
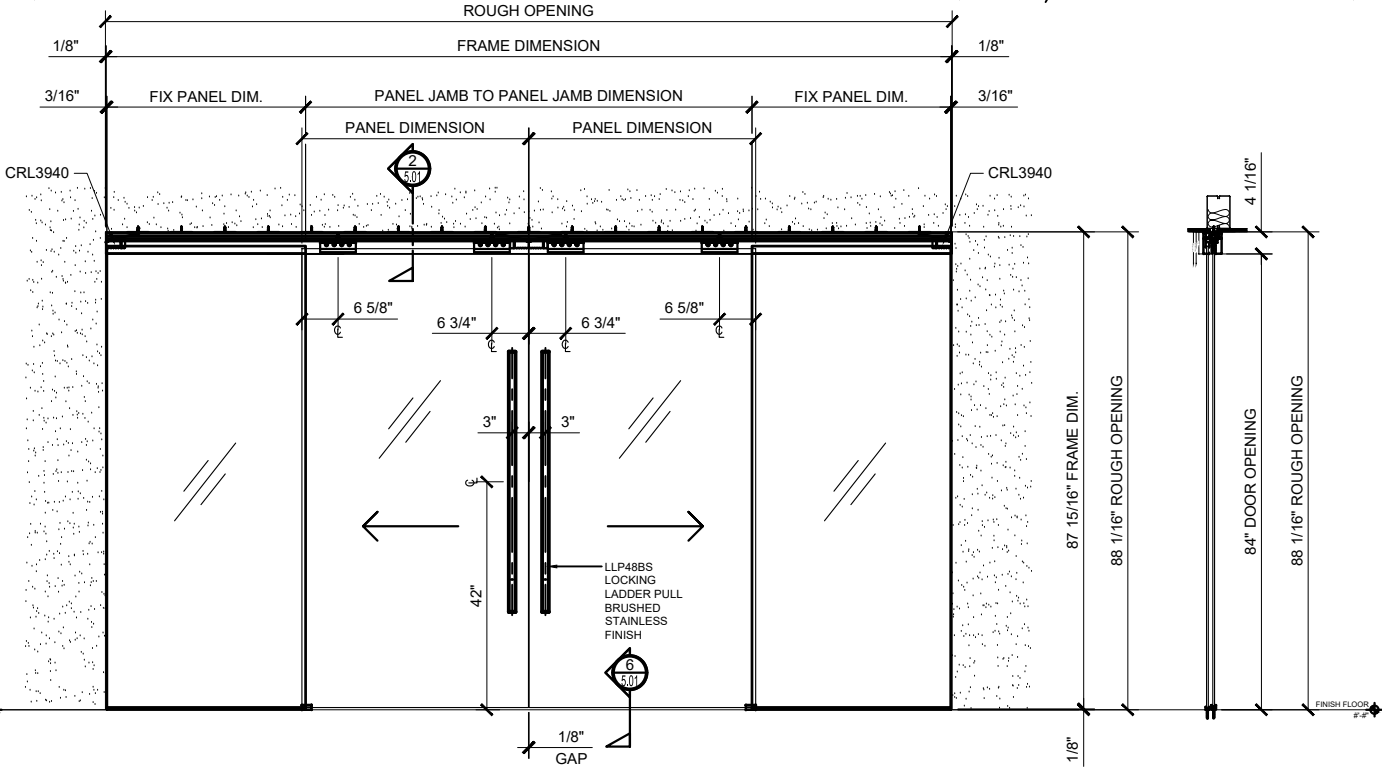


CRL50 SERIES TOP HUNG
SLIDING DOOR SYSTEM



IMPORTANT NOTE:
DIMENSION AND HARDWARE ARE JUST FOR
INFORMATION ONLY. DO NOT TAKE ANY
MEASUREMENT FROM THIS DRAWING

STANDARD PANEL (WIDTH & WEIGHT)
GUIDELINES
PANEL WEIGHT = 170 lbs (MAX.) / LEAF
PANEL WIDTH = 23 1/2" MIN. ~ 47 1/8"
" MAX. / LEAF

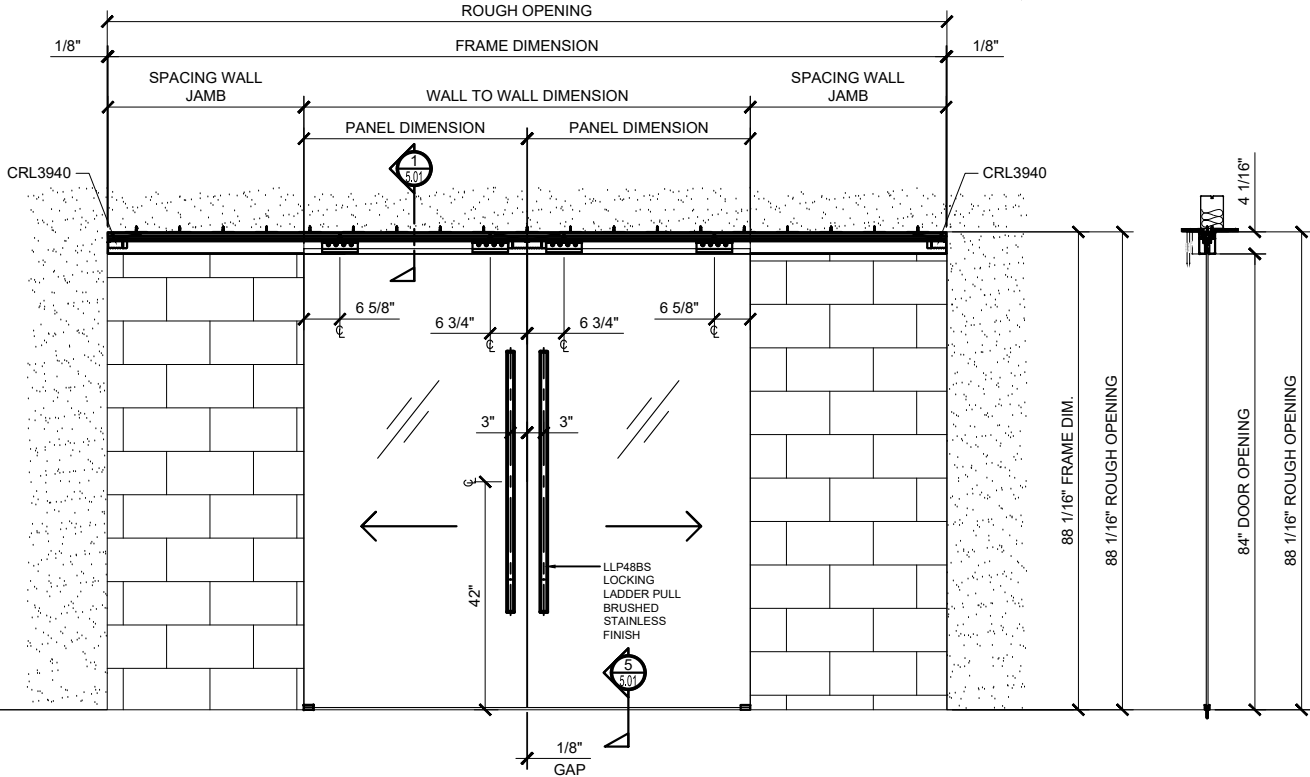

① CRL 50 CS2 BI-PARTING SYNC. CEILING MOUNT ~ DOOR CLOSED
ARCH REF: NONE 3/4"=1'-0"

② CRL 502 CS2 BI-PARTING w/ 2 FIXED PANELS SYNC. CEILING MOUNT ~ DOOR CLOSED
ARCH REF: NONE 3/4"=1'-0"

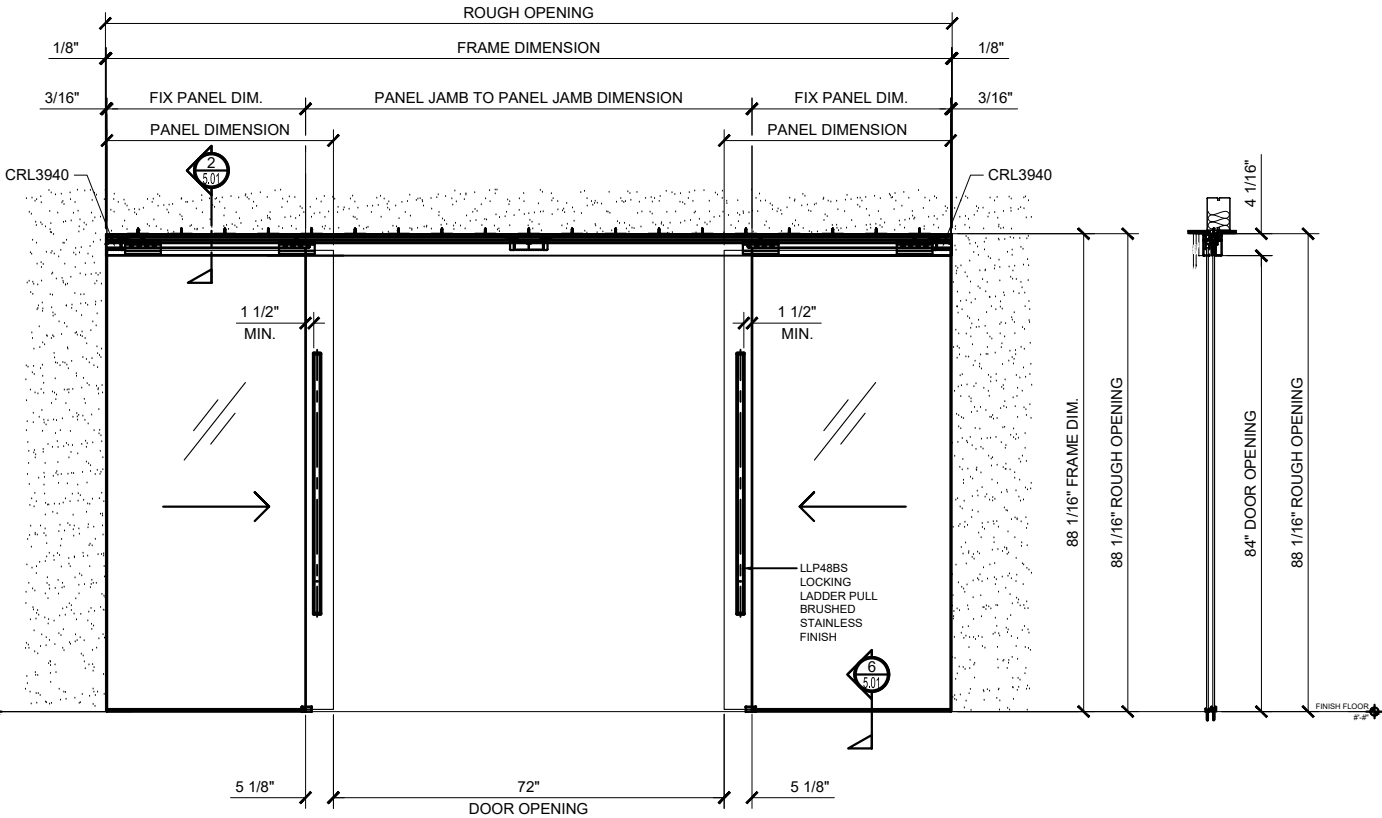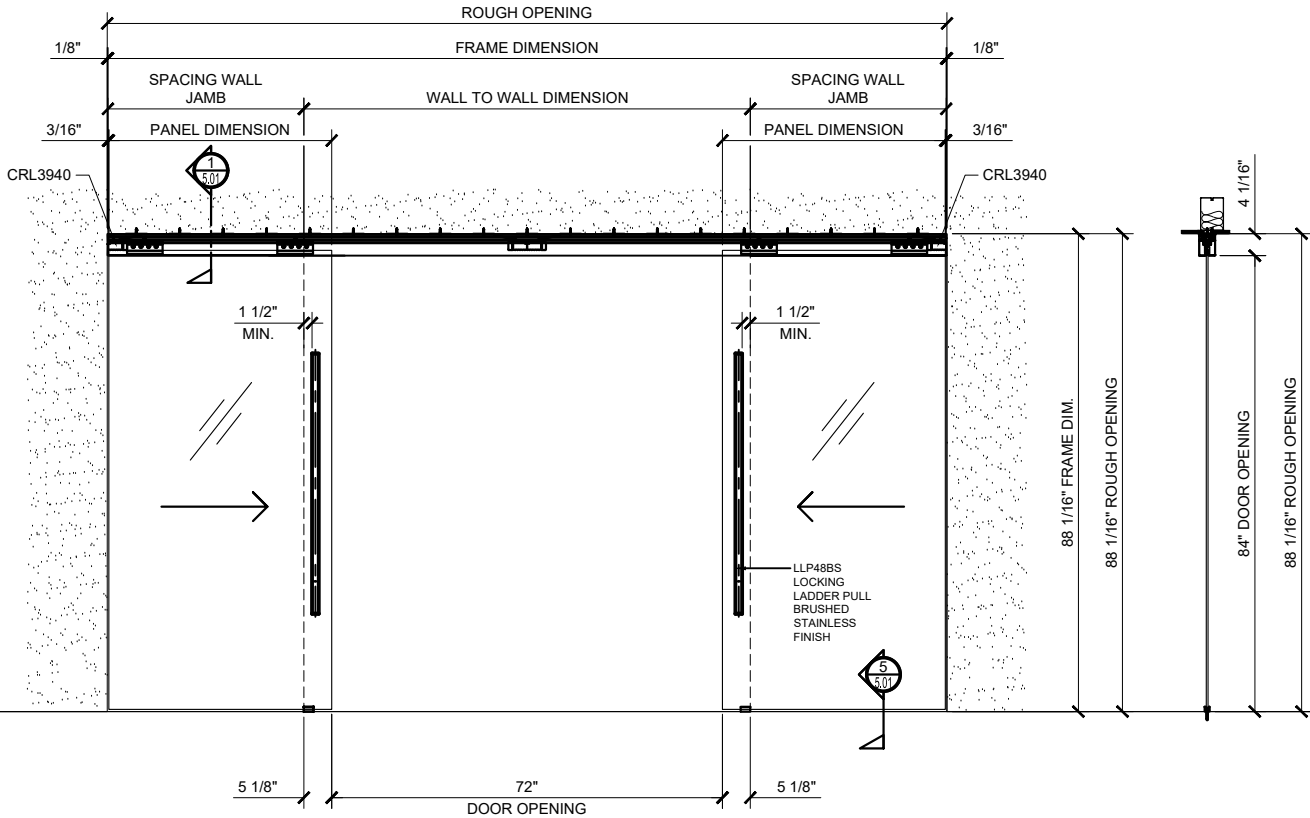

①A CRL 50 CS2 BI-PARTING SYNC. CEILING MOUNT ~ DOOR OPENED
ARCH REF: NONE 3/4"=1'-0"

②A CRL 502 CS2 BI-PARTING w/ 2 FIXED PANELS SYNC. CEILING MOUNT ~ DOOR OPENED
ARCH REF: NONE 3/4"=1'-0"

Revisions By:

CRL

2503 E. Vernon Avenue, Los Angeles, CA 90058-1897
PH (800)-421-6144 FX: 800-587-7501 www.crlaurence.com

Description:
CRL 50 SERIES SLIDER
FOR GLASS DOORS
5/16" THK. ~ 3/8" THK. GLASS

Drawn ByCRL

Date: 02.20.19

Scale: AS NOTED

File Name:

SYS0106A



Sheet

2.01

CRL50 SERIES TOP HUNG
SLIDING DOOR SYSTEM



IMPORTANT NOTE:
DIMENSION AND HARDWARE ARE JUST FOR
INFORMATION ONLY. DO NOT TAKE ANY
MEASUREMENT FROM THIS DRAWING

STANDARD PANEL (WIDTH & WEIGHT)
GUIDELINES
PANEL WEIGHT = 170 lbs (MAX.) / LEAF
PANEL WIDTH = 23 1/2" MIN. ~ 47 1/8"
" MAX. / LEAF

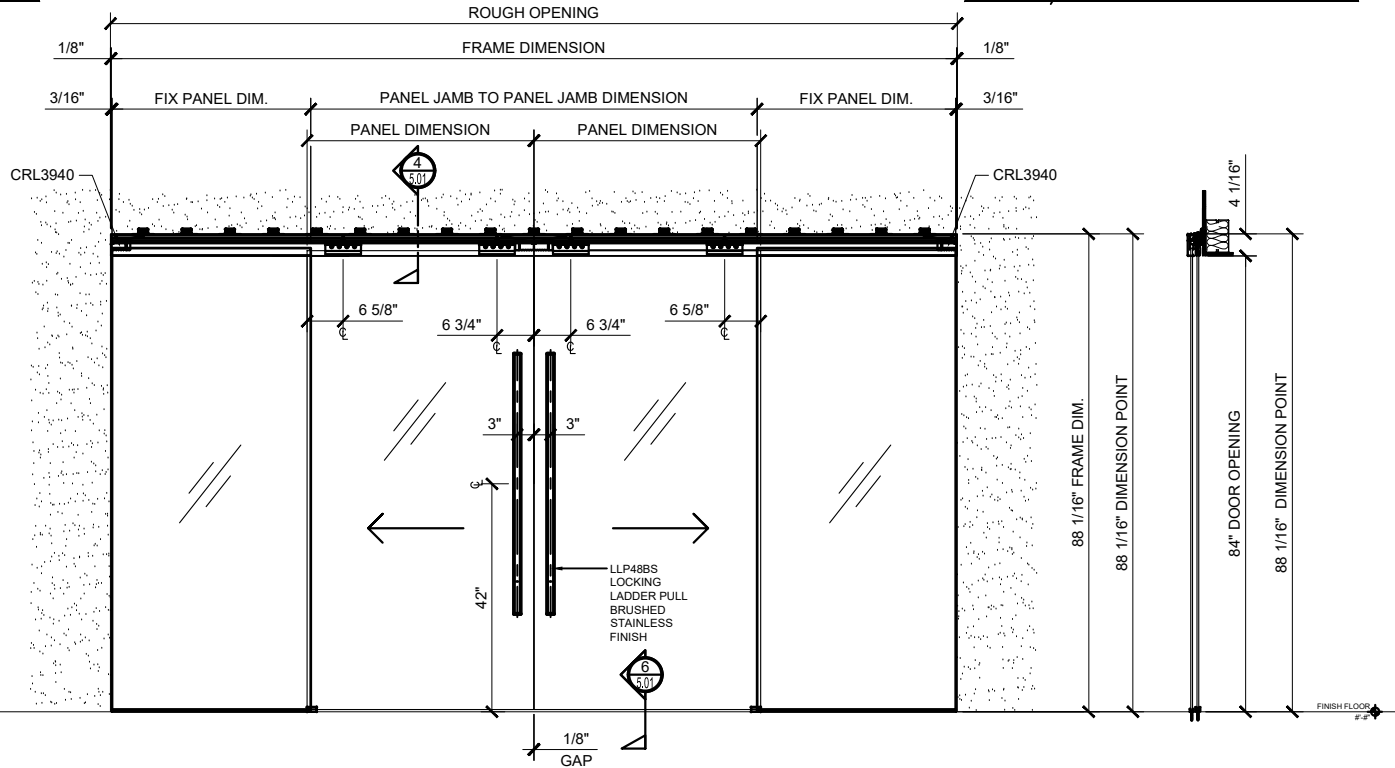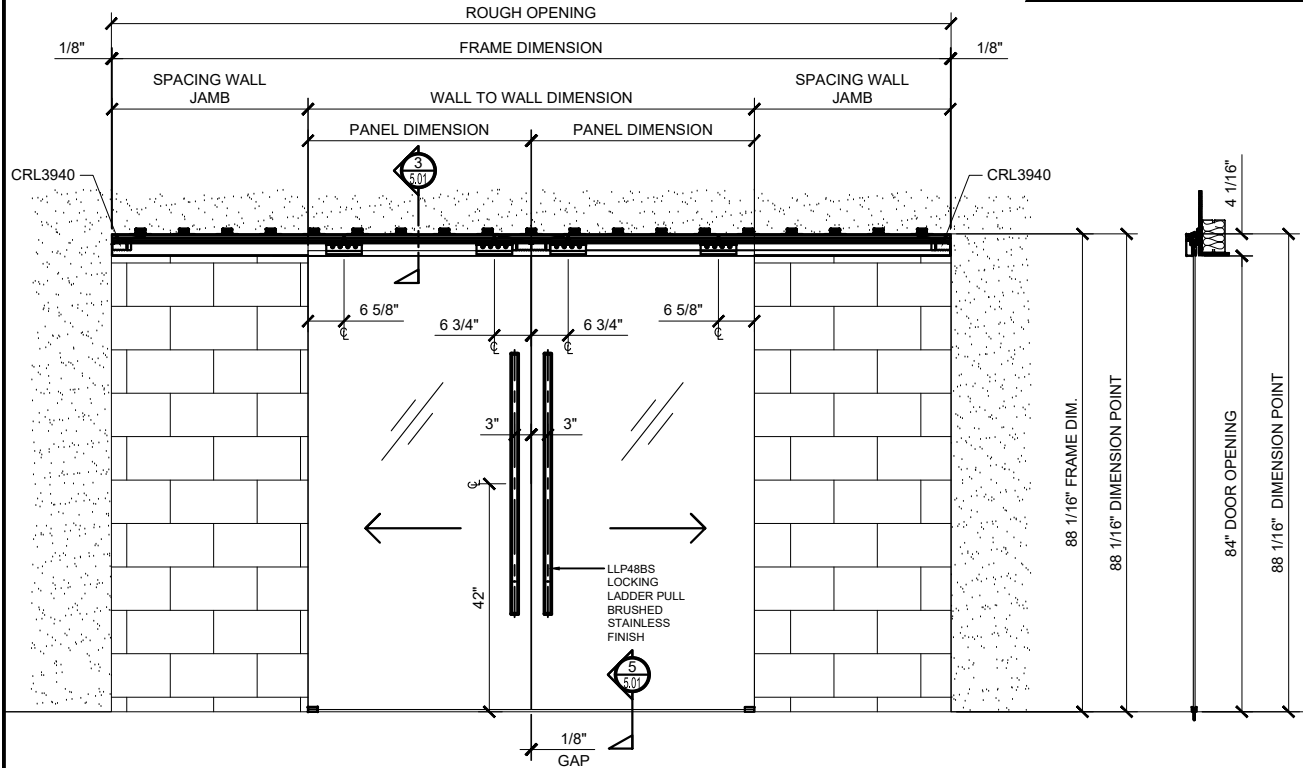

① CRL 50 S2 BI-PARTING SYNC. WALL MOUNT ~ DOOR CLOSED
ARCH REF: NONE 3/4"=1'-0"

② CRL 502 S2 BI-PARTING w/ 2 FIXED PANELS SYNC. WALL MOUNT ~ DOOR CLOSED
ARCH REF: NONE 3/4"=1'-0"

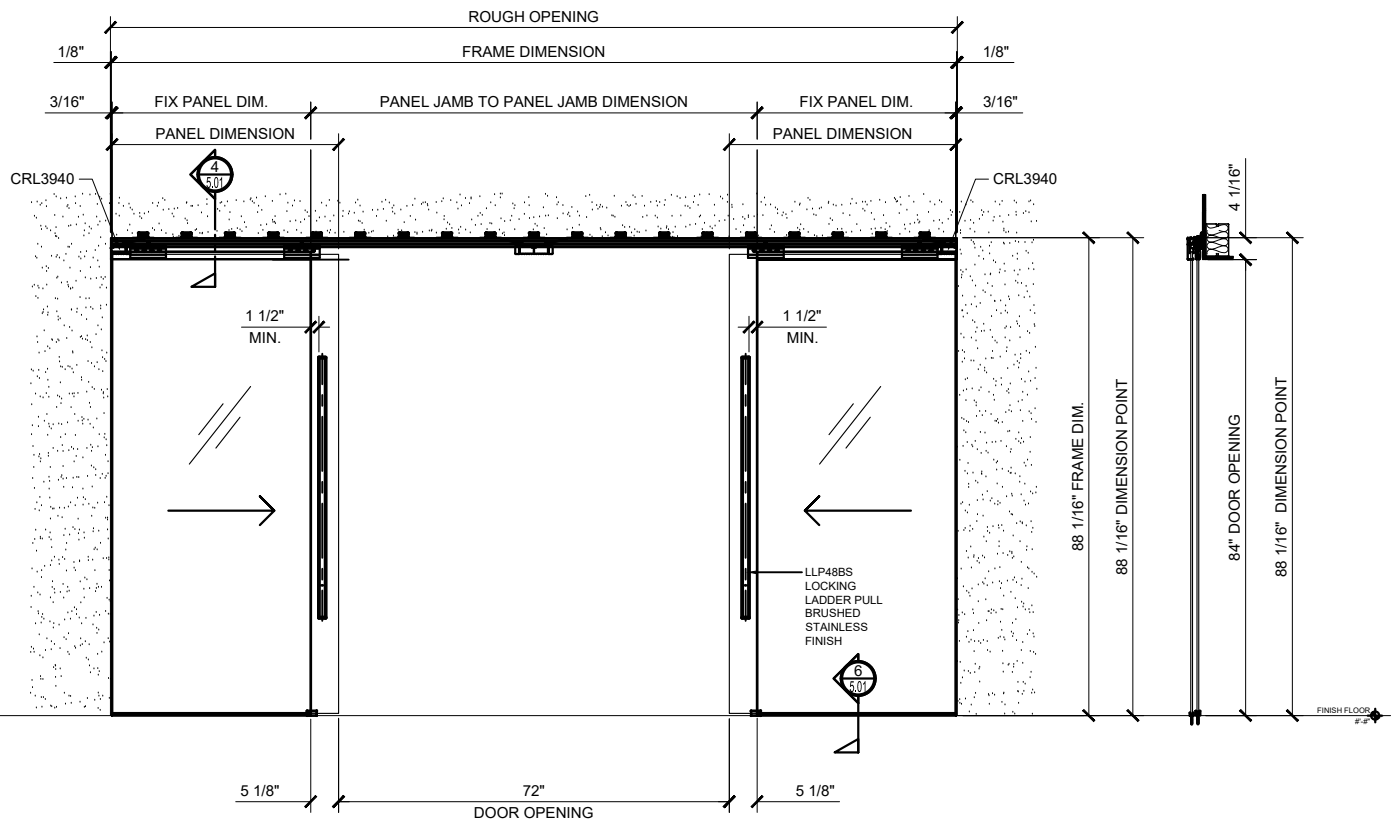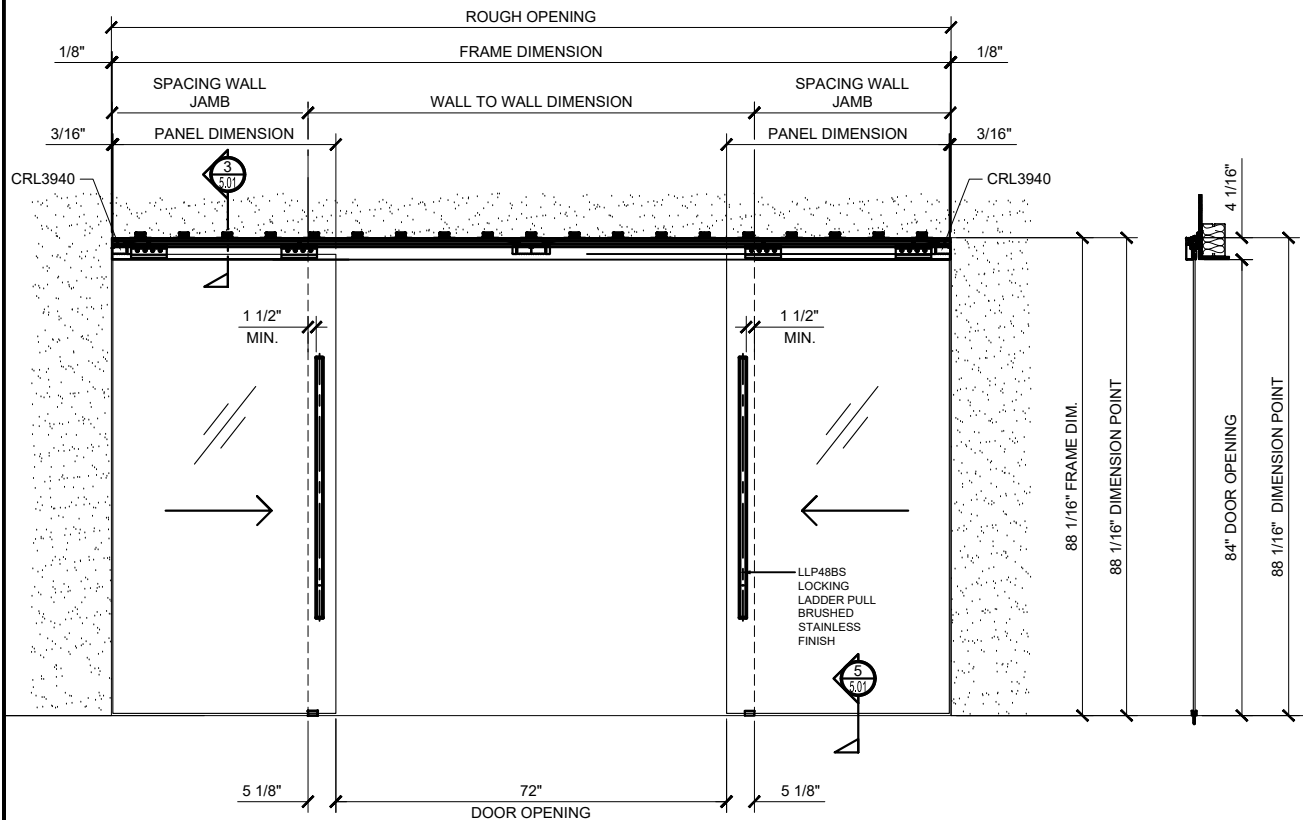

①A CRL 50 S2 BI-PARTING SYNC. WALL MOUNT ~ DOOR OPENED
ARCH REF: NONE 3/4"=1'-0"

②A CRL 502 S2 BI-PARTING w/ 2 FIXED PANELS SYNC. WALL MOUNT ~ DOOR OPENED
ARCH REF: NONE 3/4"=1'-0"

Revisions By:

CRL

2503 E. Vernon Avenue, Los Angeles, CA 90058-1897
PH (800)-421-6144 FX: 800-587-7501 www.crlaurence.com

Description:
CRL 50 SERIES SLIDER
FOR GLASS DOORS
5/16" THK. ~ 3/8" THK. GLASS

Drawn By: CRL

Date: 02.20.19


Scale: AS NOTED

File Name:

SYS0106A


Sheet

2.02

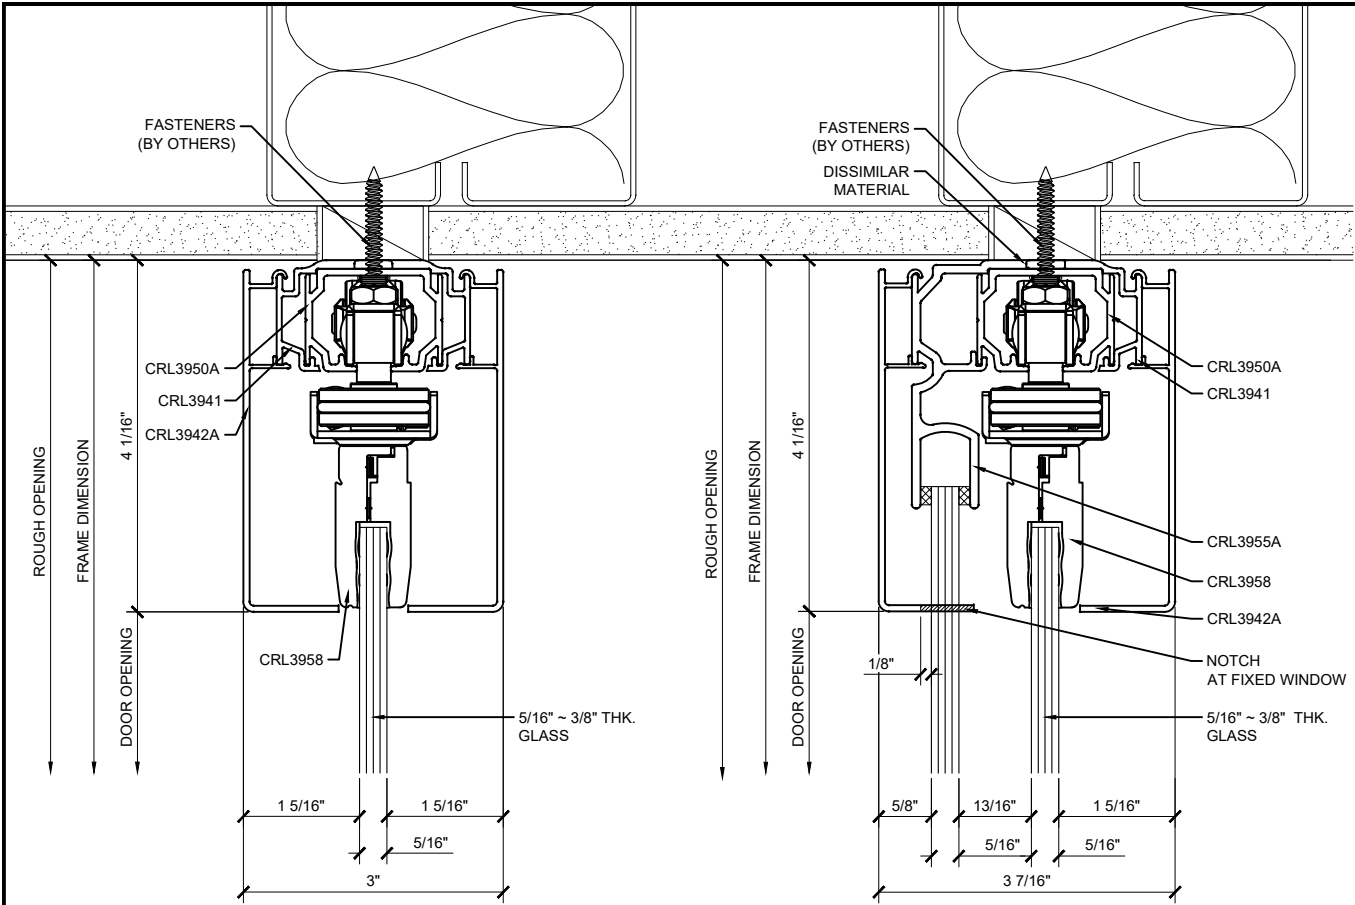


① SECTION DETAIL @ HEAD
ARCH REF: NONE 1'-0"=1'-0"


② SECTION DETAIL @ HEAD
ARCH REF: NONE 1'-0"=1'-0"

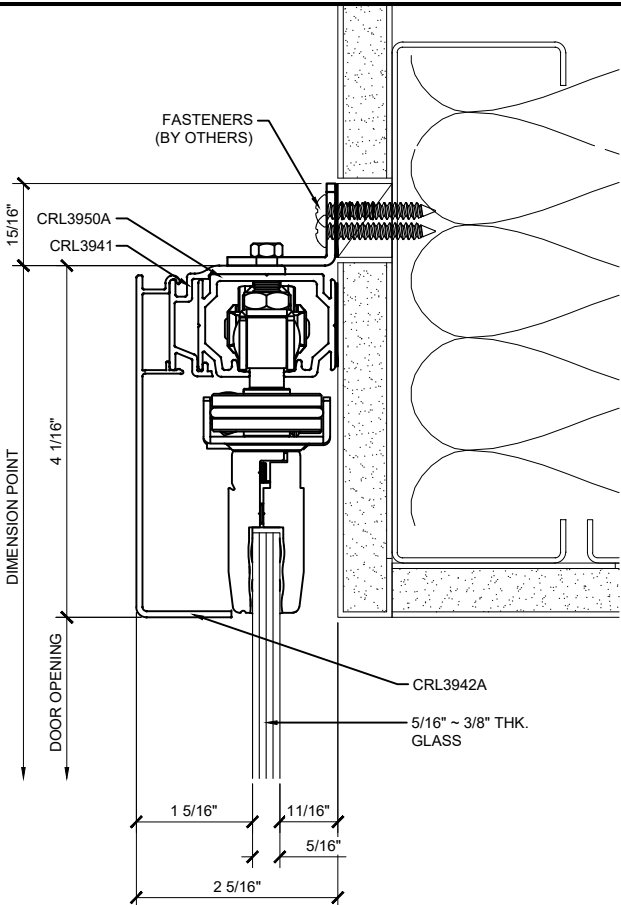

③ SECTION DETAIL @ HEAD
ARCH REF: NONE 1'-0"=1'-0"

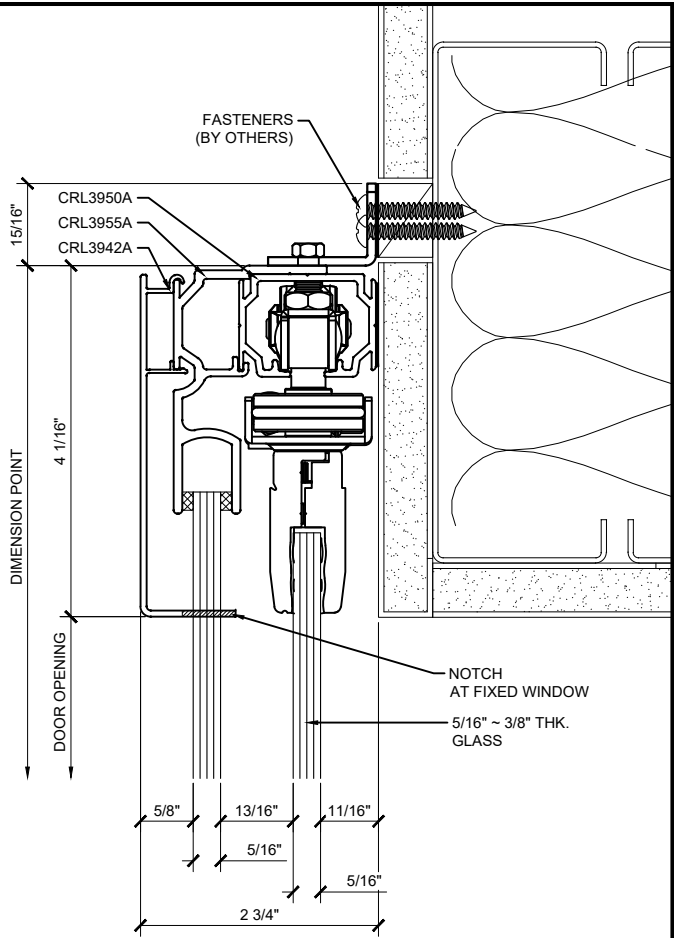

④ SECTION DETAIL @ HEAD
ARCH REF: NONE 1'-0"=1'-0"

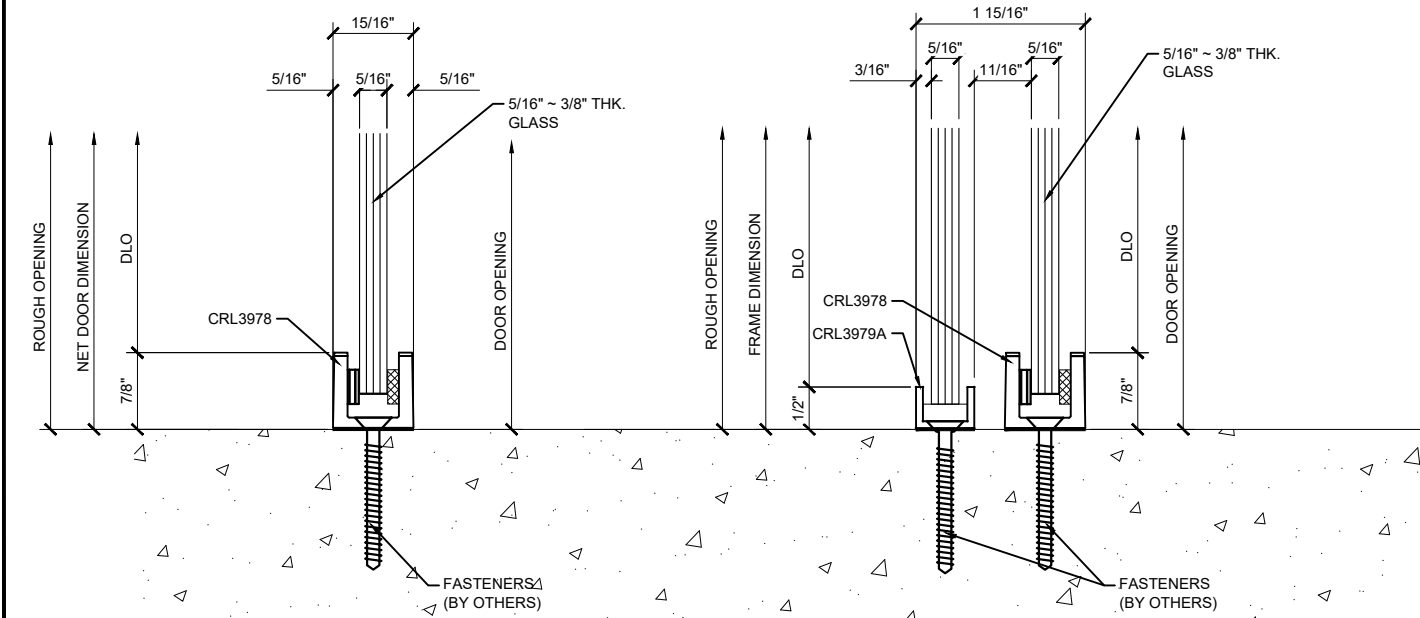

⑤ SECTION DETAIL @ SILL
ARCH REF: NONE 1'-0"=1'-0"

⑥ SECTION DETAIL @ SILL
ARCH REF: NONE 1'-0"=1'-0"

STRUCTURAL DISCLAIMER:
ALL CUSTOMERS WHO IN ANY WAY UTILIZE THIS PRODUCT ARE SOLELY RESPONSIBLE TO CONSULT A STRUCTURAL ENGINEER TO DETERMINE THE SUITABILITY OF THE PRODUCT FOR THE INTENDED USE AND SITE CONDITIONS. ALL INSTALLERS MUST BE QUALIFIED AND HAVE PROFESSIONAL KNOWLEDGE ABOUT COMPLIANCE WITH LOCAL, STATE AND FEDERAL REGULATIONS, SAFETY FACTORS, AND THE APPROPRIATE CHOICE OF FIXING MATERIAL AND PROCEDURES.

Revisions By:

CRL

2503 E. Vernon Avenue, Los Angeles, CA 90058-1897
PH (800)-421-6144 FX: 800-587-7501 www.crlaurence.com

Description:
CRL 50 SERIES SLIDER
FOR GLASS DOORS
5/16" THK. ~ 3/8" THK. GLASS

Drawn ByCRL

Date: 02.20.19

Scale: AS NOTED

File Name:

SYS0106A

Sheet

5.01