




TYPICAL BLUMCRAFT 1200 SERIES GLASS GATE ELEVATION
FREE STANDING FRAMELESS GATE SYSTEM

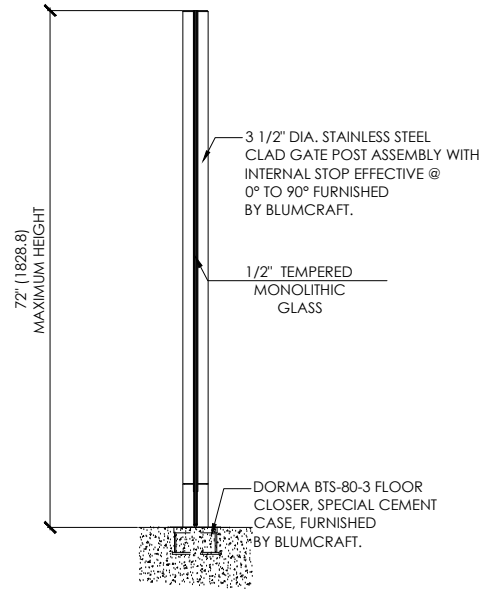


TYPICAL SECTION

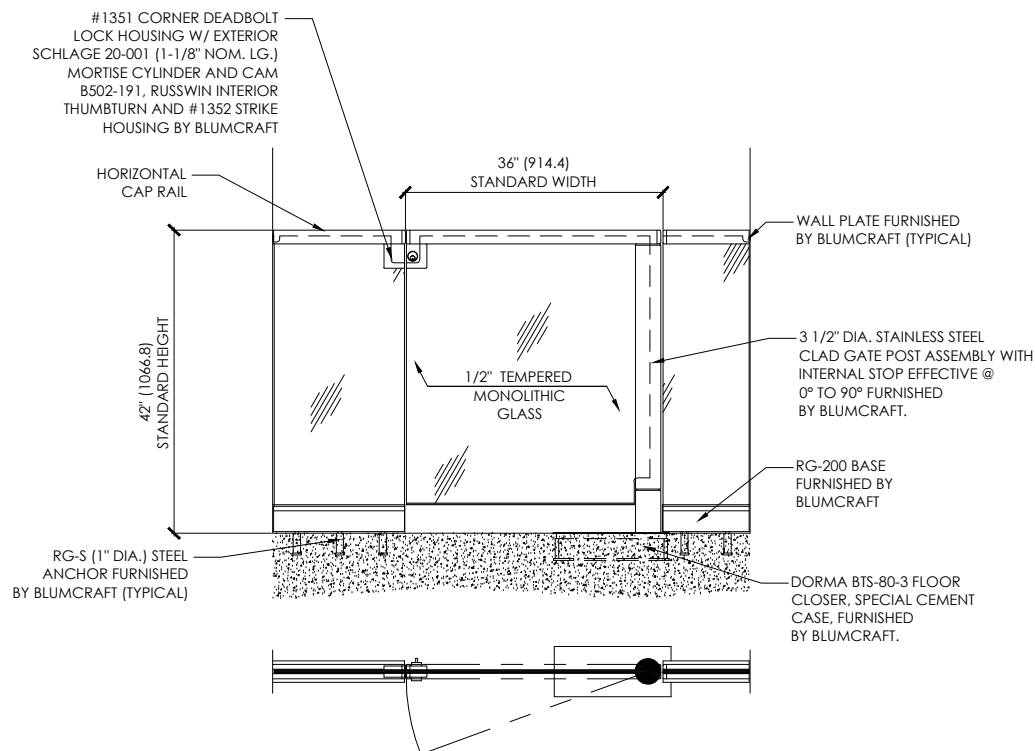

TYPICAL BLUMCRAFT GLASS GATE ELEVATION

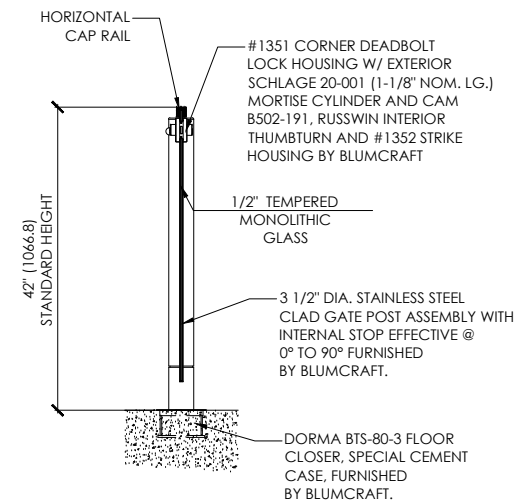


TYPICAL SECTION

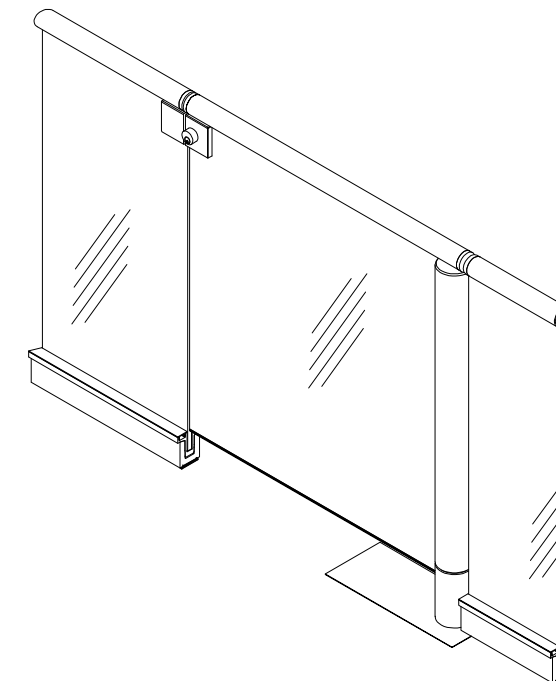


CRL'S GRS GLASS RAILING SYSTEM CAP RAIL PROFILES FOR MONOLITHIC TEMPERED GLASS APPLICATIONS


ALUMINUM SOLID SHAPES FOR 1/2" GLASS

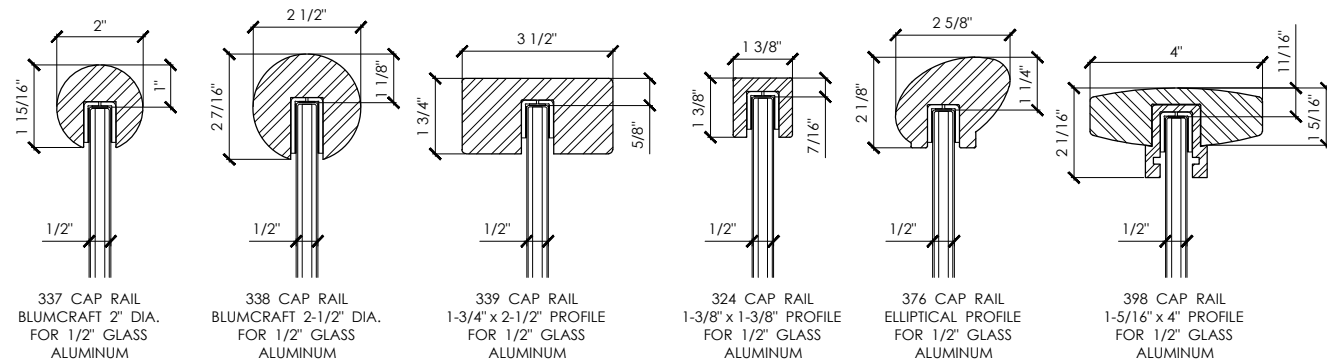

WOOD SHAPES FOR 1/2" GLASS

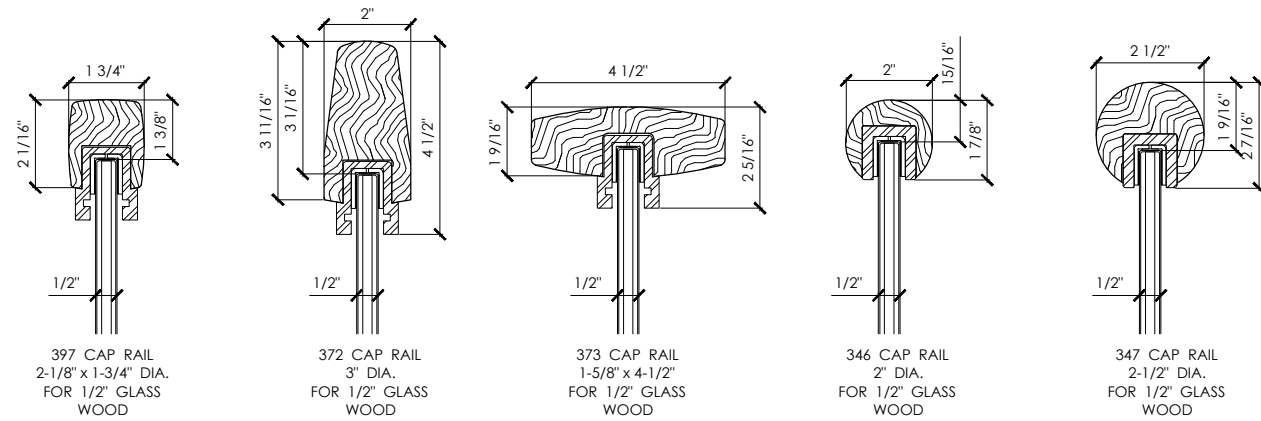

ALUMINUM & WOOD SHAPES FOR 1/2" TO 3/4" GLASS

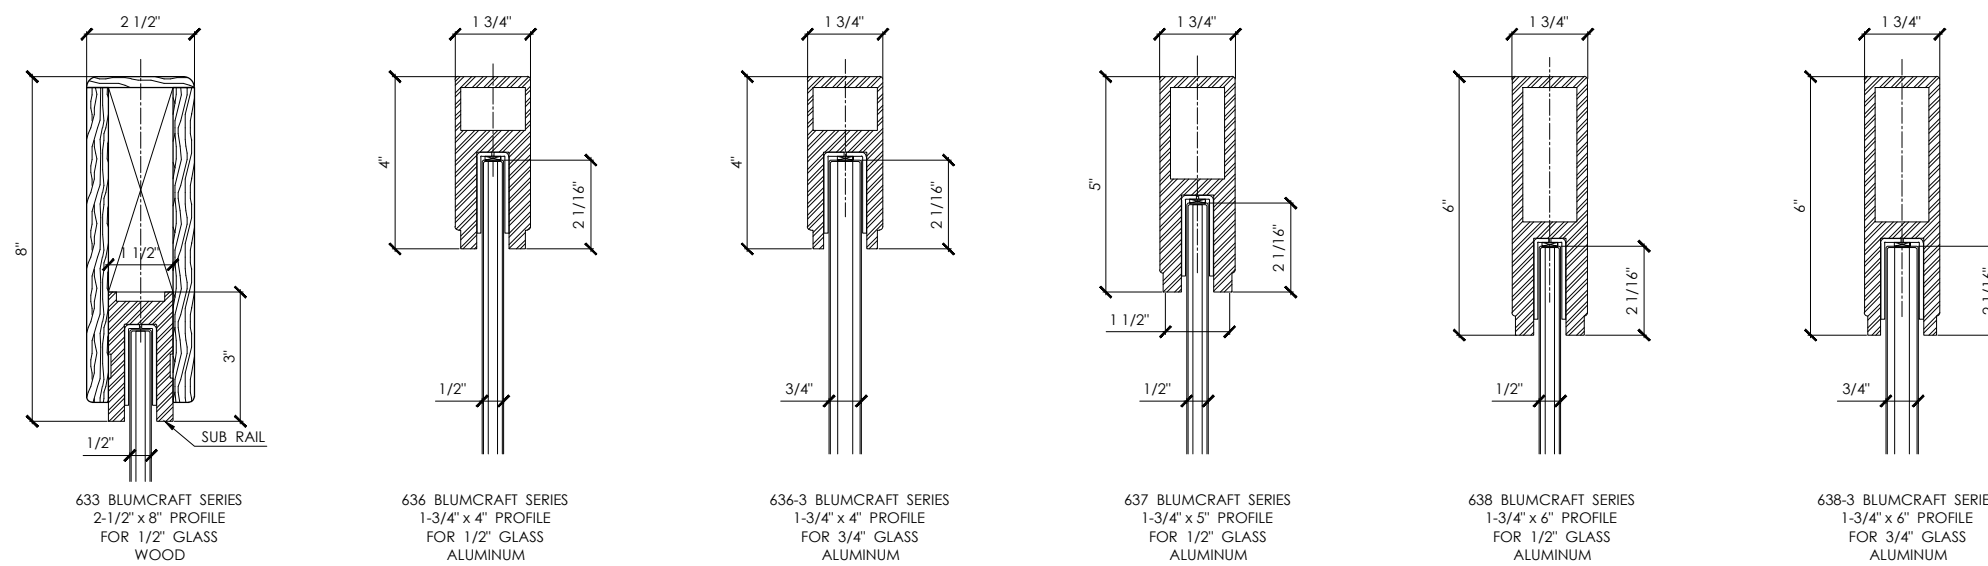

Revisions By:



BLUMCRAFT GLASS
GATE SYSTEM
DRAWING FILES

Description:

Drawn By: A.S.V.
Date: 11-17-11
Scale: as shown
File Name: -

Sheet

SHT-2