





CRL TOP HUNG SLIDING DOOR SYSTEMS
OTS1 OVERHEAD TRACK SLIDING BI-FOLD DOOR SYSTEMS WITH
CLAD AND 1/2" GLASS

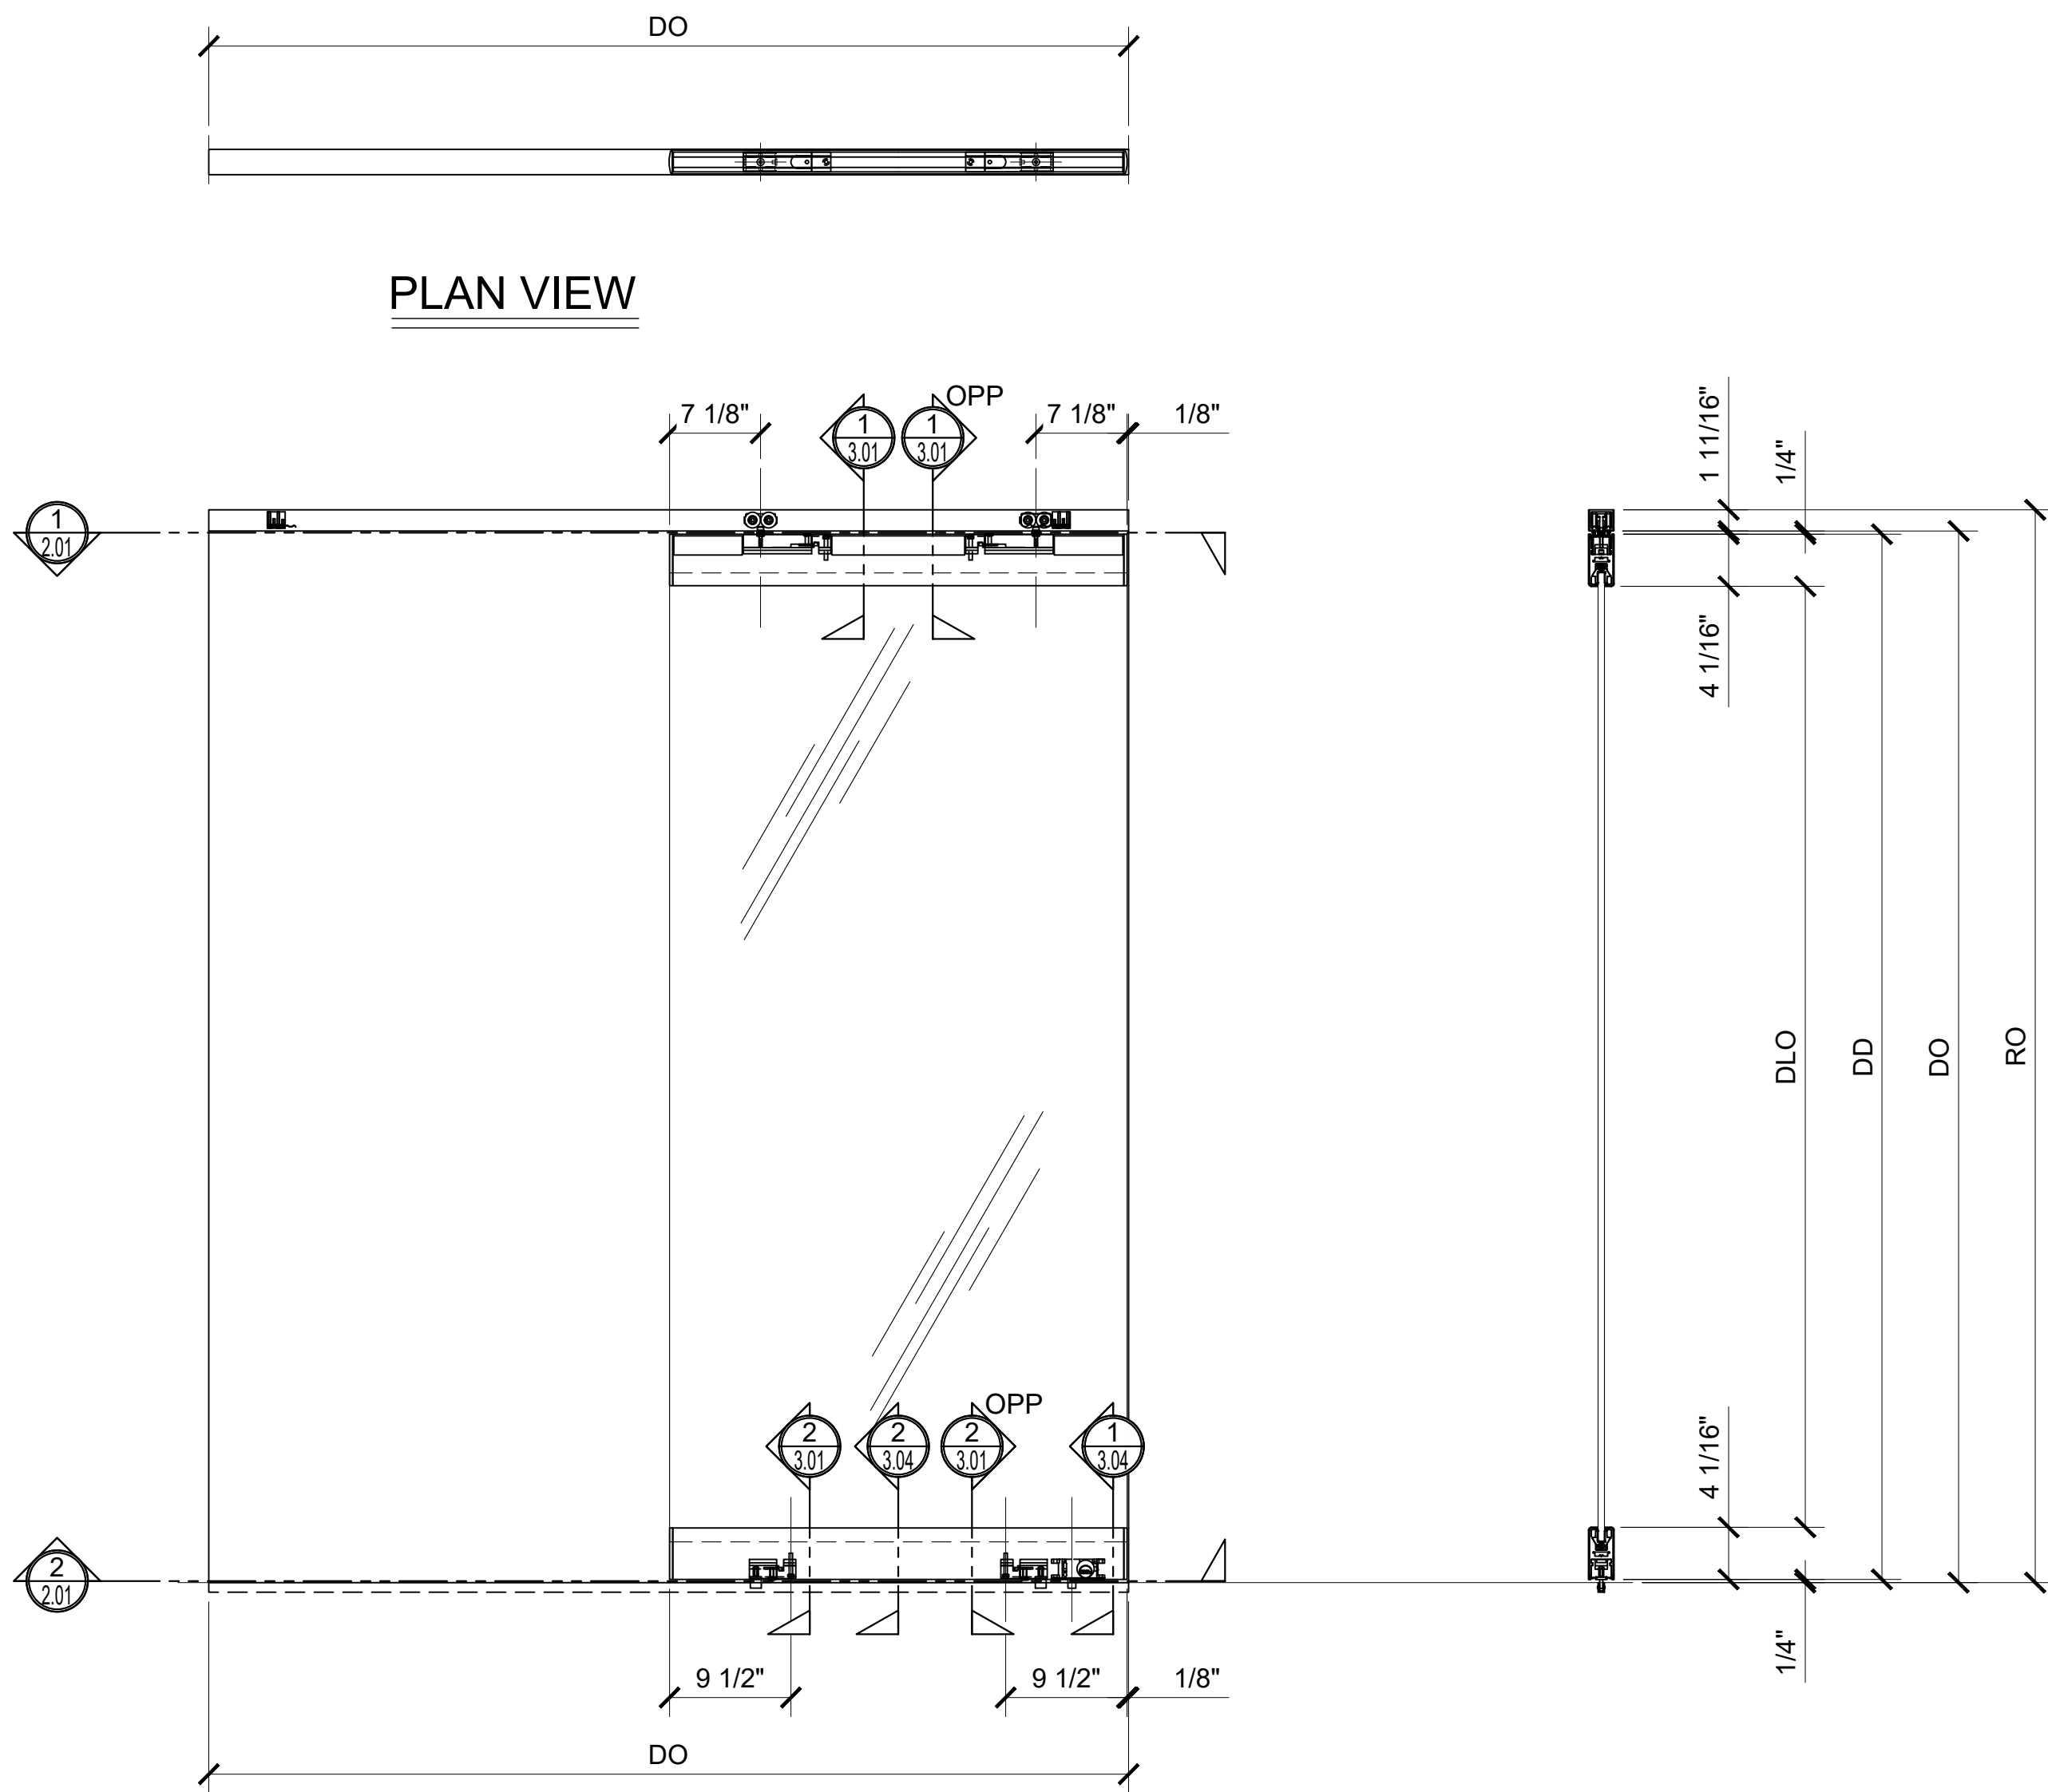

1 INTERIOR ELEVATION STD LOCK POSITION SHOWN
ARCH REF: N/A 1"=1'-0"

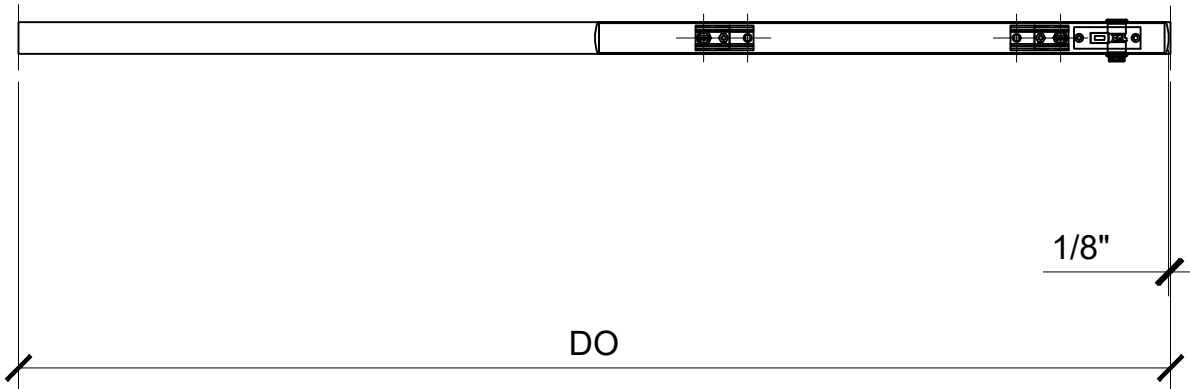

OTS1 OPEN PLAN VIEW

OTS1, OTS101, OTS2, OTS102, OTS203, OTS22, OTS202, OTS24 :
NOTE: CLAD UNITS SHOWN

- AVAILABLE WITH 4" (101.6 MM) SQUARE TYPICAL, 4" TAPPRED 6" & 10" SQUARE OPTIONAL DOOR RAILS BY CUSTOM ORDERS ONLY
- AVAILABLE WITH 1/2" & 3/8" TEMPERED GLASS ONLY
- AVAILABLE IN SIX ARCHITECTURAL FINISHES
- CUSTOM FINISHES AVAILABLE ON SPECIAL ORDER

CRL OVERHEAD TRACK SLIDING DOOR SYSTEMS ARE AVAILABLE IN EIGHT STANDARD CONFIGURATIONS. EACH SLIDING PANEL IS HUNG FROM TWO CAT. NO. OTCA CARRIAGE ASSEMBLIES. EACH UNIT IS CUSTOM BUILT TO YOUR SPECIFICATIONS FOR OPENING SIZE, GLASS THICKNESS, AND LOCKING HARDWARE. MAXIMUM PANEL WEIGHT NOT TO EXCEED 225 POUNDS (102 kg.) MAXIMUM PANEL WIDTH IS 72" (1829 mm.) MINIMUM PANEL WIDTH IS 25" (635 mm.) CONTACT CRL TECHNICAL SALES IN US AT (800) 421-6144 IN CANADA (877) 421-6144 INTERNATIONAL (323) 588-1281 EXT. 7700 YOU CAN ALSO SEND E-MAIL FROM THE CRLAURENCE.COM HOME PAGE. CLICK ON CONTACT US AND THEN CLICK ON TECHNICAL SALES FOR COMMERCIAL PRODUCTS.

STRUCTURAL DISCLAIMER:

ALL CUSTOMERS WHO IN ANY WAY UTILIZE THIS PRODUCT ARE SOLELY RESPONSIBLE TO CONSULT A STRUCTURAL ENGINEER TO DETERMINE THE SUITABILITY OF THE PRODUCT FOR THE INTENDED USE AND SITE CONDITIONS. ALL INSTALLERS MUST BE QUALIFIED AND HAVE PROFESSIONAL KNOWLEDGE ABOUT COMPLIANCE WITH LOCAL, STATE AND FEDERAL REGULATIONS, SAFETY FACTORS, AND THE APPROPRIATE CHOICE OF FIXING MATERIAL AND PROCEDURES.

STANDARD ABBREVIATIONS	
RO	ROUGH OPENING
FD	FRAME DIMENSION
DLO	DAYLIGHT OPENING
DO	DOOR OPENING
DD	DOOR DIMENSION
EQ	EQUAL
DP	DIMENSION POINT

Revisions By:

C.R. LAURENCE CO. ARCHITECTURAL PRODUCTS
2503 E. Vernon Avenue, Los Angeles, CA 90058-1897
PH (800)-421-6144 FX (800)-587-7301 www.crlaurence.com

Description:


CRL OVERHEAD TRACK
FULL PANEL BI-FOLD
DOOR SYSTEMS
FOR 1/2" GLASS

Drawn By: TGM
Date: 11-15-2018
Scale: AS NOTED
File Name:
OTS_Ovhead_Trk_Slid_Bi-fold_Dr.dwg
Sheet


1.01



CRL TOP HUNG SLIDING DOOR SYSTEMS
OTS2 OVERHEAD TRACK SLIDING BI-FOLD DOOR SYSTEMS WITH
CLAD AND 1/2" GLASS

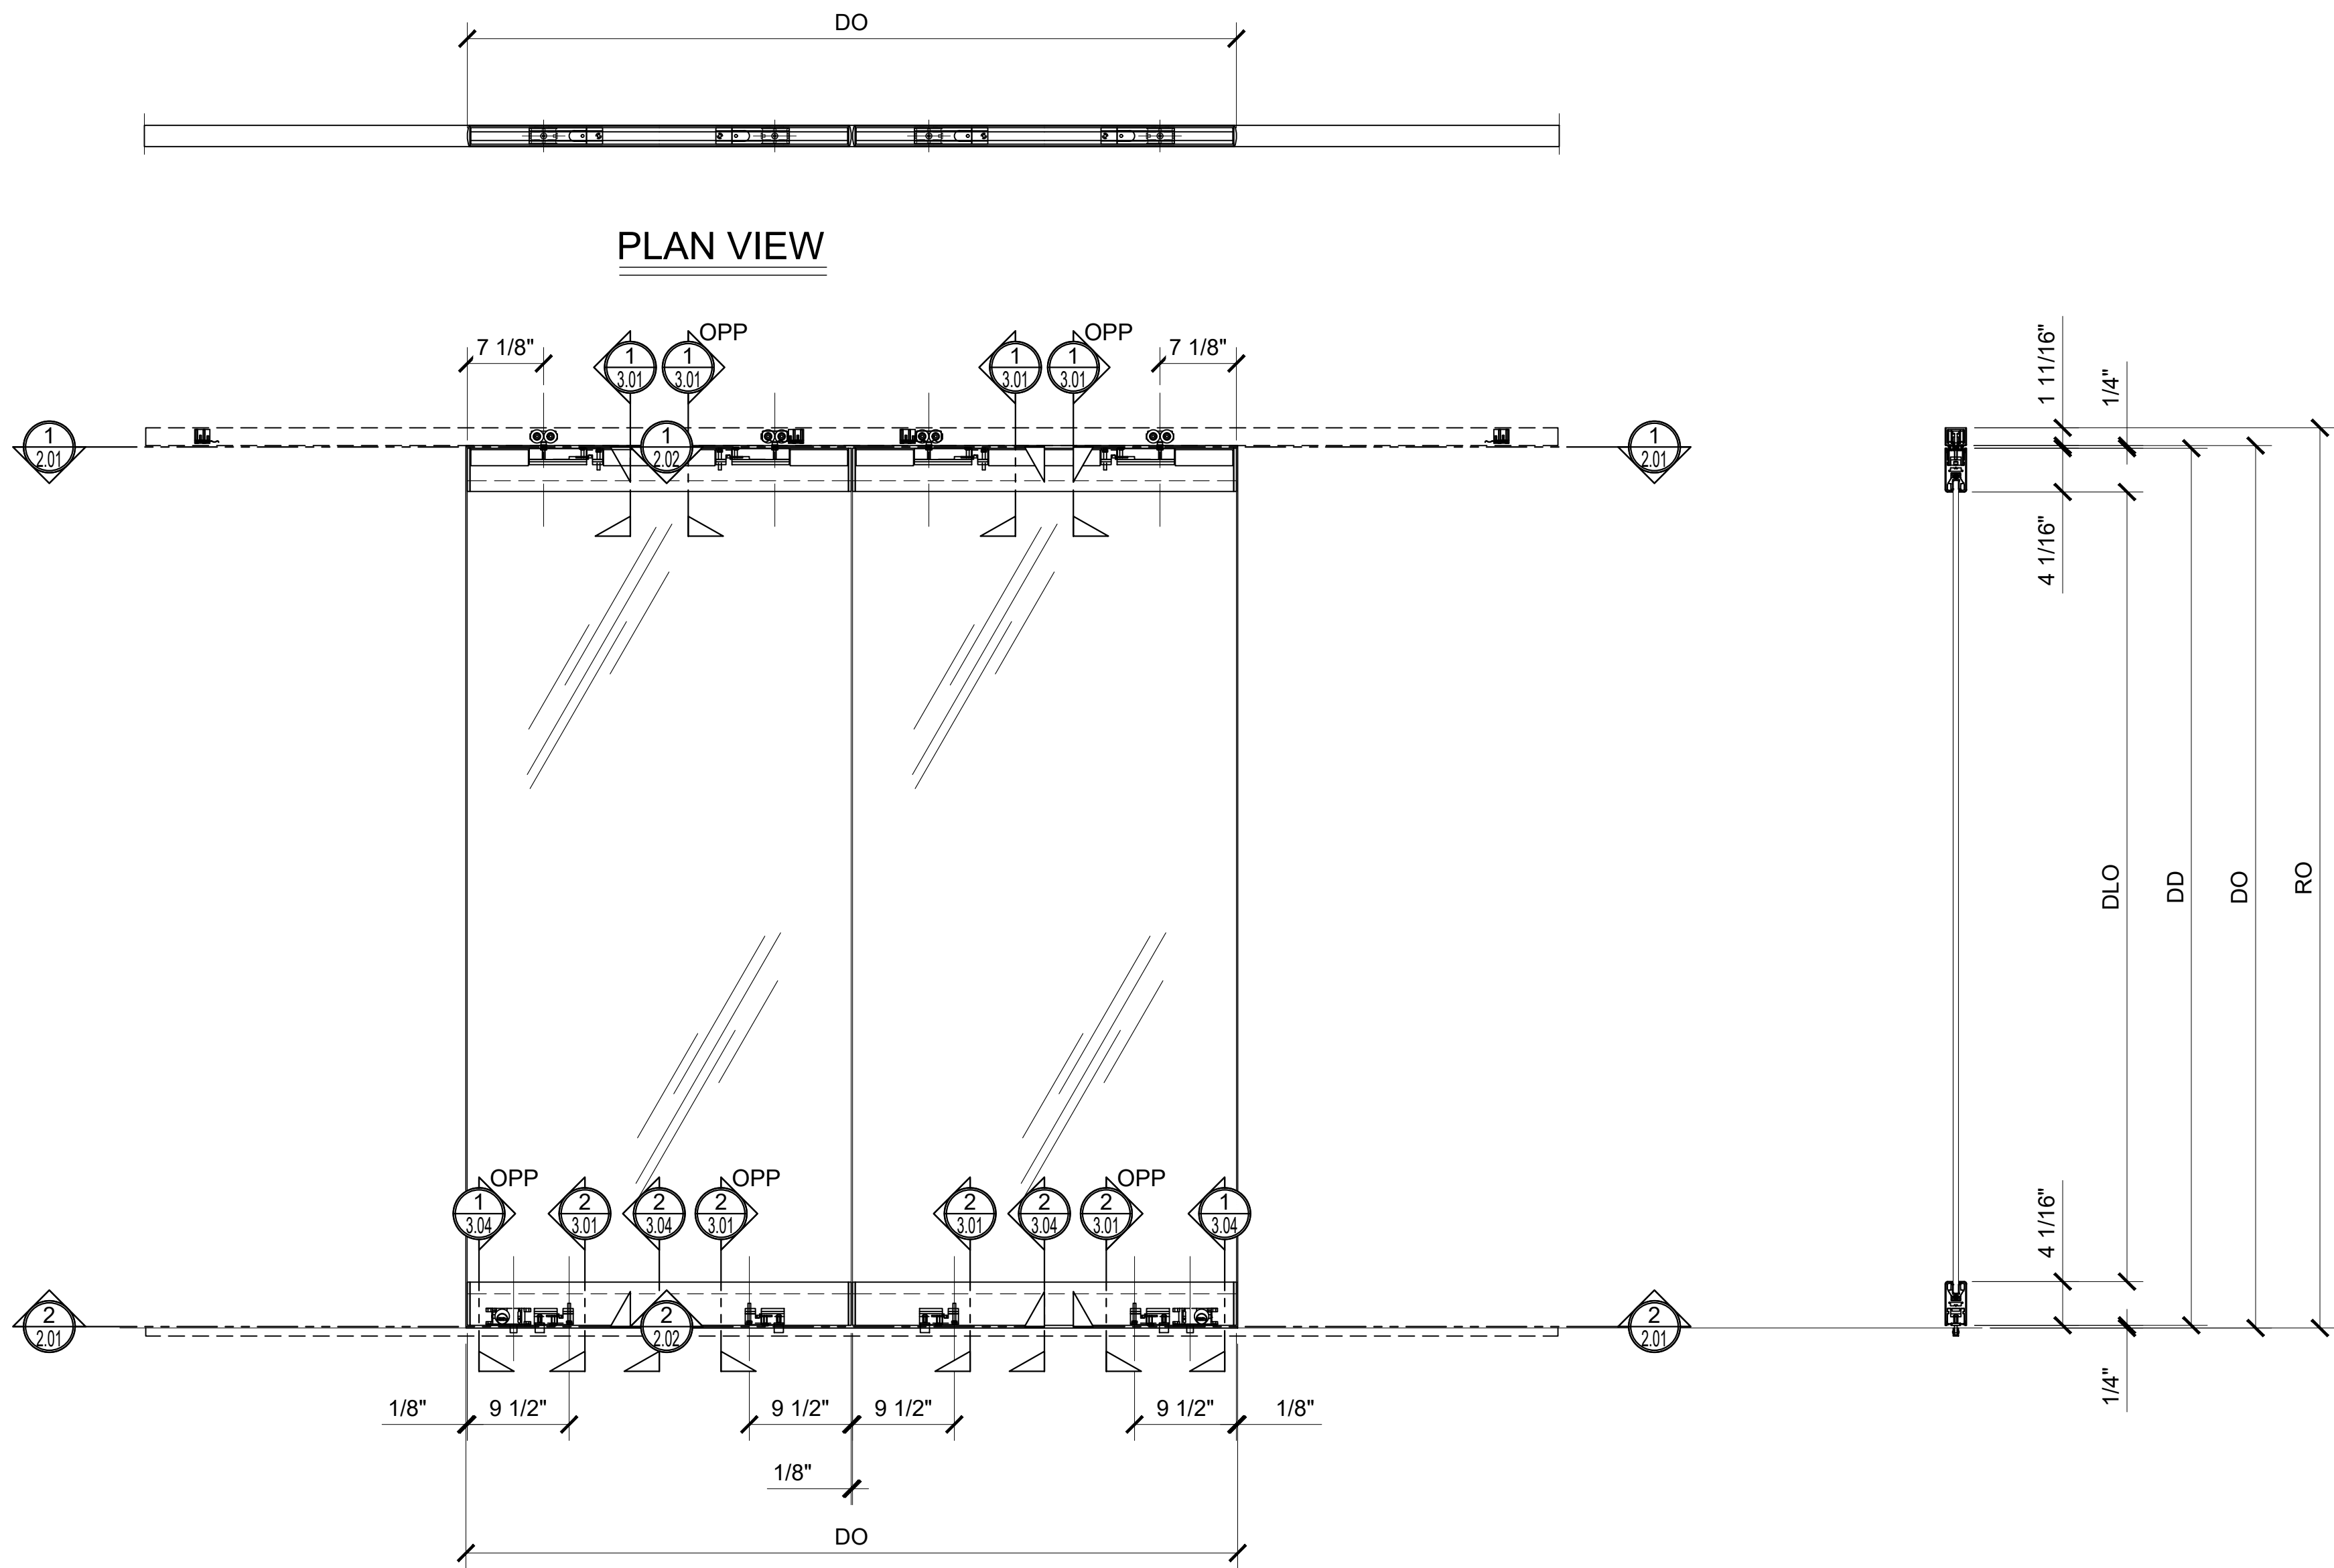

① INTERIOR ELEVATION STD LOCK POSITION SHOWN
ARCH REF: N/A 1"=1'-0"

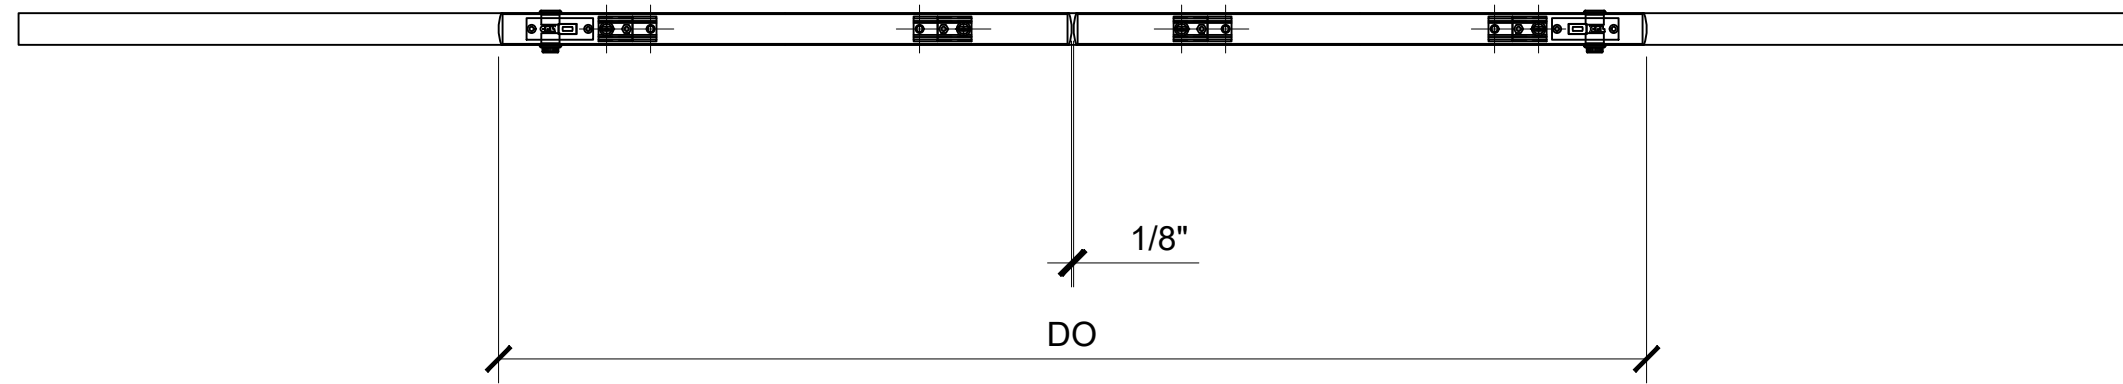

OTS2 OPEN PLAN VIEW

STANDARD ABBREVIATIONS

RO	ROUGH OPENING
FD	FRAME DIMENSION
DLO	DAYLIGHT OPENING
DO	DOOR OPENING
DD	DOOR DIMENSION
EQ	EQUAL
DP	DIMENSION POINT

Revisions By:



Description:
CRL OVERHEAD TRACK
FULL PANEL BI-FOLD
DOOR SYSTEMS
FOR 1/2" GLASS

Drawn By: TGM

Date: 11-15-2018

Scale: AS NOTED


File Name:

OTS_Ovhead_Trk_Slid_Bi-fold_Dr.dwg


Sheet



CRL TOP HUNG SLIDING DOOR SYSTEMS
OTS101 OVERHEAD TRACK SLIDING BI-FOLD DOOR SYSTEMS WITH
CLAD AND 1/2" GLASS

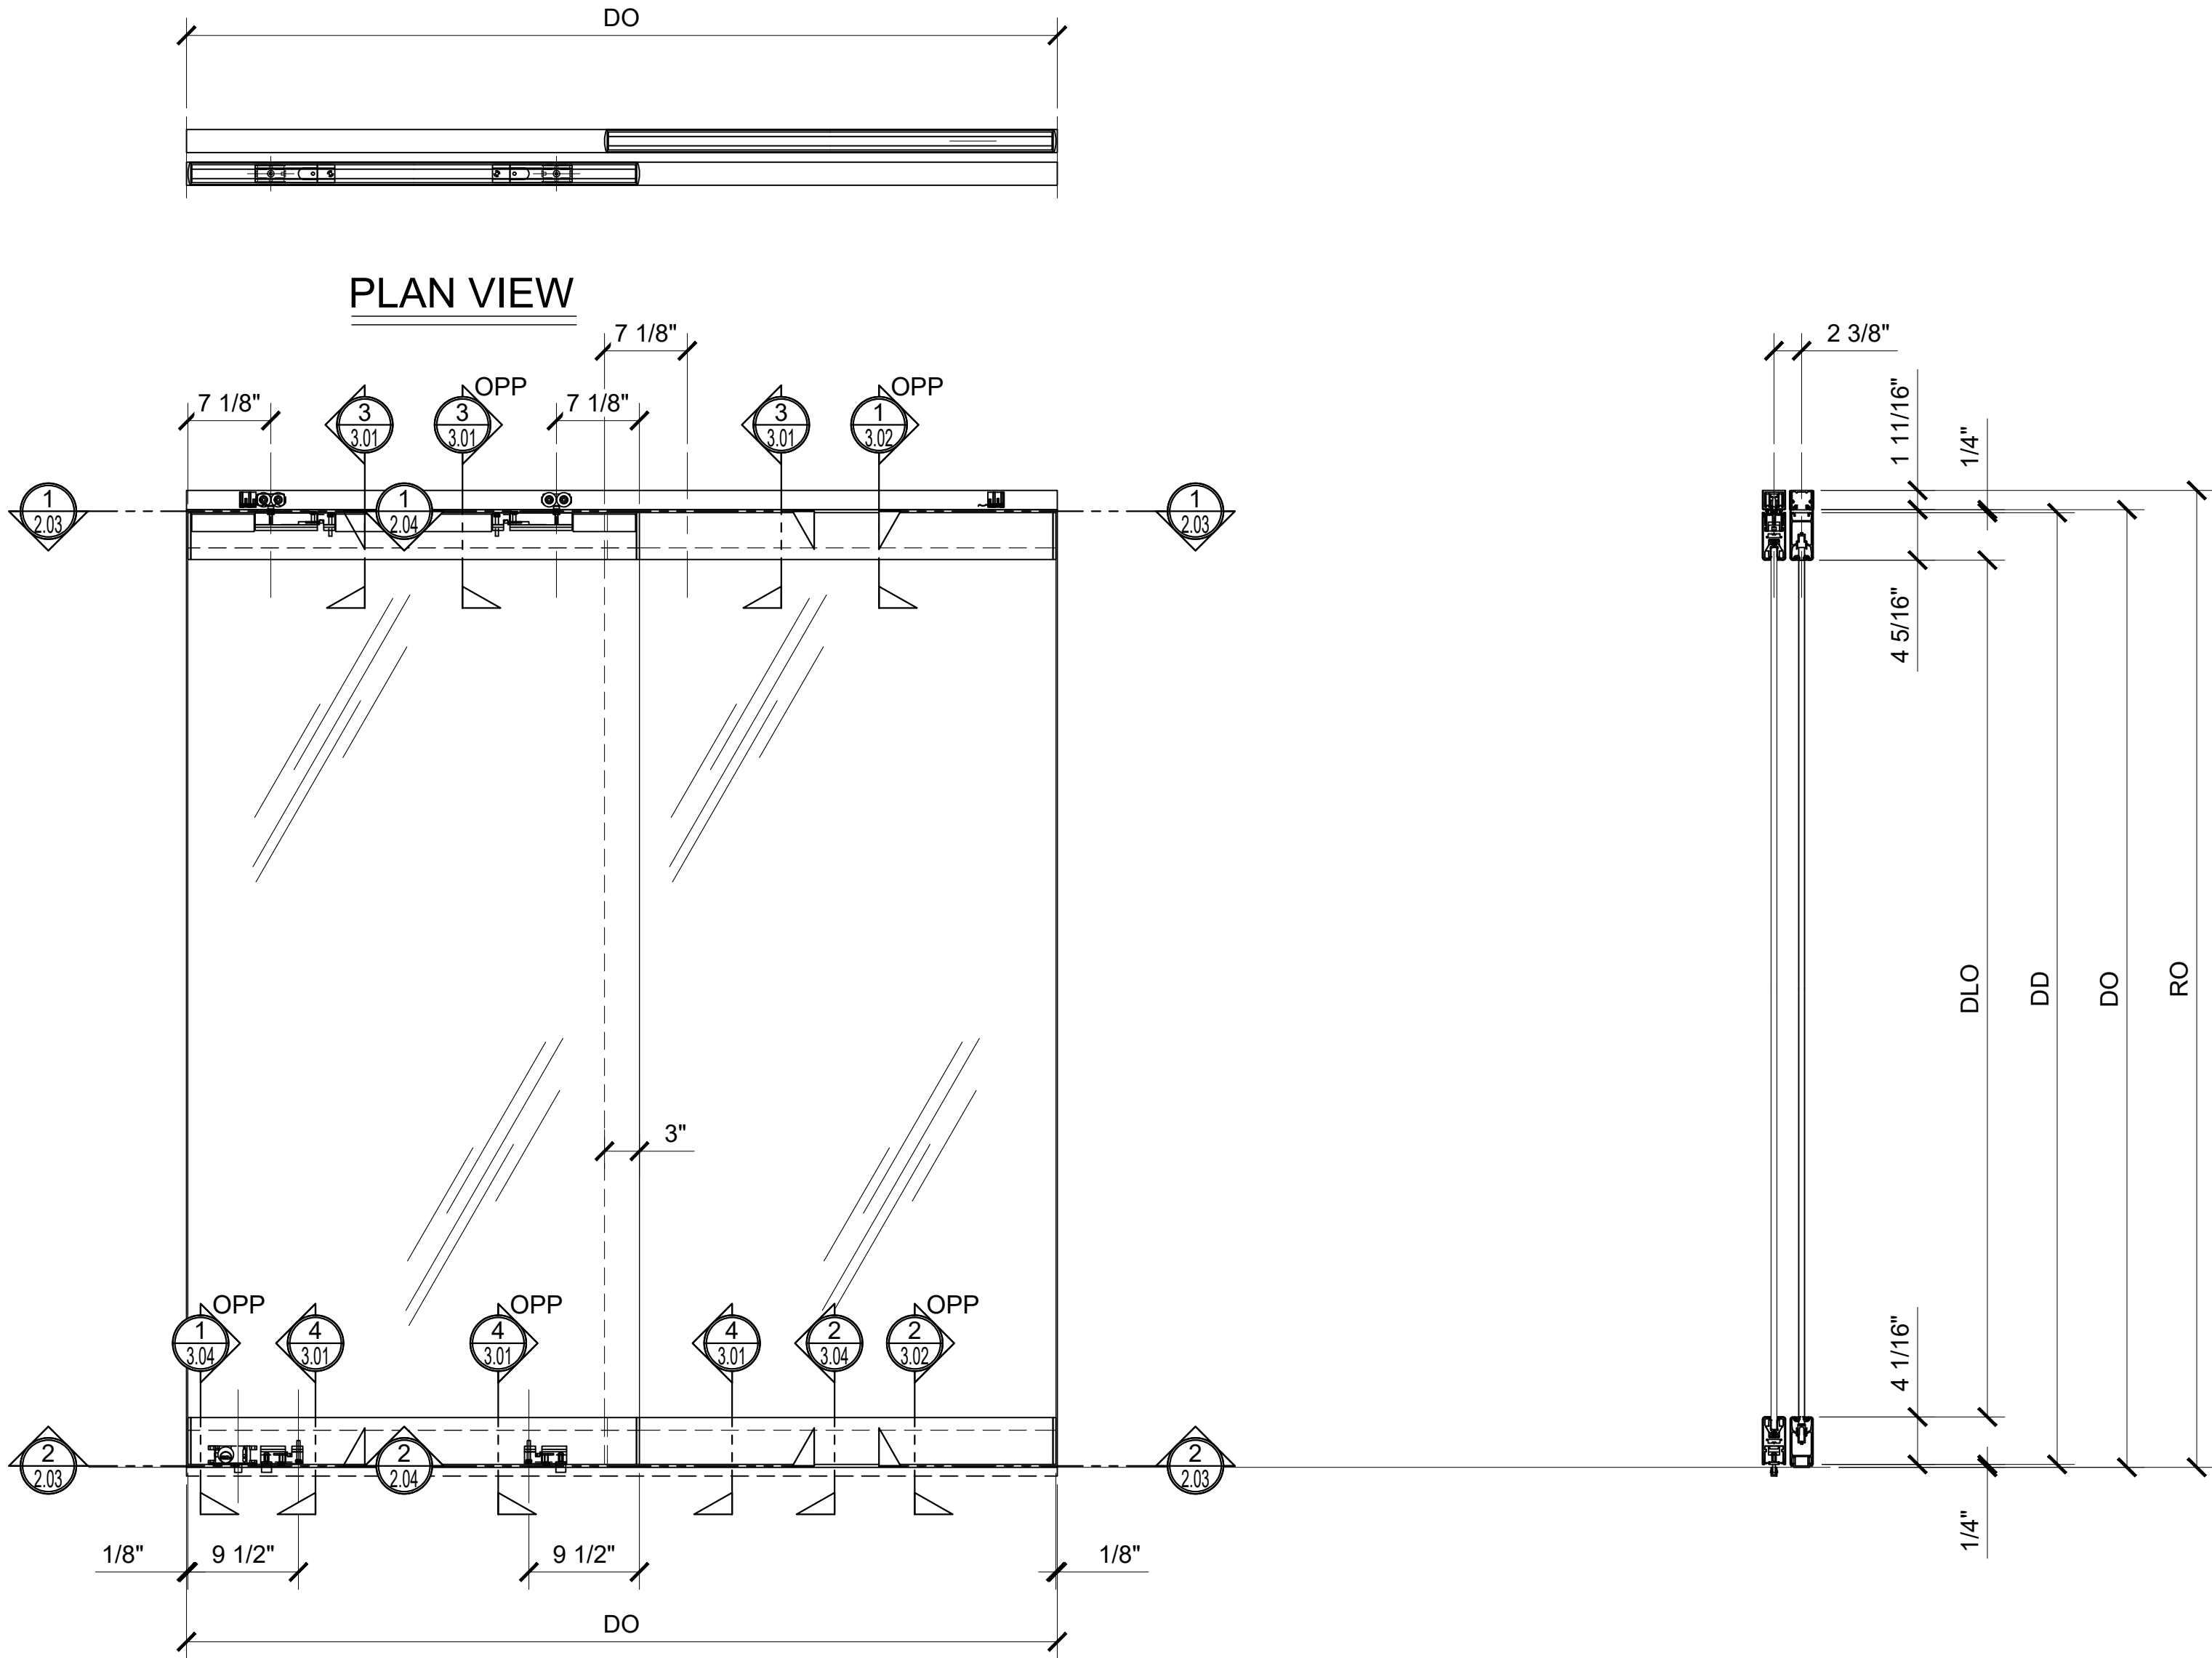

① INTERIOR ELEVATION STD LOCK POSITION SHOWN
ARCH REF: N/A 1"=1'-0"

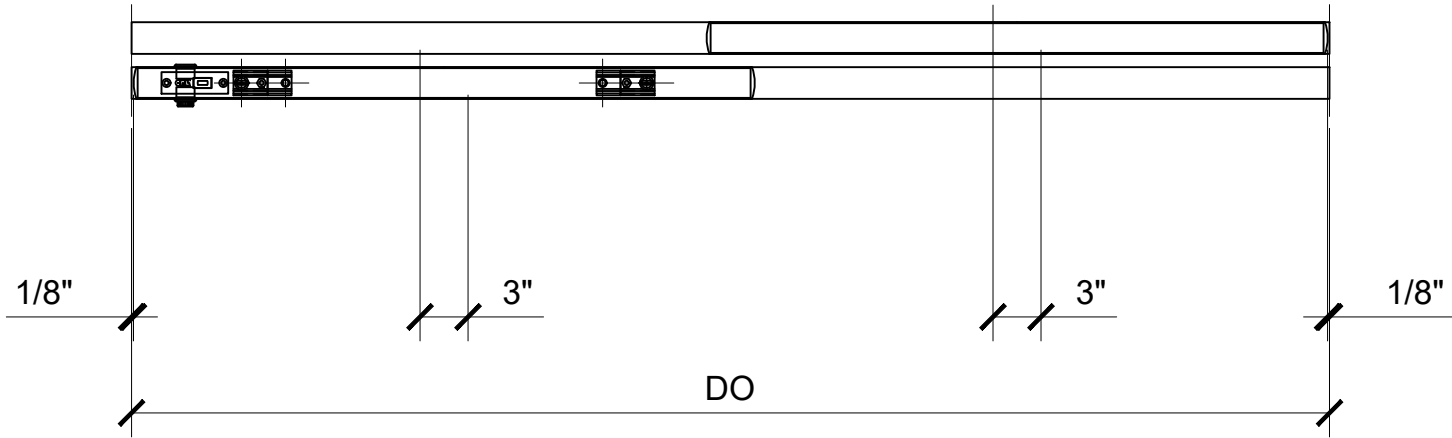

OTS101 OPEN PLAN VIEW

STANDARD ABBREVIATIONS

RO	ROUGH OPENING
FD	FRAME DIMENSION
DLO	DAYLIGHT OPENING
DO	DOOR OPENING
DD	DOOR DIMENSION
EQ	EQUAL
DP	DIMENSION POINT

Revisions By:


C.R. LAURENCE CO. ARCHITECTURAL PRODUCTS
2503 E. Vernon Avenue, Los Angeles, CA 90058-1897
PH (800)-421-6144 FX (800)-587-7301 www.crlaurence.com

Description:
CRL OVERHEAD TRACK
FULL PANEL BI-FOLD
DOOR SYSTEMS
FOR 1/2" GLASS


Drawn By: TGM
Date: 11-15-2018
Scale: AS NOTED
File Name:
OTS_Ovhead_Trk_Slid_Bi-fold_Dr.dwg
Sheet



CRL TOP HUNG SLIDING DOOR SYSTEMS
OTS102 OVERHEAD TRACK SLIDING BI-FOLD DOOR SYSTEMS WITH
CLAD AND 1/2" GLASS

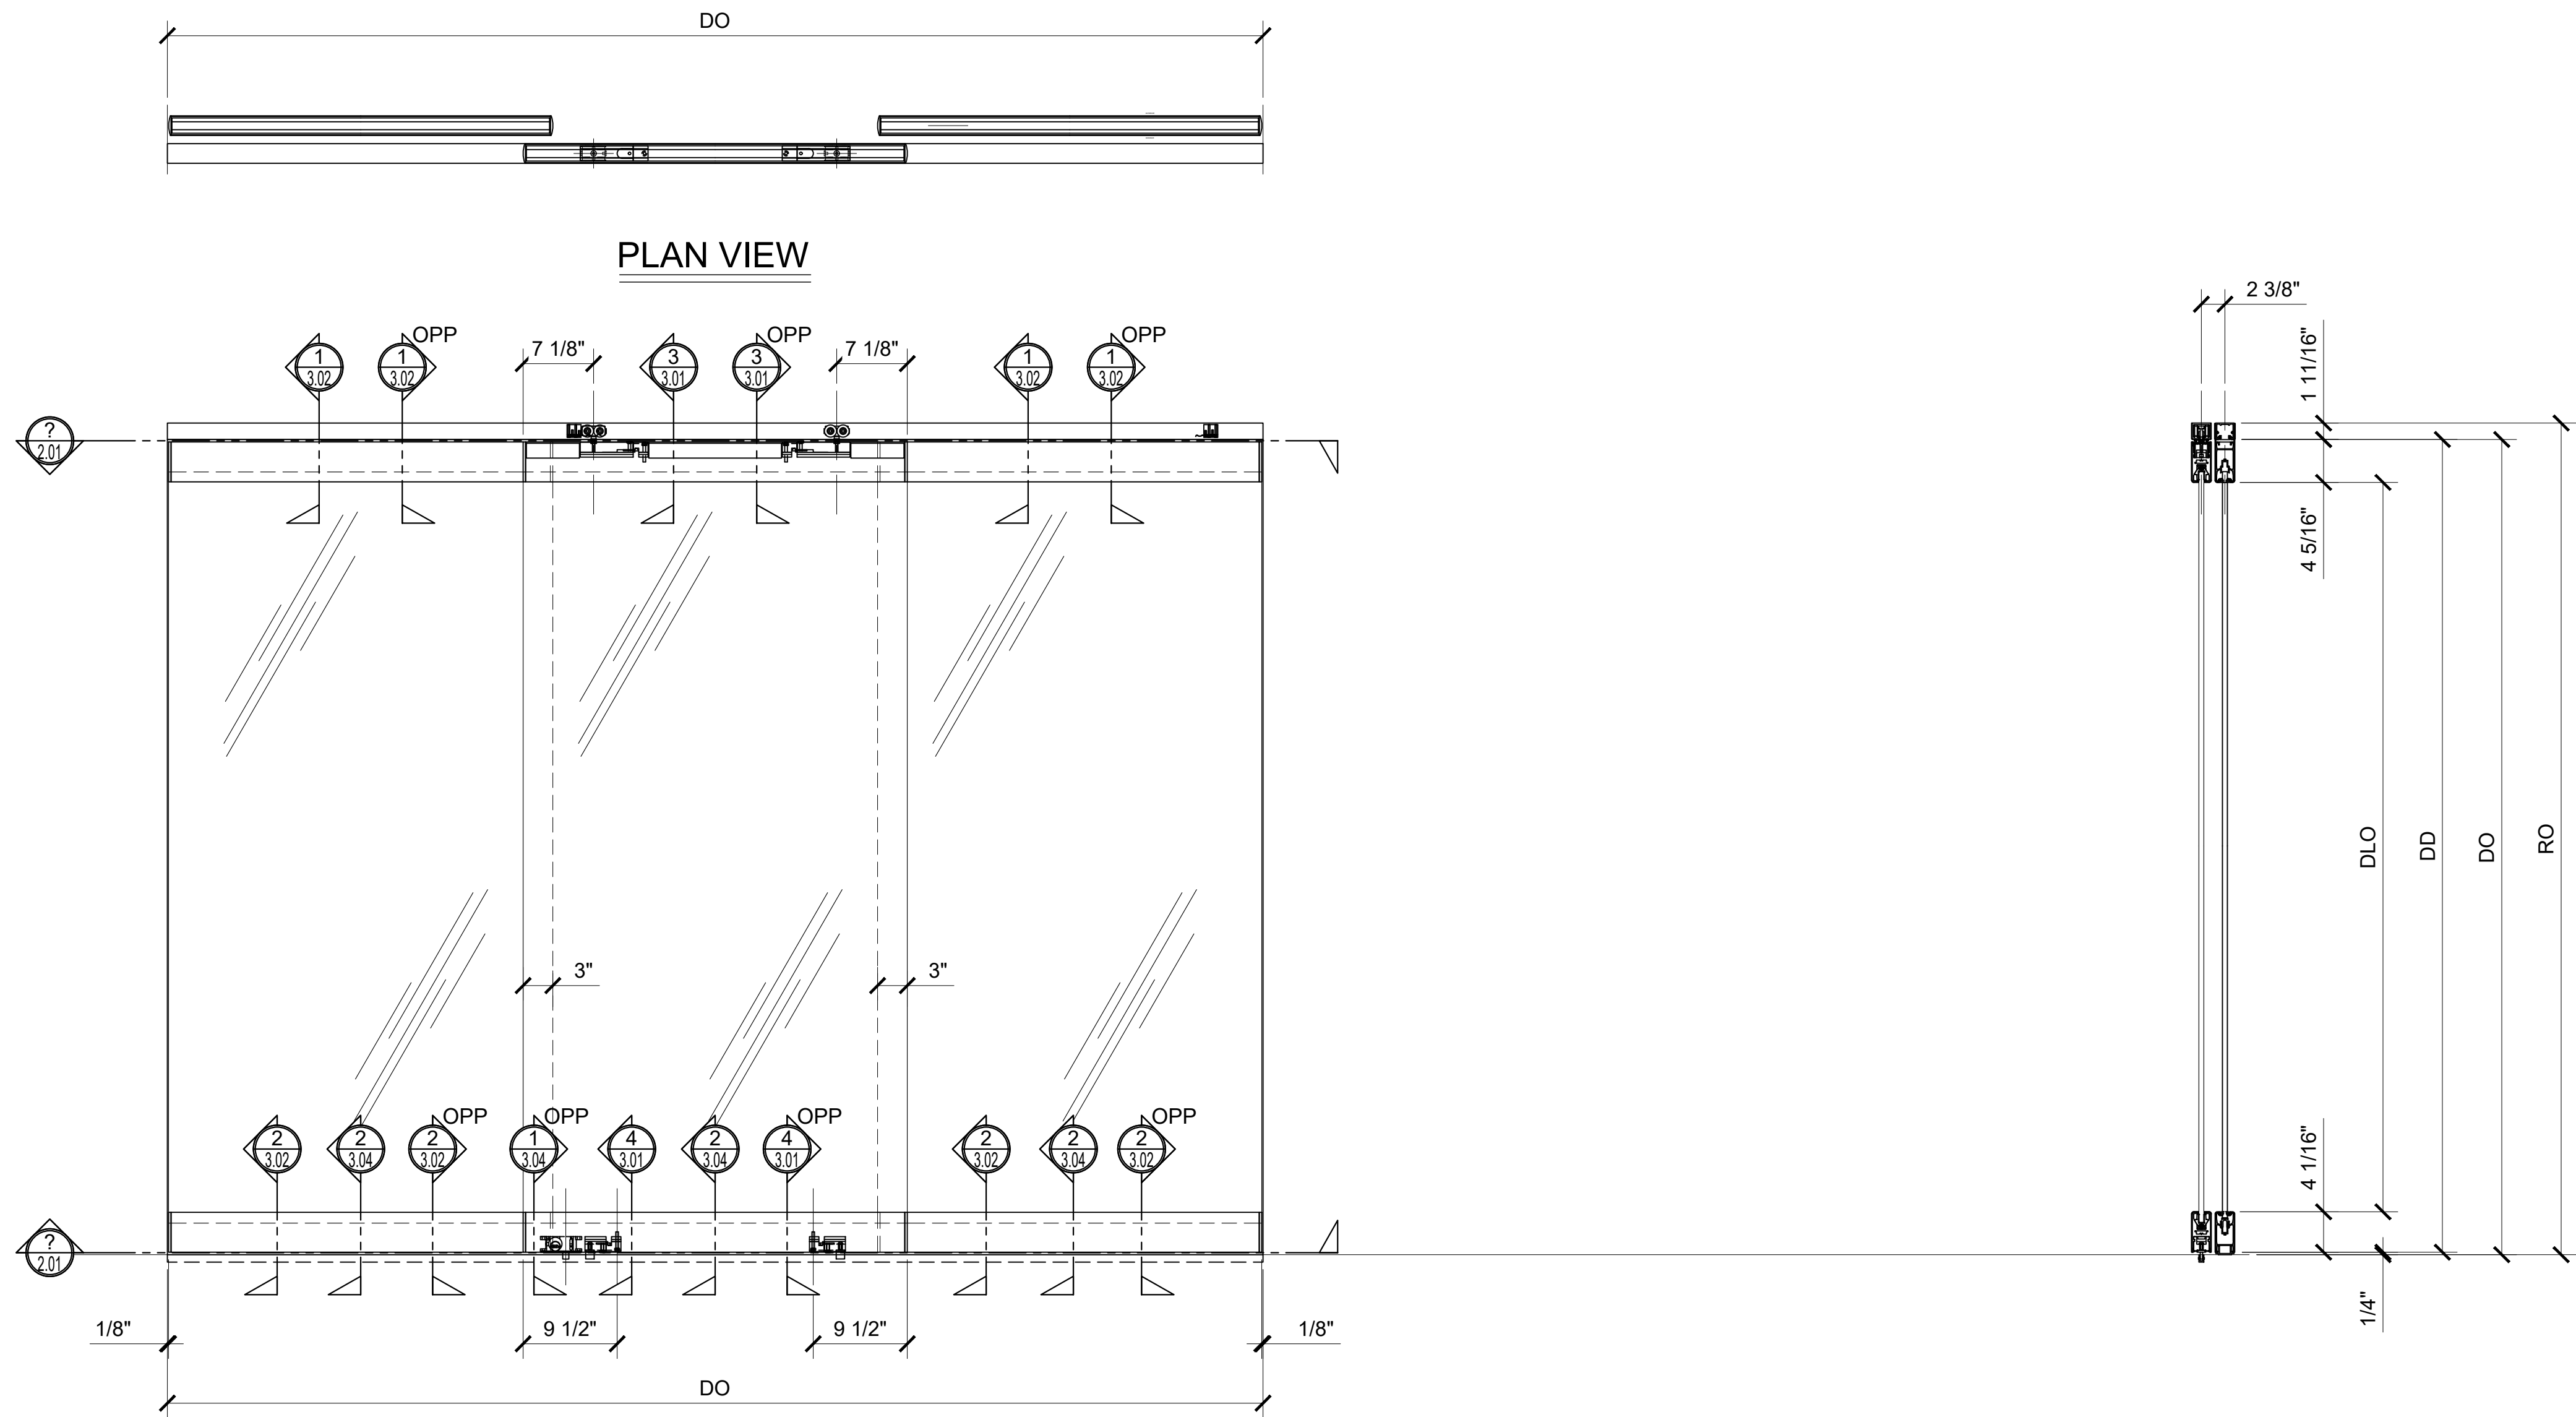

① INTERIOR ELEVATION STD LOCK POSITION SHOWN
ARCH REF: N/A 1"=1'-0"

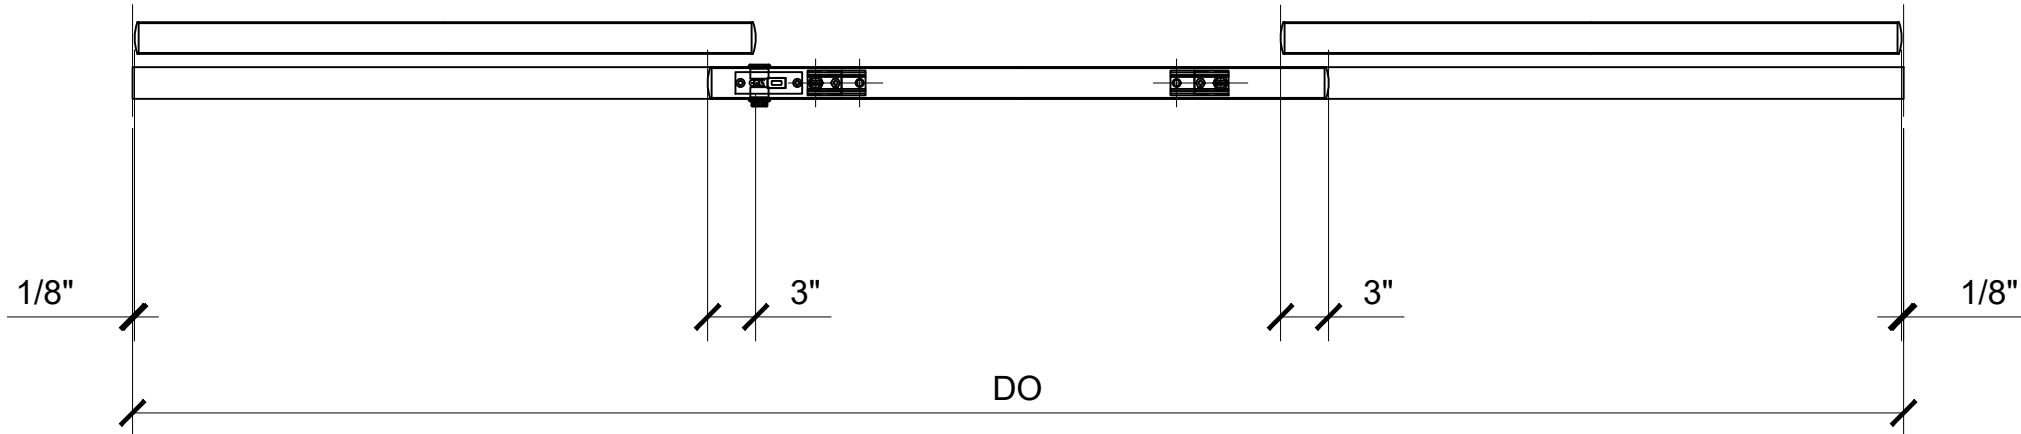

OTS102 OPEN PLAN VIEW

STANDARD ABBREVIATIONS	
RO	ROUGH OPENING
FD	FRAME DIMENSION
DLO	DAYLIGHT OPENING
DO	DOOR OPENING
DD	DOOR DIMENSION
EQ	EQUAL
DP	DIMENSION POINT

Revisions By:

C.R. LAURENCE CO. ARCHITECTURAL PRODUCTS
2503 E. Vernon Avenue, Los Angeles, CA 90058-1897
PH (800)-421-6144 FX (800)-587-7301 www.crlaurence.com

Description:


CRL OVERHEAD TRACK
FULL PANEL BI-FOLD
DOOR SYSTEMS
FOR 1 1/2" GLASS

Drawn By: TGM
Date: 11-15-2018
Scale: AS NOTED
File Name:
OTS_Ovhead_Trk_Slid_Bi-fold_Dr.dwg
Sheet


1.04



CRL TOP HUNG SLIDING DOOR SYSTEMS
OTS203 OVERHEAD TRACK SLIDING BI-FOLD DOOR SYSTEMS WITH
CLAD AND 1/2" GLASS

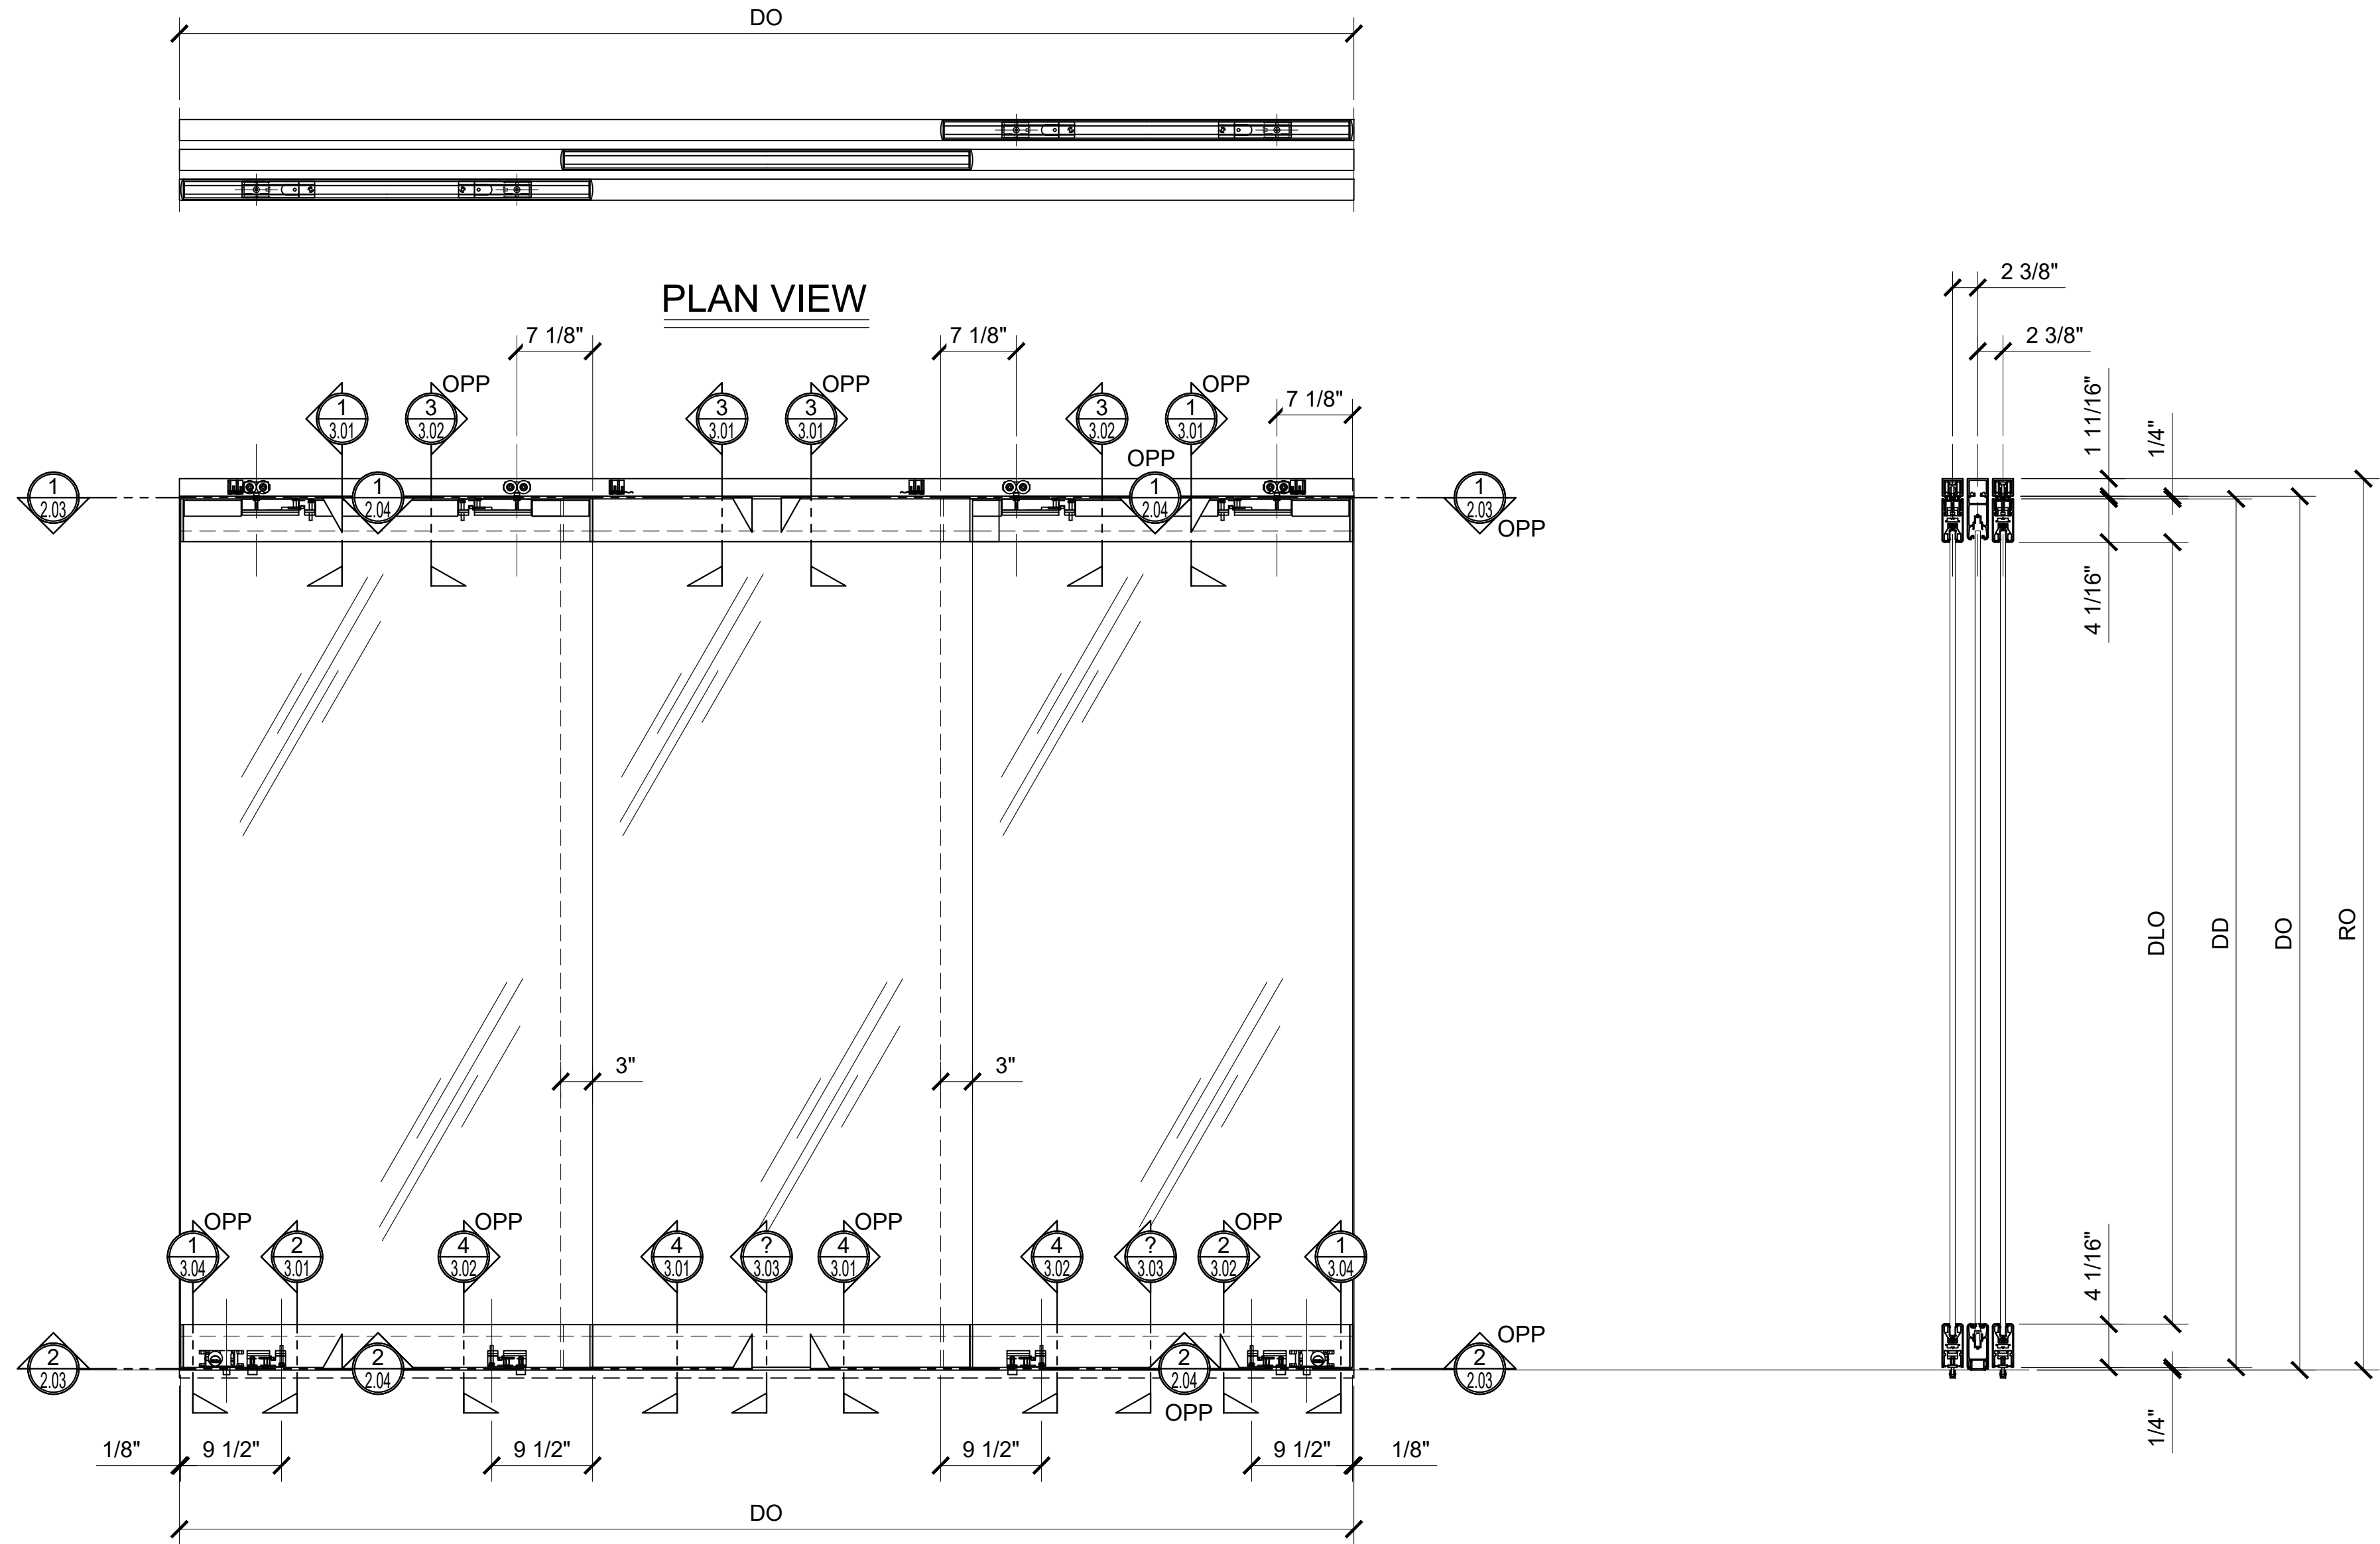

① INTERIOR ELEVATION STD LOCK POSITION SHOWN
ARCH REF: N/A 1"=1'-0"

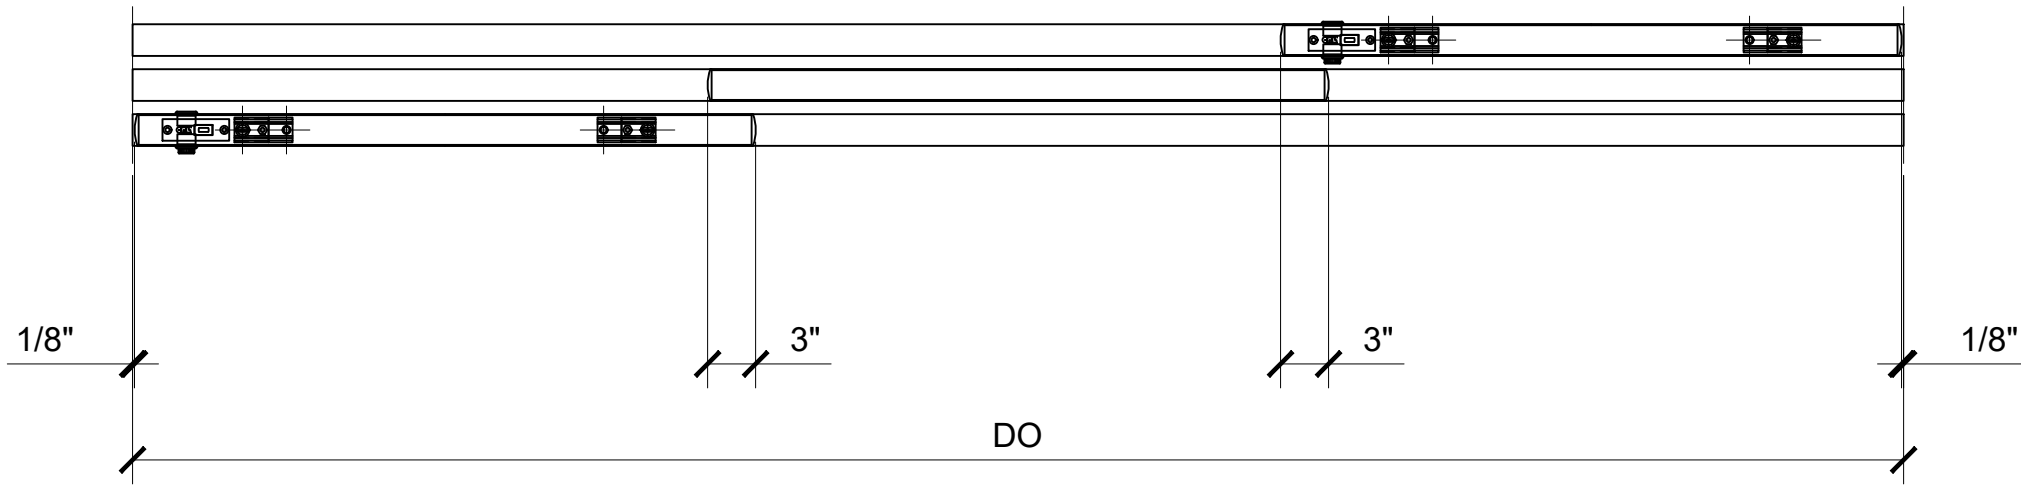

OTS203 OPEN PLAN VIEW

STANDARD ABBREVIATIONS

RO	ROUGH OPENING
FD	FRAME DIMENSION
DLO	DAYLIGHT OPENING
DO	DOOR OPENING
DD	DOOR DIMENSION
EQ	EQUAL
DP	DIMENSION POINT

Revisions By:




Description:
CRL OVERHEAD TRACK
FULL PANEL BI-FOLD
DOOR SYSTEMS
FOR 1/2" GLASS


Drawn By: TGM
Date: 11-15-2018
Scale: AS NOTED
File Name:
OTS_Ovhead_Trk_Slid_Bi-fold_Dr.dwg
Sheet



CRL TOP HUNG SLIDING DOOR SYSTEMS
OTS22 OVERHEAD TRACK SLIDING BI-FOLD DOOR SYSTEMS WITH
CLAD AND 1/2" GLASS

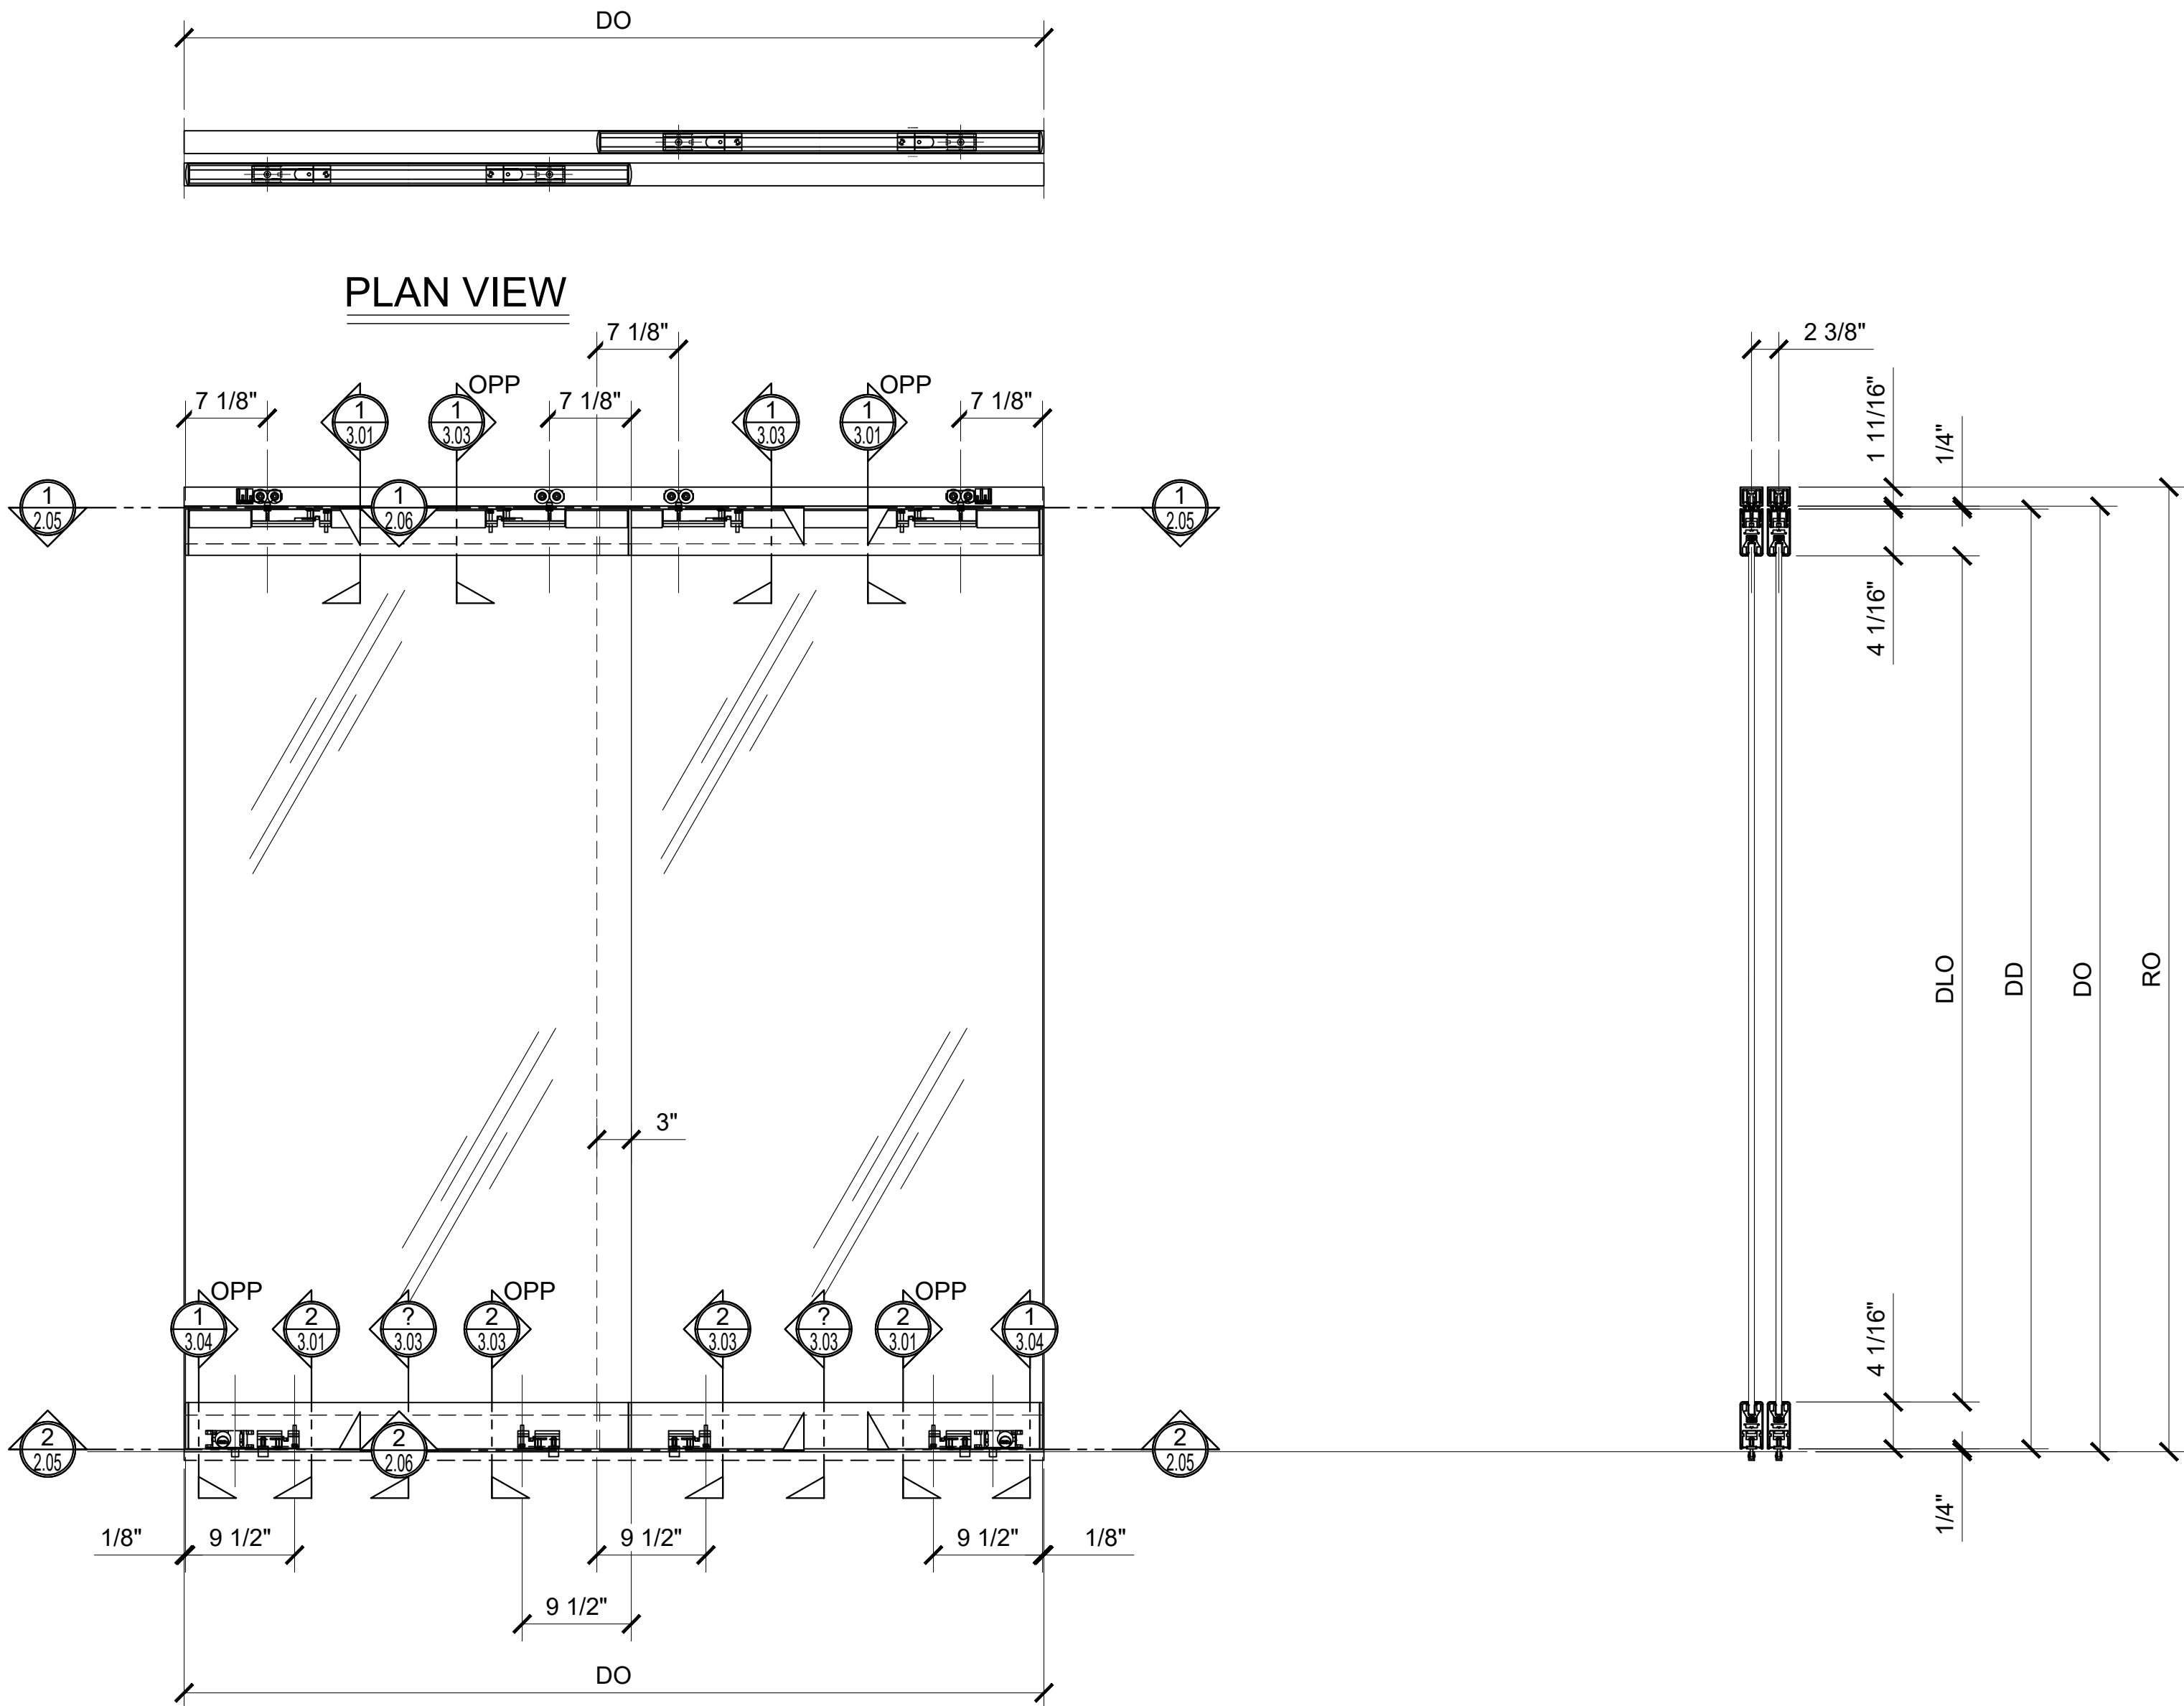

① INTERIOR ELEVATION STD LOCK POSITION SHOWN
ARCH REF: N/A 1"=1'-0"

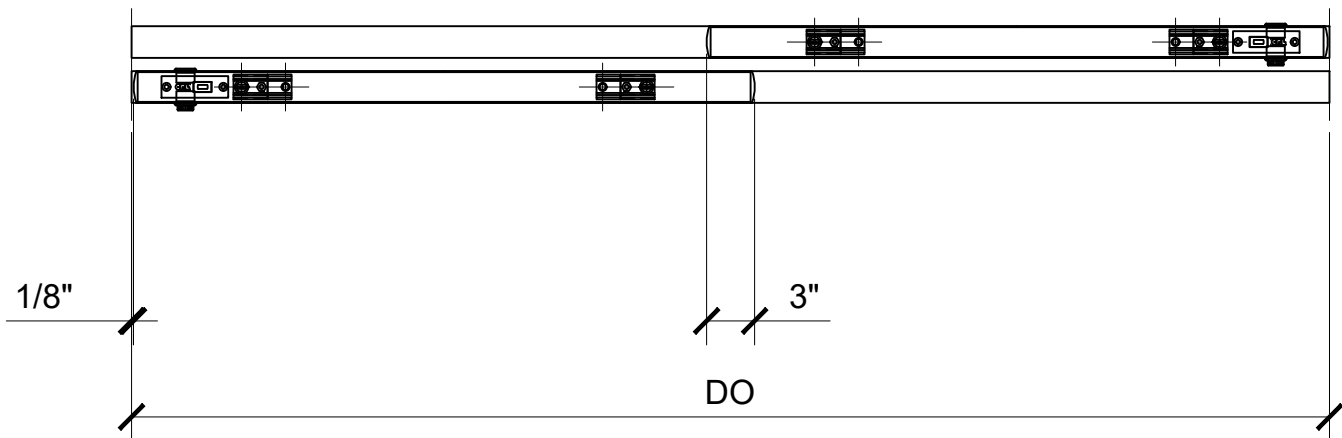

OTS22 OPEN PLAN VIEW

STANDARD ABBREVIATIONS

RO	ROUGH OPENING
FD	FRAME DIMENSION
DLO	DAYLIGHT OPENING
DO	DOOR OPENING
DD	DOOR DIMENSION
EQ	EQUAL
DP	DIMENSION POINT

Revisions By:




Description:
CRL OVERHEAD TRACK
FULL PANEL BI-FOLD
DOOR SYSTEMS
FOR 1/2" GLASS


Drawn By: TGM
Date: 11-15-2018
Scale: AS NOTED
File Name:
OTS_Ovhead_Trk_Slid_Bi-fold_Dr.dwg
Sheet




CRL TOP HUNG SLIDING DOOR SYSTEMS
OTS202 OVERHEAD TRACK SLIDING BI-FOLD DOOR SYSTEMS WITH
CLAD AND 1/2" GLASS

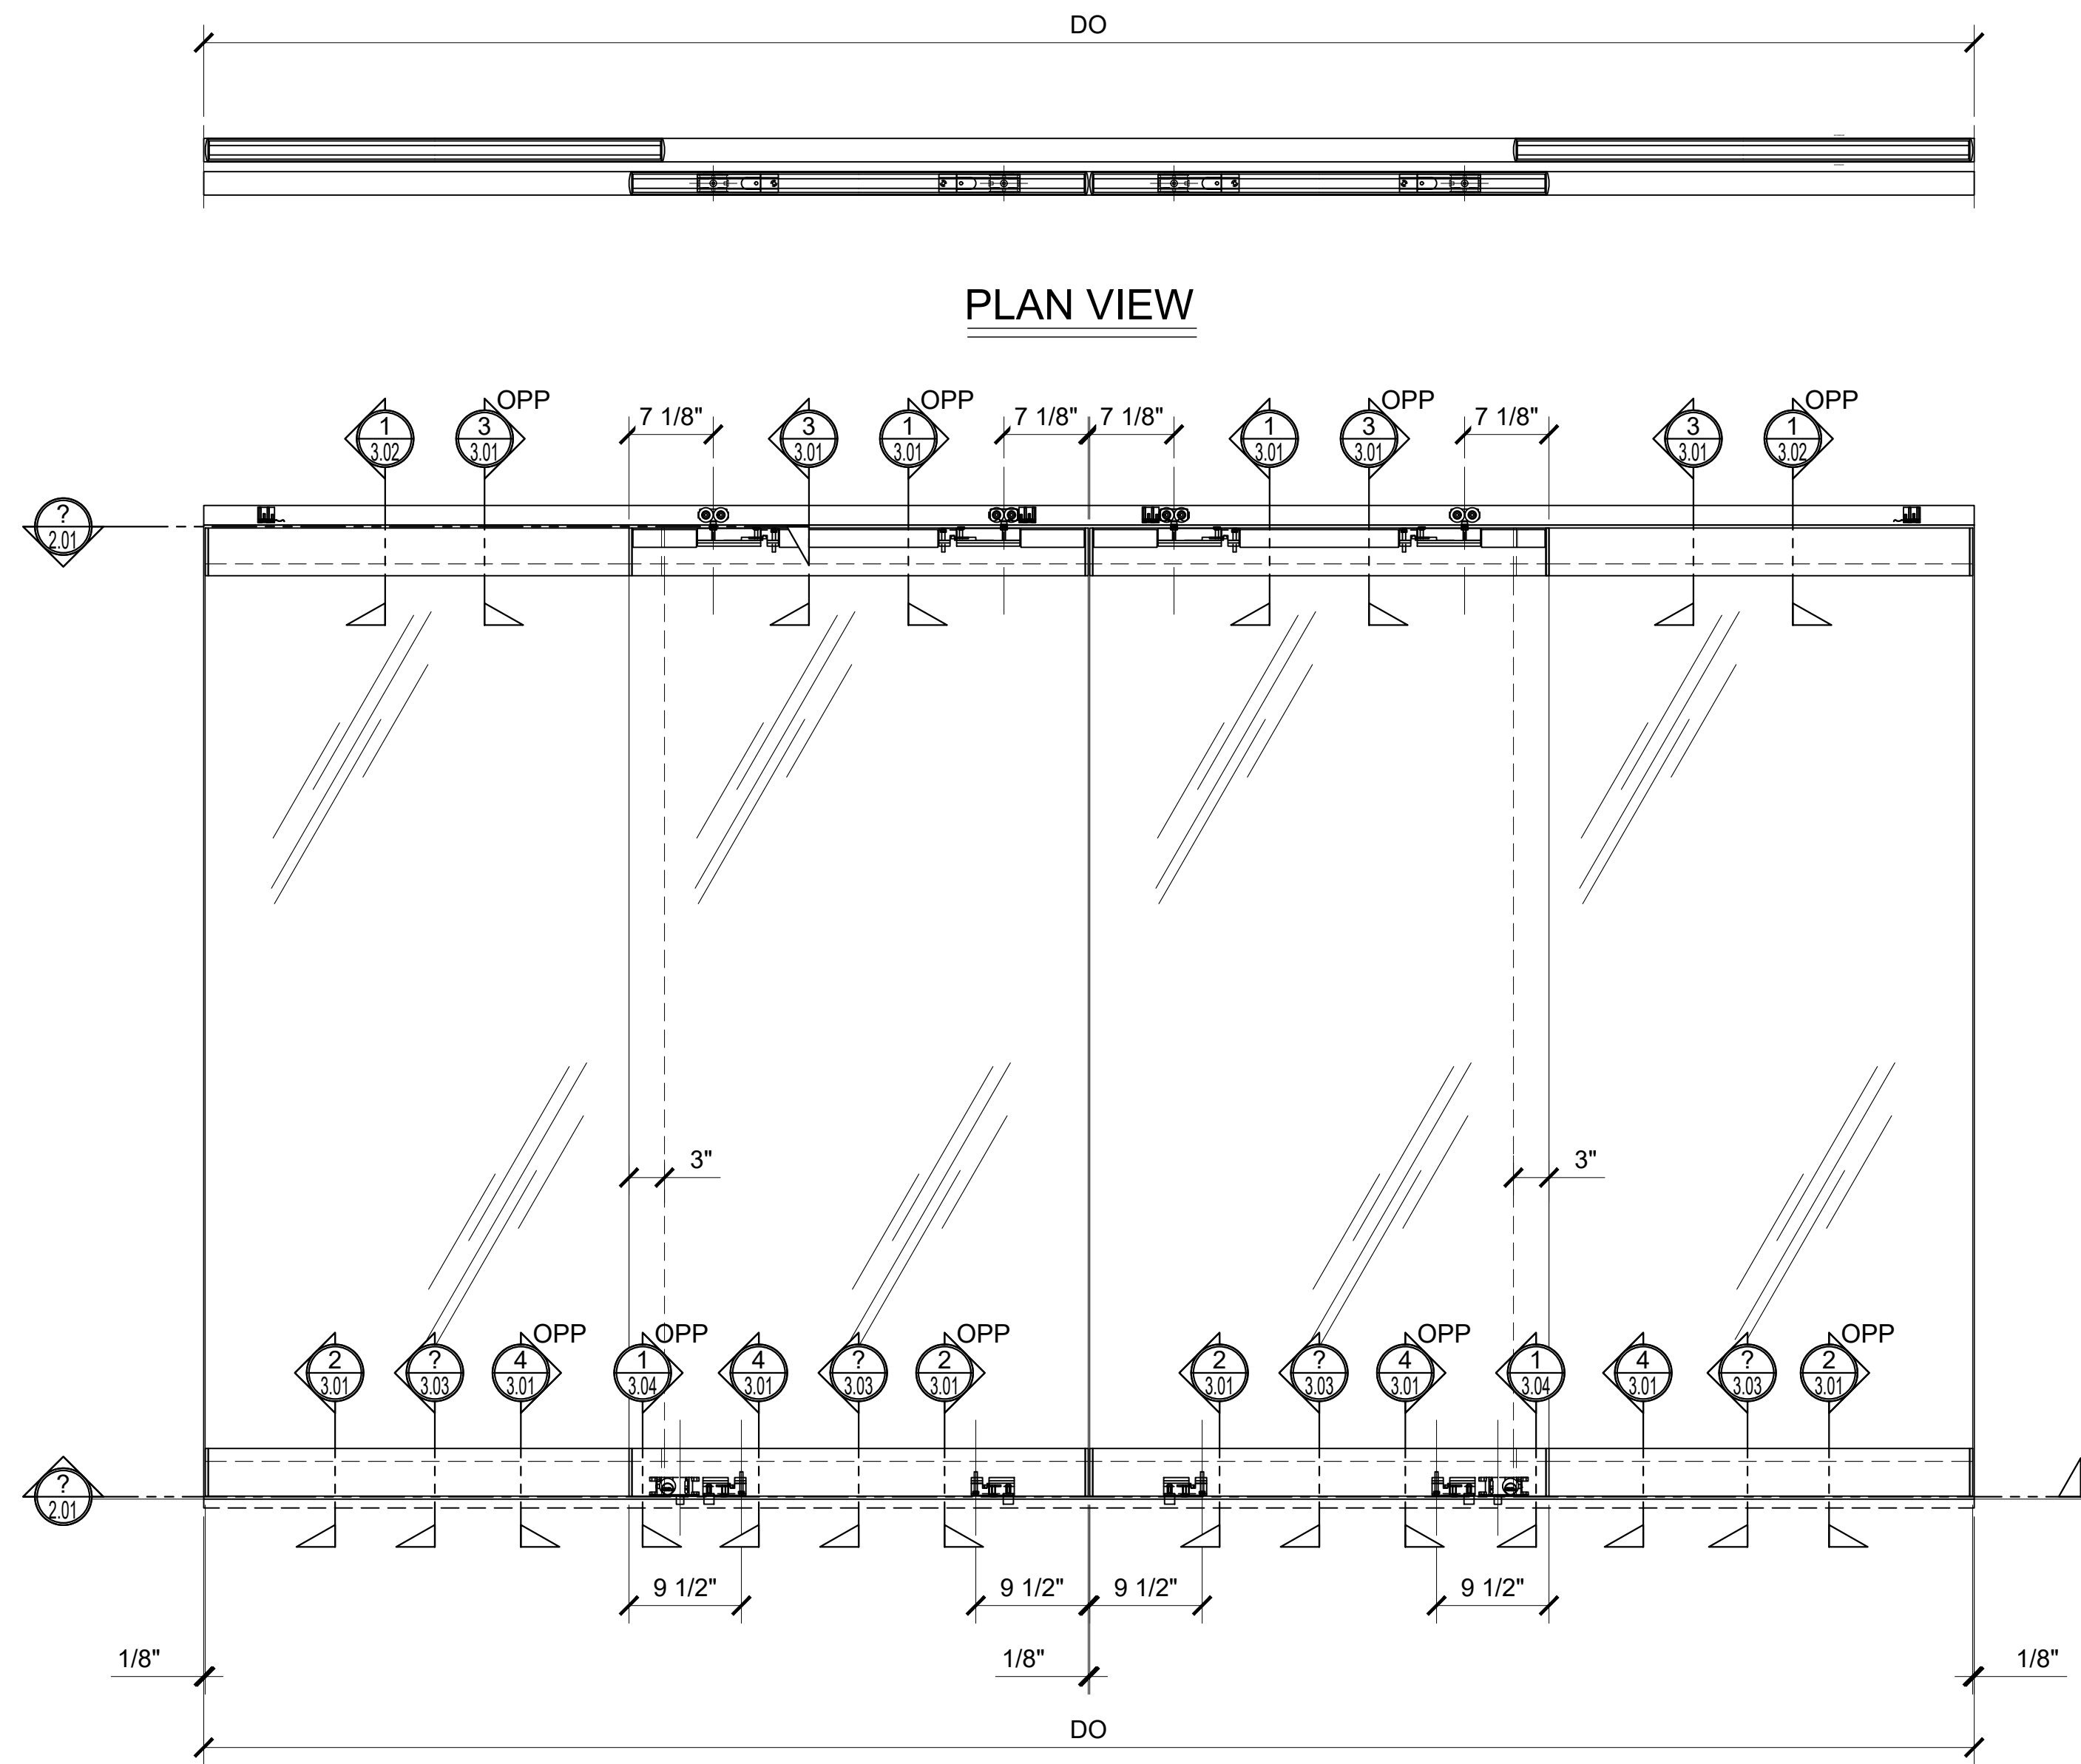

① INTERIOR ELEVATION
ARCH REF: N/A
1"=1'-0"

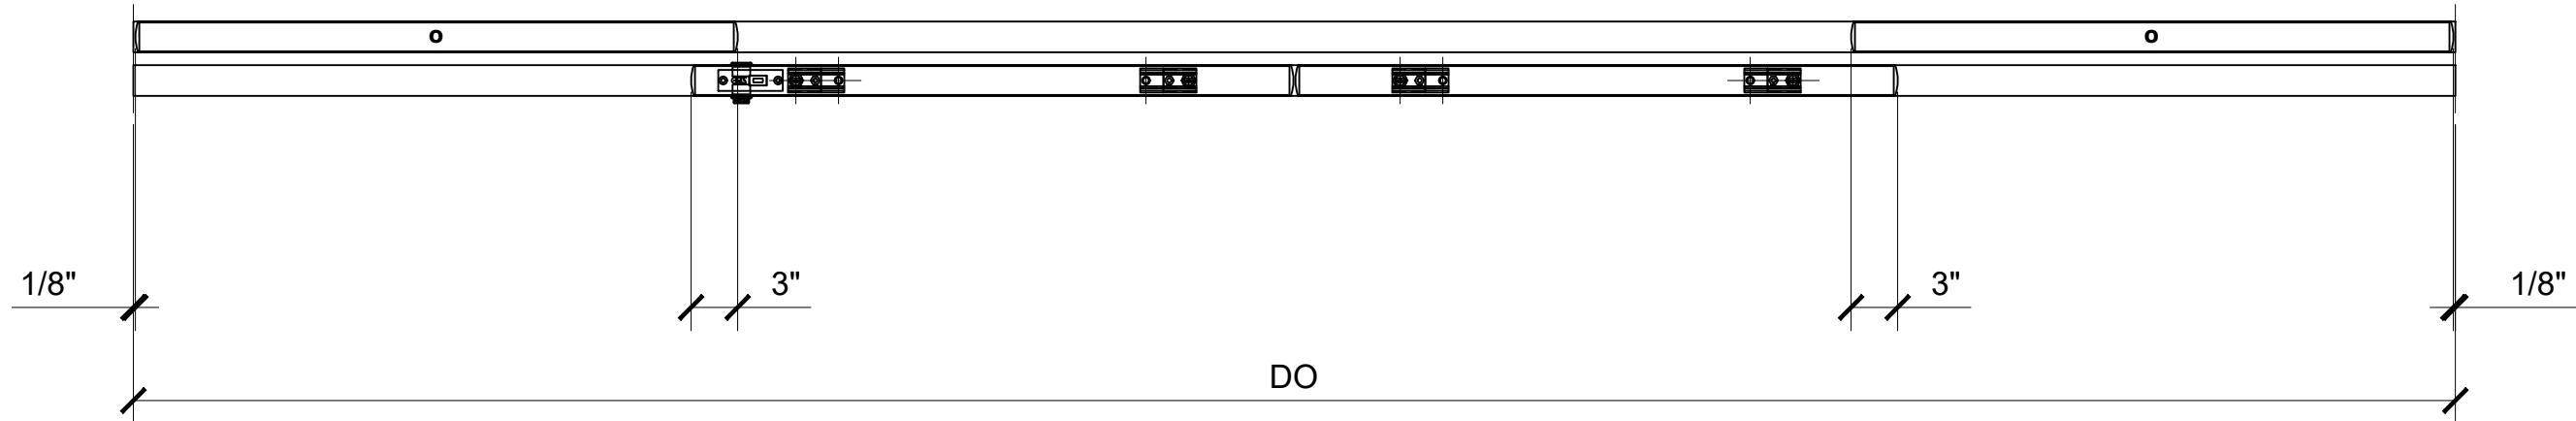

OTS202 OPEN PLAN VIEW

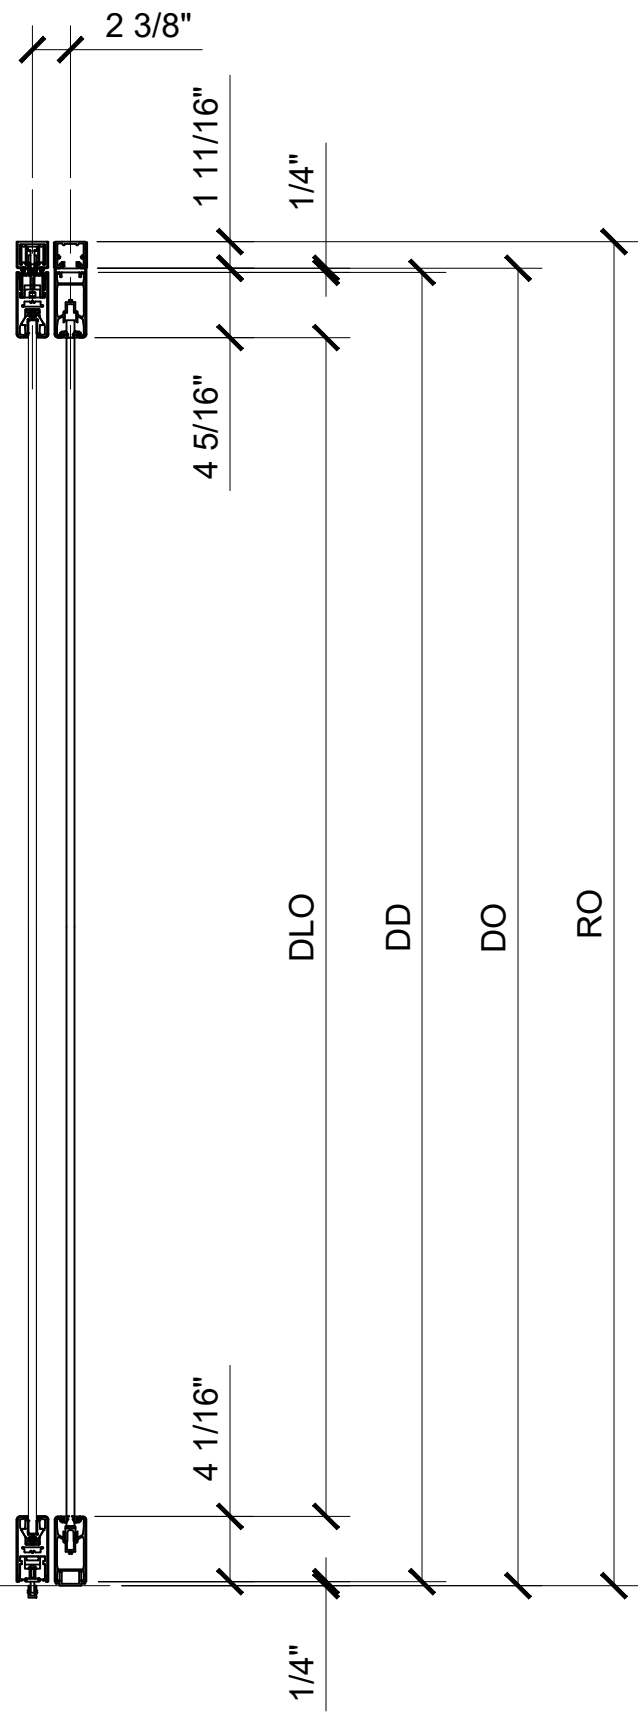

STANDARD ABBREVIATIONS

- RO ROUGH OPENING
- FD FRAME DIMENSION
- DLO DAYLIGHT OPENING
- DO DOOR OPENING
- DD DOOR DIMENSION
- EQ EQUAL
- DP DIMENSION POINT

Revisions By:

CRL
US ALUMINUM


C.R. LAURENCE CO. ARCHITECTURAL PRODUCTS
2503 E. Vernon Avenue, Los Angeles, CA 90058-1897
PH (800)-421-6144 FX (800)-587-7301 www.crlaurence.com

Description:
CRL OVERHEAD TRACK
FULL PANEL BI-FOLD
DOOR SYSTEMS
FOR 1/2" GLASS


Drawn By: TGM
Date: 11-15-2018
Scale: AS NOTED
File Name:
OTS_Ovhead_Trk_Slid_Bi-fold_Dr.dwg
Sheet



CRL TOP HUNG SLIDING DOOR SYSTEMS
OTS24 OVERHEAD TRACK SLIDING BI-FOLD DOOR SYSTEMS WITH
CLAD AND 1/2" GLASS

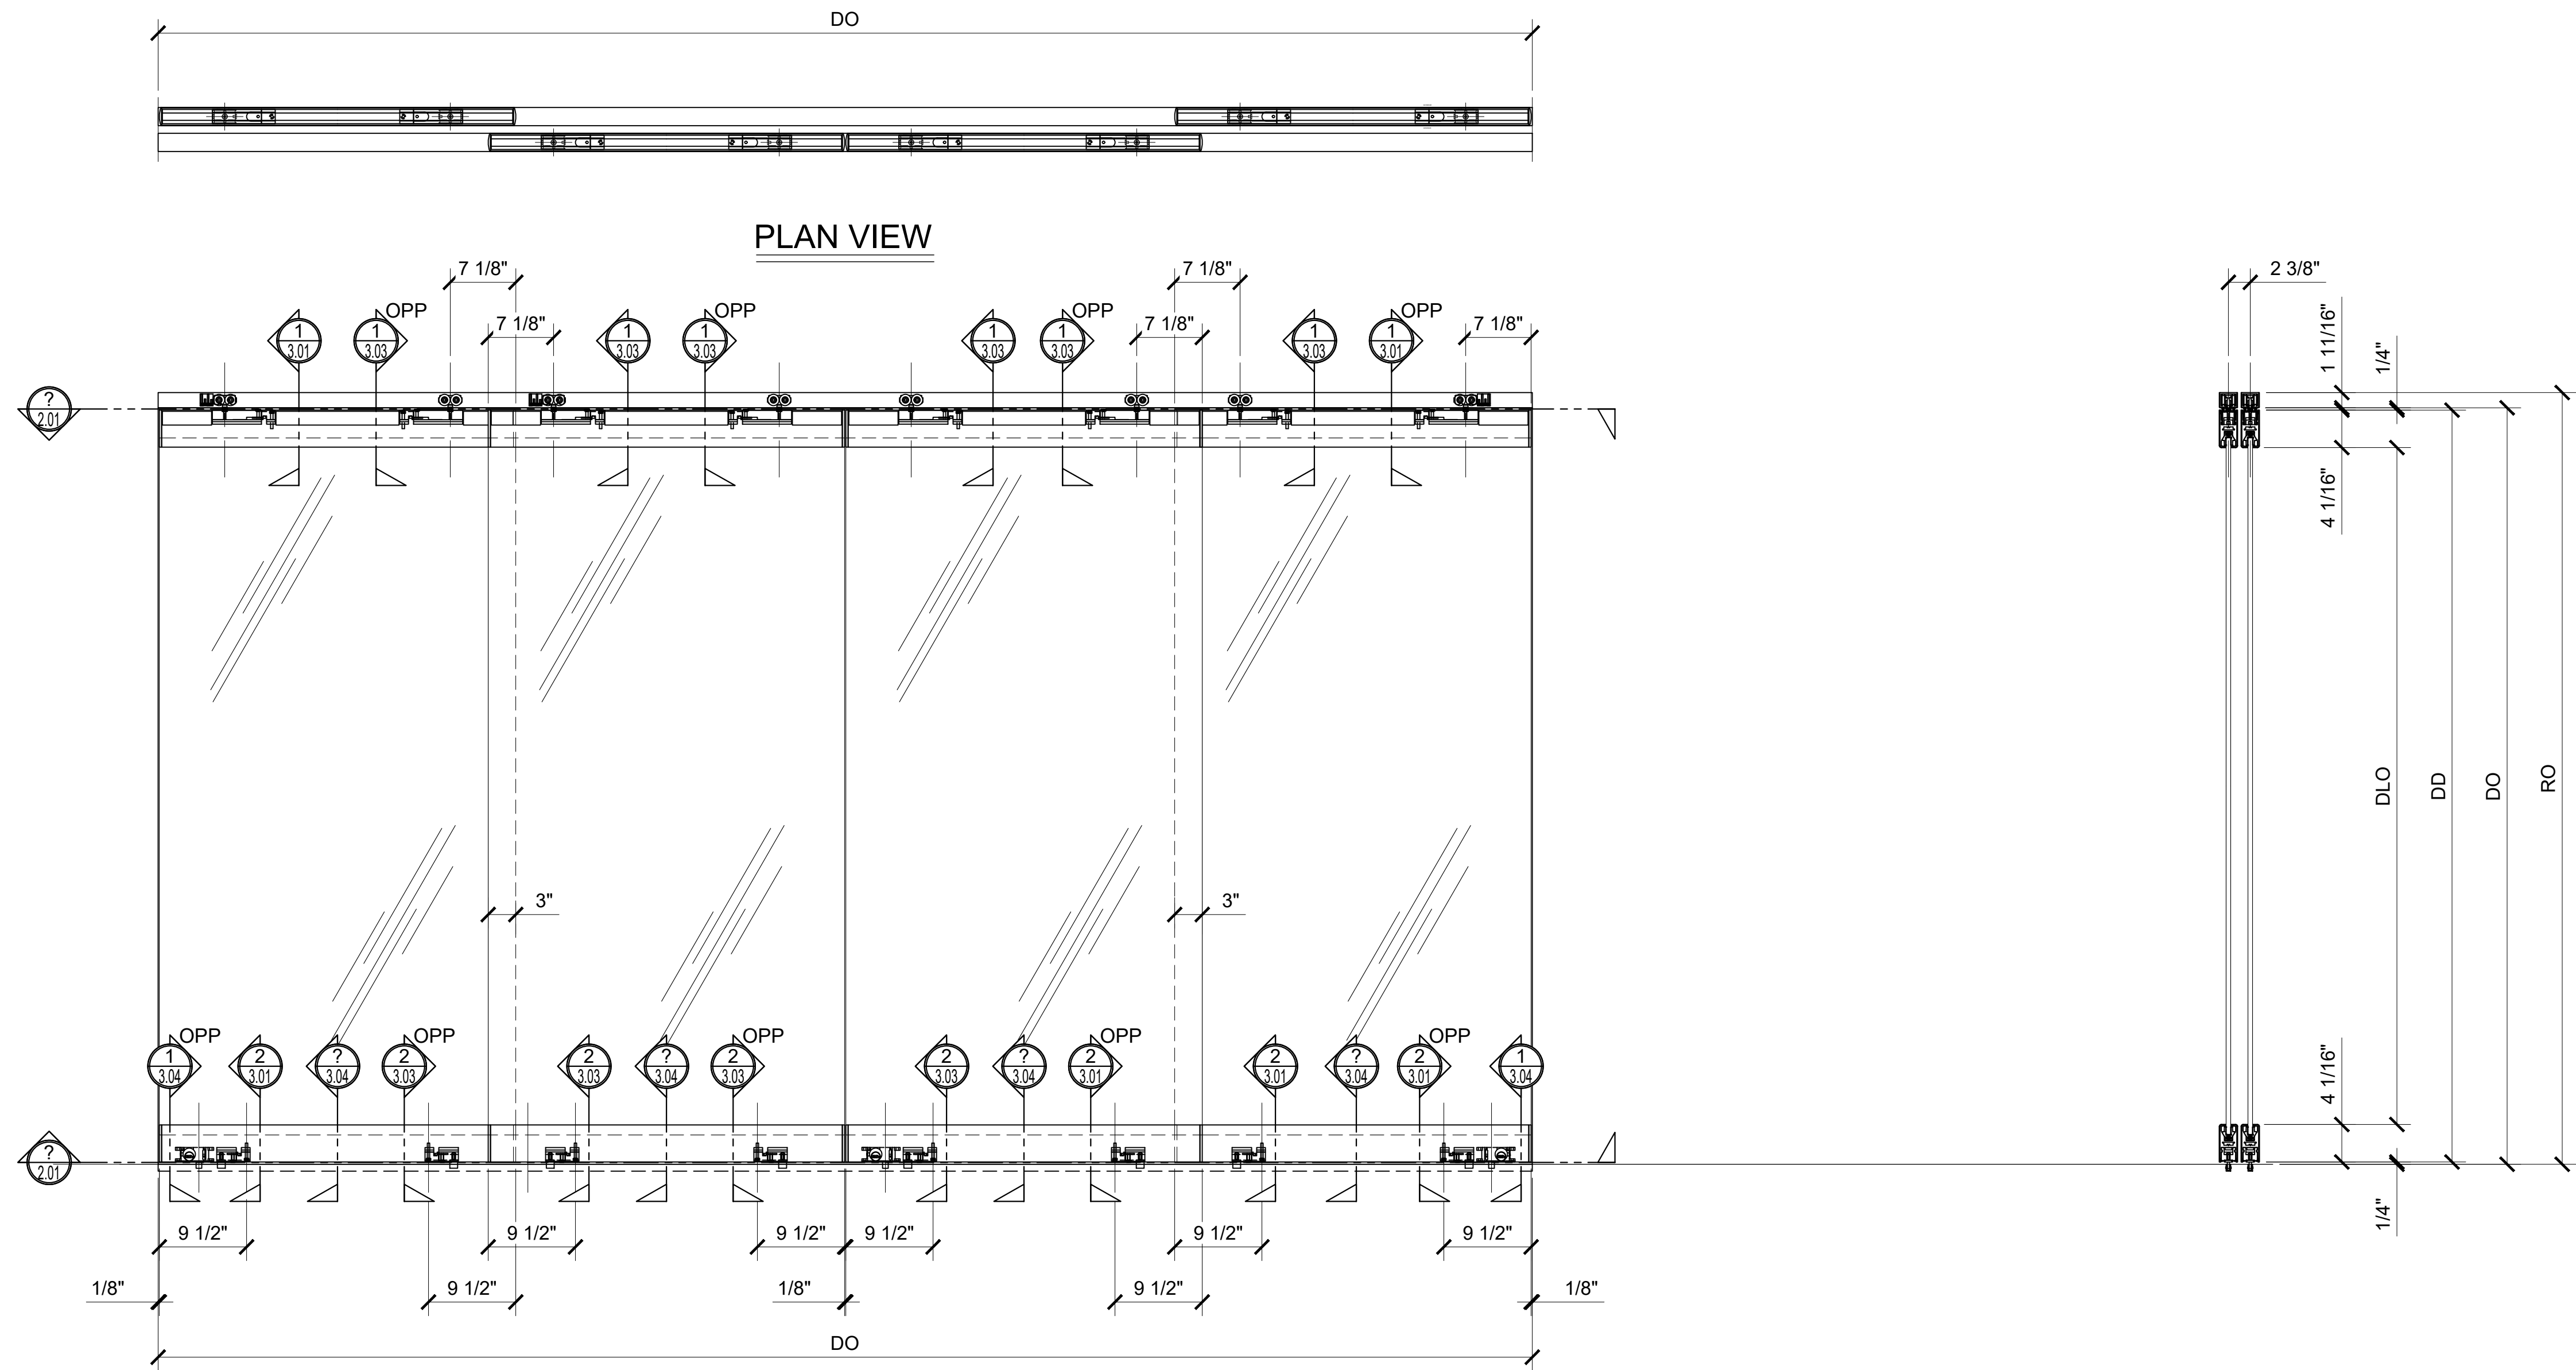

① INTERIOR ELEVATION STD LOCK POSITION SHOWN
ARCH REF: N/A 1"=1'-0"

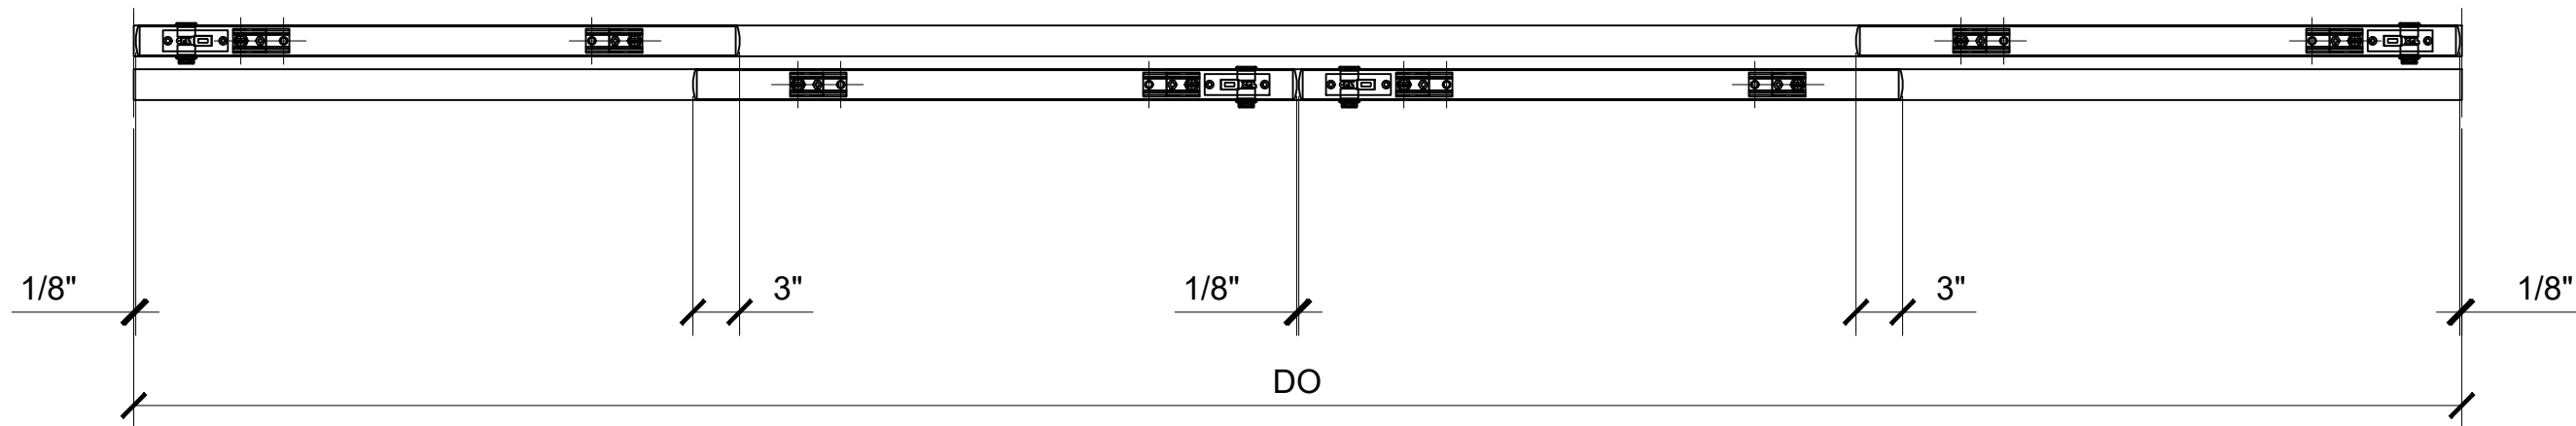

OTS24 OPEN PLAN VIEW

STANDARD ABBREVIATIONS

RO	ROUGH OPENING
FD	FRAME DIMENSION
DLO	DAYLIGHT OPENING
DO	DOOR OPENING
DD	DOOR DIMENSION
EQ	EQUAL
DP	DIMENSION POINT

Revisions By:



Description:
CRL OVERHEAD TRACK
FULL PANEL BI-FOLD
DOOR SYSTEMS
FOR 1/2" GLASS

Drawn By: TGM


Date: 11-15-2018

Scale: AS NOTED

File Name:

OTS_Ovhead_Trk_Slid_Bi-fold_Dr.dwg


Sheet

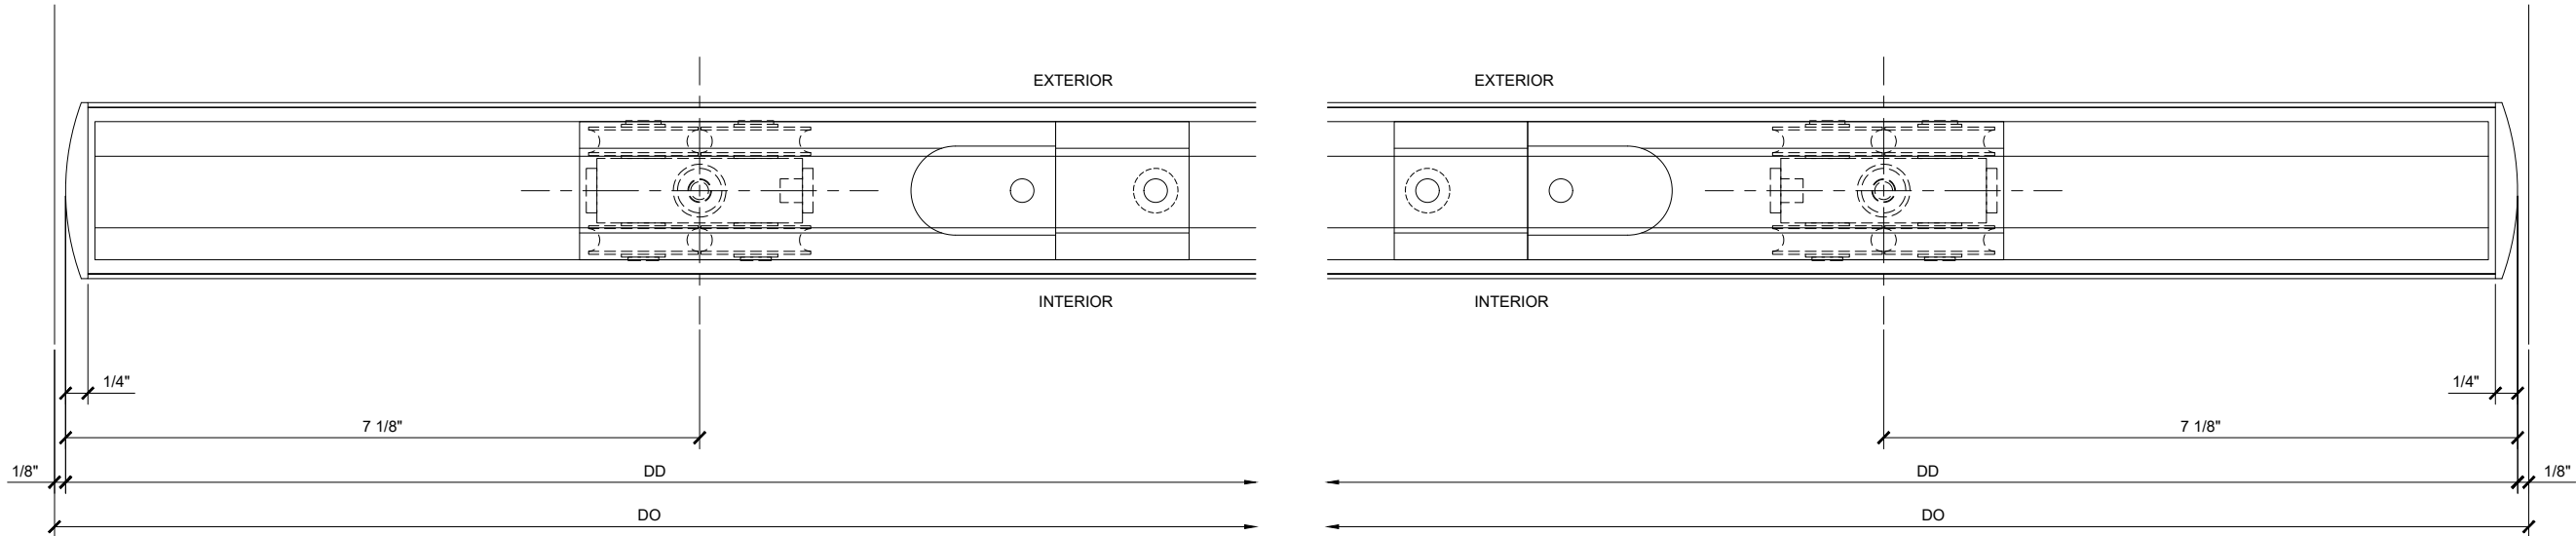

① OTS1 & OTS2 TOP RAIL DETAILS

ARCH REF: N/A

1'-0"=1'-0"

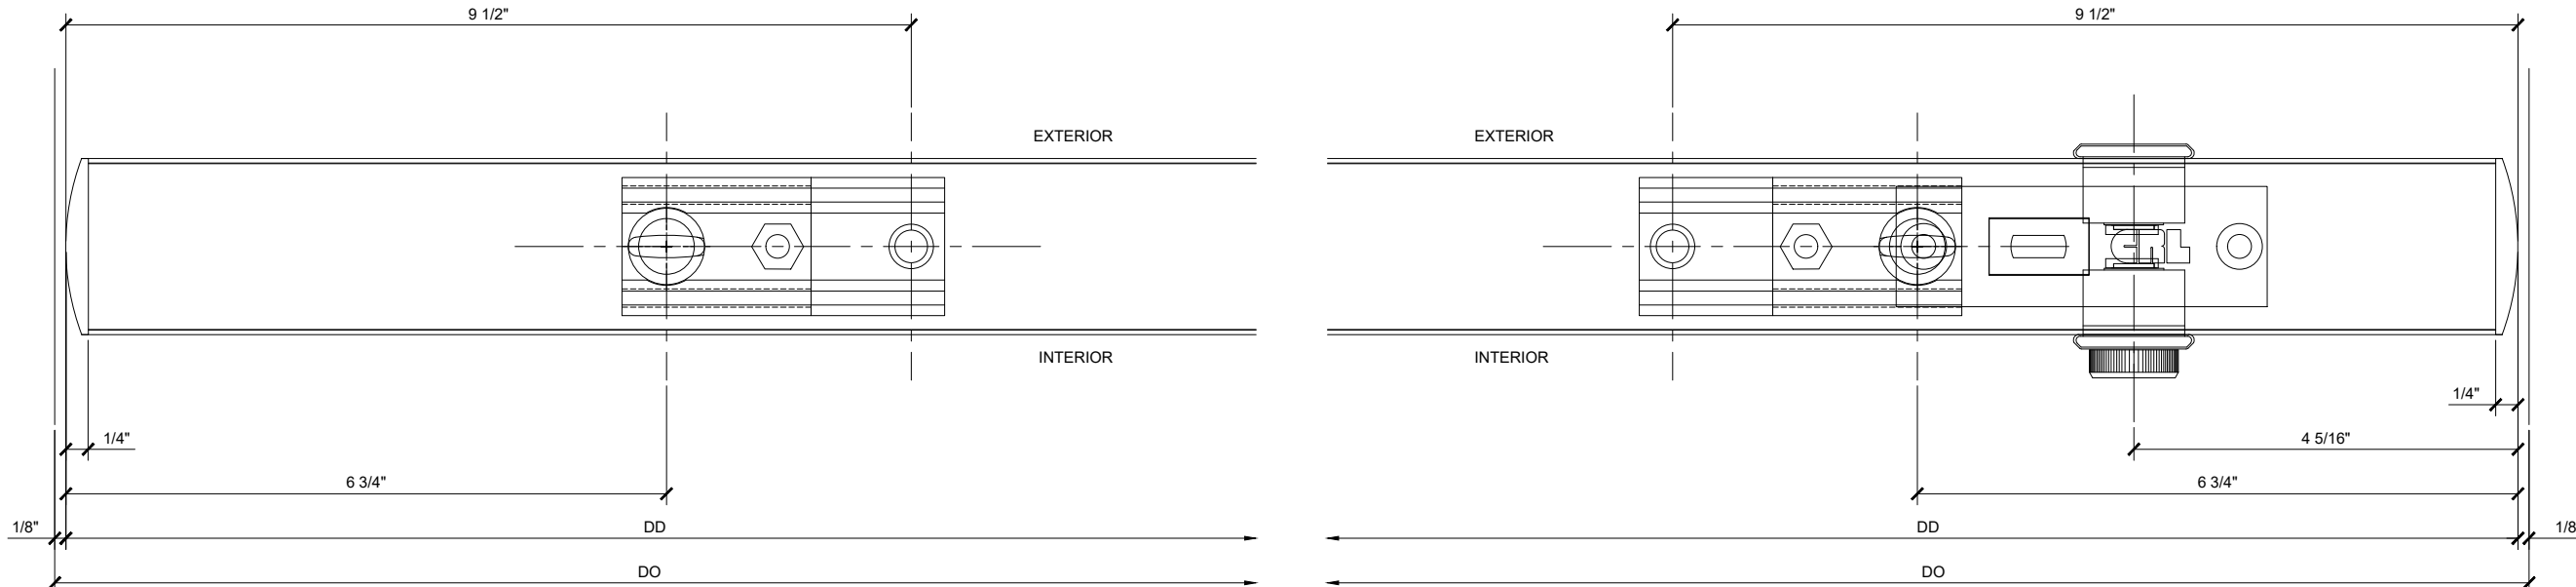


② OTS1 & OTS2 BOTTOM RAIL DETAILS

ARCH REF: N/A

1'-0"=1'-0"


Revisions By:

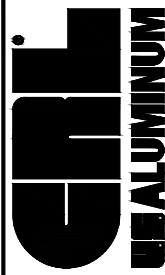

C.R. LAURENCE CO. ARCHITECTURAL PRODUCTS
2503 E. Vernon Avenue, Los Angeles, CA 90058-1897
PH (800)-421-6144 FX: 800-897-7301 www.crlaurence.com

Description:
CRL OVERHEAD TRACK
FULL PANEL BI-FOLD
DOOR SYSTEMS
FOR 1/2" GLASS


Drawn By: TGM
Date: 11-15-2018
Scale: AS NOTED
File Name:
OTS_Ovhead_Trk_Slid_Bi-fold_Dr.dwg
Sheet

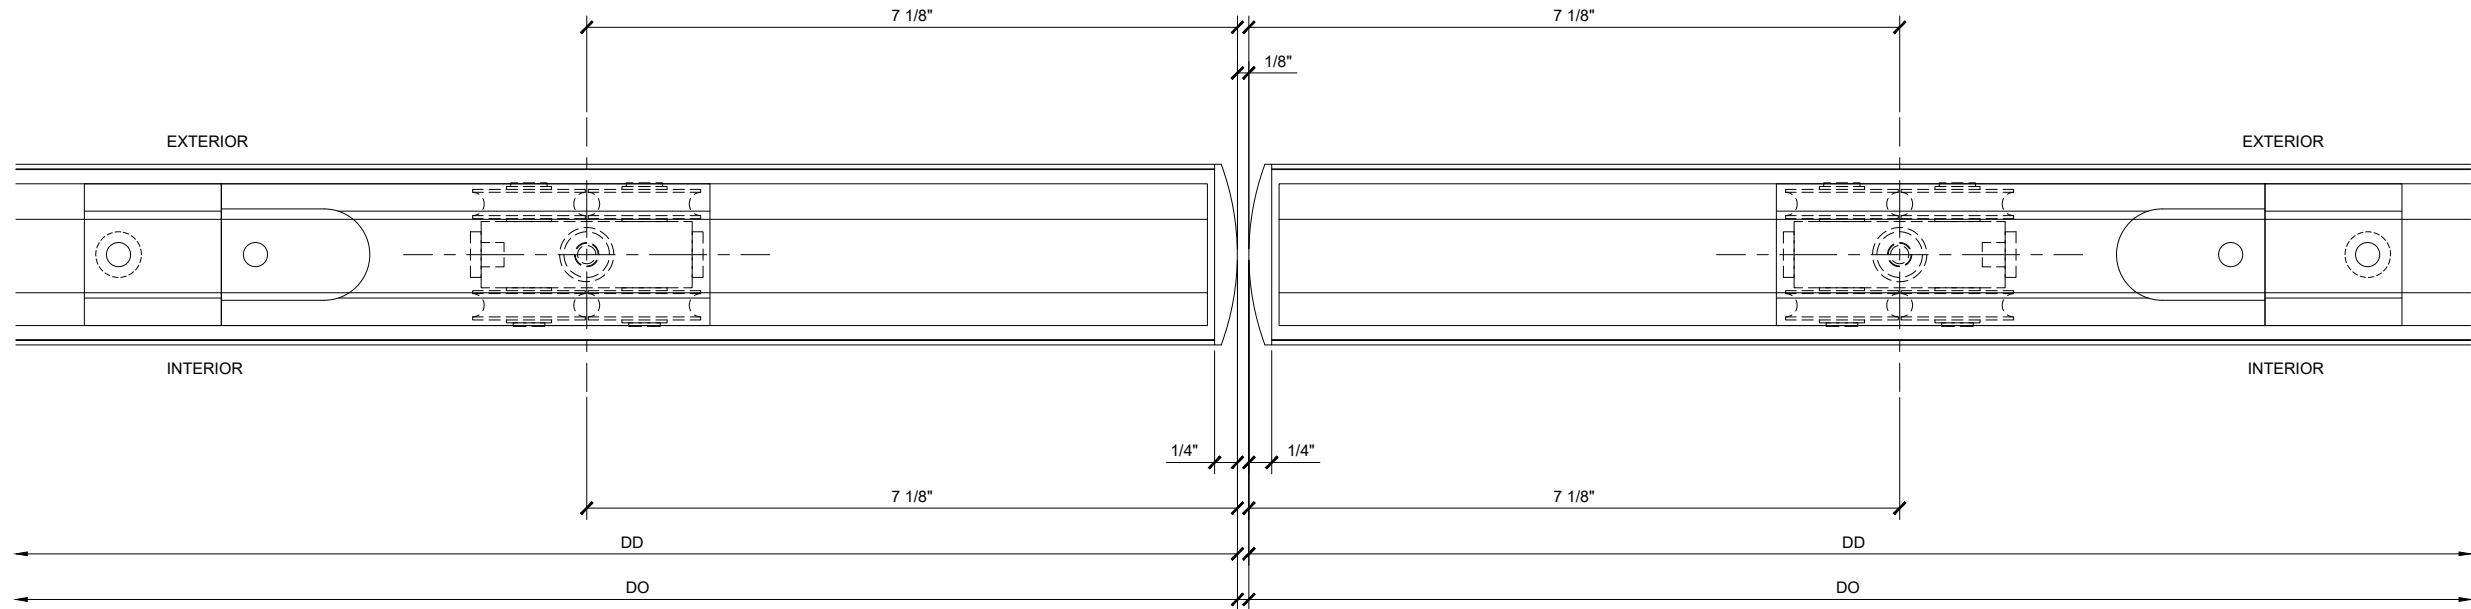

① OTS2 TOP RAIL DETAILS

ARCH REF: N/A

1'-0"=1'-0"

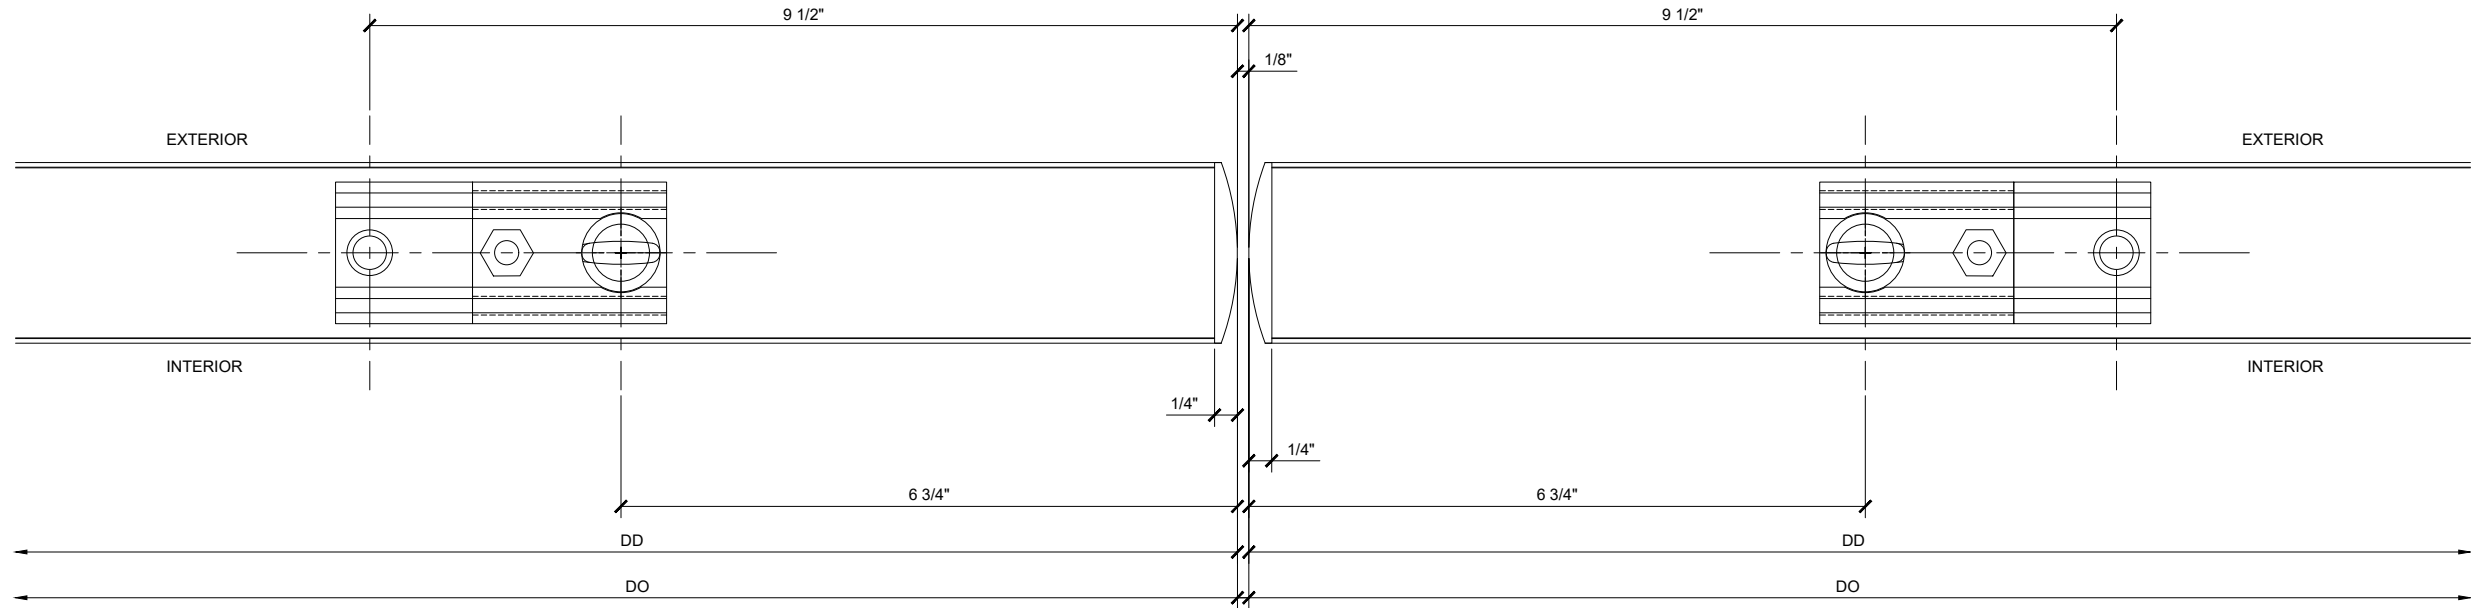

② OTS2 BOTTTOM RAIL DETAILS

ARCH REF: N/A


1'-0"=1'-0"

Revisions By:

CRL ALUMINUM
C.R. LAURENCE CO. ARCHITECTURAL PRODUCTS
2503 E. Vernon Avenue, Los Angeles, CA 90058-1897
PH (800)-421-6144 FX: 900-587-7301 www.crlaurence.com


Description:
CRL OVERHEAD TRACK
FULL PANEL BI-FOLD
DOOR SYSTEMS
FOR 1 1/2" GLASS

Drawn By: TGM
Date: 11-15-2018
Scale: AS NOTED
File Name:
OTS_Ovhead_Trk_Sltd_Bi-Fold_Dr.dwg
Sheet

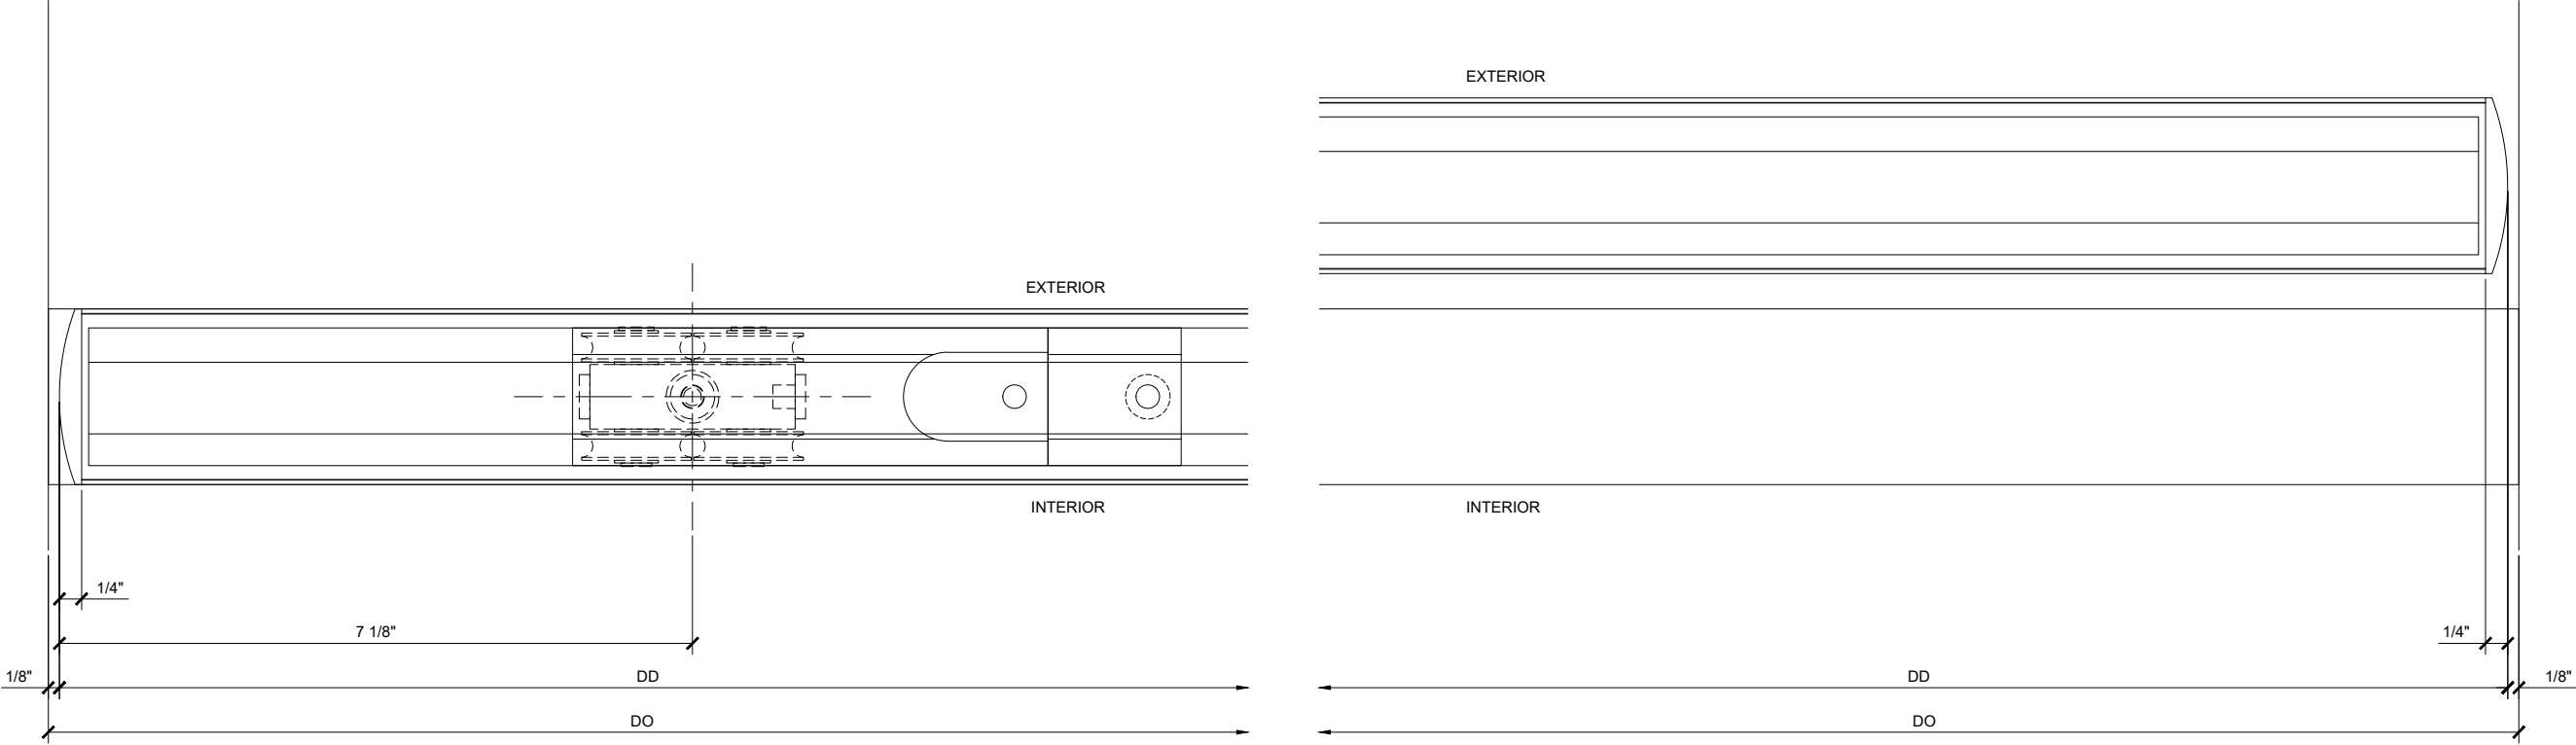

① OTS101 & OTS203 TOP RAIL DETAILS

ARCH REF: N/A 1'-0"=1'-0"

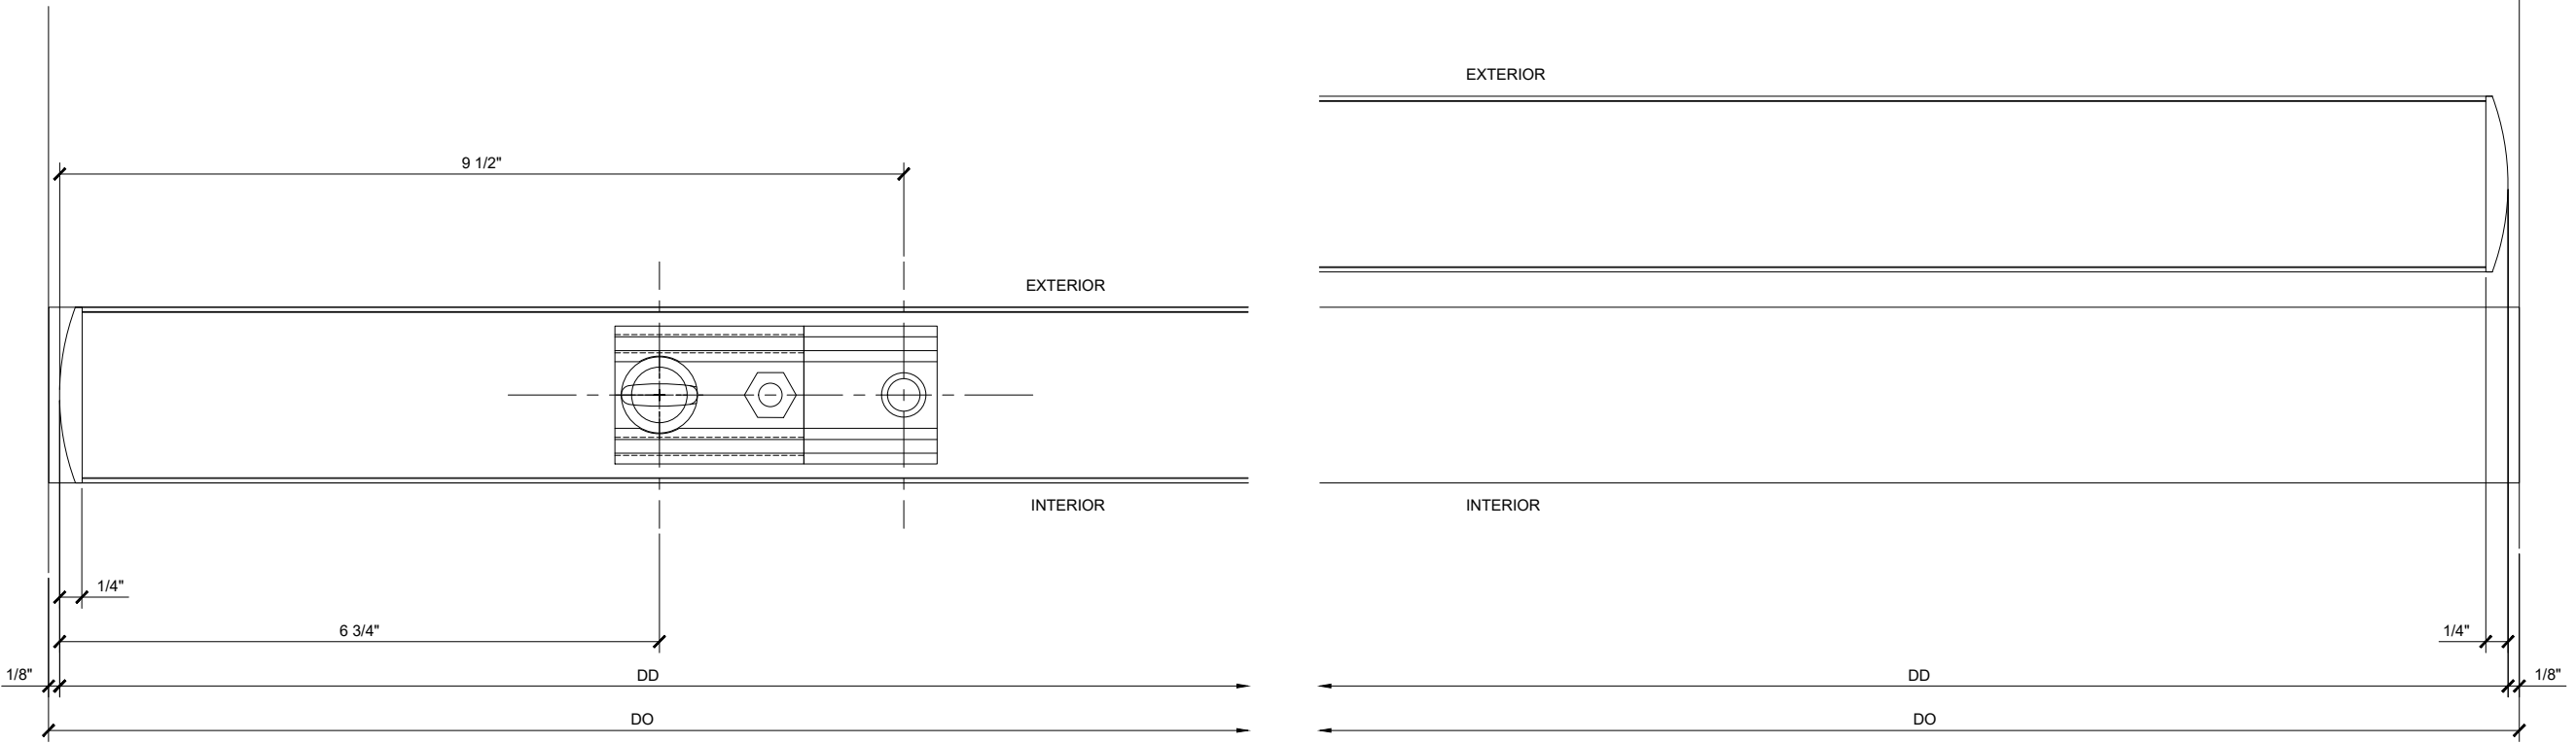

② OTS101 & OTS203 BOTTOM RAIL DETAILS

ARCH REF: N/A 1'-0"=1'-0"

Revisions By:

CRL

ALUMINUM

C.R. LAURENCE CO. ARCHITECTURAL PRODUCTS

2503 E. Vernon Avenue, Los Angeles, CA 90058-1897

PH (800)-421-1414 FX: 900-587-7301 www.crlaurence.com

Description:

CRL OVERHEAD TRACK
FULL PANEL BI-FOLD
DOOR SYSTEMS
FOR 1/2" GLASS


Drawn By: TGM

Date: 11-15-2018

Scale: AS NOTED


File Name: OTS_Ovhead_Trk_Slid_Bi-fold_Dr.dwg

Sheet

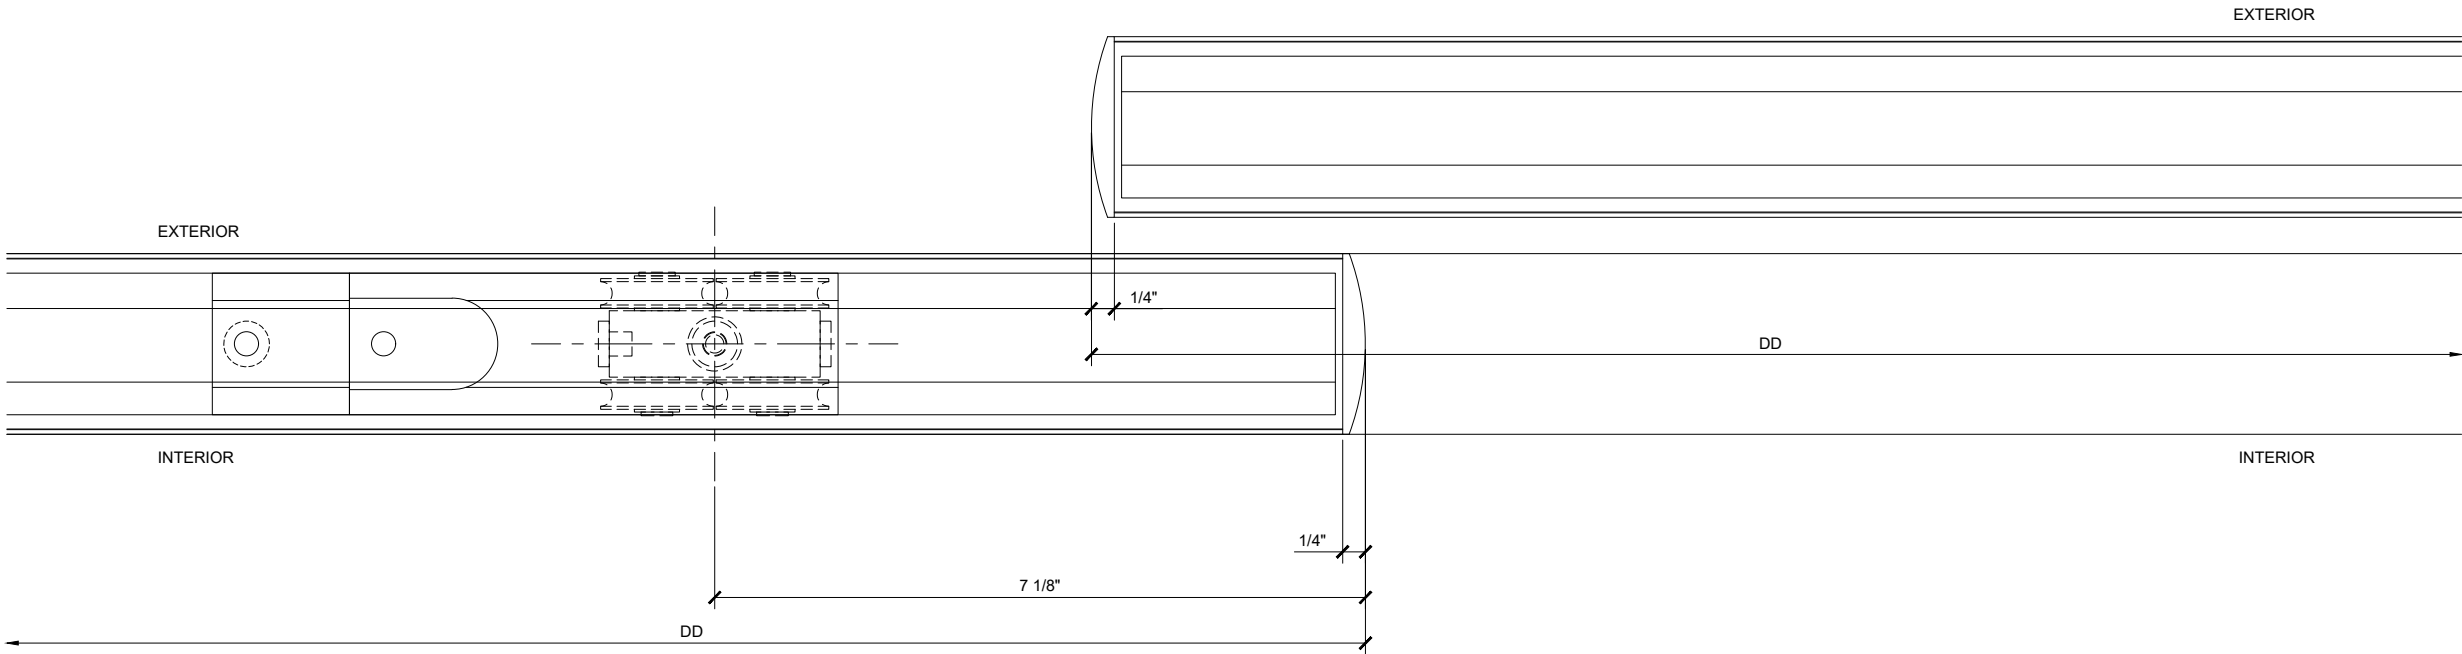


① OTS101 & OTS203 TOP RAIL MEETING STILE DETAIL

ARCH REF: N/A 1'-0"=1'-0"

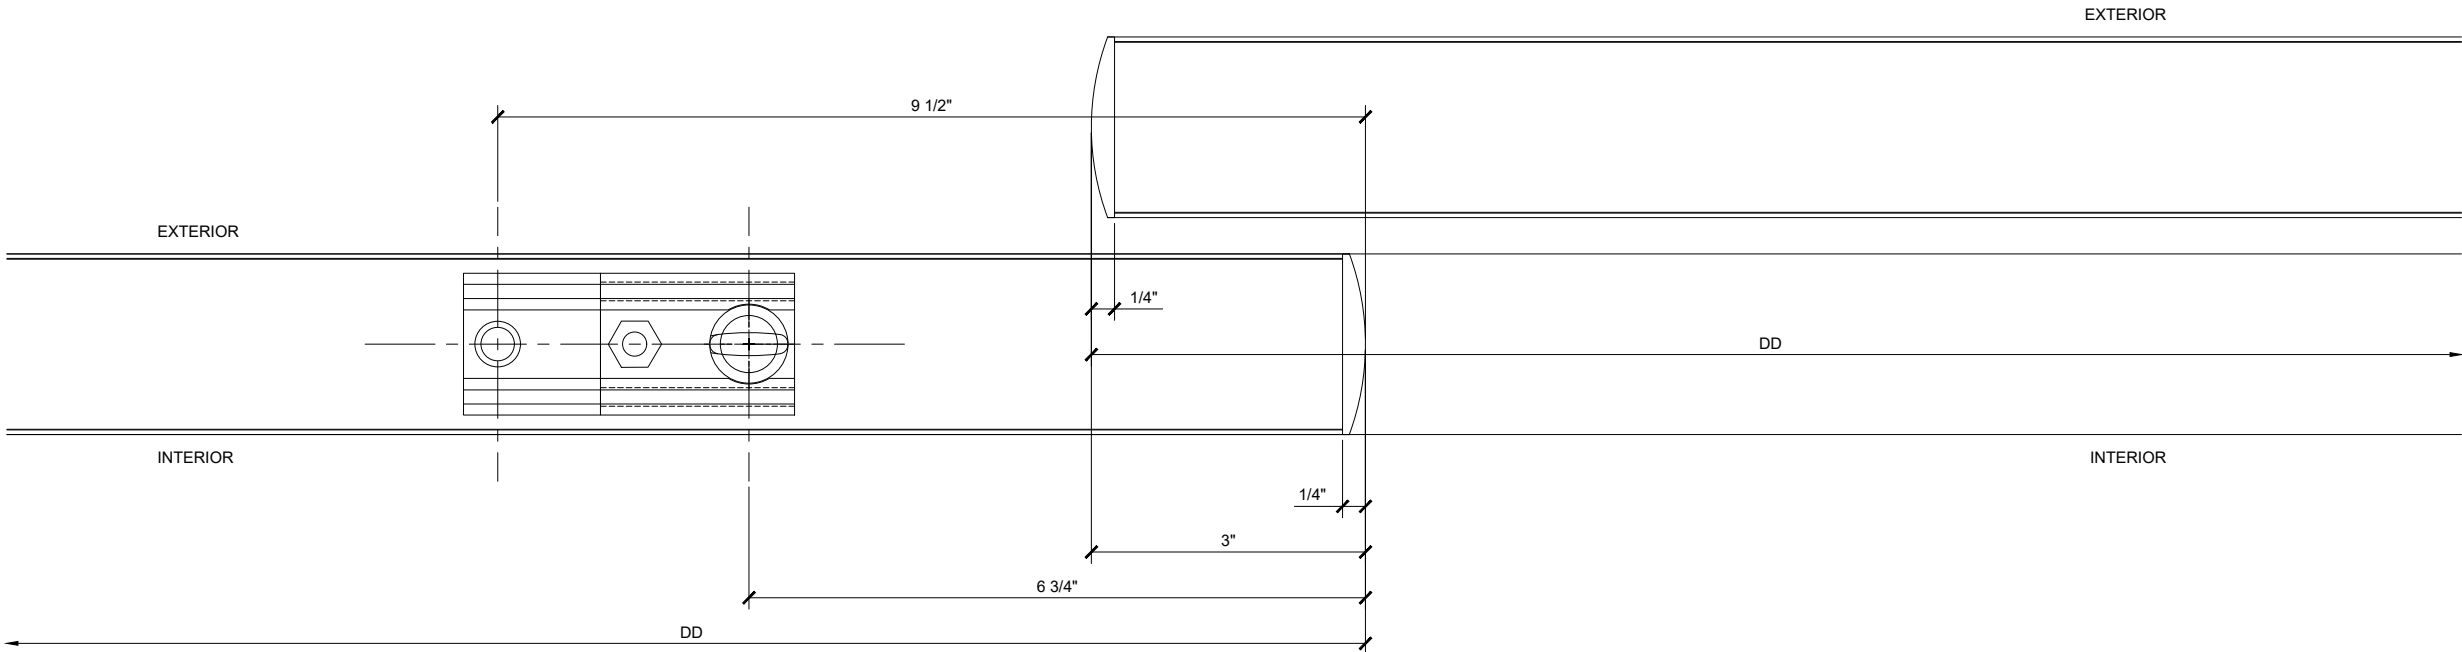


② OTS101 & OTS203 BOTTOM RAIL MEETING STILE DETAIL

ARCH REF: N/A 1'-0"=1'-0"

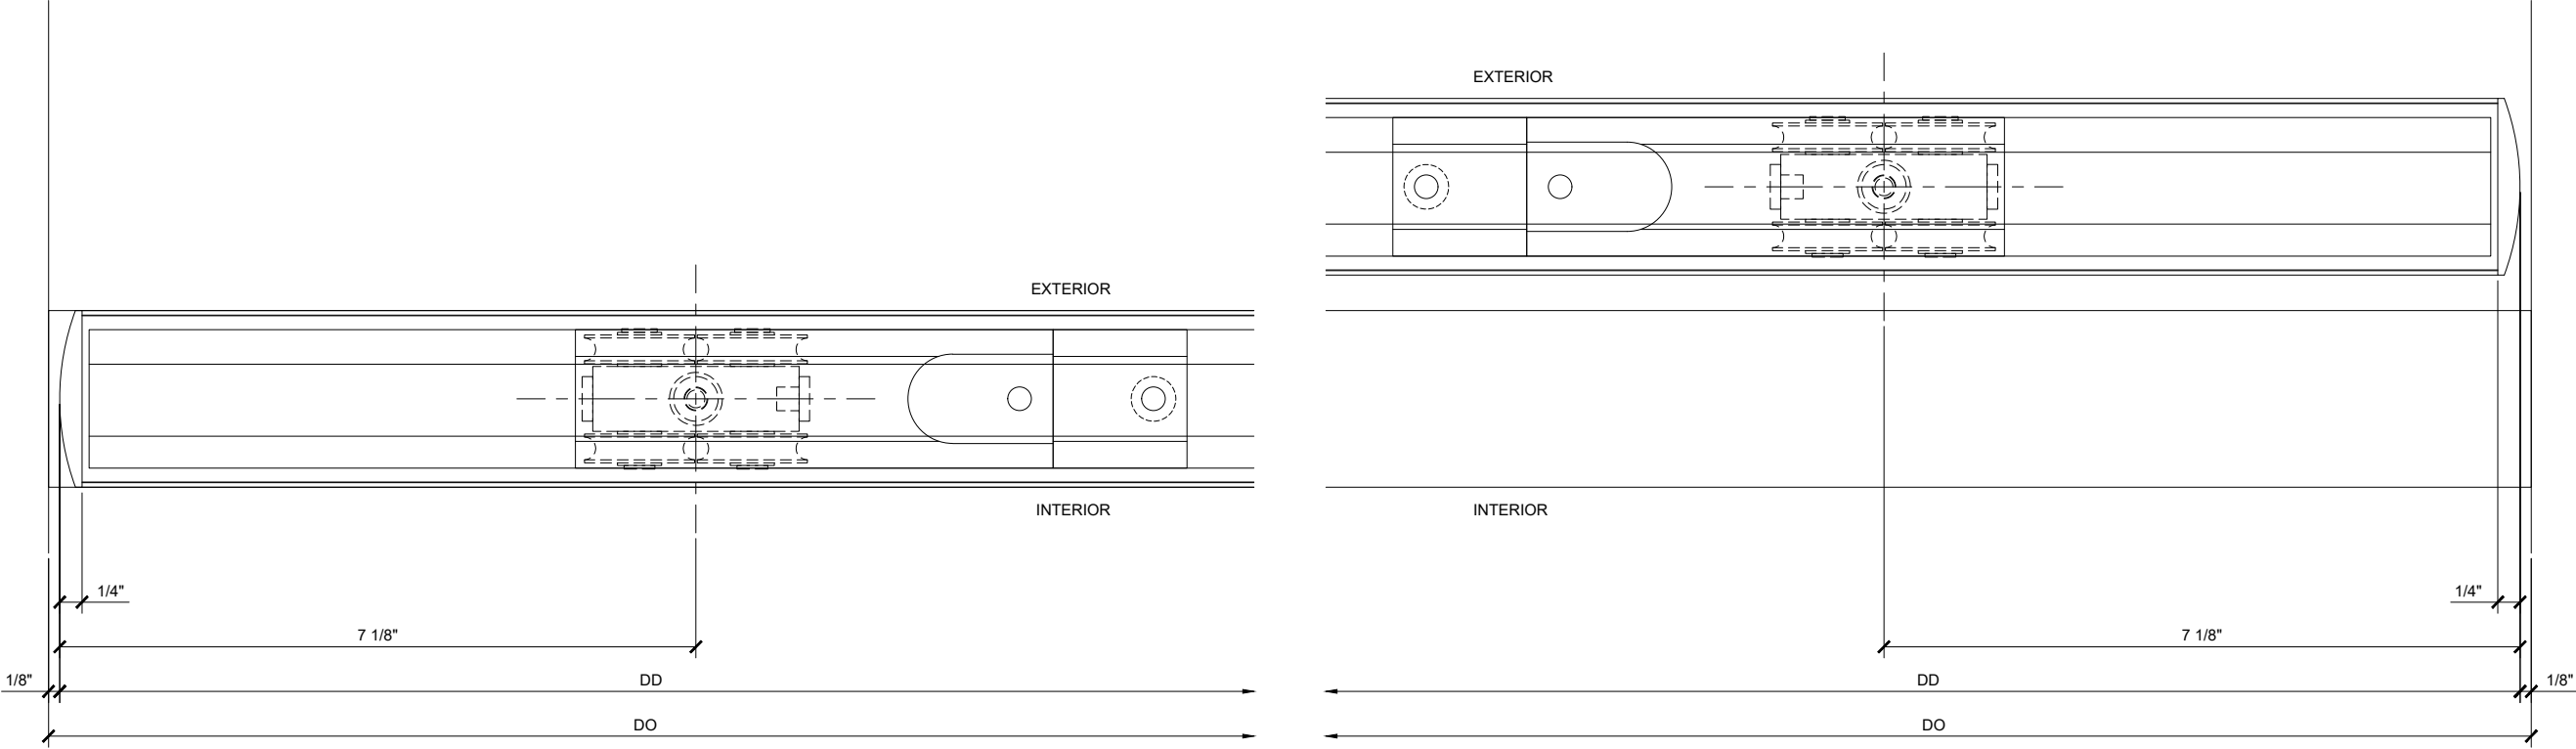

① OTS22 TOP RAIL DETAILS

ARCH REF: N/A

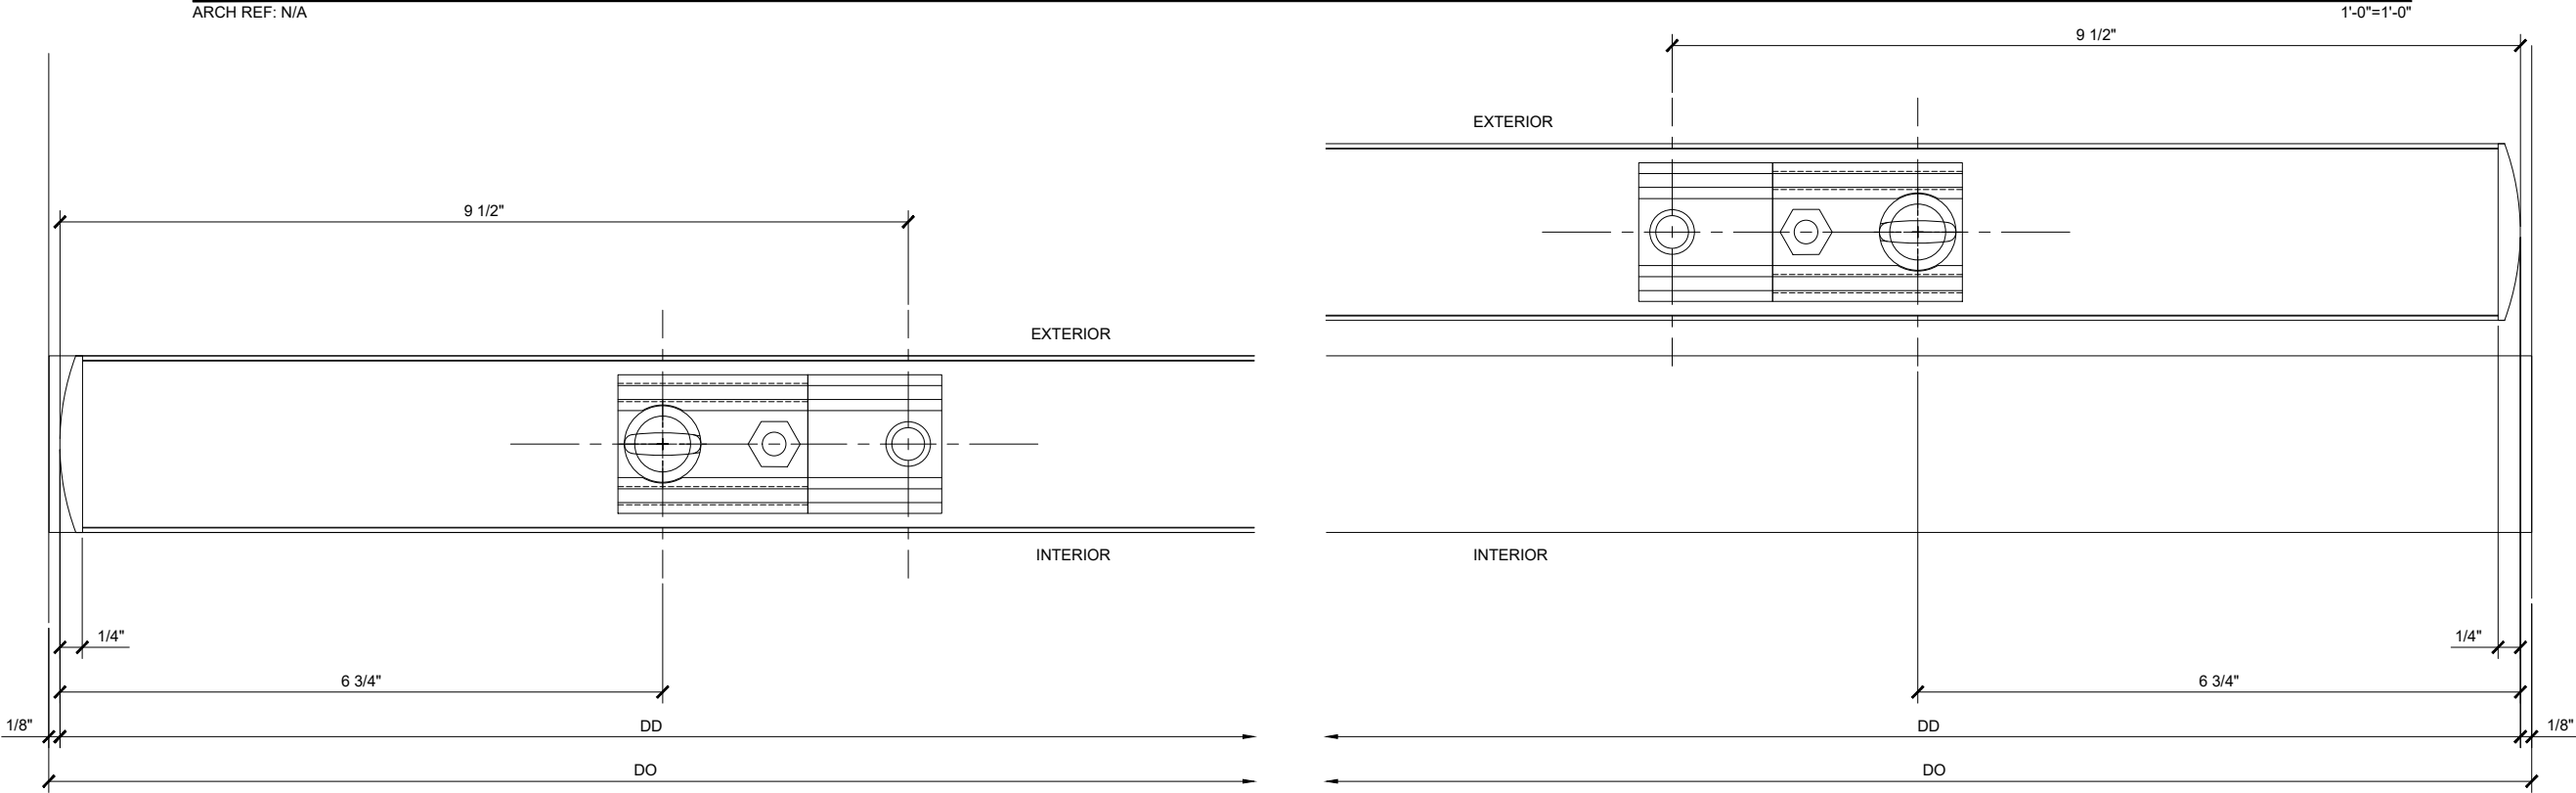

② OTS22 BOTTOM RAIL DETAILS

ARCH REF: N/A

Revisions By:

CRLALUMINUM


C.R. LAURENCE CO. ARCHITECTURAL PRODUCTS
2503 E. Vernon Avenue, Los Angeles, CA 90058-1897
PH (800)-421-1414 FX: 900-587-7301 www.crlaurence.com

Description:

CRL OVERHEAD TRACK
FULL PANEL BI-FOLD
DOOR SYSTEMS
FOR 1 1/2" GLASS


Drawn By: TGM
Date: 11-15-2018
Scale: AS NOTED
File Name:
OTS_Ovhead_Trk_Slid_Bi-fold_Dr.dwg
Sheet

2.05

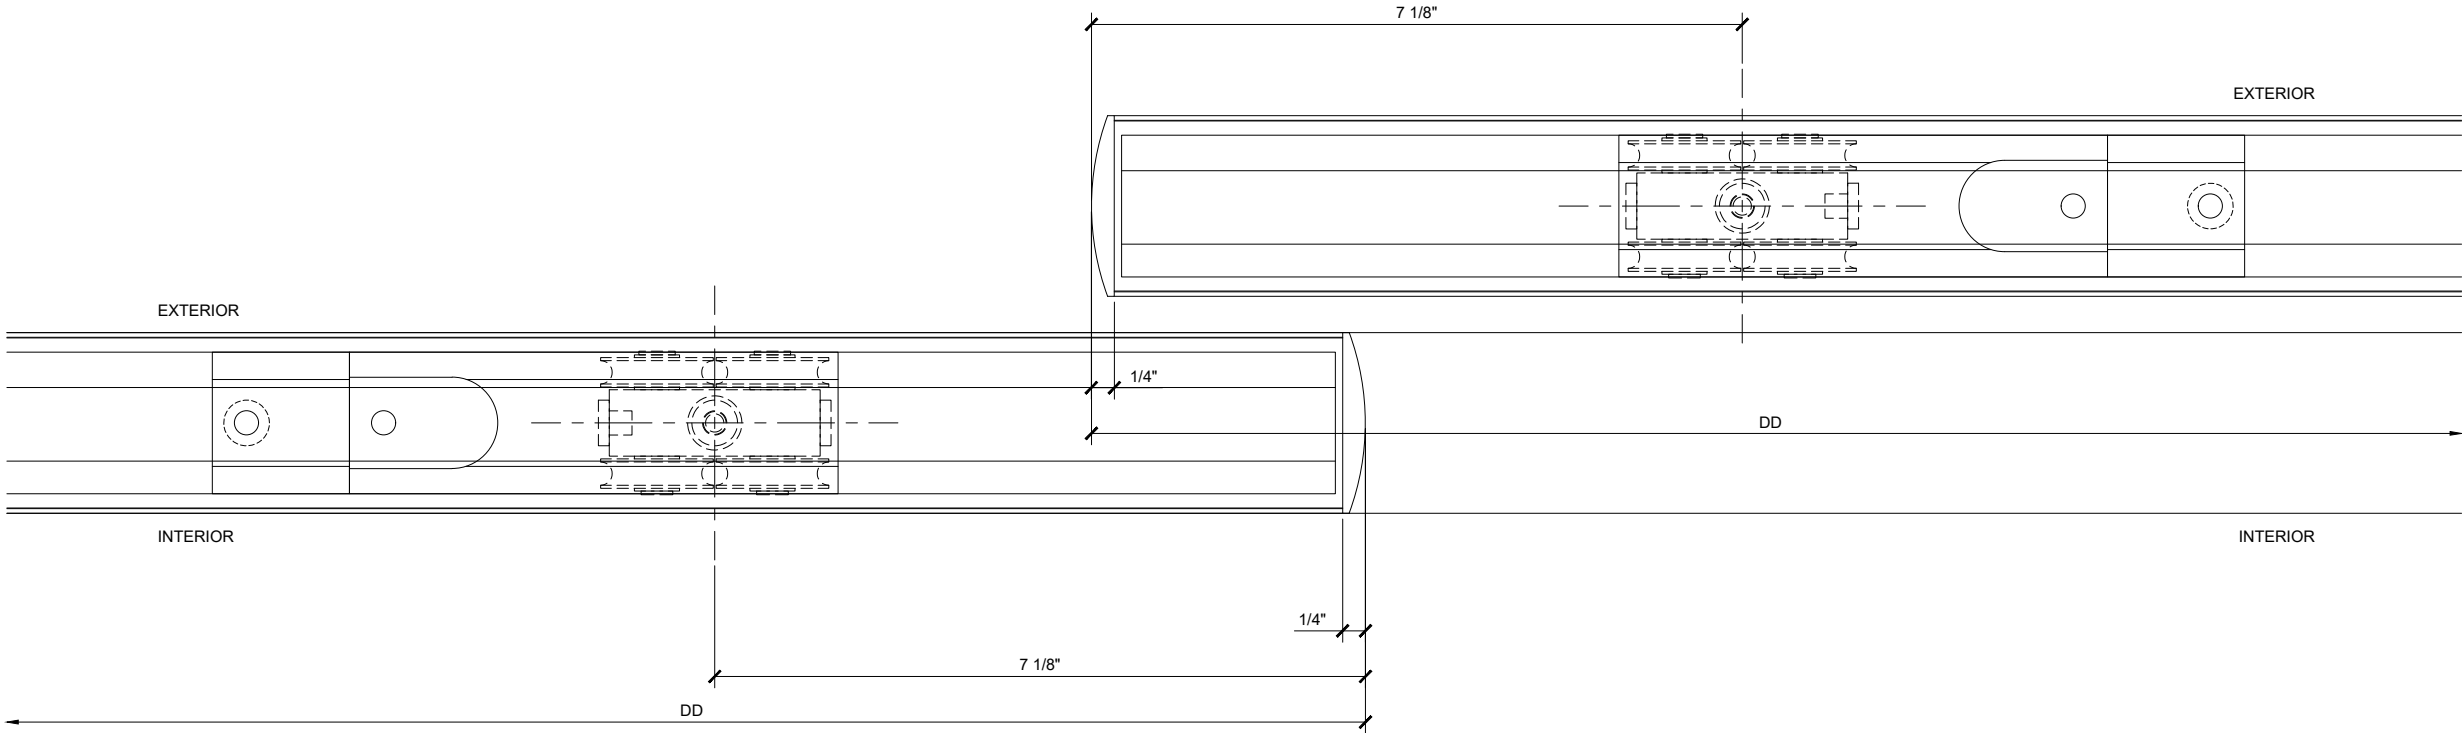

① OTS22 TOP RAIL MEETING STILE DETAIL


ARCH REF: N/A

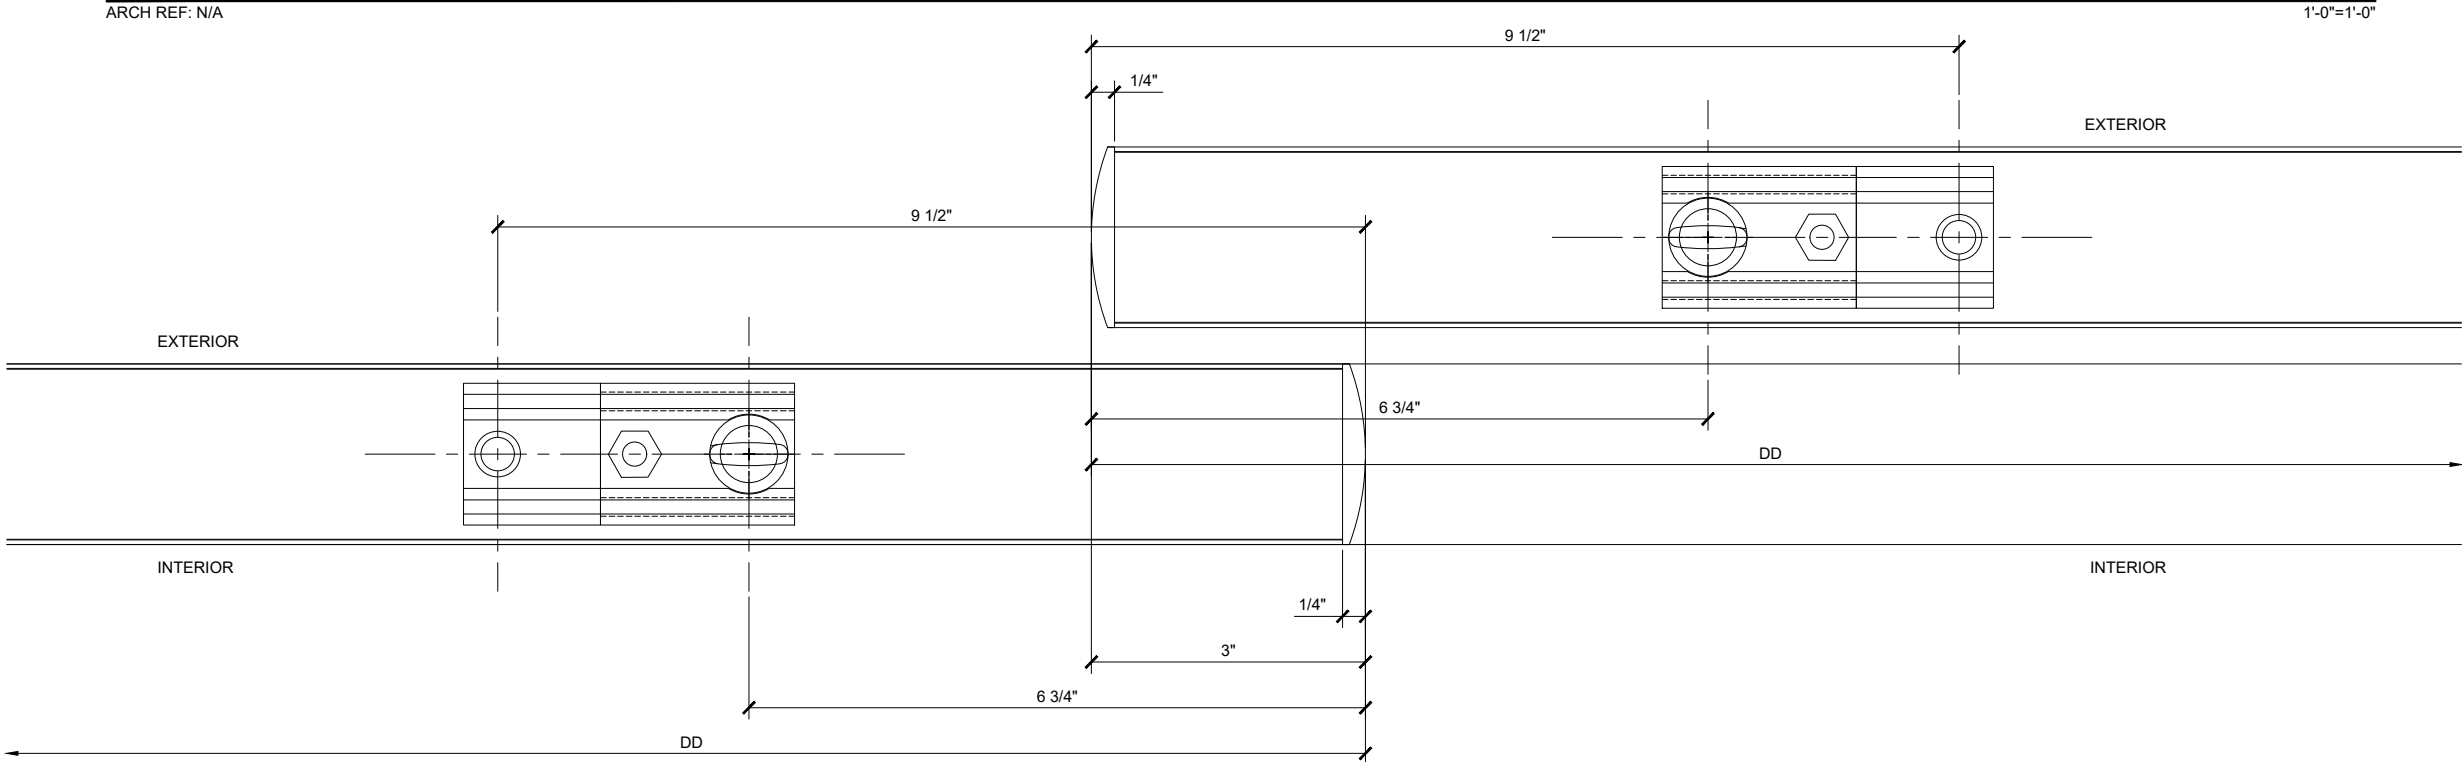


② OTS22 BOTTOM RAIL MEETING STILE DETAIL

ARCH REF: N/A


1'-0"=1'-0"

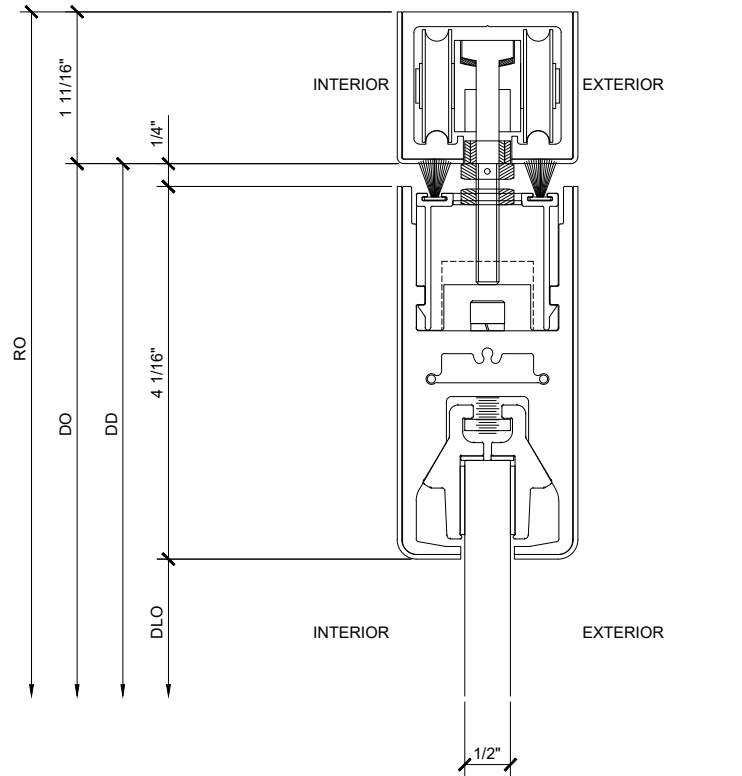


① HEAD DETAIL
ARCH REF: N/A 1'-0\"/>

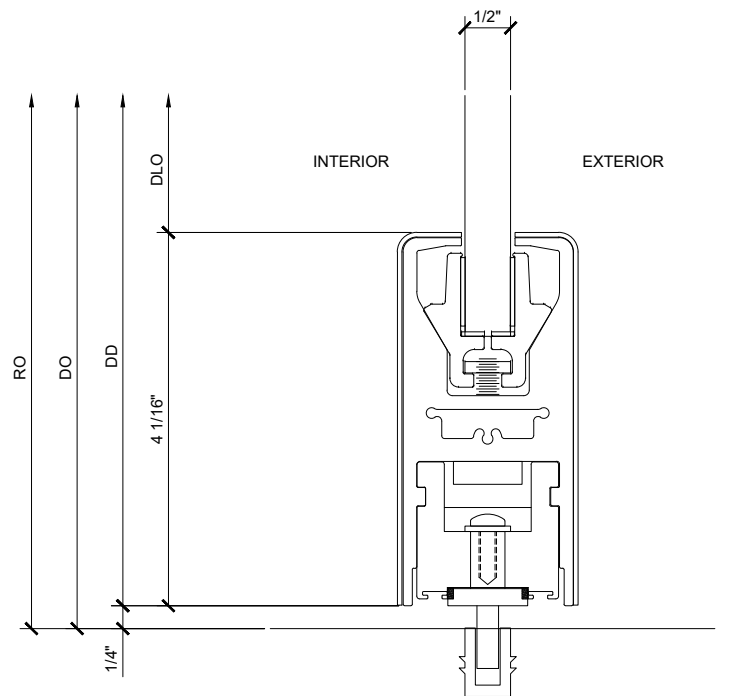


② SILL DETAIL
ARCH REF: N/A 1'-0\"/>

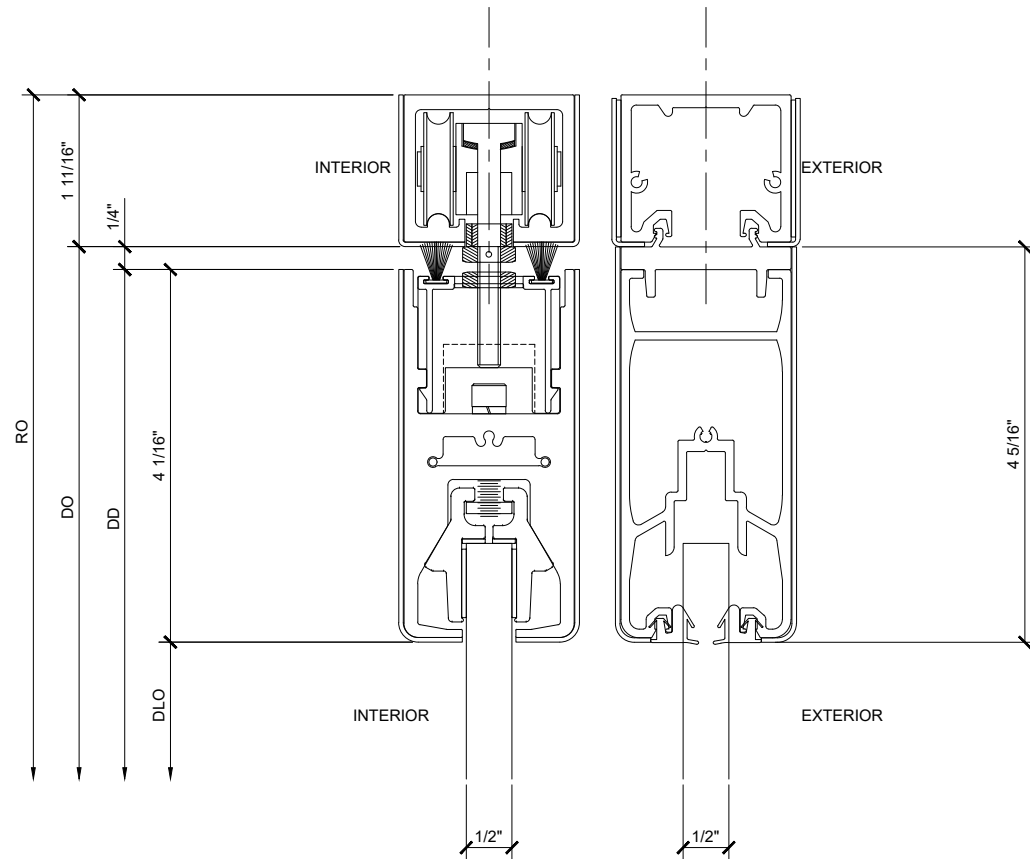


③ HEAD DETAIL
ARCH REF: N/A 1'-0\"/>

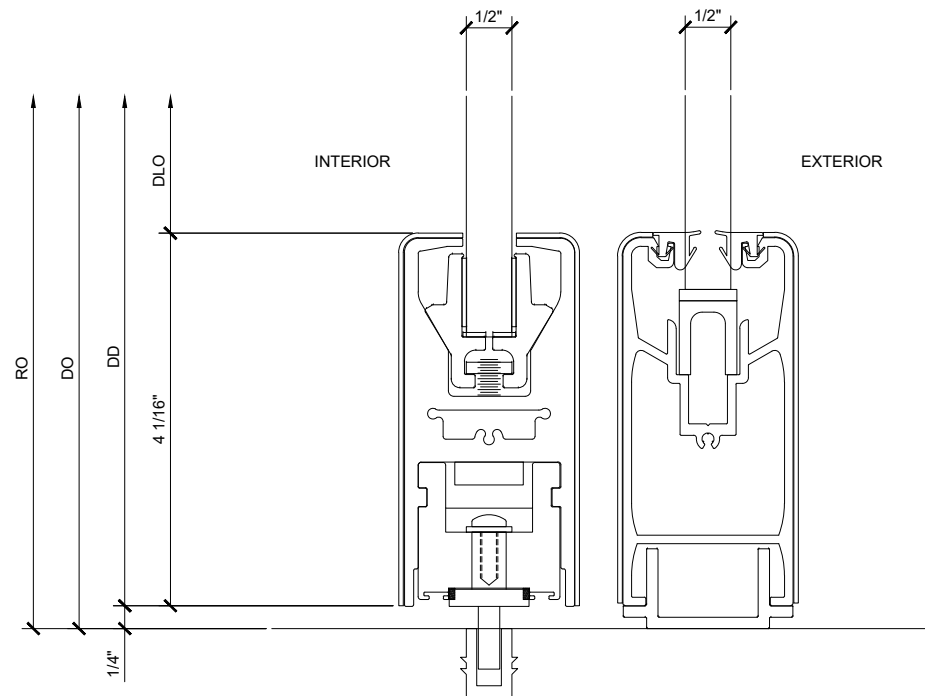


④ SILL DETAIL
ARCH REF: N/A 1'-0\"/>

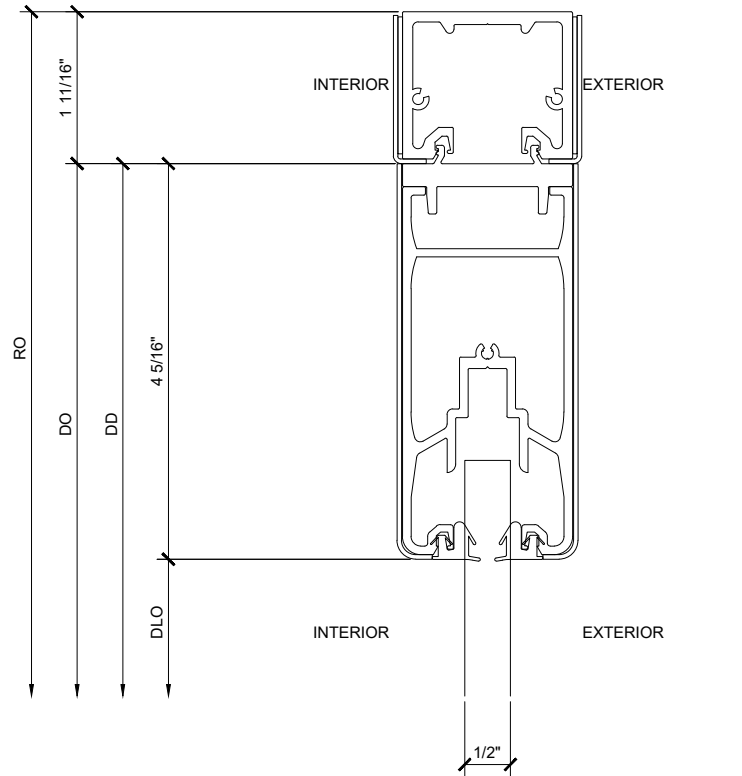


① HEAD DETAIL
ARCH REF: N/A 1'-0\"/>

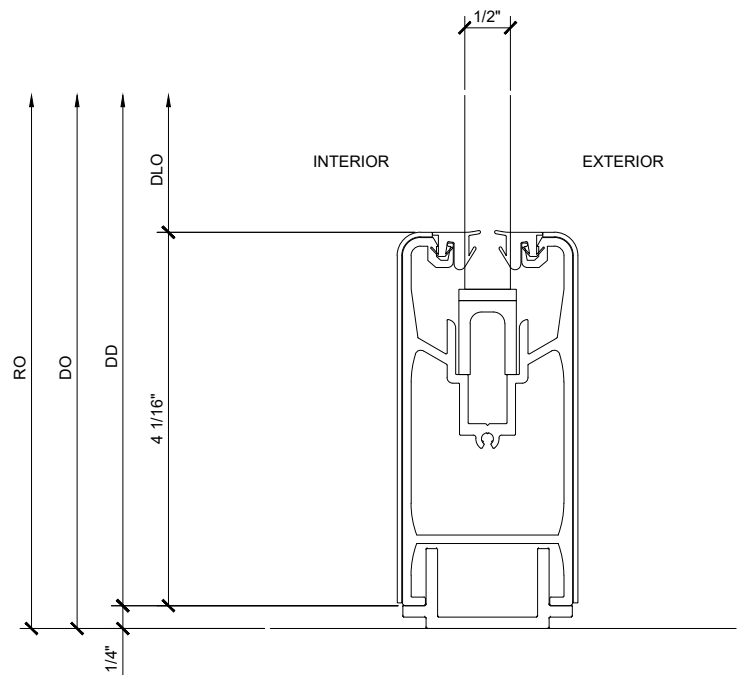


② SILL DETAIL
ARCH REF: N/A 1'-0\"/>

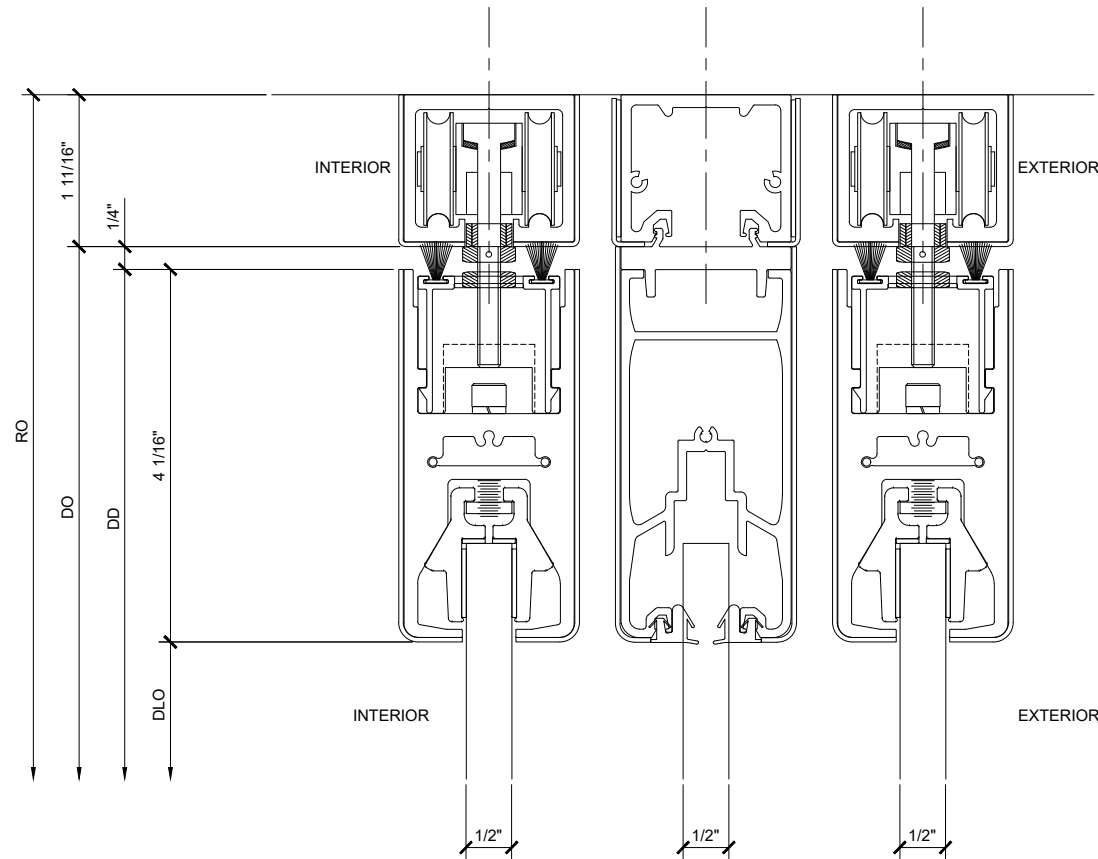


③ HEAD DETAIL
ARCH REF: N/A 1'-0\"/>

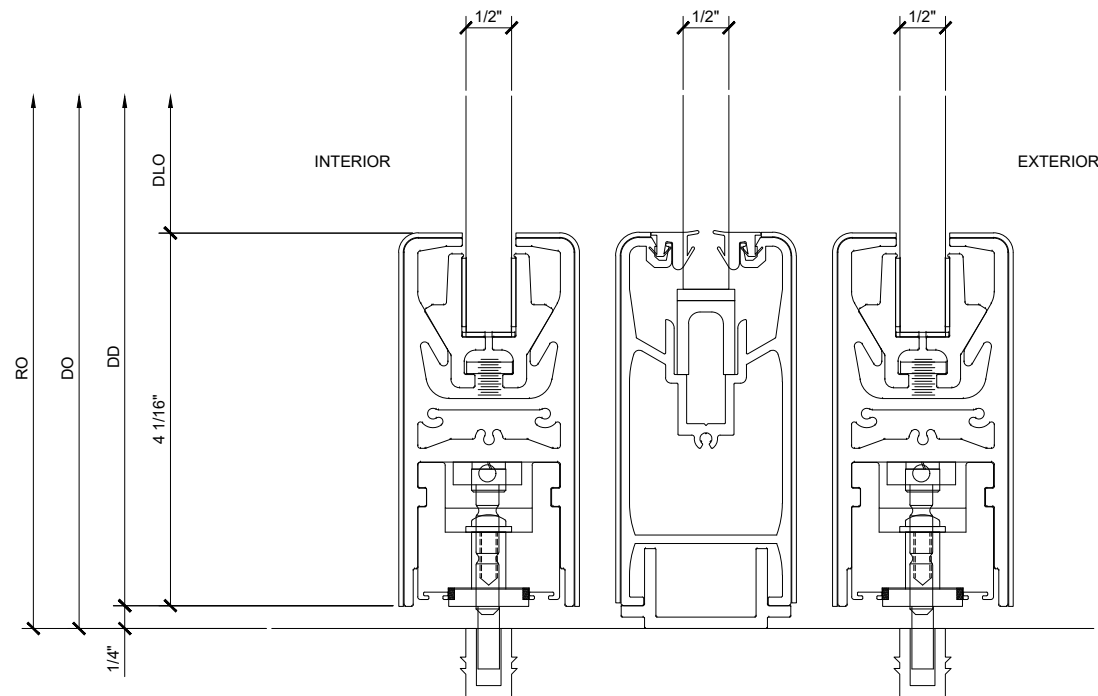

④ SILL DETAIL
ARCH REF: N/A 1'-0\"/>

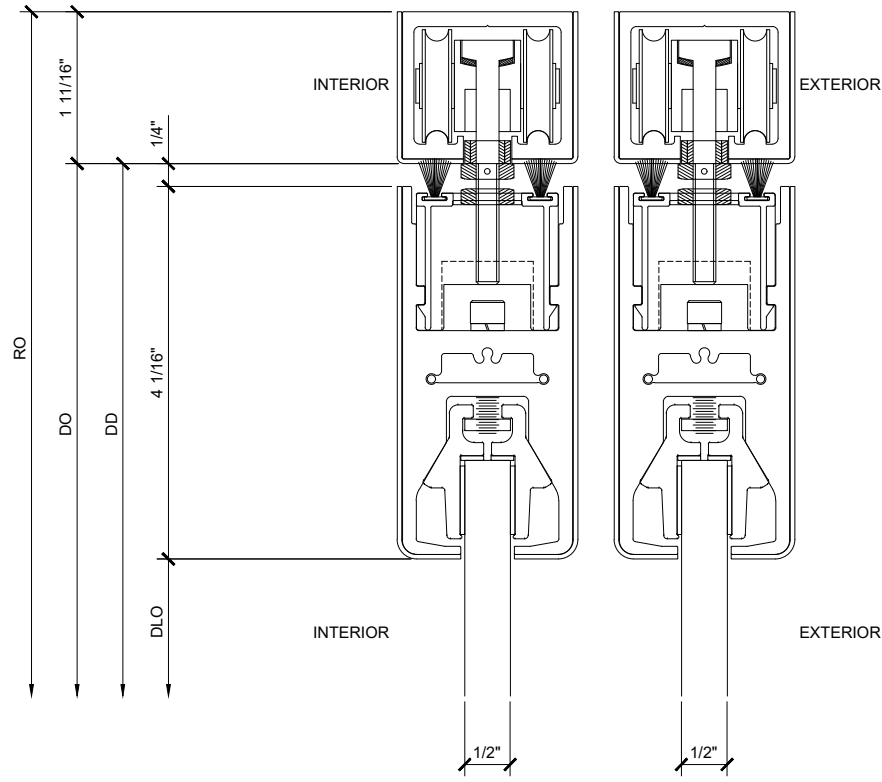

① HEAD DETAIL
ARCH REF: N/A 1'-0"=1'-0"

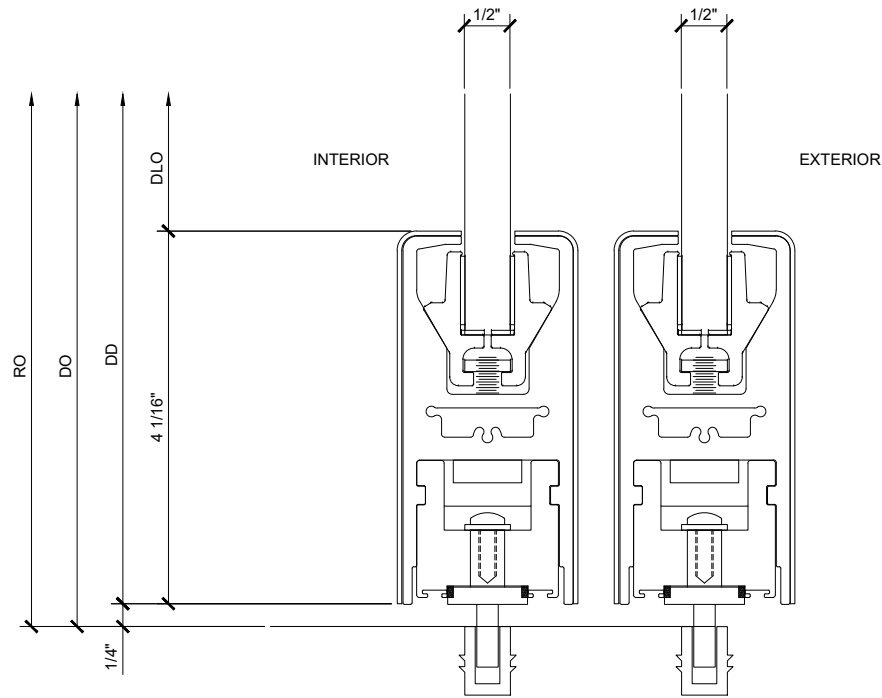

② SILL DETAIL
ARCH REF: N/A 1'-0"=1'-0"

Revisions By:

CRL ALUMINUM

C.R. LAURENCE CO. ARCHITECTURAL PRODUCTS
2503 E. Vernon Avenue, Los Angeles, CA 90058-1897
PH (800) 421-1414 FX: 800-587-7501 www.crlaurence.com

Description:

CRL OVERHEAD TRACK
FULL PANEL BI-FOLD
DOOR SYSTEMS
FOR 1/2" GLASS

Drawn By: TGM


Date: 11-15-2018

Scale: AS NOTED

File Name:
OTS_Ovhead_Trk_Slid_Bi-fold_Dr.dwg

Sheet


3.03

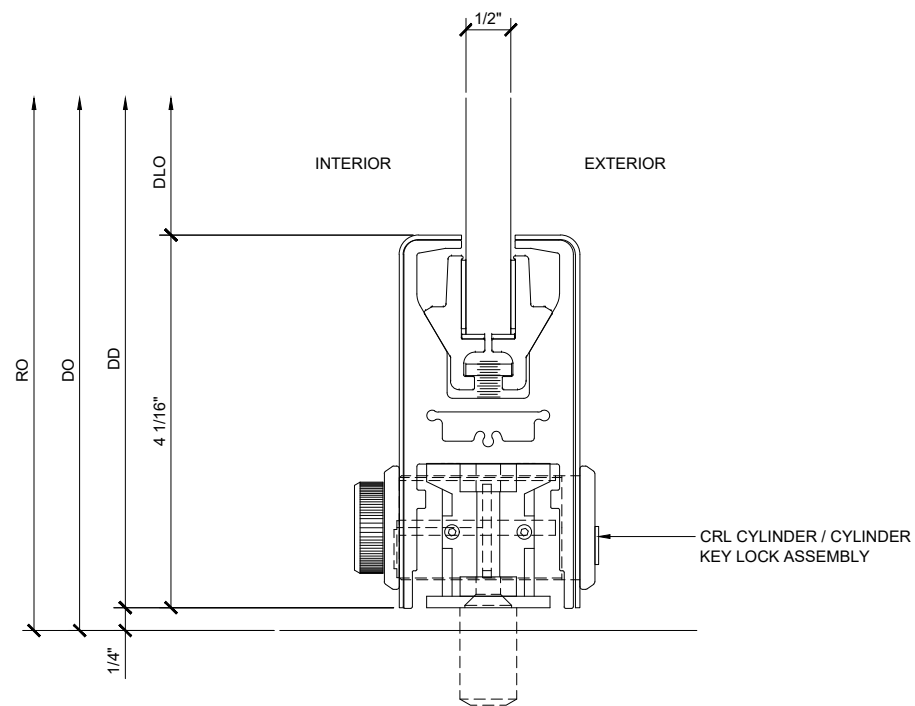

① SILL DETAIL WITH LOCK

ARCH REF: N/A

1'-0"=1'-0"

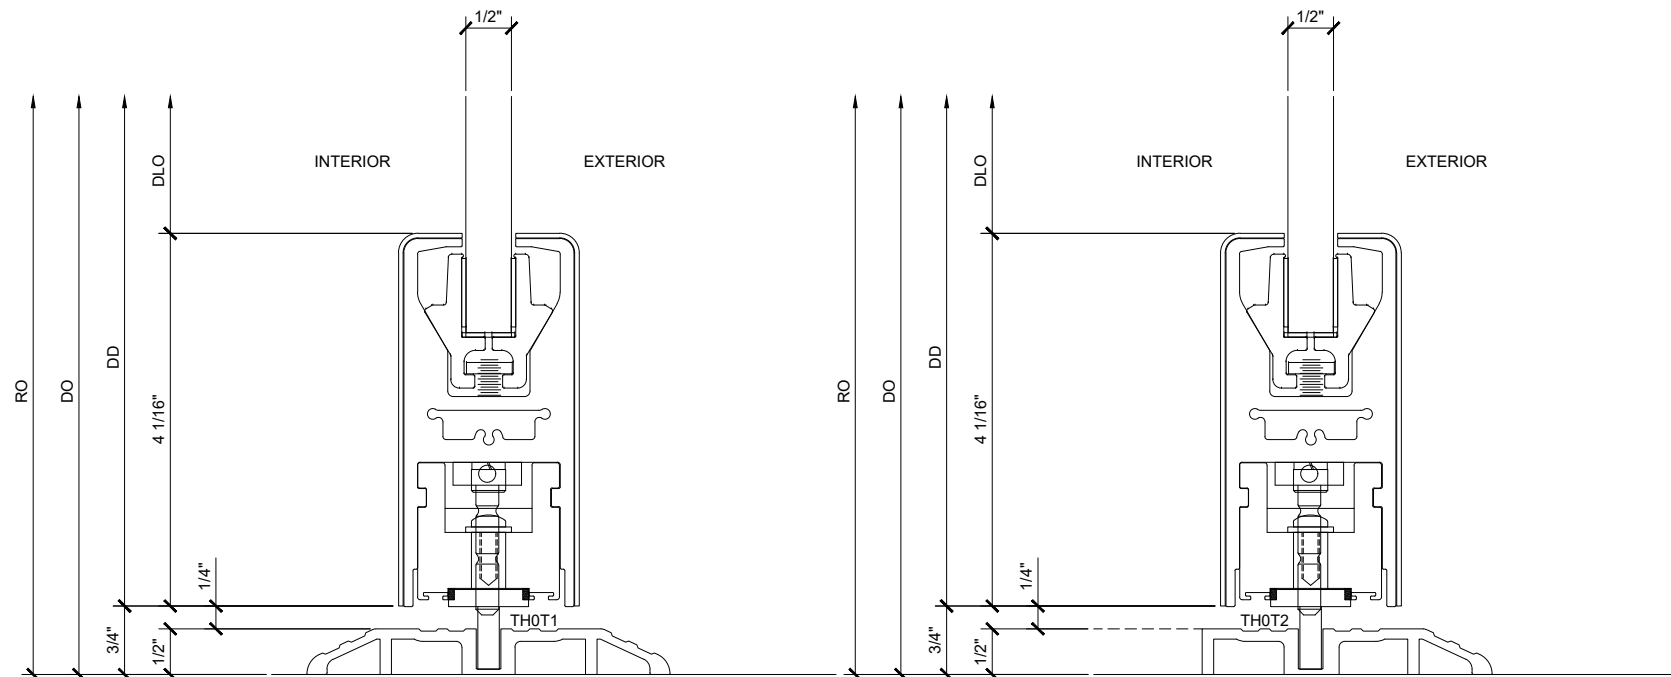

② SILL DETAIL WITH OPTIONAL THRESHOLDS

ARCH REF: N/A

1'-0"=1'-0"

Revisions By:

CRL
ALUMINUM
C.R. LAURENCE CO. ARCHITECTURAL PRODUCTS
2503 E. Vernon Avenue, Los Angeles, CA 90058-1897
PH (800) 421-1414 FAX: 800-587-7301 www.crlaurence.com

Description:
CRL OVERHEAD TRACK
FULL PANEL BI-FOLD
DOOR SYSTEMS
FOR 1/2" GLASS

Drawn By: TGM


Date: 11-15-2018

Scale: AS NOTED

File Name:

OTS_Ovhead_Trk_Sltd_Bi-Fold_Dr.dwg

Sheet

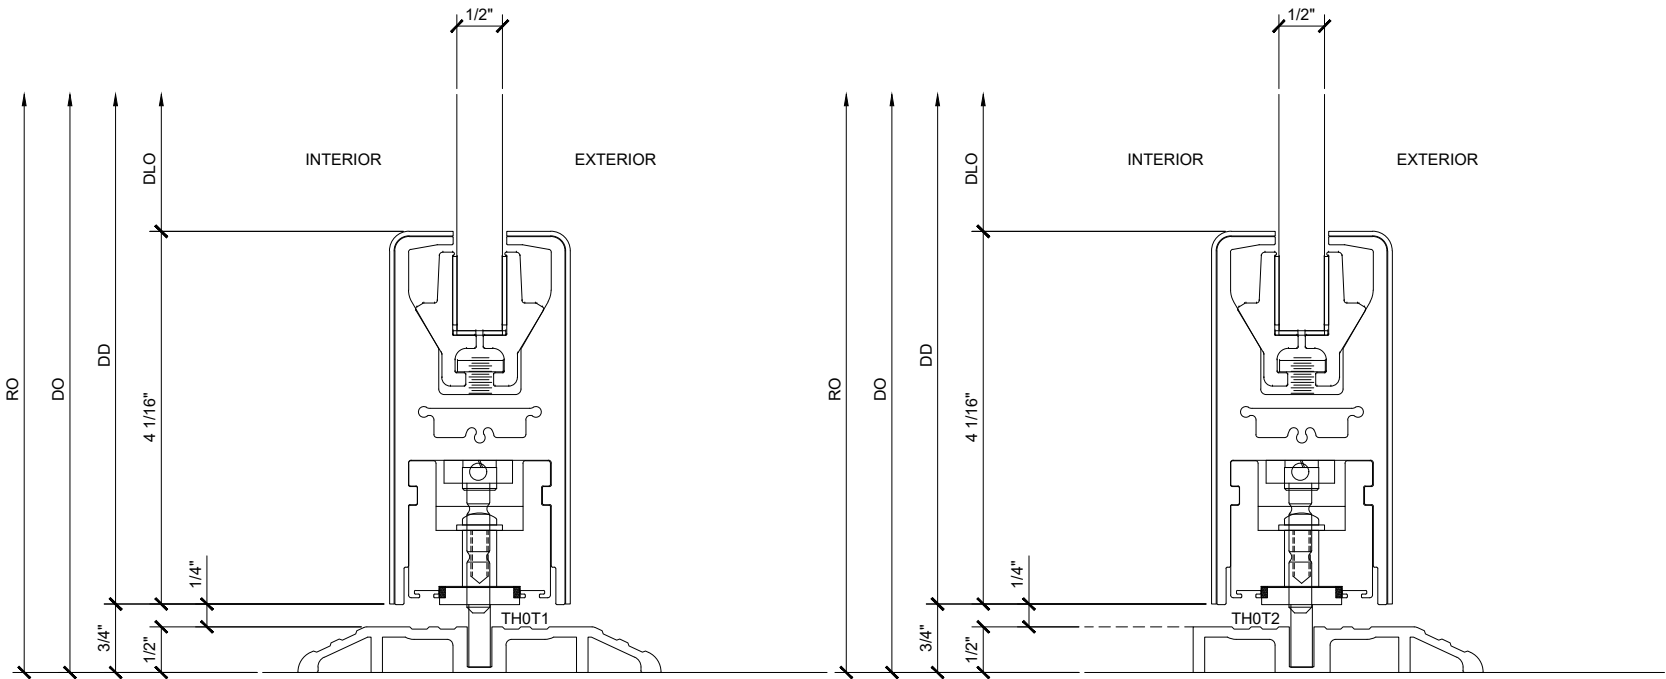

② SILL DETAIL WITH OPTIONAL THRESHOLDS
ARCH REF: N/A

1'-0"=1'-0"

Revisions By:

CRL

ALUMINUM

C.R. LAURENCE CO. ARCHITECTURAL PRODUCTS
2503 E. Vernon Avenue, Los Angeles, CA 90058-1897
PH (800) 421-1414 FX: 800-587-7150 | www.crlaurence.com

Description:
CRL OVERHEAD TRACK
FULL PANEL BI-FOLD
DOOR SYSTEMS
FOR 1 1/2" GLASS

Drawn By: TGM
Date: 11-15-2018
Scale: AS NOTED
File Name:
OTS_Ovhead_Trk_Slid_Bi-fold_Dr.dwg
Sheet

3.05

