



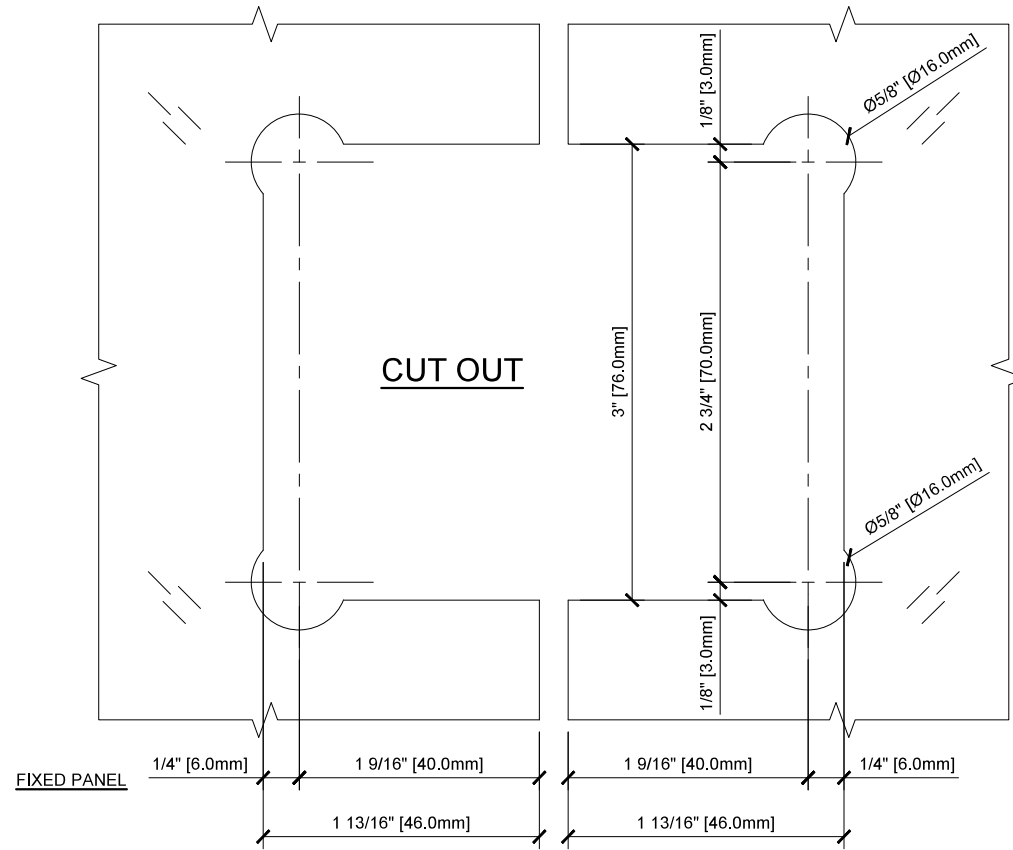

GLASS FABRICATION TEMPLATE

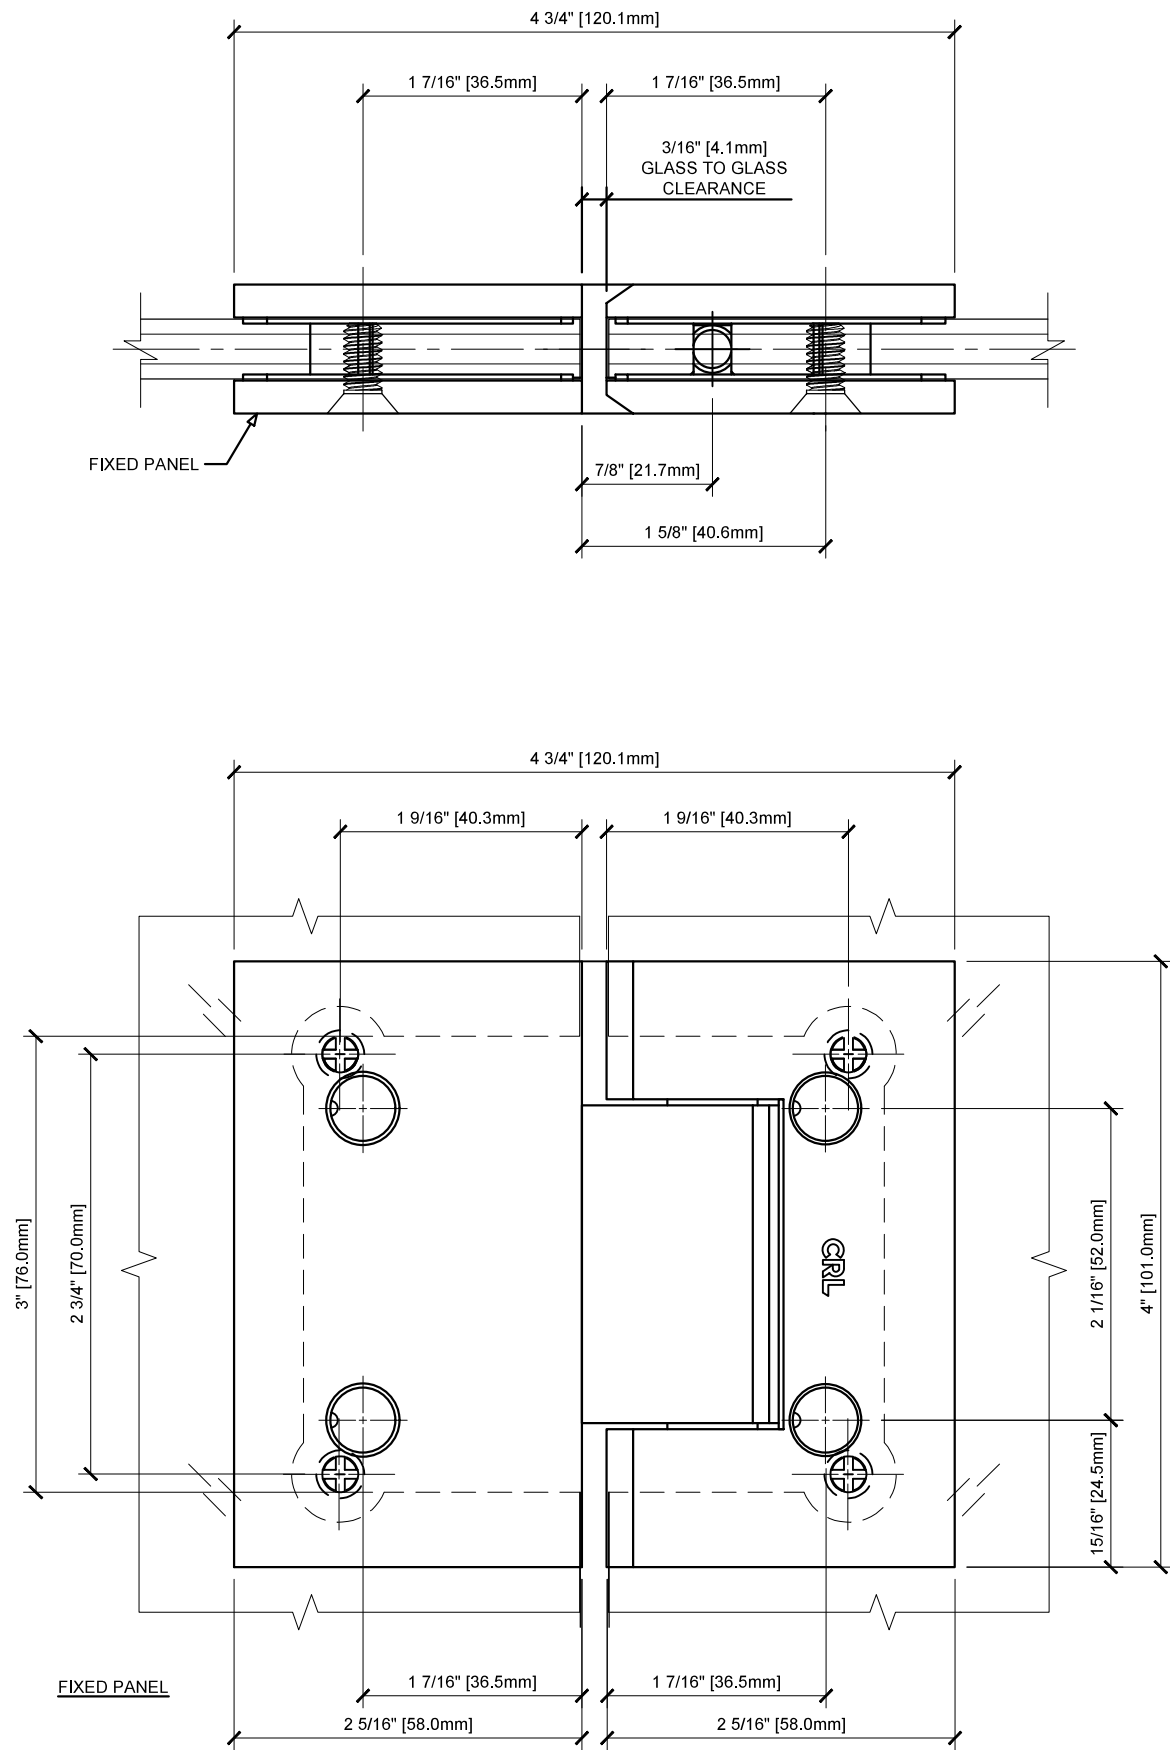