

U.S. ALUMINUM CURTAIN WALL SERIES 3250 SYSTEM

TABLE OF CONTENTS:

SHEET	DWG	D E S C R I P T I O N
1	COVER	TABLE OF CONTENTS
2	3250.1.1	3250 SERIES - SINGLE GLAZED - 4" BACK MEMBER - TYPICAL ELEVATIONS
3	3250.1.1.1A	TYPICAL SECTION DETAILS
4	3250.1.1.1B	TYPICAL SECTION DETAILS
5	3250.1.1.2	CENTER HUNG DOOR FRAMING SECTION DETAILS
6	3250.1.1.3	OFFSET HUNG DOOR FRAMING SECTION DETAILS
7	3250.1.2	3250 SERIES - SINGLE GLAZED - 5" BACK MEMBER - TYPICAL ELEVATIONS
8	3250.1.2.1A	TYPICAL SECTION DETAILS
9	3250.1.2.1B	TYPICAL SECTION DETAILS
10	3250.1.2.2	CENTER HUNG DOOR FRAMING SECTION DETAILS
11	3250.1.2.3	OFFSET HUNG DOOR FRAMING SECTION DETAILS
12	3250.1.3	3250 SERIES - SINGLE GLAZED - 8" BACK MEMBER - TYPICAL ELEVATIONS
13	3250.1.3.1	TYPICAL SECTION DETAILS
14	3250.1.3.2	CENTER HUNG DOOR FRAMING SECTION DETAILS
15	3250.1.2.3A	OFFSET HUNG DOOR FRAMING SECTION DETAILS
16	3250.1.2.3B	OFFSET HUNG DOOR FRAMING SECTION DETAILS
17	3250.2.1	3250 SERIES - DOUBLE GLAZED - 4" BACK MEMBER - TYPICAL ELEVATIONS
18	3250.2.1.1A	TYPICAL SECTION DETAILS
19	3250.2.1.1B	TYPICAL SECTION DETAILS
20	3250.2.1.2	CENTER HUNG DOOR FRAMING SECTION DETAILS
21	3250.2.1.3	OFFSET HUNG DOOR FRAMING SECTION DETAILS
22	3250.2.1.4A	TRANSITION DETAILS
23	3250.2.1.4B	TRANSITION DETAILS
24	3250.2.1.4C	TRANSITION DETAILS
25	3250.2.2	3250 SERIES - DOUBLE GLAZED 5" BACK MEMBER - TYPICAL ELEVATIONS
26	3250.2.2.1A	TYPICAL SECTION DETAILS
27	3250.2.2.1B	TYPICAL SECTION DETAILS
28	3250.2.2.2	CENTER HUNG DOOR FRAMING SECTION DETAILS
29	3250.2.2.3	OFFSET HUNG DOOR FRAMING SECTION DETAILS
30	3250.2.2.4A	TRANSITION DETAILS
31	3250.2.2.4B	TRANSITION DETAILS
32	3250.2.2.4C	TRANSITION DETAILS
33	3250.2.3	3250 SERIES - DOUBLE GLAZED - 8" BACK MEMBER - TYPICAL ELEVATIONS
34	3250.2.3.1	TYPICAL SECTION DETAILS
35	3250.2.3.2	CENTER HUNG DOOR FRAMING SECTION DETAILS
36	3250.2.3.3	OFFSET HUNG DOOR FRAMING SECTION DETAILS
37	3250.2.3.4A	TRANSITION DETAILS
38	3250.2.3.4B	TRANSITION DETAILS
39	3250.2.3.4C	TRANSITION DETAILS
40	3250.2.3.4D	TRANSITION DETAILS
41	3250.3.1	3250 SERIES - DOUBLE GLAZED - 10" VERTICALS W/ 5" BACK MEMBER - TYPICAL ELEVATIONS
42	3250.3.1.1	TYPICAL SECTION DETAILS
43	3250.3.1.2	TYPICAL SECTION DETAILS
44	3250.3.1.3	TYPICAL SECTION DETAILS
45	3250.3.1.4	TYPICAL SECTION DETAILS
46	3250.3.1.5	TYPICAL SECTION DETAILS

TABLE OF CONTENTS:

SHEET	DWG	D E S C R I P T I O N
47	3250.3.1.6	CENTER HUNG DOOR FRAMING SECTION DETAILS
48	32503.1.7	CENTER HUNG DOOR FRAMING SECTION DETAILS
49	3250.3.1.8A	OFFSET HUNG DOOR FRAMING SECTION DETAILS
50	3250.3.1.8B	OFFSET HUNG DOOR FRAMING SECTION DETAILS
51	3250.3.1.9	OFFSET HUNG DOOR FRAMING SECTION DETAILS
52	3250.3.2	3250 SERIES - DOUBLE GLAZED 8" BACK MEMBER - TYPICAL ELEVATIONS
53	3250.3.2.1	TYPICAL SECTION DETAILS
54	3250.3.2.2	TYPICAL SECTION DETAILS
55	3250.2.2.3	TYPICAL SECTION DETAILS
56	3250.2.2.4	TYPICAL SECTION DETAILS
57	3250.3.2.5	TRANSITION DETAILS
58	3250.3.2.6	OFFSET HUNG DOOR FRAMING SECTION DETAILS
59	3250.3.2.7	OFFSET HUNG DOOR FRAMING SECTION DETAILS
60	3250.3.2.8A	CENTER HUNG DOOR FRAMING SECTION DETAILS
61	3250.3.2.8B	CENTER HUNG DOOR FRAMING SECTION DETAILS
62	3250.3.2.9	CENTER HUNG DOOR FRAMING SECTION DETAILS
63	3250.3.3	3250 SERIES - DOUBLE GLAZED - 8" BACK MEMBER - TYPICAL ELEVATIONS
64	3250.3.3.1	TYPICAL DETAILS
65	3250.3.3.2	TYPICAL DETAILS
66	3250.3.3.3	TRANSITION DETAILS
67	3250.3.3.4	CENTER HUNG DOOR FRAMING SECTION DETAILS
69	3250.3.3.5	CENTER HUNG DOOR FRAMING SECTION DETAILS
70	3250.3.3.6	OFFSET HUNG DOOR FRAMING SECTION DETAILS
71	3250.3.3.7	OFFSET HUNG DOOR FRAMING SECTION DETAILS
72	3250.3.4	SPAN,SPLICE, WINDLOAD and DEADLOAD ANCHOR DETAILS
73	3250.3.4.1	SPAN,SPLICE, WINDLOAD and DEADLOAD ANCHOR DETAILS
74	3250.3.4.2	SPAN,SPLICE, WINDLOAD and DEADLOAD ANCHOR DETAILS
75	3250.3.4.3	SPAN,SPLICE, WINDLOAD and DEADLOAD ANCHOR DETAILS
76	3250.3.4.4	SPAN,SPLICE, WINDLOAD and DEADLOAD ANCHOR DETAILS

SERIES	FACE WIDTH	BACK MEMBER DEPTH	OVERALL DEPTH	GLAZING INFILL	GLAZING METHOD
3250	2-1/2" (63.5)	4" (101.6)	5-1/4" (133.4)	1/4" (6)	EXTERIOR
		5" (127)	6-1/4" (158.8)		
		8" (203.2)	9-1/4" (235)		
		4" (101.6)	6" (152.4)	1" (25)	
		5" (127)	7" (177.8)		
		8" (203.2)	10" (254)		
		10" (254)	12" (304.8)		

Revisions By:



C.R. LAURENCE CO. ARCHITECTURAL PRODUCTS
2503 E. Vernon Avenue, Los Angeles, C.A. 90058-1897
PH (800)-421-6144 FX: 800-587-7501 www.crlaurence.com

Description:

U.S. ALUMINUM
CURTAIN WALL SERIES 3250
SYSTEM DRAWINGS

Drawn By: BWR


Date: 11/4/16

Scale: AS NOTED

File Name:
CW3250-System_Drawings.dwg


Sheet

COVER

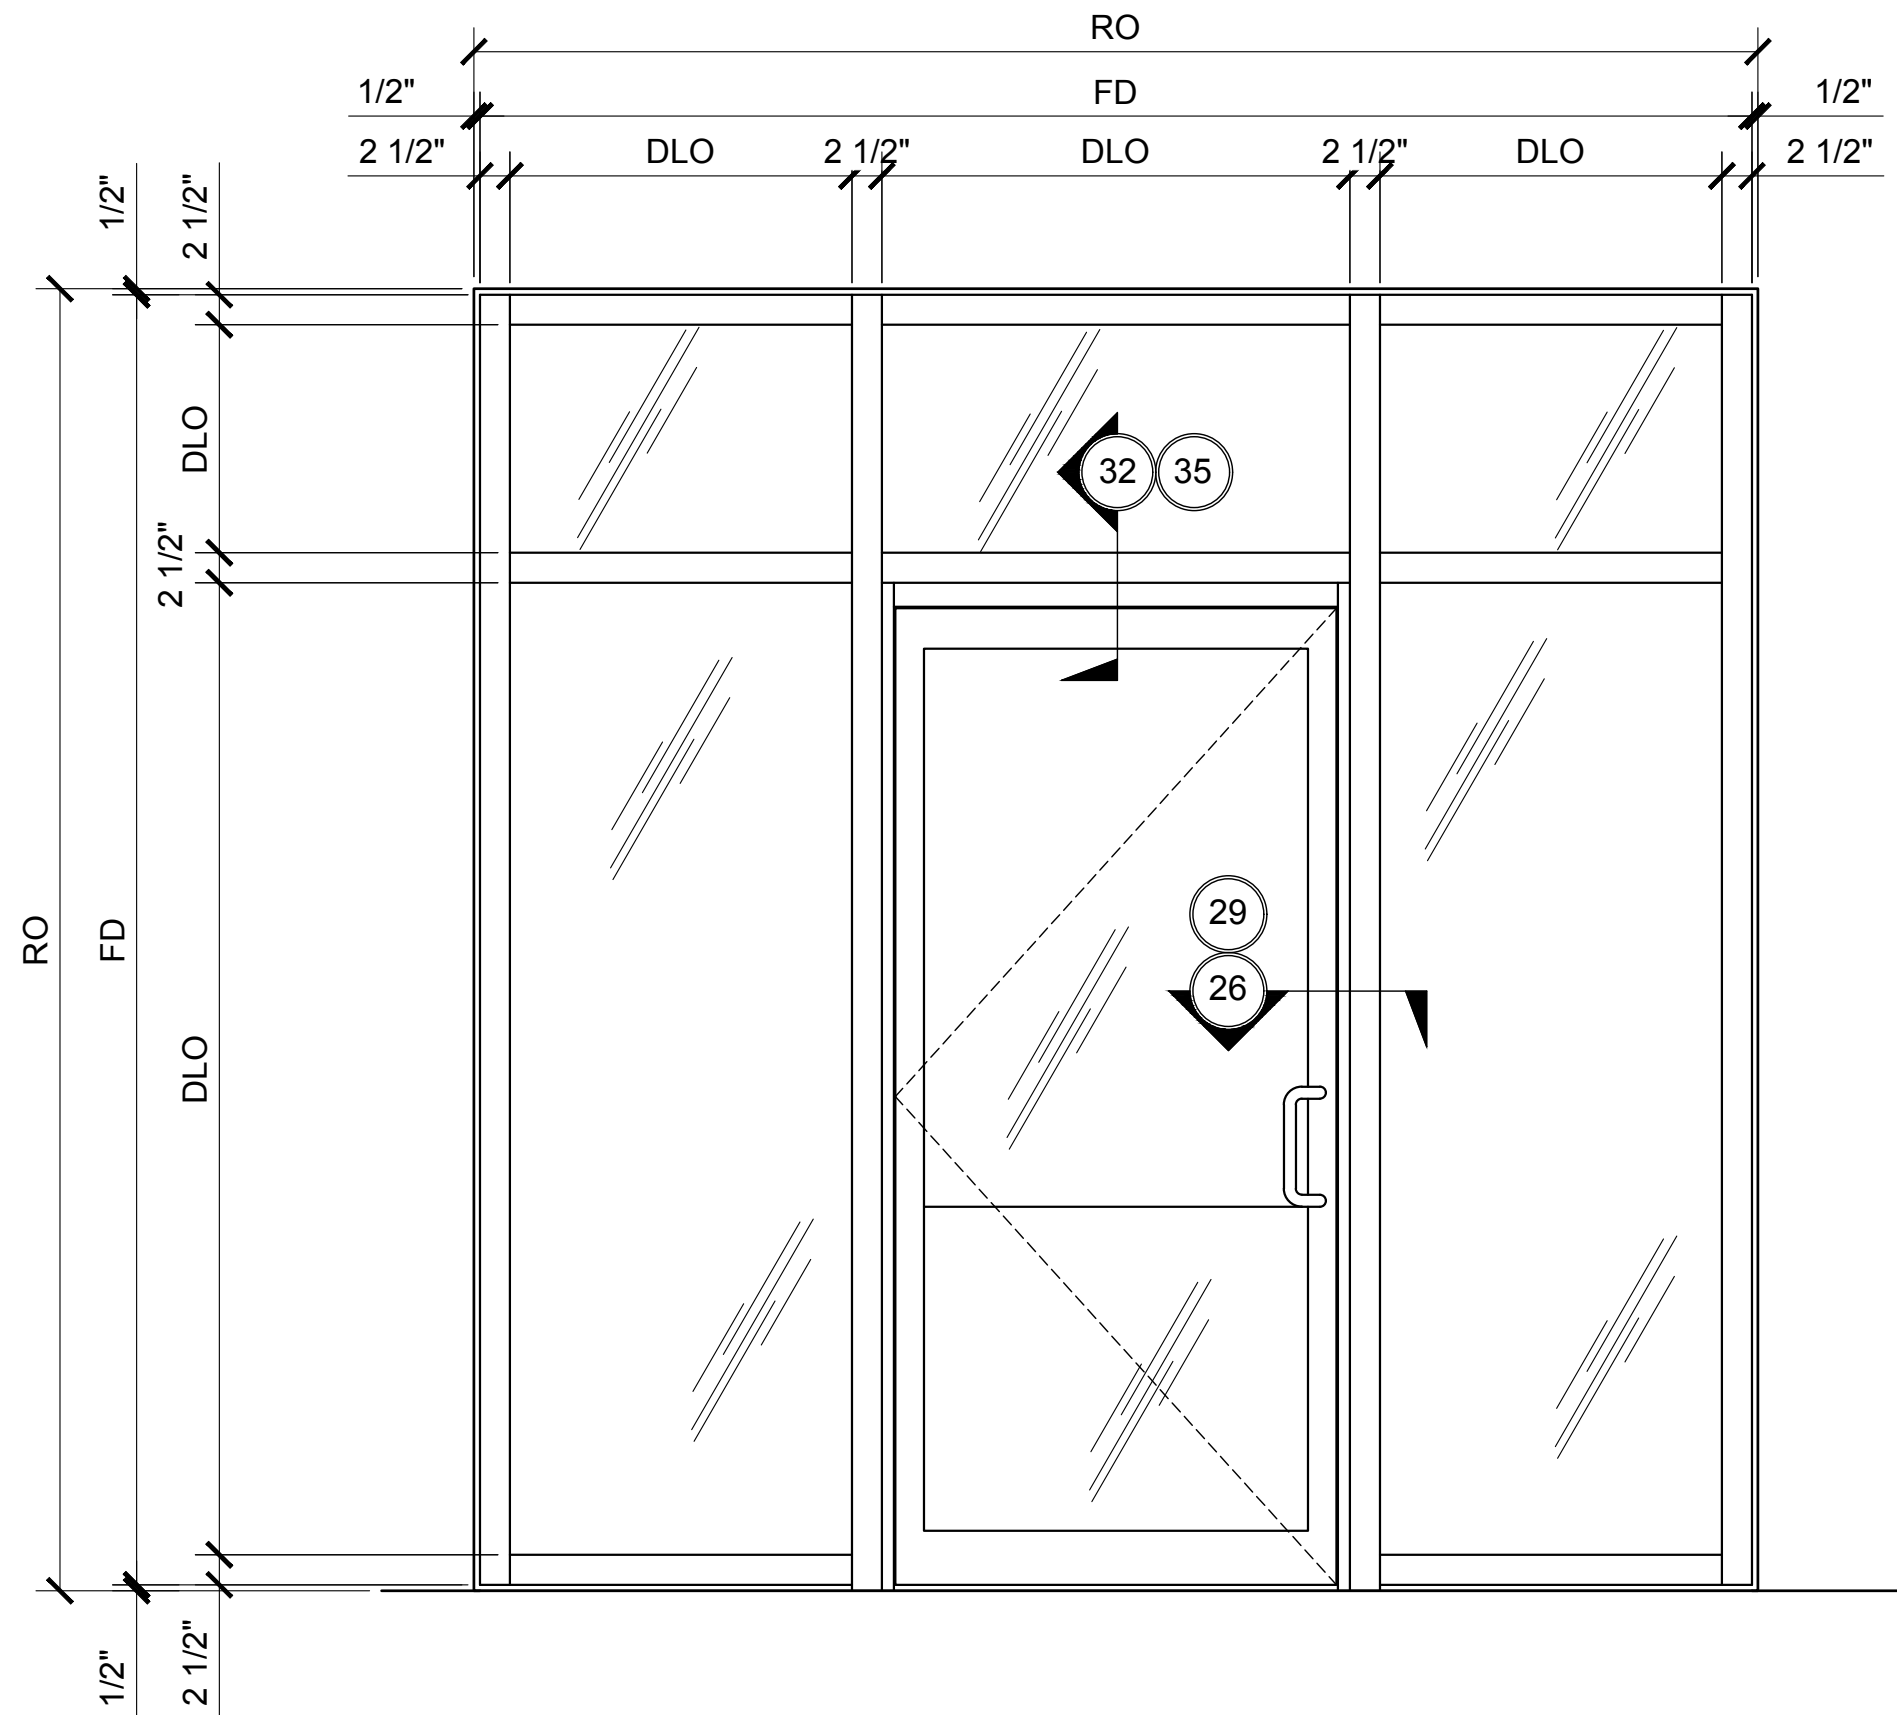

CENTER-HUNG DOOR FRAMING ELEVATION

3250.1.1.2
SINGLE GLAZED
4" BACK MEMBER
SEE SHEET 3250.1.1.2 FOR DETAILS

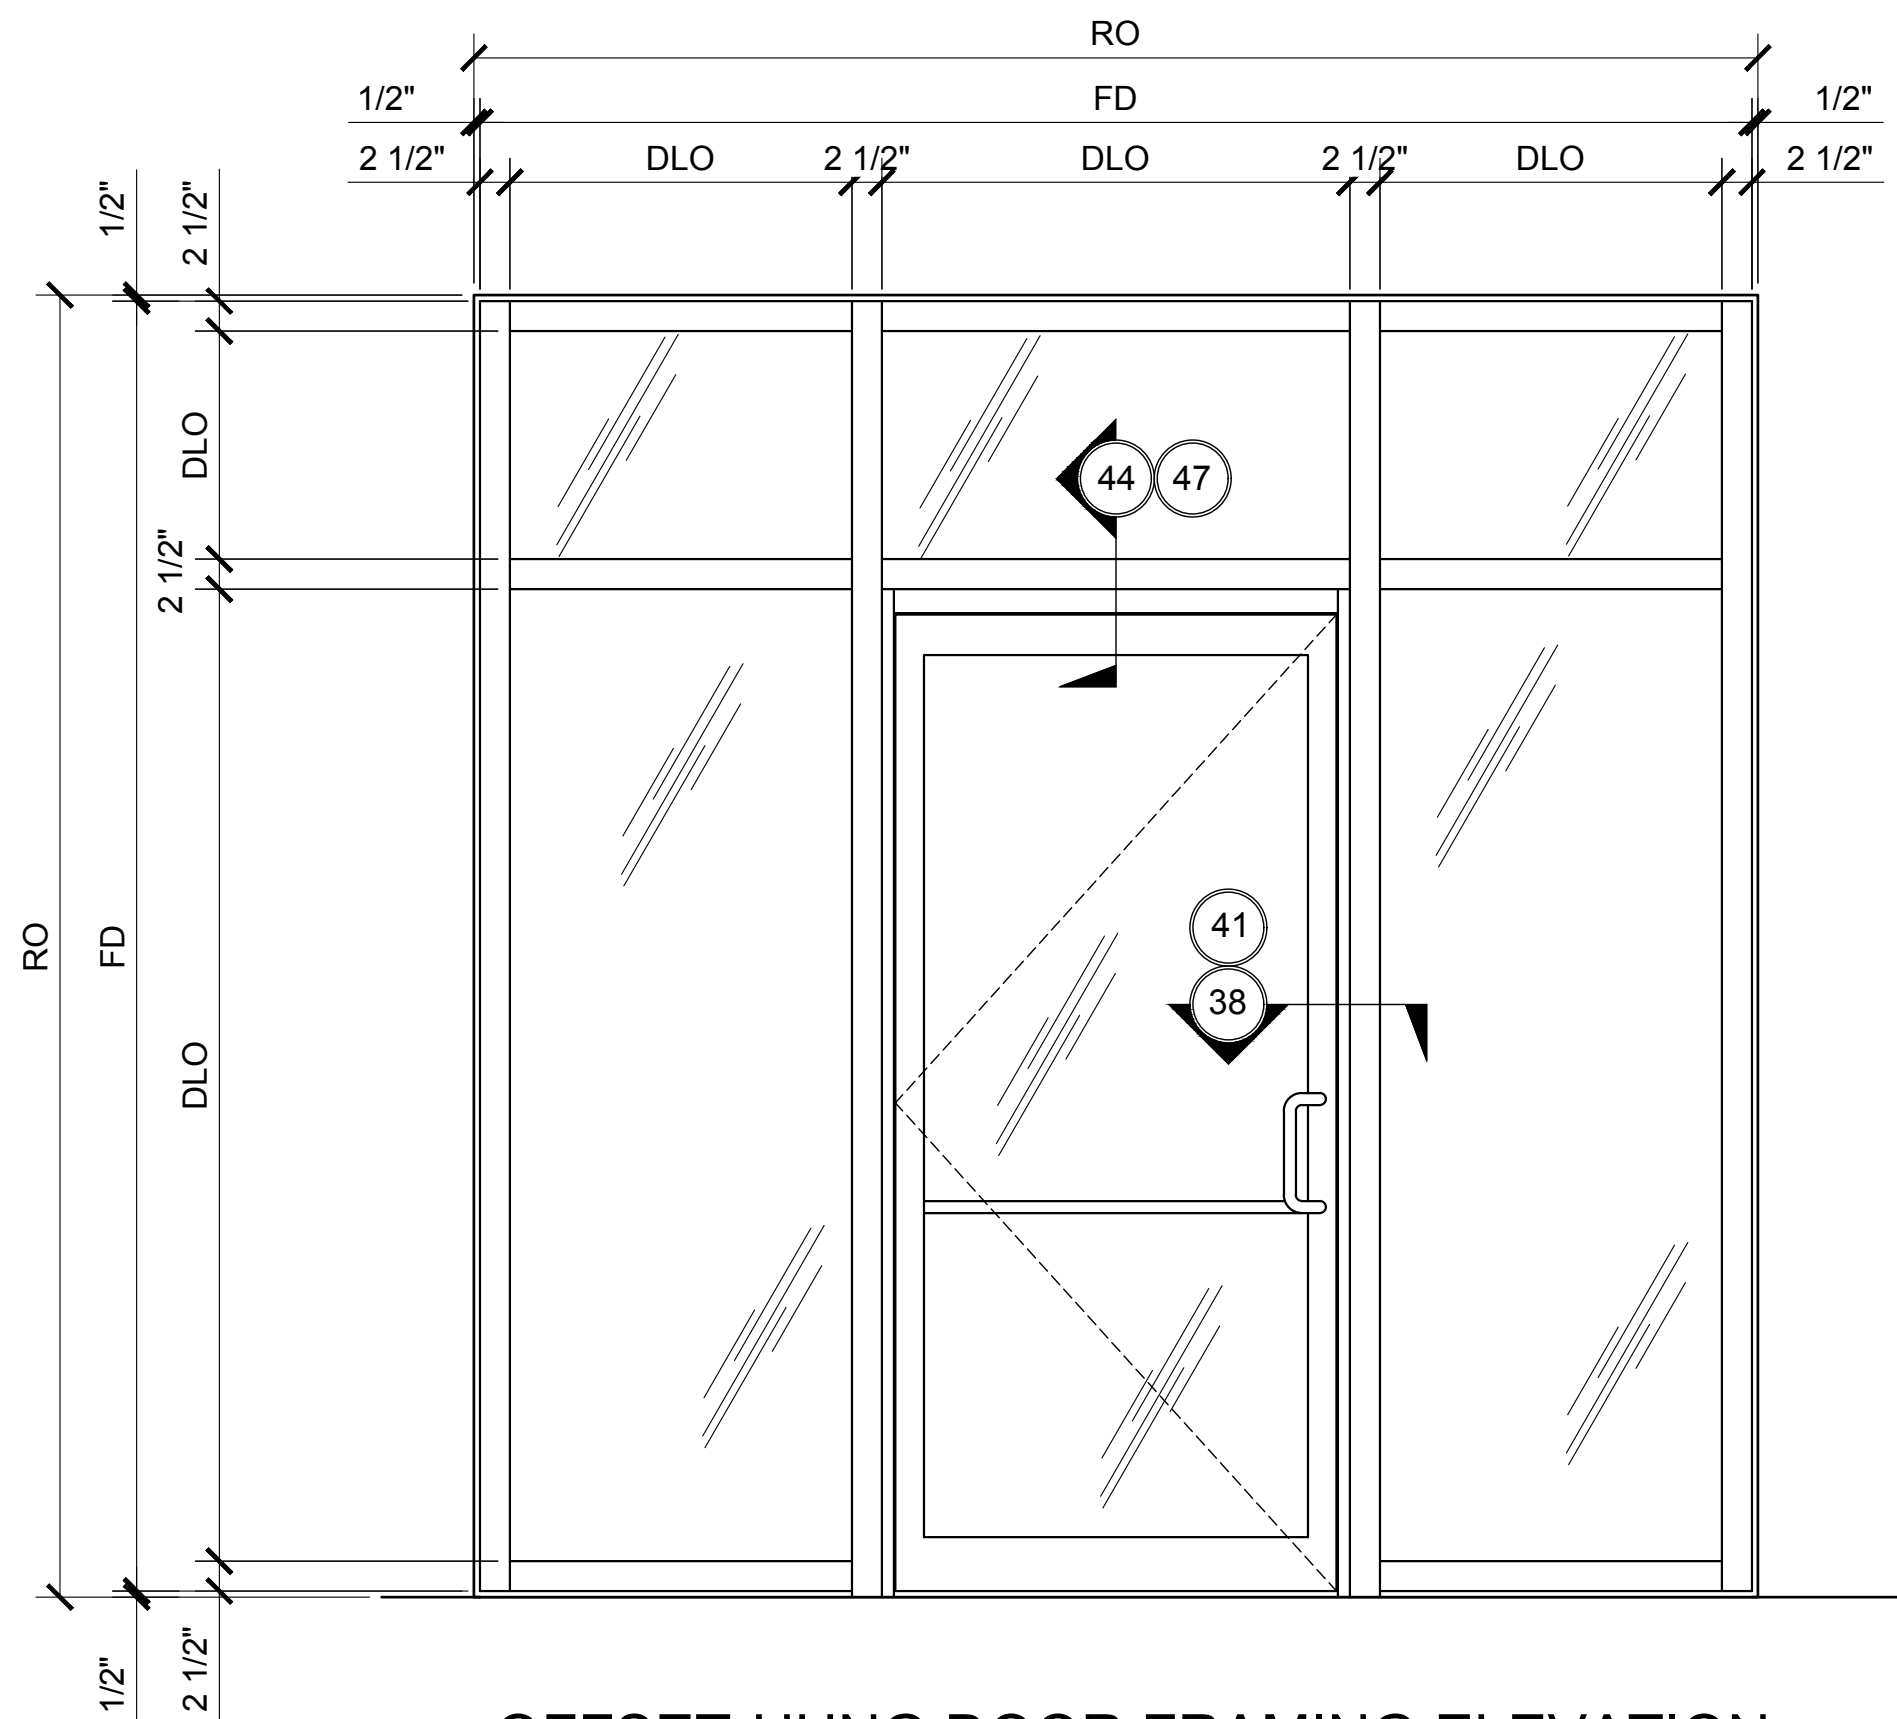


OFFSET-HUNG DOOR FRAMING ELEVATION

3250.1.1.3
SINGLE GLAZED
4" BACK MEMBER
SEE SHEET 3250.1.1.3 FOR DETAILS

U.S. ALUMINUM CURTAIN WALL SERIES 3250 SYSTEM

STANDARD ABBREVIATIONS

RO	ROUGH OPENING
FD	FRAME DIMENSION
DLO	DAYLITE OPENING
DO	DOOR OPENING
DD	DOOR DIMENSION
SMC	SURFACE MOUNTED CLOSER
OHCC	OVERHEAD CONCEALED CLOSER

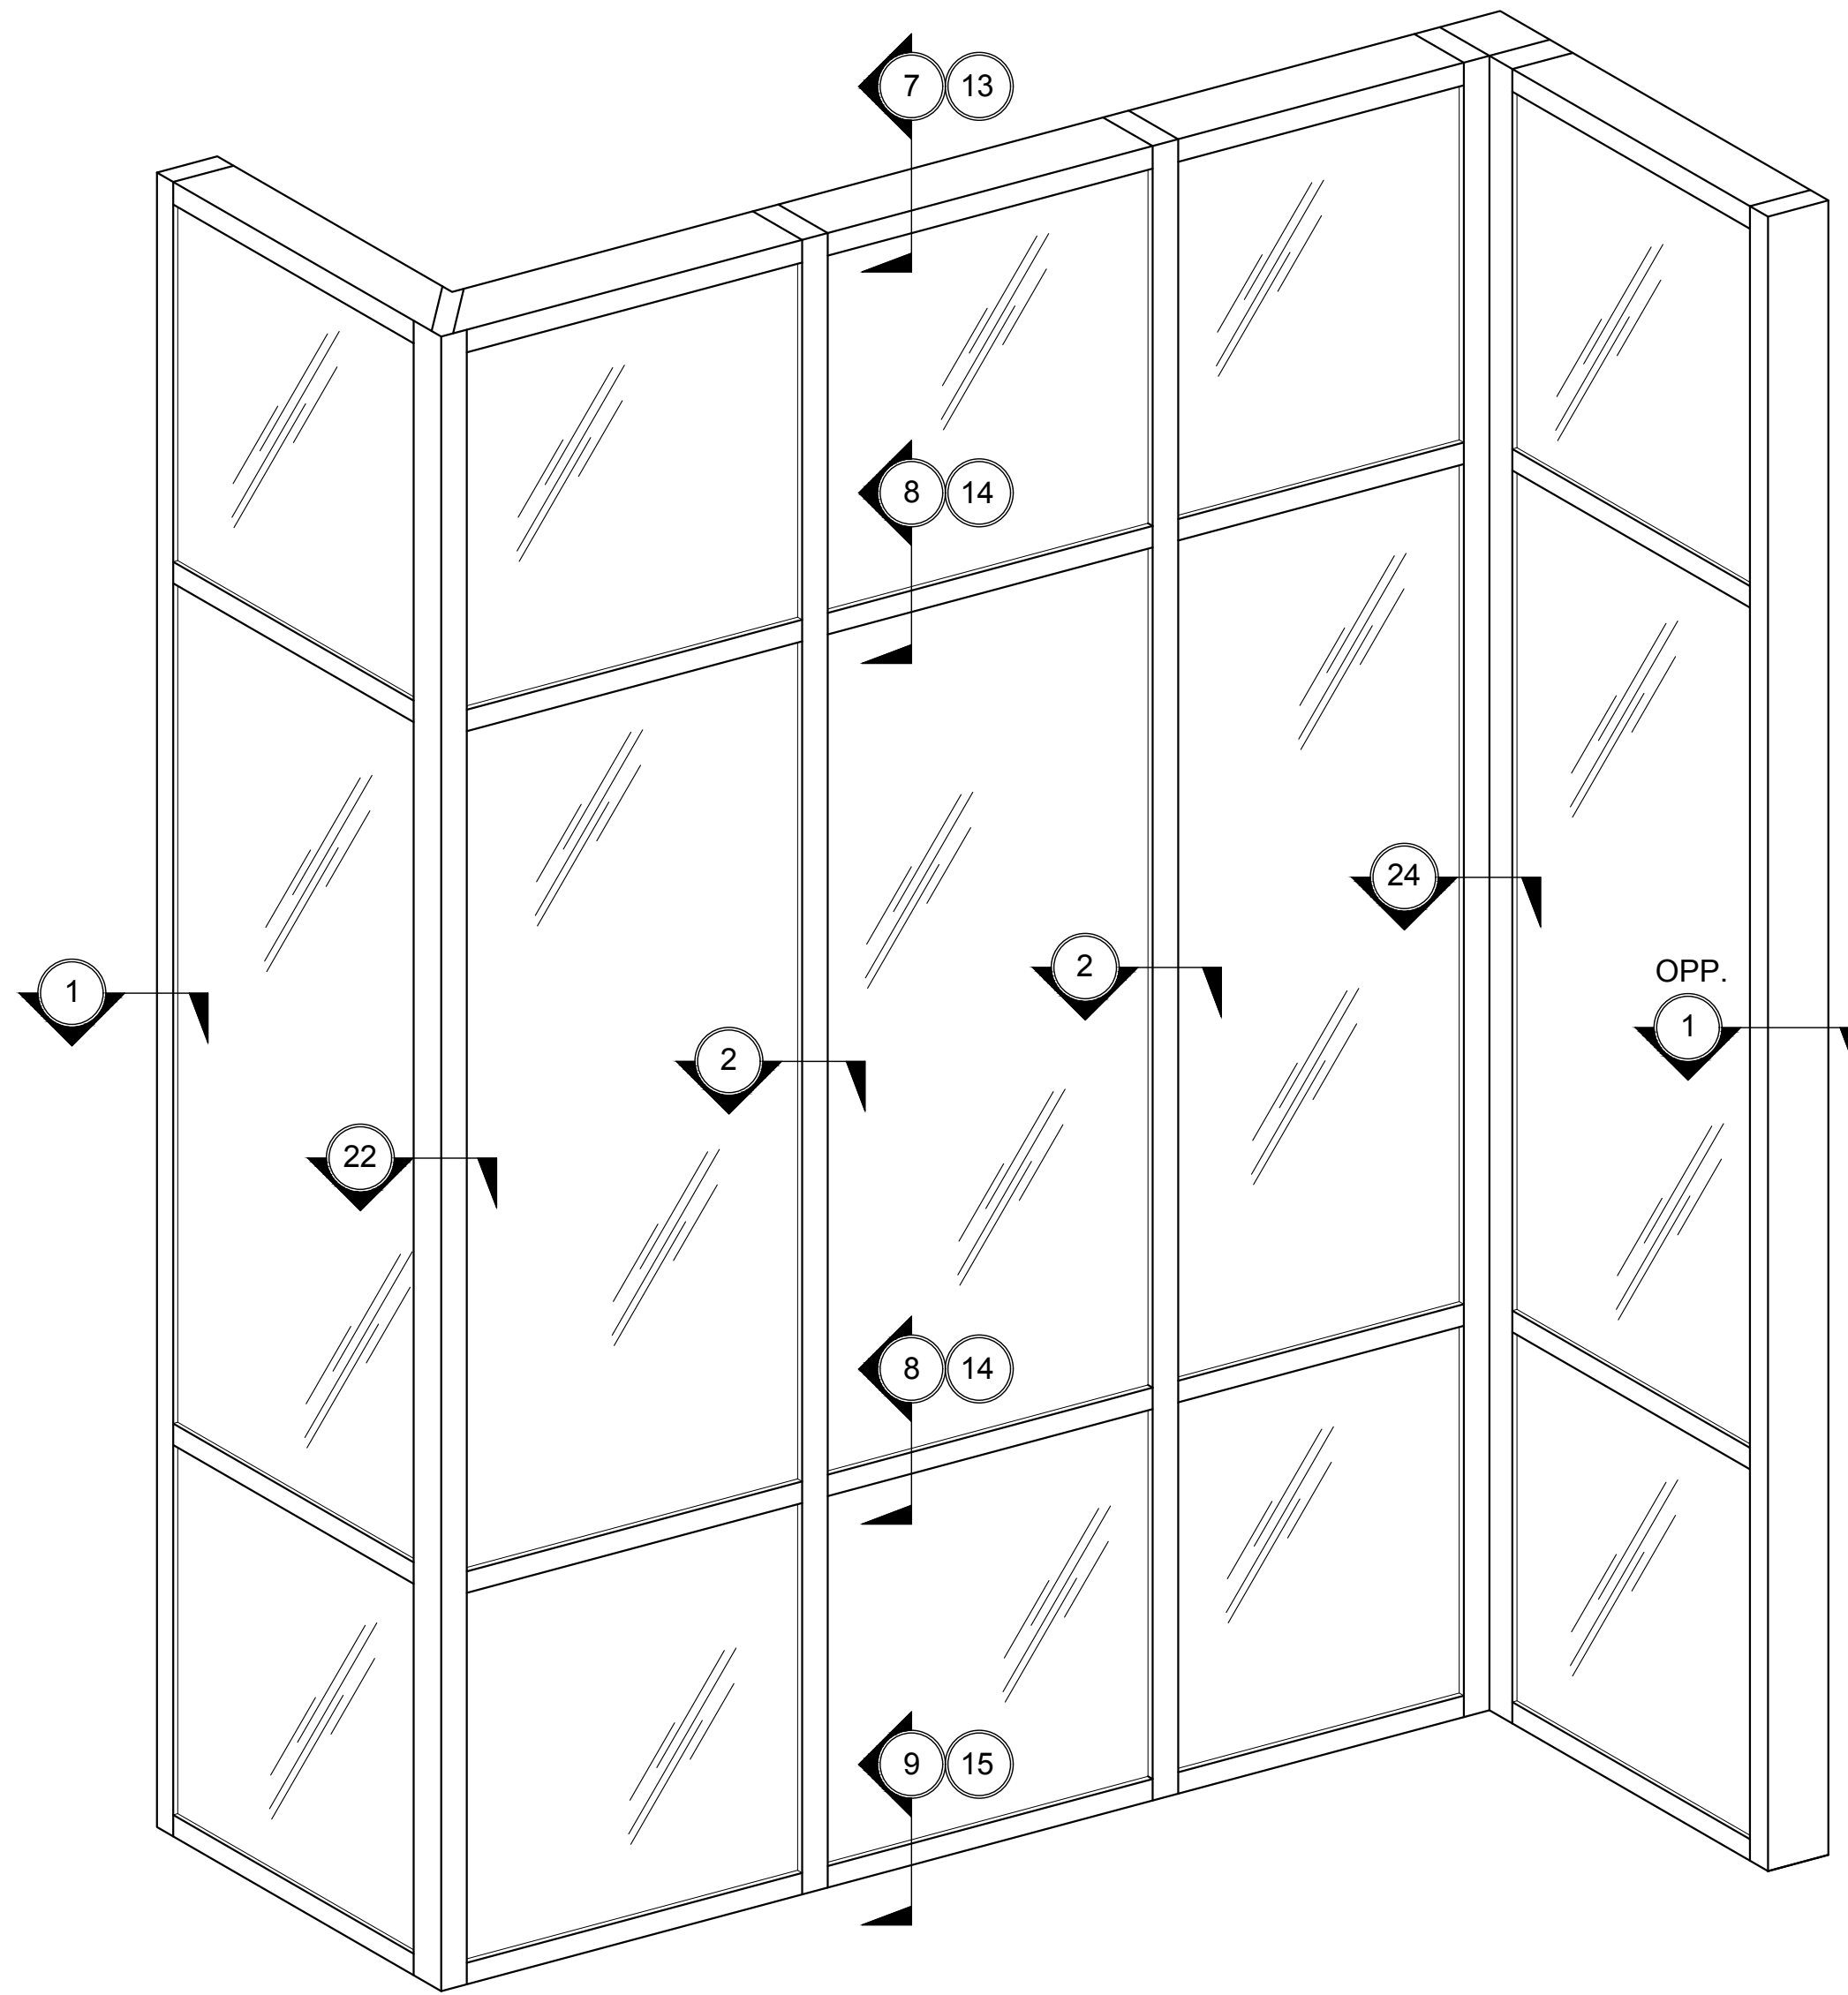

TYPICAL CURTAIN WALL ELEVATION


3250.1.1.1
SINGLE GLAZED
4" BACK MEMBER
SEE SHEETS 3250.1.1.1A & 3250.1.1.1B FOR DETAILS

CURTAIN WALL SERIES 3250 TYPICAL ELEVATIONS


3250.1.1 - SINGLE GLAZED - 4" BACK MEMBER

Revisions By:


U.S. ALUMINUM CURTAIN WALL SERIES 3250 SYSTEM

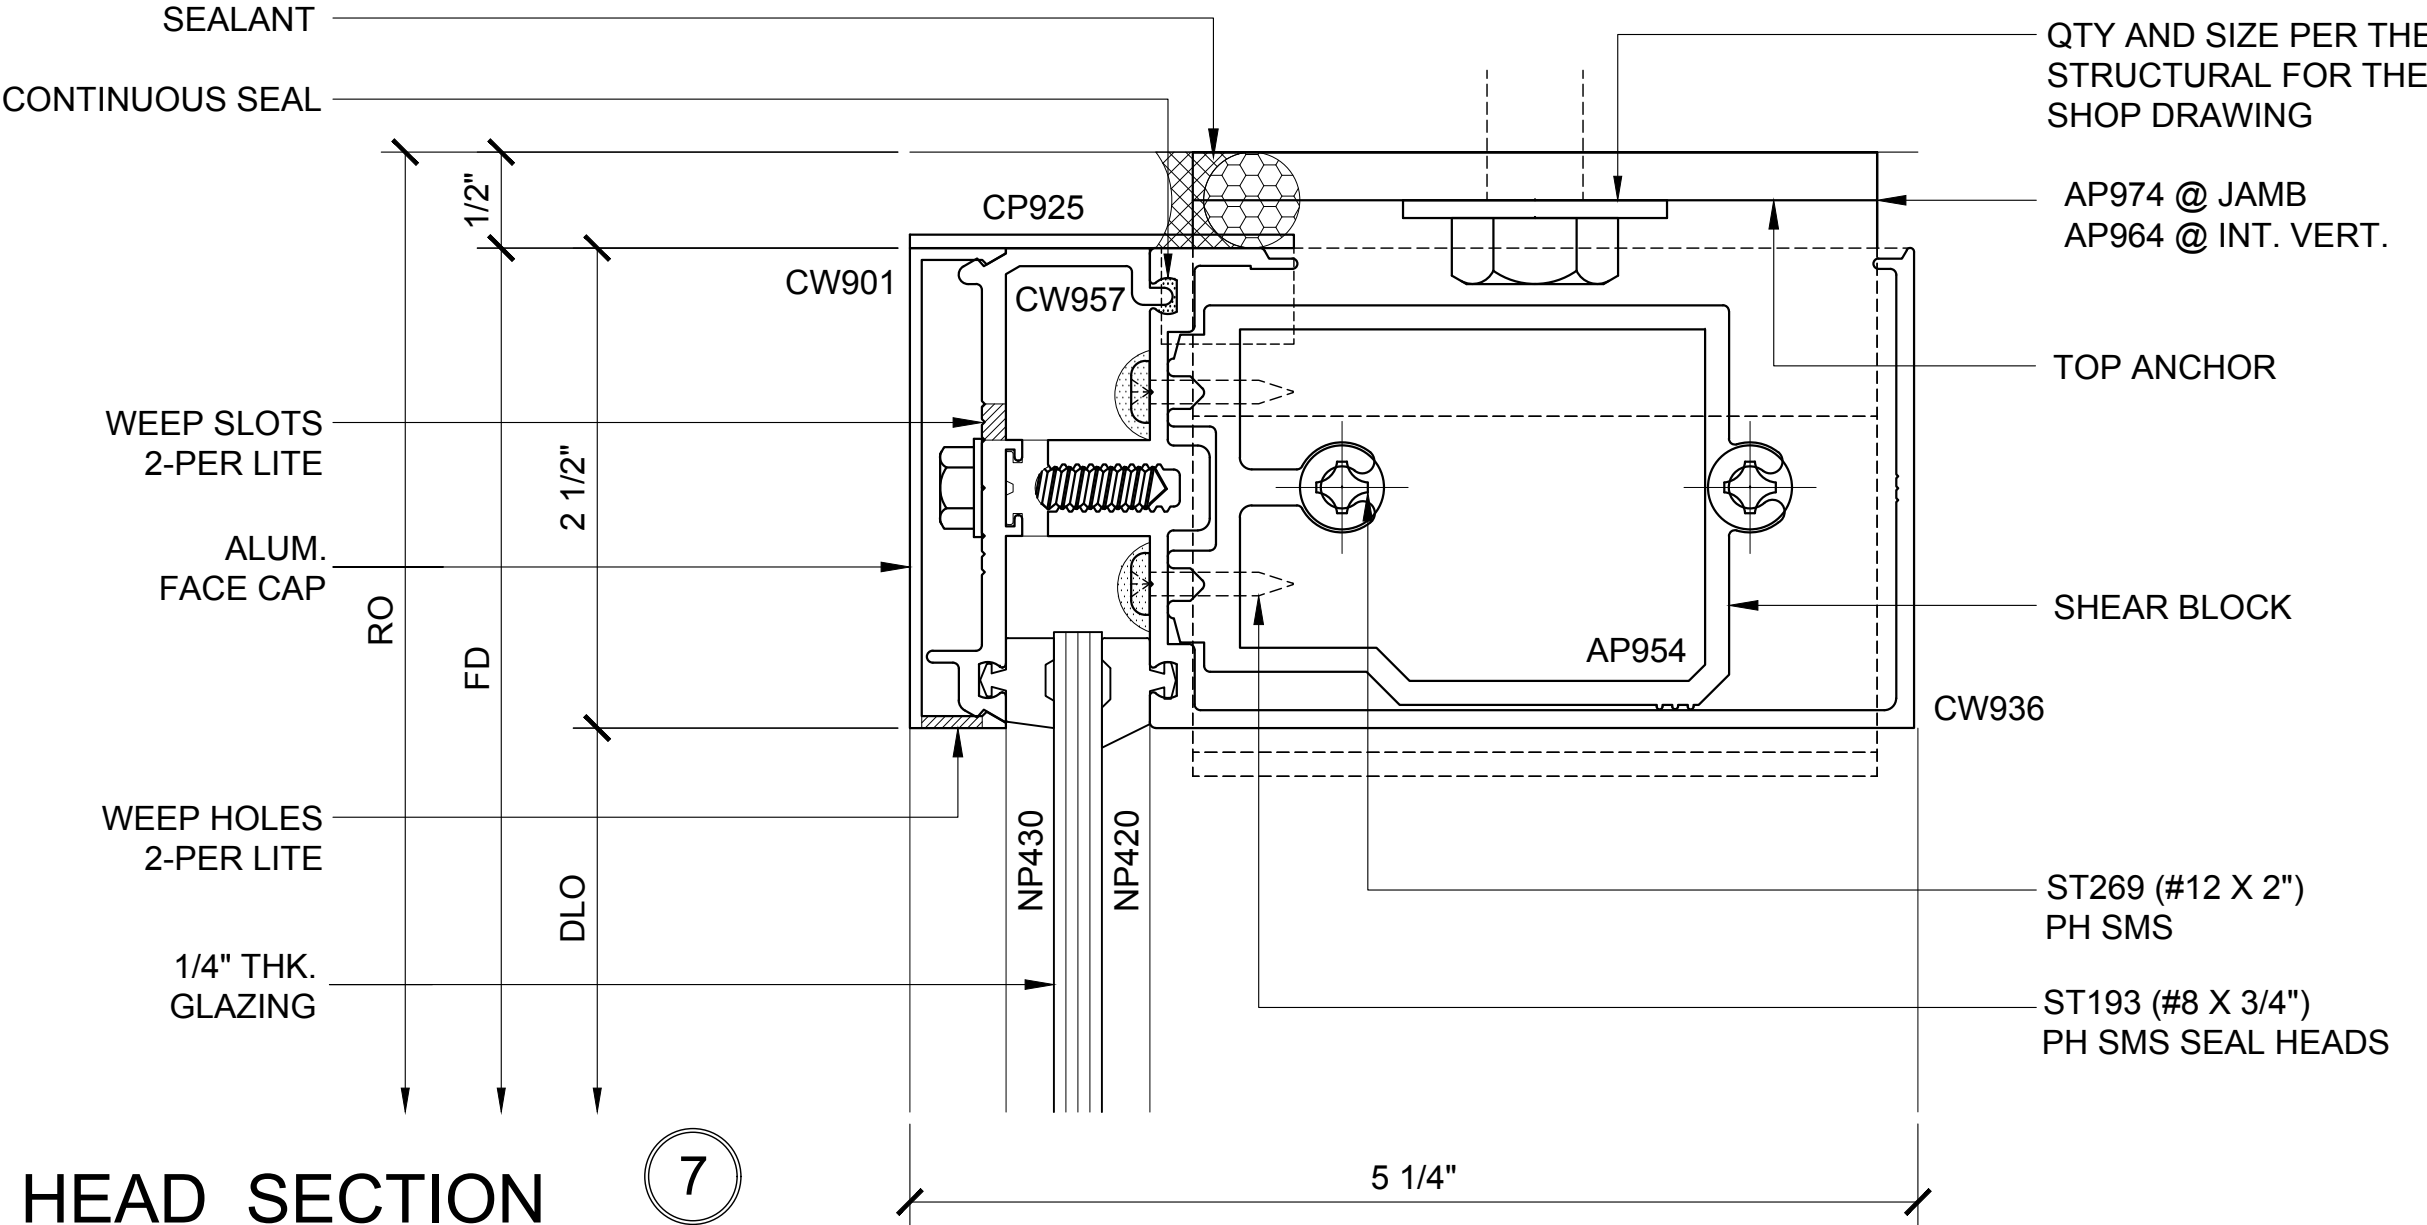

HEAD SECTION 7

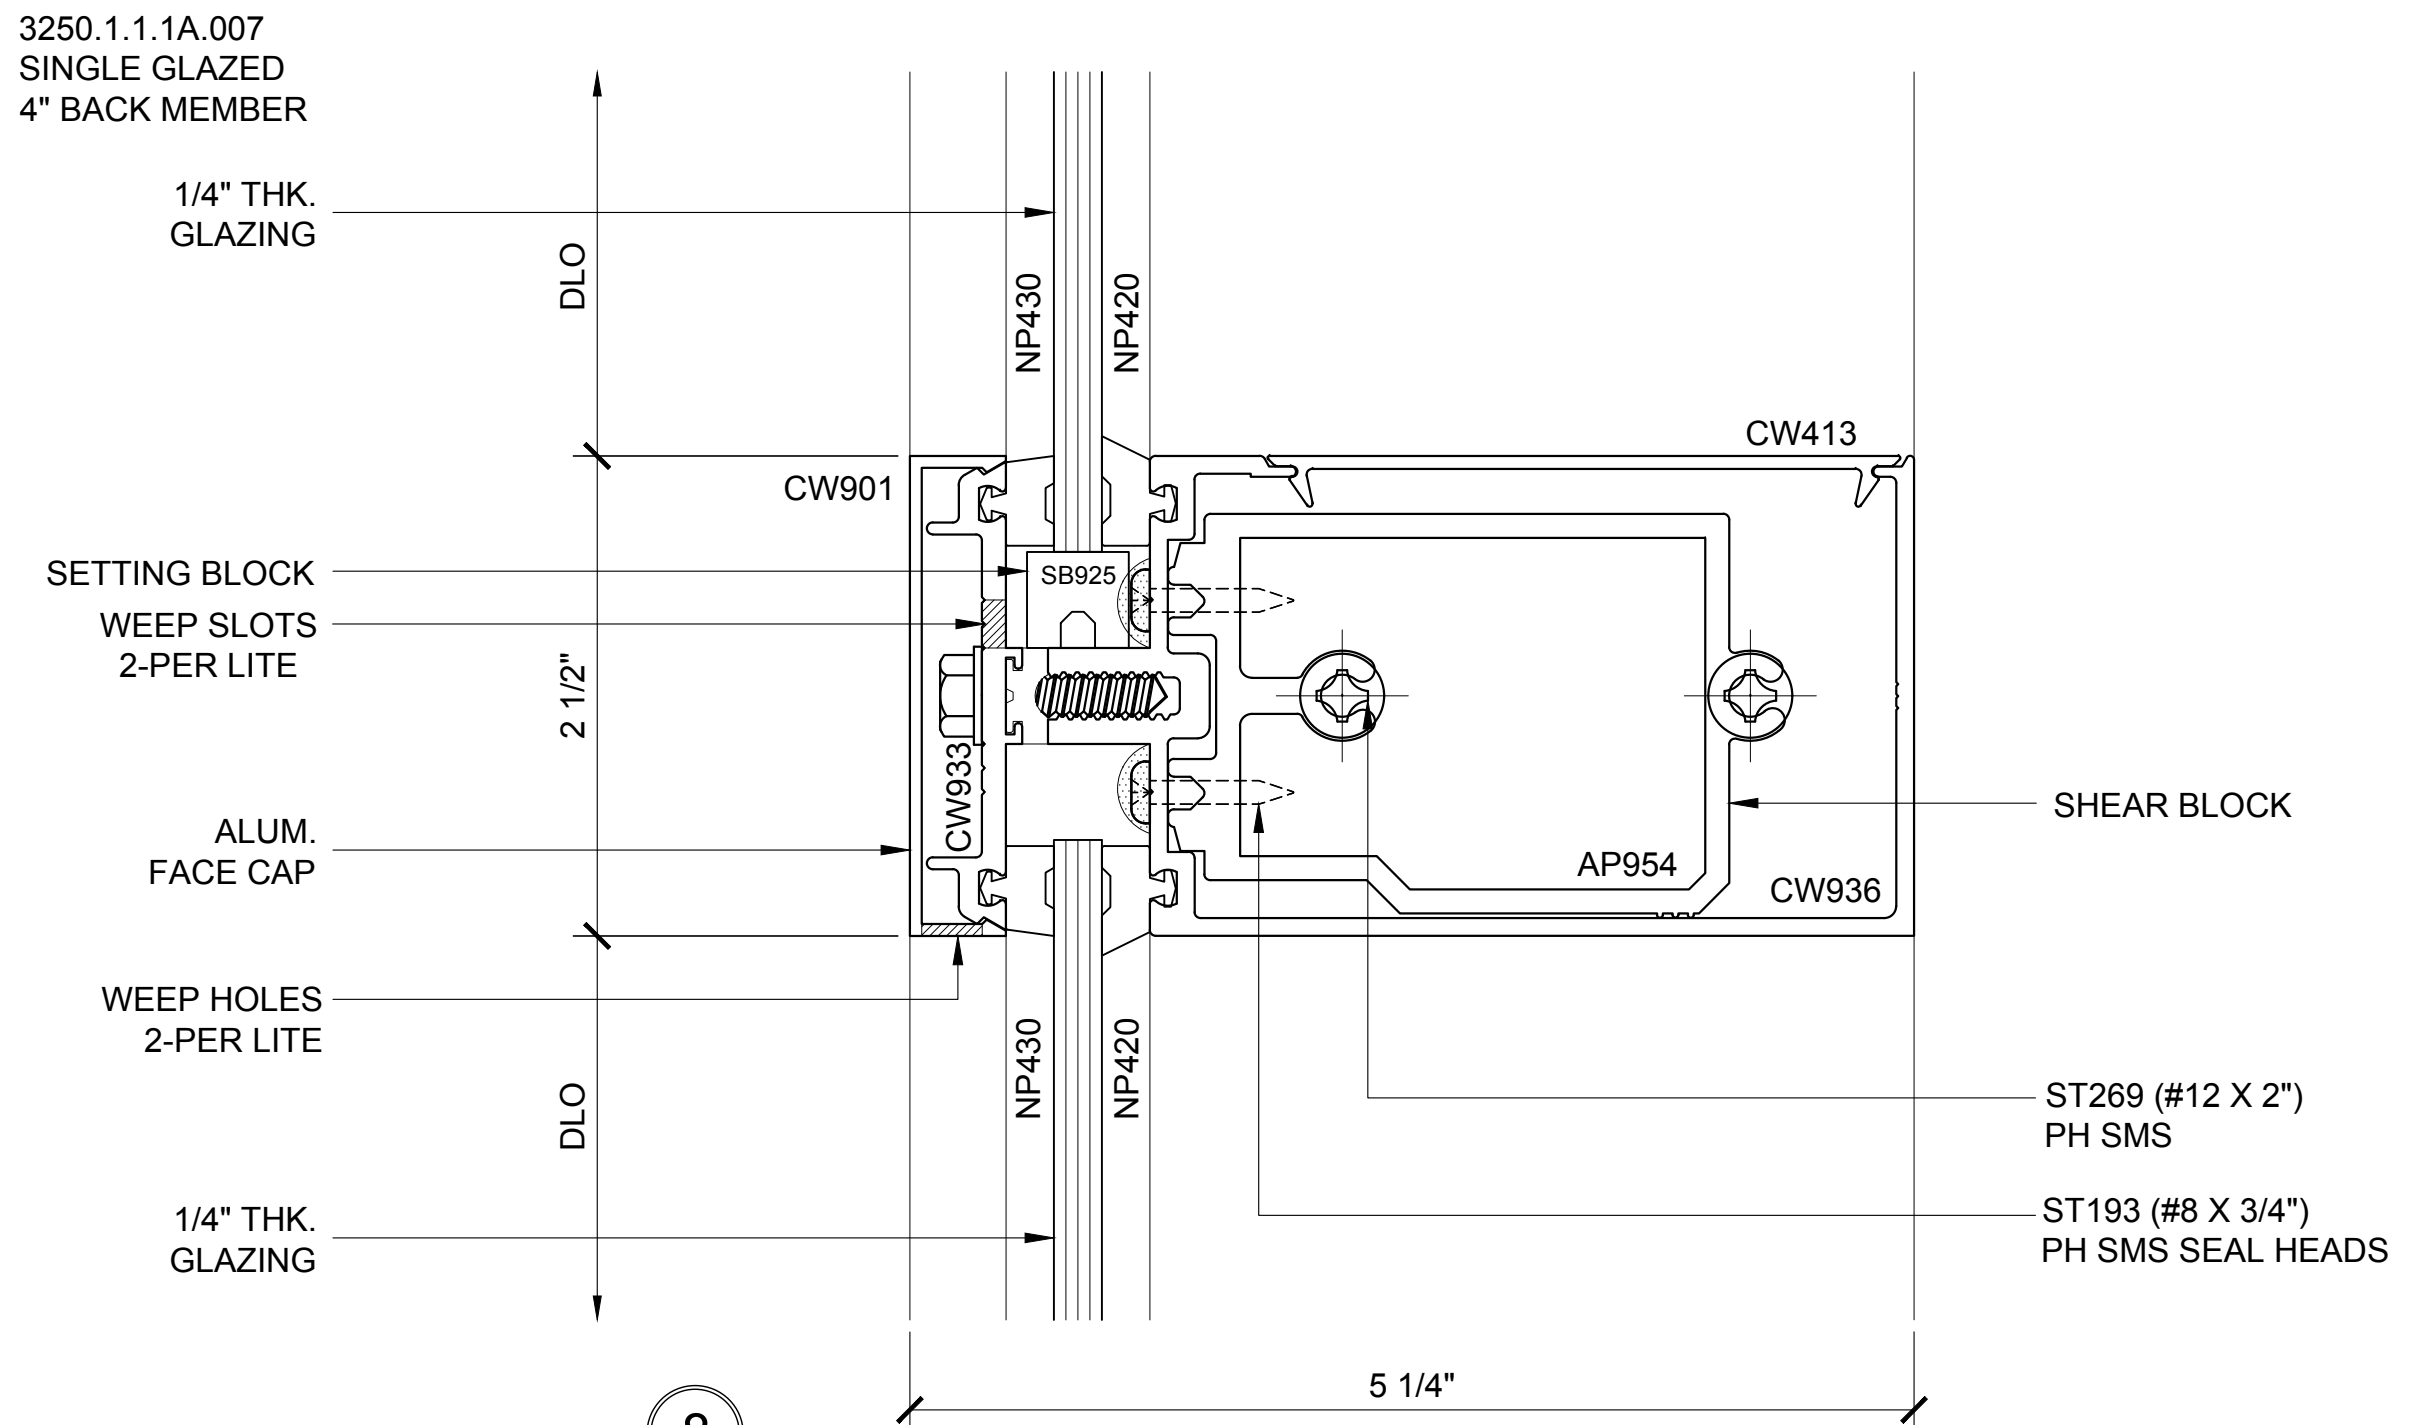


INT. HOR. SECTION 8

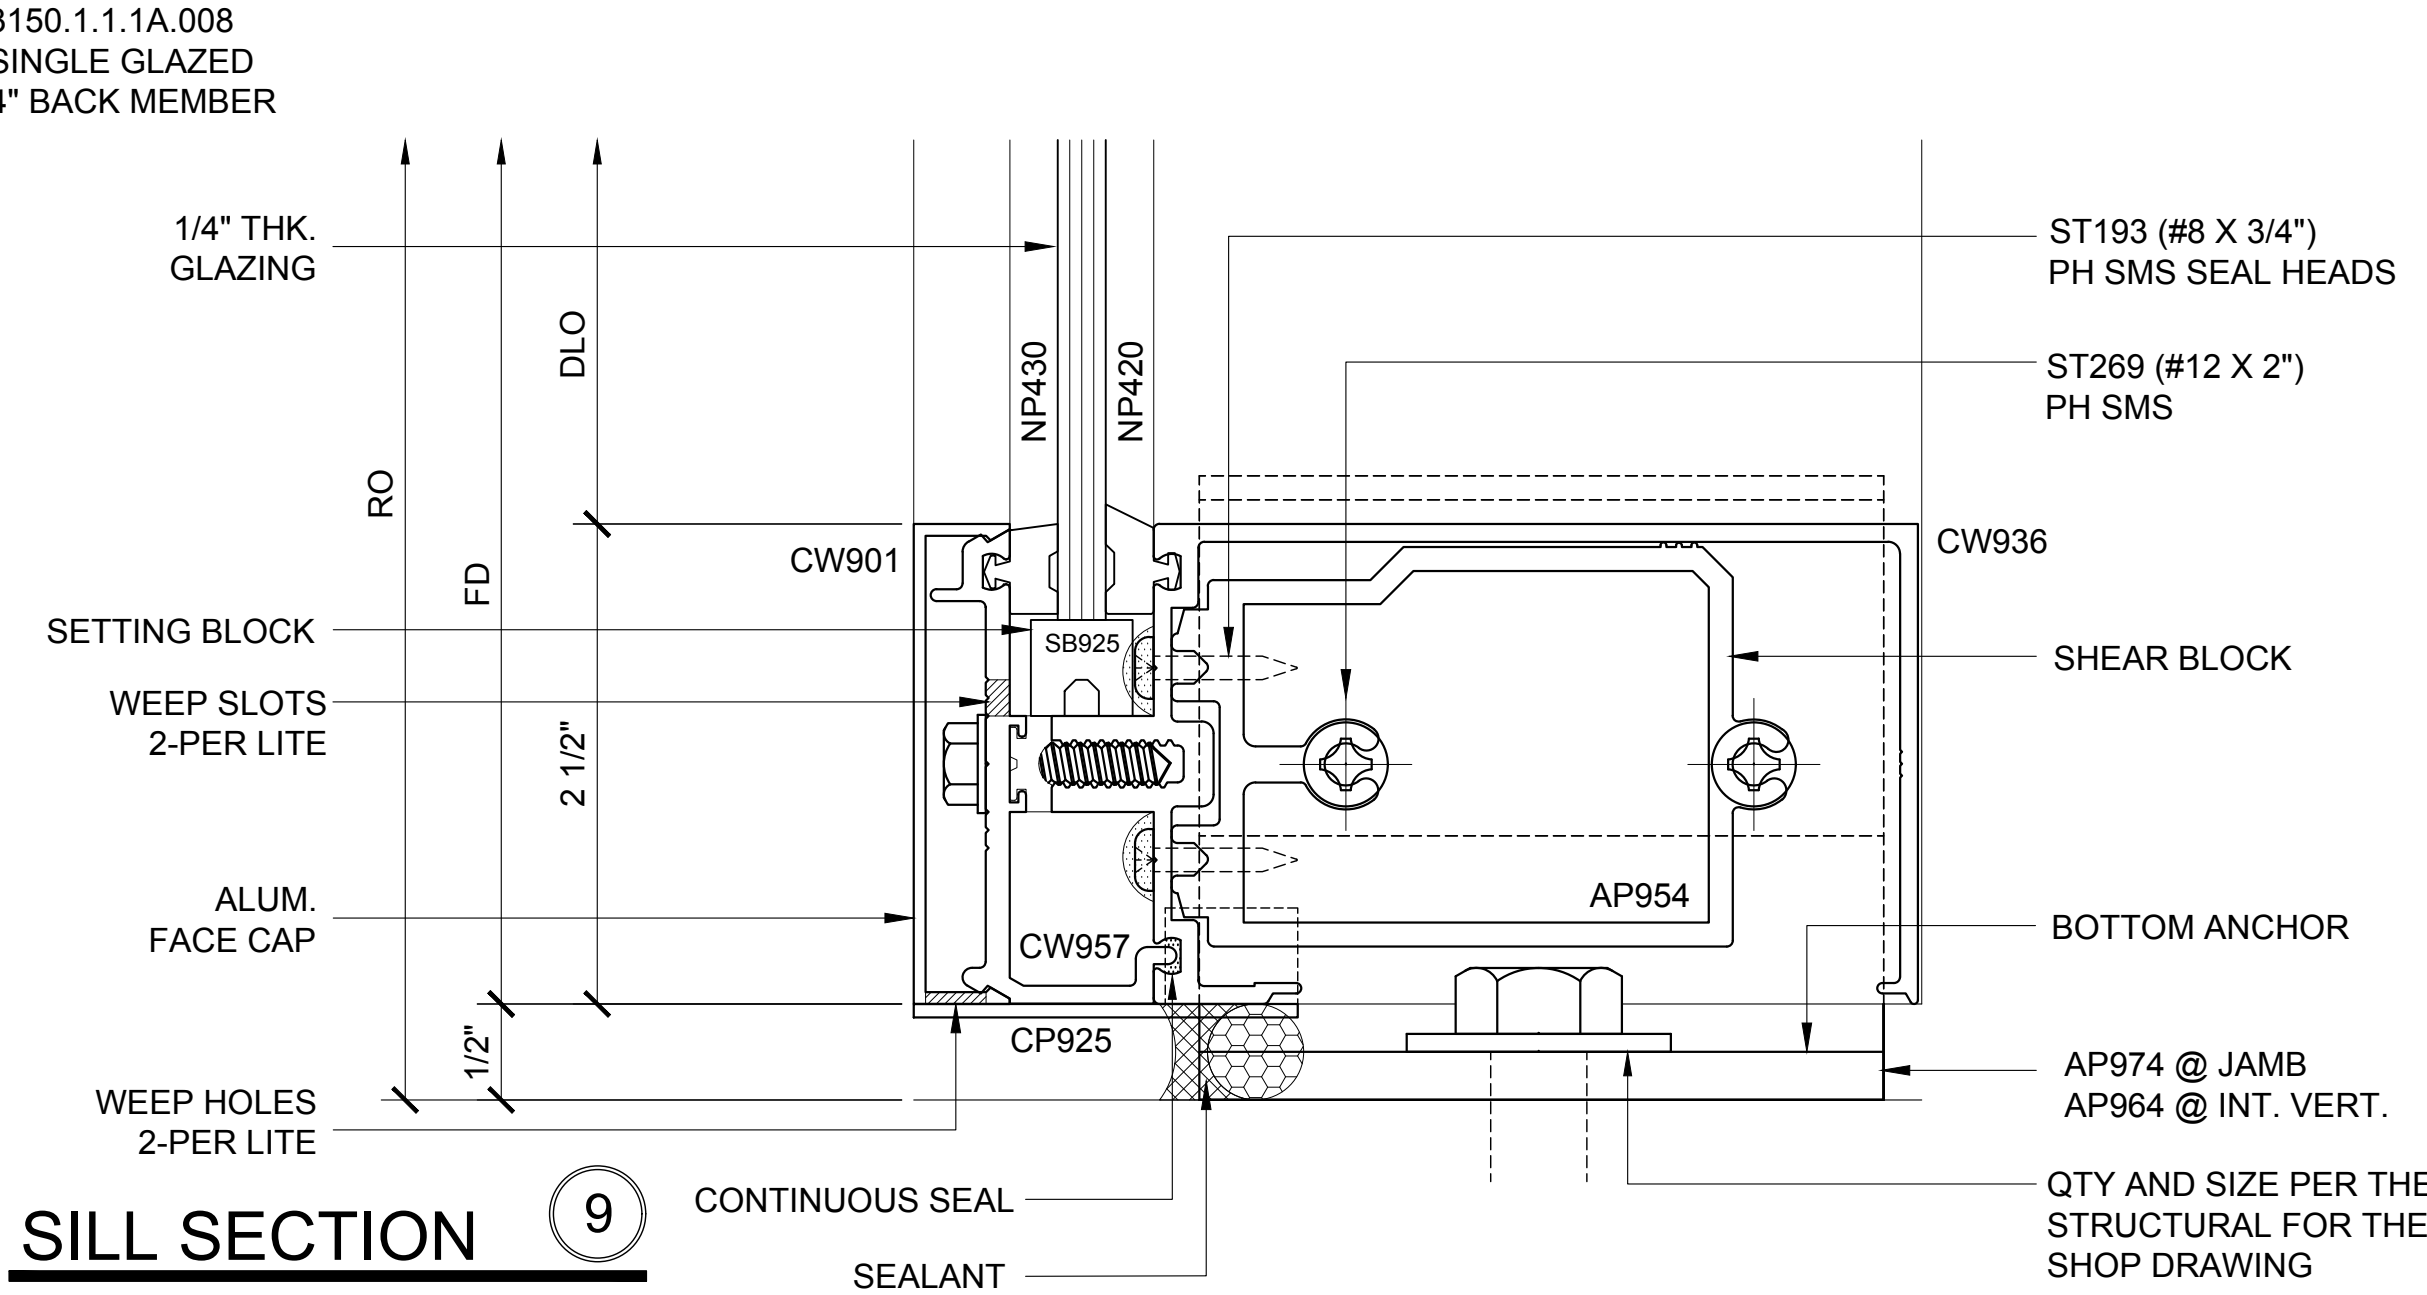


SILL SECTION 9


3150.1.1.1A.009
SINGLE GLAZED
4" BACK MEMBER

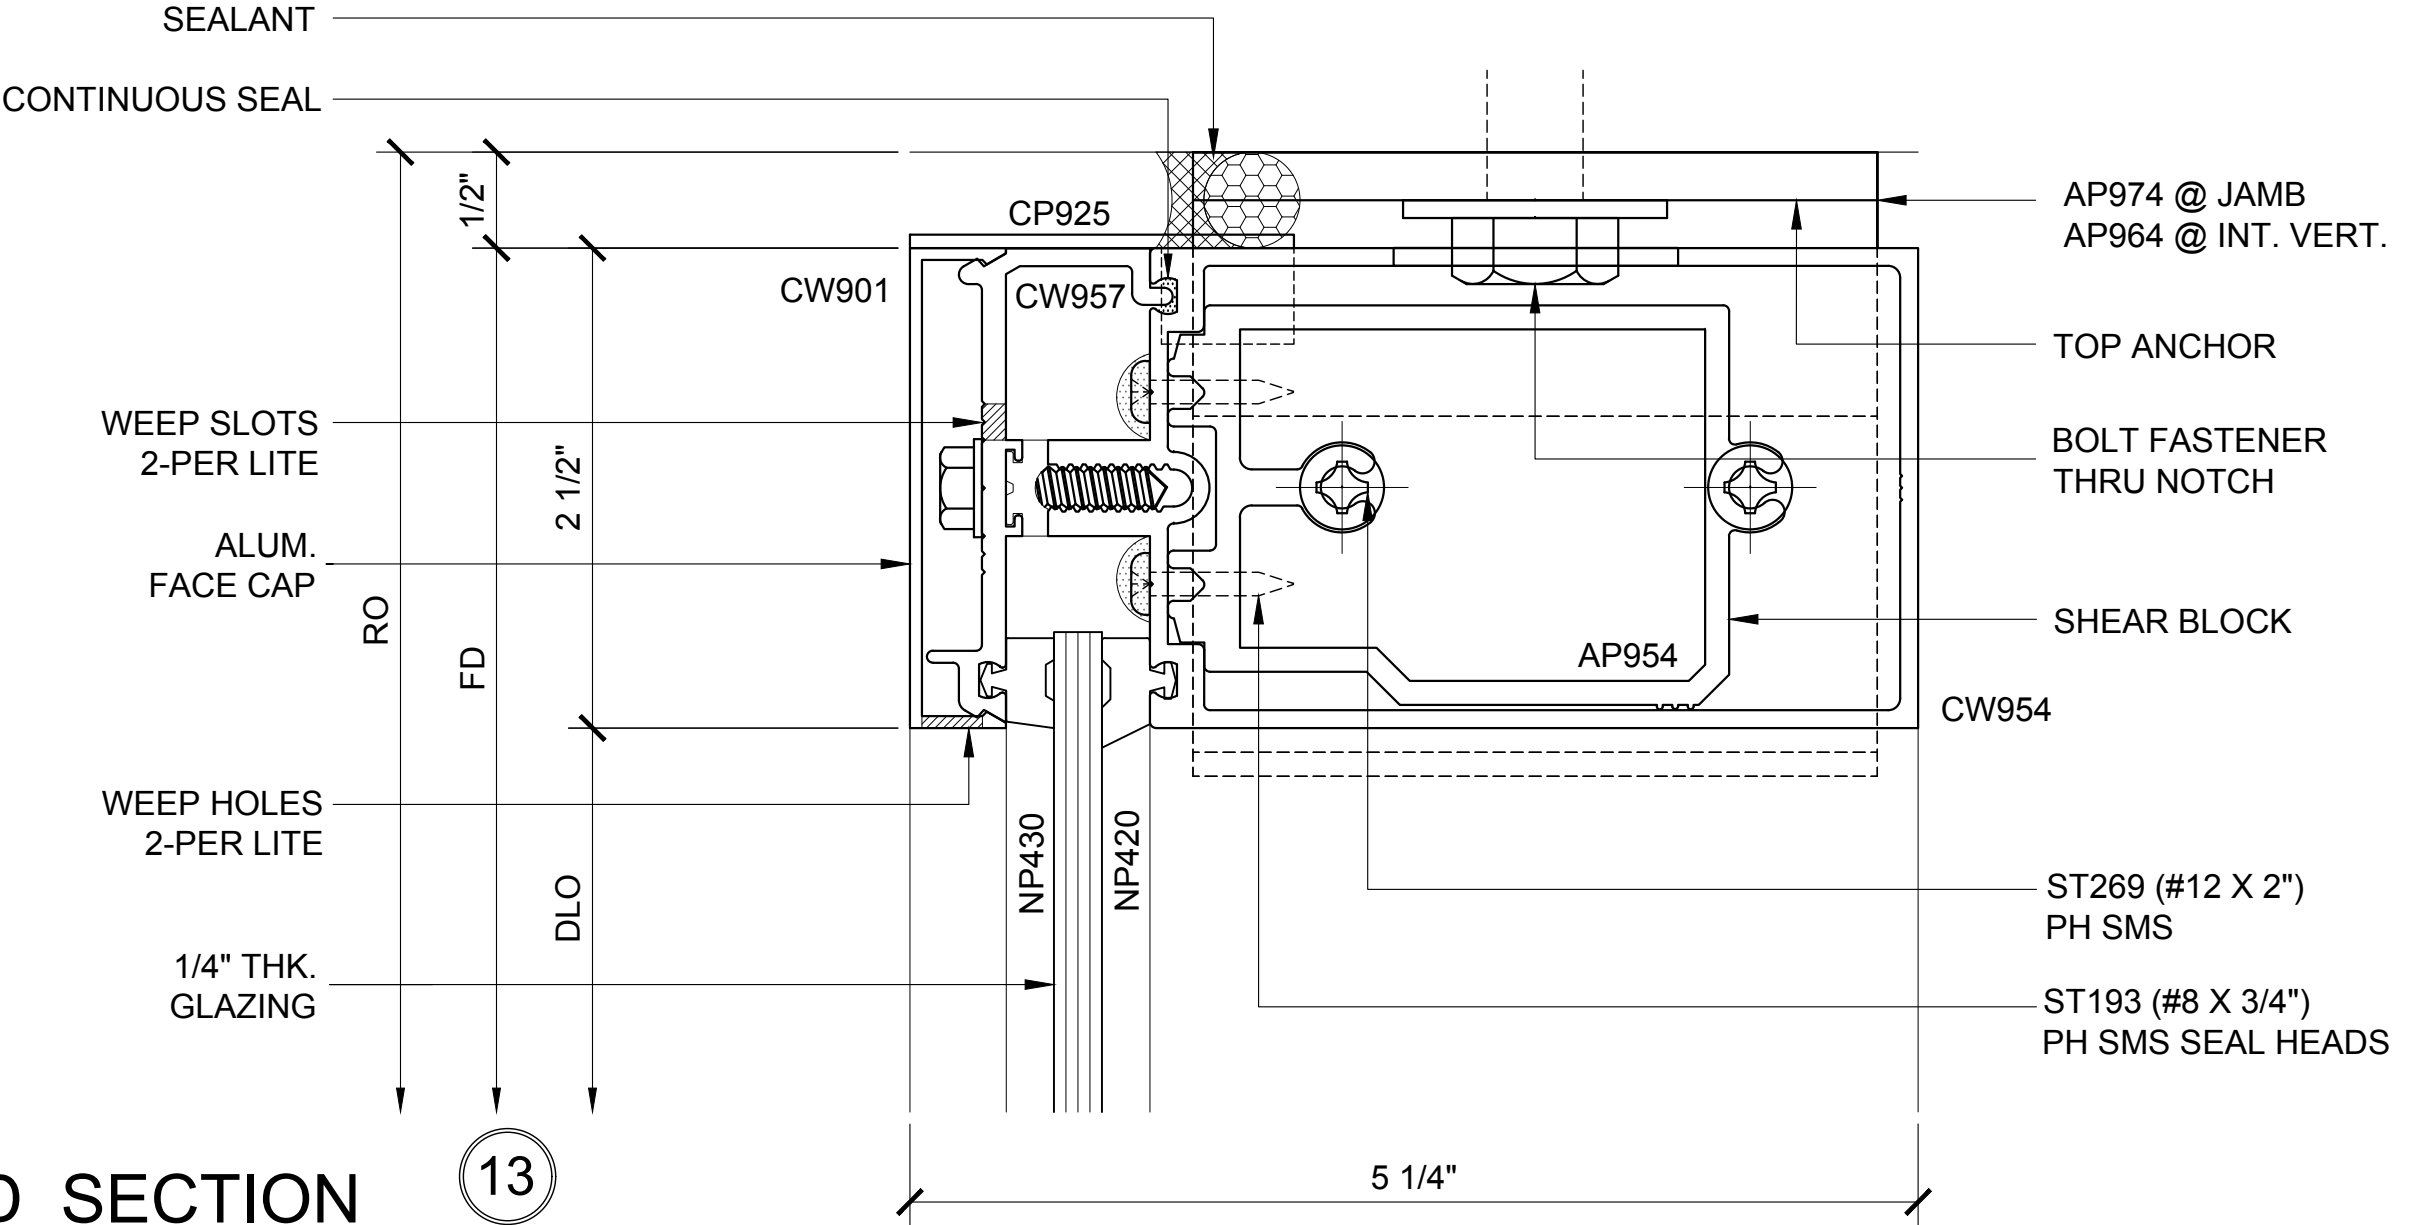

HEAD SECTION 13

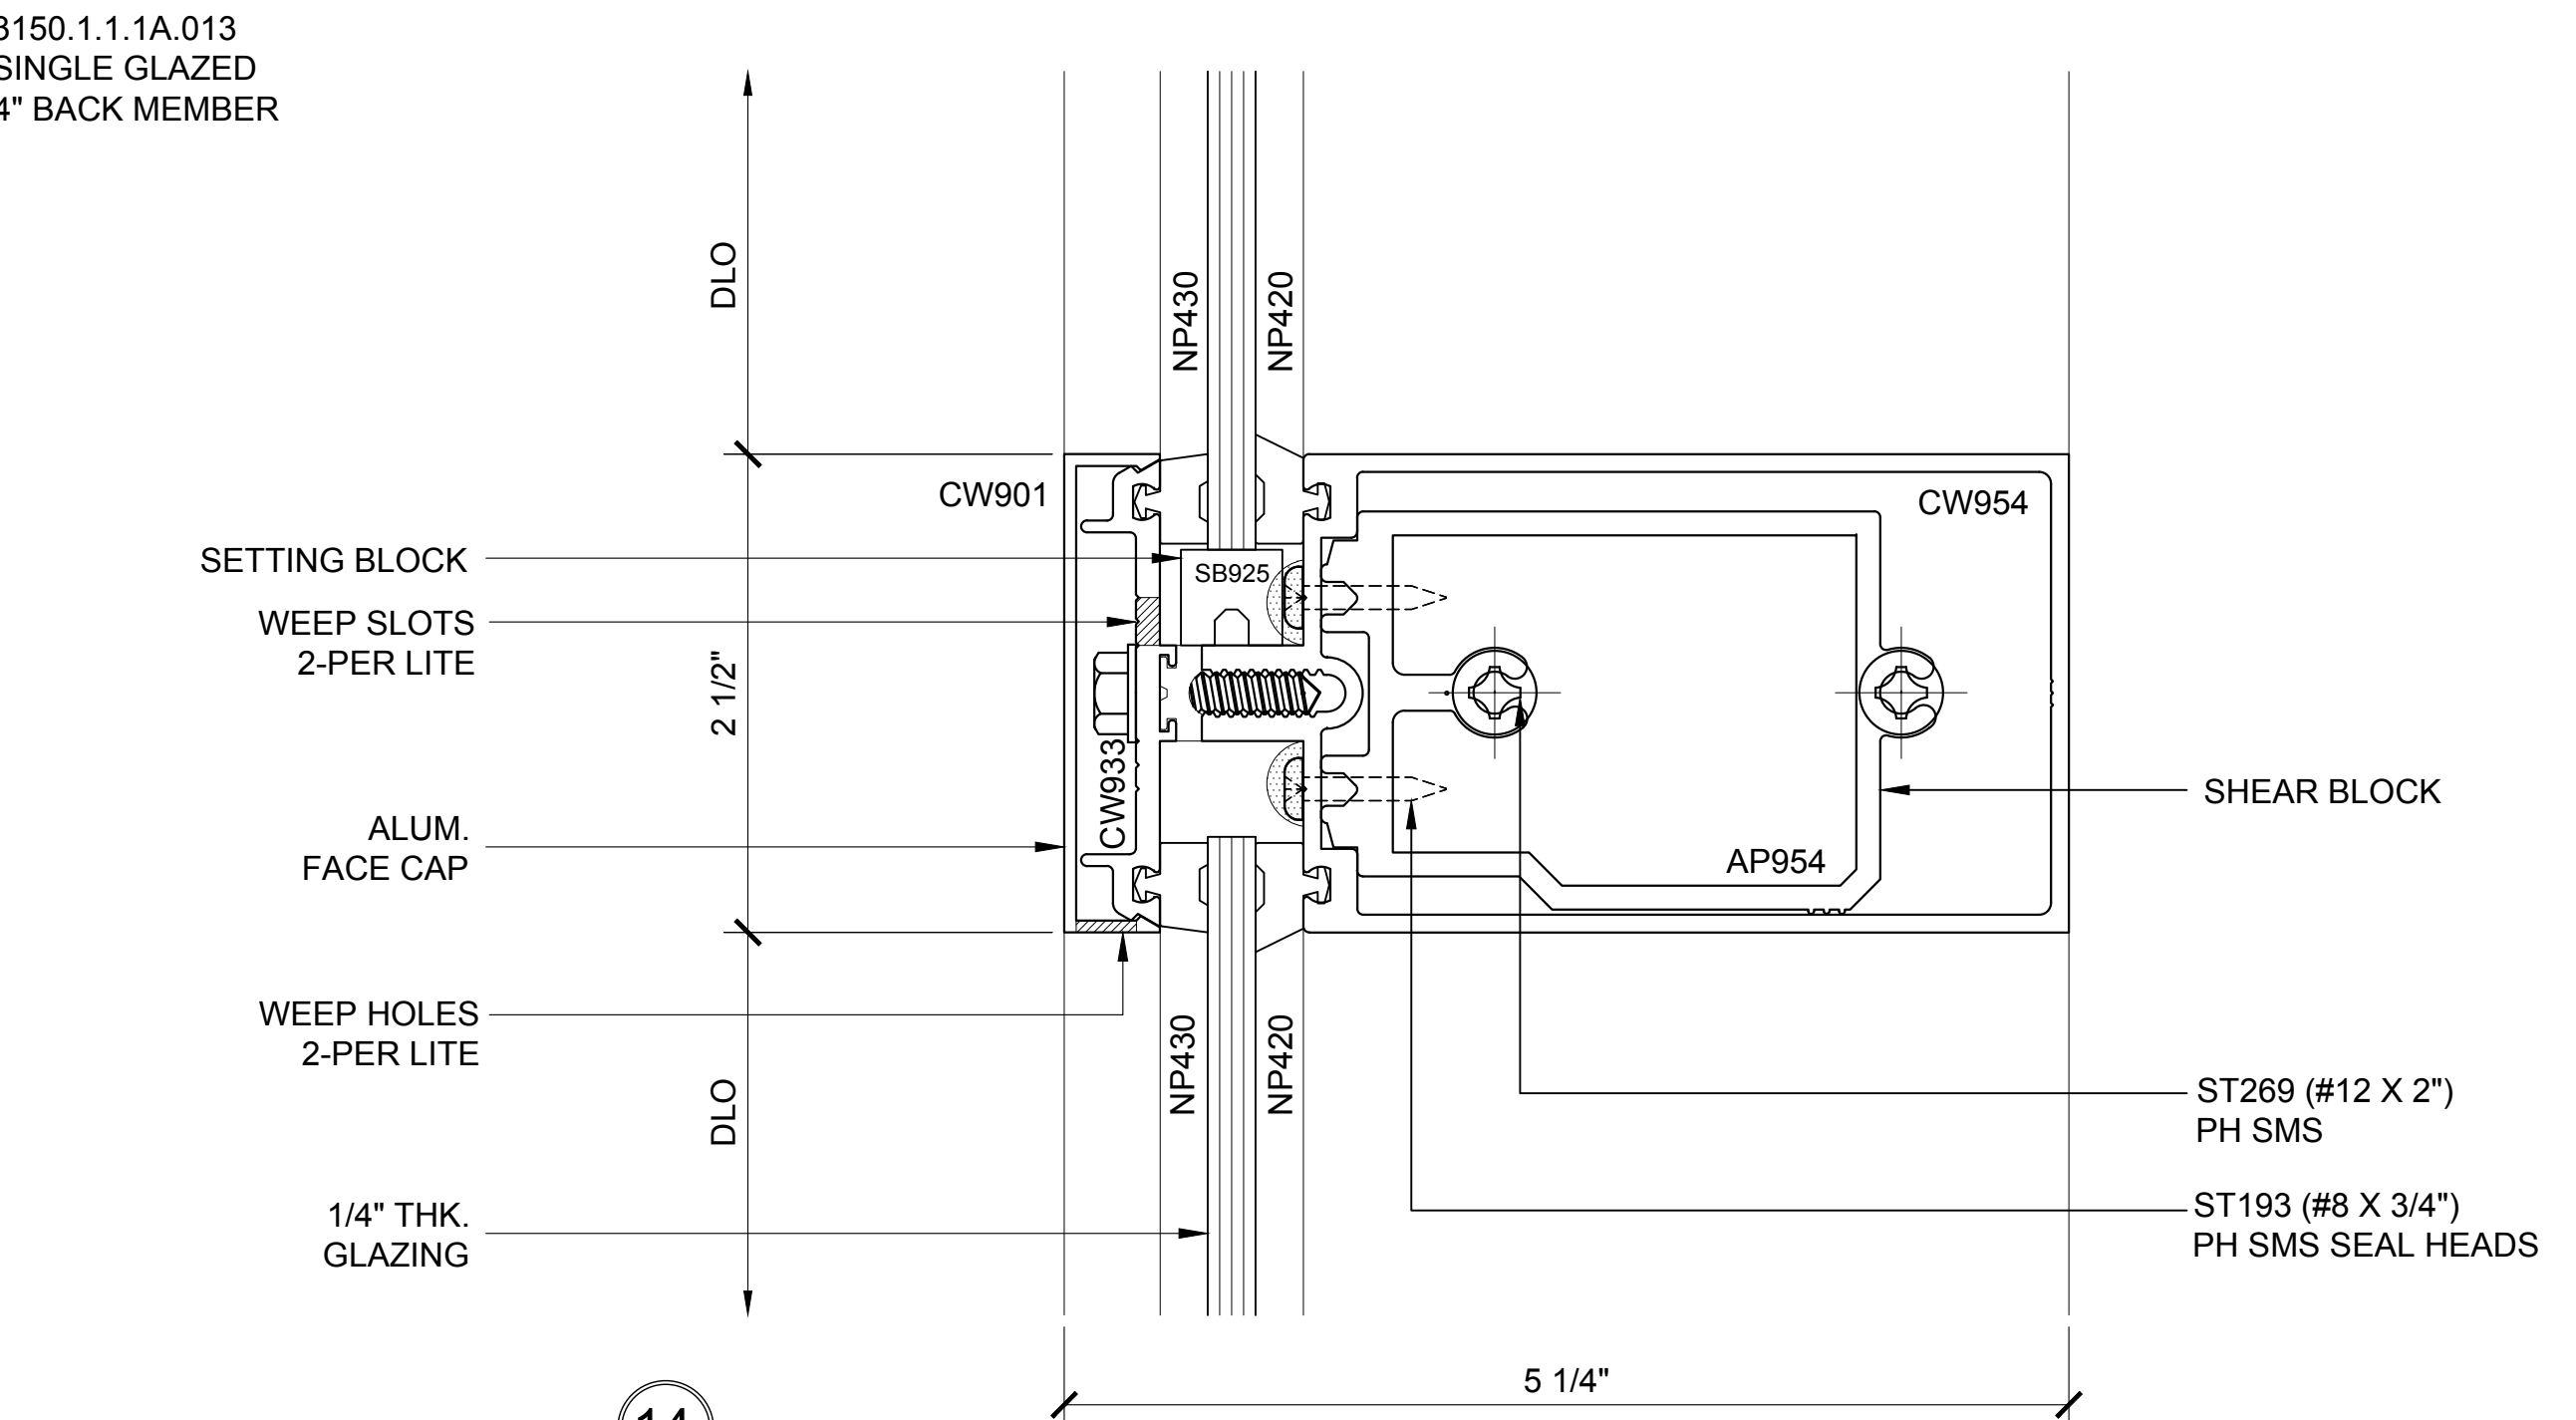

INT. HOR. SECTION 14

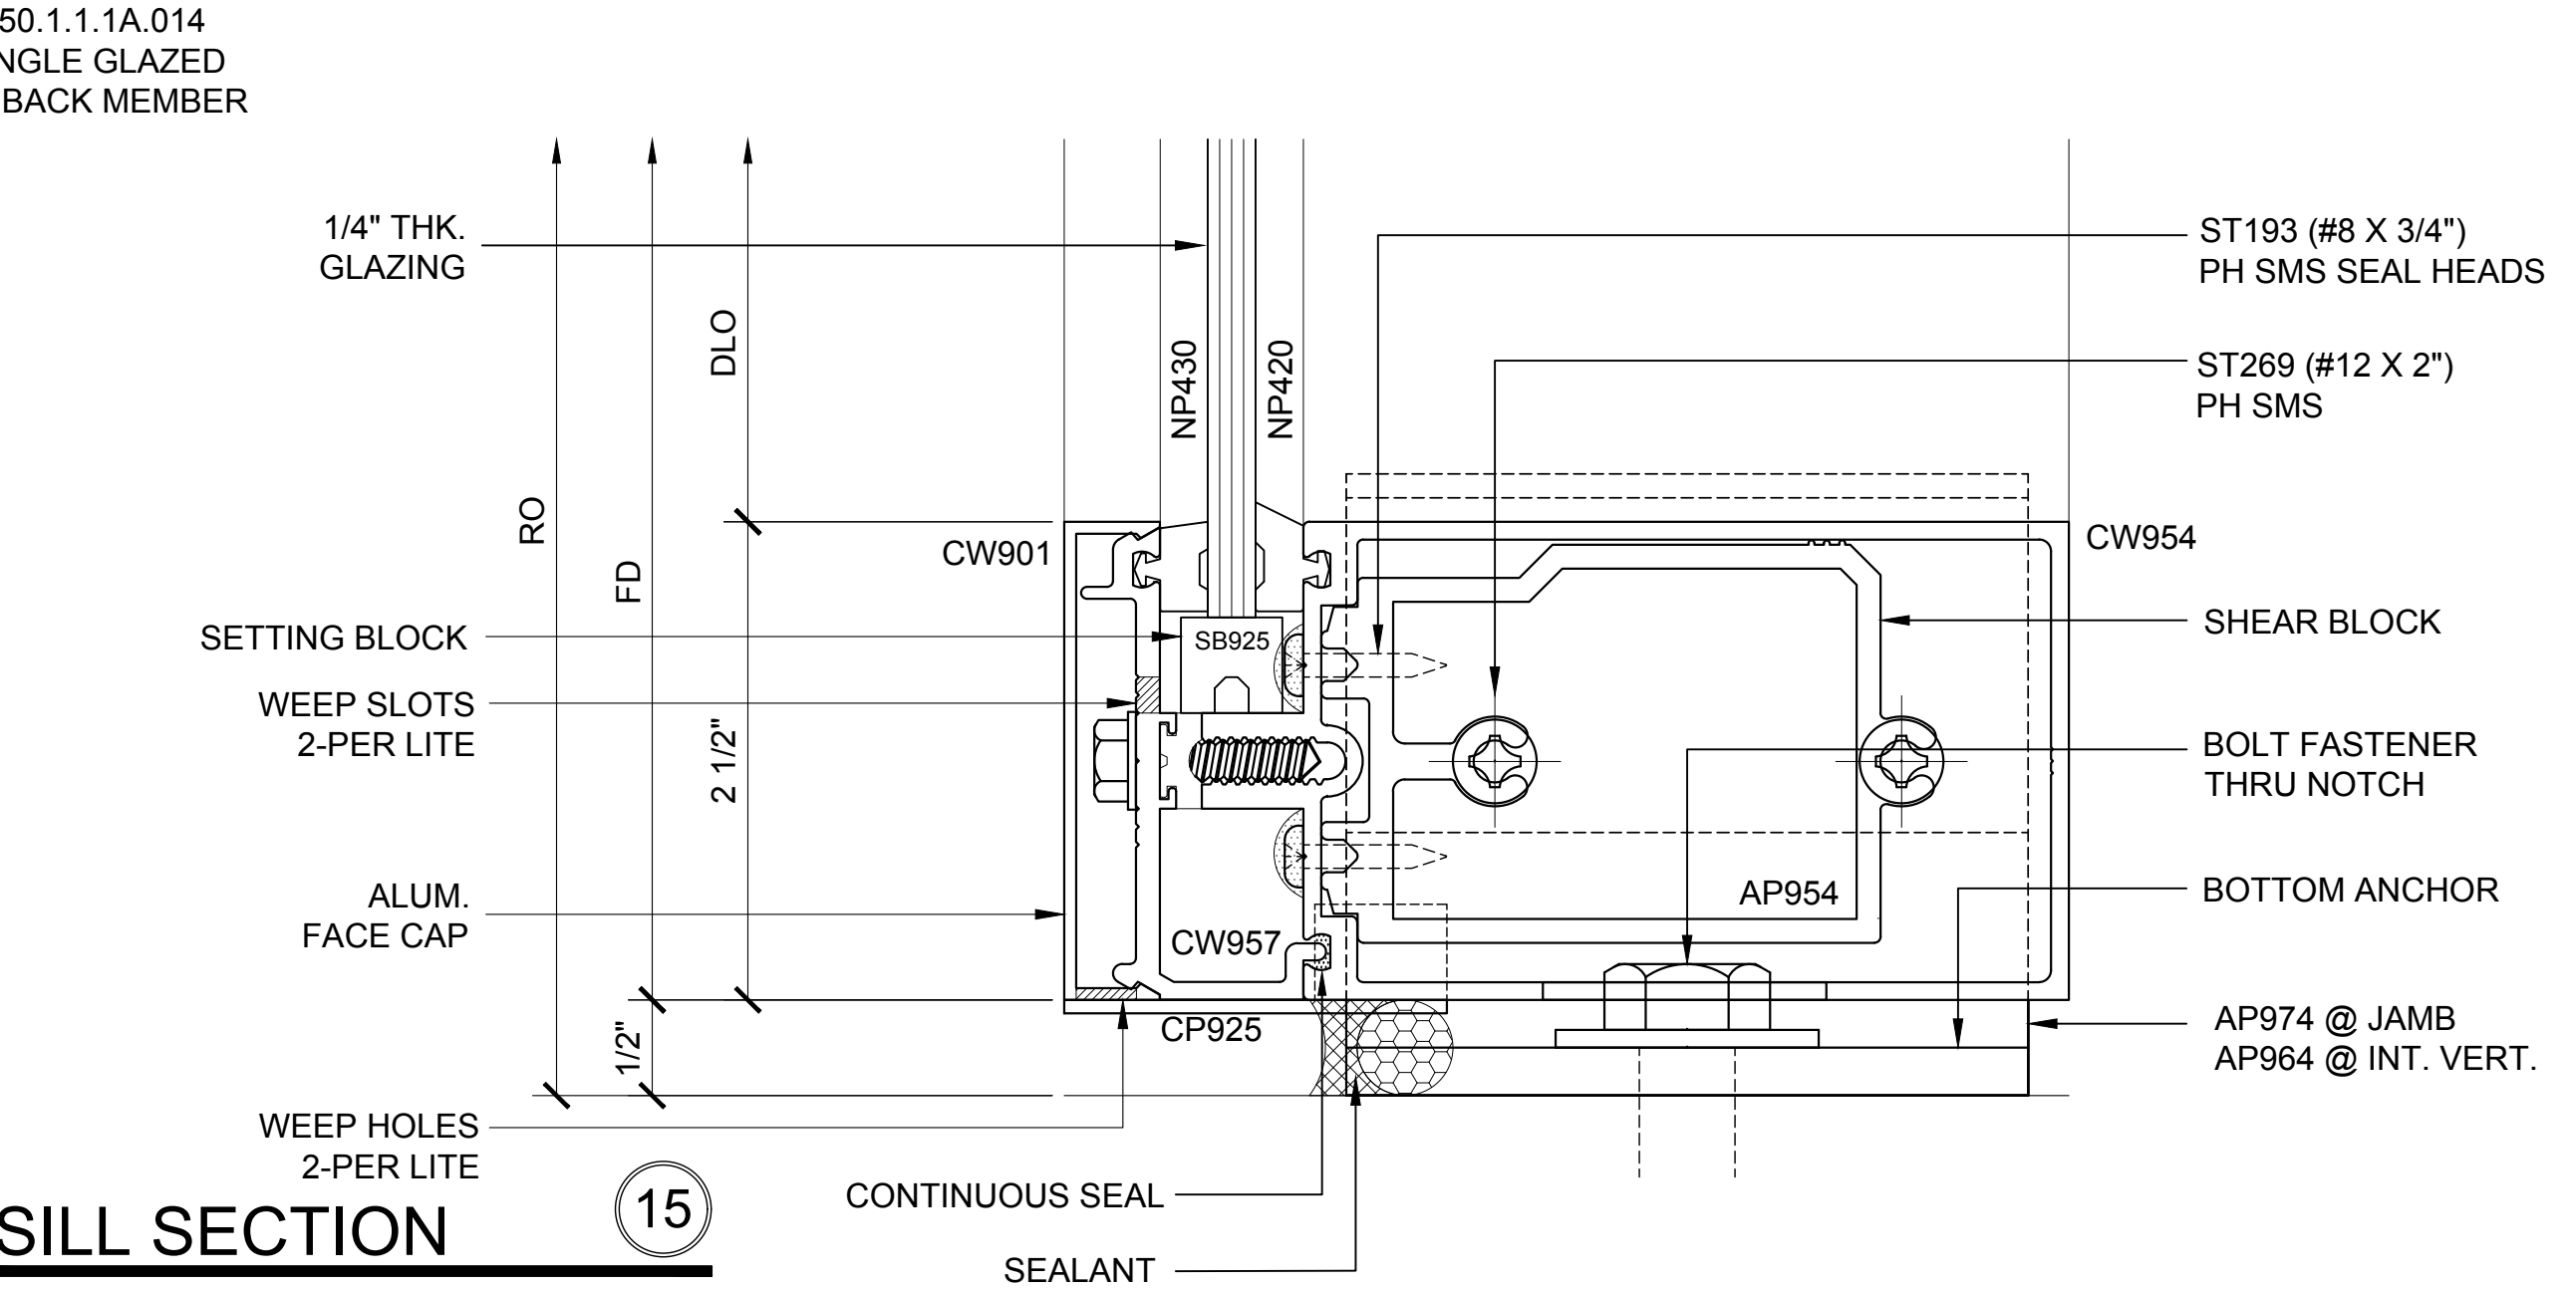

SILL SECTION 15

3150.1.1.1A.015
SINGLE GLAZED
4" BACK MEMBER

CURTAIN WALL SERIES 3250 DETAILS

3250.1.1.1A - SINGLE GLAZED - 4" BACK MEMBER

Revisions By:




Discription:
U.S. ALUMINUM
CURTAIN WALL SERIES 3150
X

Drawn By: RPD
Date: 9/17/14
Scale: AS NOTED
File Name: 3250.dwg
Sheet


3250.1.1.1A

U.S. ALUMINUM CURTAIN WALL SERIES 3250 SYSTEM

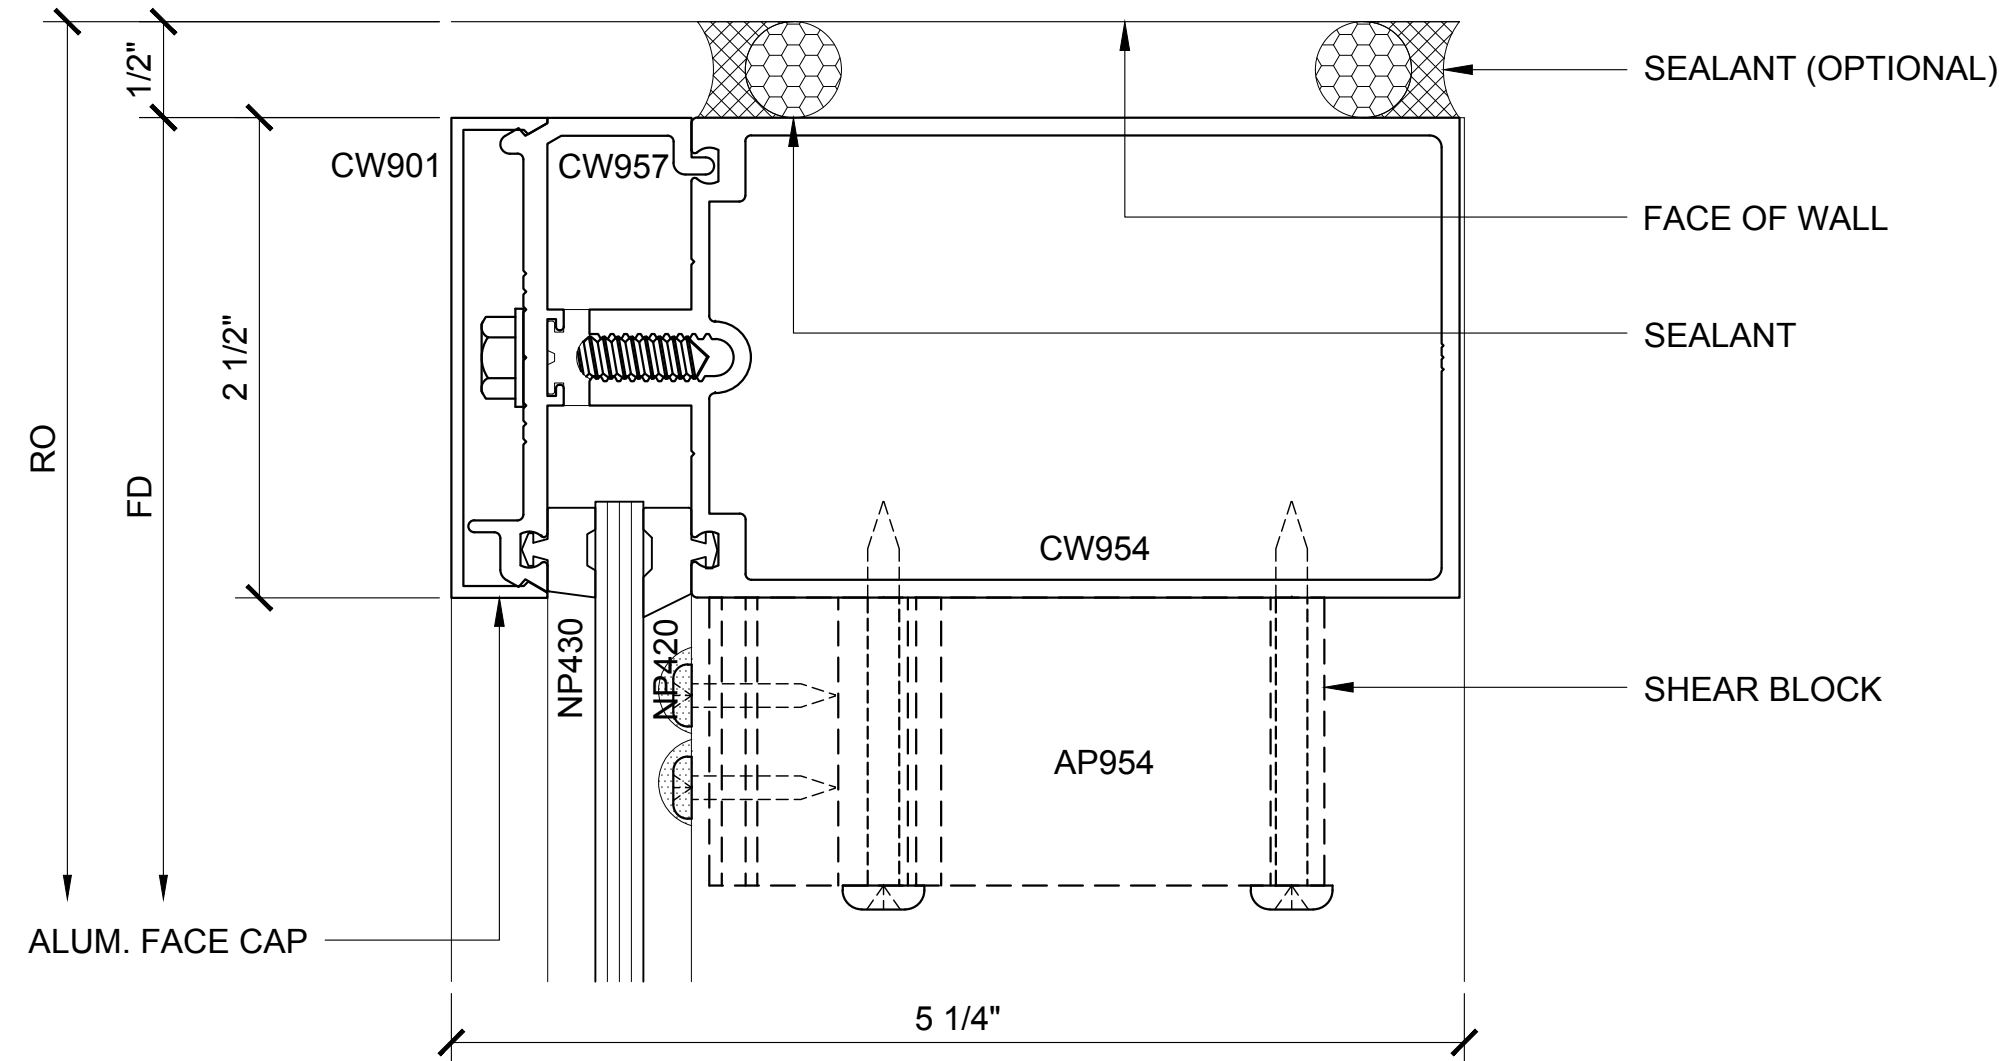


JAMB PLAN 1

3250.1.1.1B.001
SINGLE GLAZED
4" BACK MEMBER

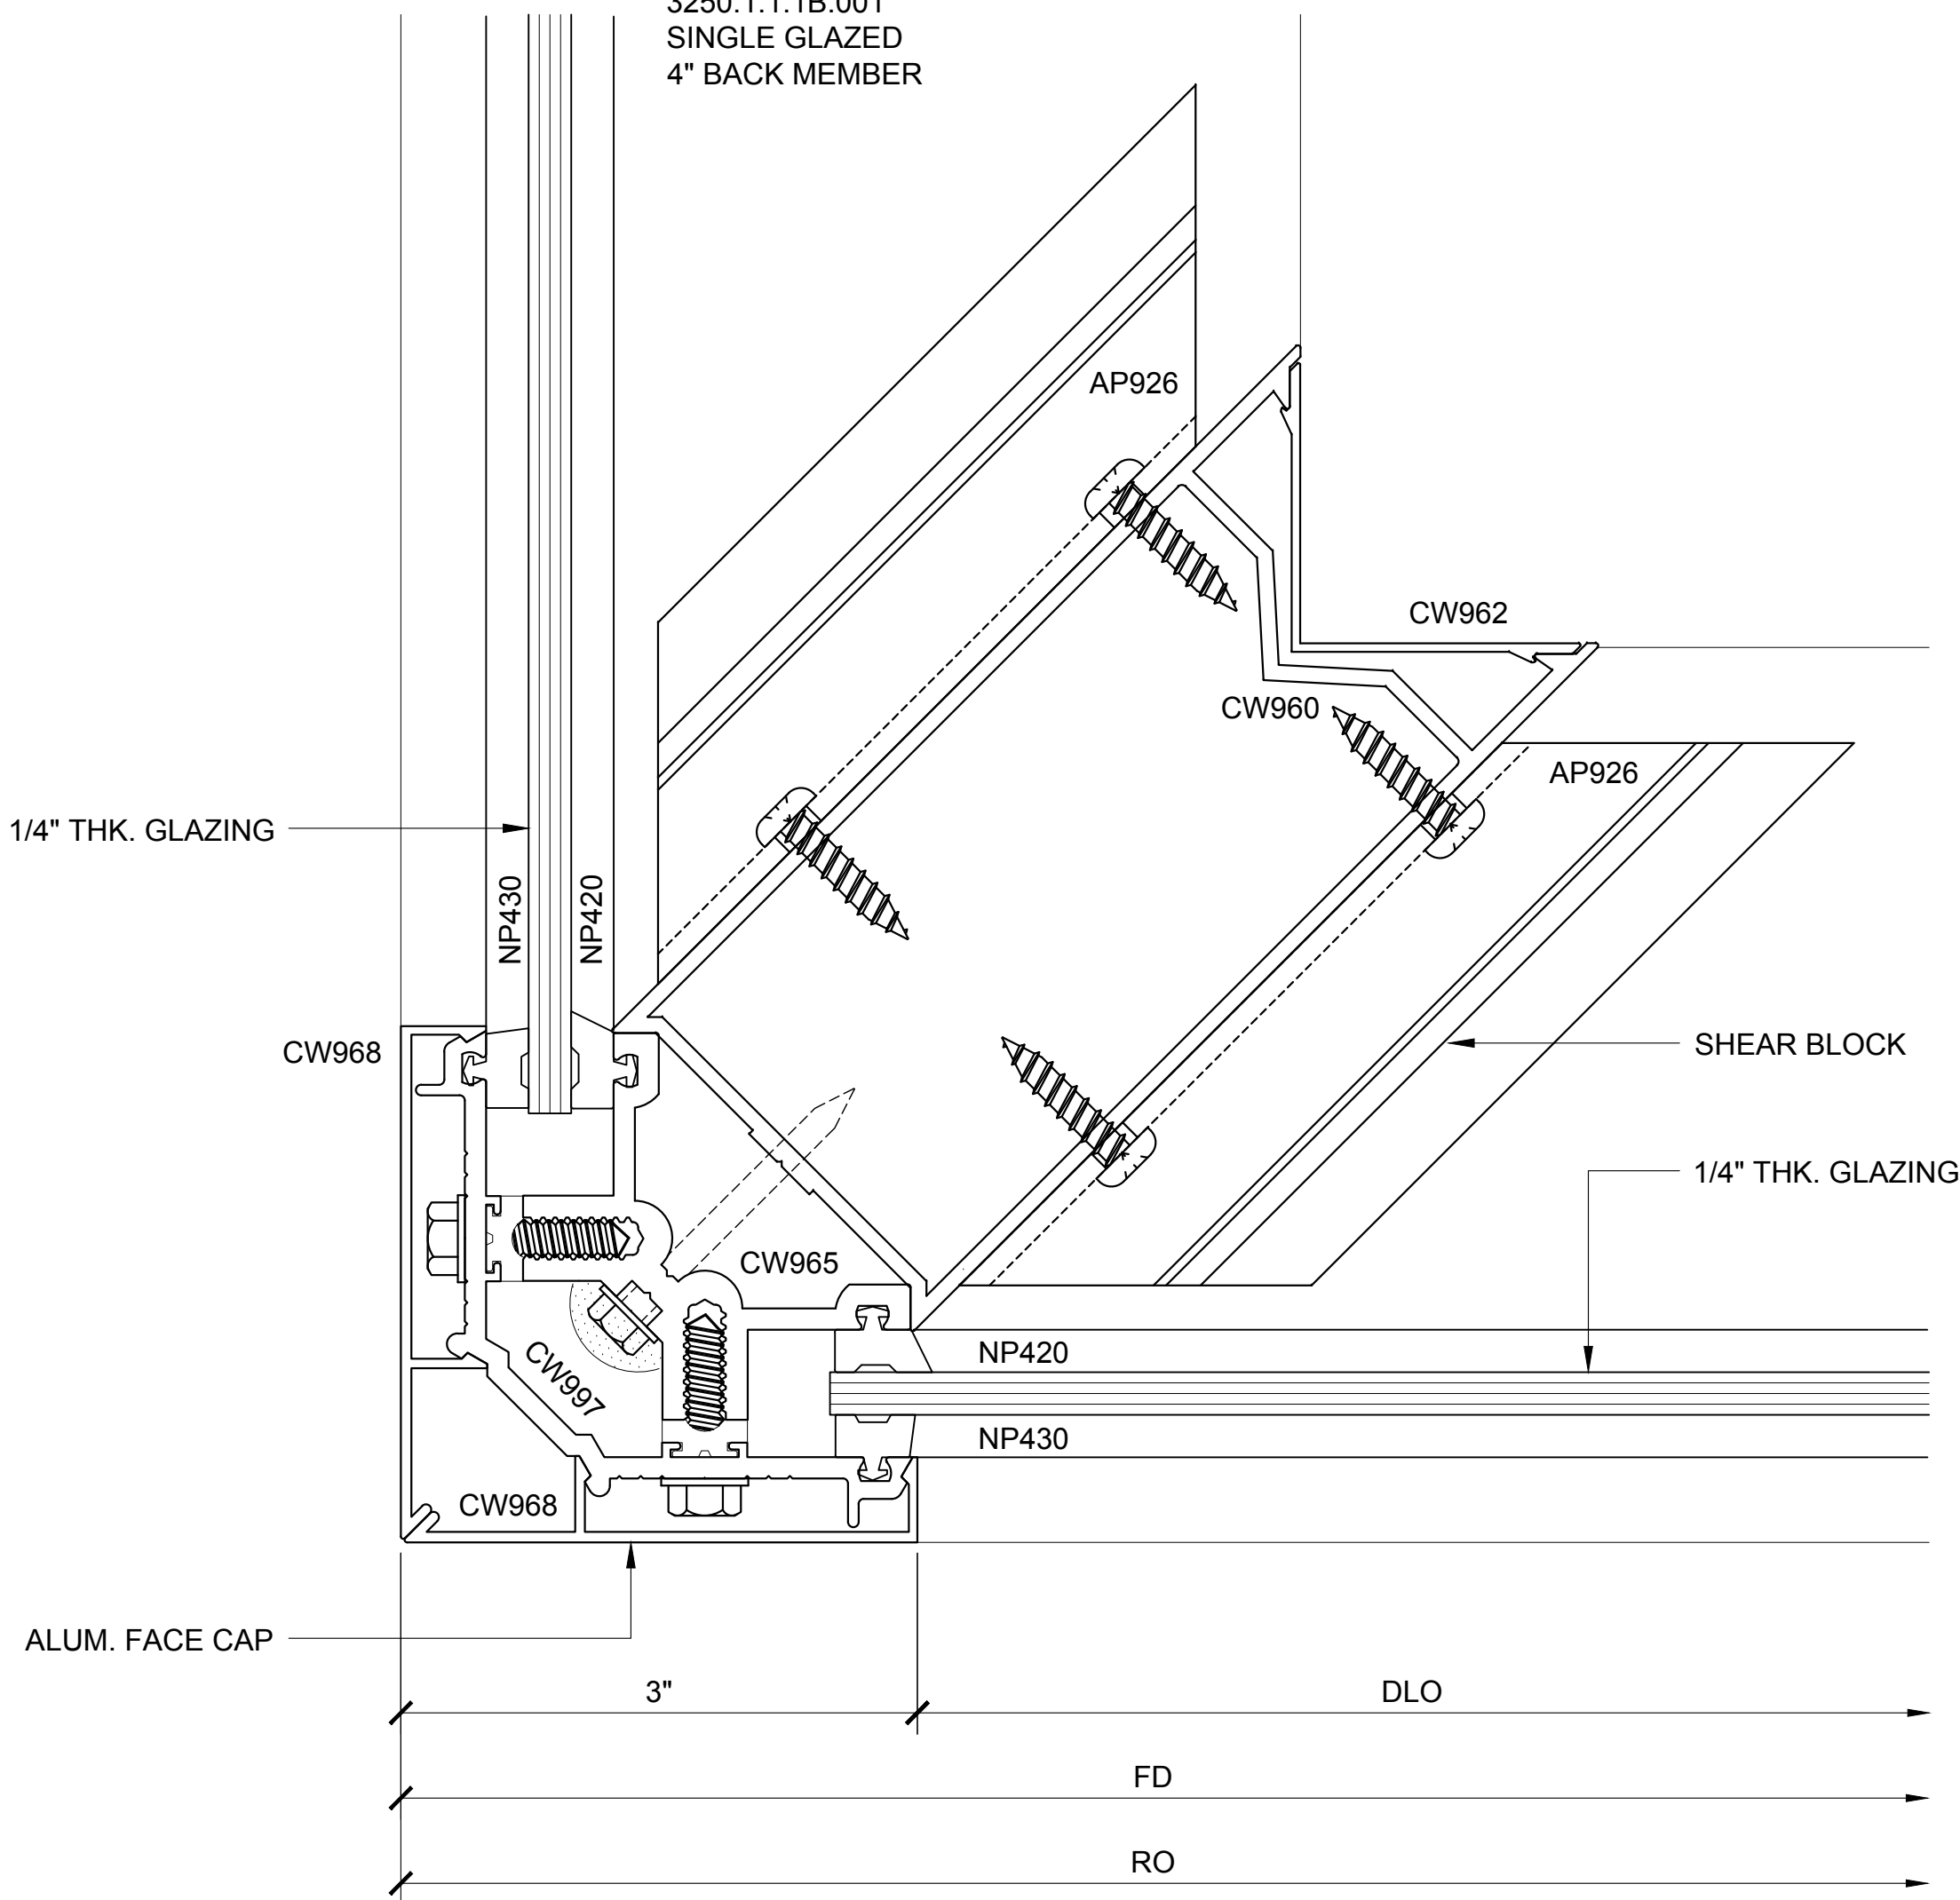

COR. VERT. PLAN 22

3250.1.1.1B.022
SINGLE GLAZED
4" BACK MEMBER

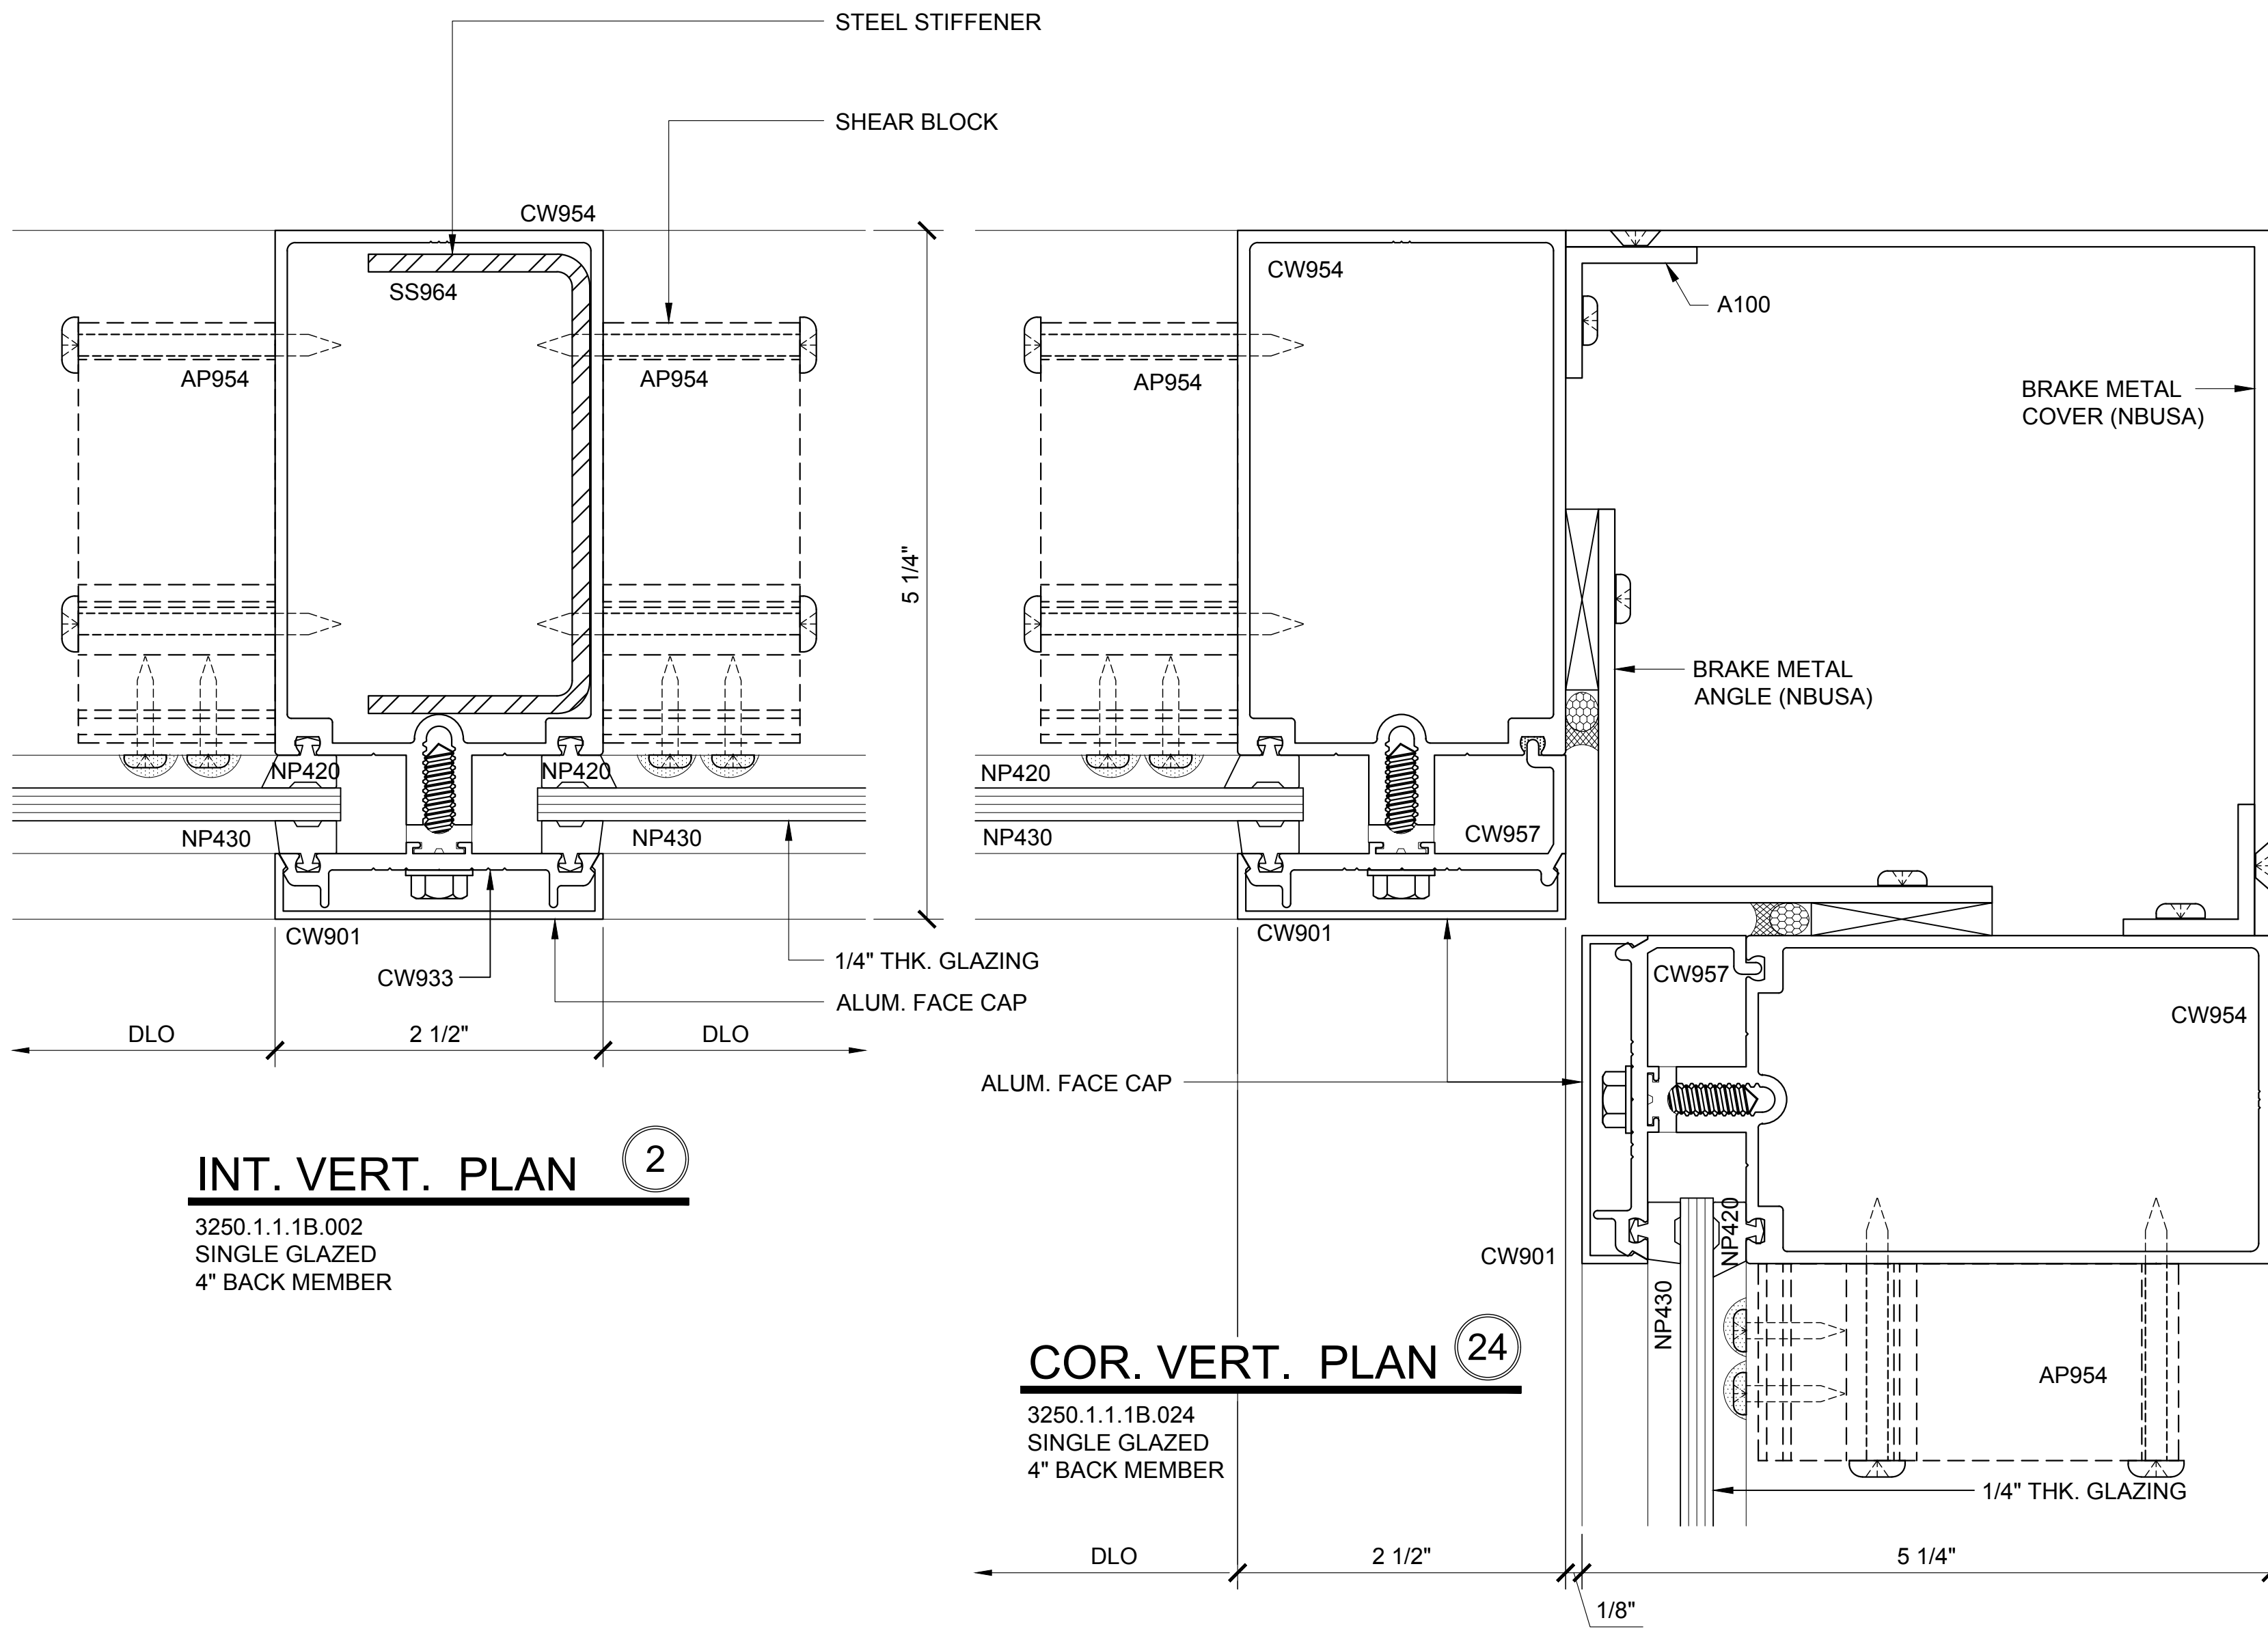

INT. VERT. PLAN 2

3250.1.1.1B.002
SINGLE GLAZED
4" BACK MEMBER

COR. VERT. PLAN 24

3250.1.1.1B.024
SINGLE GLAZED
4" BACK MEMBER

CURTAIN WALL SERIES 3250 DETAILS

3250.1.1.1B - SINGLE GLAZED - 4" BACK MEMBER

Revisions By:



Discription:
U.S. ALUMINUM
CURTAIN WALL SERIES 3250
SYSTEM DRAWINGS

Drawn By: BWR
Date: 11/4/16
Scale: AS NOTED
File Name:
CW3250-System_Drawings.dwg

Sheet
3250.1.1.1B

U.S. ALUMINUM CURTAIN WALL SERIES 3250 SYSTEM



3250.1.1.2.032
SINGLE GLAZED
4" BACK MEMBER
CH DOOR FRAMING



3250.1.1.2.035
SINGLE GLAZED
4" BACK MEMBER
CH DOOR FRAMING



3250.1.1.2.029
SINGLE GLAZED
4" BACK MEMBER
CH DOOR FRAMING



3150.2.1.2.026
SINGLE GLAZED
4" BACK MEMBER
CH DOOR FRAMING

CURTAIN WALL 3250 SERIES DETAILS

3250.1.1.2 - SINGLE GLAZED - 4" BACK MEMBER - CH DOOR FRAMING

Revisions By:



2503 E. Vernon Avenue, Los Angeles, C.A 90058-1897
PH (800)-421-6144 FX: 800-587-7501 www.crlaurence.com

Description:
U.S. ALUMINUM
CURTAIN WALL SERIES 3250
SYSTEM DRAWINGS

Drawn By:	BWR
Date:	11/4/16
Scale:	AS NOTED
File Name:	CW3250-System_Drawings.dwg


Sheet

3250.1.1.2

U.S. ALUMINUM CURTAIN WALL SERIES 3250 SYSTEM


DOOR HEAD SECTION 44

3250.1.1.3.044
SINGLE GLAZED
4" BACK MEMBER
OH DOOR FRAMING

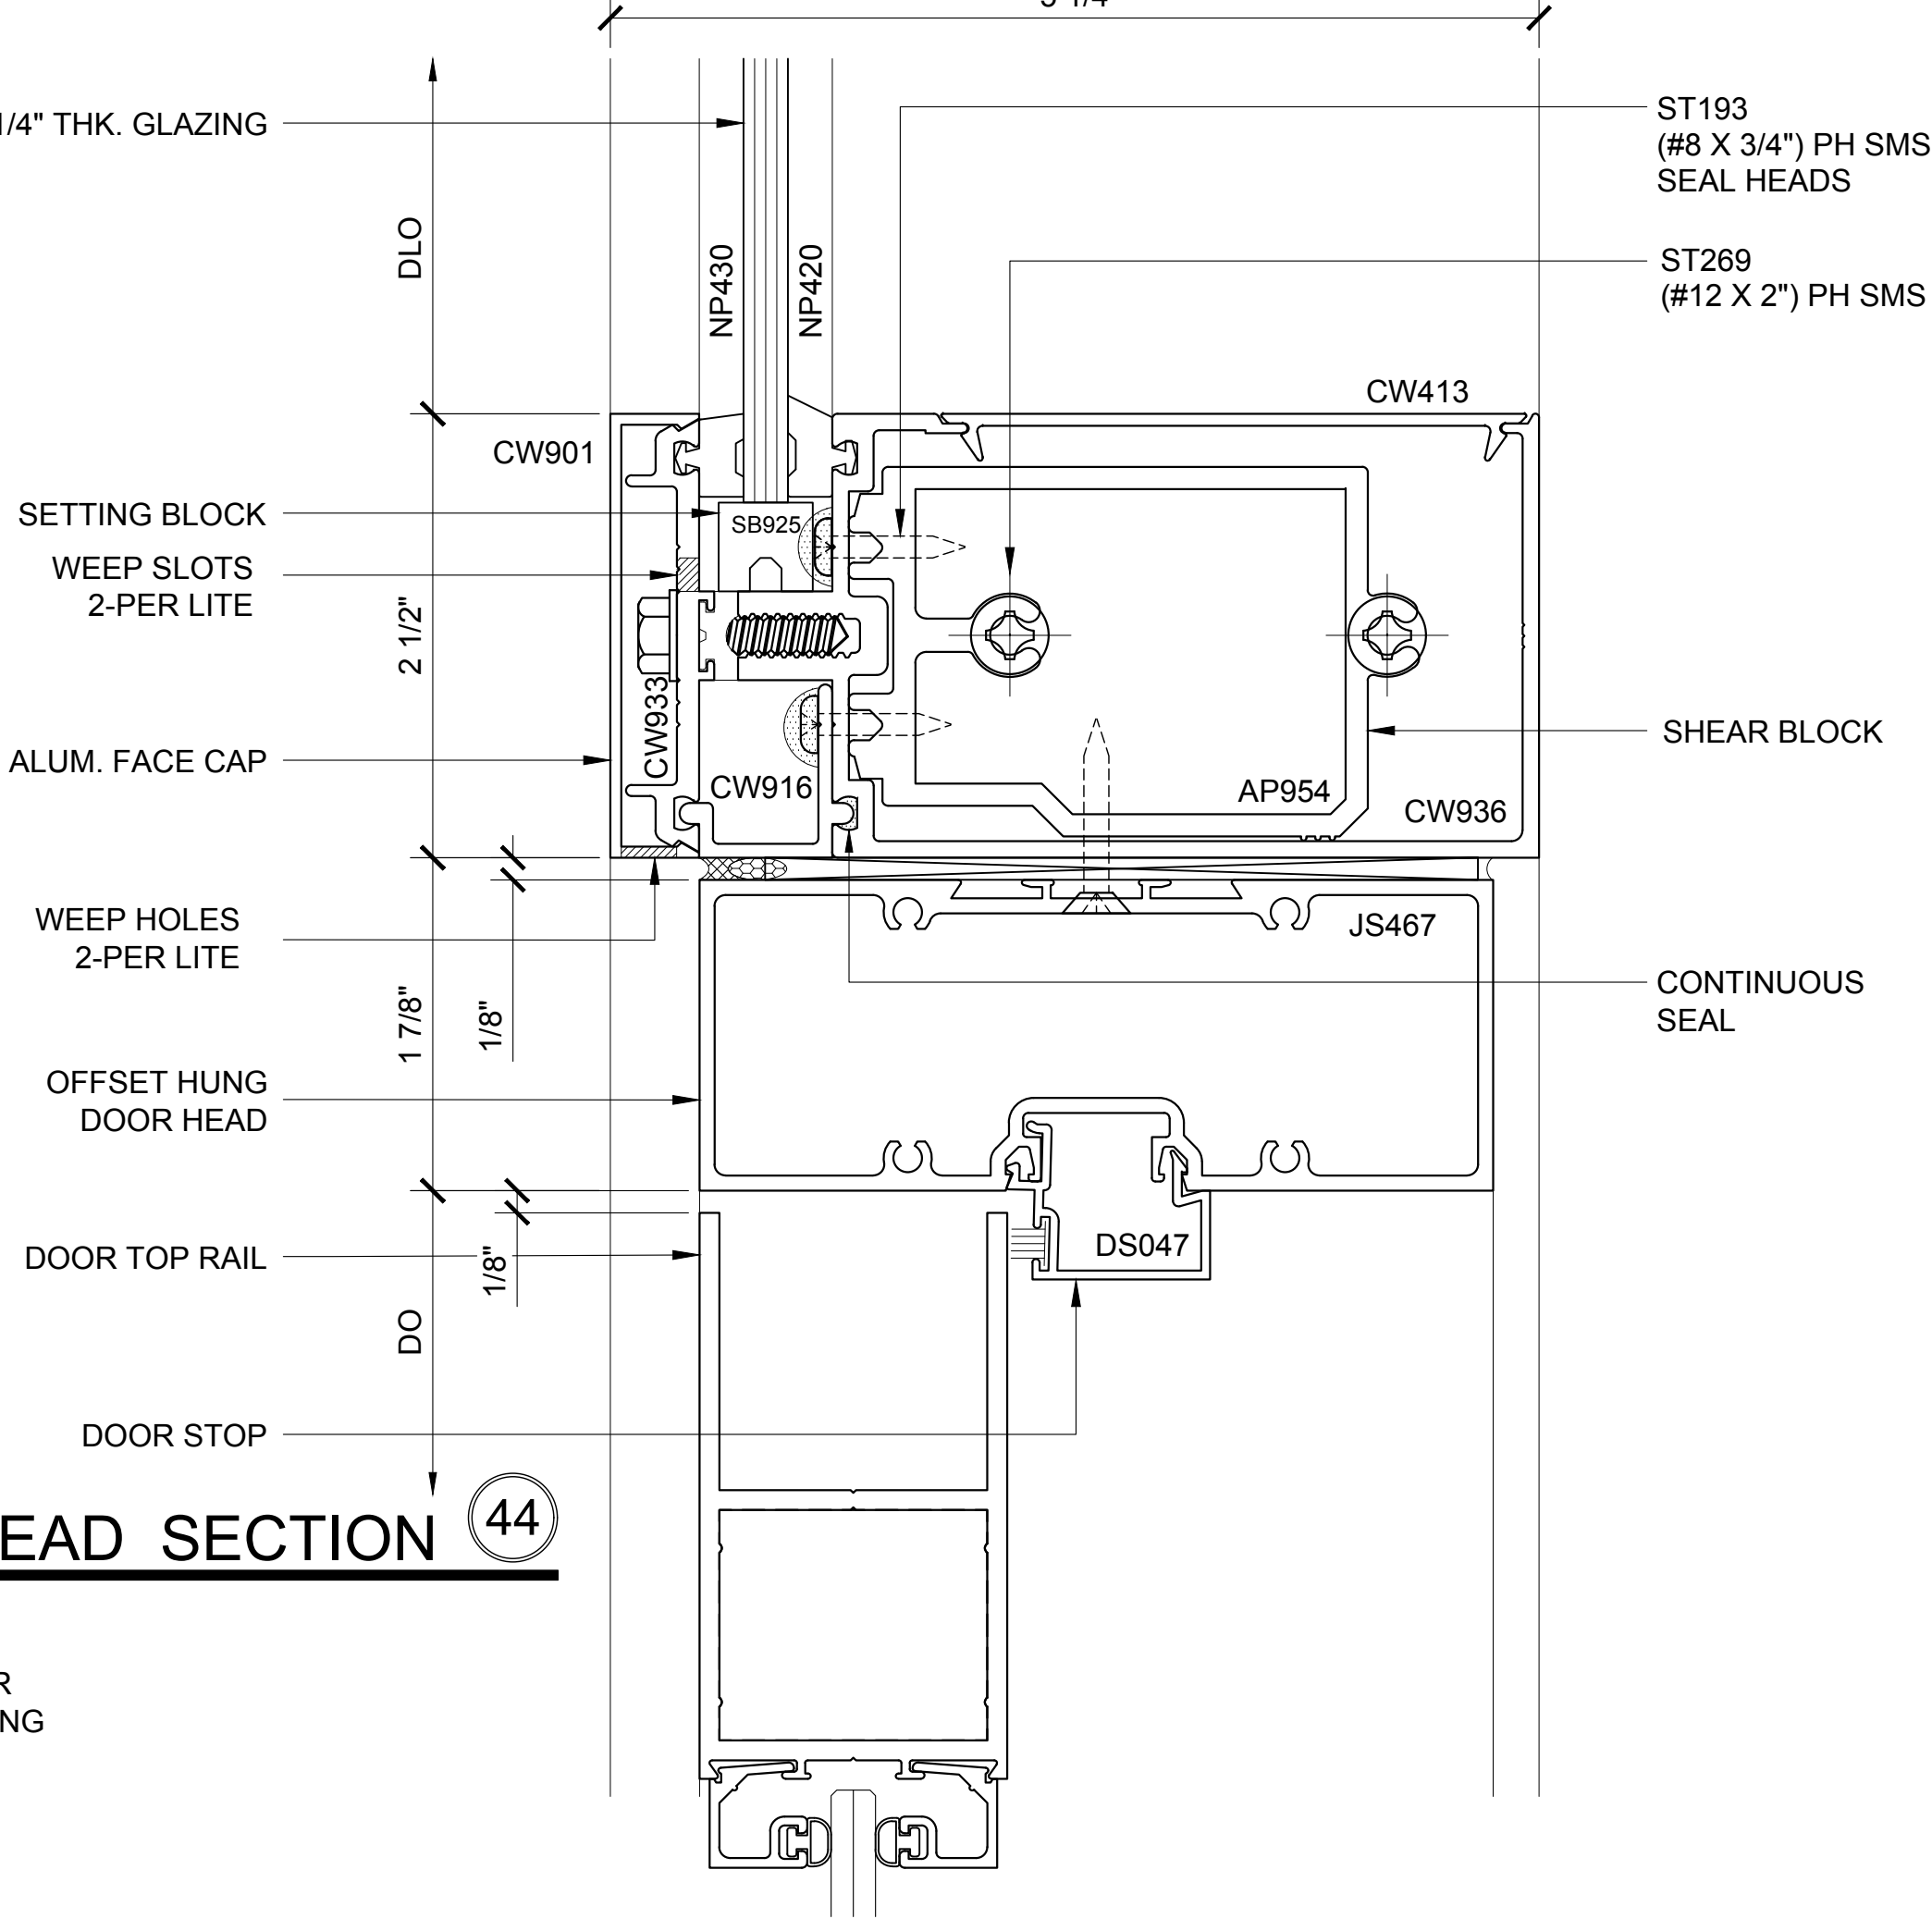


DOOR HEAD SECTION 47

3250.1.1.3.047
SINGLE GLAZED
4" BACK MEMBER
OH DOOR FRAMING

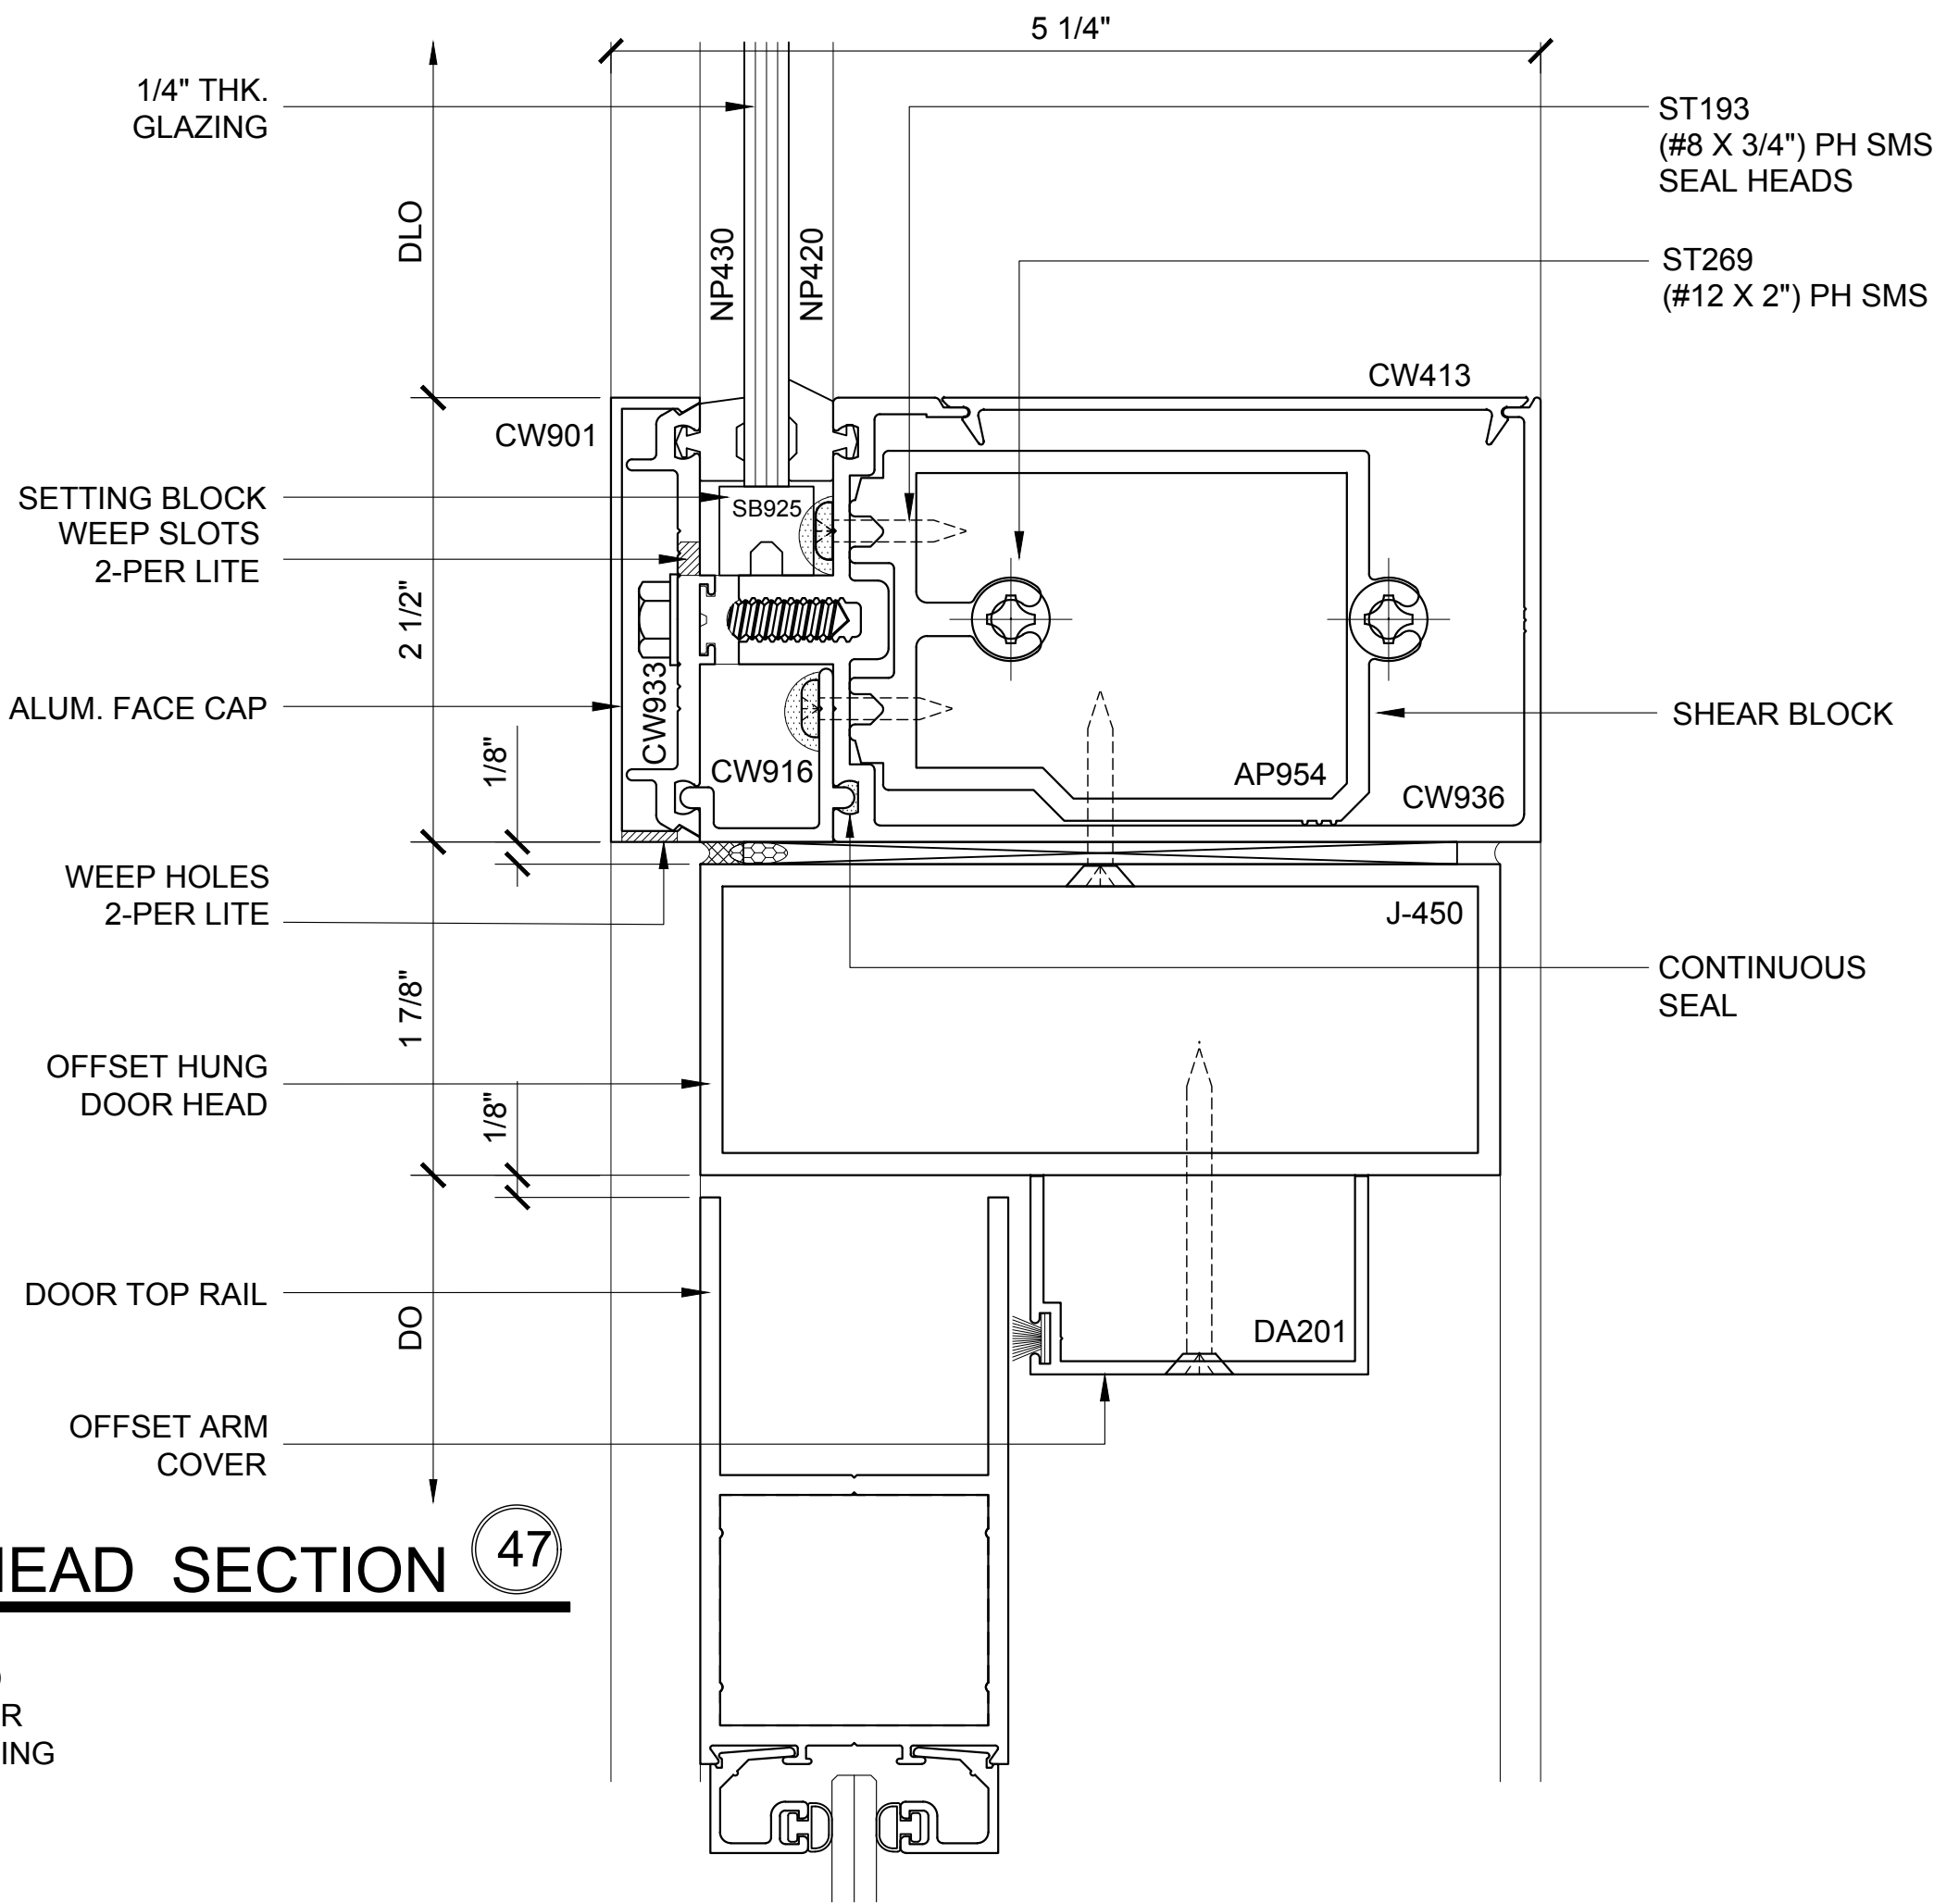


DOOR JAMB PLAN 38

3250.1.1.3.038
SINGLE GLAZED
4" BACK MEMBER
OH DOOR FRAMING

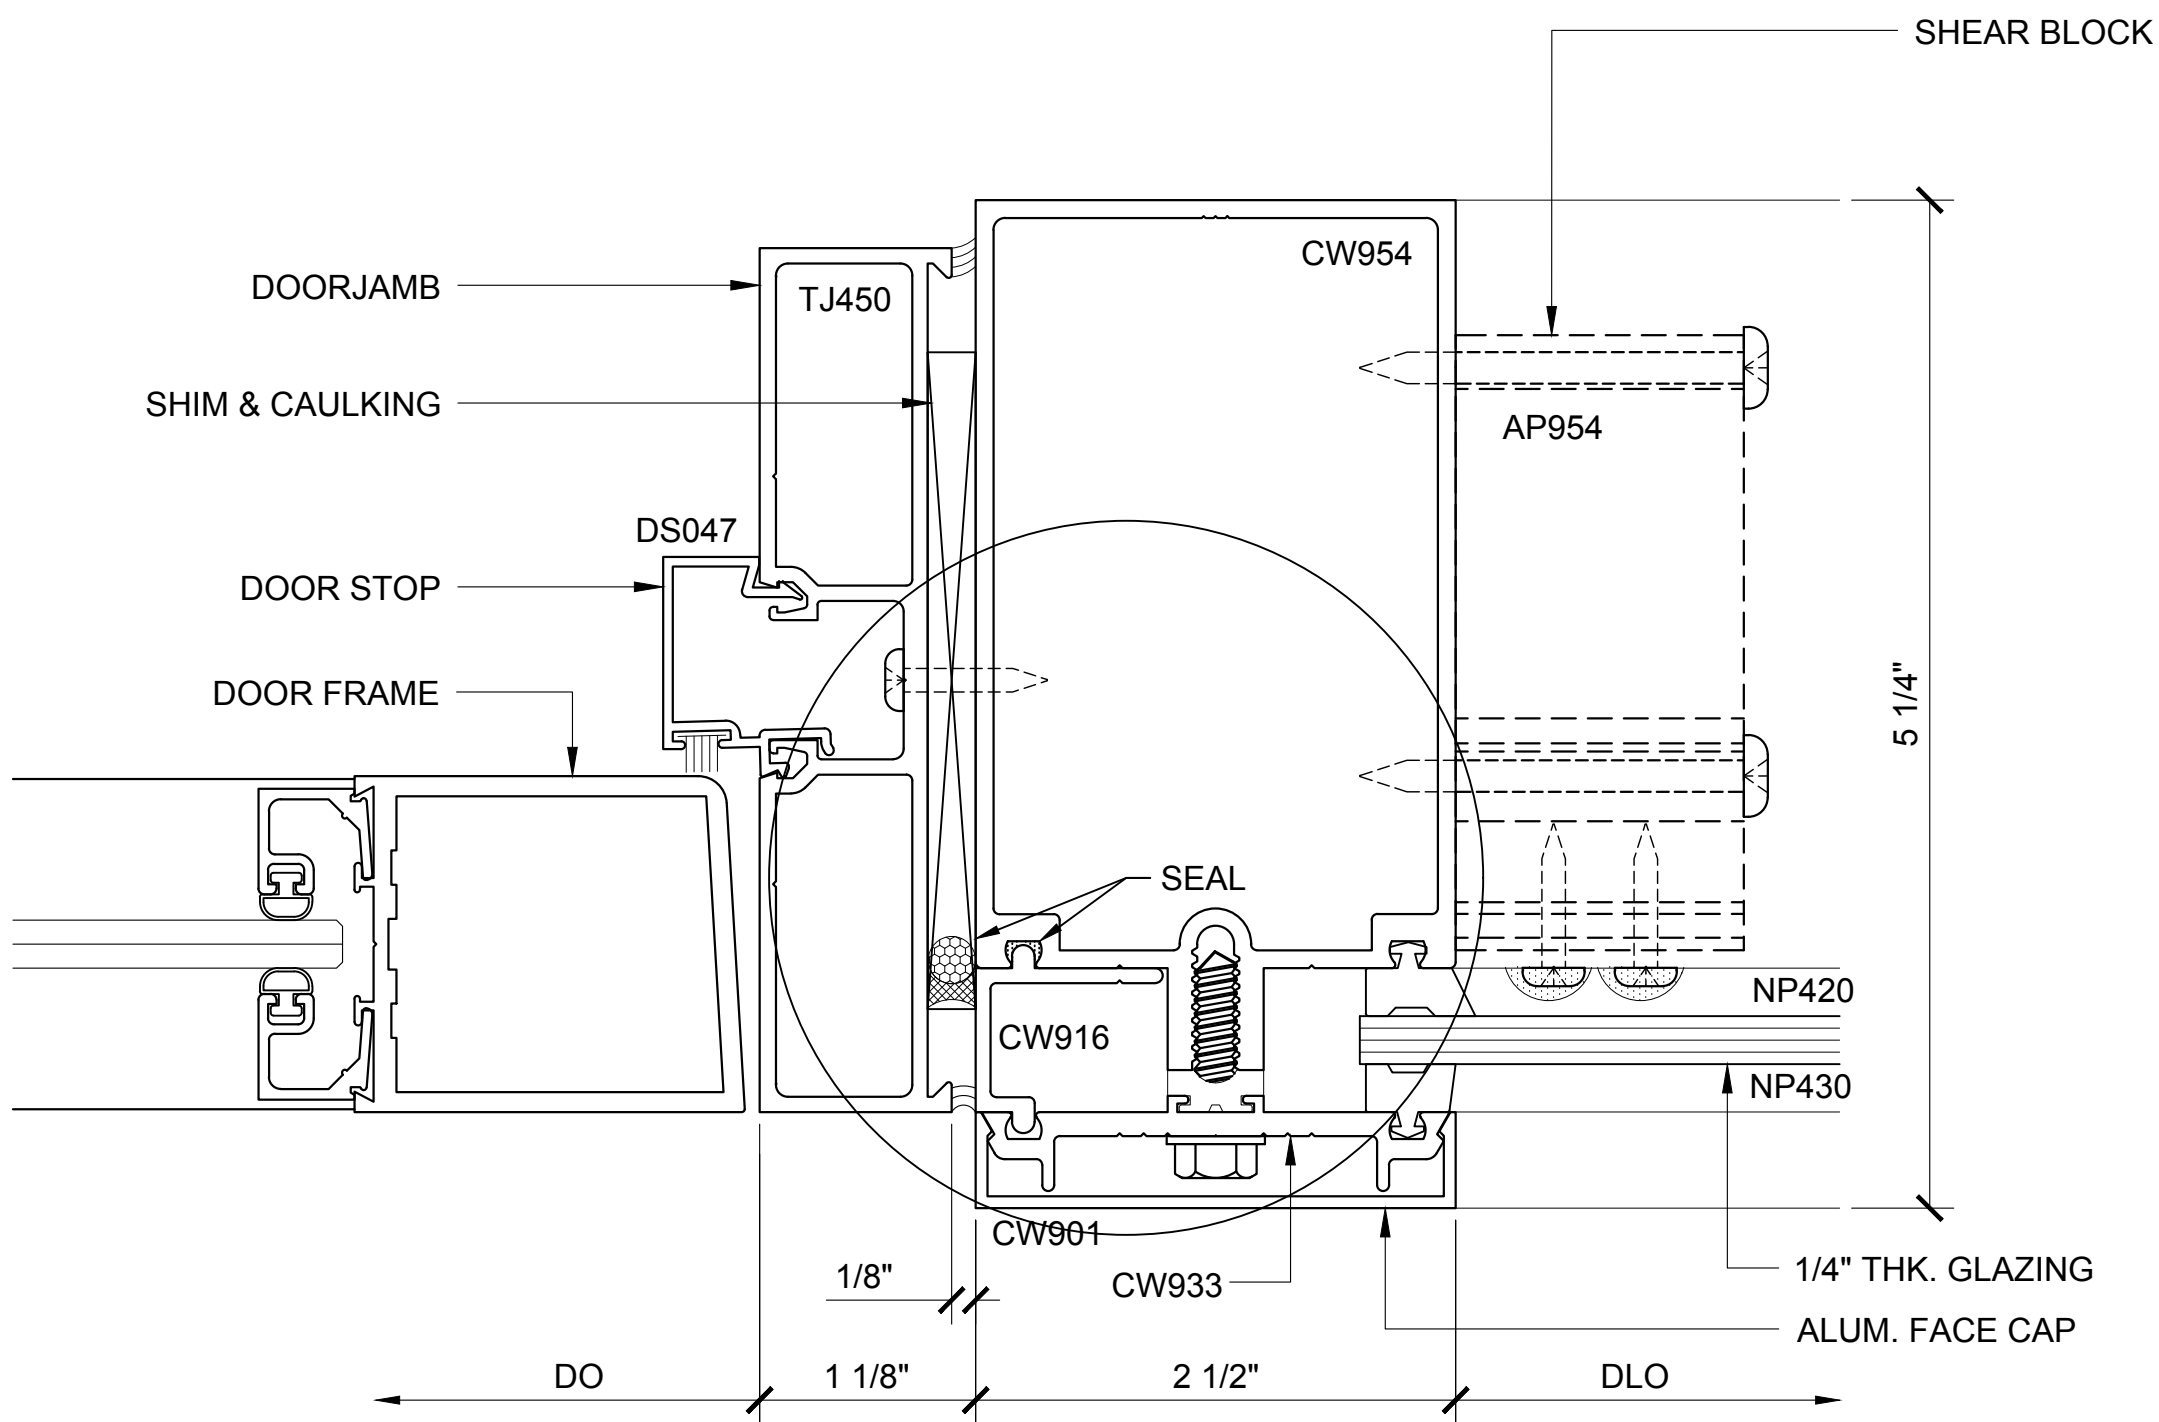

DOOR JAMB PLAN 41

3250.1.1.3.041
SINGLE GLAZED
4" BACK MEMBER
OH DOOR FRAMING

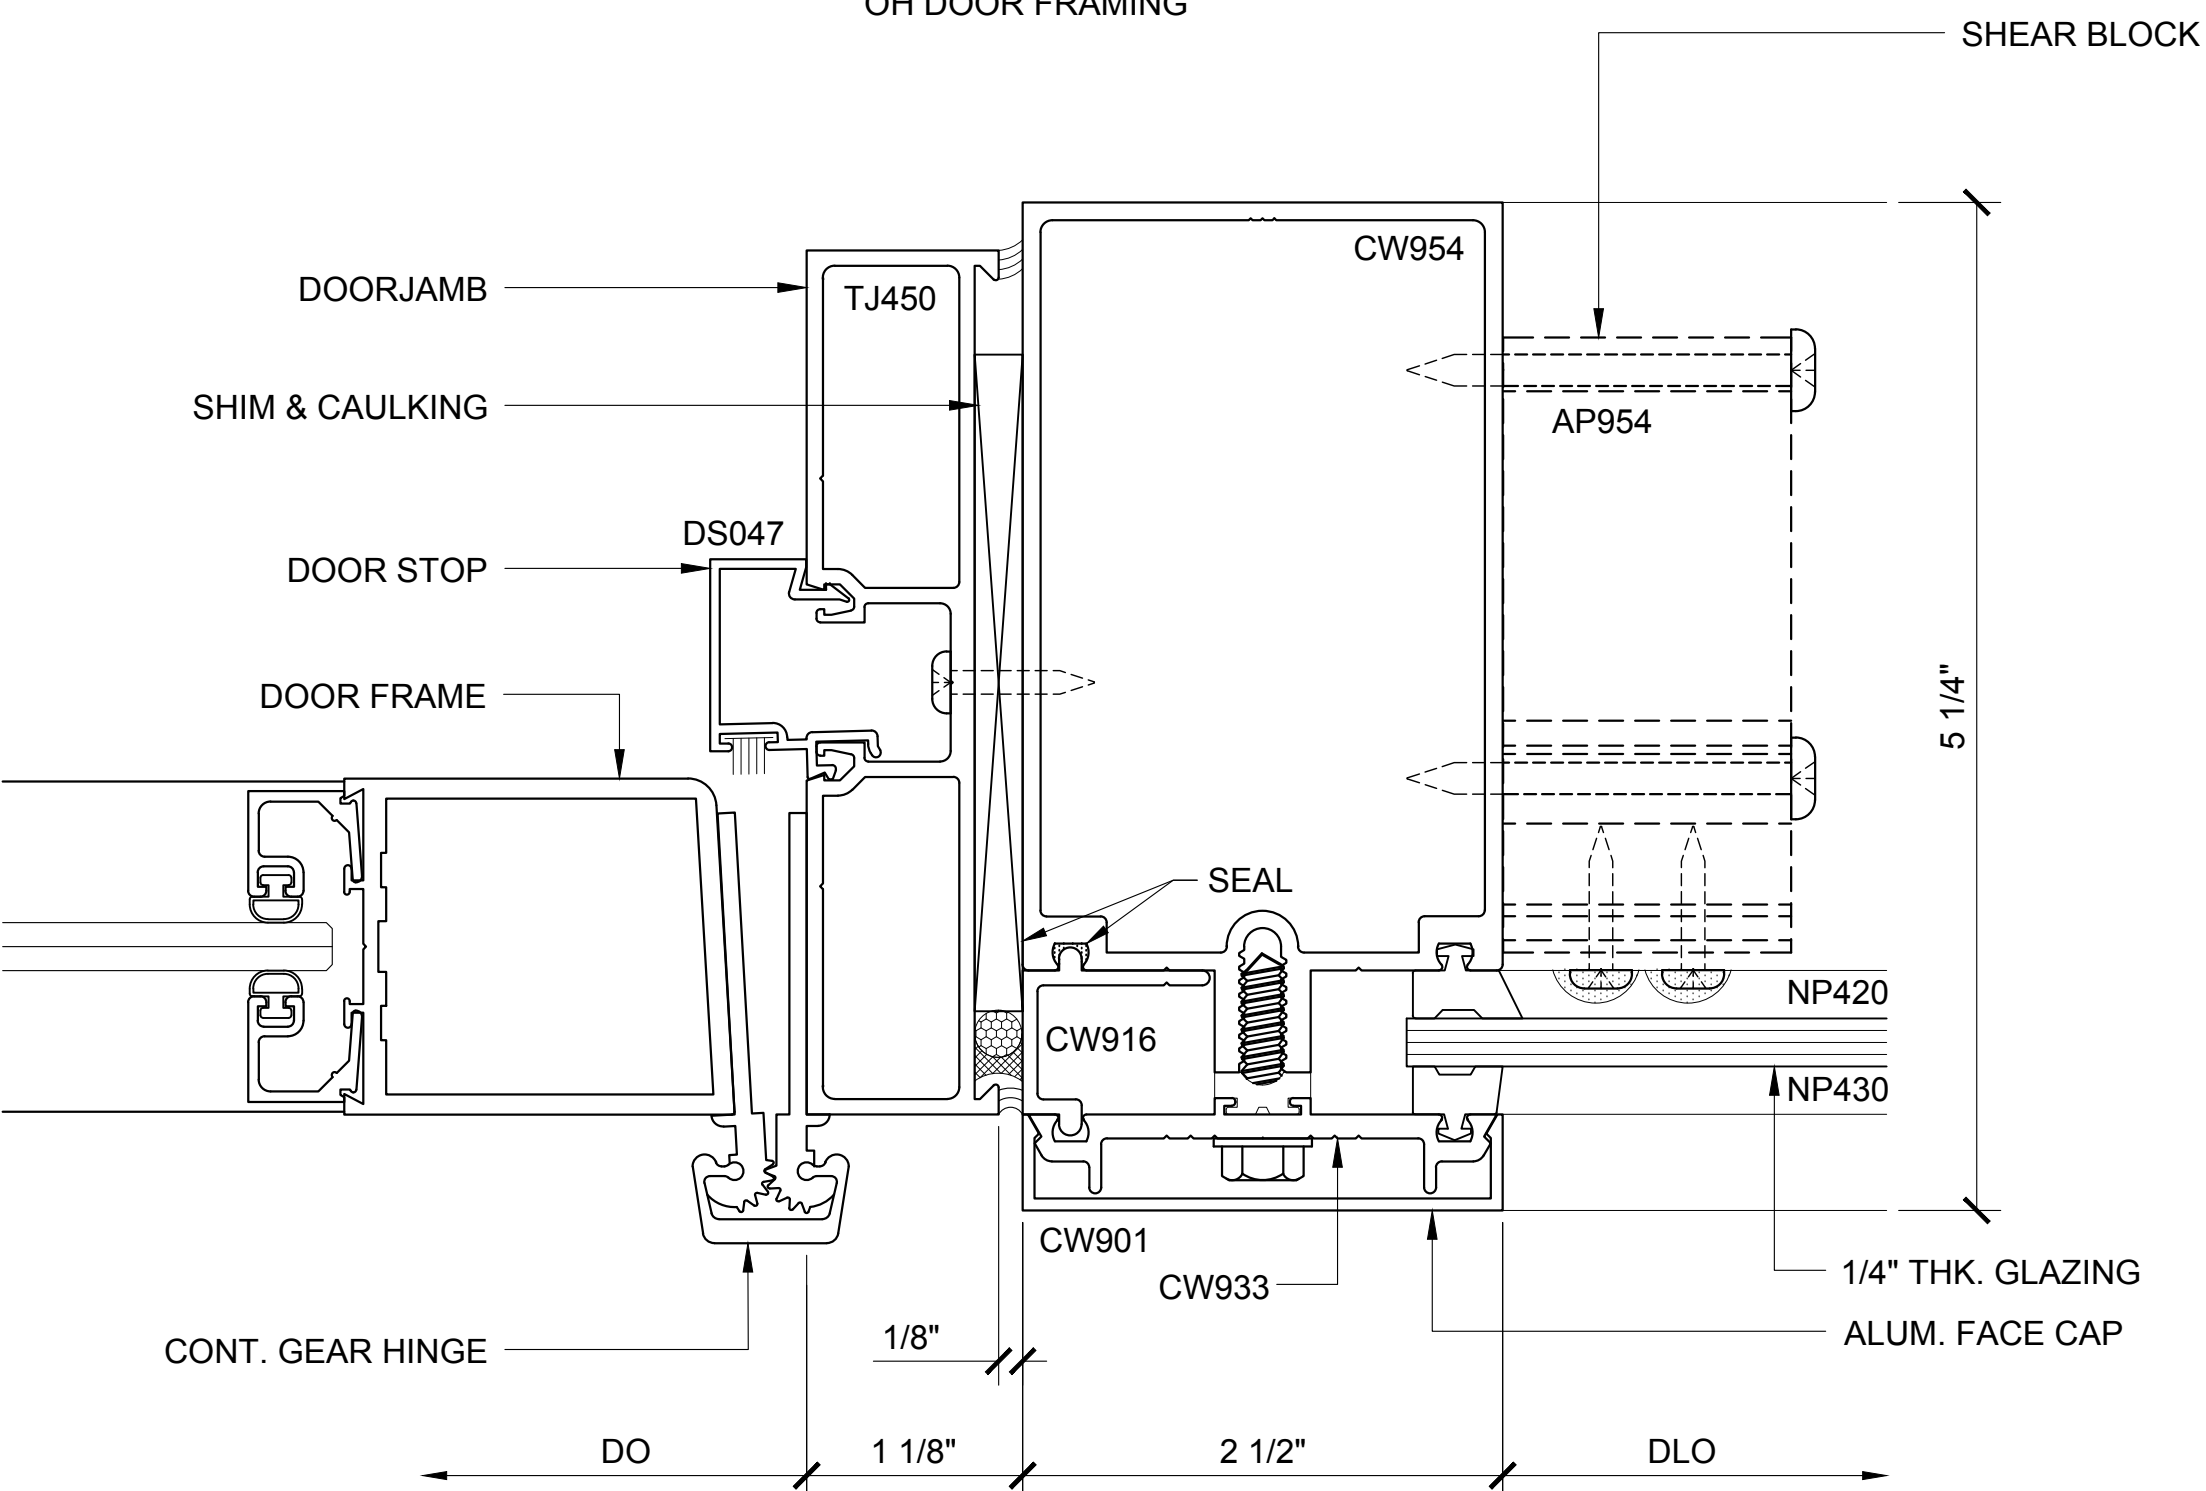

CURTAIN WALL SERIES 3250 DETAILS

3250.1.1.3 - SINGLE GLAZED - 4" BACK MEMBER - OH DOOR FRAMING

Revisions By:


CAL U.S. ALUMINUM

C.R. LAURENCE CO. ARCHITECTURAL PRODUCTS
2503 E. Vernon Avenue, Los Angeles, CA 90058-1897
PH (800) 421-6144 FX 800-587-7301 www.crlaurence.com

Discription:
U.S. ALUMINUM
CURTAIN WALL SERIES 3250
SYSTEM DRAWINGS

Drawn By: BWR
Date: 11/4/16
Scale: AS NOTED
File Name: CW3250-System_Drawings.dwg
Sheet


3250.1.1.3

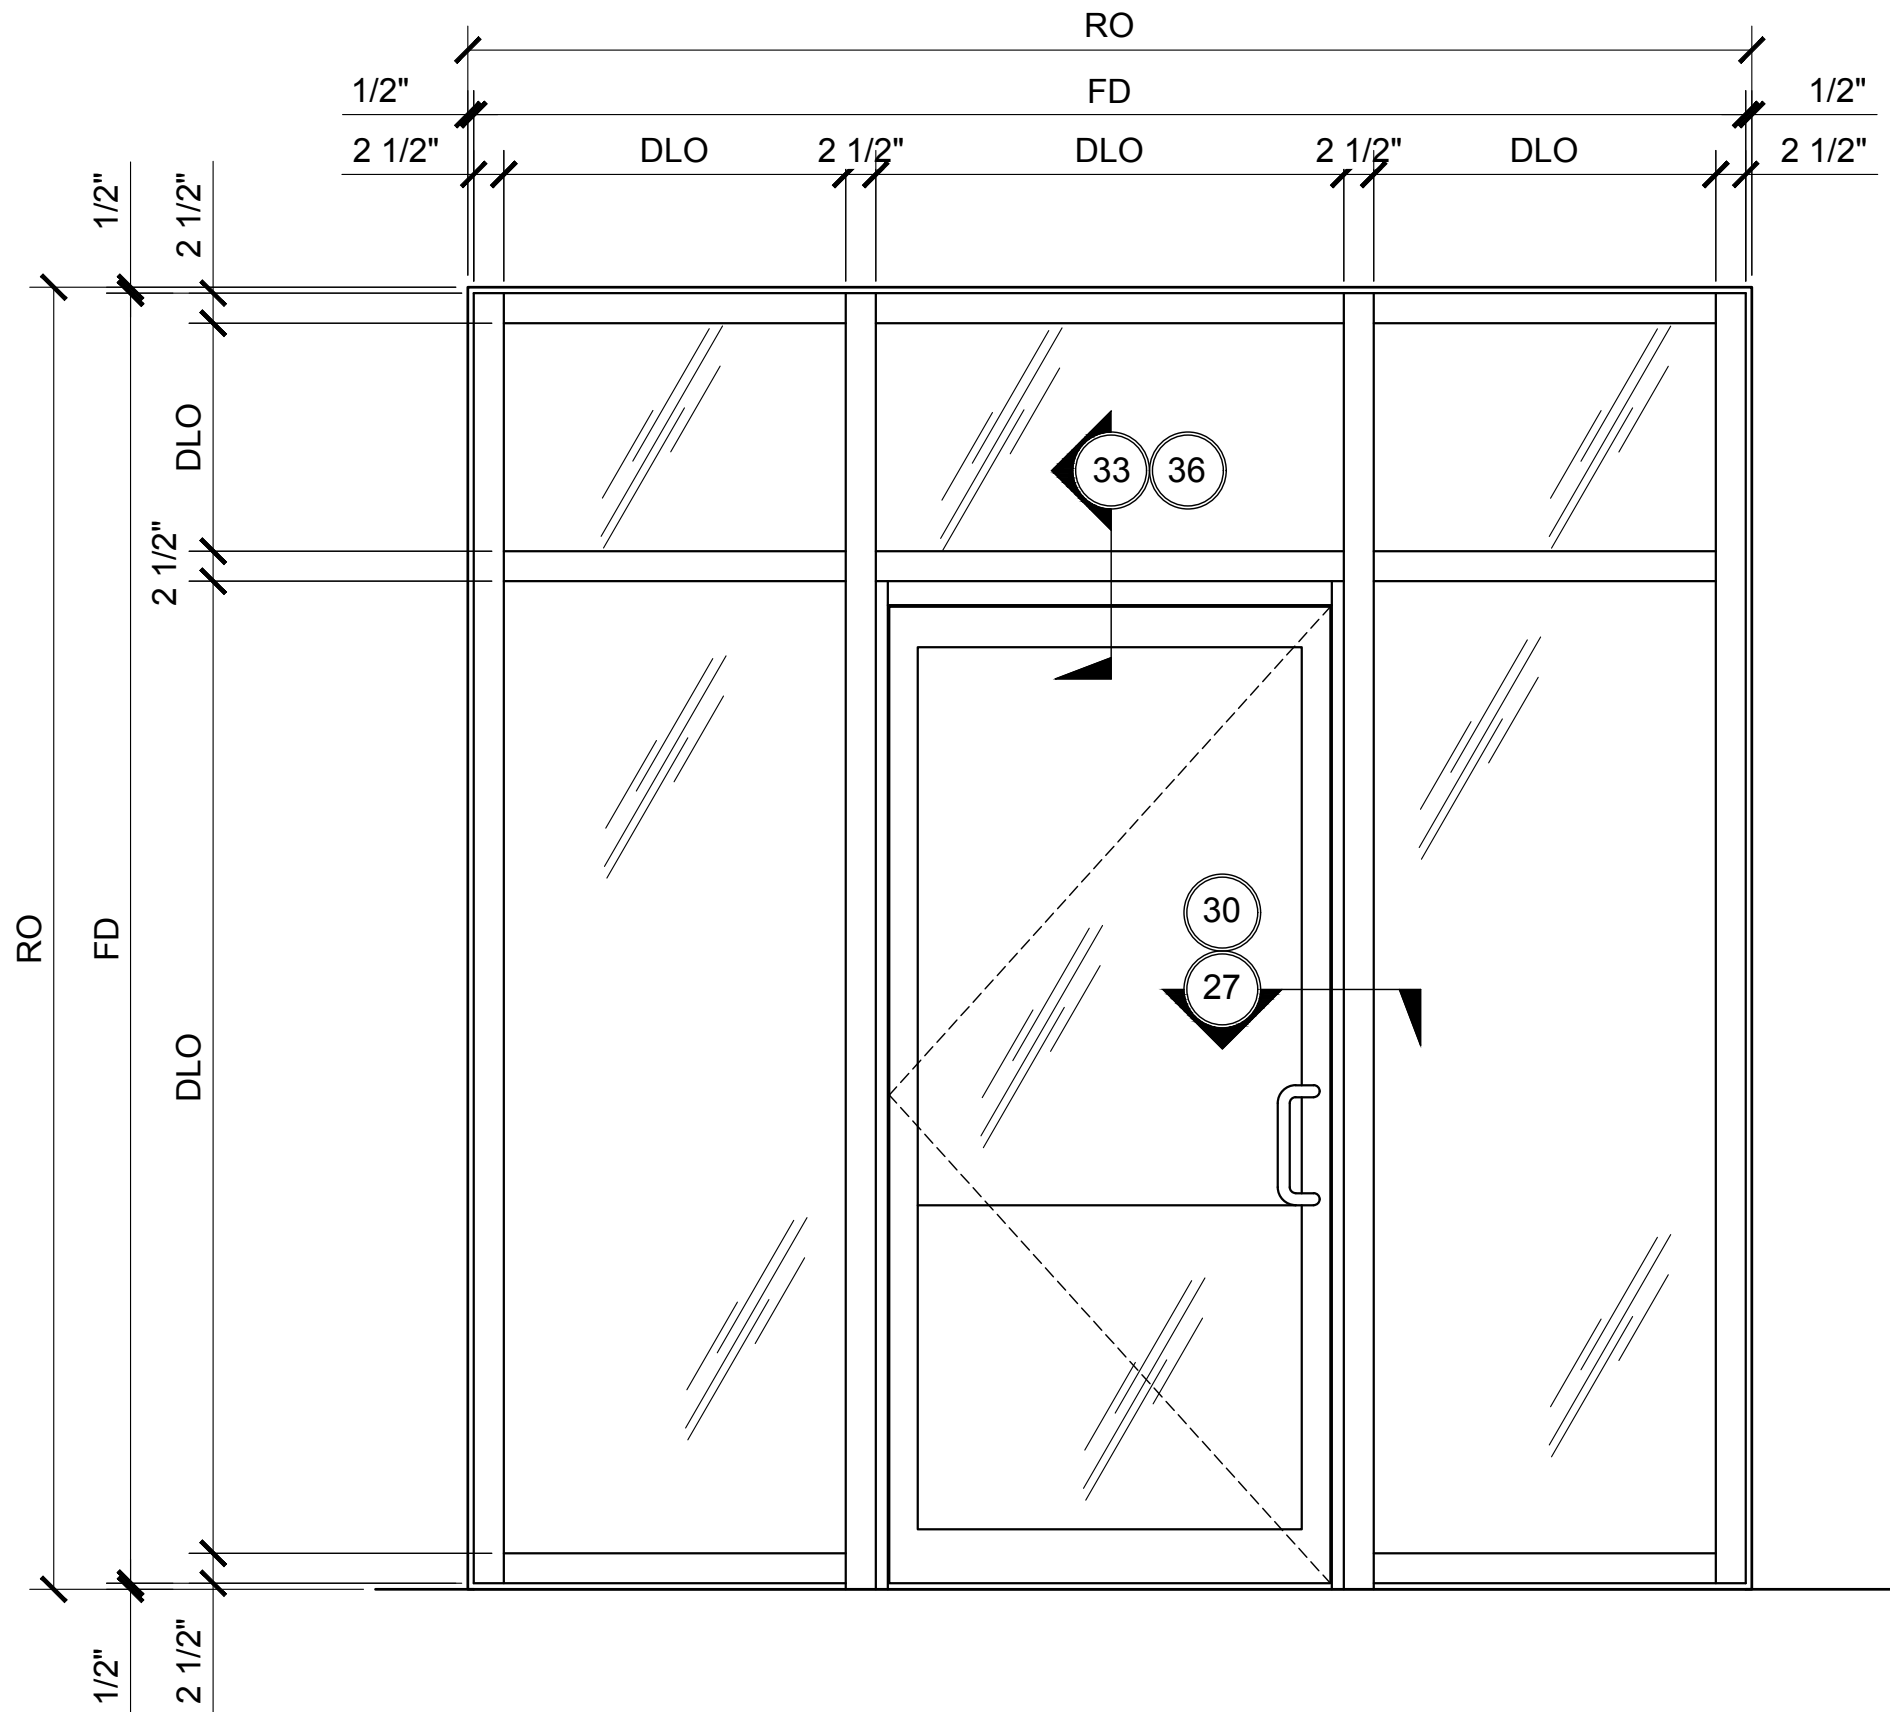

CENTER-HUNG DOOR FRAMING ELEVATION

3250.1.2.2
SINGLE GLAZED
5" BACK MEMBER

SEE SHEET 3250.1.2.2 FOR DETAILS

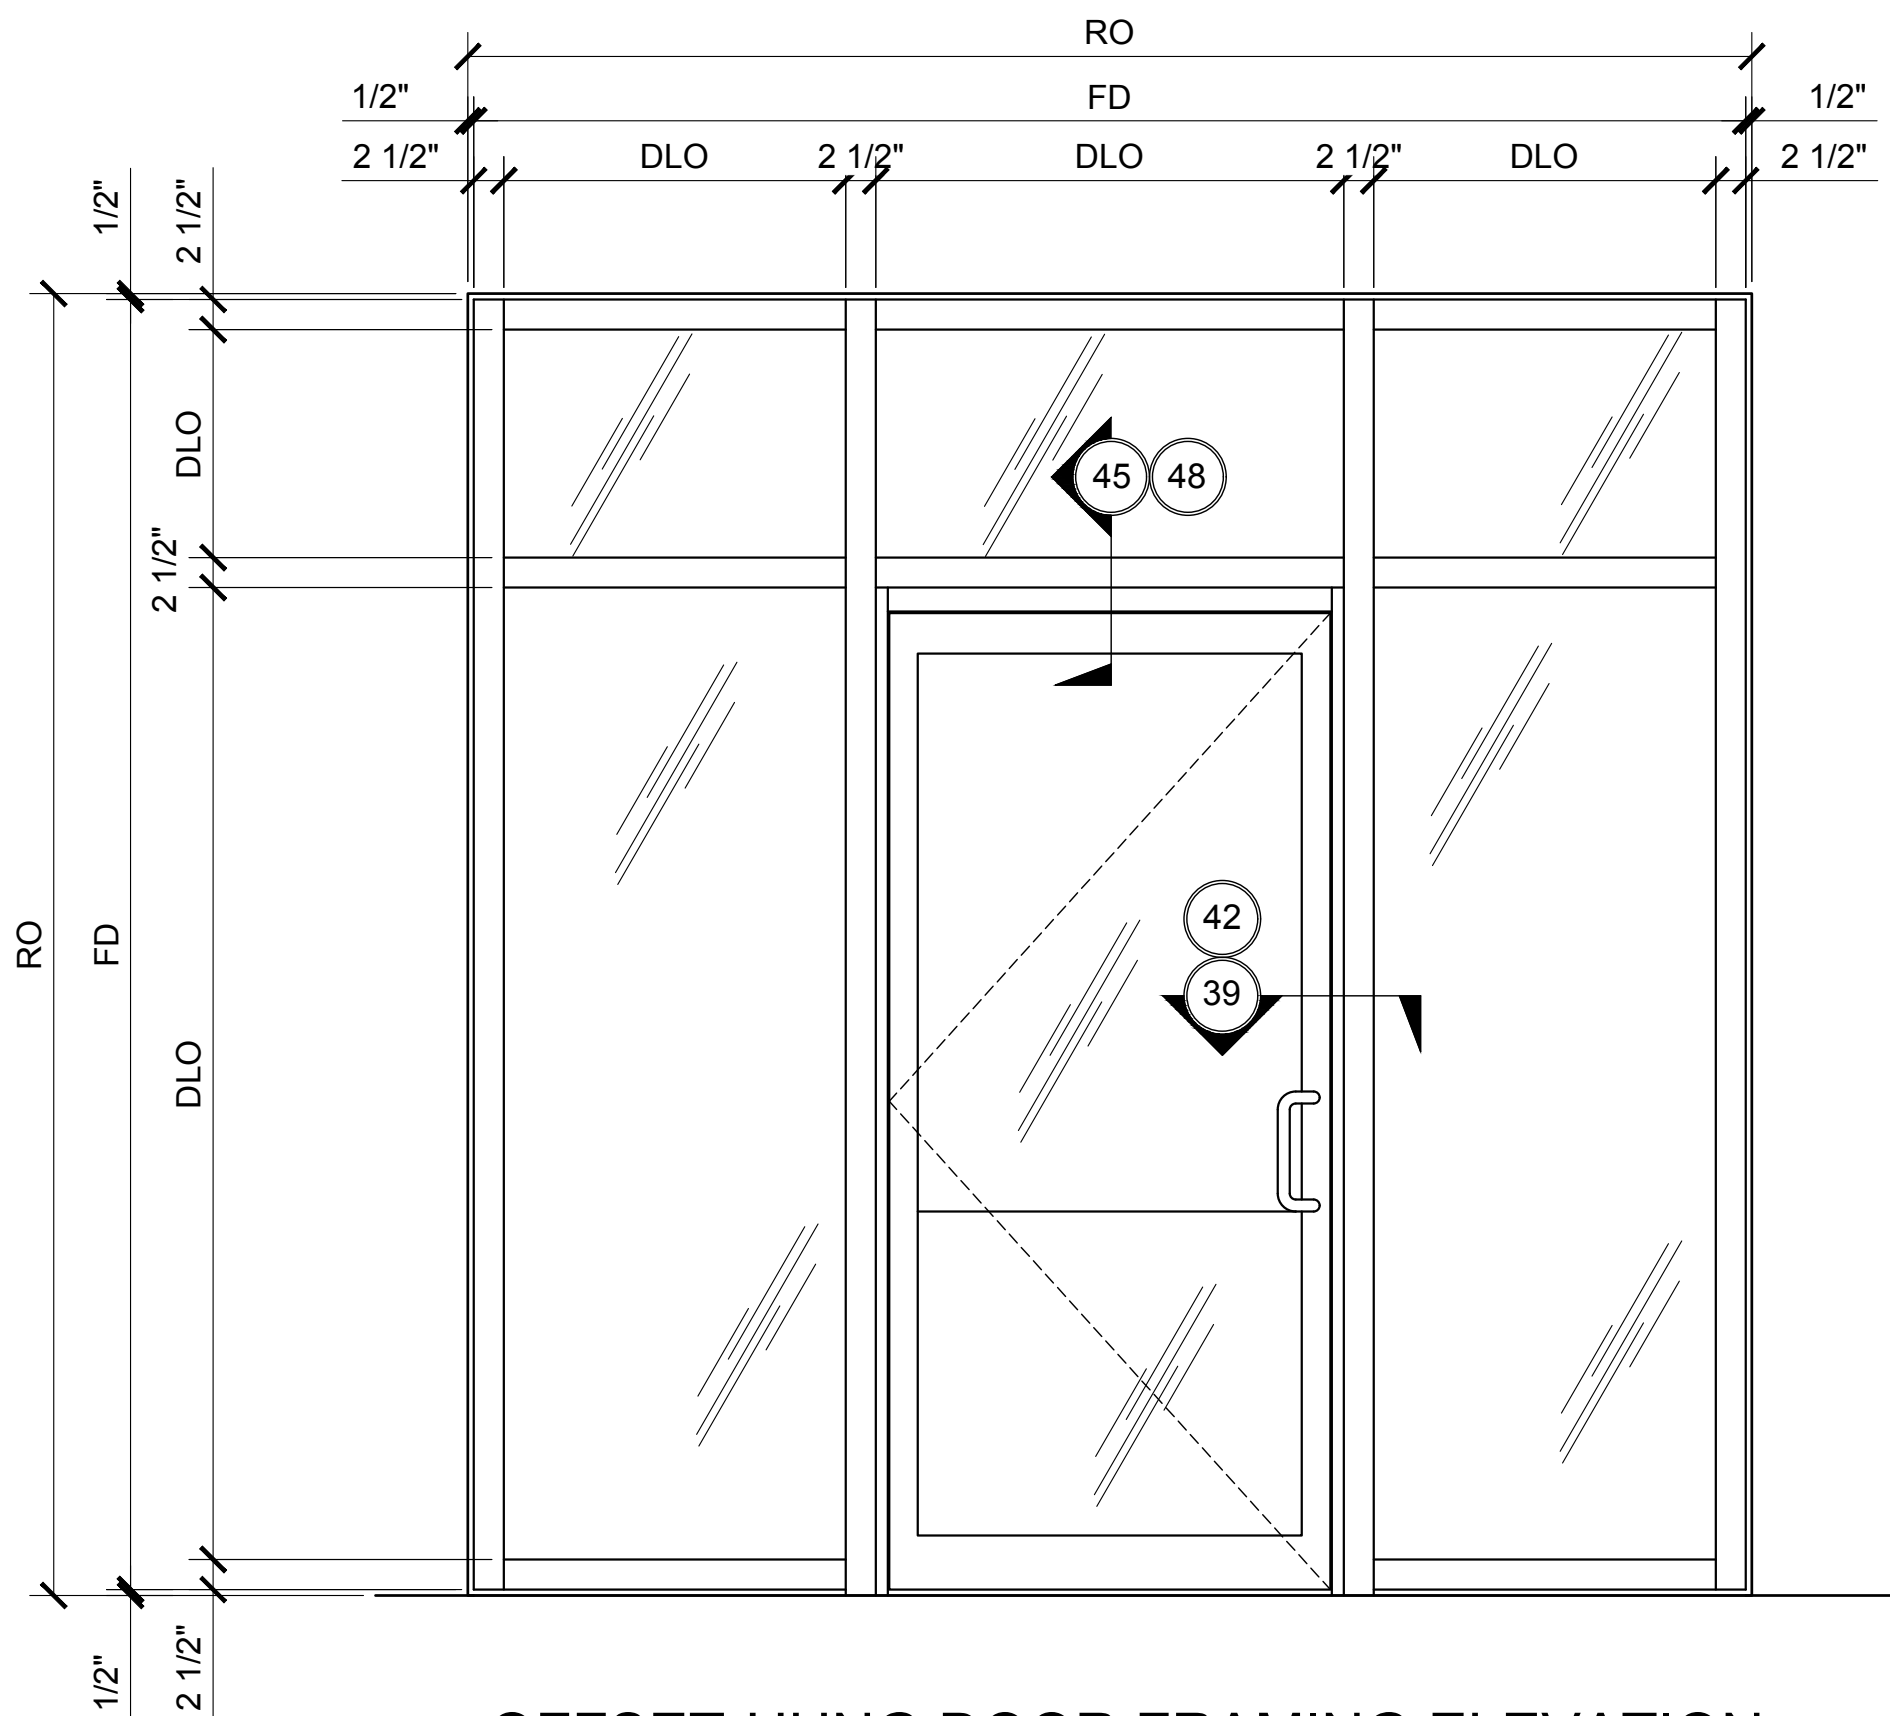

OFFSET-HUNG DOOR FRAMING ELEVATION

3250.1.2.3
SINGLE GLAZED
5" BACK MEMBER


SEE SHEET 3250.1.2.3 FOR DETAILS

U.S. ALUMINUM CURTAIN WALL SERIES 3250 SYSTEM

STANDARD ABBREVIATIONS


RO	ROUGH OPENING
FD	FRAME DIMENSION
DLO	DAYLITE OPENING
DO	DOOR OPENING
DD	DOOR DIMENSION
SMC	SURFACE MOUNTED CLOSER
OHCC	OVERHEAD CONCEALED CLOSER

Revisions By:

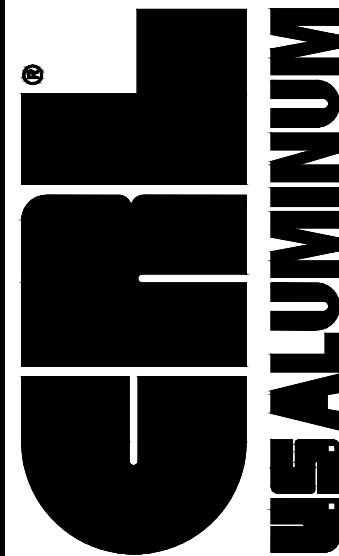

C.R.LAURENCE CO. ARCHITECTURAL PRODUCTS
2503 E. Vernon Avenue, Los Angeles, CA 90058-1897
PH (800)-421-6144 FX: 800-587-7301 www.crlaurence.com

U.S. ALUMINUM
CURTAIN WALL SERIES 3250
SYSTEM DRAWINGS

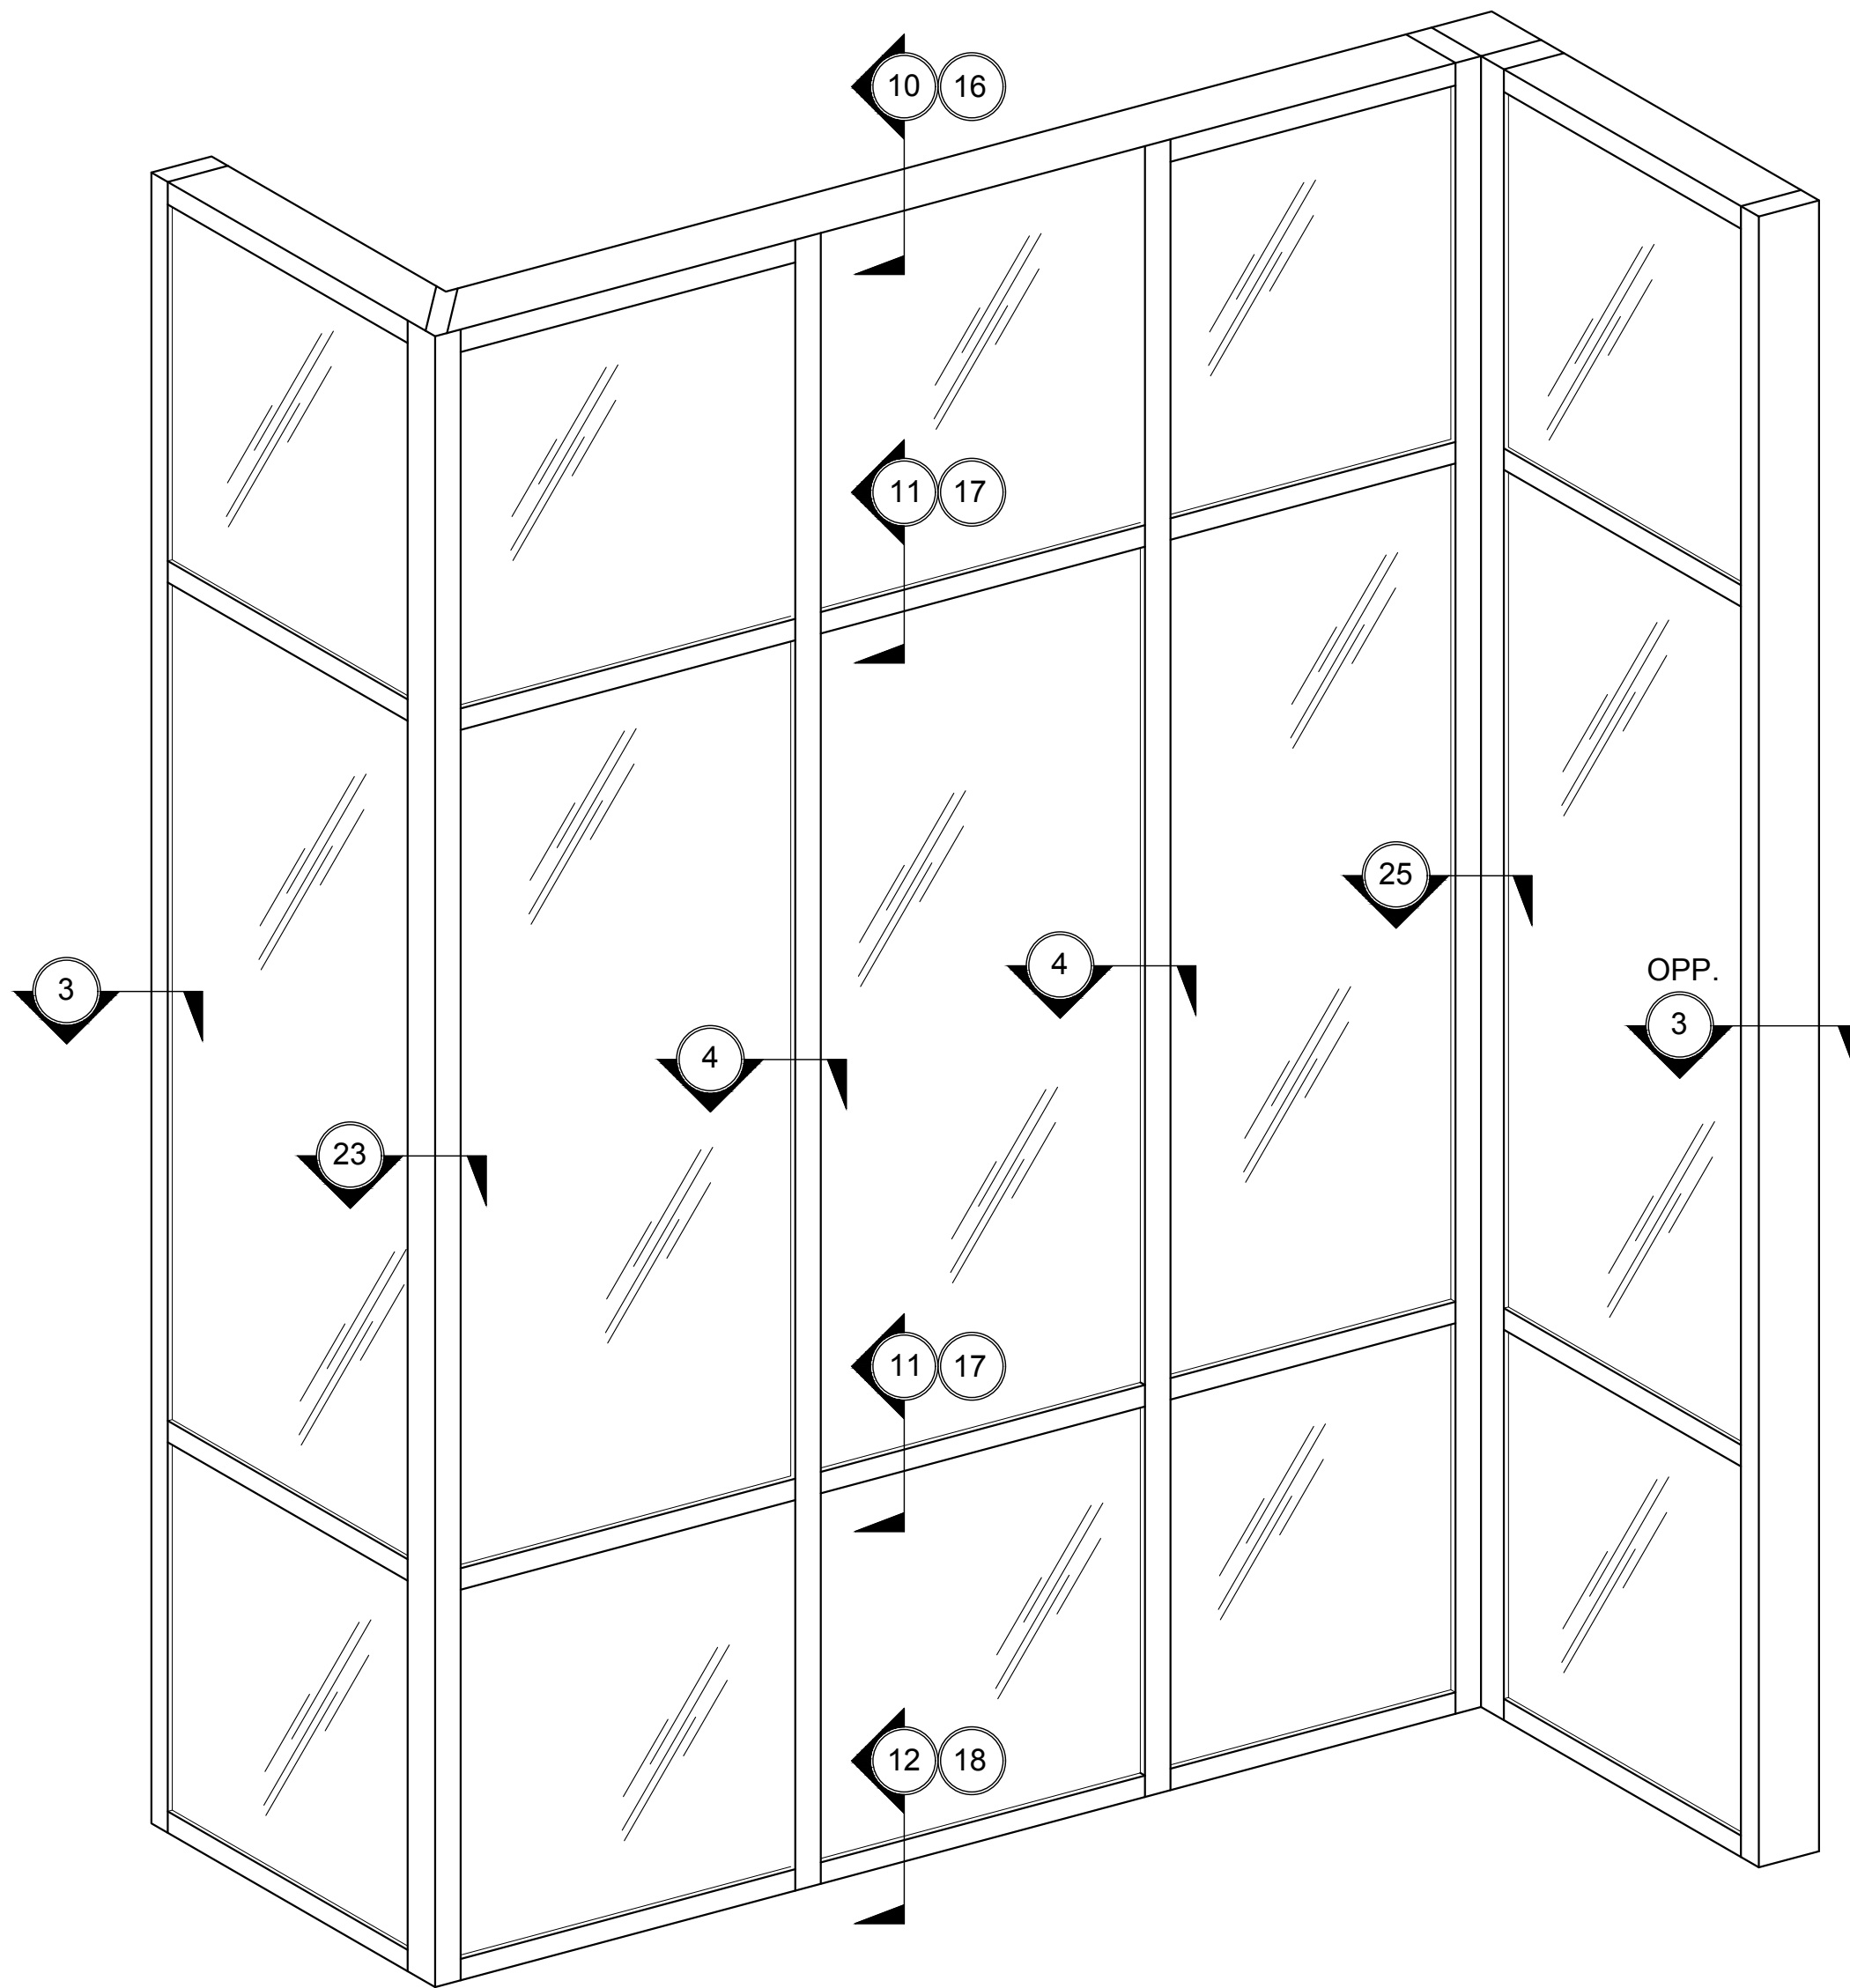

TYPICAL CURTAIN WALL ELEVATION

3250.1.2.1
SINGLE GLAZED
5" BACK MEMBER

SEE SHEETS 3250.1.2.1A & 3250.1.2.1B
FOR DETAILS

CURTAIN WALL SERIES 3250 TYPICAL ELEVATIONS

3250.1.2 - SINGLE GLAZED - 5" BACK MEMBER

Drawn By: BWR

Date: 11/4/16


Scale: AS NOTED

File Name:
CW3250-System_Drawings.dwg

Sheet


3250.1.2

U.S. ALUMINUM CURTAIN WALL SERIES 3250 SYSTEM

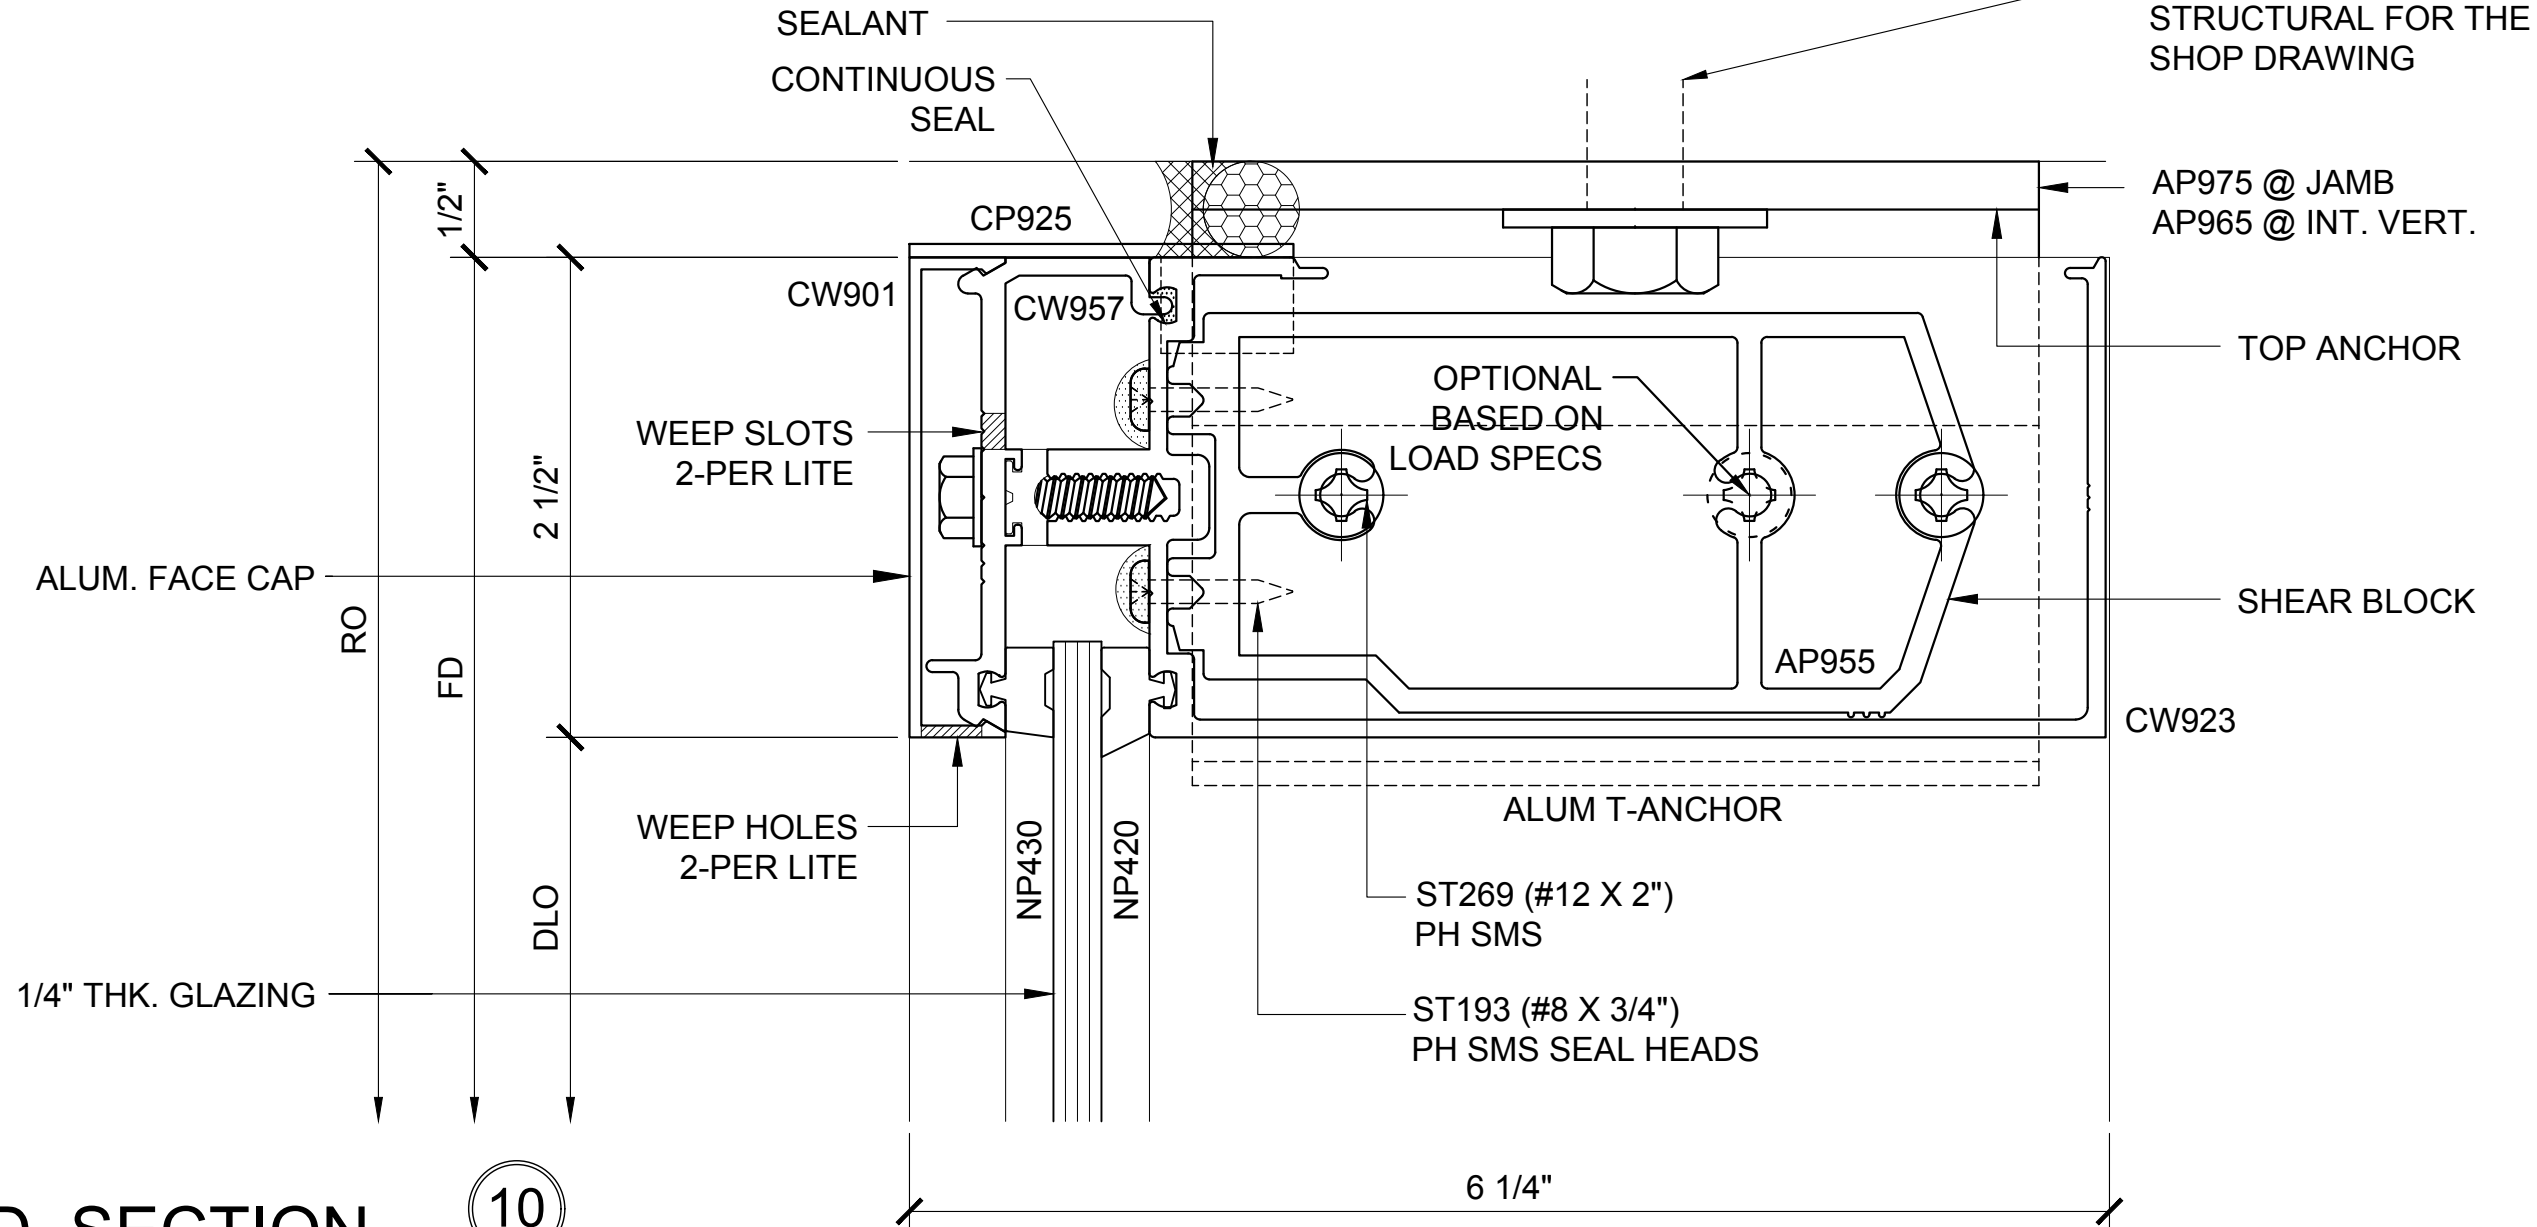


HEAD SECTION 10

3250.1.2.1A.010
SINGLE GLAZED
5" BACK MEMBER

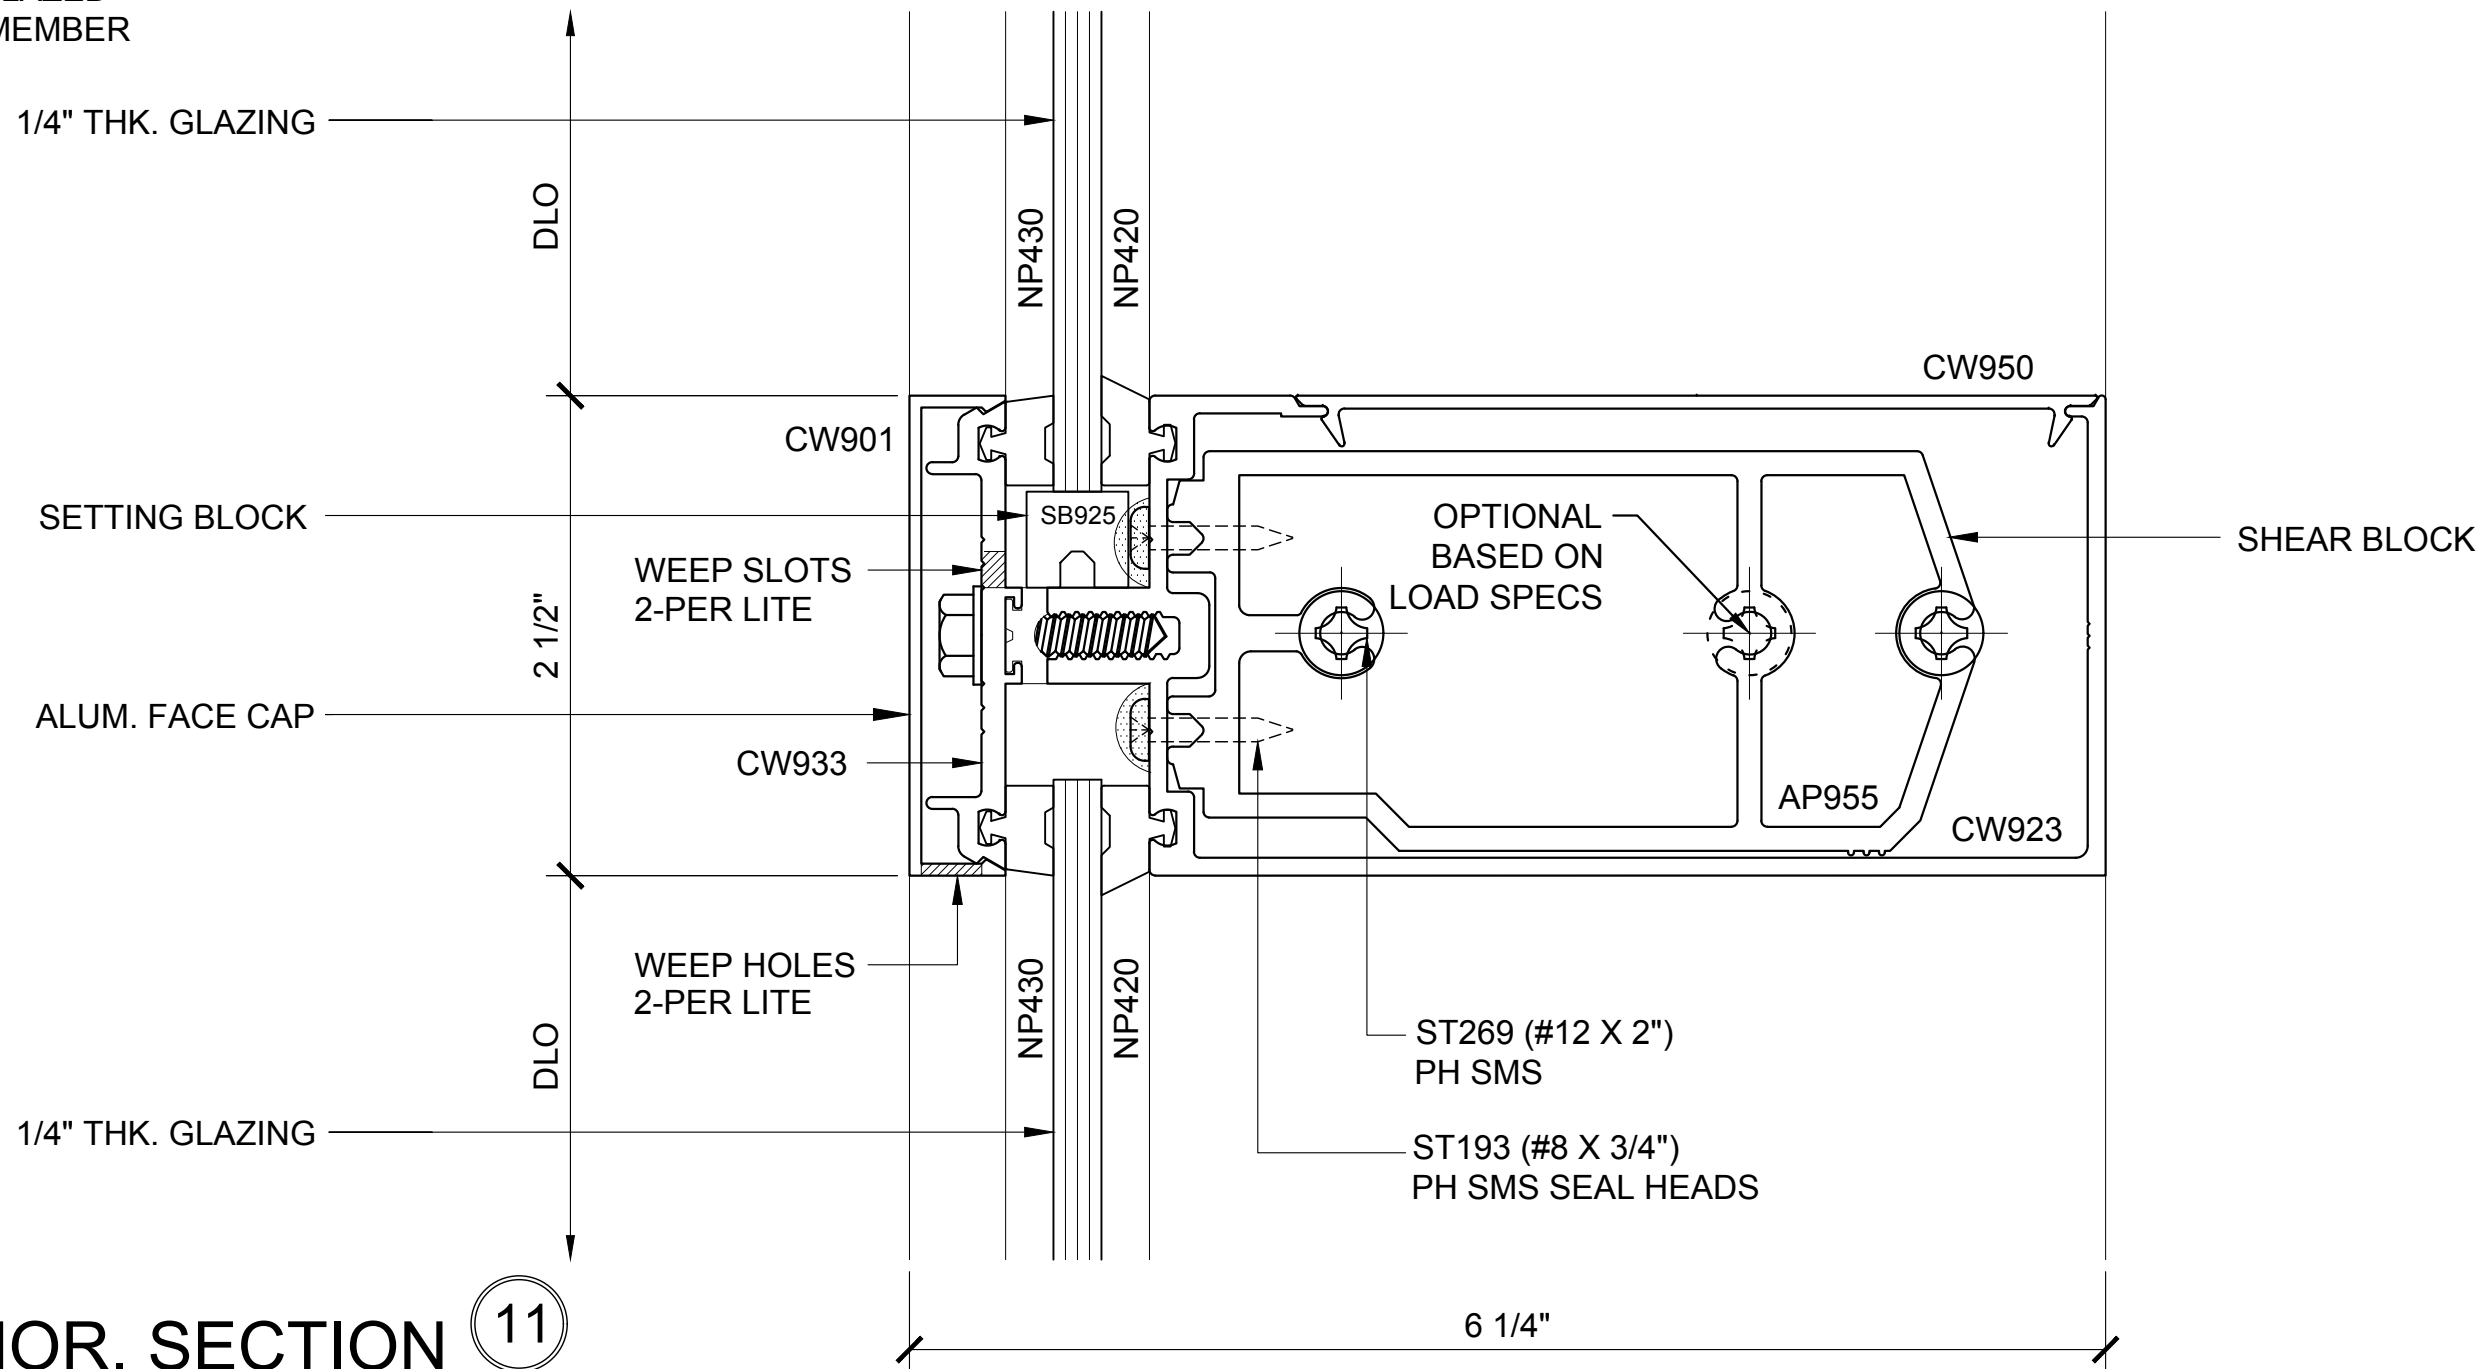


INT. HOR. SECTION 11

3250.1.2.1A.011
SINGLE GLAZED
5" BACK MEMBER

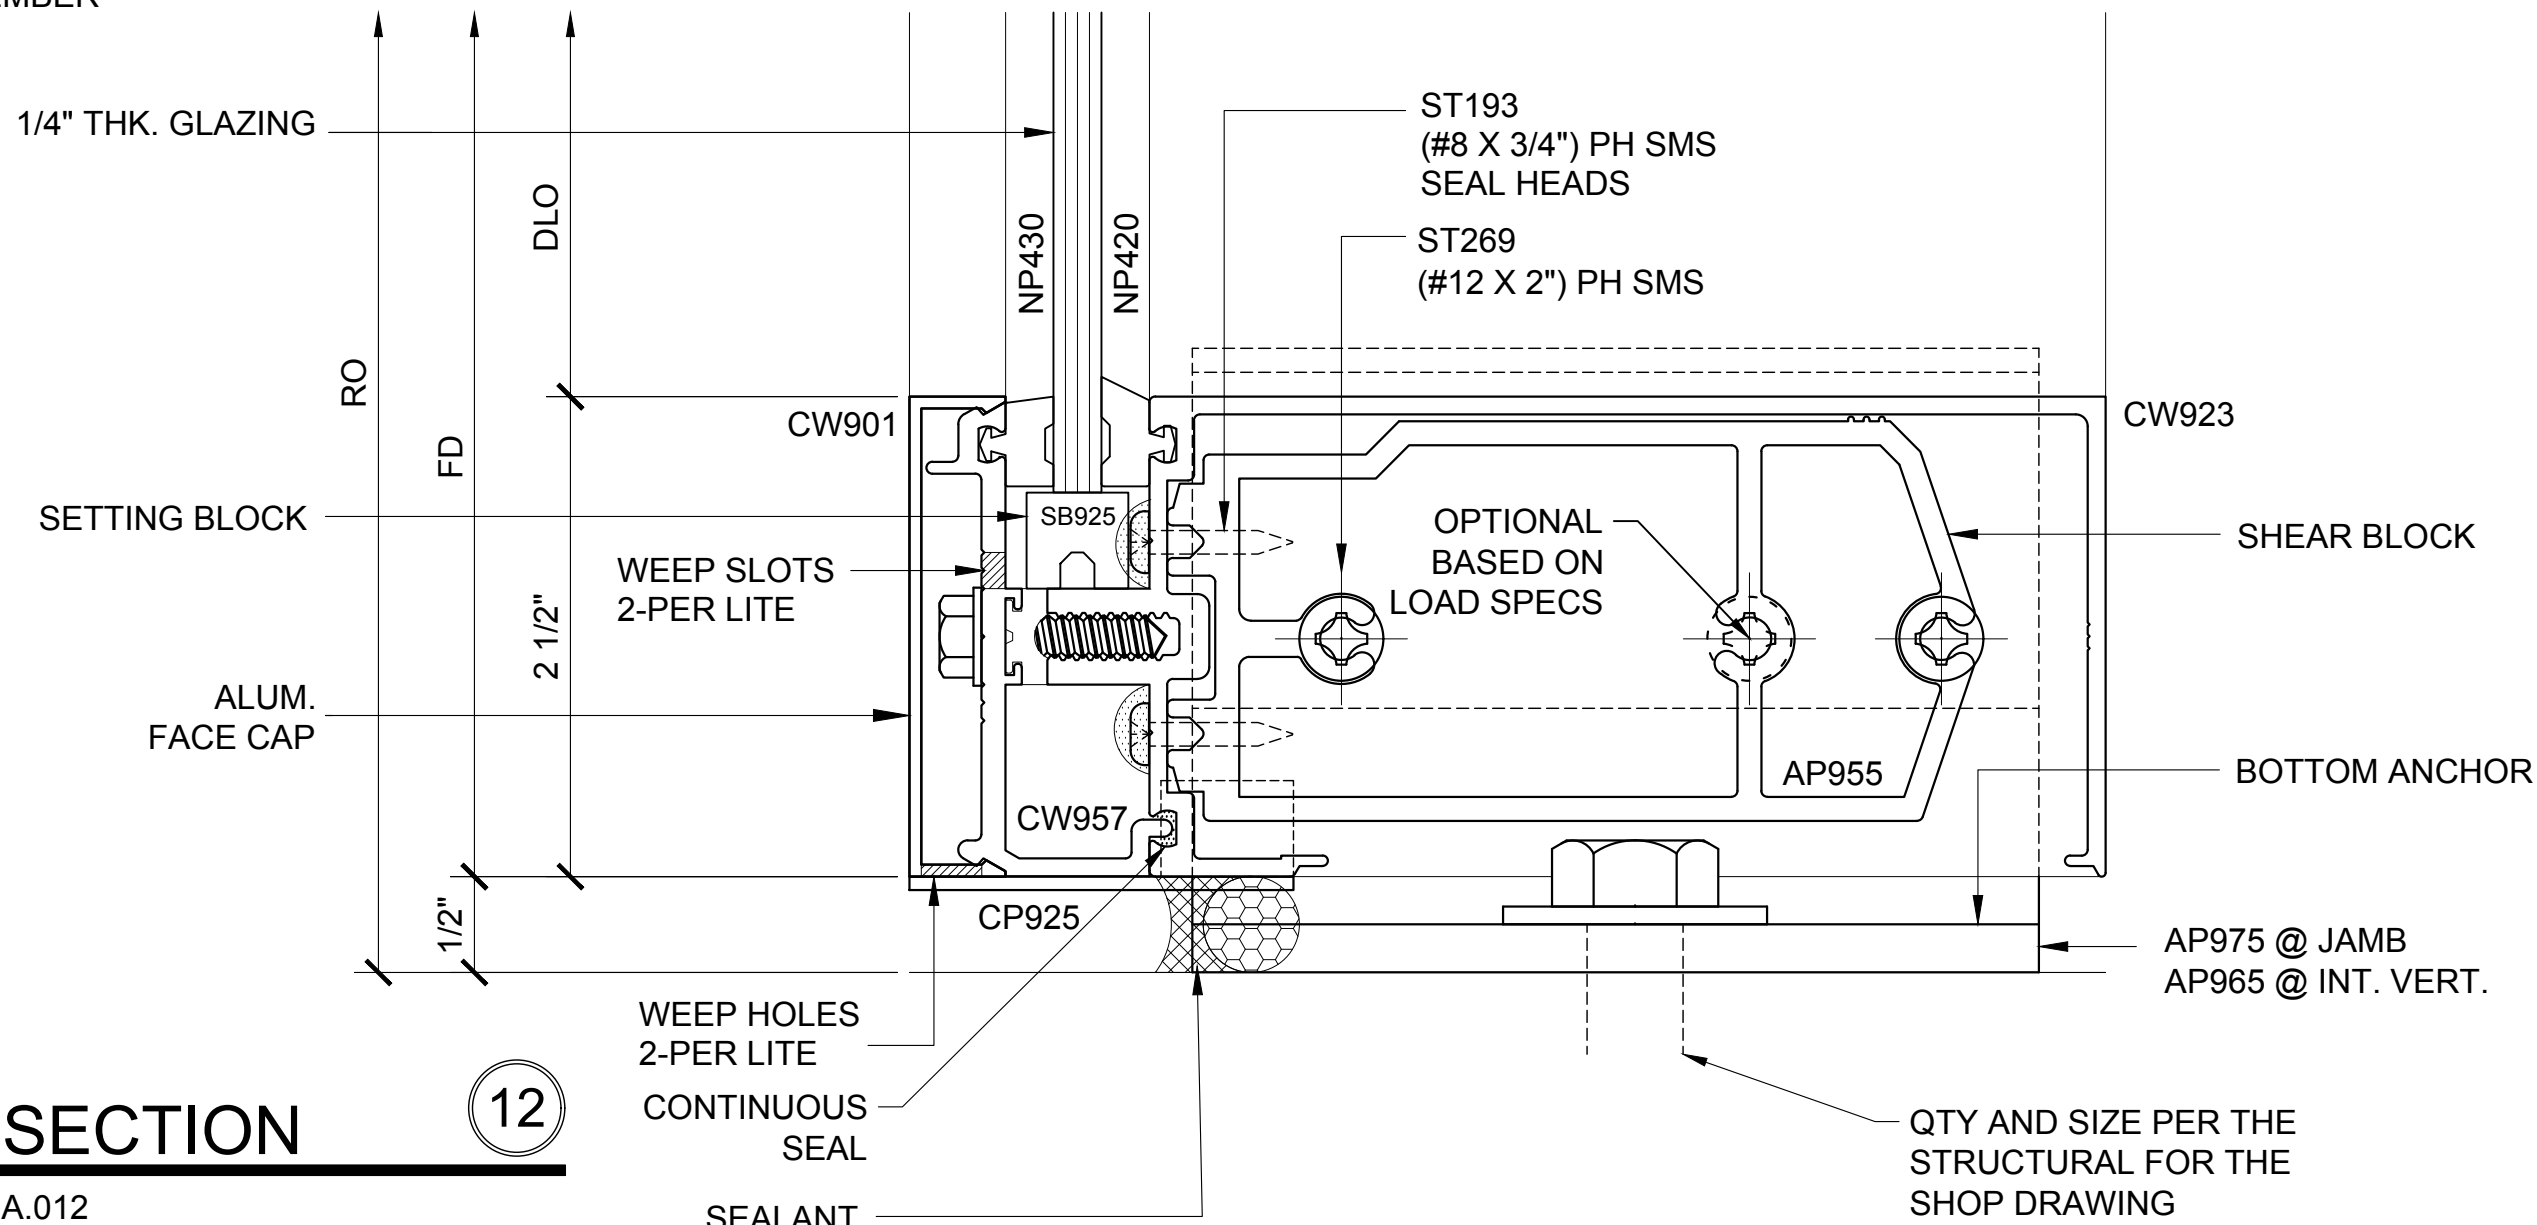


SILL SECTION 12

3250.1.2.1A.012
SINGLE GLAZED
5" BACK MEMBER

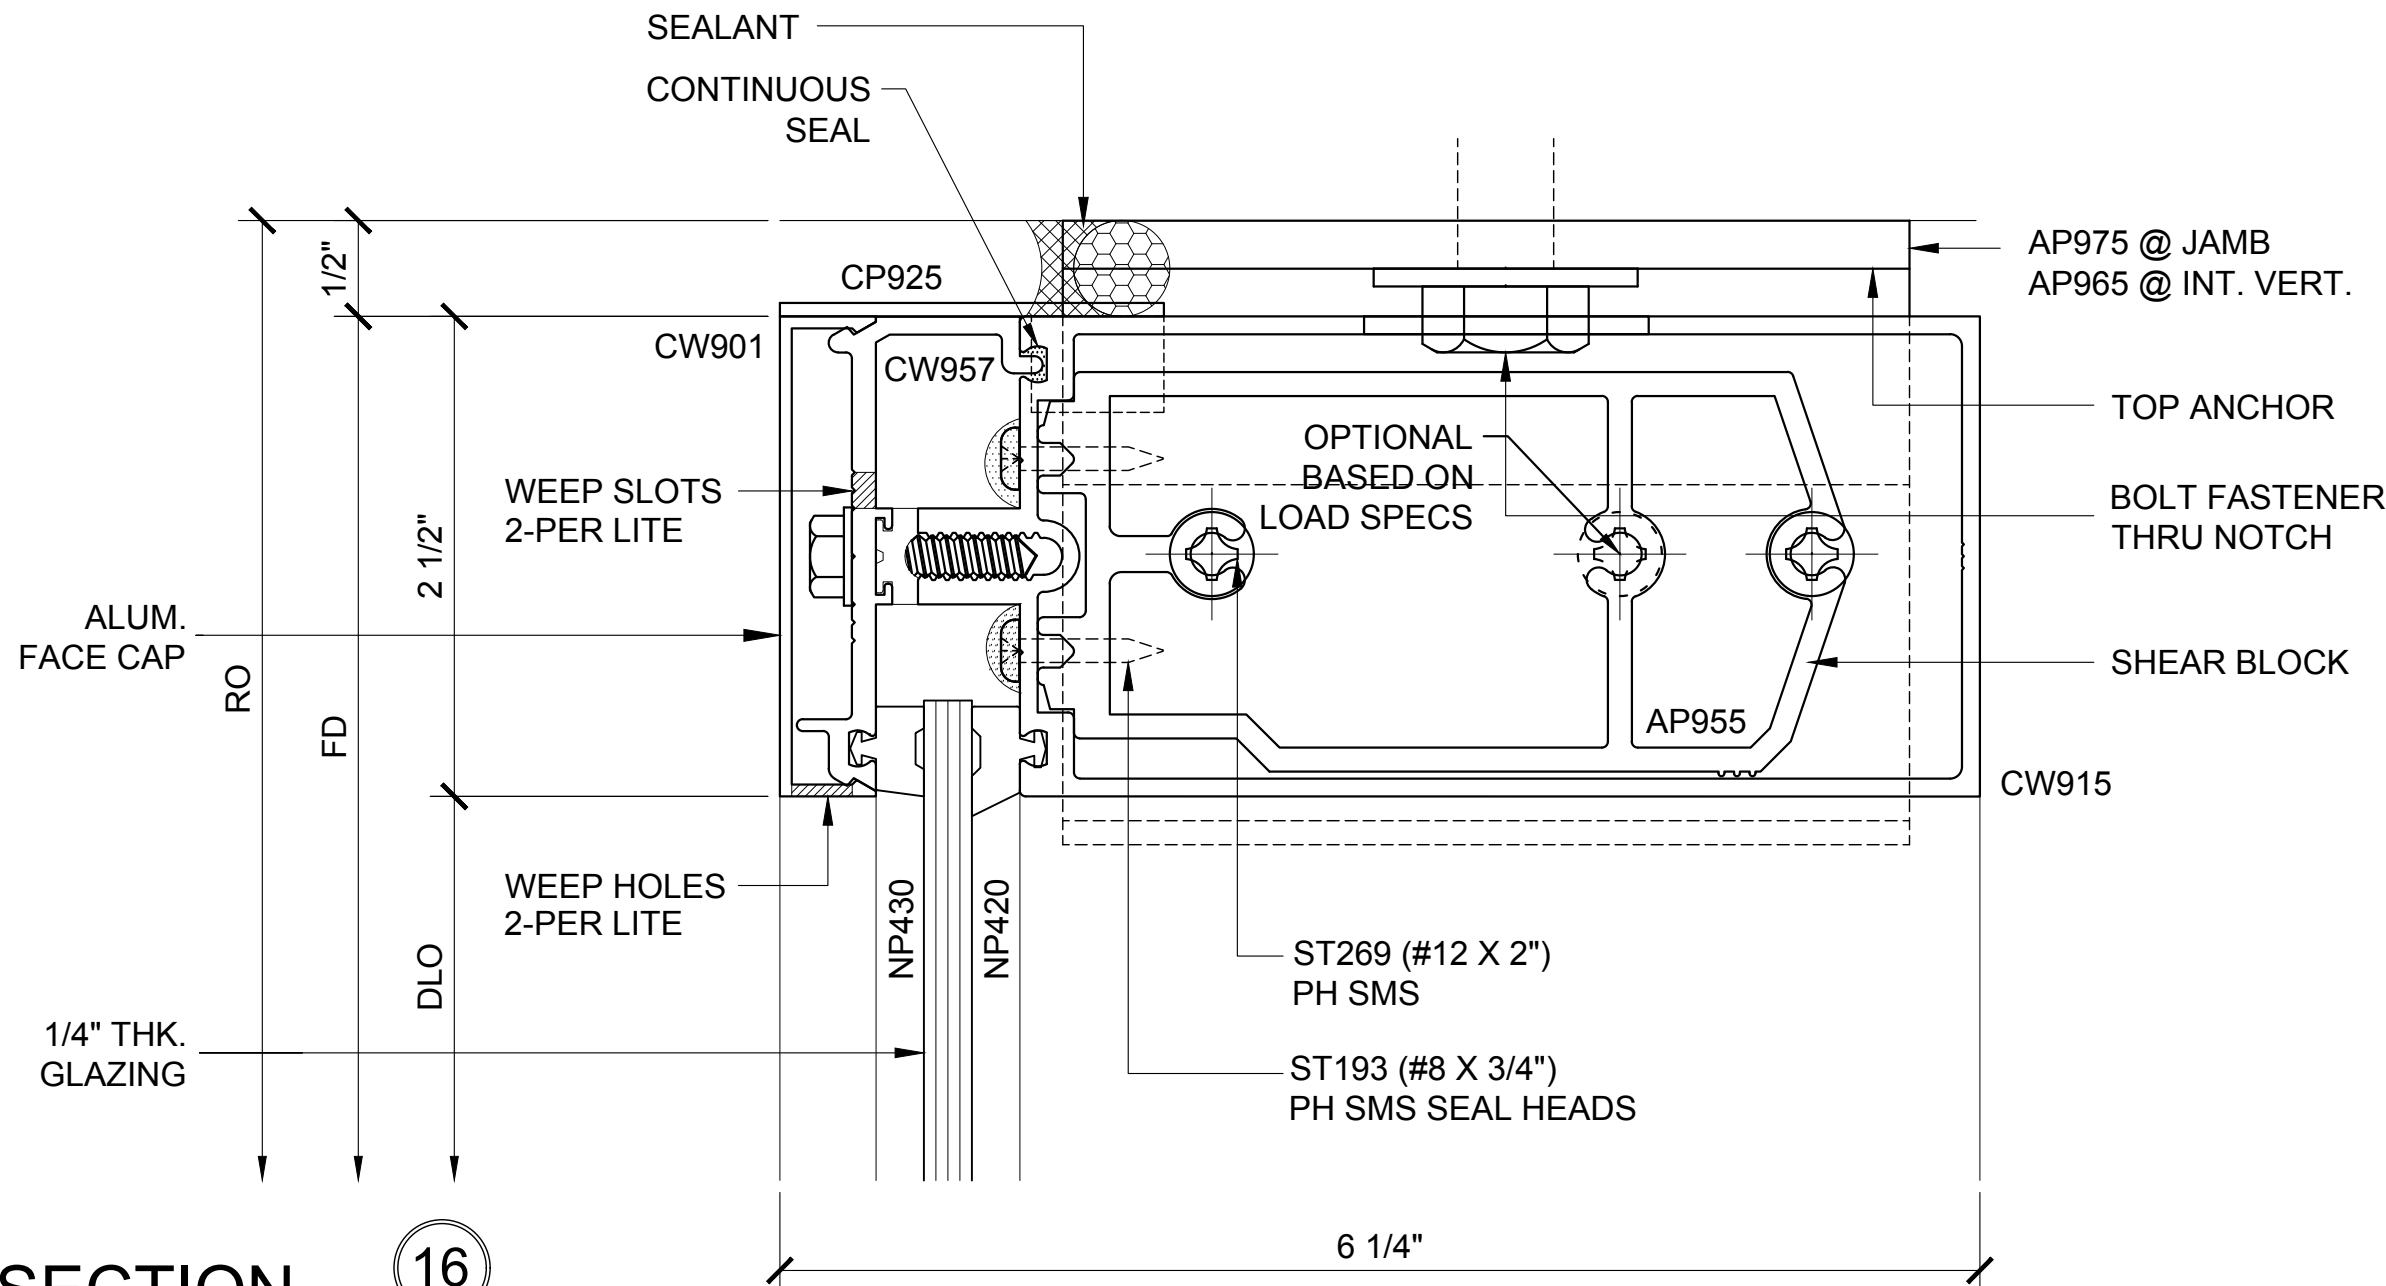


HEAD SECTION 16

3250.1.2.1A.016
SINGLE GLAZED
5" BACK MEMBER

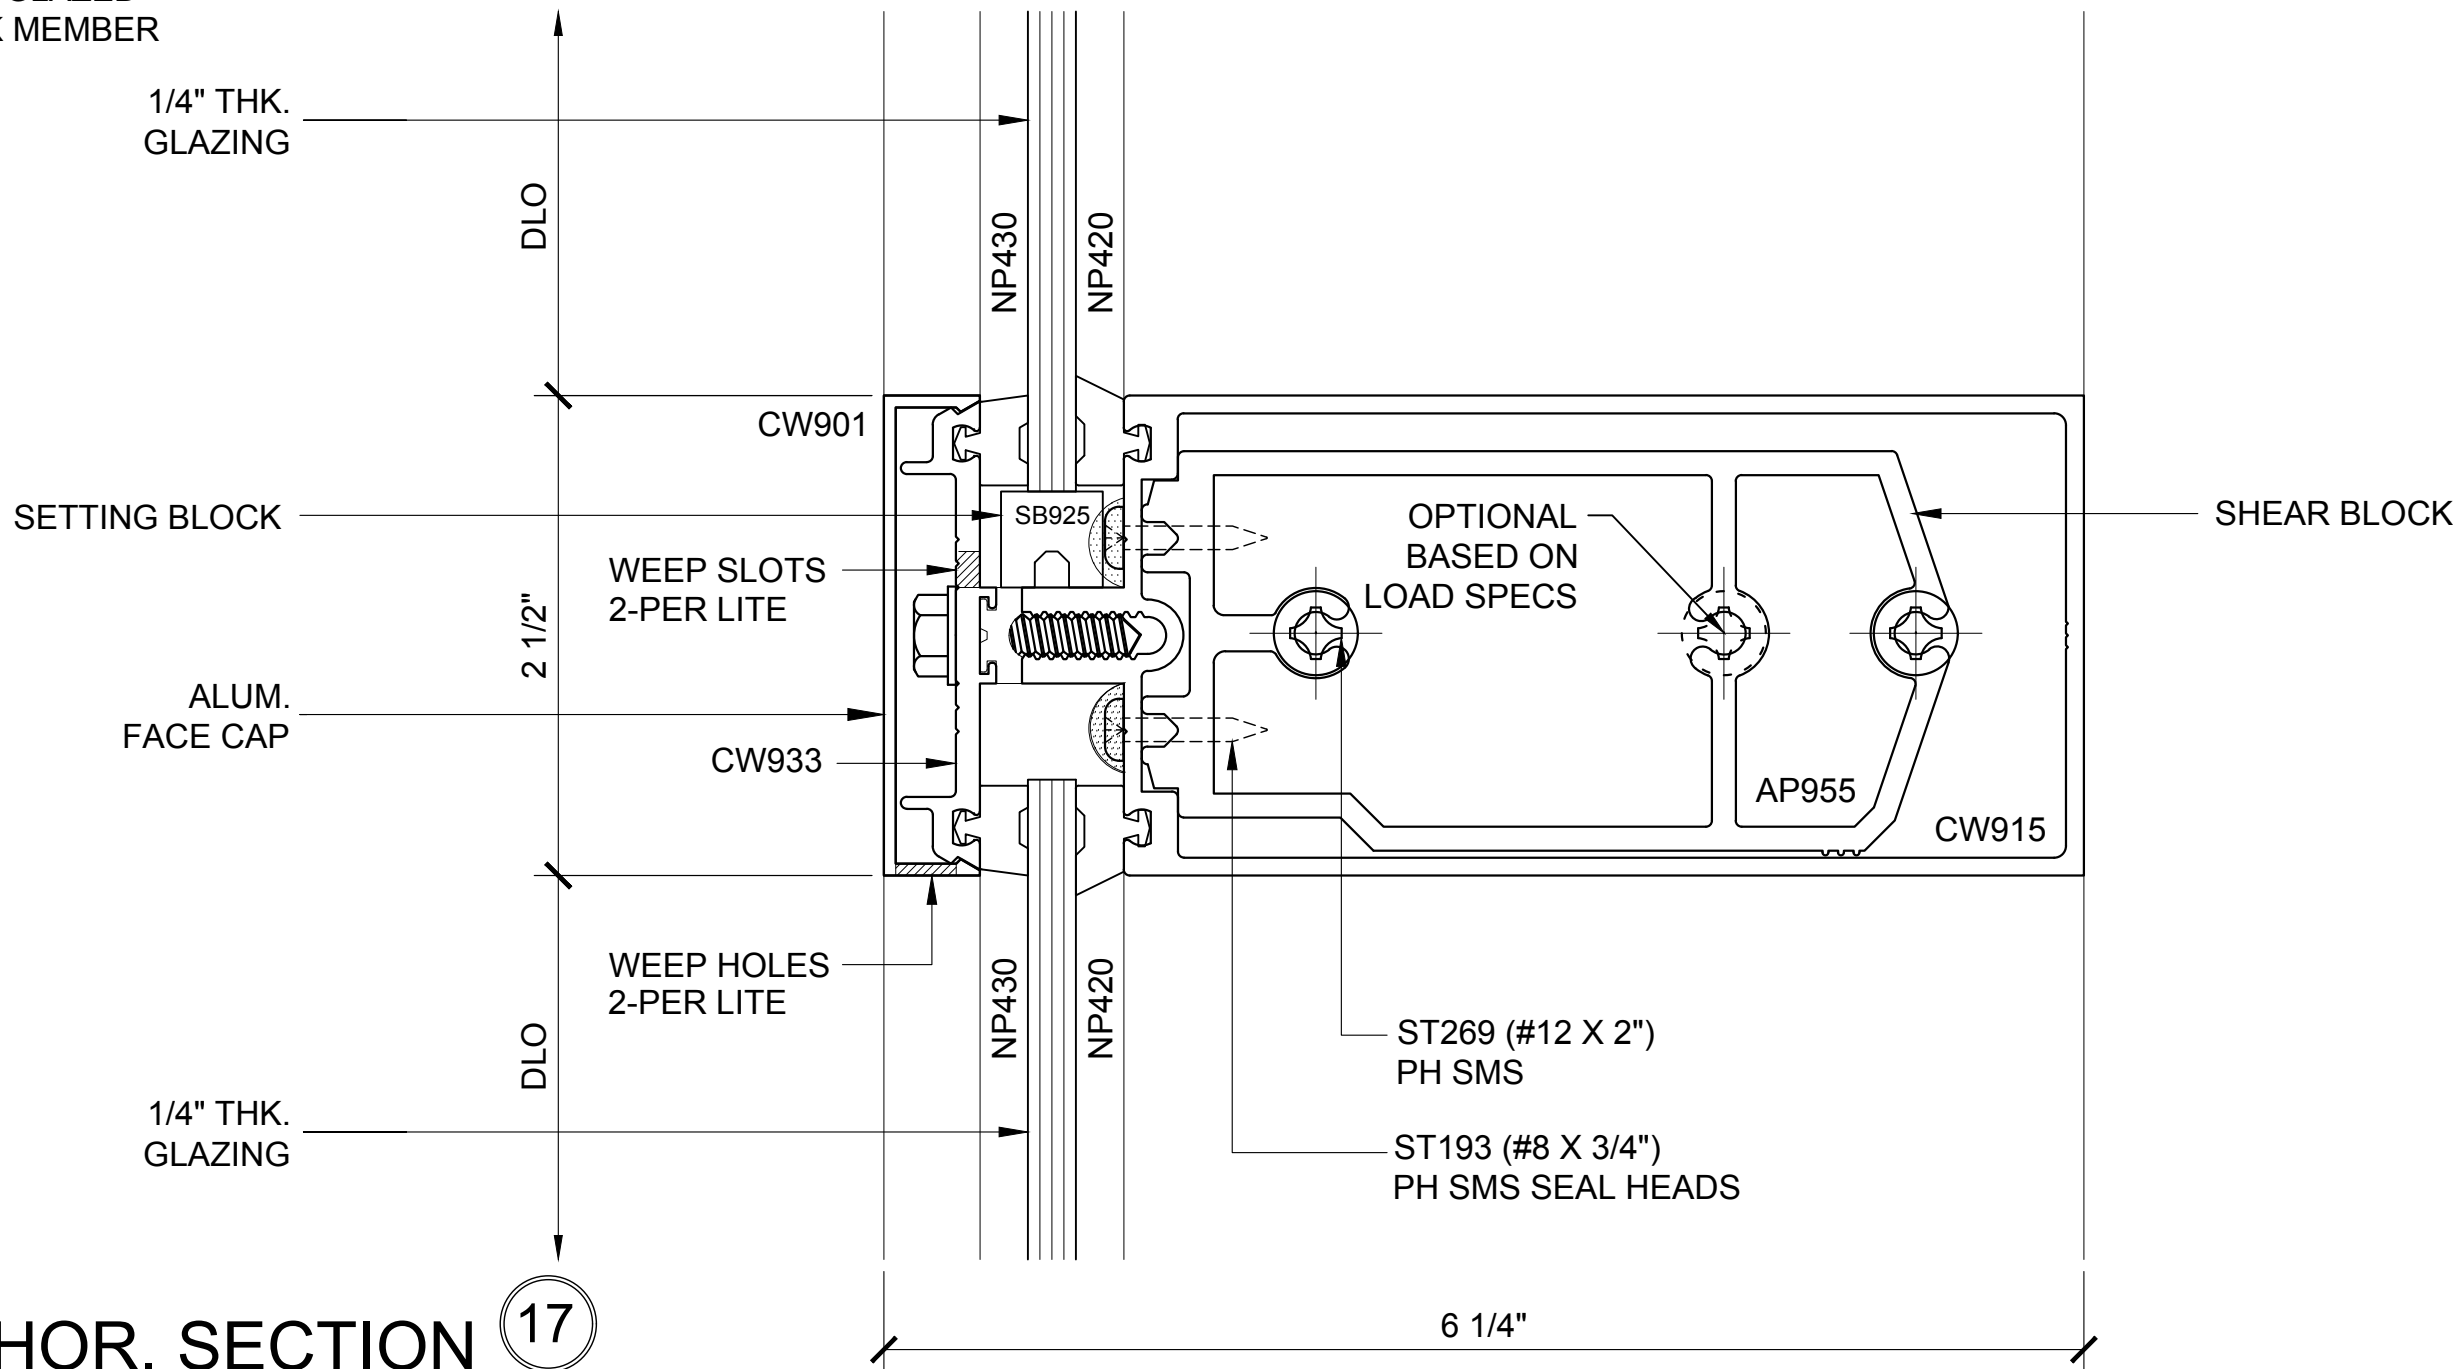

INT. HOR. SECTION 17

3250.1.2.1A.017
SINGLE GLAZED
5" BACK MEMBER

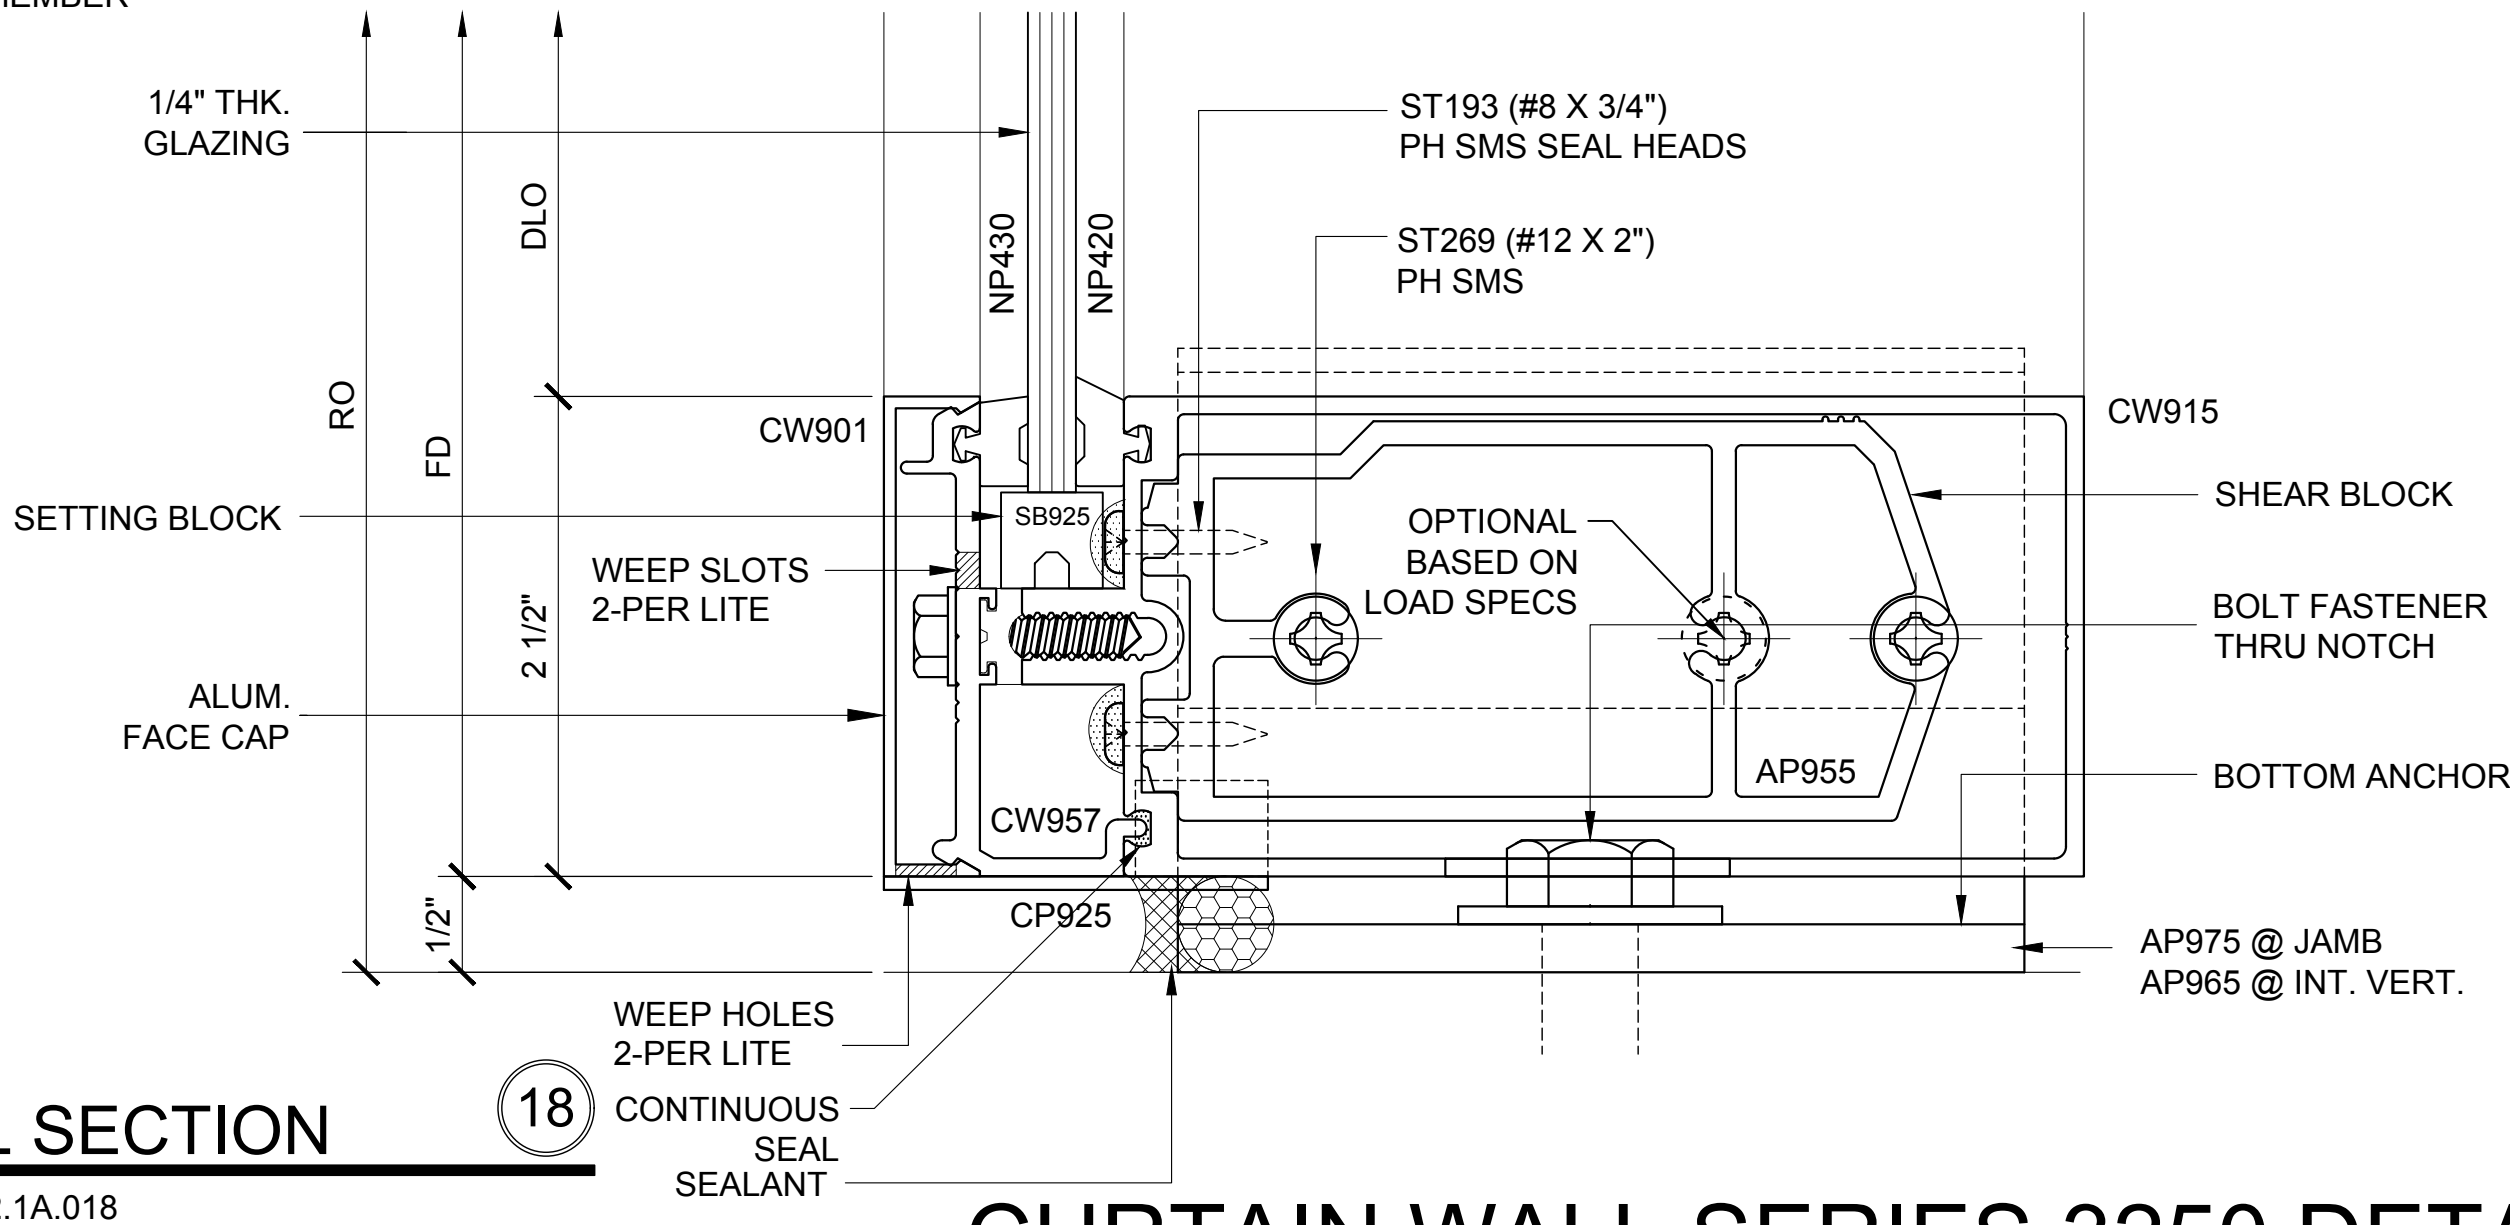

SILL SECTION 18

3250.1.2.1A.018
SINGLE GLAZED
5" BACK MEMBER

CURTAIN WALL SERIES 3250 DETAILS

3250.1.2.1A - SINGLE GLAZED - 5" BACK MEMBER

Revisions By:




Discription:
U.S. ALUMINUM
CURTAIN WALL SERIES 3150
X

Drawn By: RPD
Date: 9/17/14
Scale: AS NOTED
File Name: 3250.dwg
Sheet


3250.1.2.1A

U.S. ALUMINUM CURTAIN WALL SERIES 3250 SYSTEM

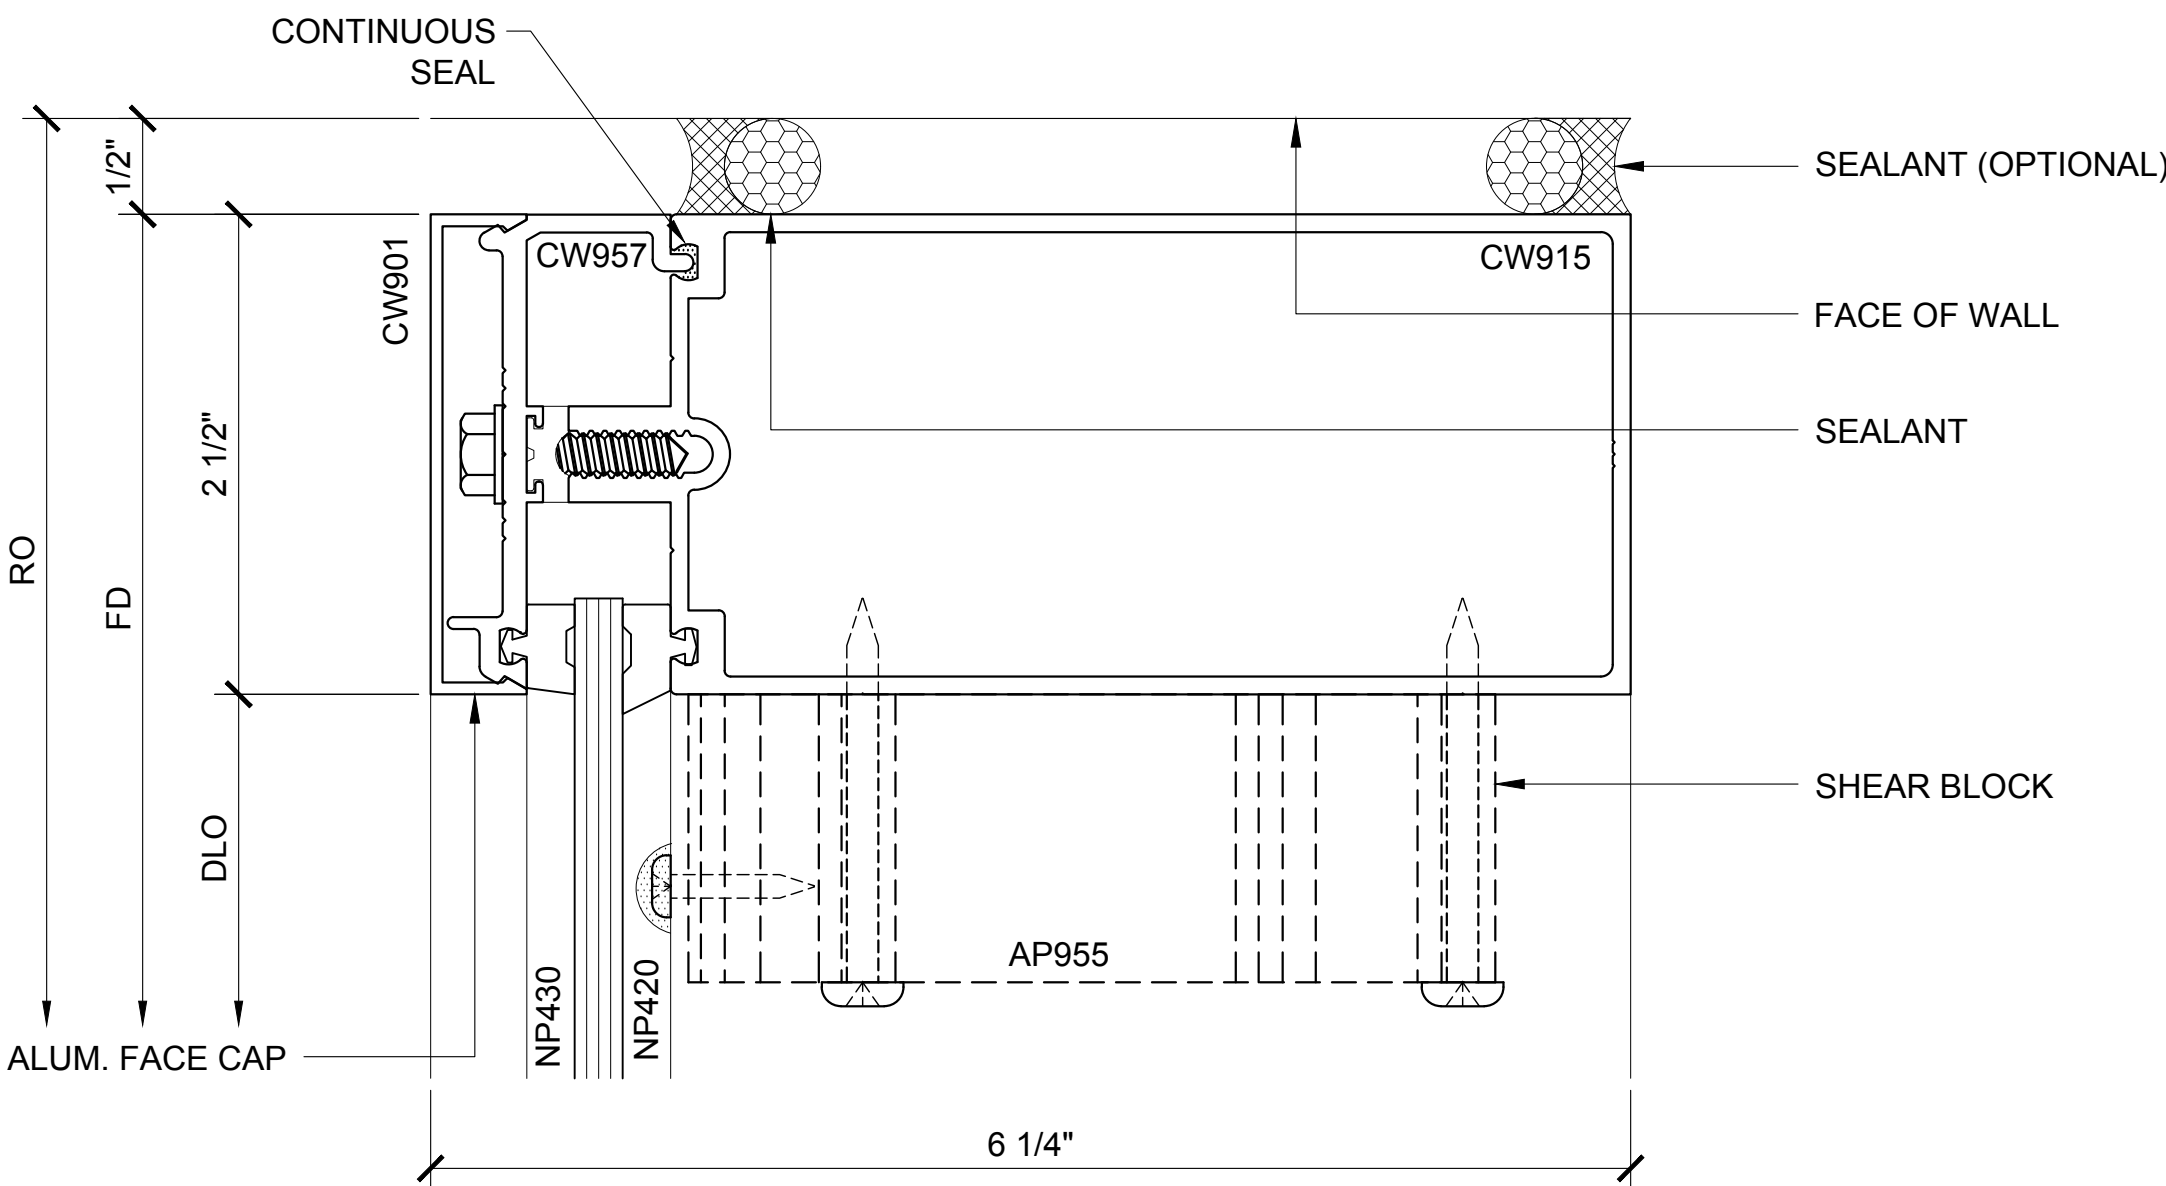


JAMB PLAN 3

3250.1.2.1B.003
SINGLE GLAZED
5" BACK MEMBER

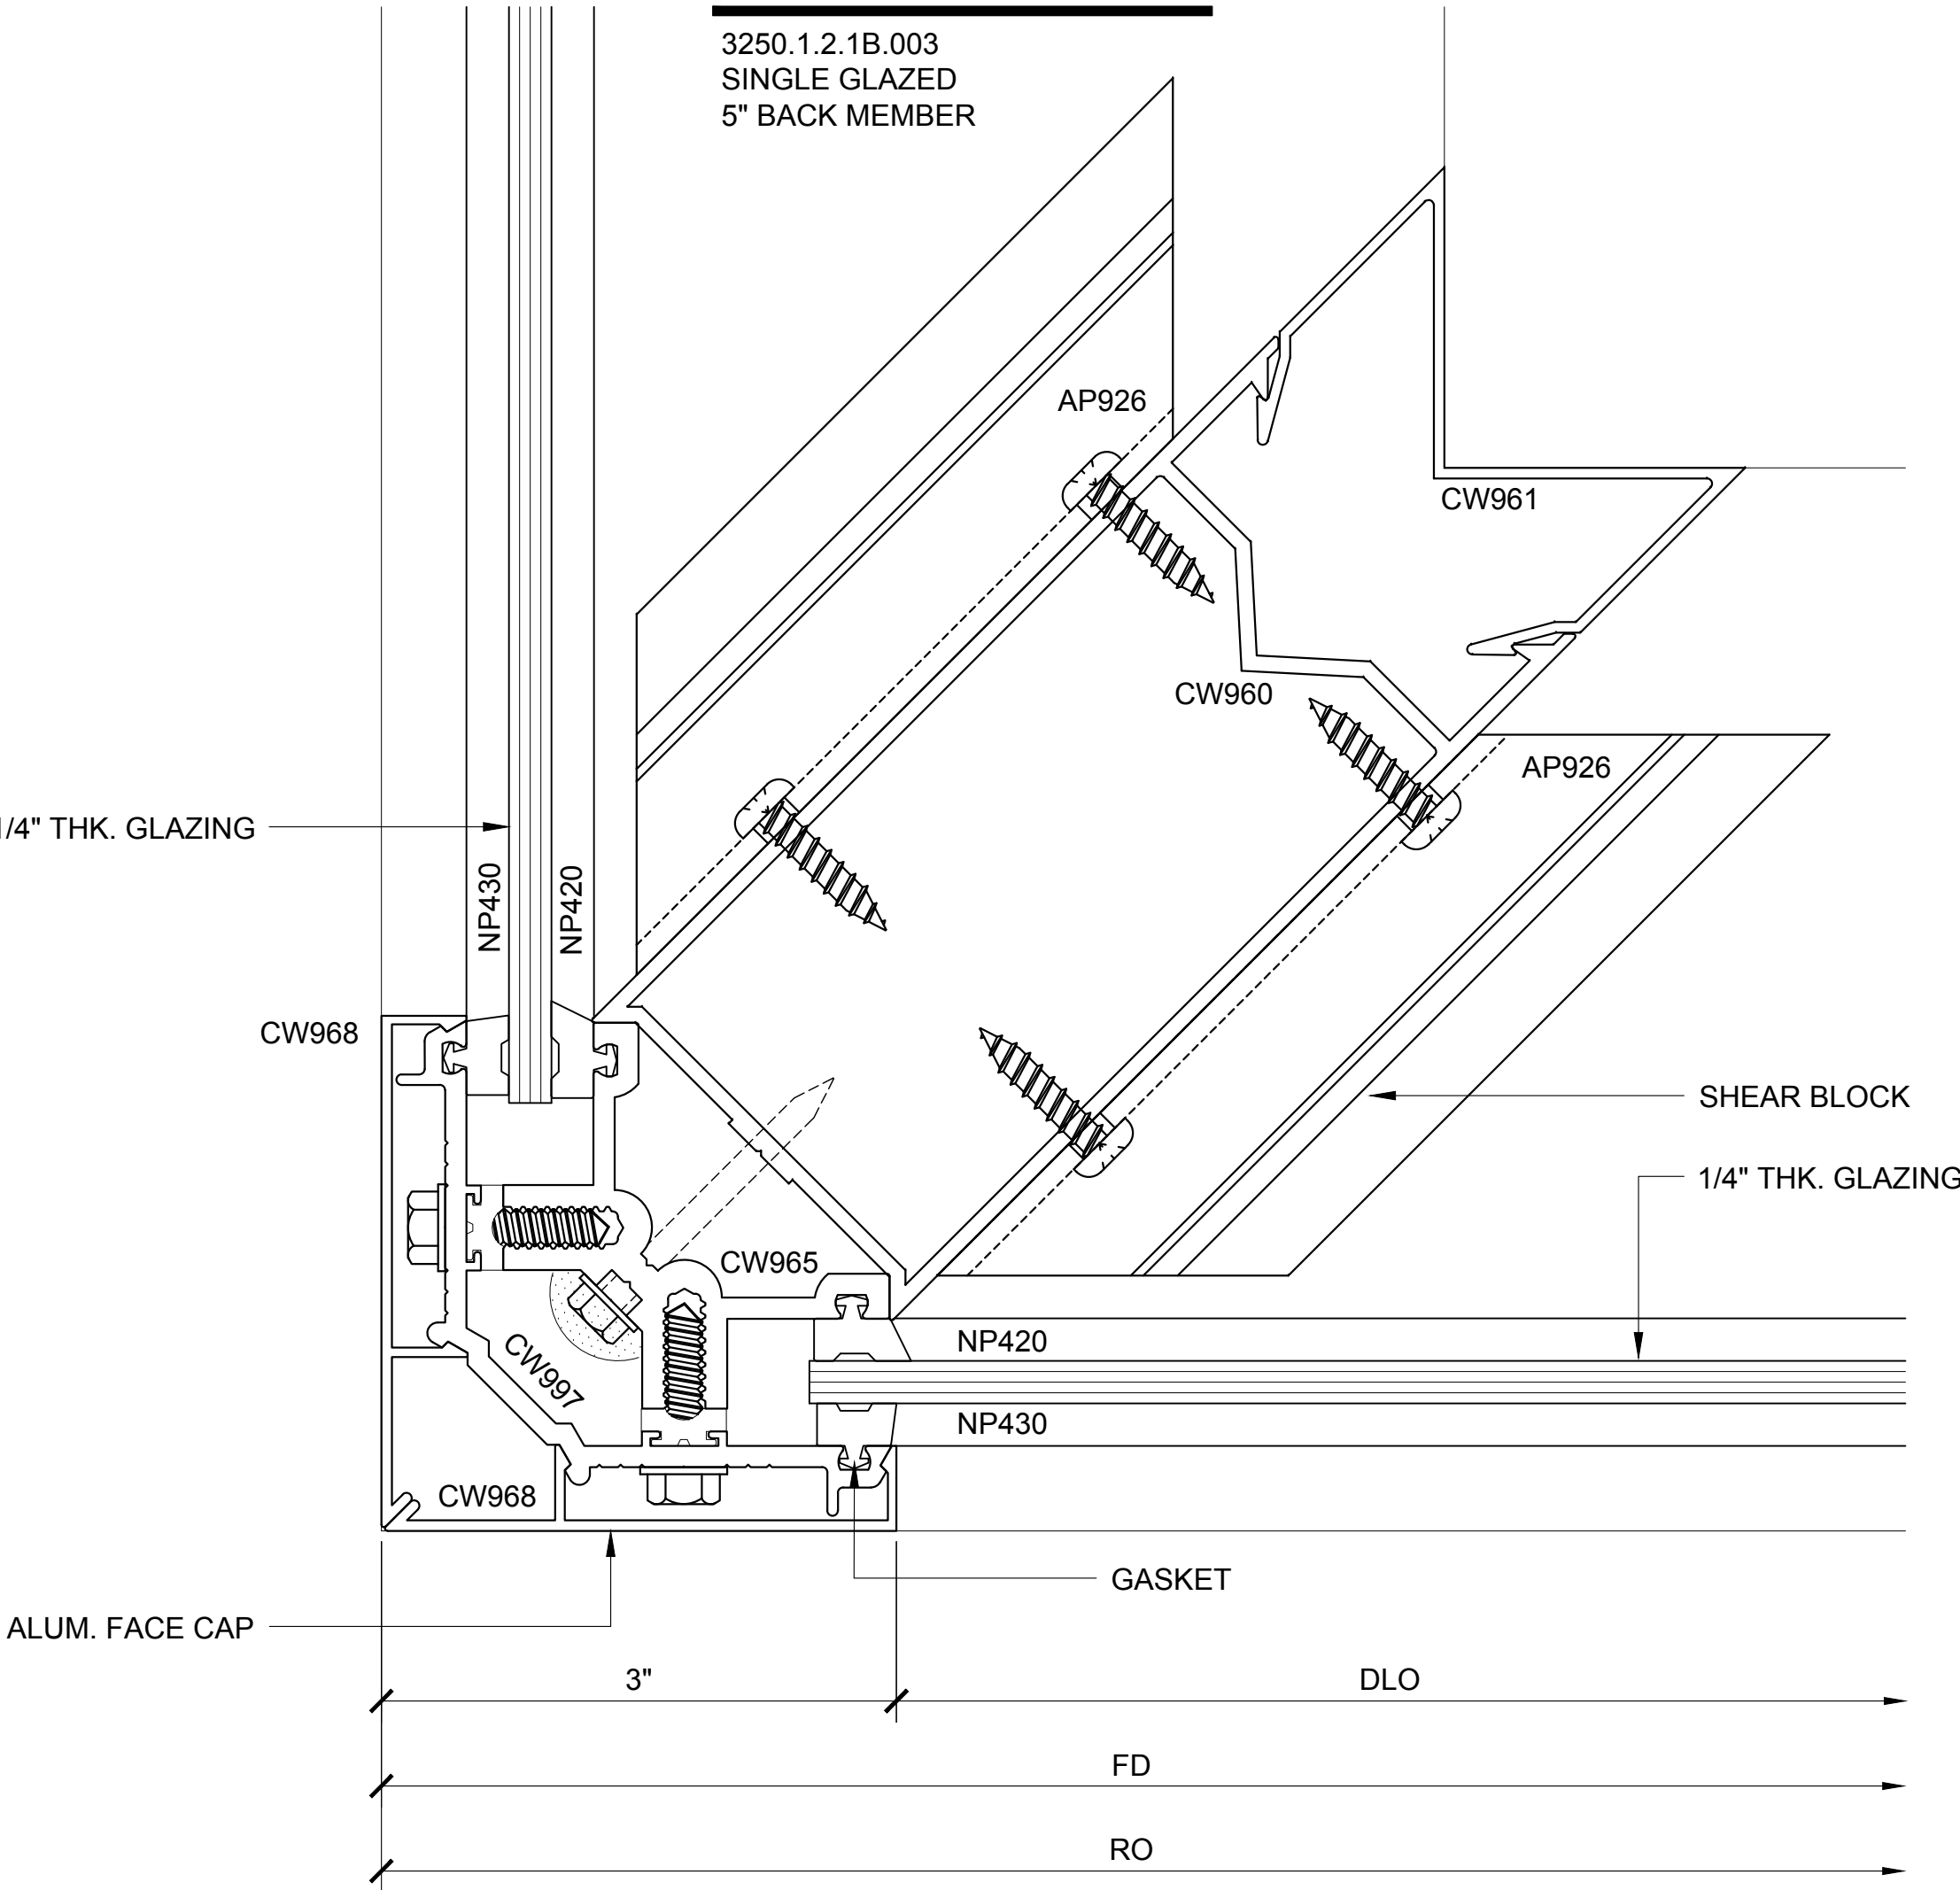


COR. VERT. PLAN 23

3250.1.2.1B.023
SINGLE GLAZED
5" BACK MEMBER

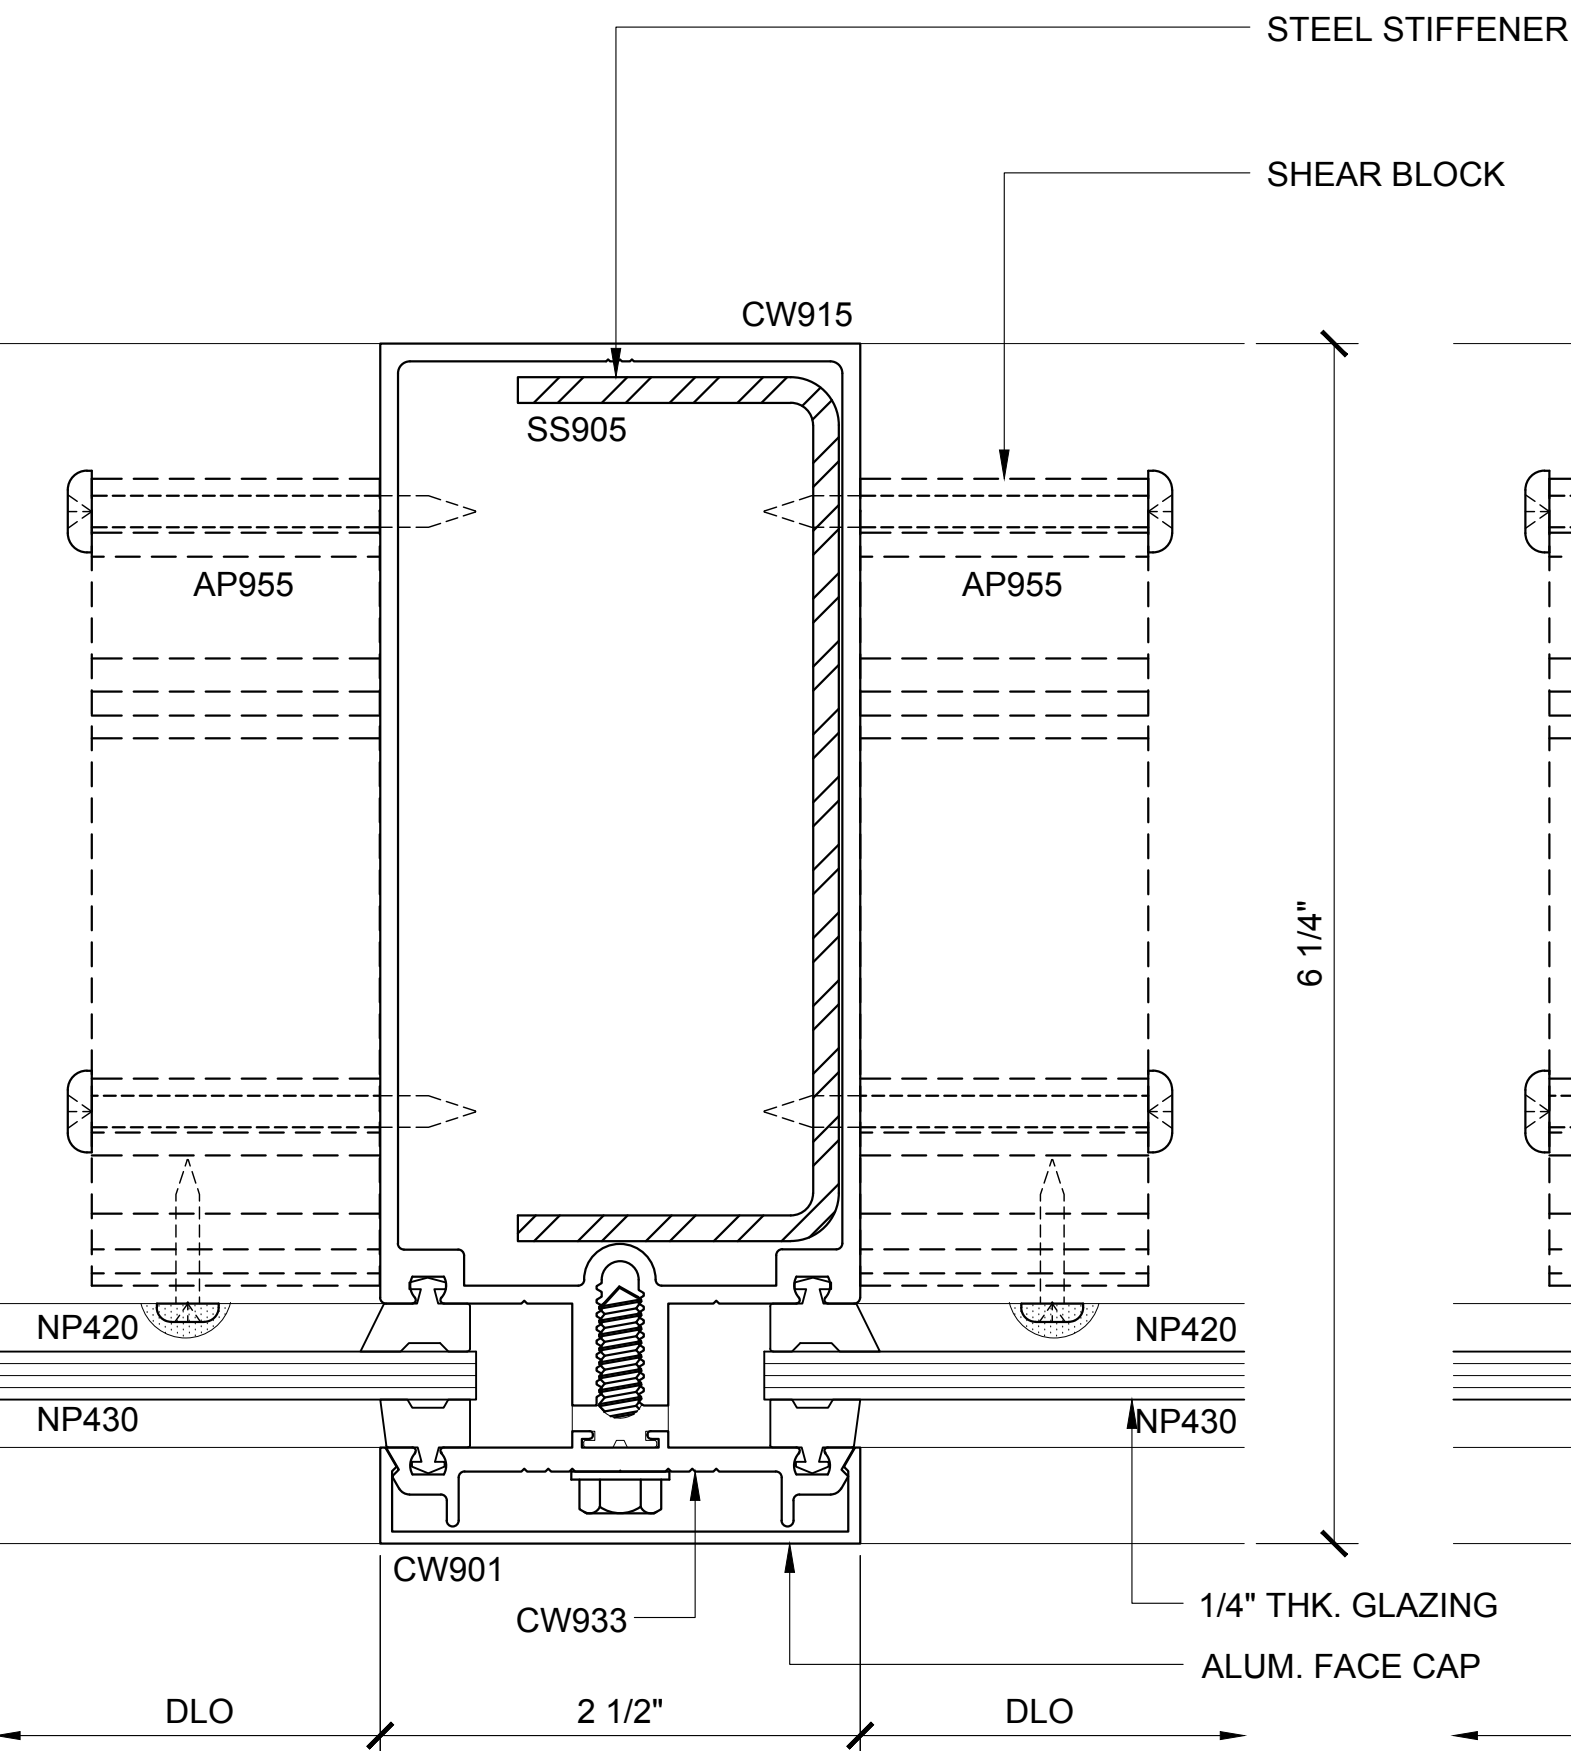

INT. VERT. PLAN 4

3250.1.2.1B.004
SINGLE GLAZED
5" BACK MEMBER

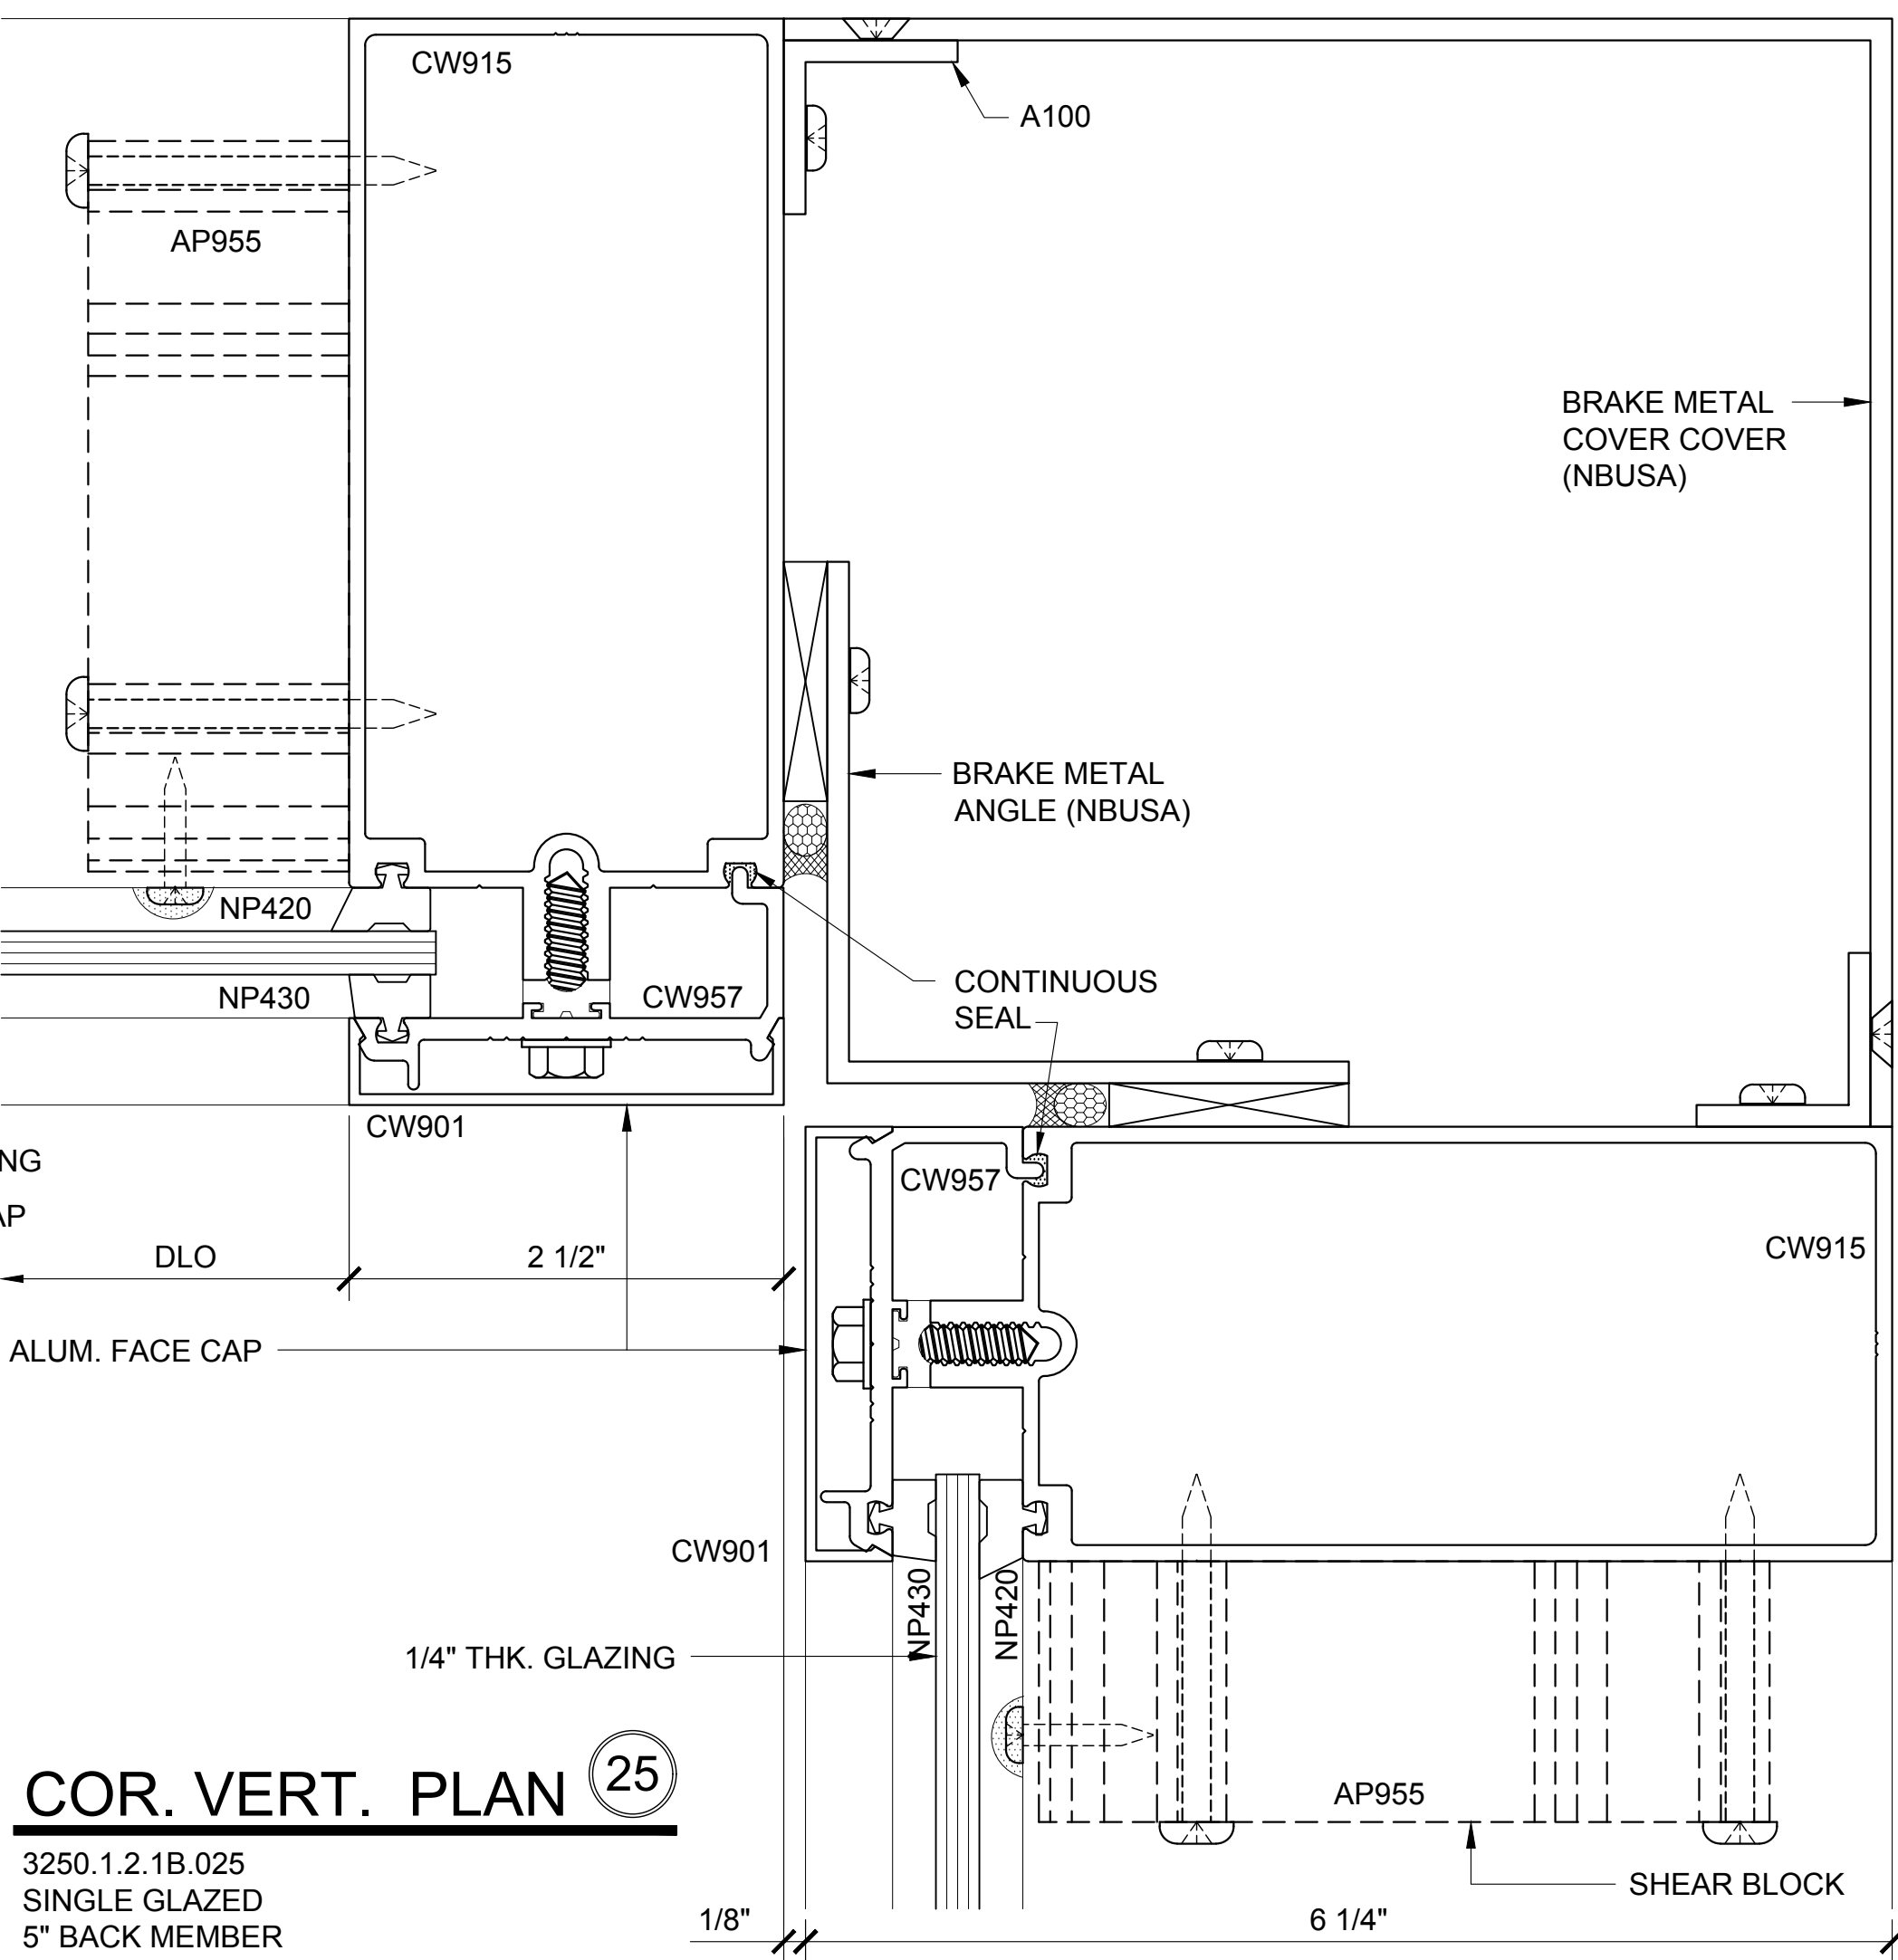

COR. VERT. PLAN 25

3250.1.2.1B.025
SINGLE GLAZED
5" BACK MEMBER

CURTAIN WALL SERIES 3250 DETAILS

3250.1.2.1B - SINGLE GLAZED - 5" BACK MEMBER

Revisions By:

CAL


U.S. ALUMINUM

C.R. LAURENCE CO. ARCHITECTURAL PRODUCTS
2503 E. Verrion Avenue, Los Angeles, CA 90058-1897
PH (800) 421-6144 FX 800-587-7301 www.crlaurence.com

Discription:
U.S. ALUMINUM
CURTAIN WALL SERIES 3250
SYSTEM DRAWINGS


Drawn By: BWR
Date: 11/4/16
Scale: AS NOTED
File Name: CW3250-System_Drawings.dwg
Sheet
3250.1.2.1B

U.S. ALUMINUM CURTAIN WALL SERIES 3250 SYSTEM

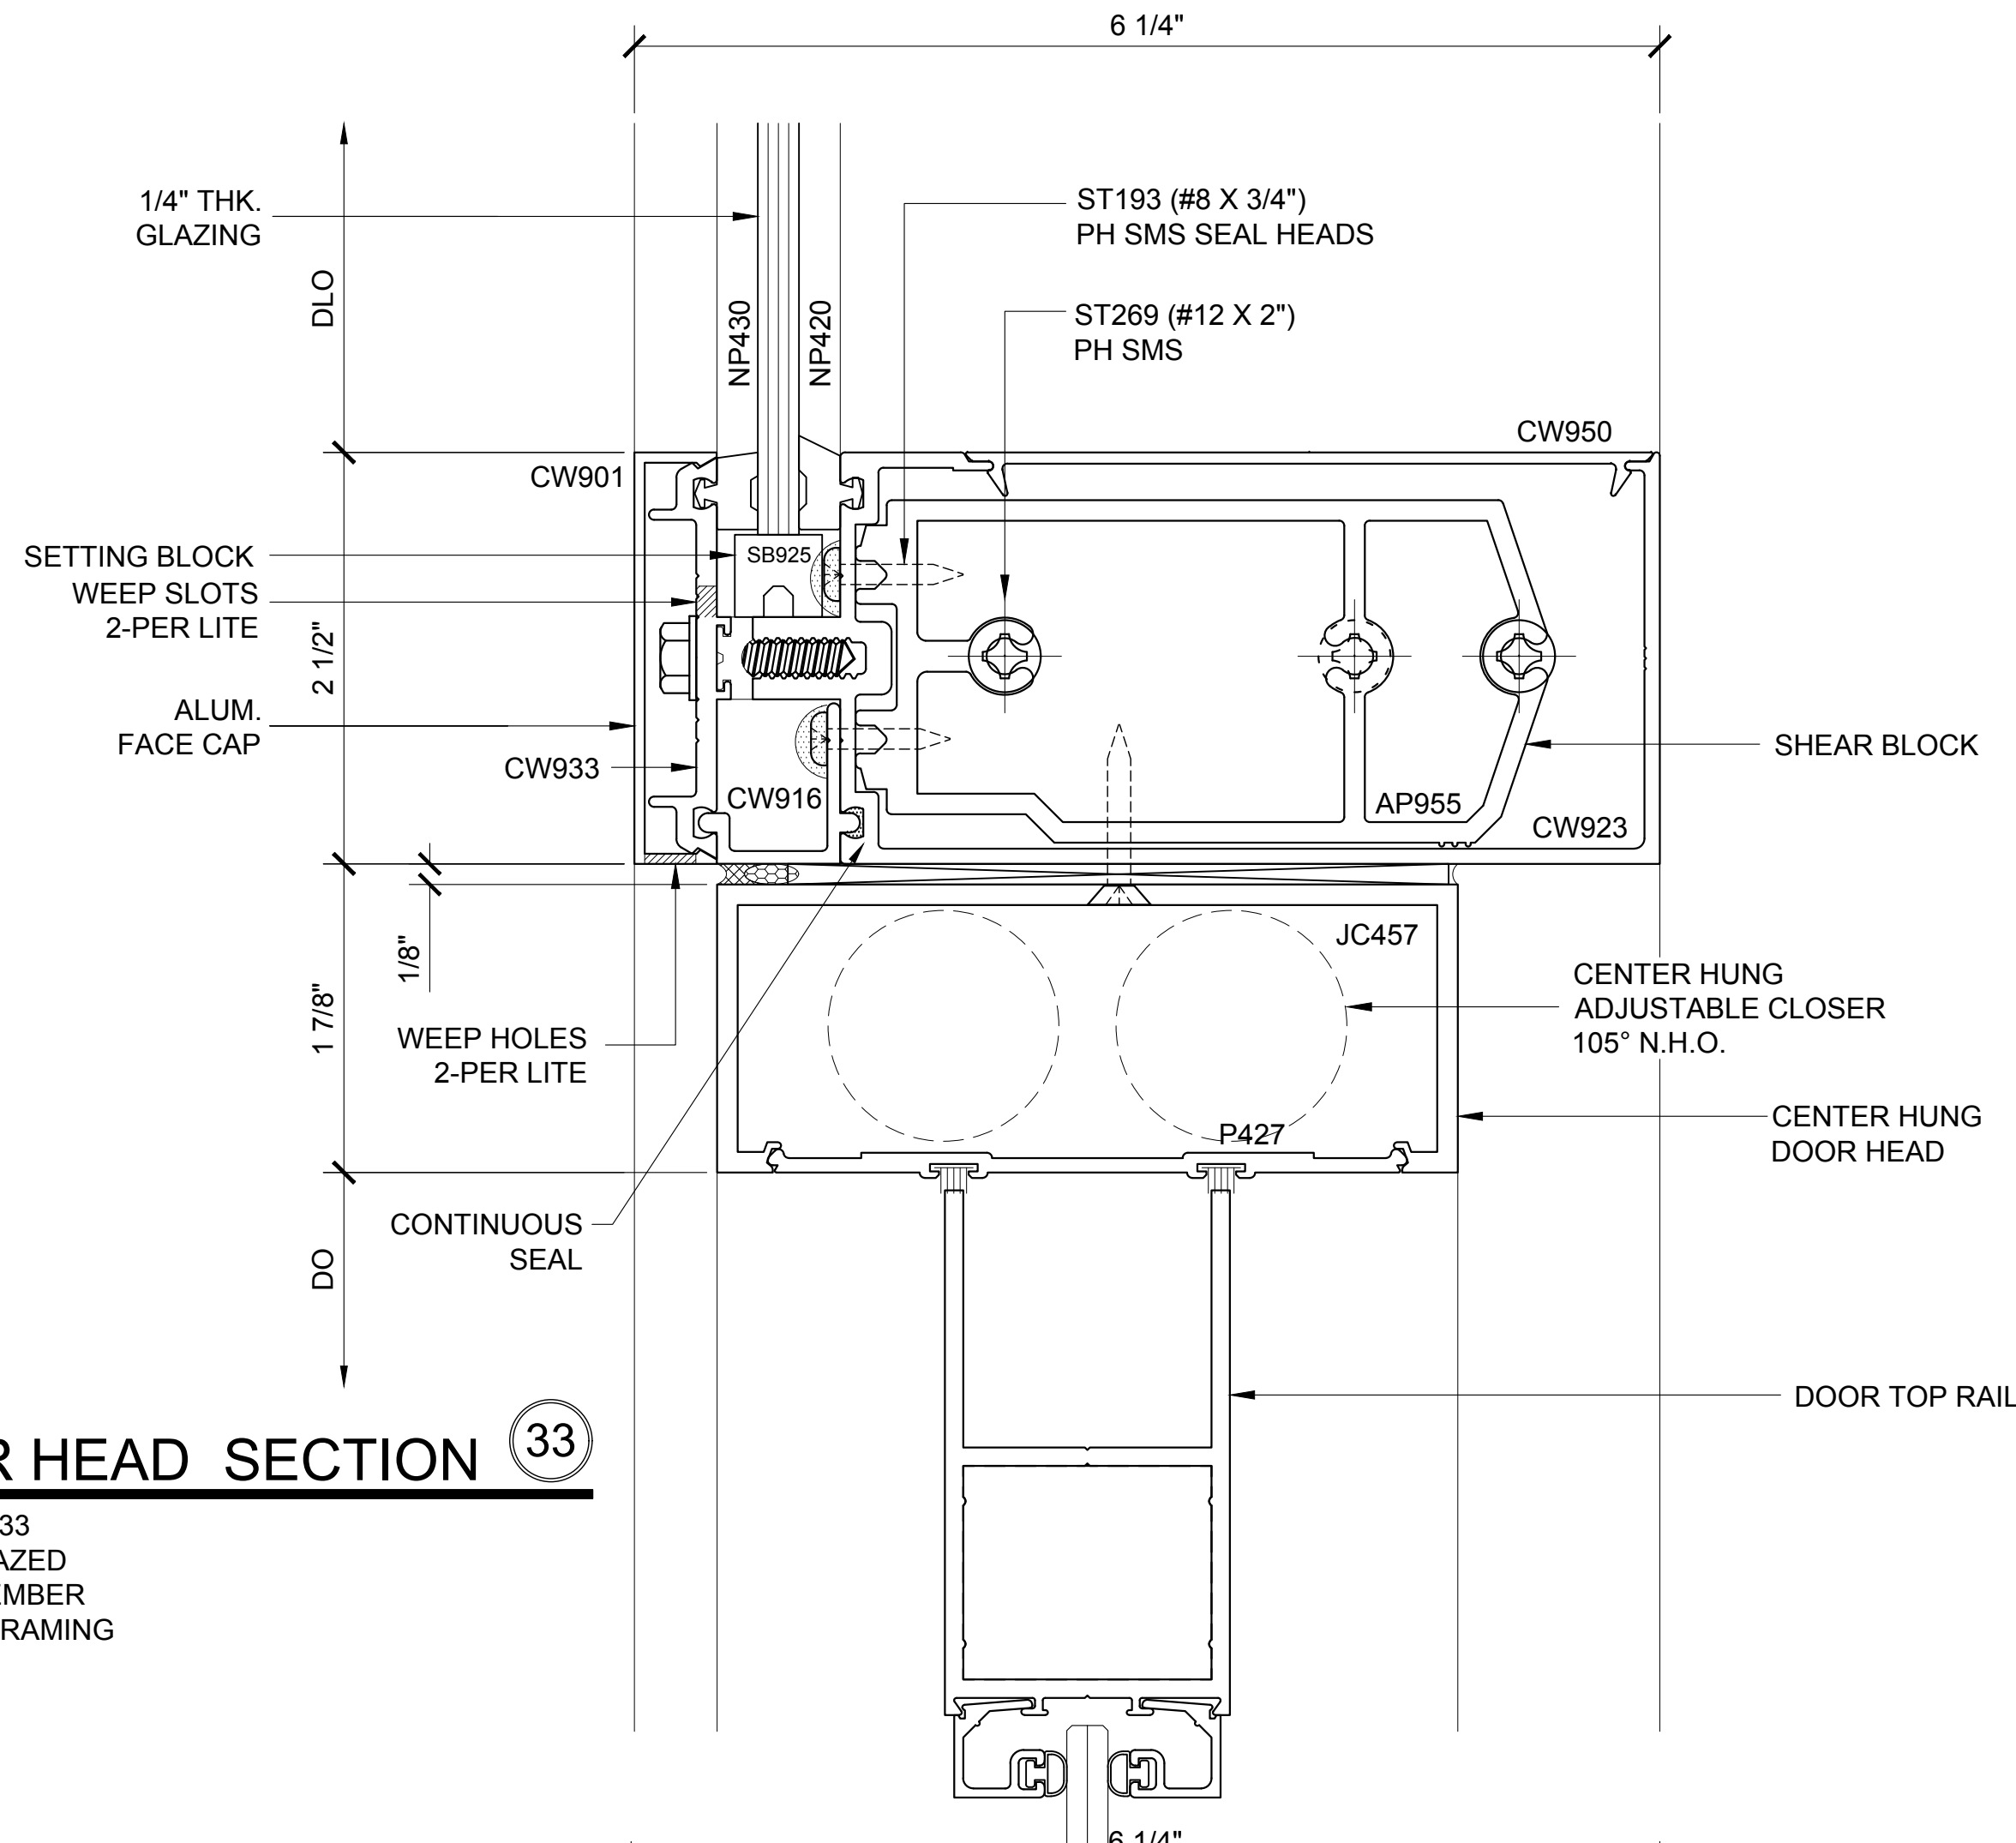


DOOR HEAD SECTION (33)

3250.1.2.2.033
SINGLE GLAZED
5" BACK MEMBER
CH DOOR FRAMING

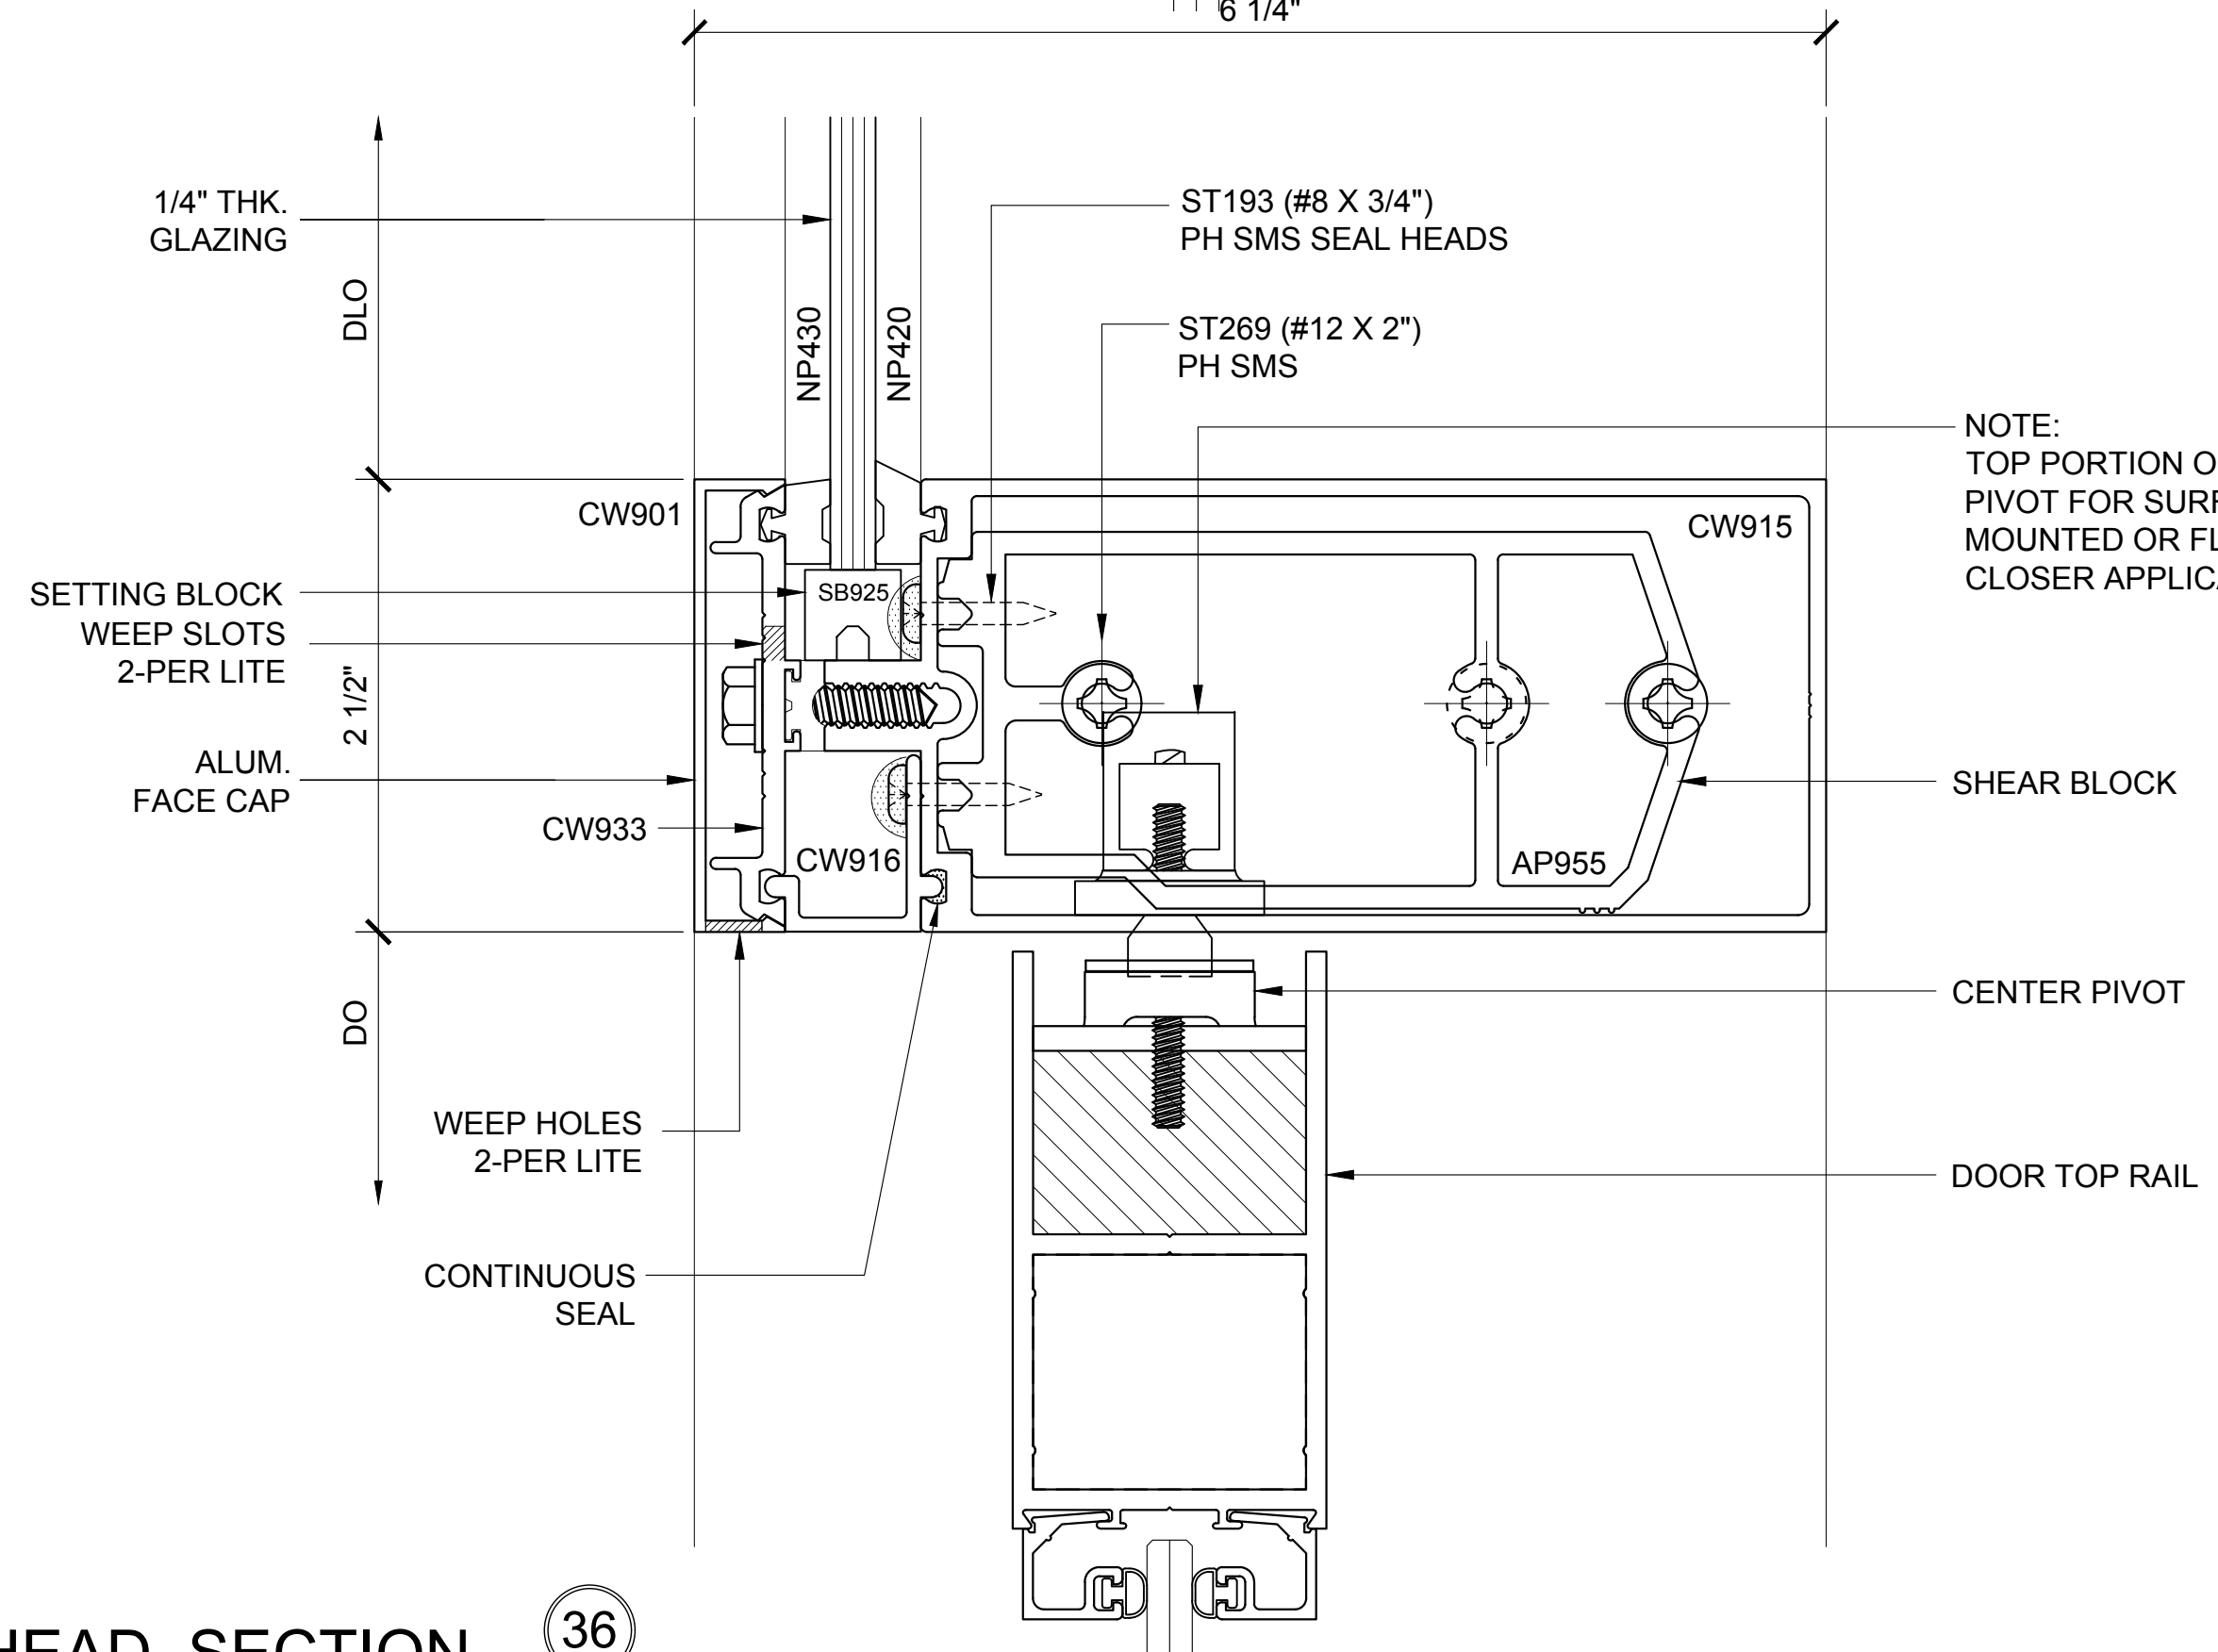


DOOR HEAD SECTION 36

3250.1.2.2.036
SINGLE GLAZED
5" BACK MEMBER
CH DOOR FRAMING

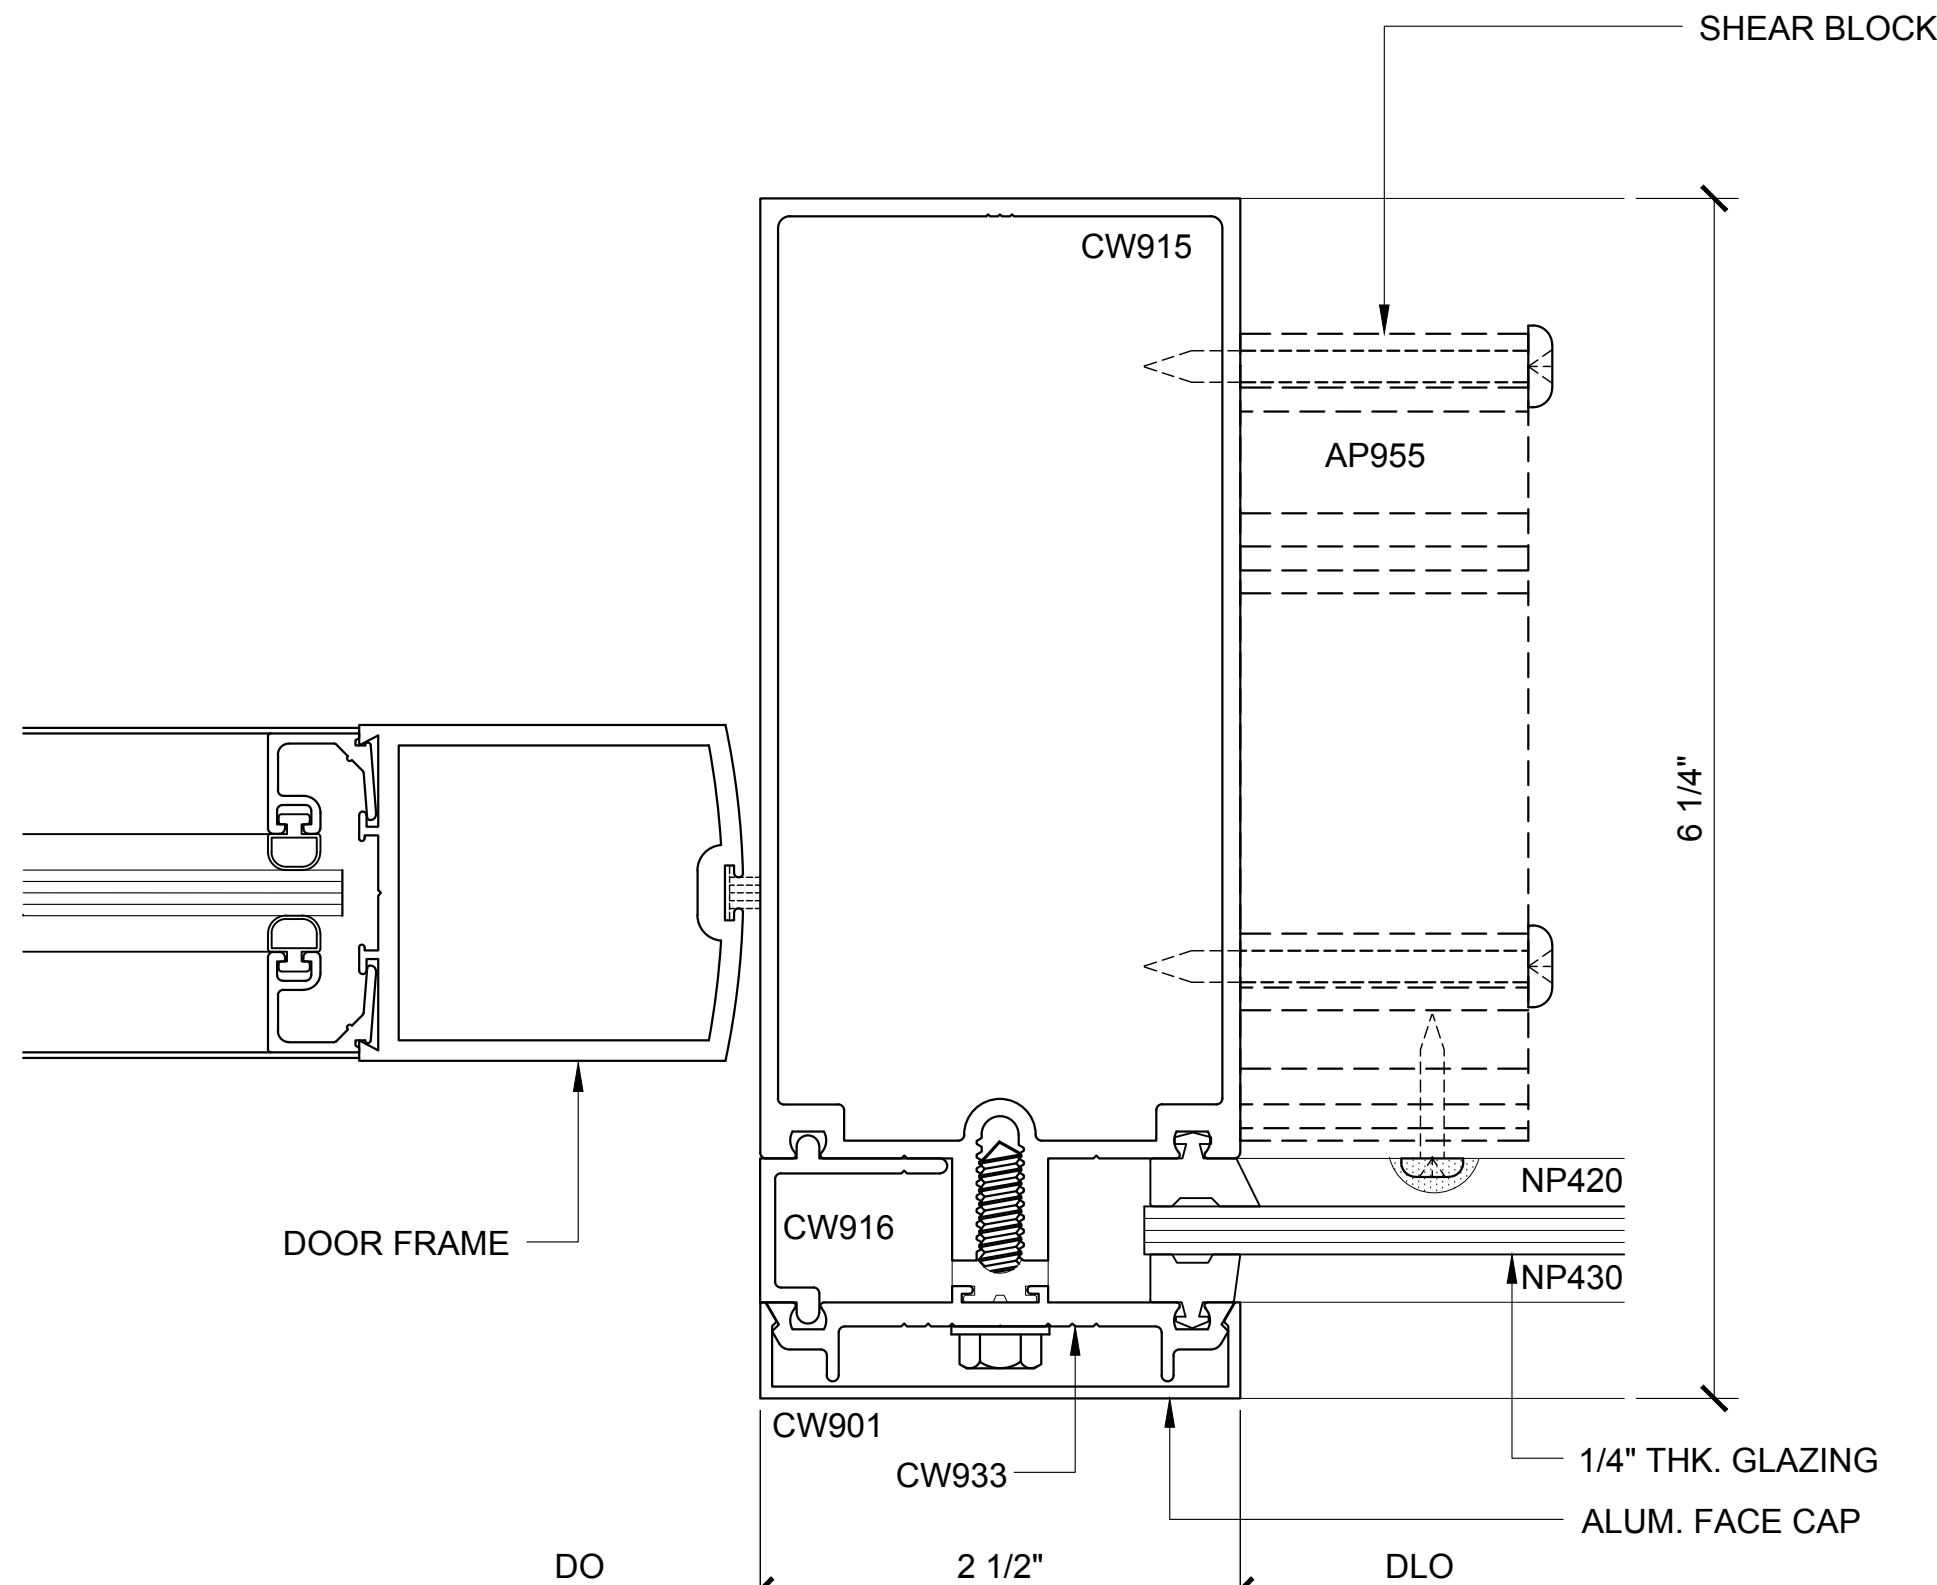

DOOR JAMB PLAN (30)

3250.1.2.2.030
SINGLE GLAZED
5" BACK MEMBER
CH DOOR FRAMING

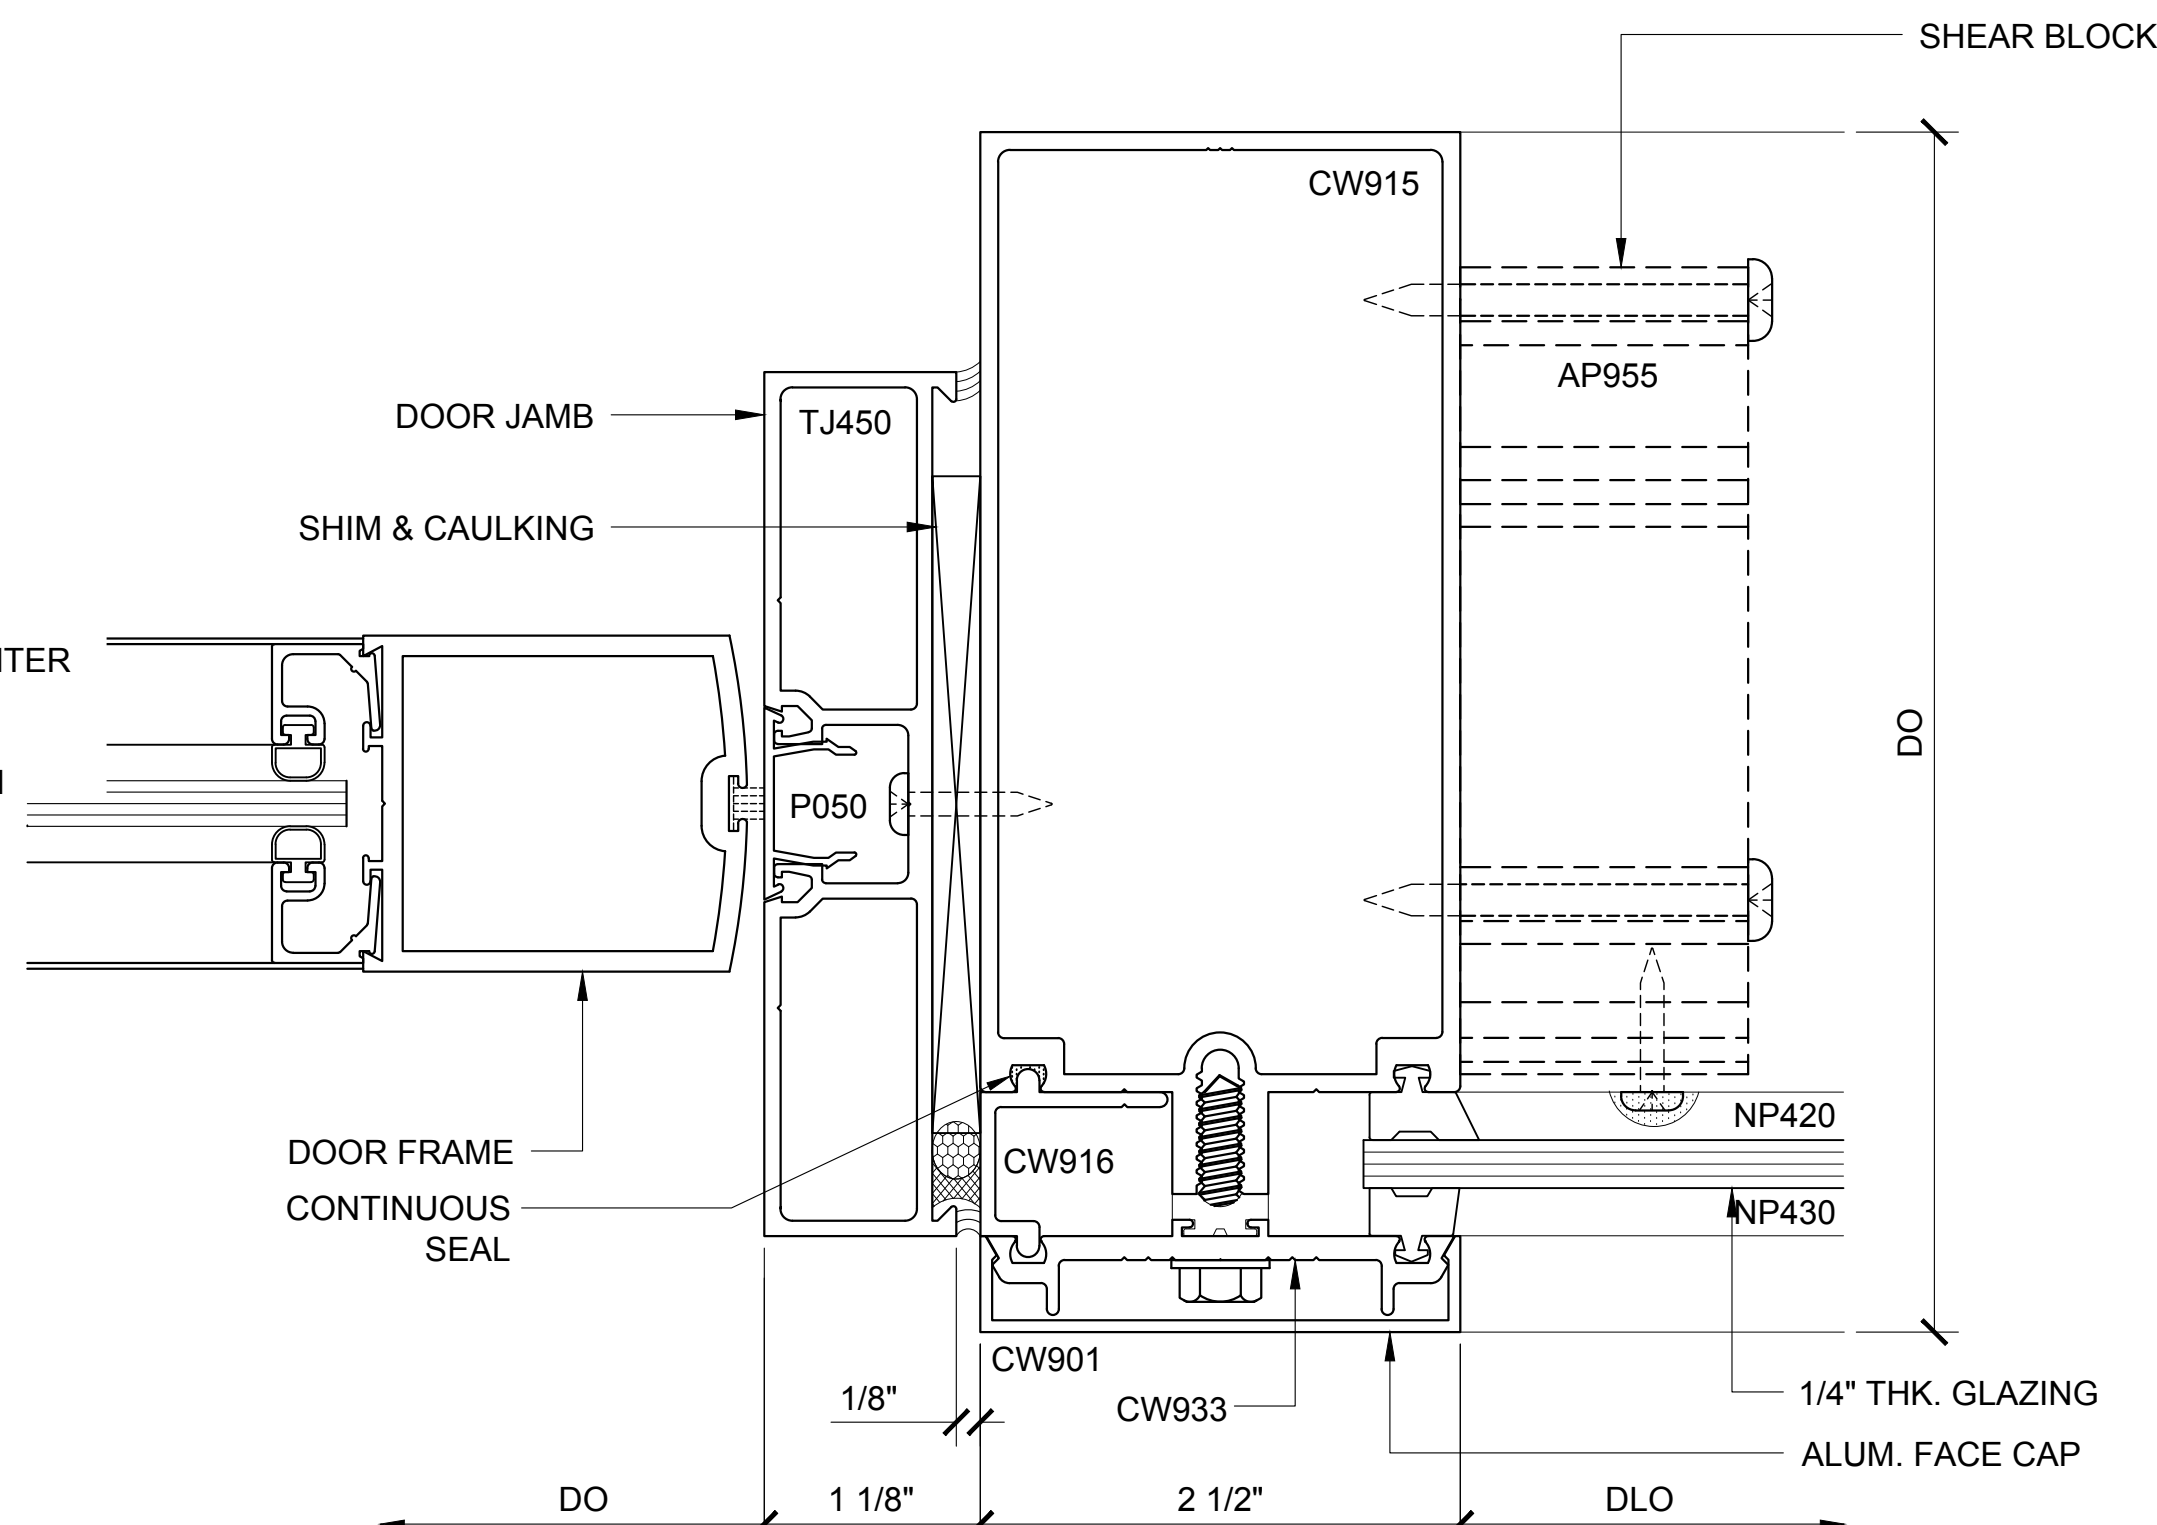

INT. VERT. PLAN (27)

3250.1.2.2.027
SINGLE GLAZED
5" BACK MEMBER
CH DOOR FRAMING

CURTAIN WALL SERIES 3250 DETAILS

3250.1.2.2 - SINGLE GLAZED - 5" BACK MEMBER - CH DOOR FRAMING

Revisions By:



C.R.LAURENCE CO. ARCHITECTURAL PRODUCTS
2503 E. Vernon Avenue, Los Angeles, CA 90058-1897
PH (800)-421-6144 FX: 800-587-7501 www.crlaurence.com

Discription:

U.S. ALUMINUM
CURTAIN WALL SERIES 3250
SYSTEM DRAWINGS


Drawn By:	BWR
Date:	11/4/16
Scale:	AS NOTED
File Name:	CW3250-System_Drawings.dwg

Sheet

3250.1.2.2


DOOR HEAD SECTION 45

3250.1.2.3.045
SINGLE GLAZED
5" BACK MEMBER
OH DOOR FRAMING

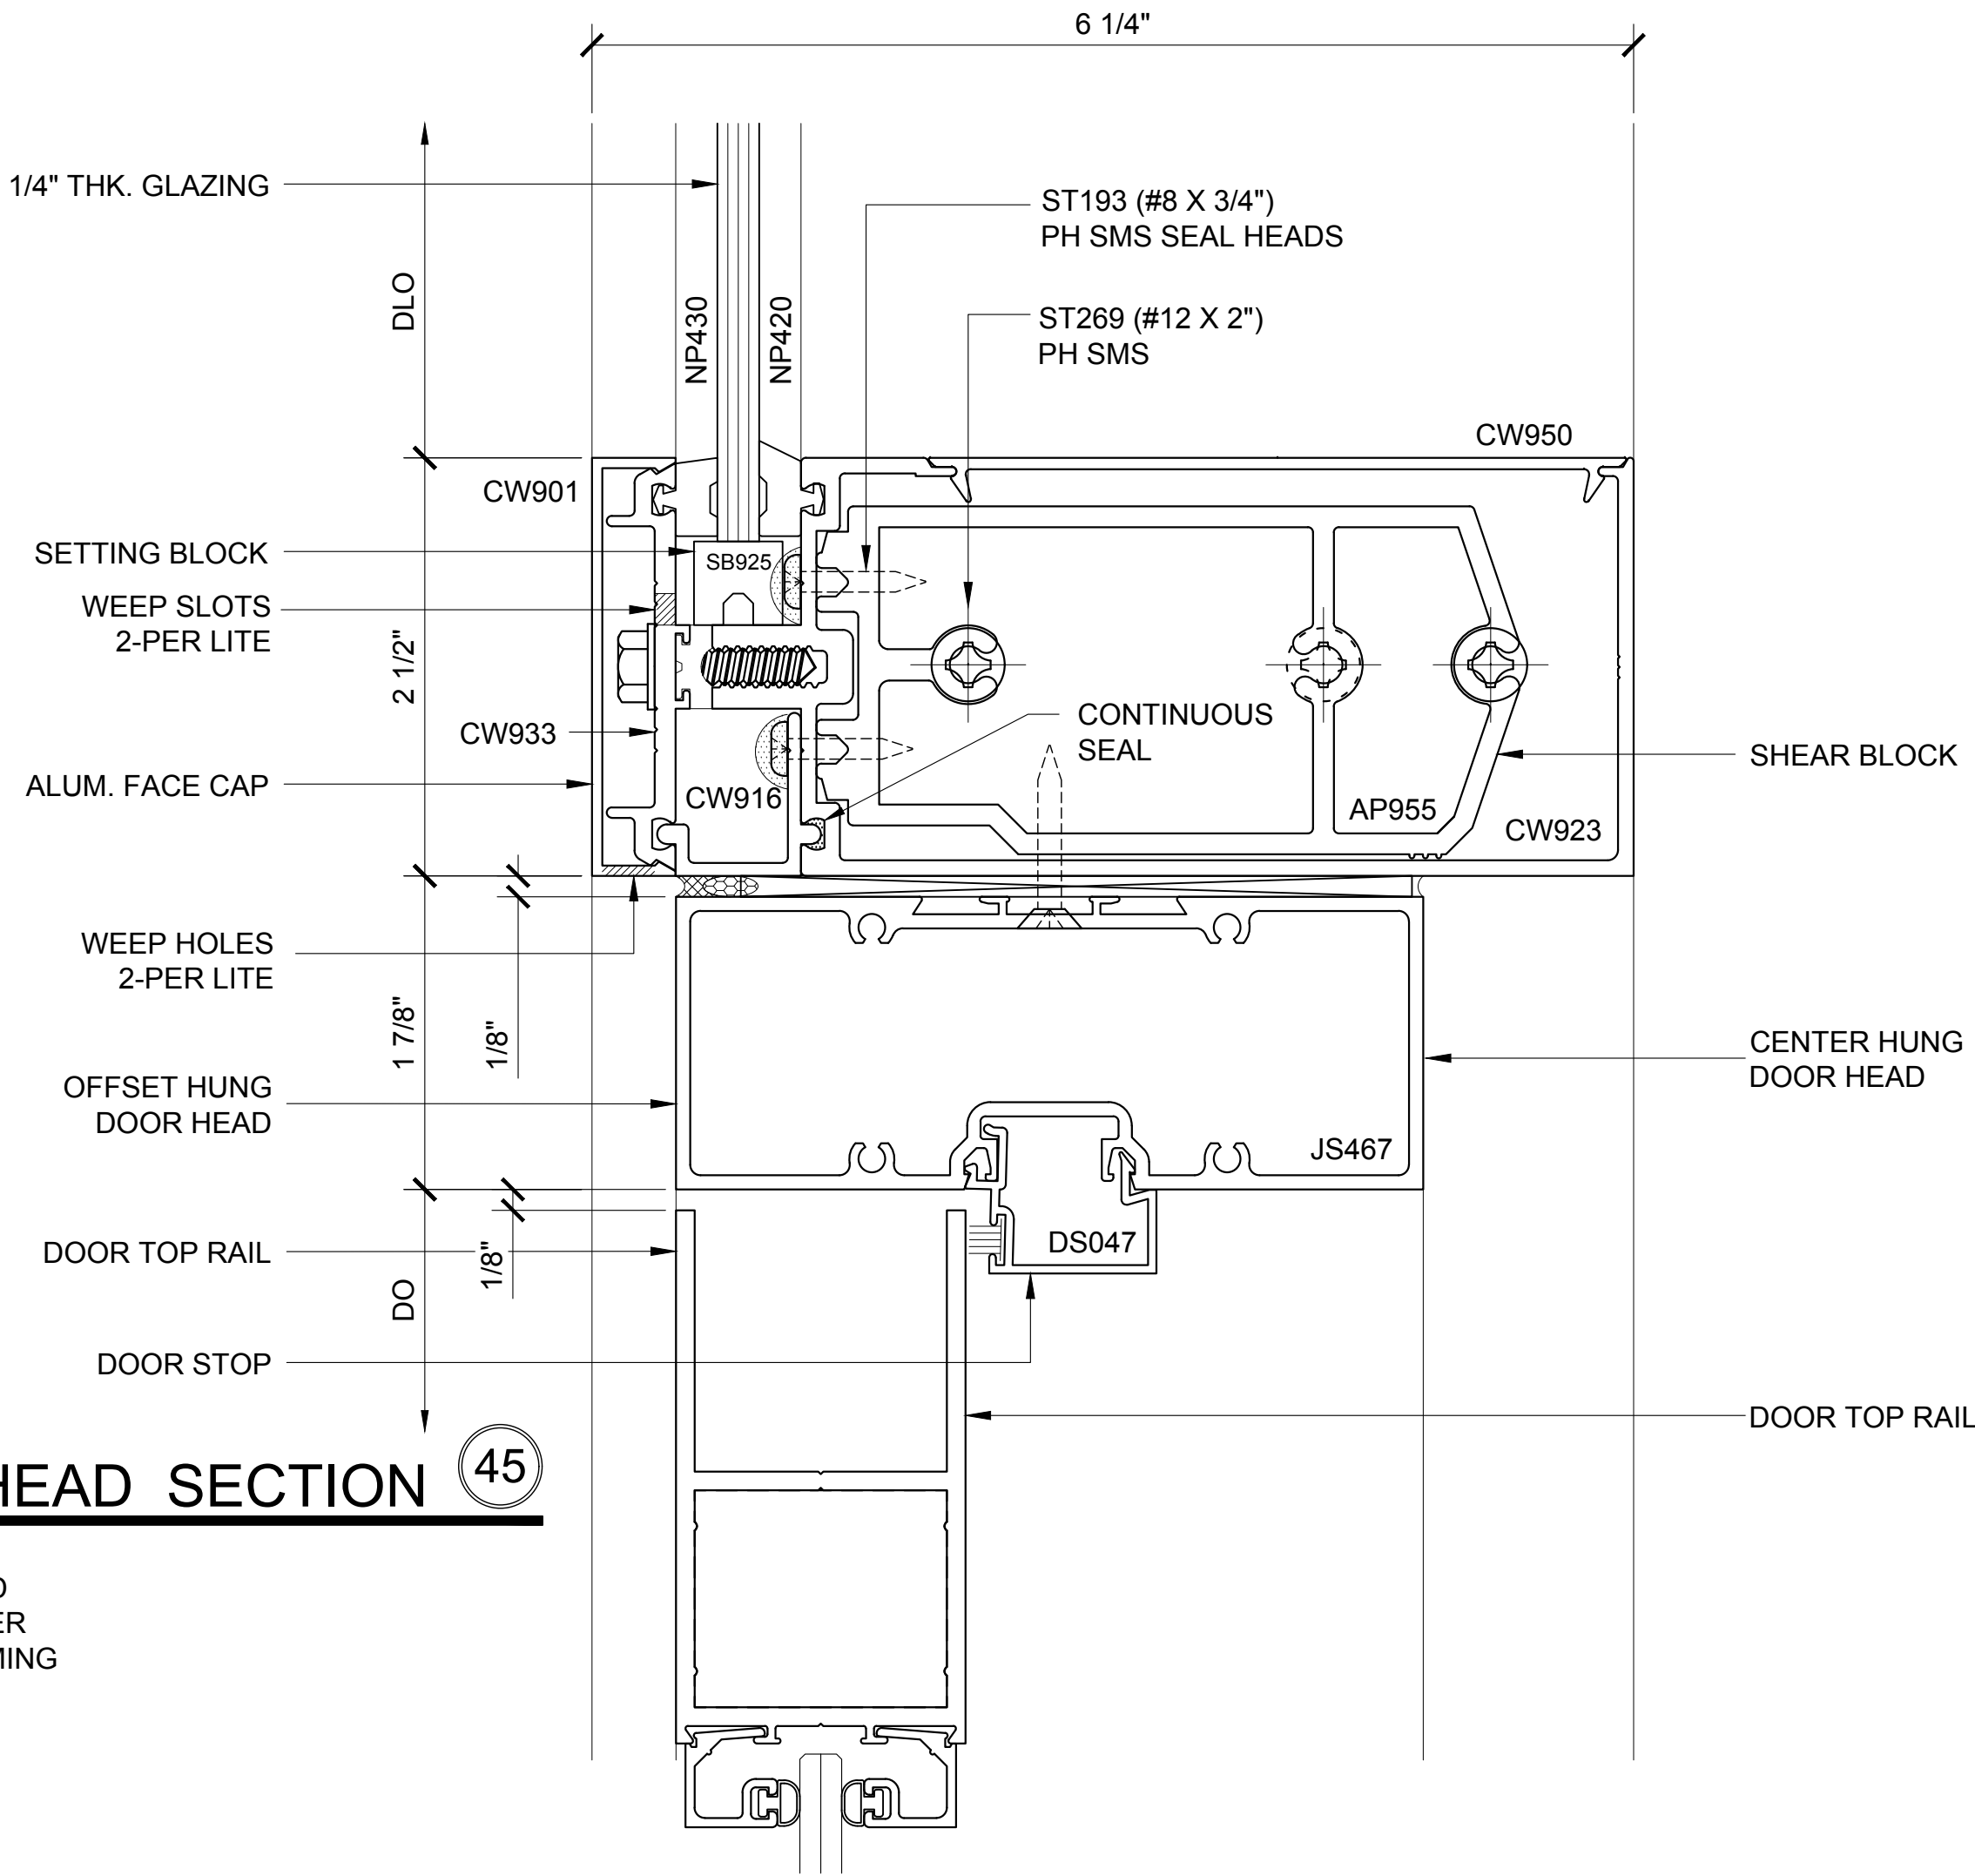

DOOR HEAD SECTION 48

3250.1.2.3.048
SINGLE GLAZED
5" BACK MEMBER
OH DOOR FRAMING

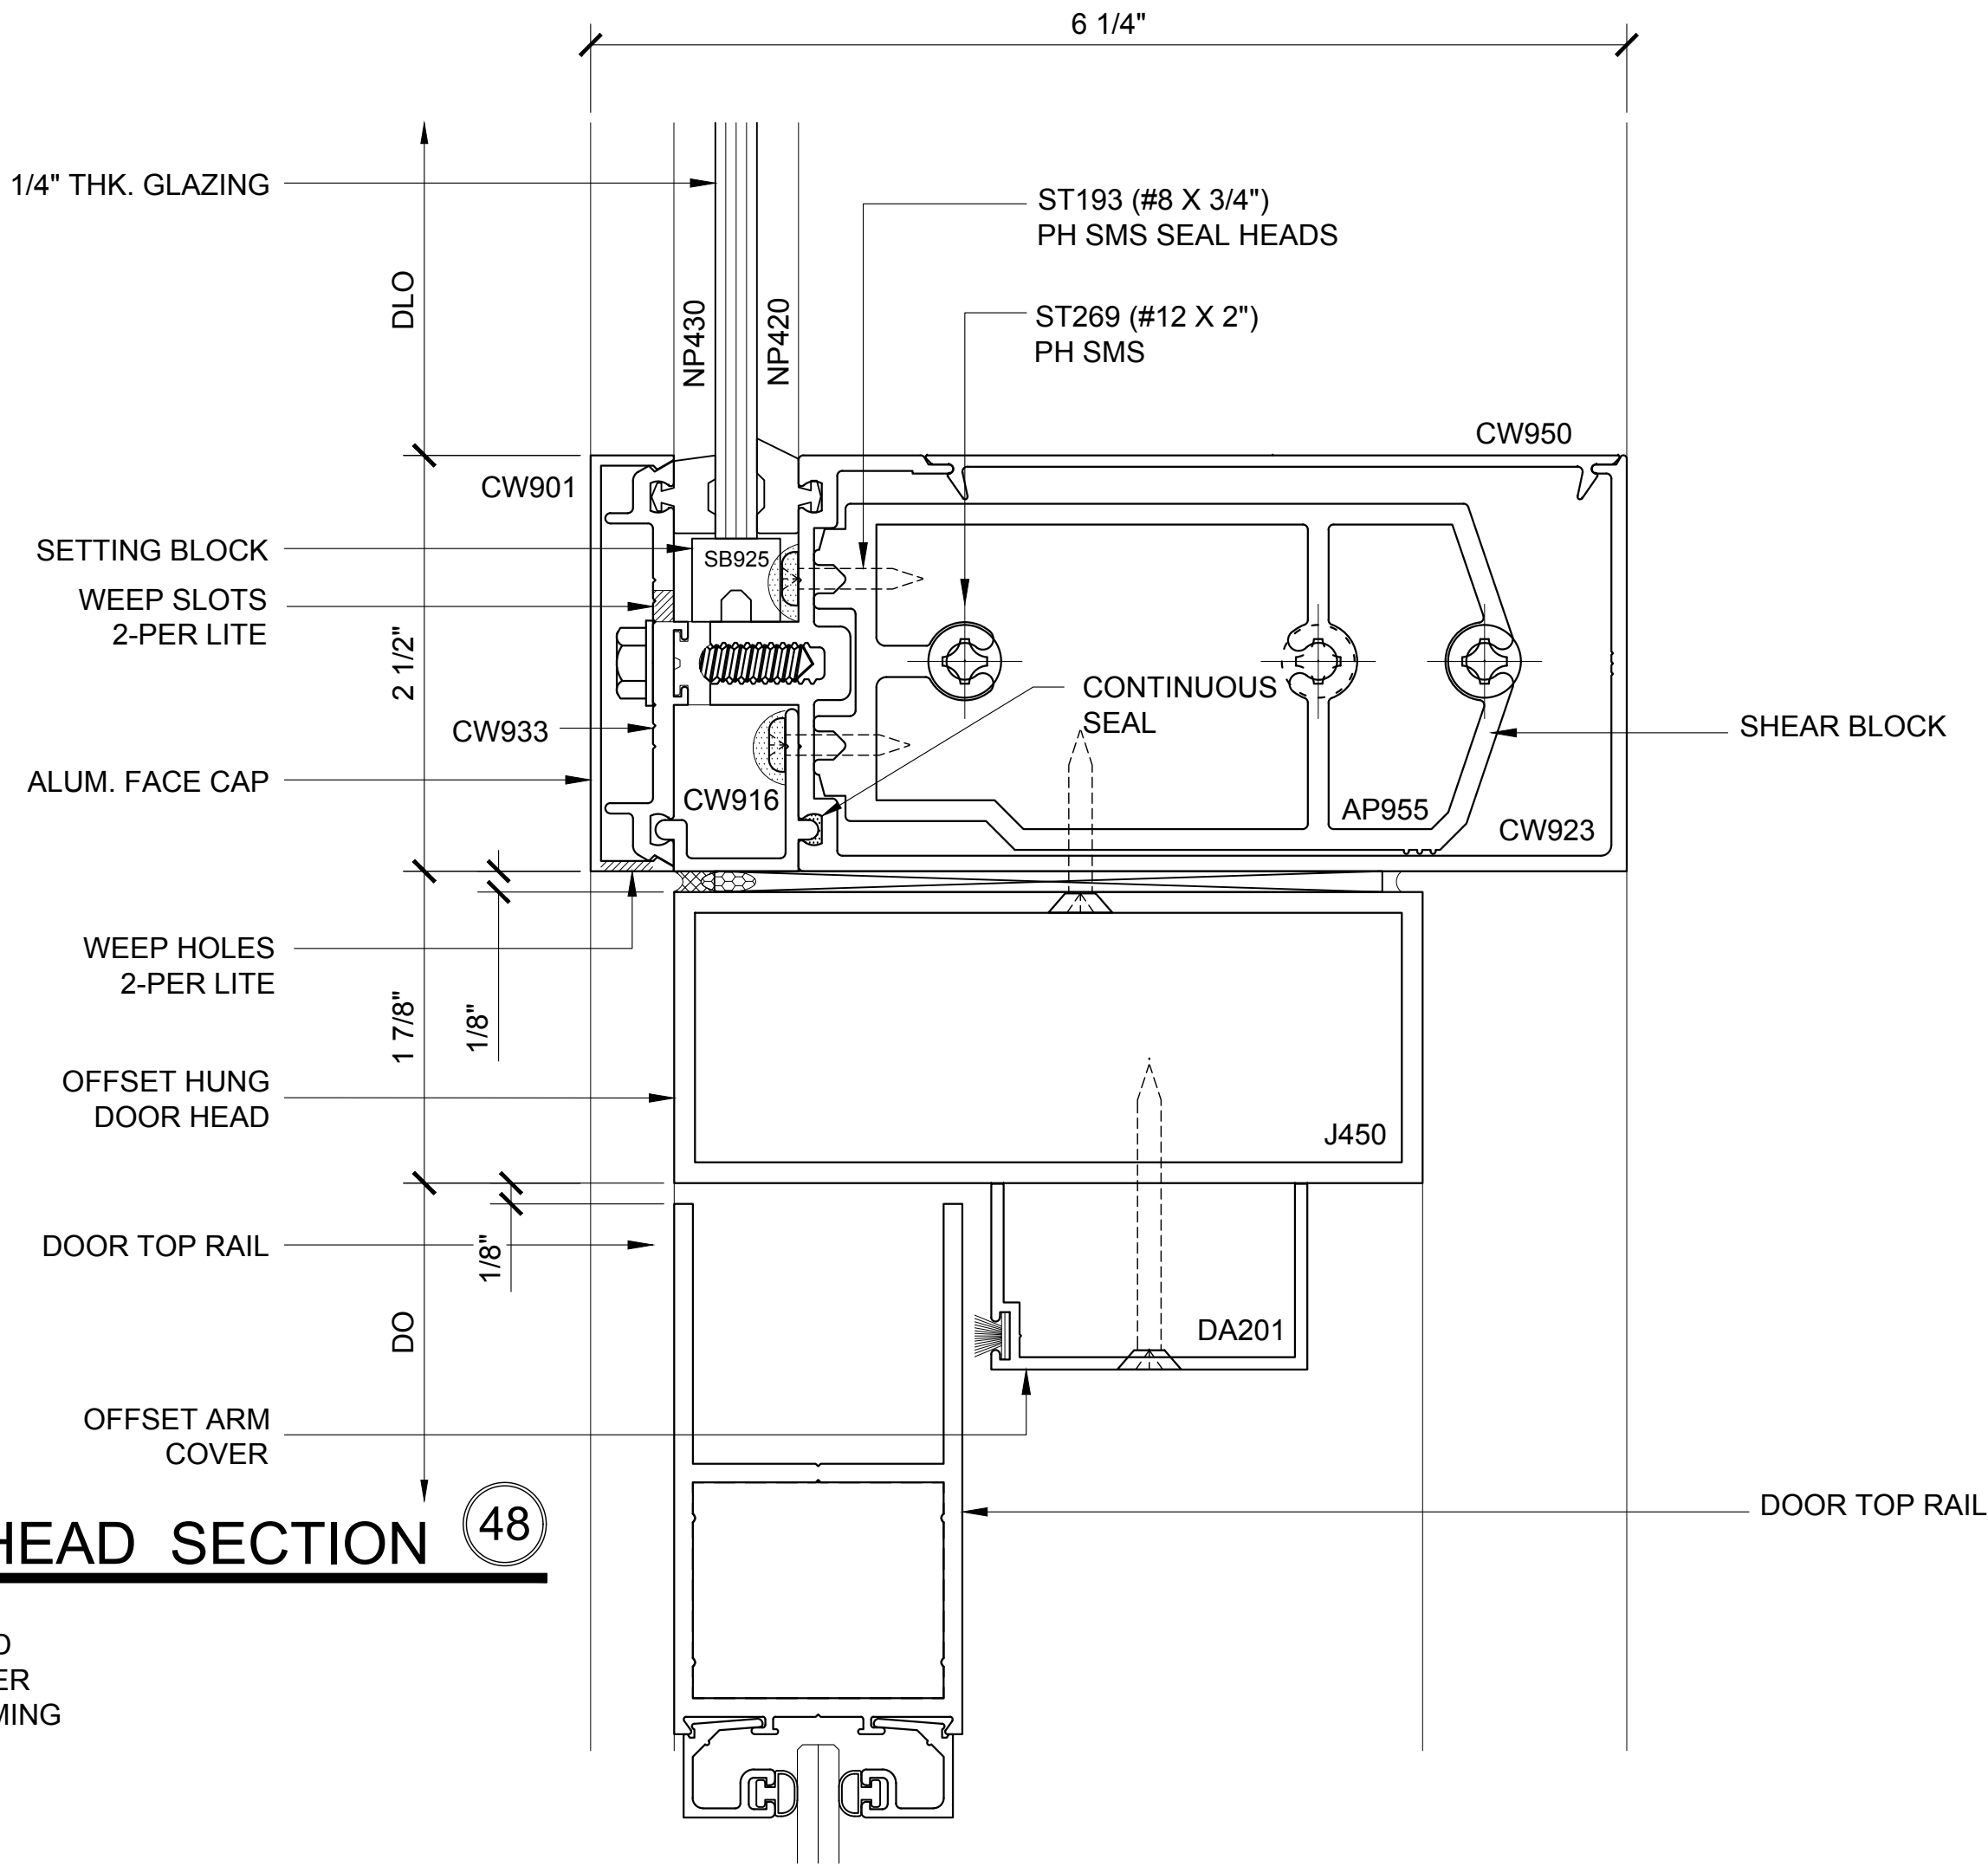

CURTAIN WALL SERIES 3250 DETAILS

3250.1.2.3 - SINGLE GLAZED - 5" BACK MEMBER - OH DOOR FRAMING

Revisions By:



CAL
U.S. ALUMINUM
C.R. LAURENCE CO. ARCHITECTURAL PRODUCTS
2503 E. Vernon Avenue, Los Angeles, CA 90058-1897
PH (800) 421-6144 FX (800) 587-7301 www.crlaurence.com

Discription:
U.S. ALUMINUM
CURTAIN WALL SERIES 3250
SYSTEM DRAWINGS

Drawn By: BWR
Date: 11/4/16
Scale: AS NOTED
File Name:
CW3250-System_Drawings.dwg

Sheet
3250.1.2.3A

U.S. ALUMINUM CURTAIN WALL SERIES 3250 SYSTEM

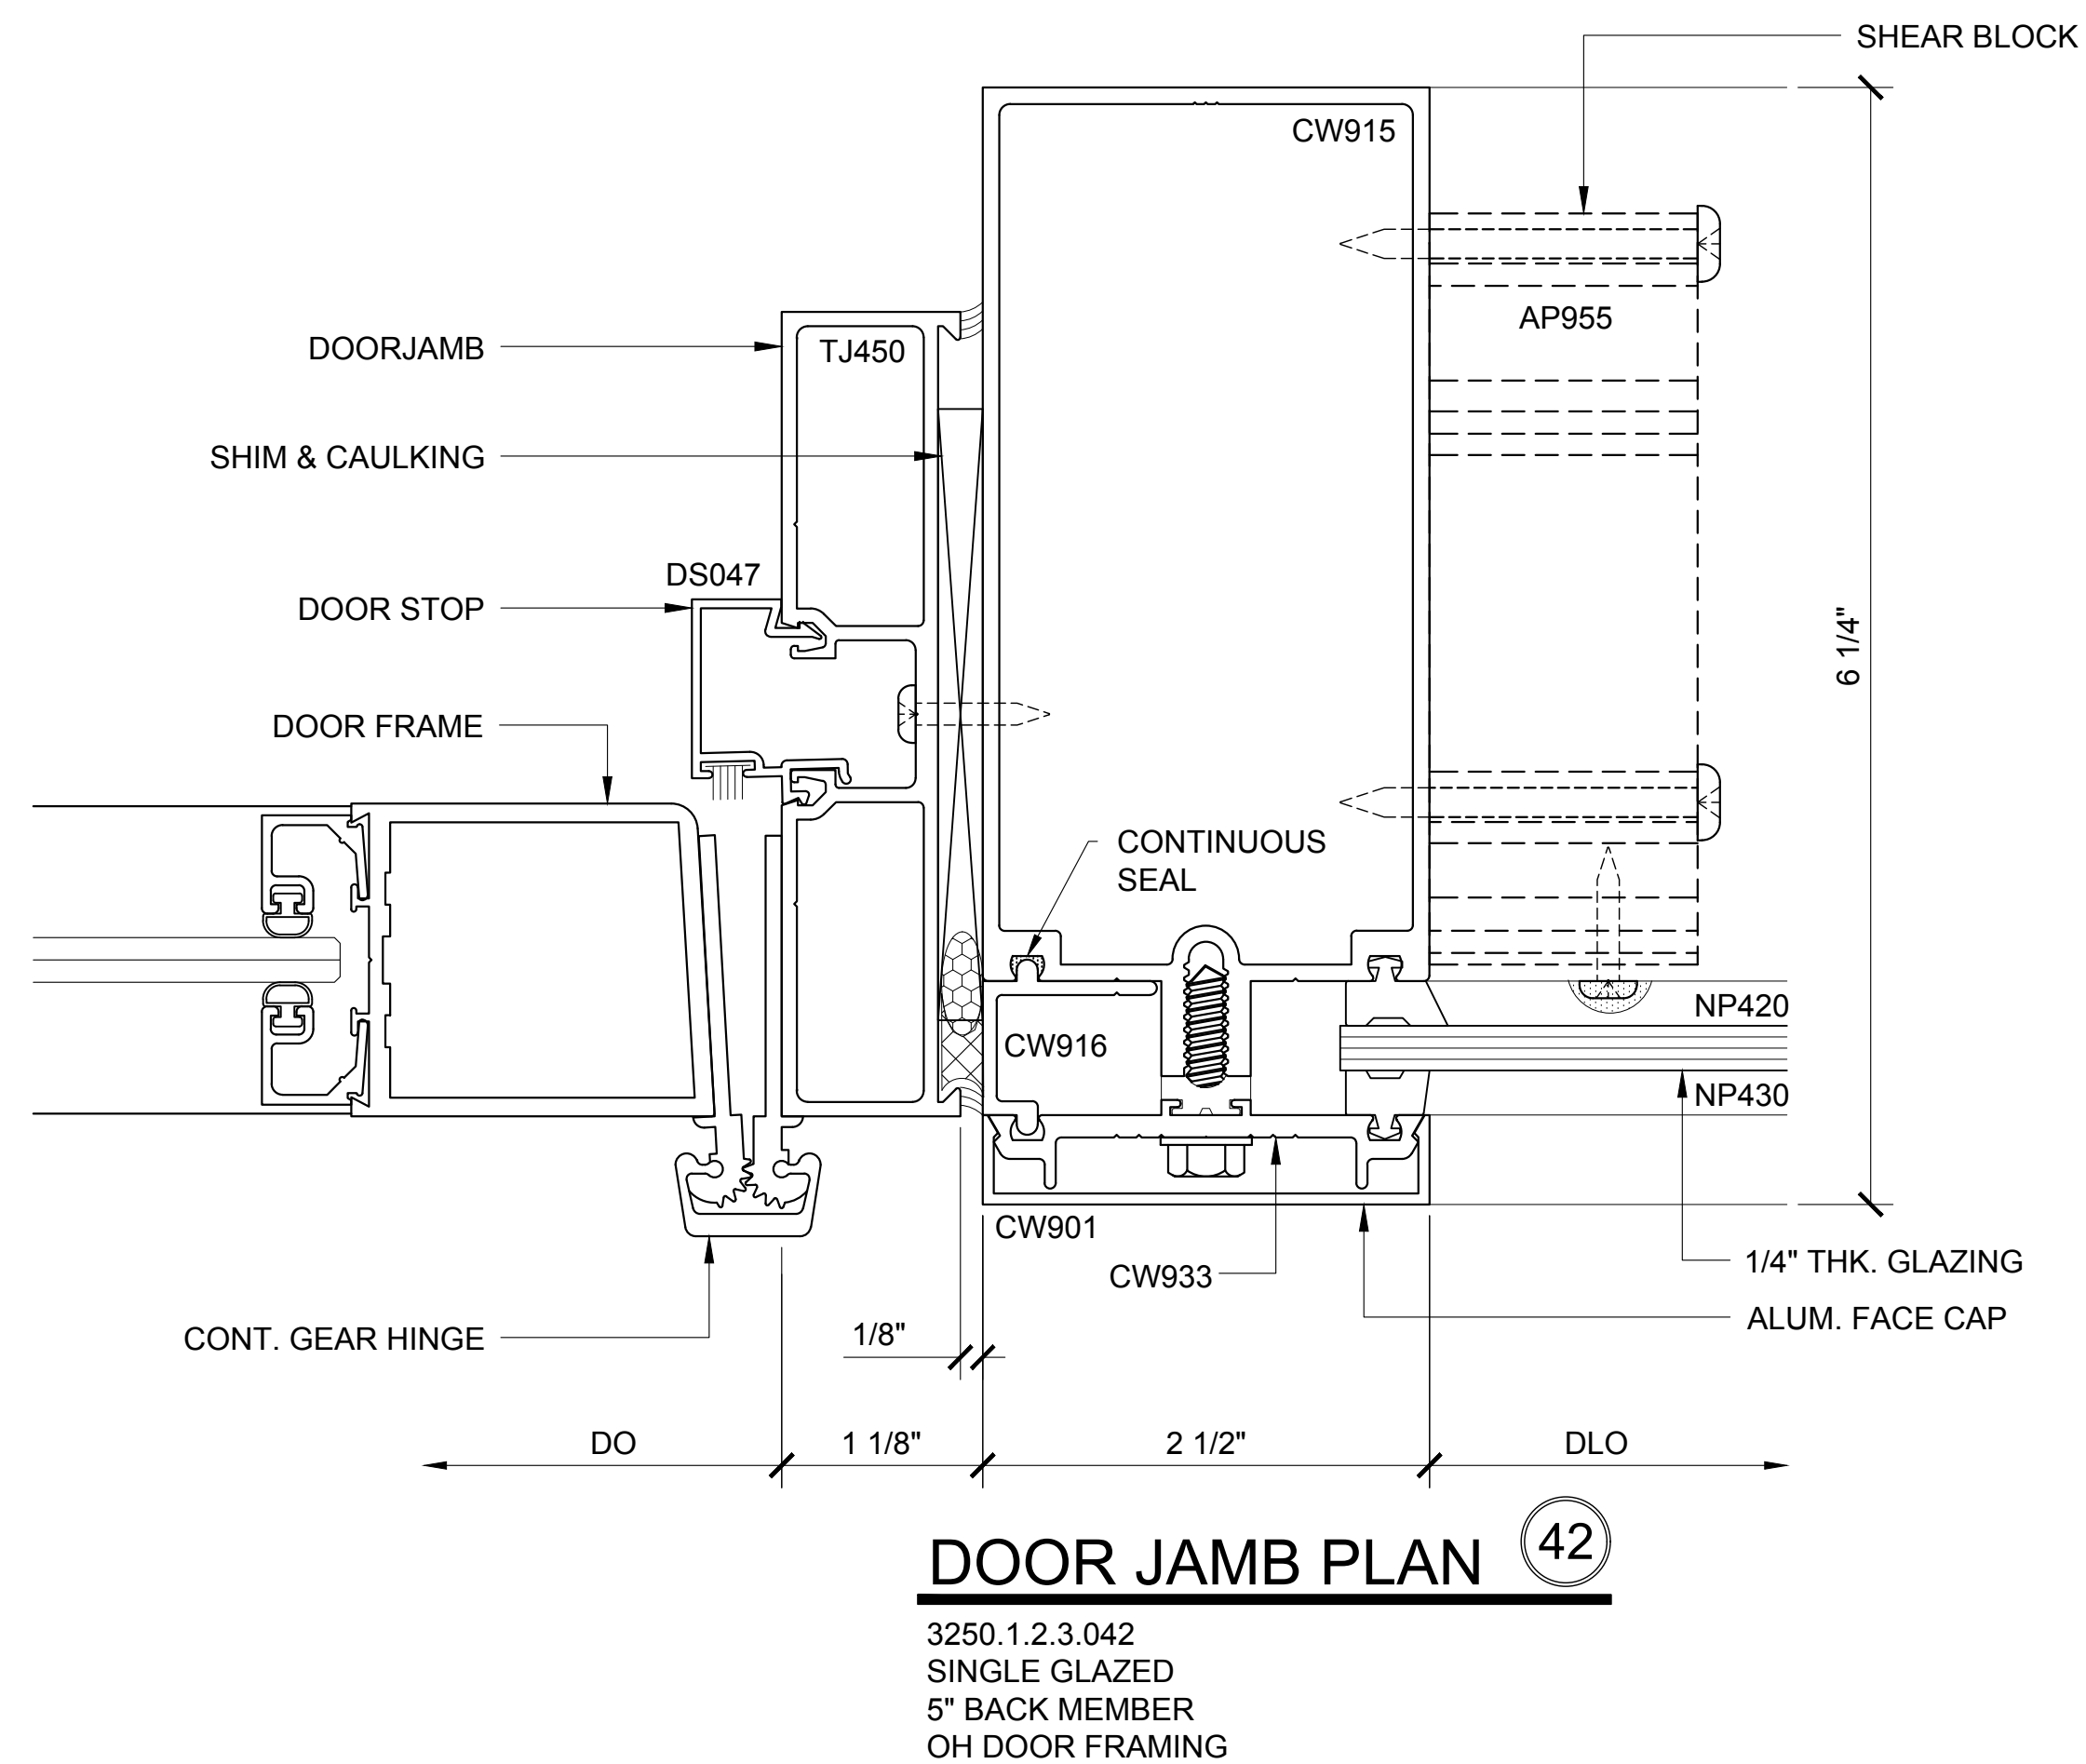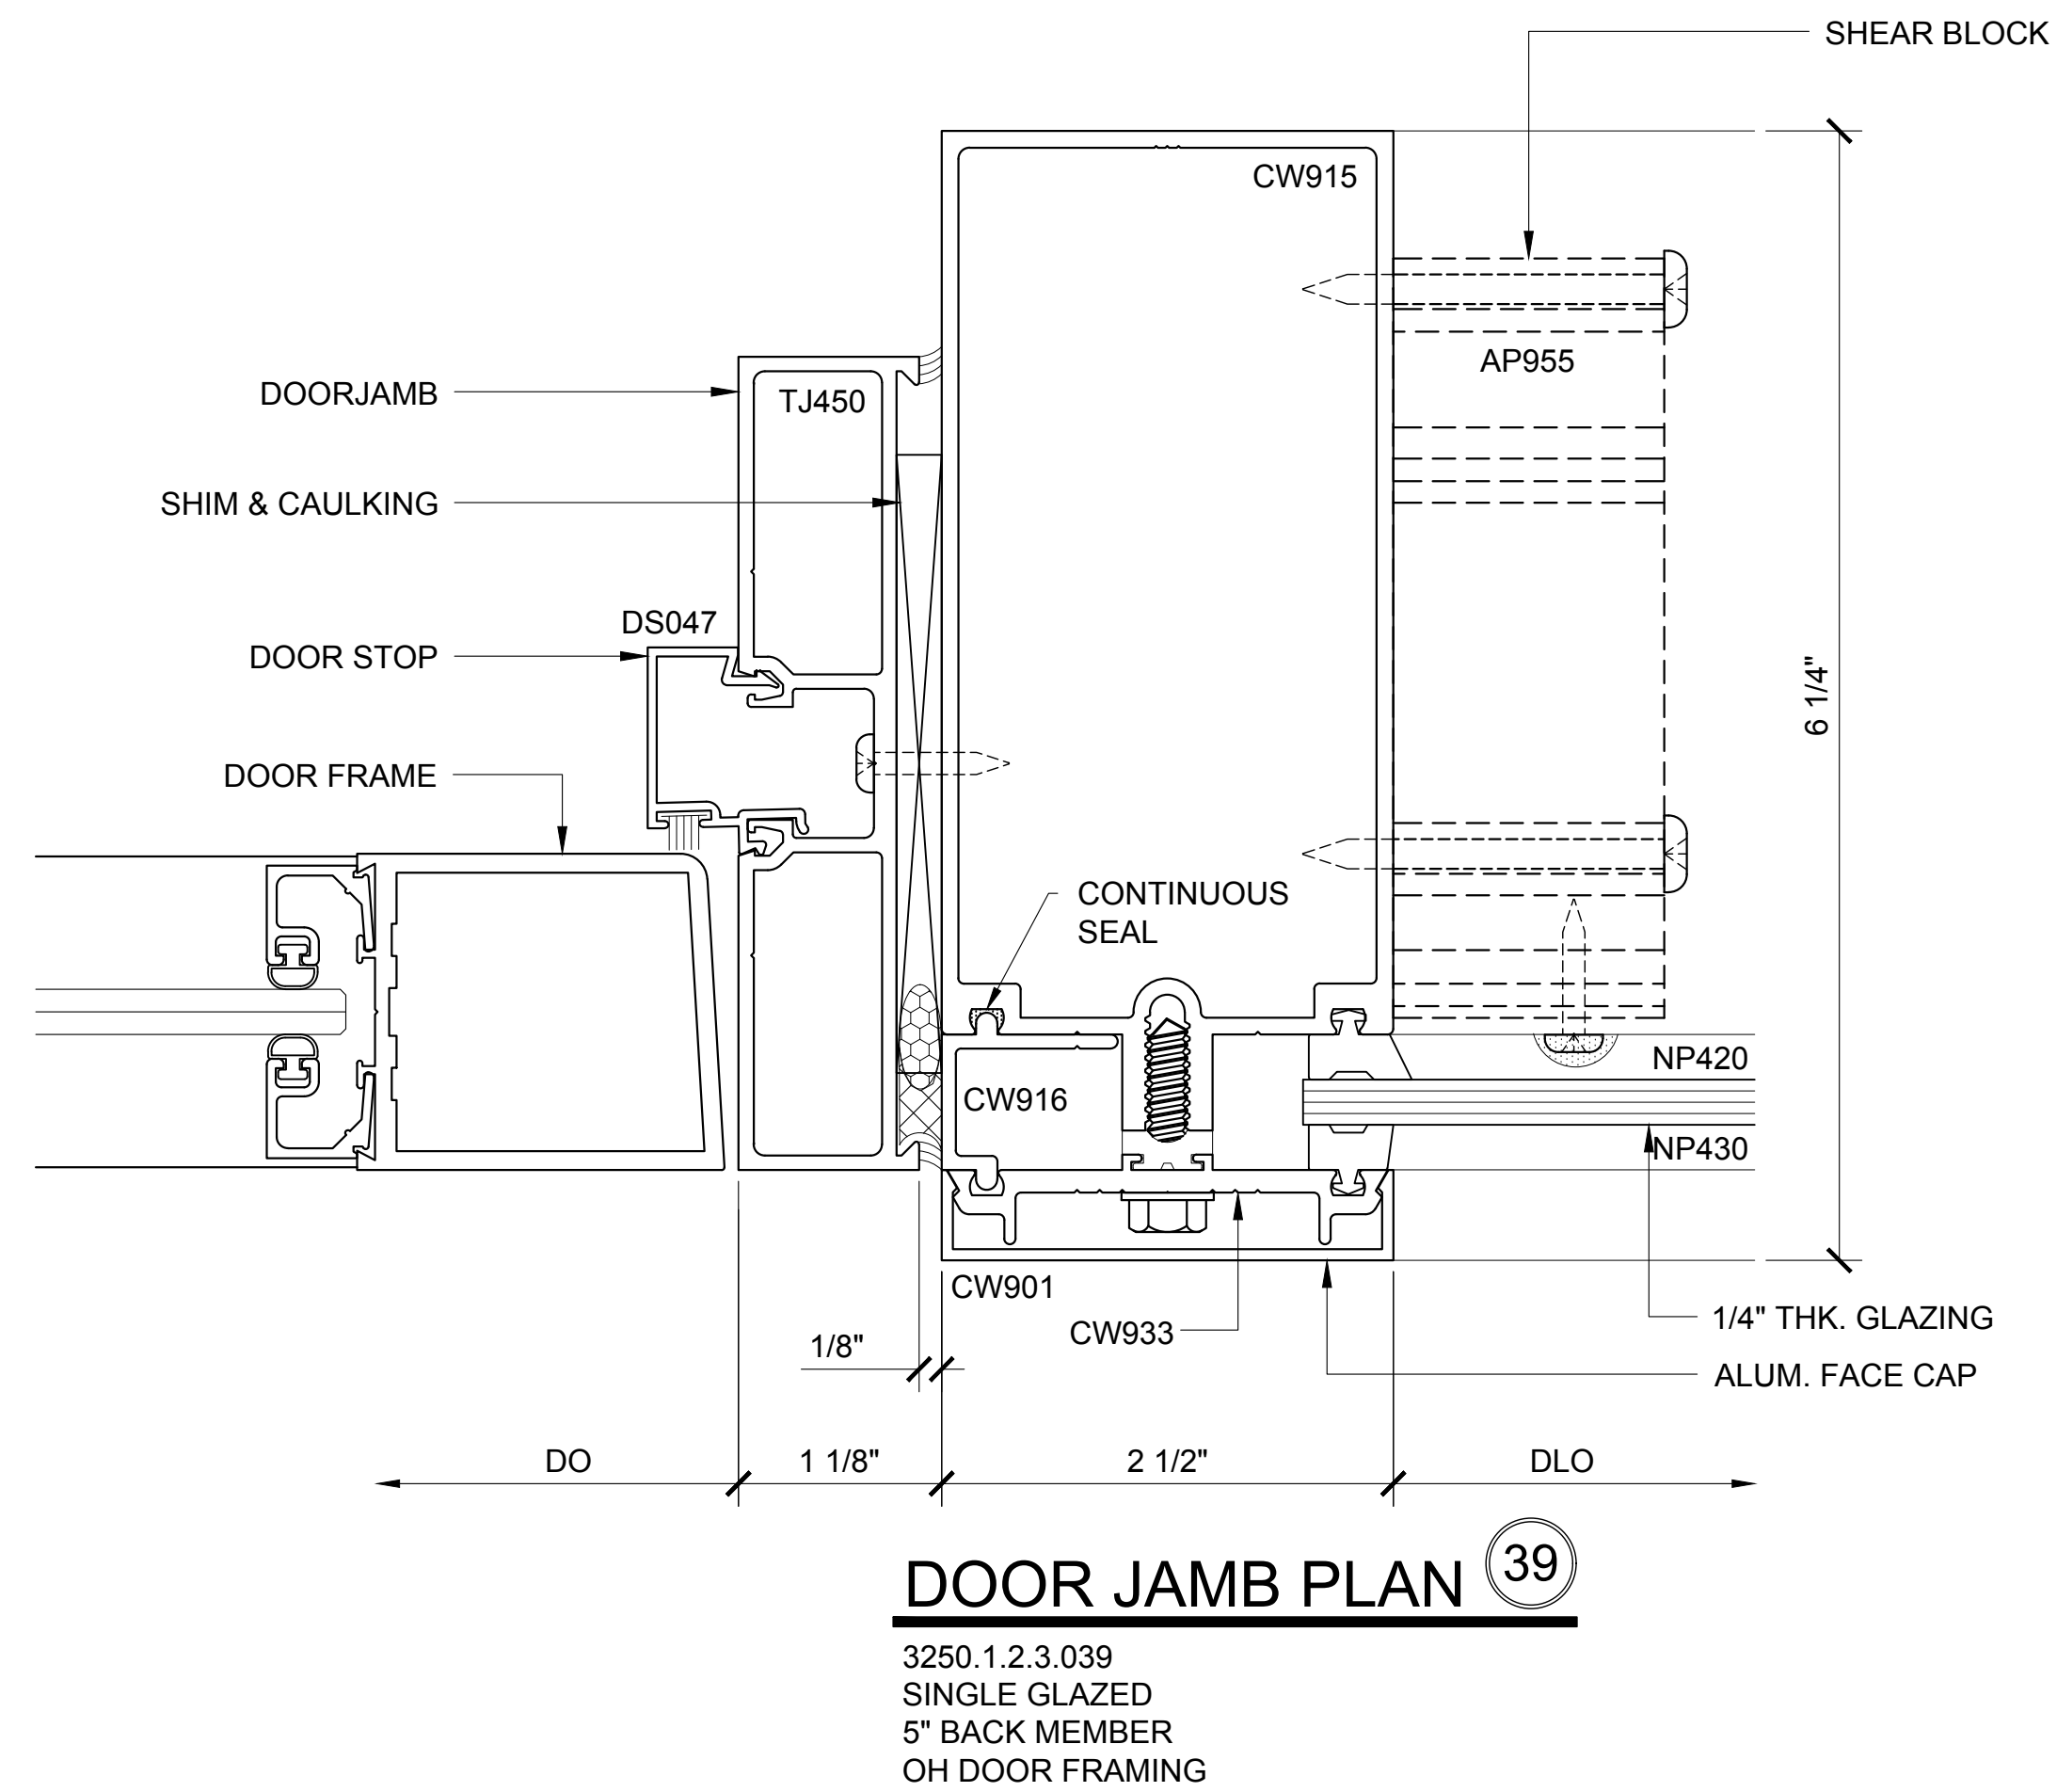

CURTAIN WALL SERIES 3250 DETAILS

3250.1.2.3 - SINGLE GLAZED - 5" BACK MEMBER - OH DOOR FRAMING

Revisions By:




Discription:

U.S. ALUMINUM
CURTAIN WALL SERIES 3250
SYSTEM DRAWINGS


Drawn By:	BWR
Date:	11/4/16
Scale:	AS NOTED
File Name:	CW3250-System_Drawings.dwg
Sheet	

3250.1.2.3B

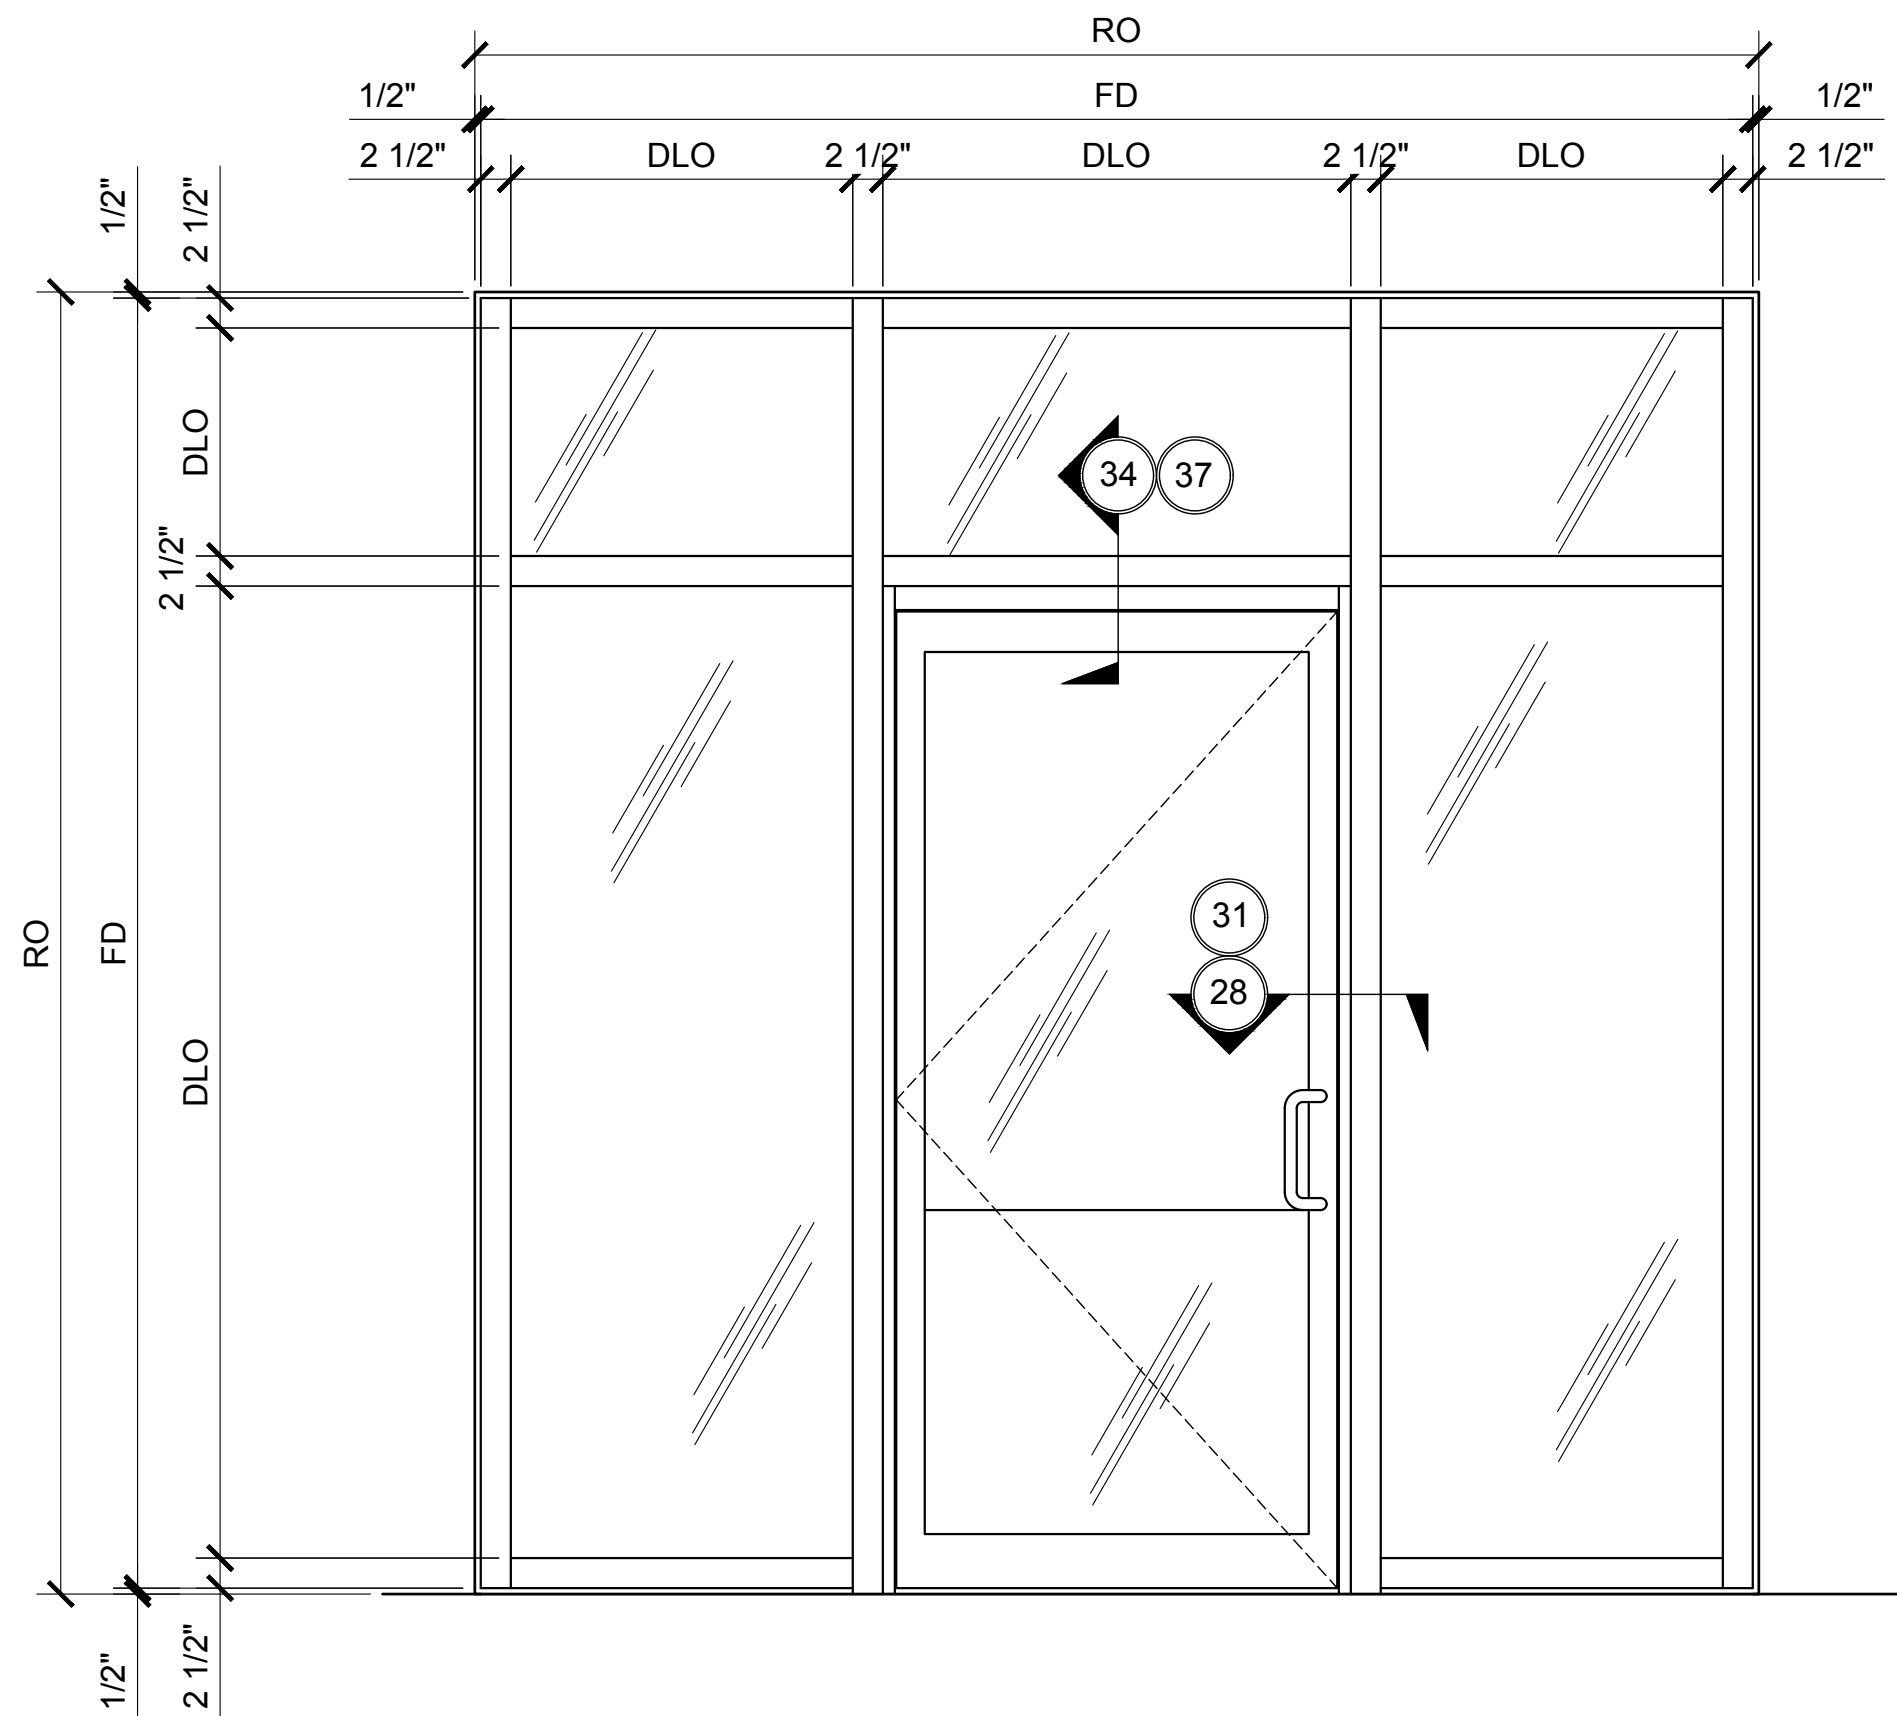

CENTER-HUNG DOOR FRAMING ELEVATION

3250.1.3.2
SINGLE GLAZED
8" BACK MEMBER
SEE SHEET 3250.1.3.2 FOR DETAILS

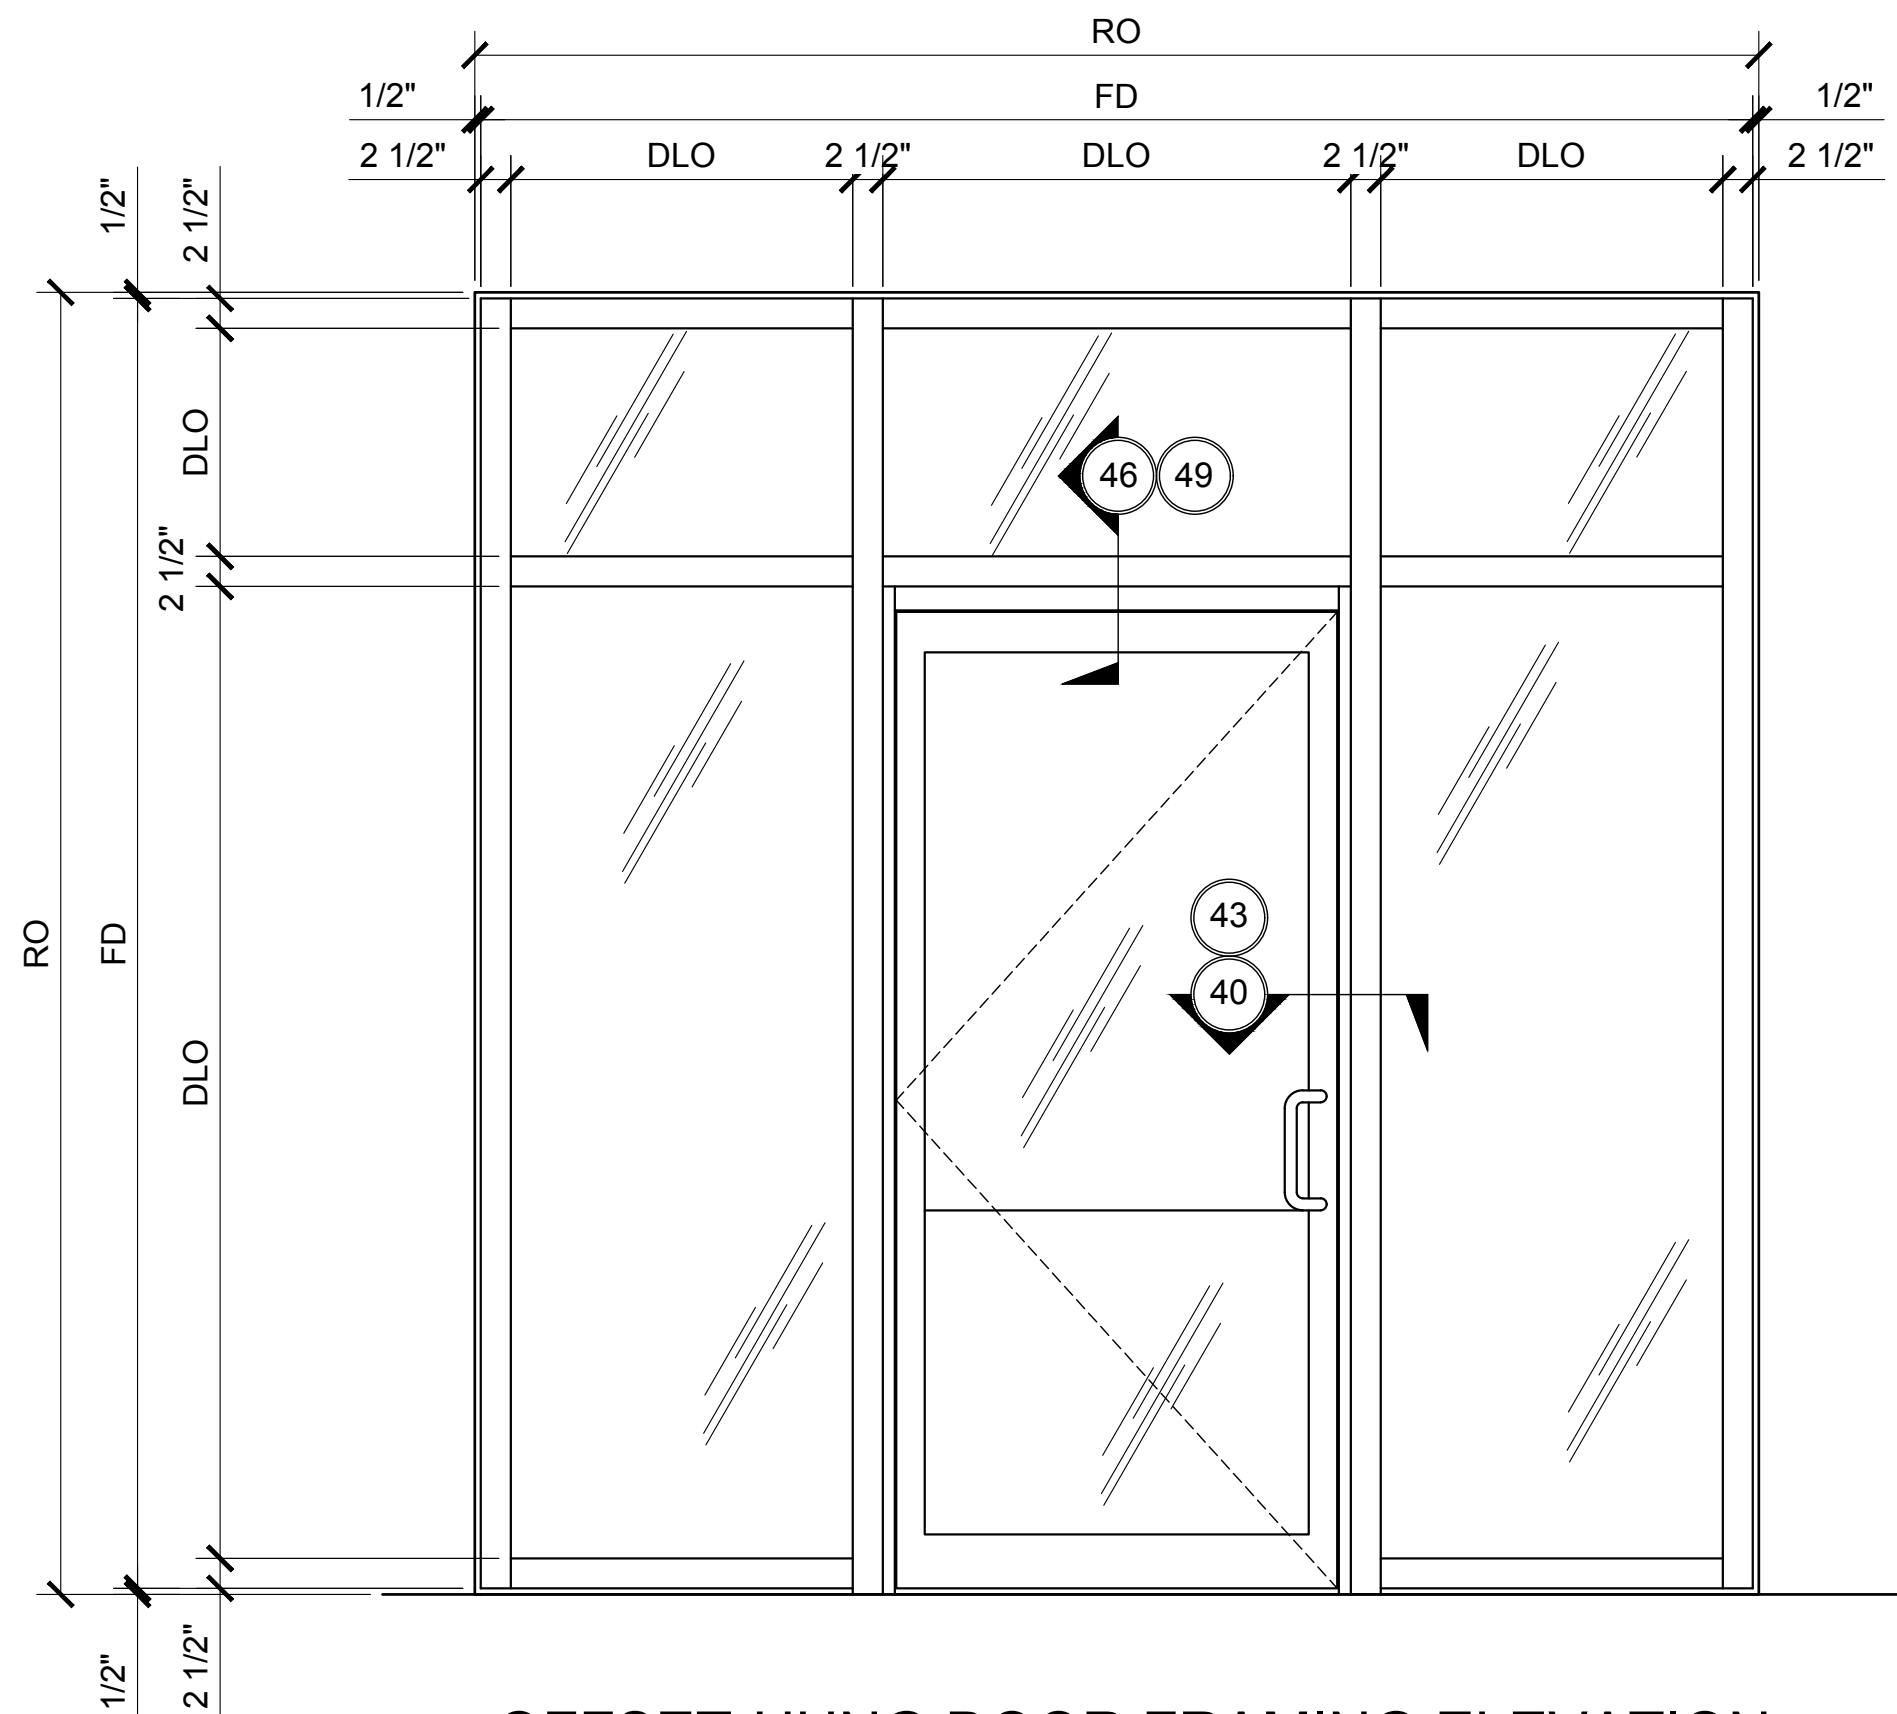


OFFSET-HUNG DOOR FRAMING ELEVATION

3250.1.3.3
SINGLE GLAZED
8" BACK MEMBER
SEE SHEET 3250.1.3.3 FOR DETAILS

U.S. ALUMINUM CURTAIN WALL SERIES 3250 SYSTEM

STANDARD ABBREVIATIONS

RO ROUGH OPENING
FD FRAME DIMENSION
DLO DAYLITE OPENING
DO DOOR OPENING
DD DOOR DIMENSION
SMC SURFACE MOUNTED CLOSER
OHCC OVERHEAD CONCEALED CLOSER

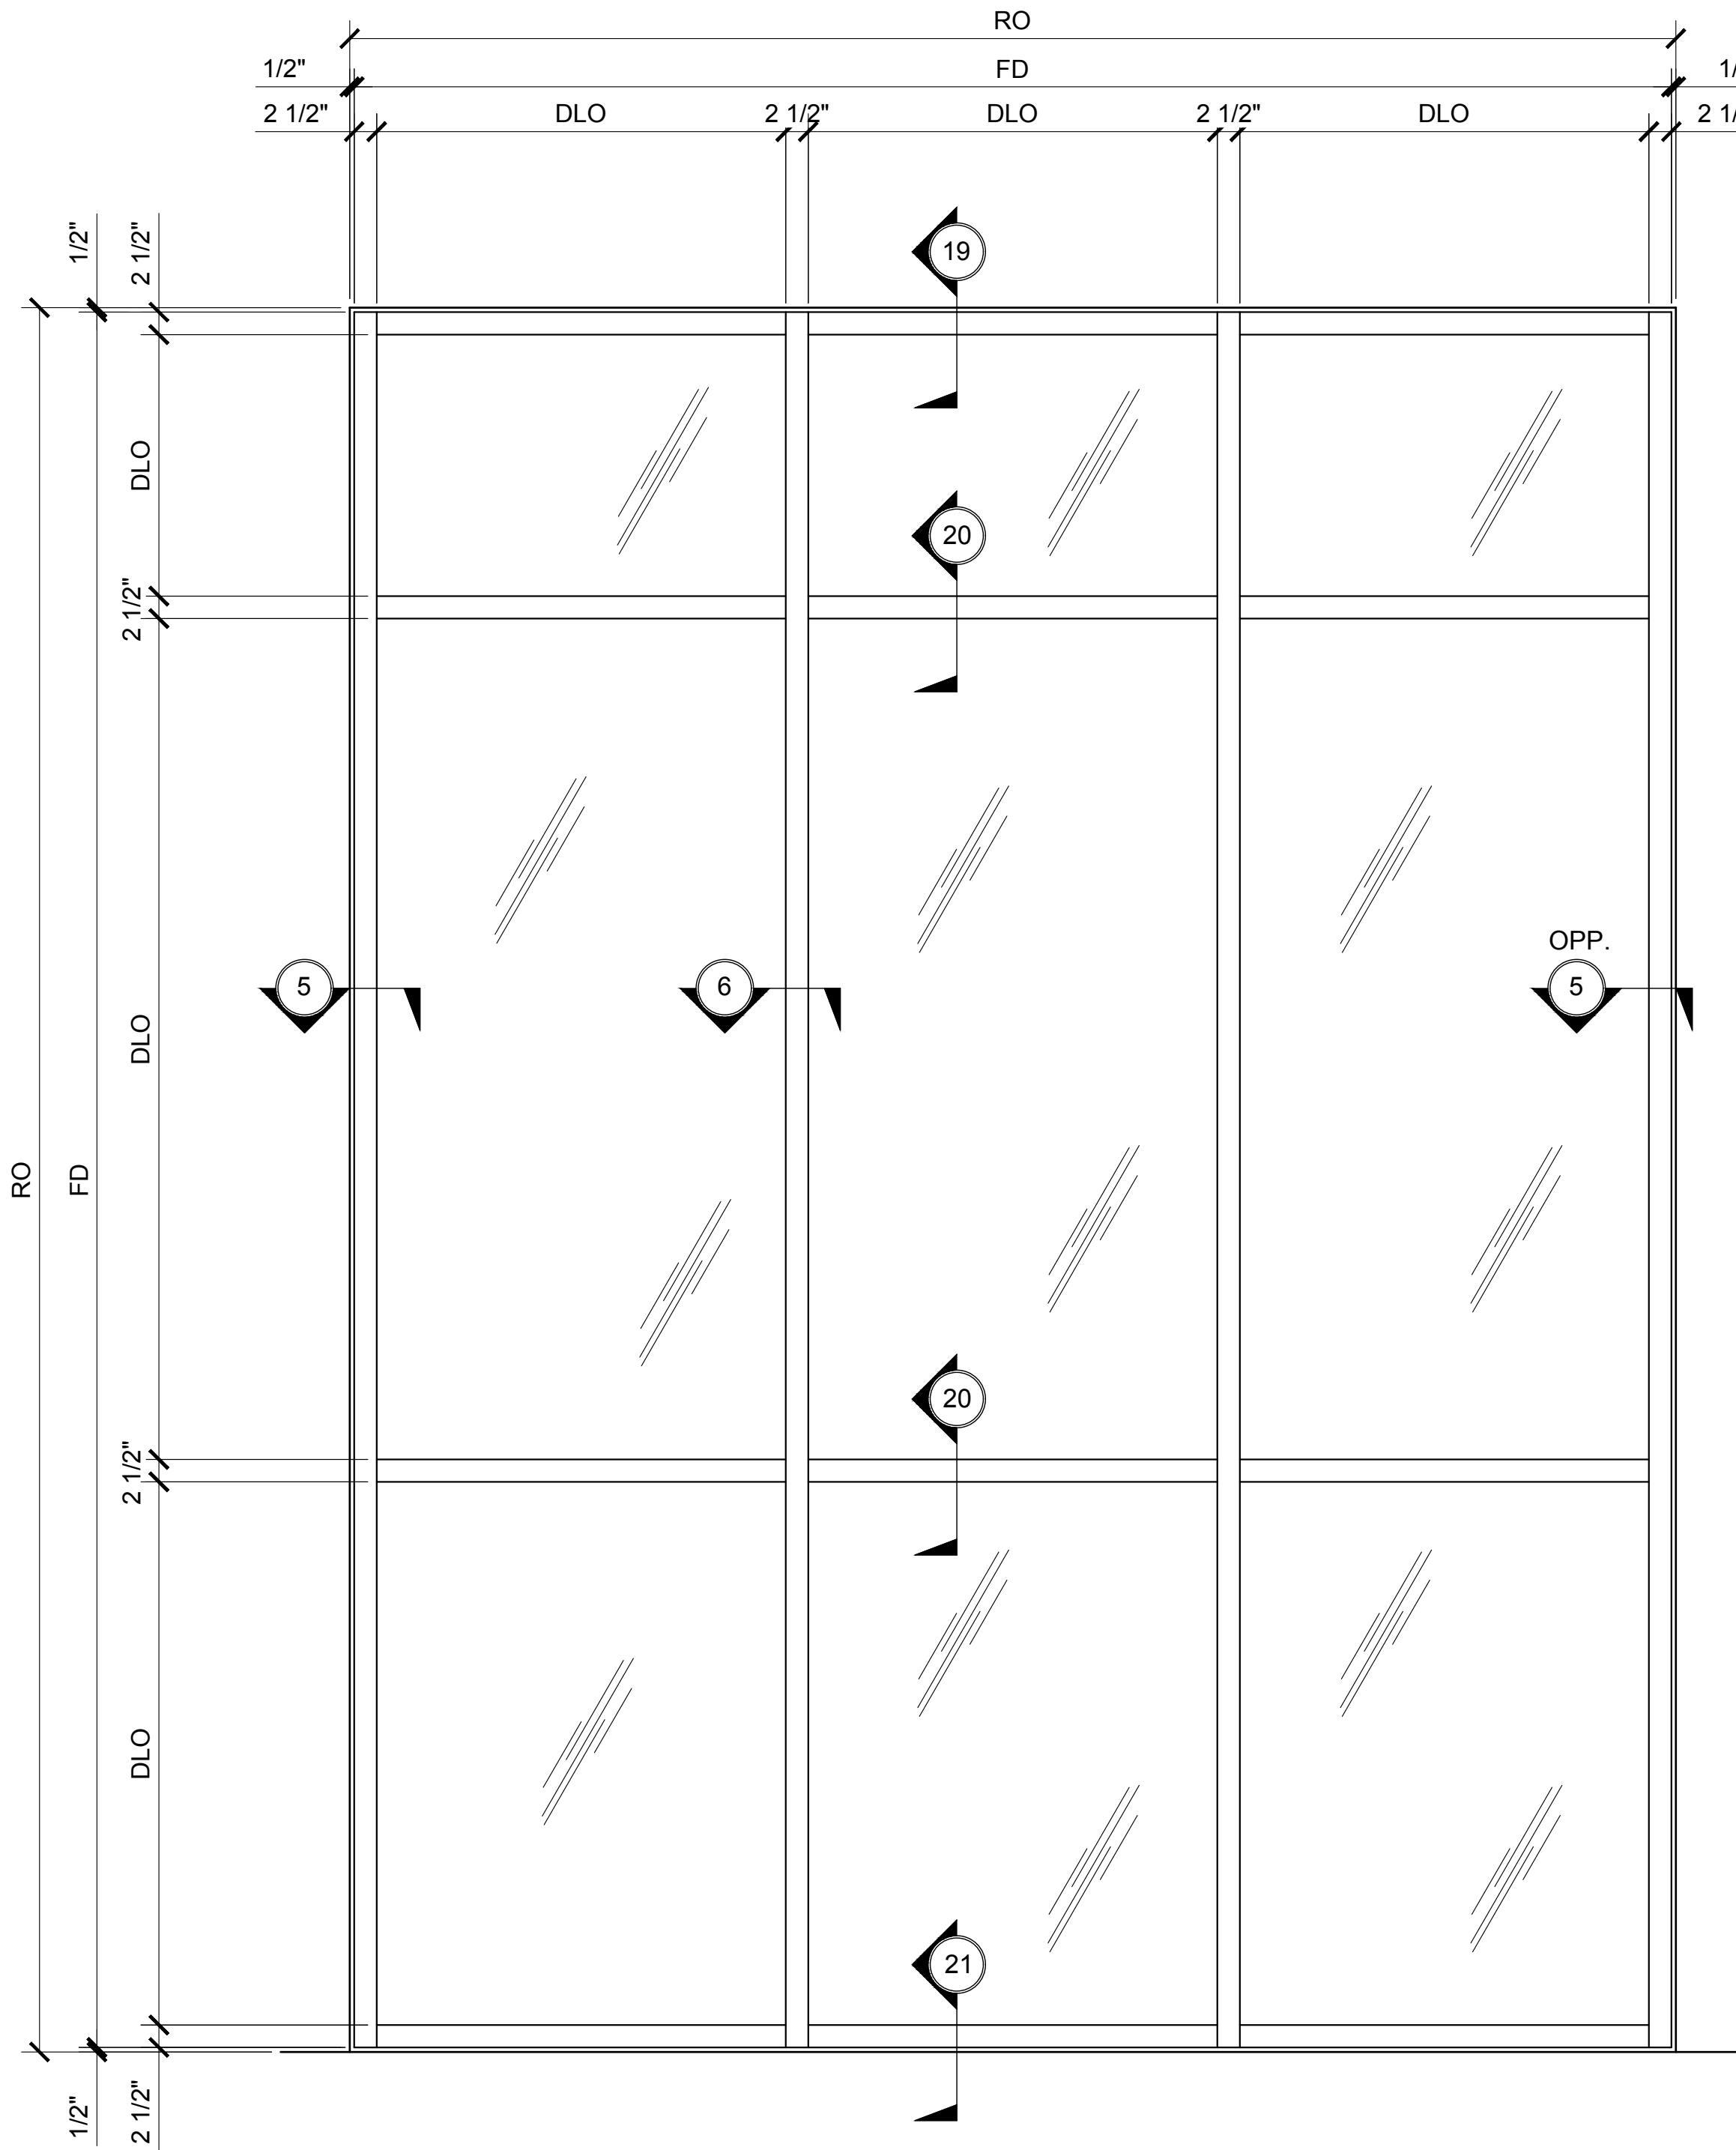

TYPICAL CURTAIN WALL ELEVATION






3250.1.3.1
SINGLE GLAZED
8" BACK MEMBER
SEE SHEET 3250.1.3.1 FOR DETAILS

CURTAIN WALL SERIES 3250 TYPICAL ELEVATIONS

3250.1.3 - SINGLE GLAZED - 8" BACK MEMBER

Revisions By:

U.S. ALUMINUM CURTAIN WALL SERIES 3250 SYSTEM

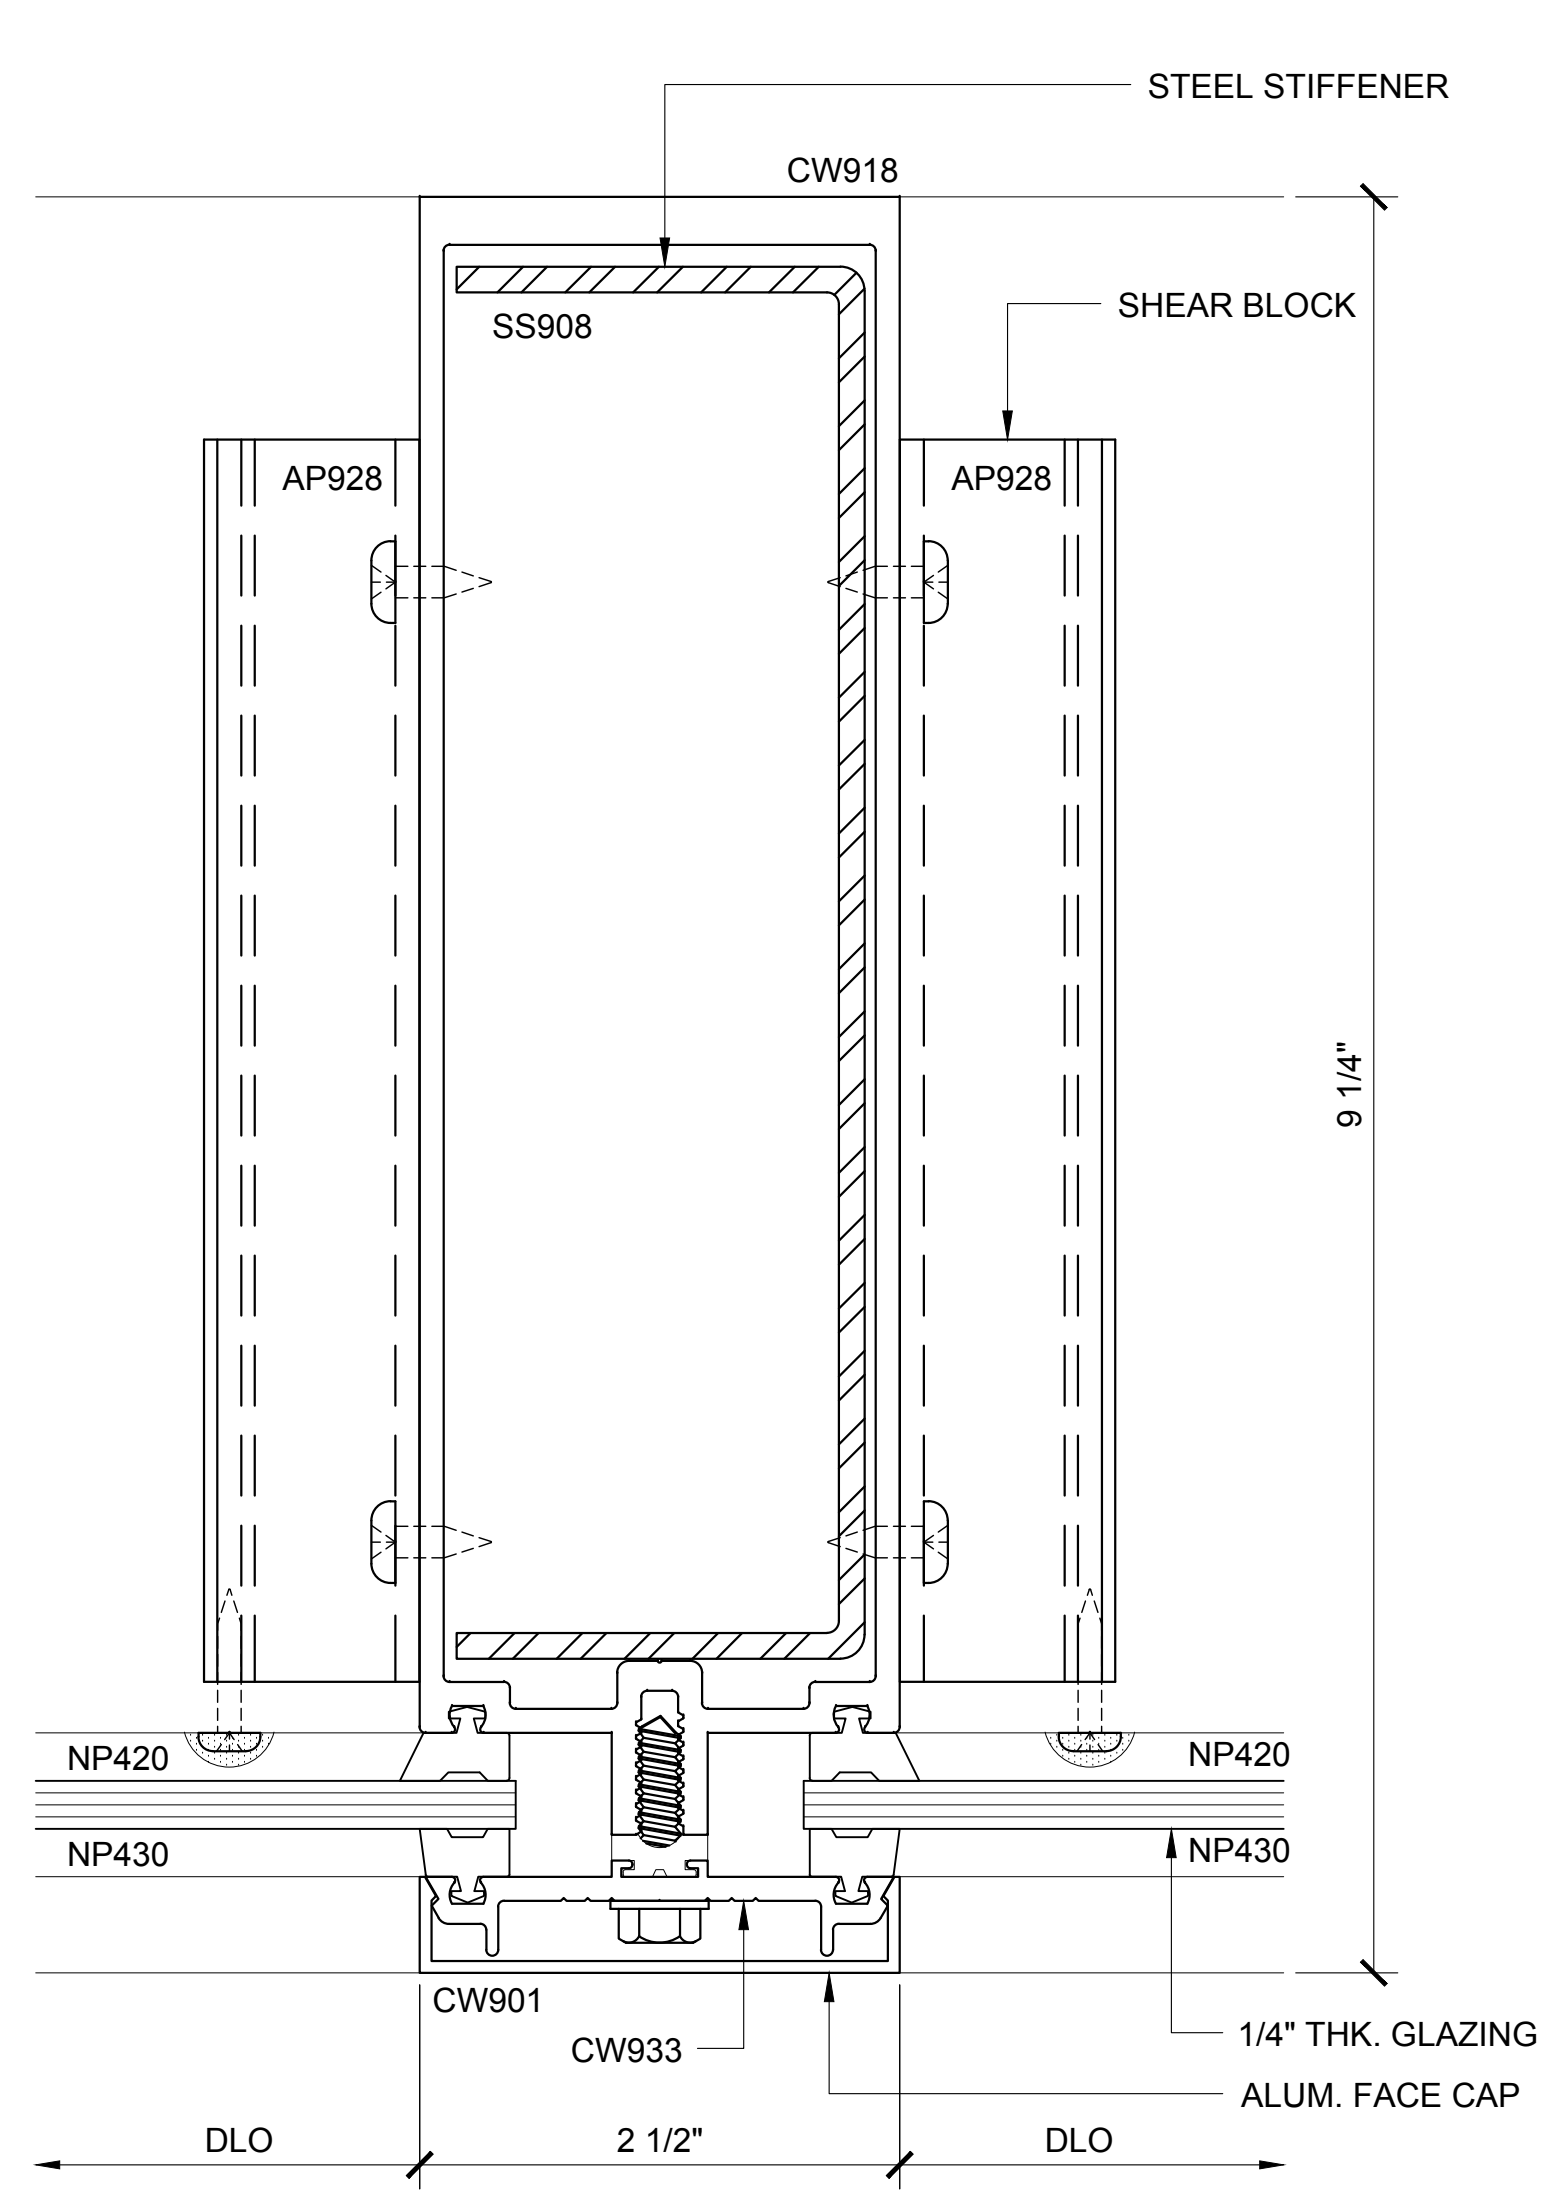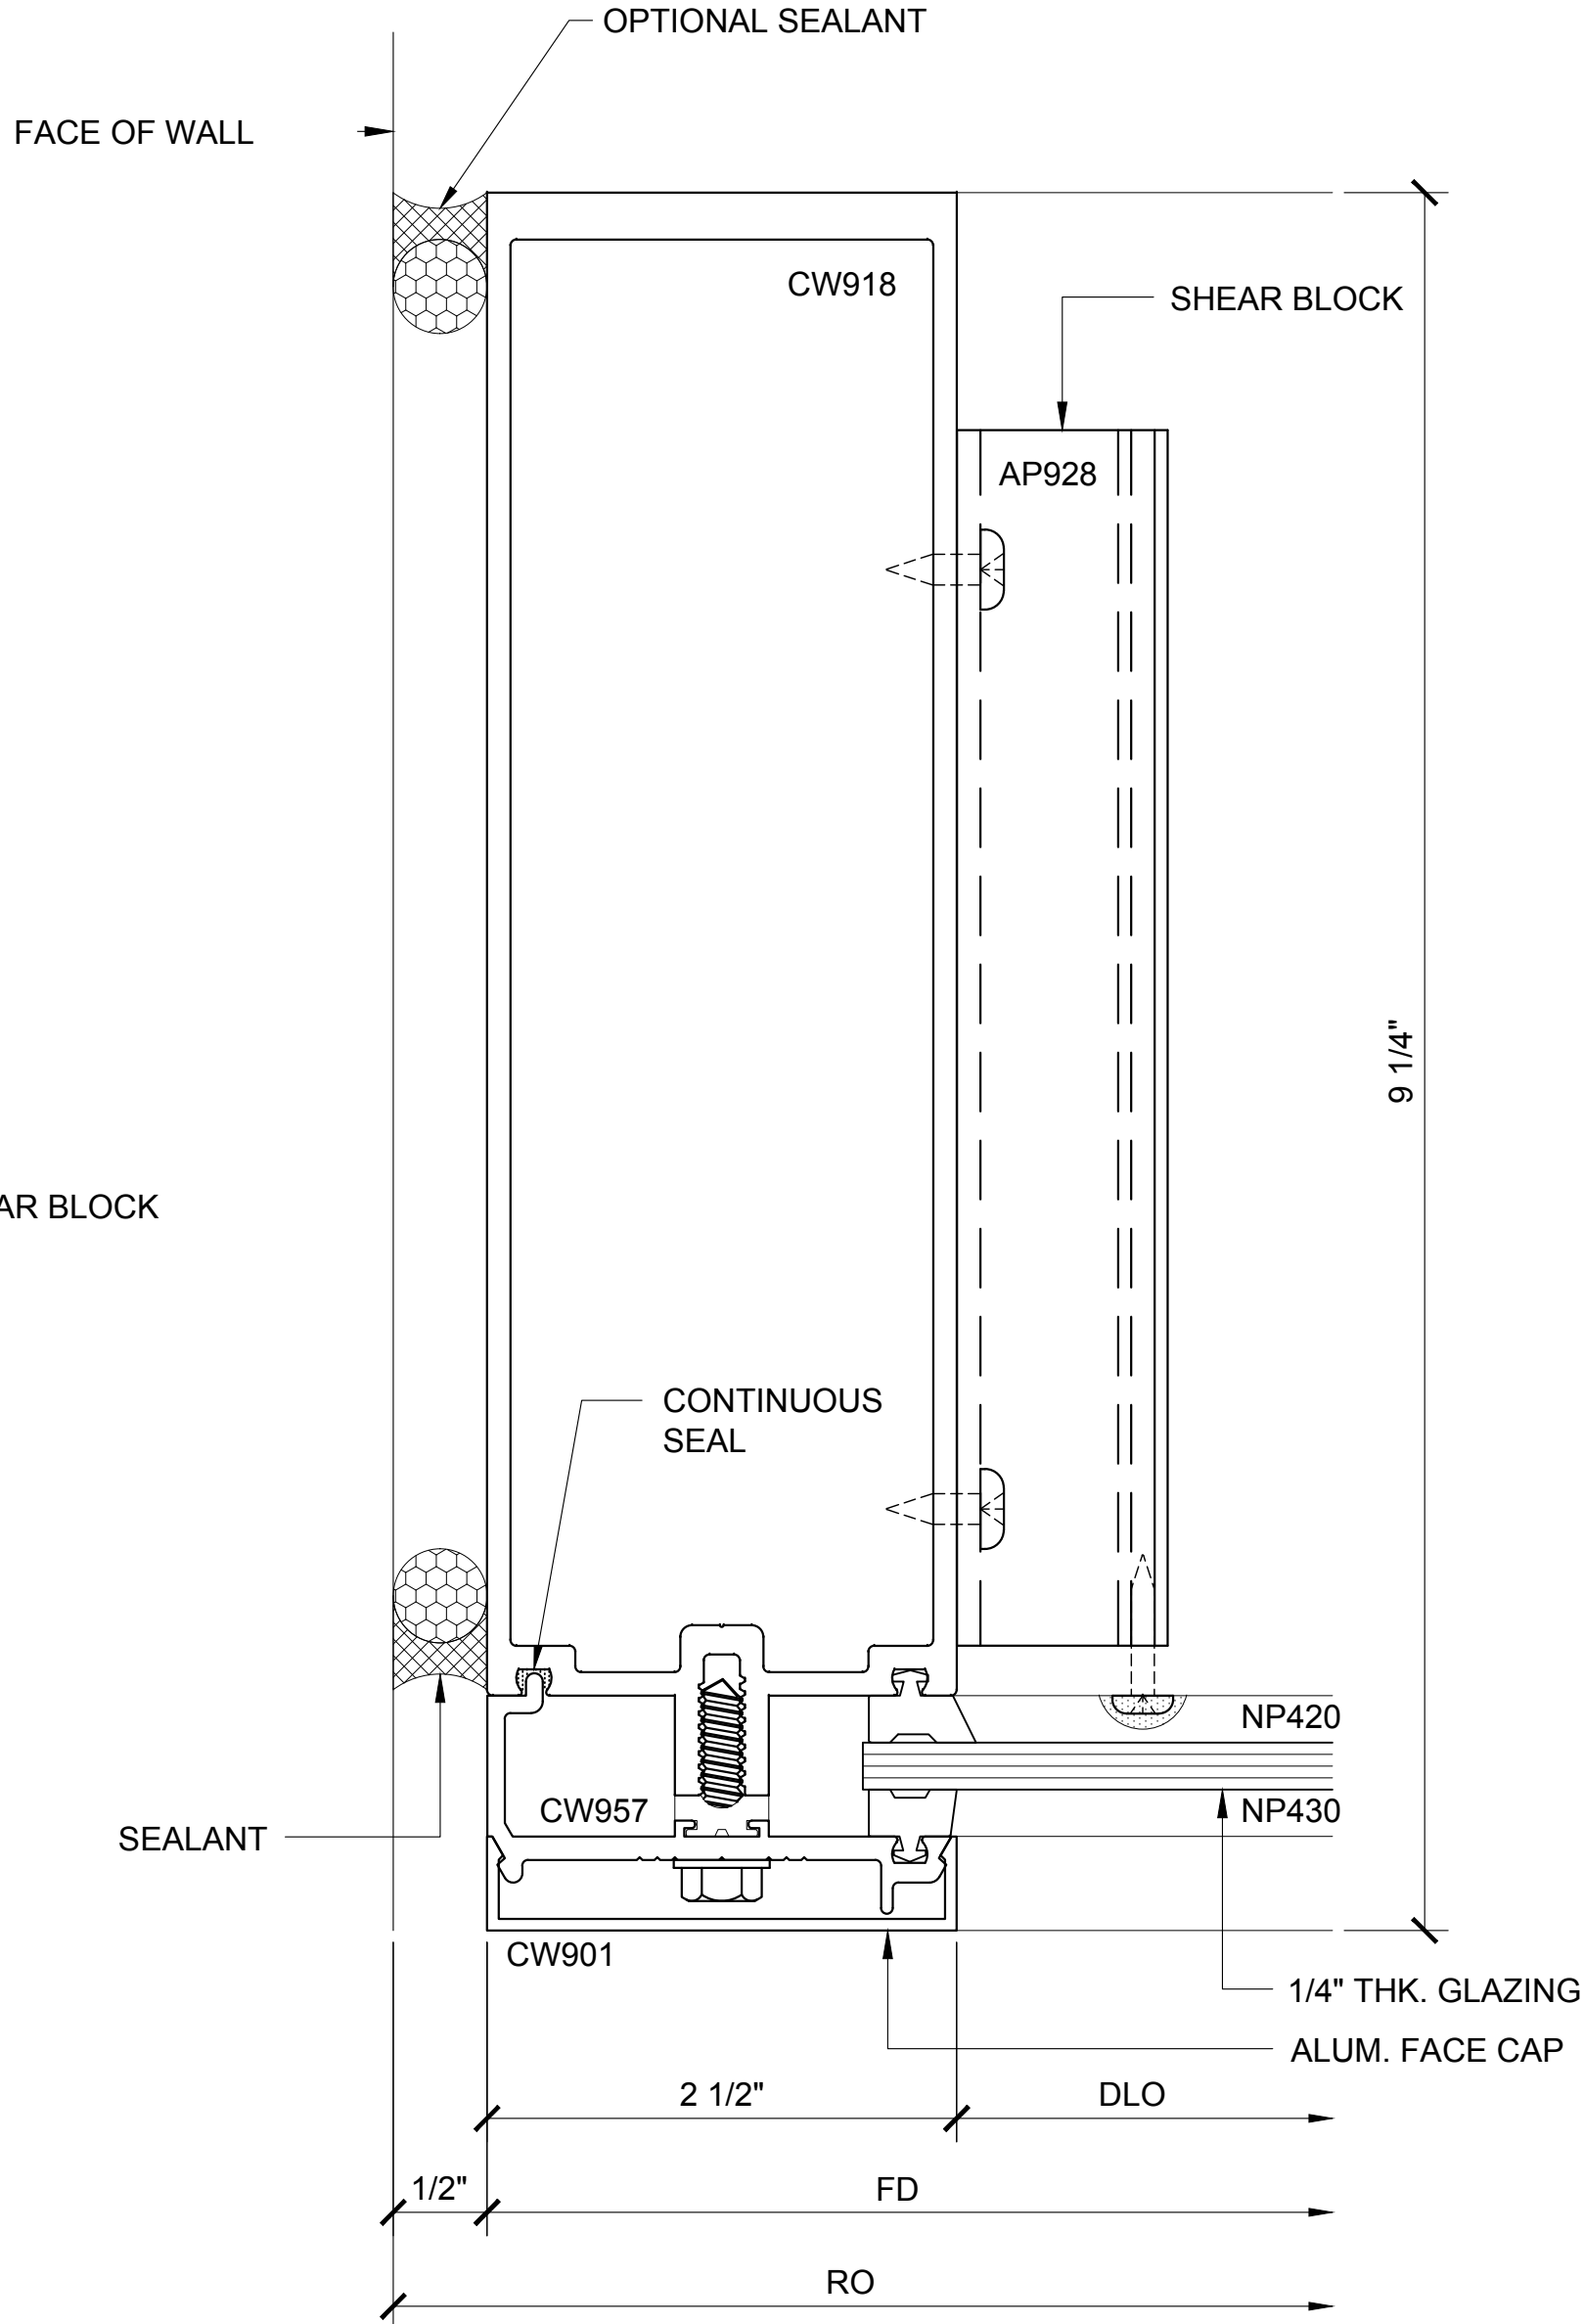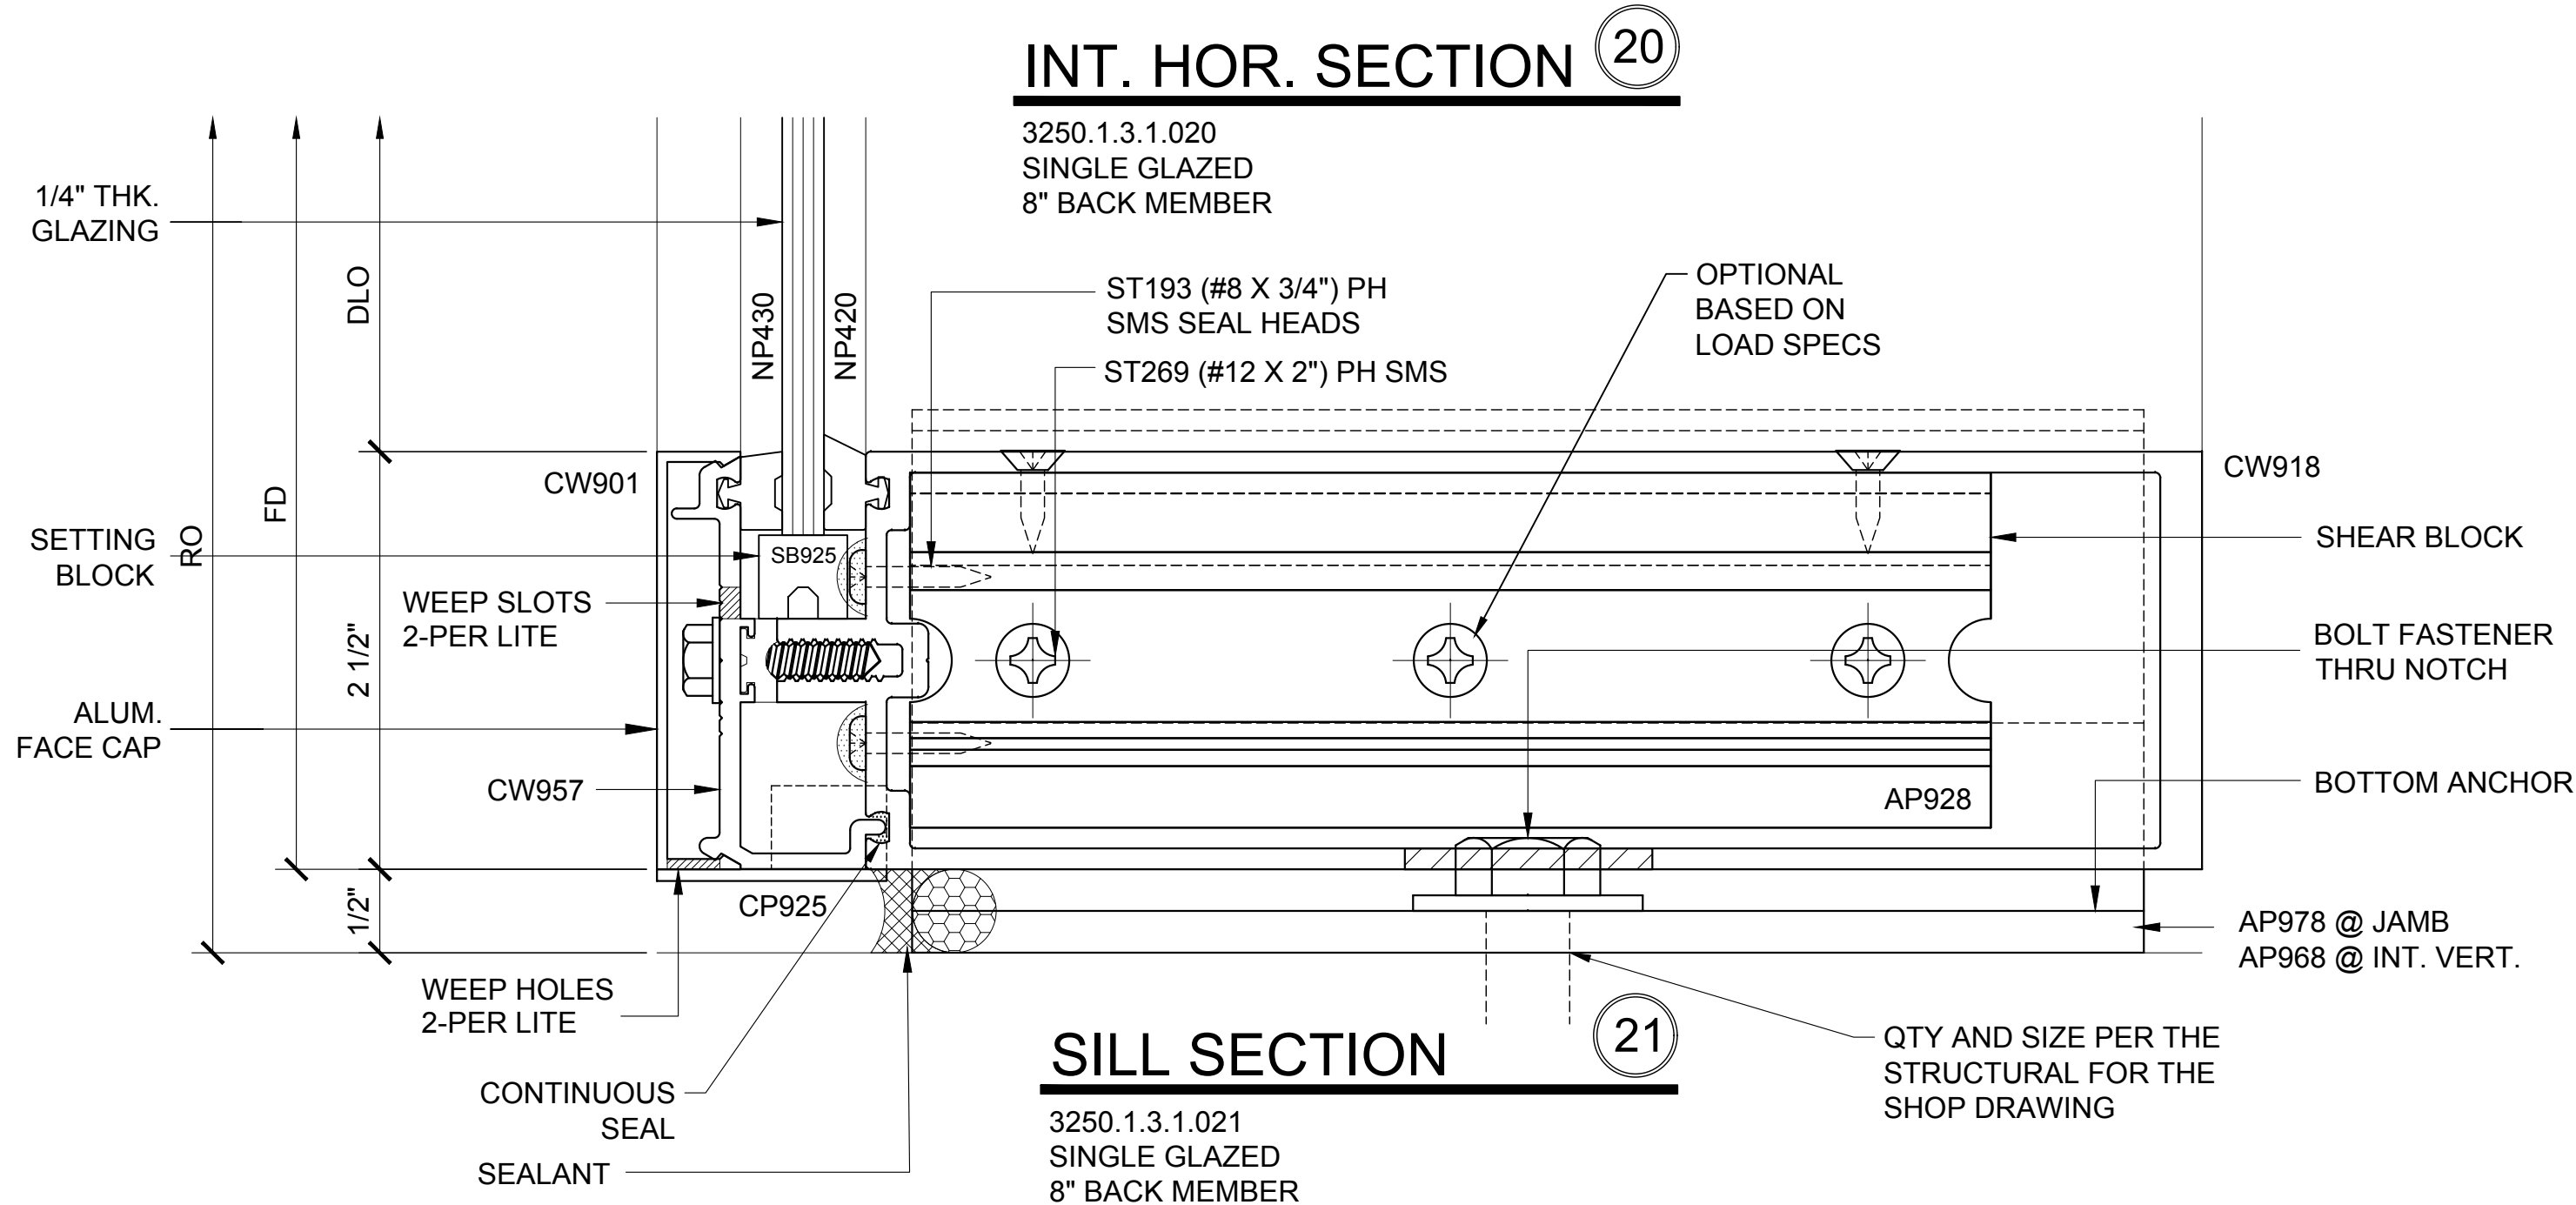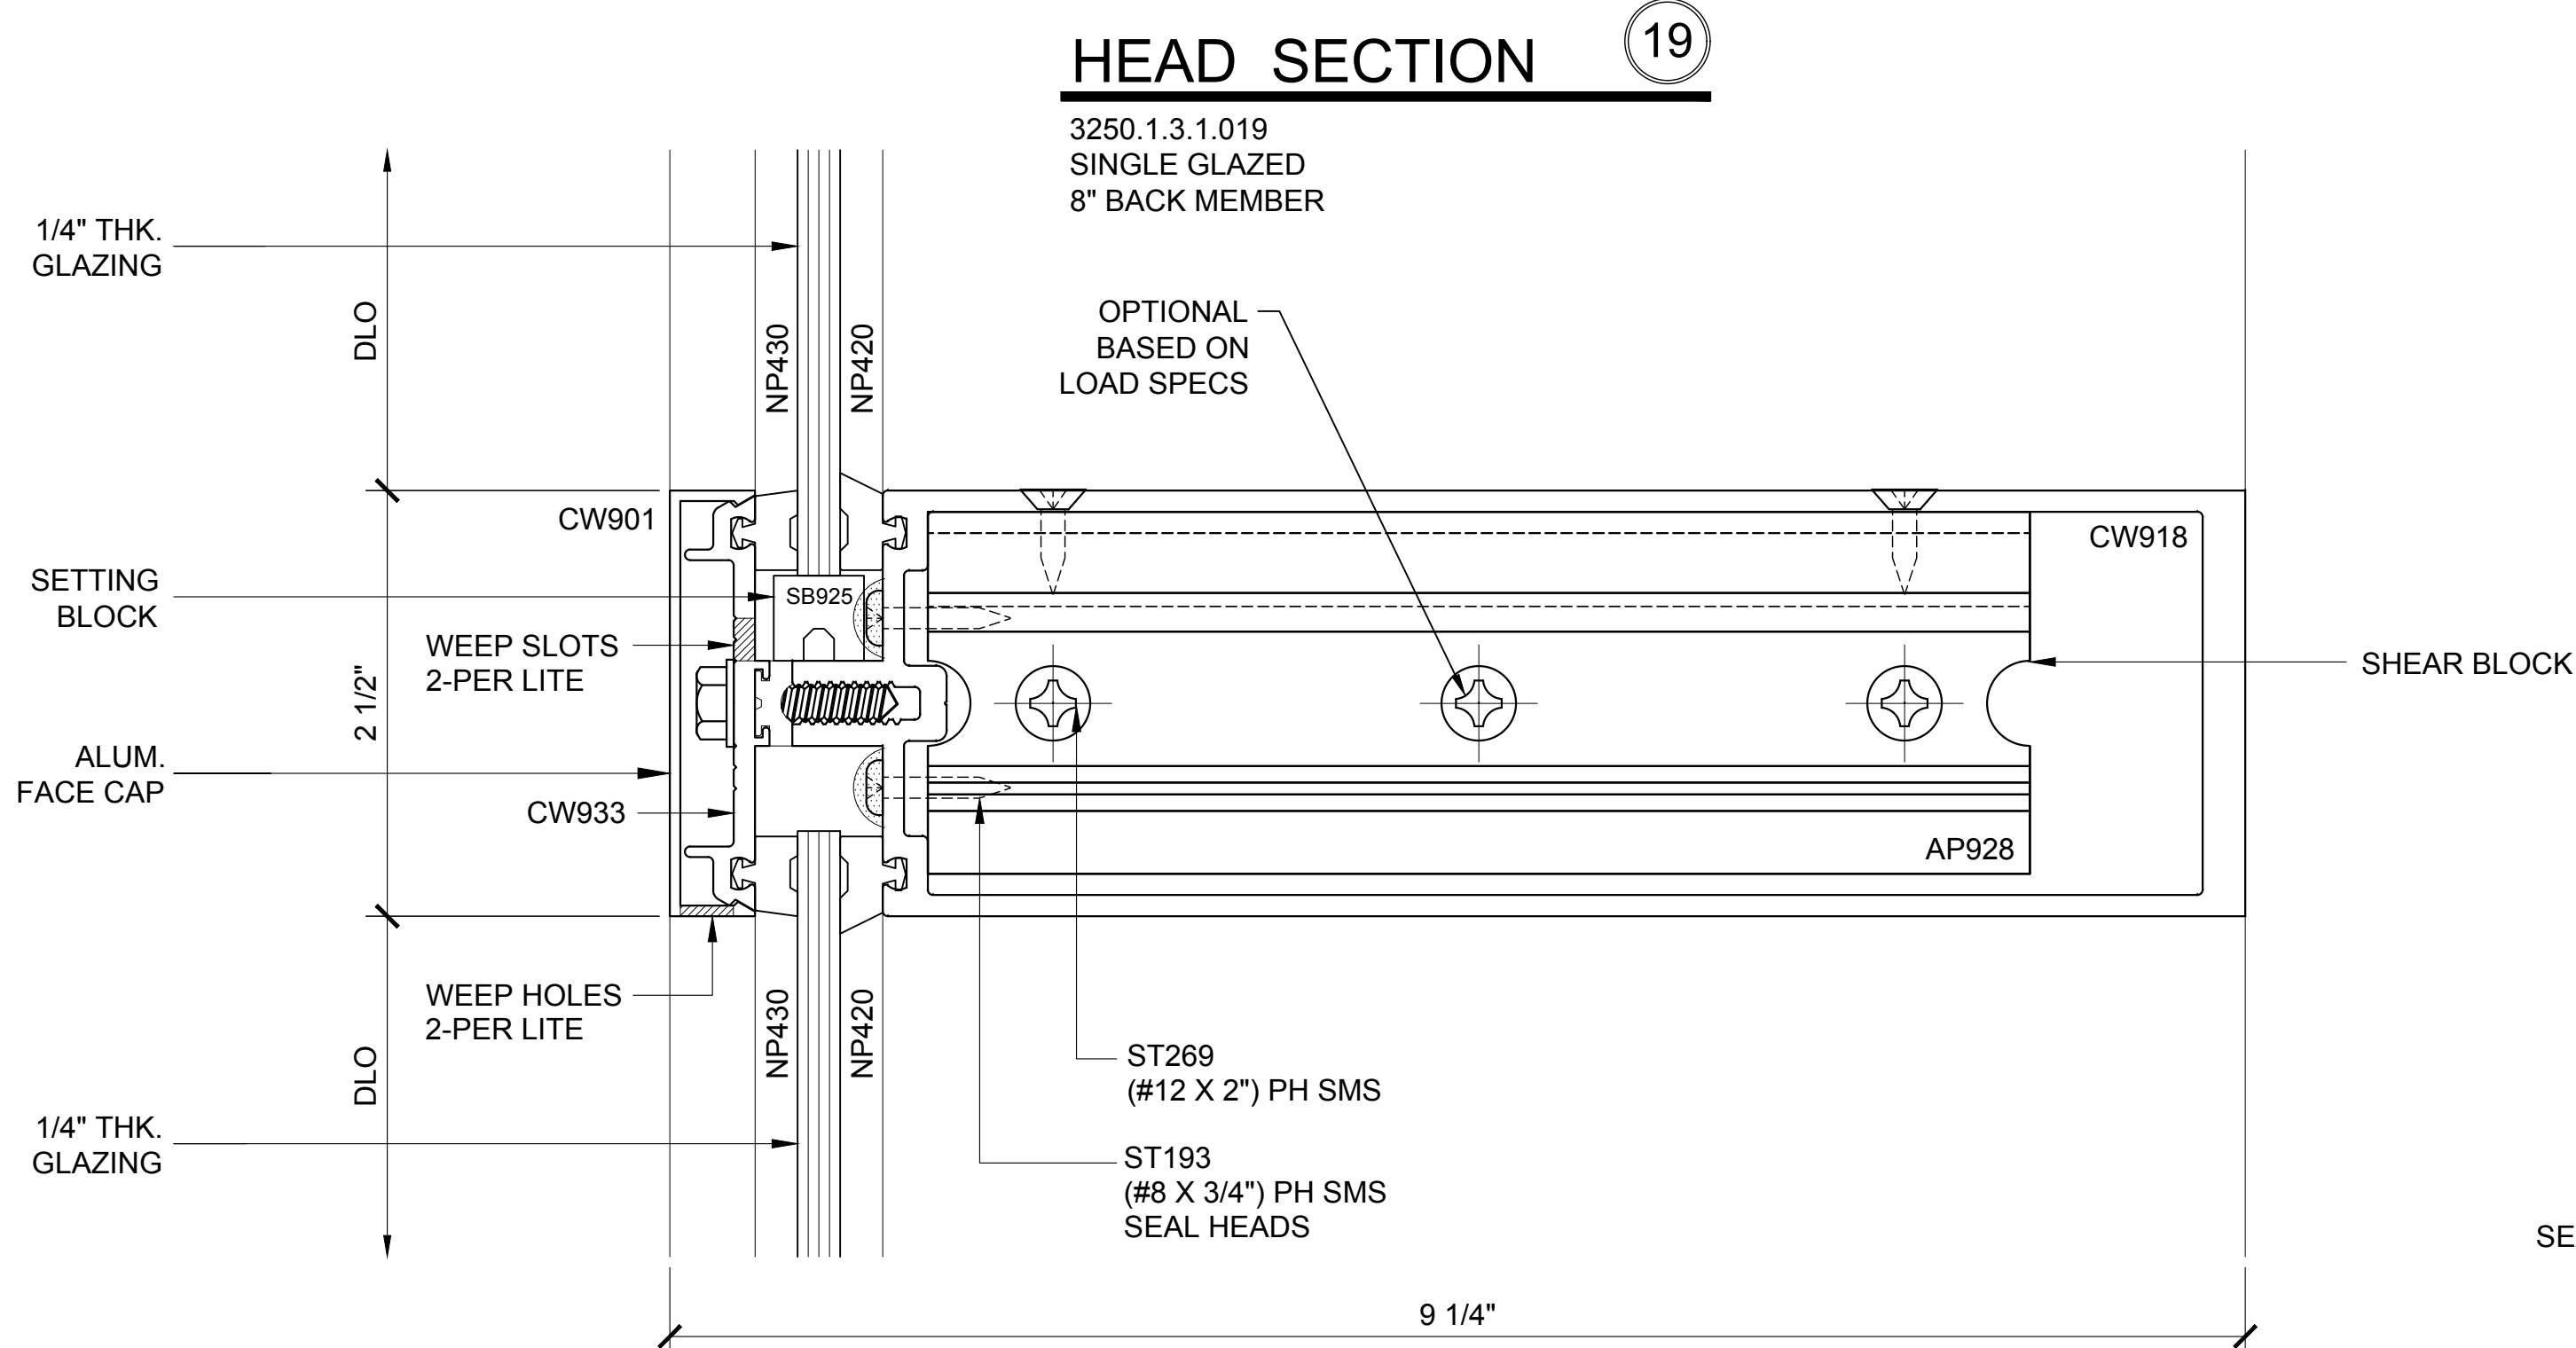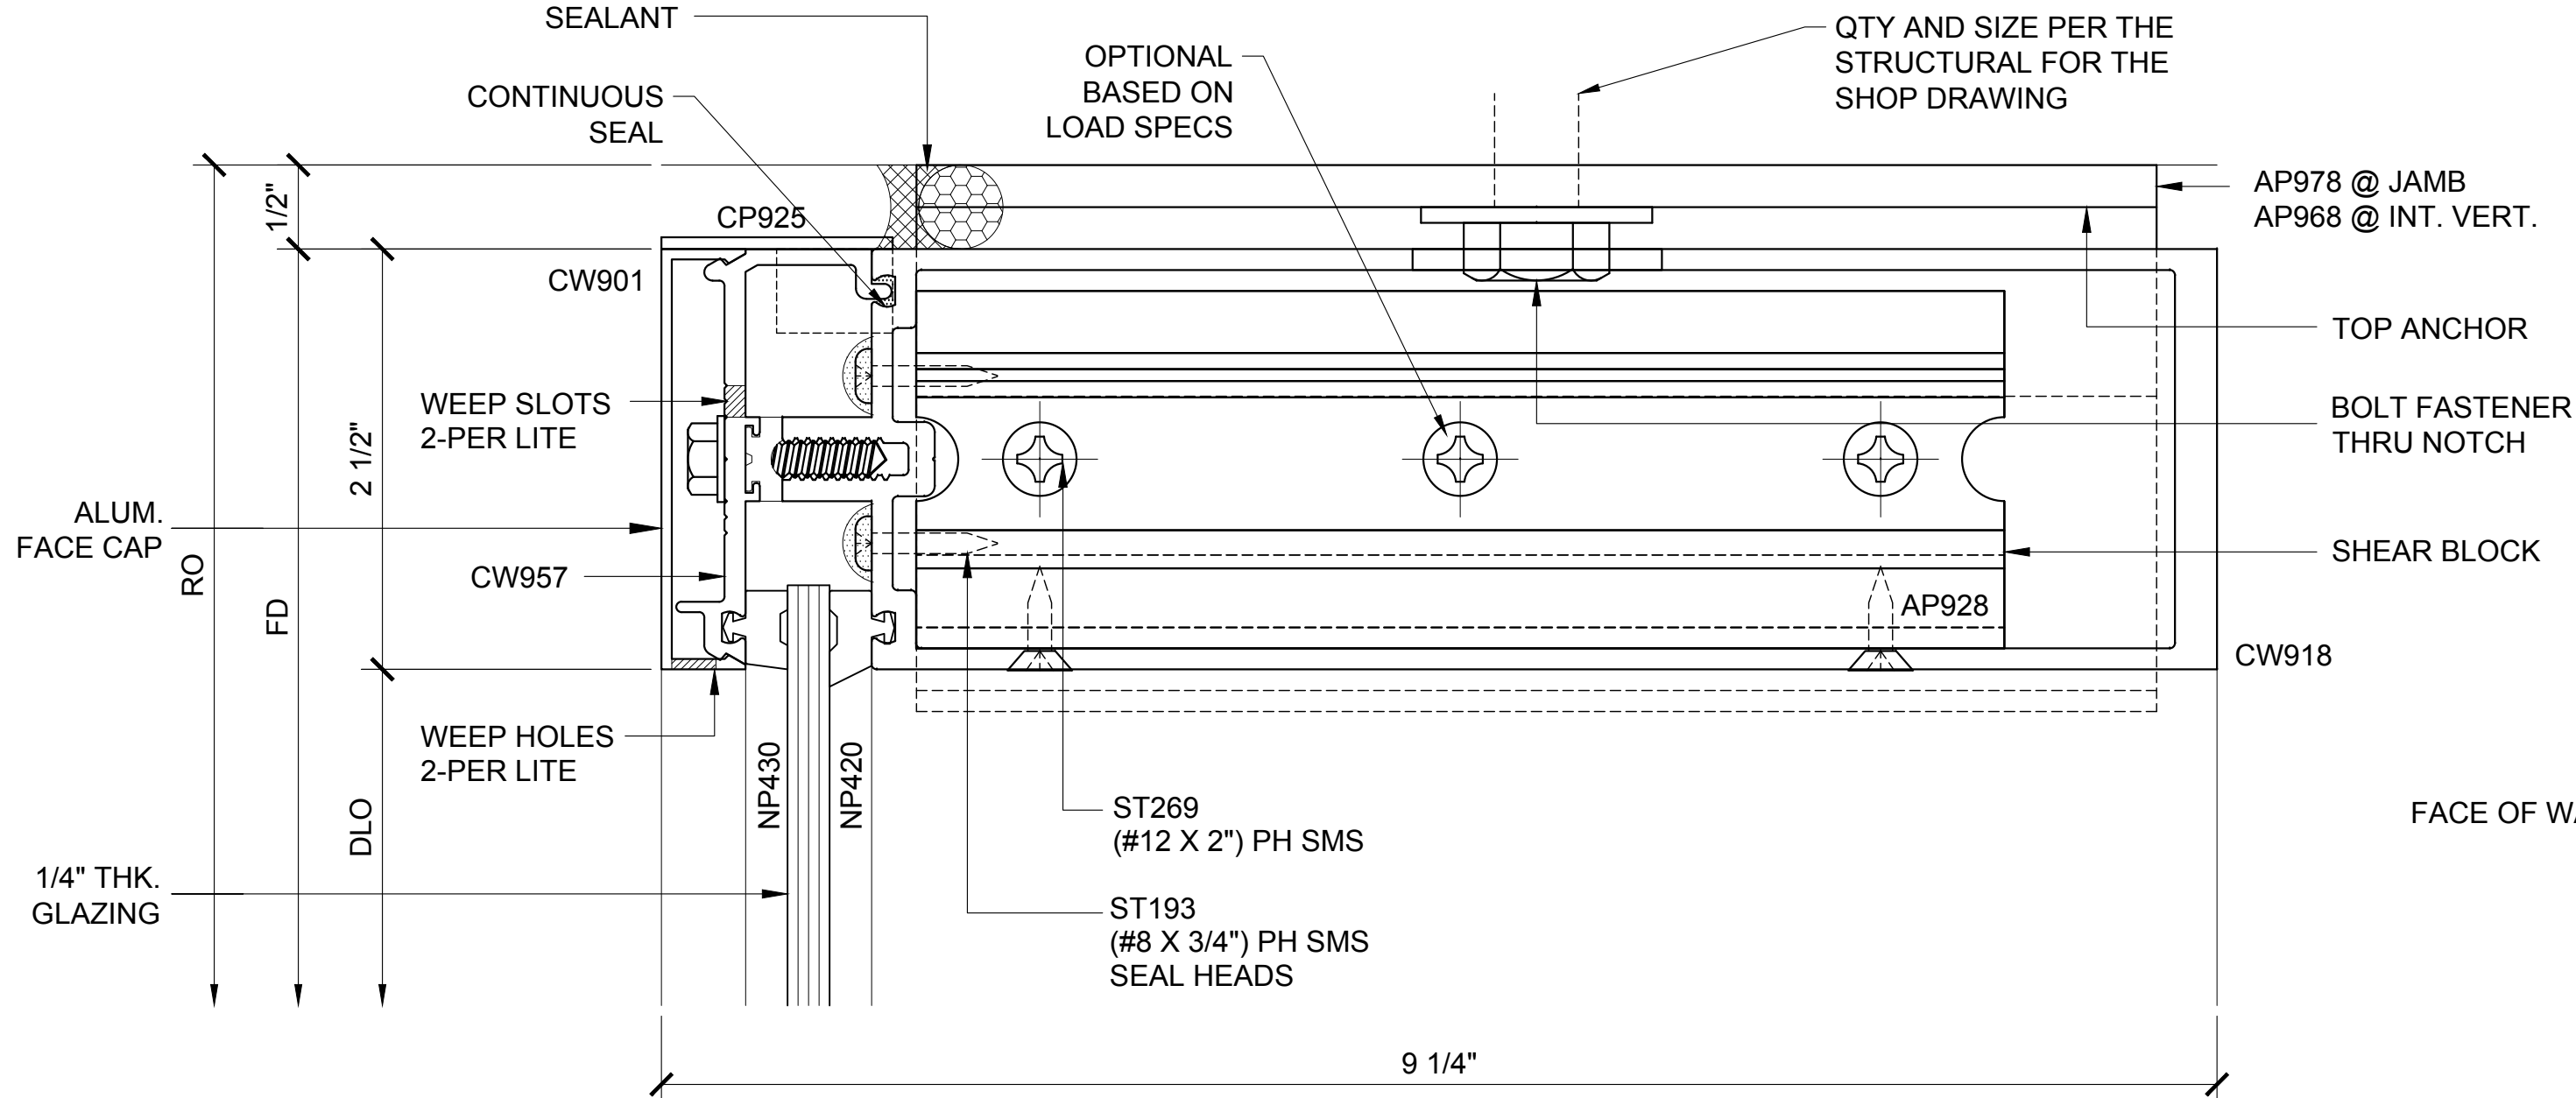

CURTAIN WALL SERIES 3250 DETAILS

3250.1.3.1 - SINGLE GLAZED - 8" BACK MEMBER

Revisions By:

CAL

U.S. ALUMINUM

C.R. LAURENCE CO. ARCHITECTURAL PRODUCTS
2503 E. Verrion Avenue, Los Angeles, CA 90058-1897
PH (800) 421-6144 FX (800) 587-7301 www.crlaurence.com

Discription:
U.S. ALUMINUM
CURTAIN WALL SERIES 3250
SYSTEM DRAWINGS

Drawn By: BWR
Date: 11/4/16
Scale: AS NOTED
File Name: CW3250-System_Drawings.dwg
Sheet
3250.1.3.1

9 1/4"

1/4" THK. GLAZING

DLO

NP430

NP420

ST193 (#8 X 3/4") PH SMS SEAL HEADS

ST269 (#12 X 2") PH SMS

OPTIONAL BASED ON LOAD SPECS

CW901

SB925

CW918

SETTING BLOCK

WEEP SLOTS 2-PER LITE

2 1/2"

17/8"

1/8"

CW933

CW916

ALUM. FACE CAP

WEEP HOLES 2-PER LITE

CONTINUOUS SEAL

JC457

P427

CENTER HUNG ADJUSTABLE CLOSER 105° N.H.O.

DOOR TOP RAIL

DO


AP928

SHEAR BLOCK


DOOR HEAD SECTION 34

3250.1.3.2.034
SINGLE GLAZED
8" BACK MEMBER
CH DOOR FRAMING

3250.1.3.2.034
SINGLE GLAZED
8" BACK MEMBER
CH DOOR FRAMING

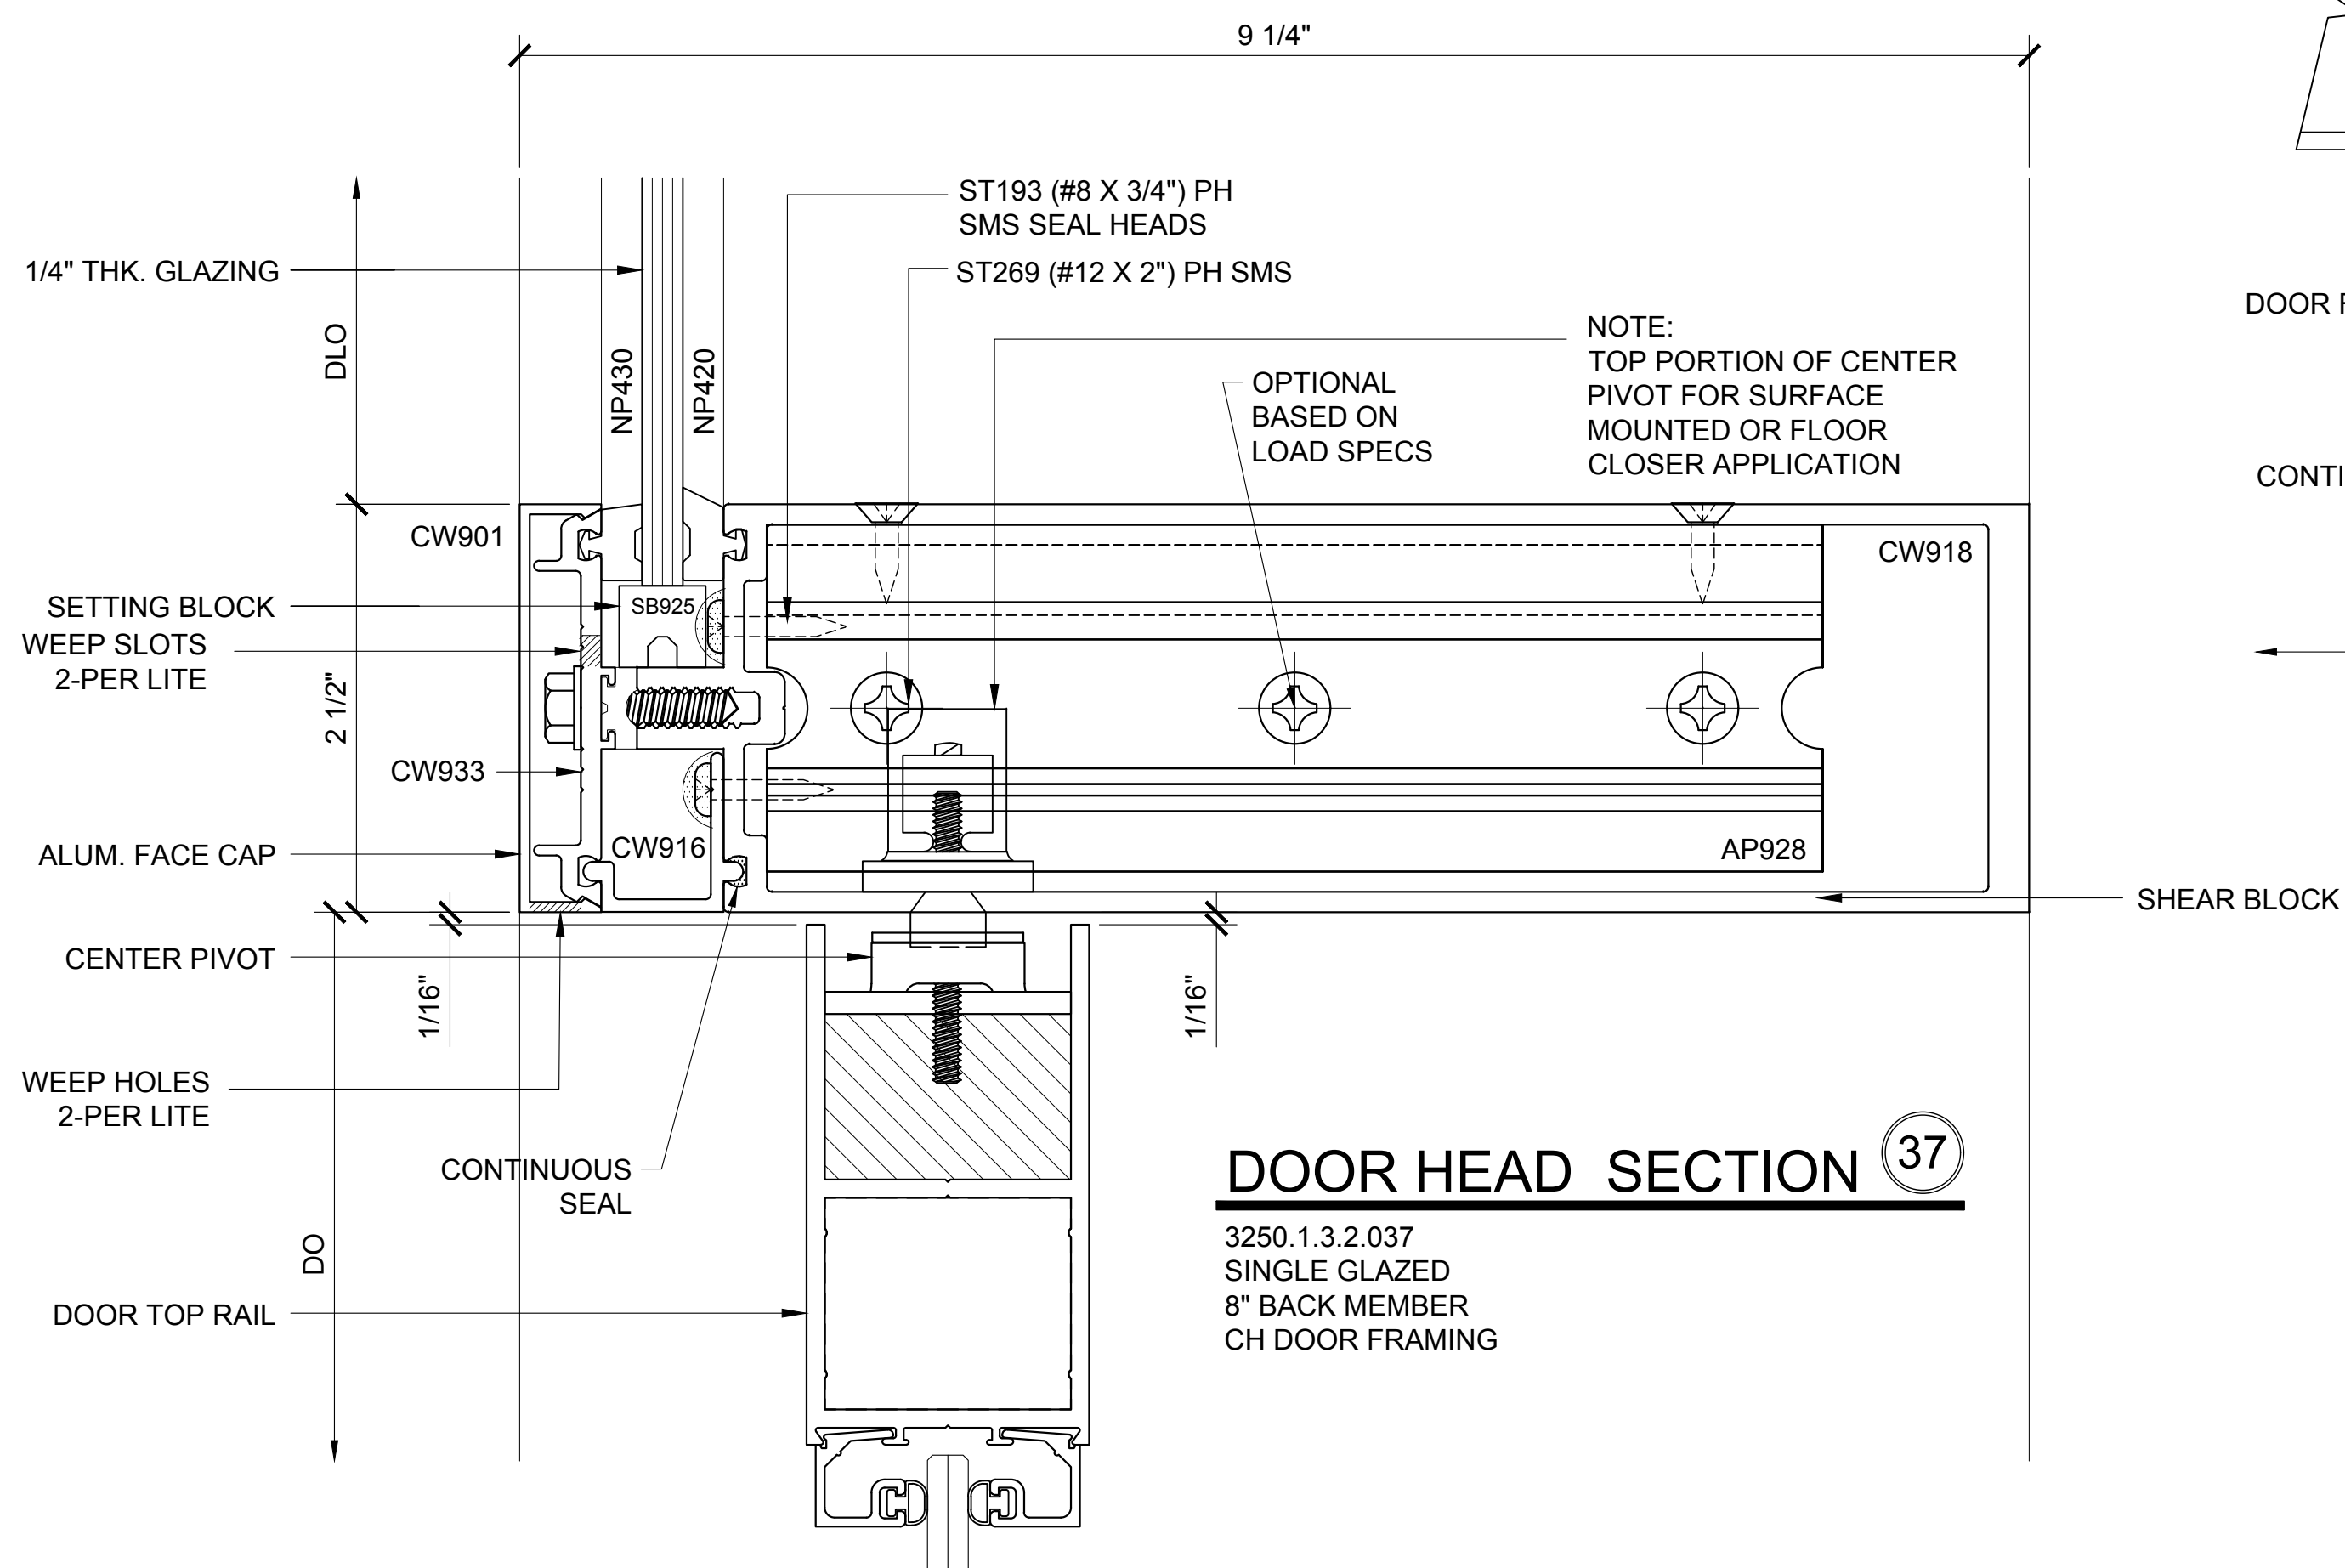

3250.1.3.2.037
SINGLE GLAZED
8" BACK MEMBER
CH DOOR FRAMING

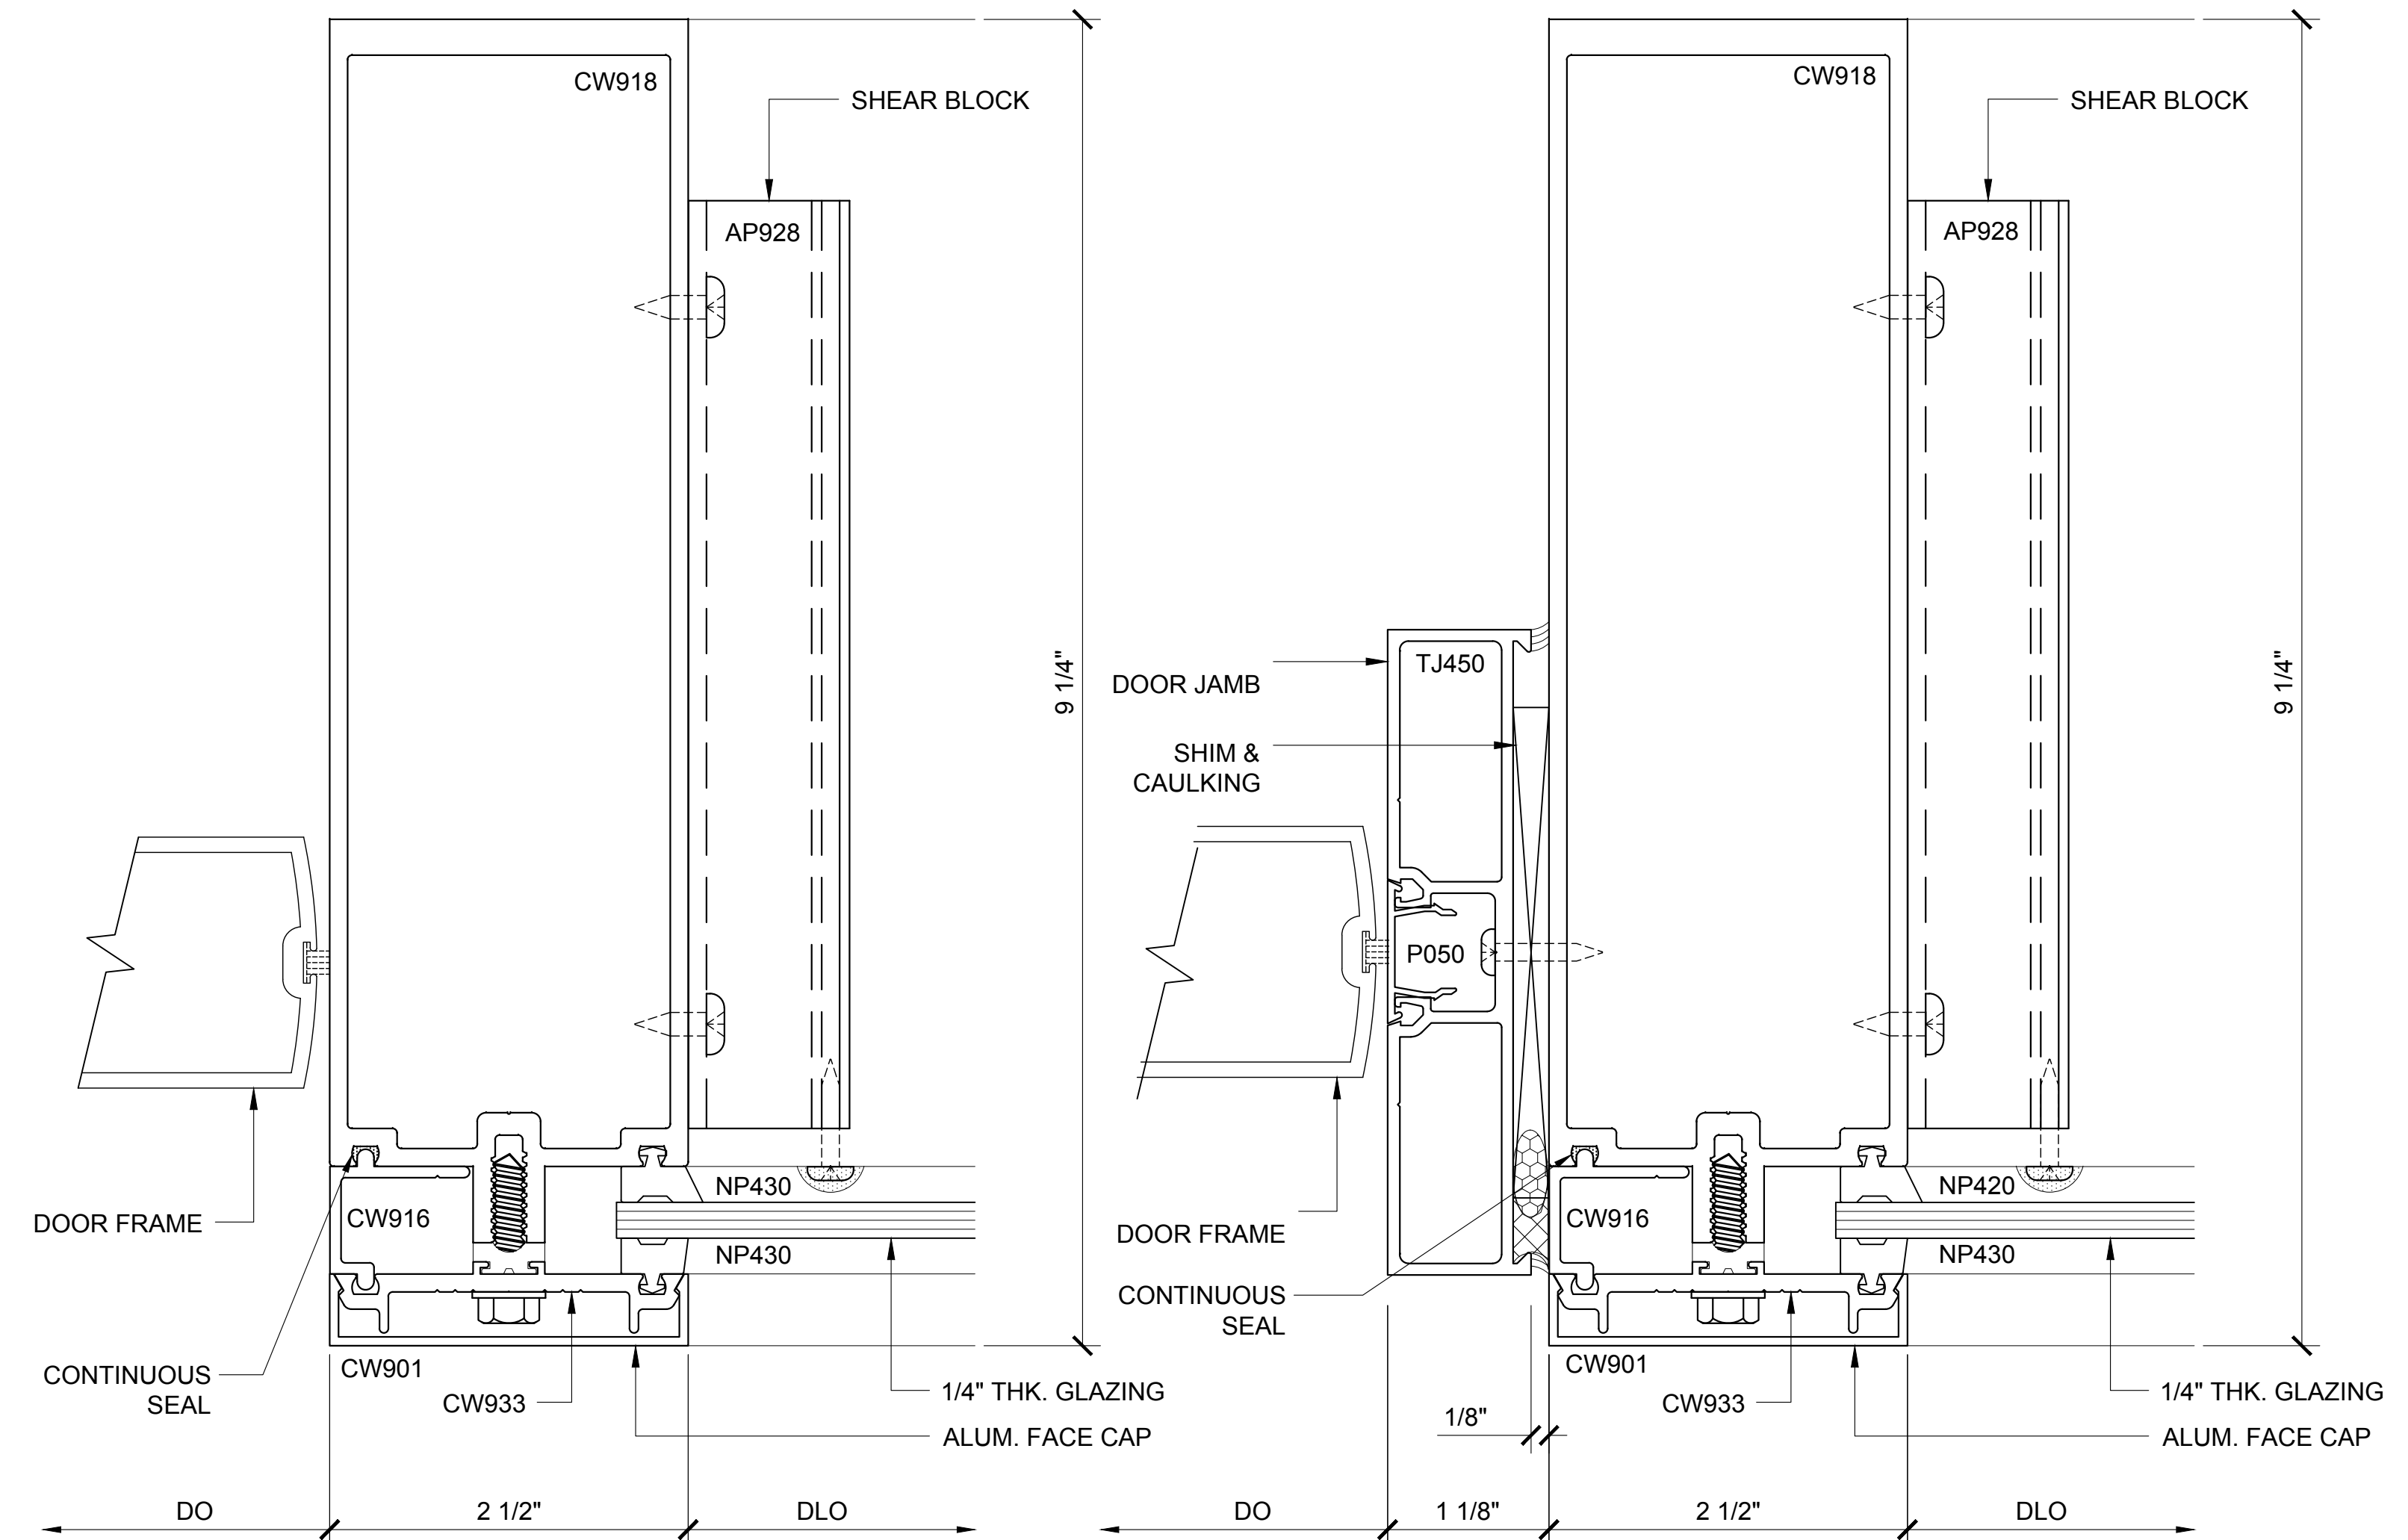



3250.1.3.2.031 SINGLE GLAZED
8" BACK MEMBER
CH DOOR FRAMING

3250.1.3.2.028
SINGLE GLAZED
8" BACK MEMBER
CH DOOR FRAMING

3250.1.3.2 - SINGLE GLAZED - 8" BACK MEMBER - CH DOOR FRAMING

3250.1.3.2

U.S. ALUMINUM CURTAIN WALL SERIES 3250 SYSTEM

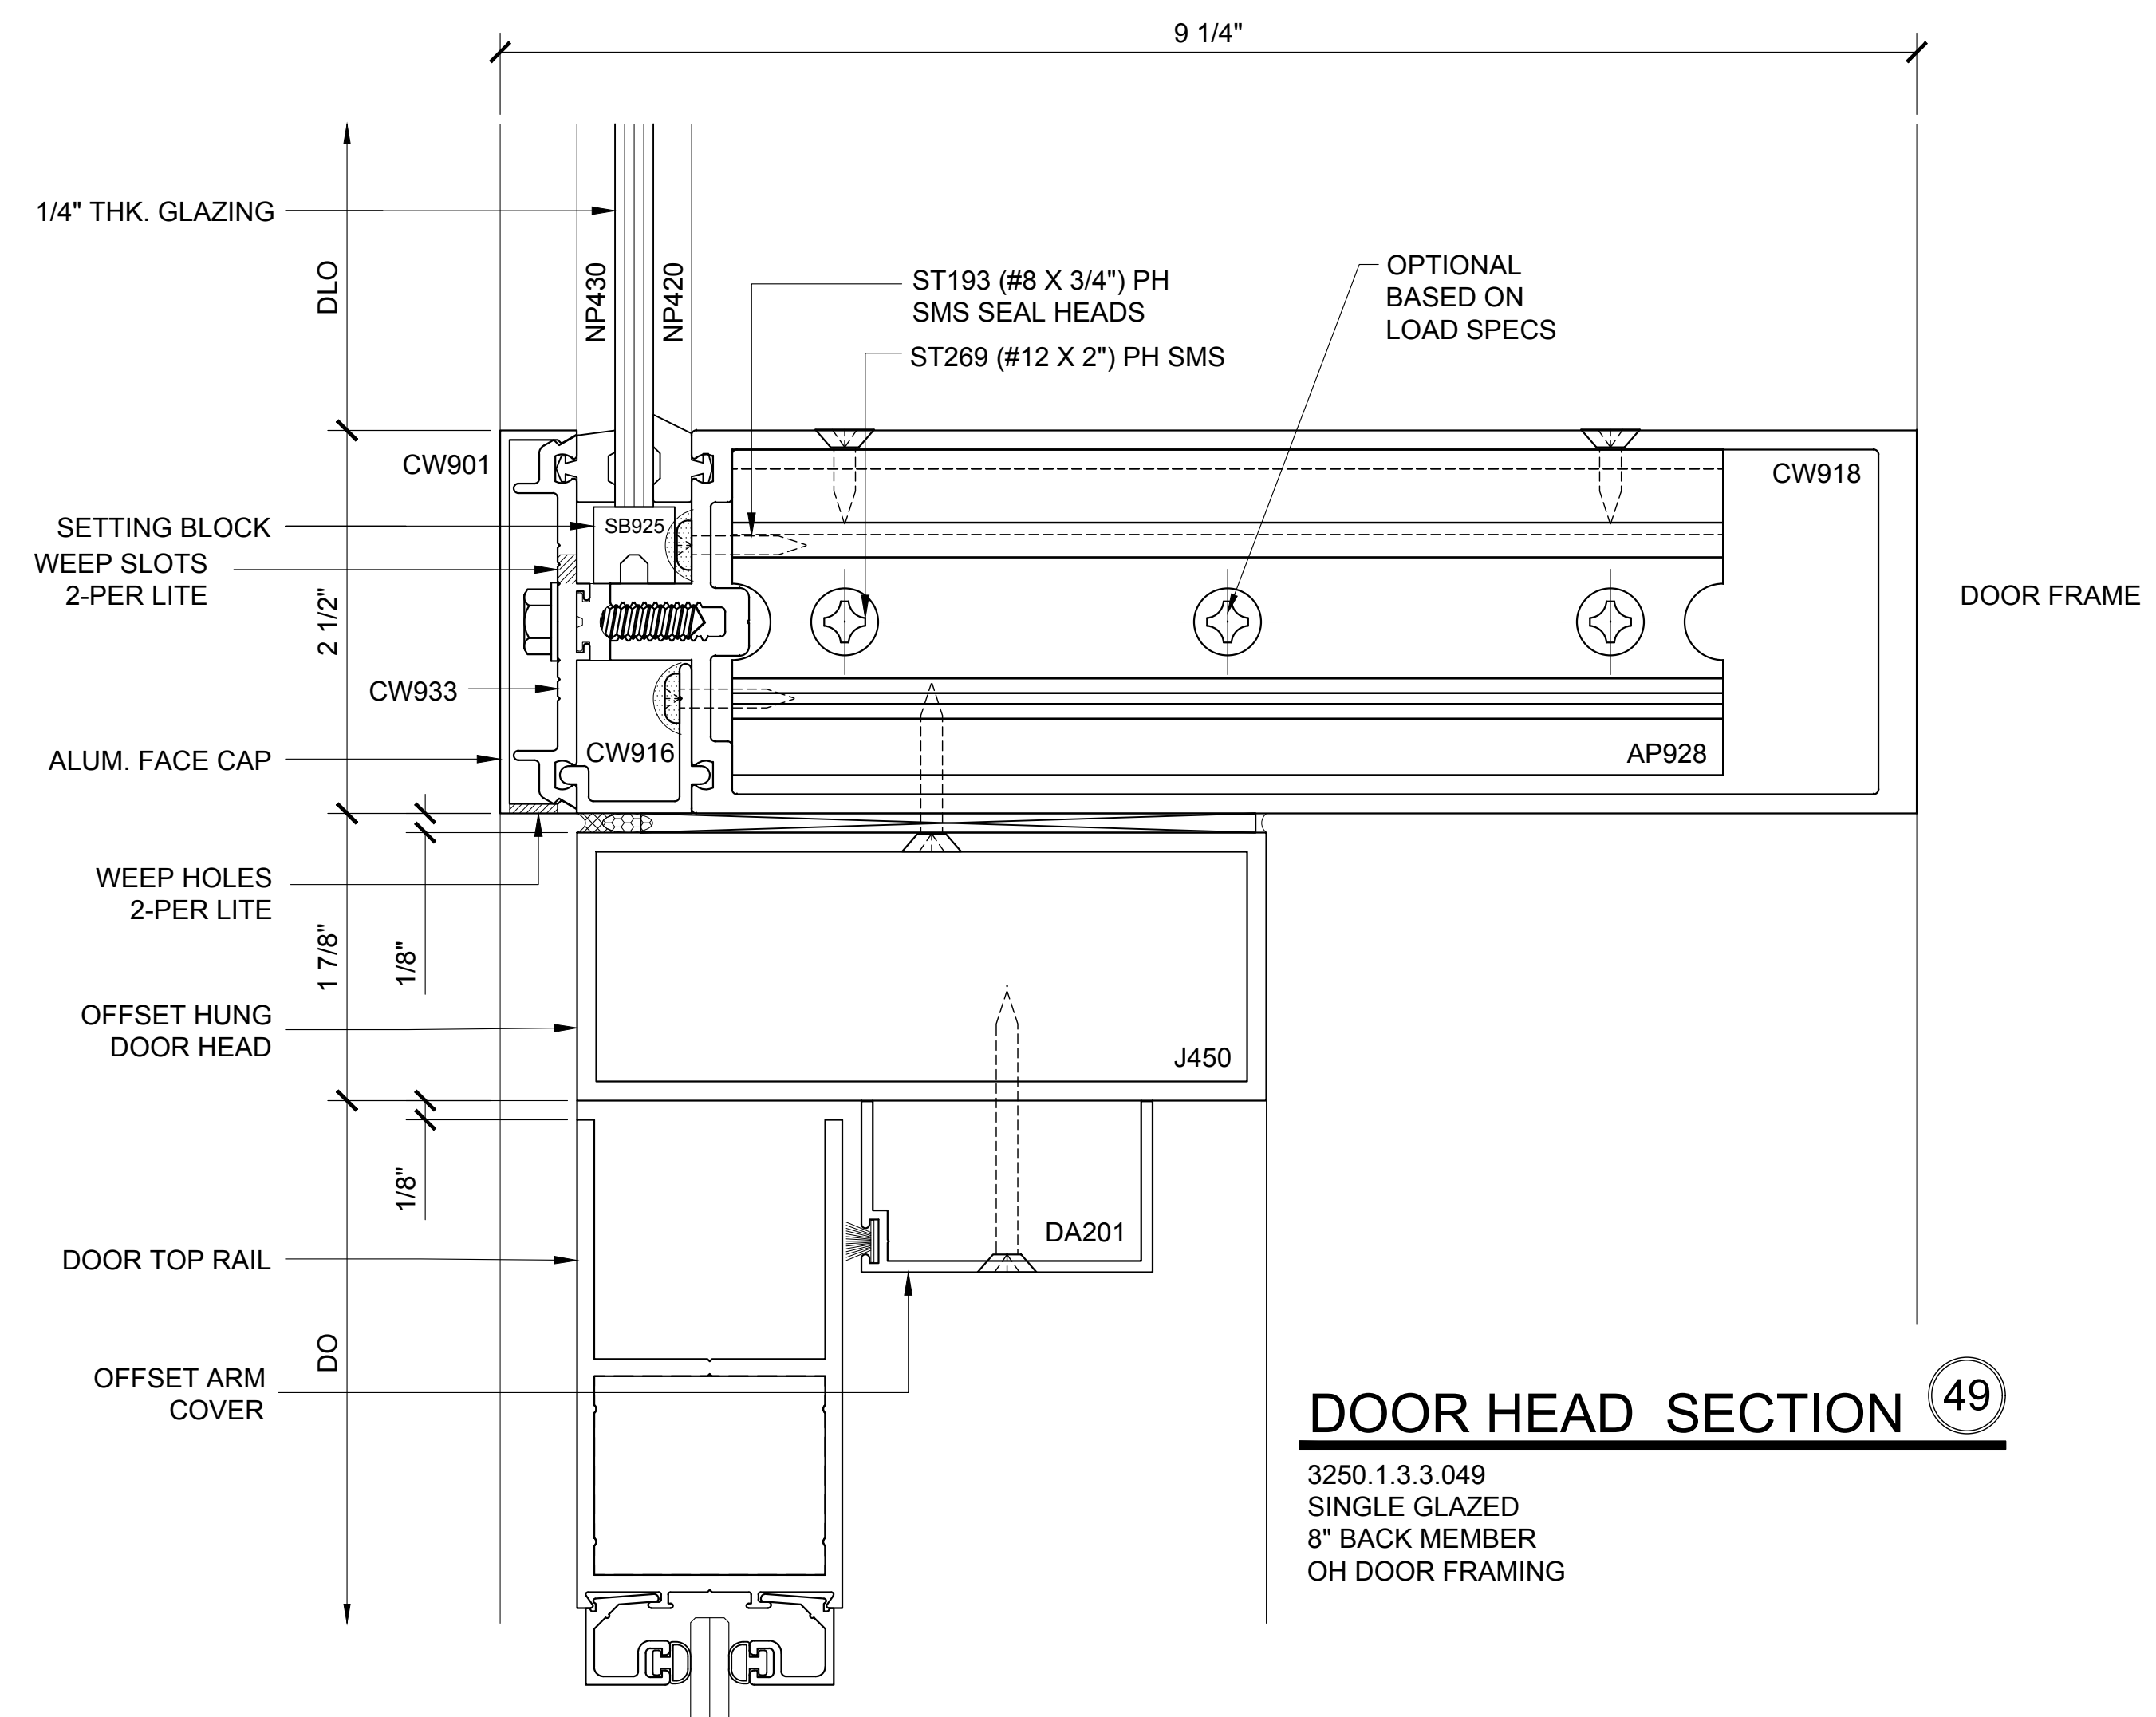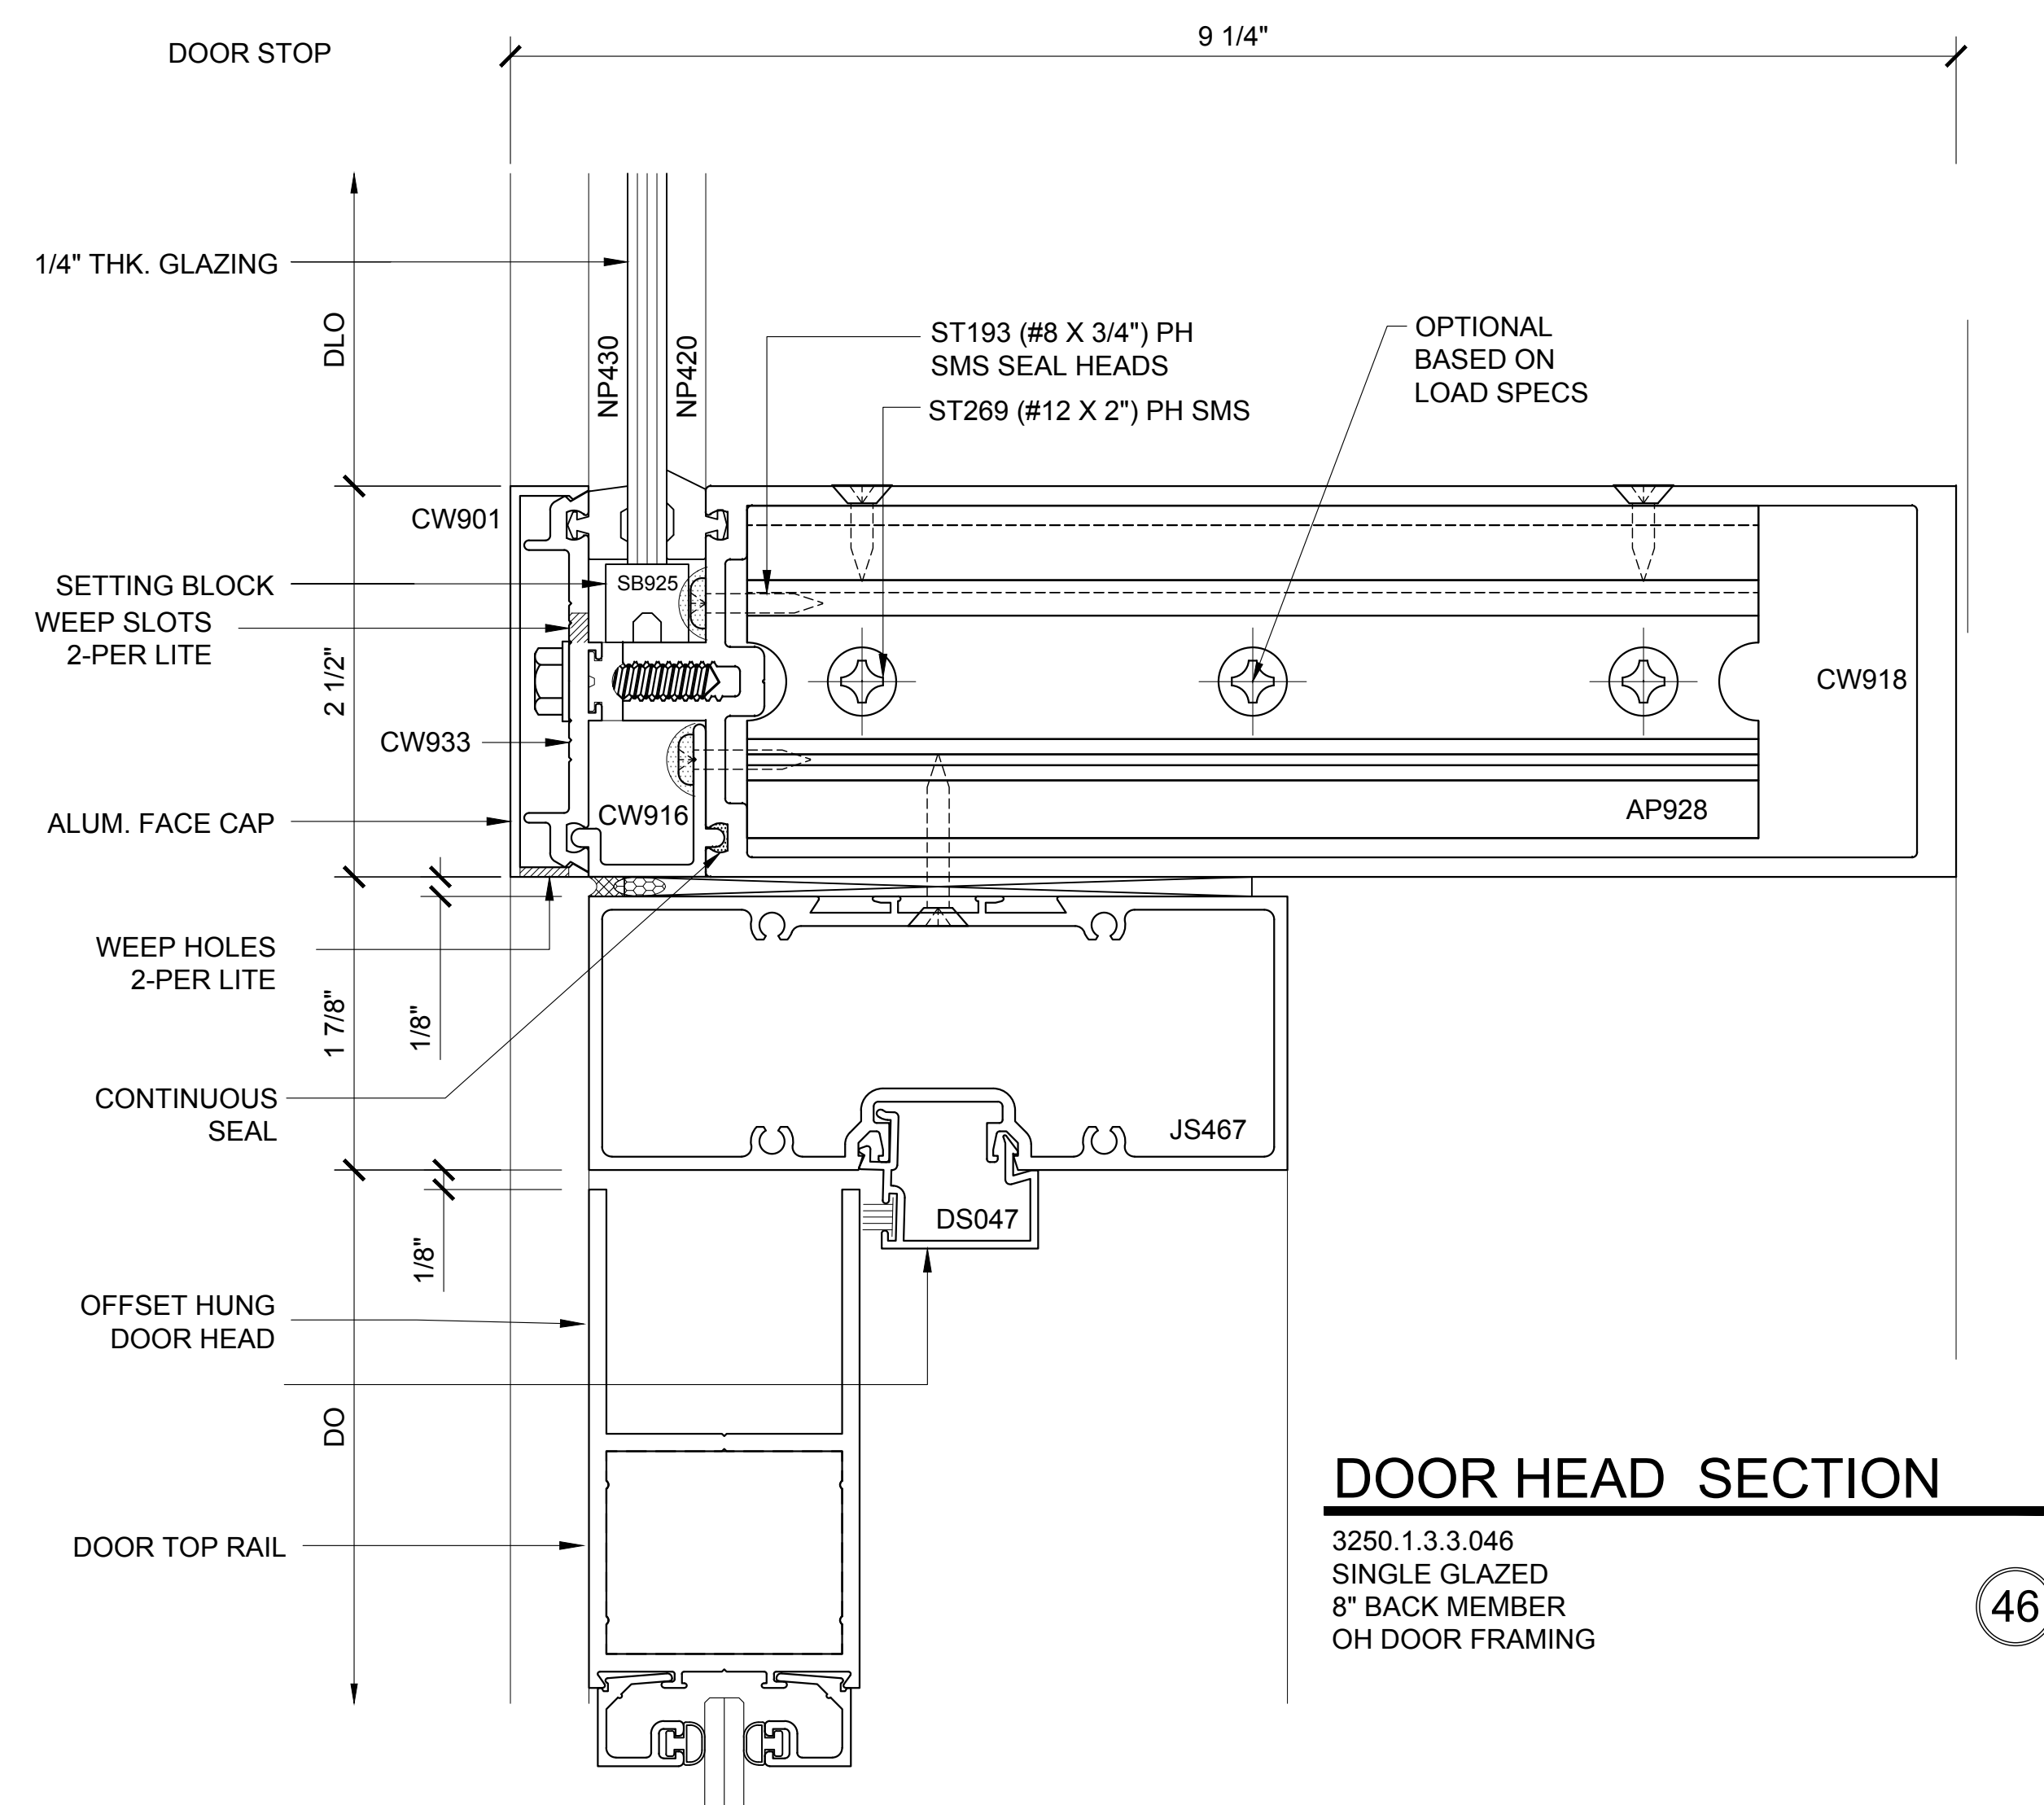

CURTAIN WALL SERIES 3250 DETAILS

3250.1.3.3 - SINGLE GLAZED - 8" BACK MEMBER - OH DOOR FRAMING

Revisions By:



Discription:

U.S. ALUMINUM
CURTAIN WALL SERIES 3250
SYSTEM DRAWINGS

Drawn By:	BWR
Date:	11/4/16
Scale:	AS NOTED
File Name:	CW3250-System_Drawings.dwg
	Sheet

3250.1.3.3




U.S. ALUMINUM CURTAIN WALL SERIES 3250 SYSTEM

STANDARD ABBREVIATIONS

RO	ROUGH OPENING
FD	FRAME DIMENSION
DLO	DAYLITE OPENING
DO	DOOR OPENING
DD	DOOR DIMENSION
SMC	SURFACE MOUNTED CLOSER
OHCC	OVERHEAD CONCEALED CLOSER

Revisions By:

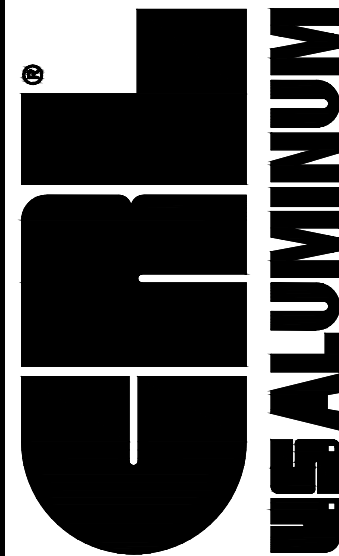


C.R.LAURENCE CO. ARCHITECTURAL PRODUCTS
2503 E. Vernon Avenue, Los Angeles, CA 90058-1897
PH (800)-421-6144 FX: 800-587-7301 www.crlaurence.com

Discipline:
U.S. ALUMINUM
CURTAIN WALL SERIES 3250
SYSTEM DRAWINGS

Drawn By: BWR
Date: 11/4/16
Scale: AS NOTED
File Name:
CW3250-System_Drawings.dwg


Sheet

3250.2.1

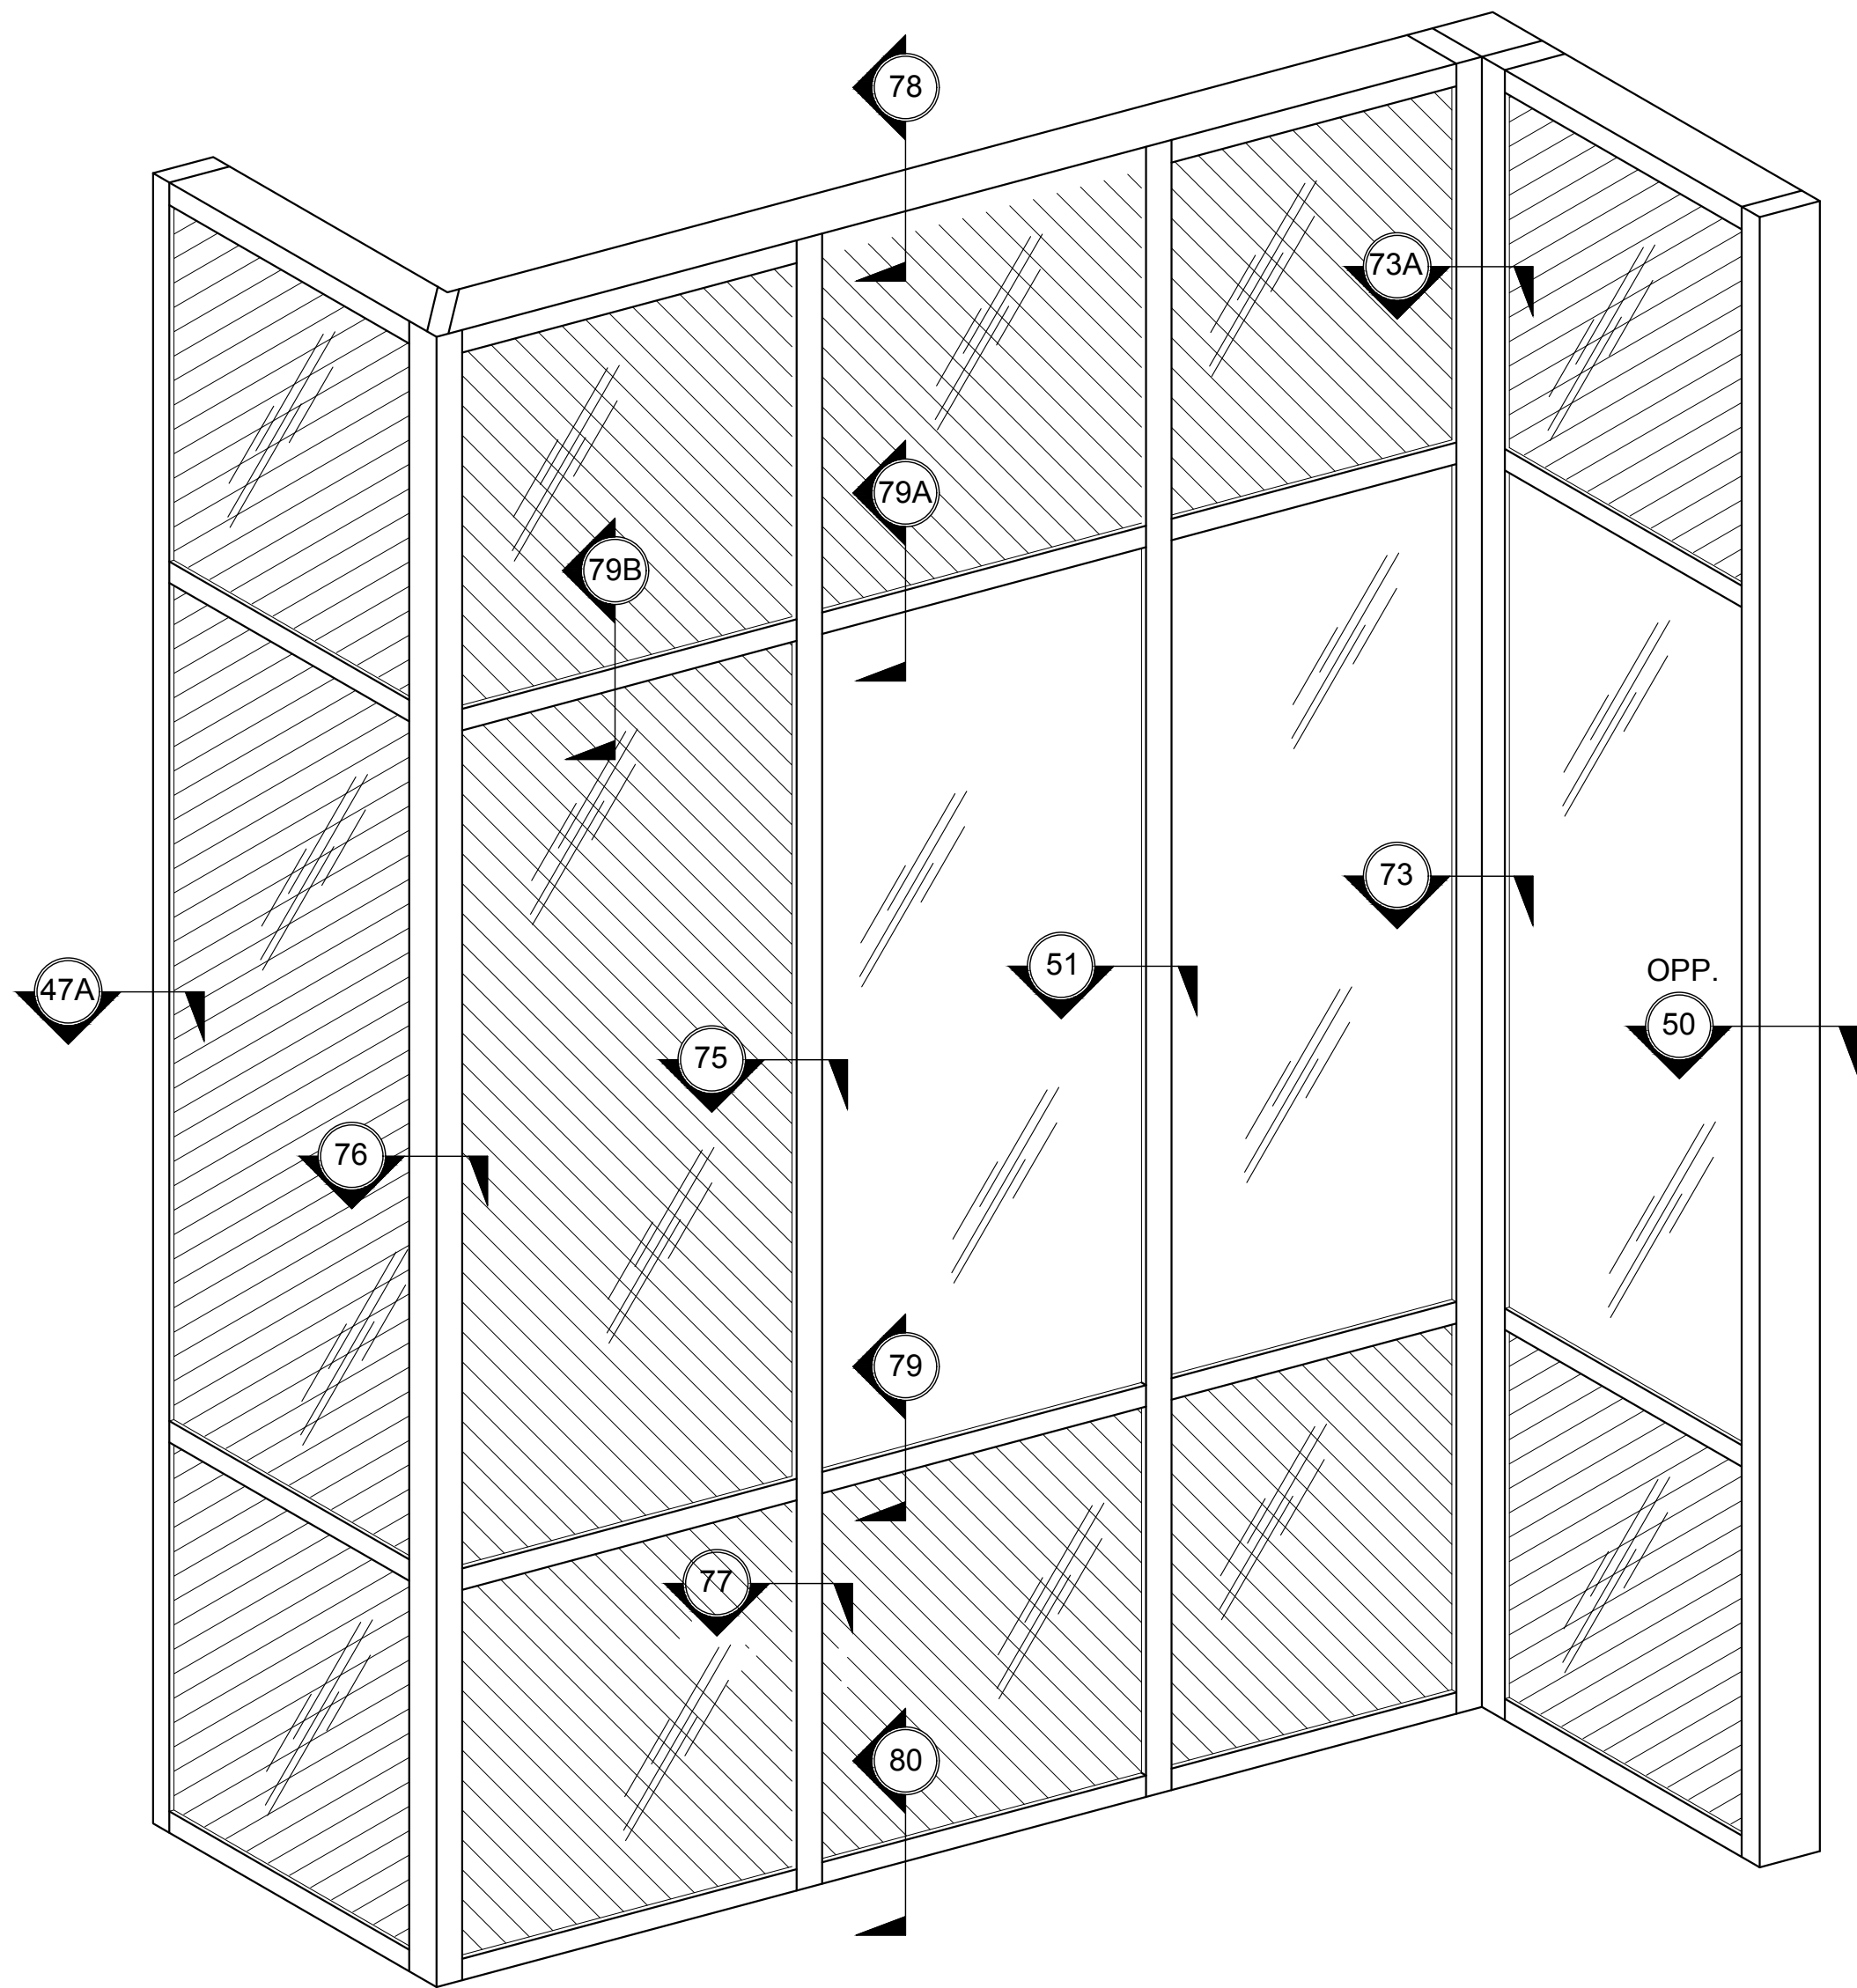


TYPICAL CURTAIN WALL ELEVATION

3250.2.1.4
DOUBLE GLAZED
4" BACK MEMBER
SEE SHEETS 3250.2.1.4A, 3250.2.1.4B
& 3250.2.1.4C FOR TRANSITION DETAILS

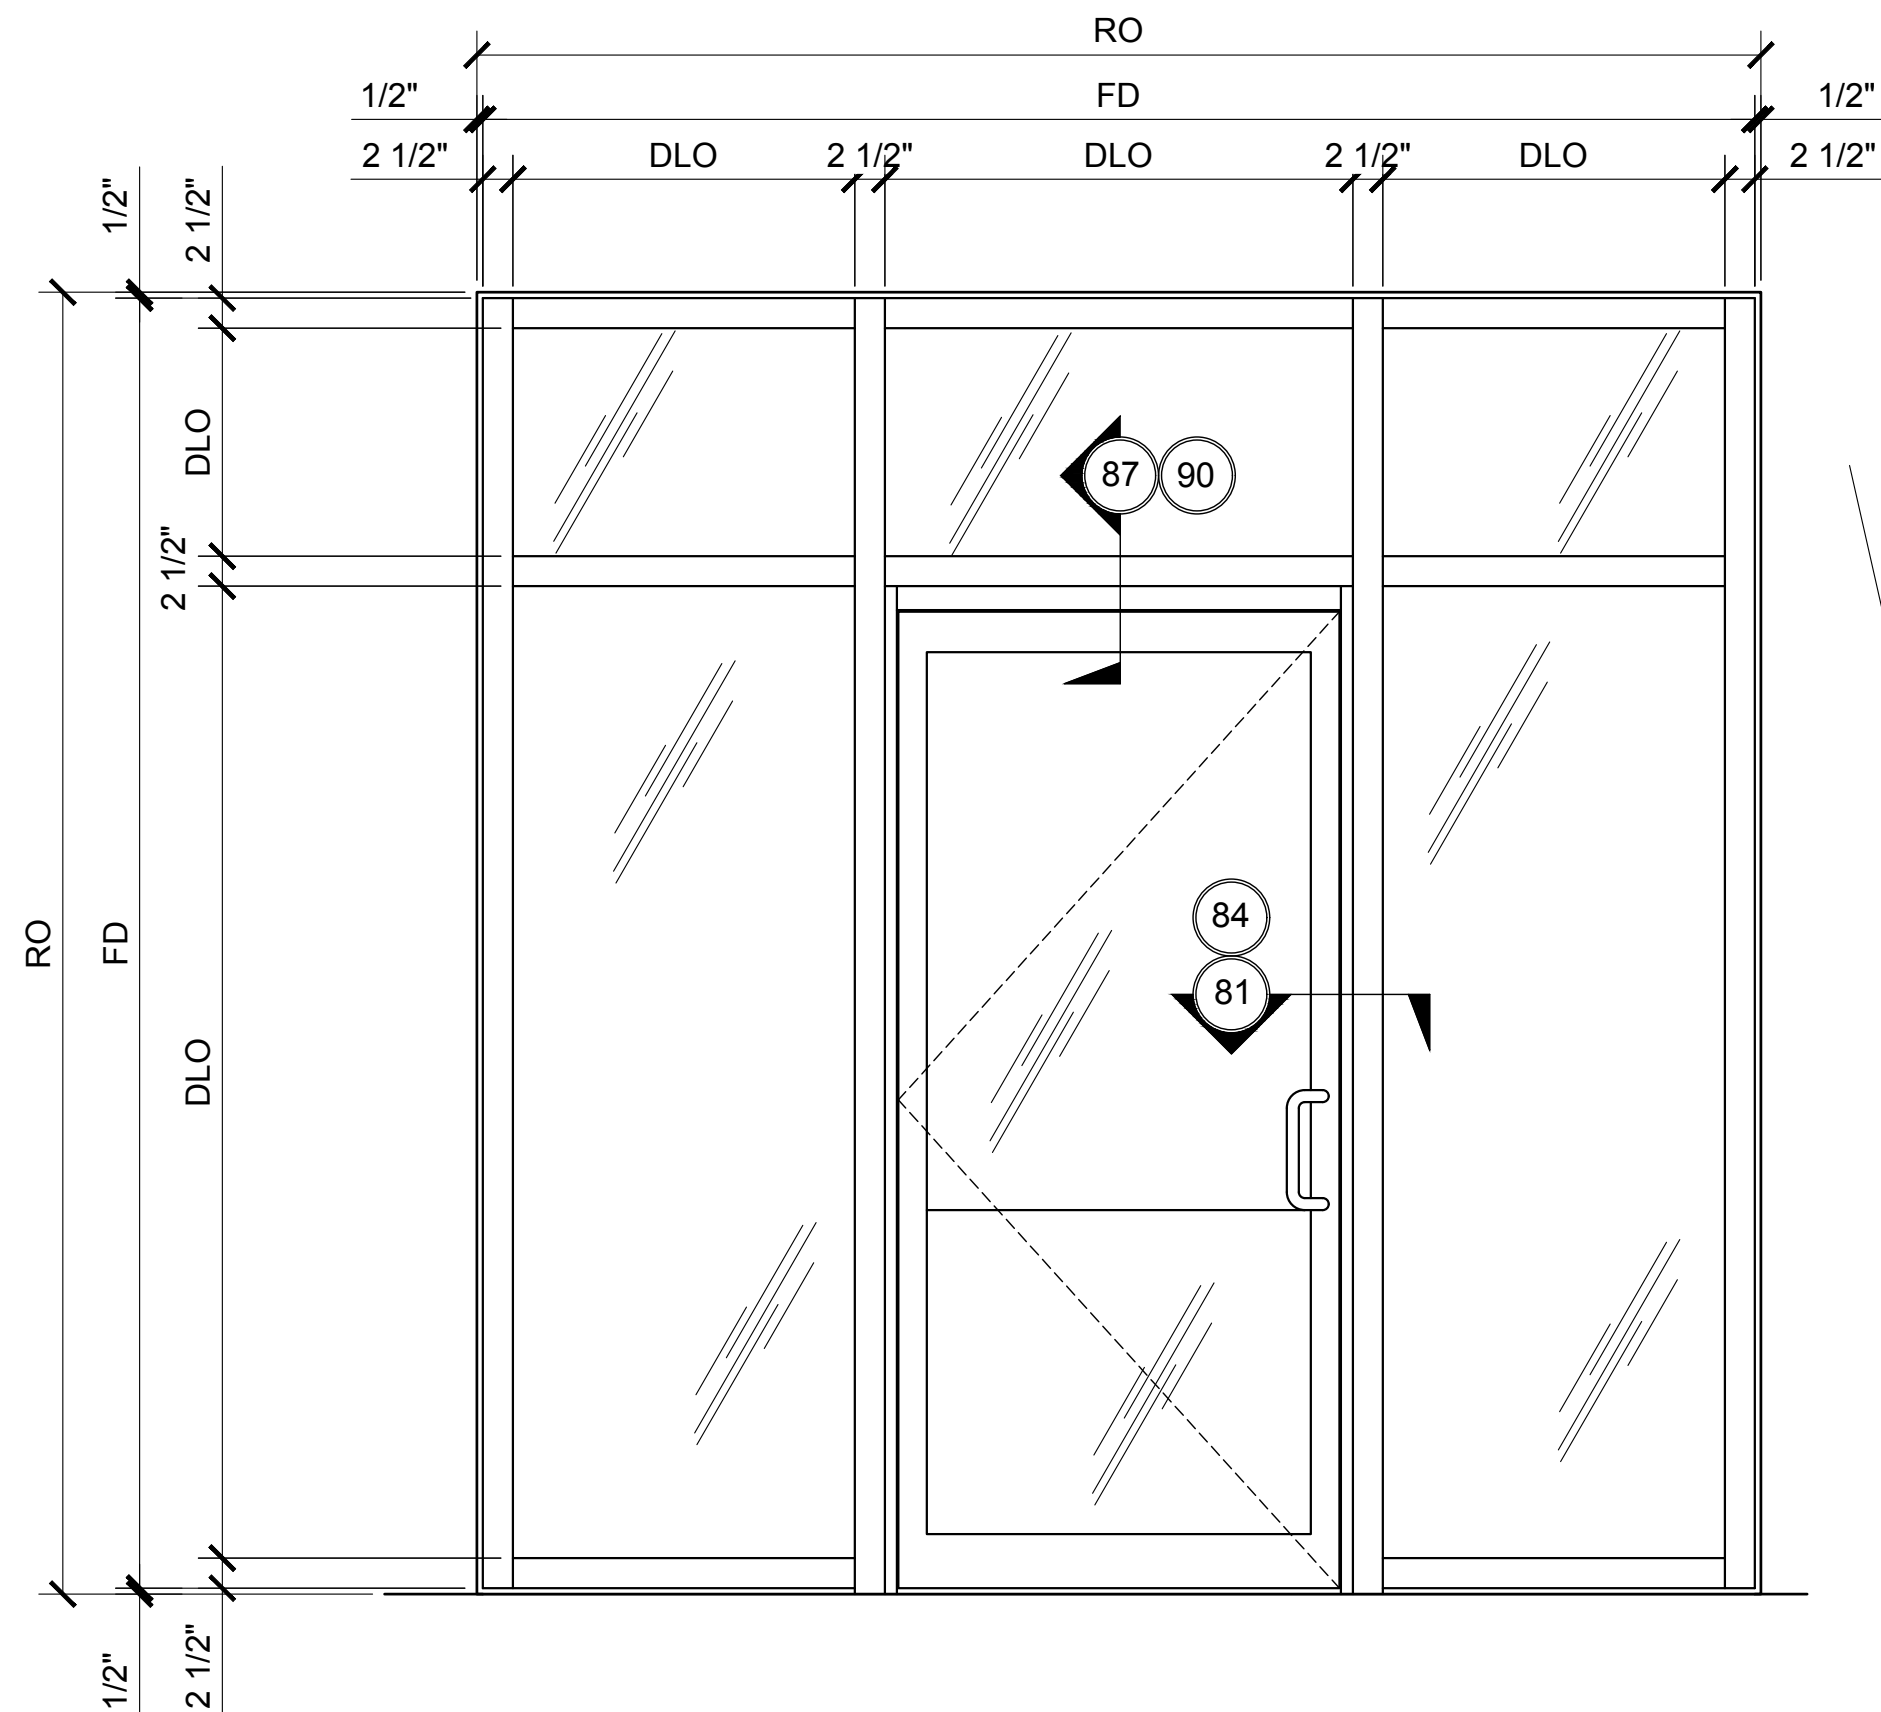


CENTER-HUNG DOOR FRAMING ELEVATION

3250.2.1.2
DOUBLE GLAZED
4" BACK MEMBER
SEE SHEET 3250.2.1.2 FOR DETAILS

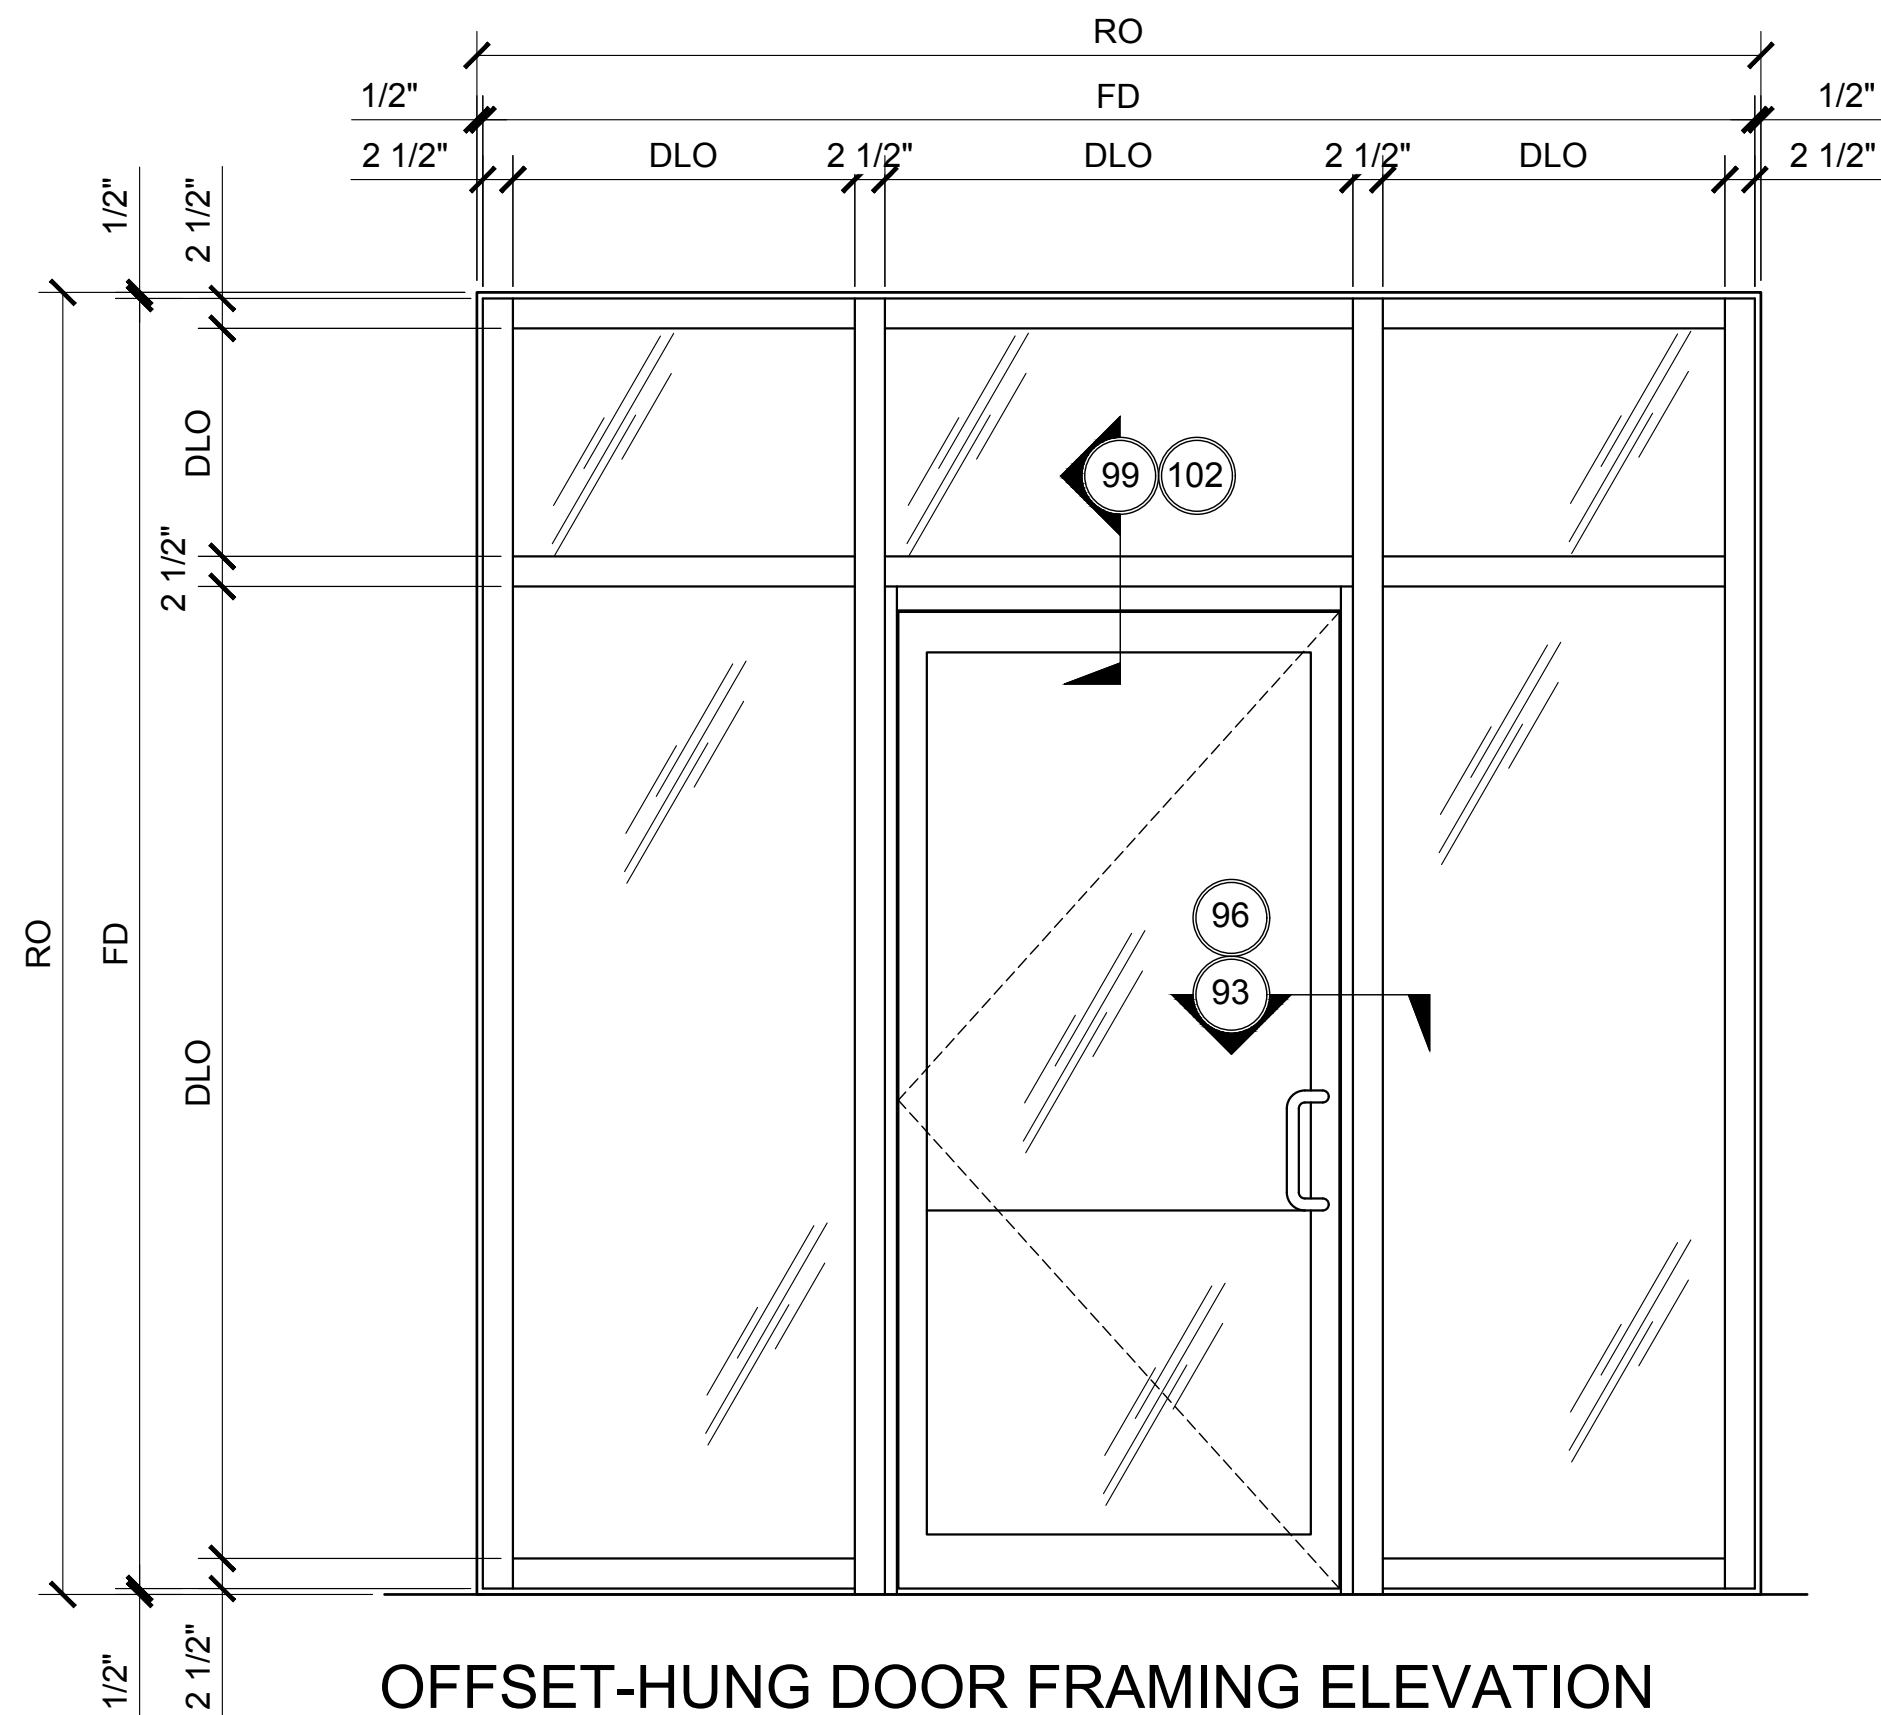

OFFSET-HUNG DOOR FRAMING ELEVATION

3250.2.1.3
DOUBLE GLAZED
4" BACK MEMBER
SEE SHEET 3250.2.1.3 FOR DETAILS

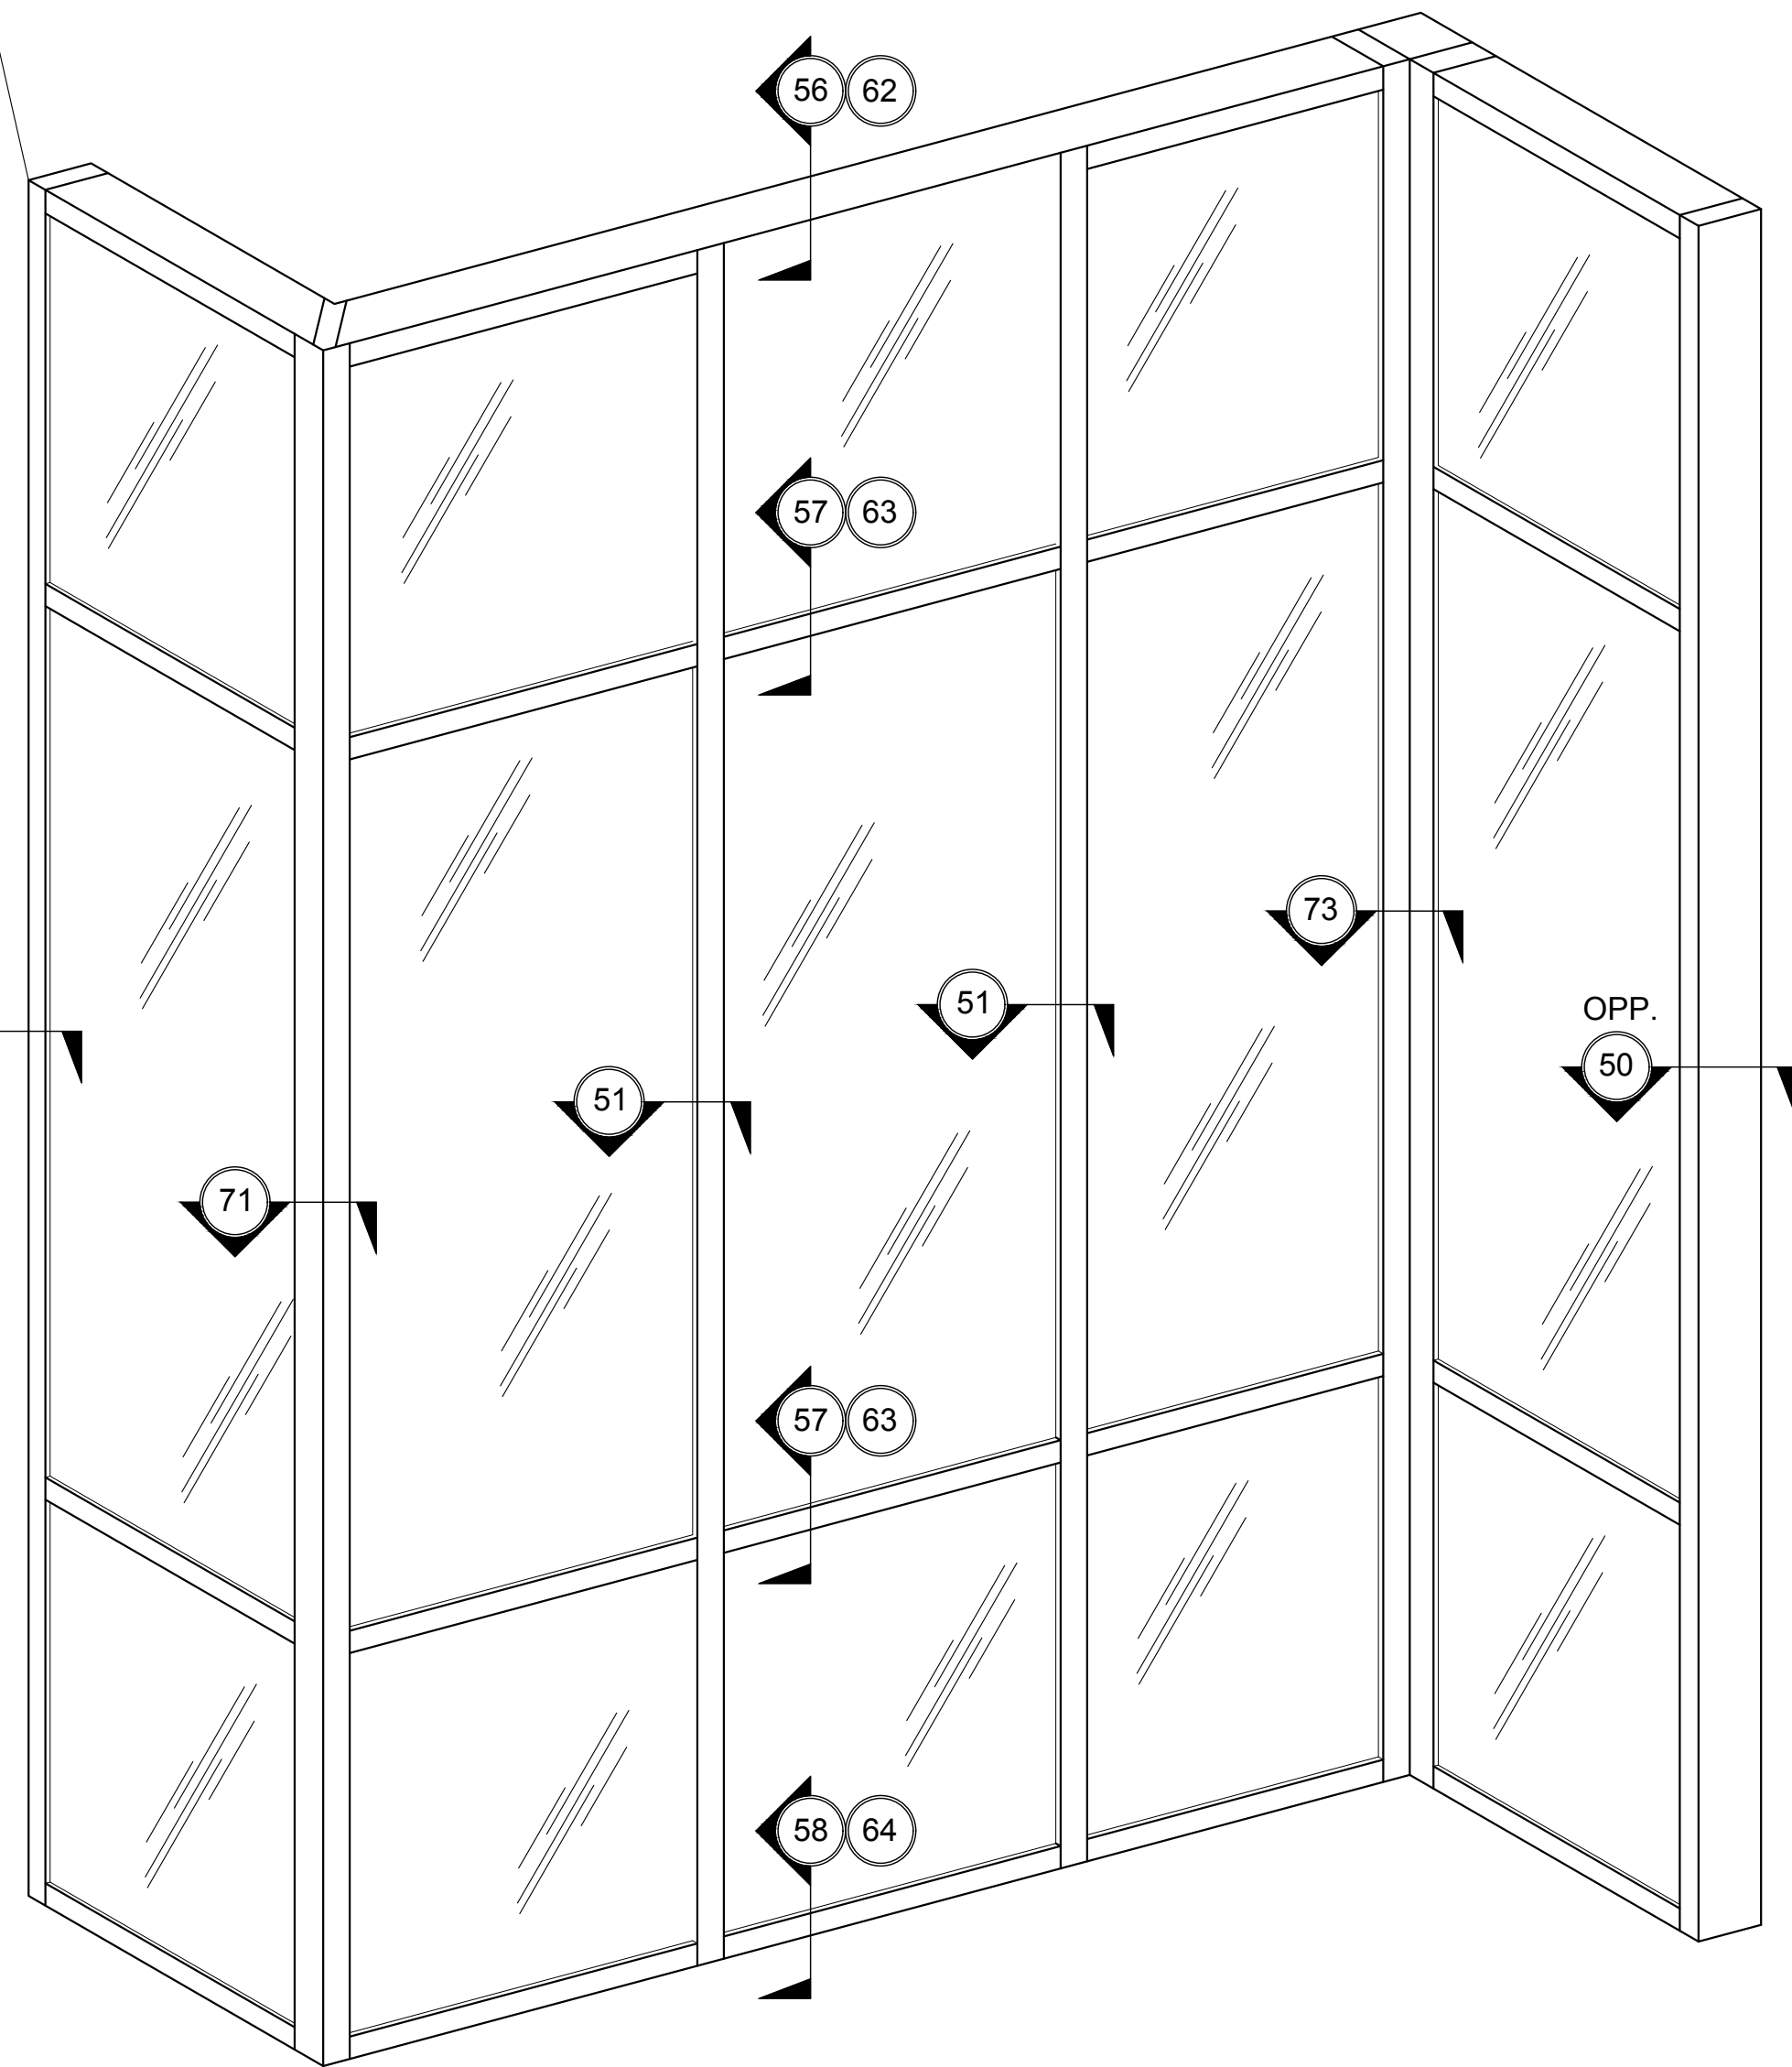


TYPICAL CURTAIN WALL ELEVATION

3250.2.1.1
DOUBLE GLAZED
4" BACK MEMBER
SEE SHEETS 3250.2.1.1A & 3250.2.1.1B
FOR DETAILS

CURTAIN WALL SERIES 3250 TYPICAL ELEVATIONS


3250.2.1 - DOUBLE GLAZED - 4" BACK MEMBER

U.S. ALUMINUM CURTAIN WALL SERIES 3250 SYSTEM

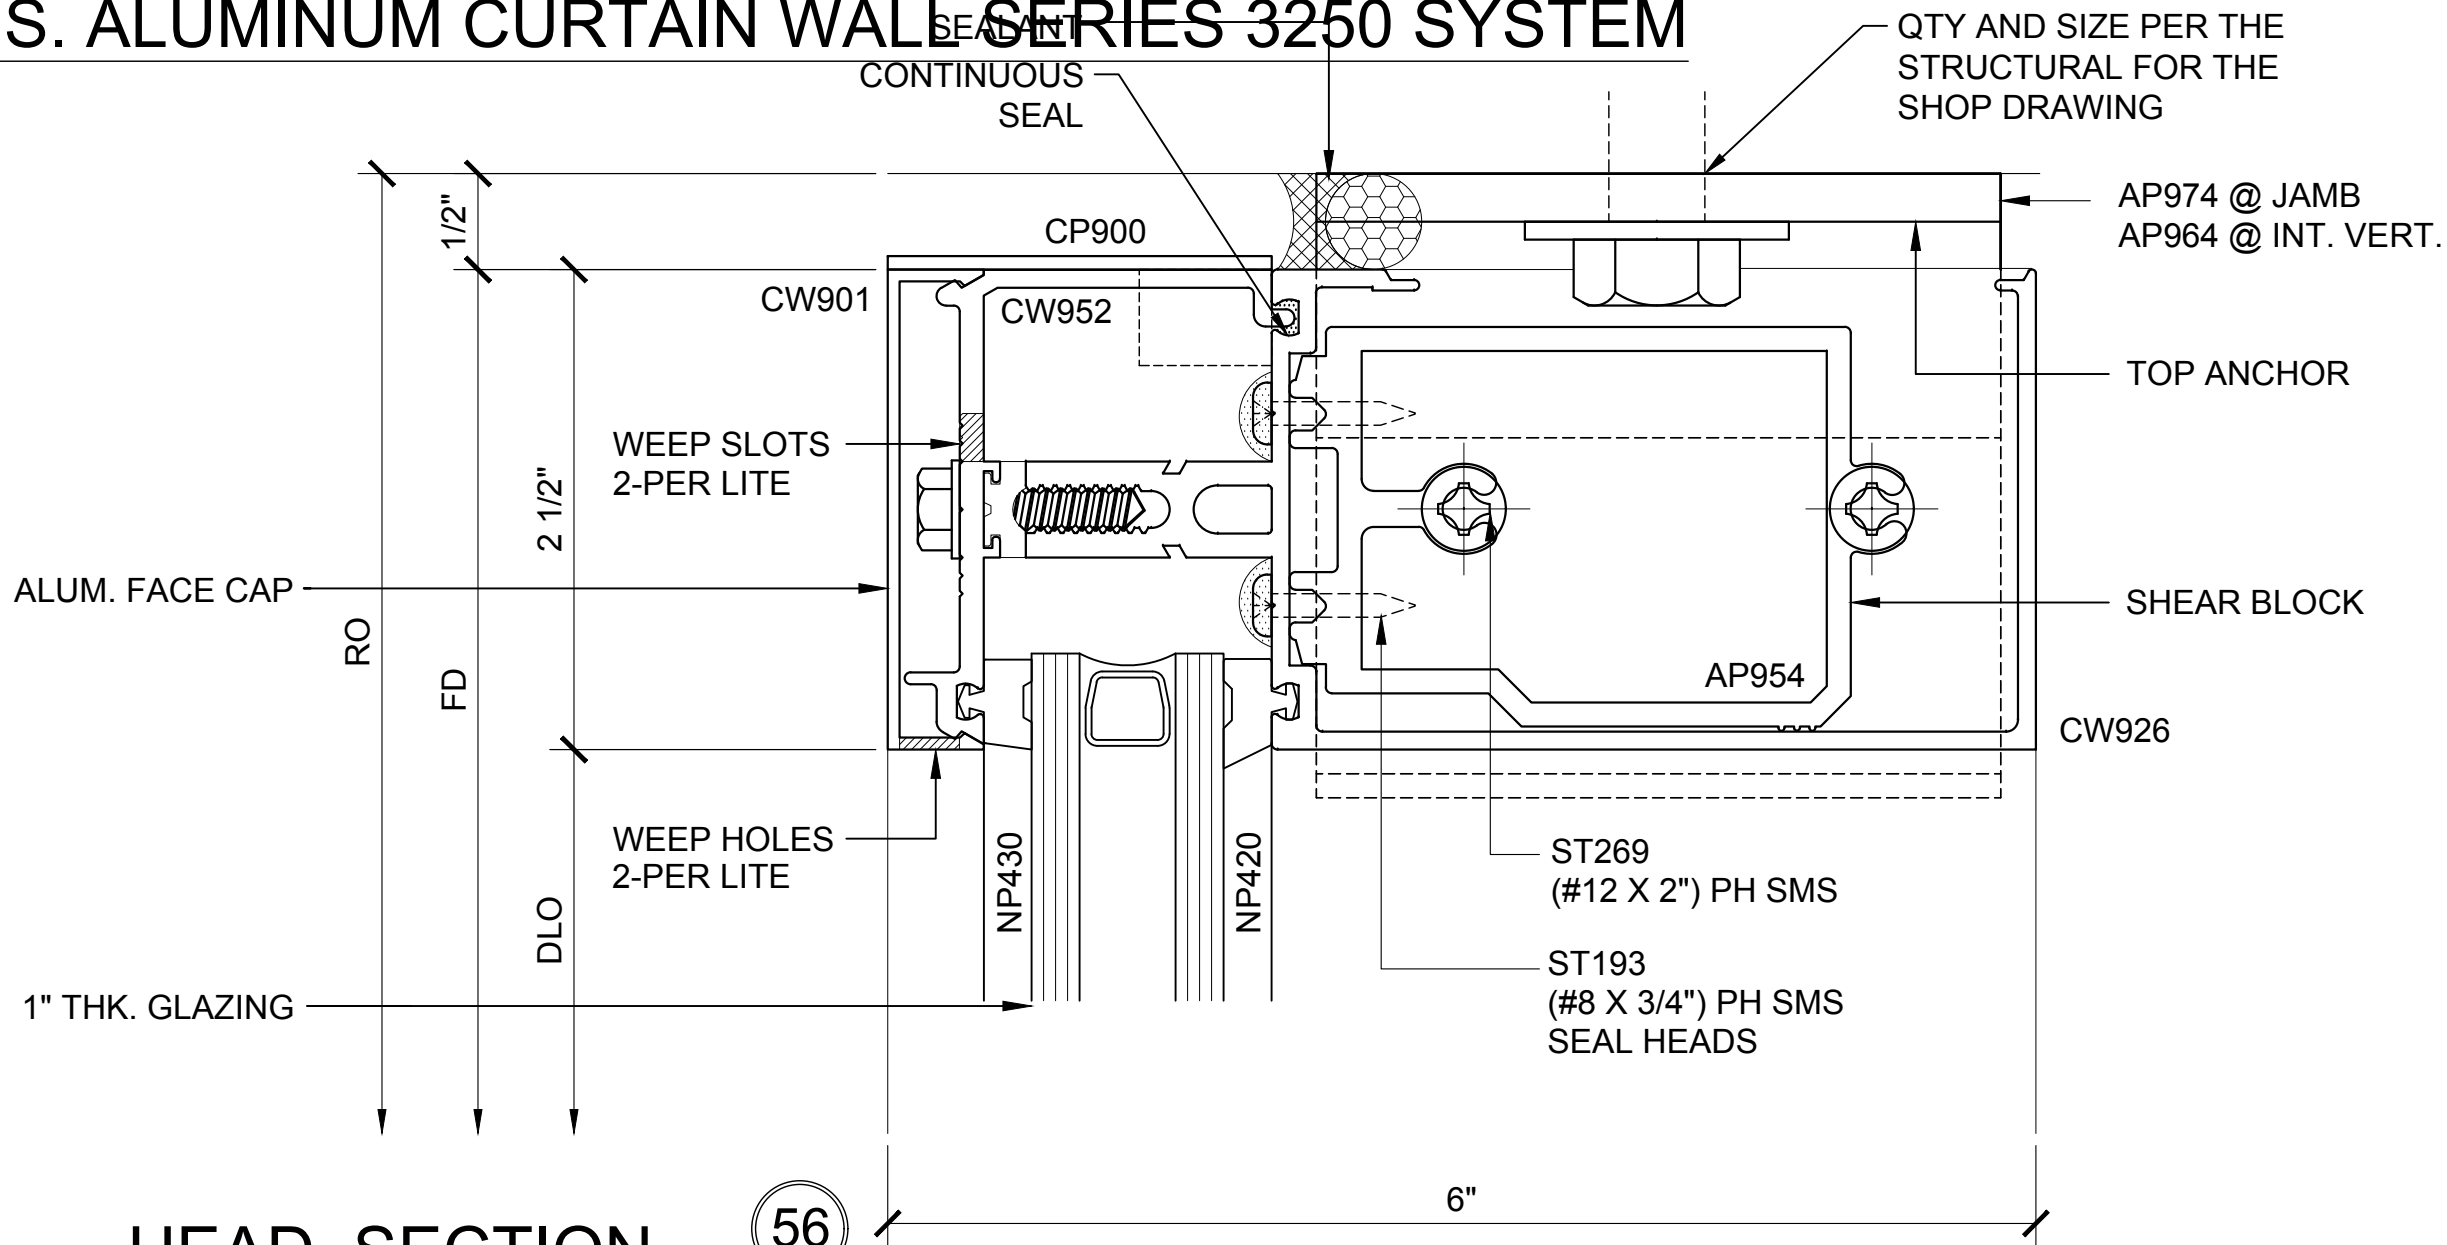


HEAD SECTION

3250.2.1.1A.056
DOUBLE GLAZED
4" BACK MEMBER

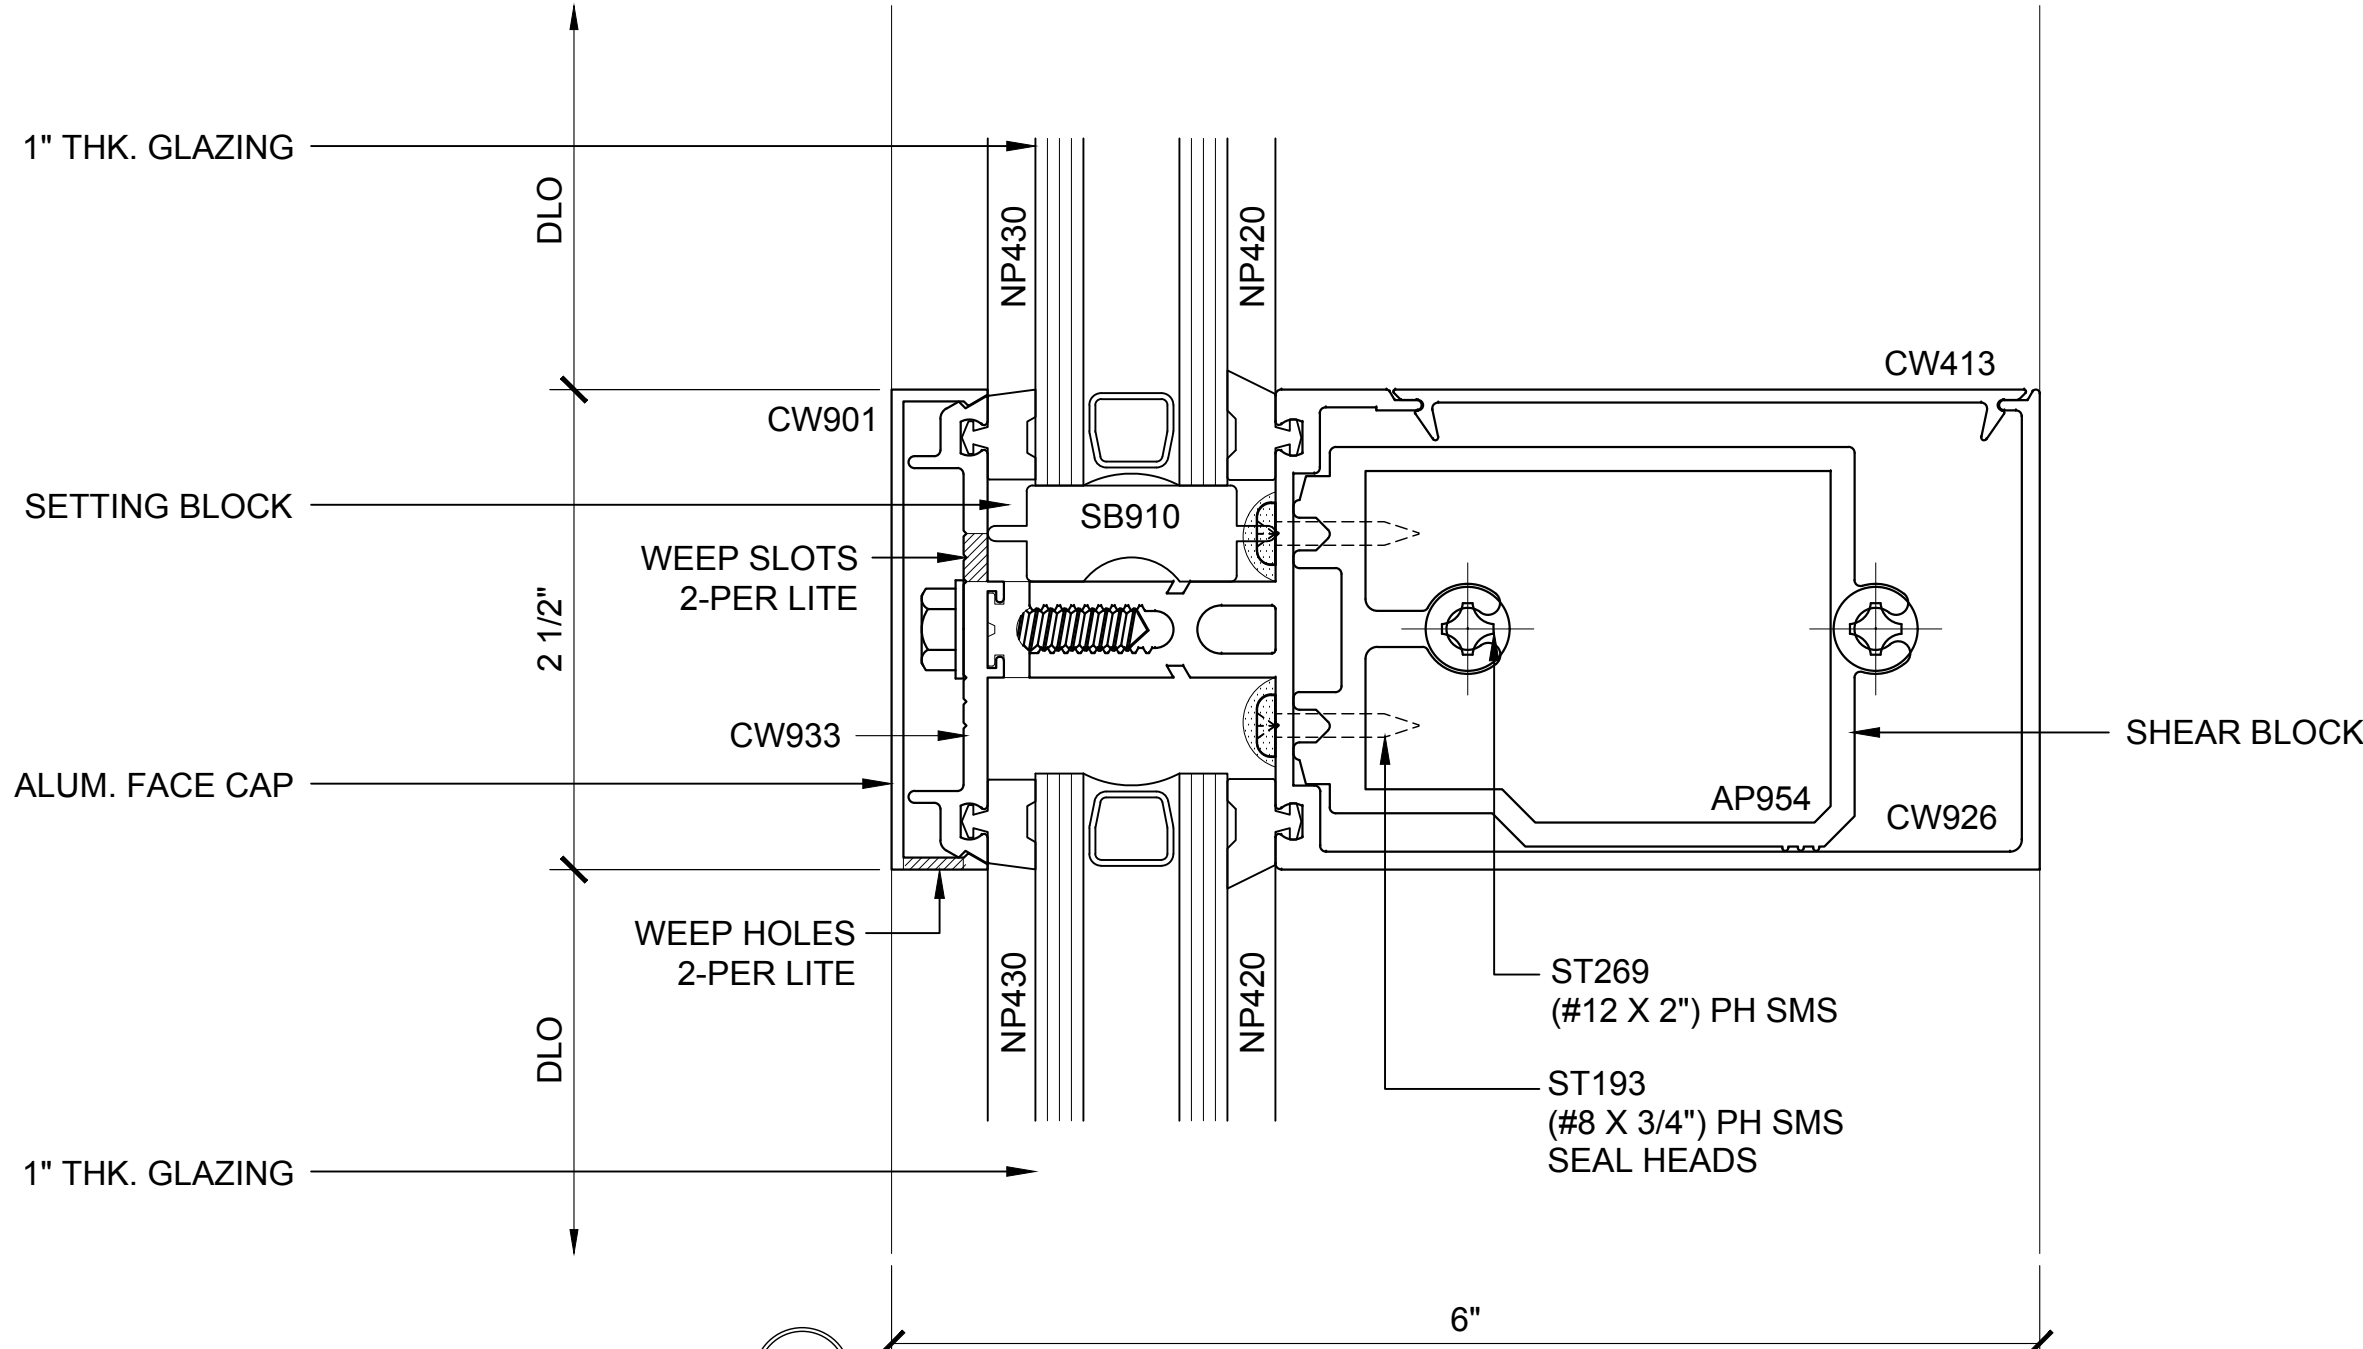


INT. HOR. SECTION

3250.2.1.1A.057
DOUBLE GLAZED
4" BACK MEMBER

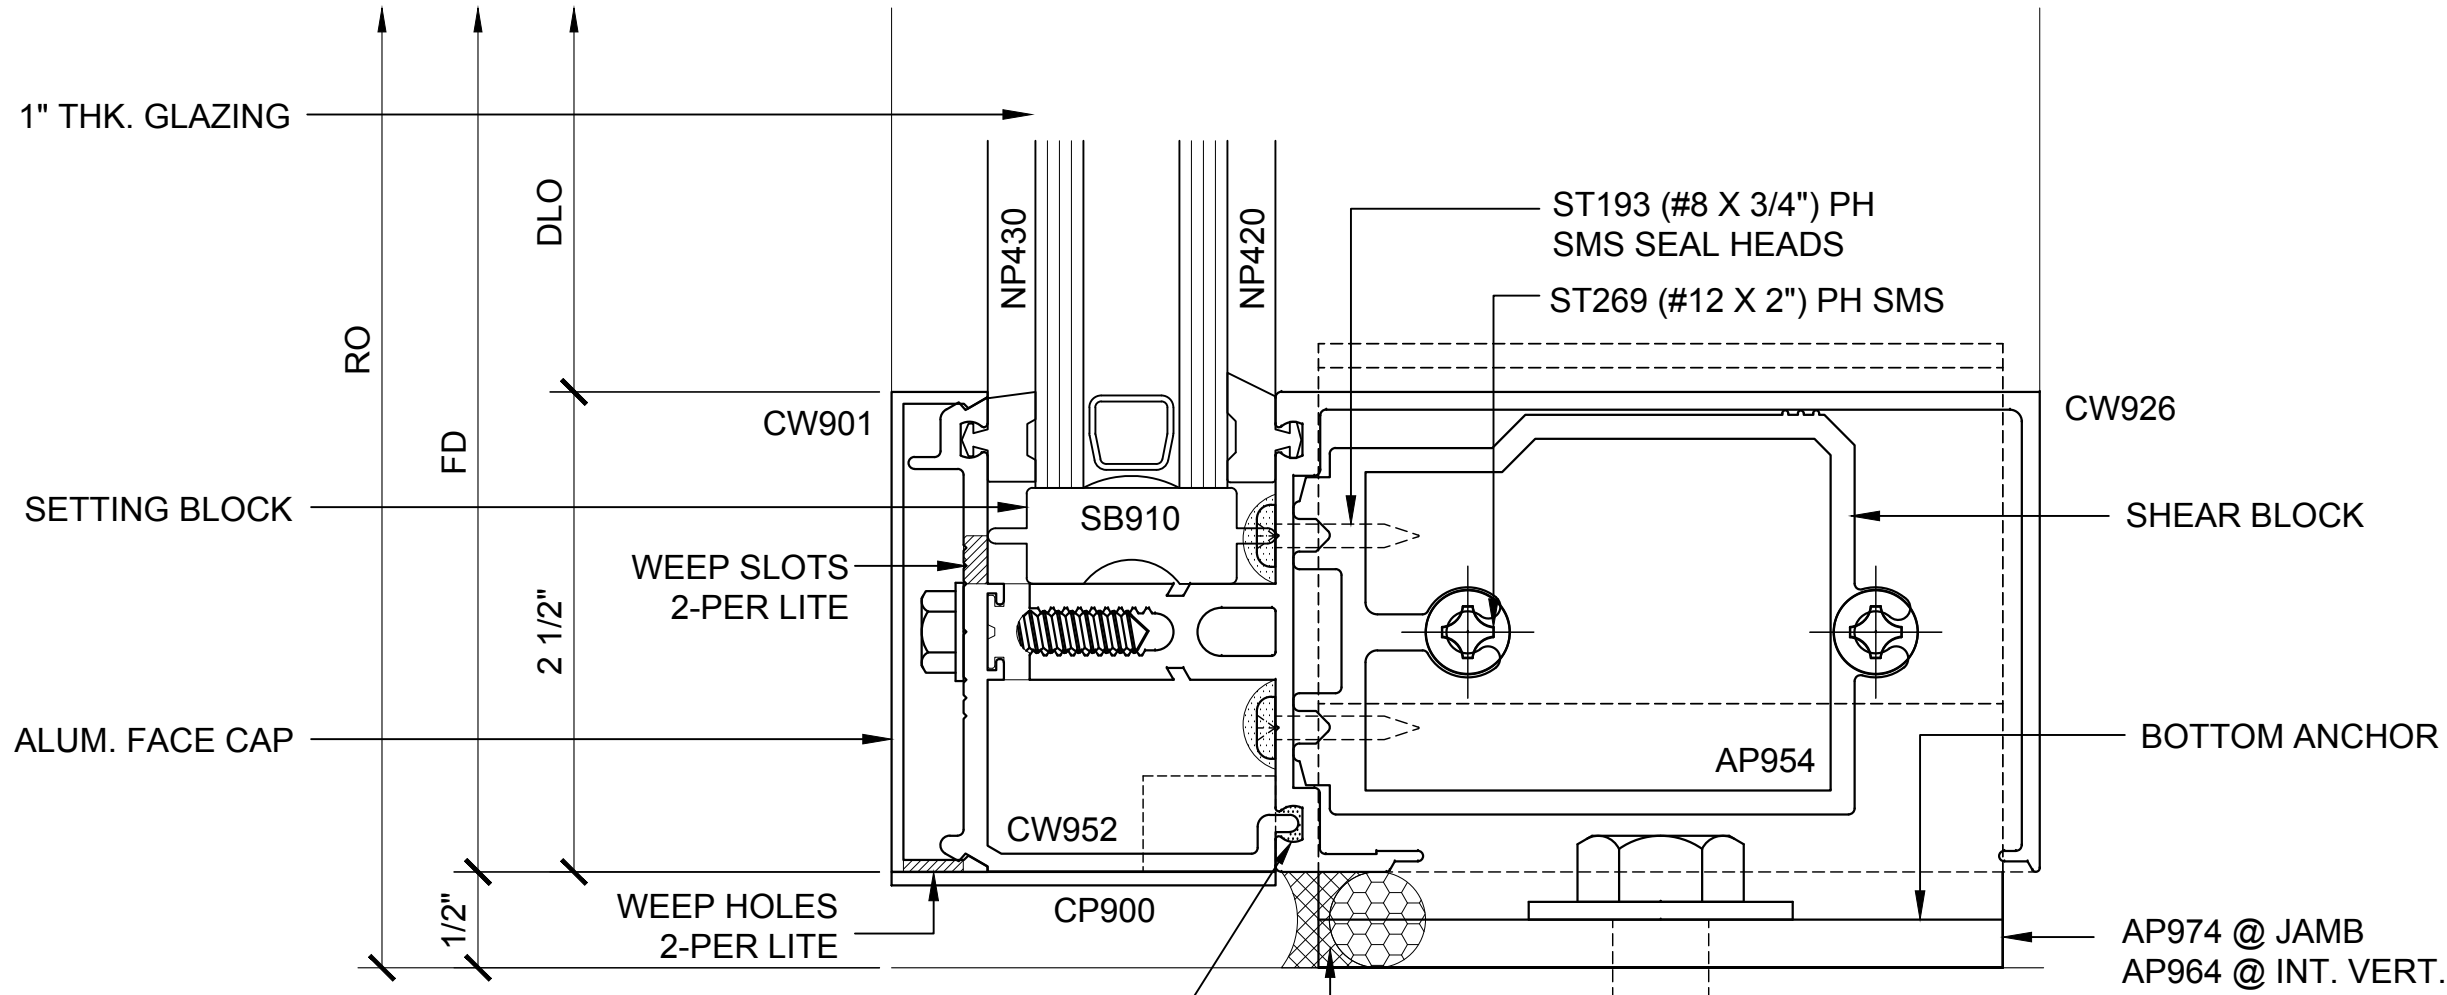


SILL SECTION

3250.2.1.1A.058
DOUBLE GLAZED
4" BACK MEMBER

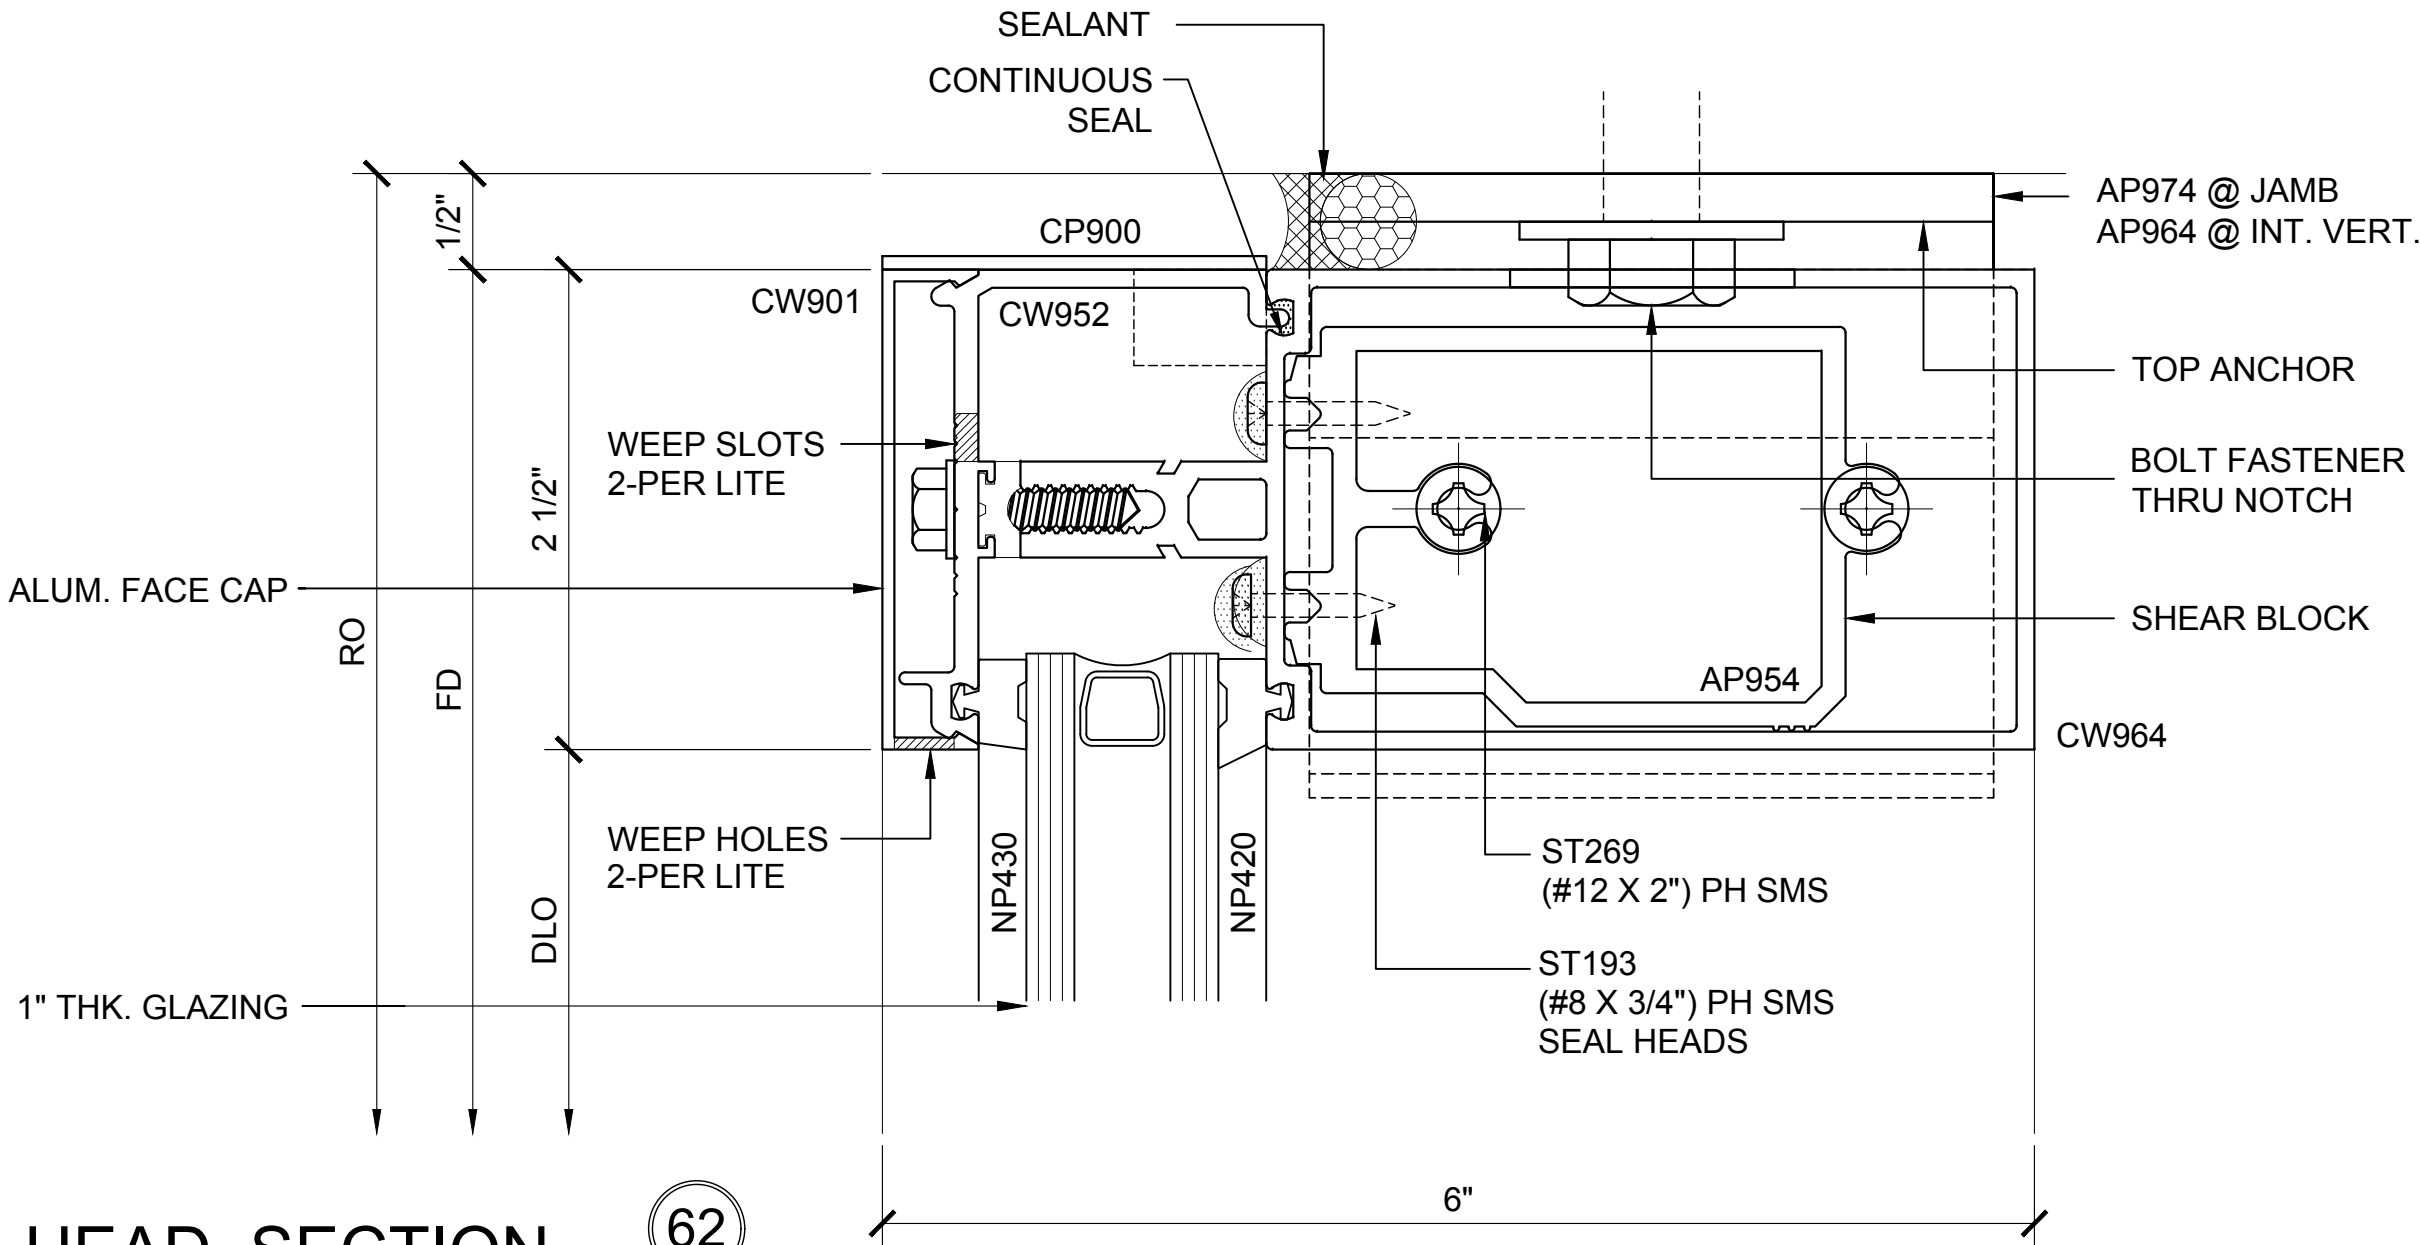


HEAD SECTION

3250.2.1.1A.062
DOUBLE GLAZED
4" BACK MEMBER

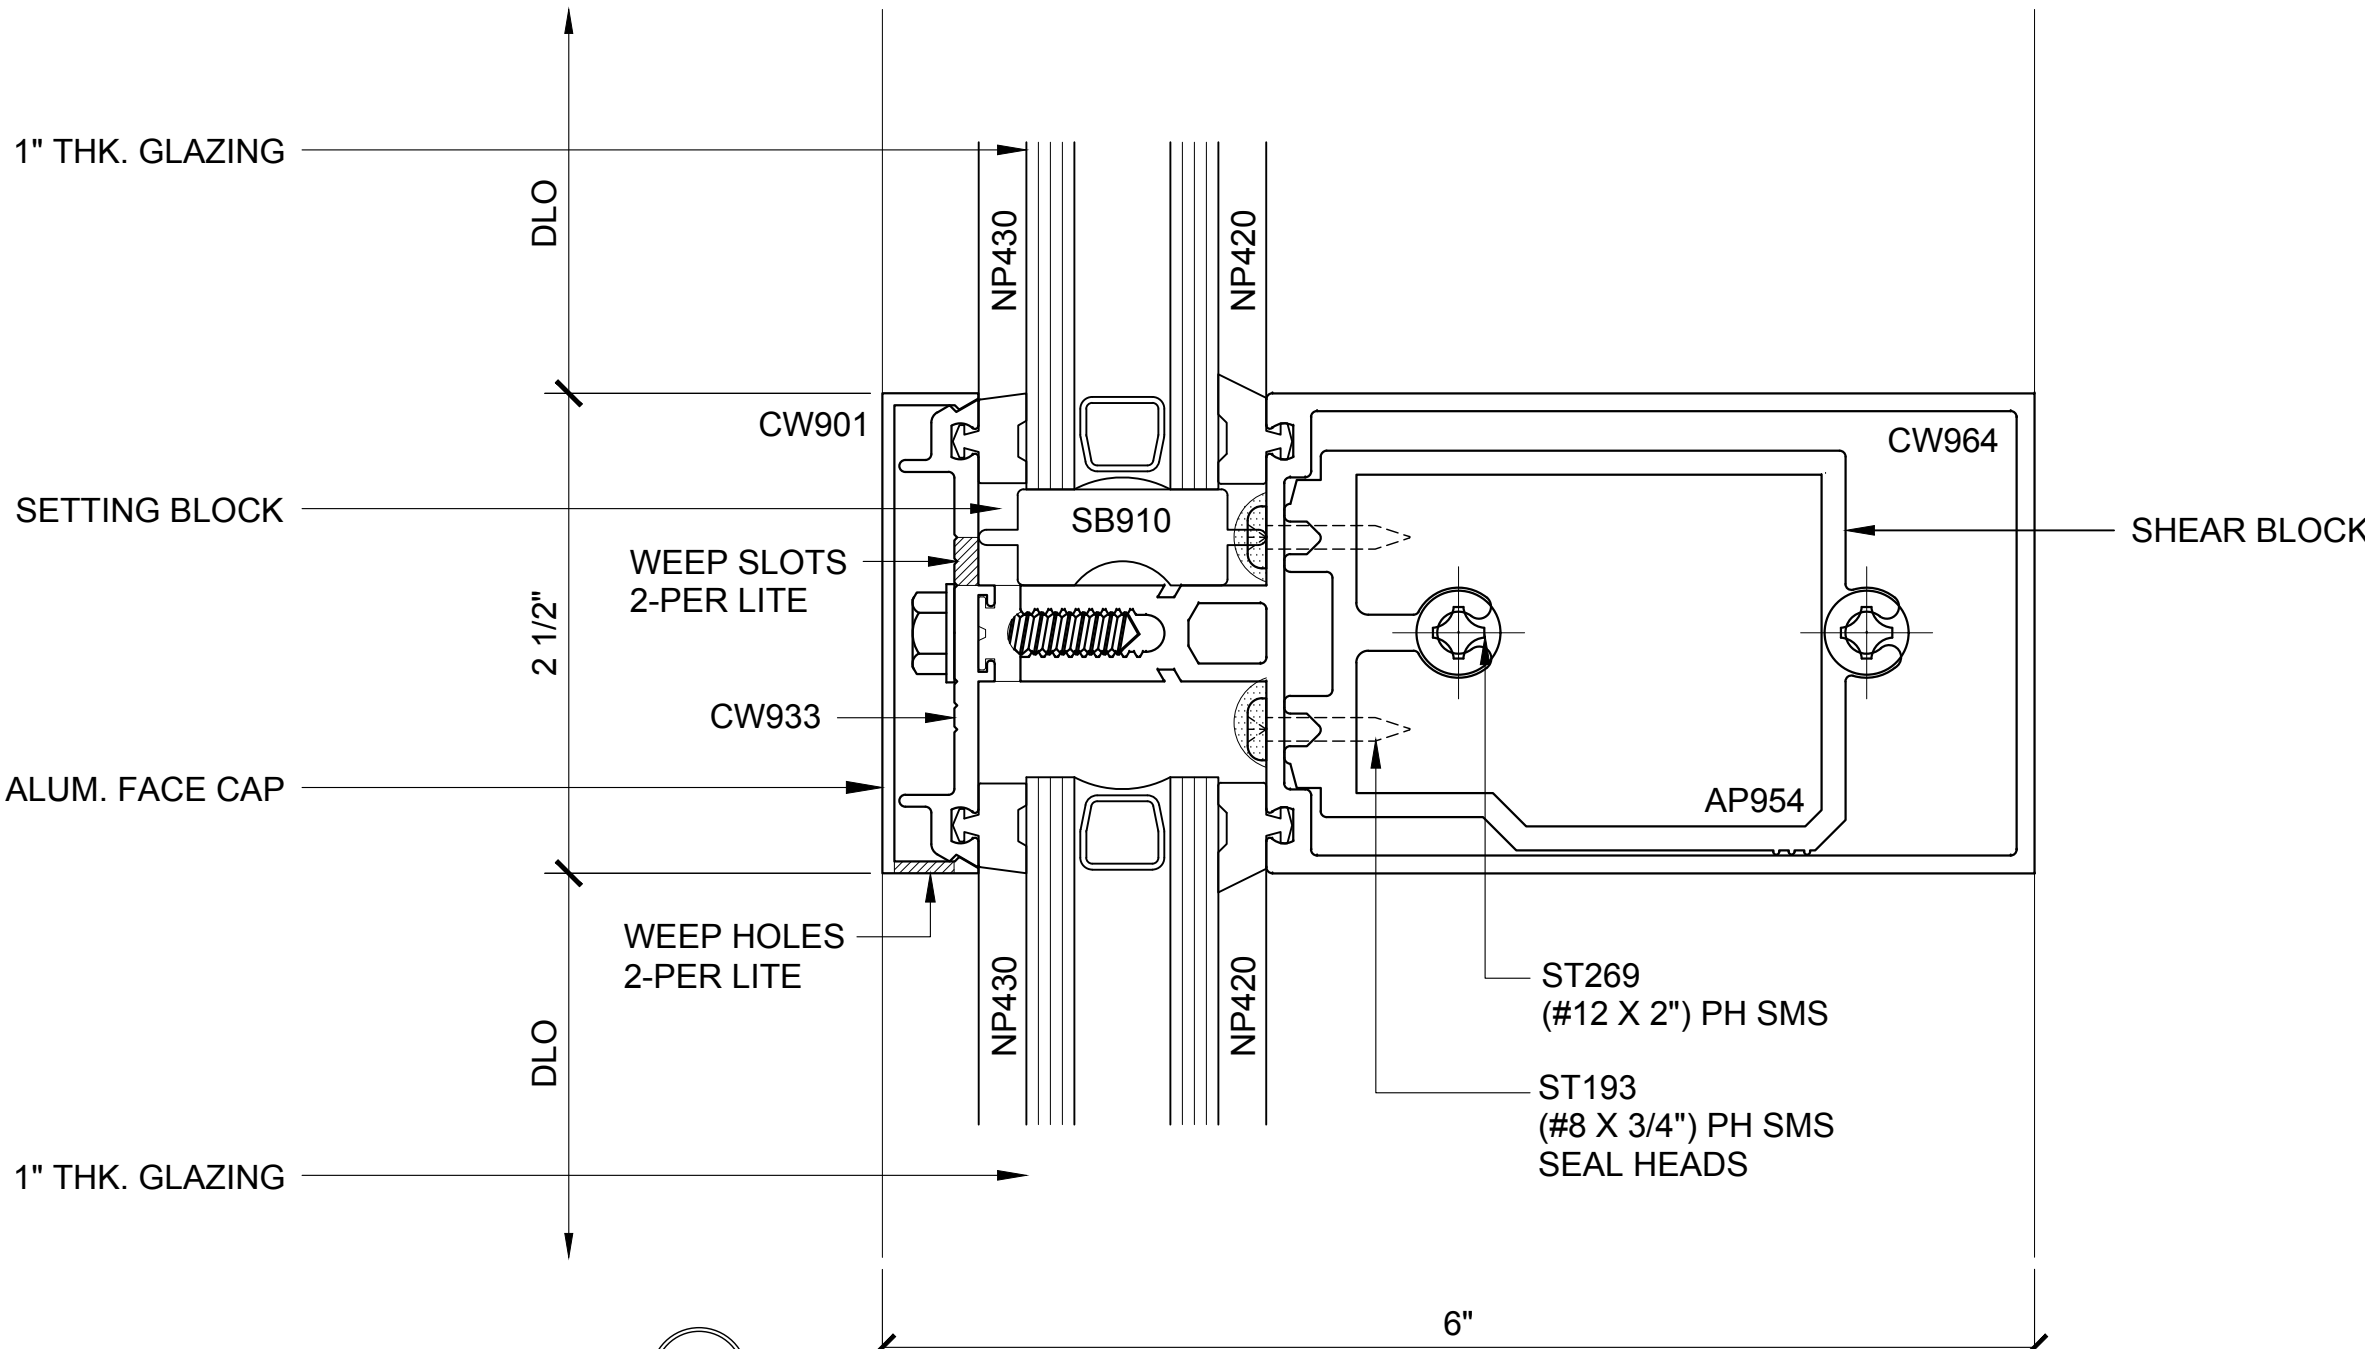

INT. HOR. SECTION

3250.2.1.1A.063
DOUBLE GLAZED
4" BACK MEMBER

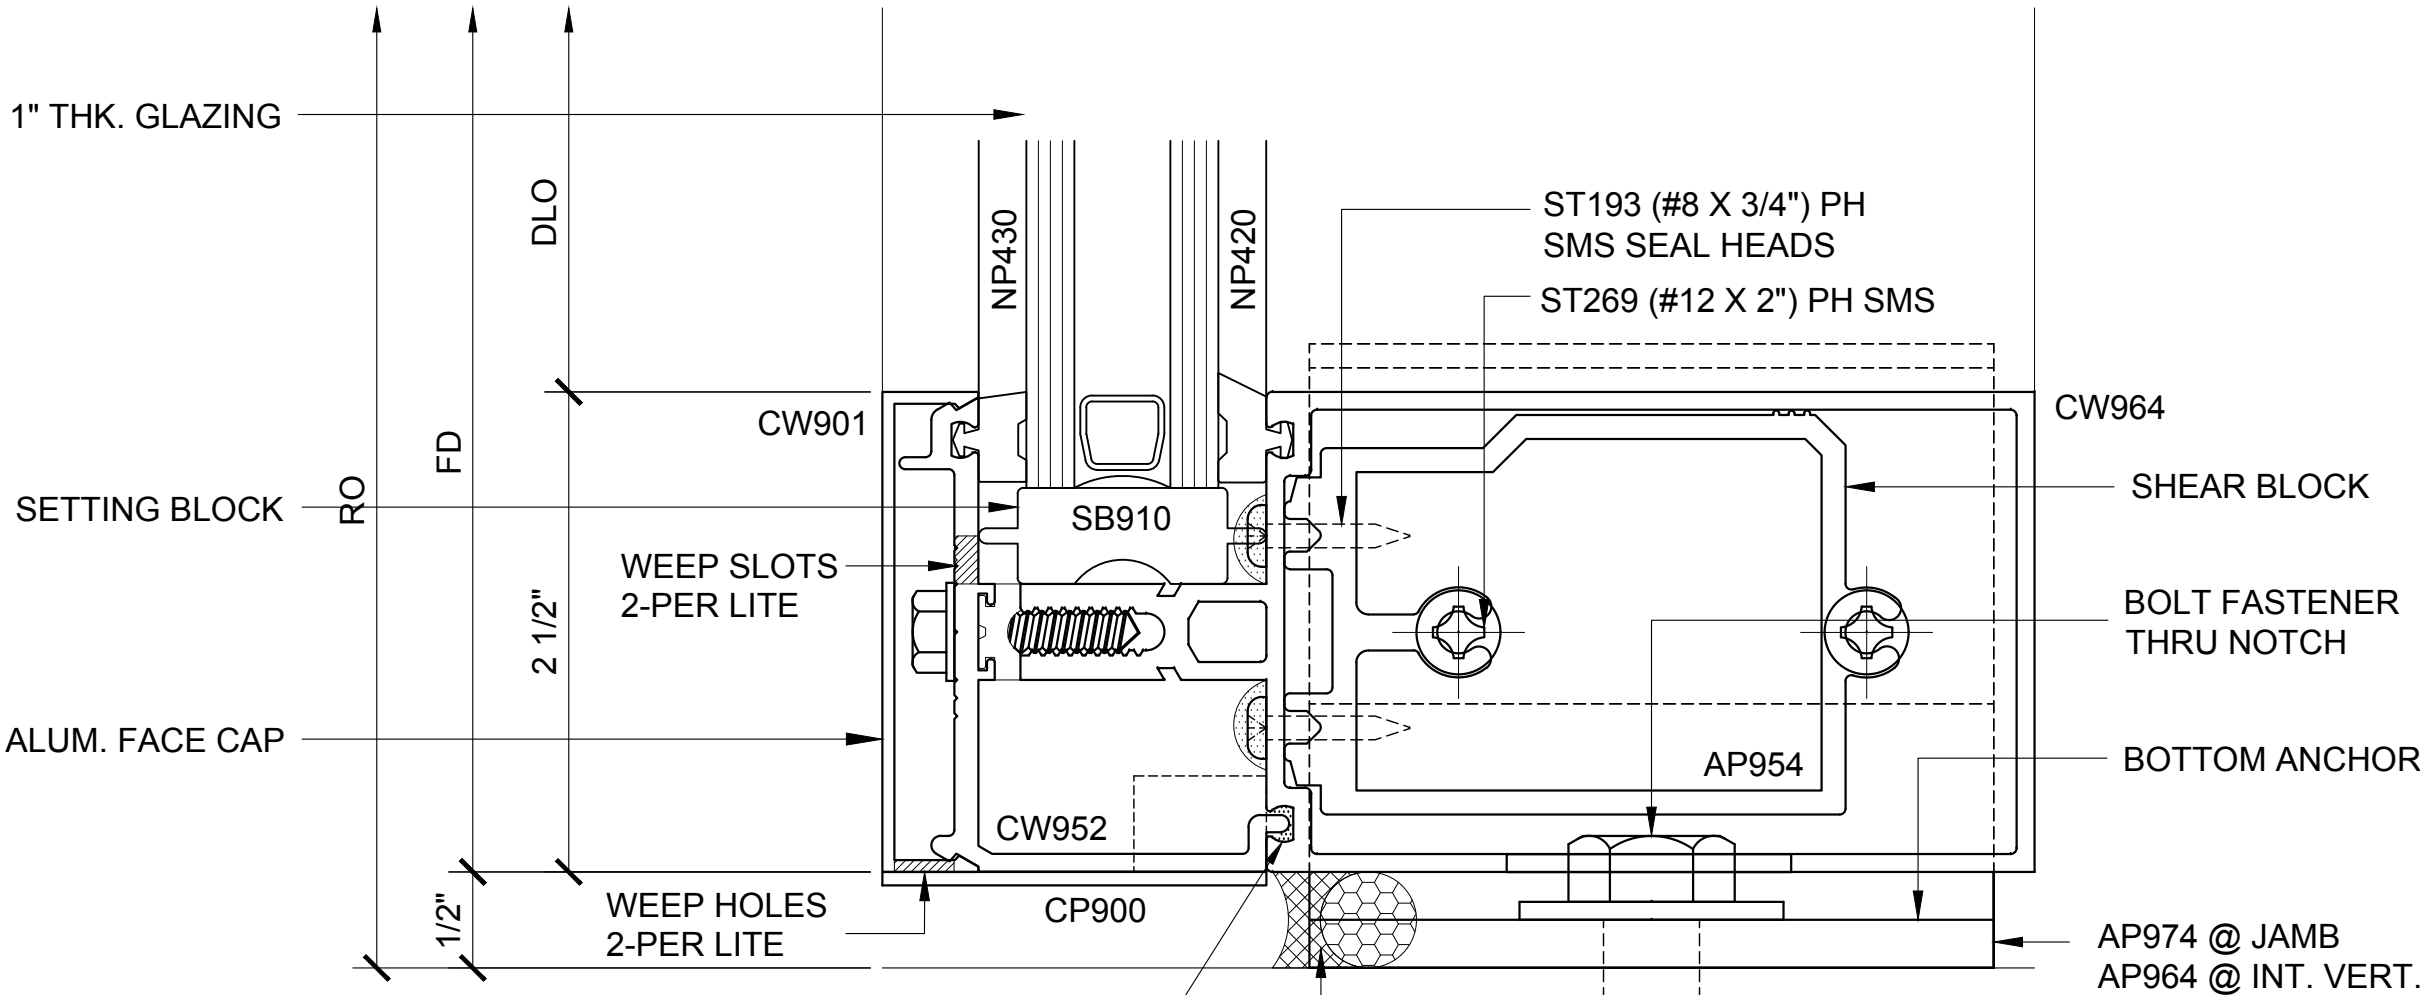

SILL SECTION

3250.2.1.1A.064
DOUBLE GLAZED
4" BACK MEMBER

CURTAIN WALL SERIES 3250 DETAILS

3250.2.1.1A - DOUBLE GLAZED - 4" BACK MEMBER

Revisions By:

CAL U.S. ALUMINUM


C.R. LAURENCE CO. ARCHITECTURAL PRODUCTS
2503 E. Vernon Avenue, Los Angeles, CA 90058-1897
PH (800) 421-6144 FX (800) 587-7301 www.crlaurence.com

Discription:
U.S. ALUMINUM
CURTAIN WALL SERIES 3250
SYSTEM DRAWINGS


Drawn By: BWR
Date: 11/4/16
Scale: AS NOTED
File Name: CW3250-System_Drawings.dwg
Sheet

3250.2.1.1A

U.S. ALUMINUM CURTAIN WALL SERIES 3250 SYSTEM

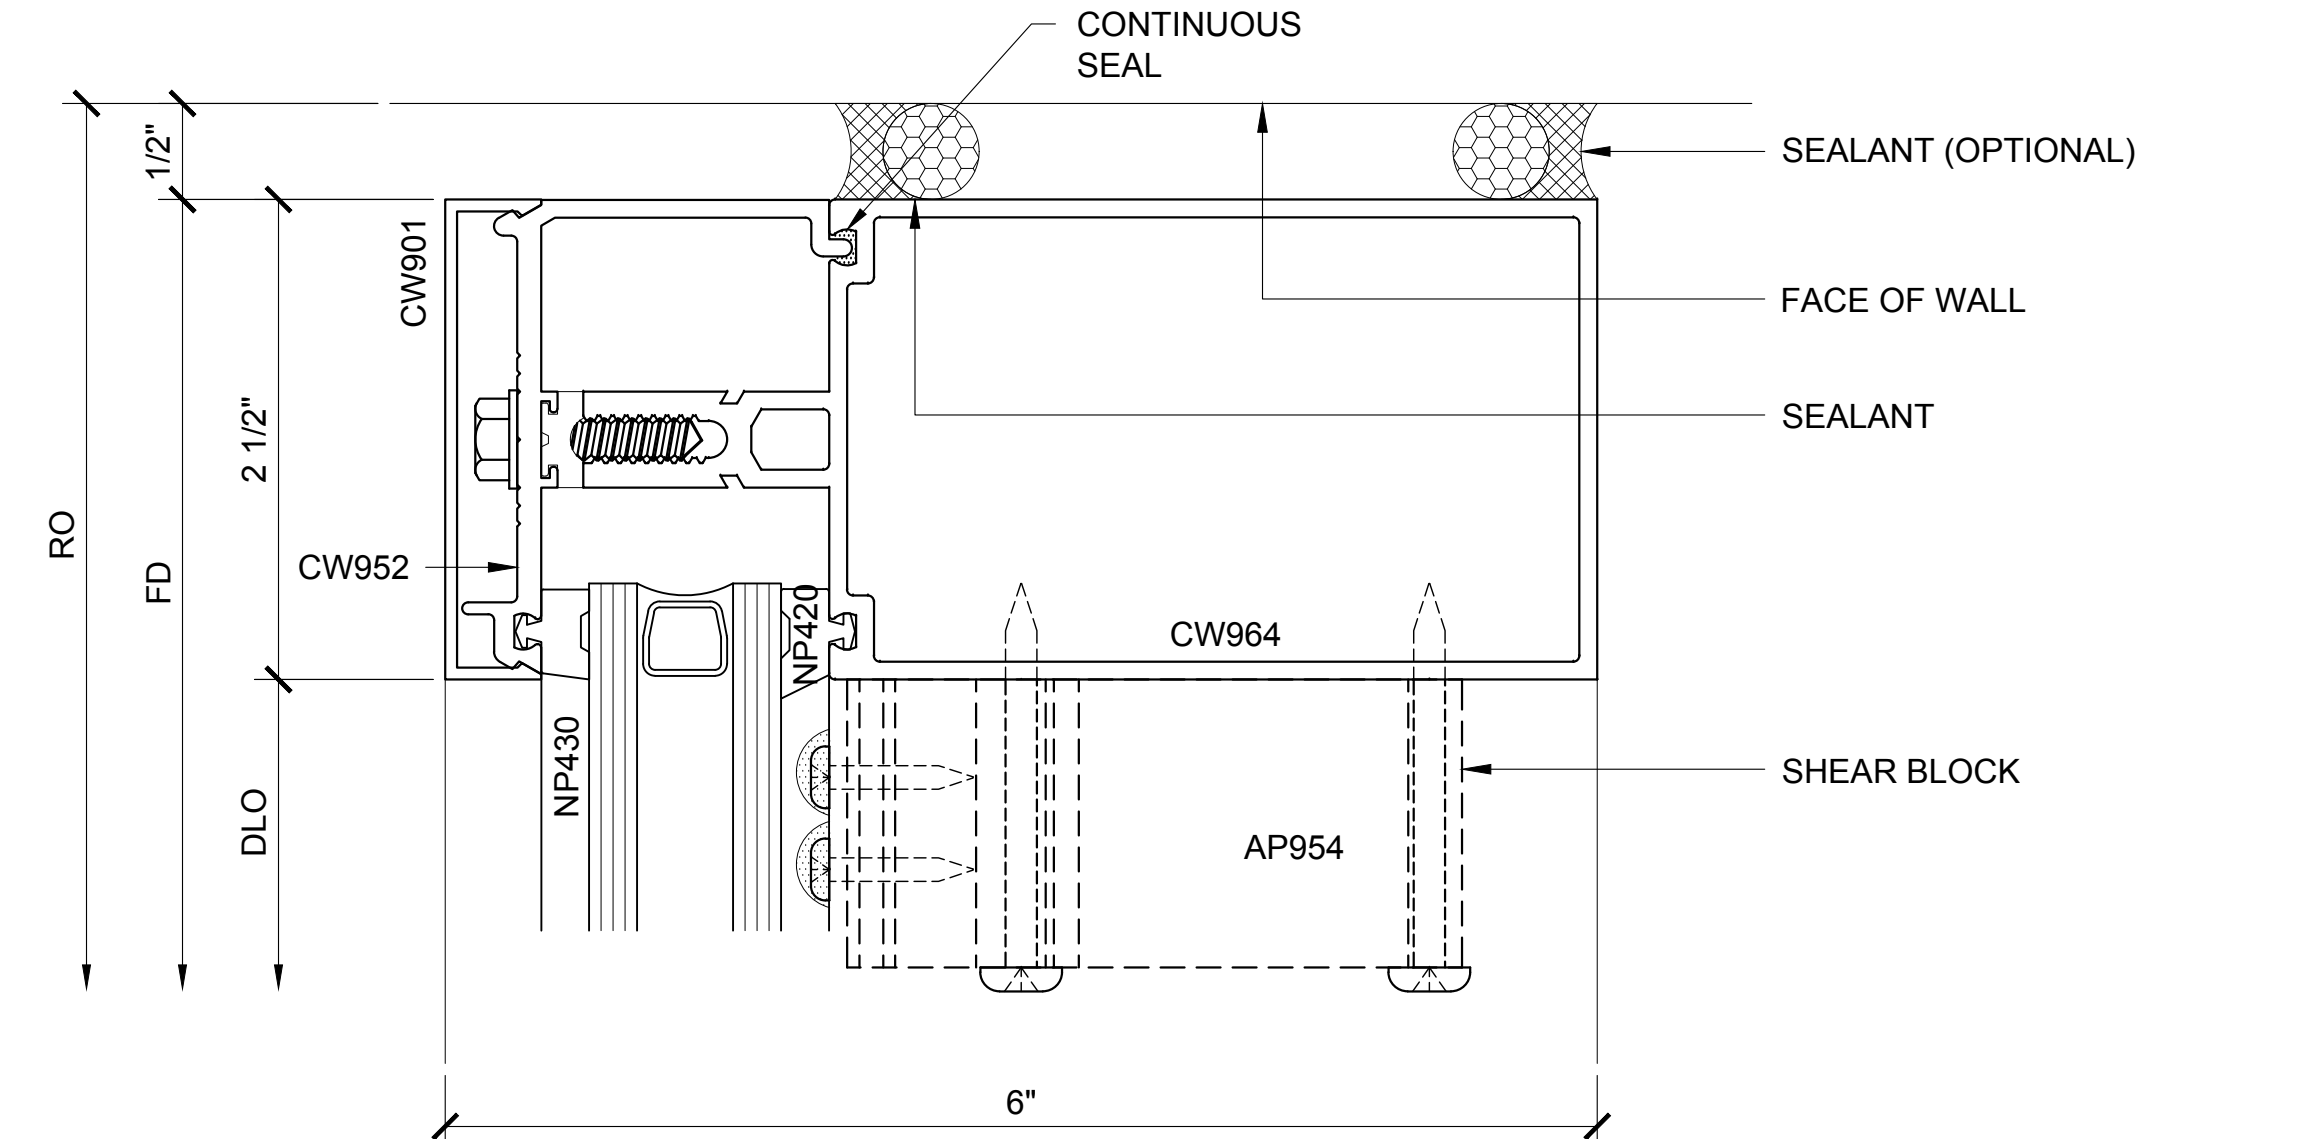


JAMB PLAN 50
3250.2.1.1B.050
DOUBLE GLAZED
4" BACK MEMBER

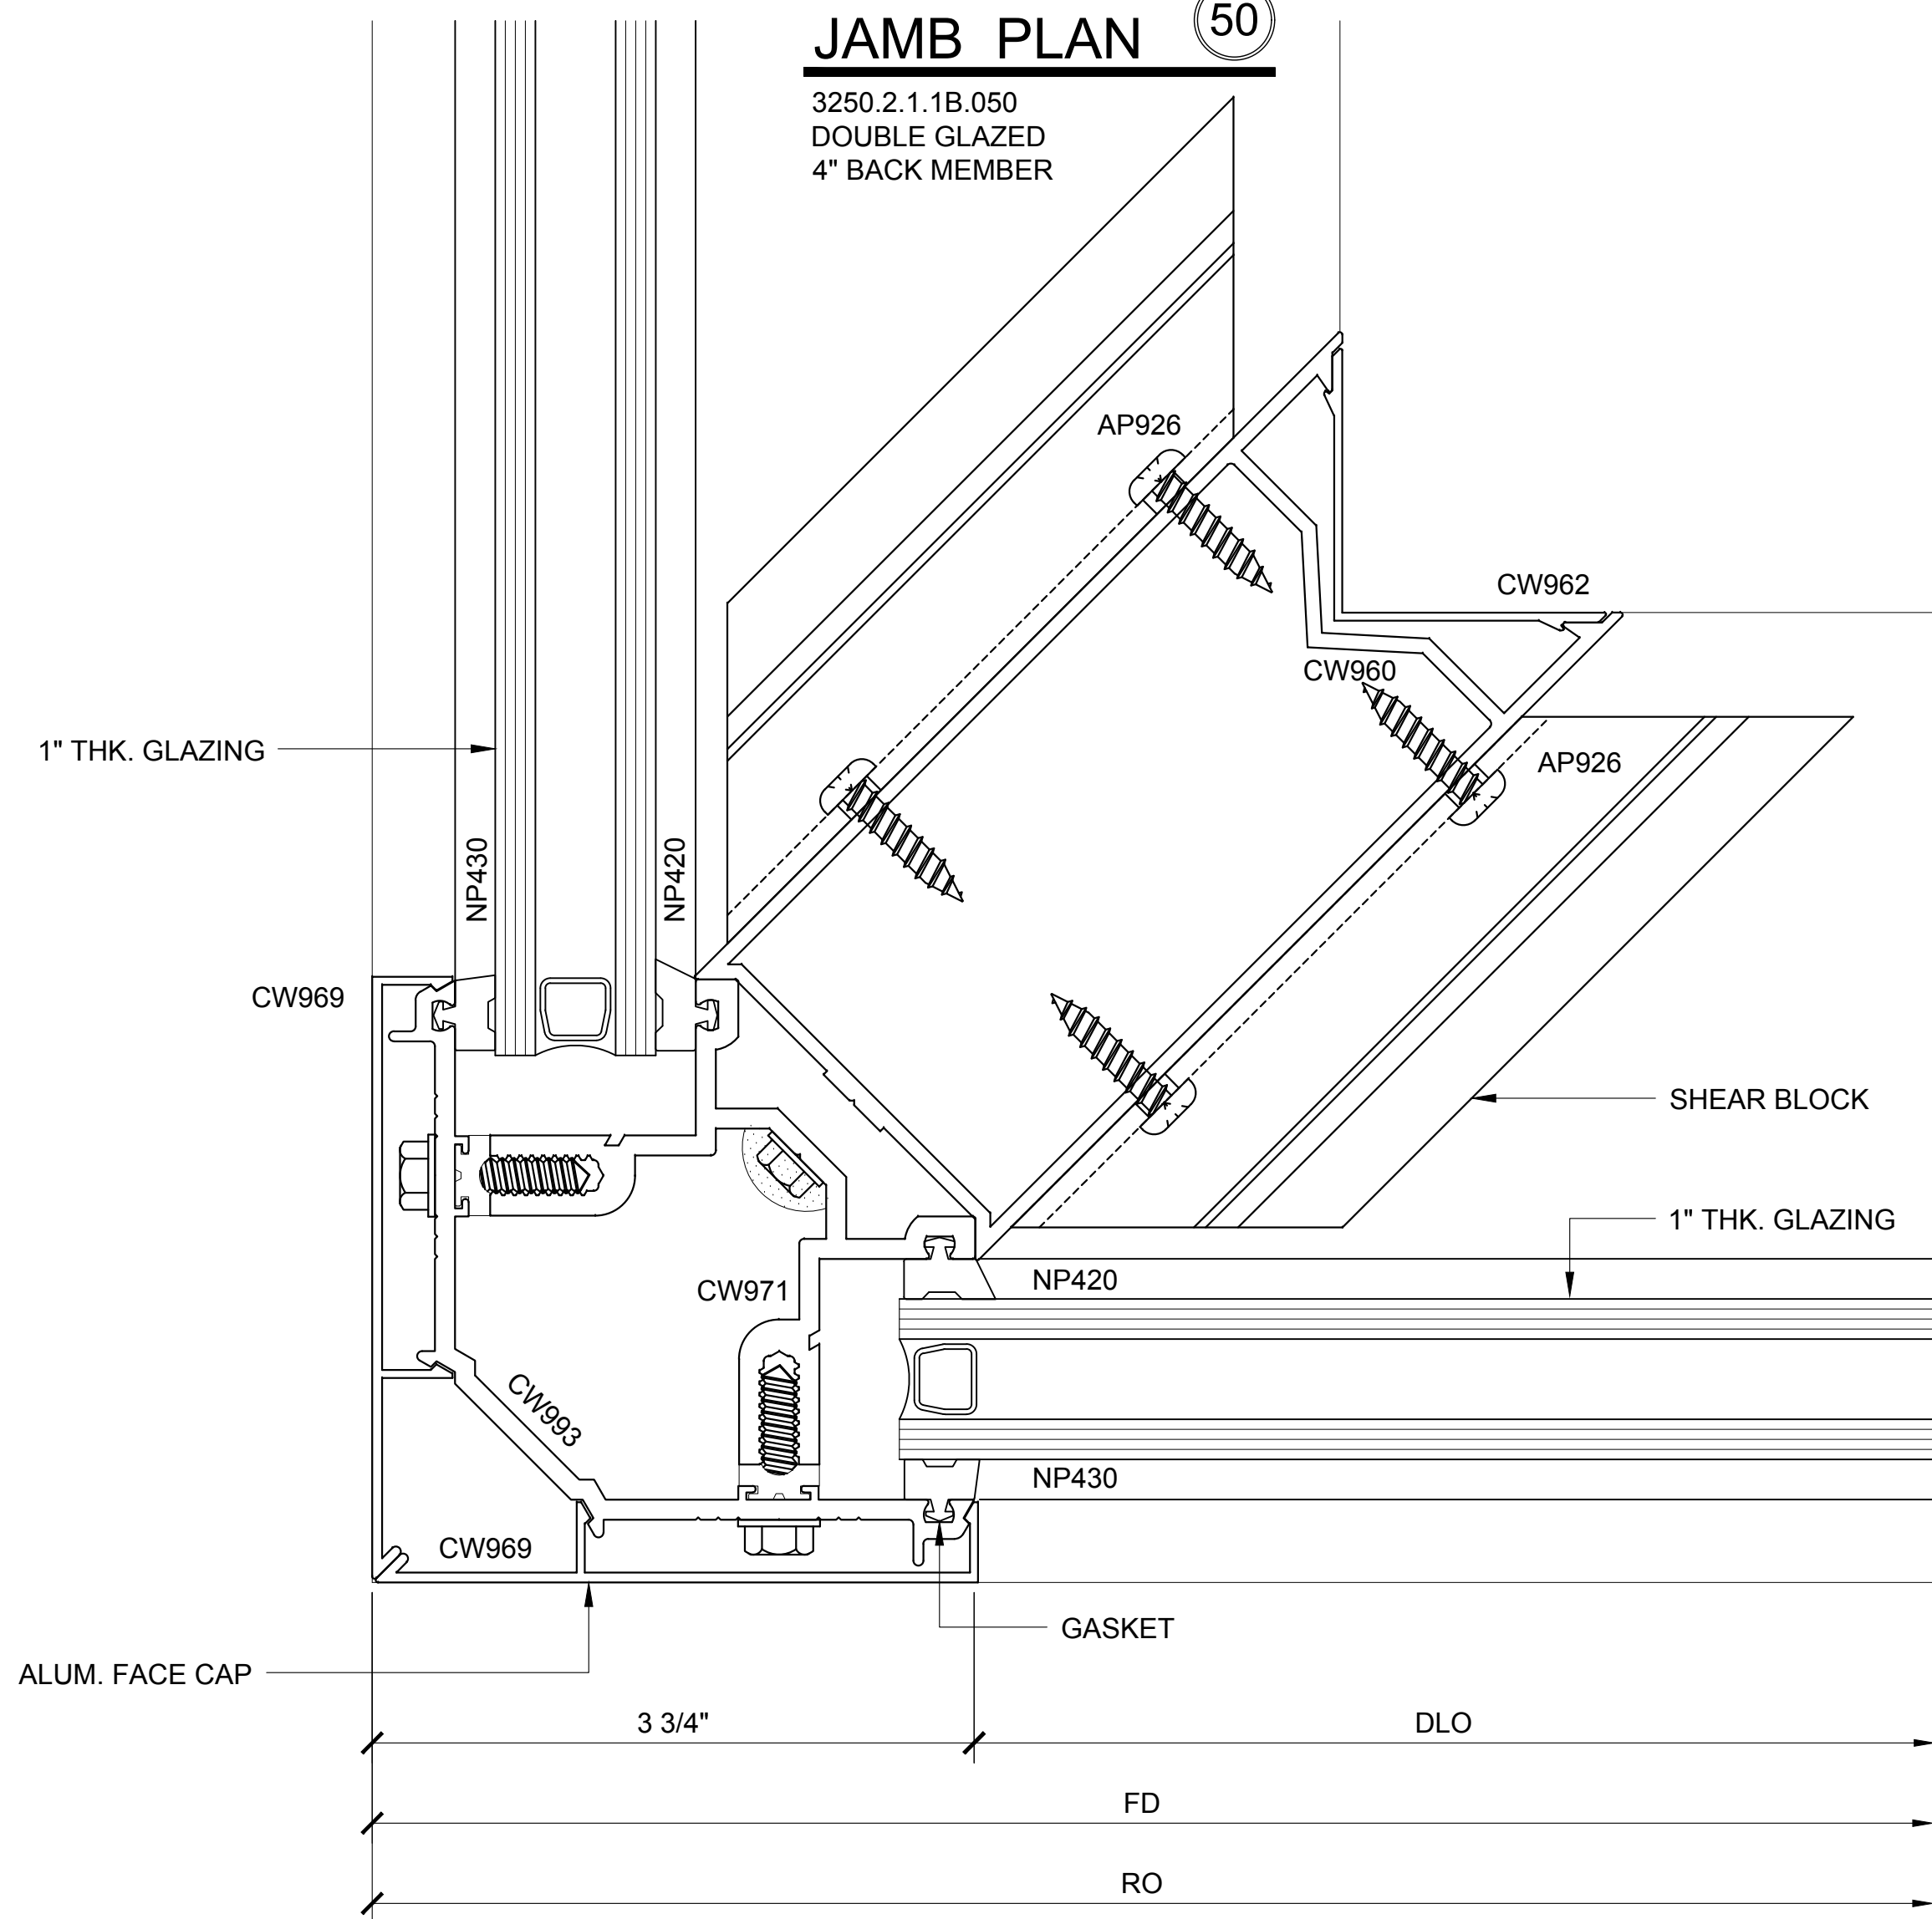


COR. VERT. PLAN 71
3250.2.1.1B.071
DOUBLE GLAZED
4" BACK MEMBER



INT. VERT. PLAN 51
3250.2.1.1B.051
DOUBLE GLAZED
4" BACK MEMBER

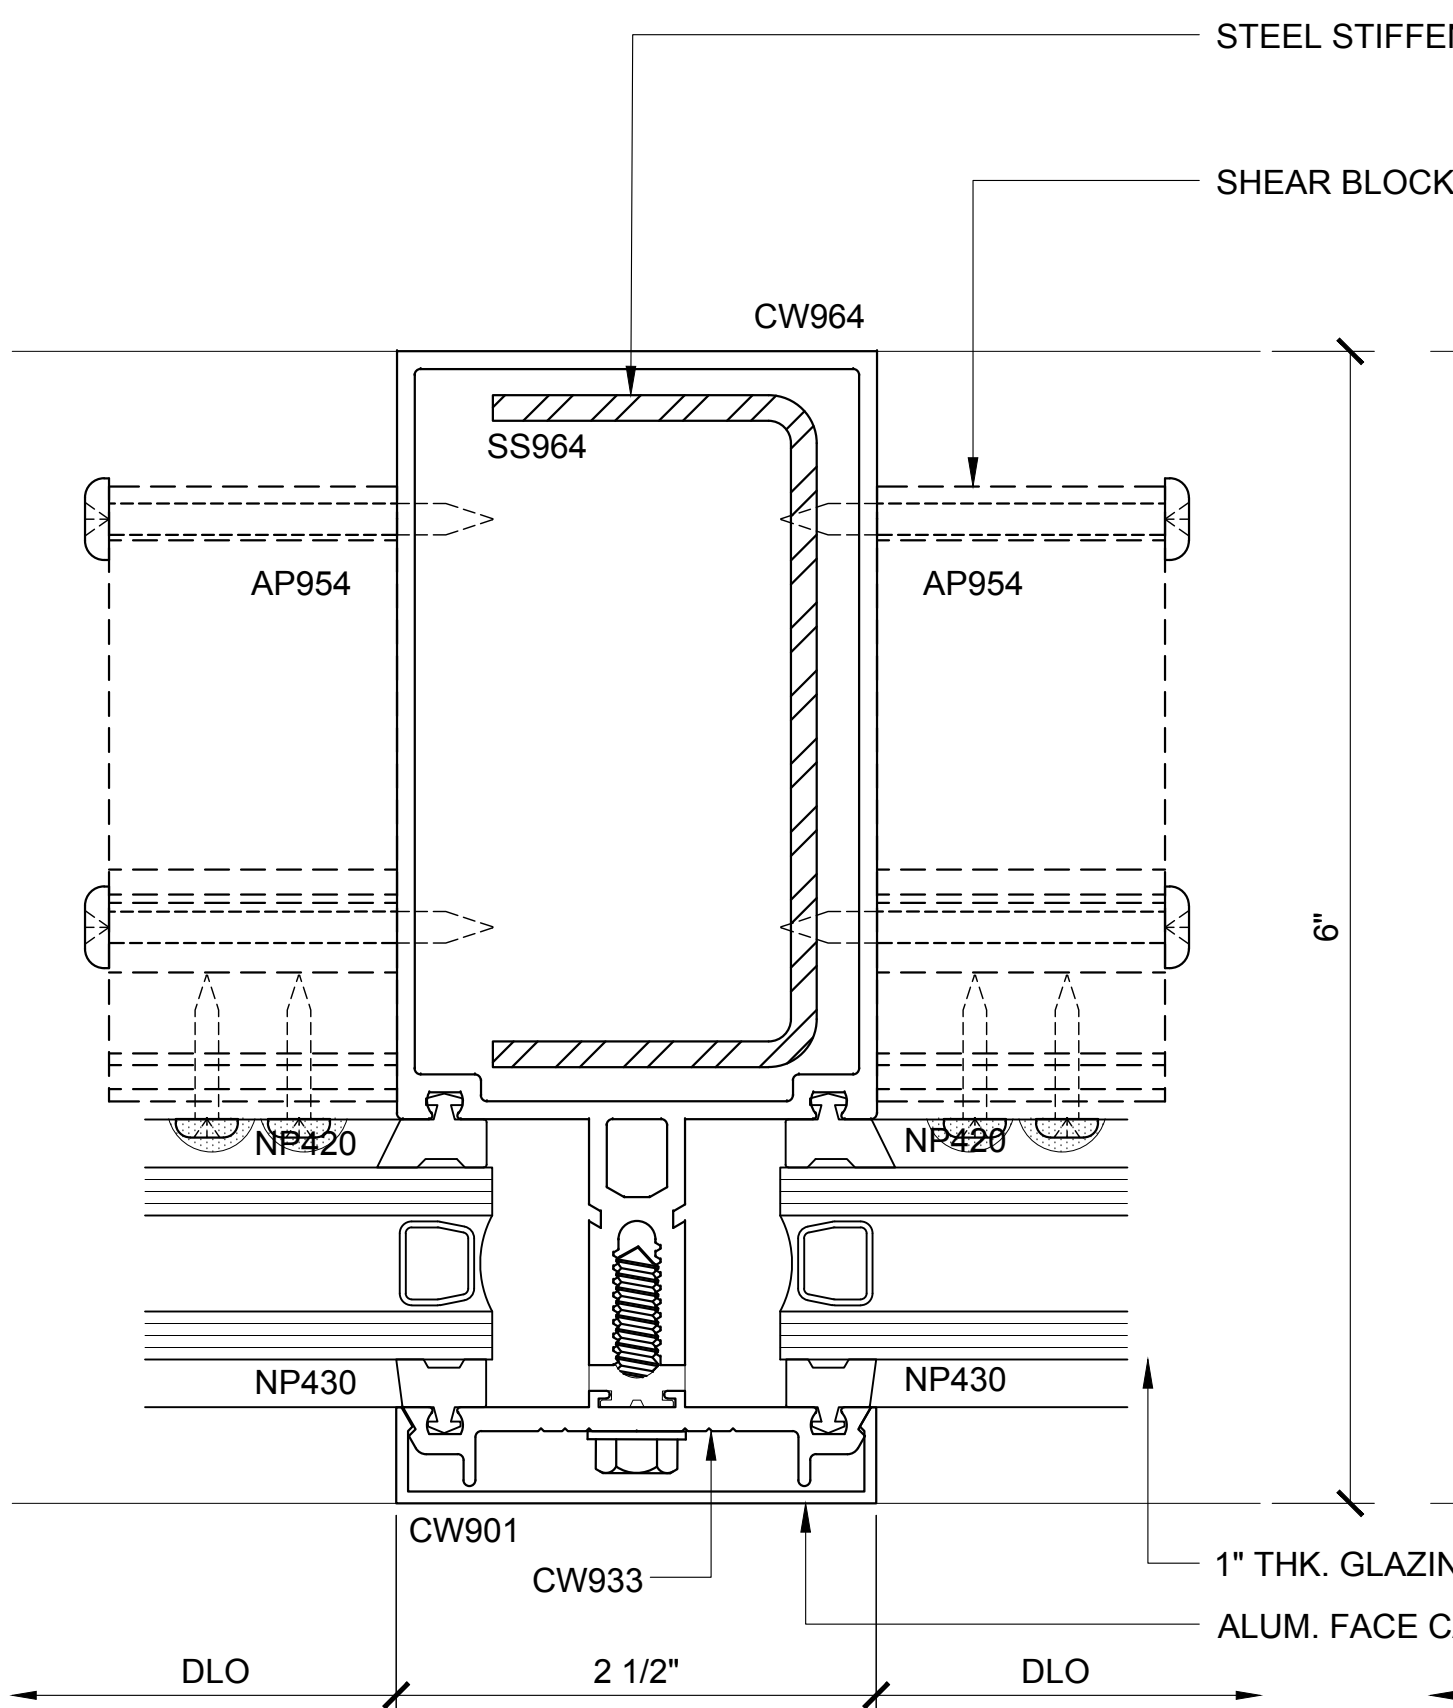

COR. VERT. PLAN 73
3250.2.1.1B.073
DOUBLE GLAZED
4" BACK MEMBER

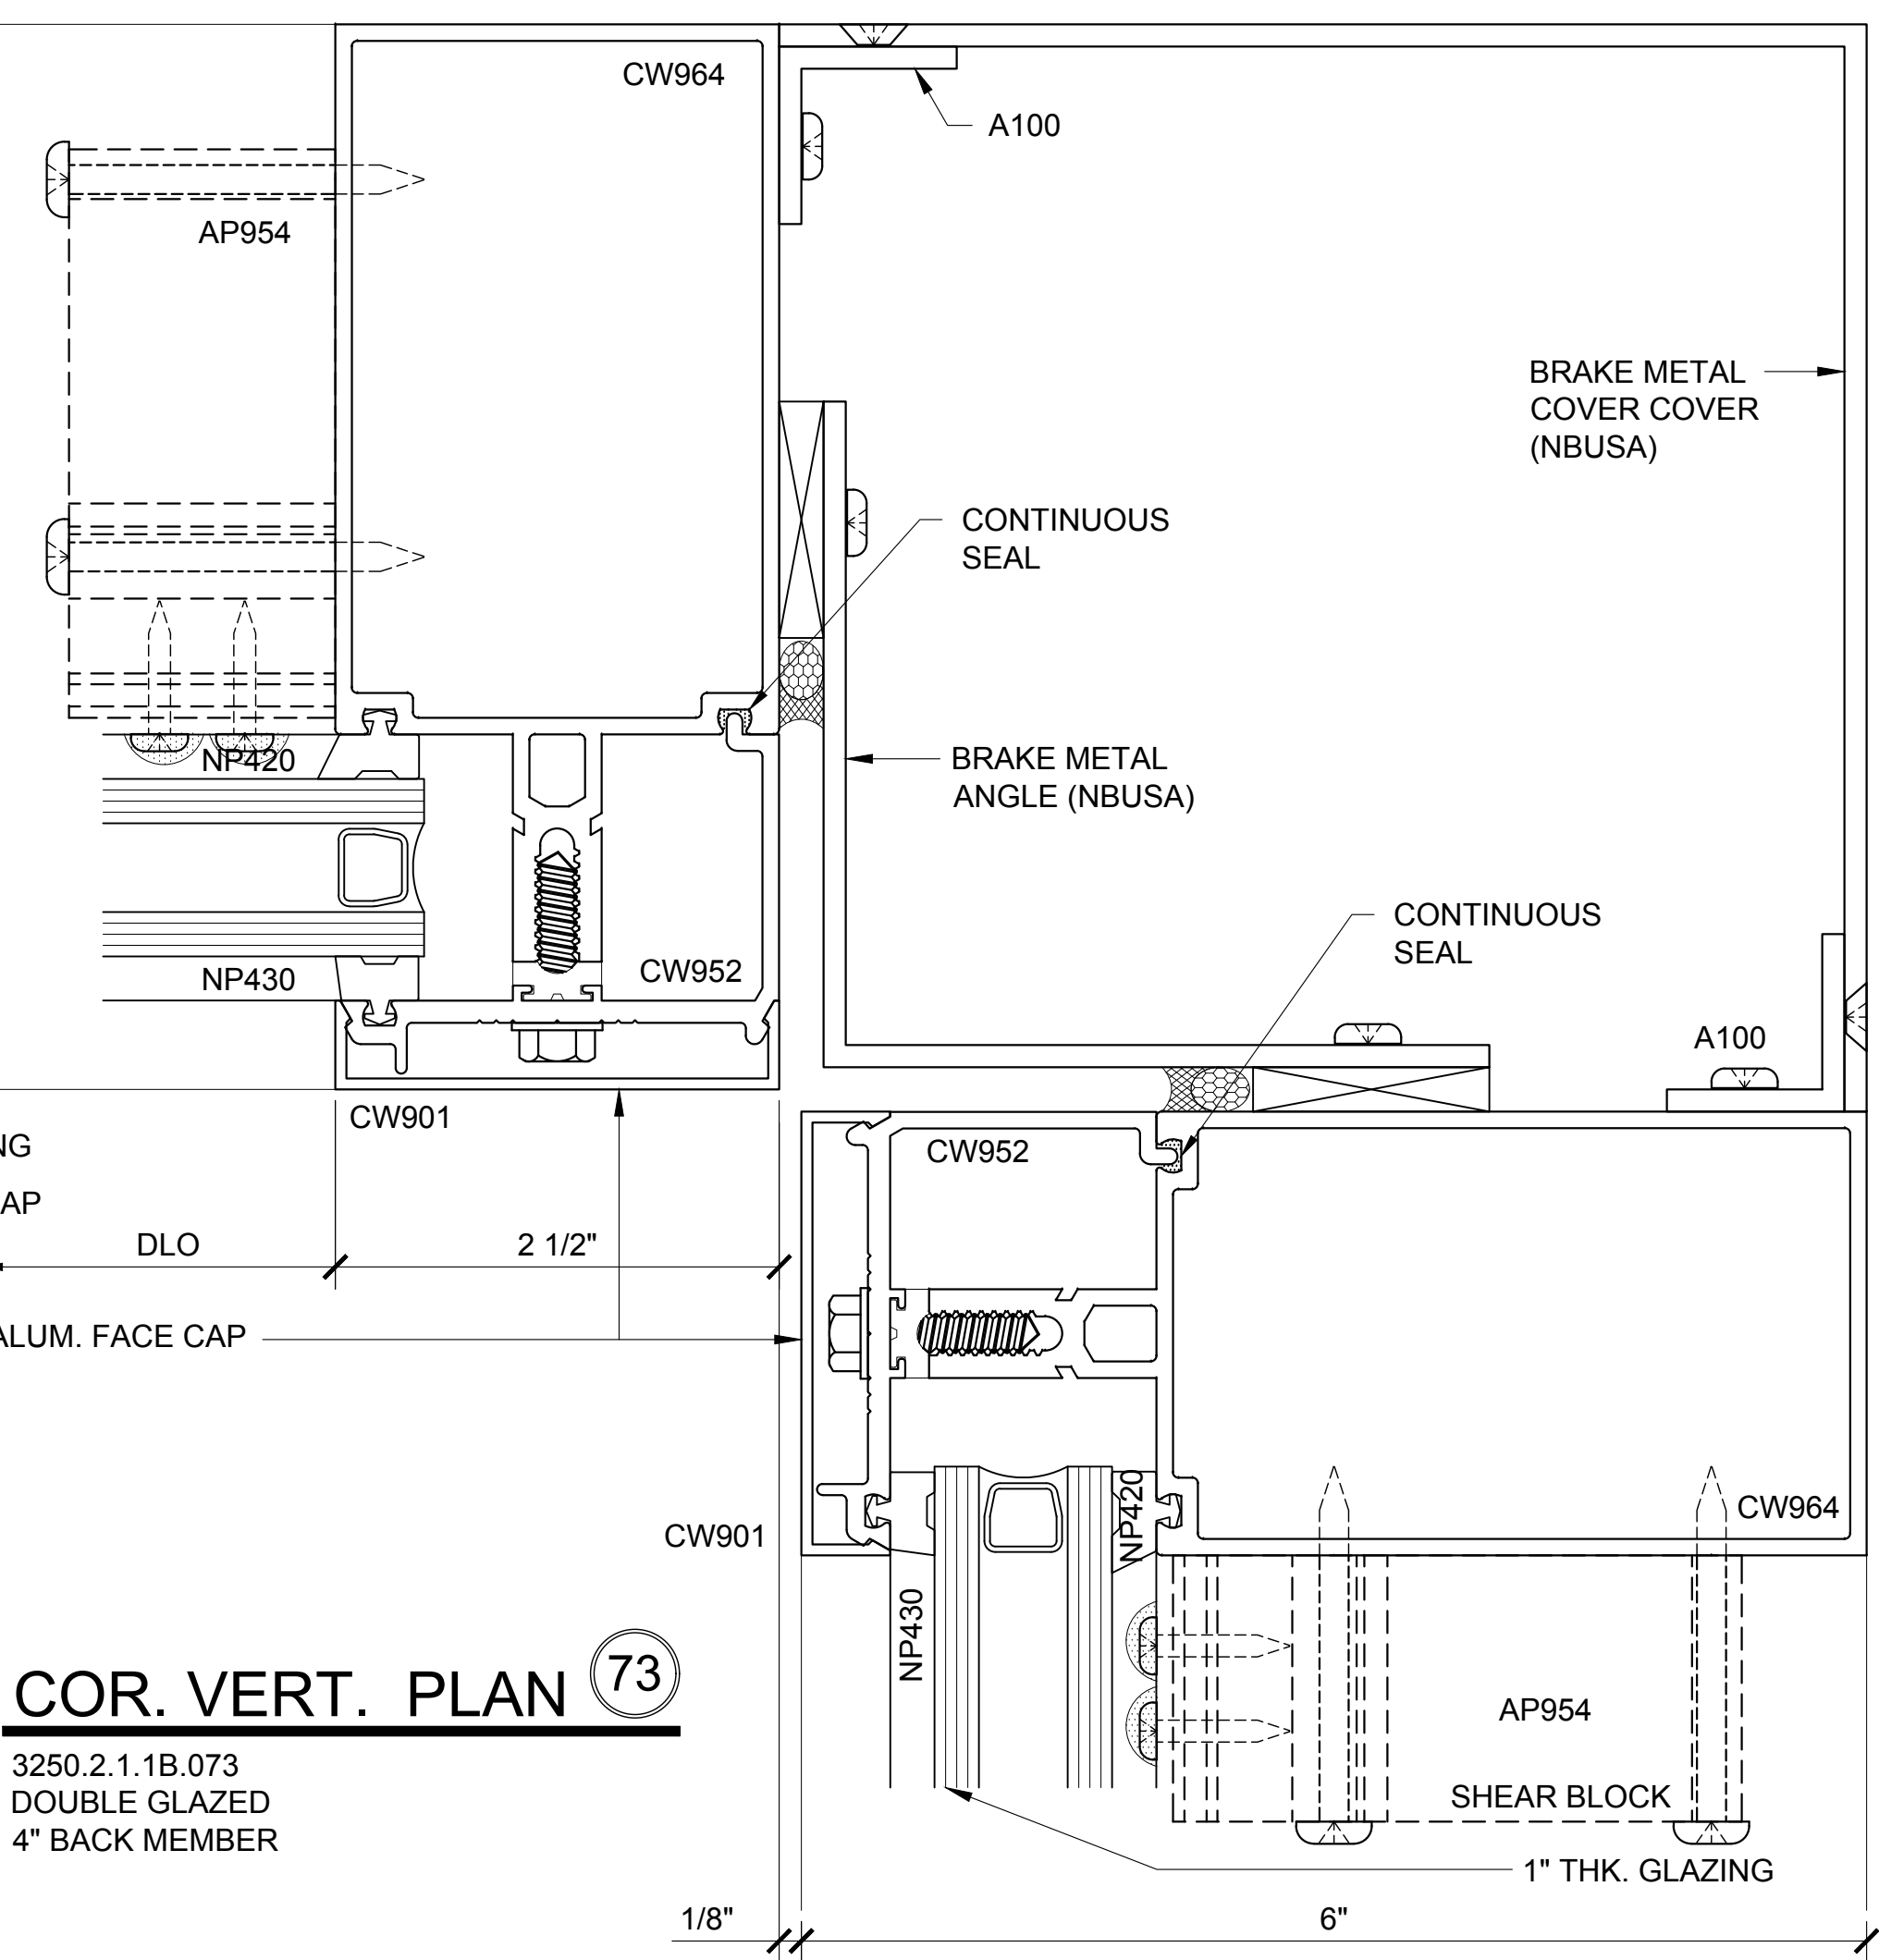

CURTAIN WALL SERIES 3250 DETAILS

3250.2.1.1B - DOUBLE GLAZED - 4" BACK MEMBER

Revisions By:

CAL

U.S. ALUMINUM

C.R. LAURENCE CO. ARCHITECTURAL PRODUCTS
2503 E. Verrion Avenue, Los Angeles, CA 90058-1897
PH (800) 421-6144 FX 800-587-7301 www.crlaurence.com

Discription:
U.S. ALUMINUM
CURTAIN WALL SERIES 3250
SYSTEM DRAWINGS

Drawn By: BWR
Date: 11/4/16
Scale: AS NOTED
File Name: CW3250-System_Drawings.dwg
Sheet
3250.2.1.1B

U.S. ALUMINUM CURTAIN WALL SERIES 3250 SYSTEM

Revisions By:

CAL
U.S. ALUMINUM
C.R. LAURENCE CO. ARCHITECTURAL PRODUCTS
2503 E. Vernon Avenue, Los Angeles, CA 90058-1897
PH (800) 421-6144 FX (800) 587-7301 www.crlaurence.com


Discription:
U.S. ALUMINUM
CURTAIN WALL SERIES 3250
SYSTEM DRAWINGS

Drawn By: BWR
Date: 11/4/16
Scale: AS NOTED
File Name:
CW3250-System_Drawings.dwg

Sheet
3250.2.1.2


DOOR HEAD SECTION 87

3250.2.1.2.087
DOUBLE GLAZED
4" BACK MEMBER
CH DOOR FRAMING

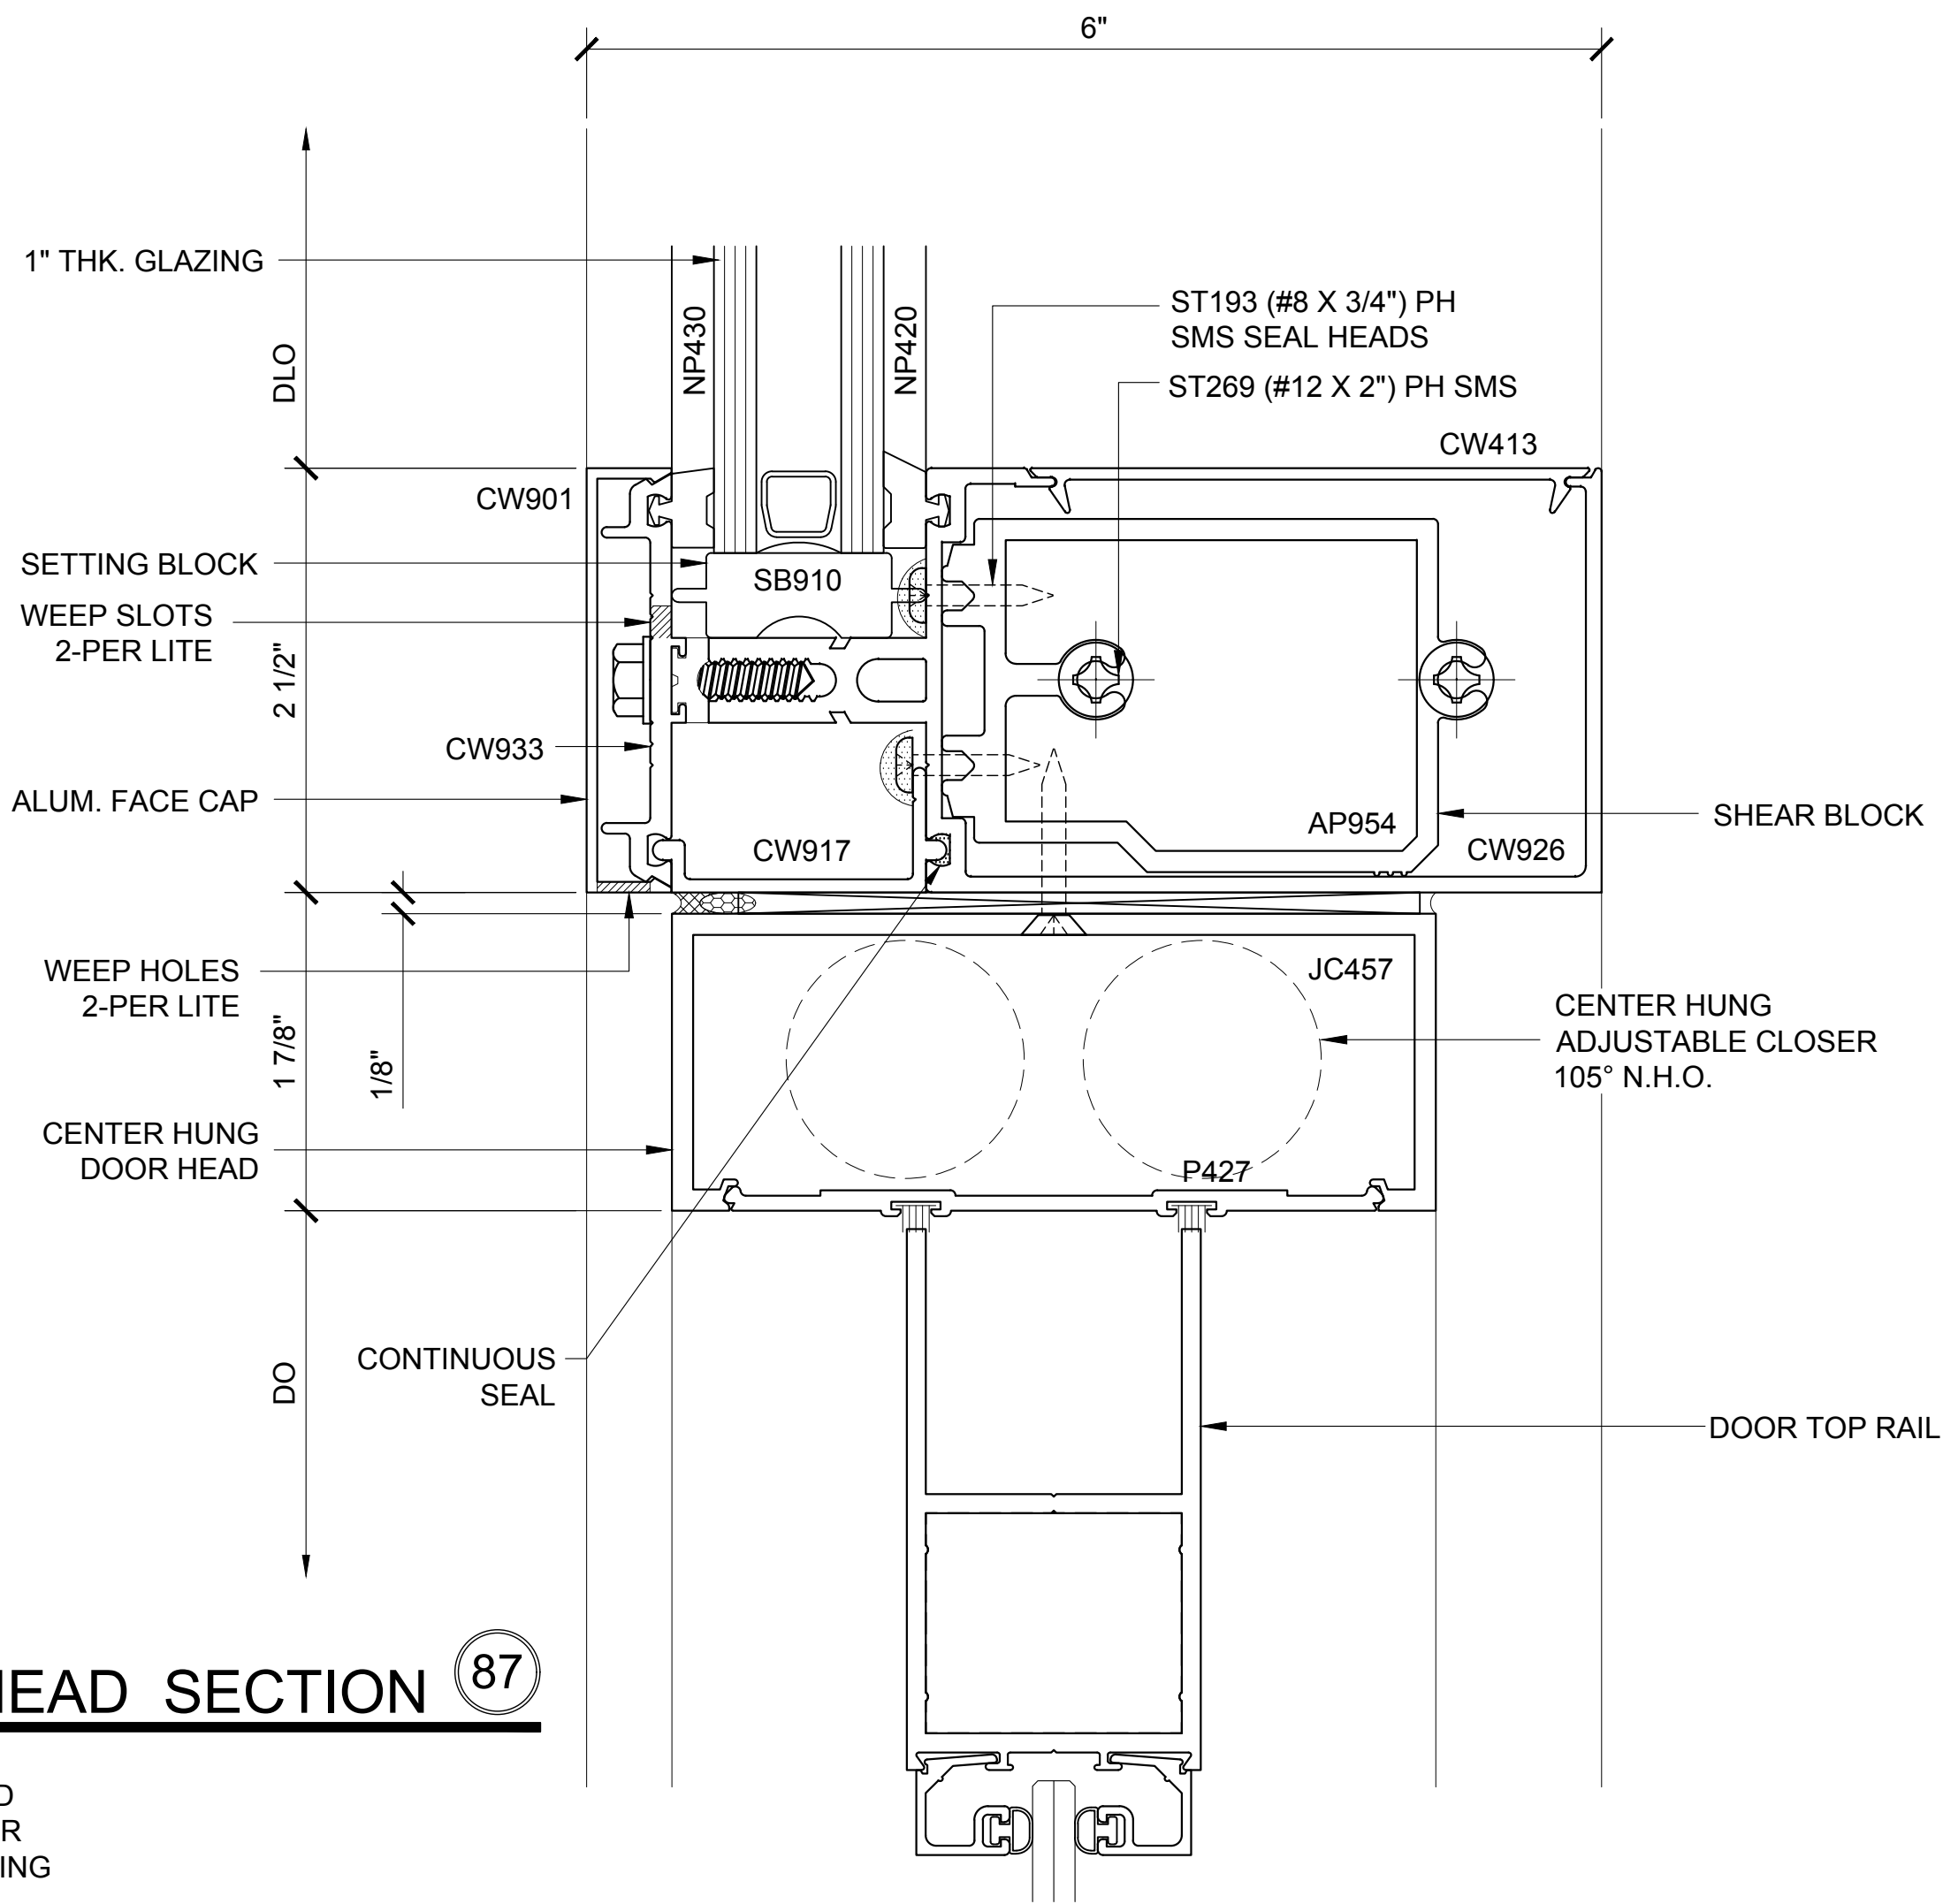


INT. VERT. PLAN 84

3250.2.1.2.084
DOUBLE GLAZED
4" BACK MEMBER
CH DOOR FRAMING

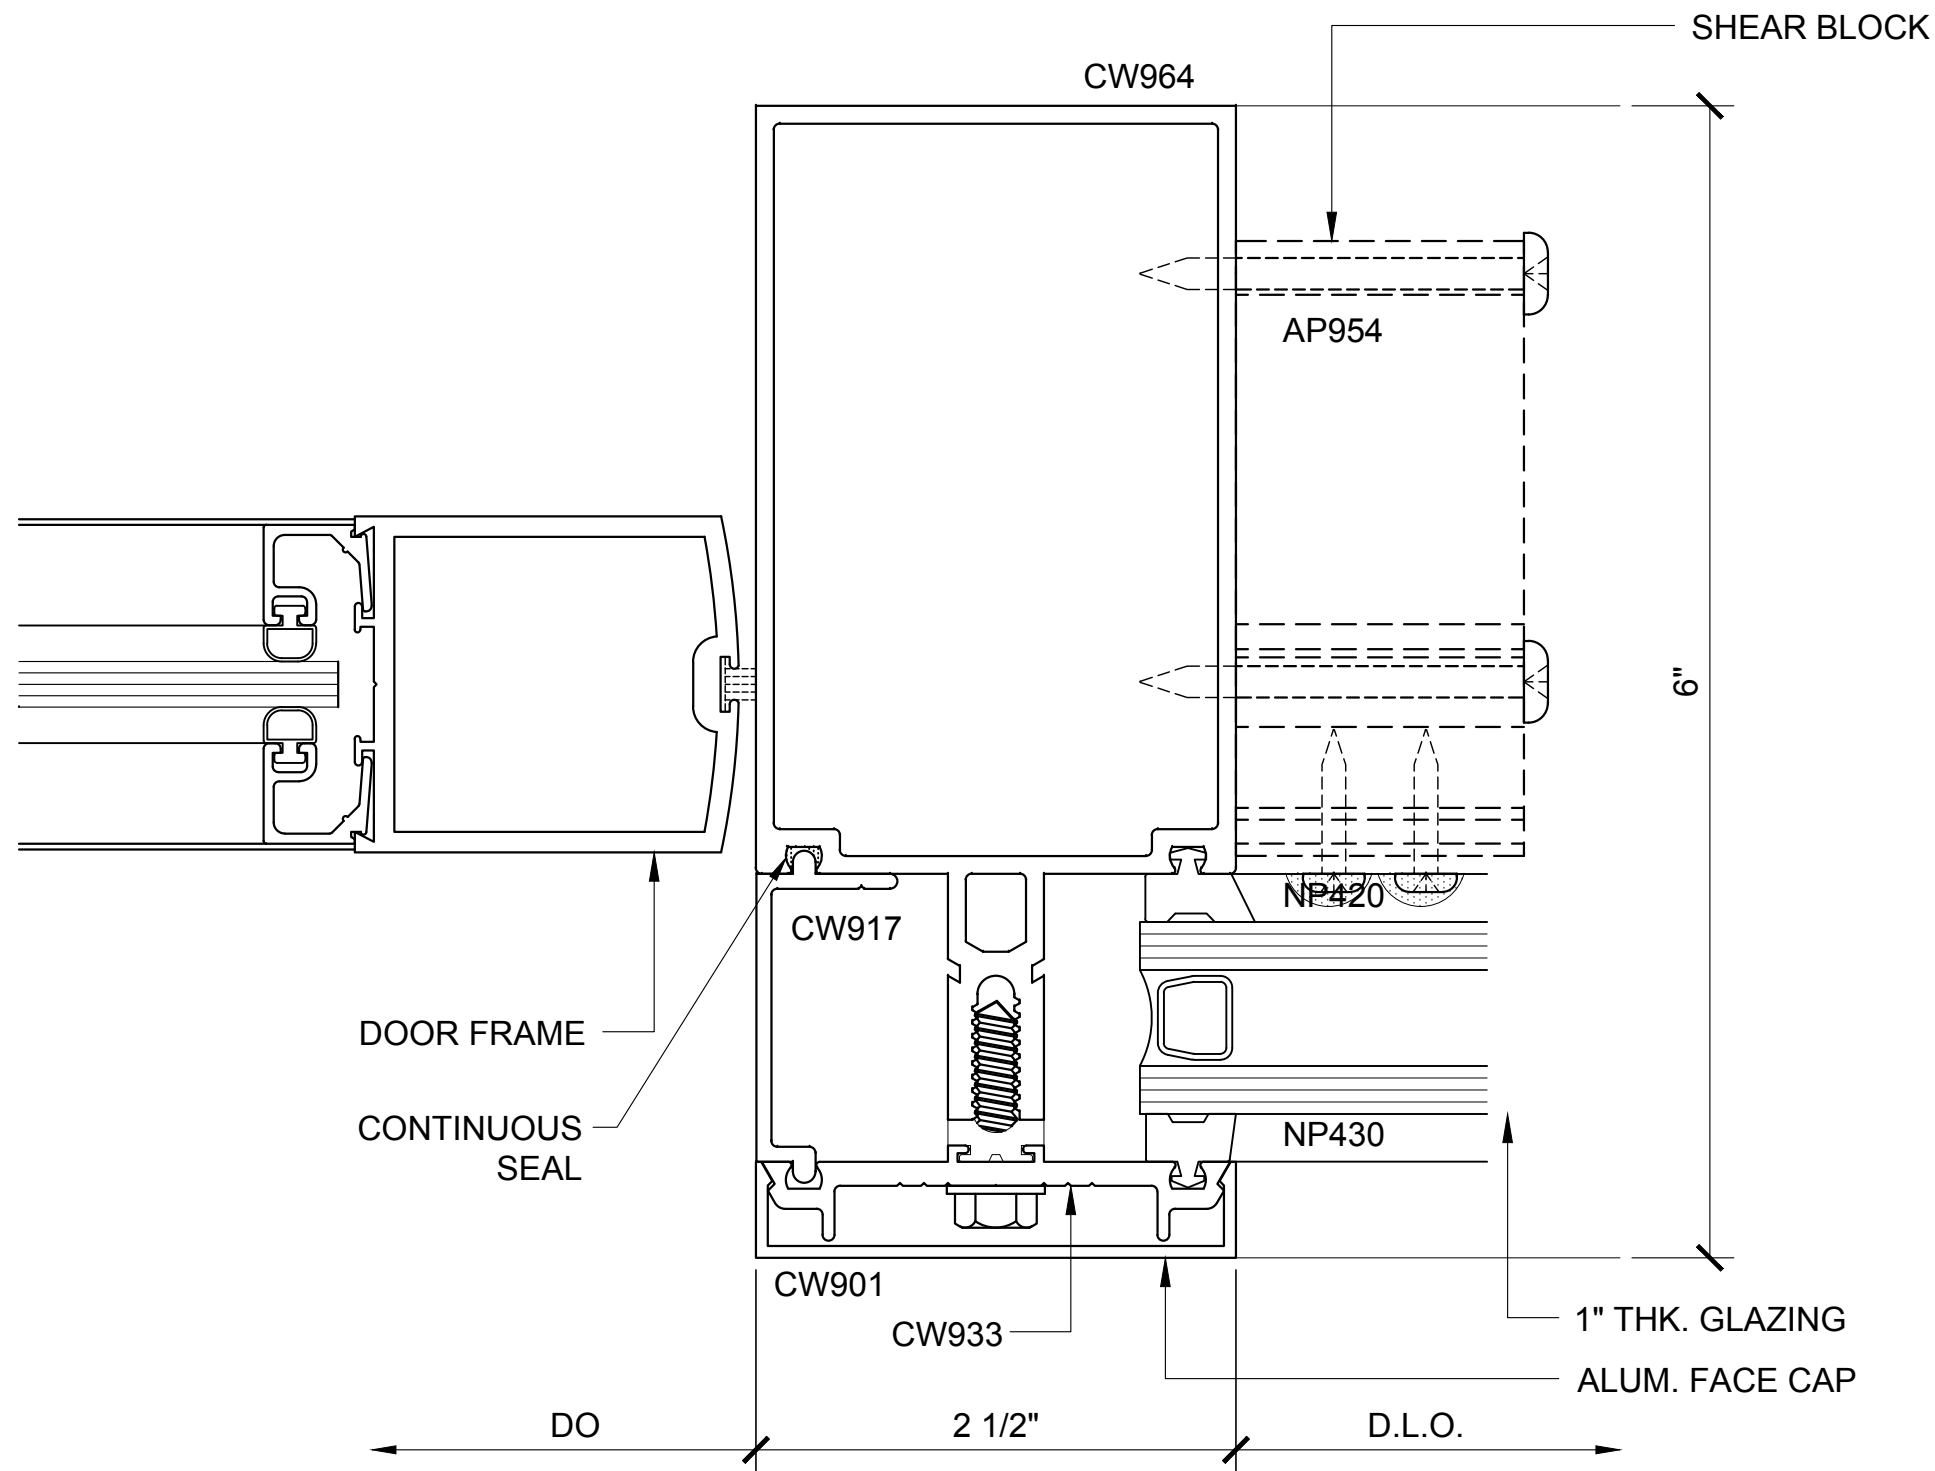


DOOR HEAD SECTION 90

3250.2.1.2.090
DOUBLE GLAZED
4" BACK MEMBER
CH DOOR FRAMING

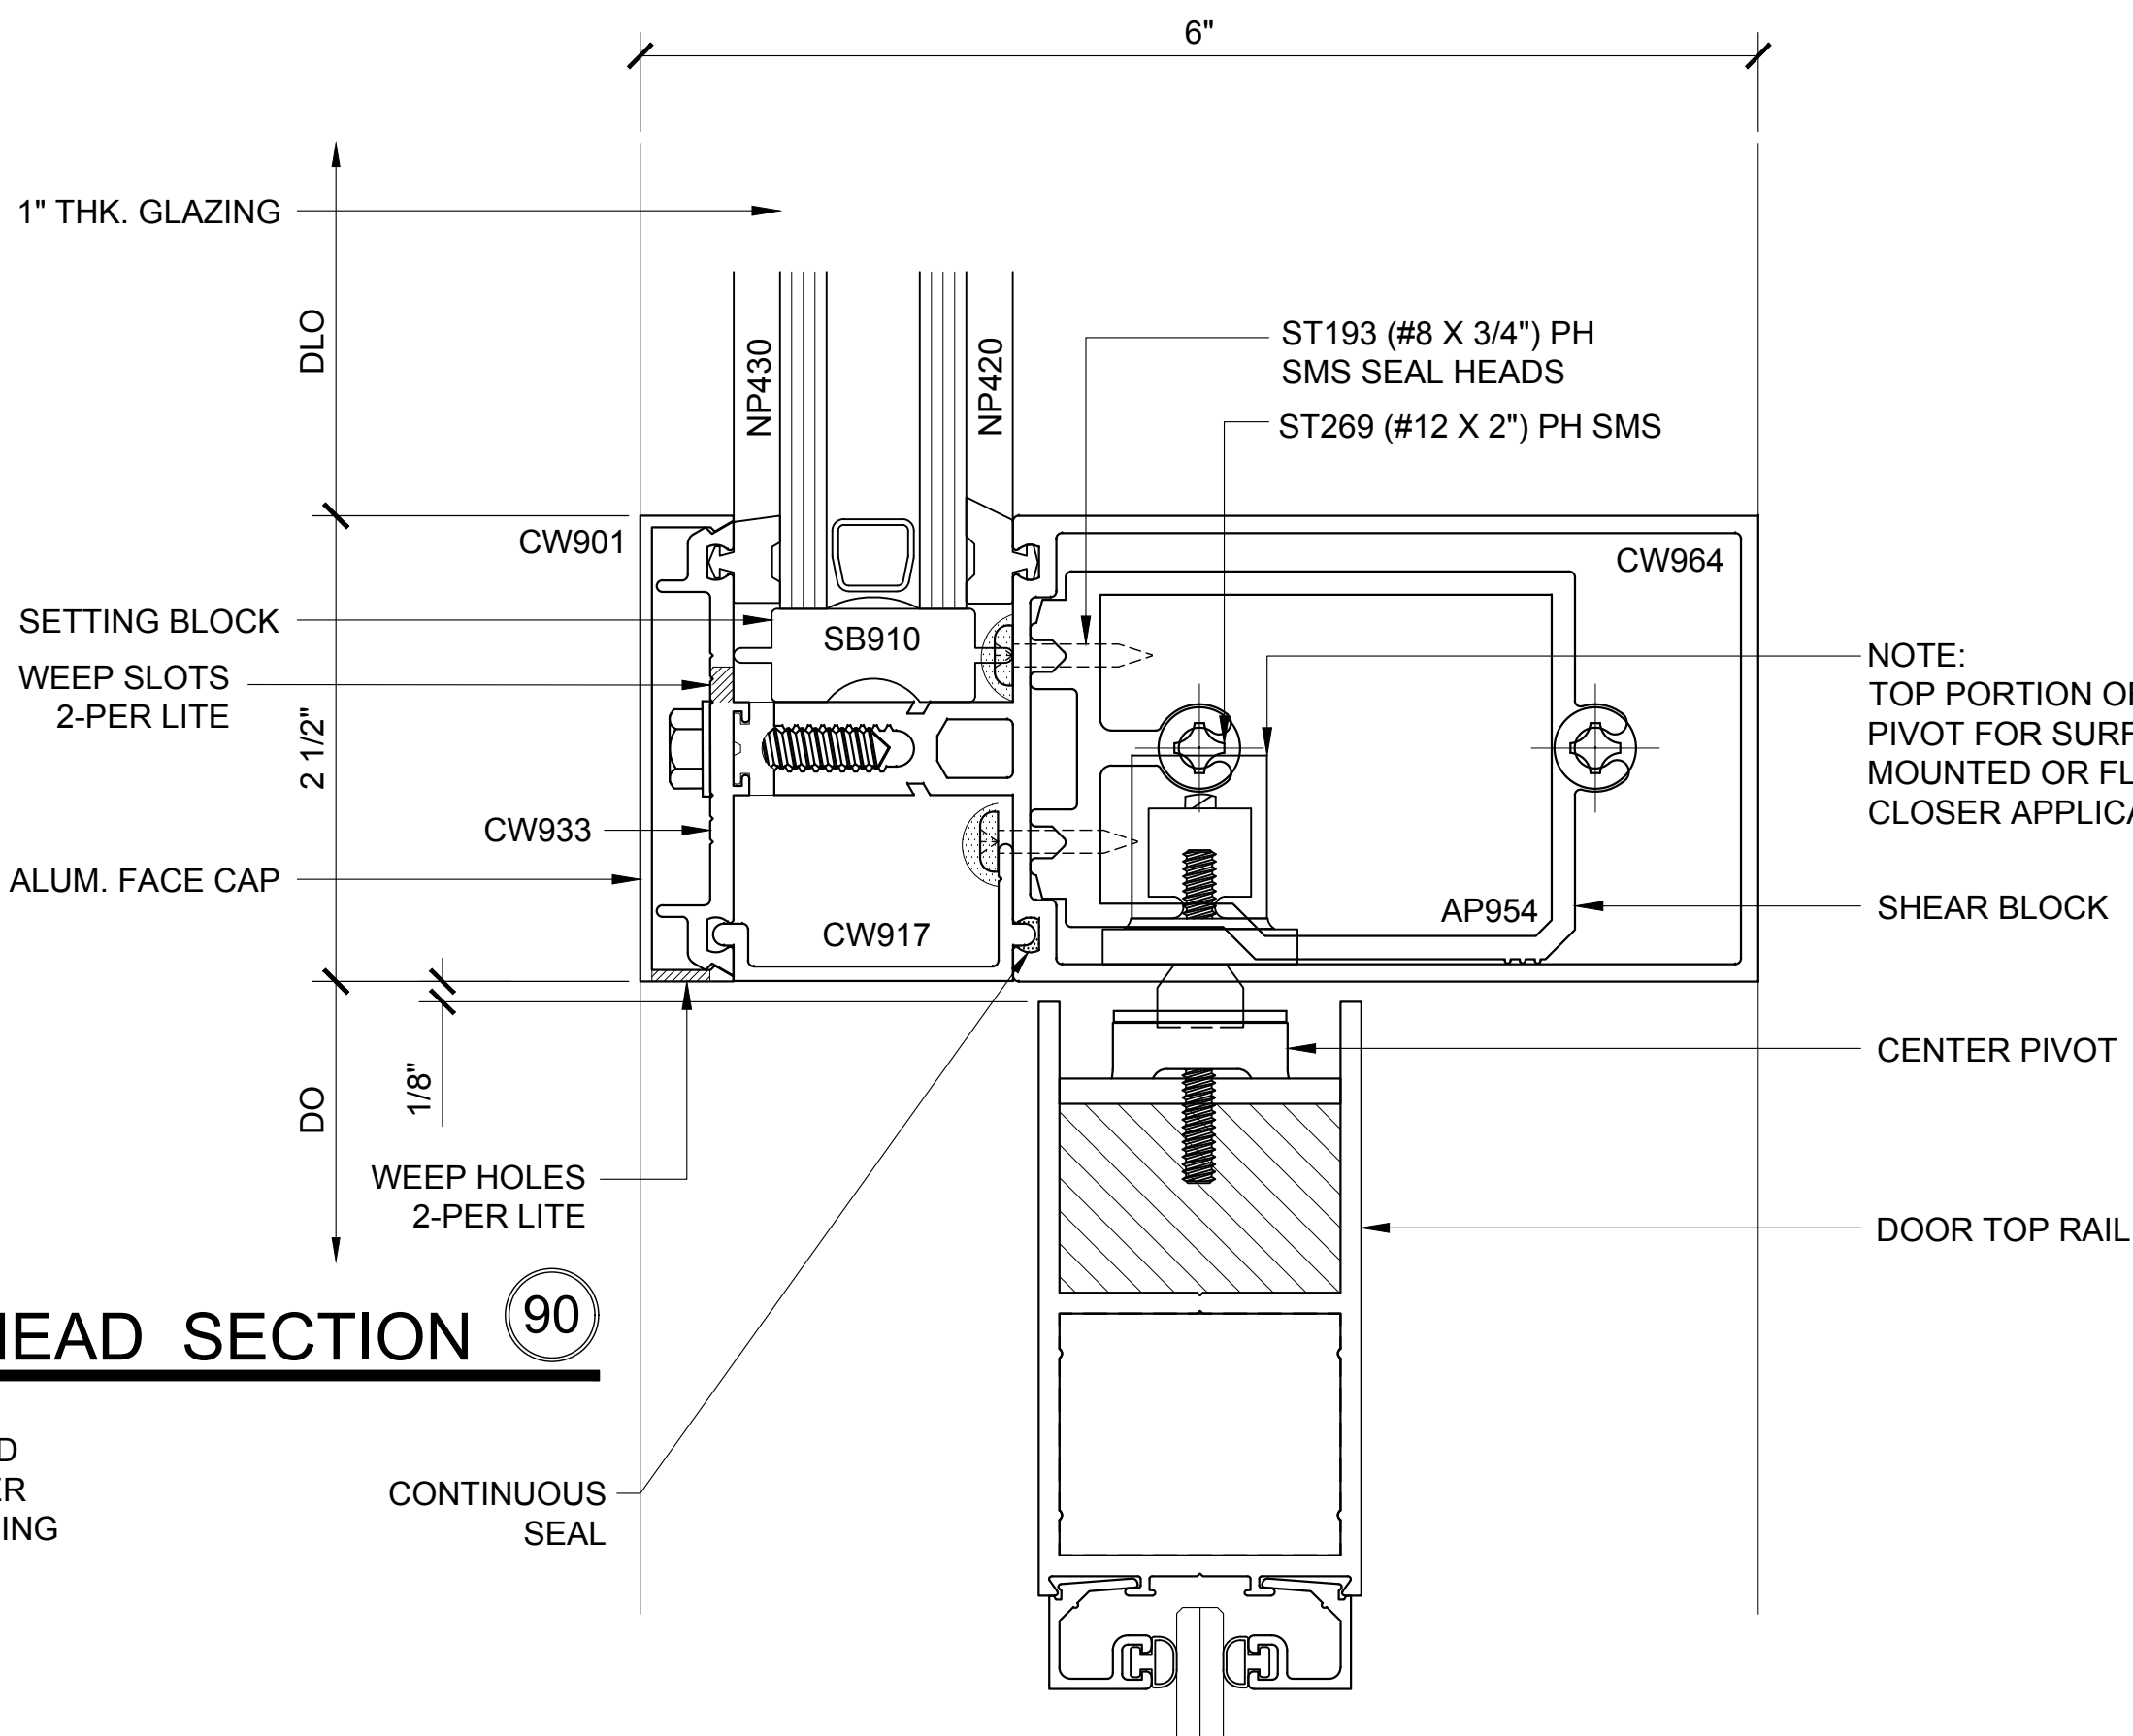

DOOR JAMB PLAN 81

3250.2.1.2.081
DOUBLE GLAZED
4" BACK MEMBER
CH DOOR FRAMING

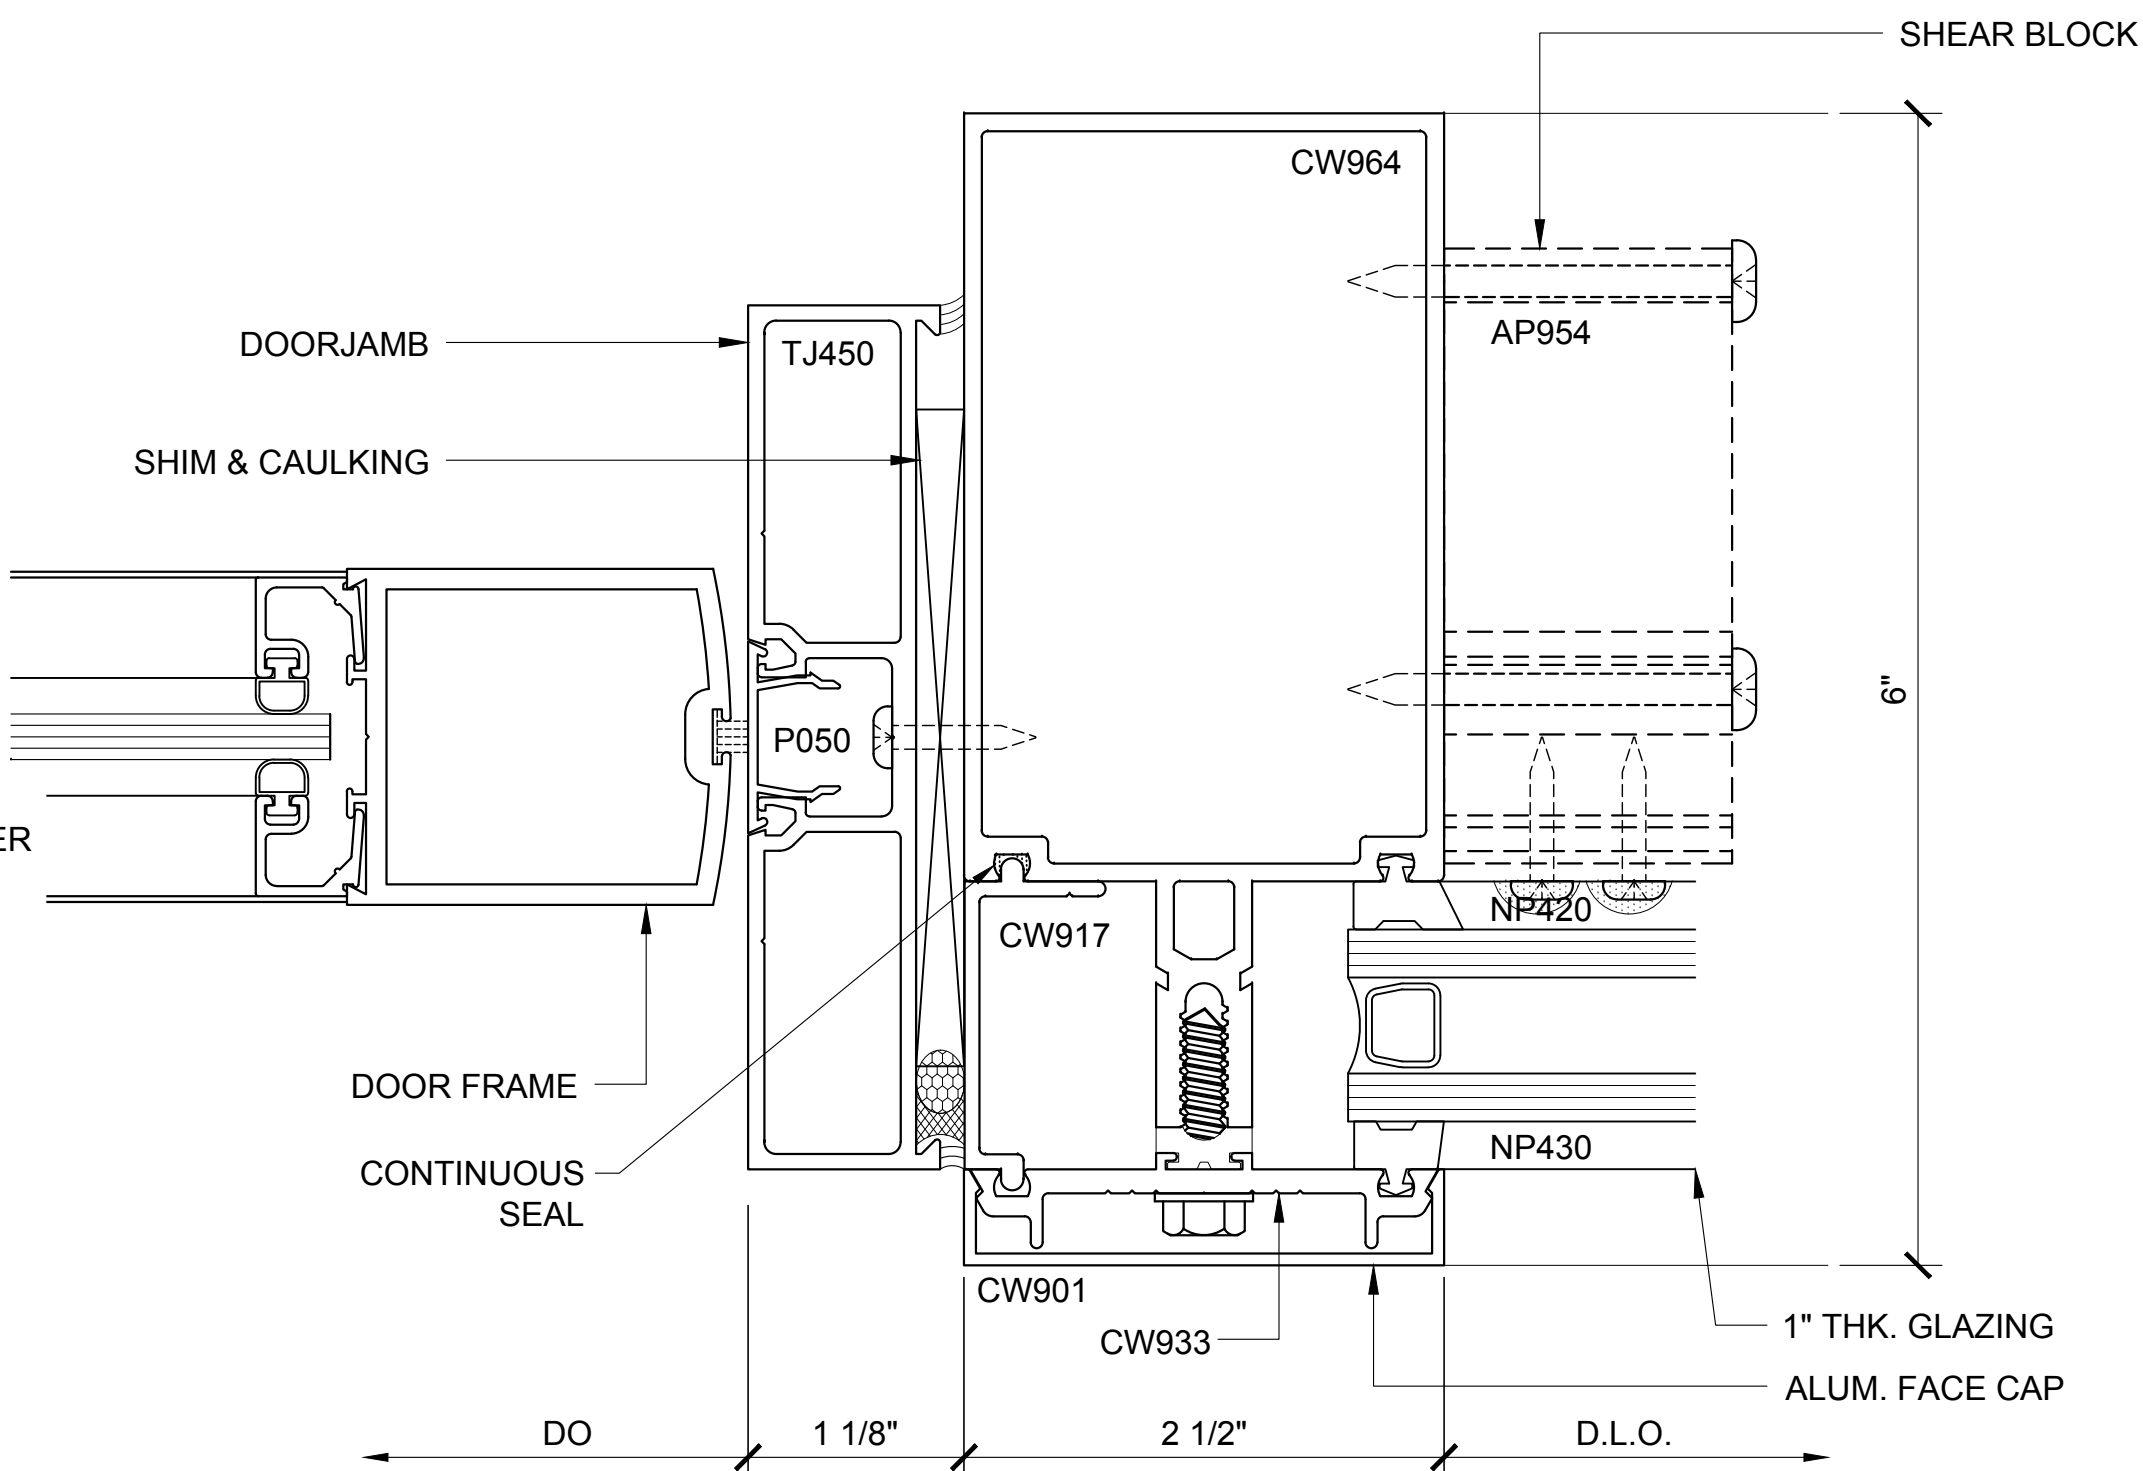

CURTAIN WALL SERIES 3250 DETAILS

3250.2.1.2 - DOUBLE GLAZED - 4" BACK MEMBER - CH DOOR FRAMING

U.S. ALUMINUM CURTAIN WALL SERIES 3250 SYSTEM

DOOR HEAD SECTION 99

3250.2.1.3.099
DOUBLE GLAZED
4" BACK MEMBER
OH DOOR FRAMING

DOOR HEAD SECTION 102

3250.2.1.3.102
DOUBLE GLAZED
4" BACK MEMBER
OH DOOR FRAMING

DOOR JAMB PLAN 93

3250.2.1.3.093
DOUBLE GLAZED
4" BACK MEMBER
OH DOOR FRAMING

DOOR JAMB PLAN 96

3250.2.1.3.096
DOUBLE GLAZED
4" BACK MEMBER
OH DOOR FRAMING

CURTAIN WALL SERIES 3250 DETAILS

3250.2.1.3 - DOUBLE GLAZED - 4" BACK MEMBER - OH DOOR FRAMING

Revisions By:

CAL

U.S. ALUMINUM

C.R. LAURENCE CO. ARCHITECTURAL PRODUCTS
2503 E. Vernon Avenue, Los Angeles, CA 90058-1897
PH (800) 421-6144 FX 800-587-7301 www.crlaurence.com

Discription:
U.S. ALUMINUM
CURTAIN WALL SERIES 3250
SYSTEM DRAWINGS

Drawn By: BWR

Date: 11/4/16


Scale: AS NOTED

File Name: CW3250-System_Drawings.dwg

Sheet

3250.2.1.3


U.S. ALUMINUM CURTAIN WALL SERIES 3250 SYSTEM

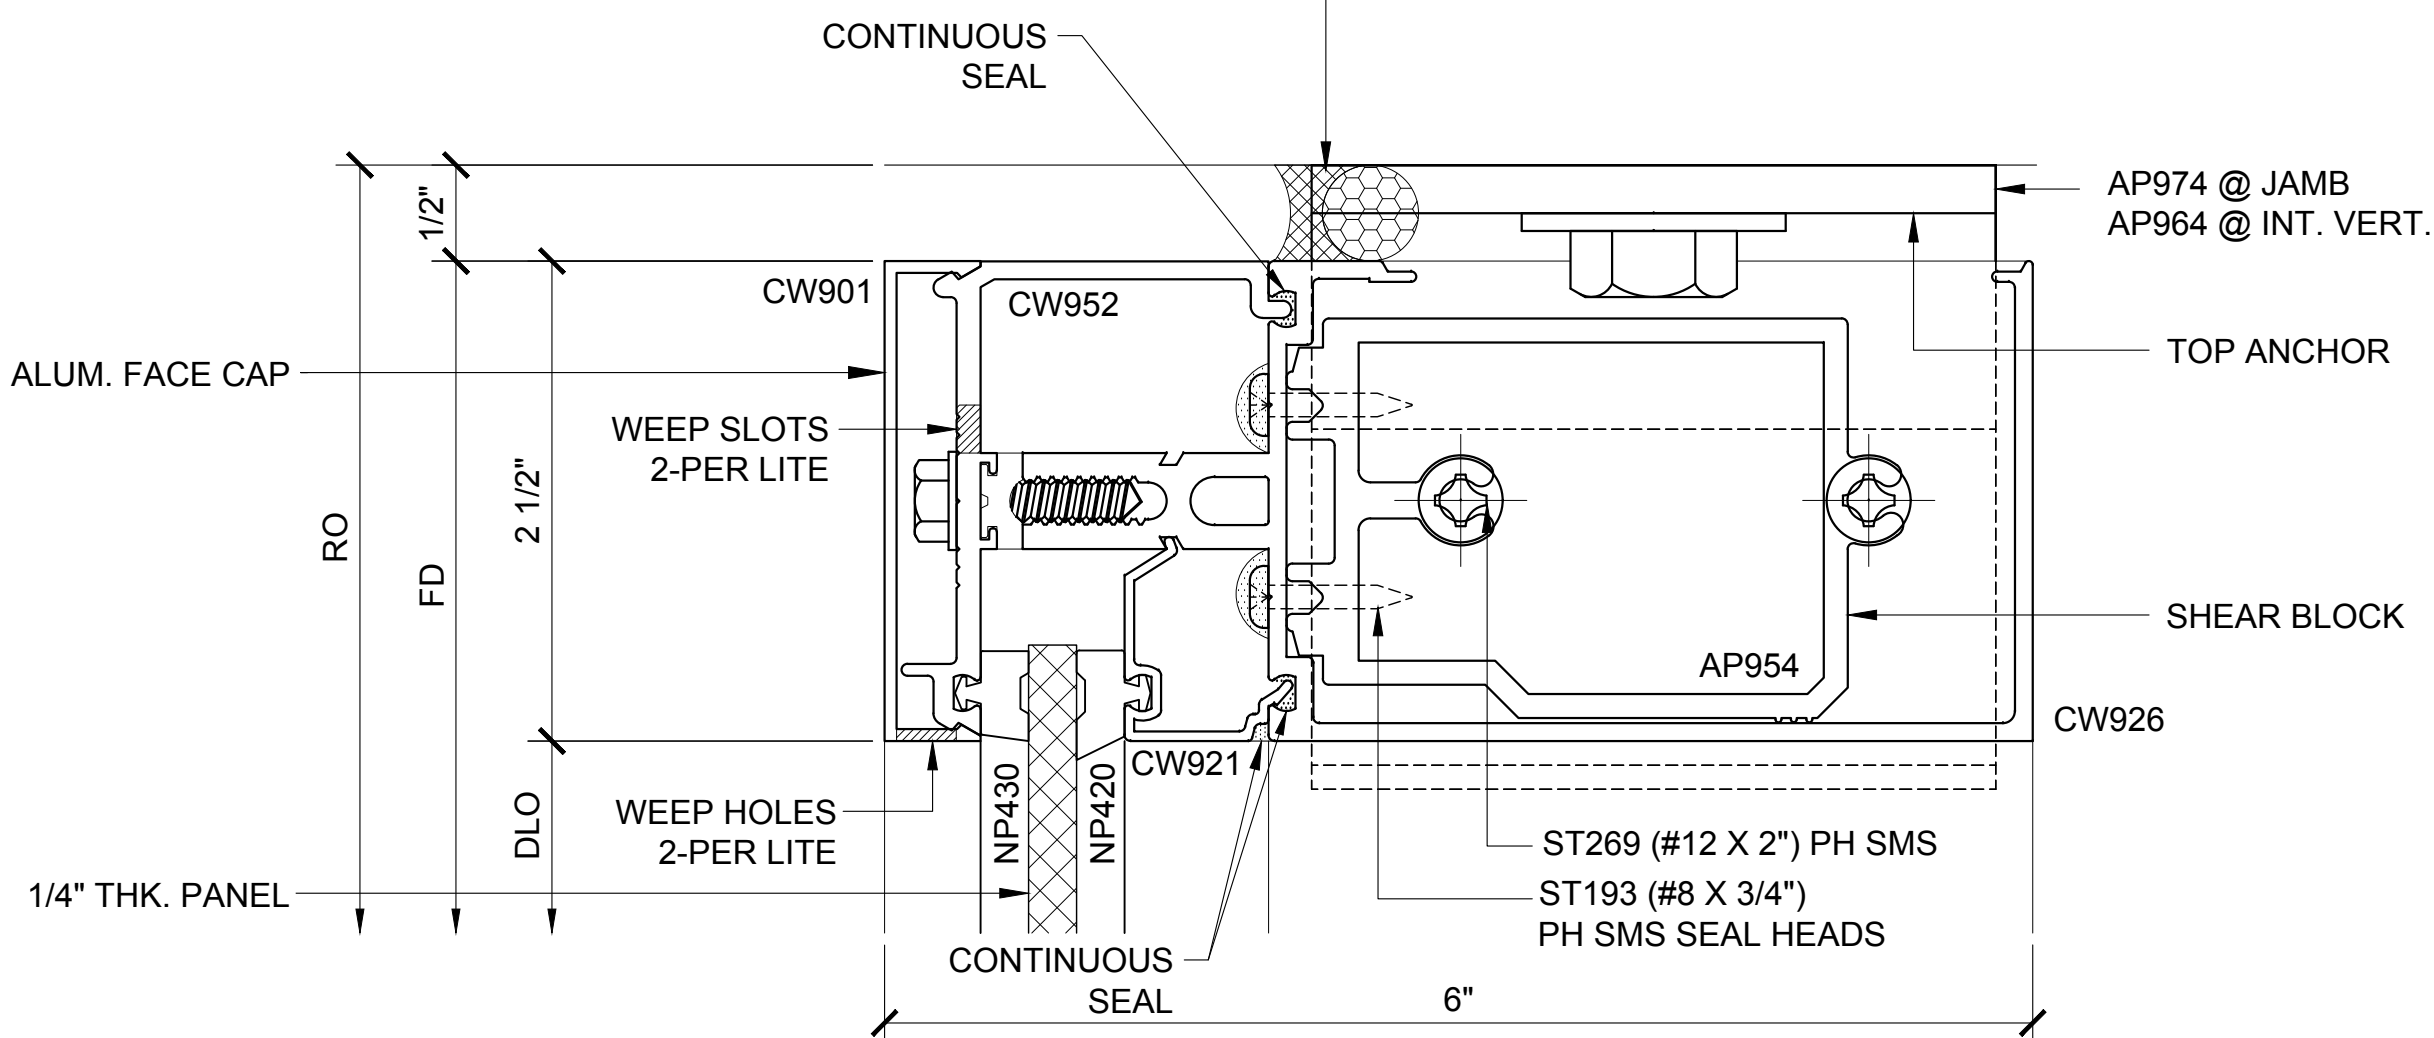

HEAD SECTION

78


3250.2.1.4A.078
DOUBLE GLAZED
4" BACK MEMBER
TRANSITION DETAIL

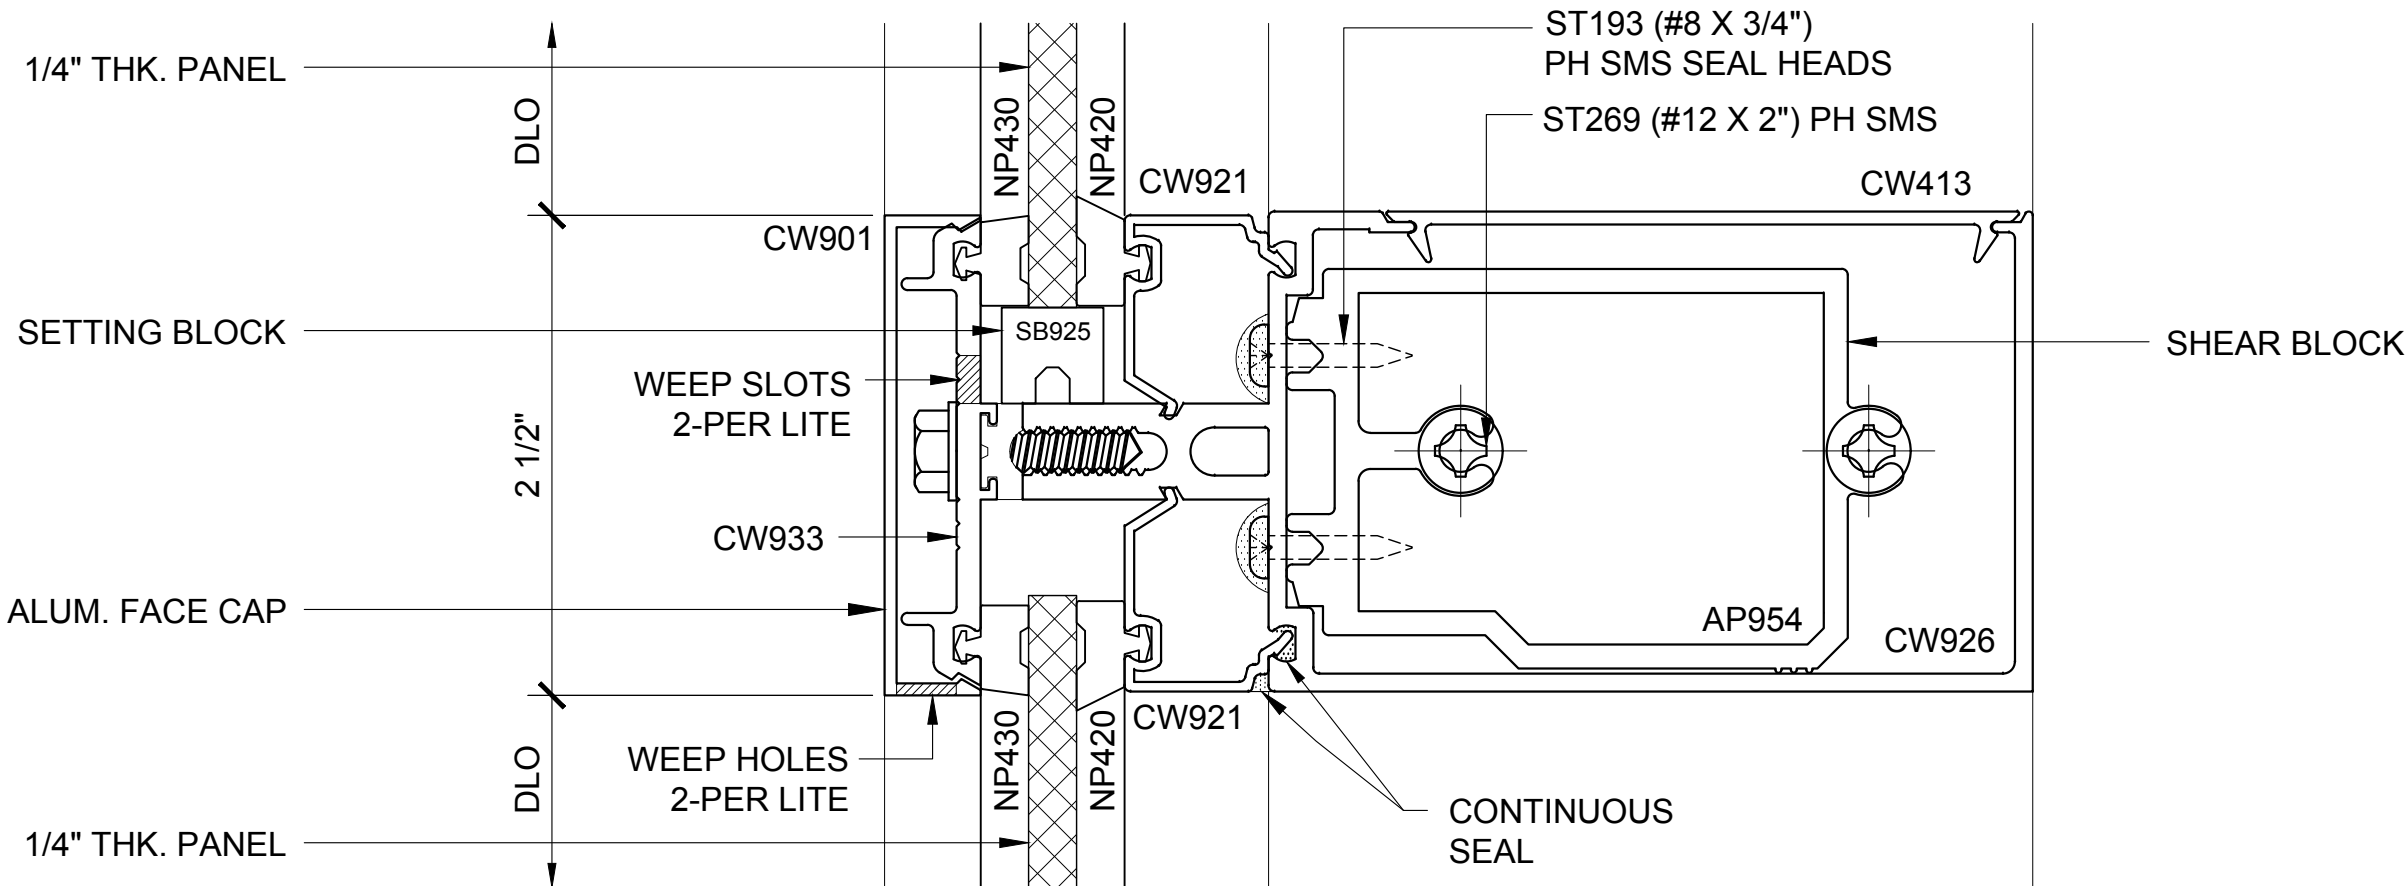

INT. HORIZ. SECTION

79B


3250.2.1.4A.079B
DOUBLE GLAZED
4" BACK MEMBER
TRANSITION DETAILS

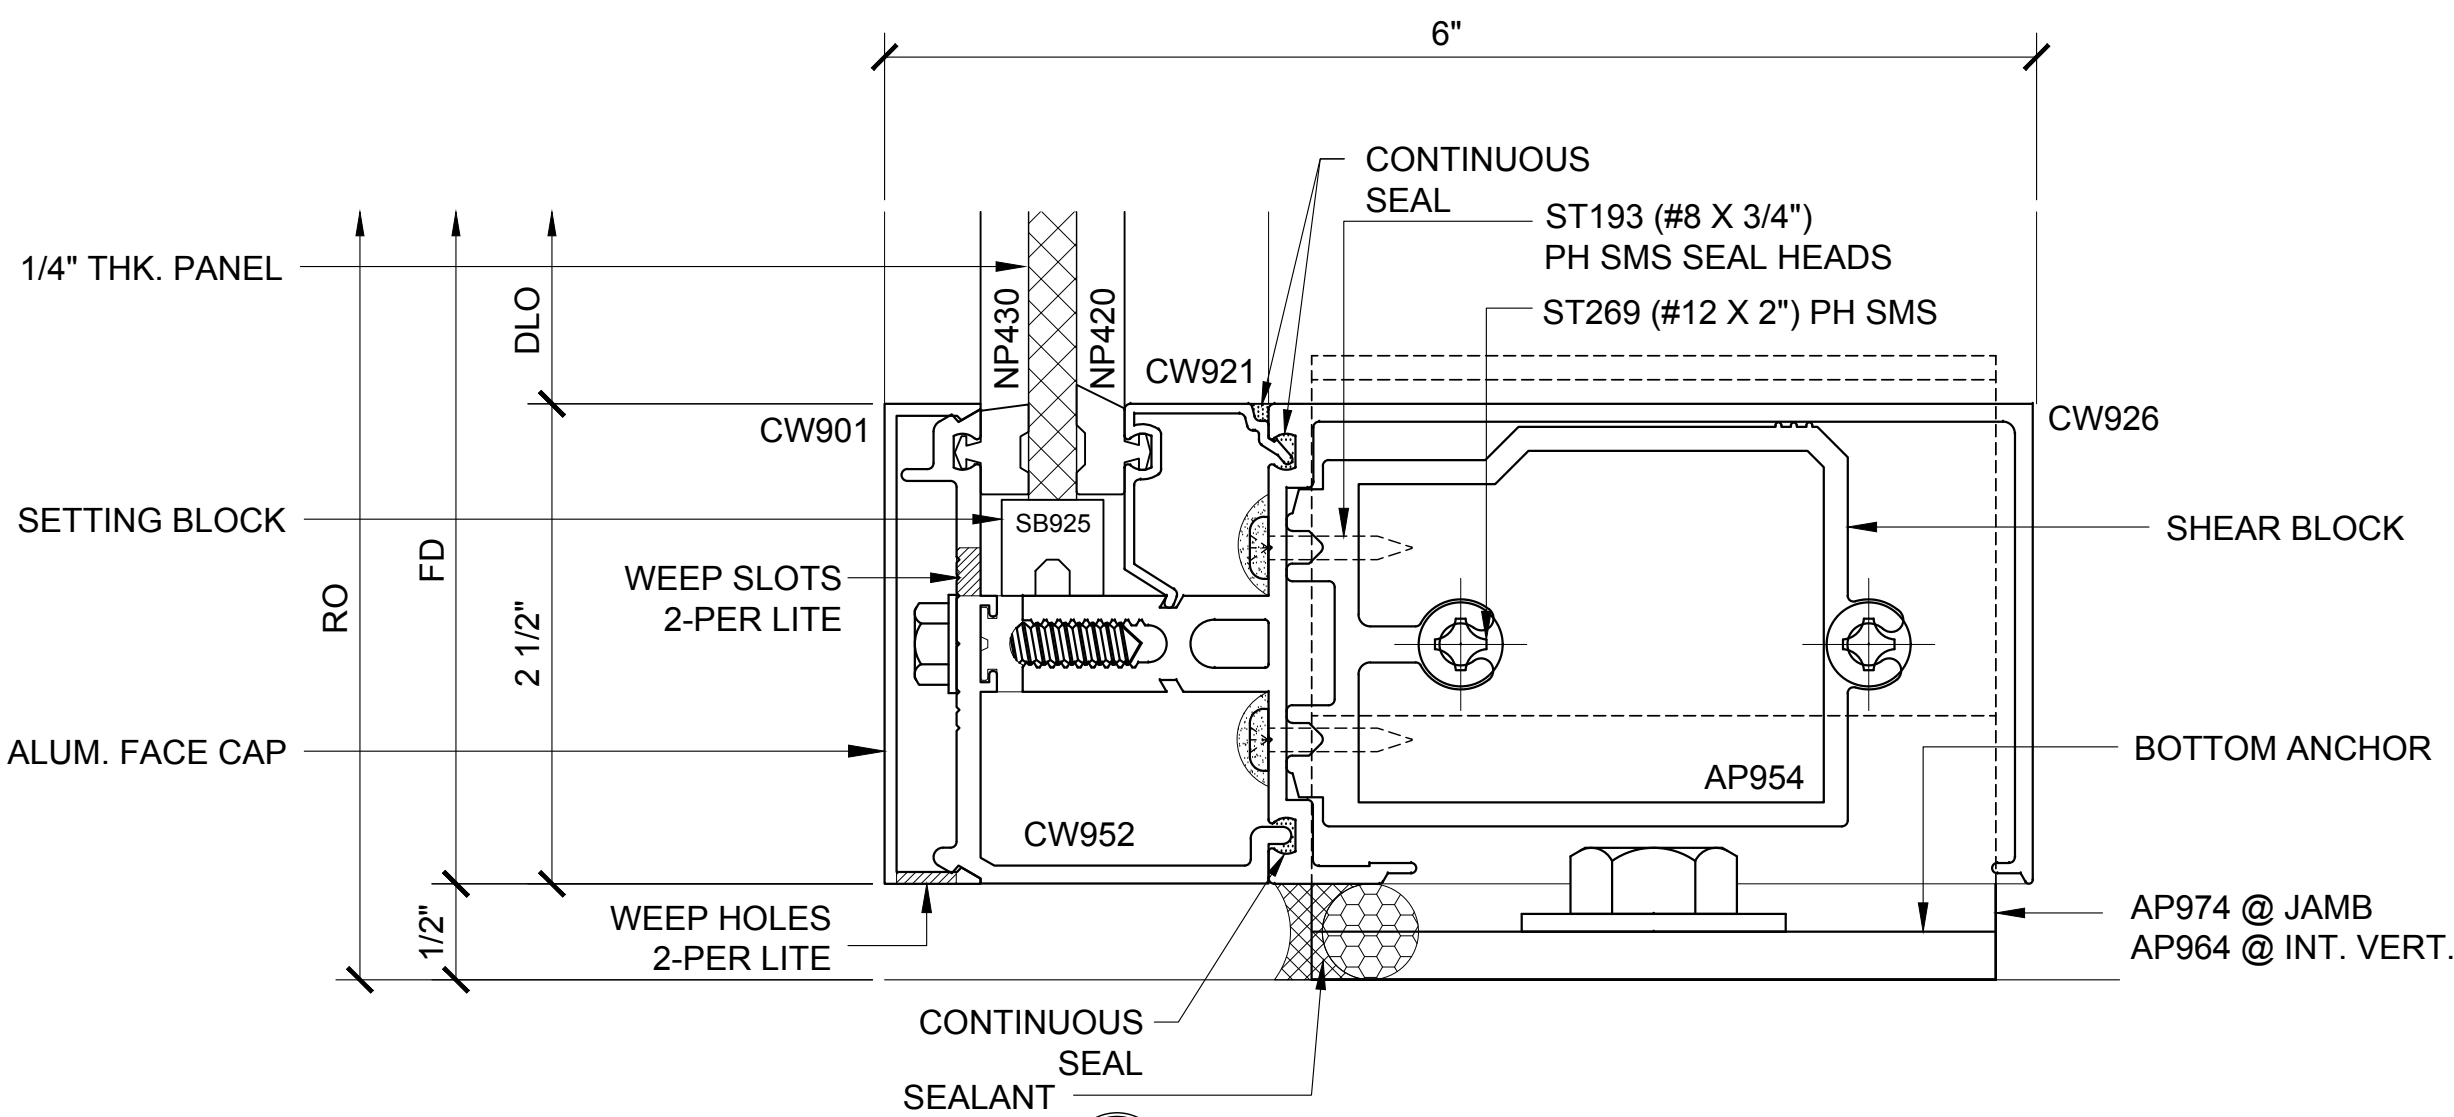

SILL SECTION

80


3250.2.1.4A.080
DOUBLE GLAZED
4" BACK MEMBER
TRANSITION DETAILS

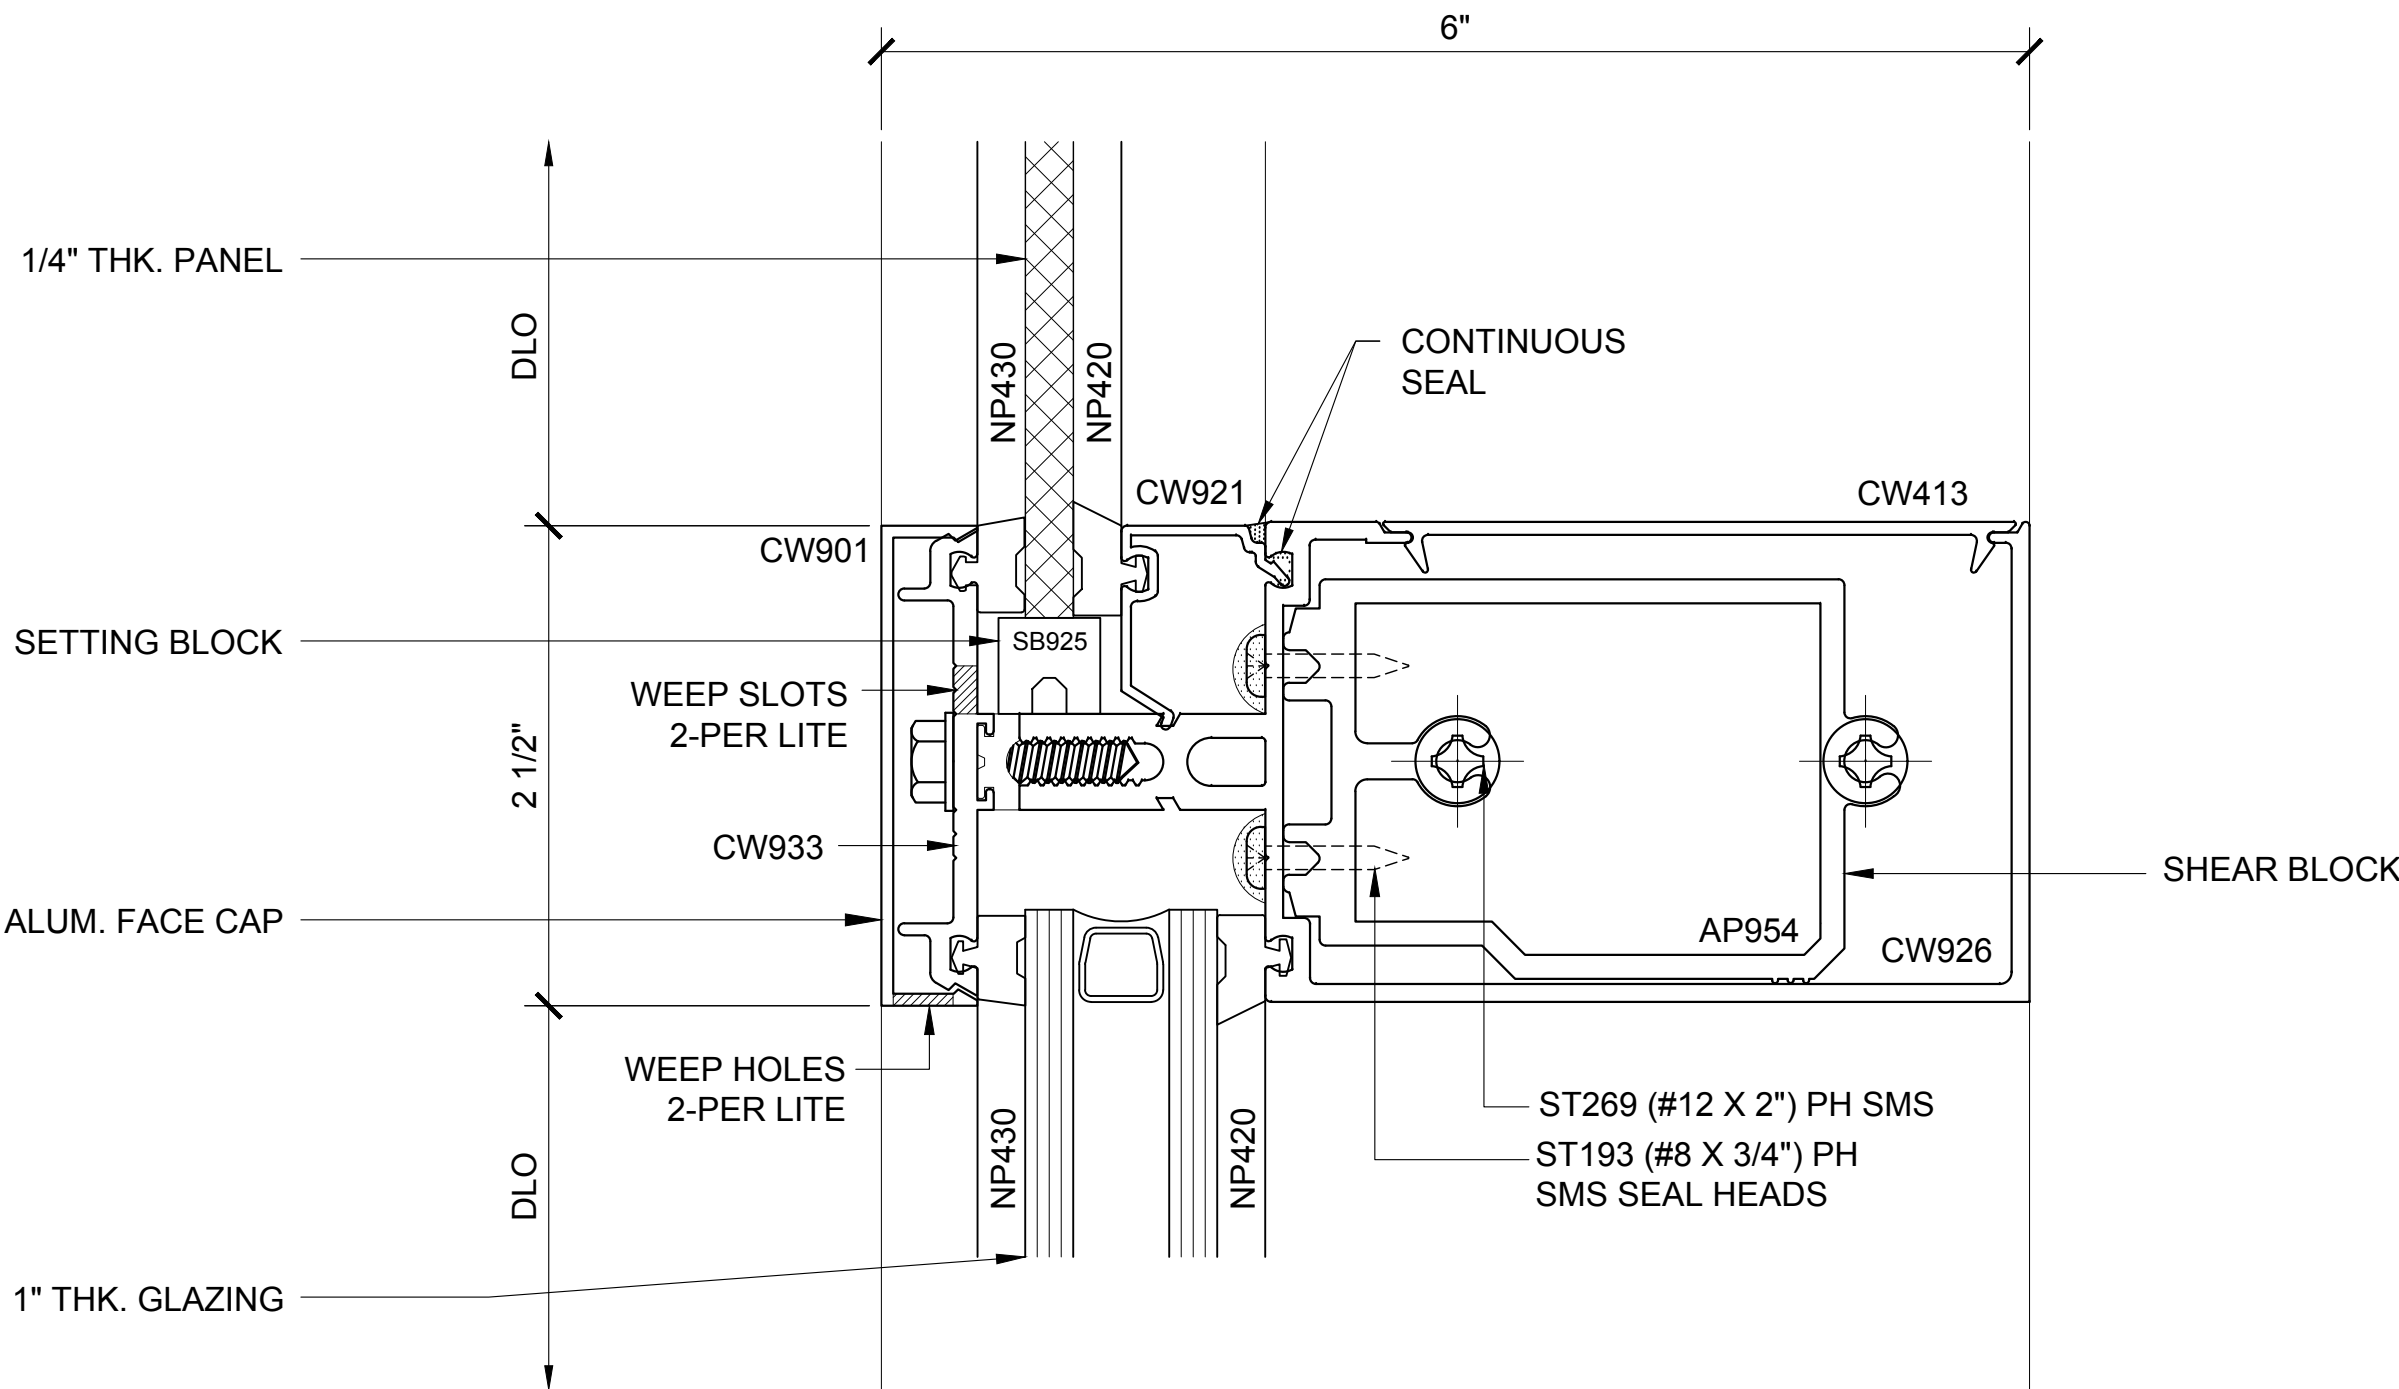

INT. HORIZ. SECTION

79A

3250.2.1.4A.079A
DOUBLE GLAZED
4" BACK MEMBER
TRANSITION DETAILS

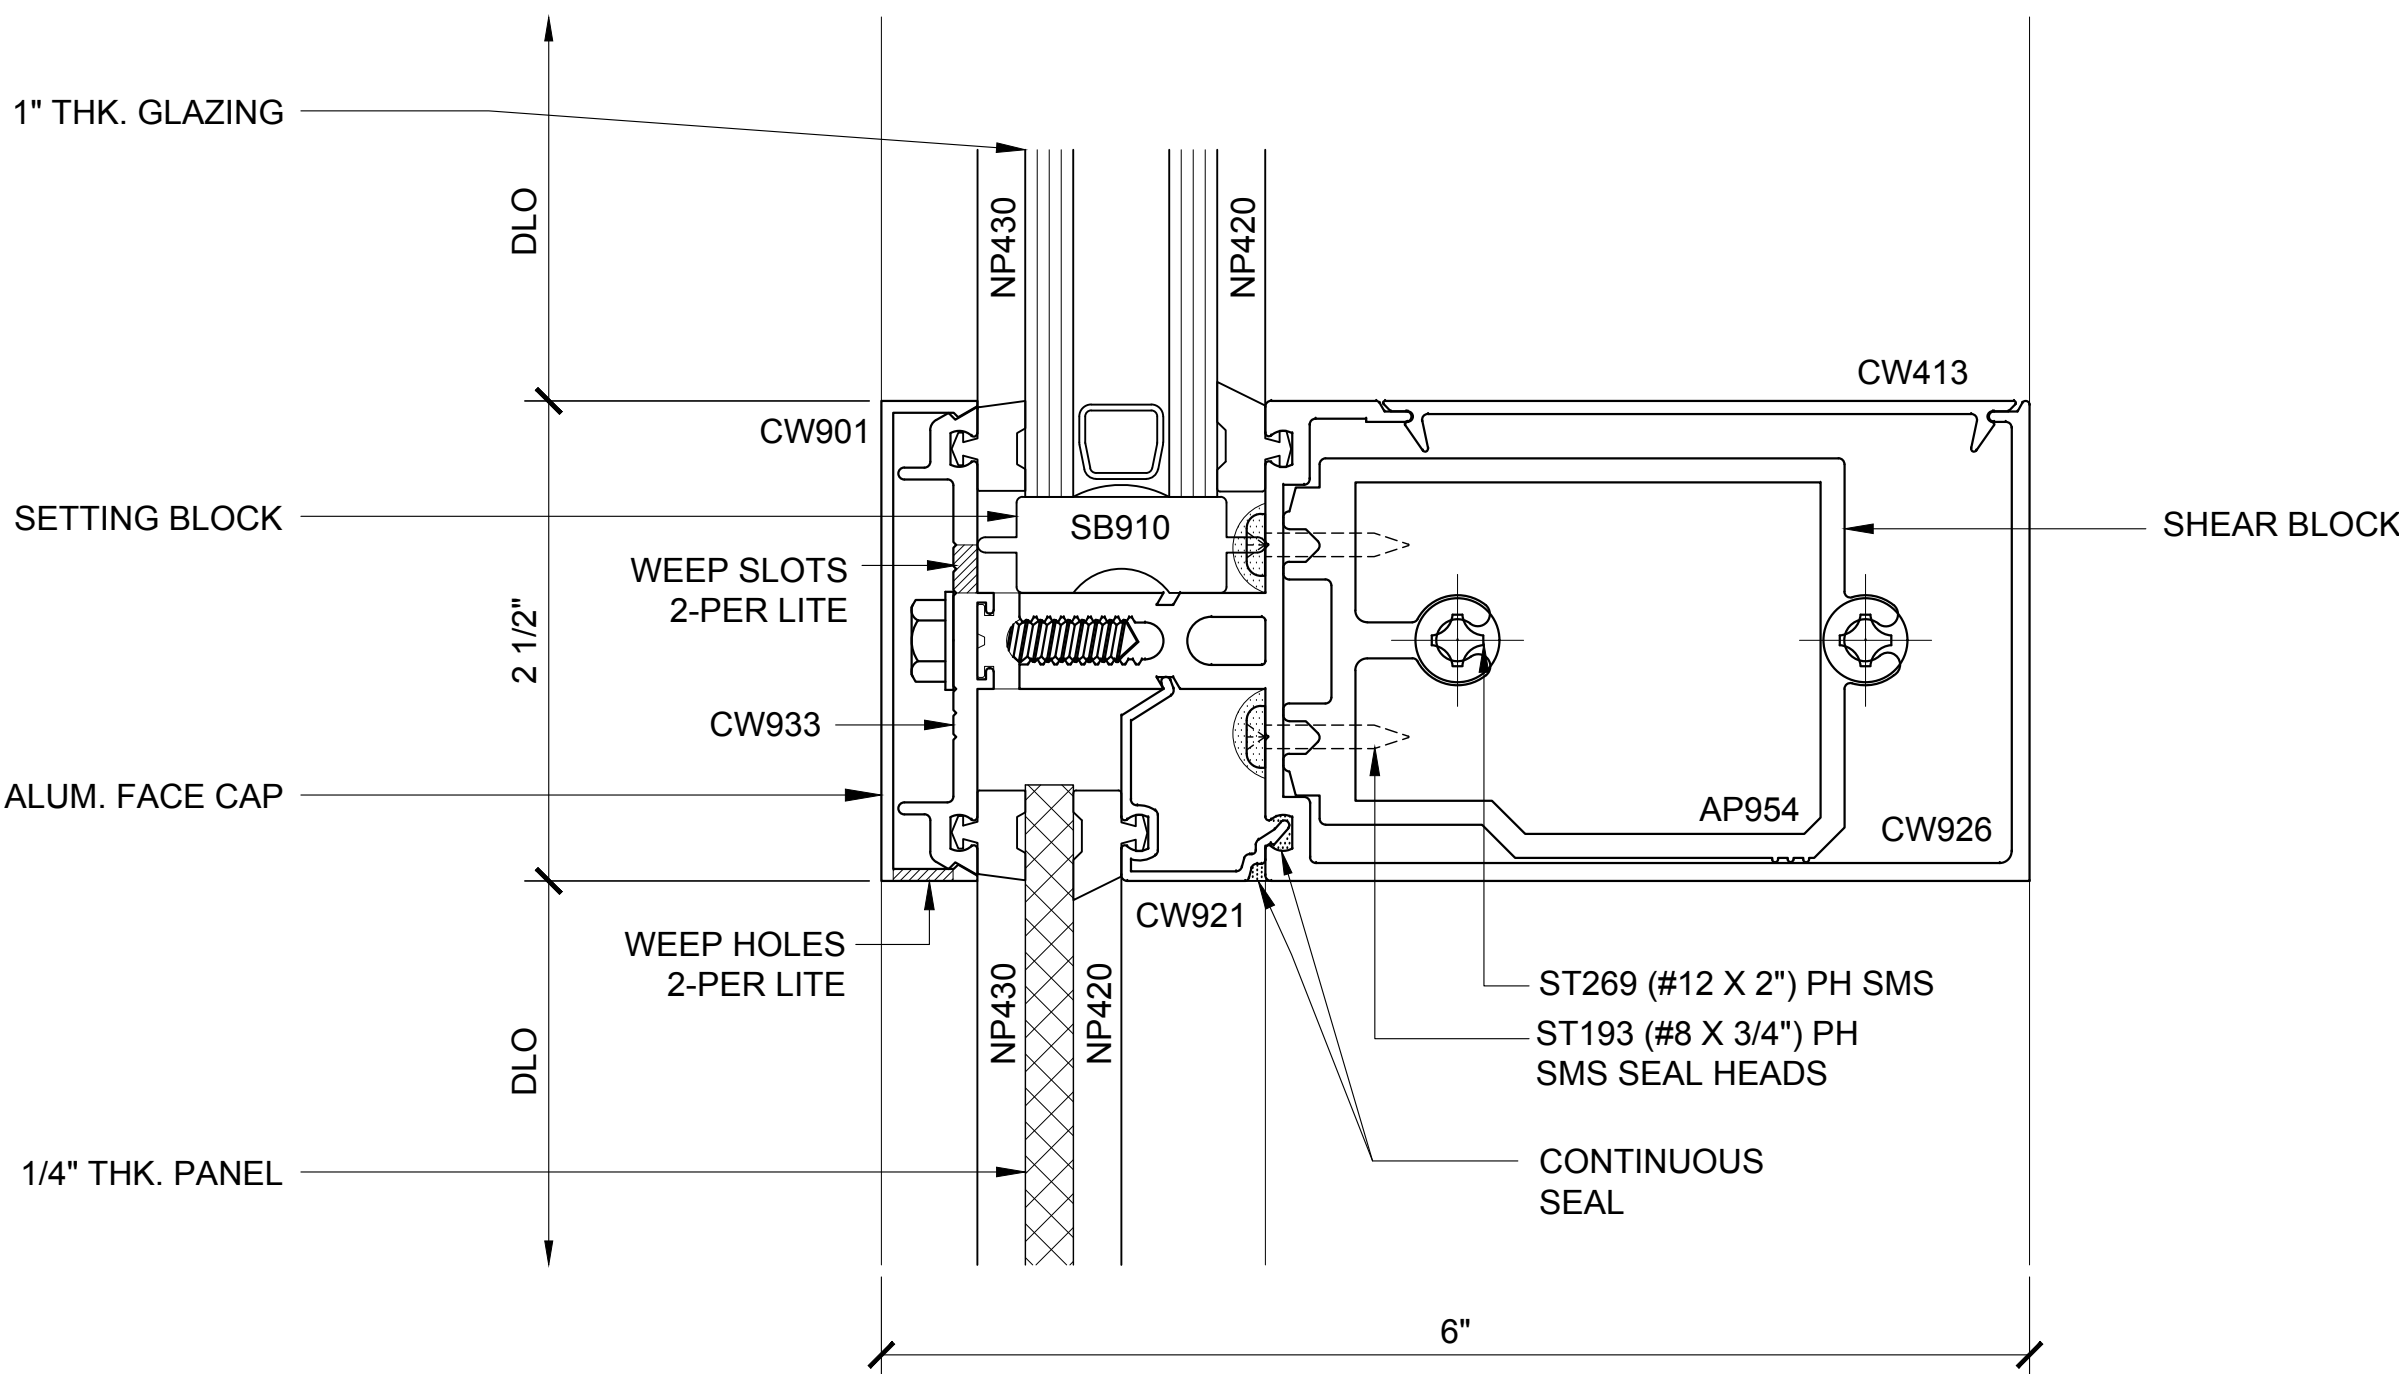

INT. HORIZ. SECTION

79

3250.2.1.4A.079
DOUBLE GLAZED
4" BACK MEMBER
TRANSITION DETAILS

CURTAIN WALL SERIES 3250 DETAILS

3250.2.1.4A - DOUBLE GLAZED - 4" BACK MEMBER - TRANSITION DETAILS

Revisions By:




Discription:
U.S. ALUMINUM
CURTAIN WALL SERIES 3250
SYSTEM DRAWINGS

Drawn By: BWR
Date: 11/4/16
Scale: AS NOTED
File Name:
CW3250-System_Drawings.dwg


Sheet
3250.2.1.4A

U.S. ALUMINUM CURTAIN WALL SERIES 3250 SYSTEM

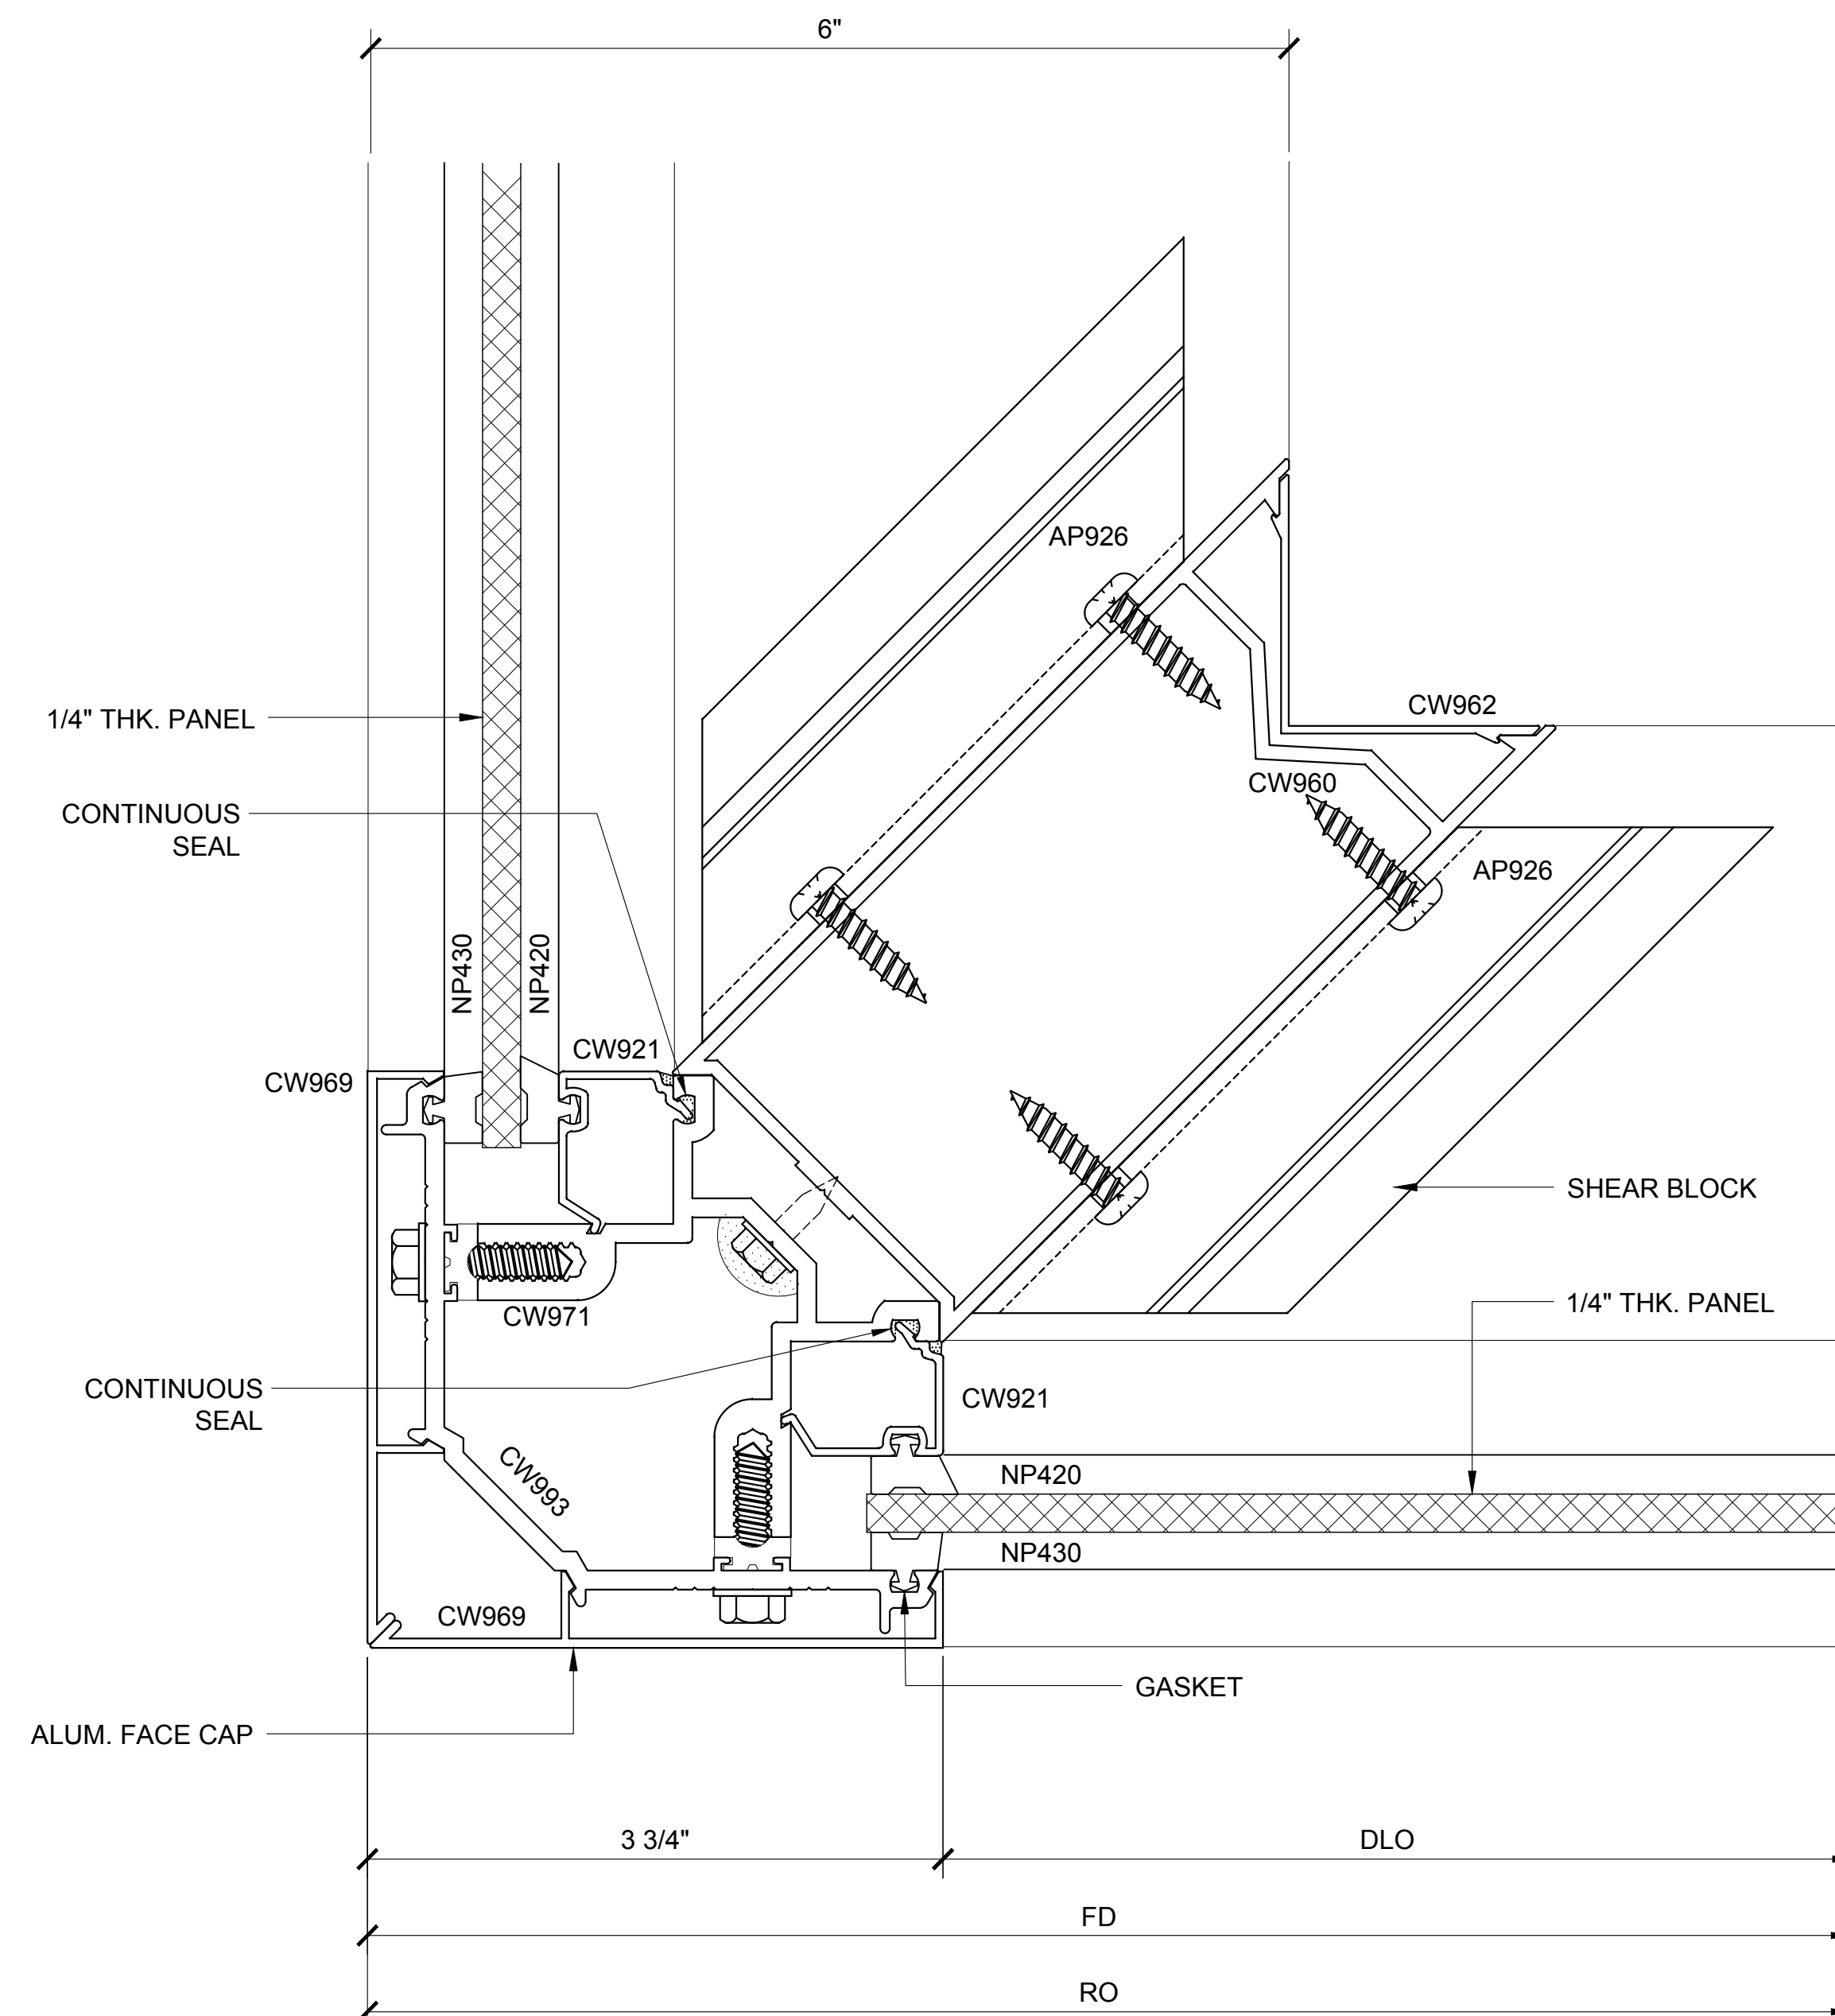

COR. VERT. SECTION 76

3250.2.1.4B.076
DOUBLE GLAZED
4" BACK MEMBER
TRANSITION DETAIL

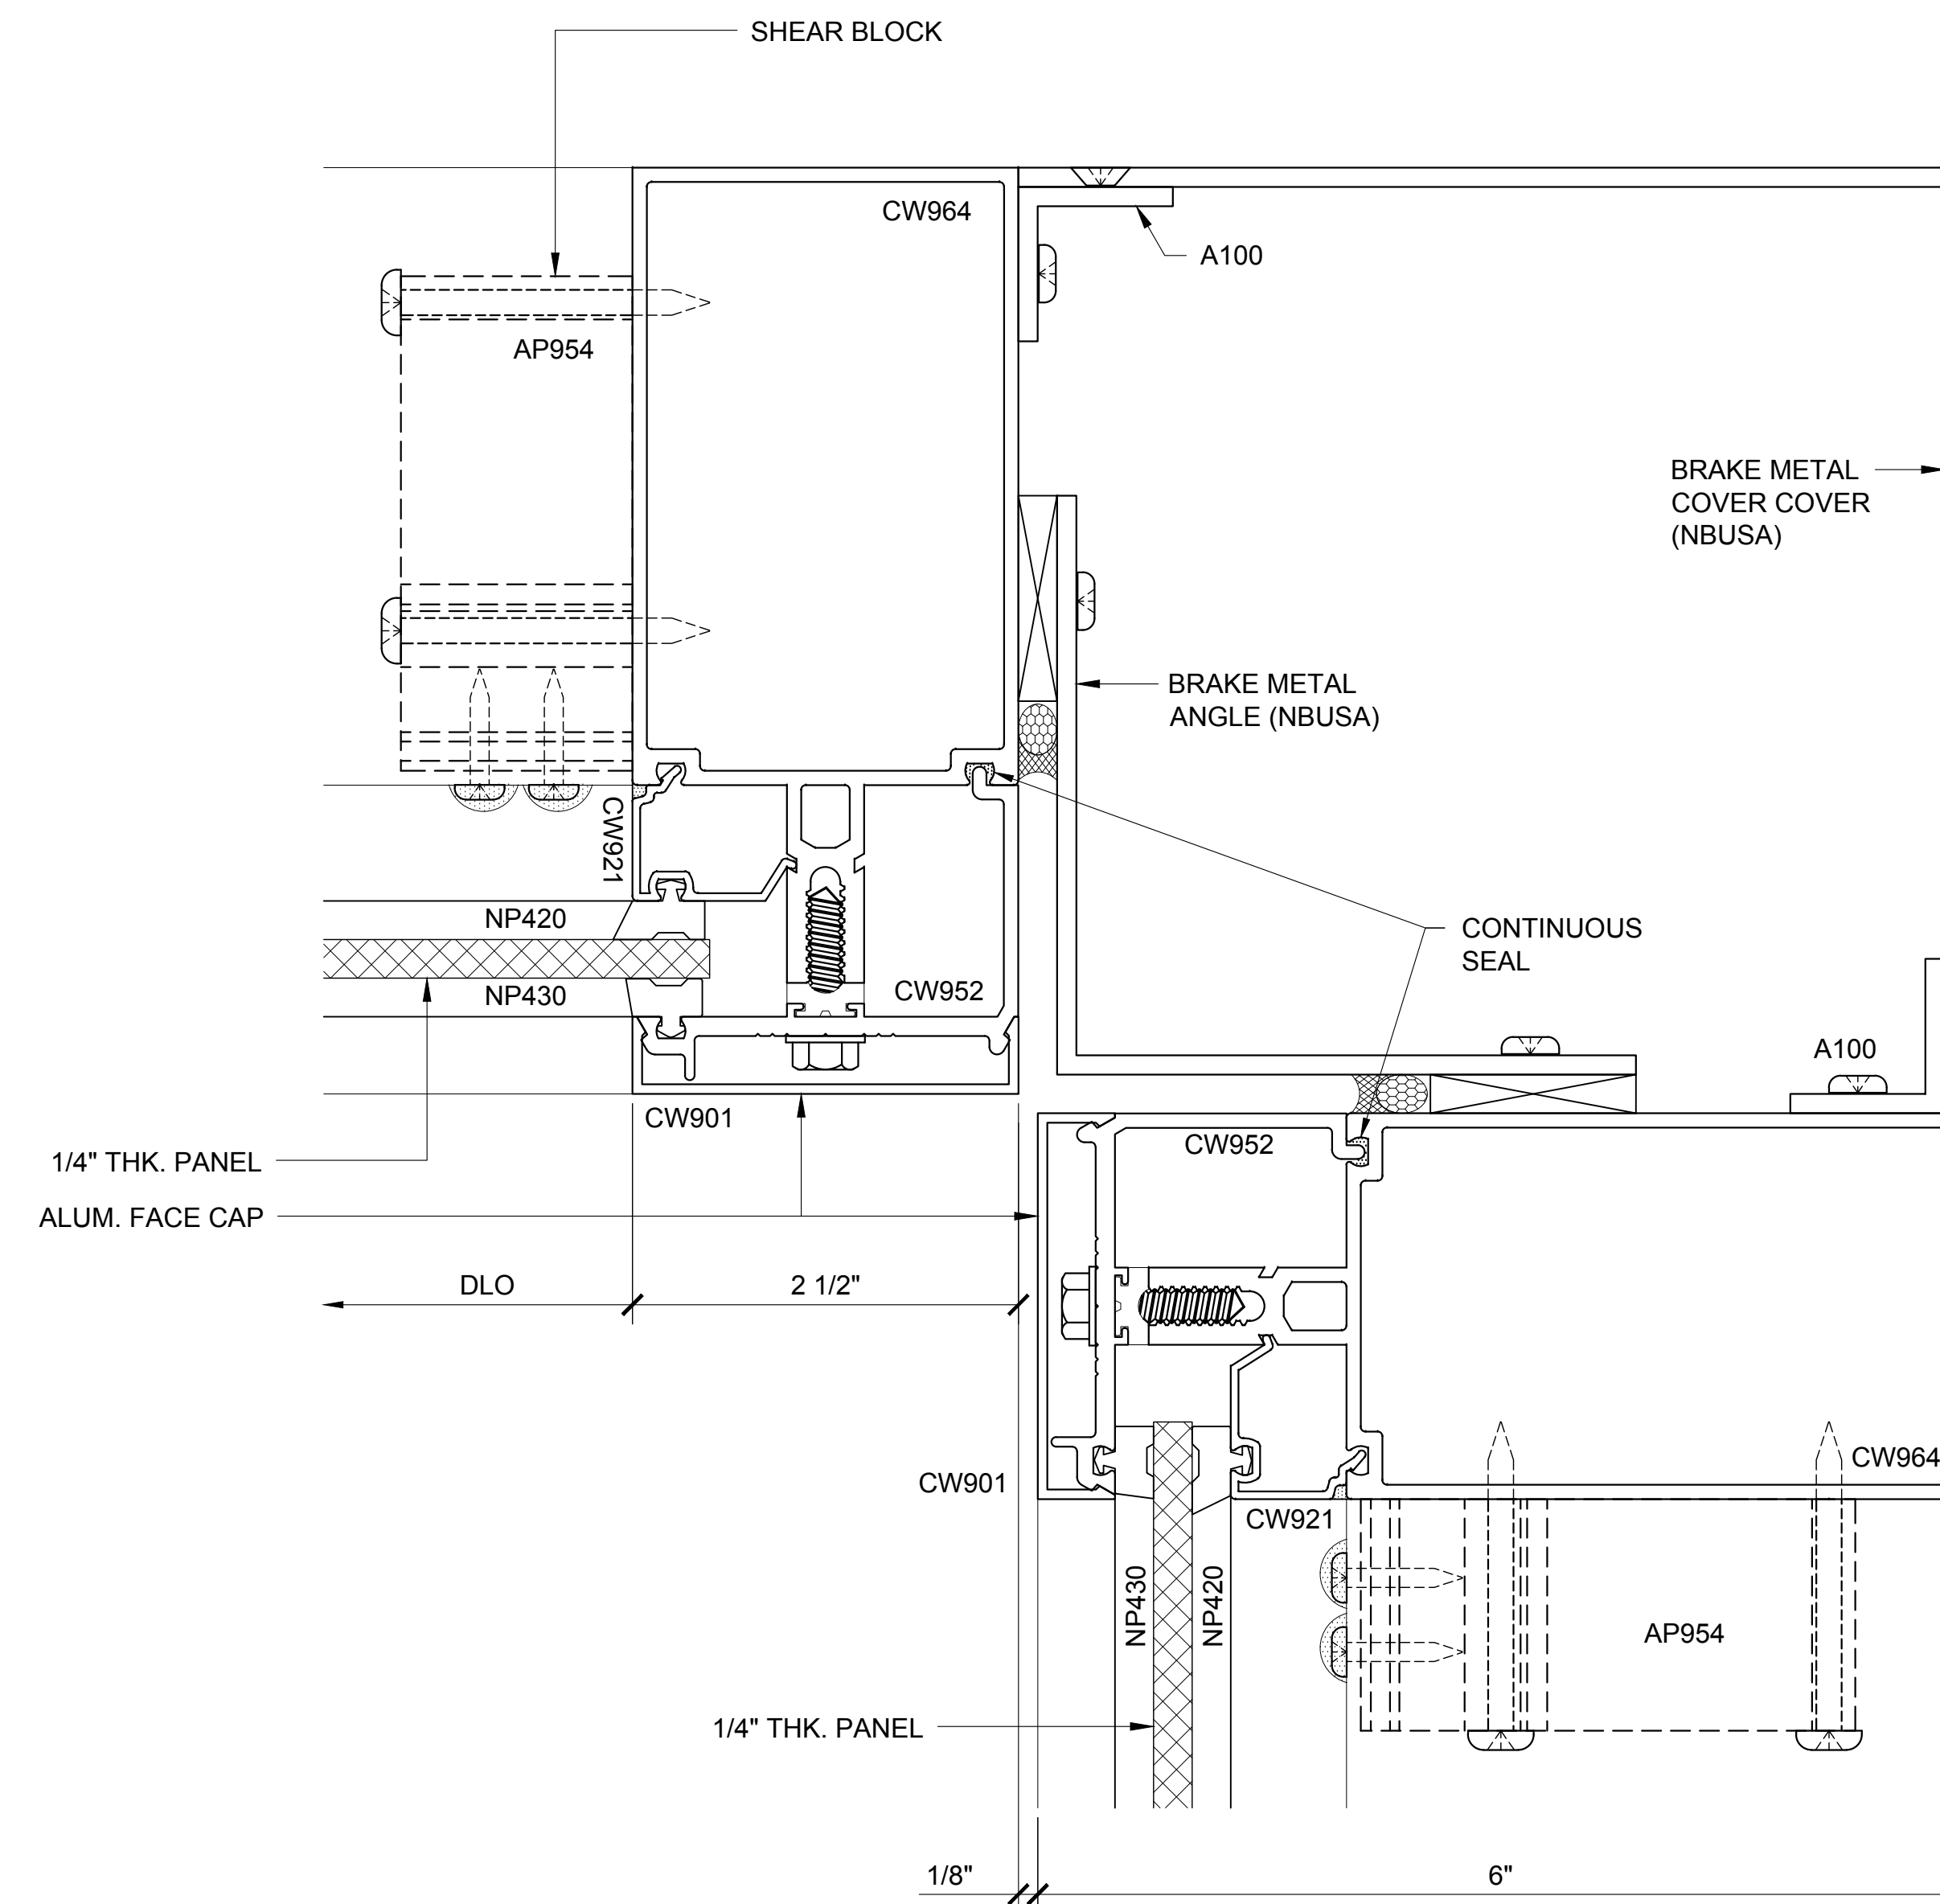

COR. VERT. SECTION 73A

3250.2.1.4B.073A
DOUBLE GLAZED
4" BACK MEMBER
TRANSITION DETAIL

CURTAIN WALL SERIES 3250 DETAILS

3250.2.1.4B - DOUBLE GLAZED - 4" BACK MEMBER - TRANSITION DETAILS

Revisions By:




Discription:

U.S. ALUMINUM
CURTAIN WALL SERIES 3250
SYSTEM DRAWINGS

Drawn By:	BWR
Date:	11/4/16
Scale:	AS NOTED
File Name:	CW3250-System_Drawings.dwg
Sheet	


3250.2.1.4B

U.S. ALUMINUM CURTAIN WALL SERIES 3250 SYSTEM

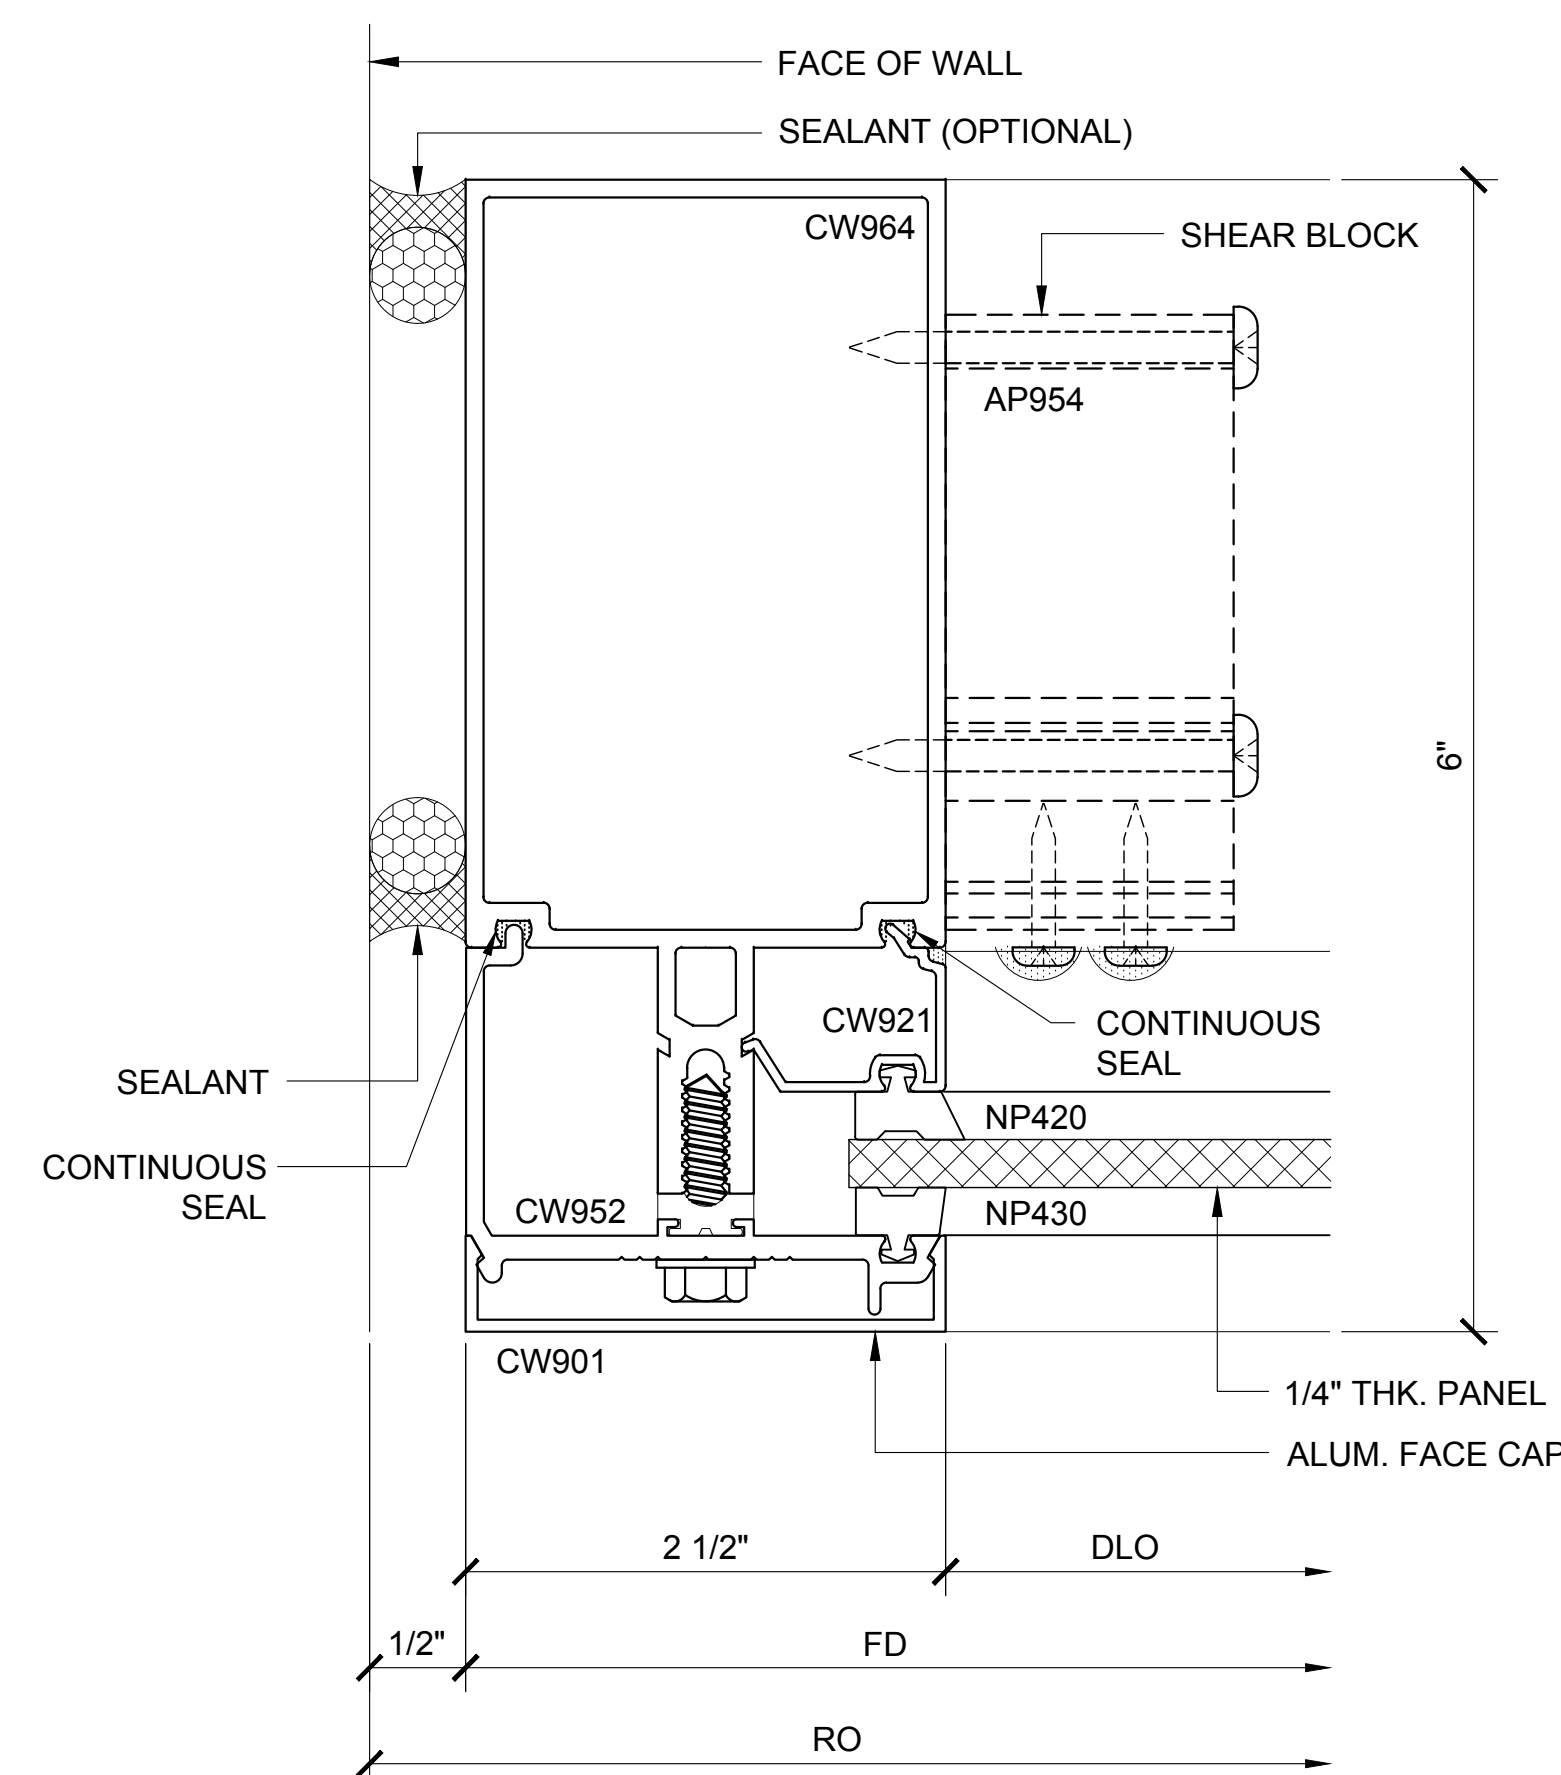


JAMB PLAN 47A

3250.2.1.4C.047A
DOUBLE GLAZED
4" BACK MEMBER
TRANSITION DETAIL

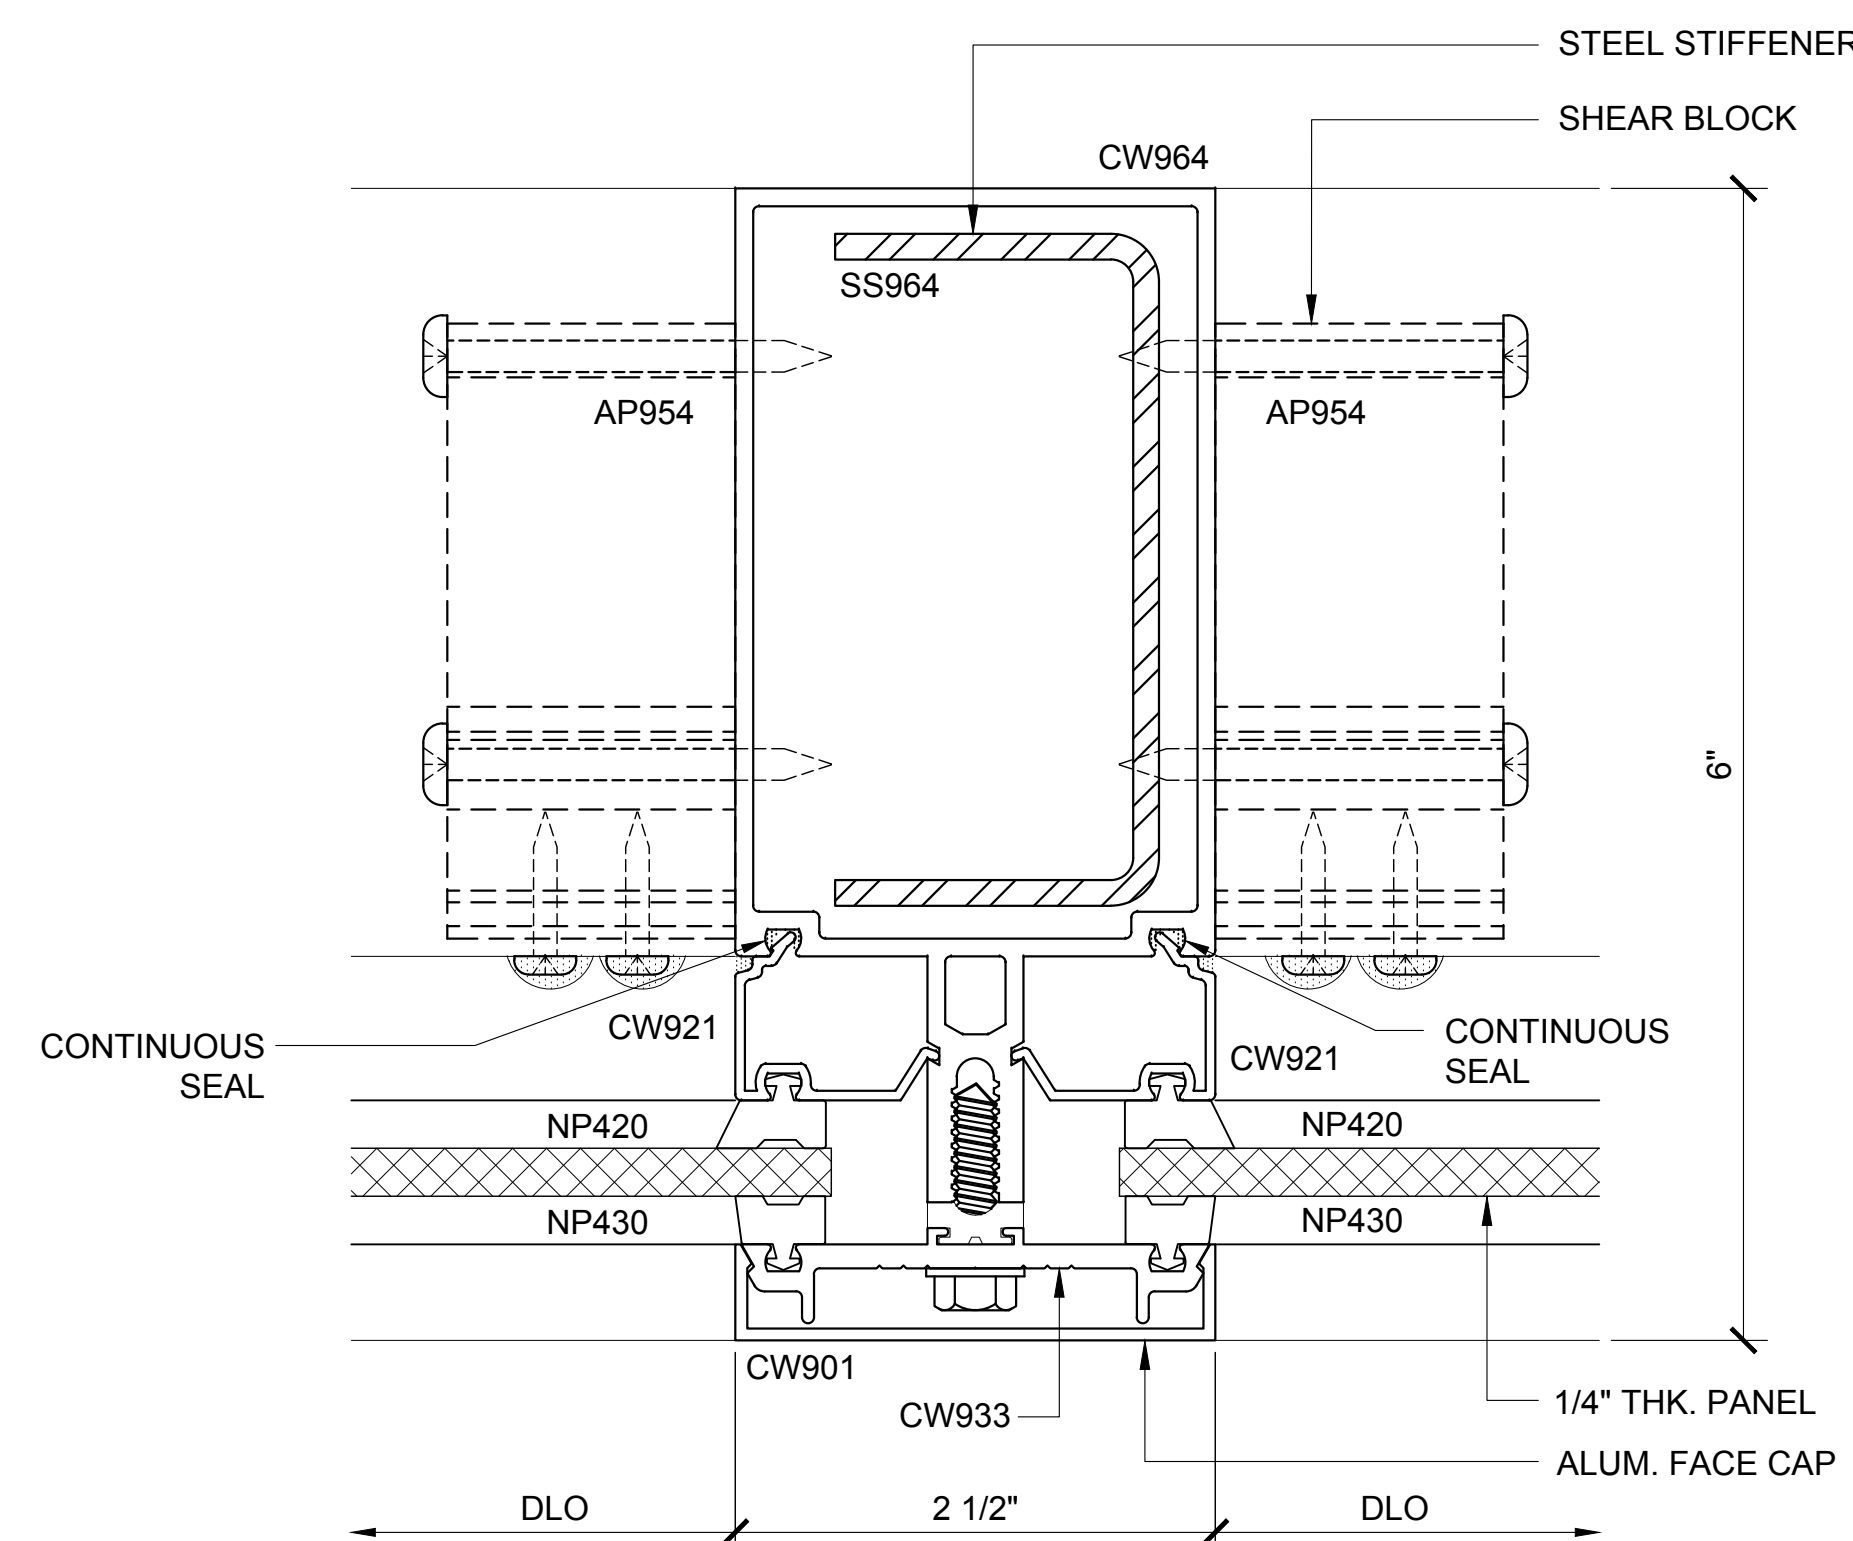

INT. VERT. PLAN (77)

3250.2.1.4C.077
DOUBLE GLAZED
4" BACK MEMBER
TRANSITION DETAIL

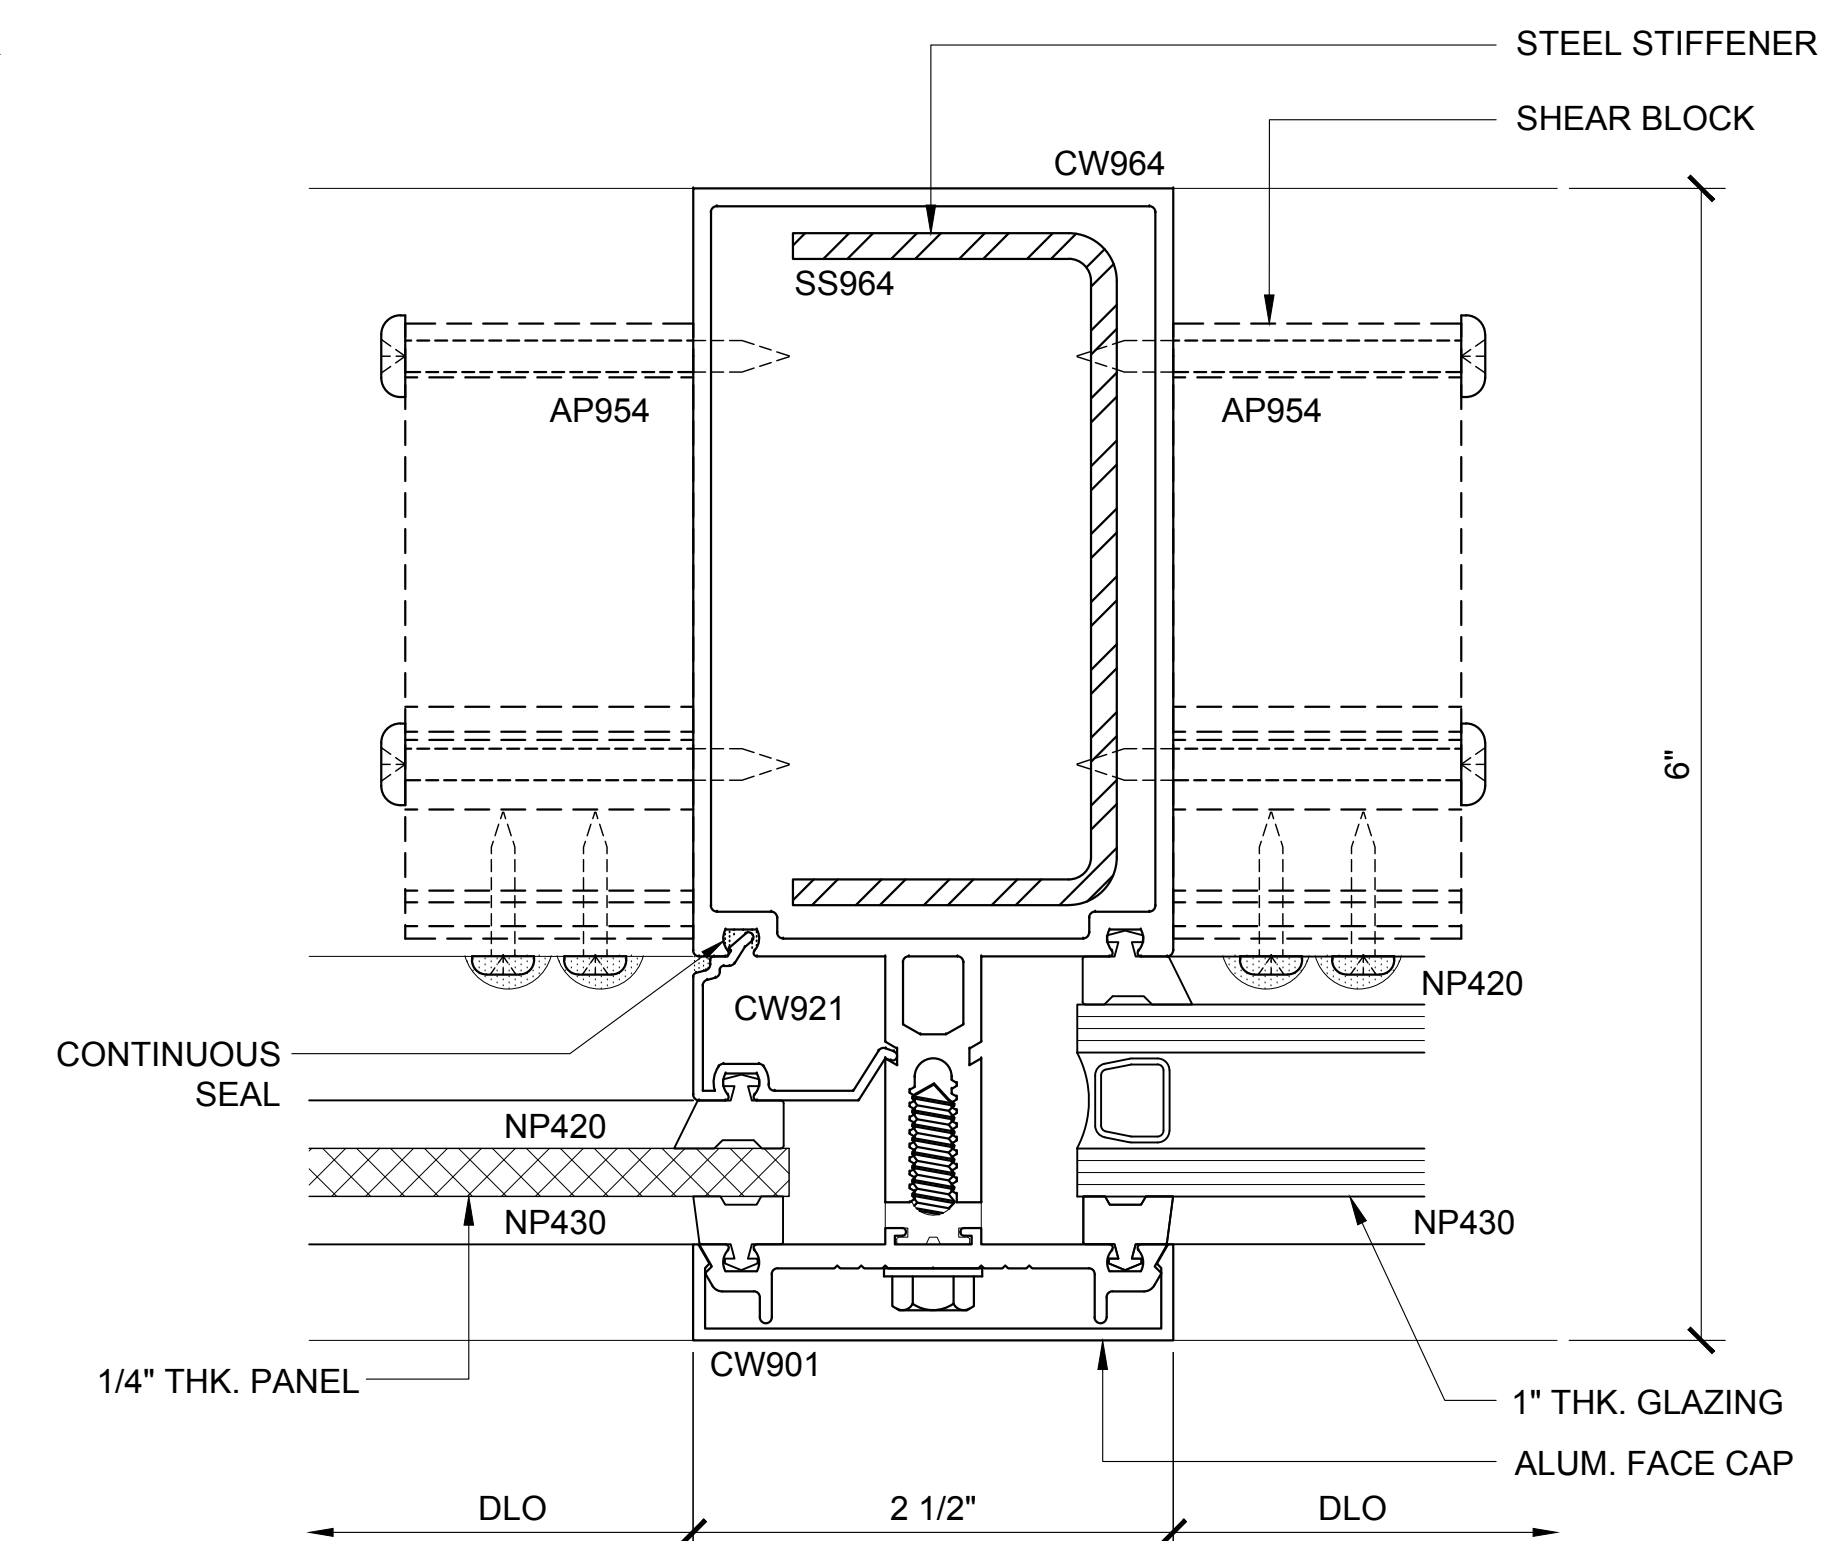

INT. VERT. PLAN (75)

3250.2.1.4C.075
DOUBLE GLAZED
4" BACK MEMBER
TRANSITION DETAIL

CURTAIN WALL SERIES 3250 DETAILS

3250.2.1.4C - DOUBLE GLAZED - 4" BACK MEMBER - TRANSITION DETAILS

Revisions By:



2503 E. Vernon Avenue, Los Angeles, C.A 90058-1897
PH (800)-421-6144 FX: 800-587-7501 www.crlaurence.com

Description:
U.S. ALUMINUM
CURTAIN WALL SERIES 3250
SYSTEM DRAWINGS

Drawn By: BWR

Date: 11/4/16

Scale: AS NOTED

File Name:
CW3250-System_Drawings.dwg

Sheet

3250.2.1.4C




U.S. ALUMINUM CURTAIN WALL SERIES 3250 SYSTEM

STANDARD ABBREVIATIONS

RO	ROUGH OPENING
FD	FRAME DIMENSION
DLO	DAYLITE OPENING
DO	DOOR OPENING
DD	DOOR DIMENSION
SMC	SURFACE MOUNTED CLOSER
OHCC	OVERHEAD CONCEALED CLOSER

Revisions By:

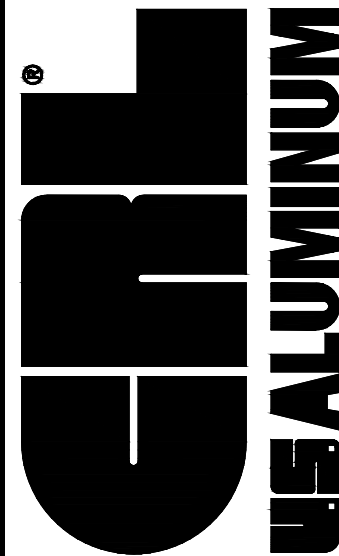


C.R.LAURENCE CO. ARCHITECTURAL PRODUCTS
2503 E. Vernon Avenue, Los Angeles, CA 90058-1897
PH (800)-421-6144 FX 800-587-7301 www.crlaurence.com

Discription:
U.S. ALUMINUM
CURTAIN WALL SERIES 3250
SYSTEM DRAWINGS

Drawn By: BWR
Date: 11/4/16
Scale: AS NOTED
File Name:
CW3250-System_Drawings.dwg

Sheet


3250.2.2

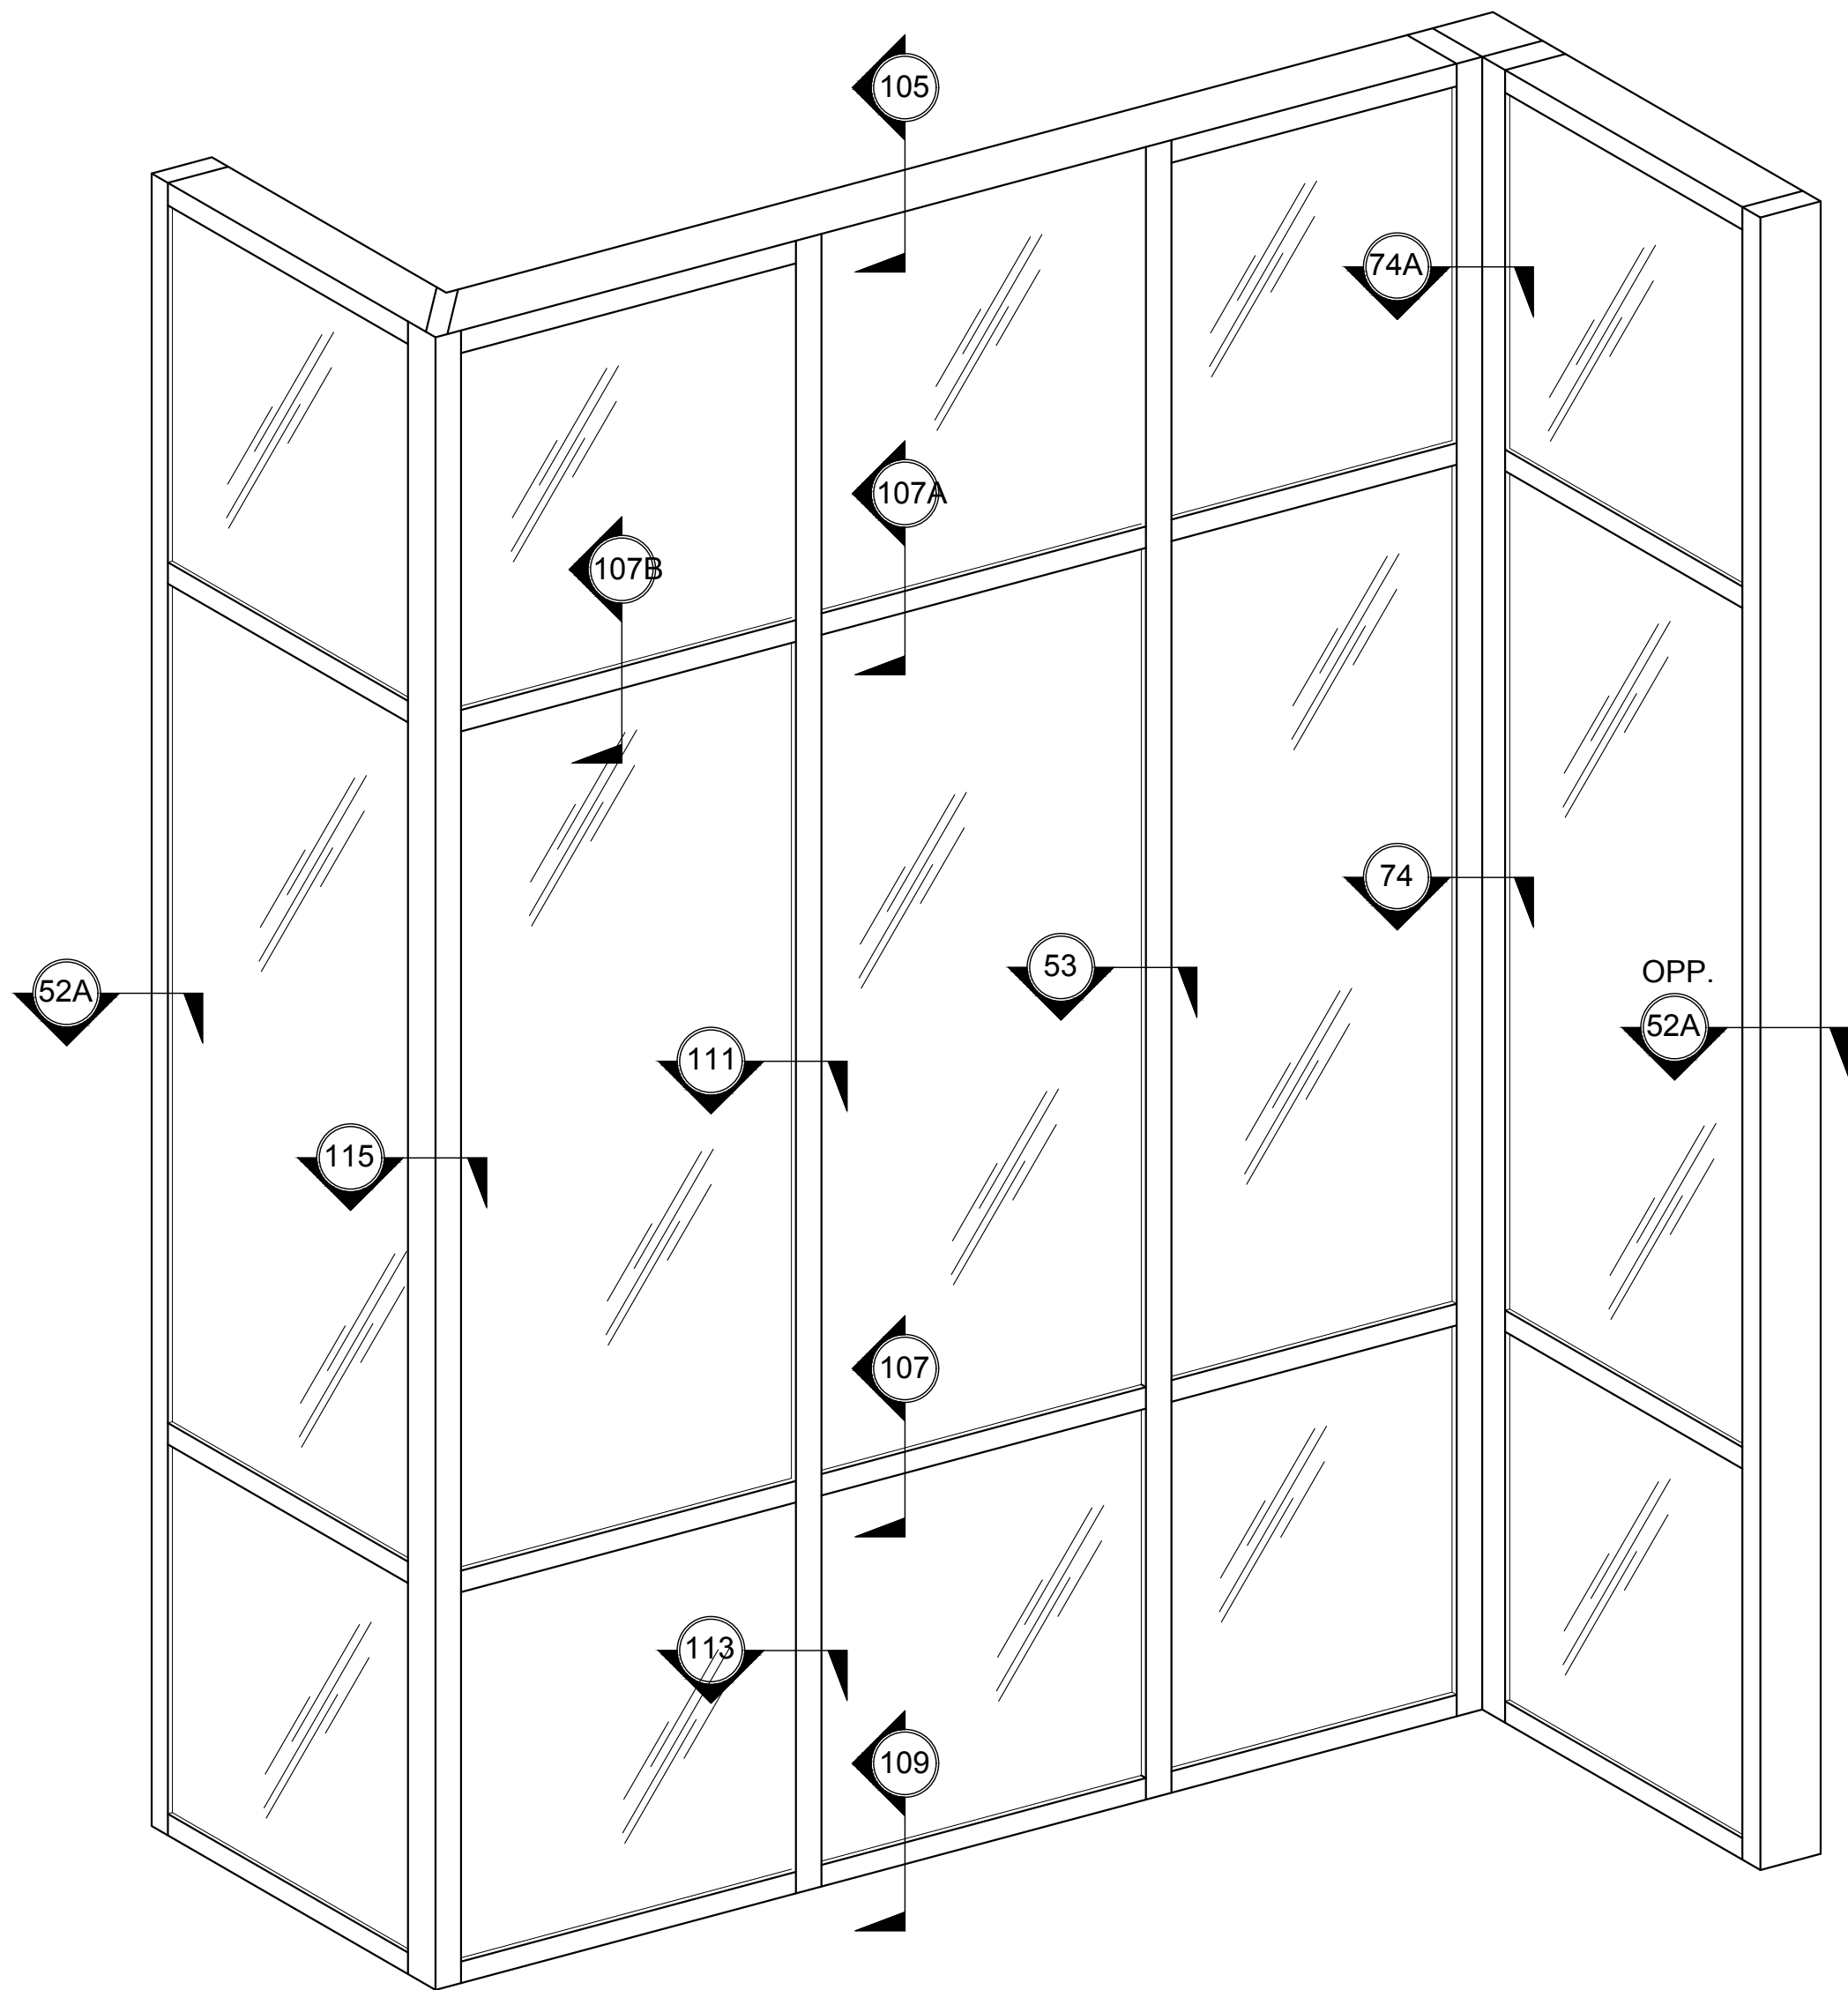

TYPICAL CURTAIN WALL ELEVATION

3250.2.2.4
DOUBLE GLAZED
5" BACK MEMBER


SEE SHEETS 3250.2.2.4A, 3250.2.2.4B
& 3250.2.2.4C FOR TRANSITION DETAILS

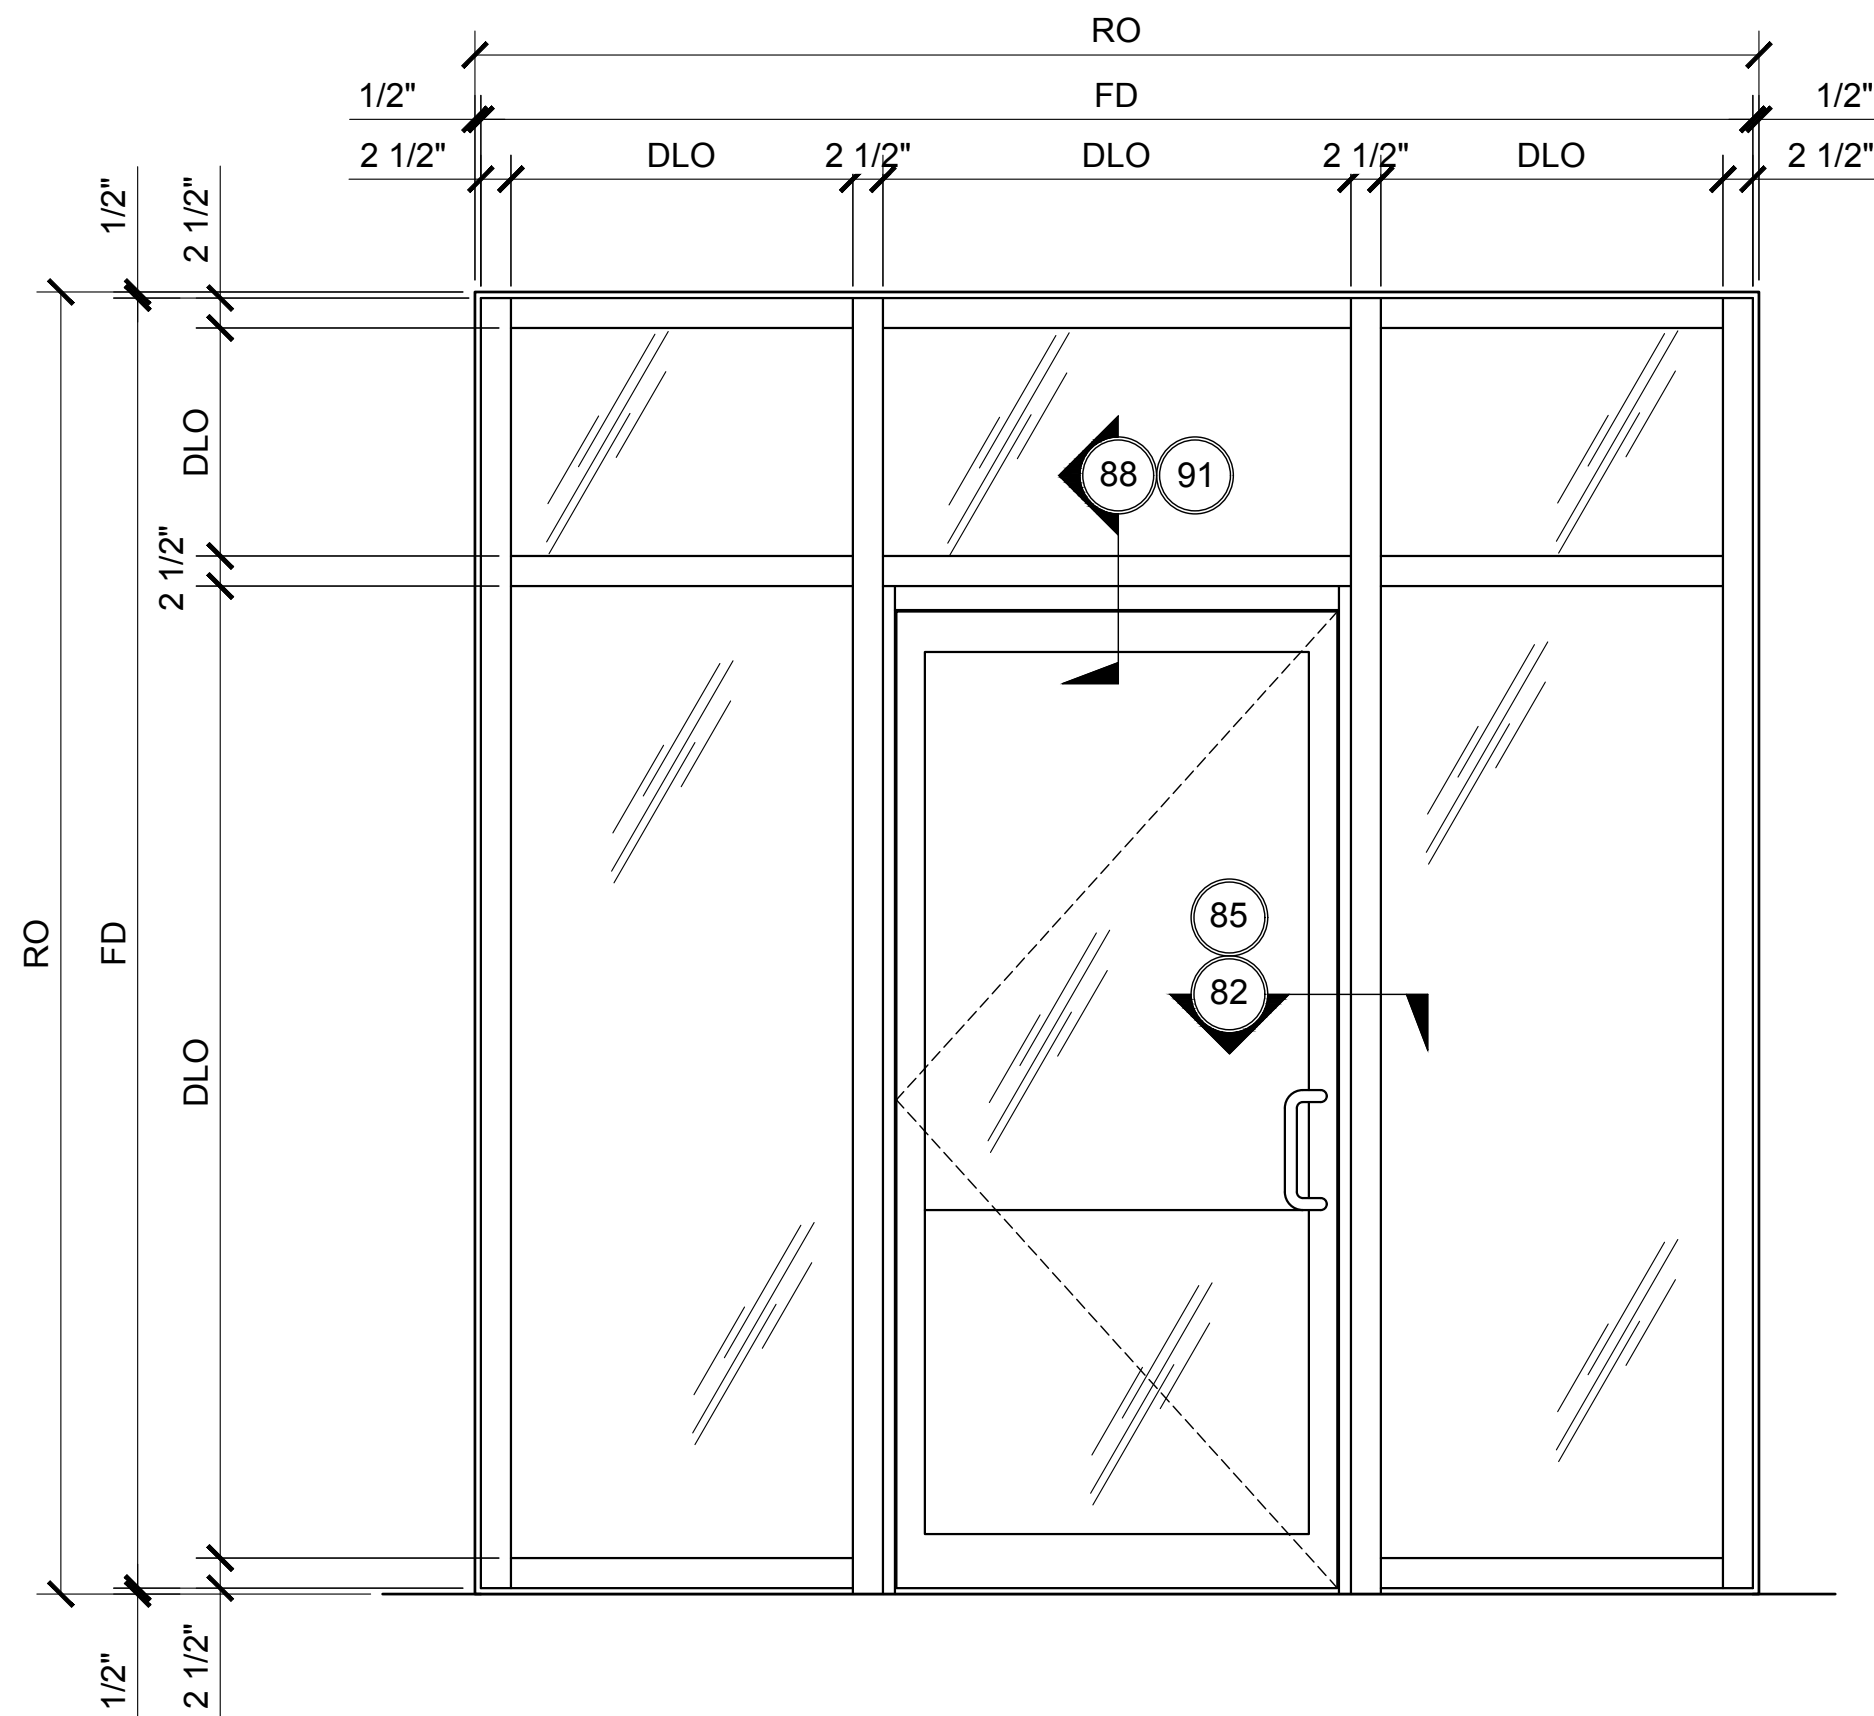

CENTER-HUNG DOOR FRAMING ELEVATION

3250.2.2.2
DOUBLE GLAZED
5" BACK MEMBER


SEE SHEET 3250.2.2.2 FOR DETAILS

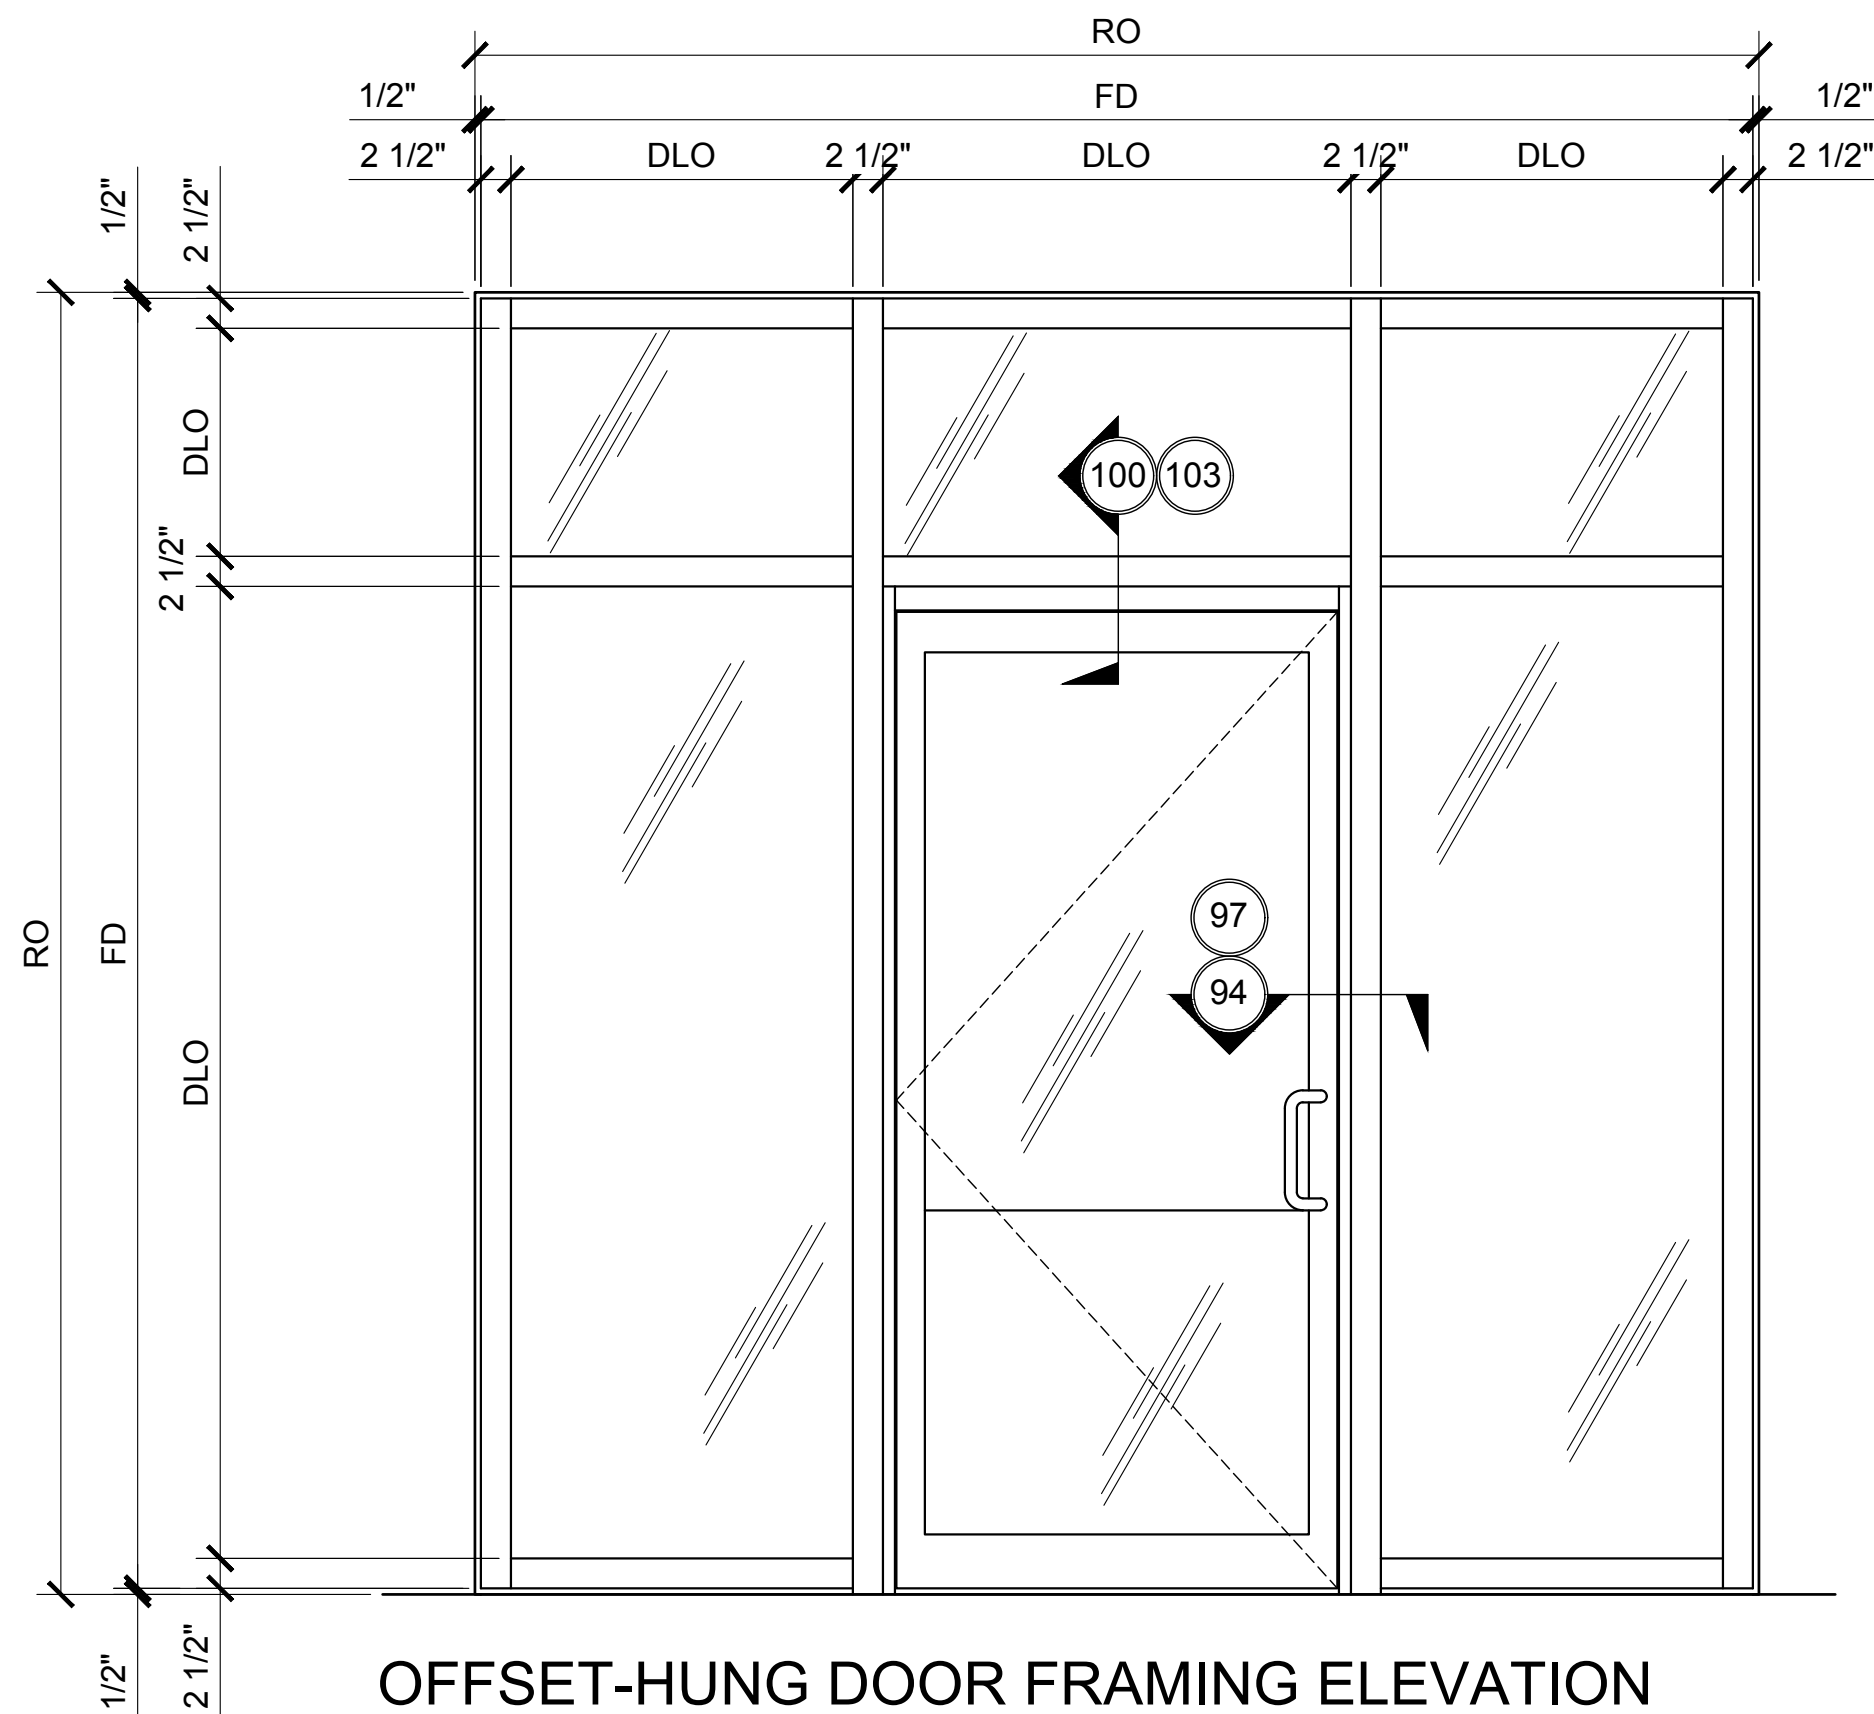

OFFSET-HUNG DOOR FRAMING ELEVATION

3250.2.2.3
DOUBLE GLAZED
5" BACK MEMBER

SEE SHEET 3250.2.2.3 FOR DETAILS

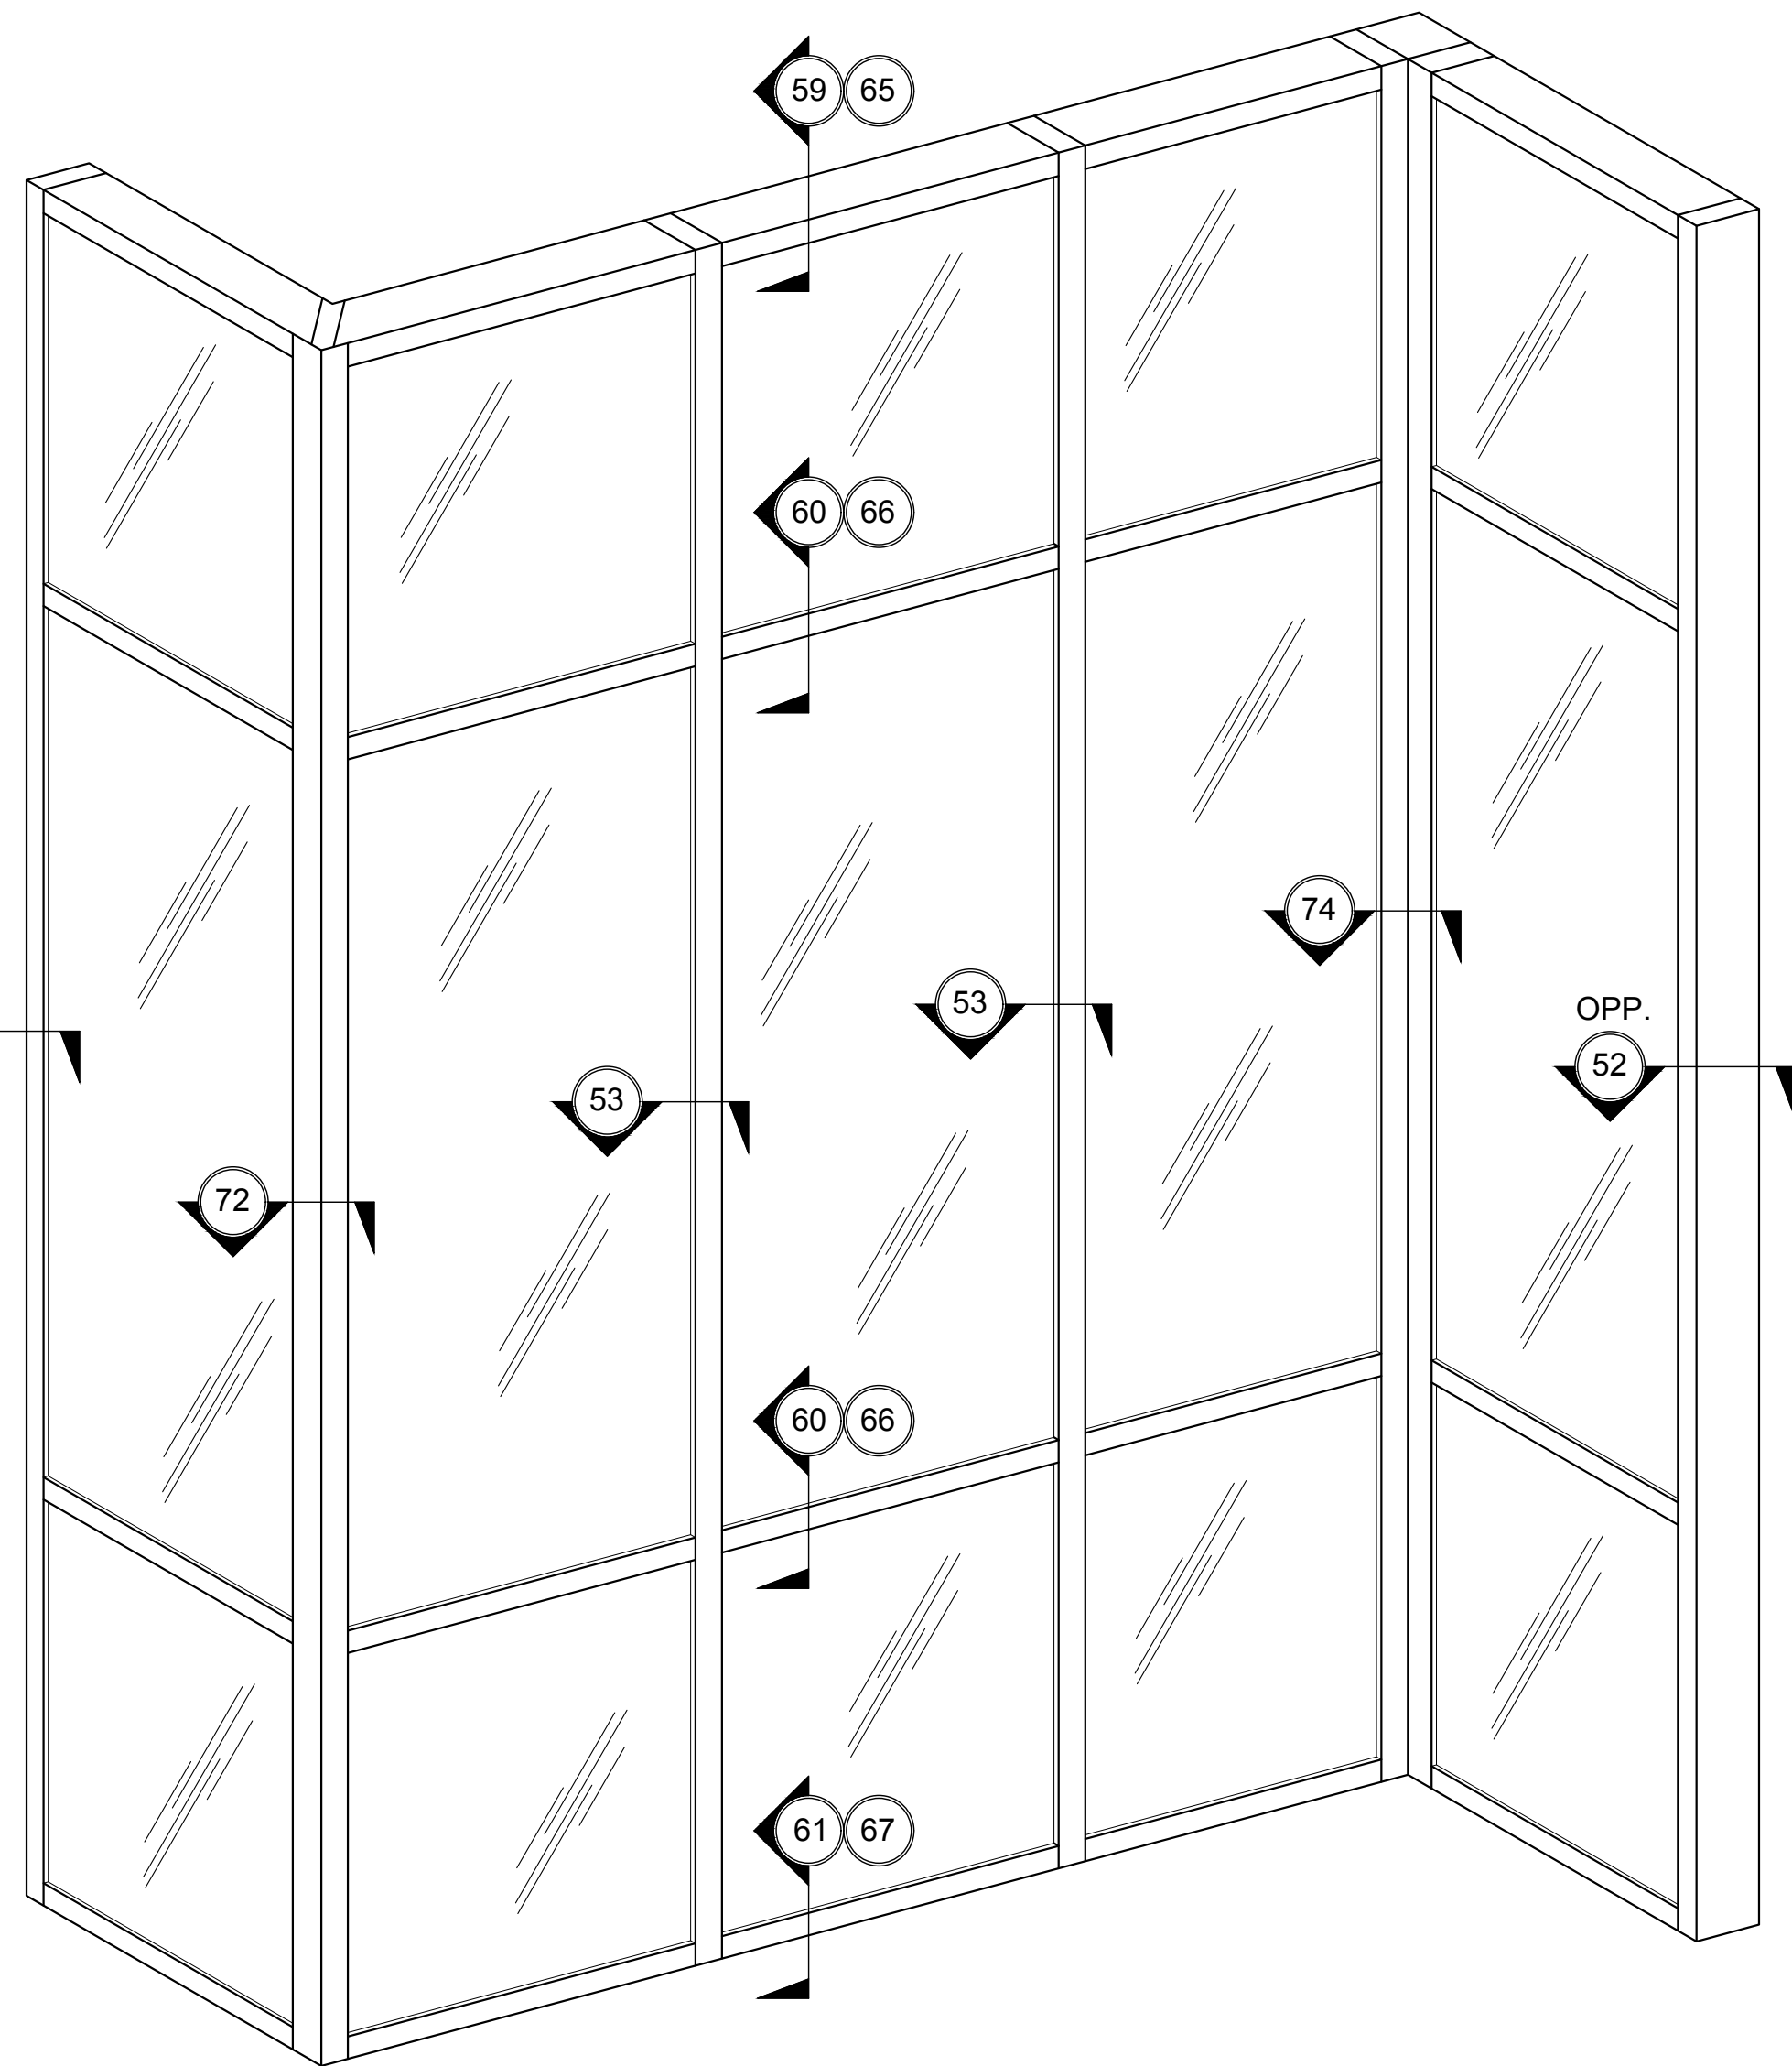

TYPICAL CURTAIN WALL ELEVATION


3250.2.2.1
DOUBLE GLAZED
5" BACK MEMBER

SEE SHEETS 3250.2.2.1A & 3250.2.2.1B
FOR DETAILS

CURTAIN WALL SERIES 3250 TYPICAL ELEVATIONS

3250.2.2 - DOUBLE GLAZED - 5" BACK MEMBER


U.S. ALUMINUM CURTAIN WALL SERIES 3250 SYSTEM

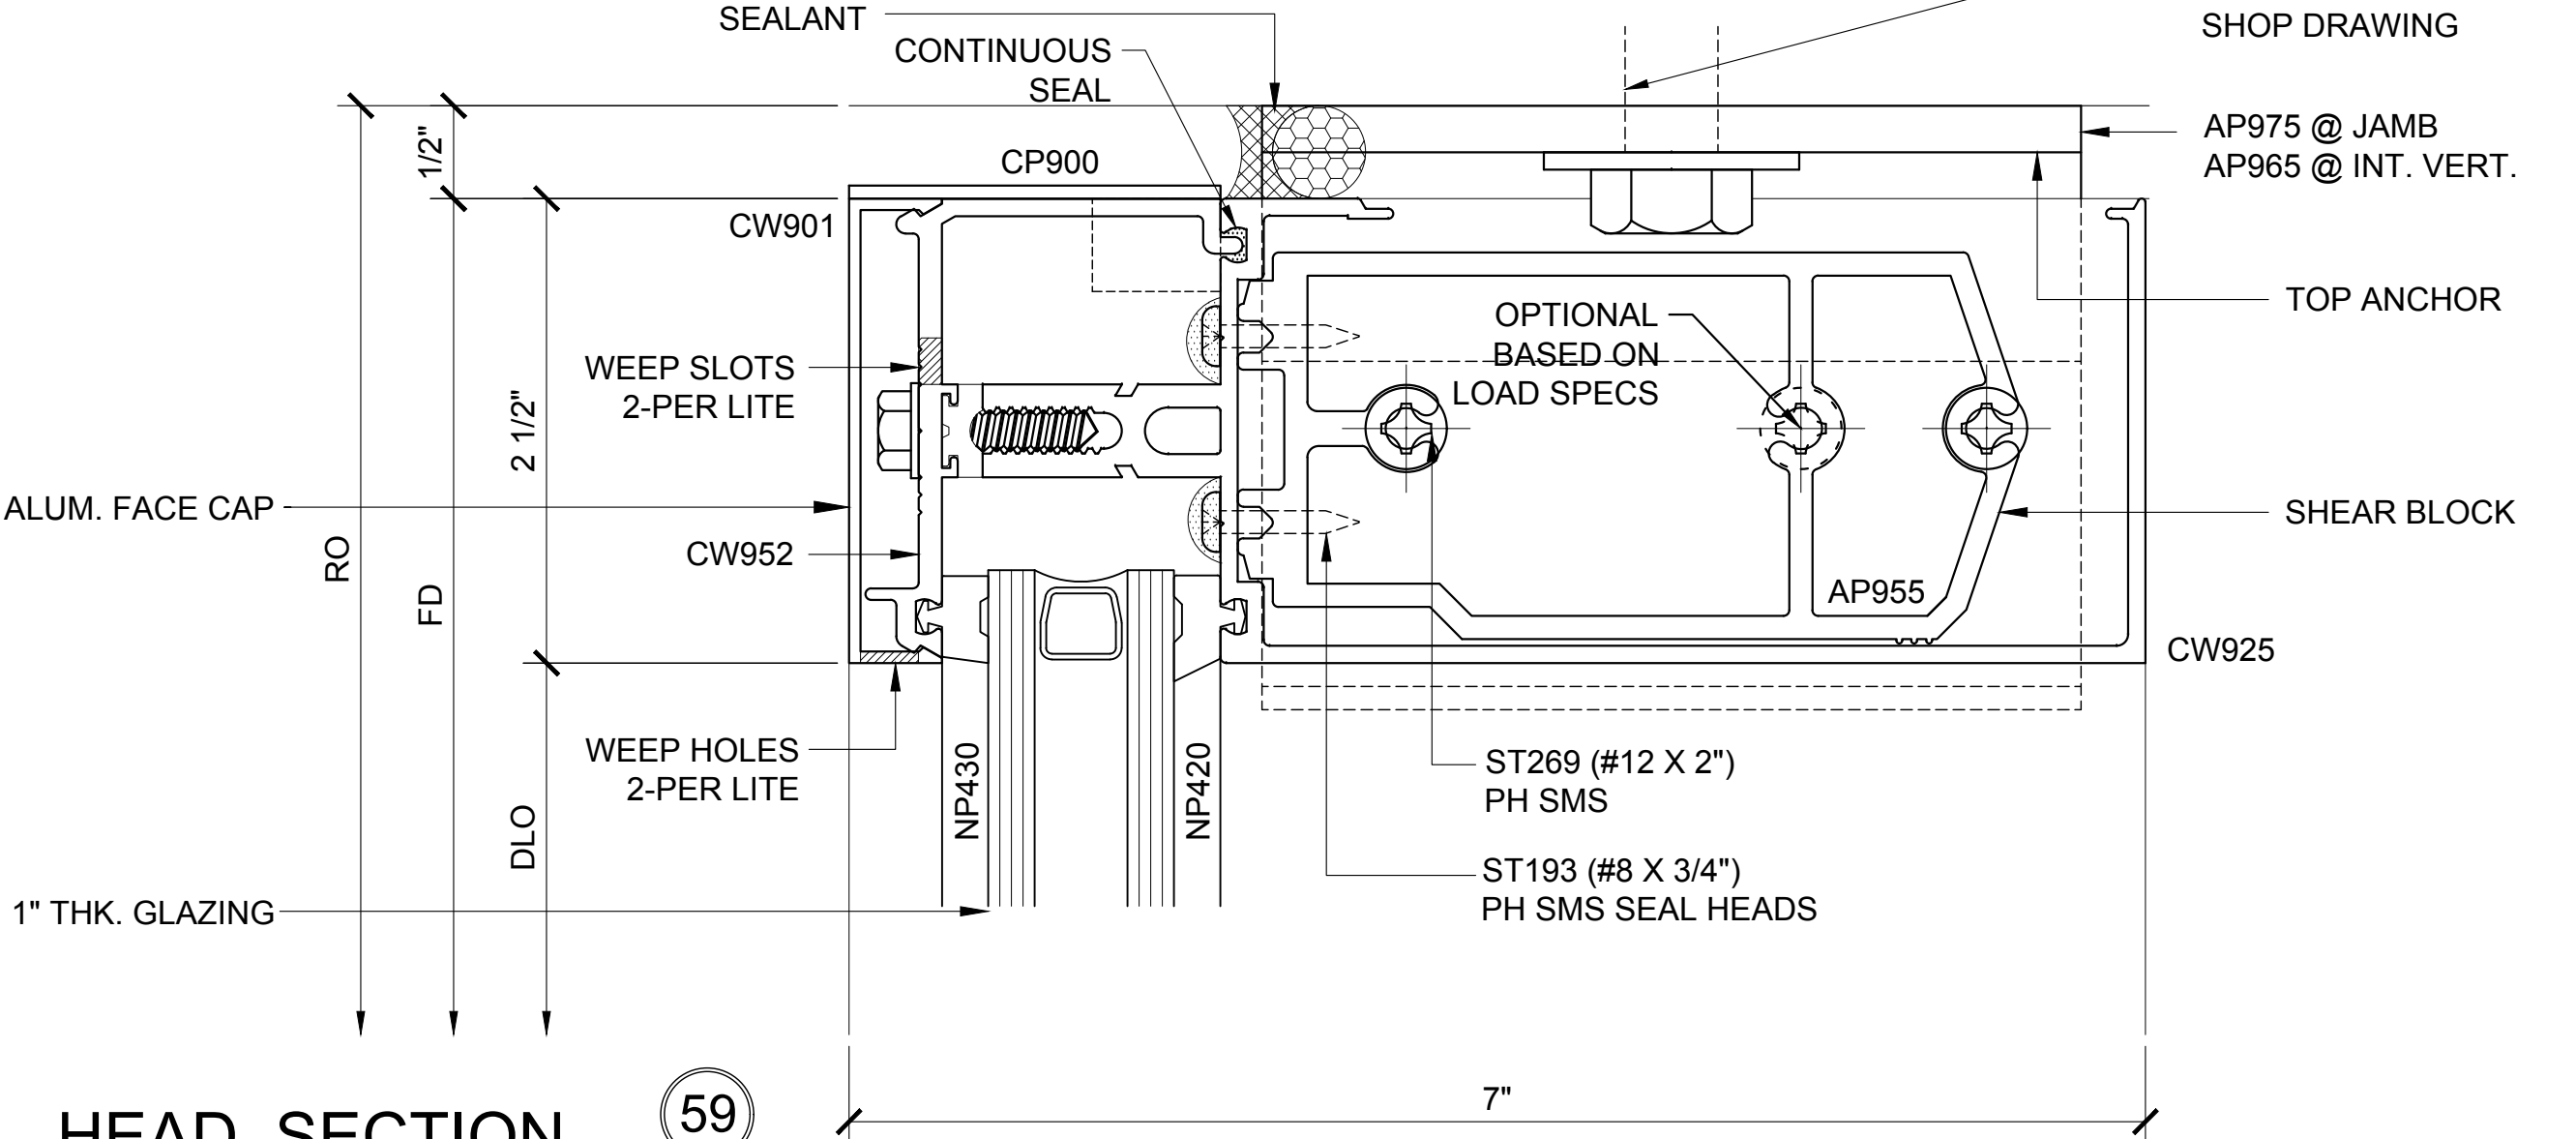

HEAD SECTION

59


3250.2.2.1A.059
DOUBLE GLAZED
5" BACK MEMBER

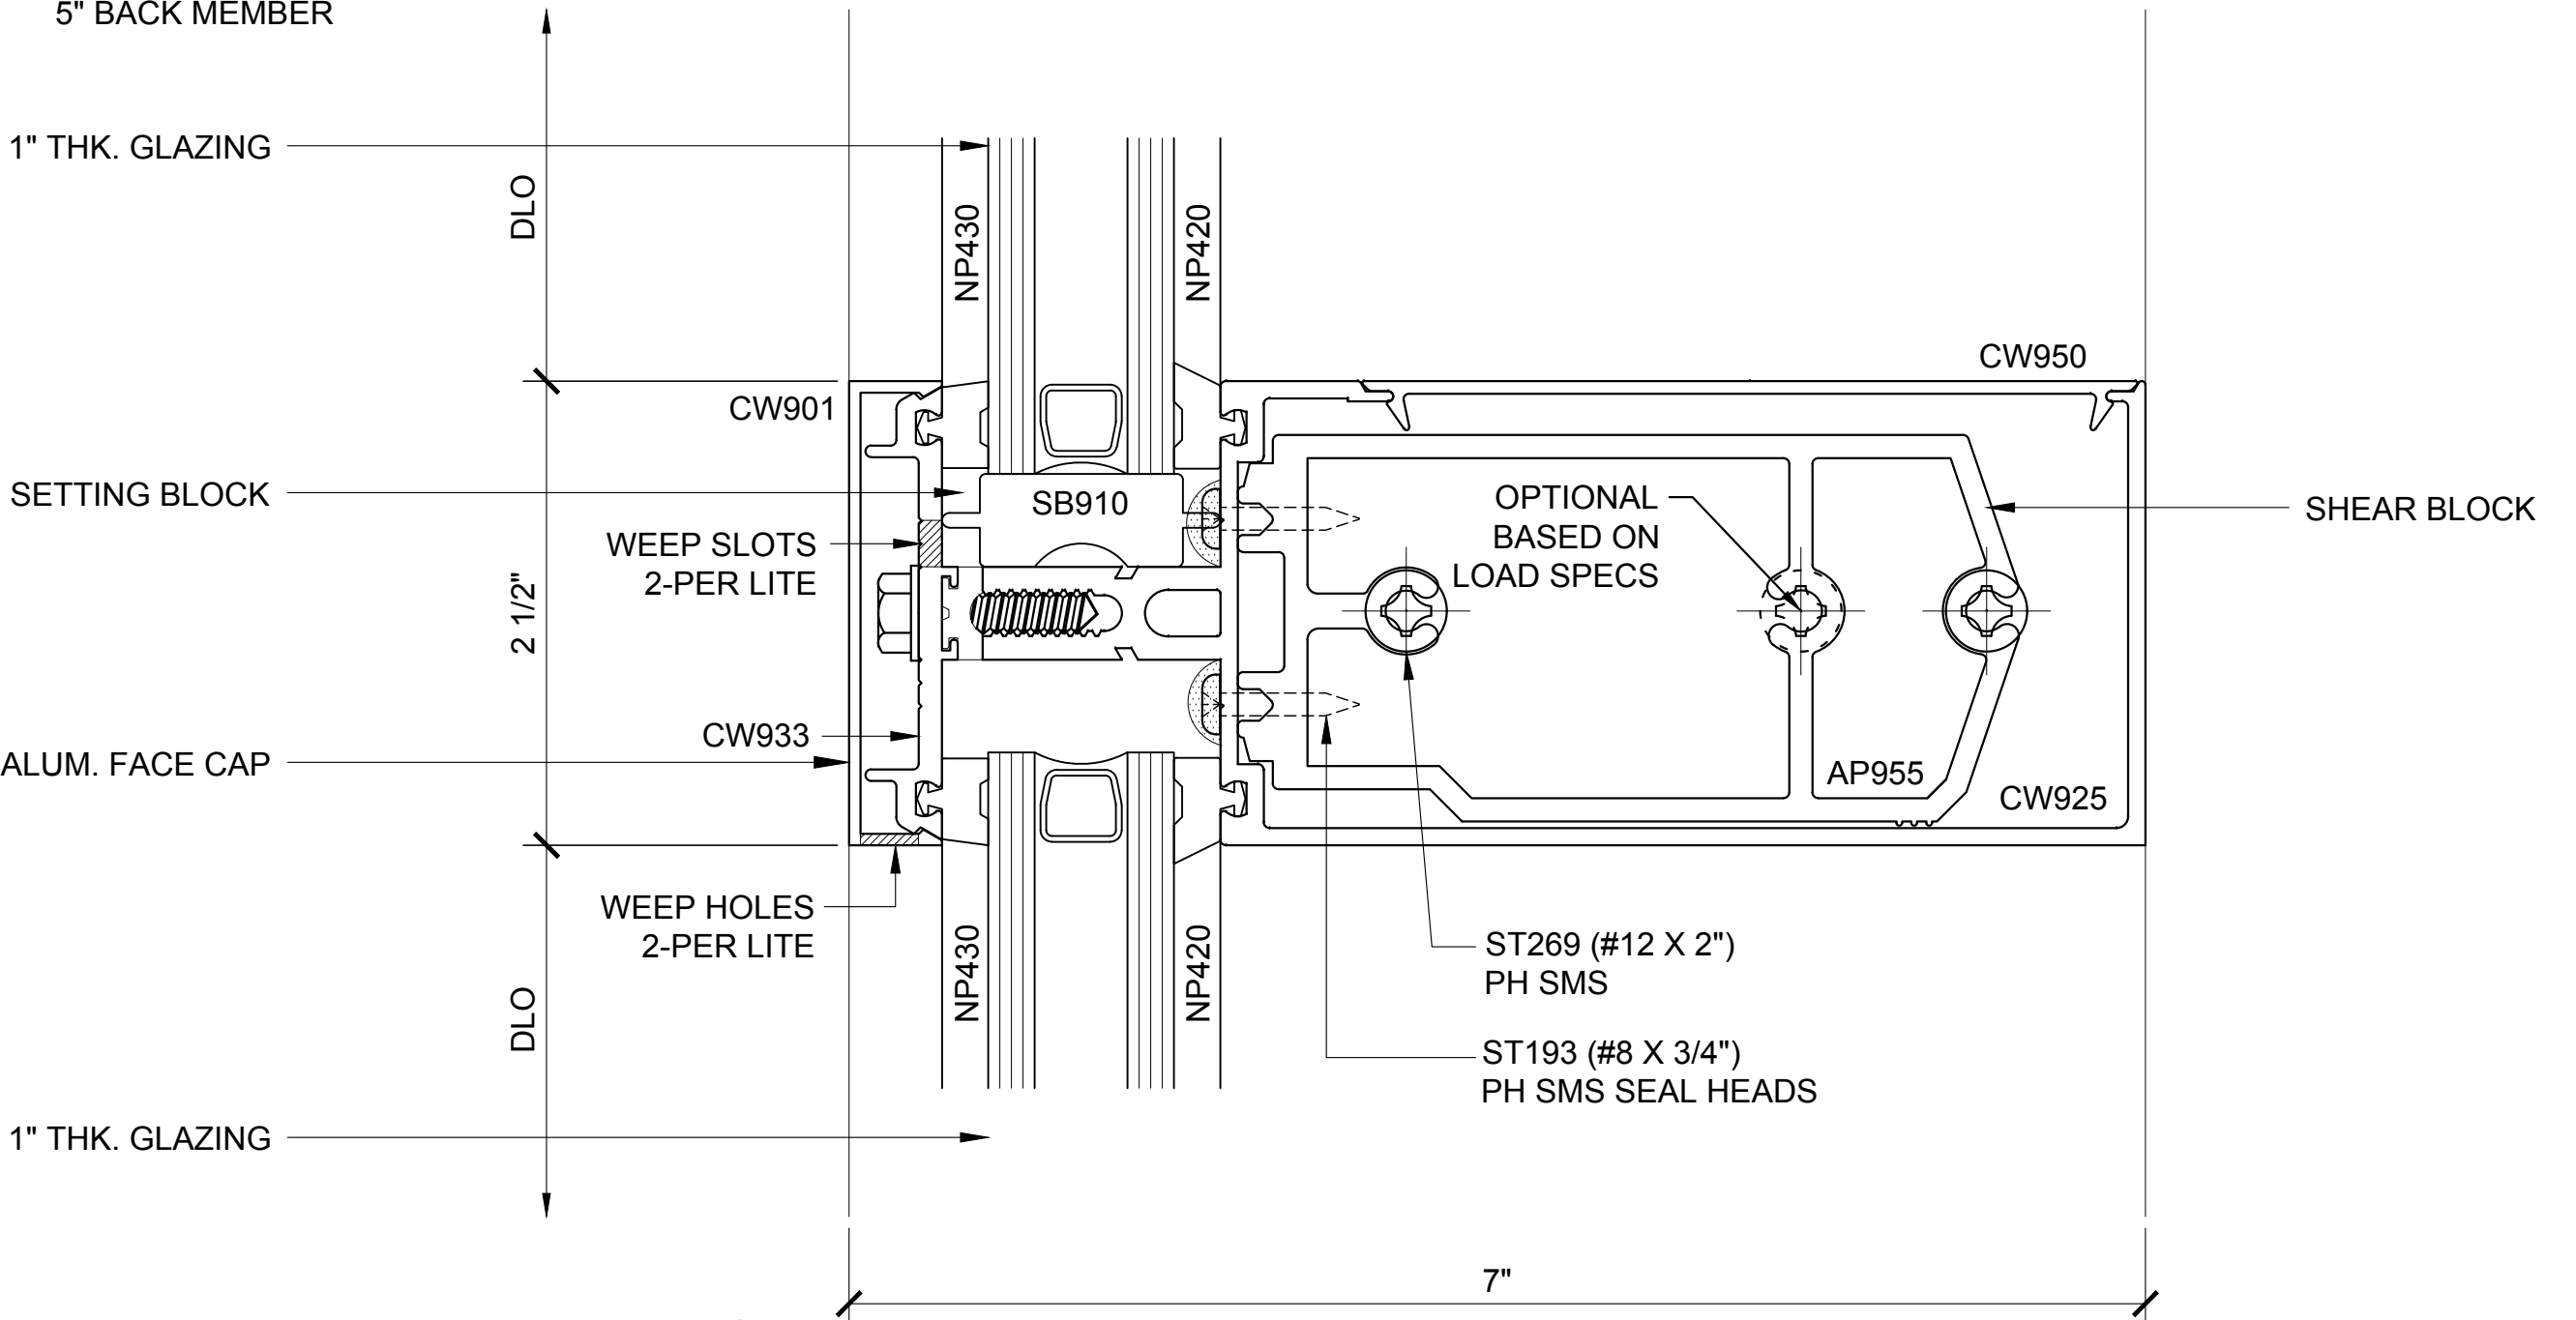

INT. HOR. SECTION

60


3250.2.2.1A.060
DOUBLE GLAZED
5" BACK MEMBER

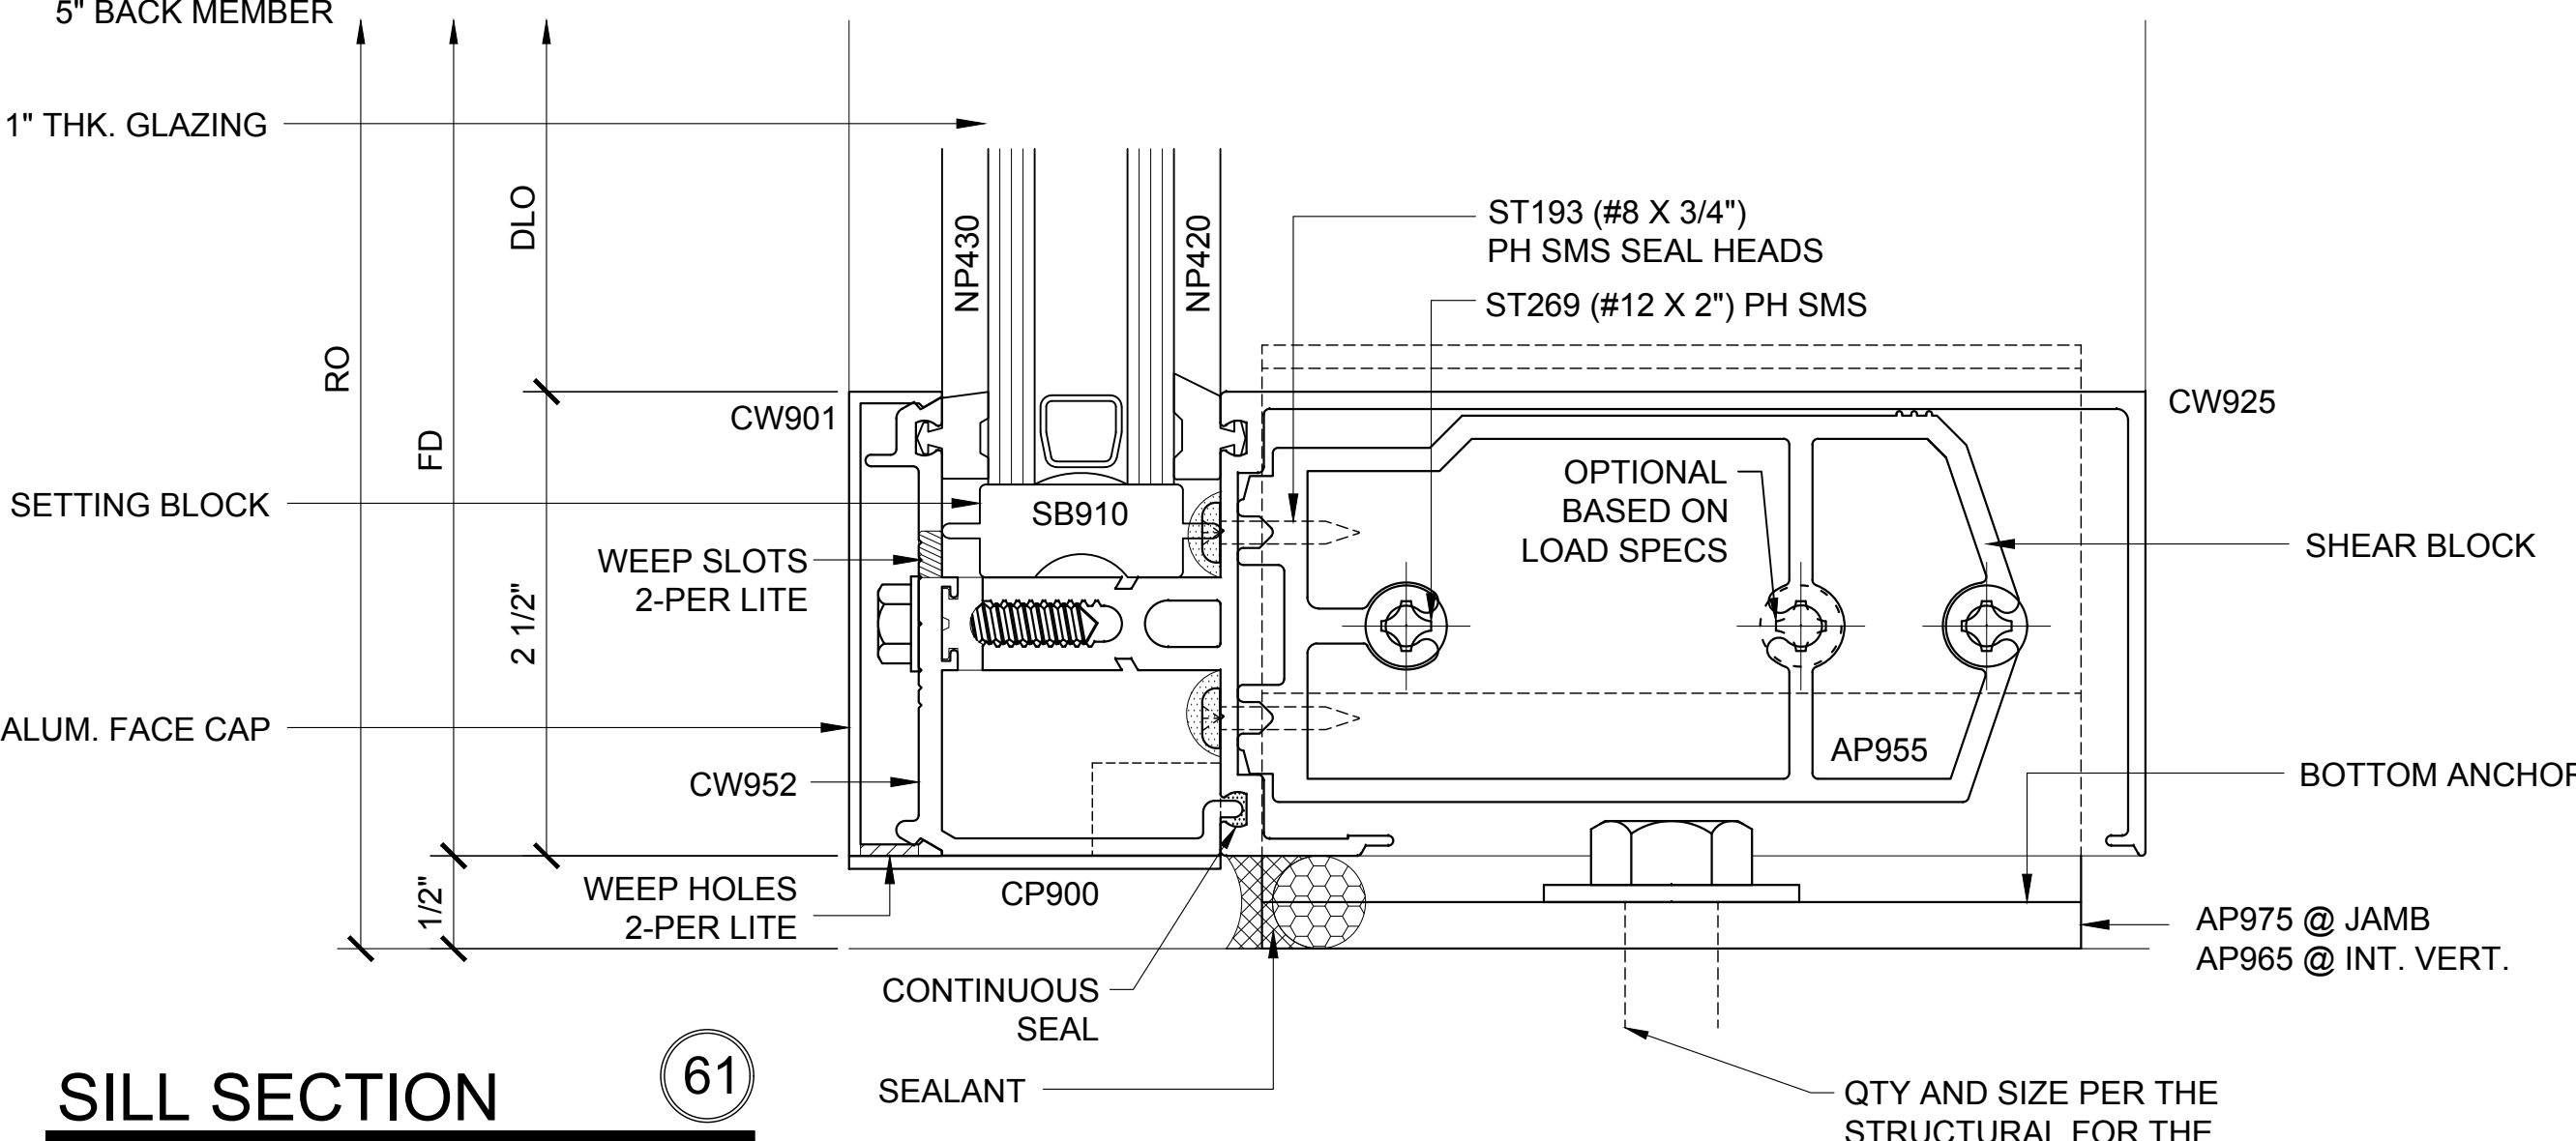

SILL SECTION

61


3250.2.2.1A.061
DOUBLE GLAZED
5" BACK MEMBER

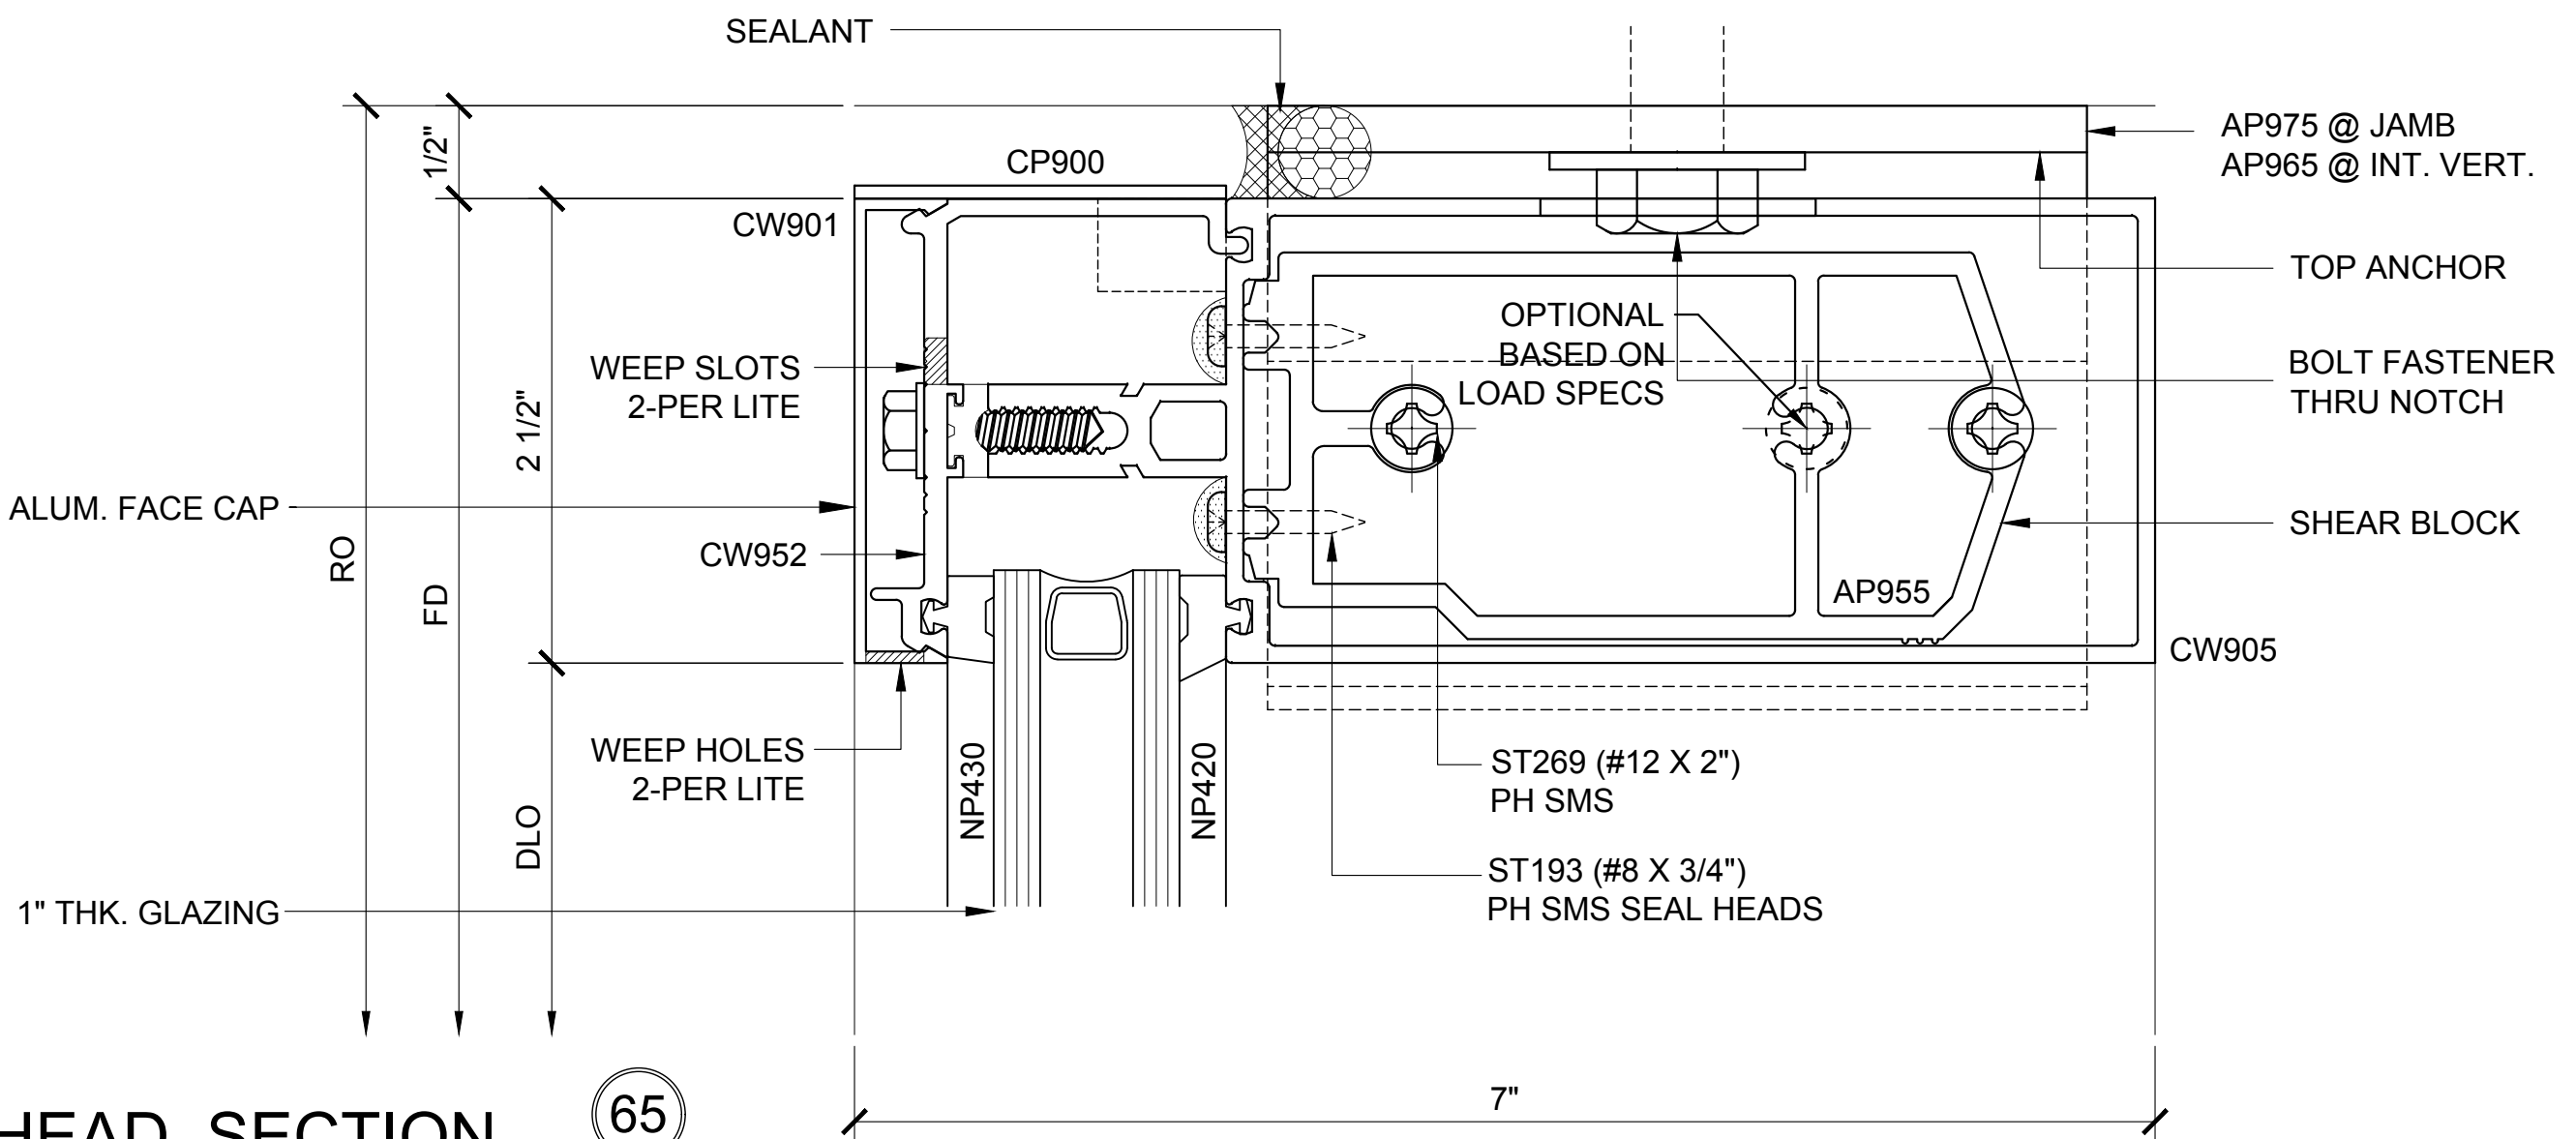

HEAD SECTION

65


3250.2.2.1A.065
DOUBLE GLAZED
5" BACK MEMBER

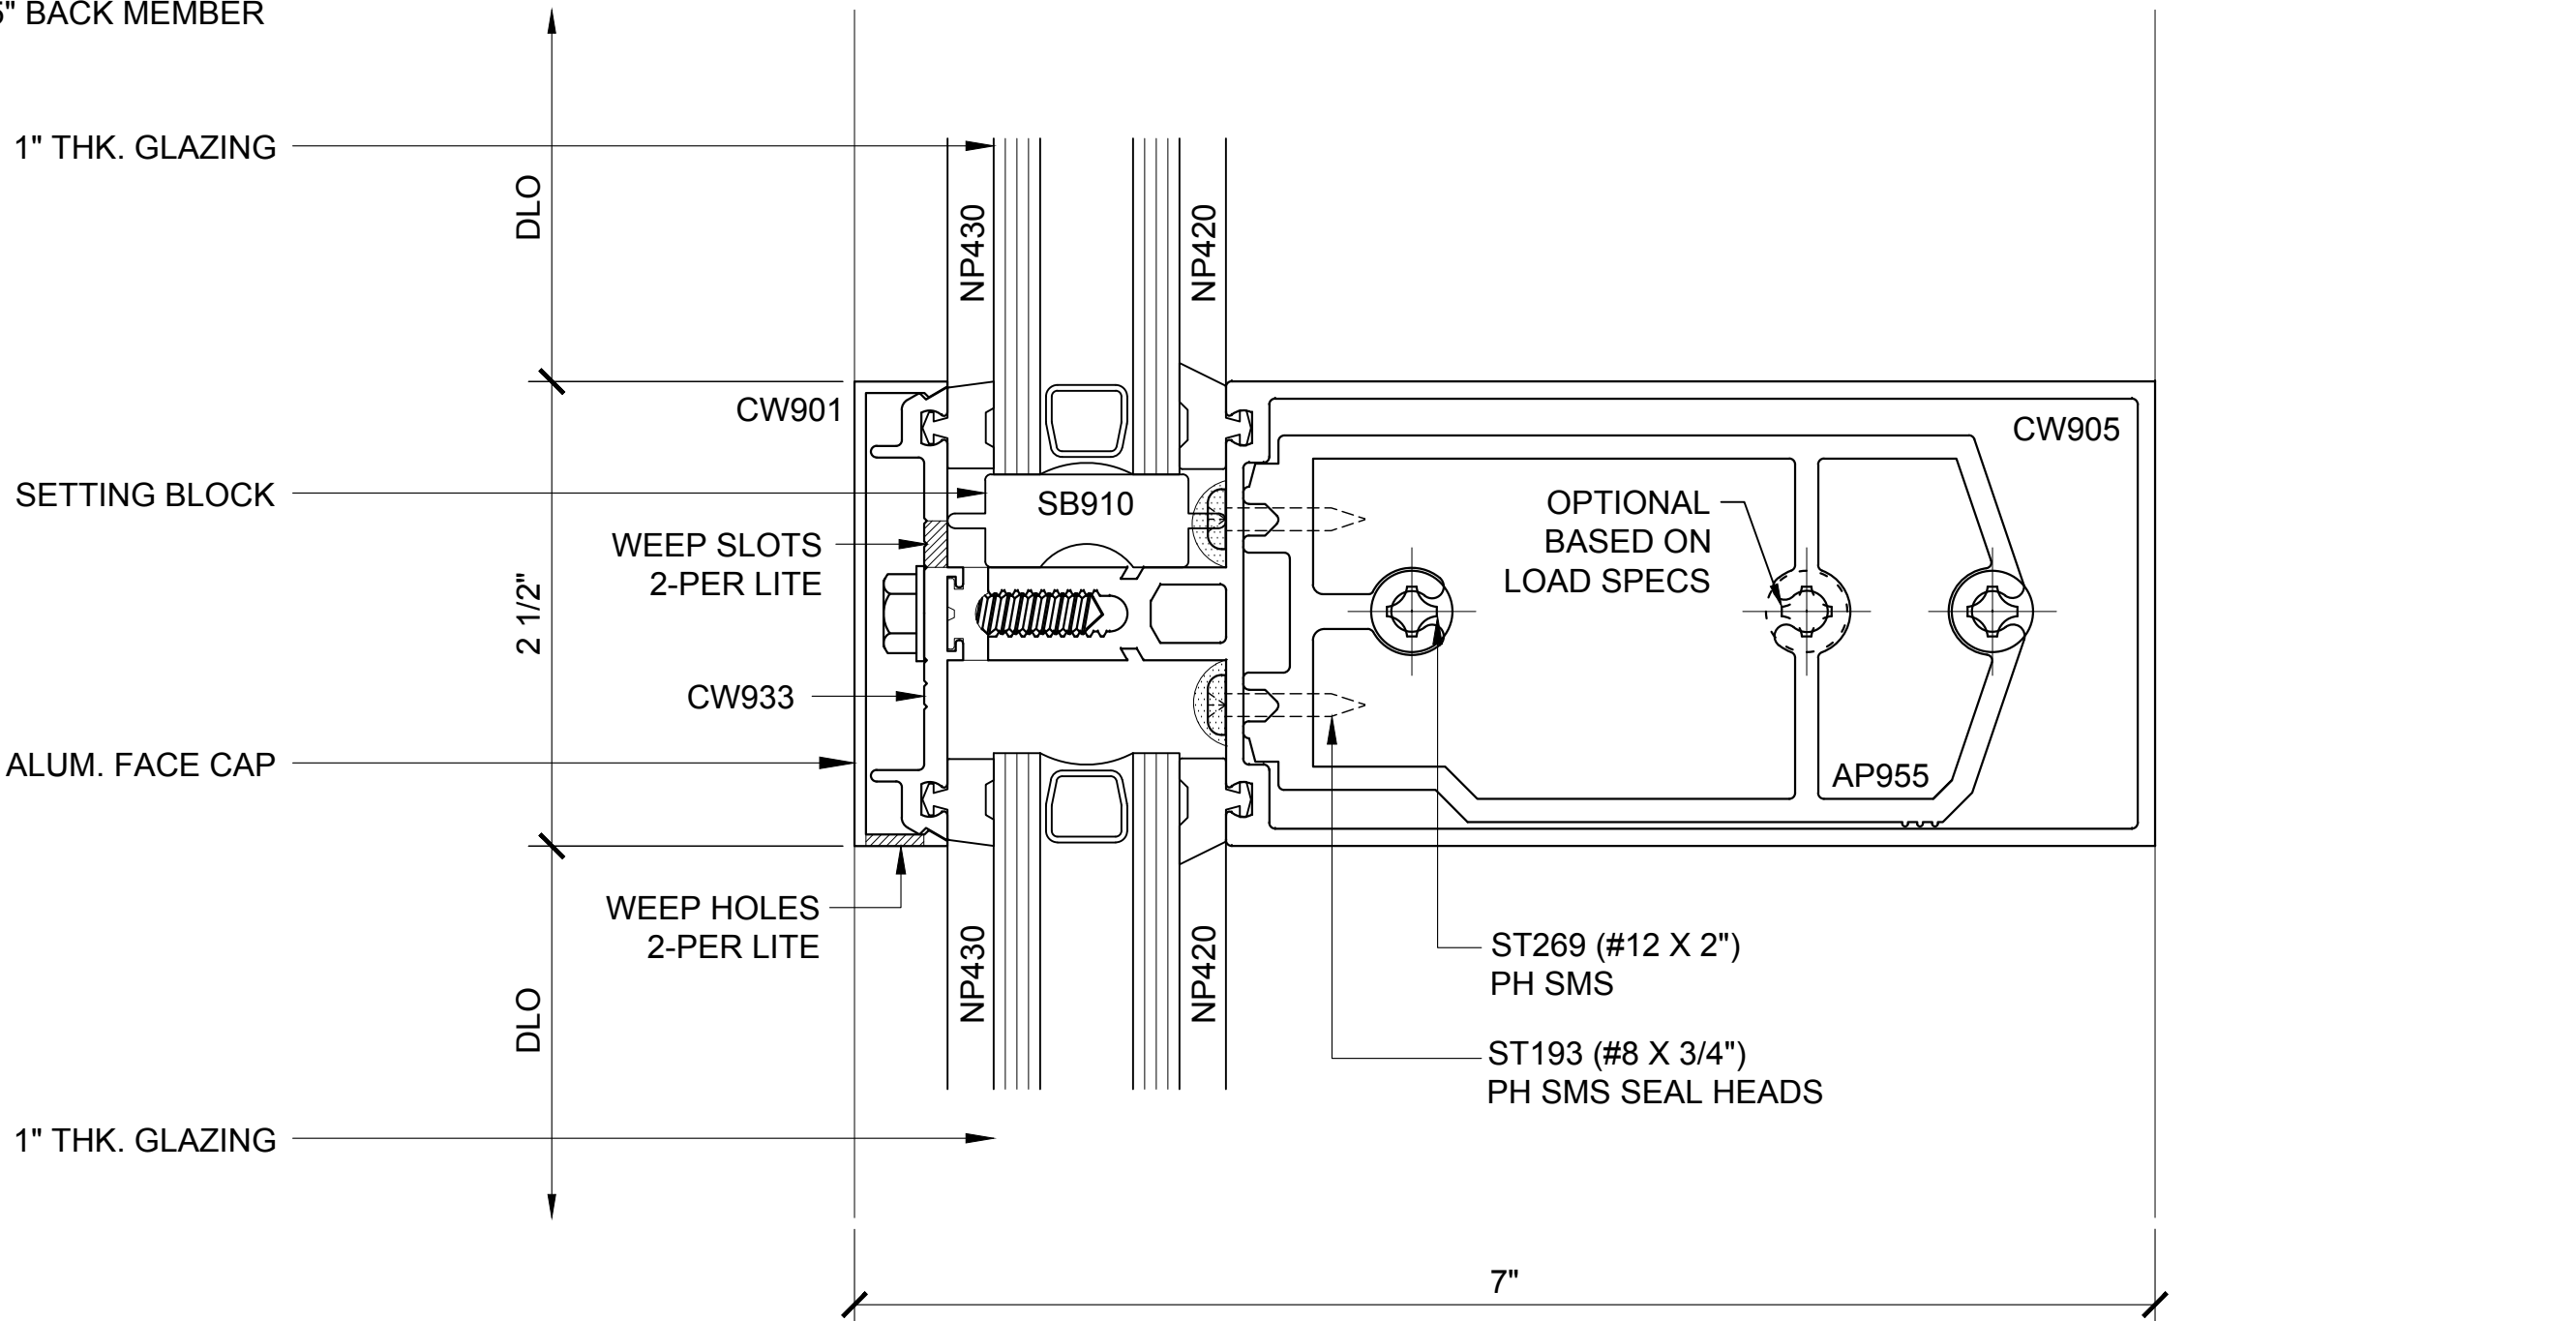

INT. HOR. SECTION

66

3250.2.2.1A.066
DOUBLE GLAZED
5" BACK MEMBER

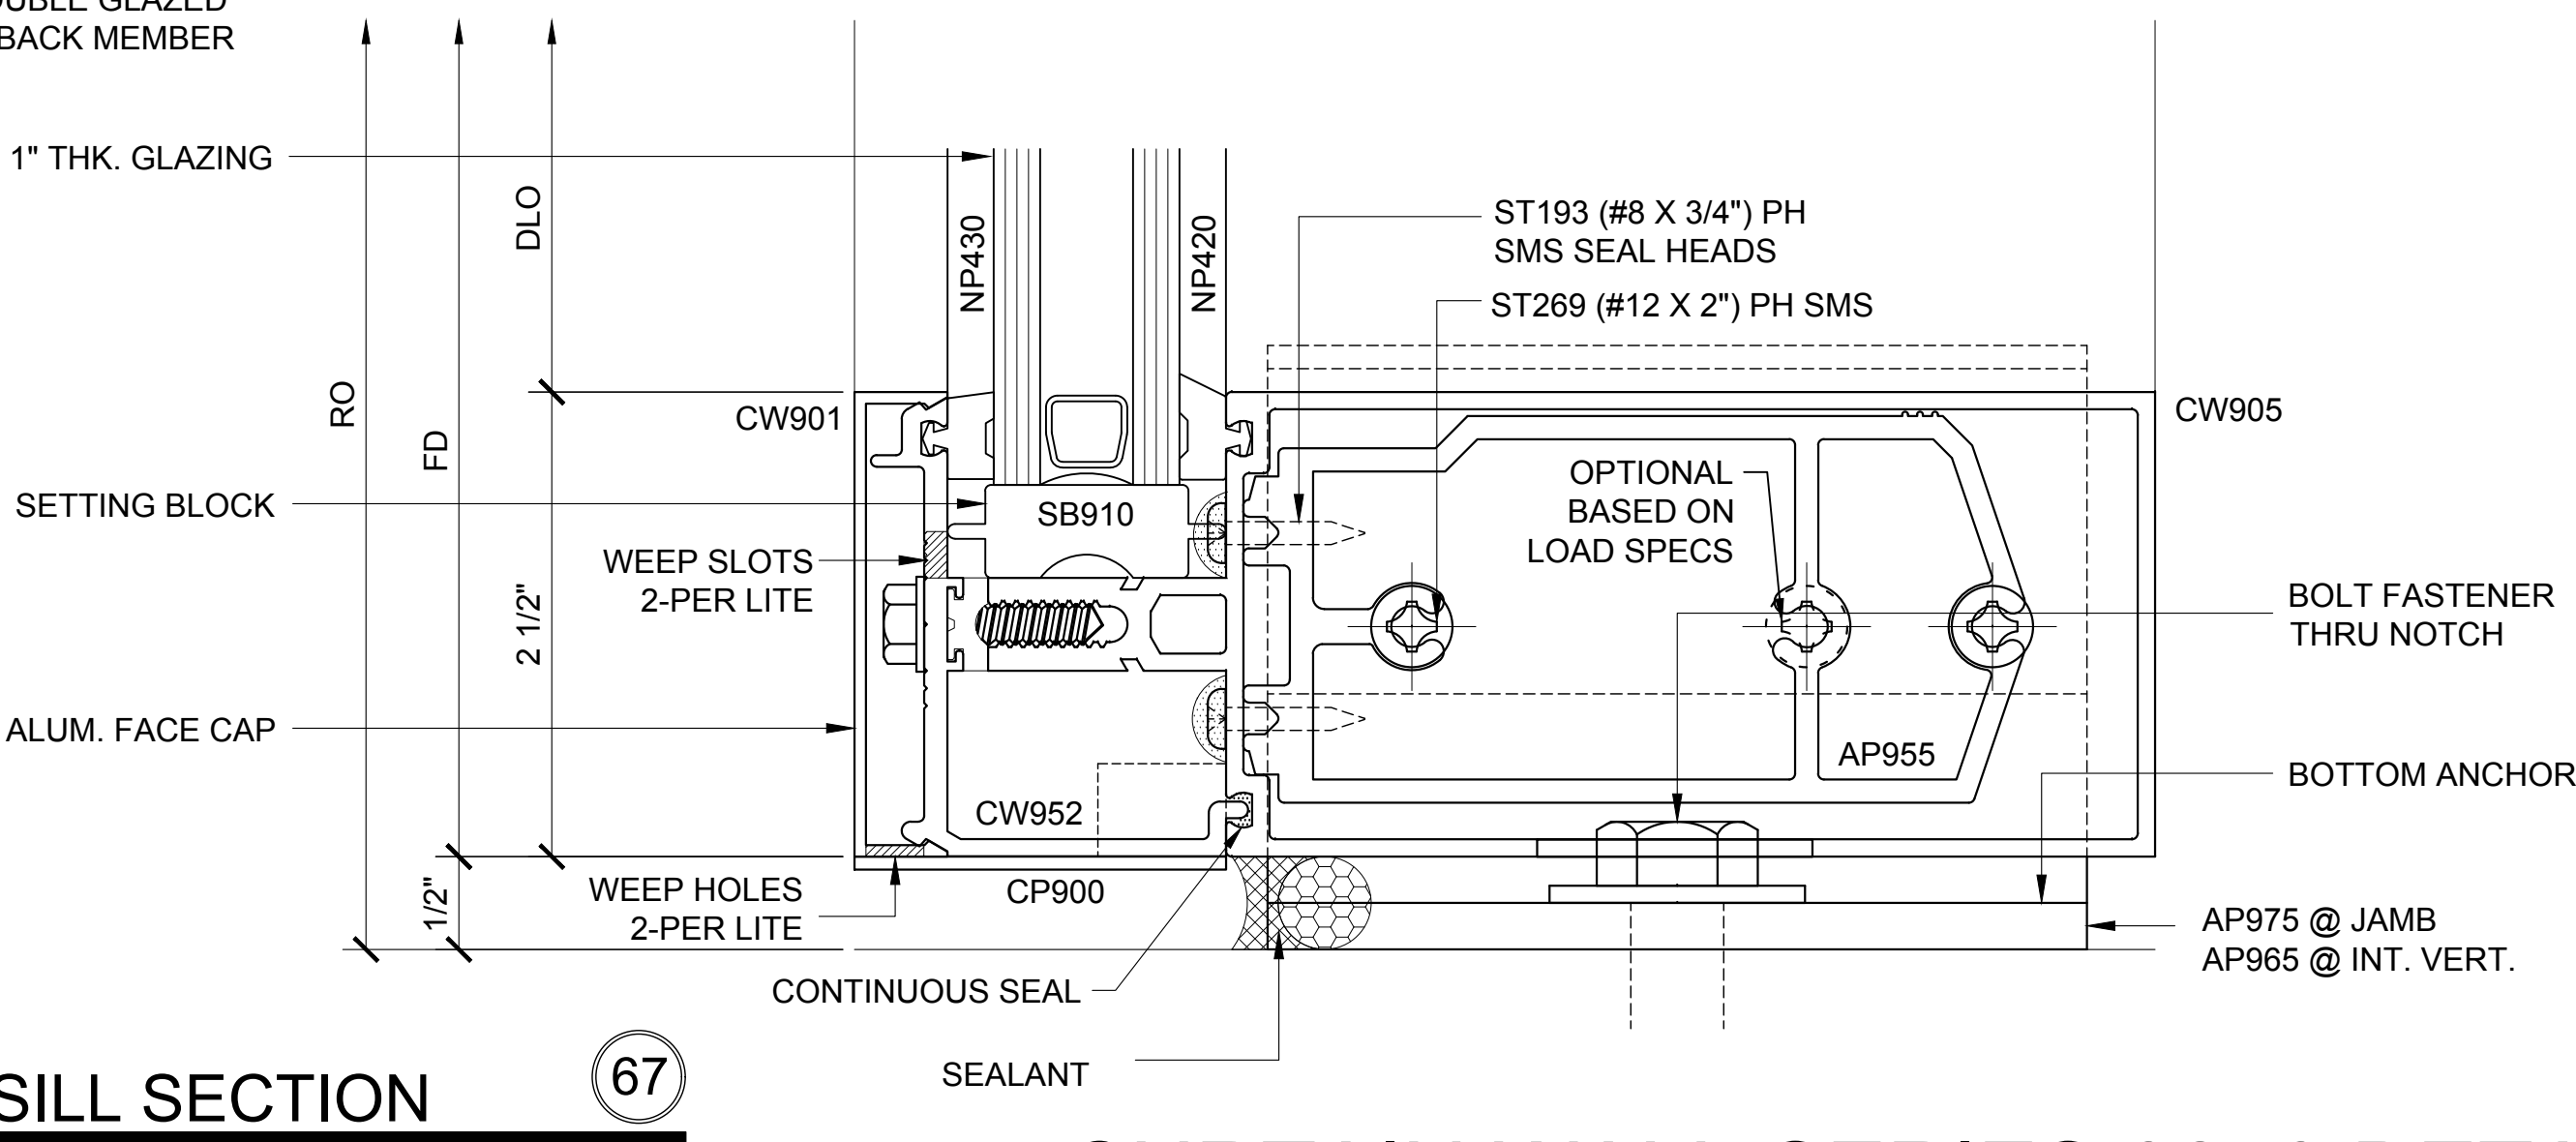

SILL SECTION

67

3250.2.2.1A.067
DOUBLE GLAZED
5" BACK MEMBER

CURTAIN WALL SERIES 3250 DETAILS

3250.2.2.1A - DOUBLE GLAZED - 5" BACK MEMBER

Revisions By:




Discription:
U.S. ALUMINUM
CURTAIN WALL SERIES 3250
SYSTEM DRAWINGS

Drawn By: BWR
Date: 11/4/16
Scale: AS NOTED
File Name: CW3250-System_Drawings.dwg
Sheet


3250.2.2.1A

U.S. ALUMINUM CURTAIN WALL SERIES 3250 SYSTEM

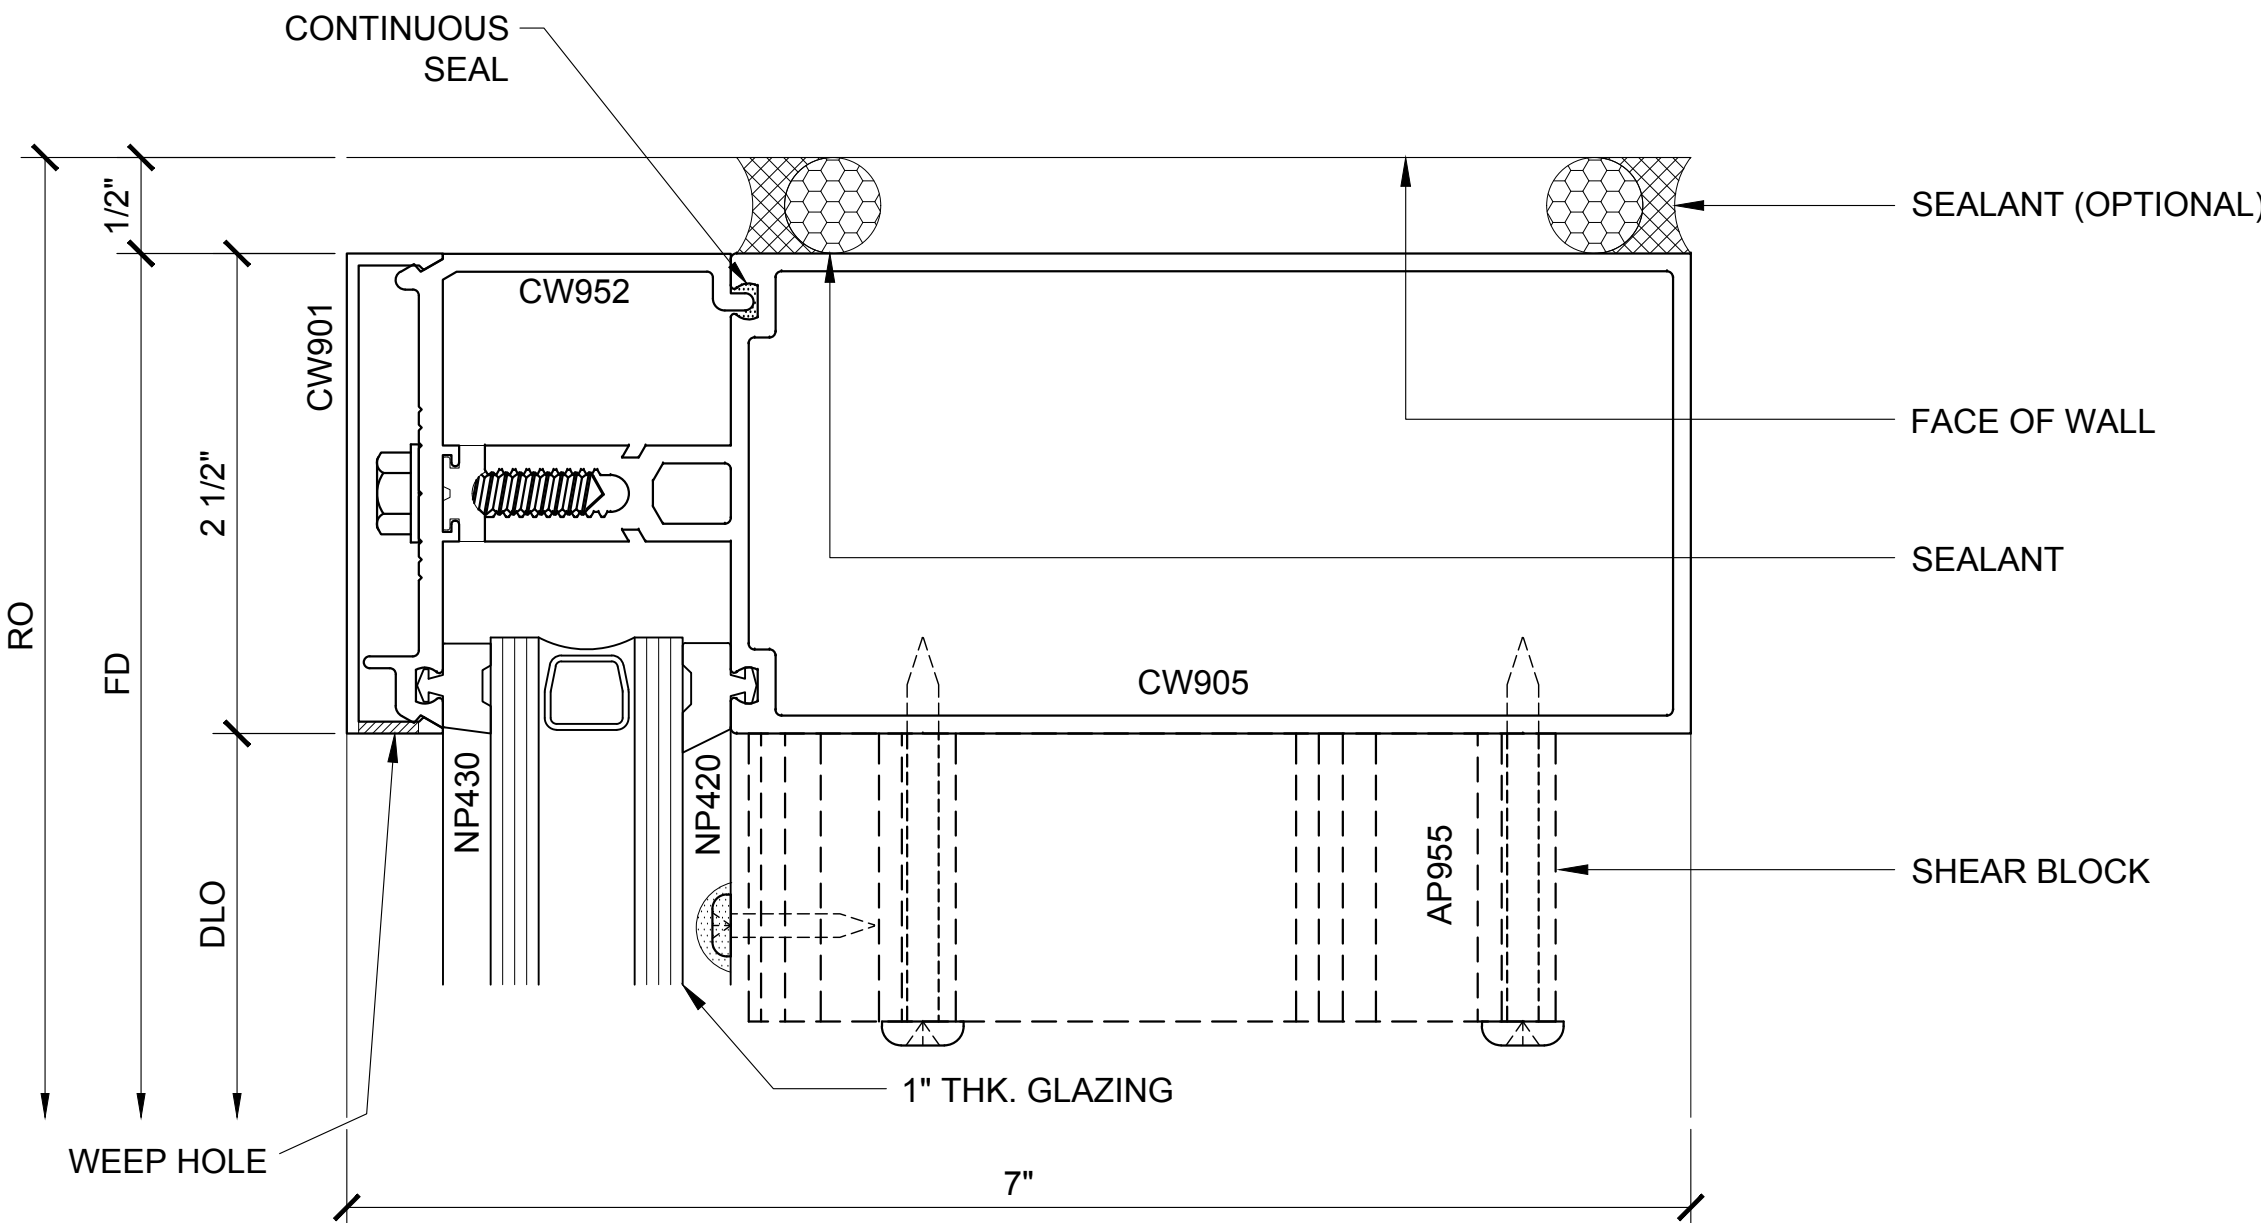


JAMB PLAN 52

3250.2.2.1B.052
DOUBLE GLAZED
5\"

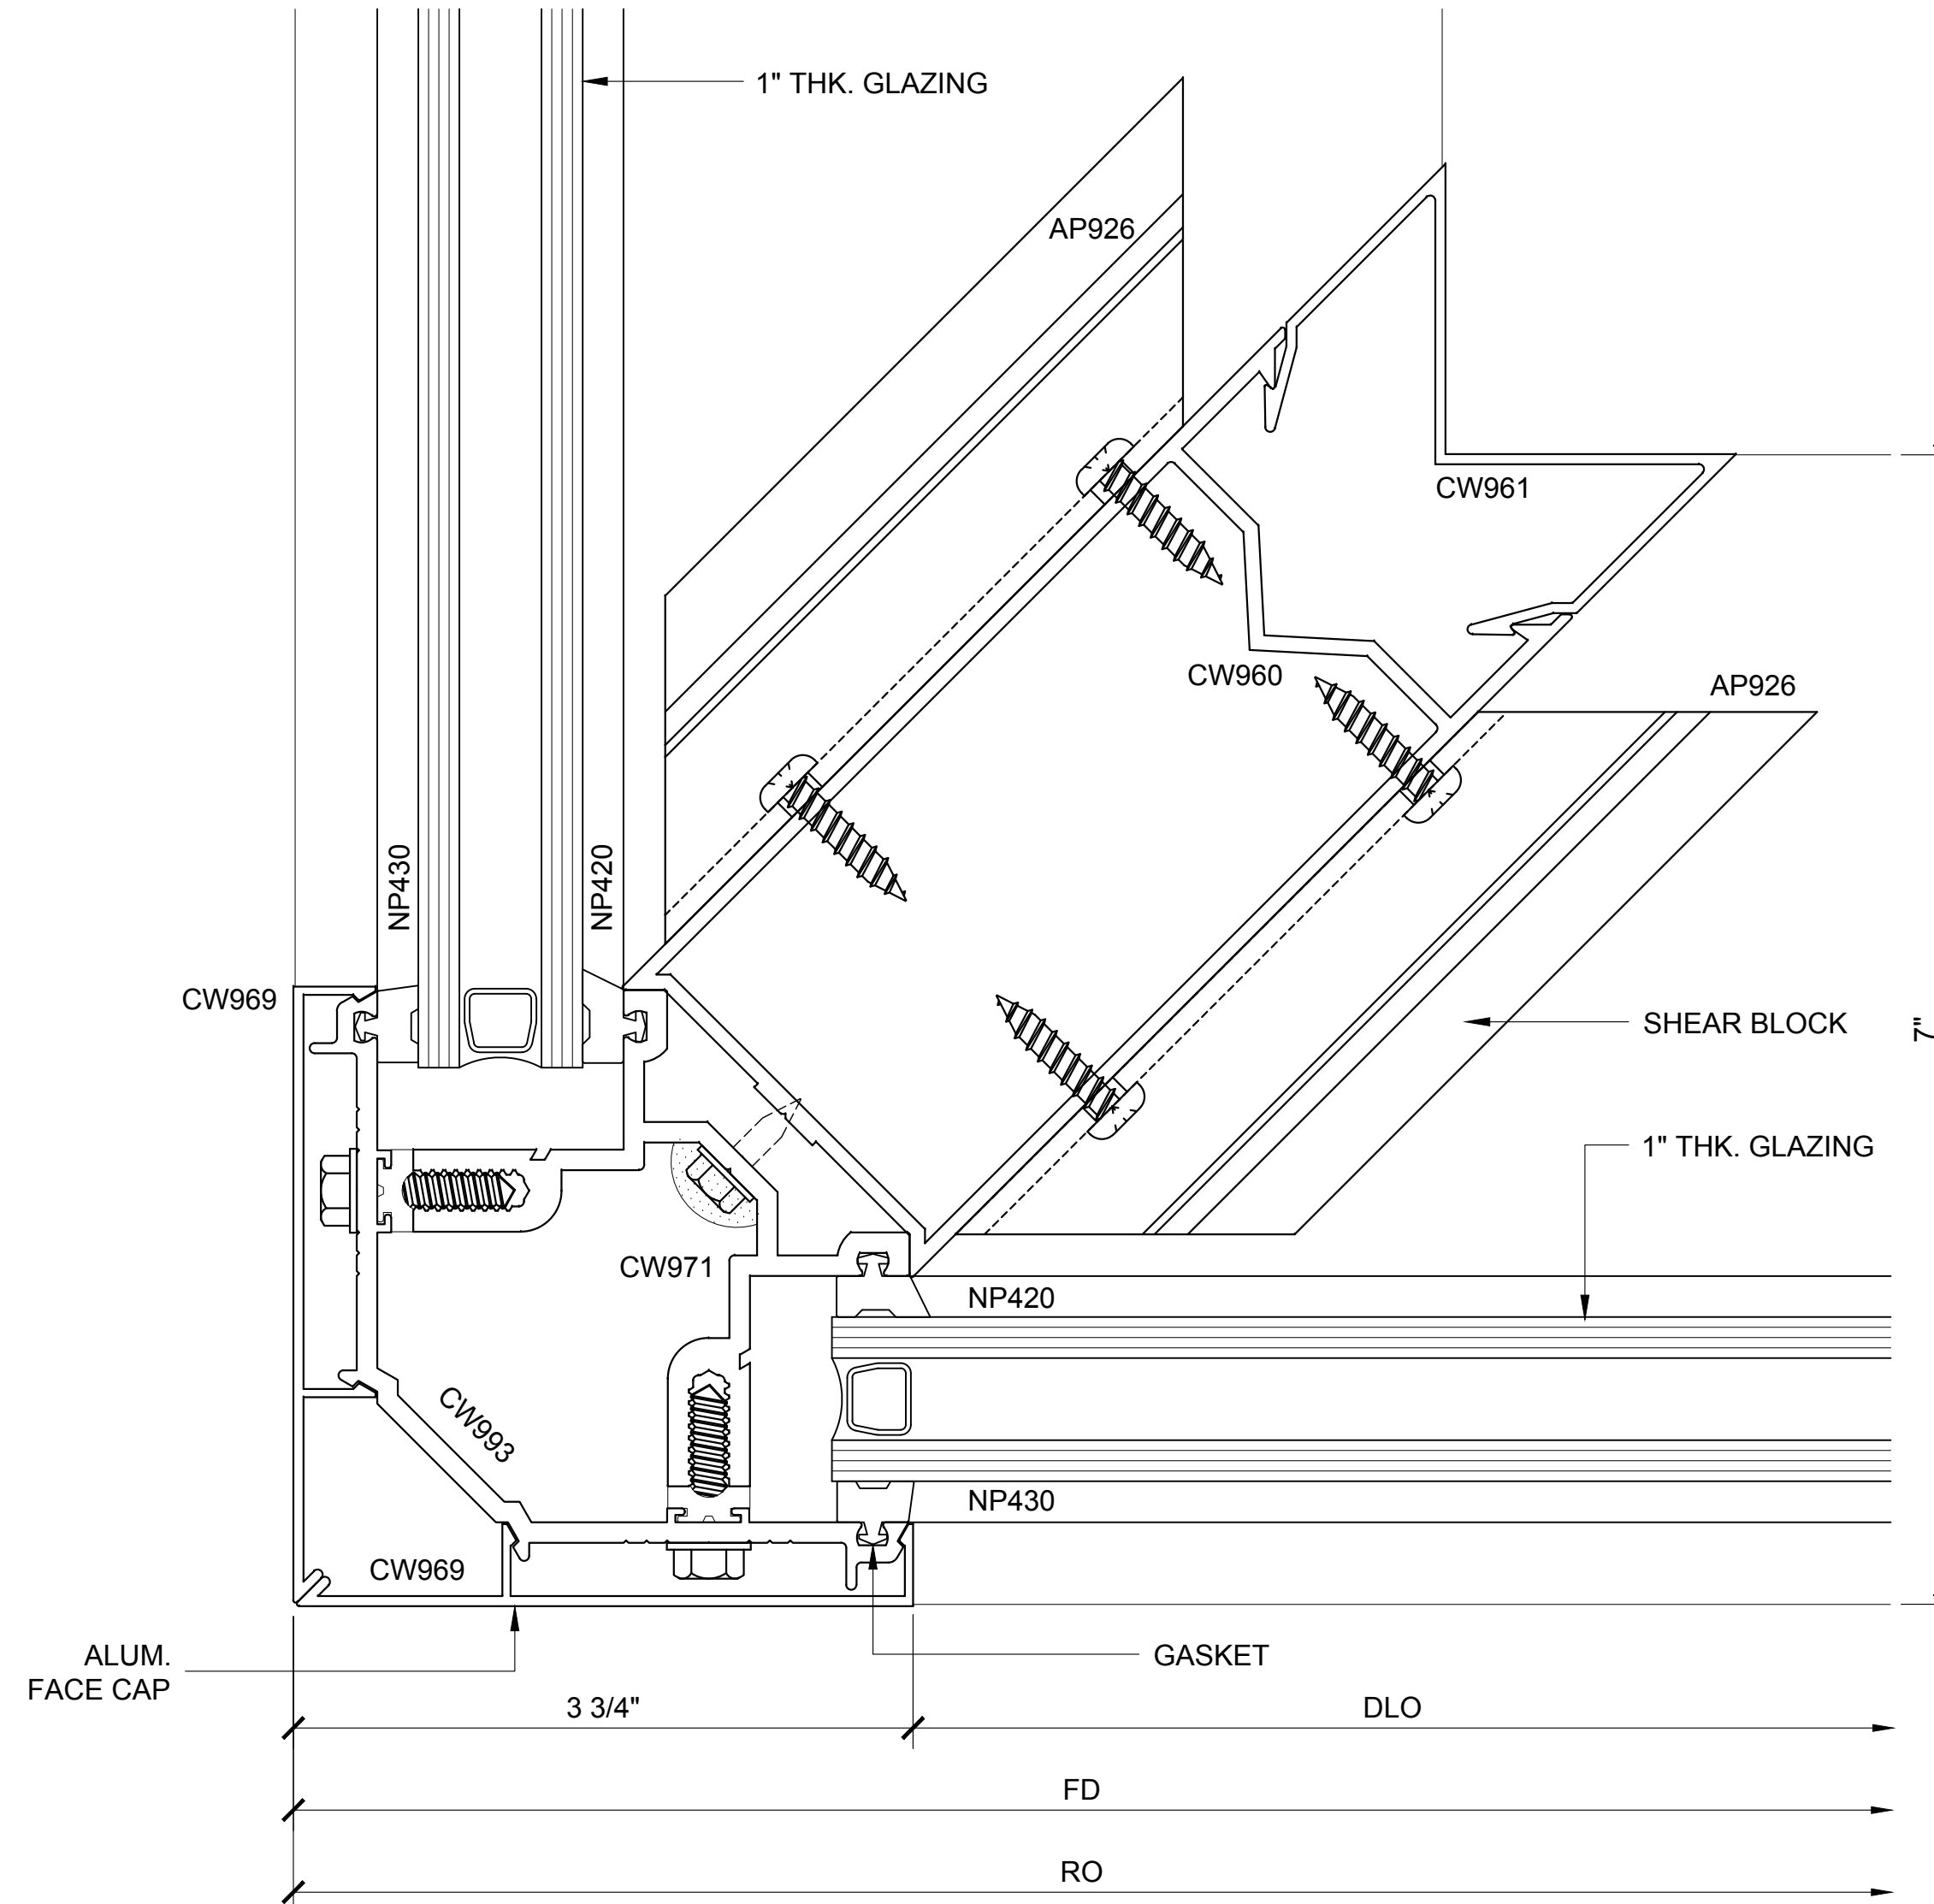

COR. VERT. PLAN 72

3250.2.2.1B.072
DOUBLE GLAZED
5\"

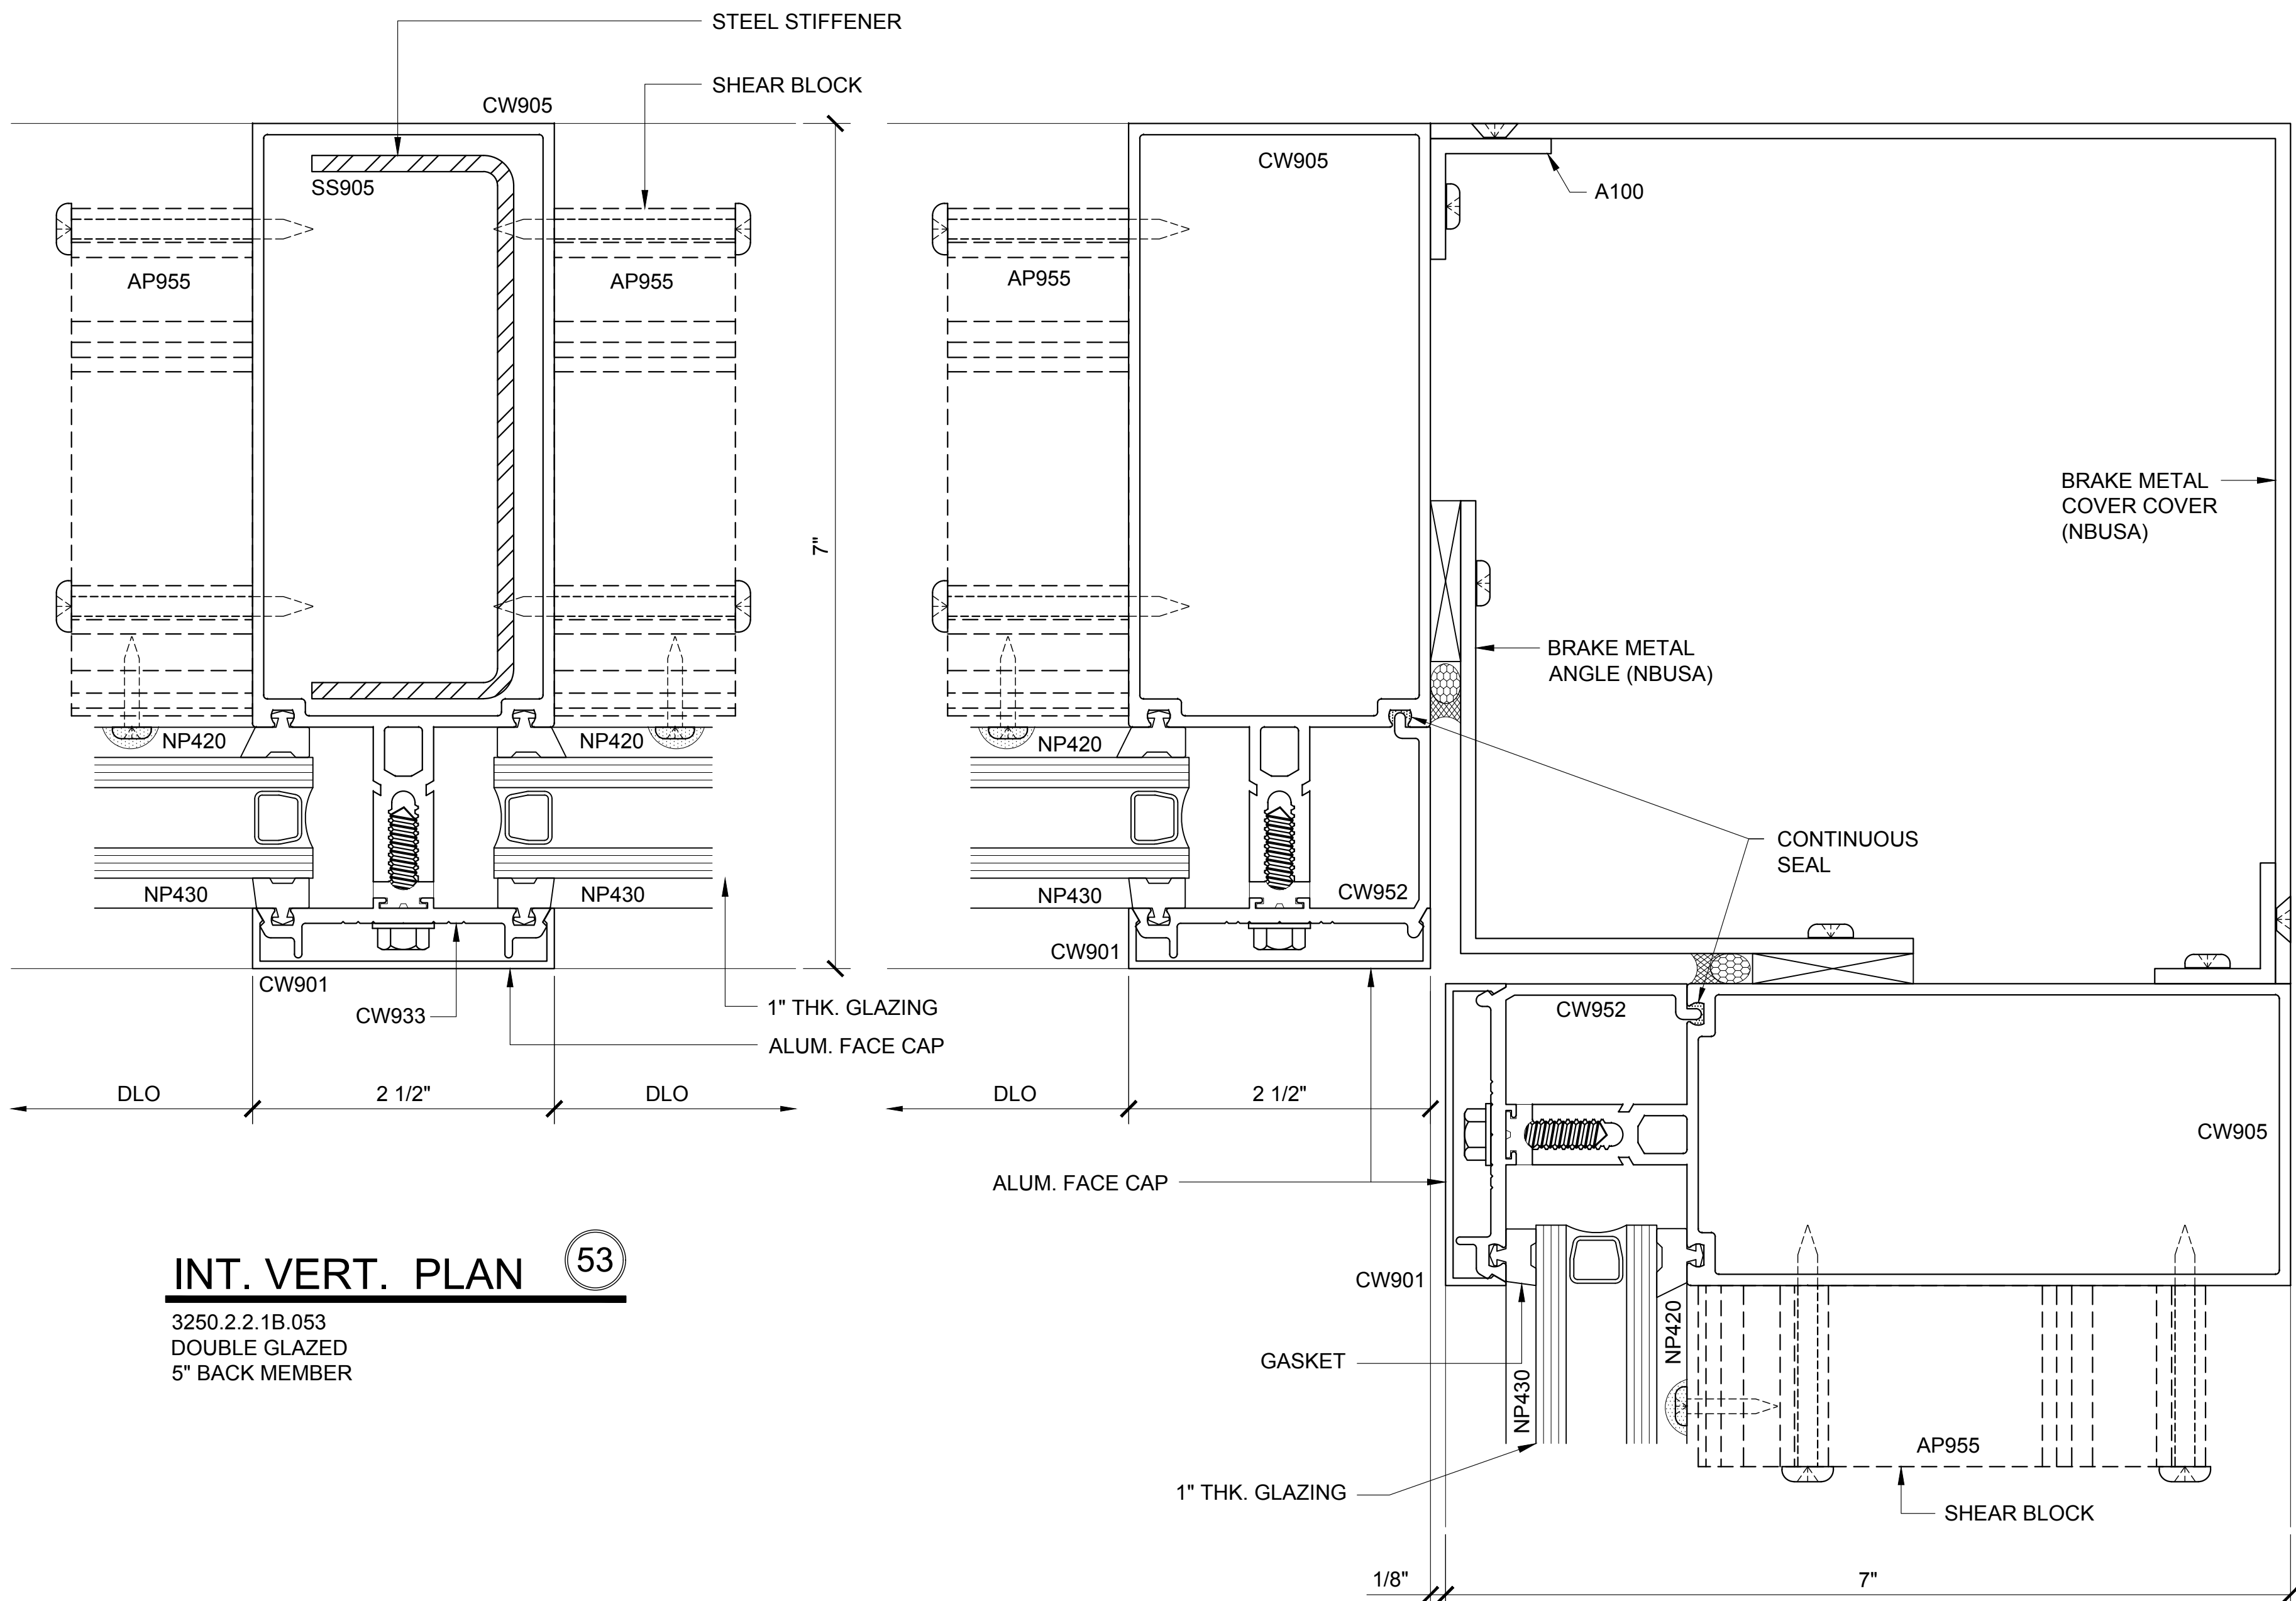

INT. VERT. PLAN 53

3250.2.2.1B.053
DOUBLE GLAZED
5\"

COR. VERT. PLAN 74

3250.2.2.1B.074
DOUBLE GLAZED
5\"

CURTAIN WALL SERIES 3250 DETAILS

3250.2.1.1B - DOUBLE GLAZED - 5\"

Revisions By:




Discription:
U.S. ALUMINUM
CURTAIN WALL SERIES 3250
SYSTEM DRAWINGS

Drawn By: BWR
Date: 11/4/16
Scale: AS NOTED
File Name:
CW3250-System_Drawings.dwg


Sheet
3250.2.2.1B

U.S. ALUMINUM CURTAIN WALL SERIES 3250 SYSTEM

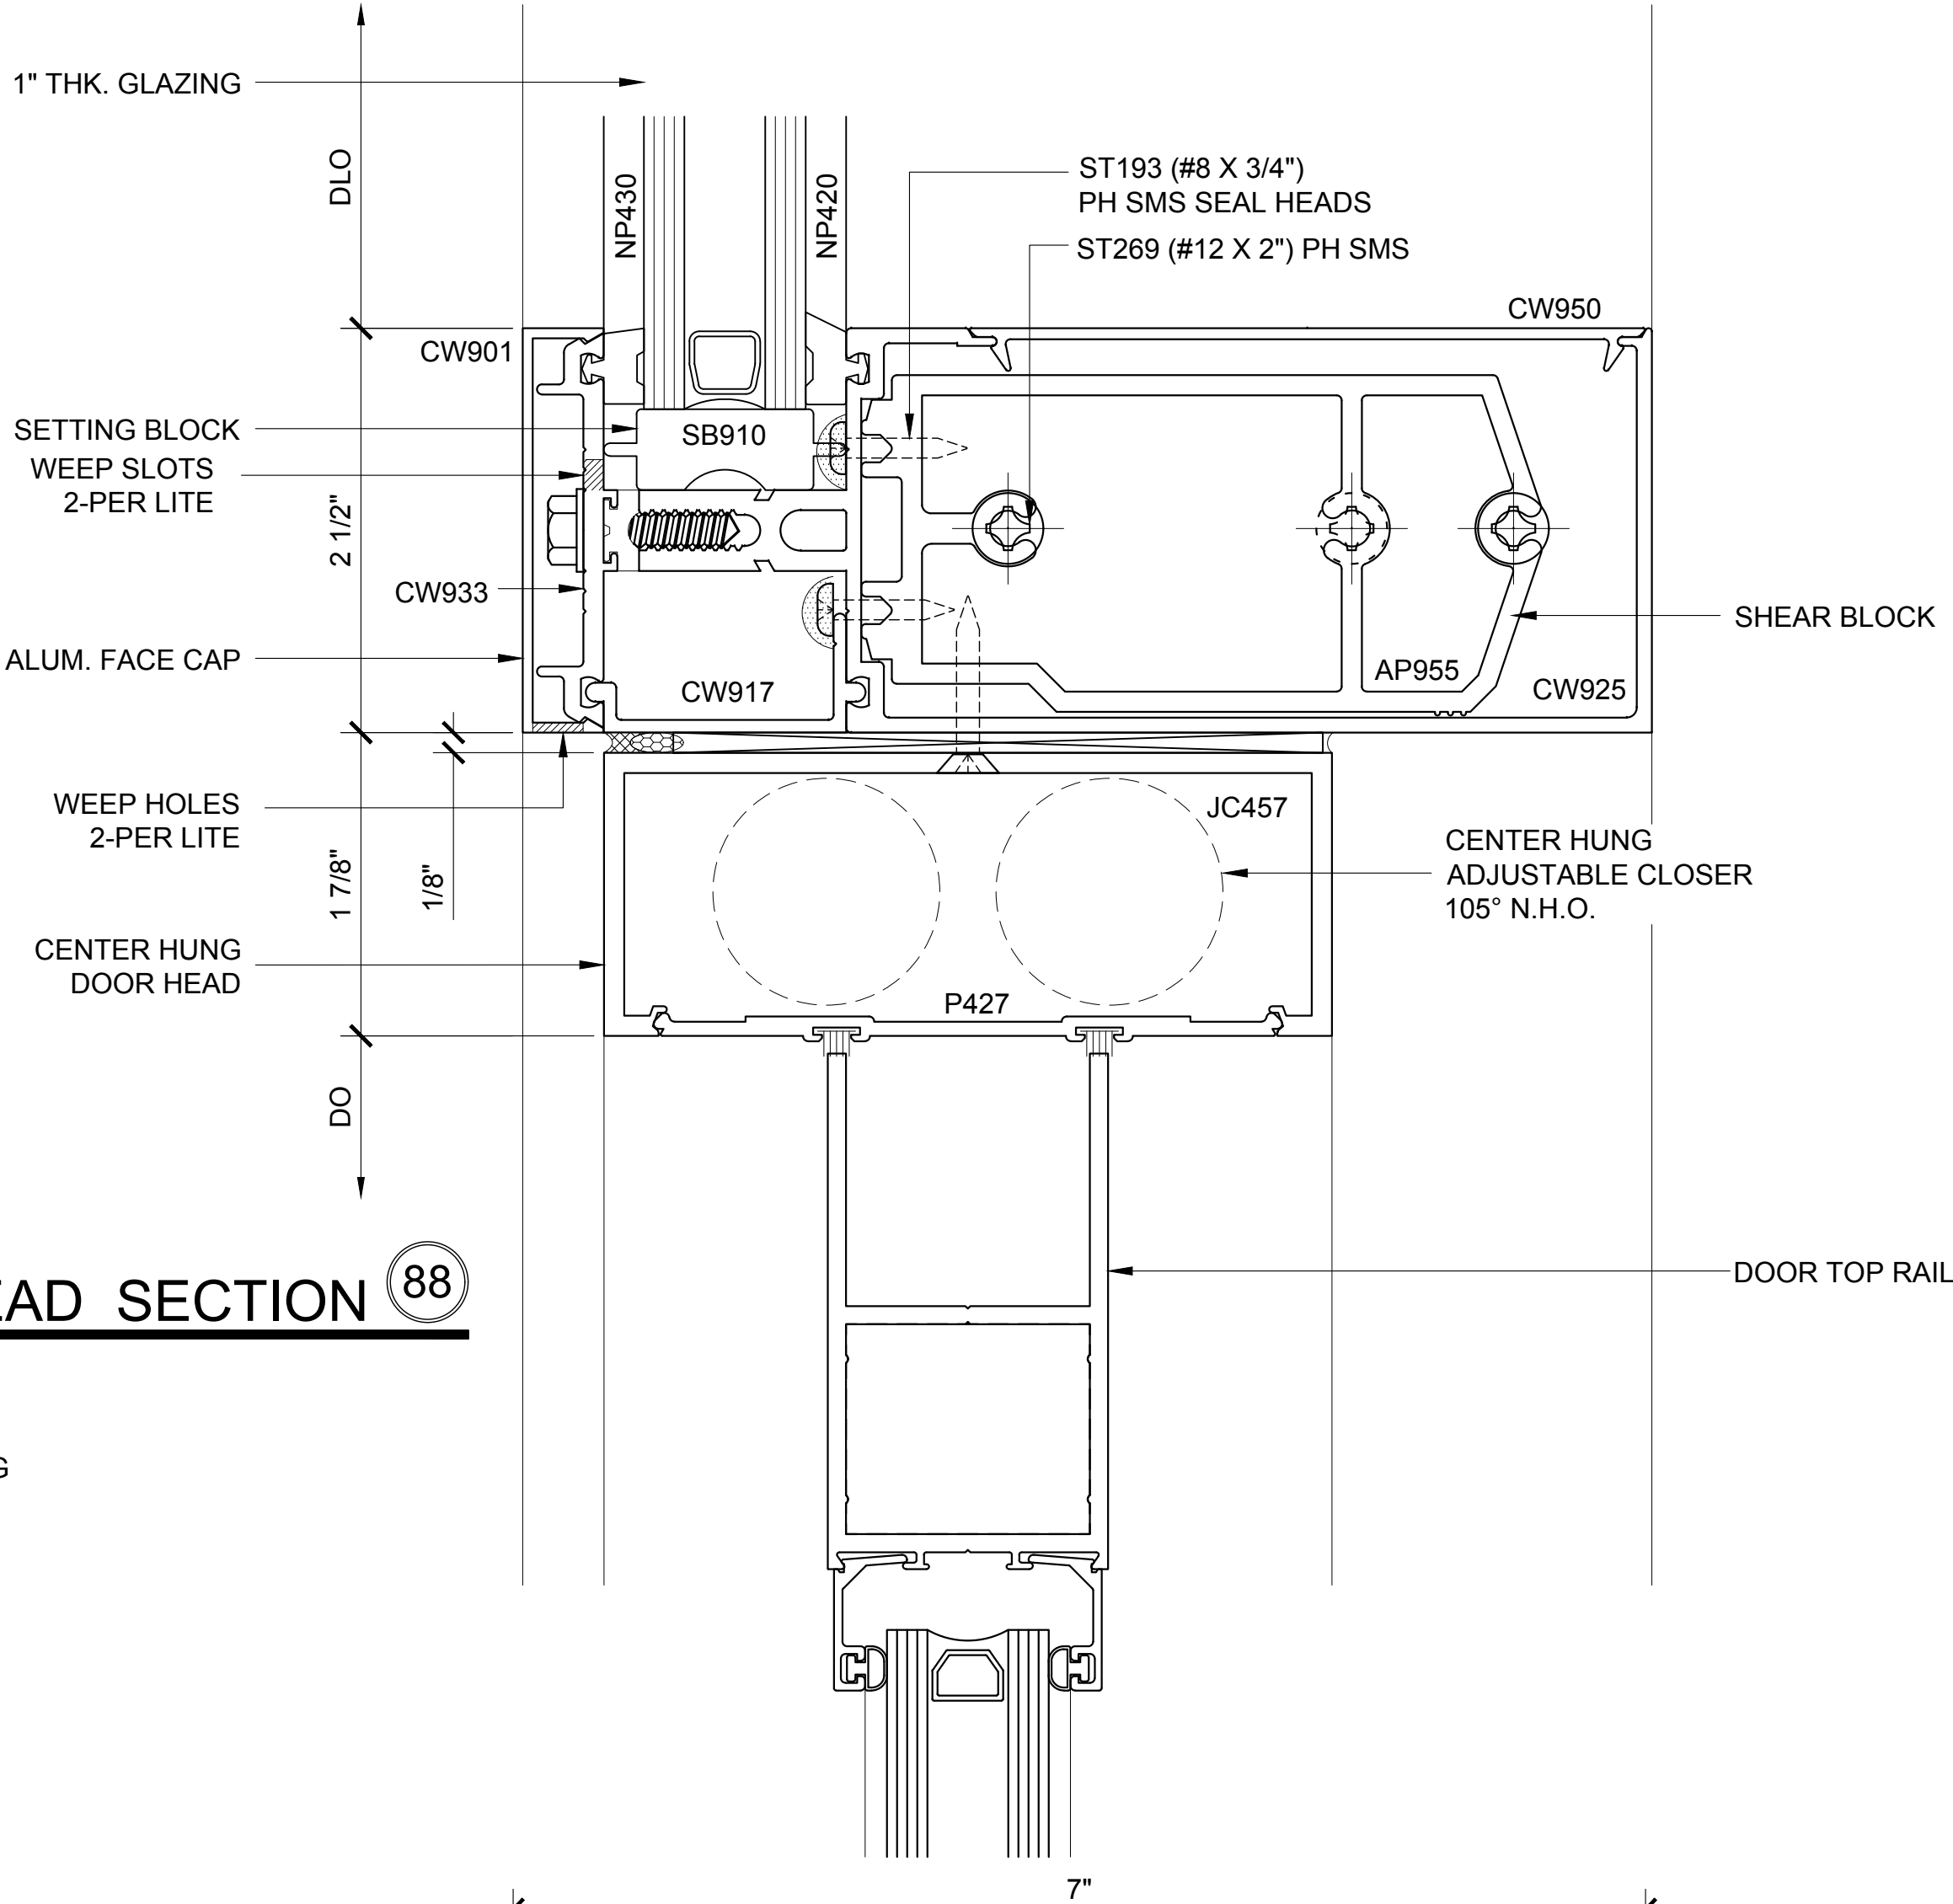

DOOR HEAD SECTION 88

3250.2.2.2.088
DOUBLE GLAZED
5" BACK MEMBER
CH DOOR FRAMING

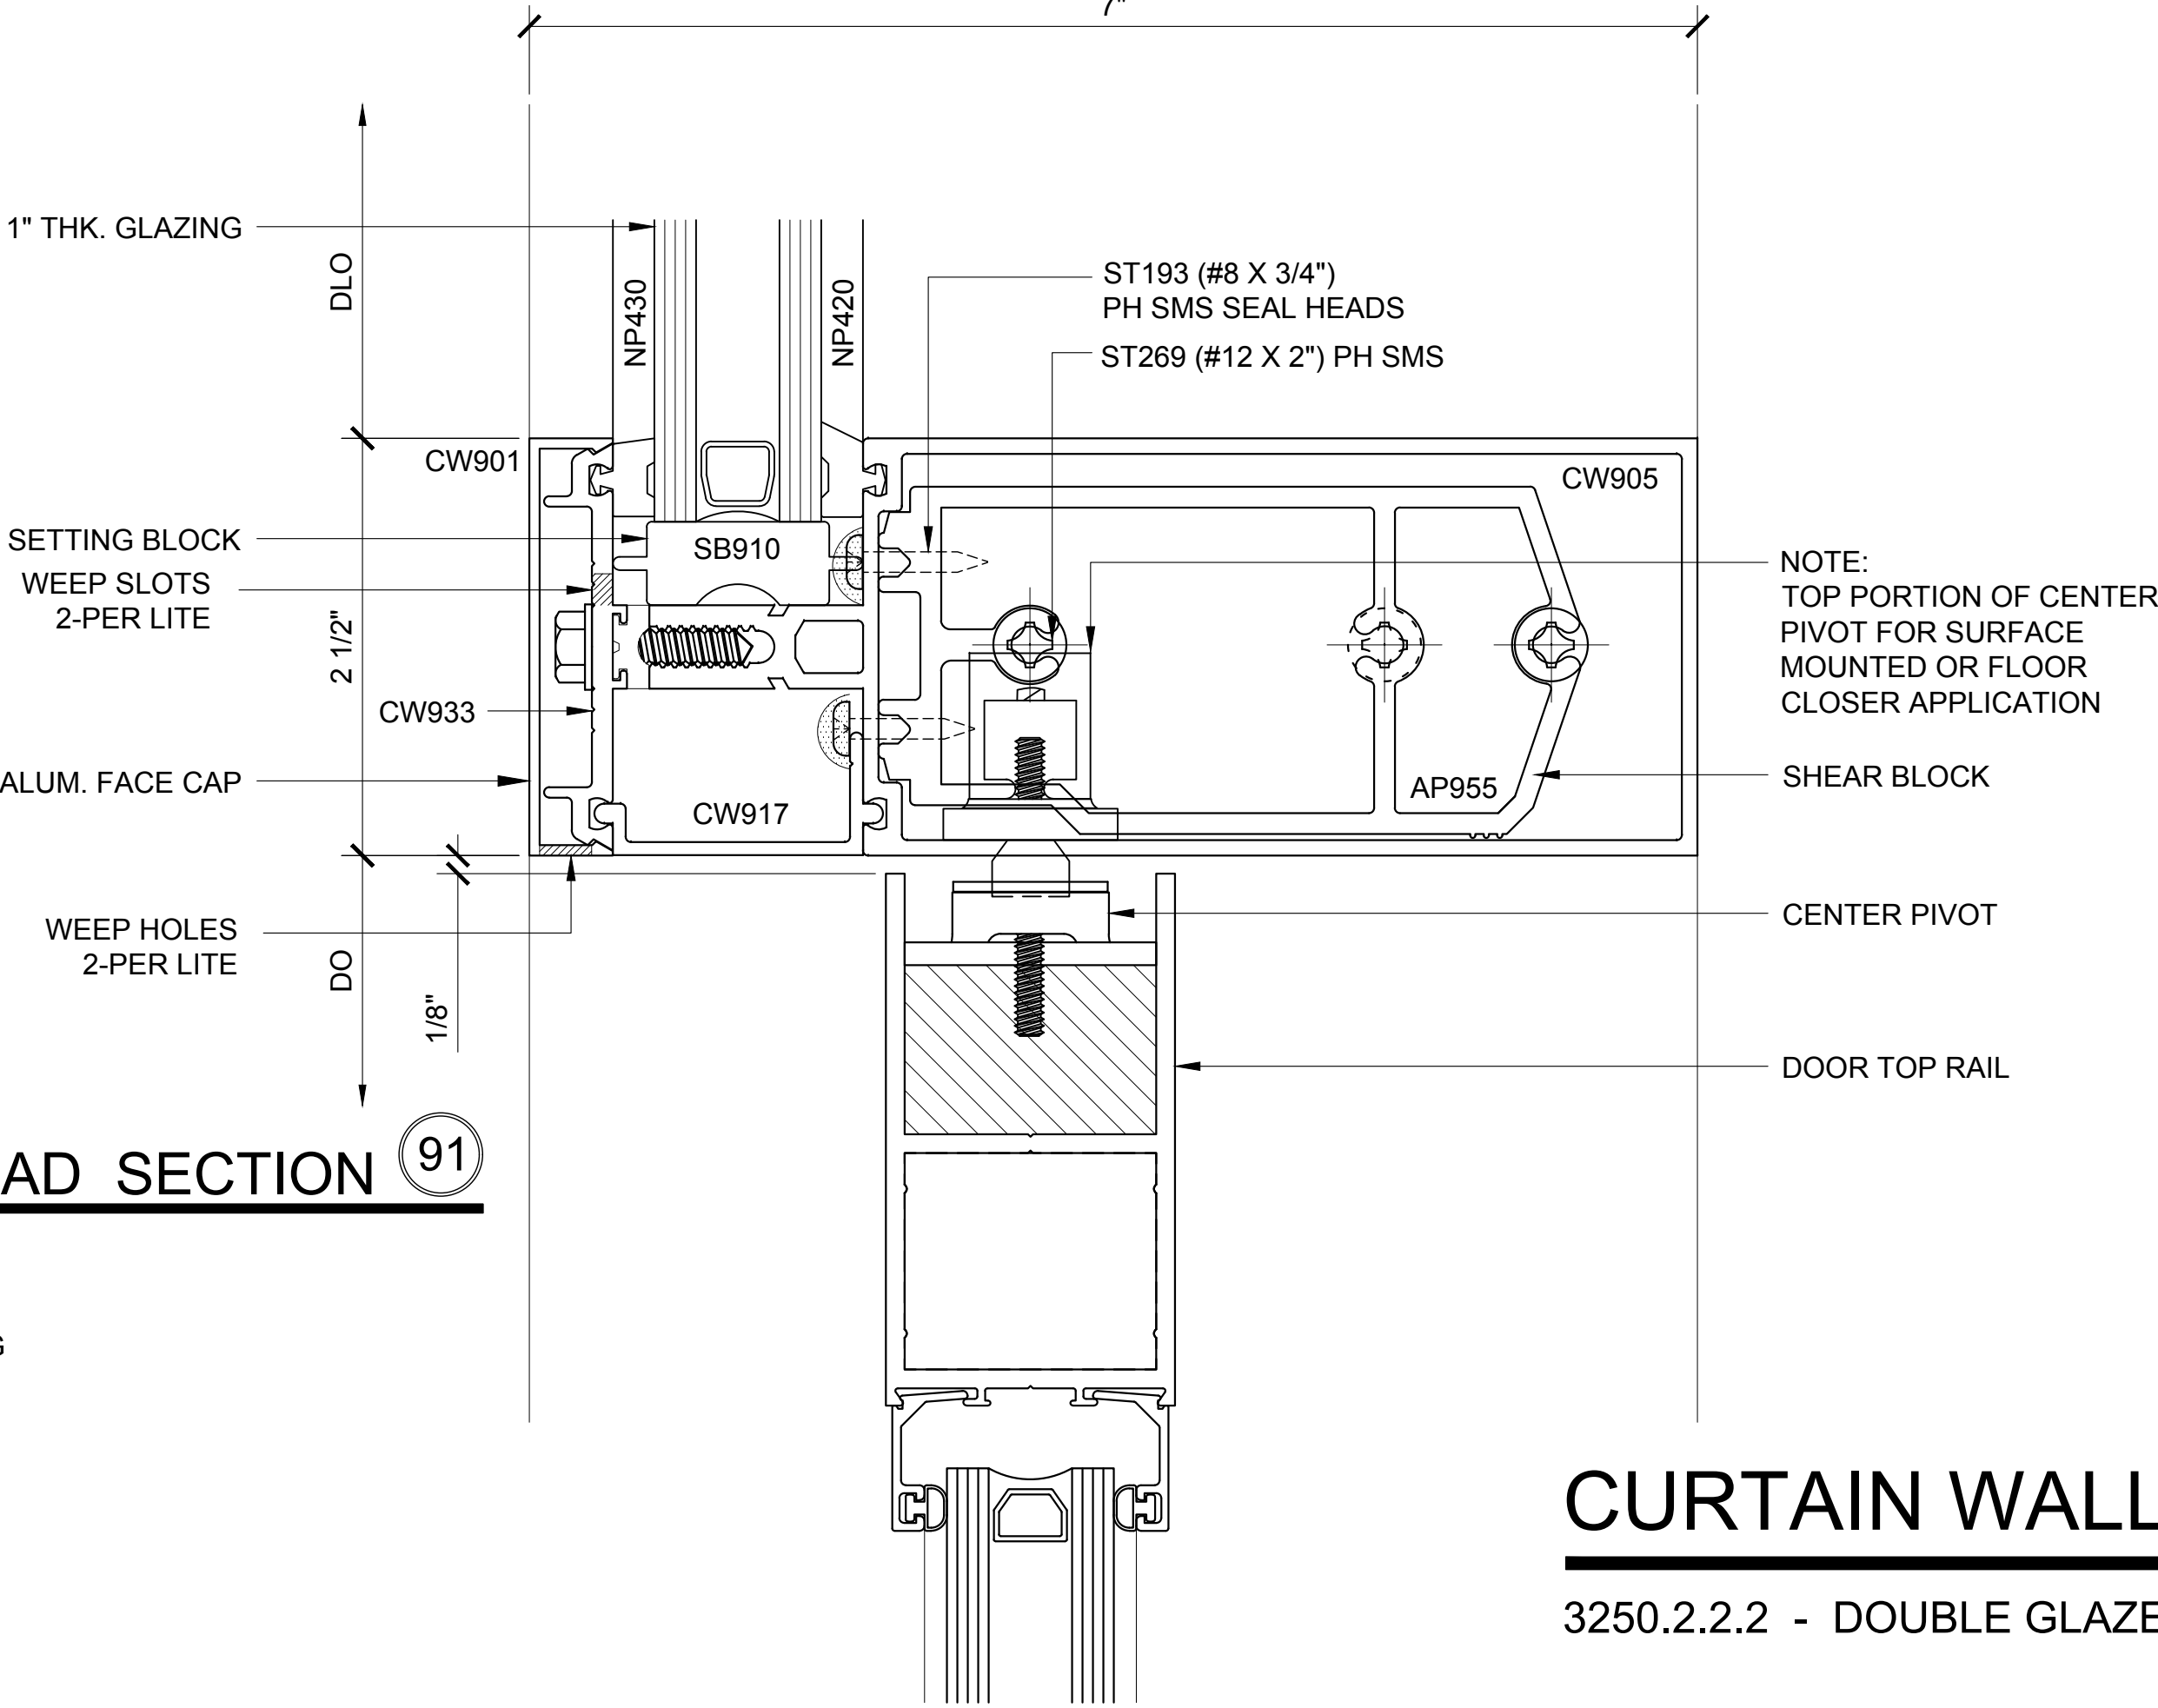


DOOR HEAD SECTION 91

3250.2.2.2.091
DOUBLE GLAZED
5" BACK MEMBER
CH DOOR FRAMING


CURTAIN WALL SERIES 3250 DETAILS

3250.2.2.2 - DOUBLE GLAZED - 5" BACK MEMBER - CH DOOR FRAMING

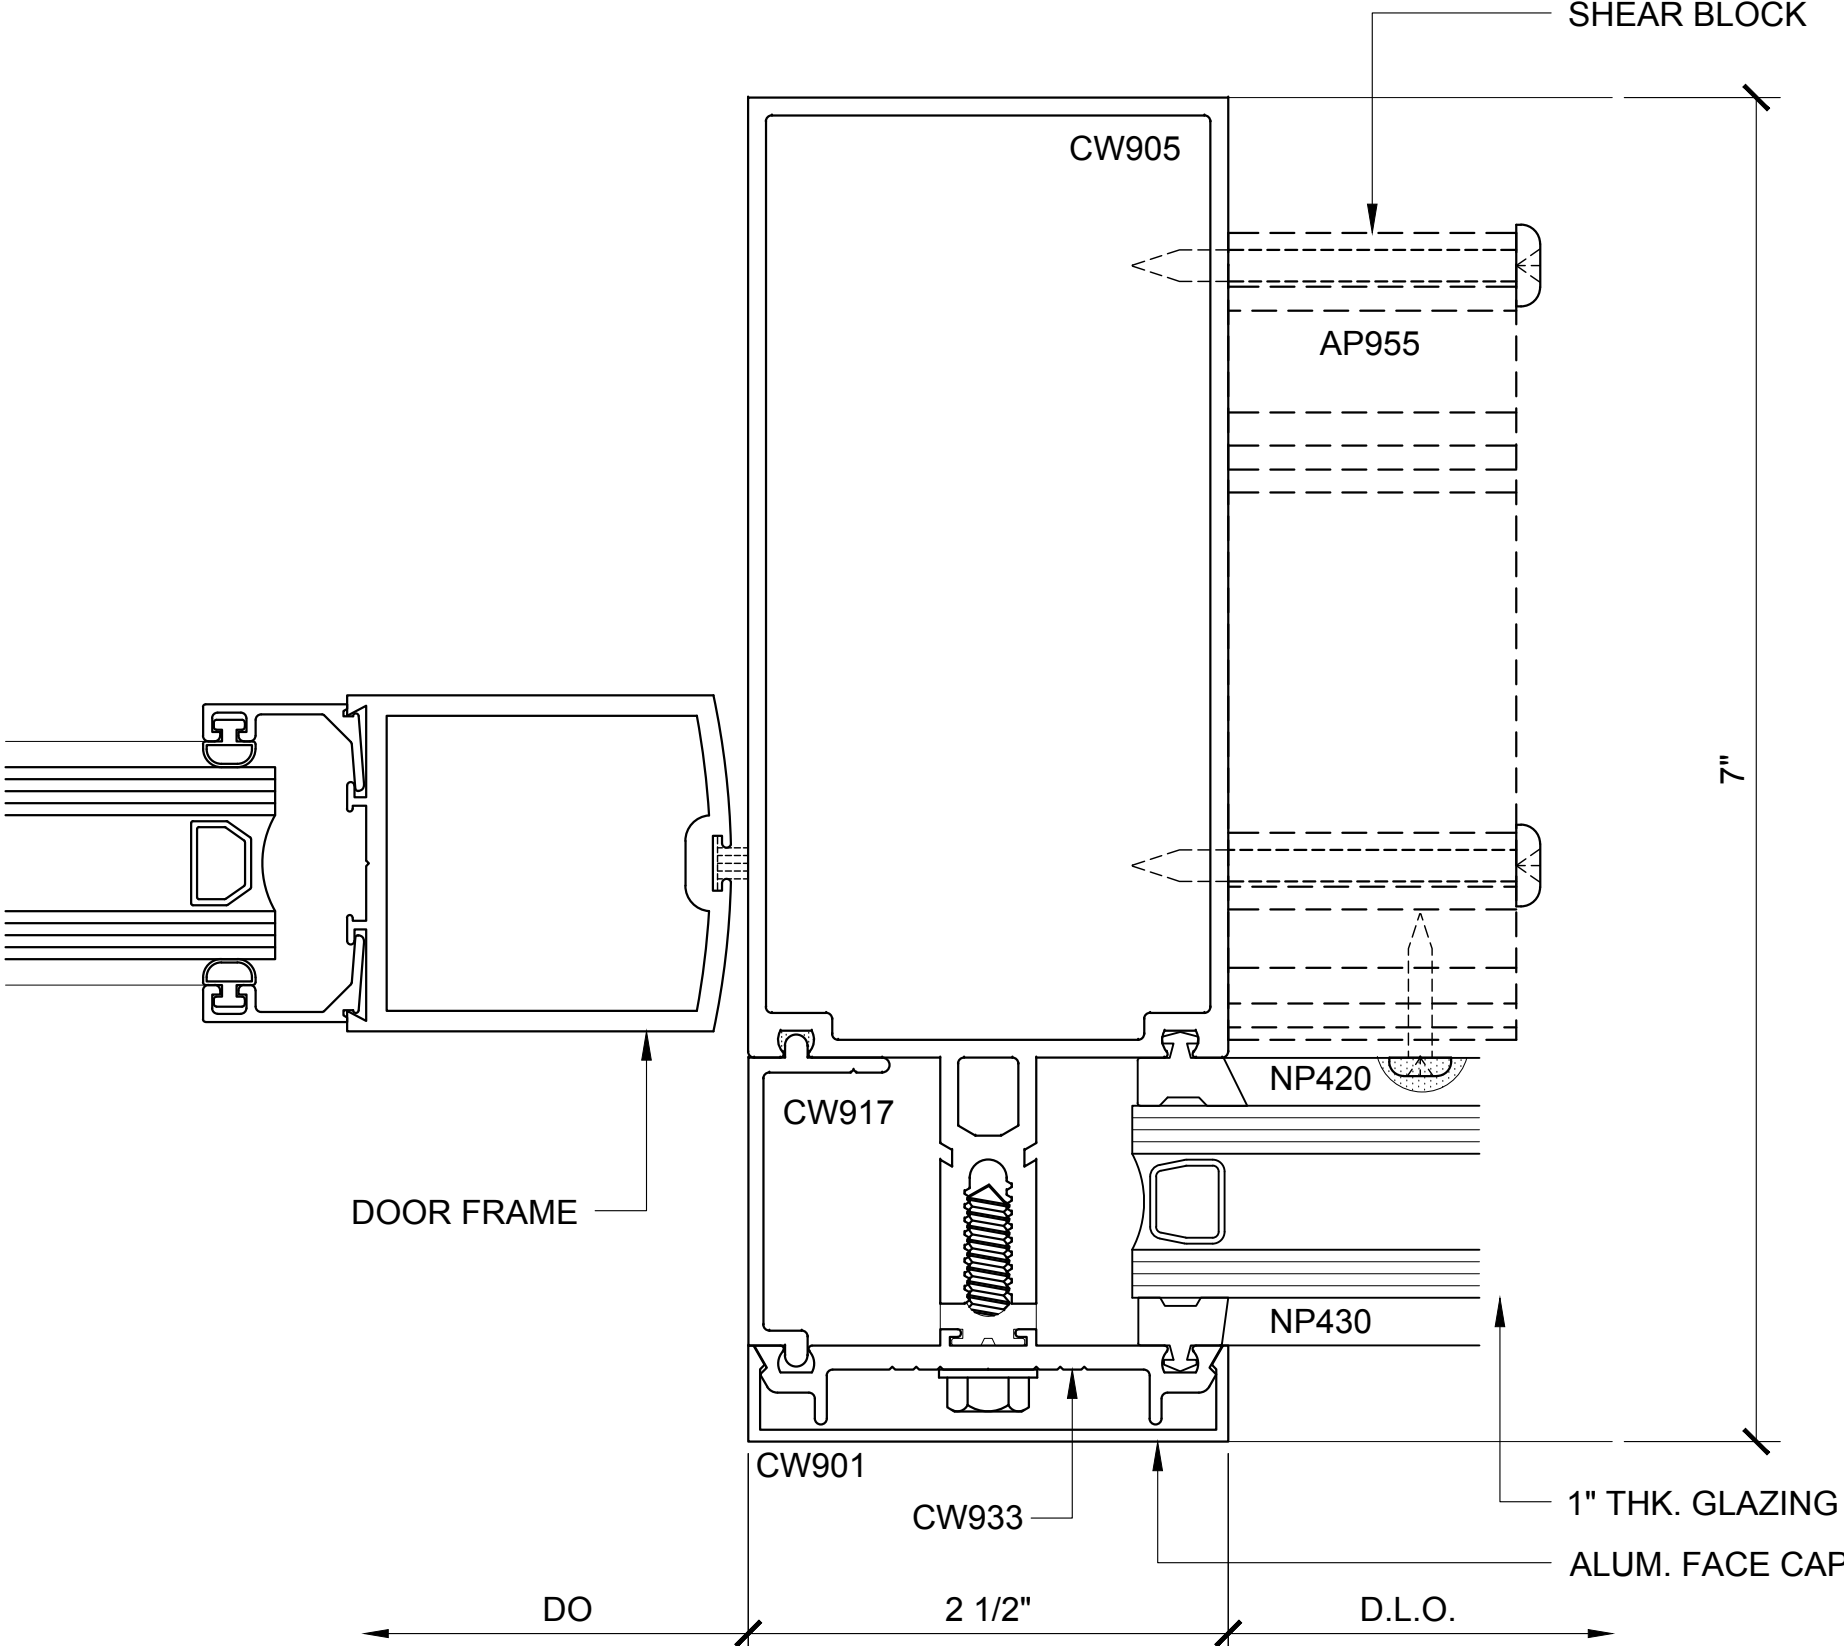

INT. VERT. PLAN 82

3250.2.2.2.082
DOUBLE GLAZED
5" BACK MEMBER
CH DOOR FRAMING

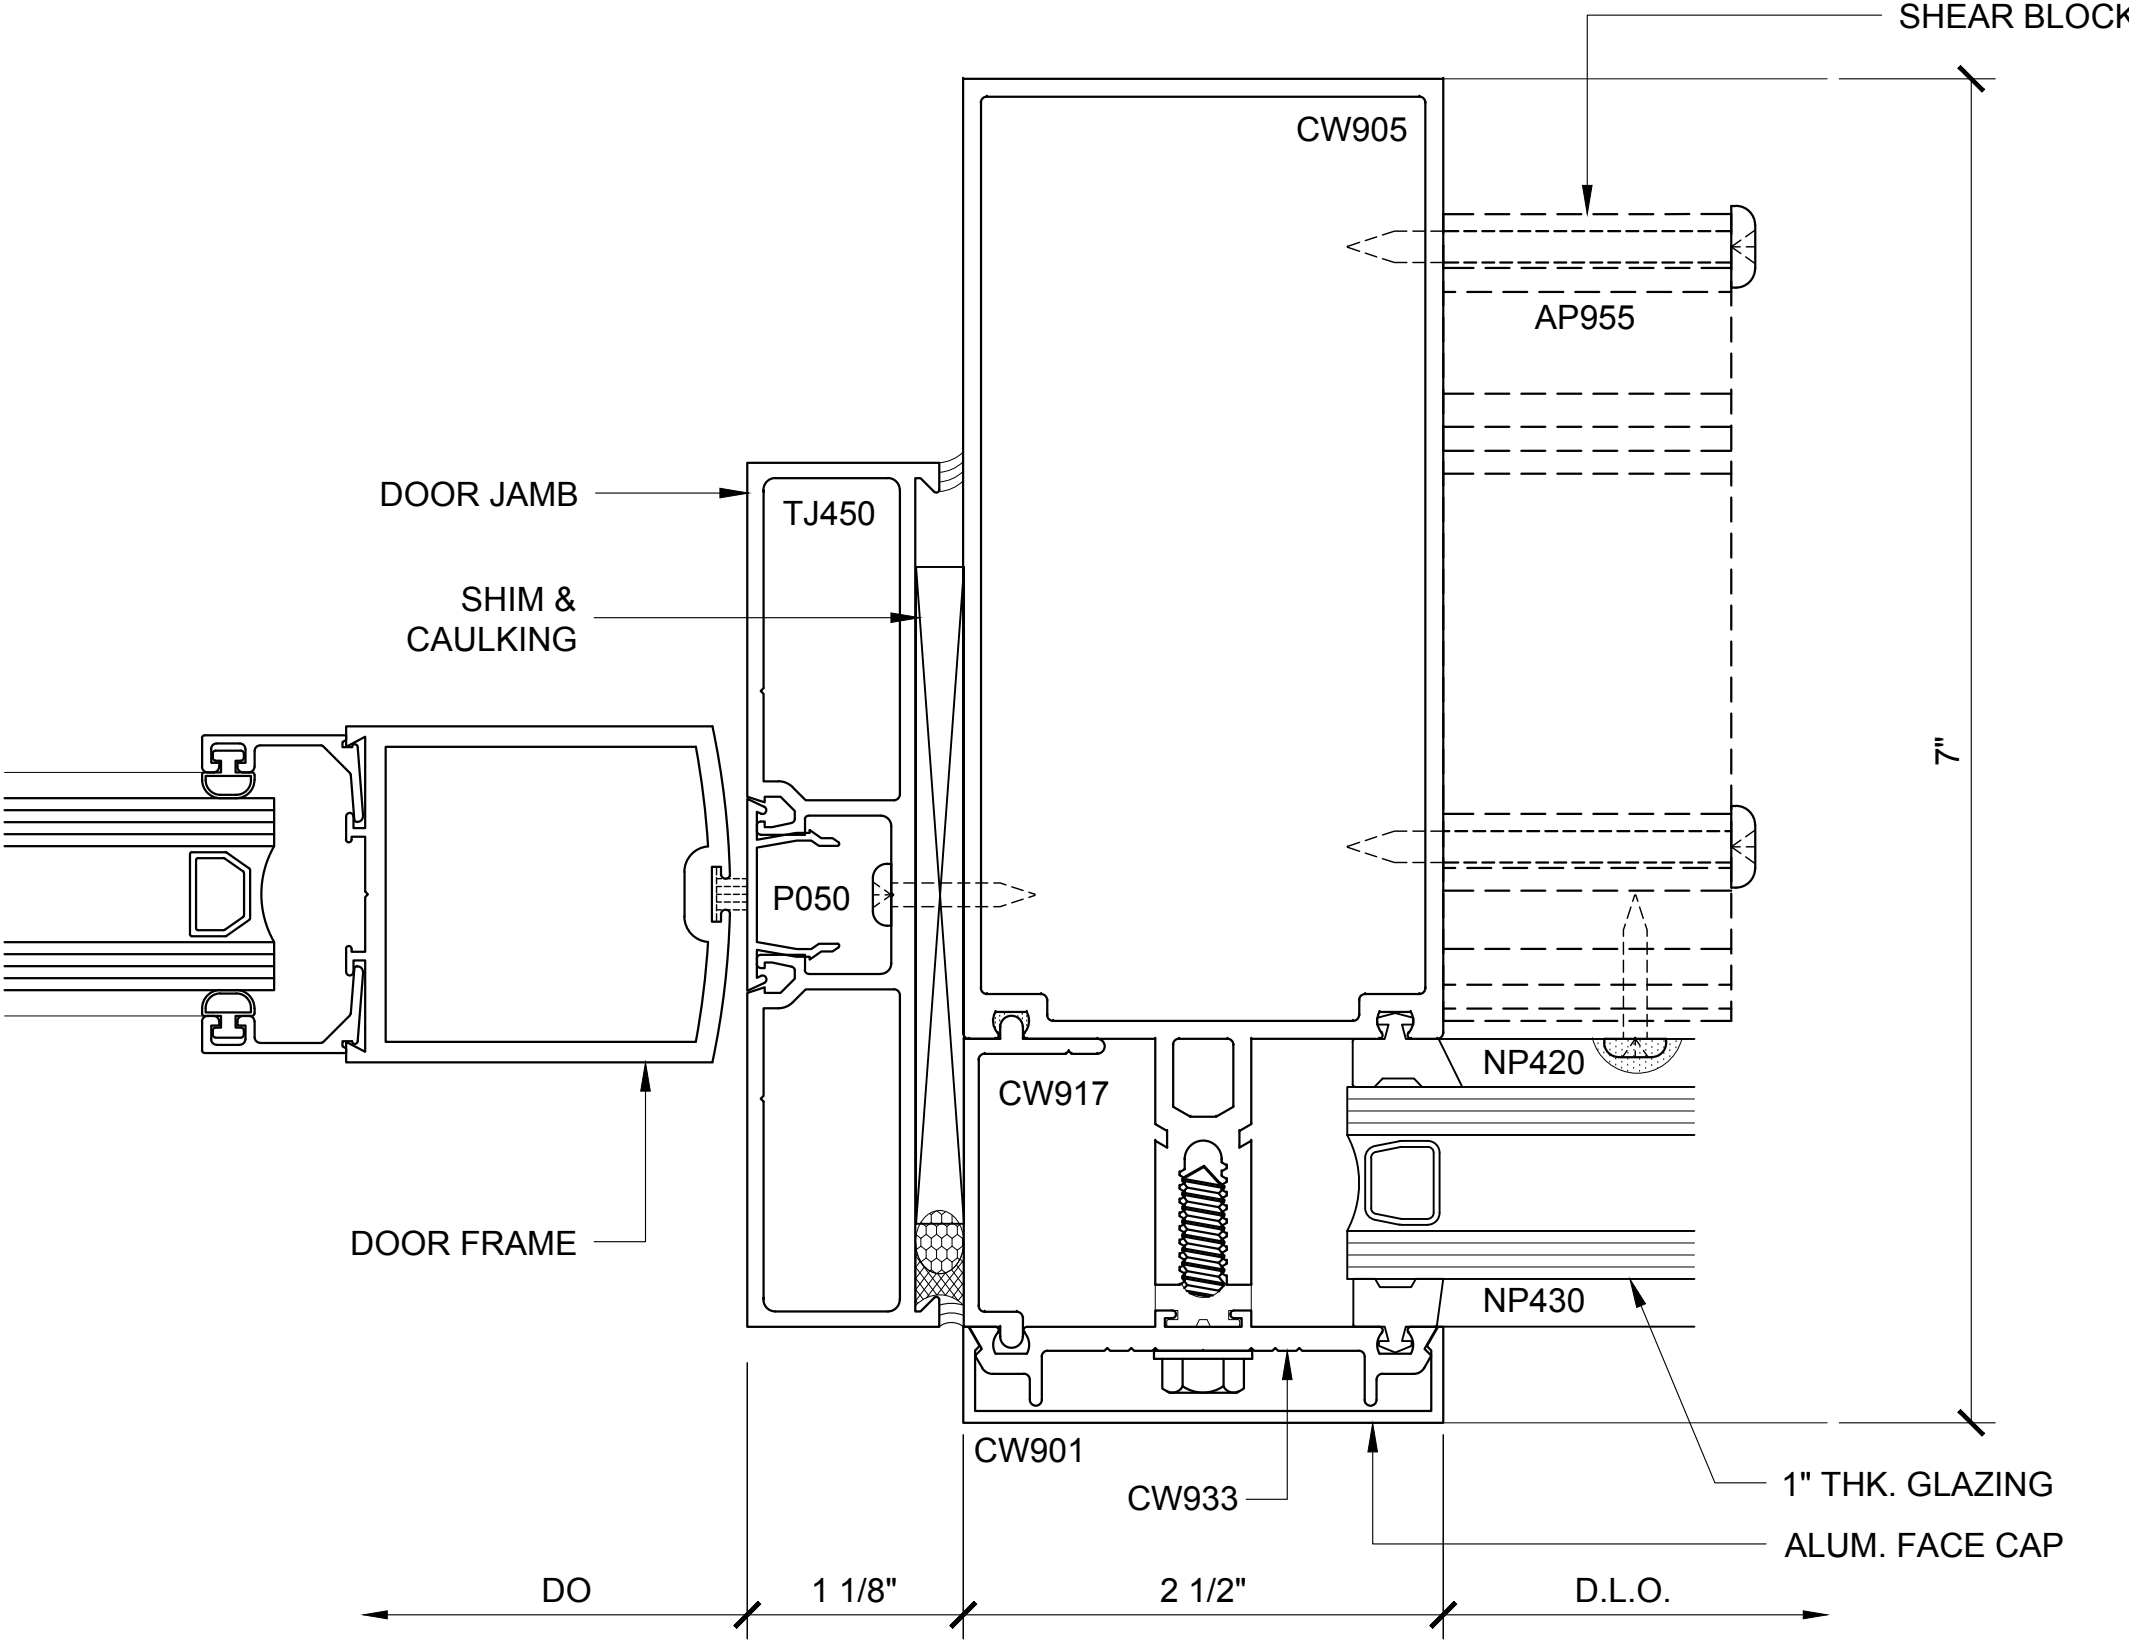

DOOR JAMB PLAN 85

3250.2.2.2.085
DOUBLE GLAZED
5" BACK MEMBER
CH DOOR FRAMING

Revisions By:


CAL
U.S. ALUMINUM
C.R. LAURENCE CO. ARCHITECTURAL PRODUCTS
2503 E. Verrill Avenue, Los Angeles, CA 90058-1897
PH (800) 421-6144 FX 800-587-7301 www.crlaurence.com

Discription:
U.S. ALUMINUM
CURTAIN WALL SERIES 3250
SYSTEM DRAWINGS

Drawn By: BWR
Date: 11/4/16
Scale: AS NOTED
File Name:
CW3250-System_Drawings.dwg


Sheet
3250.2.2.2

U.S. ALUMINUM CURTAIN WALL SERIES 3250 SYSTEM

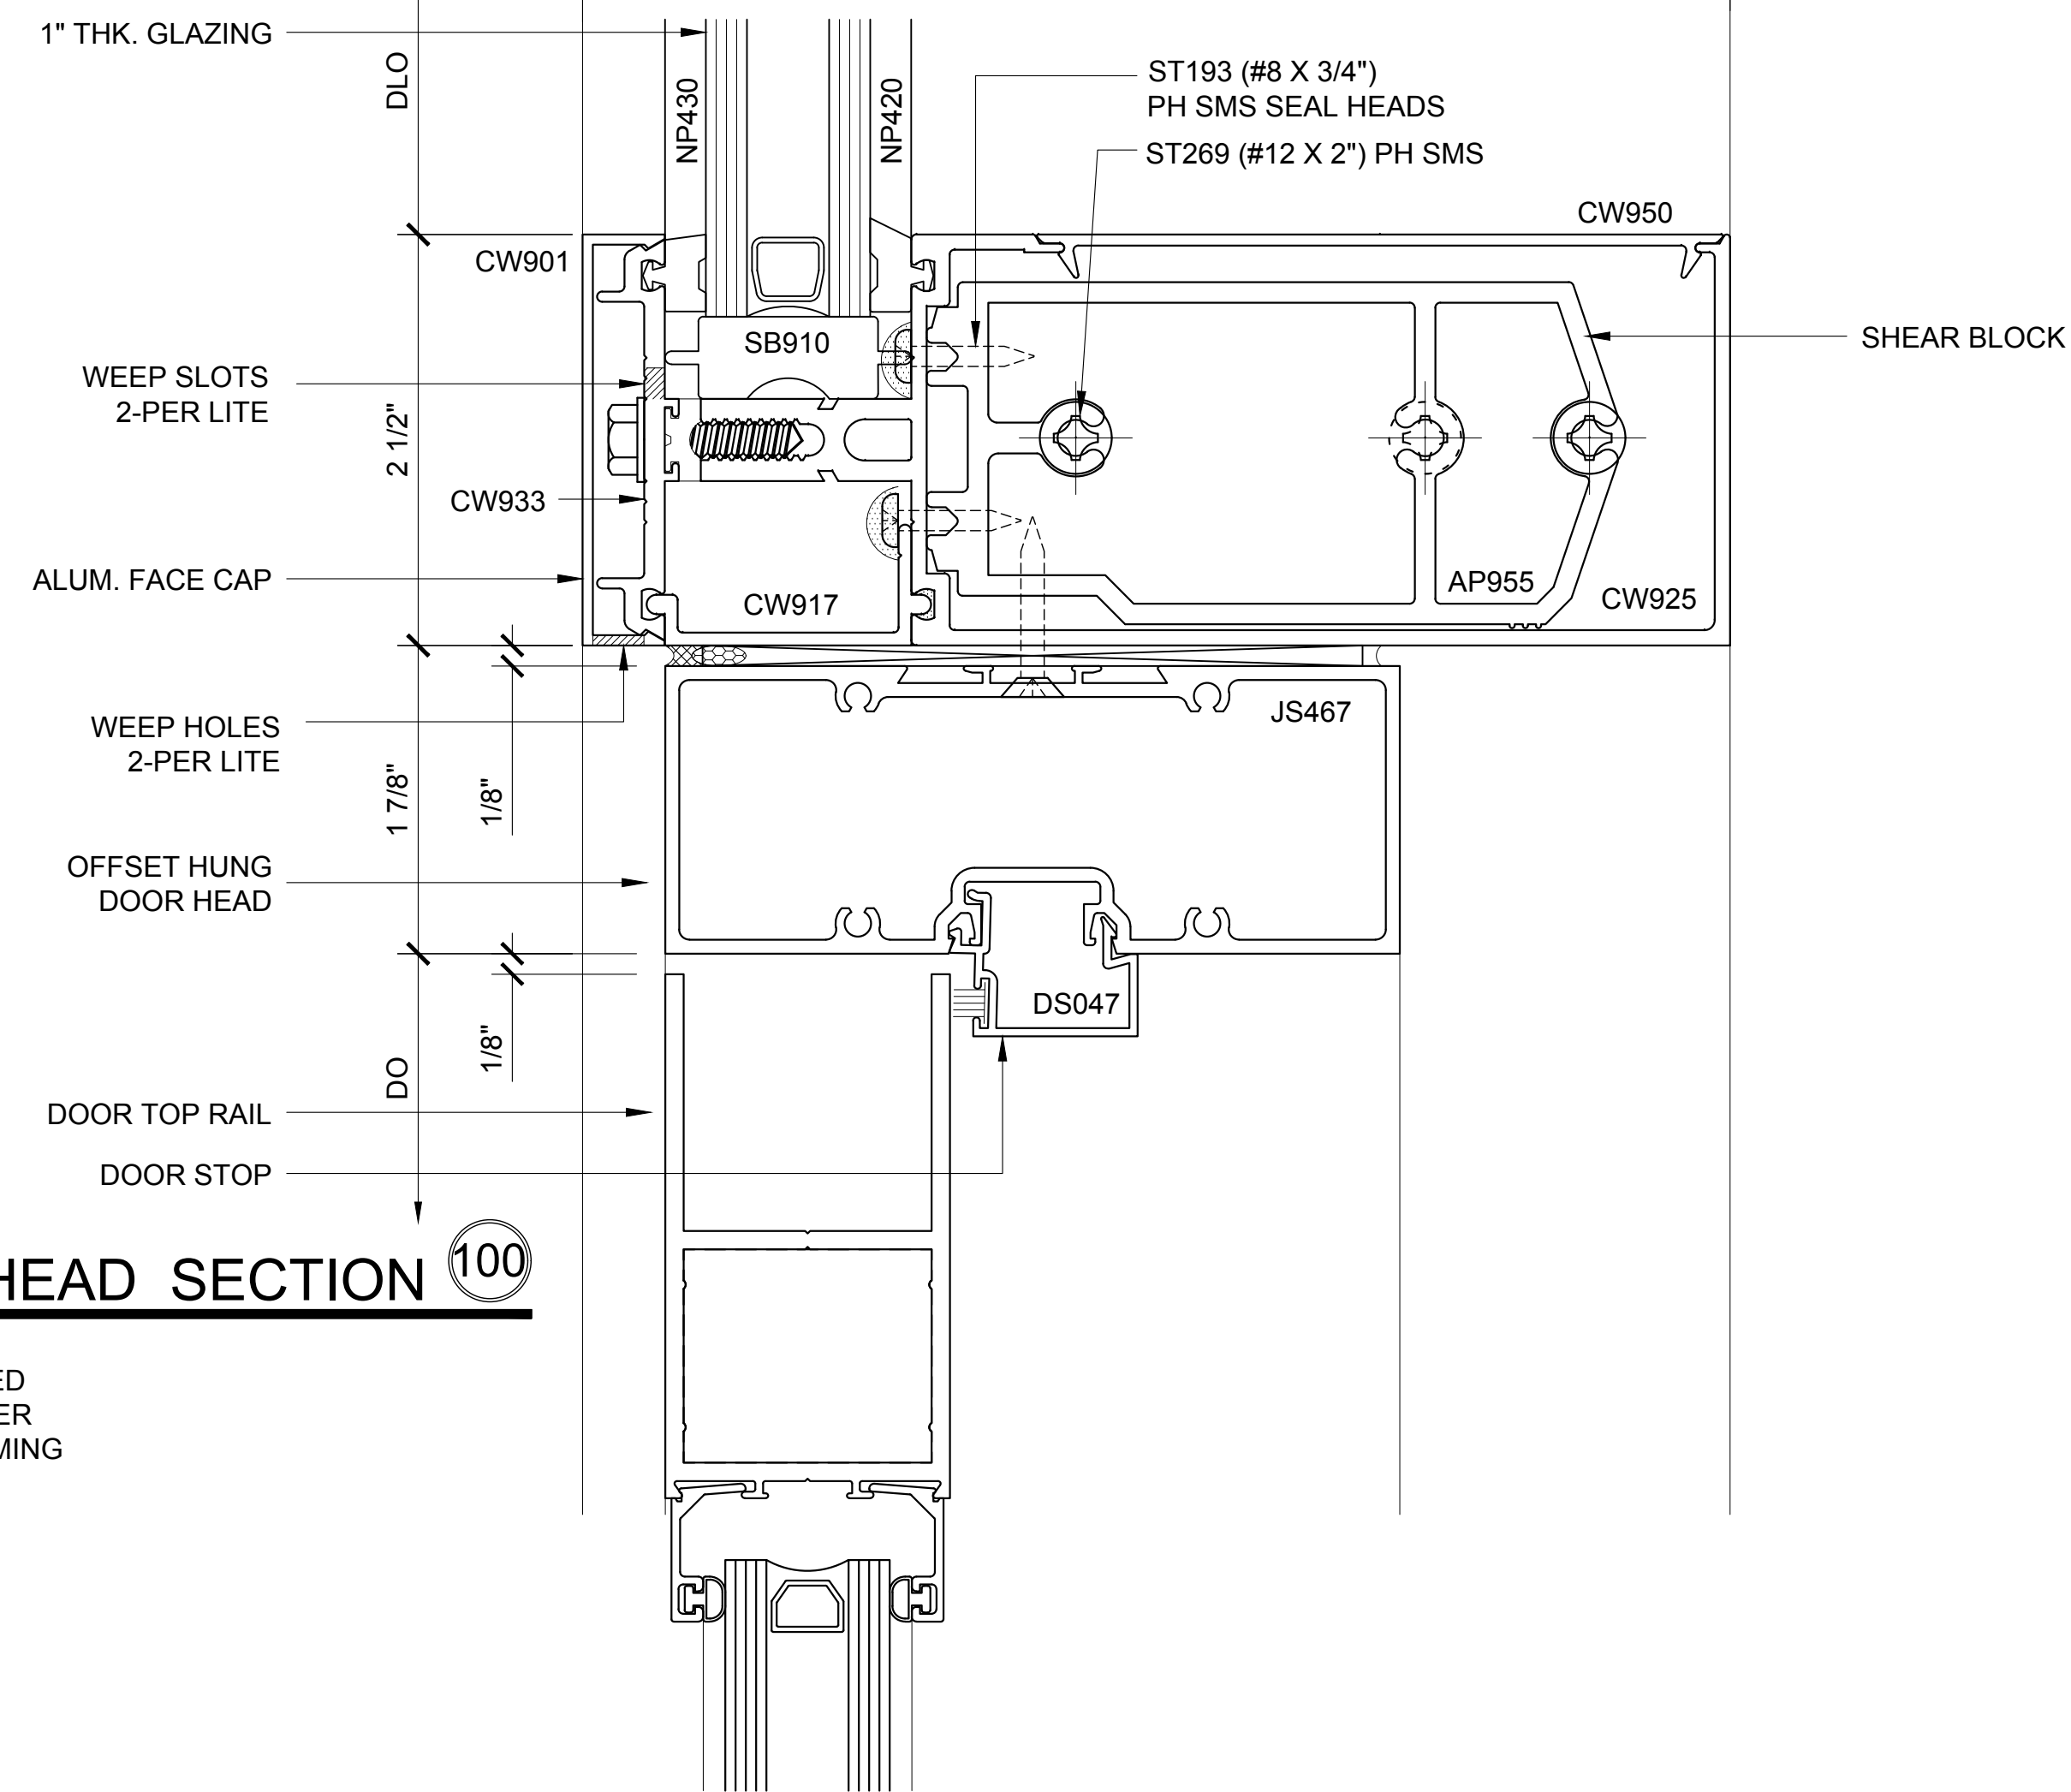


DOOR HEAD SECTION (100)

3250.2.2.3.100
DOUBLE GLAZED
5" BACK MEMBER
OH DOOR FRAMING

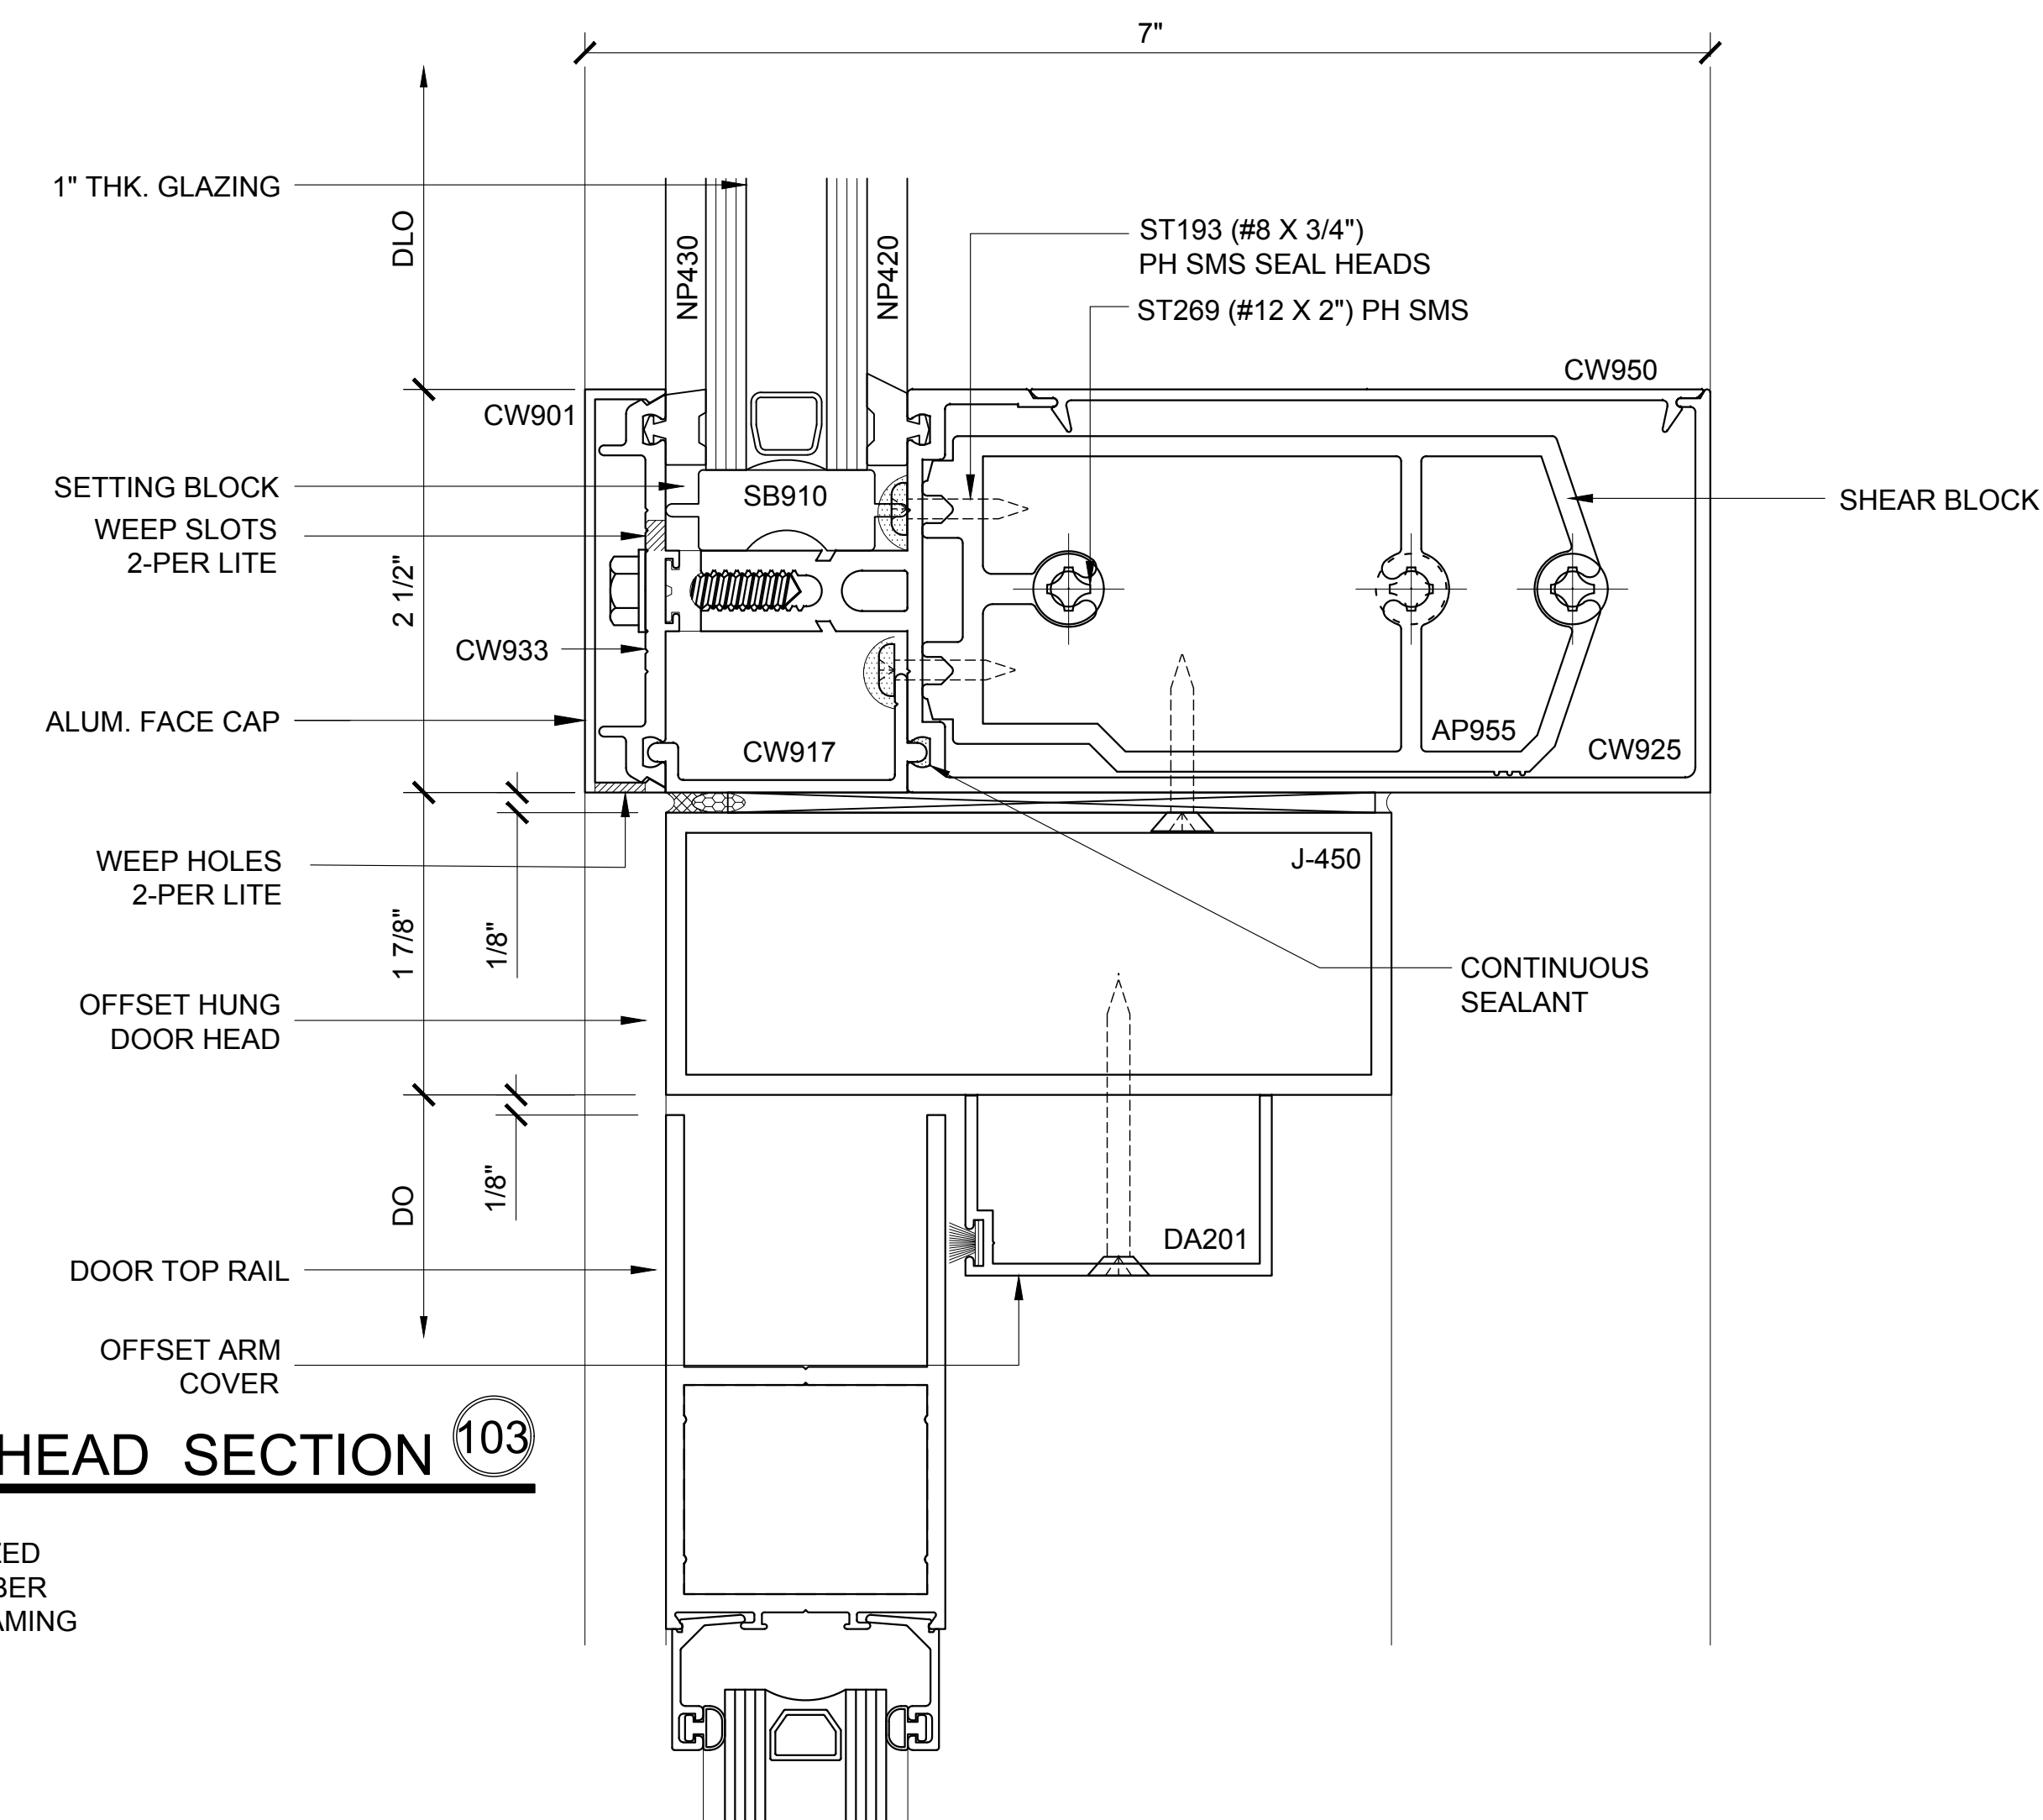


DOOR HEAD SECTION (103)

3250.2.2.3.103
DOUBLE GLAZED
5" BACK MEMBER
OH DOOR FRAMING

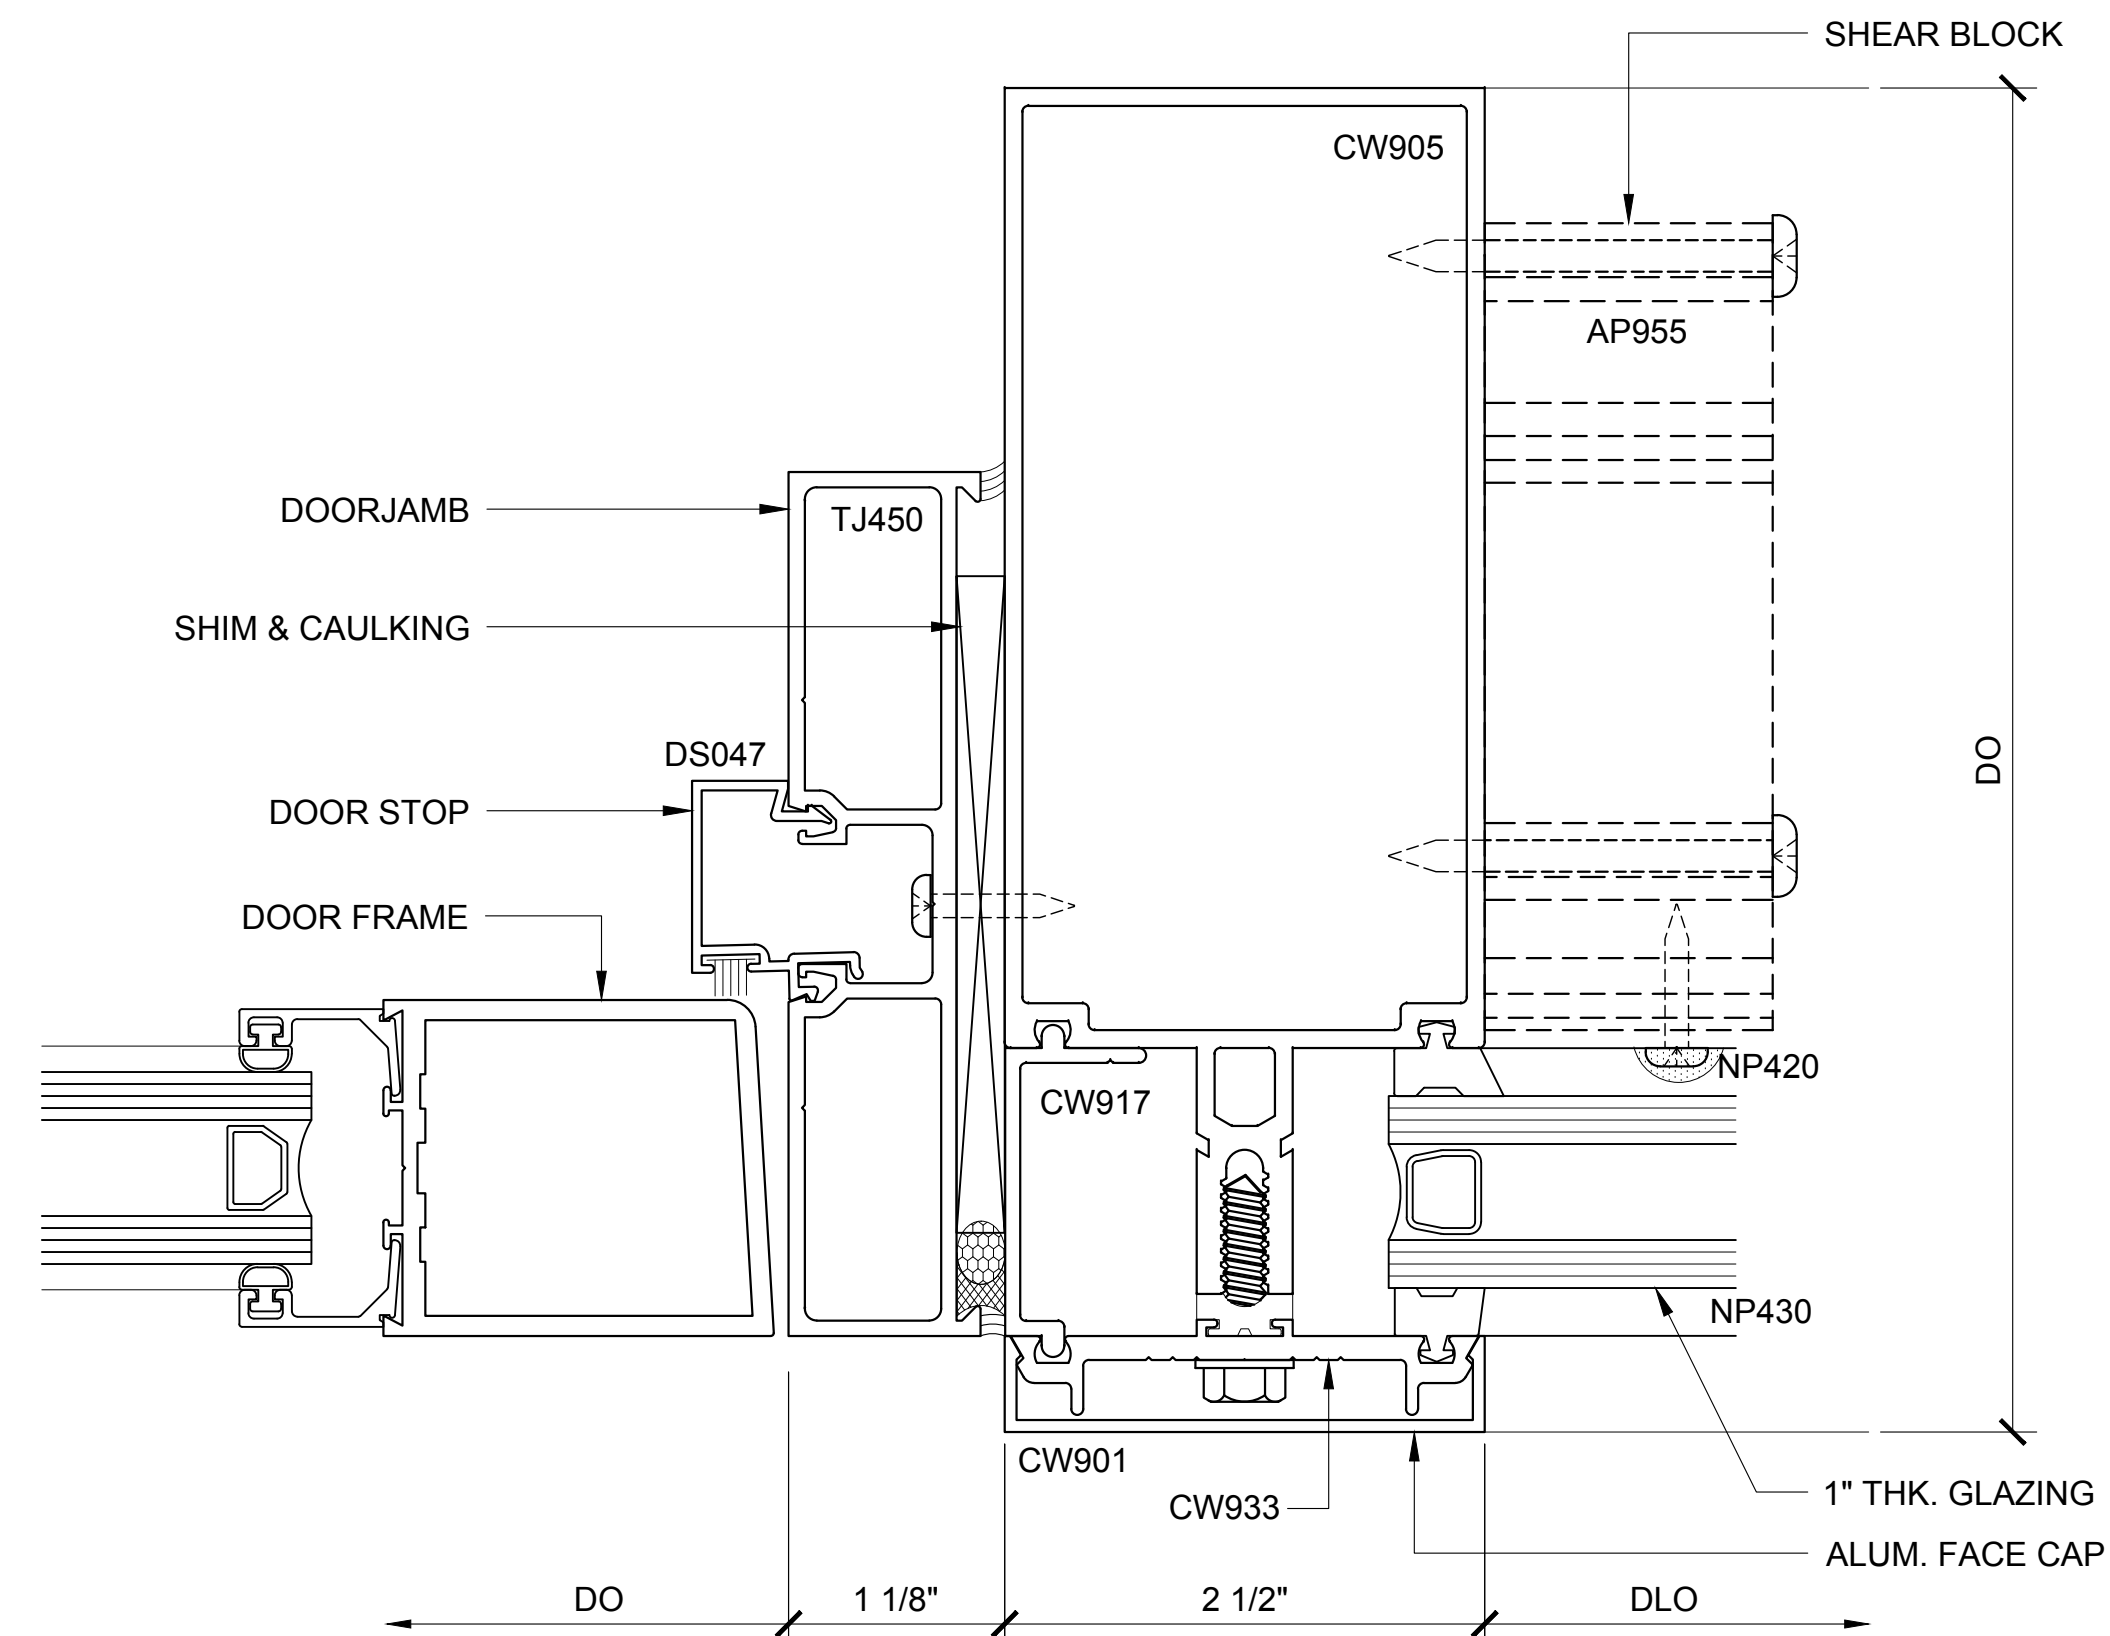

DOOR JAMB PLAN 94

3250.2.2.3.094
DOUBLE GLAZED
5" BACK MEMBER
OH DOOR FRAMING

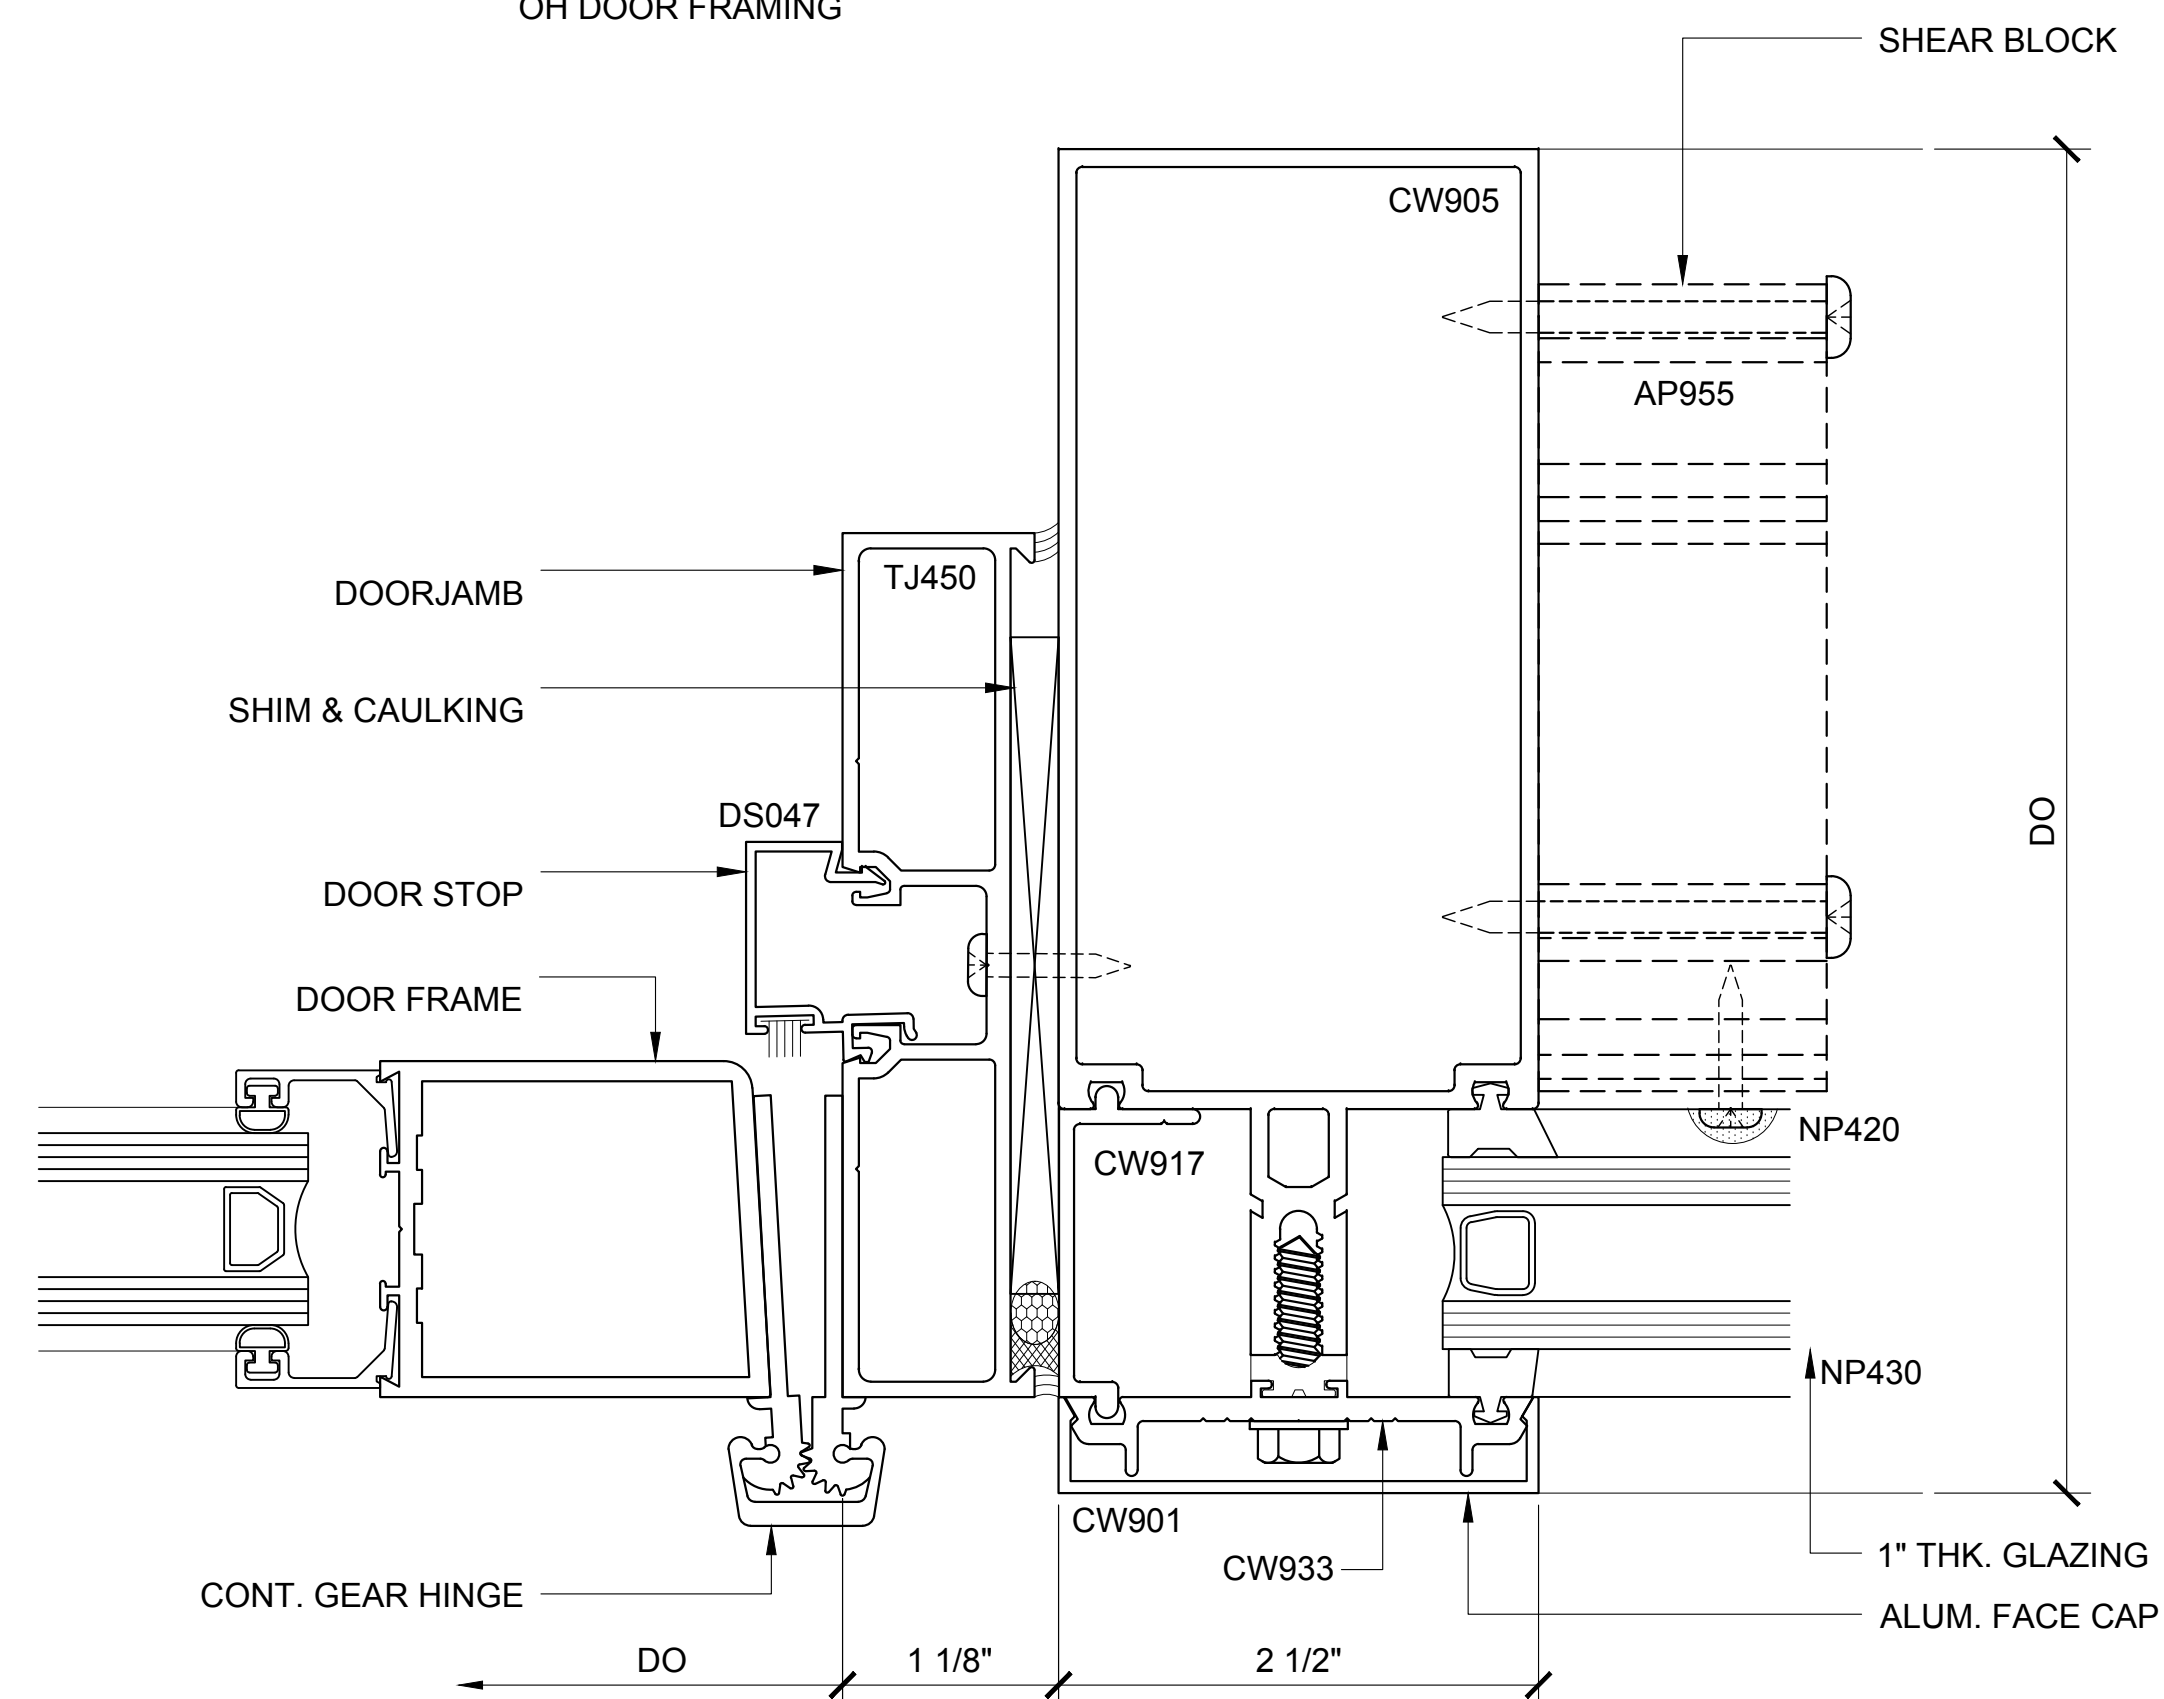

DOOR JAMB PLAN (97)

3250.2.2.3.097
DOUBLE GLAZED
5" BACK MEMBER
OH DOOR FRAMING

CURTAIN WALL SERIES 3250 DETAILS

3250.2.2.3 - DOUBLE GLAZED - 5" BACK MEMBER - OH DOOR FRAMING

Revisions By:



2503 E. Vernon Avenue, Los Angeles, C.A 90058-1897
PH (800)-421-6144 FX: 800-587-7501 www.crlaurence.com

Discription:


U.S. ALUMINUM
CURTAIN WALL SERIES 3250
SYSTEM DRAWINGS

Drawn By:	BWR
Date:	11/4/16
Scale:	AS NOTED
File Name:	CW3250-System_Drawings.dwg

Sheet


3250.2.2.3

U.S. ALUMINUM CURTAIN WALL SERIES 3250 SYSTEM

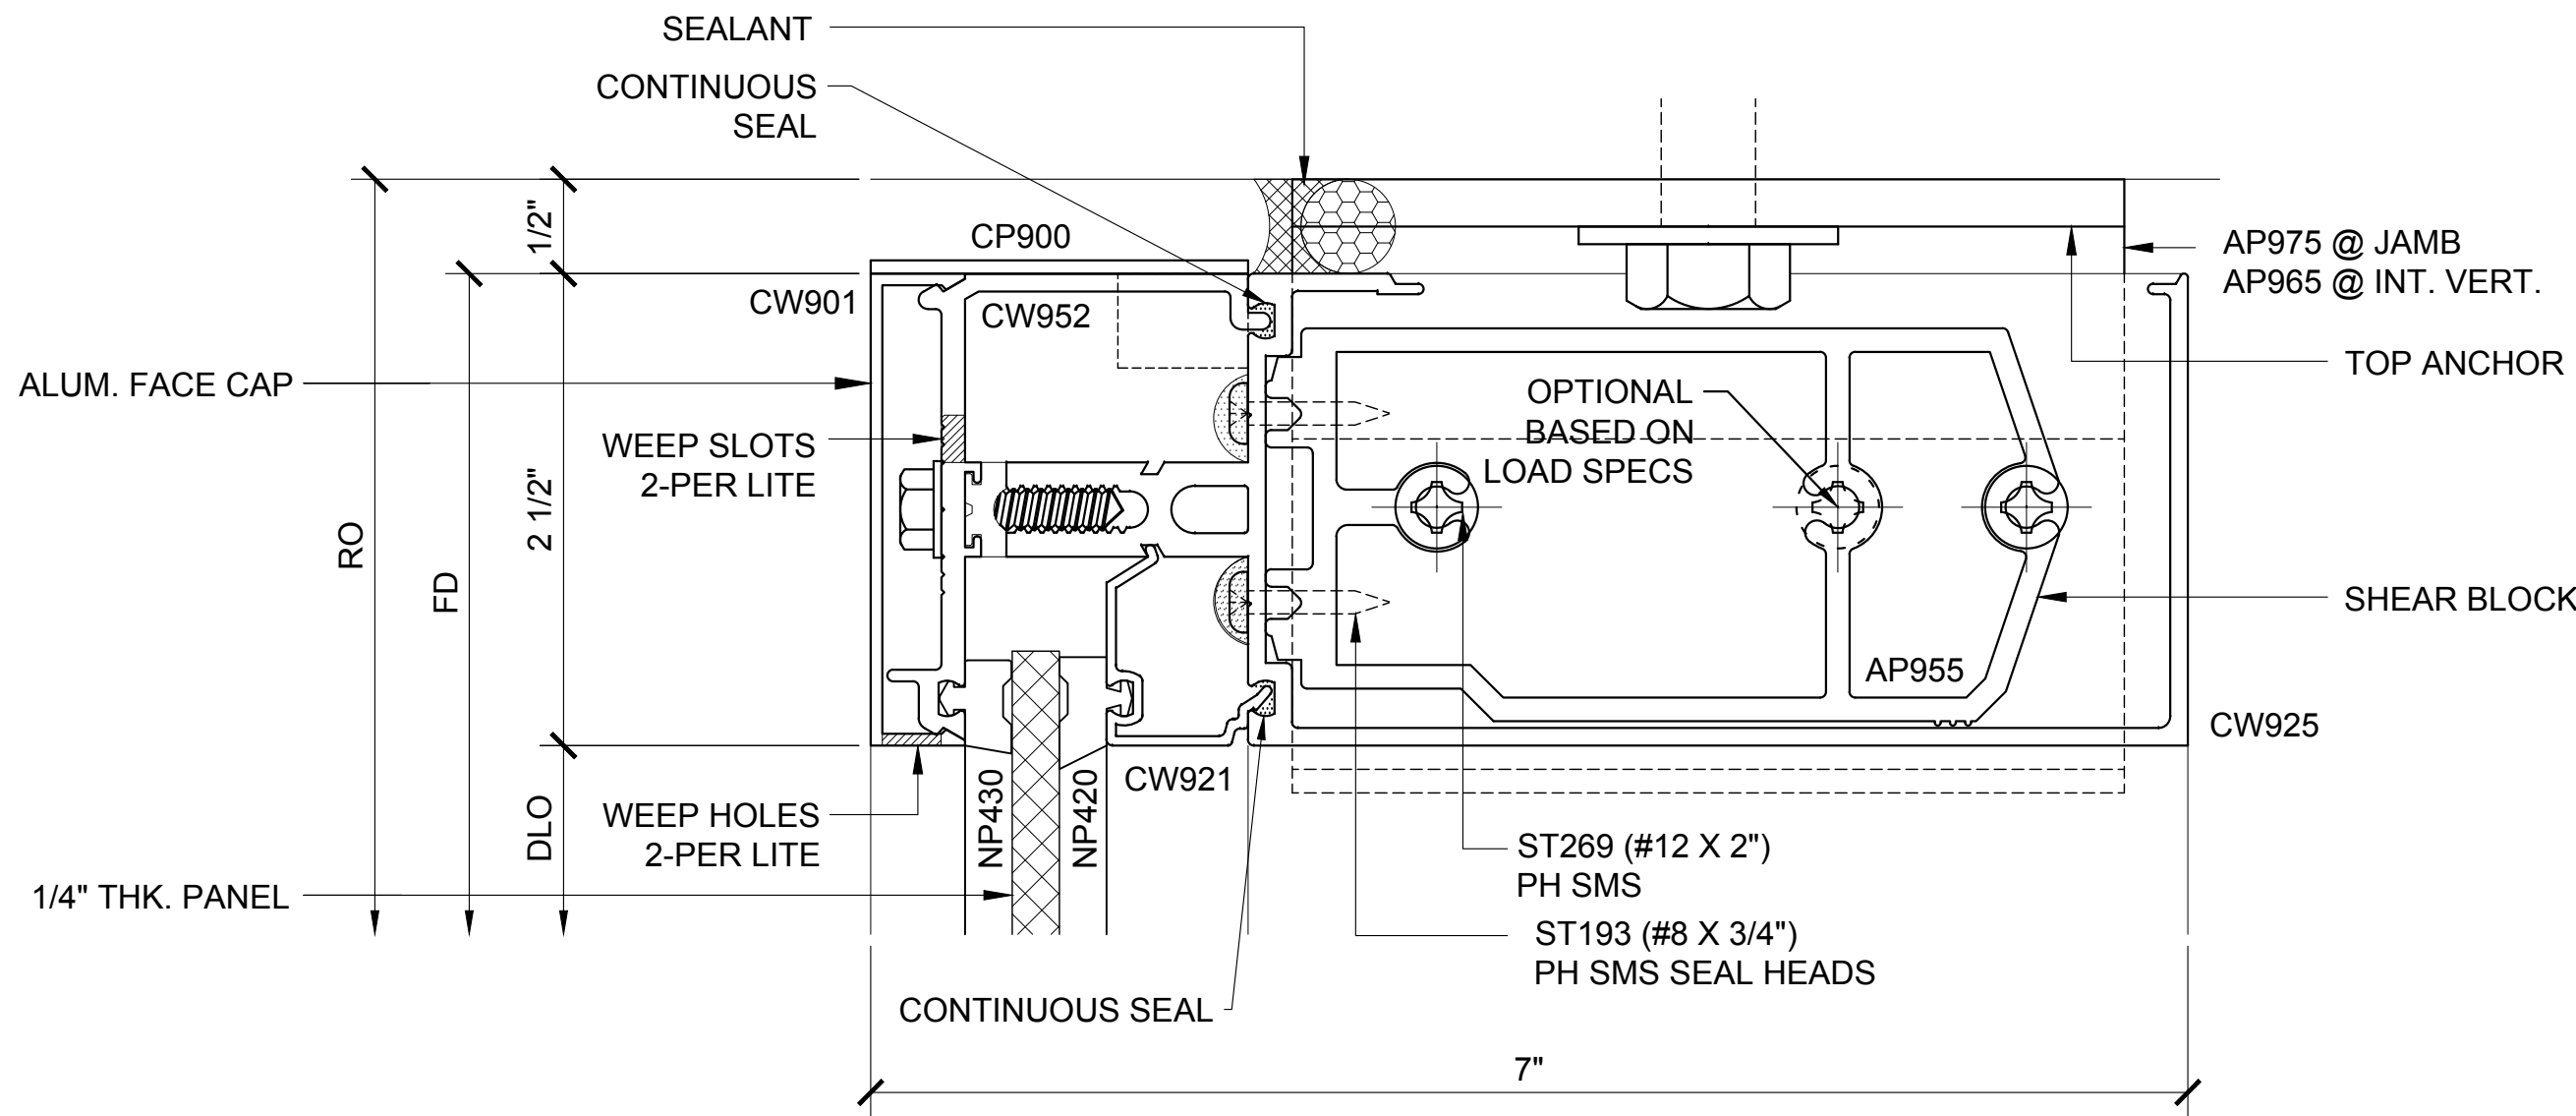


HEAD SECTION 105

3250.2.2.4A.105
DOUBLE GLAZED
5" BACK MEMBER
TRANSITION DETAIL

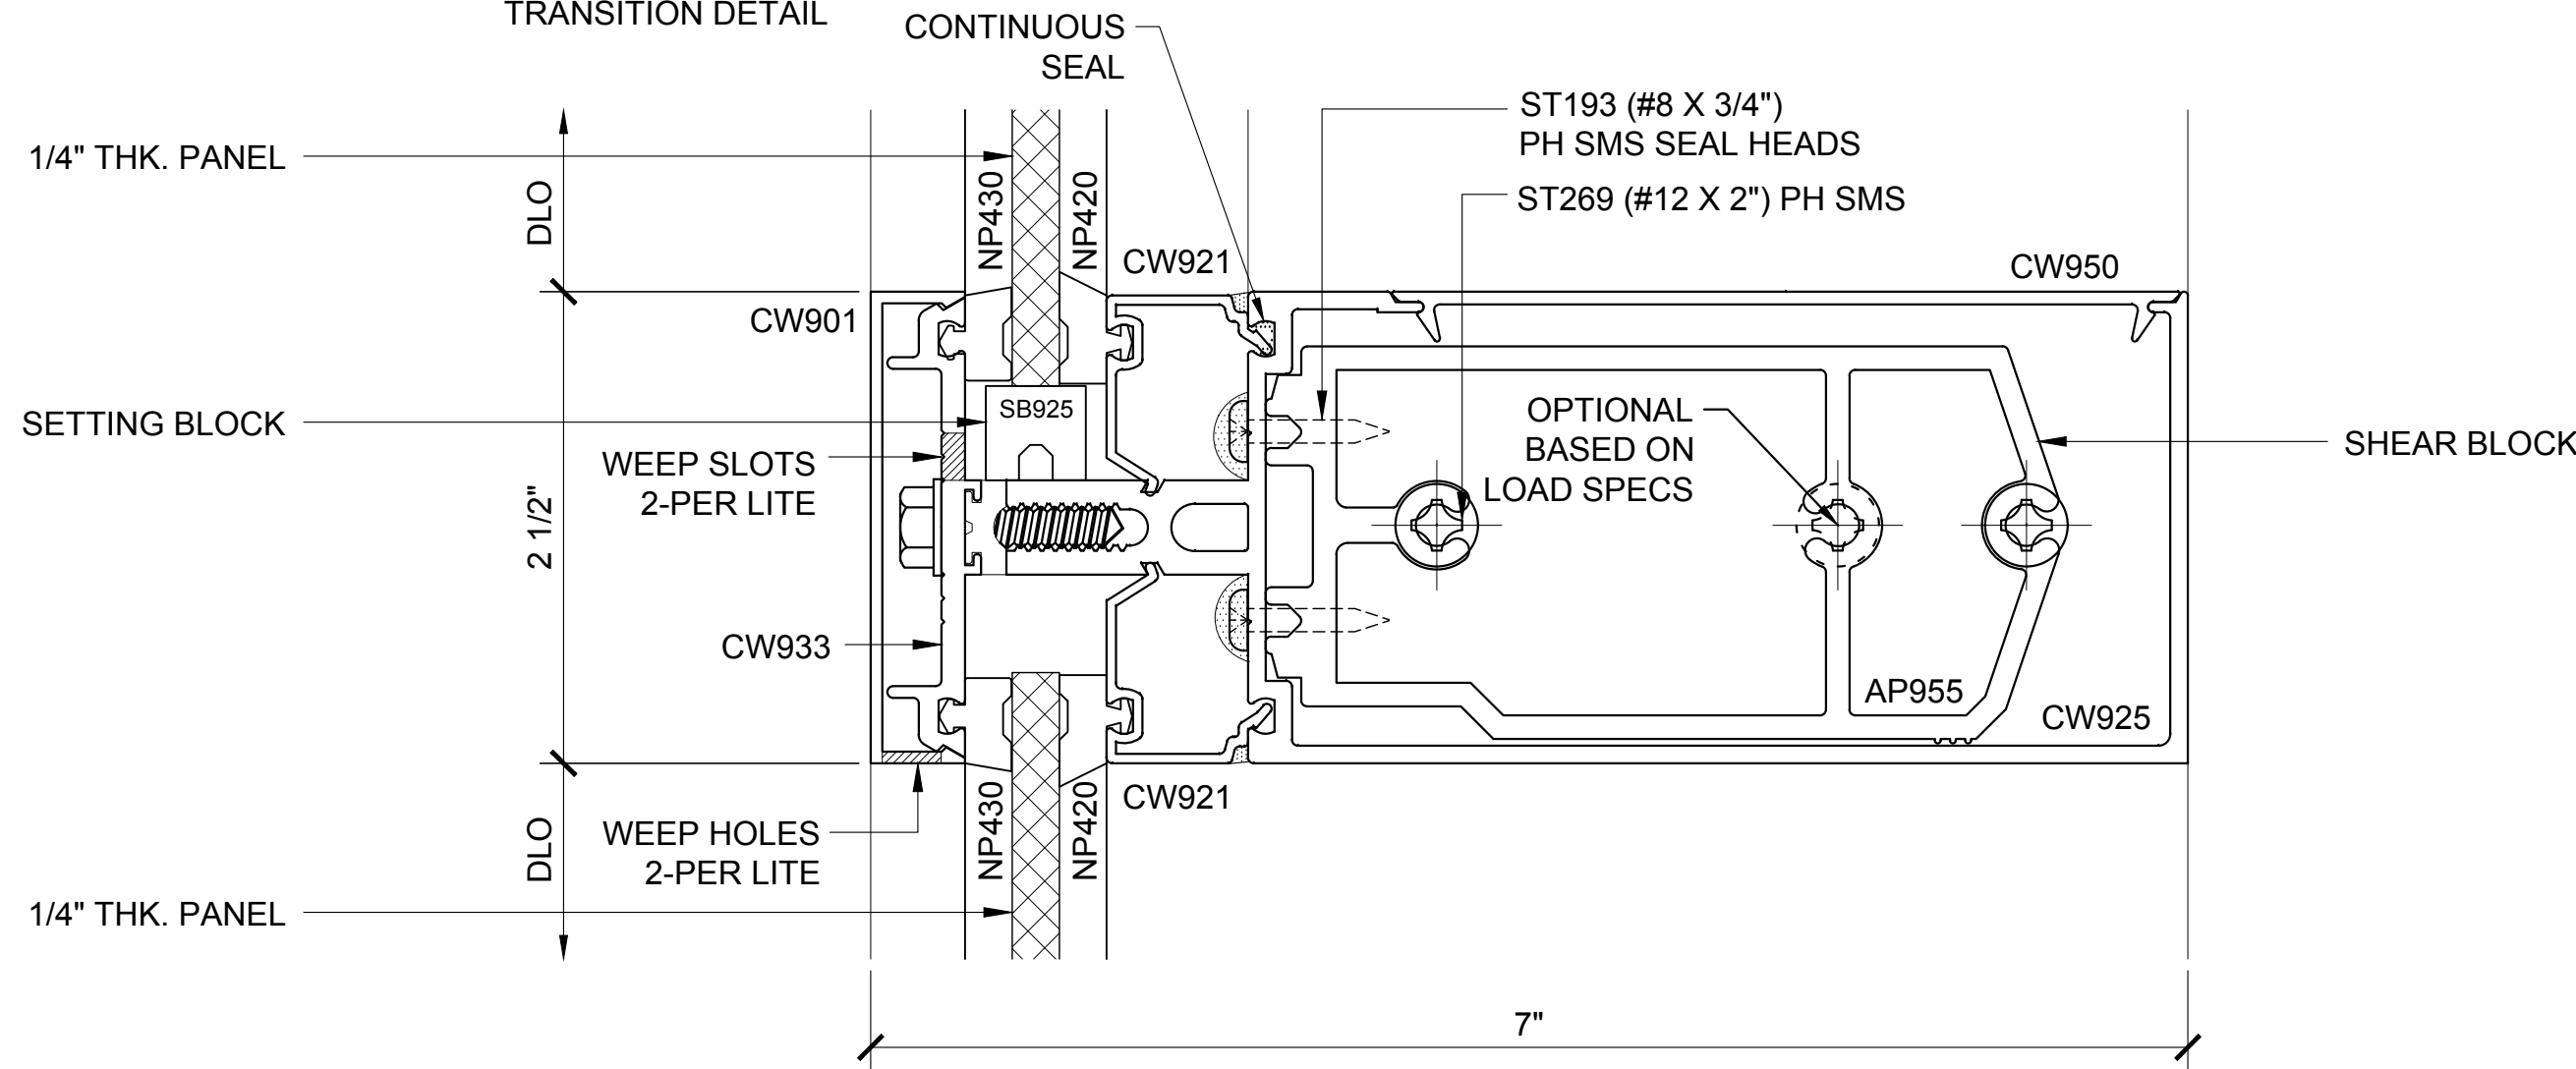


HEAD SECTION 107B

3250.2.2.4A.107B
DOUBLE GLAZED
5" BACK MEMBER
TRANSITION DETAIL

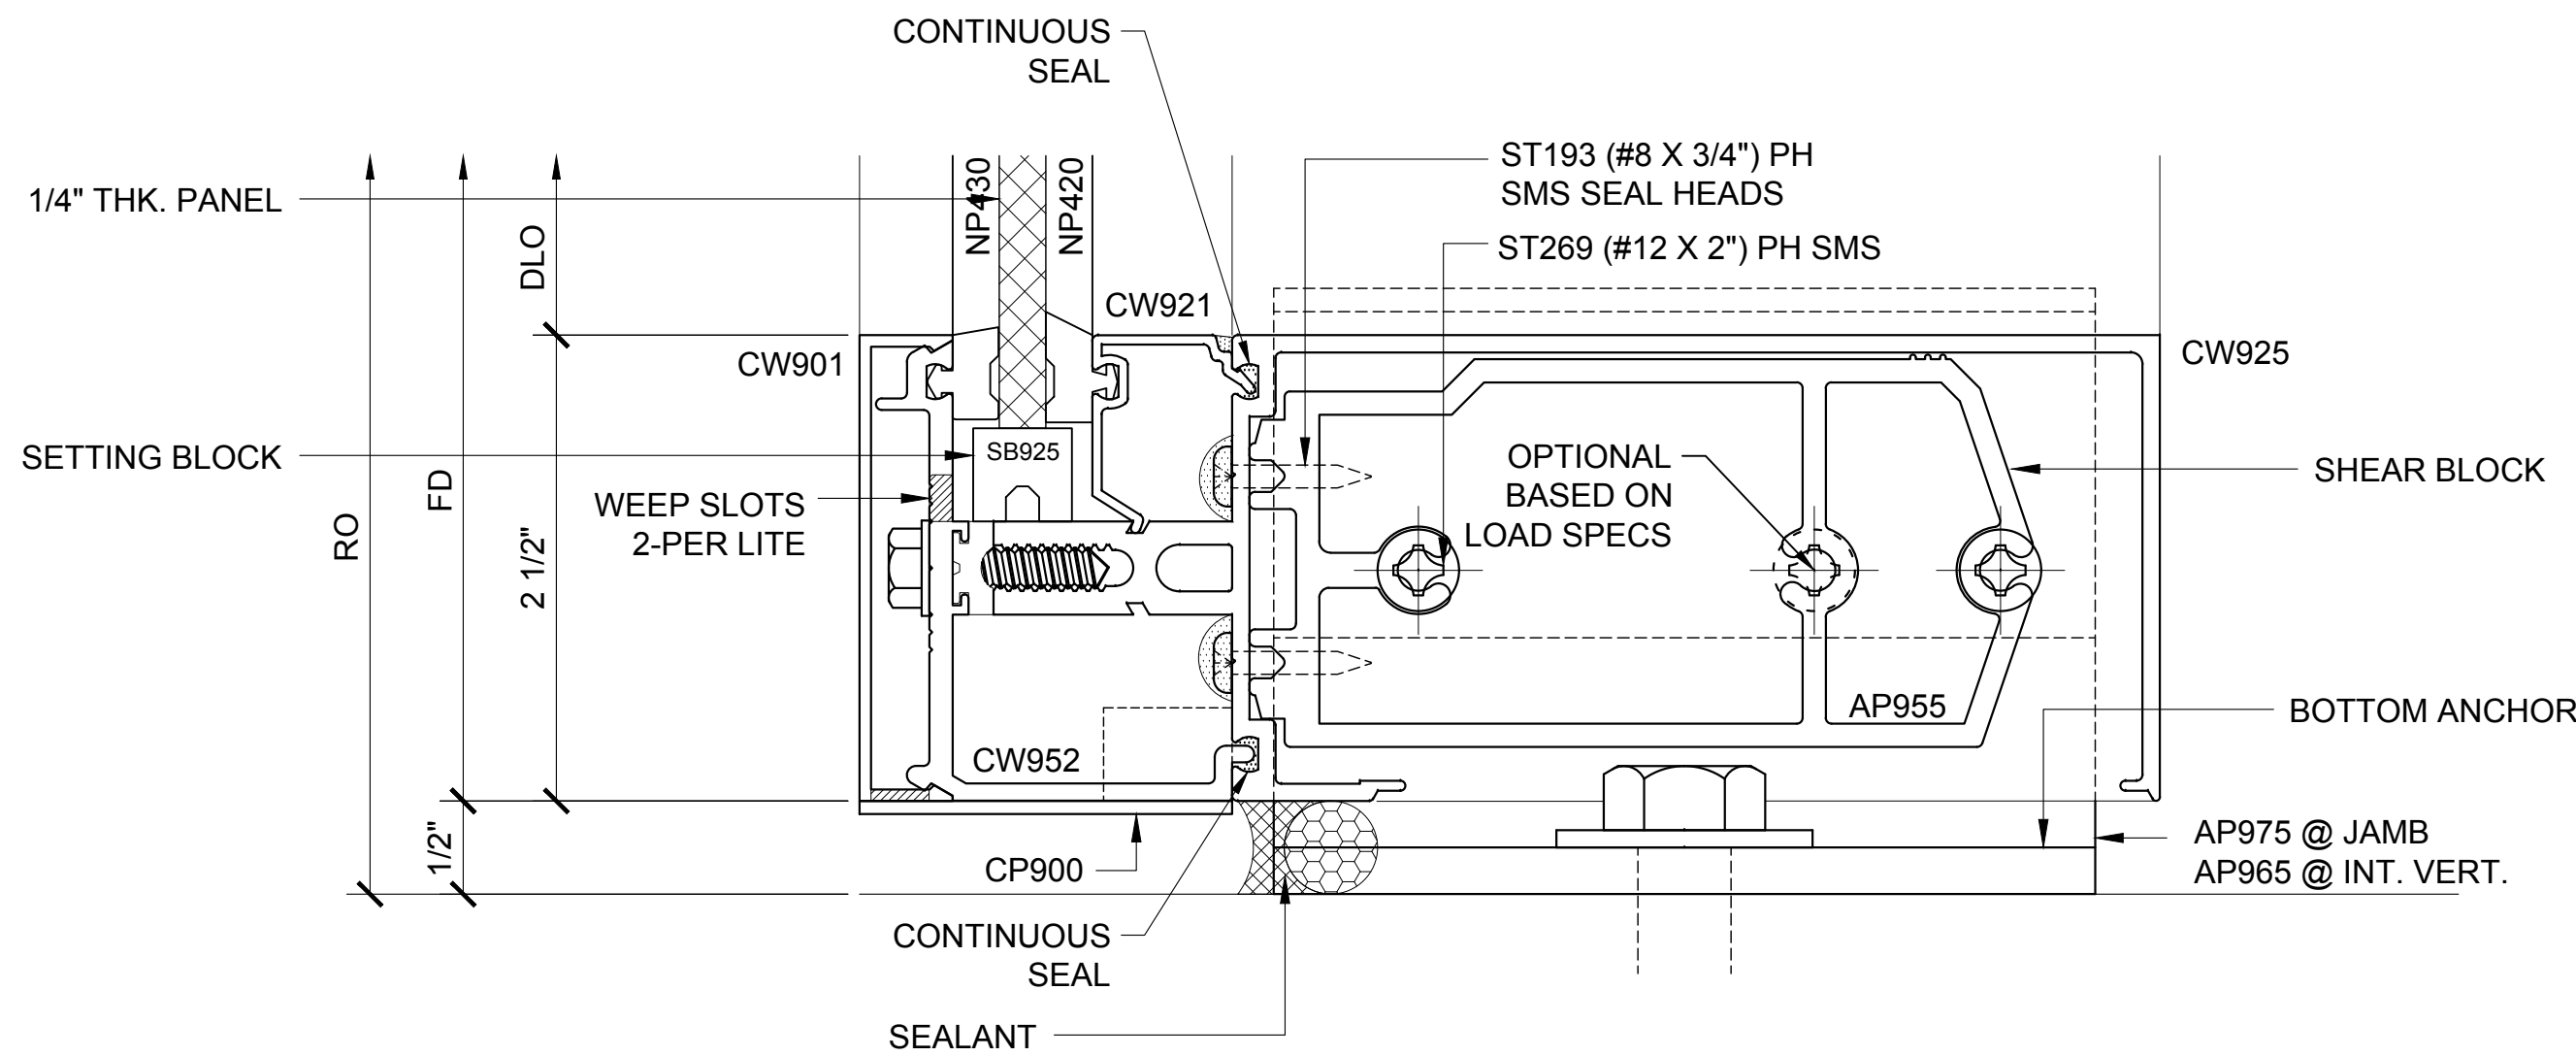


SILL SECTION 109

3250.2.2.4A.109
DOUBLE GLAZED
5" BACK MEMBER
TRANSITION DETAILS

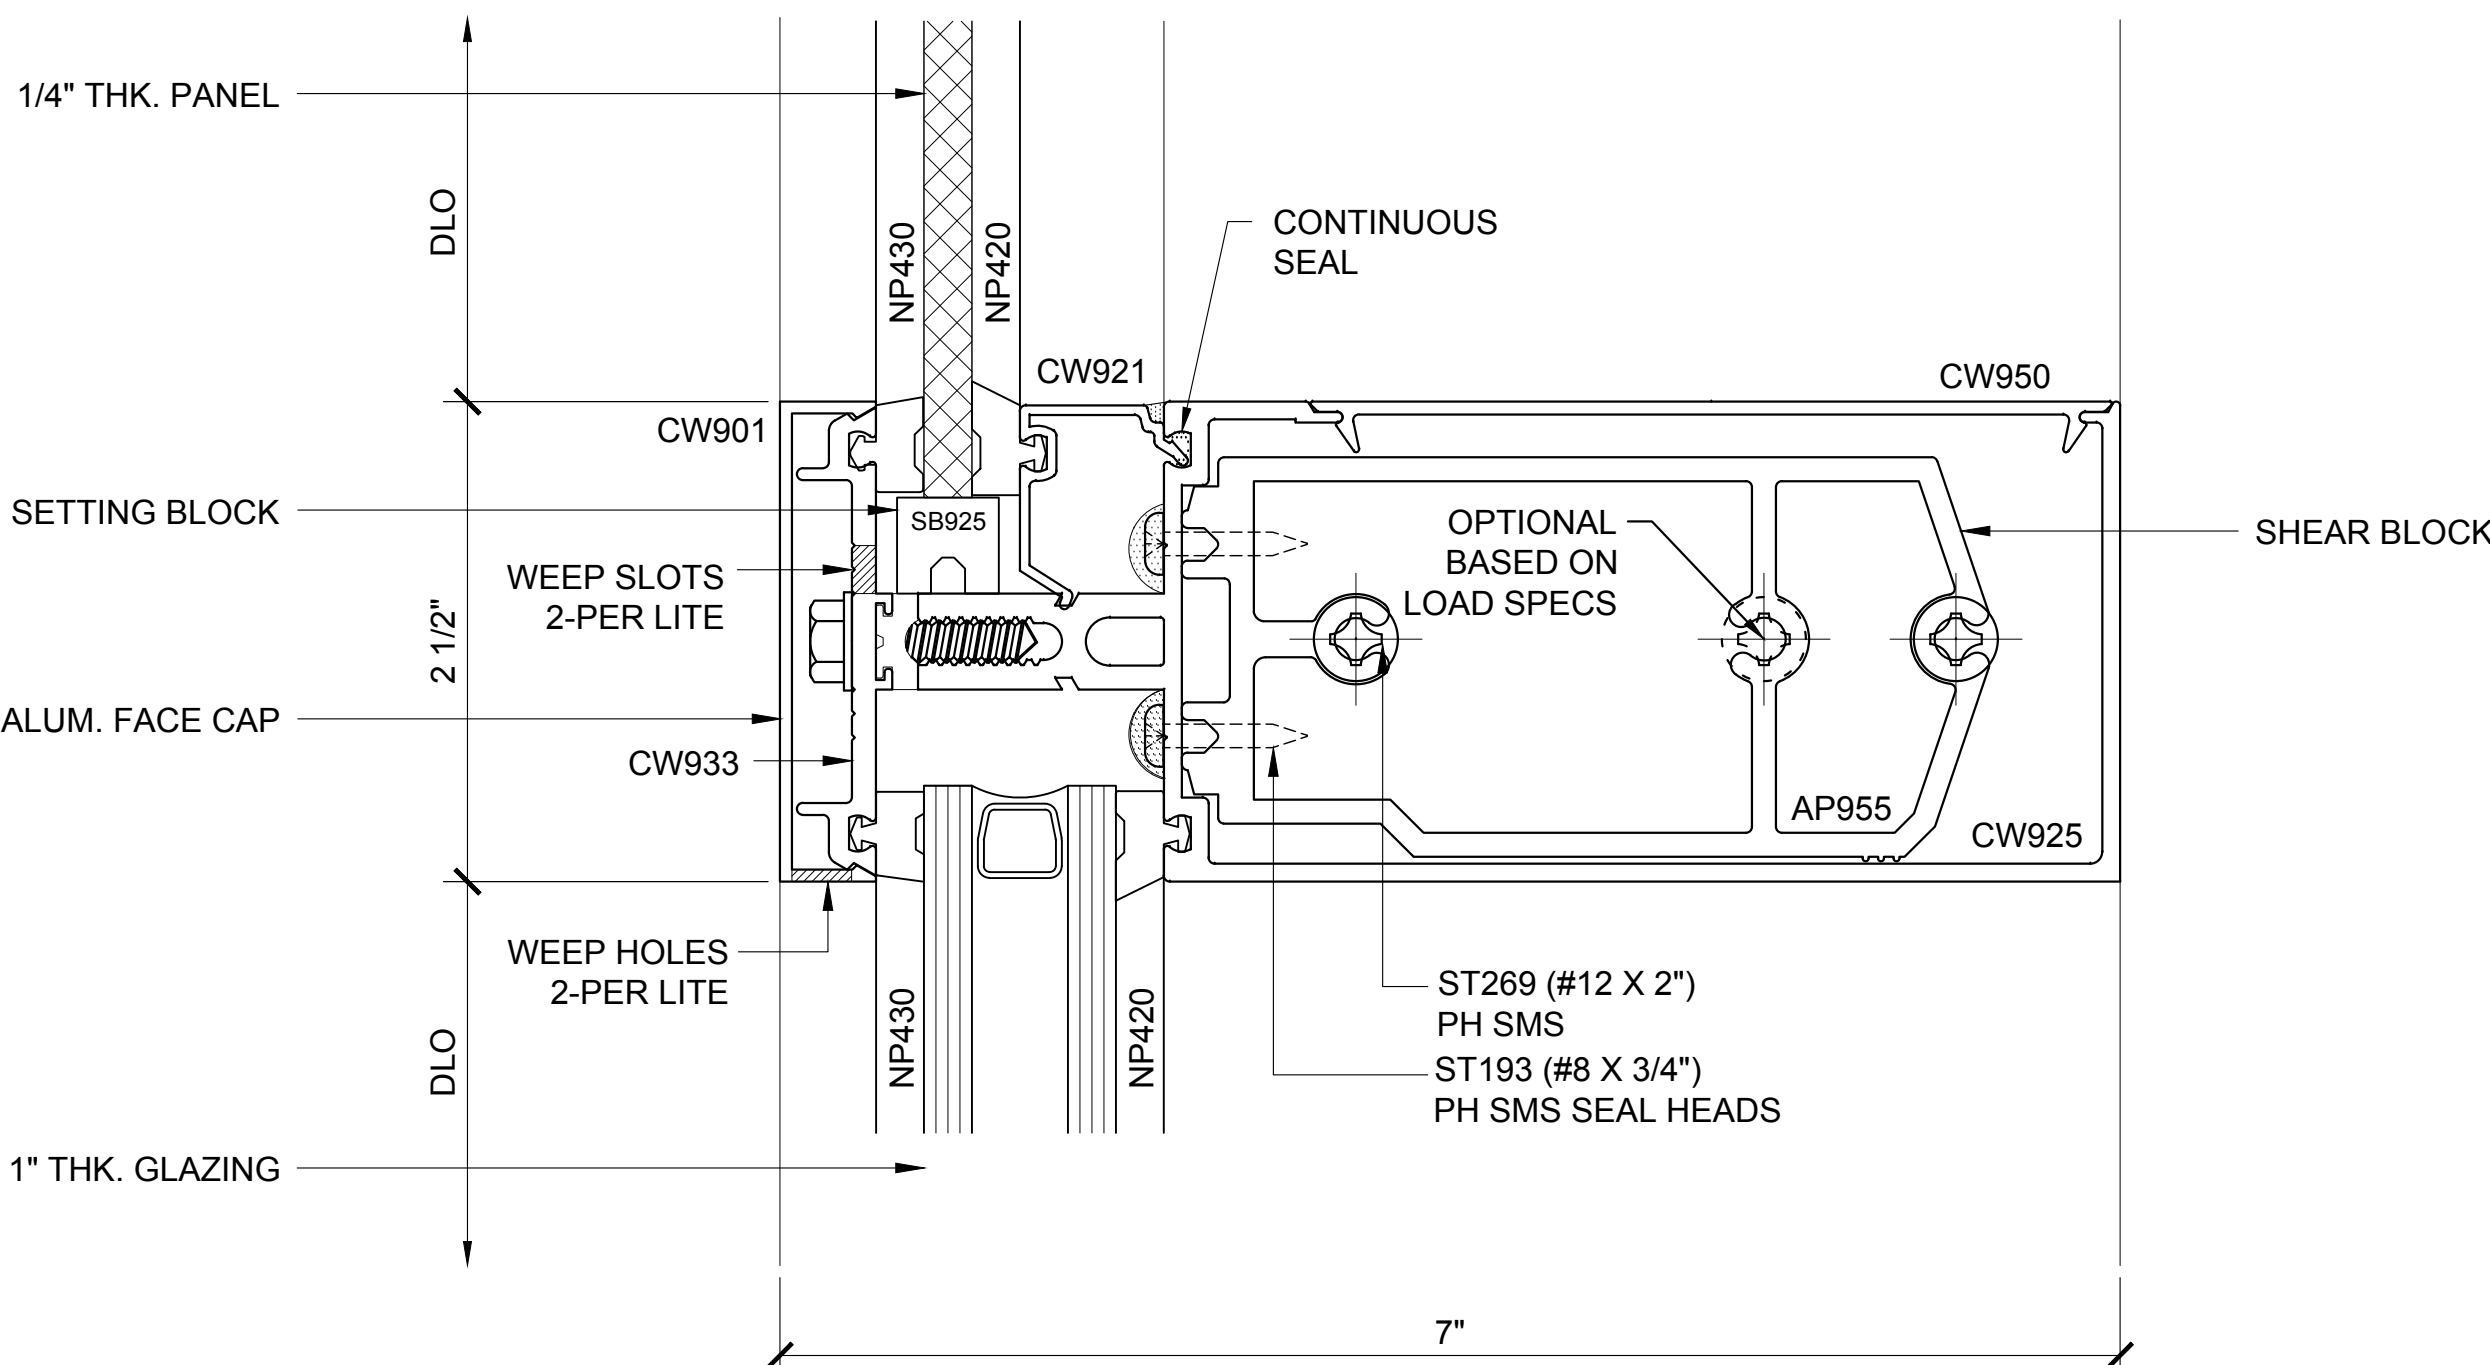

INT. HORIZ. SECTION 107A

3250.2.2.4A.107A
DOUBLE GLAZED
5" BACK MEMBER
TRANSITION DETAILS

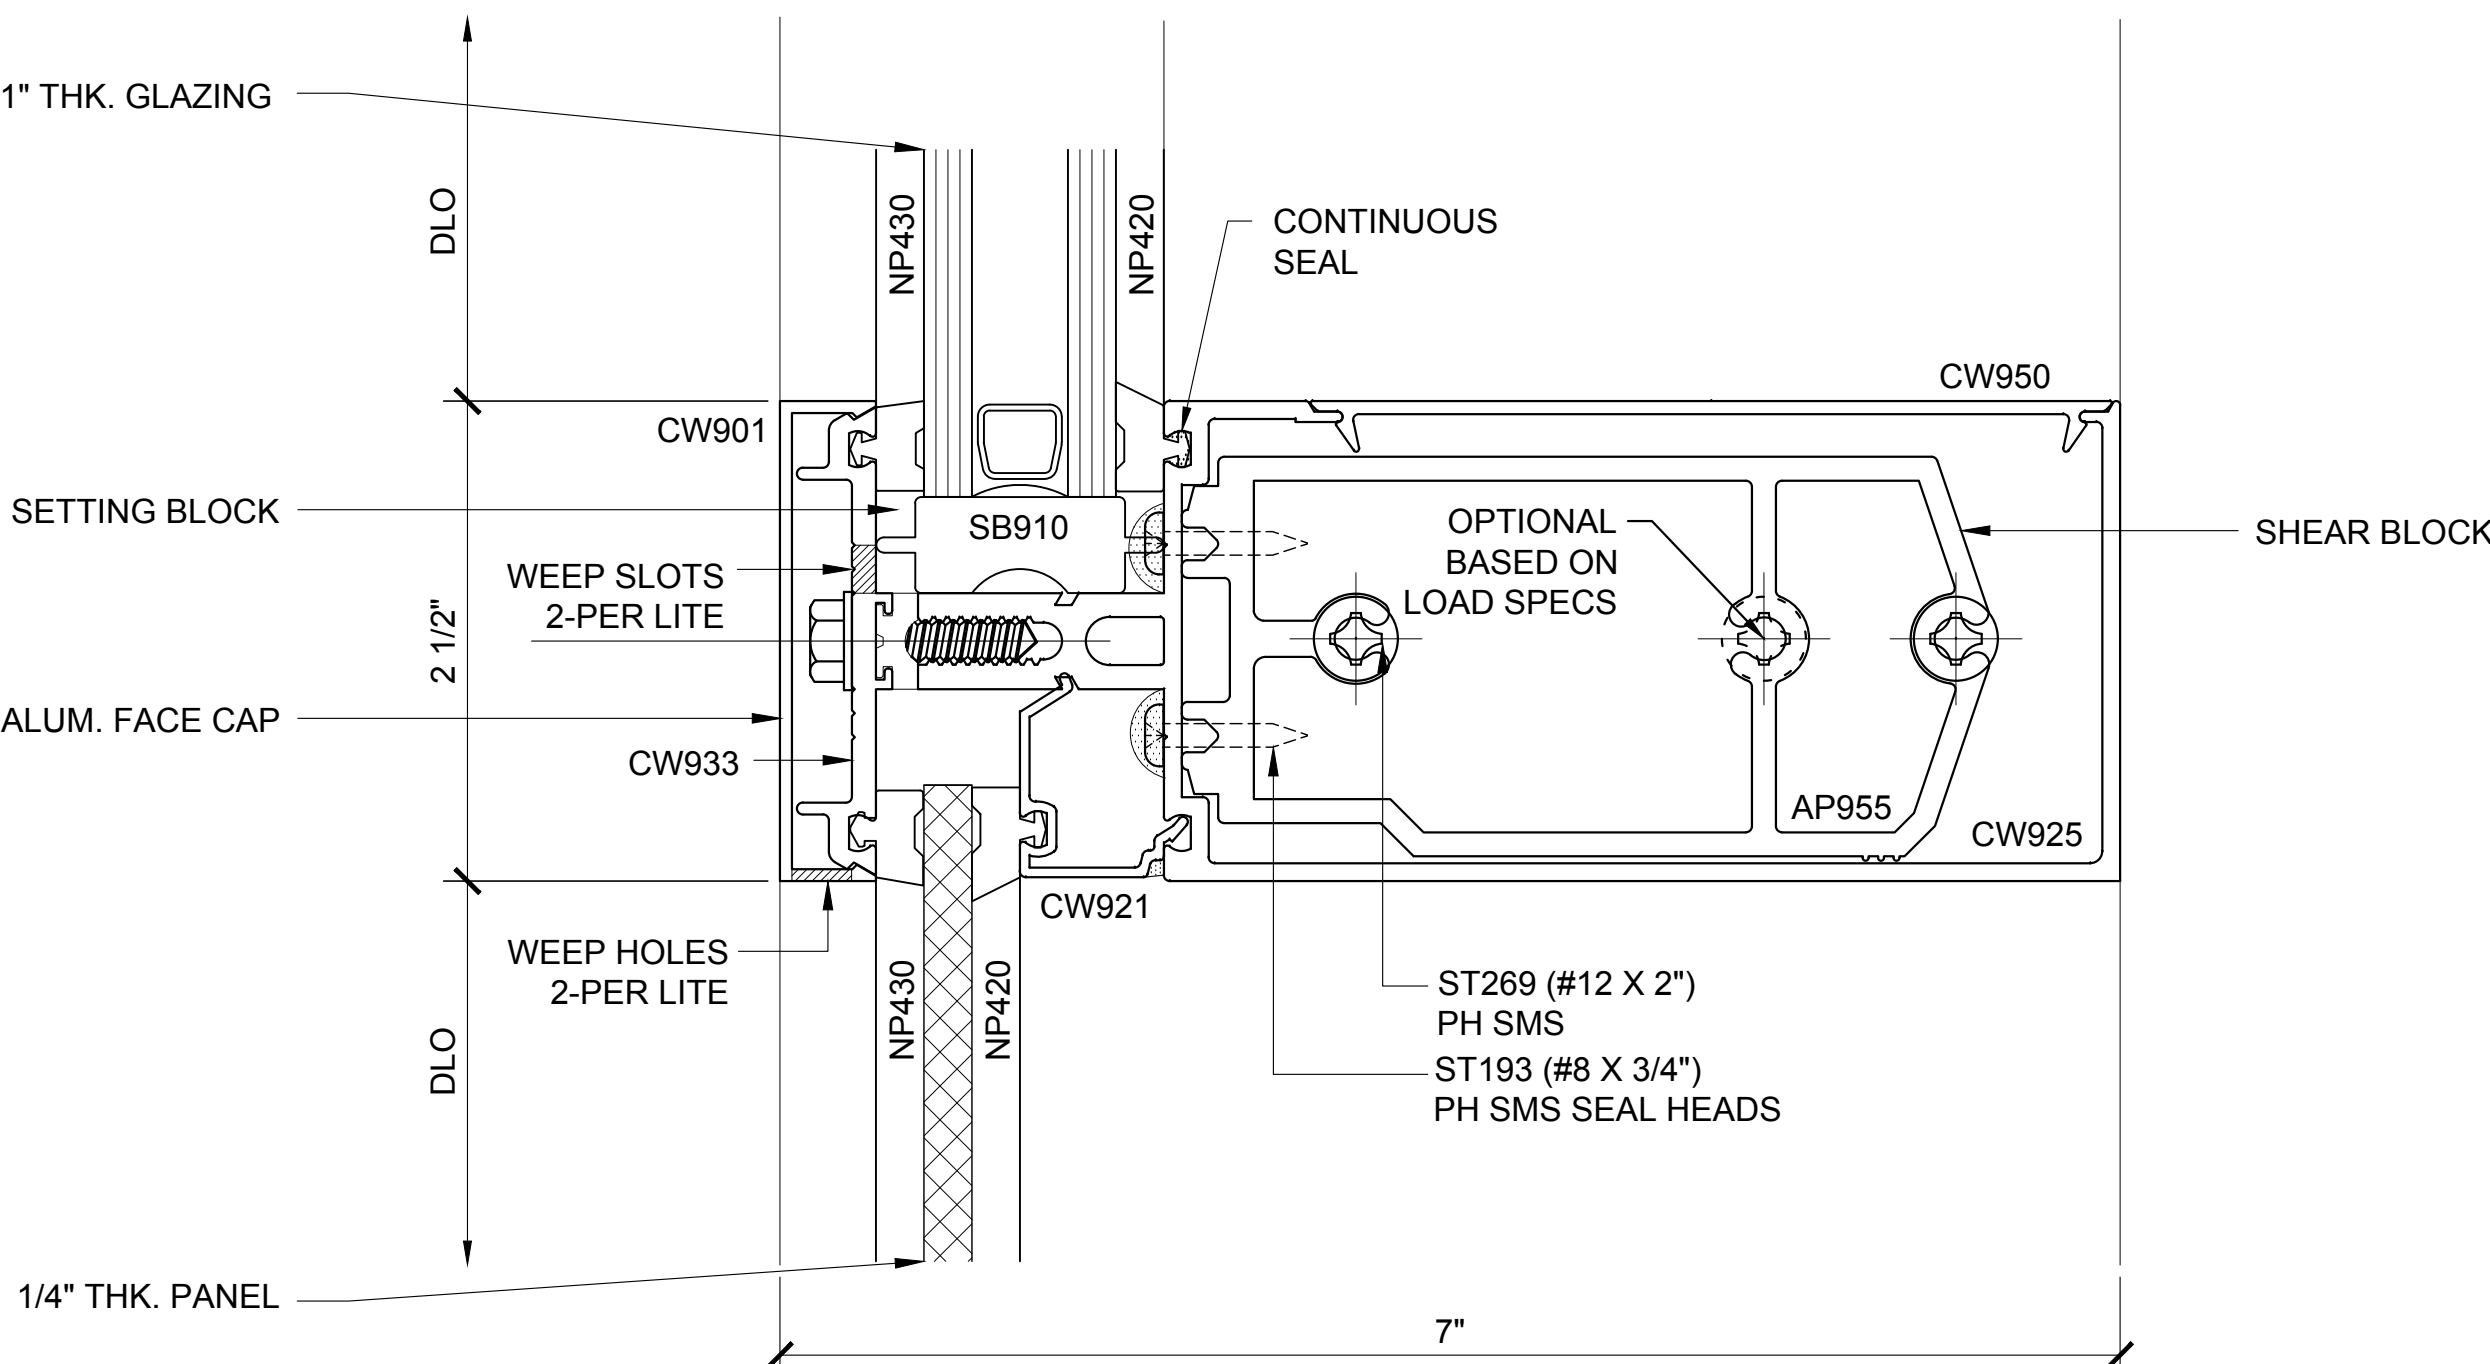

INT. HORIZ. SECTION 107

3250.2.2.4A.107
DOUBLE GLAZED
5" BACK MEMBER
TRANSITION DETAILS

CURTAIN WALL SERIES 3250 DETAILS

3250.2.2.4A - DOUBLE GLAZED - 5" BACK MEMBER - TRANSITION DETAILS

Revisions By:




U.S. ALUMINUM
CURTAIN WALL SERIES 3250
SYSTEM DRAWINGS

Drawn By: BWR
Date: 11/4/16
Scale: AS NOTED
File Name: CW3250-System_Drawings.dwg
Sheet


3250.2.2.4A

U.S. ALUMINUM CURTAIN WALL SERIES 3250 SYSTEM

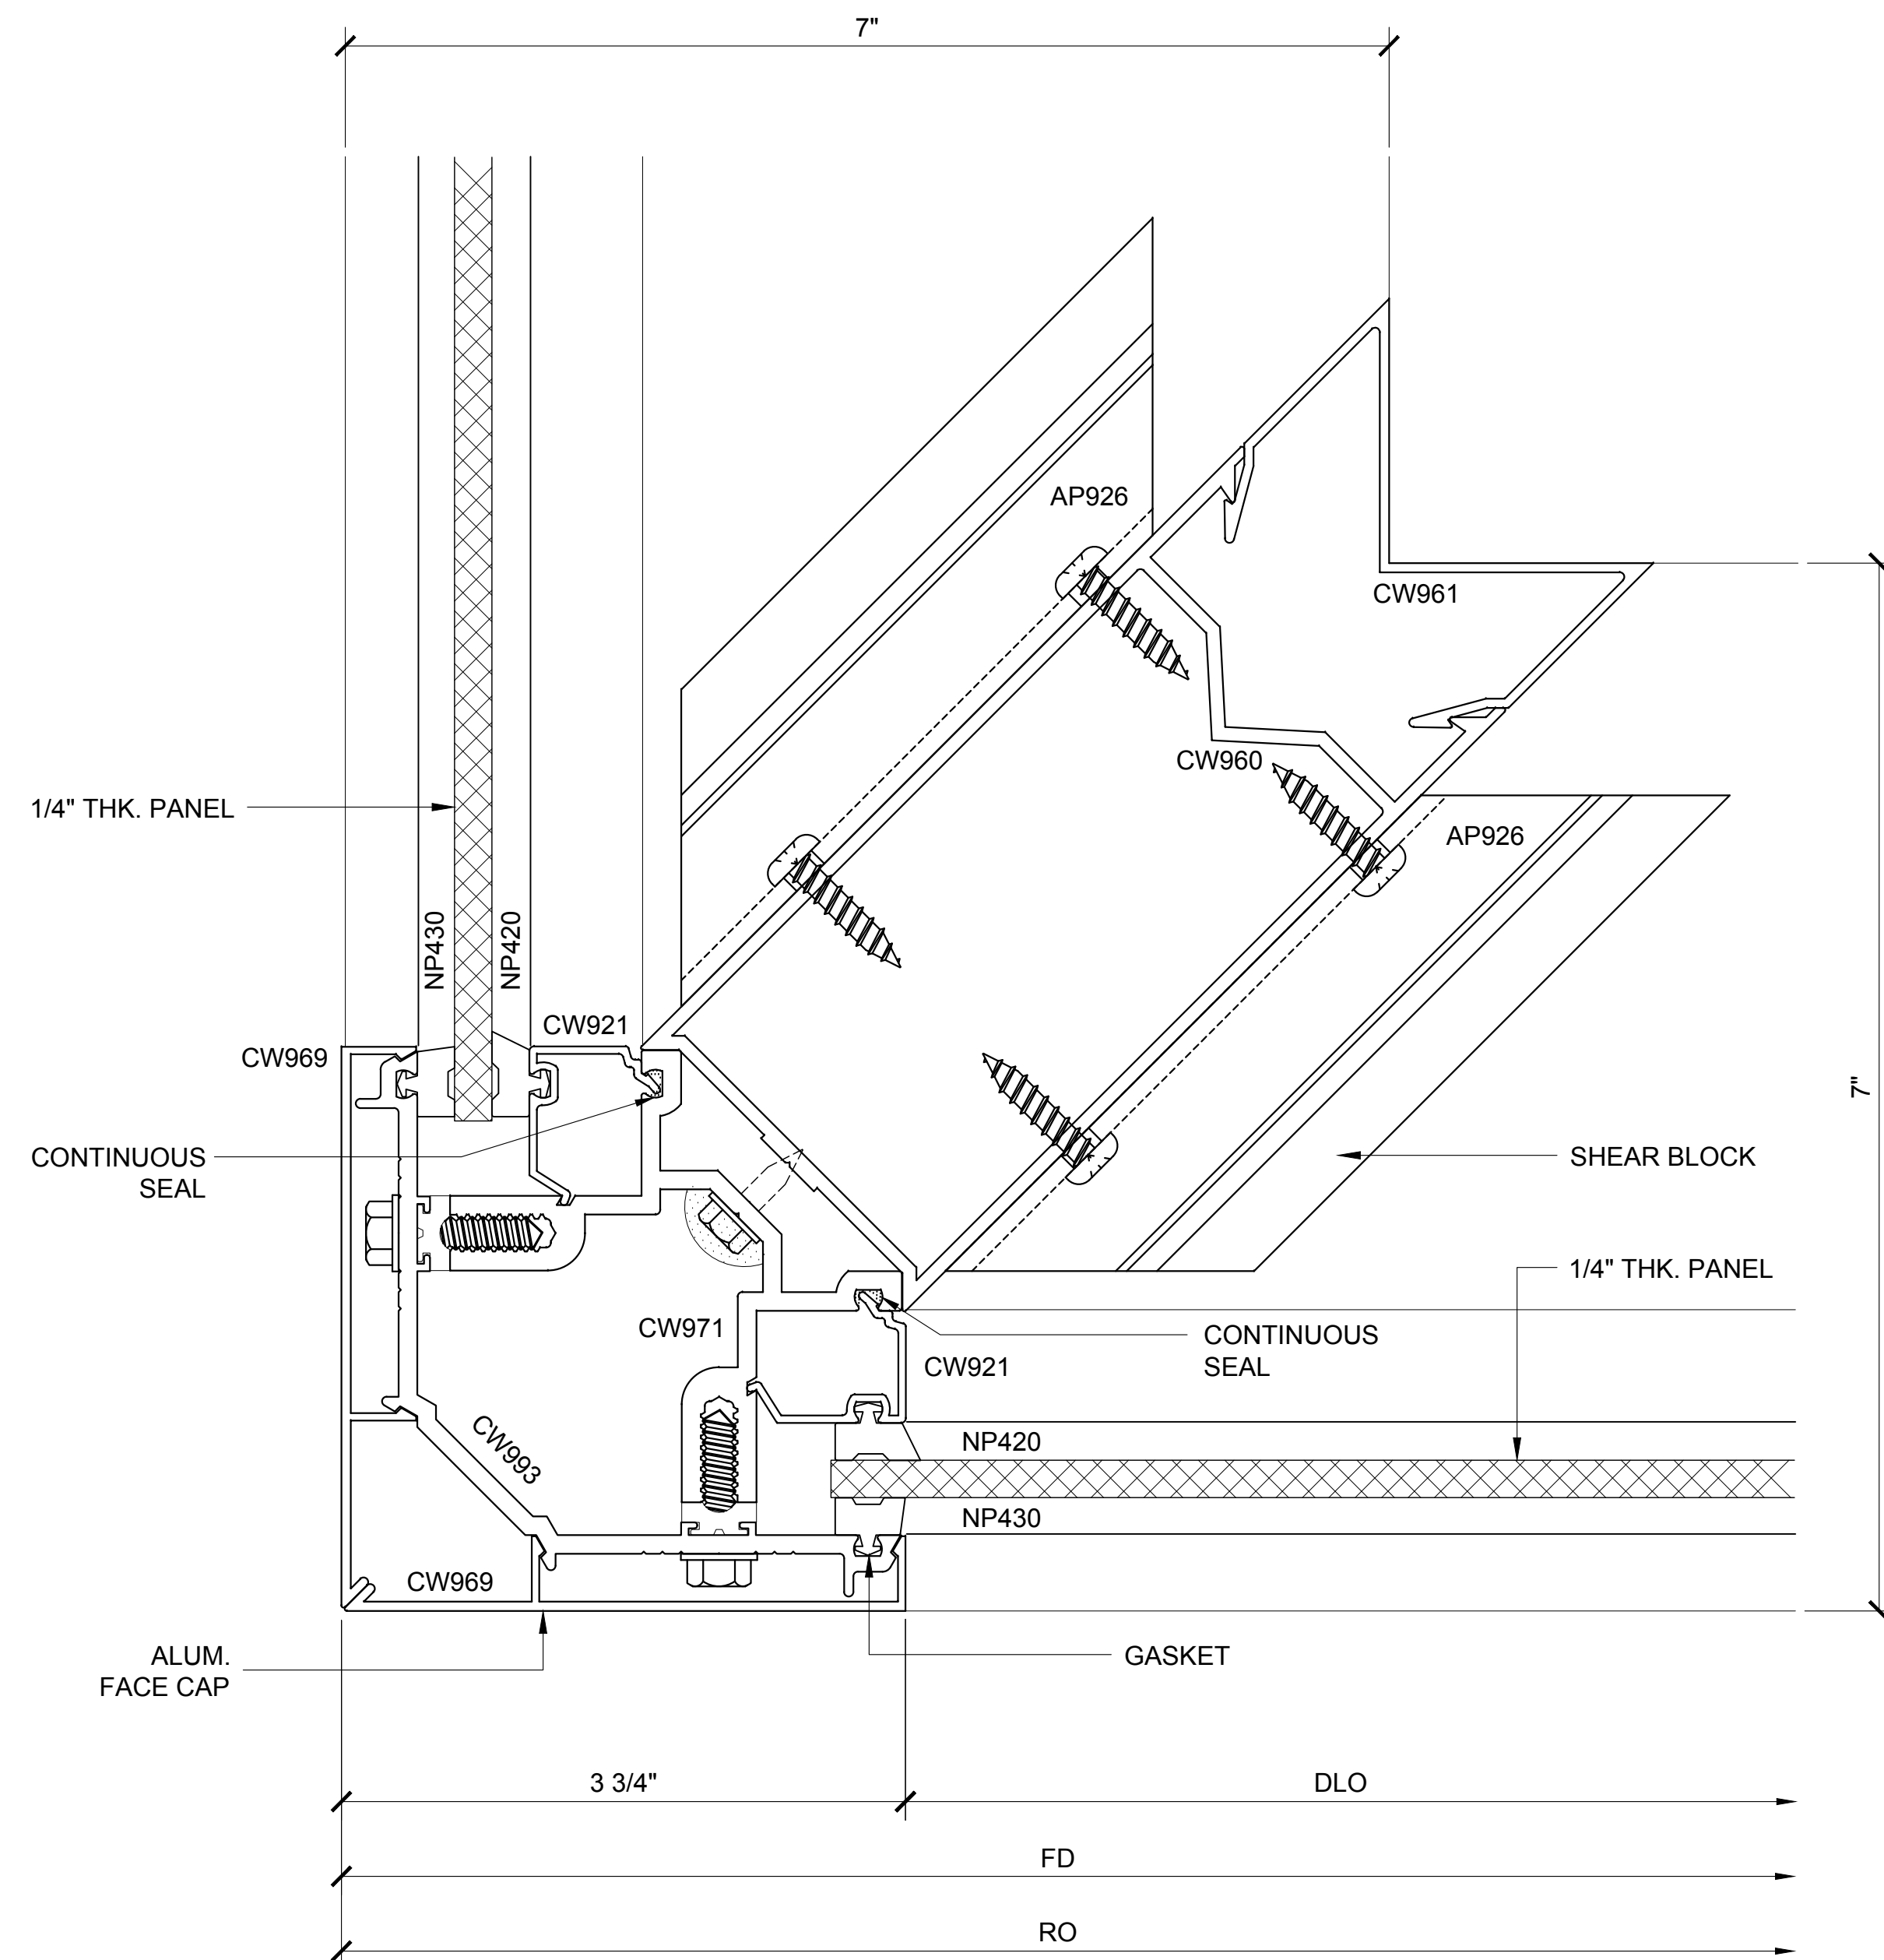

COR. VERT. SECTION 115

3250.2.2.4B.115
DOUBLE GLAZED
5" BACK MEMBER
TRANSITION DETAIL

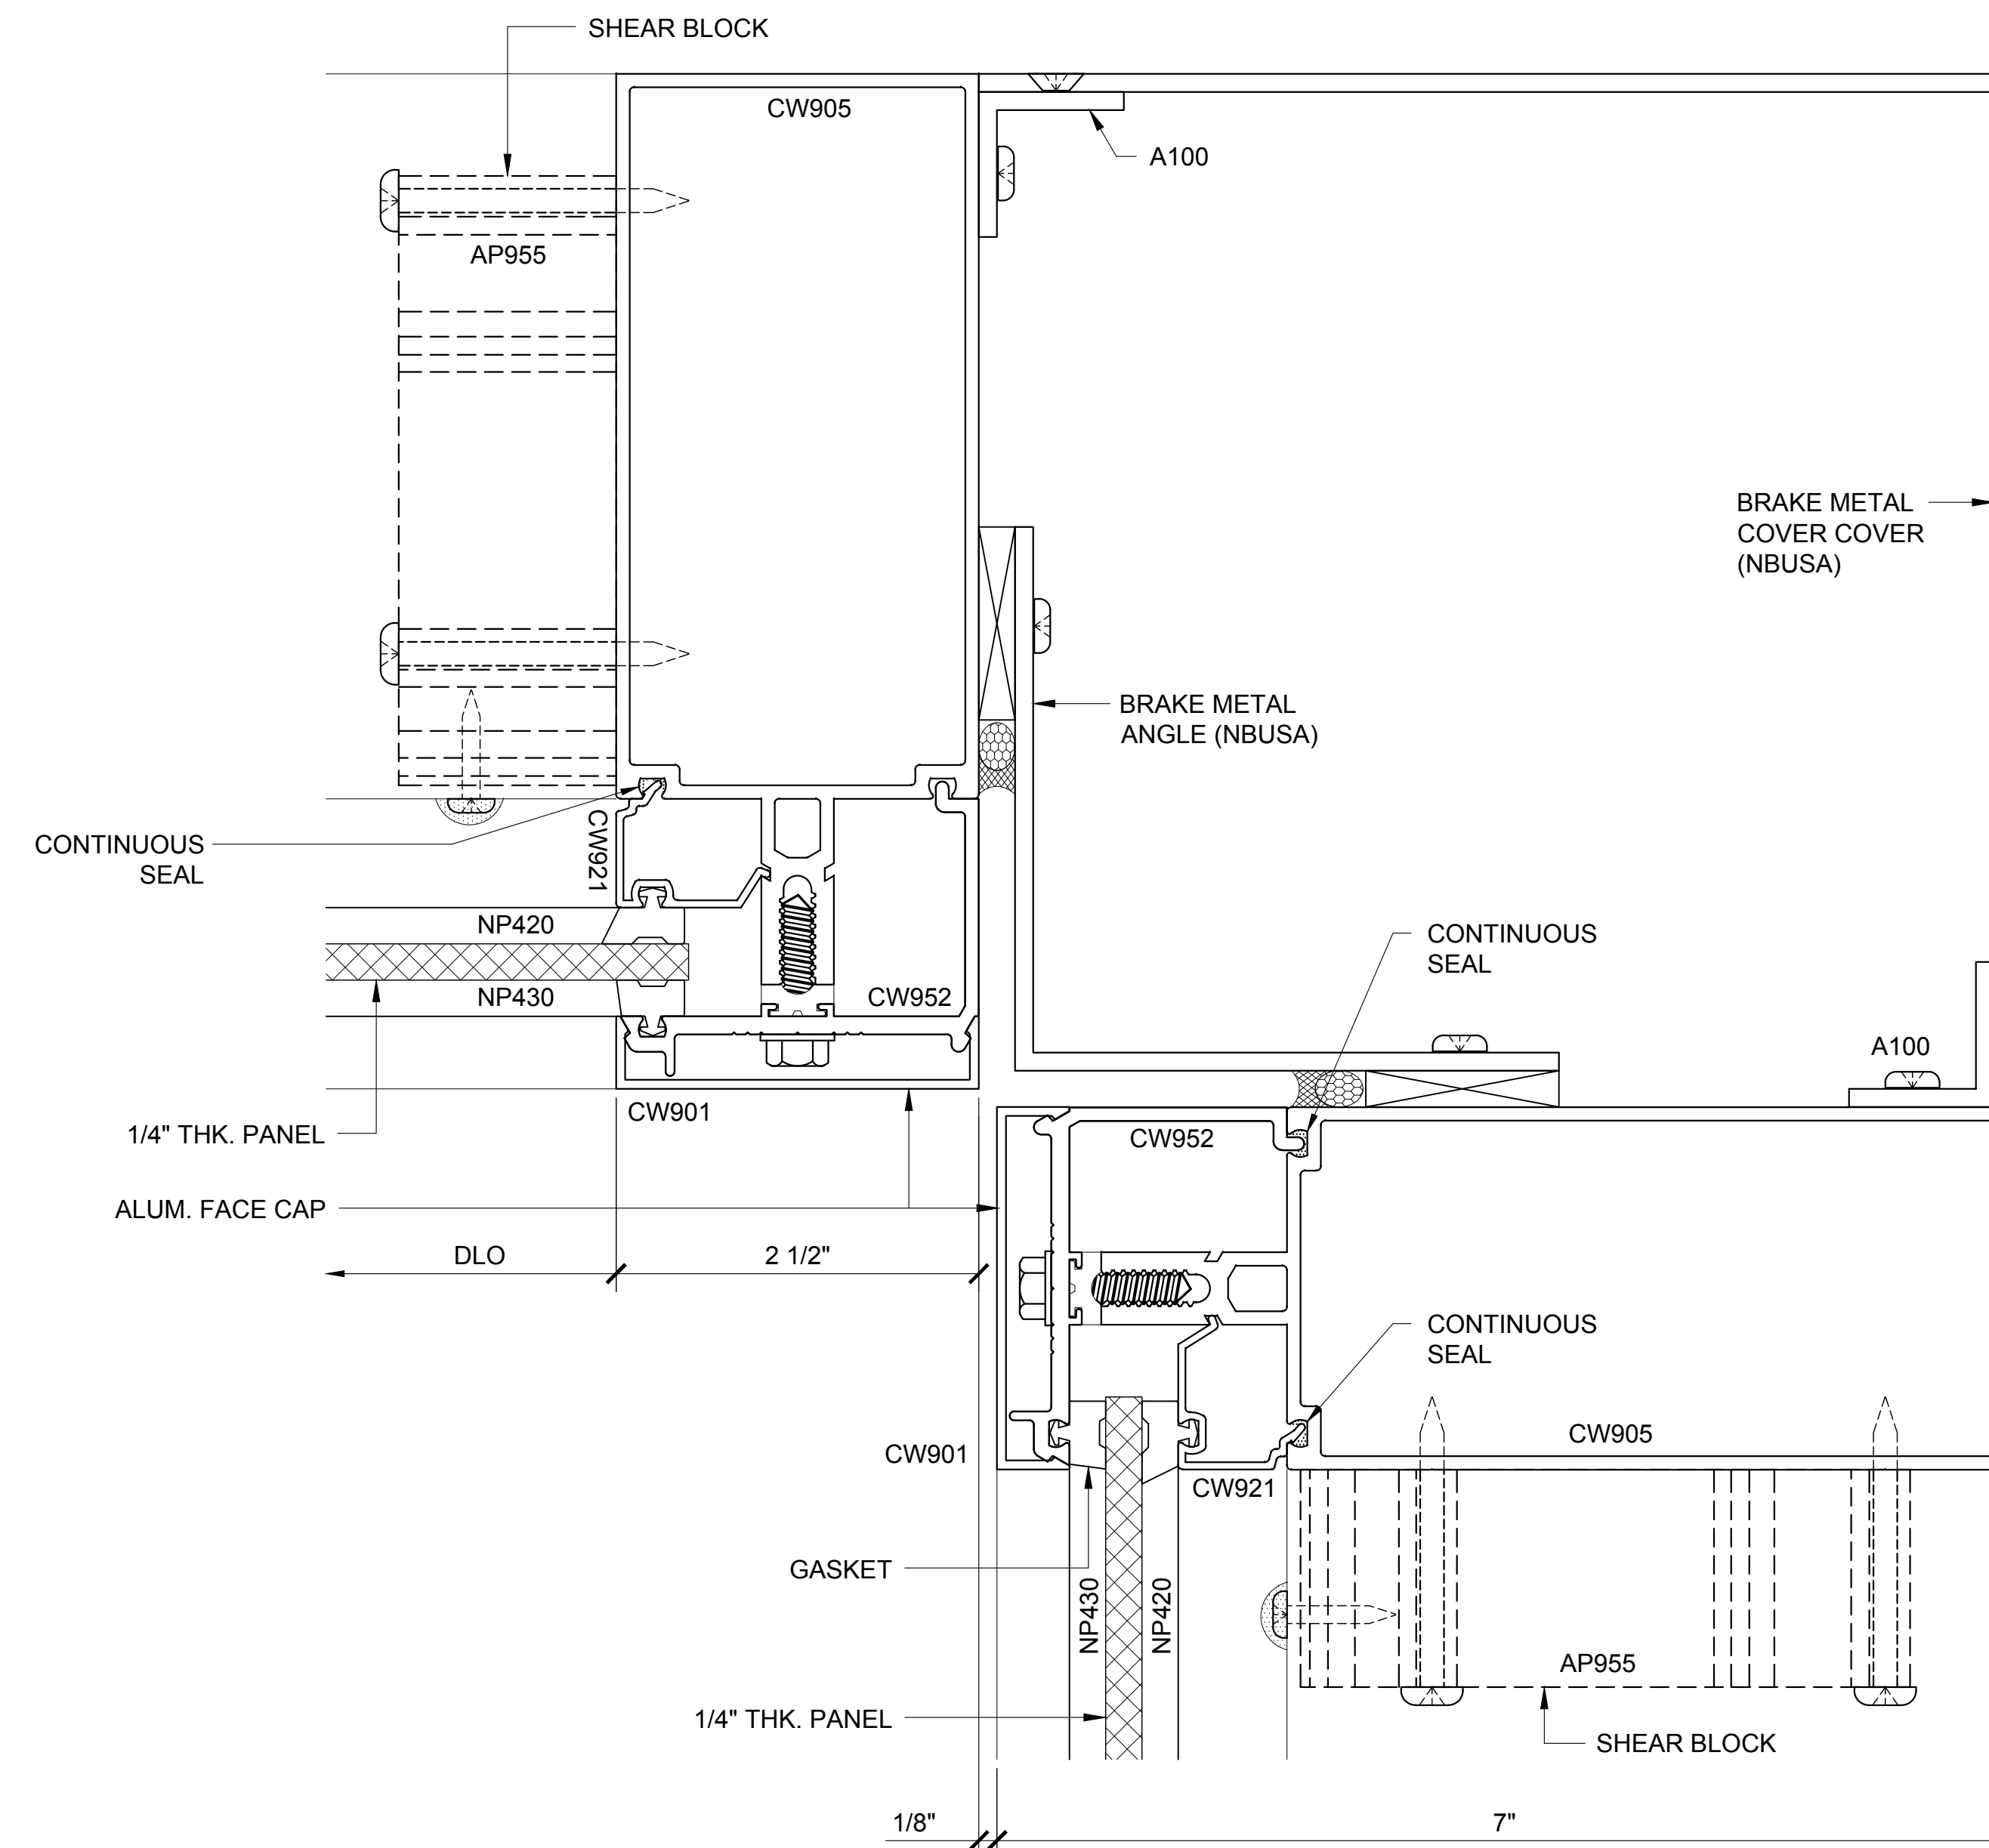

COR. VERT. SECTION 74A

3250.2.2.4B.74A
DOUBLE GLAZED
5" BACK MEMBER
TRANSITION DETAIL

CURTAIN WALL SERIES 3250 DETAILS

3250.2.2.4B - DOUBLE GLAZED - 5" BACK MEMBER - TRANSITION DETAILS

Revisions By:




2503 E. Vernon Avenue, Los Angeles, C.A 90058-1897
PH (800)-421-6144 FX: 800-587-7501 www.crlaurence.com

Description:
U.S. ALUMINUM
CURTAIN WALL SERIES 3250
SYSTEM DRAWINGS


Drawn By:	BWR
Date:	11/4/16
Scale:	AS NOTED
File Name:	CW3250-System_Drawings.dwg

sheet


3250.2.2.4B

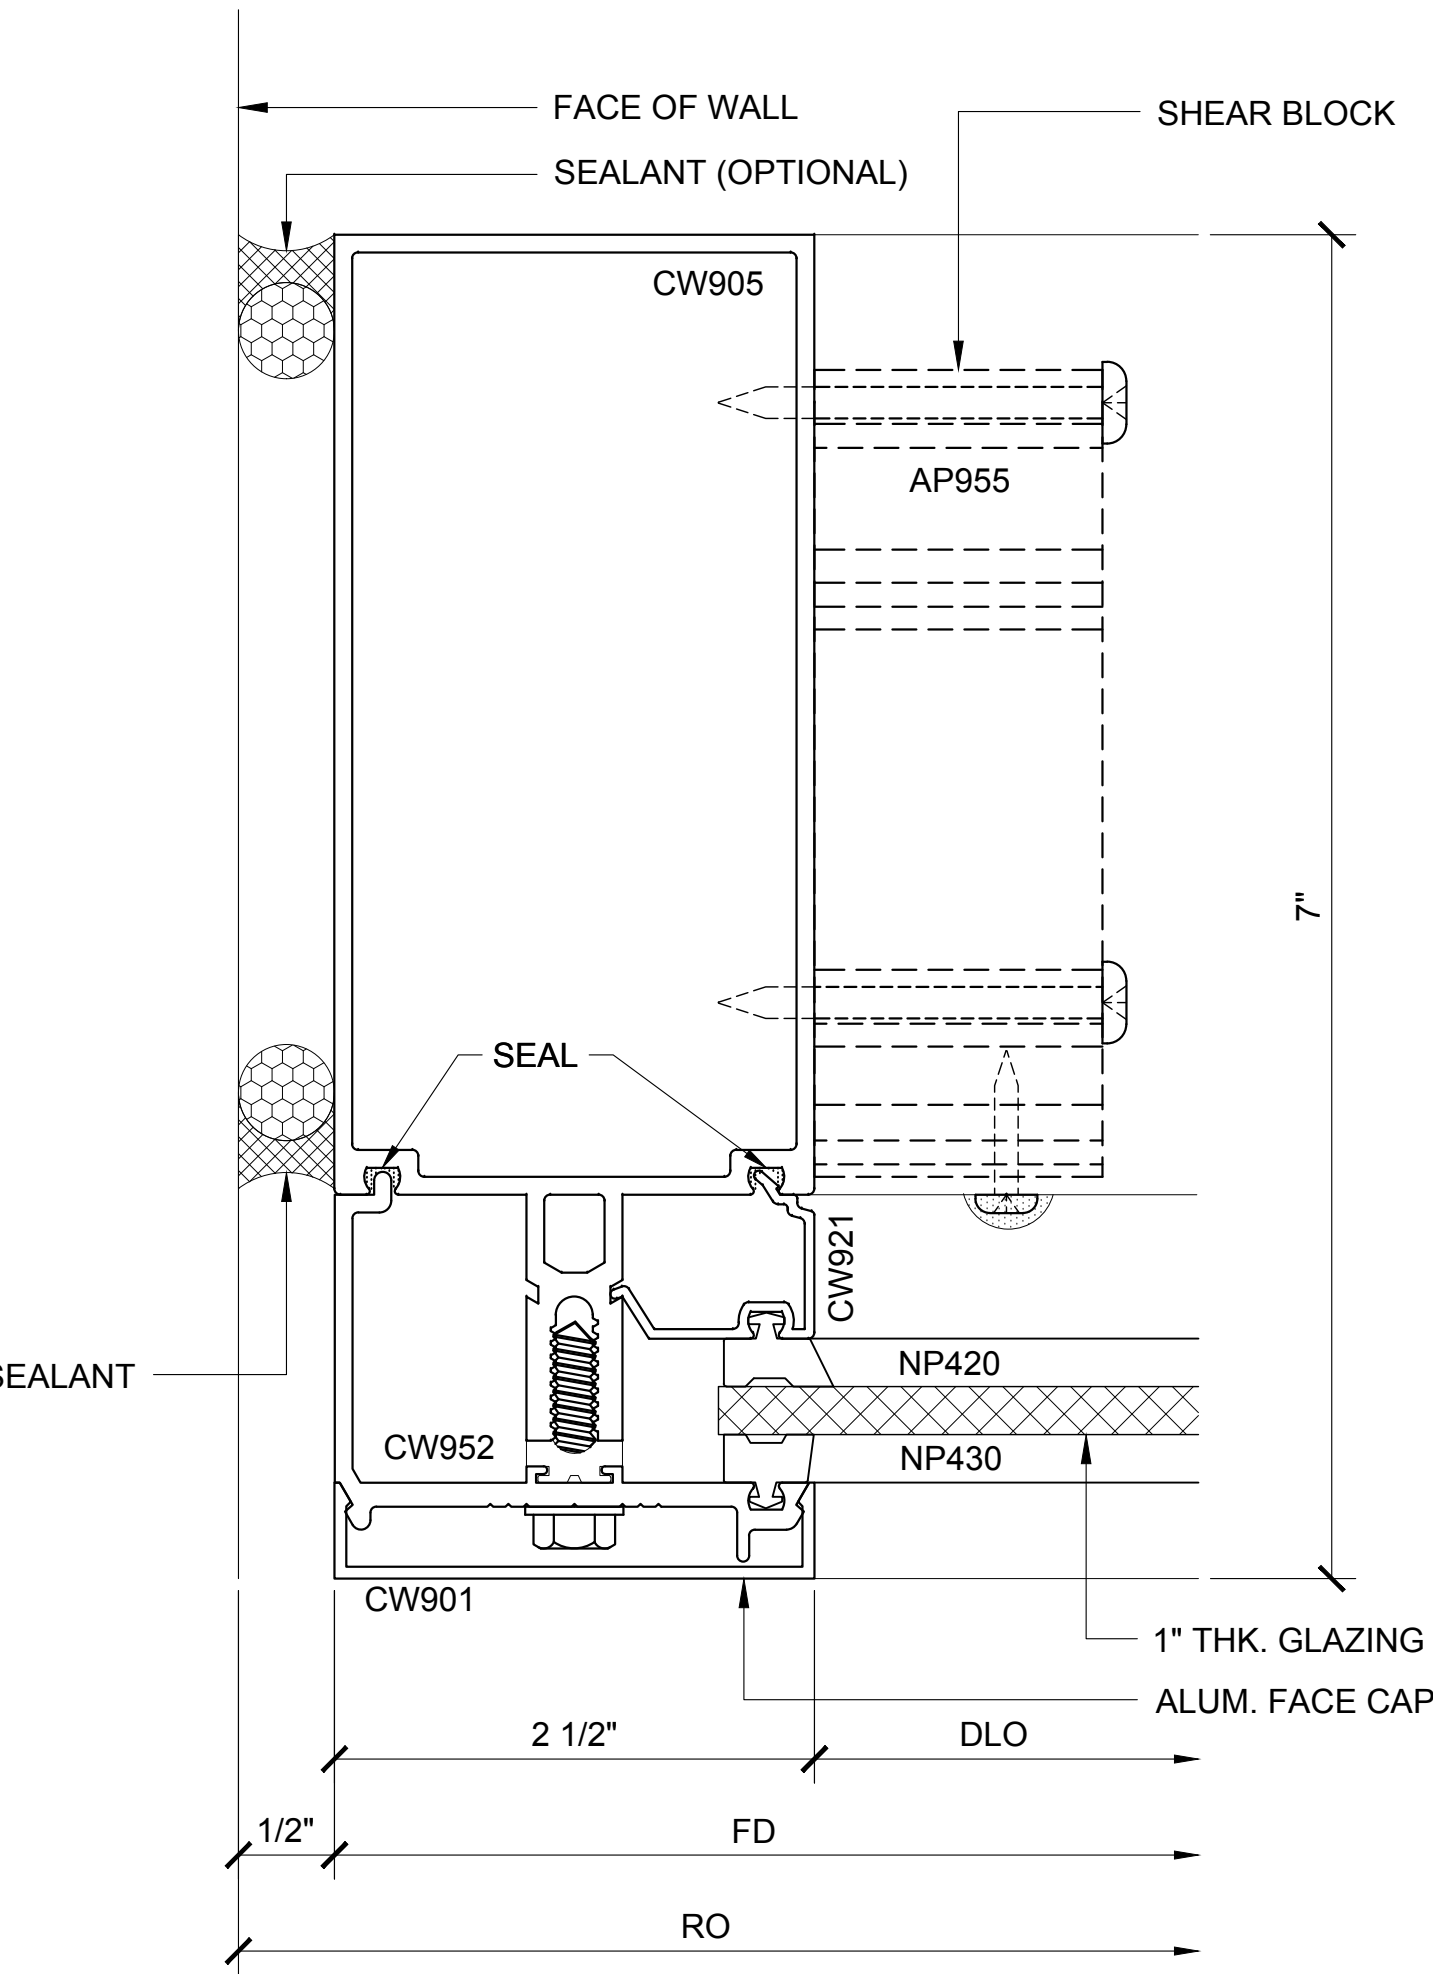

JAMB PLAN 52A
3250.2.2.4C.052A
DOUBLE GLAZED
5" BACK MEMBER

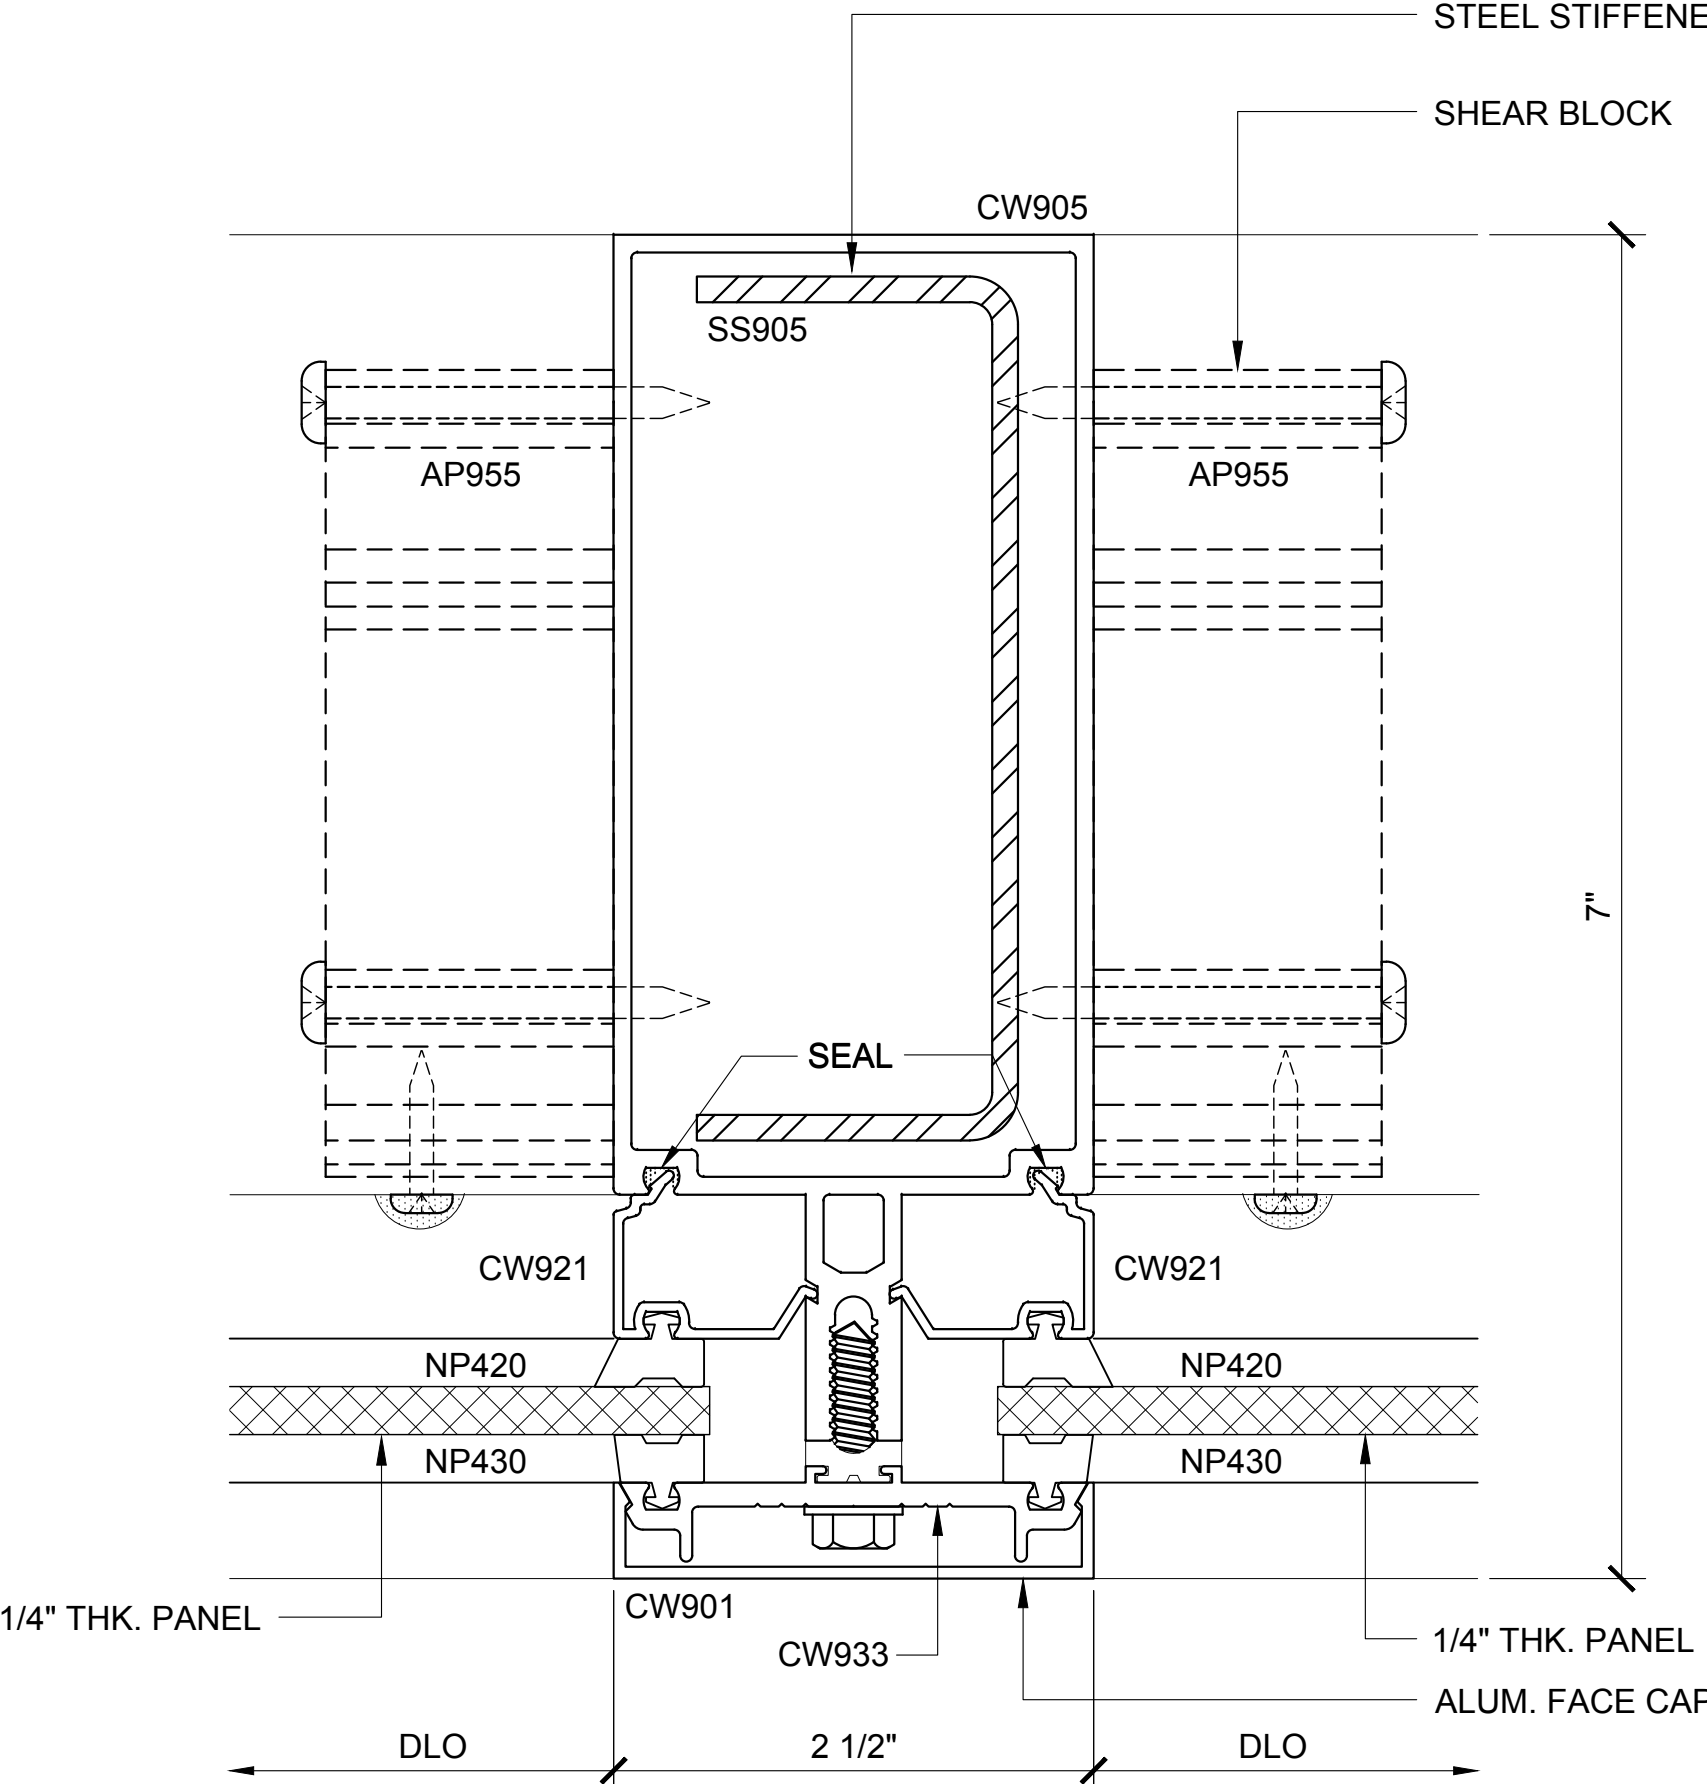

INT. VERT. PLAN 113
3250.2.2.4C.113
DOUBLE GLAZED
5" BACK MEMBER
TRANSITION DETAIL

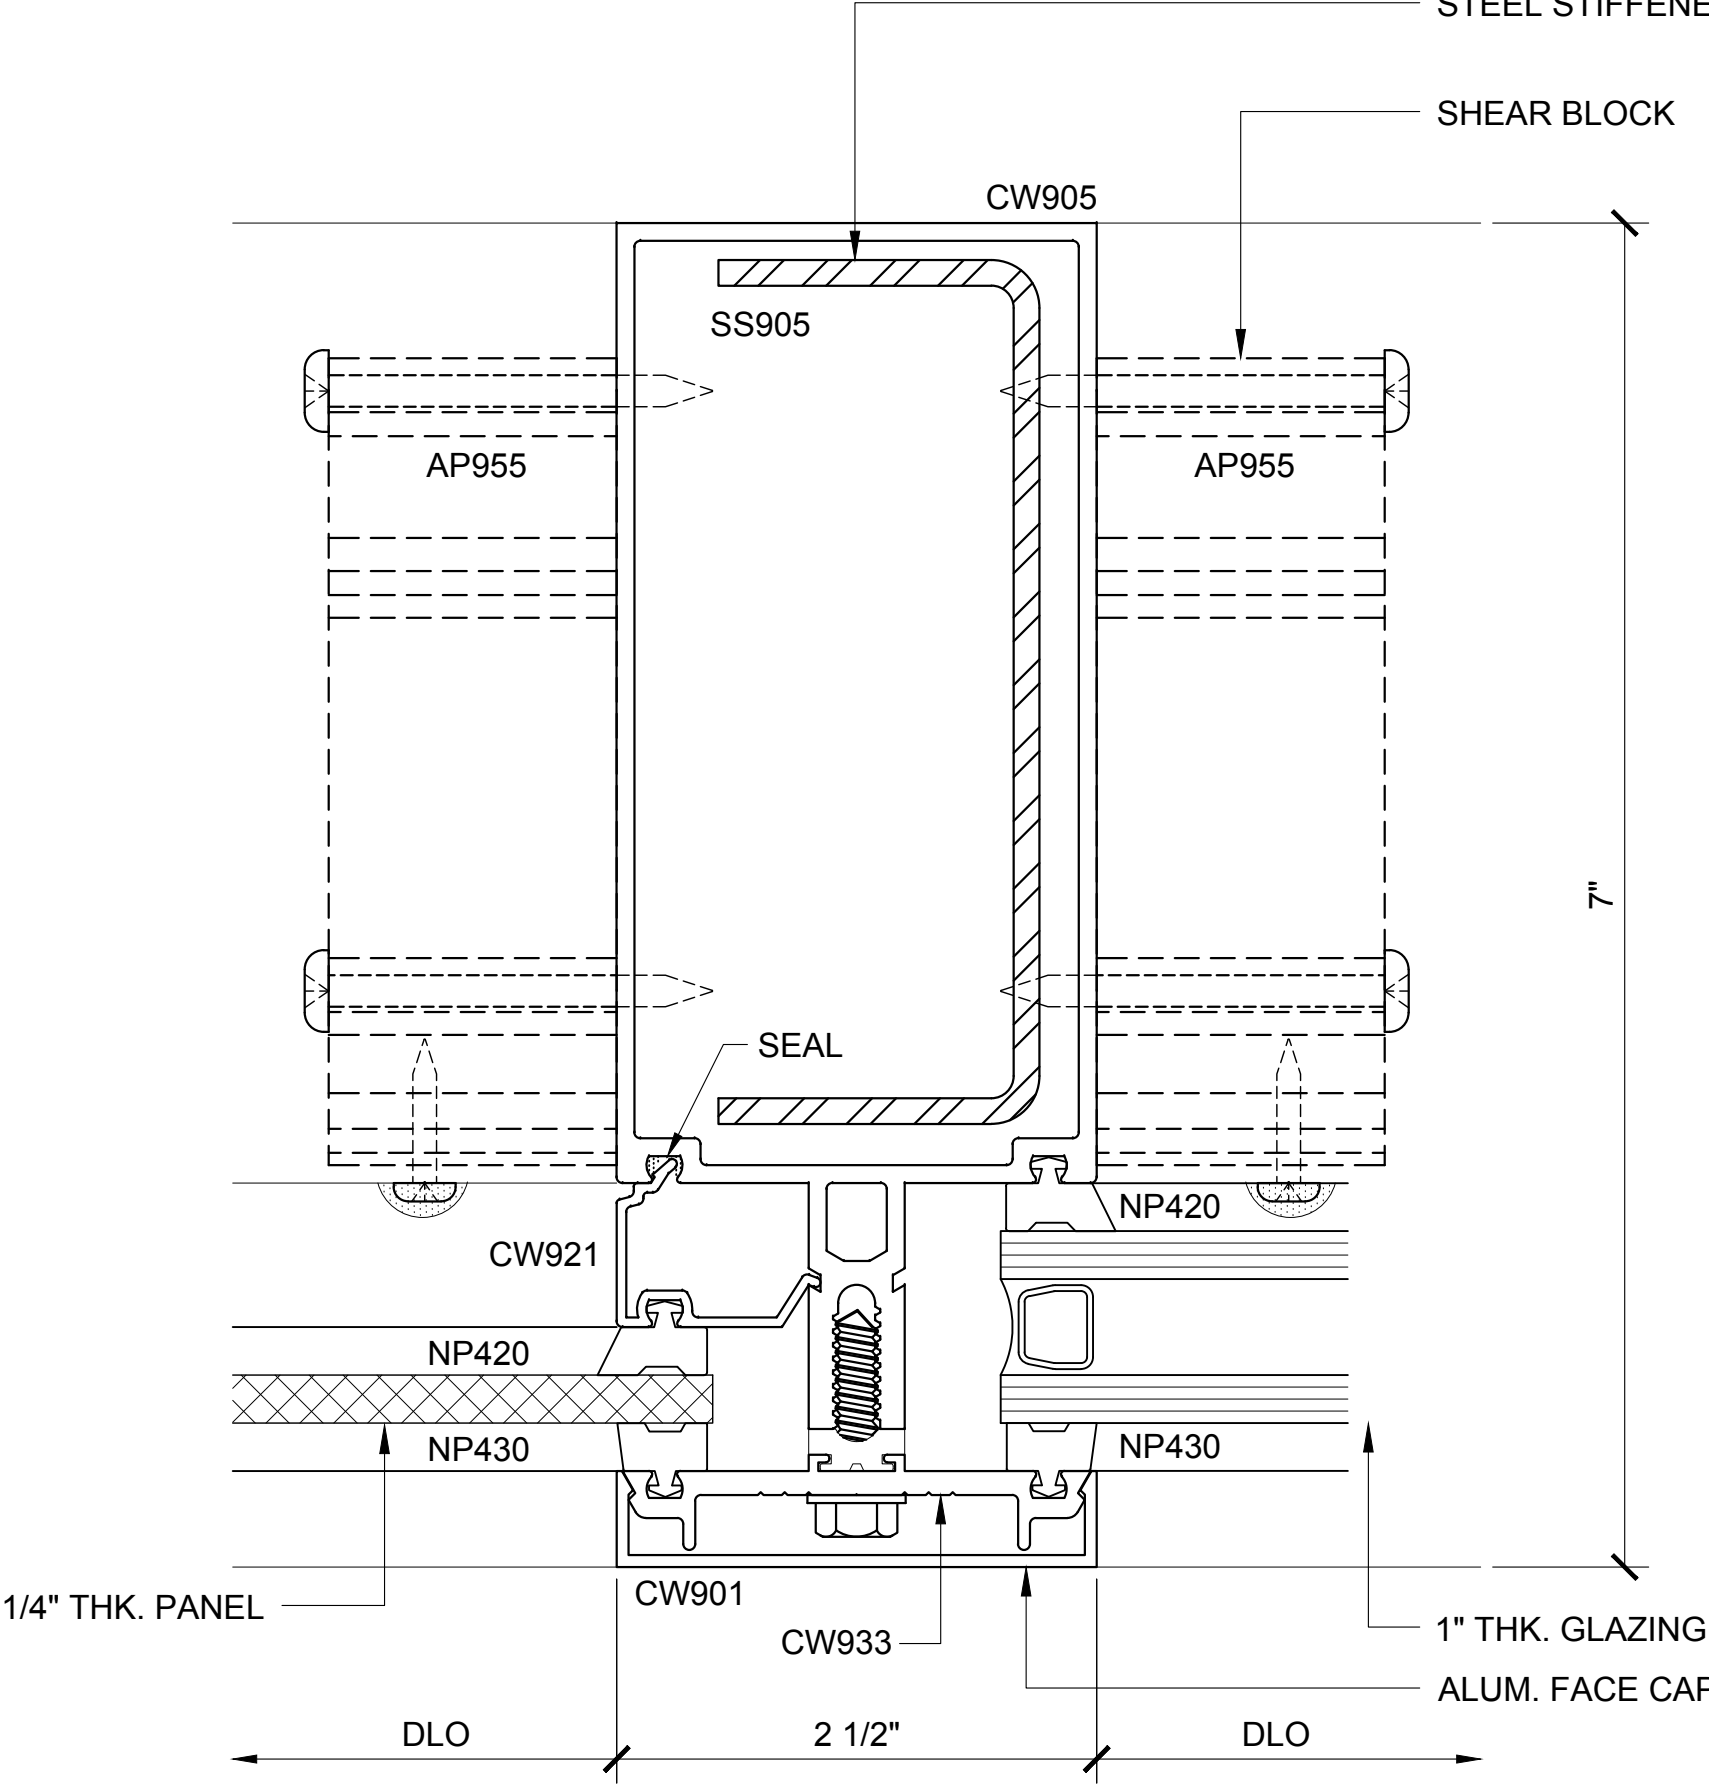

INT. VERT. PLAN 111
3250.2.2.4C.111
DOUBLE GLAZED
5" BACK MEMBER
TRANSITION DETAIL

CURTAIN WALL SERIES 3250 DETAILS

3250.2.2.4C - DOUBLE GLAZED - 5" BACK MEMBER - TRANSITION DETAILS

Revisions By:

CAL

U.S. ALUMINUM

C.R. LAURENCE CO. ARCHITECTURAL PRODUCTS
2503 E. Vernon Avenue, Los Angeles, CA 90058-1897
PH (800) 421-6144 FX 800-587-7301 www.crlaurence.com

Discription:
U.S. ALUMINUM
CURTAIN WALL SERIES 3250
SYSTEM DRAWINGS

Drawn By: BWR
Date: 11/4/16
Scale: AS NOTED
File Name: CW3250-System_Drawings.dwg
Sheet

3250.2.2.4C




U.S. ALUMINUM CURTAIN WALL SERIES 3250 SYSTEM

STANDARD ABBREVIATIONS

RO	ROUGH OPENING
FD	FRAME DIMENSION
DLO	DAYLITE OPENING
DO	DOOR OPENING
DD	DOOR DIMENSION
SMC	SURFACE MOUNTED CLOSER
OHCC	OVERHEAD CONCEALED CLOSER


Revisions By:

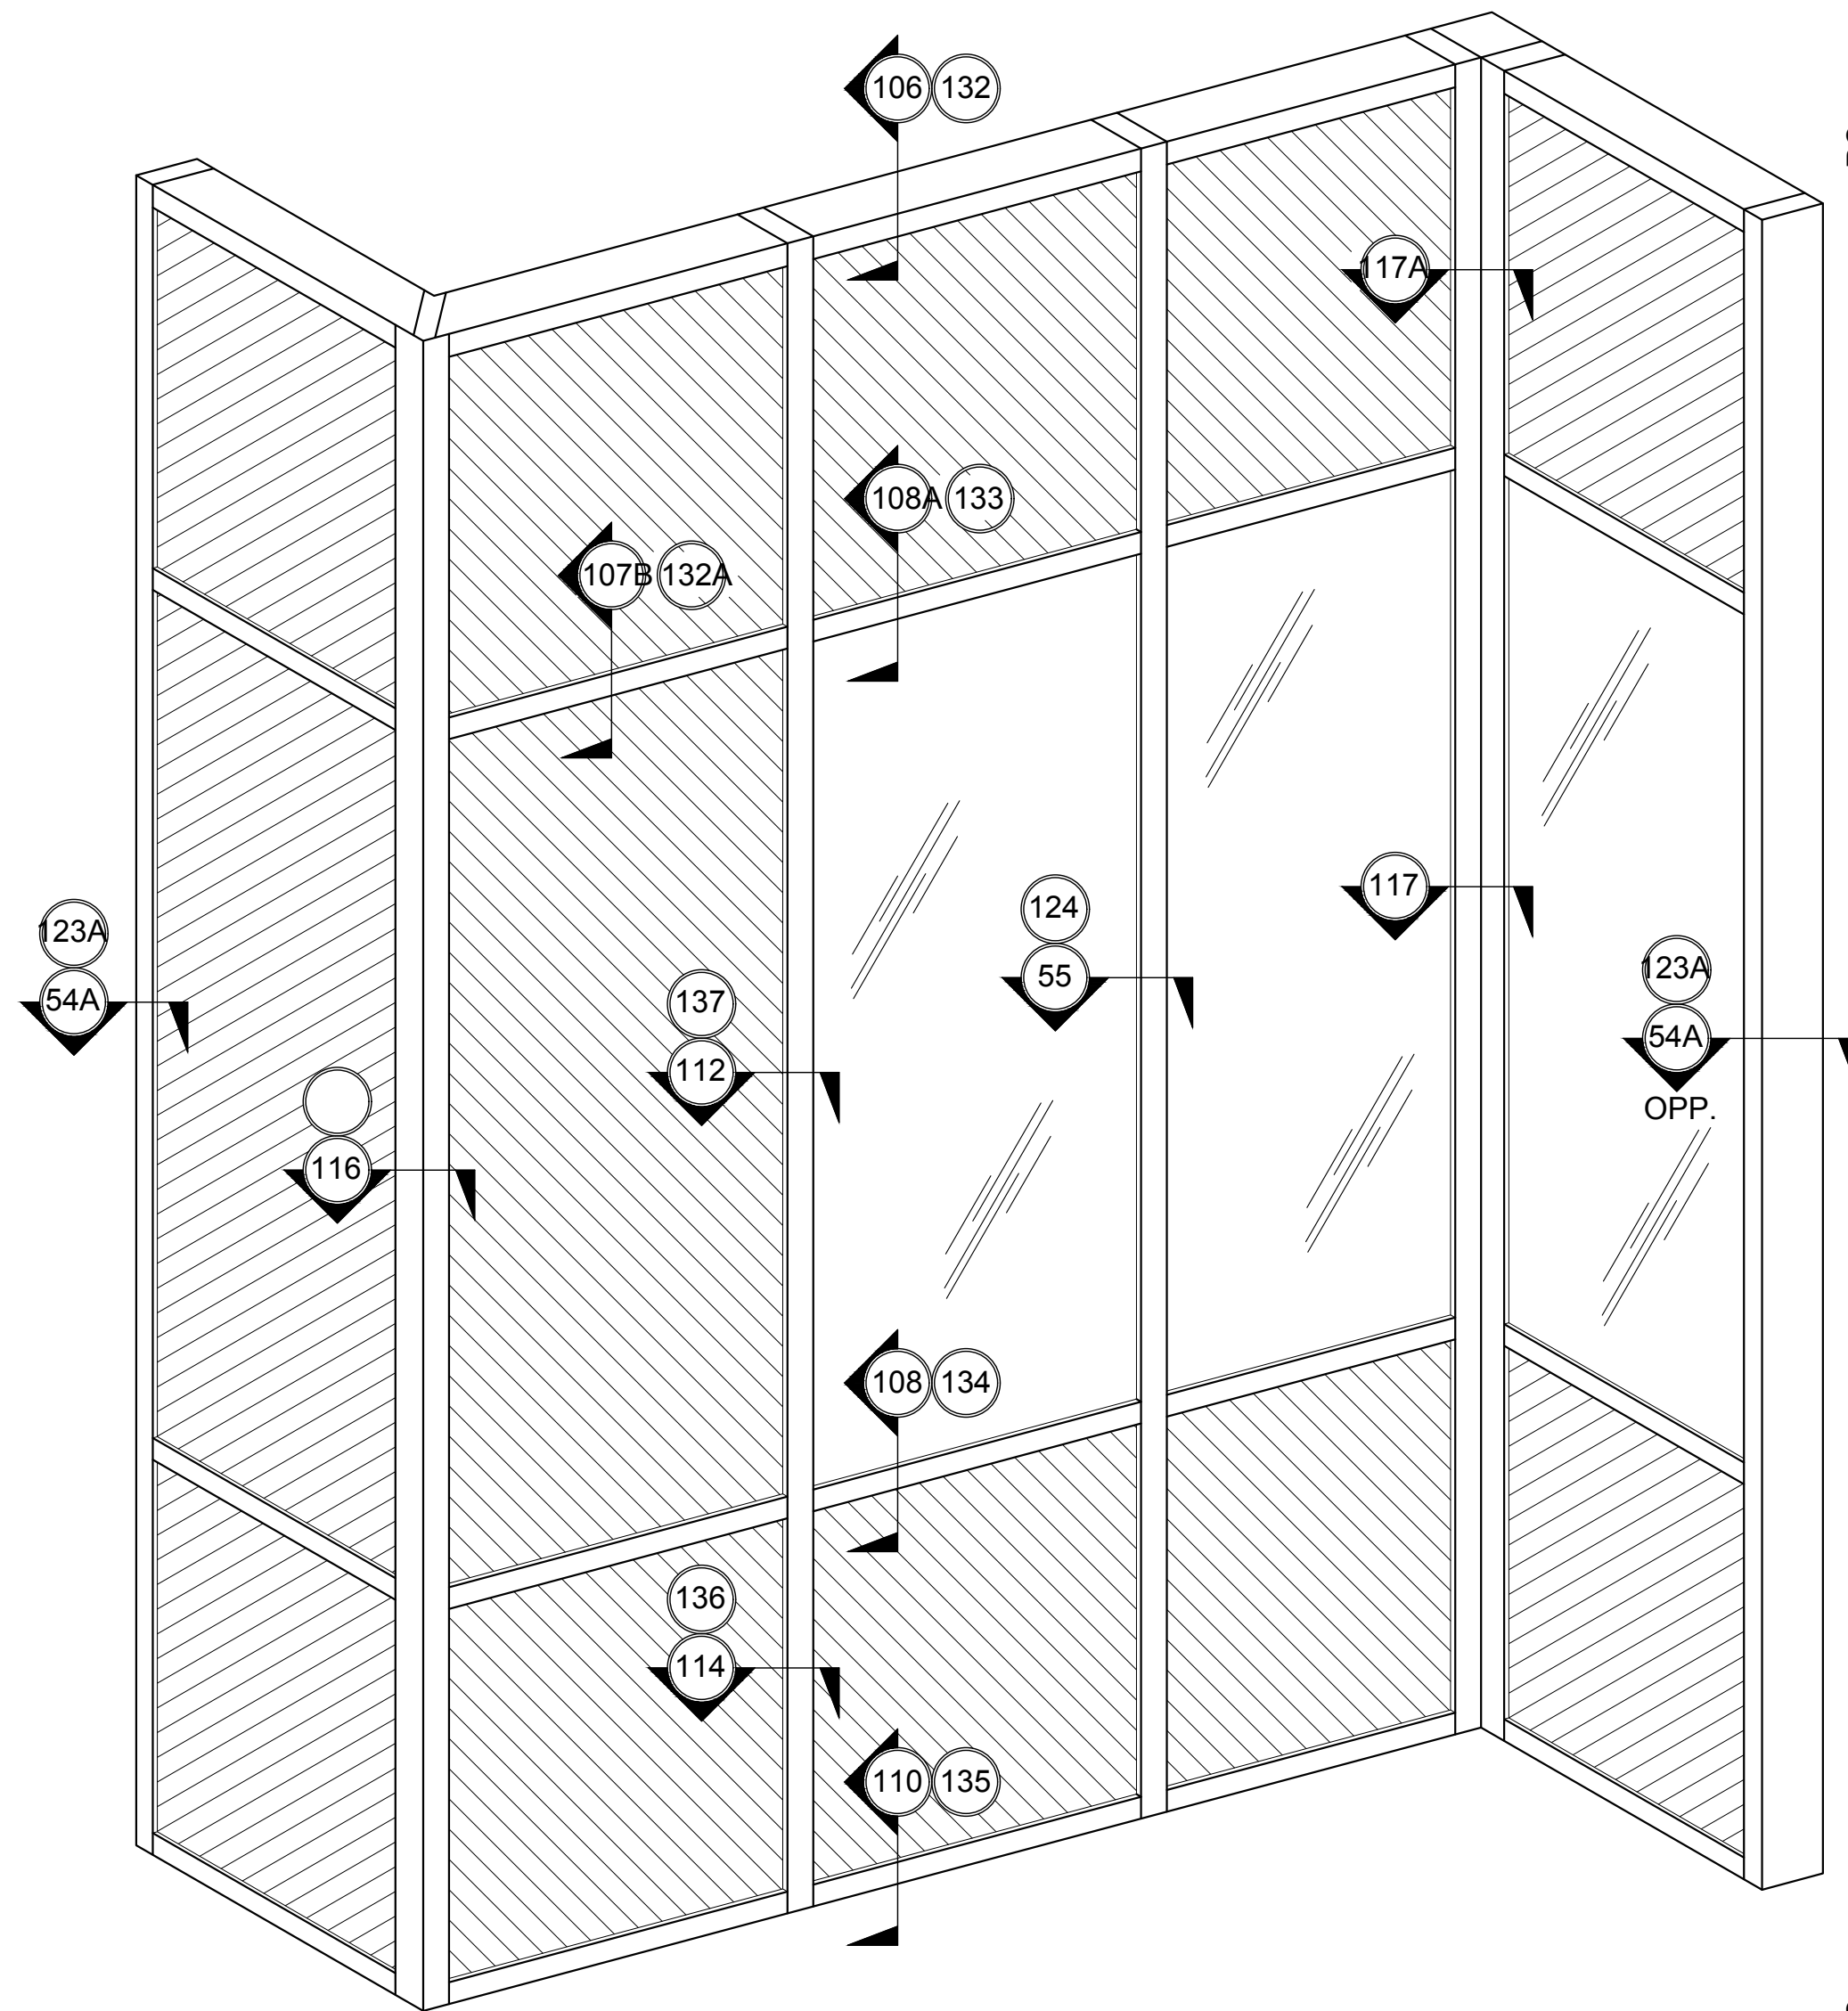

TYPICAL CURTAIN WALL ELEVATION

3250.2.3.4
DOUBLE GLAZED
8" BACK MEMBER


SEE SHEETS 3250.2.3.4A, 3250.2.3.4B
3250.2.3.4C & 3250.2.3.4D FOR
TRANSITION DETAILS

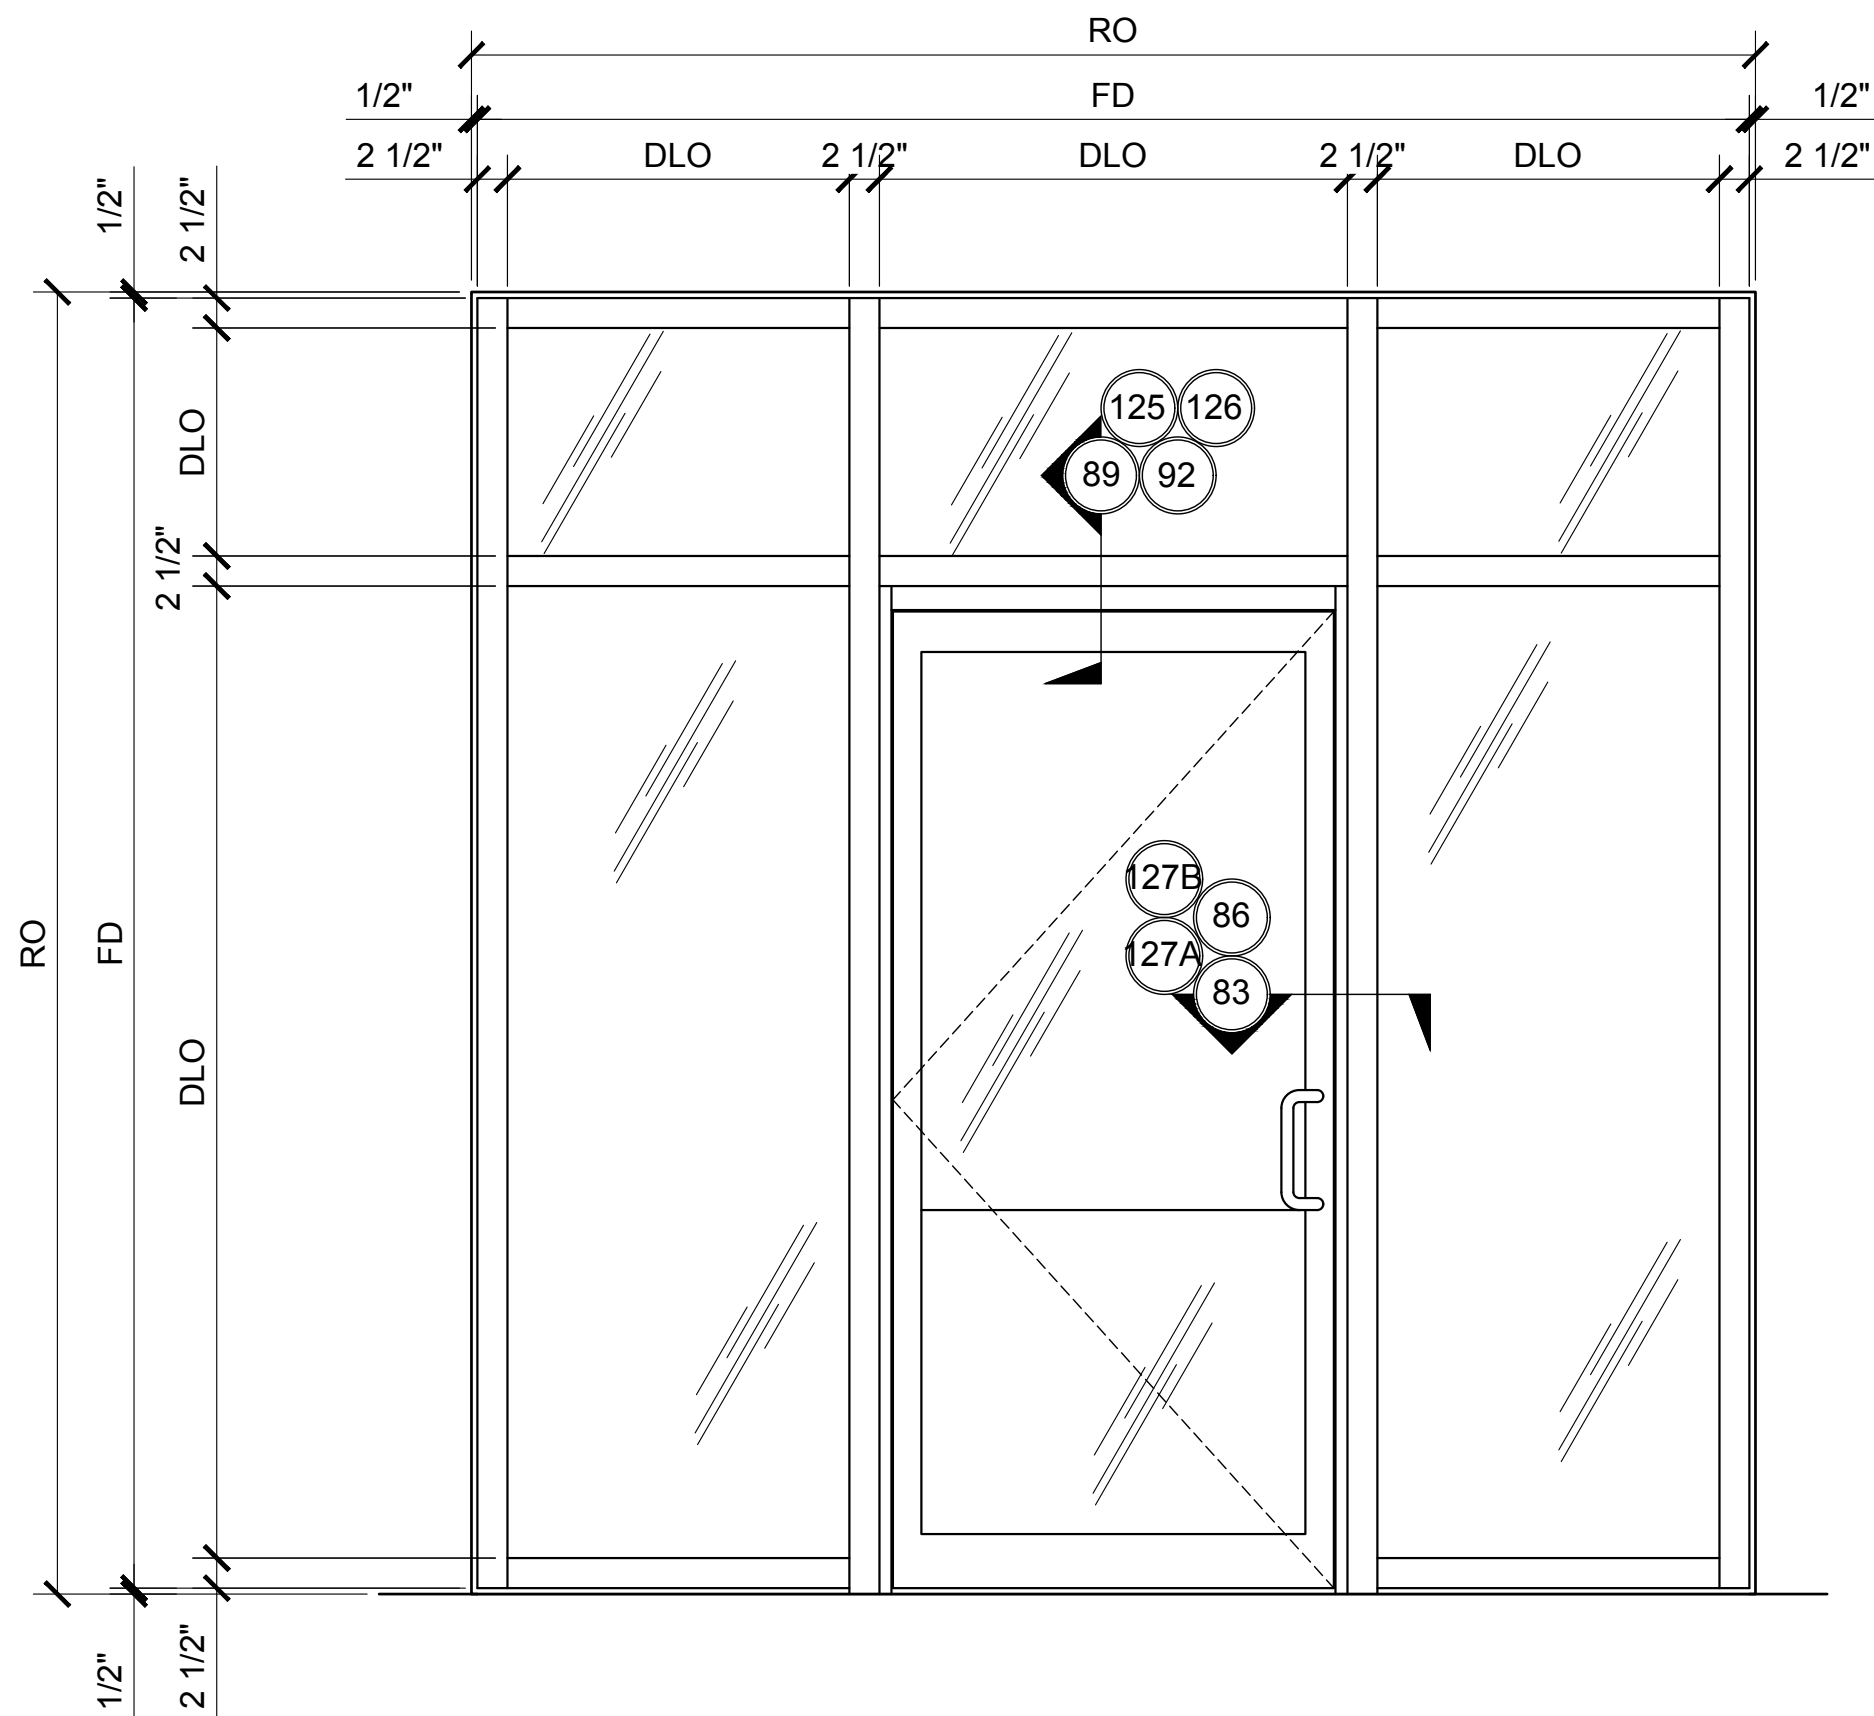

CENTER-HUNG DOOR FRAMING ELEVATION

3250.2.3.2
DOUBLE GLAZED
8" BACK MEMBER


SEE SHEET 3250.2.3.2 FOR DETAILS

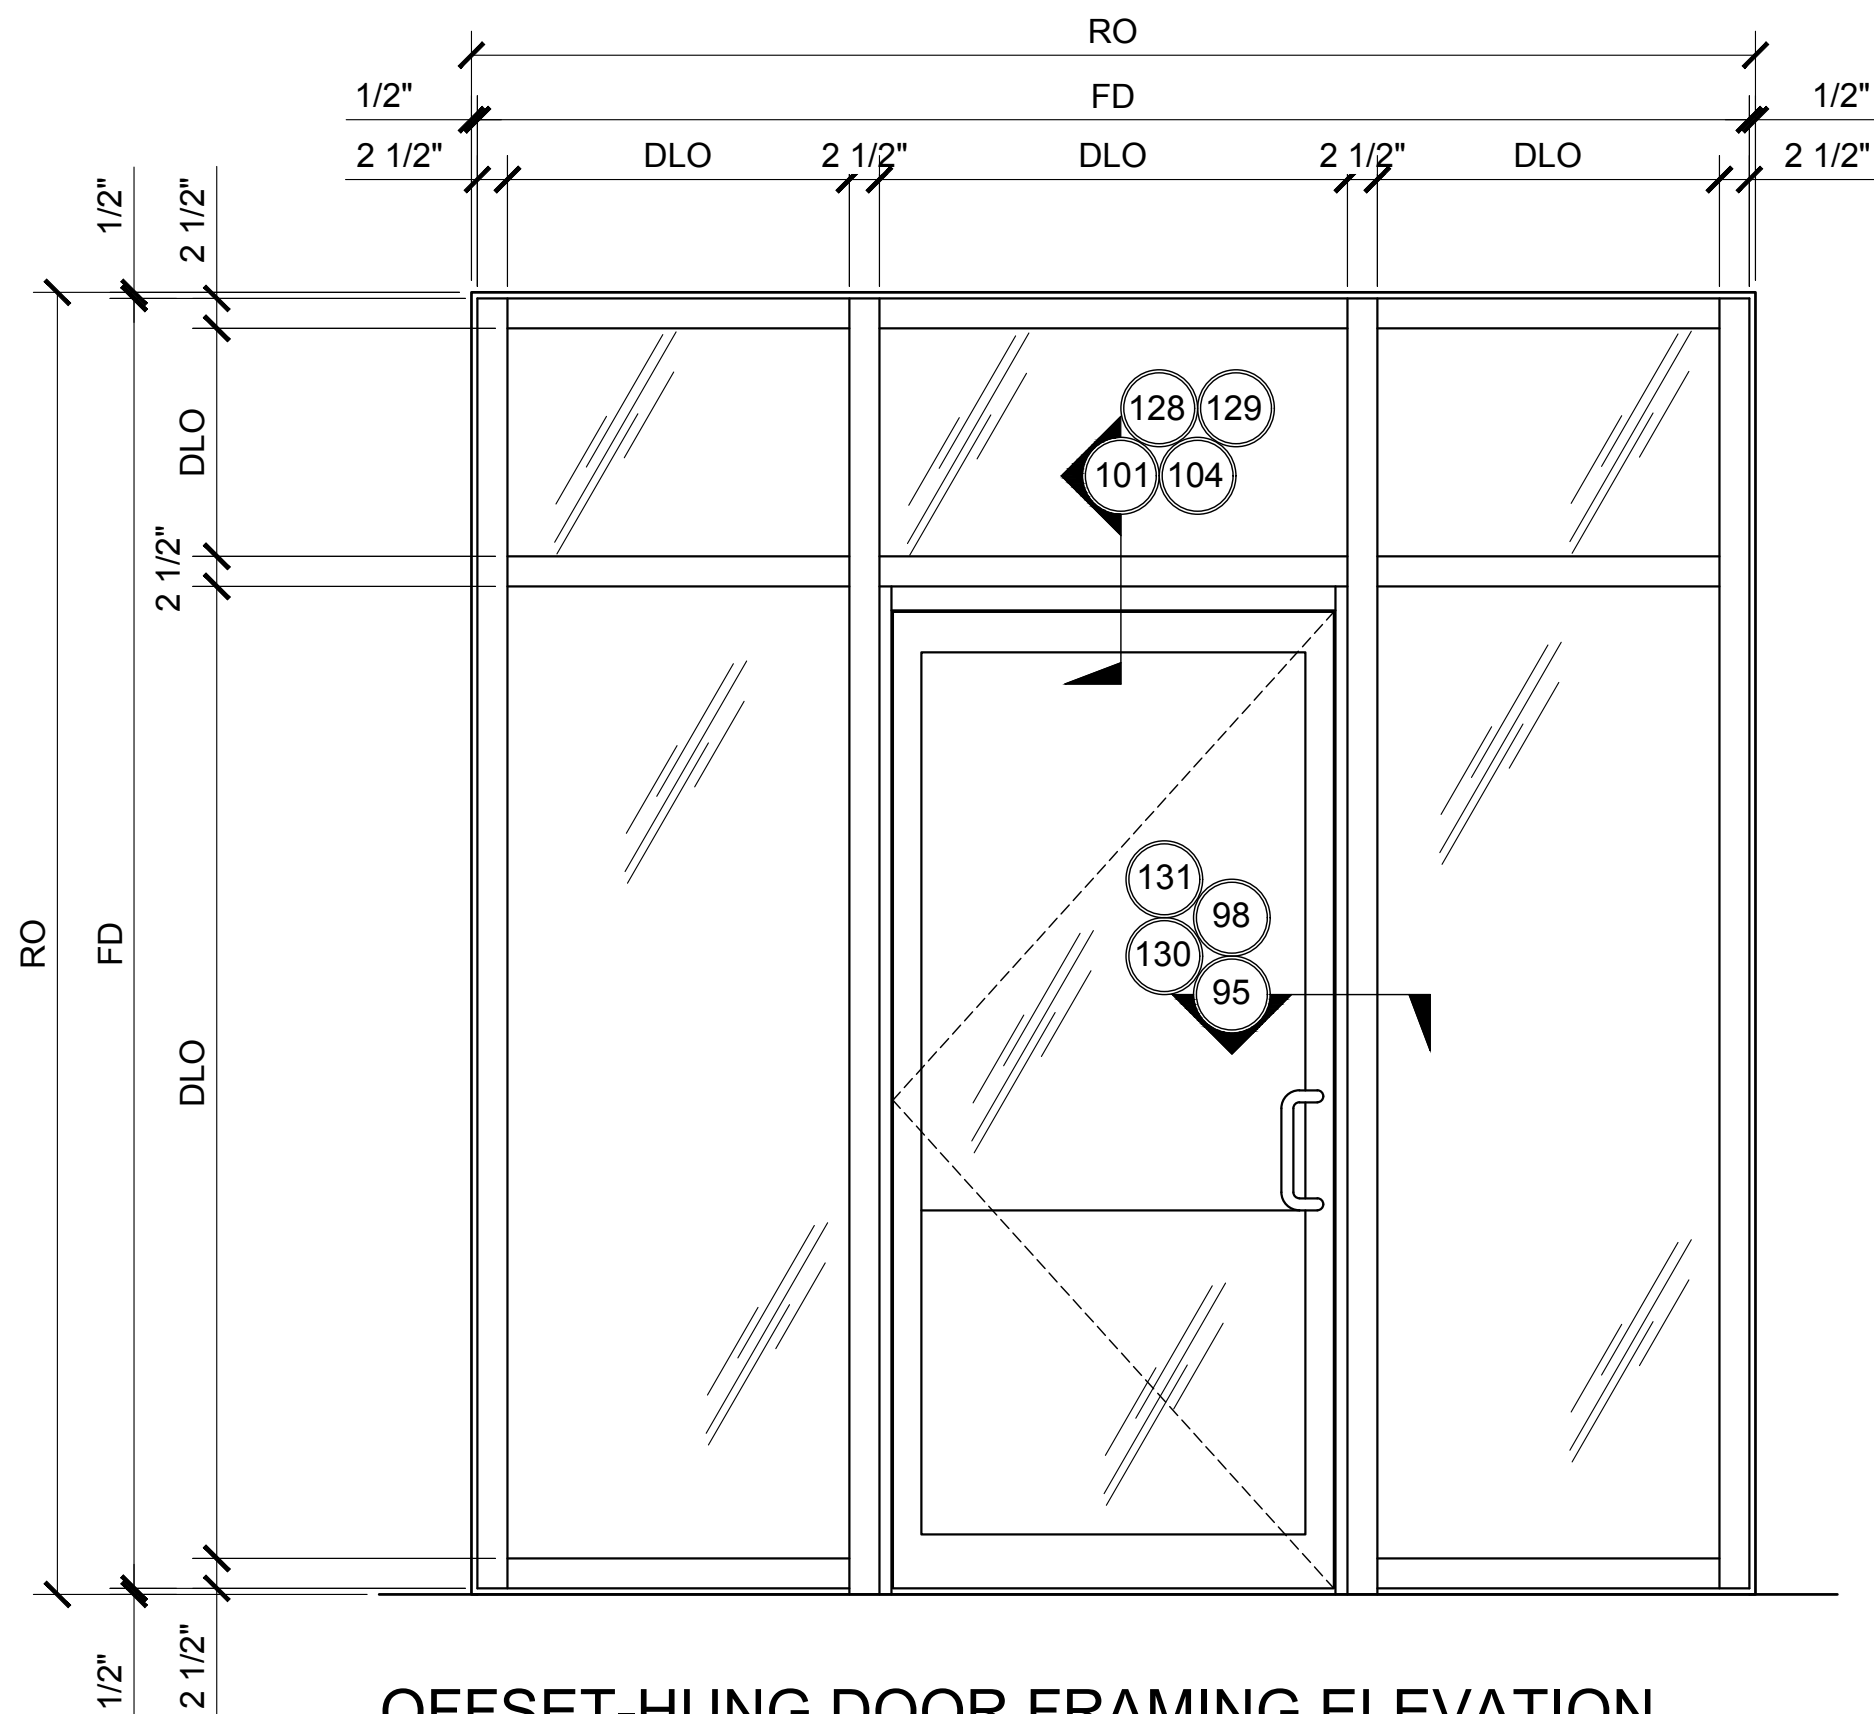

OFFSET-HUNG DOOR FRAMING ELEVATION

3250.2.3.3
DOUBLE GLAZED
8" BACK MEMBER

SEE SHEET 3250.2.3.3 FOR DETAILS

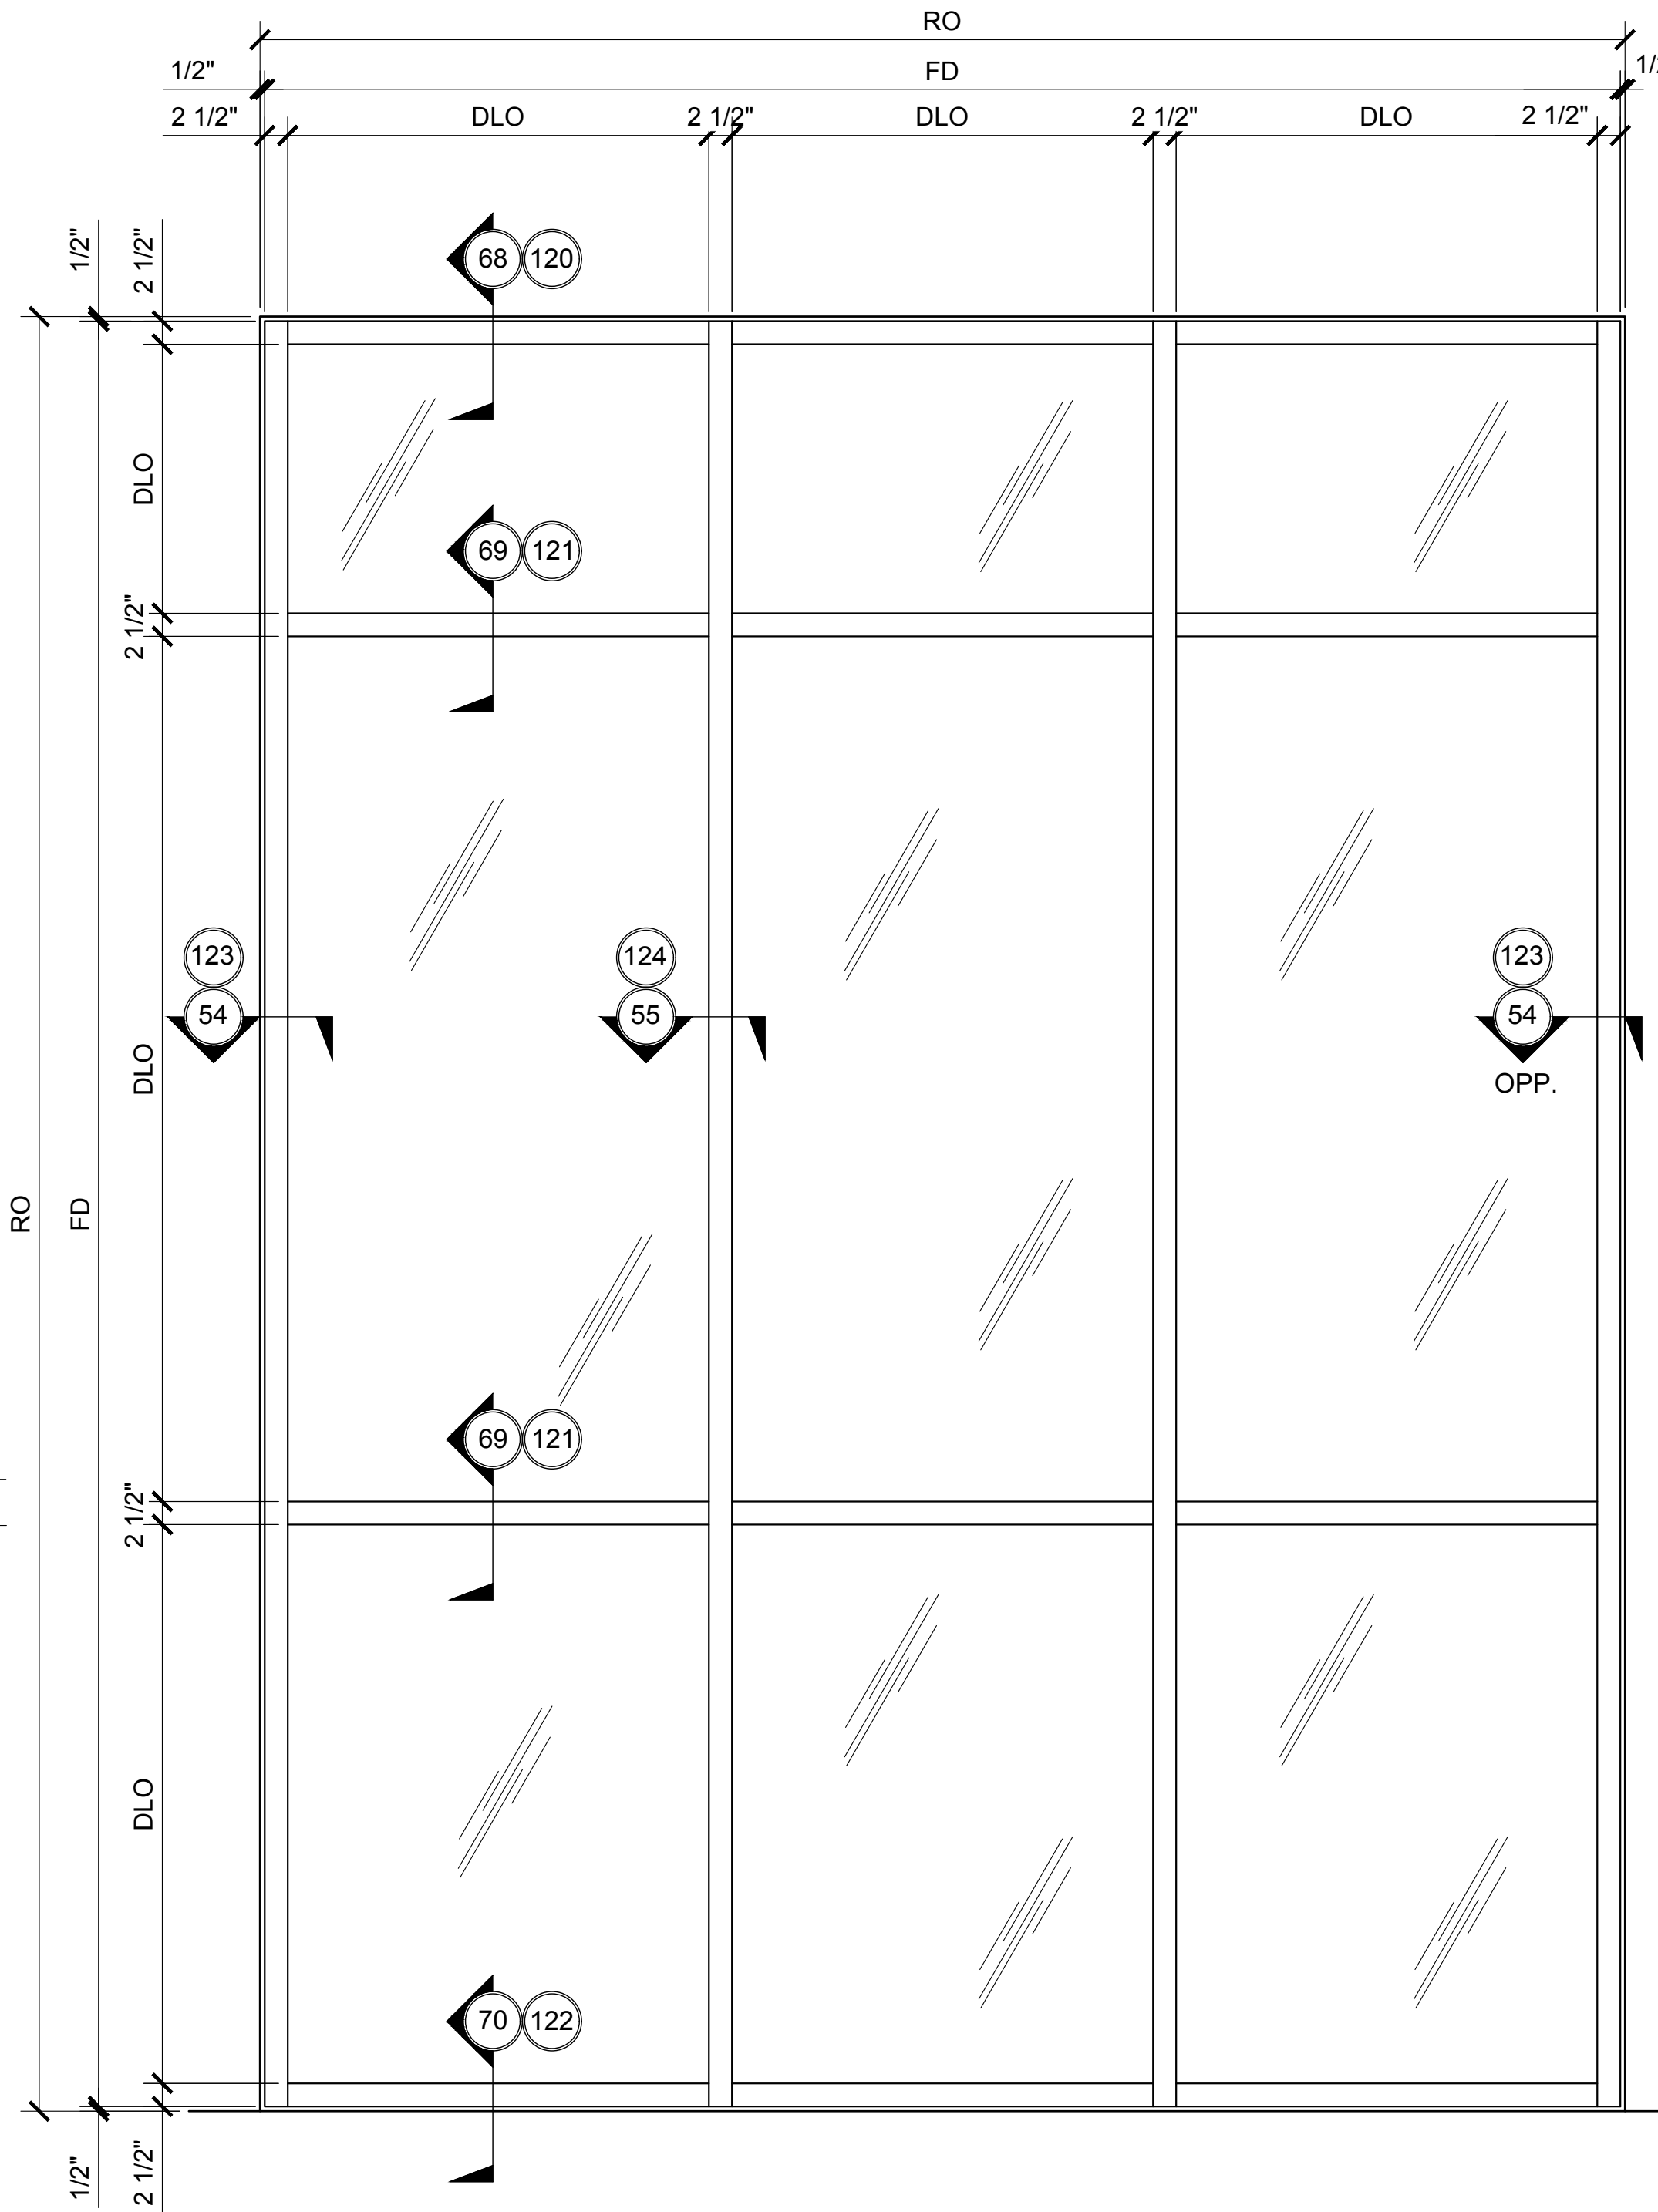

TYPICAL CURTAIN WALL ELEVATION


3250.2.3.1
DOUBLE GLAZED
8" BACK MEMBER

SEE SHEETS 3250.2.3.1 FOR DETAILS

CURTAIN WALL SERIES 3250 TYPICAL ELEVATIONS

3250.2.3 - DOUBLE GLAZED - 8" BACK MEMBER


U.S. ALUMINUM CURTAIN WALL SERIES 3250 SYSTEM

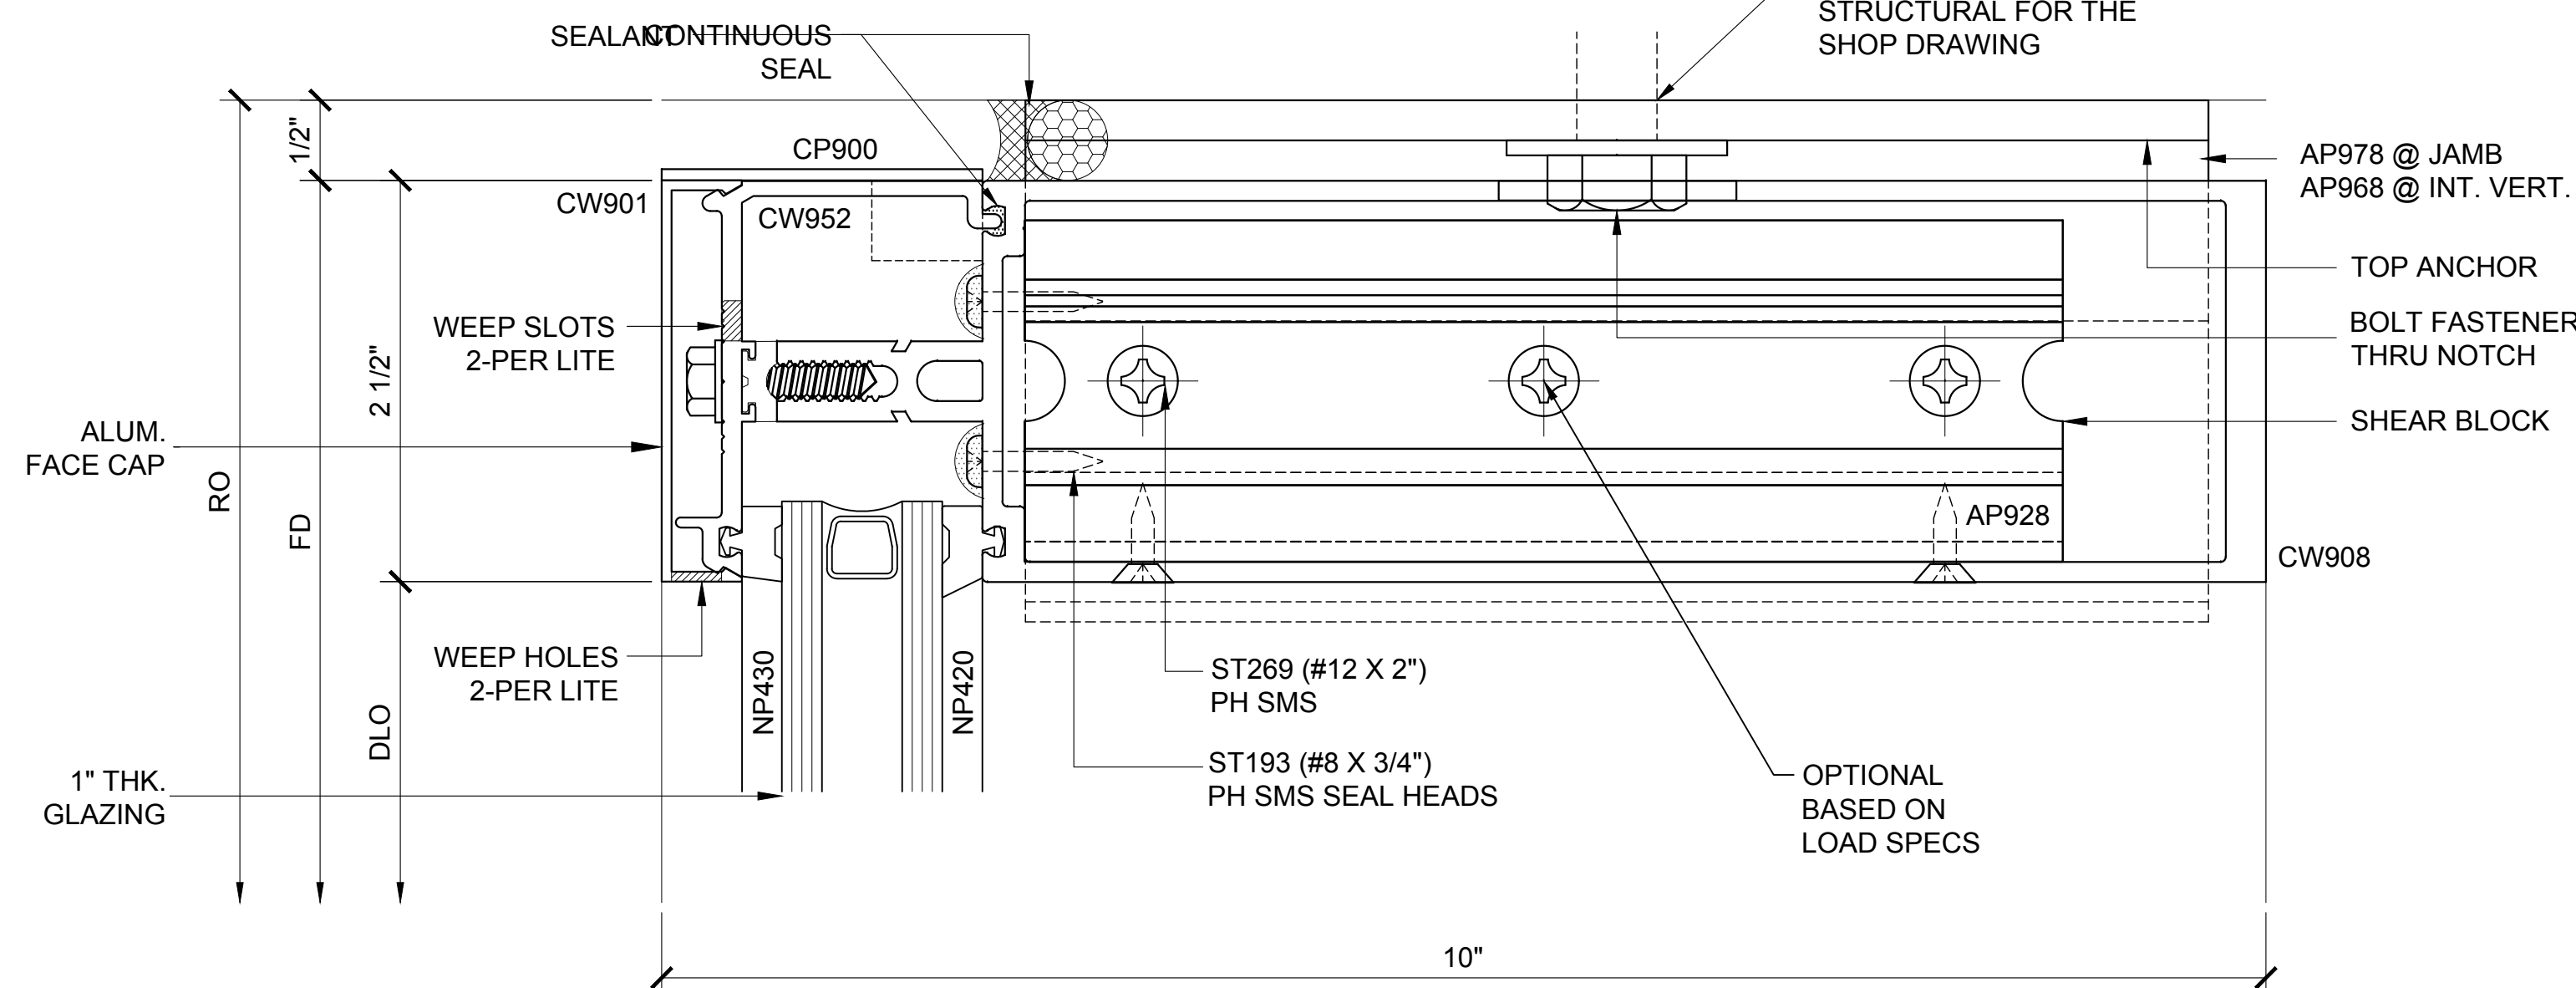

HEAD SECTION

68


3250.2.3.1.068
DOUBLE GLAZED
8" BACK MEMBER

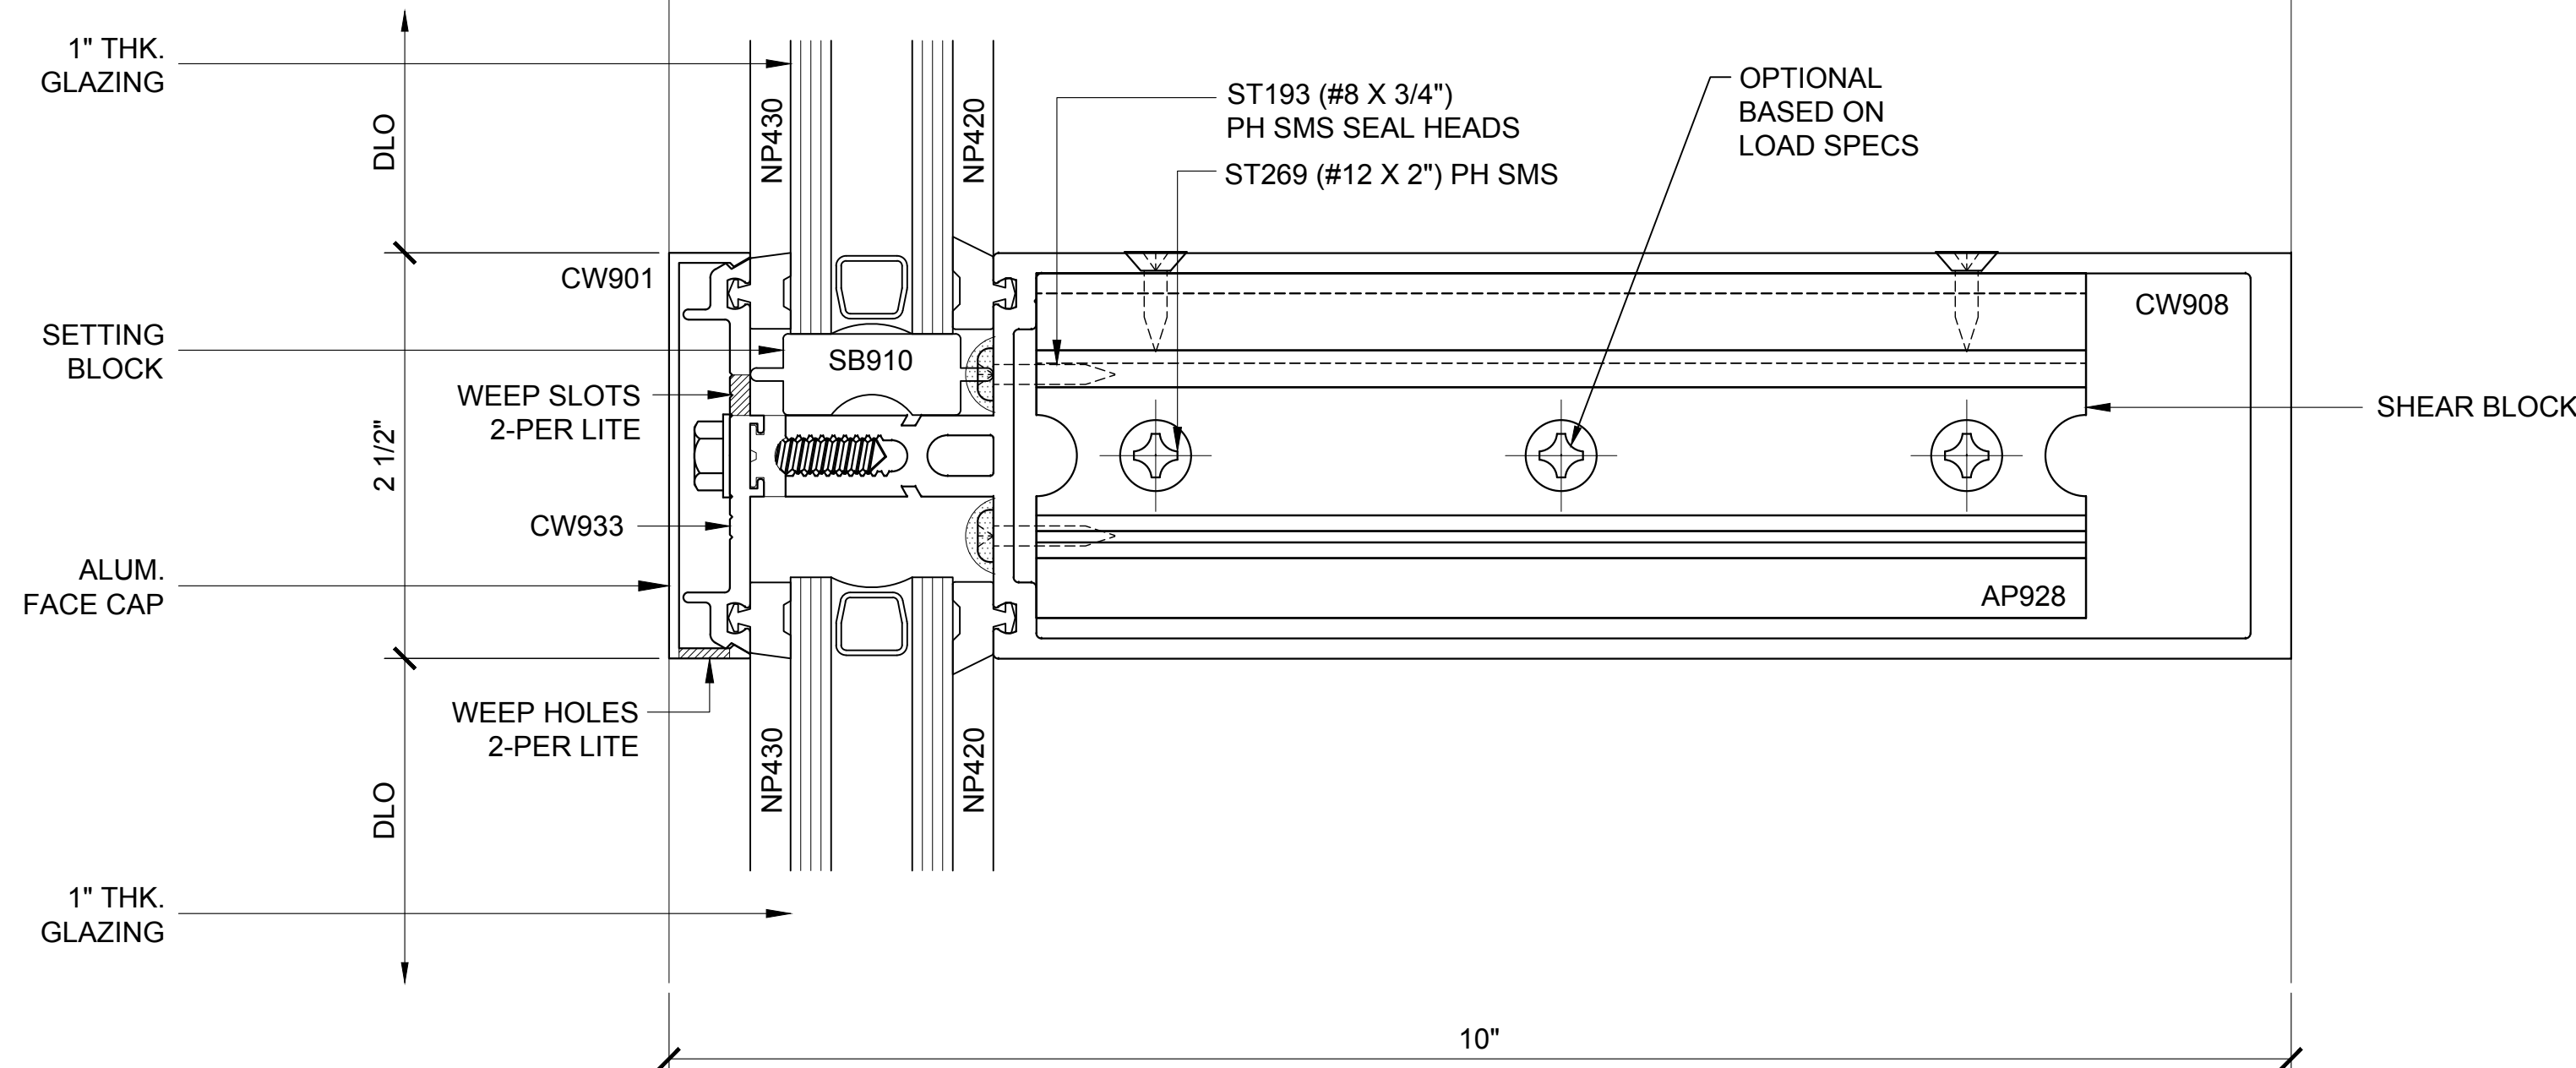

INT. HOR. SECTION

69

3250.2.3.1.069
DOUBLE GLAZED
8" BACK MEMBER

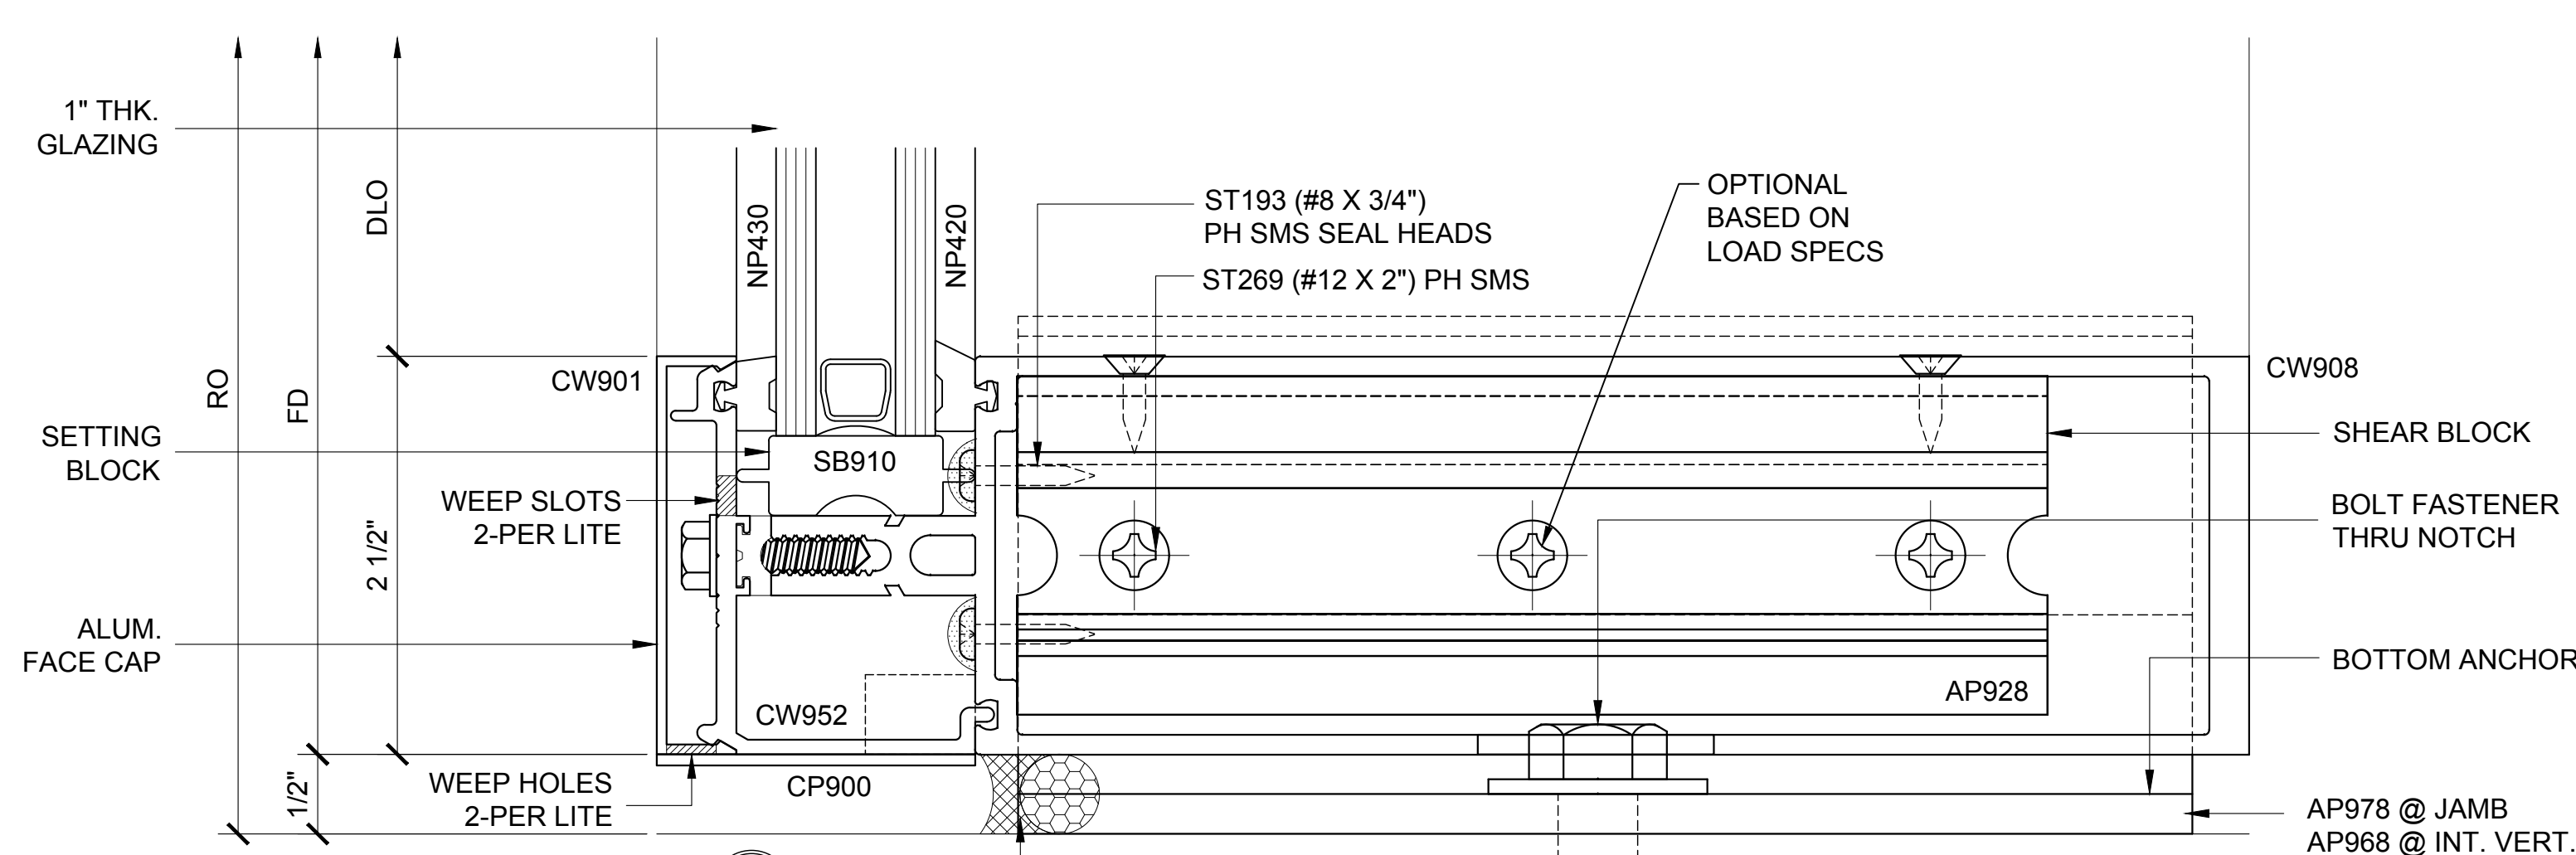


SILL SECTION

70

3250.2.3.1.070
DOUBLE GLAZED
8" BACK MEMBER


QTY AND SIZE PER THE
STRUCTURAL FOR THE
SHOP DRAWING

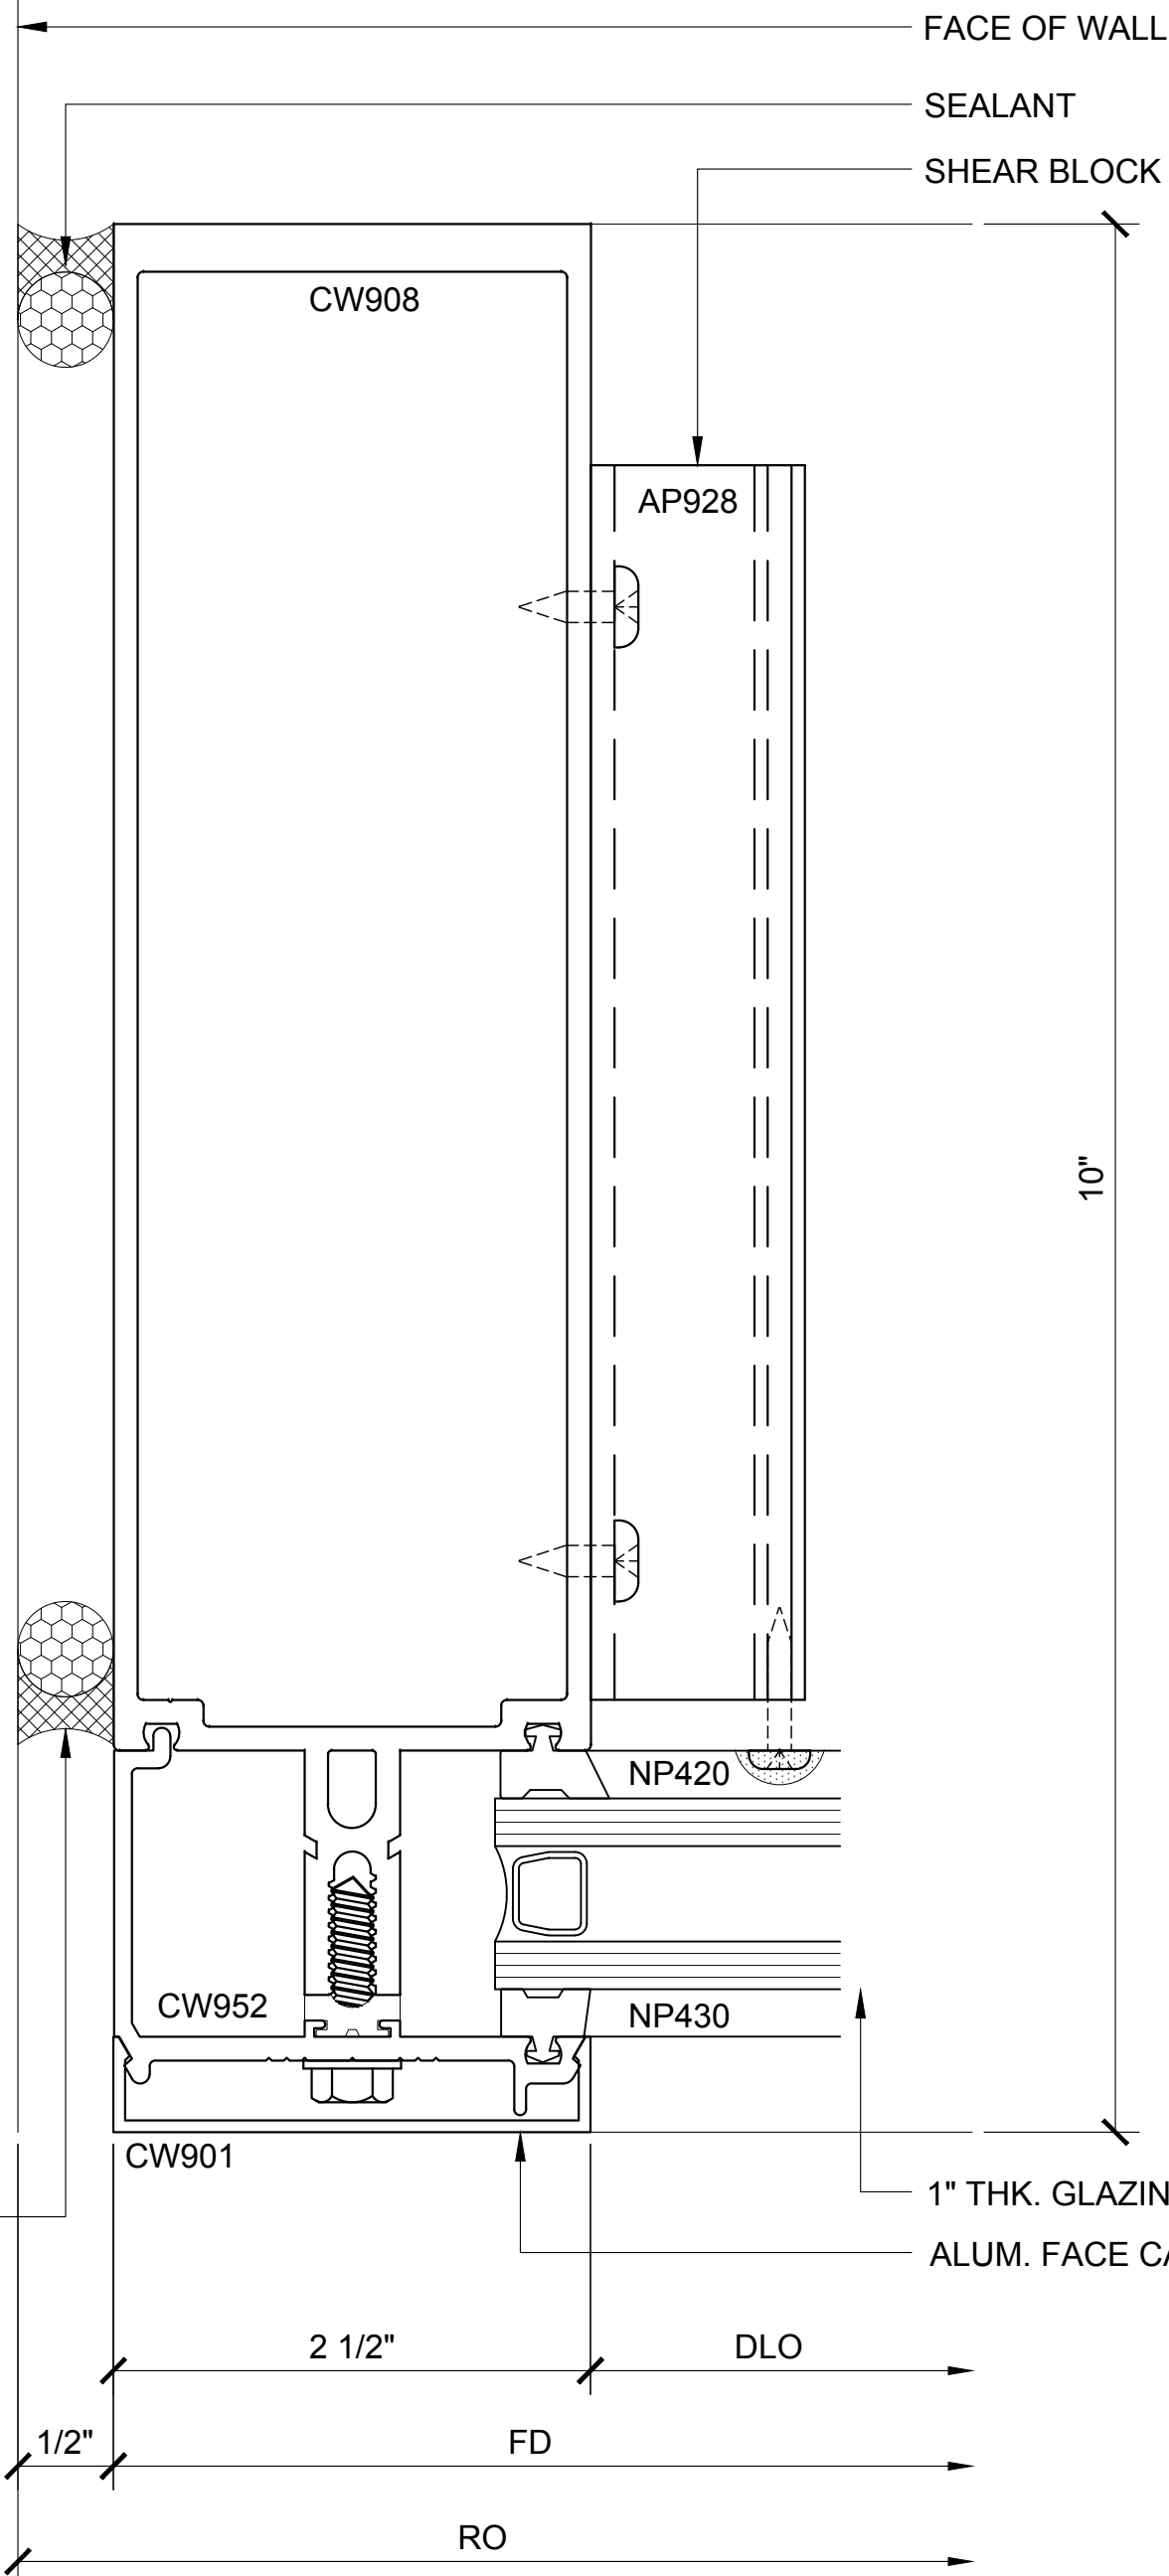

JAMB PLAN

54

3250.2.3.1.054
DOUBLE GLAZED
8" BACK MEMBER

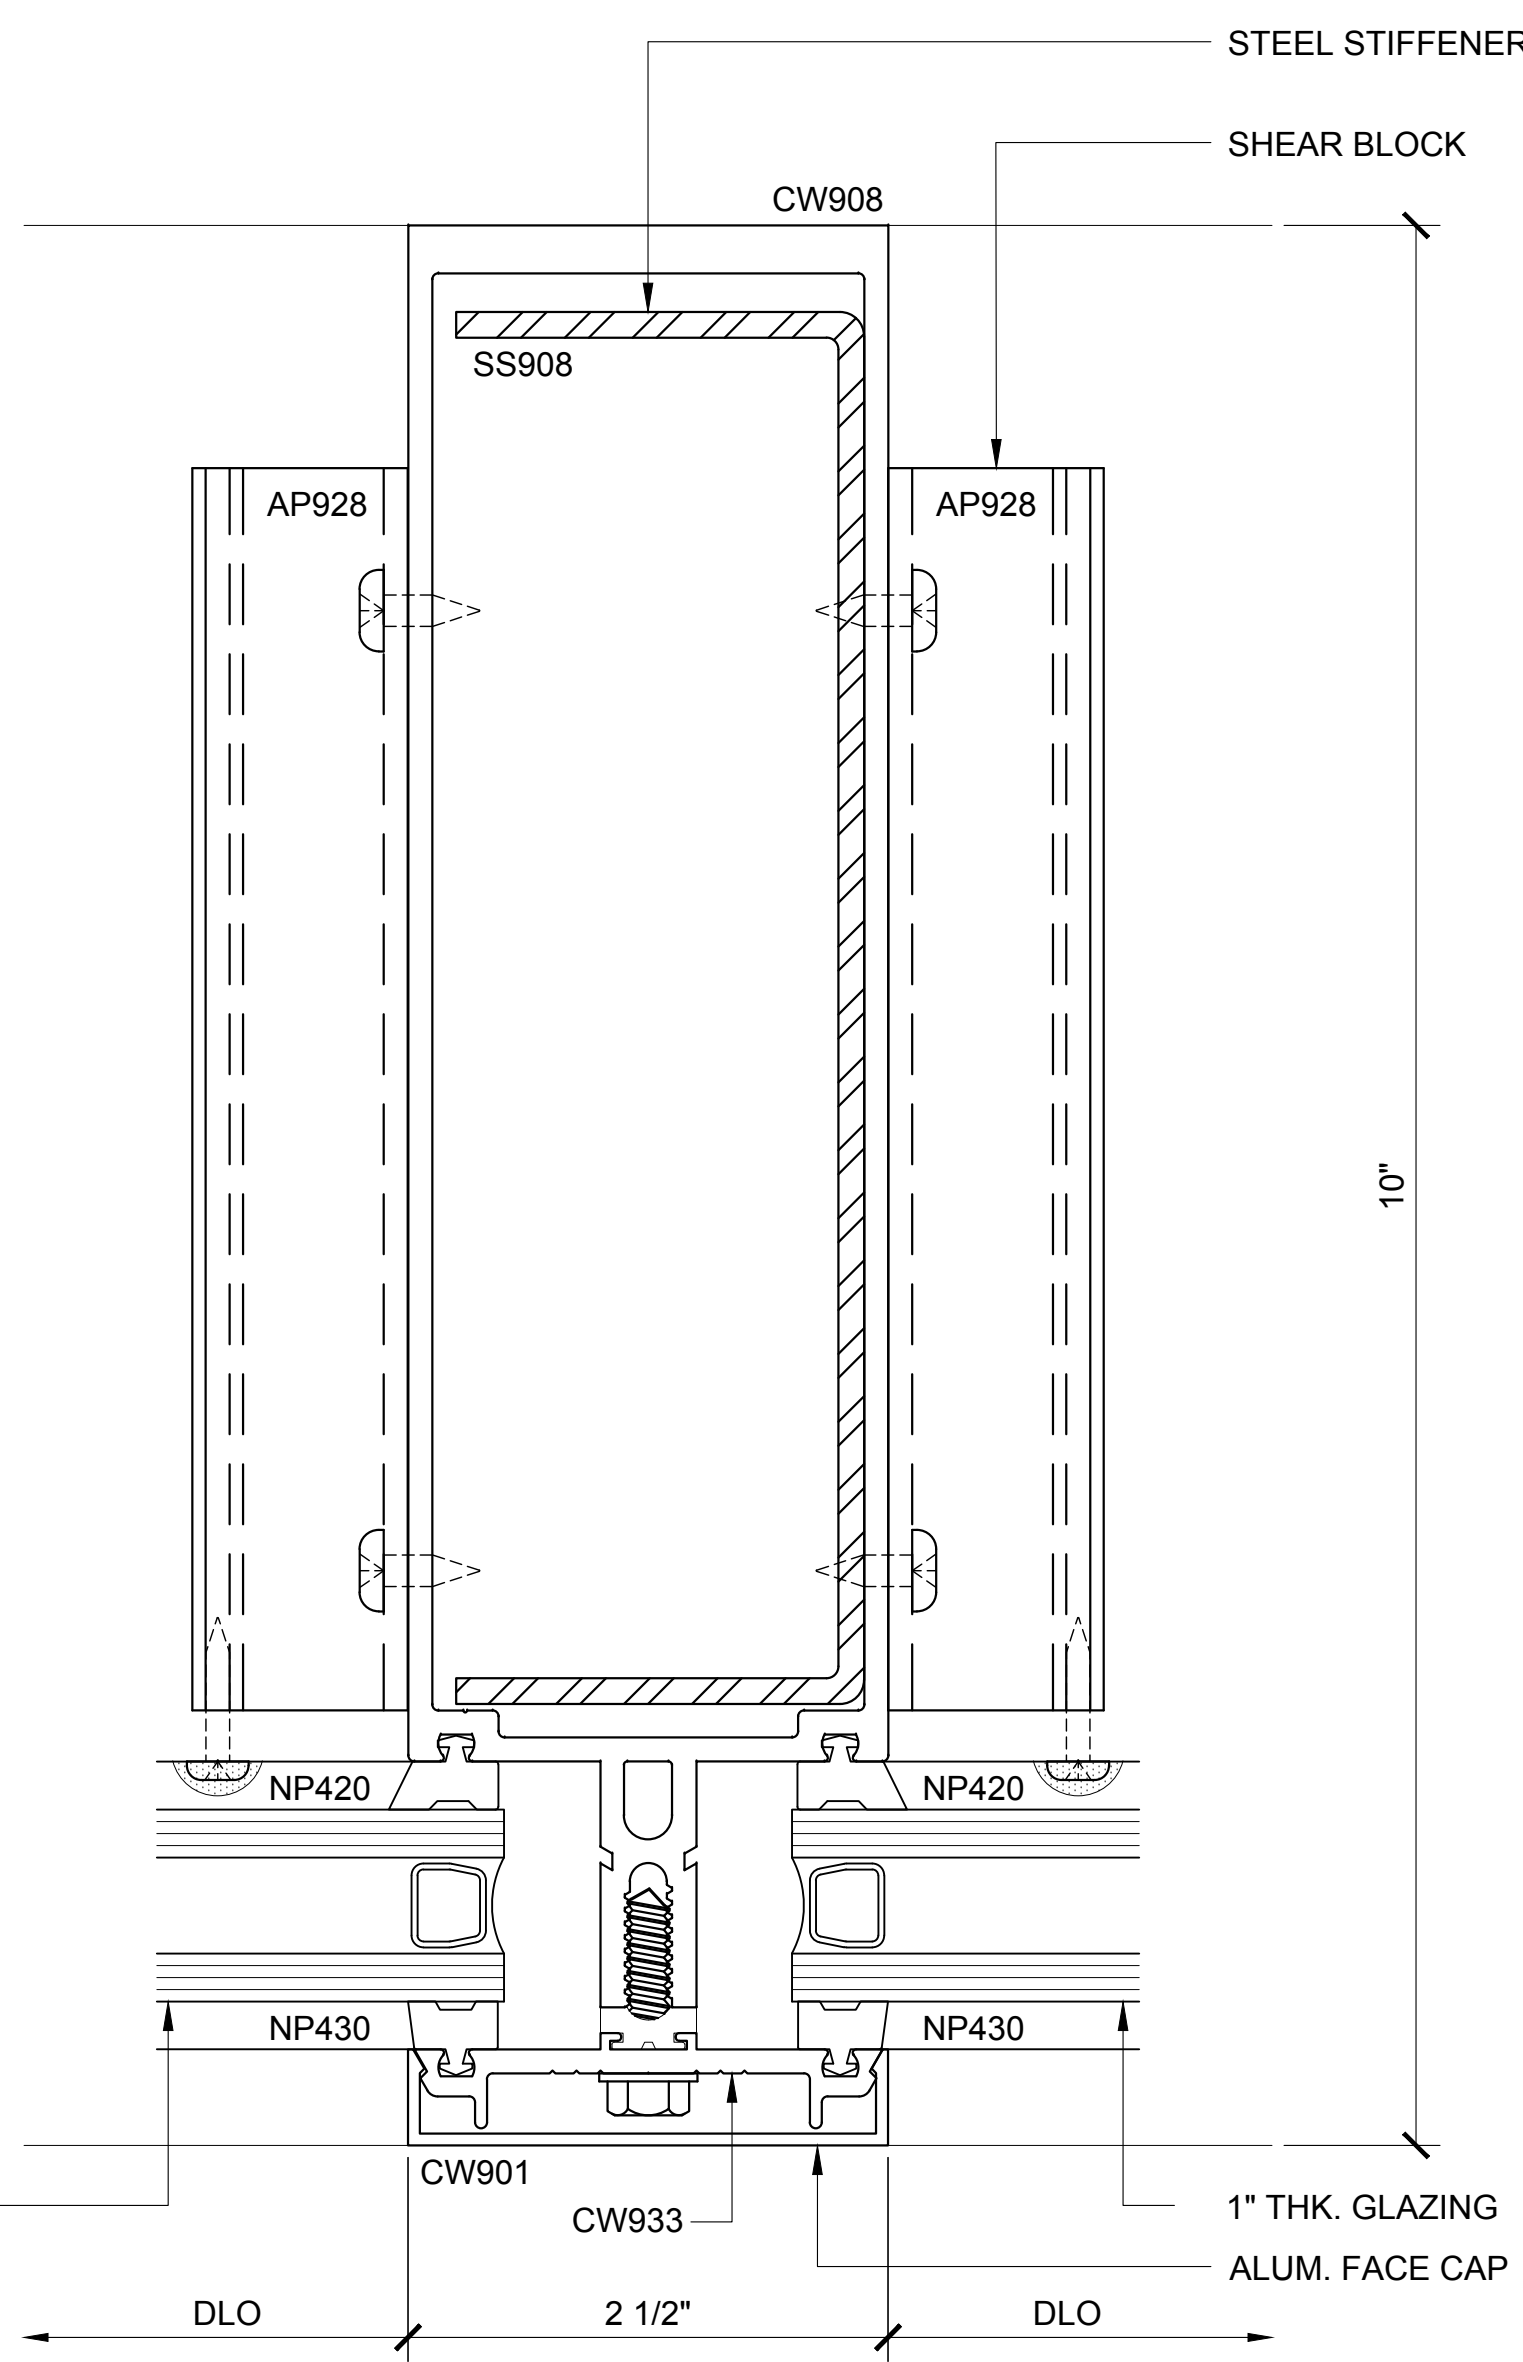

INT. VERT. PLAN

55

3250.2.3.1.055
DOUBLE GLAZED
8" BACK MEMBER

CURTAIN WALL SERIES 3250 DETAILS

3250.2.3.1 - DOUBLE GLAZED - 8" BACK MEMBER

Revisions By:


U.S. ALUMINUM
C.R. LAURENCE CO. ARCHITECTURAL PRODUCTS
2503 E. Vernon Avenue, Los Angeles, CA 90058-1897
PH (800) 421-6144 FX (800) 587-7301 www.crlaurence.com

Discription:
U.S. ALUMINUM
CURTAIN WALL SERIES 3250
SYSTEM DRAWINGS

Drawn By: BWR
Date: 11/4/16
Scale: AS NOTED
File Name:
CW3250-System_Drawings.dwg


Sheet
3250.2.3.1

U.S. ALUMINUM CURTAIN WALL SERIES 3250 SYSTEM

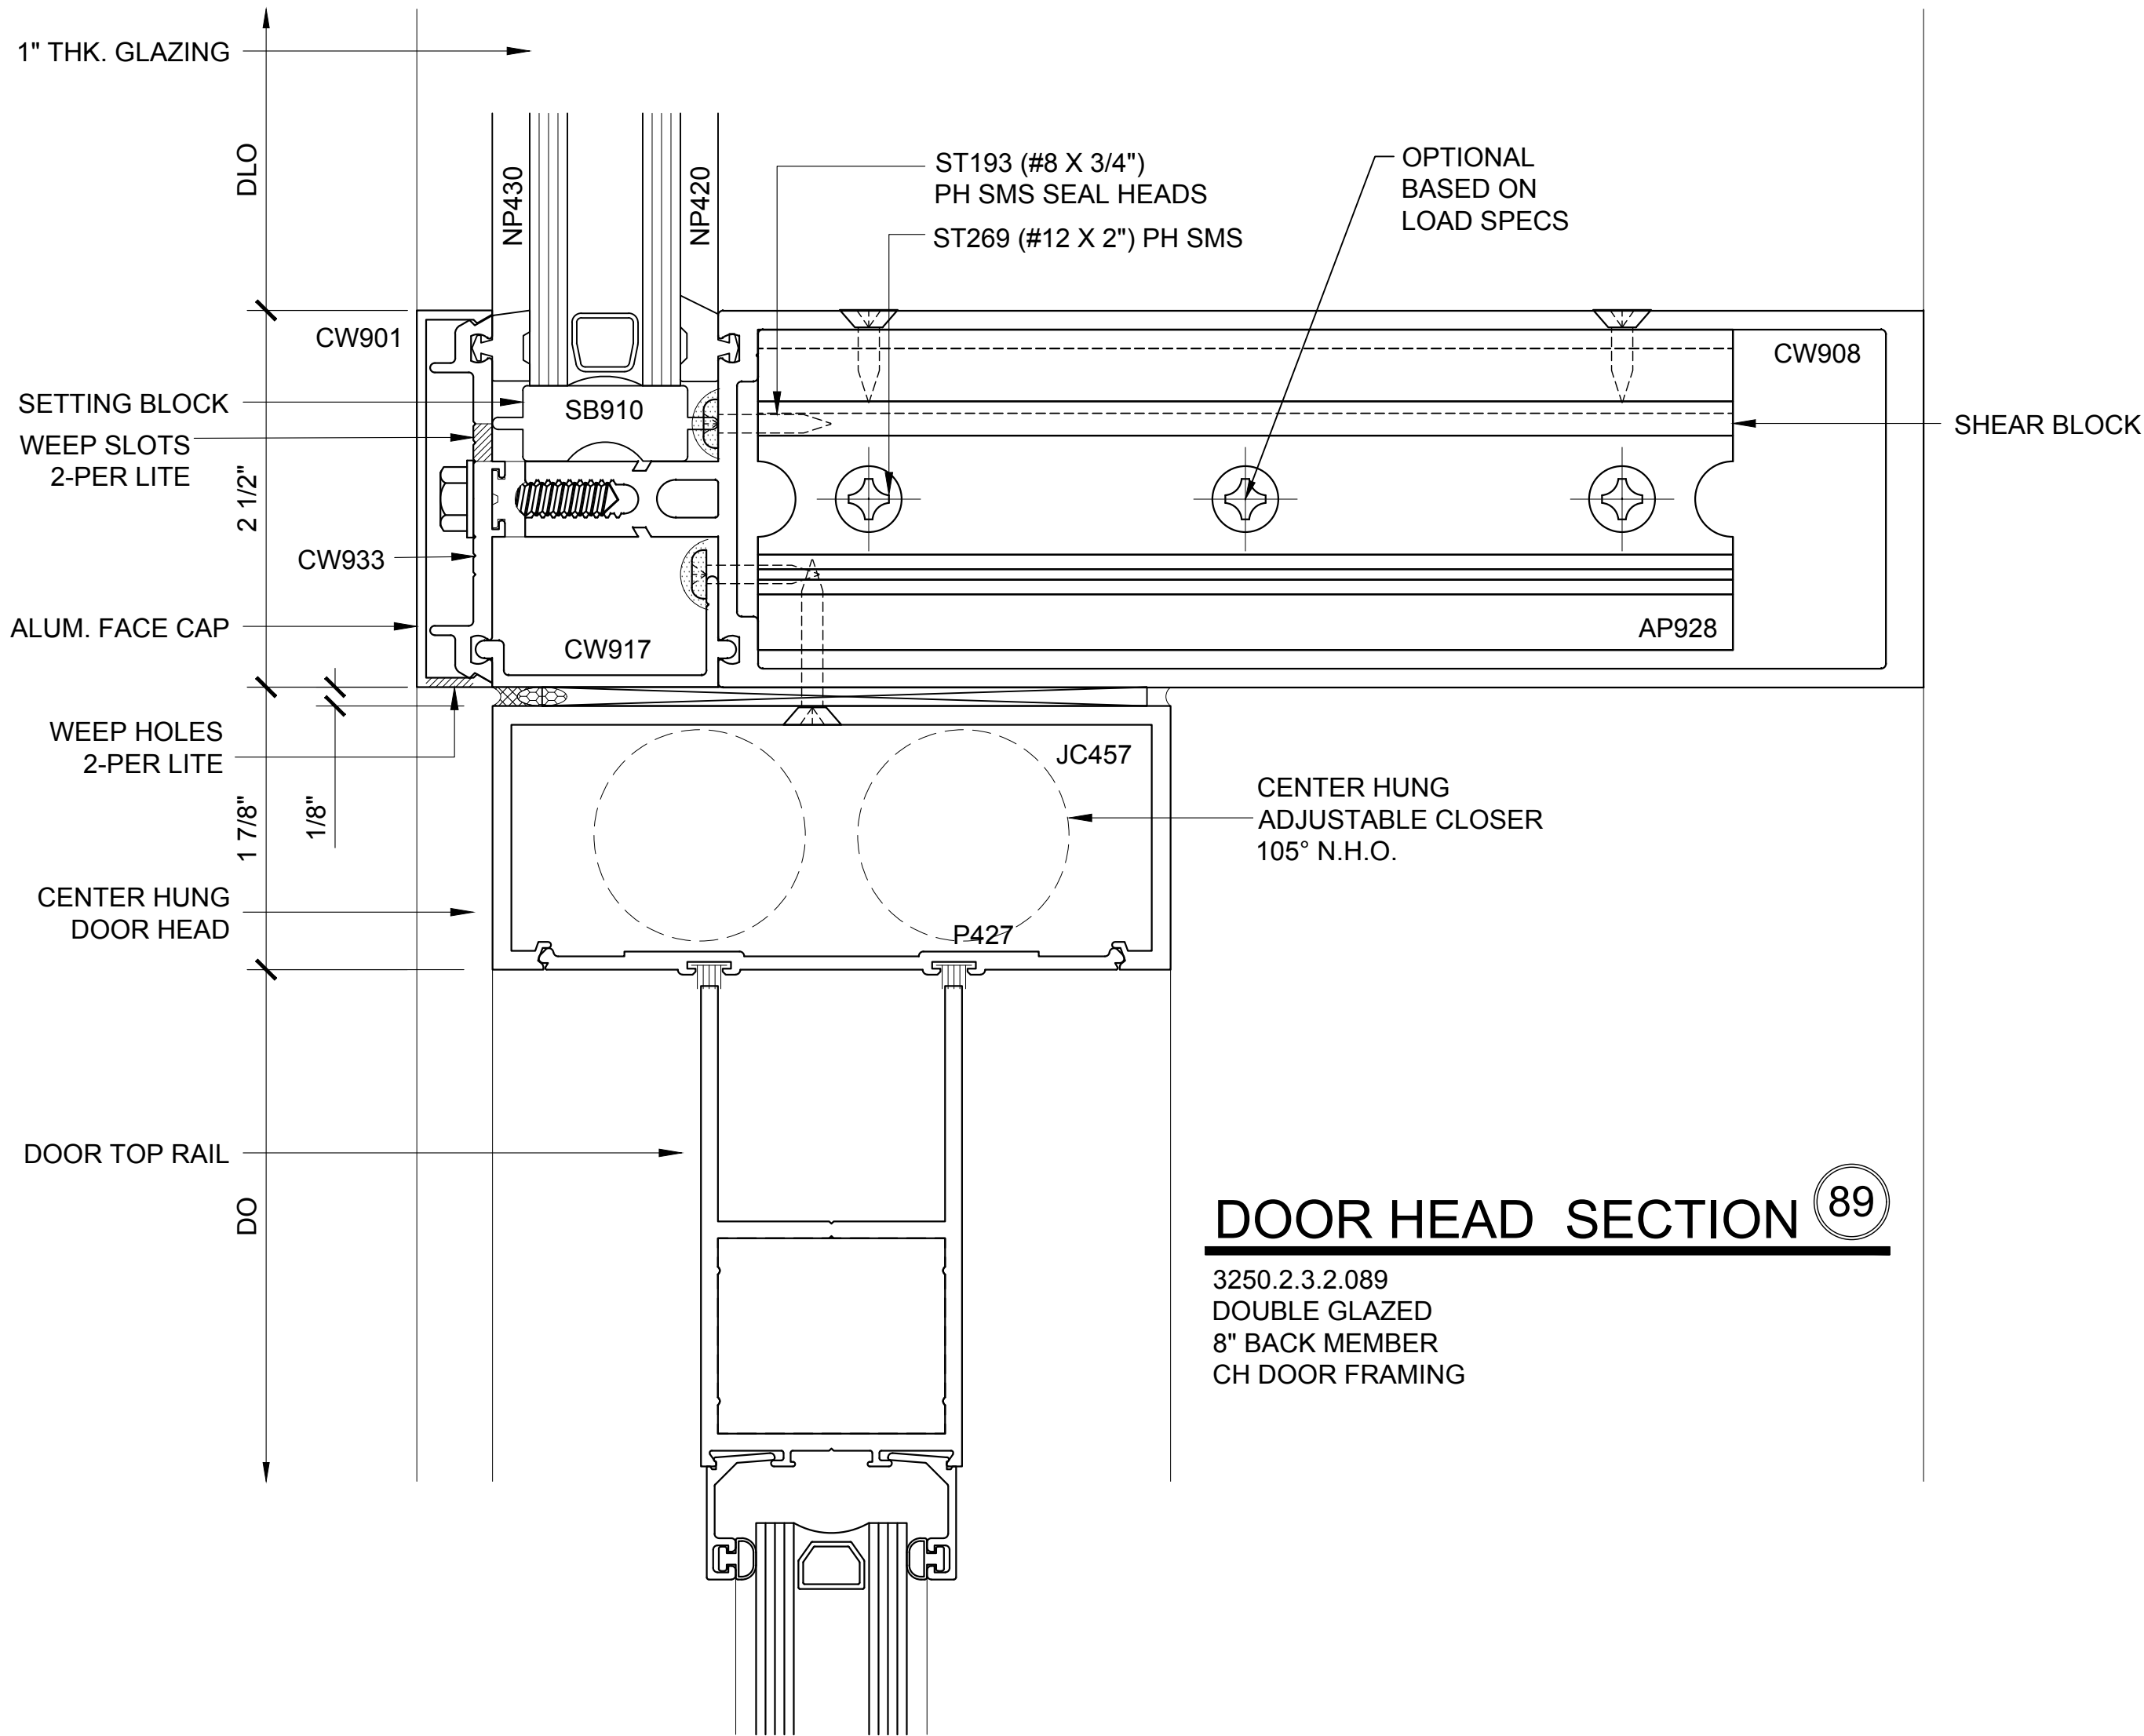


DOOR HEAD SECTION 89

3250.2.3.2.089
DOUBLE GLAZED
8" BACK MEMBER
CH DOOR FRAMING

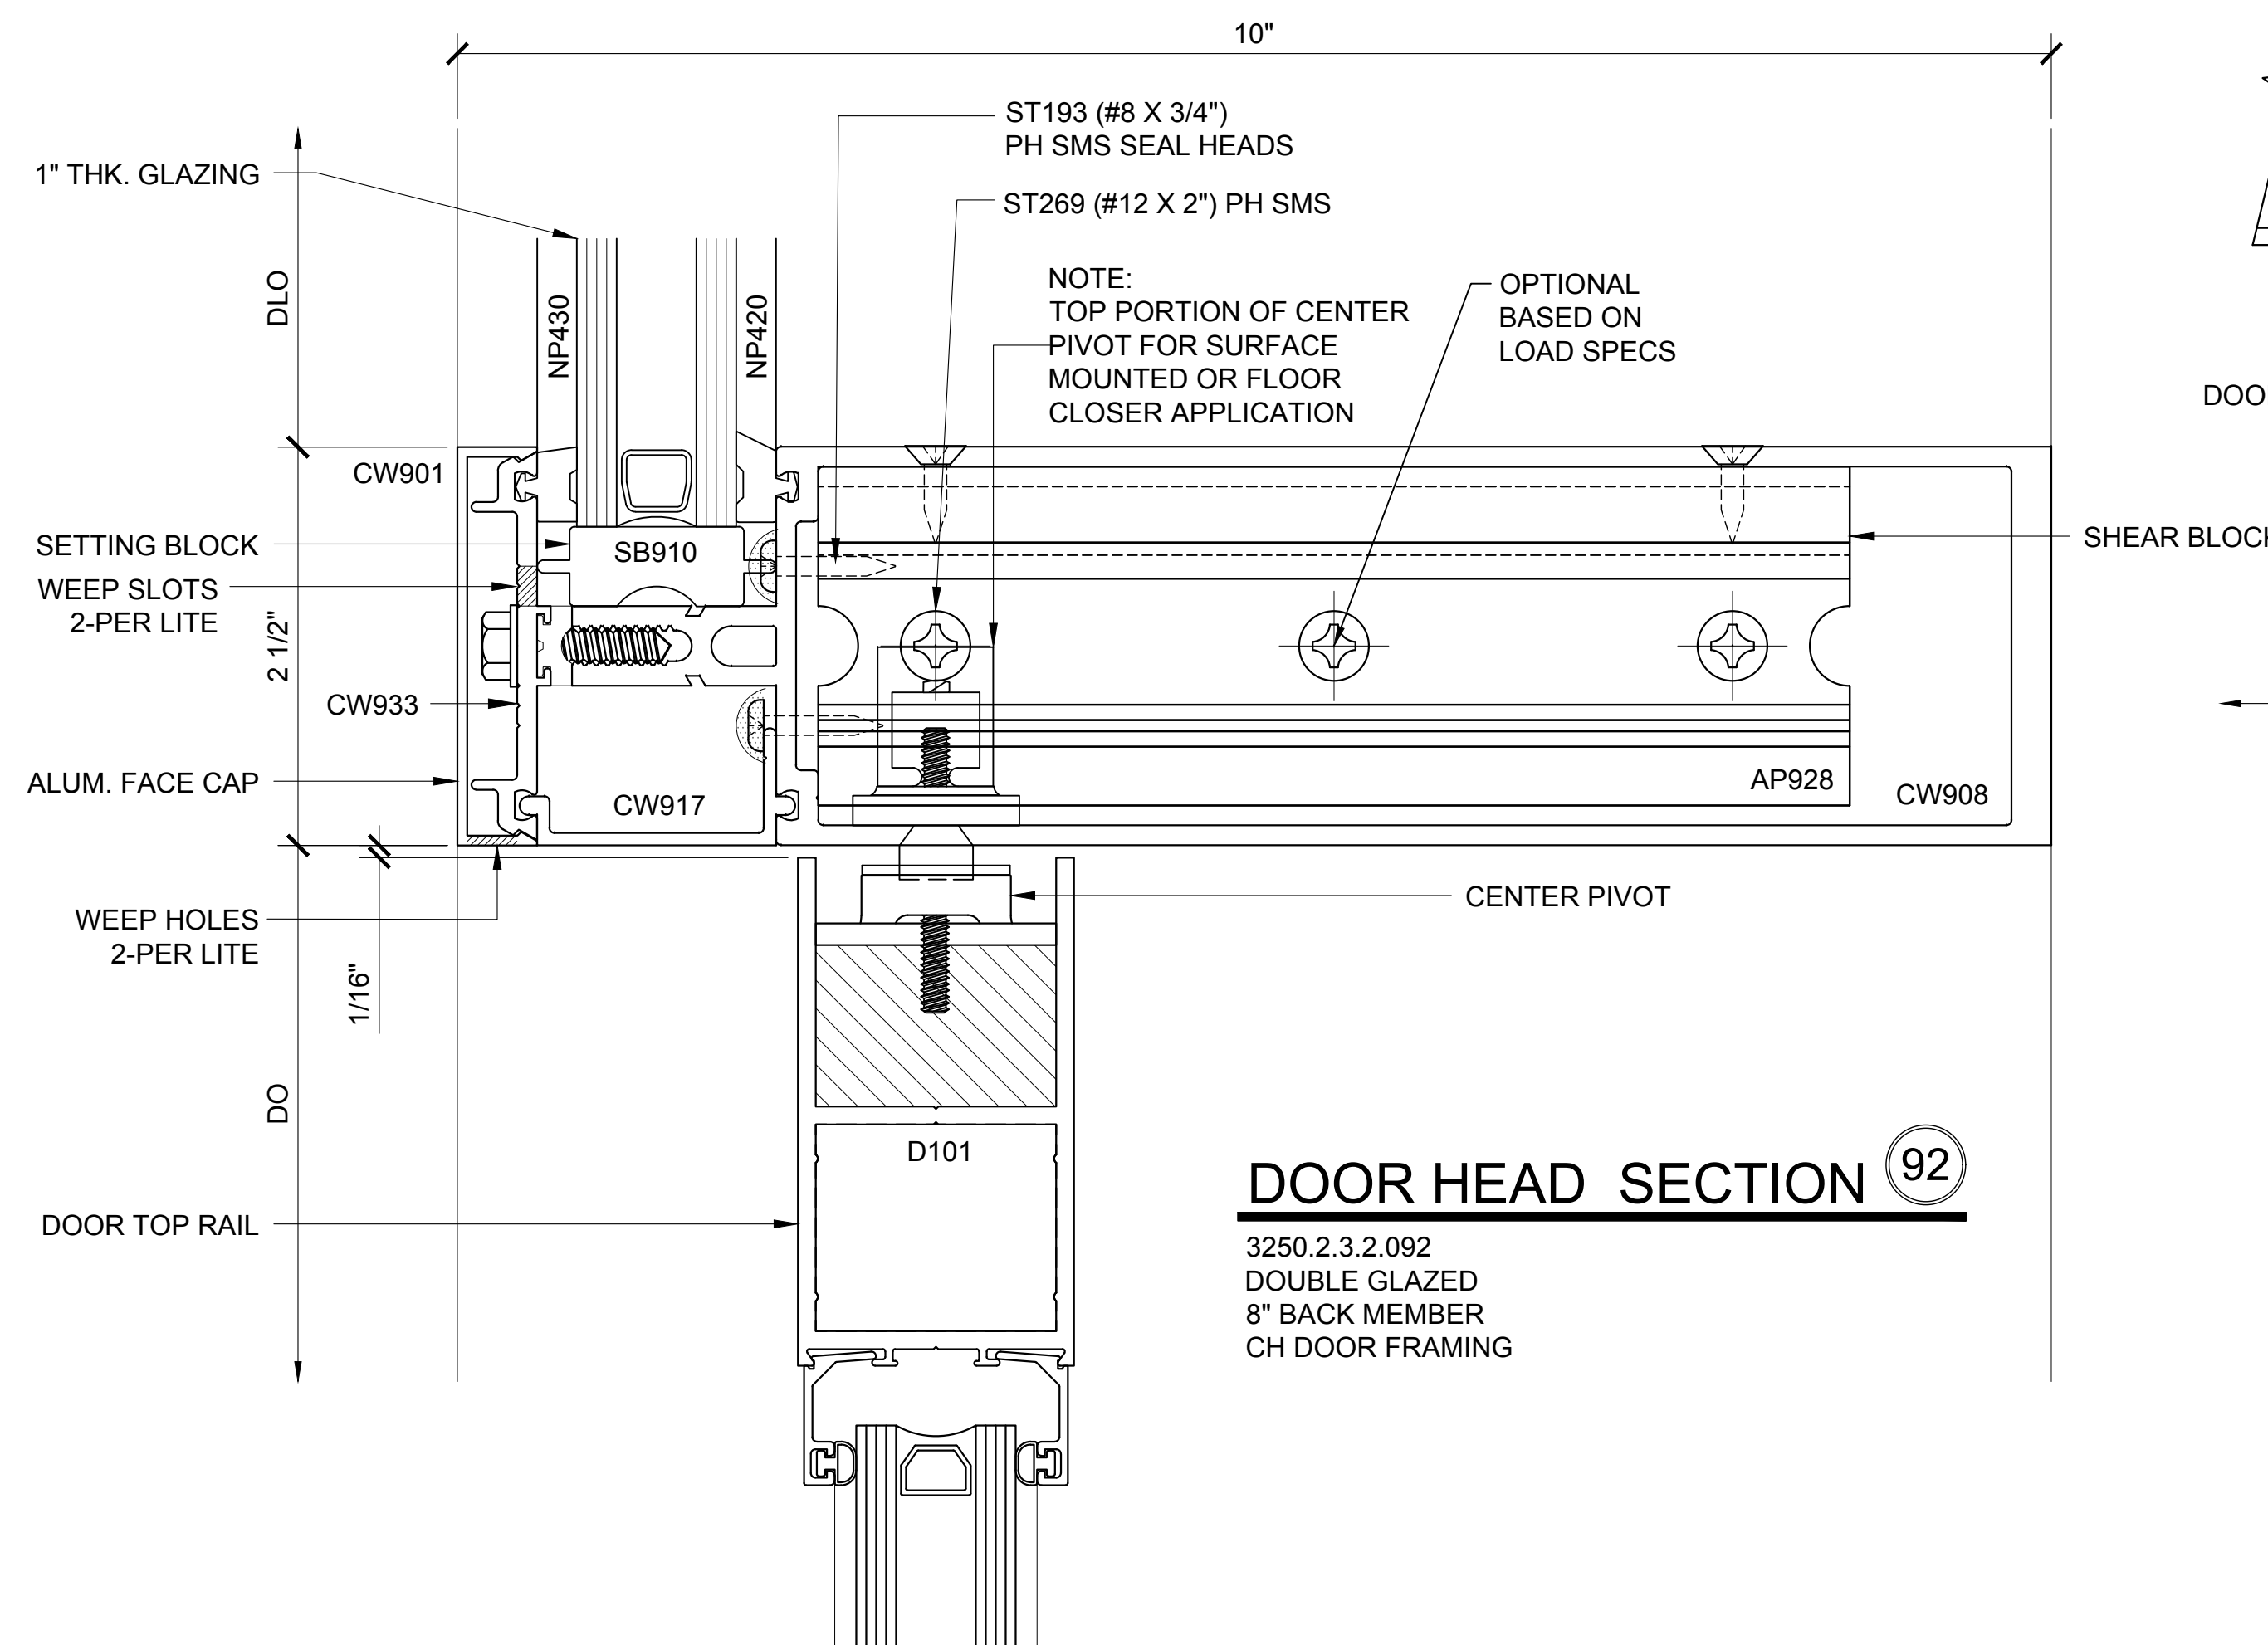


DOOR HEAD SECTION 92

3250.2.3.2.092
DOUBLE GLAZED
8" BACK MEMBER
CH DOOR FRAMING

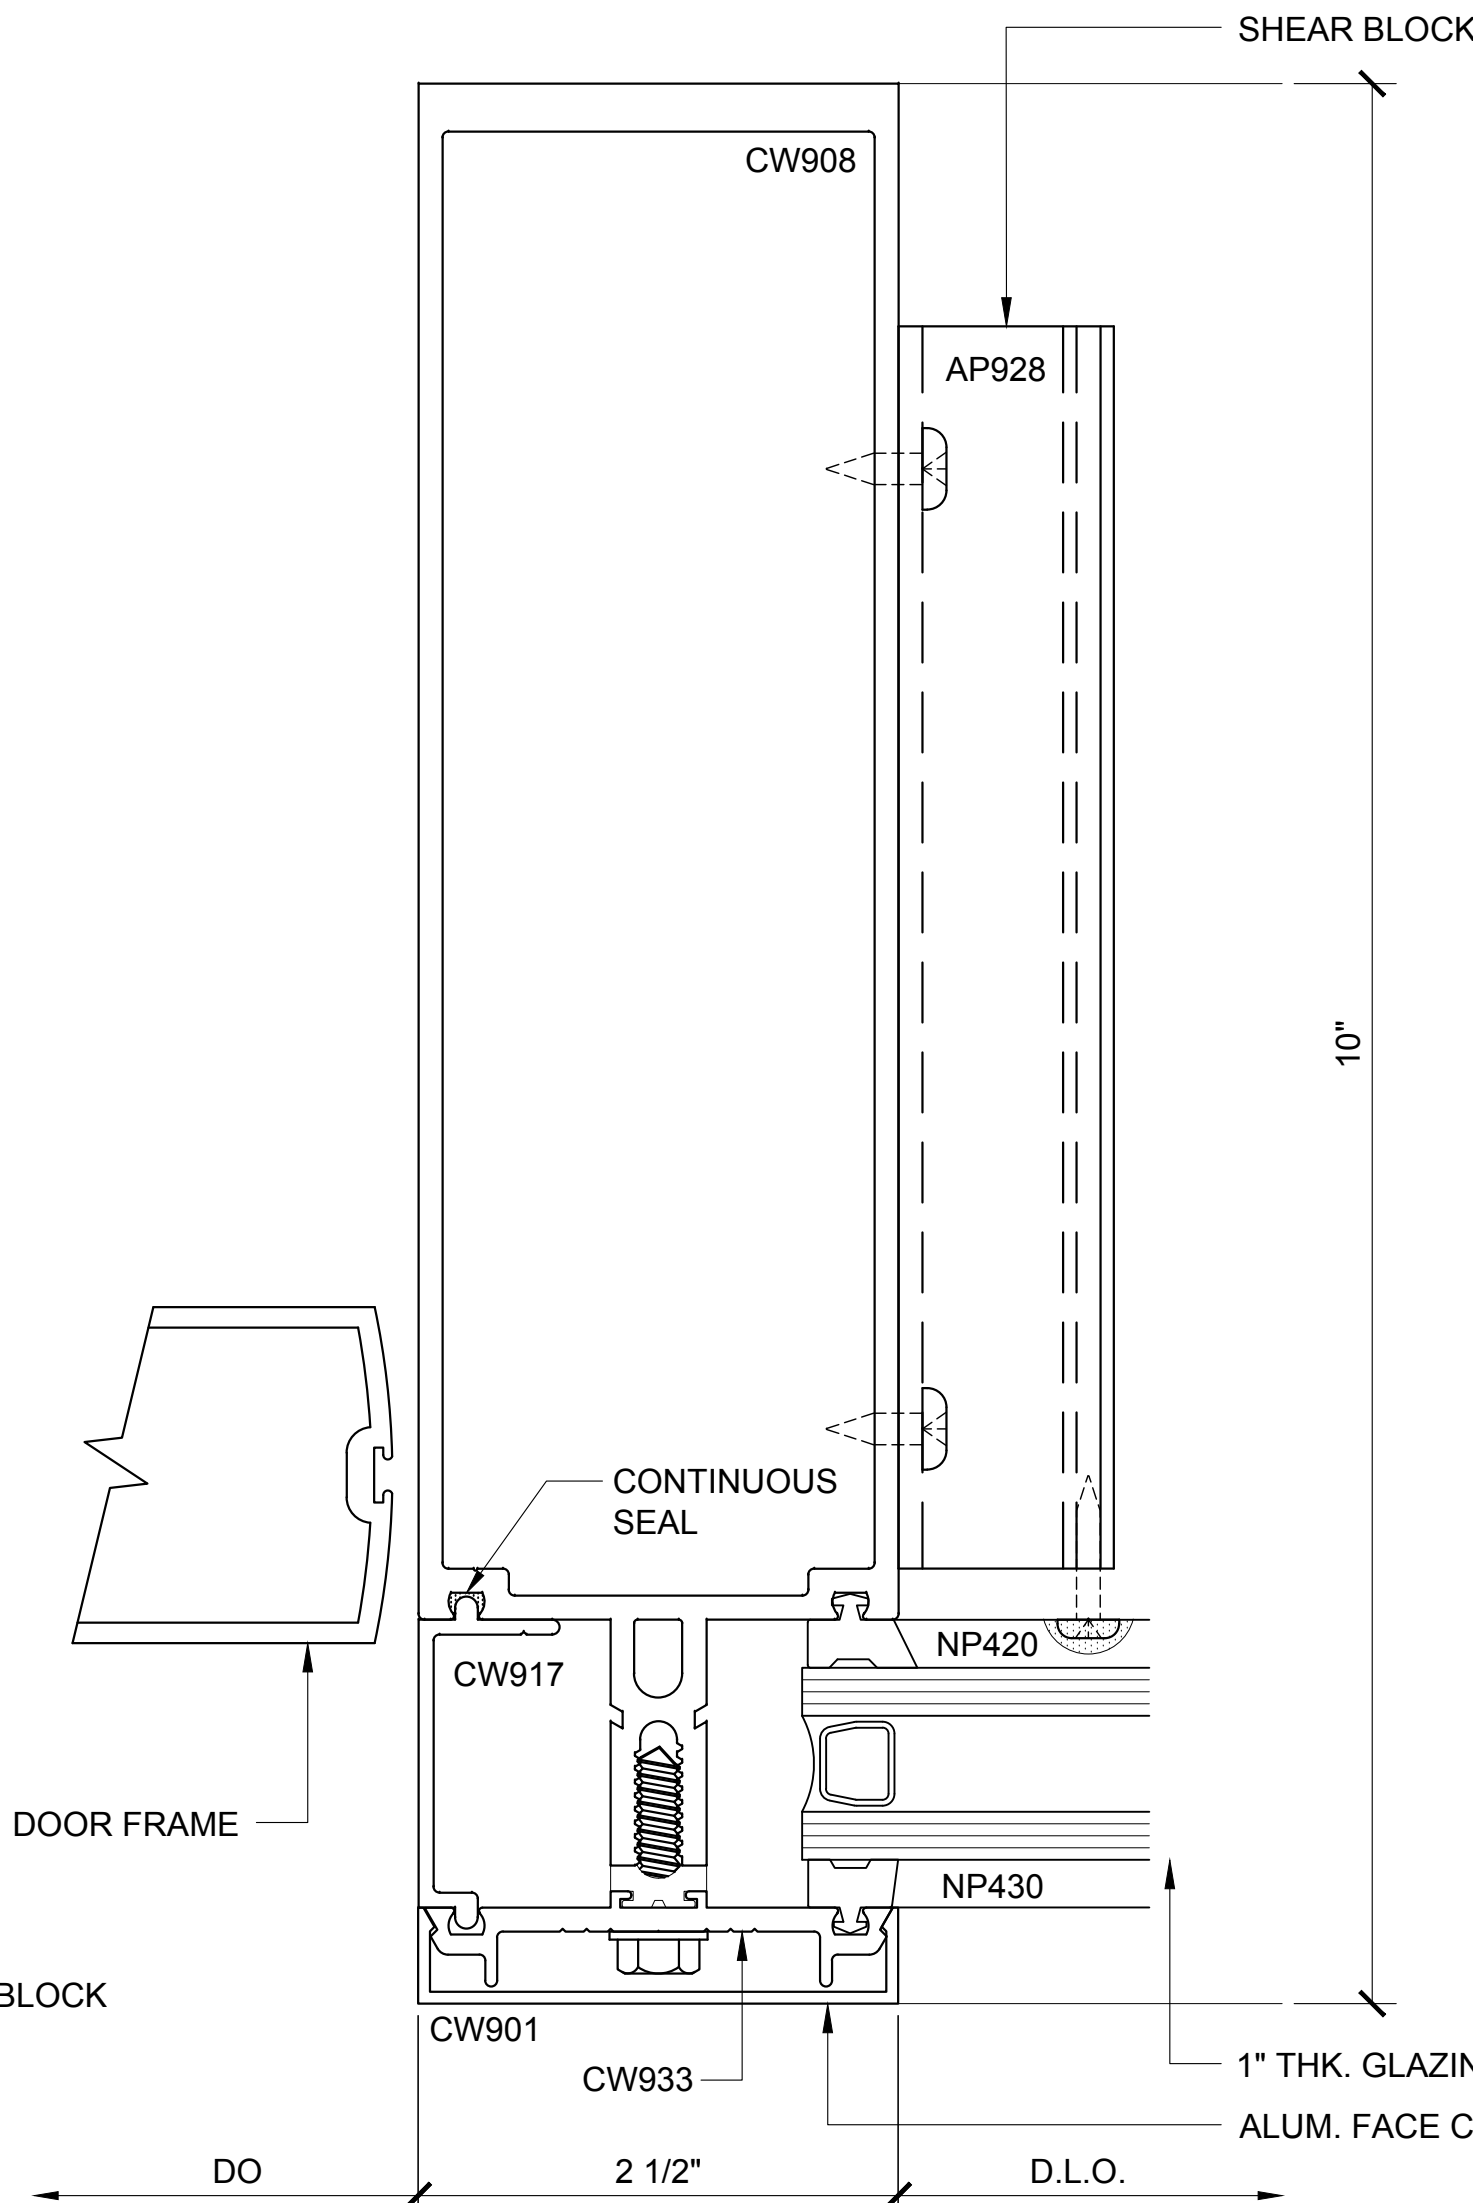

INT. VERT. PLAN 86

3250.2.3.2.086
DOUBLE GLAZED
8" BACK MEMBER
CH DOOR FRAMING

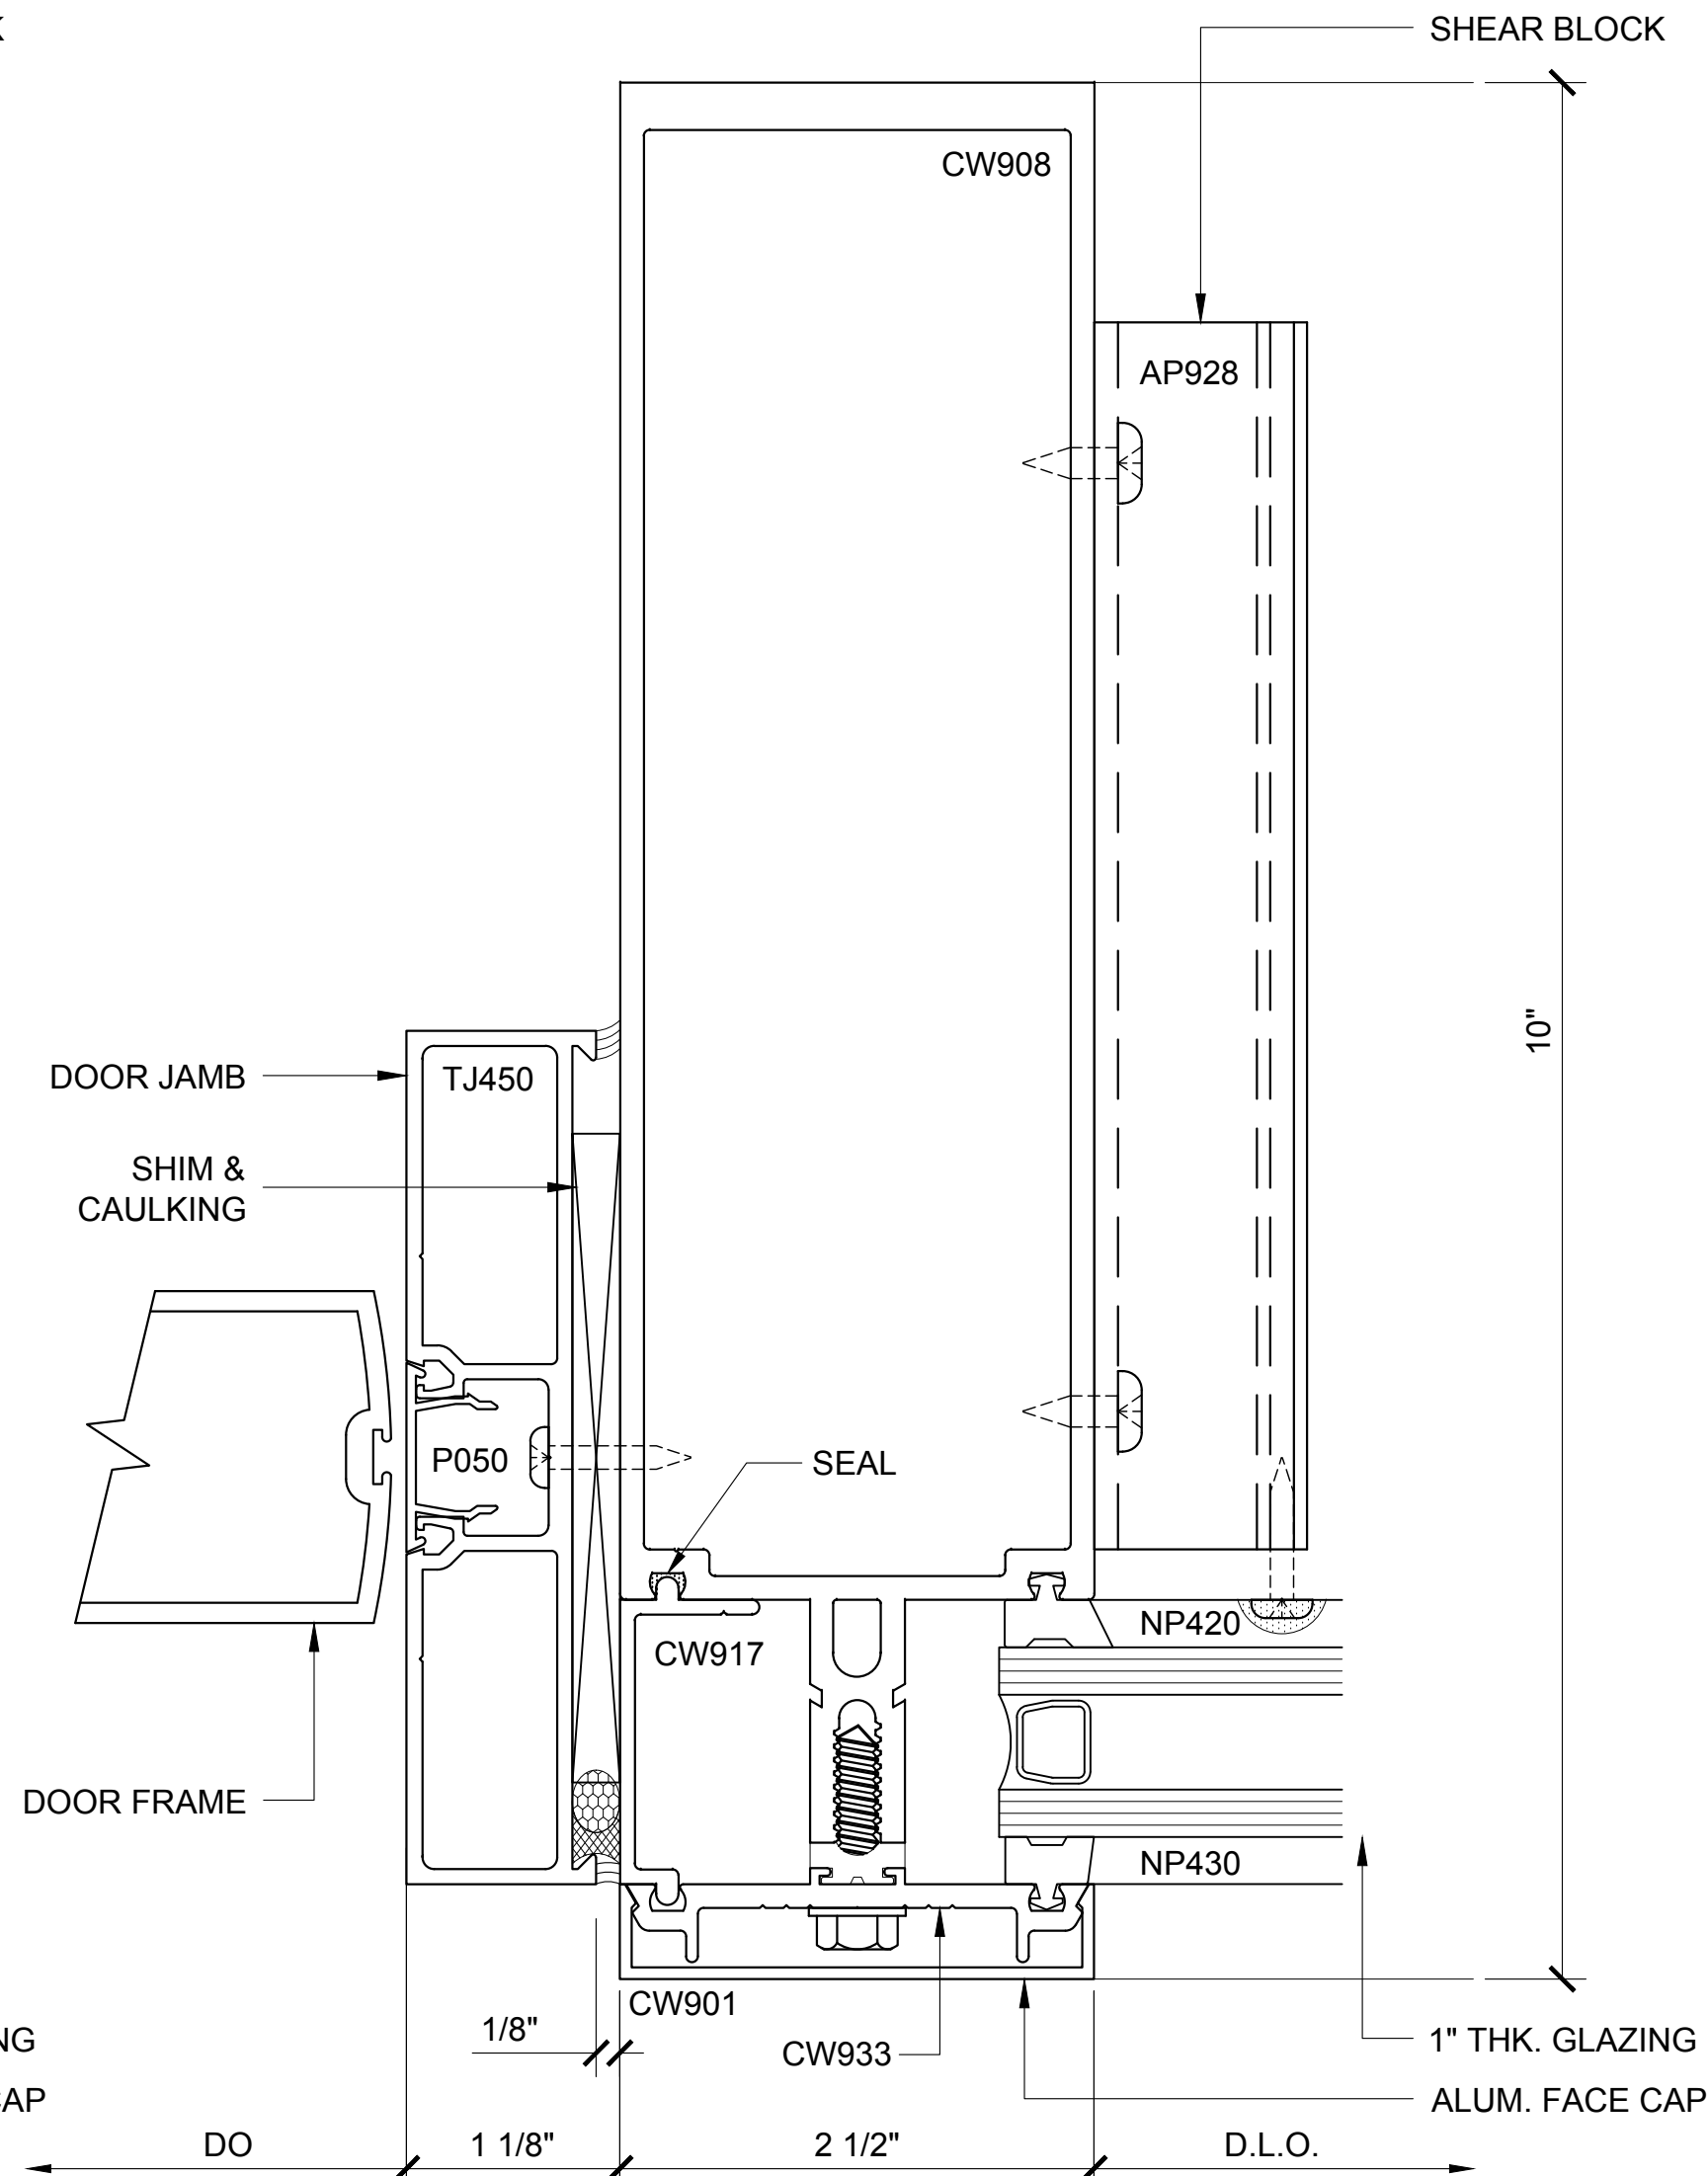

DOOR JAMB PLAN 83

3250.2.3.2.083
DOUBLE GLAZED
8" BACK MEMBER
CH DOOR FRAMING

CURTAIN WALL SERIES 3250 DETAILS

3250.2.3.2 - DOUBLE GLAZED - 8" BACK MEMBER - CH DOOR FRAMING

Revisions By:



Discription:
U.S. ALUMINUM
CURTAIN WALL SERIES 3250
SYSTEM DRAWINGS

Drawn By: BWR
Date: 11/4/16
Scale: AS NOTED
File Name:
CW3250-System_Drawings.dwg

Sheet
3250.2.3.2

U.S. ALUMINUM CURTAIN WALL SERIES 3250 SYSTEM

1" THK. GLAZING

DLO

10"

ST193 (#8 X 3/4") PH SMS SEAL HEADS

ST269 (#12 X 2") PH SMS

OPTIONAL BASED ON LOAD SPECS

SHEAR BLOCK

CW901

SB910

WEEP SLOTS 2-PER LITE

2 1/2"

ALUM. FACE CAP

1/8"

CW933

CW917

AP928

1 7/8"

WEEP HOLES 2-PER LITE

DOOR OFF: TOP RAIL

DOOR HEAD

DOOR STOP

DO

JS467

DS047

DOOR HEAD SECTION 101

3250.2.3.3.101
DOUBLE GLAZED
8" BACK MEMBER
OH DOOR FRAMING

1" THK. GLAZING

DLO

10"

ST193 (#8 X 3/4") PH SMS SEAL HEADS

ST269 (#12 X 2") PH SMS

OPTIONAL BASED ON LOAD SPECS

SHEAR BLOCK

CW901

SB910

WEEP SLOTS 2-PER LITE

2 1/2"

ALUM. FACE CAP

1/8"

CW933

CW917

AP928

1 7/8"

WEEP HOLES 2-PER LITE

OFFSET HUNG DOOR HEAD

DOOR TOP RAIL

DO

J-450

DA201

DOOR HEAD SECTION 104

3250.2.3.3.104
DOUBLE GLAZED
8" BACK MEMBER
OH DOOR FRAMING

3250.2.3.3.101
DOUBLE GLAZED
8" BACK MEMBER
OH DOOR FRAMING

3250.2.3.3.104
DOUBLE GLAZED
8" BACK MEMBER
OH DOOR FRAMING

3250.2.3.3.095
DOUBLE GLAZED
8" BACK MEMBER
OH DOOR FRAMING

3250.2.3.3.098
DOUBLE GLAZED
8" BACK MEMBER
OH DOOR FRAMING

3250.2.3.3 - DOUBLE GLAZED - 8" BACK MEMBER - OH DOOR FRAMING

CAL
USE ALUMINUM


C.R. LAURENCE CO. ARCHITECTURAL PRODUCTS
2525 E. Vernon Avenue, Los Angeles, CA 90008-1897
PH (800)-421-6144 FX (800)-387-7501 www.clrlaurence.com

Discription: U.S. ALUMINUM
CURTAIN WALL SERIES 3250
SYSTEM DRAWINGS

Sheet


3250.2.3.3

U.S. ALUMINUM CURTAIN WALL SERIES 3250 SYSTEM

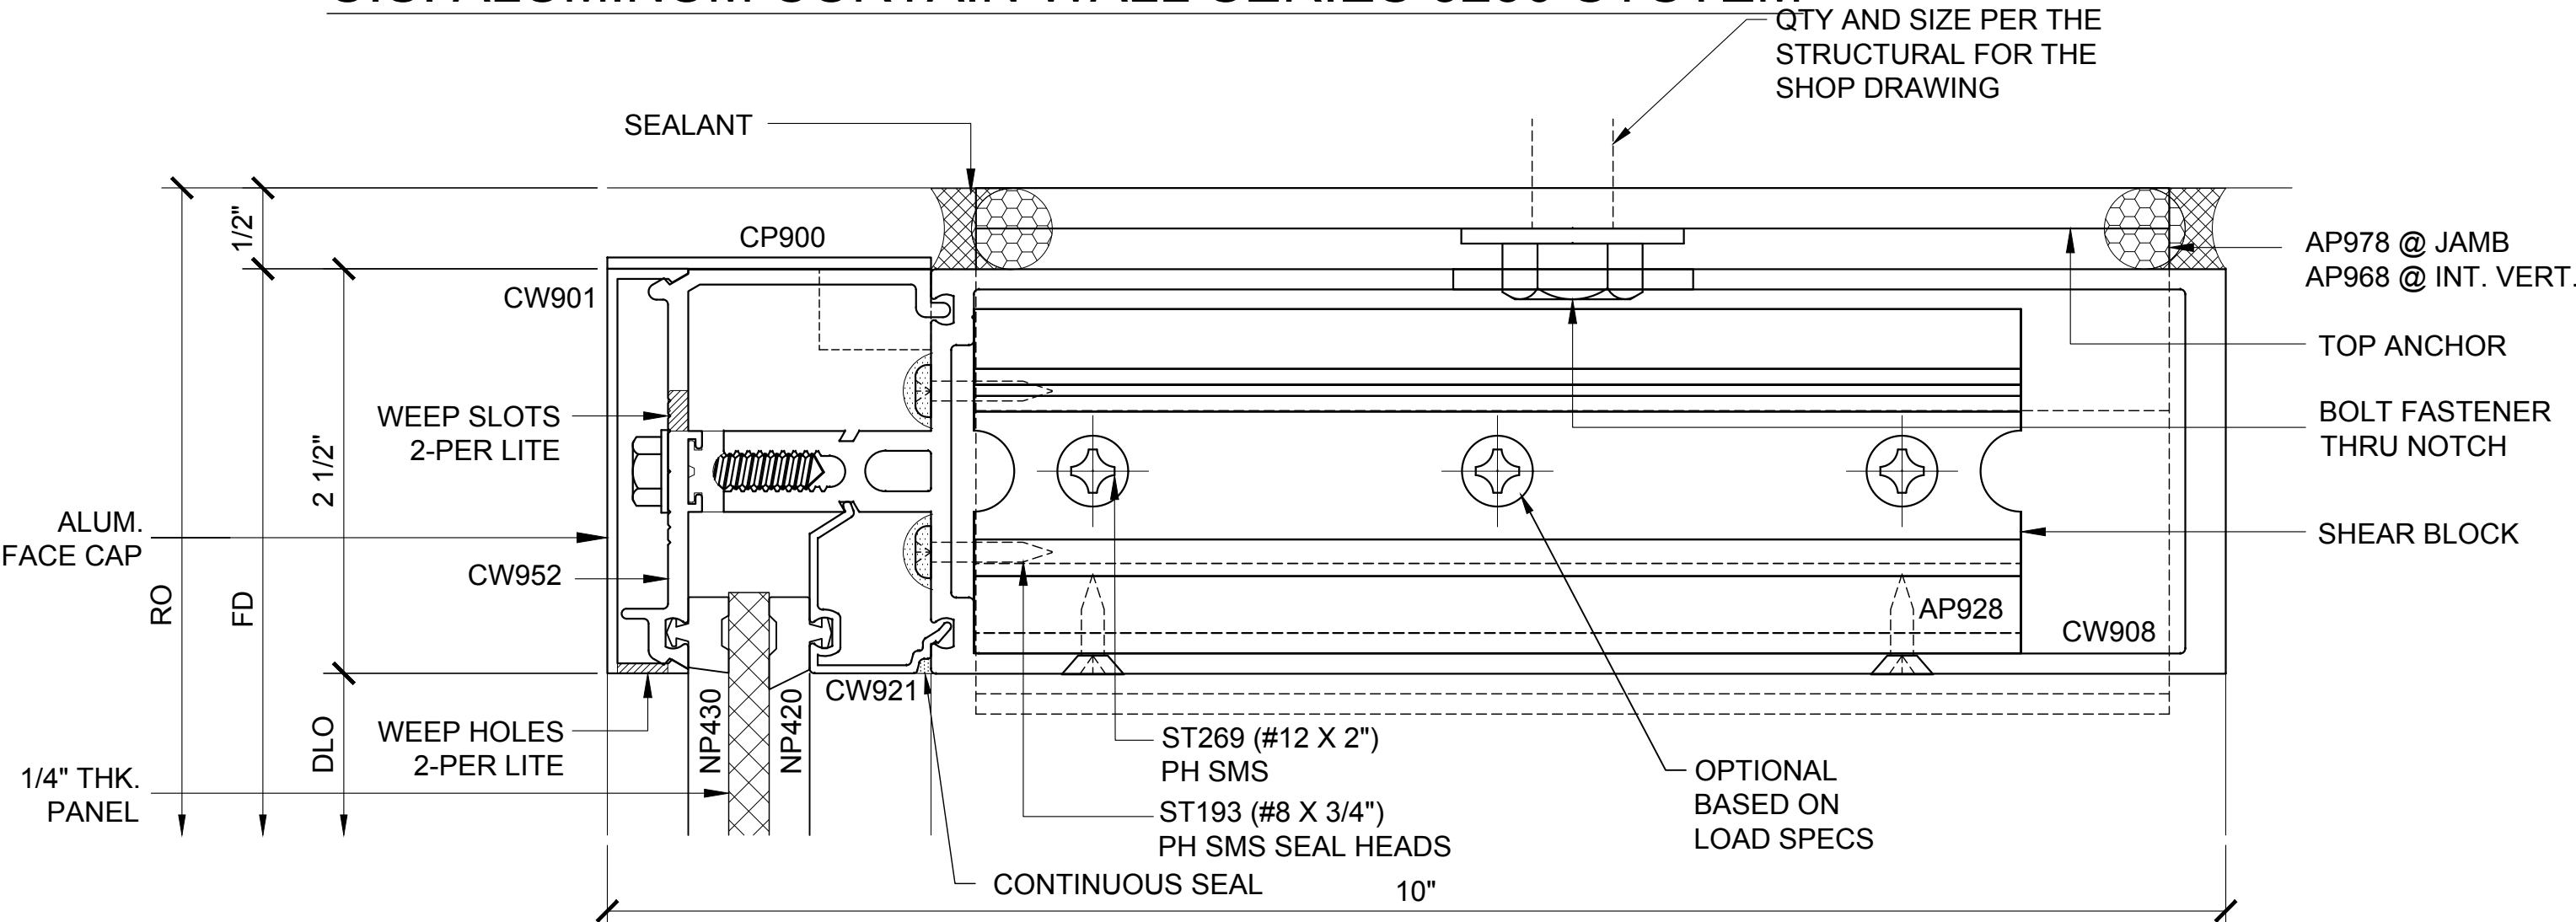


HEAD SECTION 106

3250.2.3.4A.106
DOUBLE GLAZED
8" BACK MEMBER
TRANSITION DETAIL

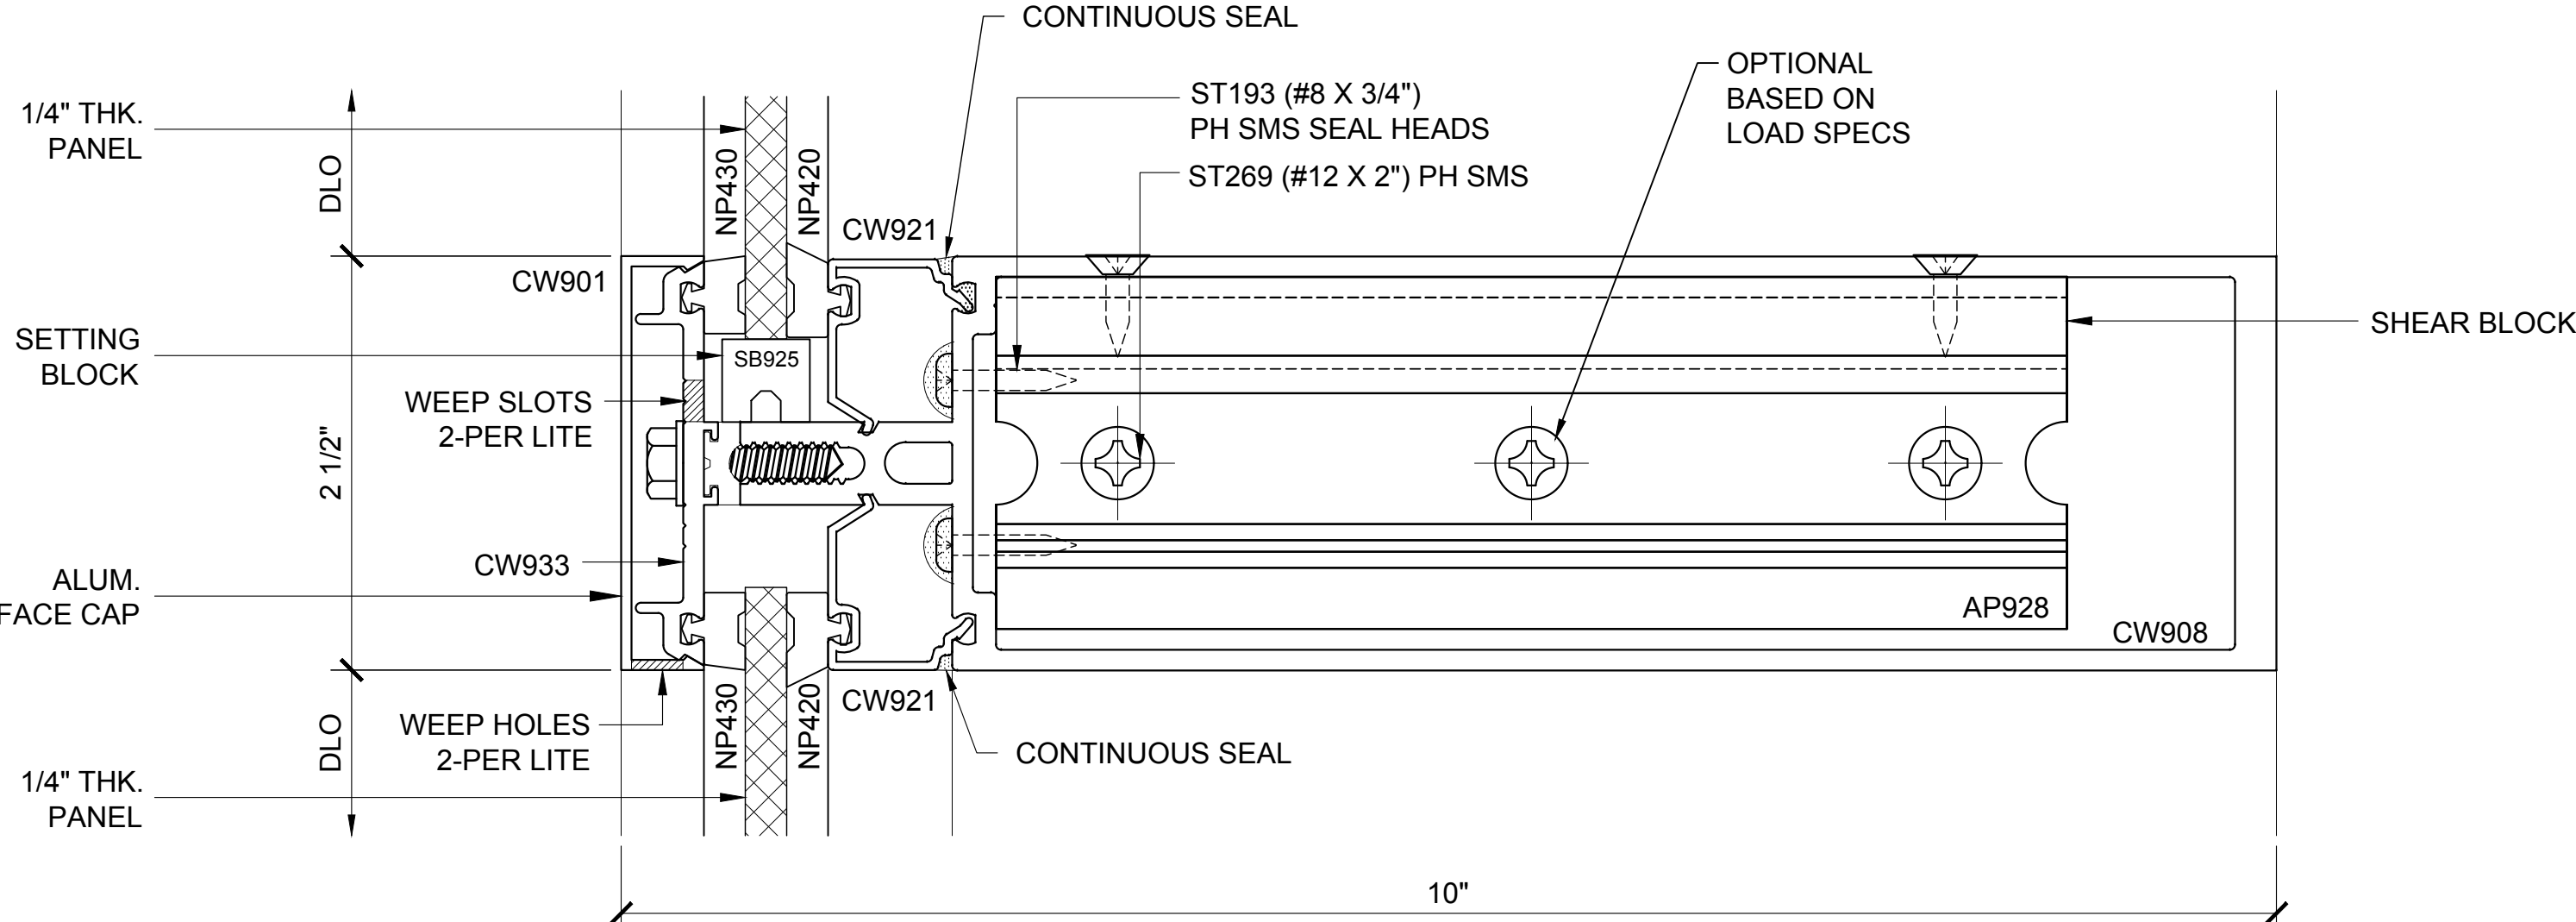


INT. HORIZ. SECTION 107B

3250.2.3.4A.107B
DOUBLE GLAZED
8" BACK MEMBER
TRANSITION DETAILS

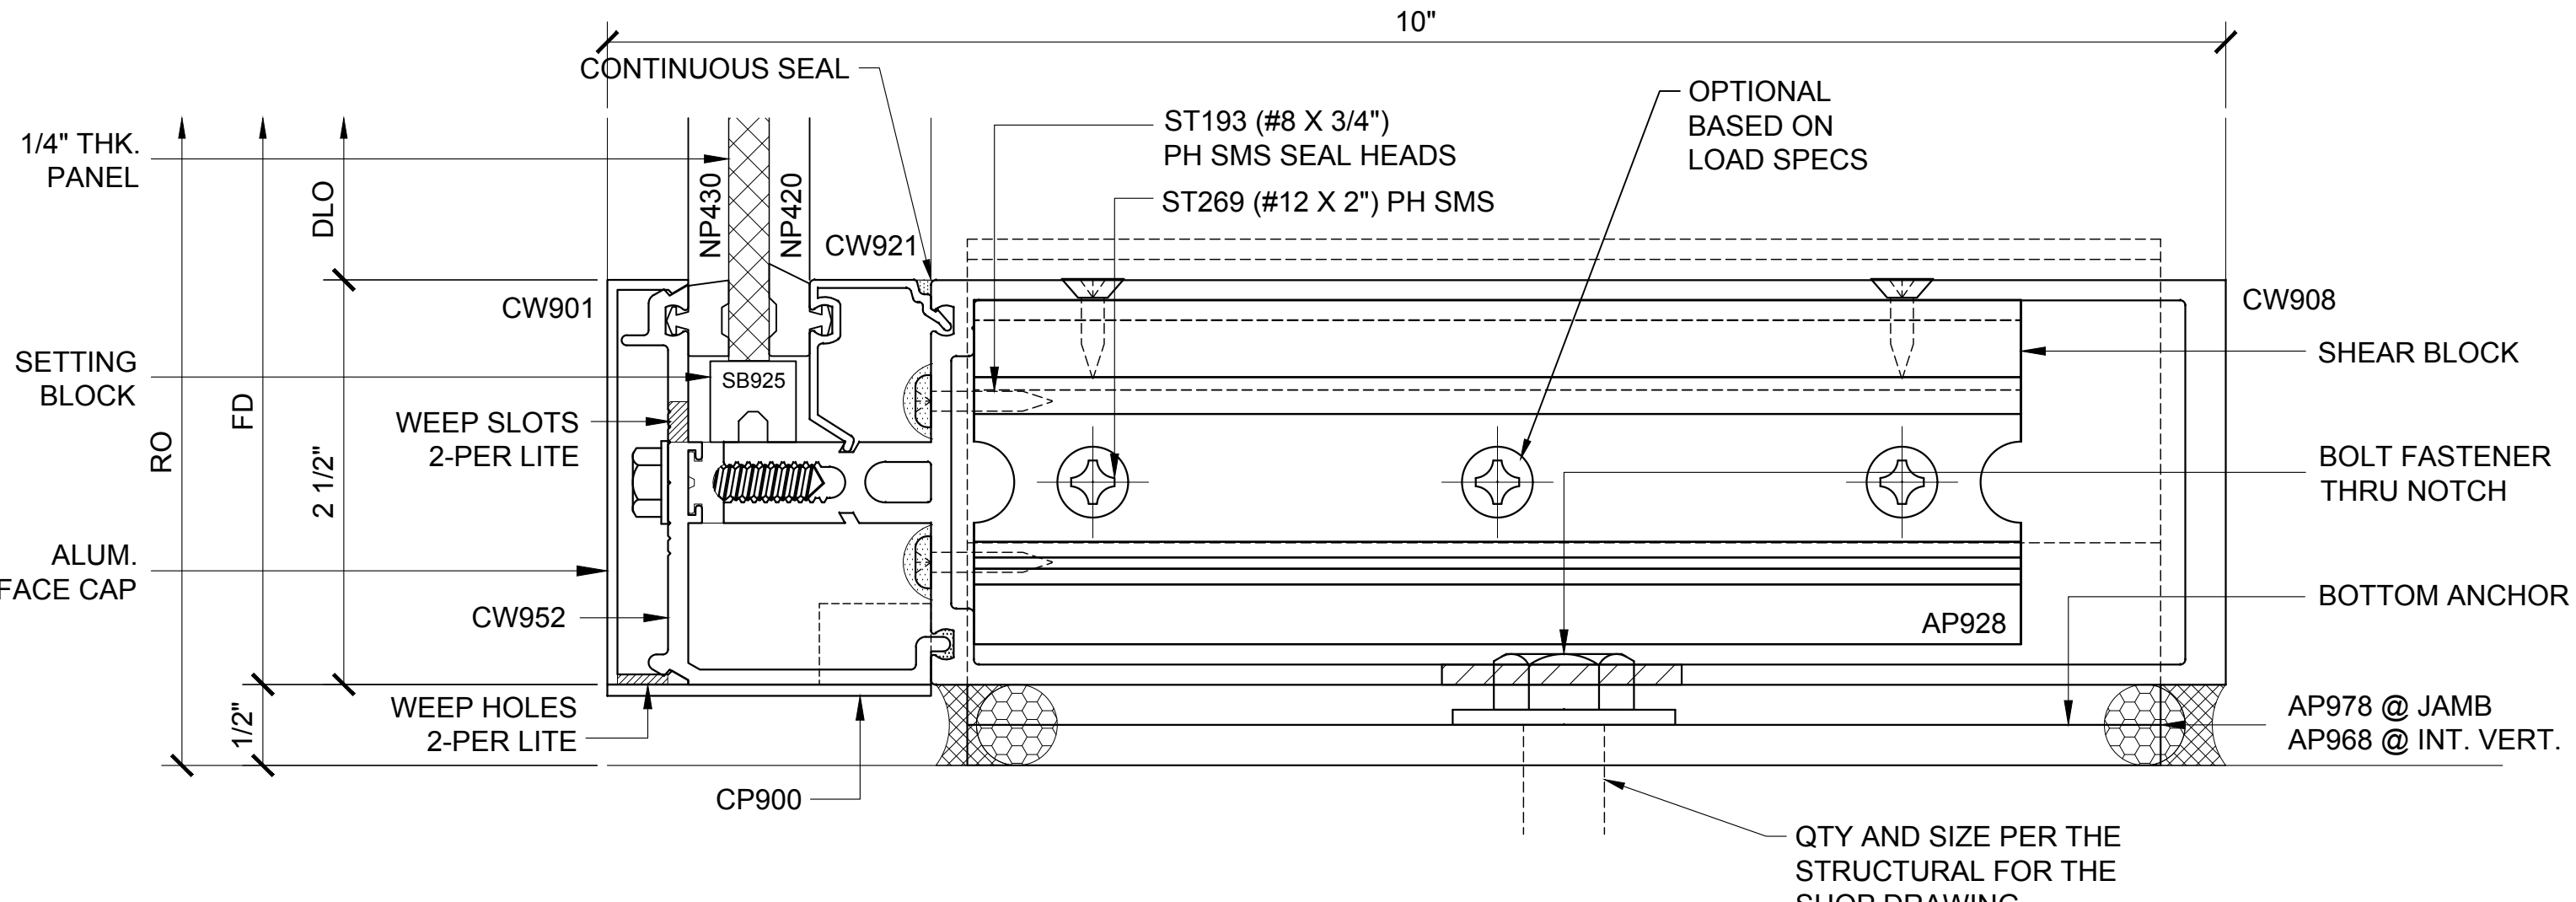


SILL SECTION 110

3250.2.3.4A.110
DOUBLE GLAZED
8" BACK MEMBER
TRANSITION DETAILS

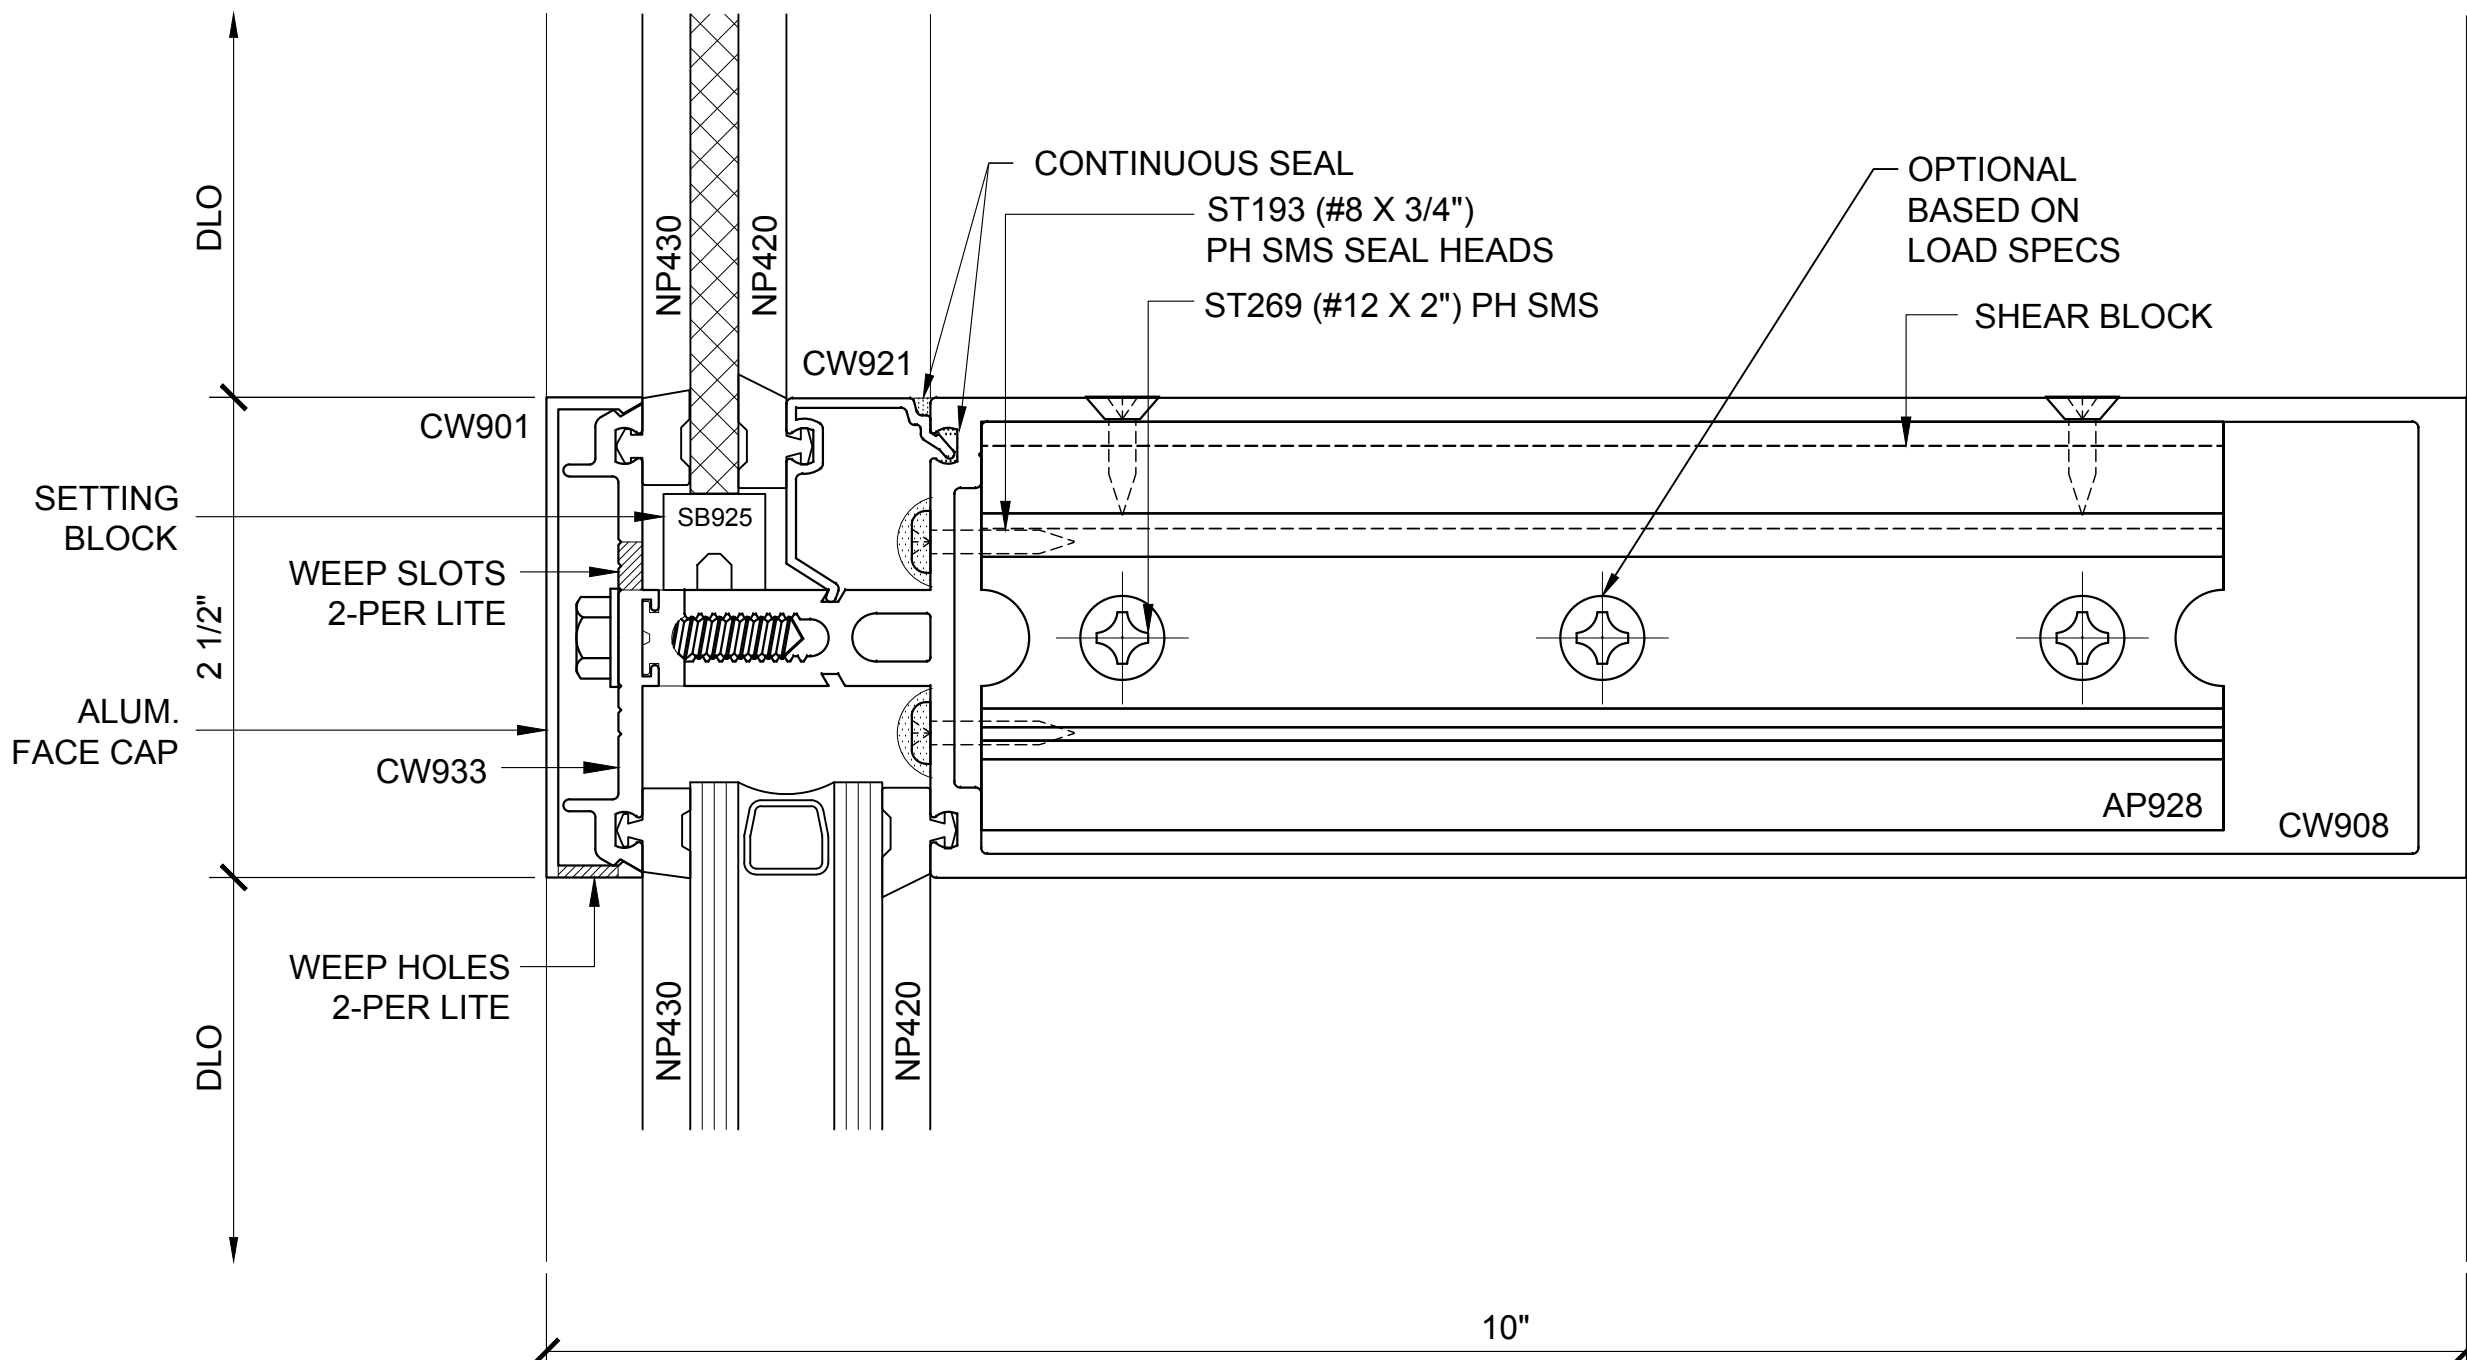

INT. HORIZ. SECTION 108A

3250.2.3.4A.108A
DOUBLE GLAZED
8" BACK MEMBER
TRANSITION DETAILS

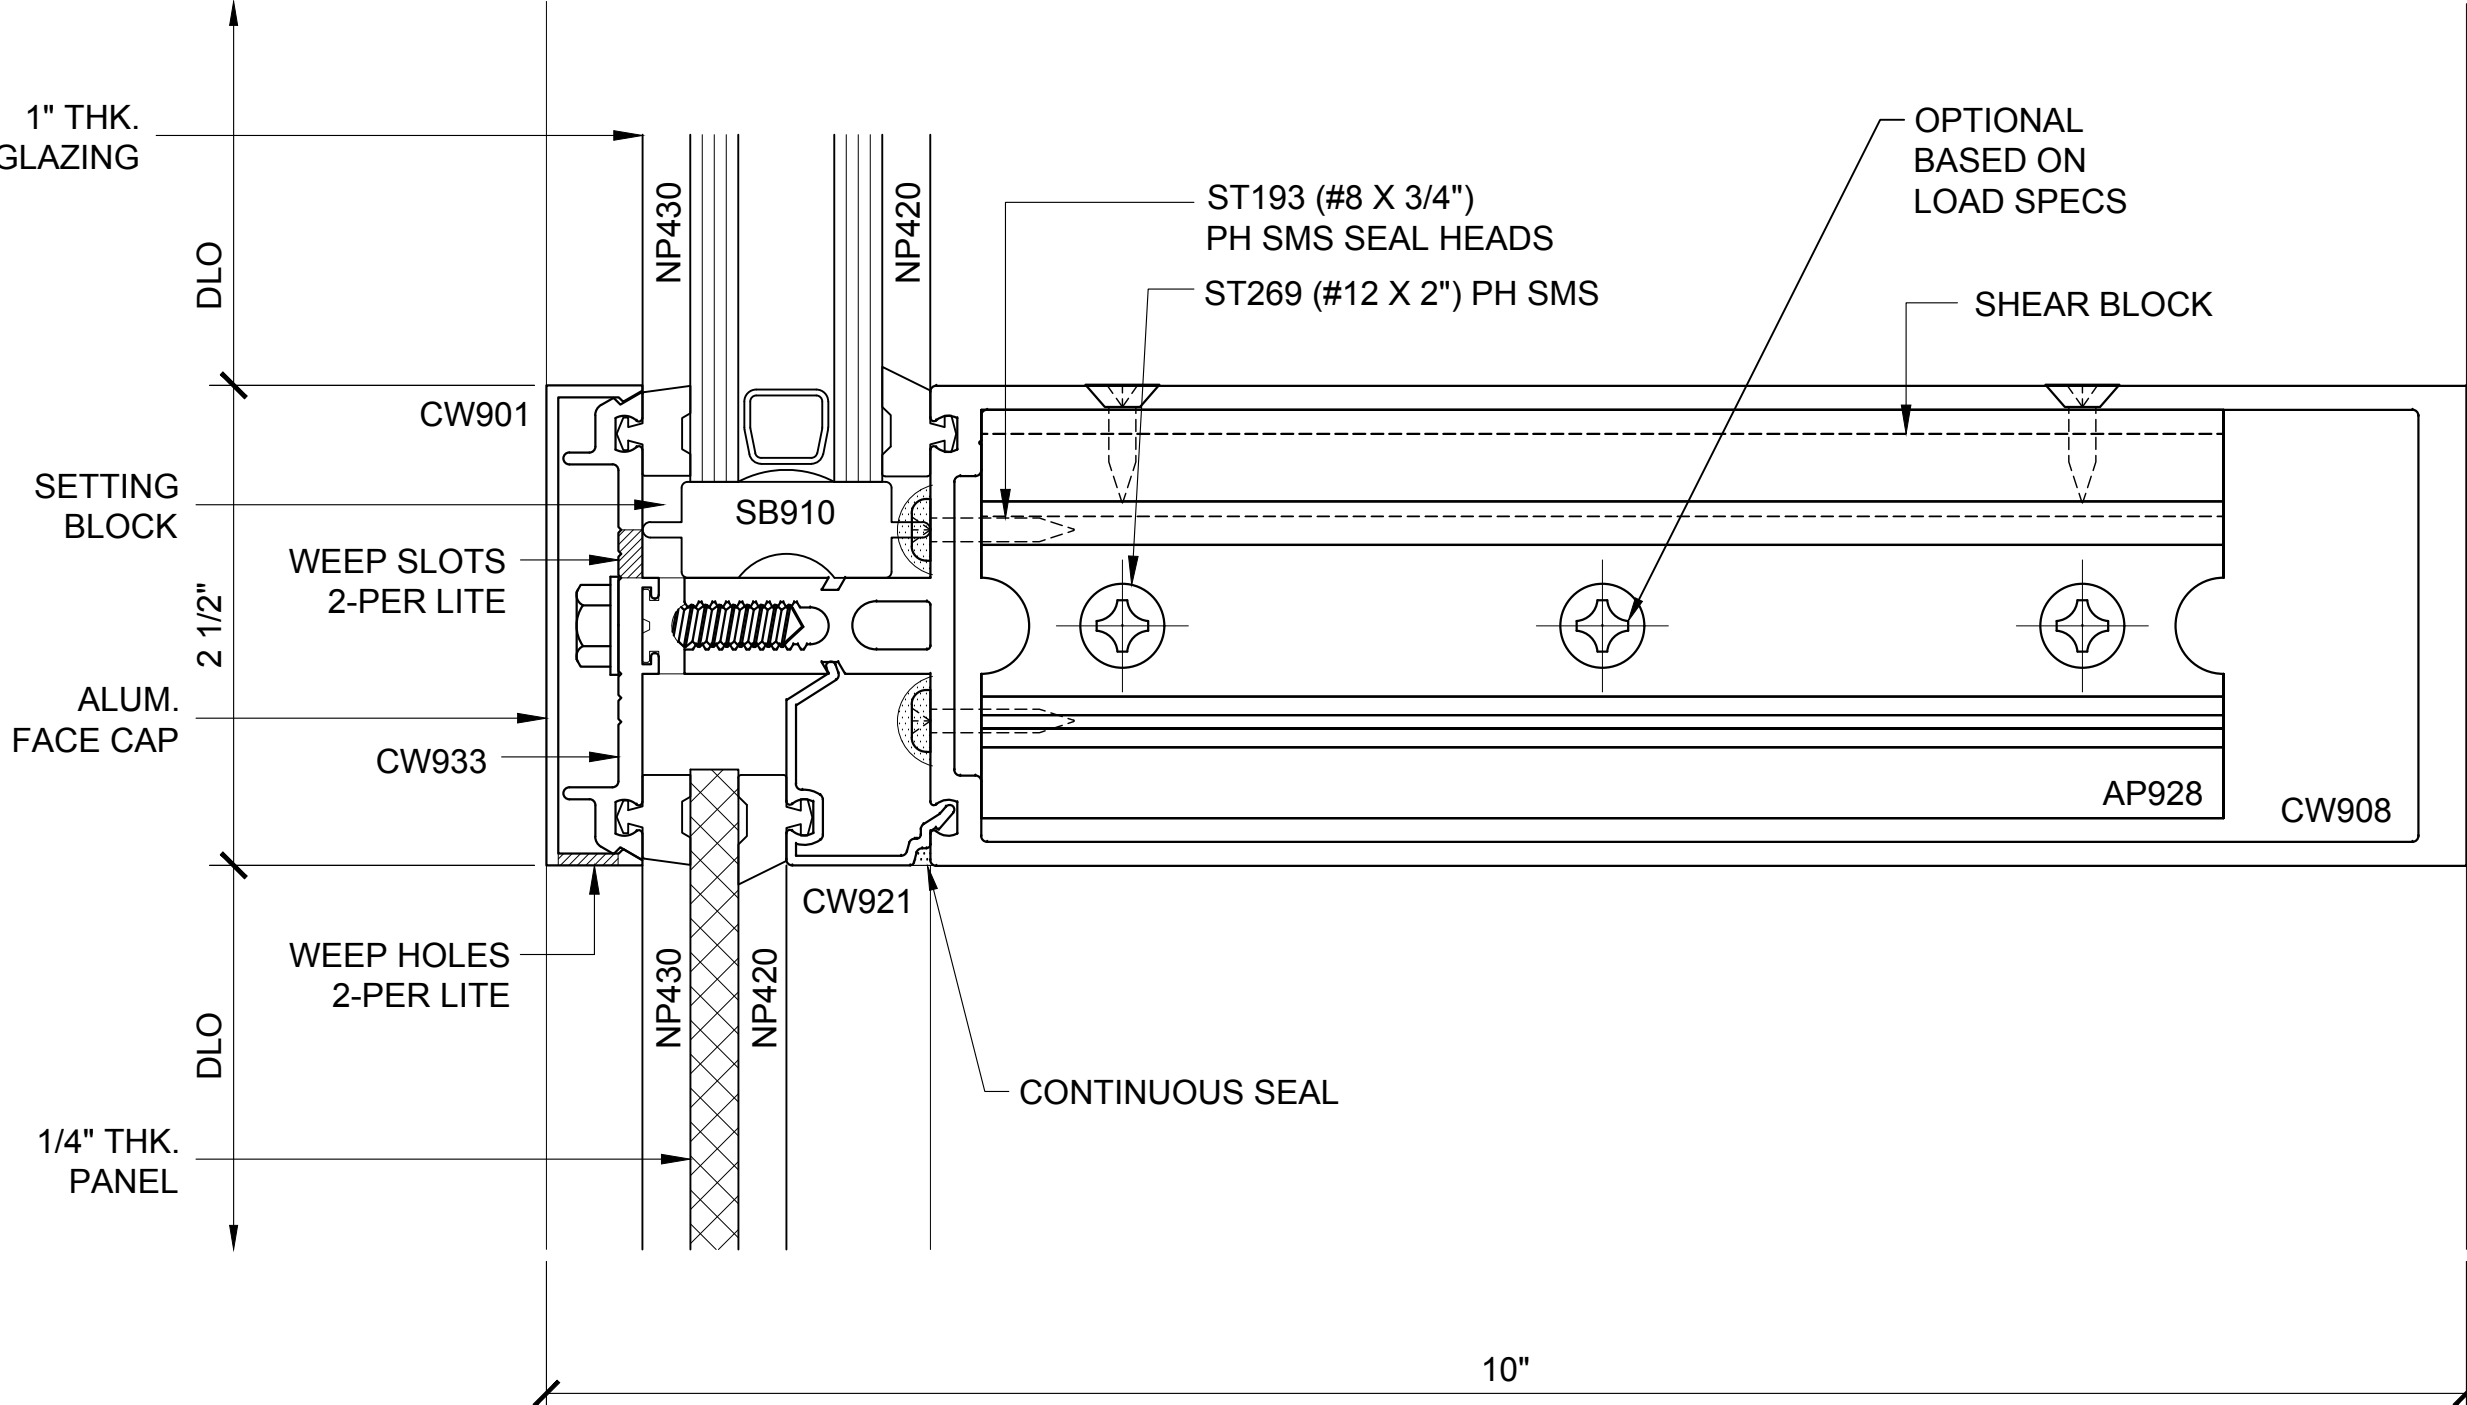

INT. HORIZ. SECTION 108

3250.2.3.4A.108
DOUBLE GLAZED
8" BACK MEMBER
TRANSITION DETAILS

CURTAIN WALL SERIES 3250 DETAILS

3250.2.3.4A - DOUBLE GLAZED - 8" BACK MEMBER - TRANSITION DETAILS

Revisions By:




Discription:
U.S. ALUMINUM
CURTAIN WALL SERIES 3250
SYSTEM DRAWINGS

Drawn By: BWR
Date: 11/4/16
Scale: AS NOTED
File Name:
CW3250-System_Drawings.dwg

Sheet
3250.2.3.4A

U.S. ALUMINUM CURTAIN WALL SERIES 3250 SYSTEM

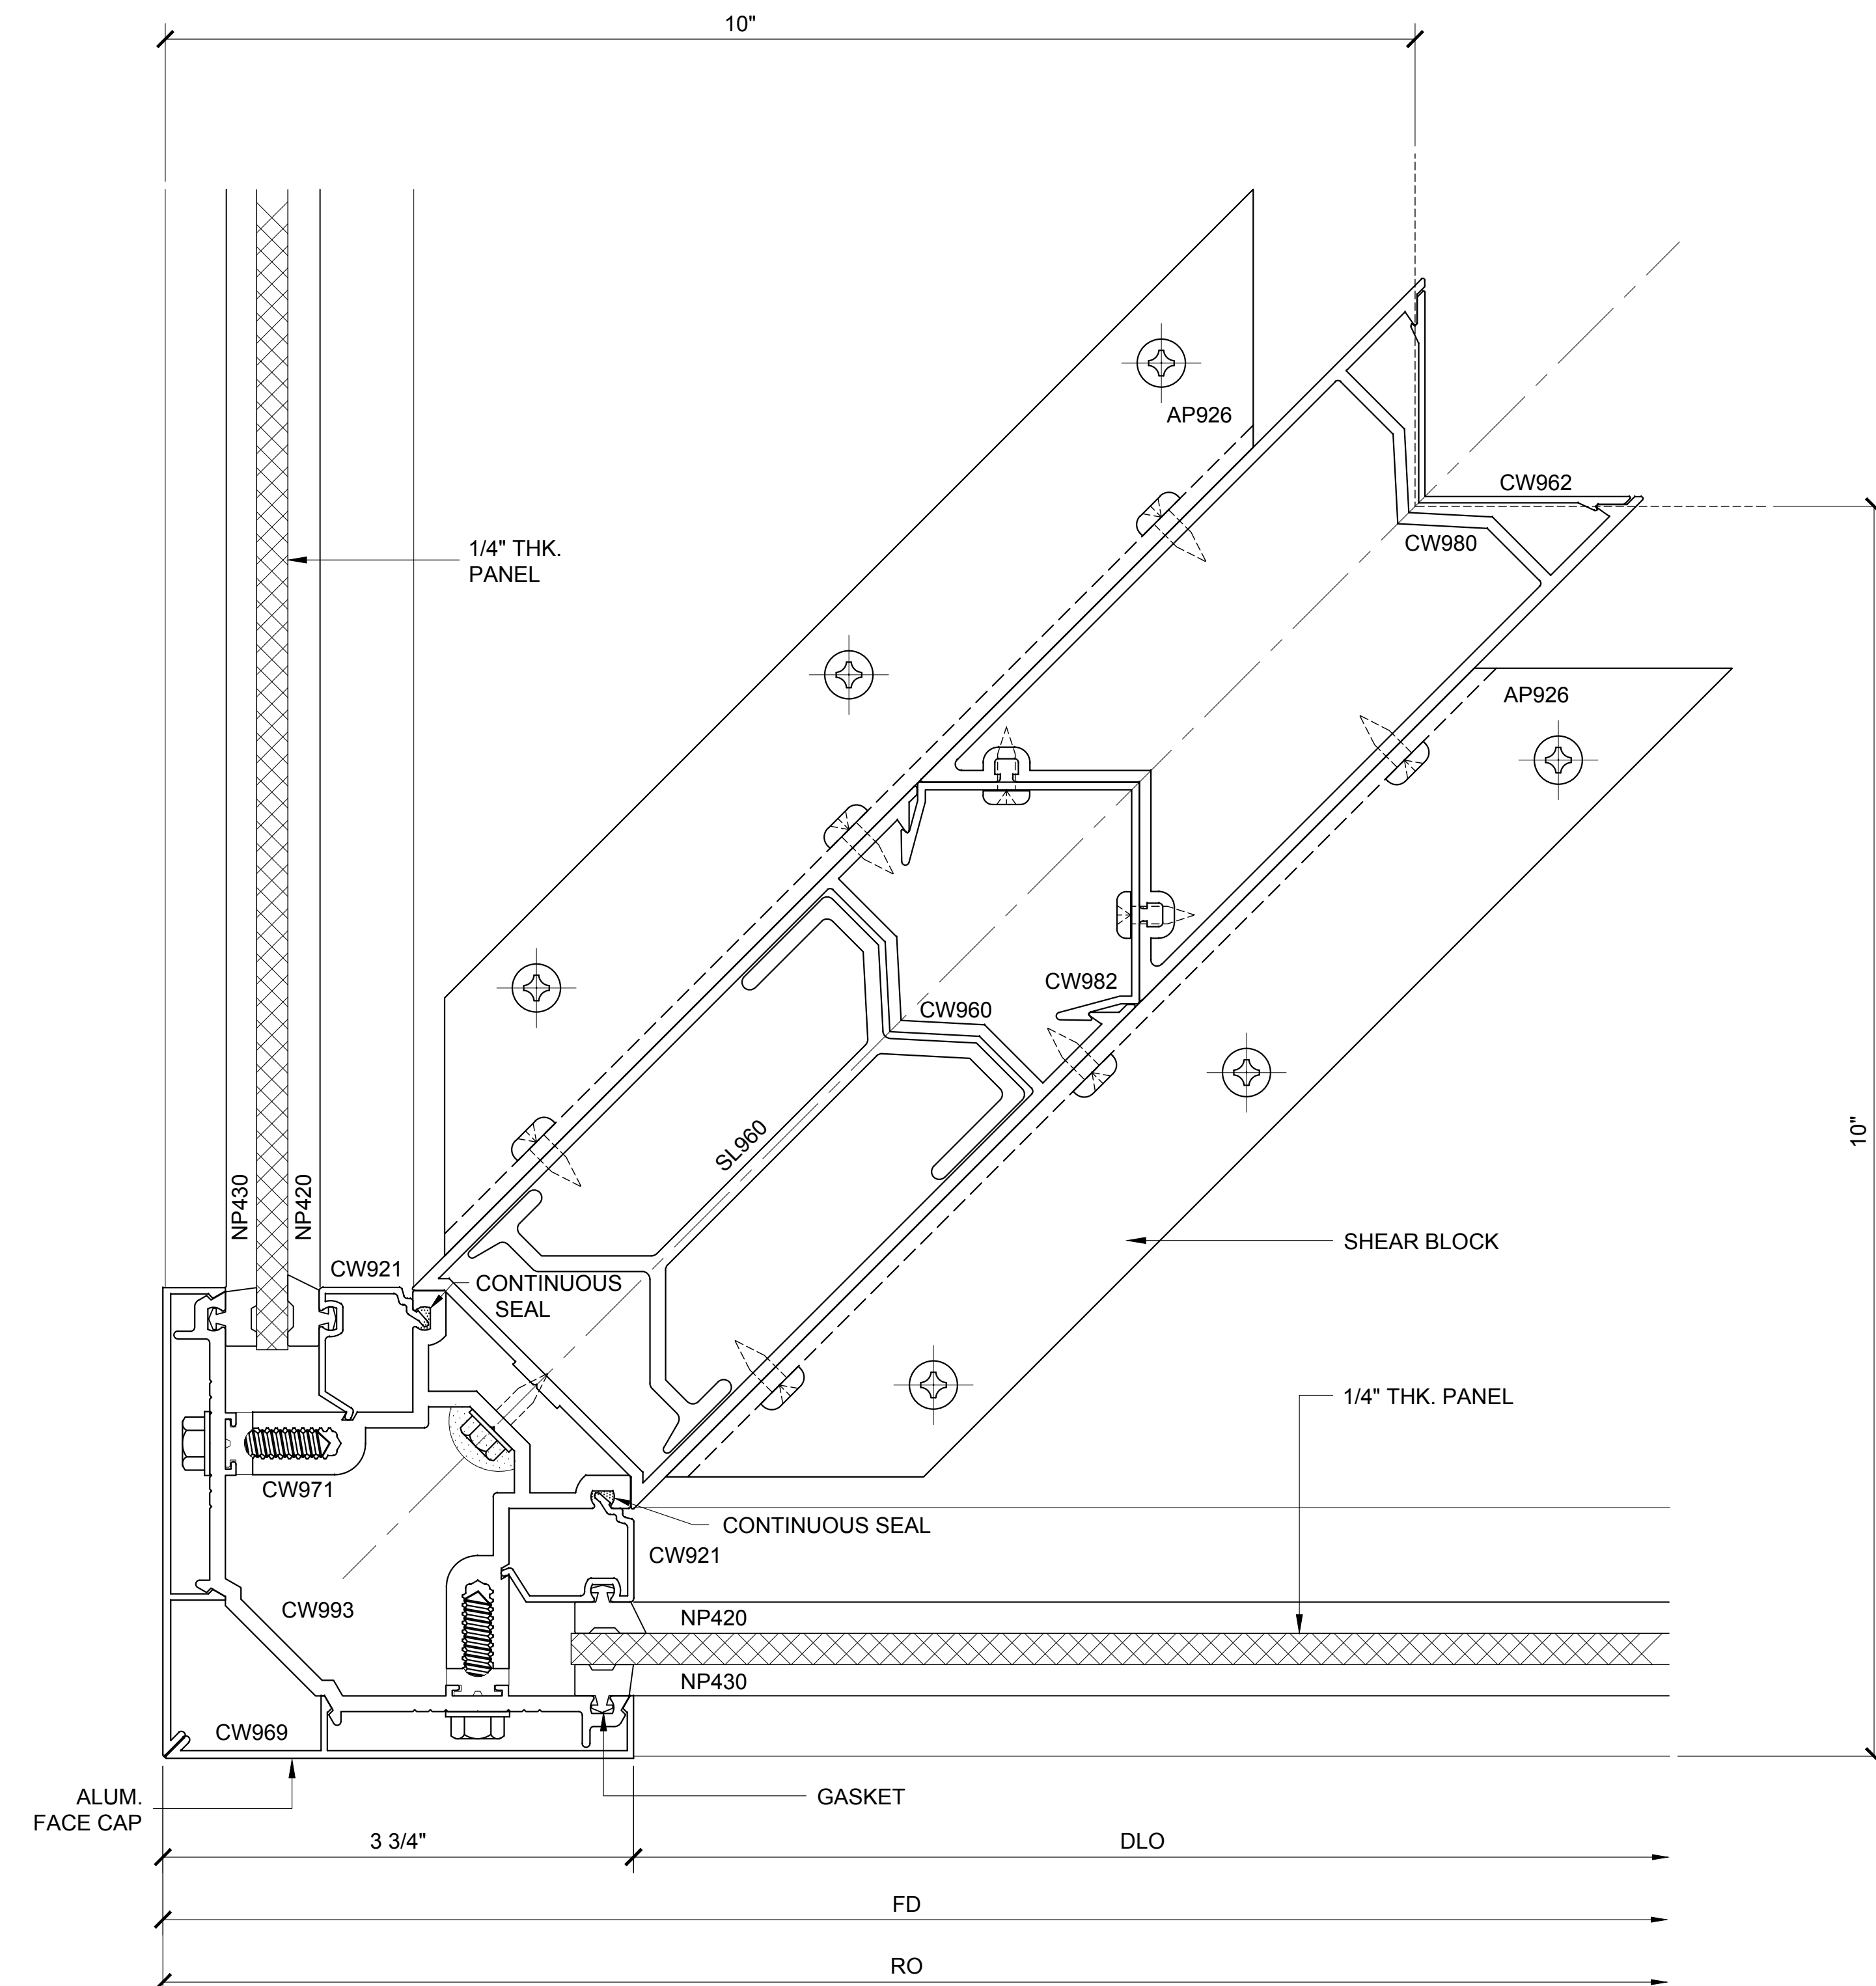

COR. VERT. SECTION 116


3250.2.3.4B.116A
DOUBLE GLAZED
8" BACK MEMBER
TRANSITION DETAIL

ALTERNATE DETAIL

CURTAIN WALL SERIES 3250 DETAILS

3250.2.3.4B - DOUBLE GLAZED - 8" BACK MEMBER - TRANSITION DETAILS

Revisions By:

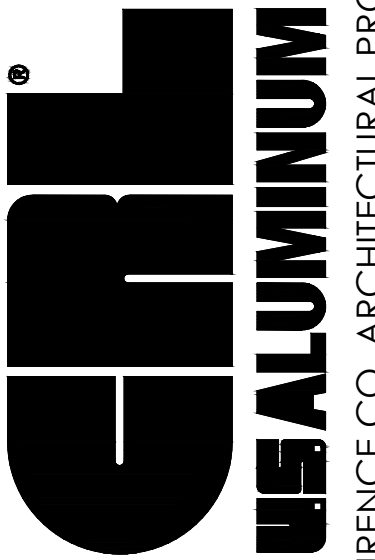

2503 E. Vernon Avenue, Los Angeles, CA 90058-1897
PH (800)-421-6144 FX: 800-587-7501 www.crlaurence.com

Discription:

U.S. ALUMINUM
CURTAIN WALL SERIES 3250
SYSTEM DRAWINGS

Drawn By: BWR

Date: 11/4/16


Scale: AS NOTED

File Name:
CW3250-System_Drawings.dwg

Sheet


3250.2.3.4B

U.S. ALUMINUM CURTAIN WALL SERIES 3250 SYSTEM

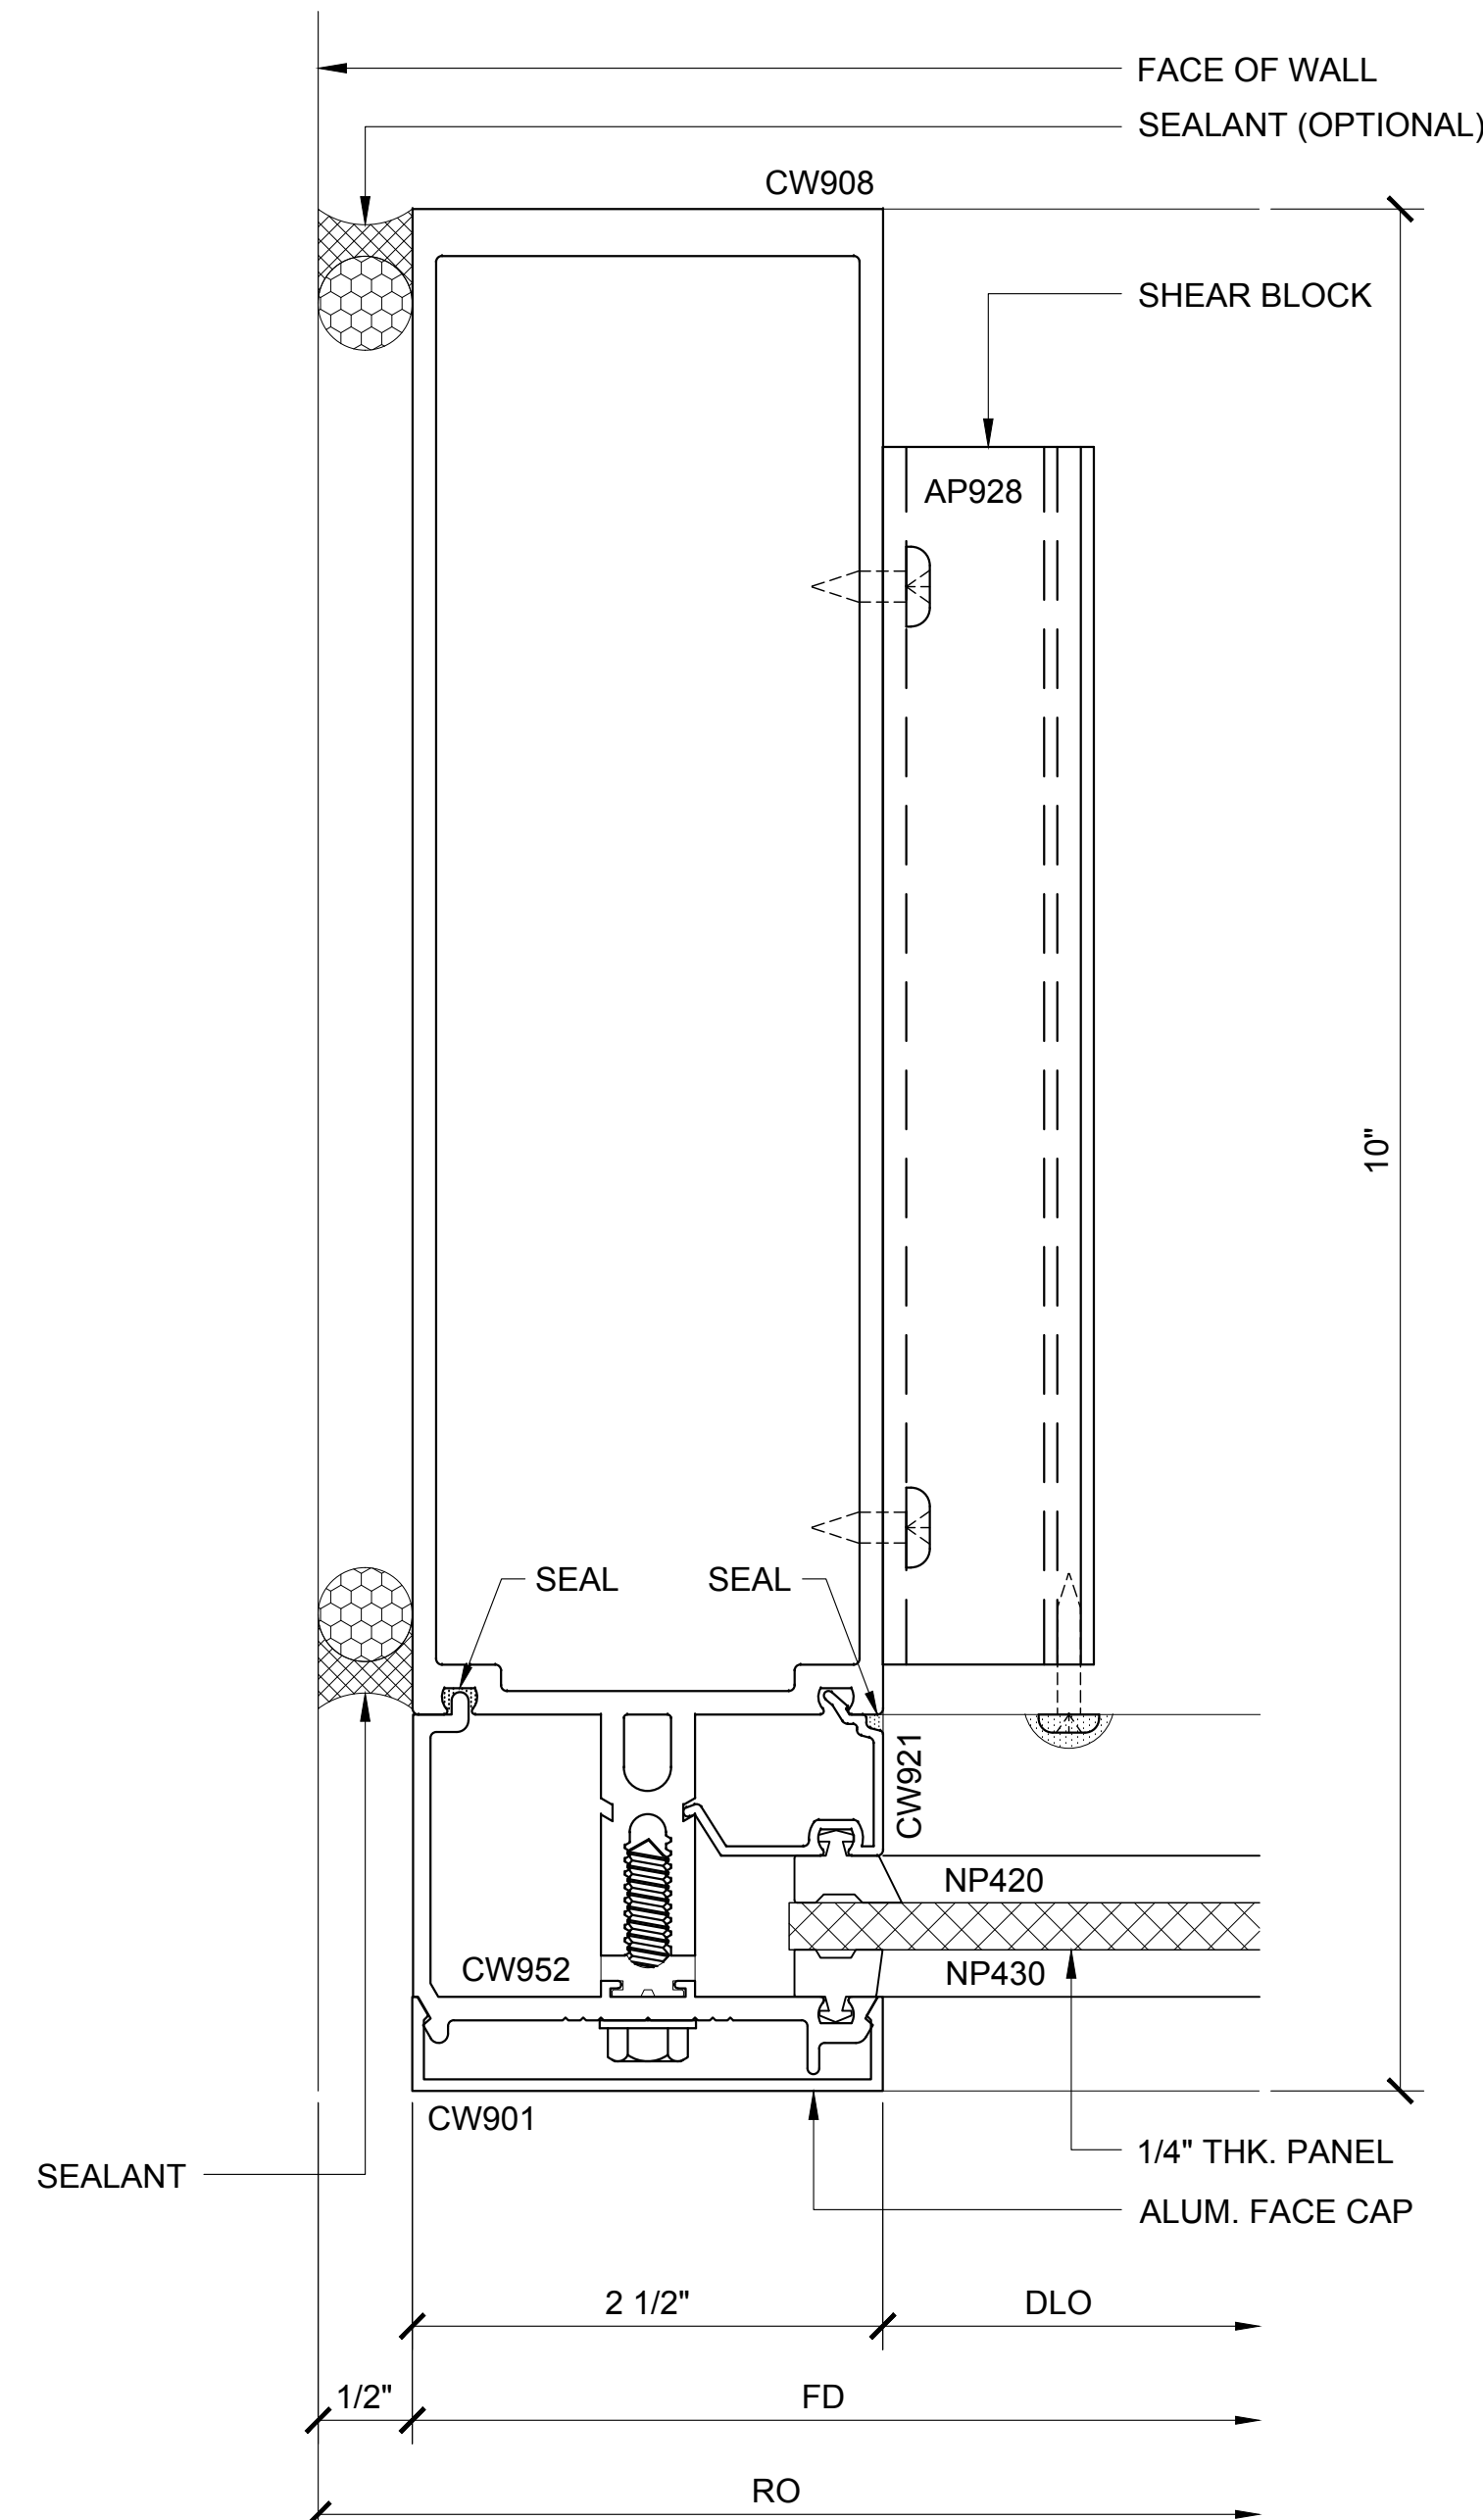


JAMB PLAN 54A

3250.2.3.4C.054A
DOUBLE GLAZED
8" BACK MEMBER
TRANSITION DETAIL

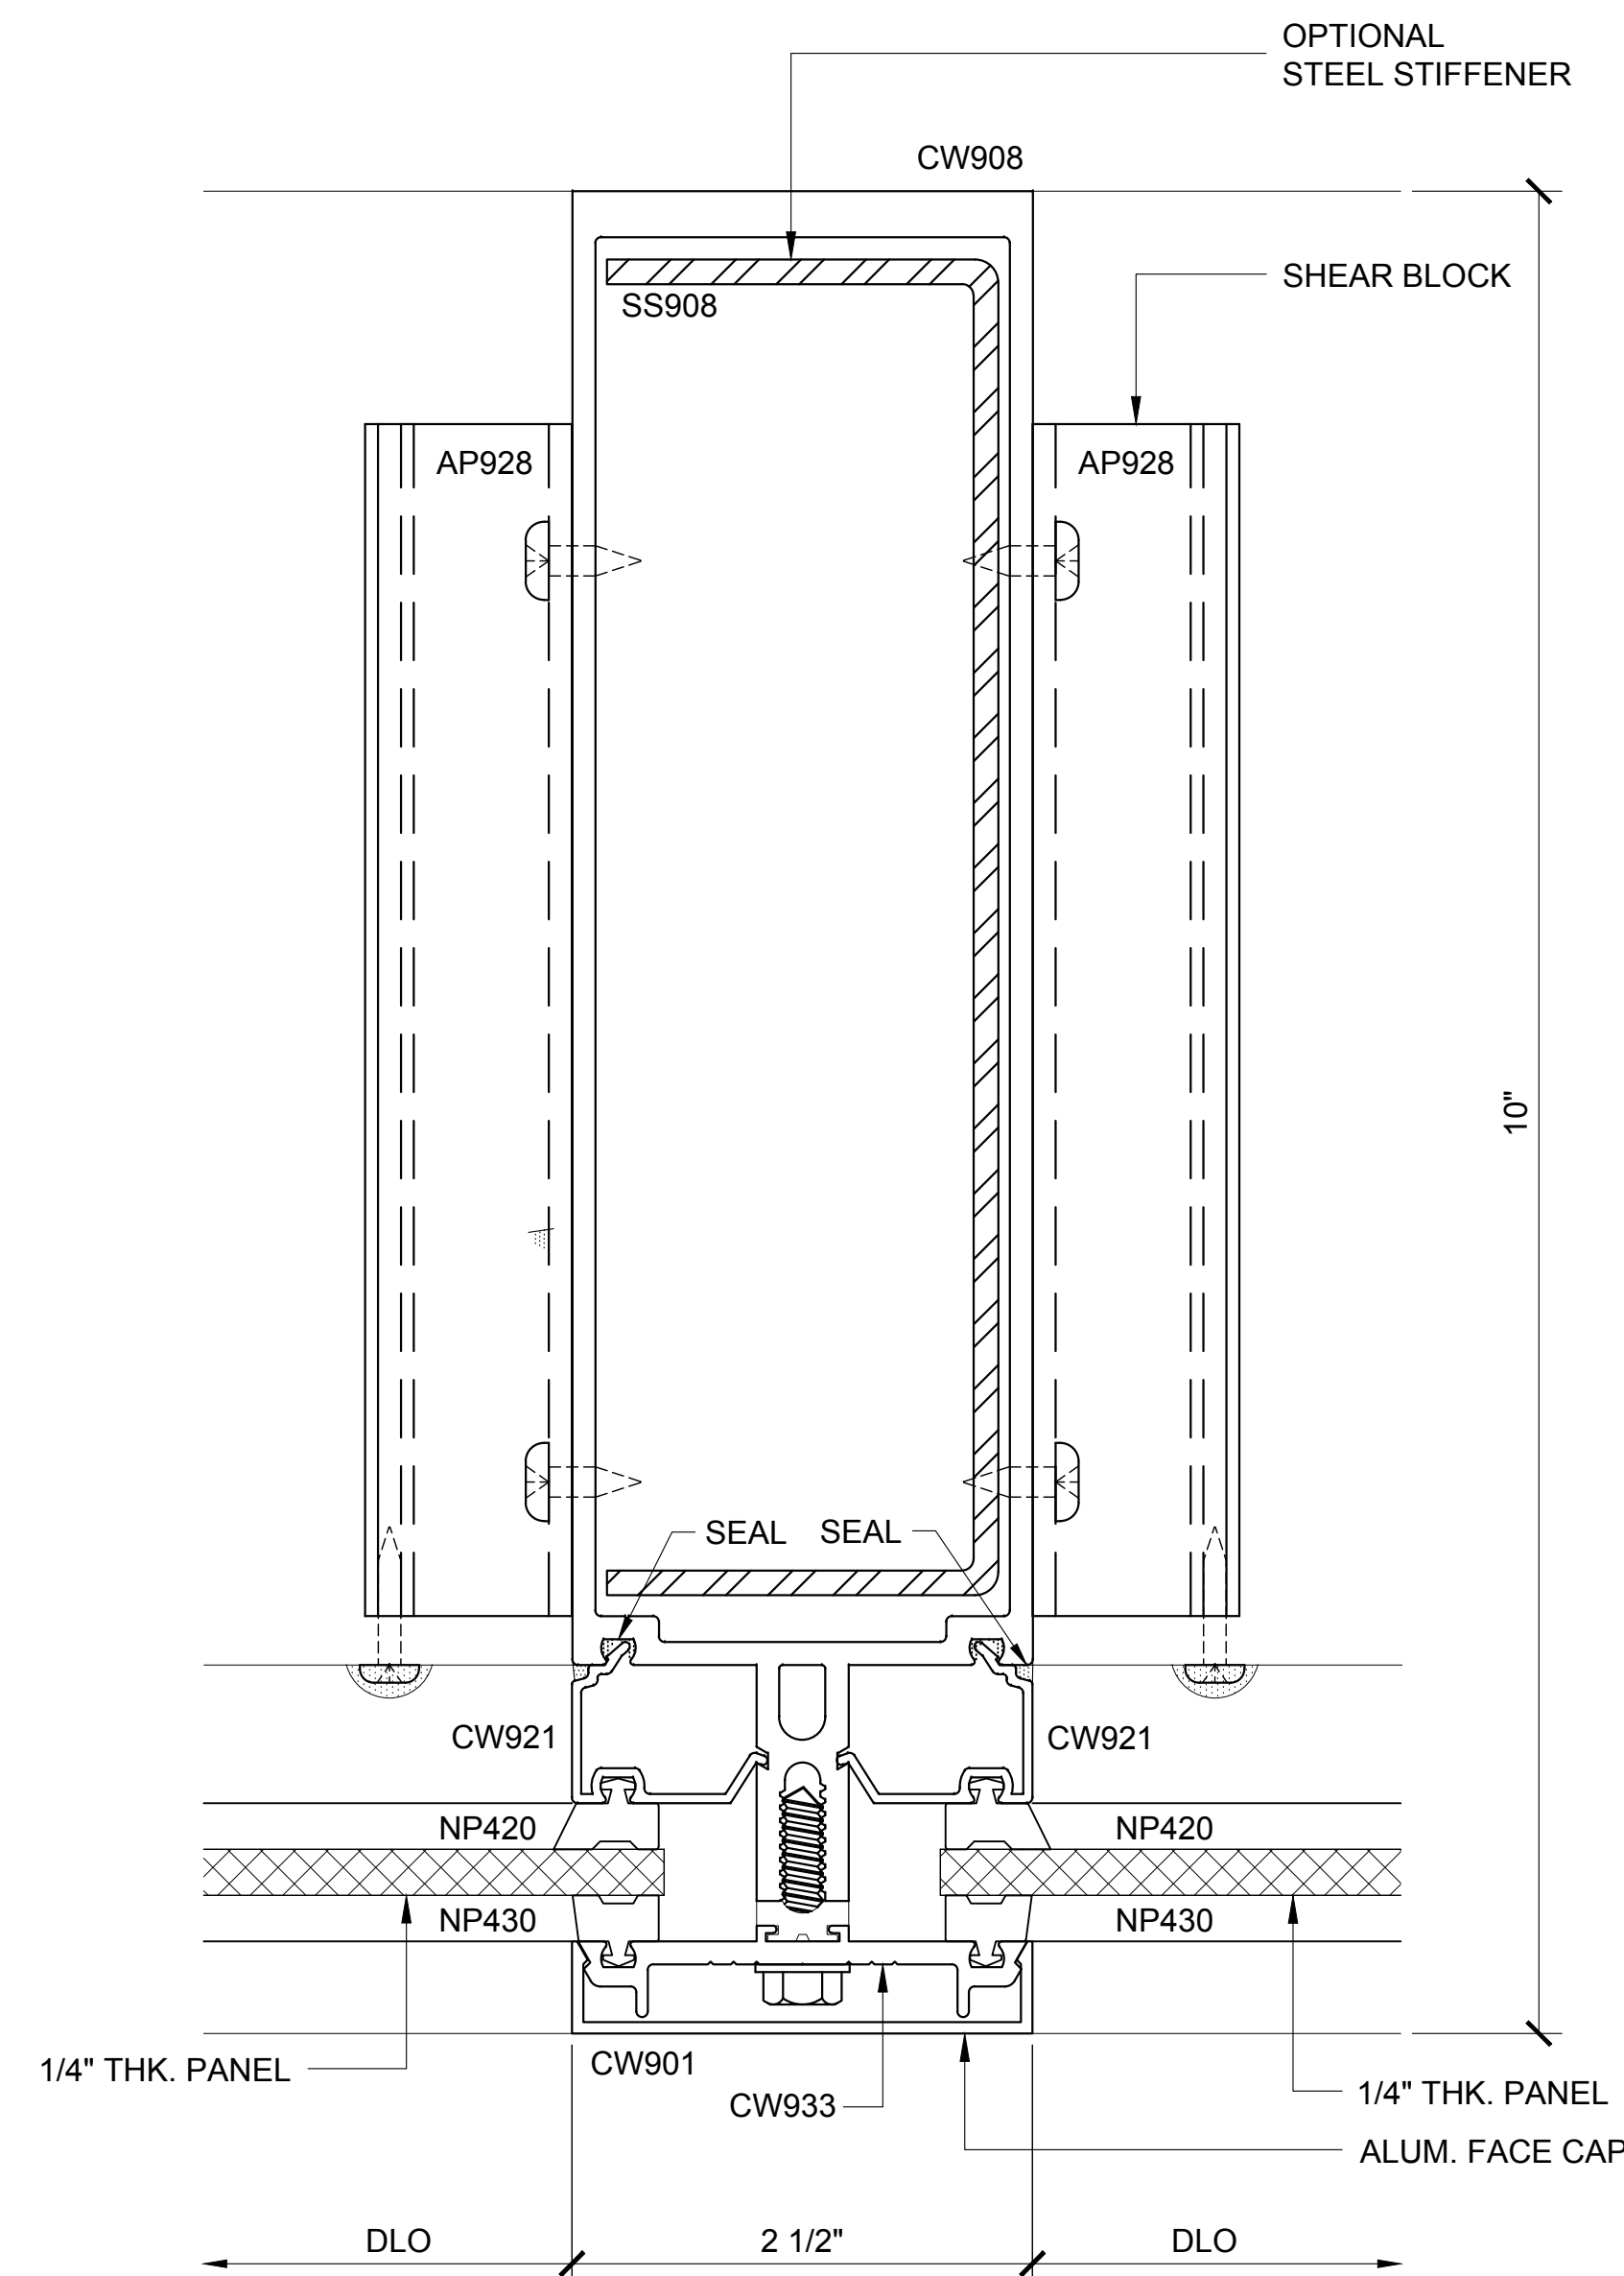

INT. VERT. PLAN 114

3250.2.3.4C.114
DOUBLE GLAZED
8" BACK MEMBER
TRANSITION DETAIL

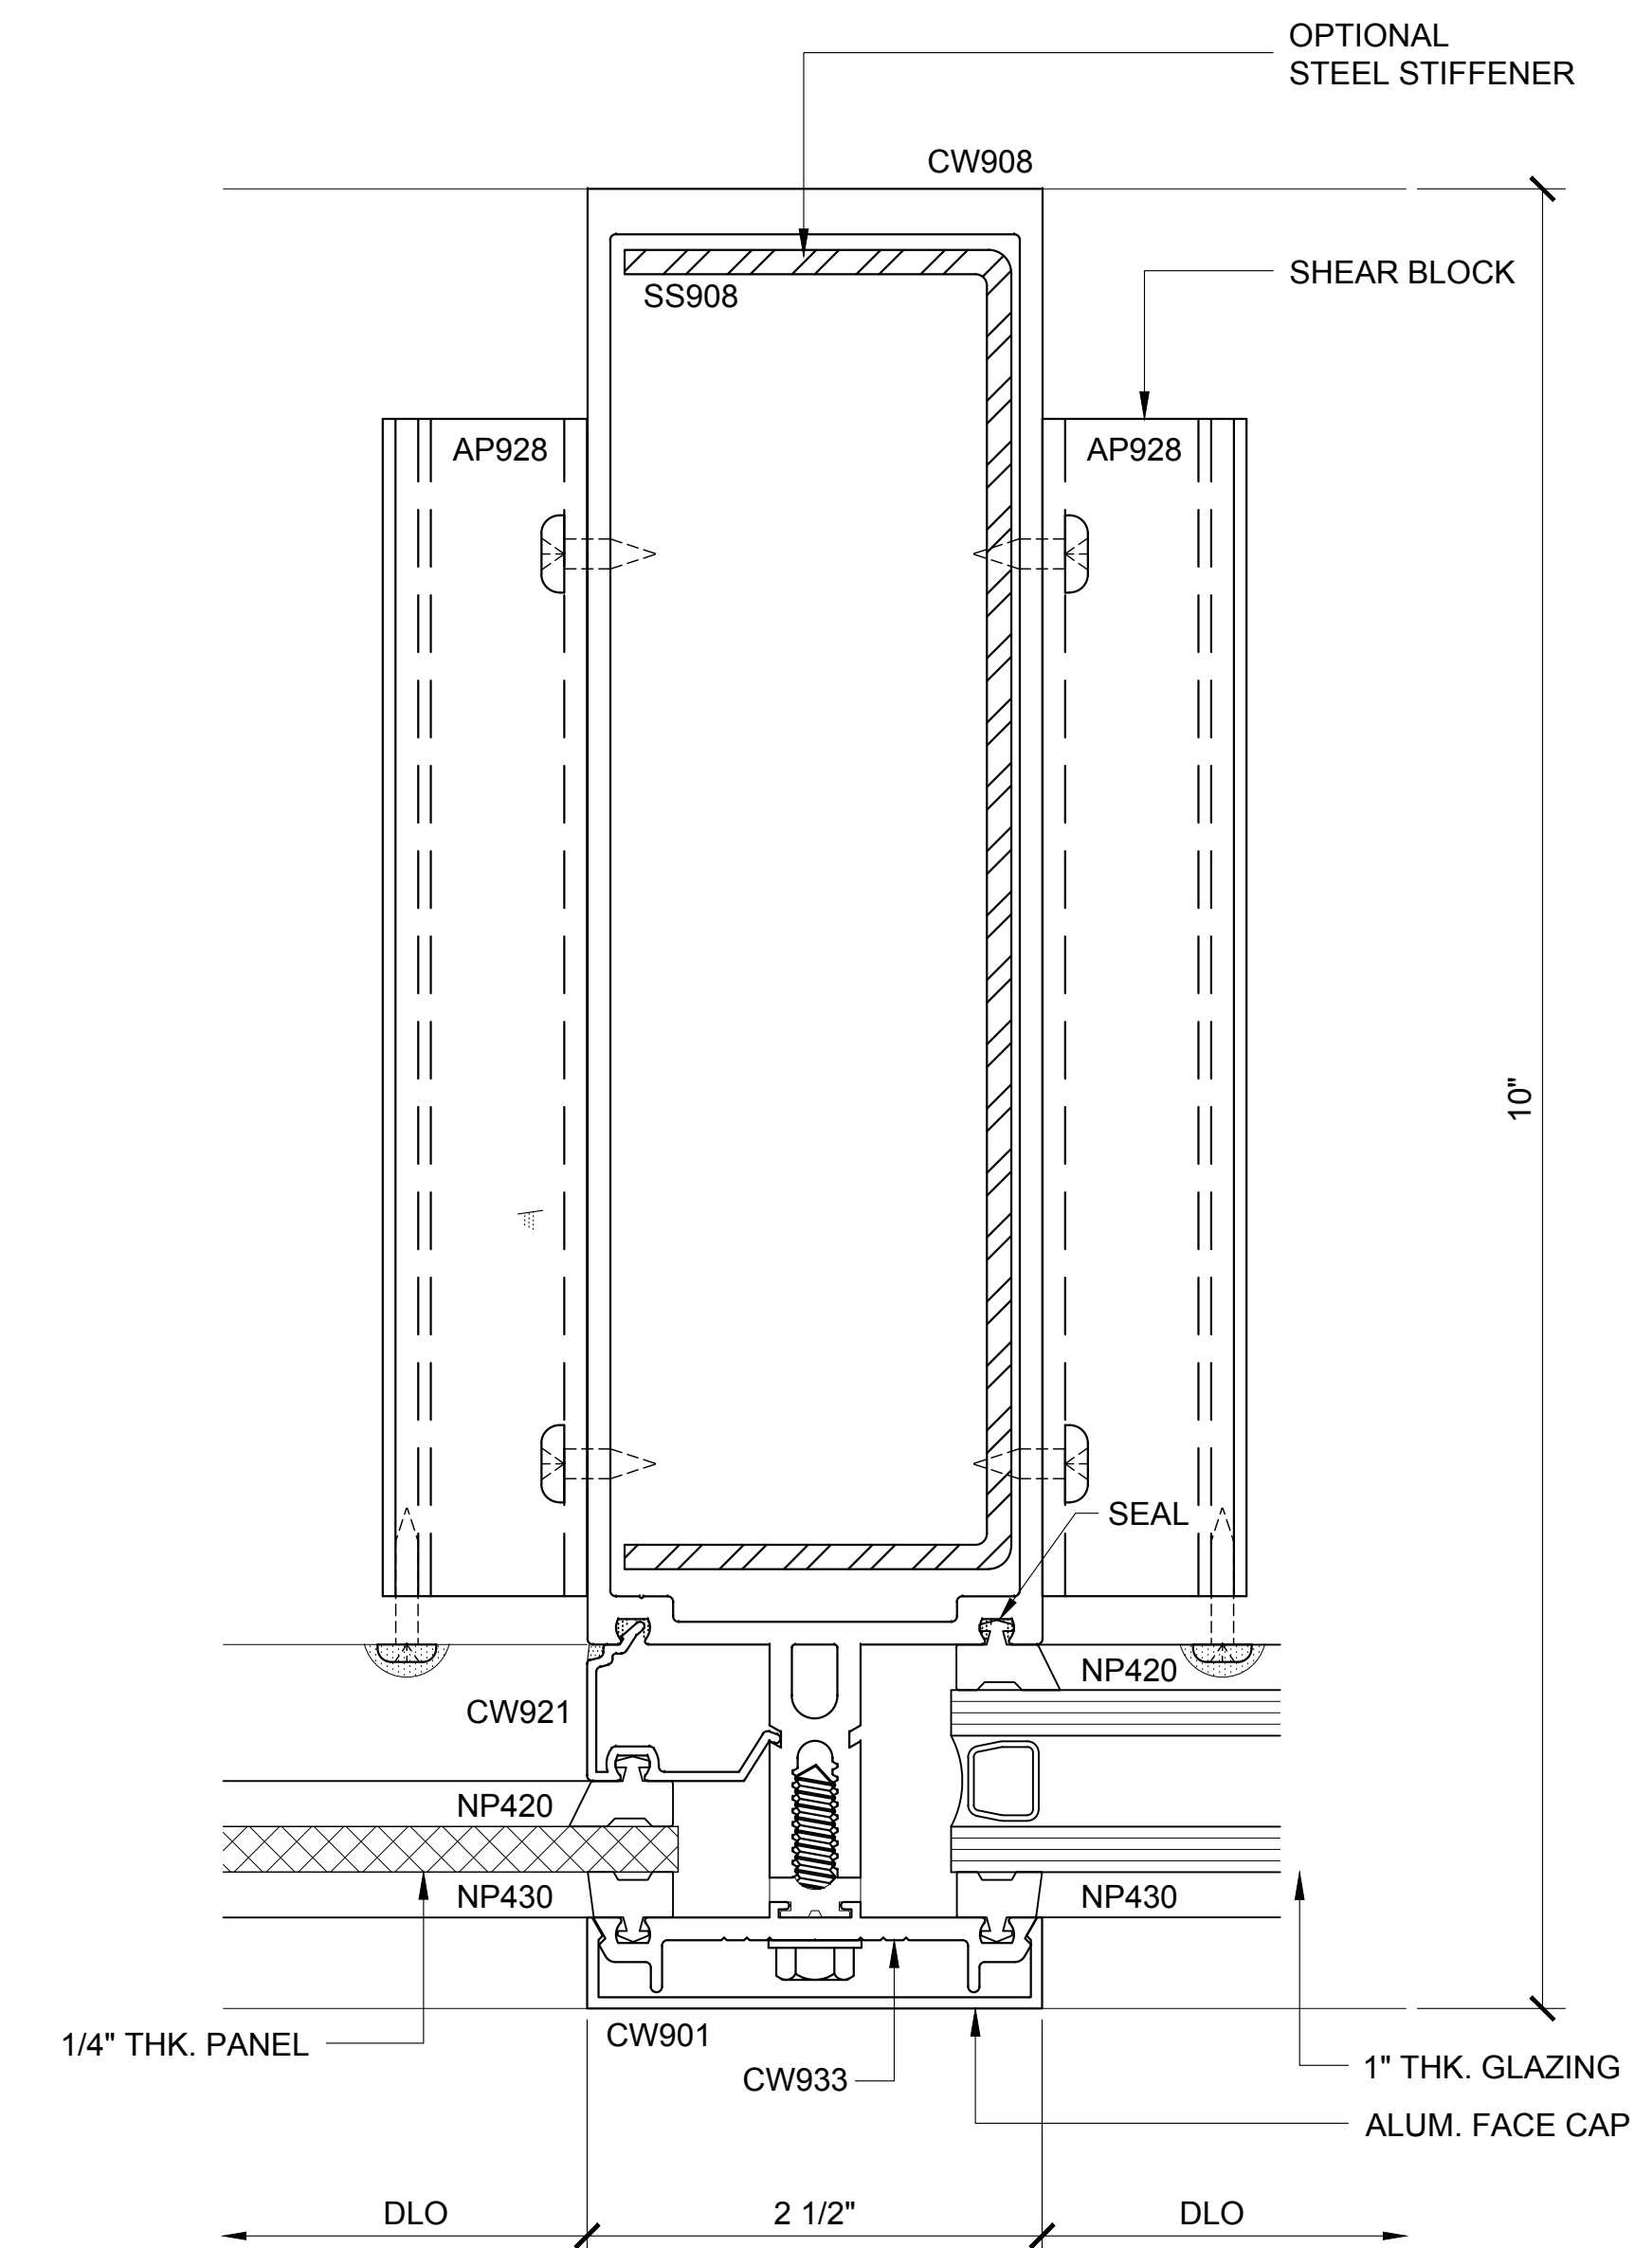


INT. VERT. PLAN 112

3250.2.3.4C.112
DOUBLE GLAZED
8" BACK MEMBER
TRANSITION DETAIL

CURTAIN WALL SERIES 3250 DETAILS

3250.2.3.4C - DOUBLE GLAZED - 8" BACK MEMBER - TRANSITION DETAILS

Revisions By:

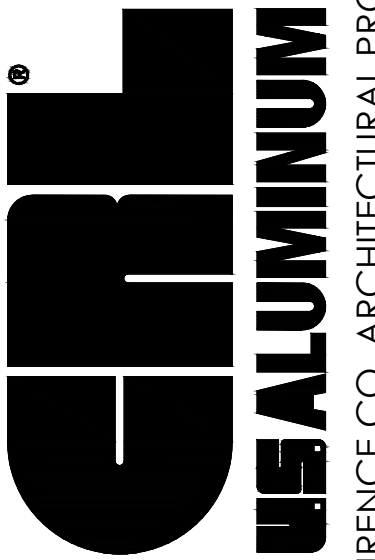

PH (800)-421-6144 FX: 800-587-7501 www.crlaurence.com
2503 E. Vernon Avenue, Los Angeles, CA 90058-1897

Description:
U.S. ALUMINUM
CURTAIN WALL SERIES 3250
SYSTEM DRAWINGS

Drawn By: BWR

Date: 11/4/16


Scale: AS NOTED

File Name:
CW3250-System_Drawings.dwg

Sheet


3250.2.3.4C

U.S. ALUMINUM CURTAIN WALL SERIES 3250 SYSTEM

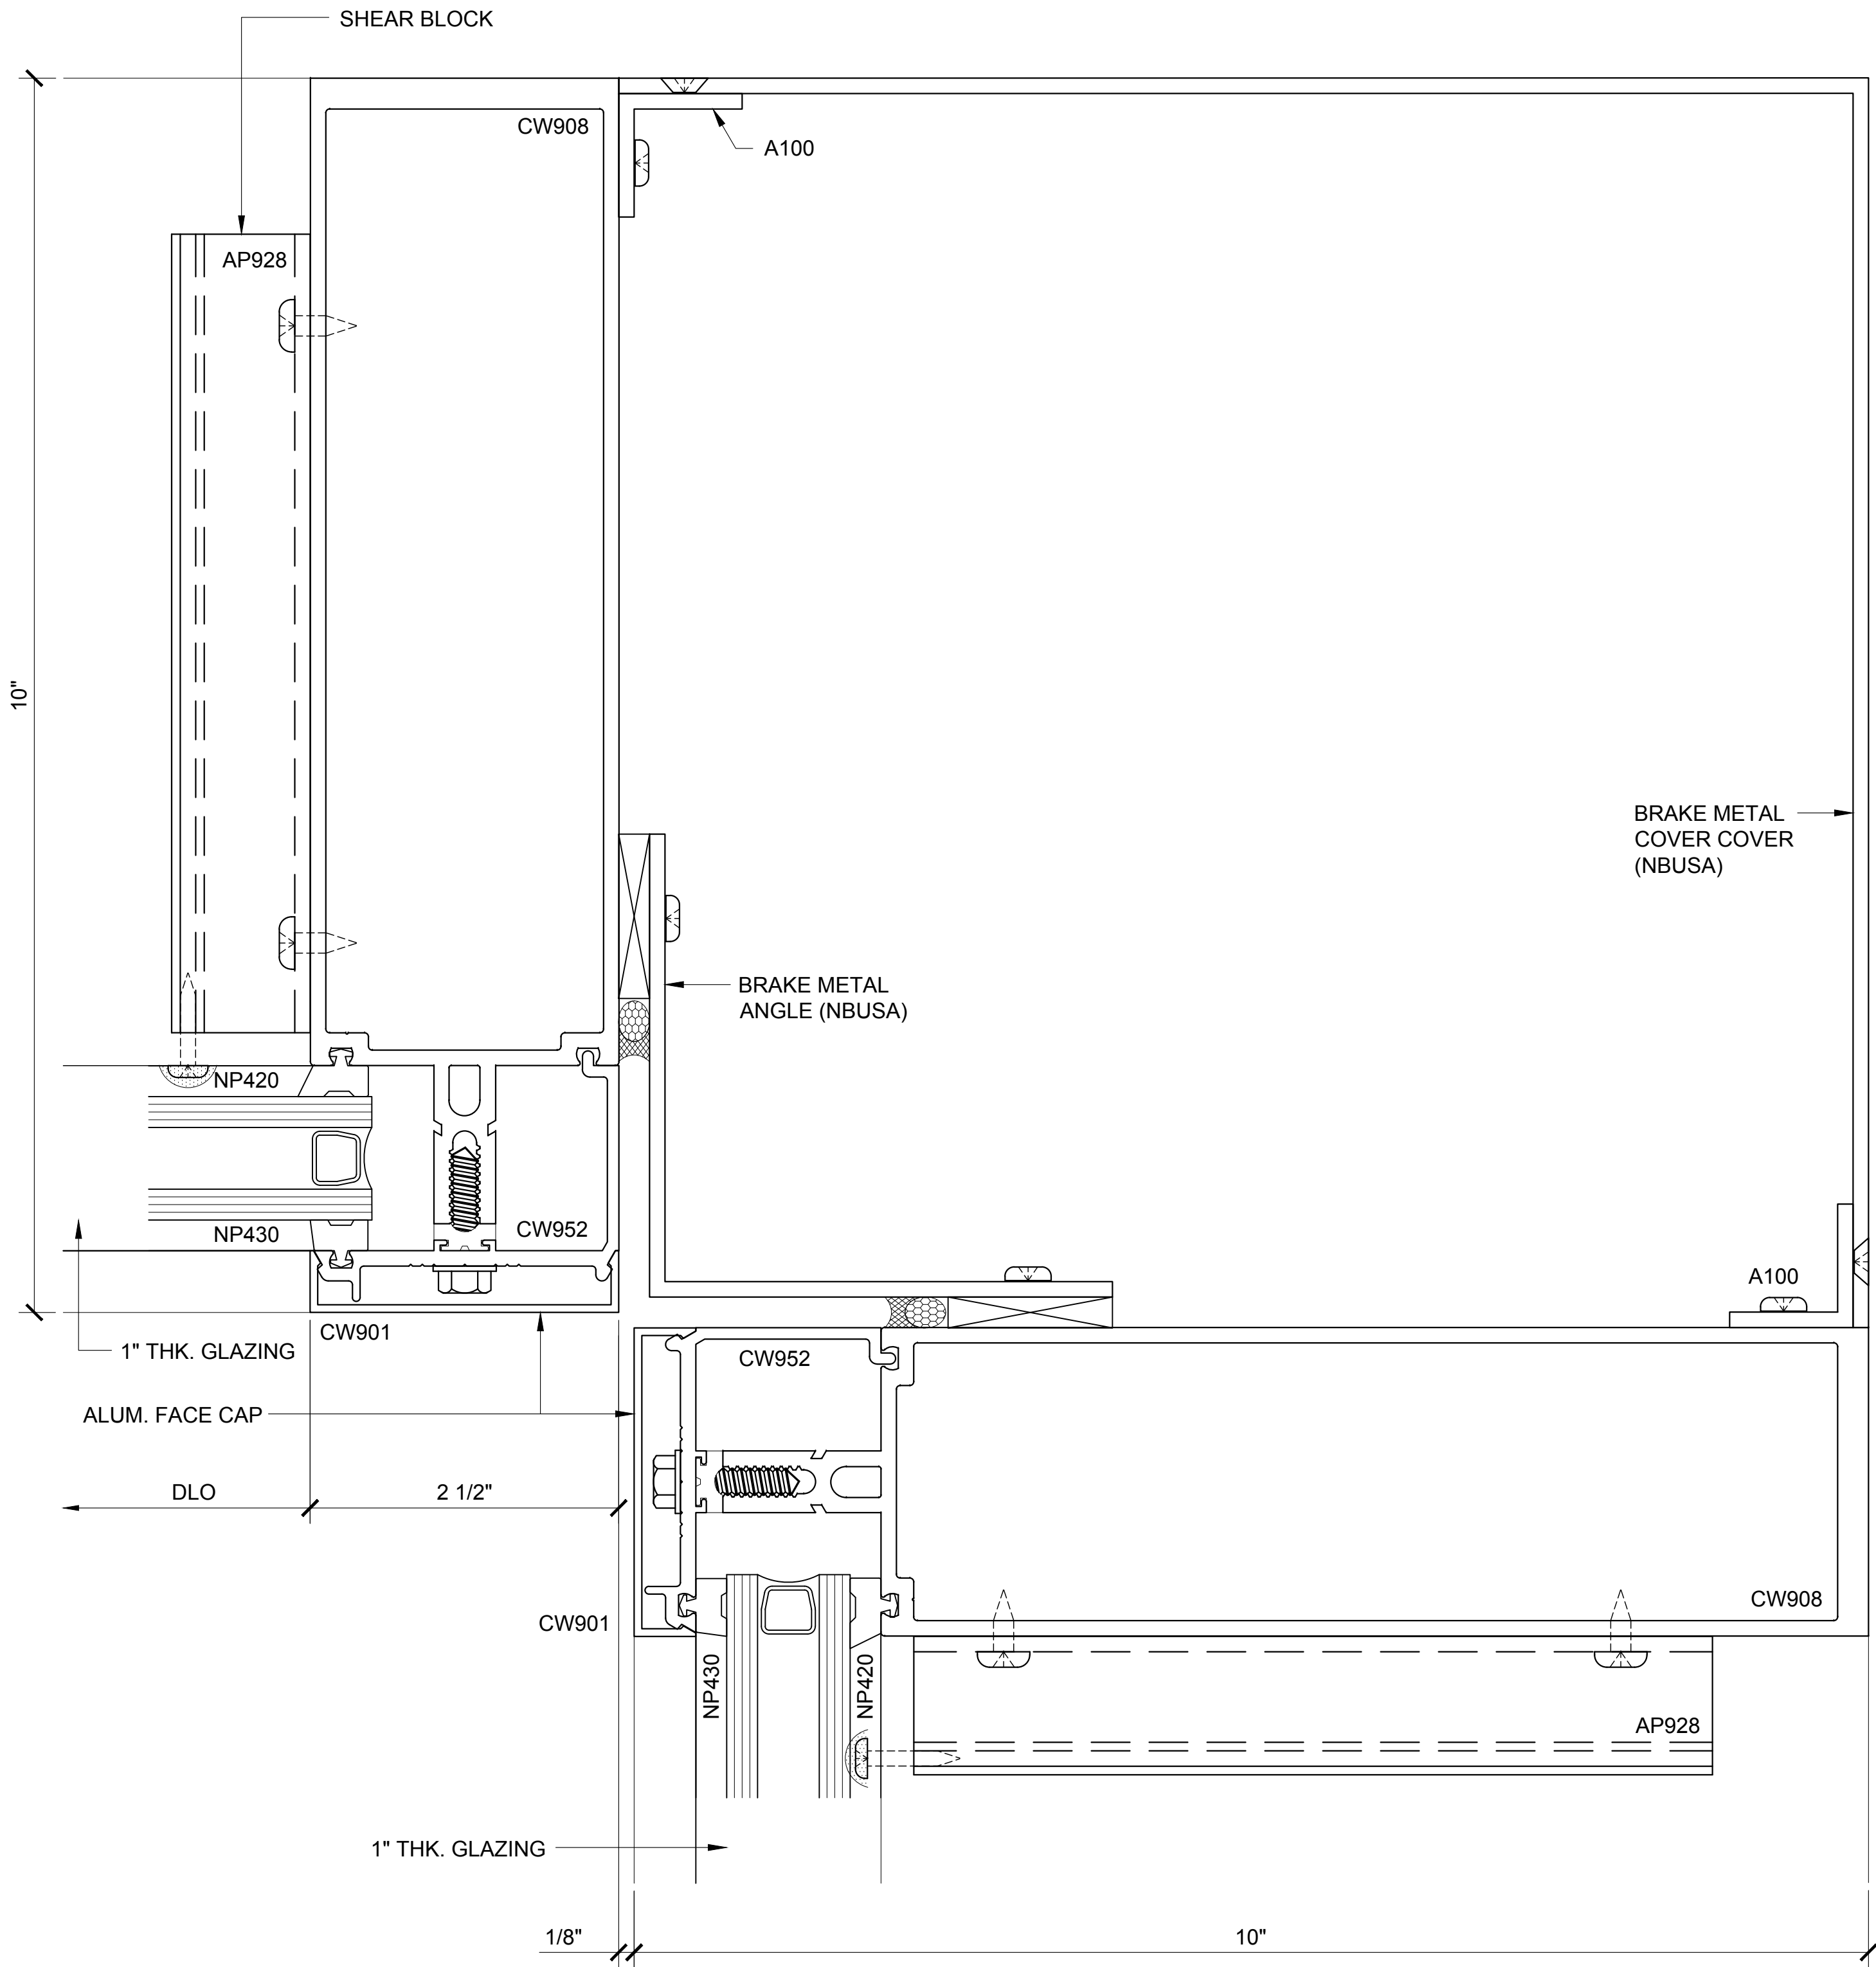

COR. VERT. SECTION 117

3250.2.3.4D.117
DOUBLE GLAZED
8" BACK MEMBER
TRANSITION DETAIL

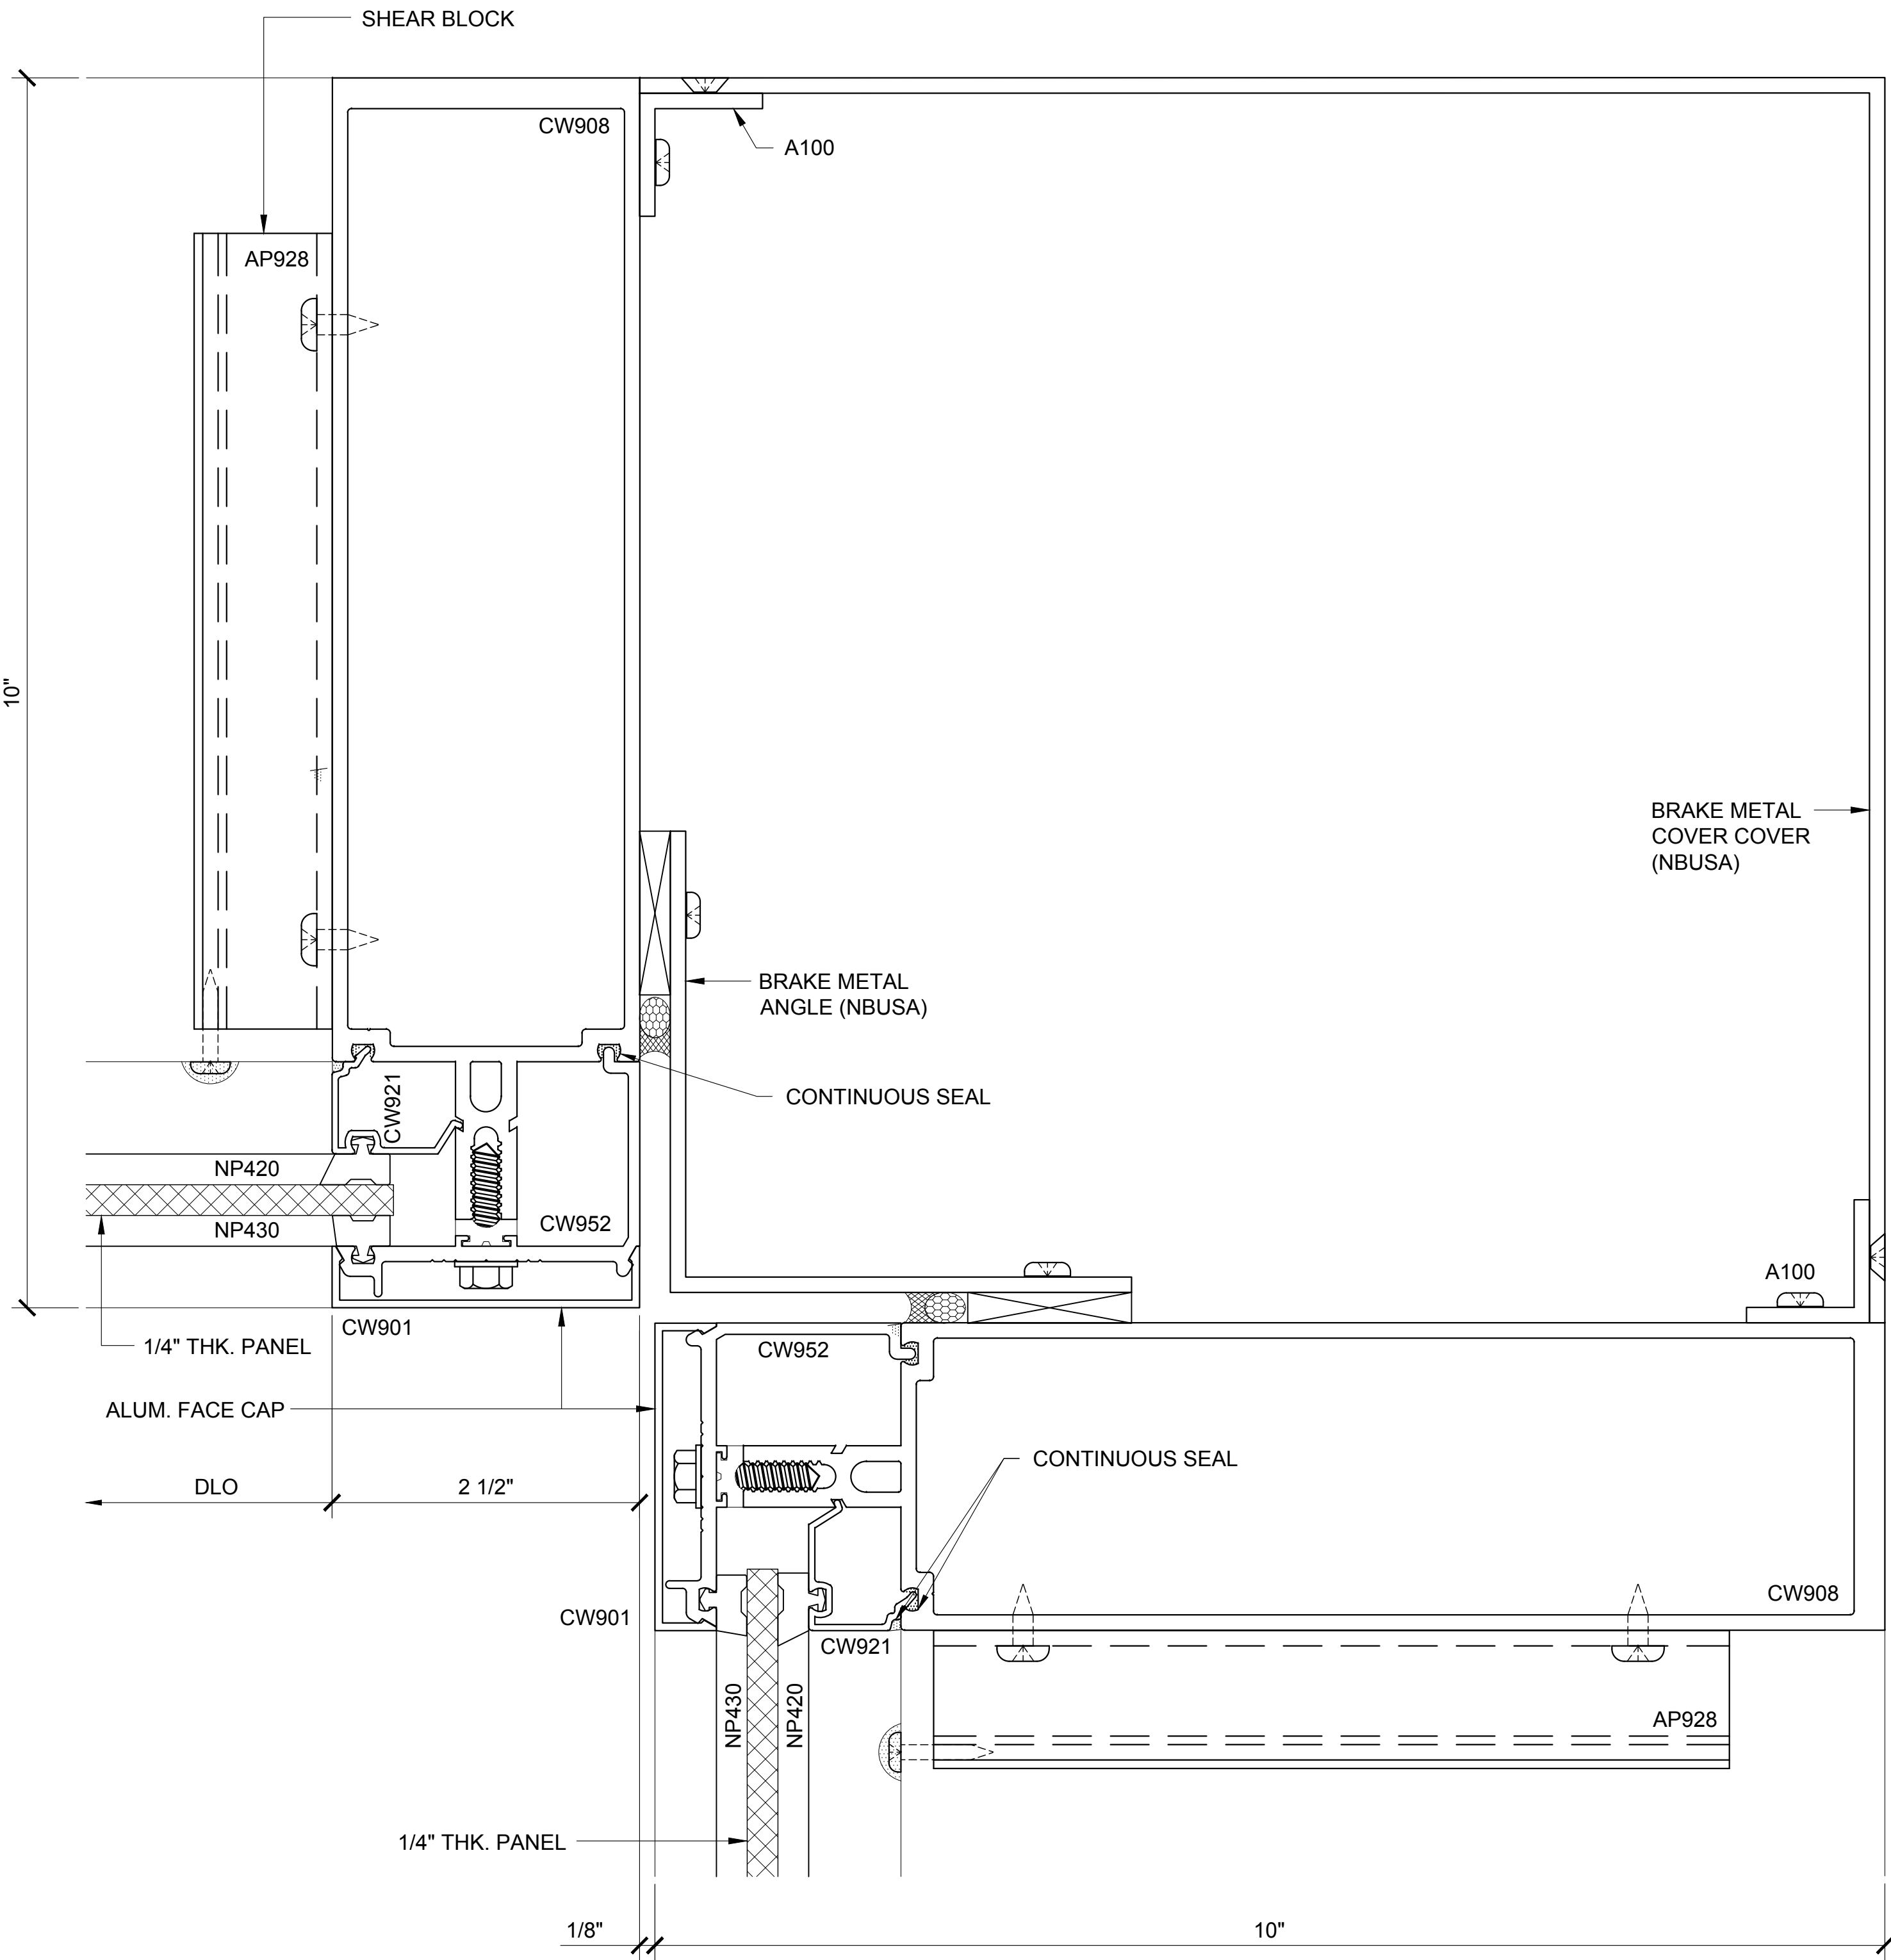

COR. VERT. SECTION 117A

3250.2.3.4D.117A
DOUBLE GLAZED
8" BACK MEMBER
TRANSITION DETAIL

CURTAIN WALL SERIES 3250 DETAILS

3250.2.3.4D - DOUBLE GLAZED - 8" BACK MEMBER - TRANSITION DETAILS

Revisions By:




C.R. LAURENCE CO. ARCHITECTURAL PRODUCTS
2503 E. Vernon Avenue, Los Angeles, CA 90058-1897
PH (800)-421-6144 FX 800-587-7301 www.crlaurence.com

Discription:
U.S. ALUMINUM
CURTAIN WALL SERIES 3250
SYSTEM DRAWINGS

Drawn By: BWR
Date: 11/4/16
Scale: AS NOTED
File Name:
CW3250-System_Drawings.dwg

Sheet
3250.2.3.4D


U.S. ALUMINUM CURTAIN WALL SERIES 3250 SYSTEM

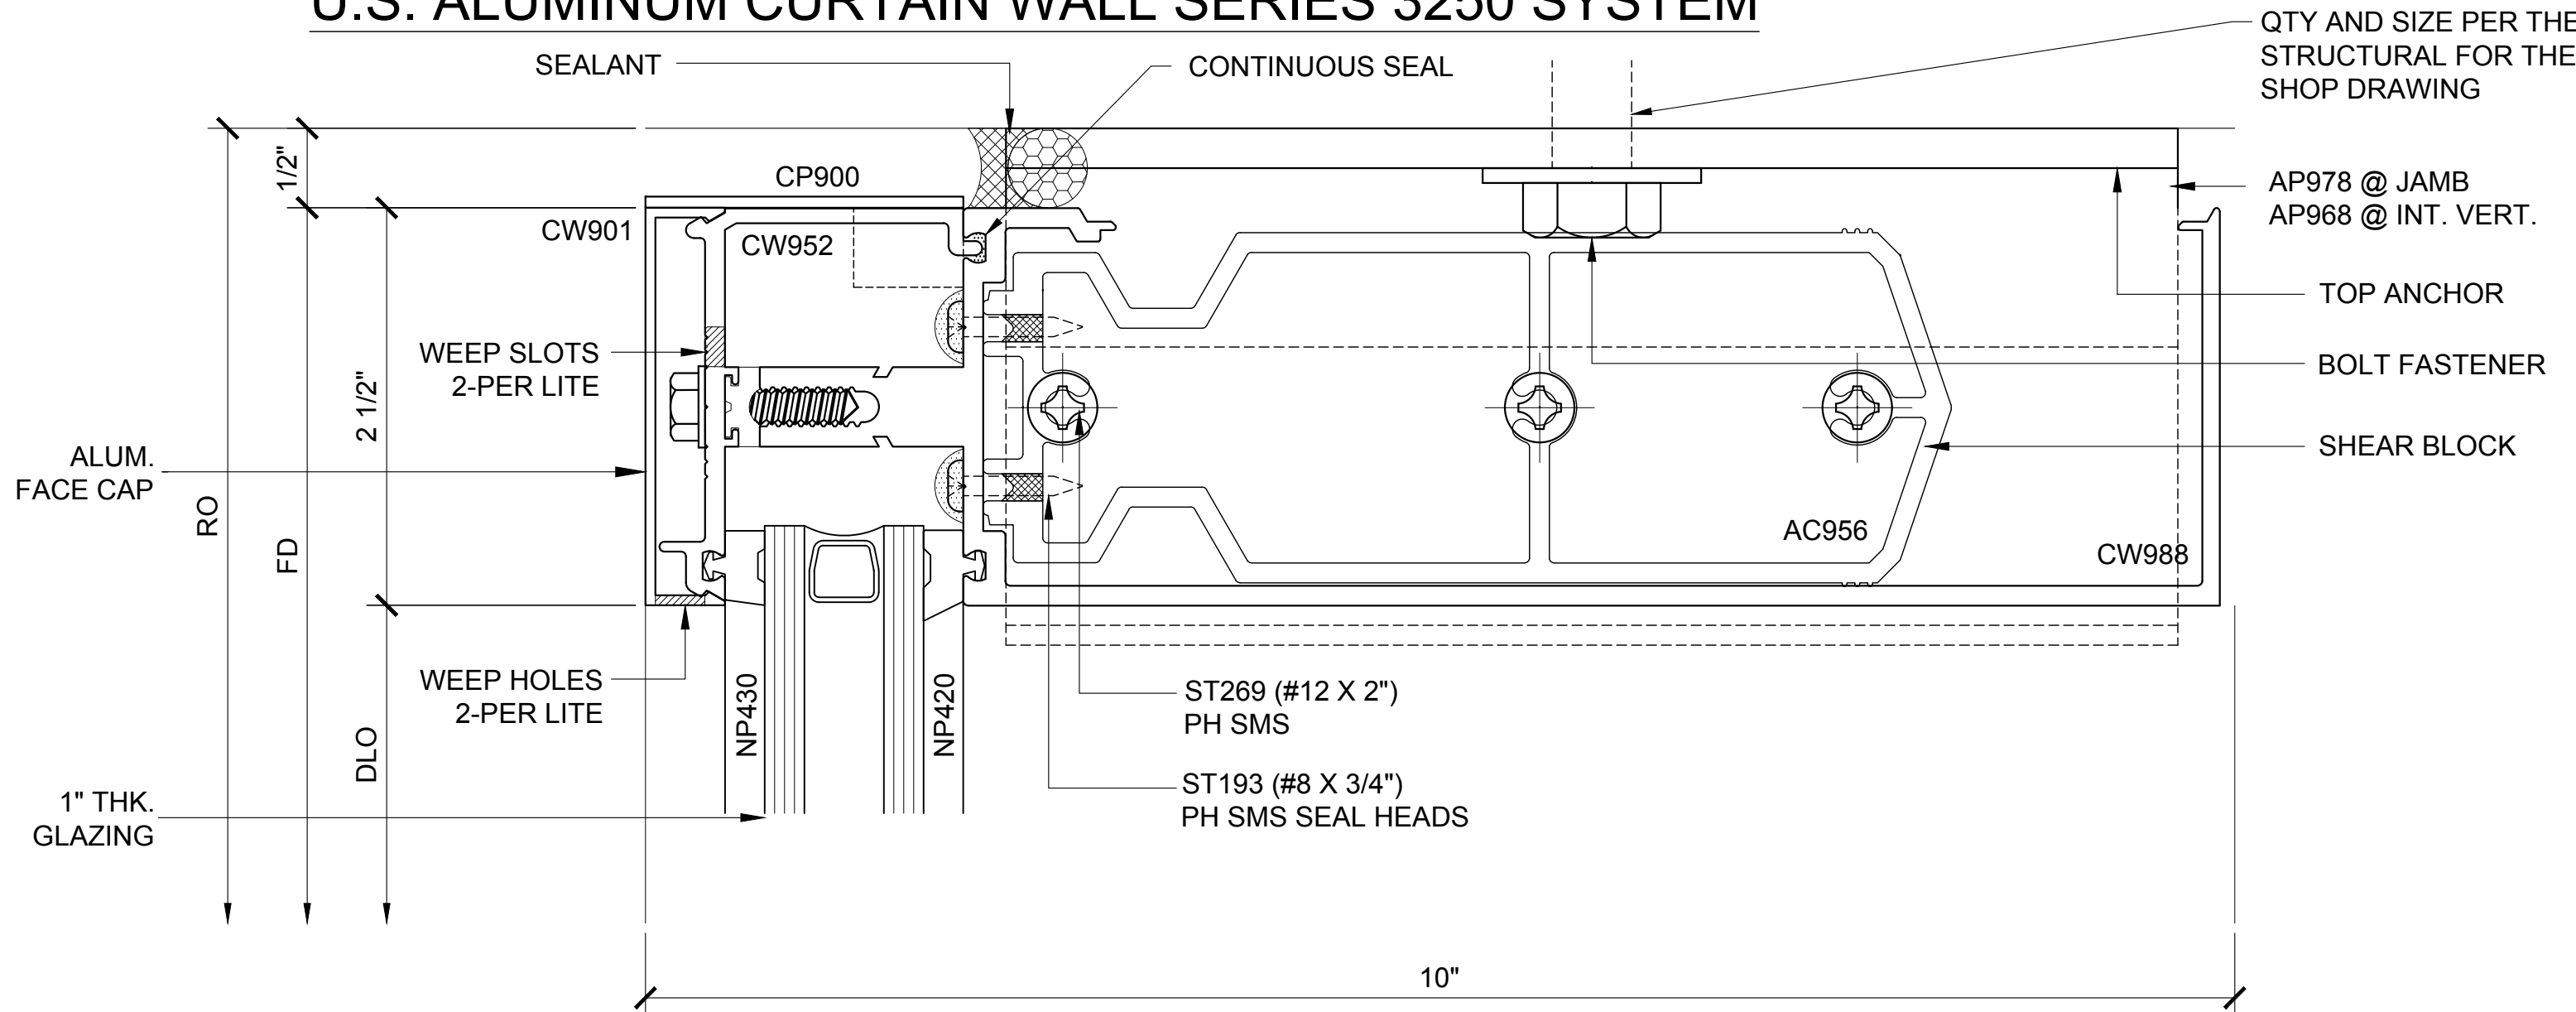

HEAD SECTION

120


3250.2.3.5.120
DOUBLE GLAZED
8" BACK MEMBER

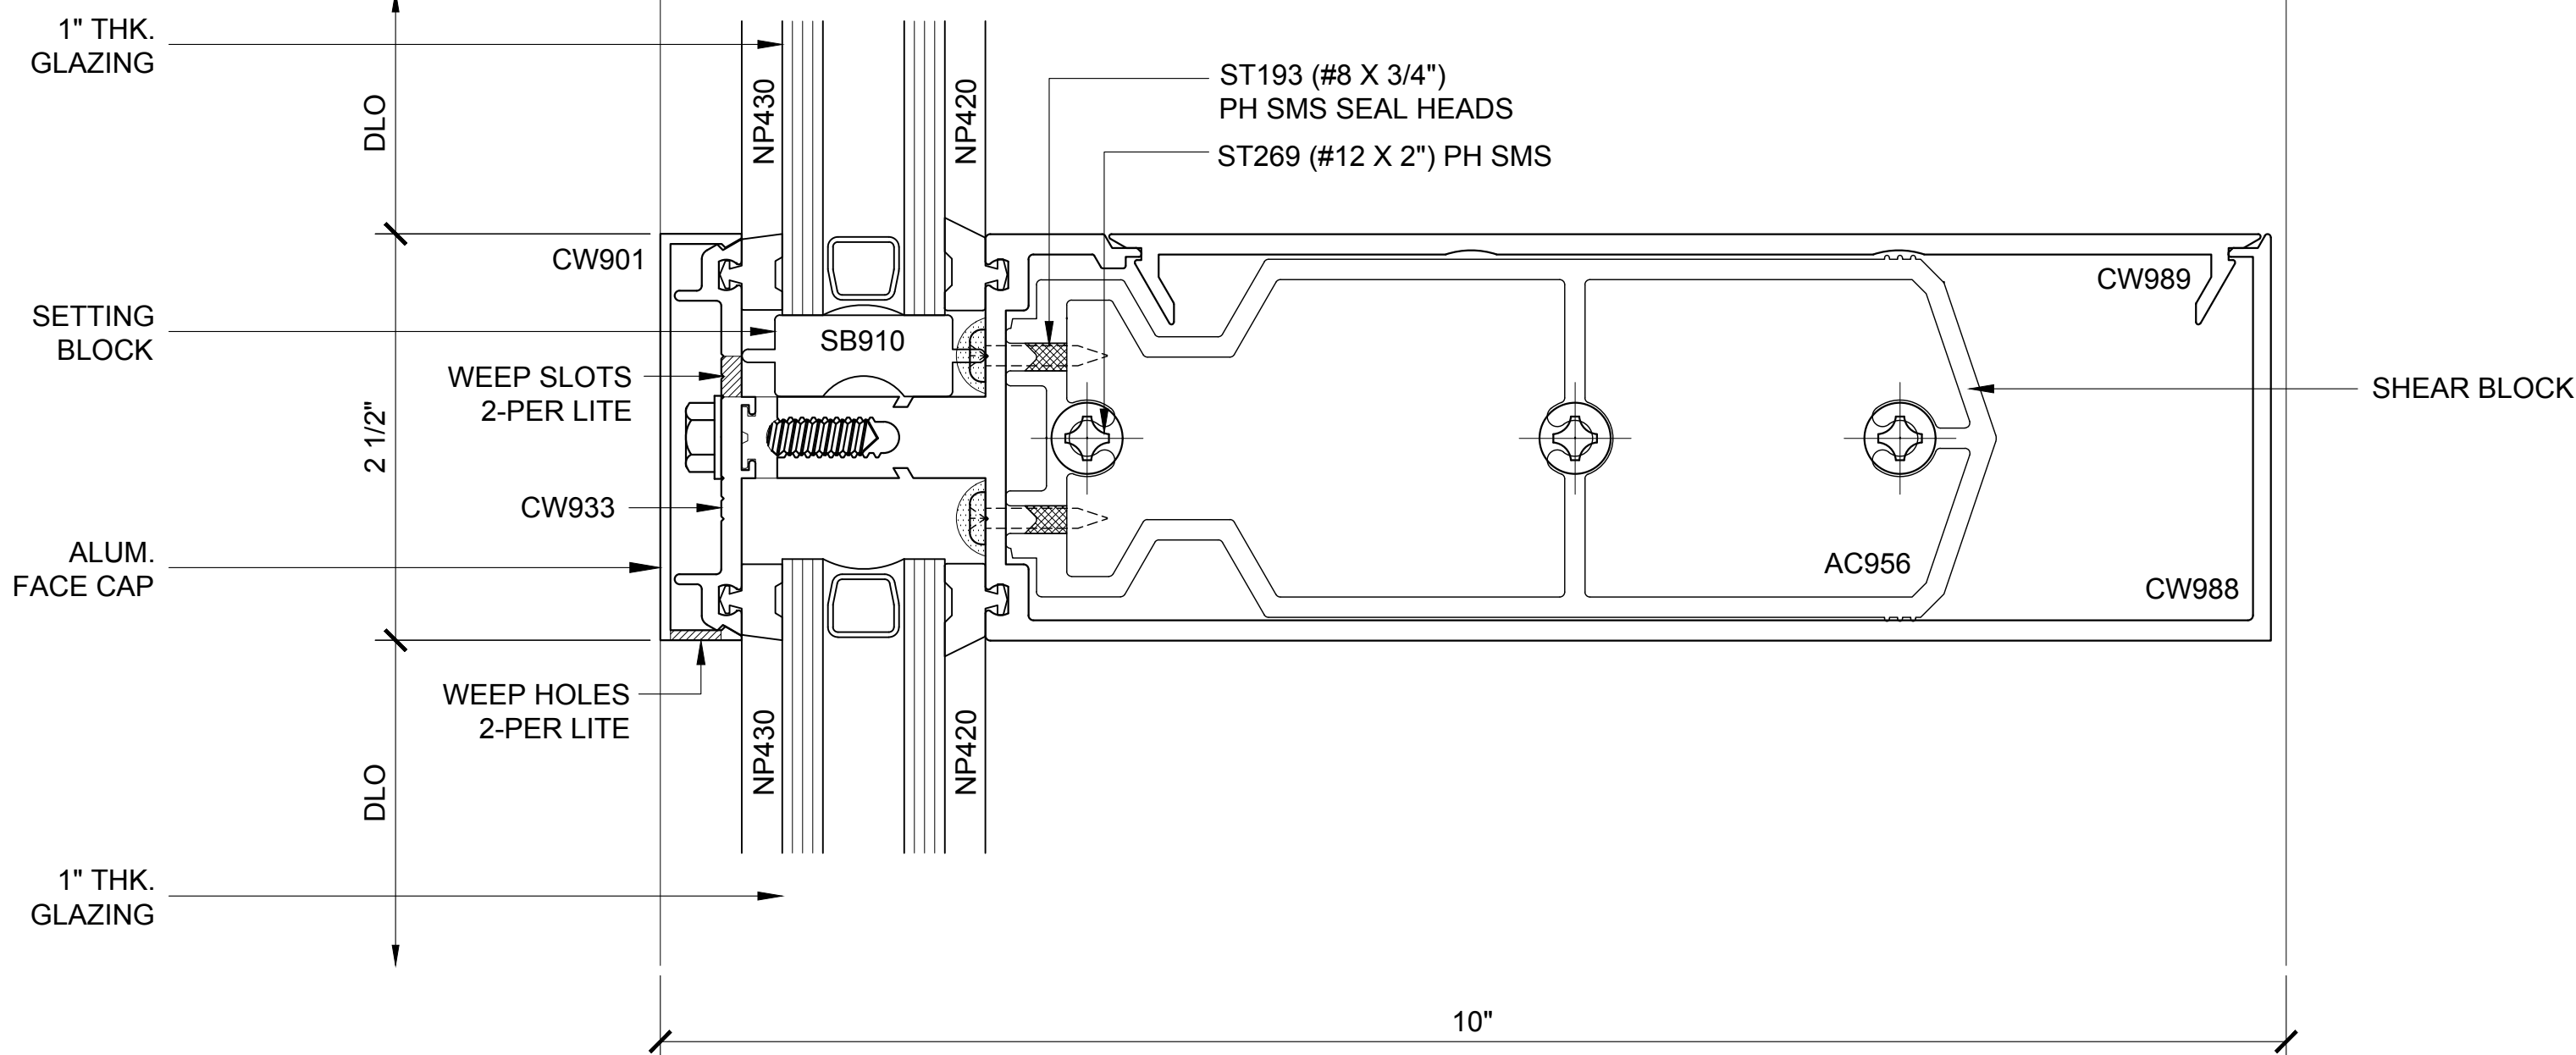

INT. HOR. SECTION

121


3250.2.3.5.121
DOUBLE GLAZED
8" BACK MEMBER

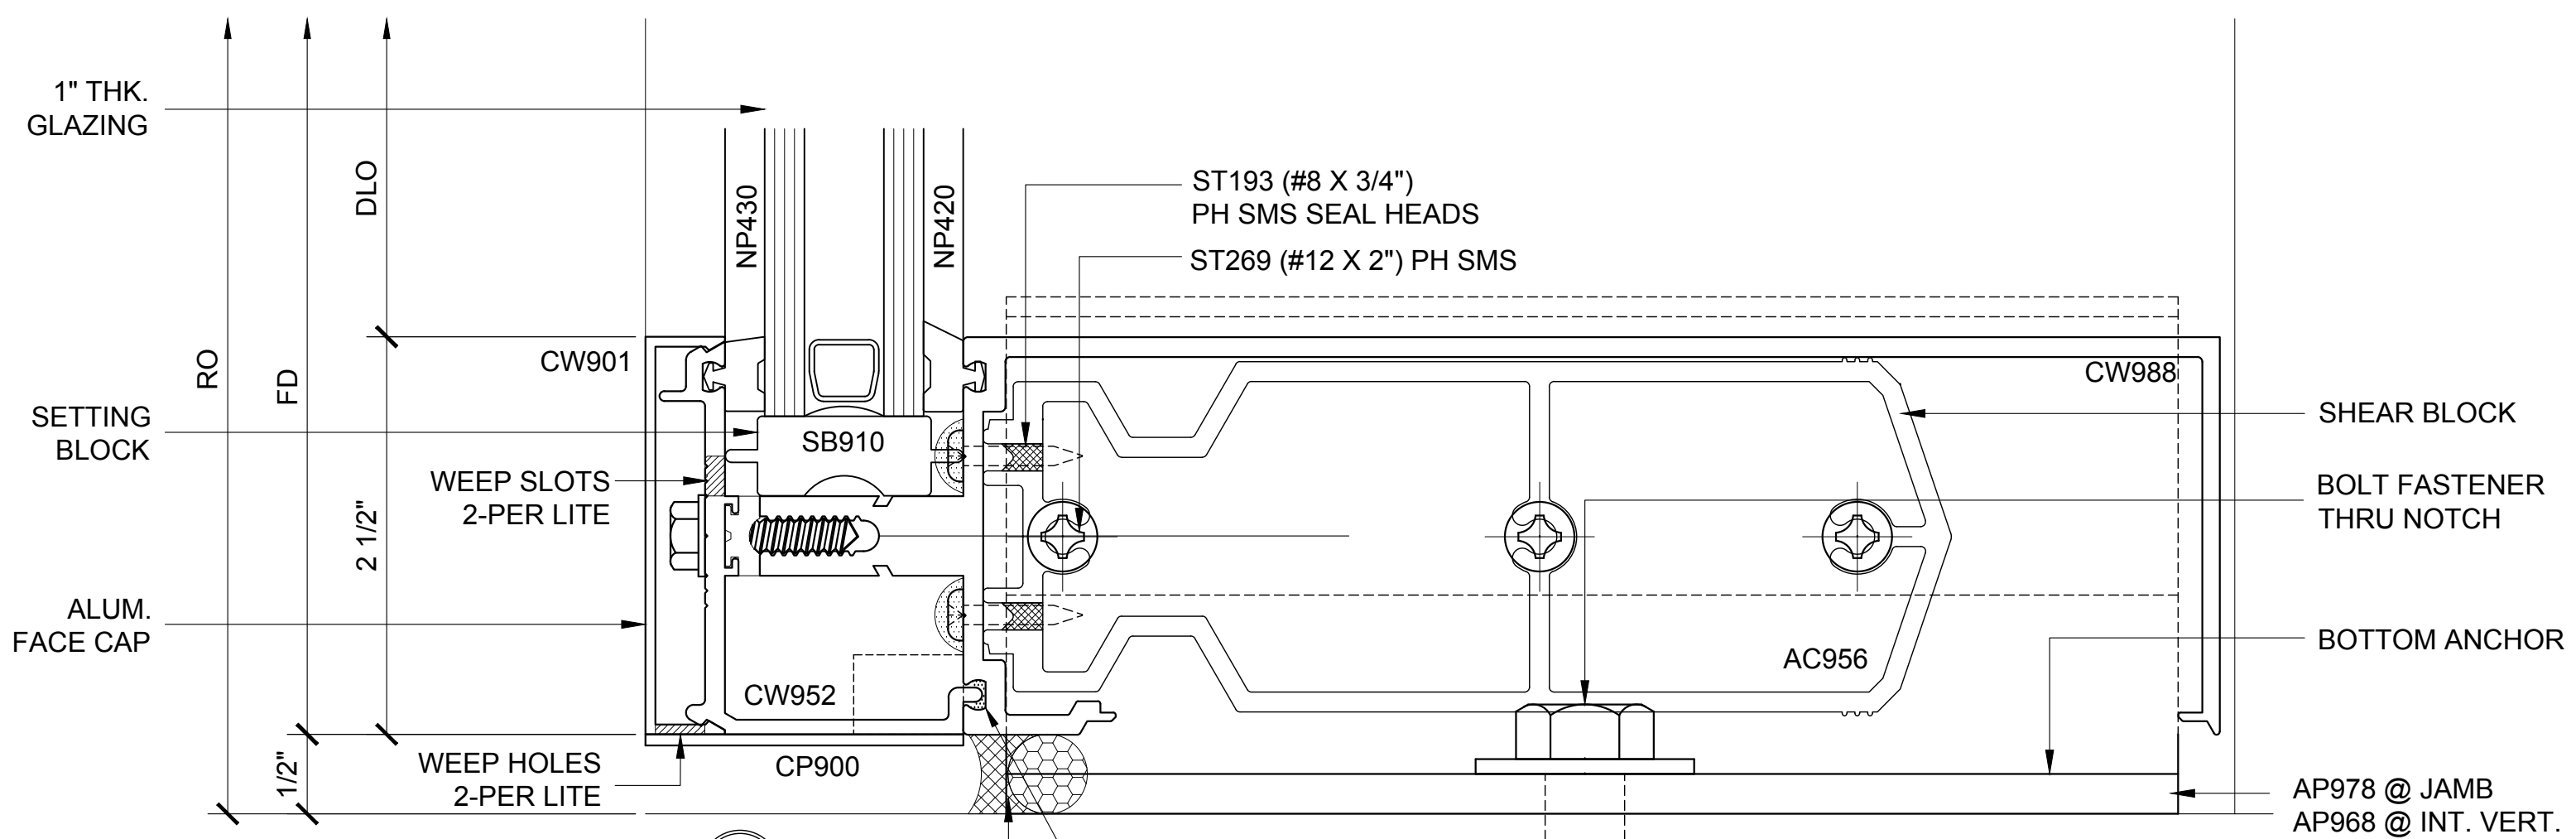

SILL SECTION

122


3250.2.3.5.122
DOUBLE GLAZED
8" BACK MEMBER

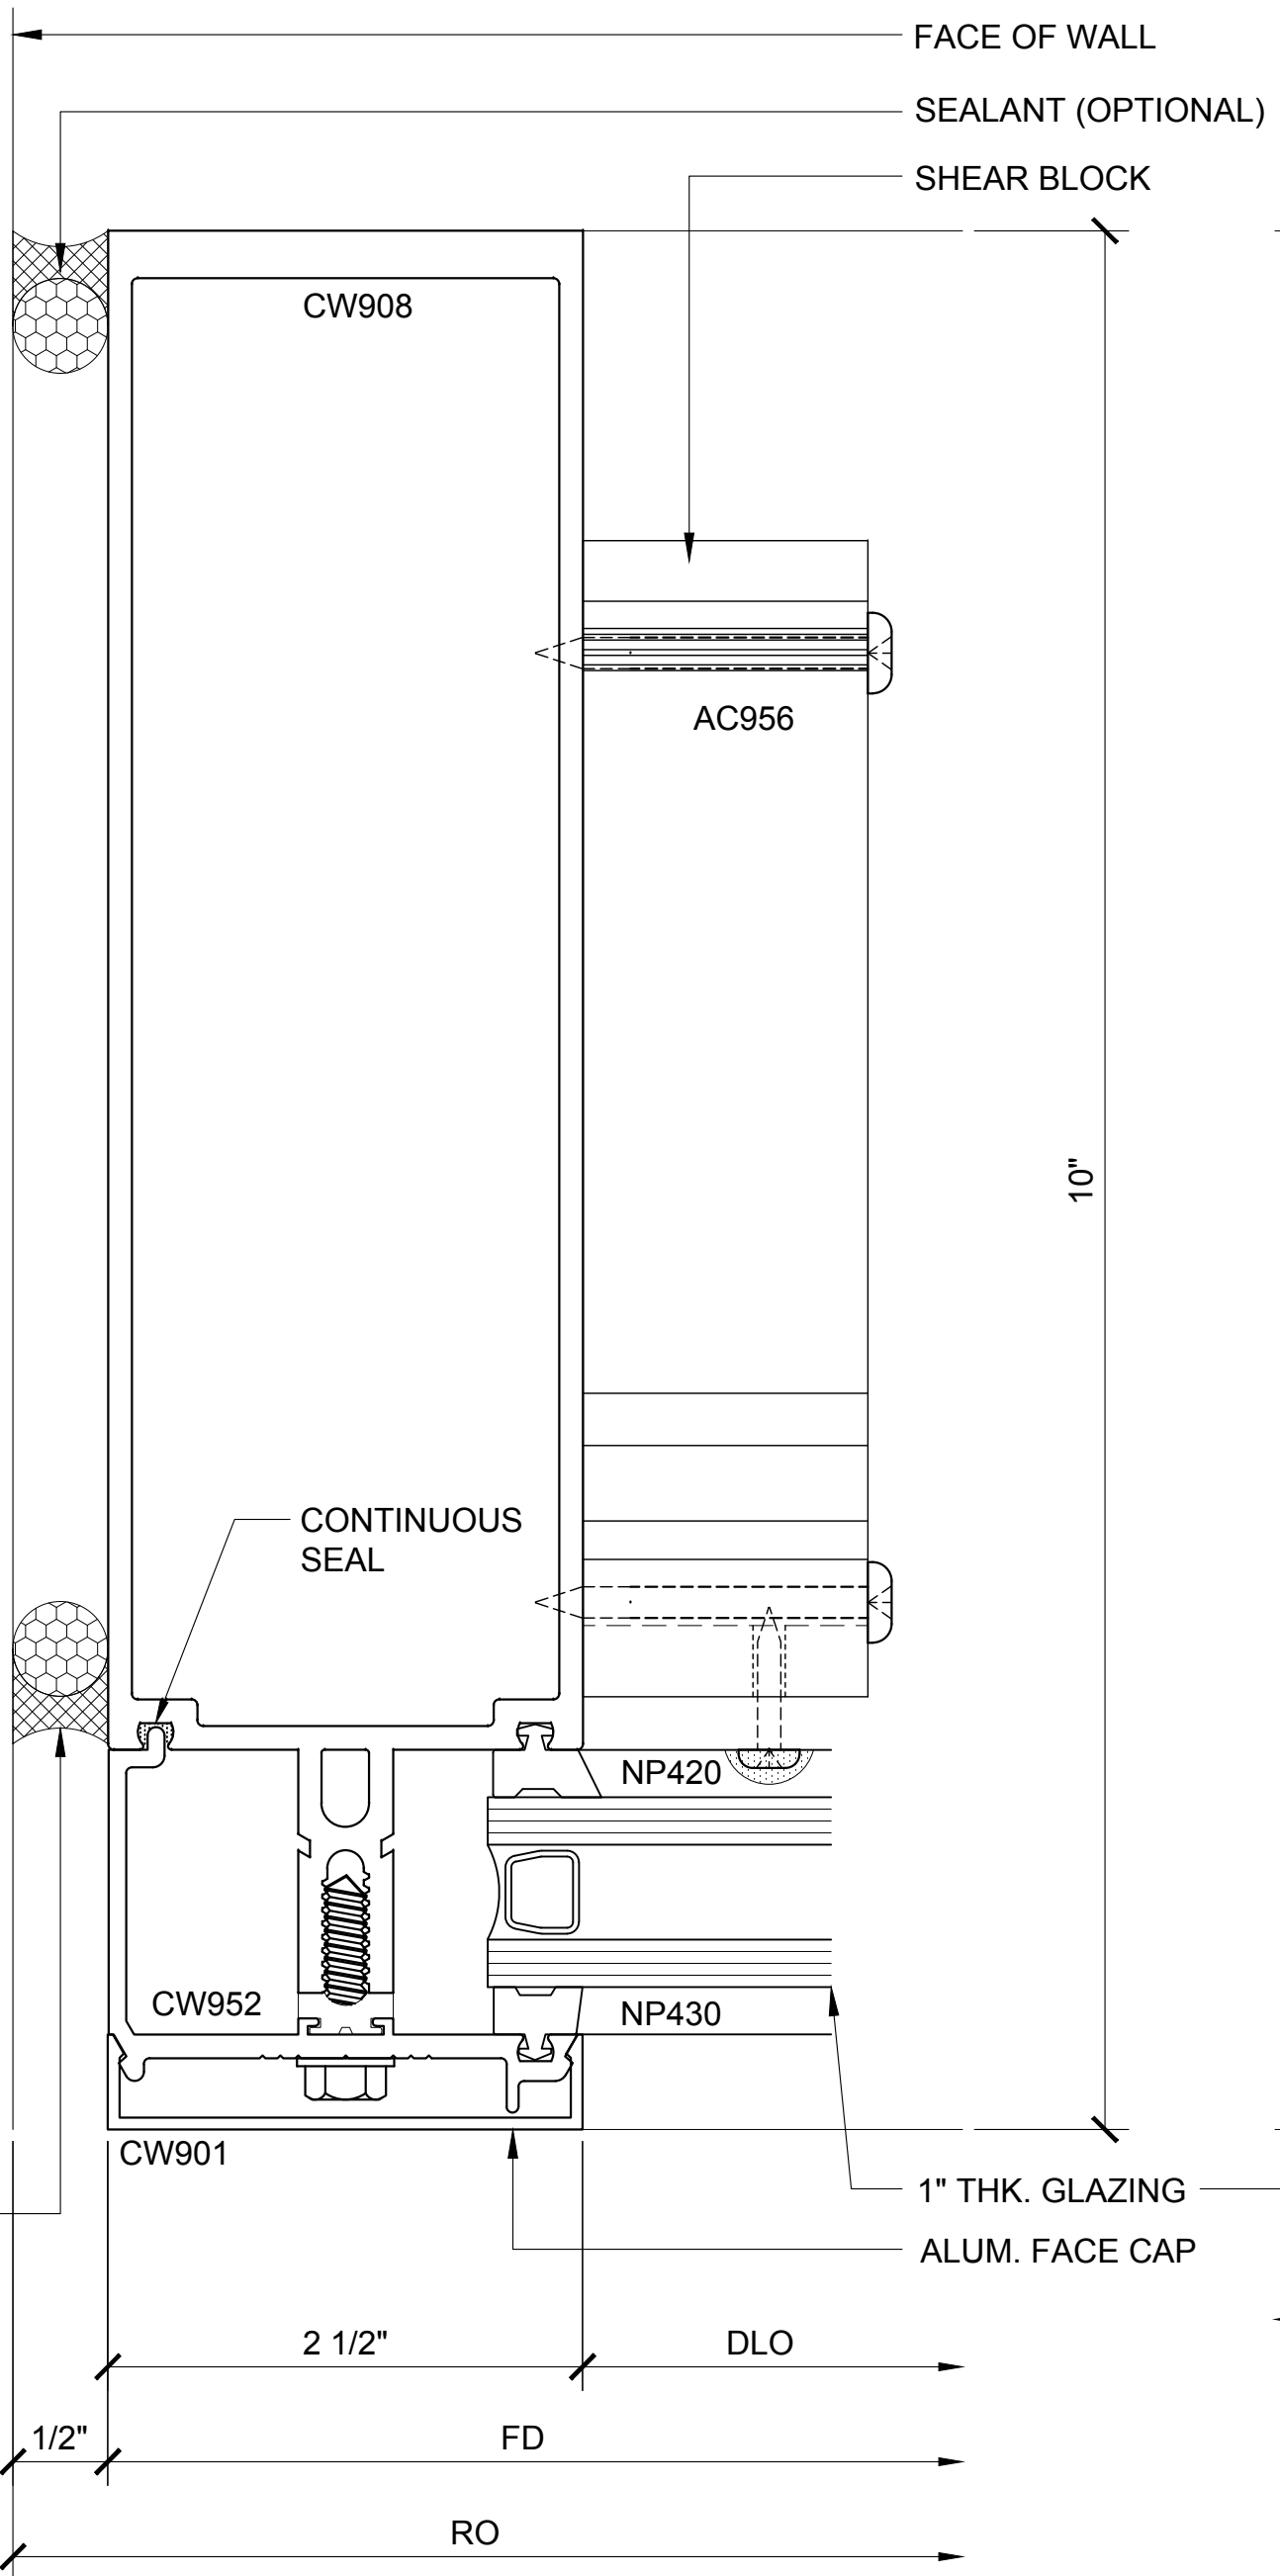

JAMB PLAN

123

3250.2.3.5.123
DOUBLE GLAZED
8" BACK MEMBER

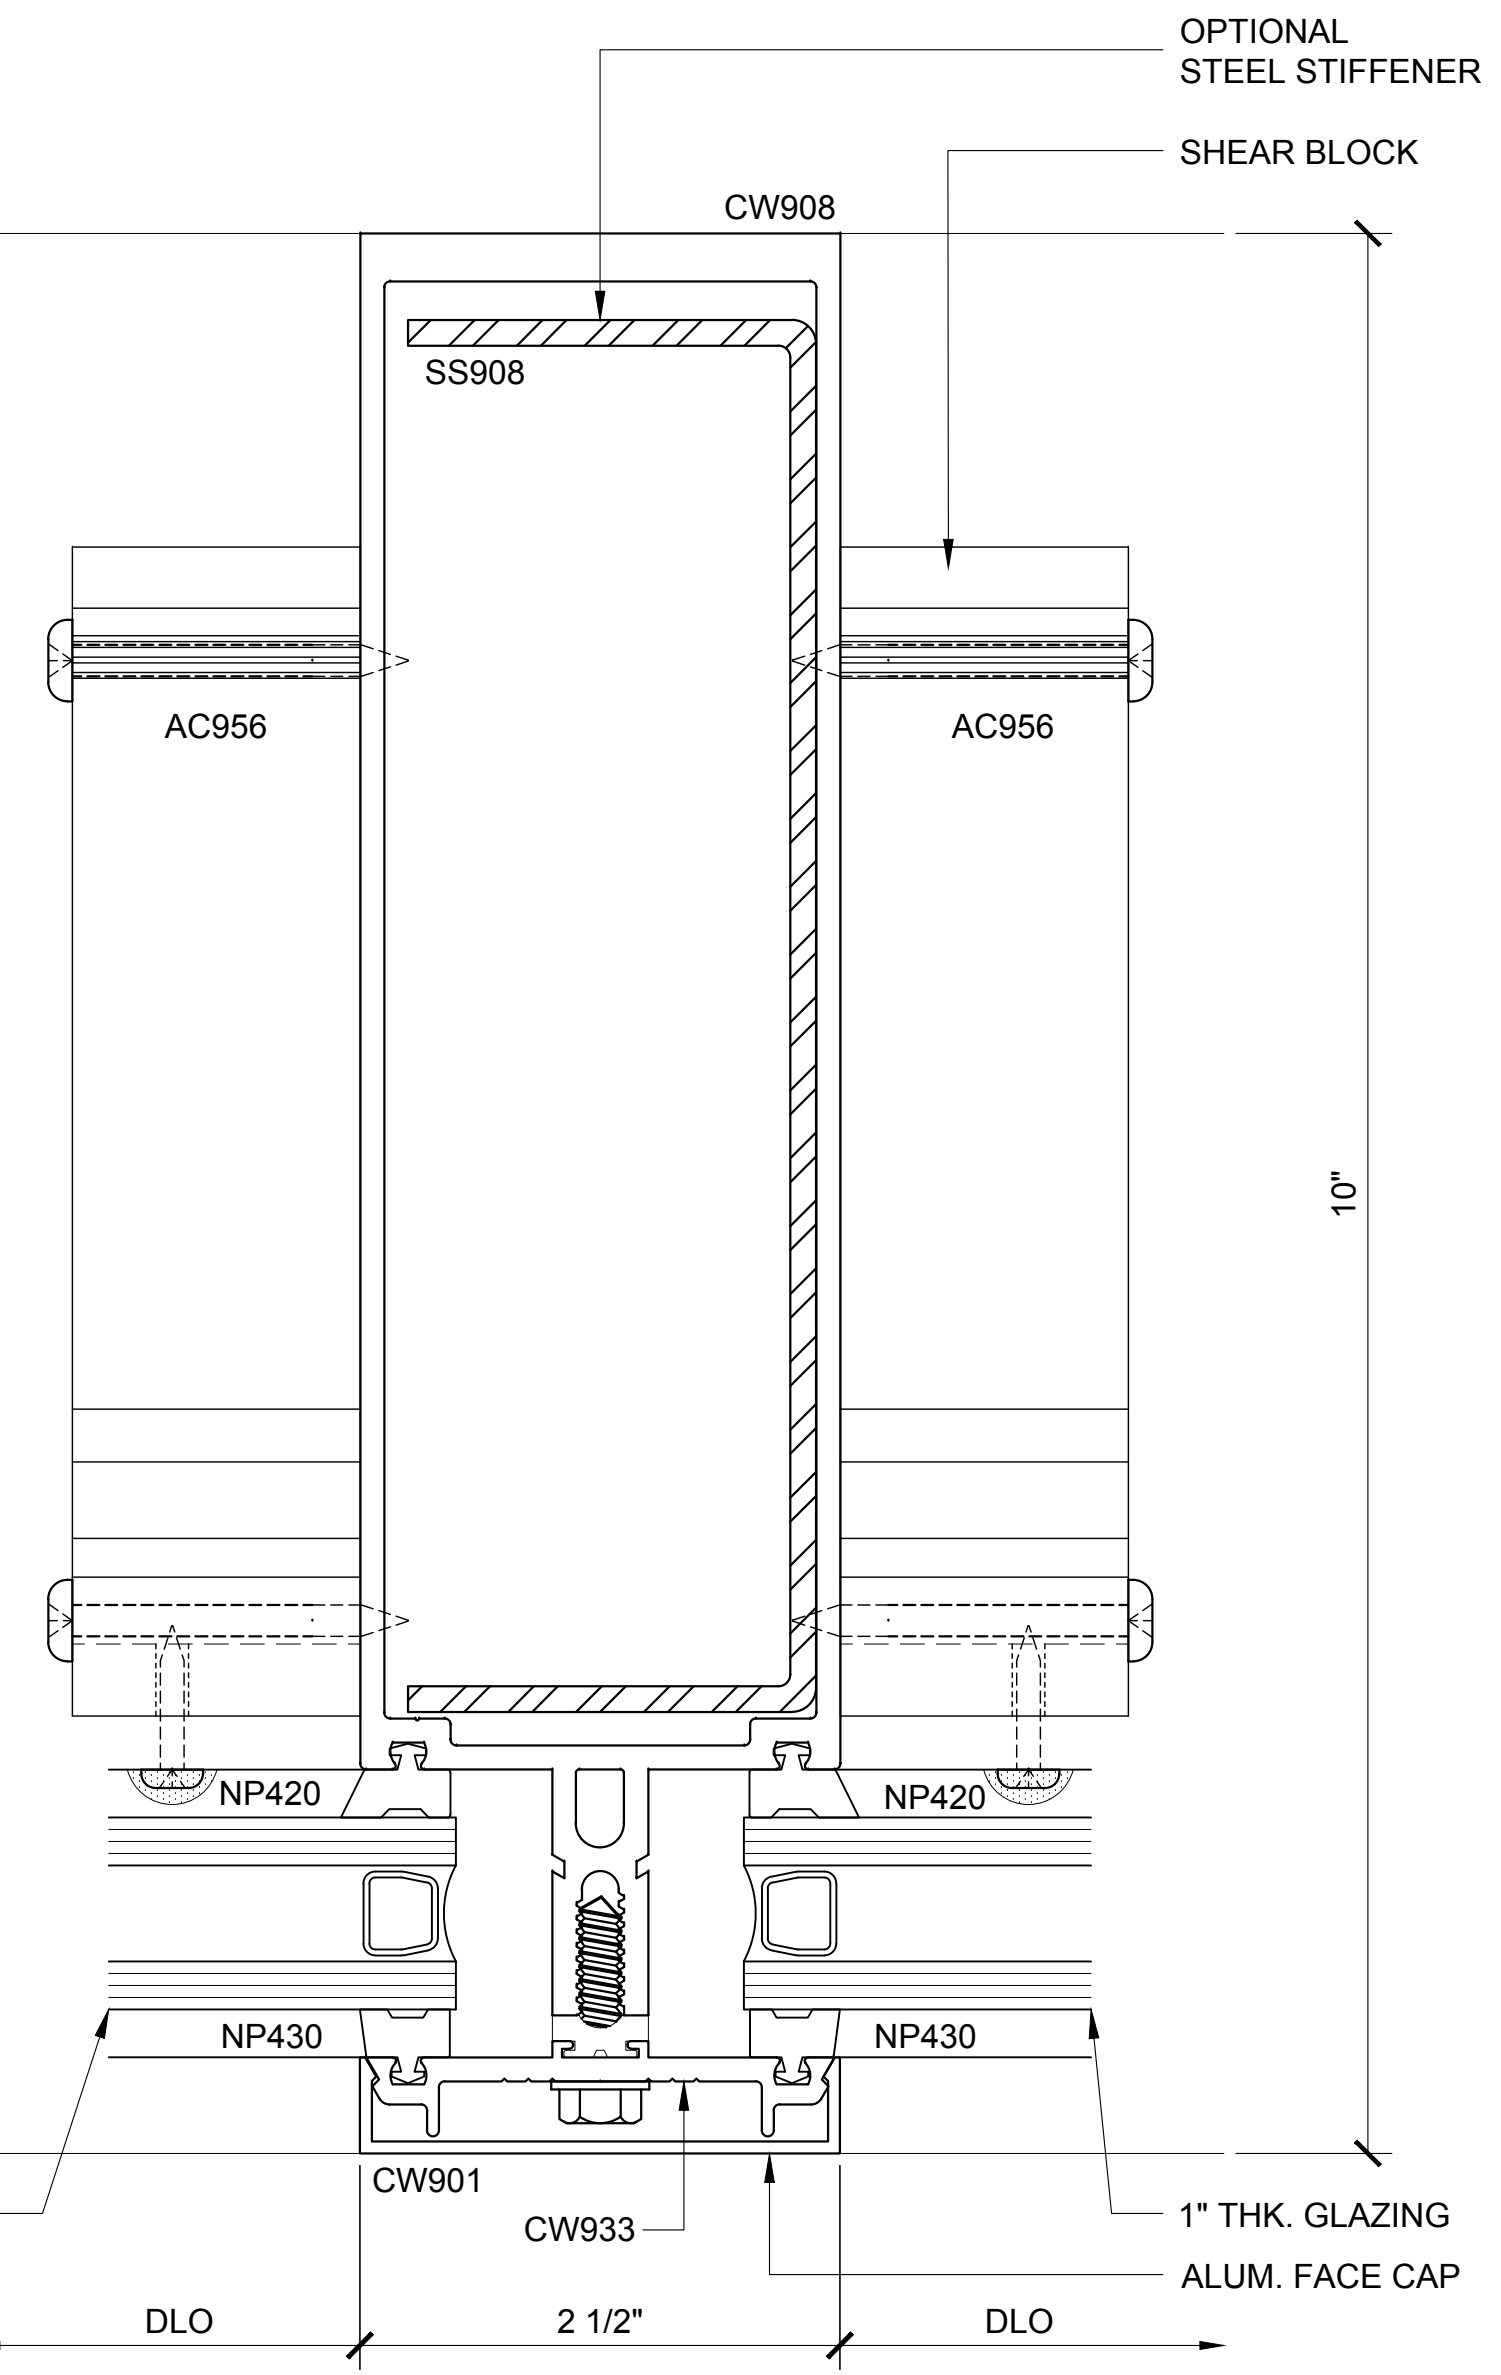

INT. VERT. PLAN


124

3250.2.3.5.124
DOUBLE GLAZED
8" BACK MEMBER

CURTAIN WALL SERIES 3250 DETAILS

3250.2.3.1 - DOUBLE GLAZED - 8" BACK MEMBER

Revisions By:

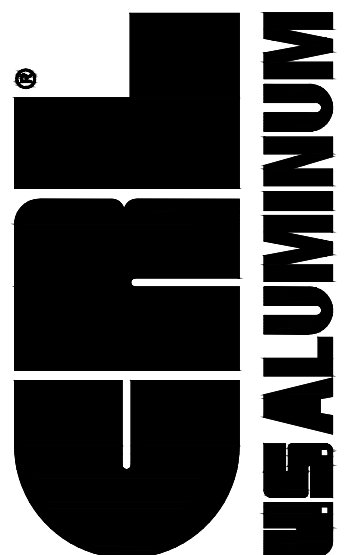


C.R. LAURENCE CO. ARCHITECTURAL PRODUCTS
2503 E. Vernon Avenue, Los Angeles, CA 90058-1897
PH (800) 421-6144 FX 800-587-7301 www.crlaurence.com

U.S. ALUMINUM
CURTAIN WALL SERIES 3250
SYSTEM DRAWINGS

Drawn By: BWR
Date: 11/4/16
Scale: AS NOTED
File Name: CW3250-System_Drawings.dwg
Sheet


3250.2.3.5

U.S. ALUMINUM CURTAIN WALL SERIES 3250 SYSTEM

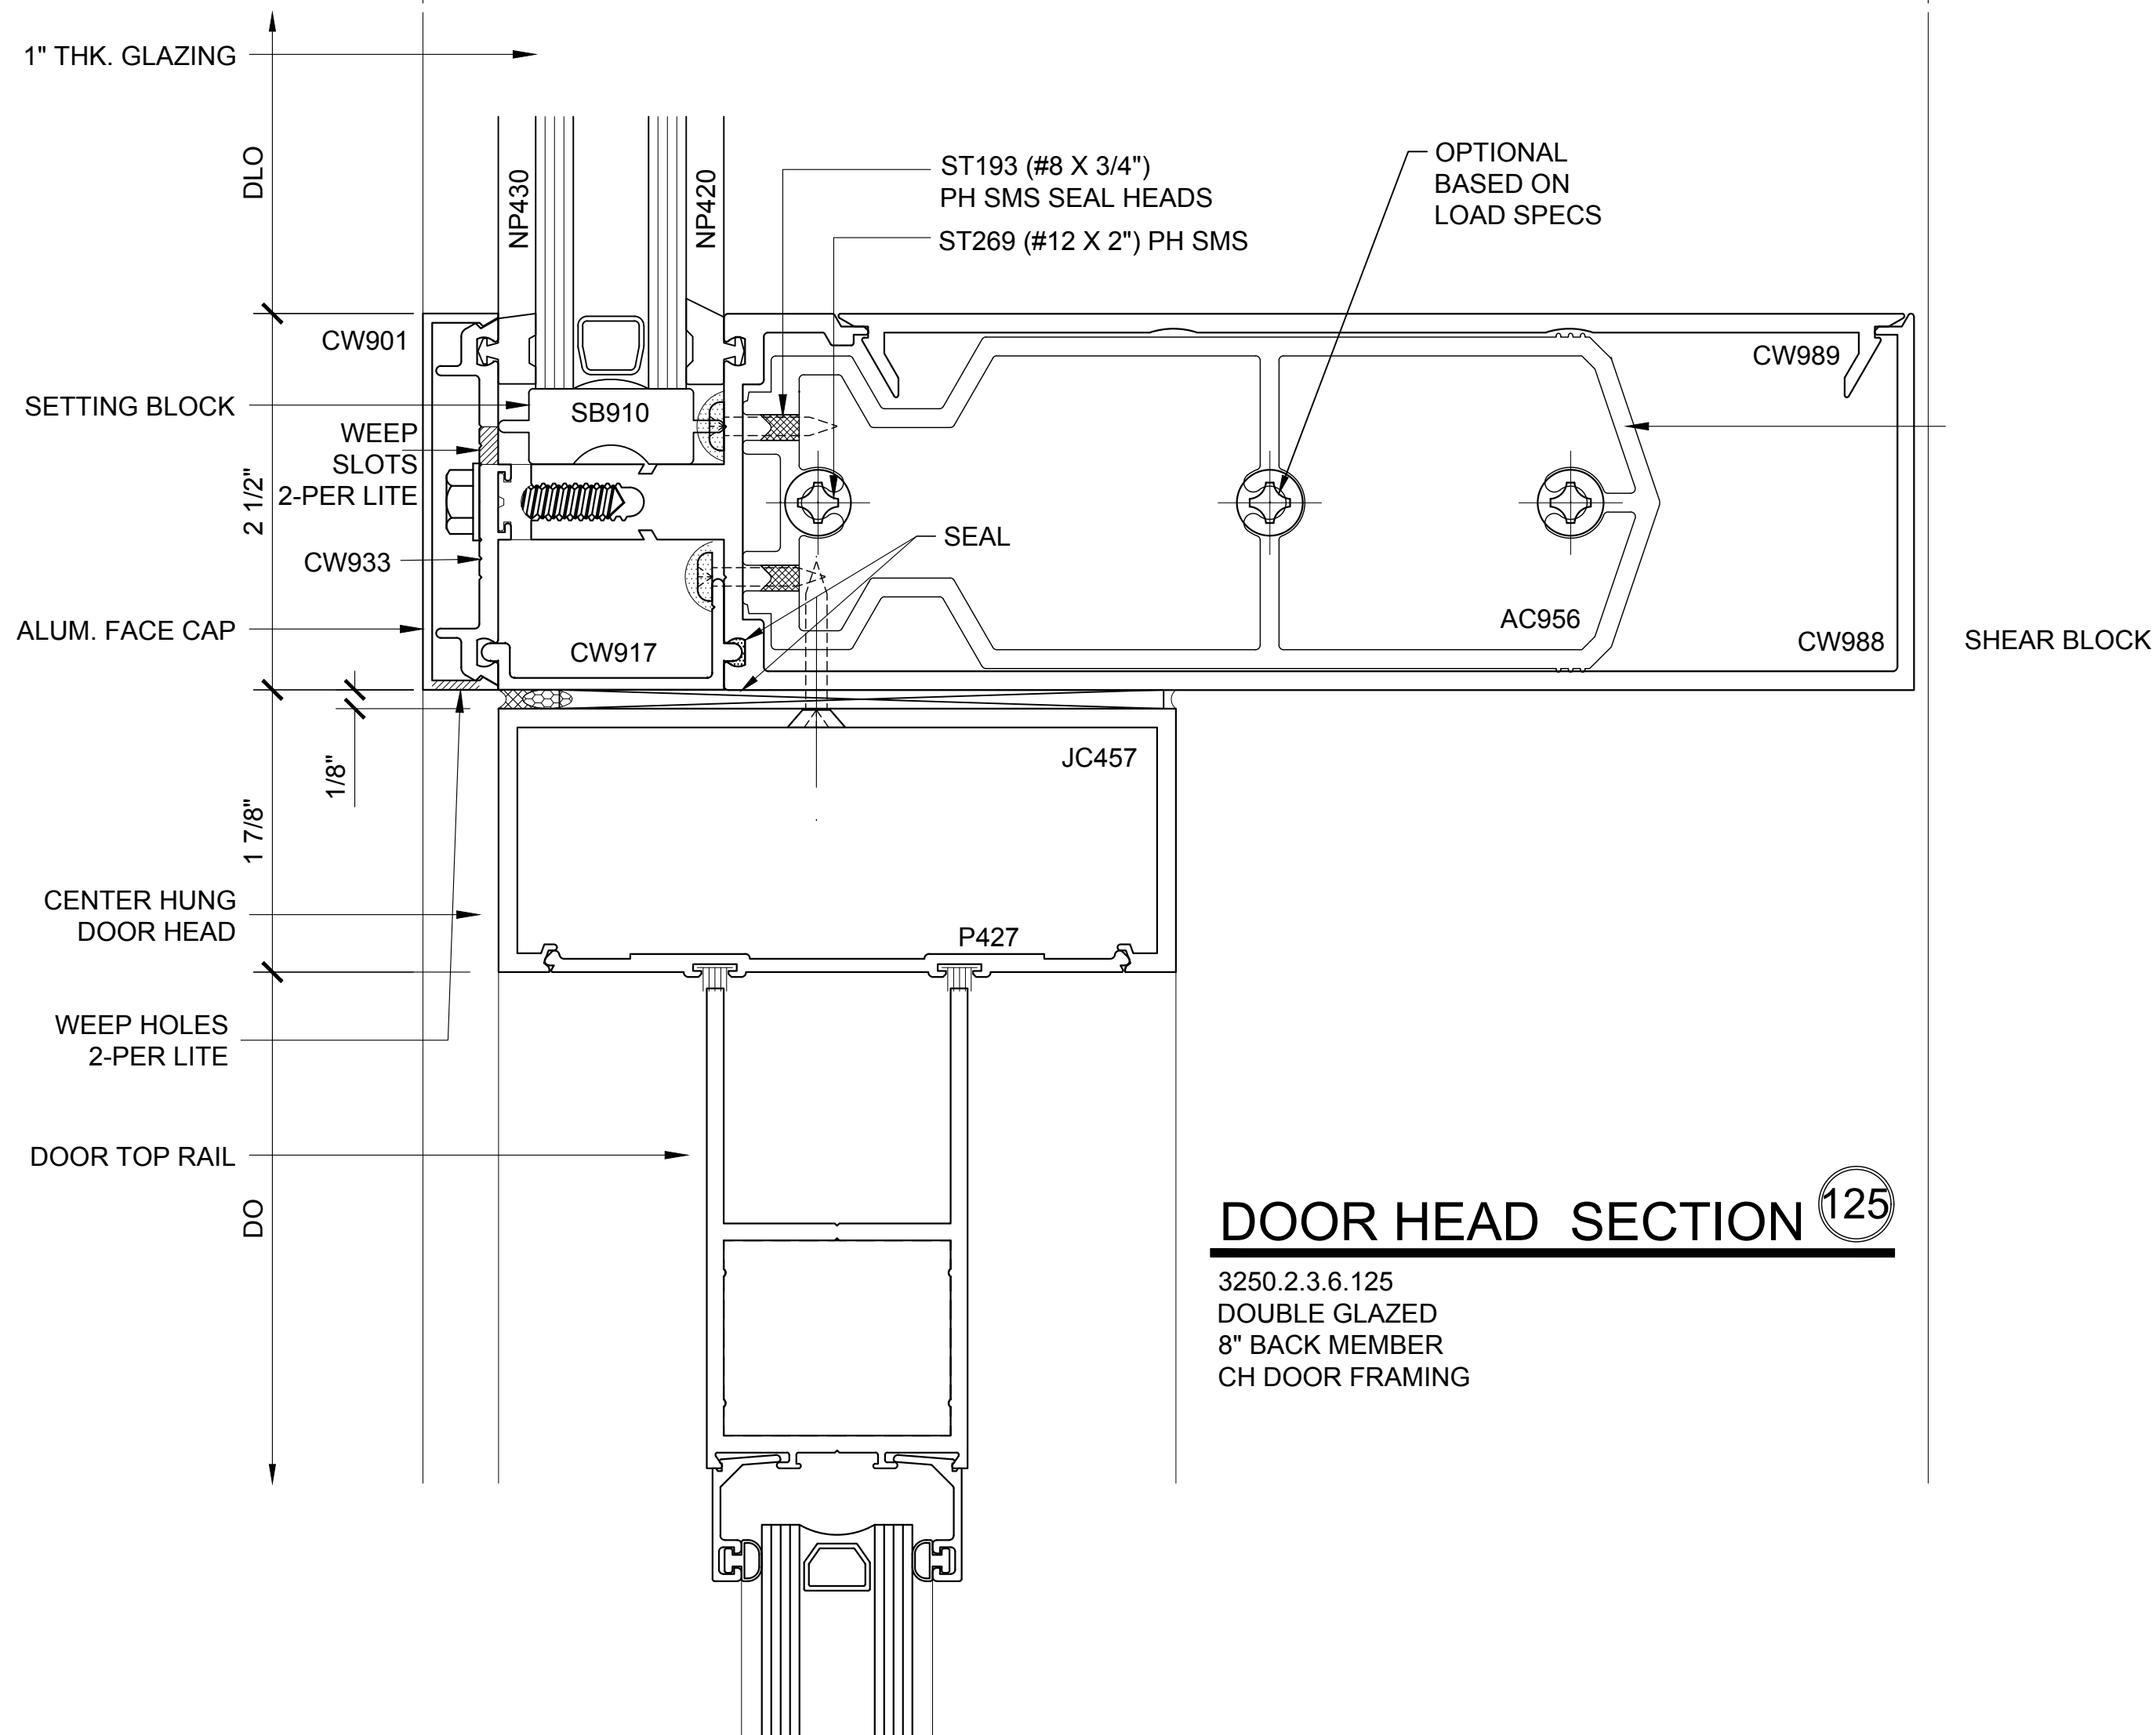


DOOR HEAD SECTION 125

3250.2.3.6.125
DOUBLE GLAZED
8" BACK MEMBER
CH DOOR FRAMING

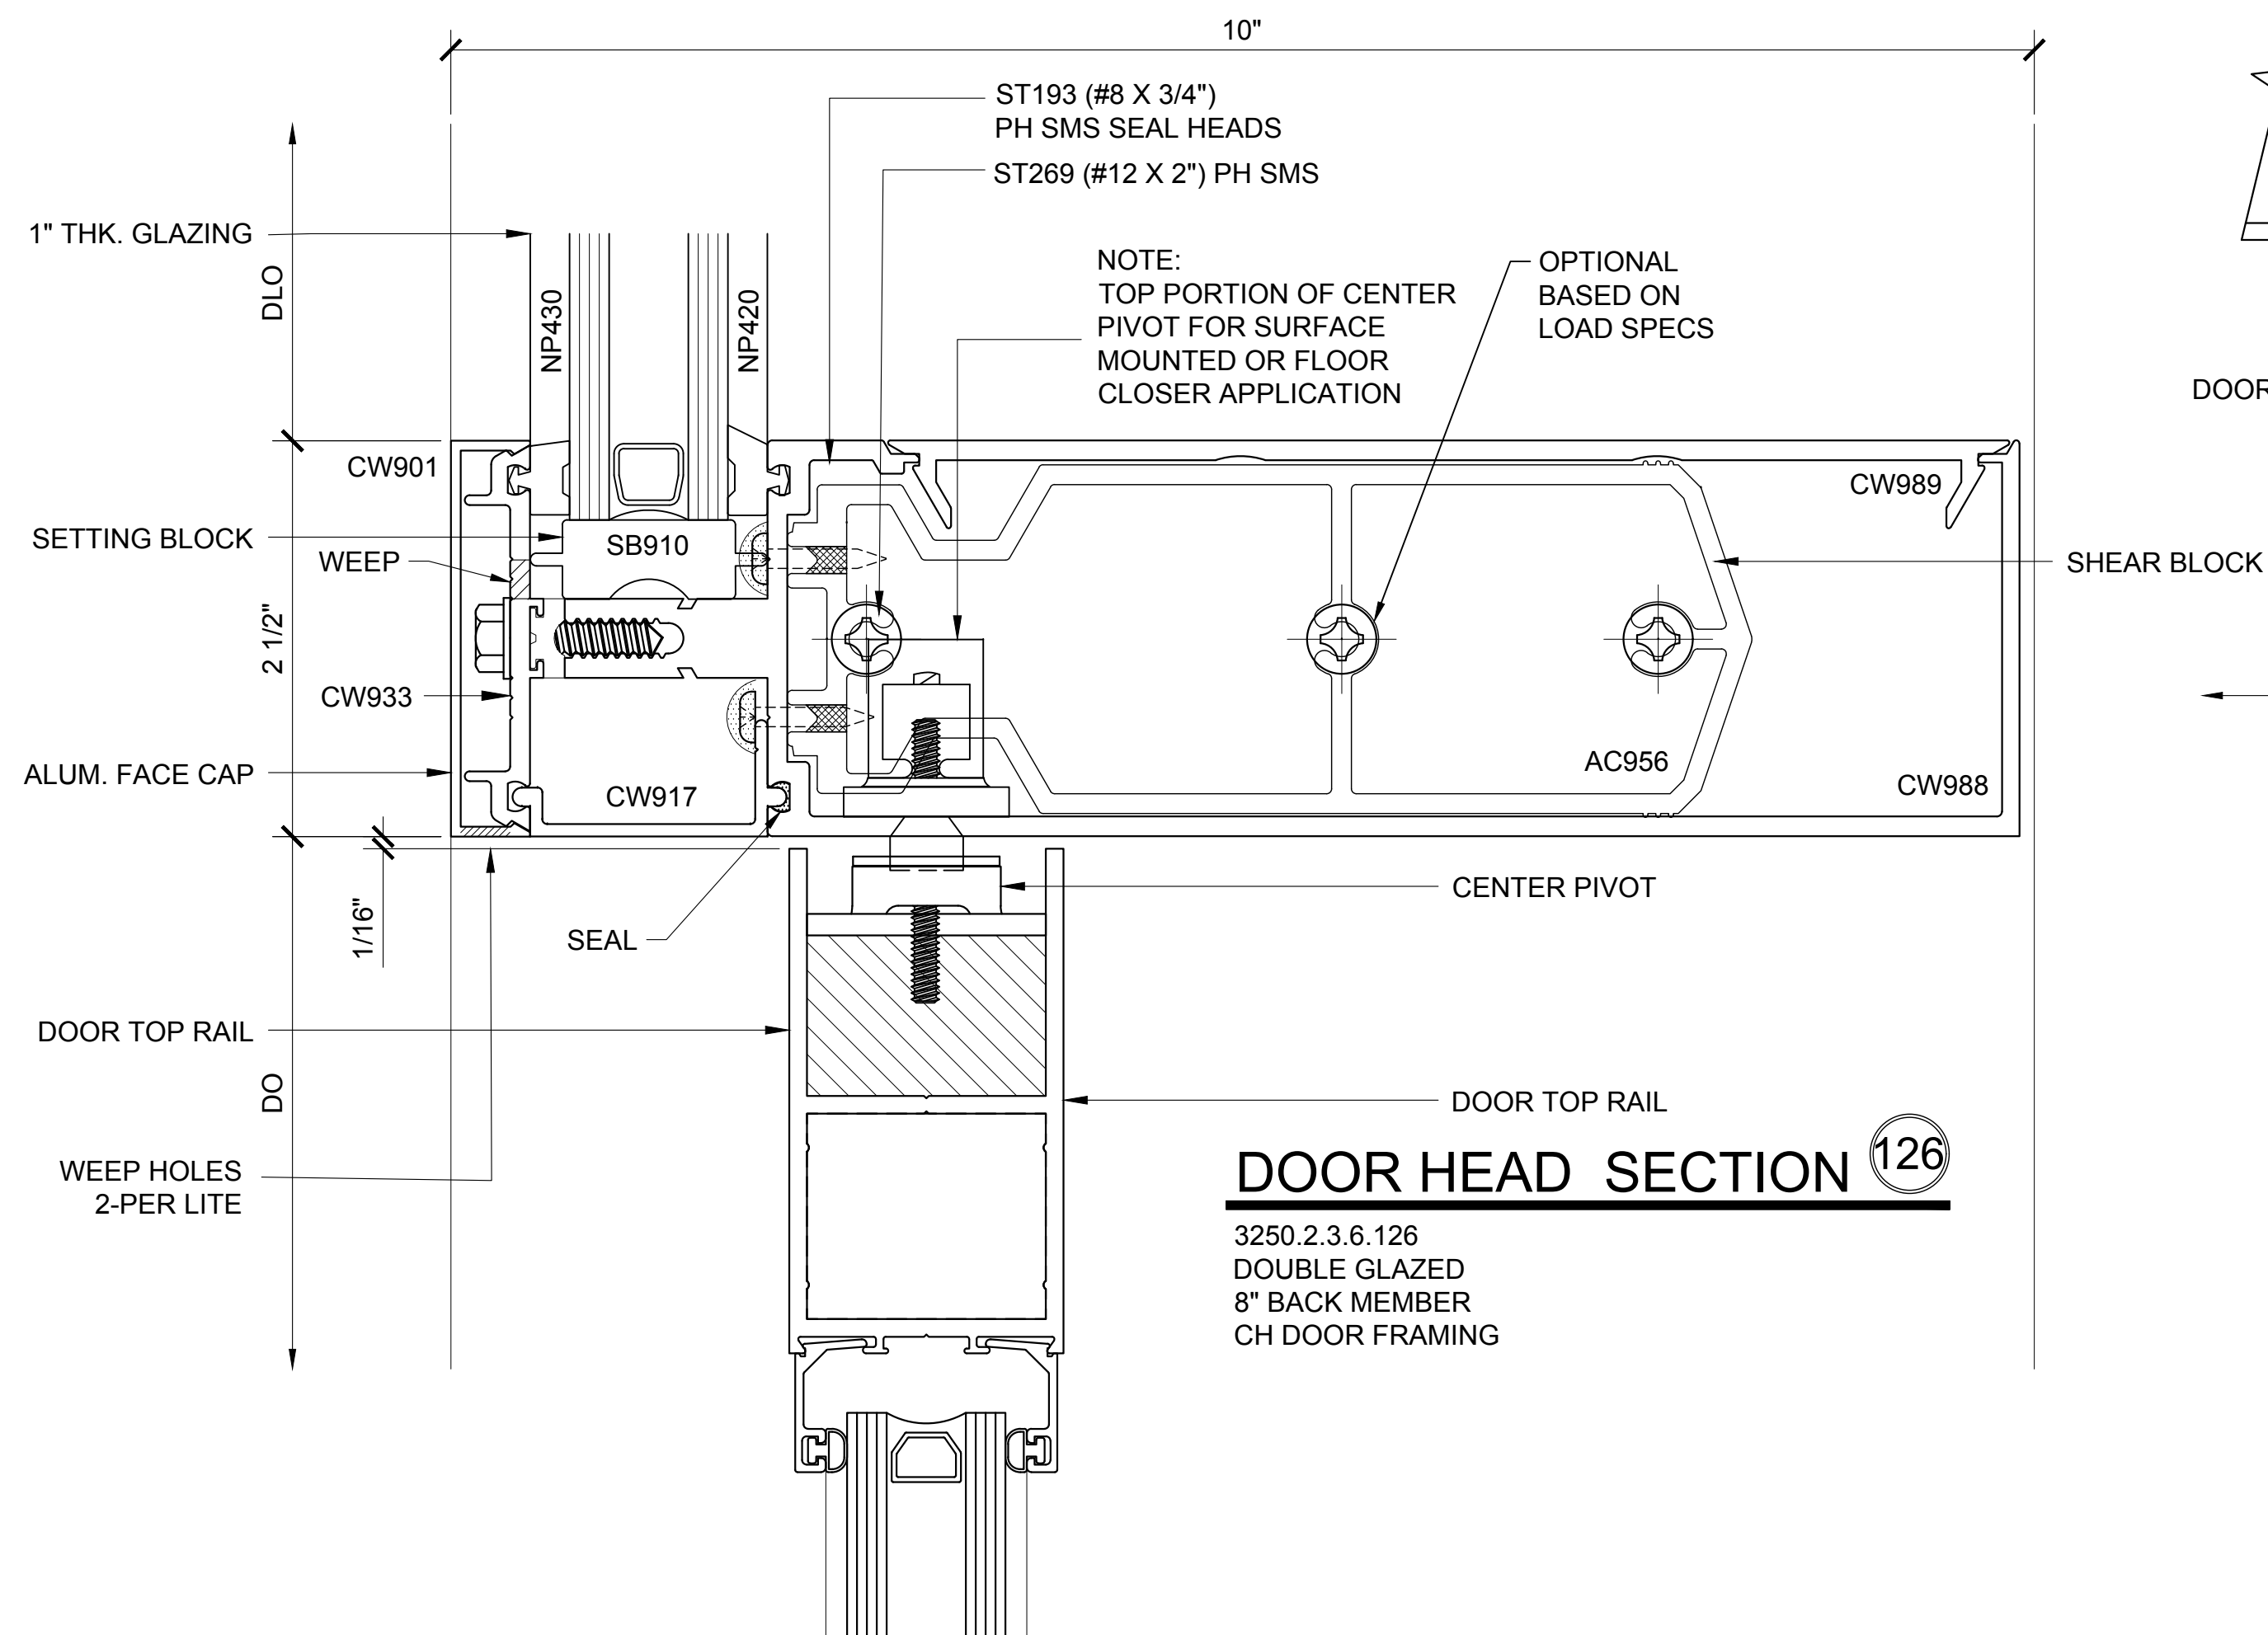


DOOR HEAD SECTION 126

3250.2.3.6.126
DOUBLE GLAZED
8" BACK MEMBER
CH DOOR FRAMING

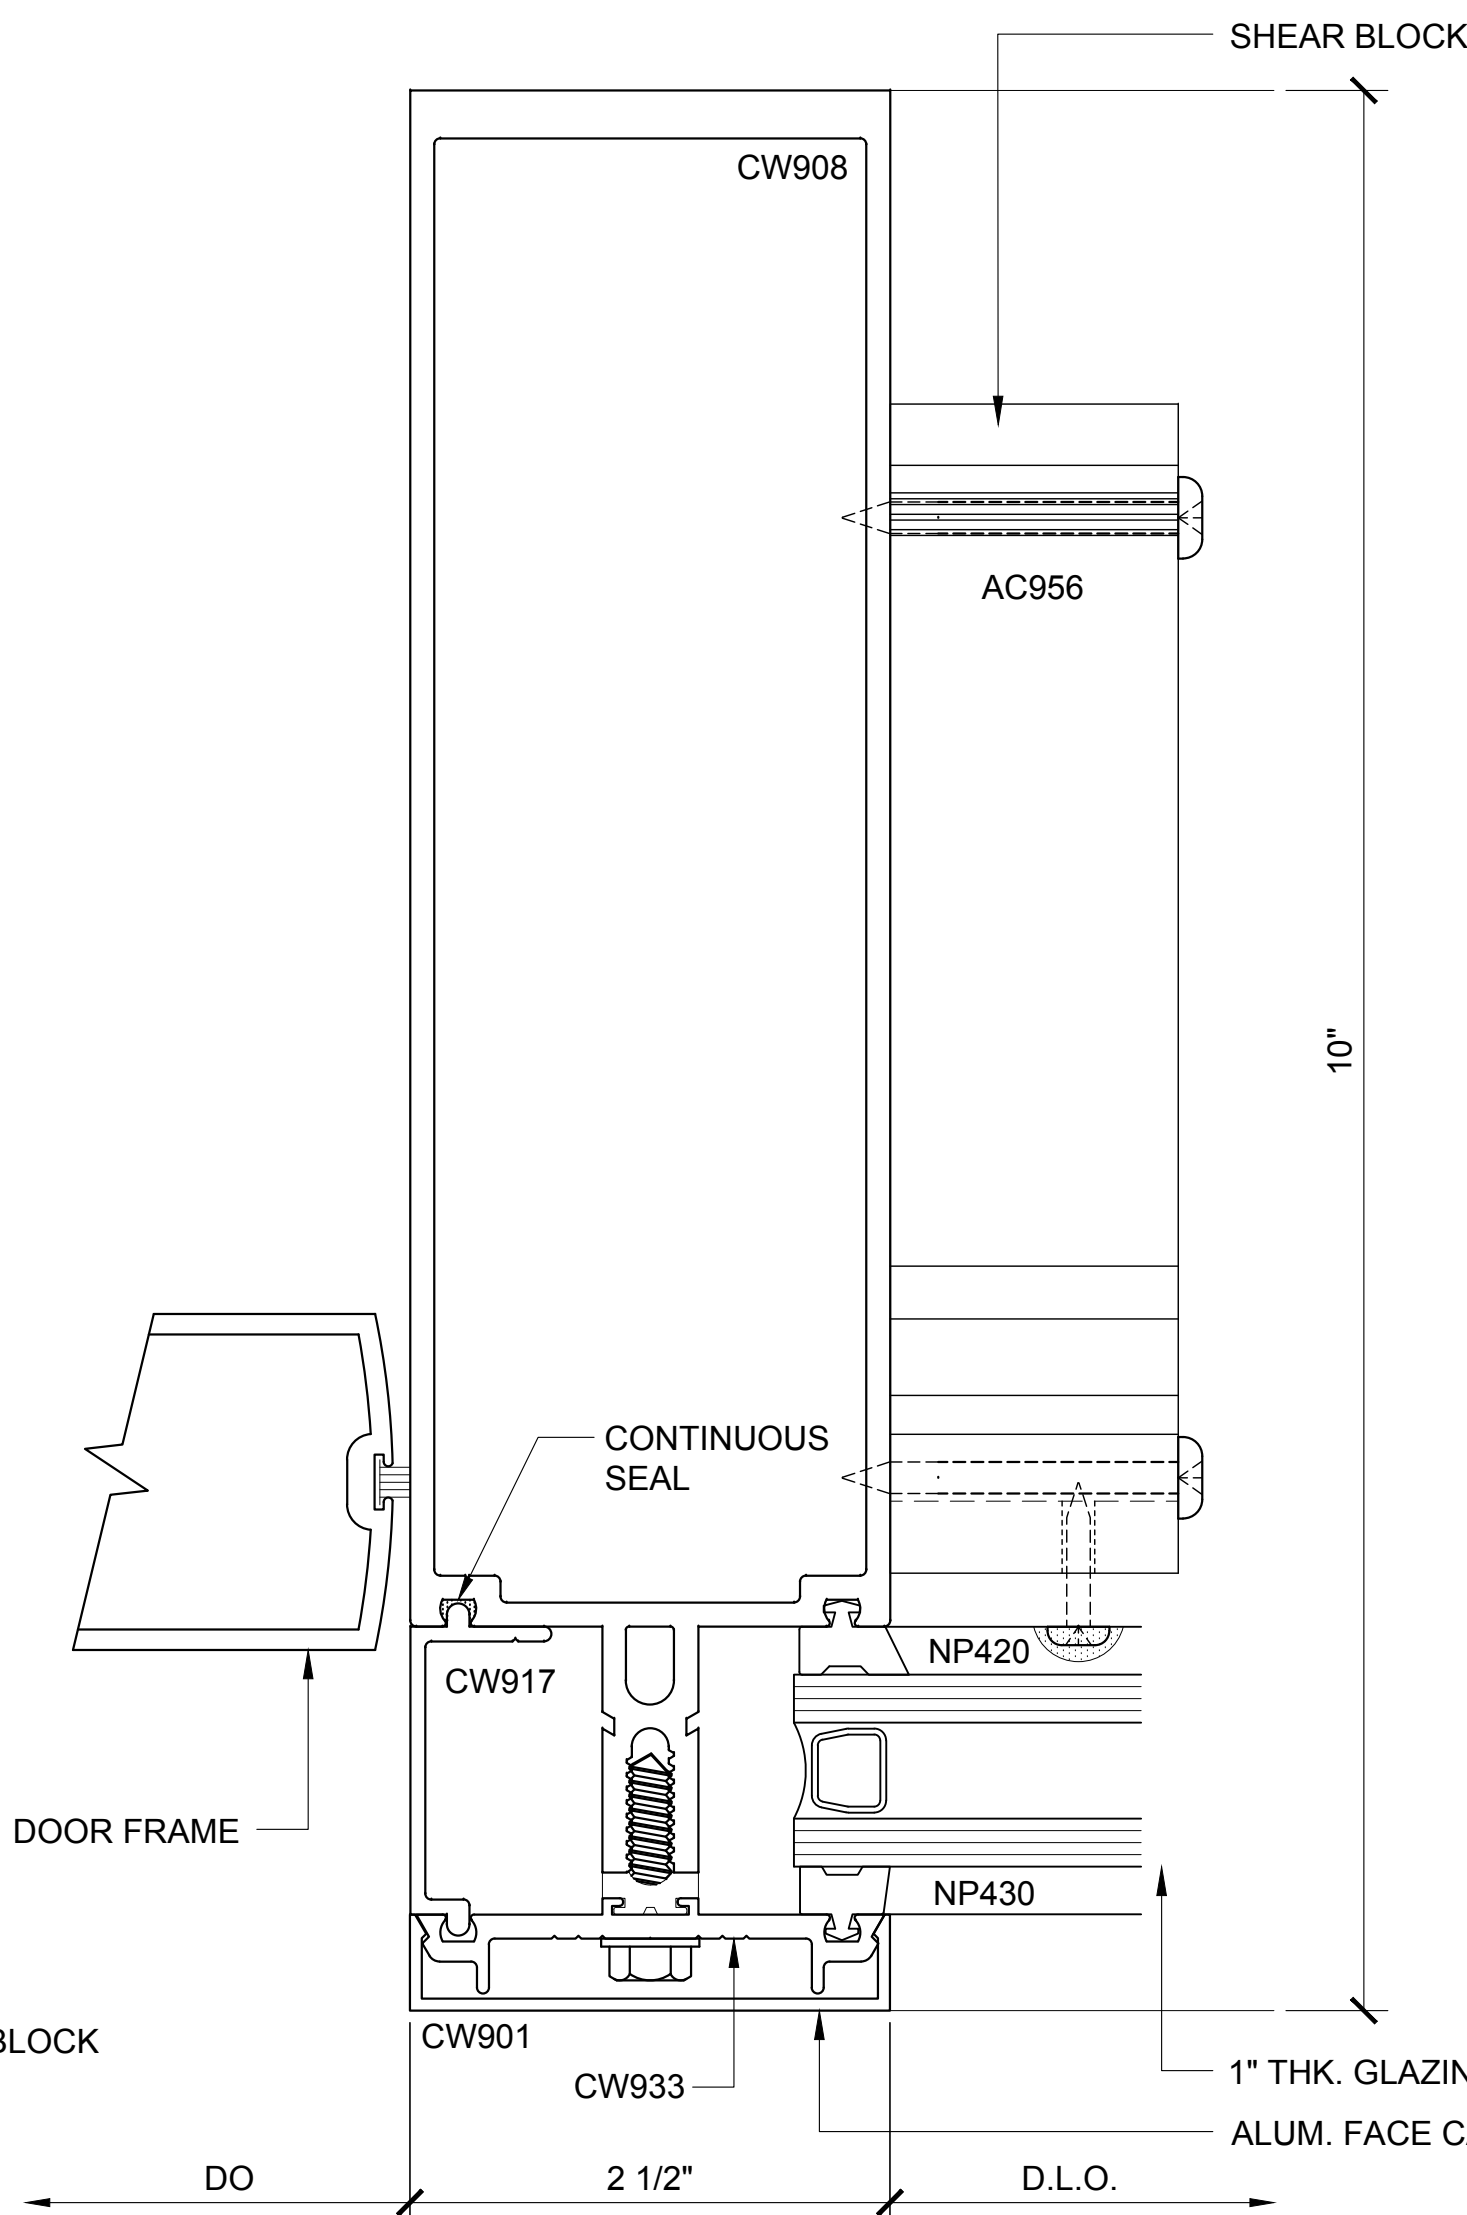

INT. VERT. PLAN 127A

3250.2.3.6.127A
DOUBLE GLAZED
8" BACK MEMBER
CH DOOR FRAMING

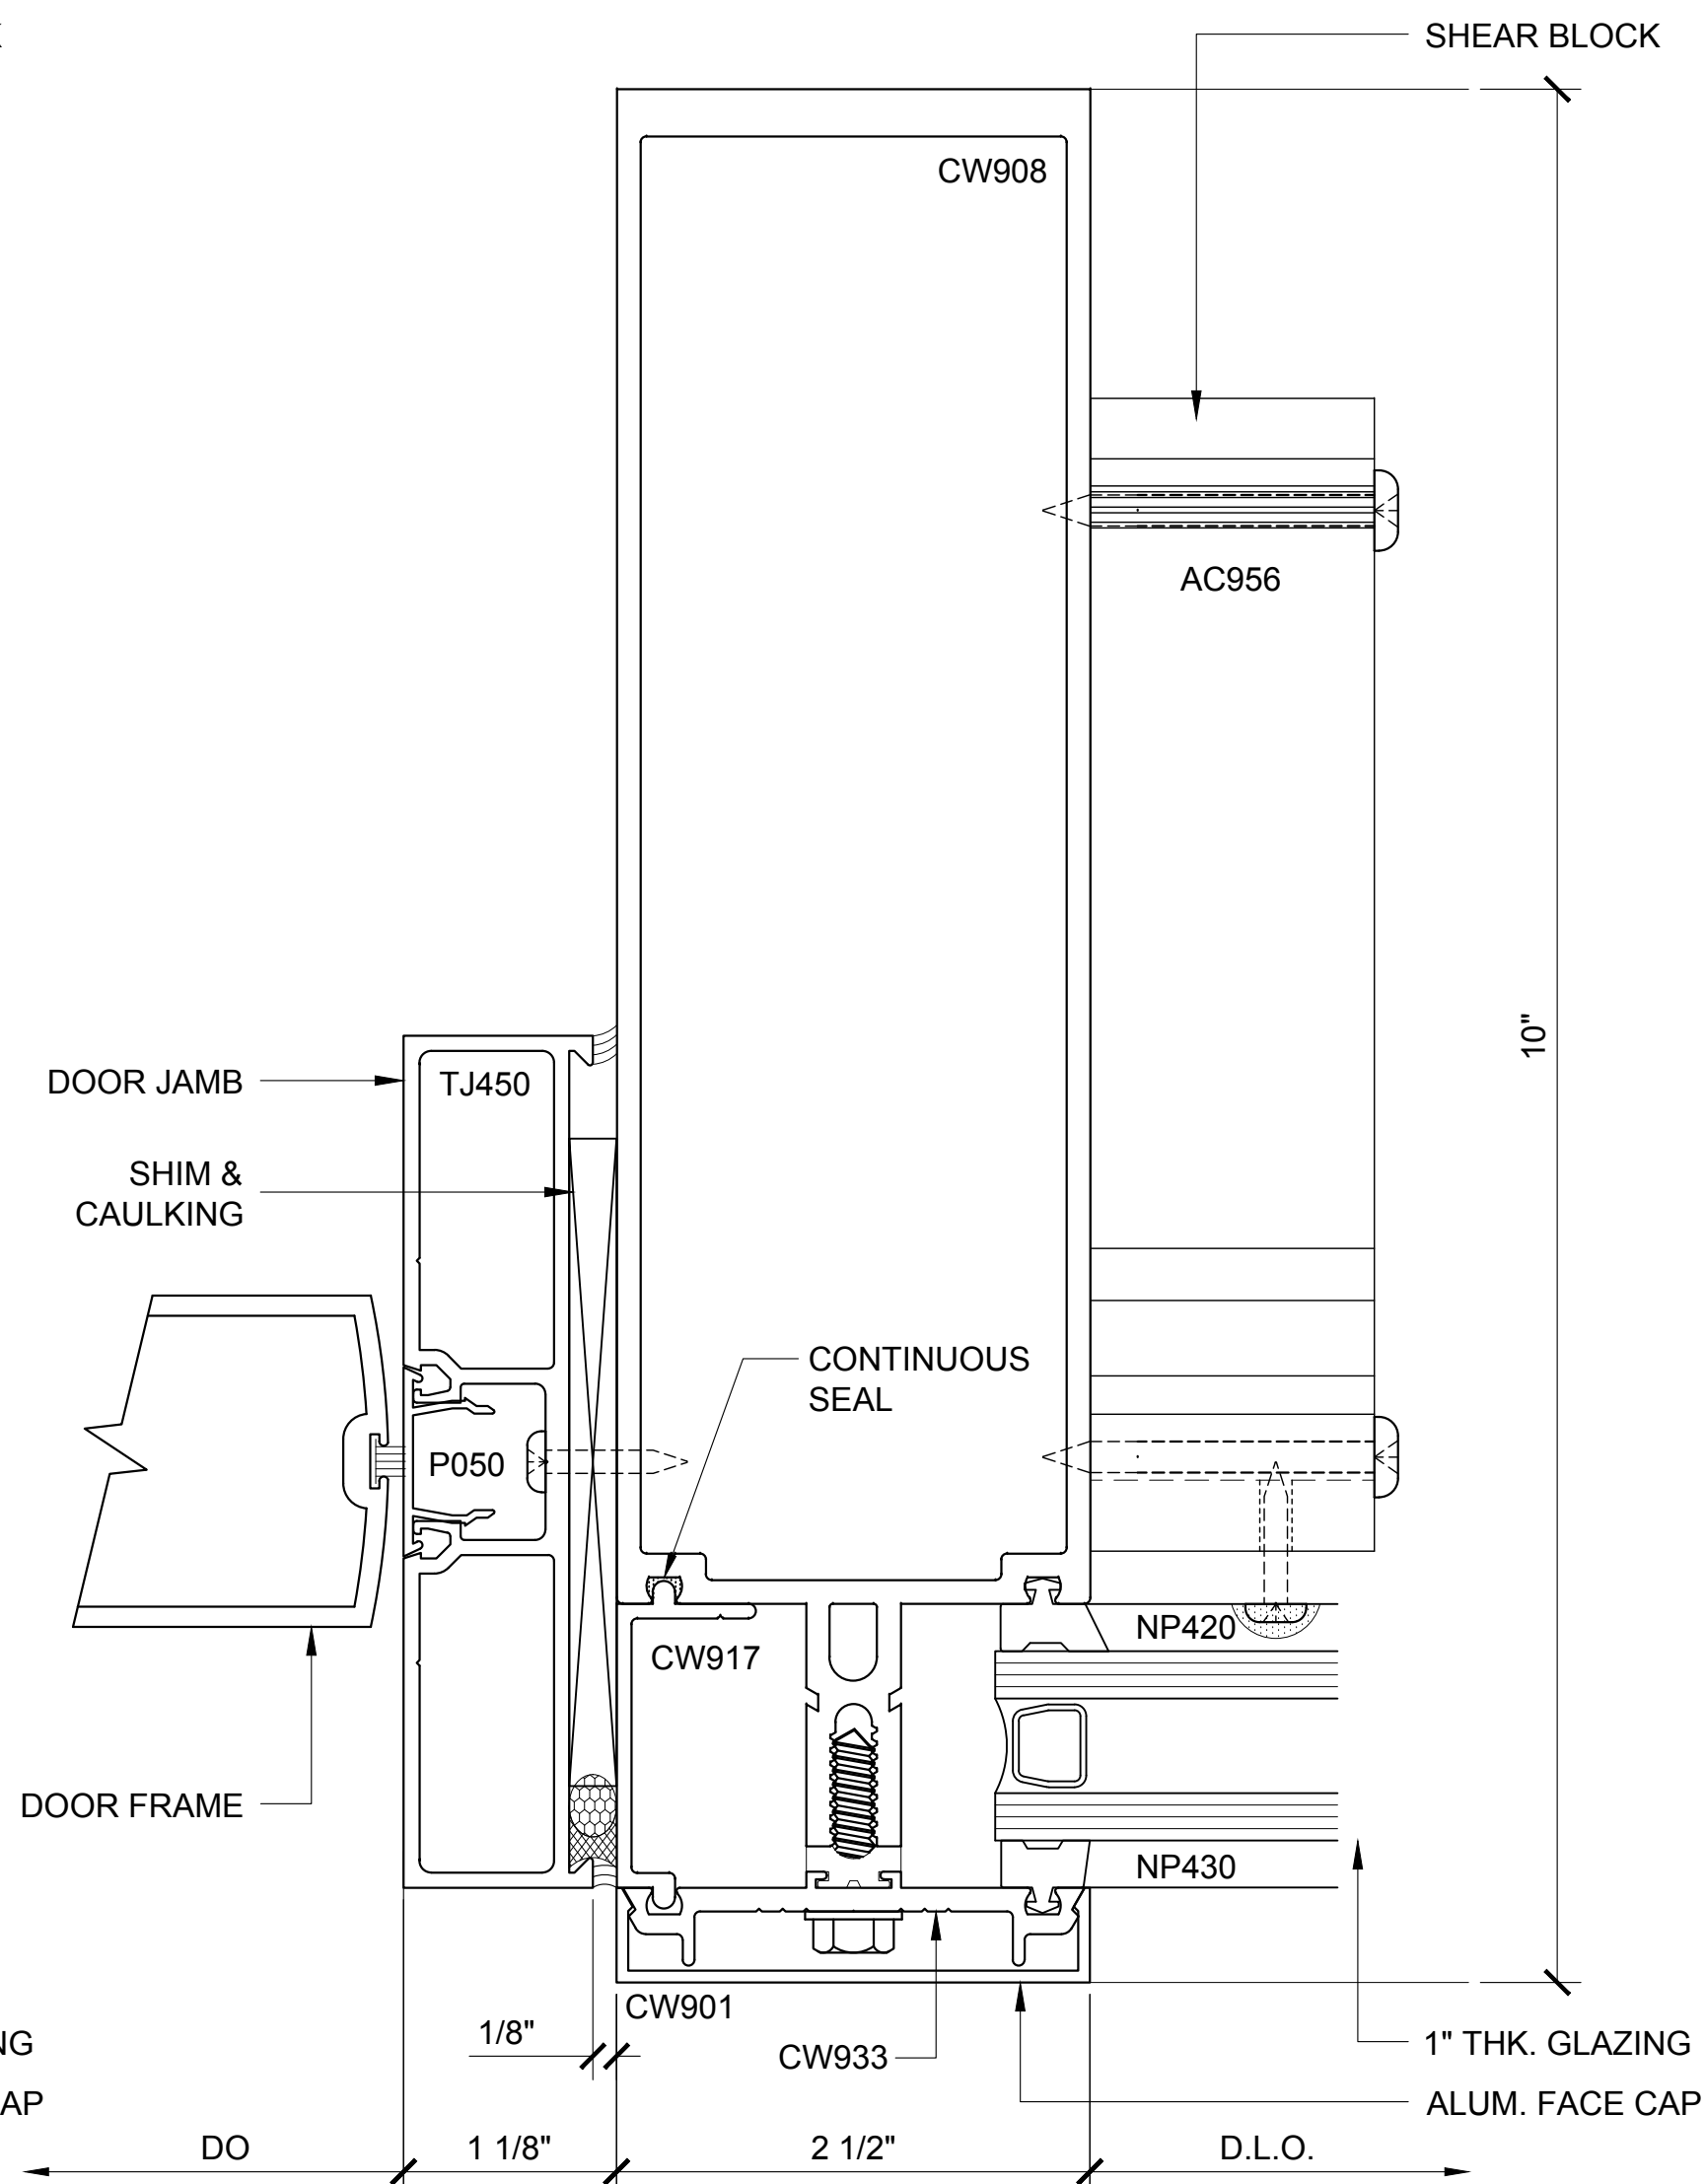

DOOR JAMB PLAN 127B

3250.2.3.6.127B
DOUBLE GLAZED
8" BACK MEMBER
CH DOOR FRAMING

CURTAIN WALL SERIES 3250 DETAILS

3250.2.3.2 - DOUBLE GLAZED - 8" BACK MEMBER - CH DOOR FRAMING

Revisions By:



Discription:
U.S. ALUMINUM
CURTAIN WALL SERIES 3250
SYSTEM DRAWINGS

Drawn By: BWR
Date: 11/4/16
Scale: AS NOTED
File Name:
CW3250-System_Drawings.dwg

Sheet
3250.2.3.6

1" THK. GLAZING

DLO

NP430

NP420

ST193 (#8 X 3/4") PH SMS SEAL HEADS

ST269 (#12 X 2") PH SMS

OPTIONAL BASED ON LOAD SPECS

SHEAR BLOCK

CW901

SETTING BLOCK

WEEP SLOTS 2-PER LITE

2 1/2"

ALUM. FACE CAP

1/8"

CW933

SEAL

AC956

CW989

CW988

CW917

SB910

WEEP HOLES 2-PER LITE

1 7/8"

JS467

DS047

DOOR SET HUNG

DOOR HEAD

DOOR TOP RAIL

DOOR STOP

DO

DOOR HEAD SECTION 128

3250.2.3.7.128
DOUBLE GLAZED
8" BACK MEMBER
OH DOOR FRAMING

3250.2.3.7.128
DOUBLE GLAZED
8" BACK MEMBER
OH DOOR FRAMING

1" THK. GLAZING

DLO

10"

OPTIONAL BASED ON LOAD SPECS

SHEAR BLOCK

ST193 (#8 X 3/4") PH SMS SEAL HEADS

ST269 (#12 X 2") PH SMS

CW901

NP430

NP420

SB910

WEEP SLOTS 2-PER LITE

2 1/2"

ALUM. FACE CAP

1/8"

CW933

CW917

SEAL

AC956

CW989

CW988

WEEP HOLES 2-PER LITE

1 7/8"

OFFSET HUNG DOOR HEAD

J-450

DOOR TOP RAIL

DA201


DO

OFFSET ARM COVER


DOOR HEAD SECTION **129**

3250.2.3.7.129
DOUBLE GLAZED
8" BACK MEMBER
OH DOOR FRAMING

3250.2.3.7.129
DOUBLE GLAZED
8" BACK MEMBER
OH DOOR FRAMING

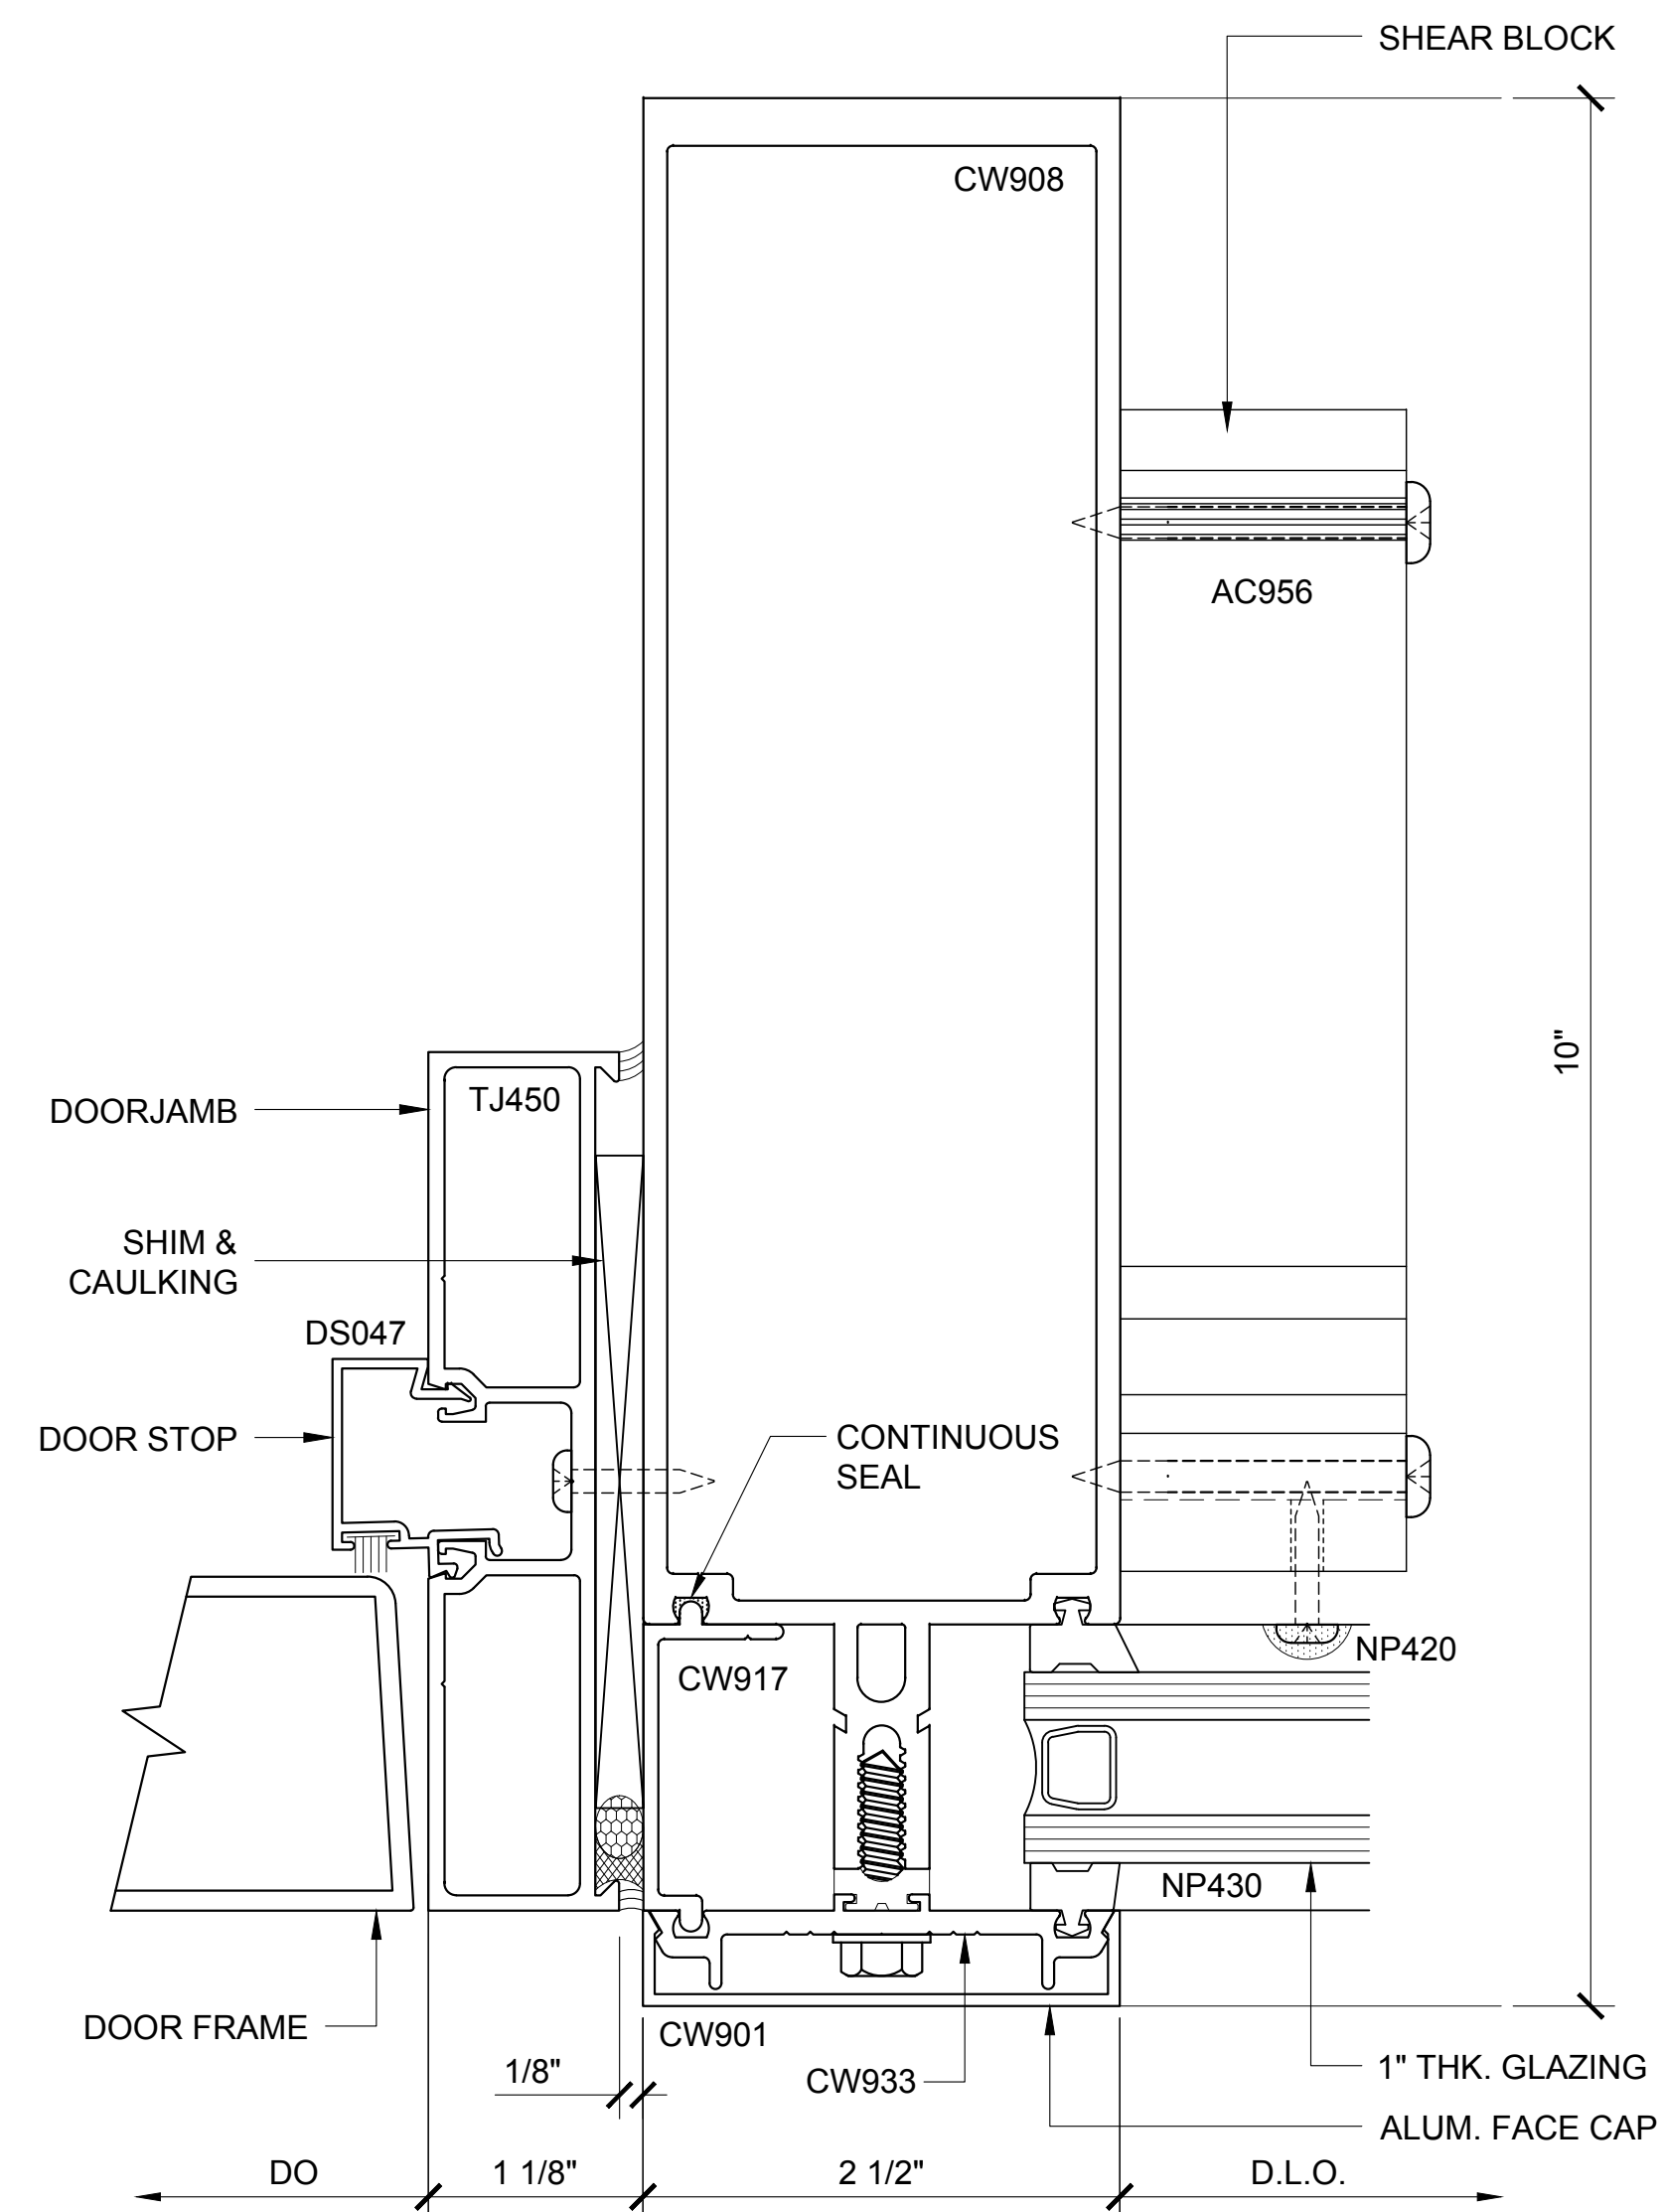

3250.2.3.7.130
DOUBLE GLAZED
8" BACK MEMBER
OH DOOR FRAMING

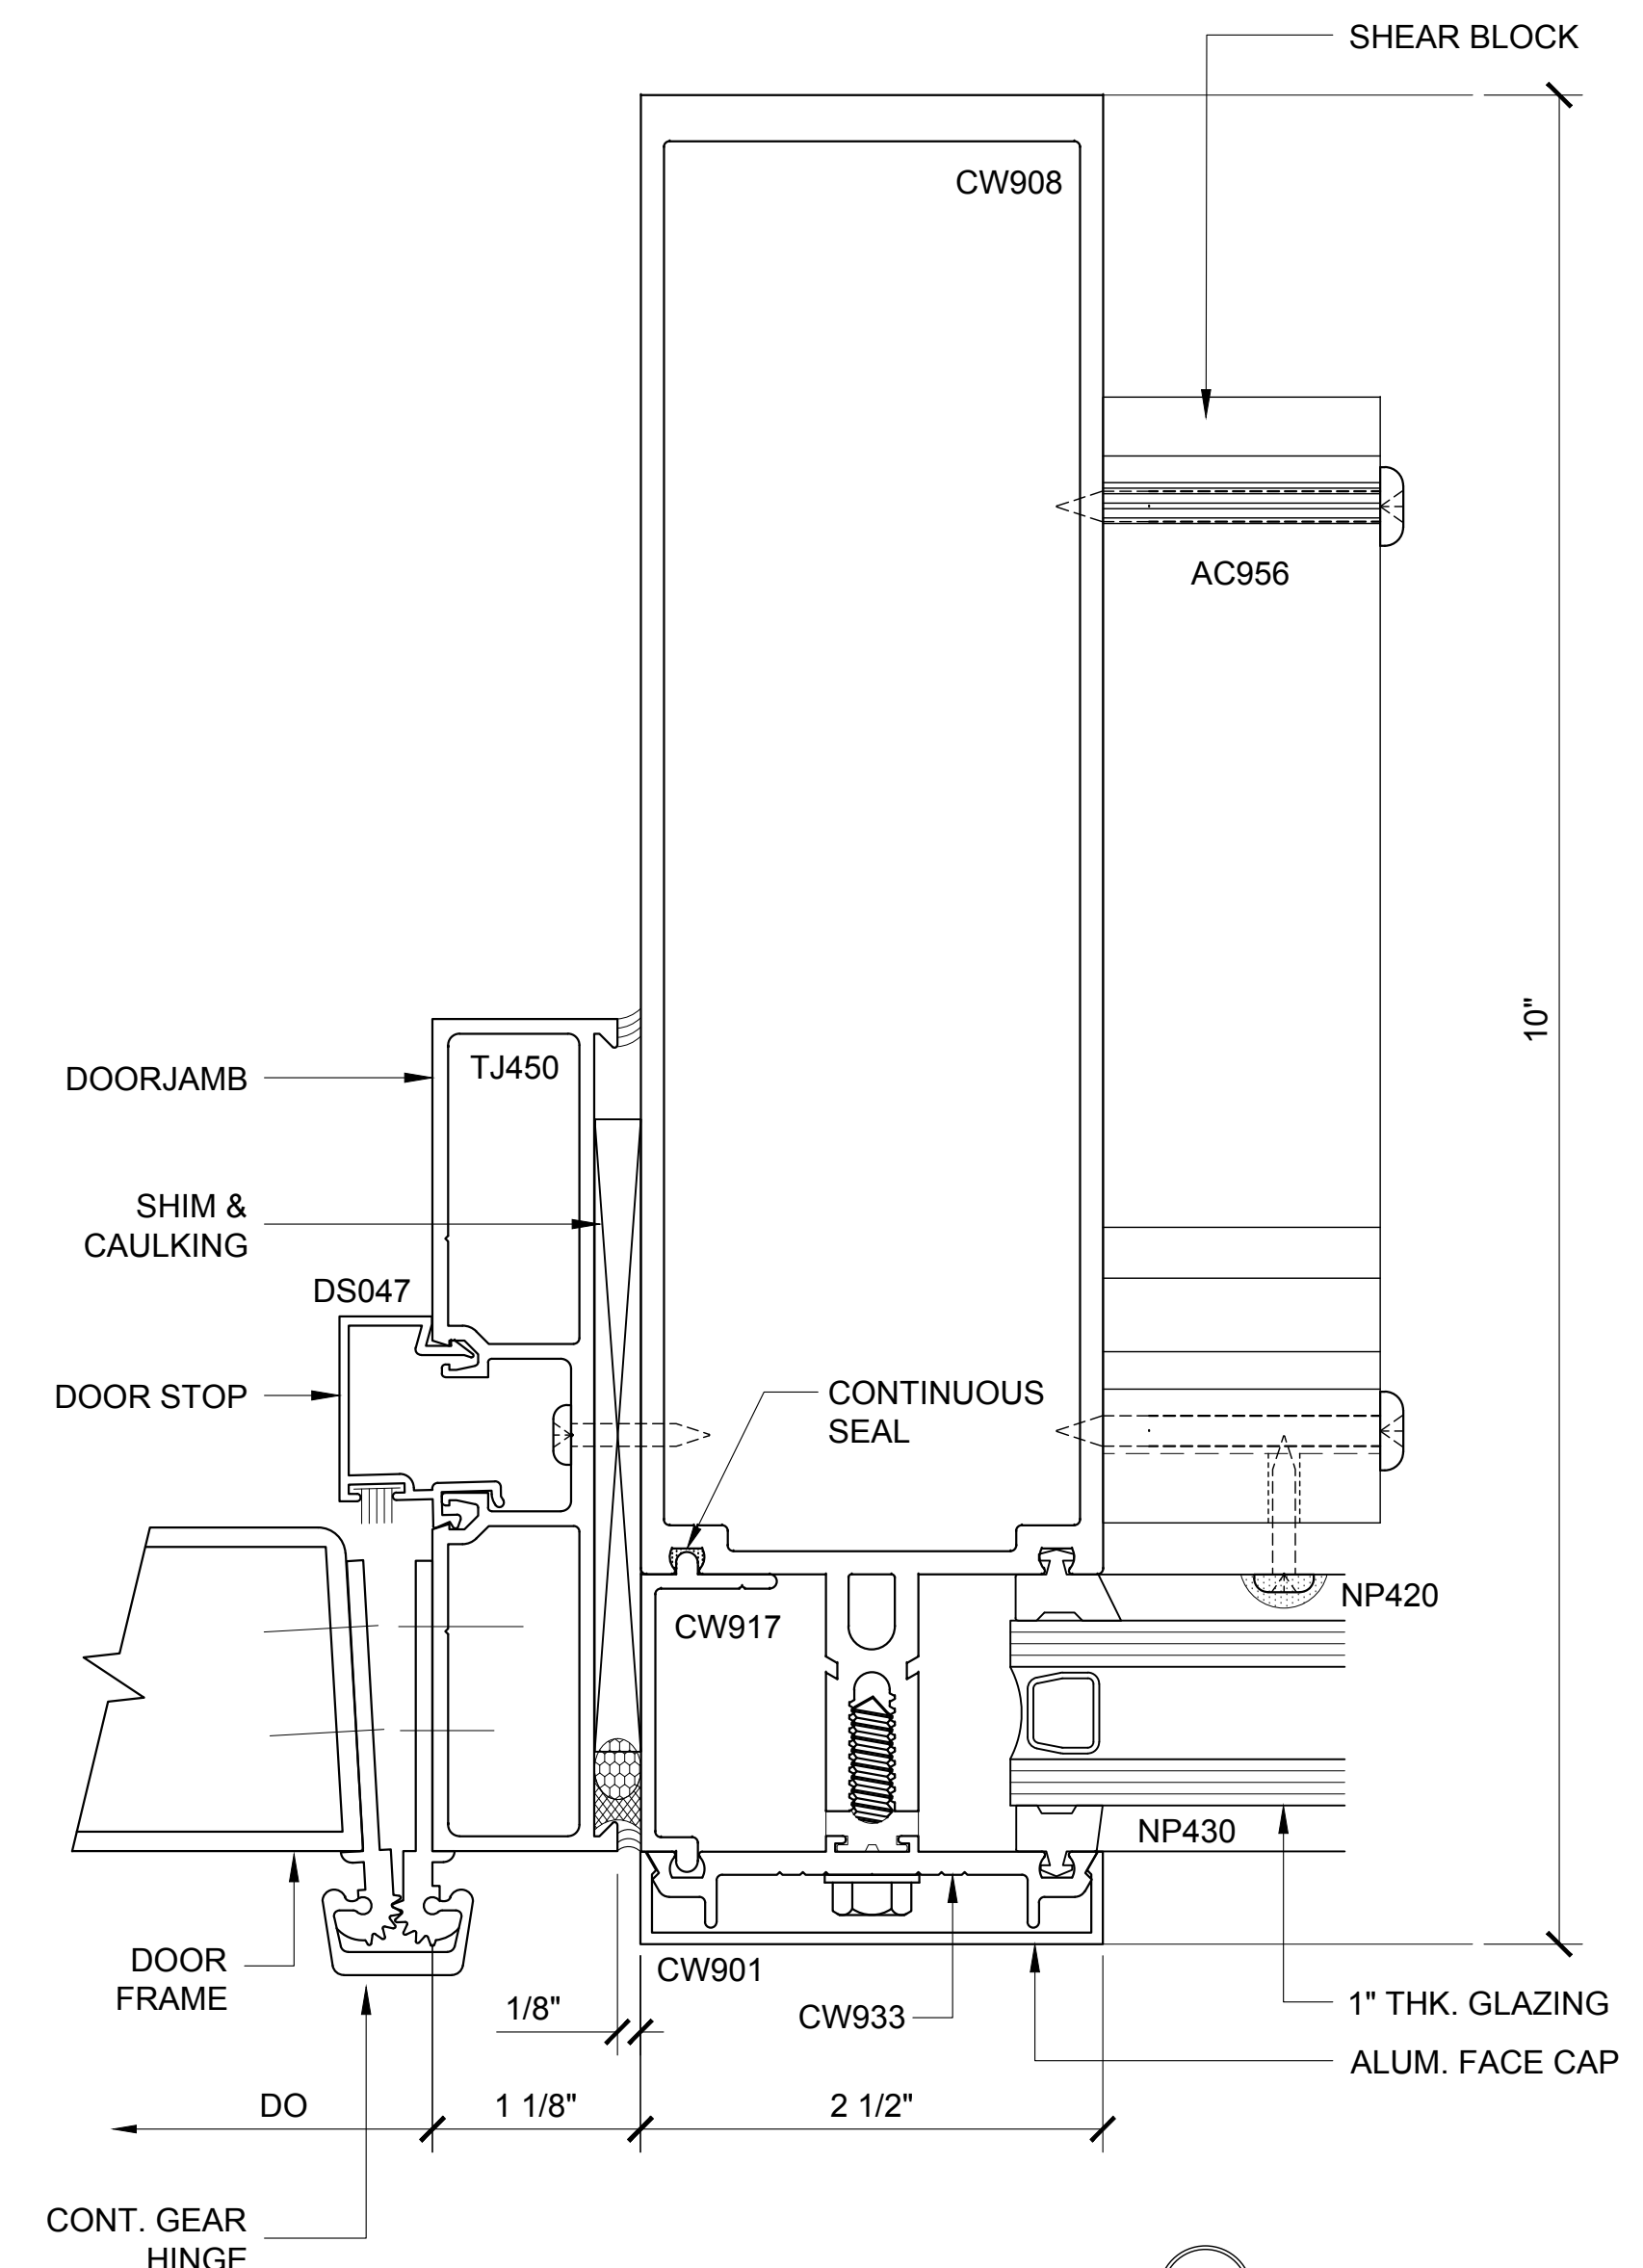


3250.2.3.7.131
DOUBLE GLAZED
8" BACK MEMBER
OH DOOR FRAMING

3250.2.3.3 - DOUBLE GLAZED - 8" BACK MEMBER - OH DOOR FRAMING


3250.2.3.7

U.S. ALUMINUM CURTAIN WALL SERIES 3250 SYSTEM

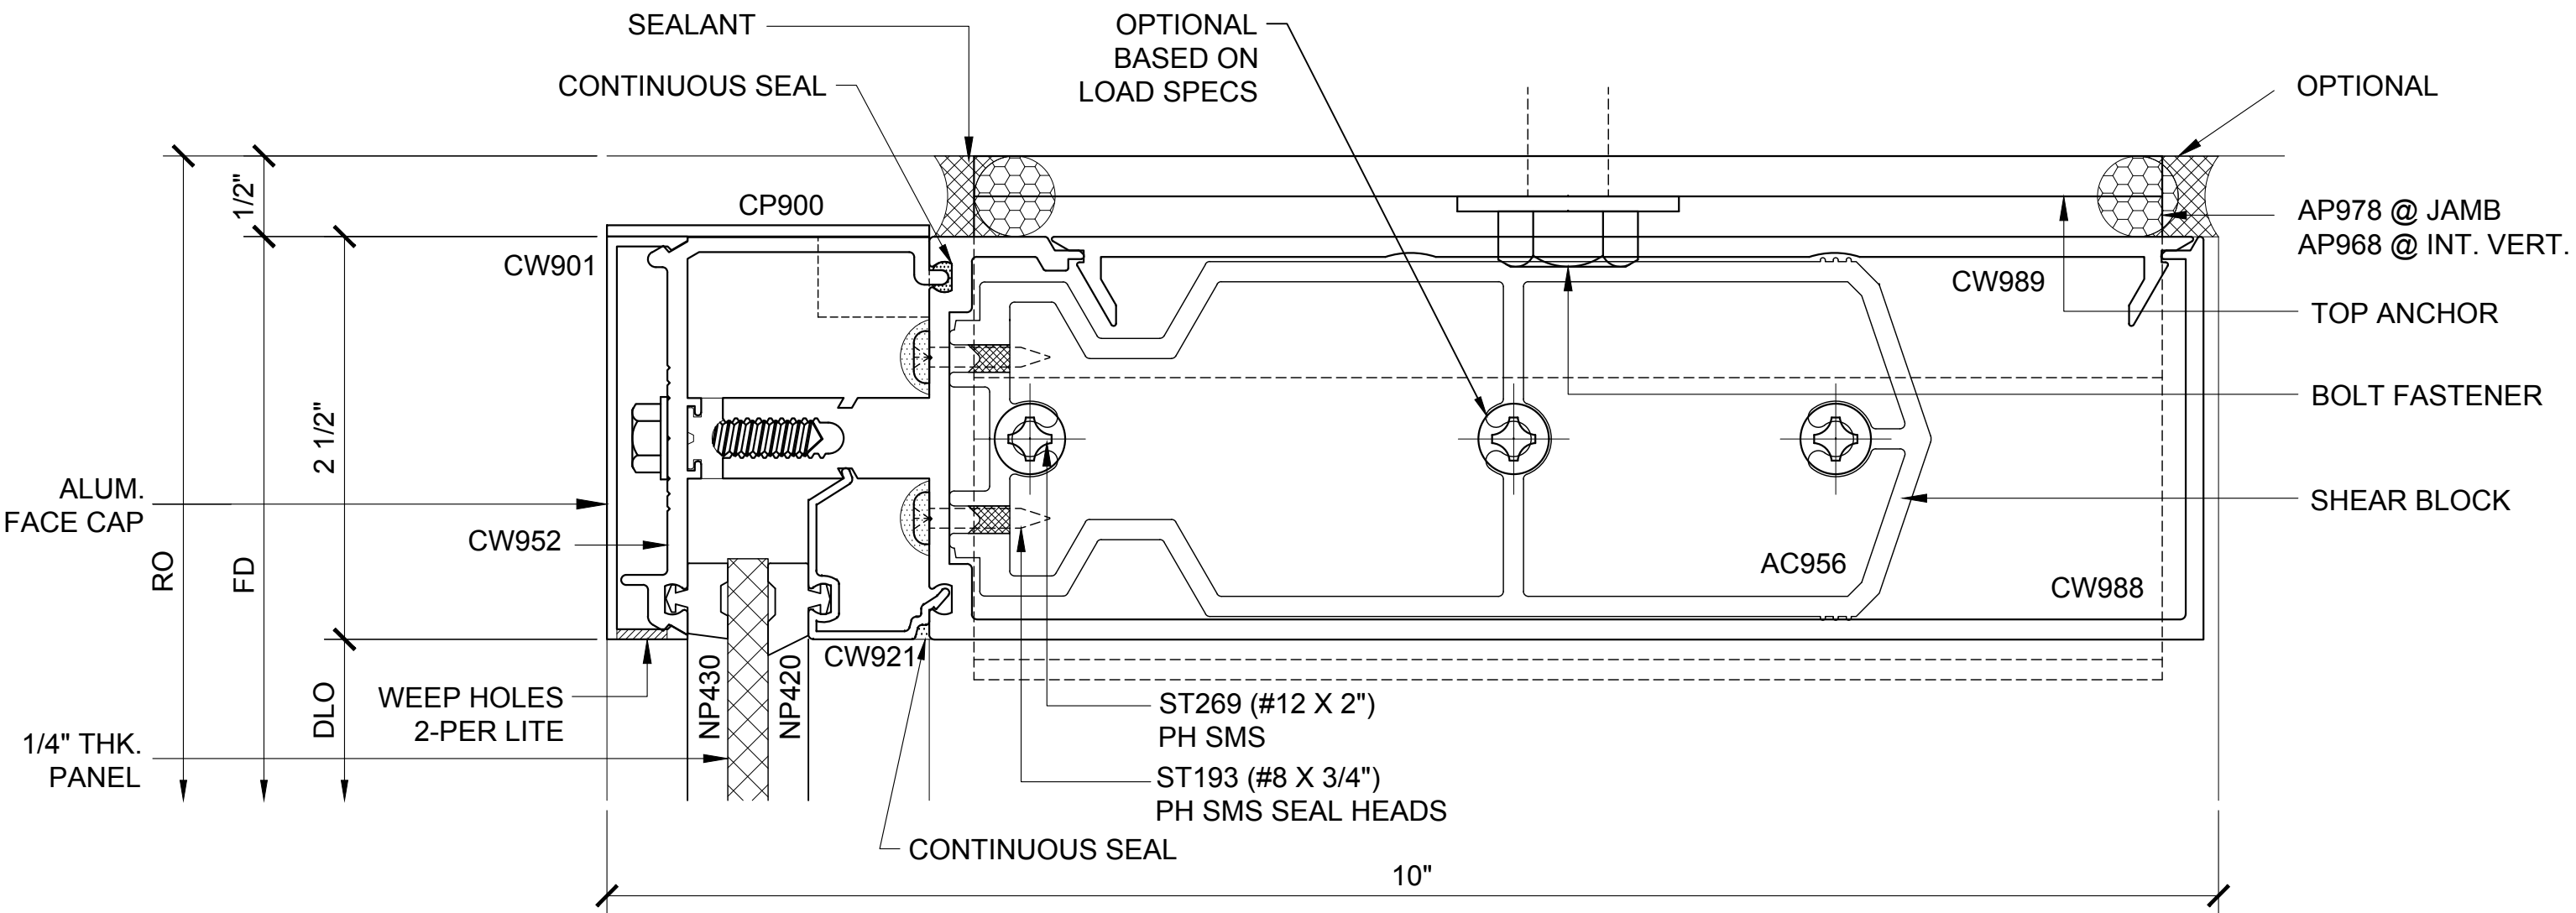


HEAD SECTION 132

3250.2.3.8A.132
DOUBLE GLAZED
8" BACK MEMBER
TRANSITION DETAIL

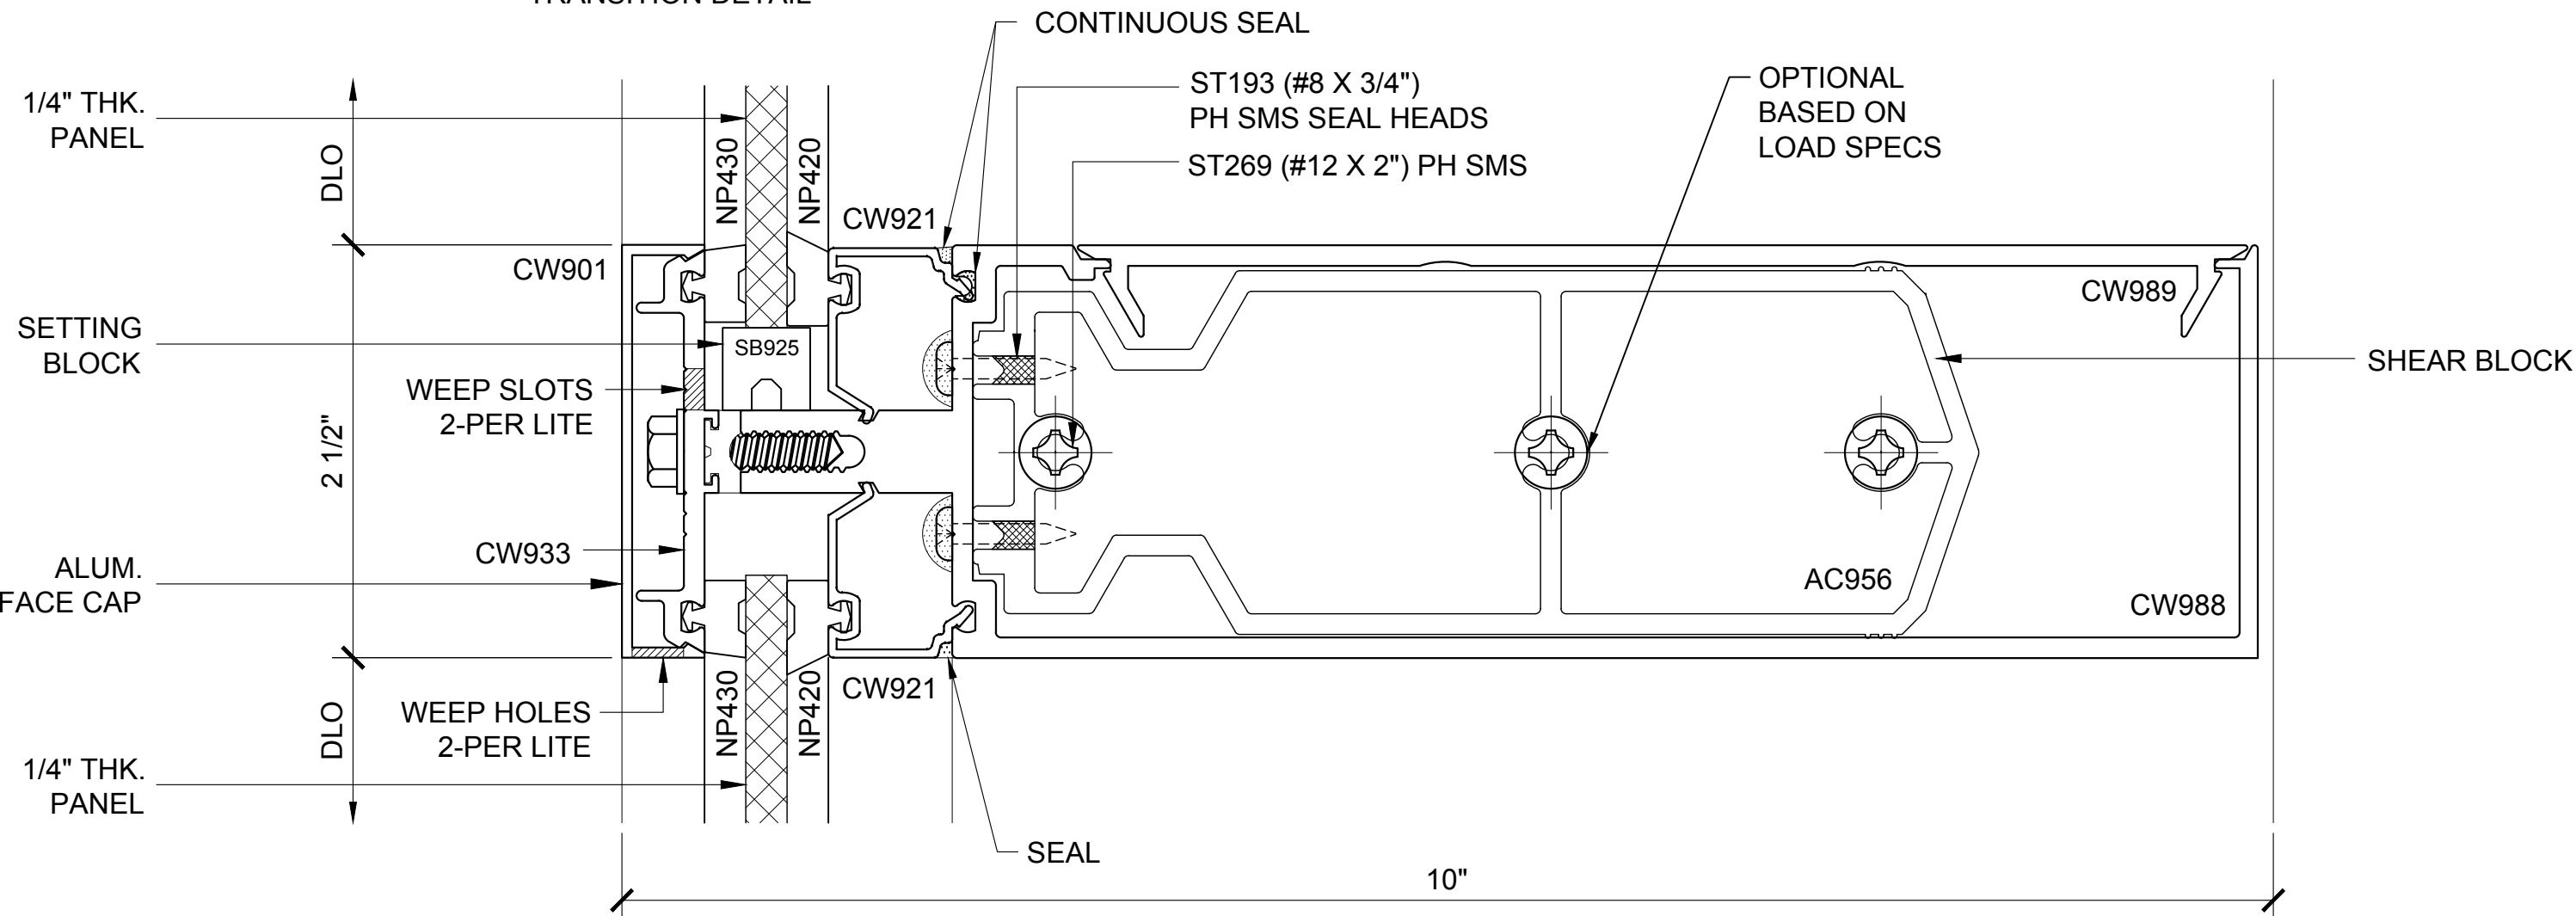

INT. HORIZ. SECTION 132A


3250.2.3.8A.132A
DOUBLE GLAZED
8" BACK MEMBER
TRANSITION DETAILS

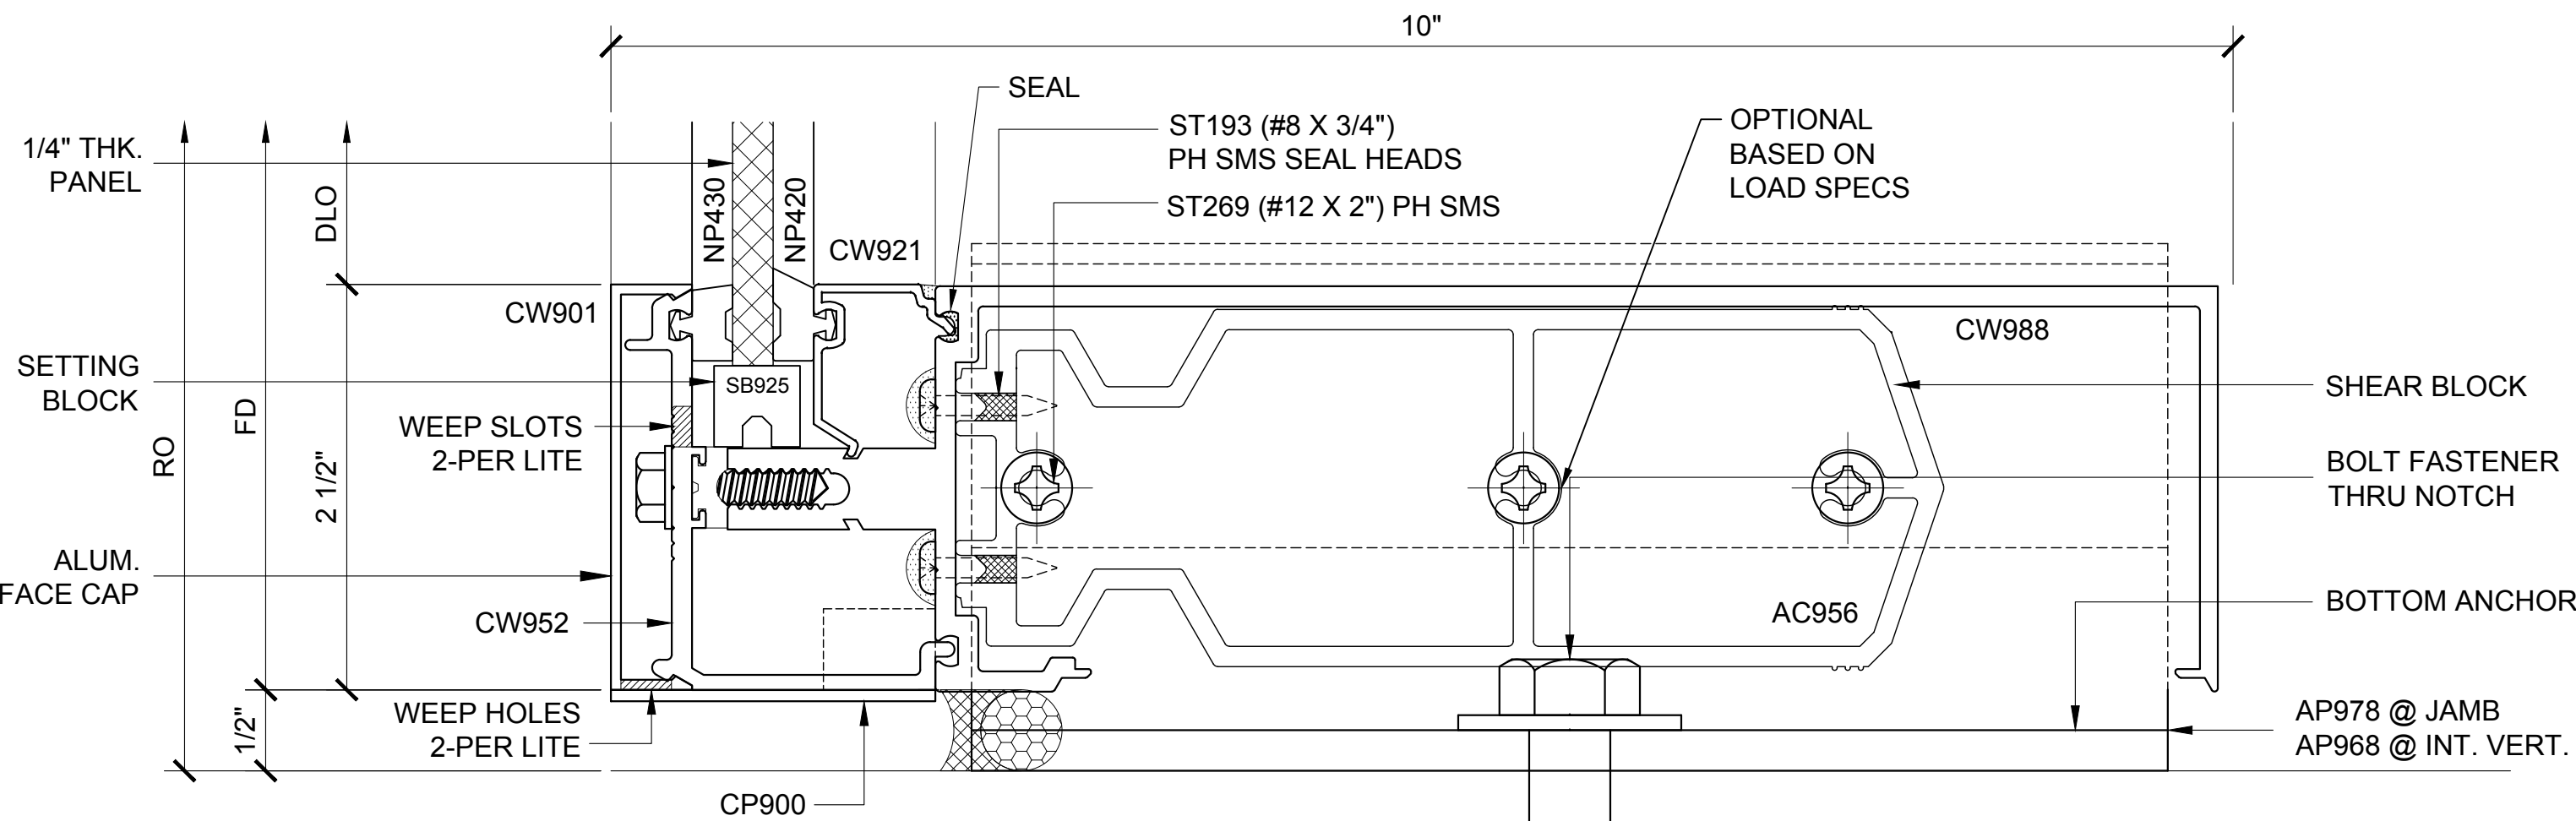

SILL SECTION 135


3250.2.3.8A.135
DOUBLE GLAZED
8" BACK MEMBER
TRANSITION DETAILS

QTY AND SIZE PER THE
STRUCTURAL FOR THE
SHOP DRAWING

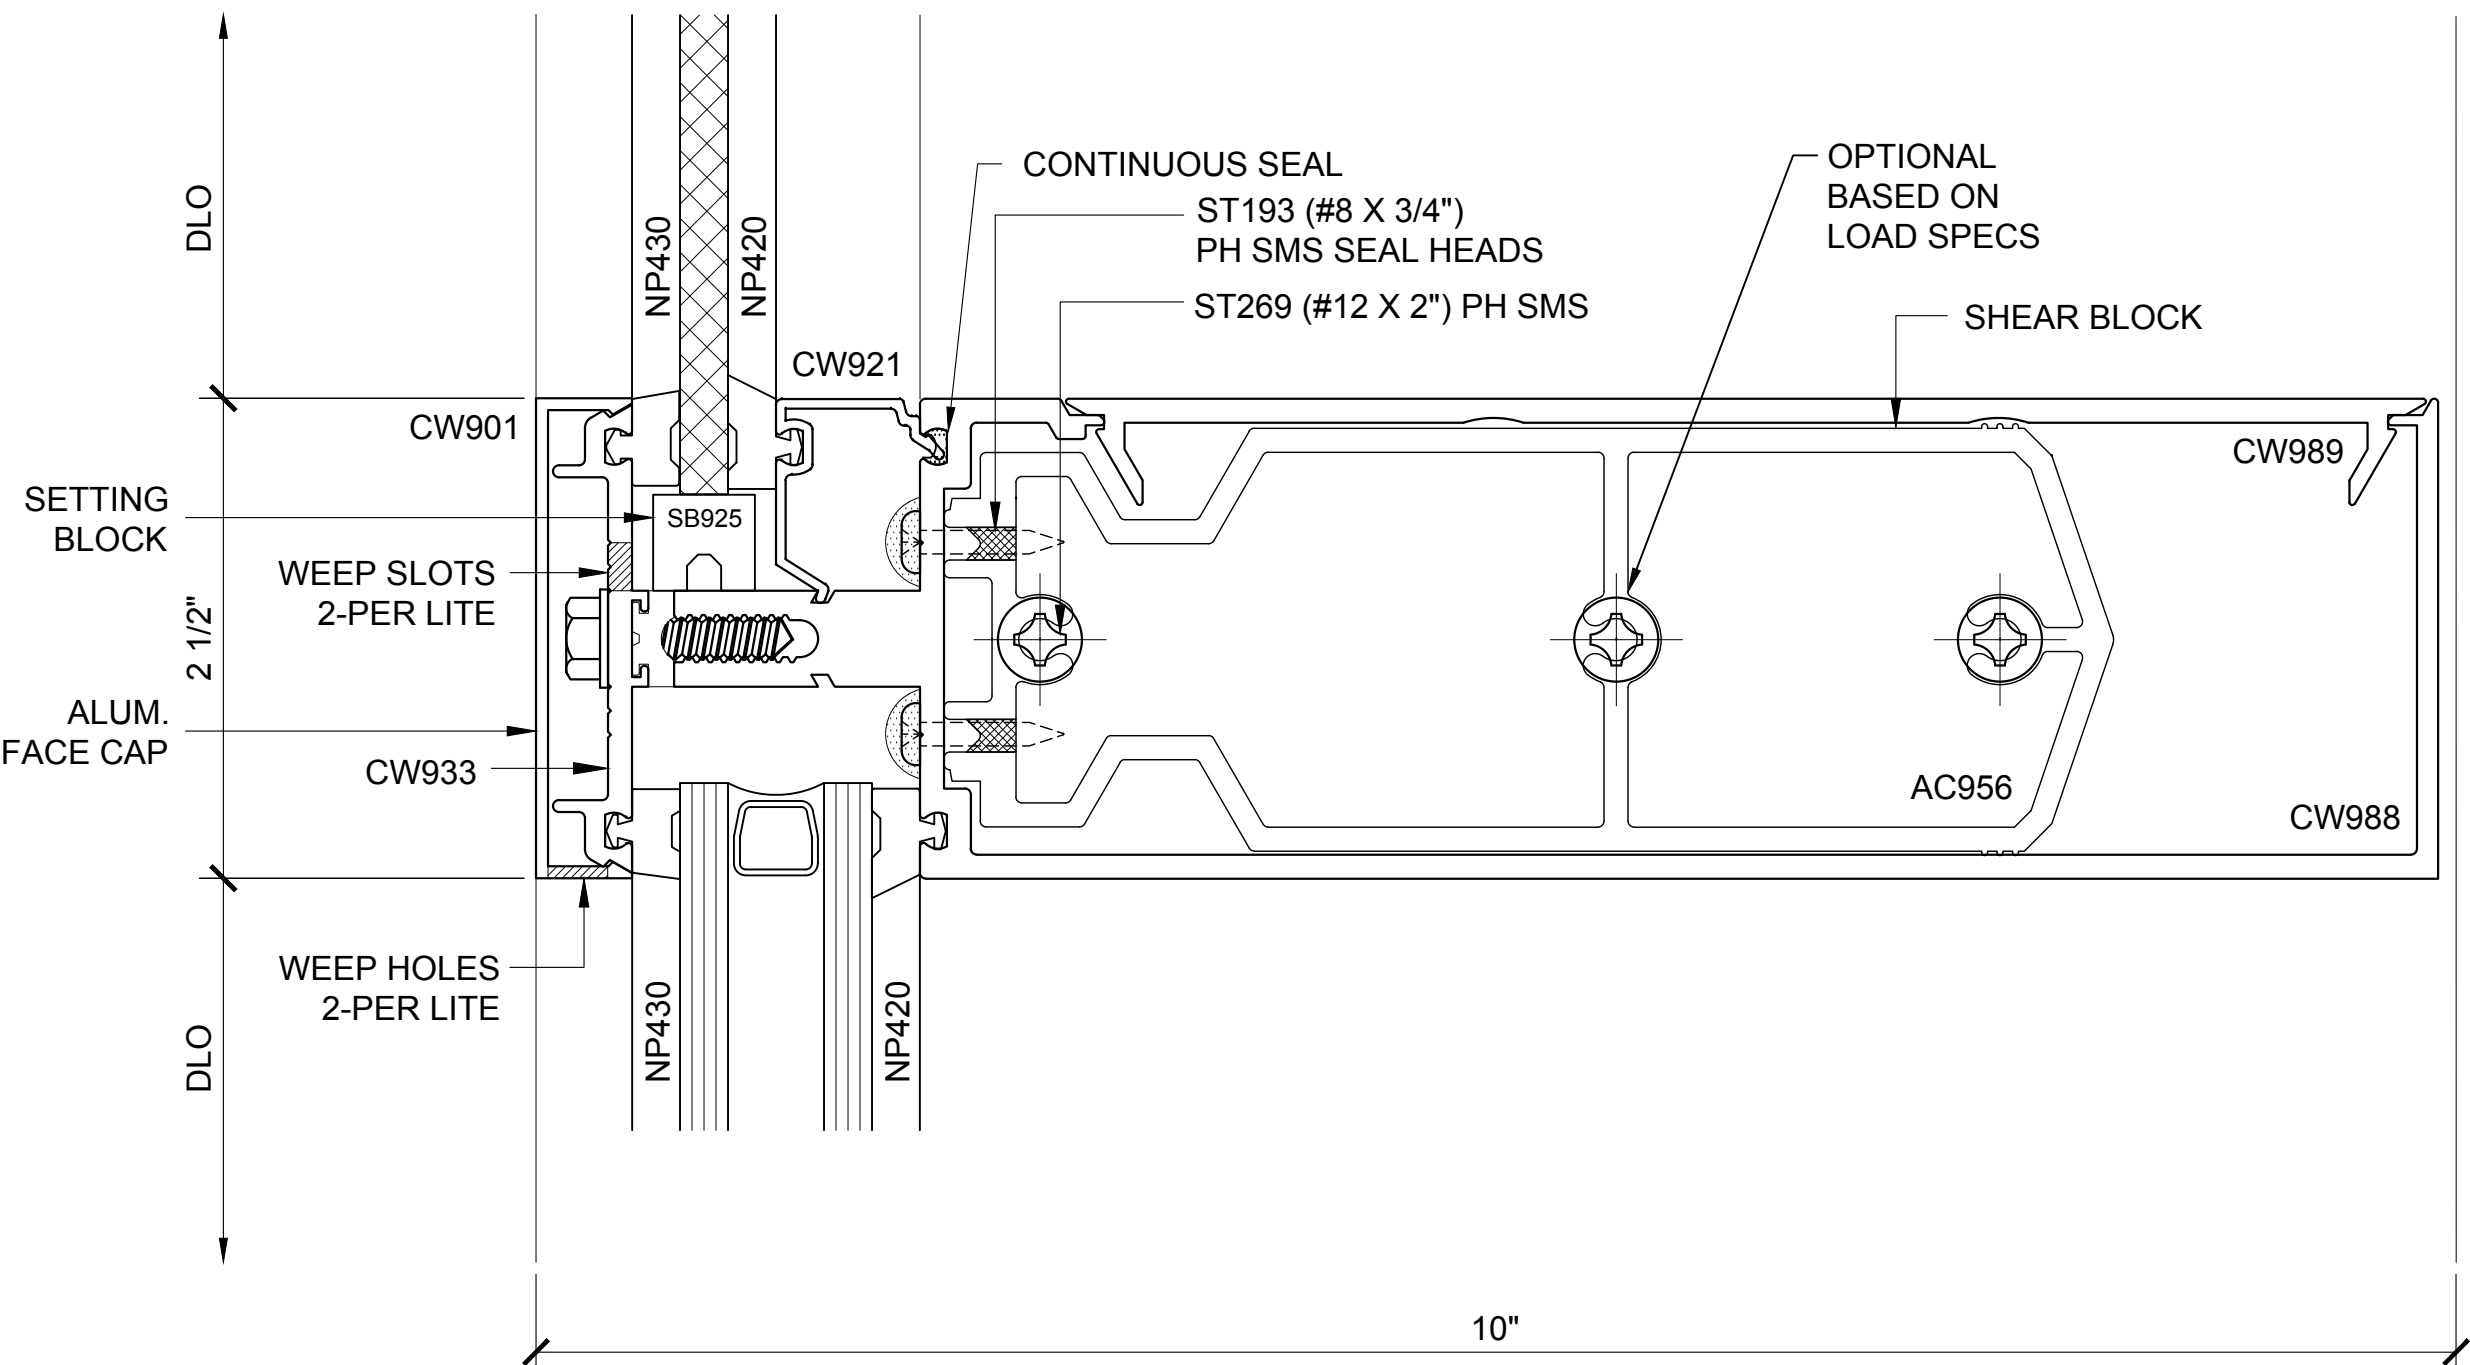

INT. HORIZ. SECTION 133

3250.2.3.8A.133
DOUBLE GLAZED
8" BACK MEMBER
TRANSITION DETAILS

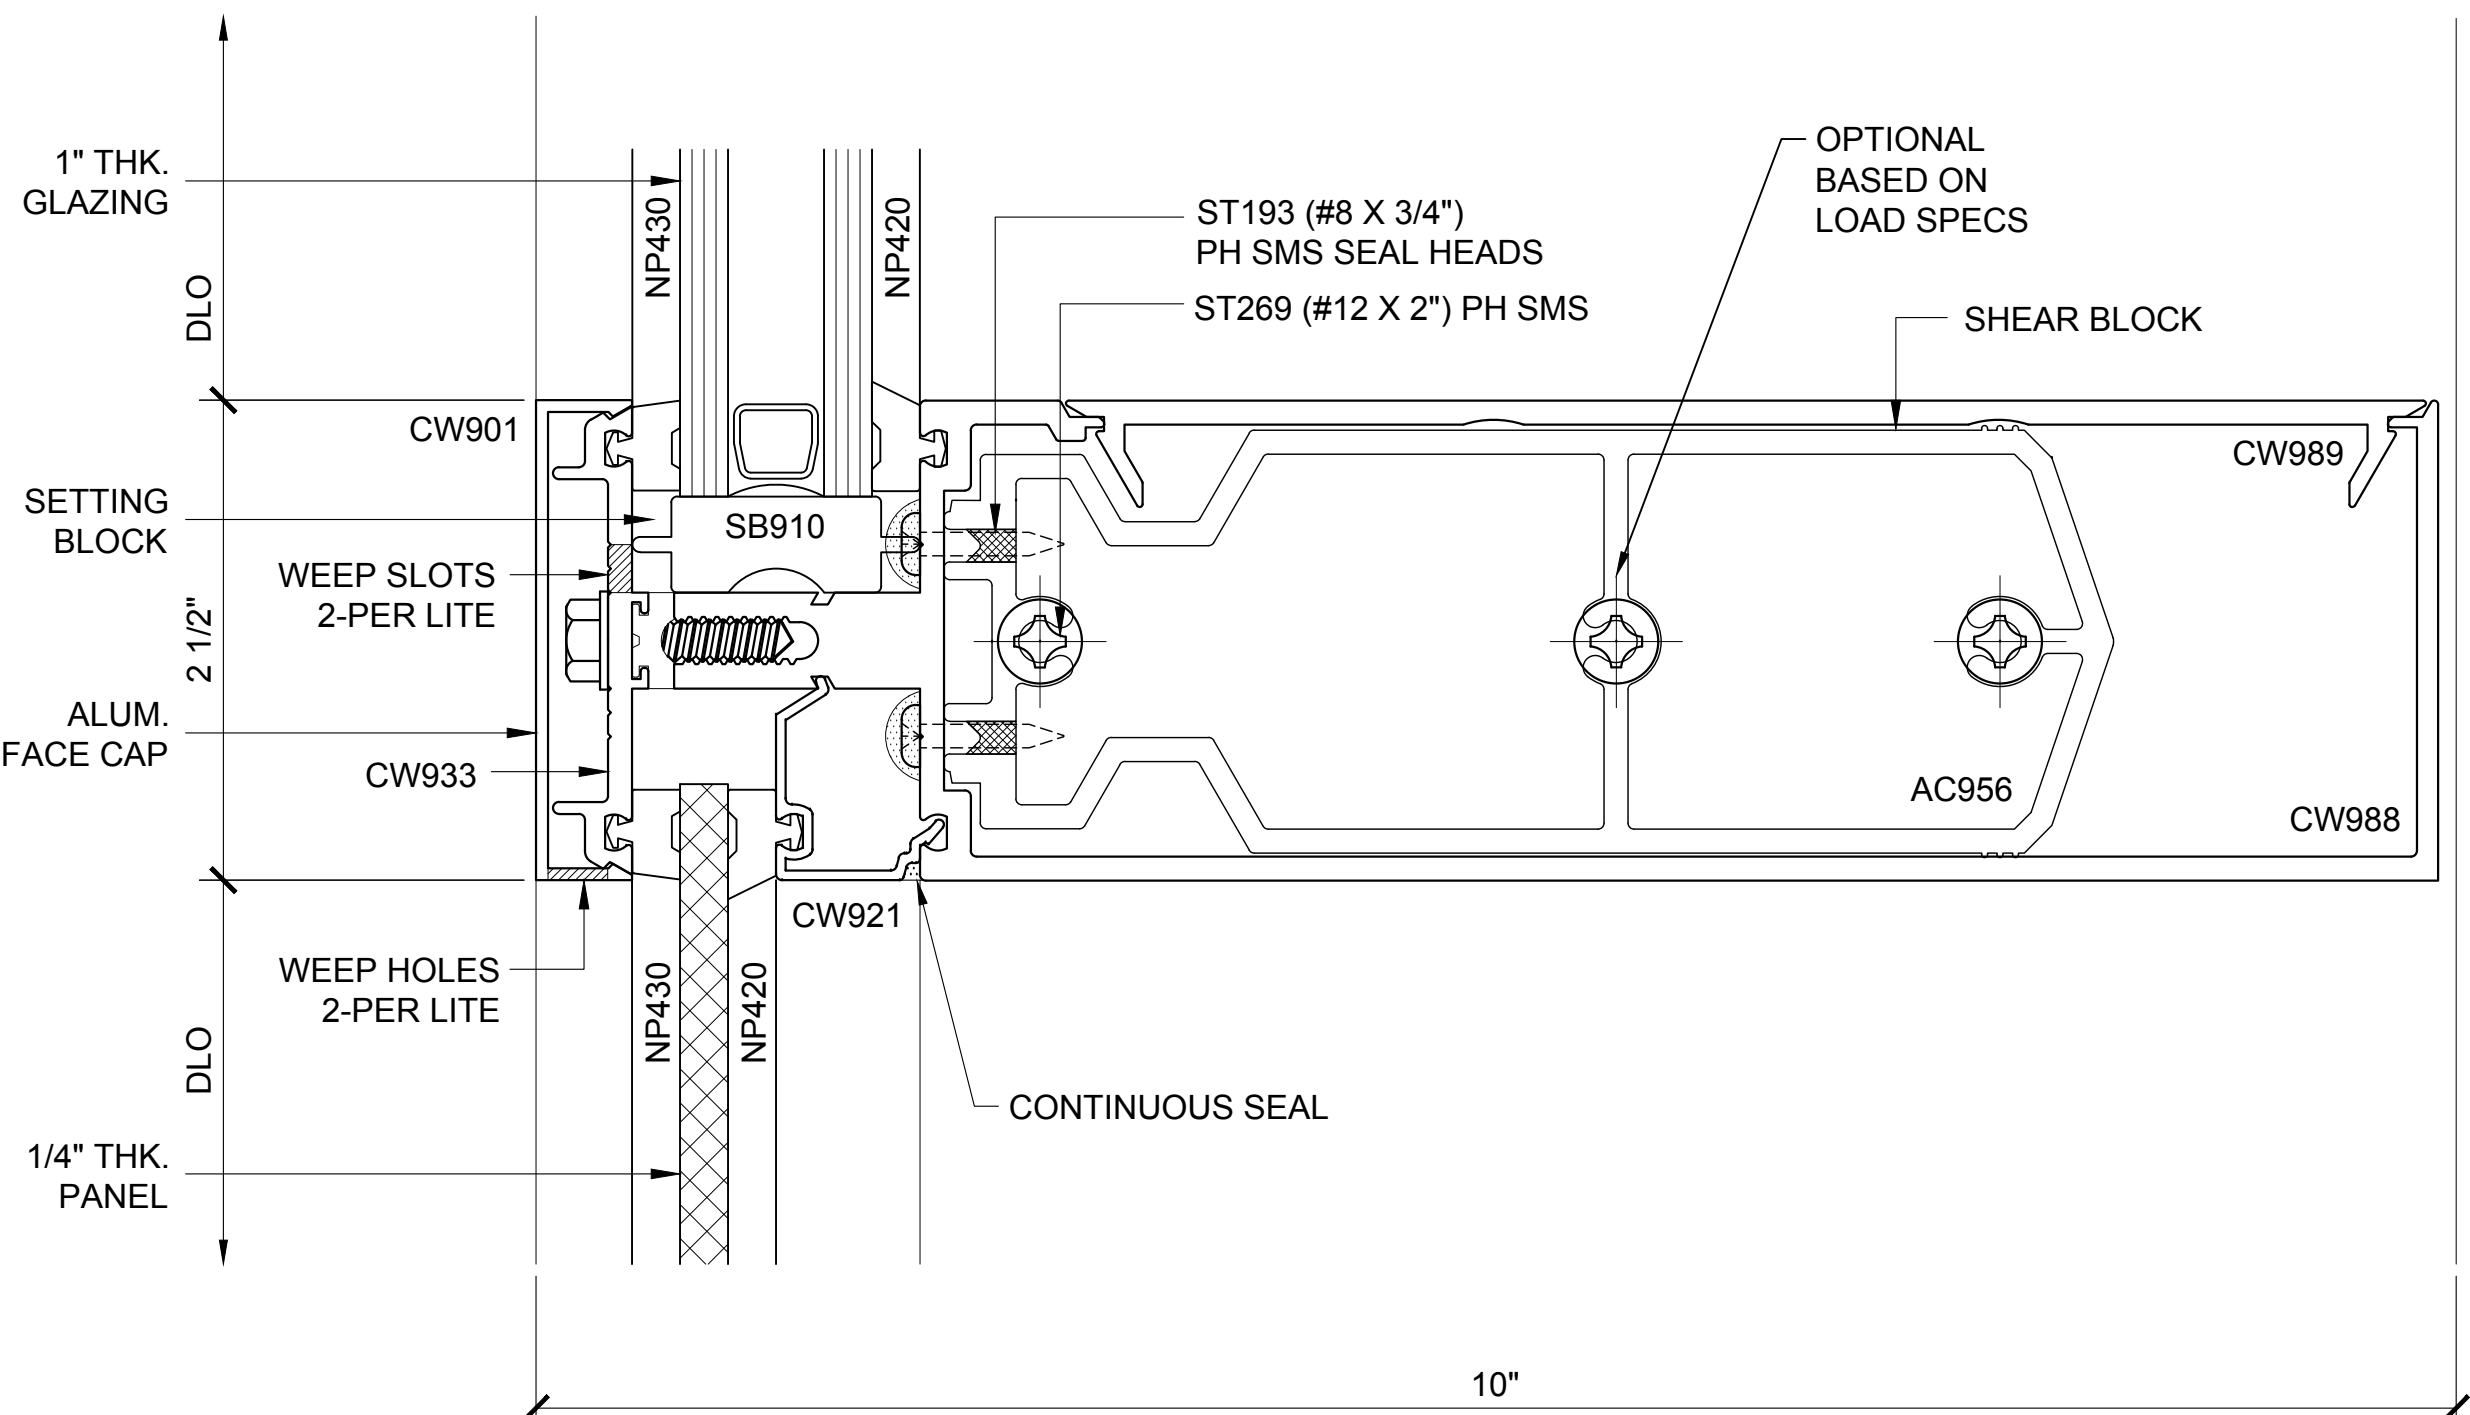

INT. HORIZ. SECTION 134

3250.2.3.8A.134
DOUBLE GLAZED
8" BACK MEMBER
TRANSITION DETAILS

CURTAIN WALL SERIES 3250 DETAILS

3250.2.3.4A - DOUBLE GLAZED - 8" BACK MEMBER - TRANSITION DETAILS

Revisions By:




Discription:
U.S. ALUMINUM
CURTAIN WALL SERIES 3250
SYSTEM DRAWINGS

Drawn By: BWR
Date: 11/4/16
Scale: AS NOTED
File Name:
CW3250-System_Drawings.dwg
Sheet


3250.2.3.8A

U.S. ALUMINUM CURTAIN WALL SERIES 3250 SYSTEM

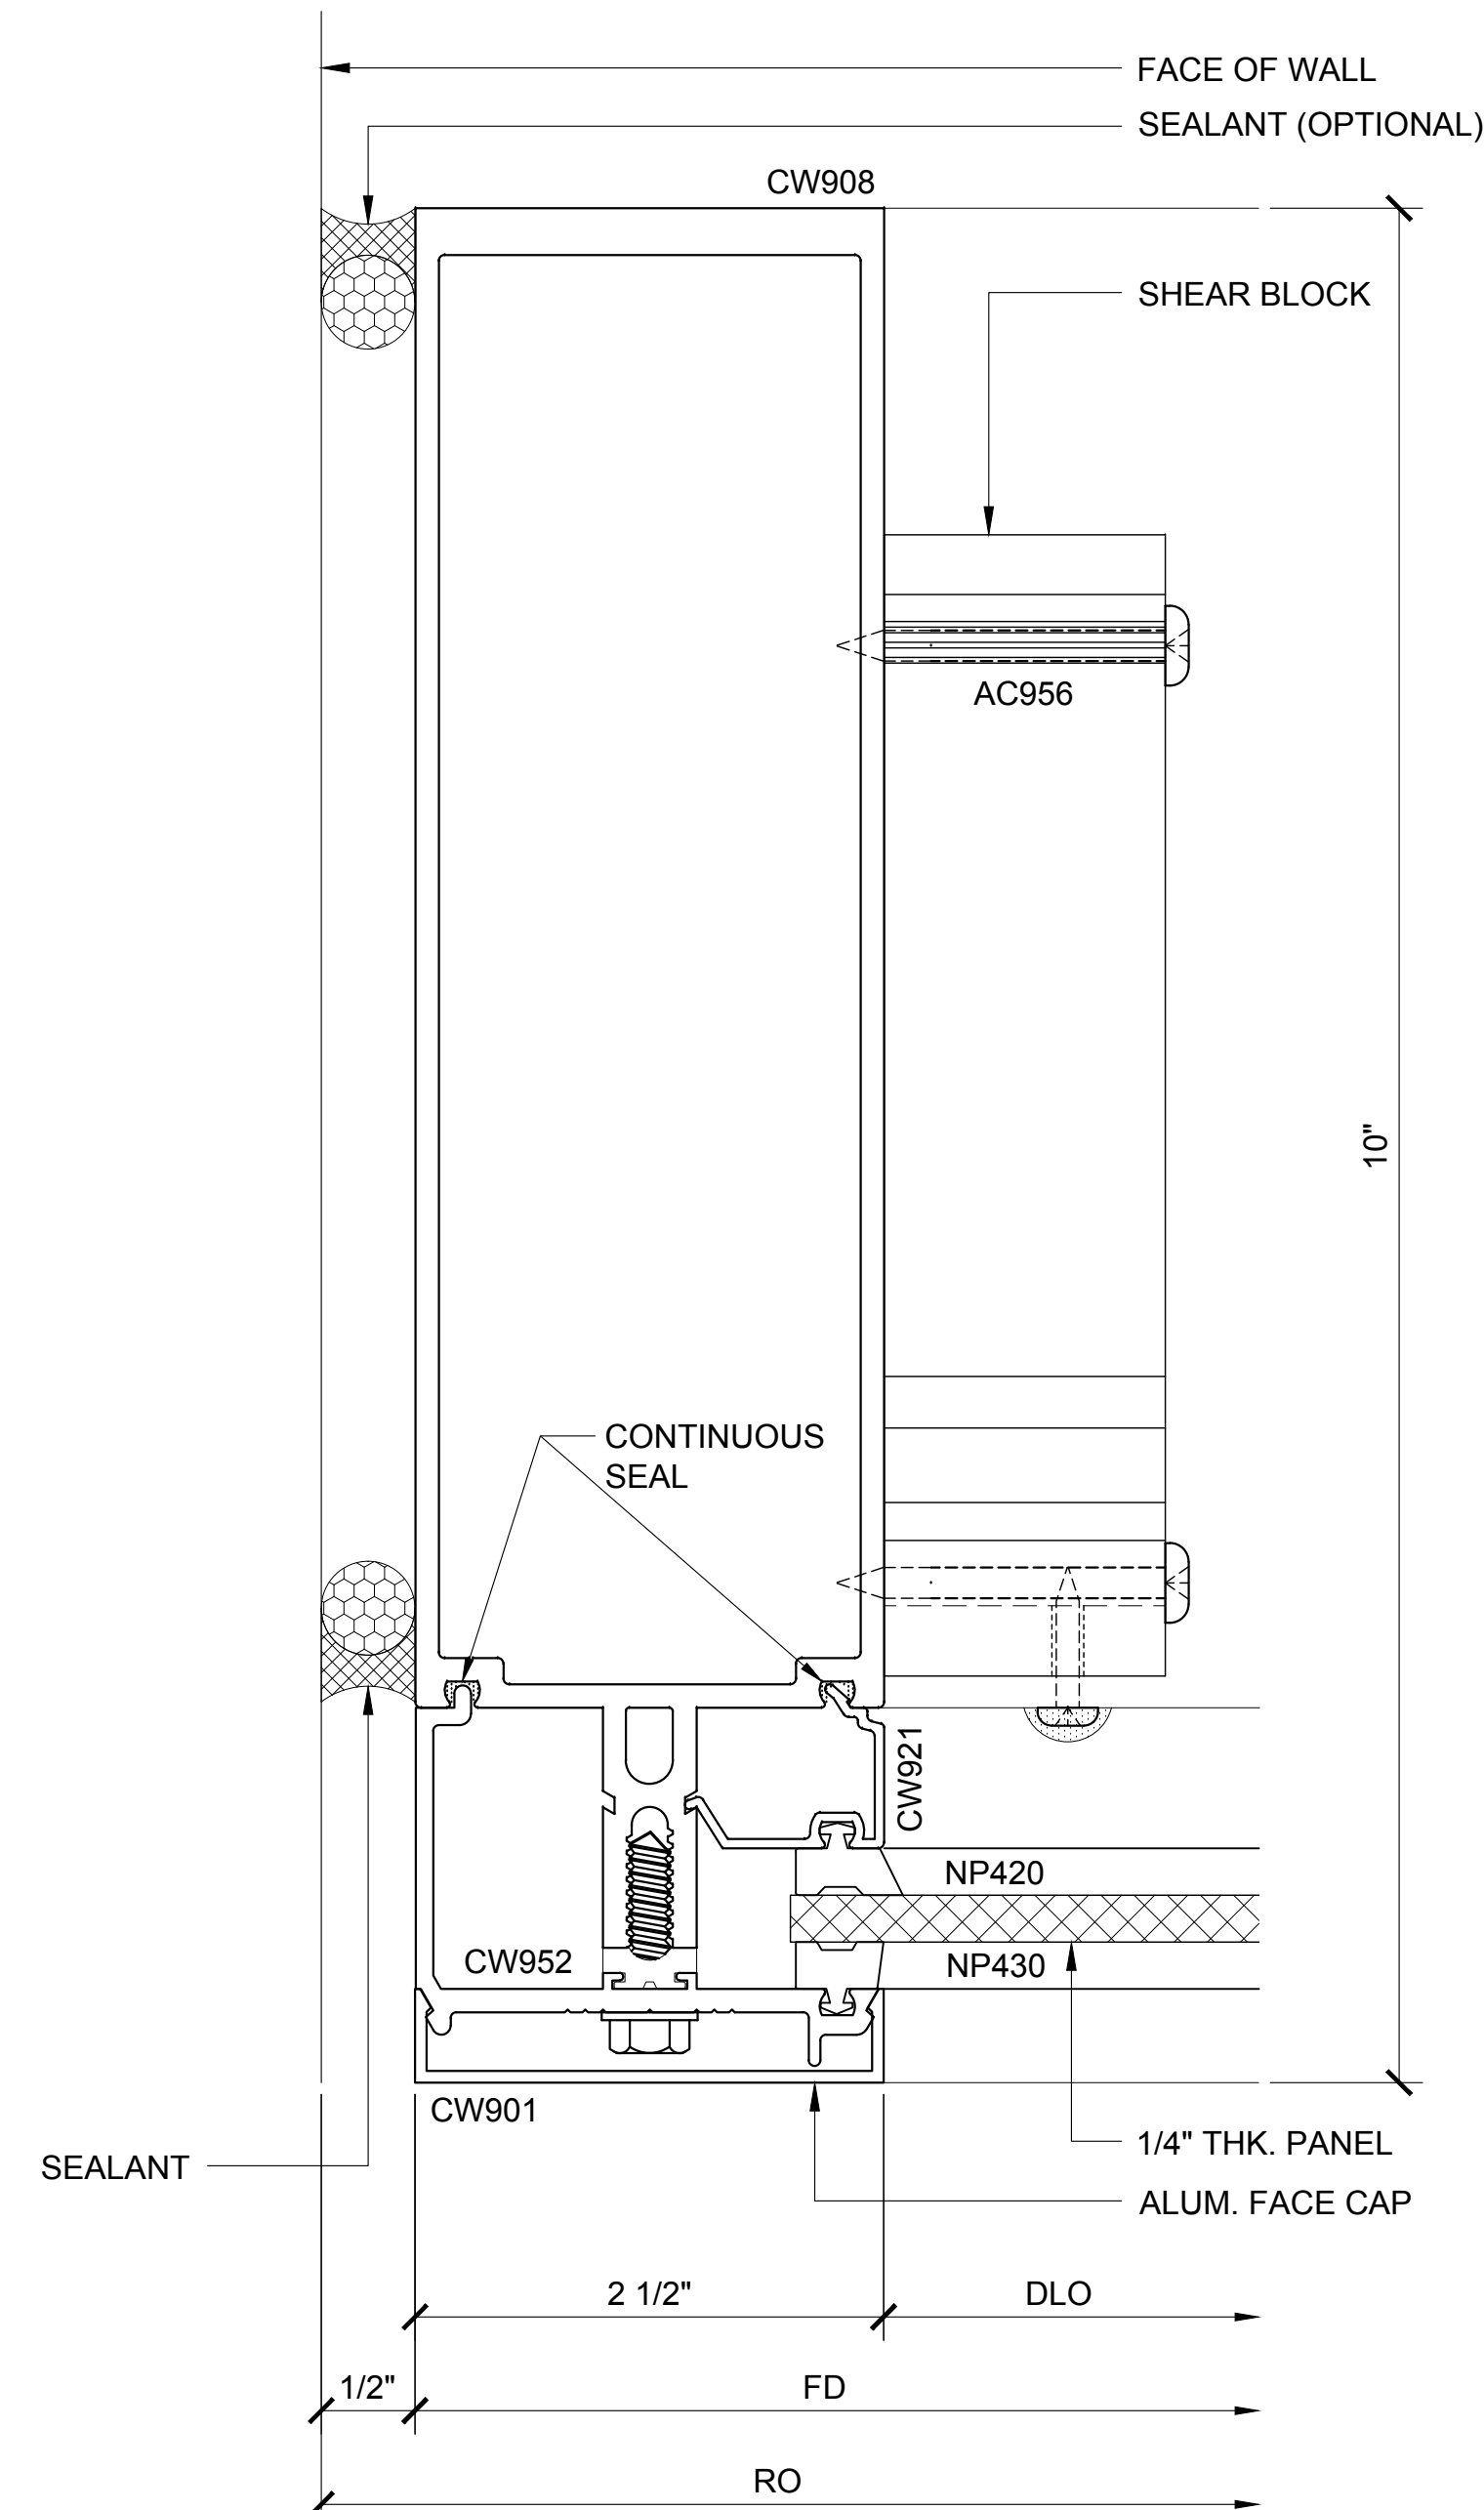


JAMB PLAN 123A

3250.2.3.8B.123A
DOUBLE GLAZED
8" BACK MEMBER
TRANSITION DETAIL

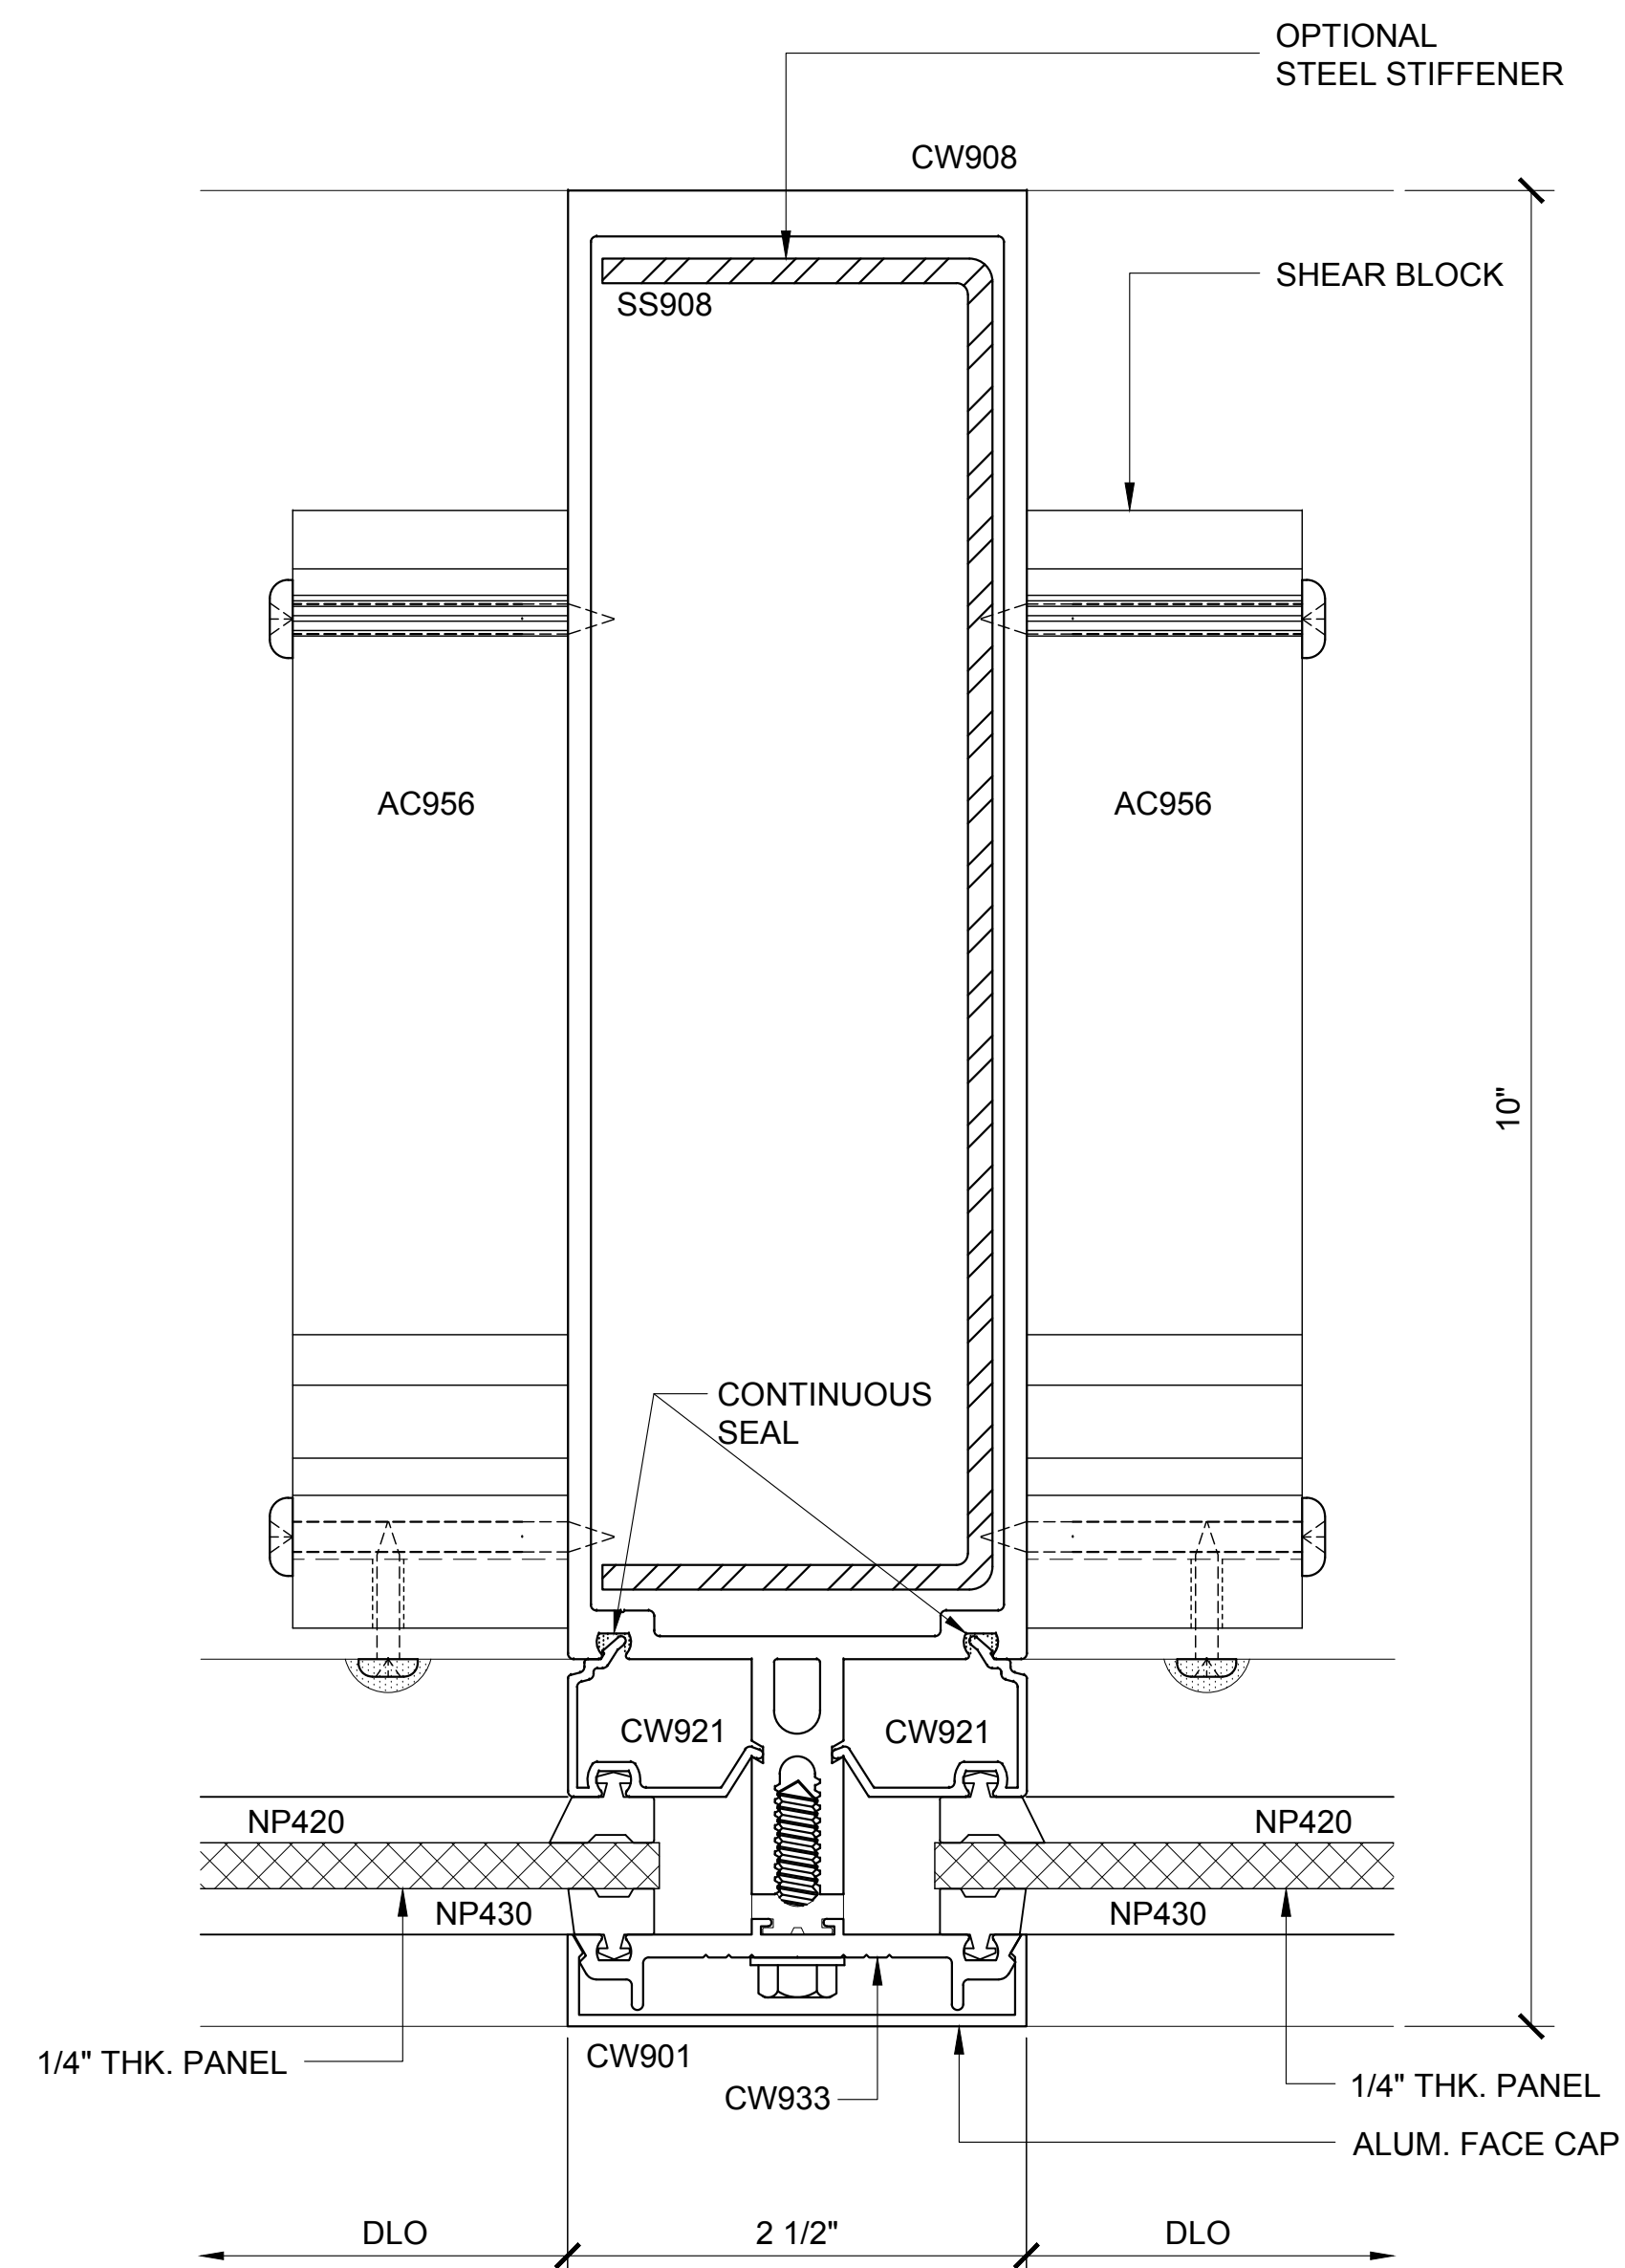

INT. VERT. PLAN 136

3250.2.3.8B.136
DOUBLE GLAZED
8" BACK MEMBER
TRANSITION DETAIL

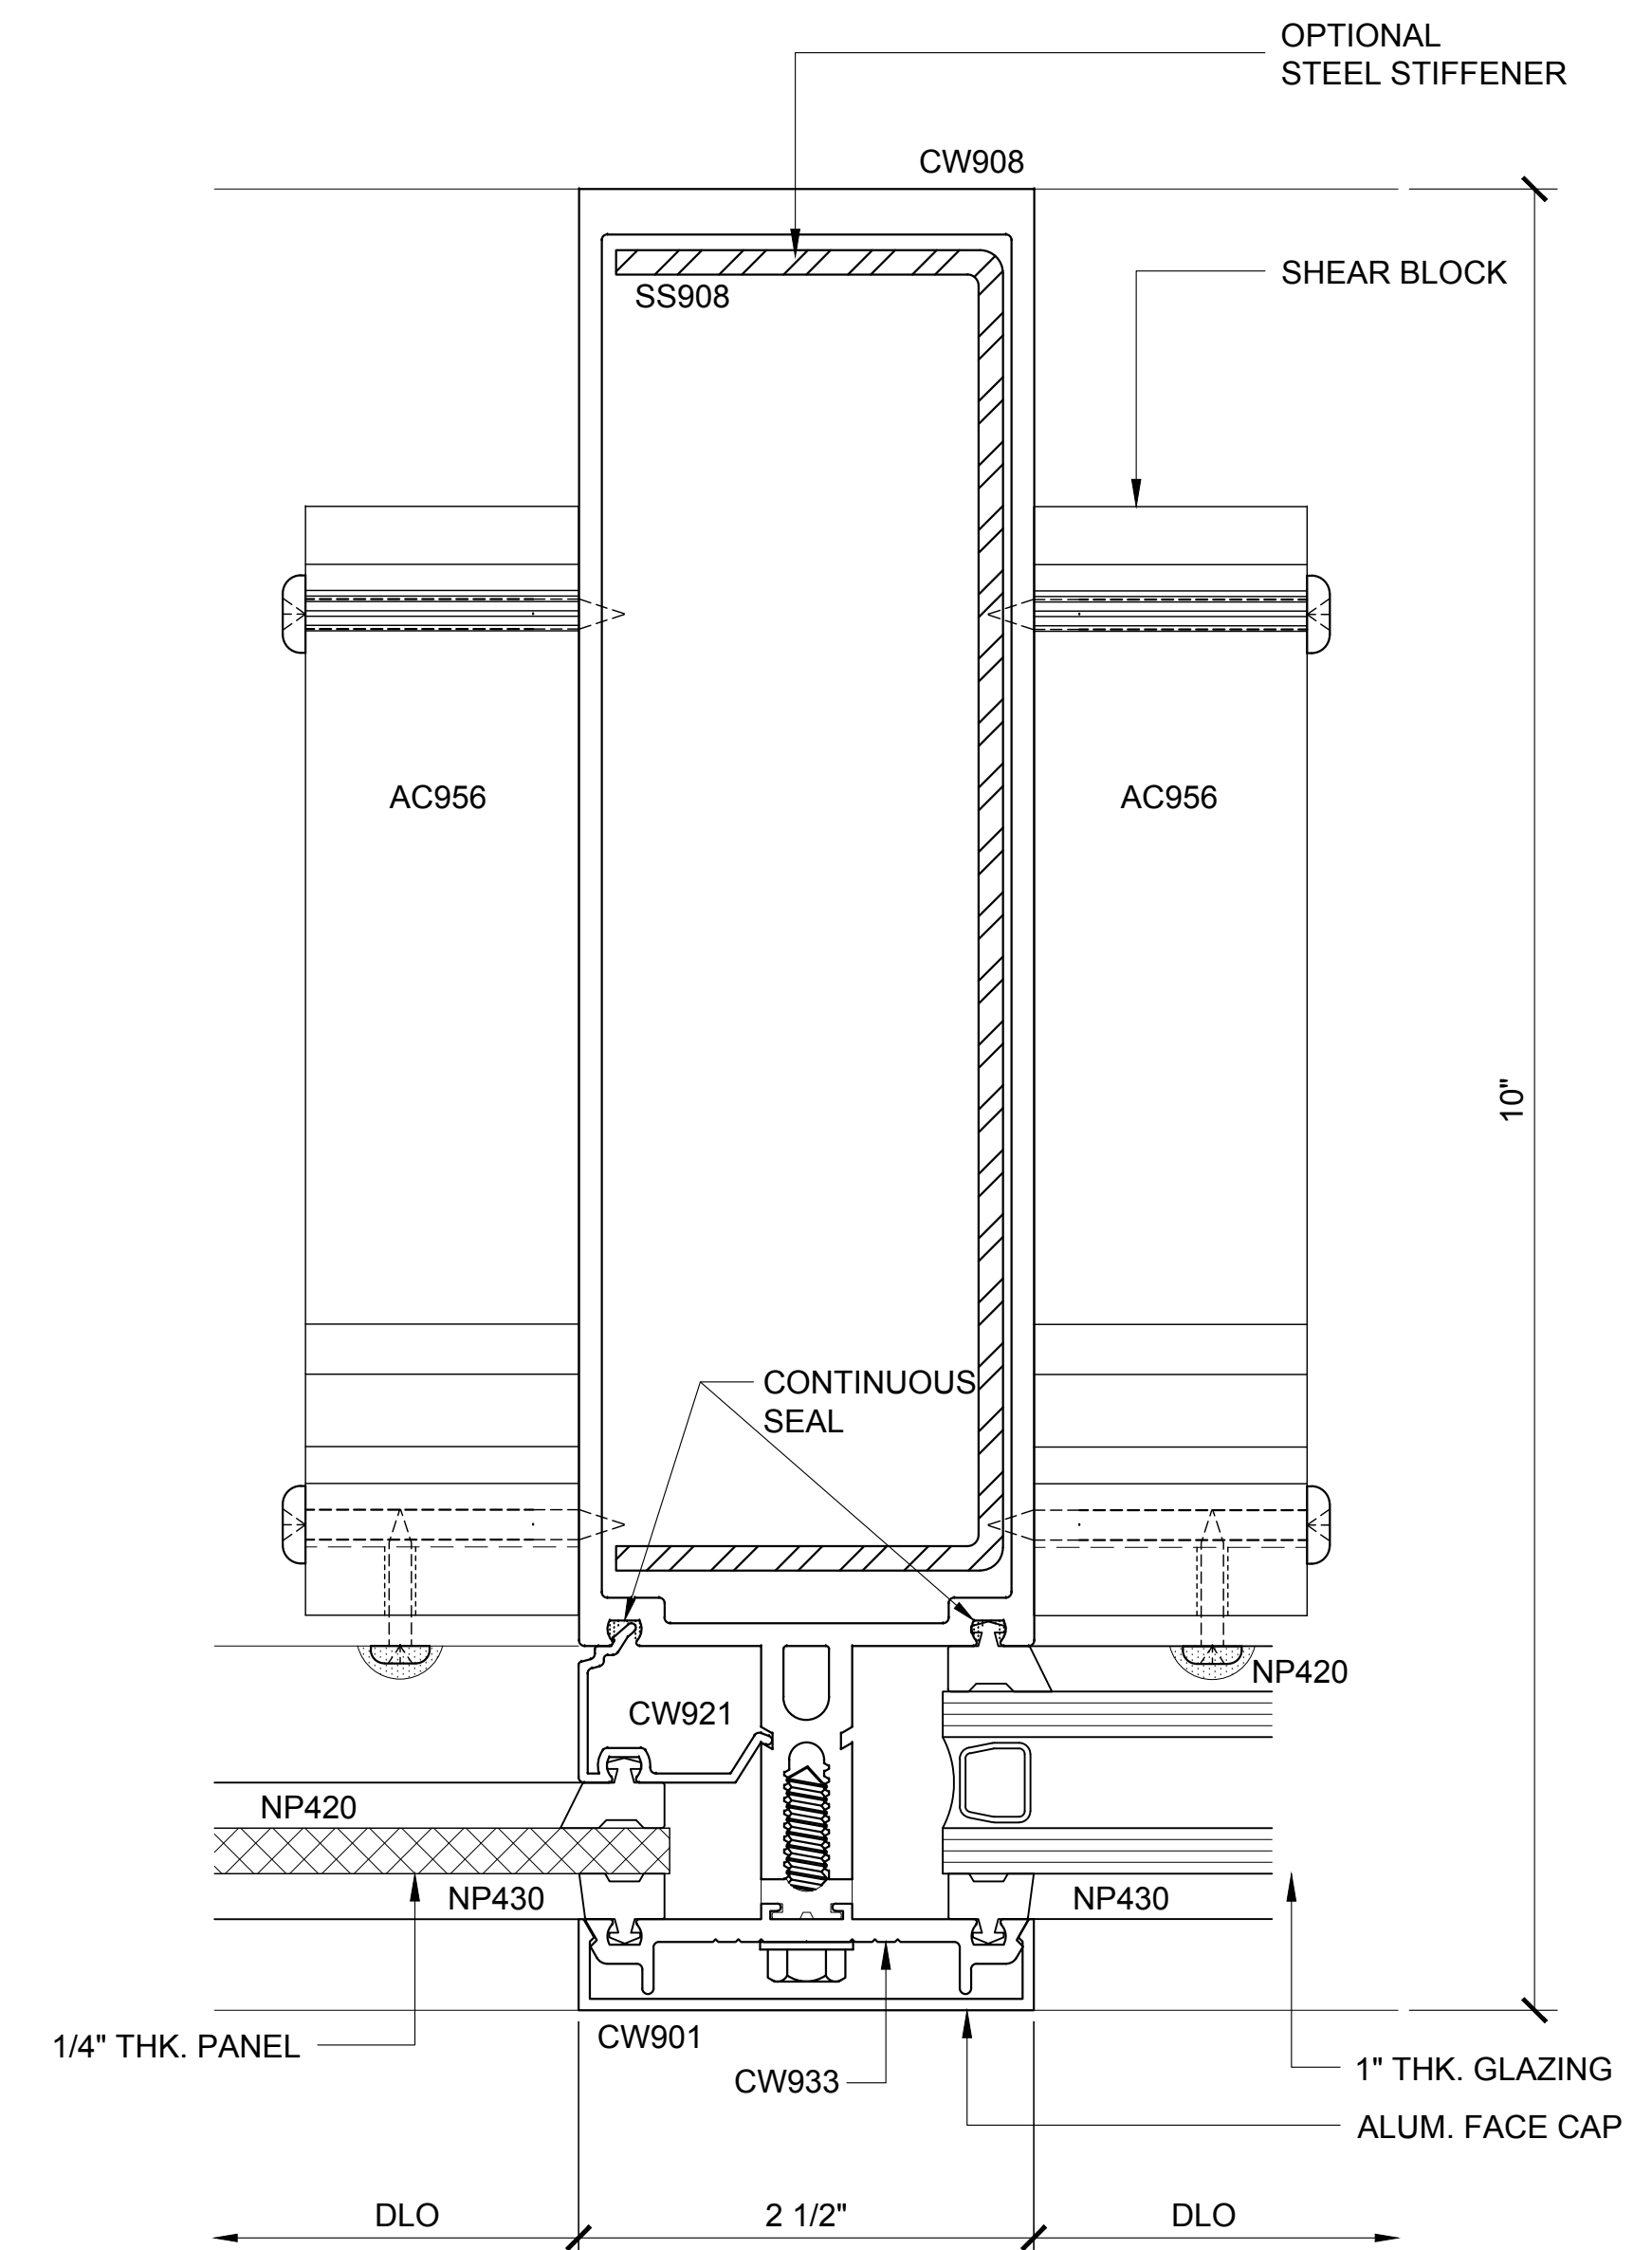

INT. VERT. PLAN 137

3250.2.3.8B.137
DOUBLE GLAZED
8" BACK MEMBER
TRANSITION DETAIL

CURTAIN WALL SERIES 3250 DETAILS

3250.2.3.4C - DOUBLE GLAZED - 8" BACK MEMBER - TRANSITION DETAILS

Revisions By:



2503 E. Vernon Avenue, Los Angeles, C.A 90058-1897
PH (800)-421-6144 FX: 800-587-7501 www.crlaurence.com

Discription:

U.S. ALUMINUM
CURTAIN WALL SERIES 3250
SYSTEM DRAWINGS

Drawn By: BWR

Date: 11/4/16

Scale:	AS NOTED
--------	----------

File Name:
CW3250-System_Drawings.dwg

Sheet

3250.2.3.8B




U.S. ALUMINUM CURTAIN WALL SERIES 3250 SYSTEM

STANDARD ABBREVIATIONS

RO	ROUGH OPENING
FD	FRAME DIMENSION
DLO	DAYLITE OPENING
DO	DOOR OPENING
DD	DOOR DIMENSION
SMC	SURFACE MOUNTED CLOSER
OHCC	OVERHEAD CONCEALED CLOSER

Revisions By:

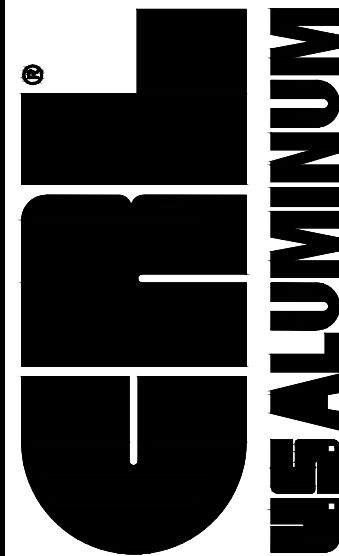


C.R.LAURENCE CO. ARCHITECTURAL PRODUCTS
2503 E. Vernon Avenue, Los Angeles, CA 90058-1897
PH (800)-421-6144 FX: 800-587-7301 www.crlaurence.com

Discription:
U.S. ALUMINUM
CURTAIN WALL SERIES 3250
SYSTEM DRAWINGS

Drawn By: BWR
Date: 11/4/16
Scale: AS NOTED
File Name:
CW3250-System_Drawings.dwg


Sheet

3250.3.1

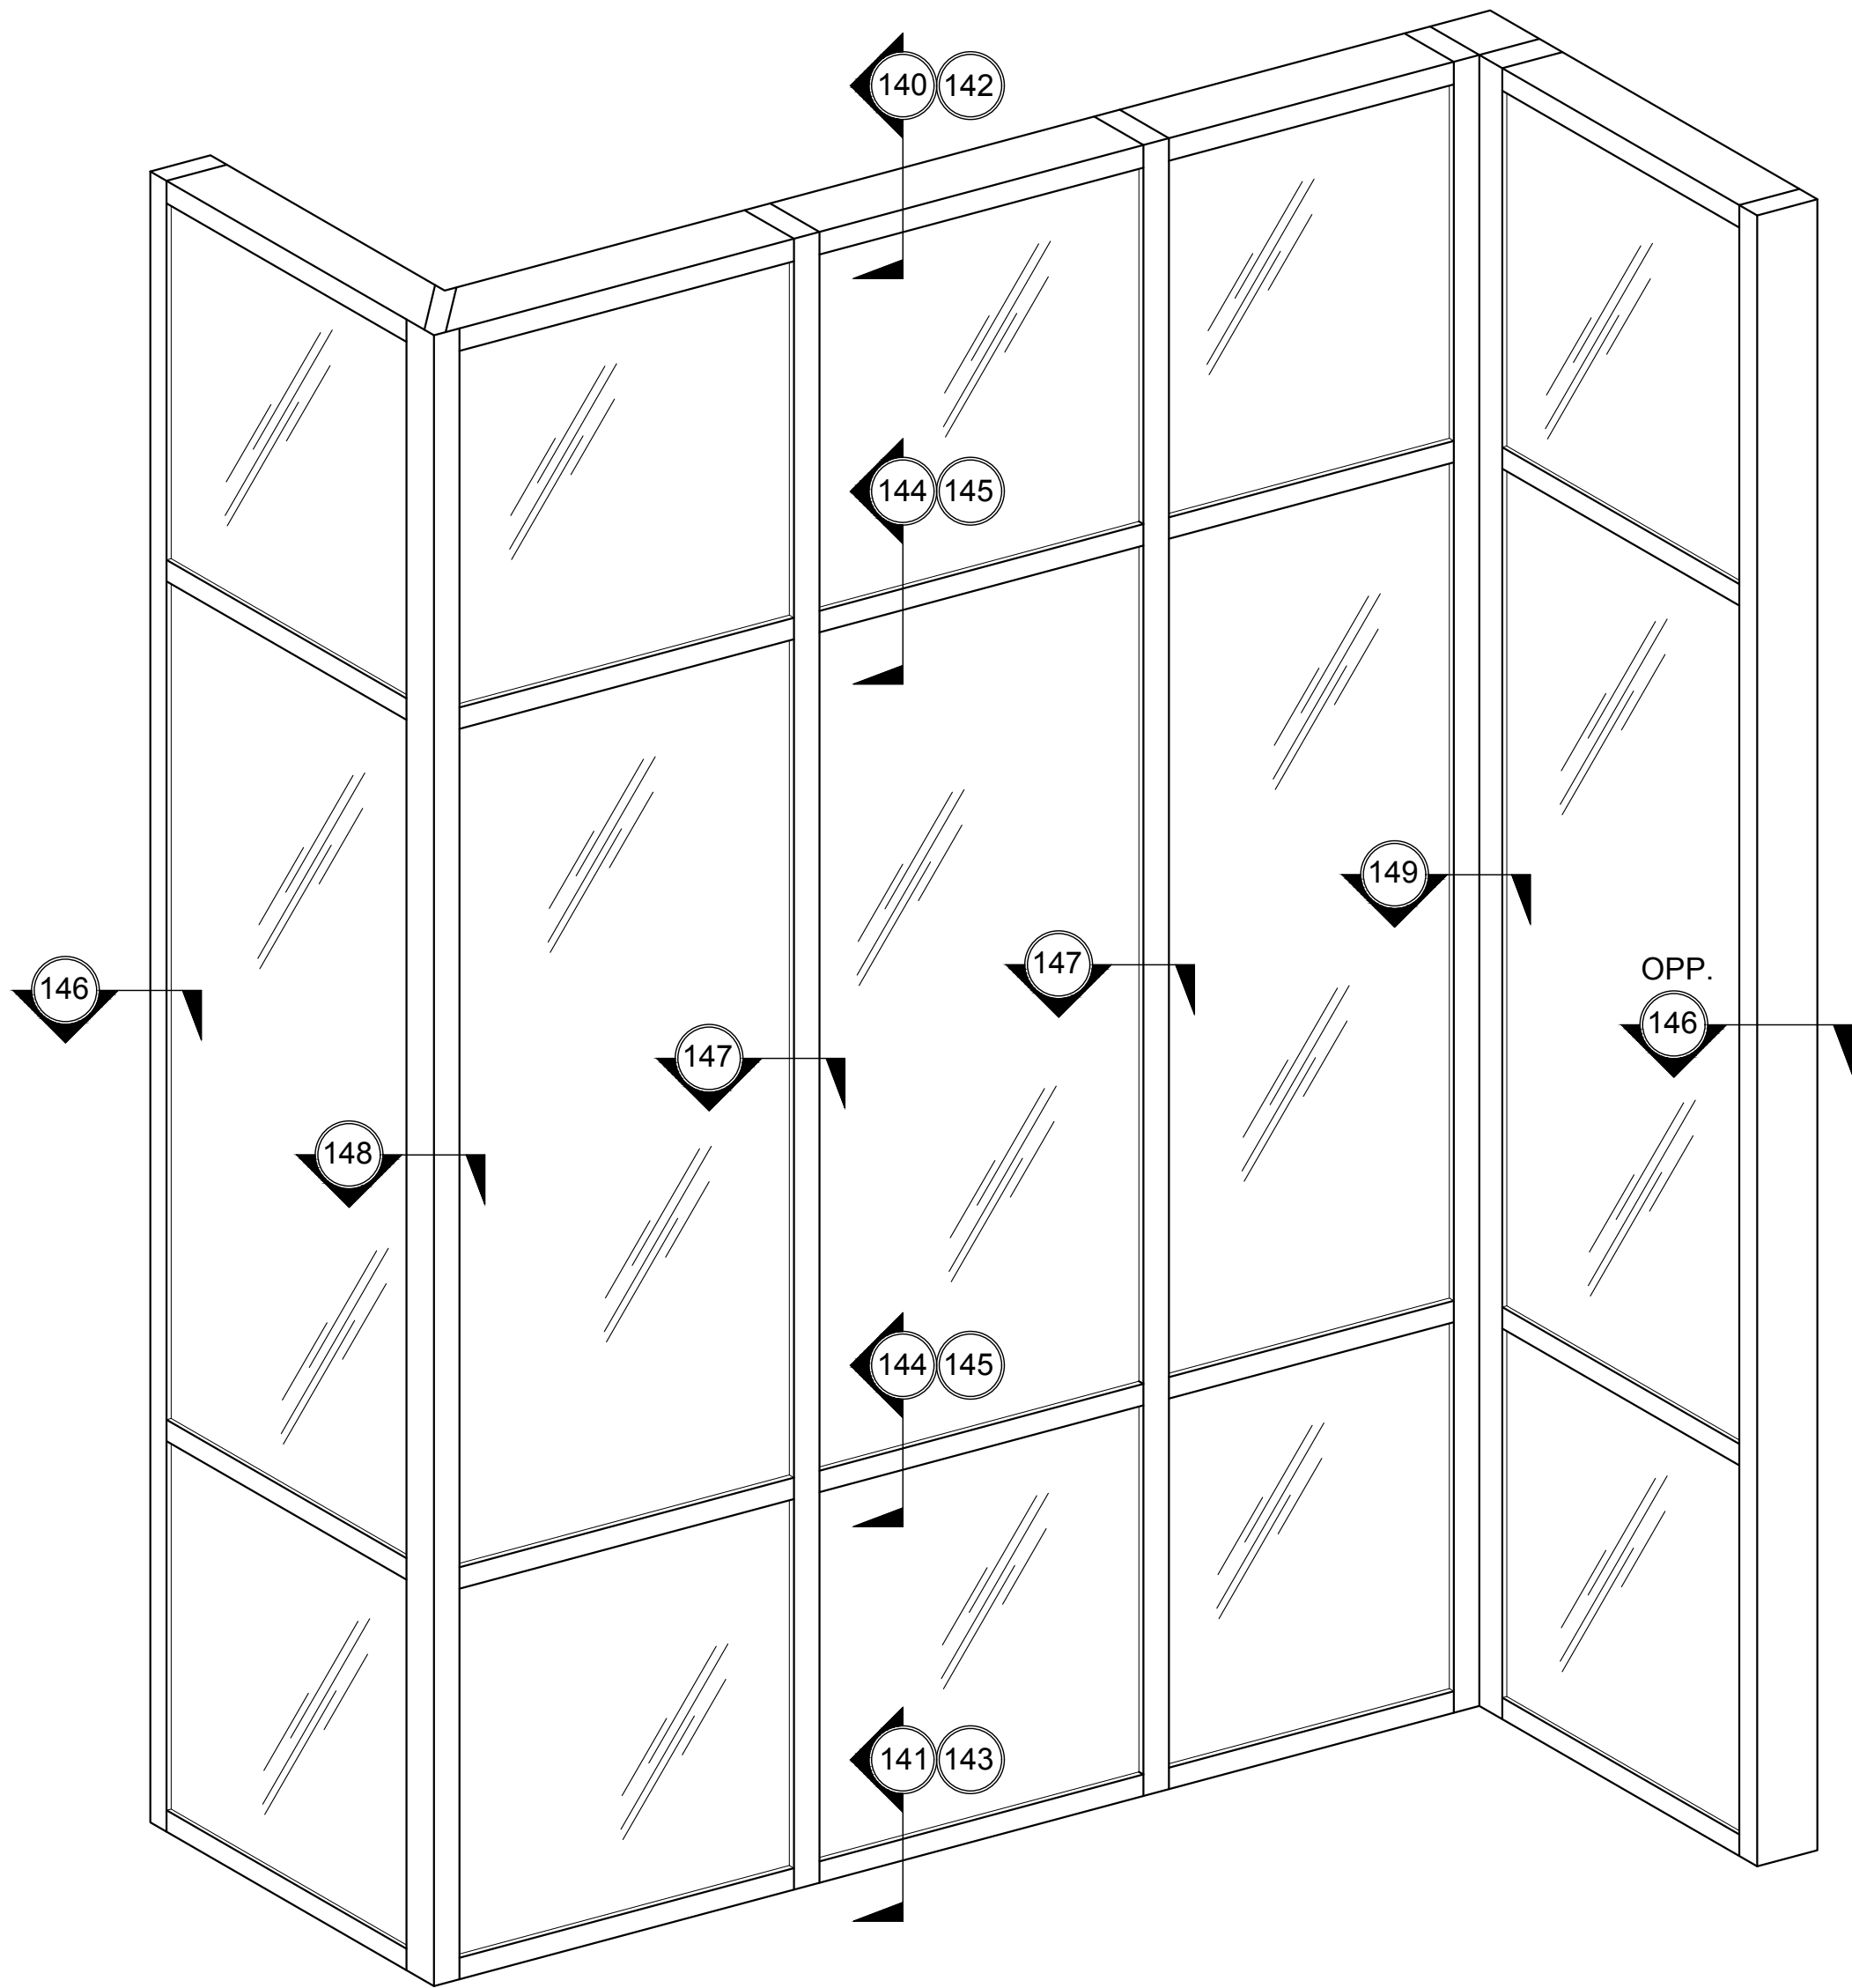


TYPICAL CURTAIN WALL ELEVATION

3250.3.1.1
DOUBLE GLAZED
5" BACK MEMBER
SEE SHEETS 3250.3.1.2, 3250.3.1.3 &
3250.3.1.4 FOR DETAILS

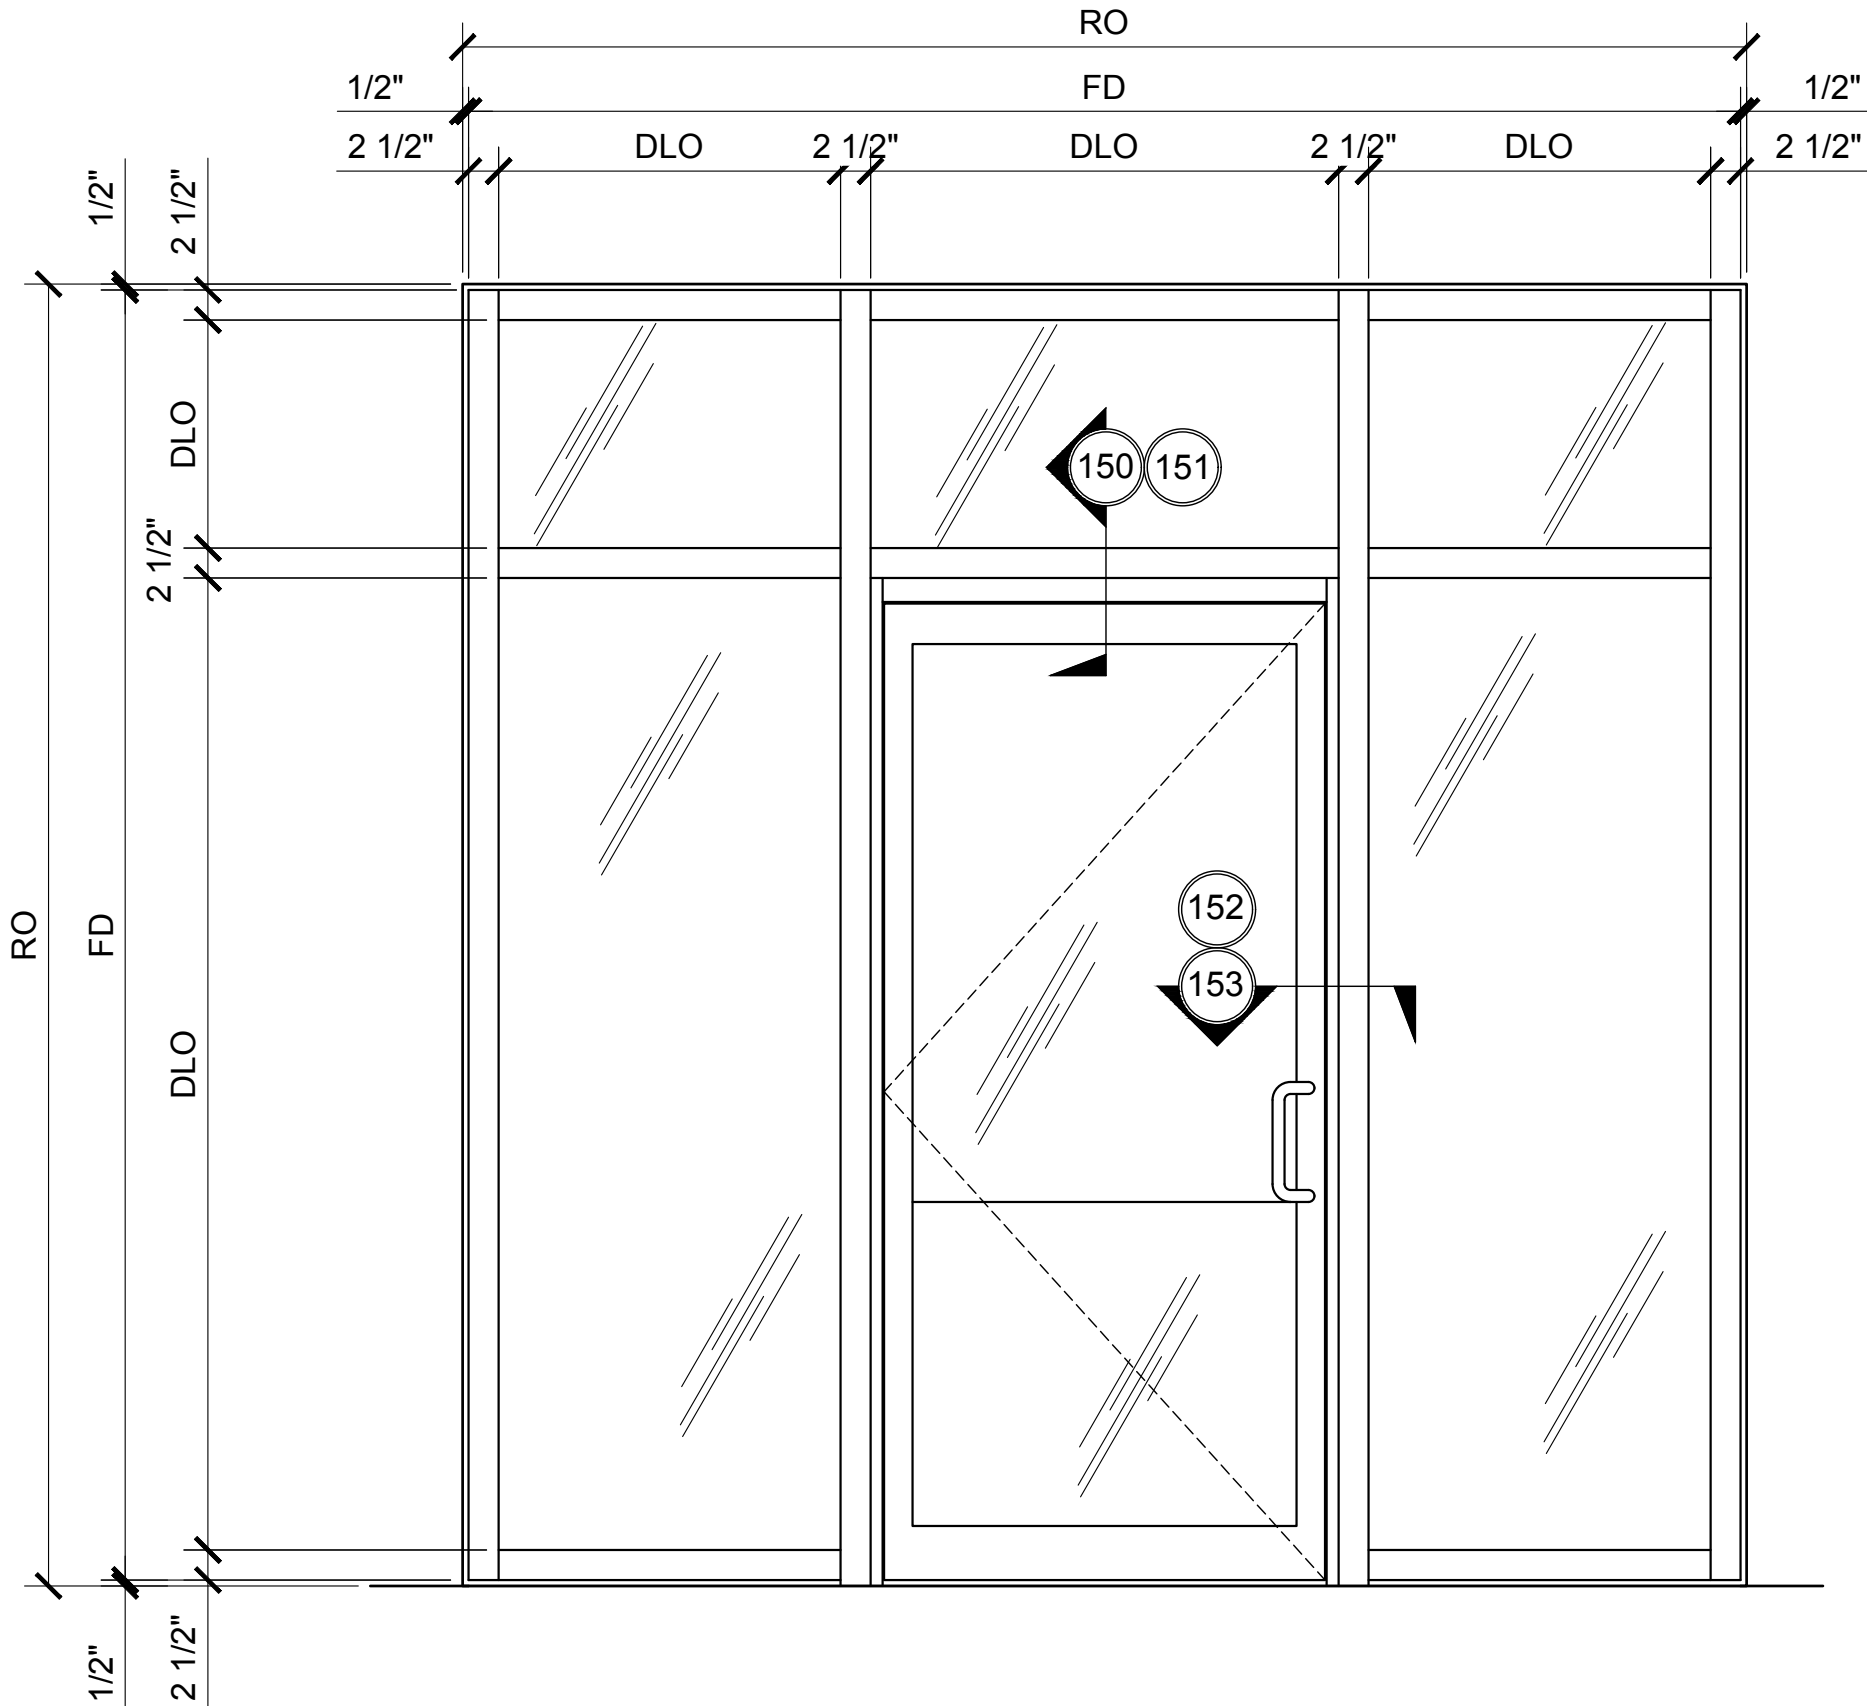


CENTER-HUNG DOOR FRAMING ELEVATION

3250.3.1.1
DOUBLE GLAZED
5" BACK MEMBER
SEE SHEET 3250.3.1.6 FOR DETAILS

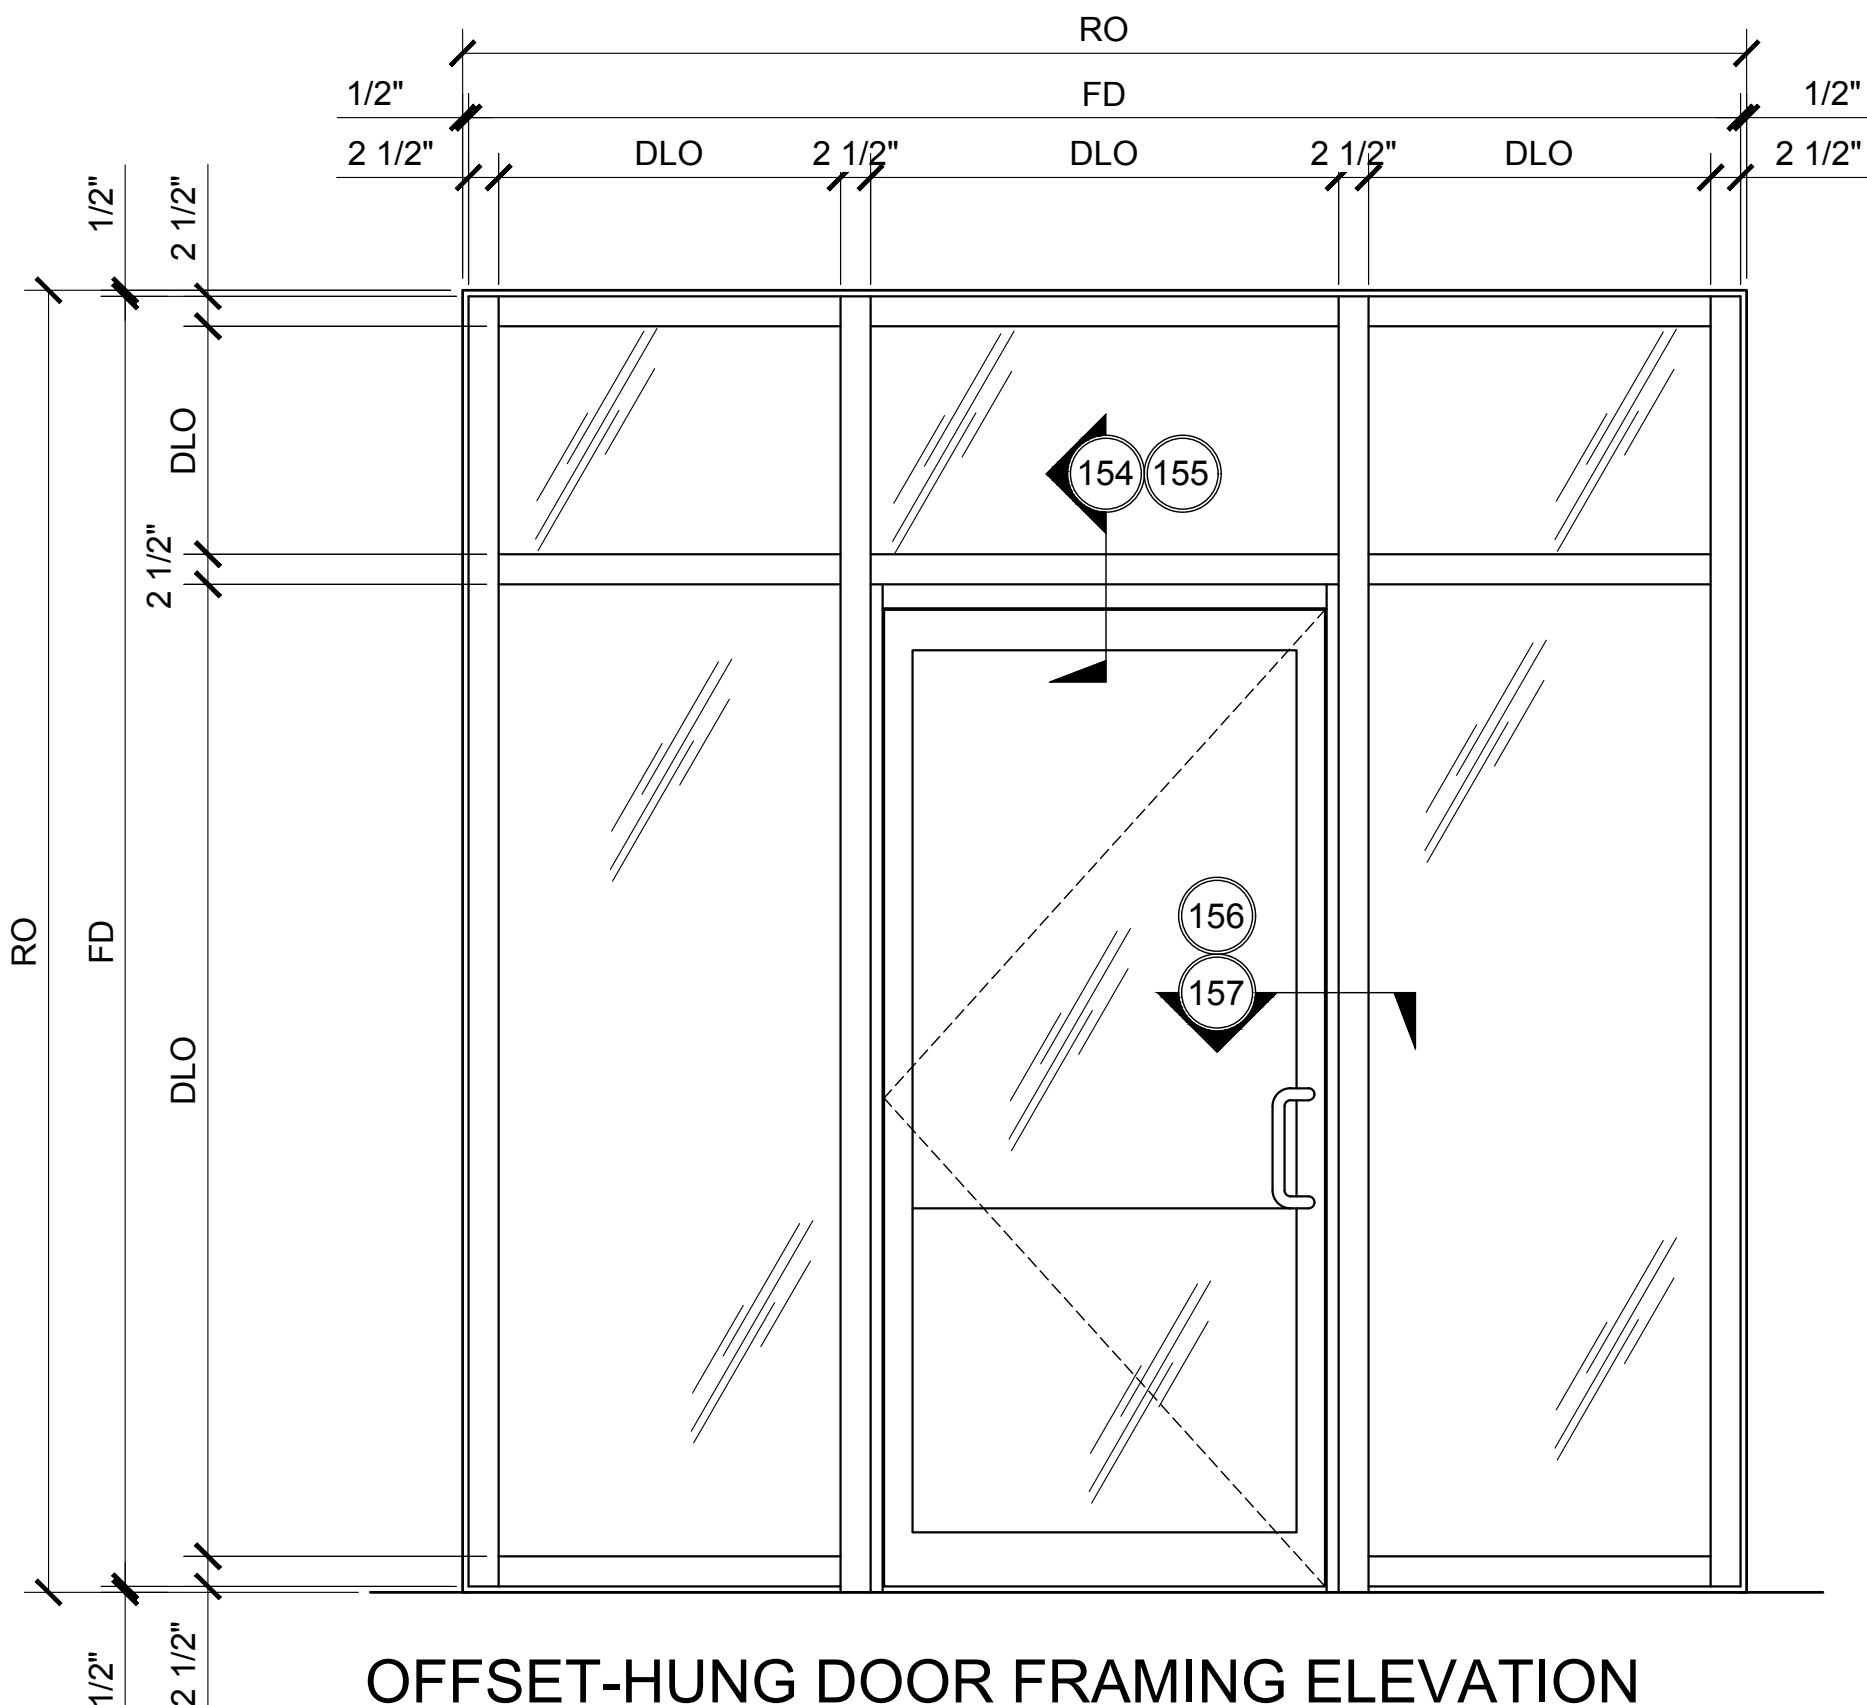


U.S. ALUMINUM CURTAIN WALL SERIES 3250 SYSTEM

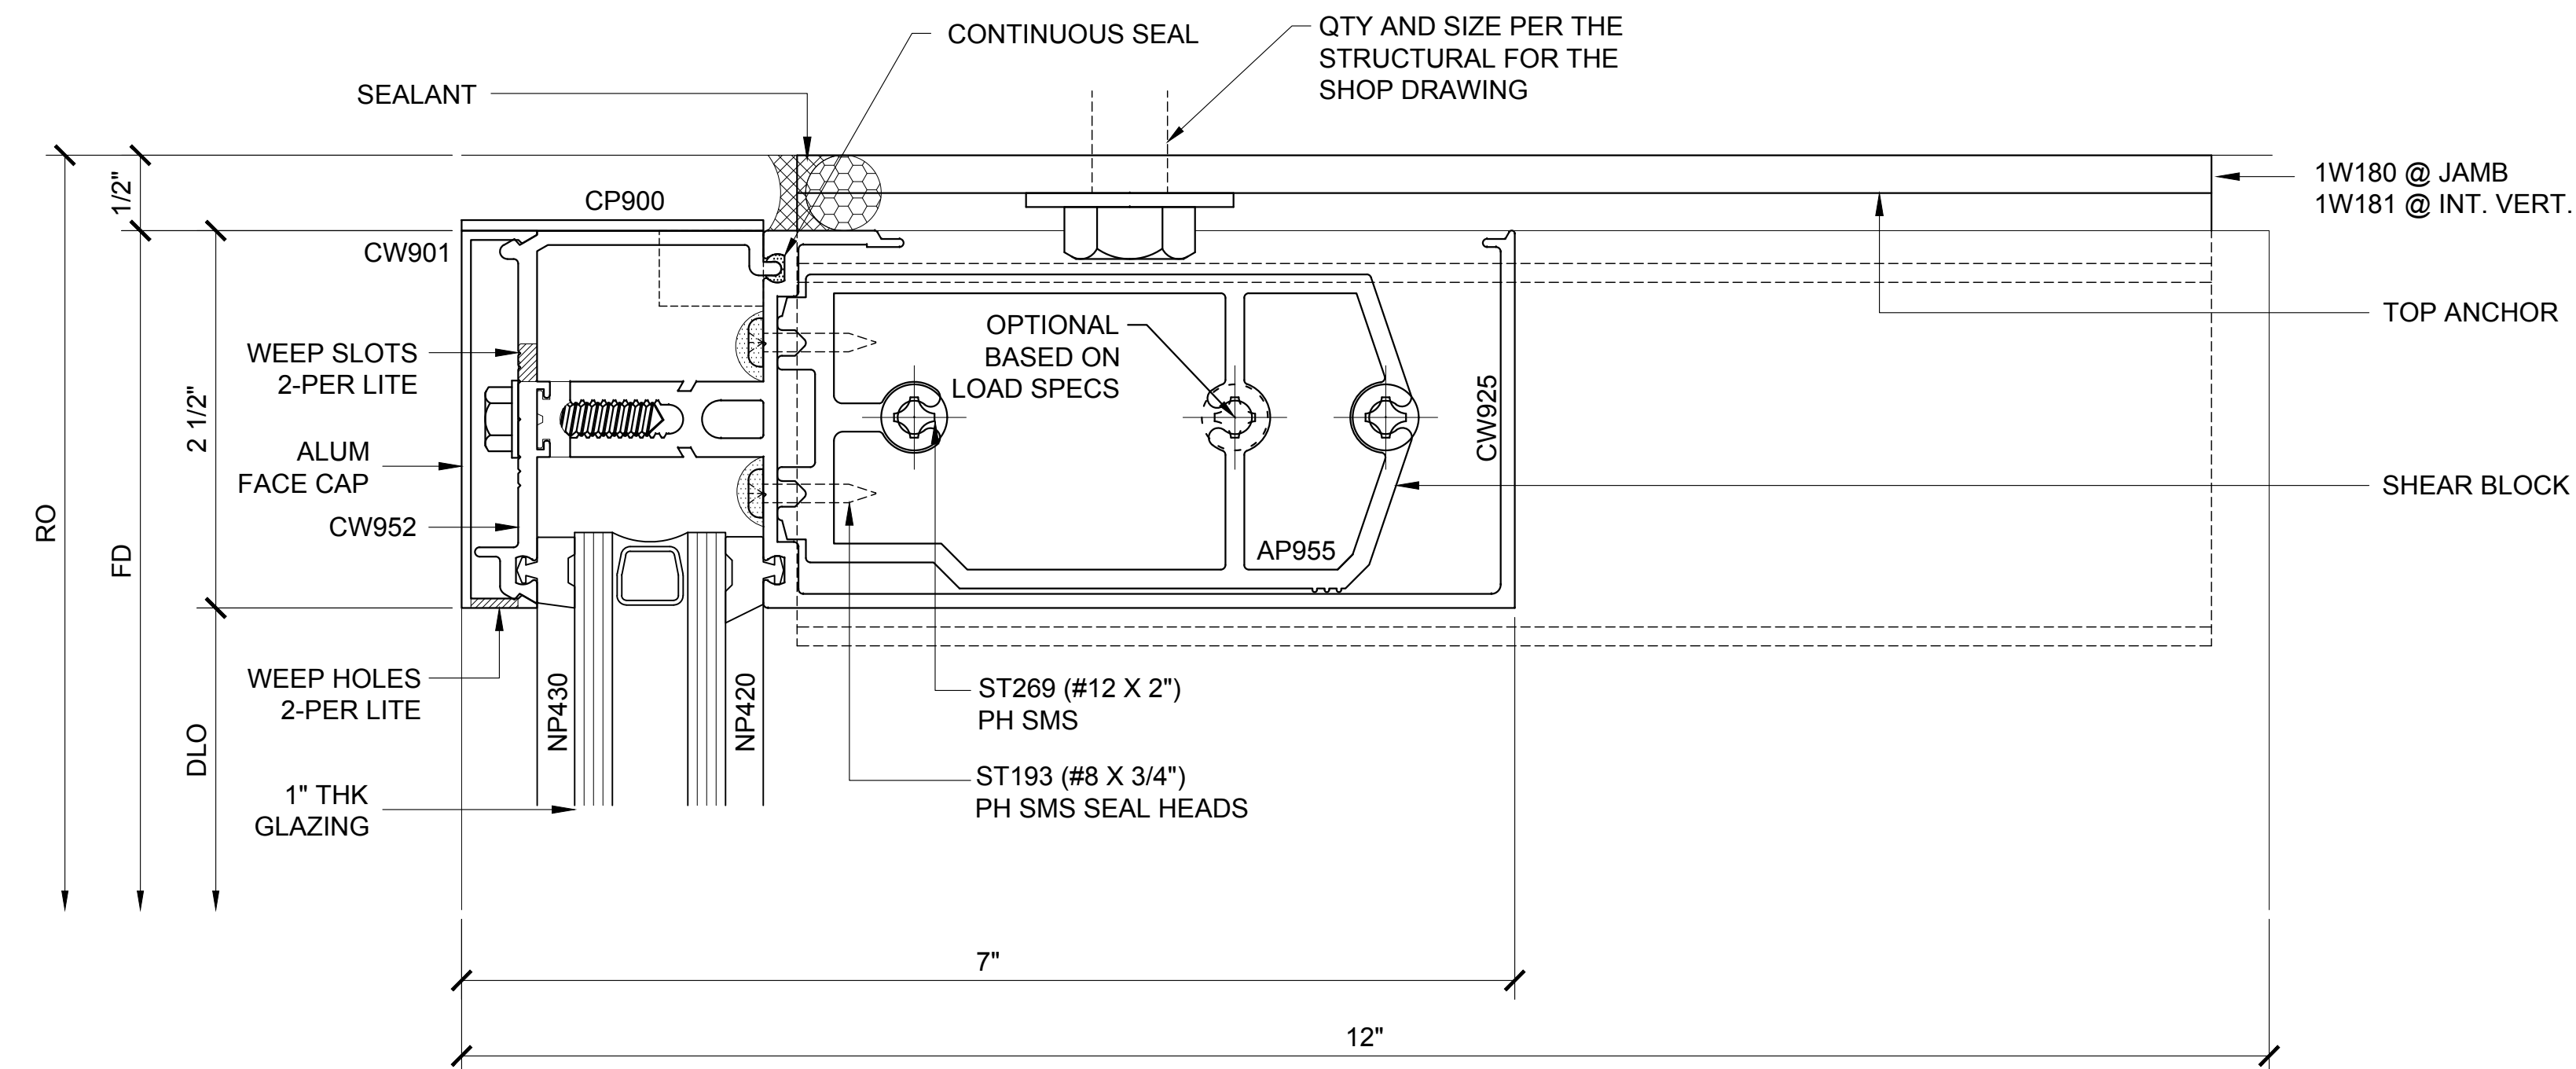

HEAD SECTION

3250.3.1.1.140 DOUBLE GLAZED
10" VERTICALS W/ 5" BACK MEMBER

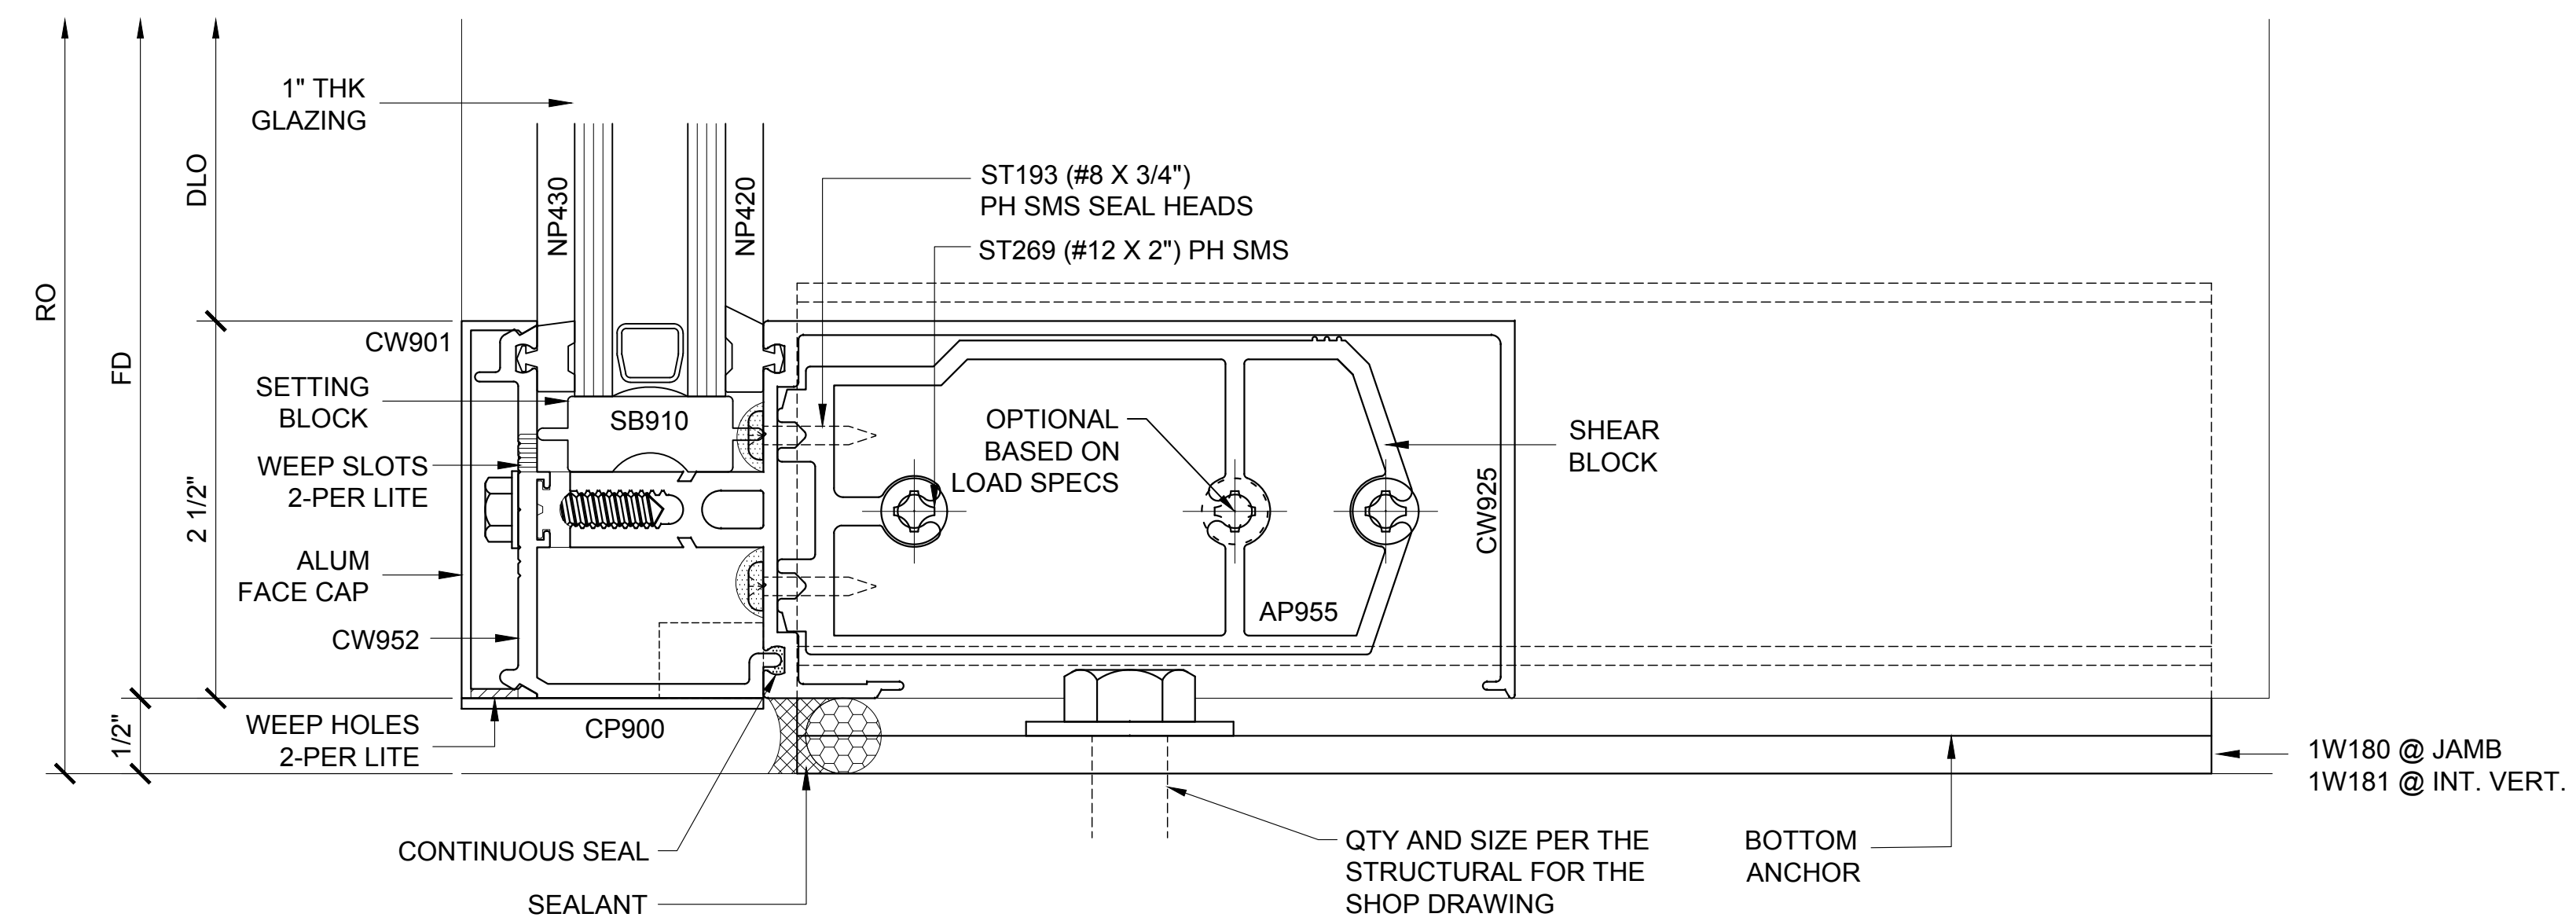

SILL SECTION

3250.3.1.1.141
DOUBLE GLAZED
10" VERTICALS W/ 5" BACK MEMBER

CURTAIN WALL SERIES 3250 DETAILS

3250.3.1.1 - DOUBLE GLAZED - 10" VERTICALS W/ 5" BACK MEMBER

Revisions By:



2503 E. Vernon Avenue, Los Angeles, C.A 90058-1897
PH (800)-421-6144 FX: 800-587-7501 www.crlaurence.com

Description.

U.S. ALUMINUM
CURTAIN WALL SERIES 3250
SYSTEM DRAWINGS

Drawn By: BWR

ate: 11/4/16


Scale: AS NOTED

File Name:
W3250-System_Drawings.dwg

Sheet


3250.3.1.1

U.S. ALUMINUM CURTAIN WALL SERIES 3250 SYSTEM

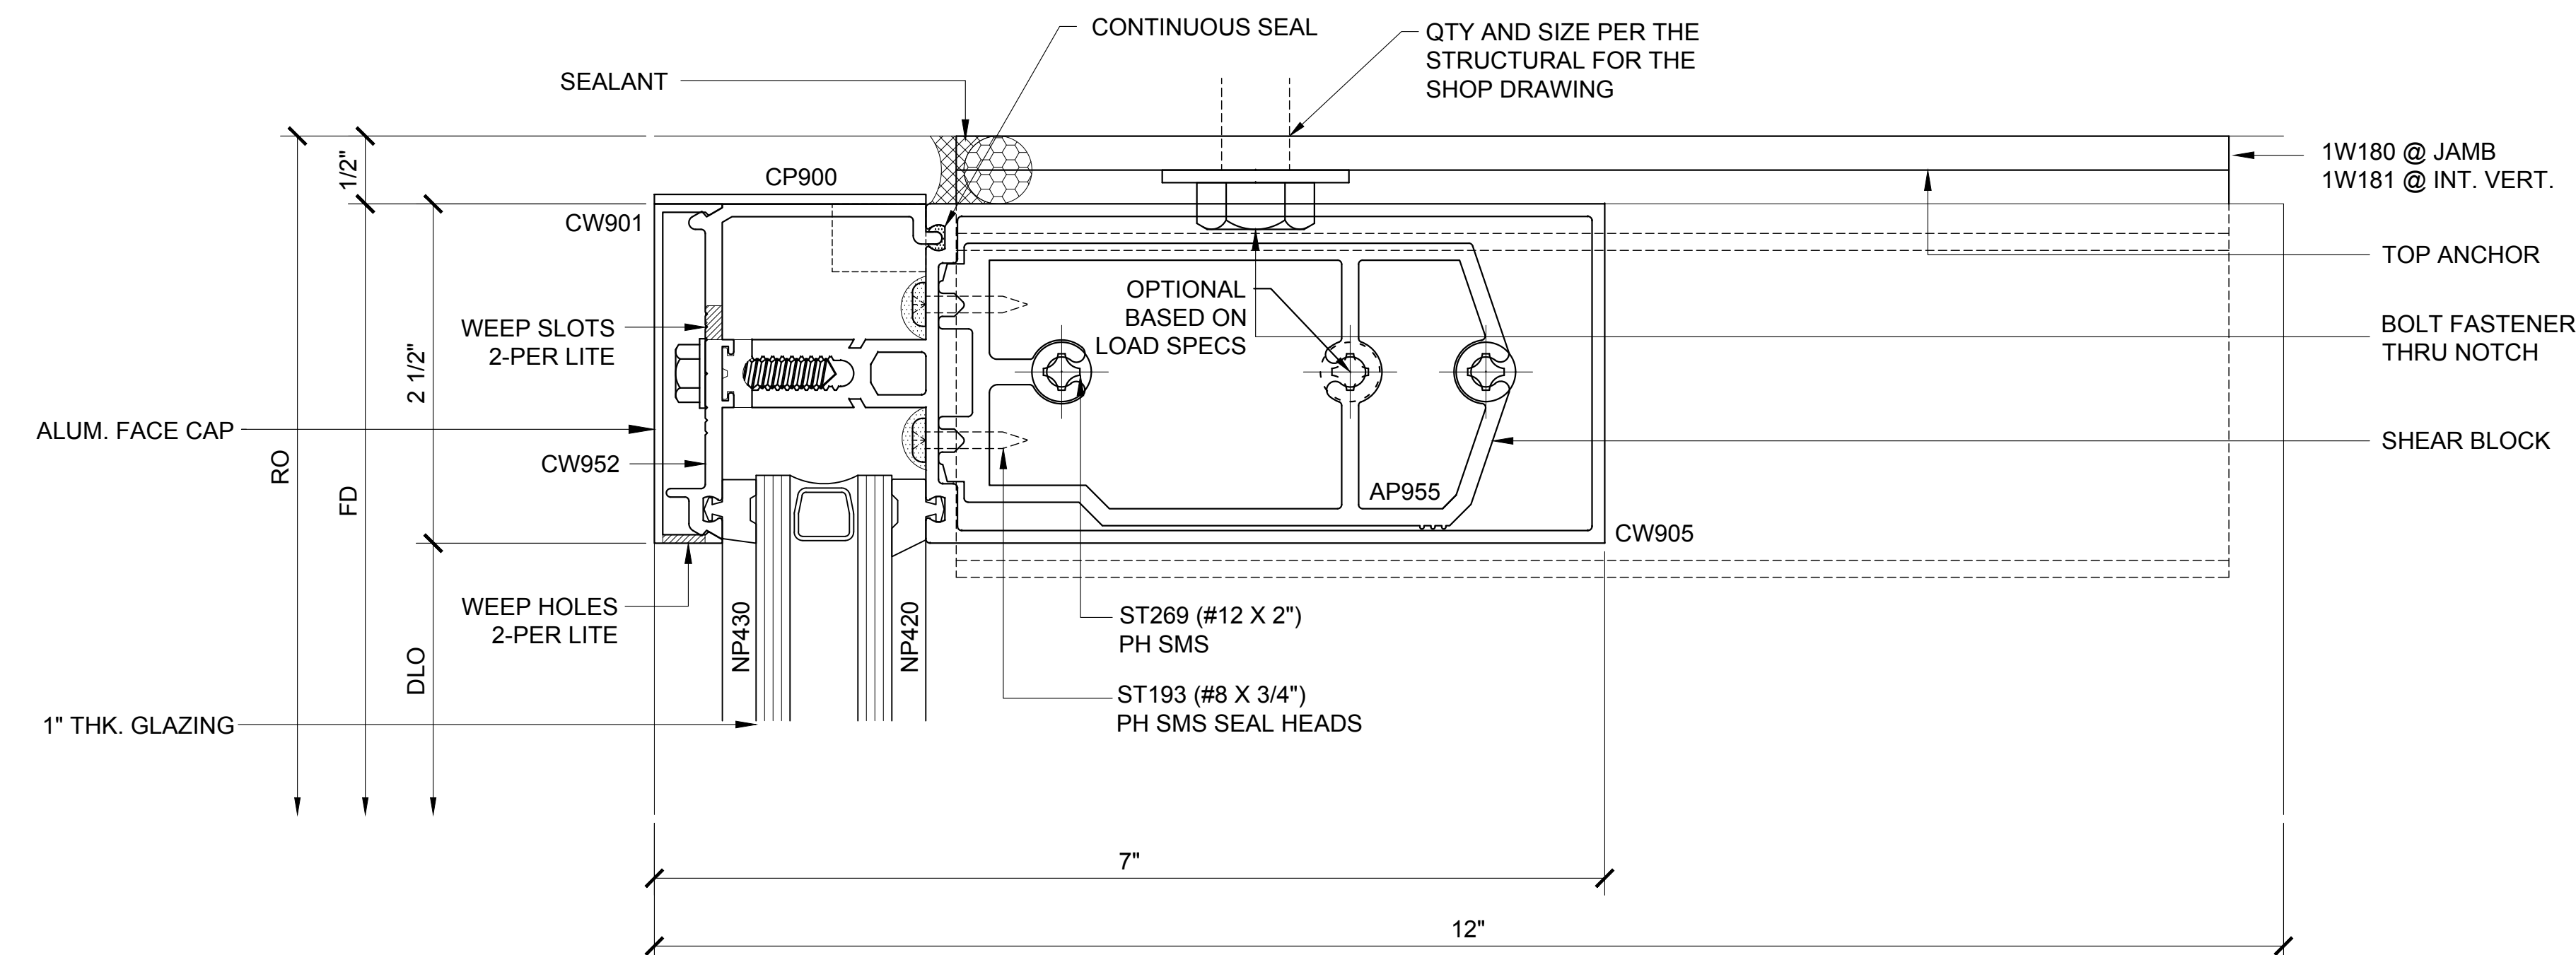

HEAD SECTION 142

3250.3.1.2.142
DOUBLE GLAZED
10" VERTICALS W/ 5" BACK MEMBER

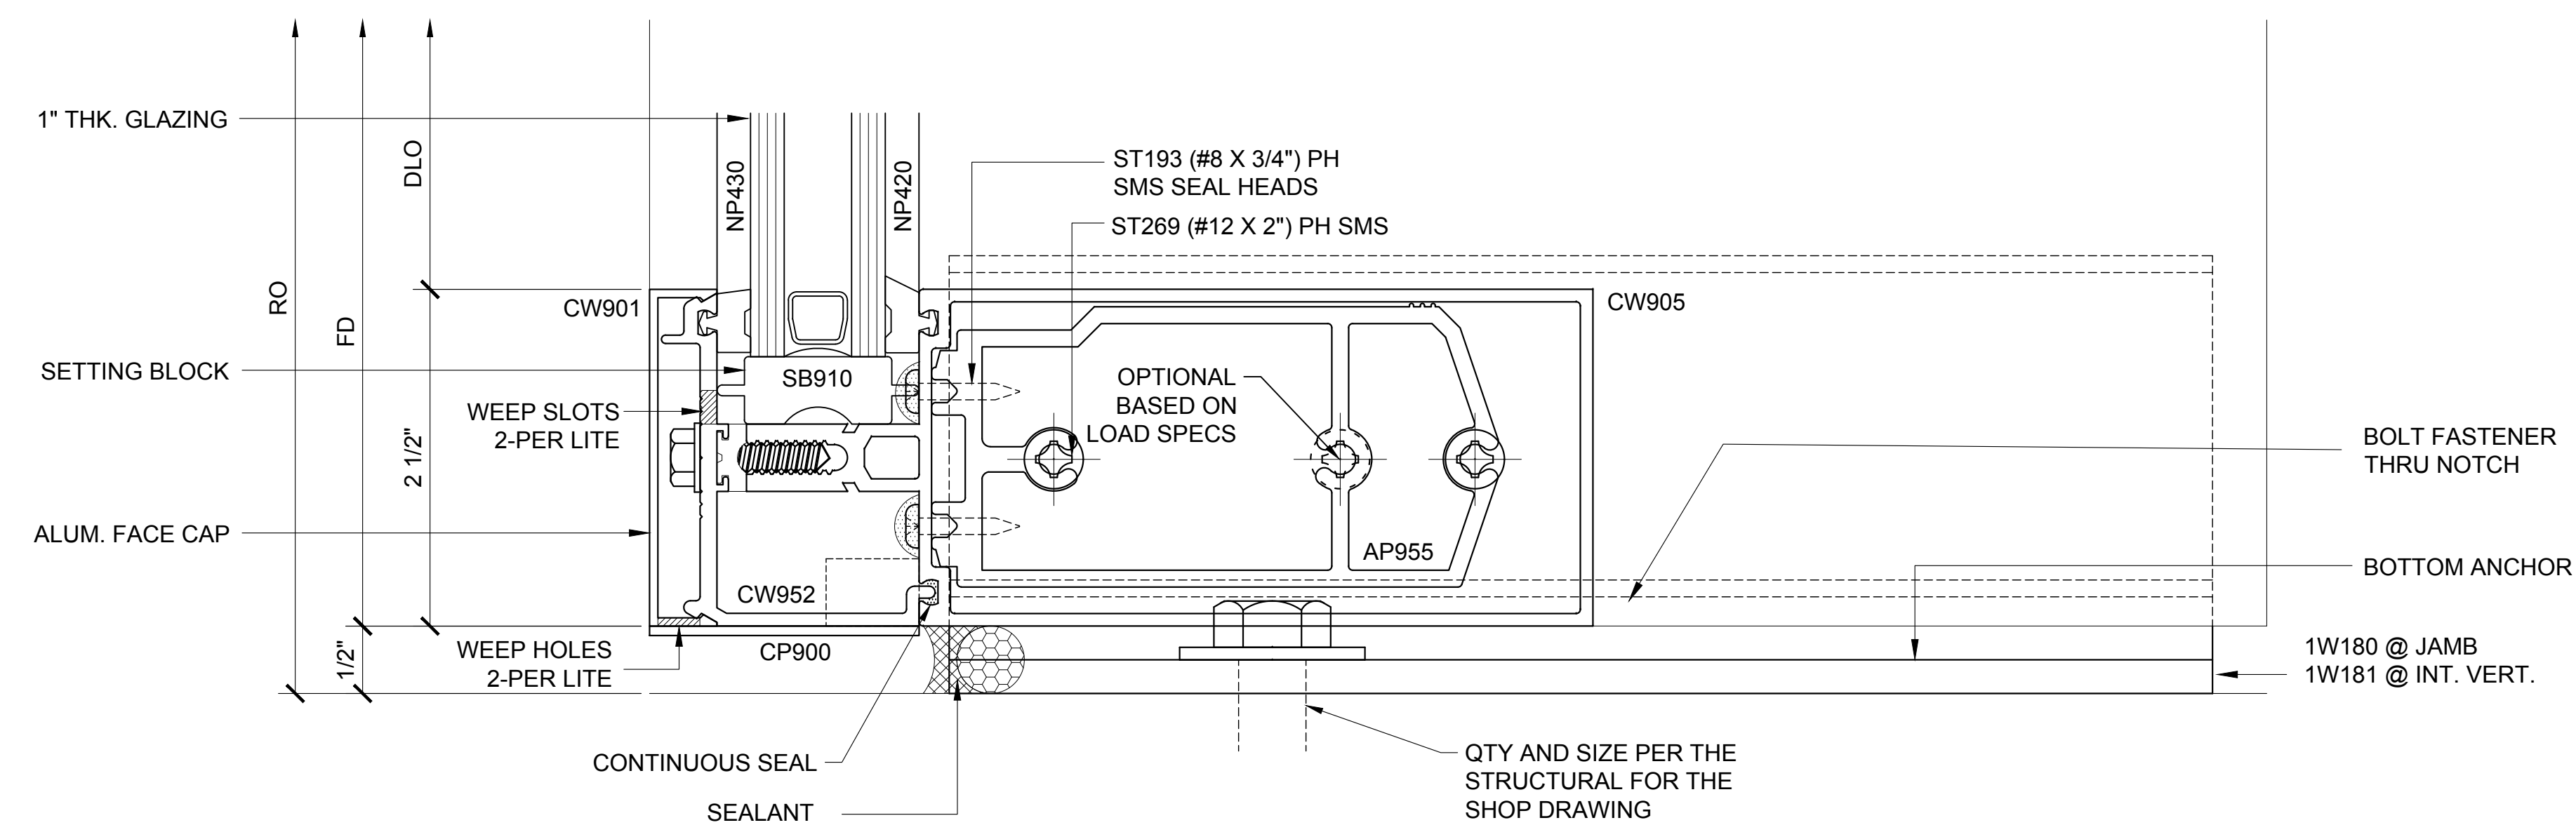SILL SECTION 143

3250.3.1.2.143 DOUBLE GLAZED
10" VERTICALS W/ 5" BACK MEMBER

CURTAIN WALL SERIES 3250 DETAILS

3250.3.1.2 - DOUBLE GLAZED - 10" VERTICALS W/ 5" BACK MEMBER

Revisions By:



2503 E. Vernon Avenue, Los Angeles, C.A. 90058-1897
PH (800)-421-6144 FX: 800-587-7501 www.cifaurence.com

Discription: U.S. ALUMINUM
CURTAIN WALL SERIES 3250
SYSTEM DRAWINGS

Drawn By: BWR

Date: 11/4/16


Scale: AS NOTED

File Name:
CW3250-System_Drawings.dwg

Sheet


3250.3.1.2

U.S. ALUMINUM CURTAIN WALL SERIES 3250 SYSTEM

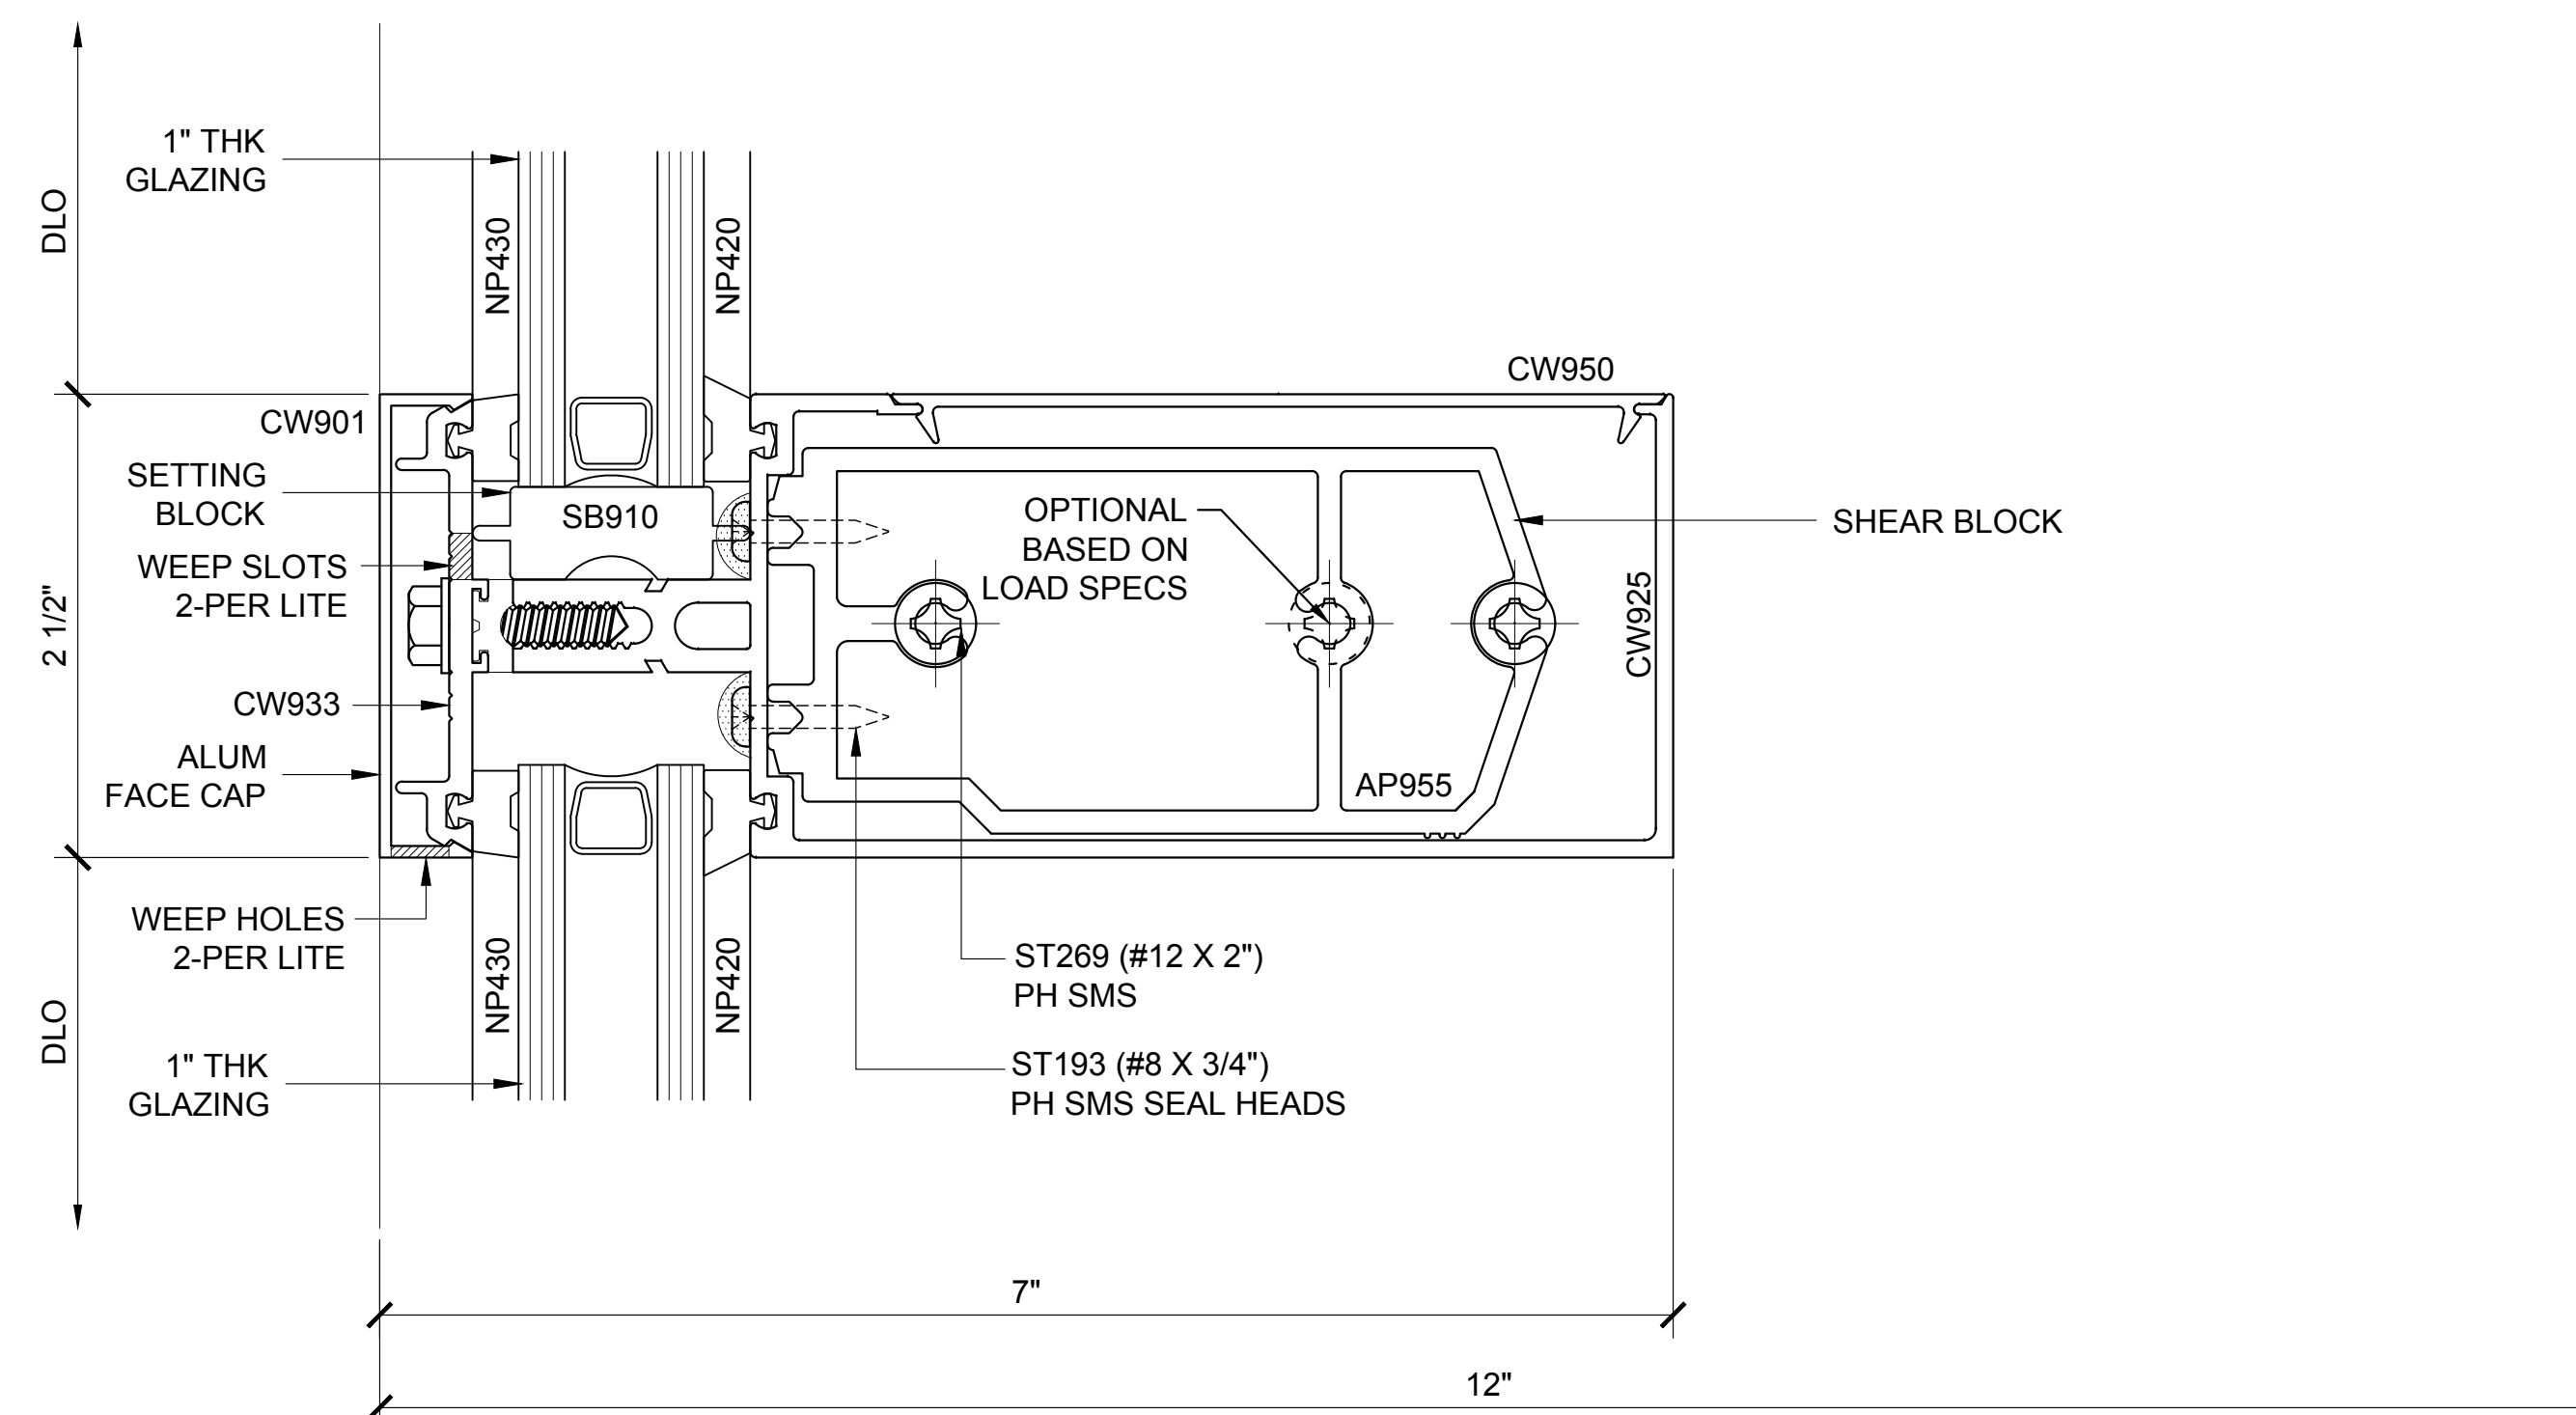

INT. HOR. SECTION 144

3250.3.1.3.144
DOUBLE GLAZED
10" VERTICALS W/ 5" BACK MEMBER

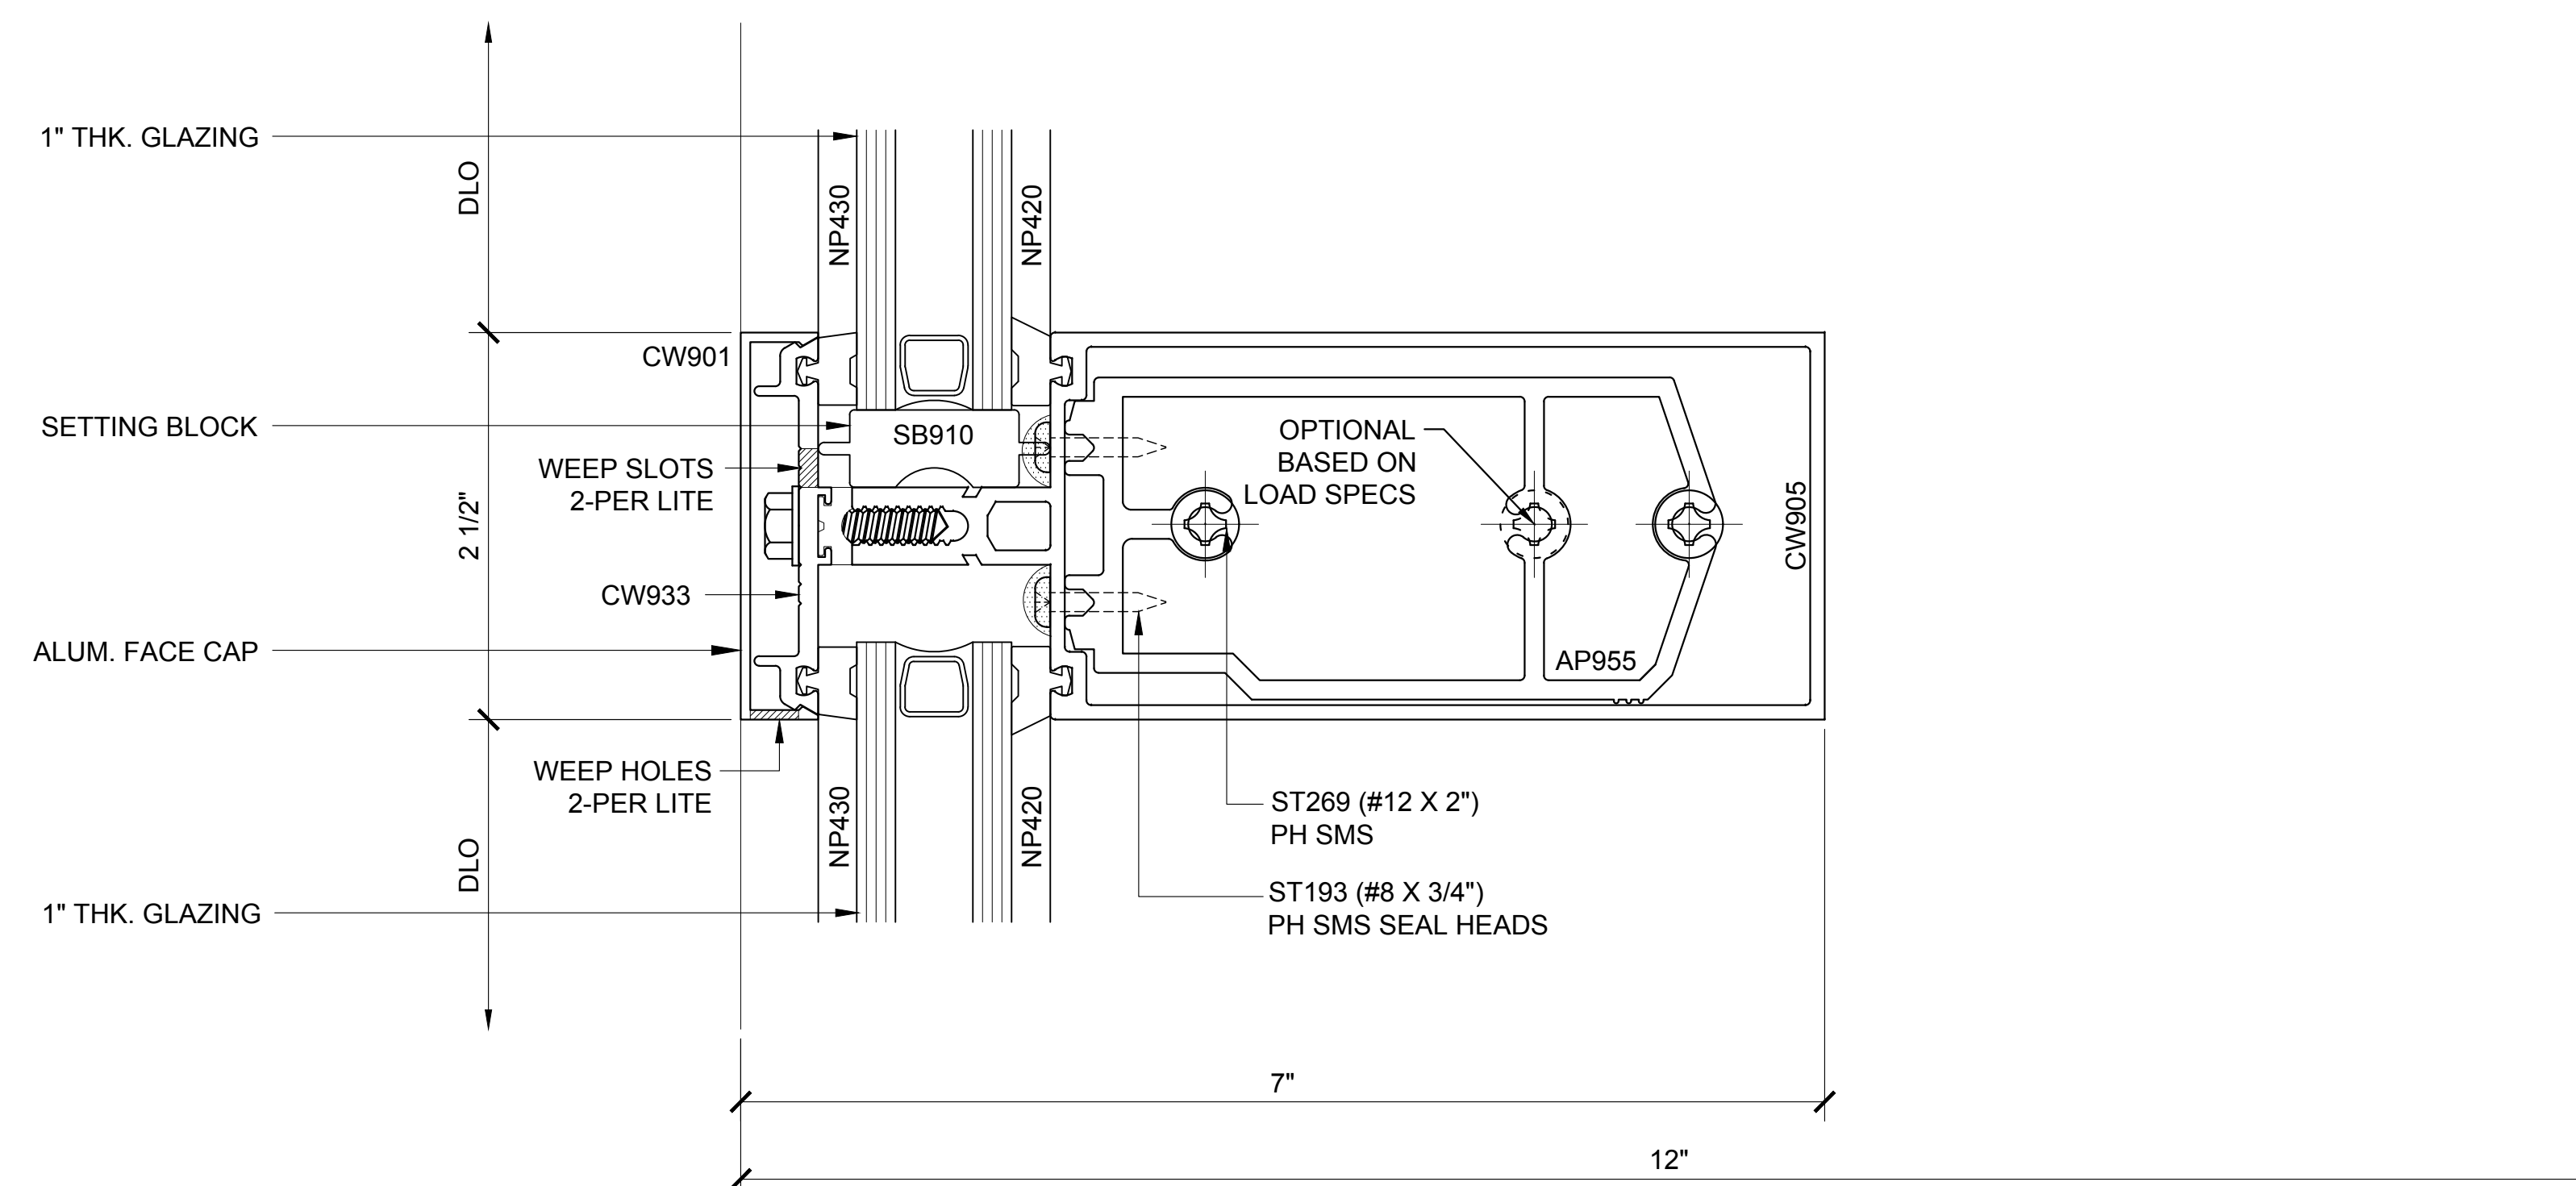


INT. HOR. SECTION 145

3250.3.1.3.145 DOUBLE GLAZED
10" VERTICALS W/ 5" BACK MEMBER

CURTAIN WALL SERIES 3250 DETAILS

3250.3.1.3 - DOUBLE GLAZED - 10" VERTICALS W/ 5" BACK MEMBER

Revisions By:

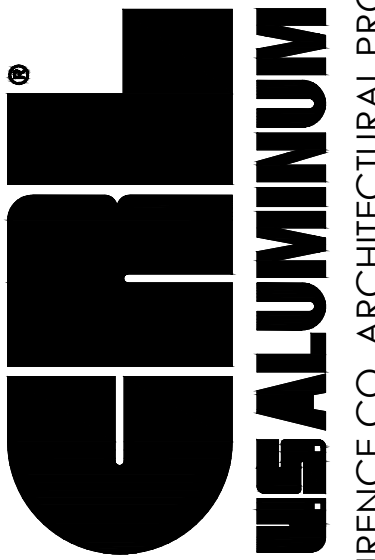

PH (800)-421-6144 FX: 800-587-7501 www.crlaurence.com
2503 E. Vernon Avenue, Los Angeles, CA 90058-1897

Discription:

U.S. ALUMINUM
CURTAIN WALL SERIES 3250
SYSTEM DRAWINGS

Drawn By: BWR


Date: 11/4/16

Scale: AS NOTED


File Name:
CW3250-System_Drawings.dwg

Sheet

3250.3.1.3

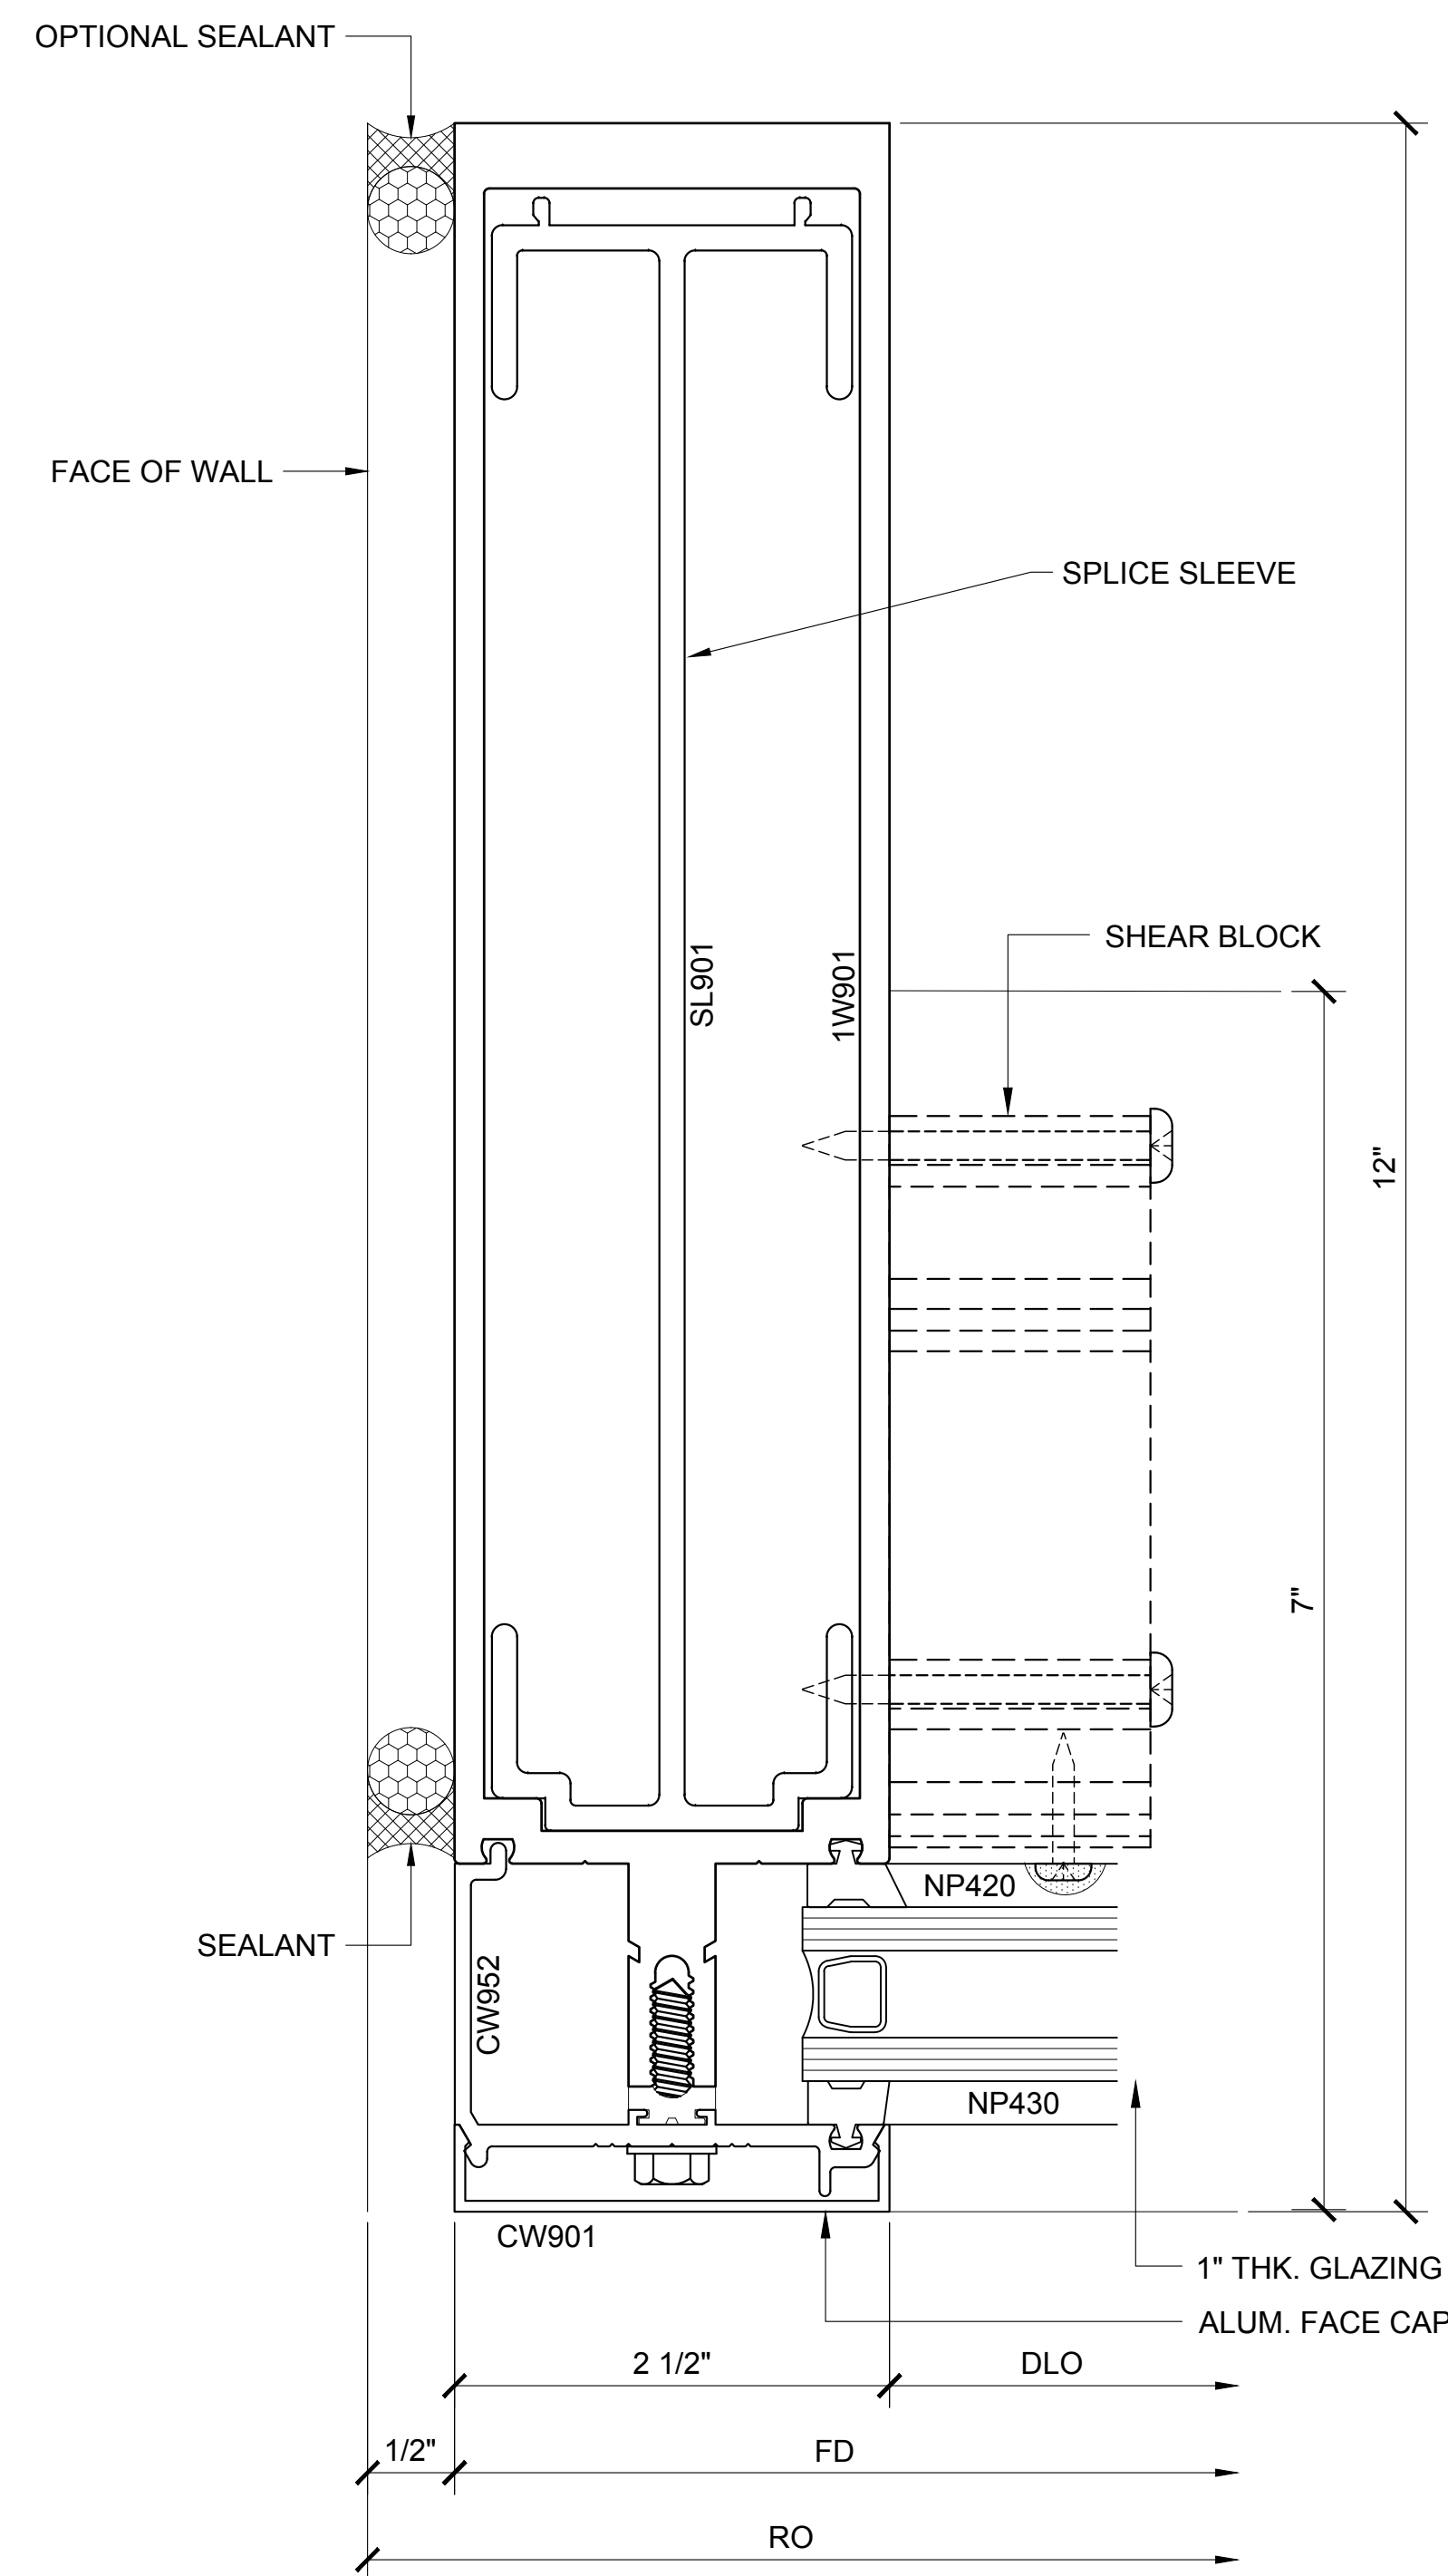

JAMB PLAN 146
3250.3.1.4.146 DOUBLE GLAZED
10" VERTICALS W/ 5" BACK MEMBER

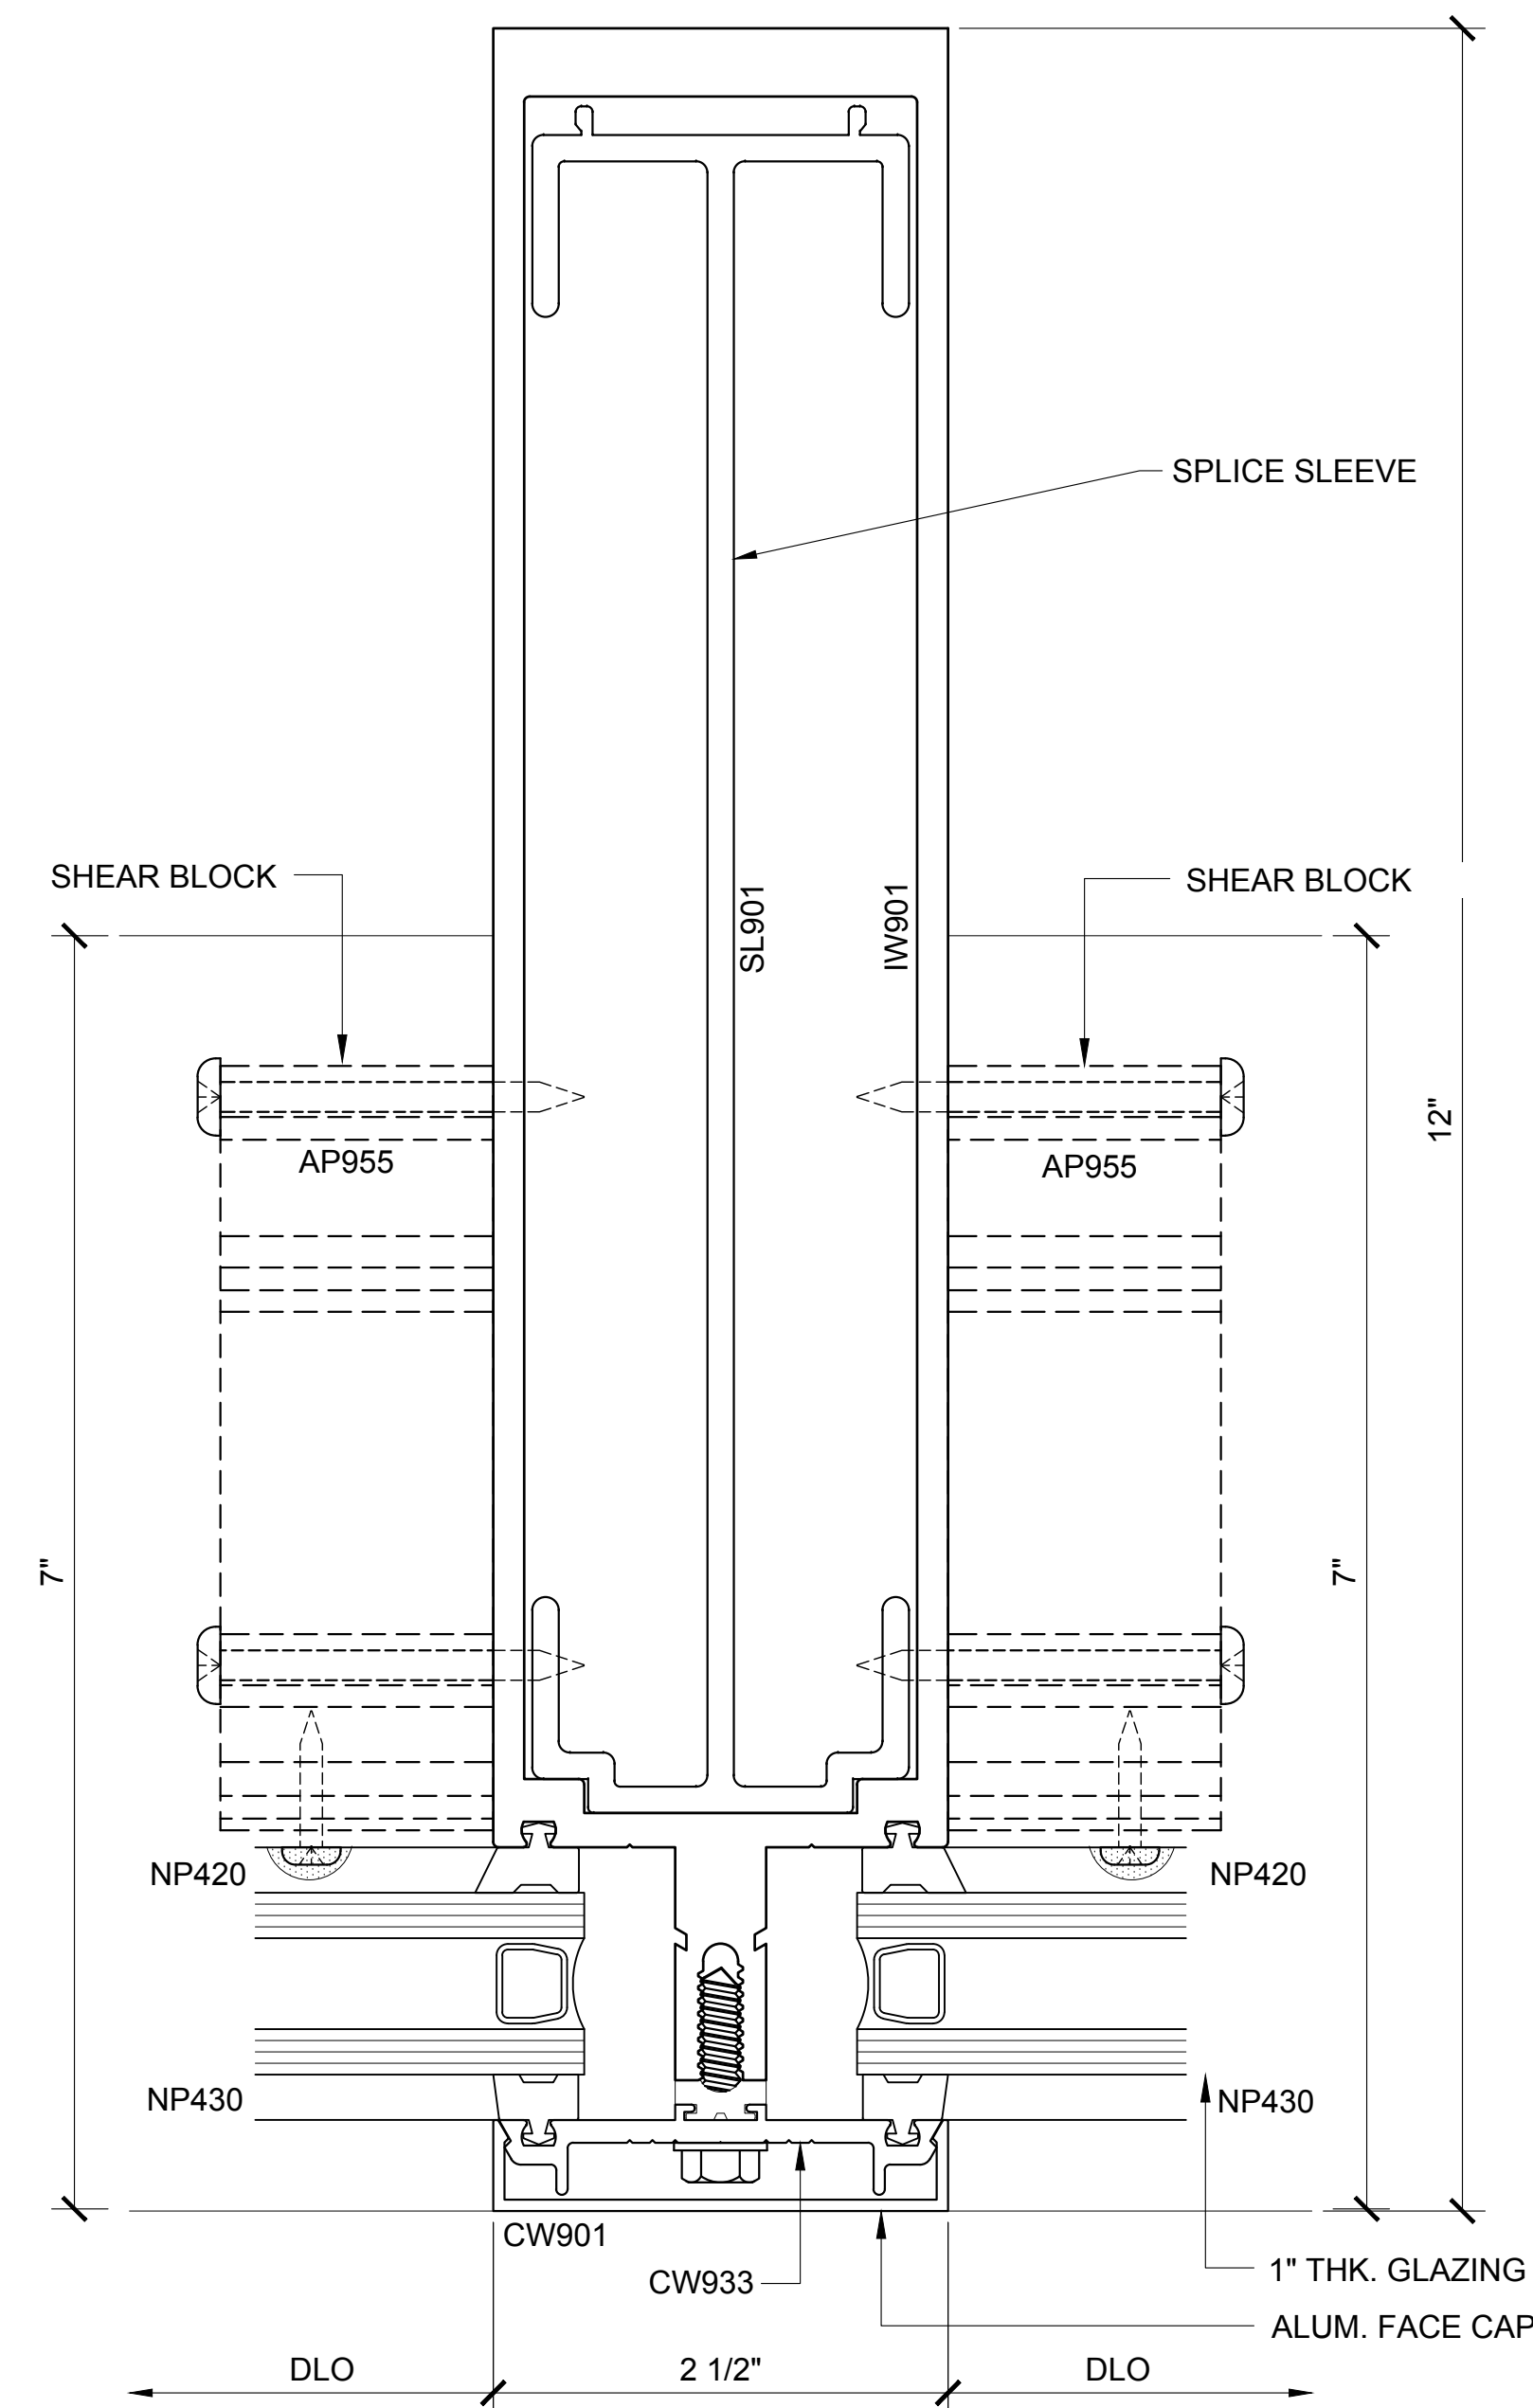

INT. VERT. PLAN 147
3250.3.1.4.147
DOUBLE GLAZED
10" VERTICALS W/ 5" BACK MEMBER

CURTAIN WALL SERIES 3250 DETAILS

3250.3.1.4 - DOUBLE GLAZED - 10" VERTICALS W/ 5" BACK MEMBER

Revisions By:

CRL

U.S. ALUMINUM

C.R. LAURENCE CO. ARCHITECTURAL PRODUCTS
2503 E. Vernon Avenue, Los Angeles, CA 90058-1897
PH (800)-421-6144 FX: 800-587-7301 www.crlaurence.com


Discription:
U.S. ALUMINUM
CURTAIN WALL SERIES 3250
SYSTEM DRAWINGS

Drawn By: BWR
Date: 11/4/16
Scale: AS NOTED
File Name: CW3250-System_Drawings.dwg
Sheet
3250.3.1.4

[illegible]

3250.3.1.5.148
DOUBLE GLAZED
10" VERTICALS W/ 5" BACK MEMBER

3250.3.1.5 - DOUBLE GLAZED - 10" VERTICALS W/ 5" BACK MEMBER

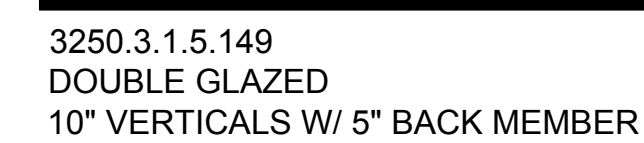


3250.3.1.5

U.S. ALUMINUM CURTAIN WALL SERIES 3250 SYSTEM


DOOR HEAD SECTION 150

3250.3.1.6.150
DOUBLE GLAZED
10" VERTICALS W/ 5" BACK MEMBER
CH DOOR FRAMING

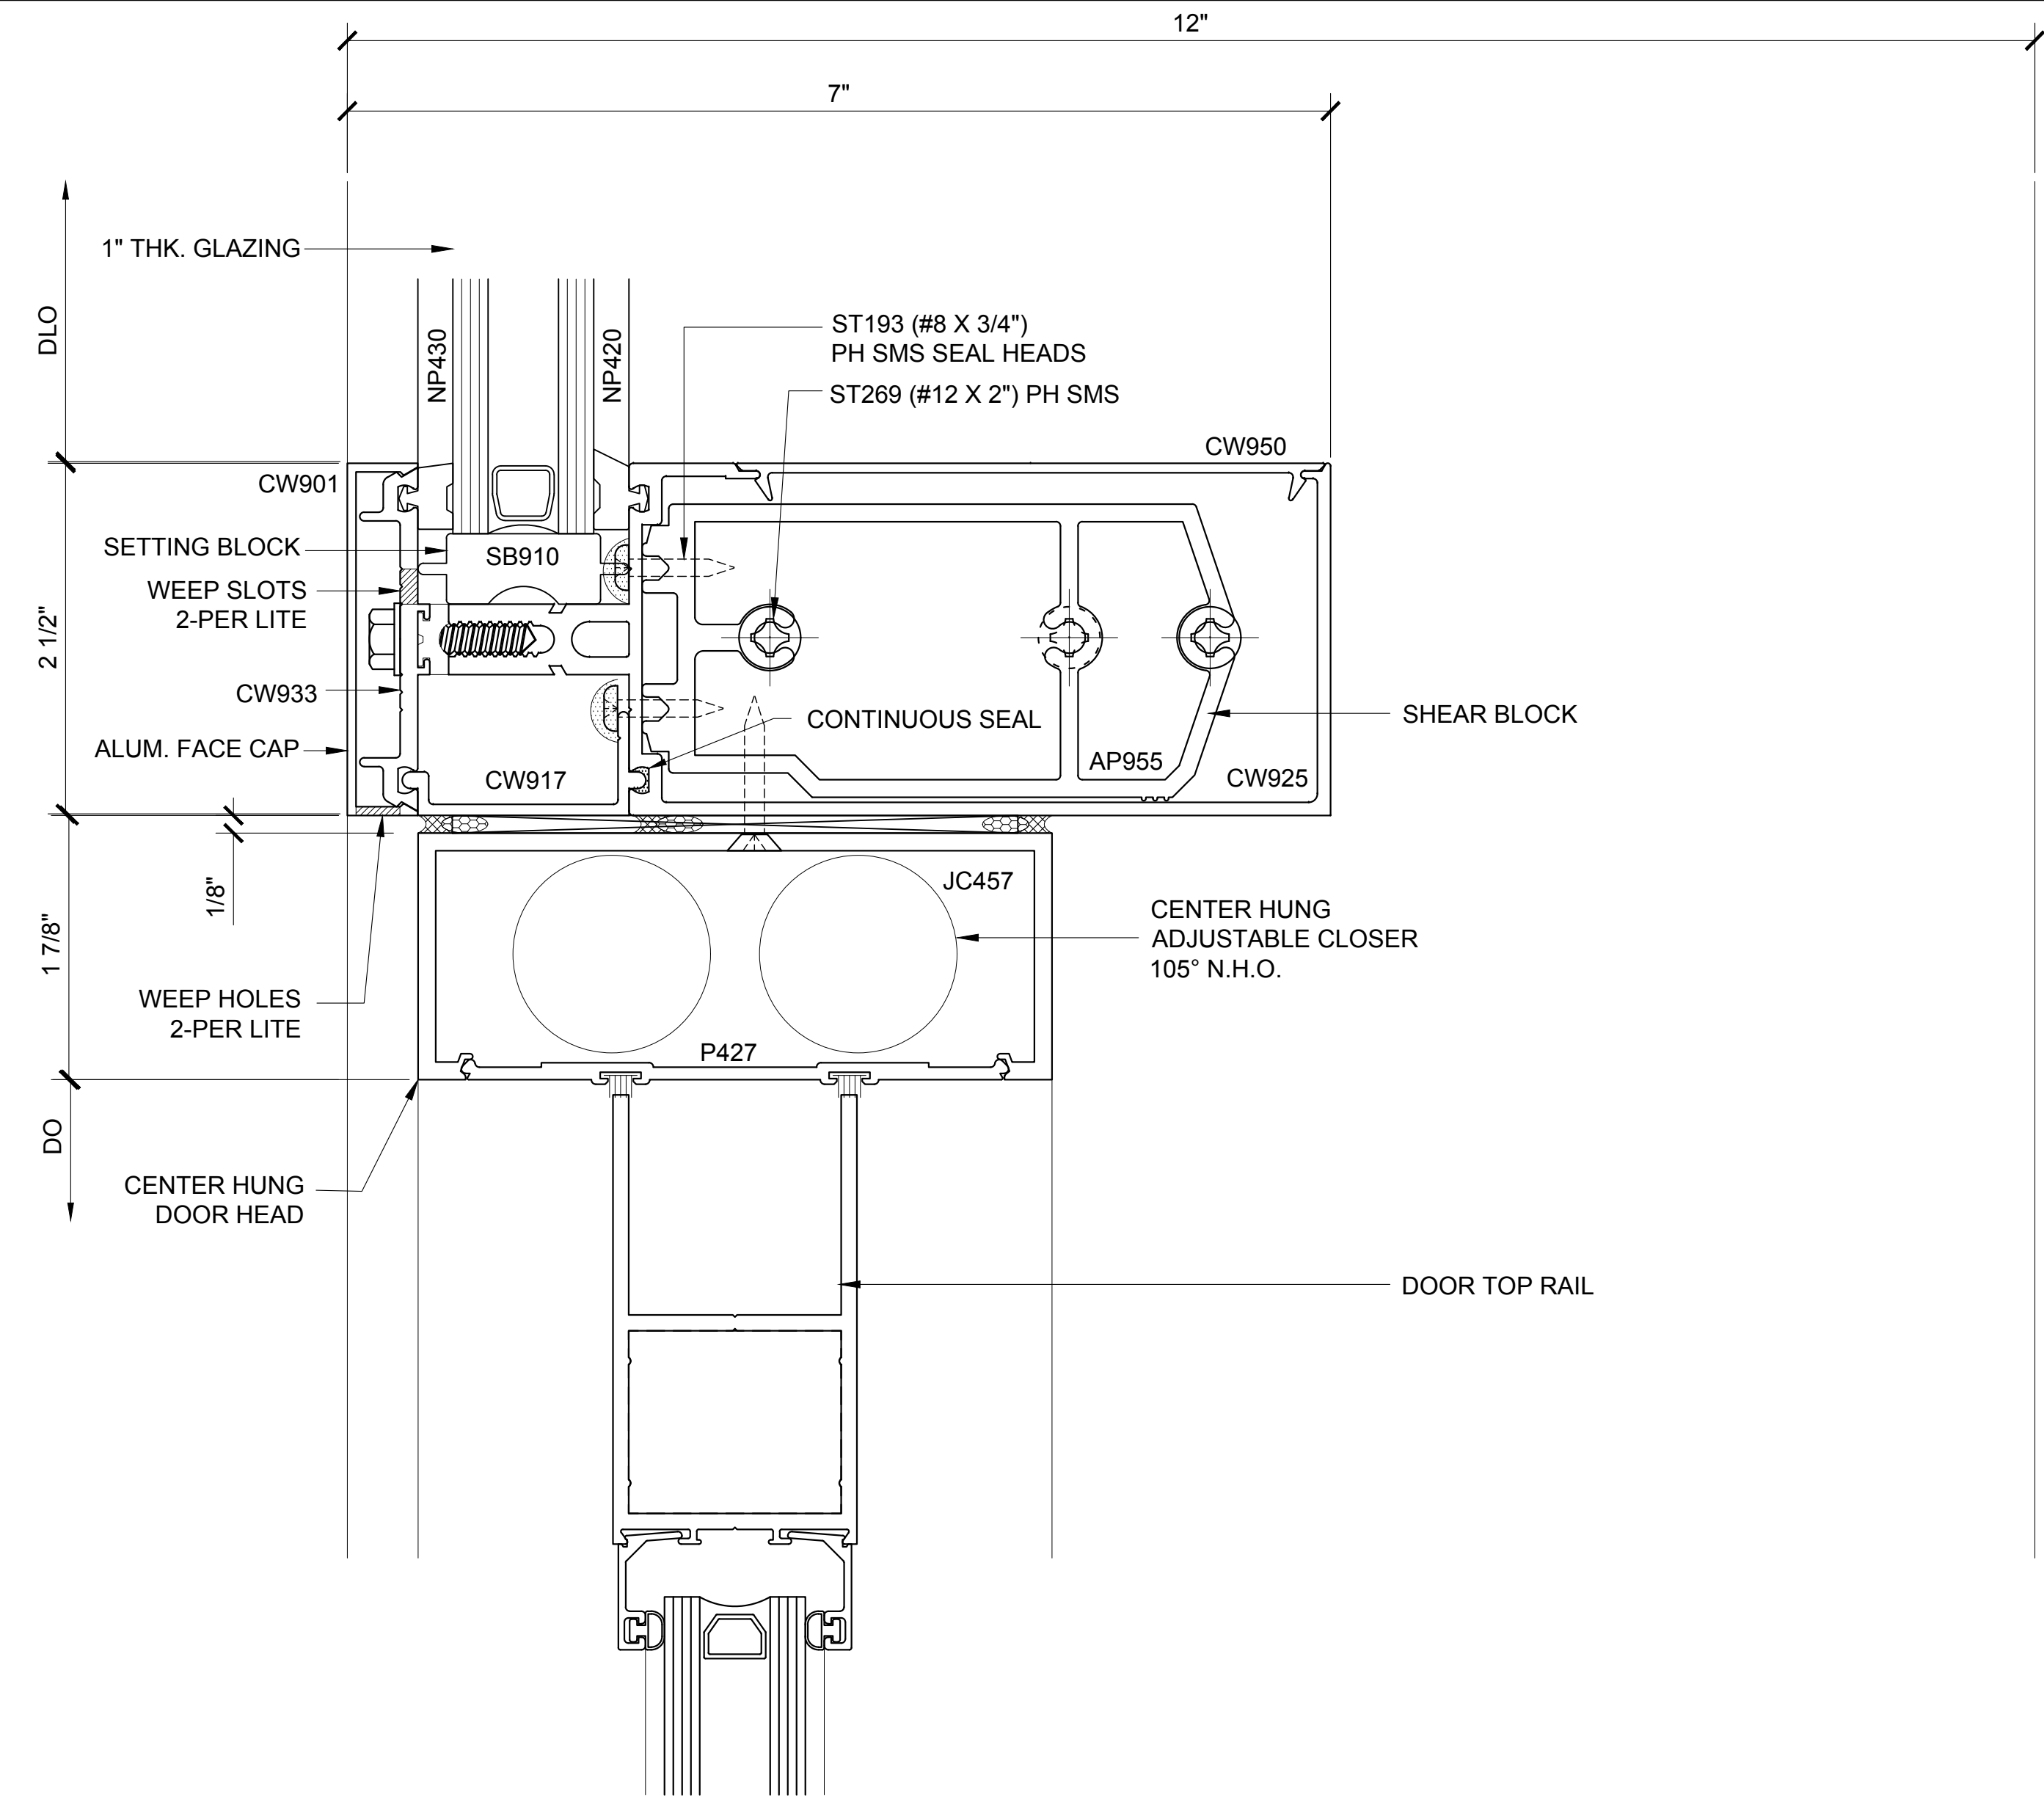

DOOR HEAD SECTION 151

3250.3.1.6.151
DOUBLE GLAZED
10" VERTICALS W/ 5" BACK MEMBER
CH DOOR FRAMING

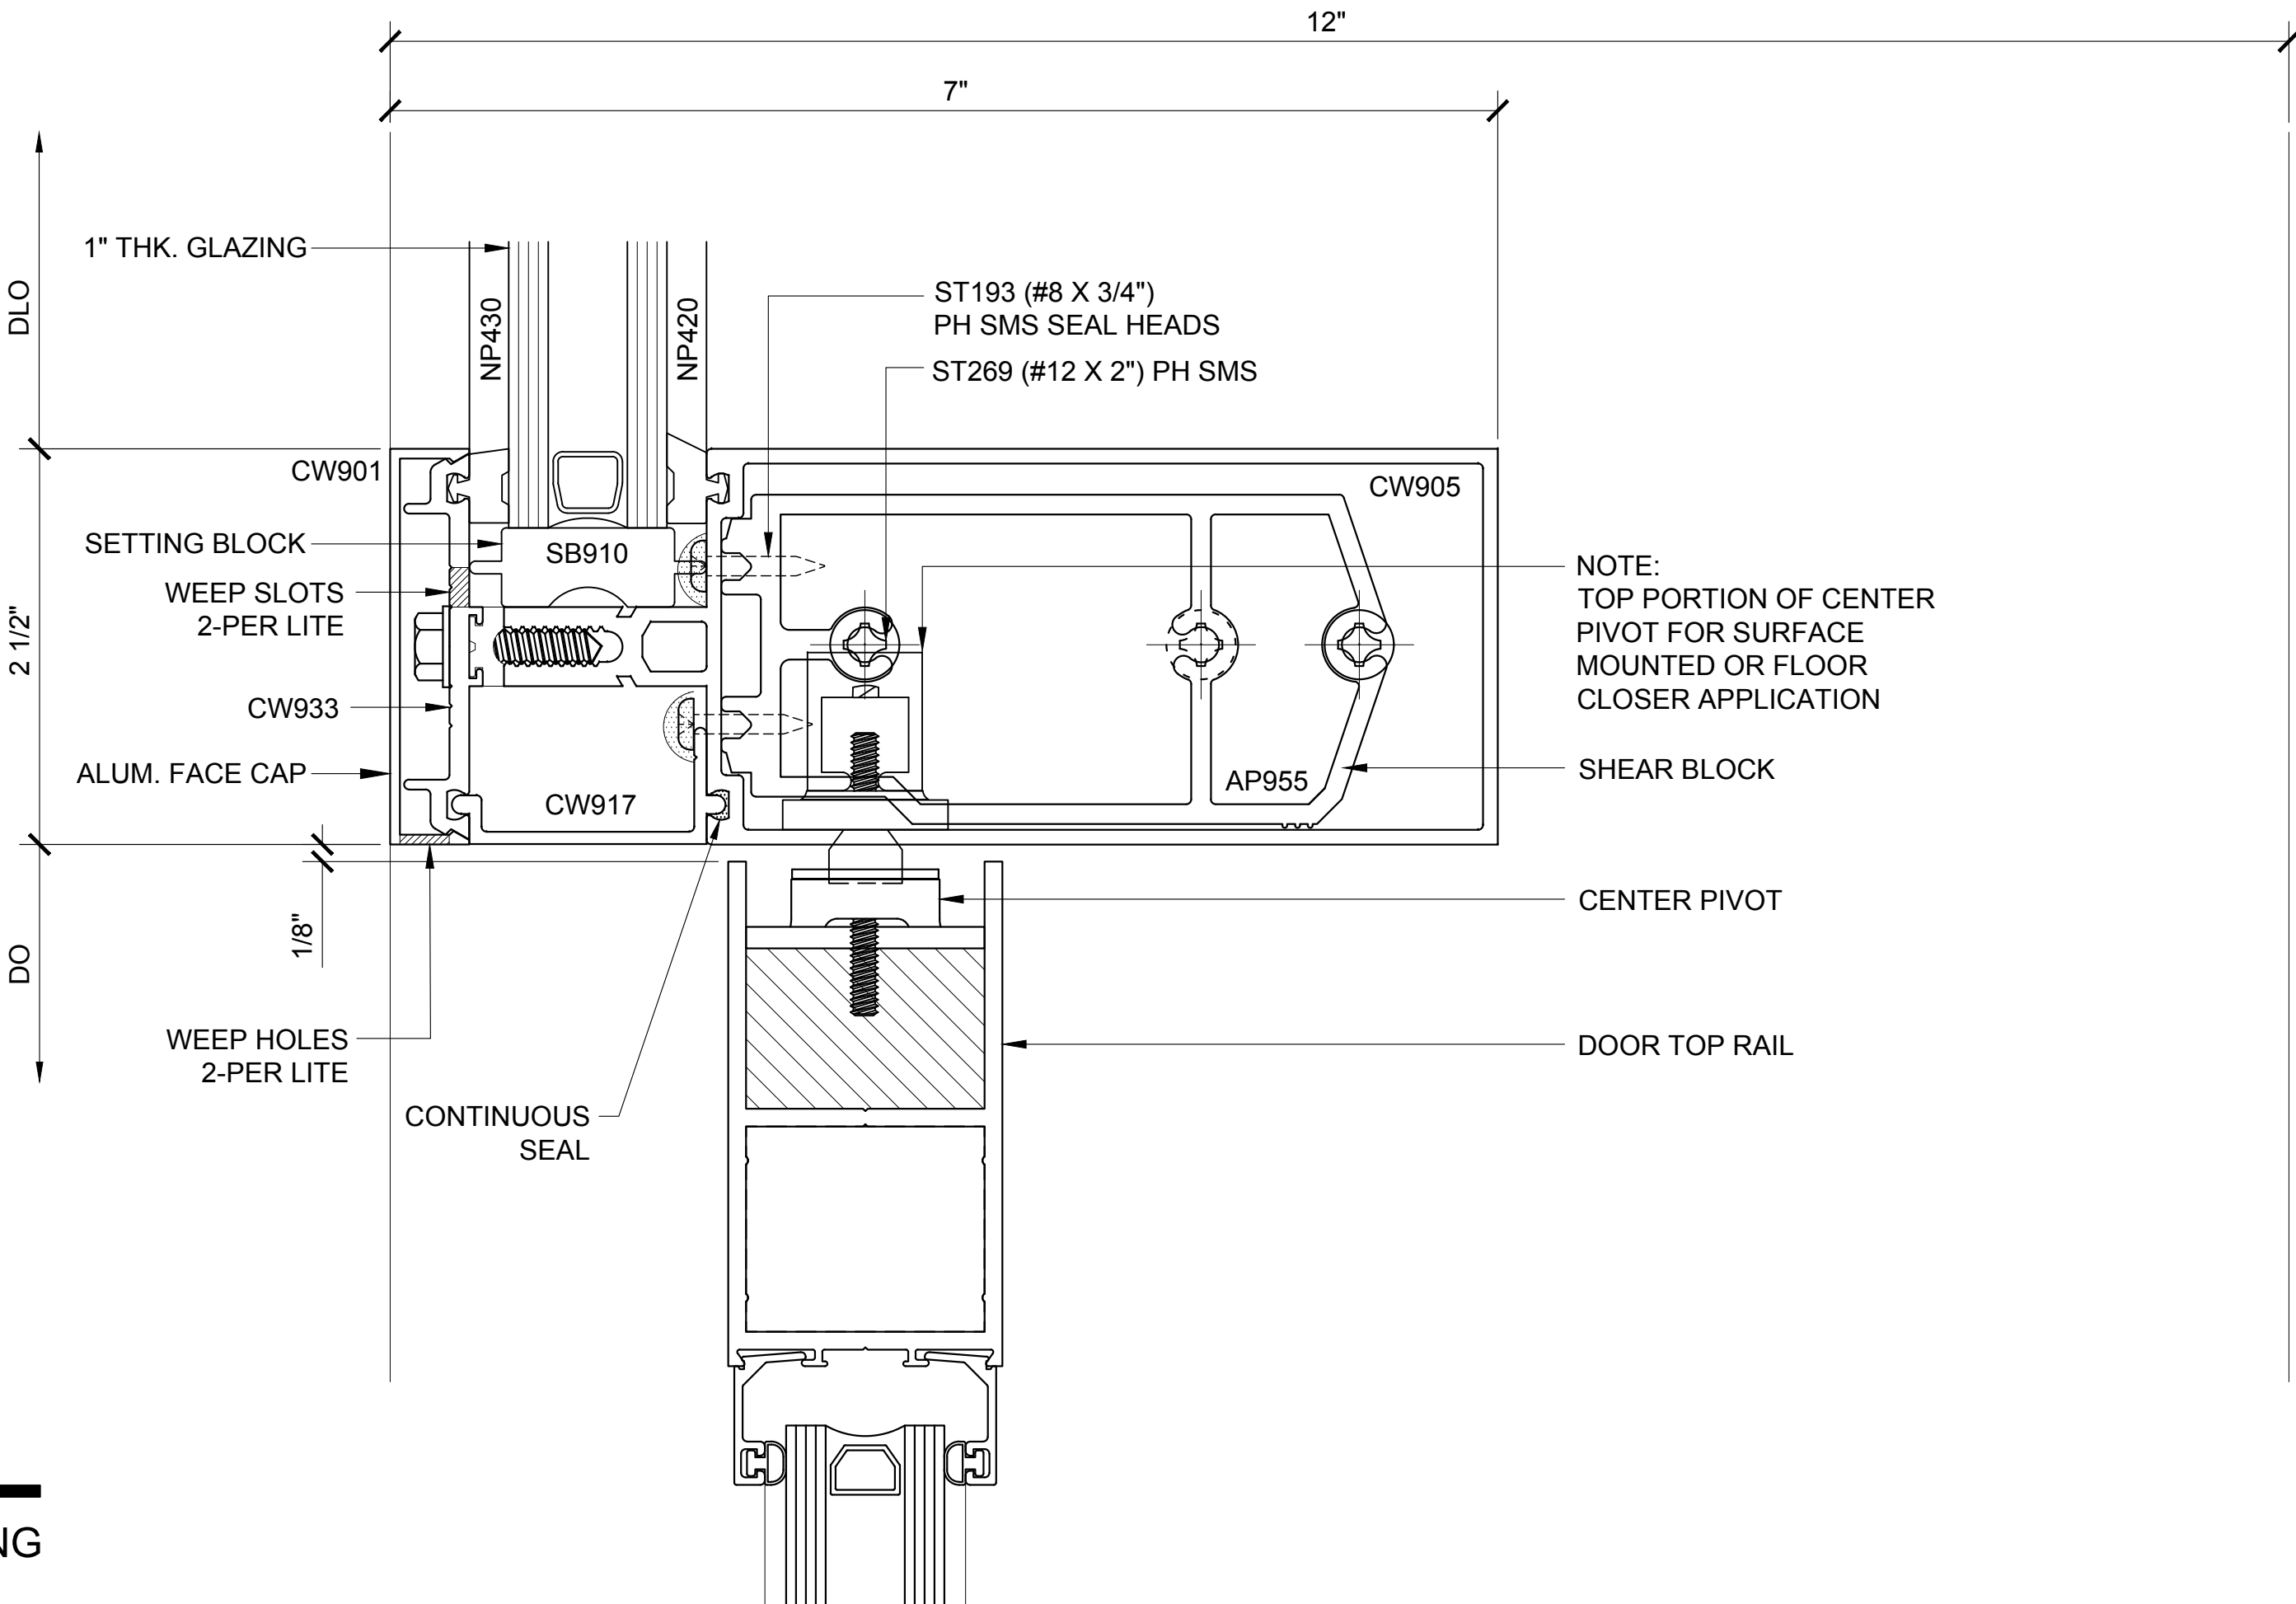

CURTAIN WALL SERIES 3250 DETAILS

3250.3.1.6 - DOUBLE GLAZED - 10" VERTICALS W/ 5" BACK MEMBER - CH DOOR FRAMING

Revisions By:

CAL

U.S. ALUMINUM

C.R. LAURENCE CO. ARCHITECTURAL PRODUCTS
2503 E. Vernon Avenue, Los Angeles, CA 90058-1897
PH (800)-421-6144 FX: 800-587-7301 www.crlaurence.com

Discription:

U.S. ALUMINUM
CURTAIN WALL SERIES 3250
SYSTEM DRAWINGS

Drawn By:

BWR

Date:

11/4/16

Scale:

AS NOTED


File Name:

CW3250-System_Drawings.dwg

Sheet


3250.3.1.6

U.S. ALUMINUM CURTAIN WALL SERIES 3250 SYSTEM

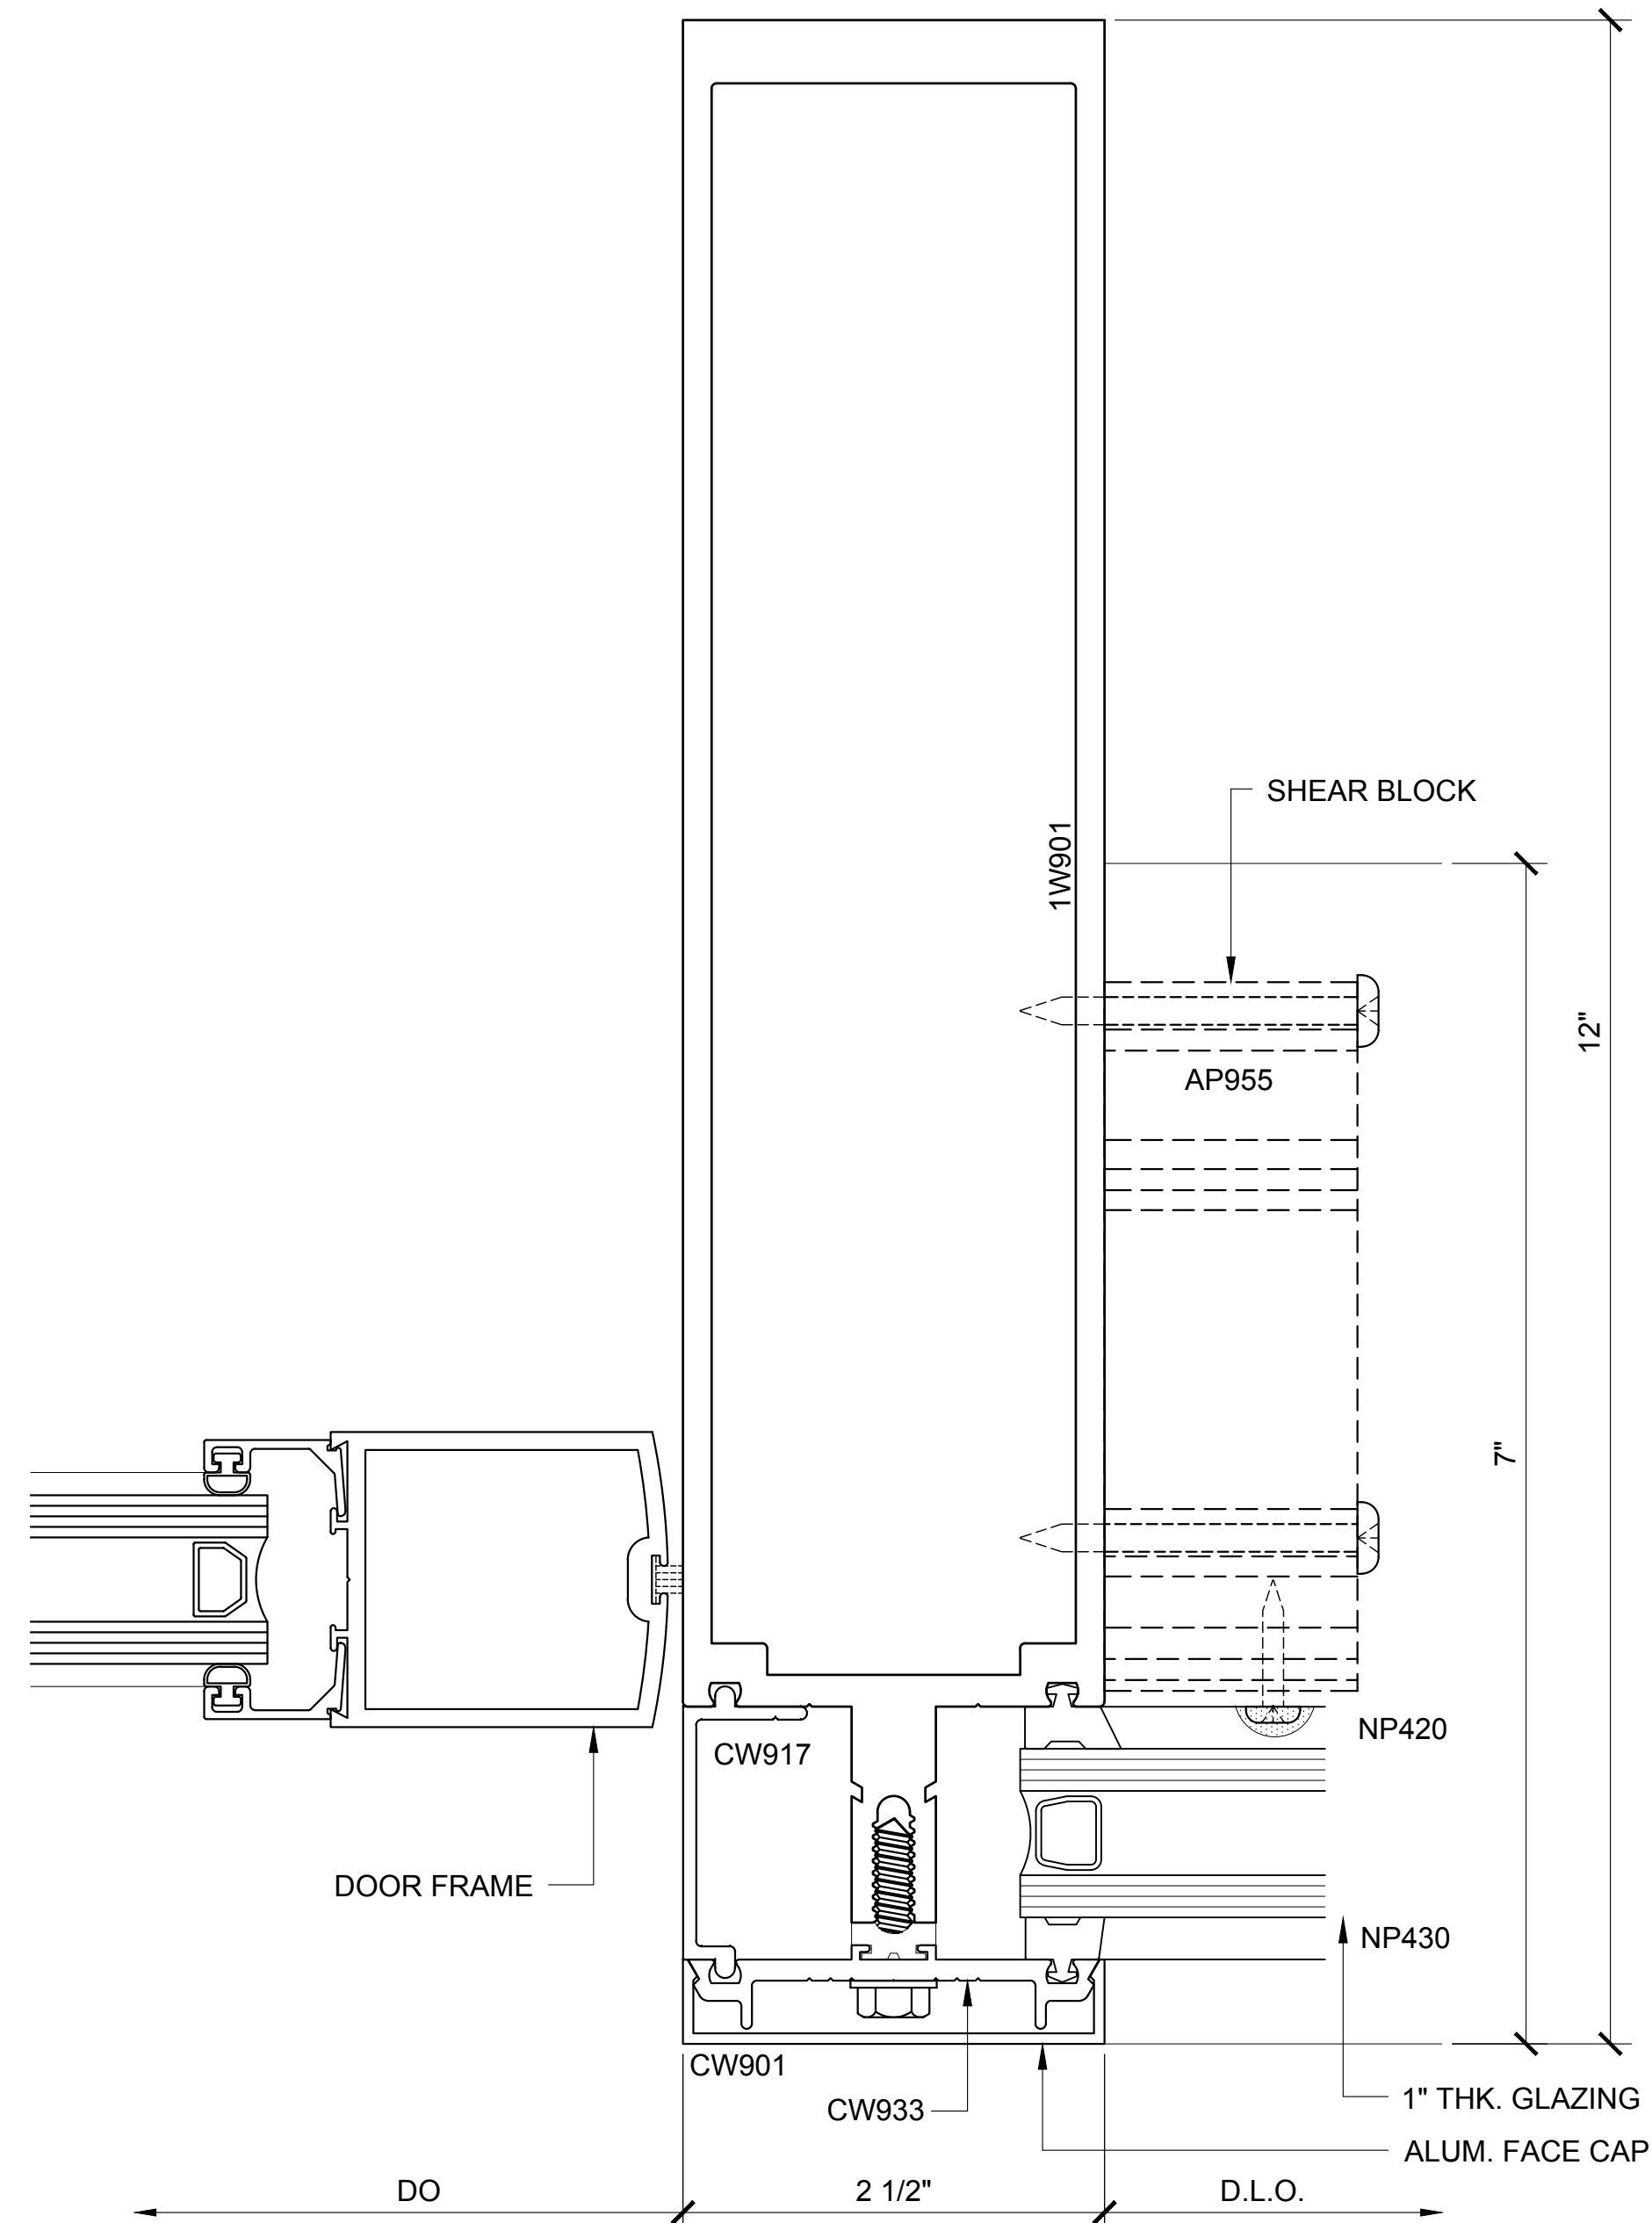

INT. VERT. PLAN (152)

3250.3.1.7.152
DOUBLE GLAZED
10" VERTICALS W/ 5" BACK MEMBER
CH DOOR FRAMING

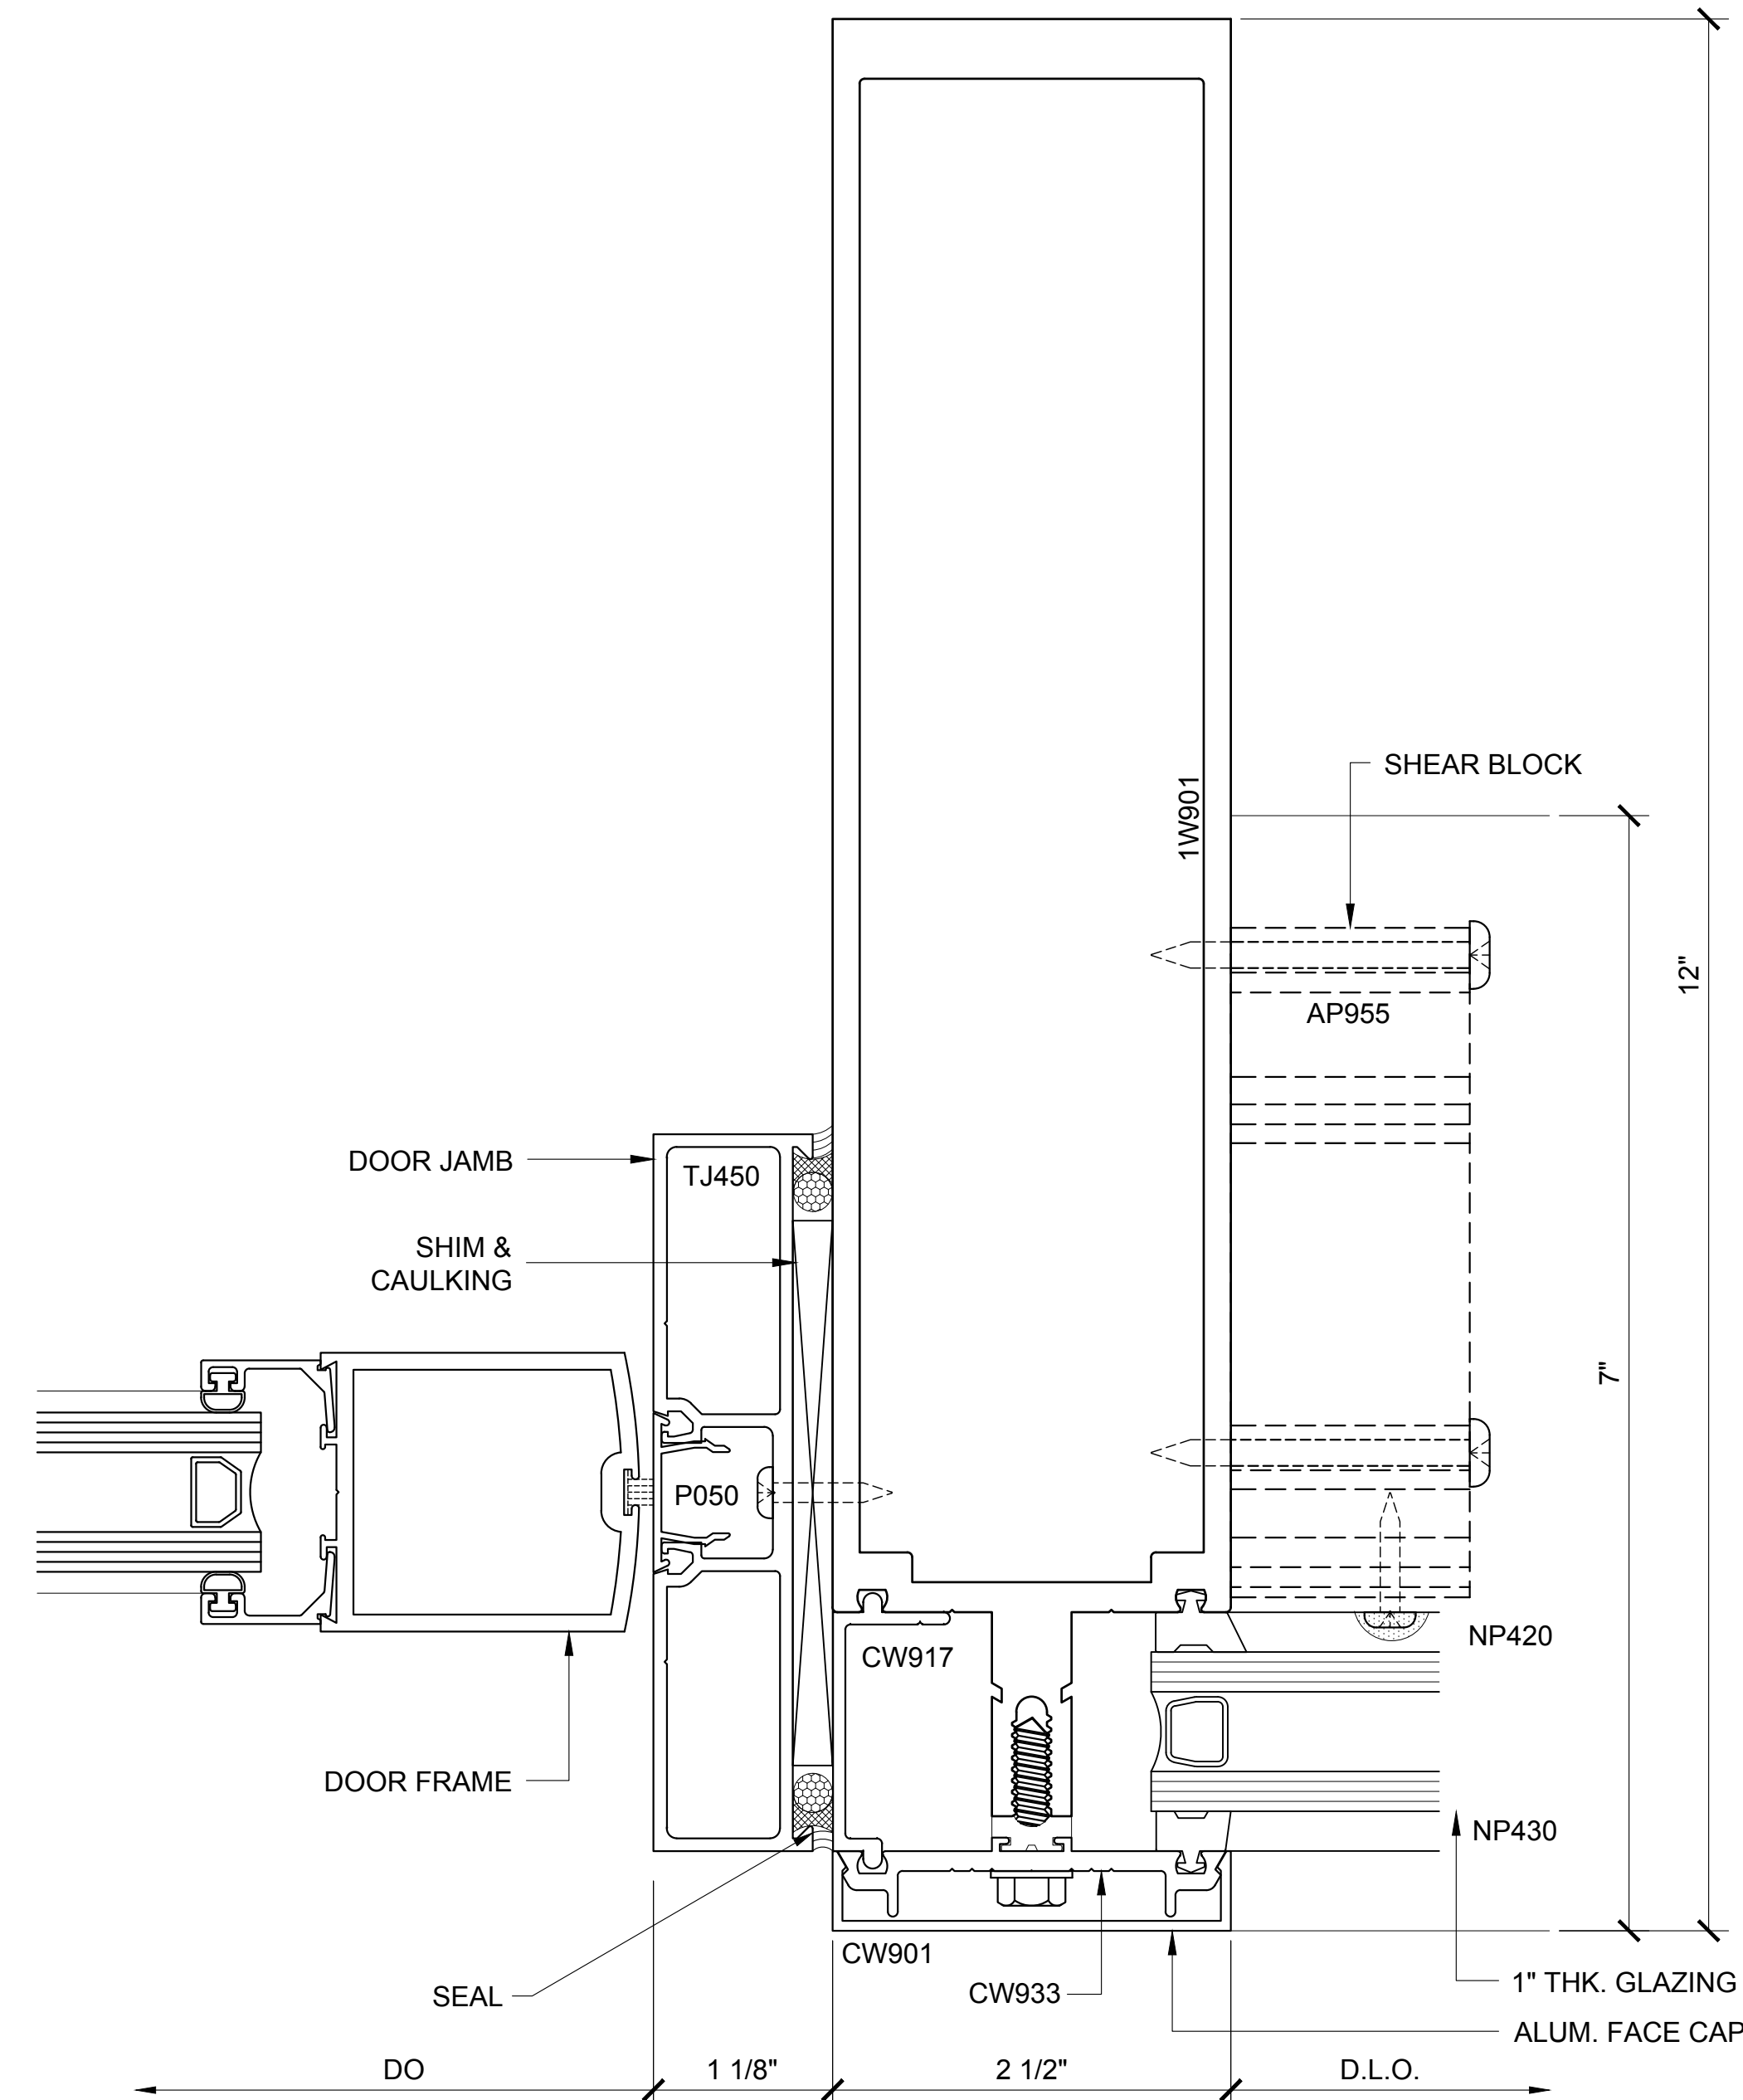

DOOR JAMB PLAN 153

3250.3.1.7.153
DOUBLE GLAZED
10" VERTICALS W/ 5" BACK MEMBER
CH DOOR FRAMING

CURTAIN WALL SERIES 3250 DETAILS

3250.3.1.7 - DOUBLE GLAZED - 10" VERTICALS W/ 5" BACK MEMBER - CH DOOR FRAMING

Revisions By:



2503 E. Vernon Avenue, Los Angeles, CA 90058-1897
PH (800)-421-6144 FX: 800-587-7501 www.cifaurence.com

Description:

U.S. ALUMINUM
CURTAIN WALL SERIES 3250
SYSTEM DRAWINGS

Drawn By: BWR

Date: 11/4/16


Scale:	AS NOTED
--------	----------

File Name:
CW3250-System_Drawings.dwg

Sheet

3250.3.1.7

U.S. ALUMINUM CURTAIN WALL SERIES 3250 SYSTEM

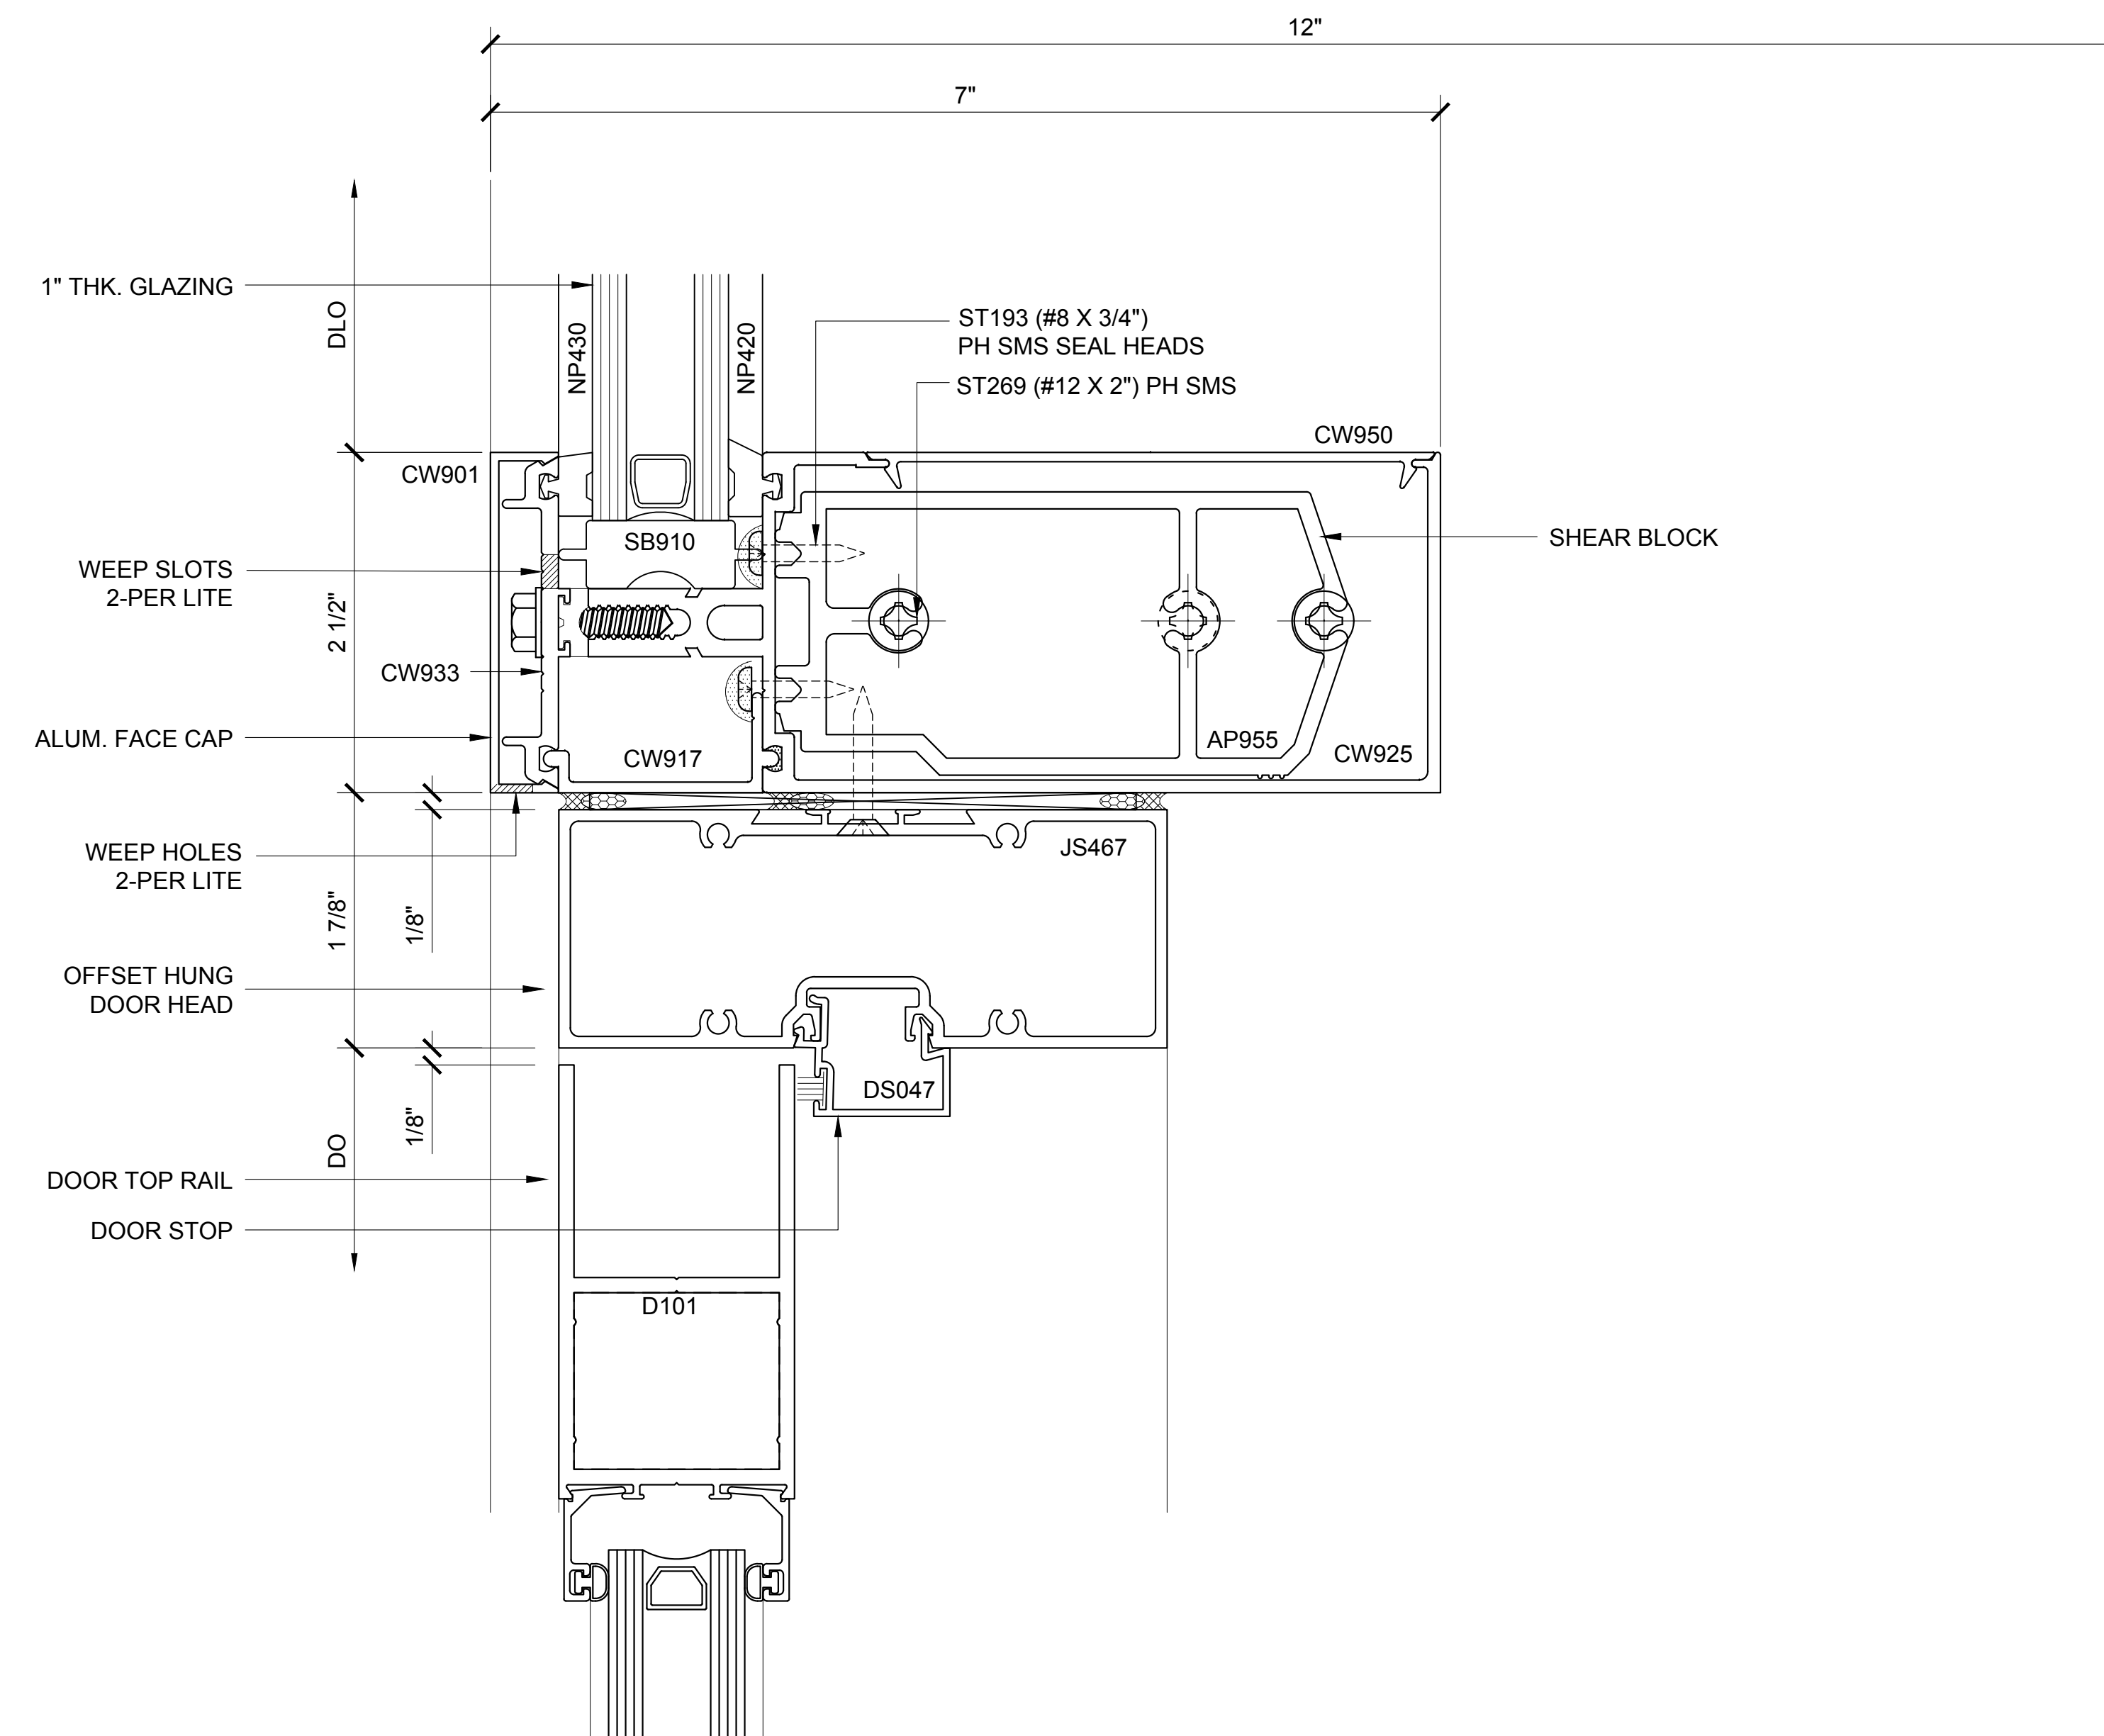

DOOR HEAD SECTION (154)

3250.3.1.8A.154
DOUBLE GLAZED
10" VERTICALS W/ 5" BACK MEMBER
OH DOOR FRAMING

CURTAIN WALL SERIES 3250 DETAILS

3250.3.1.8a - DOUBLE GLAZED - 10" VERTICALS W/ 5" BACK MEMBER - CH DOOR FRAMING

Revisions By:




Description:
U.S. ALUMINUM
CURTAIN WALL SERIES 3250
SYSTEM DRAWINGS

Drawn By:	BWR
Date:	11/4/16
Scale:	AS NOTED
File Name:	CW3250-System_Drawings.dwg
	Sheet

3250.3.1.8 A

U.S. ALUMINUM CURTAIN WALL SERIES 3250 SYSTEM

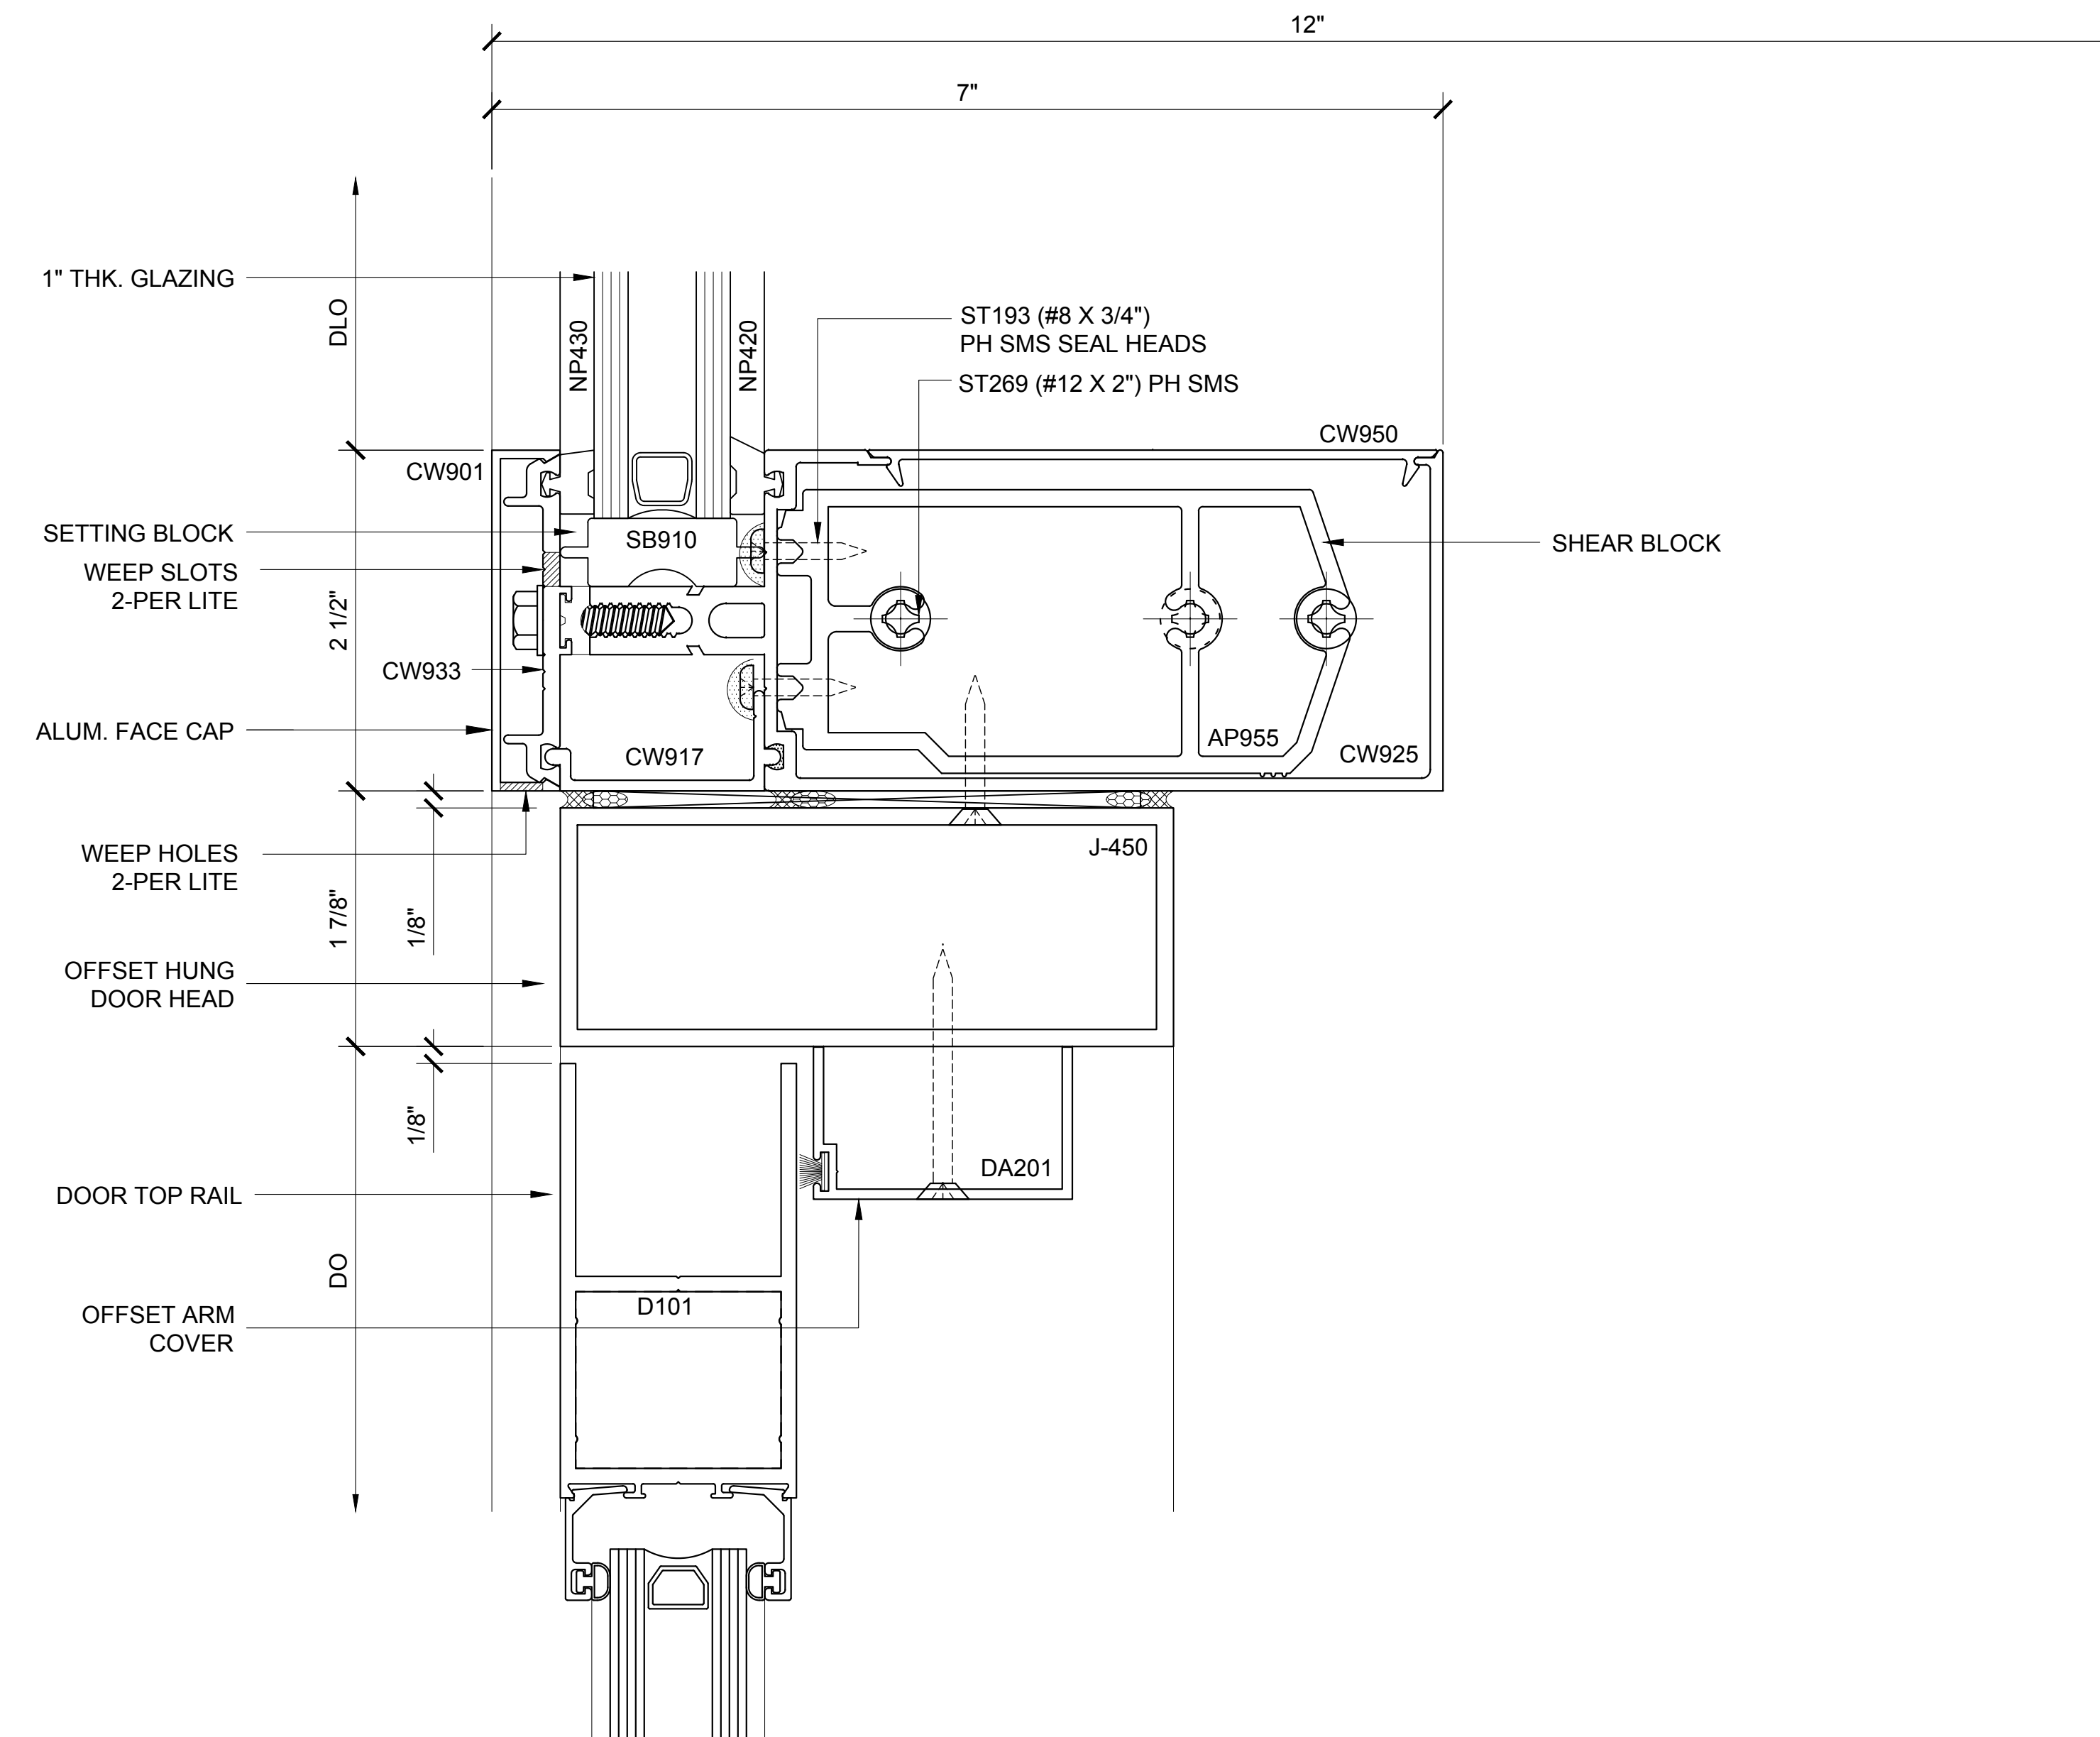

DOOR HEAD SECTION 155

3250.3.1.8B.155
DOUBLE GLAZED
10" VERTICALS W/ 5" BACK MEMBER
OH DOOR FRAMING

CURTAIN WALL SERIES 3250 DETAILS

3250.3.1.8b - DOUBLE GLAZED - 10" VERTICALS W/ 5" BACK MEMBER -OH DOOR FRAMING

Revisions By:




Discription: U.S. ALUMINUM CURTAIN WALL SERIES 3250 SYSTEM DRAWINGS

Drawn By:	BWR
Date:	11/4/16
Scale:	AS NOTED
File Name:	CW3250-System_Drawings.dwg
Sheet	


3250.3.1.8 B

U.S. ALUMINUM CURTAIN WALL SERIES 3250 SYSTEM

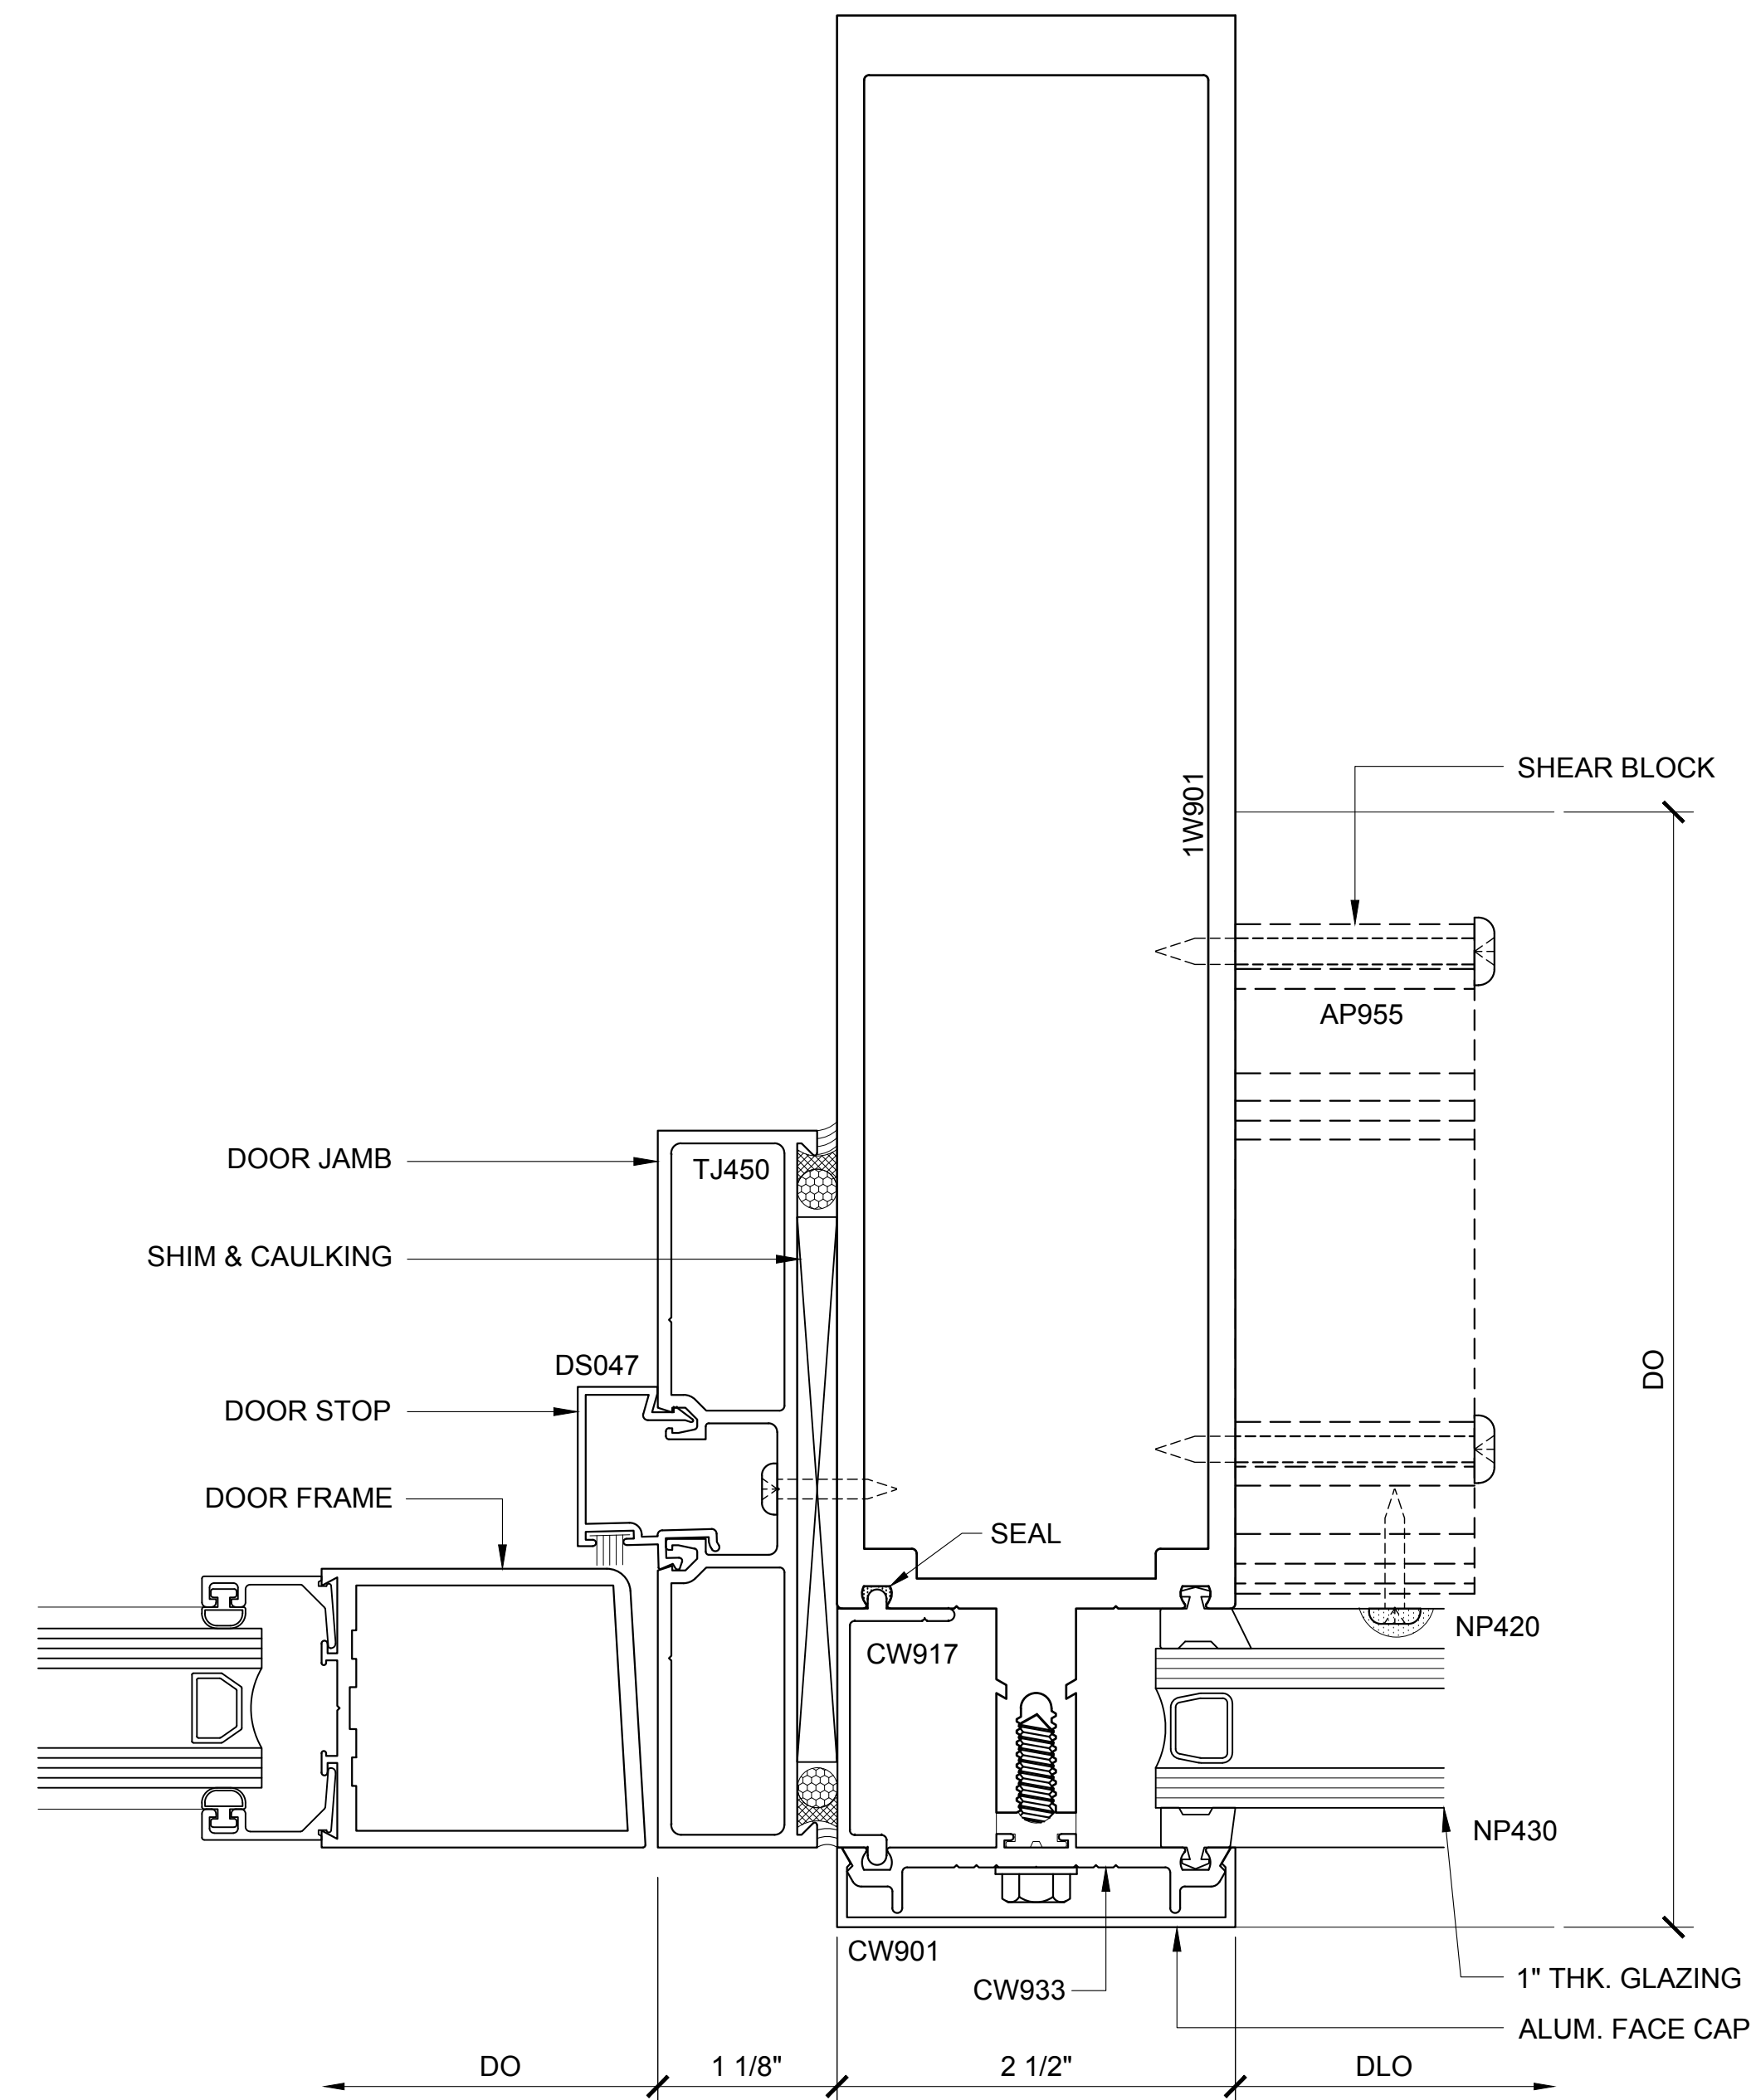

DOOR JAMB PLAN 156

3250.3.1.9.156
DOUBLE GLAZED
10" VERTICALS W/ 5" BACK MEMBER
OH DOOR FRAMING

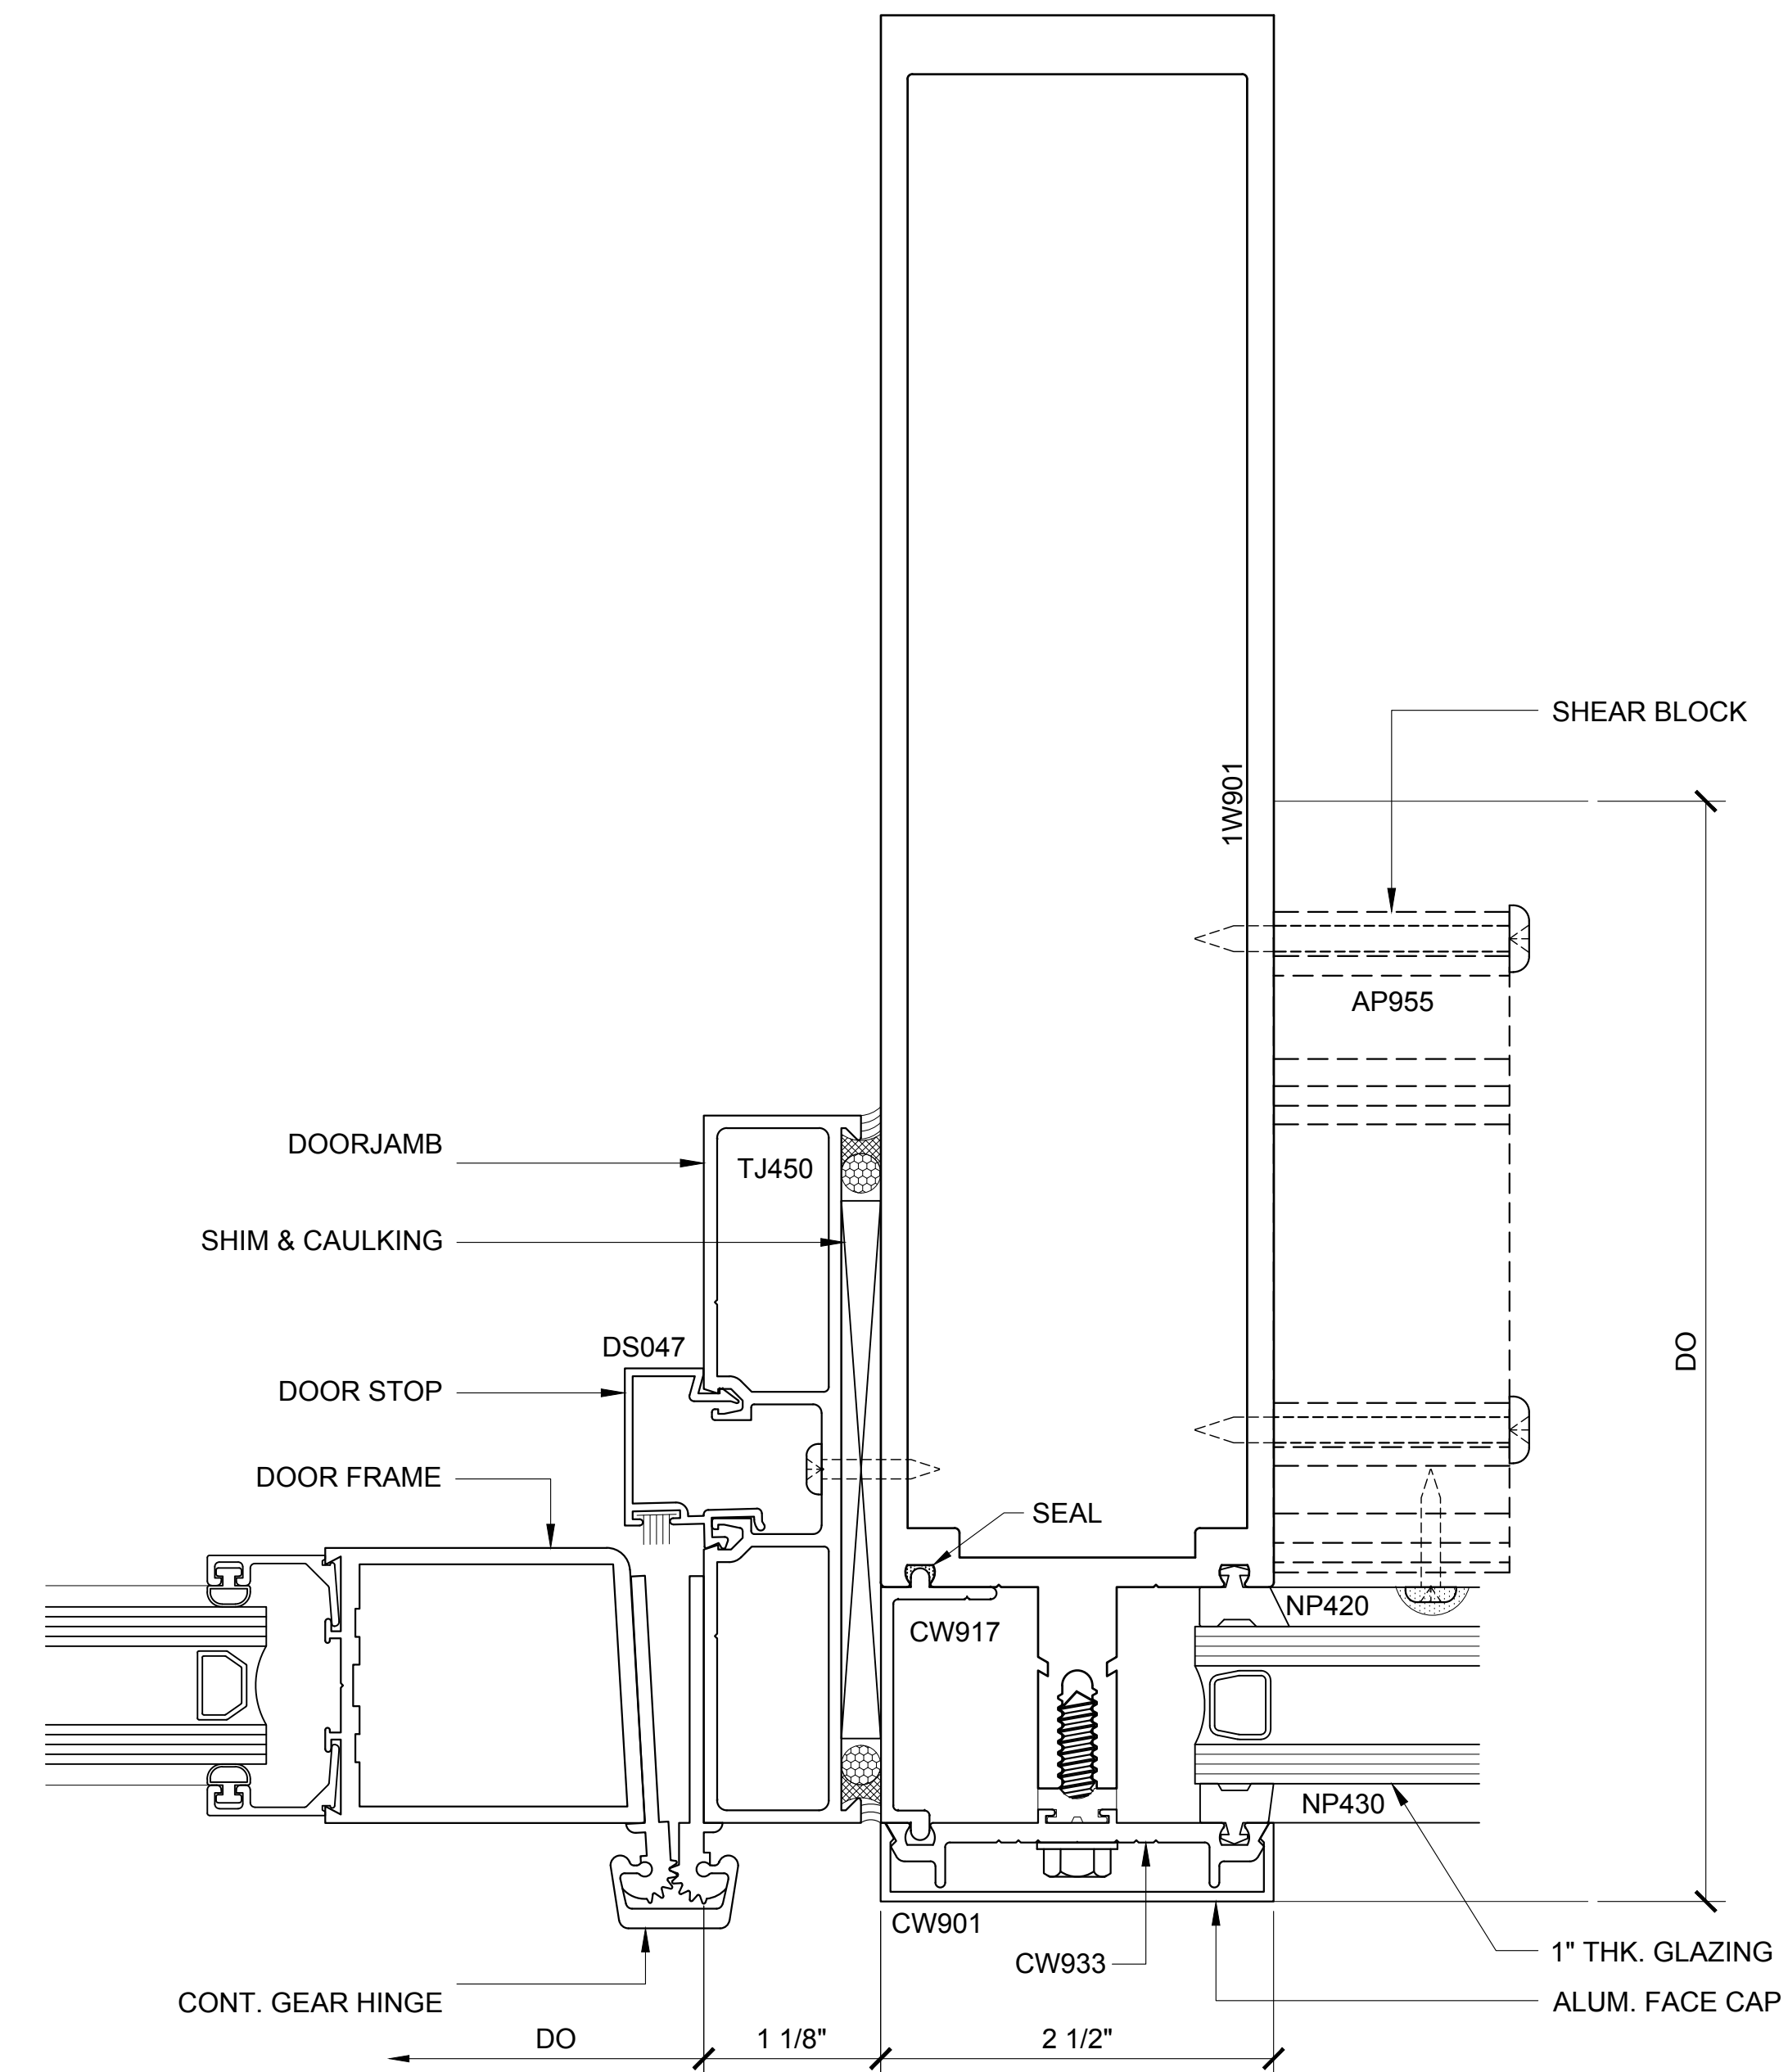

DOOR JAMB PLAN (157)

3250.3.1.9.157
DOUBLE GLAZED
10" VERTICALS W/ 5" BACK MEMBER
OH DOOR FRAMING

CURTAIN WALL SERIES 3250 DETAILS

3250.3.1.9 - DOUBLE GLAZED - 10" VERTICALS W/ 5" BACK MEMBER - OH DOOR FRAMING

Revisions By:



2503 E. Vernon Avenue, Los Angeles, CA 90058-1897
PH (800)-421-6144 FX: 800-587-7501 www.cifaurence.com

Discription:
U.S. ALUMINUM
CURTAIN WALL SERIES 3250
SYSTEM DRAWINGS

Drawn By: BWR

Date: 11/4/16

Scale:	AS NOTED
--------	----------

File Name:
CW3250-System_Drawings.dwg

Sheet

3250.3.1.9




U.S. ALUMINUM CURTAIN WALL SERIES 3250 SYSTEM

STANDARD ABBREVIATIONS

RO	ROUGH OPENING
FD	FRAME DIMENSION
DLO	DAYLITE OPENING
DO	DOOR OPENING
DD	DOOR DIMENSION
SMC	SURFACE MOUNTED CLOSER
OHCC	OVERHEAD CONCEALED CLOSER


Revisions By:

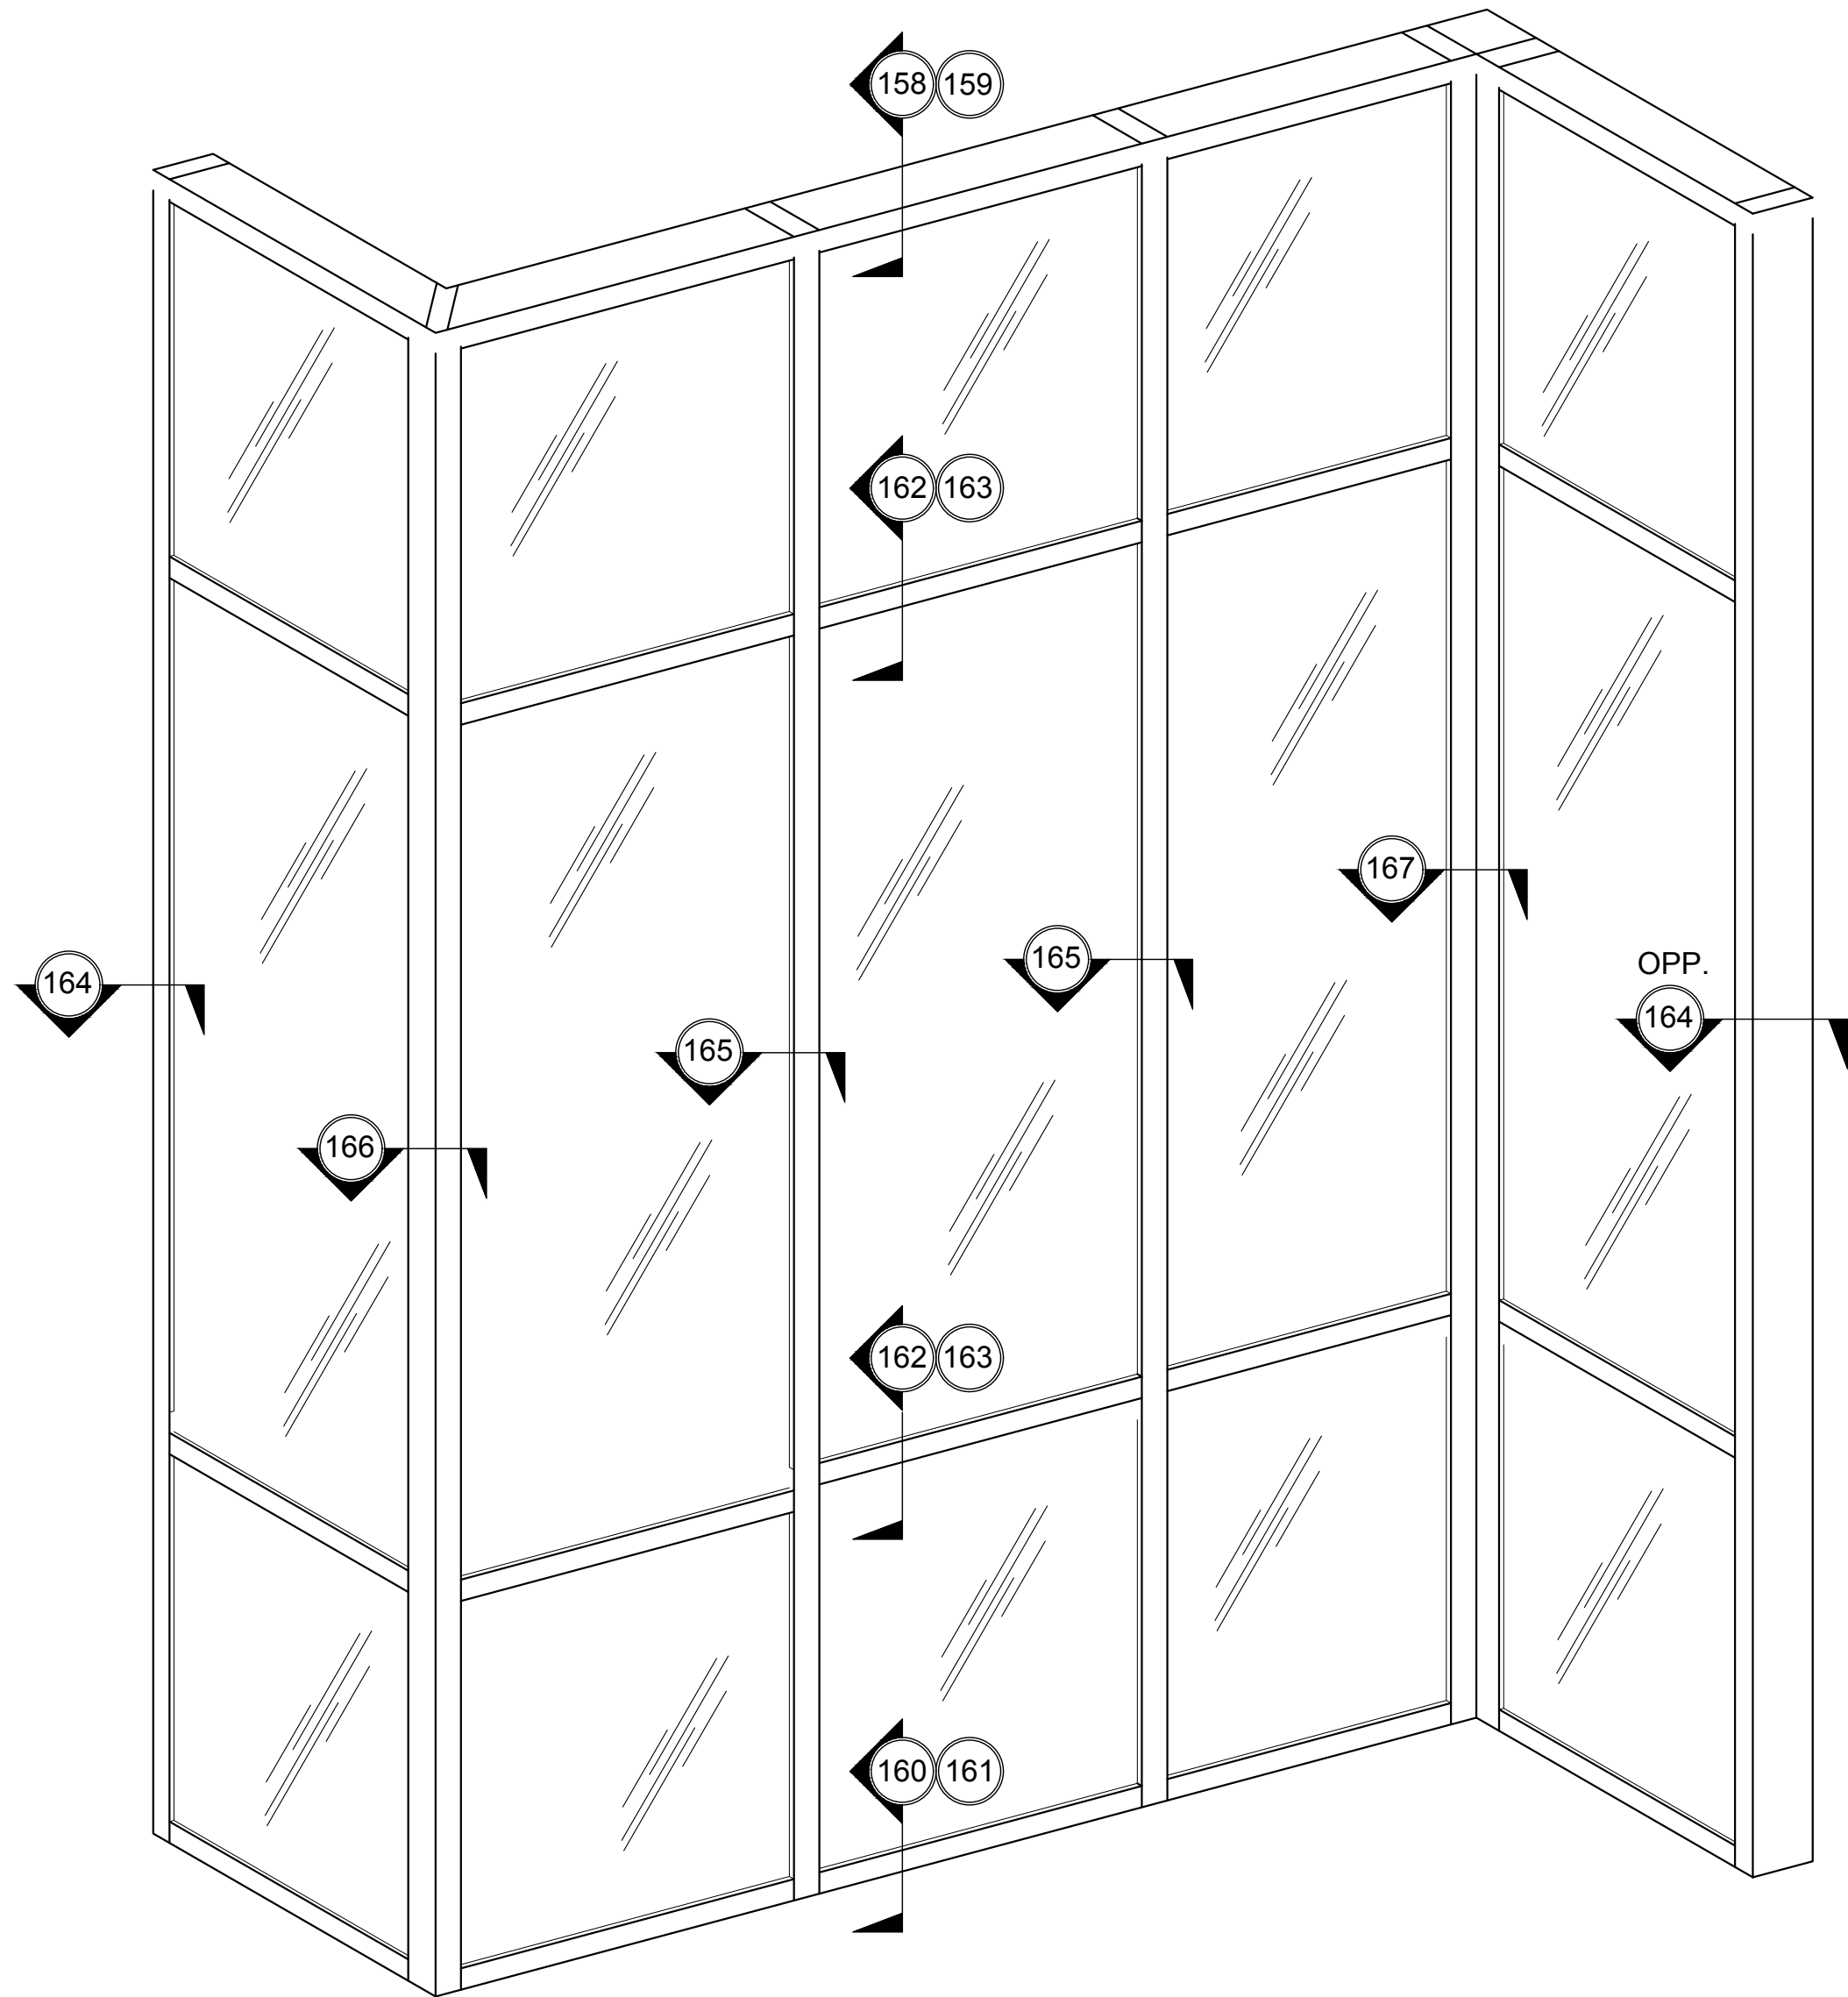

TYPICAL CURTAIN WALL ELEVATION

3250.3.2.1
DOUBLE GLAZED
8" BACK MEMBER


SEE SHEETS 3250.3.2.1 - 3250.3.2.5
FOR DETAILS

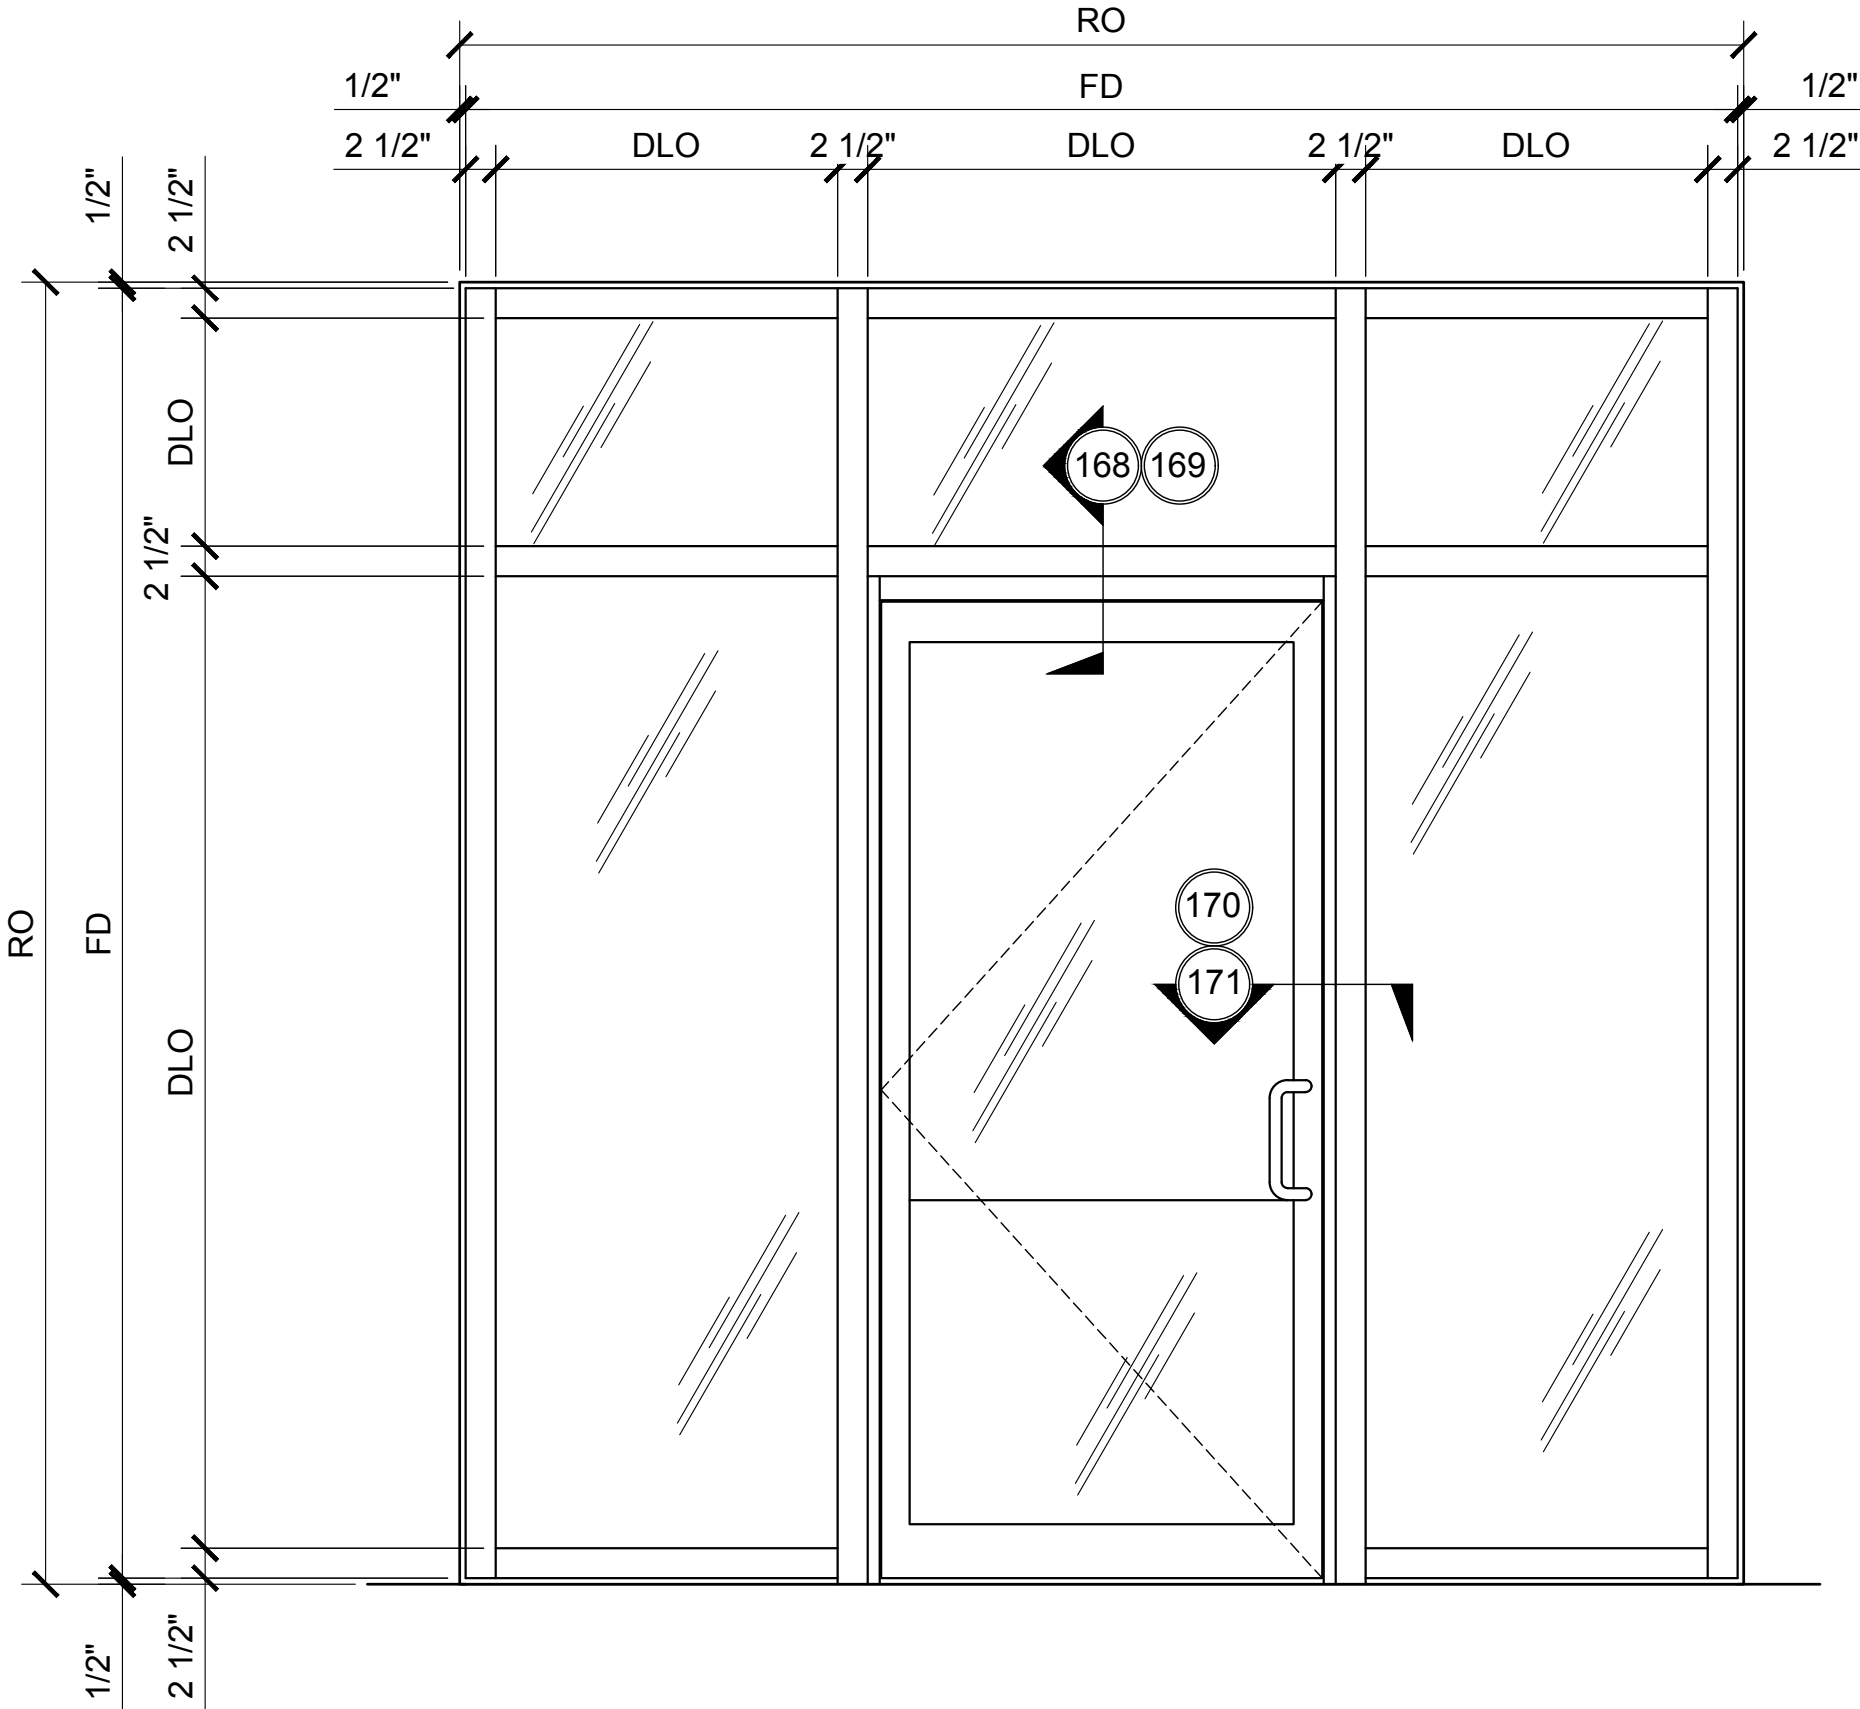

CENTER-HUNG DOOR FRAMING ELEVATION

3250.3.2.6
DOUBLE GLAZED
5" BACK MEMBER

SEE SHEET 3250.3.2.6 FOR DETAILS

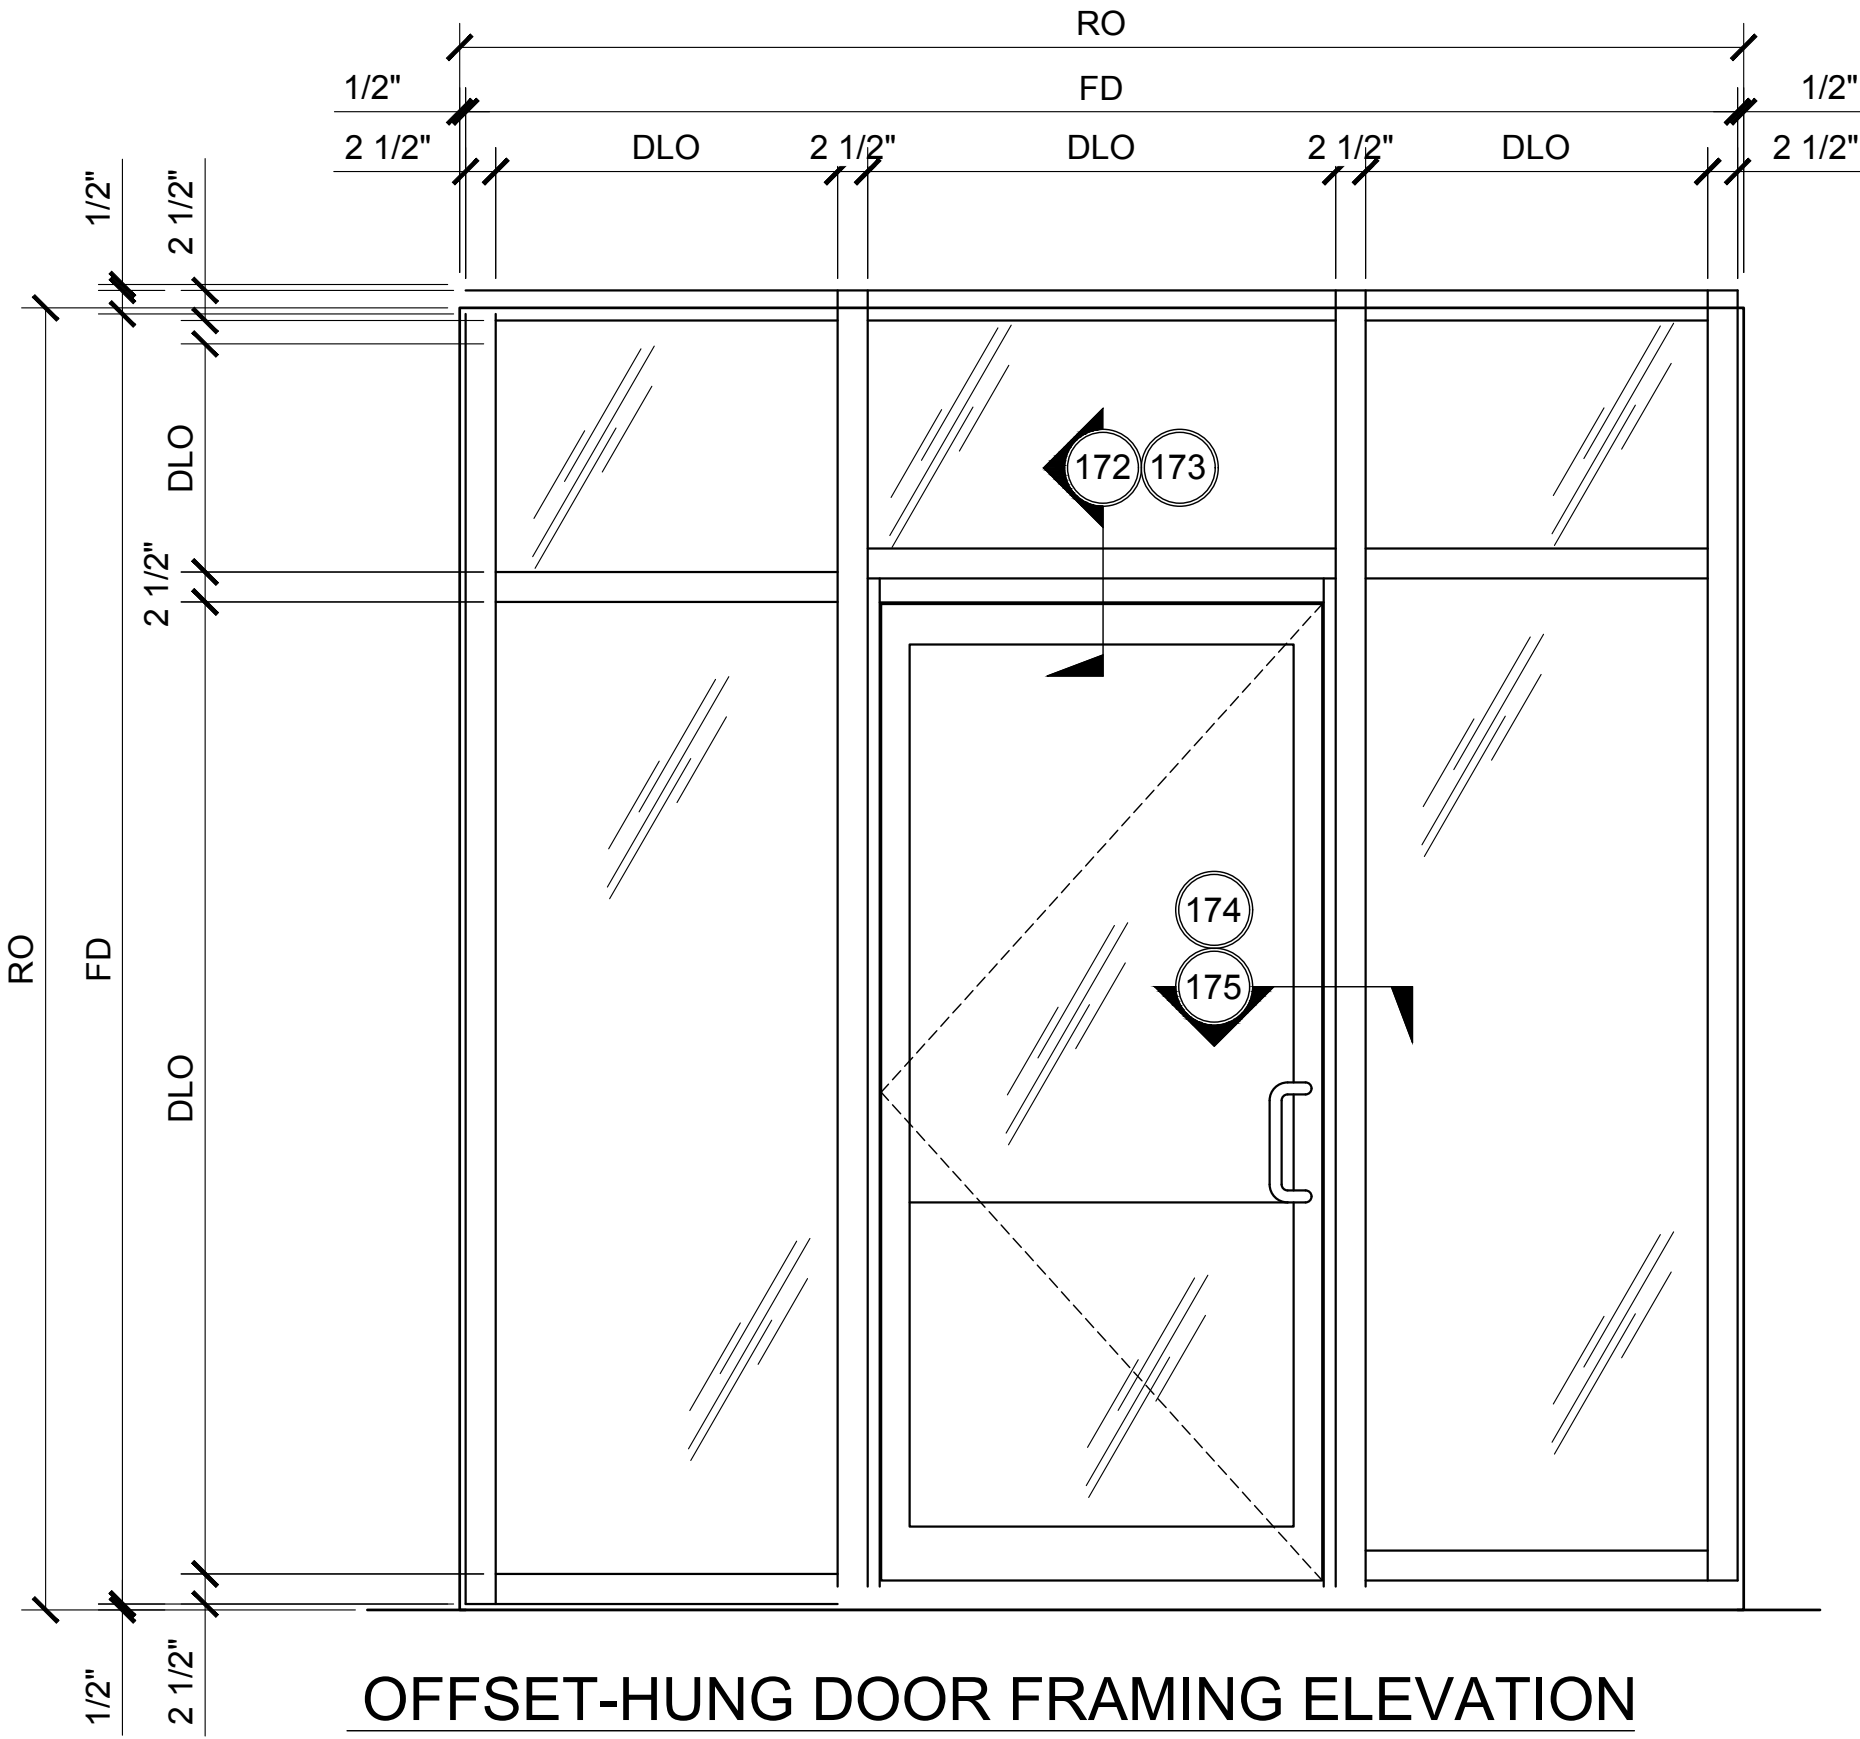

OFFSET-HUNG DOOR FRAMING ELEVATION

3250.3.2.9
DOUBLE GLAZED
8" BACK MEMBER

SEE SHEET 3250.3.2.9 FOR DETAILS

CURTAIN WALL SERIES 3250 TYPICAL ELEVATIONS

3250.3.2 - DOUBLE GLAZED - 10" VERTICALS W/ 8" BACK MEMBER

Description:

U.S. ALUMINUM
CURTAIN WALL SERIES 3250
SYSTEM DRAWINGS

Drawn By: BWR

Date: 11/4/16


Scale: AS NOTED

File Name:
CW3250-System_Drawings.dwg

Sheet


3250.3.2

U.S. ALUMINUM CURTAIN WALL SERIES 3250 SYSTEM

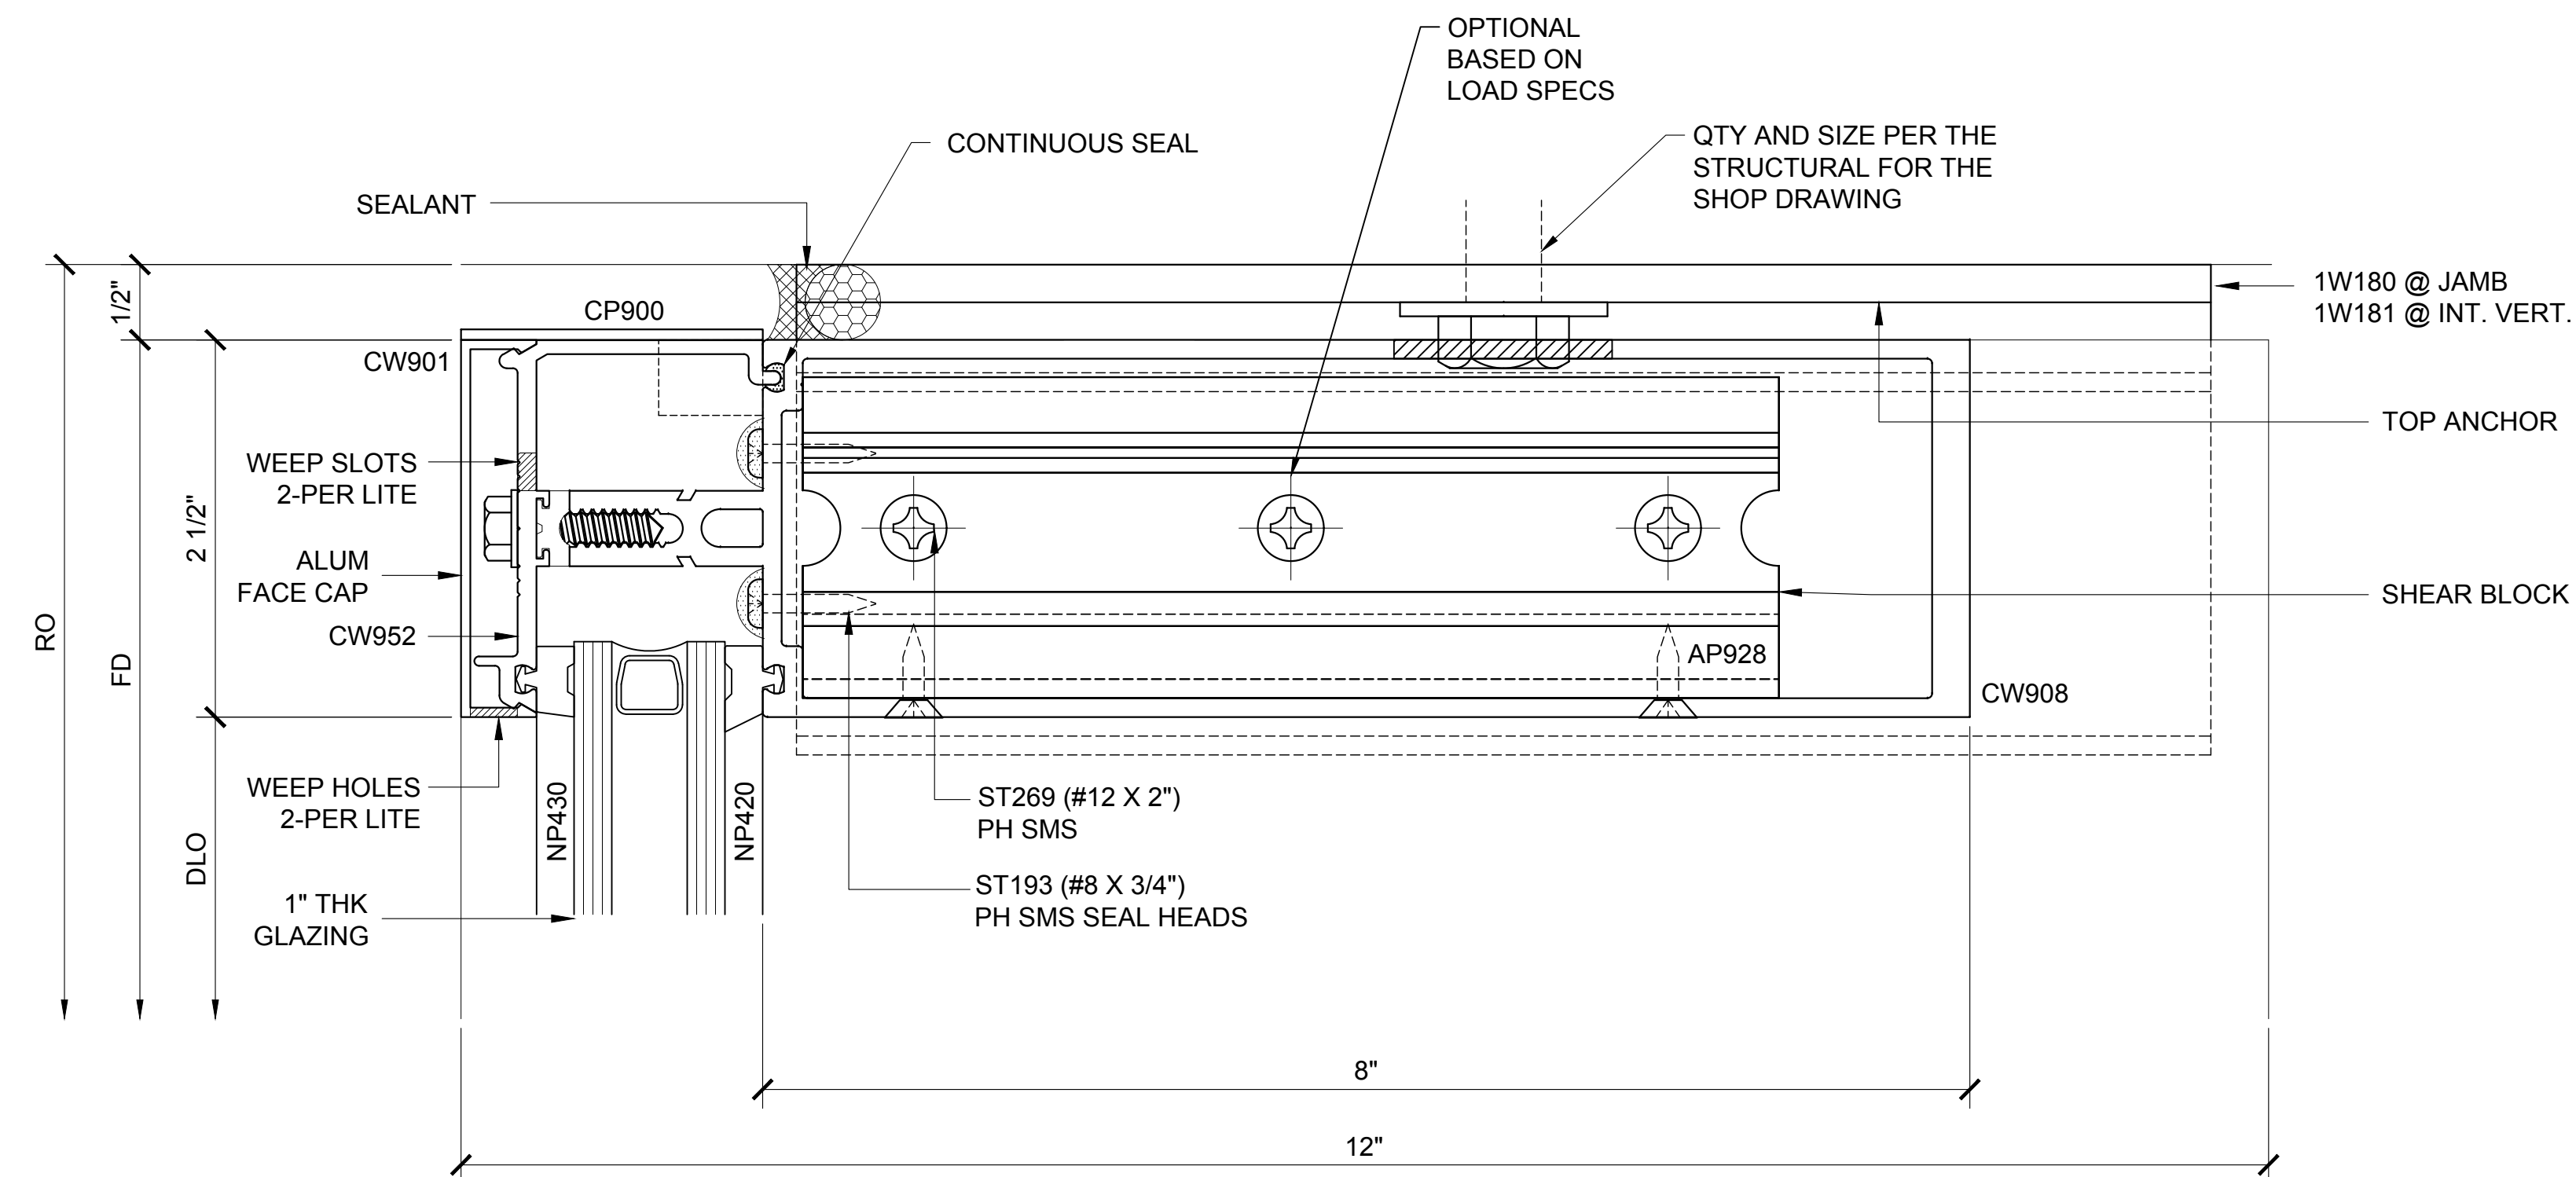

HEAD SECTION 158

3250.3.2.1.158
DOUBLE GLAZED
10" VERTICALS W/ 8" BACK MEMBER

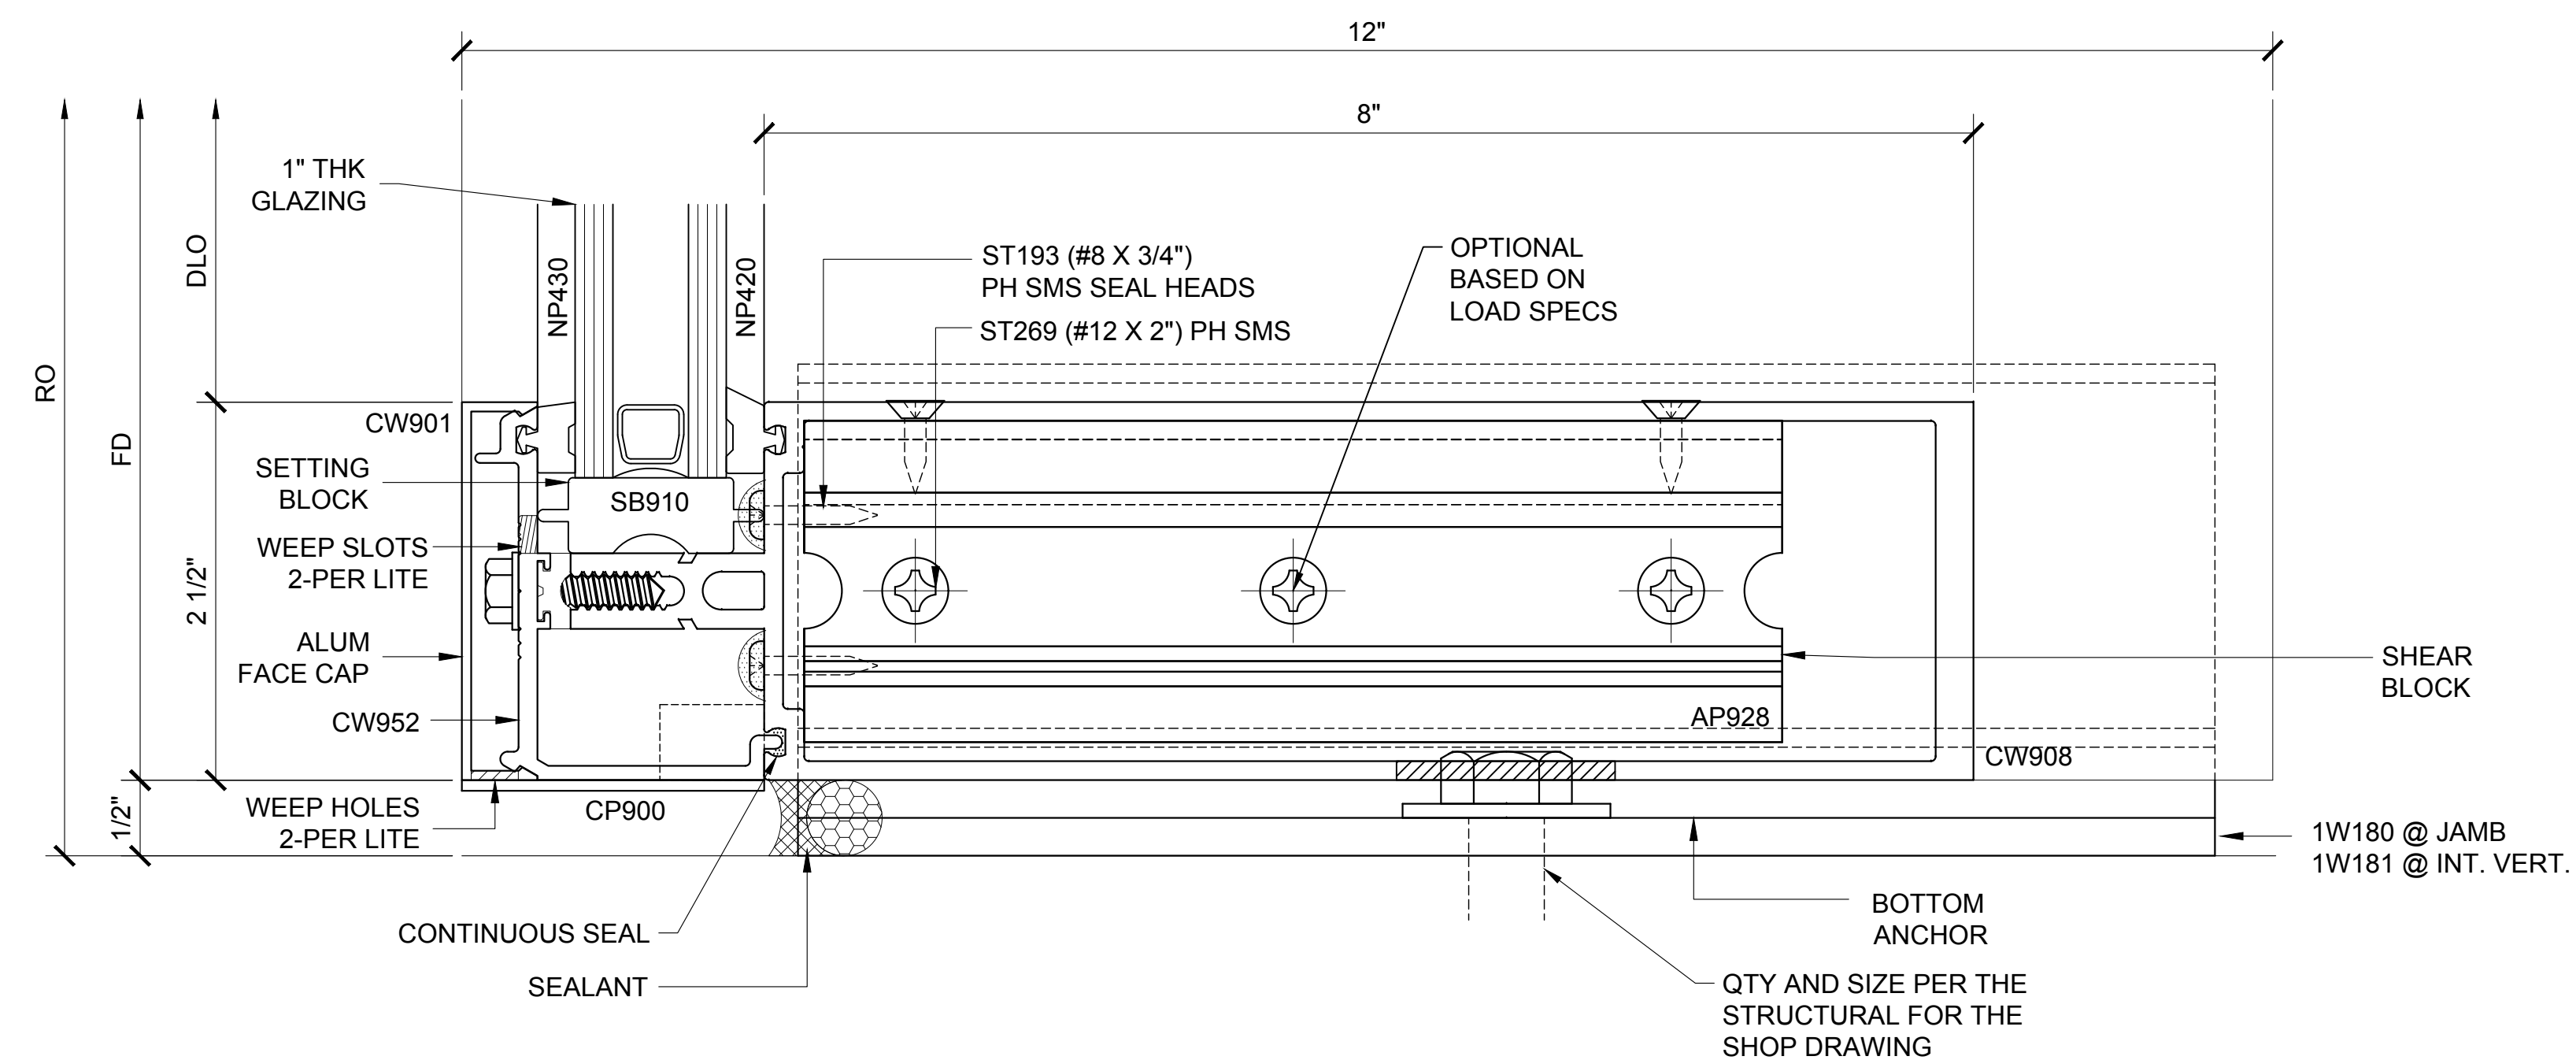

SILL SECTION (159)

3250.3.2.1.159 DOUBLE GLAZED
10" VERTICALS W/ 8" BACK MEMBER

CURTAIN WALL SERIES 3250 DETAILS

3250.3.2.1 - DOUBLE GLAZED - 10" VERTICALS W/ 8" BACK MEMBER

Revisions By:



2503 E. Vernon Avenue, Los Angeles, C.A. 90058-1897
PH (800)-421-6144 FX: 800-587-7501 www.cifaurence.com

Description:

U.S. ALUMINUM
CURTAIN WALL SERIES 3250
SYSTEM DRAWINGS

Drawn By: BWR

Date: 11/4/16

Scale:	AS NOTED
--------	----------


File Name:
CW3250-System_Drawings.dwg

Sheet

3250.3.2.1


CURTAIN WALL SERIES 3250 DETAILS

3250.3.2.2 - DOUBLE GLAZED - 10" VERTICALS W/ 8" BACK MEMBER

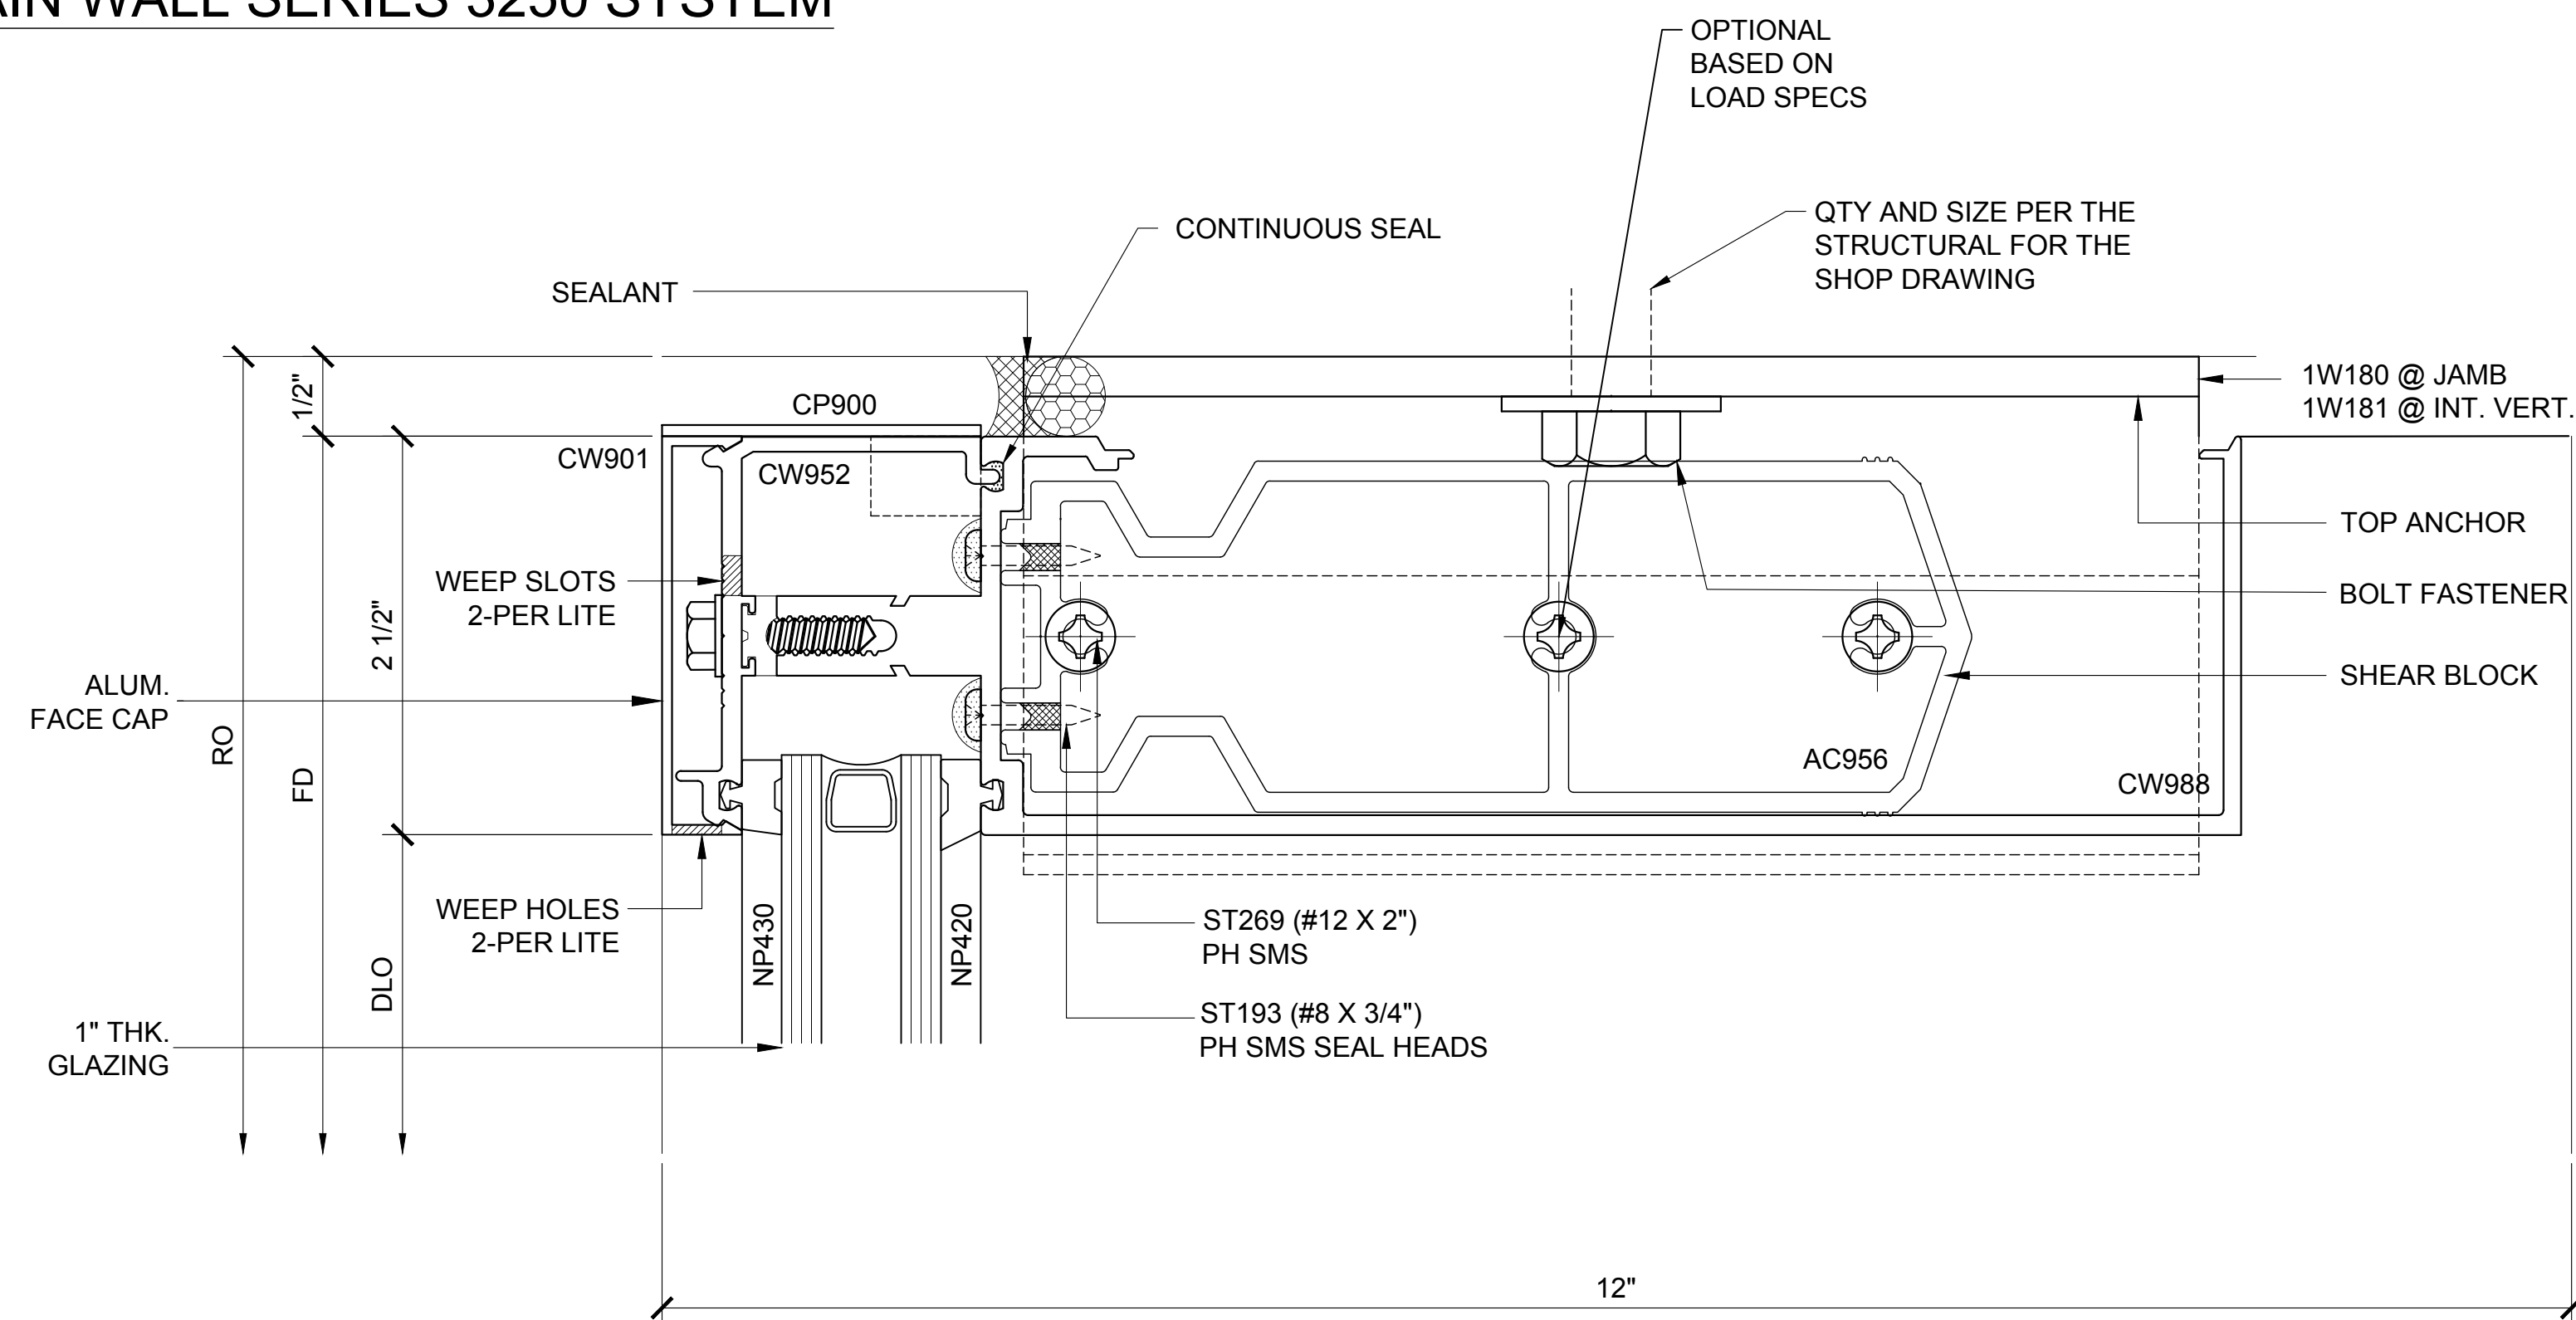

160

3250.3.2.2.160 DOUBLE GLAZED
10" VERTICALS W/ 8" BACK MEMBER

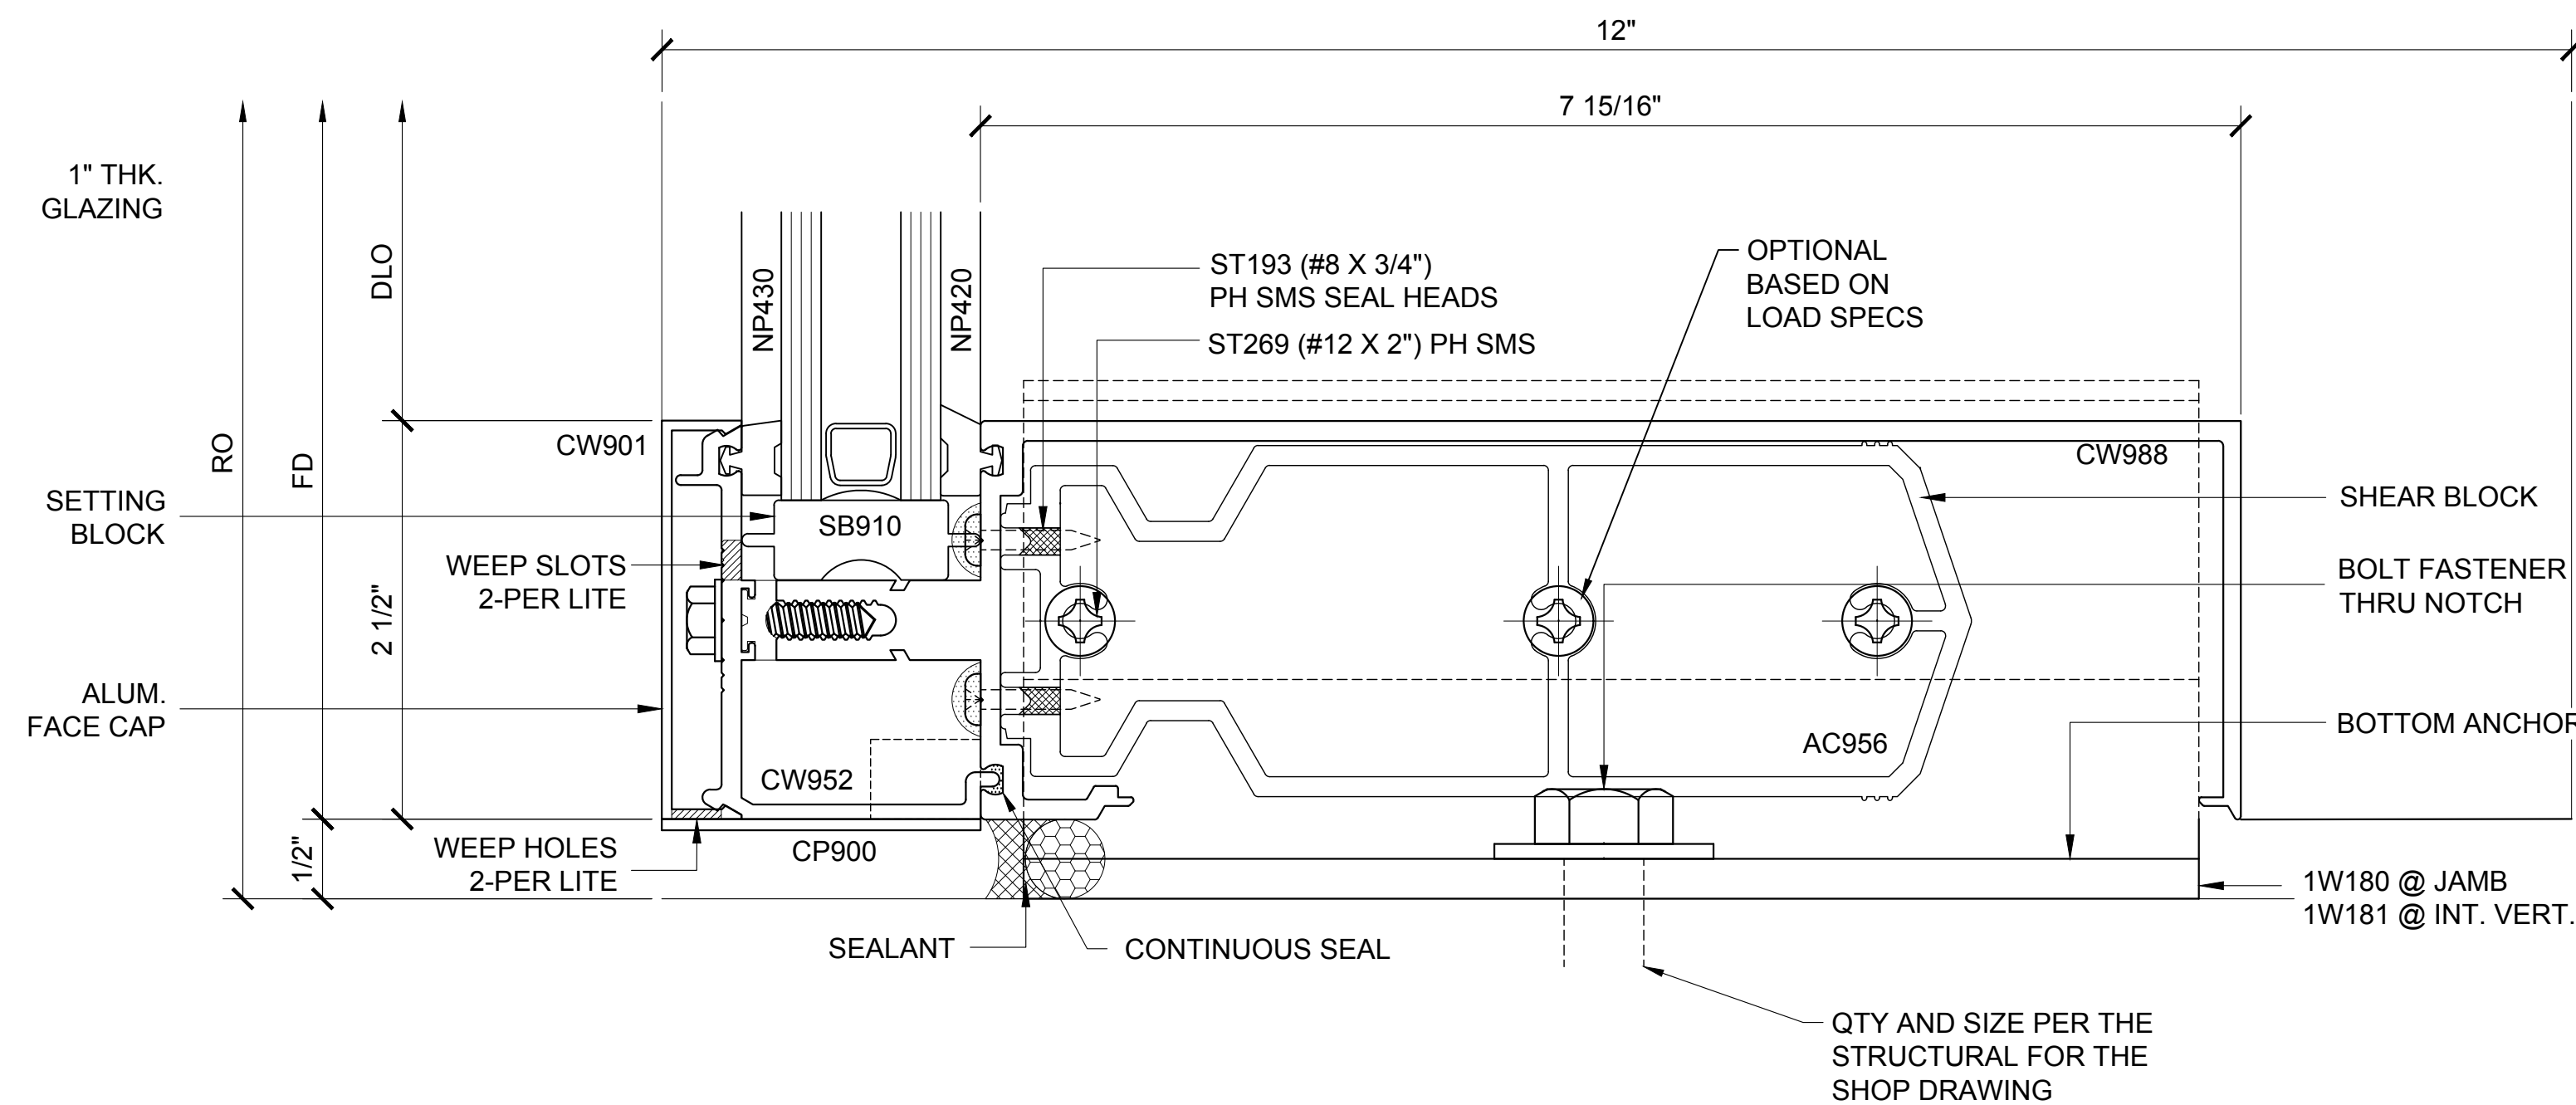

161

3250.3.2.2.161 DOUBLE GLAZED
10" VERTICALS W/ 8" BACK MEMBER

CAL[®]
US ALUMINUM

C.R. LAURENCE CO. ARCHITECTURAL PRODUCTS
2935 E. Varmon Avenue, Los Angeles, CA 90058-1897
PH (800) 421-6144 FX (800-587-7501) www.claluminum.com


Description:
U.S. ALUMINUM
CURTAIN WALL SERIES 3250
SYSTEM DRAWINGS

Drawn By:	BWR
Date:	11/4/16
Scale:	AS NOTED
File Name:	CW3250-System_Drawings.dwg

Sheet


3250.3.2.2

U.S. ALUMINUM CURTAIN WALL SERIES 3250 SYSTEM

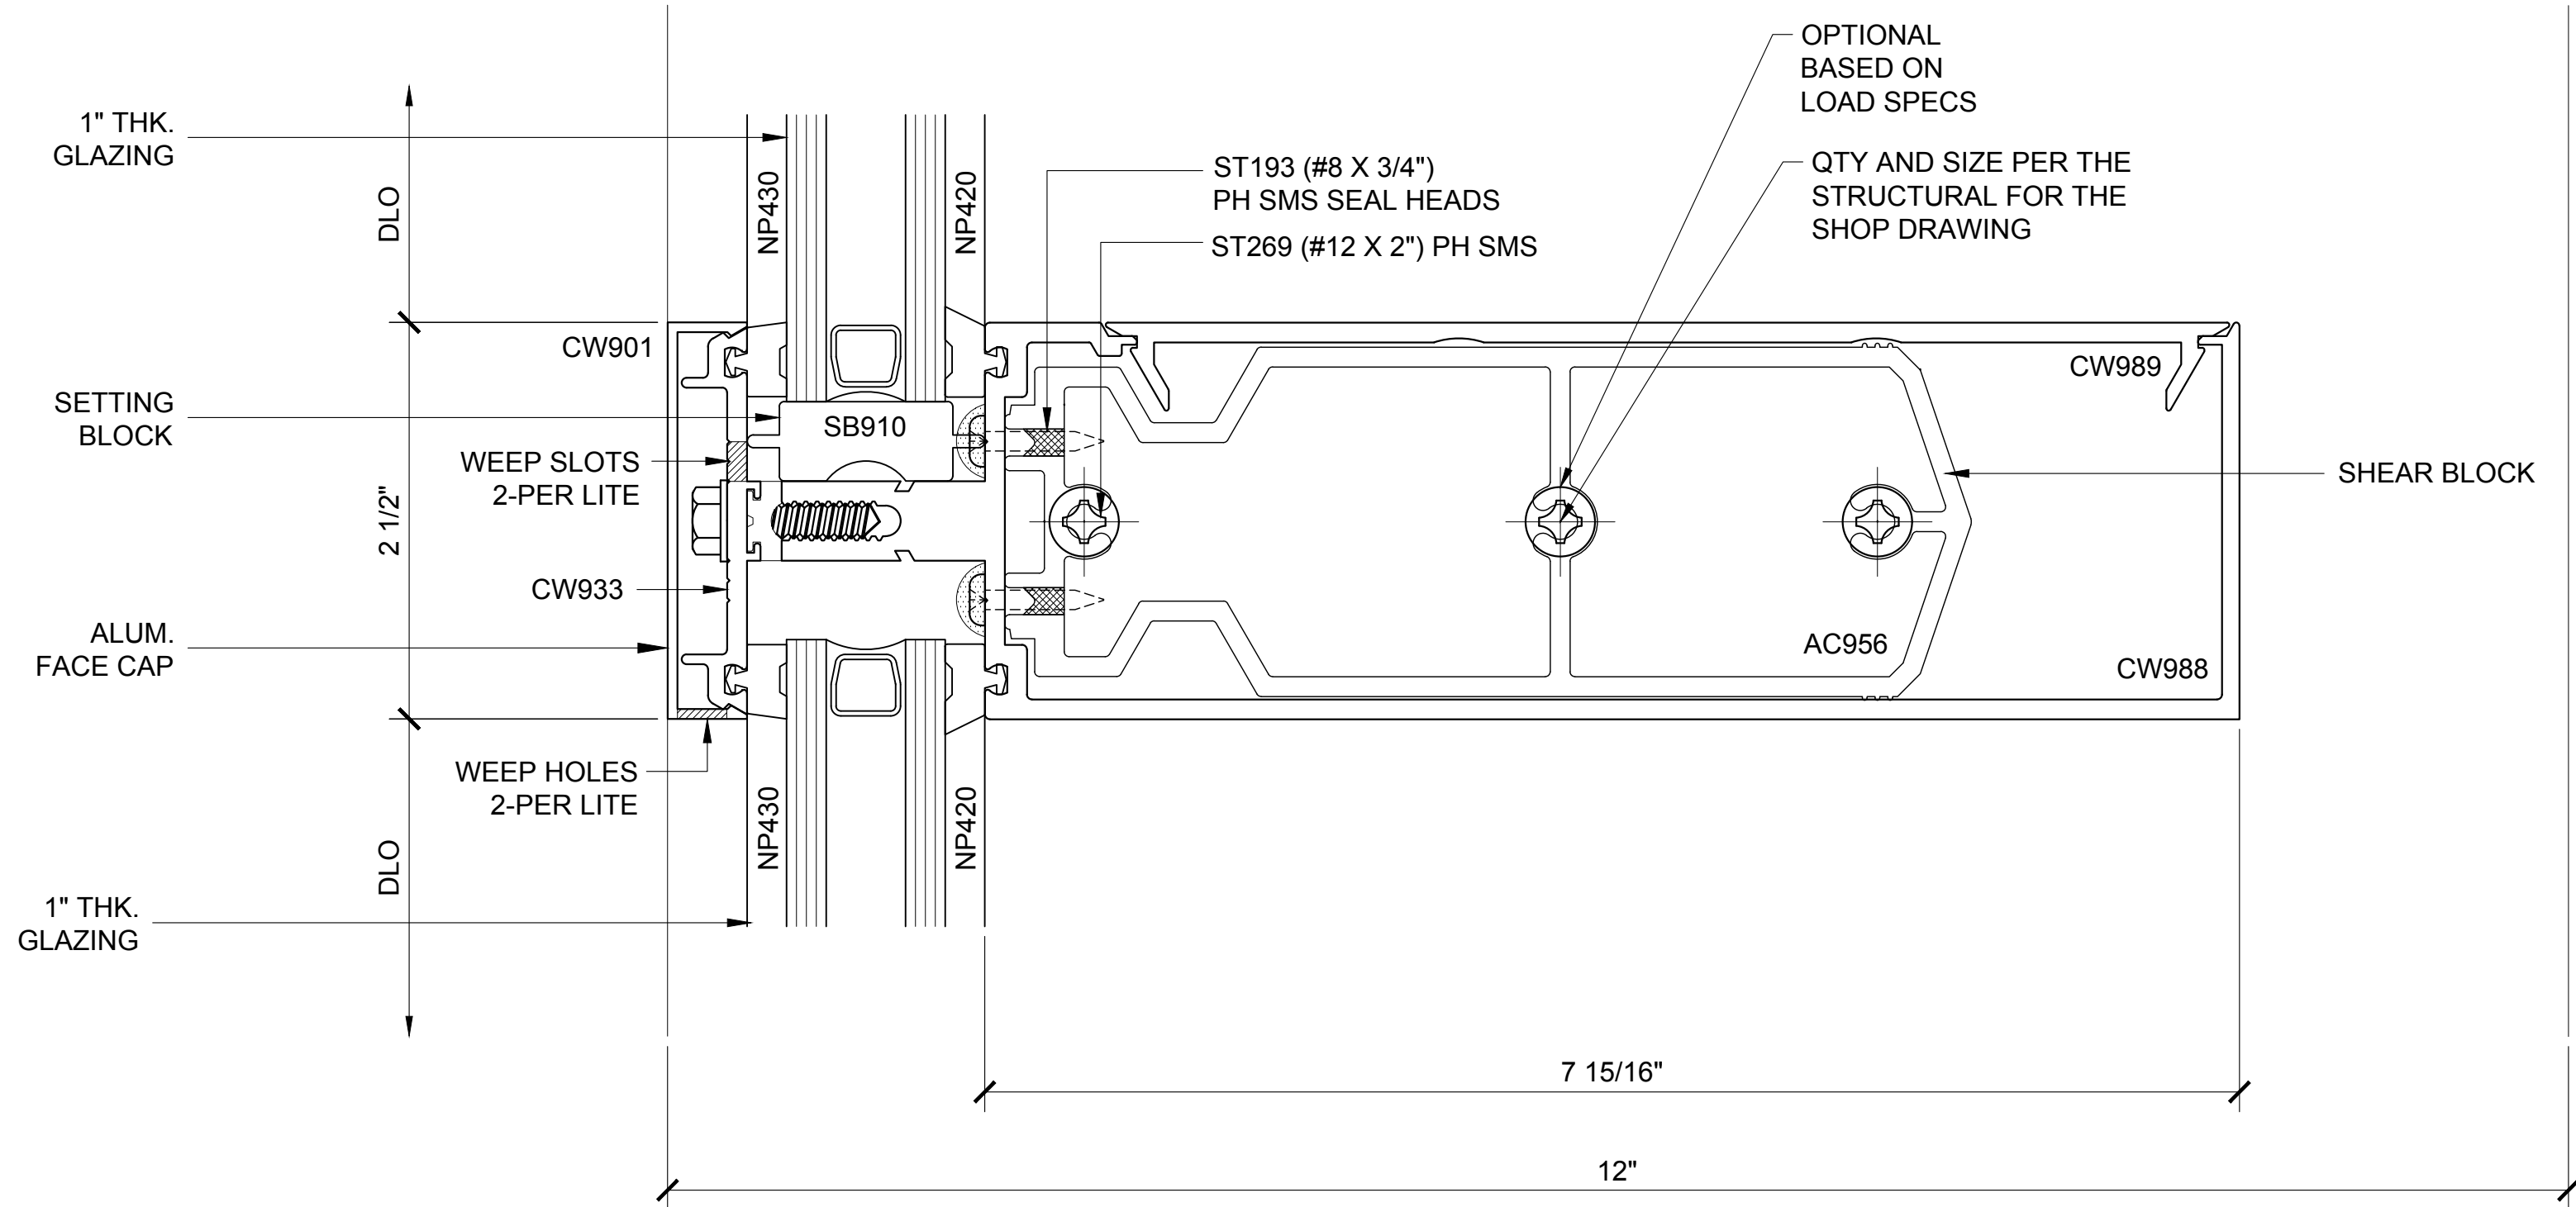

INT. HOR. SECTION 162

3250.3.2.3.162 DOUBLE GLAZED
10" VERTICALS W/ 8" BACK MEMBER

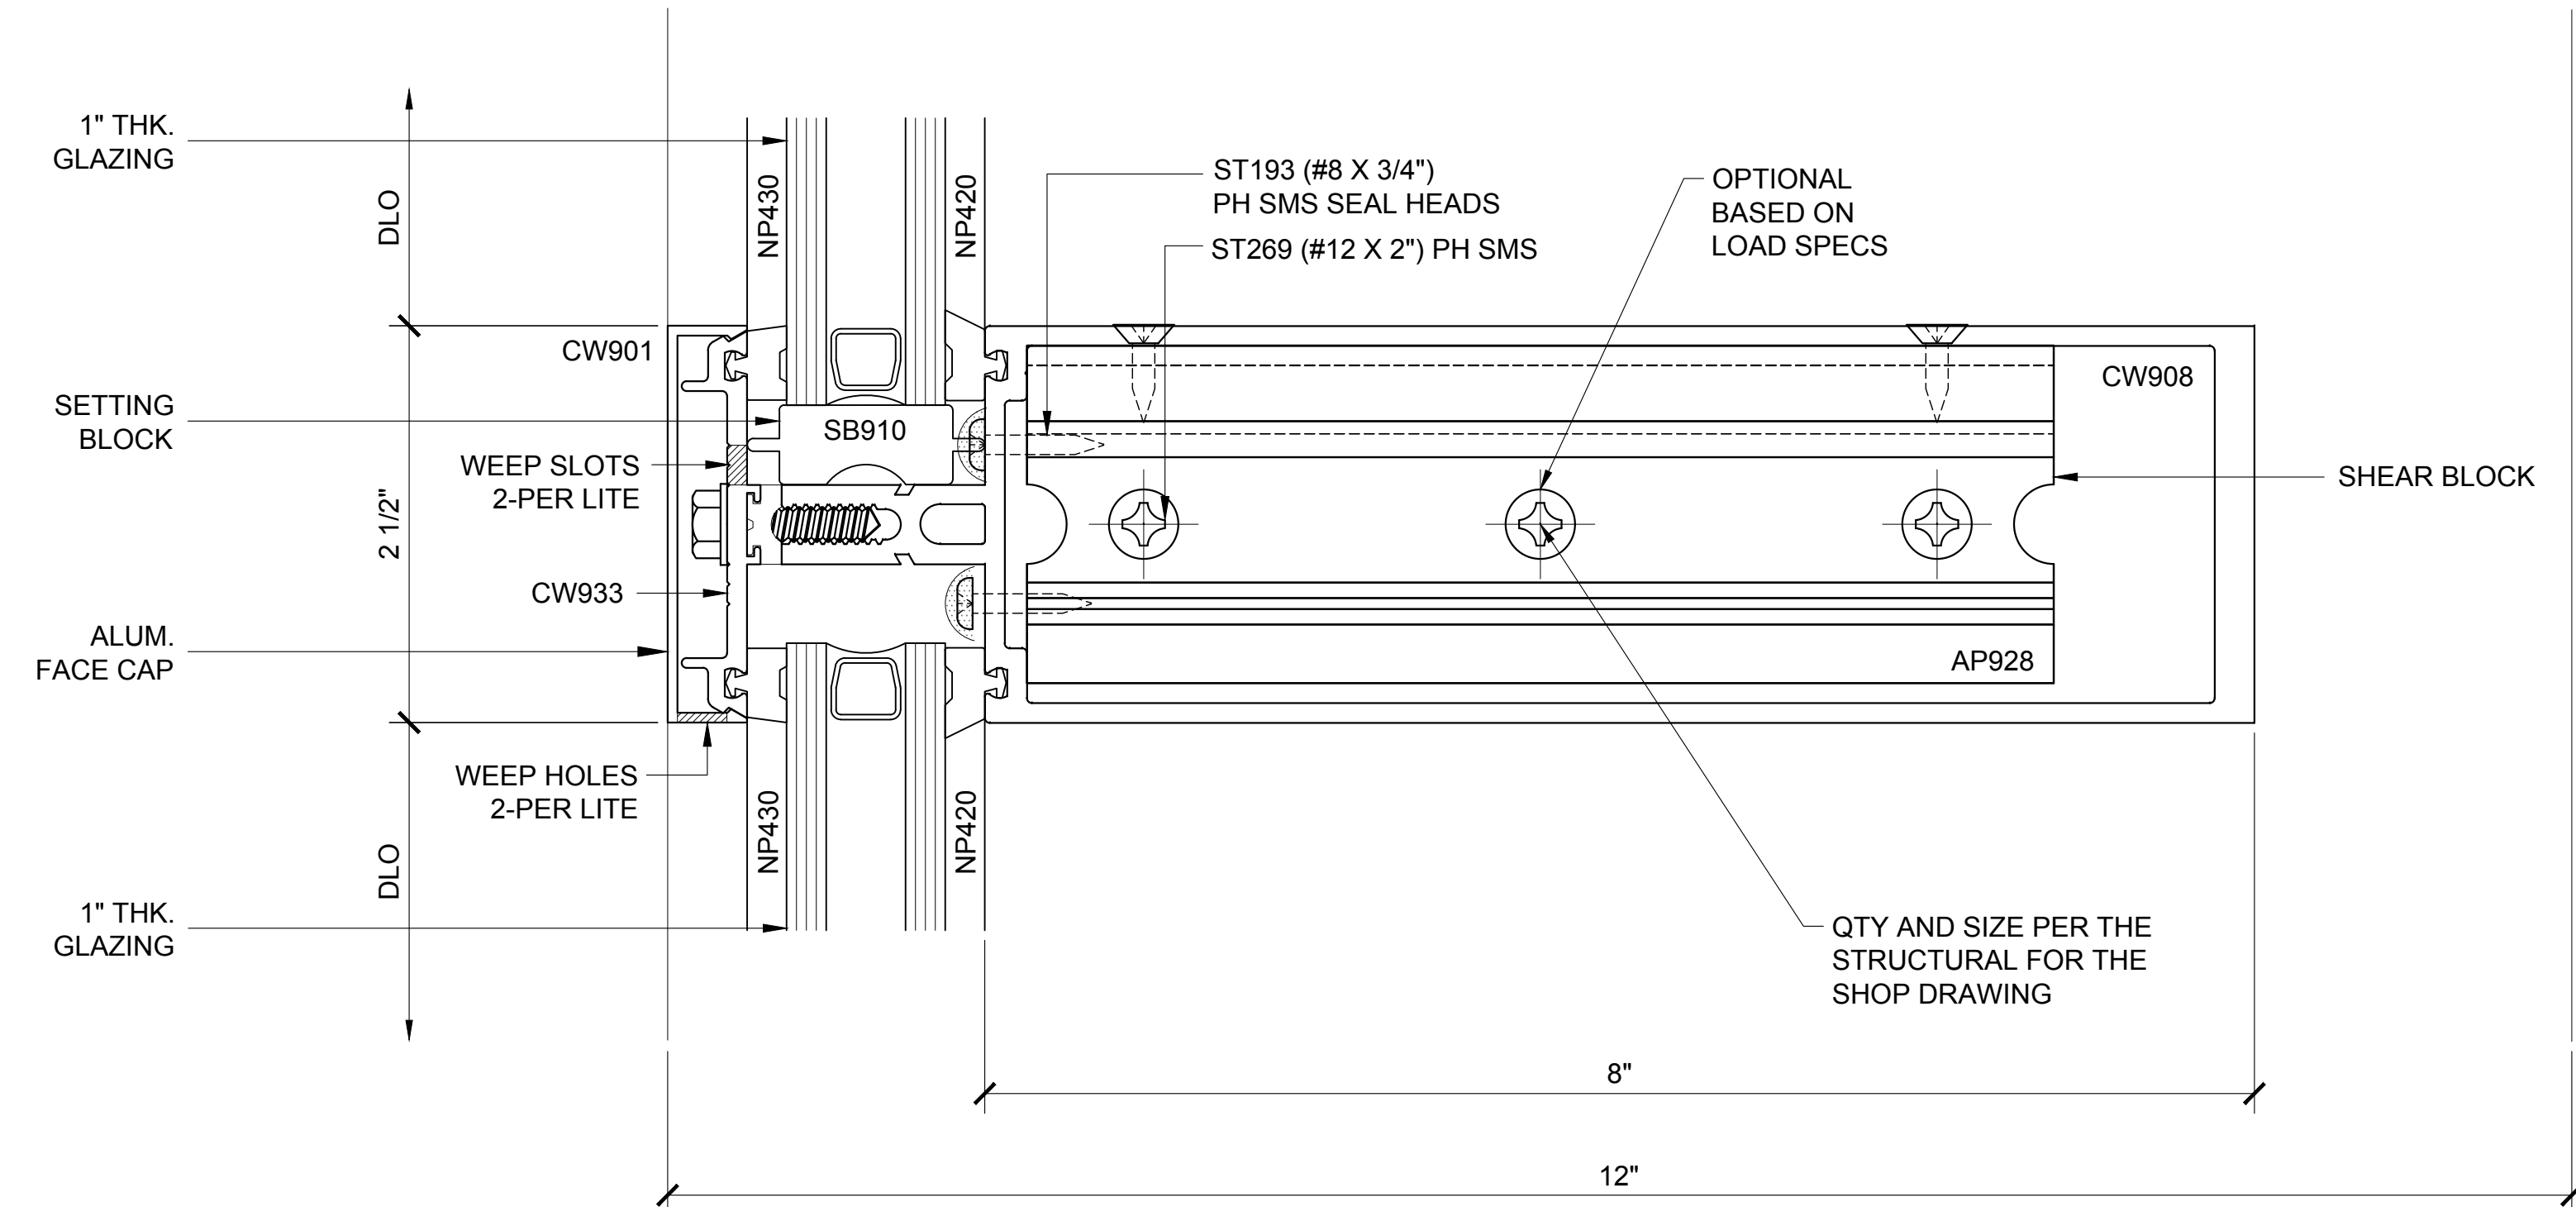

INT. HOR. SECTION 163

3250.3.2.3.163
DOUBLE GLAZED
10" VERTICALS W/ 8" BACK MEMBER

CURTAIN WALL SERIES 3250 DETAILS

3250.3.2.3 - DOUBLE GLAZED - 10" VERTICALS W/ 8" BACK MEMBER

Revisions By:

CAL

U.S. ALUMINUM

C.R. LAURENCE CO. ARCHITECTURAL PRODUCTS
2503 E. Vernon Avenue, Los Angeles, CA 90058-1897
PH (800)-421-6144 FX: 800-587-7301 www.crlaurence.com

Discription:
U.S. ALUMINUM
CURTAIN WALL SERIES 3250
SYSTEM DRAWINGS

Drawn By: BWR
Date: 11/4/16
Scale: AS NOTED
File Name: CW3250-System_Drawings.dwg
Sheet
3250.3.2.3

CURTAIN WALL SERIES 3250 DETAILS

FACE OF WALL

12"

10"

SEALANT

SEAL

CW952

CW901

2 1/2"

1 1/2"

FD

RO

SL901

1W901

SPLICE SLEEVE

SHEAR BLOCK

AP928

NP420

NP430

1" THK. GLAZING

ALUM. FACE CAP

DLO

[illegible]

Revisions By:

CAL
US ALUMINUM

C.R. LAURENCE CO. ARCHITECTURAL PRODUCTS
2503 E. Vernon Avenue, Los Angeles, CA 90058-1897
PH (800) 421-6144 FX 800-587-7501 www.claluminum.com

Discription:
U.S. ALUMINUM
CURTAIN WALL SERIES 3250
SYSTEM DRAWINGS

Drawn By:	BWR
Date:	11/4/16
Scale:	AS NOTED
File Name:	CW3250-System_Drawings.dwg
	Sheet


3250.3.2.4

Technical drawing of a window assembly cross-section. The drawing shows a vertical window frame with multiple panes of glass. Key components and dimensions are labeled:

- Dimensions:**
 - Overall height: 10"
 - Overall width: 10"
 - Bottom section width: 3 3/4"
- Components and Labels:**
 - 1" THK. GLAZING:** Points to the glass panes.
 - NP430:** Points to the vertical frame member on the left.
 - NP420:** Points to the vertical frame member on the right.
 - AP926:** Points to the top horizontal frame member.
 - CW961:** Points to the top horizontal frame member.
 - CW960:** Points to the bottom horizontal frame member.
 - CW971:** Points to the bottom horizontal frame member.
 - CW969:** Points to the bottom horizontal frame member.
 - ALUM. FACE CAP:** Points to the bottom horizontal frame member.
 - GASKET:** Points to the bottom horizontal frame member.
 - SHEAR BLOCK:** Points to the bottom horizontal frame member.
 - 1" THK. GLAZING:** Points to the bottom horizontal frame member.
 - DLO:** Points to the bottom horizontal frame member.
 - FD:** Points to the bottom horizontal frame member.
 - RO:** Points to the bottom horizontal frame member.


3250.3.2.5

U.S. ALUMINUM CURTAIN WALL SERIES 3250 SYSTEM

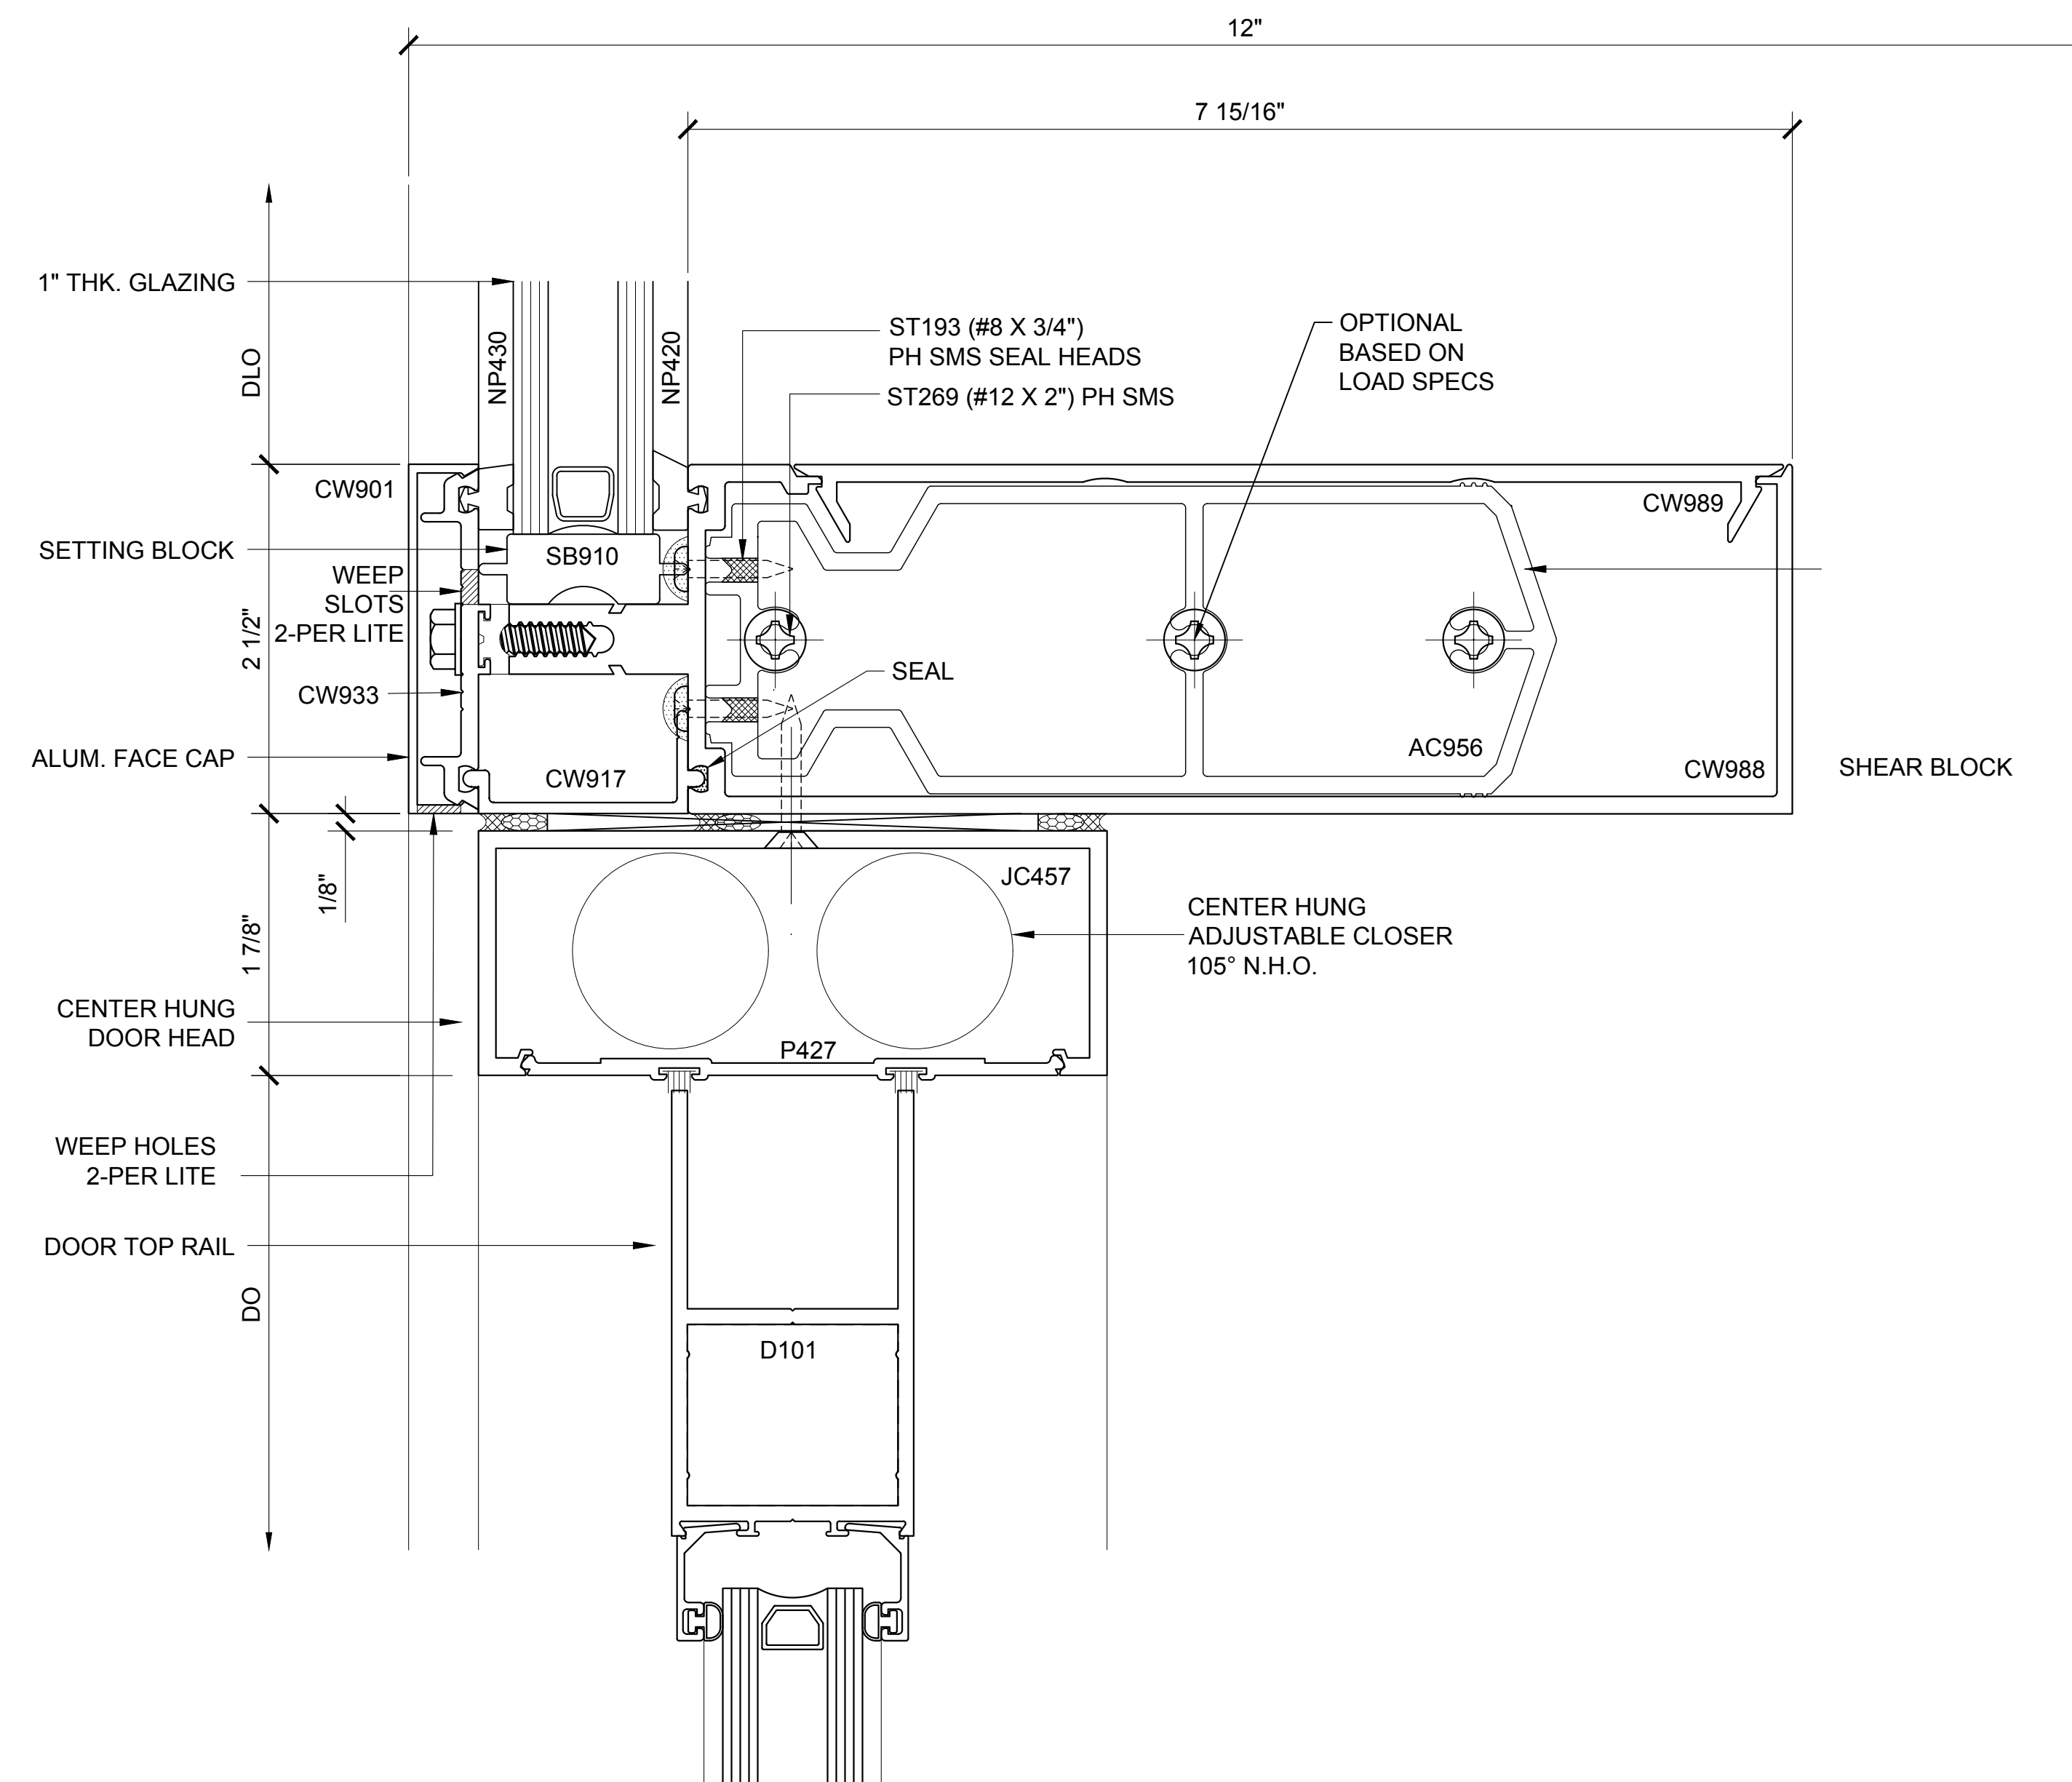

DOOR HEAD SECTION 168

3250.3.2.6.168 DOUBLE GLAZED
10" VERTICALS W/ 8" BACK MEMBER
CH DOOR FRAMING

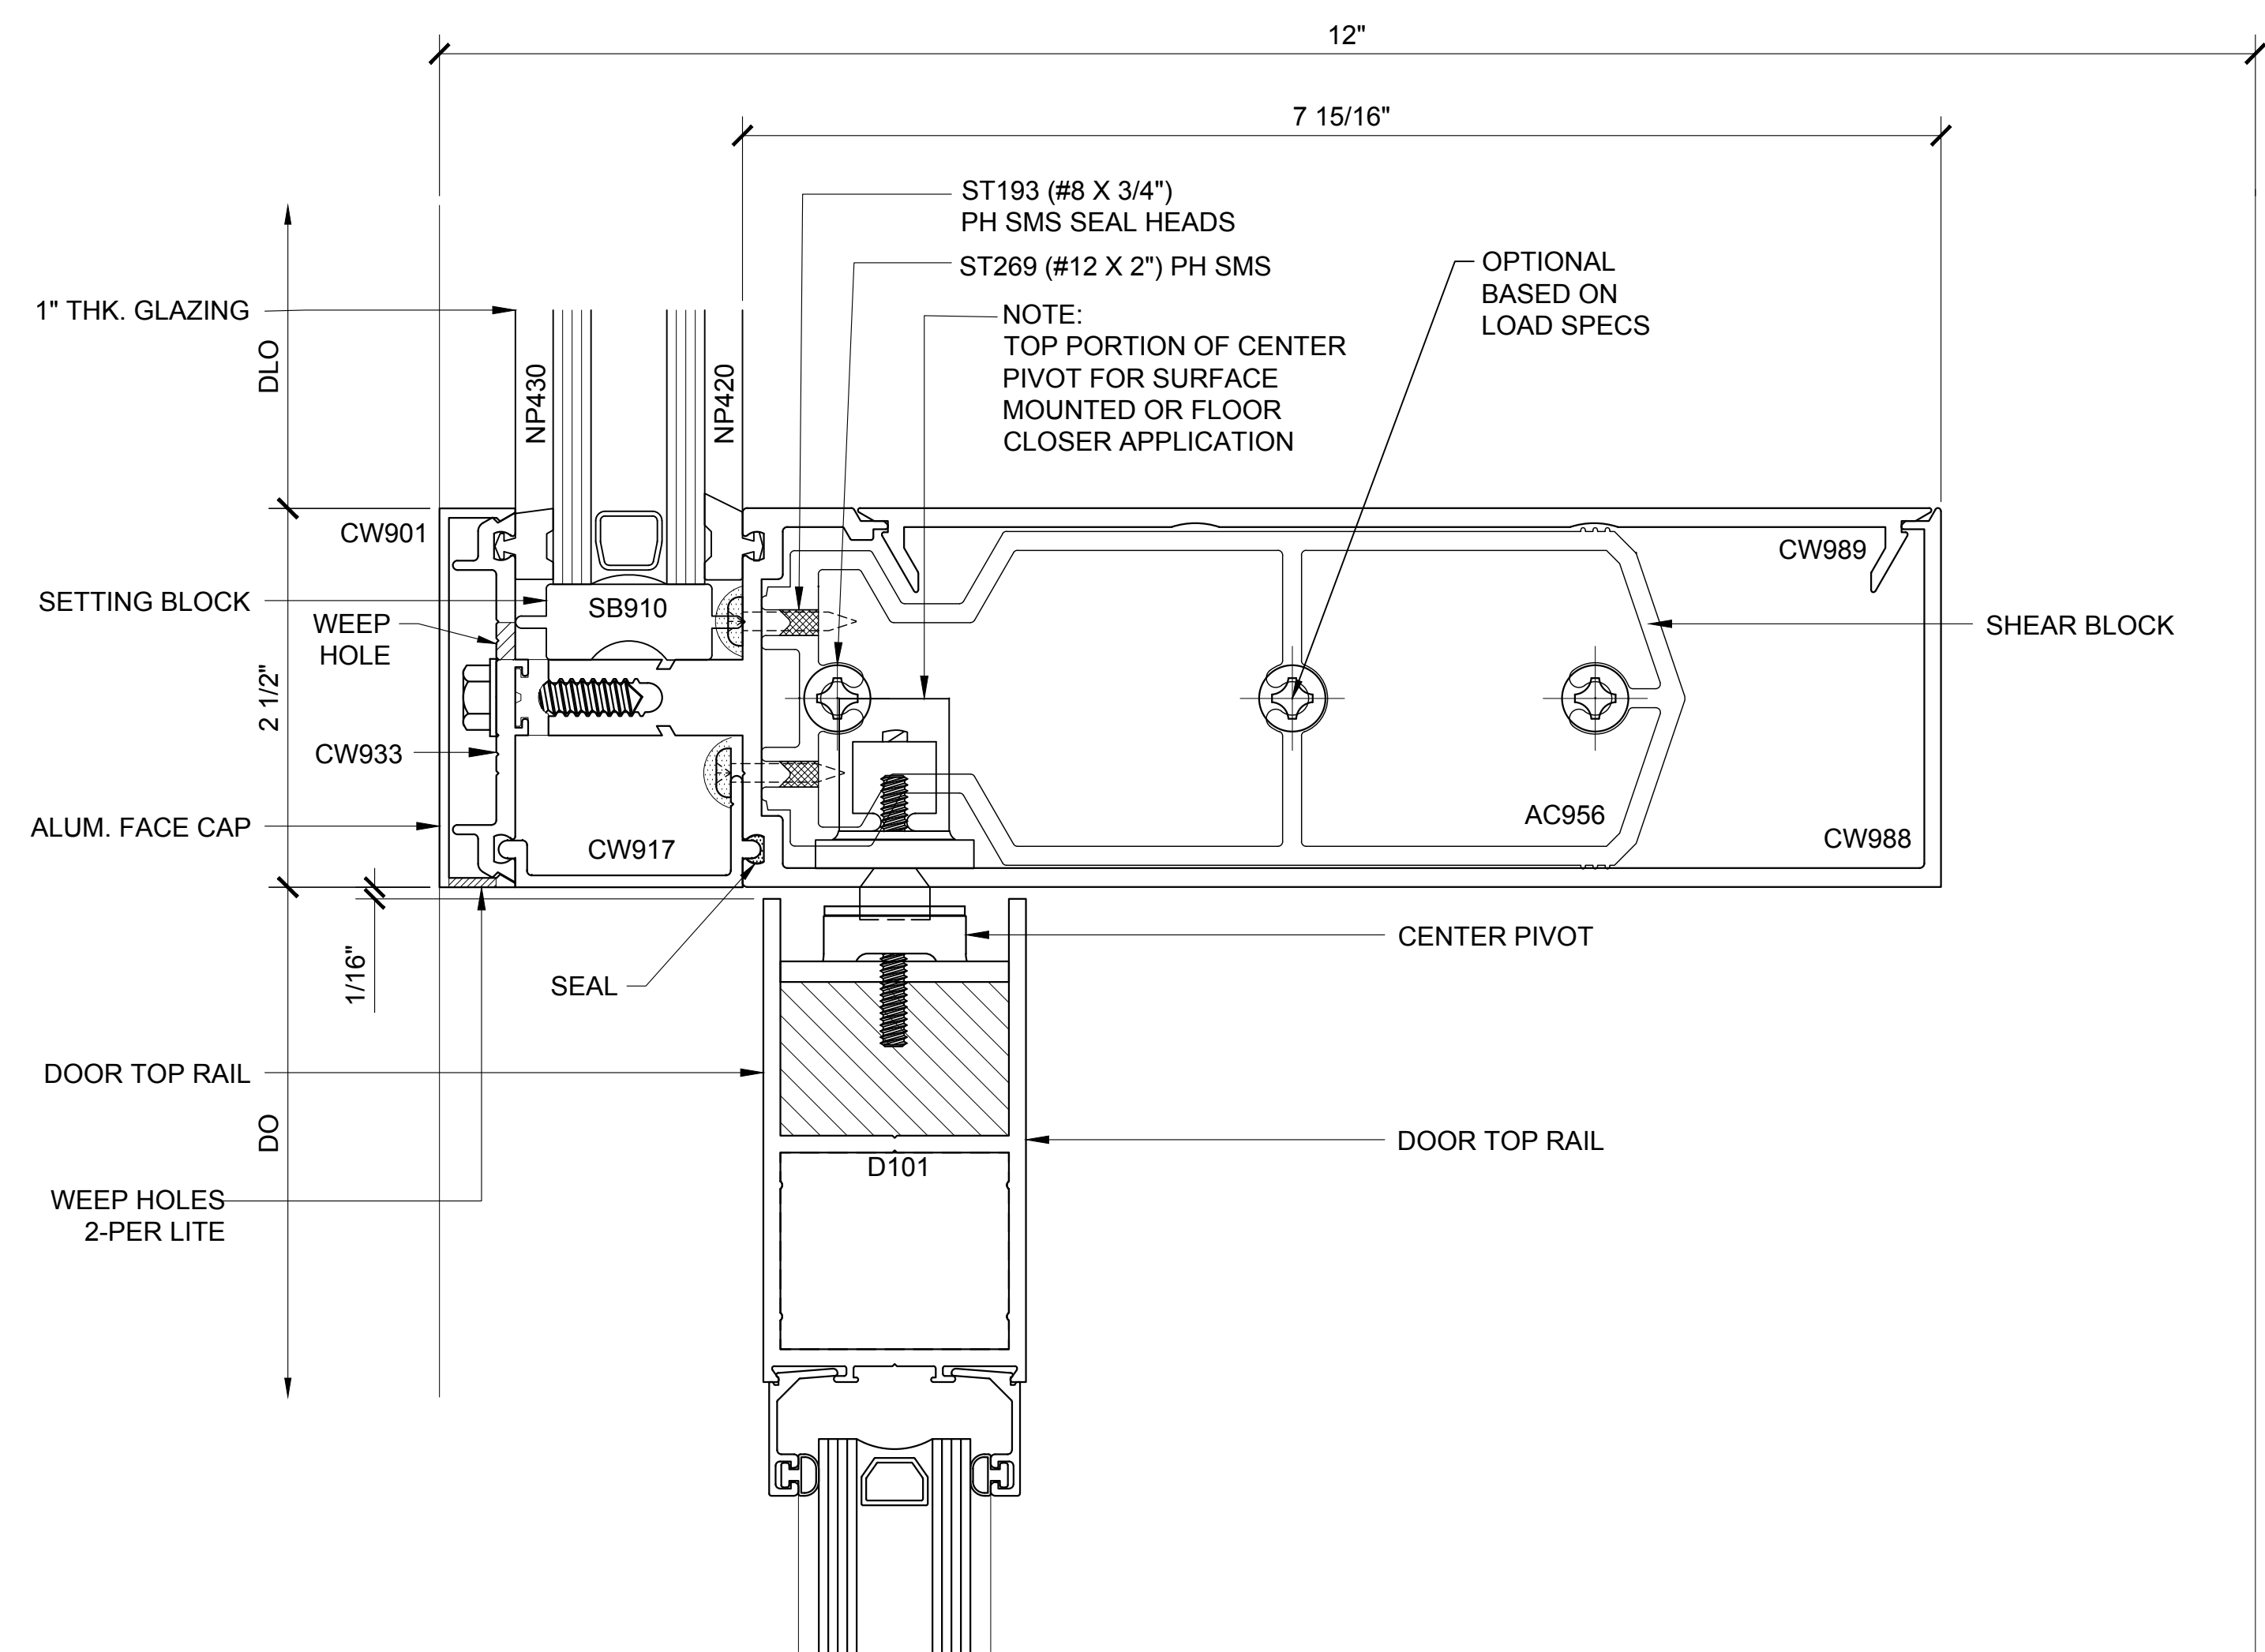

DOOR HEAD SECTION 169

3250.3.2.6.169 DOUBLE GLAZED
10" VERTICALS W/ 8" BACK MEMBER
CH DOOR FRAMING

CURTAIN WALL SERIES 3250 DETAILS

3250.3.2.6 - DOUBLE GLAZED - 10" VERTICALS W/ 8" BACK MEMBER - CH DOOR FRAMING

Revisions By:



2503 E. Vernon Avenue, Los Angeles, C.A 90058-1897
PH (800)-421-6144 FX: 800-587-7501 www.crlaurence.com

U.S. ALUMINUM
CURTAIN WALL SERIES 3250
SYSTEM DRAWINGS

Drawn By: BWR

ate: 11/4/16


Scale: AS NOTED

le Name:


W3250-System_Drawings.dwg

et

3250.3.2.6

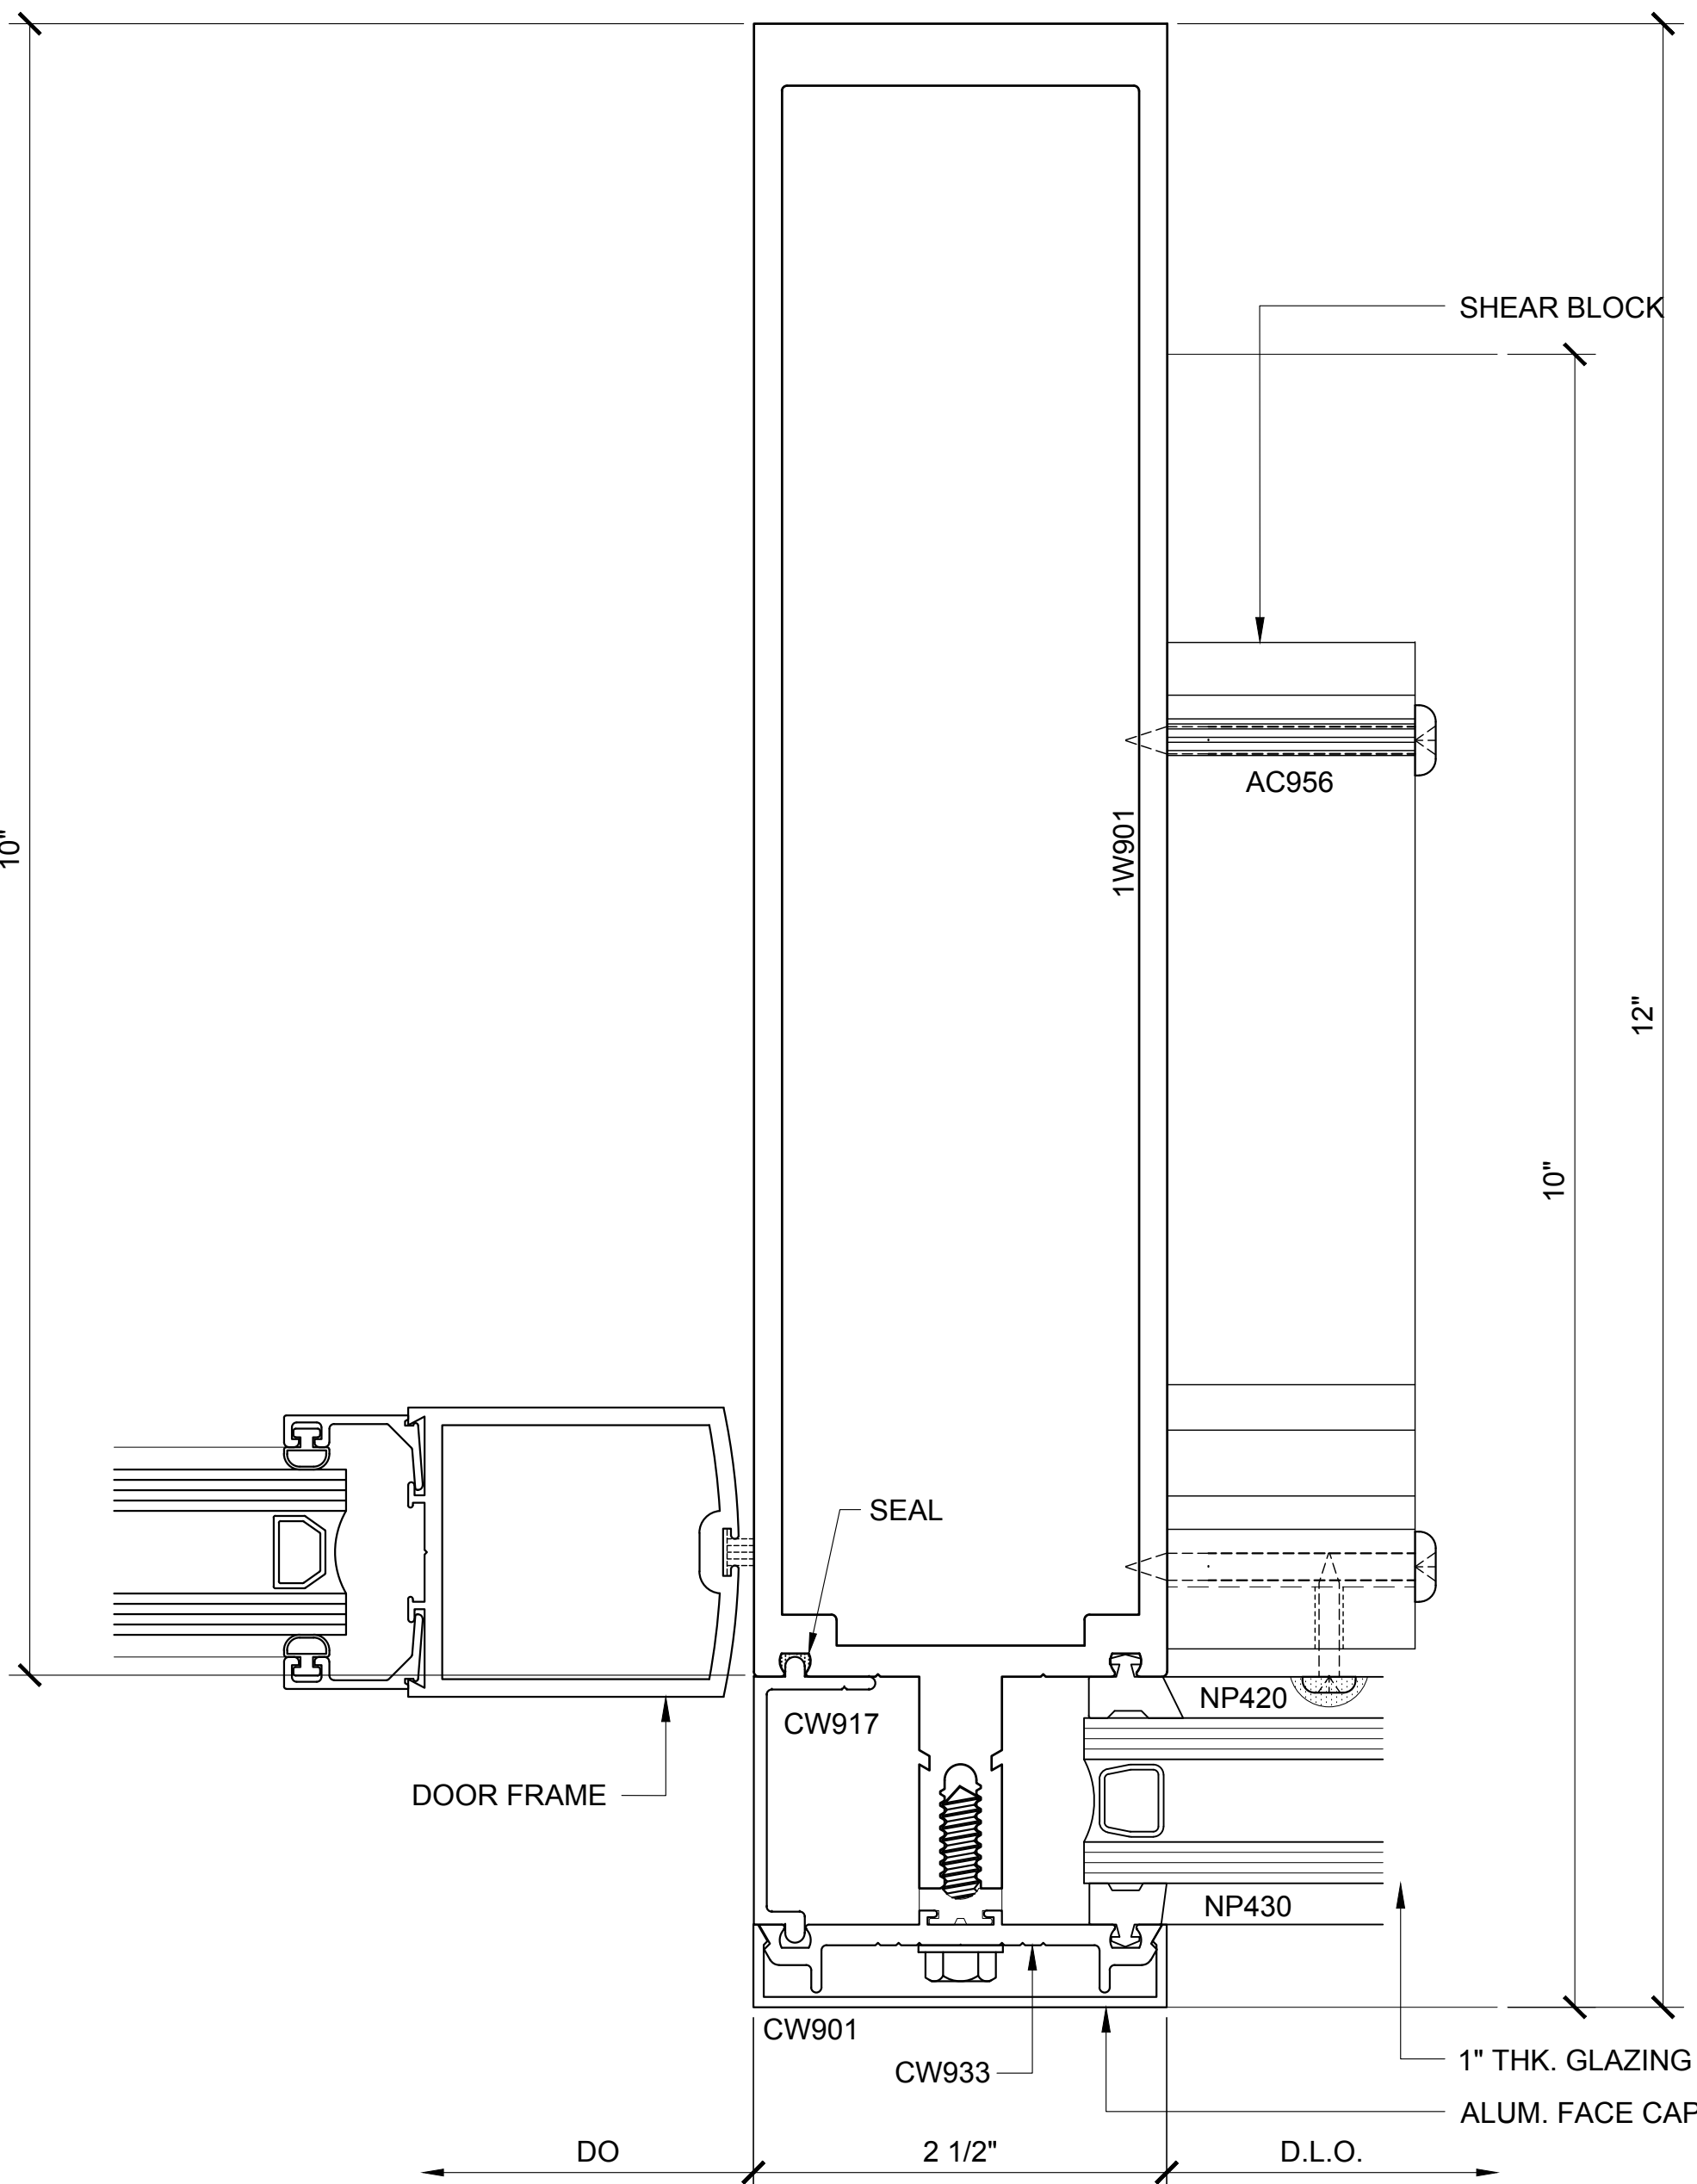

INT. VERT. PLAN 170
3250.3.2.7.170
DOUBLE GLAZED
10" VERTICALS W/ 8" BACK MEMBER
CH DOOR FRAMING

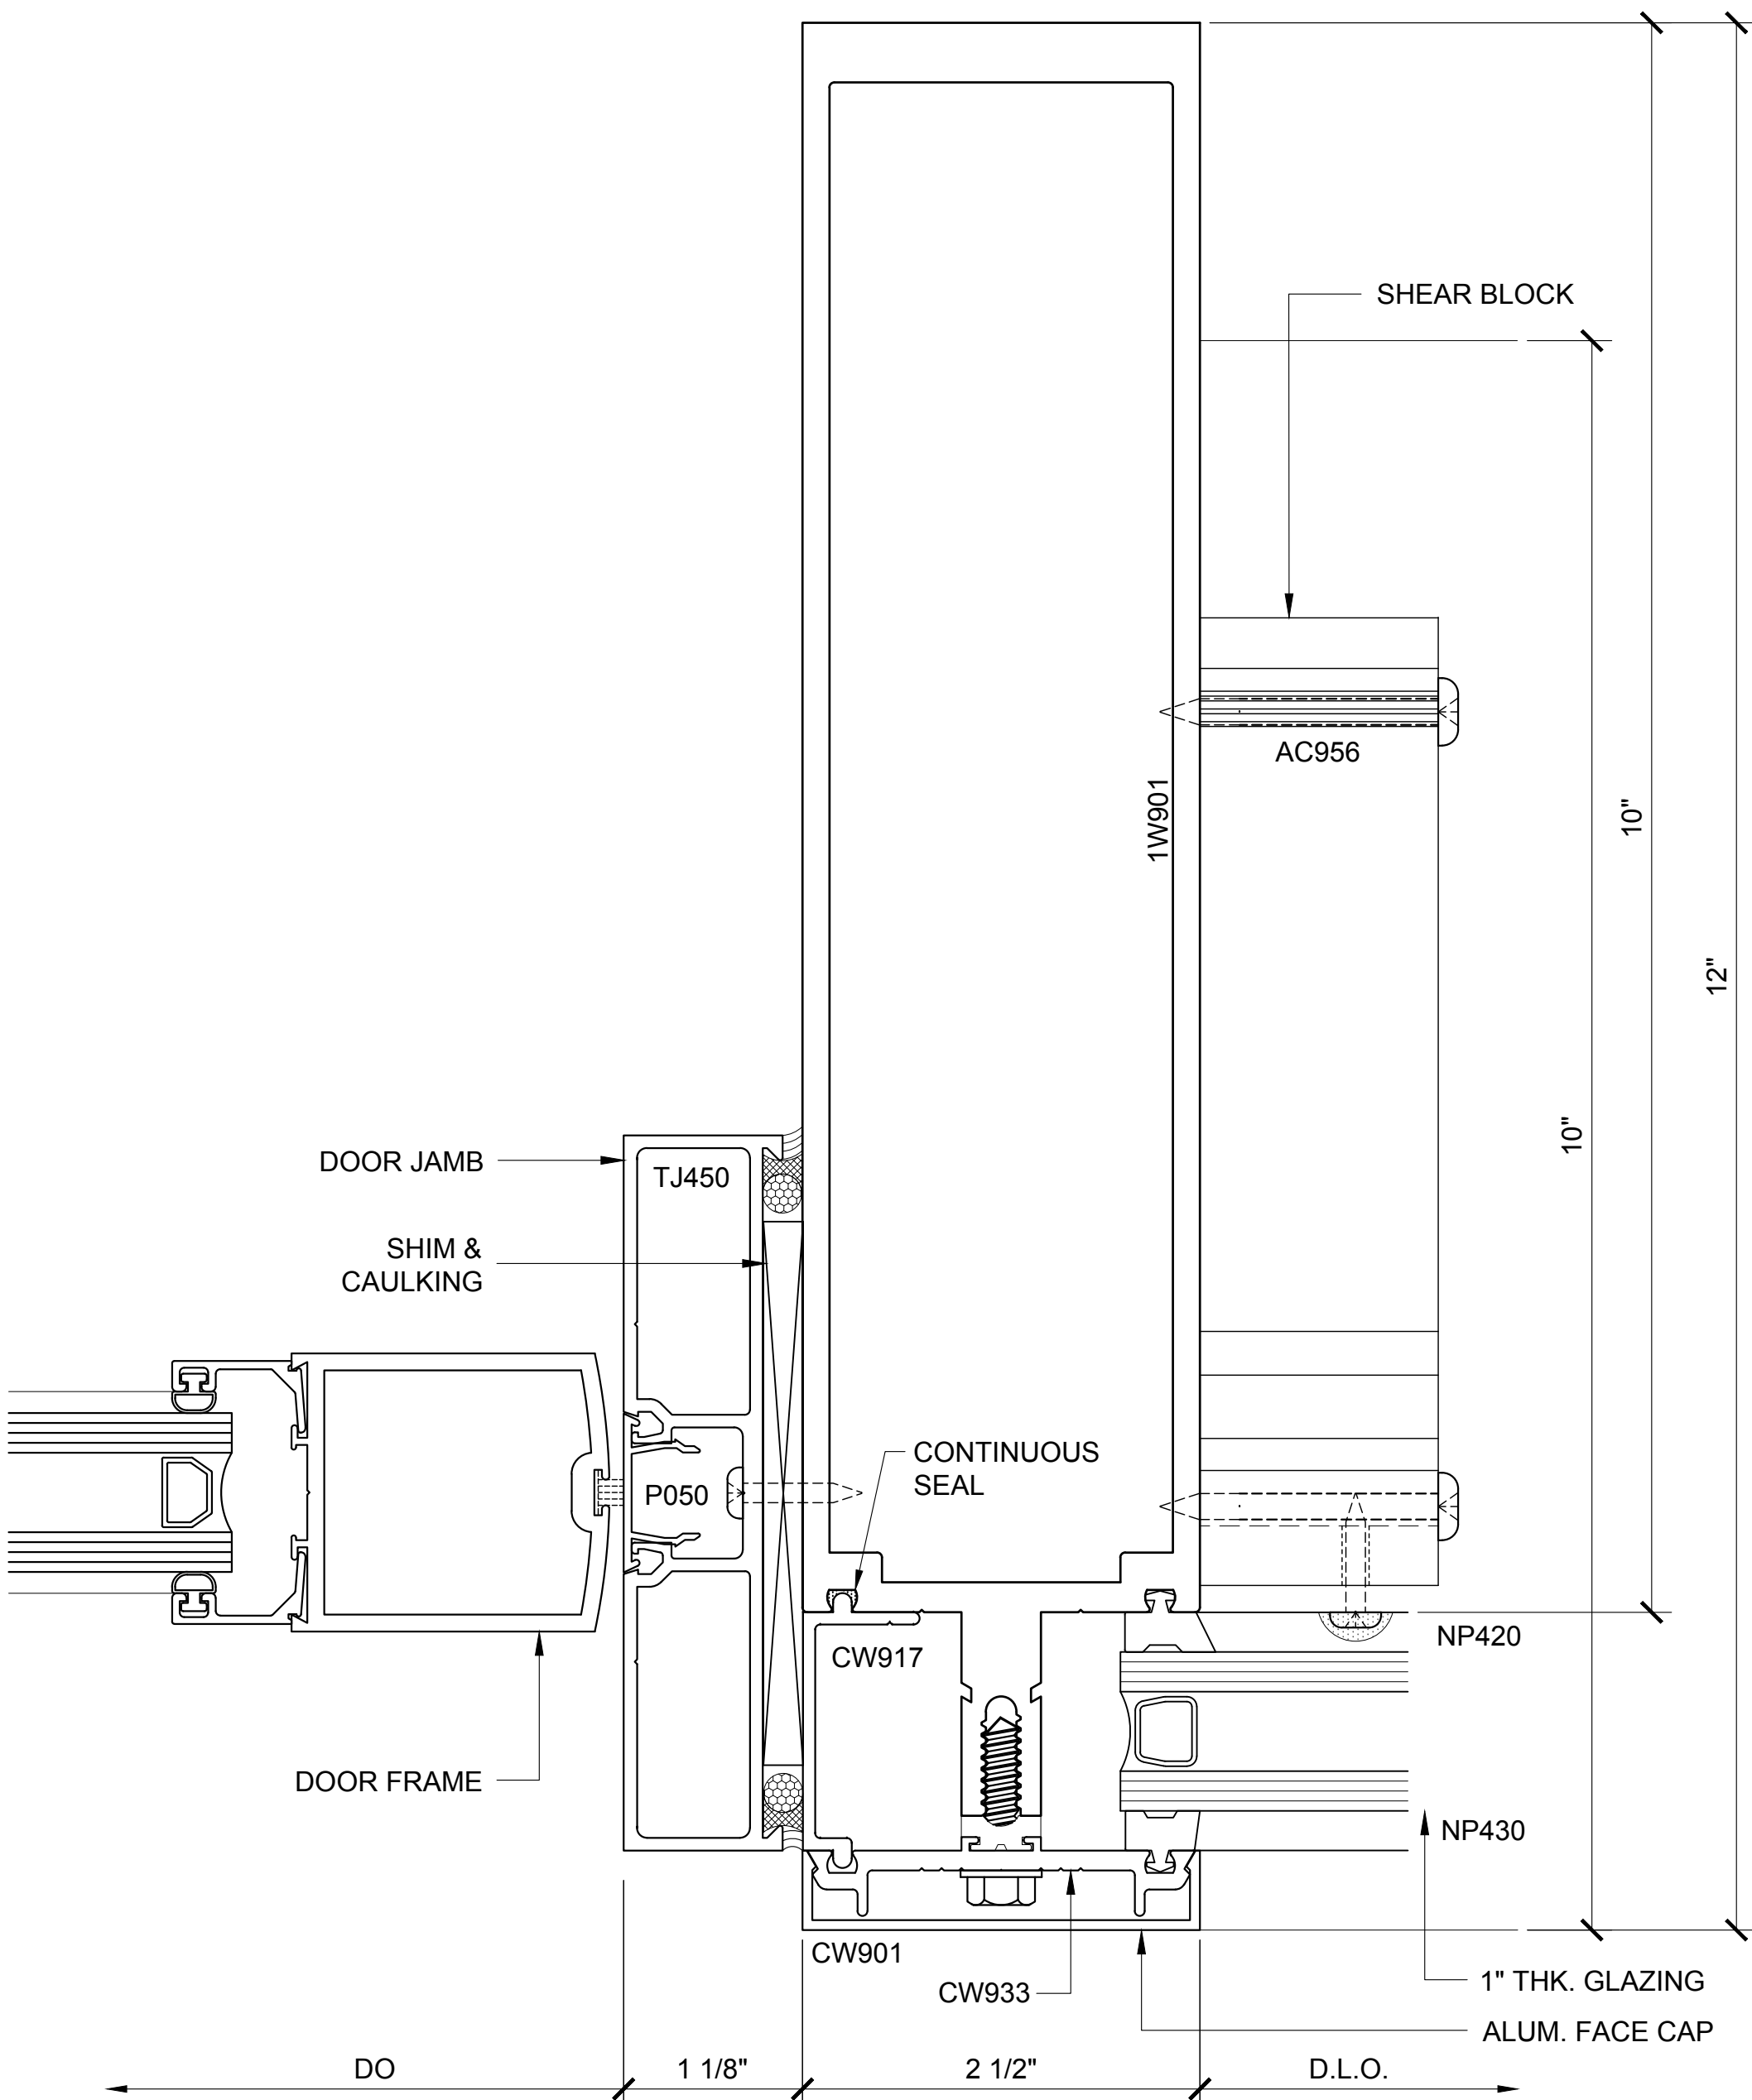

DOOR JAMB PLAN 171
3250.3.2.7.171 DOUBLE GLAZED
10" VERTICALS W/ 8" BACK MEMBER
CH DOOR FRAMING

Revisions By:


CRL

U.S. ALUMINUM

C.R. LAURENCE CO. ARCHITECTURAL PRODUCTS
2503 E. Vernon Avenue, Los Angeles, CA 90058-1897
PH (800) 421-6144 FX 800-587-7301 www.crlaurence.com

Discription:
U.S. ALUMINUM
CURTAIN WALL SERIES 3250
SYSTEM DRAWINGS

Drawn By: BWR
Date: 11/4/16
Scale: AS NOTED
File Name: CW3250-System_Drawings.dwg
Sheet
3250.3.2.7

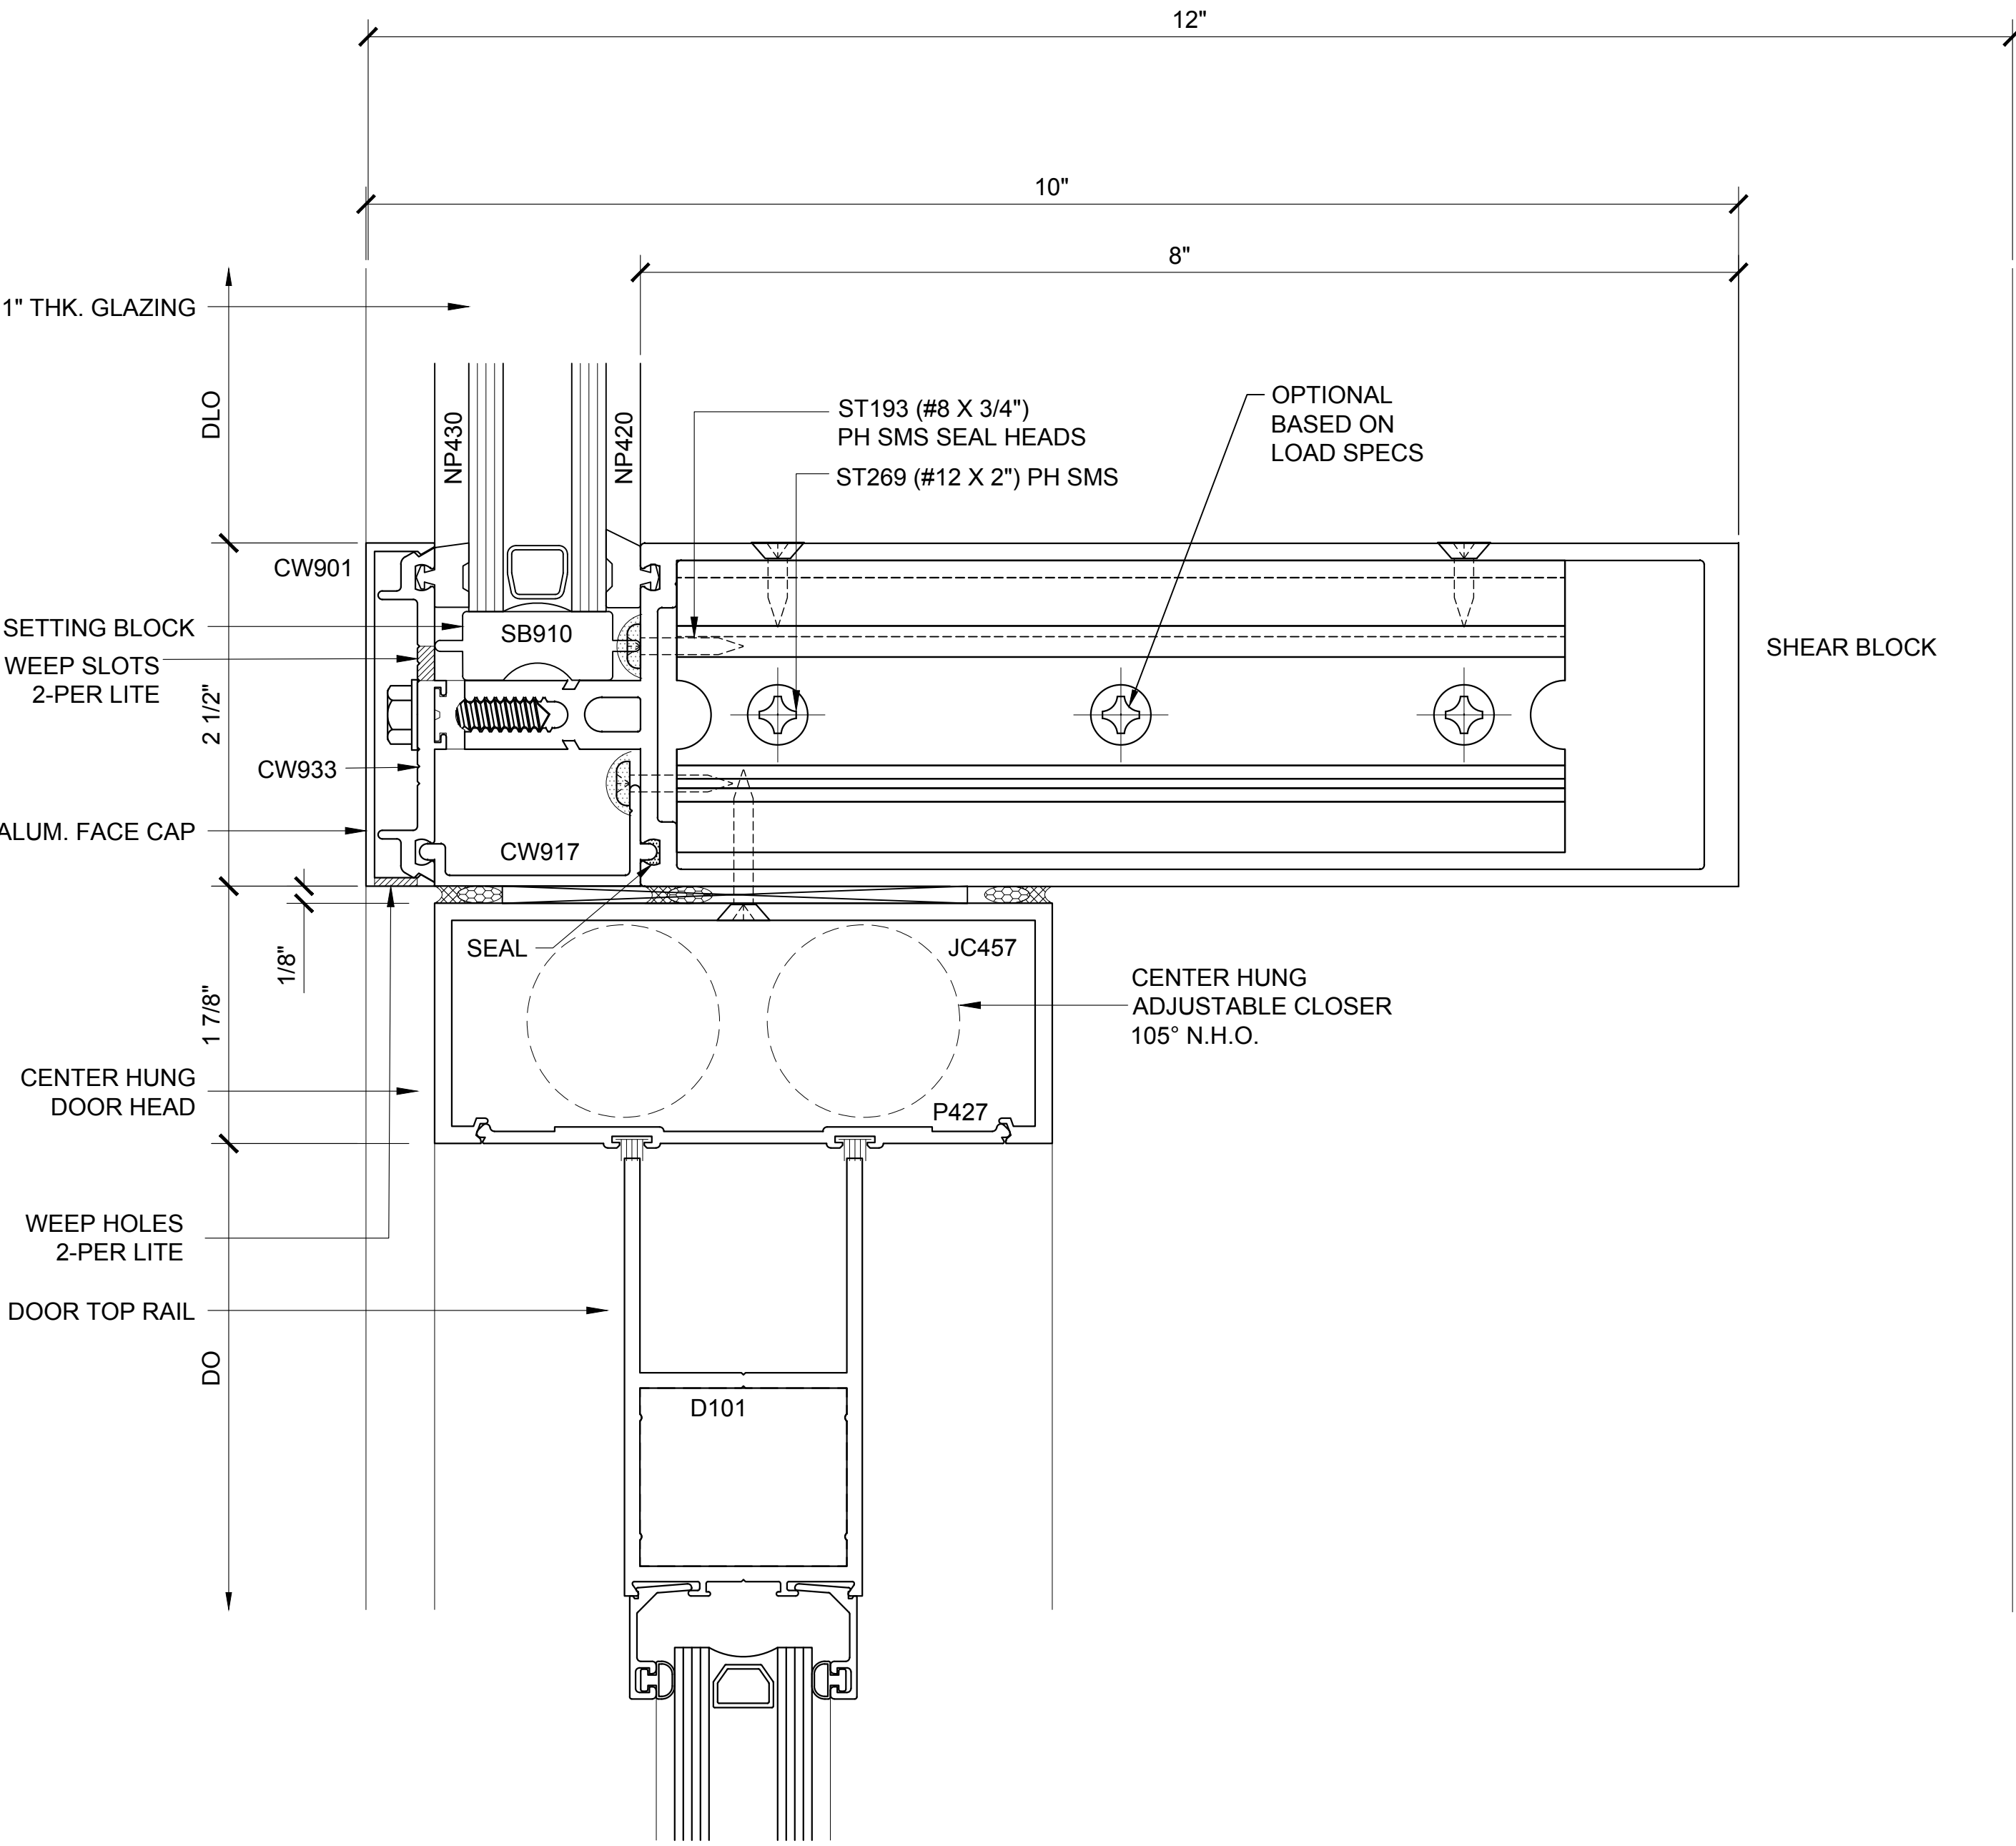

DOOR HEAD SECTION 172

3250.3.2.8A.172
DOUBLE GLAZED
10" VERTICALS W/ 8" BACK MEMBER
CH DOOR FRAMING

Revisions By:

CRL

U.S. ALUMINUM

C.R. LAURENCE CO. ARCHITECTURAL PRODUCTS
2503 E. Vernon Avenue, Los Angeles, CA 90058-1897
PH (800) 421-6144 FX 800-587-7301 www.crlaurence.com

Discription:

U.S. ALUMINUM
CURTAIN WALL SERIES 3250
SYSTEM DRAWINGS

Drawn By:

BWR

Date:

11/4/16

Scale:

AS NOTED


File Name:

CW3250-System_Drawings.dwg

Sheet

3250.3.2.8A

U.S. ALUMINUM CURTAIN WALL SERIES 3250 SYSTEM

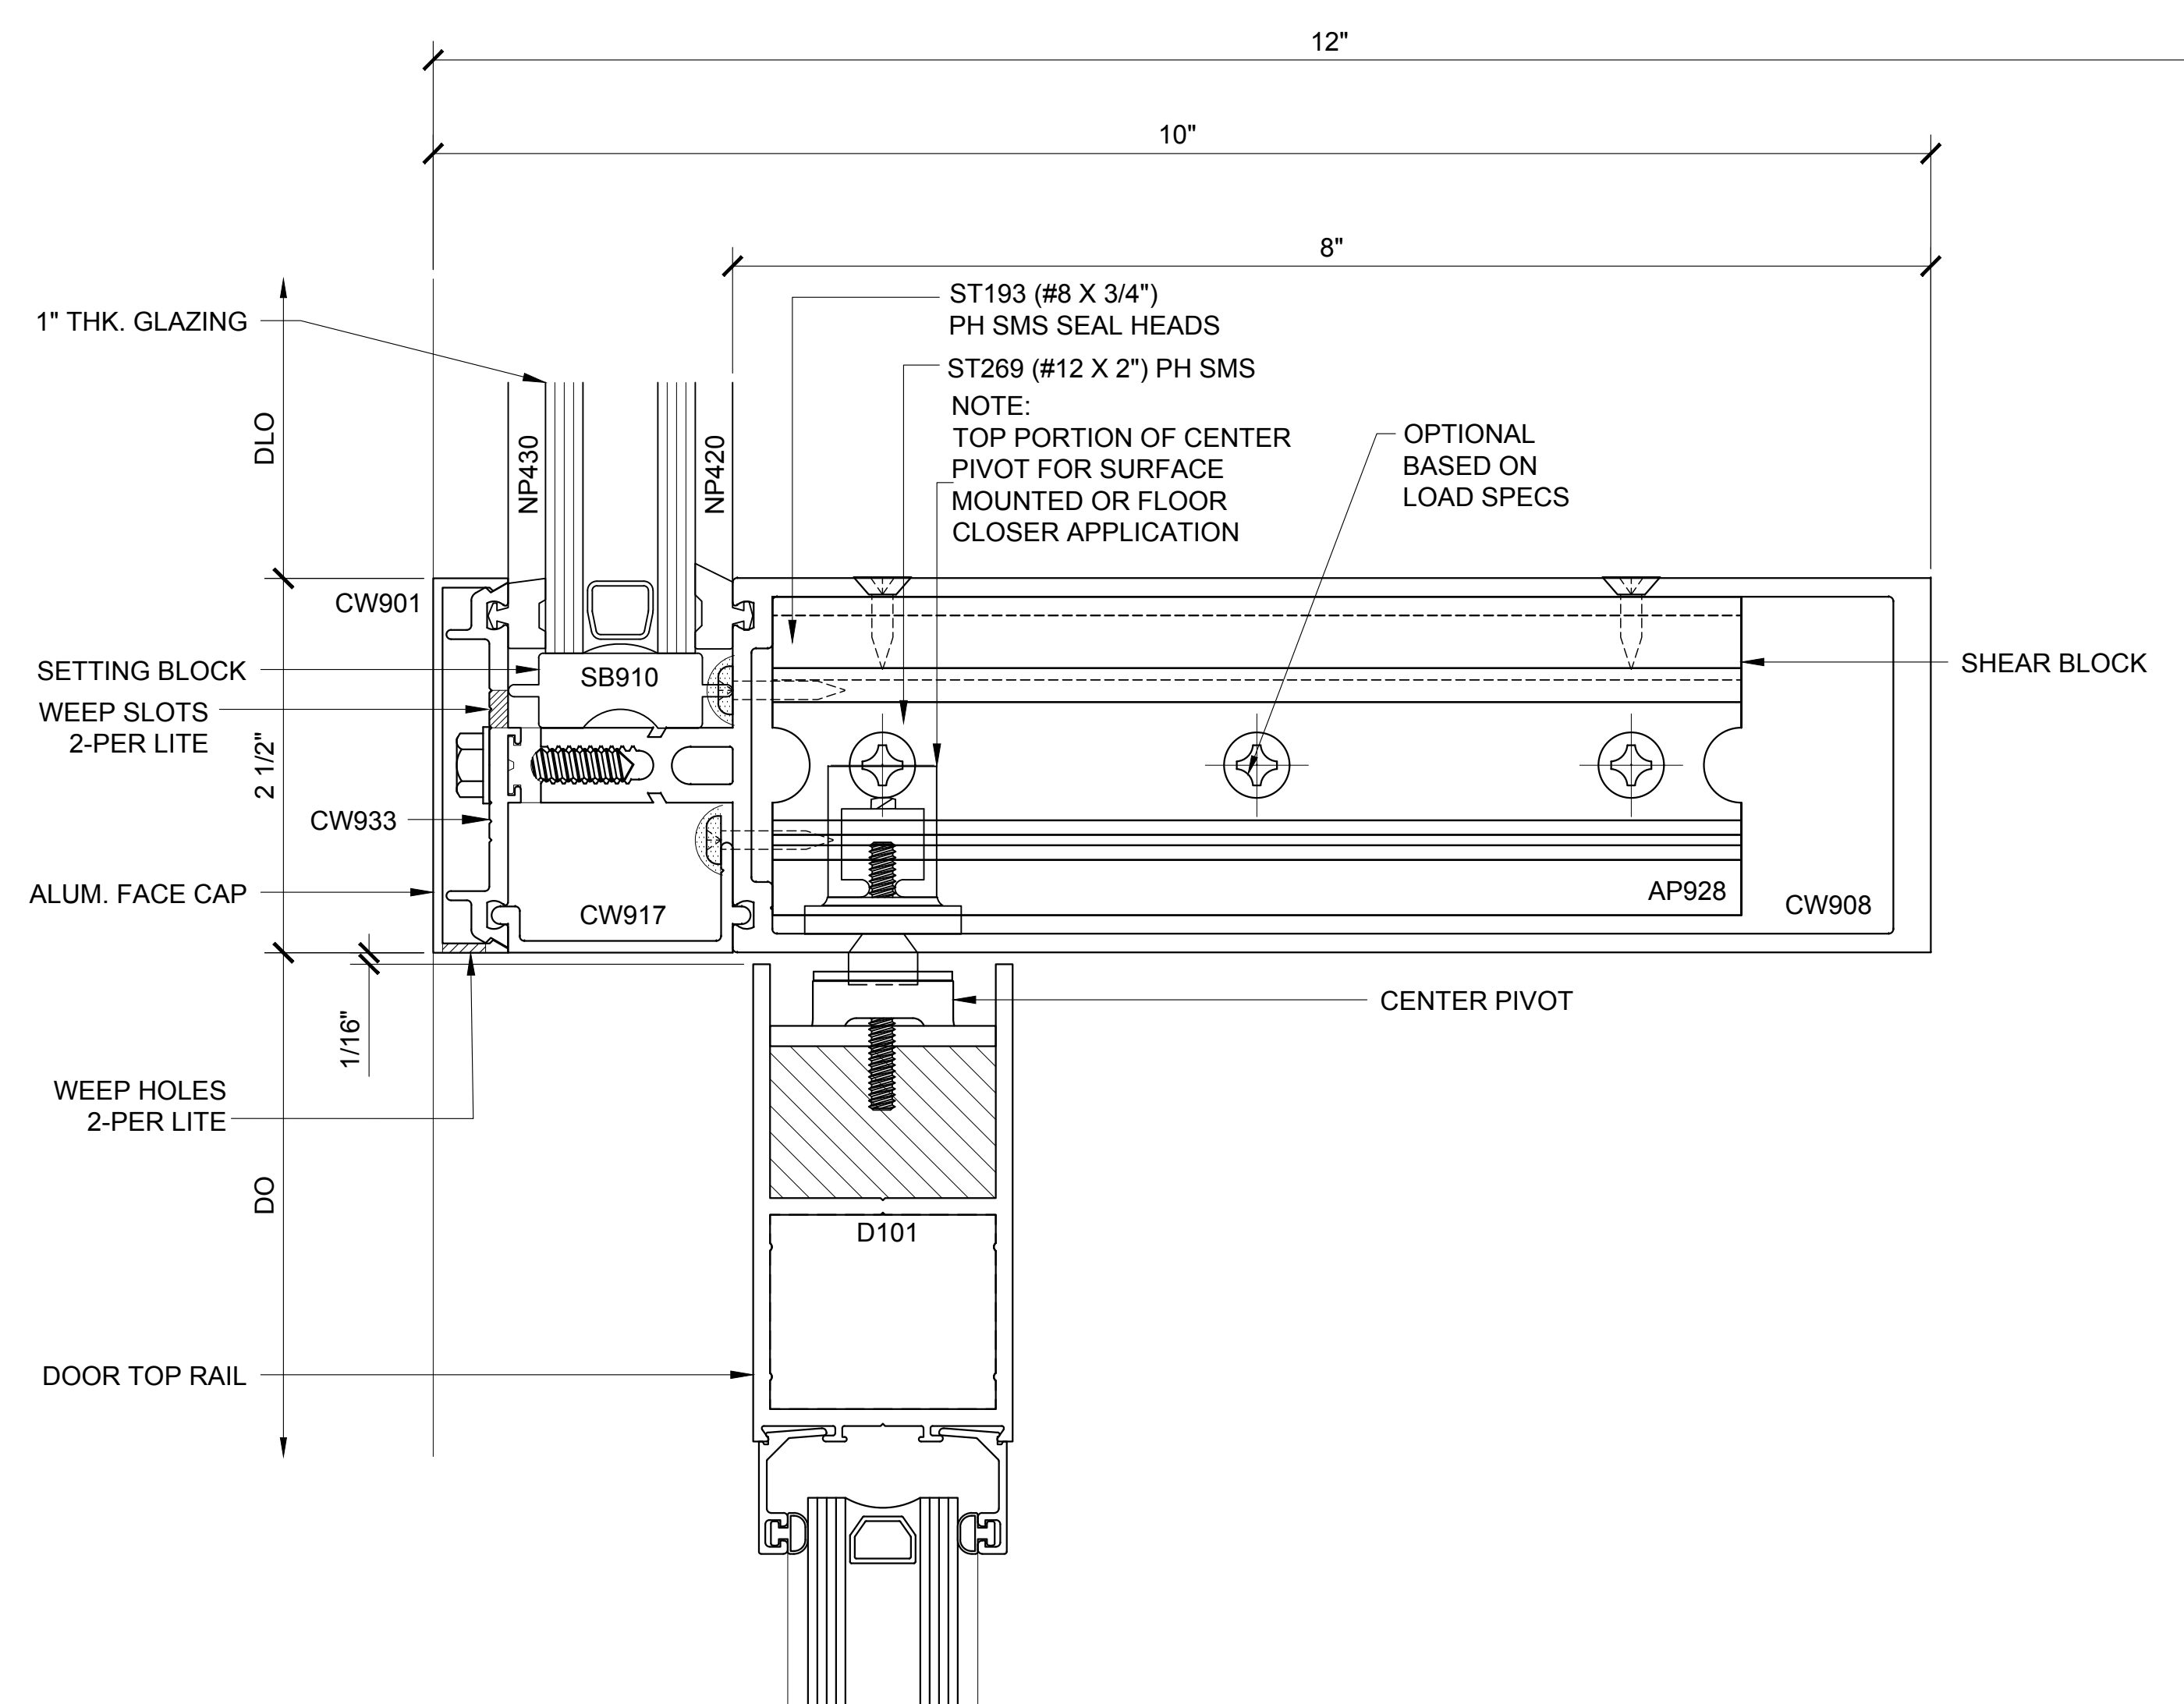

DOOR HEAD SECTION 173

3250.3.2.8B.173 DOUBLE GLAZED
10" VERTICALS W/ 8" BACK MEMBER
OH DOOR FRAMING

CURTAIN WALL SERIES 3250 DETAILS

3250.3.1.8B - DOUBLE GLAZED - 10" VERTICALS W/ 8" BACK MEMBER - OH DOOR FRAMING

Revisions By:




Discription: U.S. ALUMINUM CURTAIN WALL SERIES 3250 SYSTEM DRAWINGS

Drawn By:	BWR
Date:	11/4/16
Scale:	AS NOTED
File Name:	CW3250-System_Drawings.dwg
	Sheet


3250.3.2.8B

U.S. ALUMINUM CURTAIN WALL SERIES 3250 SYSTEM

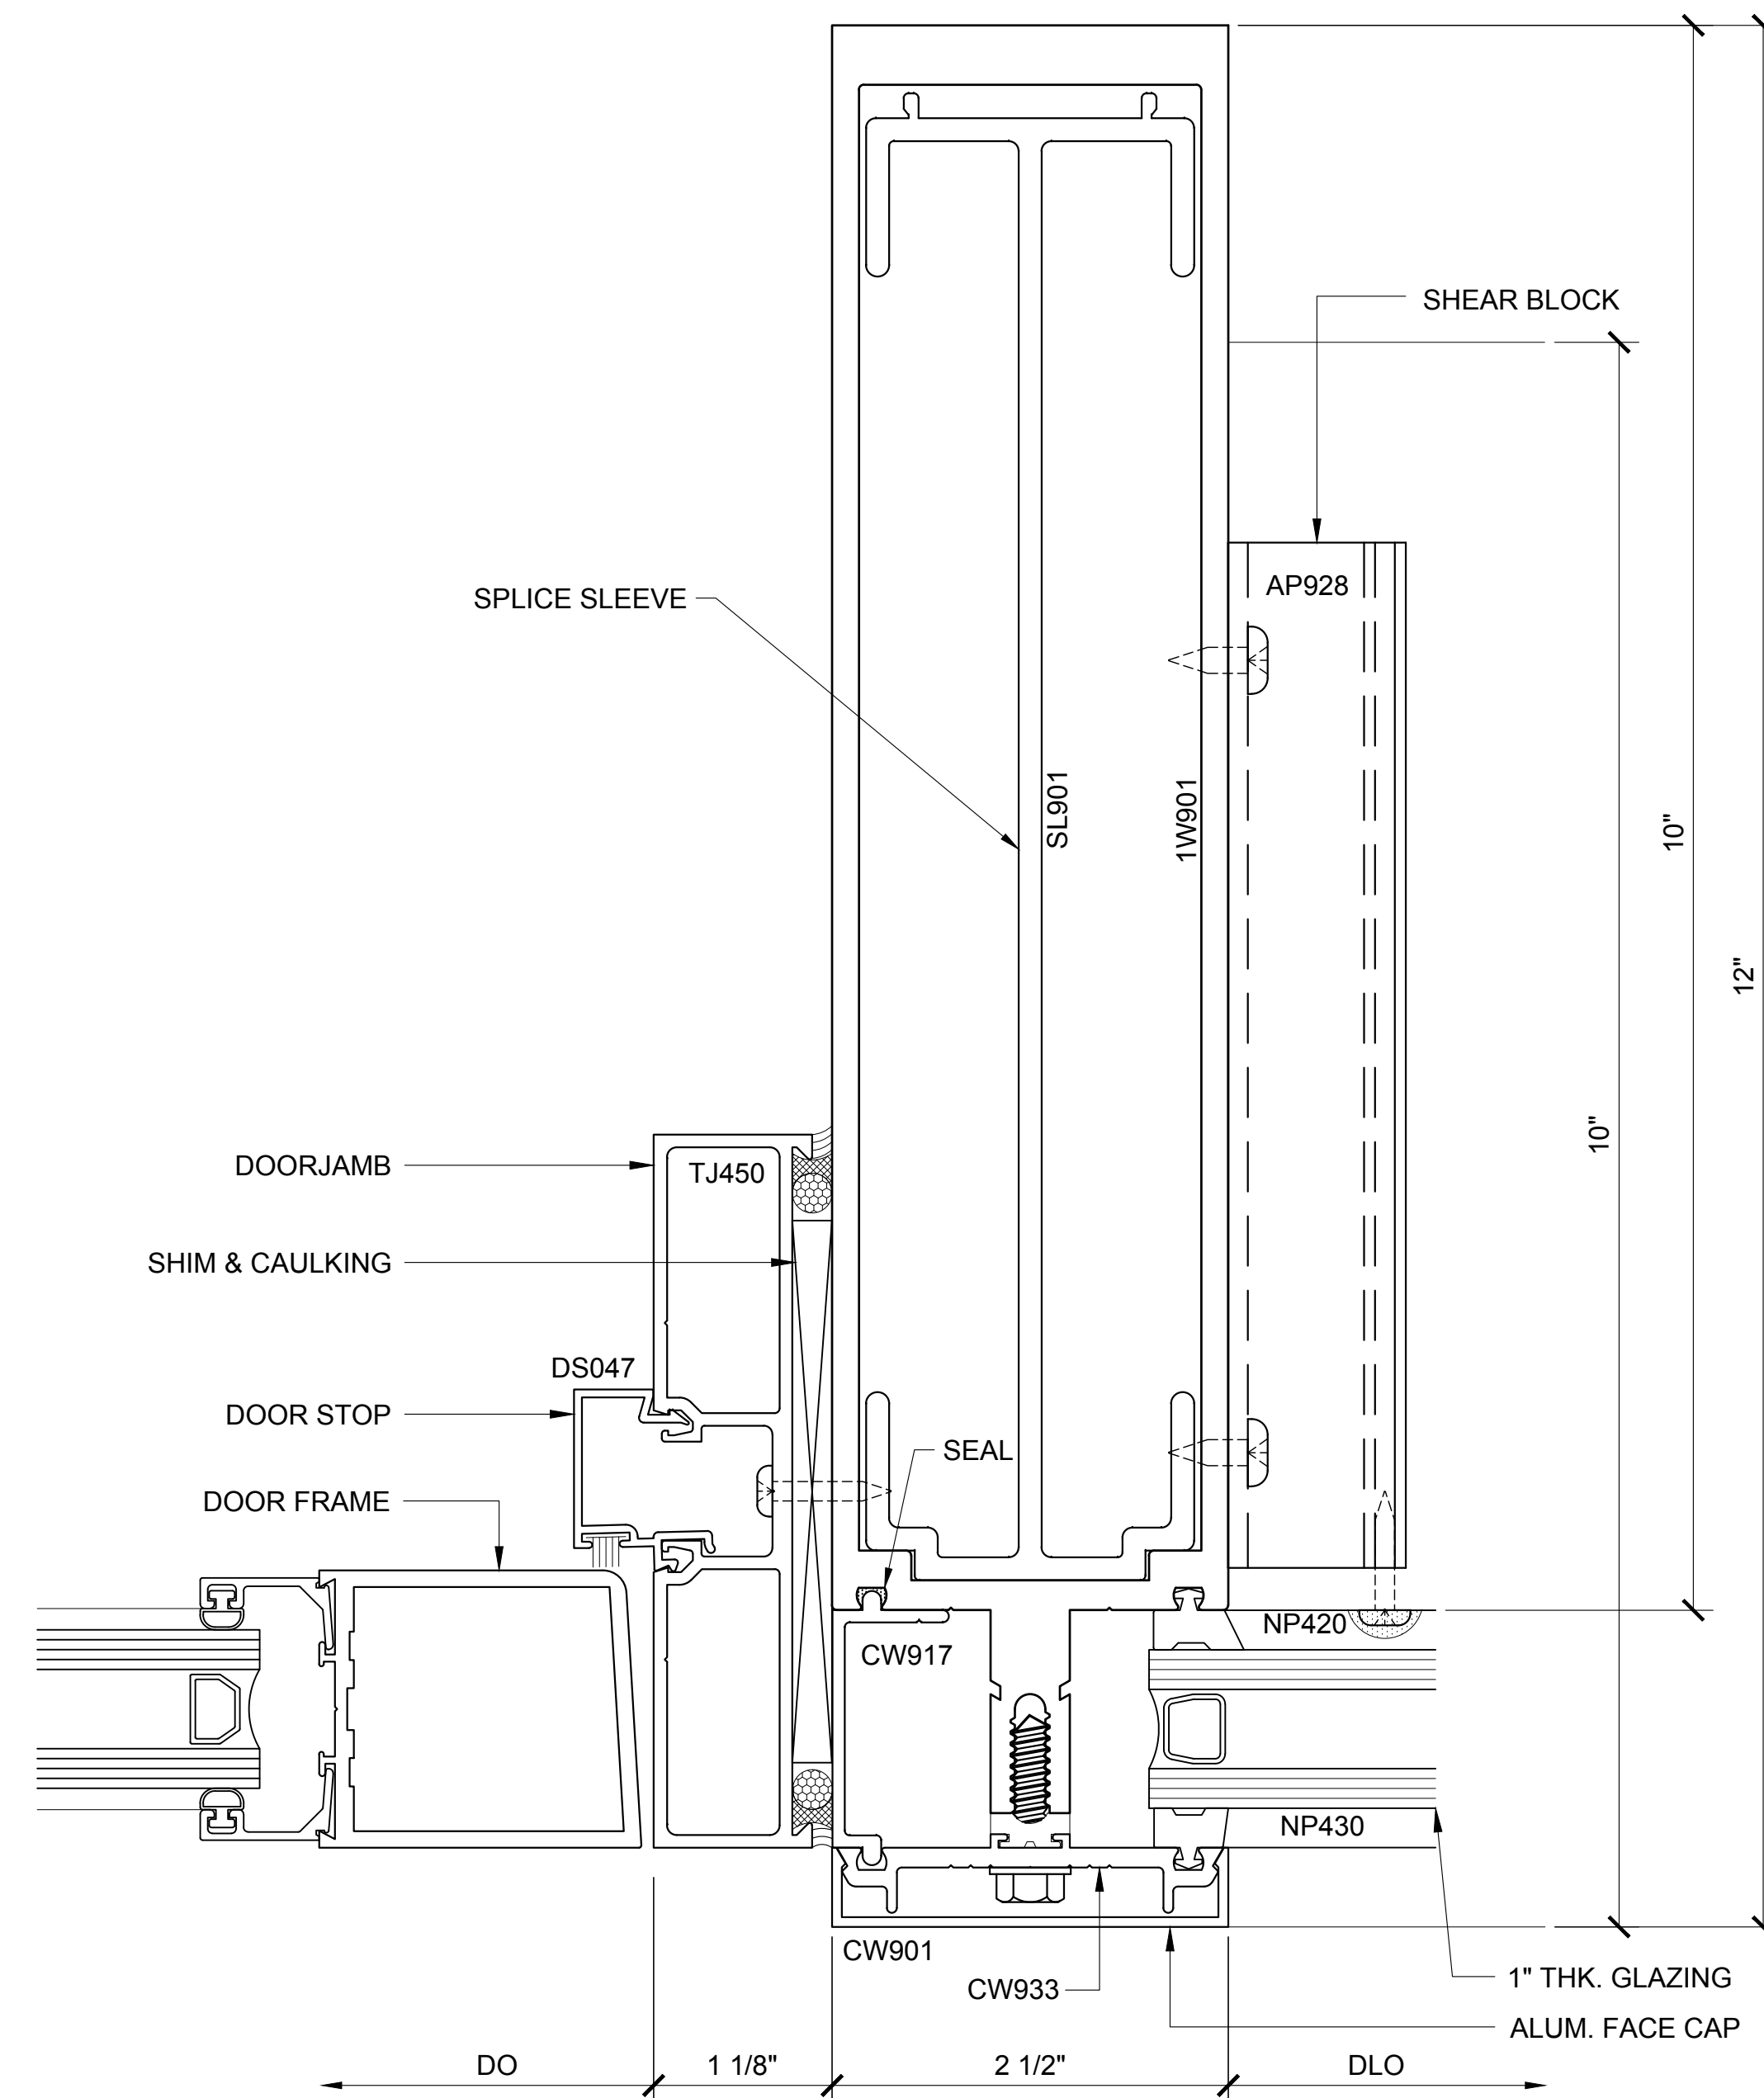

DOOR JAMB PLAN 174

3250.3.2.9.174 DOUBLE GLAZED
10" VERTICALS W/ 8" BACK MEMBER
OH DOOR FRAMING

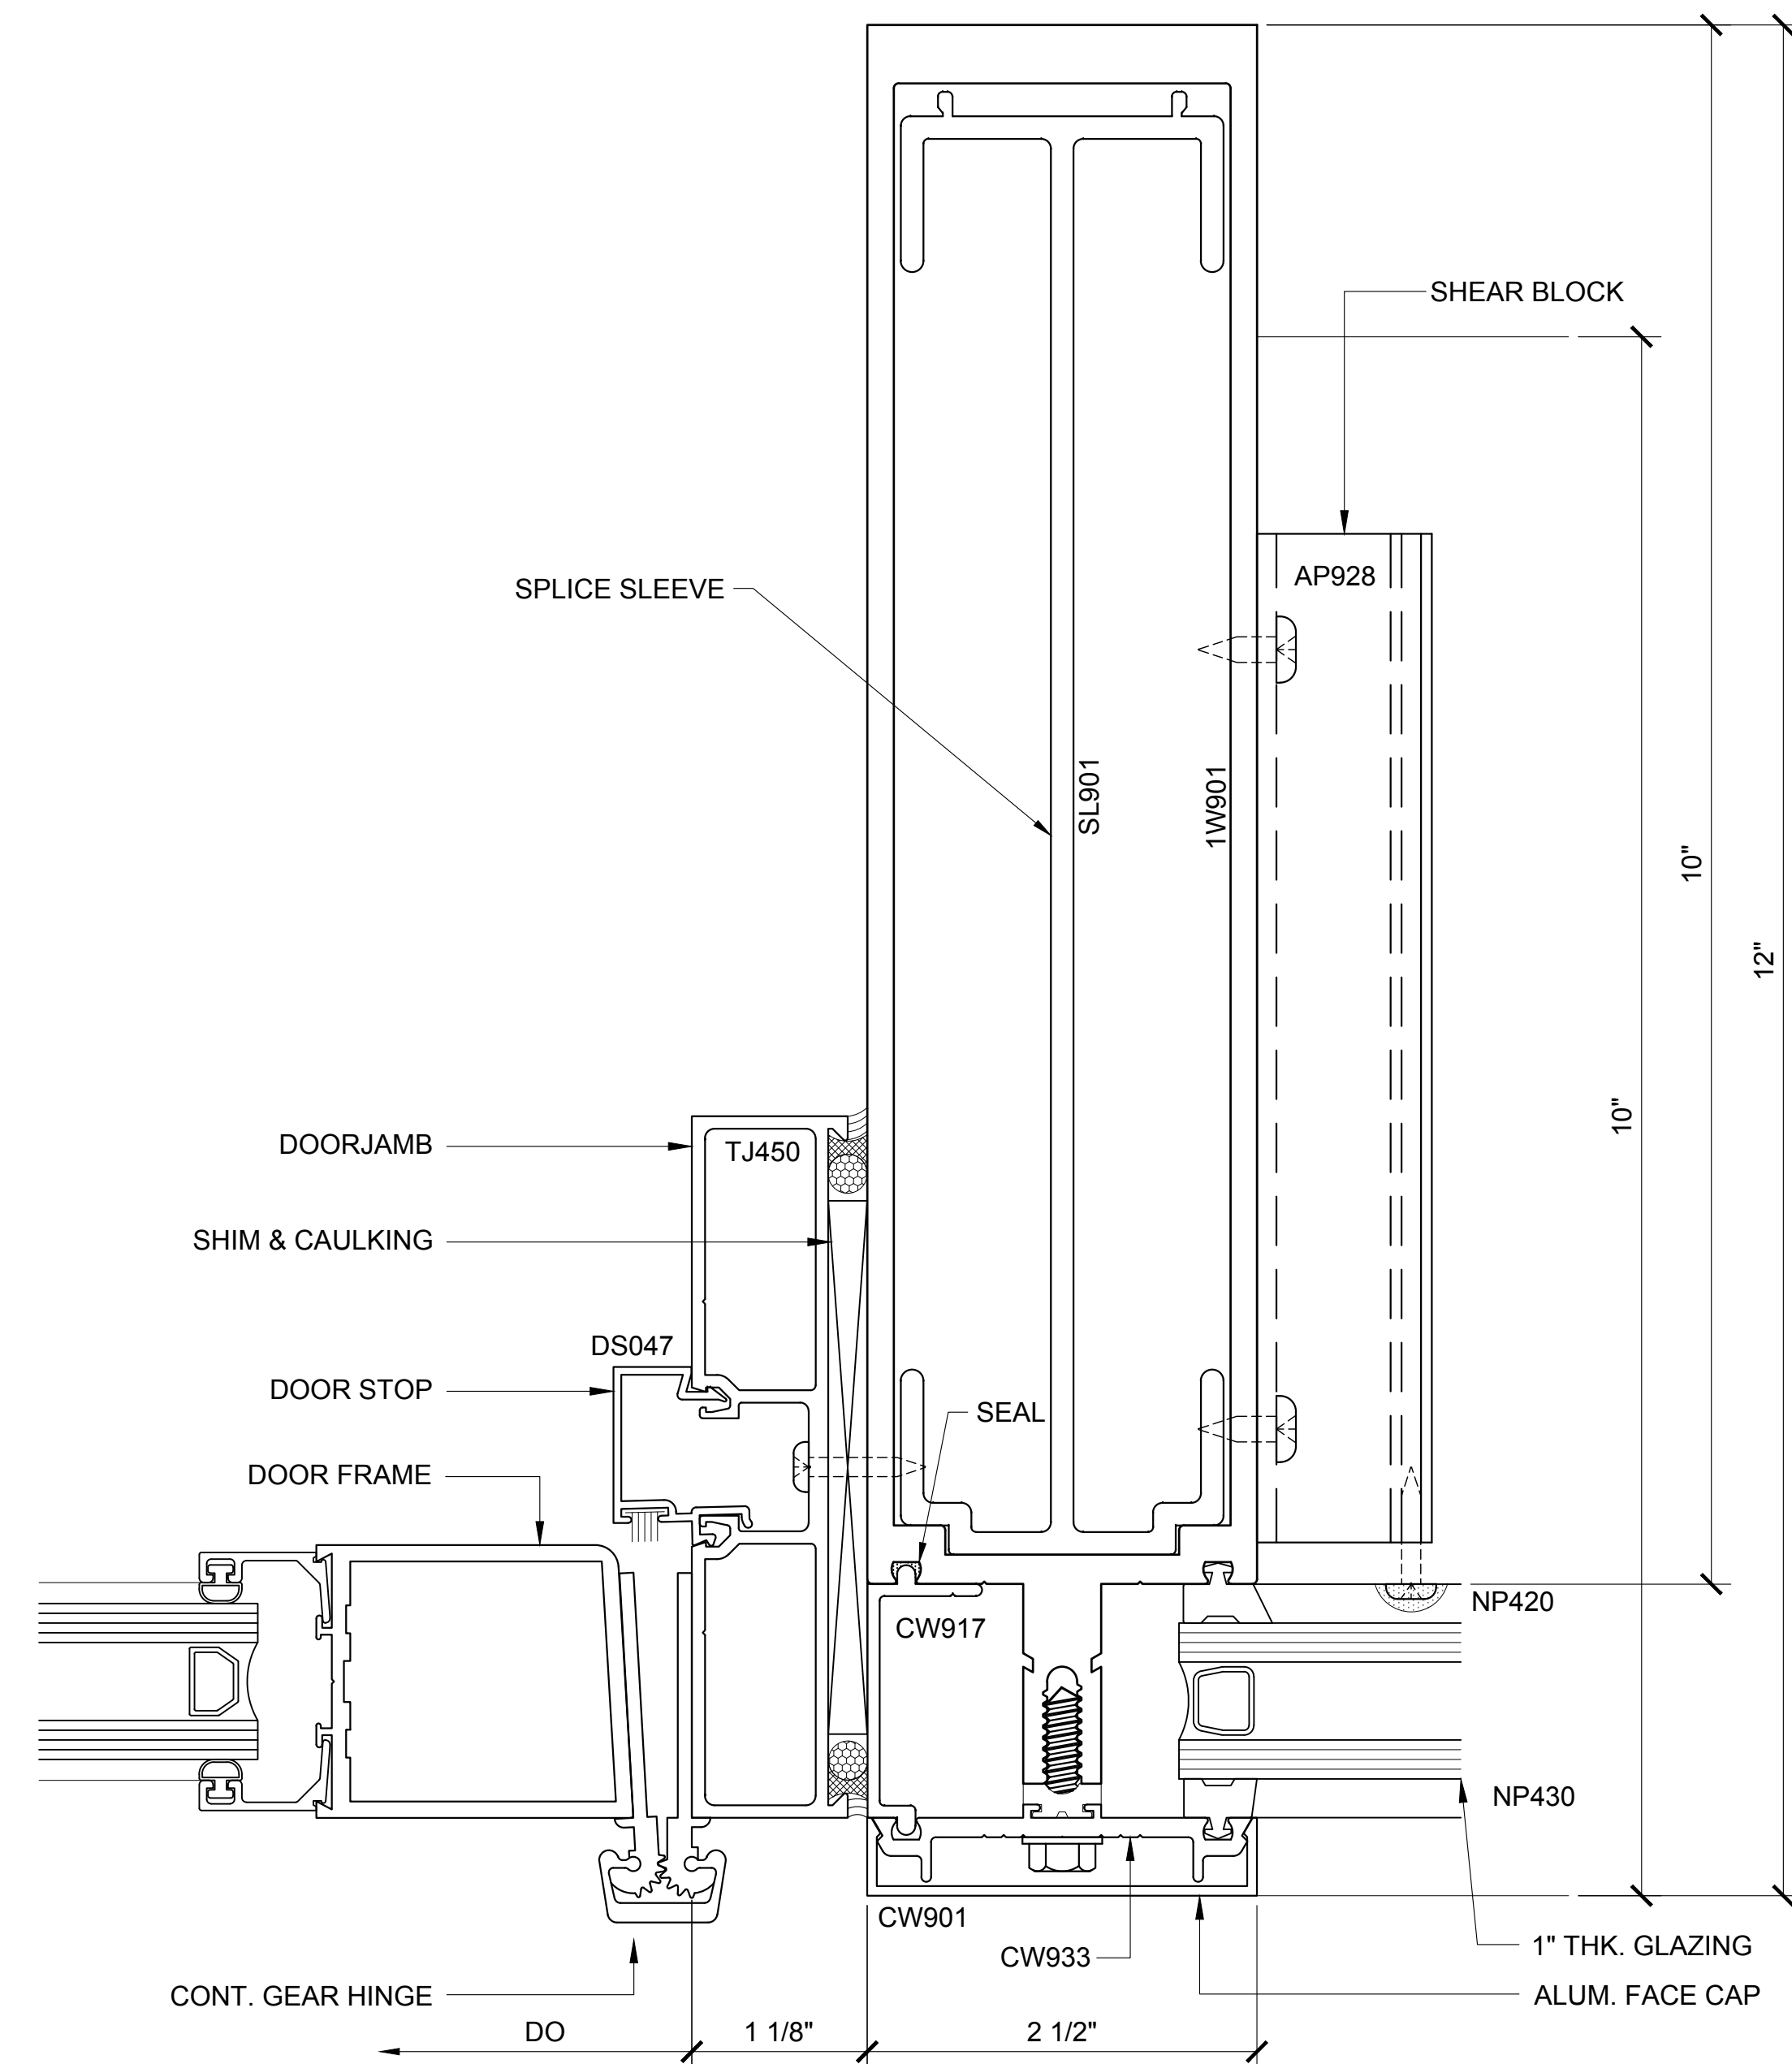

DOOR JAMB PLAN 175

3250.3.2.9.175 DOUBLE GLAZED
10" VERTICALS W/ 8" BACK MEMBER
OH DOOR FRAMING

CURTAIN WALL SERIES 3250 DETAILS

3250.3.2.9 - DOUBLE GLAZED - 10" VERTICALS W/ 8" BACK MEMBER - OH DOOR FRAMING

Revisions By:



2503 E. Vernon Avenue, Los Angeles, CA 90058-1897
PH (800)-421-6144 FX: 800-587-7501 www.cifaurence.com

Discription:

U.S. ALUMINUM
CURTAIN WALL SERIES 3250
SYSTEM DRAWINGS

Drawn By: BWR

Date: 11/4/16

Scale:	AS NOTED
--------	----------

File Name:
CW3250-System_Drawings.dwg

Sheet

3250.3.2.9




U.S. ALUMINUM CURTAIN WALL SERIES 3250 SYSTEM

STANDARD ABBREVIATIONS

RO	ROUGH OPENING
FD	FRAME DIMENSION
DLO	DAYLITE OPENING
DO	DOOR OPENING
DD	DOOR DIMENSION
SMC	SURFACE MOUNTED CLOSER
OHCC	OVERHEAD CONCEALED CLOSER

Revisions By:

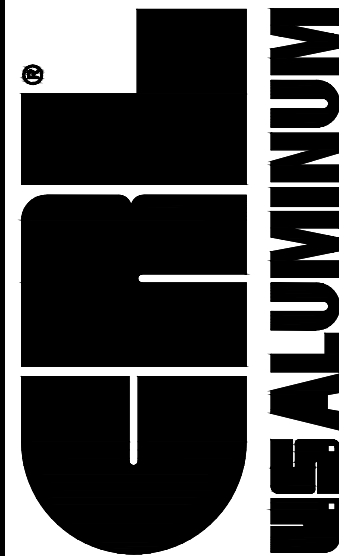


C.R.LAURENCE CO. ARCHITECTURAL PRODUCTS
2503 E. Vernon Avenue, Los Angeles, CA 90058-1897
PH (800)-421-6144 FX: 800-587-7301 www.crlaurence.com

Discription:
U.S. ALUMINUM
CURTAIN WALL SERIES 3250
SYSTEM DRAWINGS

Drawn By: BWR
Date: 11/4/16
Scale: AS NOTED
File Name:
CW3250-System_Drawings.dwg


Sheet

3250.3.3

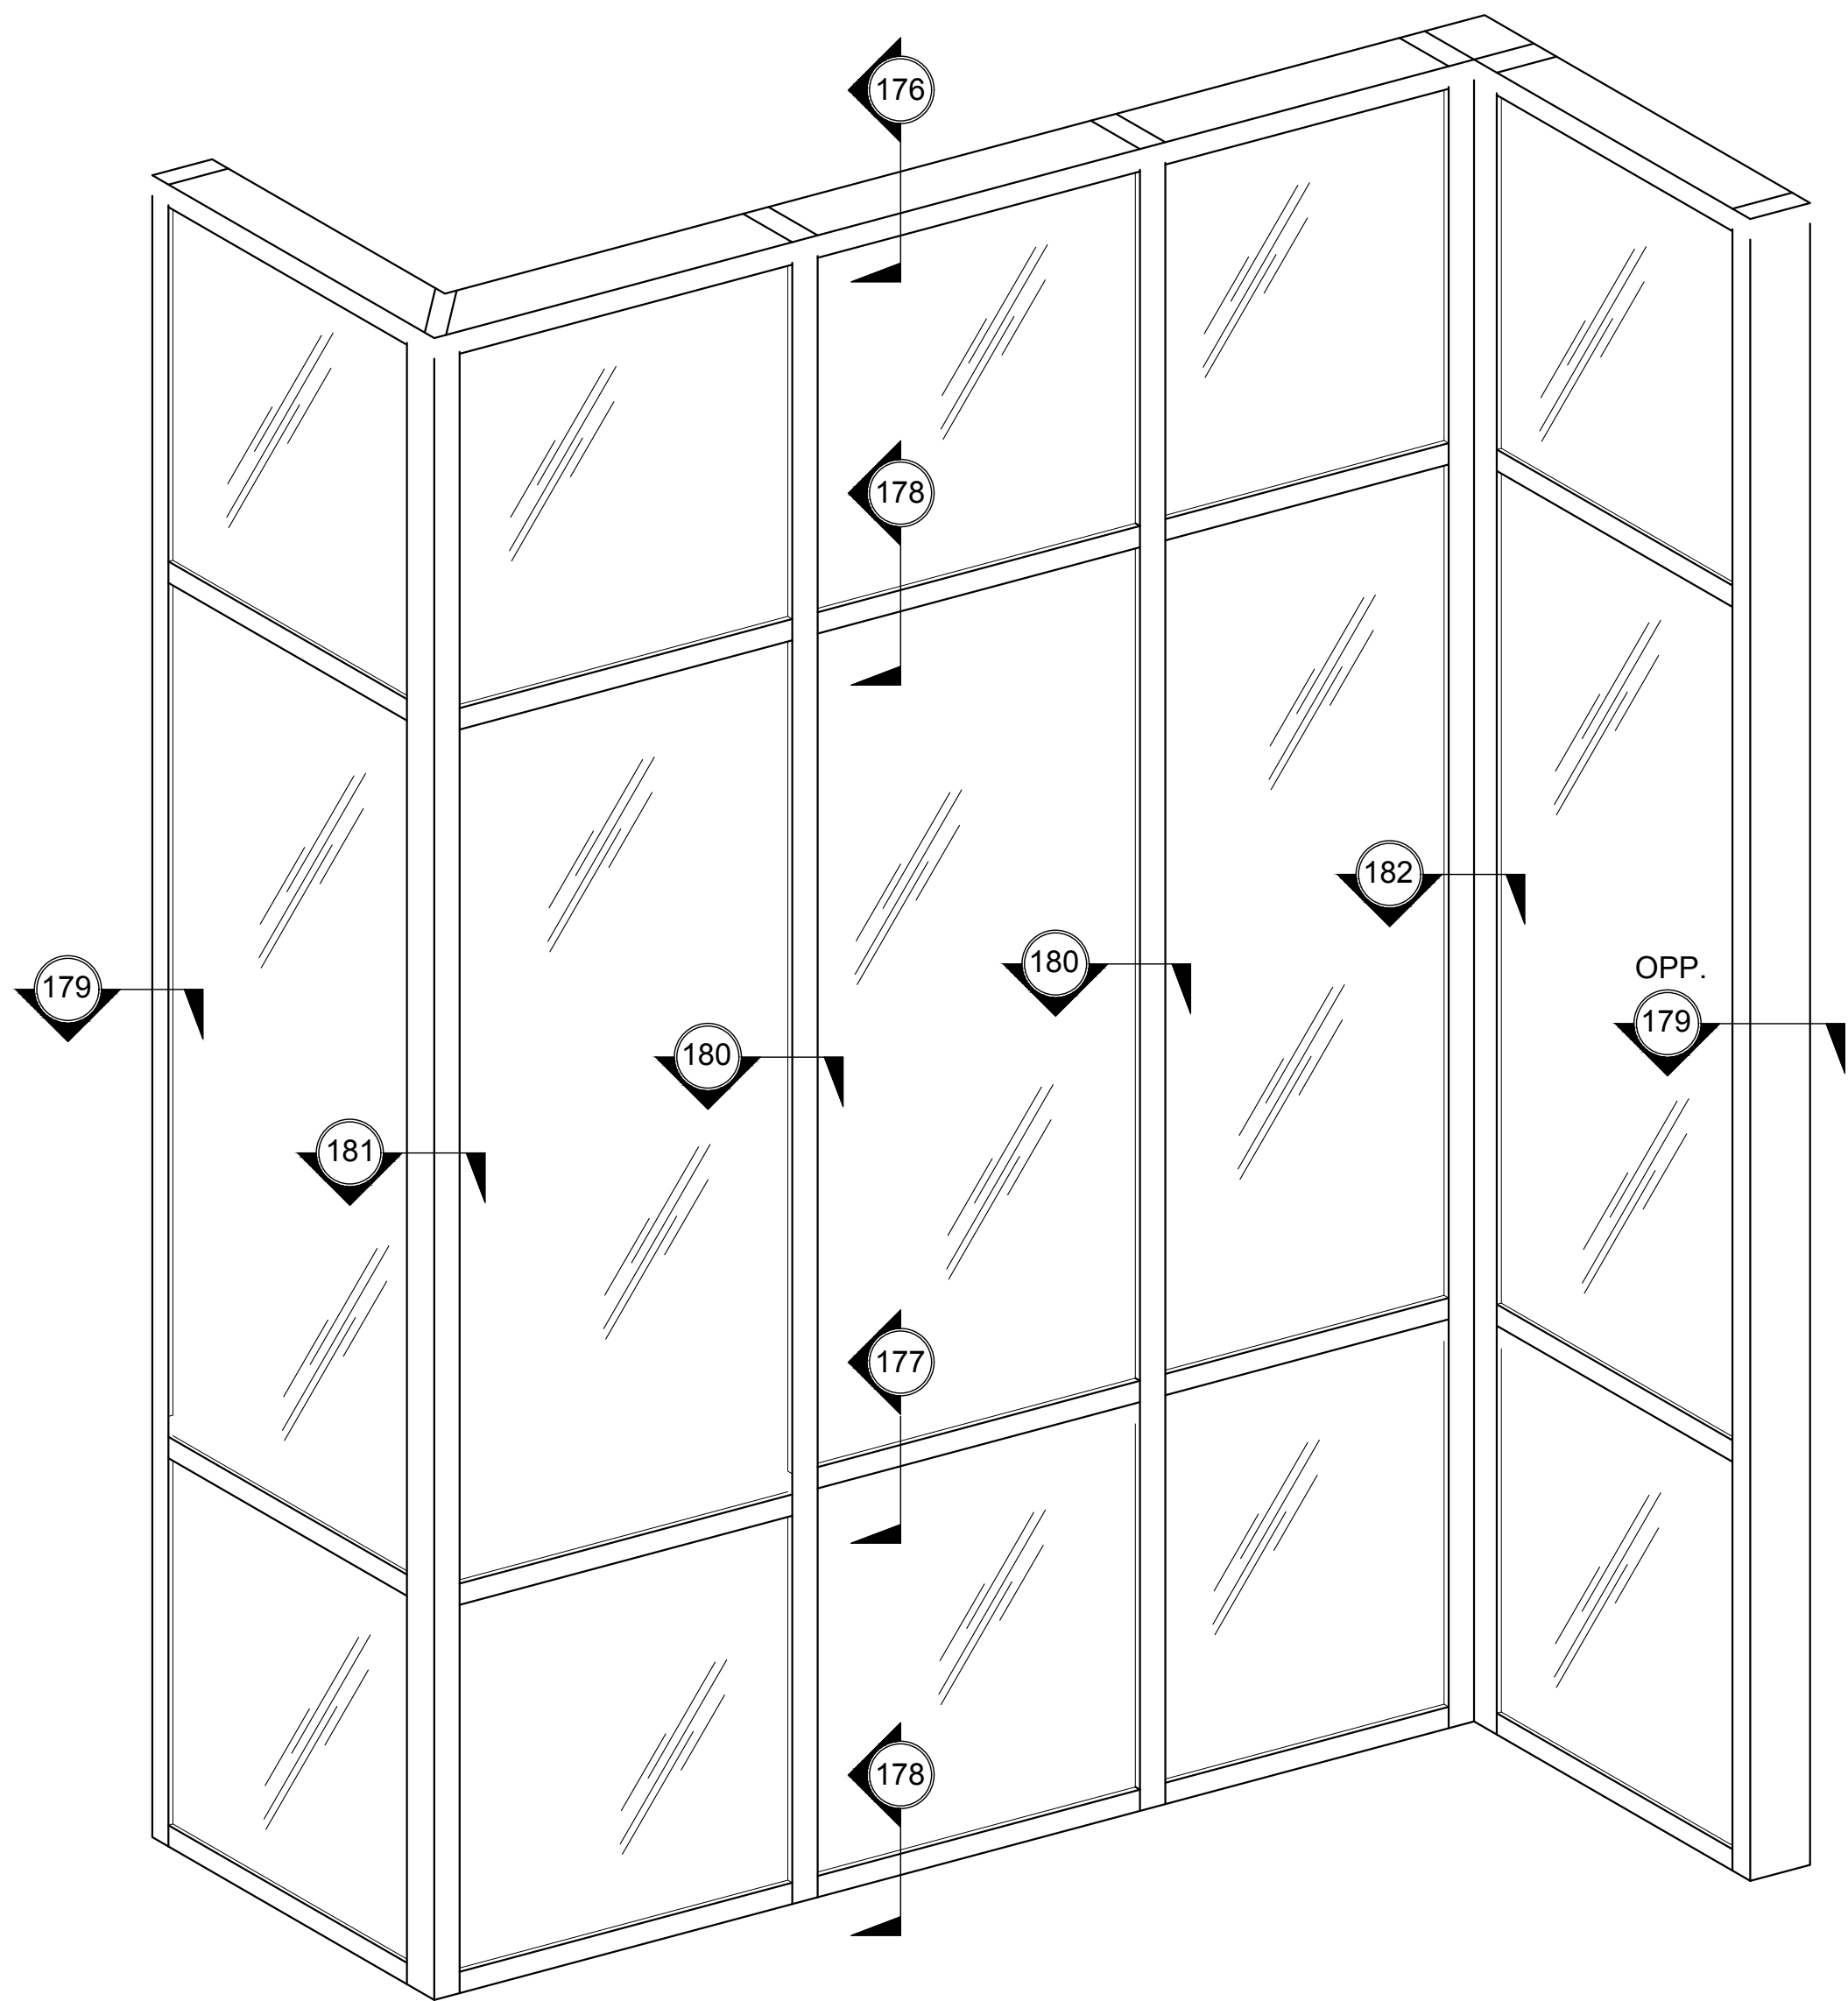


TYPICAL CURTAIN WALL ELEVATION

3250.3.3.1
DOUBLE GLAZED
10" BACK MEMBER
SEE SHEETS 3250.3.3.1 - 3250.3.3.2
FOR DETAILS

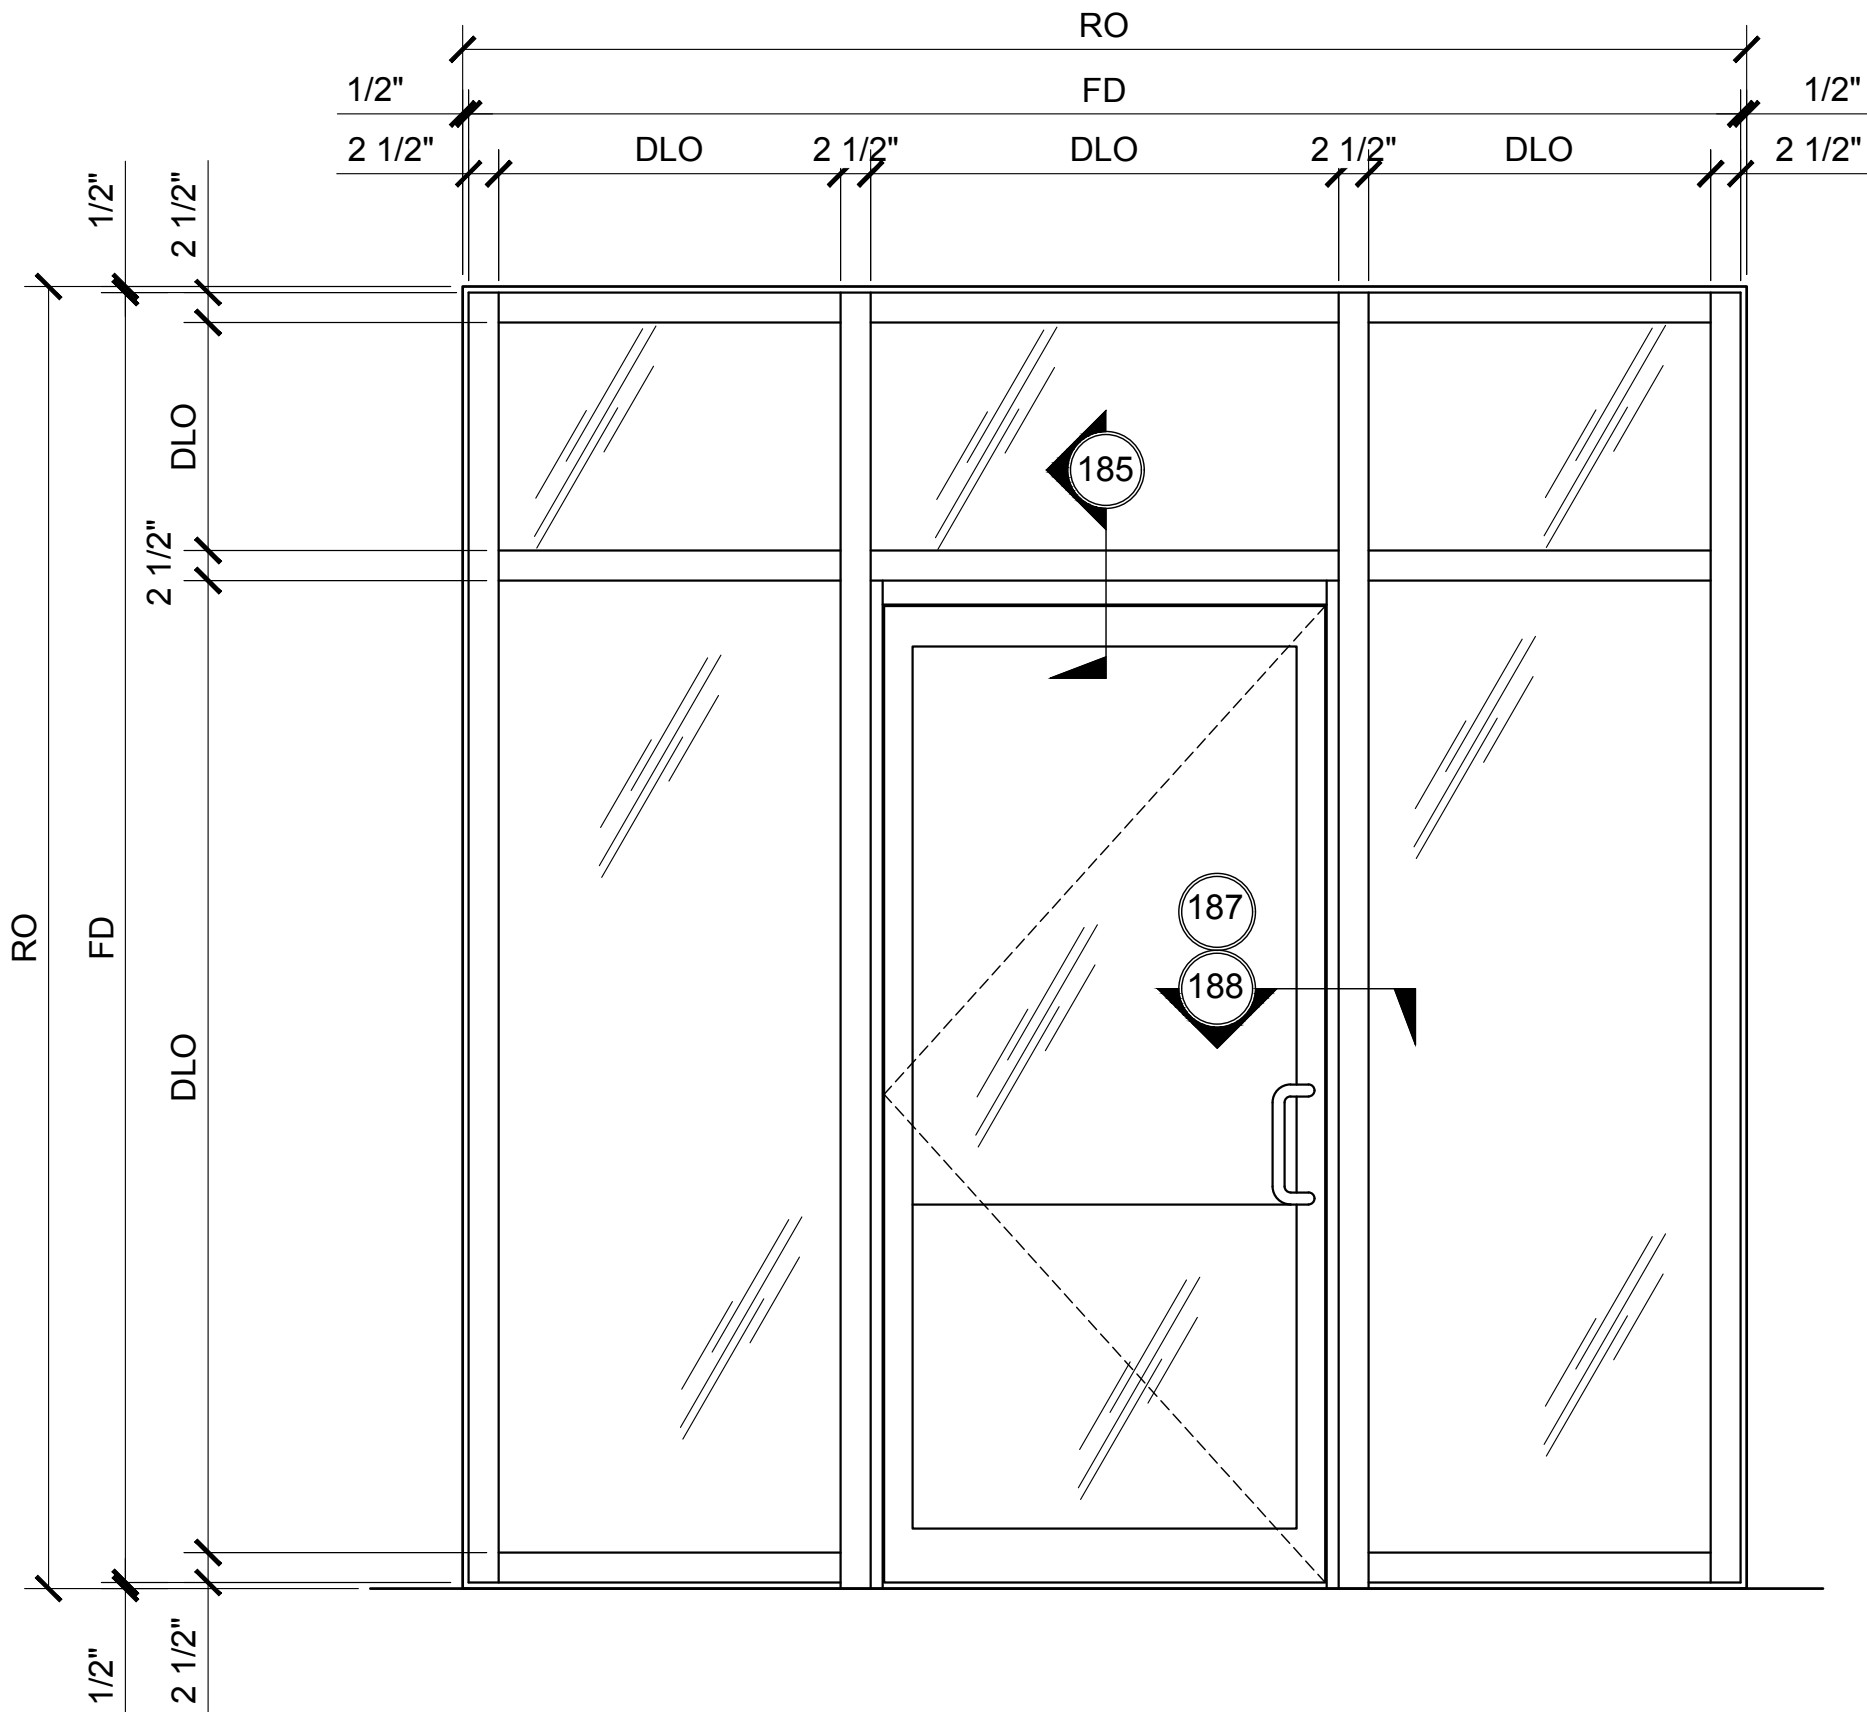

CENTER-HUNG DOOR FRAMING ELEVATION

3250.3.3.5A
DOUBLE GLAZED
10" BACK MEMBER
SEE SHEET 3250.3.3.5A FOR DETAILS

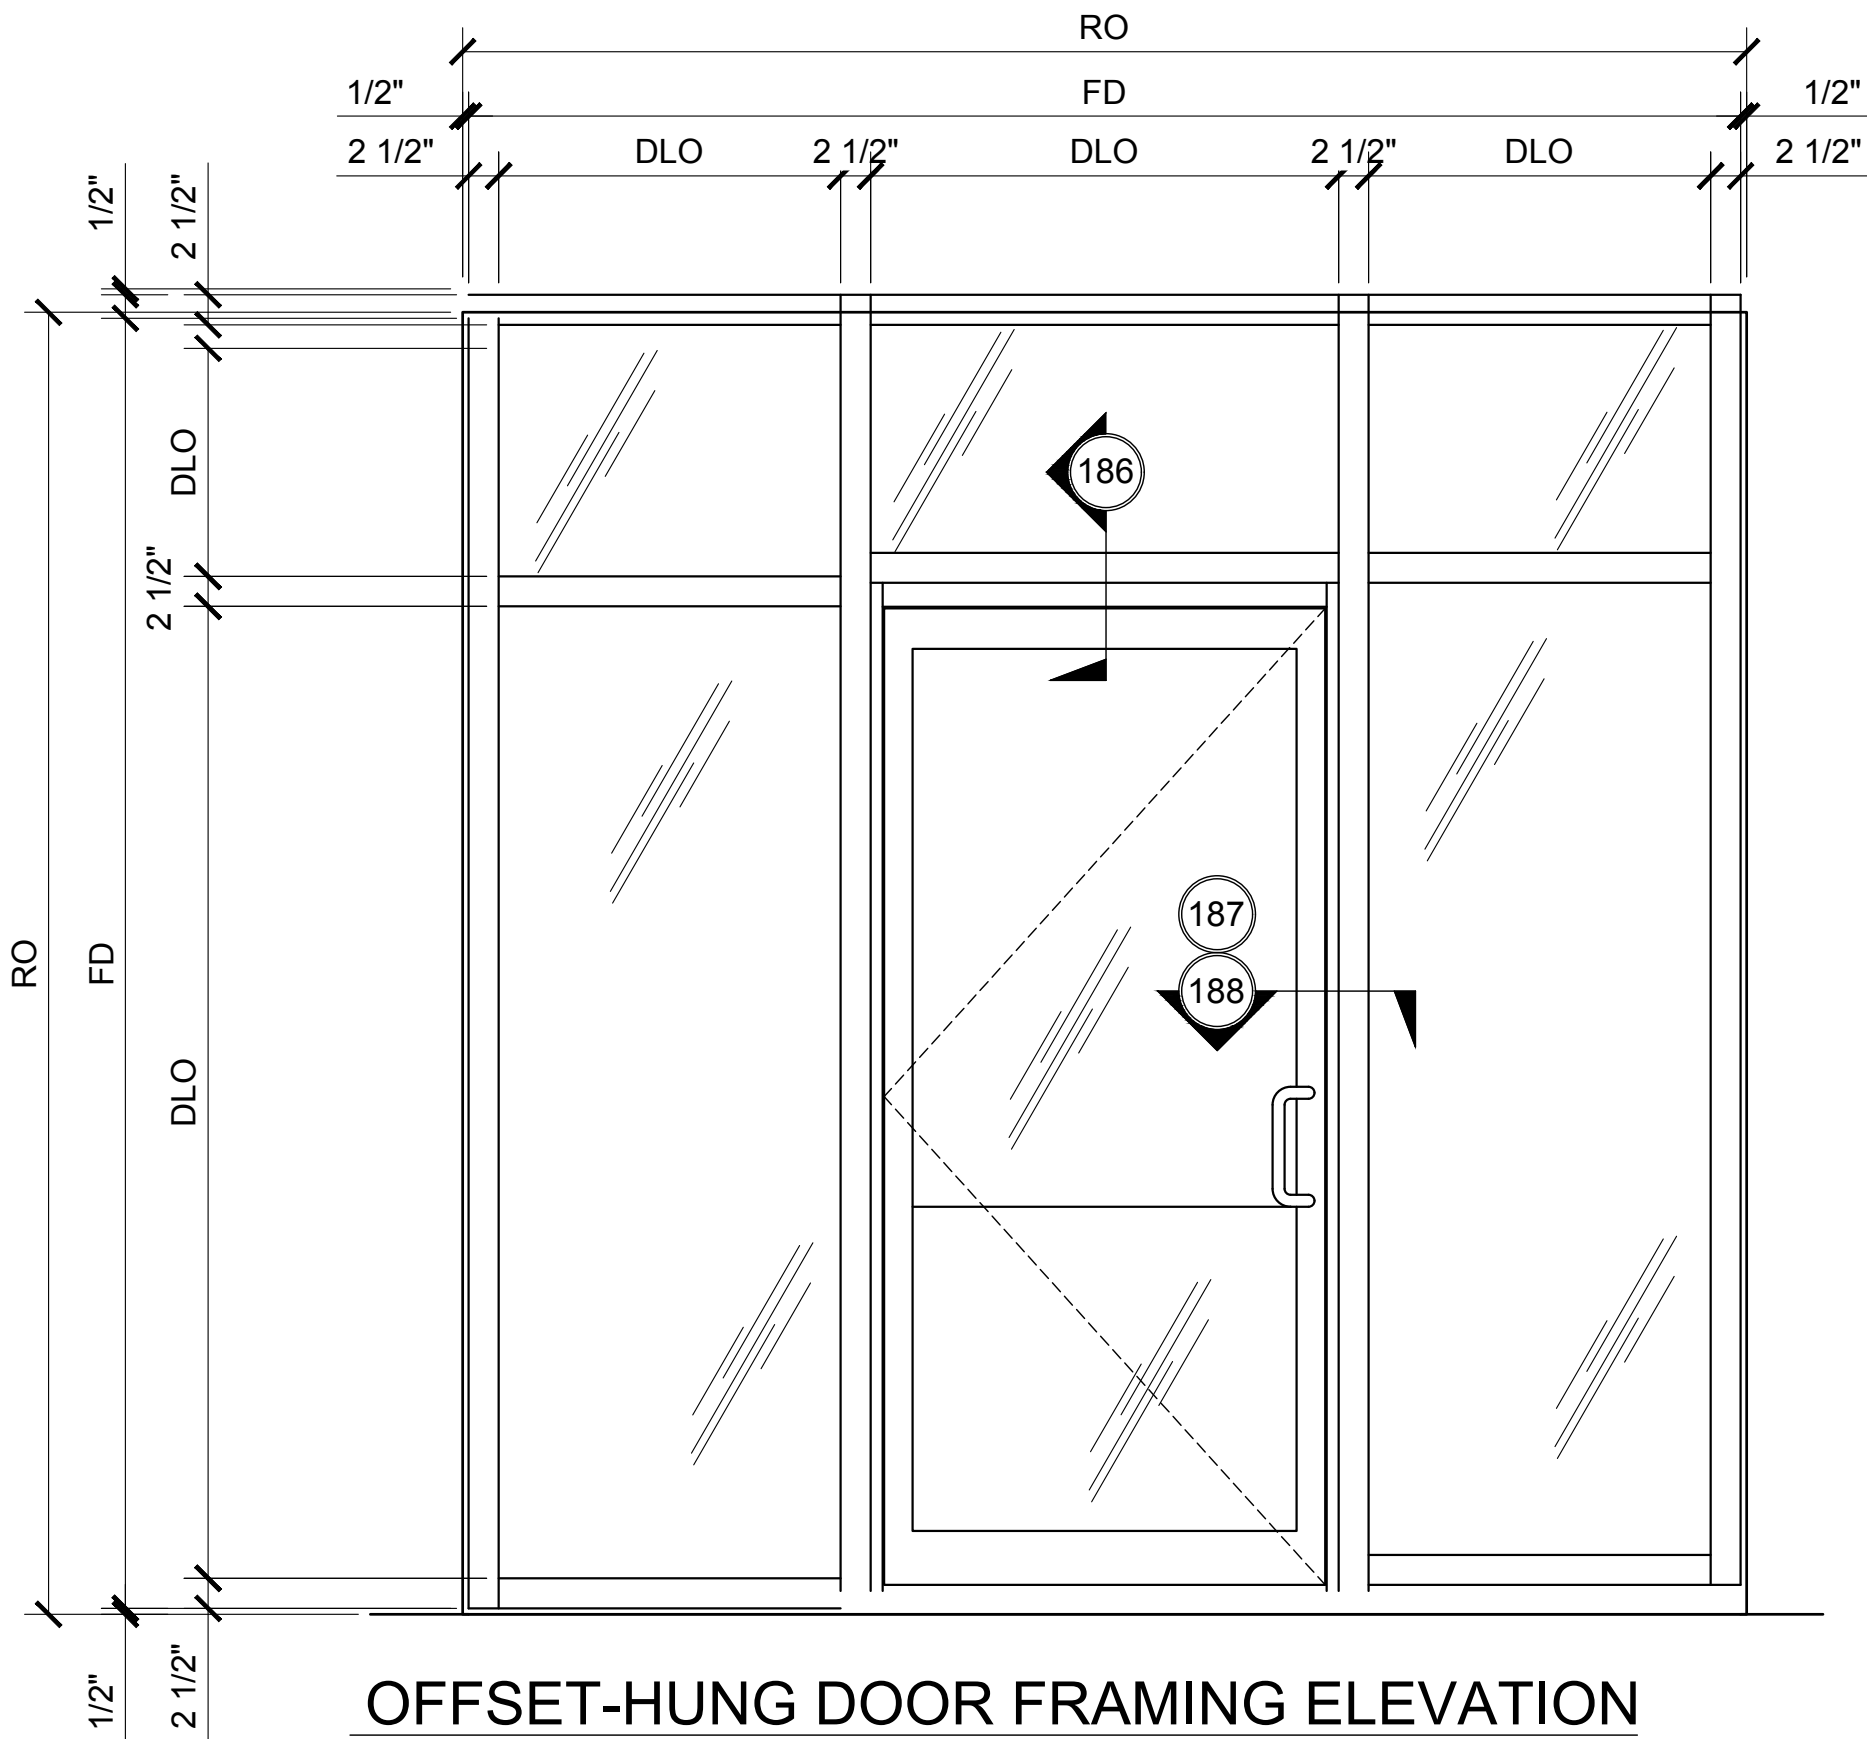


OFFSET-HUNG DOOR FRAMING ELEVATION

3250.3.3.5B
DOUBLE GLAZED
10" BACK MEMBER
SEE SHEET 3250.3.3.5B FOR DETAILS

CURTAIN WALL SERIES 3250 TYPICAL ELEVATIONS


3250.3.3 - DOUBLE GLAZED - 10" VERTICALS W/ 10" BACK MEMBER

U.S. ALUMINUM CURTAIN WALL SERIES 3250 SYSTEM

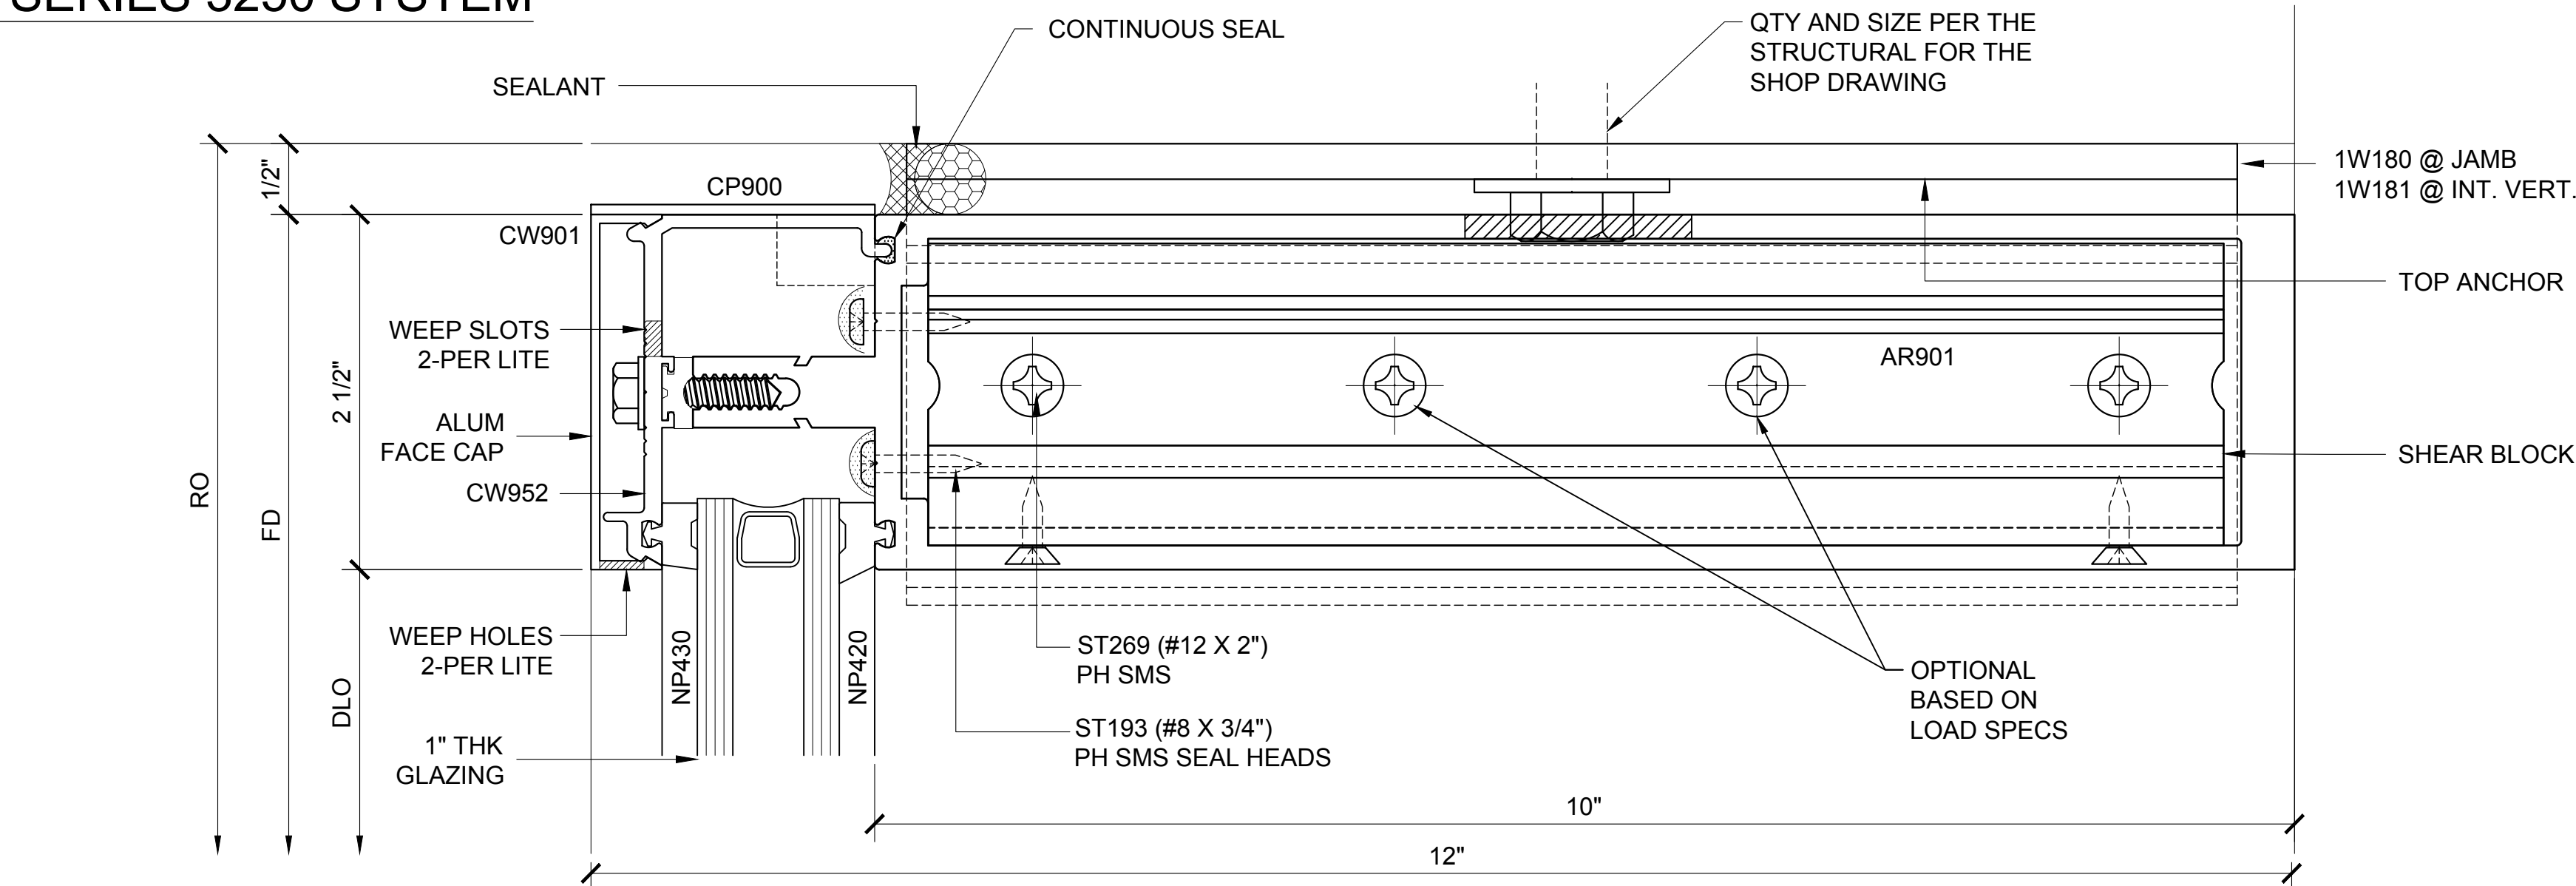


HEAD SECTION 176

3250.3.3.1.176 DOUBLE GLAZED
10\"/>

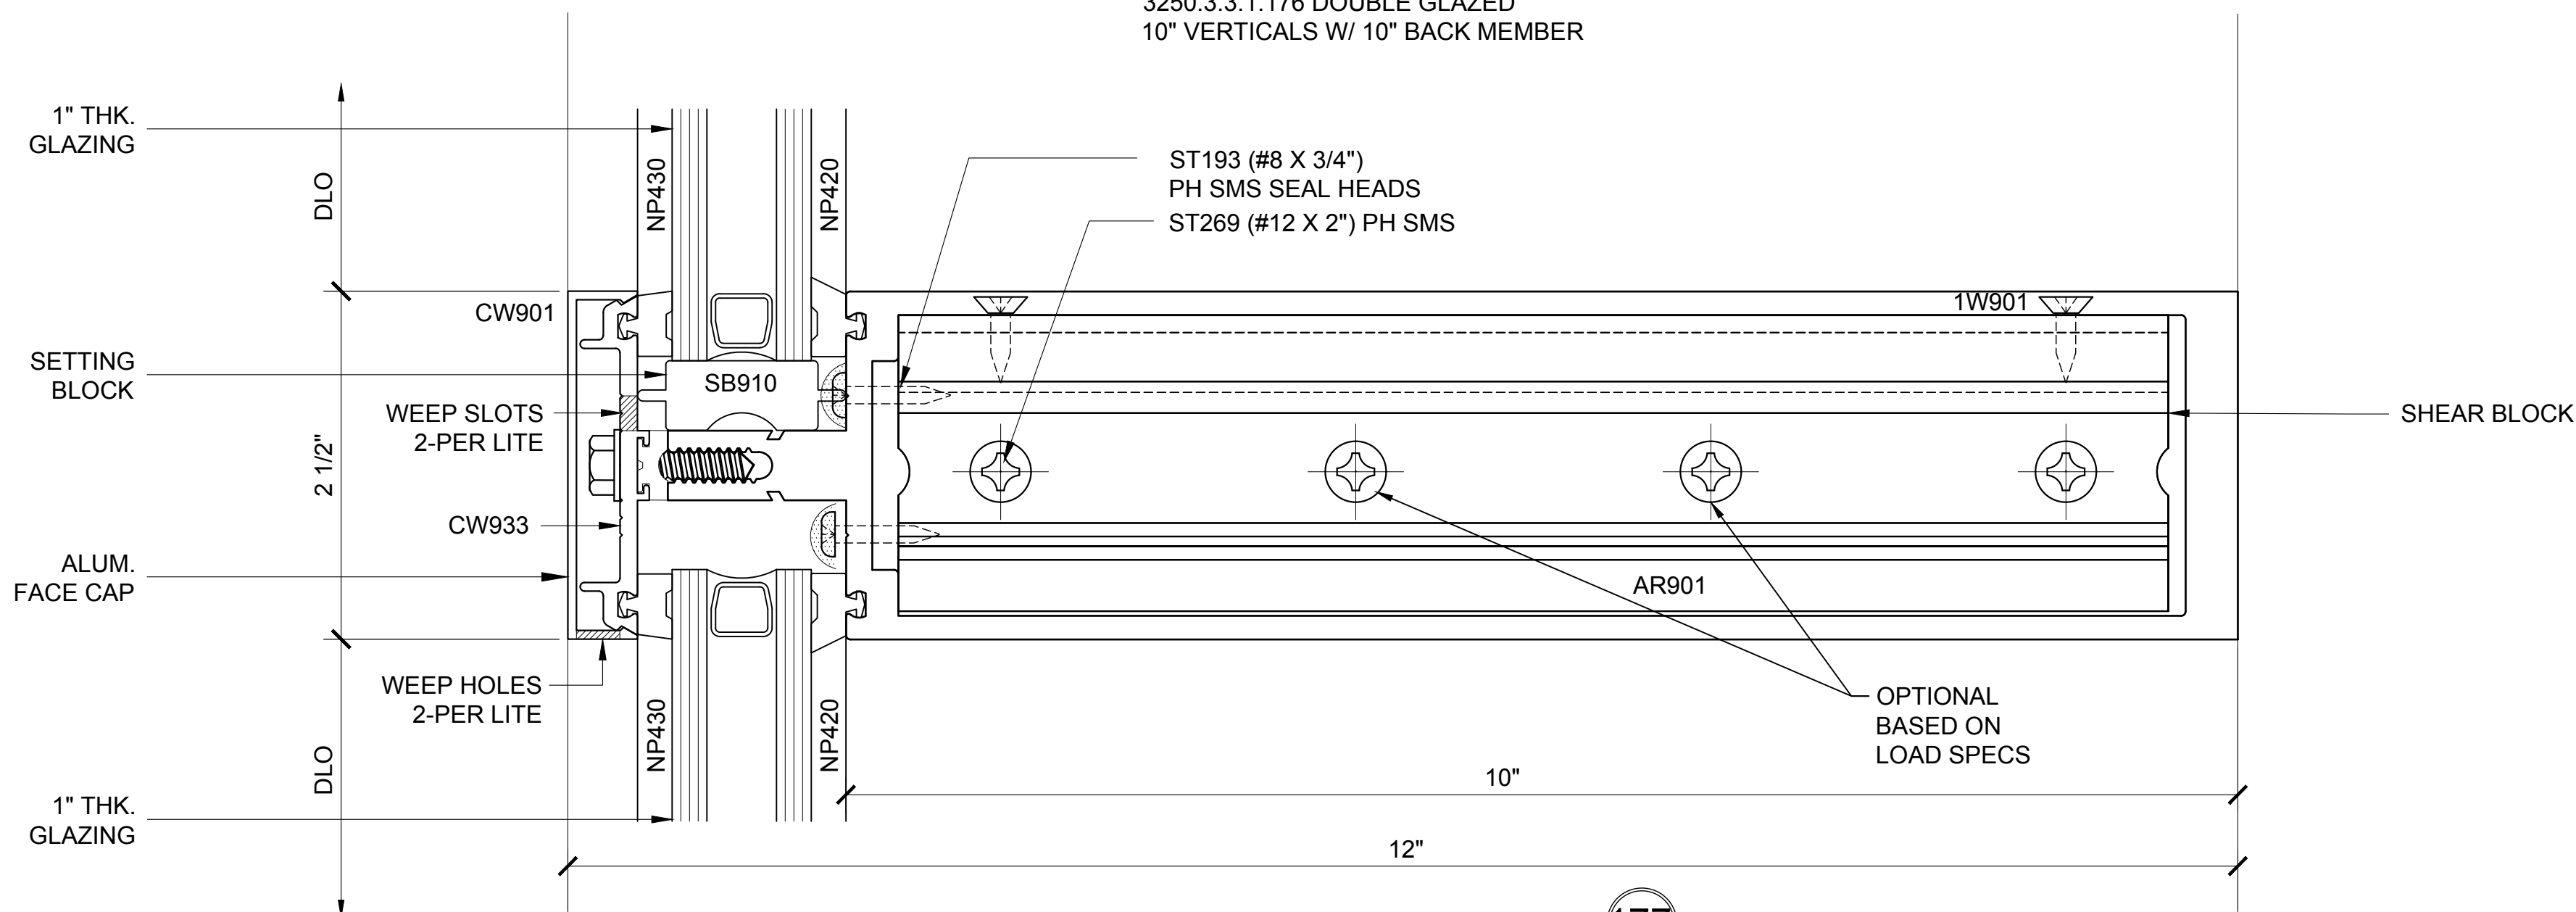

INT. HOR. SECTION 177

3250.3.3.1.177
DOUBLE GLAZED
10\"/>

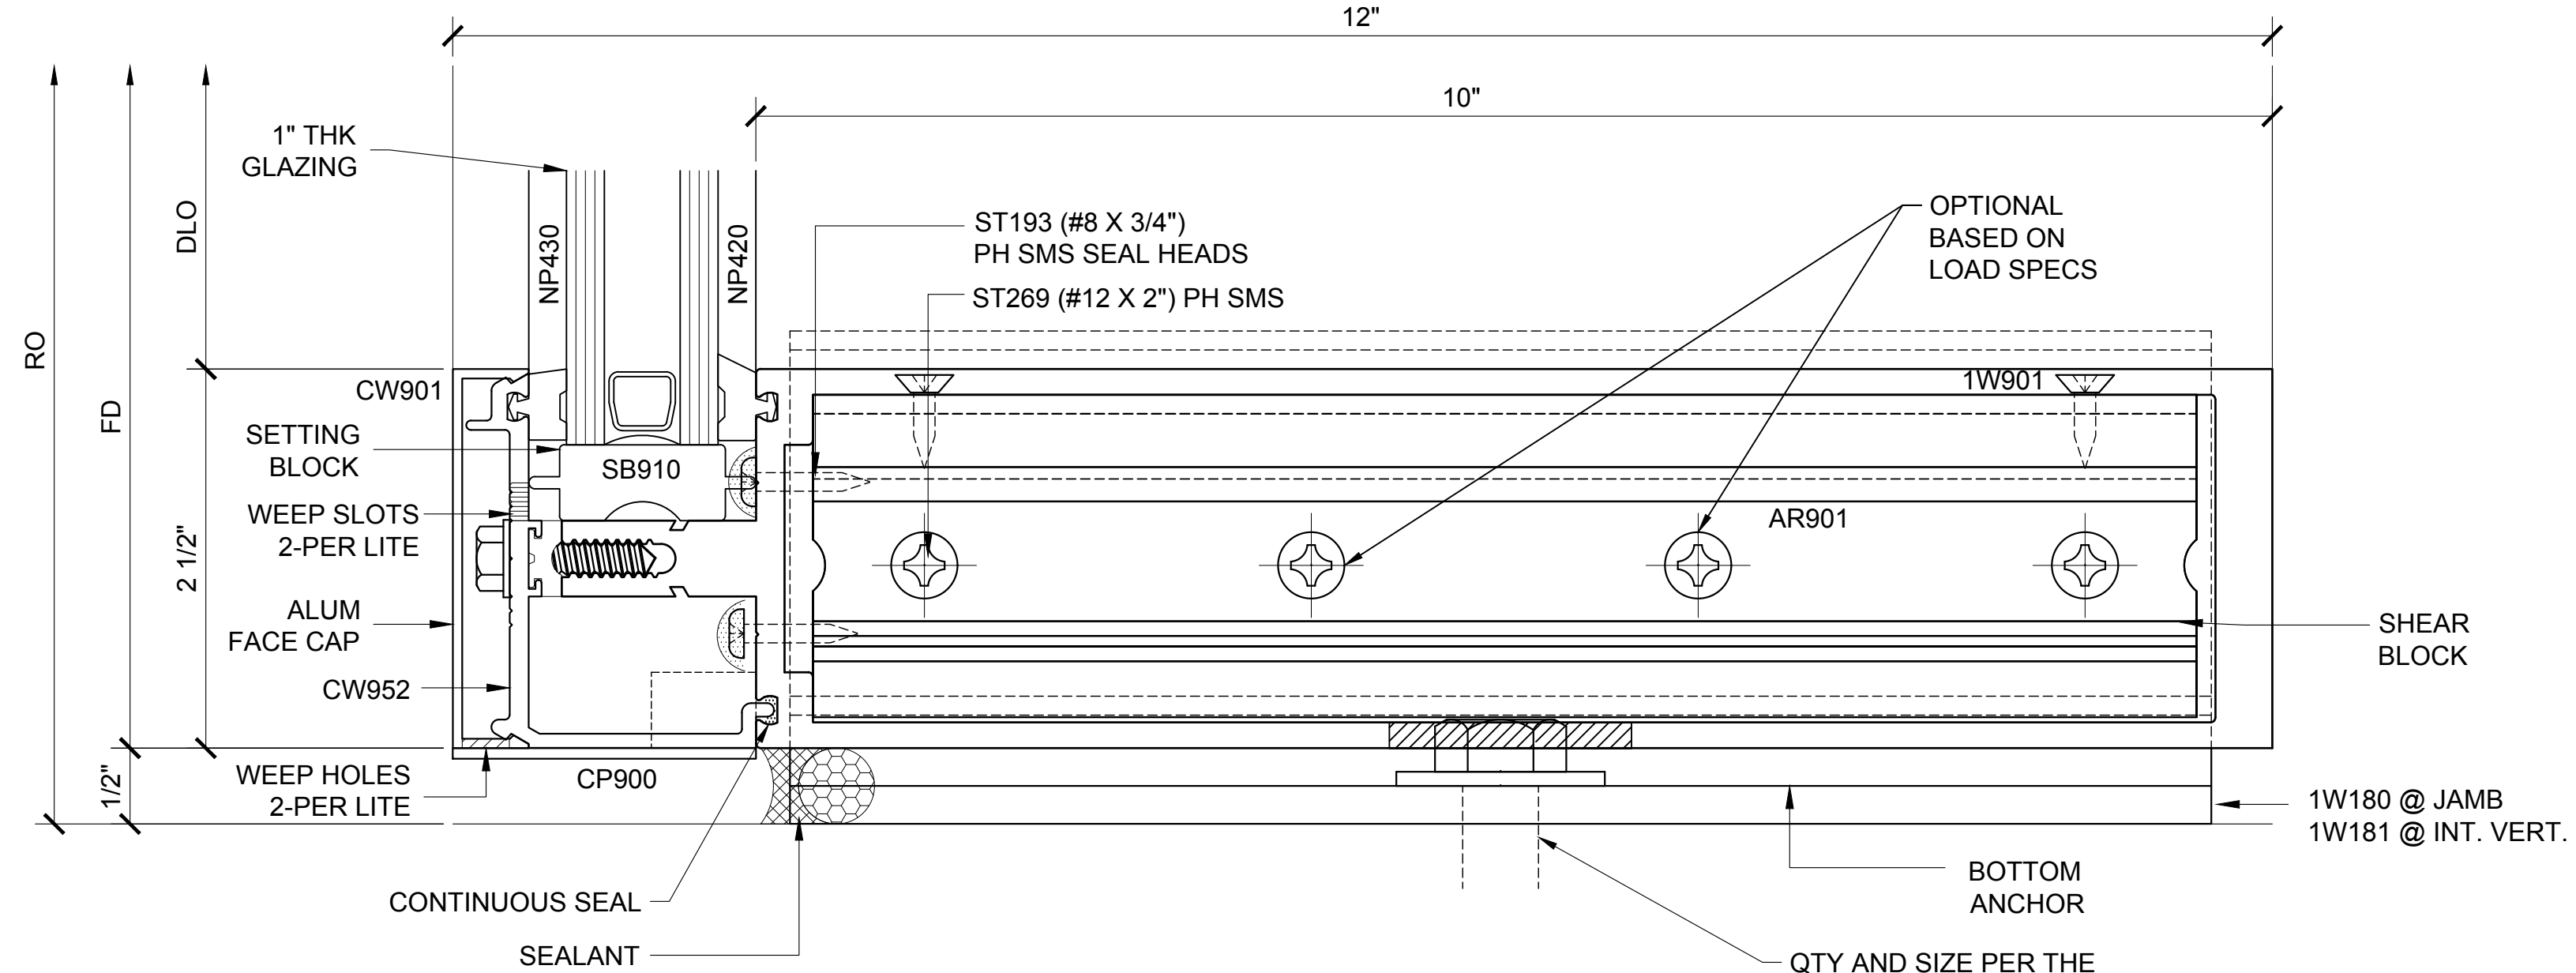

SILL SECTION 178

3250.3.3.1.178 DOUBLE GLAZED
10\"/>

CURTAIN WALL SERIES 3250 DETAILS

3250.3.3.1 - DOUBLE GLAZED - 10\"/>

Revisions By:


CAL

U.S. ALUMINUM

C.R. LAURENCE CO. ARCHITECTURAL PRODUCTS
2503 E. Vernon Avenue, Los Angeles, CA 90058-1897
PH (800) 421-6144 FX 800-587-7301 www.crlaurence.com


Discription:
U.S. ALUMINUM
CURTAIN WALL SERIES 3250
SYSTEM DRAWINGS

Drawn By: BWR
Date: 11/4/16
Scale: AS NOTED
File Name: CW3250-System_Drawings.dwg
Sheet
3250.3.3.1

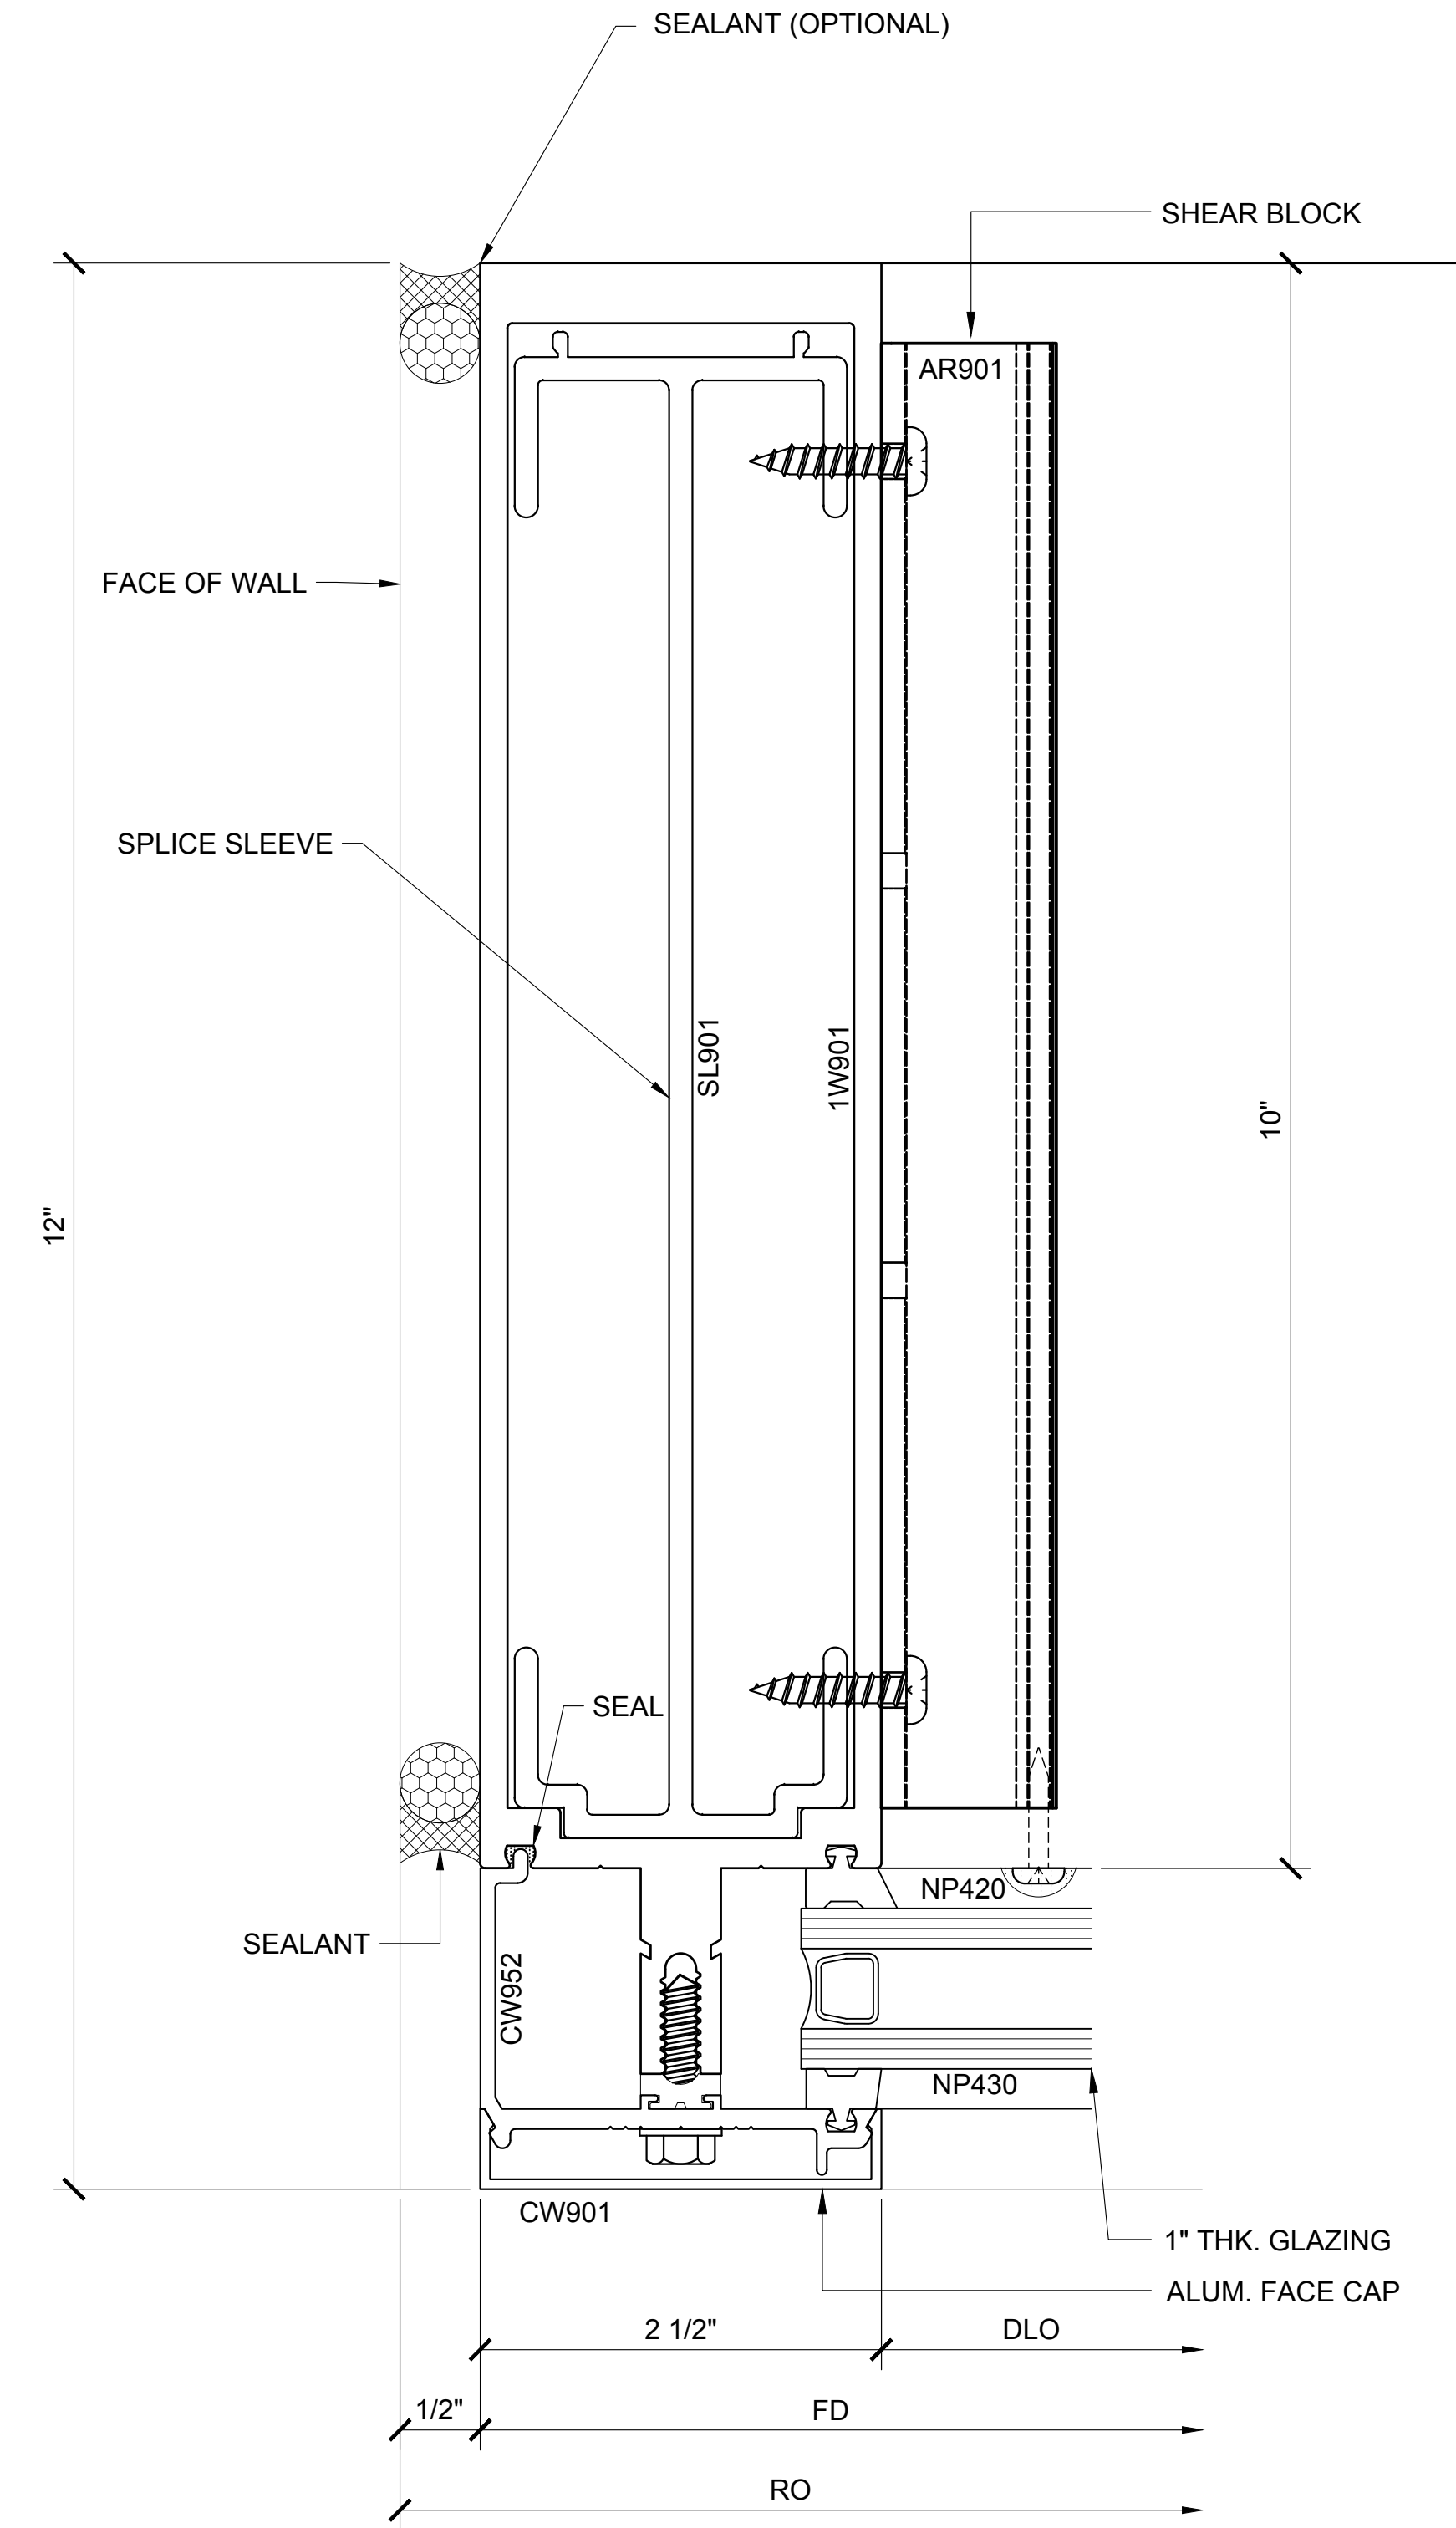

JAMB PLAN 179

3250.3.3.2.179
DOUBLE GLAZED
10" VERTICALS W/ 10" BACK MEMBER

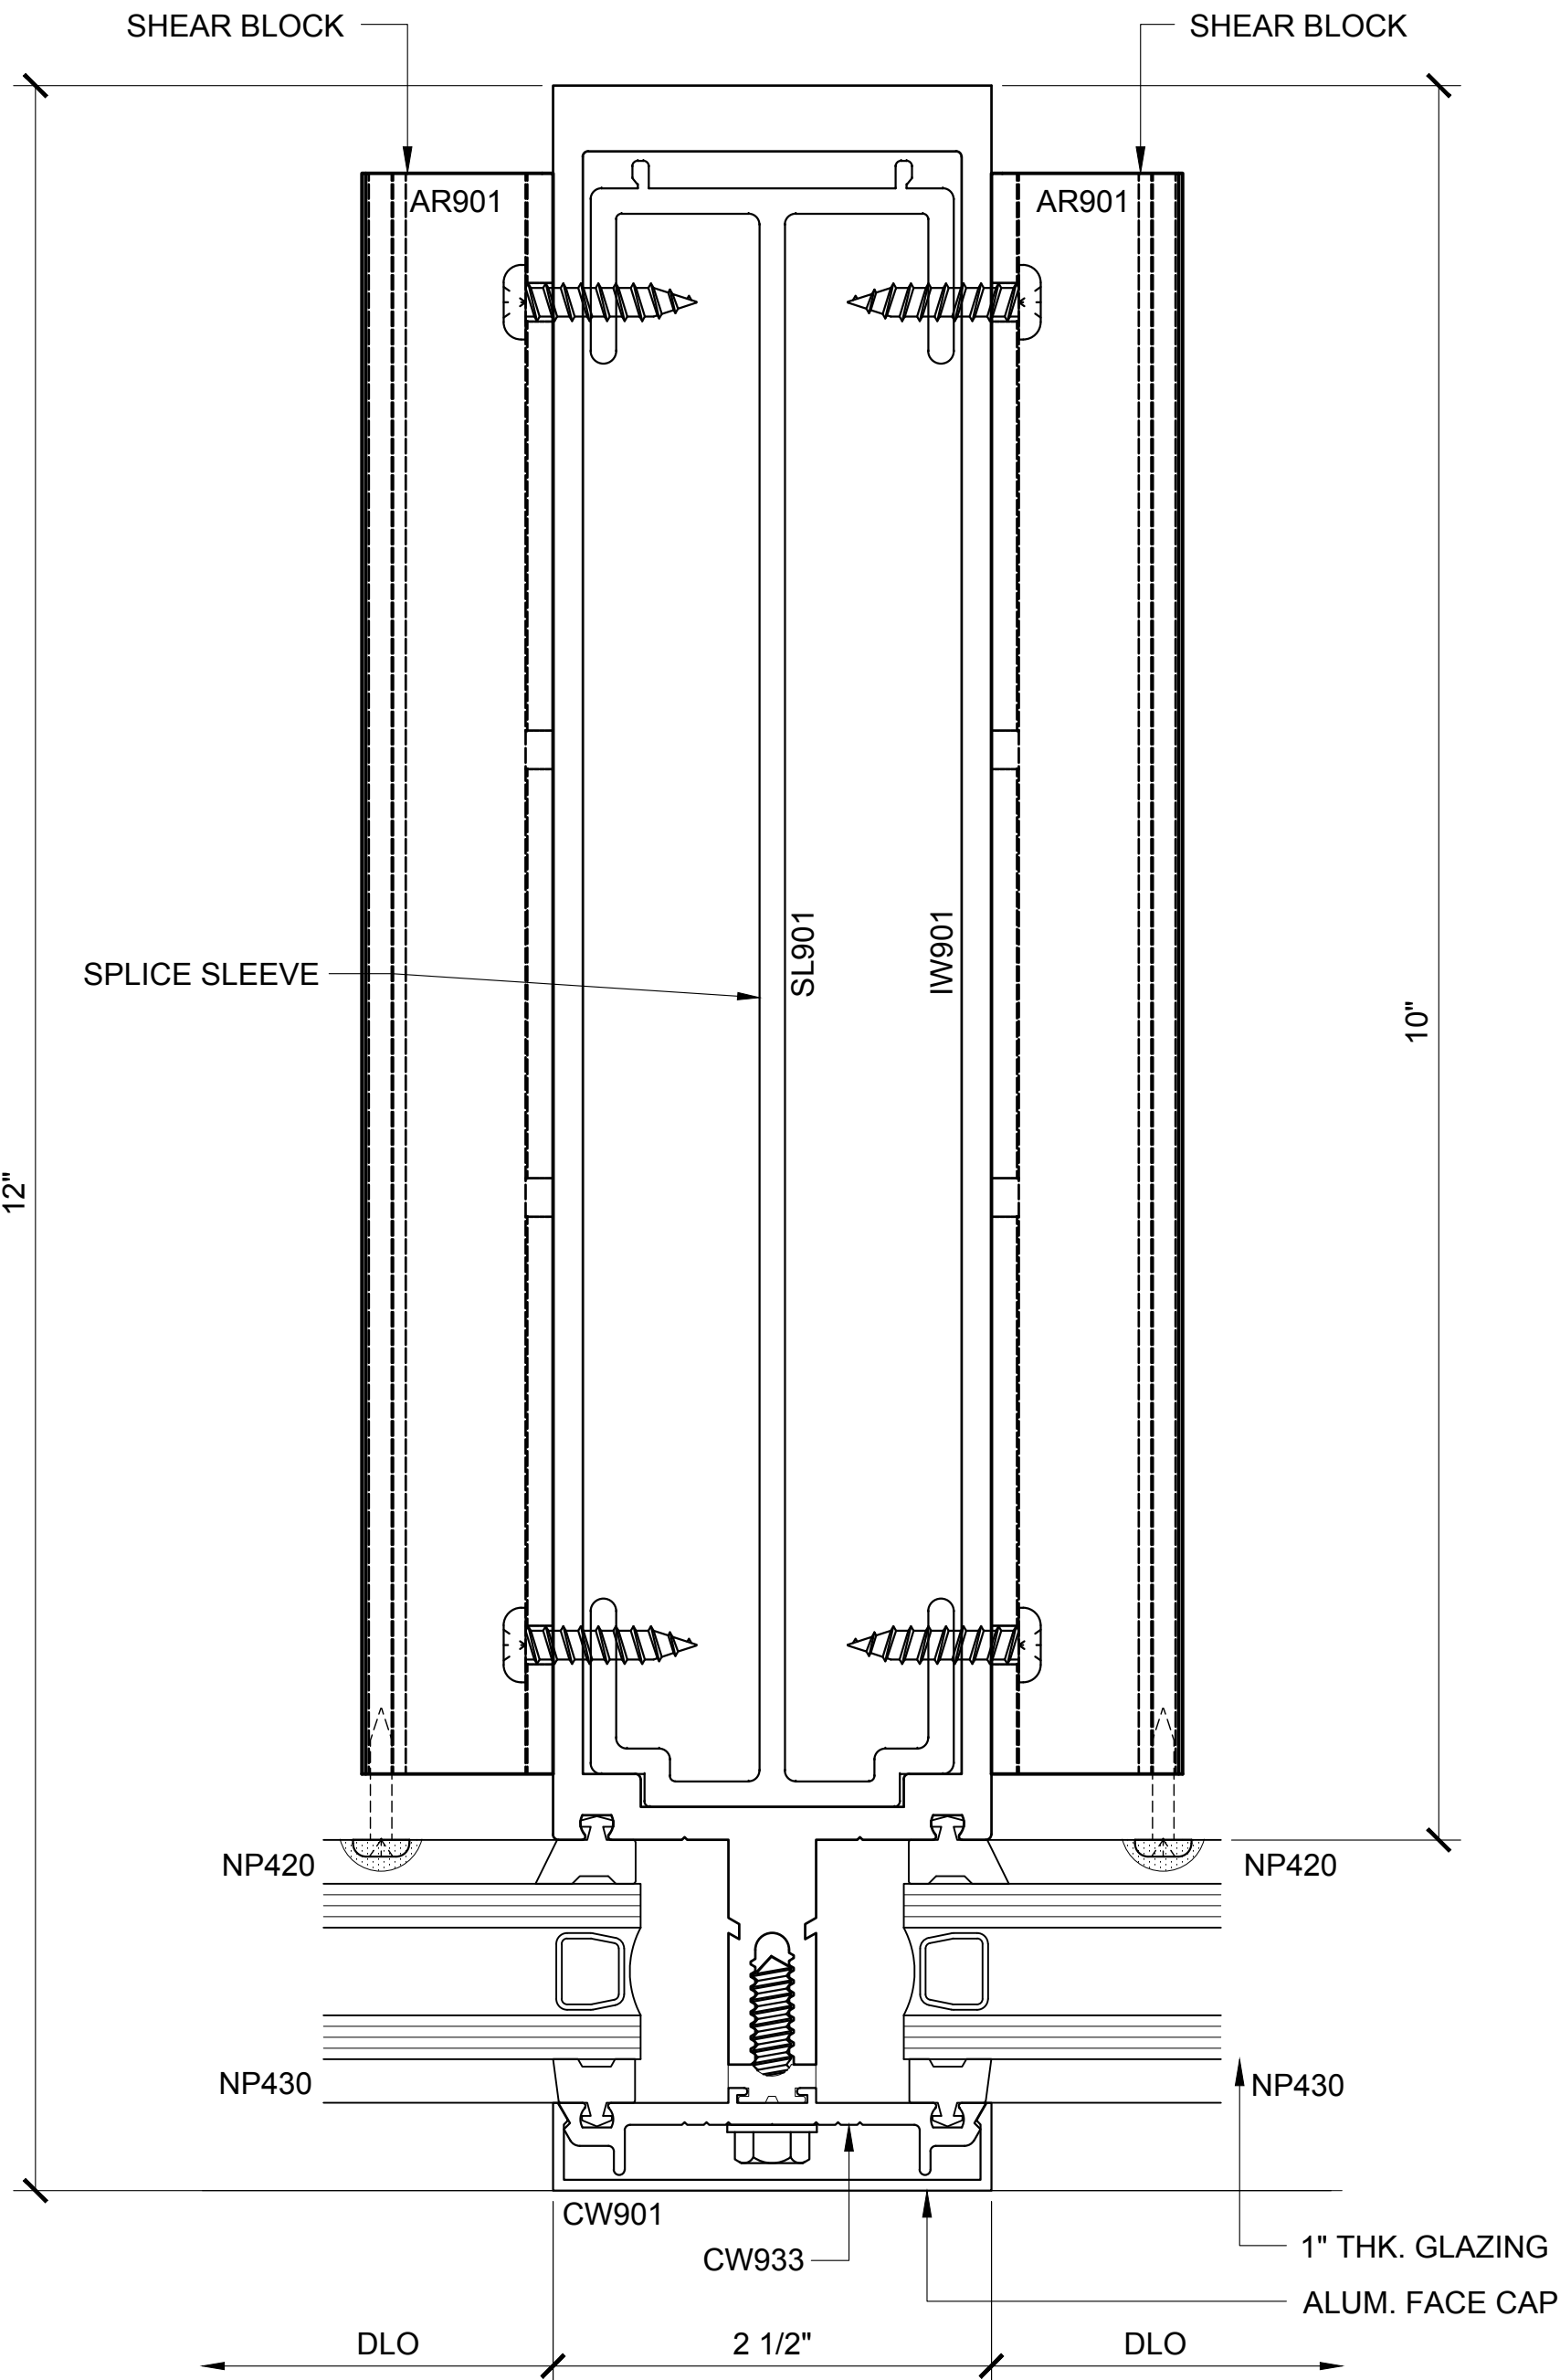

INT. VERT. PLAN 180

3250.3.3.2.180 DOUBLE GLAZED
10" VERTICALS W/ 10" BACK MEMBER

CURTAIN WALL SERIES 3250 DETAILS

3250.3.3.2 - DOUBLE GLAZED - 10" VERTICALS W/ 10" BACK MEMBER

Revisions By:

CRL

U.S. ALUMINUM

C.R. LAURENCE CO. ARCHITECTURAL PRODUCTS
2503 E. Vernon Avenue, Los Angeles, CA 90058-1897
PH (800) 421-6144 FX 800-587-7301 www.crlaurence.com


Discription:
U.S. ALUMINUM
CURTAIN WALL SERIES 3250
SYSTEM DRAWINGS

Drawn By: BWR
Date: 11/4/16
Scale: AS NOTED
File Name: CW3250-System_Drawings.dwg
Sheet
3250.3.3.2


Technical drawing of a window assembly cross-section. The drawing illustrates the internal structure of the window frame and the glazing unit. Key components and labels include:

- 1" THK. GLAZING**: Indicated at the top and bottom of the glazing unit.
- AP926**: Labels for the top and bottom sashes of the window unit.
- 1W991**: Label for the central vertical mullion or divider.
- CONT. SEAL**: Labels for the continuous seals on the top and bottom sashes.
- SHEAR BLOCK**: A component used to secure the sashes within the frame.
- NP430**: Labels for the vertical frame members on the left and right sides.
- NP420**: Labels for the horizontal frame members at the top and bottom.
- CW961**, **CW960**, **CW969**, **CW971**, **CW993**: Various hardware components, including screws and bolts.
- ALUM. FACE CAP**: A component on the left side of the frame.
- GASKET**: A component at the bottom of the frame.
- 3 3/4"**: A dimension indicating the width of the frame assembly.
- DLO**: A label at the bottom right, possibly indicating a drainage or overflow component.
- FD** and **RO**: Labels at the very bottom, possibly indicating field or rough opening dimensions.


3250.3.3.3 - DOUBLE GLAZED - 10" VERTICALS W/ 10" BACK MEMBER

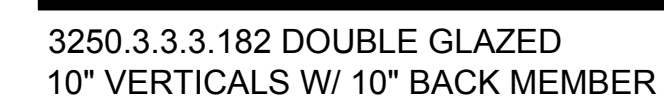

3250.3.3.3

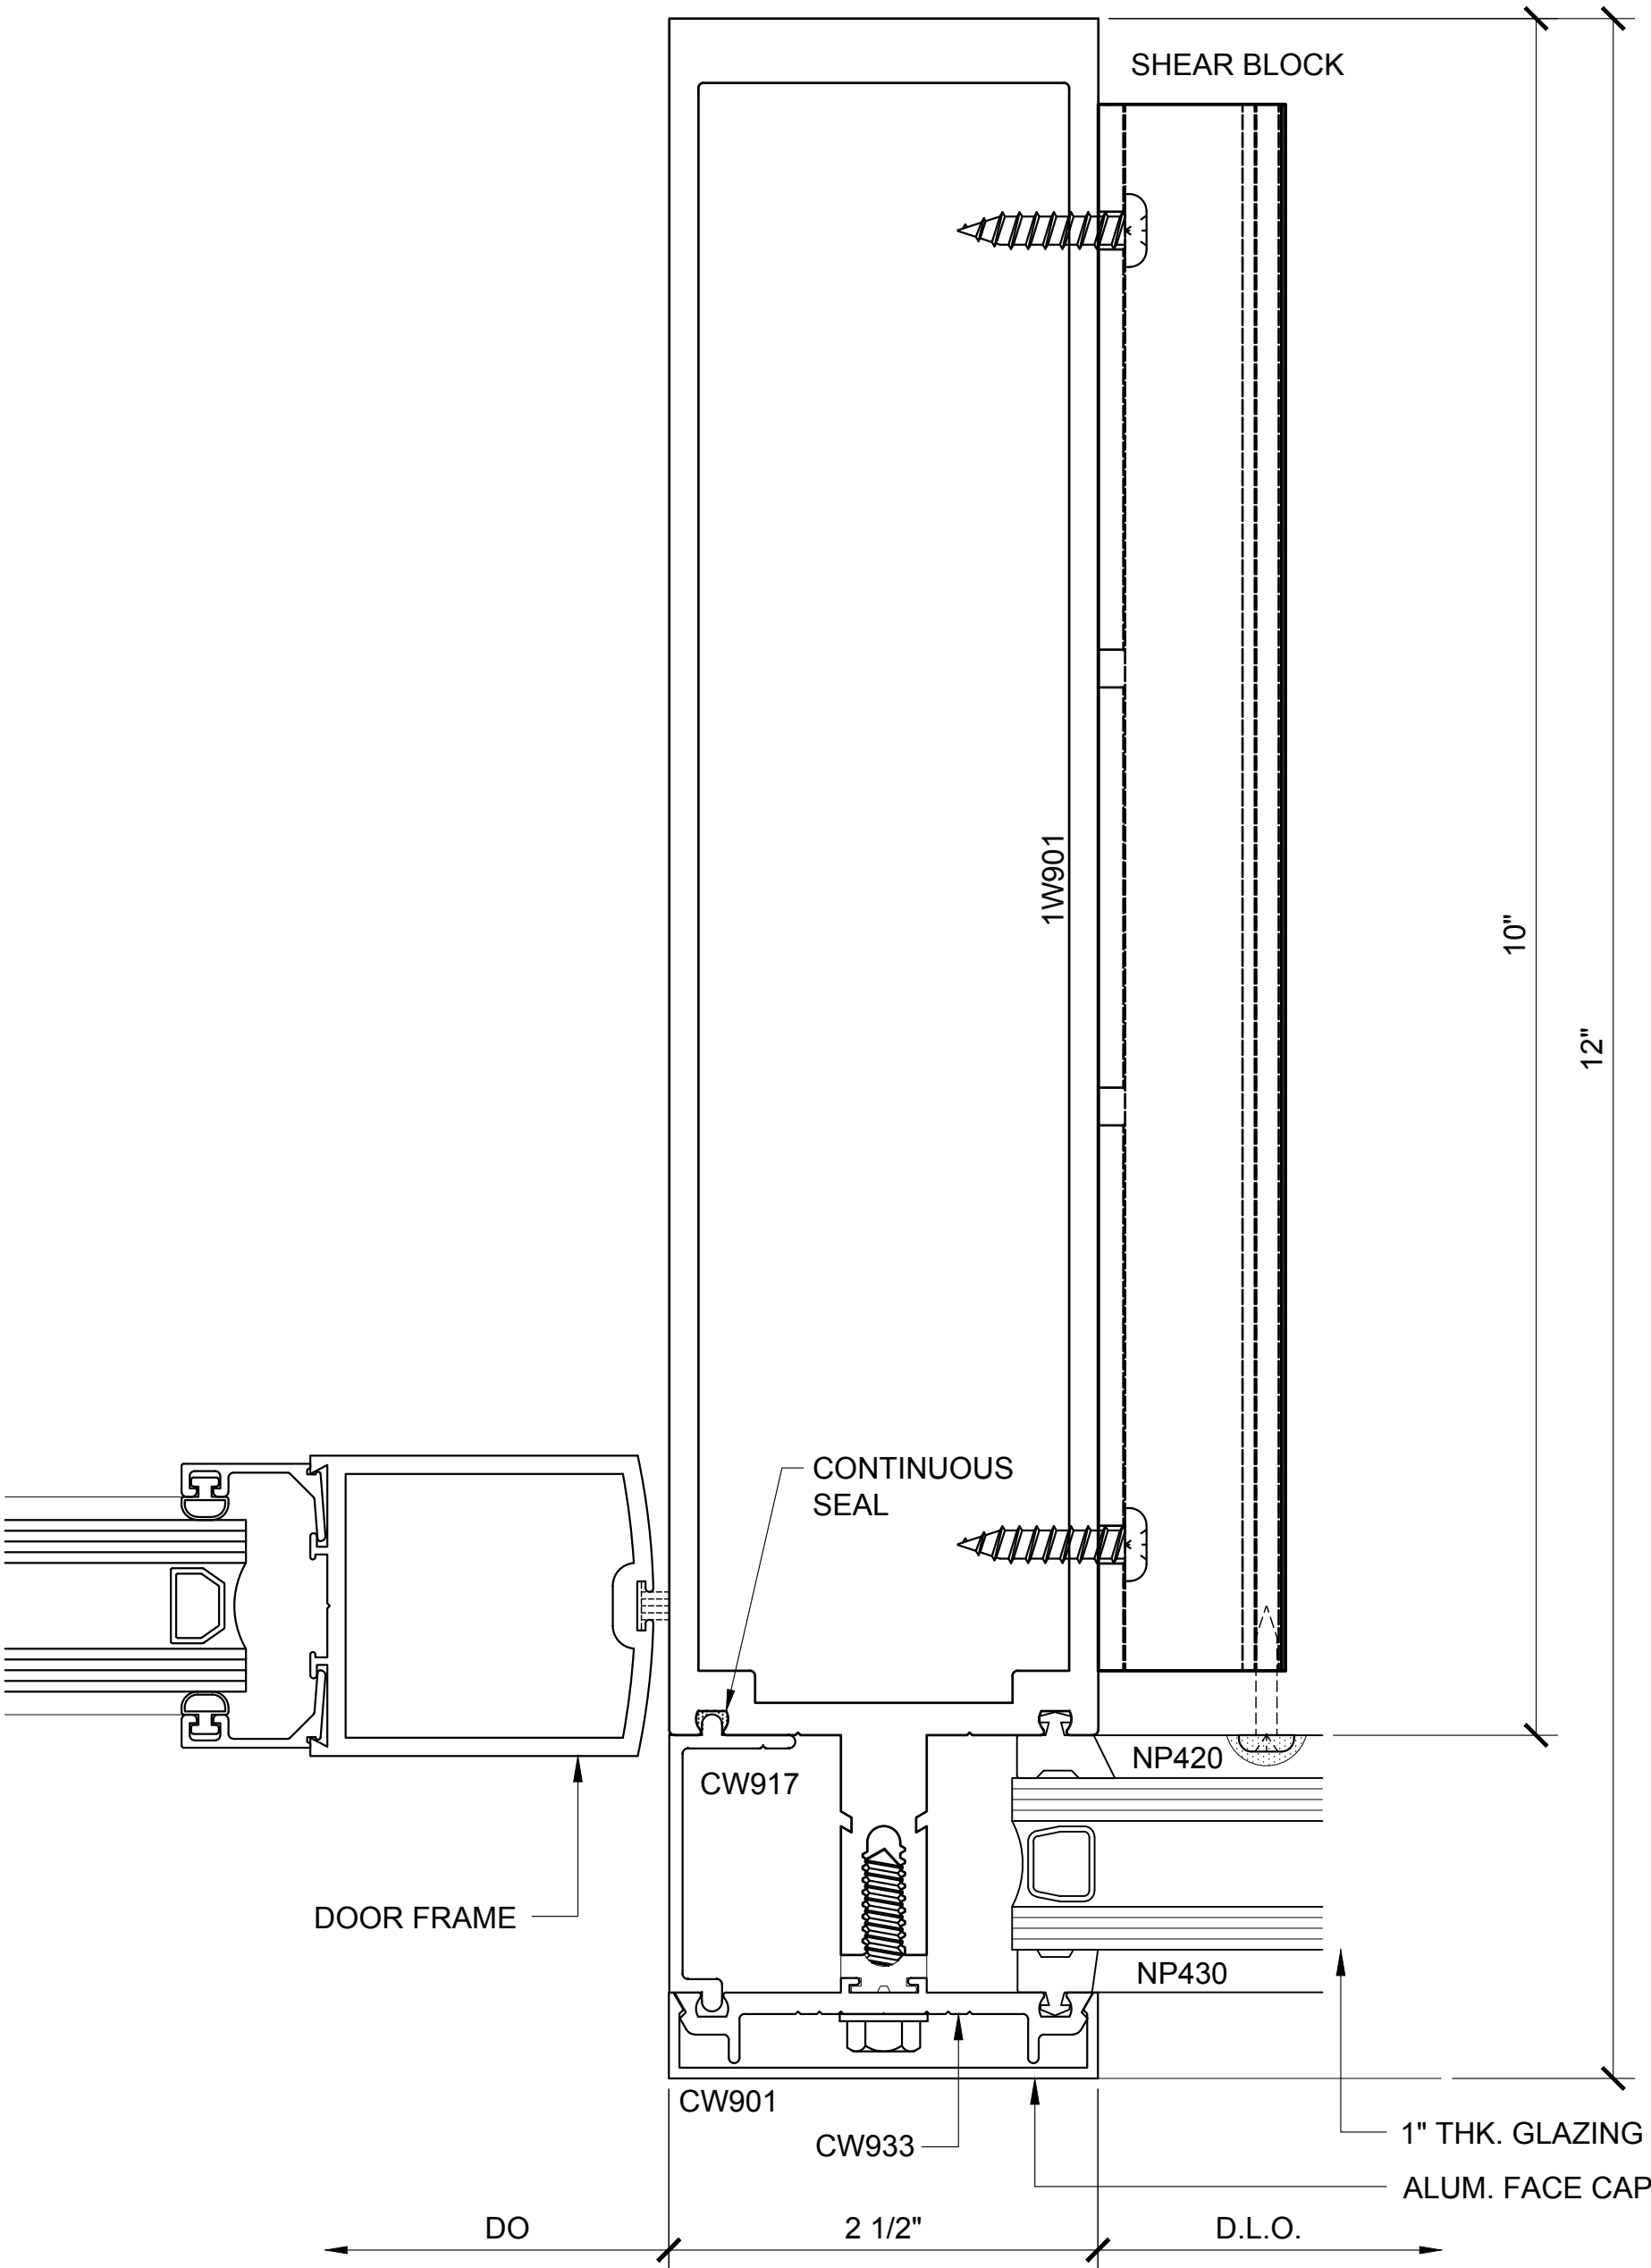

INT. VERT. PLAN 183
3250.3.3.4.183 DOUBLE GLAZED
10" VERTICALS W/ 10" BACK MEMBER
CH DOOR FRAMING

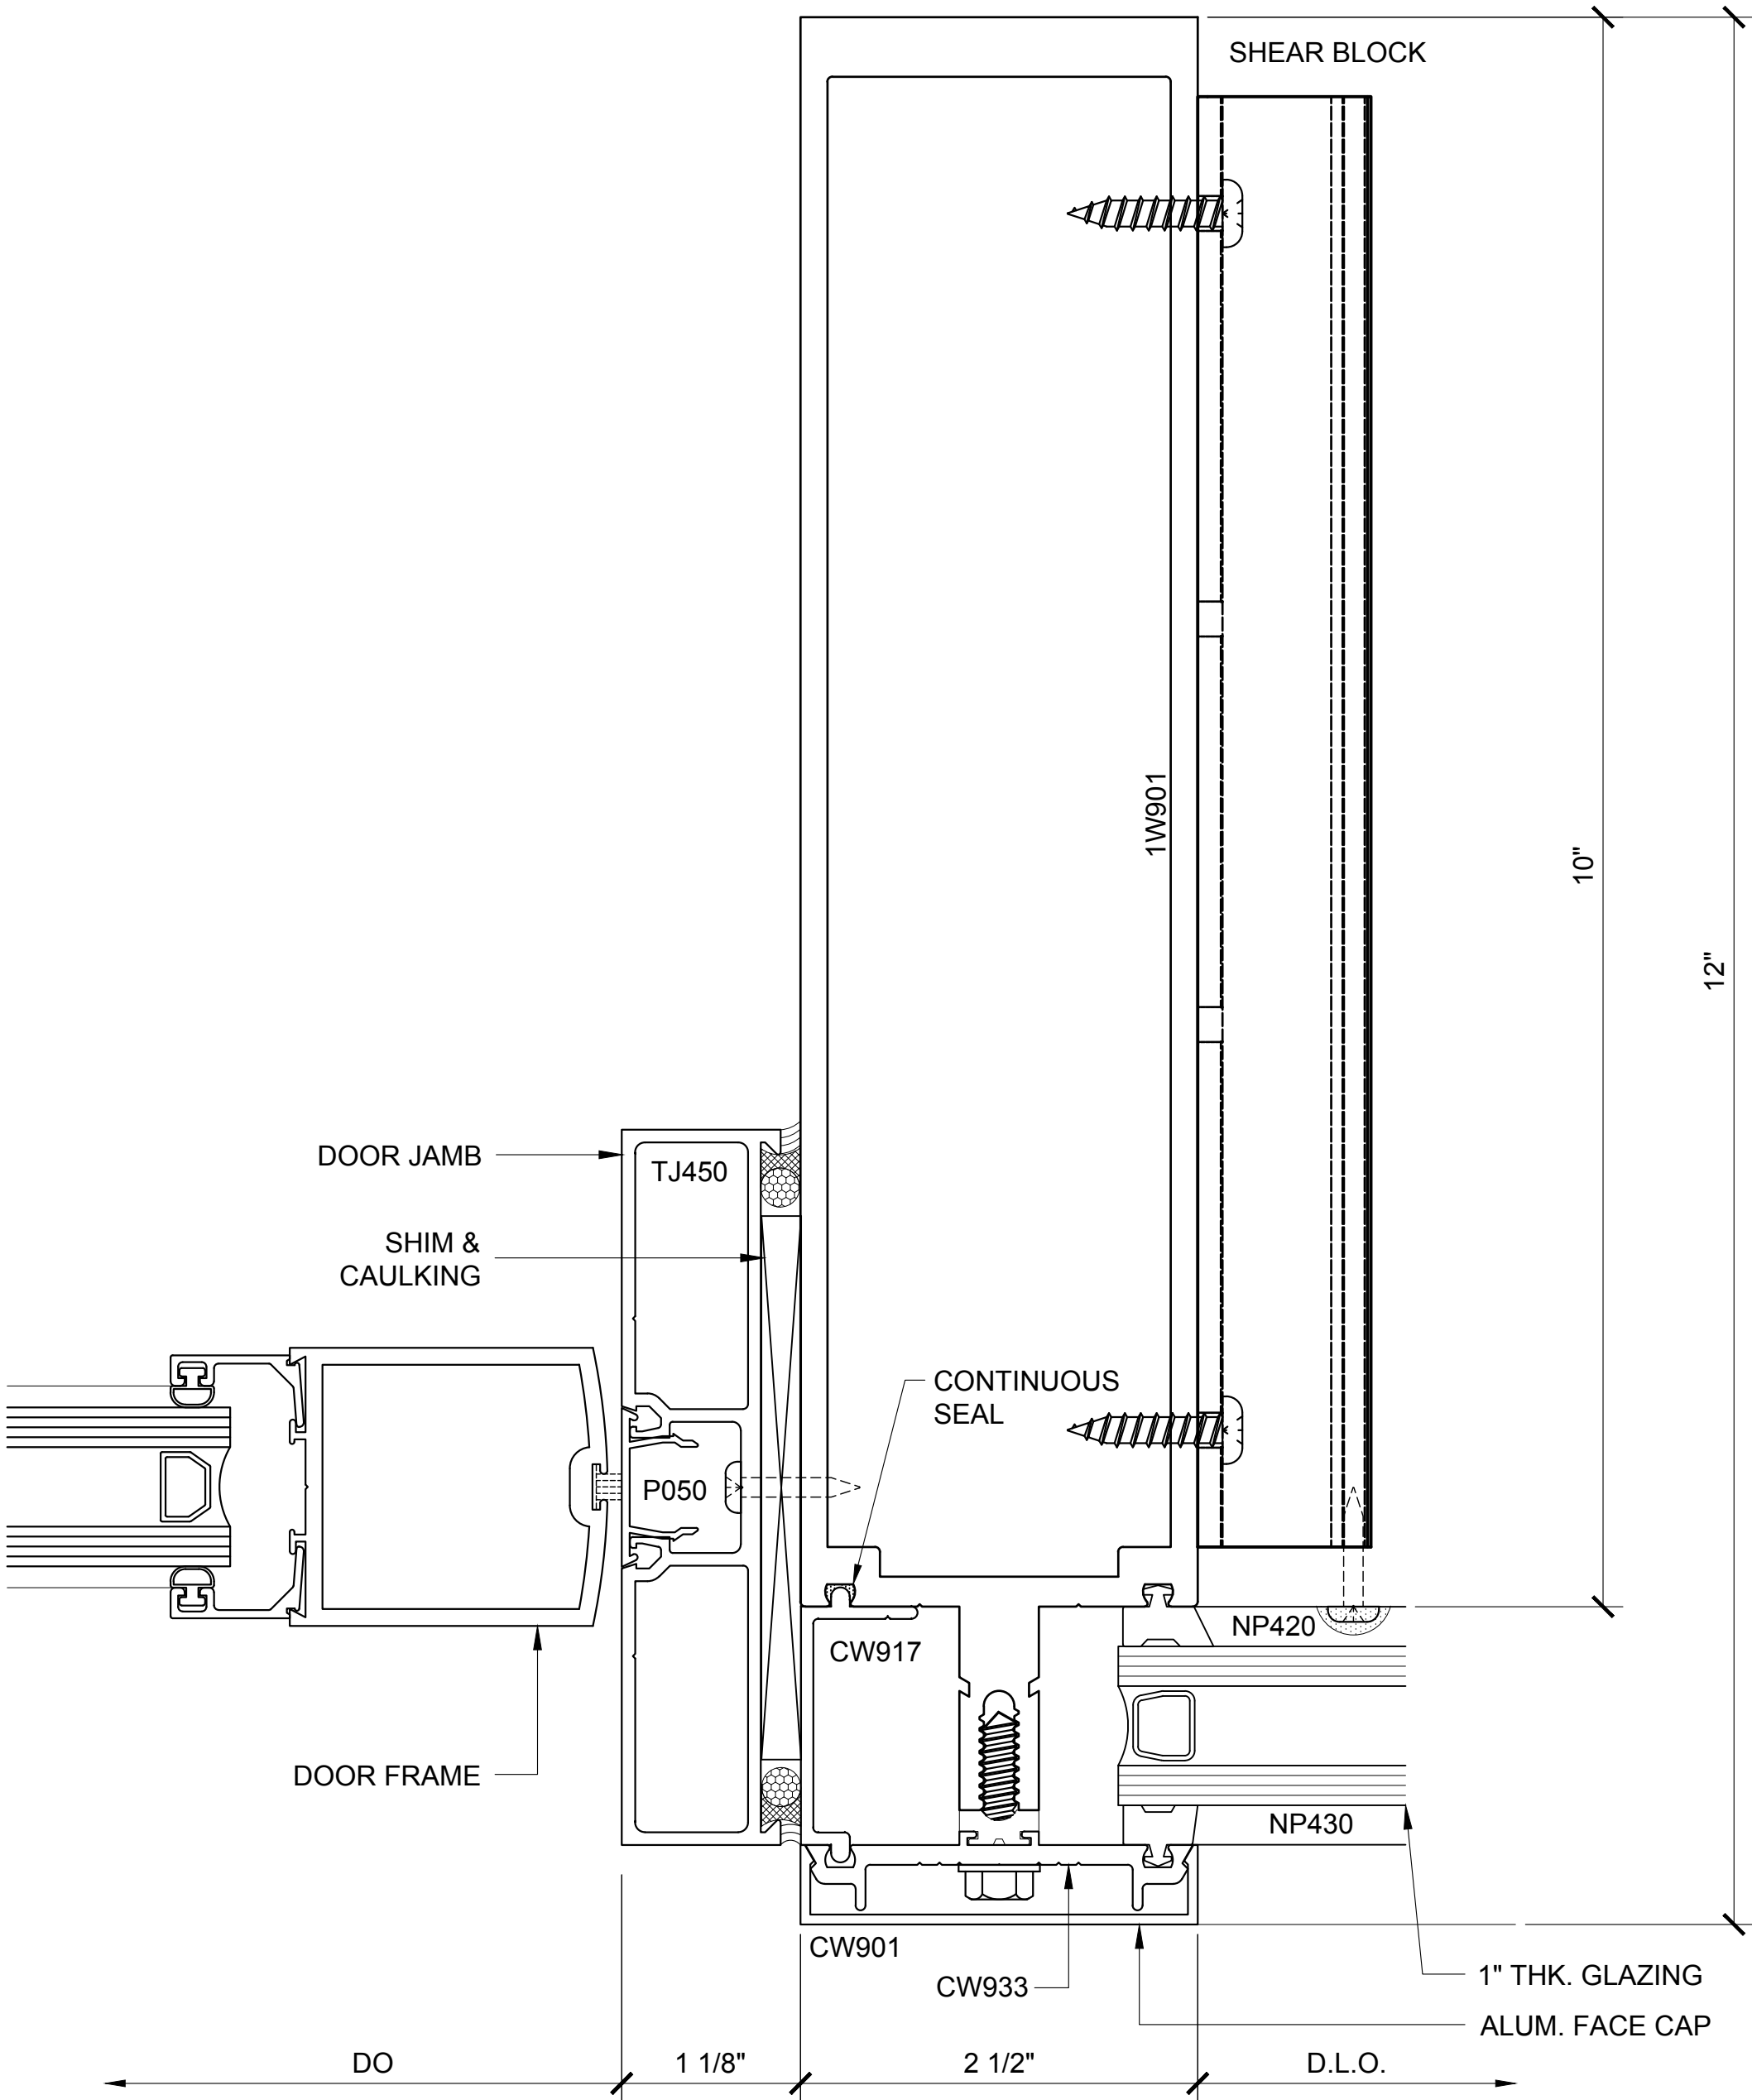

DOOR JAMB PLAN 184
3250.3.3.4.184 DOUBLE GLAZED
10" VERTICALS W/ 10" BACK MEMBER
CH DOOR FRAMING

Revisions By:

C.R. LAURENCE CO. ARCHITECTURAL PRODUCTS

2503 E. Vernon Avenue, Los Angeles, CA 90058-1897

PH (800)-421-6144 FX: 800-587-7301 www.crlaurence.com

Discription:

U.S. ALUMINUM
CURTAIN WALL SERIES 3250
SYSTEM DRAWINGS

Drawn By: BWR


Date: 11/4/16

Scale: AS NOTED

File Name: CW3250-System_Drawings.dwg

Sheet

3250.3.3.4

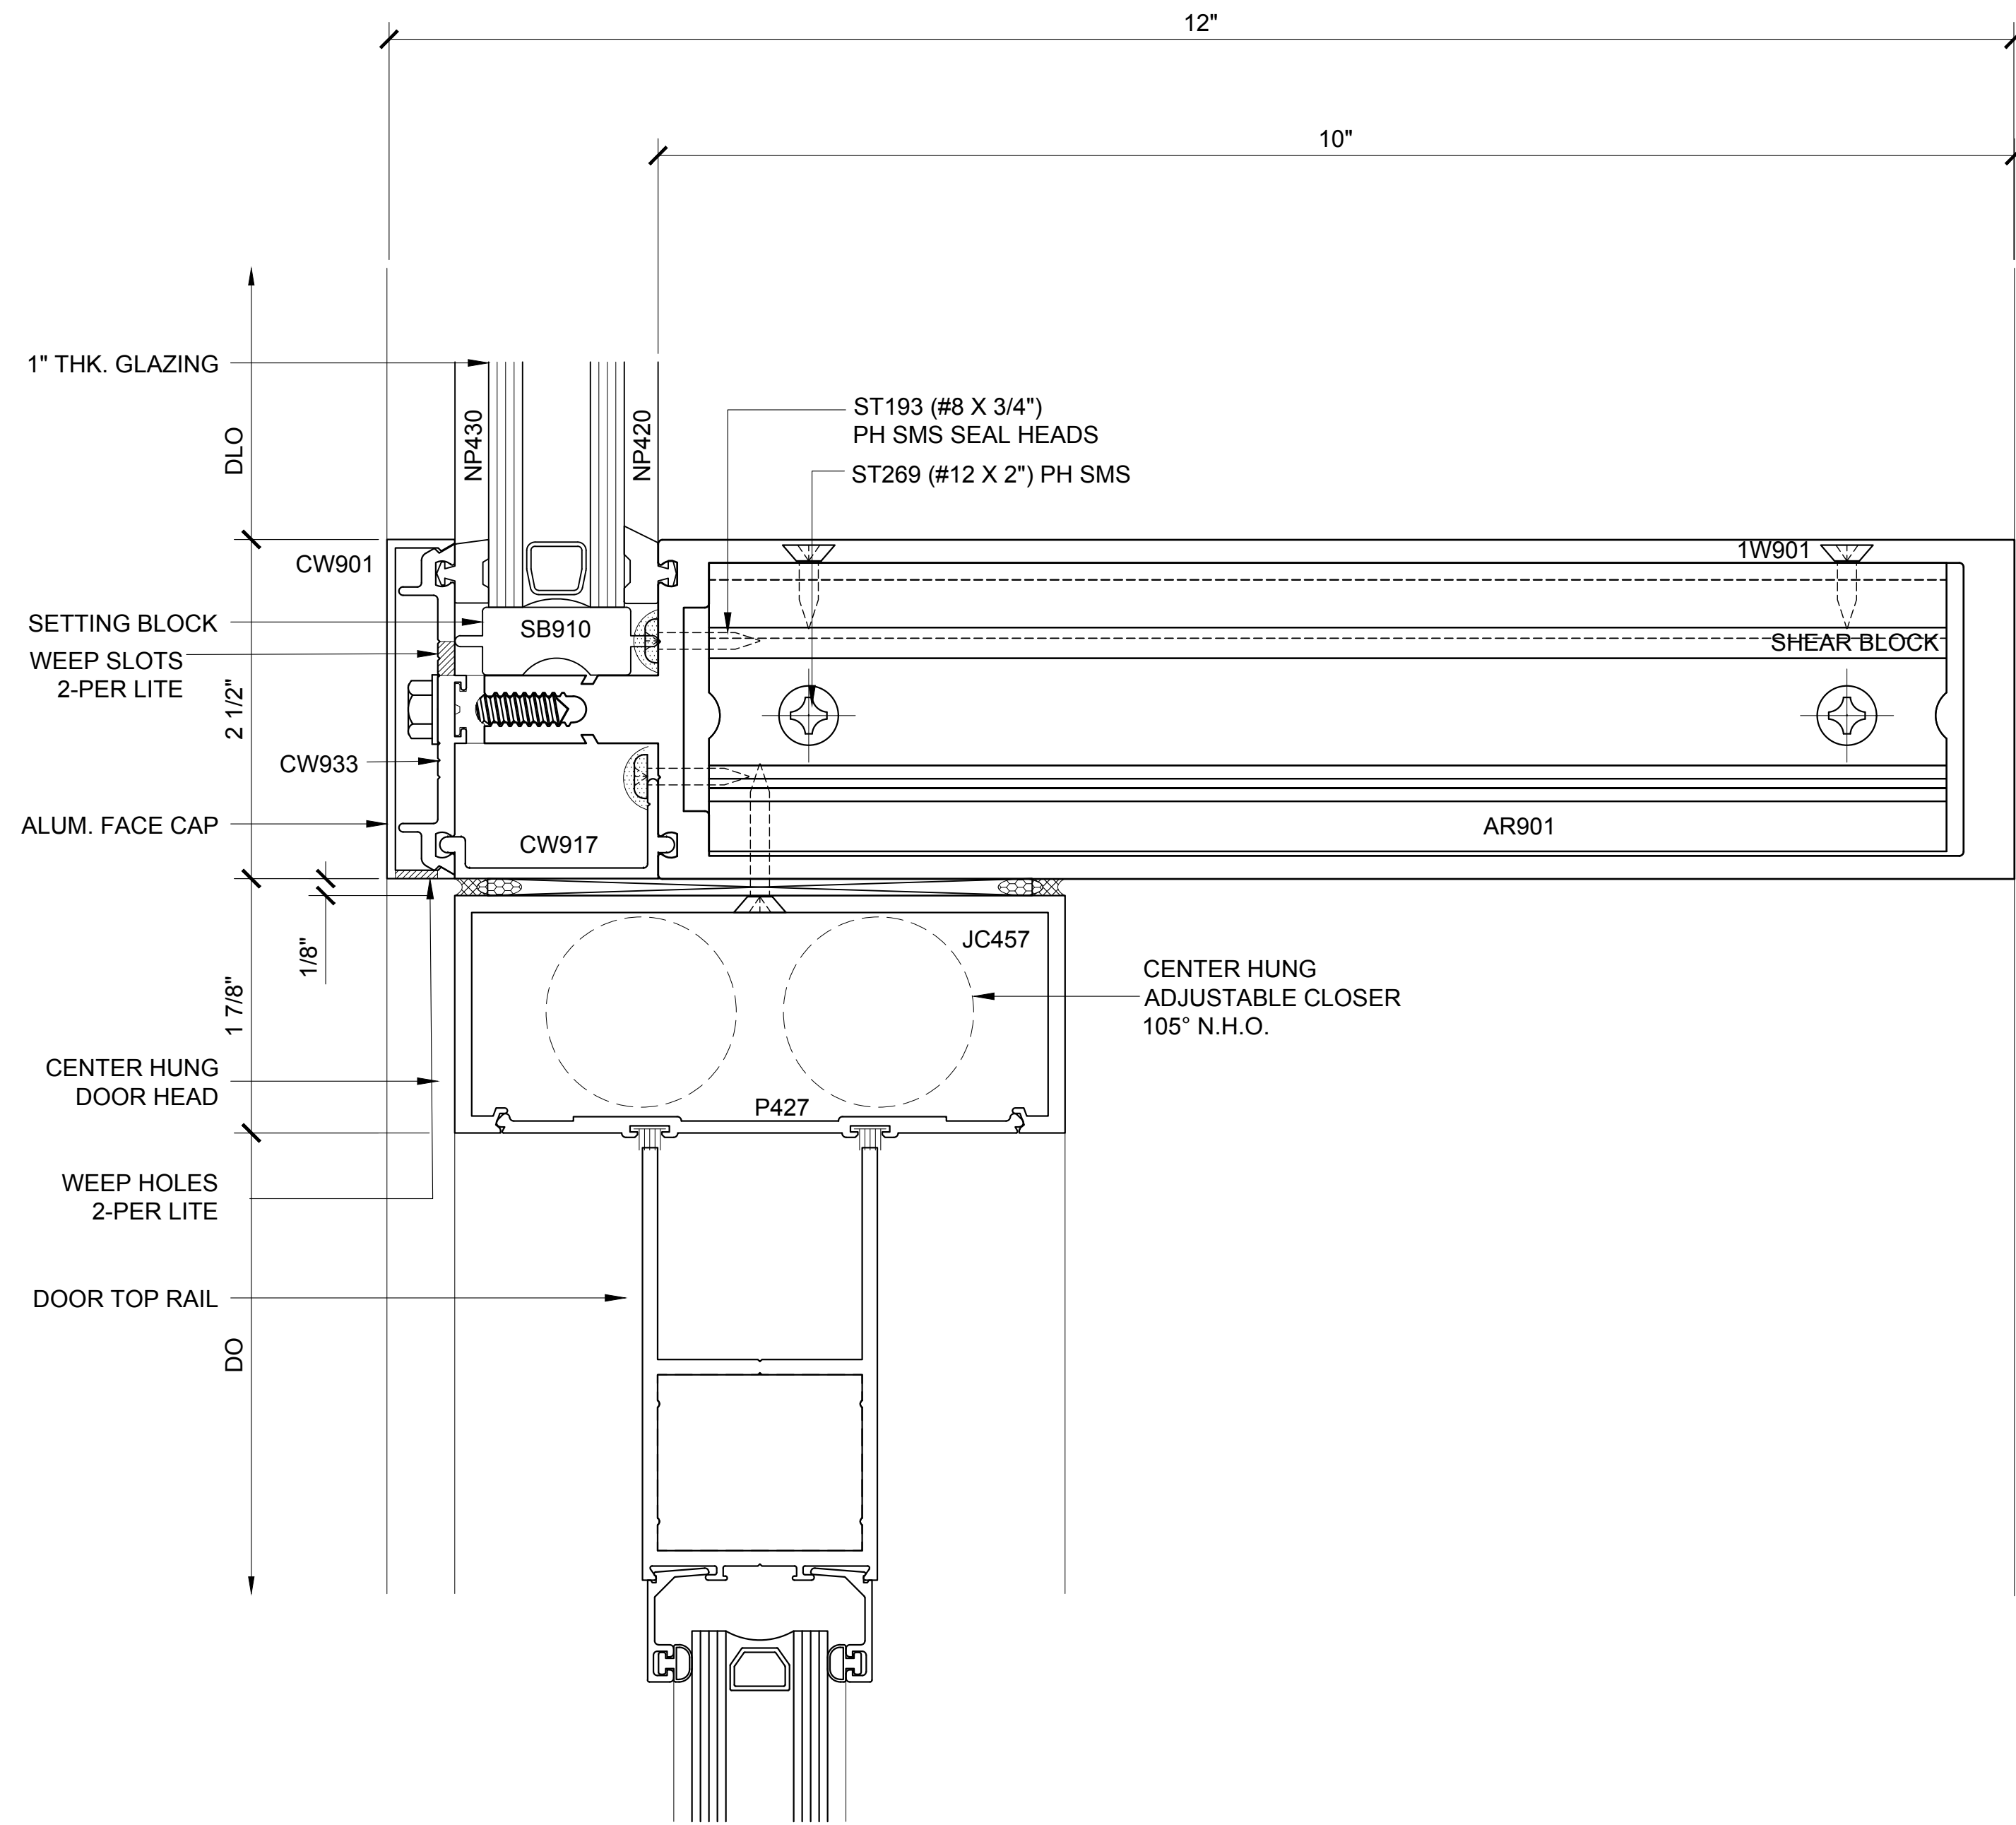

DOOR HEAD SECTION 185

3250.3.3.5A.185
DOUBLE GLAZED
10\"/>

CURTAIN WALL SERIES 3250 DETAILS

3250.3.3.5A - DOUBLE GLAZED - 10\"/>

Revisions By:

CRL

U.S. ALUMINUM

C.R. LAURENCE CO. ARCHITECTURAL PRODUCTS
2503 E. Vernon Avenue, Los Angeles, CA 90058-1897
PH (800)-421-6144 FX: 800-587-7301 www.crlaurence.com

Discription:

U.S. ALUMINUM
CURTAIN WALL SERIES 3250
SYSTEM DRAWINGS

Drawn By: BWR


Date: 11/4/16

Scale: AS NOTED

File Name: CW3250-System_Drawings.dwg

Sheet

3250.3.3.5A

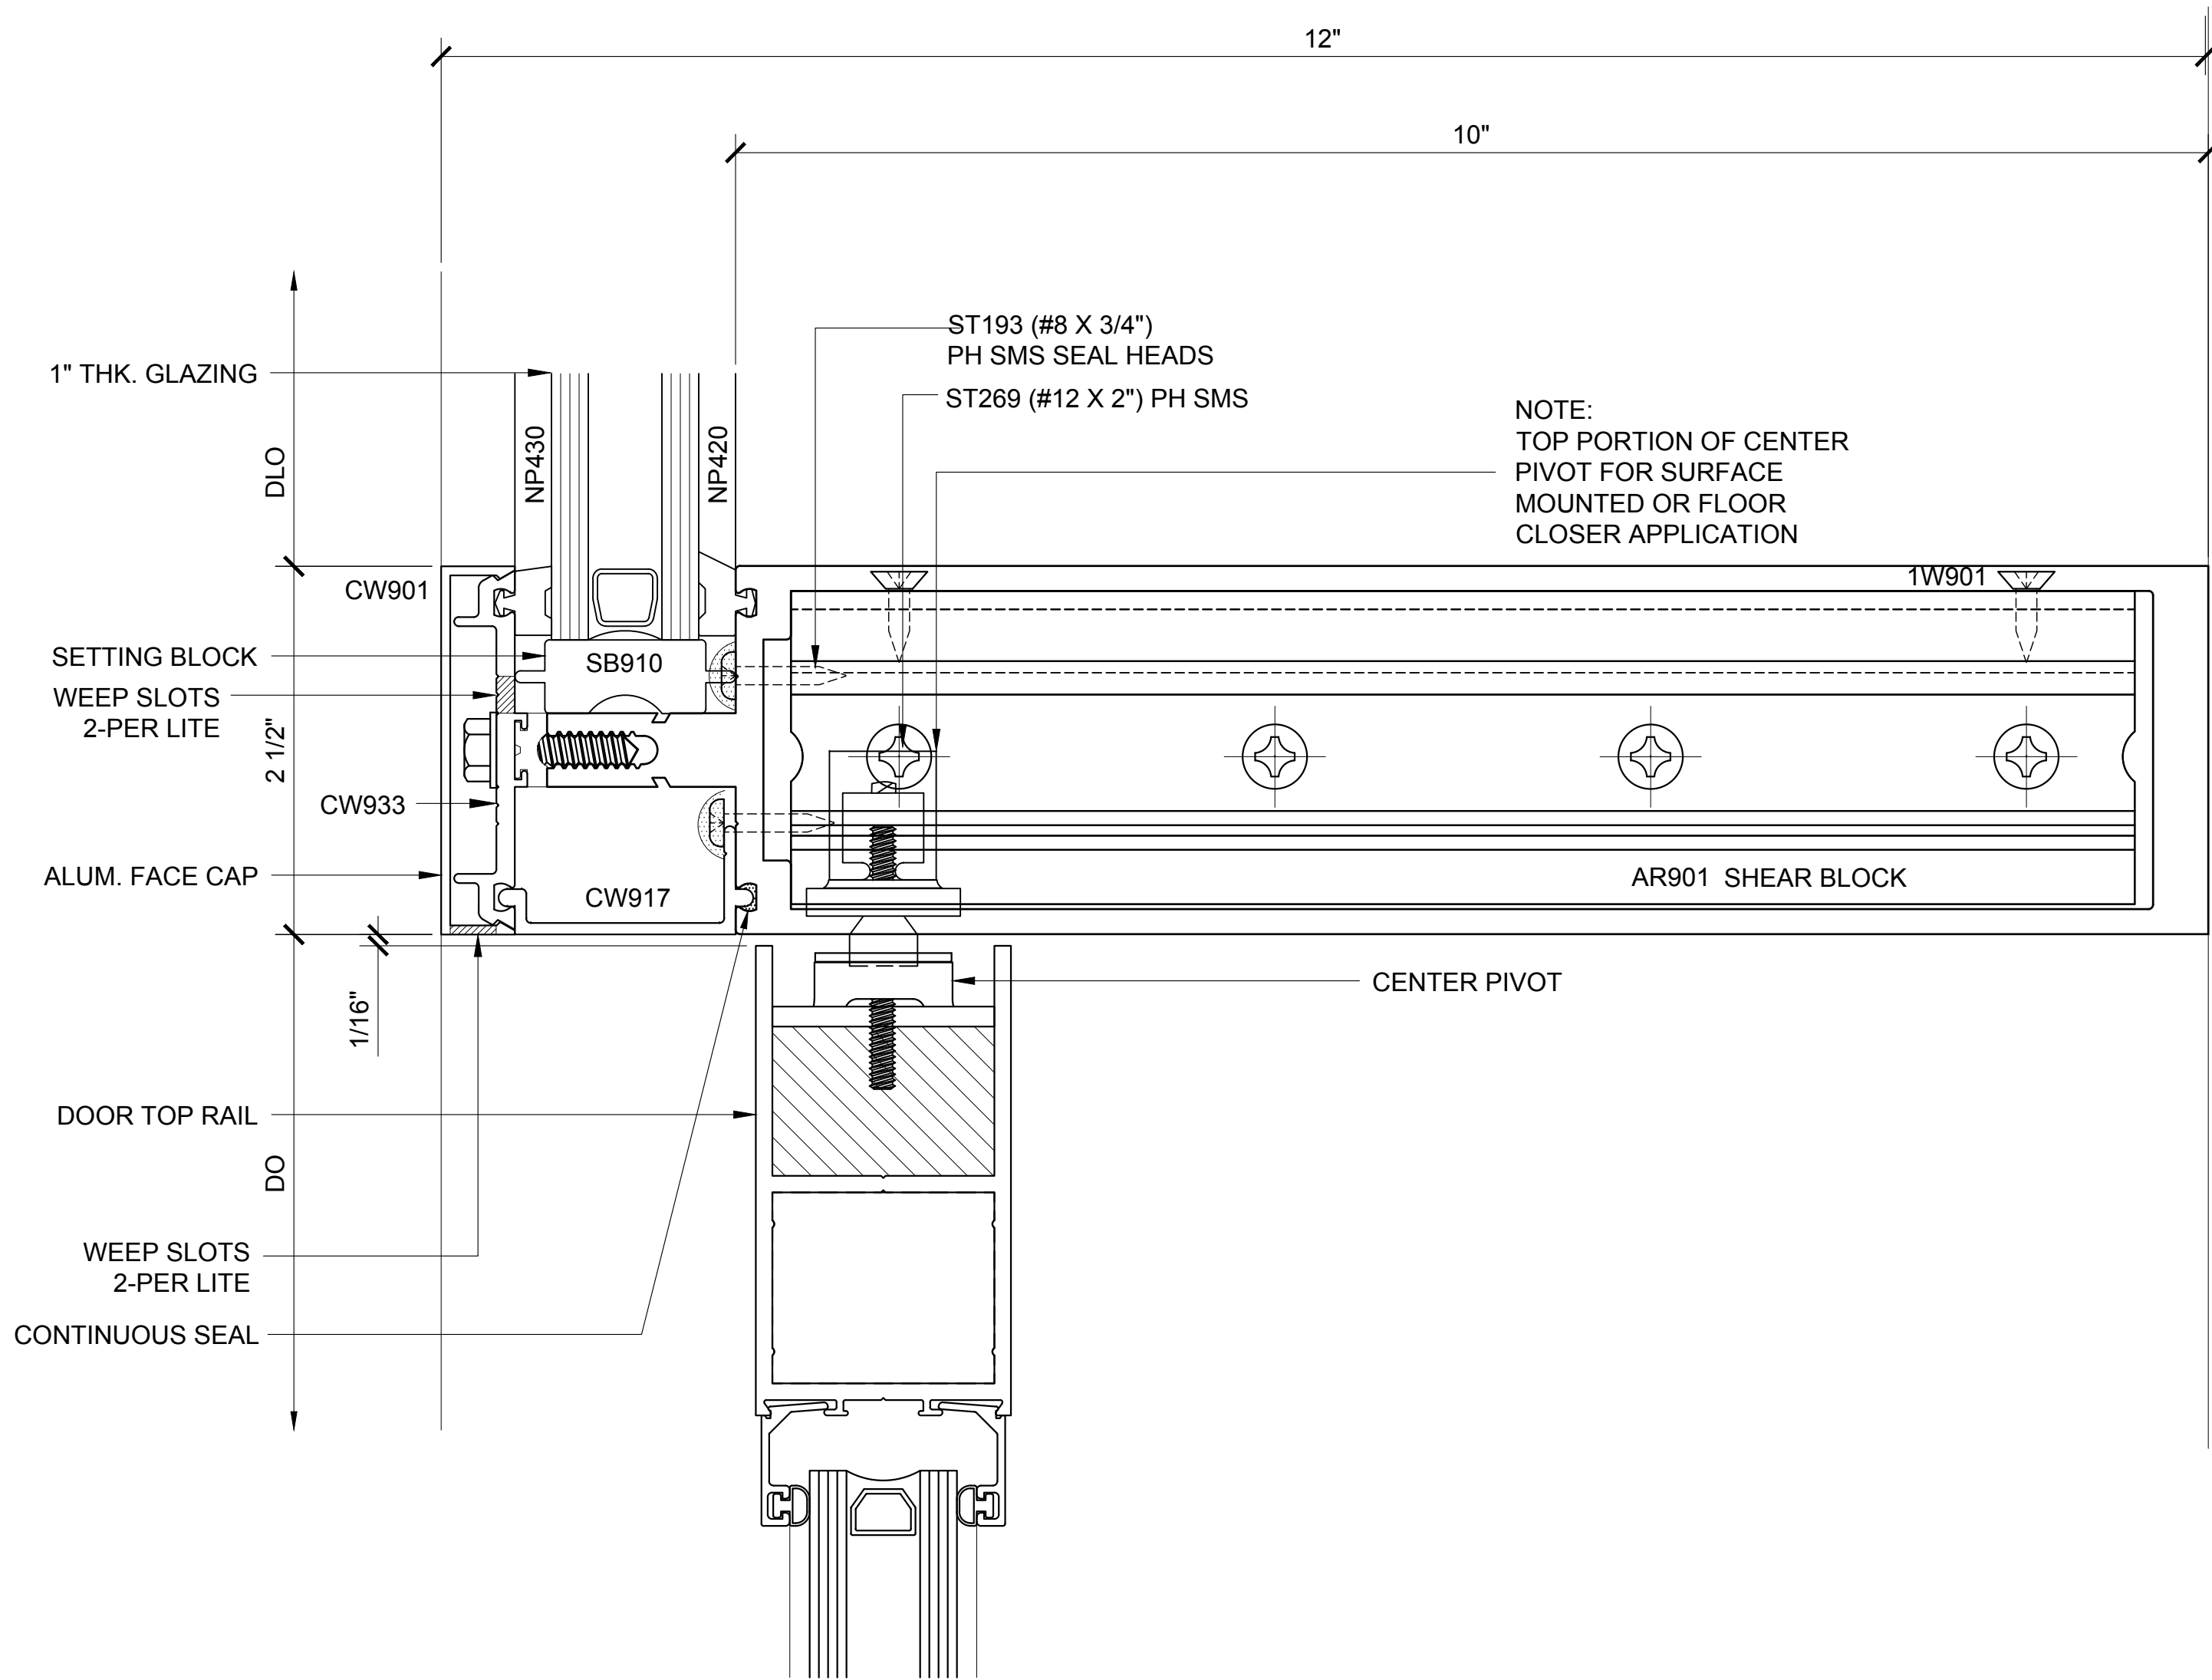

DOOR HEAD SECTION 186

3250.3.3.5B.186 DOUBLE GLAZED
10\"/>

CURTAIN WALL SERIES 3250 DETAILS

3250.3.3.5B - DOUBLE GLAZED - 10\"/>

Revisions By:

C.R. LAURENCE CO. ARCHITECTURAL PRODUCTS

2503 E. Vernon Avenue, Los Angeles, CA 90058-1897

PH (800)-421-6144 FX: 800-587-7301 www.crlaurence.com

Discription:

U.S. ALUMINUM
CURTAIN WALL SERIES 3250
SYSTEM DRAWINGS

Drawn By: BWR

Date: 11/4/16

Scale: AS NOTED



File Name: CW3250-System_Drawings.dwg

Sheet

3250.3.3.5B

CURTAIN WALL SERIES 3250 DETAILS

3250.3.3.6 - DOUBLE GLAZED - 10" VERTICALS W/ 10" BACK MEMBER - OH DOOR FRAMING

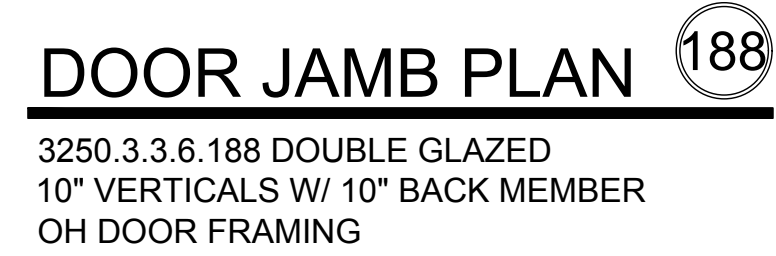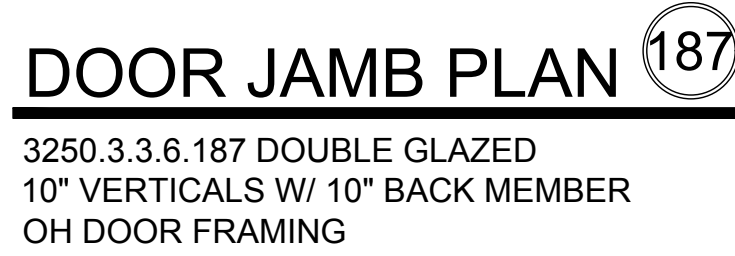

CAL
US ALUMINUM

C.R. LAURENCE CO. ARCHITECTURAL PRODUCTS
10000 W. 15th Ave., Suite 100, Denver, CO 80202
PH (800) 421-6144 FX (800-387-7591) www.crlaurence.com

U.S. ALUMINUM
CURTAIN WALL SERIES 3250
SYSTEM DRAWINGS

3250.3.3.6



U.S. ALUMINUM CURTAIN WALL SERIES 3250 SYSTEM

STANDARD ABBREVIATIONS

RO	ROUGH OPENING
FD	FRAME DIMENSION
DLO	DAYLITE OPENING
DO	DOOR OPENING
DD	DOOR DIMENSION
SMC	SURFACE MOUNTED CLOSER
OHCC	OVERHEAD CONCEALED CLOSER


Revisions By:

Discription:
U.S. ALUMINUM
CURTAIN WALL SERIES 3250
SYSTEM DRAWINGS

Drawn By: BWR
Date: 11/4/16
Scale: AS NOTED
File Name:
CW3250-System_Drawings.dwg


Sheet


3250.3.4

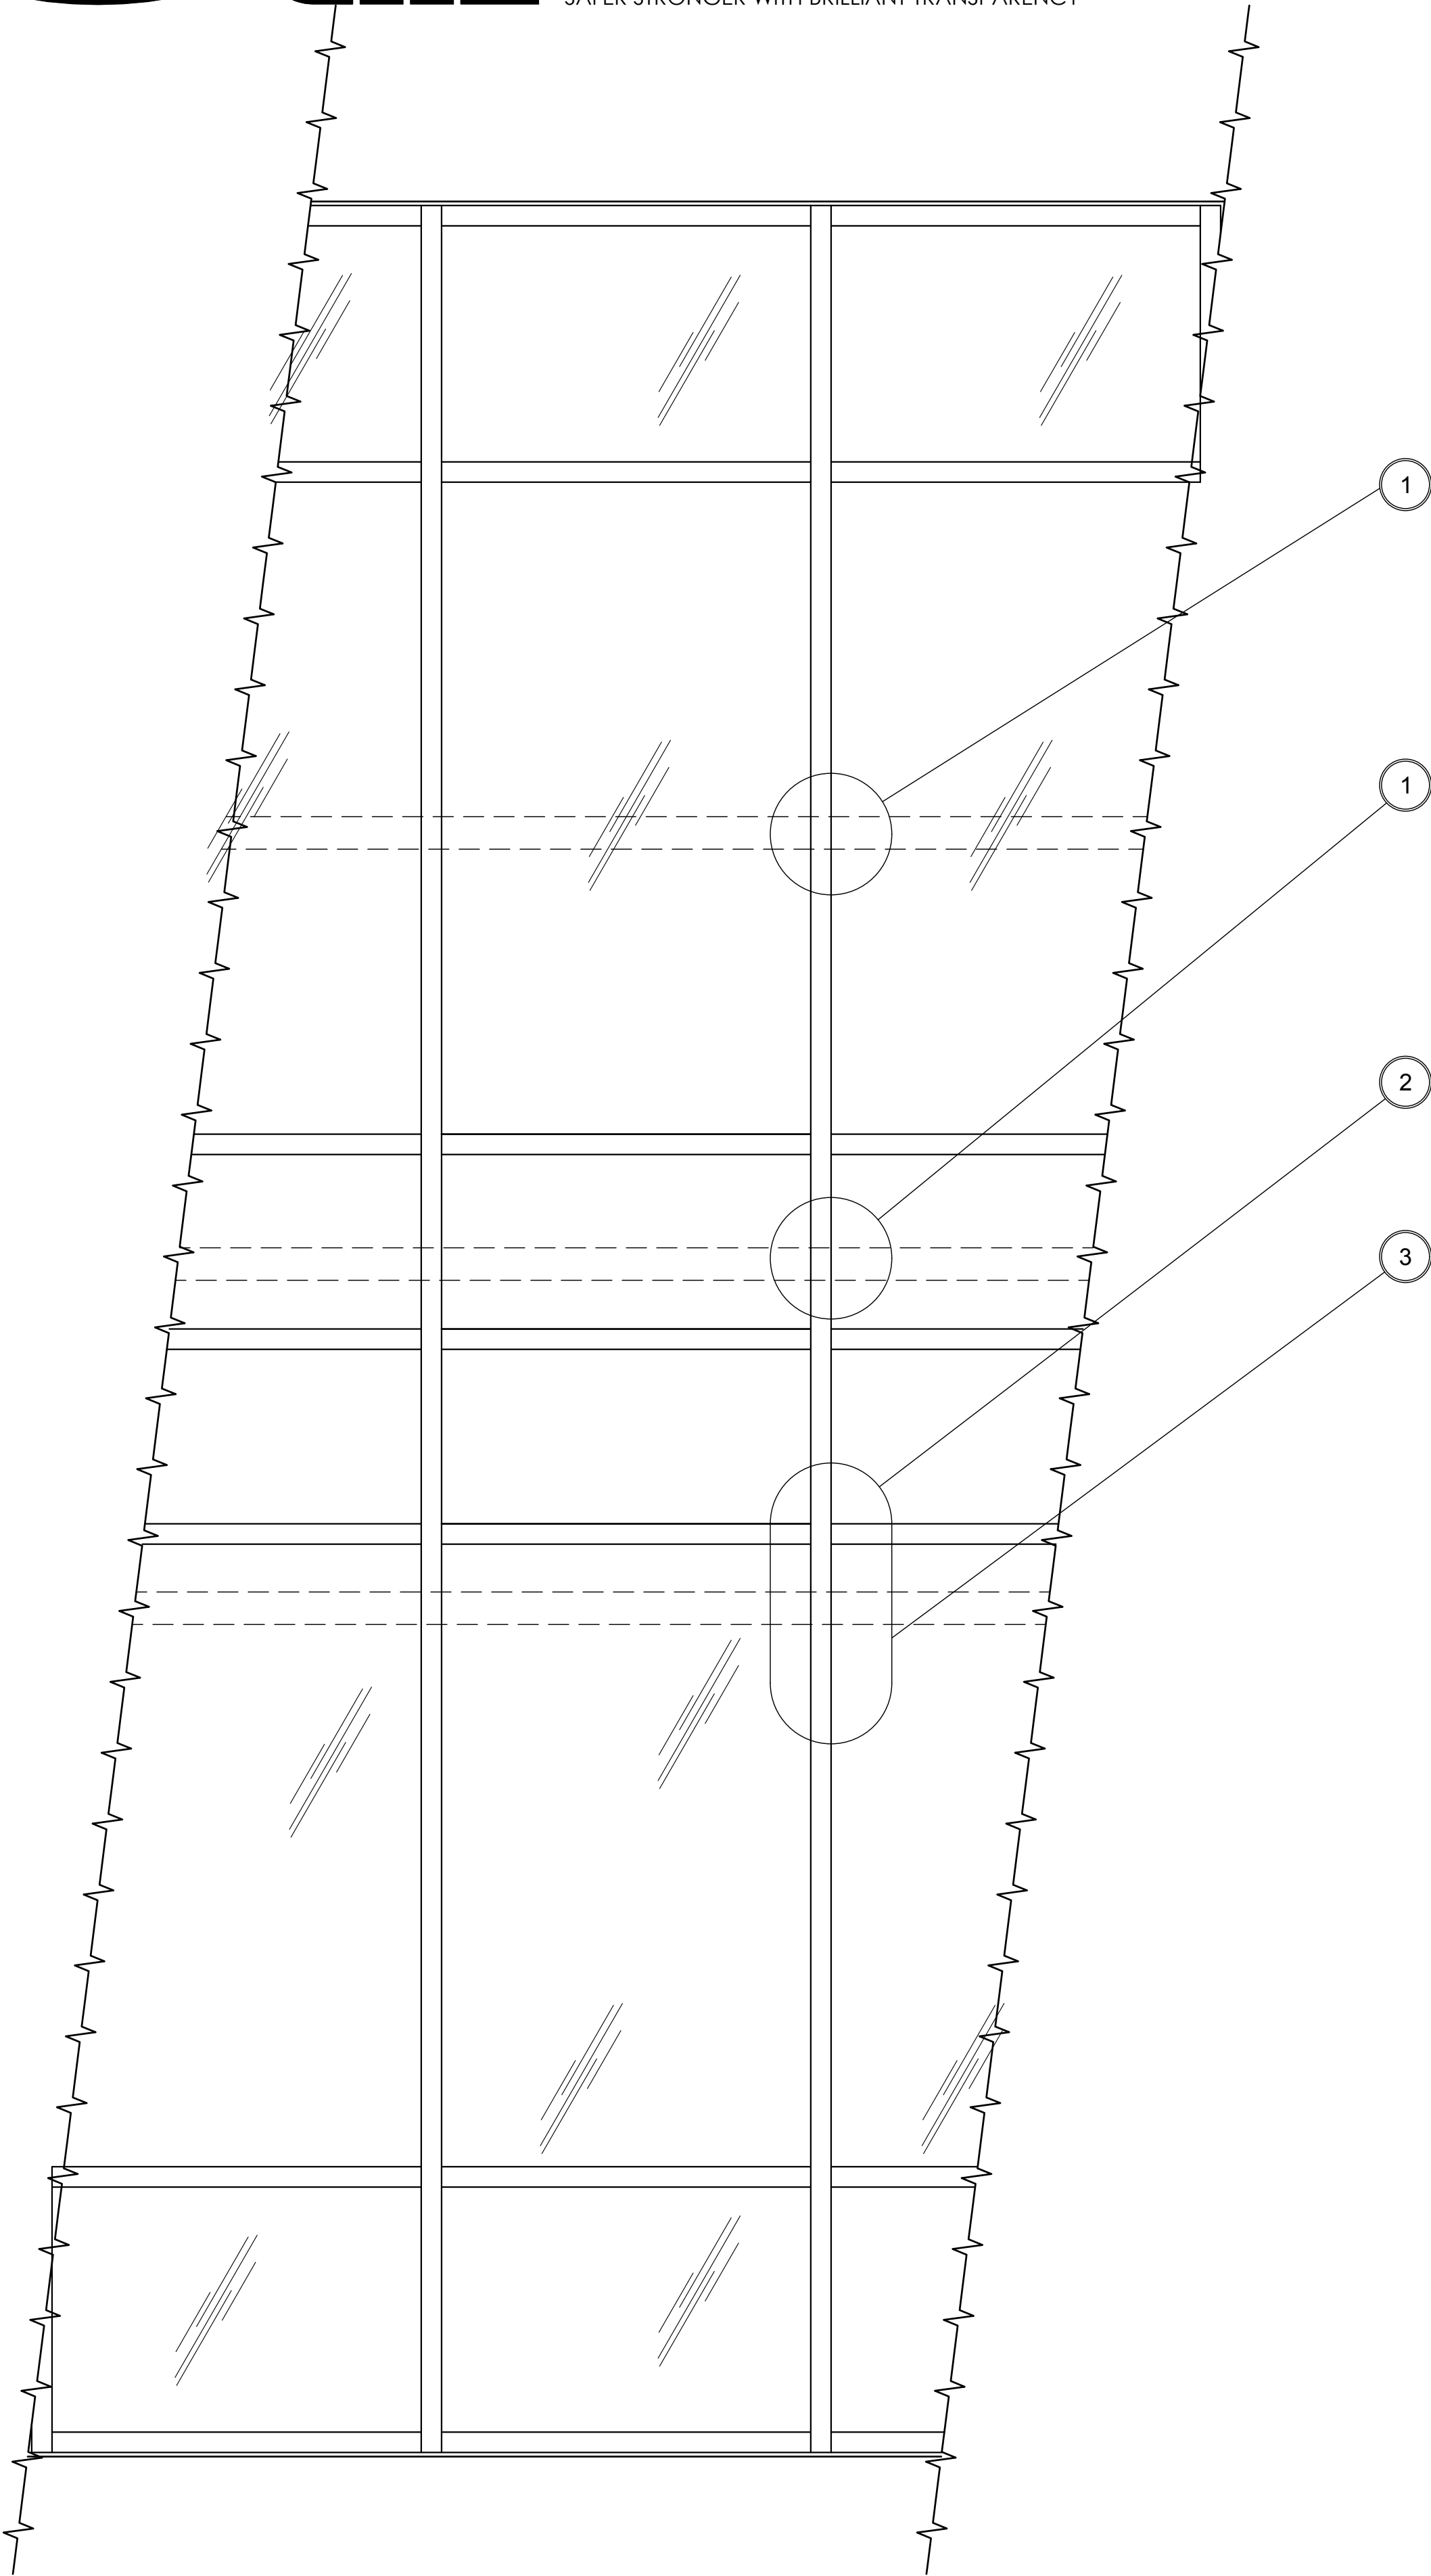

TYPICAL MID-SPAN ANCHORS AND MULLION SPLICE

SEE SHEET 3250.3.4.1 FOR DETAILS

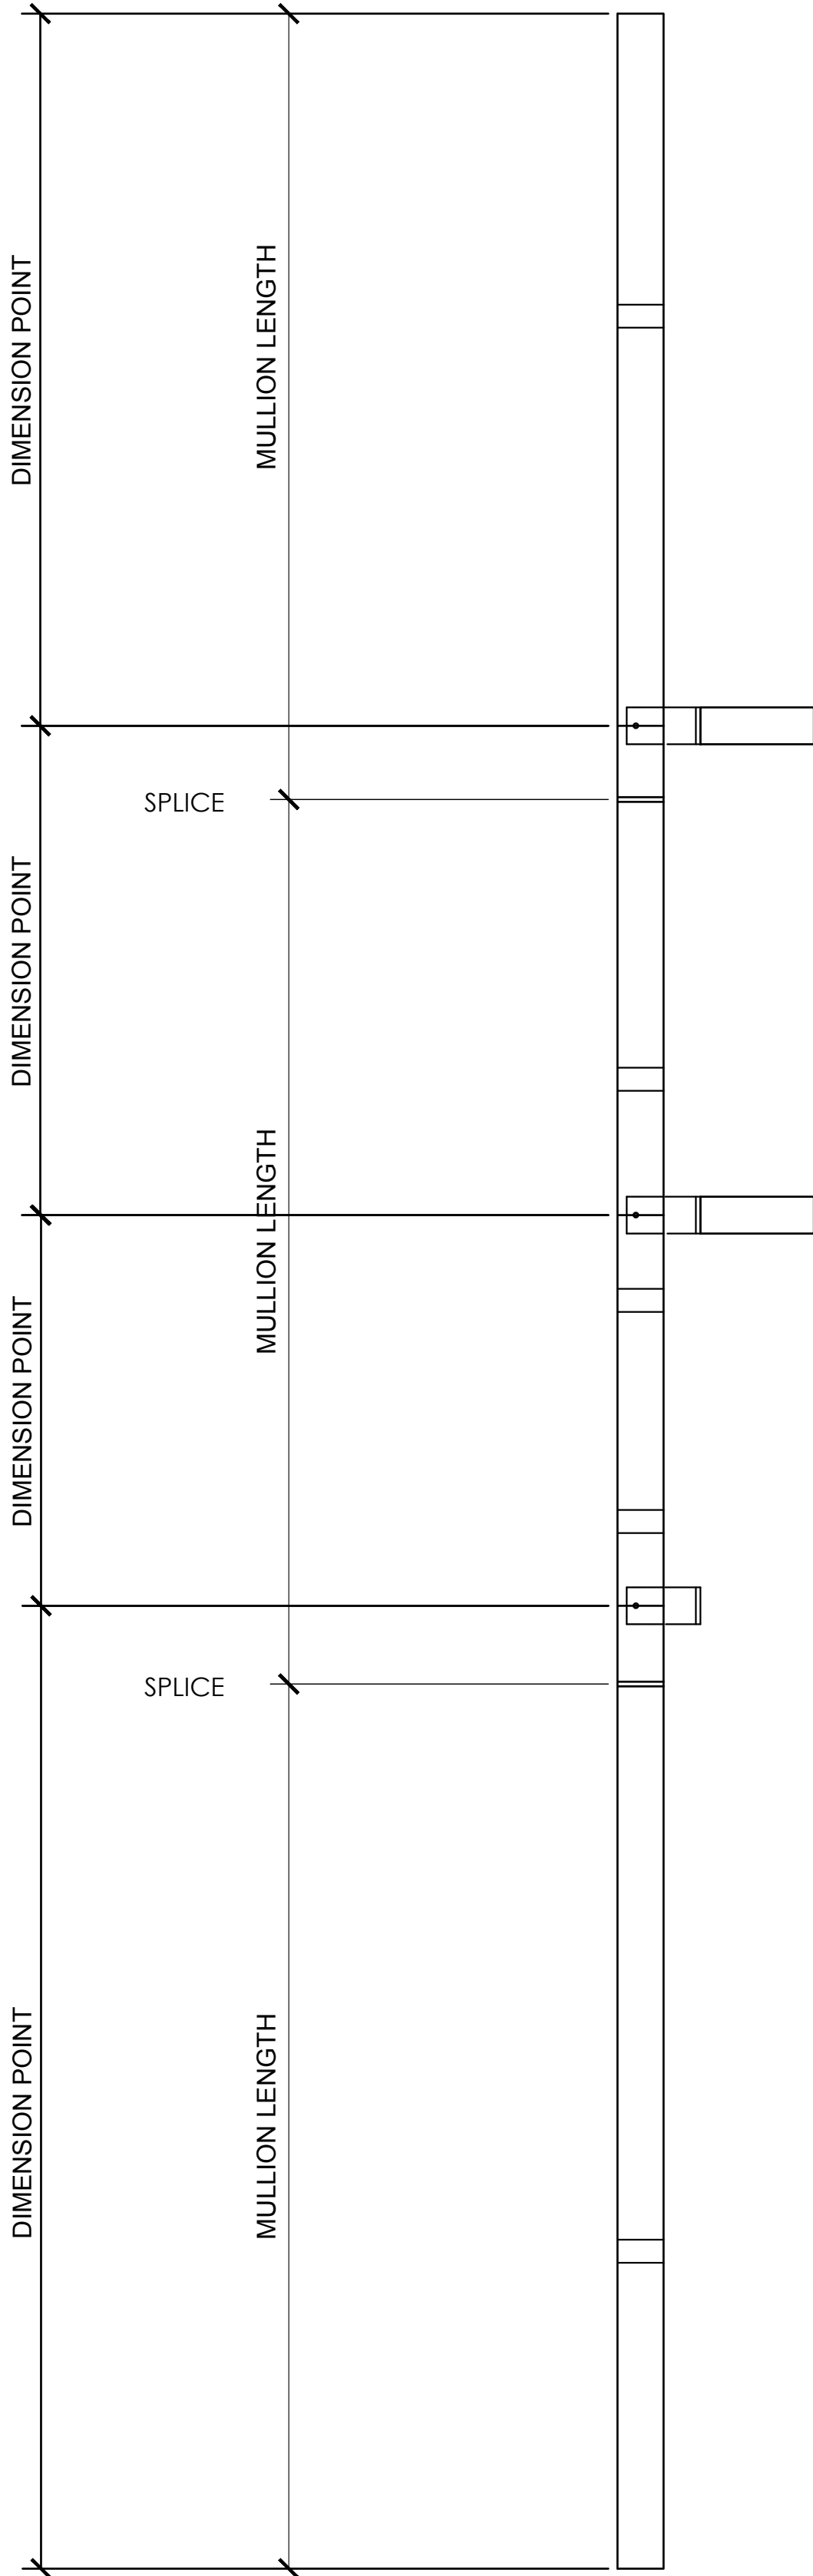

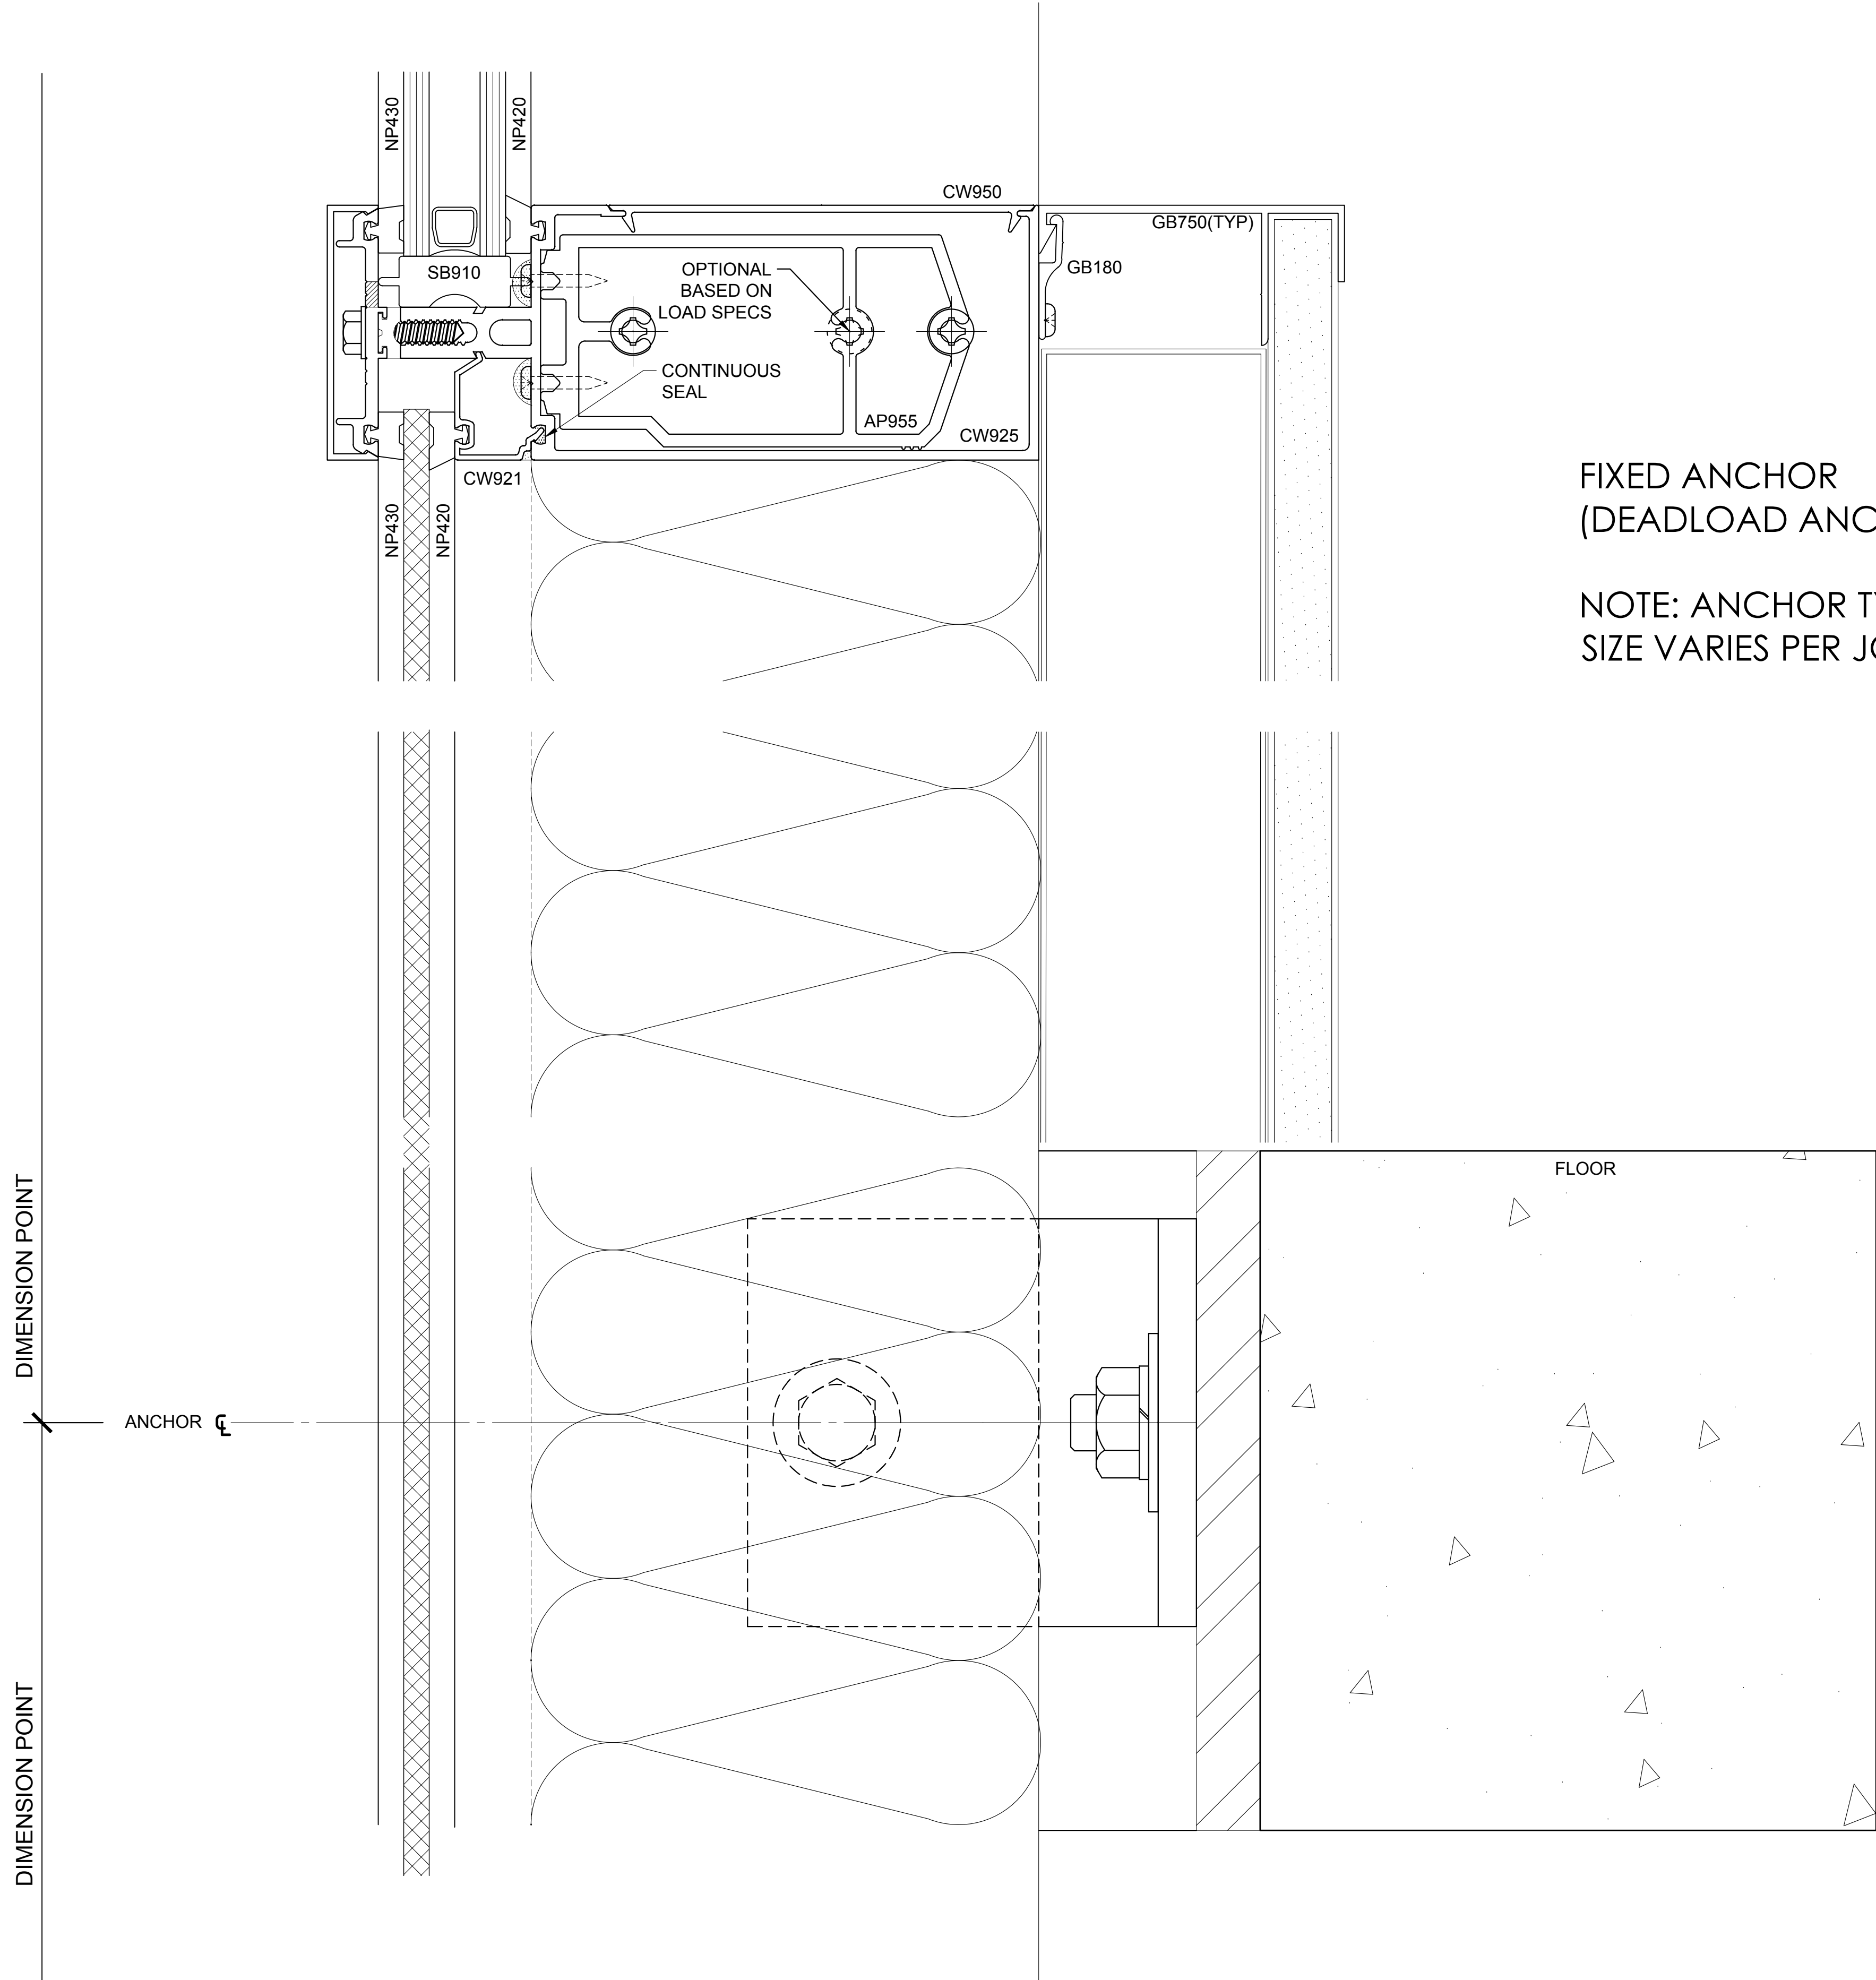

FIXED ANCHOR
(DEADLOAD ANCHOR)

NOTE: ANCHOR TYPE AND
SIZE VARIES PER JOB REQUIREMENTS

CURTAIN WALL SERIES 3250 DETAILS

Revisions By:	
CAL U.S. ALUMINUM C.R. LAURENCE CO. ARCHITECTURAL PRODUCTS 2503 E. Vernon Avenue, Los Angeles, CA 90058-1897 PH: (800)-421-6144 FX: 800-587-7301 www.crlaurence.com	
Description: U.S. ALUMINUM CURTAIN WALL SERIES 3250 SYSTEM DRAWINGS	
Drawn By:	BWR
Date:	11/4/16
Scale:	AS NOTED
File Name:	CW3250-System_Drawings.dwg
Sheet	
3250.3.4.2	

U.S. ALUMINUM CURTAIN WALL SERIES 3250 SYSTEM

Elevation View:


- ANCHOR**: Indicated at the top of the mullion.
- MULLION LENGTH**: Dimensioned on the left side.
- 1/2" MIN. SPLICE JOINT**: Dimensioned for the mullion splice.
- 1/2" MIN. PRESSURE BAR SPLICE**: Dimensioned for the pressure bar splice.
- 1/2" MIN. FACE CAP SPLICE**: Dimensioned for the face cap splice.
- 3 1/2"** and **2 1/2"**: Vertical dimensions for splice locations.
- BOND BREAKER TAPE**: Indicated at the mullion-to-panel interface.
- 6" SLEEVE**: Dimensioned for the splice joint with splice sleeve.
- SPLICE JOINT WITH SPLICE SLEEVE**: Labeled for the mullion connection.
- STEEL CLIP ANGLE WITH VERTICALLY SLOTTED HOLE**: Detail shown at the top right.

Section View:

- CW901**, **CW921**, **CW925**, **CW950**: Mullion and panel profiles.
- NP430**, **NP420**: Pressure bar profiles.
- SB925**: Seal component.
- AP955**: Panel attachment component.
- OPTIONAL BASED ON LOAD SPECS**: Label for the panel attachment hardware.
- CONTINUOUS SEAL**: Label for the seal system.

NOTE: ANCHOR TYPE AND
SIZE VARIES PER JOB REQUIREMENTS

NOTE: JOINT WIDTH SHOULD BE
BASED ON MULLION LENGTH AND
TEMPERATURE DIFFERENTIAL
1 $\frac{1}{2}$ " (12.7) GAP ALLOWS FOR $\frac{1}{4}$ " (6.4)
MOVEMENT

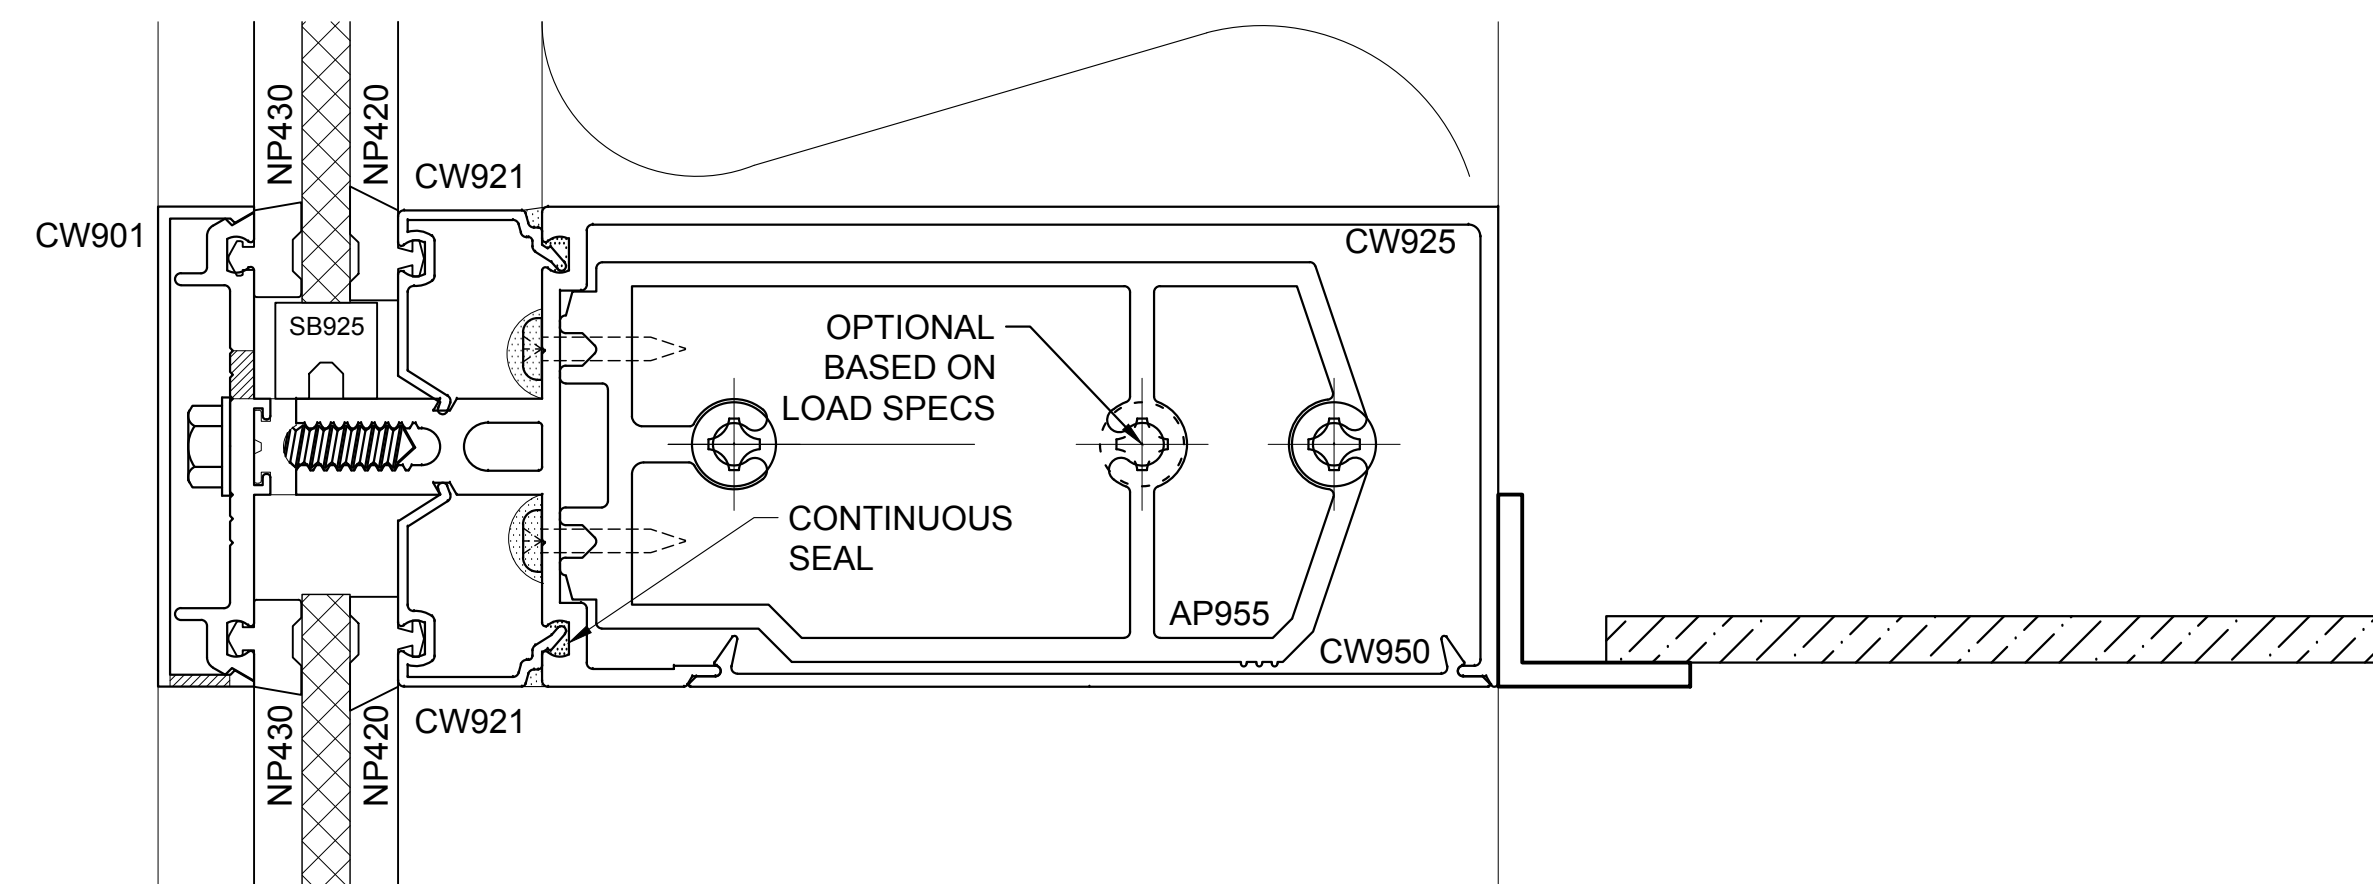


CAL[®]
US ALUMINUM

C.R. LAURENCE CO. ARCHITECTURAL PRODUCTS
2501 E. Vanorn Avenue, Los Angeles, CA 90058-1897
PH (800) 421-6144 FX (310) 387-7501 www.claluminum.com

Discipline: U.S. ALUMINUM
CURTAIN WALL SERIES 3250
SYSTEM DRAWINGS

3250.3.4.3

U.S. ALUMINUM CURTAIN WALL SERIES 3250 SYSTEM

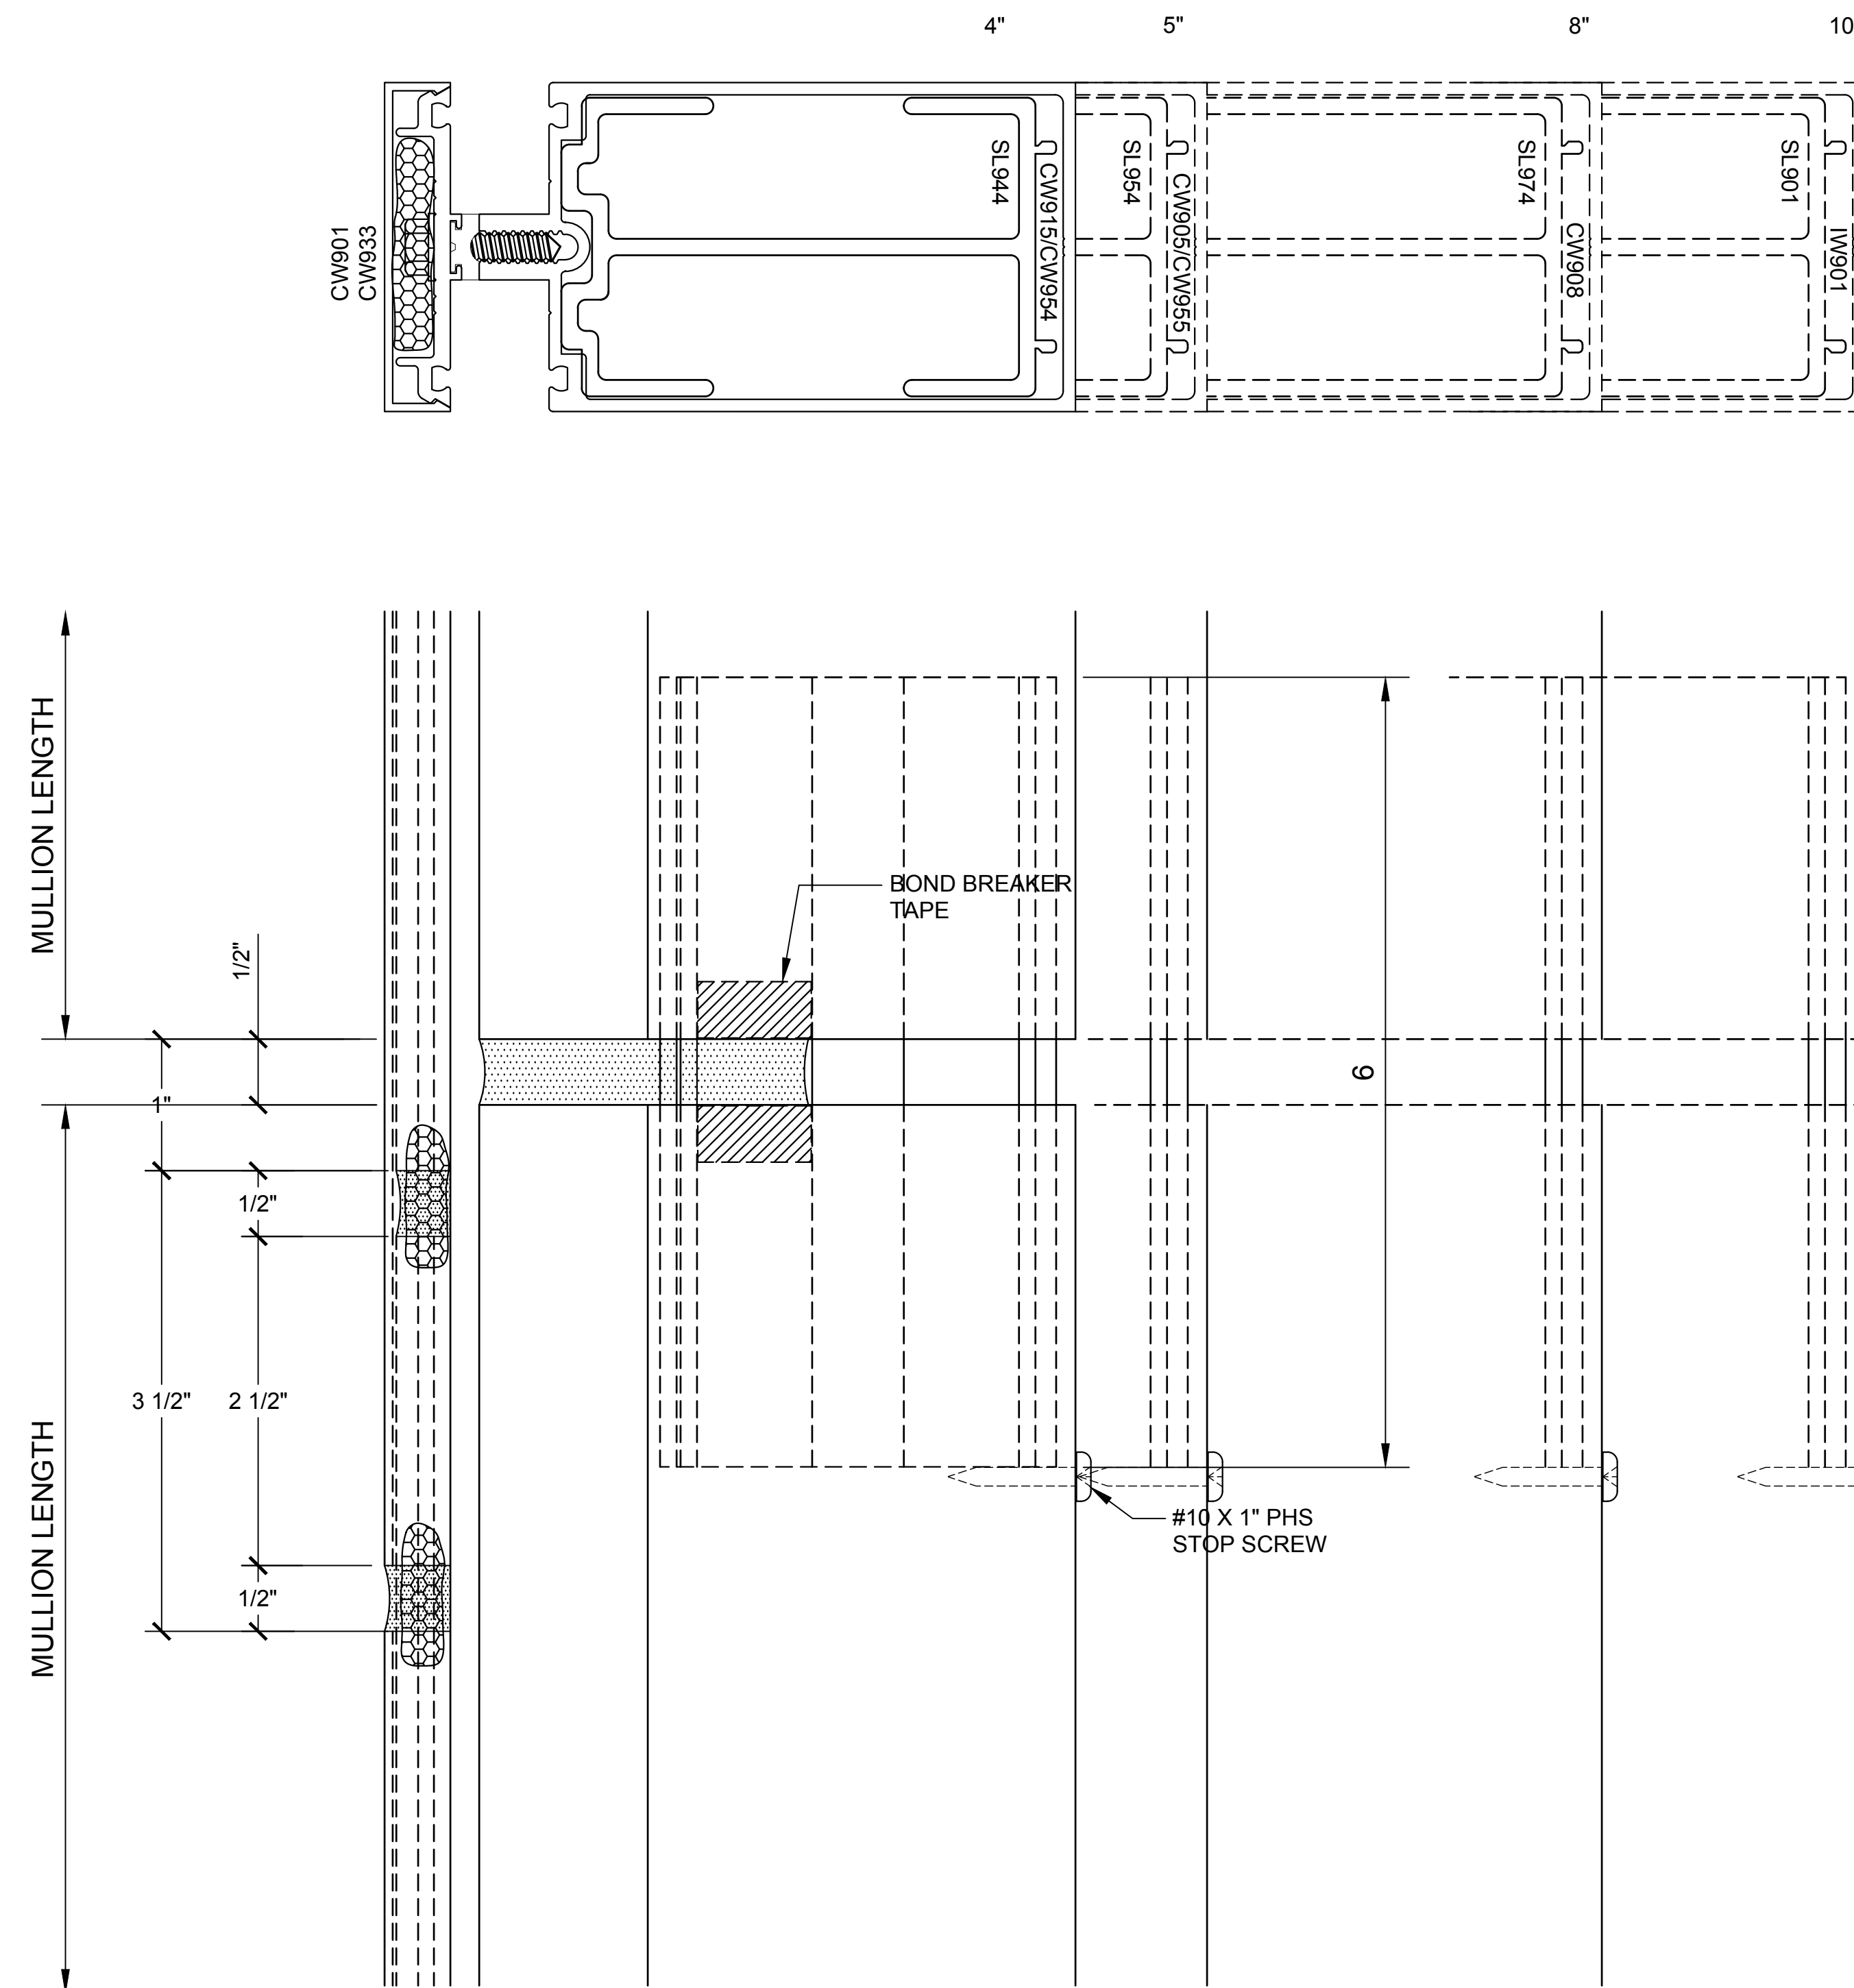

SPLICE DETAIL

3250.3.4.2A
DOUBLE GLAZED
4", 5", 8" AND 10" BACK MEMBER

CURTAIN WALL SERIES 3250 DETAILS

Revisions By:



Discipline: U.S. ALUMINUM
CURTAIN WALL SERIES 3250
SYSTEM DRAWINGS

Drawn By:	BWR
Date:	11/4/16
Scale:	AS NOTED
File Name:	CW3250-System_Drawings.dwg
Sheet	

3250.3.4.4