


GLASS CLAMPS FOR STAIR AND WALKWAY RAILINGS

128 DEGREE SLANT OBTUSE END CLAMP "C"

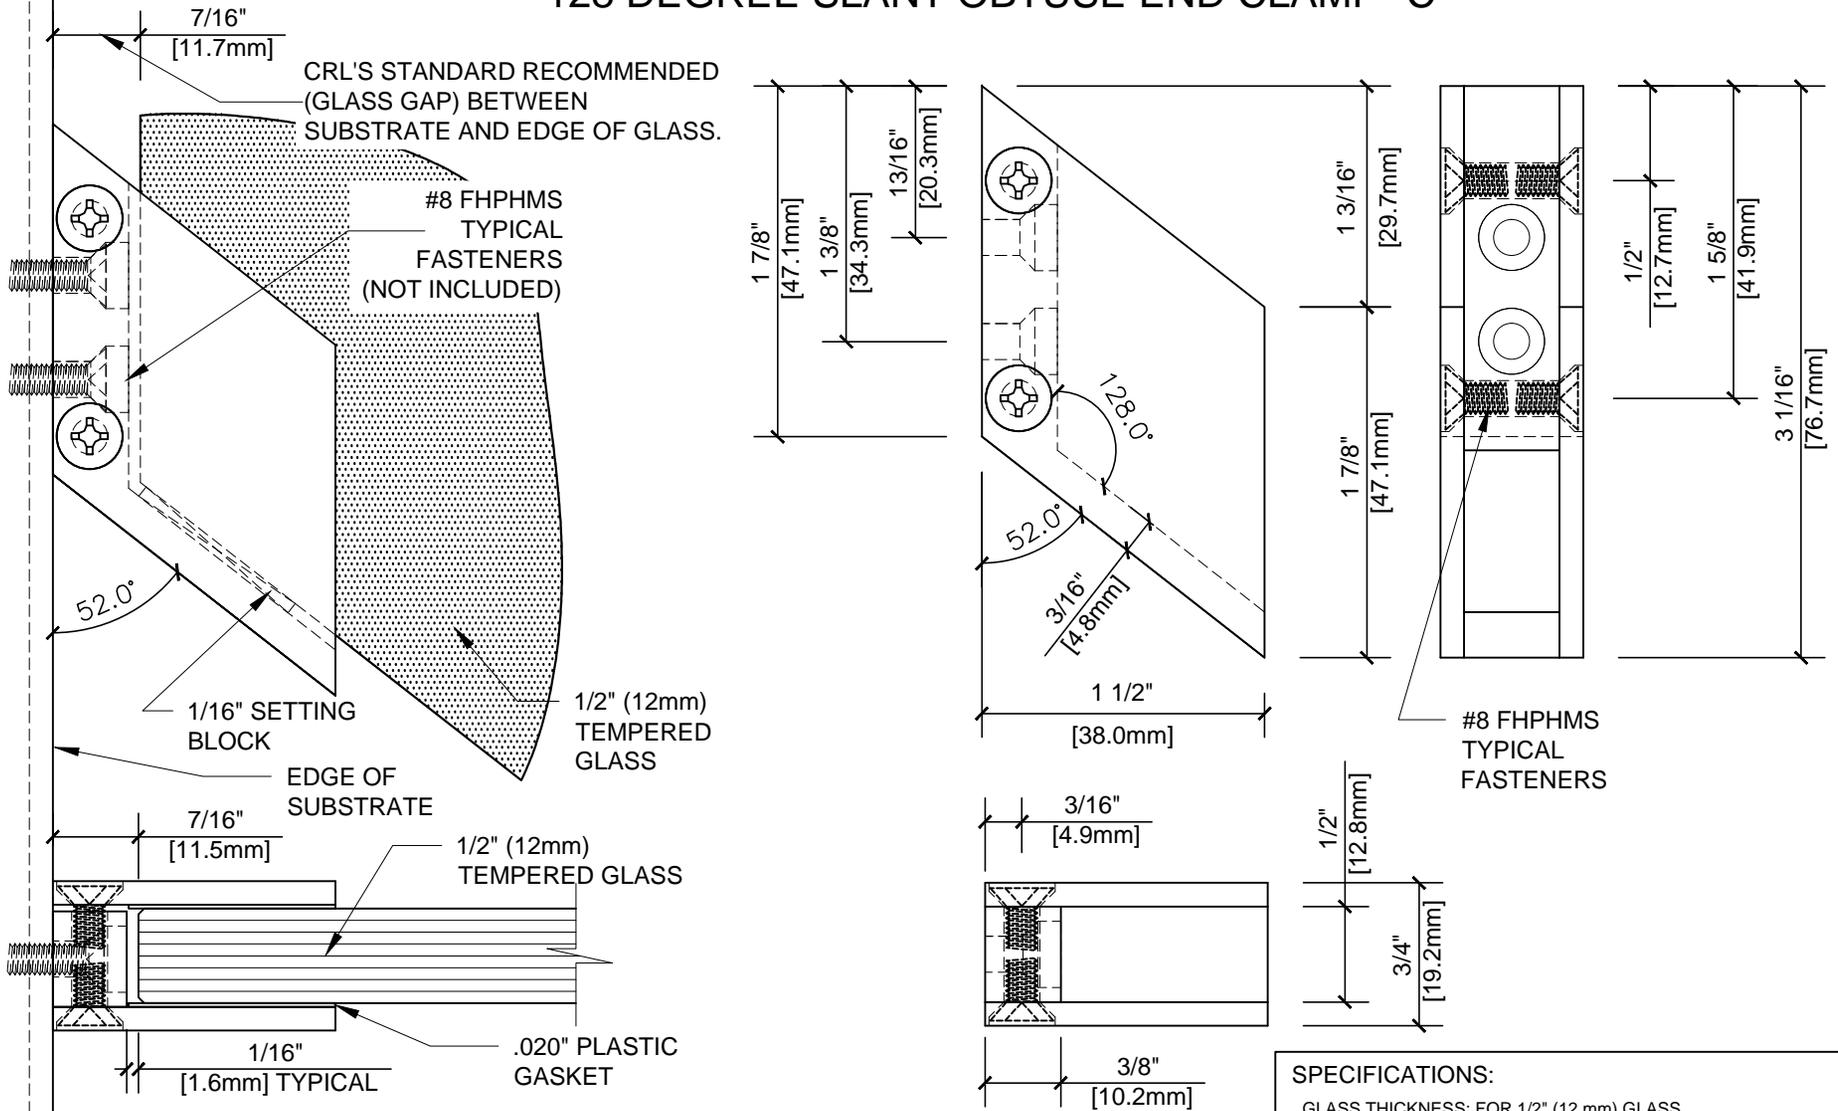

TEMPLATE USED FOR:

CATALOG NUMBER	FINISH
RH5512BR	BRASS
RH5512CH	CHROME
RH5512BN	BRUSHED NICKLE

ALWAYS USE DIMENSIONS SHOWN ON THE PLAN.
DO NOT SCALE OR DIMENSION ACTUAL DRAWING
TO ENSURE ACCURACY

SPECIFICATIONS:

GLASS THICKNESS: FOR 1/2" (12 mm) GLASS.

BASE DESIGN: FLAT BACK

FOR USE WITH: METAL OR WOOD SUBSTRATES

MATERIAL: SOLID BRASS WITH SELECTED PLATED FINISHES

GLASS FABRICATION: TEMPERED GLASS

INCLUDES: CLEAR PLASTIC GASKETS



ARCHITECTURAL PRODUCTS
PH: 800-421-6144 FX: 800-262-3299
WWW.CRLAURENCE.CO

DESCRIPTION:

GLASS CLAMPS FOR STAIR AND WALKWAY RAILINGS

FOR 1/2" TEMPERED GLASS - SOLID BRASS W/PLATED FINISH

CAT. NO: (SEE CHART)	DATE: 11/19/10
FILE NAME: RH5512xx	SCALE: N.T.S.
DRAWN BY: R.E.D.	CHECKED BY: C.H.
SHT 1 OF 1	