

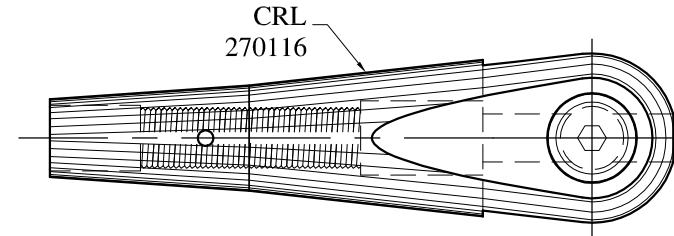


RH THREAD

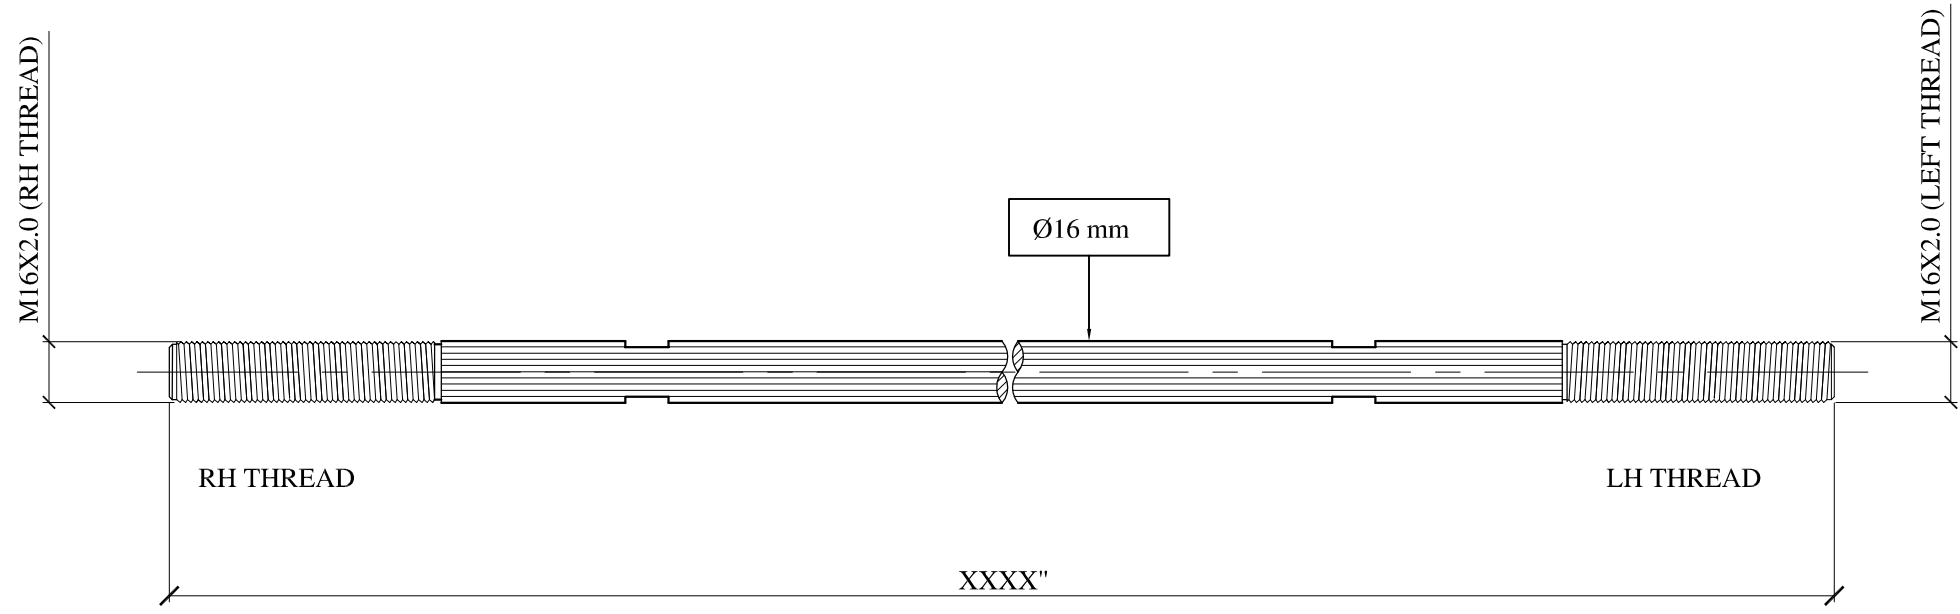

LH THREAD

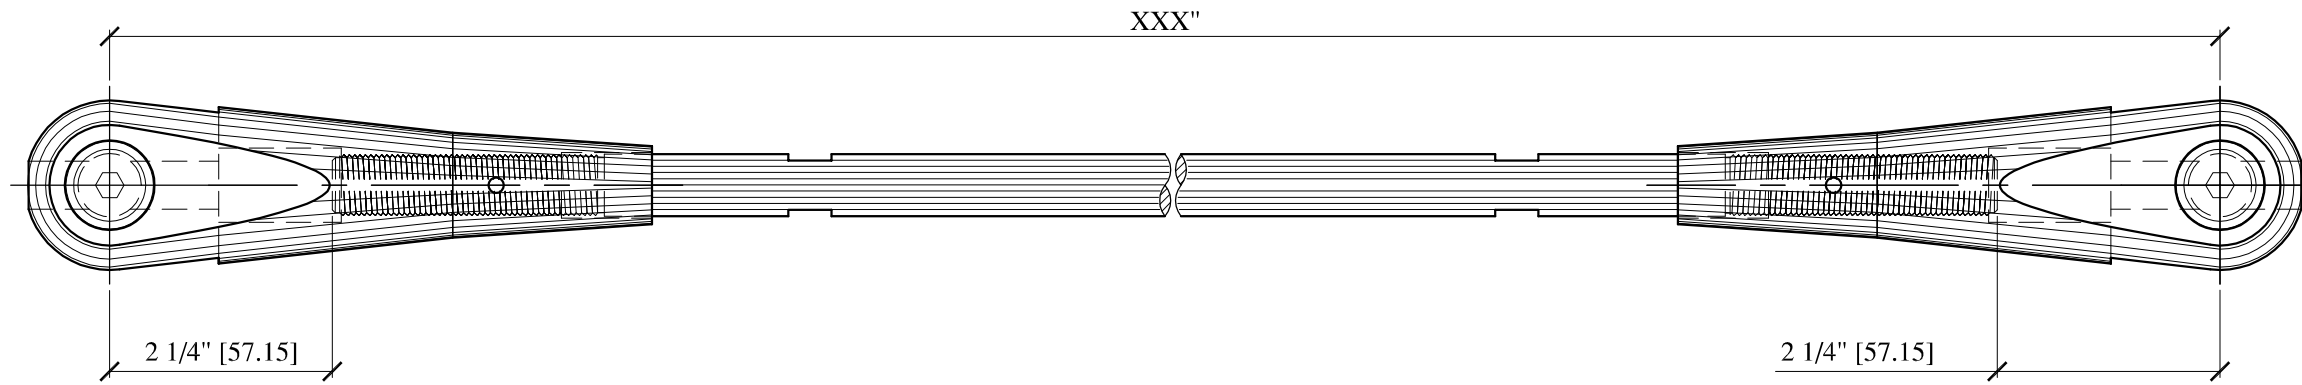

16 mm ENDS & ROD  
Scale: 1:2

CUSTOMER SIGNATURE: X

DATE: \_\_\_\_\_



**CRL**  
C.R. LAURENCE CO.  
ARCHITECTURAL PRODUCTS

2503 E. Vernon Avenue, Los Angeles, CA 90058  
Phone: 800-421-6144 Fax: 800-262-3299  
www.crlaurence.com

Job Name: \_\_\_\_\_  
270116CR

Glazing Contractor: \_\_\_\_\_  
Company Name \_\_\_\_\_  
Address \_\_\_\_\_  
Address \_\_\_\_\_  
Address \_\_\_\_\_  
Phone: XXX-XXX-XXXX  
Fax: XXX-XXX-XXXX

DATE: 02-16-09  
DRAWN BY: JRM  
CHECKED BY: \_\_\_\_\_  
SCALE: 1:1  
JOB #: \_\_\_\_\_