




CRLABRDLHRA1
ALUMINUM BULLET RESISTANT DOOR
SATIN ANODIZED FRAME LEVEL 1
1-1/4" B.R. ACRYLIC LEVEL 1
NO SBAR COAT / STANDARD SIZE

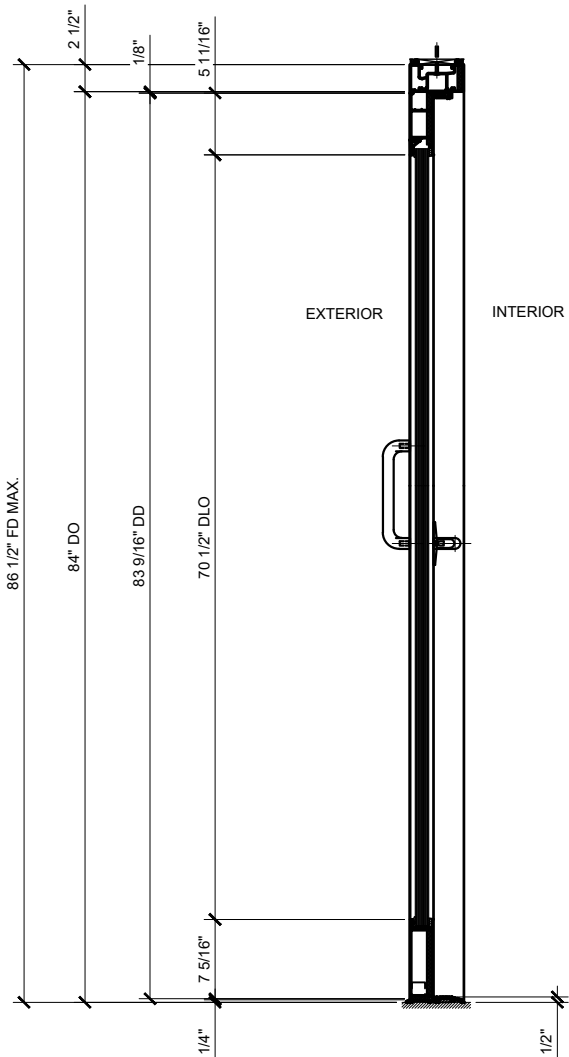

③ SECTION
ARCH REF: 1"=1-1/2'-0"

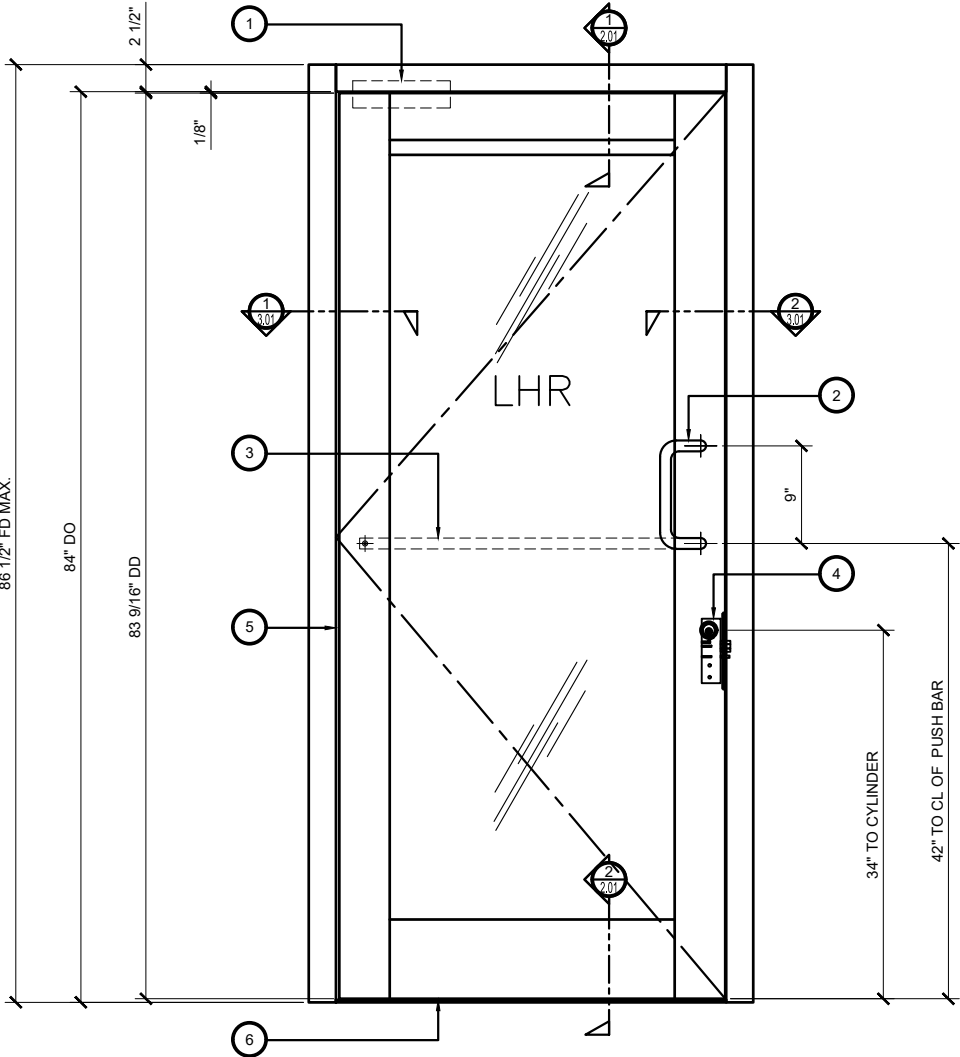

② ELEVATION (VIEW FROM CLERK'S SIDE)
ARCH REF: 1"=1-1/2'-0"

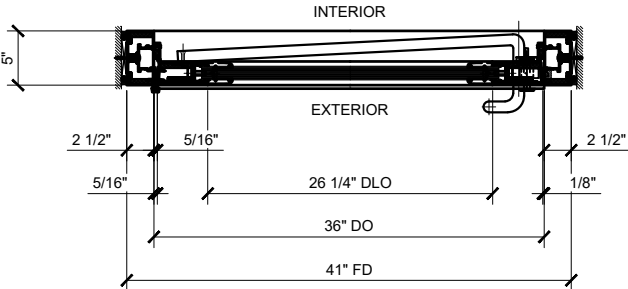


① PLAN
ARCH REF: 1"=1-1/2'-0"

STANDARD MODELS (ALL 36" X 84" DOOR OPENING AND 41" X 86.5" FRAME SIZE)	
LEVEL 1 VISION LITES 1-1/4" B.R. ACRYLIC	
LEVEL 3 VISION LITES 1-1/4" B.R. LEXGARD	
CRLABRDLHRA1	3070 LEV1 B.R. DOOR SAT. ANO. LHR
CRLABRDLHRDU1	3070 LEV1 B.R. DOOR DUR. BRZ. LHR
CRLABDRHRA1	3070 LEV1 B.R. DOOR SAT. ANO.RHR
CRLABDRHRDU1	3070 LEV1 B.R. DOOR DUR. BRZ. RHR
CRLABRDLHRA3	3070 LEV3 B.R. DOOR SAT. ANO. LHR
CRLABRDLHRDU3	3070 LEV3 B.R. DOOR DUR. BRZ. LHR
CRLABDRHRA3	3070 LEV3 B.R. DOOR SAT. ANO.RHR
CRLABDRHRDU3	3070 LEV3 B.R. DOOR DUR. BRZ. RHR

FOR CUSTOM ORDERS CONTACT
CRL's
TRANSACTION HARDWARE PRODUCT
GROUP AT (800) 421-6144 EXT.
17761
YOU CAN SEND E-MAIL TO:
transaction@crlaurence.com

STANDARD ABBREVIATIONS	
RO	ROUGH OPENING
FD	FRAME DIMENSION
DLO	DAYLIGHT OPENING
DO	DOOR OPENING
DD	DOOR DIMENSION
TD	TRANSOM DIMENSION

DOOR SWING CHART

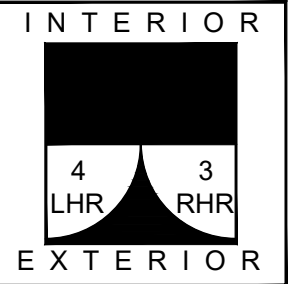

HARDWARE SCHEDULE					
NO.	QTY	DESCRIPTION	PART NUMBER	FINISH	SIDE
1	1	H.D. SURFACE-MOUNT CLOSER	PR90A	SATIN ANODIZED	INT
2	1	OFFSET PULL 9" CTR. - TO - CTR.	PR03211	SATIN ANODIZED	EXT
3	1	PUSH BAR	PR0341136	SATIN ANODIZED	INT
4	1	REINFORCED KEY / THUMB TURN CYLINDER	ASSEMBLY	SATIN ANODIZED	EXT/INT
5	1	CONTINUOUS ALUMINUM GEAR HINGE	DH299110096	SATIN ANODIZED	EXT
6	1	REINFORCED THRESHOLD	TH811	MILL	EXT/INT

Revisions By:

CRL.

2503 E. Vernon Avenue, Los Angeles, CA 90058-1897
PH (800)-421-6144 FX 800-587-7501 www.crlaurence.com

Description:
BULLET RESISTANT SERIES
ALUMINUM BULLET
RESISTANT DOOR & FRAME

Drawn ByRPD

Date: 09/17/19


Scale: AS NOTED

File Name:


AluminumBulletResistantDoor.dwg

Sheet

CONCRETE - 1/4" X 3" FLAT HD TAPCON
EMBEDDED 1-1/4" MIN.
WOOD - 1/4" X 3-1/2" FLAT HD TAPCON
EMBEDDED 1-1/2" MIN. STEEL - 1/4" X
2-1/2" FLAT HD TEK SCREW; CONTACT
CRL FOR SPACING (FASTENERS VARY
BY CALCULATION)

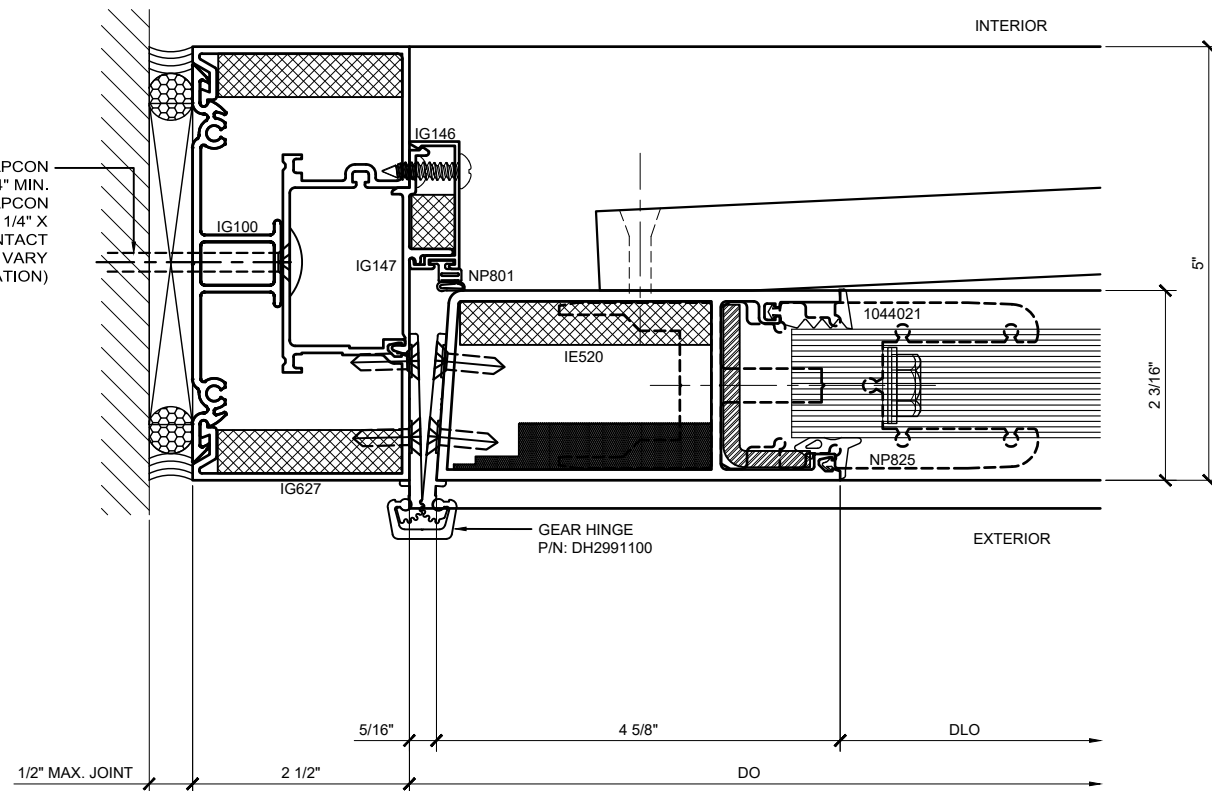

① HINGE DOOR JAMB DETAIL WITH GEAR HINGE
ARCH REF: NONE
1'-0"=1'-0"

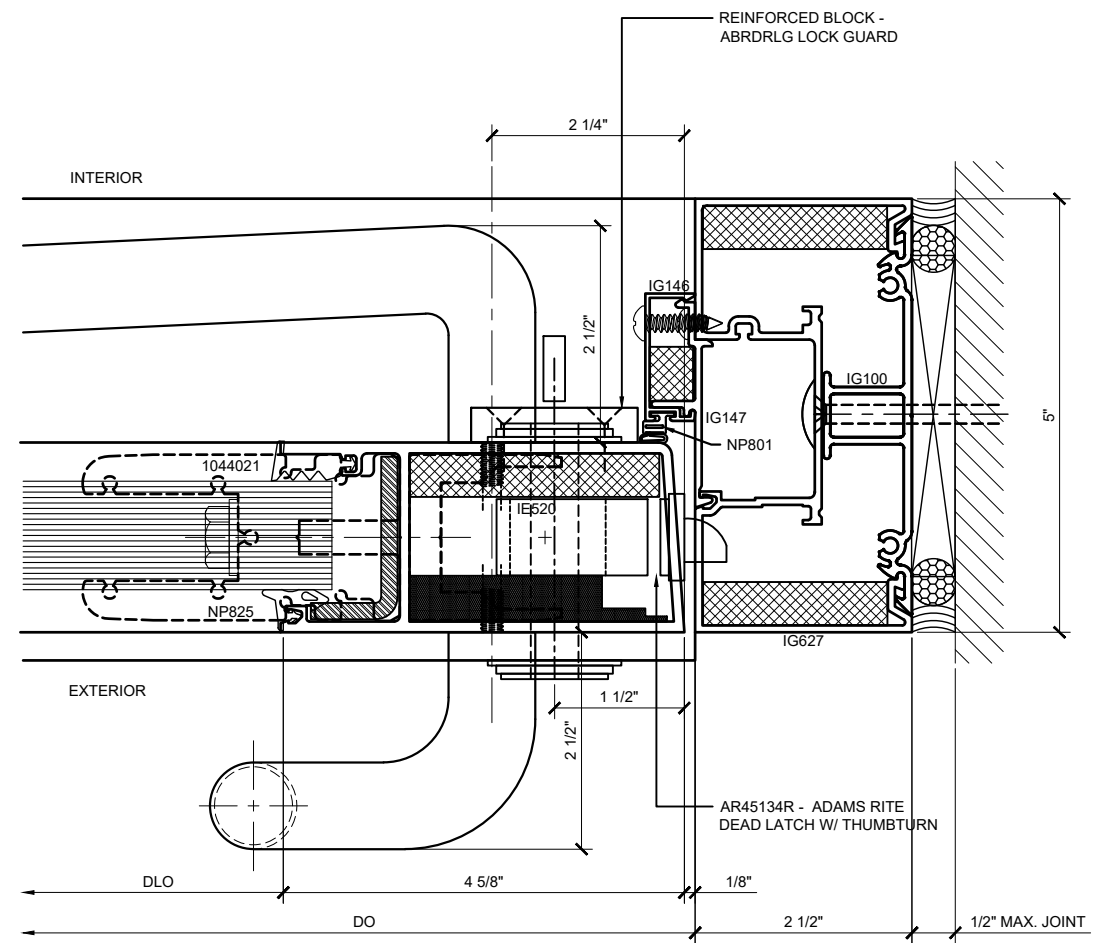

② LEAD / LOCK DOOR JAMB DETAIL
ARCH REF: NONE
1'-0"=1'-0"

Revisions By:

CRL.

2503 E. Vernon Avenue, Los Angeles, CA 90058-1887
PH (800)-421-6144 FX (800)-587-7501 www.ciraurence.com

Description:
CRL BULLET RESISTANT SERIES
ALUMINUM BULLET
RESISTANT DOOR & FRAME

Drawn By:RPD

Date: 09/17/19

Scale: AS NOTED

File Name:

AluminumBulletResistantDoor.dwg

Sheet

3.01