


CRL 8010 SERIES ALUMINUM
AIRFOIL VERTICAL SCREEN SYSTEMS

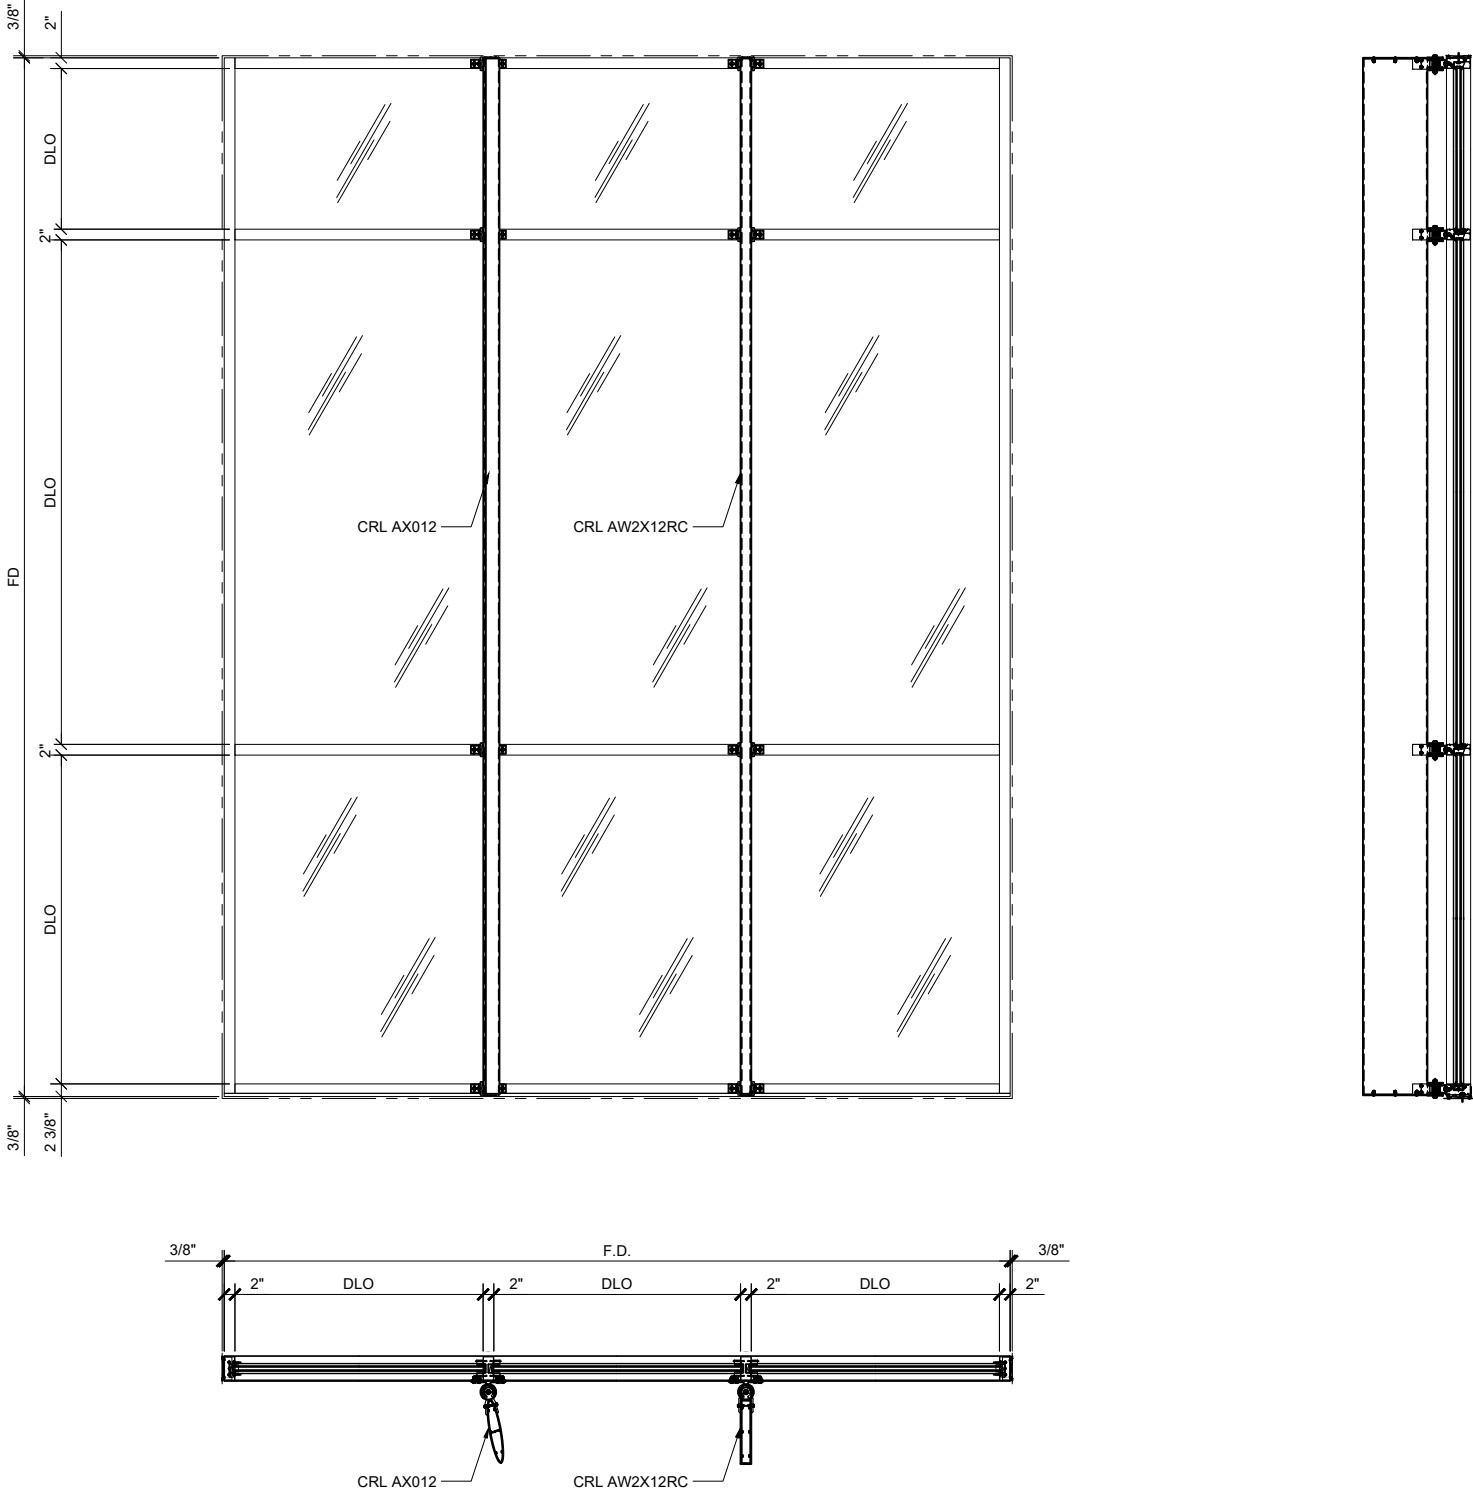

STRUCTURAL DISCLAIMER:
CUSTOMERS WHO IN ANY WAY UTILIZE THIS PRODUCT ARE SOLELY RESPONSIBLE TO CONSULT A STRUCTURAL ENGINEER TO DETERMINE THE STABILITY OF THE PRODUCT FOR THE INTENDED APPLICATION AND SITE CONDITIONS. ALL INSTALLERS MUST BE QUALIFIED AND HAVE PROFESSIONAL KNOWLEDGE ABOUT COMPLIANCE WITH LOCAL, STATE AND FEDERAL REGULATIONS, SAFETY PROCEDURES, AND THE APPROPRIATE CHOICE OF FIXING MATERIAL AND PROCEDURES.

① 451 (INTERIOR GLAZING) STOREFRONT 8010 SERIES SUNSHADE
3/4"=1'-0"

S
AL
PR
A
SL
US
BE
KN
ST
FA

Revisions By:

CRL

2503 E. Vernon Avenue, Los Angeles, CA 90058-1897
PH: (800)-421-6144 FX: 800-587-7501 www.crlaurence.com

Description:

CRL 8010 SERIES
SINGLE BLADE SUNSHADE
SCREEN SYSTEMS

Drawn By: RGA

Date: 07/08/21




Scale: AS NOTED

File Name: SYS0130A_SINGLE_BLADE_SUNSHADE

Sheet

1.01

CRL 8010 SERIES ALUMINUM
AIRFOIL VERTICAL SCREEN SYSTEMS

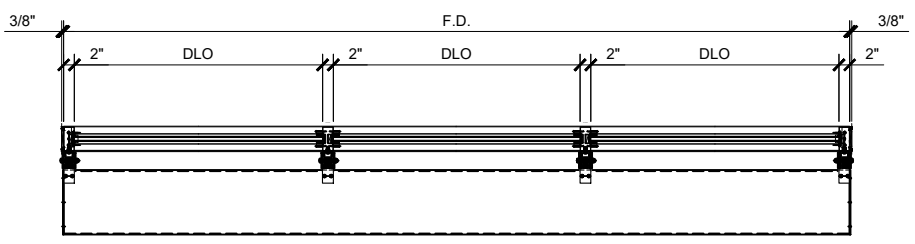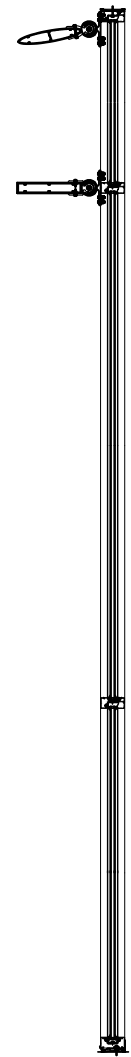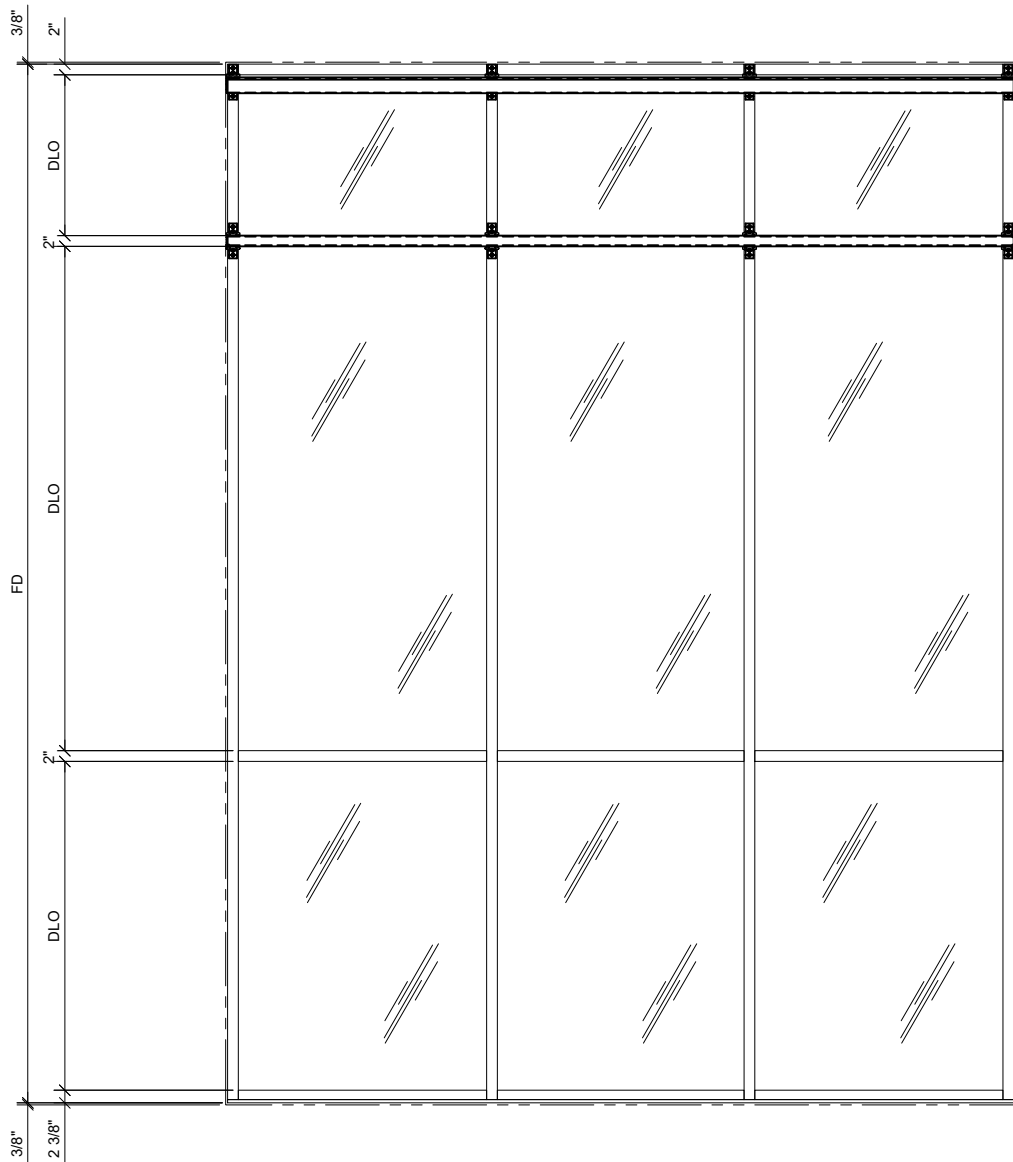


① 451 (INTERIOR GLAZING) STOREFRONT 8010 SERIES SUNSHADE
3/4"=1'-0"

STRUCTURAL DISCLAIMER:
CUSTOMERS WHO IN ANY WAY UTILIZE THIS PRODUCT ARE SOLELY RESPONSIBLE TO CONSULT A STRUCTURAL ENGINEER TO DETERMINE THE SUITABILITY OF THE PRODUCT FOR THE INTENDED APPLICATION AND SITE CONDITIONS. ALL INSTALLERS MUST BE QUALIFIED AND HAVE PROFESSIONAL KNOWLEDGE ABOUT COMPLIANCE WITH LOCAL, STATE AND FEDERAL REGULATIONS, SAFETY PROCEDURES, AND THE APPROPRIATE CHOICE OF FIXING MATERIAL AND PROCEDURES.

Revisions By:	
CRL 2503 E. Vernon Avenue, Los Angeles, CA 90058-1897 PH: (800)-421-6144 FX: 800-587-7501 www.crlaurence.com	
Description: CRL 8010 SERIES SINGLE BLADE SUNSHADE SCREEN SYSTEMS	
Drawn By: RGA Date: 07/08/21 Scale: AS NOTED File Name: SYS0130A_SINGLE_BLADE_SUNSHADE	
Sheet	
1.02	

CRL 8010 SERIES ALUMINUM
AIRFOIL VERTICAL SCREEN SYSTEMS


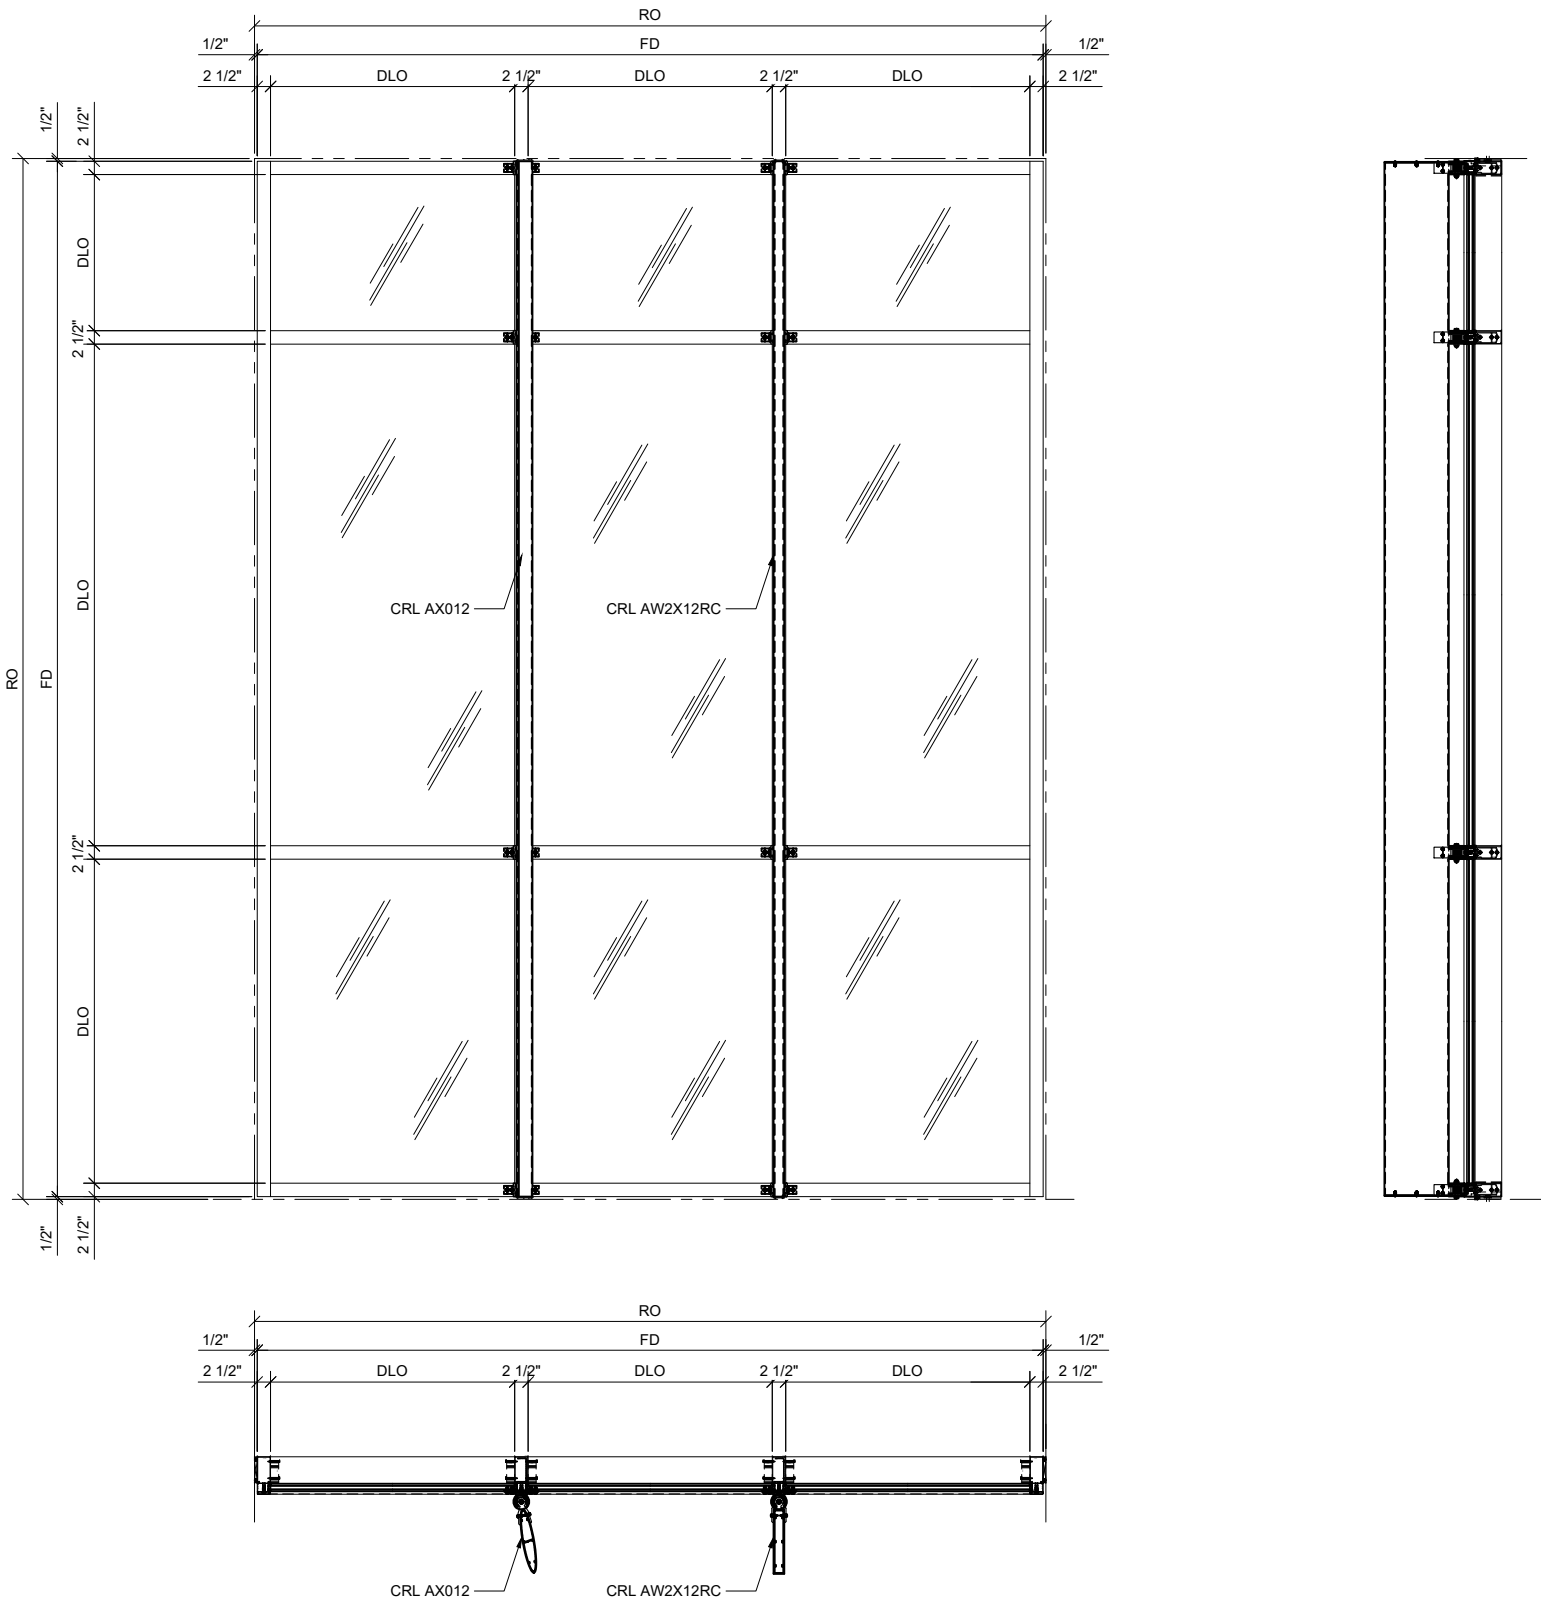


STRUCTURAL DISCLAIMER:
CUSTOMERS WHO IN ANY WAY UTILIZE THIS PRODUCT ARE SOLELY RESPONSIBLE TO CONSULT A STRUCTURAL ENGINEER TO DETERMINE THE STABILITY OF THE PRODUCT FOR THE INTENDED USE AND SITE CONDITIONS. ALL INSTALLERS MUST BE QUALIFIED AND HAVE PROFESSIONAL KNOWLEDGE ABOUT COMPLIANCE WITH LOCAL, STATE AND FEDERAL REGULATIONS, SAFETY STANDARDS, AND THE APPROPRIATE CHOICE OF FIXING MATERIAL AND PROCEDURES.

② 3250 CURTAIN WALL 8010 SERIES SUNSHADE
3/4"=1'-0"


Revisions By:	
CRL 2503 E. Vernon Avenue, Los Angeles, CA 90058-1897 PH: (800)-421-6144 FX: 800-587-7501 www.crlaurence.com	
Description: CRL 8010 SERIES SINGLE BLADE SUNSHADE SCREEN SYSTEMS	
ST ALL PRO A S SUI USE BE KNC STA FAC	Drawn By: RGA Date: 07/08/21 Scale: AS NOTED File Name: SYS0130A_SINGLE_BLADE_SUNSHADE Sheet
2.01	

CUSTOMERS WHO IN ANY WAY UTILIZE THIS DUCT ARE SOLELY RESPONSIBLE TO CONSULT STRUCTURAL ENGINEER TO DETERMINE THE ABILITY OF THE PRODUCT FOR THE INTENDED AND SITE CONDITIONS. ALL INSTALLERS MUST QUALIFIED AND HAVE PROFESSIONAL WLEDGE ABOUT COMPLIANCE WITH LOCAL, ITE AND FEDERAL REGULATIONS, SAFETY TORS, AND THE APPROPRIATE CHOICE OF

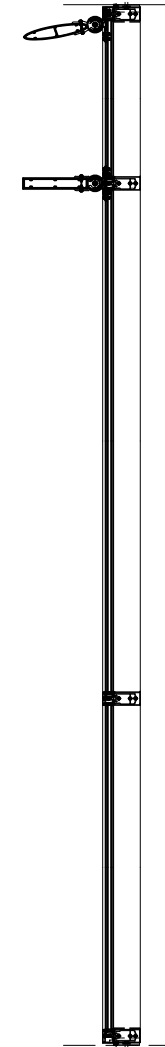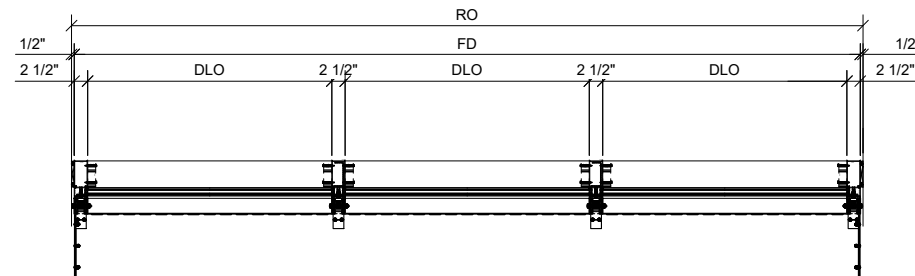


3/4"=1'-0"


2.02

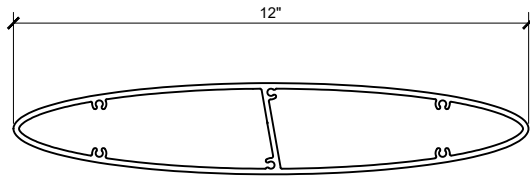


① CRL AX012
ALUMINUM 6"=1'-0"

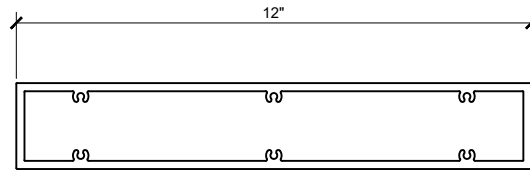


② CRL AXRC2X12
ALUMINUM 6"=1'-0"

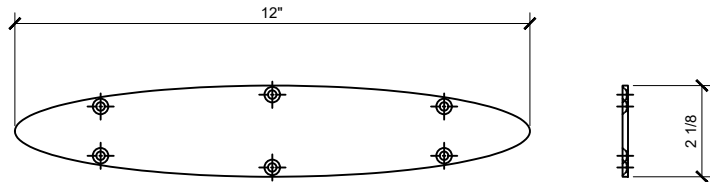


③ CRL AX0EC
ALUMINUM 6"=1'-0"

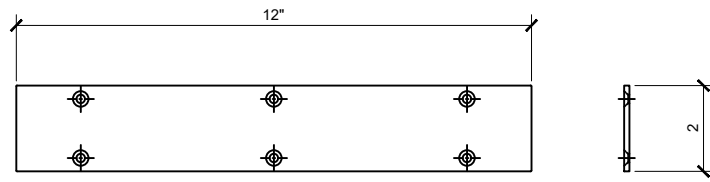


④ CRL AXRCEC
ALUMINUM 6"=1'-0"

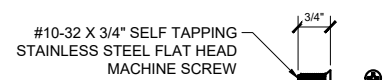


⑧ CRL 1032X34FHPSS
STAINLESS STEEL 6"=1'-0"

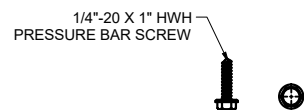


⑨ CRL MS222
ALUMINUM 6"=1'-0"

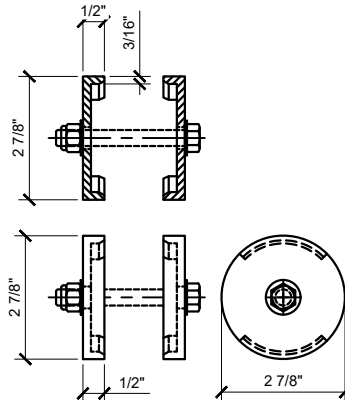


⑩ CRL AWSBKTW
ALUMINUM 6"=1'-0"

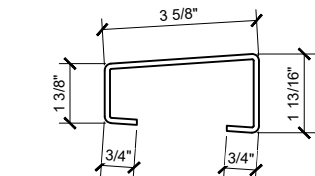


⑪ CRL AWSB6CSM
ALUMINUM 6"=1'-0"

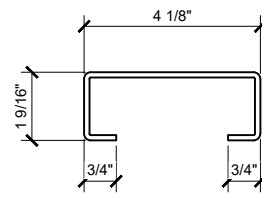


⑫ CRL AWSB7CSM
ALUMINUM 6"=1'-0"

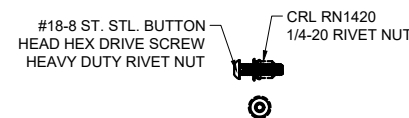


⑬ CRL RN1420
STAINLESS STEEL 6"=1'-0"

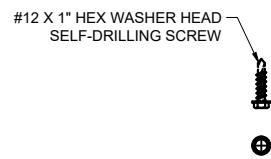


⑭ CRL 12X1HHDTEK
STAINLESS STEEL 6"=1'-0"

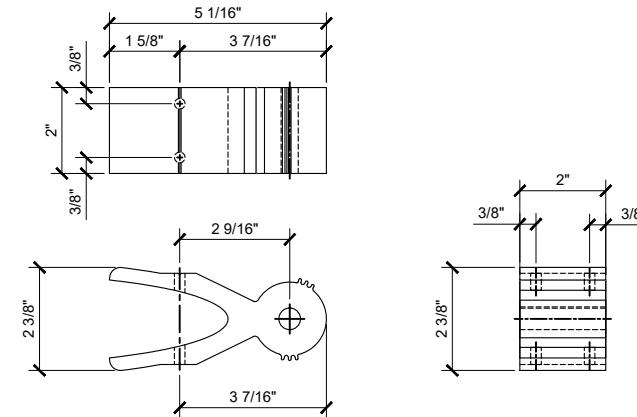

⑤ CRL AWSB6BKT
ALUMINUM 6"=1'-0"

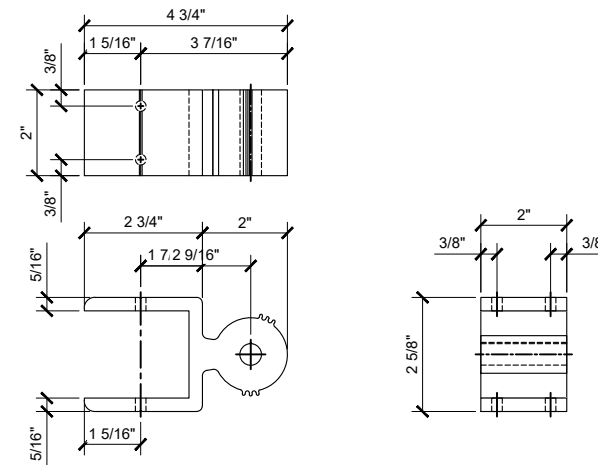

⑥ CRL AWSB7BKT
ALUMINUM 6"=1'-0"

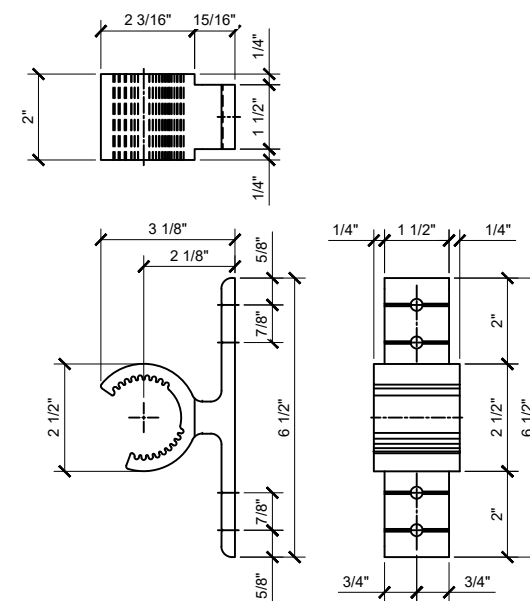

⑦ CRL AWSBKT
ALUMINUM 6"=1'-0"

Revisions By:

CRL



2503 E. Vernon Avenue, Los Angeles, CA 90058-1897
PH: (800)-421-6144 FX: 800-567-7501 www.crlaurence.com

Description:
CRL 8010 SERIES
SINGLE BLADE SUNSHADE
SCREEN SYSTEMS



Drawn By: RGA
Date: 07/08/21
Scale: AS NOTED
File Name: SYS0130A_SINGLE_BLADE_SUNSHADE

Sheet

3.01

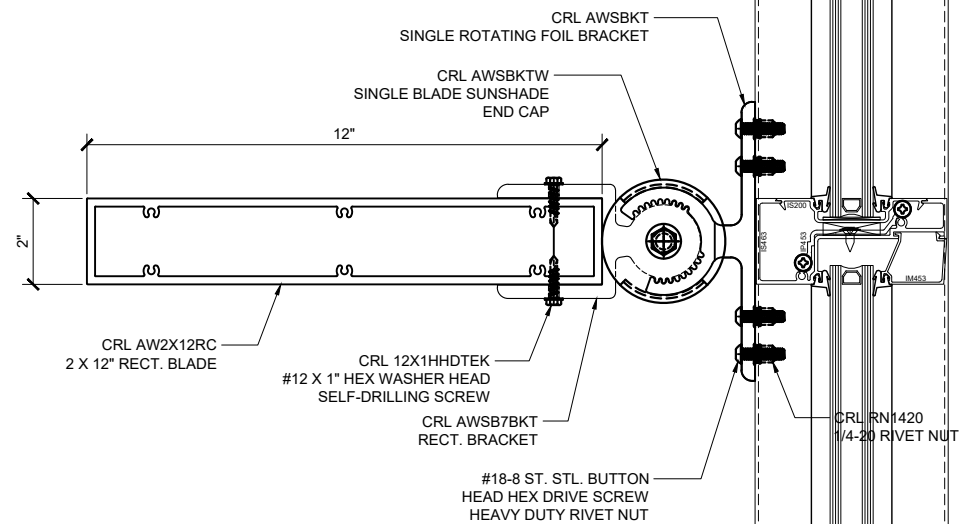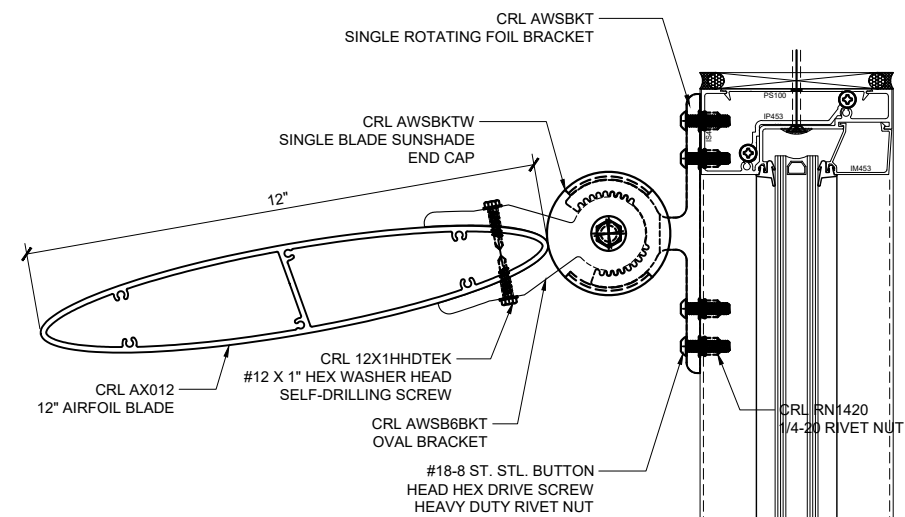

A SECTION VIEW DETAIL (451 INT. GLAZING STOREFRONT)
6"=1'-0"

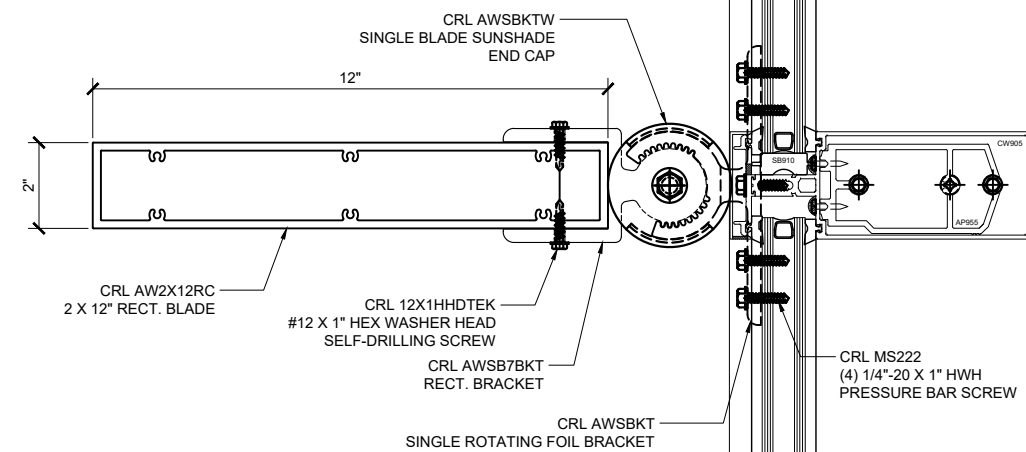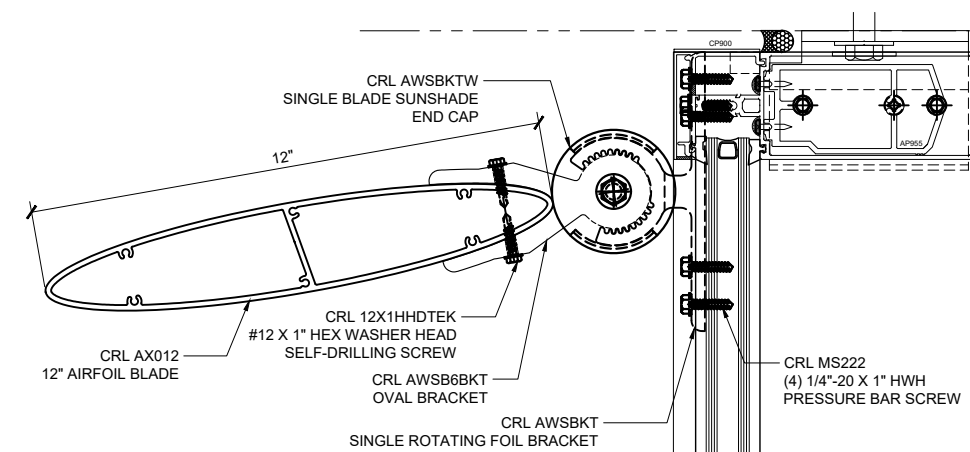

B SECTION VIEW DETAIL (3252HP CURTAINWALL)
6"=1'-0"

Revisions By:



CRL

2503 E. Vernon Avenue, Los Angeles, CA 90058-1897
PH: (800)-421-6144 FX: 800-587-7501 www.crlaurence.com

Description:
CRL 8010 SERIES
SINGLE BLADE SUNSHADE
SCREEN SYSTEMS

Drawn By: RGA
Date: 07/08/21
Scale: AS NOTED
File Name: SYS0130A_SINGLE_BLADE_SUNSHADE
Sheet

4.01

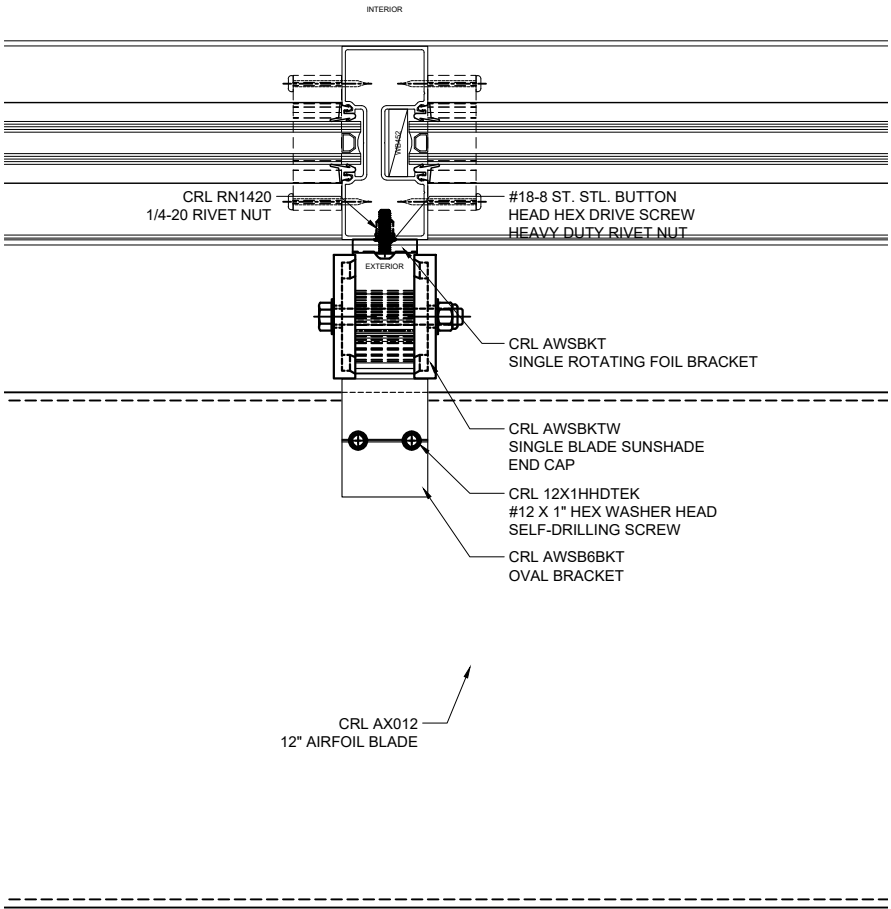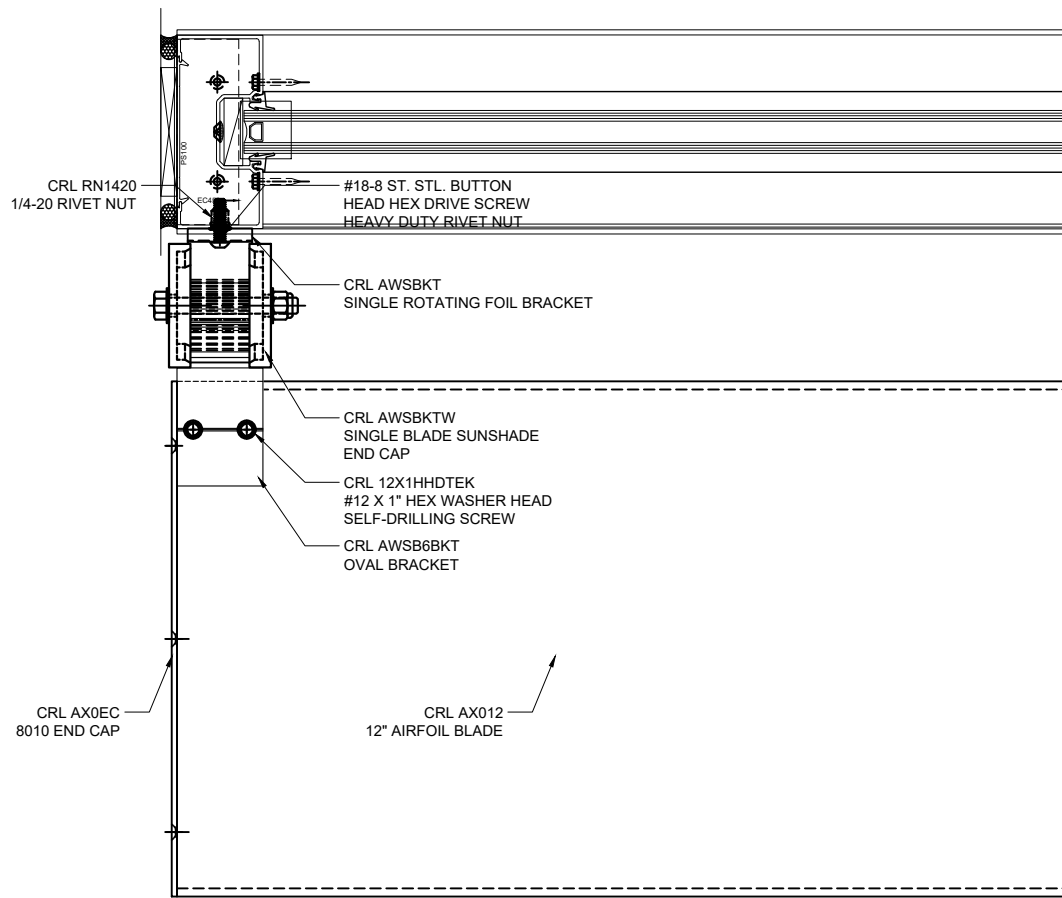

① PLAN VIEW DETAIL (451 INT. GLAZING STOREFRONT)
6"=1'-0"

Revisions By:

CRL

2503 E. Vernon Avenue, Los Angeles, CA 90058-1897
PH: (800)-421-6144 FX: 800-567-7501 www.crlaurence.com

Description:

CRL 8010 SERIES
SINGLE BLADE SUNSHADE
SCREEN SYSTEMS

Drawn By: RGA

Date: 07/08/21



Scale: AS NOTED

File Name:

SYS0130A_SINGLE_BLADE_SUNSHADE

Sheet

5.01

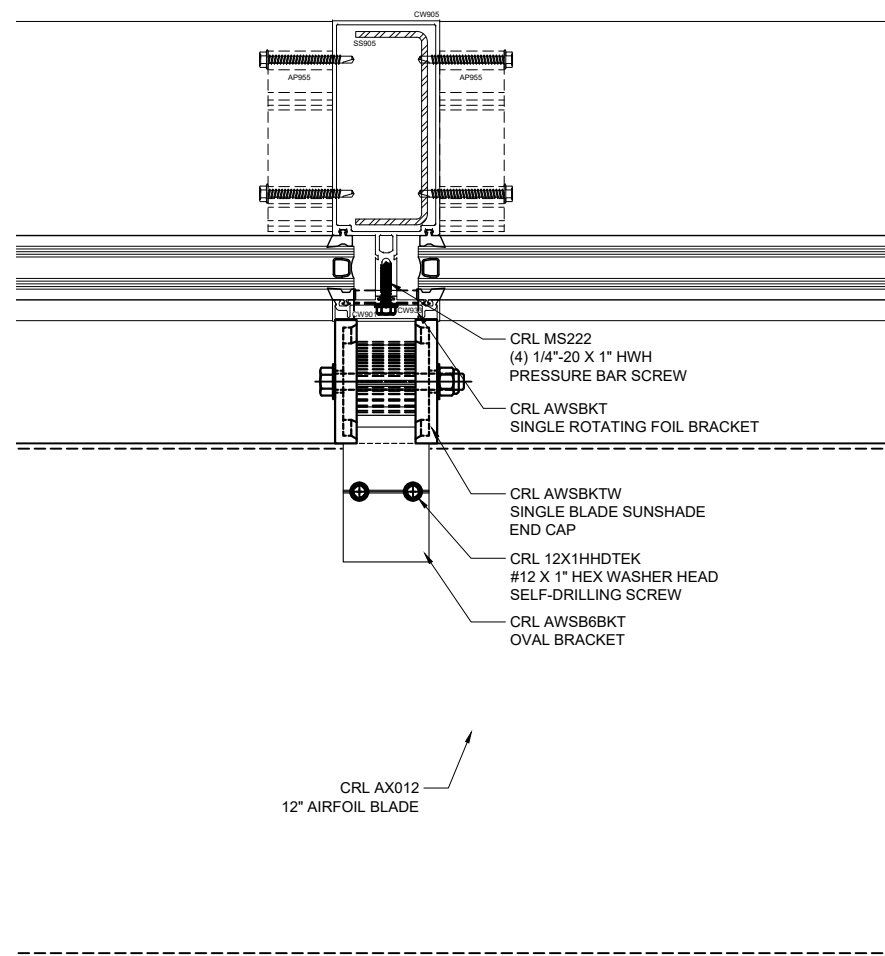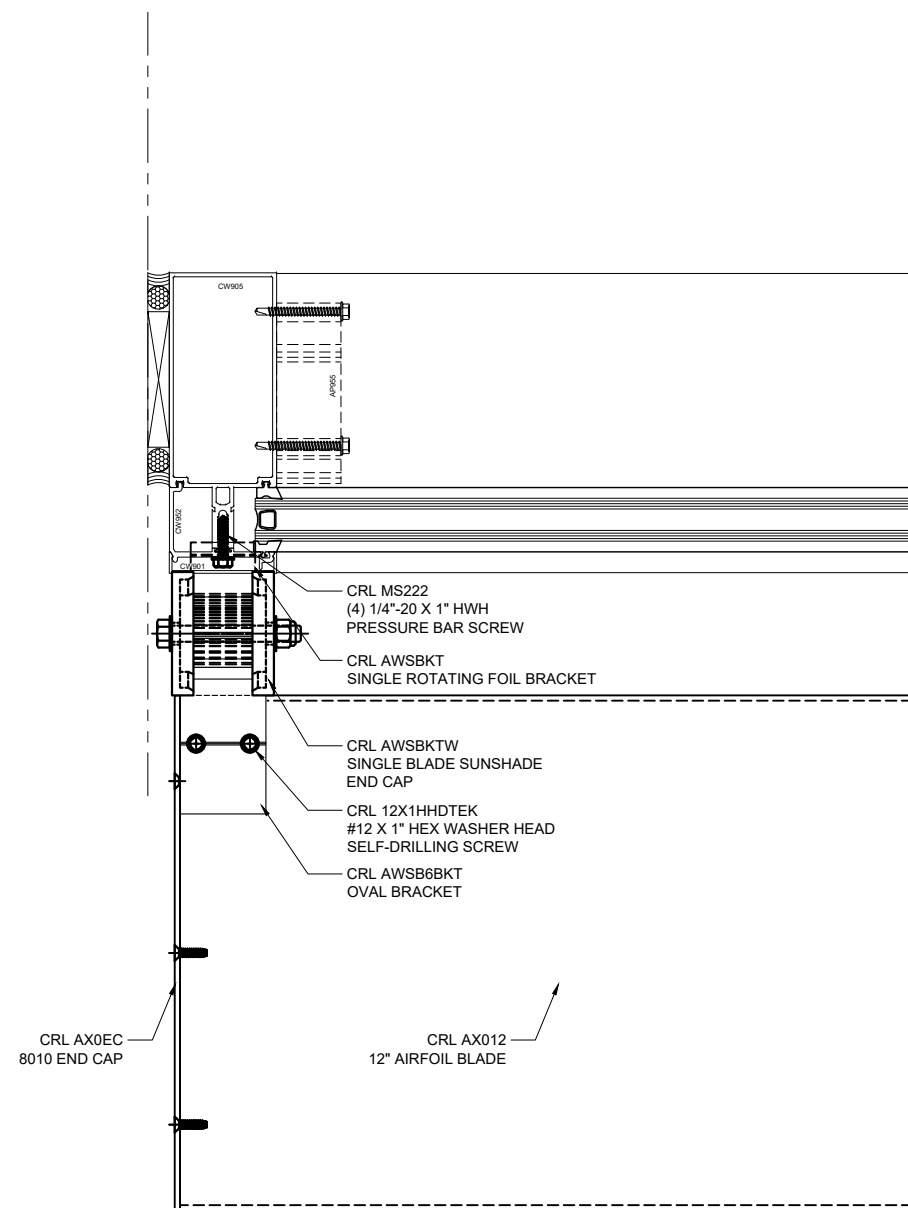

Revisions By:



2503 E. Vernon Avenue, Los Angeles, CA 90058-1897
PH (800)-421-6144 FX: 800-587-7501 www.crlaurence.com

Description:

Description:
CRL 8010 SERIES
SINGLE BLADE SUNSHADE
SCREEN SYSTEMS

Drawn By: RGA

Date: 07/08/21

Scale:	AS NOTED
--------	----------

File Name:

SYS0130A_SINGLE_BLADE_SUNSHADE

Sheet

5.02