



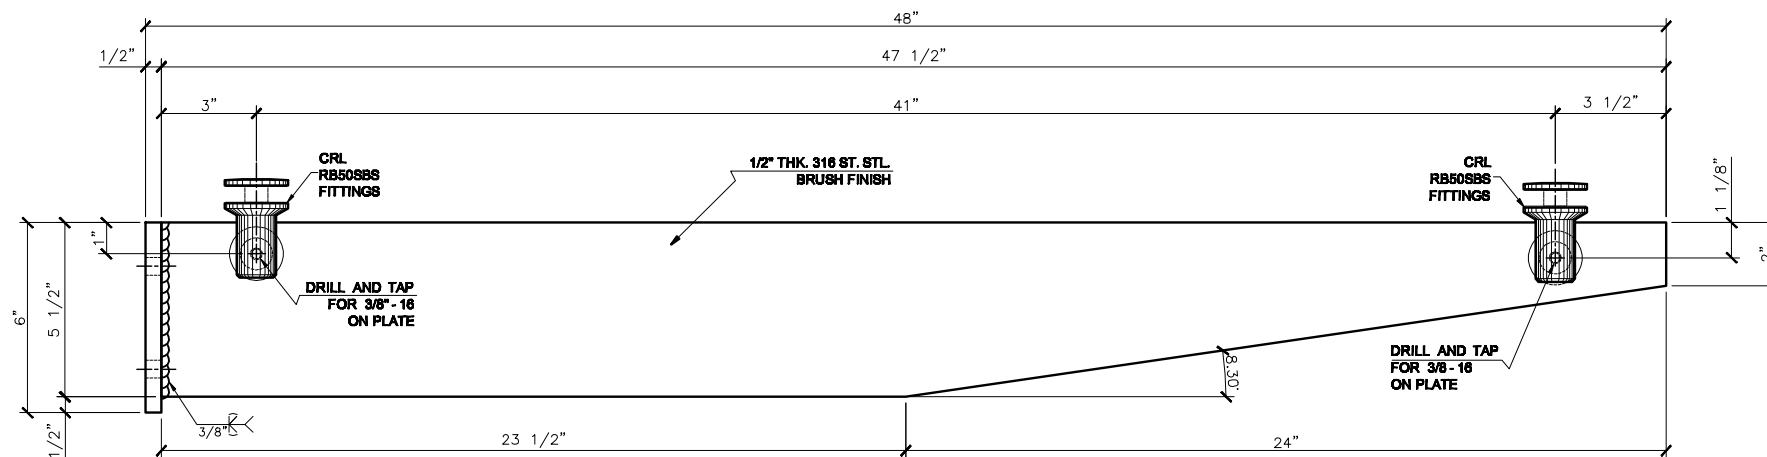

○ CRL 48" - GAB48
Scale: 1 = 6

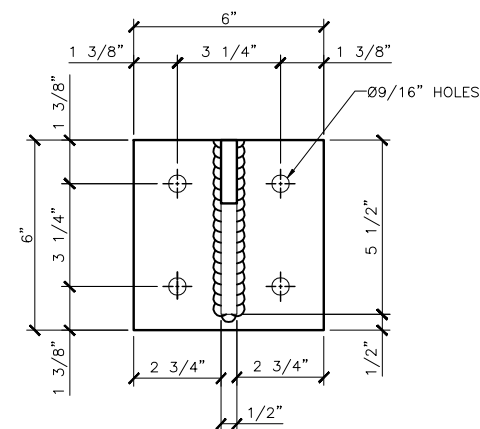

○ BASE PLATE
Scale: 1 = 6

UNIVERSAL WALL MOUNTED GLASS AWNING BRACKET ASSEMBLY DETAIL

CATALOG NUMBER	FINISH
GAB48BS	BRUSHED STAINLESS
GAB48PS	POLISHED STAINLESS

CRL
C.R. LAURENCE CO. ®



ARCHITECTURAL PRODUCTS
PH: 800-421-8144 FX: 800-282-3299
WWW.CRLAURENCE.COM

DESCRIPTION:

UNIVERSAL WALL MOUNTED GLASS AWNING BRACKET

CAT. NO: (SEE CHART)

DATE: 10/22/08



FILE NAME: -

SCALE: AS SHOWN

DRAWN BY: J.R.M.

CHECKED BY: A.R.

SHT 1 OF 1