


CRL GLASS MOUNTED HAND RAIL BRACKET

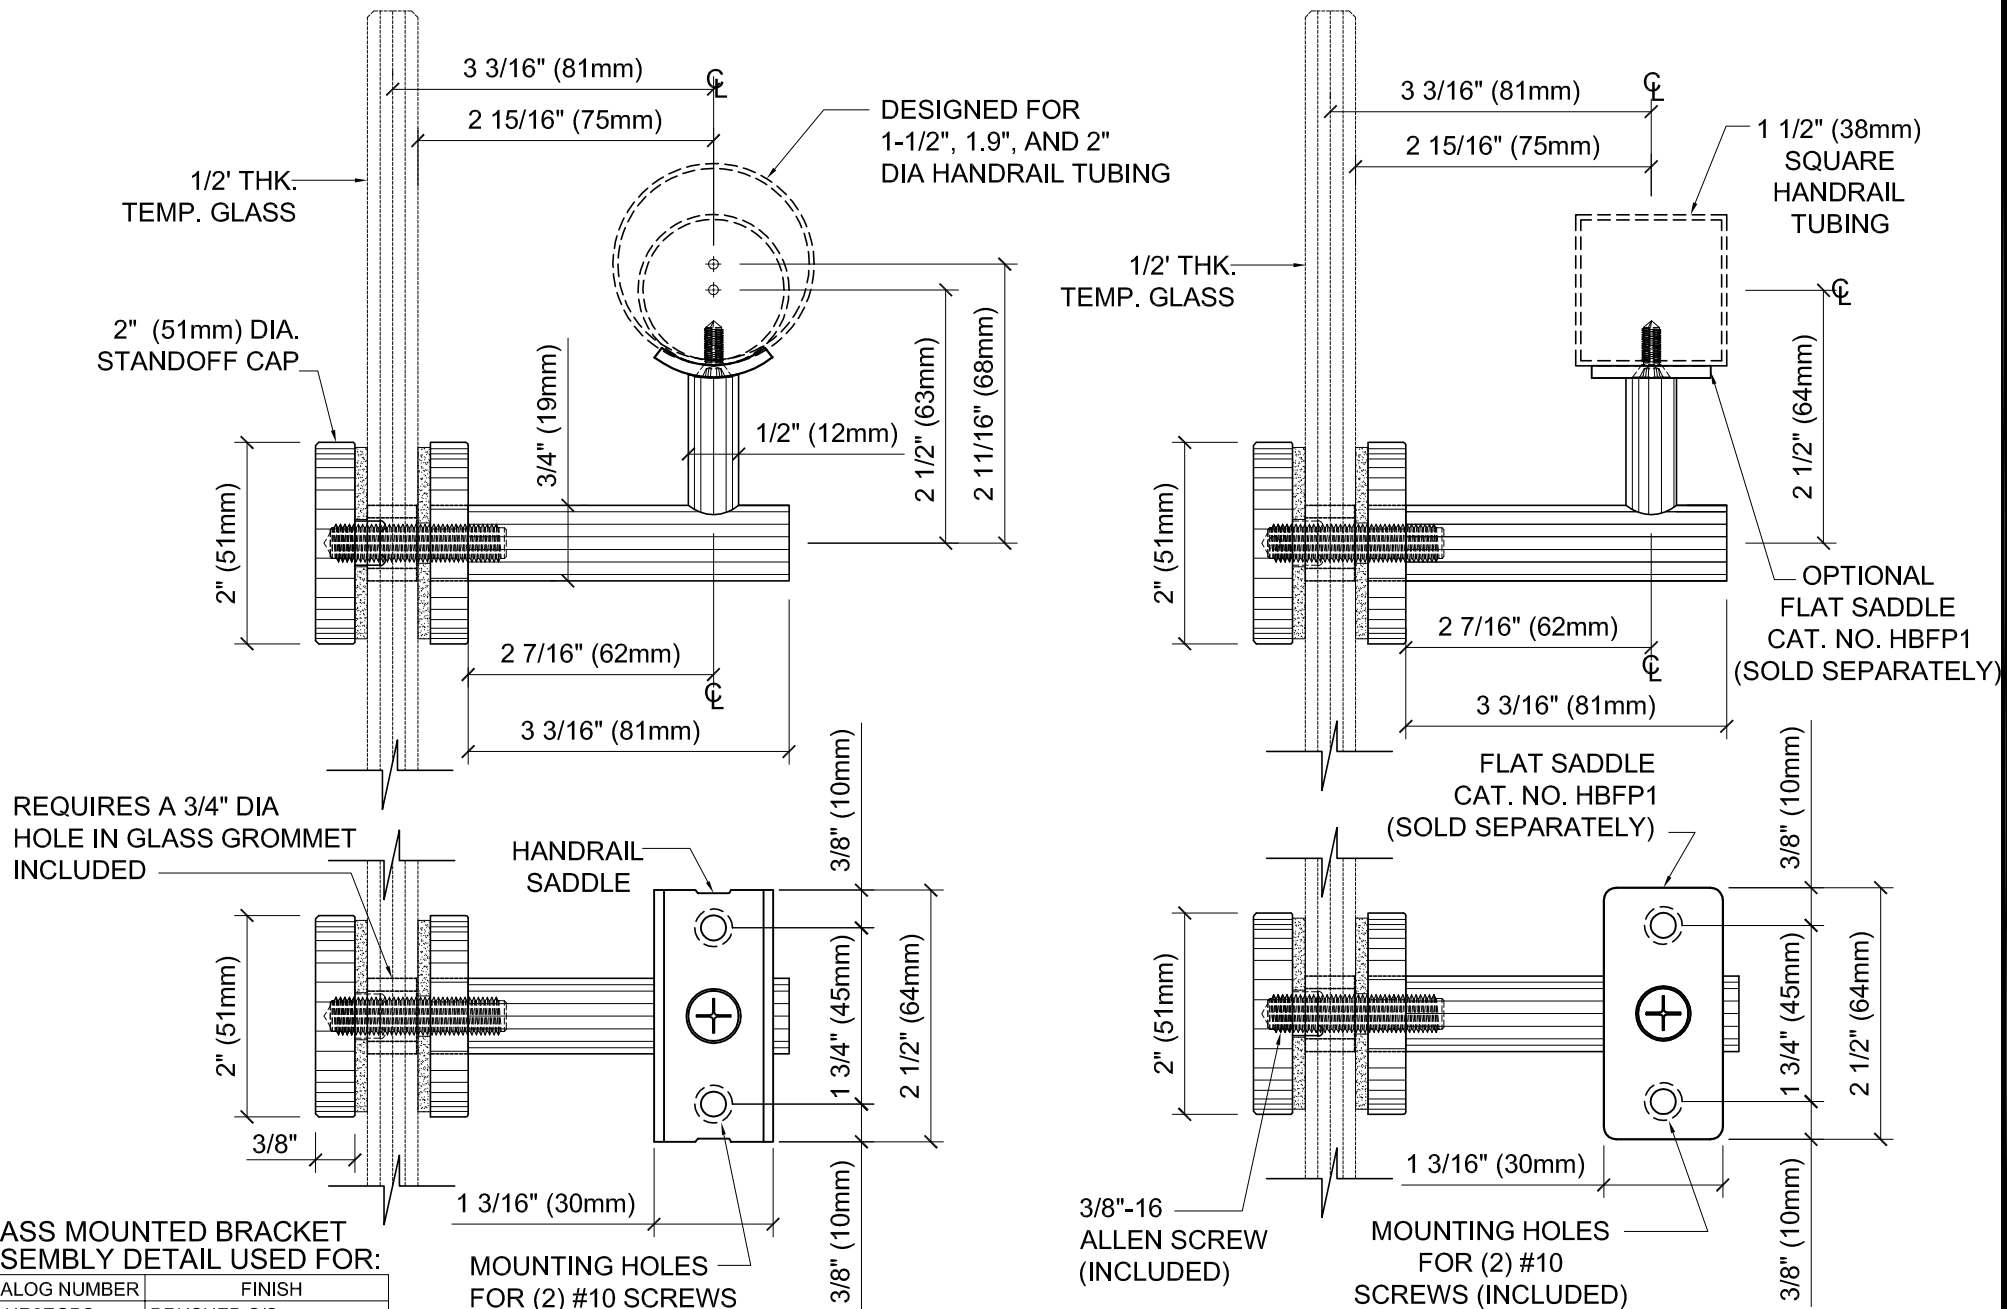

GLASS MOUNTED BRACKET ASSEMBLY DETAIL USED FOR:

CATALOG NUMBER	FINISH
HR2EGBS	BRUSHED S/S
HR2EGPS	POLISHED S/S
HR2EGMA	MILL ALUMINUM



ARCHITECTURAL PRODUCTS
PH: 800-421-6144 FX: 800-262-3299
WWW.CRLAURENCE.COM

DESCRIPTION:

GLASS MOUNTED HAND RAILING BRACKET

CAT. NO: (SEE CHART)

DATE: 04/24/08

FILE NAME: HR2EG

SCALE: N.T.S.

DRAWN BY: R.A.

CHECKED BY: C.H.

SHT 1 OF 1