
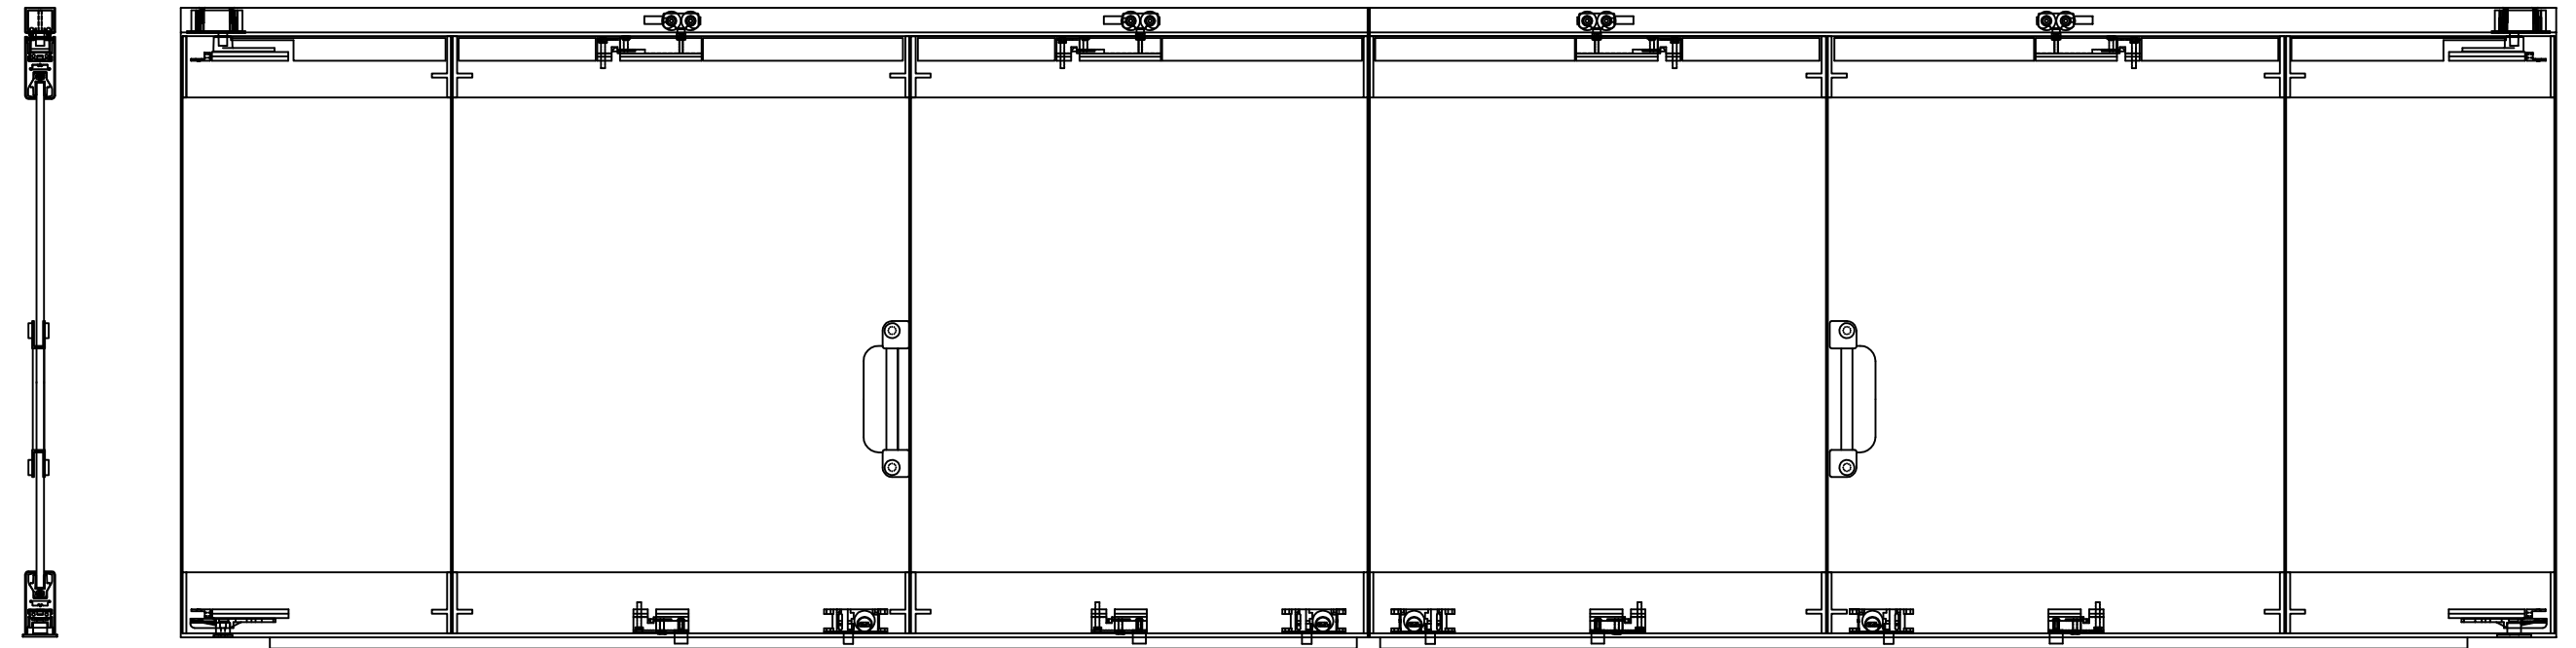
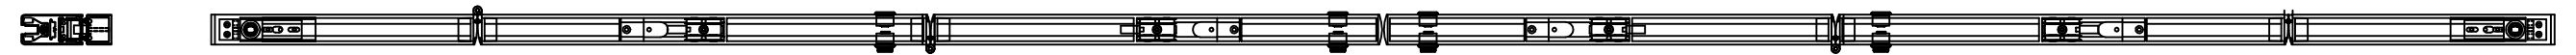


EXTERIOR SIDE

O/A WIDTH

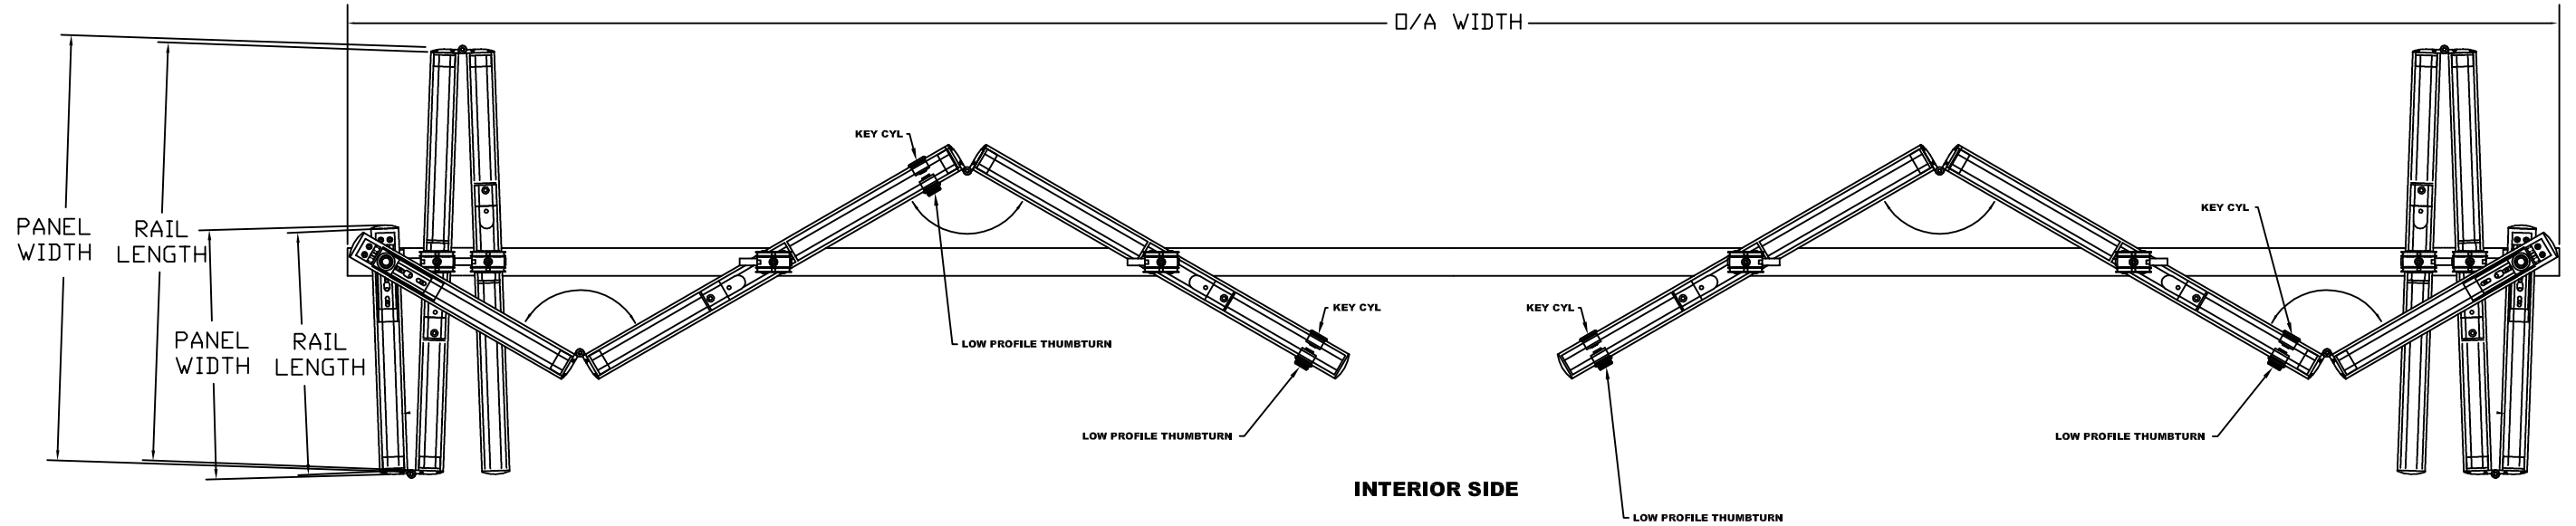

STD LOCK POSITIONS SHOWN

				C.R. Laurence Co., Inc 1334 W. 132 Street GARDENA, CALIFORNIA 90249	
				PHONE: (310) 515-2289 FAX: (310) 515-1257	
DRAWN BY:		SCALE:		DATE:	
RJB		NTS		09/20/02	
				PART NUMBER	
				0TC6BP	
REV.		DESCRIPTION		DATE	
				BY	
				PART: GENERAL ASSEMBLY	
				PRODUCT: HALF LEAF BI-FOLD DOOR 6 PANEL BI-PARTING	
				NOTE:	
				DRAWING NUMBER	
				0TC6BP	

THIS DRAWING AND THE DESIGN SHOWN THEREIN IS THE PROPERTY OF C.R. LAURENCE CO., INC. AND USE OR COPIES THEREOF CANNOT BE MADE WITHOUT WRITTEN CONSENT.