
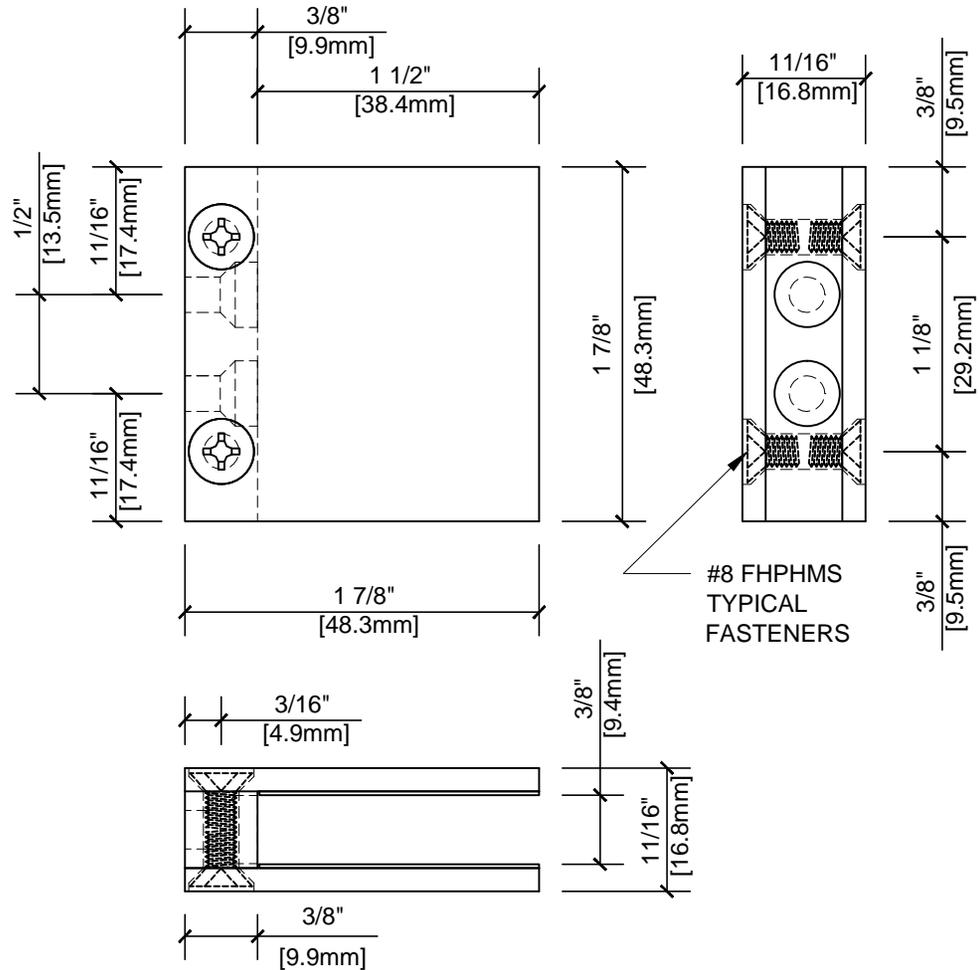


# GLASS CLAMPS FOR STAIR AND WALKWAY RAILINGS

## 90 DEGREE STRAIGHT OPEN CENTER CLAMP "E"

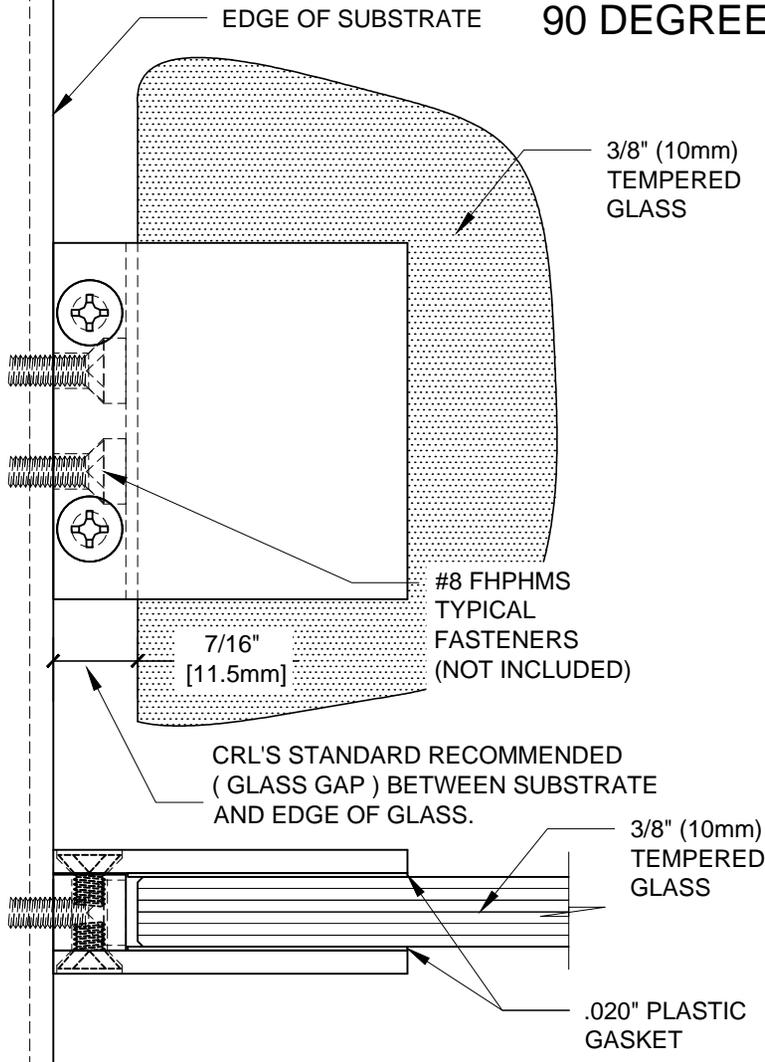

**TEMPLATE USED FOR:**

CATALOG NUMBER	FINISH
RH1138BR	BRASS
RH1138CH	CHROME
RH1138BN	BRUSHED NICKLE

ALWAYS USE DIMENSIONS SHOWN ON THE PLAN.  
DO NOT SCALE OR DIMENSION ACTUAL DRAWING  
TO ENSURE ACCURACY

**SPECIFICATIONS:**

- GLASS THICKNESS: FOR 3/8" (10 mm) GLASS.
- BASE DESIGN: FLAT BACK
- FOR USE WITH: METAL OR WOOD SUBSTRATES
- MATERIAL: SOLID BRASS WITH SELECTED PLATED FINISHES
- GLASS FABRICATION: TEMPERED GLASS
- INCLUDES: CLEAR PLASTIC GASKETS



**ARCHITECTURAL PRODUCTS**  
PH: 800-421-6144 FX: 800-262-3299  
WWW.CRLAURENCE.COM

**DESCRIPTION:**

GLASS CLAMPS FOR STAIR AND WALKWAY RAILINGS

FOR 3/8" TEMPERED GLASS - SOLID BRASS W/PLATED FINISH

CAT. NO: (SEE CHART)	DATE: 11/22/10
FILE NAME: RH1138xx	SCALE: N.T.S.
DRAWN BY: R.E.D.	CHECKED BY: C.H.
SHT 1 OF 1	