


GLASS CLAMPS FOR STAIR AND WALKWAY RAILINGS

90 DEGREE STRAIGHT END CLAMP "D"

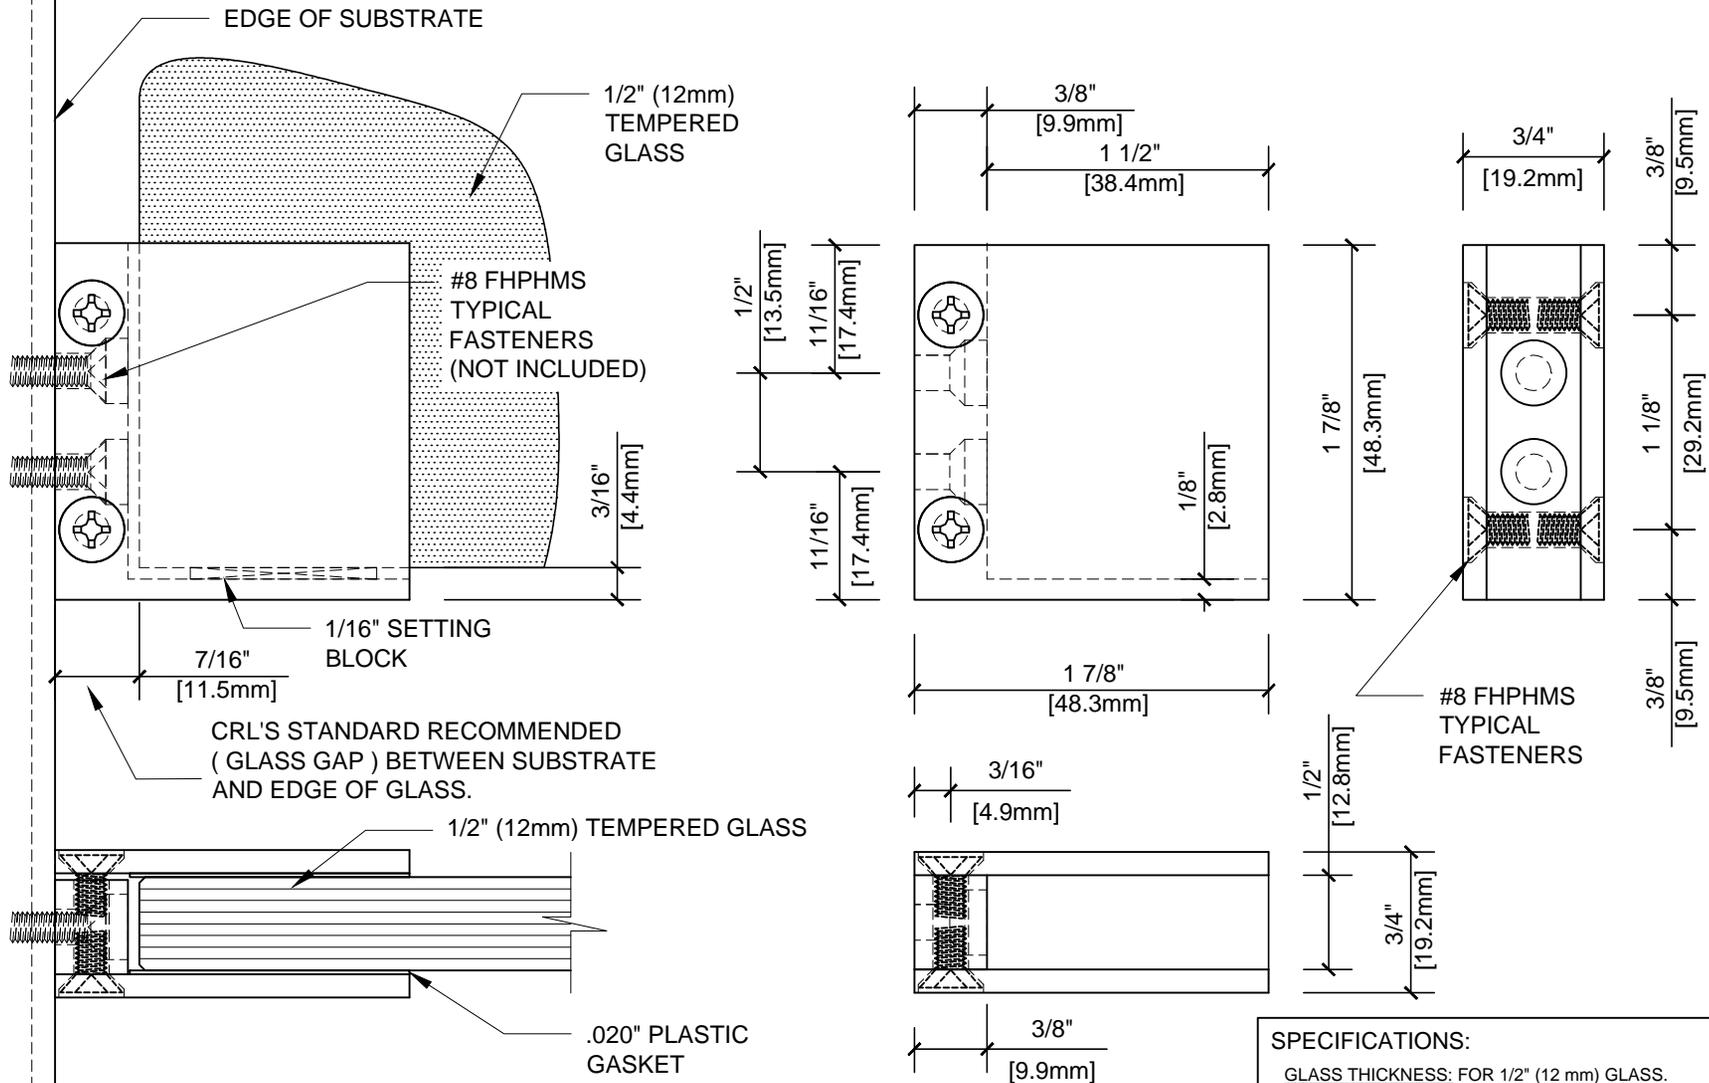

TEMPLATE USED FOR:

CATALOG NUMBER	FINISH
RH2212BR	BRASS
RH2212CH	CHROME
RH2212BN	BRUSHED NICKLE

ALWAYS USE DIMENSIONS SHOWN ON THE PLAN.
DO NOT SCALE OR DIMENSION ACTUAL DRAWING
TO ENSURE ACCURACY

SPECIFICATIONS:

GLASS THICKNESS: FOR 1/2" (12 mm) GLASS.

BASE DESIGN: FLAT BACK

FOR USE WITH: METAL OR WOOD SUBSTRATES

MATERIAL: SOLID BRASS WITH SELECTED PLATED FINISHES

GLASS FABRICATION: TEMPERED GLASS

INCLUDES: CLEAR PLASTIC GASKETS



ARCHITECTURAL PRODUCTS
PH: 800-421-6144 FX: 800-262-3299
WWW.CRLAURENCE.COM

DESCRIPTION:

GLASS CLAMPS FOR STAIR AND WALKWAY RAILINGS

FOR 1/2" TEMPERED GLASS - SOLID BRASS W/PLATED FINISH

CAT. NO: (SEE CHART)

DATE: 11/19/10

FILE NAME: RH2212xx

SCALE: N.T.S.

DRAWN BY: R.E.D.

CHECKED BY: C.H.

SHT 1 OF 1