


SIDELITE GLASS PREP

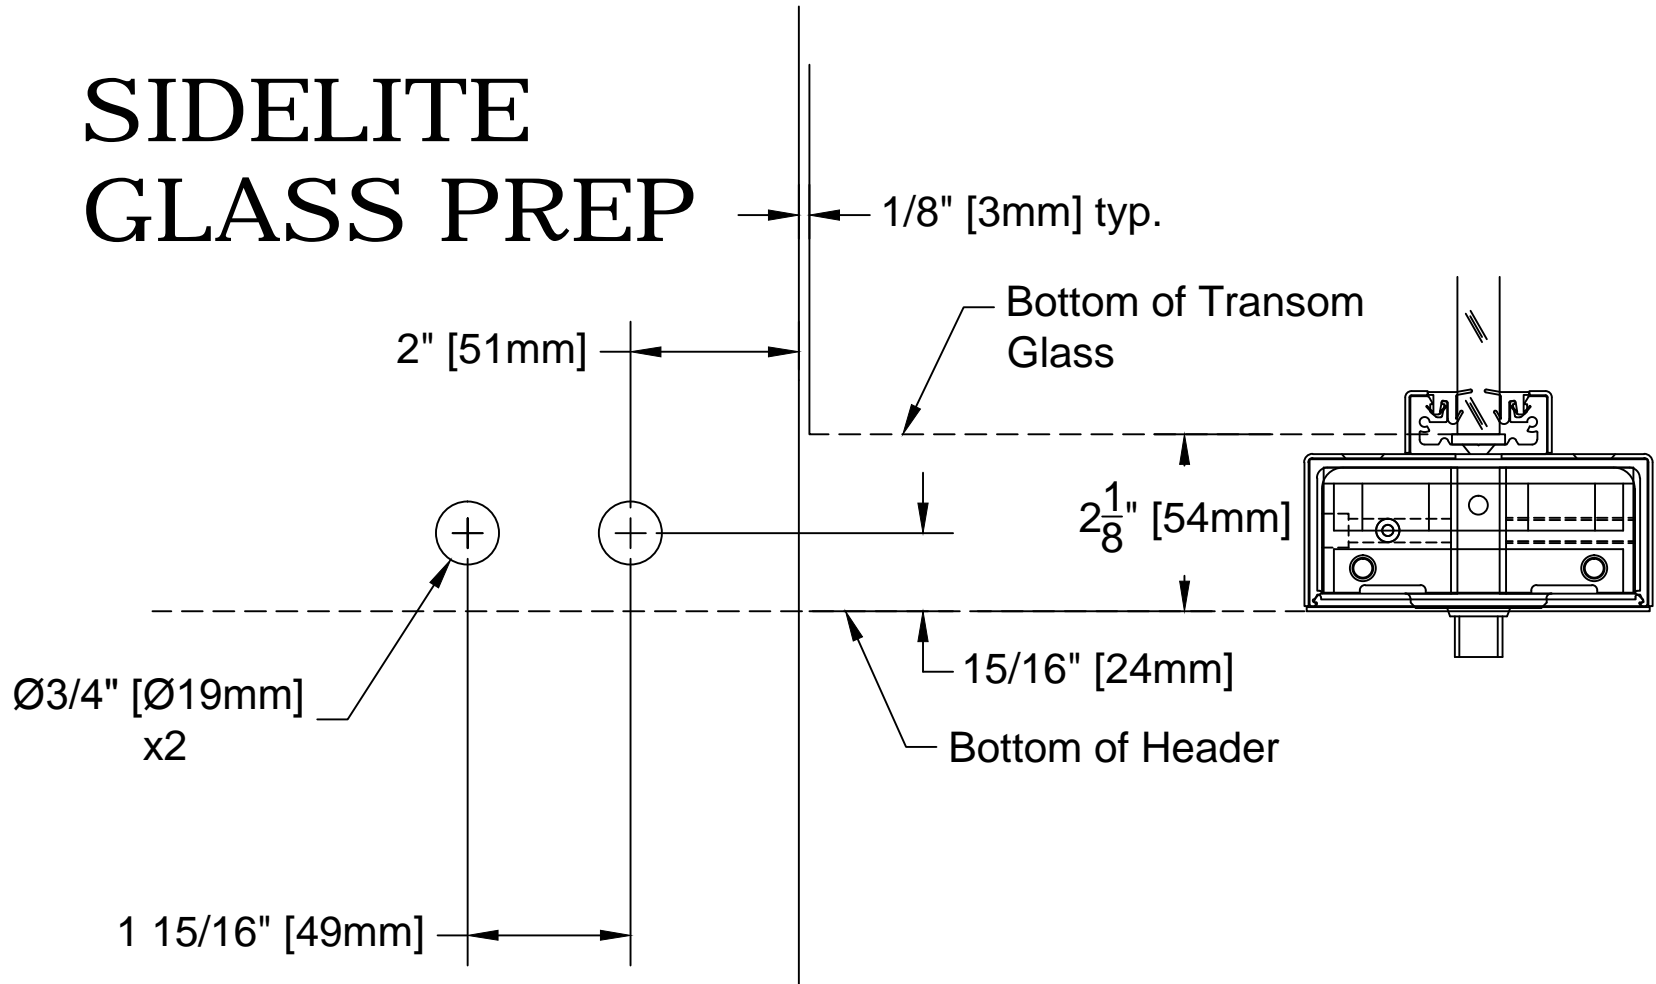

Drawing Not To Scale