

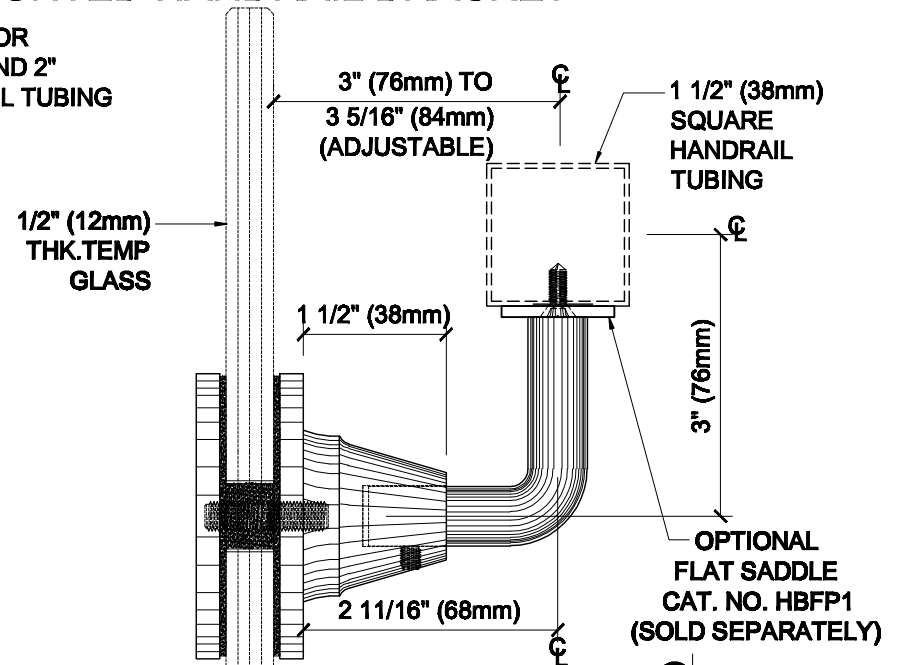


# CRL 3-WAY ADJUSTABLE GLASS MOUNTED HANDRAIL BRACKET

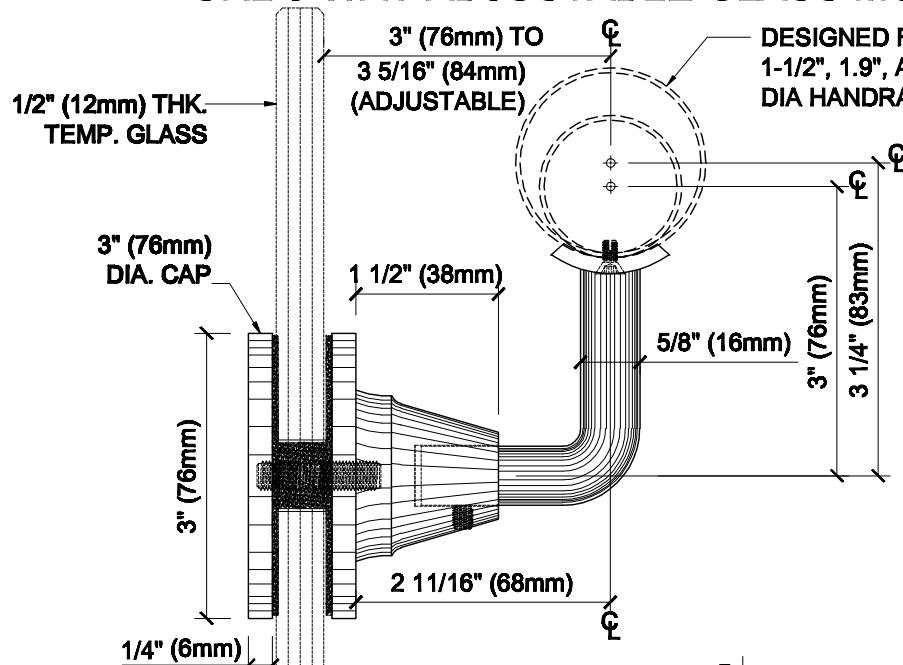


REQUIRES A 3/4" DIA HOLE IN GLASS GROMMET INCLUDED

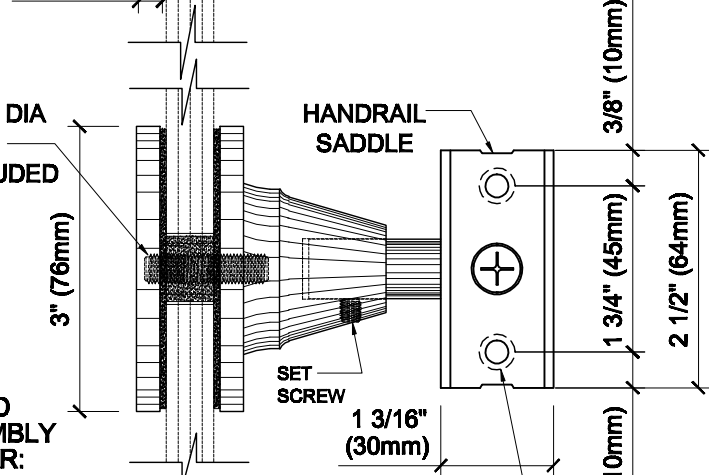

GLASS MOUNTED BRACKET ASSEMBLY  
DETAIL USED FOR:

CATALOG NUMBER	FINISH
HR2DGMA	MILL ALUMINUM
HR2DGSA	SATIN ANODIZED
HR2DGDU	DARK BRONZE ANODIZED
HR2DGBS	BRUSHED STAINLESS
HR2DGPS	POLISHED STAINLESS
HR2DGPB	POLISHED BRASS

MOUNTING HOLES FOR (2) #10 SCREWS (INCLUDED)

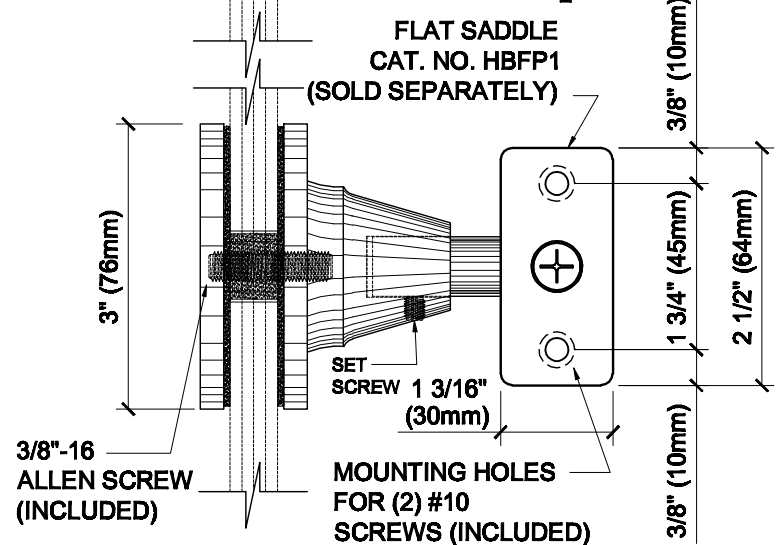

3/8"-16 ALLEN SCREW (INCLUDED)

MOUNTING HOLES FOR (2) #10 SCREWS (INCLUDED)



**ARCHITECTURAL PRODUCTS**  
PH: 800-421-6144 FX: 800-282-3298  
WWW.CRLAURENCE.COM

DESCRIPTION:  
**GLASS MOUNTED 3-WAY ADJUSTABLE HAND RAIL BRACKET**

CAT. NO: (SEE CHART)	DATE: 05/05/08
FILE NAME: HR2DG	SCALE: N.T.S.
DRAWN BY: R.A.	CHECKED BY: C.H.
SHT 1 OF 1	