

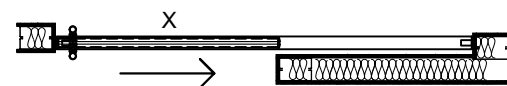



CRL BOTTOM ROLLING SLIDING DOOR SYSTEMS ~ MODEL SDR

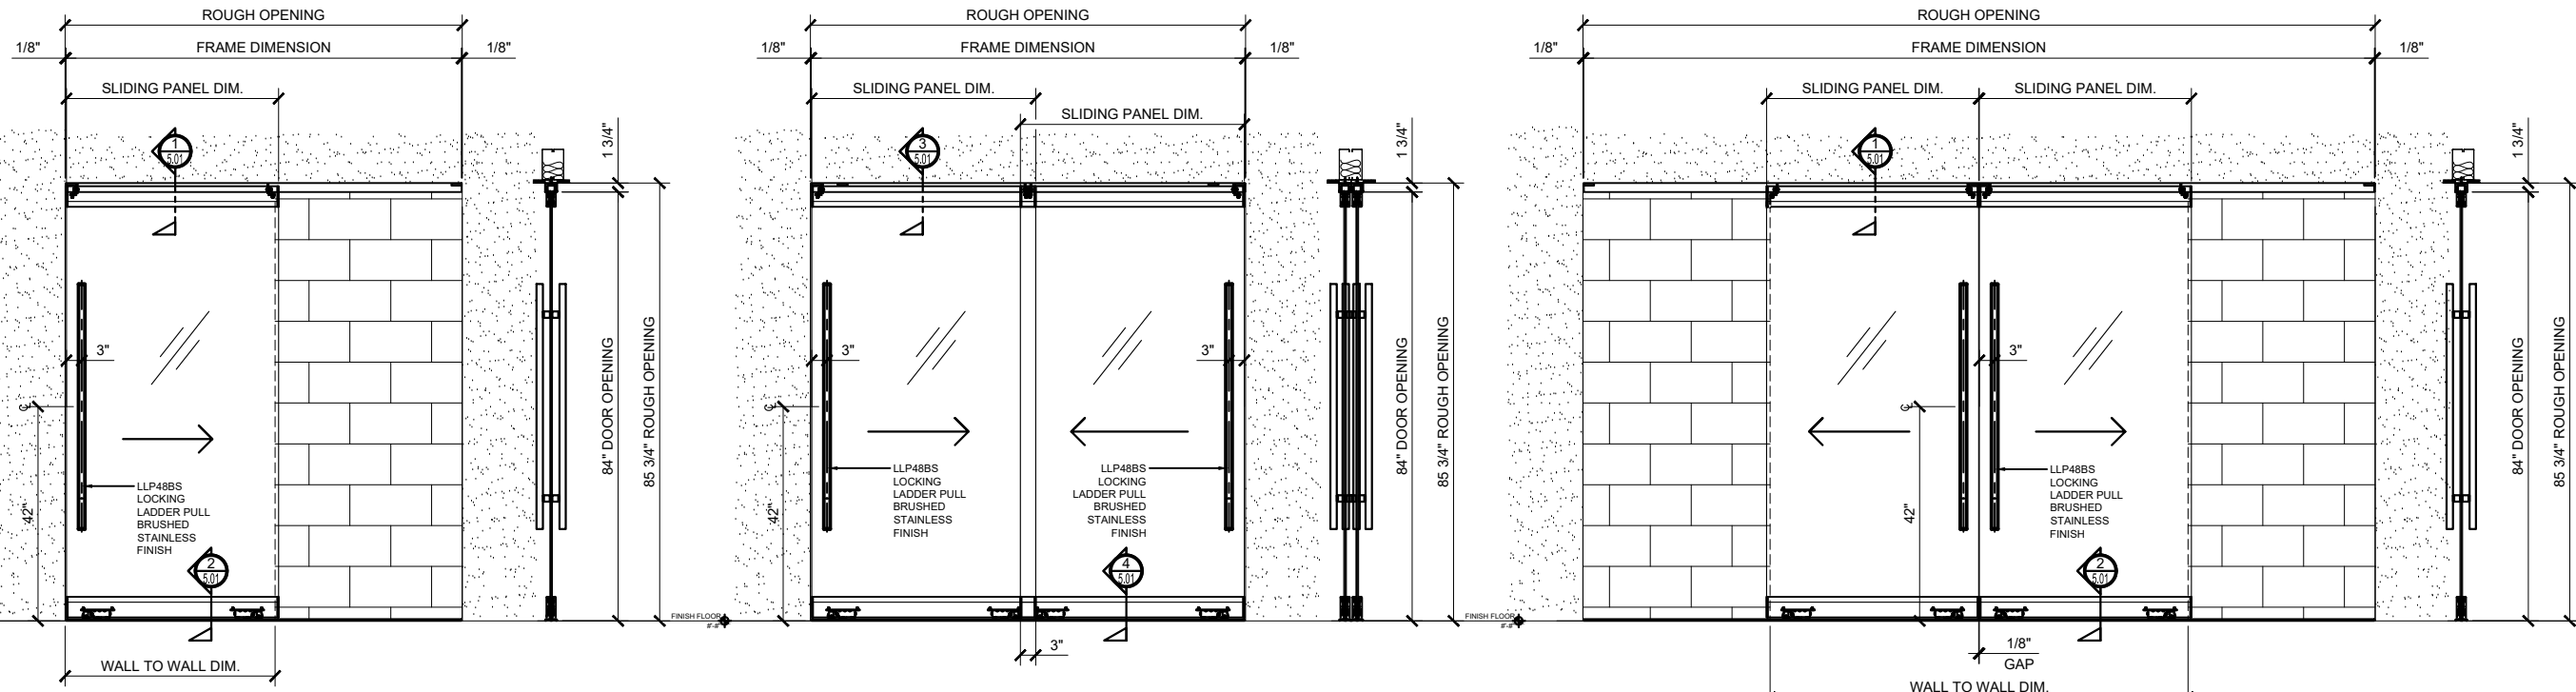



① (4) / (6) SDR1A
ARCH REF: NONE 3/4"=1'-0"

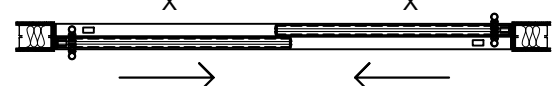


② (4) / (6) SDR2B
ARCH REF: NONE 3/4"=1'-0"

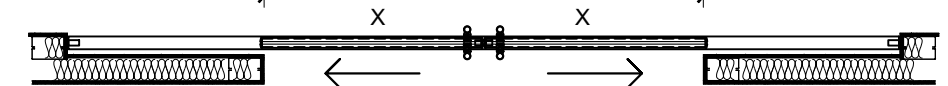

③ (4) / (6) SDR21B
ARCH REF: NONE 3/4"=1'-0"

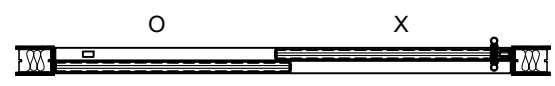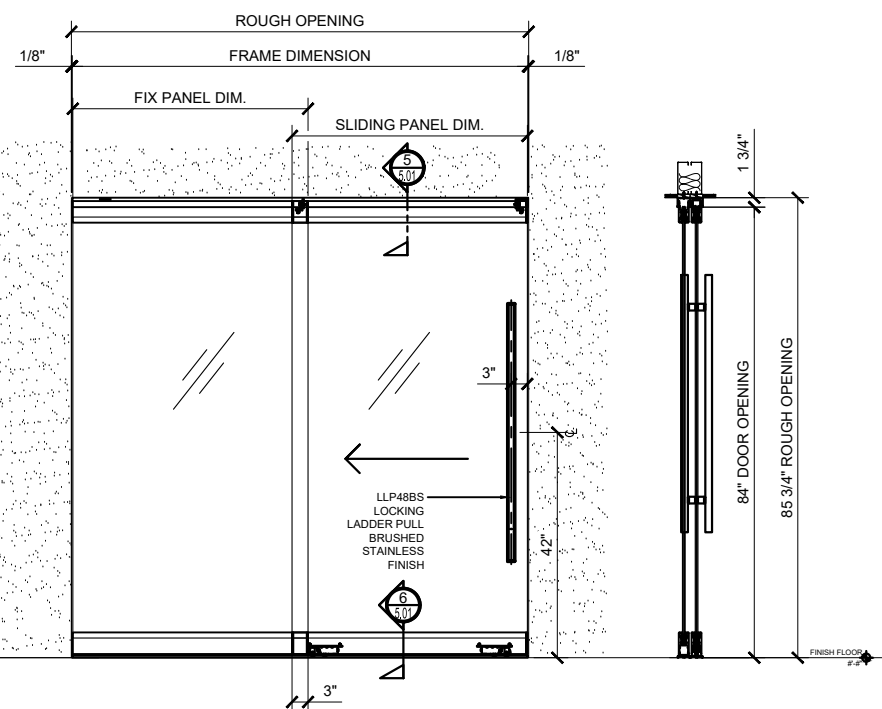

② (4) / (6) SDR2C
ARCH REF: NONE 3/4"=1'-0"

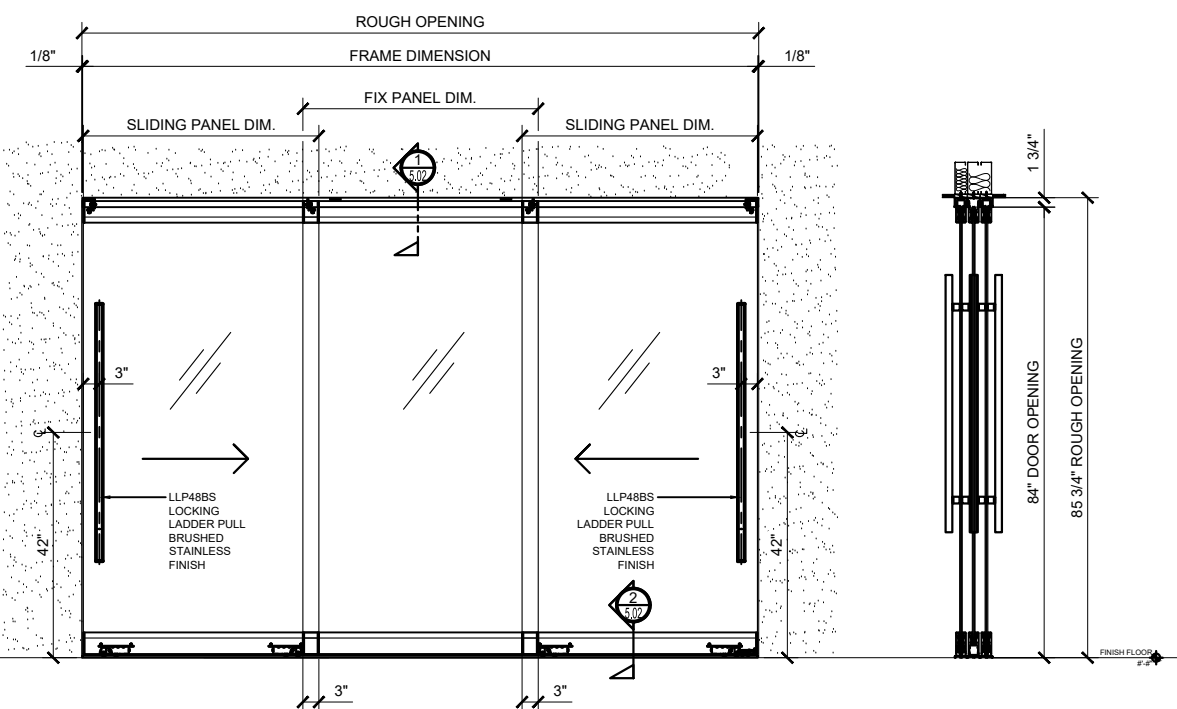

③ (4) / (6) SDR3D
ARCH REF: NONE 3/4"=1'-0"

STRUCTURAL DISCLAIMER:
ALL CUSTOMERS WHO IN ANY WAY UTILIZE THIS PRODUCT ARE SOLELY RESPONSIBLE TO CONSULT A STRUCTURAL ENGINEER TO DETERMINE THE SUITABILITY OF THE PRODUCT FOR THE INTENDED USE AND SITE CONDITIONS. ALL INSTALLERS MUST BE QUALIFIED AND HAVE PROFESSIONAL KNOWLEDGE ABOUT COMPLIANCE WITH LOCAL, STATE AND FEDERAL REGULATIONS, SAFETY FACTORS, AND THE APPROPRIATE CHOICE OF FIXING MATERIAL AND PROCEDURES.

Revisions By:

CRL

2503 E. Vernon Avenue, Los Angeles, CA 90058-1897
PH (800)-421-6144 FX: 800-567-7501 www.crlaurence.com

Description:
CRL SDR & SSR
BOTTOM ROLLING
SLIDING DOOR SYSTEM
3/8" OR 1/2" GLASS

Drawn By:RS
Date: 03.06.19
Scale: AS NOTED
File Name:

SYS0114A_SDR SSR BTM ROLLING SLIDERS

CRL BOTTOM ROLLING SLIDING DOOR SYSTEMS ~ MODEL SDR

Revisions By:


CRL

2503 E. Vernon Avenue, Los Angeles, CA 90058-1897
 PH (800)-421-6144 FX: 800-587-7501 www.crlaurence.com


Description:
 CRL SDR & SSR
 BOTTOM ROLLING
 SLIDING DOOR SYSTEM
 3/8" OR 1/2" GLASS

Drawn By:RS
 Date: 03.06.19
 Scale: AS NOTED
 File Name:
 SYS0114A_SDR SSR BTM ROLLING SLIDERS


Sheet
2.02

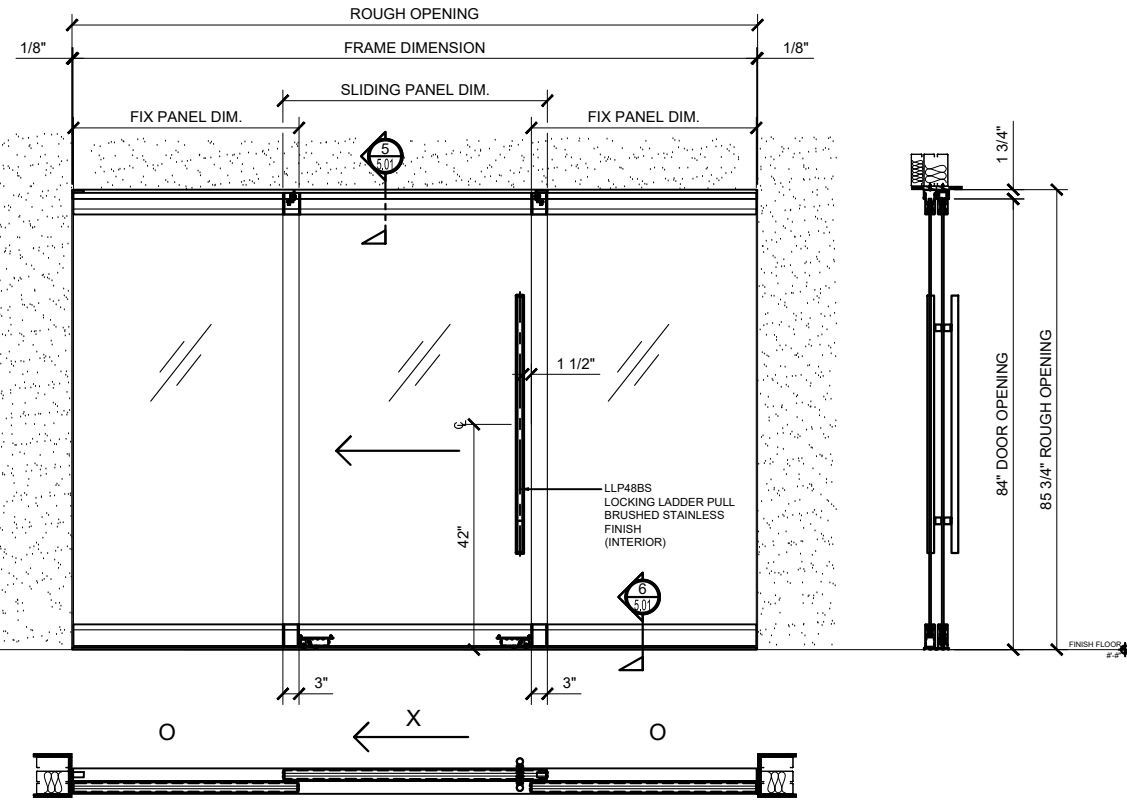

① (4) / (6) SDR3E
 ARCH REF: NONE 3/4"=1'-0"


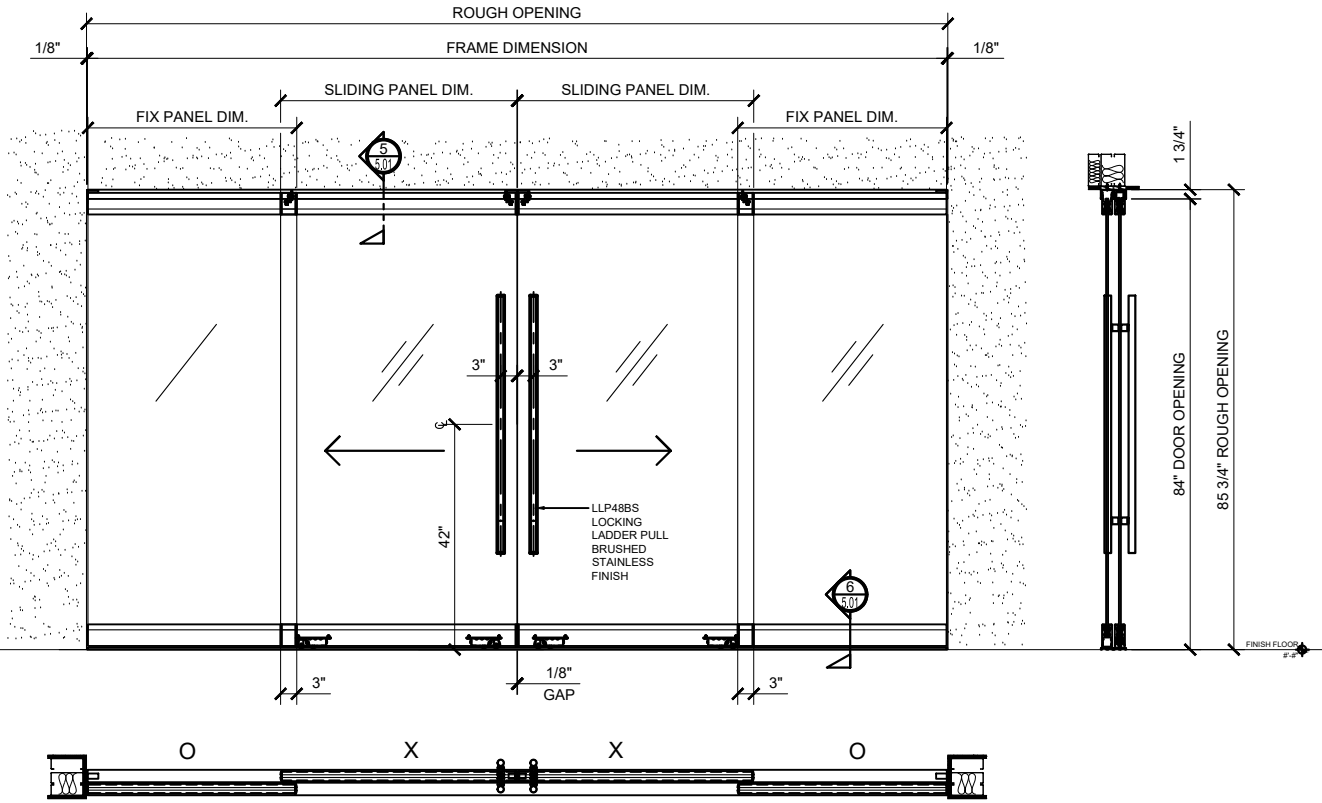


② (4) / (6) SDR4F
 ARCH REF: NONE 3/4"=1'-0"


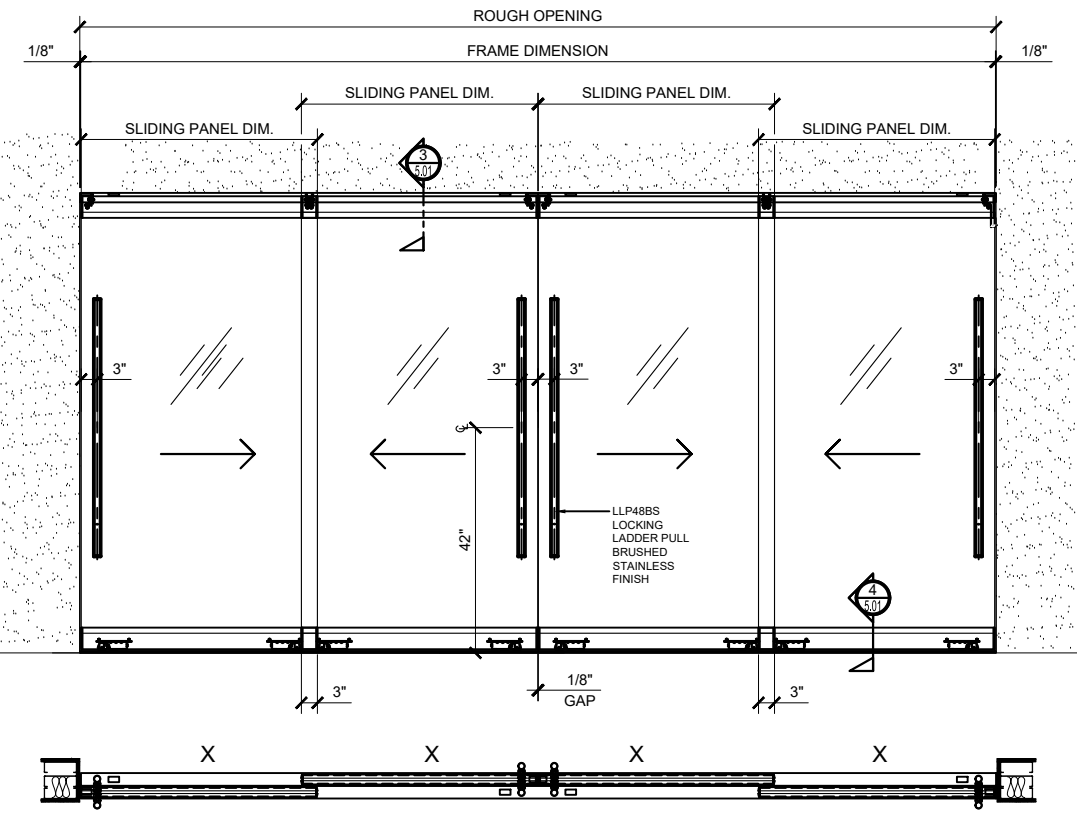


③ (4) / (6) SDR42F
 ARCH REF: NONE 3/4"=1'-0"



CRL BOTTOM ROLLING SLIDING DOOR SYSTEMS ~ MODEL SSR

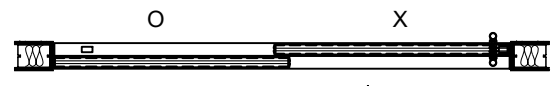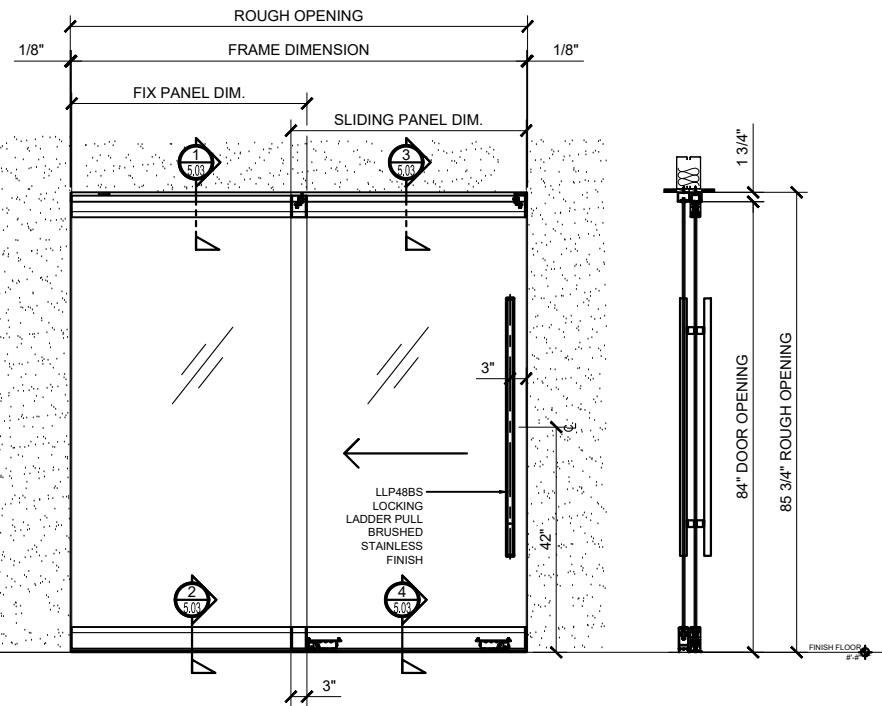



① (4) / (6) SSR2C
ARCH REF: NONE 3/4"=1'-0"

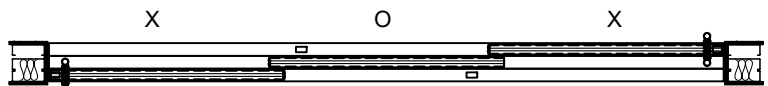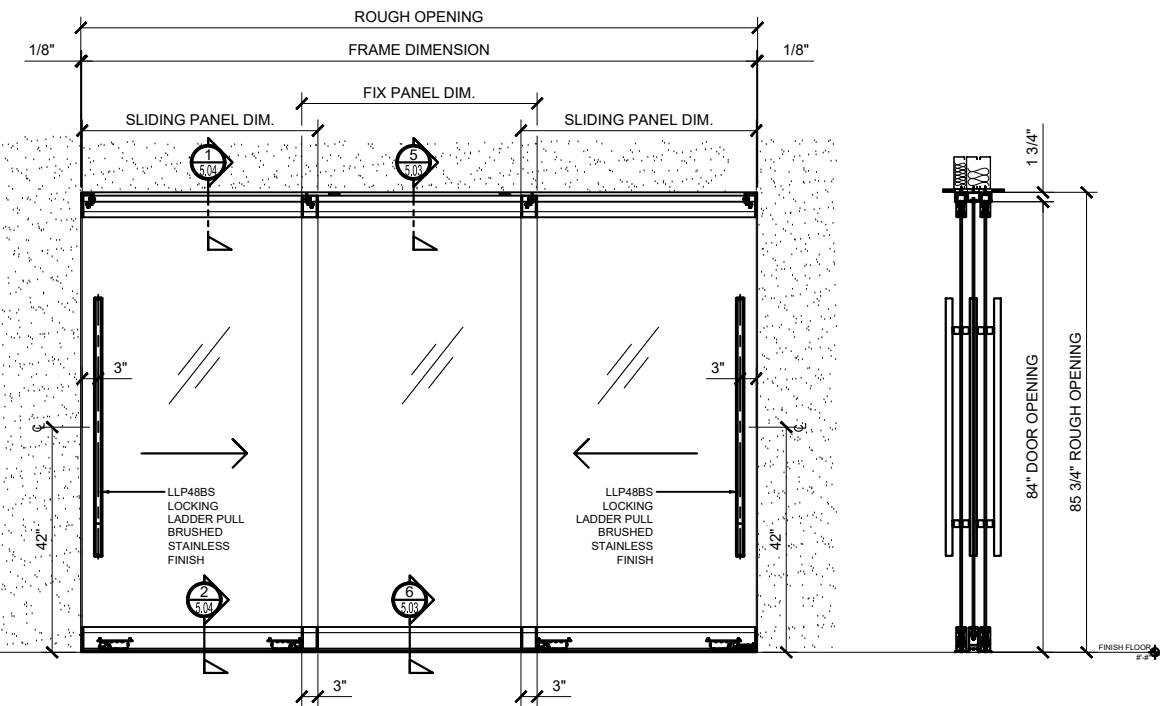

② (4) / (6) SSR3D
ARCH REF: NONE 3/4"=1'-0"

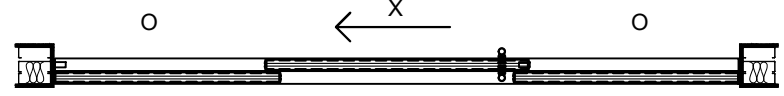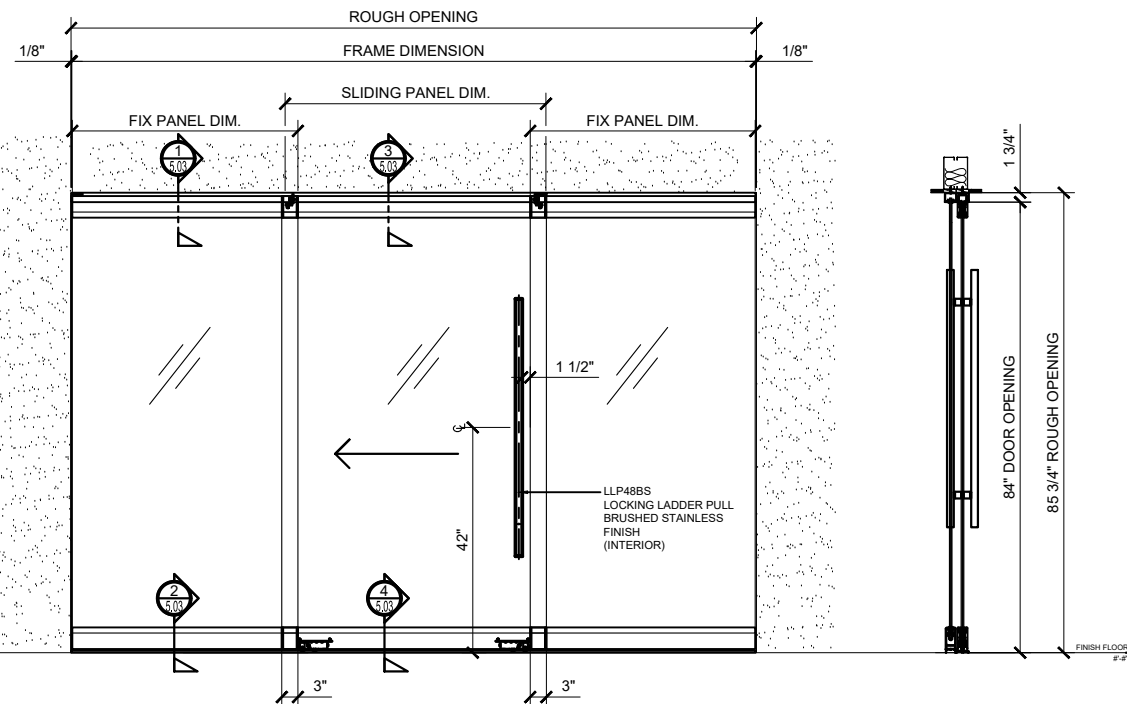

③ (4) / (6) SSR3E
ARCH REF: NONE 3/4"=1'-0"

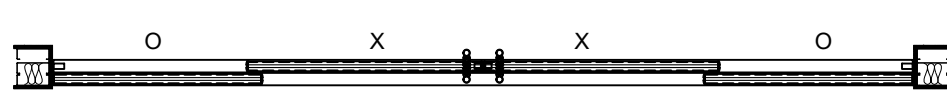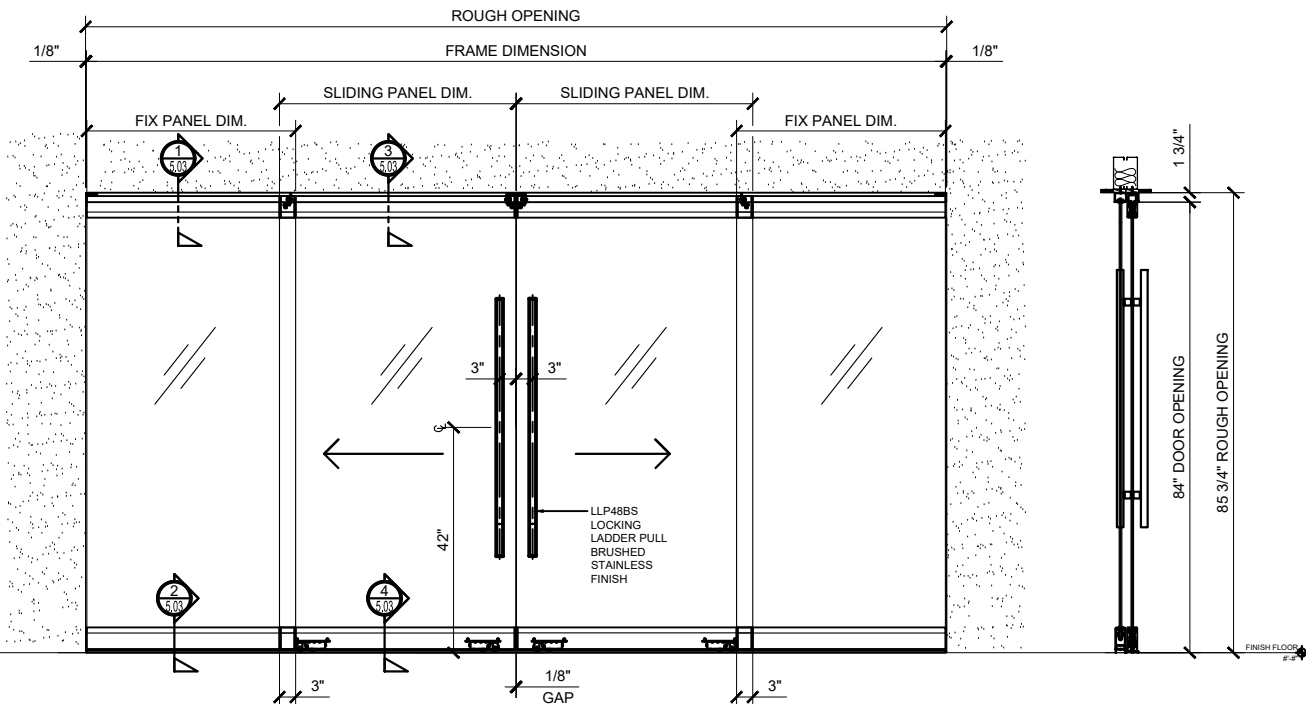

④ (4) / (6) SSR4F
ARCH REF: NONE 3/4"=1'-0"

Revisions By:




Description:
CRL SDR & SSR
BOTTOM ROLLING
SLIDING DOOR SYSTEM
3/8" OR 1/2" GLASS

Drawn By:RS
Date: 03.06.19
Scale: AS NOTED
File Name:
SYS0114A_SDR SSR BTM ROLLING SLIDERS


Sheet

2.03

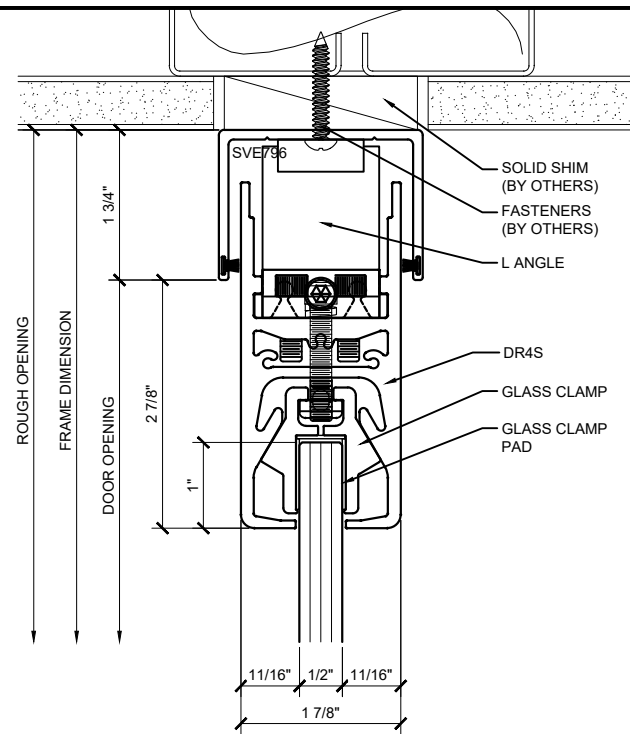


① SECTION DETAIL @ HEAD

ARCH REF: NONE 1'-0"=1'-0"

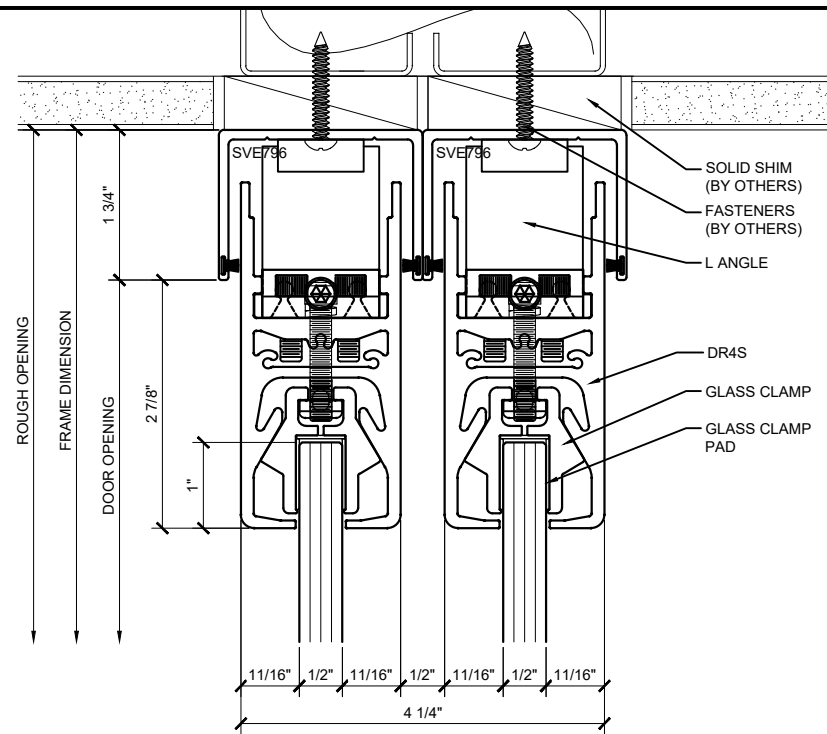


③ SECTION DETAIL @ HEAD

ARCH REF: NONE 1'-0"=1'-0"

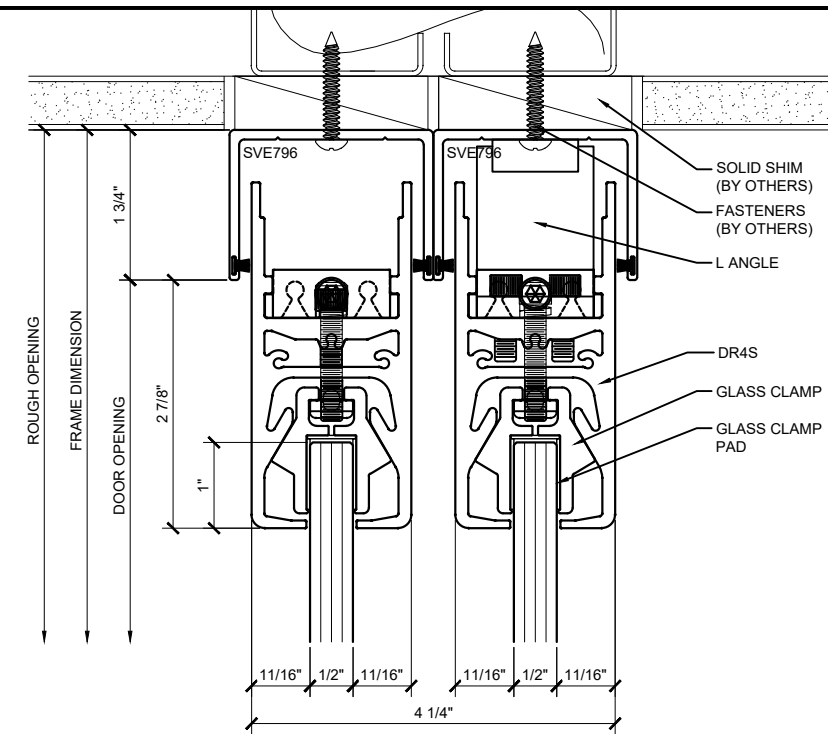


⑤ SECTION DETAIL @ HEAD

ARCH REF: NONE 1'-0"=1'-0"

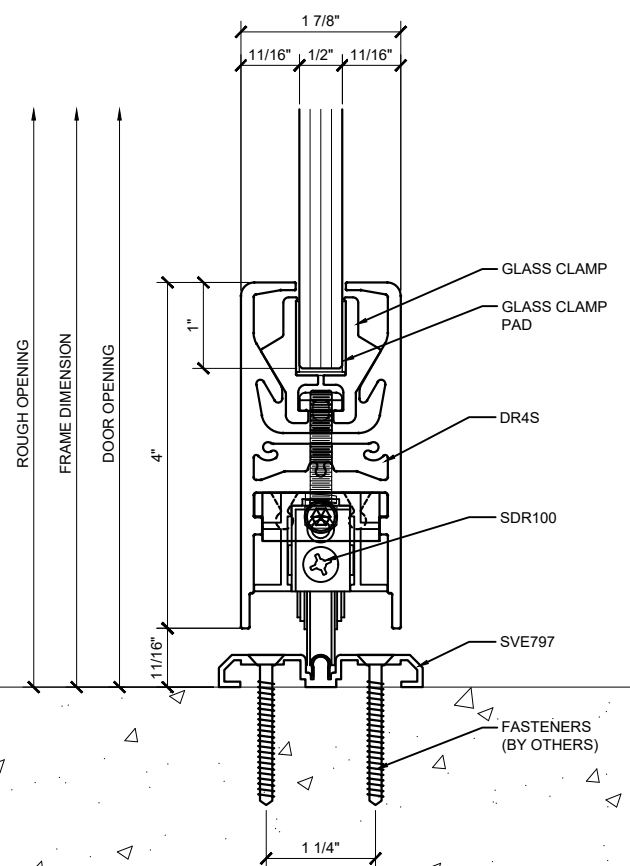


② SECTION DETAIL @ BOTTOM RAIL

ARCH REF: NONE 1'-0"=1'-0"

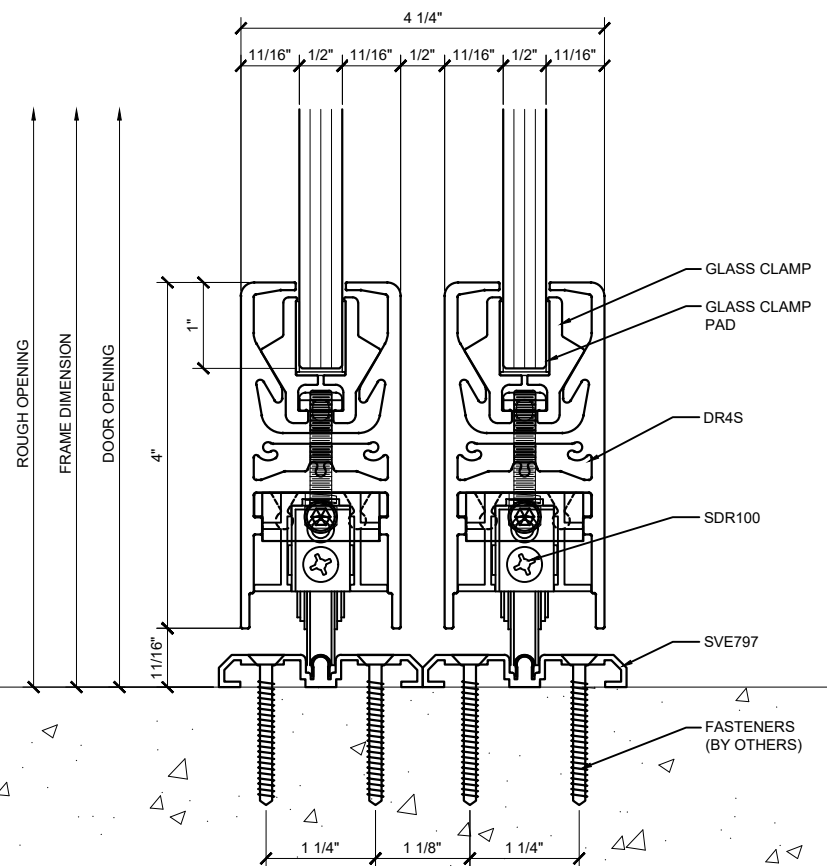

④ SECTION DETAIL @ BOTTOM RAIL

ARCH REF: NONE 1'-0"=1'-0"

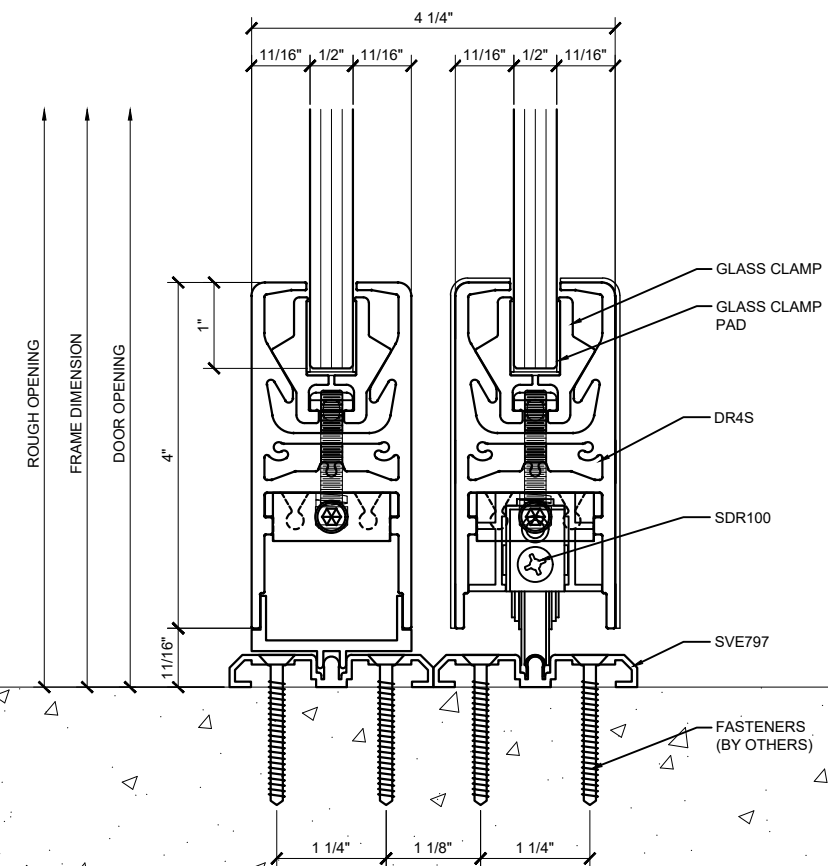

⑥ SECTION DETAIL @ BOTTOM RAIL

ARCH REF: NONE 1'-0"=1'-0"

Revisions By:

CRL

2503 E. Vernon Avenue, Los Angeles, CA 90058-1897
PH (800)-421-6144 FX 800-567-7501 www.crlaurence.com

Description:
CRL SDR & SSR
BOTTOM ROLLING
SLIDING DOOR SYSTEM
3/8" OR 1/2" GLASS

Drawn By: rS

Date: 03.06.19

Scale: AS NOTED

File Name:

SYS0114A_SDR SSR BTM ROLLING SLIDERS

Sheet

Revisions By:

CRL

2503 E. Vernon Avenue, Los Angeles, CA 90058-1887
PH (800)-421-6144 FX 800-567-7501 www.crlaurence.com

Description:

CRL SDR & SSR
BOTTOM ROLLING
SLIDING DOOR SYSTEM
3/8" OR 1/2" GLASS

Drawn By:RS

Date: 03.06.19


Scale: AS NOTED

File Name:

SYS0114A_SDR SSR BTM ROLLING SLIDERS

Sheet


5.02

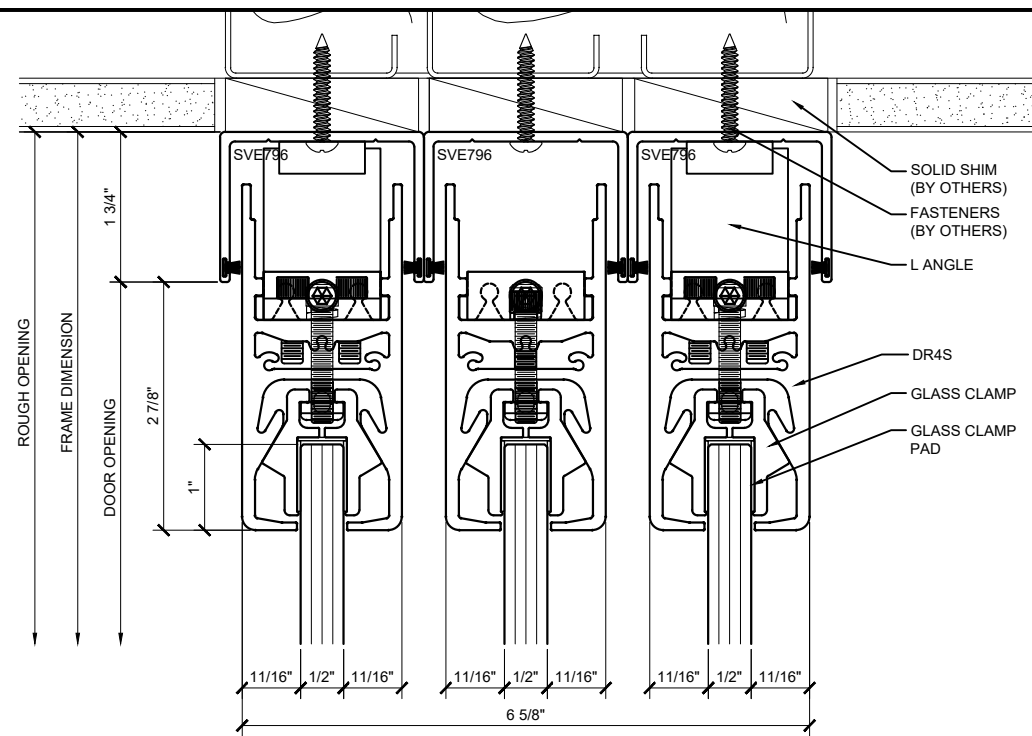

① SECTION DETAIL @ HEAD

ARCH REF: NONE

1'-0"=1'-0"

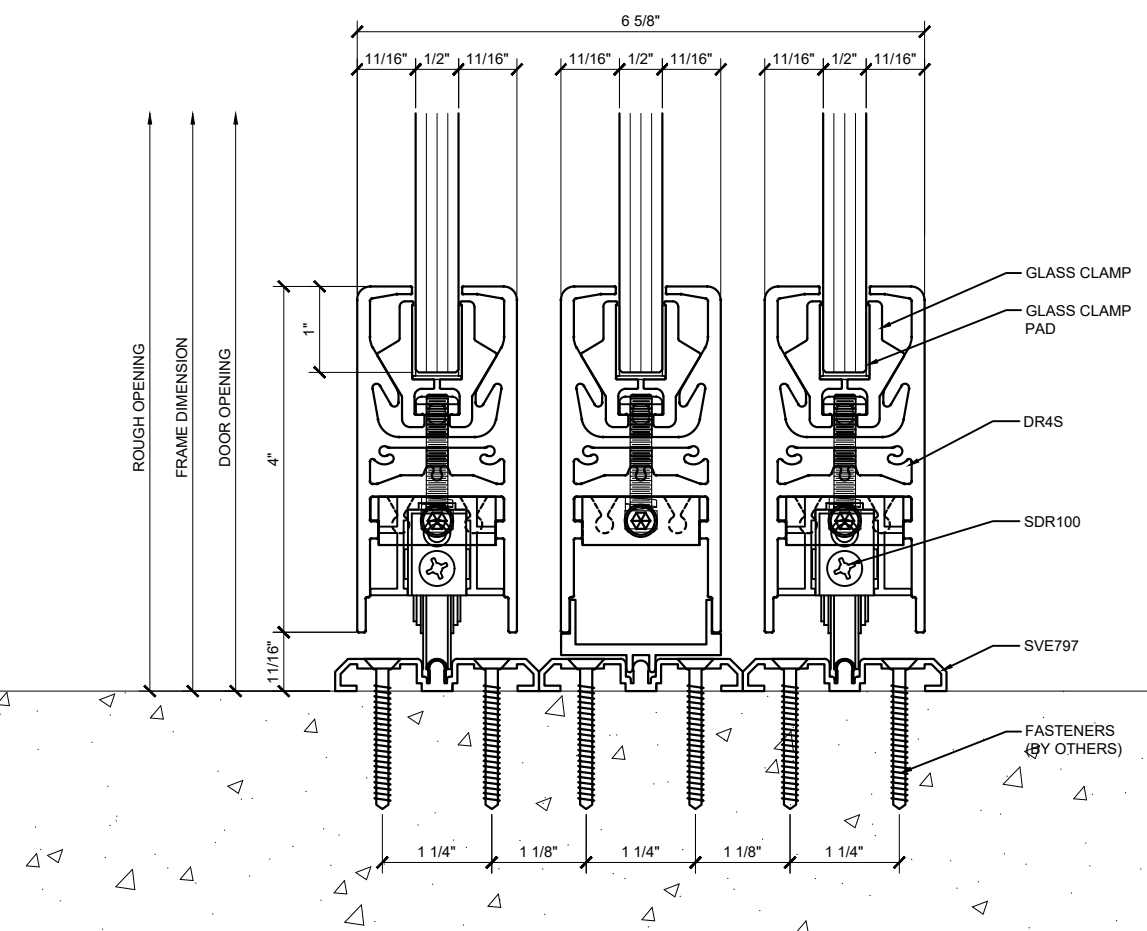


② SECTION DETAIL @ BOTTOM RAIL

ARCH REF: NONE


1'-0"=1'-0"

Revisions By:

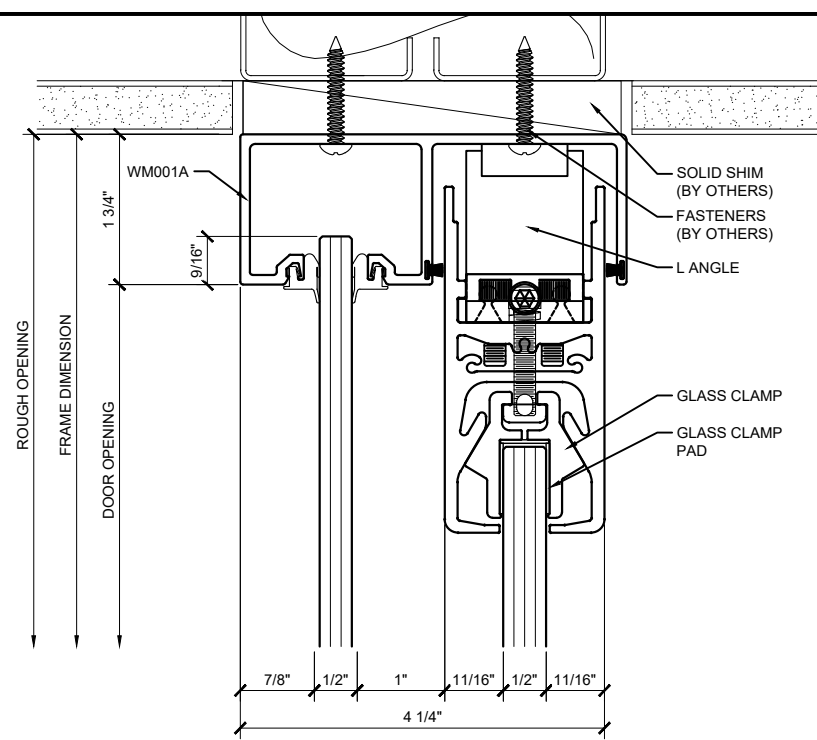


① SECTION DETAIL @ HEAD

ARCH REF: NONE 1'-0"=1'-0"

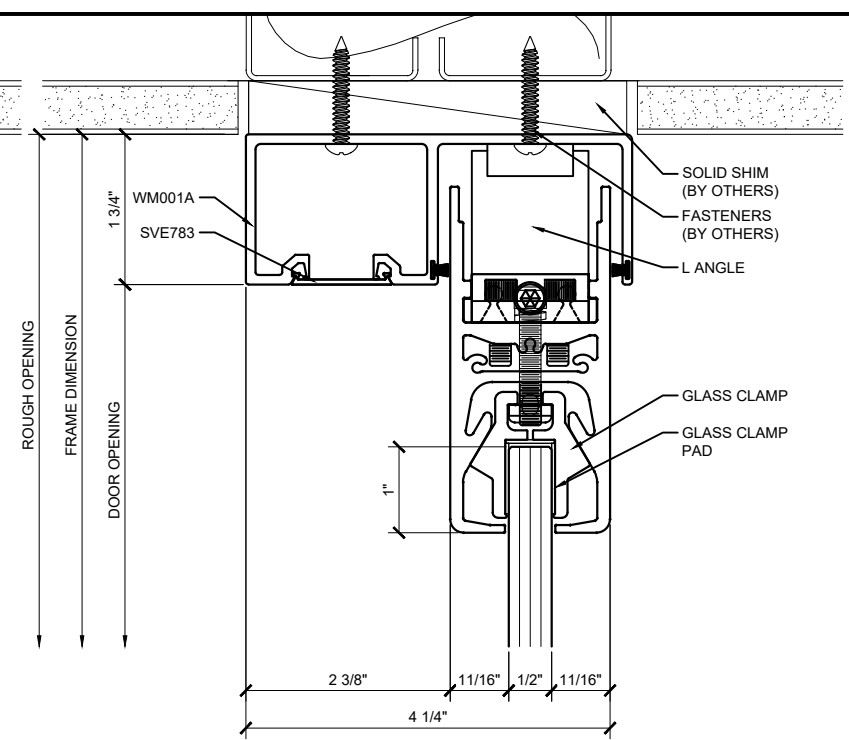


③ SECTION DETAIL @ HEAD

ARCH REF: NONE 1'-0"=1'-0"

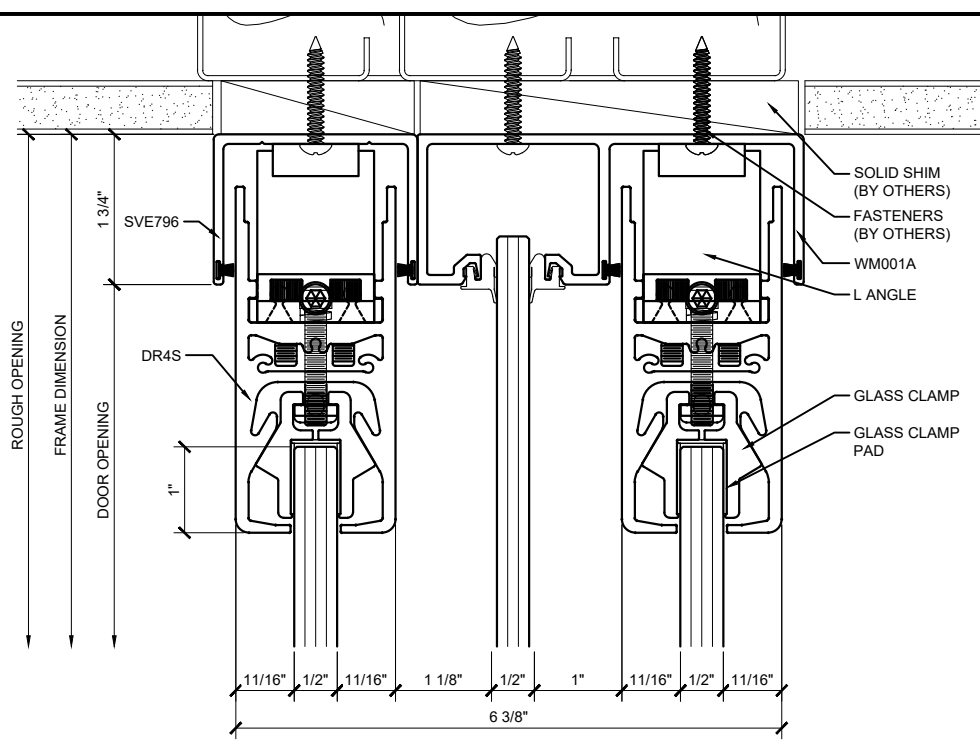


⑤ SECTION DETAIL @ HEAD

ARCH REF: NONE 1'-0"=1'-0"

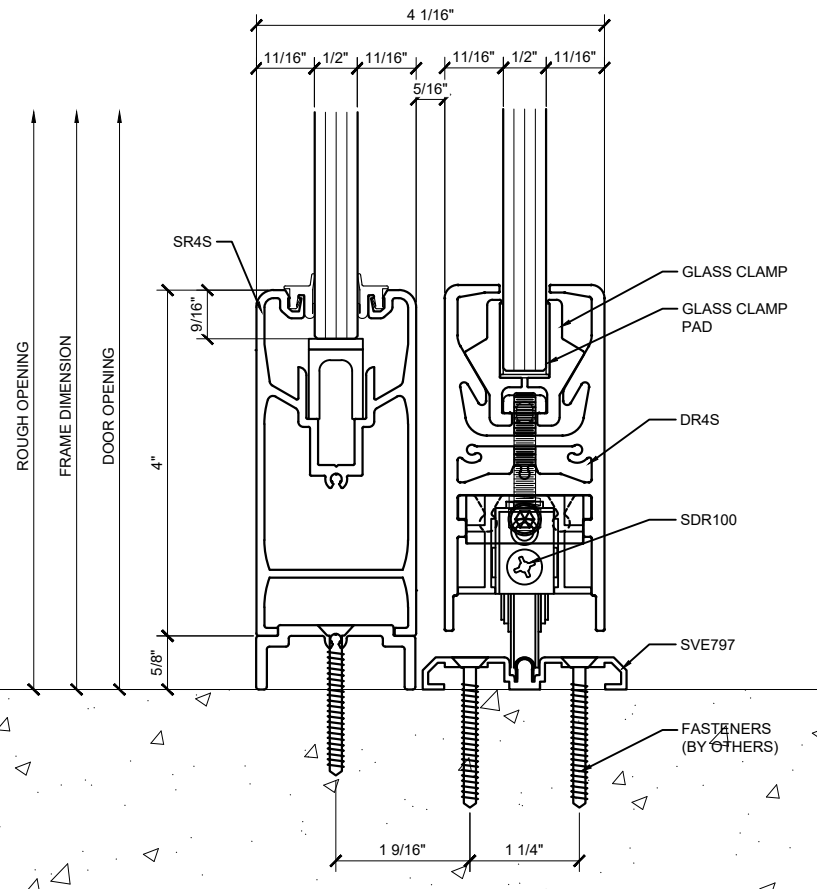


② SECTION DETAIL @ BOTTOM RAIL

ARCH REF: NONE 1'-0"=1'-0"

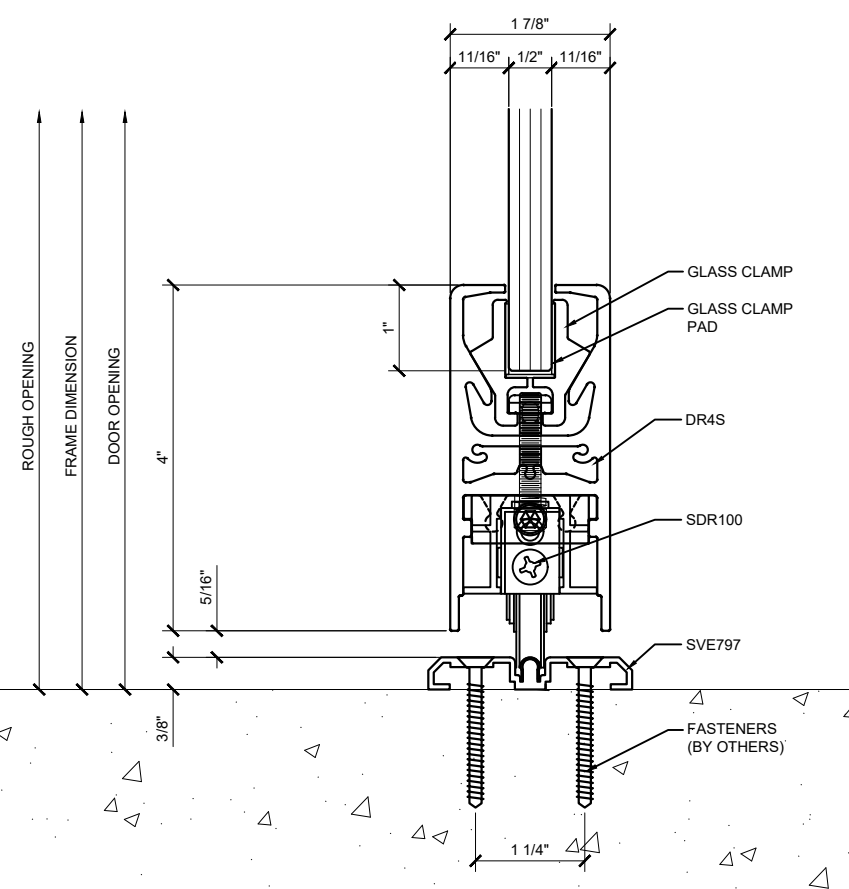

④ SECTION DETAIL @ BOTTOM RAIL

ARCH REF: NONE 1'-0"=1'-0"

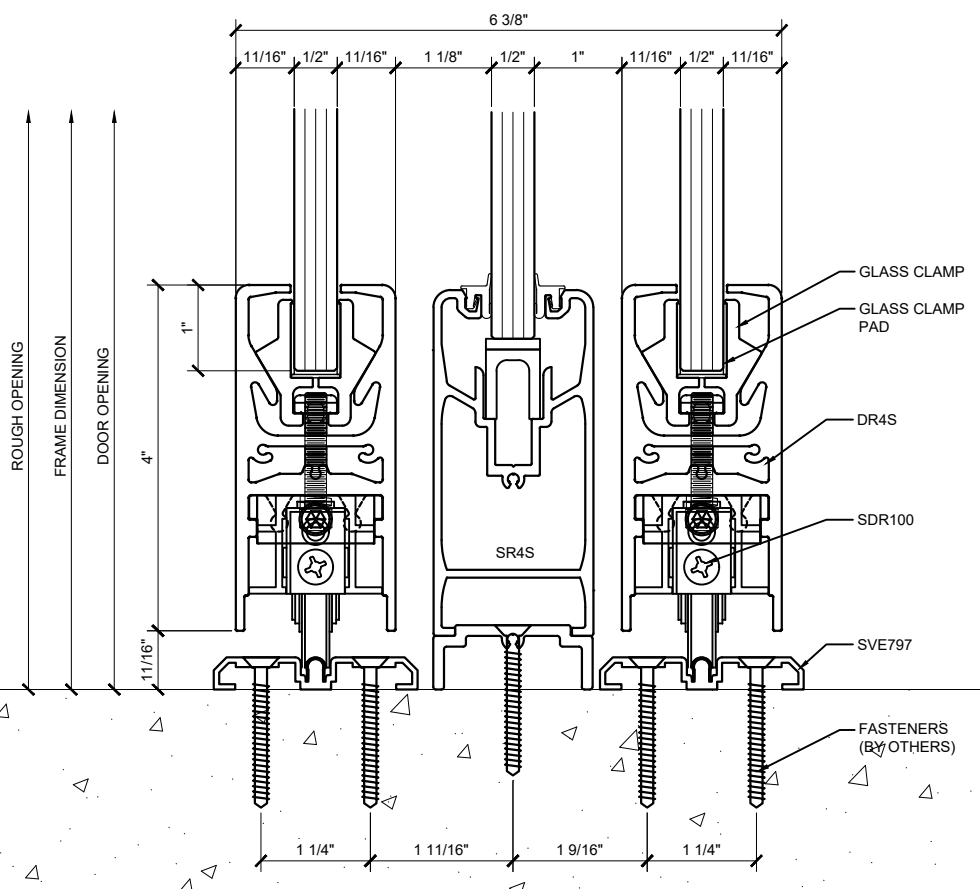

⑥ SECTION DETAIL @ BOTTOM RAIL

ARCH REF: NONE 1'-0"=1'-0"




2503 E. Vernon Avenue, Los Angeles, CA 90058-1897
 PH (800)-421-6144 FX 800-587-7501 www.crlaurence.com

Description:
 CRL SDR & SSR
 BOTTOM ROLLING
 SLIDING DOOR SYSTEM
 3/8" OR 1/2" GLASS


Drawn By:RS
 Date: 03.06.19
 Scale: AS NOTED
 File Name:
 SYS0114A_SDR_SSR_BTM_ROLLING_SLIDERS

Sheet

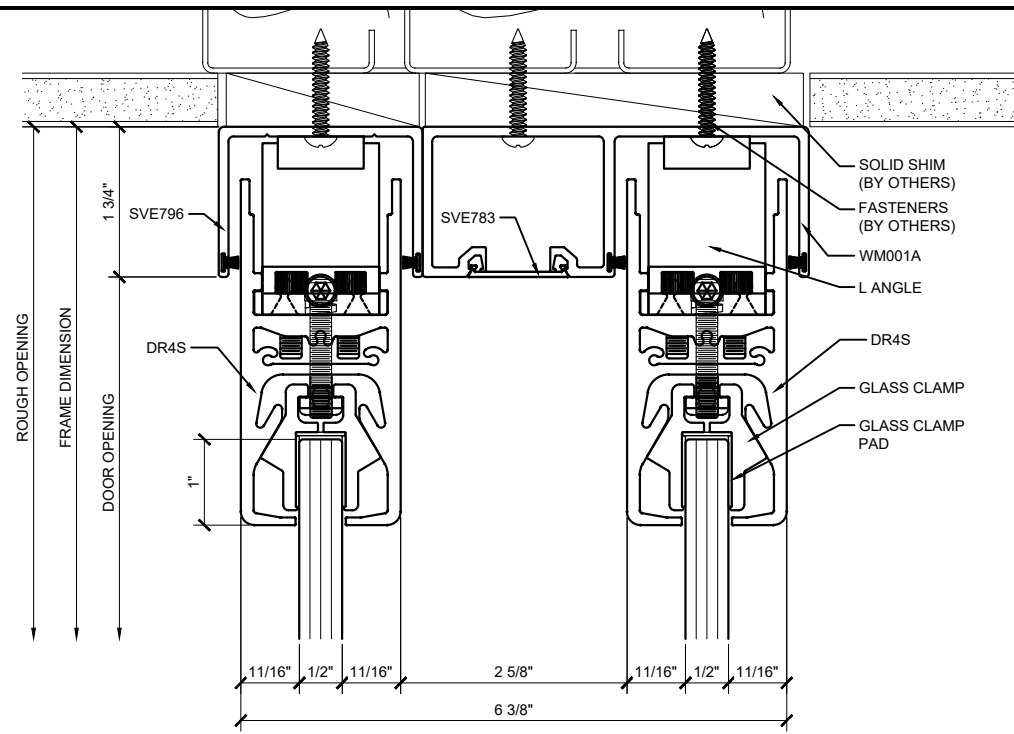

① SECTION DETAIL @ HEAD

ARCH REF: NONE 1'-0"=1'-0"

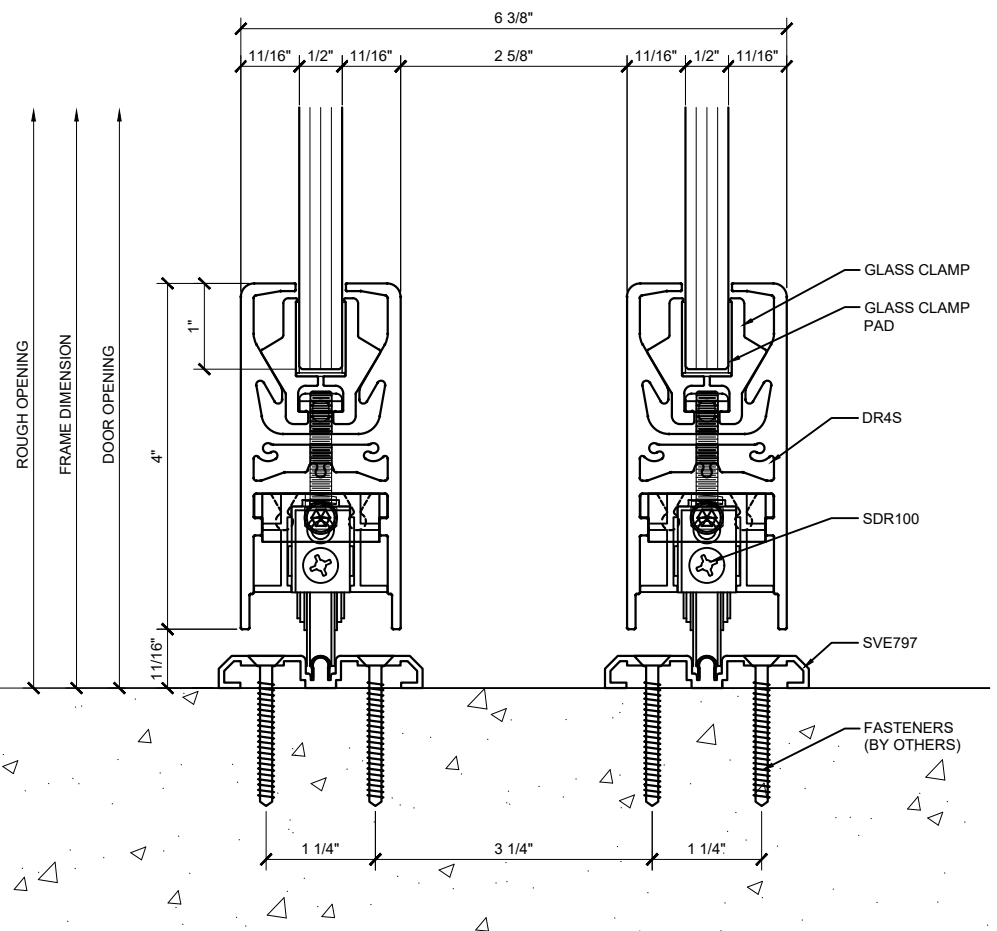

② SECTION DETAIL @ BOTTOM RAIL

ARCH REF: NONE 1'-0"=1'-0"

Revisions By:

CRL

2503 E. Vernon Avenue, Los Angeles, CA 90058-1897
 PH (800)-421-6144 FX: 800-567-7501 www.crlaurence.com

Description:
 CRL SDR & SSR
 BOTTOM ROLLING
 SLIDING DOOR SYSTEM
 3/8" OR 1/2" GLASS

Drawn By:RS

Date: 03.06.19

Scale: AS NOTED

File Name:

SYS0114A_SDR SSR BTM ROLLING SLIDERS

Sheet

5.04