



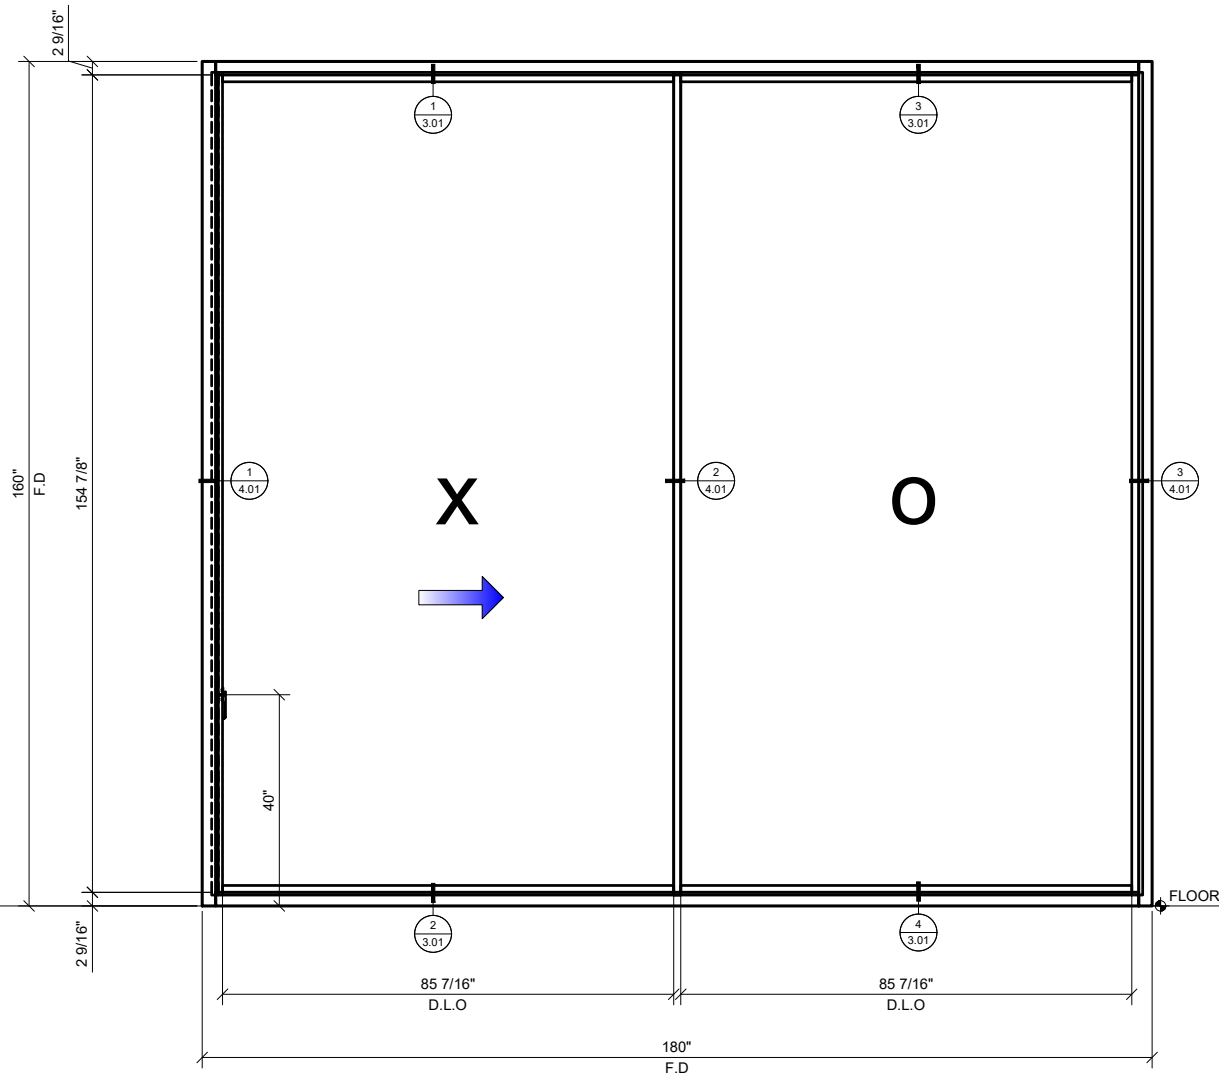


EXTERIOR

INTERIOR

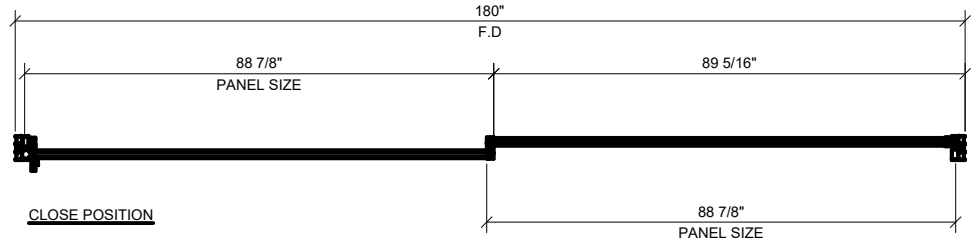

EXTERIOR

INTERIOR

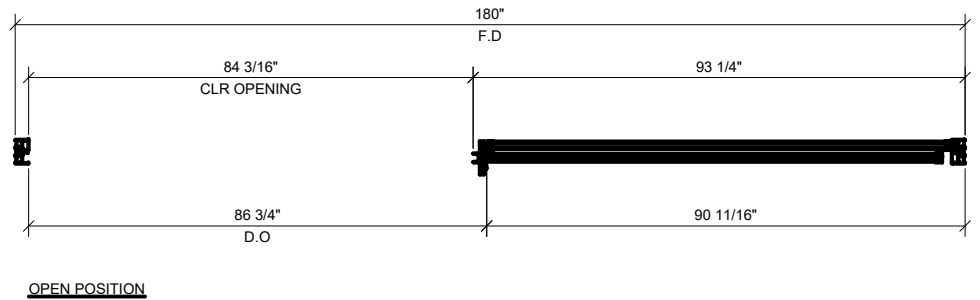

① XO - 2 TRACK CONFIGURATION
3/4" = 1'-0" ARCH. REF.: N/A

Revisions By:

CRL
A CRH COMPANY
2503 E. Vernon Avenue, Los Angeles, CA 90059-1897
PH (800)-421-6144 FX: 800-587-7501 www.crlaurence.com

Description:
S100 SERIES
SLIDING DOORS

Drawn By: HW

Date: 08/12/2020



Scale: AS NOTED

File Name:

S100 SERIES SLIDING DOORS


Sheet

2.01

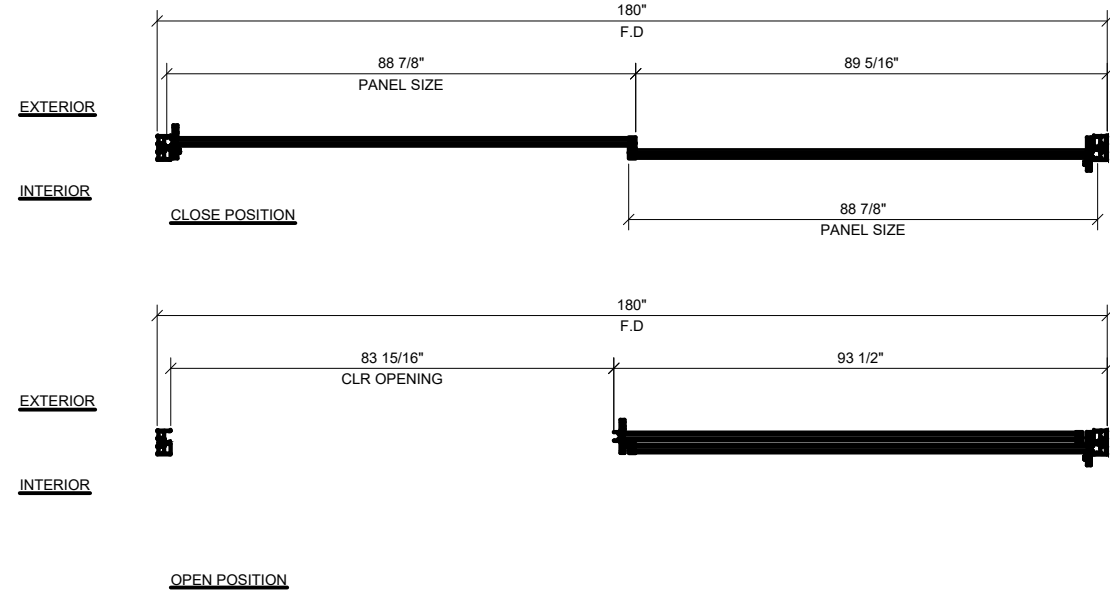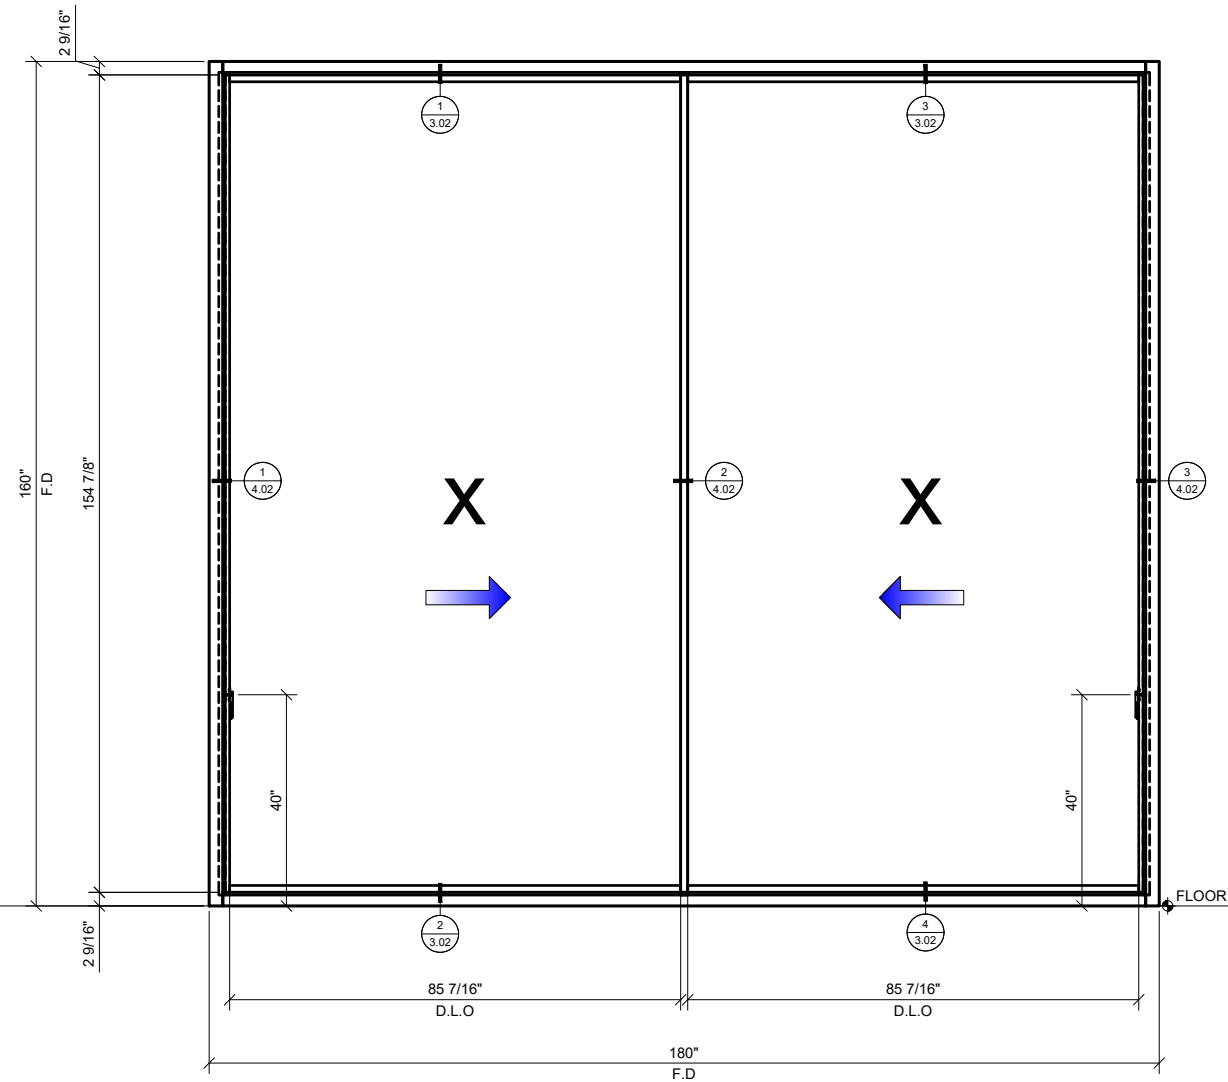



1 XX - 2 TRACK CONFIGURATION
3/4" = 1'-0" ARCH. REF.: N/A

Revisions By:

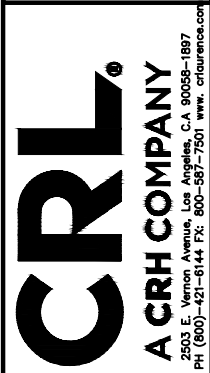

Description:
S100 SERIES
SLIDING DOORS

Drawn By: HW
Date: 08/12/2020
Scale: AS NOTED
File Name:
S100 SERIES SLIDING DOORS
Sheet

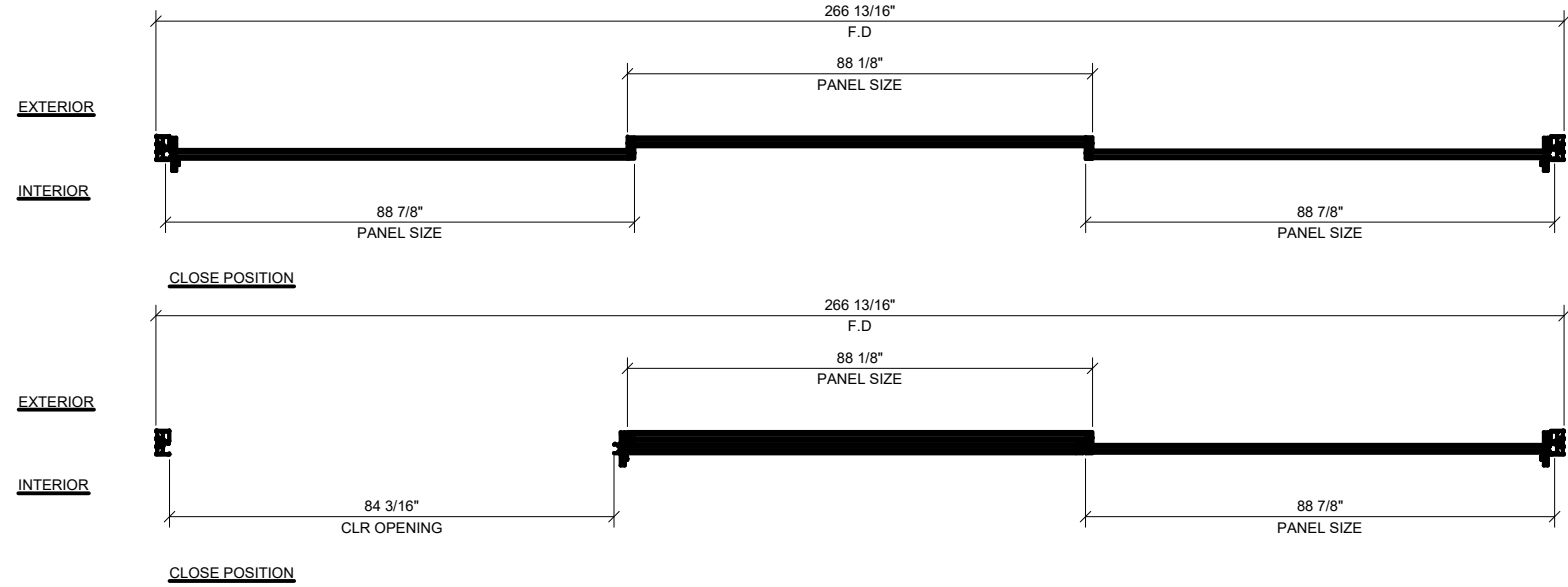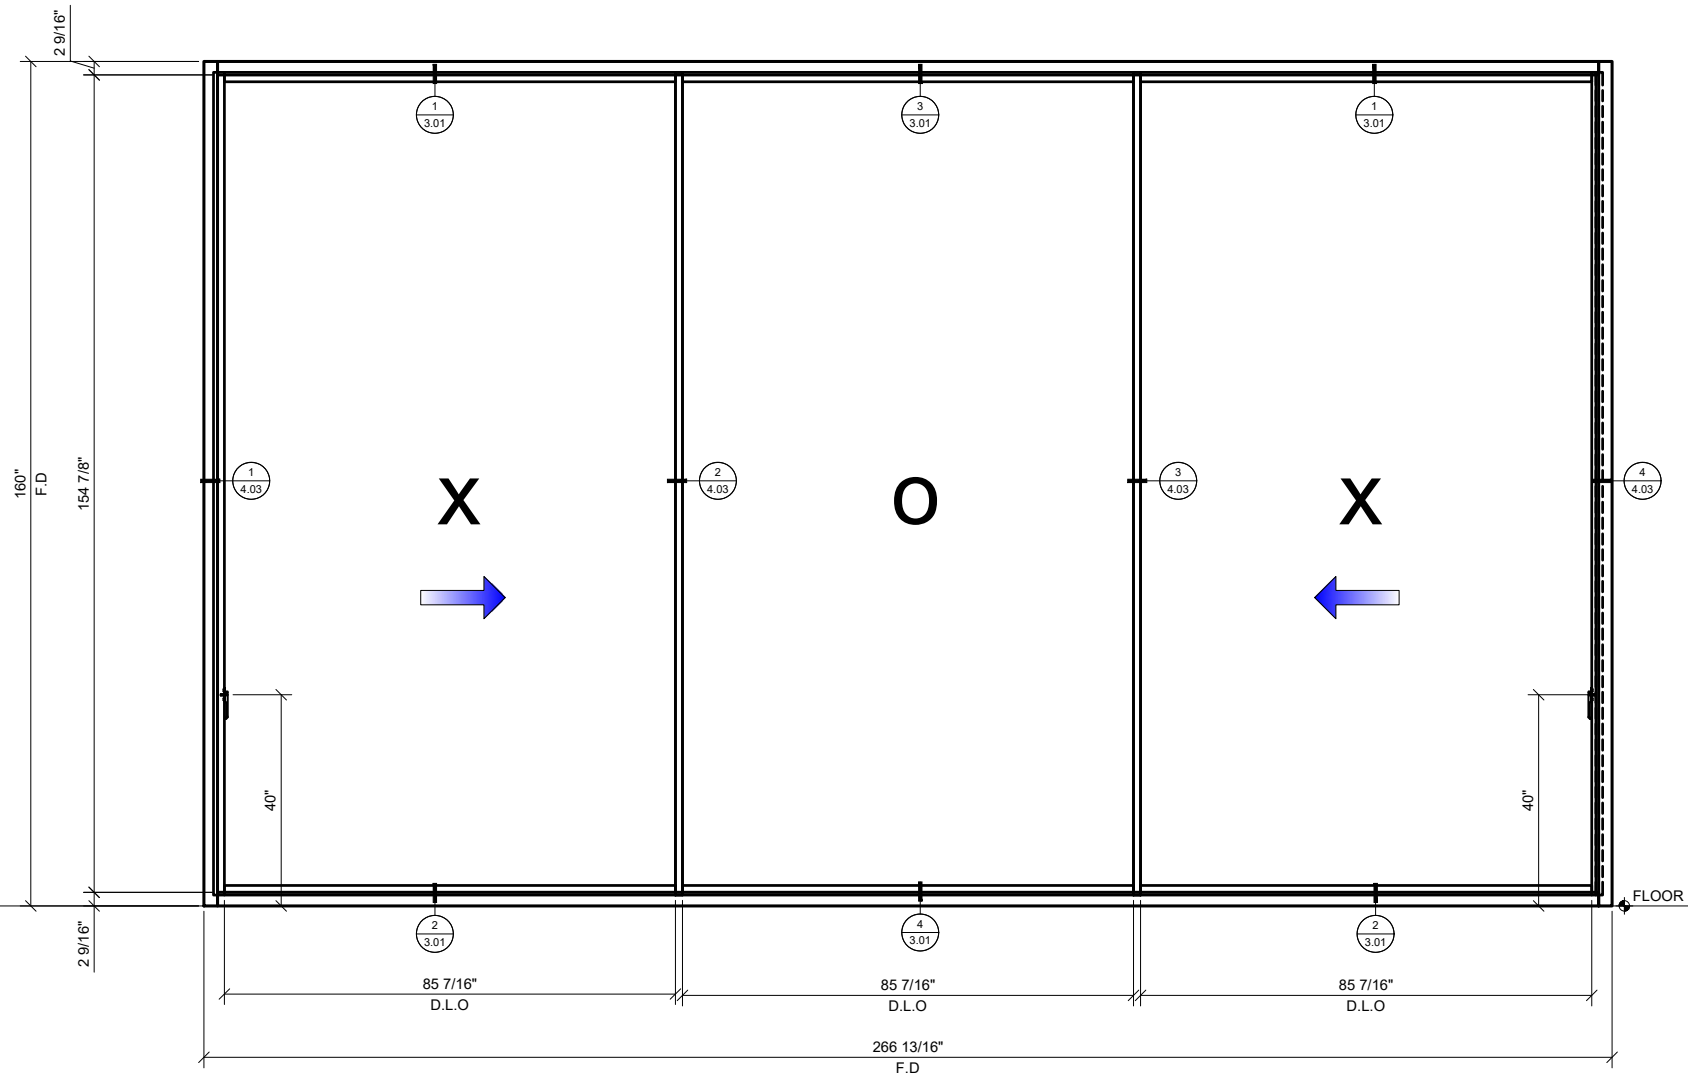

① **XOX - 2 TRACK CONFIGURATION**
3/4" = 1'-0" ARCH. REF.: N/A

Revisions By:

CRL
A CRH COMPANY
2503 E. Vernon Avenue, Los Angeles, CA 90059-1897
PH (800)-421-6144 FX: 800-587-7501 www.crlaurence.com

Description:
S100 SERIES
SLIDING DOORS

Drawn By: HW

Date: 08/12/2020



Scale: AS NOTED

File Name:

S100 SERIES SLIDING DOORS

Sheet

2.03

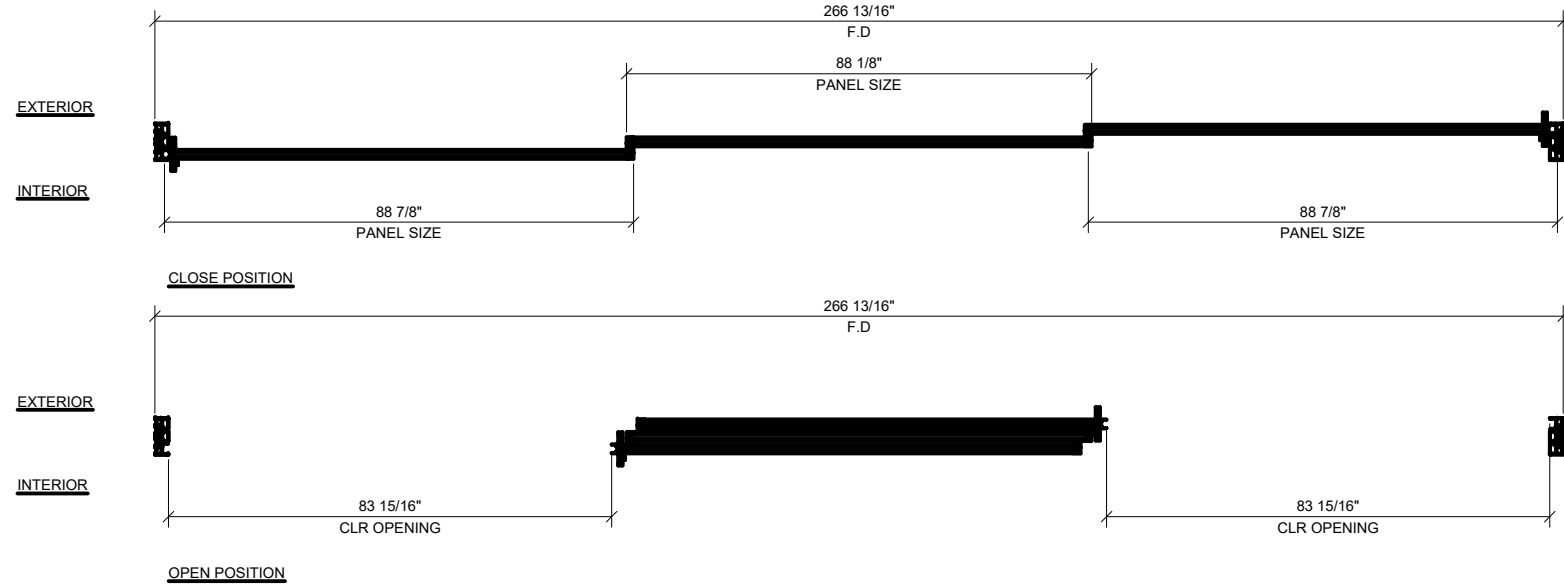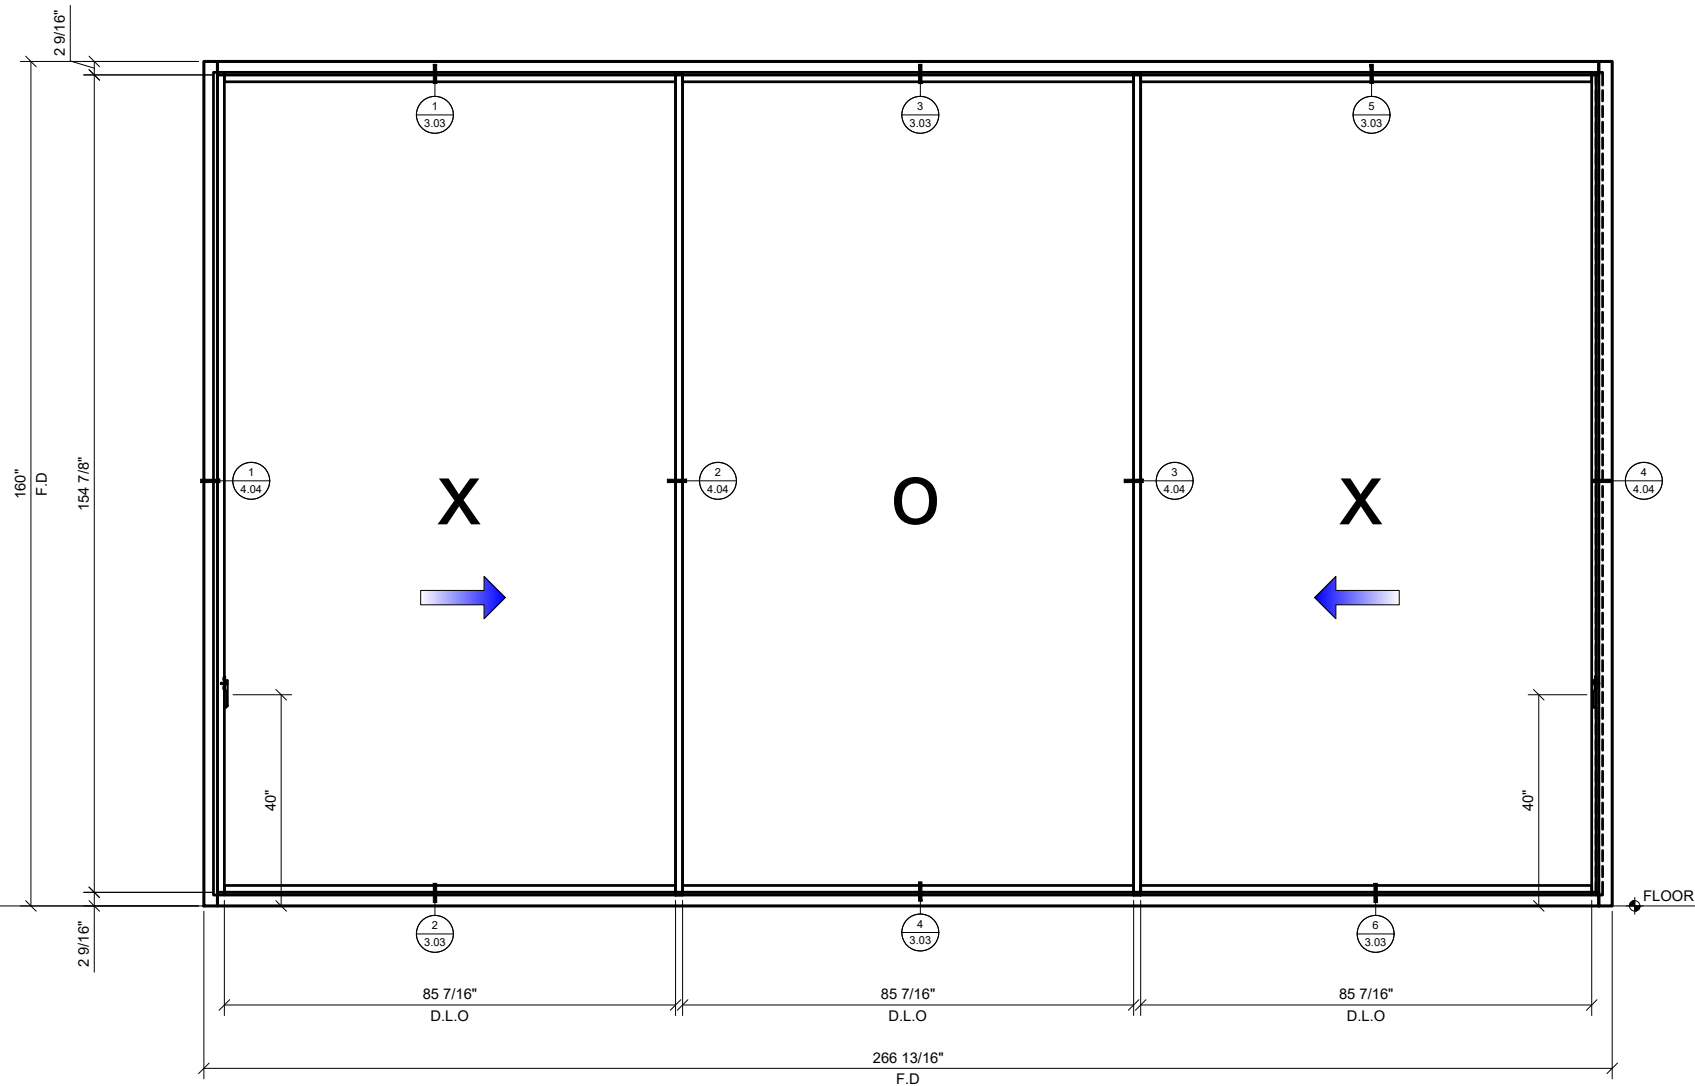

1 **XOX - 3 TRACK CONFIGURATION**
3/4" = 1'-0" ARCH. REF.: N/A


Revisions By:

CRL
A CRH COMPANY
2503 E. Vernon Avenue, Los Angeles, CA 90059-1897
PH (800)-421-6144 FX: 800-587-7501 www.crlaurence.com

Description:
S100 SERIES
SLIDING DOORS

Drawn By: HW
Date: 08/12/2020
Scale: AS NOTED
File Name:
S100 SERIES SLIDING DOORS
Sheet

2.04

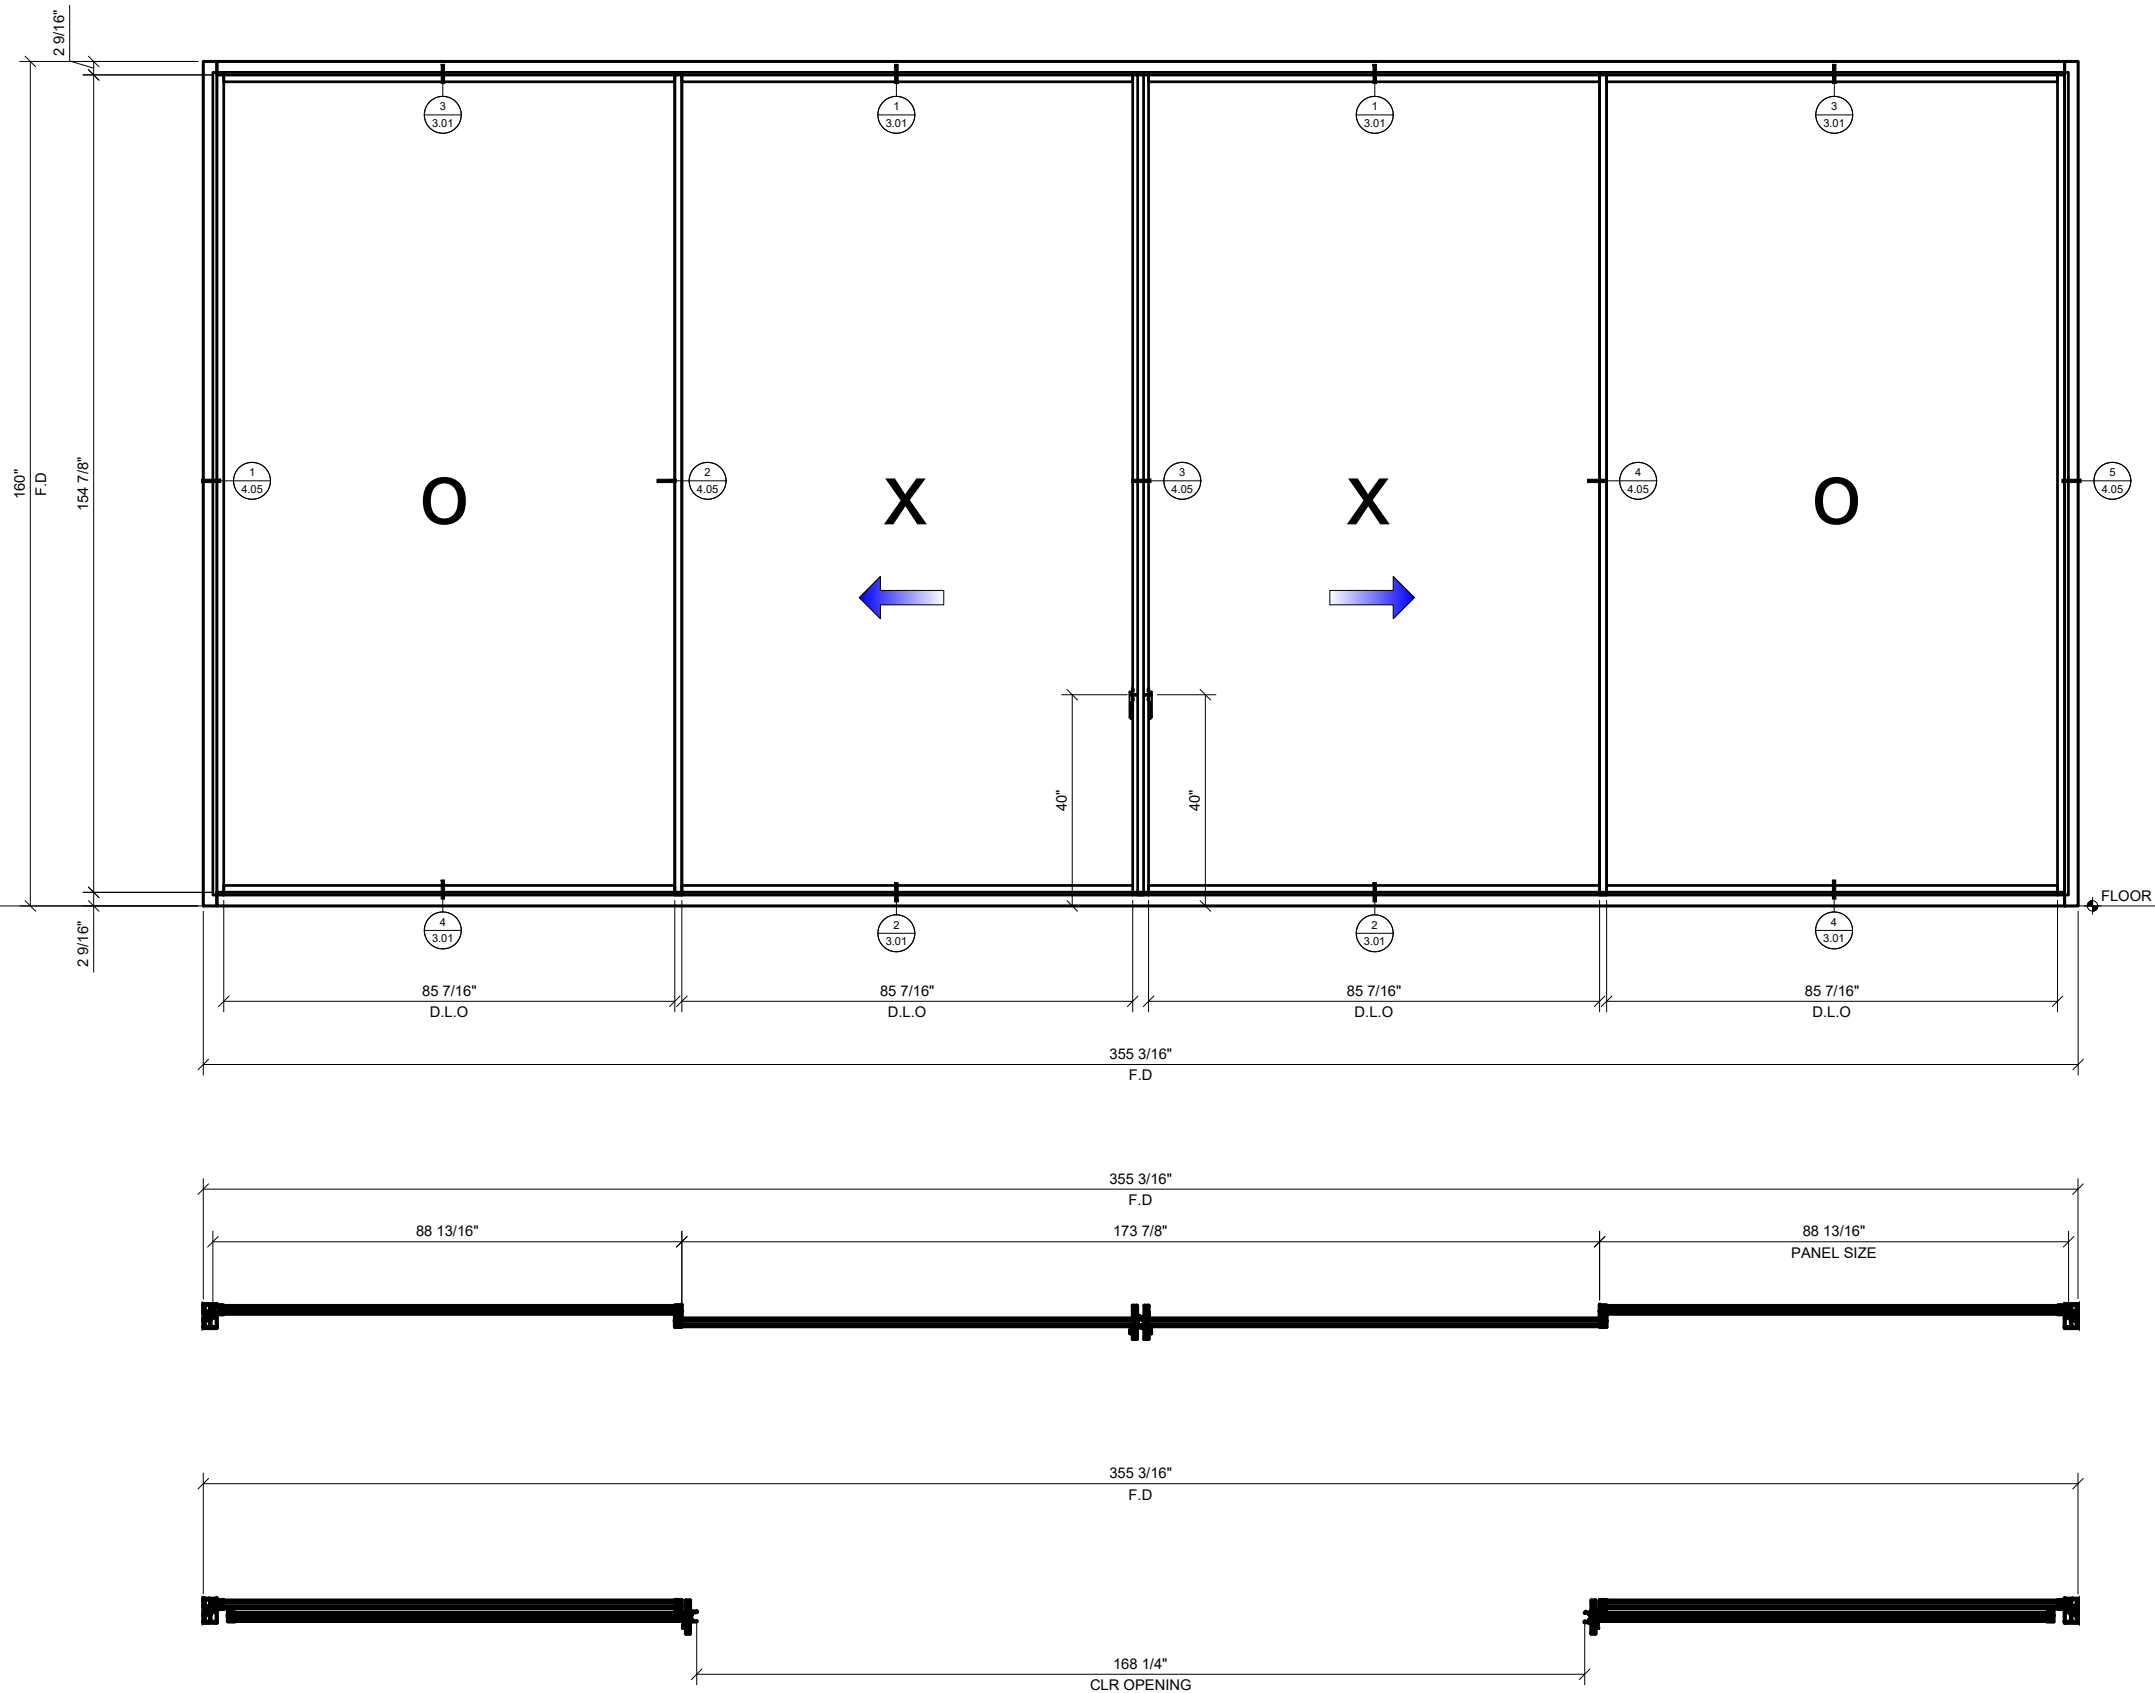

① OXXO - 2 TRACK CONFIGURATION
3/4" = 1'-0" ARCH. REF.: N/A

Revisions By:

CRL®

A CRH COMPANY

2503 E. Vernon Avenue, Los Angeles, CA 90059-1897
PH (800)-421-6144 FX: 800-587-7501 www.crlaurence.com




Description:
S100 SERIES
SLIDING DOORS



Drawn By: HW
Date: 08/12/2020
Scale: AS NOTED
File Name:
S100 SERIES SLIDING DOORS
Sheet

2.05

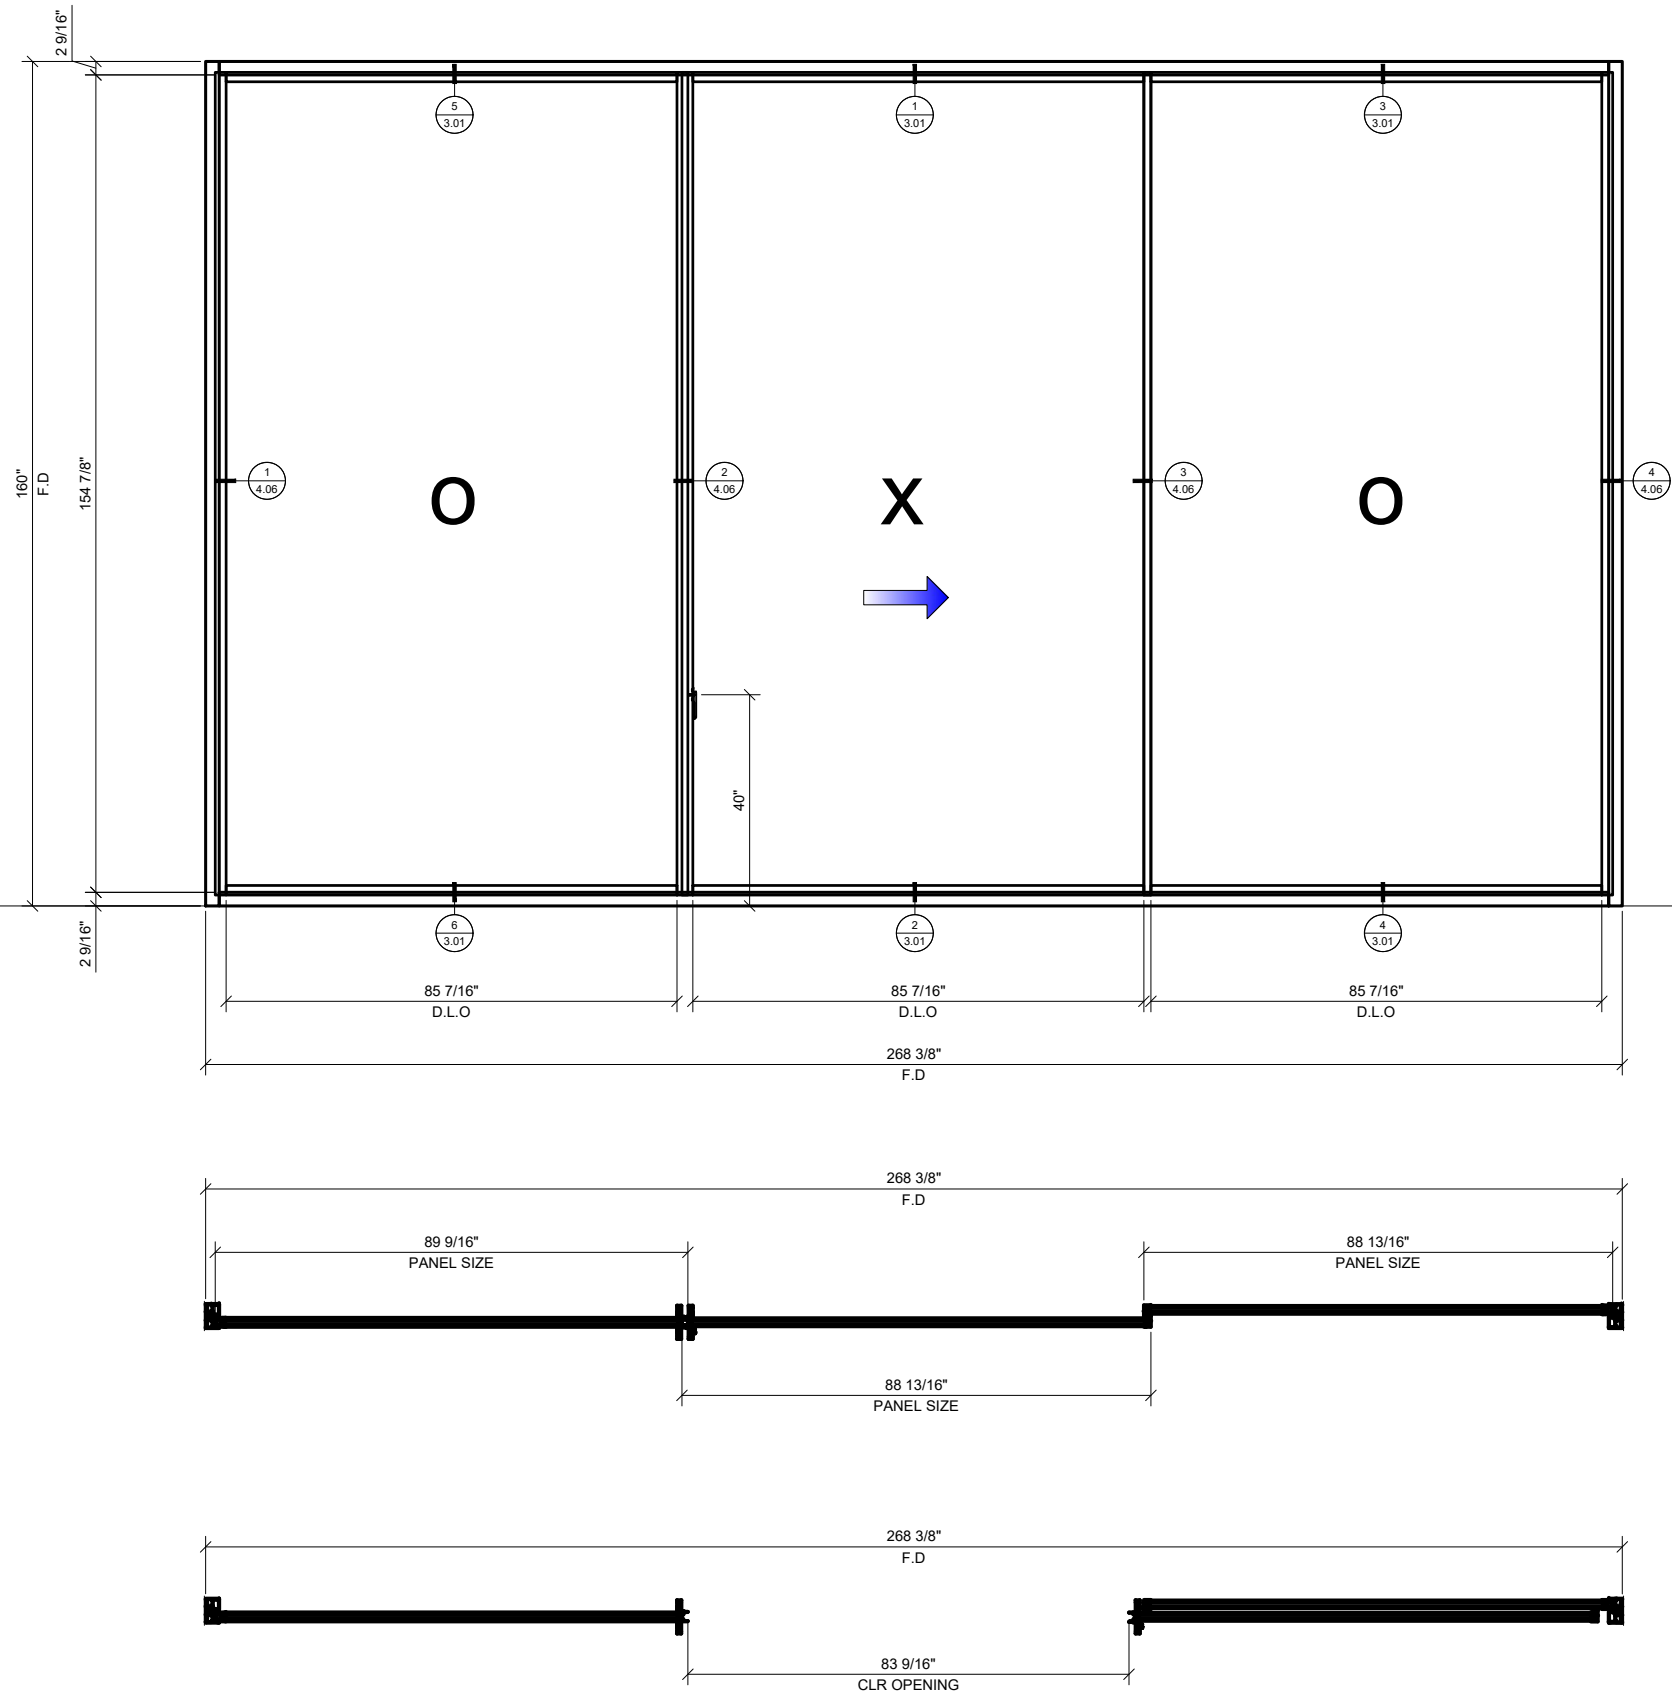

1 OXO - 2 TRACK CONFIGURATION
3/4" = 1'-0" ARCH. REF.: N/A


Revisions By:

CRL
A CRH COMPANY
2503 E. Vernon Avenue, Los Angeles, CA 90059-1897
PH (800)-421-6144 FX: 800-587-7501 www.crlaurence.com


Description:
S100 SERIES
SLIDING DOORS

Drawn By: HW
Date: 08/12/2020
Scale: AS NOTED
File Name:
S100 SERIES SLIDING DOORS
Sheet

2.06

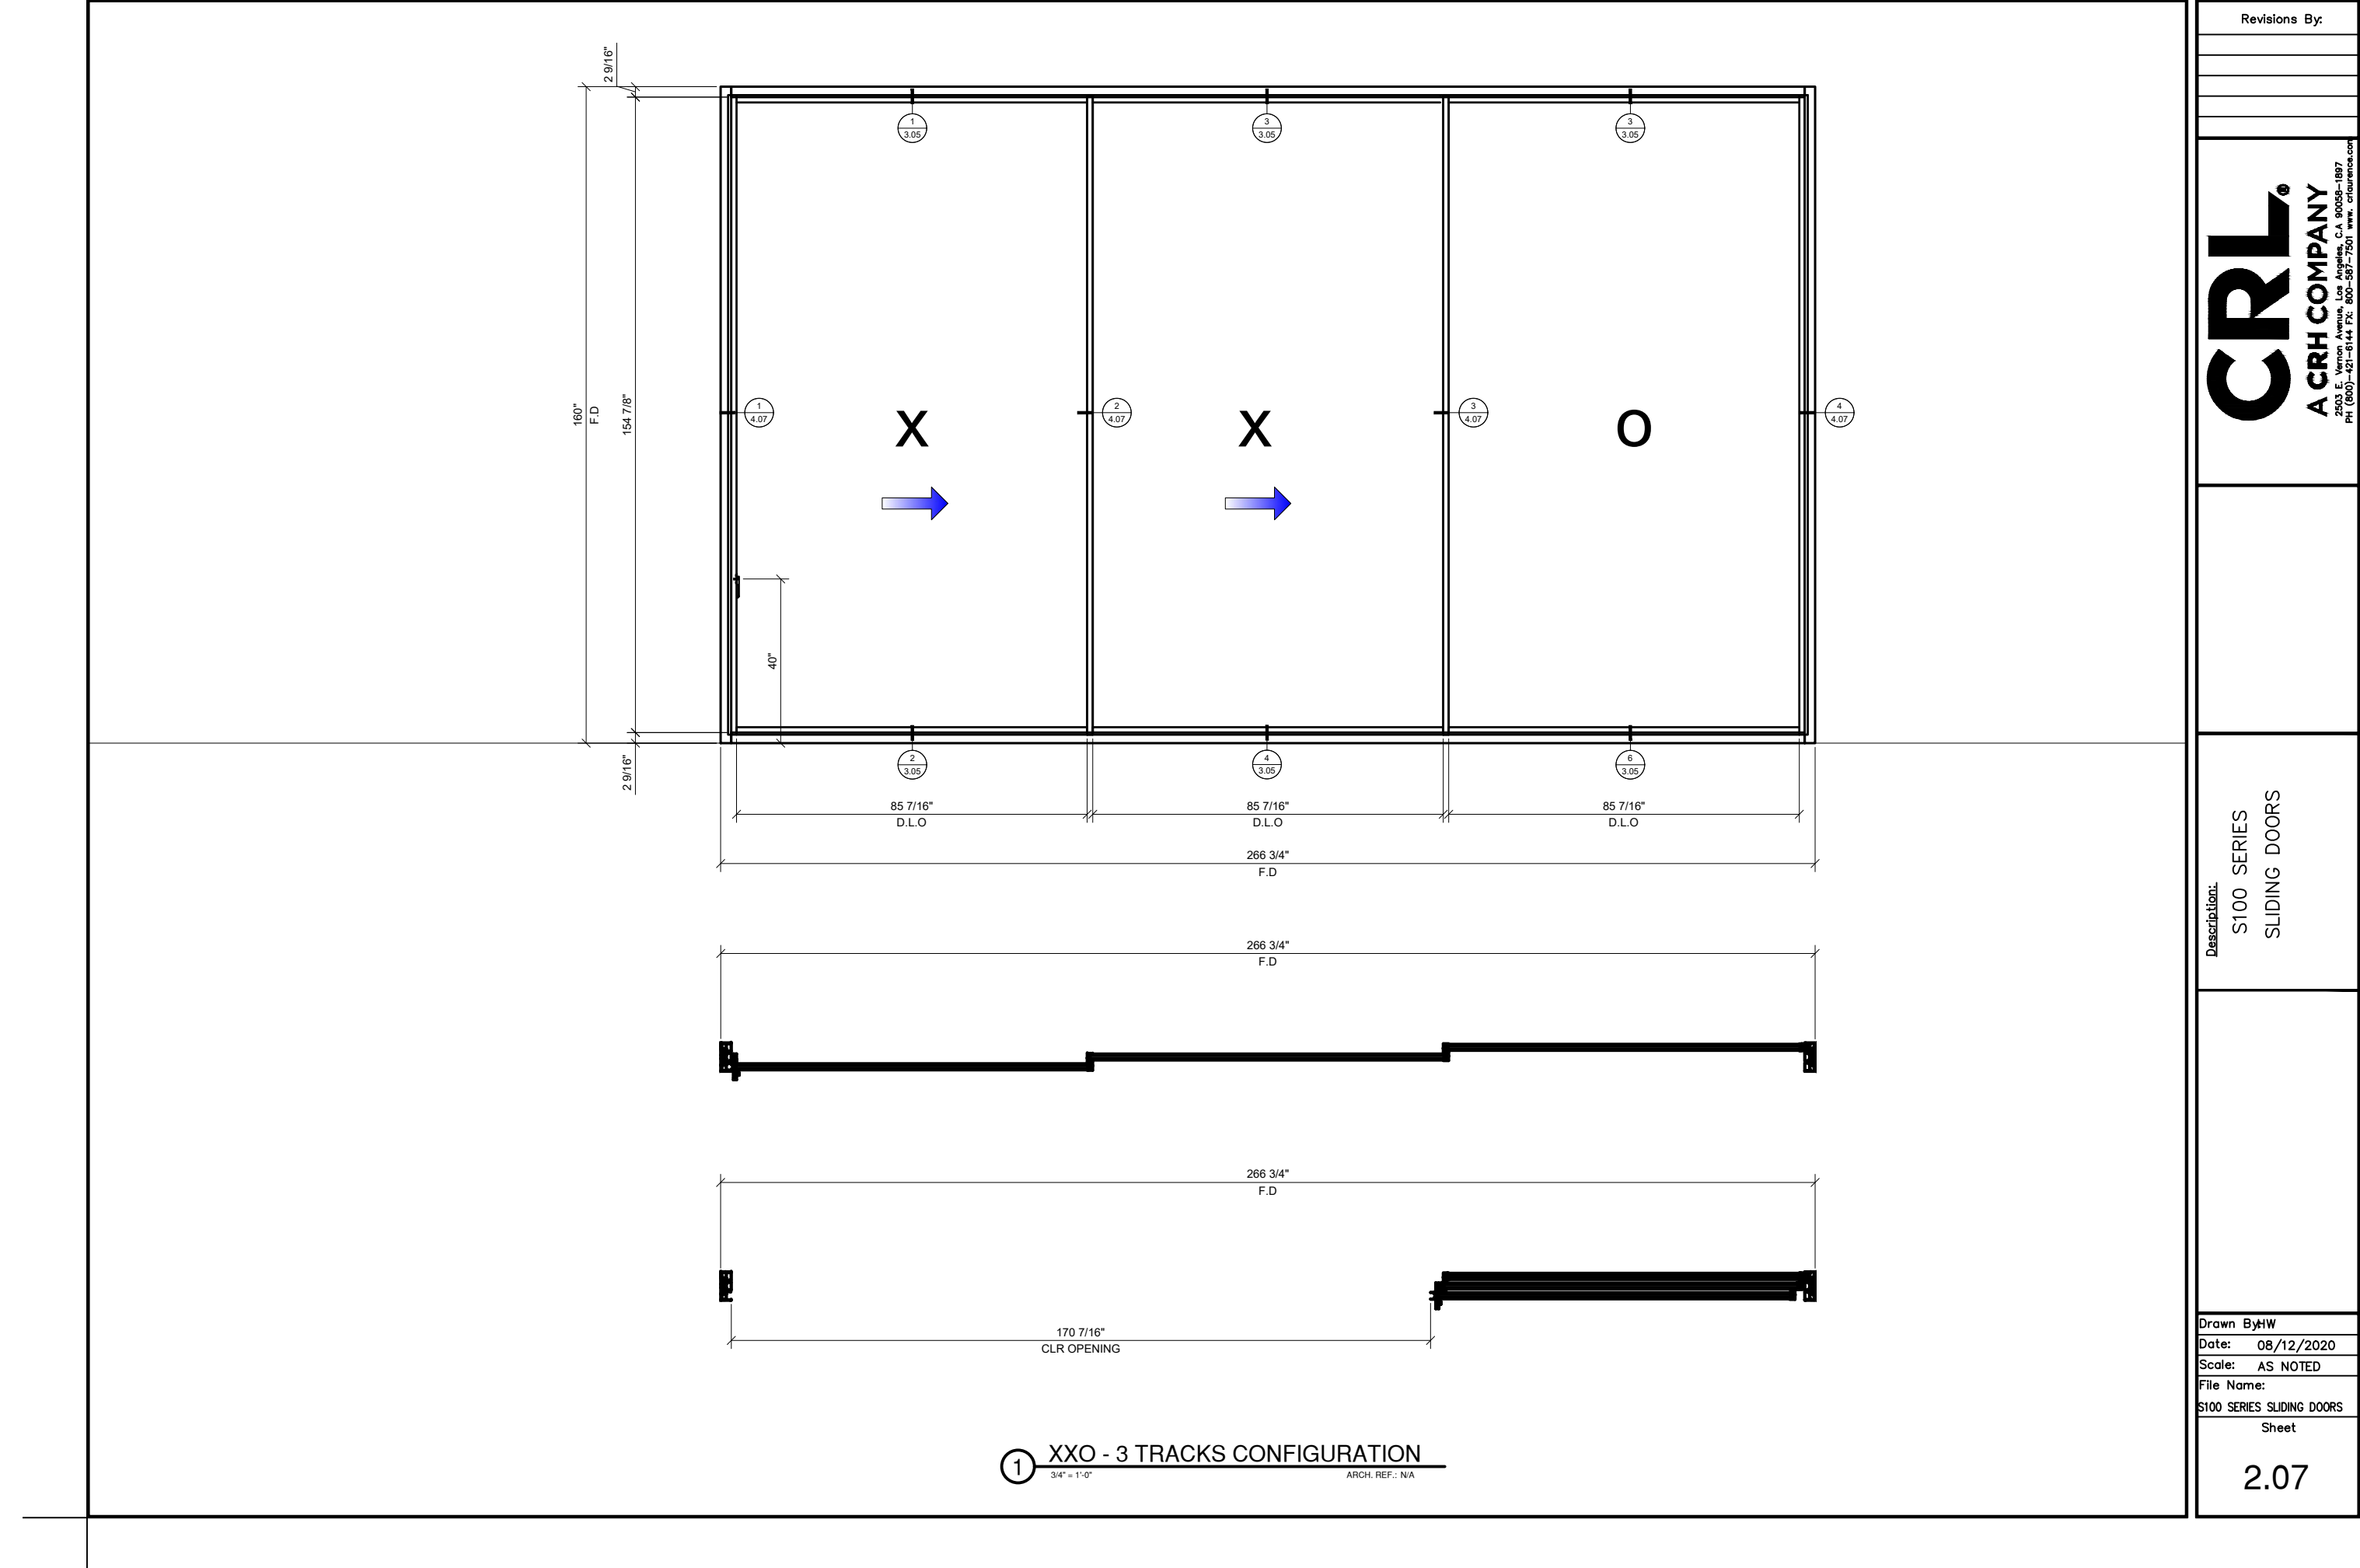

Revisions By:	
CRL[®] A CRH COMPANY 2503 E. Vernon Avenue, Los Angeles, CA 90059-1897 PH (800)-421-6144 FX: 800-587-7501 www.crlaurence.com	
Description: S100 SERIES SLIDING DOORS	
Drawn By: HW	
Date: 08/12/2020	
Scale: AS NOTED	
File Name:	
S100 SERIES SLIDING DOORS	
Sheet	
2.07	

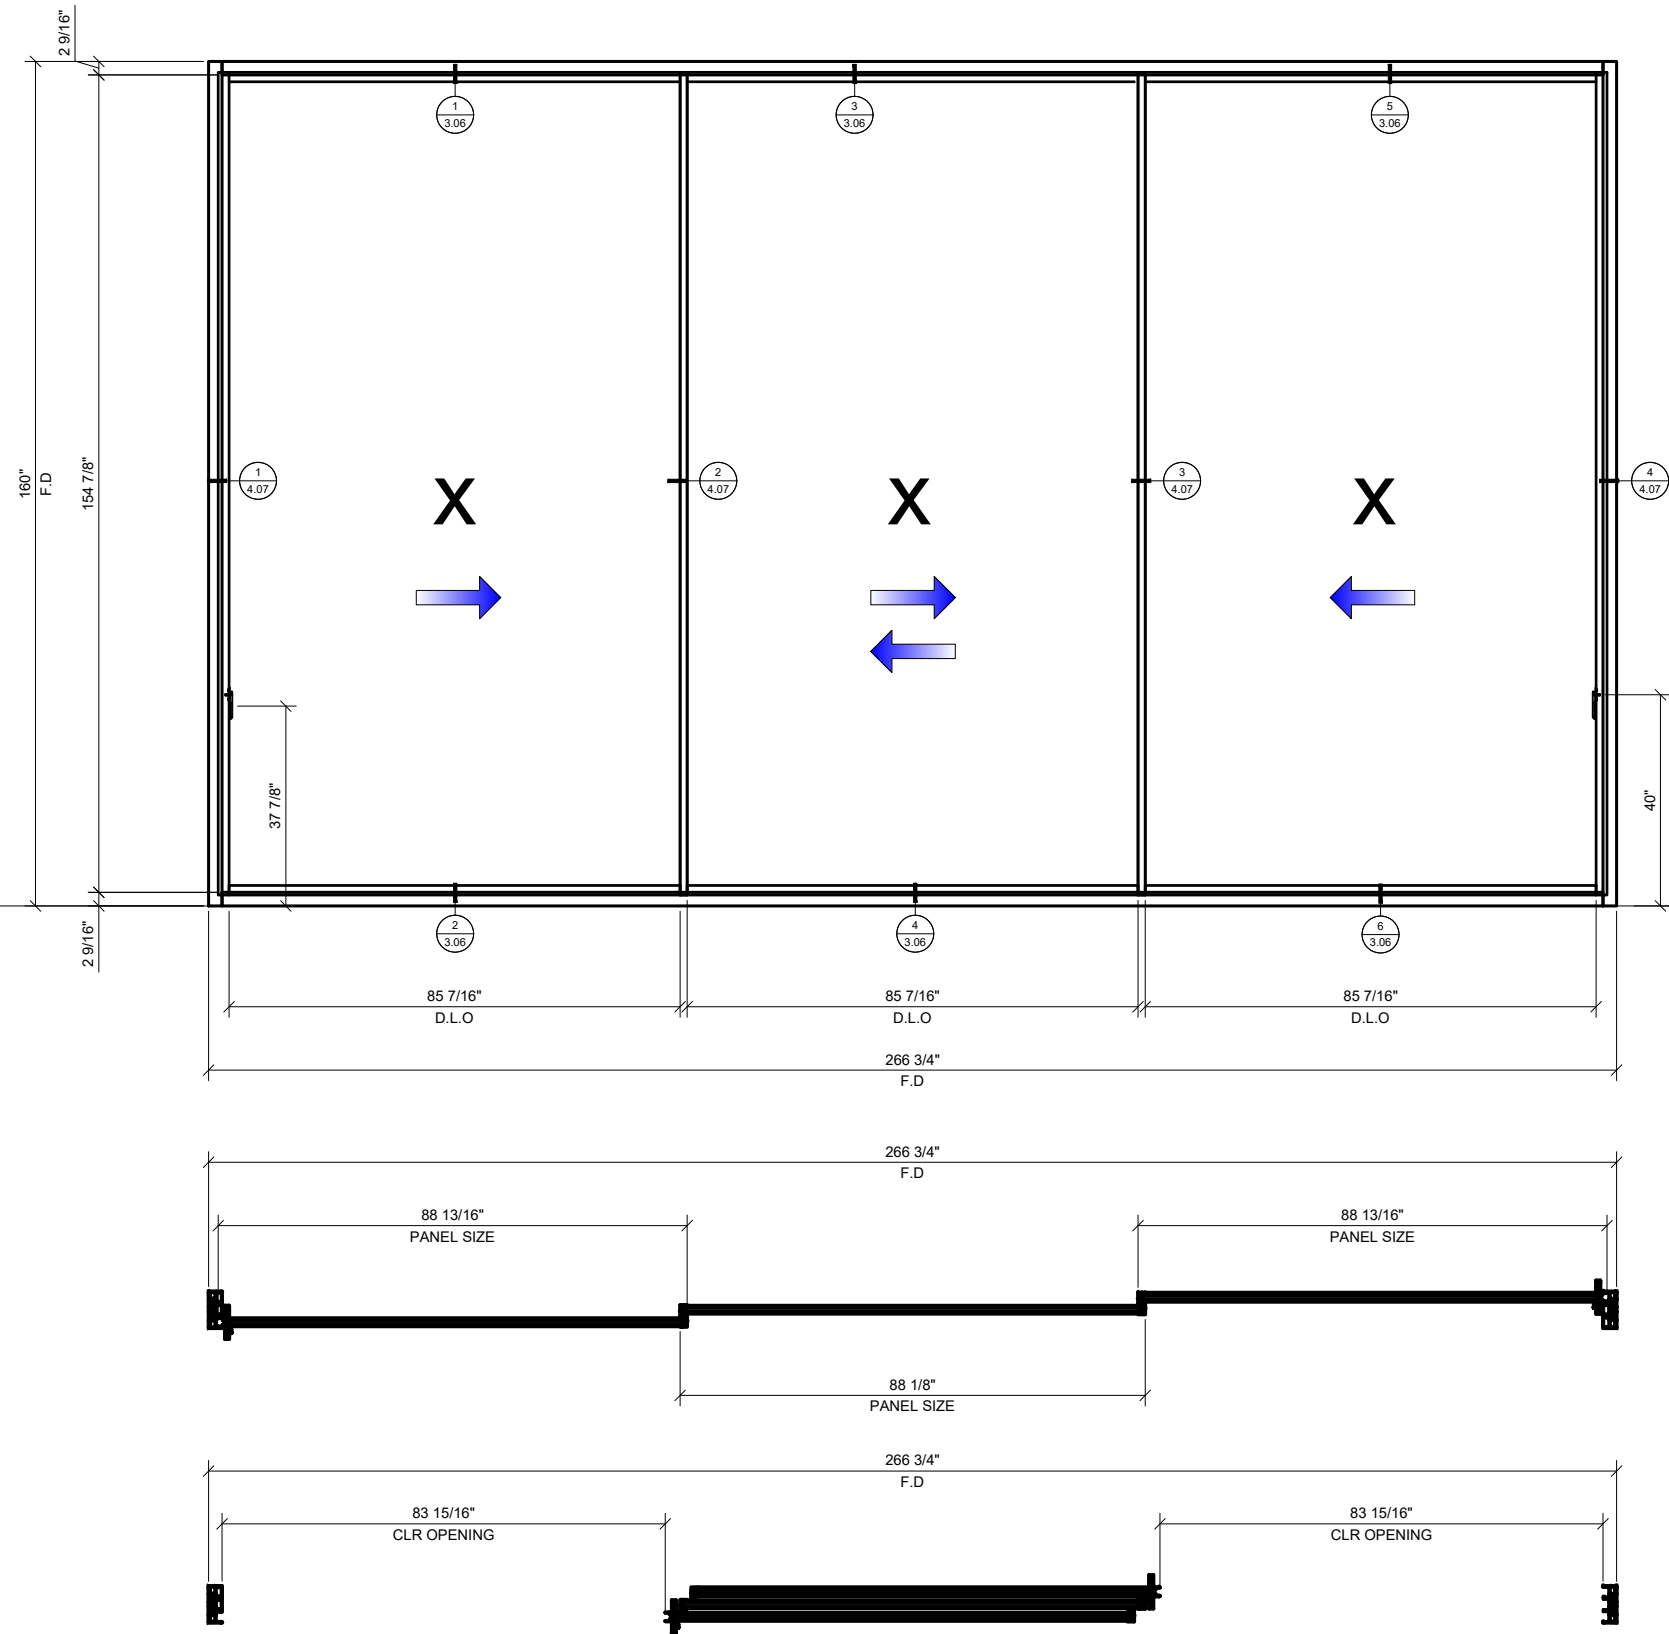

1 XXX 3 TRACKS - CONFIGURATION
3/4" = 1'-0" ARCH. REF.: N/A

Revisions By:

CRL
A CRH COMPANY
2503 E. Vernon Avenue, Los Angeles, CA 90059-1897
PH (800)-421-6144 FX: 800-587-7501 www.crlaurence.com

Description:
S100 SERIES
SLIDING DOORS

Drawn By: HW
Date: 08/12/2020
Scale: AS NOTED
File Name:
S100 SERIES SLIDING DOORS
Sheet

2.08

Revisions By:

CRL®

A CRH COMPANY

2503 E. Vernon Avenue, Los Angeles, CA 90059-1897
PH (800)-421-6144 FX: 800-587-7501 www.crlaurence.com

Description:

S100 SERIES
SLIDING DOORS

Drawn By: HW


Date: 08/12/2020

Scale: AS NOTED


File Name: S100 SERIES SLIDING DOORS

Sheet

2.09

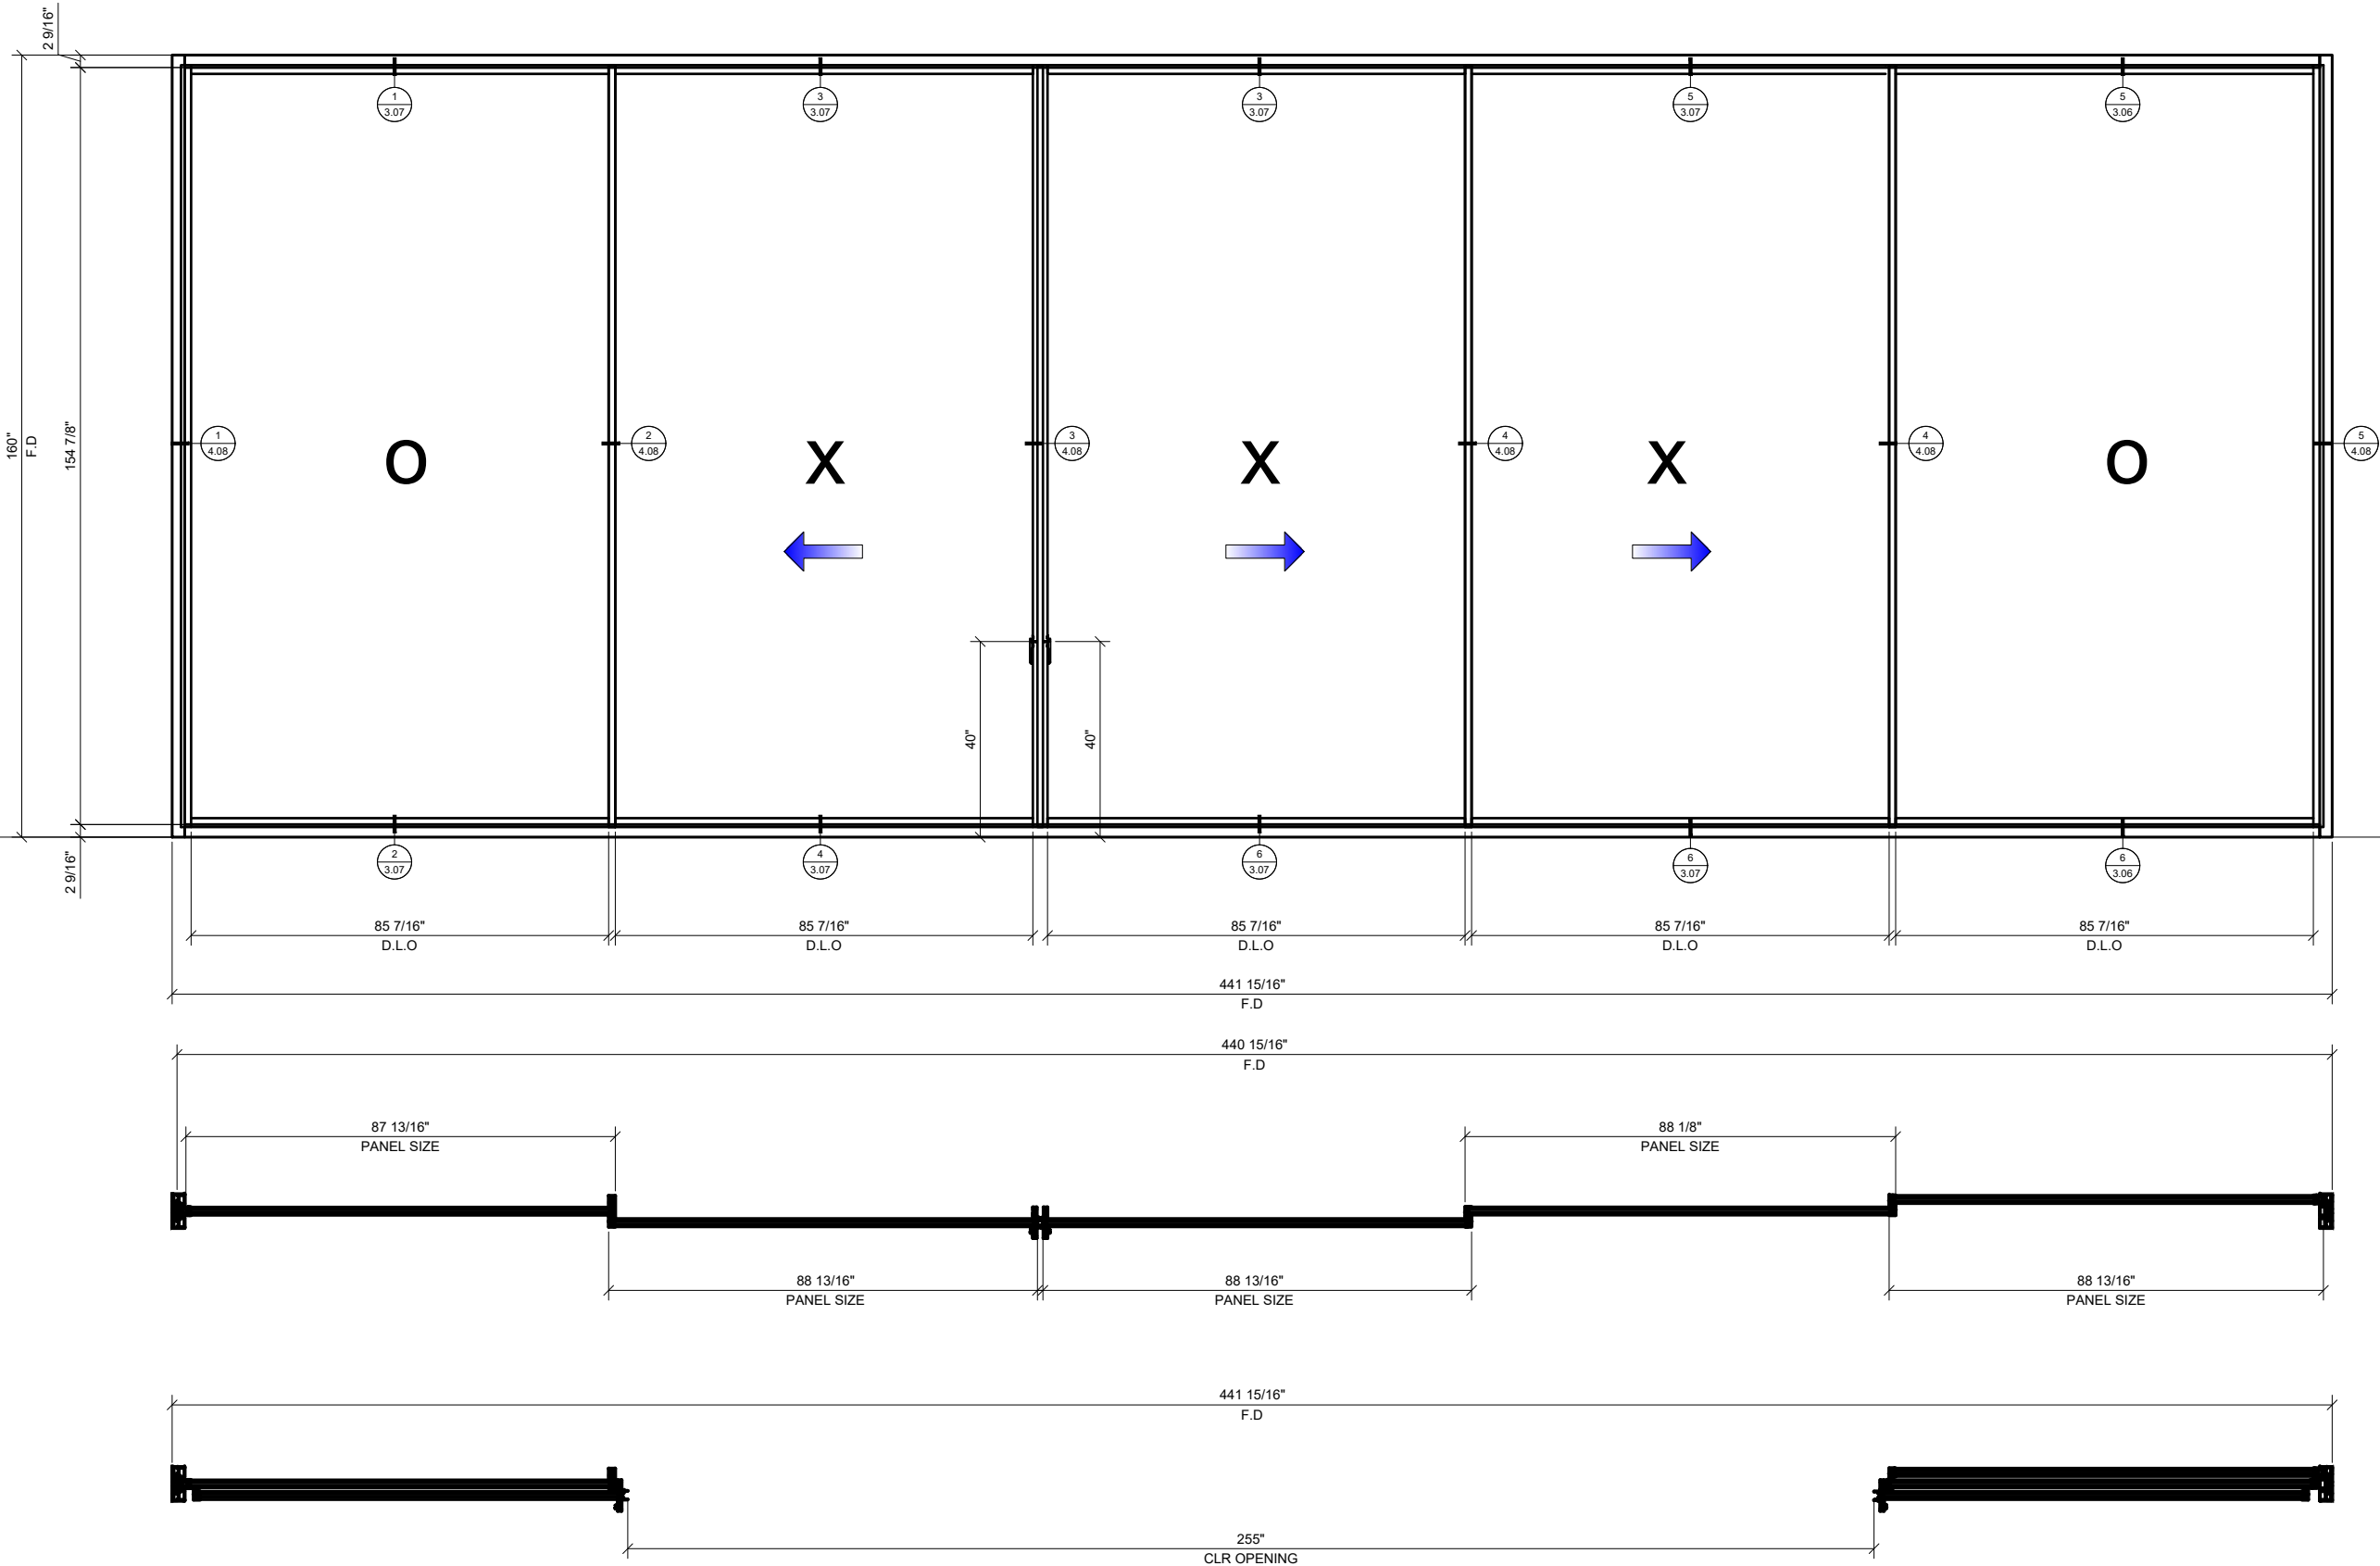

① OX | XXO - 3 TRACK CONFIGURATION
3/4" = 1'-0" ARCH. REF.: N/A

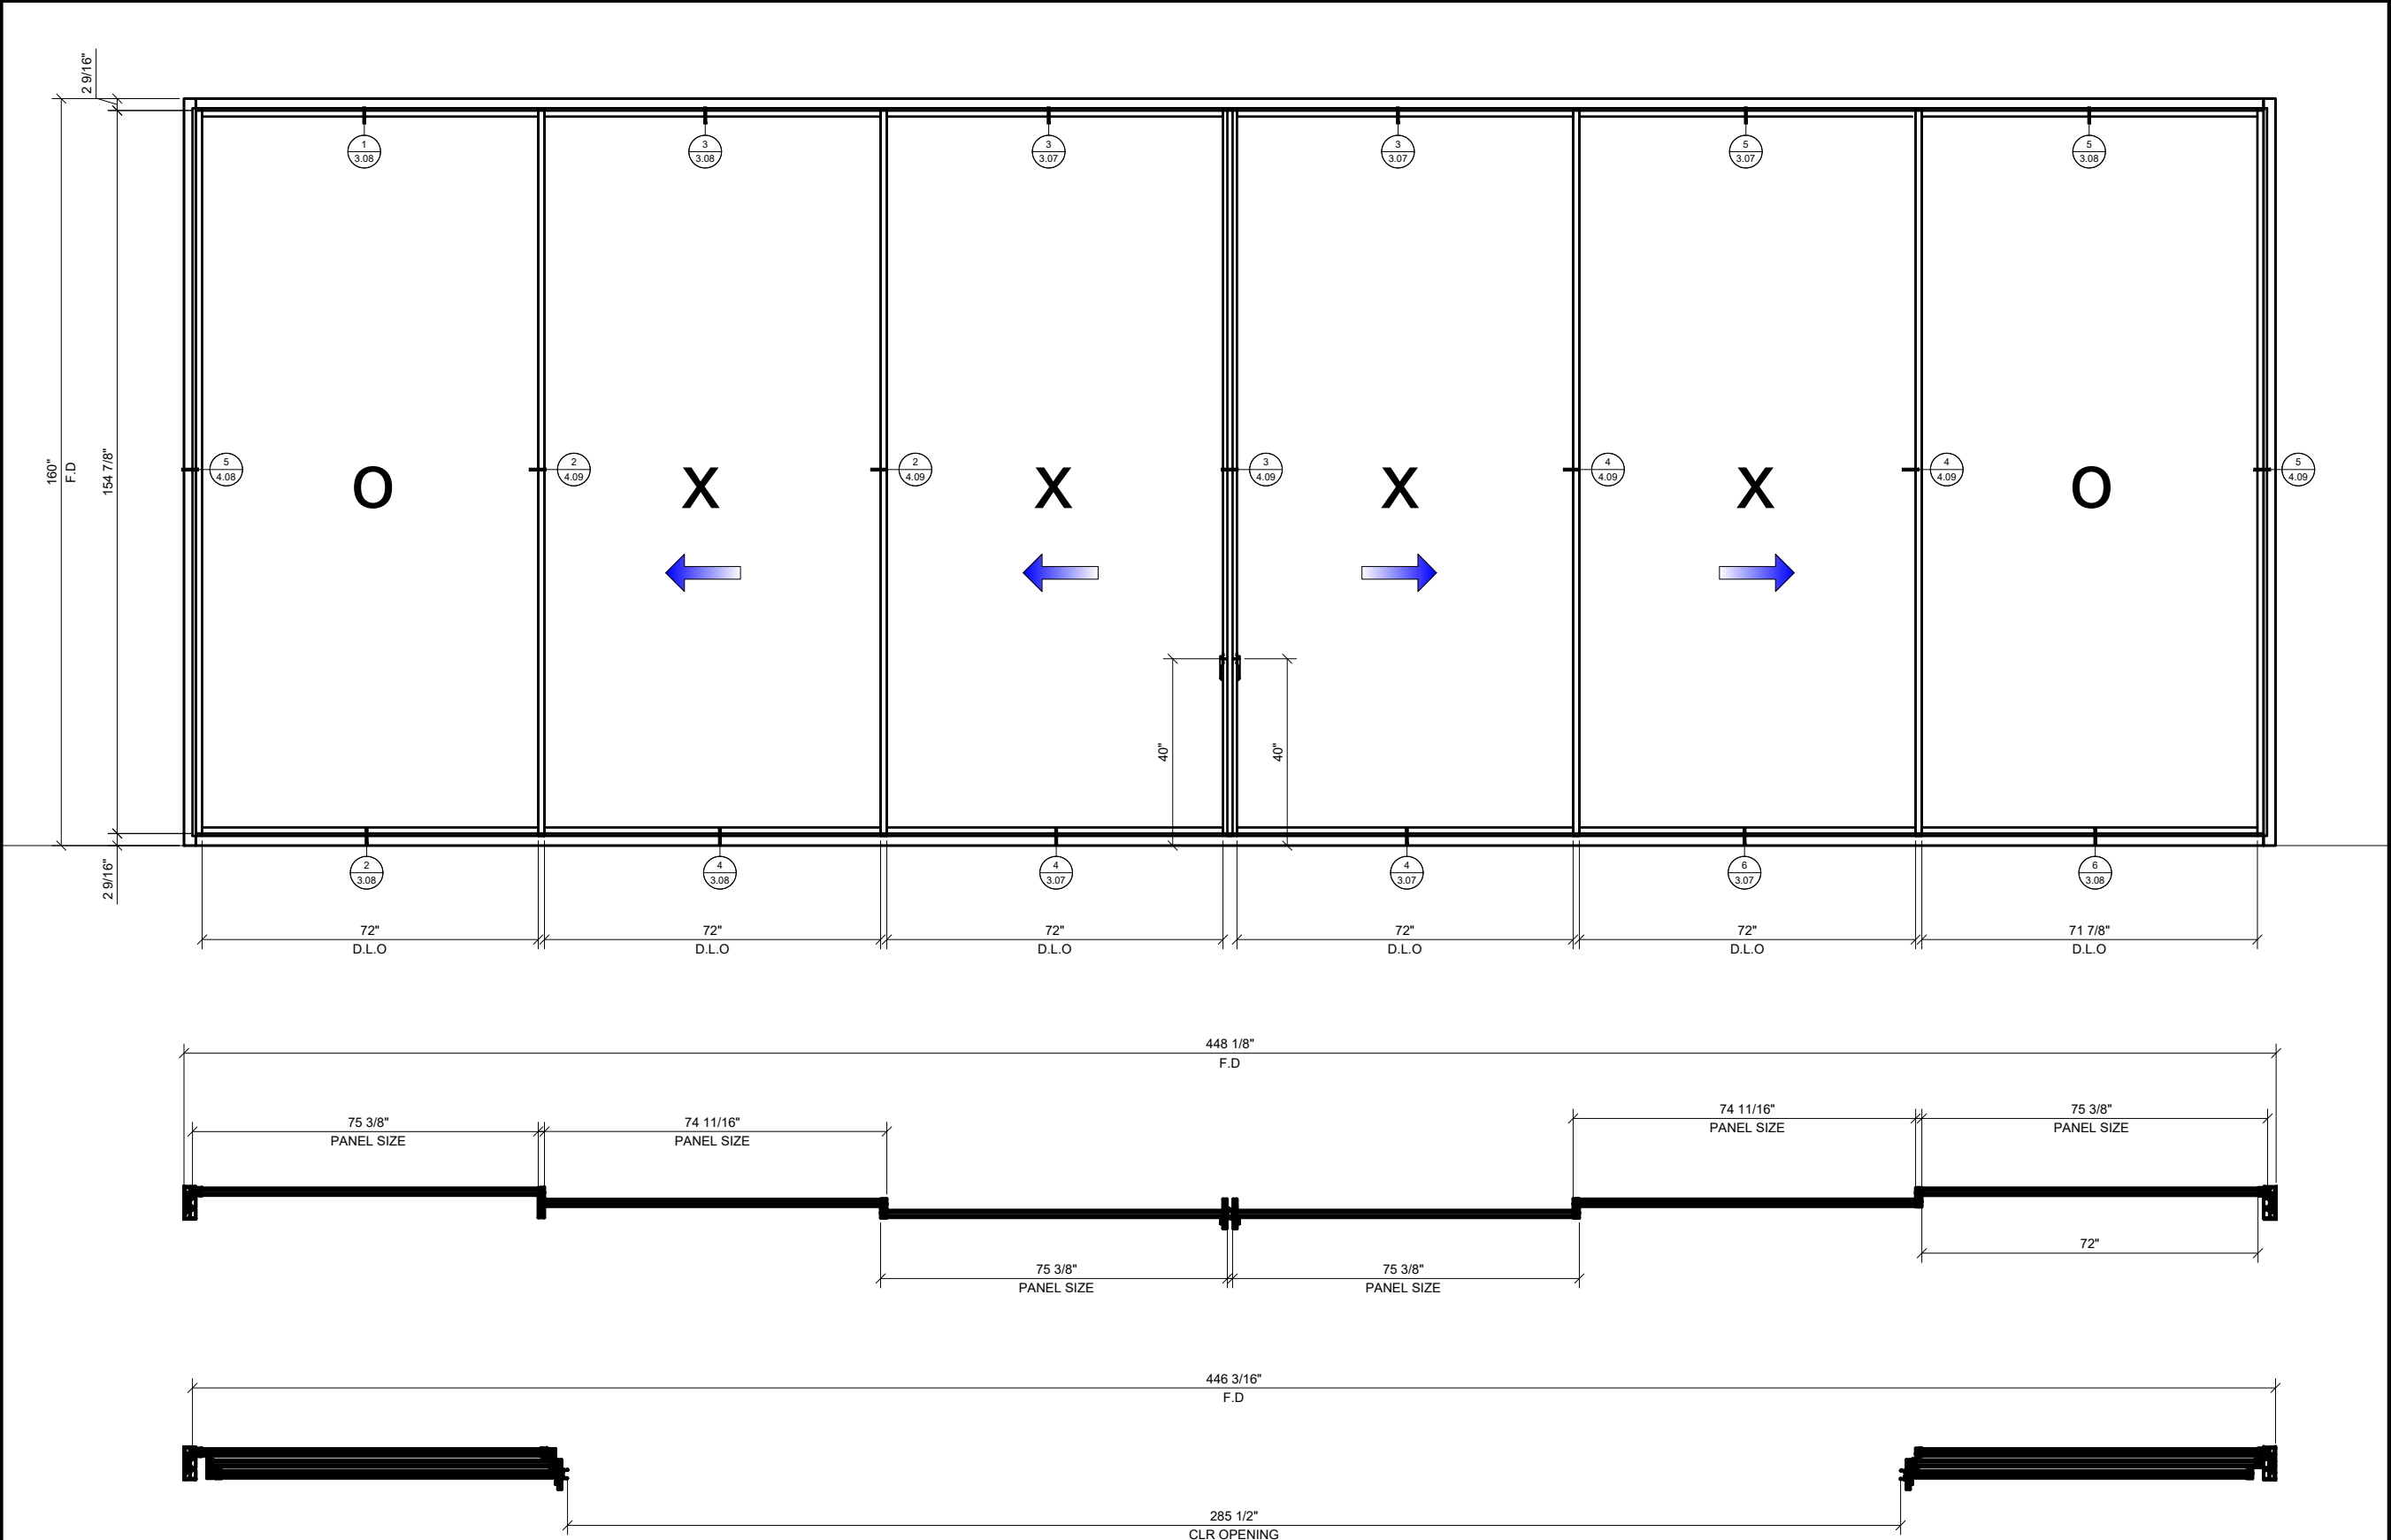

1 OXX | XXO - 3 TRACK CONFIGURATION
3/4" = 1'-0" ARCH. REF.: N/A

Revisions By:

CRL[®]


A CRH COMPANY

2503 E. Vernon Avenue, Los Angeles, CA 90059-1897
PH (800)-421-6144 FX: 800-587-7501 www.crlaurence.com


Description:
S100 SERIES
SLIDING DOORS

Drawn By: HW
Date: 08/12/2020
Scale: AS NOTED
File Name:
S100 SERIES SLIDING DOORS
Sheet


2.10

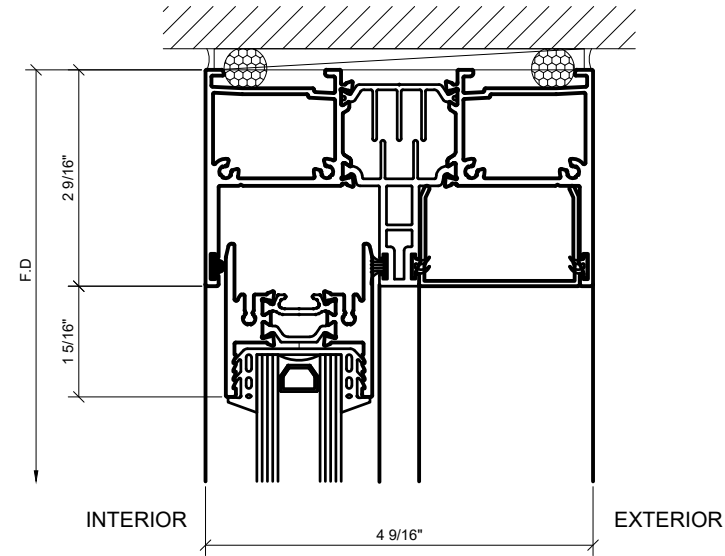


① HEAD AT SLIDER OPENING
1'-0"=1'-0" ARCH REF: N/A

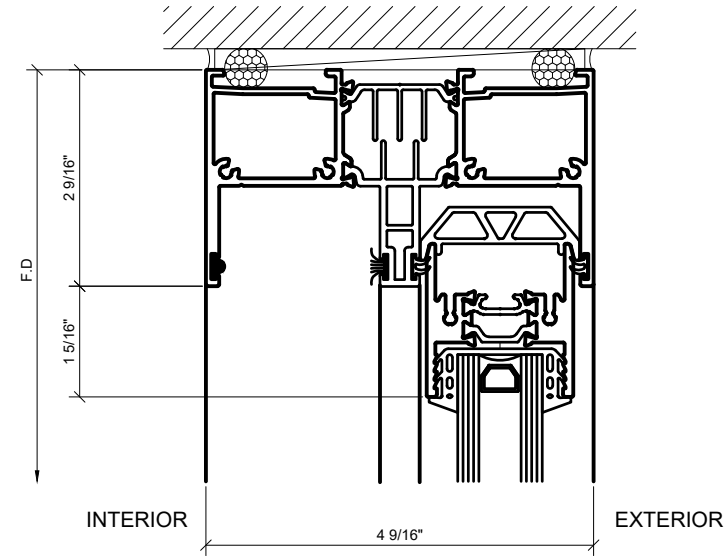


③ HEAD AT FIXED PANEL
1'-0"=1'-0" ARCH REF: N/A

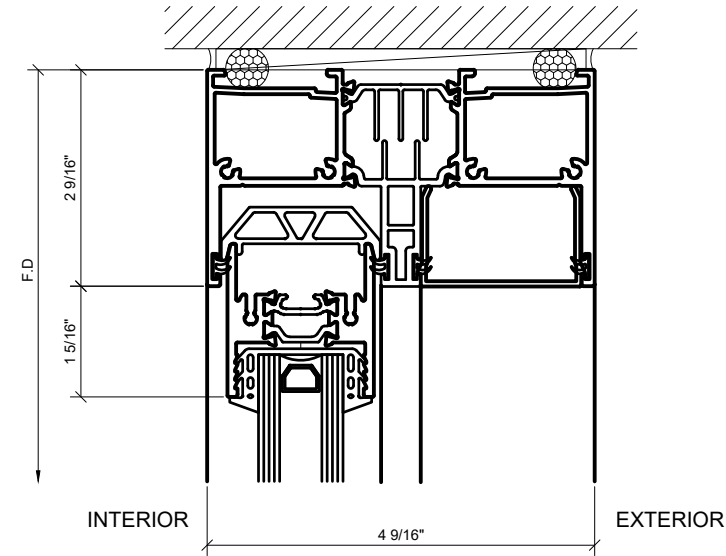


⑤ HEAD AT FIXED PANEL
1'-0"=1'-0" ARCH REF: N/A

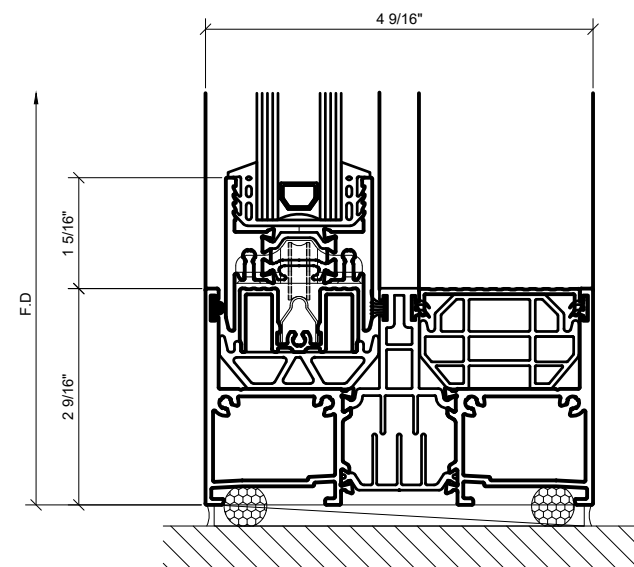

② SILL AT SLIDER OPENING
1'-0"=1'-0" ARCH REF: N/A

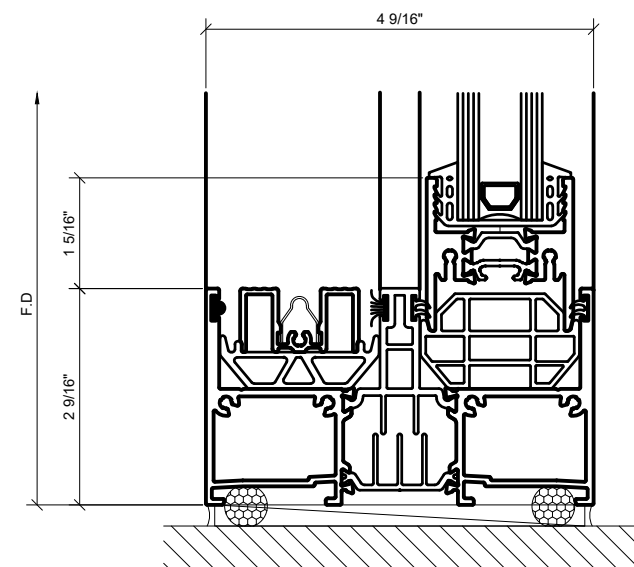

④ SILL AT FIXED PANEL
1'-0"=1'-0" ARCH REF: N/A

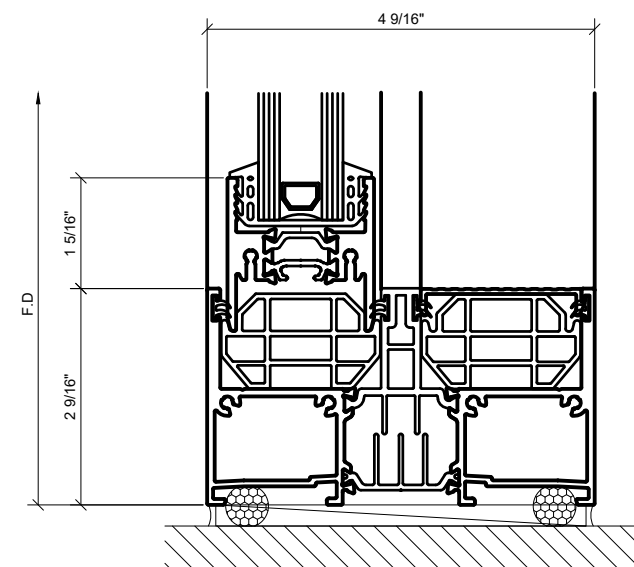

⑥ SILL AT FIXED PANEL
1'-0"=1'-0" ARCH REF: N/A


Revisions By:

CRL
A CRH COMPANY
2503 E. Vernon Avenue, Los Angeles, CA 90059-1897
PH (800)-421-6144 FX: 800-587-7501 www.crlaurence.com


Description:
S100 SERIES
SLIDING DOORS

Drawn By: HW
Date: 08/12/2020
Scale: AS NOTED
File Name:
S100 SERIES SLIDING DOORS
Sheet


3.01

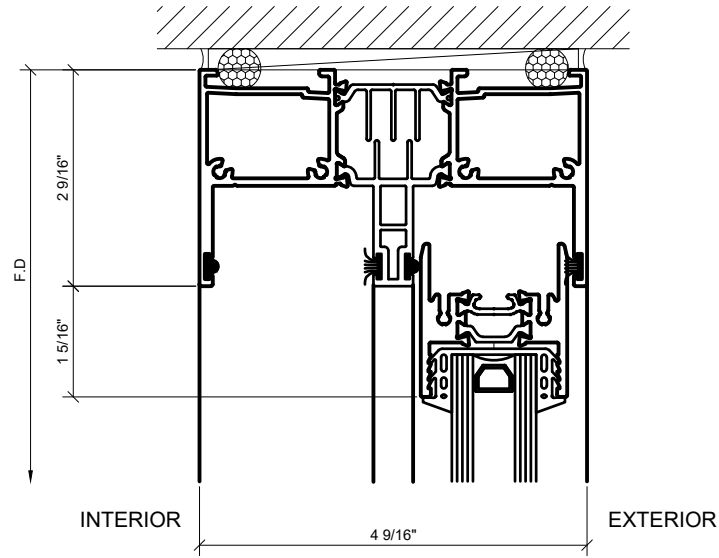


① HEAD AT SLIDER OPENING
1'-0"=1'-0" ARCH REF: N/A

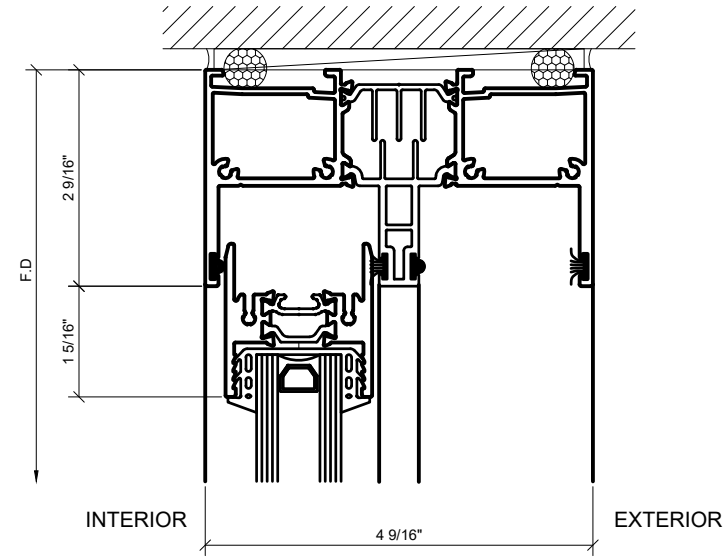


③ HEAD AT SLIDER OPENING
1'-0"=1'-0" ARCH REF: N/A

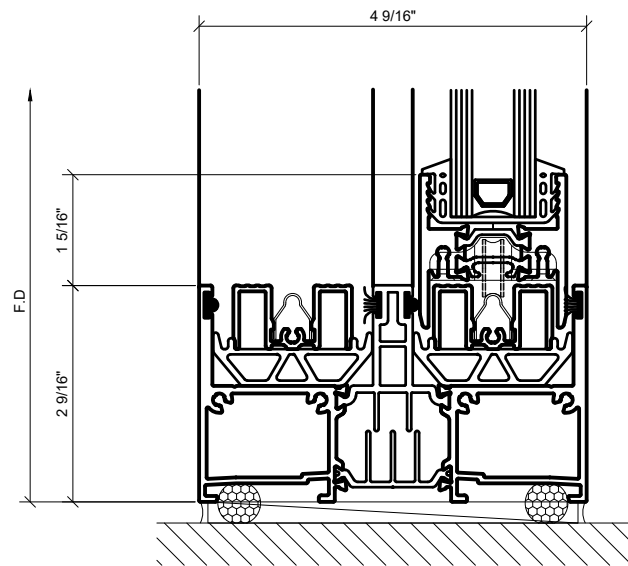

② SILL AT SLIDER OPENING
1'-0"=1'-0" ARCH REF: N/A

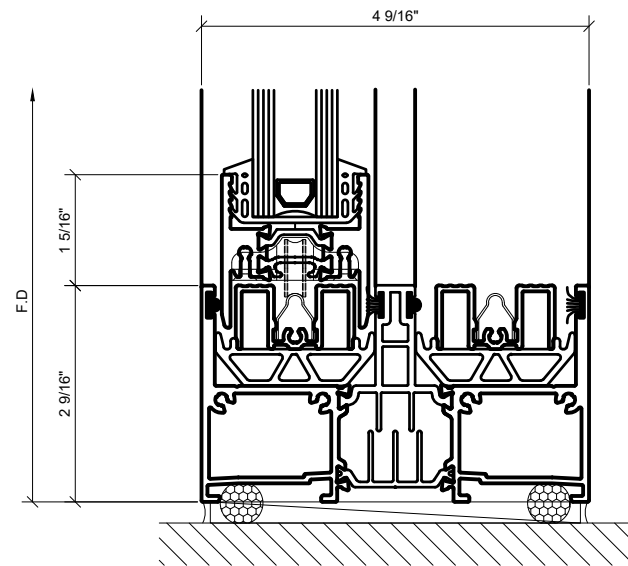

④ SILL AT SLIDER OPENING
1'-0"=1'-0" ARCH REF: N/A

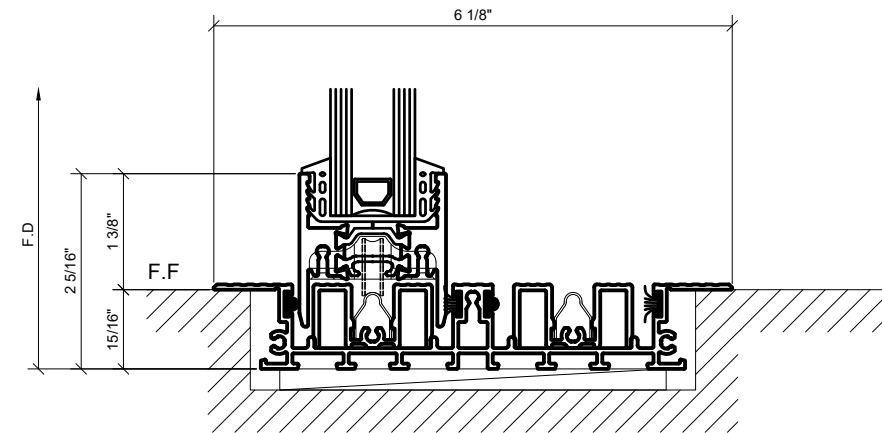

⑤ FLUSH SILL AT SLIDER OPENING (OPTIONAL)
1'-0"=1'-0" ARCH REF: N/A


Revisions By:

CRL
A CRH COMPANY
2503 E. Vernon Avenue, Los Angeles, CA 90059-1897
PH (800)-421-6144 FX: 800-587-7501 www.crlaurence.com


Description:
S100 SERIES
SLIDING DOORS

Drawn By: HW
Date: 08/12/2020
Scale: AS NOTED
File Name:
S100 SERIES SLIDING DOORS
Sheet


3.02

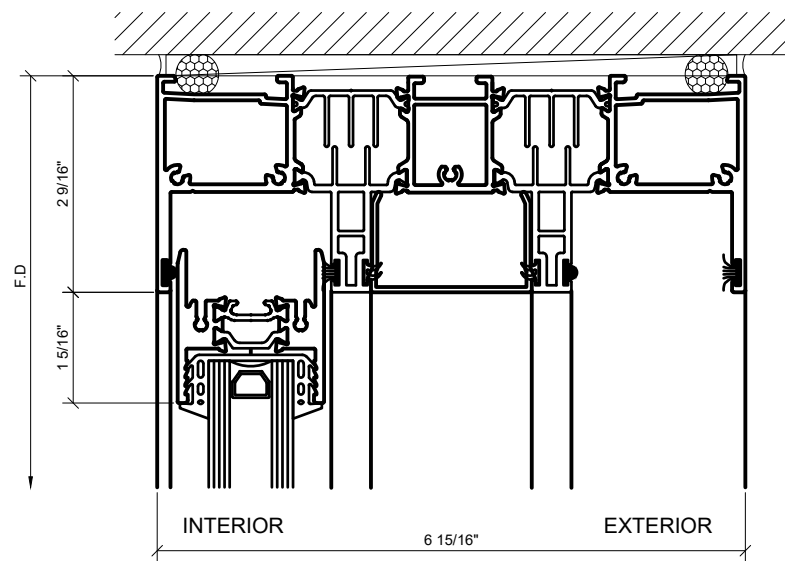


① HEAD AT SLIDER OPENING
1'-0"=1'-0" ARCH REF: N/A

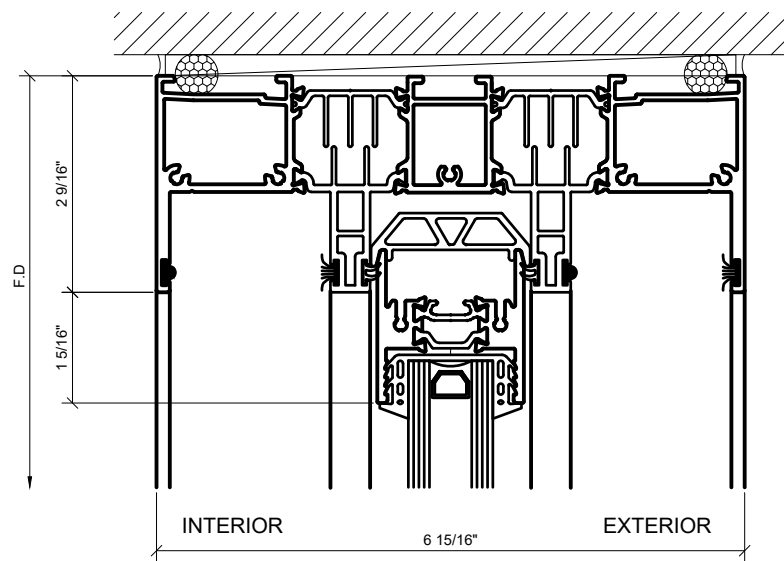


③ HEAD AT FIXED PANEL
1'-0"=1'-0" ARCH REF: N/A

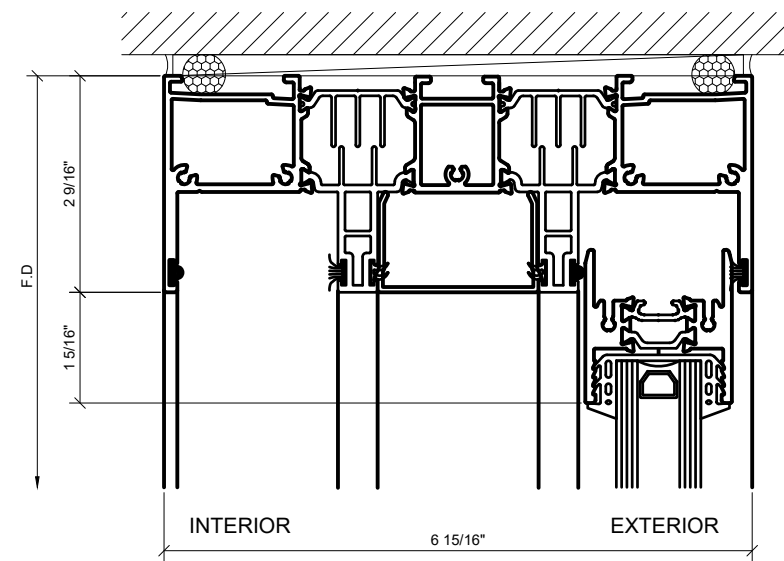


⑤ HEAD AT SLIDER OPENING
1'-0"=1'-0" ARCH REF: N/A

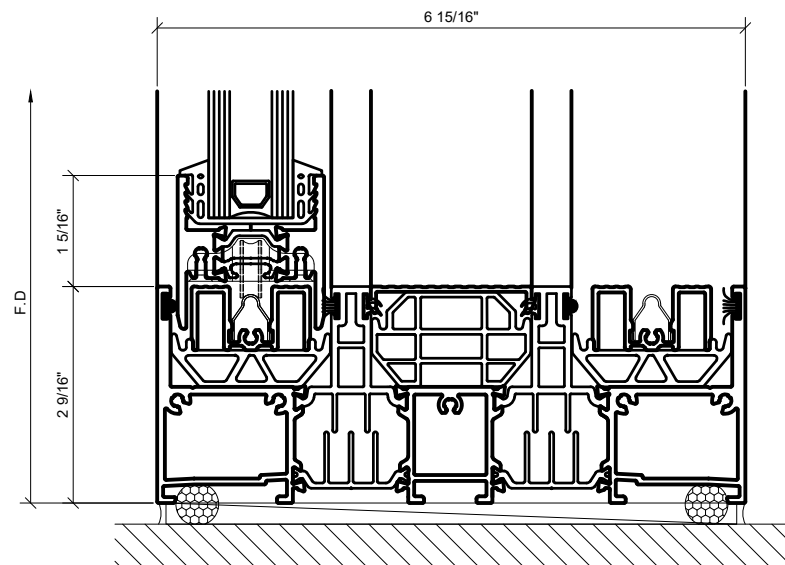

② SILL AT SLIDER OPENING
1'-0"=1'-0" ARCH REF: N/A

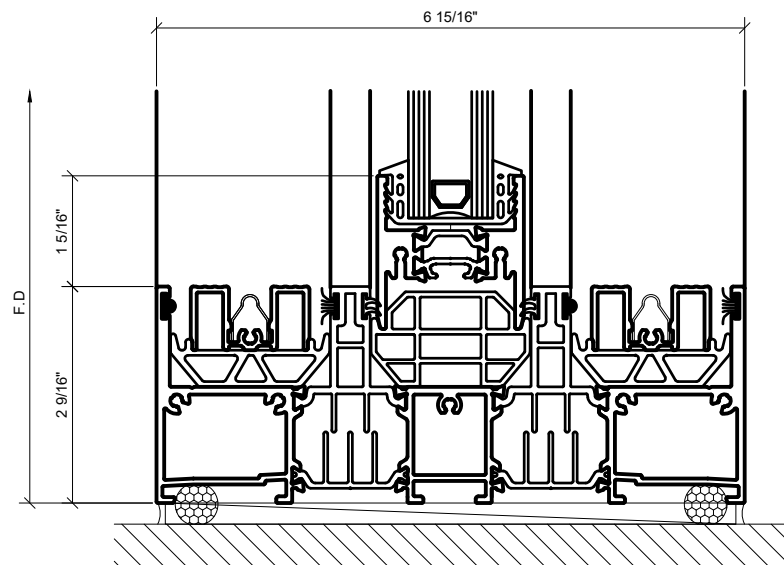

④ SILL AT FIXED PANEL
1'-0"=1'-0" ARCH REF: N/A

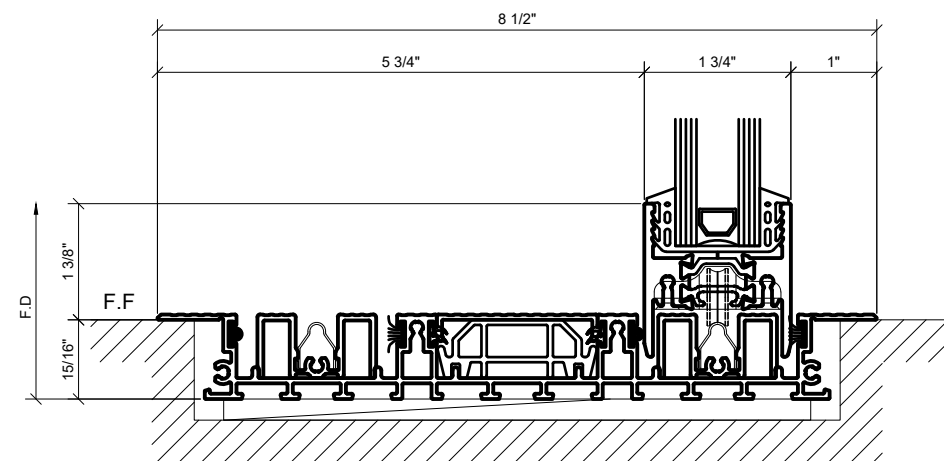

⑥ FLUSH SILL AT SLIDER OPENING (OPTIONAL)
1'-0"=1'-0" ARCH REF: N/A


Revisions By:

CRL
A CRH COMPANY
2503 E. Vernon Avenue, Los Angeles, CA 90059-1897
PH (800)-421-6144 FX: 800-587-7501 www.crlaurence.com


Description:
S100 SERIES
SLIDING DOORS

Drawn By: HW
Date: 08/12/2020
Scale: AS NOTED
File Name:
S100 SERIES SLIDING DOORS
Sheet


3.03

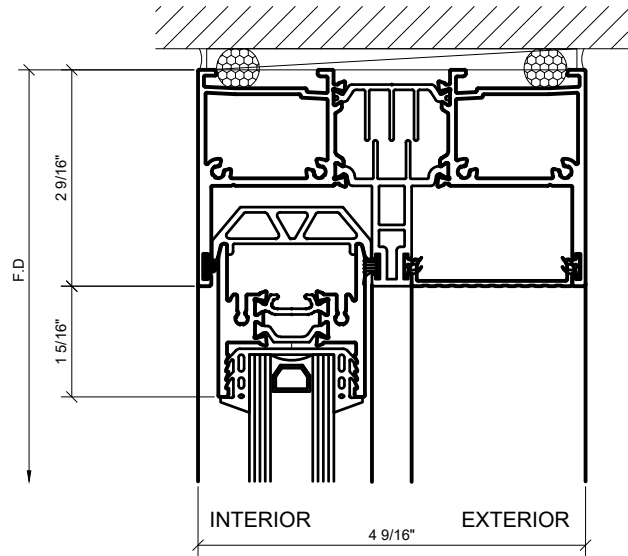


① HEAD AT FIXED PANEL
1'-0"=1'-0" ARCH REF: N/A

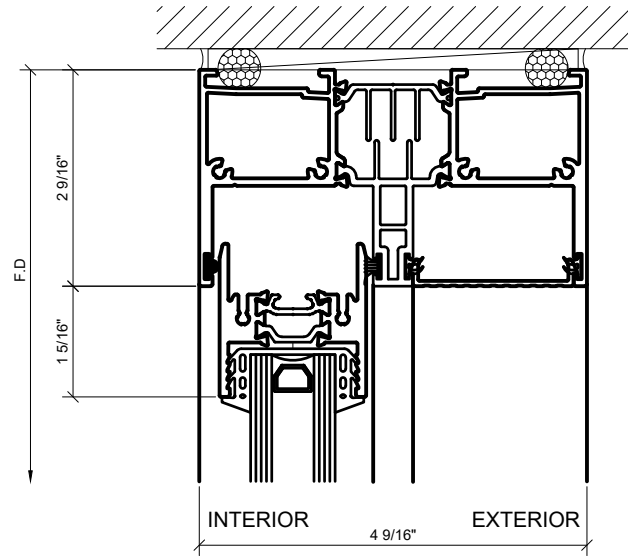


③ HEAD AT SLIDER OPENING
1'-0"=1'-0" ARCH REF: N/A

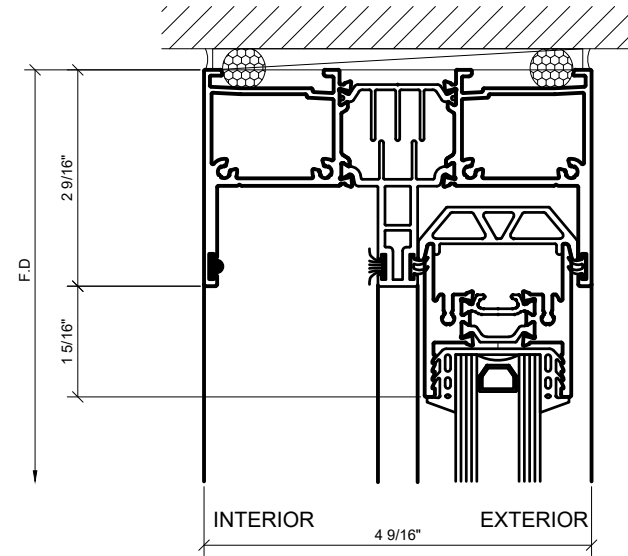


⑤ HEAD AT FIXED PANEL
1'-0"=1'-0" ARCH REF: N/A

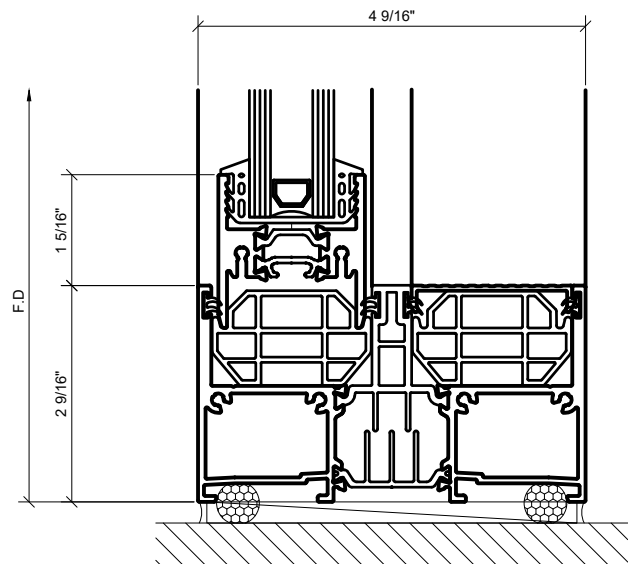

④ SILL AT FIXED PANEL
1'-0"=1'-0" ARCH REF: N/A

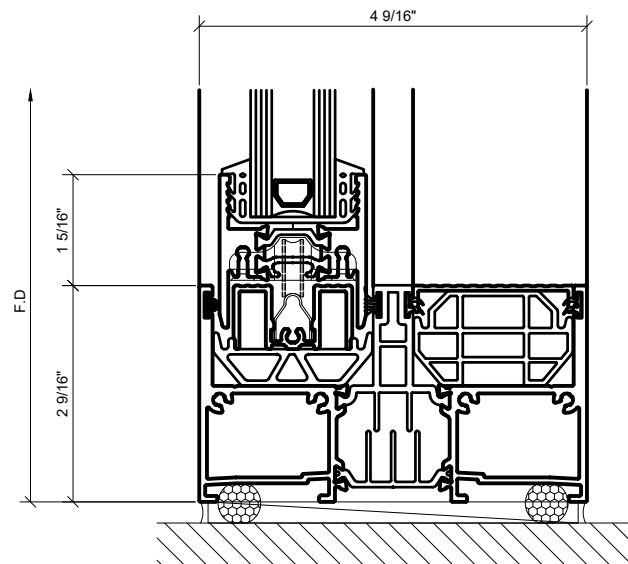

④ SILL AT SLIDER OPENING
1'-0"=1'-0" ARCH REF: N/A

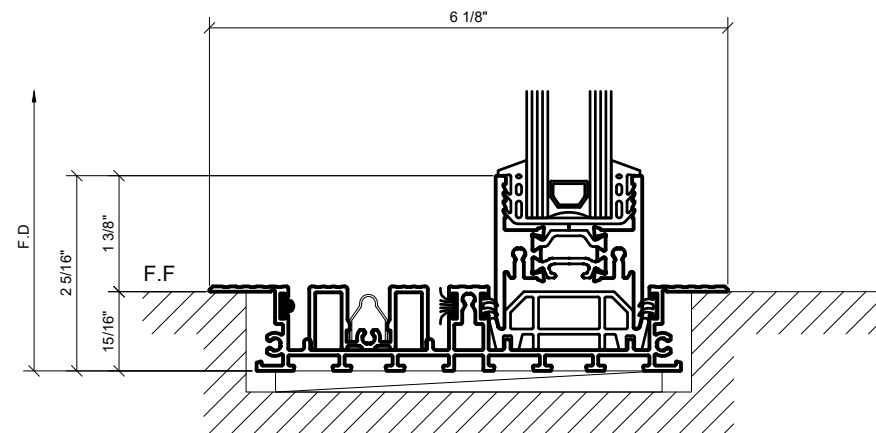

⑥ FLUSH SILL AT FIXED PANEL (OPTIONAL)
1'-0"=1'-0" ARCH REF: N/A


Revisions By:

CRL
A CRH COMPANY
2503 E. Vernon Avenue, Los Angeles, CA 90059-1897
PH (800)-421-6144 FX: 800-587-7501 www.crlaurence.com


Description:
S100 SERIES
SLIDING DOORS

Drawn By: HW
Date: 08/12/2020
Scale: AS NOTED
File Name:
S100 SERIES SLIDING DOORS
Sheet


3.04

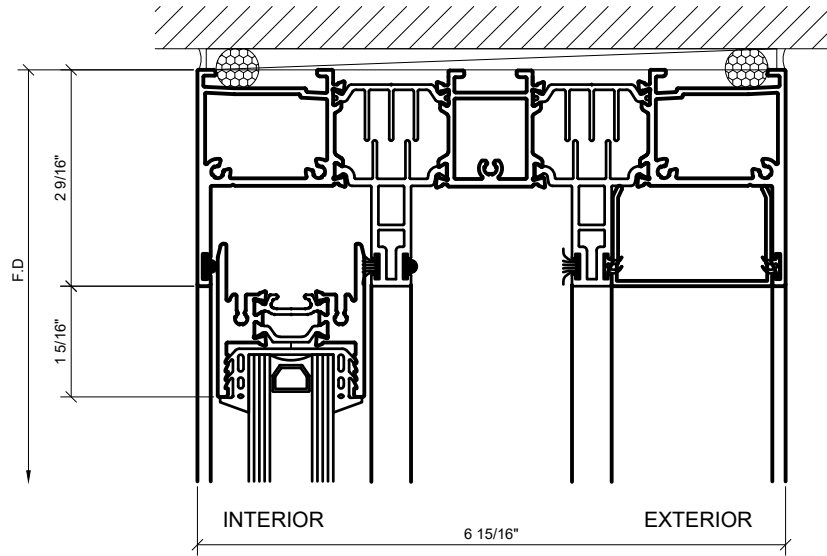


① HEAD AT SLIDER OPENING
1'-0"=1'-0" ARCH REF: N/A

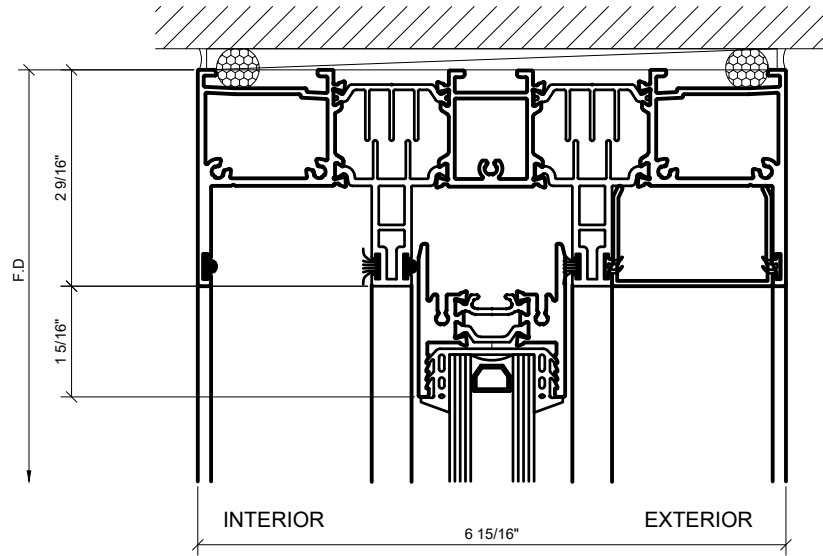


③ HEAD AT SLIDER OPENING
1'-0"=1'-0" ARCH REF: N/A

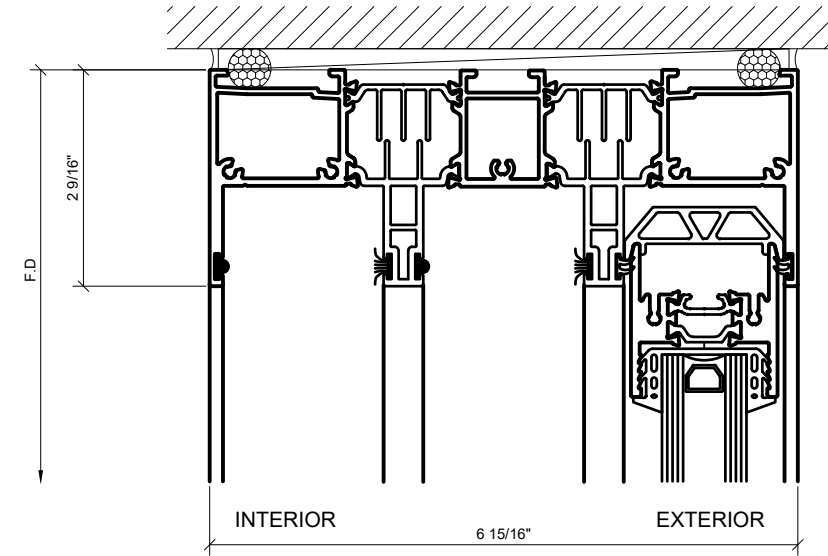


⑤ HEAD AT SLIDER OPENING
1'-0"=1'-0" ARCH REF: N/A

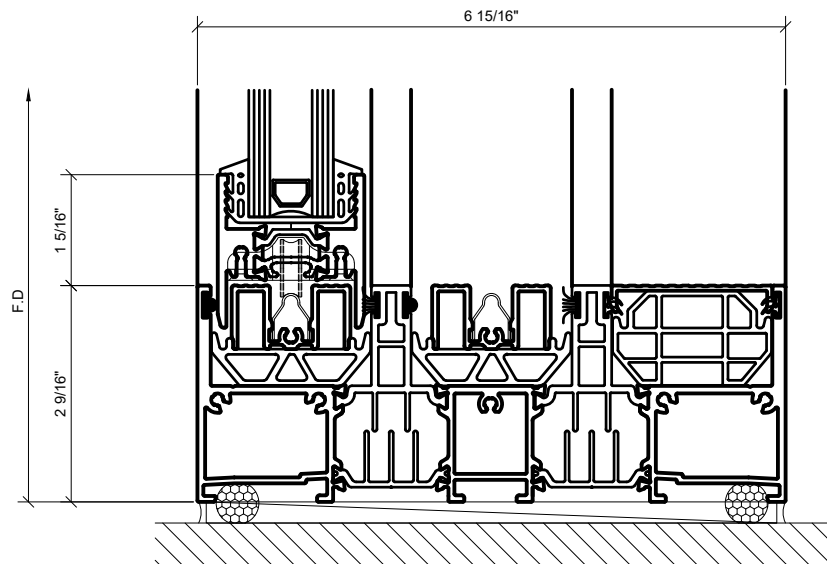

② SILL AT SLIDER OPENING
1'-0"=1'-0" ARCH REF: N/A

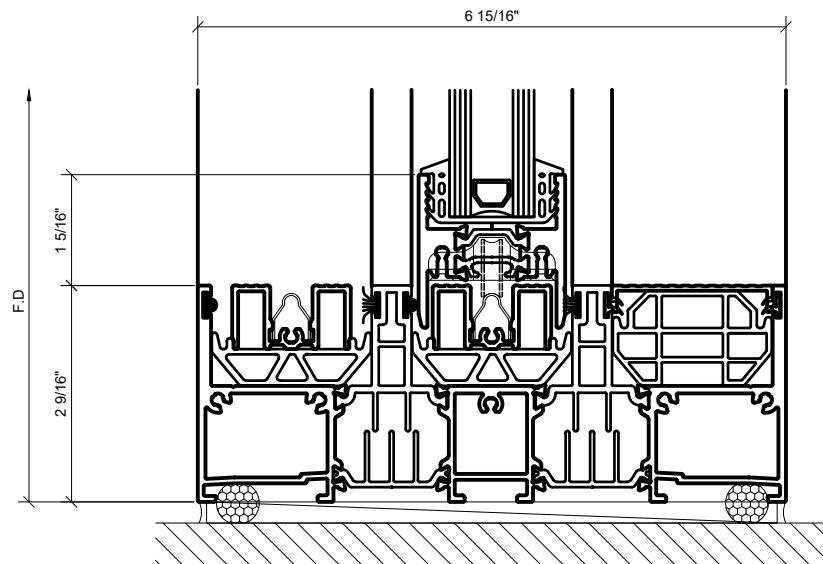

④ SILL AT SLIDER OPENING
1'-0"=1'-0" ARCH REF: N/A

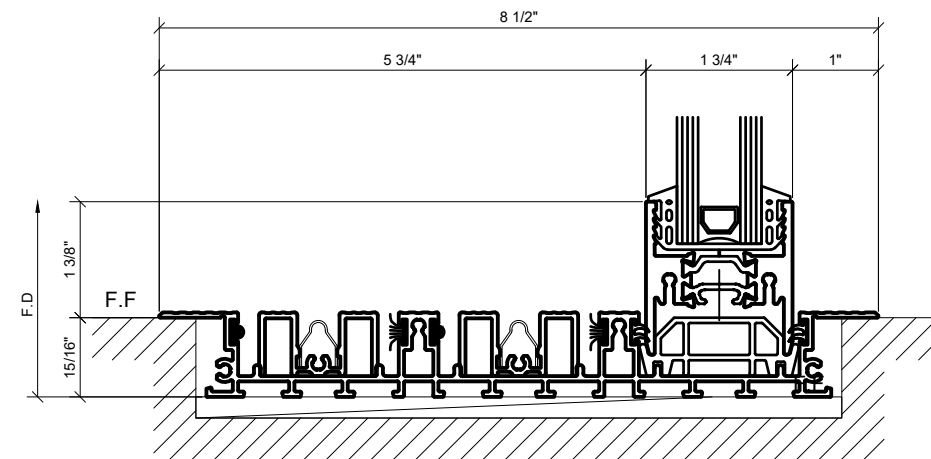

⑥ FLUSH SILL AT FIXED PANEL (OPTIONAL)
1'-0"=1'-0" ARCH REF: N/A


Revisions By:

CRL
A CRH COMPANY
2503 E. Vernon Avenue, Los Angeles, CA 90059-1897
PH (800)-421-6144 FX: 800-587-7501 www.crlaurence.com


Description:
S100 SERIES
SLIDING DOORS

Drawn By: HW
Date: 08/12/2020
Scale: AS NOTED
File Name:
S100 SERIES SLIDING DOORS
Sheet


3.05

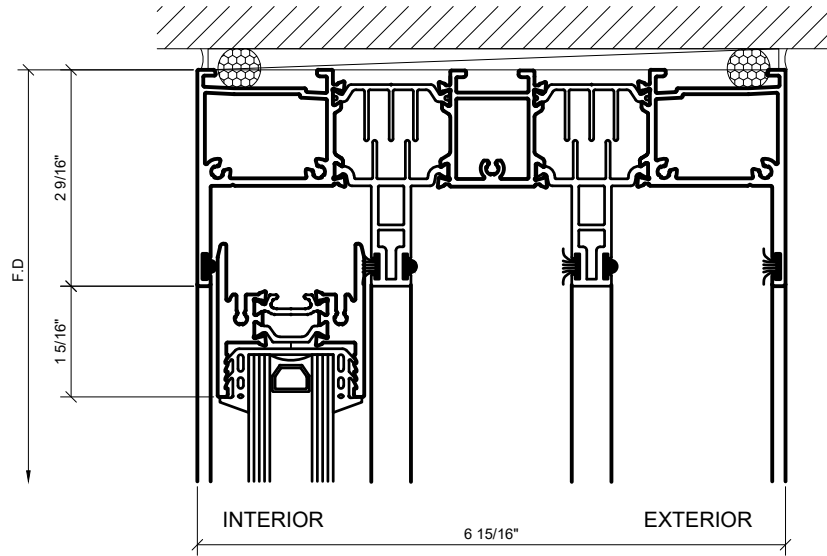


① HEAD AT SLIDER OPENING
1'-0"=1'-0" ARCH REF: N/A

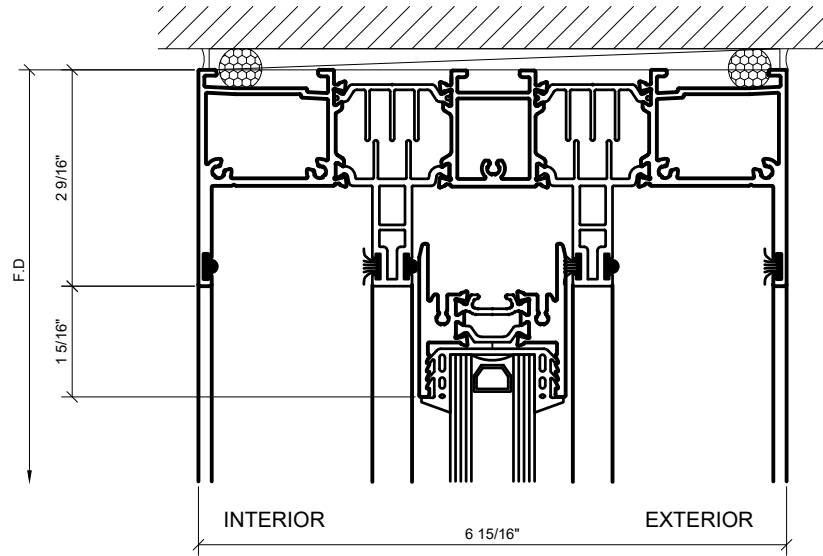


③ HEAD AT SLIDER OPENING
1'-0"=1'-0" ARCH REF: N/A

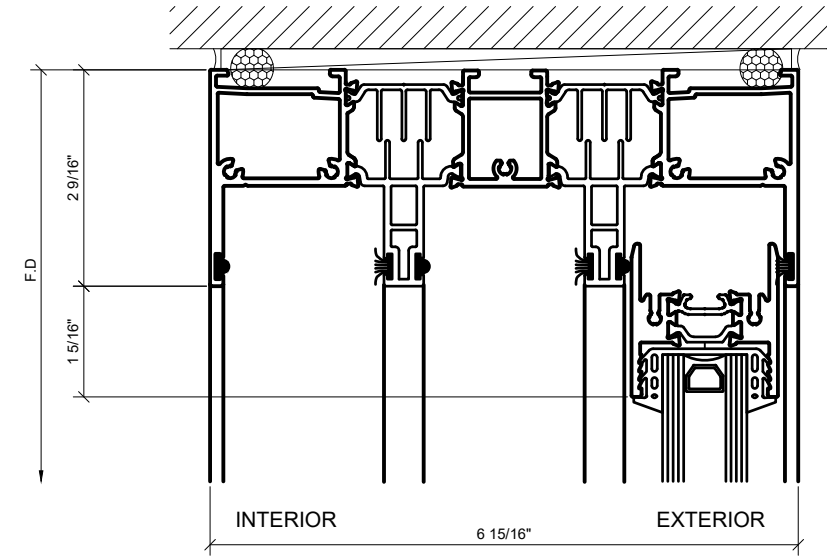


⑤ HEAD AT SLIDER OPENING
1'-0"=1'-0" ARCH REF: N/A

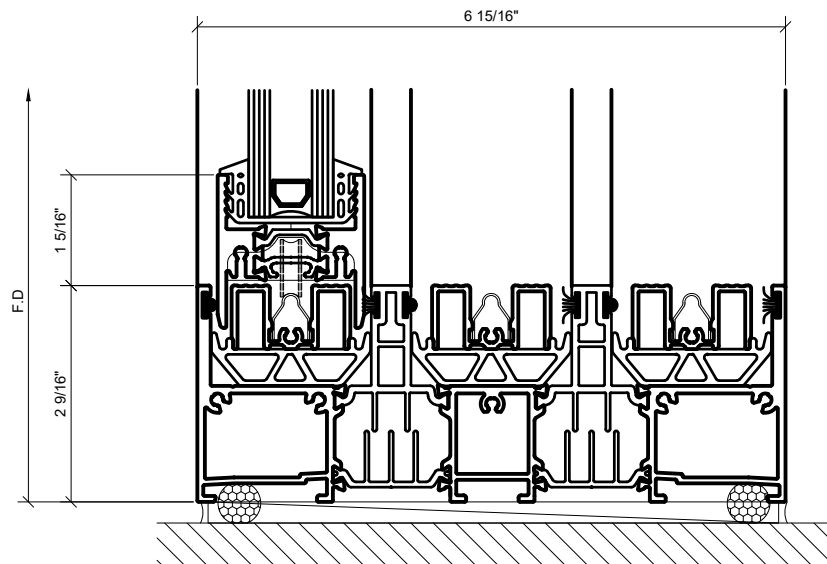

② SILL AT SLIDER OPENING
1'-0"=1'-0" ARCH REF: N/A

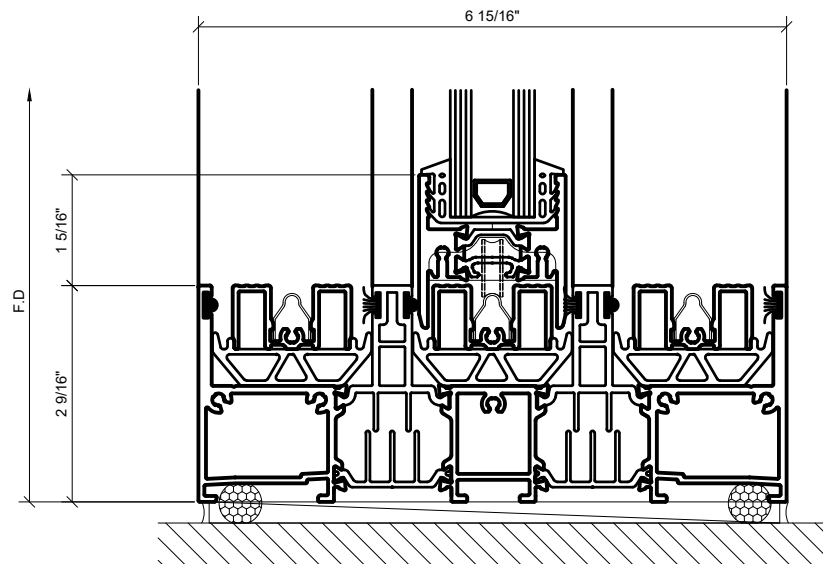

④ SILL AT SLIDER OPENING
1'-0"=1'-0" ARCH REF: N/A

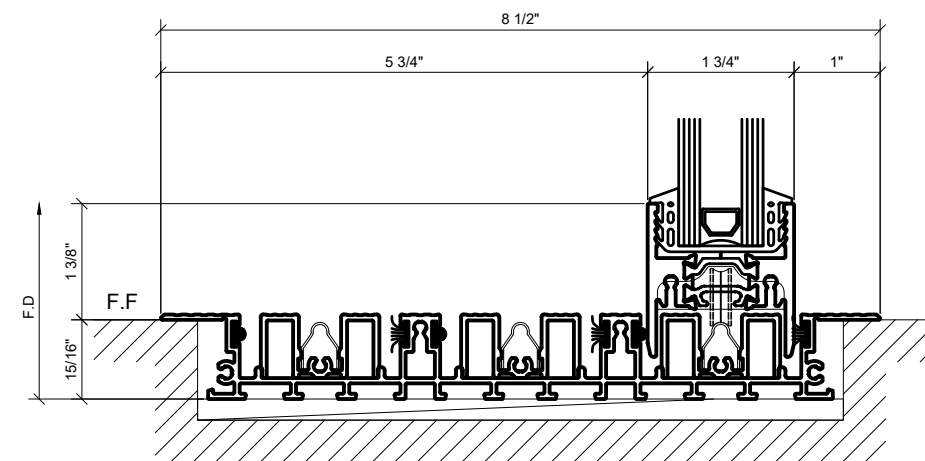

⑥ FLUSH SILL AT SLIDER OPENING (OPTIONAL)
1'-0"=1'-0" ARCH REF: N/A


Revisions By:

CRL
A CRH COMPANY
2503 E. Vernon Avenue, Los Angeles, CA 90059-1897
PH (800)-421-6144 FX: 800-587-7501 www.crlaurence.com


Description:
S100 SERIES
SLIDING DOORS

Drawn By: HW
Date: 08/12/2020
Scale: AS NOTED
File Name:
S100 SERIES SLIDING DOORS
Sheet


3.06

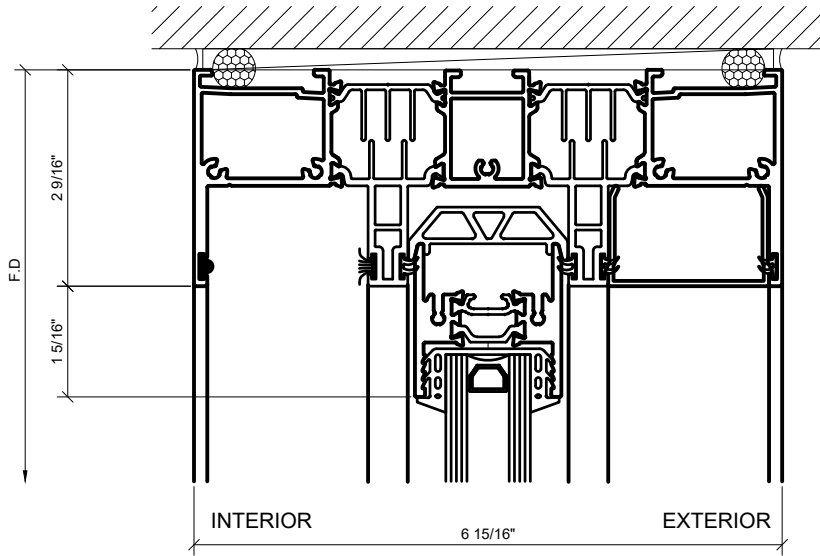


① HEAD AT SLIDER OPENING
1'-0"=1'-0" ARCH REF: N/A

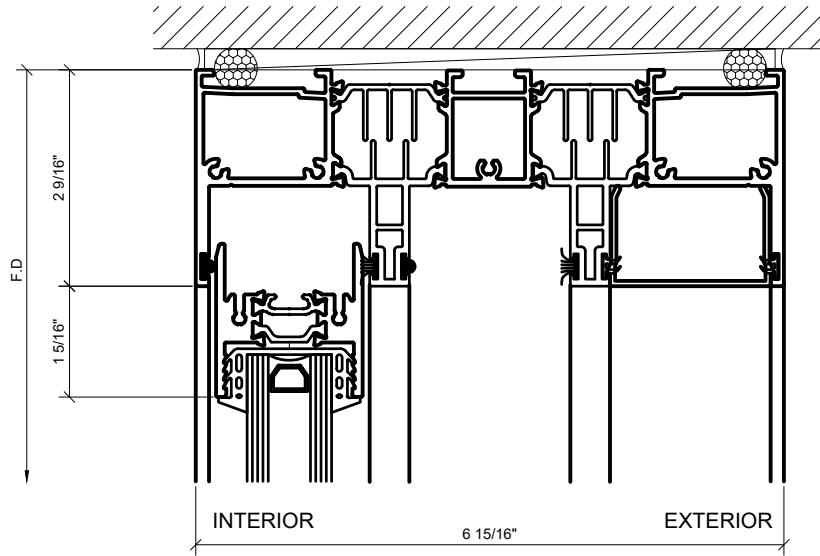


③ HEAD AT SLIDER OPENING
1'-0"=1'-0" ARCH REF: N/A

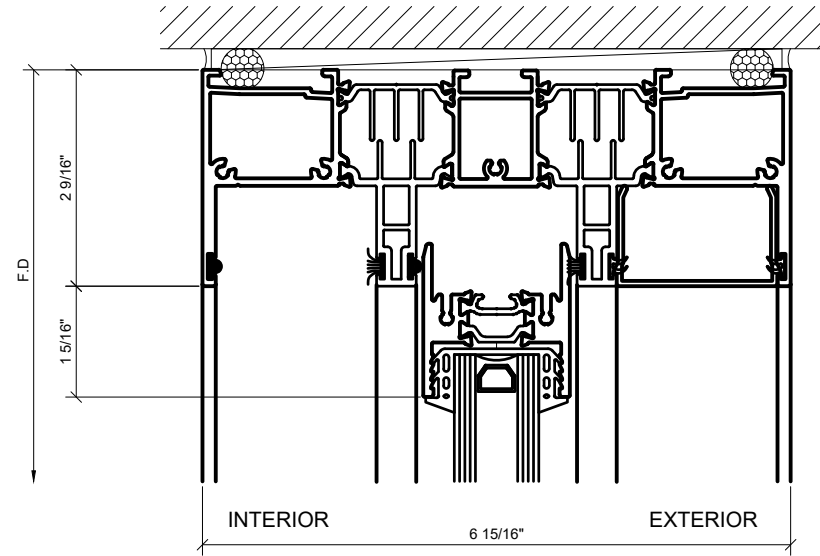


⑤ HEAD AT FIXED PANEL
5 ARCH REF: N/A

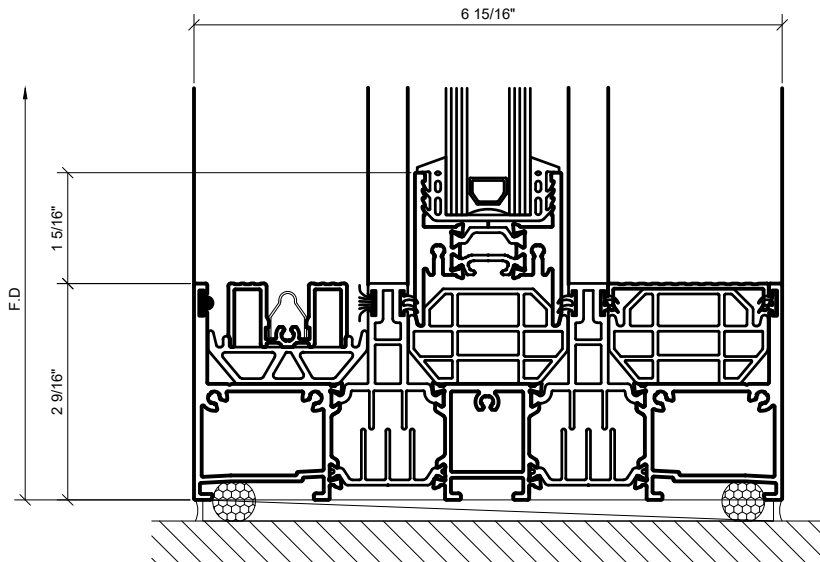

② SILL AT SLIDER OPENING
1'-0"=1'-0" ARCH REF: N/A

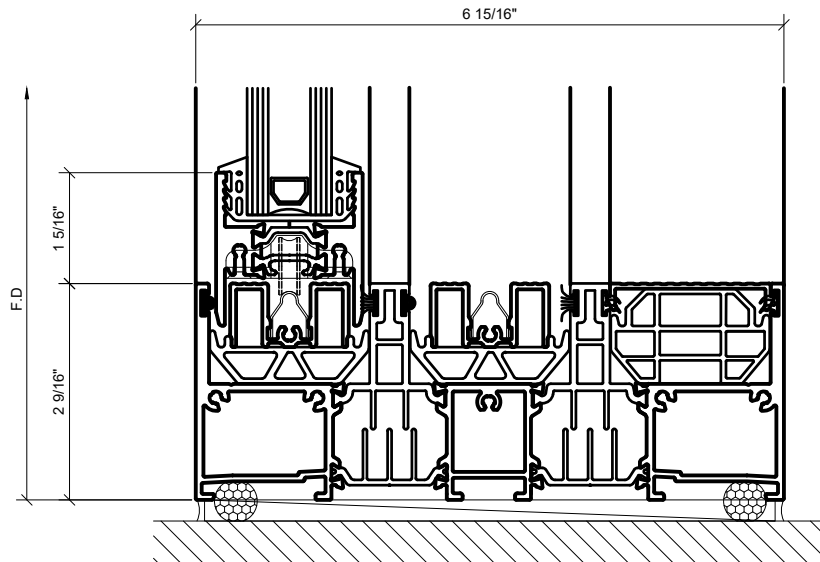

④ SILL AT SLIDER OPENING
1'-0"=1'-0" ARCH REF: N/A

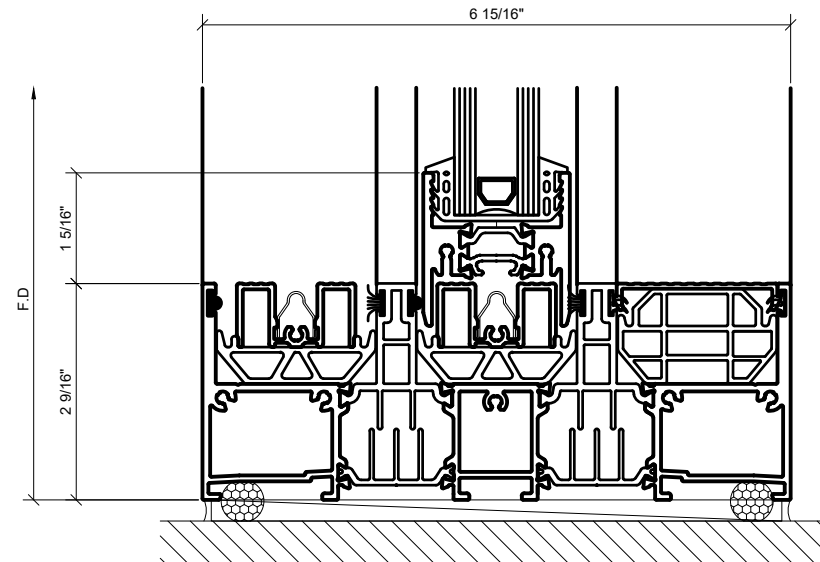

⑥ SILL AT SLIDER OPENING
1'-0"=1'-0" ARCH REF: N/A


Revisions By:

CRL
A CRH COMPANY
2503 E. Vernon Avenue, Los Angeles, CA 90059-1897
PH (800)-421-6144 FX: 800-587-7501 www.crlaurence.com


Description:
S100 SERIES
SLIDING DOORS

Drawn By: HW
Date: 08/12/2020
Scale: AS NOTED
File Name:
S100 SERIES SLIDING DOORS
Sheet


3.07

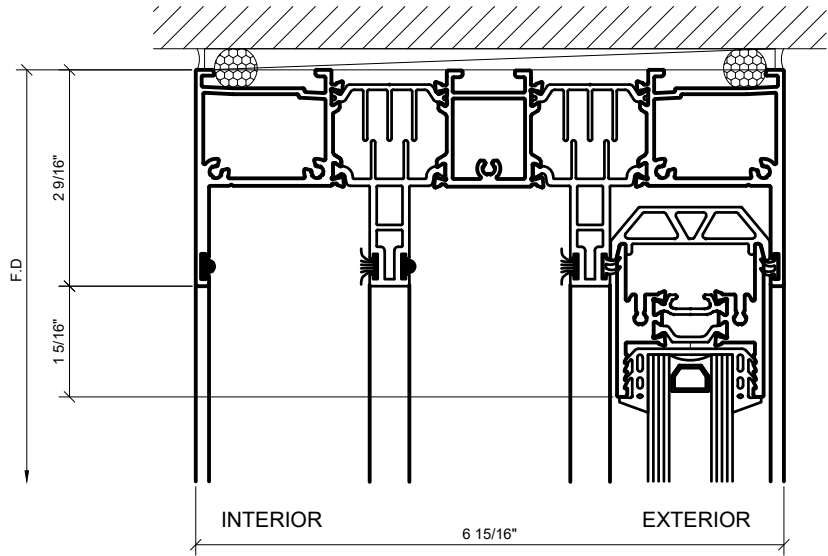


① HEAD AT FIXED PANEL
1'-0"=1'-0" ARCH REF: N/A

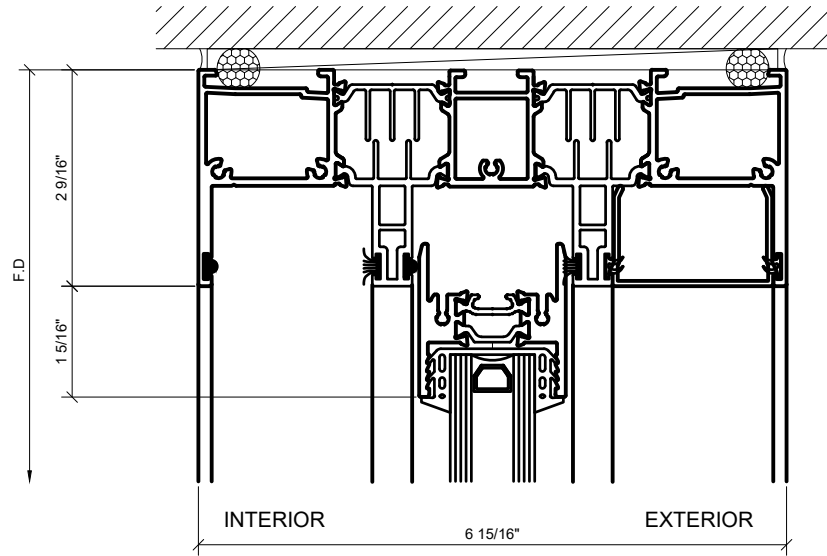


③ HEAD AT SLIDER OPENING
1'-0"=1'-0" ARCH REF: N/A

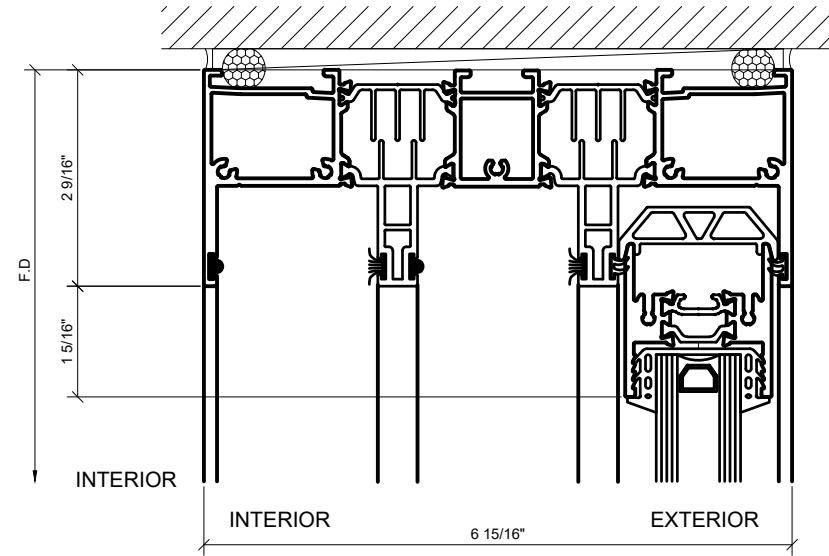


⑤ HEAD AT FIXED PANEL
1'-0"=1'-0" ARCH REF: N/A

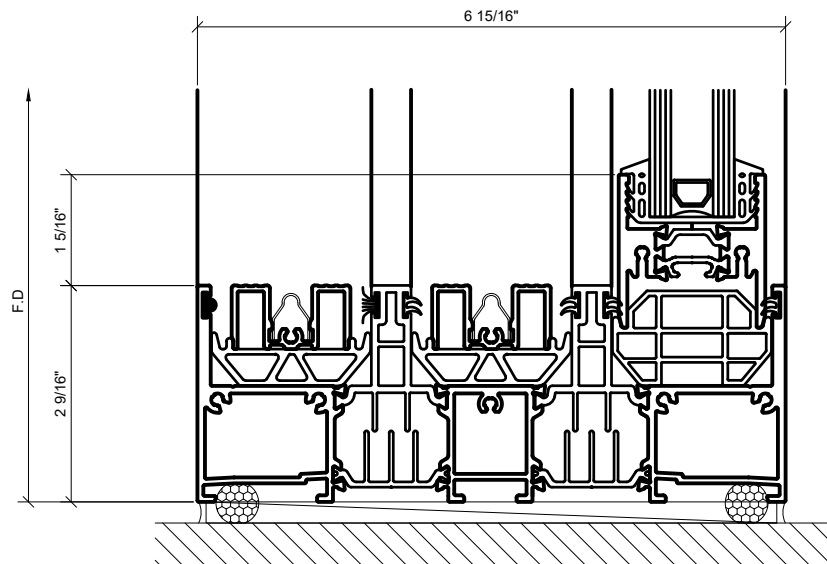

② SILL AT SLIDER OPENING
1'-0"=1'-0" ARCH REF: N/A

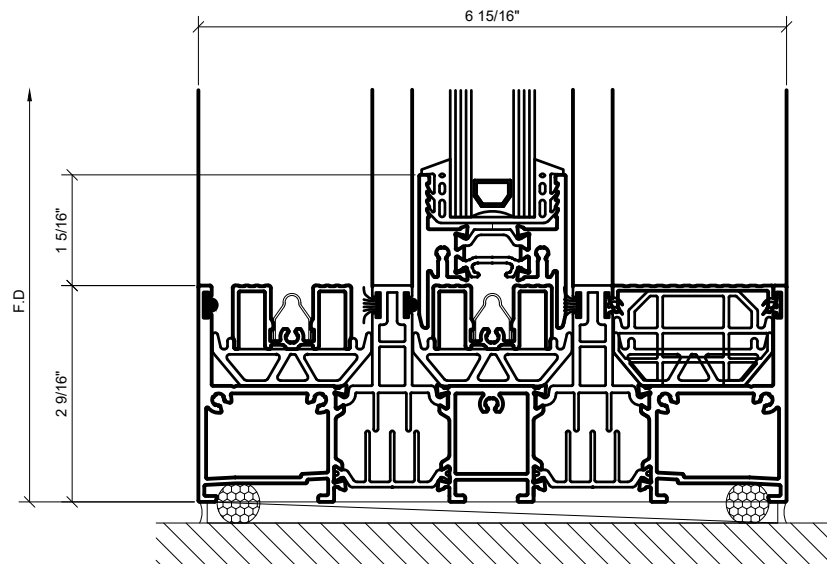

④ SILL AT SLIDER OPENING
1'-0"=1'-0" ARCH REF: N/A

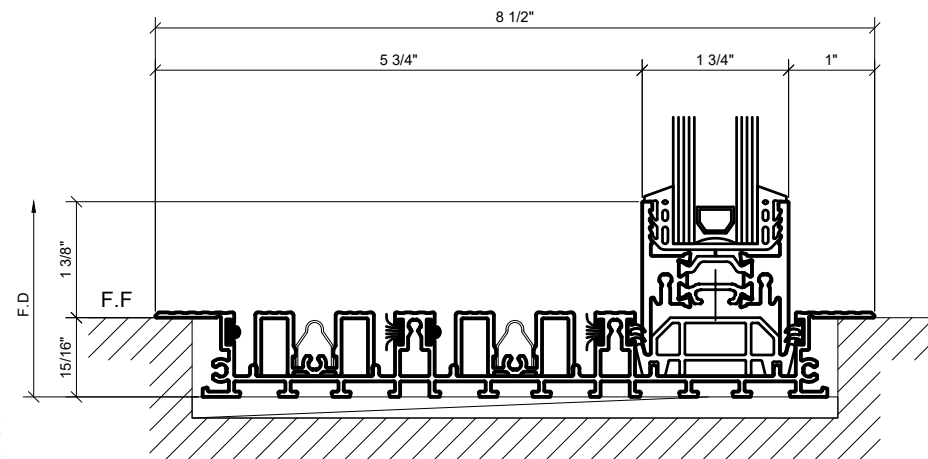

⑥ FLUSH SILL SILL AT FIXED PANEL (OPTIONAL)
1'-0"=1'-0" ARCH REF: N/A


Revisions By:

CRL
A CRH COMPANY
2503 E. Vernon Avenue, Los Angeles, CA 90059-1897
PH (800) 421-6144 FX: 800-587-7501 www.crlaurence.com


Description:
S100 SERIES
SLIDING DOORS

Drawn By: HW
Date: 08/12/2020
Scale: AS NOTED
File Name:
S100 SERIES SLIDING DOORS
Sheet


3.08

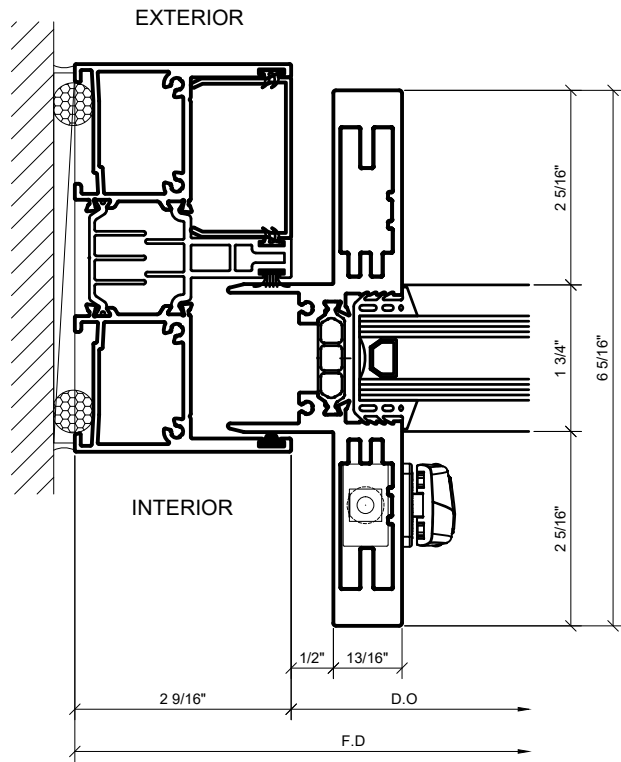


① STRIKE JAMB AT SLIDER
1'-0"=1'-0" ARCH REF: N/A

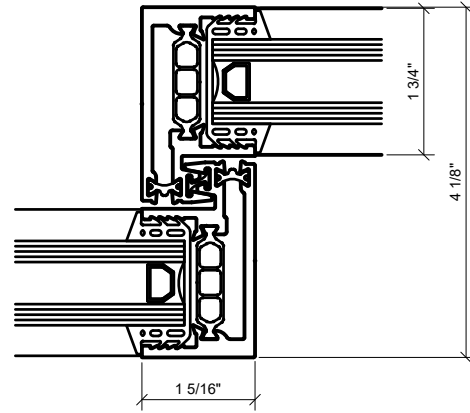

② INETERLOCKER VERTICAL (INTERIOR)
1'-0"=1'-0" ARCH REF: N/A

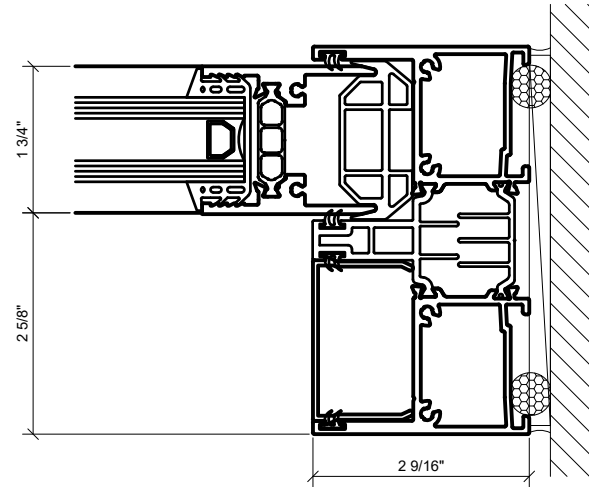

③ WALL JAMB AT FIXED PANEL
1'-0"=1'-0" ARCH REF: N/A

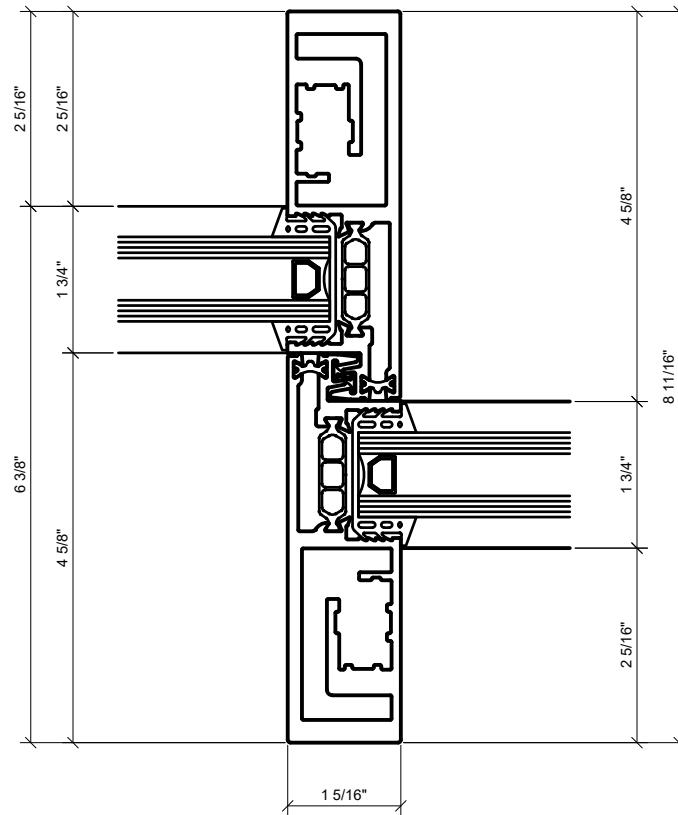

④ INTERLOCKER VERTICAL (EXTERIOR)
1'-0"=1'-0" ARCH REF: N/A


Revisions By:

CRL
A CRH COMPANY
2503 E. Vernon Avenue, Los Angeles, CA 90059-1897
PH (800)-421-6144 FX: 800-587-7501 www.crlaurence.com



Description:
S100 SERIES
SLIDING DOORS

Drawn By: HW
Date: 08/12/2020
Scale: AS NOTED
File Name:
S100 SERIES SLIDING DOORS
Sheet


4.01

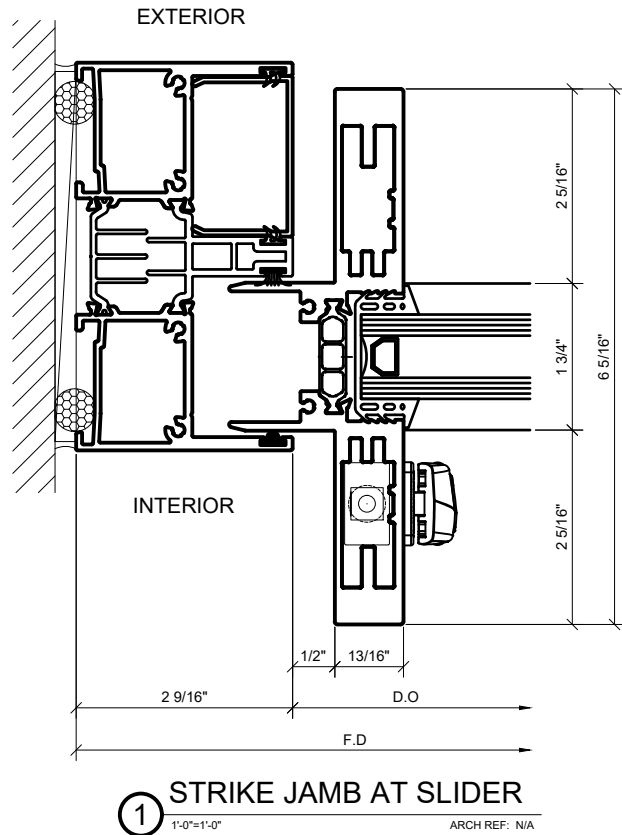

2 INETERLOCKER VERTICAL (INTERIOR)
1'-0"=1'-0" ARCH REF: N/A

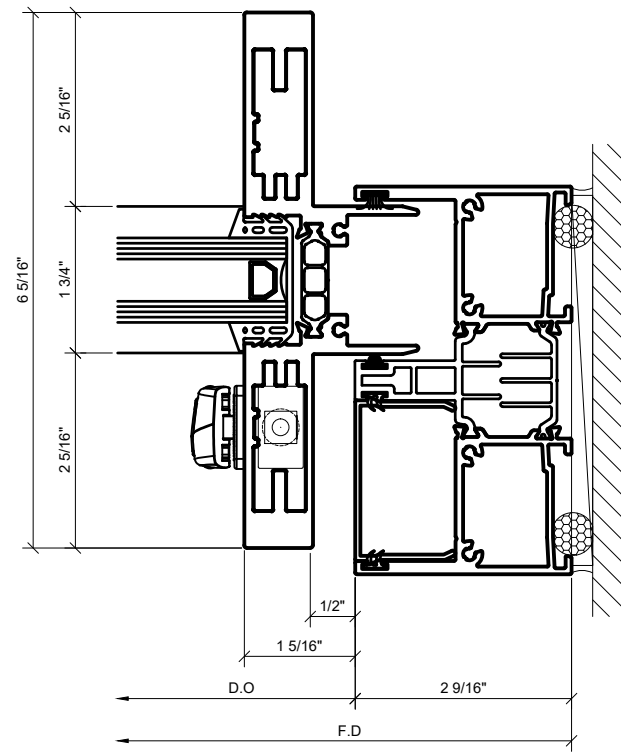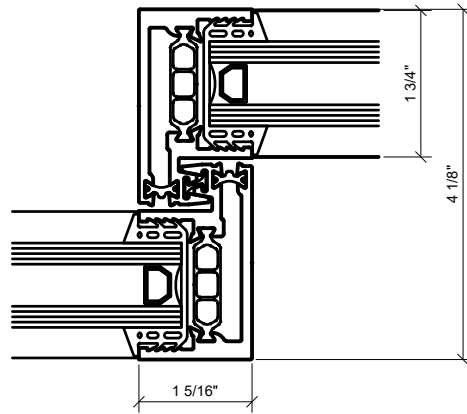

3 STRIKE JAMB AT SLIDER
1'-0"=1'-0" ARCH REF: N/A

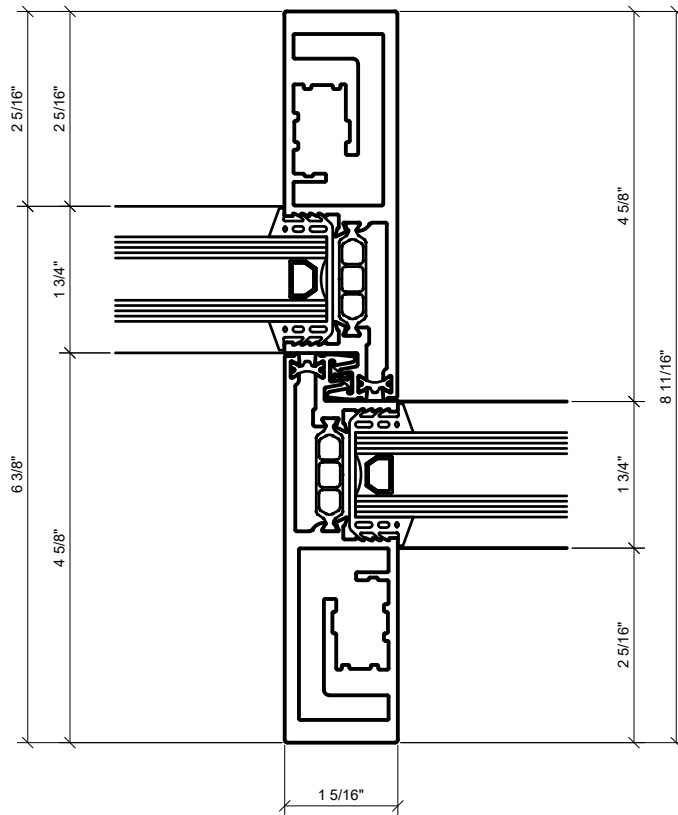

4 INTERLOCKER VERTICAL (EXTERIOR)
1'-0"=1'-0" ARCH REF: N/A


Revisions By:

CRL
A CRH COMPANY
2503 E. Vernon Avenue, Los Angeles, CA 90059-1897
PH (800)-421-6144 FX: 800-587-7501 www.crlaurence.com


Description:
S100 SERIES
SLIDING DOORS

Drawn By: HW
Date: 08/12/2020
Scale: AS NOTED
File Name:
S100 SERIES SLIDING DOORS
Sheet


4.02

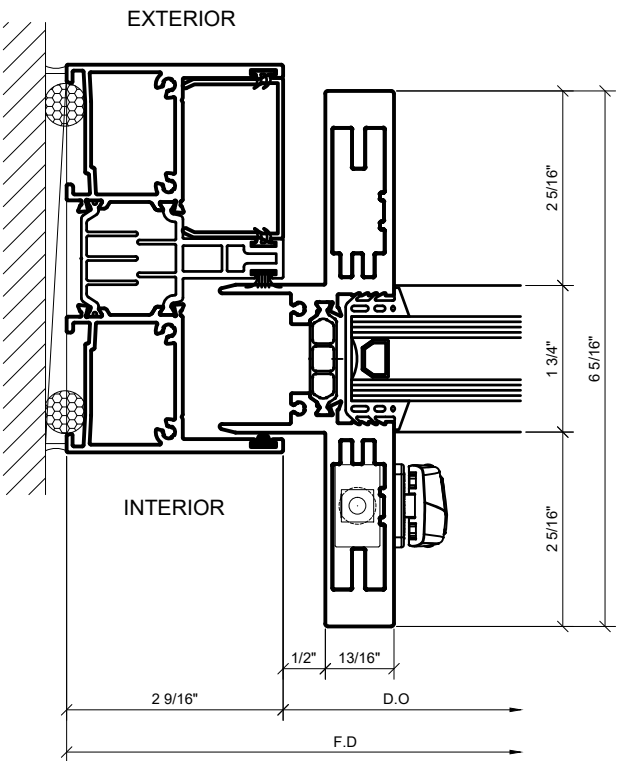


① STRIKE JAMB AT SLIDER
1'-0"=1'-0" ARCH REF: N/A

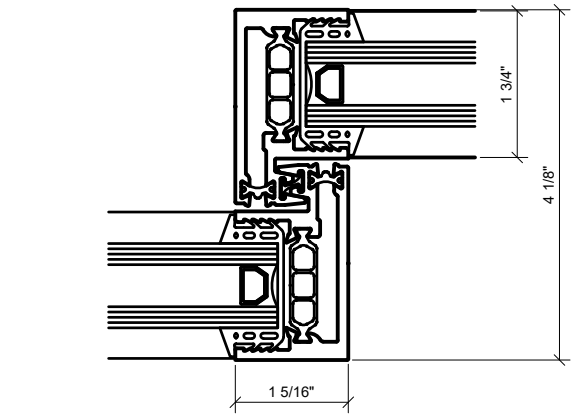


② INETERLOCKER VERTICAL (INTERIOR)
1'-0"=1'-0" ARCH REF: N/A

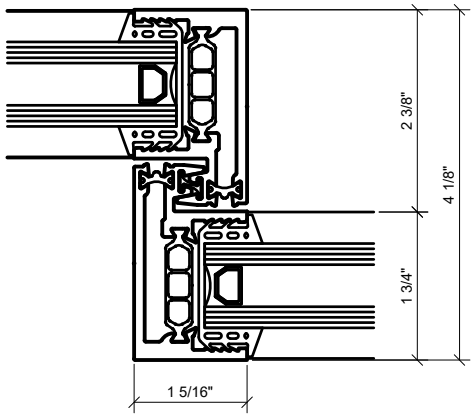

③ INETERLOCKER VERTICAL (INTERIOR)
1'-0"=1'-0" ARCH REF: N/A

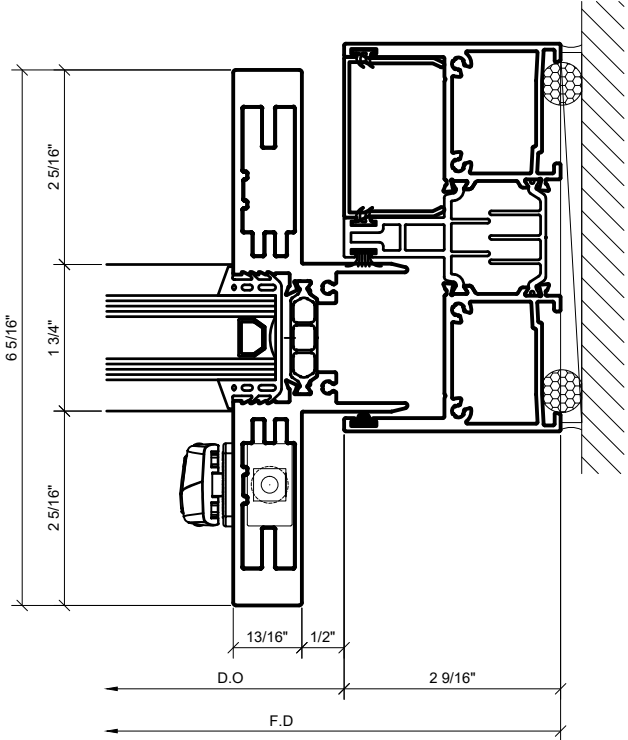

④ STRIKE JAMB AT SLIDER
1'-0"=1'-0" ARCH REF: N/A

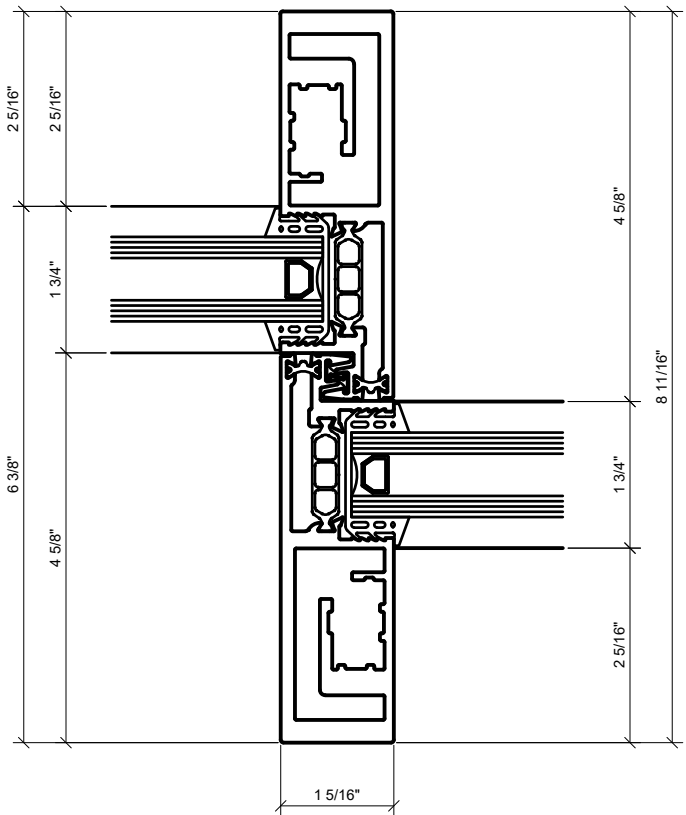


④ INTERLOCKER VERTICAL (EXTERIOR)
1'-0"=1'-0" ARCH REF: N/A

Revisions By:


CRL
A CRH COMPANY
2503 E. Vernon Avenue, Los Angeles, CA 90059-1897
PH (800)-421-6144 FX: 800-587-7501 www.crlaurence.com

Description:
S100 SERIES
SLIDING DOORS


Drawn By: HW
Date: 08/12/2020
Scale: AS NOTED
File Name:
S100 SERIES SLIDING DOORS
Sheet

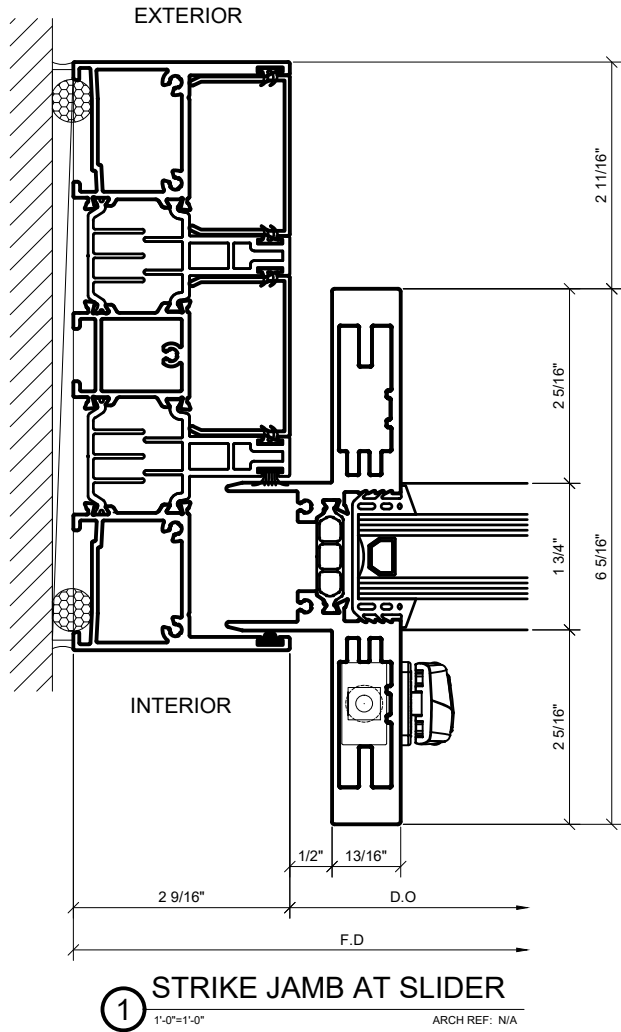



2 INETERLOCKER VERTICAL (INTERIOR)
1'-0"=1'-0" ARCH REF: N/A

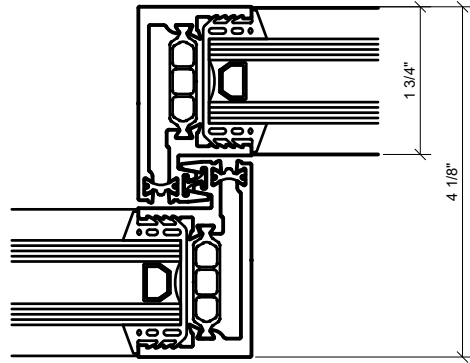

3 INETERLOCKER VERTICAL (INTERIOR)
1'-0"=1'-0" ARCH REF: N/A

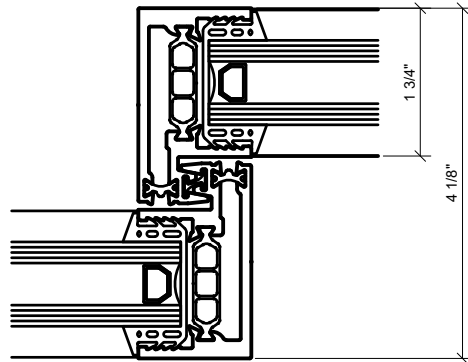

5 INTERLOCKER VERTICAL (EXTERIOR)
1'-0"=1'-0" ARCH REF: N/A

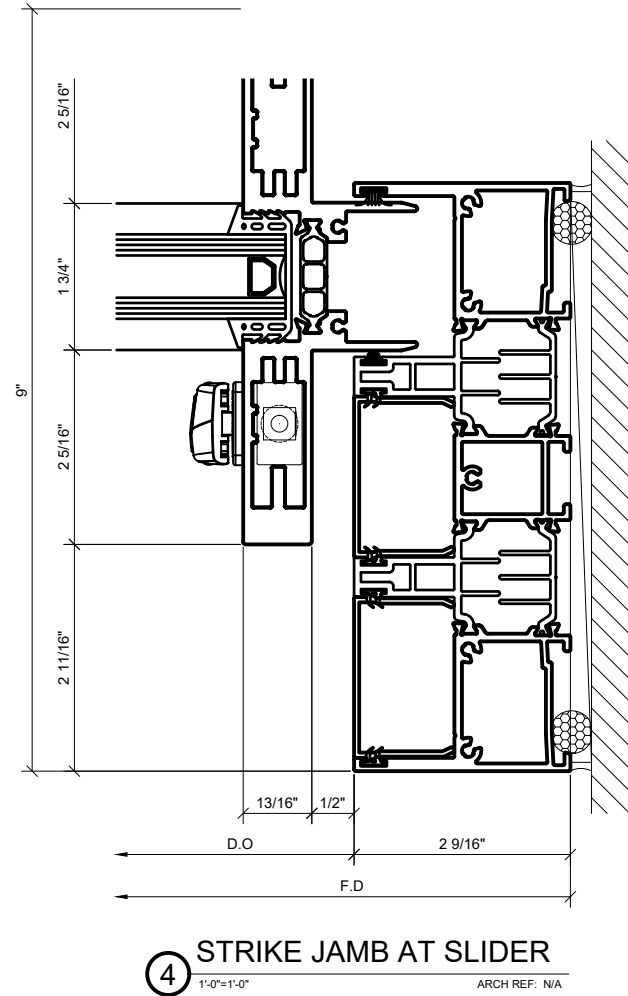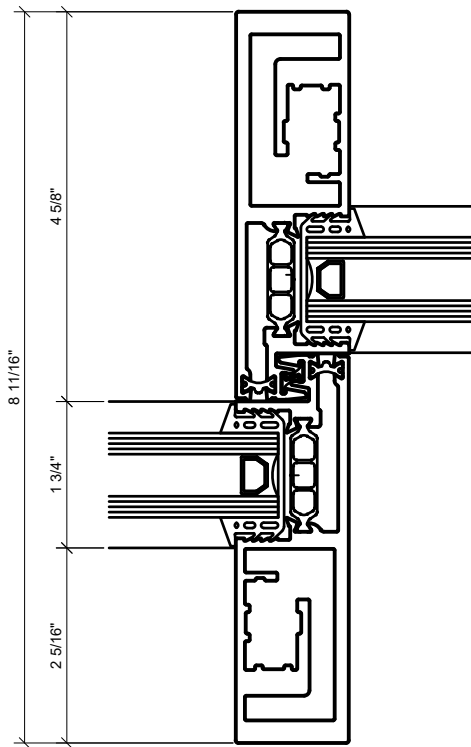


Revisions By:

CRL
A CRH COMPANY
2503 E. Vernon Avenue, Los Angeles, CA 90059-1897
PH (800)-421-6144 FX: 800-587-7501 www.crlaurence.com


Description:
S100 SERIES
SLIDING DOORS

Drawn By: HW
Date: 08/12/2020
Scale: AS NOTED
File Name:
S100 SERIES SLIDING DOORS
Sheet


4.04

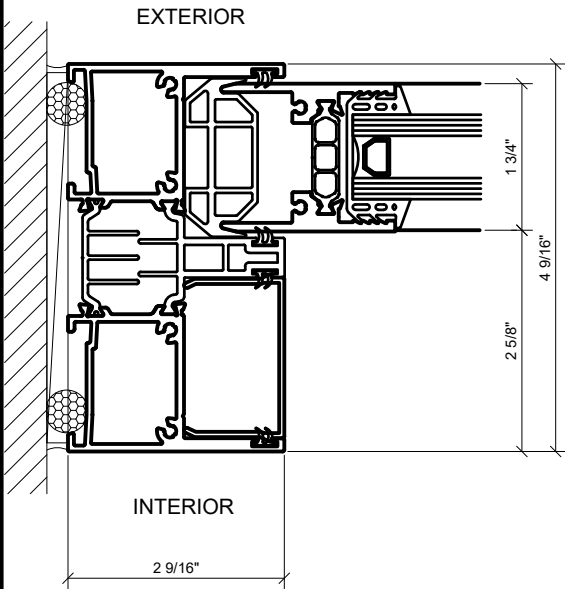


① WALL JAMB AT FIXED PANEL
1'-0"=1'-0" ARCH REF: N/A

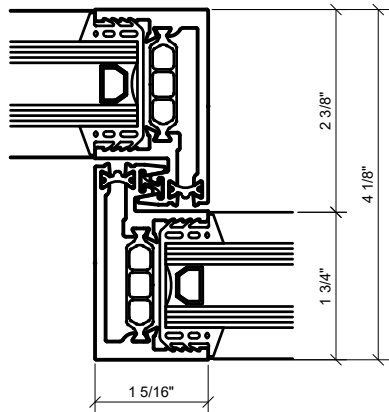


② INETERLOCKER VERTICAL (INTERIOR)
1'-0"=1'-0" ARCH REF: N/A

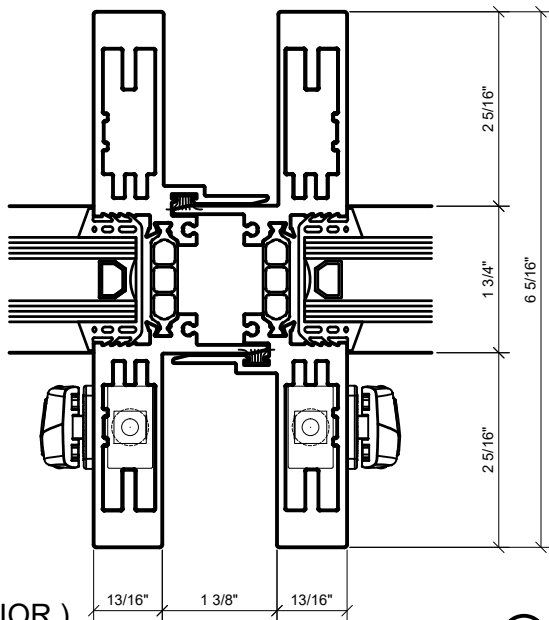


③ MEETING VERTICAL
1'-0"=1'-0" ARCH REF: N/A

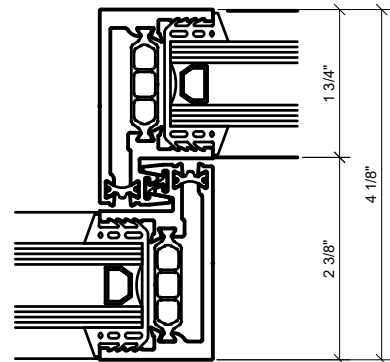

④ INETERLOCKER VERTICAL (INTERIOR)
1'-0"=1'-0" ARCH REF: N/A

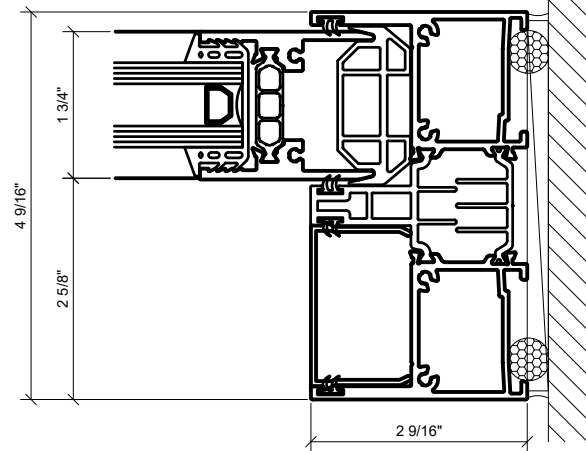

⑤ WALL JAMB AT FIXED PANEL
1'-0"=1'-0" ARCH REF: N/A

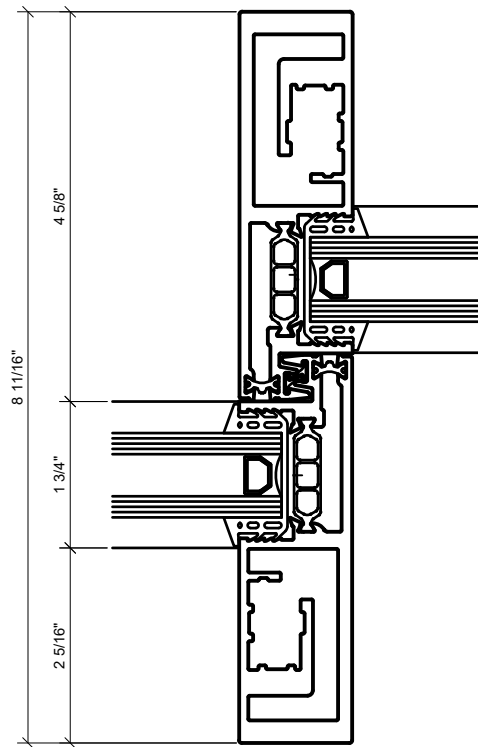

⑥ INTERLOCKER VERTICAL (EXTERIOR)
1'-0"=1'-0" ARCH REF: N/A


Revisions By:

CRL
A CRH COMPANY
2503 E. Vernon Avenue, Los Angeles, CA 90059-1897
PH (800)-421-6144 FX: 800-587-7501 www.crlaurence.com


Description:
S100 SERIES
SLIDING DOORS

Drawn By: HW
Date: 08/12/2020
Scale: AS NOTED
File Name:
S100 SERIES SLIDING DOORS
Sheet


4.05

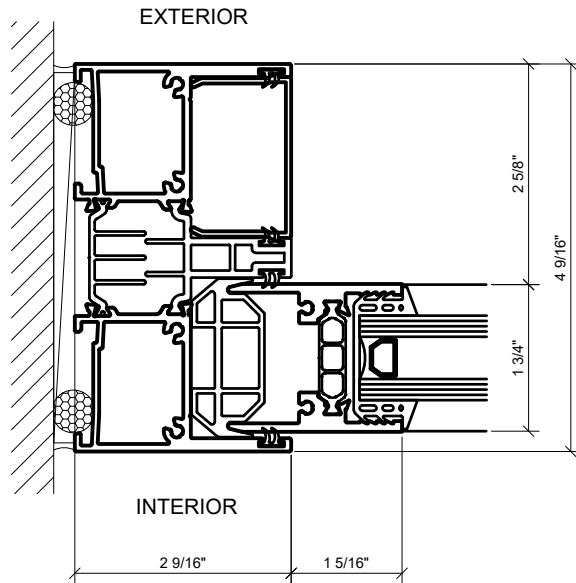


① WALL JAMB AT FIXED PANEL
1'-0"=1'-0" ARCH REF: N/A

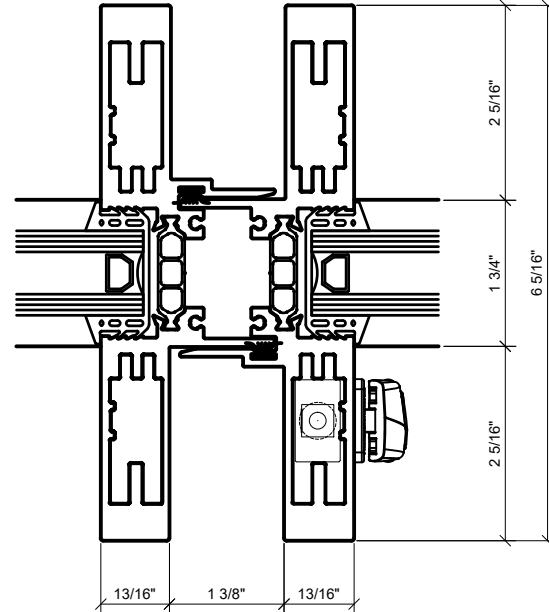


② MEETING VERTICAL
1'-0"=1'-0" ARCH REF: N/A

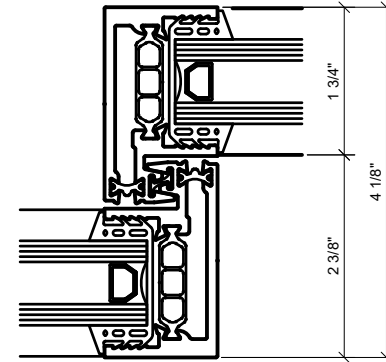

③ INTERLOCKER VERTICAL (INTERIOR)
1'-0"=1'-0" ARCH REF: N/A

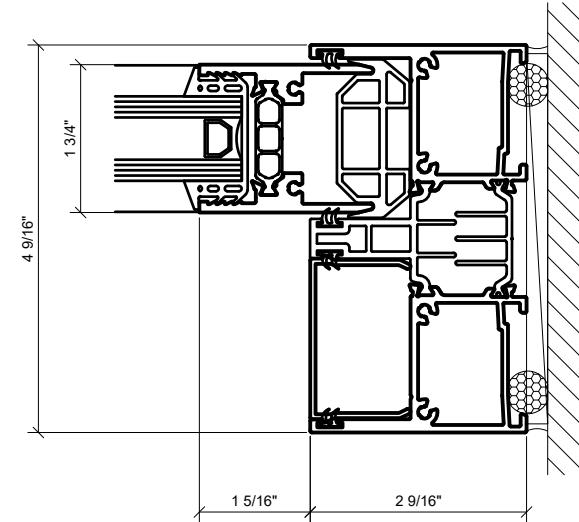

④ WALL JAMB AT FIXED PANEL
1'-0"=1'-0" ARCH REF: N/A

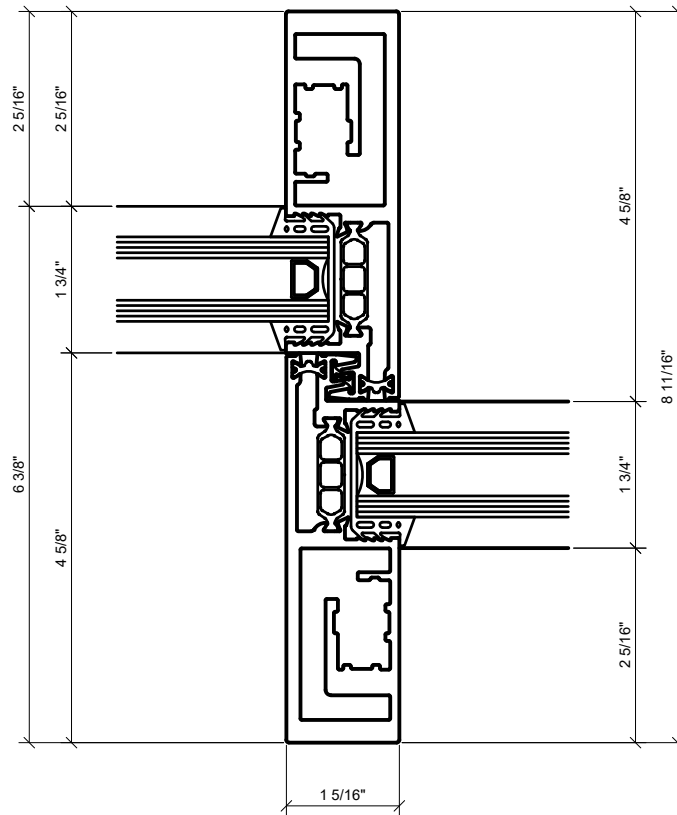

④ INTERLOCKER VERTICAL (EXTERIOR)
1'-0"=1'-0" ARCH REF: N/A


Revisions By:

CRL
A CRH COMPANY
2503 E. Vernon Avenue, Los Angeles, CA 90059-1897
PH (800)-421-6144 FX: 800-587-7501 www.crlaurence.com

Description:
S100 SERIES
SLIDING DOORS


Drawn By: HW
Date: 08/12/2020
Scale: AS NOTED
File Name:
S100 SERIES SLIDING DOORS
Sheet

4.06


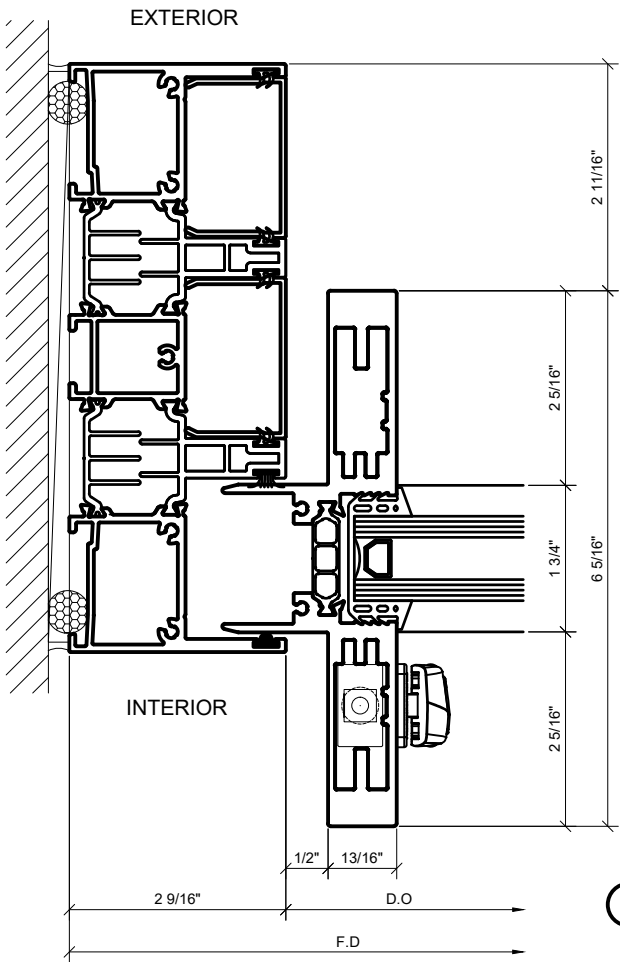


① STRIKE JAMB AT SLIDER
1'-0"=1'-0" ARCH REF: N/A


② INETERLOCKER VERTICAL (INTERIOR)
1'-0"=1'-0" ARCH REF: N/A

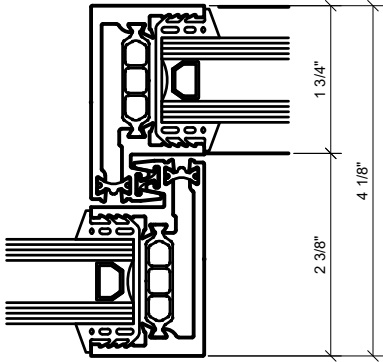

③ INETERLOCKER VERTICAL (INTERIOR)
1'-0"=1'-0" ARCH REF: N/A

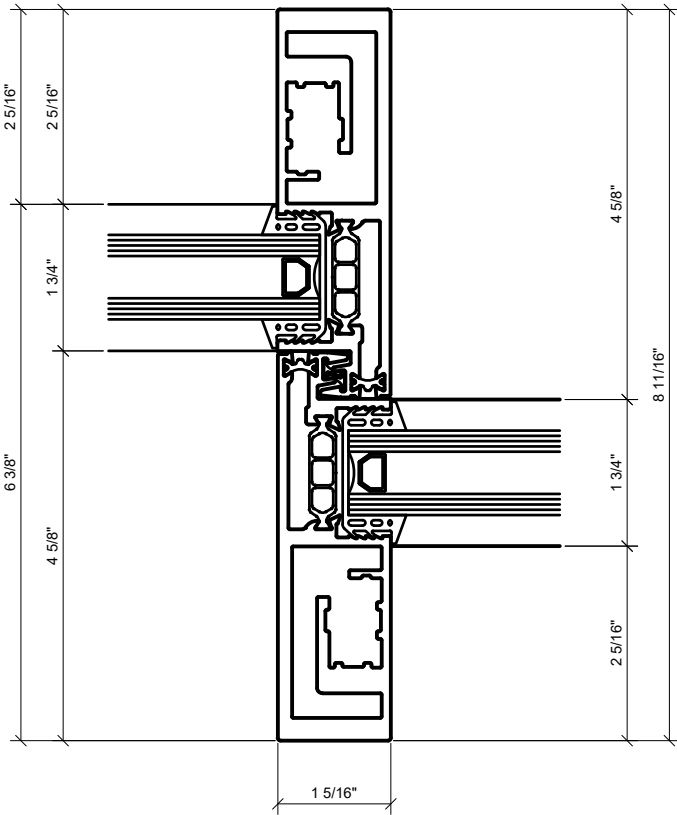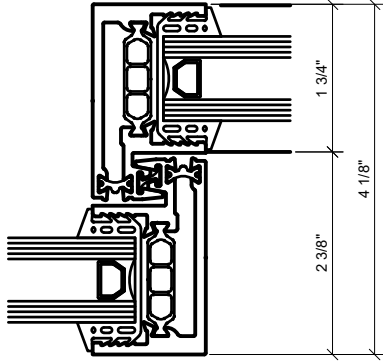

④ INTERLOCKER VERTICAL (EXTERIOR)
1'-0"=1'-0" ARCH REF: N/A

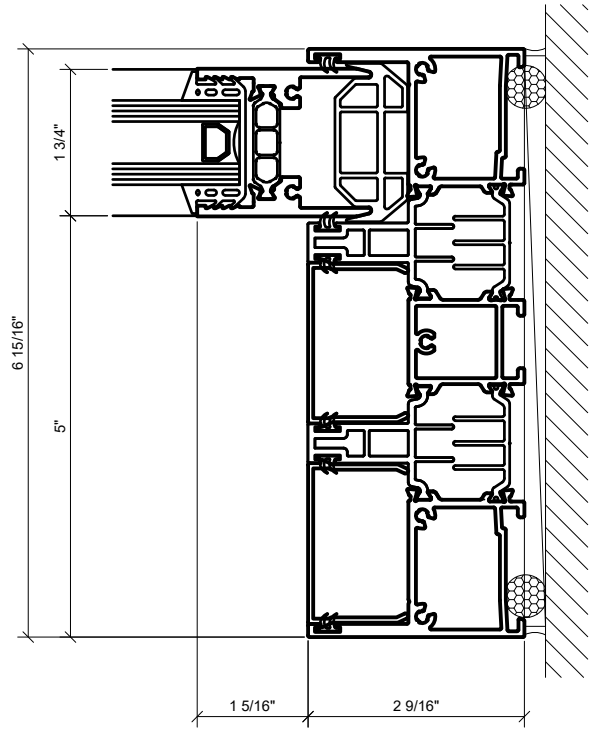

④ STRIKE JAMB AT SLIDER
1'-0"=1'-0" ARCH REF: N/A

Revisions By:

CRL
A CRH COMPANY

2503 E. Vernon Avenue, Los Angeles, CA 90059-1897
PH (800)-421-6144 FX: 800-587-7501 www.crlaurence.com

Description:
S100 SERIES
SLIDING DOORS

Drawn By: HW

Date: 08/12/2020


Scale: AS NOTED

File Name:

S100 SERIES SLIDING DOORS


Sheet

4.07

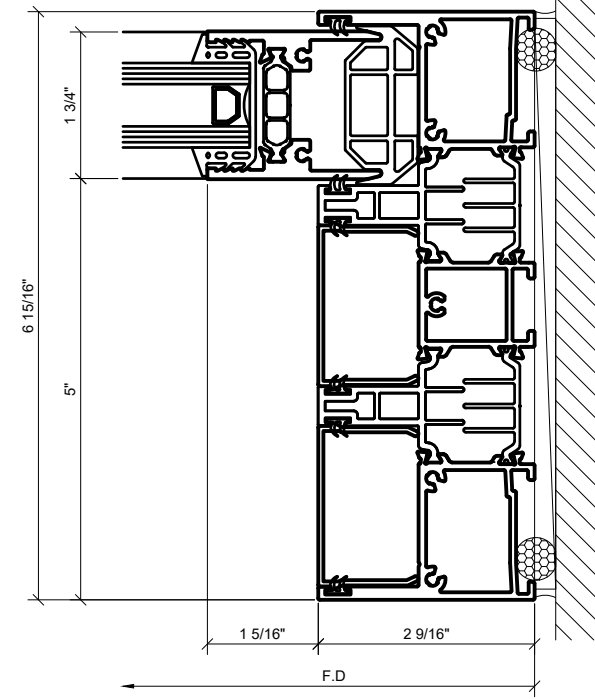

5 WALL JAMB AT FIXED PANEL
1'-0"=1'-0" ARCH REF: N/A

[illegible]

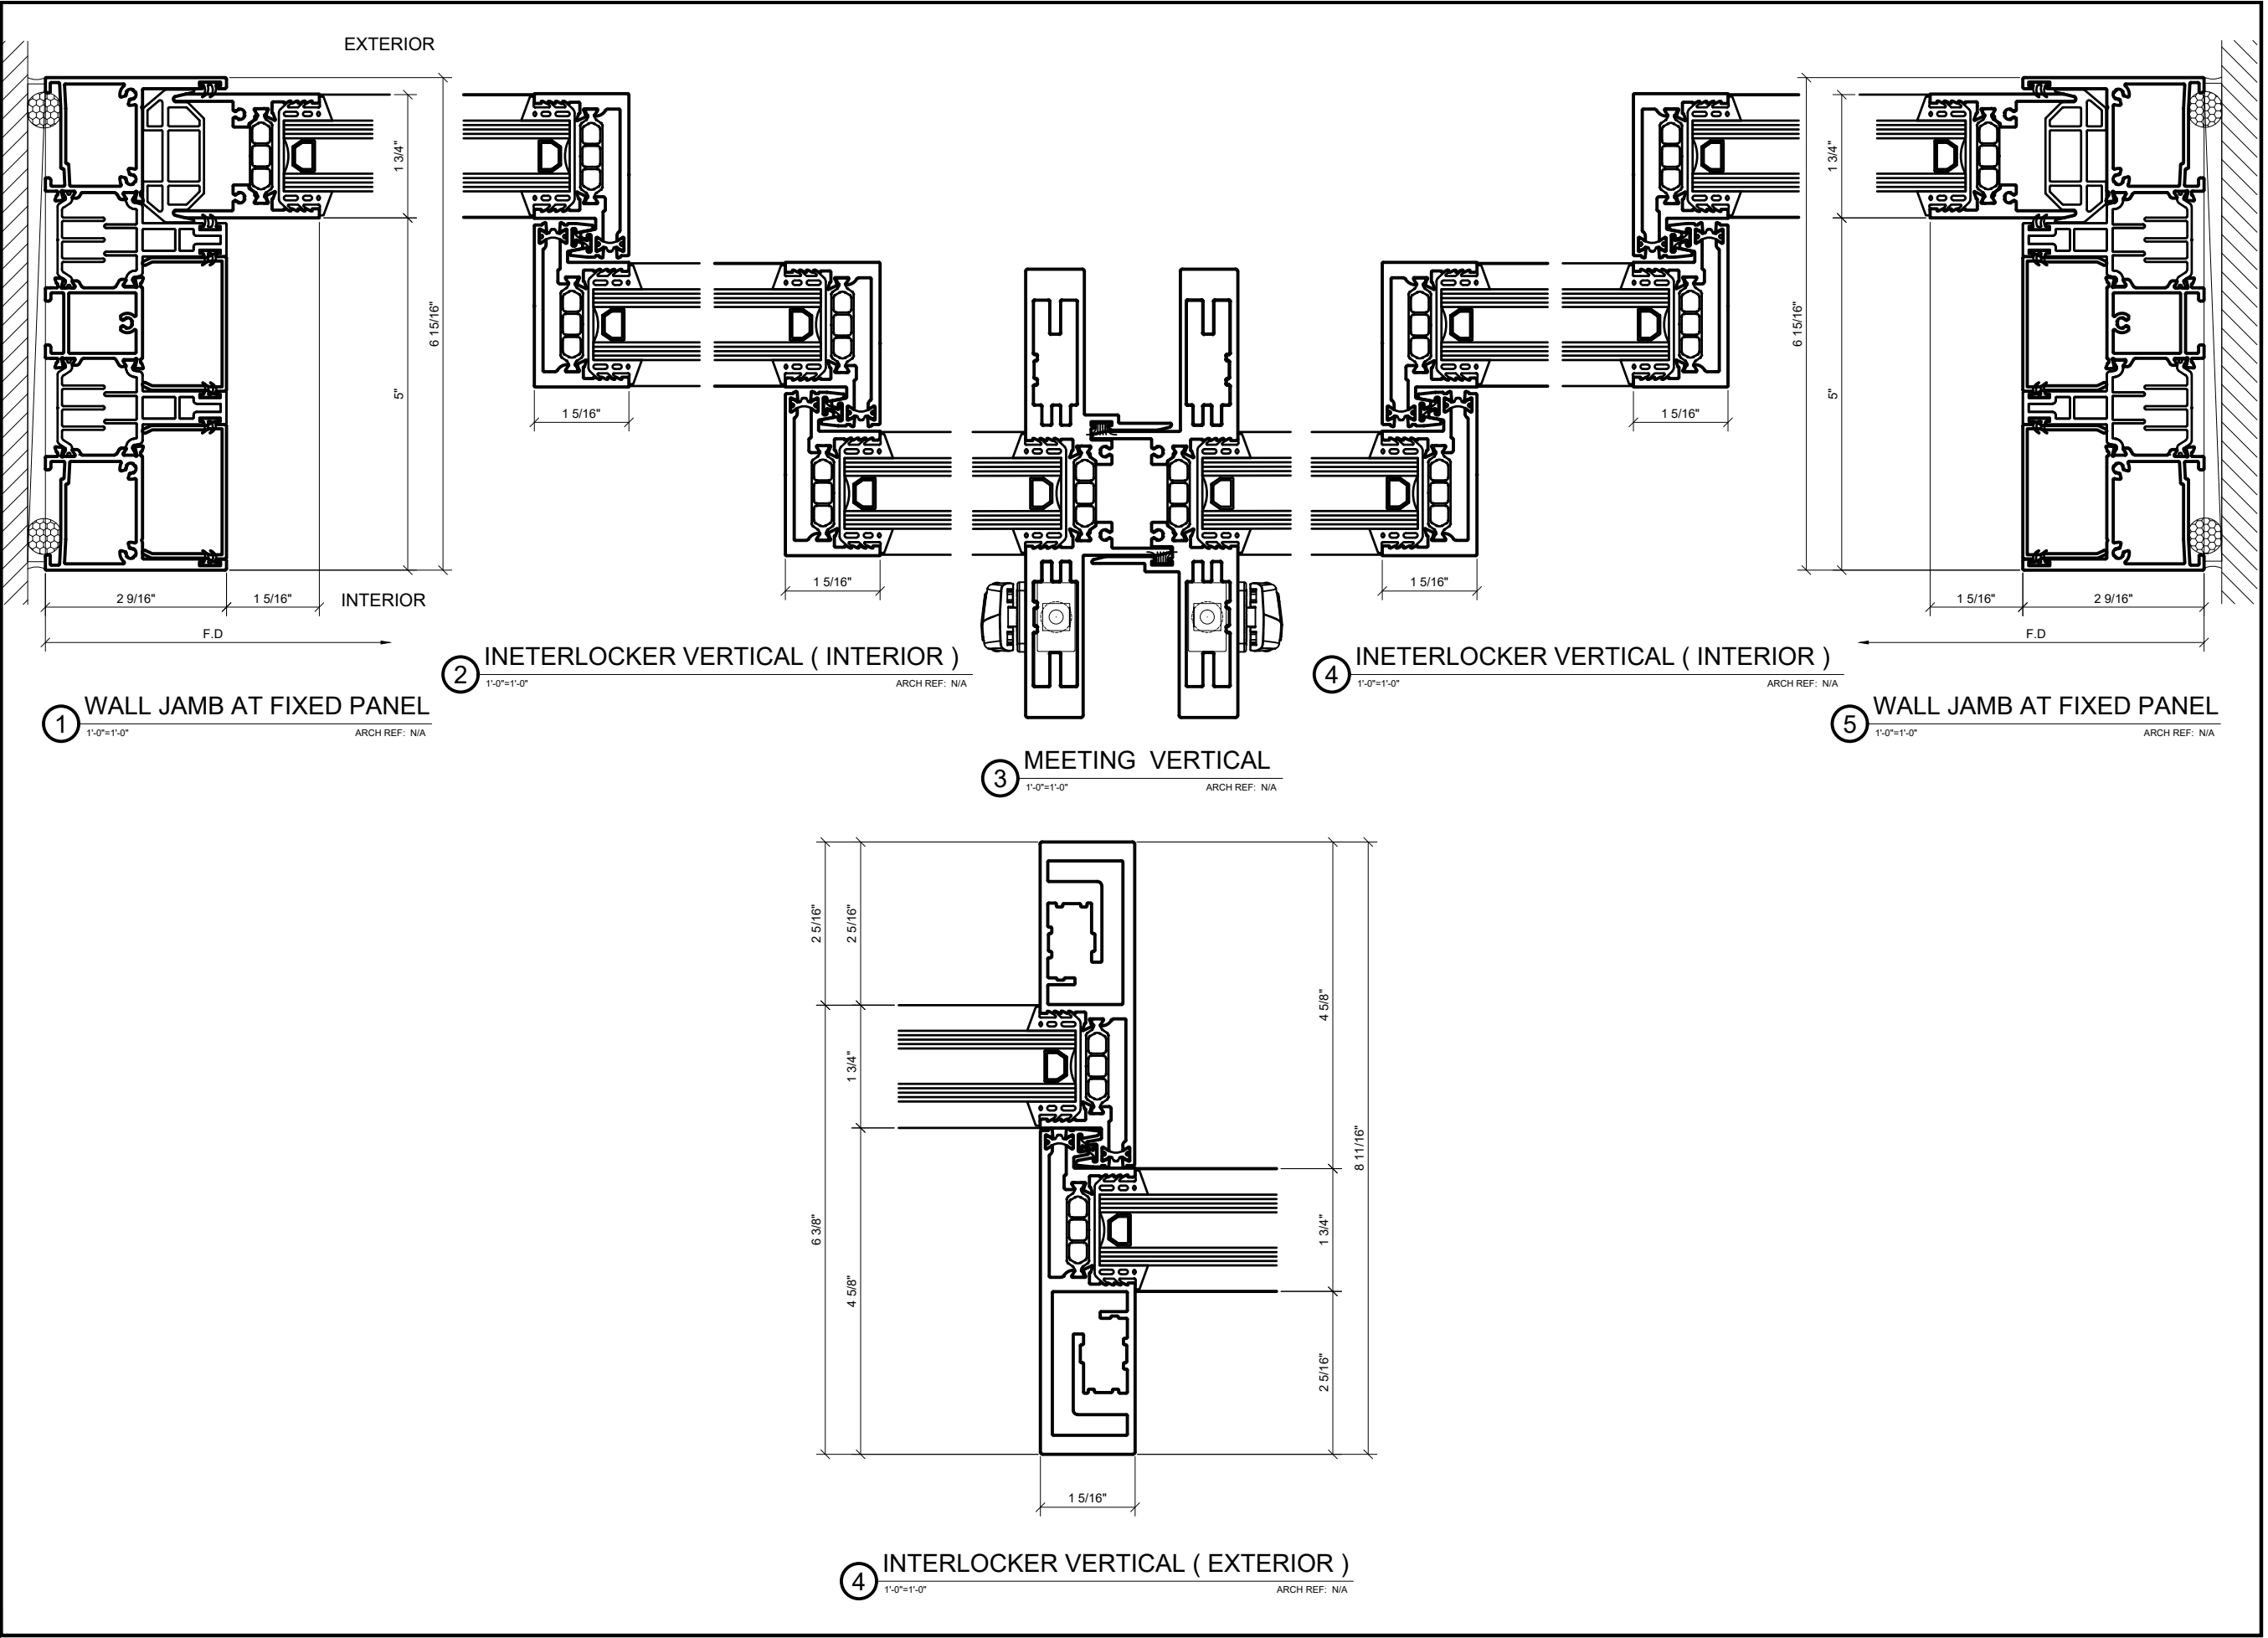

Revisions By:

CRL
A CRH COMPANY

2503 E. Vernon Avenue, Los Angeles, CA 90059-1897
PH (800)-421-6144 FX: 800-587-7501 www.crlaurence.com

Description:
S100 SERIES
SLIDING DOORS

Drawn By: HW
Date: 08/12/2020
Scale: AS NOTED
File Name:
S100 SERIES SLIDING DOORS
Sheet

4.09