


GLASS CLAMPS FOR STAIR AND WALKWAY RAILINGS

90 DEGREE STRAIGHT END CLAMP "D"

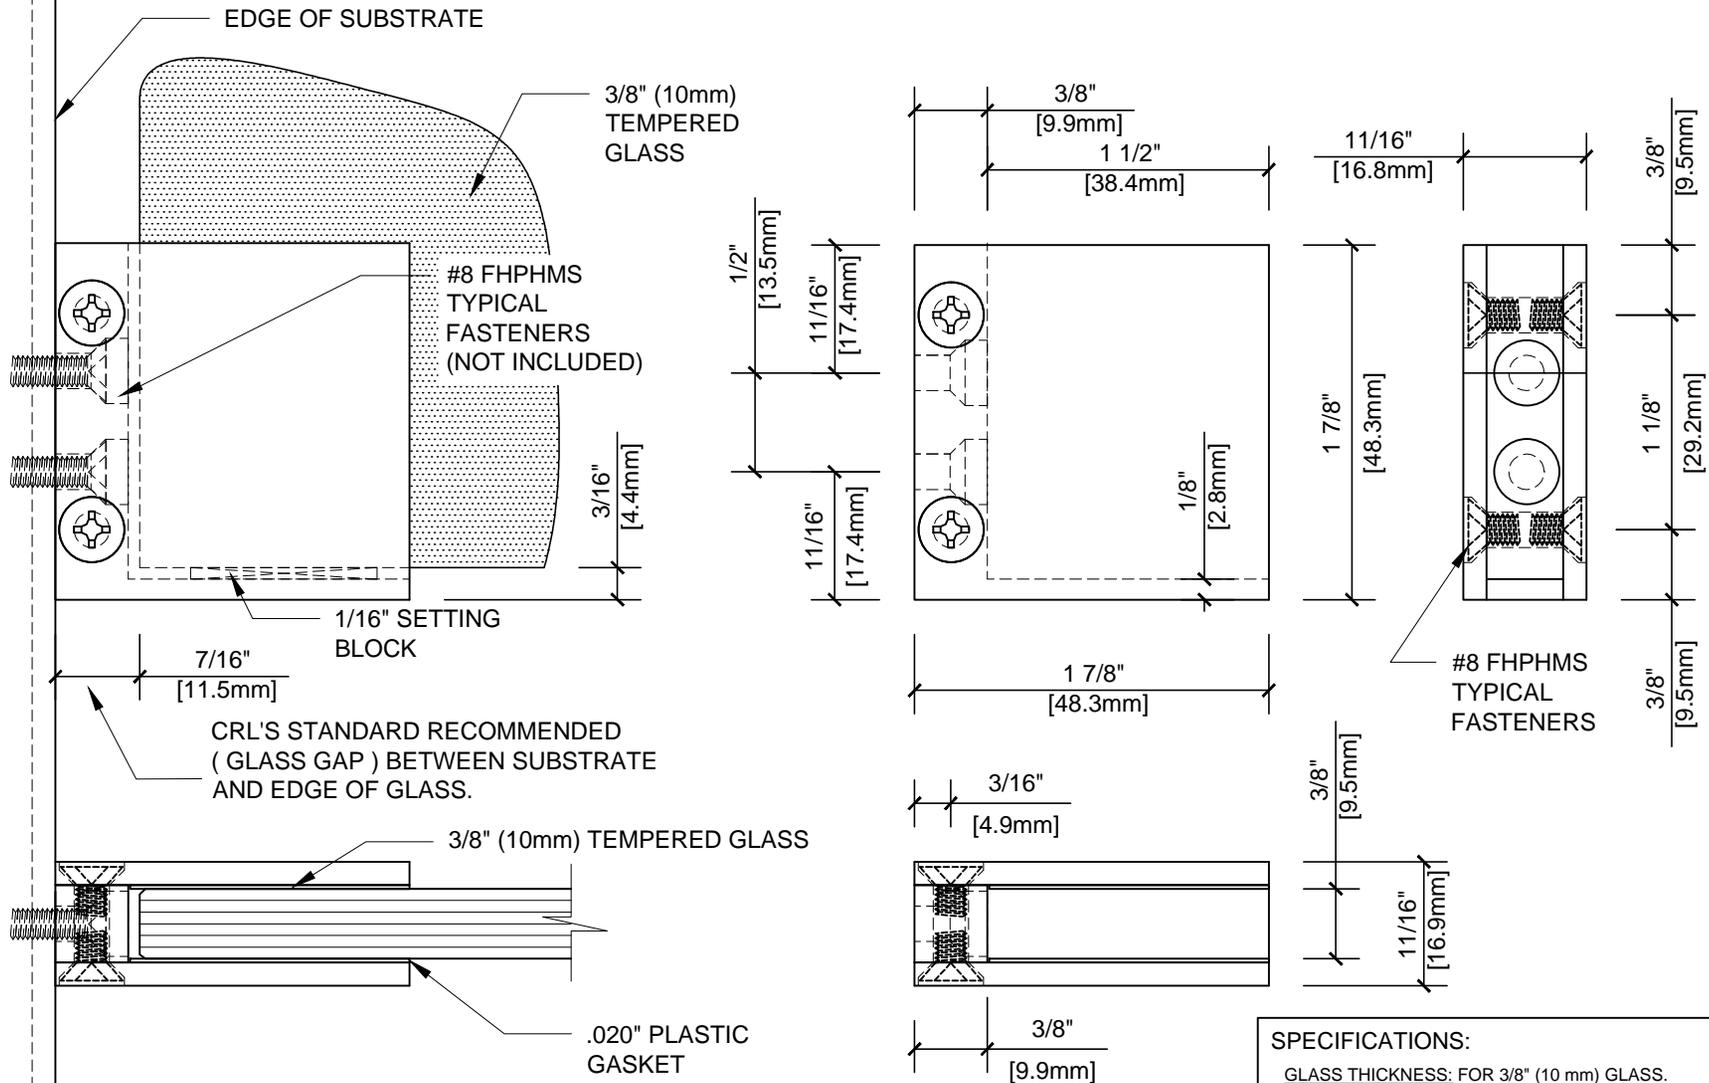

TEMPLATE USED FOR:

CATALOG NUMBER	FINISH
RH2238BR	BRASS
RH2238CH	CHROME
RH2238BN	BRUSHED NICKLE

ALWAYS USE DIMENSIONS SHOWN ON THE PLAN.
DO NOT SCALE OR DIMENSION ACTUAL DRAWING
TO ENSURE ACCURACY

SPECIFICATIONS:

- GLASS THICKNESS: FOR 3/8" (10 mm) GLASS.
- BASE DESIGN: FLAT BACK
- FOR USE WITH: METAL OR WOOD SUBSTRATES
- MATERIAL: SOLID BRASS WITH SELECTED PLATED FINISHES
- GLASS FABRICATION: TEMPERED GLASS
- INCLUDES: CLEAR PLASTIC GASKETS



ARCHITECTURAL PRODUCTS
 PH: 800-421-6144 FX: 800-262-3299
 WWW.CRLAURENCE.COM

DESCRIPTION:

GLASS CLAMPS FOR STAIR AND WALKWAY RAILINGS

FOR 3/8" TEMPERED GLASS - SOLID BRASS W/PLATED FINISH

CAT. NO: (SEE CHART)	DATE: 11/19/10
FILE NAME: RH2238xx	SCALE: N.T.S.
DRAWN BY: R.E.D.	CHECKED BY: C.H.
SHT 1 OF 1	