

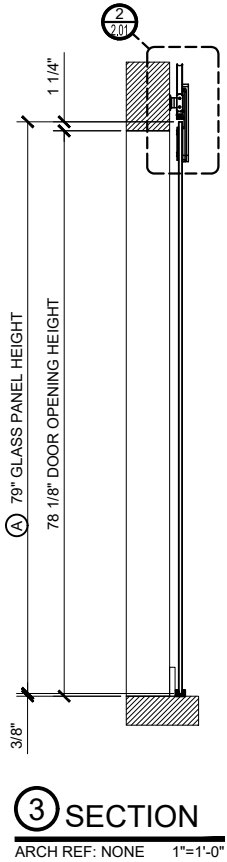


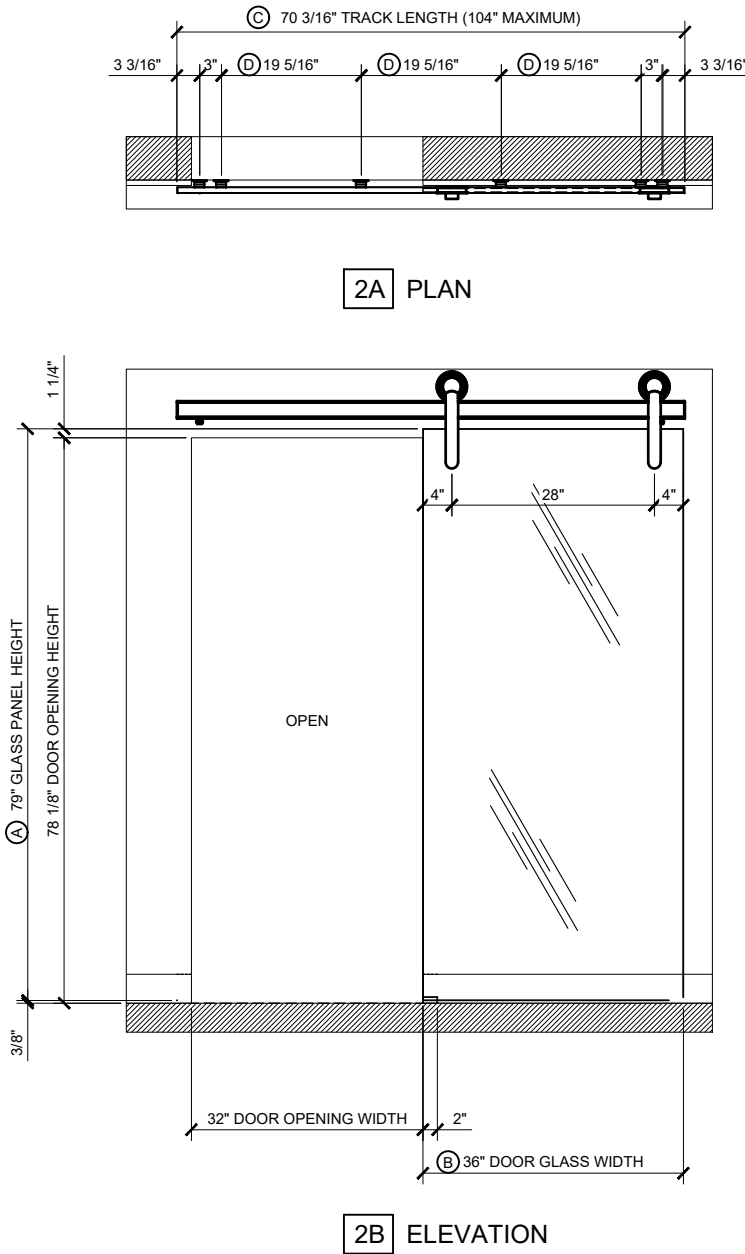

CRL SOLSTICE SLIDING DOOR ON FRAMED WALL

DOOR SYSTEM LIMITATIONS  
MAXIMUM GLASS PANEL WEIGHT: 550 lbs. (249.5 kg)  
MAXIMUM TRACK LENGTH: 16 ft. (305mm)  
FOR 3/8" (9.5mm) TO 1/2" (12.7mm) TEMPERED GLASS

- \* TESTED TO 1,000,000 CYCLES
- \* ADJUSTABLE DOOR STOPS
- \* ADJUSTABLE TRACK HEIGHTS
- \* 1/4" (6.3mm) BI-DIRECTIONAL TRACK LEVELING
- \* ANTI-LIFT SAFETY MECHANISM
- \* BLACK STAINLESS AND BRUSHED STAINLESS FINISHES

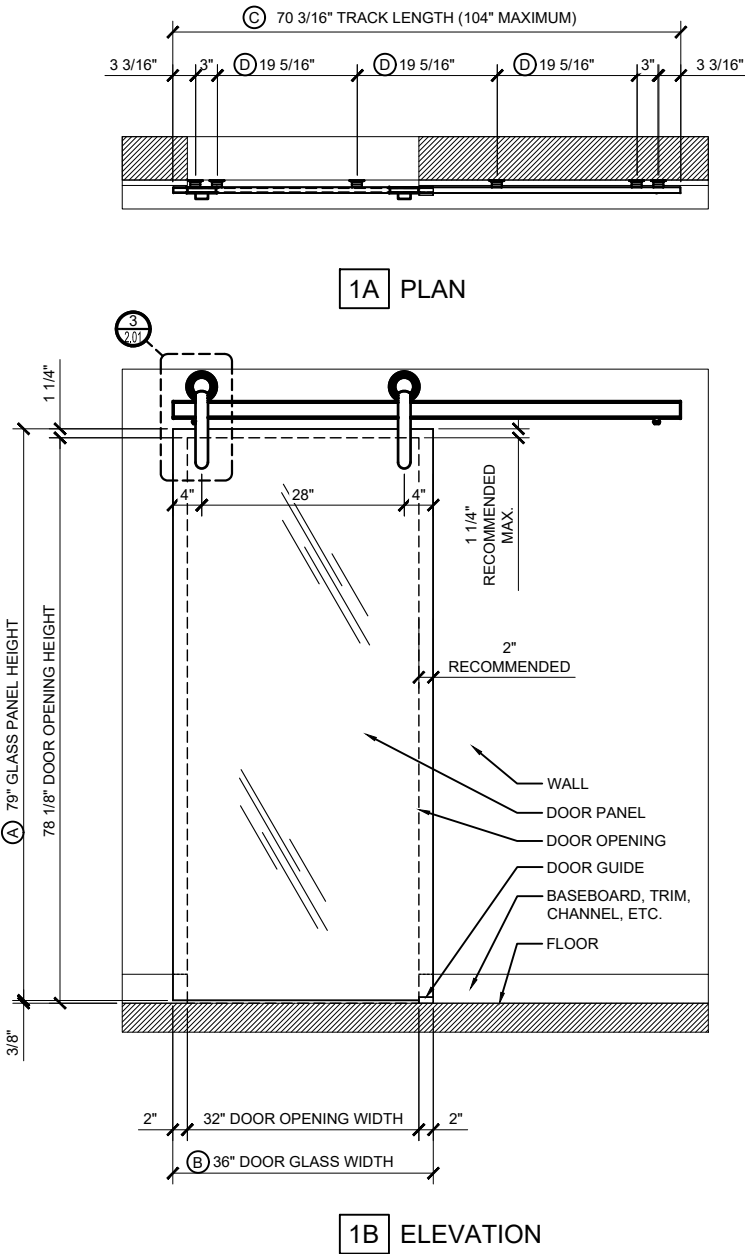

- (A) D.O.H. + 7/8"  
(B) D.O.W. + 4"  
(C) (D.O.W. x 2) + 6-3/16"  
(D) ((C) - 12-3/8") / 3

D.O.H. = DOOR OPENING HEIGHT  
D.O.W. = DOOR OPENING WIDTH

Revisions By:



C.R. LAURENCE CO. ARCHITECTURAL PRODUCTS  
2503 E. Vernon Avenue, Los Angeles, CA 90058-1897  
PH (800)-421-6144 FX: 800-587-7501 www.crlaurence.com

Discription:  
CRL SOLSTICE  
SLIDING DOOR

Drawn By: RPD

Date: 3/19/24

Scale: AS NOTED

File Name:  
SYS-0132C\_Solstice\_Sliding\_Door.dwg


Sheet




CRL SOLSTICE SLIDING DOOR ON GLASS WALL

DOOR SYSTEM LIMITATIONS  
MAXIMUM GLASS PANEL WEIGHT: 550 lbs. (249.5 kg)  
MAXIMUM TRACK LENGTH: 16 ft. (305mm)  
FOR 3/8" (9.5mm) TO 1/2" (12.7mm) TEMPERED GLASS


- \* TESTED TO 1,000,000 CYCLES
- \* ADJUSTABLE DOOR STOPS
- \* ADJUSTABLE TRACK HEIGHTS
- \* 1/4" (6.3mm) BI-DIRECTIONAL TRACK LEVELING
- \* ANTI-LIFT SAFETY MECHANISM
- \* BLACK STAINLESS AND BRUSHED STAINLESS FINISHES

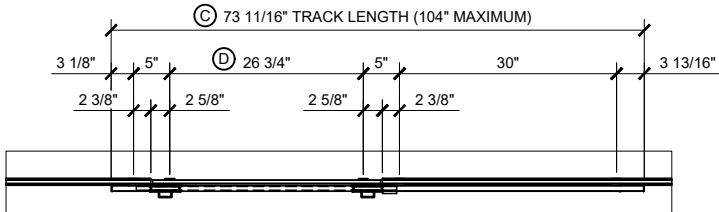

1A PLAN

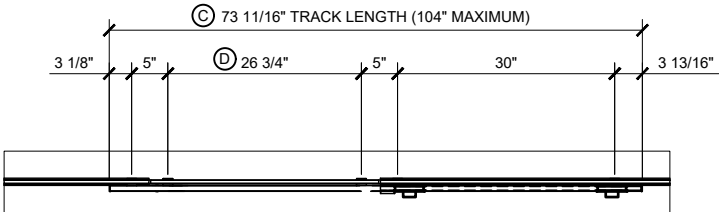

2A PLAN

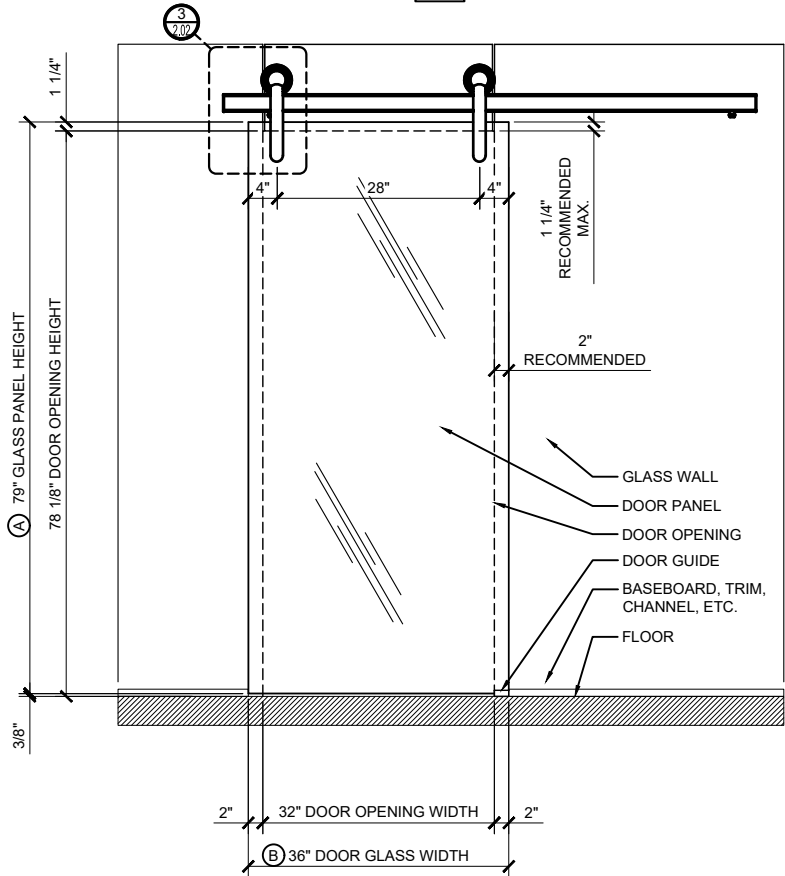


1B ELEVATION

1 SOLSTICE SERIES DOOR (CLOSED)

ARCH REF: NONE

1"=1'-0"

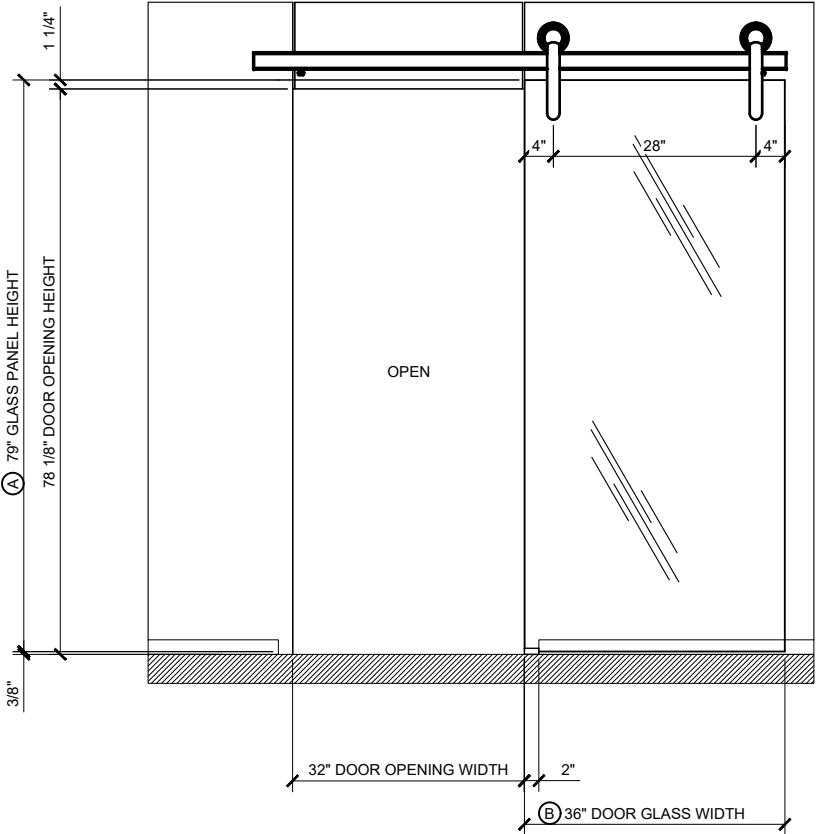


2B ELEVATION

2 SOLSTICE SERIES DOOR (OPEN)

ARCH REF: NONE

1"=1'-0"

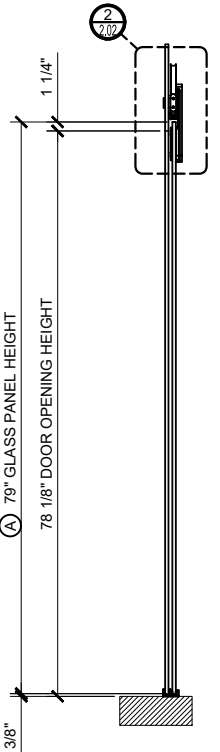

3 SECTION

ARCH REF: NONE 1"=1'-0"

- (A) D.O.H. + 7/8"
- (B) D.O.W. + 4"
- (C) (D.O.W. x 2) + 9-11/16"
- (D) D.O.W. - (2-5/8" X 2)

D.O.H. = DOOR OPENING HEIGHT  
D.O.W. = DOOR OPENING WIDTH

Revisions By:



C.R. LAURENCE CO. ARCHITECTURAL PRODUCTS  
2503 E. Vernon Avenue, Los Angeles, CA 90058-1897  
PH (800)-421-6144 FX: 800-587-7501 www.crlaurence.com

Discription:

CRL SOLSTICE  
SLIDING DOOR



Drawn By: RPD

Date: 3/19/24

Scale: AS NOTED

File Name:  
SYS-0132C\_Solstice\_Sliding\_Door.dwg

Sheet

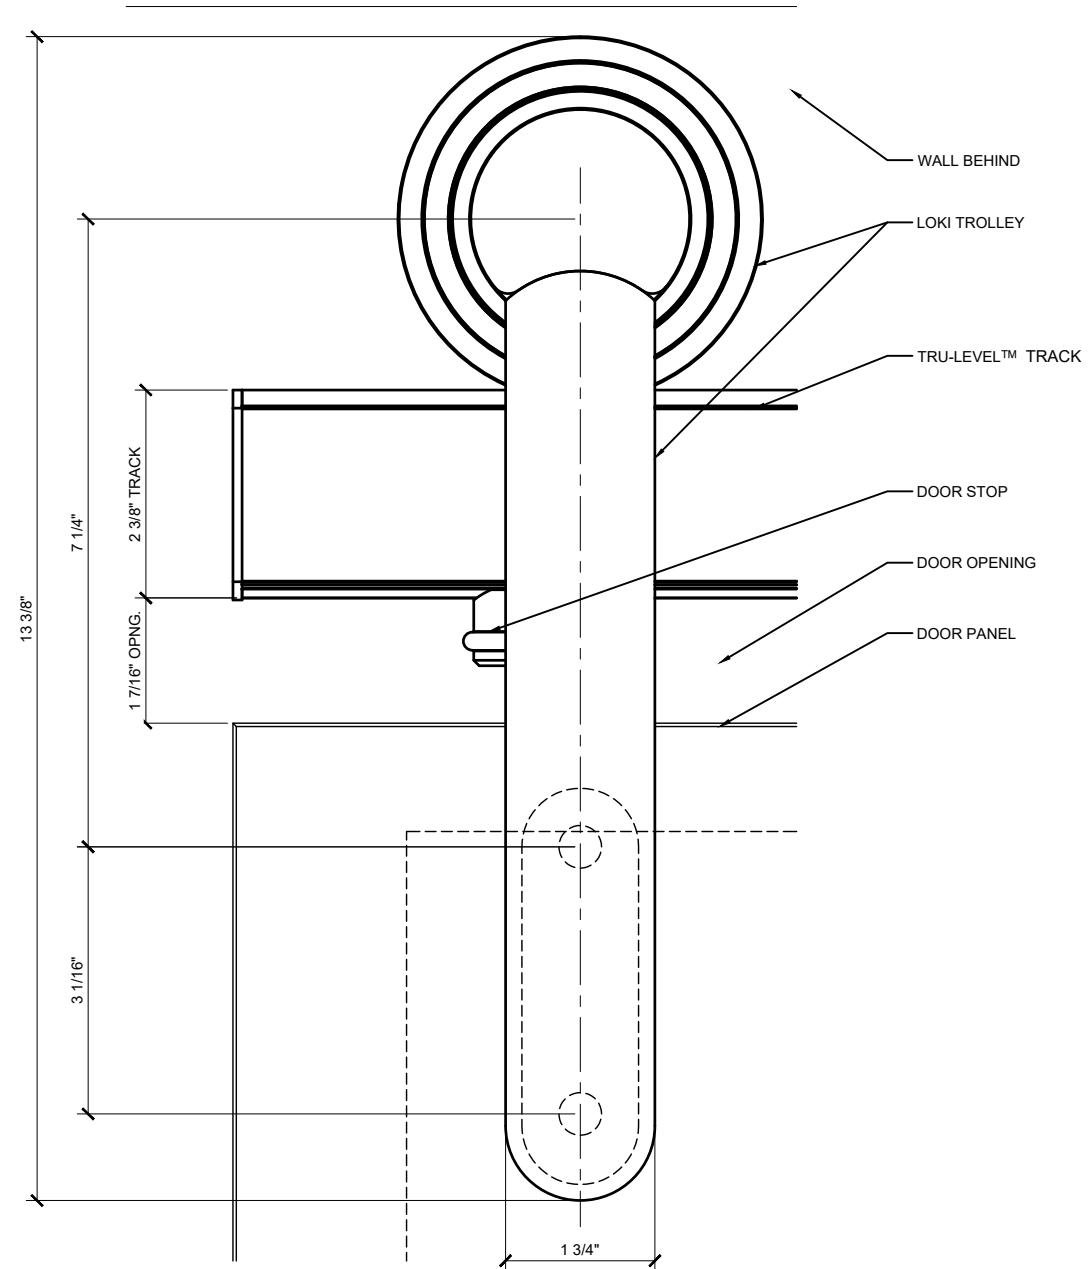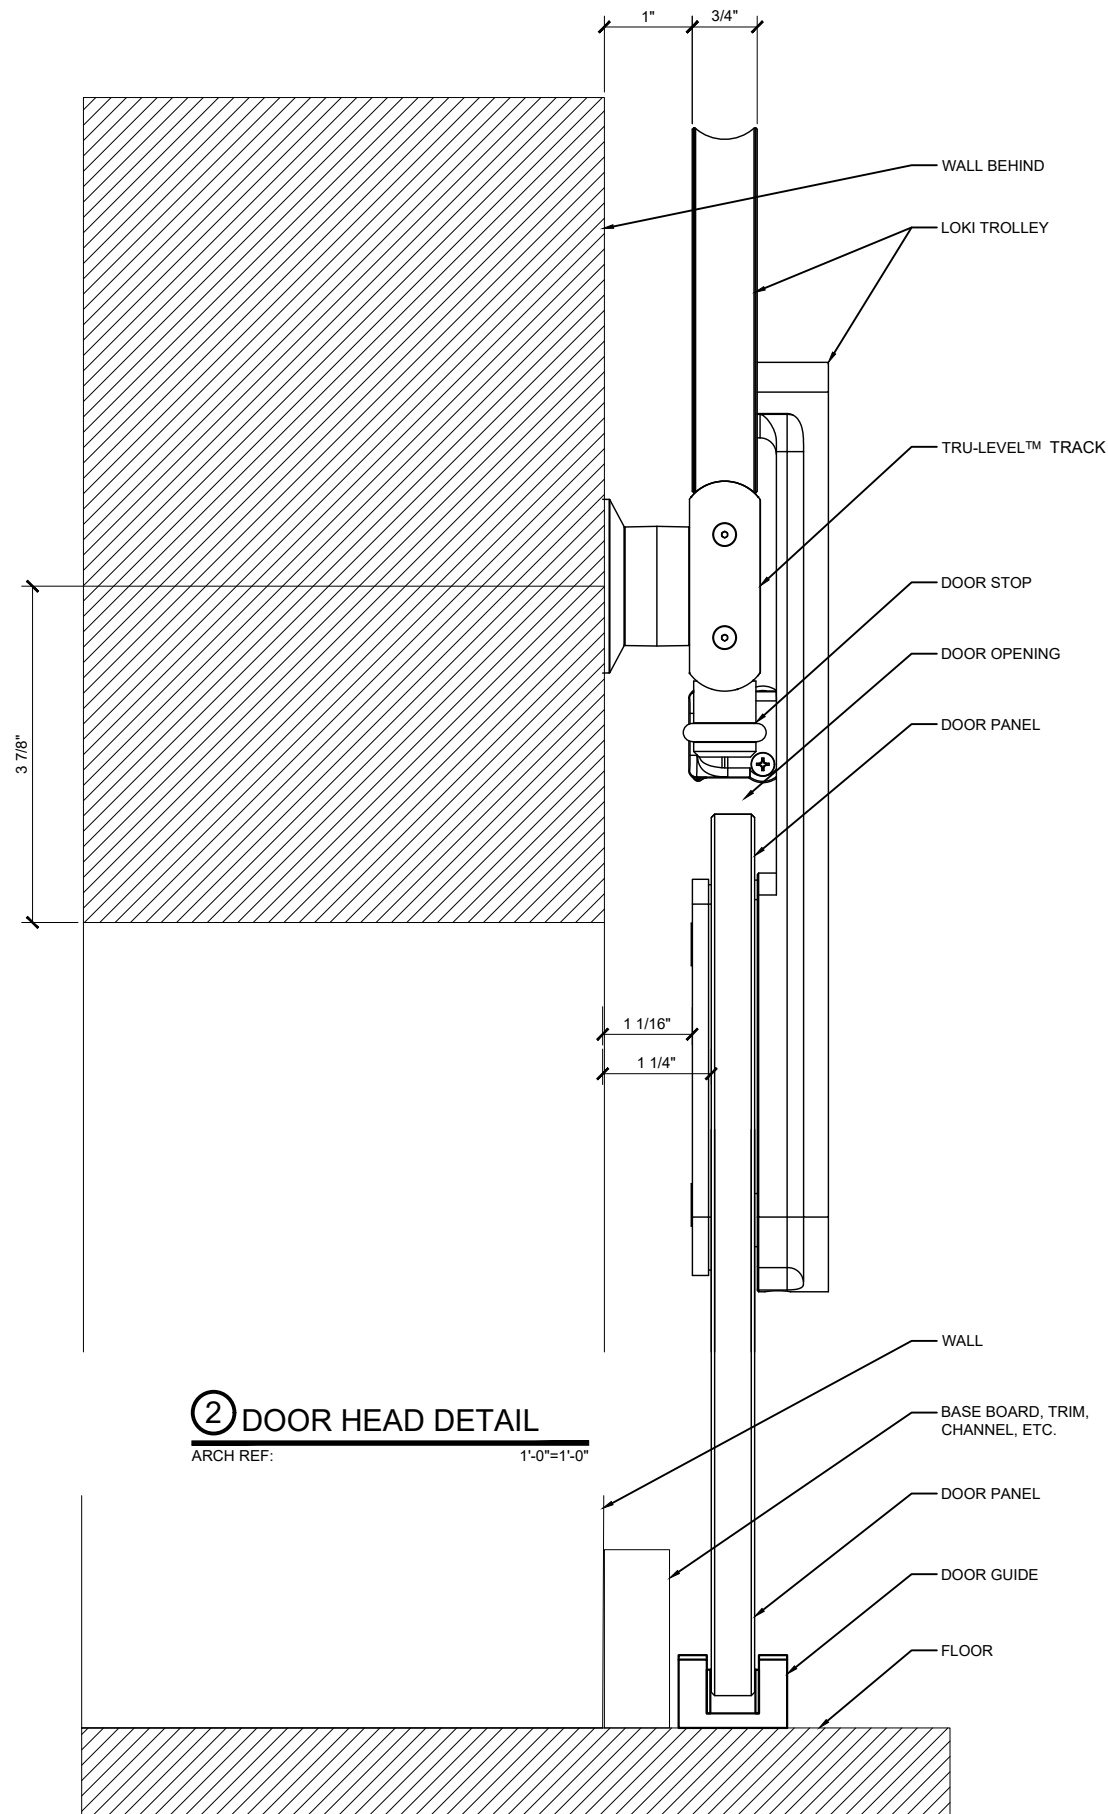

Revisions By:

**CRL.**

C.R. LAURENCE CO. ARCHITECTURAL PRODUCTS  
2503 E. Vernon Avenue, Los Angeles, CA 90058-1897  
PH (800)-421-6144 FX: 800-587-7501 www.crlaurence.com

Description:

CRL SOLSTICE  
SLIDING DOOR

Drawn By: RPD


Date: 3/19/24

Scale: AS NOTED

File Name:  
SYS-0132C\_Solstice\_Sliding\_Door.dwg


Sheet

2.01

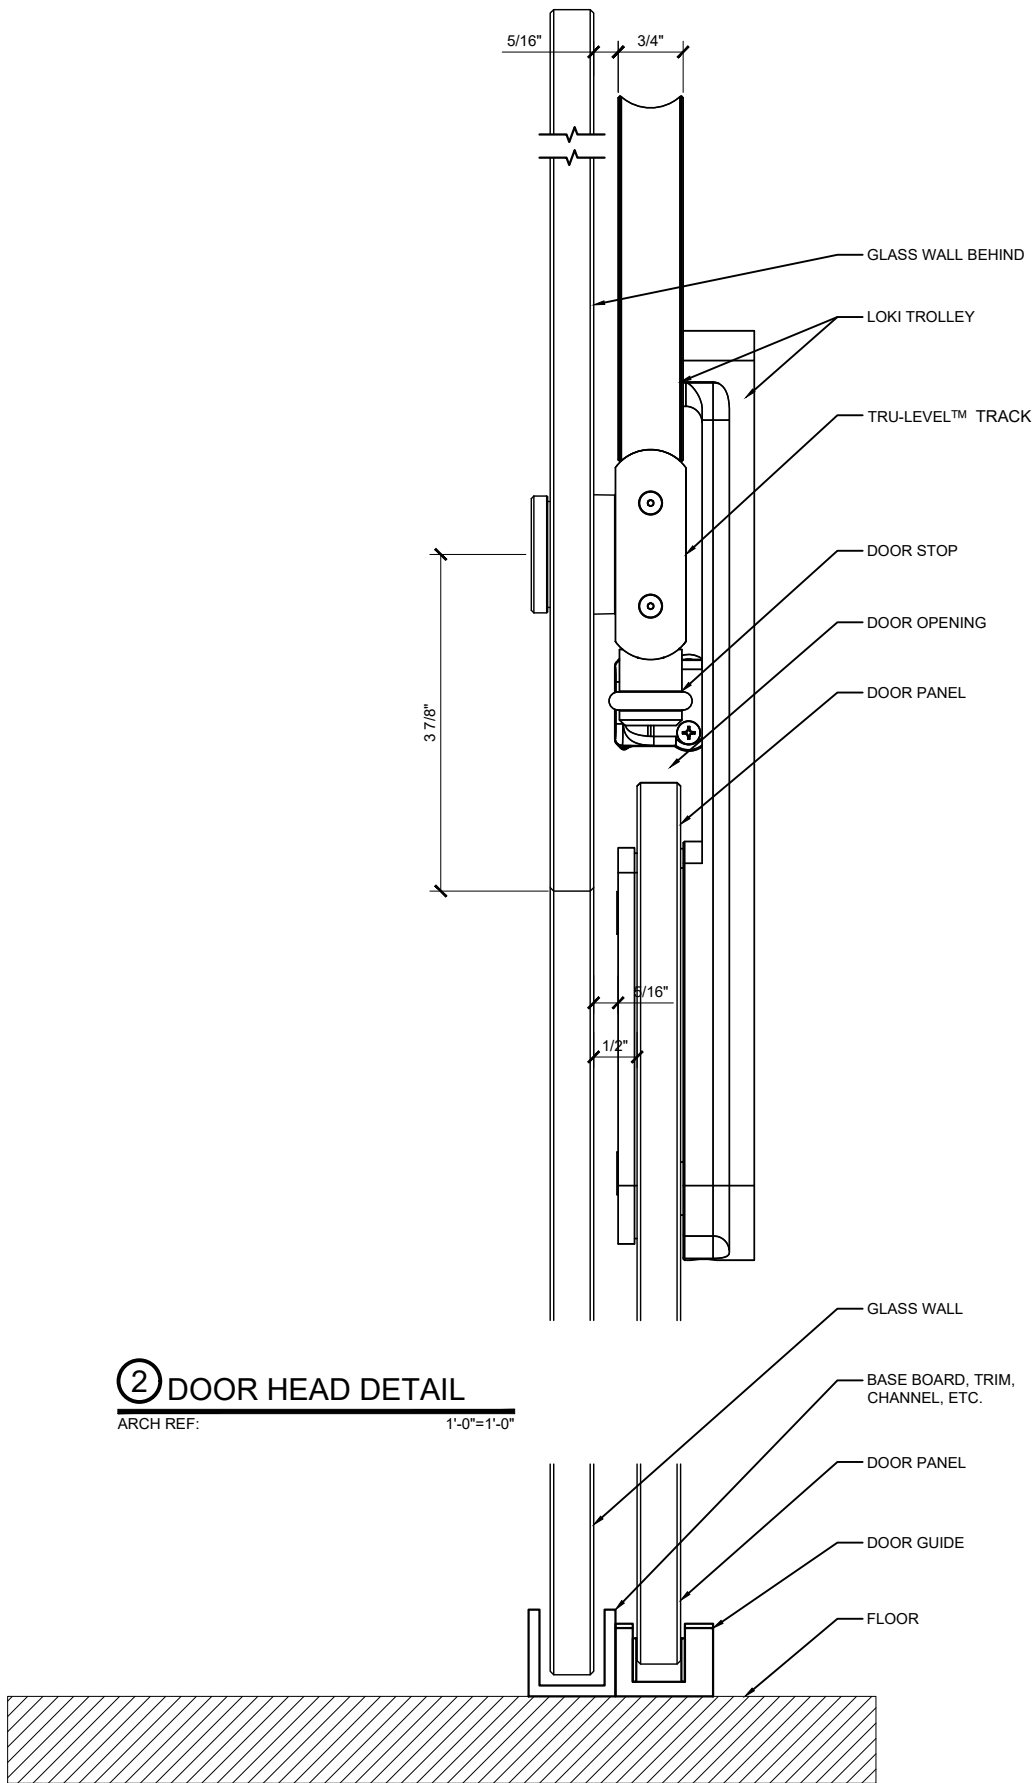

② DOOR HEAD DETAIL  
ARCH REF: 1'-0"=1'-0"

① DOOR SILL DETAIL  
ARCH REF: 1'-0"=1'-0"

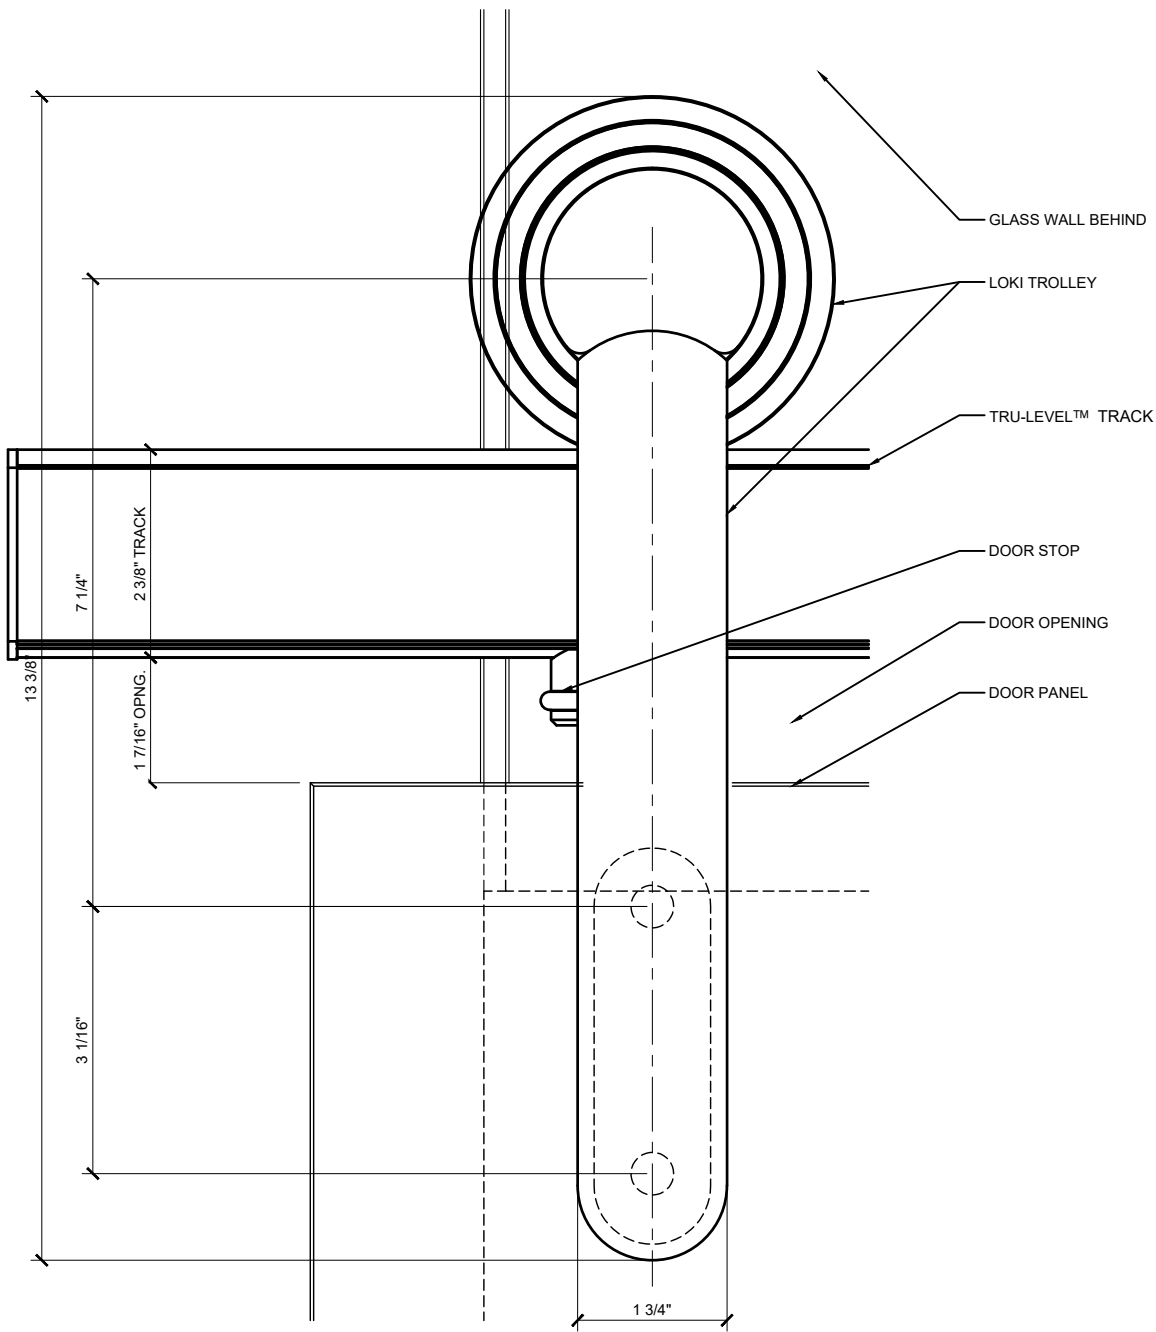

③ DOOR SLIDER ELEVATION  
ARCH REF: 1'-0"=1'-0"

Revisions By:

**CRL.**

C.R. LAURENCE CO. ARCHITECTURAL PRODUCTS  
2503 E. Vernon Avenue, Los Angeles, CA 90058-1897  
PH (800)-421-6144 FX: 800-587-7501 www.crlaurence.com

Description:

CRL SOLSTICE  
SLIDING DOOR

Drawn By: RPD

Date: 3/19/24

Scale: AS NOTED

File Name:  
SYS-0132C\_Solstice\_Sliding\_Door.dwg

Sheet

2.02