




1202 SERIES SWINGING DOUBLE GLASS DOOR - WITH SIDELITE & TRANSOM

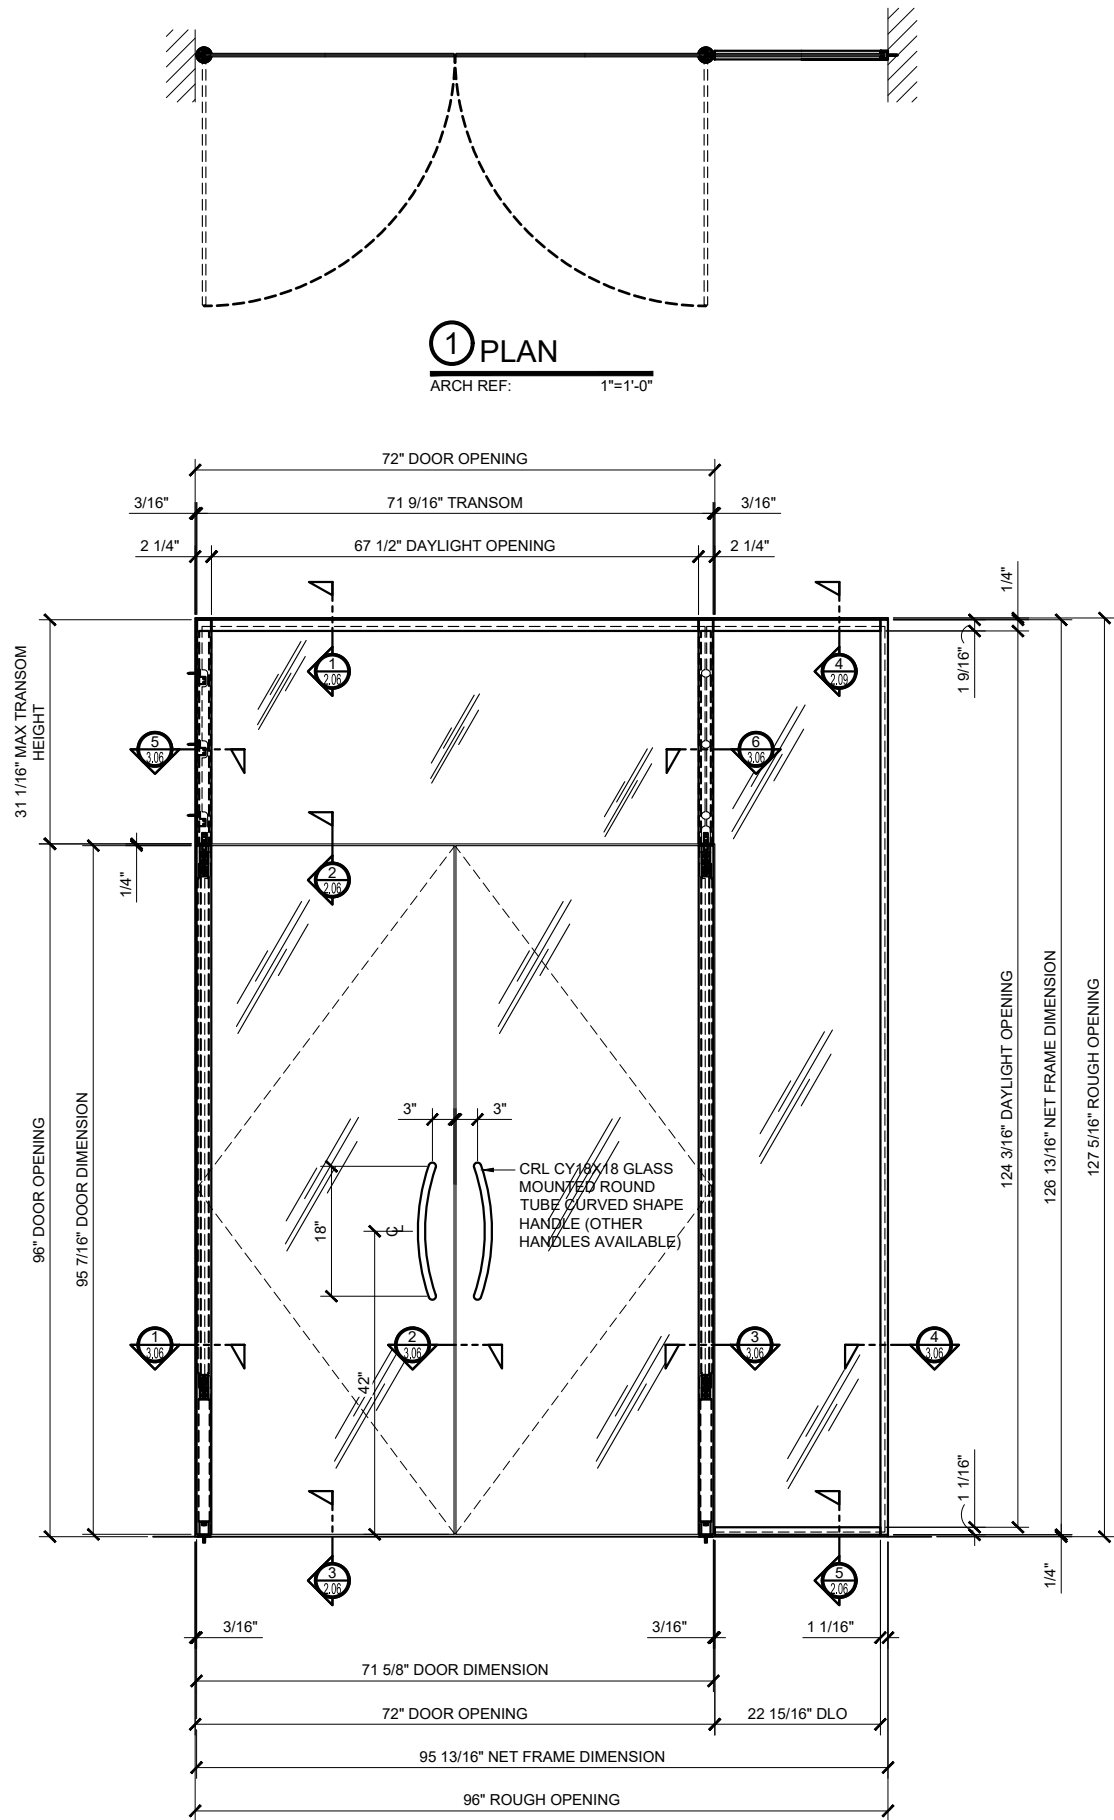

② ELEVATION
ARCH REF: 1"=1'-0"

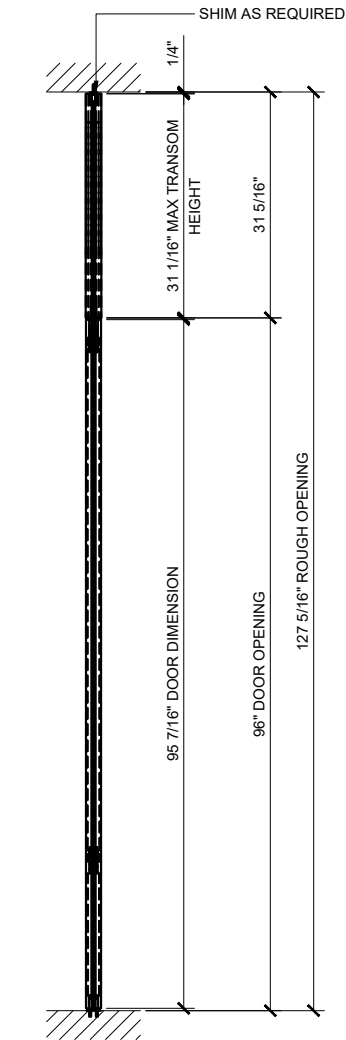

③ DOOR SECTION
ARCH REF: 1"=1'-0"

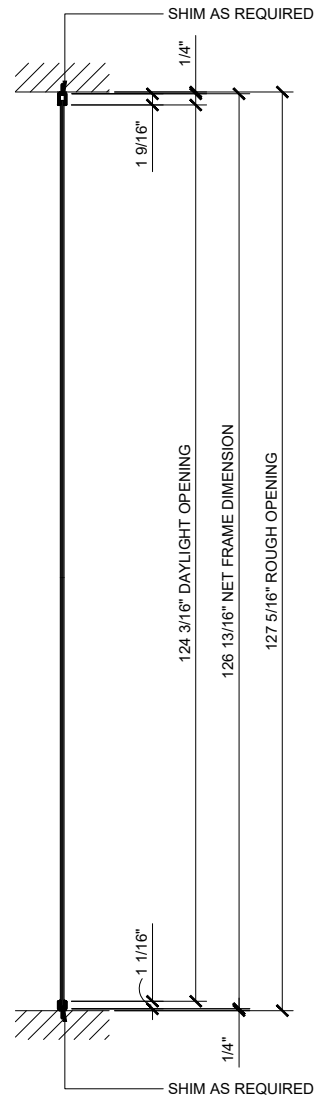

④ SIDELITE SECTION
ARCH REF: 1"=1'-0"

Revisions By:




A CRL COMPANY
2503 E. Vernon Avenue, Los Angeles, CA 90058-1897
PH: (800)-421-6144 FX: 800-587-7501 www.crlusa.com

Description:
1202 SERIES SWINGING
GLASS DOOR
W/ TRANSOM & W SIDELITE


Drawn By: AAD
Date: 10/21/18
Scale: AS NOTED
File Name: 3-1202 Series Swinging
Glass Door with Transom & Sidelite

Sheet

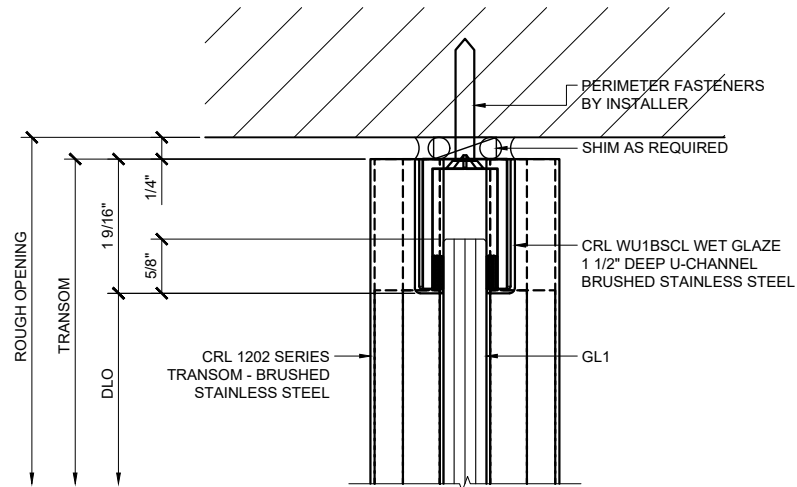


① TRANSOM HEAD DETAIL

ARCH REF: 1'-0"=1'-0"

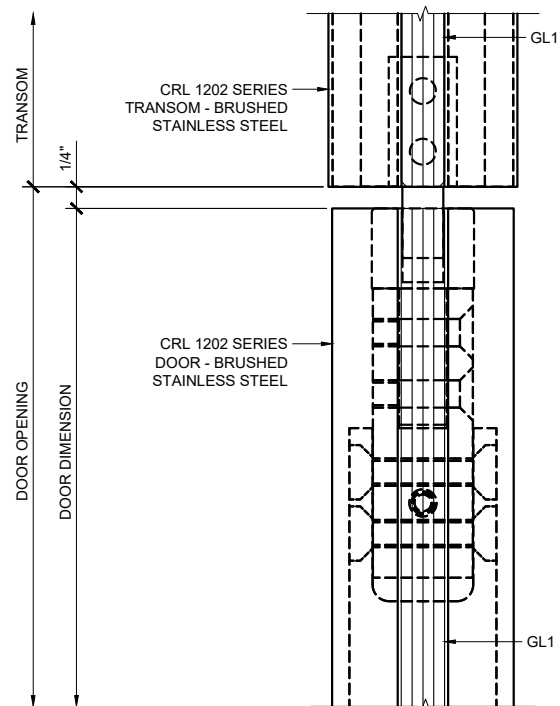


② DOOR HEAD AT TRANSOM DETAIL

ARCH REF: 1'-0"=1'-0"

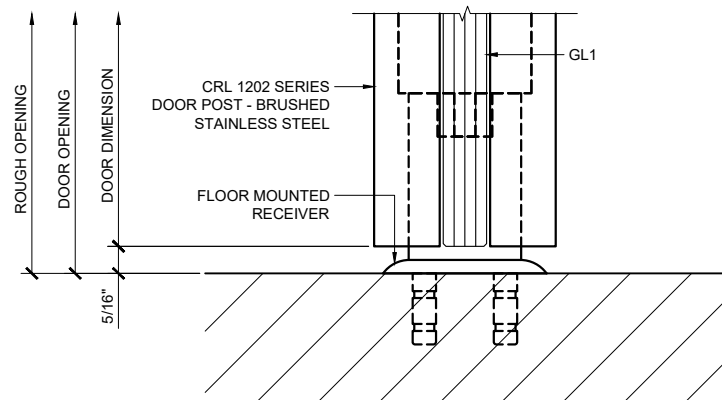


③ DOOR SILL DETAIL

ARCH REF: 1'-0"=1'-0"

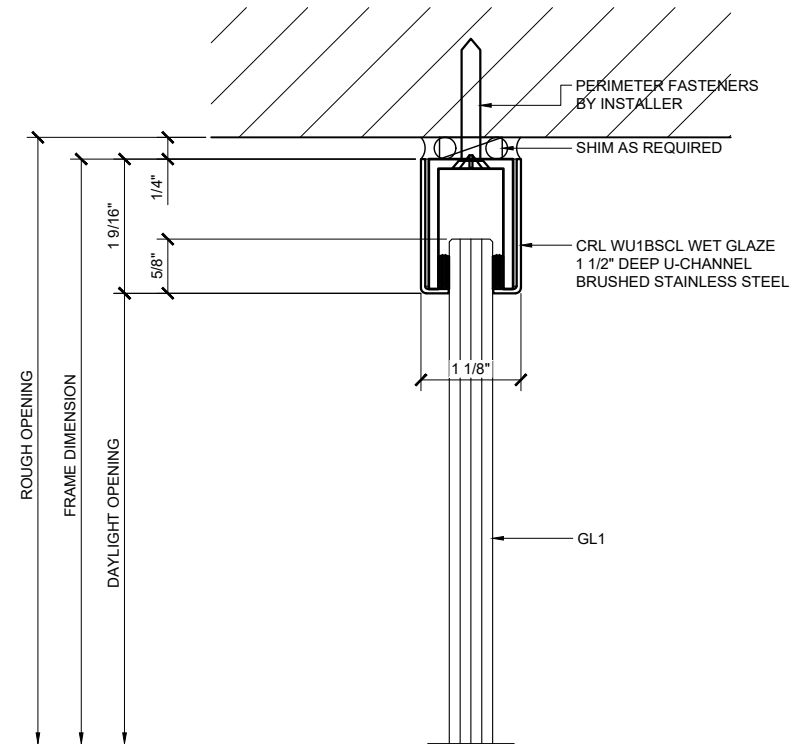

④ SIDELITE HEAD DETAIL

ARCH REF: 1'-0"=1'-0"

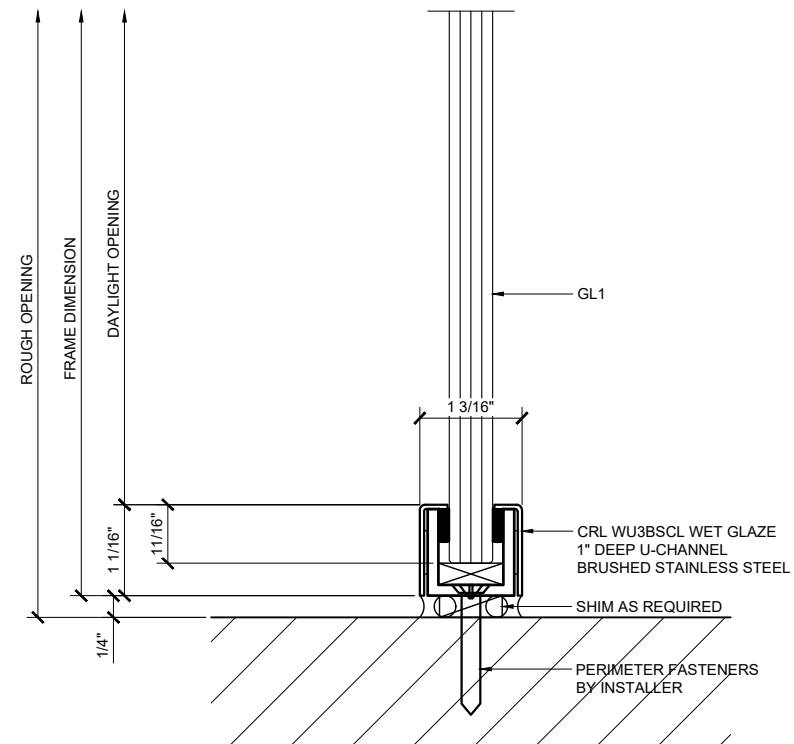

⑤ SIDELITE SILL DETAIL

ARCH REF: 1'-0"=1'-0"

Revisions By:



A CRH COMPANY
2503 E. Vernon Avenue, Los Angeles, CA 90058-1897
PH (800)-421-6144 FAX 800-587-7501 www.crlaluminum.com

Description:
1202 SERIES SWINGING
GLASS DOOR
W/ TRANSOM & W SIDELITE

Drawn By: AAD


Date: 10/21/18

Scale: AS NOTED


File Name: 3-1202 Series Swinging
Glass Door with Transom & Sidelite

Sheet


2.06

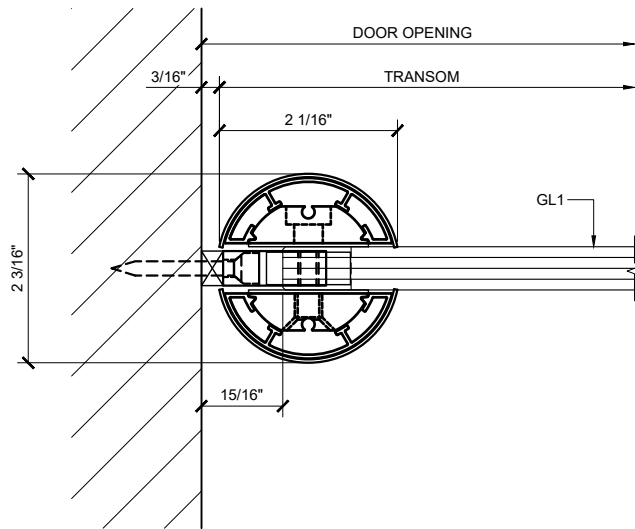


⑤ TRANSOM POST SECTION AT WALL DETAIL
 ARCH REF: 1'-0"=1'-0"

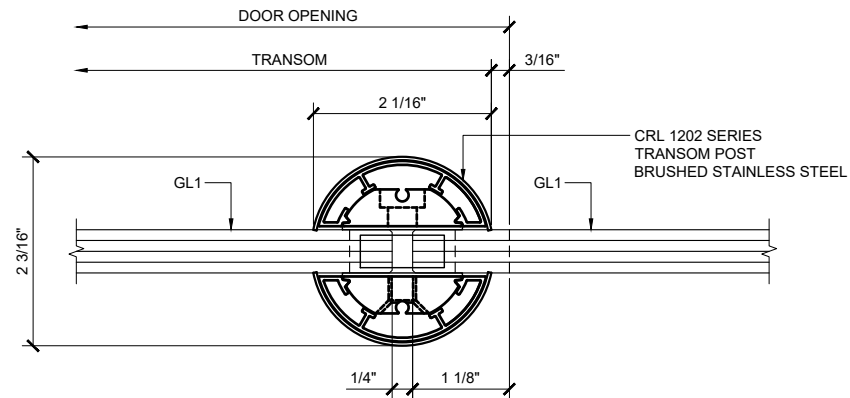


⑥ TRANSOM POST SECTION AT SIDELITE DETAIL
 ARCH REF: 1'-0"=1'-0"

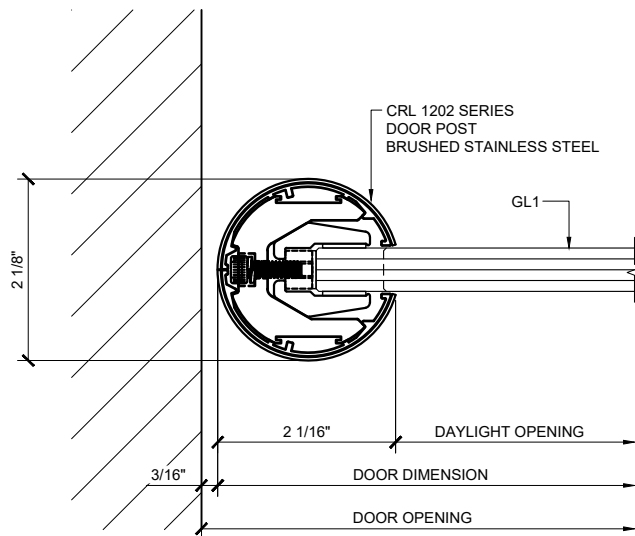


① DOOR PIVOT POST SECTION DETAIL
 ARCH REF: 1'-0"=1'-0"

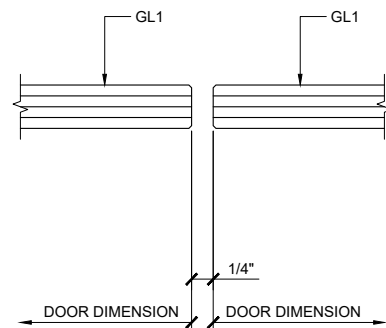

② MEETING STILES
 ARCH REF: 1'-0"=1'-0"

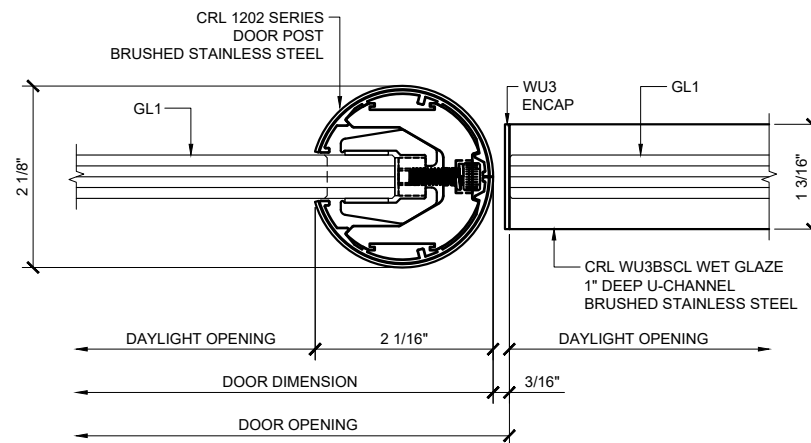


③ DOOR PIVOT POST SECTION DETAIL
 ARCH REF: 1'-0"=1'-0"

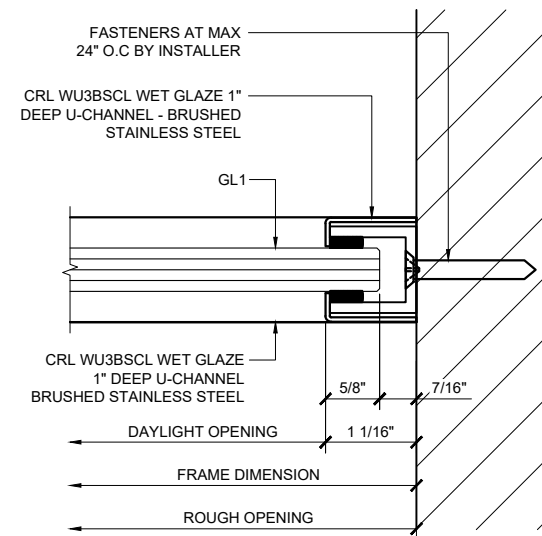

④ WALL JAMB DETAIL
 ARCH REF: 1'-0"=1'-0"

Revisions By:

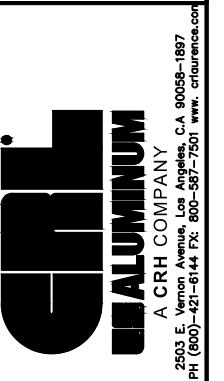


Description:
 1202 SERIES SWINGING
 GLASS DOOR
 W/ TRANSOM & W SIDELITE

Drawn By: AAD
 Date: 10/21/18
 Scale: AS NOTED
 File Name: 3-1202 Series Swinging
 Glass Door with Transom & Sidelite


Sheet

3.06


1202 SERIES SWINGING SINGLE GLASS DOORS - WITH SIDELITE & TRANSOM

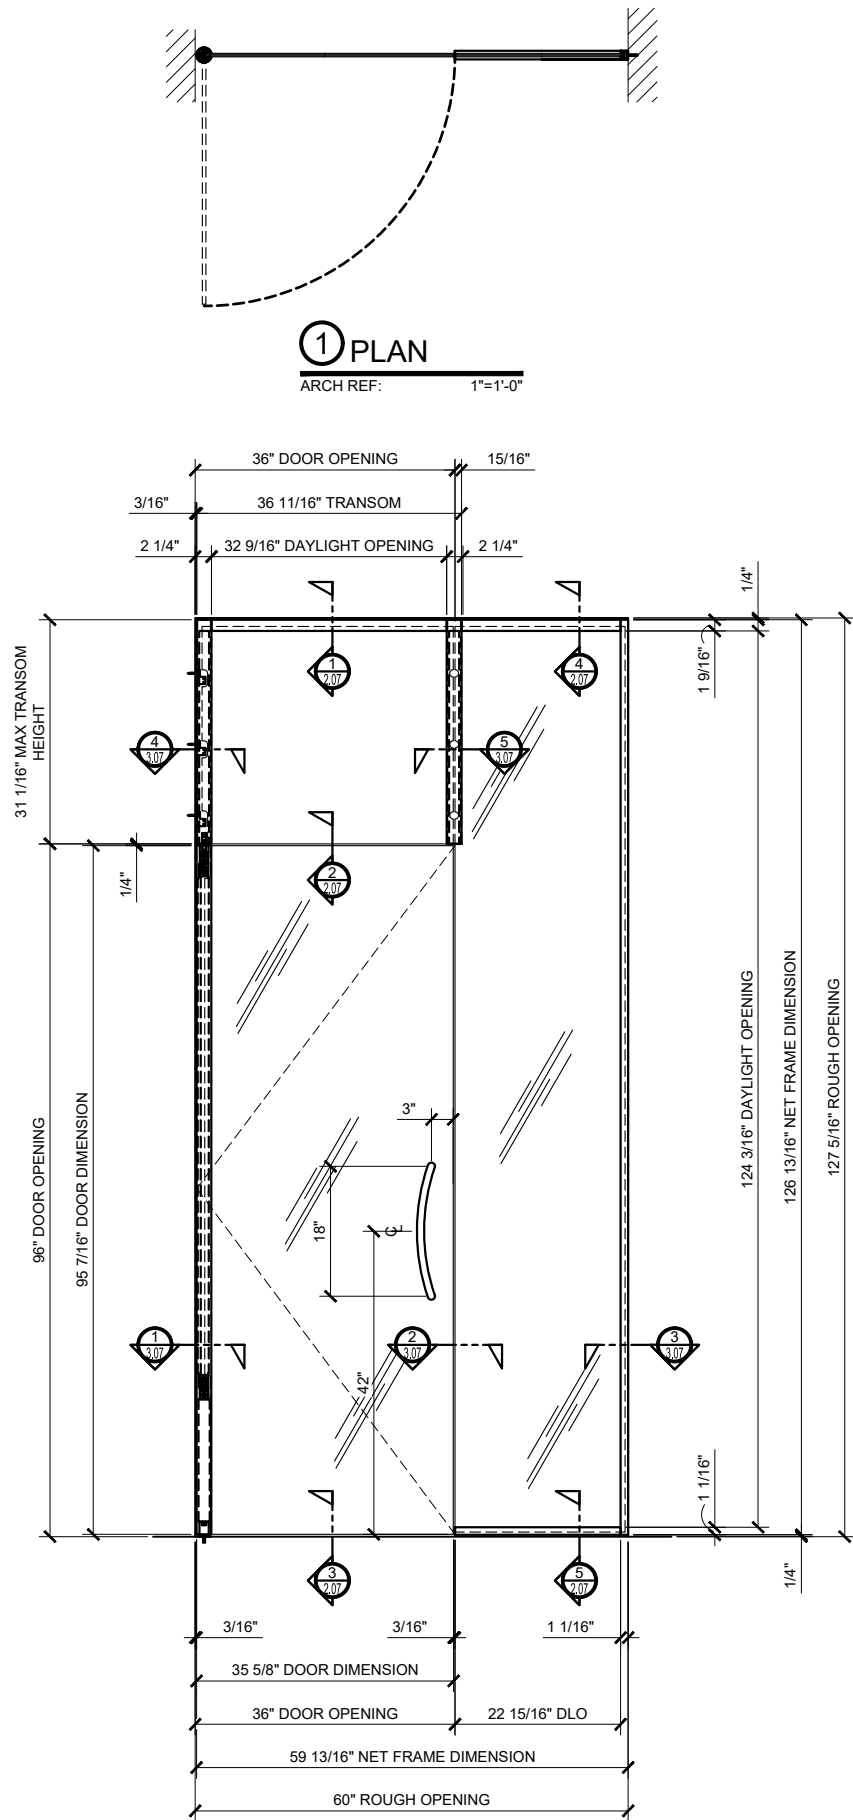

② ELEVATION
ARCH REF: 1"=1'-0"

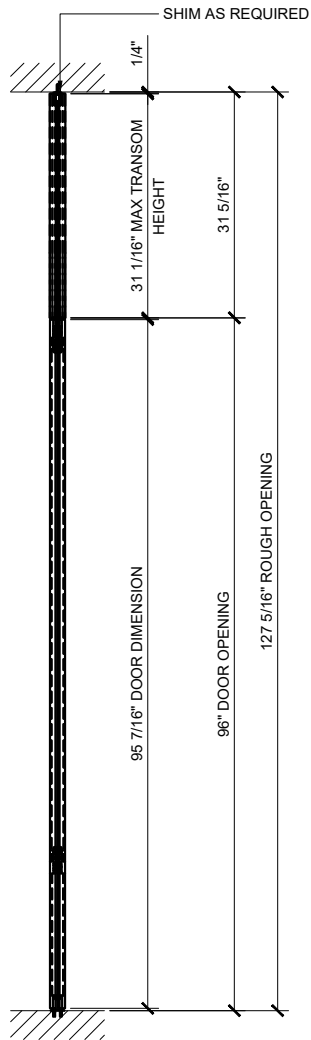


⑤ DOOR SECTION
ARCH REF: 1"=1'-0"

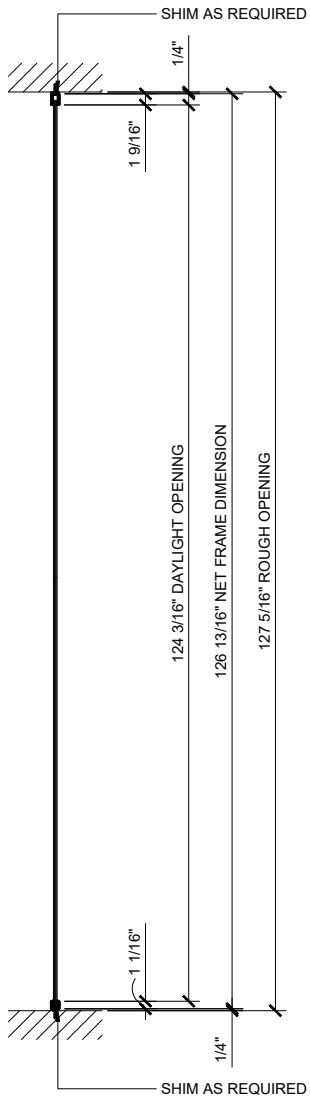

⑥ SIDELITE SECTION
ARCH REF: 1"=1'-0"


Revisions By:

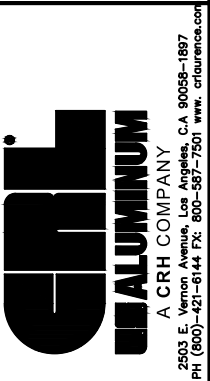

Description:
1202 SERIES SWINGING
GLASS DOOR
W/ TRANSOM & W SIDELITE


Drawn By: AAD
Date: 10/21/18
Scale: AS NOTED
File Name: 3-1202 Series Swinging
Glass Door with Transom & Sidelite

Sheet

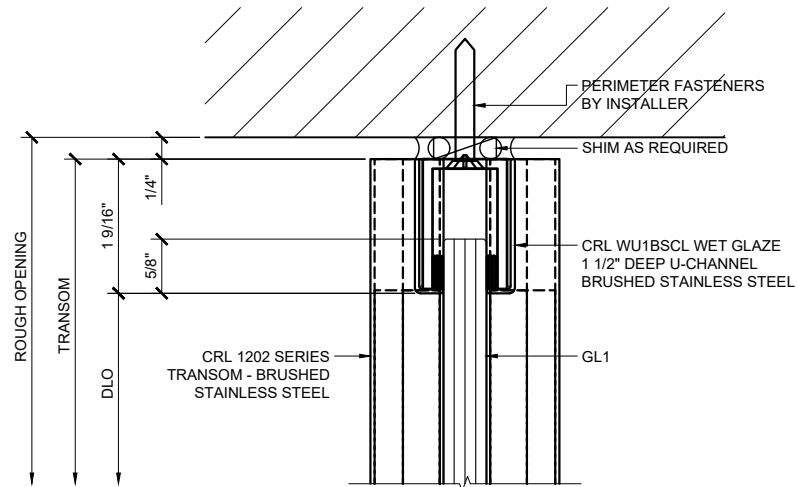


① TRANSOM HEAD DETAIL

ARCH REF: 1'-0"=1'-0"

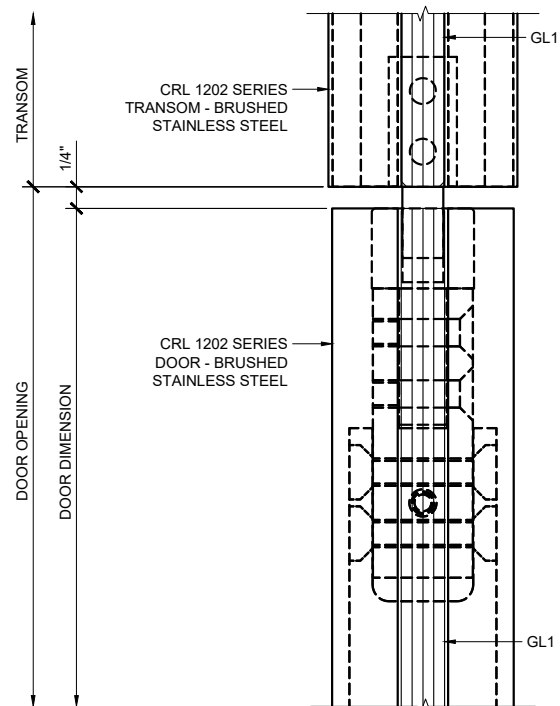


② DOOR HEAD AT TRANSOM DETAIL

ARCH REF: 1'-0"=1'-0"

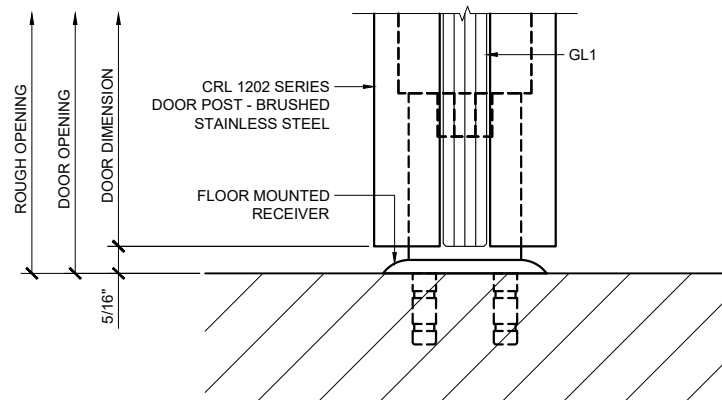


③ DOOR SILL DETAIL

ARCH REF: 1'-0"=1'-0"

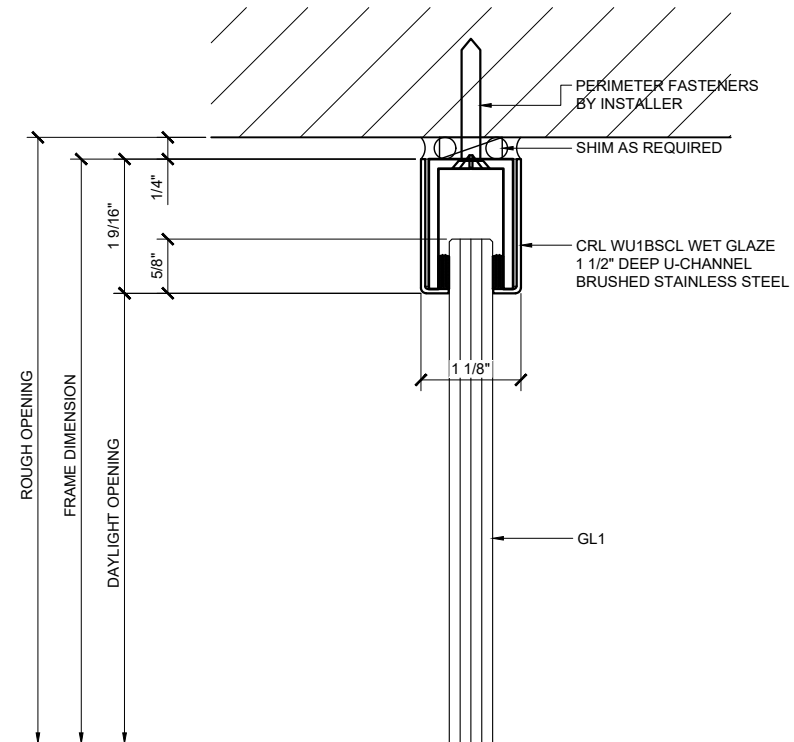

④ SIDELITE HEAD DETAIL

ARCH REF: 1'-0"=1'-0"

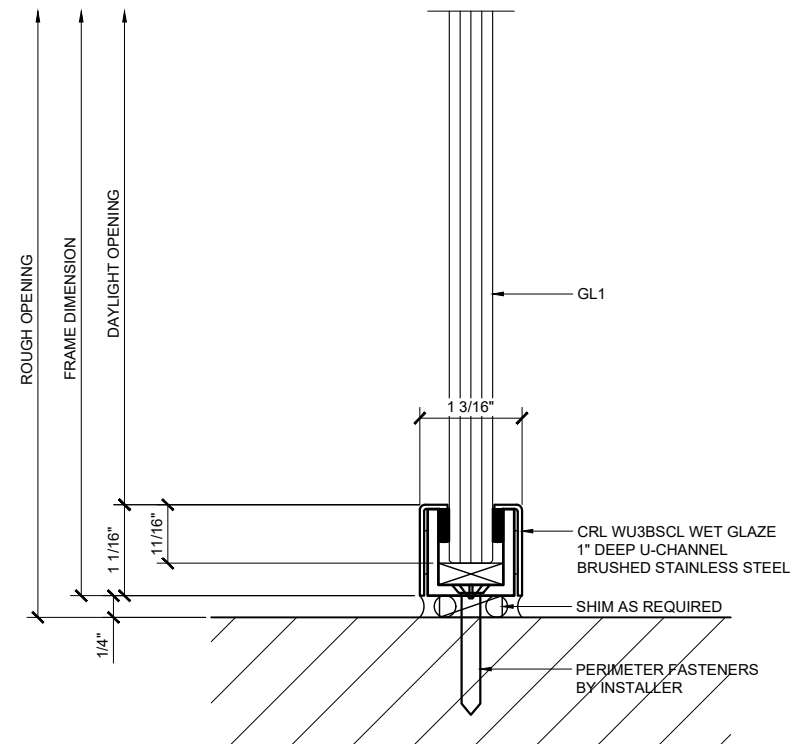

⑤ SIDELITE SILL DETAIL

ARCH REF: 1'-0"=1'-0"

Revisions By:

CRL
ALUMINUM

A CRH COMPANY
2503 E. Vernon Avenue, Los Angeles, CA 90058-1897
PH (800)-421-6144 FX: 800-587-7501 www.crlaluminum.com

Description:
1202 SERIES SWINGING
GLASS DOOR
W/ TRANSOM & W SIDELITE

Drawn By: AAD


Date: 10/21/18

Scale: AS NOTED


File Name: 3-1202 Series Swinging
Glass Door with Transom & Sidelite

Sheet


2.07

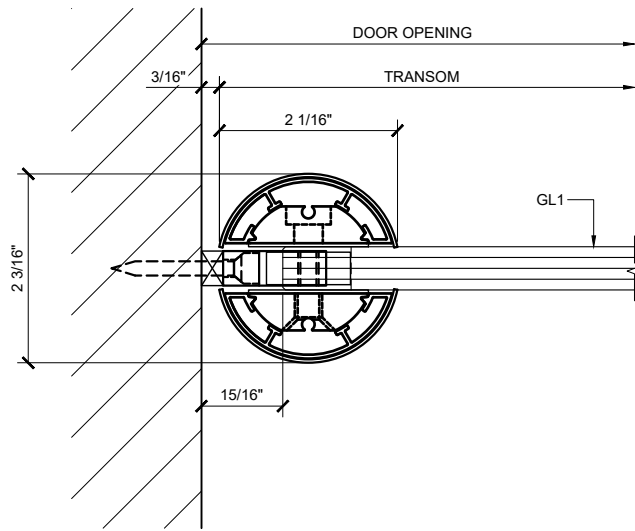


④ TRANSOM POST SECTION AT WALL DETAIL
 ARCH REF: 1'-0"=1'-0"

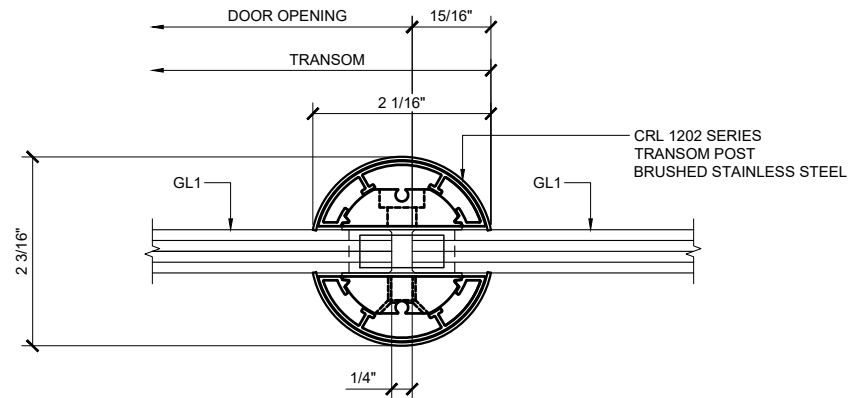


⑤ TRANSOM POST SECTION AT SIDELITE DETAIL
 ARCH REF: 1'-0"=1'-0"

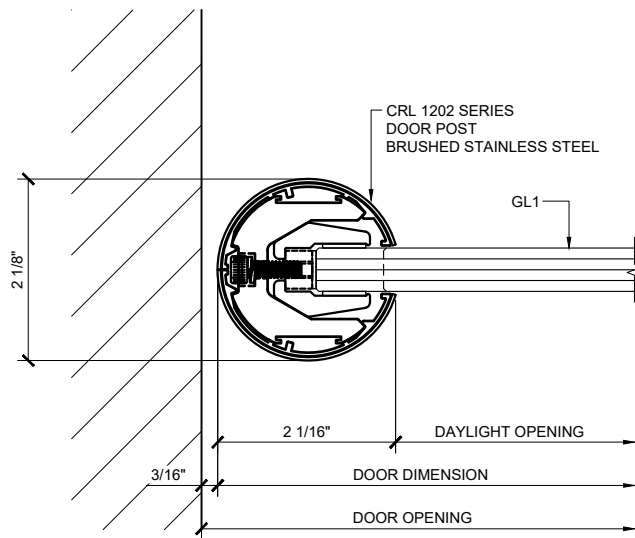

① DOOR PIVOT POST SECTION DETAIL
 ARCH REF: 1'-0"=1'-0"

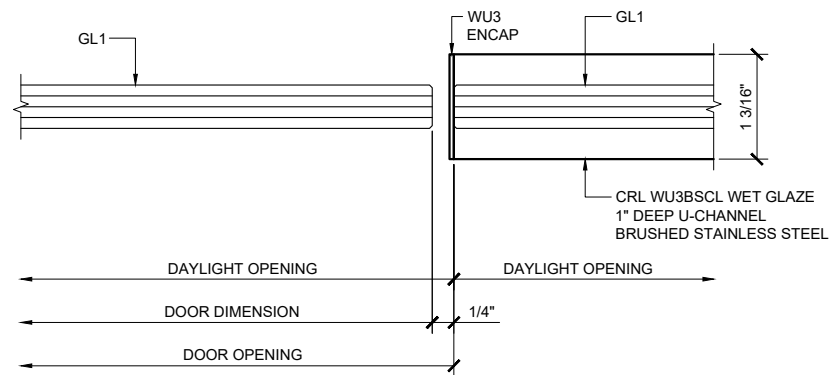


② DOOR JAMB AT SIDELITE
 ARCH REF: 1'-0"=1'-0"

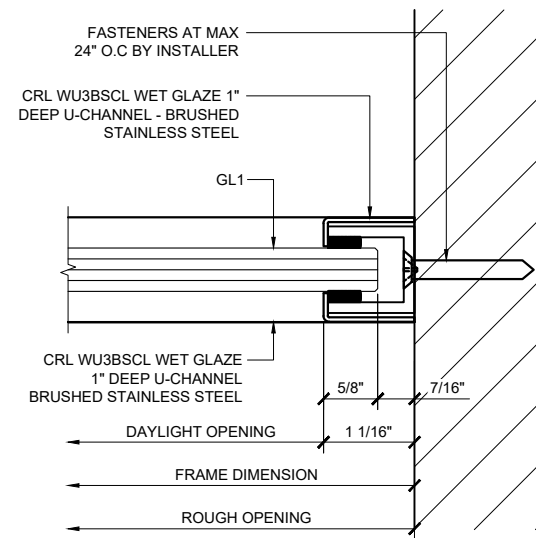

③ WALL JAMB DETAIL
 ARCH REF: 1'-0"=1'-0"

Revisions By:

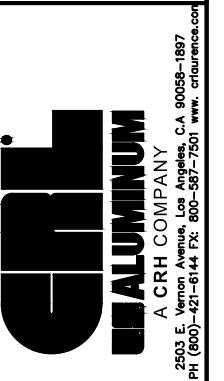

Description:
 1202 SERIES SWINGING
 GLASS DOOR
 W/ TRANSOM & W SIDELITE

Drawn By: AAD

Date: 10/21/18


Scale: AS NOTED

File Name: 3-1202 Series Swinging
 Glass Door with Transom & Sidelite

Sheet


3.07

1202 SERIES SWINGING SINGLE GLASS DOORS - WITH SIDELITES & TRANSOM

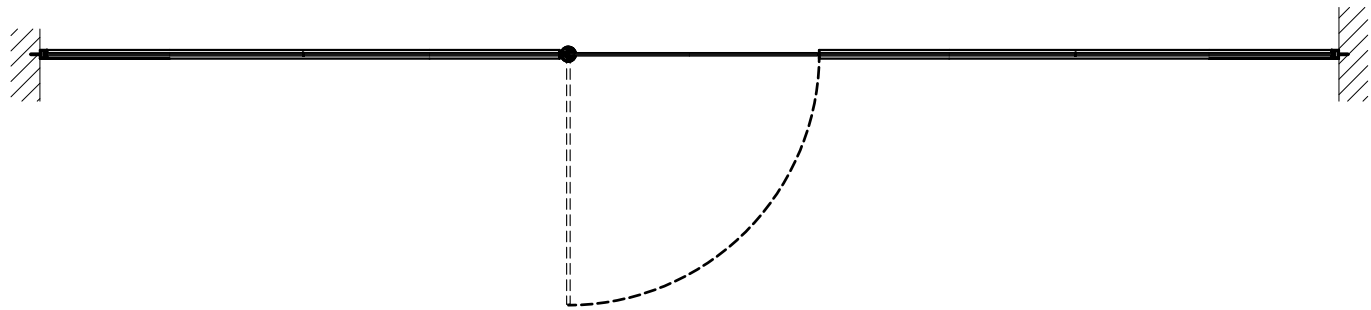


① PLAN

ARCH REF: 1"=1'-0"

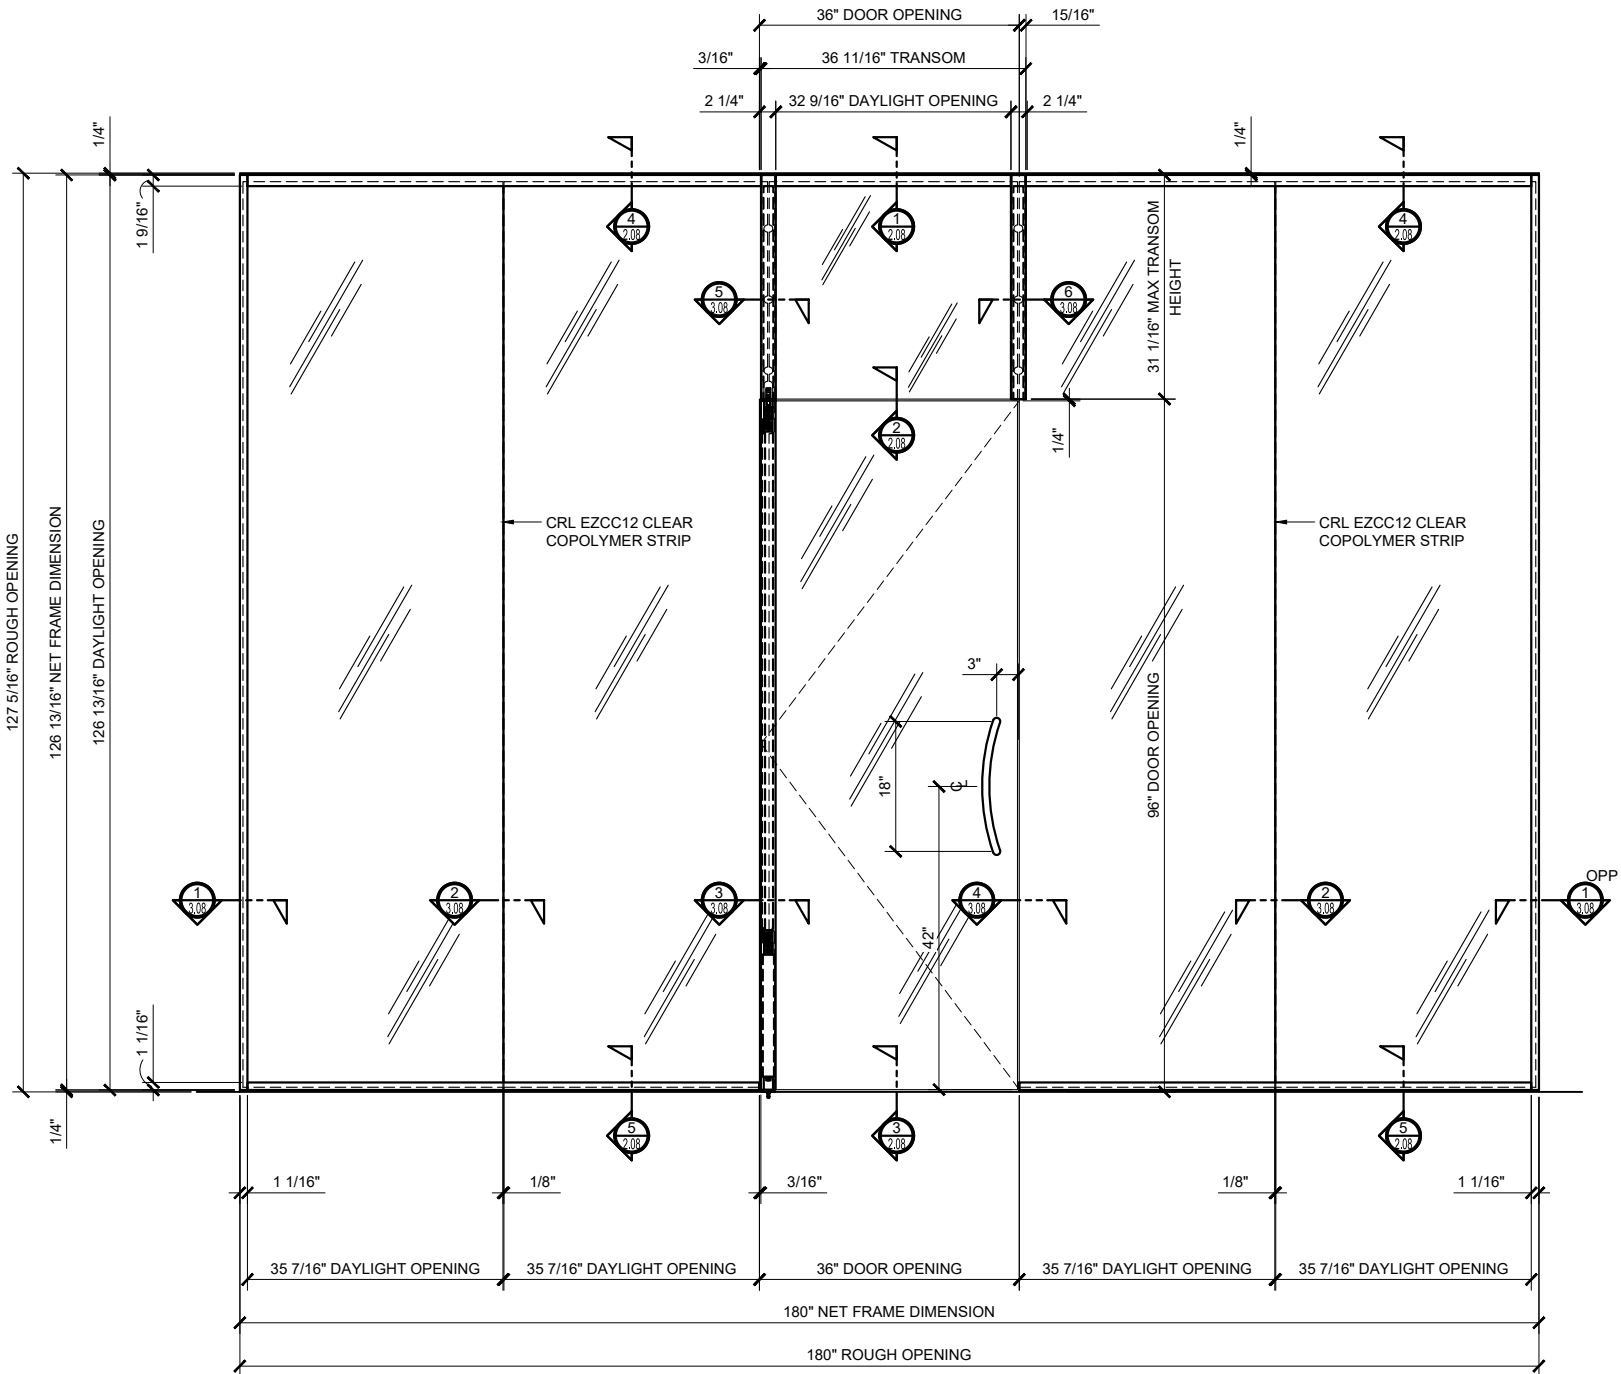


② ELEVATION

ARCH REF: 1"=1'-0"

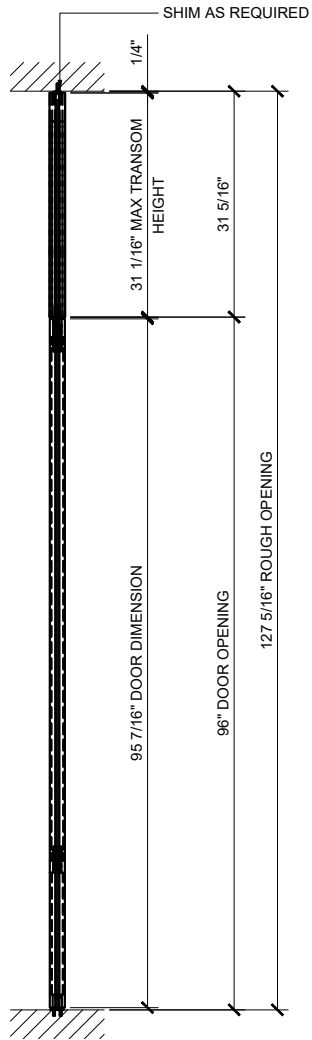

③ DOOR SECTION

ARCH REF: 1"=1'-0"

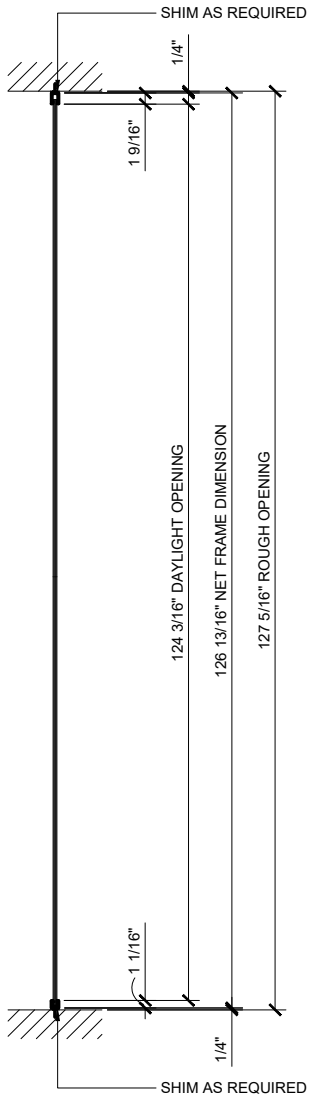

④ SIDELITE SECTION

ARCH REF: 1"=1'-0"

Revisions By:



A CRH COMPANY
2503 E. Vernon Avenue, Los Angeles, CA 90058-1897
PH (800)-421-6144 FX: 800-587-7501 www.crlaluminum.com

Description:
1202 SERIES SWINGING
GLASS DOOR
W/ TRANSOM & W SIDELITE

Drawn By: AAD


Date: 10/21/18

Scale: AS NOTED

File Name: 3-1202 Series Swinging
Glass Door with Transom & Sidelite


Sheet

1.08

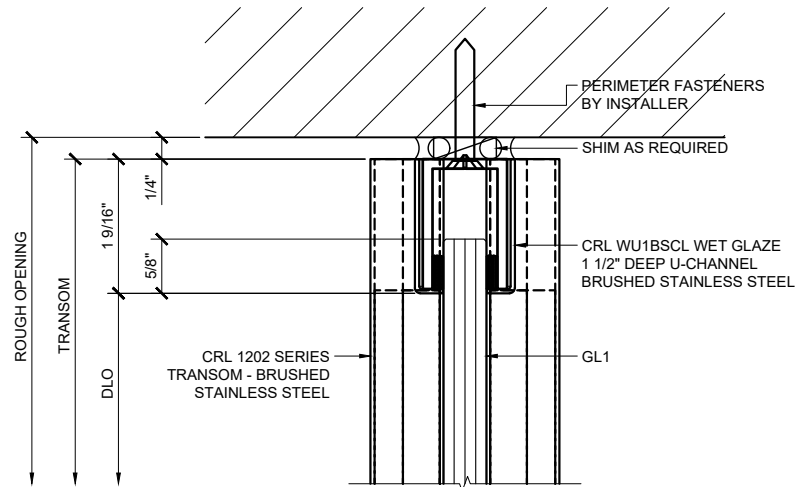


① TRANSOM HEAD DETAIL

ARCH REF: 1'-0"=1'-0"

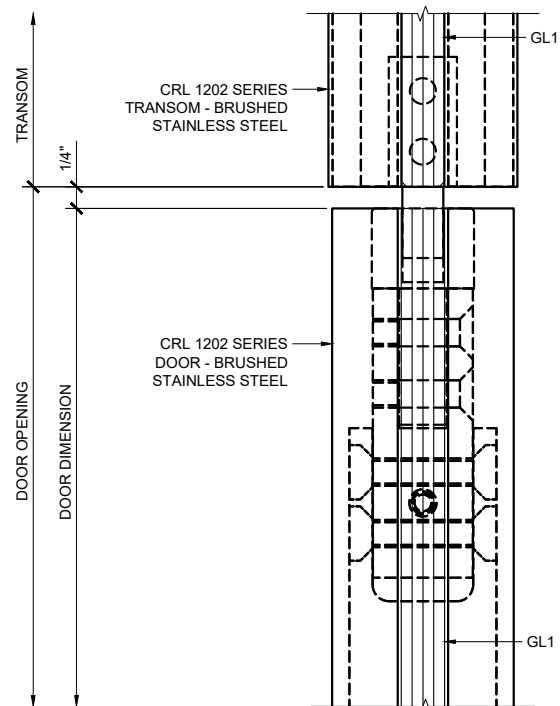


② DOOR HEAD AT TRANSOM DETAIL

ARCH REF: 1'-0"=1'-0"

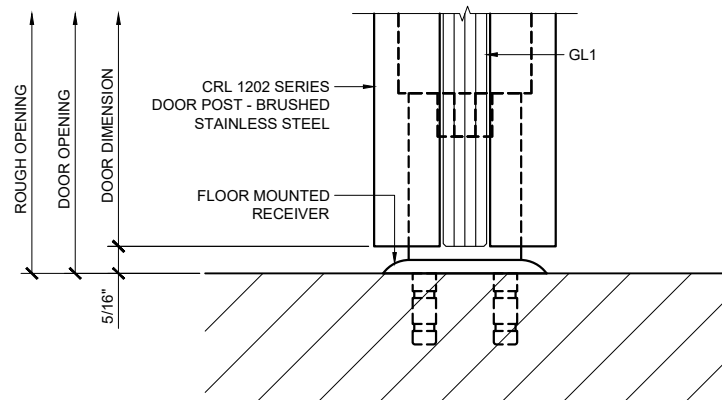


③ DOOR SILL DETAIL

ARCH REF: 1'-0"=1'-0"

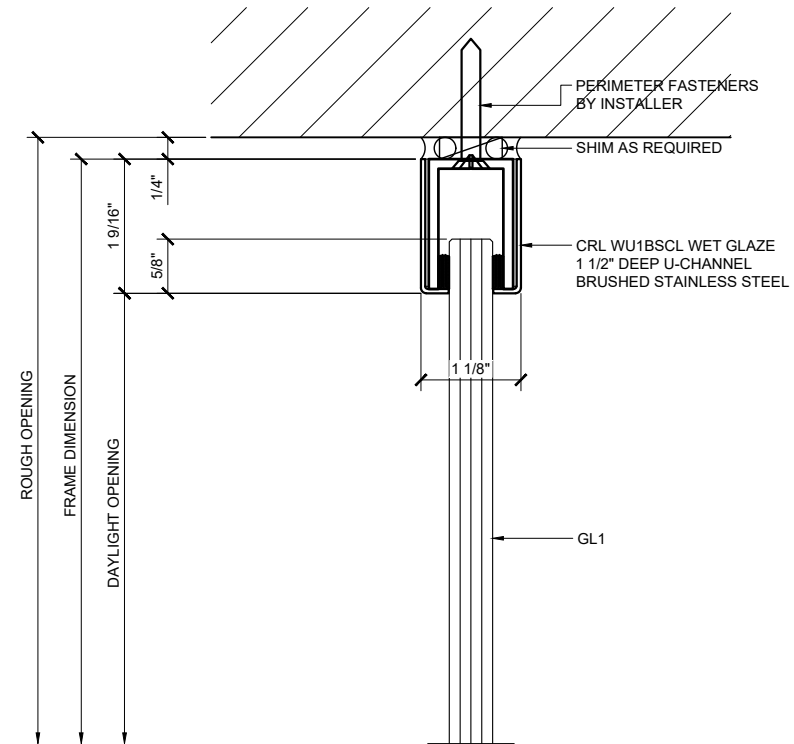

④ SIDELITE HEAD DETAIL

ARCH REF: 1'-0"=1'-0"

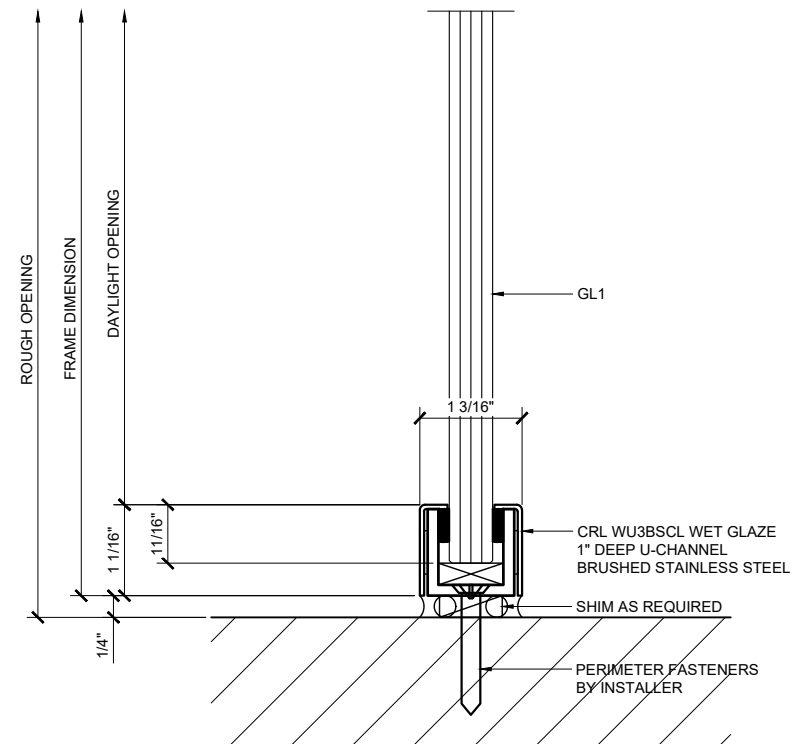

⑤ SIDELITE SILL DETAIL

ARCH REF: 1'-0"=1'-0"

Revisions By:

CRL
ALUMINUM

A CRH COMPANY
2503 E. Vernon Avenue, Los Angeles, CA 90058-1897
PH (800)-421-6144 FX: 800-587-7501 www.crlaluminum.com

Description:
1202 SERIES SWINGING
GLASS DOOR
W/ TRANSOM & W SIDELITE

Drawn By: AAD


Date: 10/21/18

Scale: AS NOTED

File Name: 3-1202 Series Swinging
Glass Door with Transom & Sidelite


Sheet

2.08

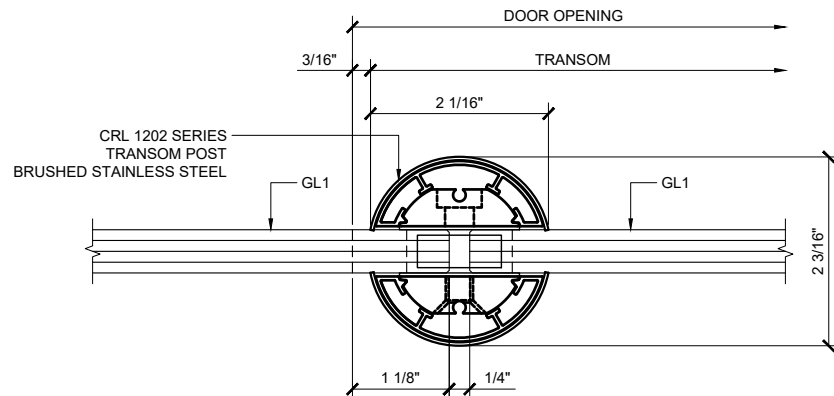


⑤ TRANSOM POST SECTION DETAIL

ARCH REF: 1'-0"=1'-0"

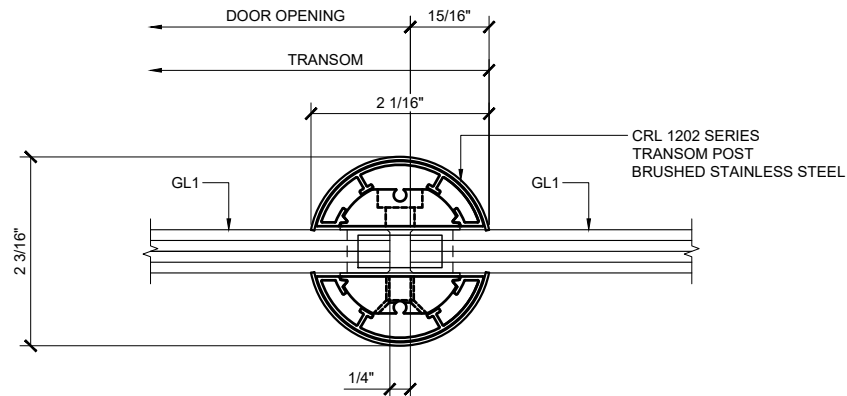

⑥ TRANSOM POST SECTION DETAIL

ARCH REF: 1'-0"=1'-0"

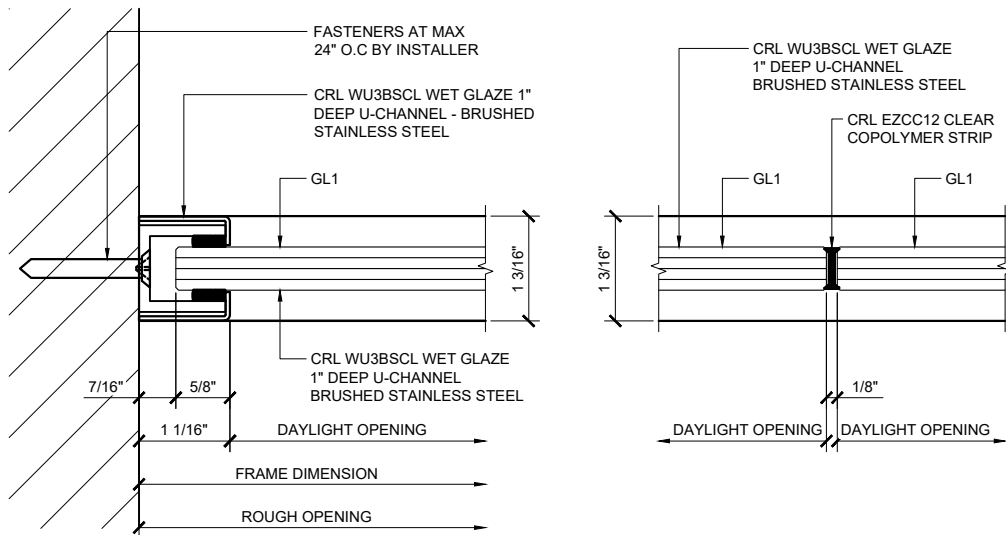


① WALL JAMB DETAIL

ARCH REF: 1'-0"=1'-0"


② GLASS JOINT

ARCH REF: 1'-0"=1'-0"

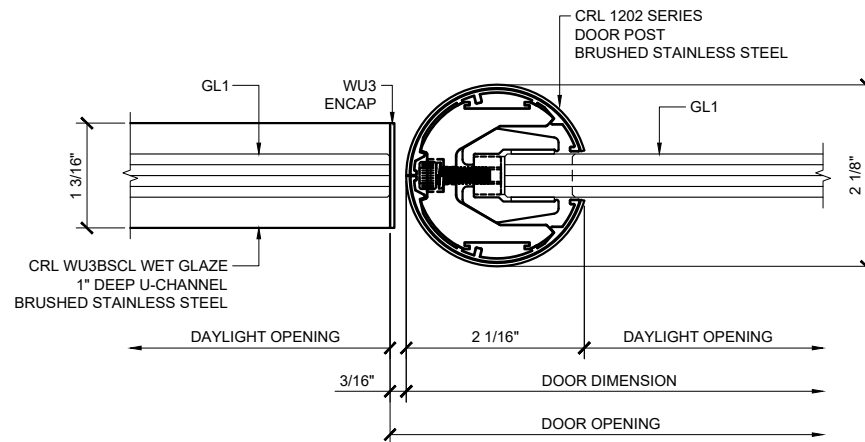

③ DOOR PIVOT POST SECTION DETAIL

ARCH REF: 1'-0"=1'-0"

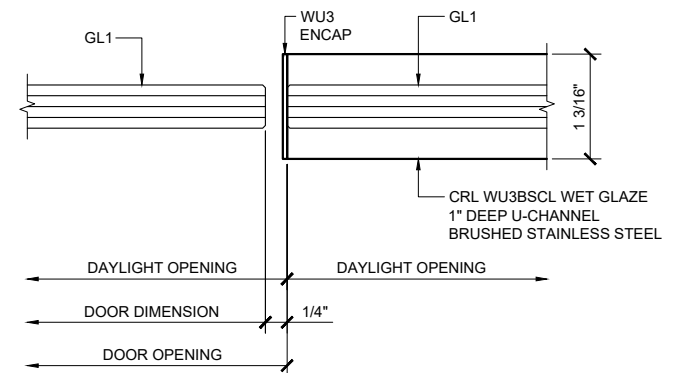

④ DOOR JAMB AT SIDELITE

ARCH REF: 1'-0"=1'-0"

Revisions By:

CRL
ALUMINUM

A CRH COMPANY
2503 E. Vernon Avenue, Los Angeles, CA 90058-1897
PH: (800)-421-6144 FAX: 800-587-7501 www.crlaluminum.com

Description:
1202 SERIES SWINGING
GLASS DOOR
W/ TRANSOM & W SIDELITE

Drawn By: AAD

Date: 10/21/18

Scale: AS NOTED

File Name: 3-1202 Series Swinging
Glass Door with Transom & Sidelite

Sheet

3.08