


CRL 3-WAY ADJUSTABLE CONCEALED WALL MOUNTED HAND RAIL BRACKET

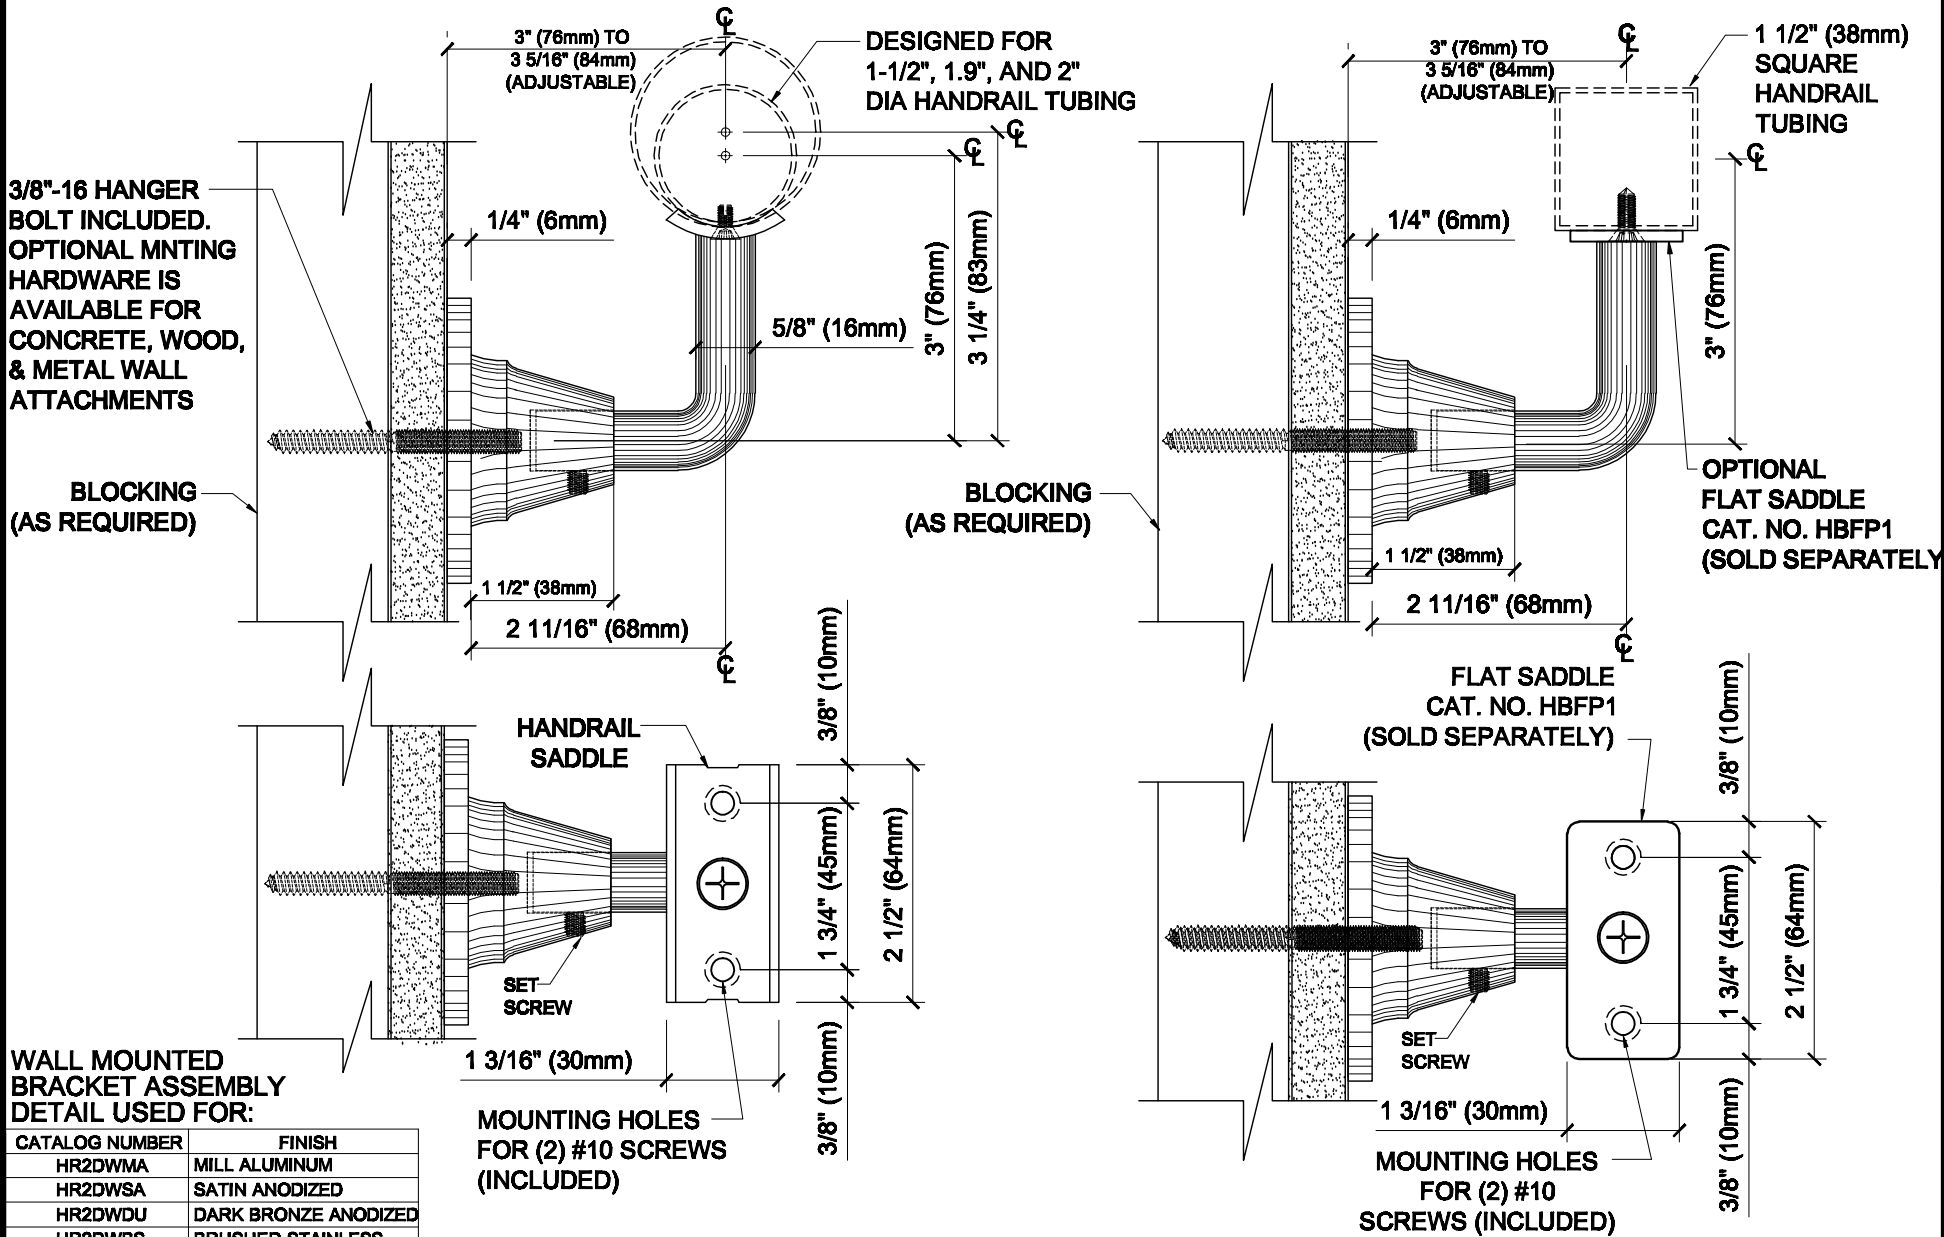

CATALOG NUMBER	FINISH
HR2DWMA	MILL ALUMINUM
HR2DWSA	SATIN ANODIZED
HR2DWDU	DARK BRONZE ANODIZED
HR2DWBS	BRUSHED STAINLESS
HR2DWPS	POLISHED STAINLESS
HR2DWPB	POLISHED BRASS

CRL ARCHITECTURAL PRODUCTS
 PH: 800-421-6144 FX: 800-282-3298
 WWW.CRLAURENCE.CO

DESCRIPTION: **WALL MOUNTED HANDRAIL BRACKET ASSEMBLY**

CAT. NO: (SEE CHART)	DATE: 05/05/08
FILE NAME: HR2DW	SCALE: N.T.S.
DRAWN BY: R.A.	CHECKED BY: C.H.
SHT 1 OF 1	