





REV	DESCRIPTION	DATE	BY

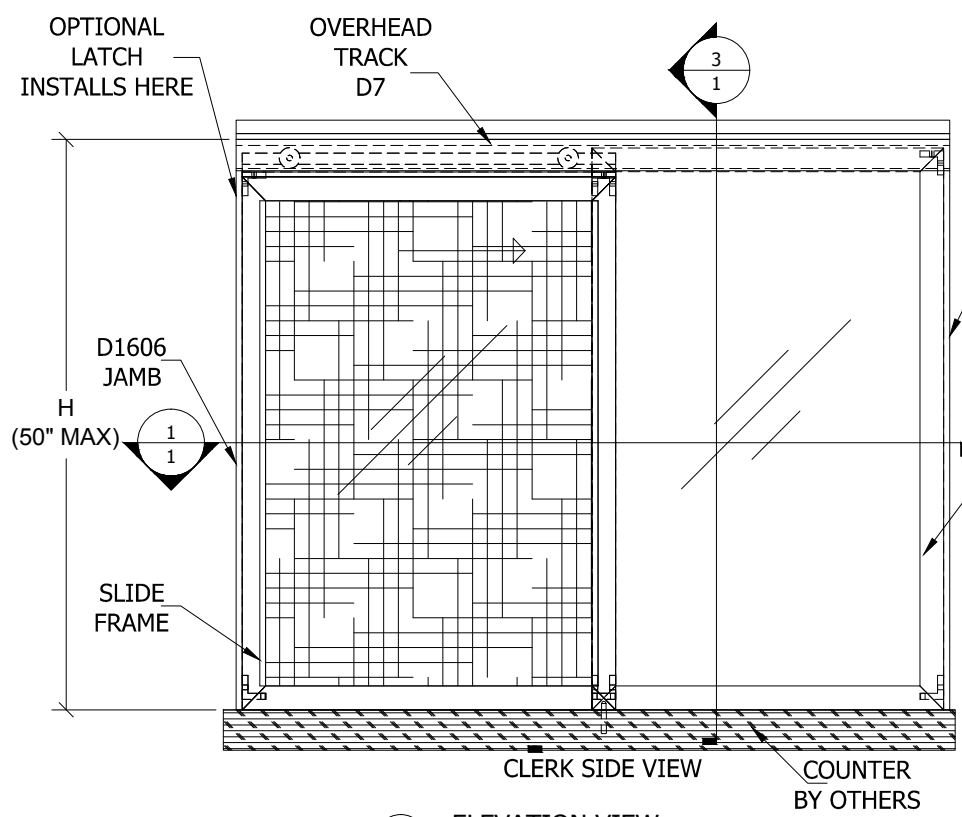


2 ELEVATION VIEW REF: Scale: NTS

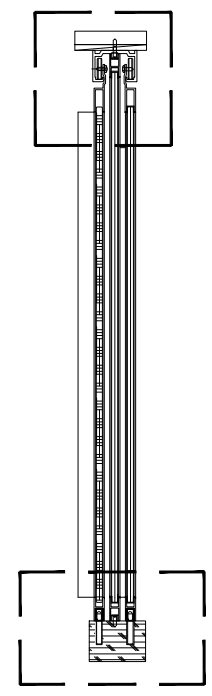

3 SECTION VIEW Scale: NTS.

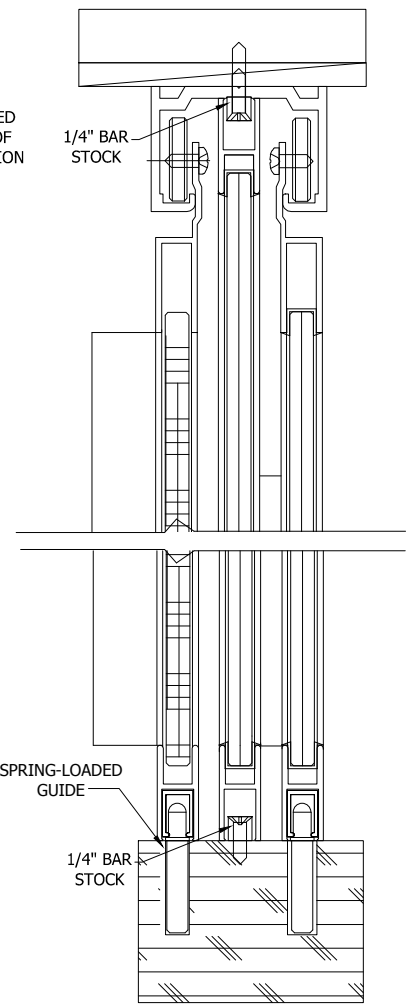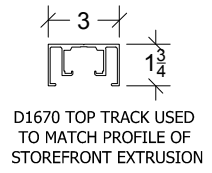

4 SECTION VIEW Scale: NTS.

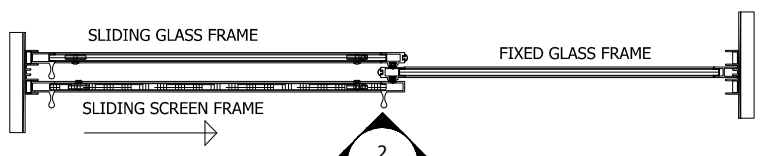

1 PLAN VIEW REF: Scale: NTS.

CAT. NO.	FINISH	OVERHEAD	SCREEN
D1018A	SATIN ANODIZED	D7	YES
D1018DU	DURANODIC BRONZE	D7	YES
D1019A	SATIN ANODIZED	D1670	YES
D1019DU	DURANODIC BRONZE	D1670	YES
D1038A	SATIN ANODIZED	D7	NO
D1038DU	DURANODIC BRONZE	D7	NO
D1039A	SATIN ANODIZED	D1670	NO
D1039DU	DURANODIC BRONZE	D1670	NO

ALWAYS USE DIMENSIONS SHOWN ON THE PLAN. DO NOT SCALE OR DIMENSION ACTUAL DRAWING TO ENSURE ACCURACY

GRL ARCHITECTURAL PRODUCTS
 PH: 800-421-6144 FX: 800-262-3299
 WWW.CRLAURENCE.CO

DESCRIPTION:
FLORENCE MODEL PASS-THRU W/ SCREEN
 MODELS D1018 & D1019 INTERIOR USE ONLY

CAT. NO: D1018 / D1019	DATE: 3-22-13
FILE NAME: D1018 D1019 W/ SCREEN	SCALE: AS SHOWN
DRAWN BY: J.V.	CHECKED BY: R.D.
SHT 1 OF 1	