


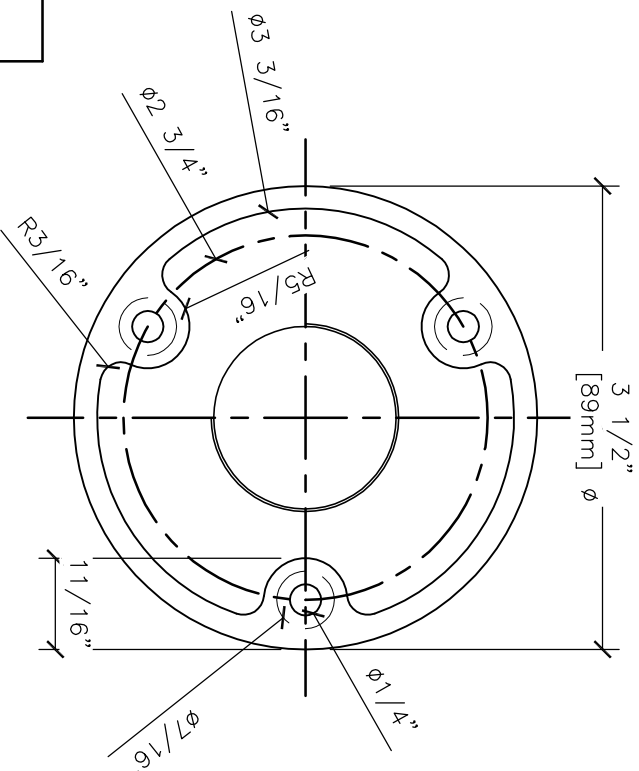
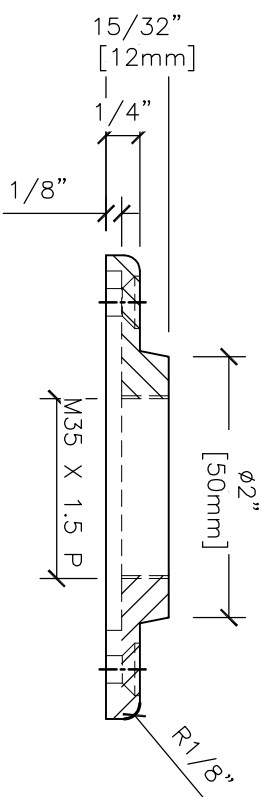


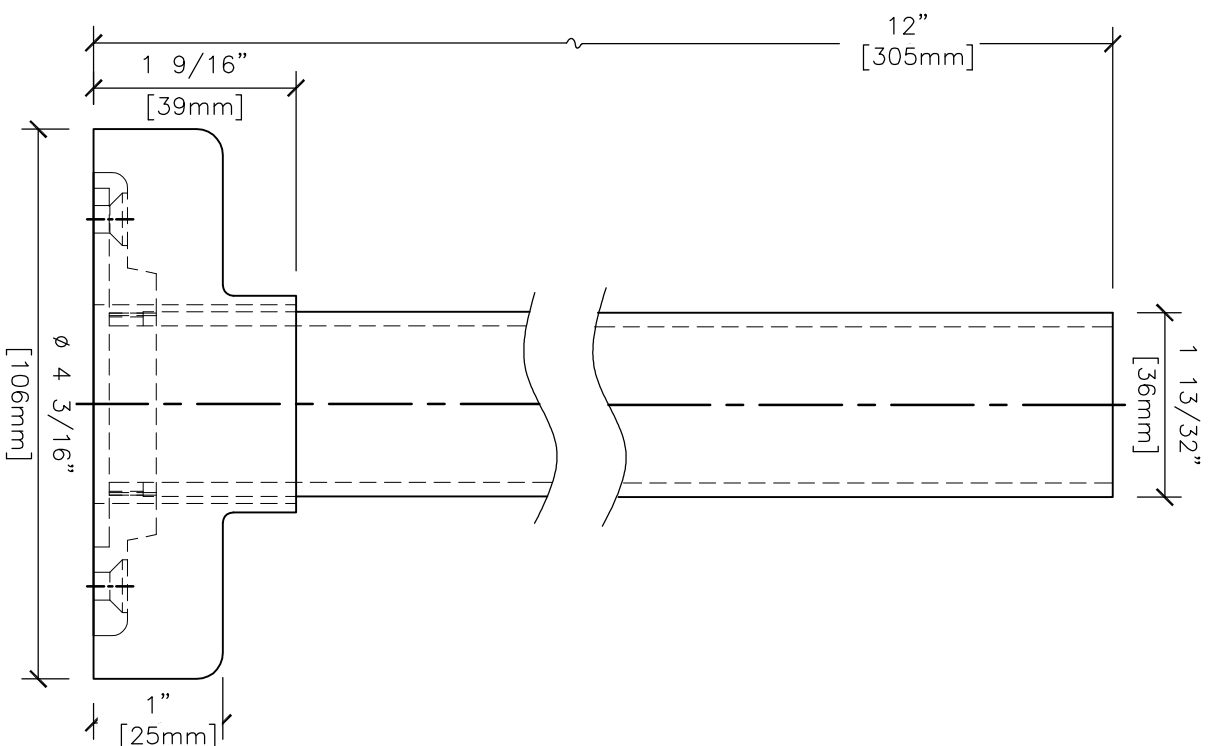

FLANGE

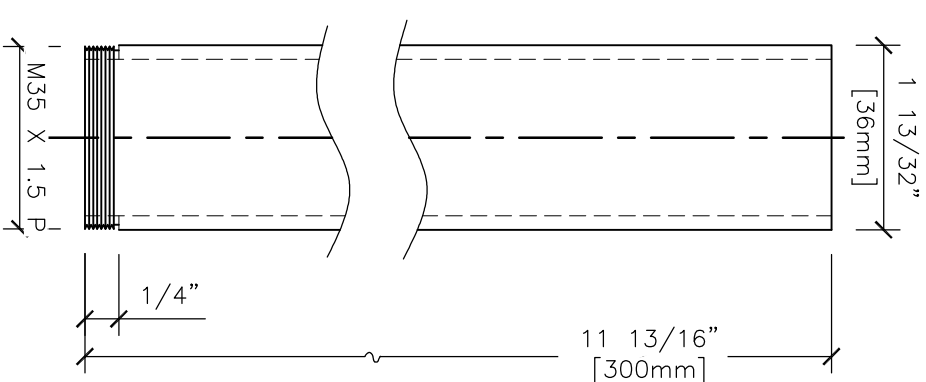

STANCHION

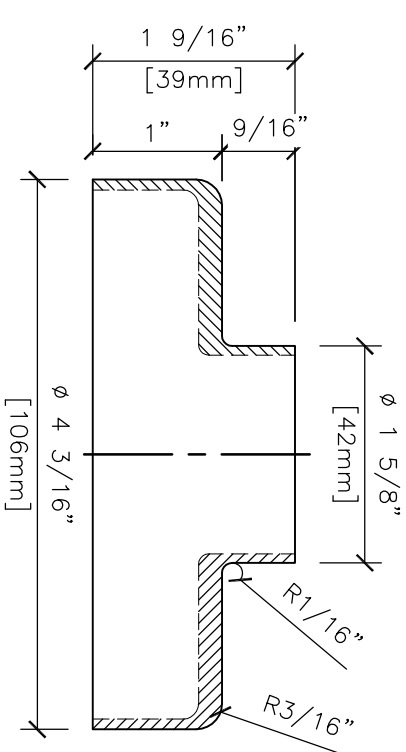


COVER

ALWAYS USE DIMENSIONS SHOWN ON THE PLAN.
DO NOT SCALE OR DIMENSION ACTUAL DRAWING
TO ENSURE ACCURACY

SPECIFICATIONS:

MATERIAL: 304 STAINLESS STEEL

CATALOG NUMBER	FINISH
HR15XBS	BRUSHED STAINLESS STEEL
HR15XPS	POLISHED STAINLESS STEEL
HR15XPB	POLISHED BRASS
HR15XCBS	BRUSHED STAINLESS CANOPY
HR15XCPB	POLISHED BRASS CANOPY
HR15XCPS	POLISHED STAINLESS CANOPY

 			
C.R. LAURENCE CO.		ARCHITECTURAL PRODUCTS	
PH: 800-421-6144 FX: 800-262-3299 WWW.CRLAURENCE.COM		DESCRIPTION:	
CRL STEEL FLANGE AND CANOPY FOR 1-1/2" TUBING		CAT. NO: (SEE CHART)	
FILE NAME: HR15X		DATE: 02/01/10	
DRAWN BY: J.V.		SCALE: N.T.S.	
CHECKED BY:		R.E.D.	
SHT 1 OF 1		SHT 1 OF 1	