


# GLASS CLAMPS FOR STAIR AND WALKWAY RAILINGS

## 52 DEGREE SLANT OPEN CLAMP "B"

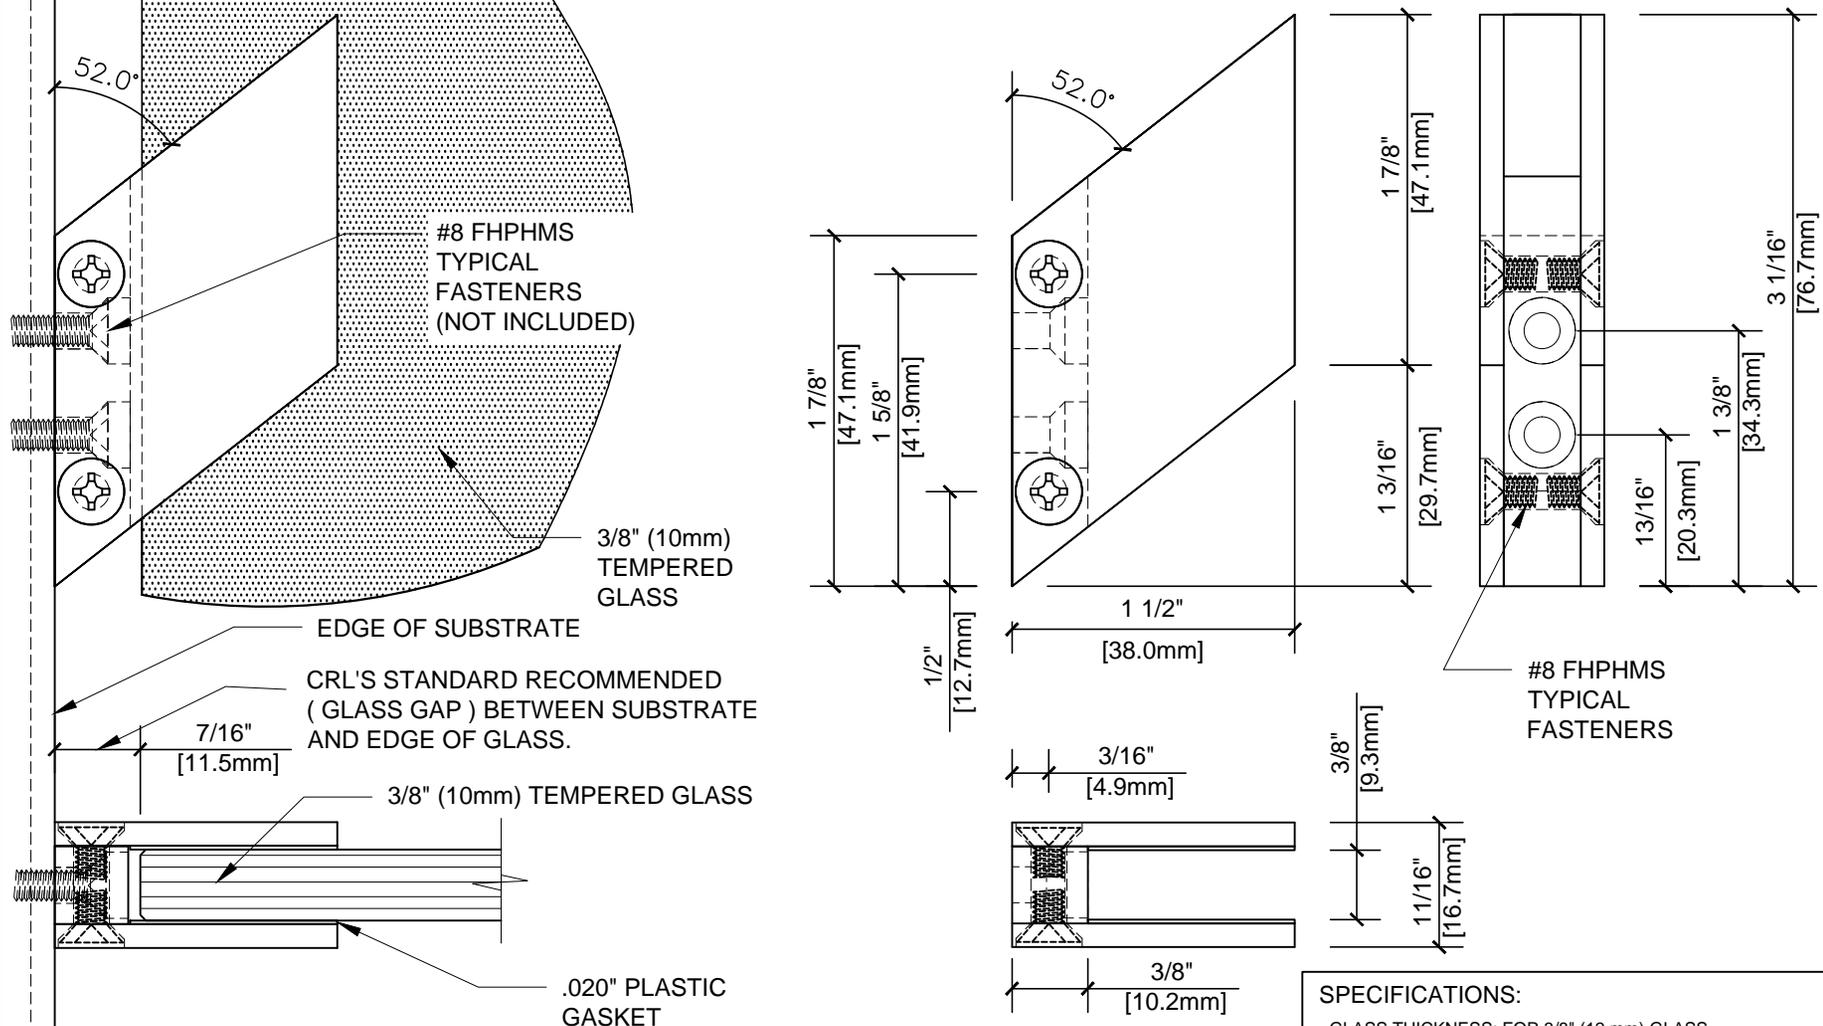

TEMPLATE USED FOR:

CATALOG NUMBER	FINISH
RH4438BR	BRASS
RH4438CH	CHROME
RH4438BN	BRUSHED NICKLE

ALWAYS USE DIMENSIONS SHOWN ON THE PLAN.  
DO NOT SCALE OR DIMENSION ACTUAL DRAWING  
TO ENSURE ACCURACY

**SPECIFICATIONS:**

GLASS THICKNESS: FOR 3/8" (12 mm) GLASS.

BASE DESIGN: FLAT BACK

FOR USE WITH: METAL OR WOOD SUBSTRATES

MATERIAL: SOLID BRASS WITH SELECTED PLATED FINISHES

GLASS FABRICATION: TEMPERED GLASS

INCLUDES: CLEAR PLASTIC GASKETS

**ARCHITECTURAL PRODUCTS**  
 PH: 800-421-6144 FX: 800-262-3299  
 WWW.CRLAURENCE.COM

DESCRIPTION:  
**GLASS CLAMPS FOR STAIR AND WALKWAY RAILINGS**  
 FOR 3/8" TEMPERED GLASS - SOLID BRASS W/PLATED FINISH

CAT. NO: (SEE CHART)	DATE: 11/22/10
FILE NAME: RH4438xx	SCALE: N.T.S.
DRAWN BY: R.E.D.	CHECKED BY: C.H.
SHT <u>1</u> OF <u>1</u>	