
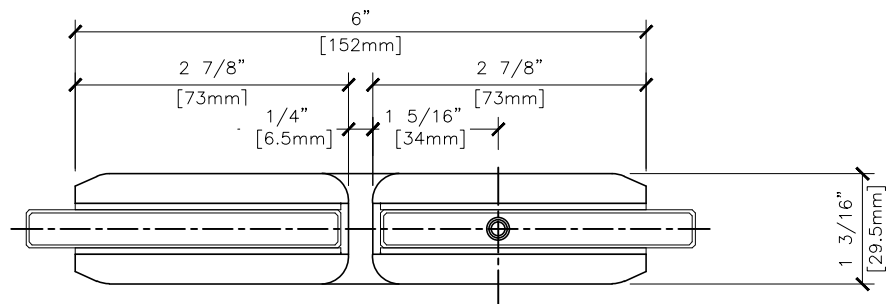


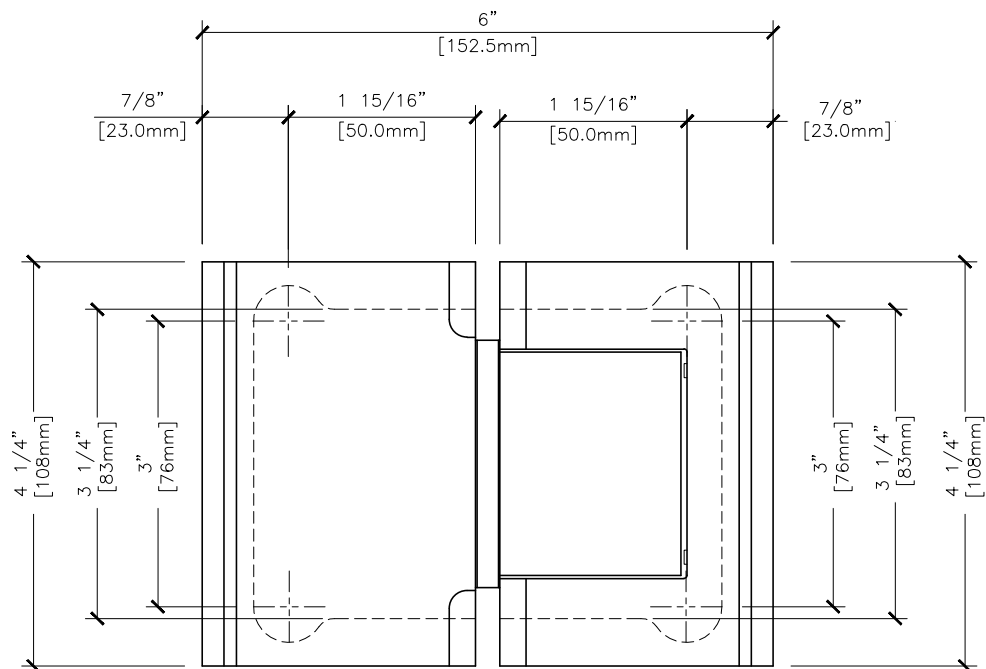

31M8015 BILOBA HYDRAULIC ALL-GLASS DOOR HINGE

CATALOG NUMBER	FINISH
31M8015CH	BRITE CHROME
31M8015SN	BRUSHED SATIN
31M8015SA	SATIN ANODIZED
31M8015PG	POLISHED GOLD

ALWAYS USE DIMENSIONS SHOWN ON THE PLAN.
DO NOT SCALE OR DIMENSION ACTUAL DRAWING
TO ENSURE ACCURACY

SPECIFICATIONS:

GLASS THICKNESS: MODELS FOR 3/8" TO 1/2" (10 to 12 mm) GLASS.
MATERIAL: ALUMINUM (FINISHED AS SPECIFIED)



ARCHITECTURAL PRODUCTS

PH: 800-421-6144 FX: 800-262-3299
WWW.CRLAURENCE.CO

DESCRIPTION:

31M8015 HYDRAULIC ALL-GLASS DOOR 180 GLASS TO GLASS HINGE

FOR 3/8" TO 1/2" (10 to 12 mm) THICK GLASS

CAT. NO: (SEE CHART)

DATE: 01/26/10


FILE NAME: 31M8015

SCALE: N.T.S

DRAWN BY: J.V.

CHECKED BY: R.E.D.

SHT 1 OF 1

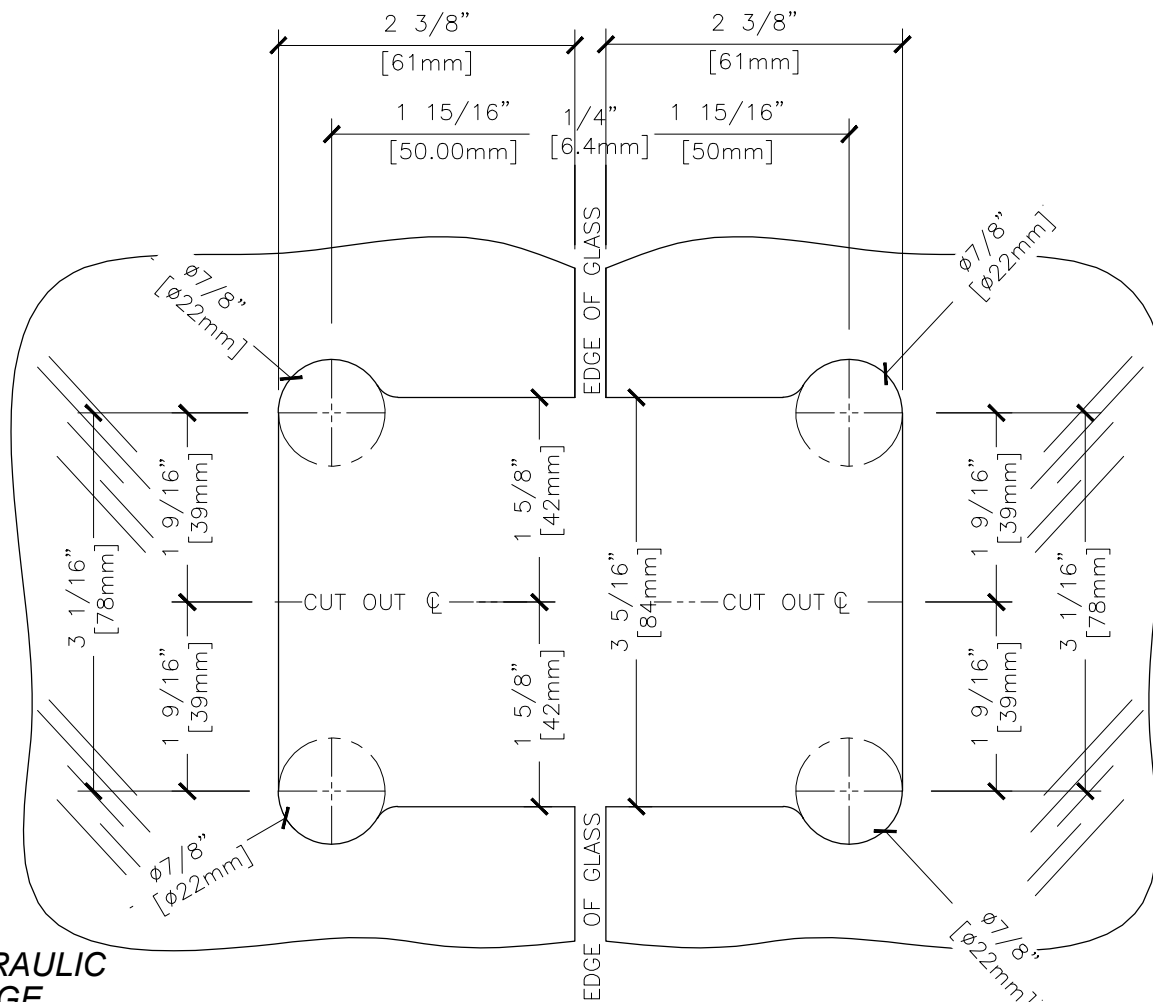

**31M8015 BILOBA HYDRAULIC
ALL-GLASS DOOR HINGE**

CATALOG NUMBER	FINISH
31M8015CH	BRITE CHROME
31M8015SN	BRUSHED SATIN
31M8015SA	SATIN ANODIZED
31M8015PG	POLISHED GOLD

ALWAYS USE DIMENSIONS SHOWN ON THE PLAN.
DO NOT SCALE OR DIMENSION ACTUAL DRAWING
TO ENSURE ACCURACY

SPECIFICATIONS:

GLASS THICKNESS: MODELS FOR 3/8" TO 1/2" (10 to 12 mm)



ARCHITECTURAL PRODUCTS

PH: 800-421-6144 FX: 800-262-3299
WWW.CRLAURENCE.CO

DESCRIPTION:

GLASS FABRICATION TEMPLATE FOR 31M8015 HINGE

FOR 3/8 TO 1/2" (10 to 12mm) THICK GLASS

CAT. NO: (SEE CHART)

DATE: 07/07/10

FILE NAME: 31M8015

SCALE: N.T.S


DRAWN BY: J.V.

CHECKED BY: R.E.D.

SHT 1 OF 1

**31M8015 BILOBA HYDRAULIC
ALL-GLASS DOOR HINGE**

CATALOG NUMBER	FINISH
31M8015CH	BRITE CHROME
31M8015SN	BRUSHED SATIN

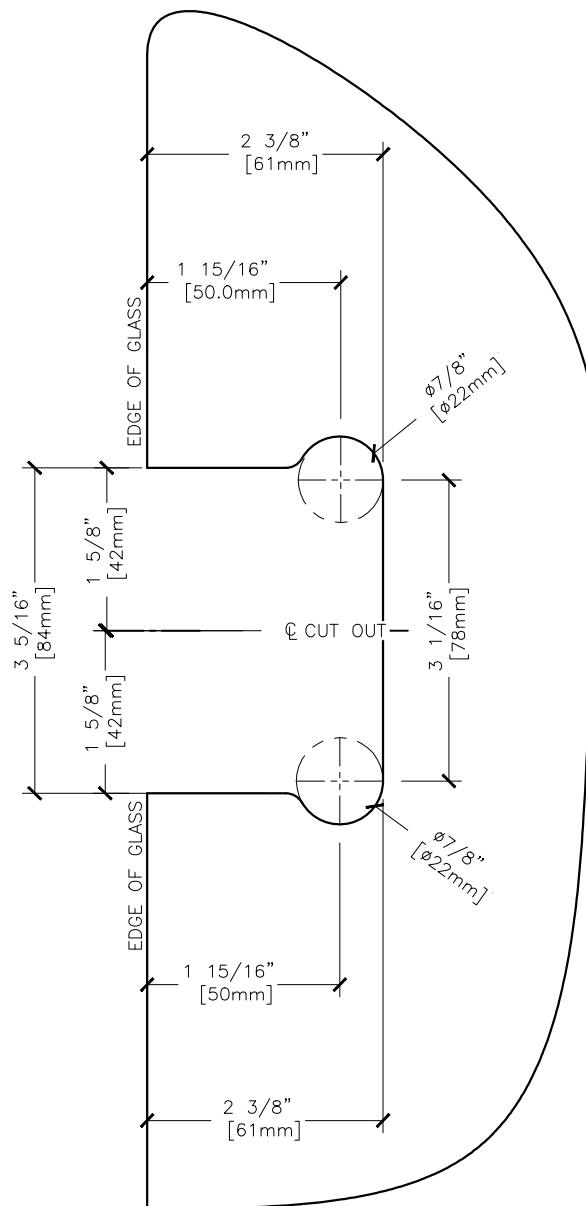

ALWAYS USE DIMENSIONS SHOWN ON THE PLAN.
DO NOT SCALE OR DIMENSION ACTUAL DRAWING
TO ENSURE ACCURACY

SPECIFICATIONS:

GLASS THICKNESS: MODELS FOR 3/8" TO 1/2" (10 to 12 mm)

MATERIAL: ALUMINUM WITH PLATED FINISH.



ARCHITECTURAL PRODUCTS
PH: 800-421-6144 FX: 800-262-3299
WWW.CRLAURENCE.COM

DESCRIPTION:

GLASS FABRICATION TEMPLATE FOR 31M8015 HINGE

FOR 3/8 TO 1/2" (10 to 12mm) THICK GLASS

CAT. NO:	(SEE CHART)	DATE:	01/26/10
FILE NAME:	31M8015	SCALE:	N.T.S
DRAWN BY:	J.V.	CHECKED BY:	R.E.D.
		SHT	1 OF 1