





HRS HAND RAILING SYSTEMS


CRL HAS DEVELOPED A LINE OF HAND RAIL TUBING AND COMPONENTS TO COMPLETE OUR HRS HAND RAILING SYSTEM. OUR COLLECTION OF RAILINGS, BRACKETS, END CAPS, SLEEVES AND FLANGES WILL FILL THE NEED OF VIRTUALLY ANY HAND RAILING PROJECT. WE WILL ALSO CUSTOM FABRICATE TO FIT YOUR UNIQUE JOB CONDITIONS. CRL THIN WALL HAND RAIL TUBING IS PRECISION MADE STAINLESS STEEL OR BRASS WITH .050" WALL THICKNESS. OUR HEAVY WALL HAND RAIL TUBING IS MADE OF STAINLESS STEEL OR ALUMINUM WITH A HEFTY .125" WALL FOR ADDED STRENGTH. OUR SOLID WOOD HANDRAILS ARE AVAILABLE IN 8 WOOD TYPES.

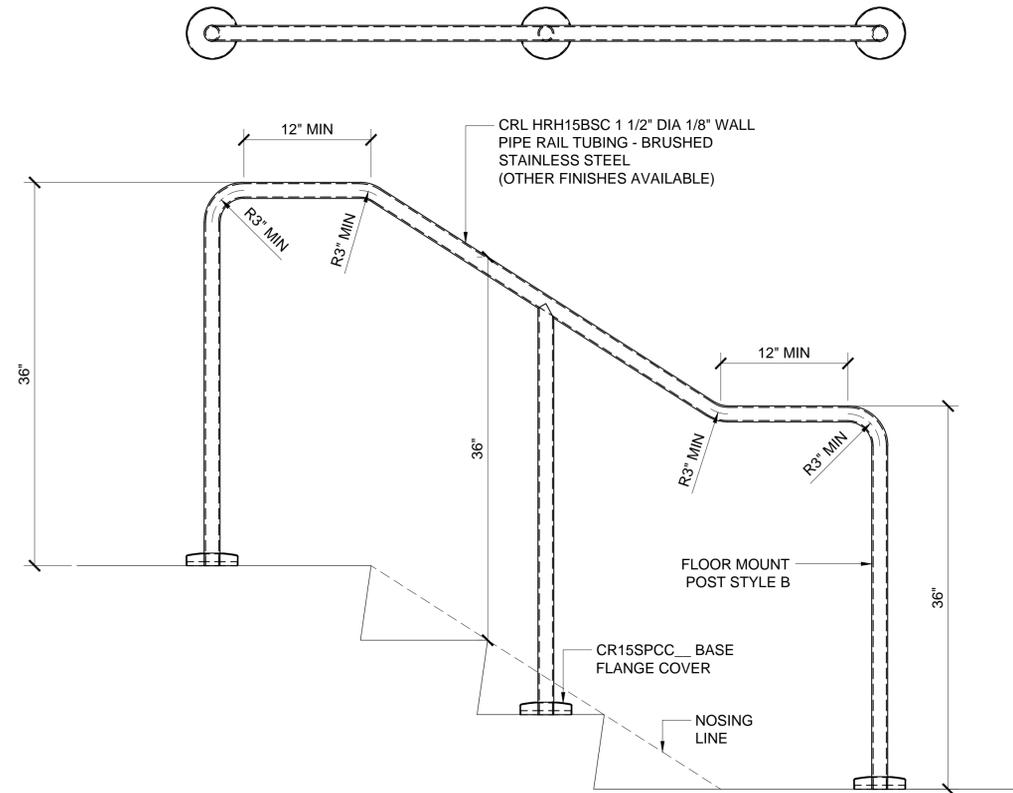


TYPICAL FREE STANDING HANDRAIL WITH BENT CORNERS

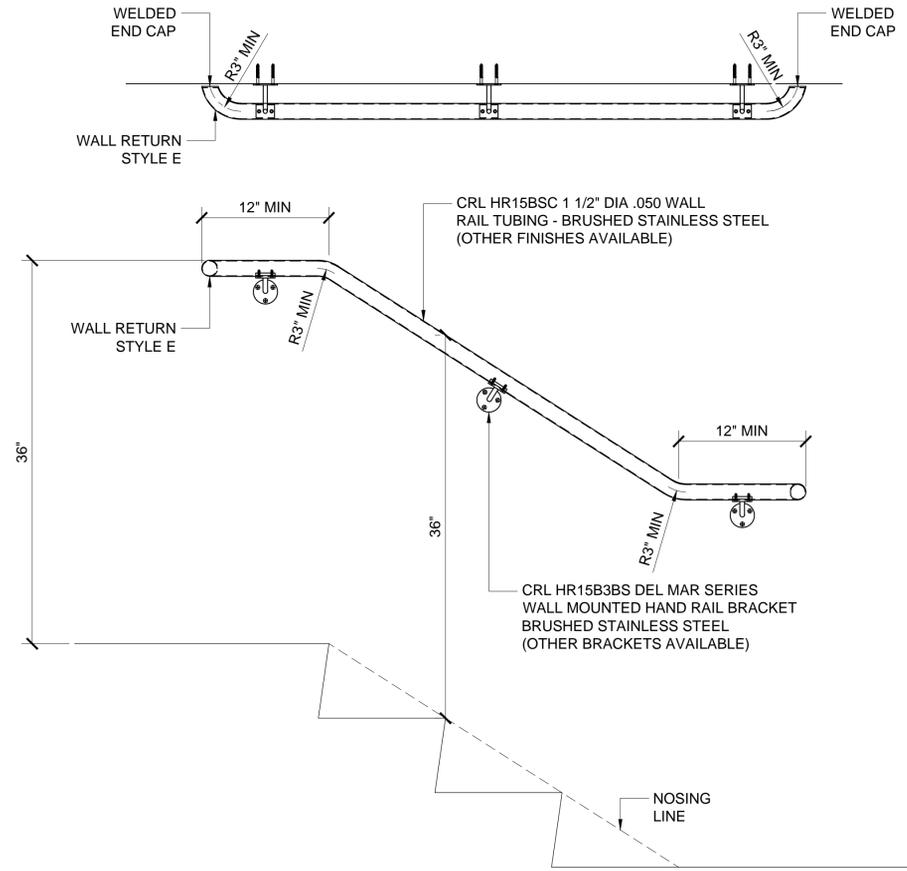

TYPICAL WALL-MOUNTED HANDRAIL WITH BENT CORNERS

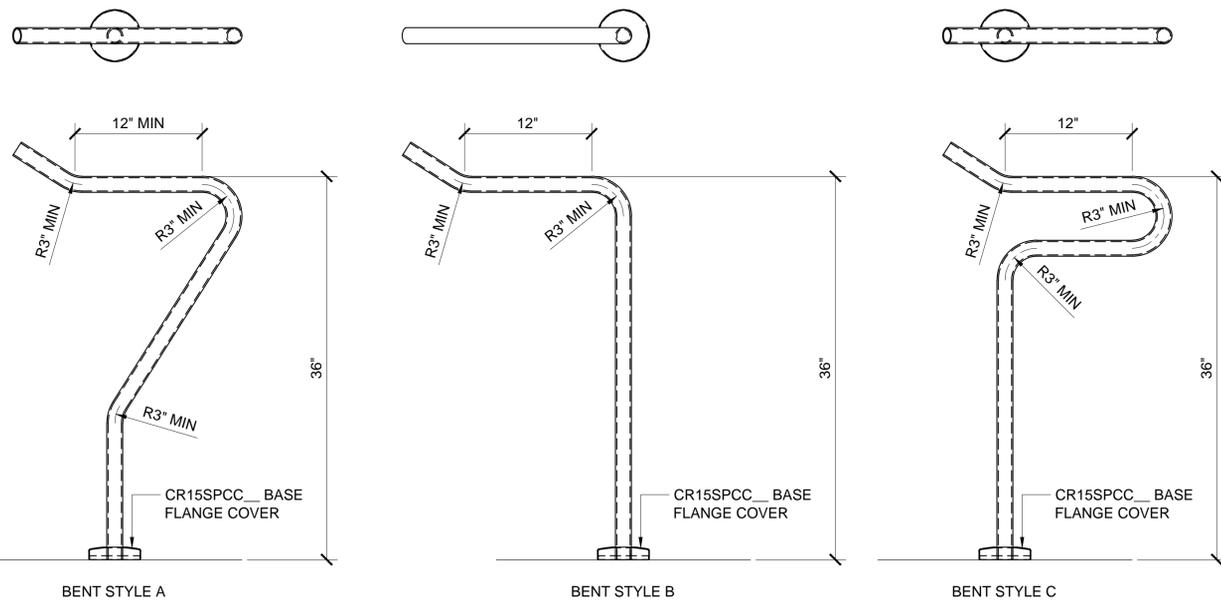

STANDARD FLOOR MOUNT CONFIGURATIONS WITH BENT CORNERS

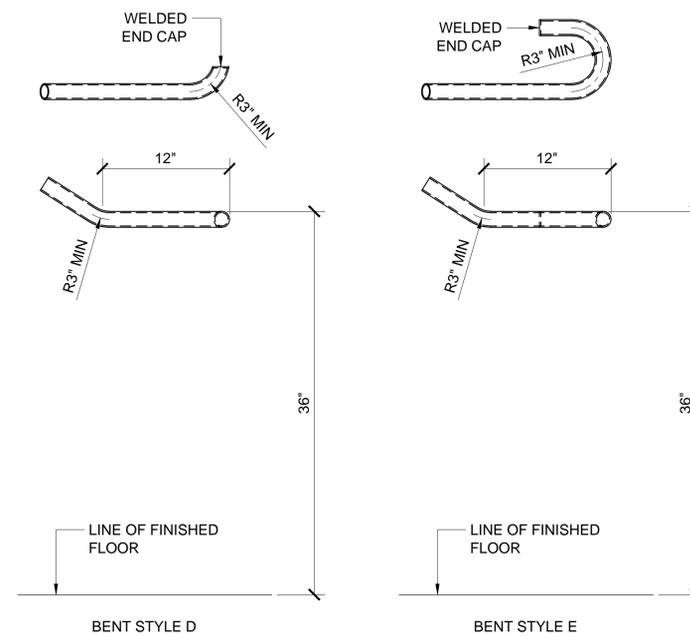

STANDARD WALL RETURN CONFIGURATIONS WITH BENT CORNERS


Revisions By:




Discription:
CRL / BLUMCRAFT
HANDRAIL SYSTEMS

Drawn By: AAD
Date: 12/3/12
Scale: 1 1/2"=1'-0"
File Name: HRS Railings.dwg


Sheet

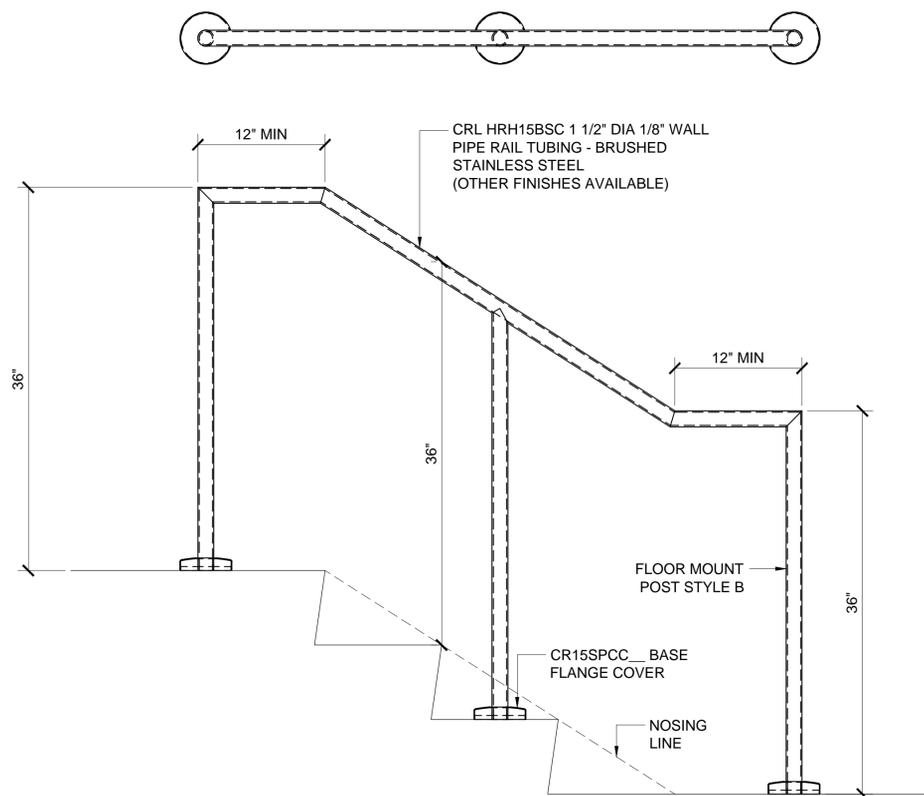


TYPICAL FREE STANDING HANDRAIL WITH MITERED CORNERS

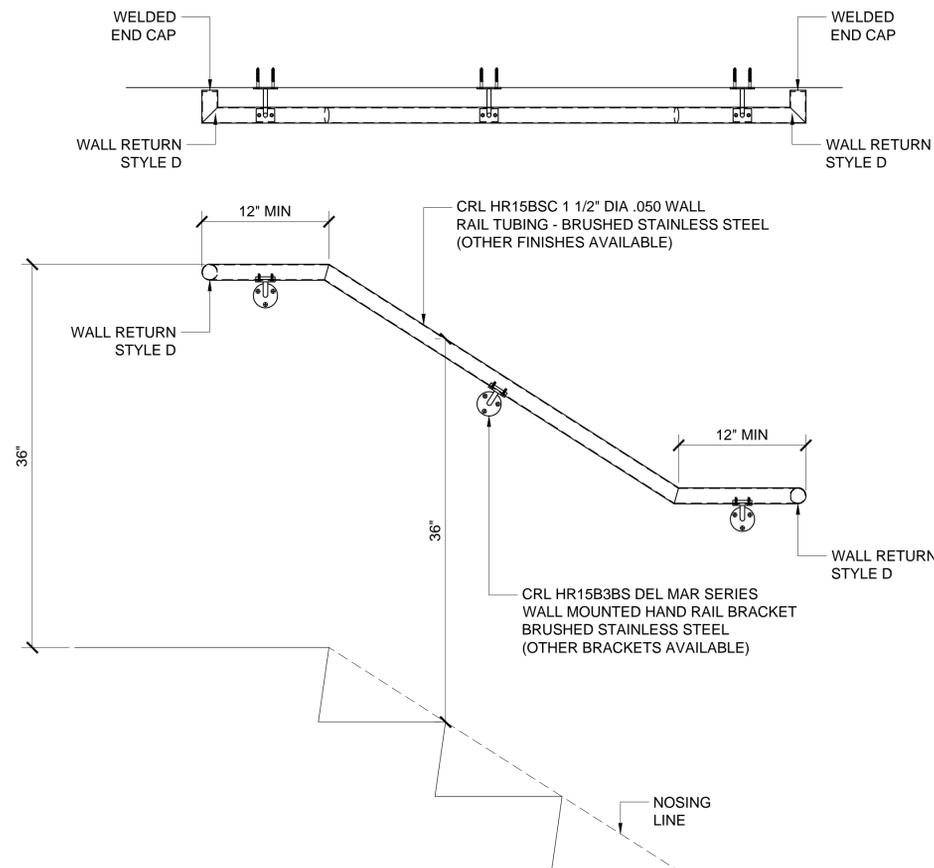

TYPICAL WALL-MOUNTED HANDRAIL WITH MITERED CORNERS

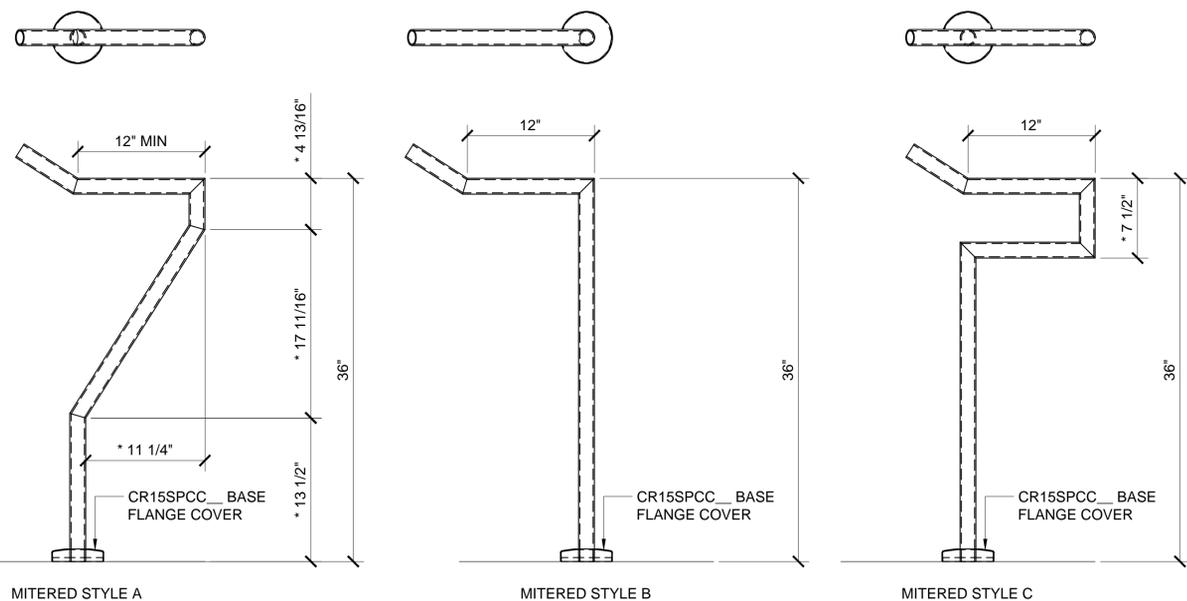

STANDARD FLOOR MOUNT CONFIGURATIONS WITH MITERED CORNERS




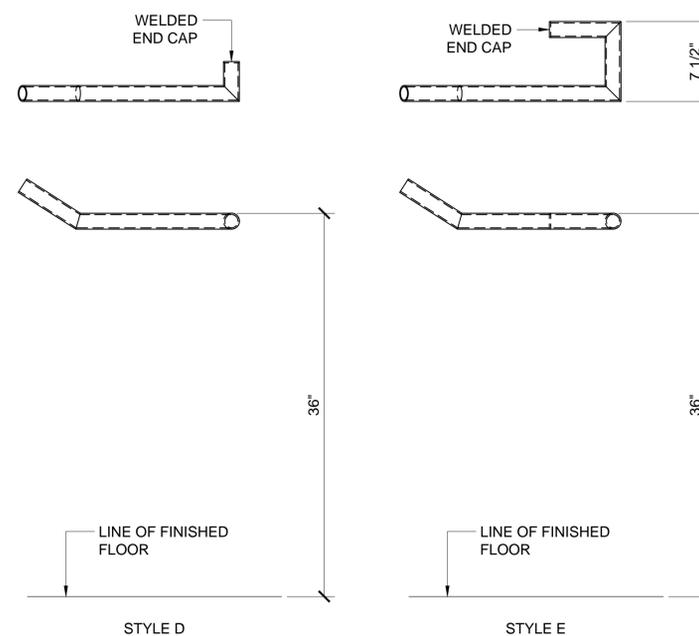


STANDARD WALL RETURN CONFIGURATIONS WITH MITERED CORNERS

* DIMENSIONS CAN VARY BASED ON PROJECT REQUIREMENTS

Revisions By:

CRL
US ALUMINUM
C.R. LAURENCE CO. ARCHITECTURAL PRODUCTS
2503 E. Vernon Avenue, Los Angeles, CA 90058-1897
PH (800)-421-6144 FX (800)-987-7501 www.crlaurence.com

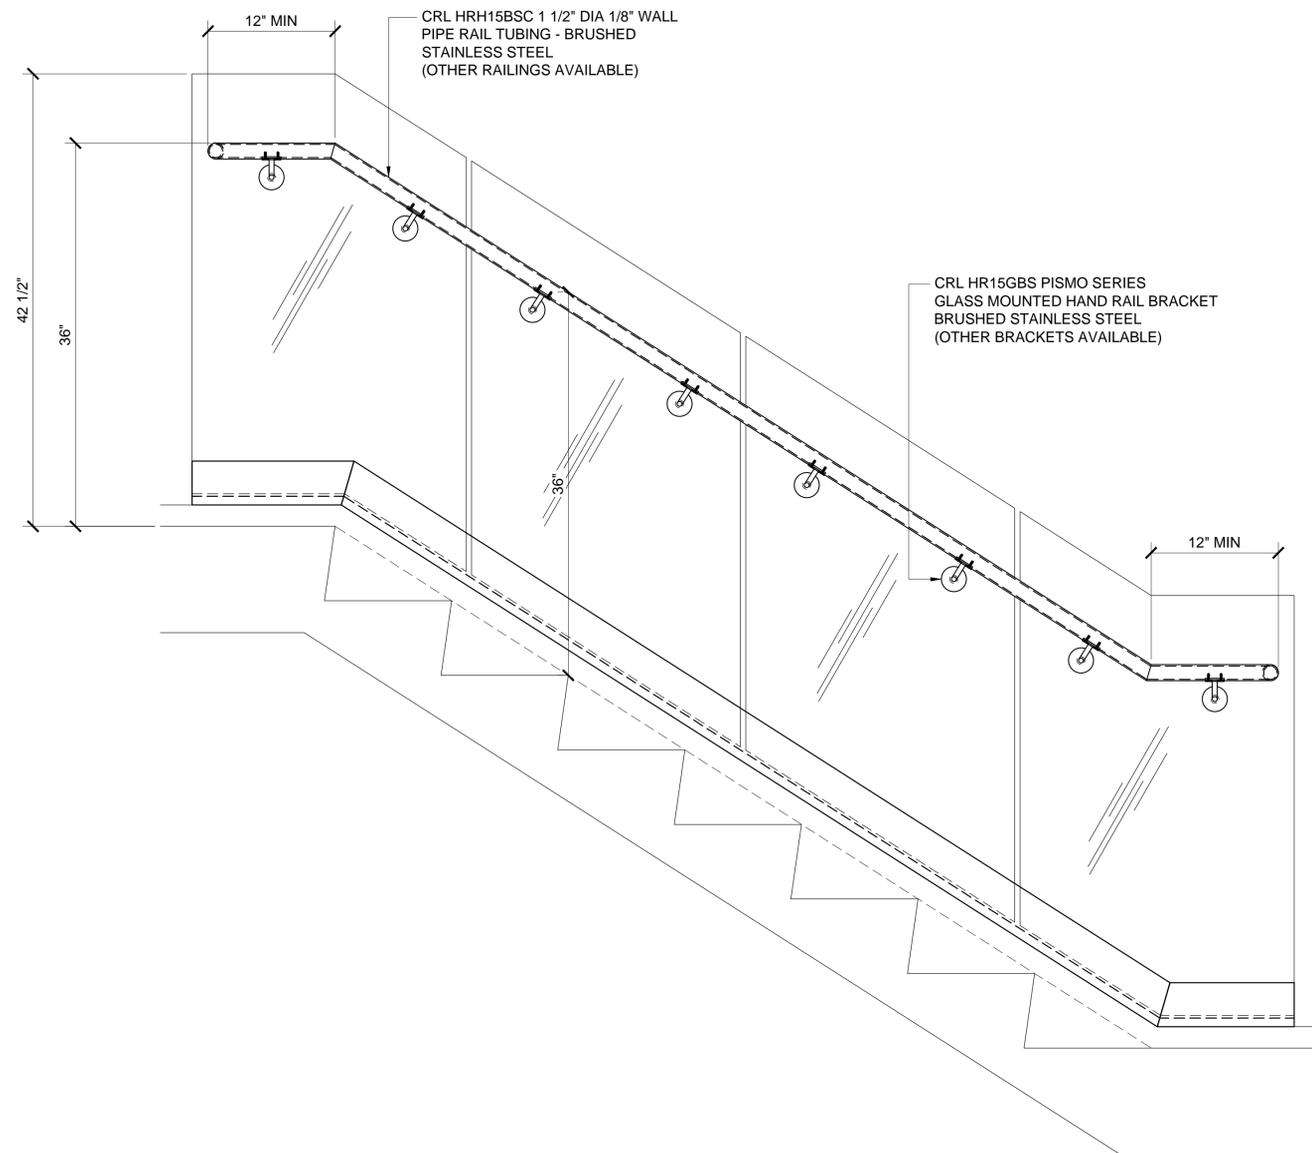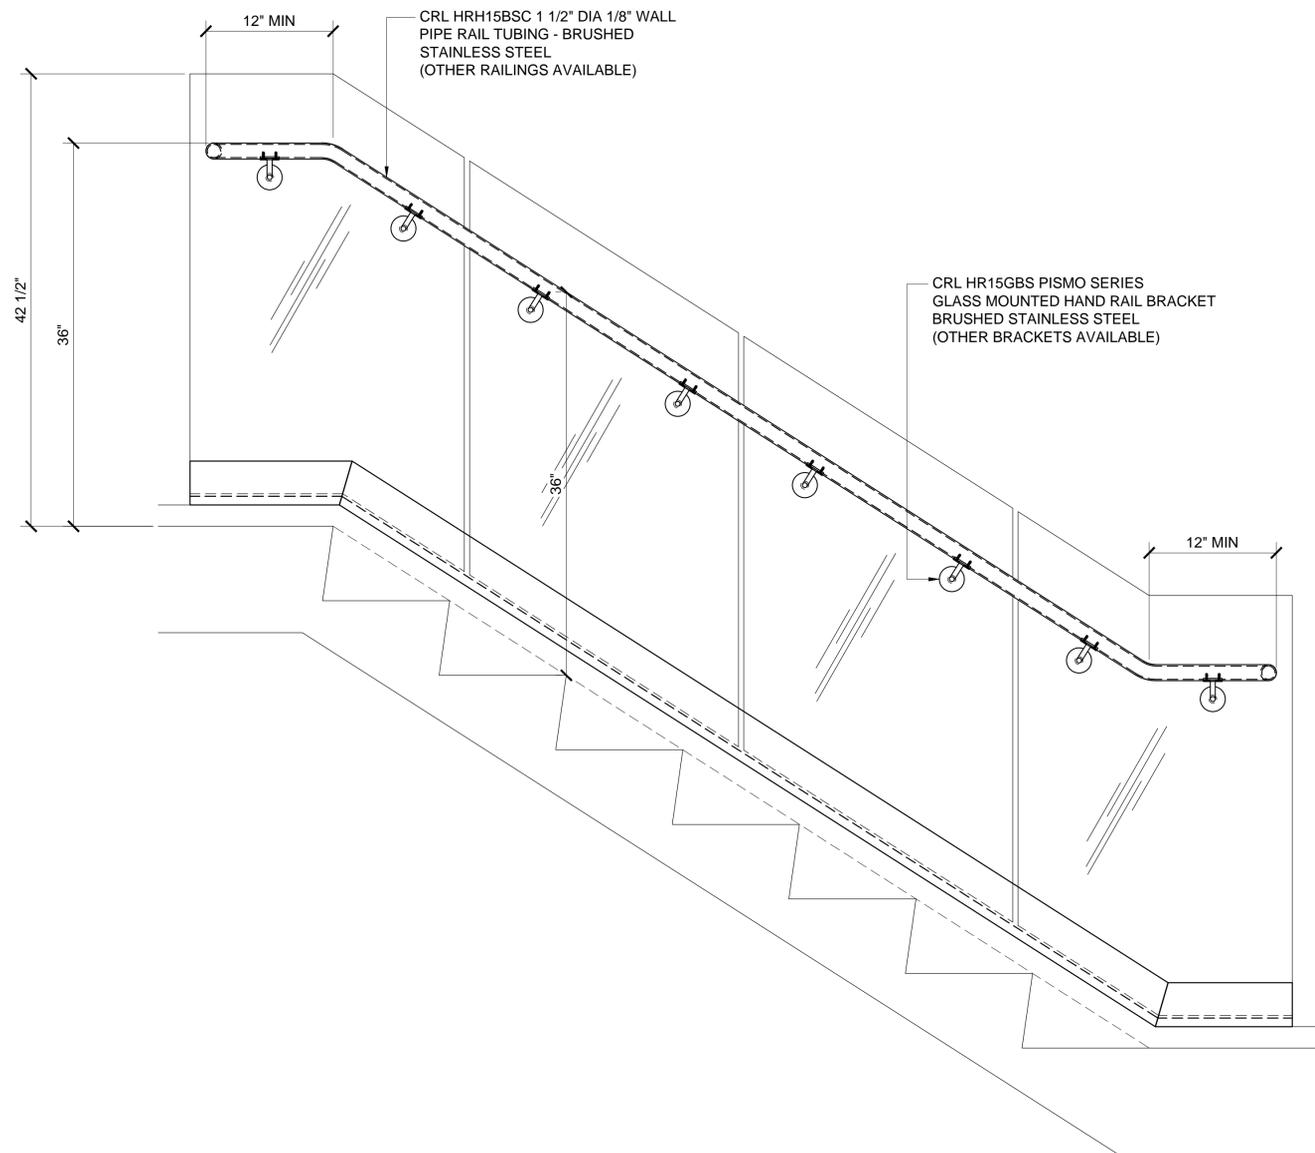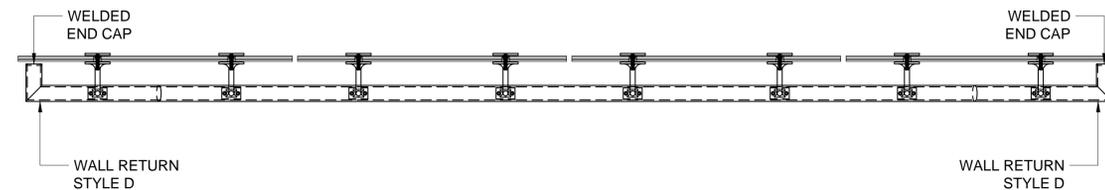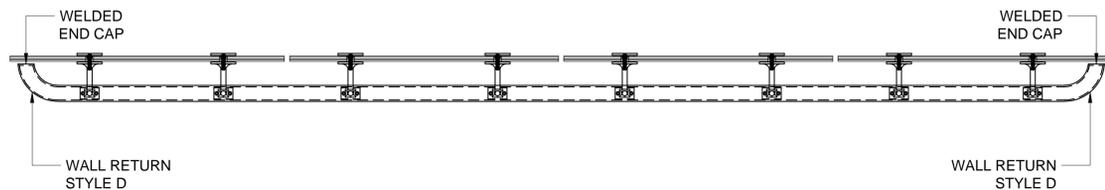


TYPICAL BENT GLASS-MOUNTED HANDRAIL

TYPICAL MITERED GLASS-MOUNTED HANDRAIL

Discription:
CRL / BLUMCRAFT
HANDRAIL SYSTEMS

Drawn By: AAD
Date: 12/3/12
Scale: 1 1/2"=1'-0"
File Name: HRS Railings.dwg


Sheet

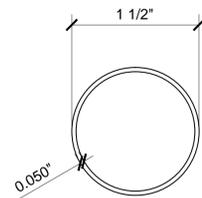

CRL HR15 1 1/2" O.D. HAND RAIL TUBING
ALL CRL HAND RAILING IS FORMED USING PRECISION TOOLING TO MAINTAIN UNIFORM DIAMETERS, ALLOWING FOR SMOOTH HAIRLINE TRANSITIONS AT SPLICES AND END CAPS.

AVAILABLE FINISHES


- HR15BS = BRUSHED STAINLESS STEEL
- HR15PS = POLISHED STAINLESS STEEL
- HR15SB = SATIN BRASS
- HR15PB = POLISHED BRASS

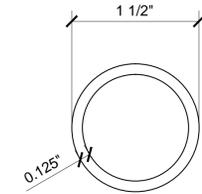

CRL HRH15 1 1/2" O.D. PIPE RAIL TUBING
CRL'S 1 1/2" O.D. PIPE RAIL TUBING IS DESIGNED FOR GUARD RAIL, HAND RAIL, STAIRWAY, AND HANDICAP RAMP AREAS. FORMED USING PRECISION TOOLING TO MAINTAIN UNIFORM DIAMETERS, ALLOWING FOR SMOOTH HAIRLINE TRANSITIONS AT SPLICE AND END CAP LOCATIONS.

AVAILABLE FINISHES


- HRH15BS = BRUSHED STAINLESS STEEL
- HRH15PS = POLISHED STAINLESS STEEL
- HRH15SA = SATIN ANODIZED
- HRH15DU = DARK BRONZE ANODIZED
- ARHR15CRM = MILL ALUMINUM

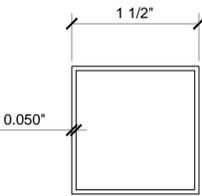

CRL HRS15 1 1/2" SQUARE O.D. HAND RAIL TUBING
ALL CRL HAND RAILING IS FORMED USING PRECISION TOOLING TO MAINTAIN UNIFORM DIAMETERS, ALLOWING FOR SMOOTH HAIRLINE TRANSITIONS AT SPLICES AND END CAPS.

AVAILABLE FINISHES

- HRS15BS = BRUSHED STAINLESS STEEL
- HRS15PS = POLISHED STAINLESS STEEL

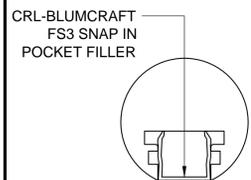


CRL-BLUMCRAFT 583 1 1/2" O.D. SOLID ALUMINUM HAND RAIL
CRL-BLUMCRAFT'S ALUMINUM HAND RAILINGS ARE SUITABLE FOR CUSTOM FINISHES INCLUDING ANODIZING, POWDER COATING ETC. 22A58 SPLICE PINS ARE REQUIRED TO ACHIEVE A SECURE AND PERMANENT MECHANICAL CONNECTION AT EACH SPLICE JOINT.

AVAILABLE FINISHES

- 583SA = SATIN ANODIZED
- 583DU = DARK BRONZE ANODIZED
- 583M = MILL ALUMINUM

SNAP IN POCKET FILLER AVAILABLE FINISHES

- FS3SA = SATIN ANODIZED
- FS3DU = DARK BRONZE ANODIZED
- FS3M = MILL ALUMINUM

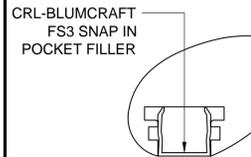


CRL-BLUMCRAFT 576 2" X 1 3/8" O.D. SOLID ALUMINUM HAND RAIL
CRL-BLUMCRAFT'S ALUMINUM HAND RAILINGS ARE SUITABLE FOR CUSTOM FINISHES INCLUDING ANODIZING, POWDER COATING ETC. 22A58 SPLICE PINS ARE REQUIRED TO ACHIEVE A SECURE AND PERMANENT MECHANICAL CONNECTION AT EACH SPLICE JOINT.

AVAILABLE FINISHES

- 576SA = SATIN ANODIZED
- 576DU = DARK BRONZE ANODIZED
- 576M = MILL ALUMINUM

SNAP IN POCKET FILLER AVAILABLE FINISHES


- FS3SA = SATIN ANODIZED
- FS3DU = DARK BRONZE ANODIZED
- FS3M = MILL ALUMINUM

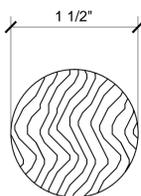

CRL WD15 1 1/2" O.D. WOOD HAND RAILS
CRL WOOD HAND RAILS ARE AVAILABLE IN A VARIETY OF HARDWOODS. STANDARD STOCK LENGTH IS 10'-0" BUT LONGER LENGTHS ARE AVAILABLE ON SPECIAL ORDER DEPENDENT ON THE WOOD TYPE SELECTED.

AVAILABLE HARDWOODS


- WD15WL = WALNUT
- WD15CR = CHERRY
- WD15MG = MAHOGANY
- WD15W0 = WHITE OAK
- WD15R0 = RED OAK
- WD15AS = ASH
- WD15PL = POPLAR
- WD15MP = MAPLE

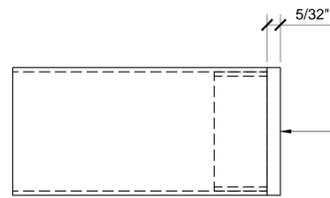

CRL HR15F FLAT END CAP FOR 1 1/2" O.D. HAND RAIL TUBING

AVAILABLE FINISHES


- HR15FBS = BRUSHED STAINLESS STEEL
- HR15FPS = POLISHED STAINLESS STEEL
- HR15FSB = SATIN BRASS
- HR15FPB = POLISHED BRASS

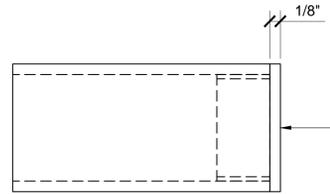

CRL HRH15EC FLAT END CAP FOR 1 1/2" O.D. TUBING

AVAILABLE FINISHES


- HRH15ECBS = BRUSHED STAINLESS STEEL
- HRH15ECPS = POLISHED STAINLESS STEEL
- HRH15ECSA = SATIN ANODIZED
- HRH15ECDU = DARK BRONZE ANODIZED
- AR15ECRM = MILL ALUMINUM

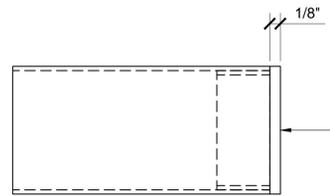

CRL SA10 FLAT END CAP FOR 1 1/2" SQUARE HAND RAIL TUBING

AVAILABLE FINISHES


- SA10BS = BRUSHED STAINLESS STEEL
- SA10PS = POLISHED STAINLESS STEEL

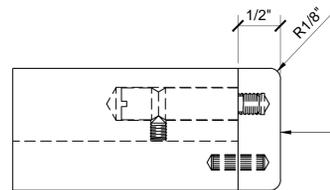

CRL-BLUMCRAFT 583EC END CAP FOR CRL-BLUMCRAFT 583 1 1/2" O.D. ALUMINUM HANDRAIL

AVAILABLE FINISHES

- 583ECSA = SATIN ANODIZED
- 583ECDU = DARK BRONZE ANODIZED
- 583ECM = MILL ALUMINUM

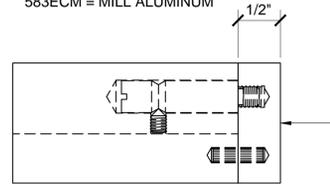


CRL-BLUMCRAFT 576XEC END CAP FOR CRL-BLUMCRAFT 576 2" X 1 3/8" O.D. ALUMINUM HANDRAIL

AVAILABLE FINISHES

- 576LECSA = SATIN ANODIZED
- 576LECDU = DARK BRONZE ANODIZED
- 576LECM = MILL ALUMINUM


- 576RECSA = SATIN ANODIZED
- 576RECDU = DARK BRONZE ANODIZED
- 576RECM = MILL ALUMINUM

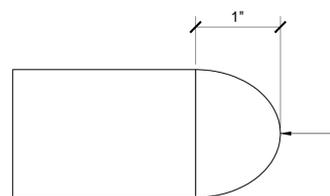

CRL WRDC15 WOOD DOME END CAP FOR 1 1/2" O.D. WOOD HAND RAILS

AVAILABLE HARDWOODS


- WRDC15WL = WALNUT
- WRDC15CR = CHERRY
- WRDC15MG = MAHOGANY
- WRDC15W0 = WHITE OAK
- WRDC15R0 = RED OAK
- WRDC15AS = ASH
- WRDC15PL = POPLAR
- WRDC15MP = MAPLE

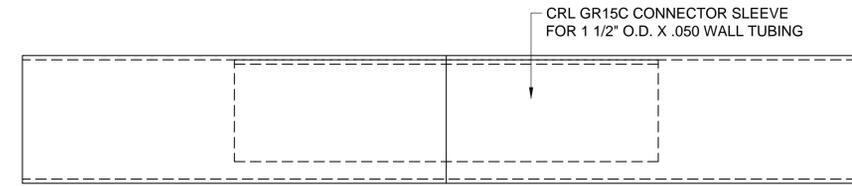

CRL GR15C CONNECTOR SLEEVE FOR 1 1/2" O.D. X .050 WALL TUBING

AVAILABLE MATERIALS


- GR15CSS = STAINLESS STEEL
- GR15CSB = BRASS

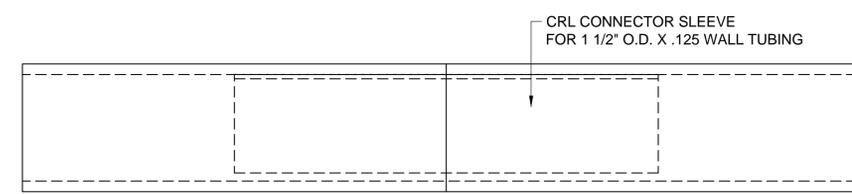

CRL CONNECTOR SLEEVE FOR 1 1/2" O.D. X .125 WALL TUBING

AVAILABLE MATERIALS


- HR15CSS = STAINLESS STEEL
- RCB36 = MILL ALUMINUM

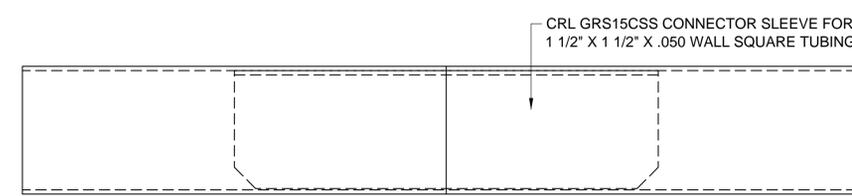

CRL GRS15CSS CONNECTOR SLEEVE FOR 1 1/2" X 1 1/2" X .050 WALL SQUARE TUBING

AVAILABLE MATERIAL


- GRS15CSS = STAINLESS STEEL

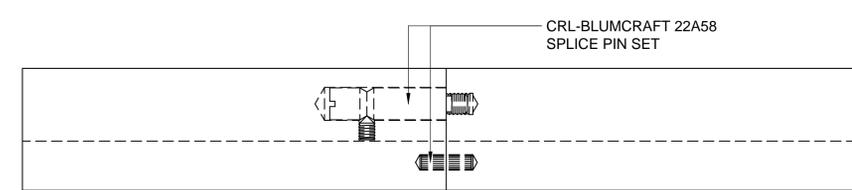

CRL-BLUMCRAFT 22A58 SPLICE PIN SET

AVAILABLE MATERIAL

- 22A58 = STAINLESS STEEL

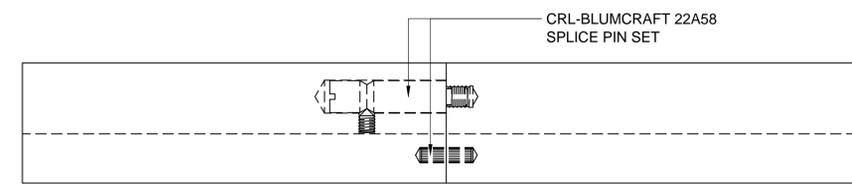

CRL-BLUMCRAFT 22A58 SPLICE PIN SET

AVAILABLE MATERIAL

- 22A58 = STAINLESS STEEL

Revisions By:




Discription:
CRL / BLUMCRAFT
HANDRAIL SYSTEMS

Drawn By: AAD
Date: 12/3/12
Scale: FULL
File Name: HRS Railings.dwg

Sheet

FLOOR MOUNT OPTIONS FOR HRH15 SERIES 1 1/2" DIA x .125 HEAVY WALL RAIL TUBING



Revisions By:

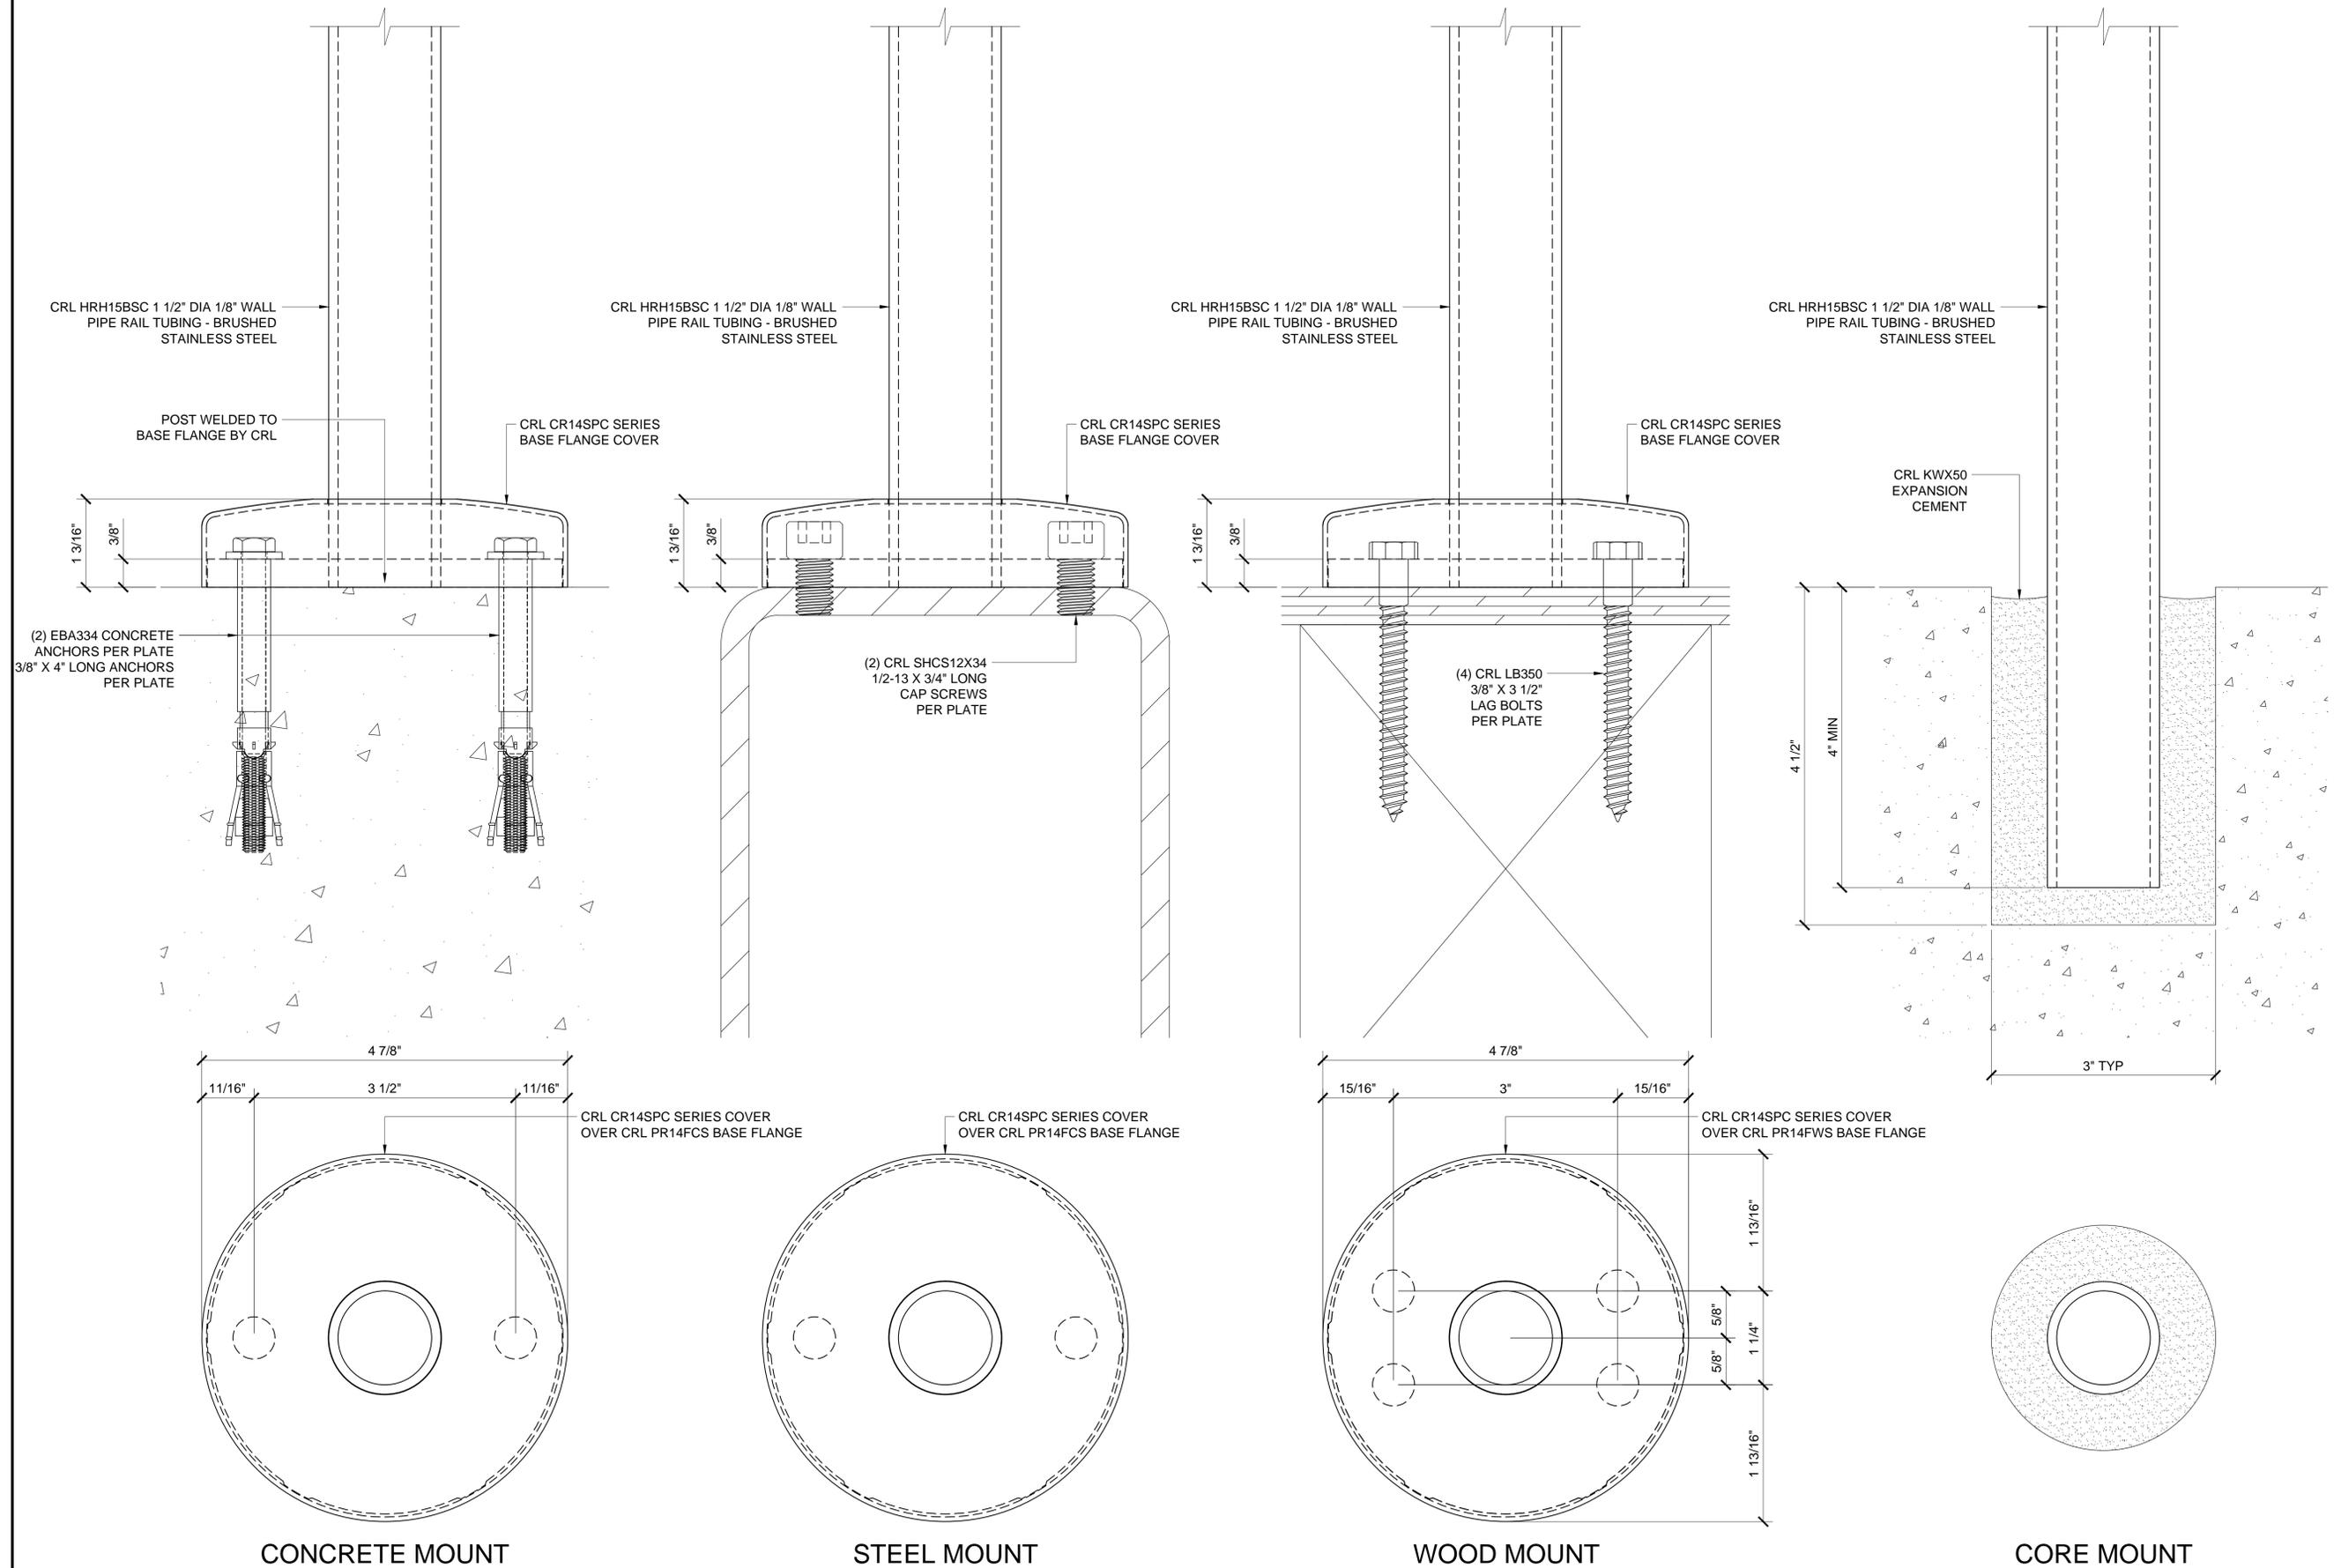



Discription:
CRL / BLUMCRAFT
HANDRAIL SYSTEMS

Drawn By: AAD
Date: 12/3/12
Scale: FULL
File Name: HRS Railings.dwg



FLOOR MOUNT OPTIONS FOR HR15 SERIES 1 1/2" DIA x .050 THIN WALL RAIL TUBING

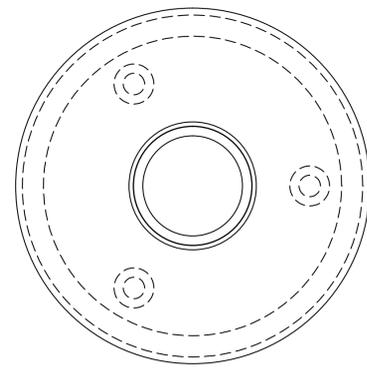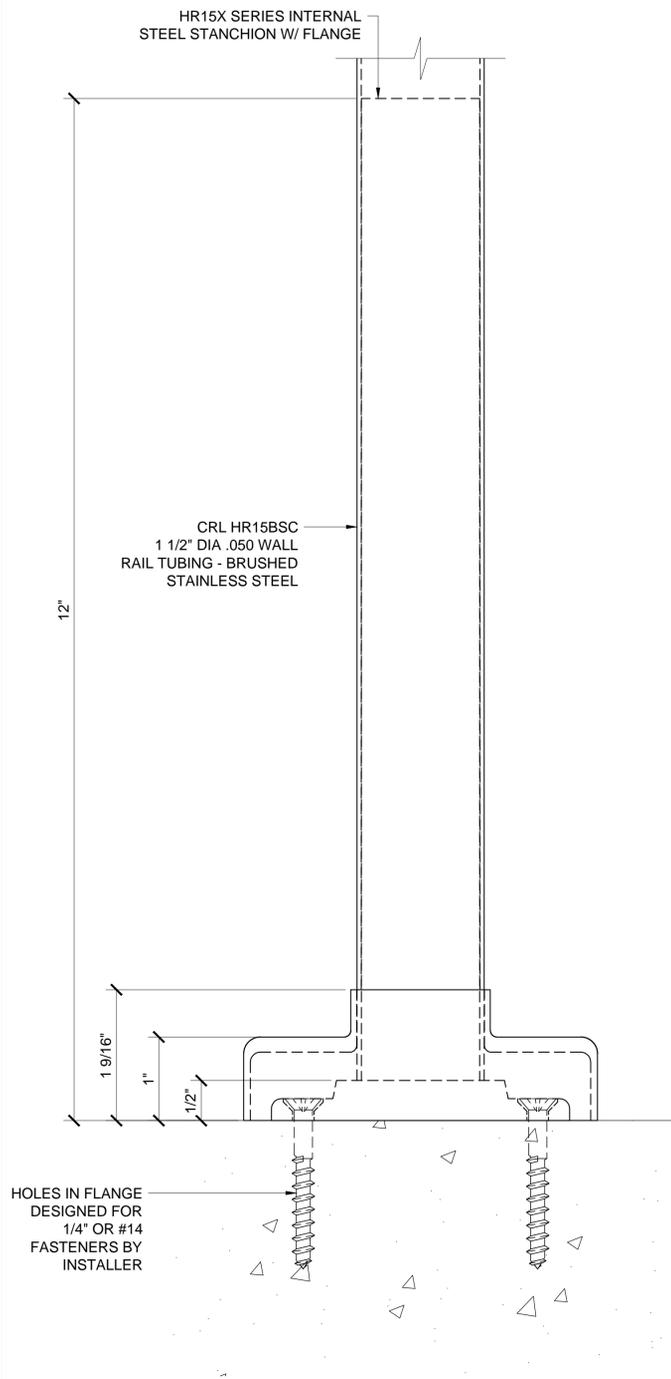



CONCRETE MOUNT

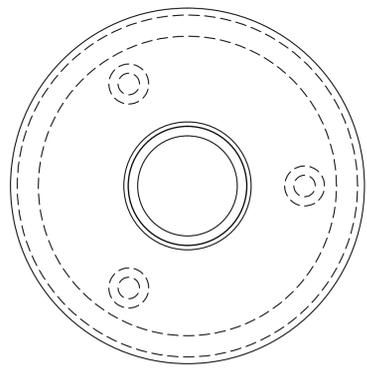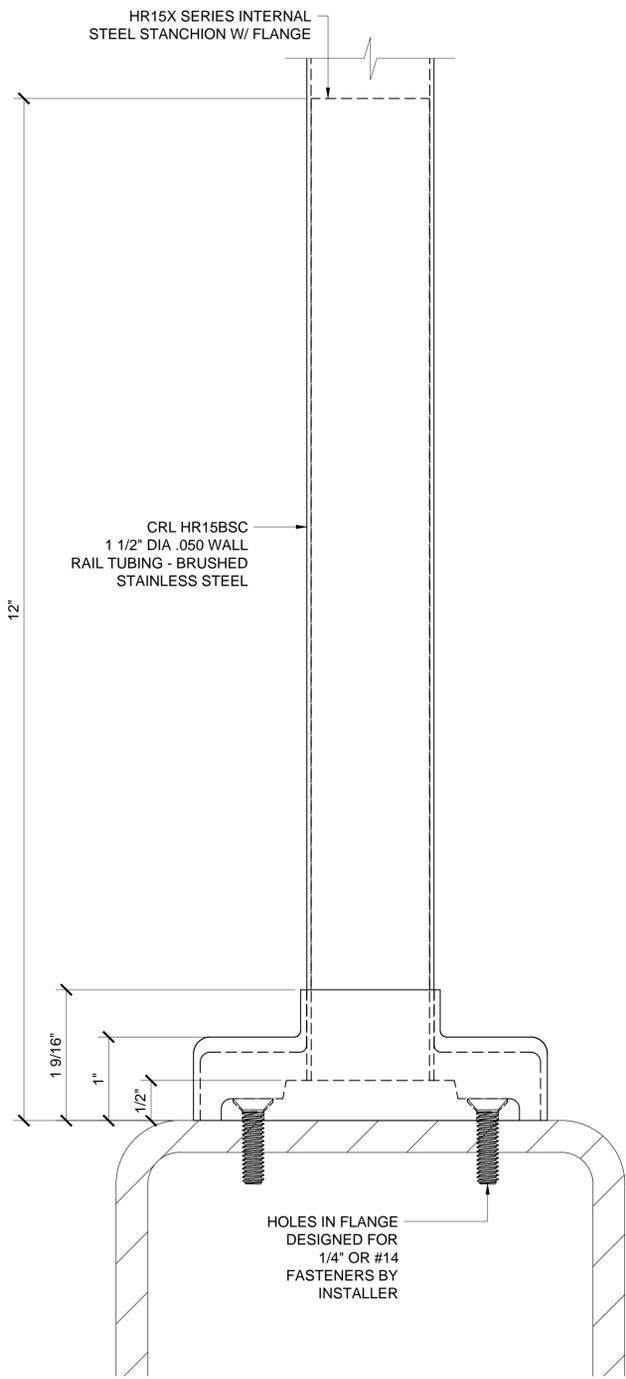

STEEL MOUNT

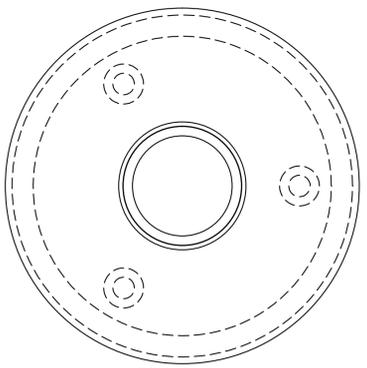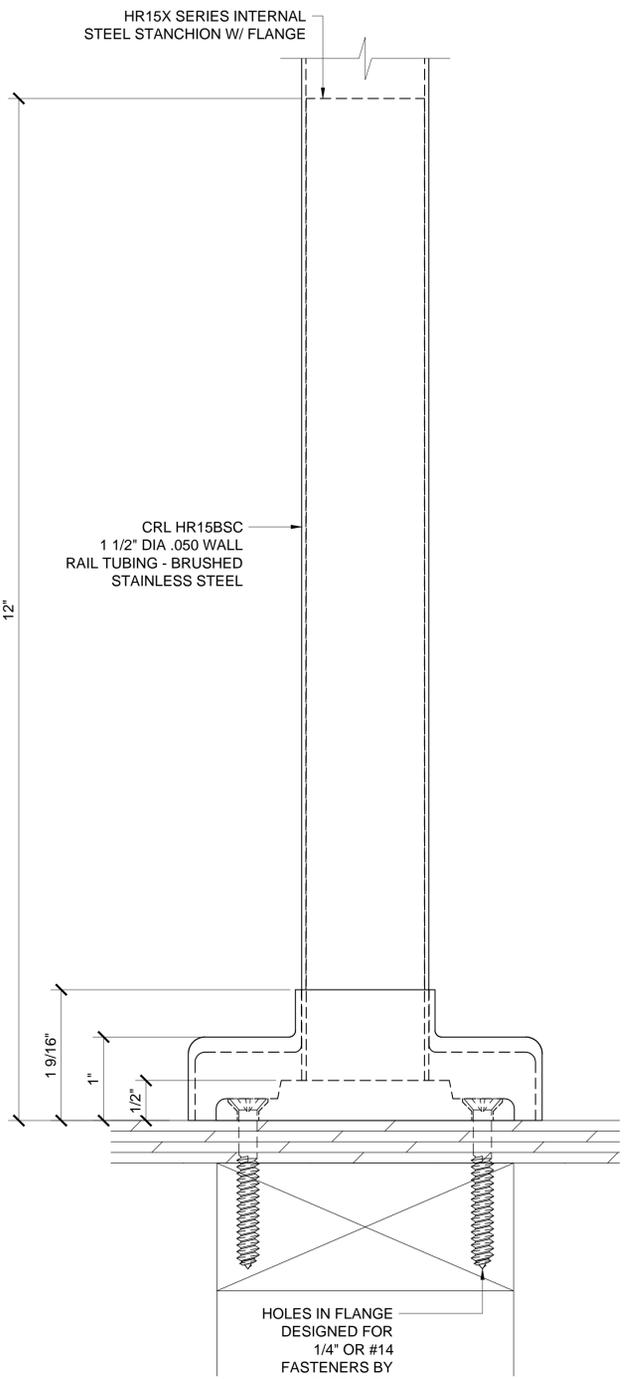

WOOD MOUNT

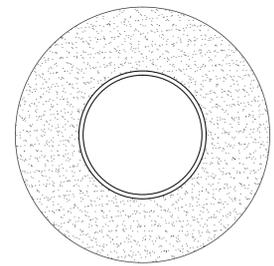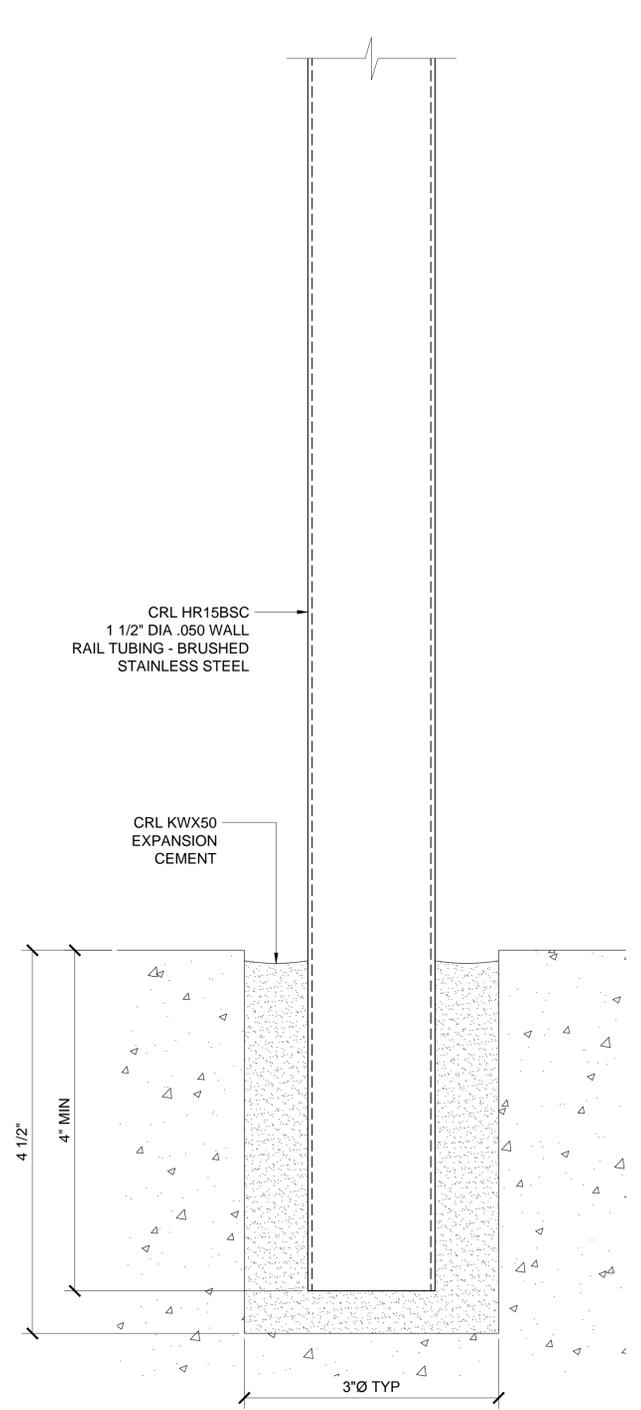


CORE MOUNT

Revisions By:



Discription:
CRL / BLUMCRAFT
HANDRAIL SYSTEMS


Drawn By: AAD
Date: 12/3/12
Scale: FULL
File Name: HRS Railings.dwg

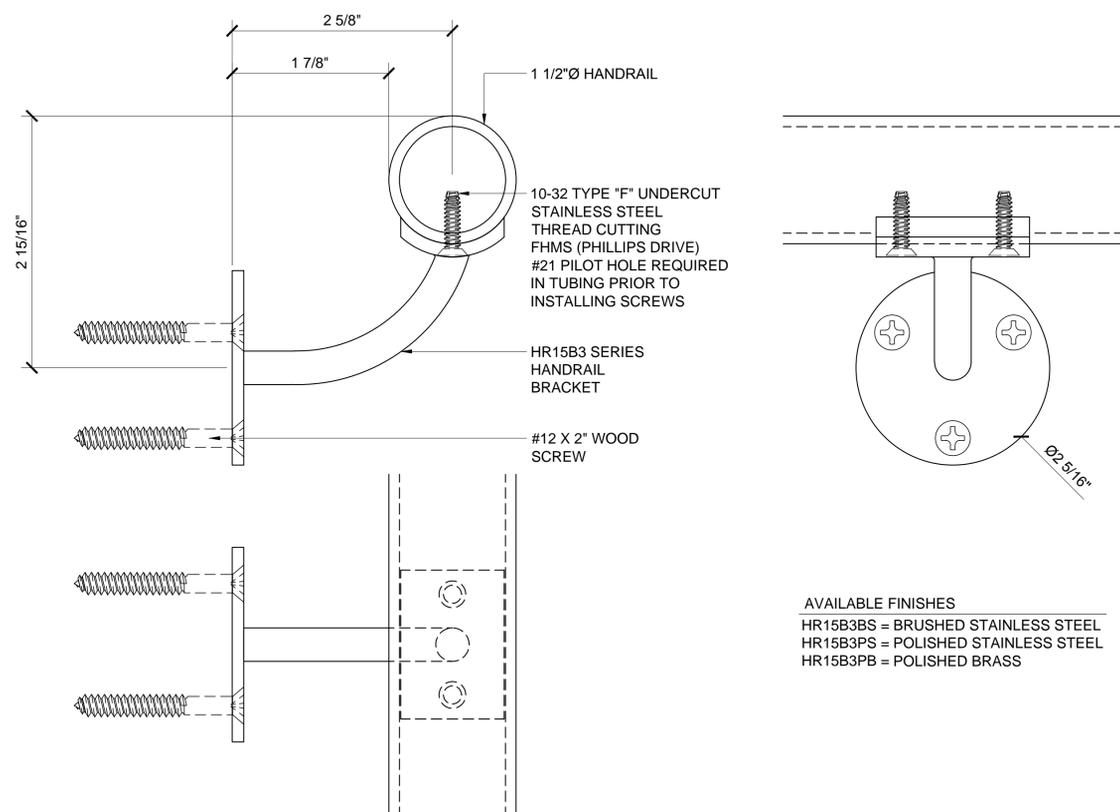

AVAILABLE FINISHES
 HR15B3BS = BRUSHED STAINLESS STEEL
 HR15B3PS = POLISHED STAINLESS STEEL
 HR15B3PB = POLISHED BRASS

WALL MOUNT HANDRAIL BRACKET HR15B3 SERIES


1

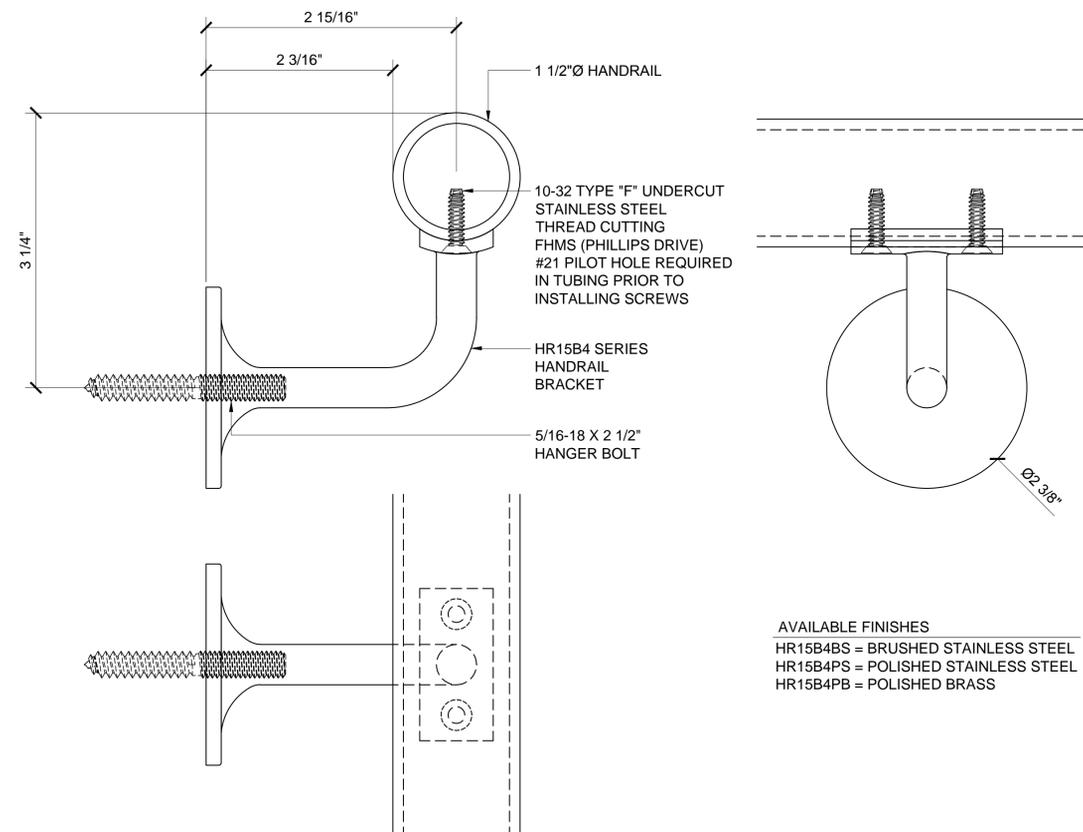

AVAILABLE FINISHES
 HR15B4BS = BRUSHED STAINLESS STEEL
 HR15B4PS = POLISHED STAINLESS STEEL
 HR15B4PB = POLISHED BRASS

WALL MOUNT HANDRAIL BRACKET HR15B4 SERIES


2

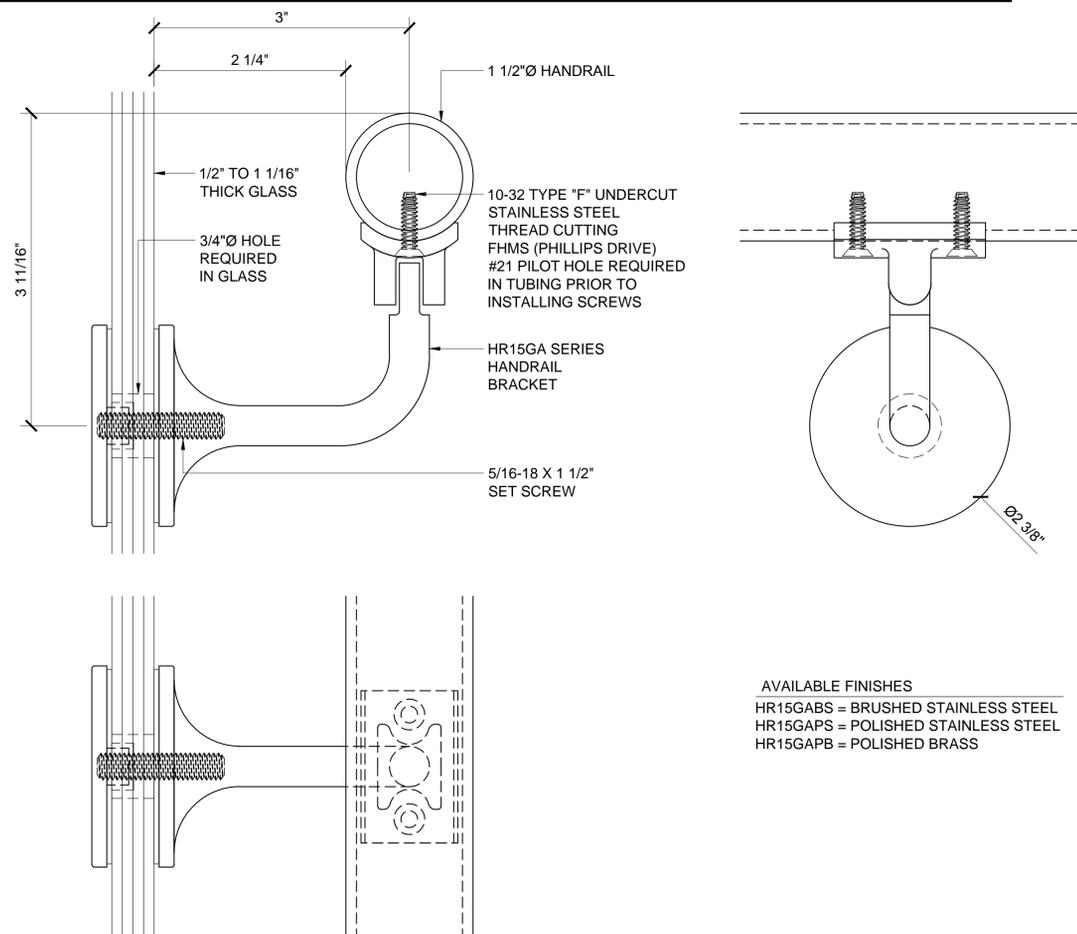

AVAILABLE FINISHES
 HR15GABS = BRUSHED STAINLESS STEEL
 HR15GAPS = POLISHED STAINLESS STEEL
 HR15GAPB = POLISHED BRASS

GLASS MOUNT HANDRAIL BRACKET HR15GA SERIES

3

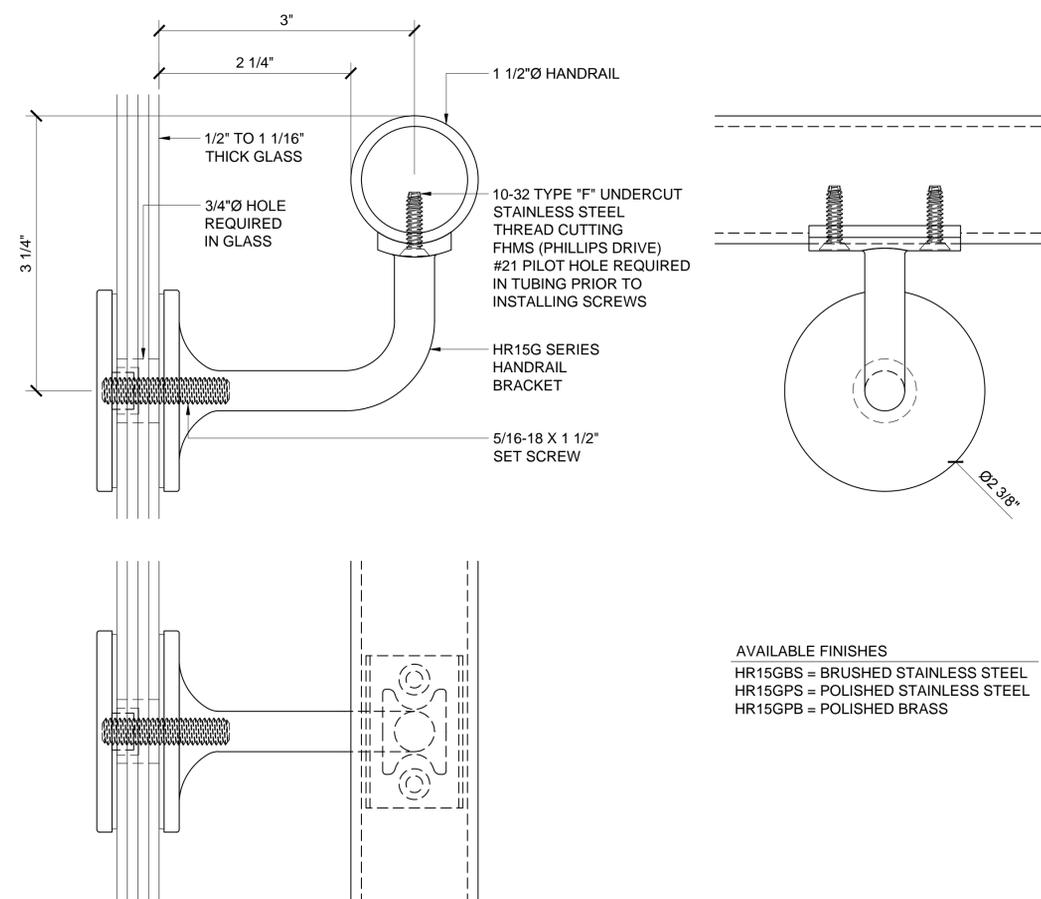

AVAILABLE FINISHES
 HR15GBS = BRUSHED STAINLESS STEEL
 HR15GPS = POLISHED STAINLESS STEEL
 HR15GPB = POLISHED BRASS

GLASS MOUNT HANDRAIL BRACKET HR15G SERIES


4

Discription:

CRL / BLUMCRAFT
 HANDRAIL SYSTEMS

Drawn By: AAD
 Date: 12/3/12
 Scale: FULL
 File Name: HRS Railings.dwg


Sheet

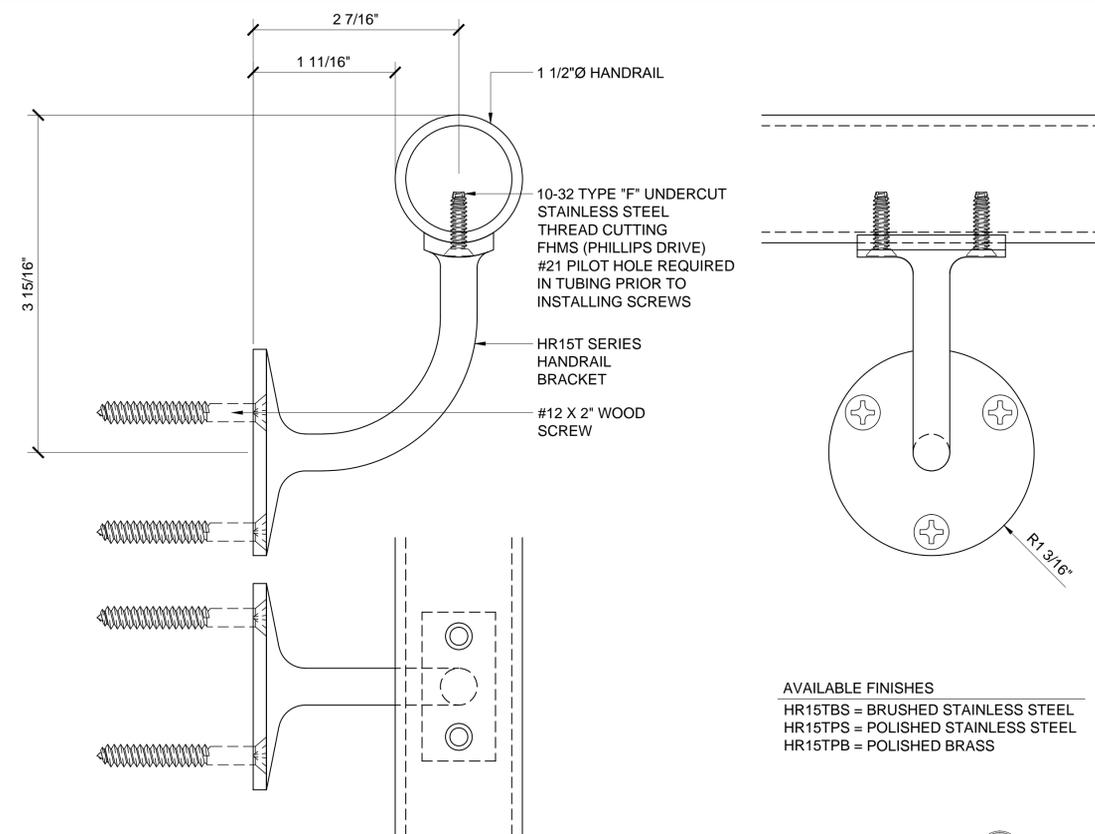

AVAILABLE FINISHES
 HR15TBS = BRUSHED STAINLESS STEEL
 HR15TSP = POLISHED STAINLESS STEEL
 HR15TPB = POLISHED BRASS

WALL MOUNT HANDRAIL BRACKET HR15T SERIES


1

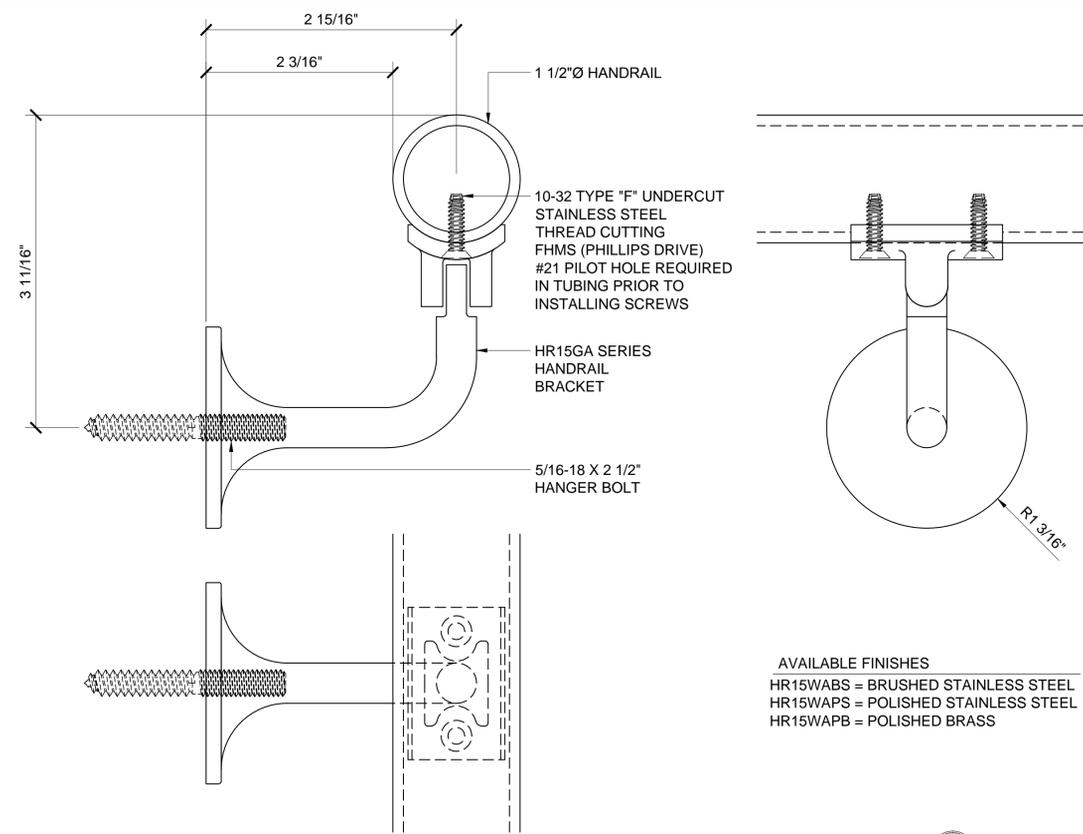

AVAILABLE FINISHES
 HR15WABS = BRUSHED STAINLESS STEEL
 HR15WAPS = POLISHED STAINLESS STEEL
 HR15WAPB = POLISHED BRASS

WALL MOUNT HANDRAIL BRACKET HR15WA SERIES


2

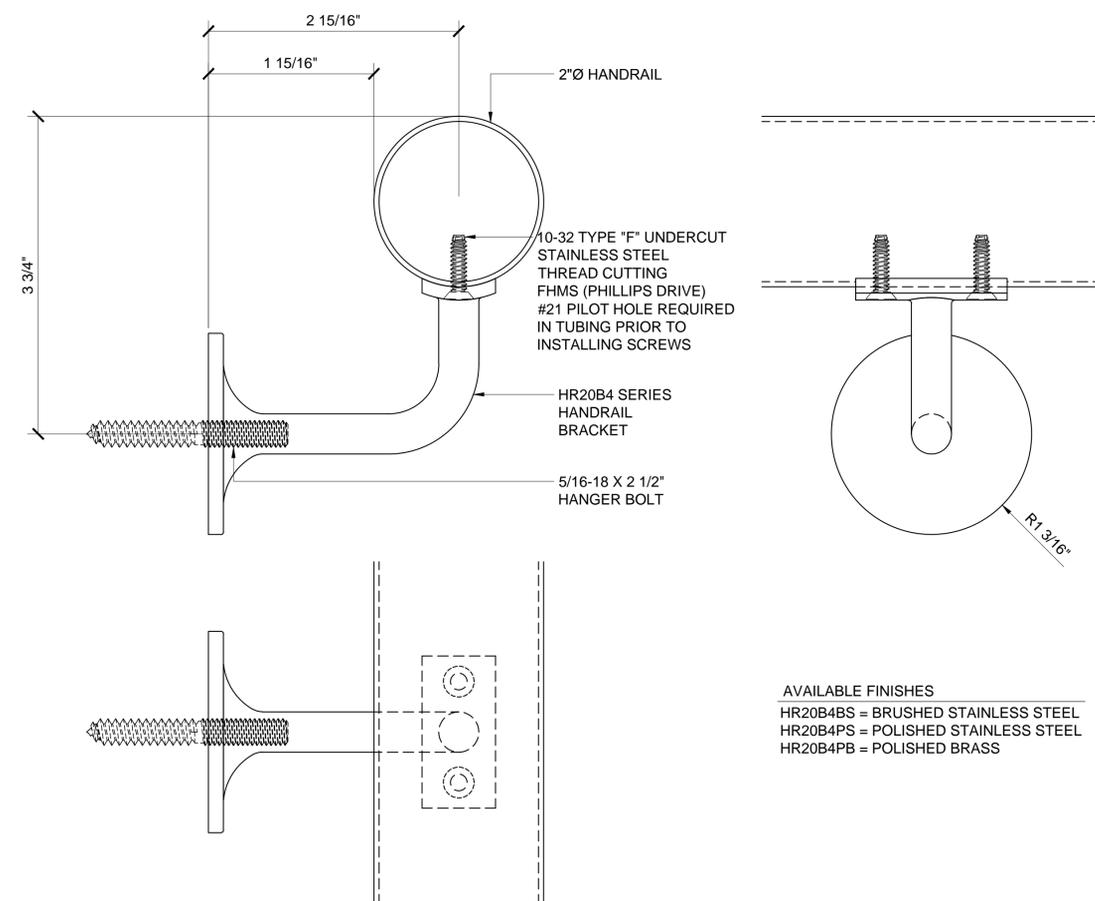

AVAILABLE FINISHES
 HR20B4BS = BRUSHED STAINLESS STEEL
 HR20B4PS = POLISHED STAINLESS STEEL
 HR20B4PB = POLISHED BRASS

WALL MOUNT HANDRAIL BRACKET HR20B4 SERIES

3

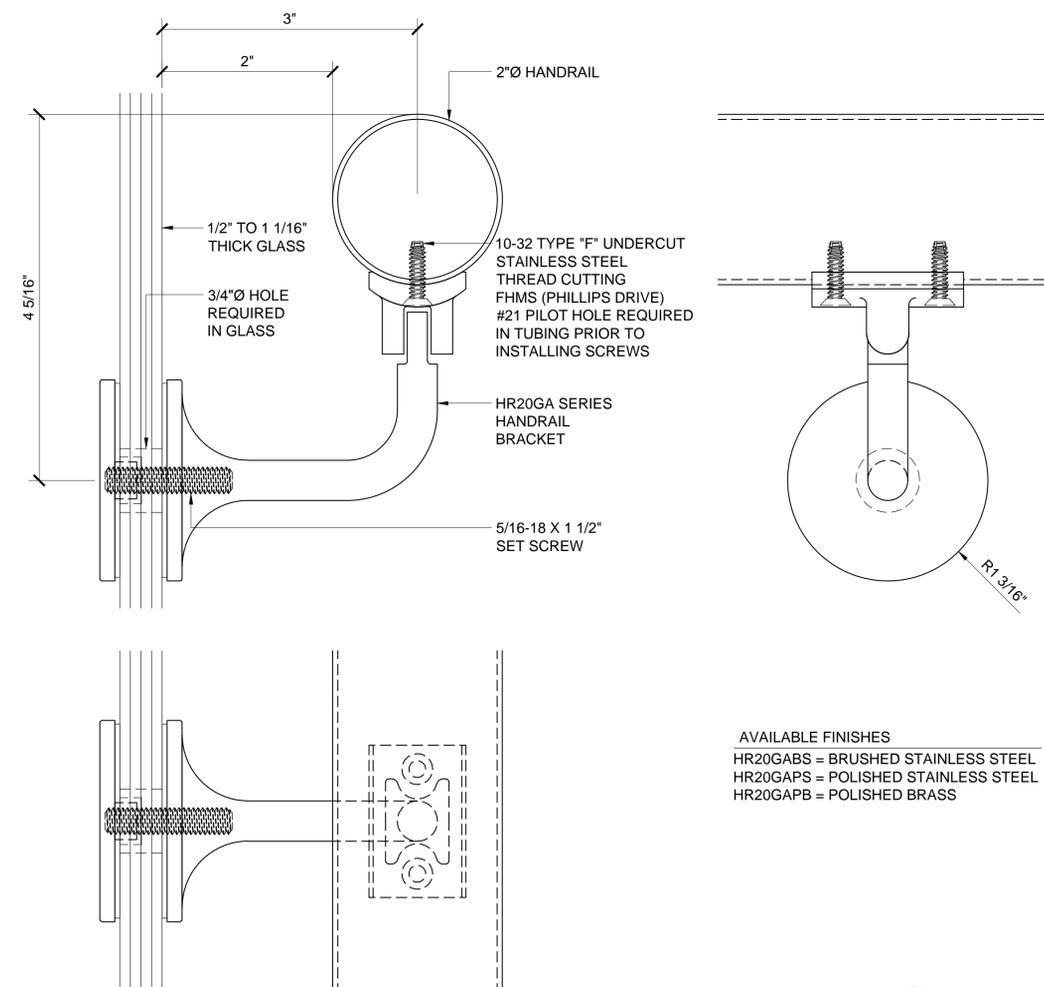

AVAILABLE FINISHES
 HR20GABS = BRUSHED STAINLESS STEEL
 HR20GAPS = POLISHED STAINLESS STEEL
 HR20GAPB = POLISHED BRASS

GLASS MOUNT HANDRAIL BRACKET HR20GA SERIES


4

Revisions By:



Discription:
 CRL / BLUMCRAFT
 HANDRAIL SYSTEMS


Drawn By: AAD
 Date: 12/3/12
 Scale: FULL
 File Name: HRS Railings.dwg
 Sheet

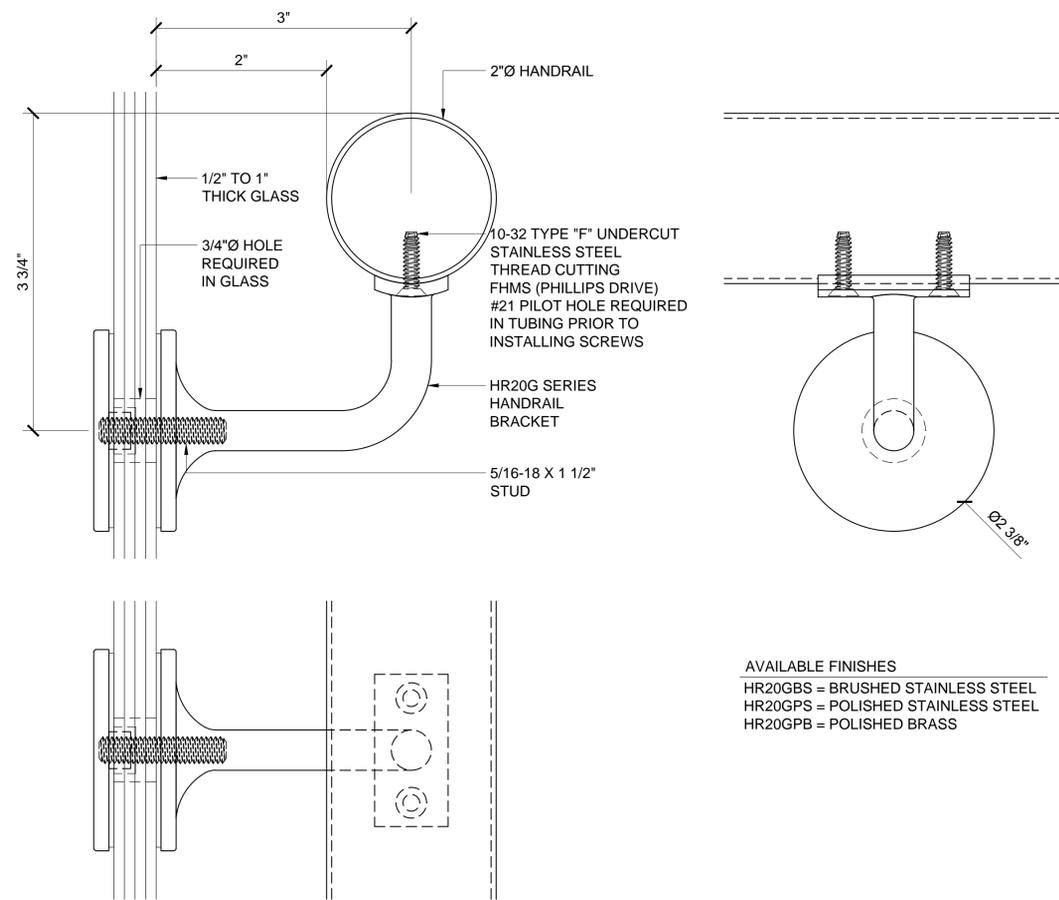

AVAILABLE FINISHES
 HR20GBS = BRUSHED STAINLESS STEEL
 HR20GPS = POLISHED STAINLESS STEEL
 HR20GPB = POLISHED BRASS

GLASS MOUNT HANDRAIL BRACKET HR20G SERIES


1

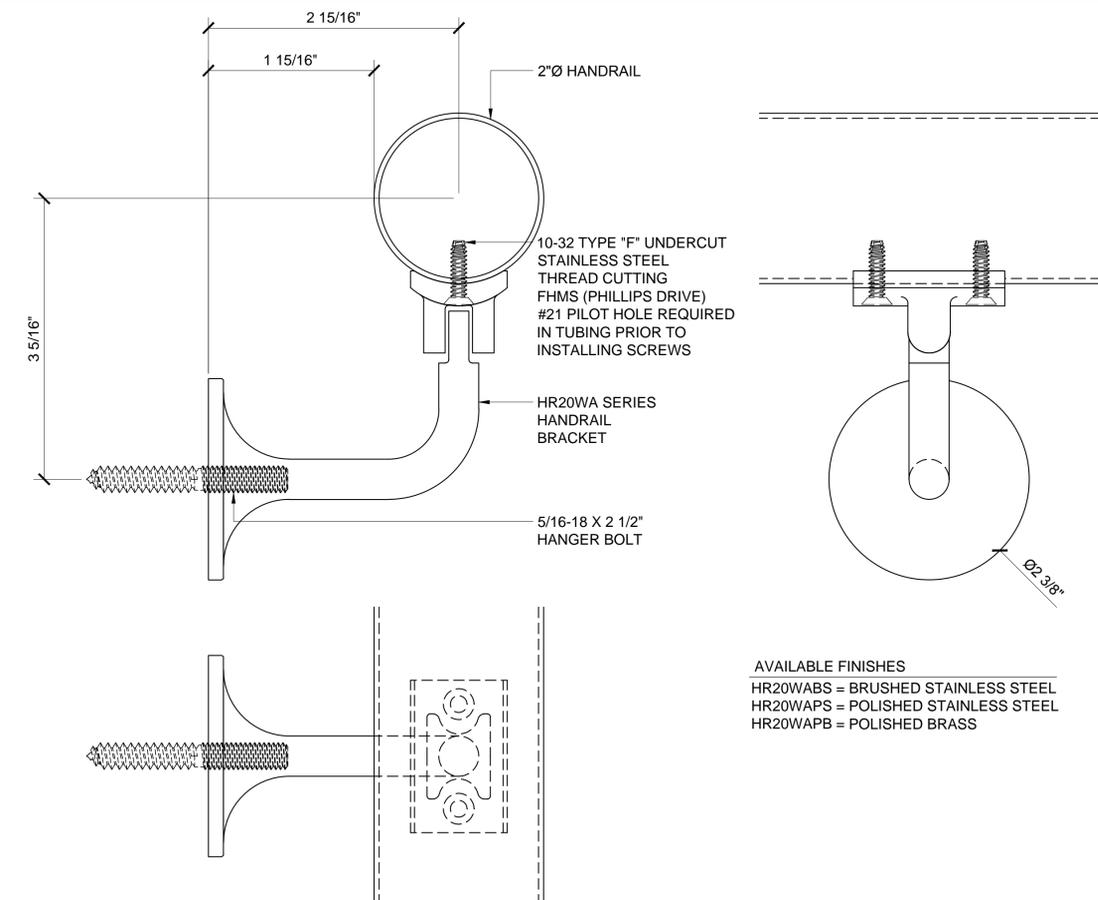

AVAILABLE FINISHES
 HR20WABS = BRUSHED STAINLESS STEEL
 HR20WAPS = POLISHED STAINLESS STEEL
 HR20WAPB = POLISHED BRASS

WALL MOUNT HANDRAIL BRACKET HR20WA SERIES


2

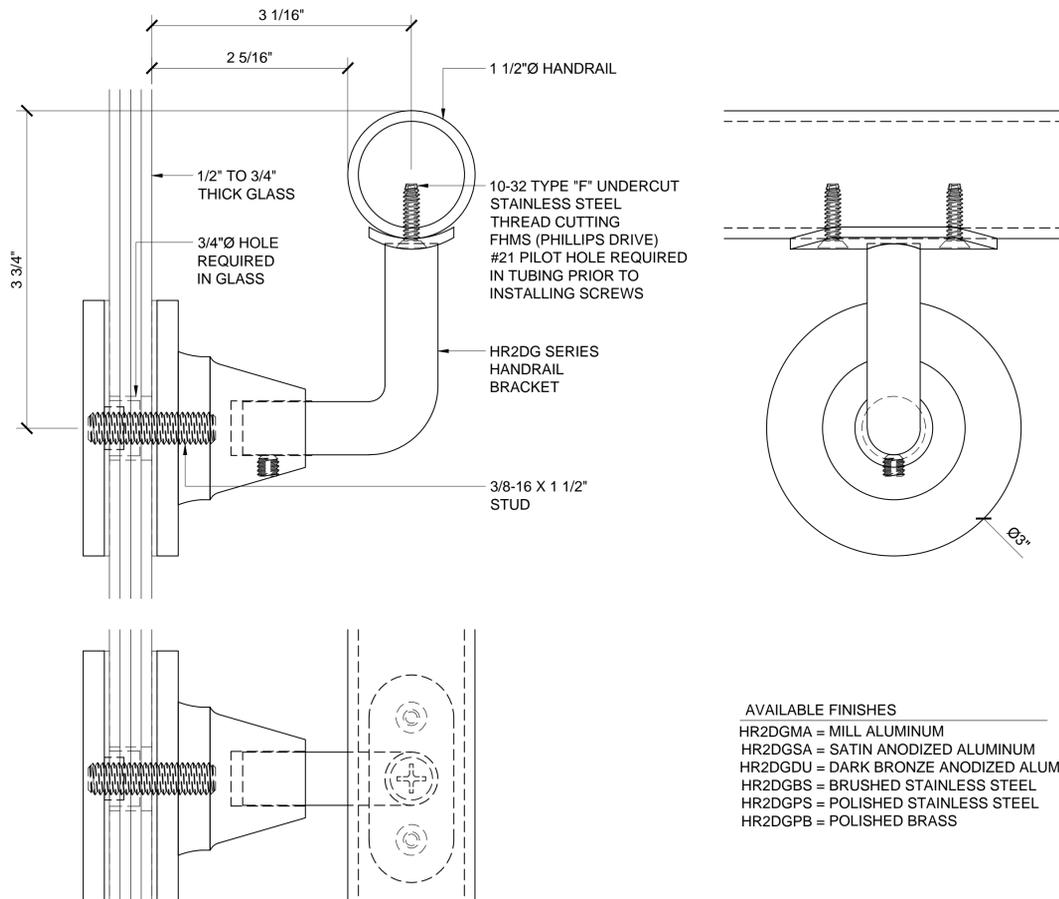

AVAILABLE FINISHES
 HR2DGMA = MILL ALUMINUM
 HR2DGSA = SATIN ANODIZED ALUMINUM
 HR2DGDU = DARK BRONZE ANODIZED ALUMINUM
 HR2DGBS = BRUSHED STAINLESS STEEL
 HR2DGPS = POLISHED STAINLESS STEEL
 HR2DGPB = POLISHED BRASS

GLASS MOUNT HANDRAIL BRACKET HR2DG SERIES



3

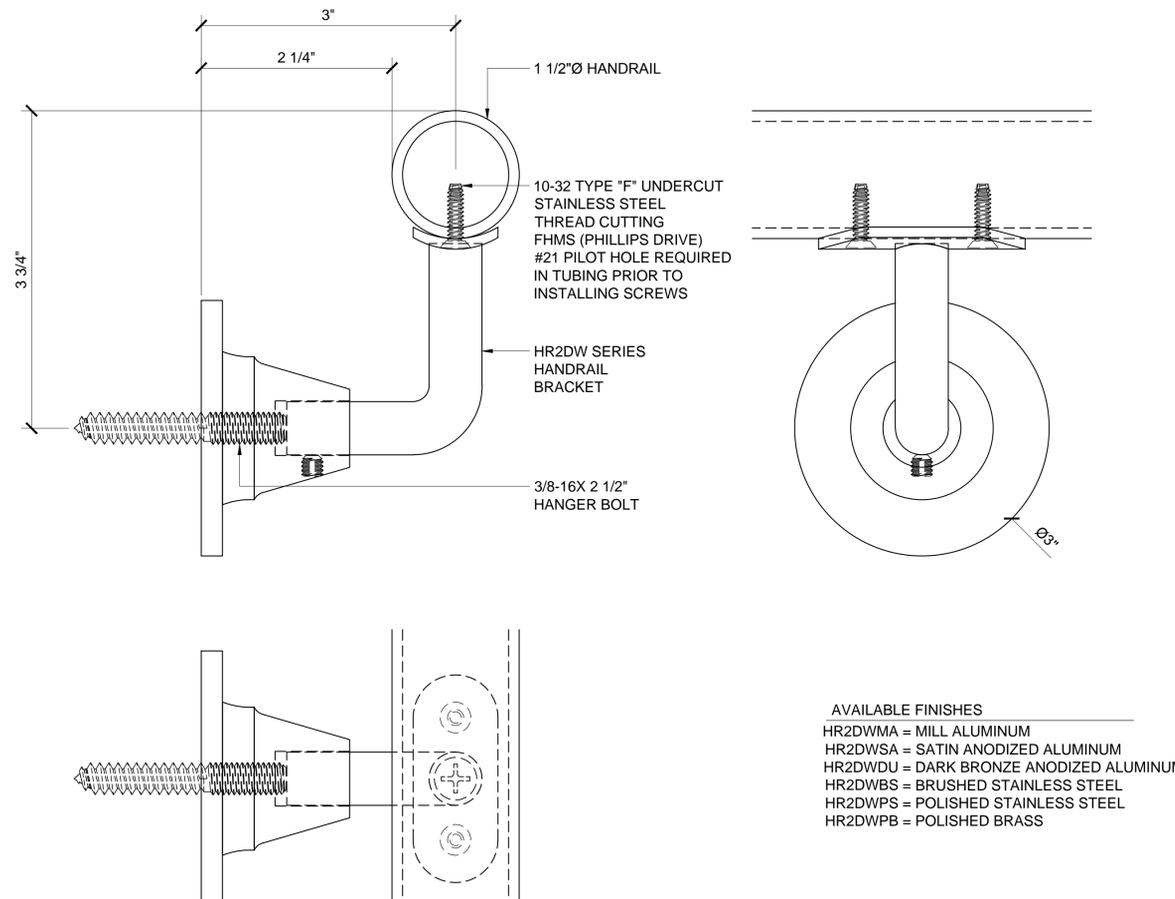

AVAILABLE FINISHES
 HR2DWMA = MILL ALUMINUM
 HR2DWSA = SATIN ANODIZED ALUMINUM
 HR2DWDU = DARK BRONZE ANODIZED ALUMINUM
 HR2DWBS = BRUSHED STAINLESS STEEL
 HR2DWPS = POLISHED STAINLESS STEEL
 HR2DWPB = POLISHED BRASS

WALL MOUNT HANDRAIL BRACKET HR2DW SERIES



3

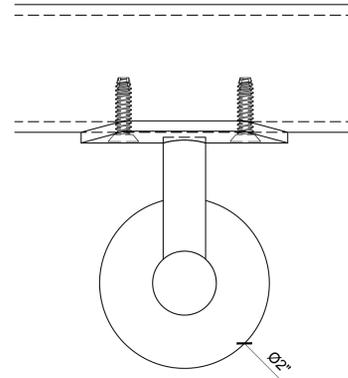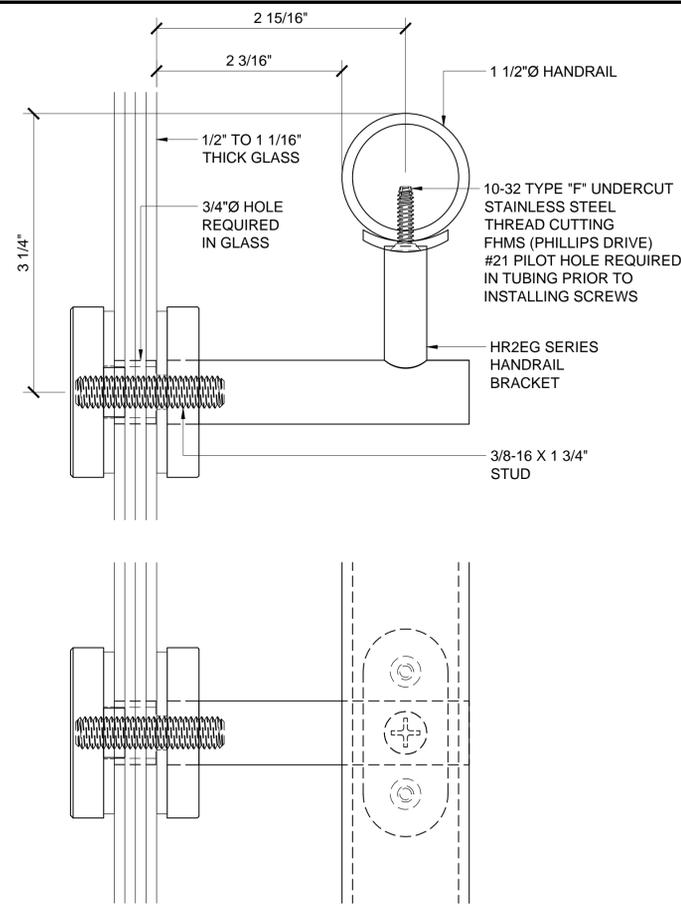

AVAILABLE FINISHES
 HR2EGBS = BRUSHED STAINLESS STEEL
 HR2EGPS = POLISHED STAINLESS STEEL
 HR2EGPB = POLISHED BRASS

GLASS MOUNT HANDRAIL BRACKET HR2EG SERIES



1

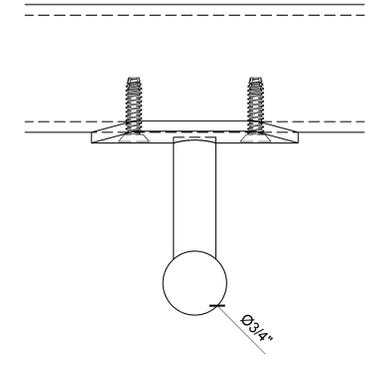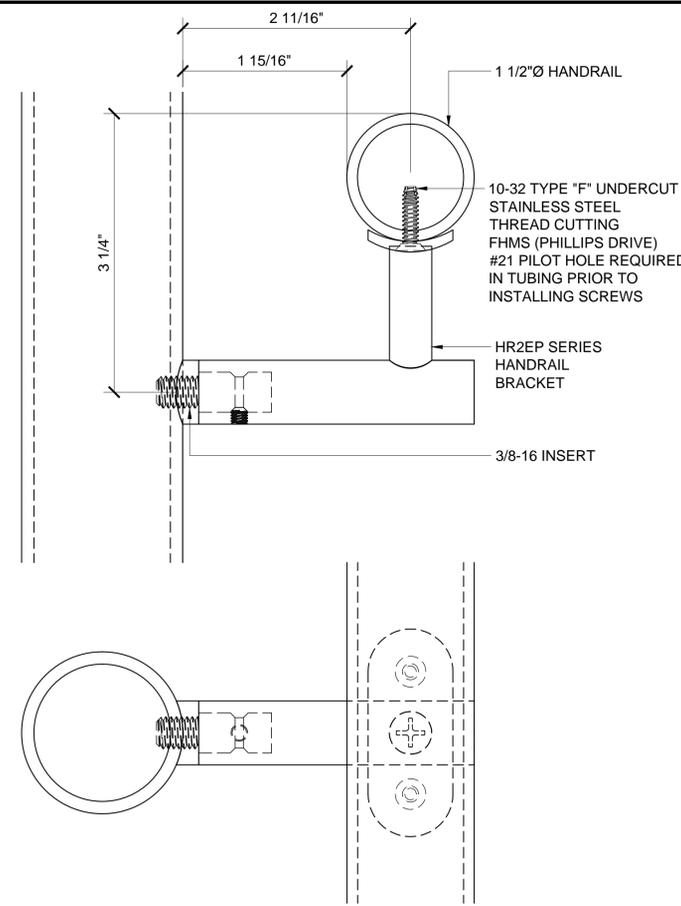

AVAILABLE FINISHES
 HR2EPBS = BRUSHED STAINLESS STEEL
 HR2EPPS = POLISHED STAINLESS STEEL
 HR2EPPB = POLISHED BRASS

POST MOUNT HANDRAIL BRACKET HR2EP SERIES



2

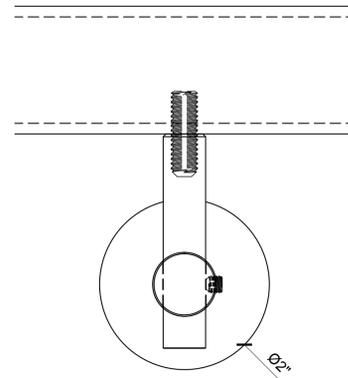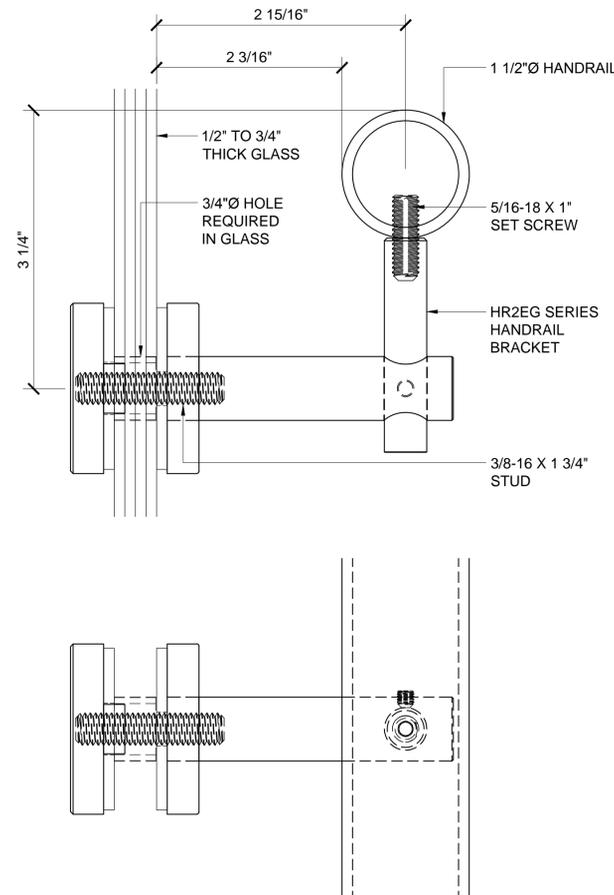

AVAILABLE FINISHES
 HR2FGBS = BRUSHED STAINLESS STEEL
 HR2FGPS = POLISHED STAINLESS STEEL
 HR2FGMA = MILL ALUMINUM

GLASS MOUNT HANDRAIL BRACKET HR2FG SERIES

3

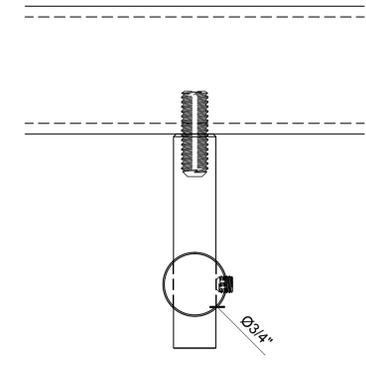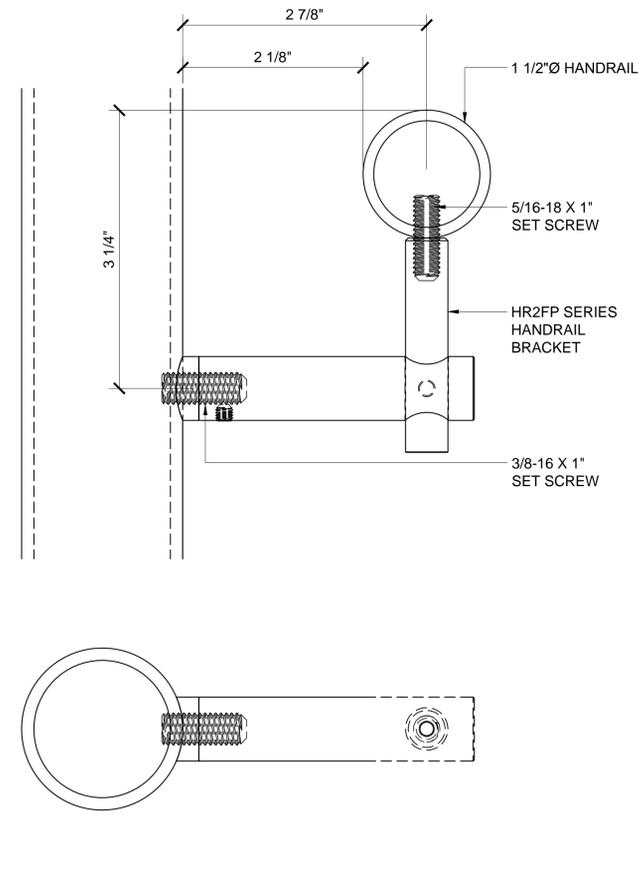


AVAILABLE FINISHES
 HR2FPBS = BRUSHED STAINLESS STEEL
 HR2FPMS = POLISHED STAINLESS STEEL
 HR2FPMA = MILL ALUMINUM

POST MOUNT HANDRAIL BRACKET HR2FP SERIES

4

Discription:
 CRL / BLUMCRAFT
 HANDRAIL SYSTEMS


Drawn By: AAD
 Date: 12/3/12
 Scale: FULL
 File Name: HRS Railings.dwg
 Sheet

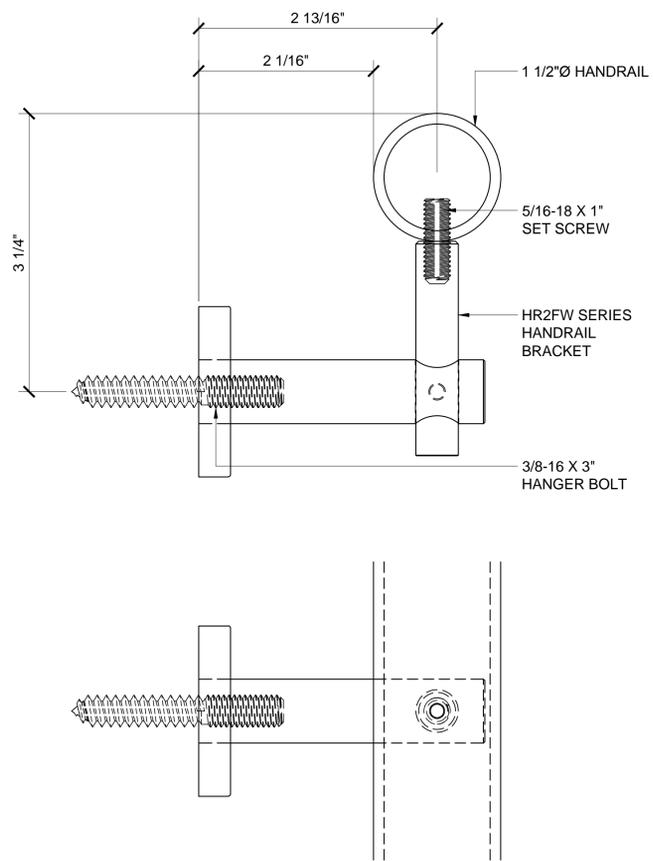

AVAILABLE FINISHES
 HR2FWBS = BRUSHED STAINLESS STEEL
 HR2FWPS = POLISHED STAINLESS STEEL
 HR2FWMA = MILL ALUMINUM

WALL MOUNT HANDRAIL BRACKET HR2FW SERIES


1

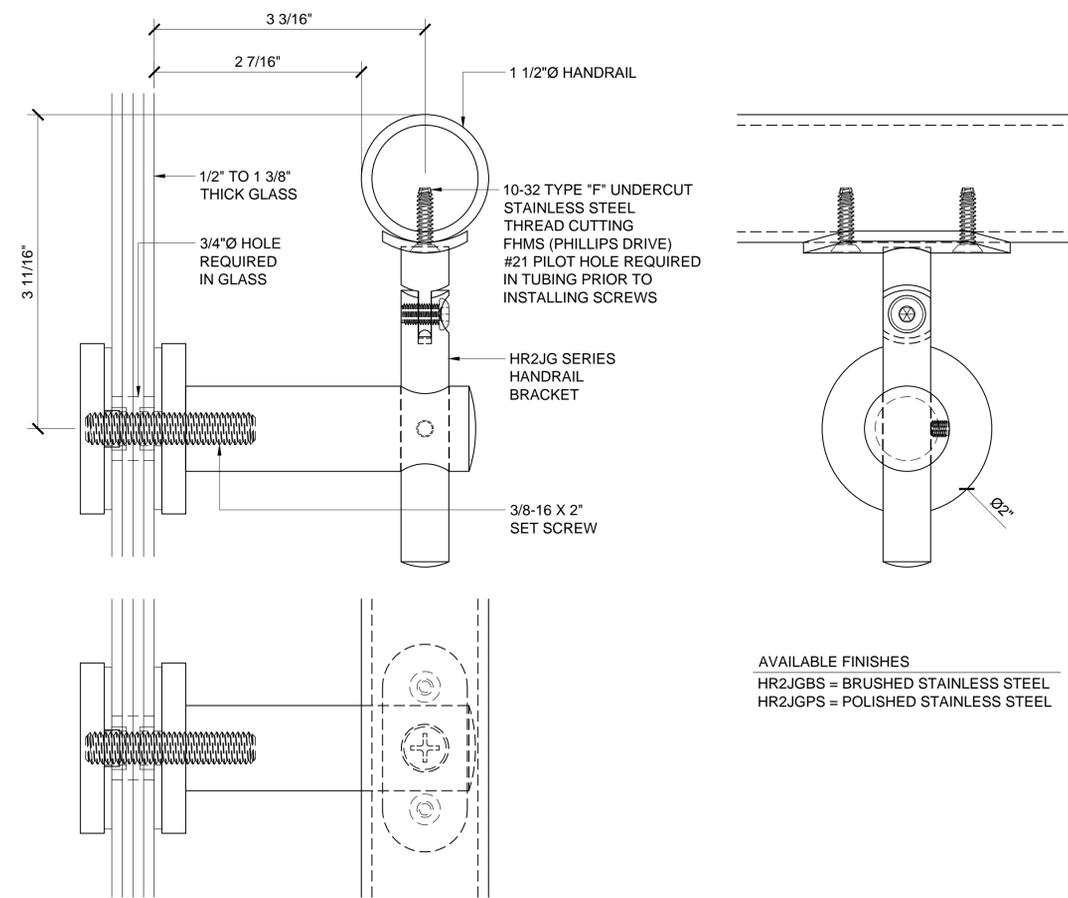

AVAILABLE FINISHES
 HR2JGBS = BRUSHED STAINLESS STEEL
 HR2JGPS = POLISHED STAINLESS STEEL

GLASS MOUNT HANDRAIL BRACKET HR2JG SERIES


2

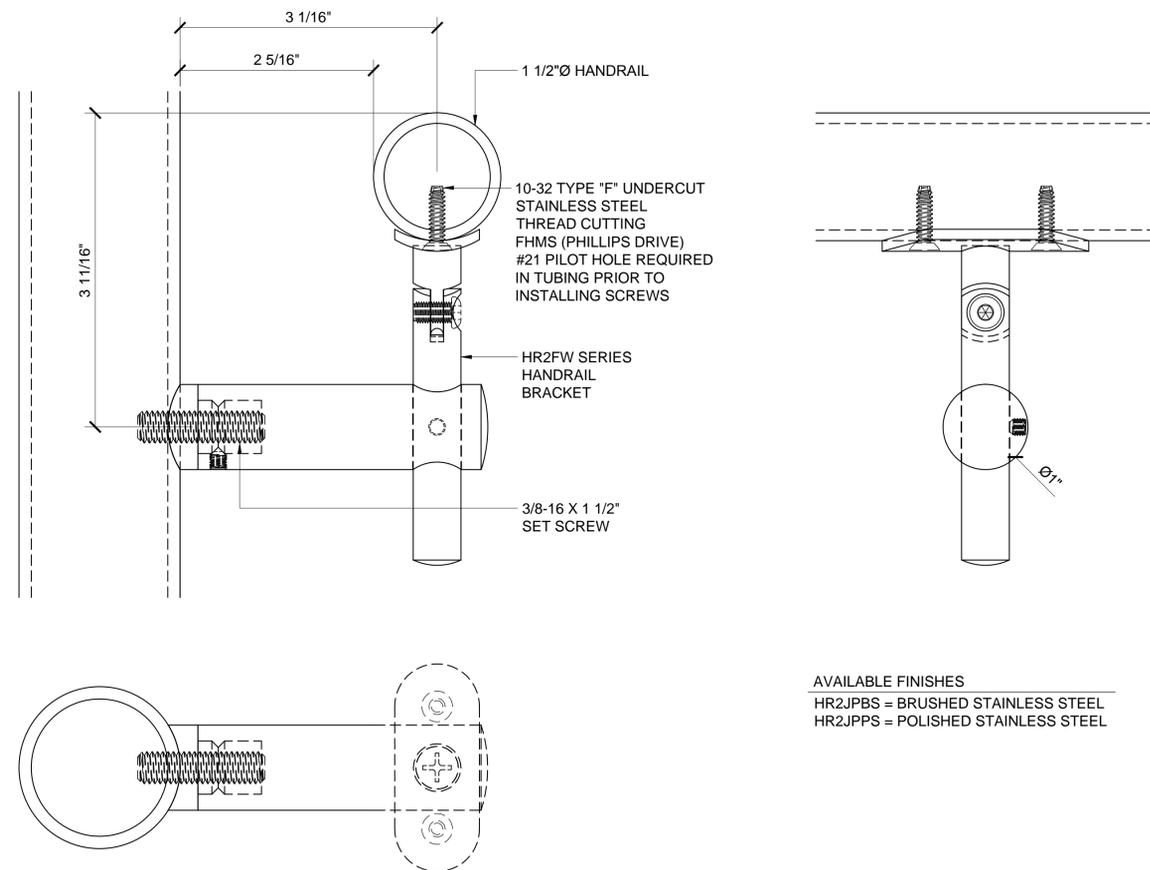

AVAILABLE FINISHES
 HR2JPBS = BRUSHED STAINLESS STEEL
 HR2JPPS = POLISHED STAINLESS STEEL

POST MOUNT HANDRAIL BRACKET HR2JP SERIES

3

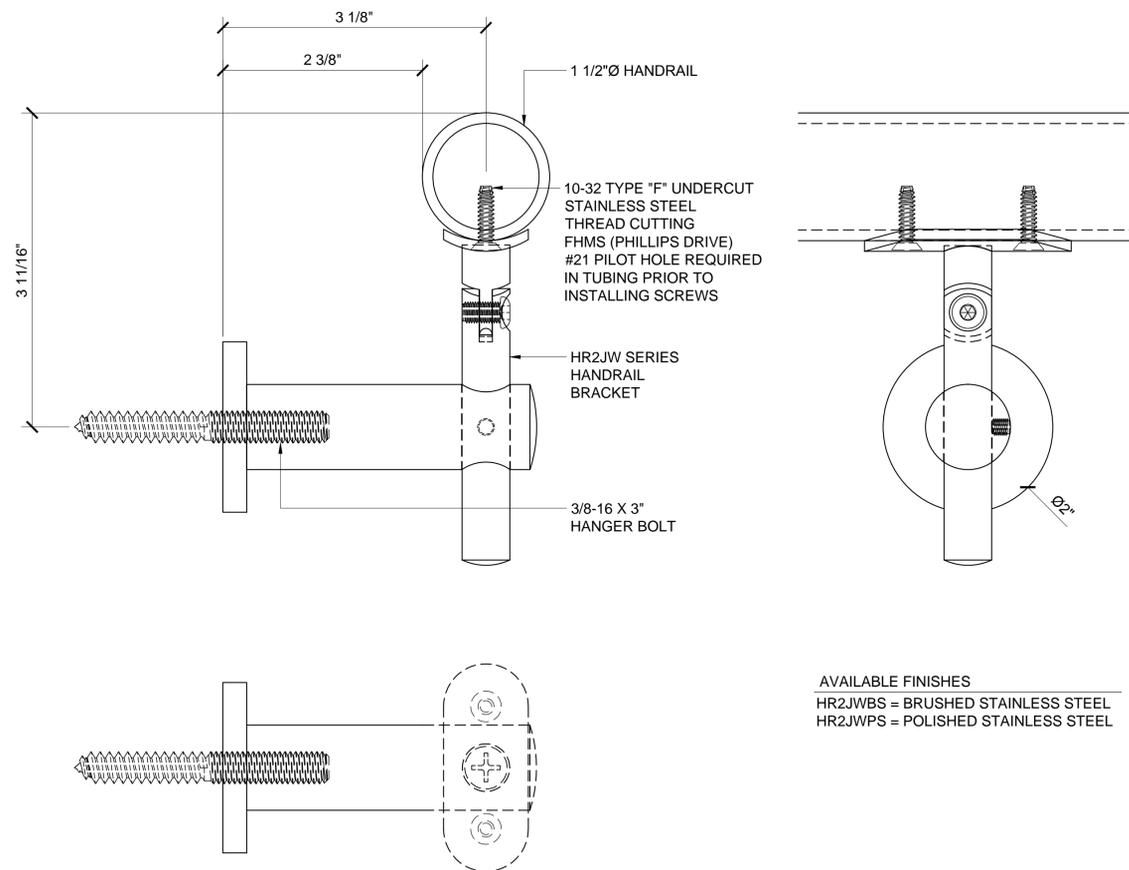

AVAILABLE FINISHES
 HR2JWBS = BRUSHED STAINLESS STEEL
 HR2JWPS = POLISHED STAINLESS STEEL

WALL MOUNT HANDRAIL BRACKET HR2JW SERIES

2



Revisions By:



C.R. LAURENCE CO. ARCHITECTURAL PRODUCTS
 2503 E. Vernon Avenue, Los Angeles, CA 90058-1897
 PH (800)-421-6144 FX (800)-597-7501 www.crlaurence.com

Discription:
 CRL / BLUMCRAFT
 HANDRAIL SYSTEMS



Drawn By: AAD
 Date: 12/3/12
 Scale: FULL
 File Name: HRS Railings.dwg
 Sheet

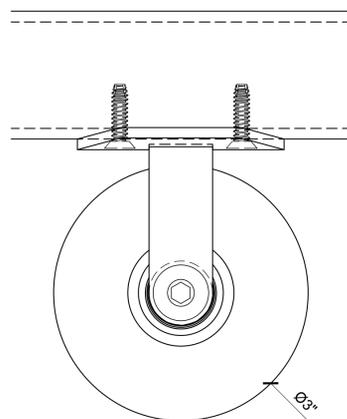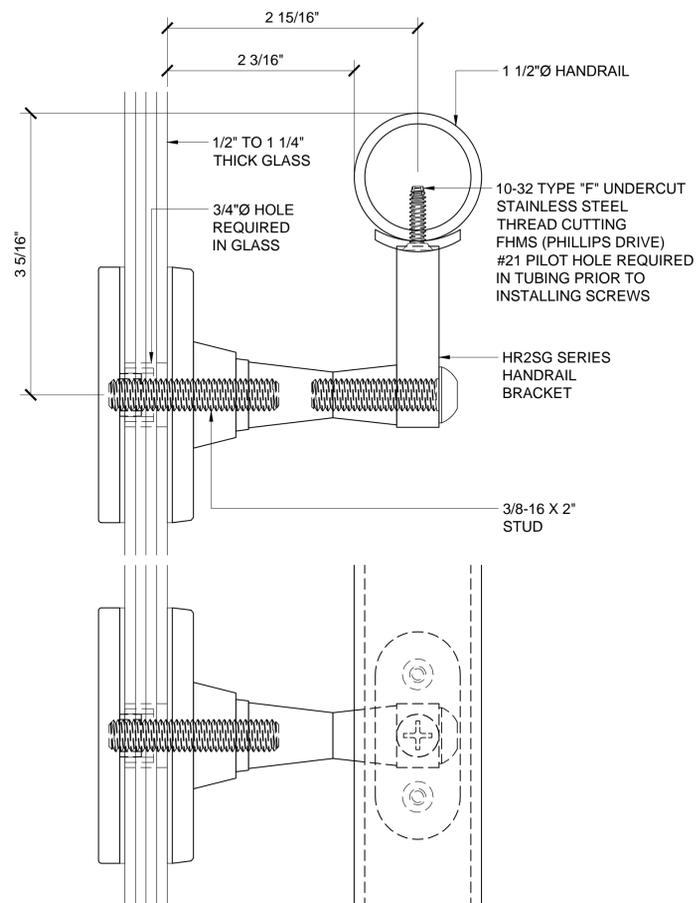

AVAILABLE FINISHES
 HR2SGMA = MILL ALUMINUM
 HR2SGSA = SATIN ANODIZED ALUMINUM
 HR2SGDU = DARK BRONZE ANODIZED ALUMINUM
 HR2SGBS = BRUSHED STAINLESS STEEL
 HR2SGPS = POLISHED STAINLESS STEEL
 HR2SGPB = POLISHED BRASS

GLASS MOUNT HANDRAIL BRACKET HR2SG SERIES



1

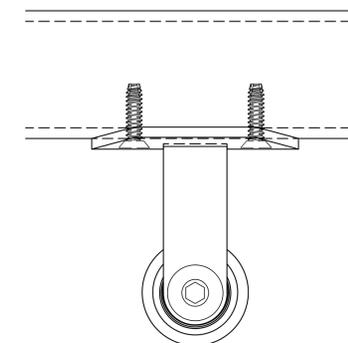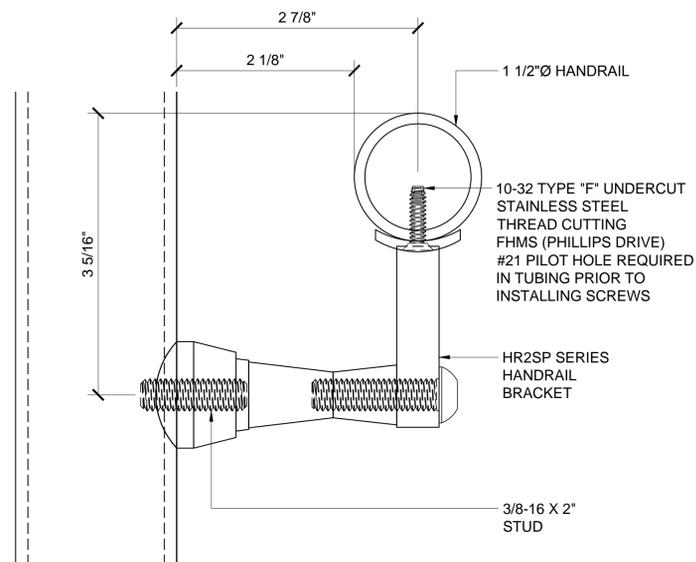

AVAILABLE FINISHES
 HR2SPMA = MILL ALUMINUM
 HR2SPSA = SATIN ANODIZED ALUMINUM
 HR2SPDU = DARK BRONZE ANODIZED ALUMINUM
 HR2SPBS = BRUSHED STAINLESS STEEL
 HR2SPPS = POLISHED STAINLESS STEEL
 HR2SPPB = POLISHED BRASS

POST MOUNT HANDRAIL BRACKET HR2SP SERIES



2

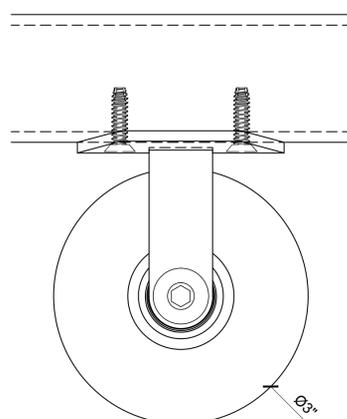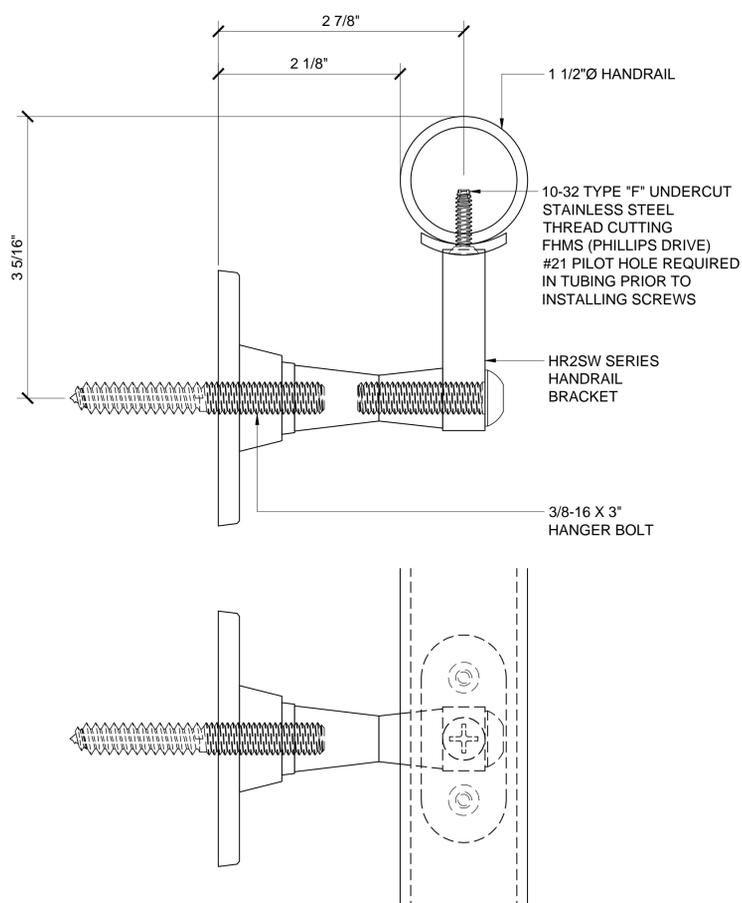

AVAILABLE FINISHES
 HR2SWMA = MILL ALUMINUM
 HR2SWSA = SATIN ANODIZED ALUMINUM
 HR2SWDU = DARK BRONZE ANODIZED ALUMINUM
 HR2SWBS = BRUSHED STAINLESS STEEL
 HR2SWPS = POLISHED STAINLESS STEEL
 HR2SWPB = POLISHED BRASS

WALL MOUNT HANDRAIL BRACKET HR2SW SERIES

3

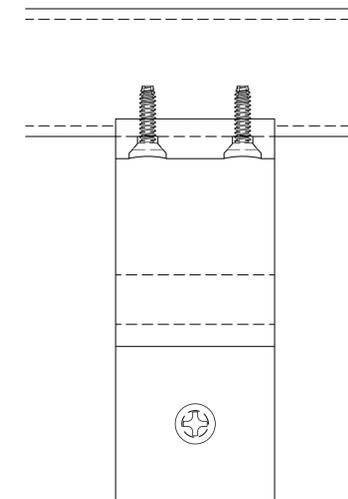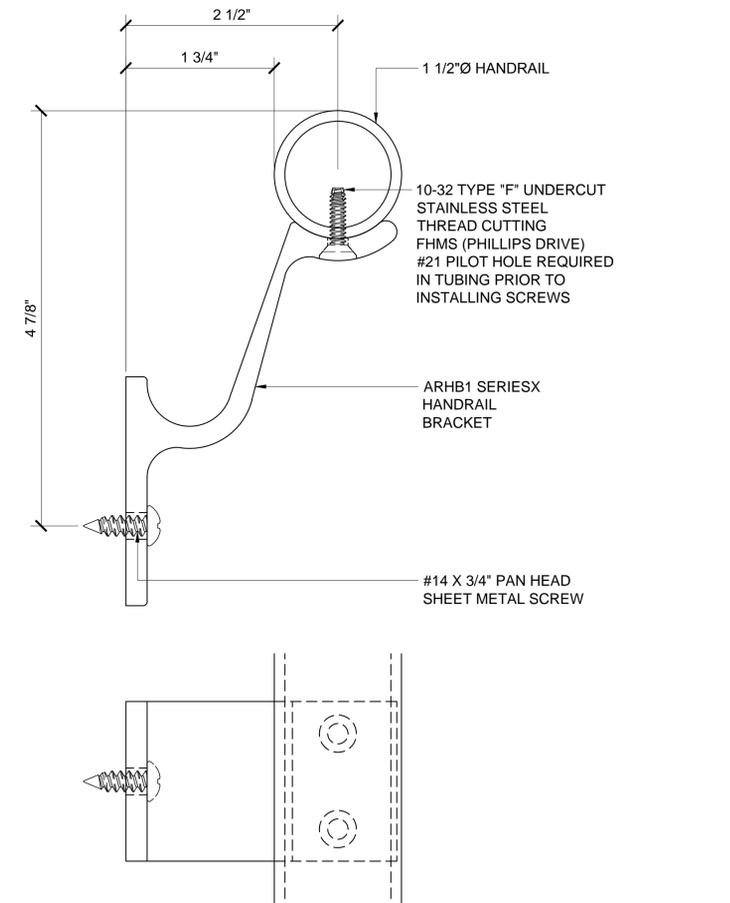


AVAILABLE FINISHES
 ARHB1W = SKY WHITE
 ARHB10W = OYSTER WHITE
 ARHB1AGY = AGATE GRAY
 ARHB1BGY = BEIGE GRAY
 ARHB1BL = MATTE BLACK
 ARHB1BRZ = MATTE BRONZE
 ARHB1S = SILVER METALLIC
 ARHB1CRM = CHROMATE

WALL MOUNT HANDRAIL BRACKET ARHB1 SERIES

4

Discription:
 CRL / BLUMCRAFT
 HANDRAIL SYSTEMS


Drawn By: AAD
 Date: 12/3/12
 Scale: FULL
 File Name: HRS Railings.dwg

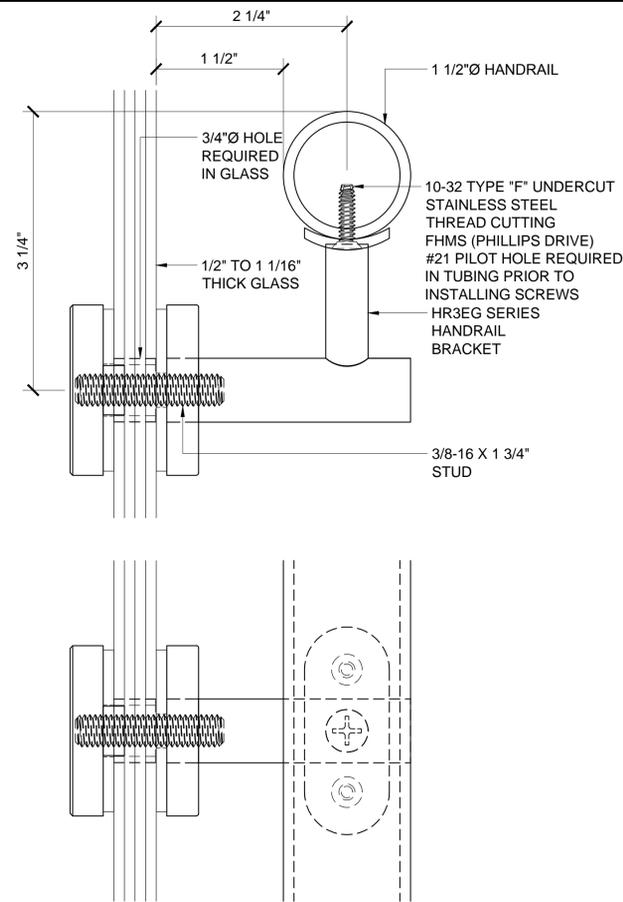

AVAILABLE FINISHES
 HR3EGBS = BRUSHED STAINLESS STEEL
 HR3EGPS = POLISHED STAINLESS STEEL
 HR3EGPB = POLISHED BRASS

GLASS MOUNT HANDRAIL BRACKET HR3EG SERIES


1

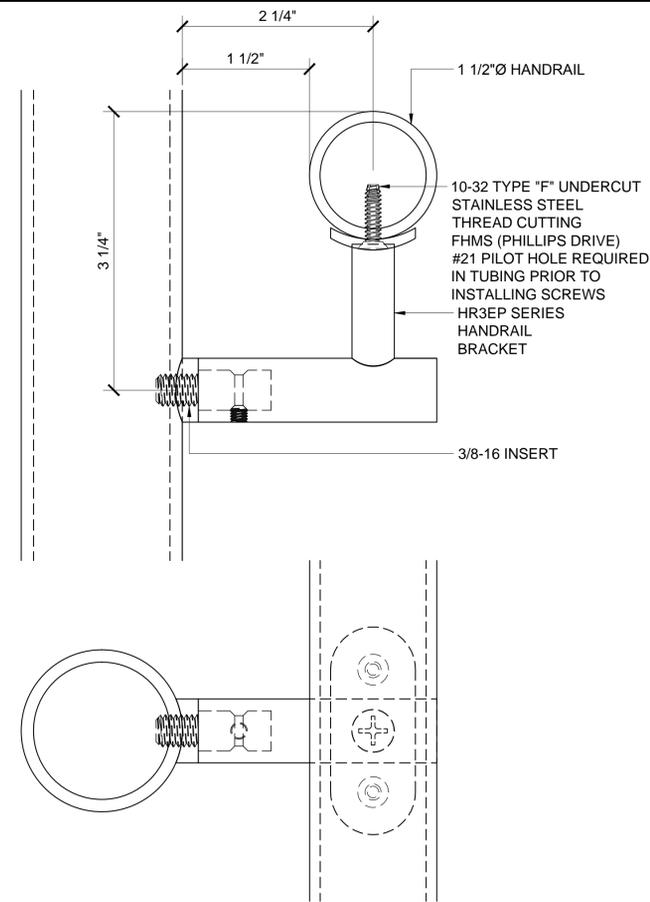

AVAILABLE FINISHES
 HR3EPBS = BRUSHED STAINLESS STEEL
 HR3EPPS = POLISHED STAINLESS STEEL
 HR3EPPB = POLISHED BRASS

POST MOUNT HANDRAIL BRACKET HR3EP SERIES


2

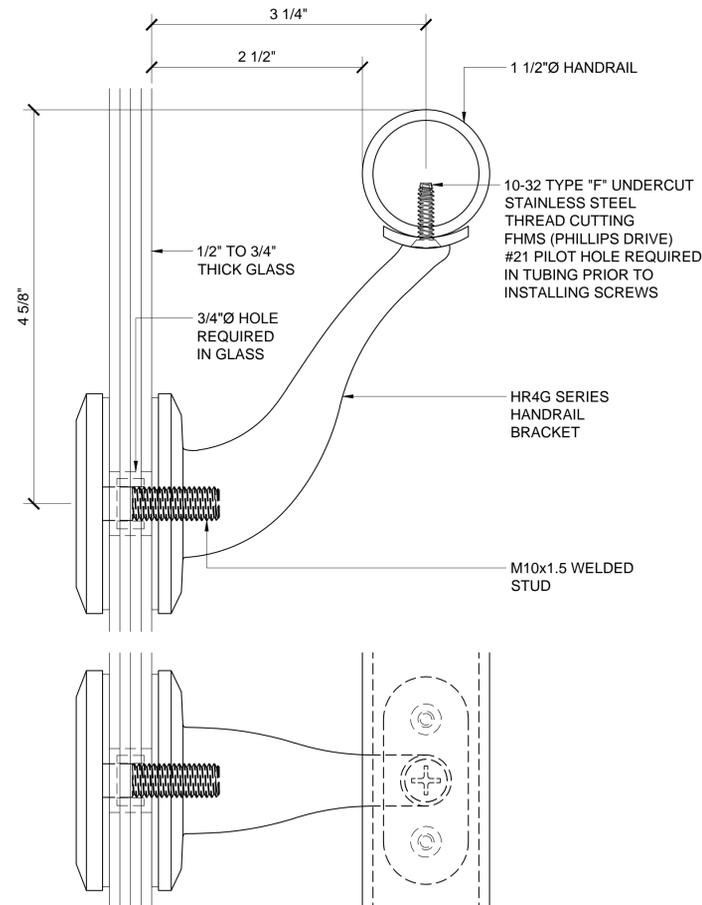

AVAILABLE FINISHES
 HR4GBS = BRUSHED STAINLESS STEEL
 HR4GPS = POLISHED STAINLESS STEEL

GLASS MOUNT HANDRAIL BRACKET HR4G SERIES


3

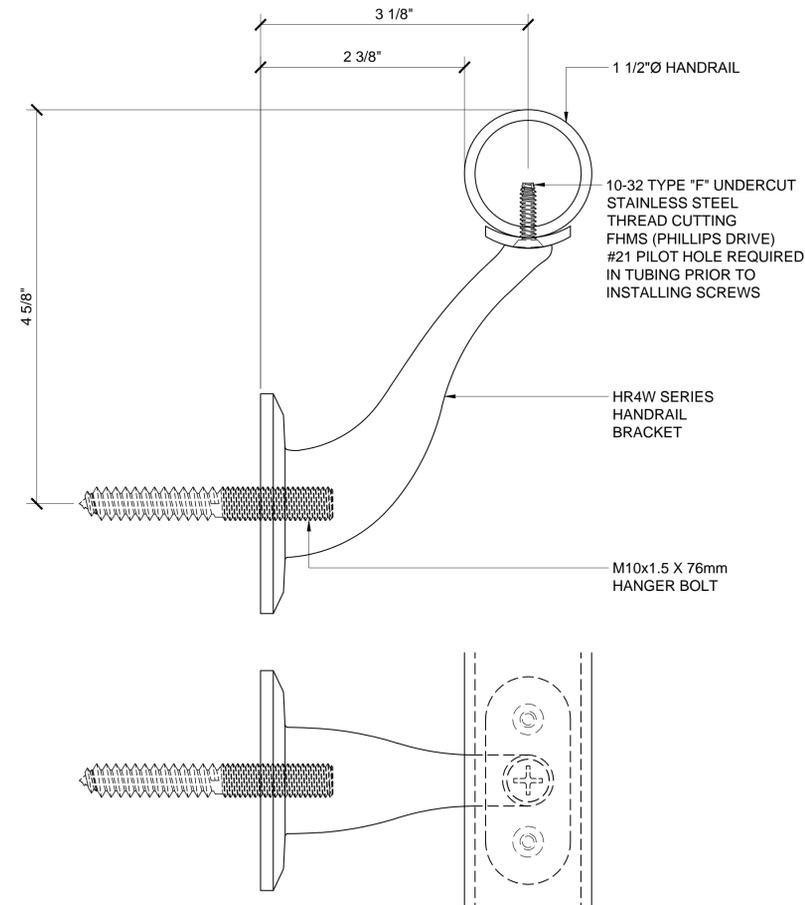

AVAILABLE FINISHES
 HR4WBS = BRUSHED STAINLESS STEEL
 HR4WPS = POLISHED STAINLESS STEEL

WALL MOUNT HANDRAIL BRACKET HR4W SERIES


4

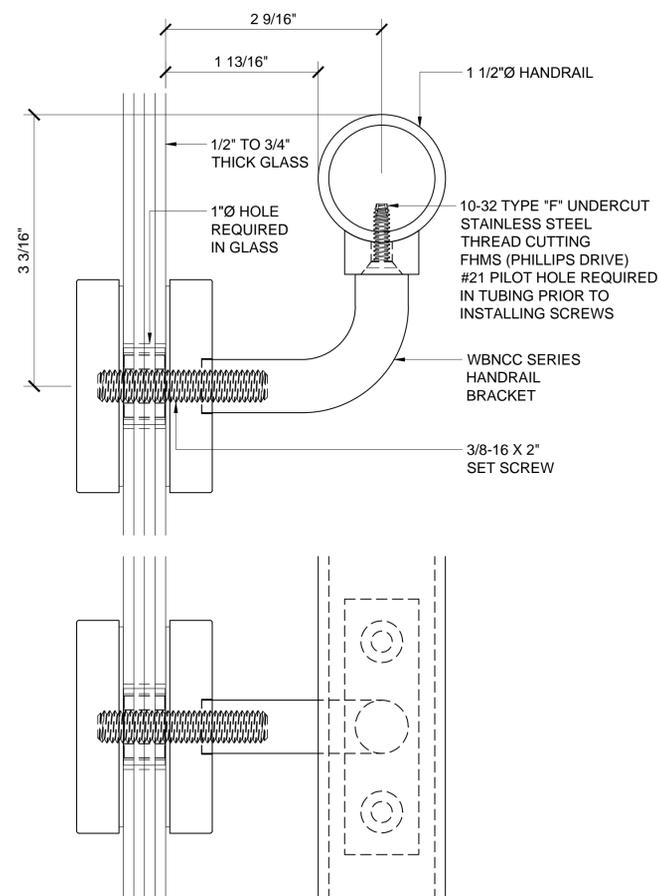

AVAILABLE FINISHES
 WBNCSSA = SATIN ANODIZED ALUMINUM
 WBNCDDU = DARK BRONZE ANODIZED ALUMINUM
 WBNCMM = MILL ALUMINUM
 WBNCBS = BRUSHED STAINLESS STEEL
 WBNCPS = POLISHED STAINLESS STEEL

GLASS MOUNT HANDRAIL BRACKET WBNC SERIES


1

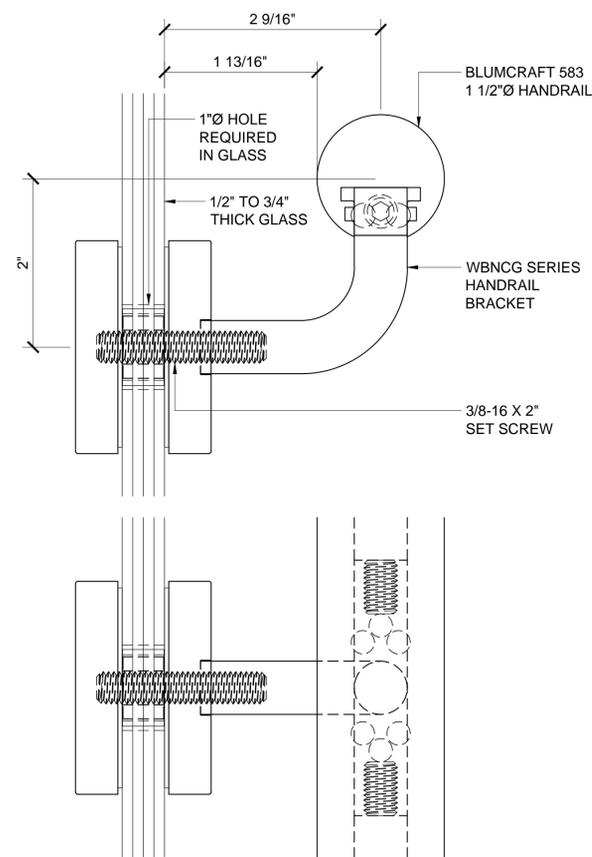

AVAILABLE FINISHES
 WBNCGSA = SATIN ANODIZED ALUMINUM
 WBNCGDU = DARK BRONZE ANODIZED ALUMINUM
 WBNCGM = MILL ALUMINUM
 WBNCGBS = BRUSHED STAINLESS STEEL
 WBNCGPS = POLISHED STAINLESS STEEL

GLASS MOUNT HANDRAIL BRACKET WBNCG SERIES


2

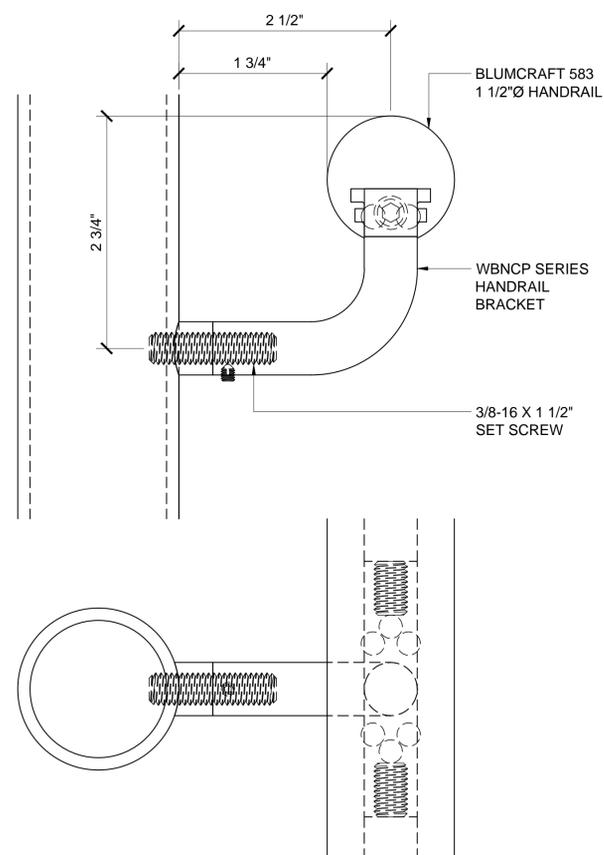

AVAILABLE FINISHES
 WBNCPSA = SATIN ANODIZED ALUMINUM
 WBNCPSDU = DARK BRONZE ANODIZED ALUMINUM
 WBNCPSM = MILL ALUMINUM
 WBNCPSBS = BRUSHED STAINLESS STEEL
 WBNCPSPS = POLISHED STAINLESS STEEL

GLASS MOUNT HANDRAIL BRACKET WBNCPS SERIES

3

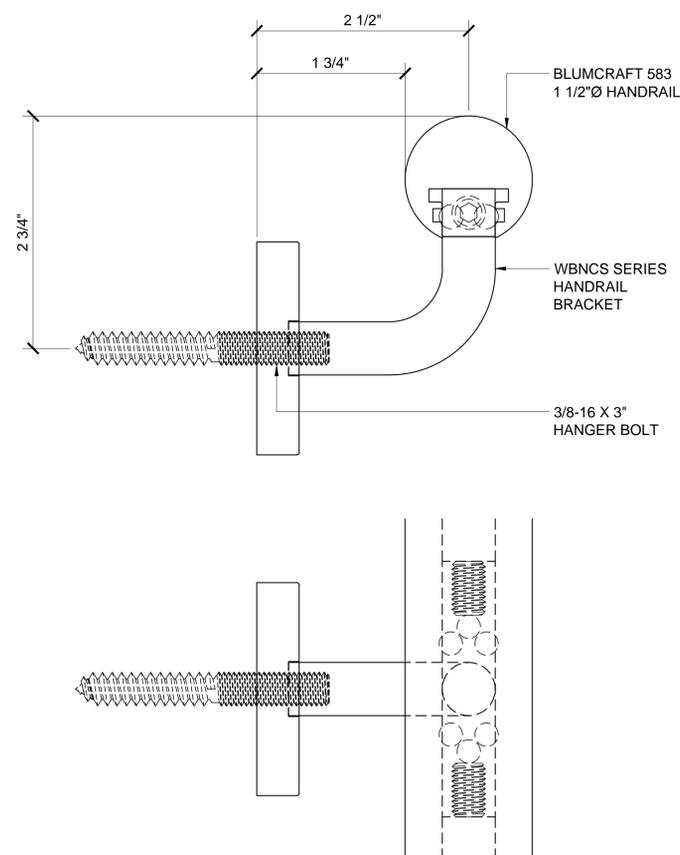


AVAILABLE FINISHES
 WBNCSSA = SATIN ANODIZED ALUMINUM
 WBNCSSDU = DARK BRONZE ANODIZED ALUMINUM
 WBNCSSM = MILL ALUMINUM
 WBNCSSBS = BRUSHED STAINLESS STEEL
 WBNCSSPS = POLISHED STAINLESS STEEL

GLASS MOUNT HANDRAIL BRACKET WBNCSS SERIES

2

Discription:
 CRL / BLUMCRAFT
 HANDRAIL SYSTEMS


Drawn By: AAD
 Date: 12/3/12
 Scale: FULL
 File Name: HRS Railings.dwg
 Sheet

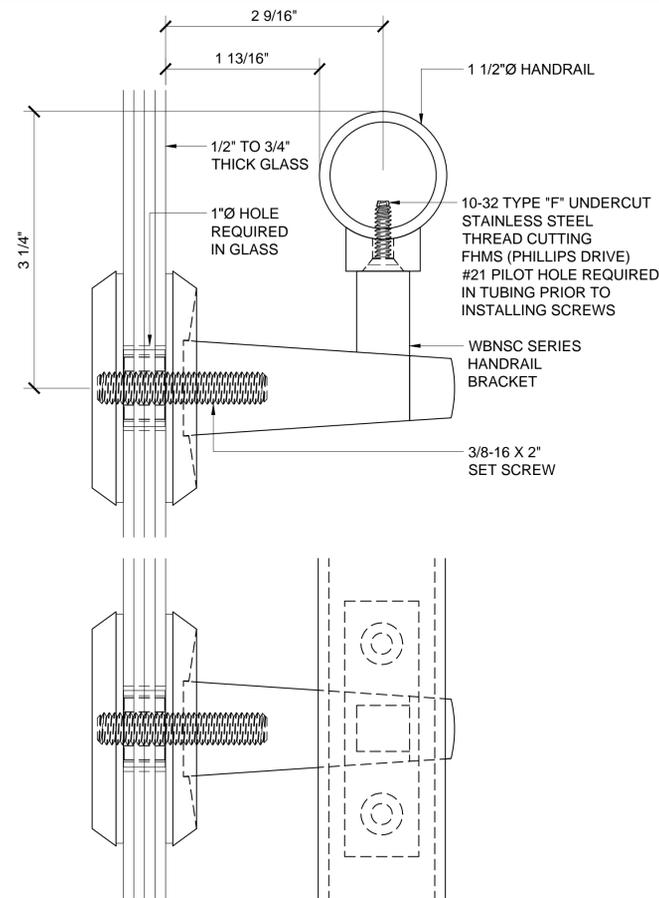

AVAILABLE FINISHES
 WBNSCSA = SATIN ANODIZED ALUMINUM
 WBNSCDU = DARK BRONZE ANODIZED ALUMINUM
 WBNSCM = MILL ALUMINUM
 WBNSCBS = BRUSHED STAINLESS STEEL
 WBNSCPS = POLISHED STAINLESS STEEL

GLASS MOUNT HANDRAIL BRACKET WBNSC SERIES


1

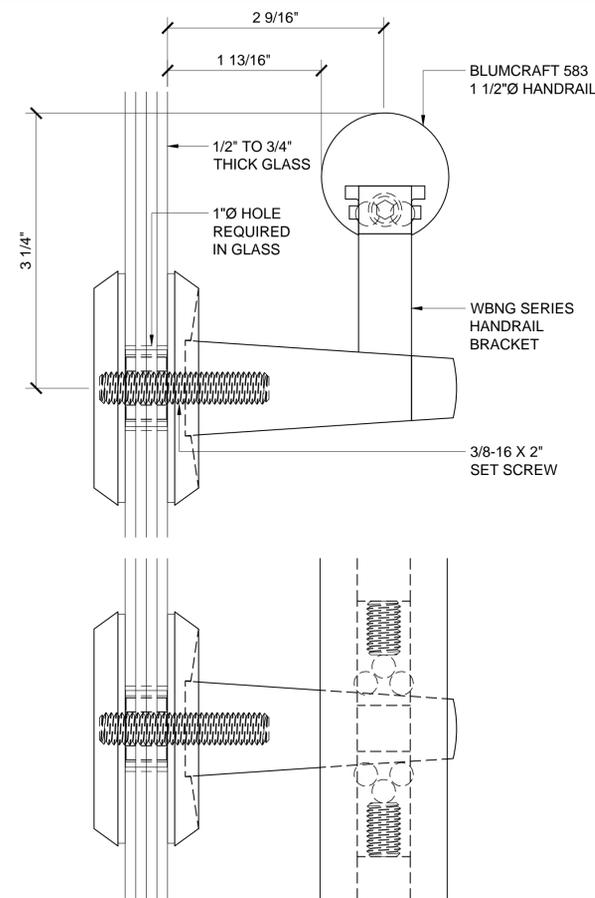

AVAILABLE FINISHES
 WBNGSA = SATIN ANODIZED ALUMINUM
 WBNGDU = DARK BRONZE ANODIZED ALUMINUM
 WBNGM = MILL ALUMINUM
 WBNGBS = BRUSHED STAINLESS STEEL
 WBNGPS = POLISHED STAINLESS STEEL

GLASS MOUNT HANDRAIL BRACKET WBNG SERIES


2

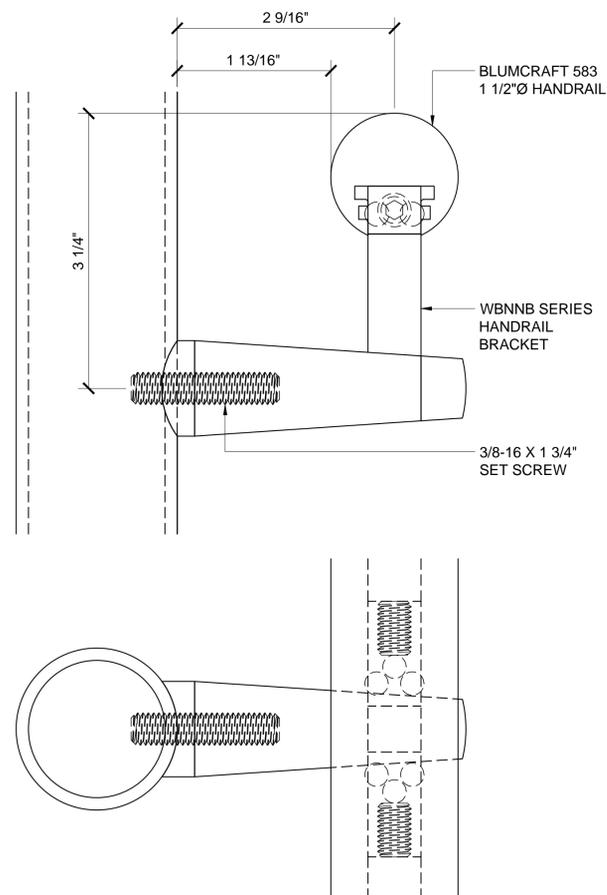

AVAILABLE FINISHES
 WBNNBSA = SATIN ANODIZED ALUMINUM
 WBNNBDU = DARK BRONZE ANODIZED ALUMINUM
 WBNNBM = MILL ALUMINUM
 WBNNBBS = BRUSHED STAINLESS STEEL
 WBNNBPS = POLISHED STAINLESS STEEL

GLASS MOUNT HANDRAIL BRACKET WBNNB SERIES

3

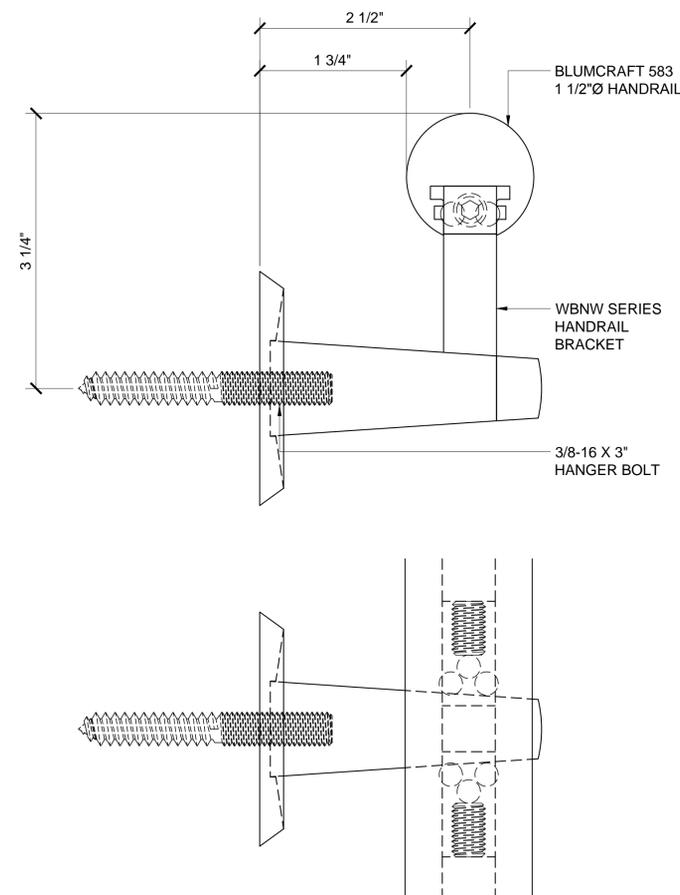

AVAILABLE FINISHES
 WBNWSA = SATIN ANODIZED ALUMINUM
 WBNWDU = DARK BRONZE ANODIZED ALUMINUM
 WBNWM = MILL ALUMINUM
 WBNWBS = BRUSHED STAINLESS STEEL
 WBNWPS = POLISHED STAINLESS STEEL

GLASS MOUNT HANDRAIL BRACKET WBNW SERIES

4

Discription:

CRL / BLUMCRAFT
 HANDRAIL SYSTEMS

Drawn By: AAD
 Date: 12/3/12
 Scale: FULL
 File Name: HRS Railings.dwg
 Sheet