






U.S. ALUMINUM DURA FRONT MEDIUM STILE SERIES 800 DOOR SYSTEM

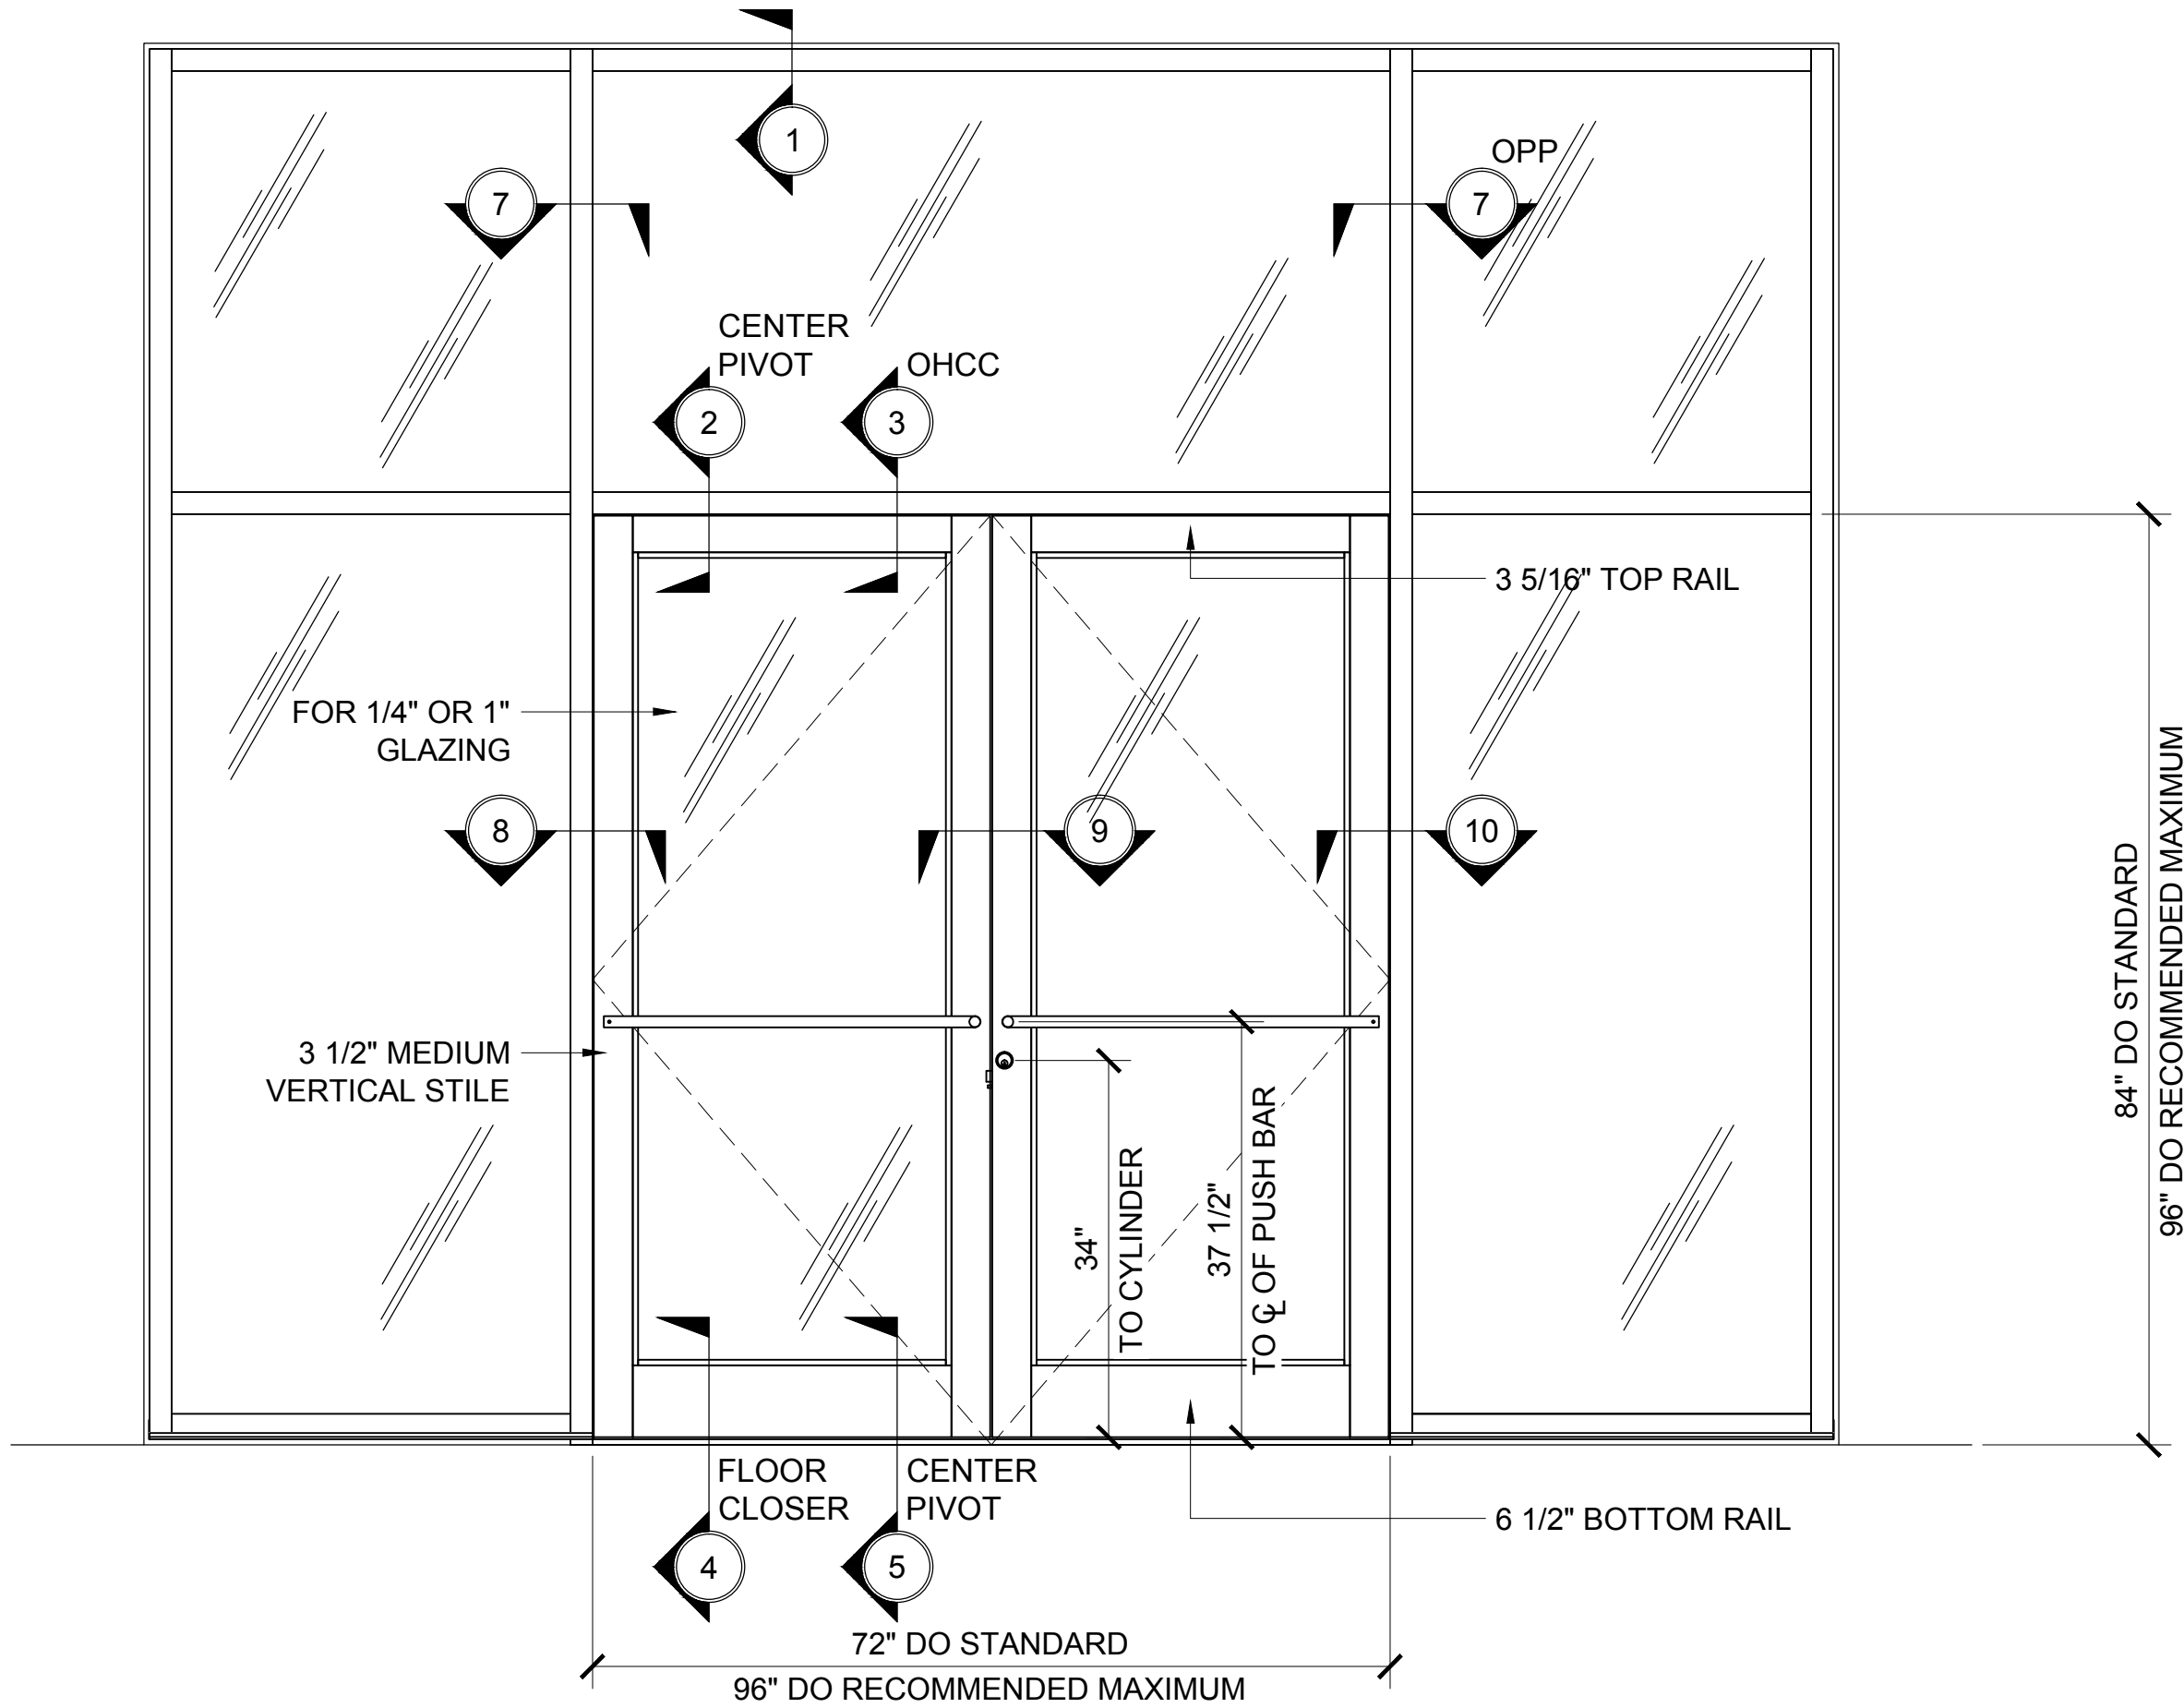


CENTER-HUNG MEDIUM STILE SERIES 800 DOOR TYPICAL ELEVATION

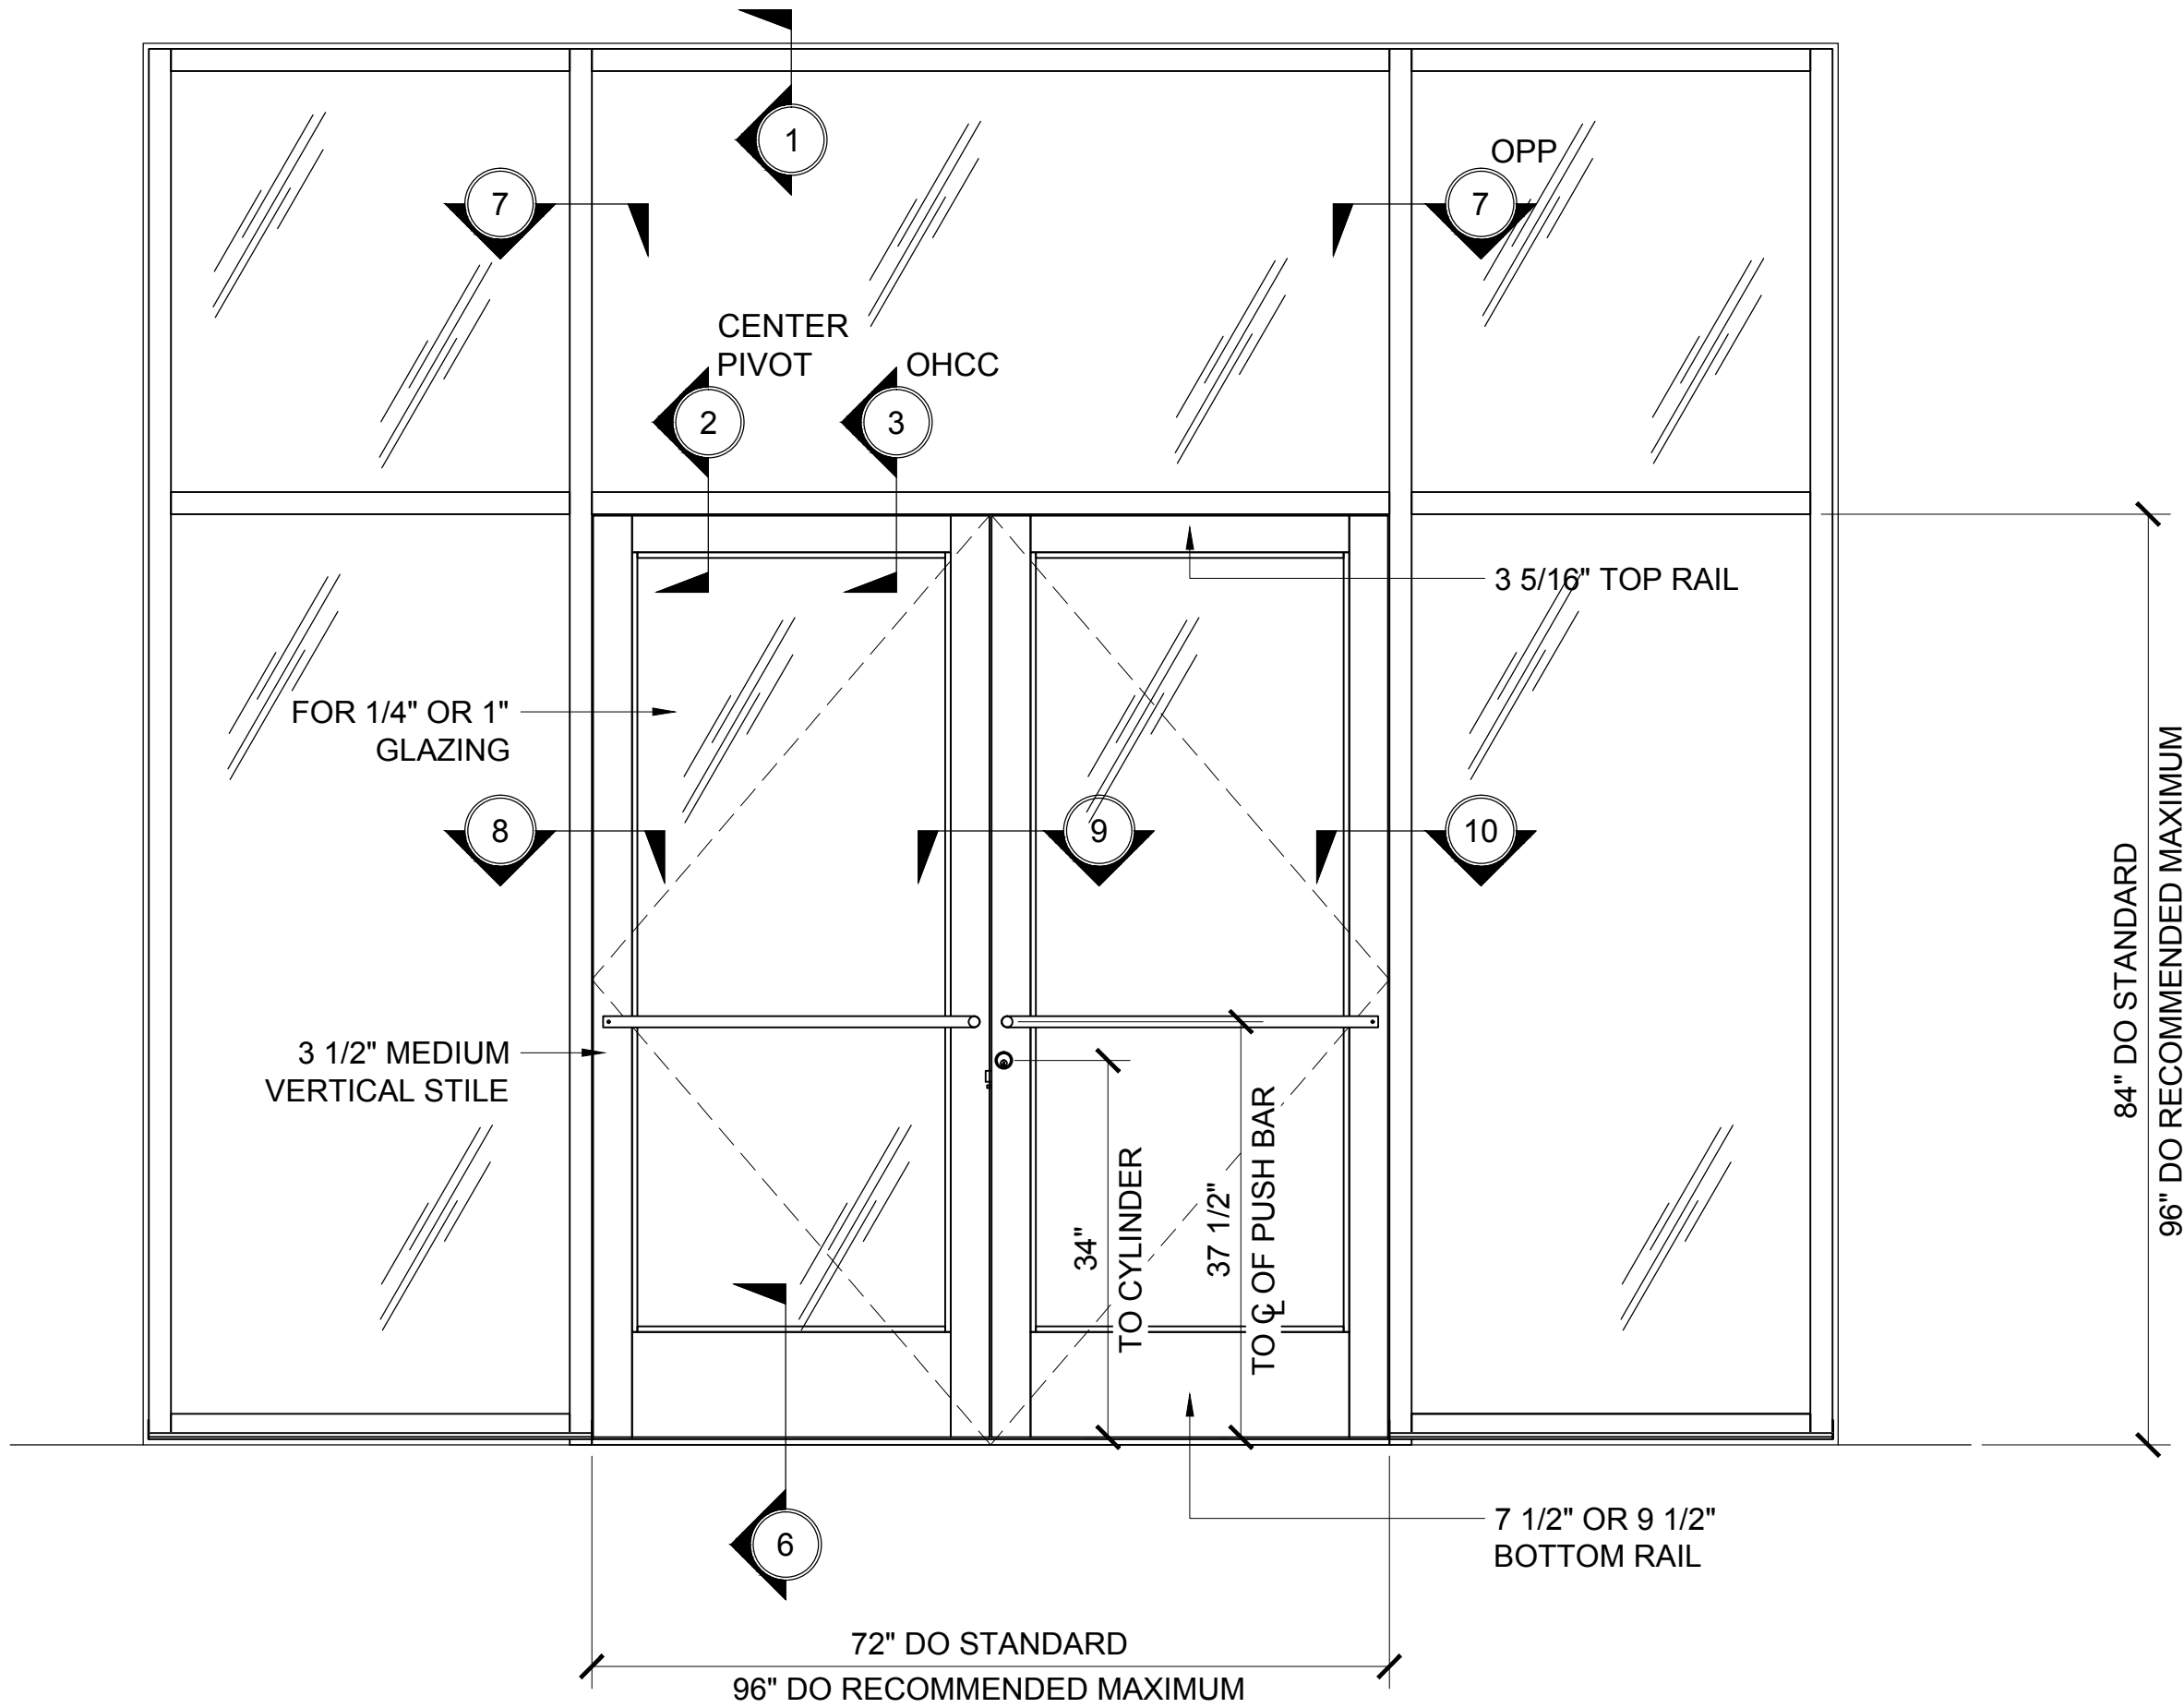


CENTER-HUNG MEDIUM STILE SERIES 800 DOOR ADA COMPLIANT ELEVATION

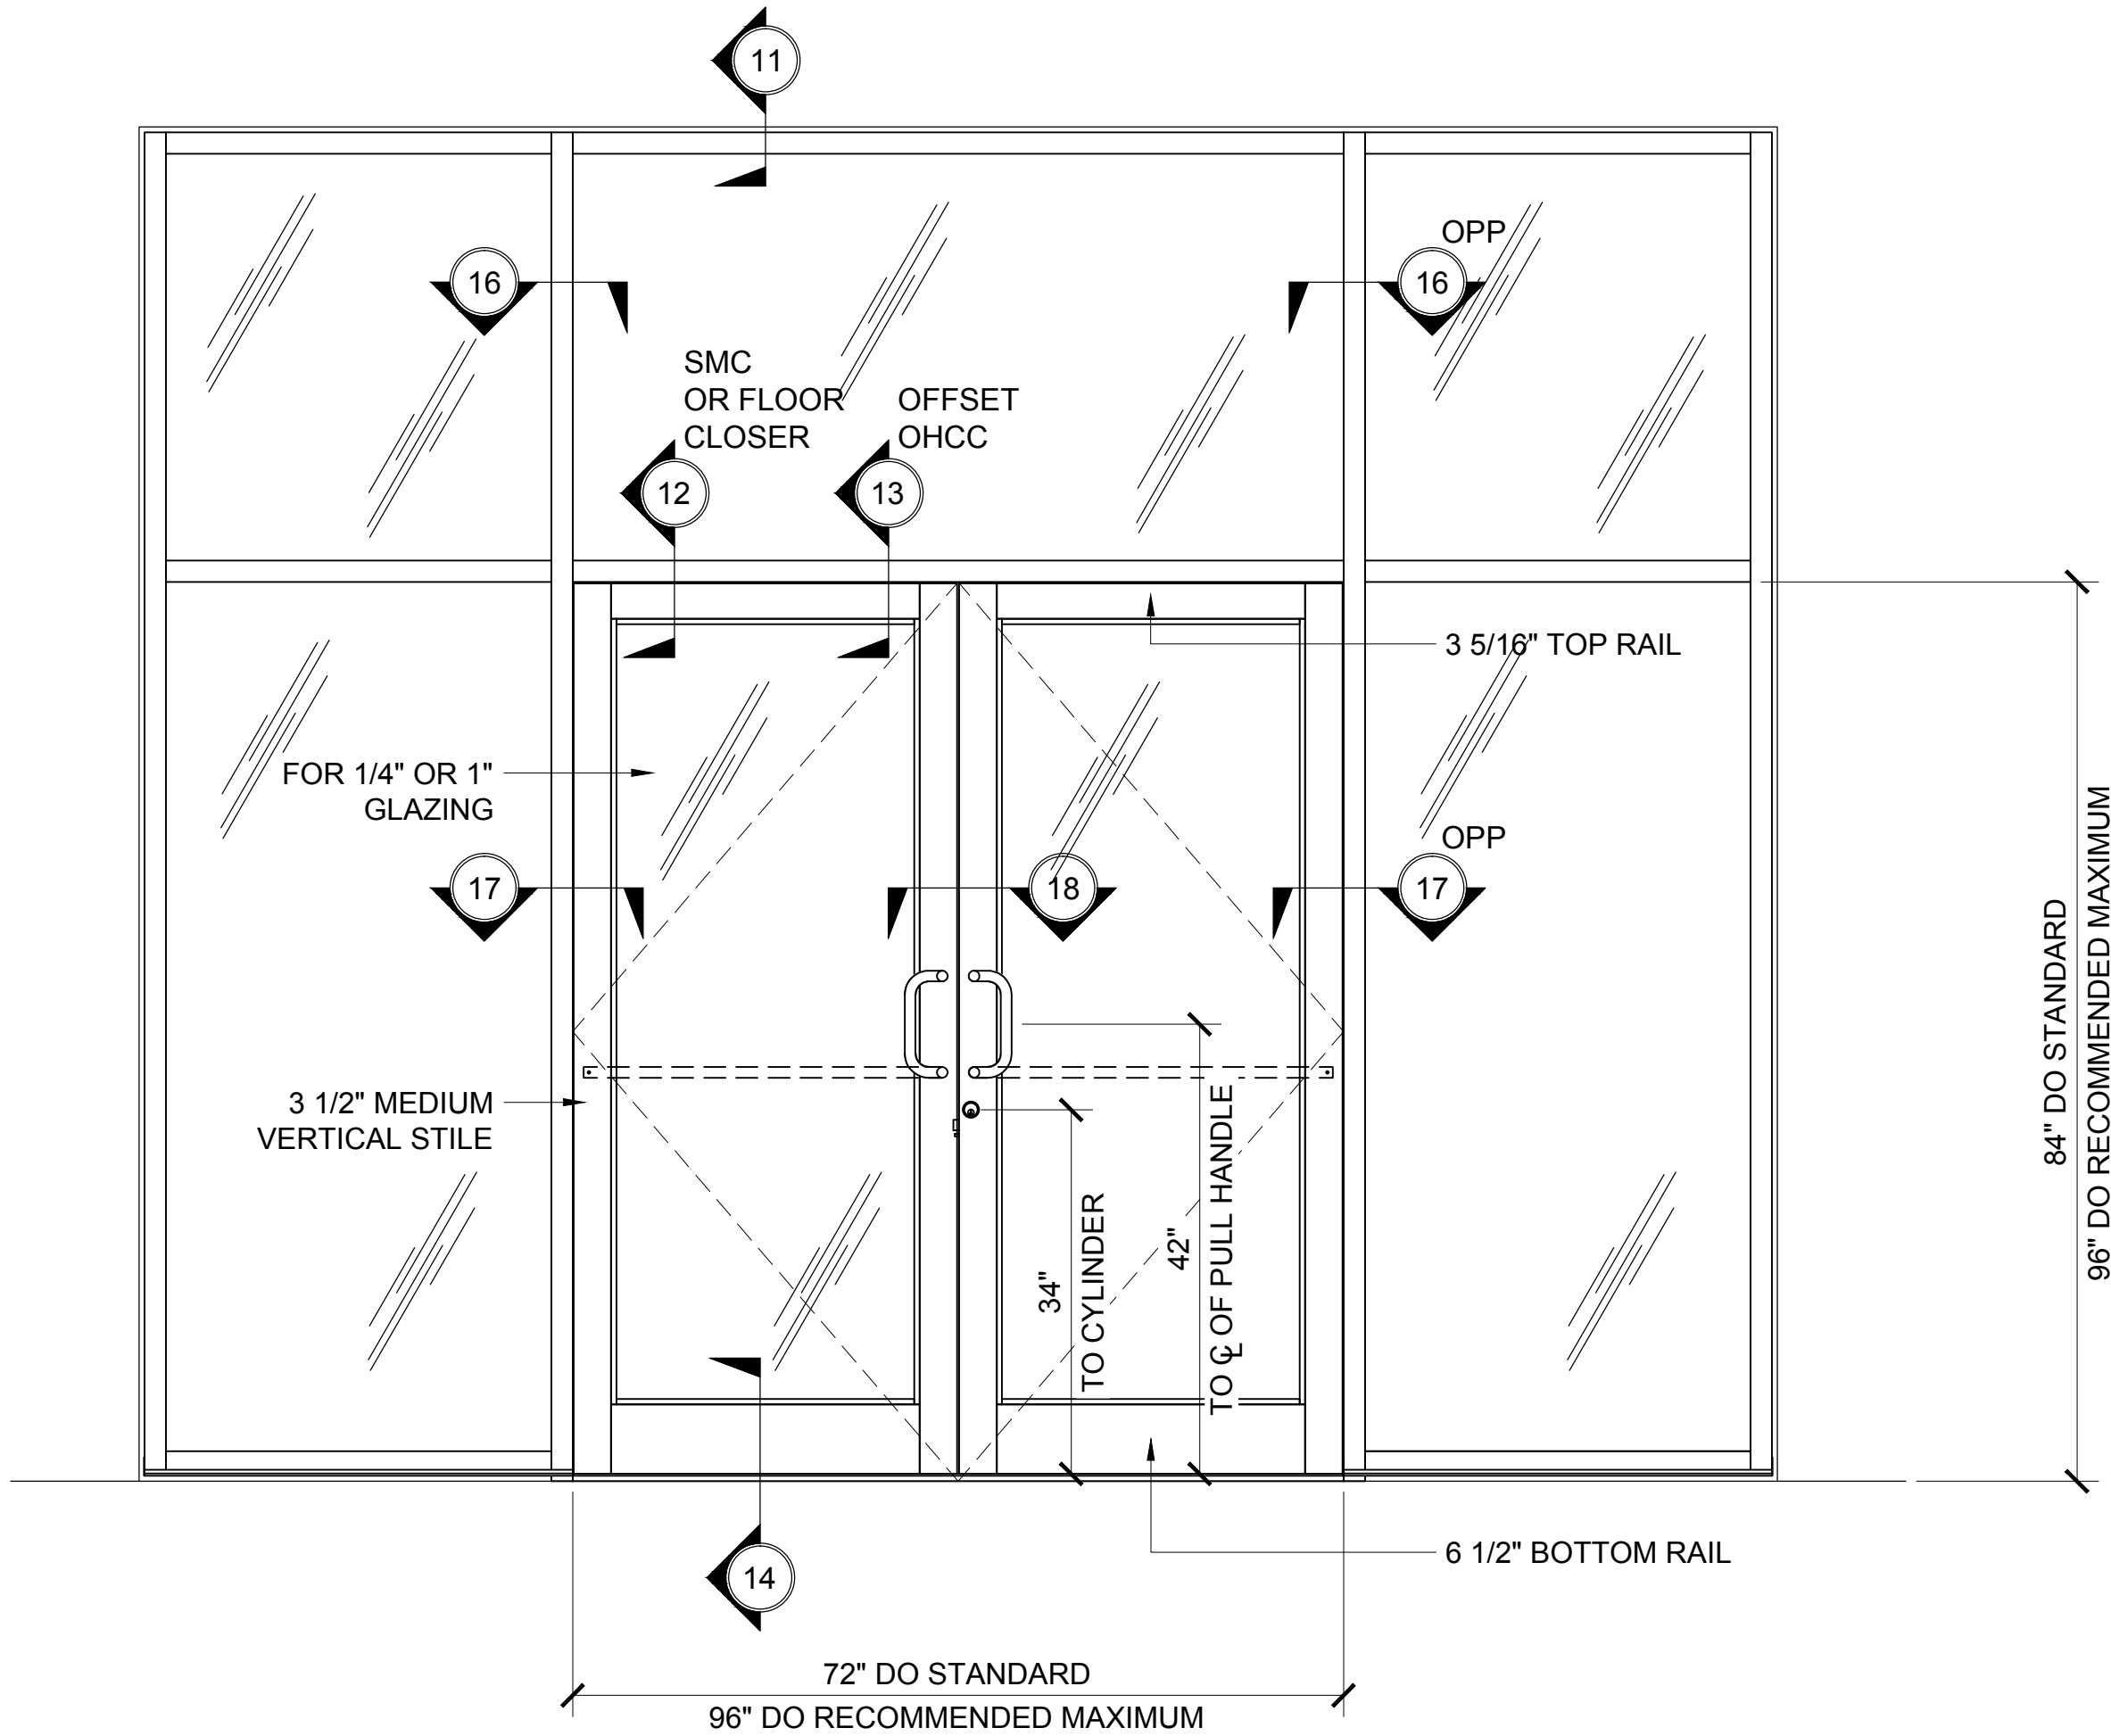


OFFSET-HUNG MEDIUM STILE SERIES 800 DOOR TYPICAL ELEVATION

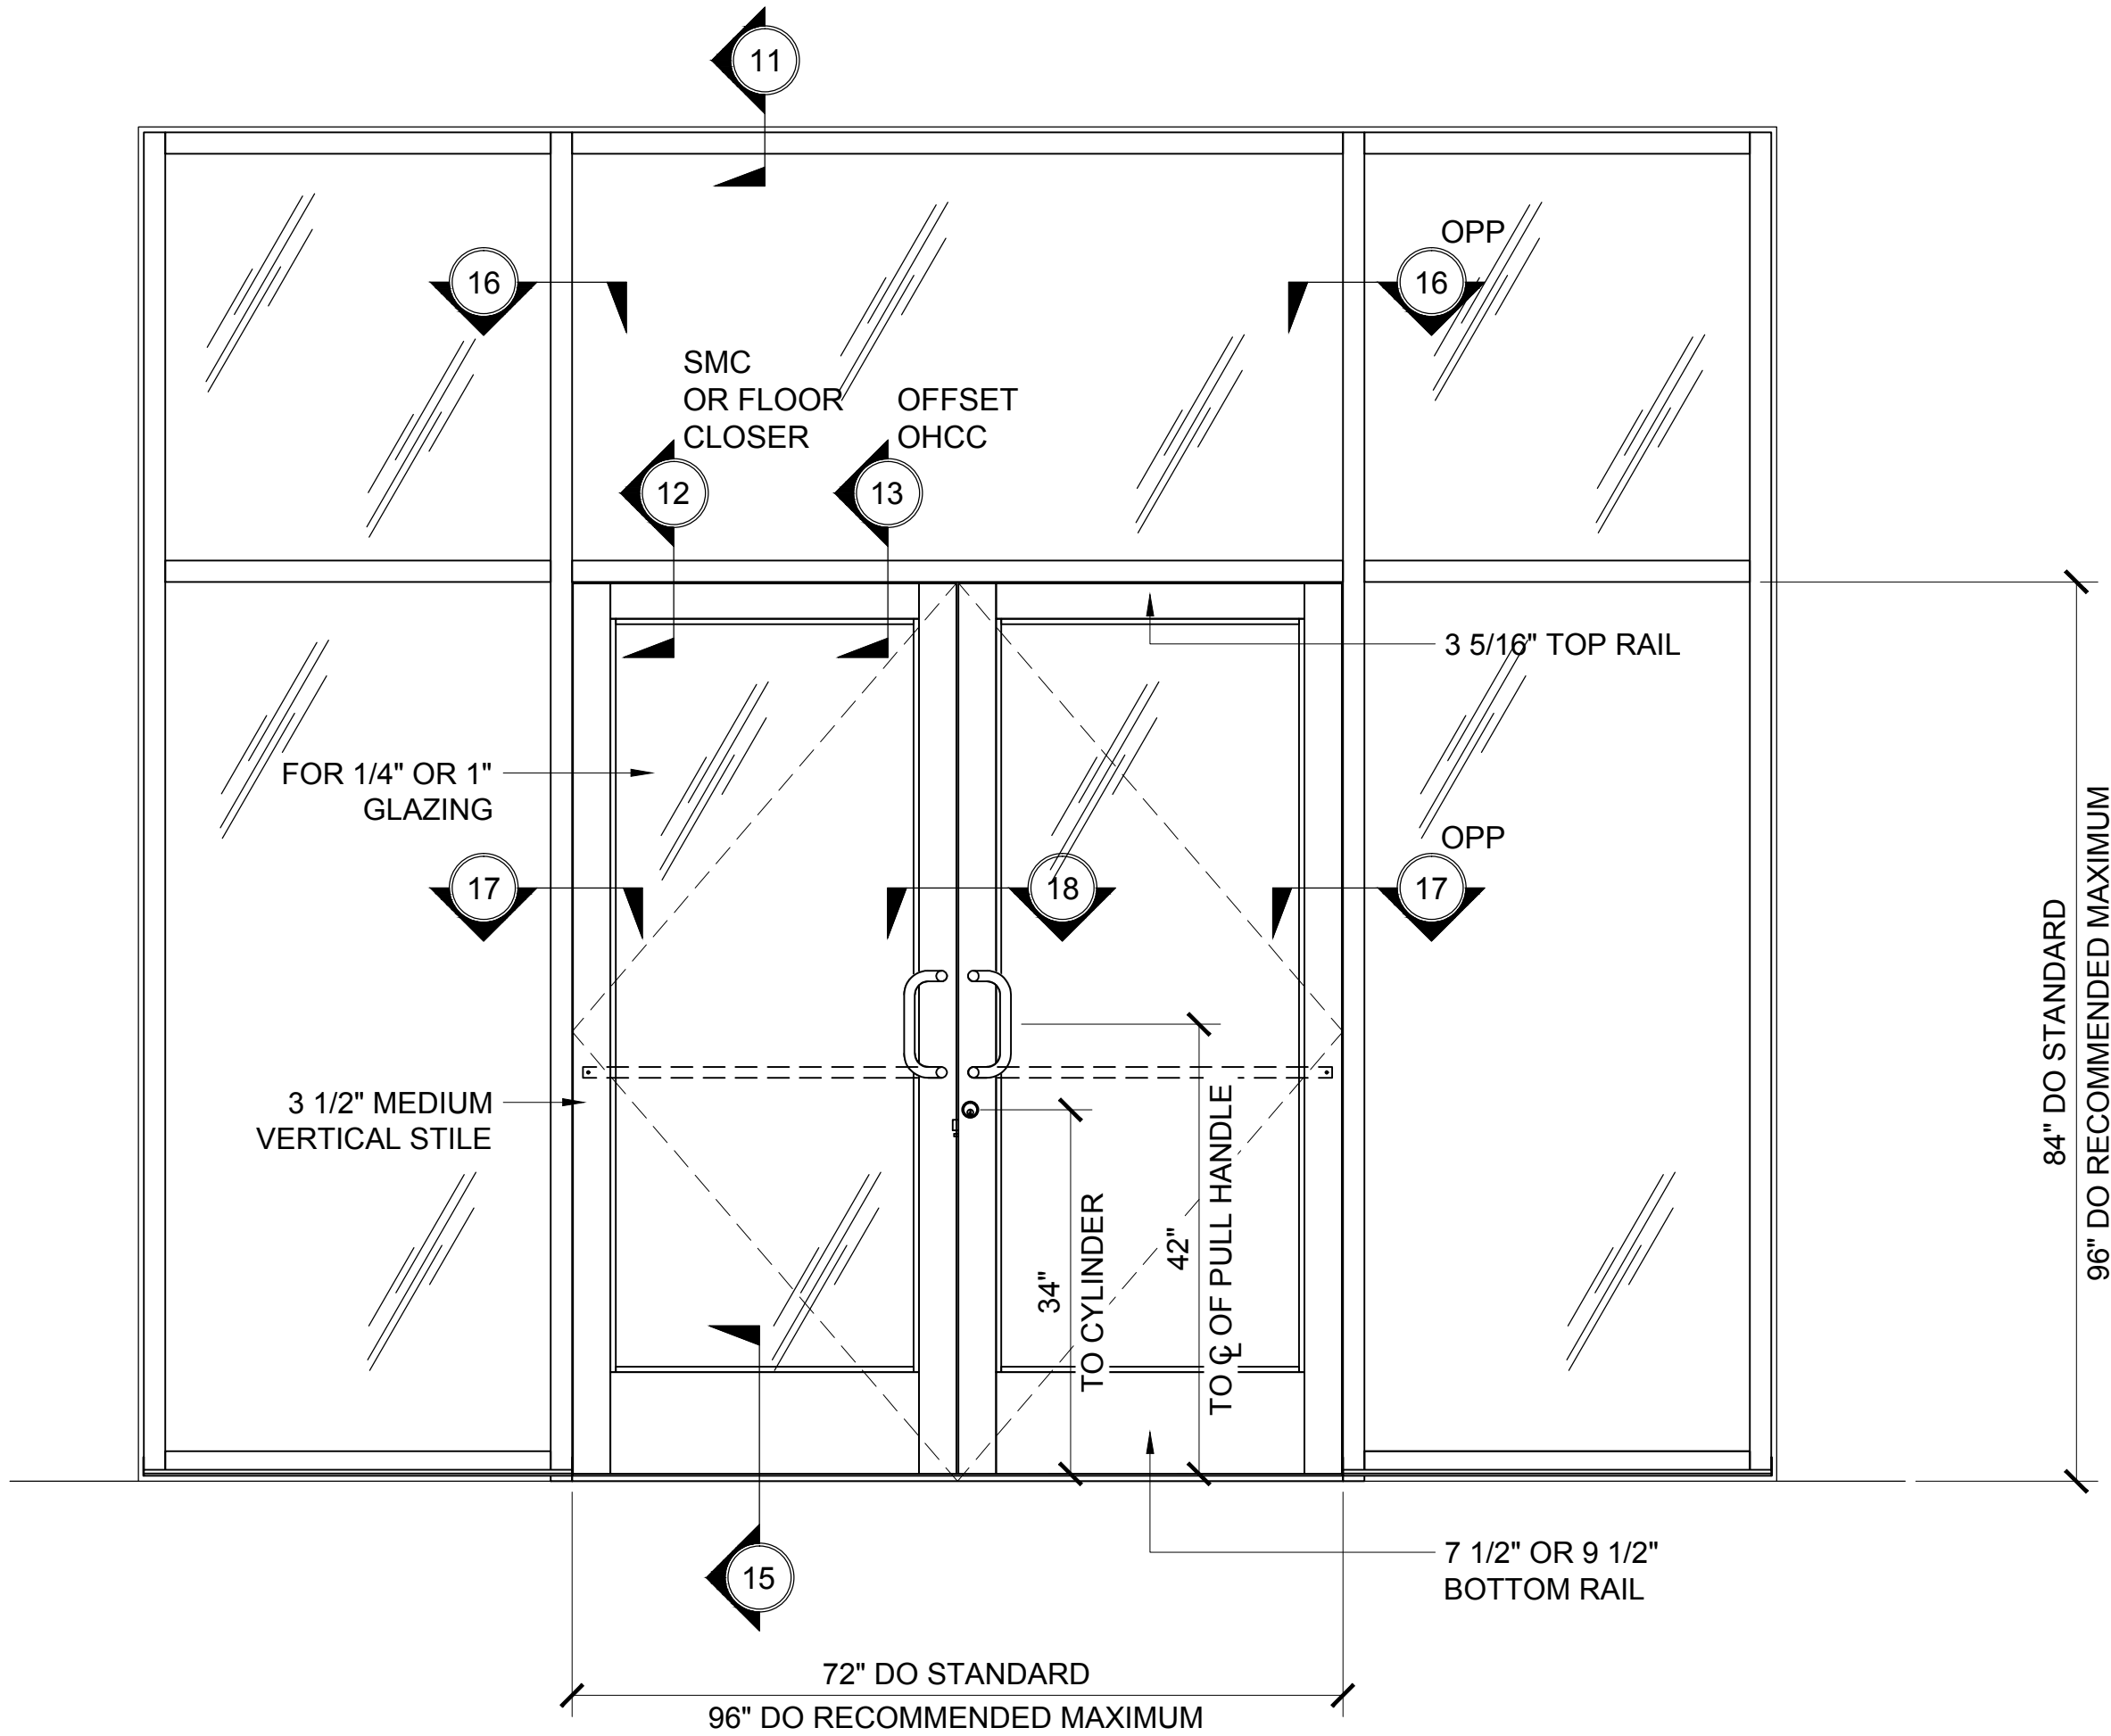


OFFSET-HUNG MEDIUM STILE SERIES 800 DOOR ADA COMPLIANT ELEVATION

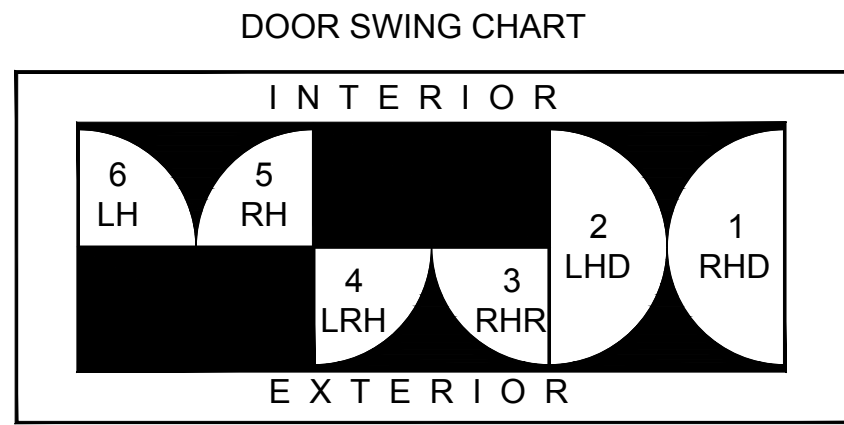

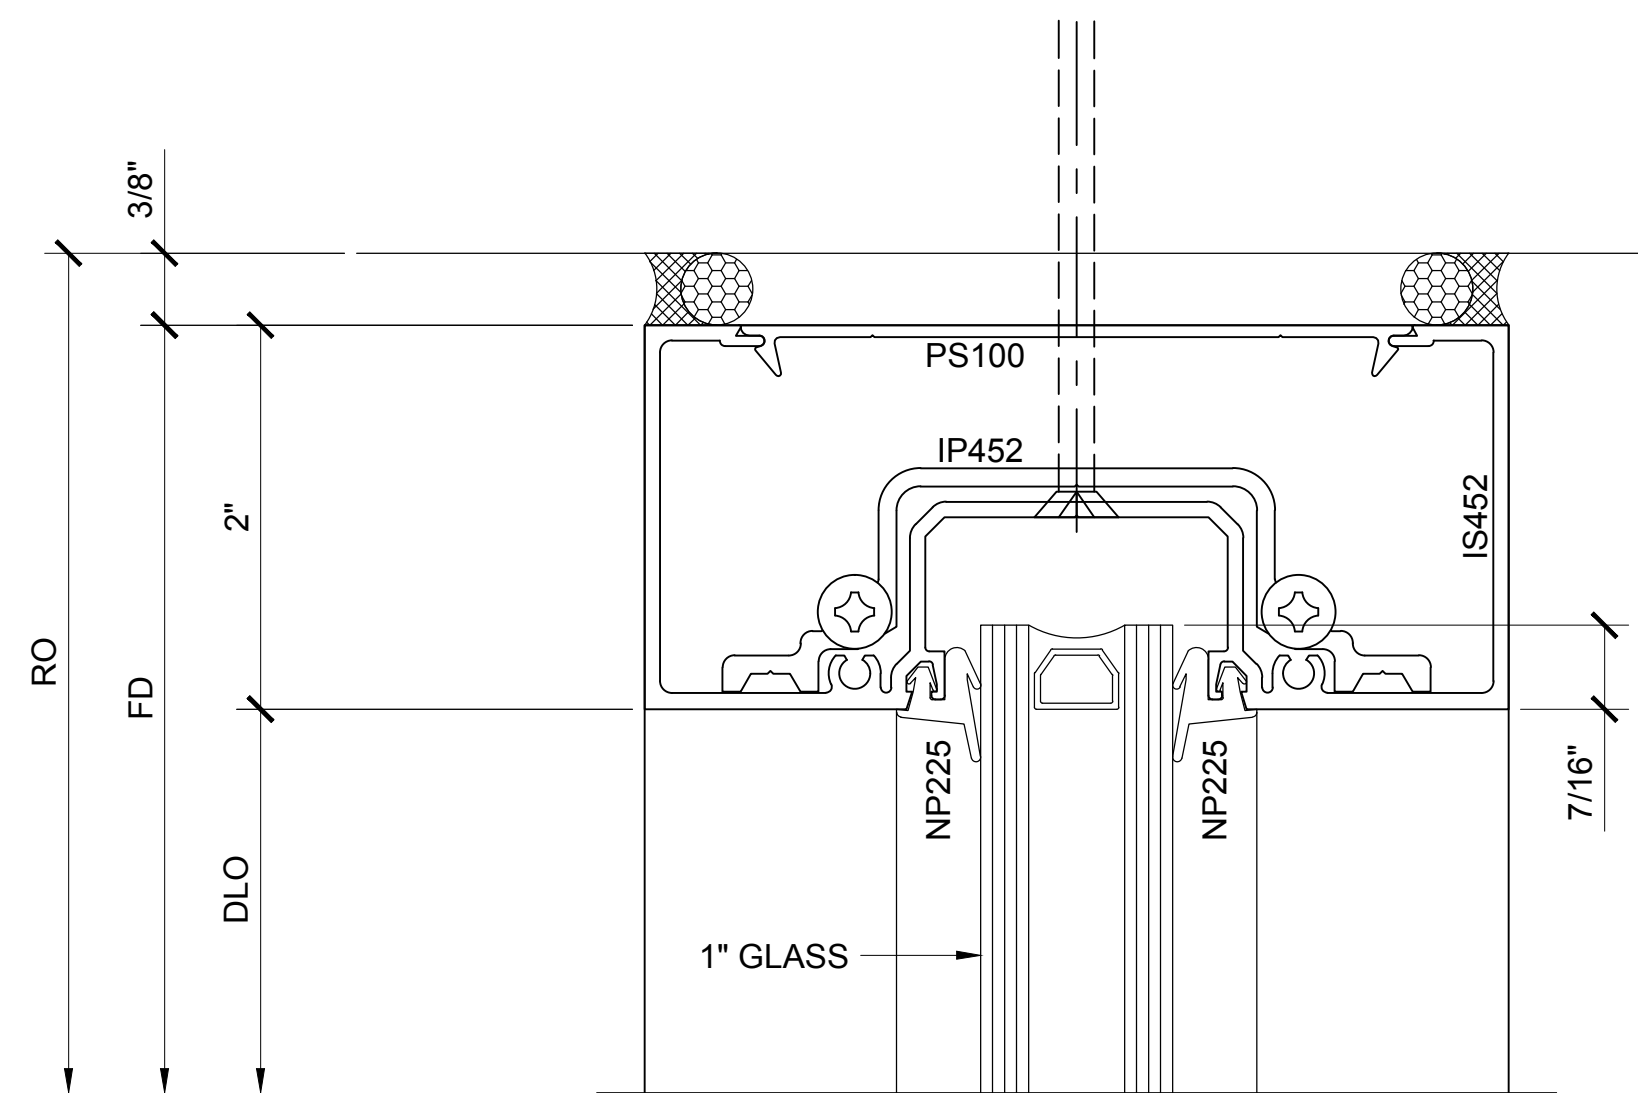


SECTION DETAIL @ STOREFRONT HEAD

1

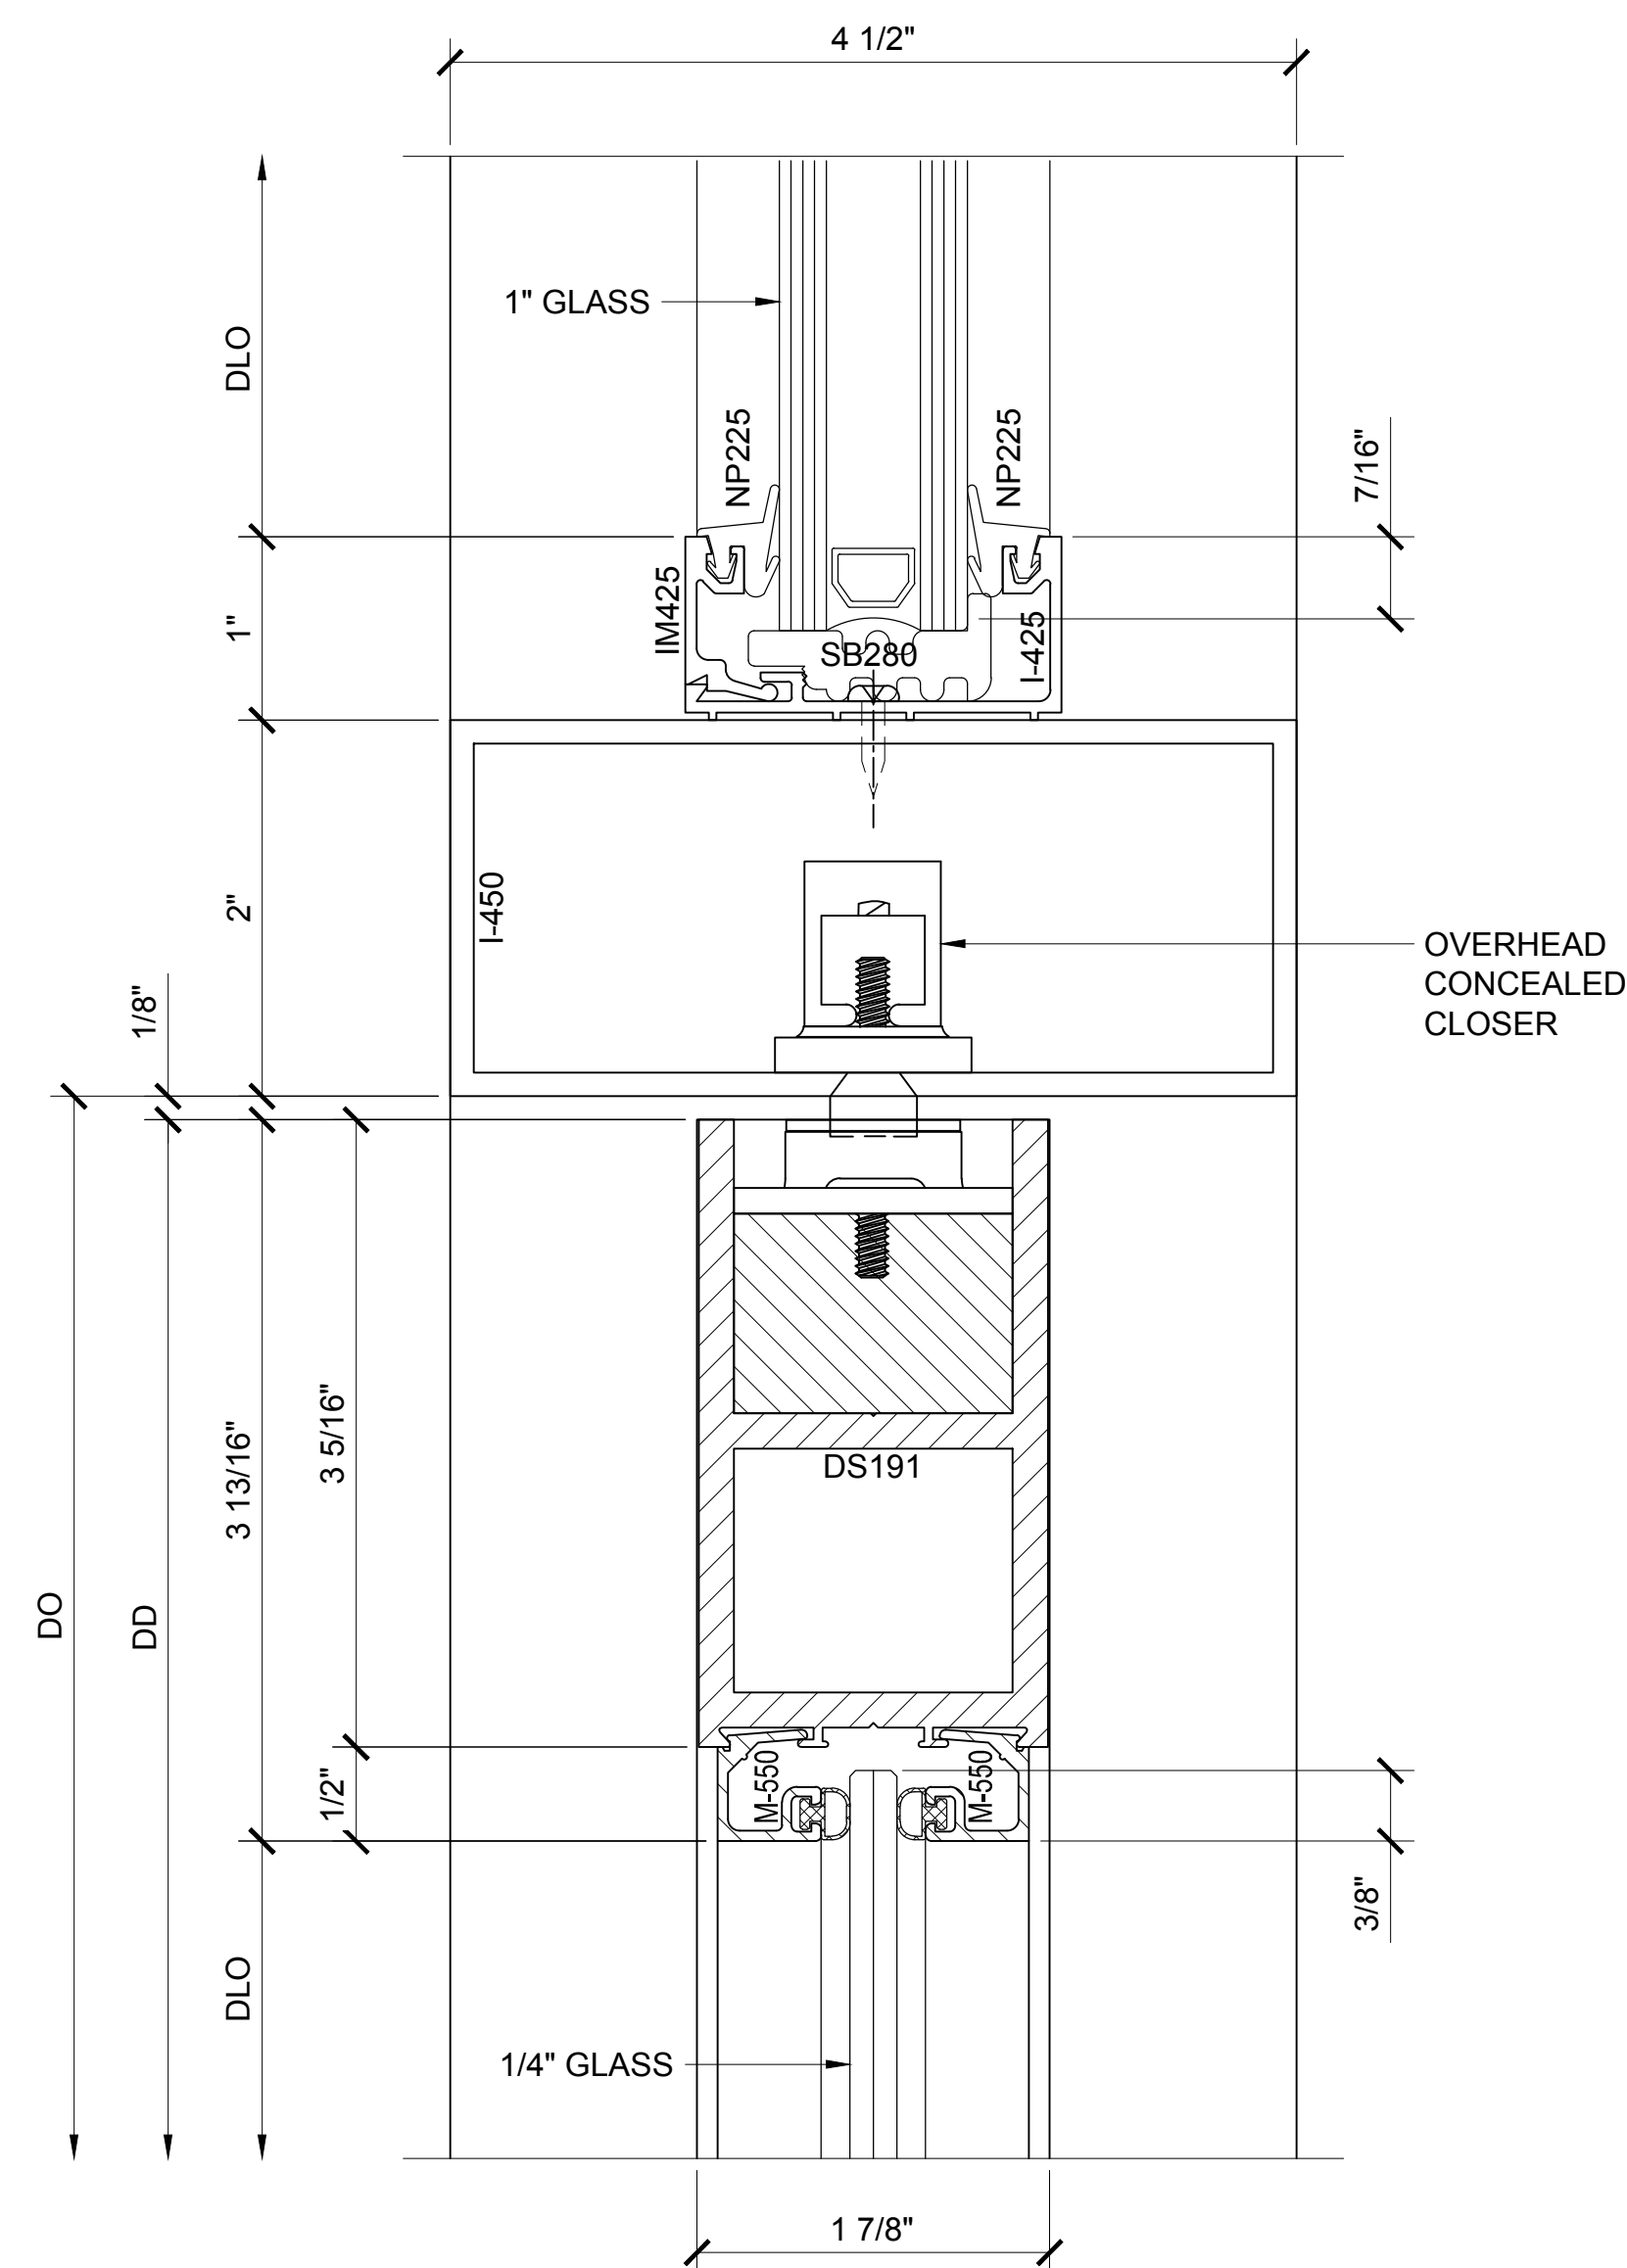

SECTION DETAIL @ DOOR HEAD WITH PIVOT

2

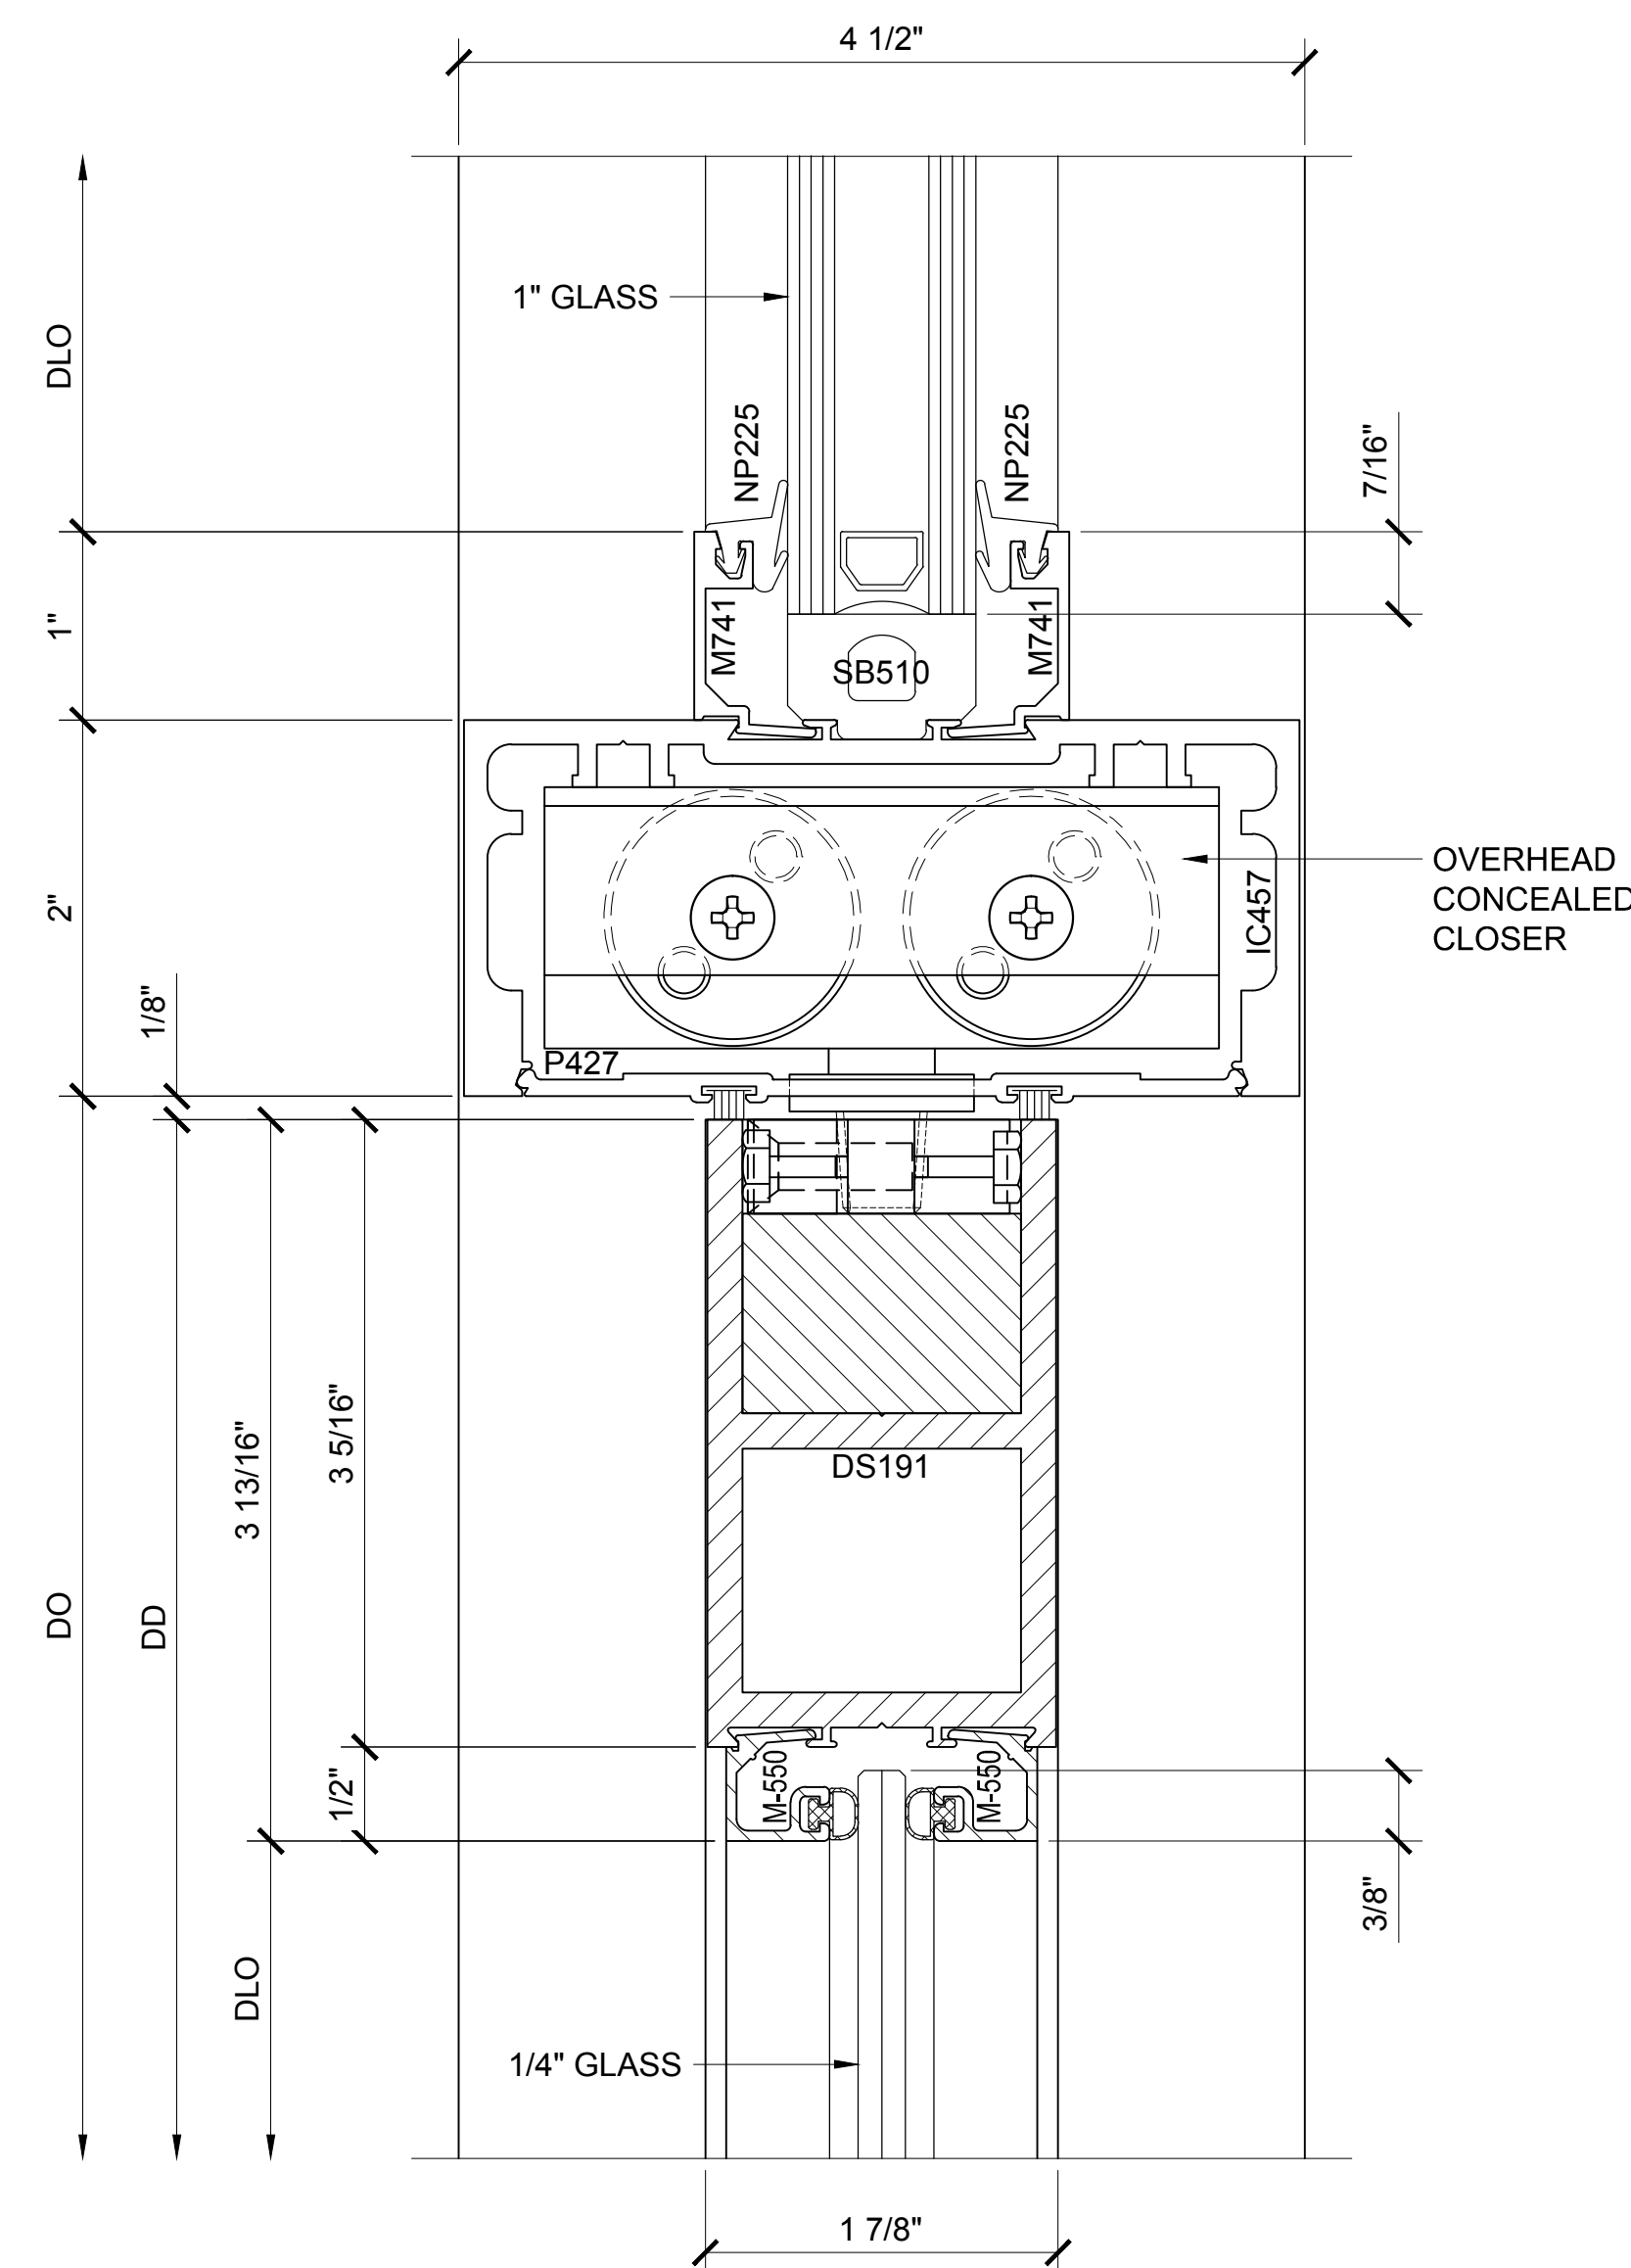

SECTION DETAIL @ DOOR HEAD WITH OHCC

3


MEDIUM STILE CENTER HUNG SERIES 800 DOOR DETAILS (SHOWN WITH OPTIONAL SERIES 451 STOREFRONT SYSTEM)

Revisions By:

CAL
U.S. ALUMINUM
C.R. LAURENCE CO. ARCHITECTURAL PRODUCTS
2503 E. Vernon Avenue, Los Angeles, CA 90058-1897
PH (800) 421-6144 FX (800) 587-7501 www.crlaurence.com


Description:
U.S. ALUMINUM DURA FRONT
MEDIUM STILE SERIES 800
DOOR SYSTEM

Drawn By: AAD
Date: 10/31/12
Scale: AS NOTED
File Name: 800 MS DRS.dwg
Sheet

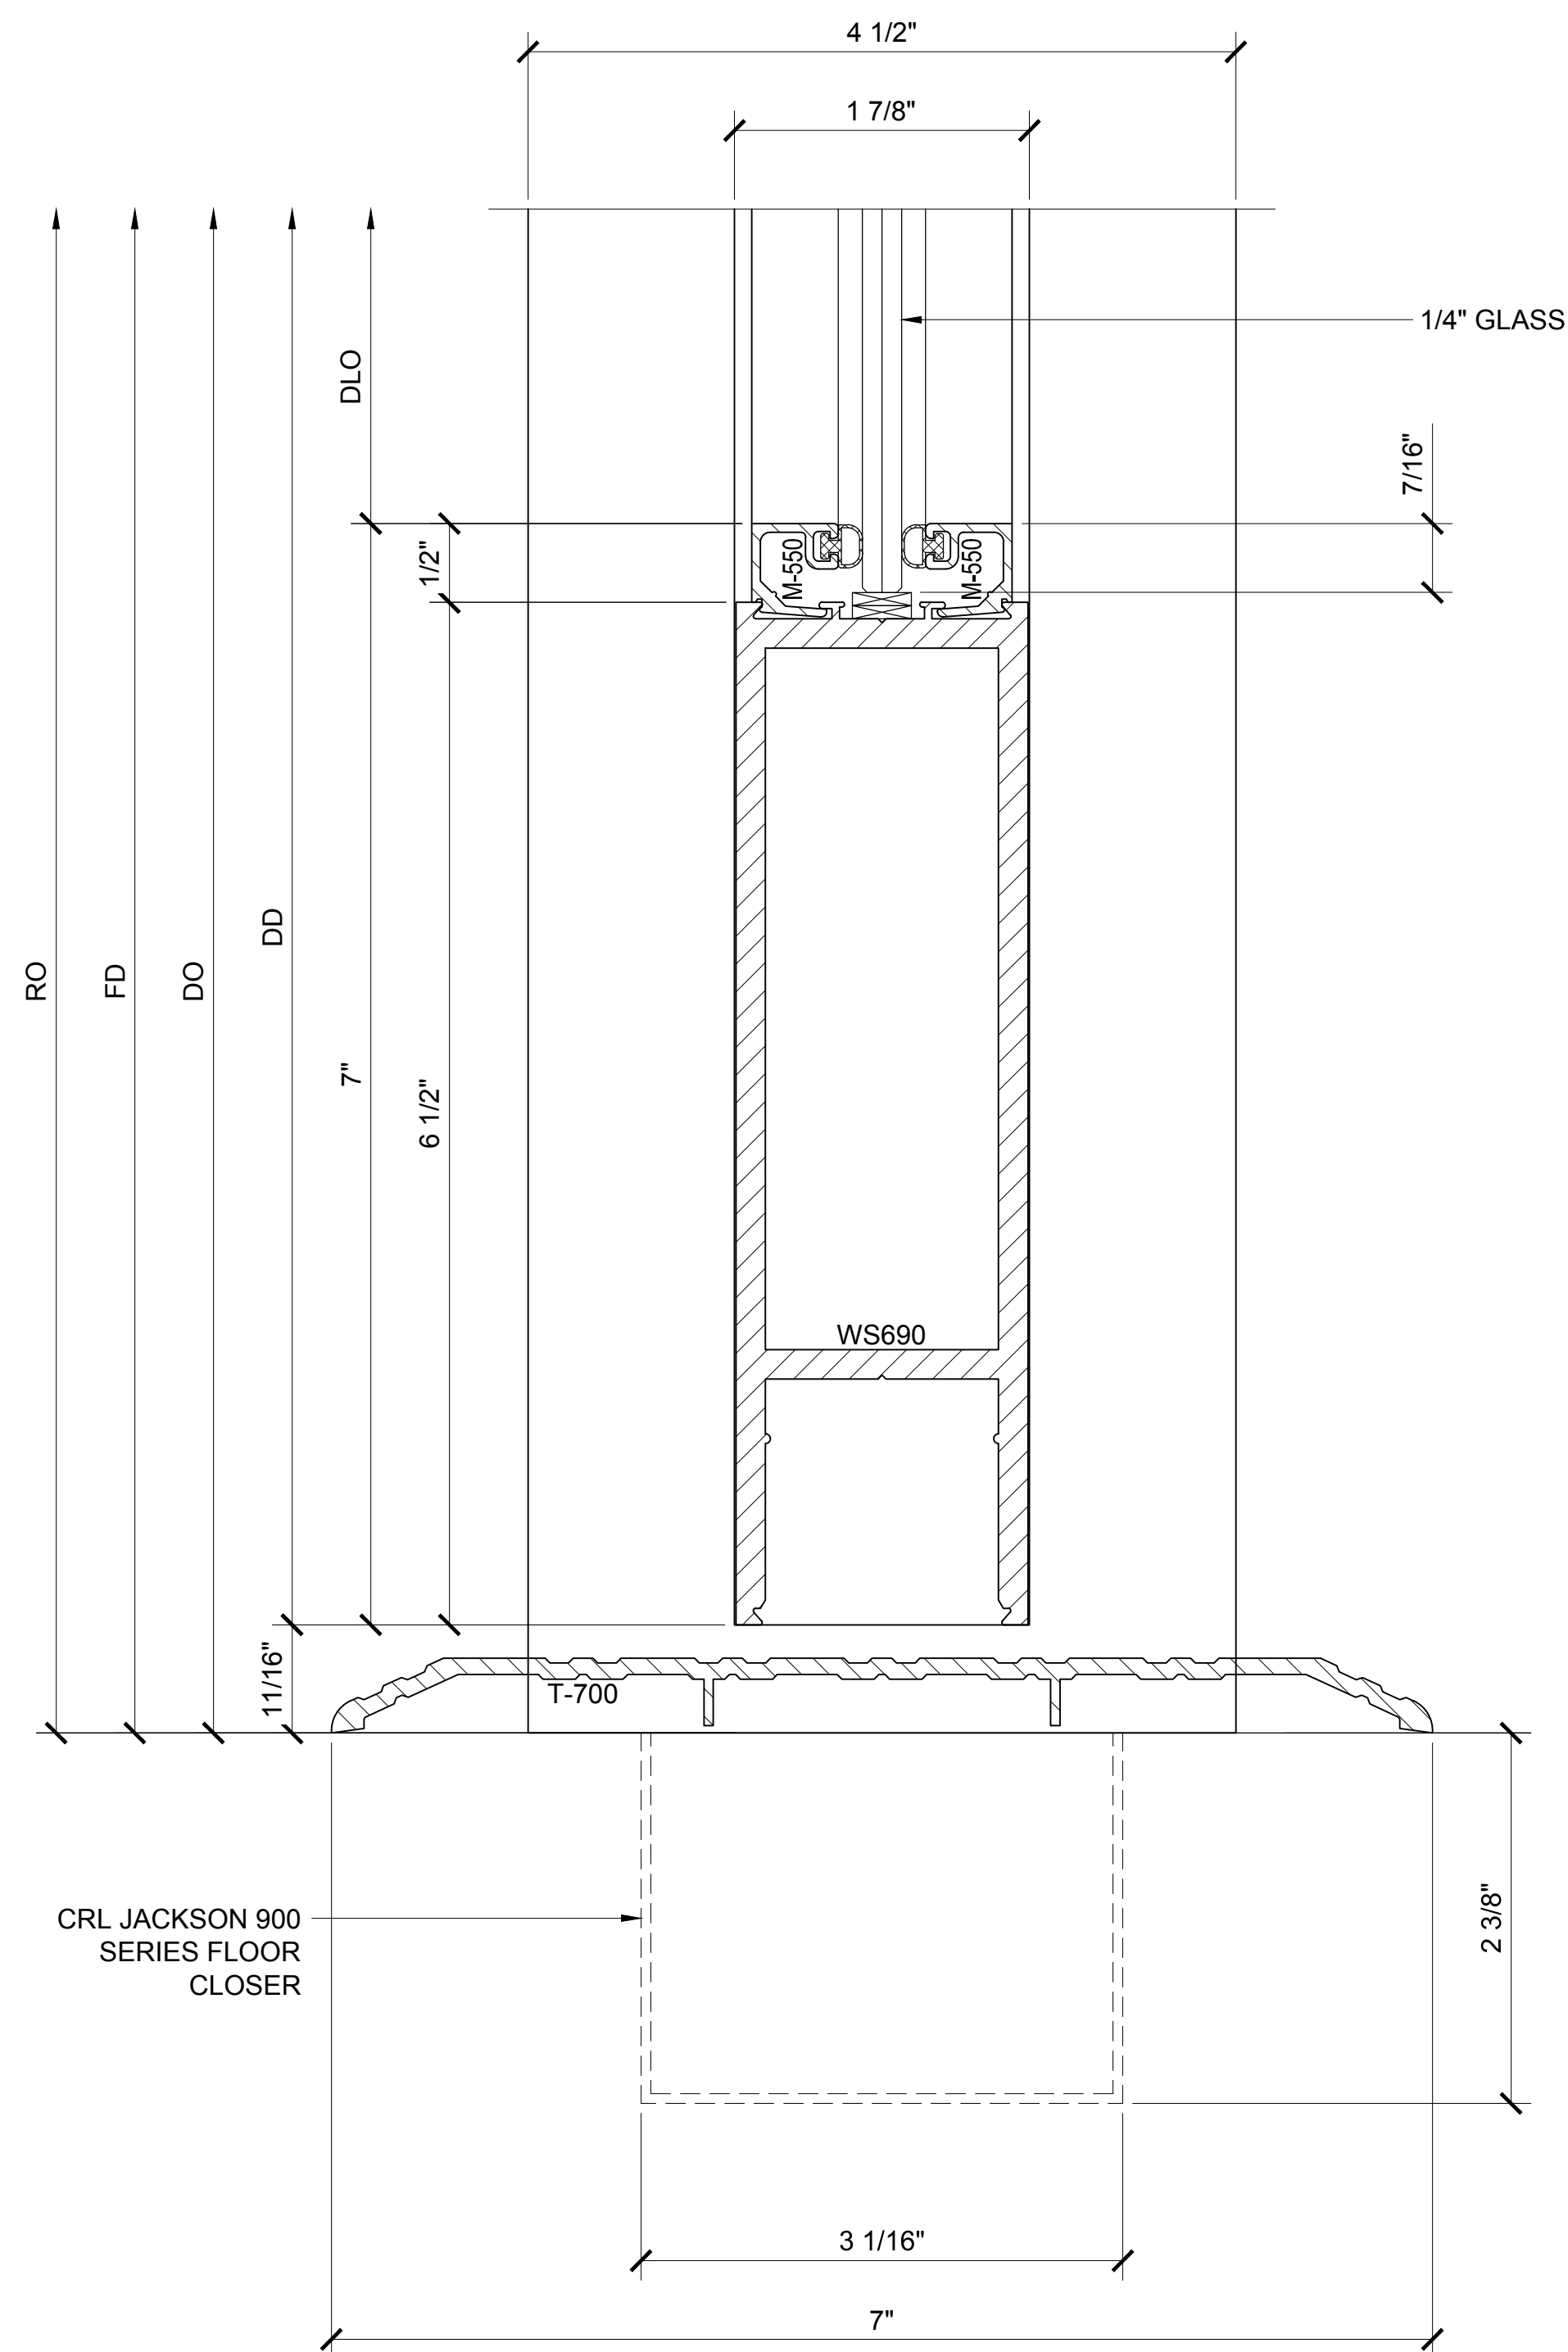


SECTION DETAIL @ DOOR SILL

4

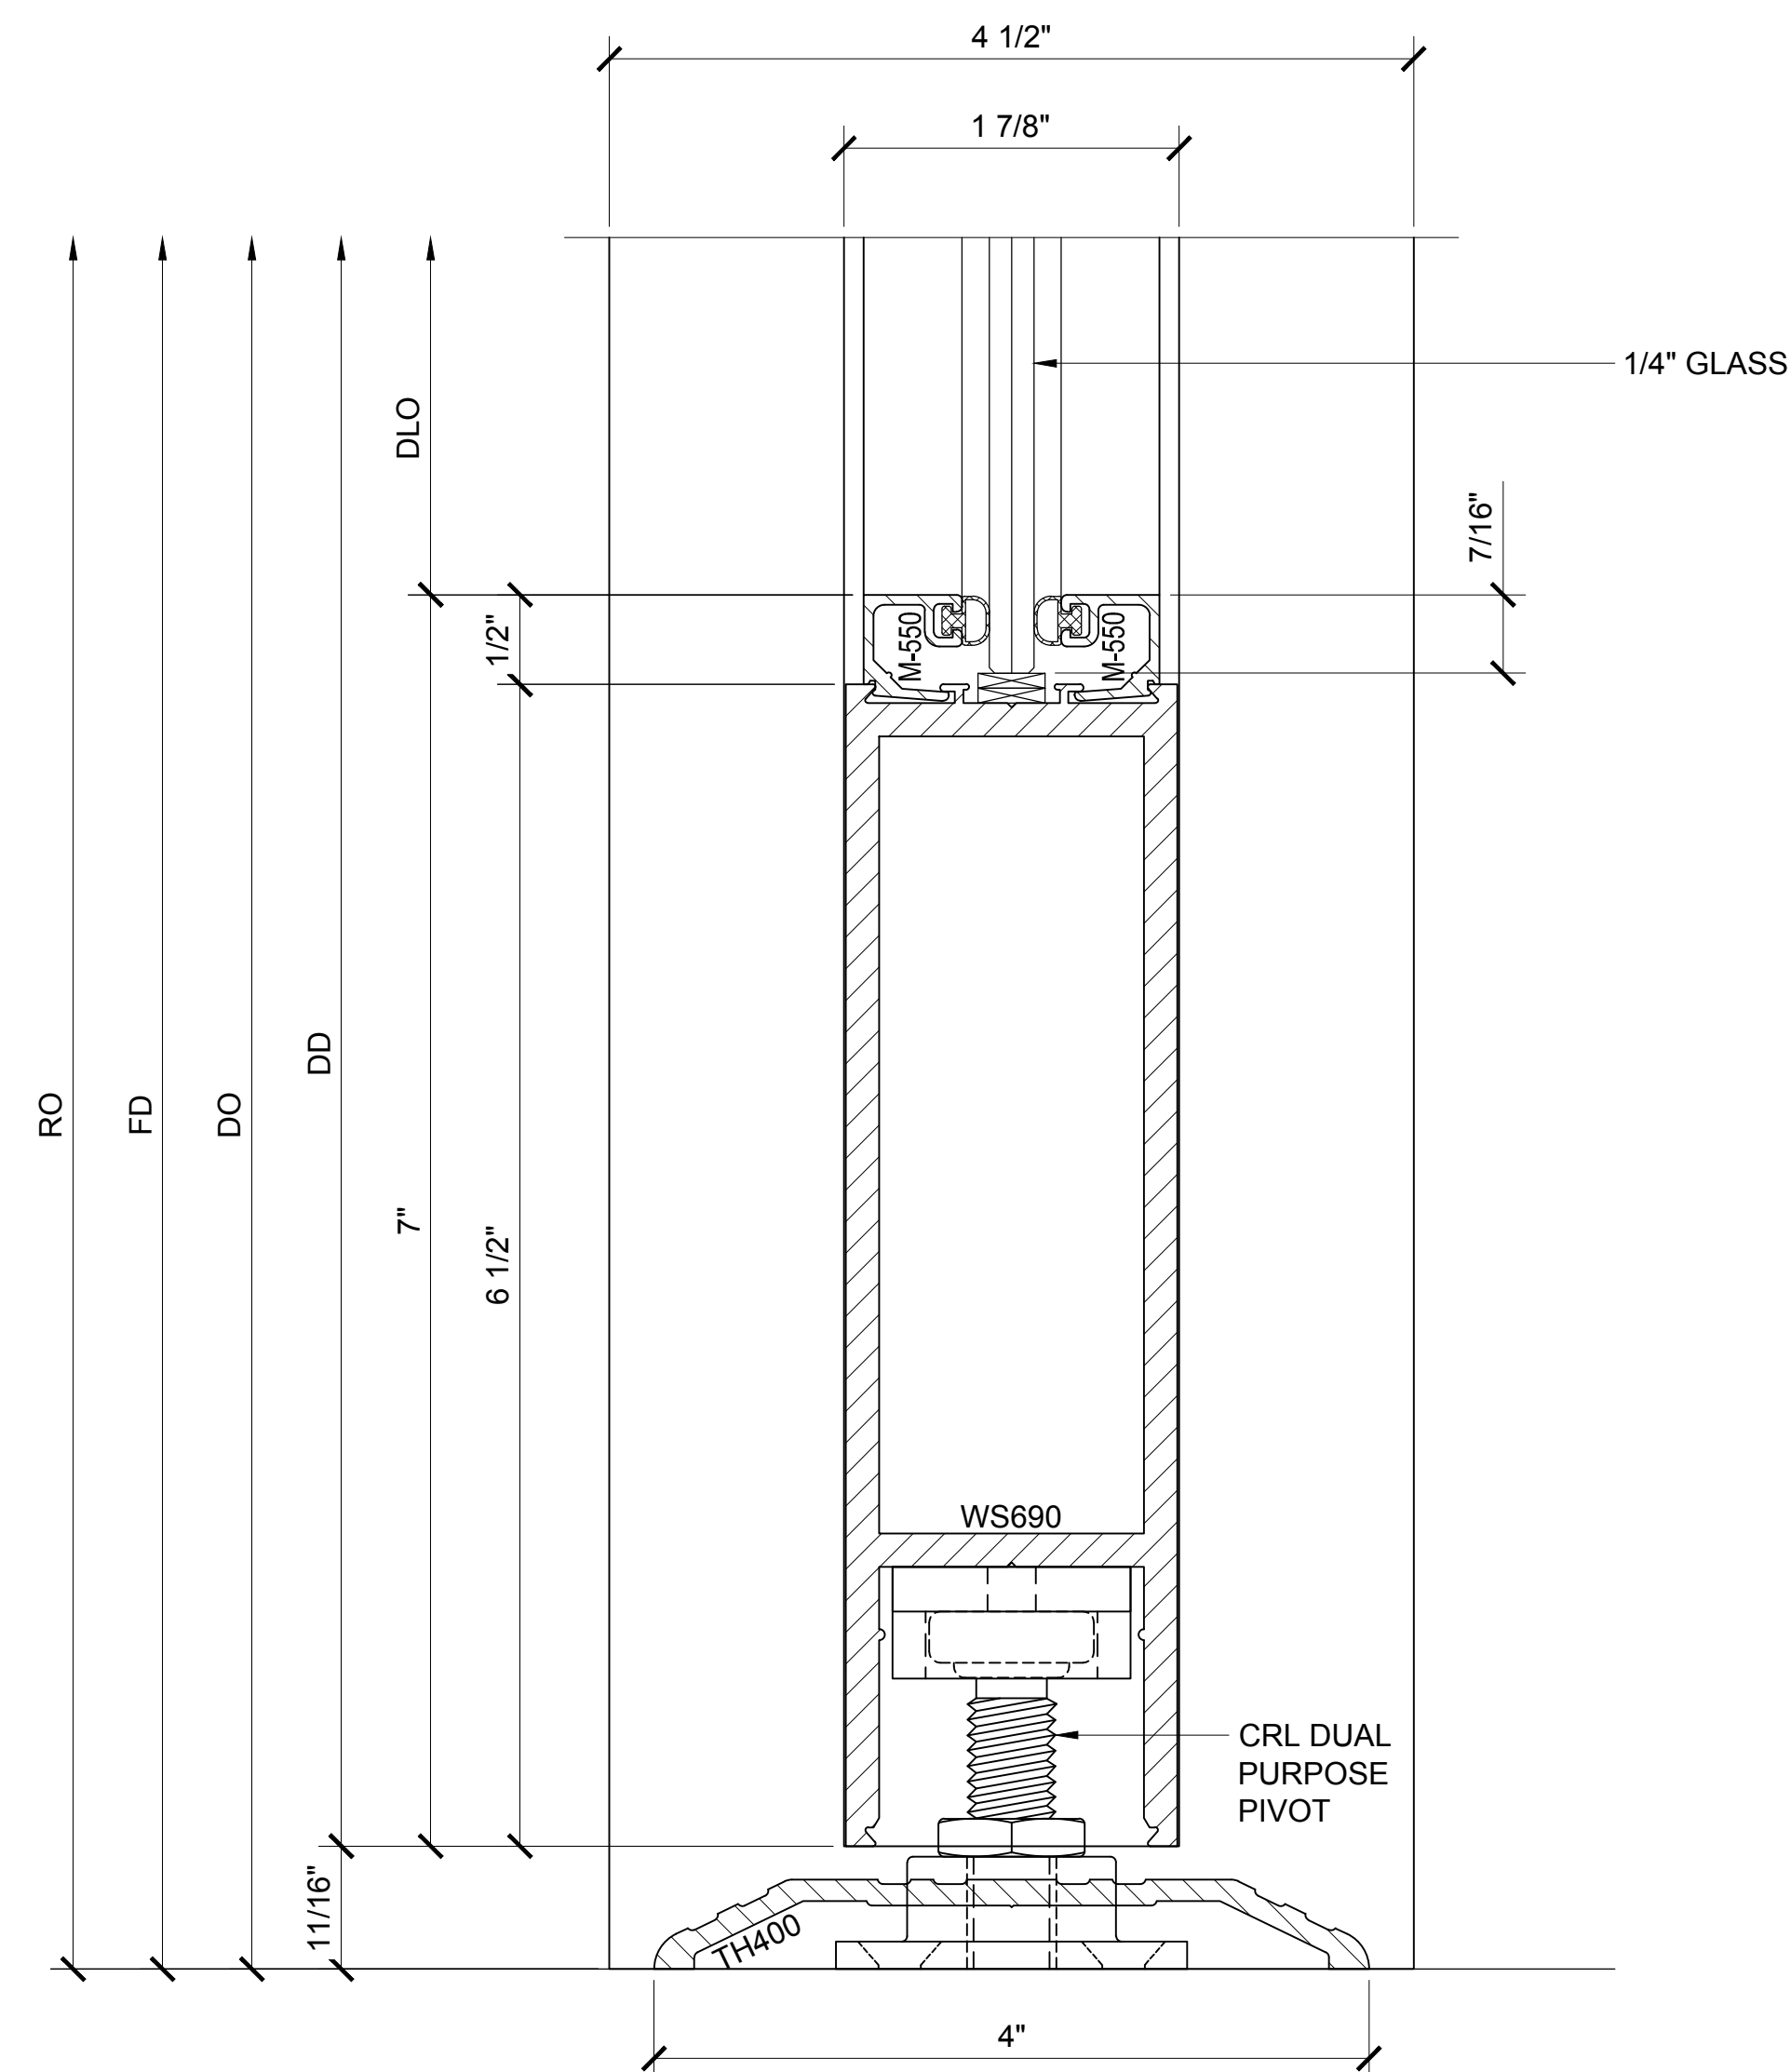

SECTION DETAIL @ DOOR SILL

5

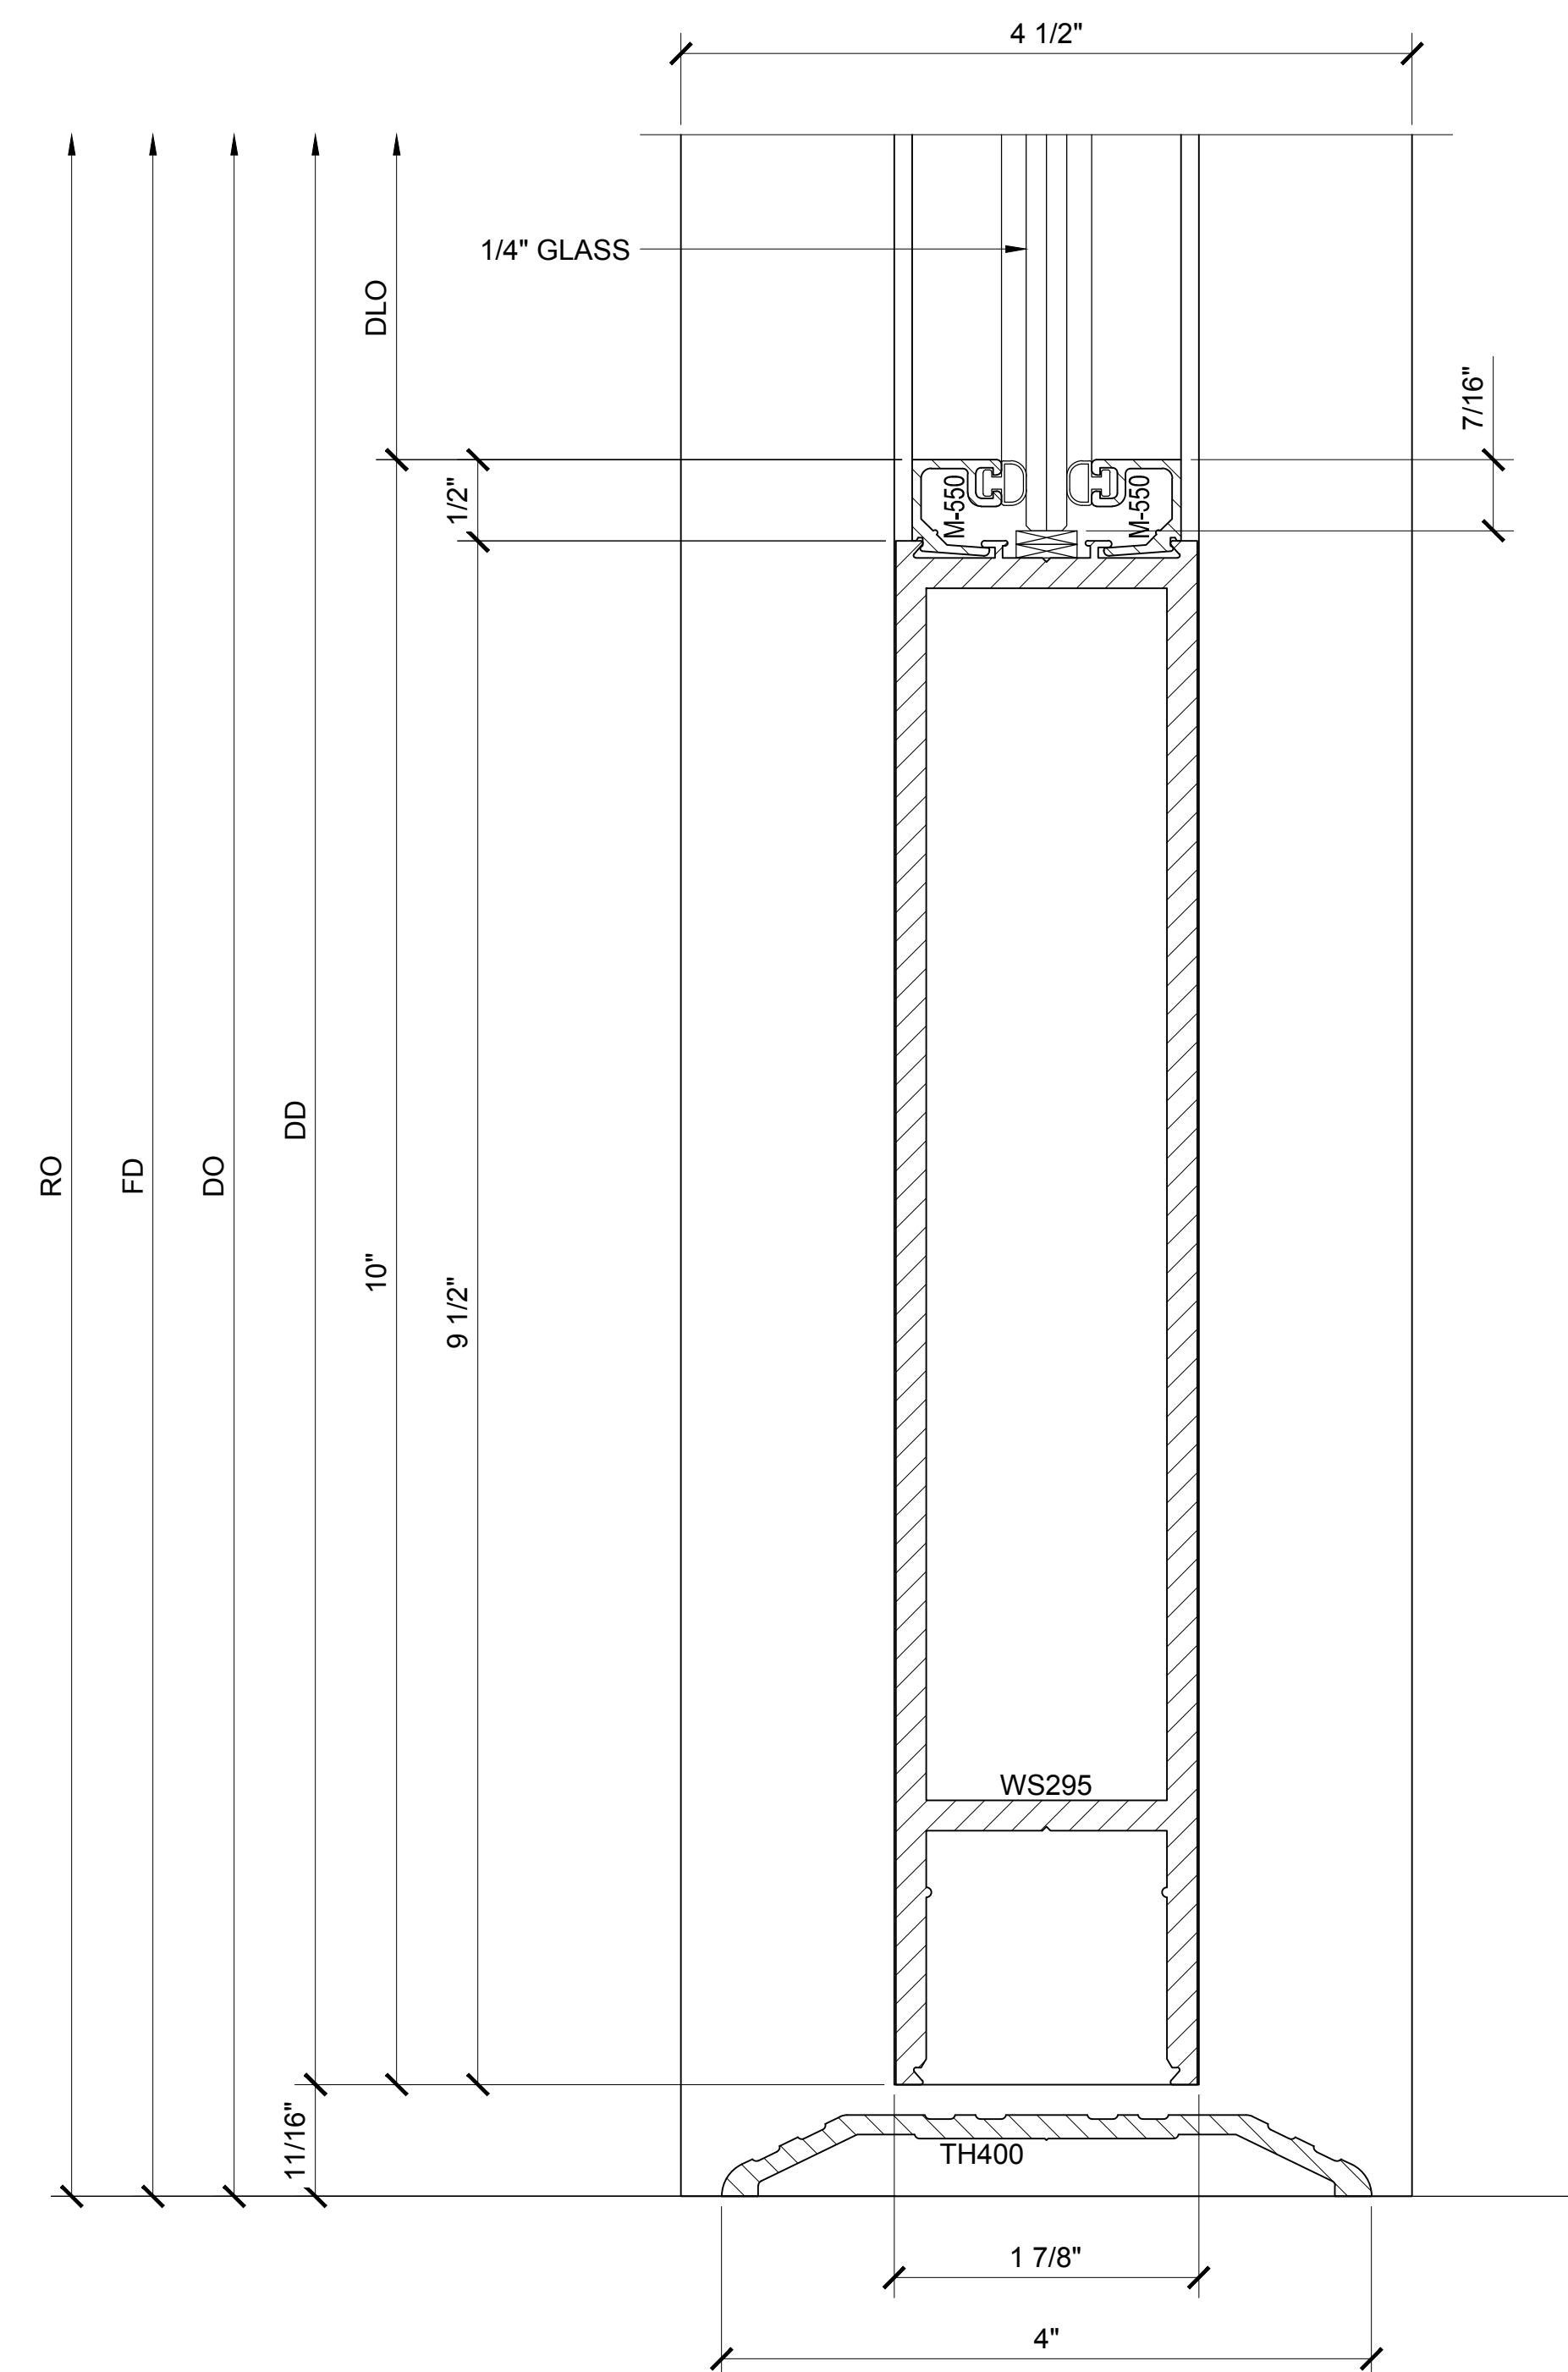

SECTION DETAIL @ ADA DOOR SILL

6


MEDIUM STILE CENTER HUNG SERIES 800 DOOR DETAILS (SHOWN WITH OPTIONAL SERIES 451 STOREFRONT SYSTEM)

Revisions By:

CRL
U.S. ALUMINUM
C.R. LAURENCE CO. ARCHITECTURAL PRODUCTS
2503 E. Vernon Avenue, Los Angeles, CA 90058-1897
PH (800) 421-6144 FX (800) 587-7501 www.crluac.com


Discription:
U.S. ALUMINUM DURAFRONT
MEDIUM STILE SERIES 800
DOOR SYSTEM

Drawn By: AAD
Date: 10/31/12
Scale: AS NOTED
File Name: 800 MS DRS.dwg
Sheet

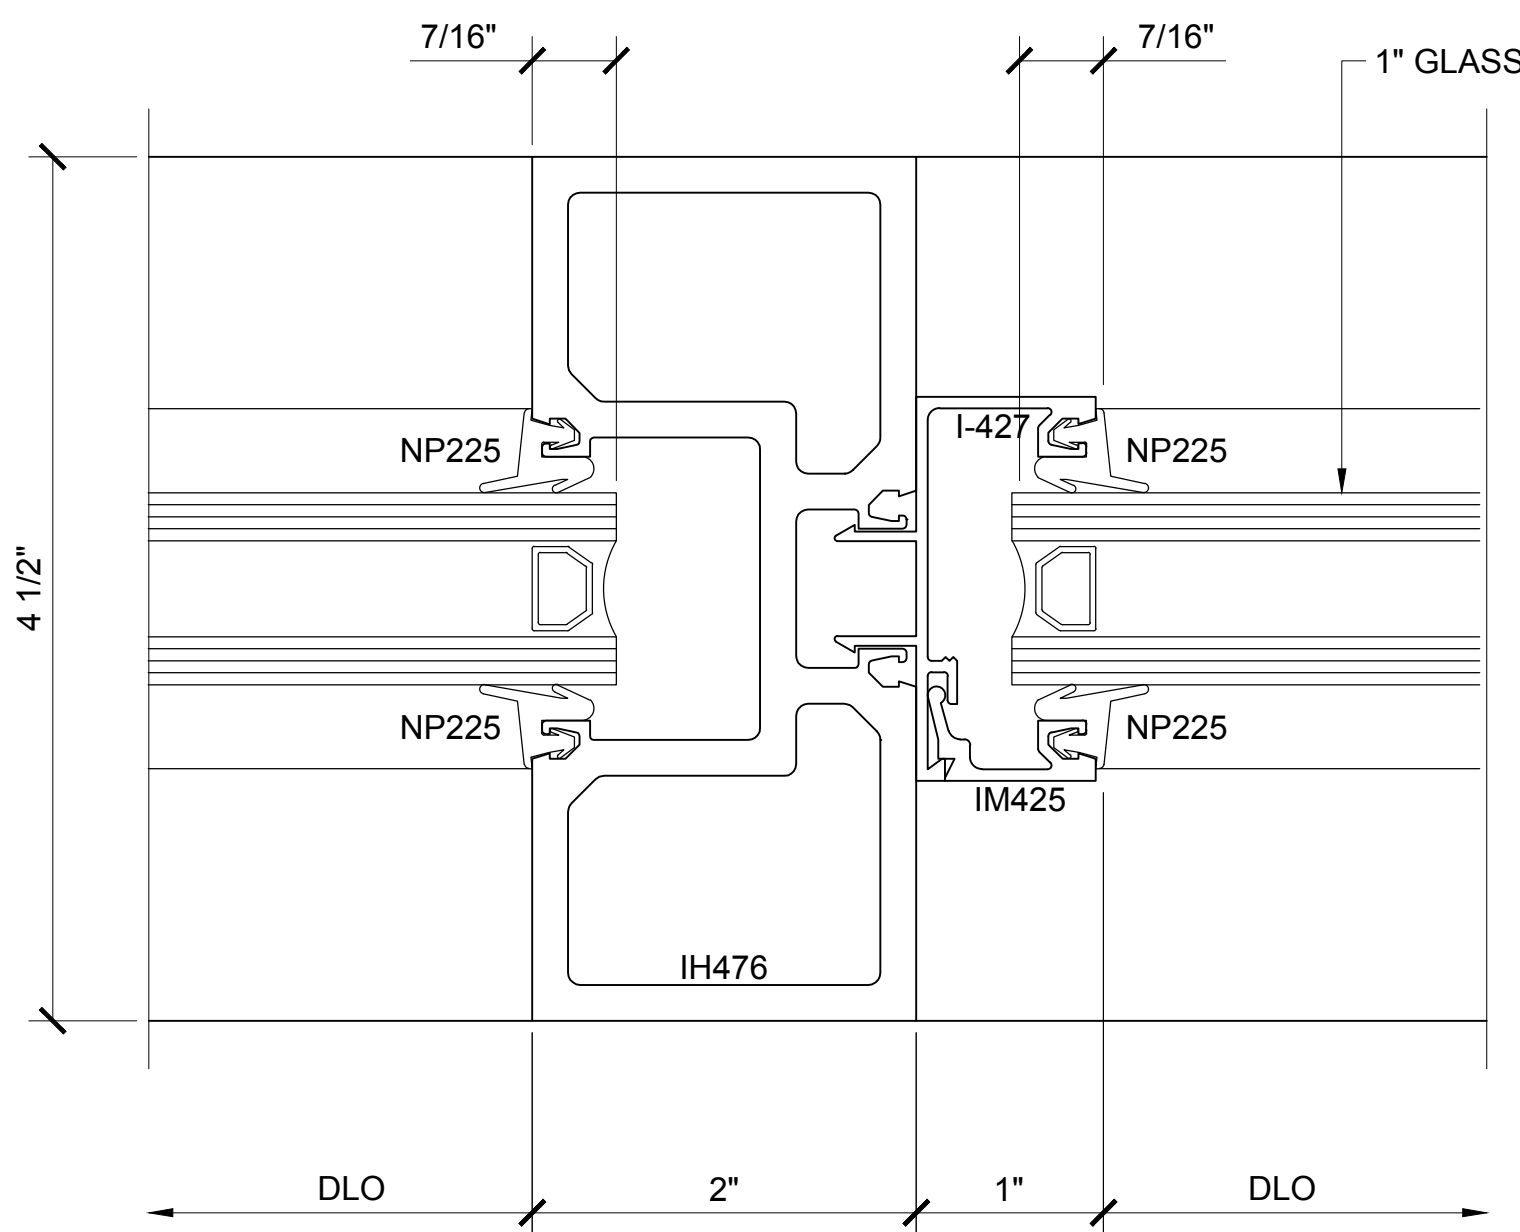


SECTION DETAIL @ VERTICAL

7

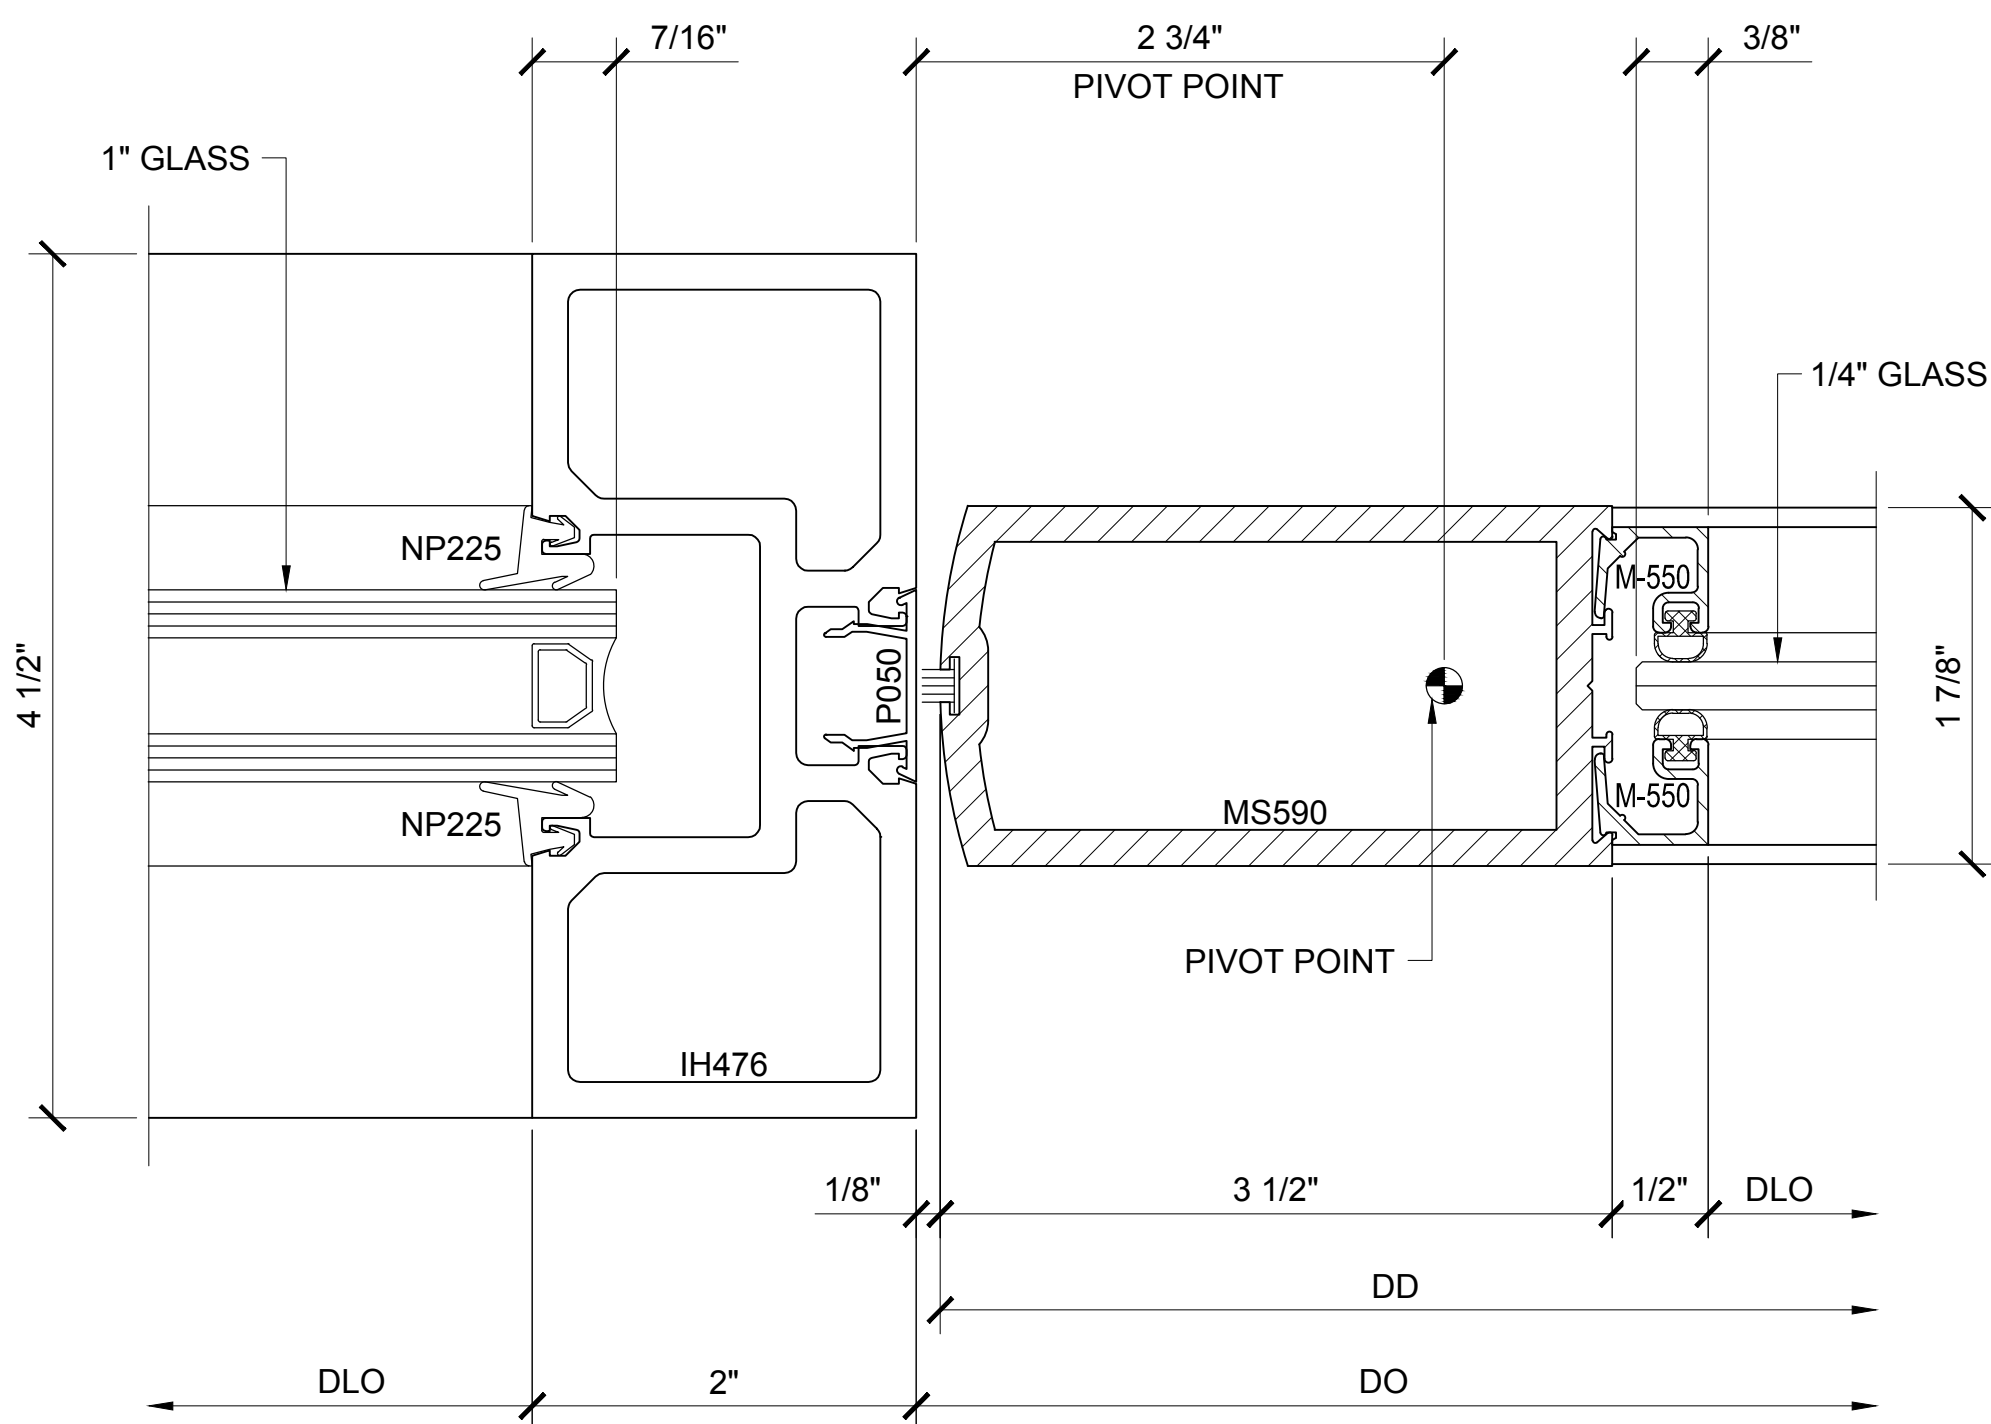


SECTION DETAIL @ DOOR JAMB

8

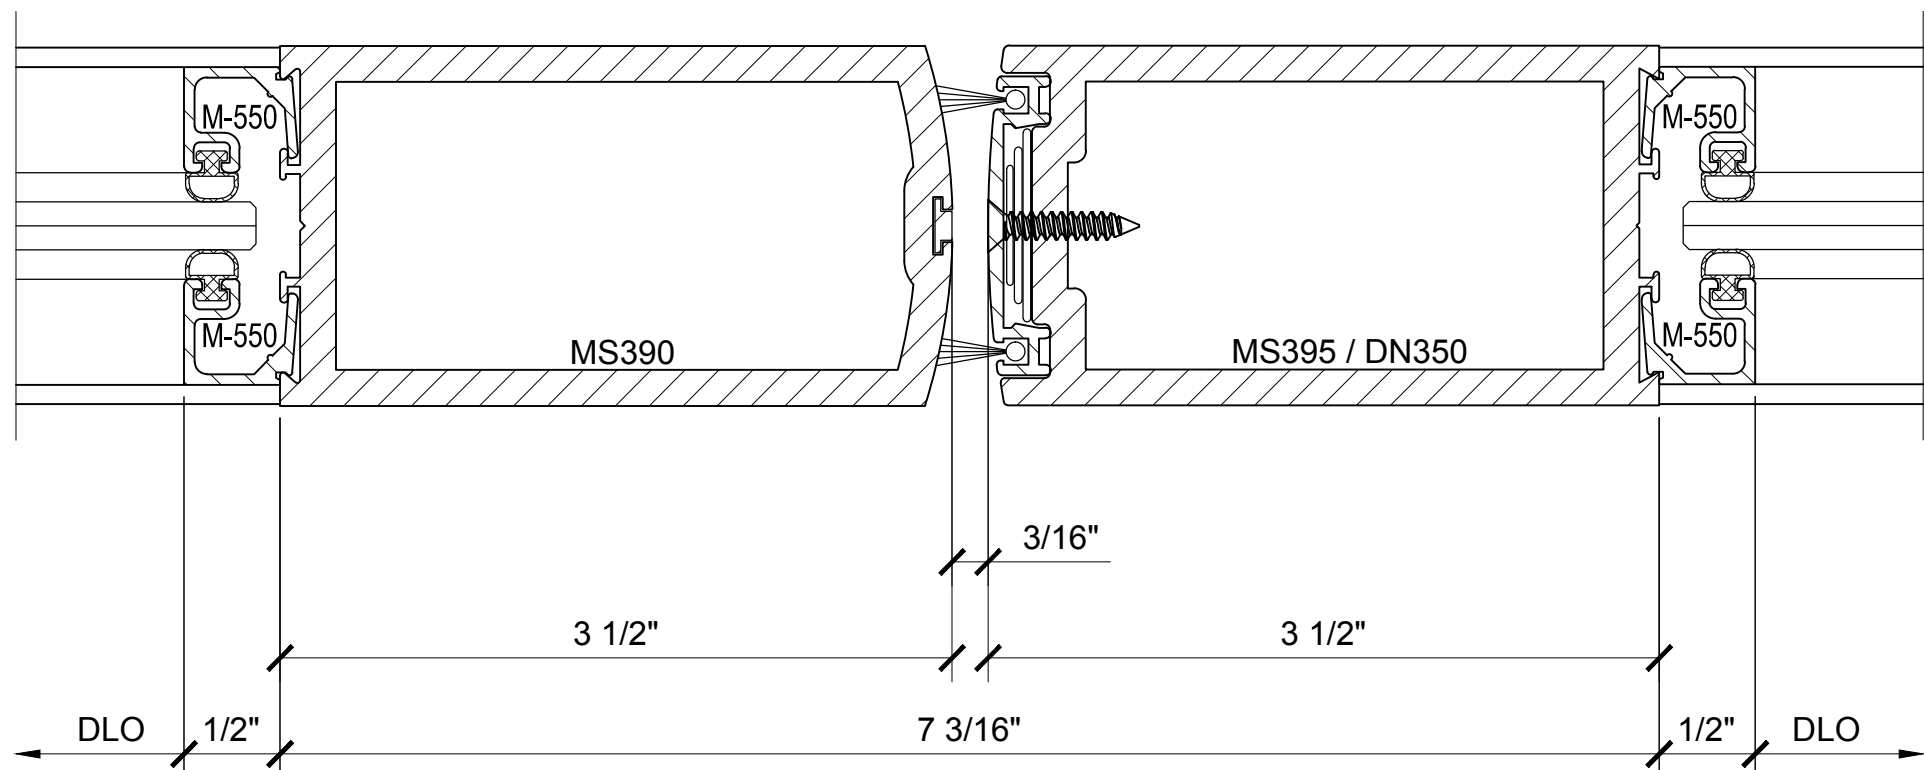

SECTION DETAIL @ MEETING STILES


9

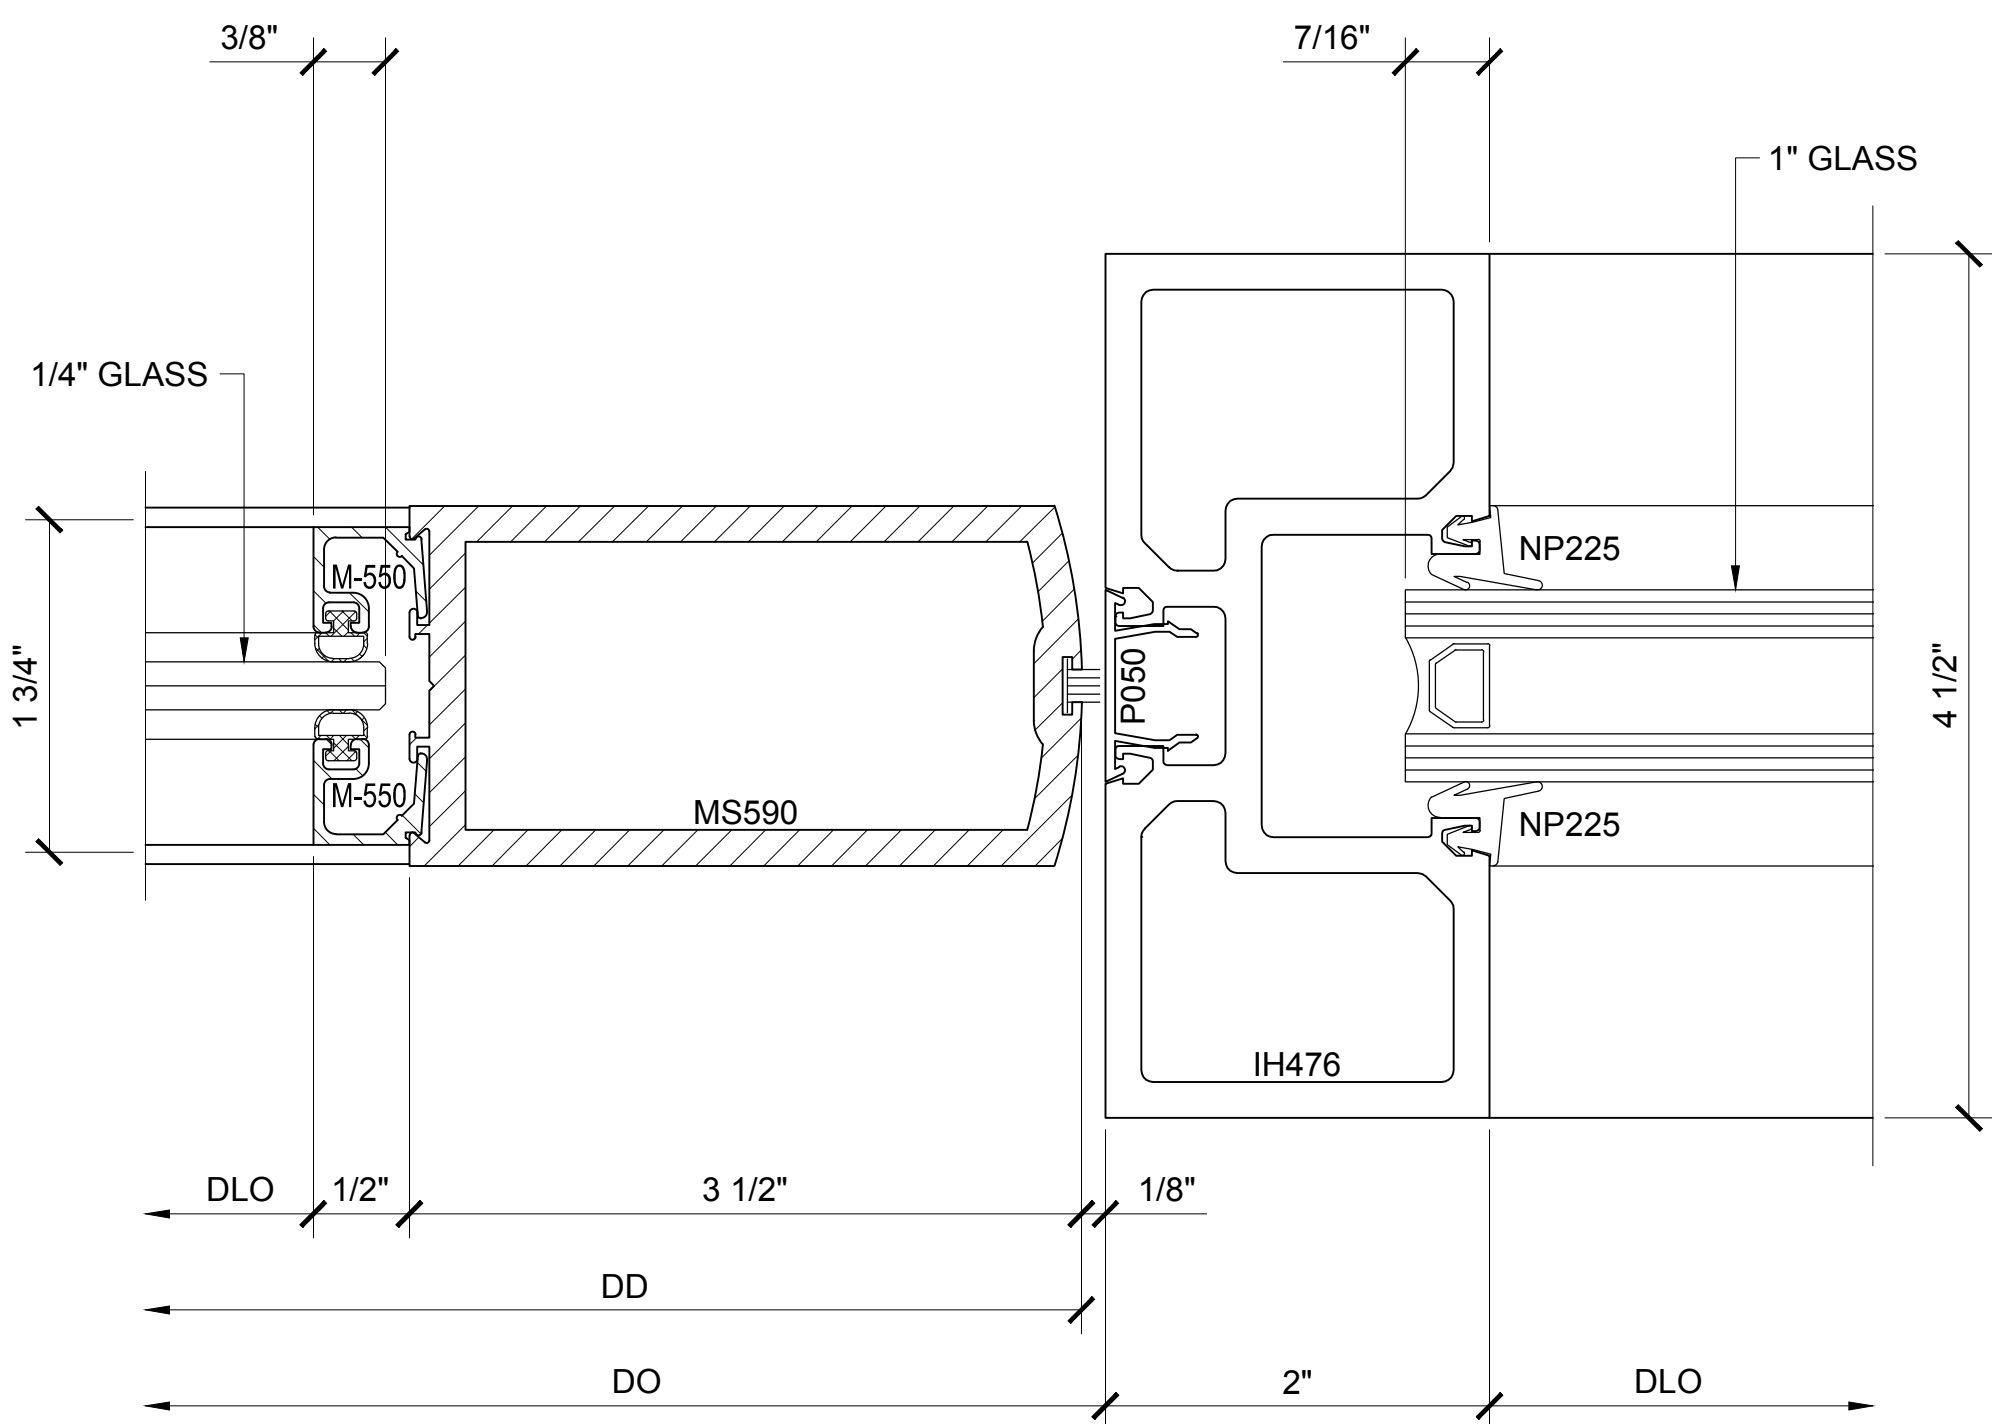


SECTION DETAIL @ DOOR JAMB

10


MEDIUM STILE CENTER HUNG SERIES 800 DOOR DETAILS

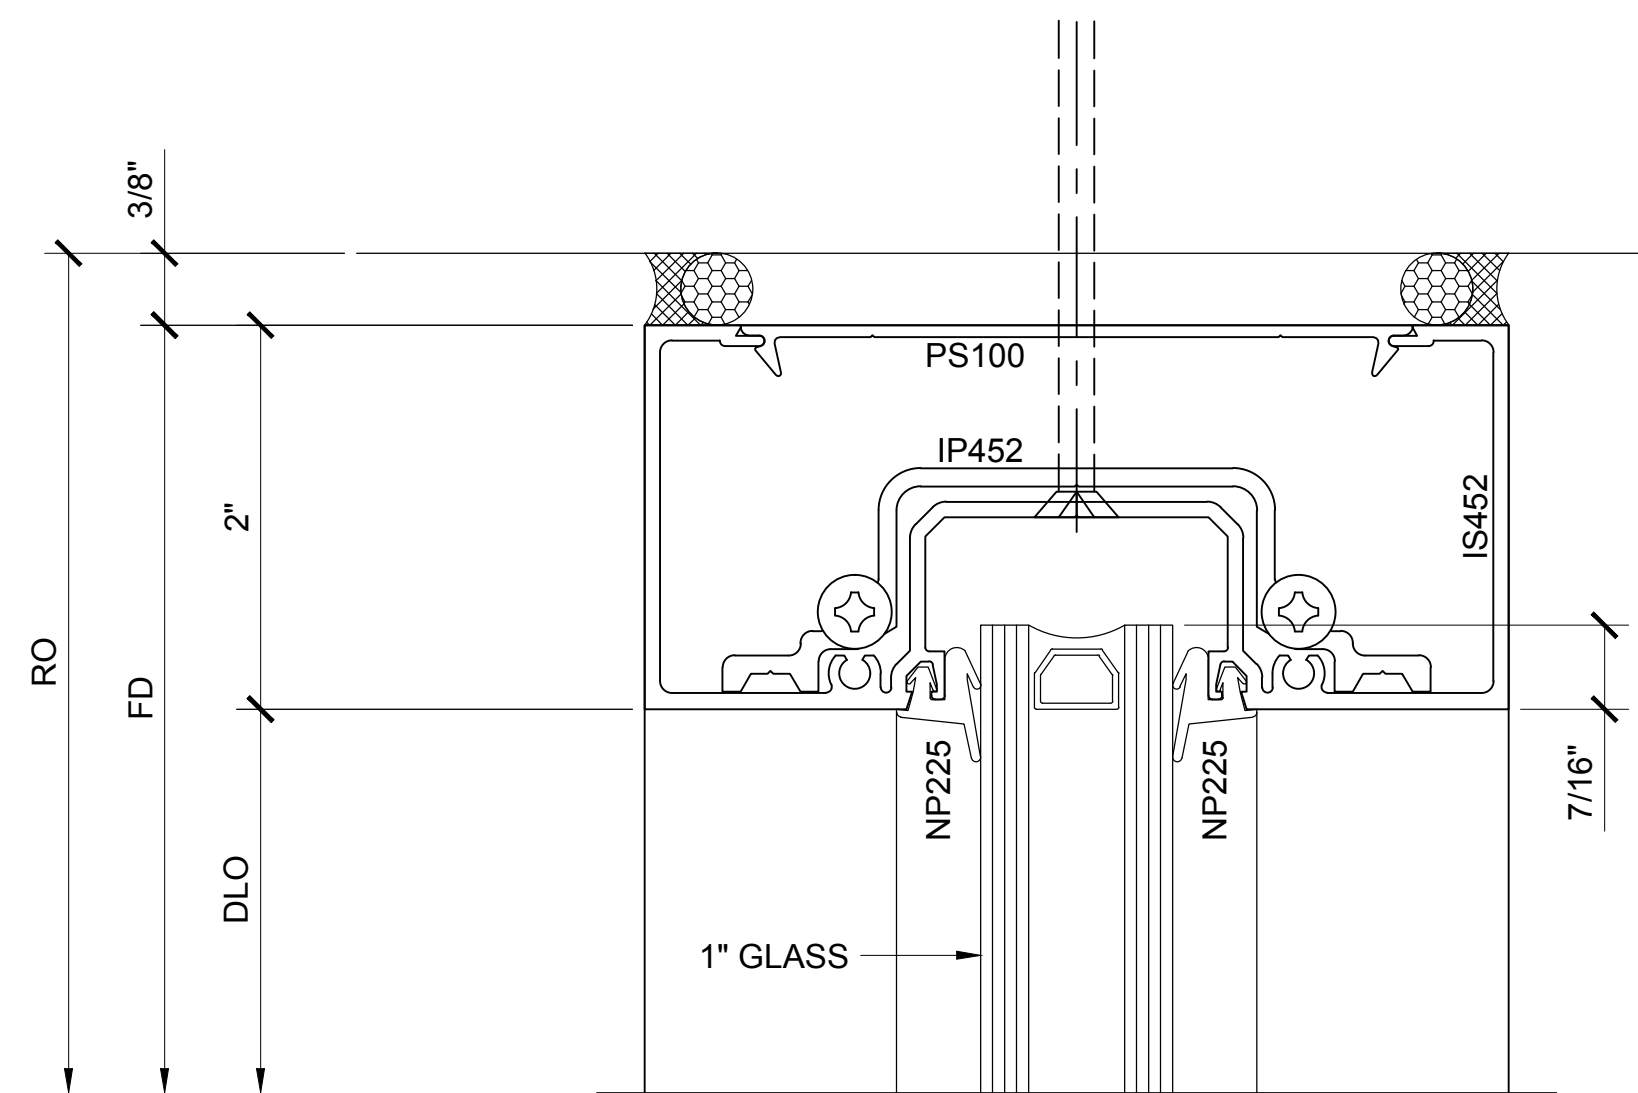


SECTION DETAIL @ STOREFRONT HEAD (11)

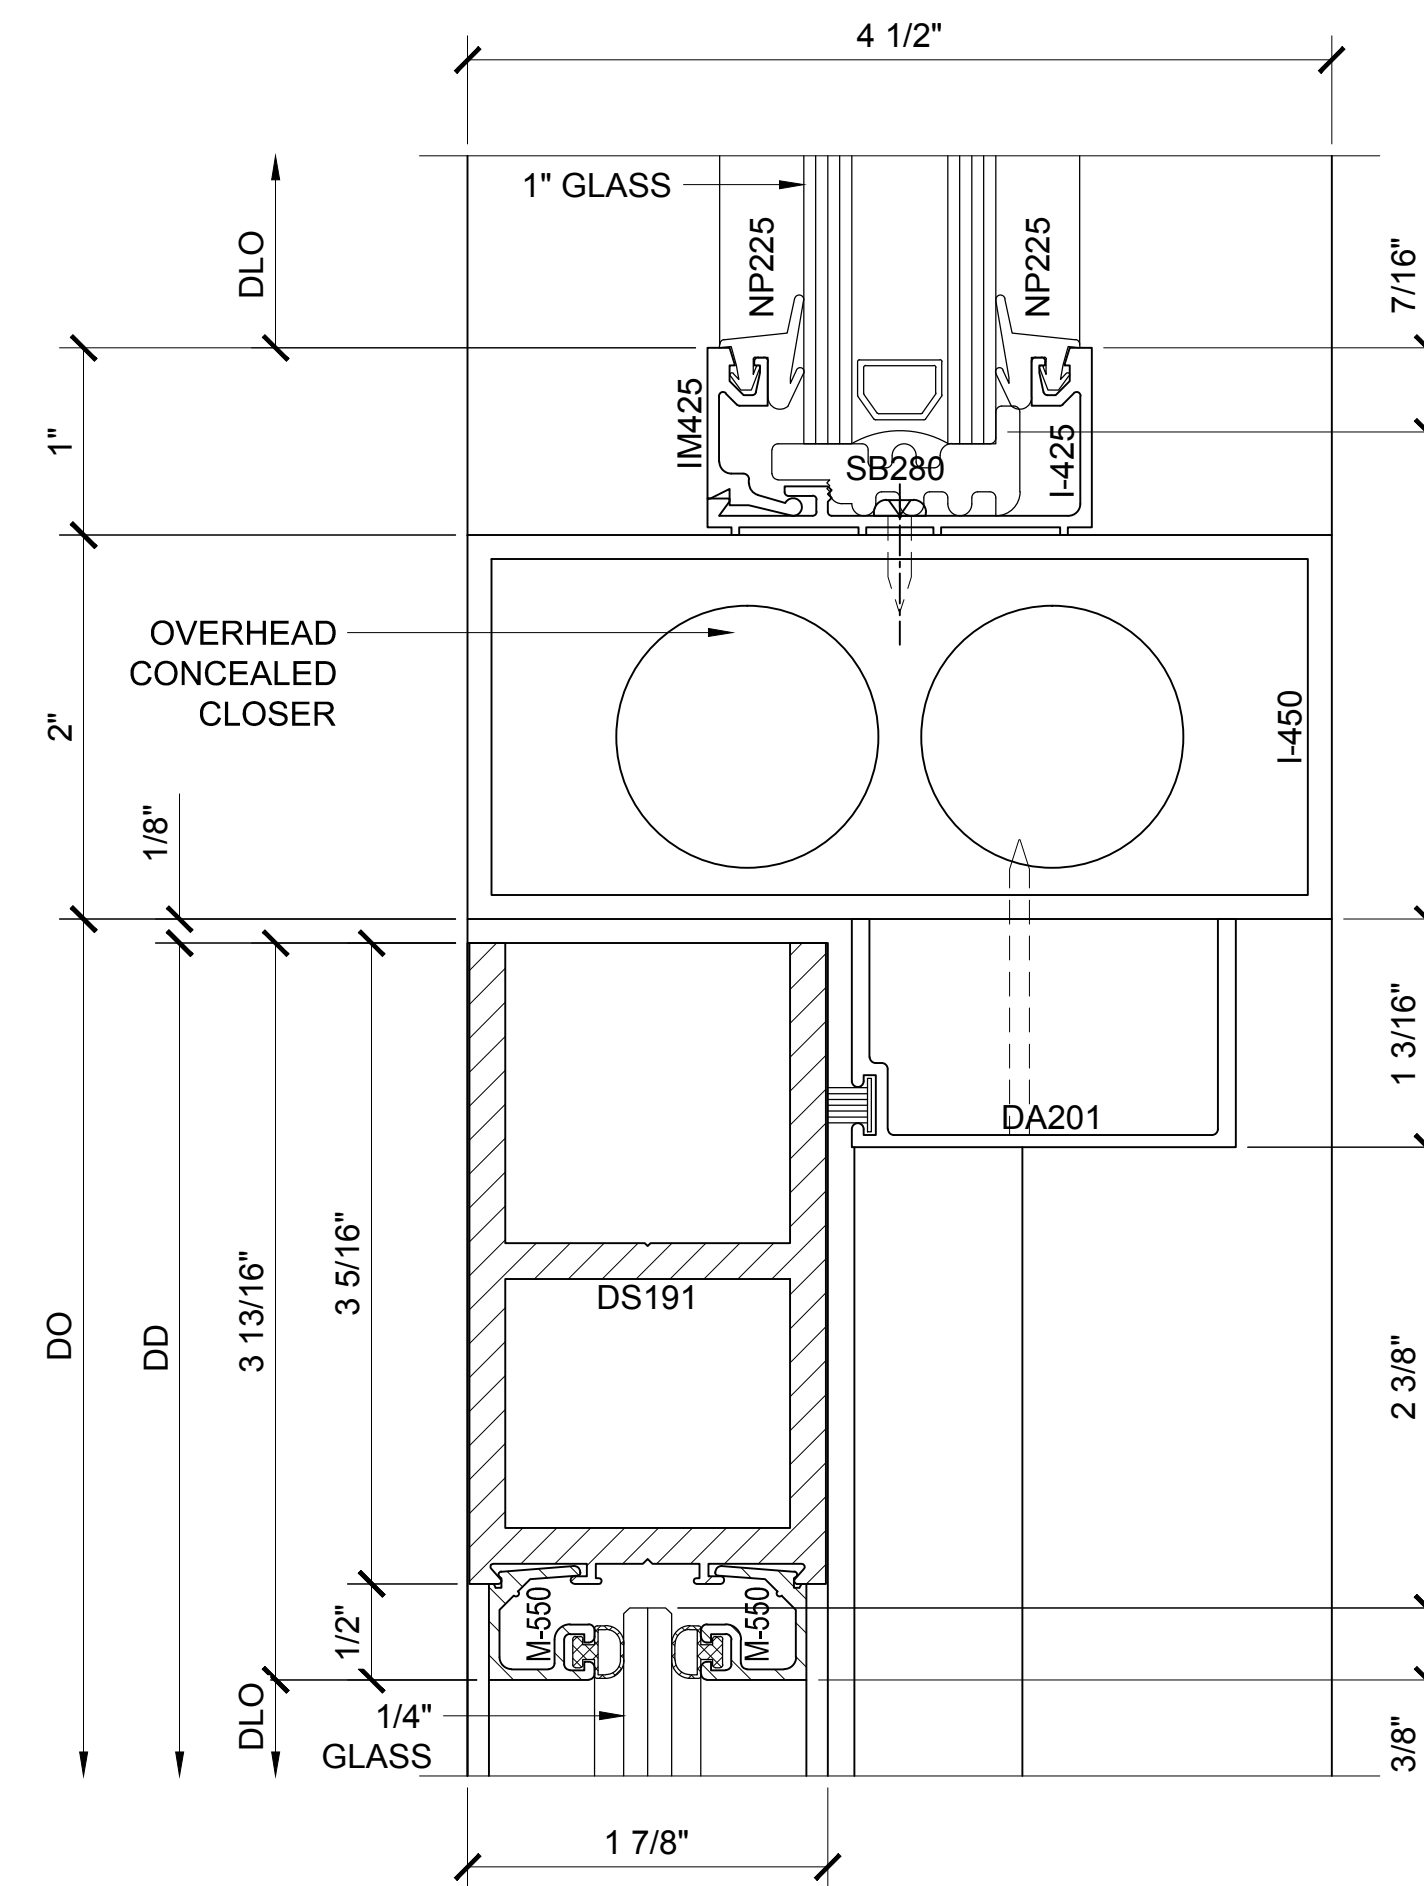


SECTION DETAIL @ DOOR HEAD WITH OHCC (13)

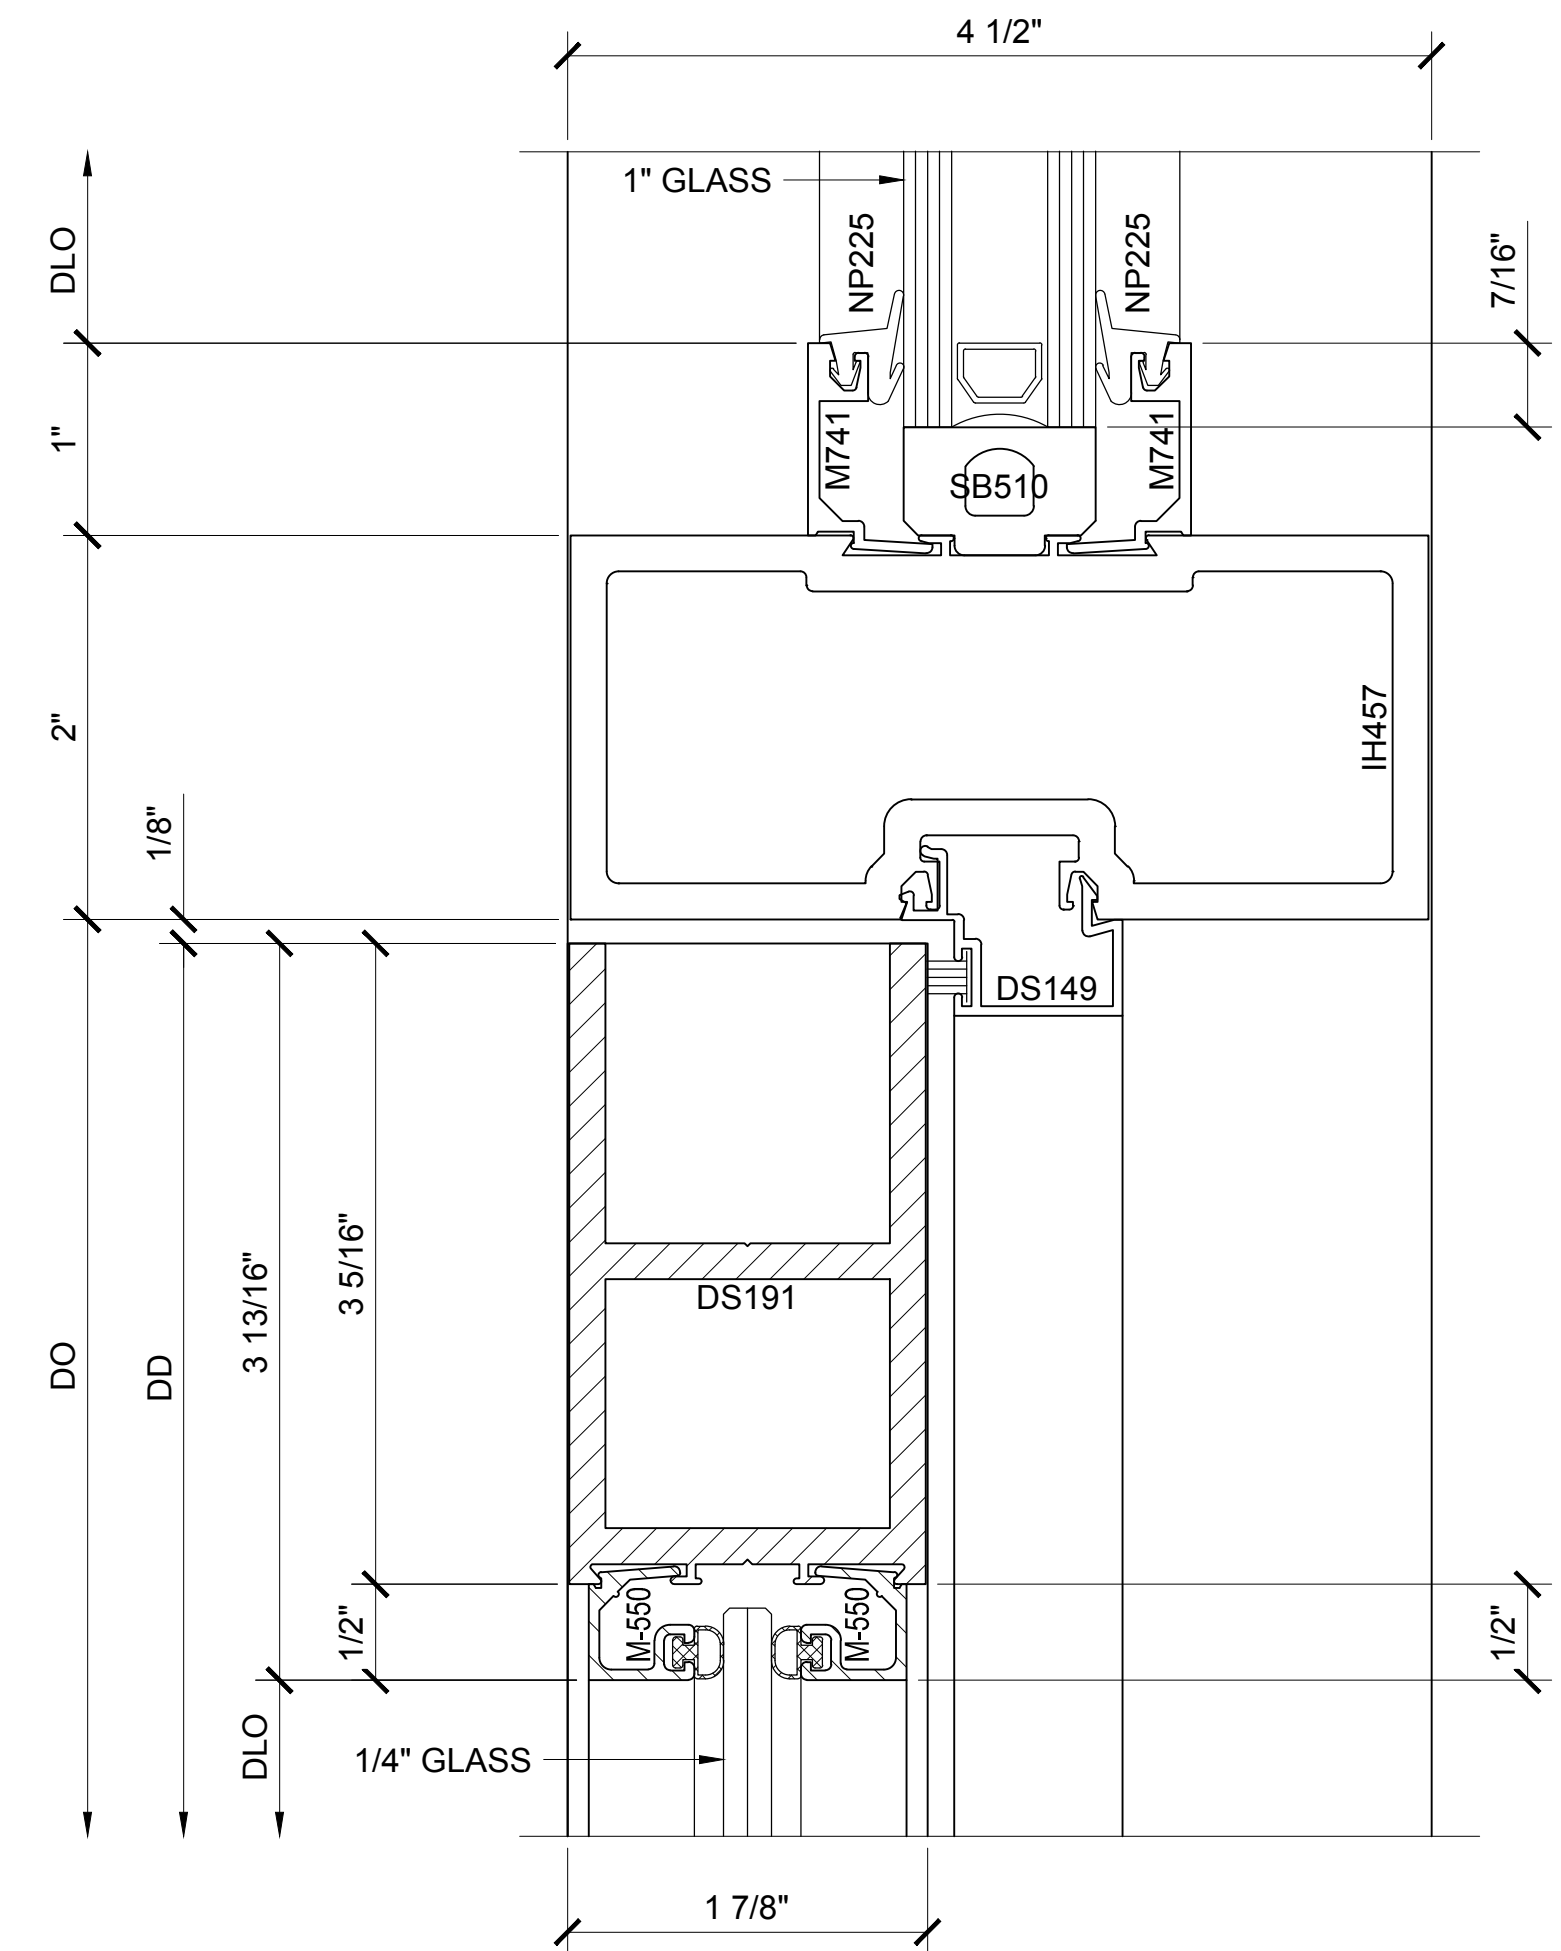

SECTION DETAIL @ DOOR HEAD WITH PIVOT (12)

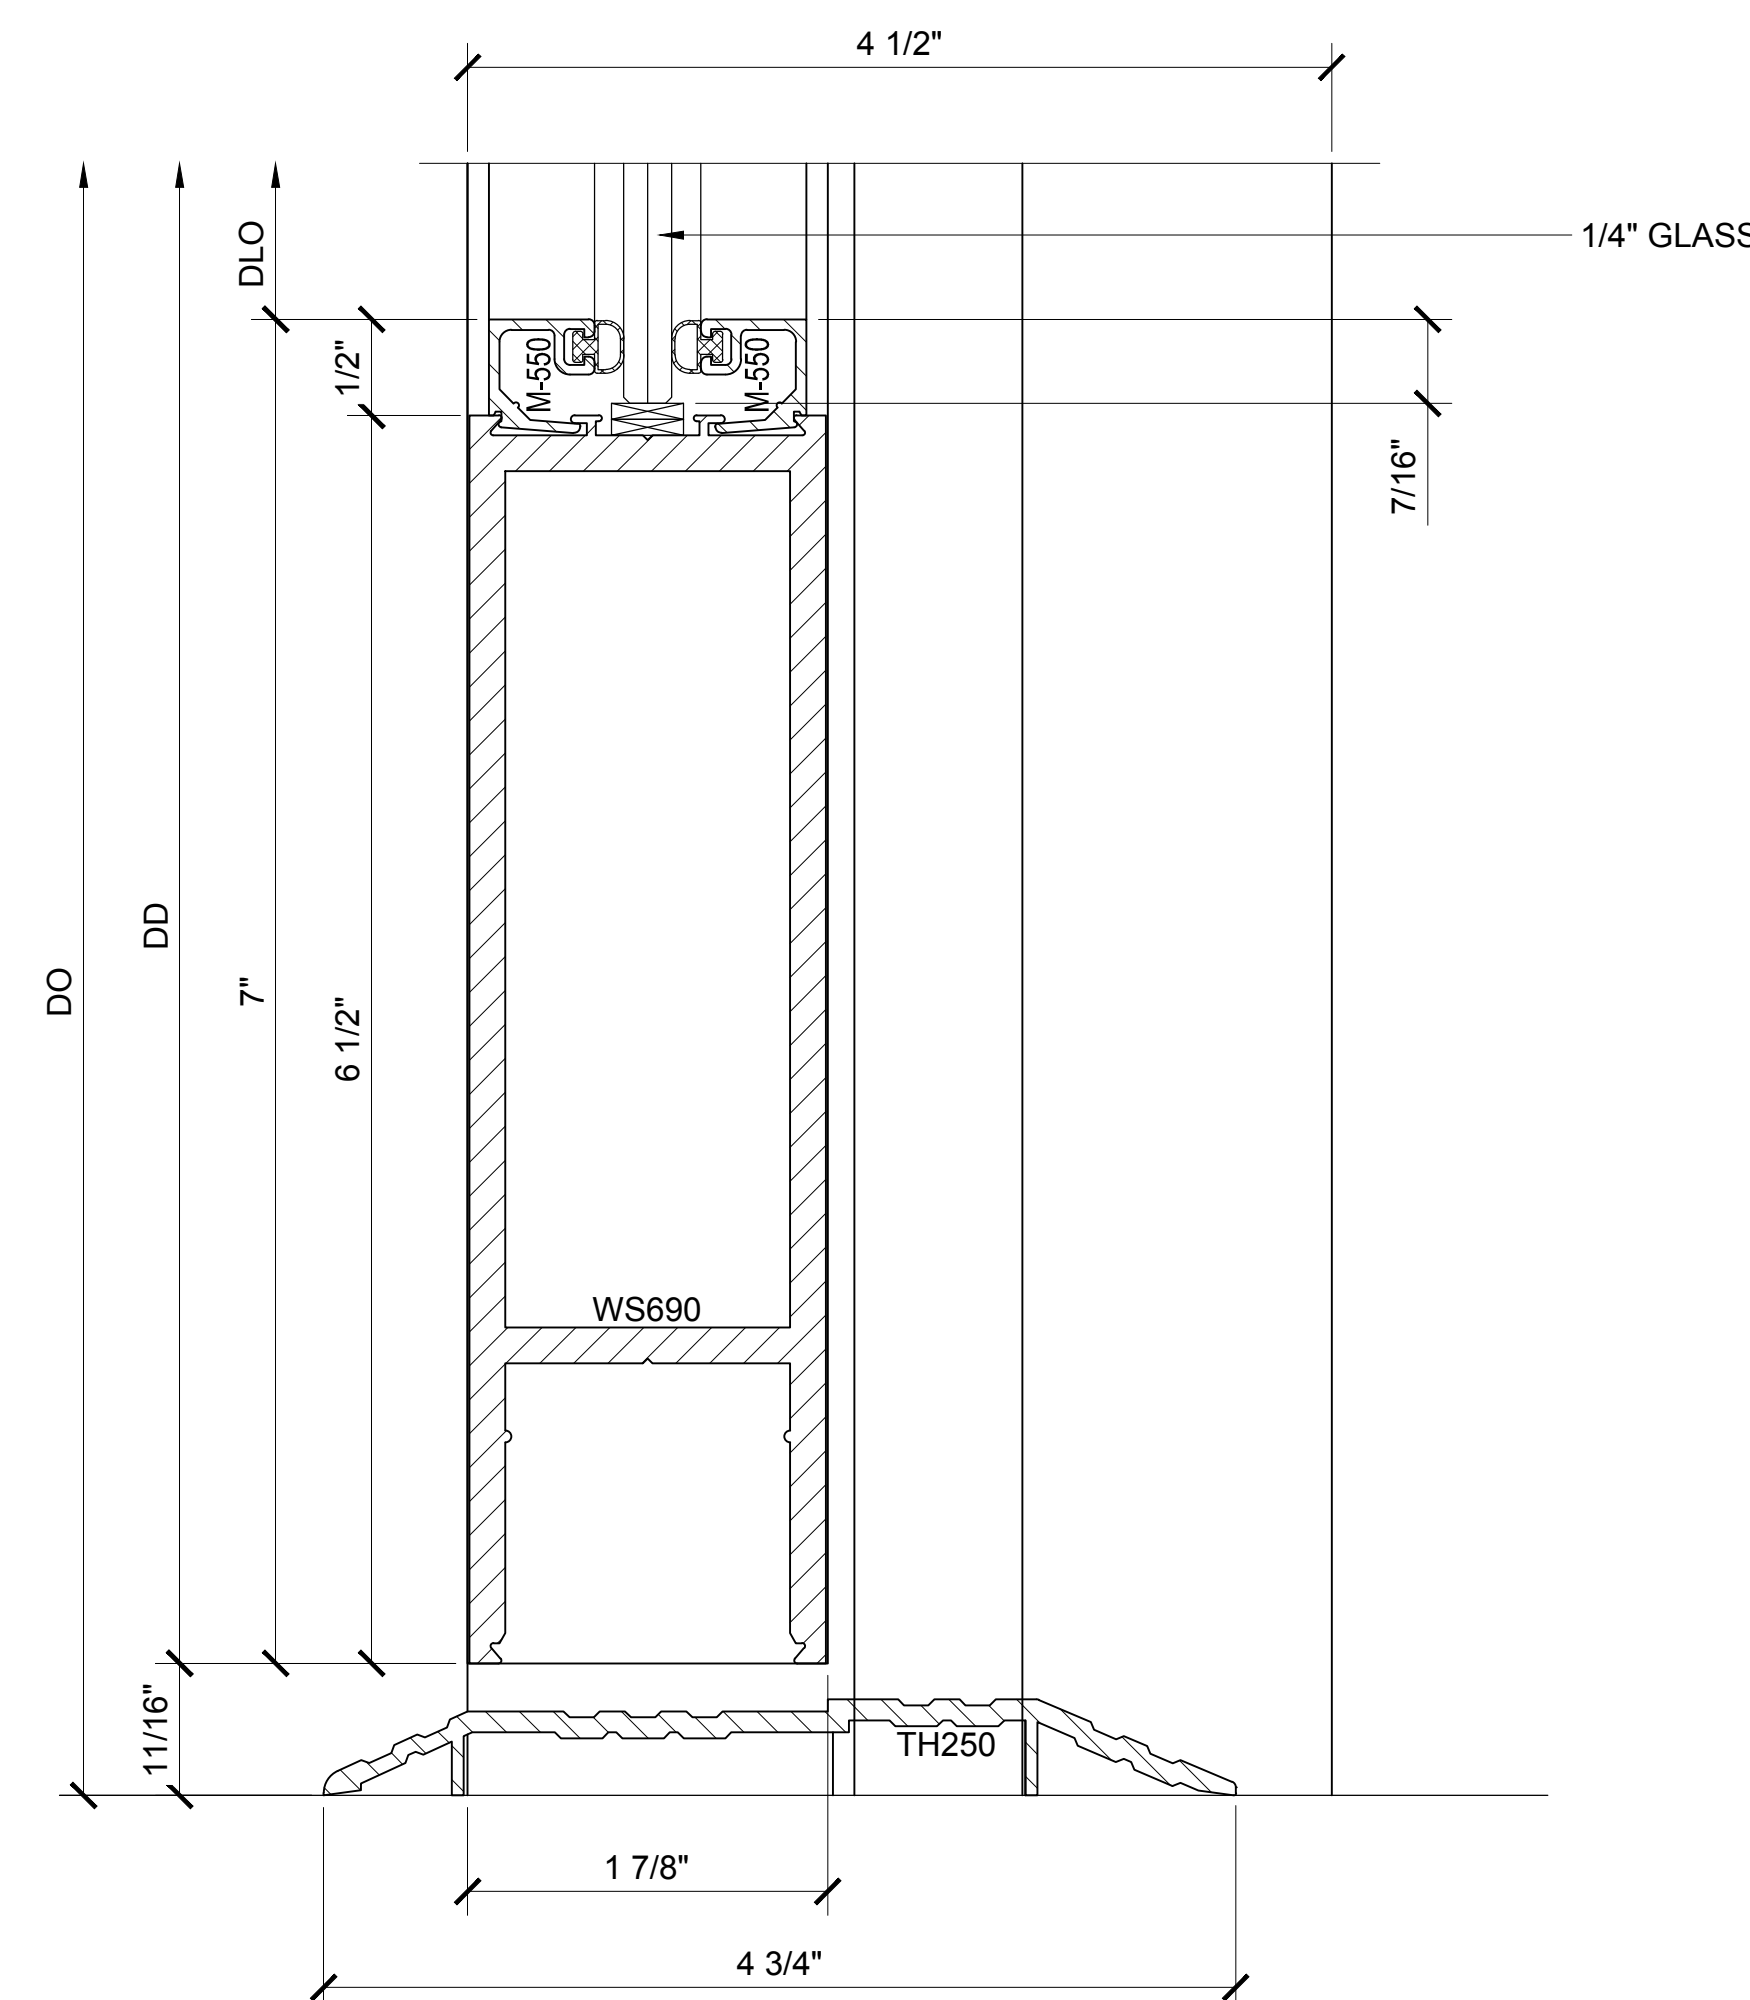

SECTION DETAIL @ DOOR SILL (14)

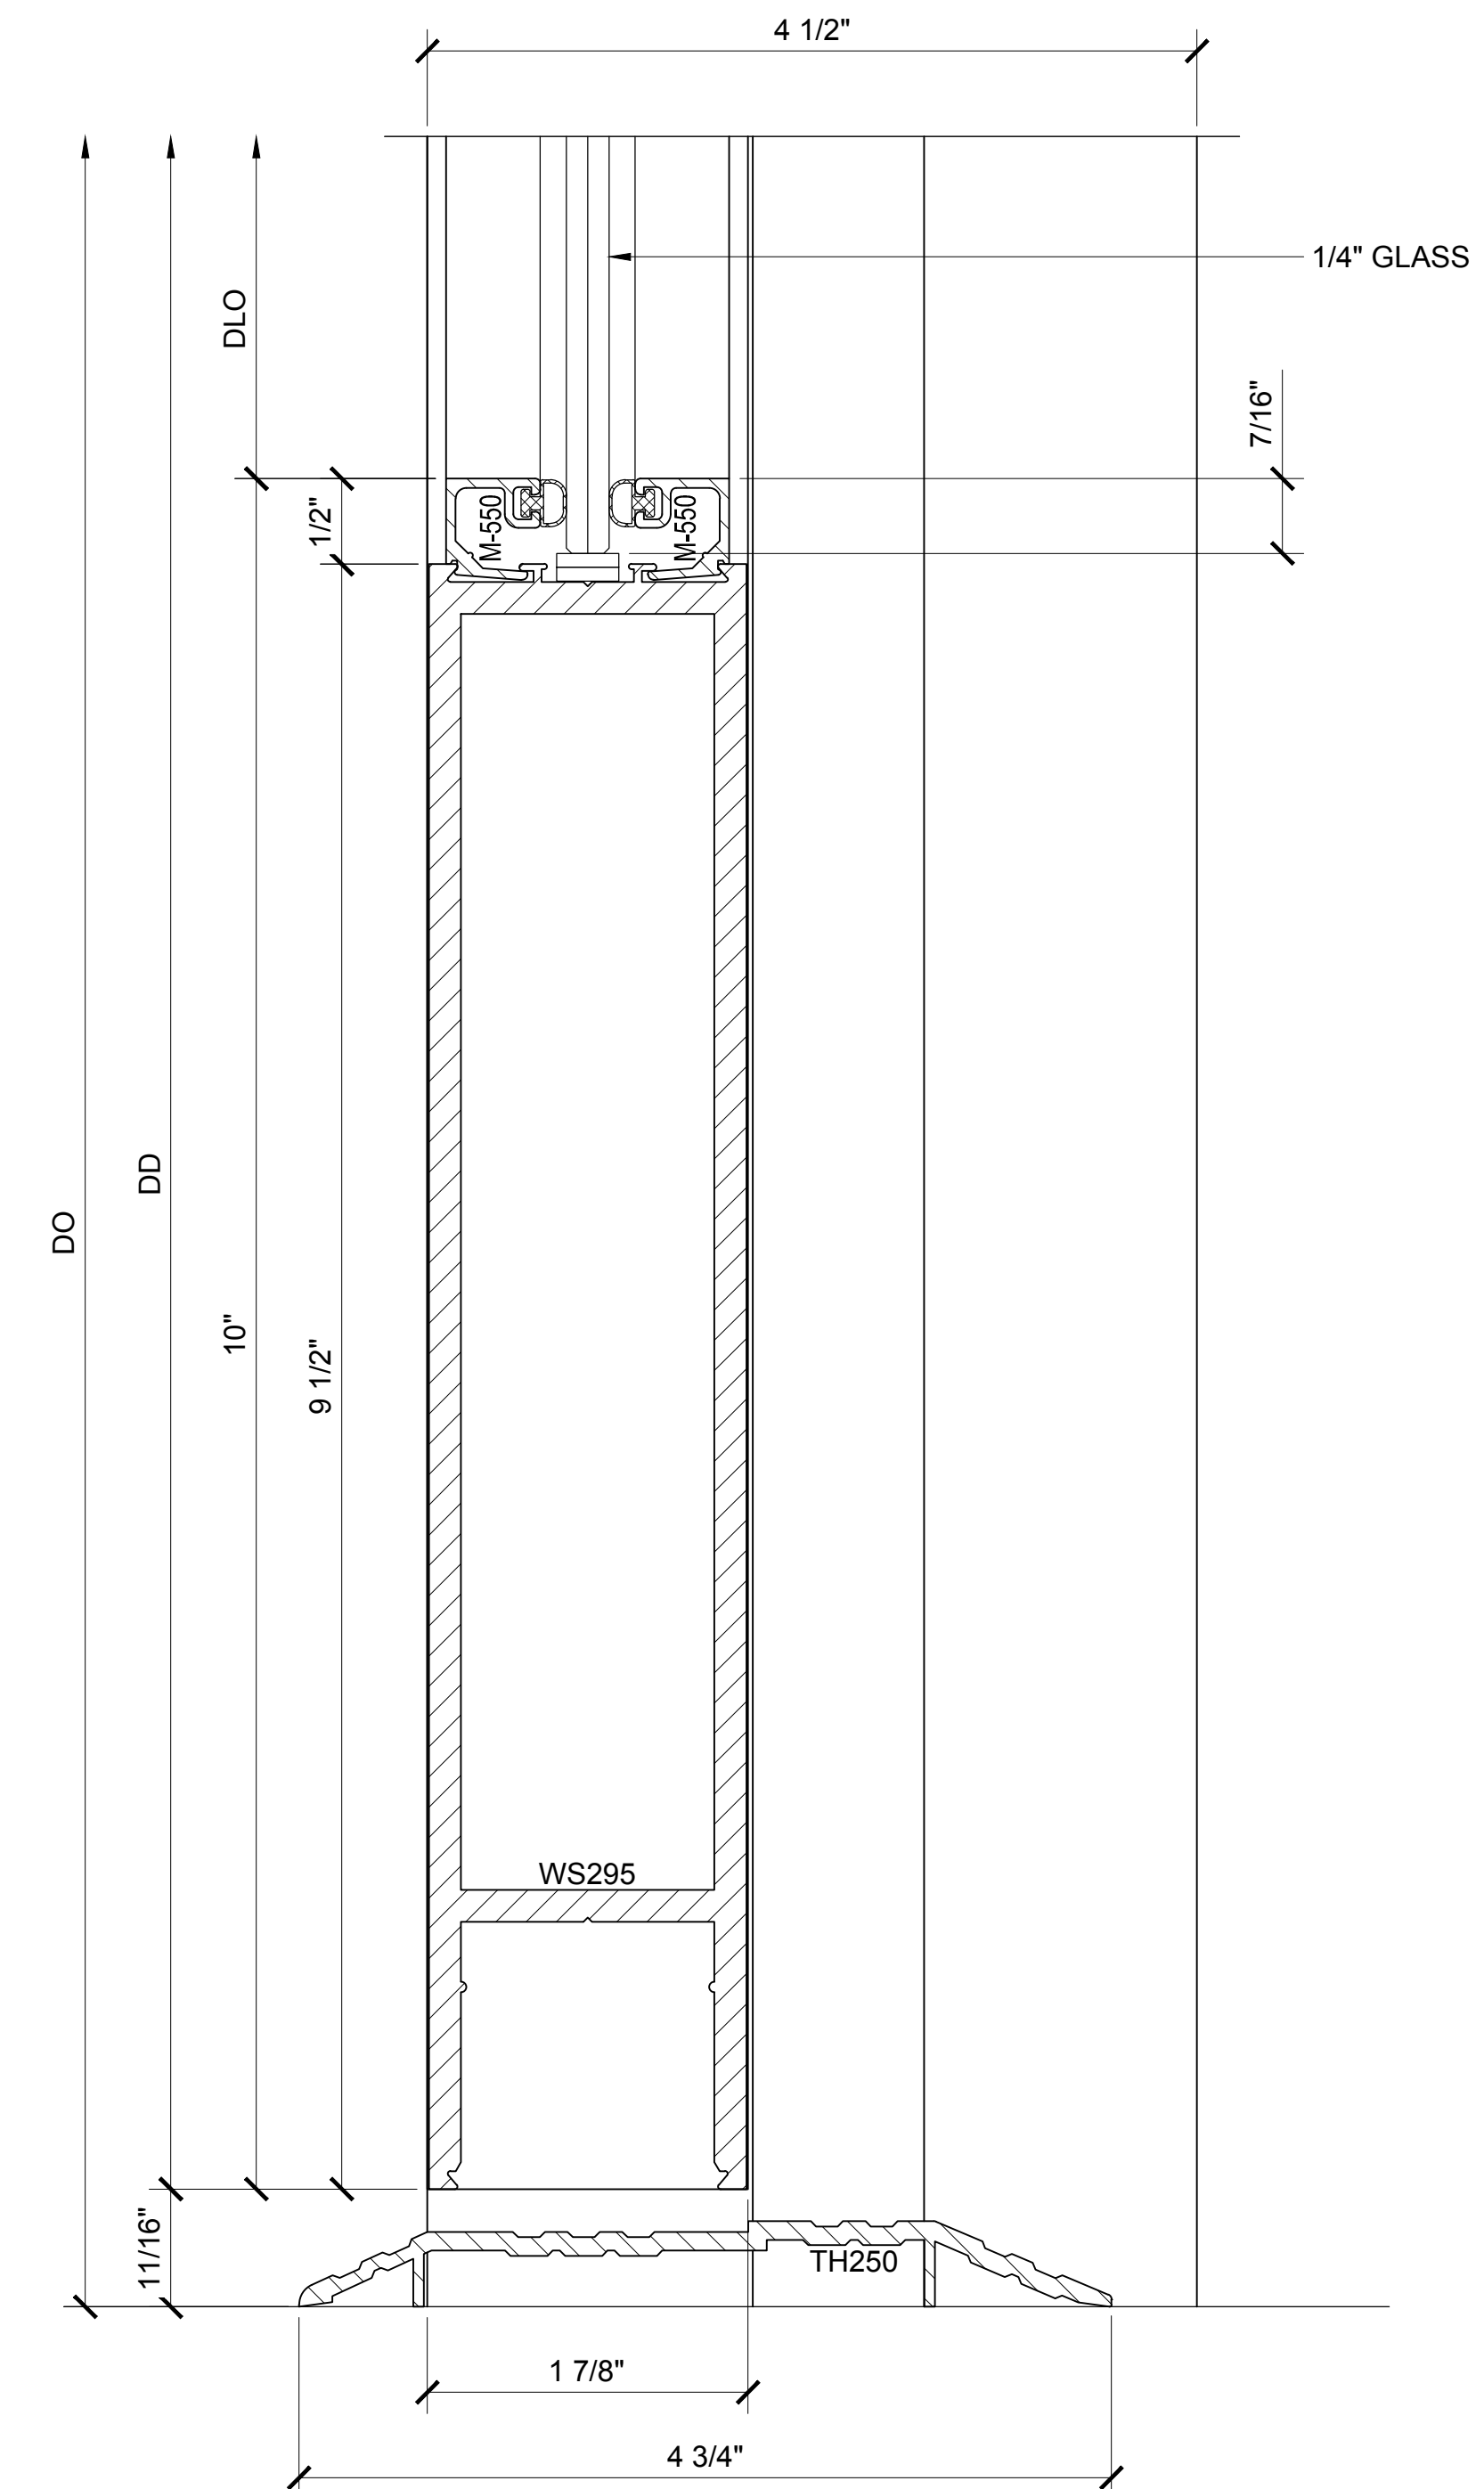

SECTION DETAIL @ ADA DOOR SILL (15)

MEDIUM STILE OFFSET HUNG SERIES 800 DOOR DETAILS (SHOWN WITH OPTIONAL SERIES 451 STOREFRONT SYSTEM)


Revisions By:

CAL
U.S. ALUMINUM
C.R. LAURENCE CO. ARCHITECTURAL PRODUCTS
2503 E. Vernon Avenue, Los Angeles, CA 90058-1897
PH (800) 421-6144 FX: 800-587-7501 www.crlaurence.com

Description:
U.S. ALUMINUM DURAFRONT
MEDIUM STILE SERIES 800
DOOR SYSTEM


Drawn By: AAD
Date: 10/31/12
Scale: AS NOTED
File Name: 800 MS DRS.dwg

Sheet

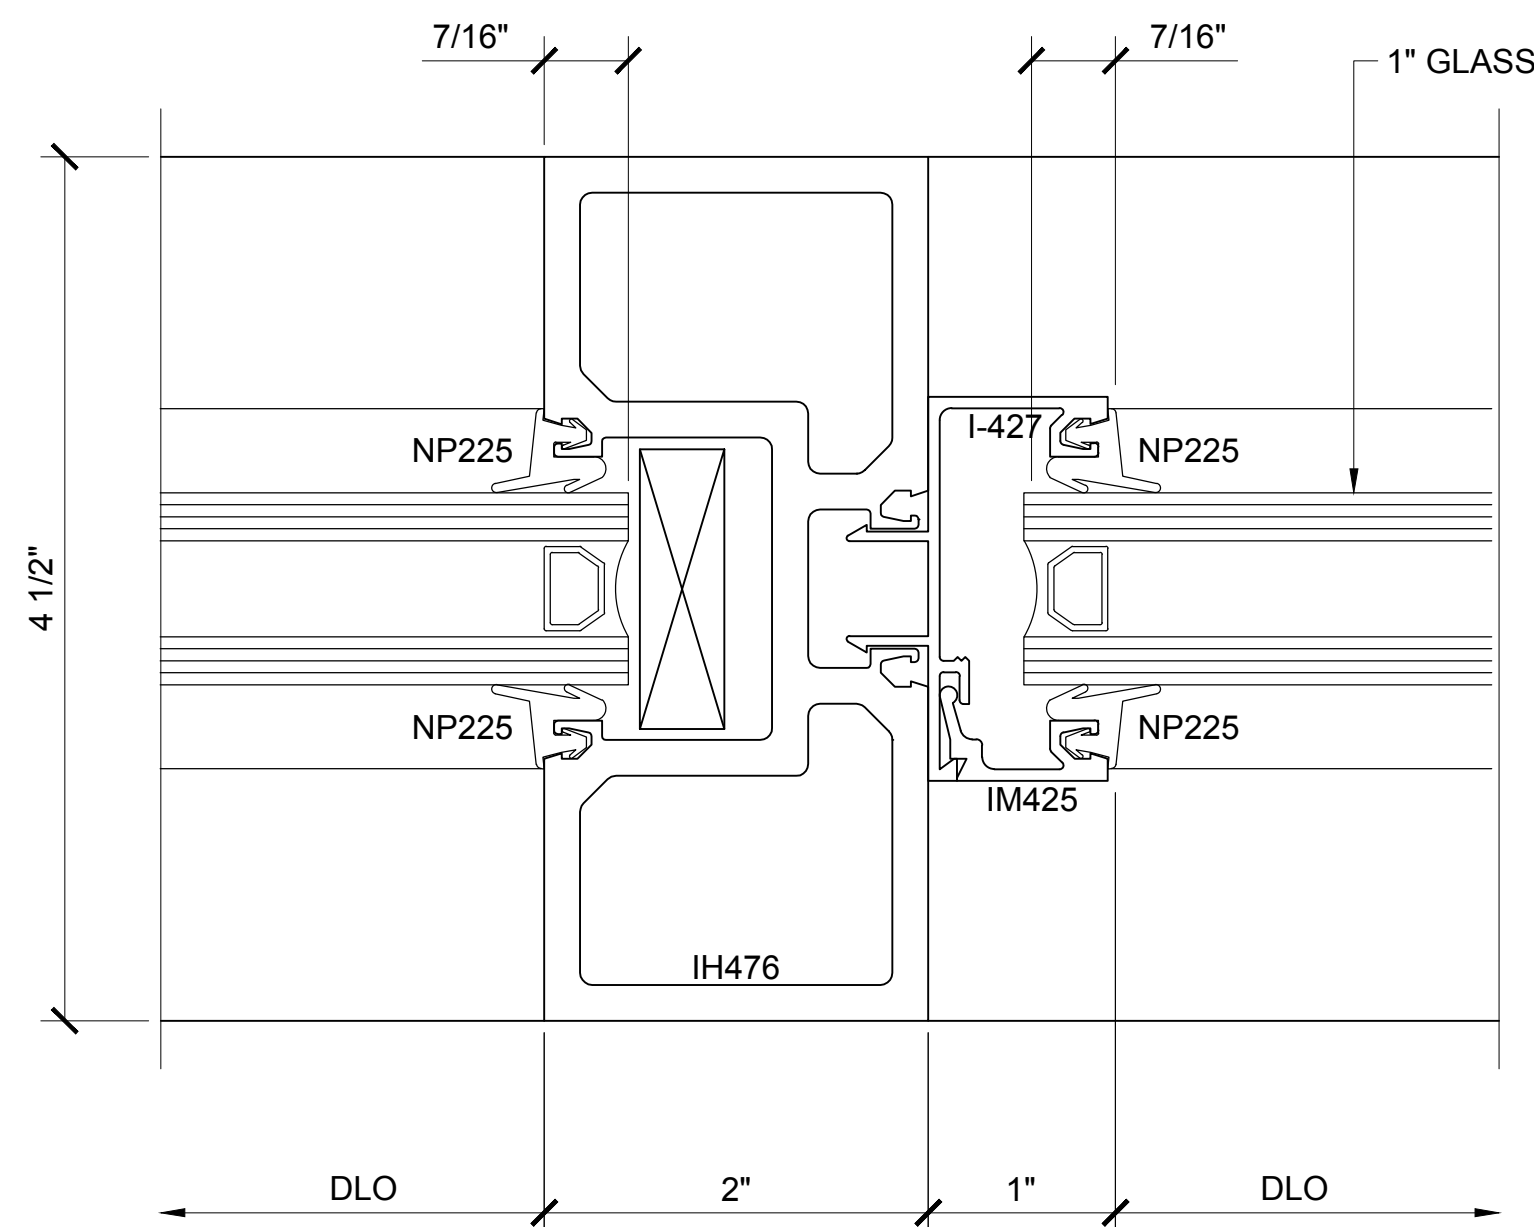


SECTION DETAIL @ VERTICAL

16

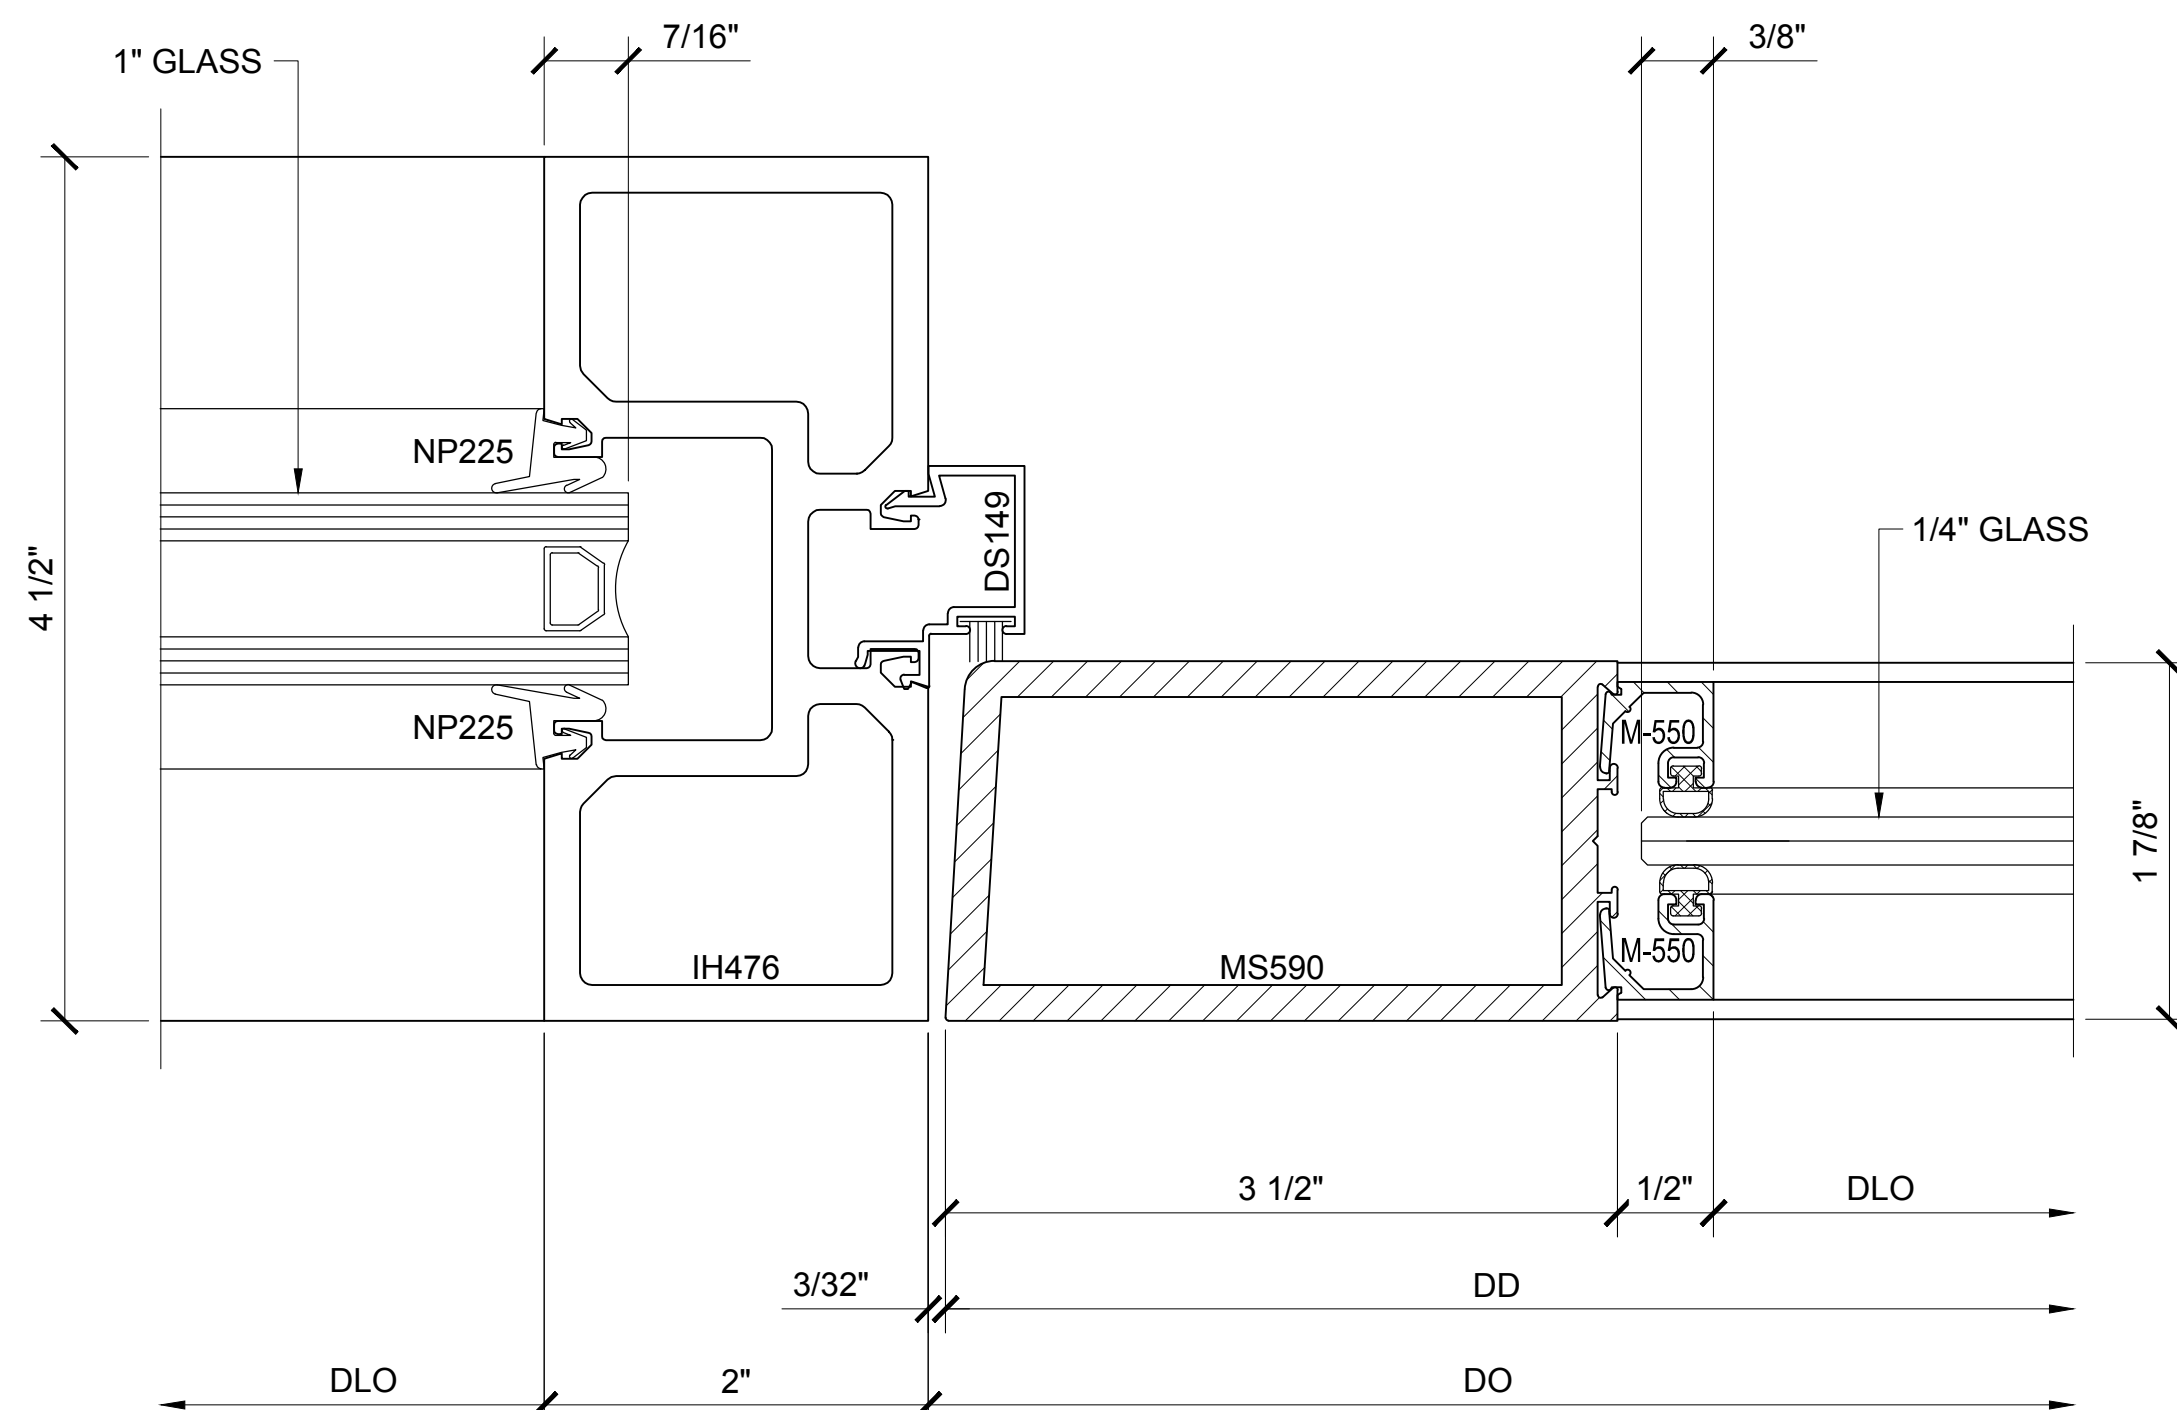

SECTION DETAIL @ DOOR JAMB

17

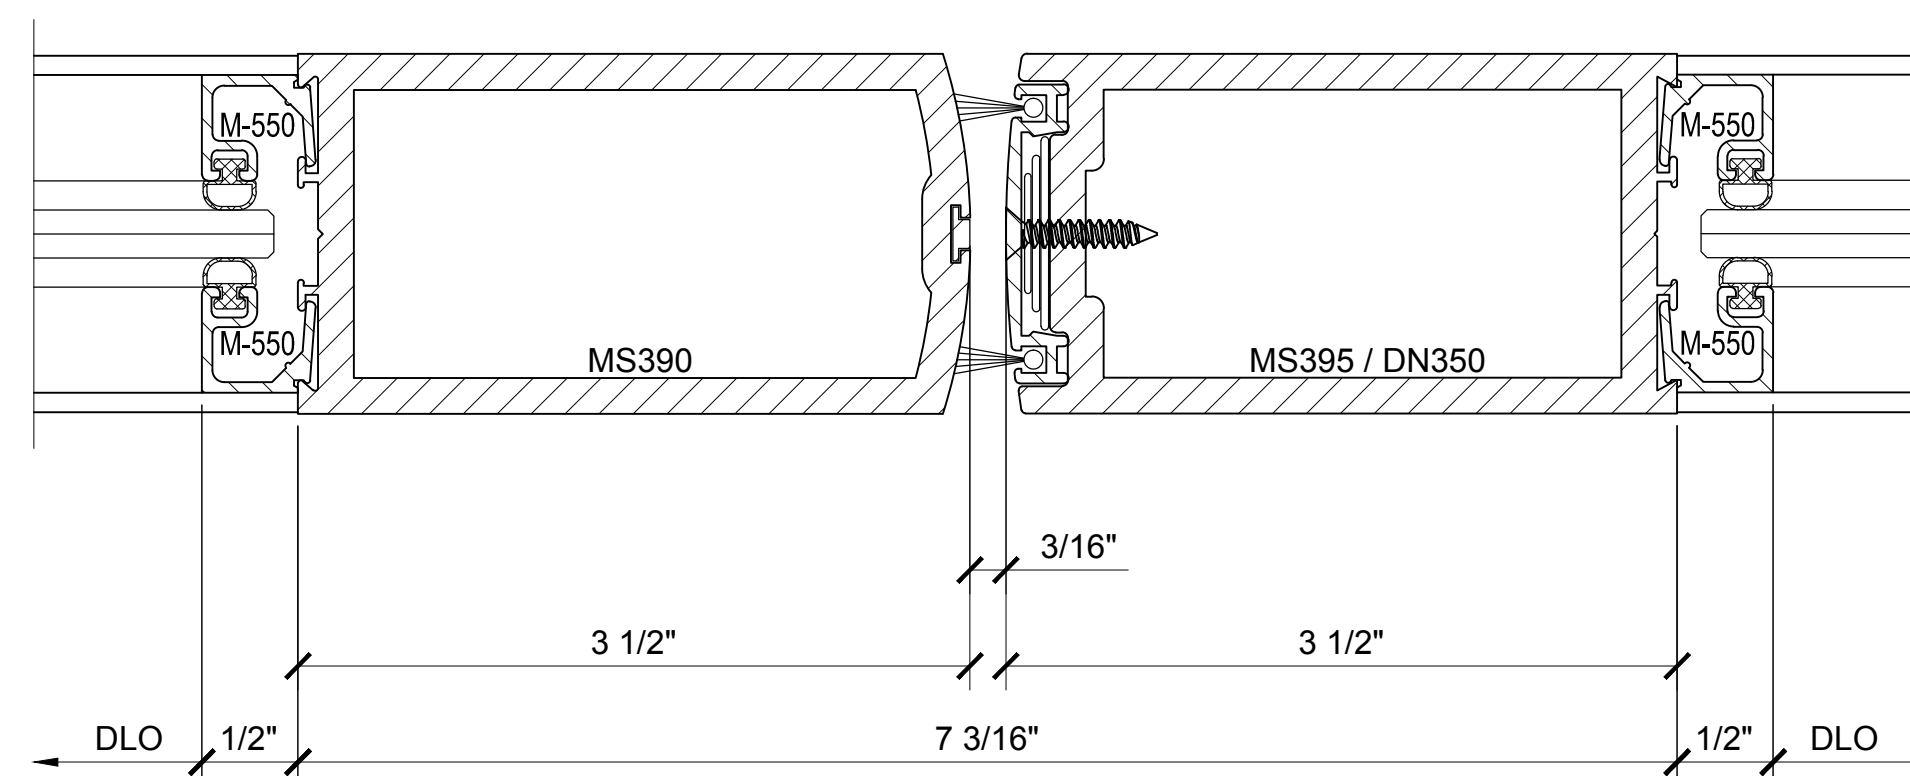

SECTION DETAIL @ MEETING STILES

18

MEDIUM STILE OFFSET HUNG SERIES 800 DOOR DETAILS


Revisions By:

CAL
U.S. ALUMINUM
C.R. LAURENCE CO. ARCHITECTURAL PRODUCTS
2503 E. Vernon Avenue, Los Angeles, CA 90058-1897
PH (800) 421-6144 FX (800) 597-7501 www.crlaurence.com

Description:
U.S. ALUMINUM DURA FRONT
MEDIUM STILE SERIES 800
DOOR SYSTEM


Drawn By: AAD
Date: 10/31/12
Scale: AS NOTED
File Name: 800 MS DRS.dwg

Sheet

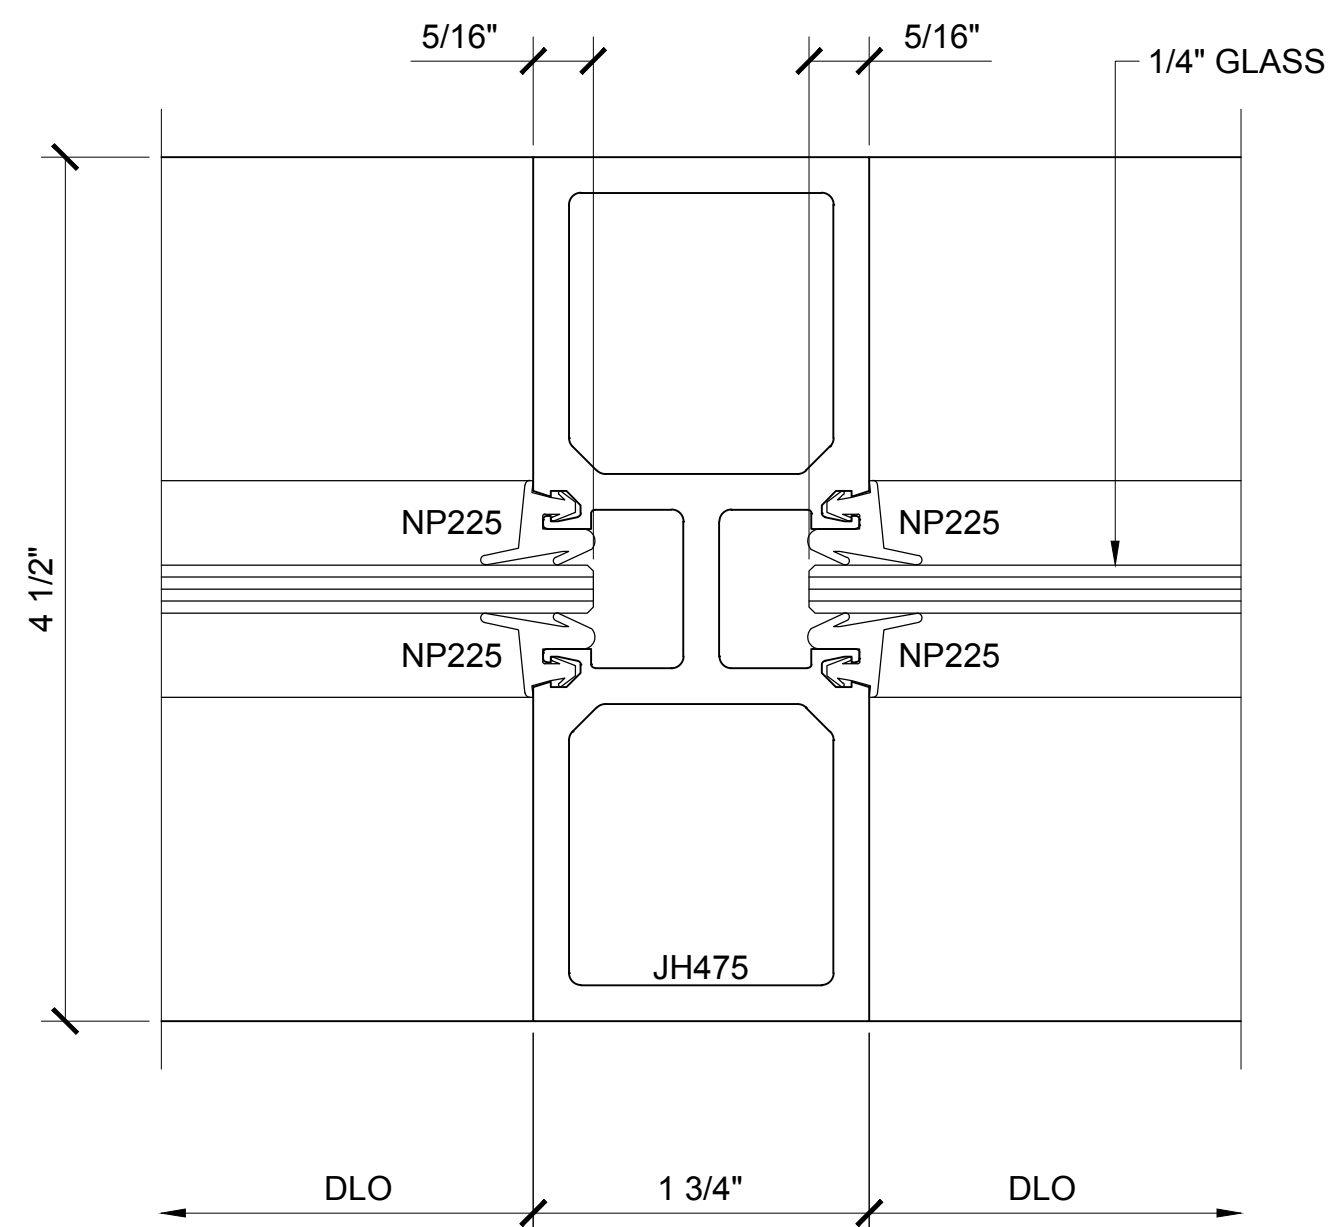


SECTION DETAIL @ VERTICAL

7

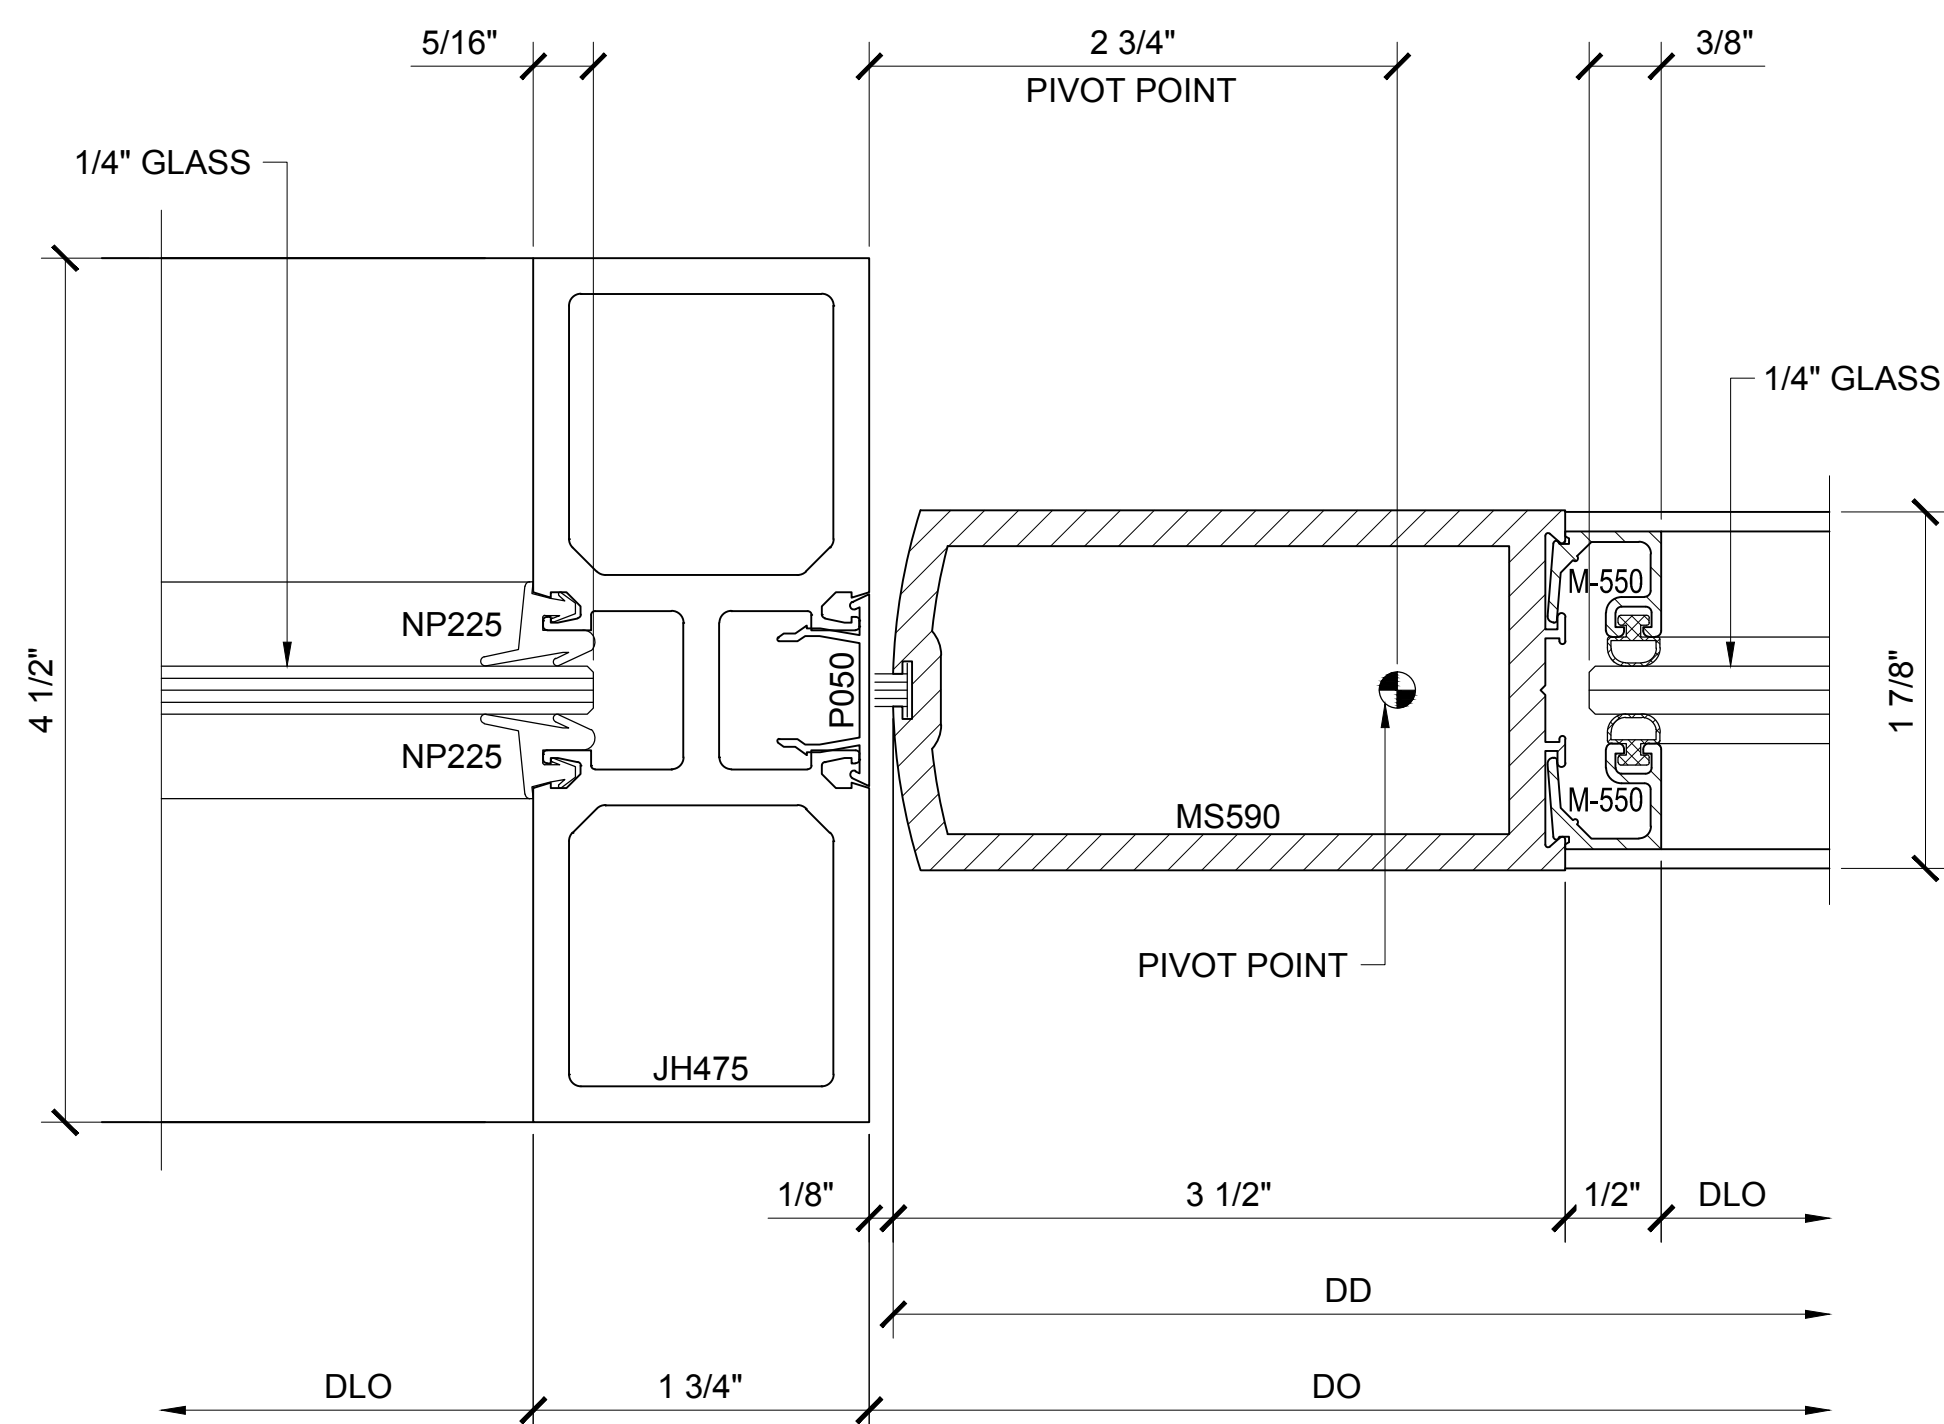


SECTION DETAIL @ DOOR JAMB

8

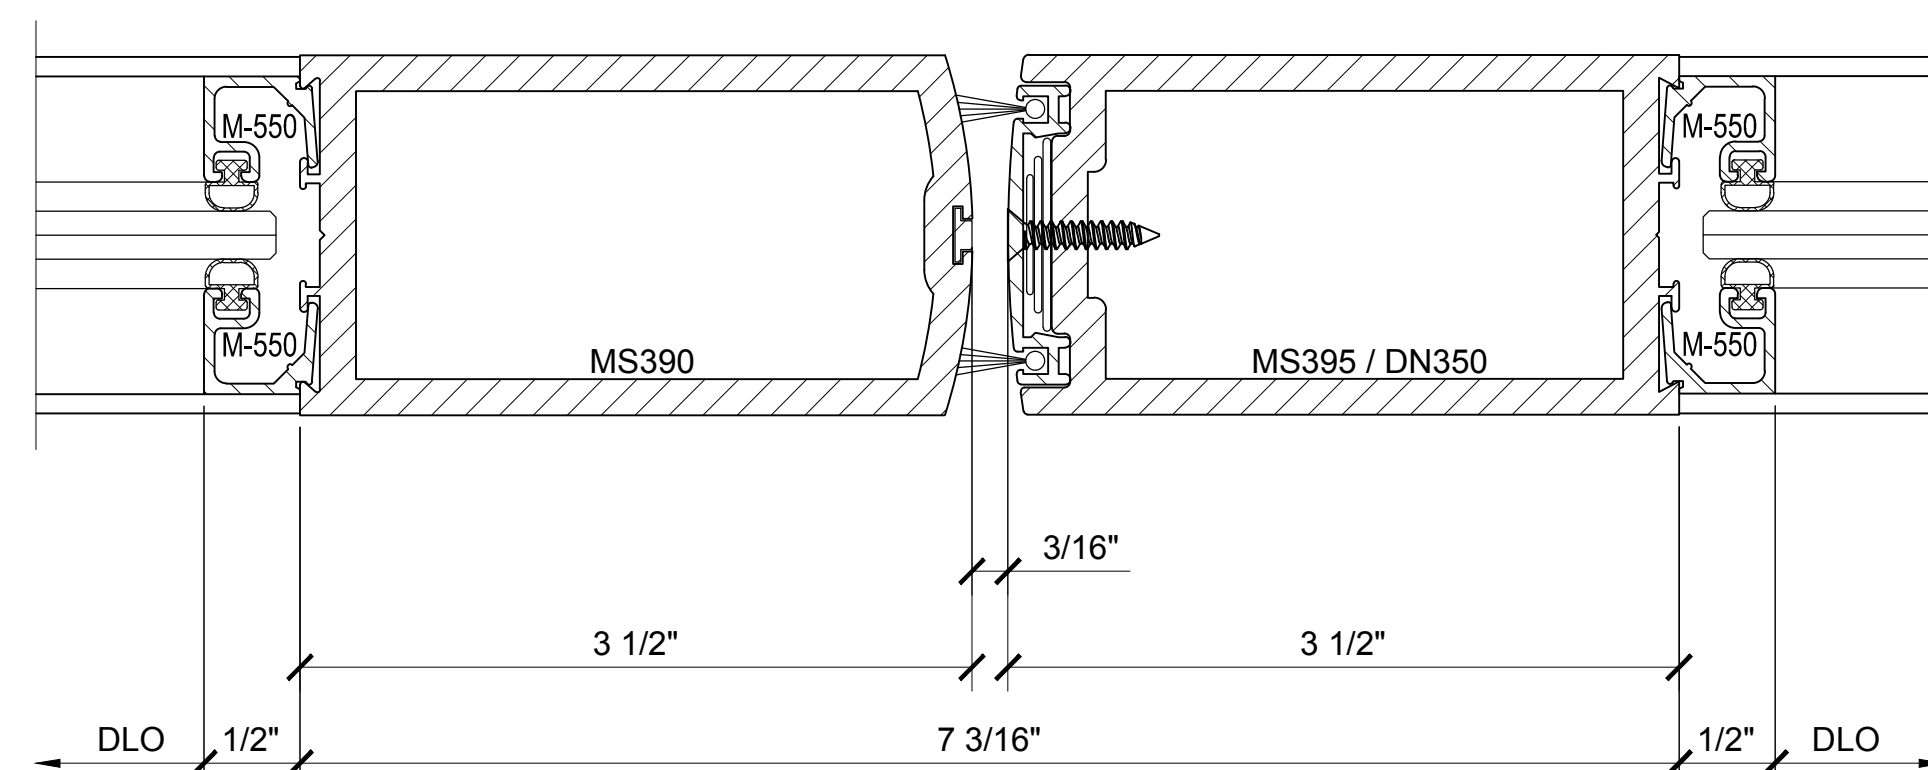

SECTION DETAIL @ MEETING STILES

9

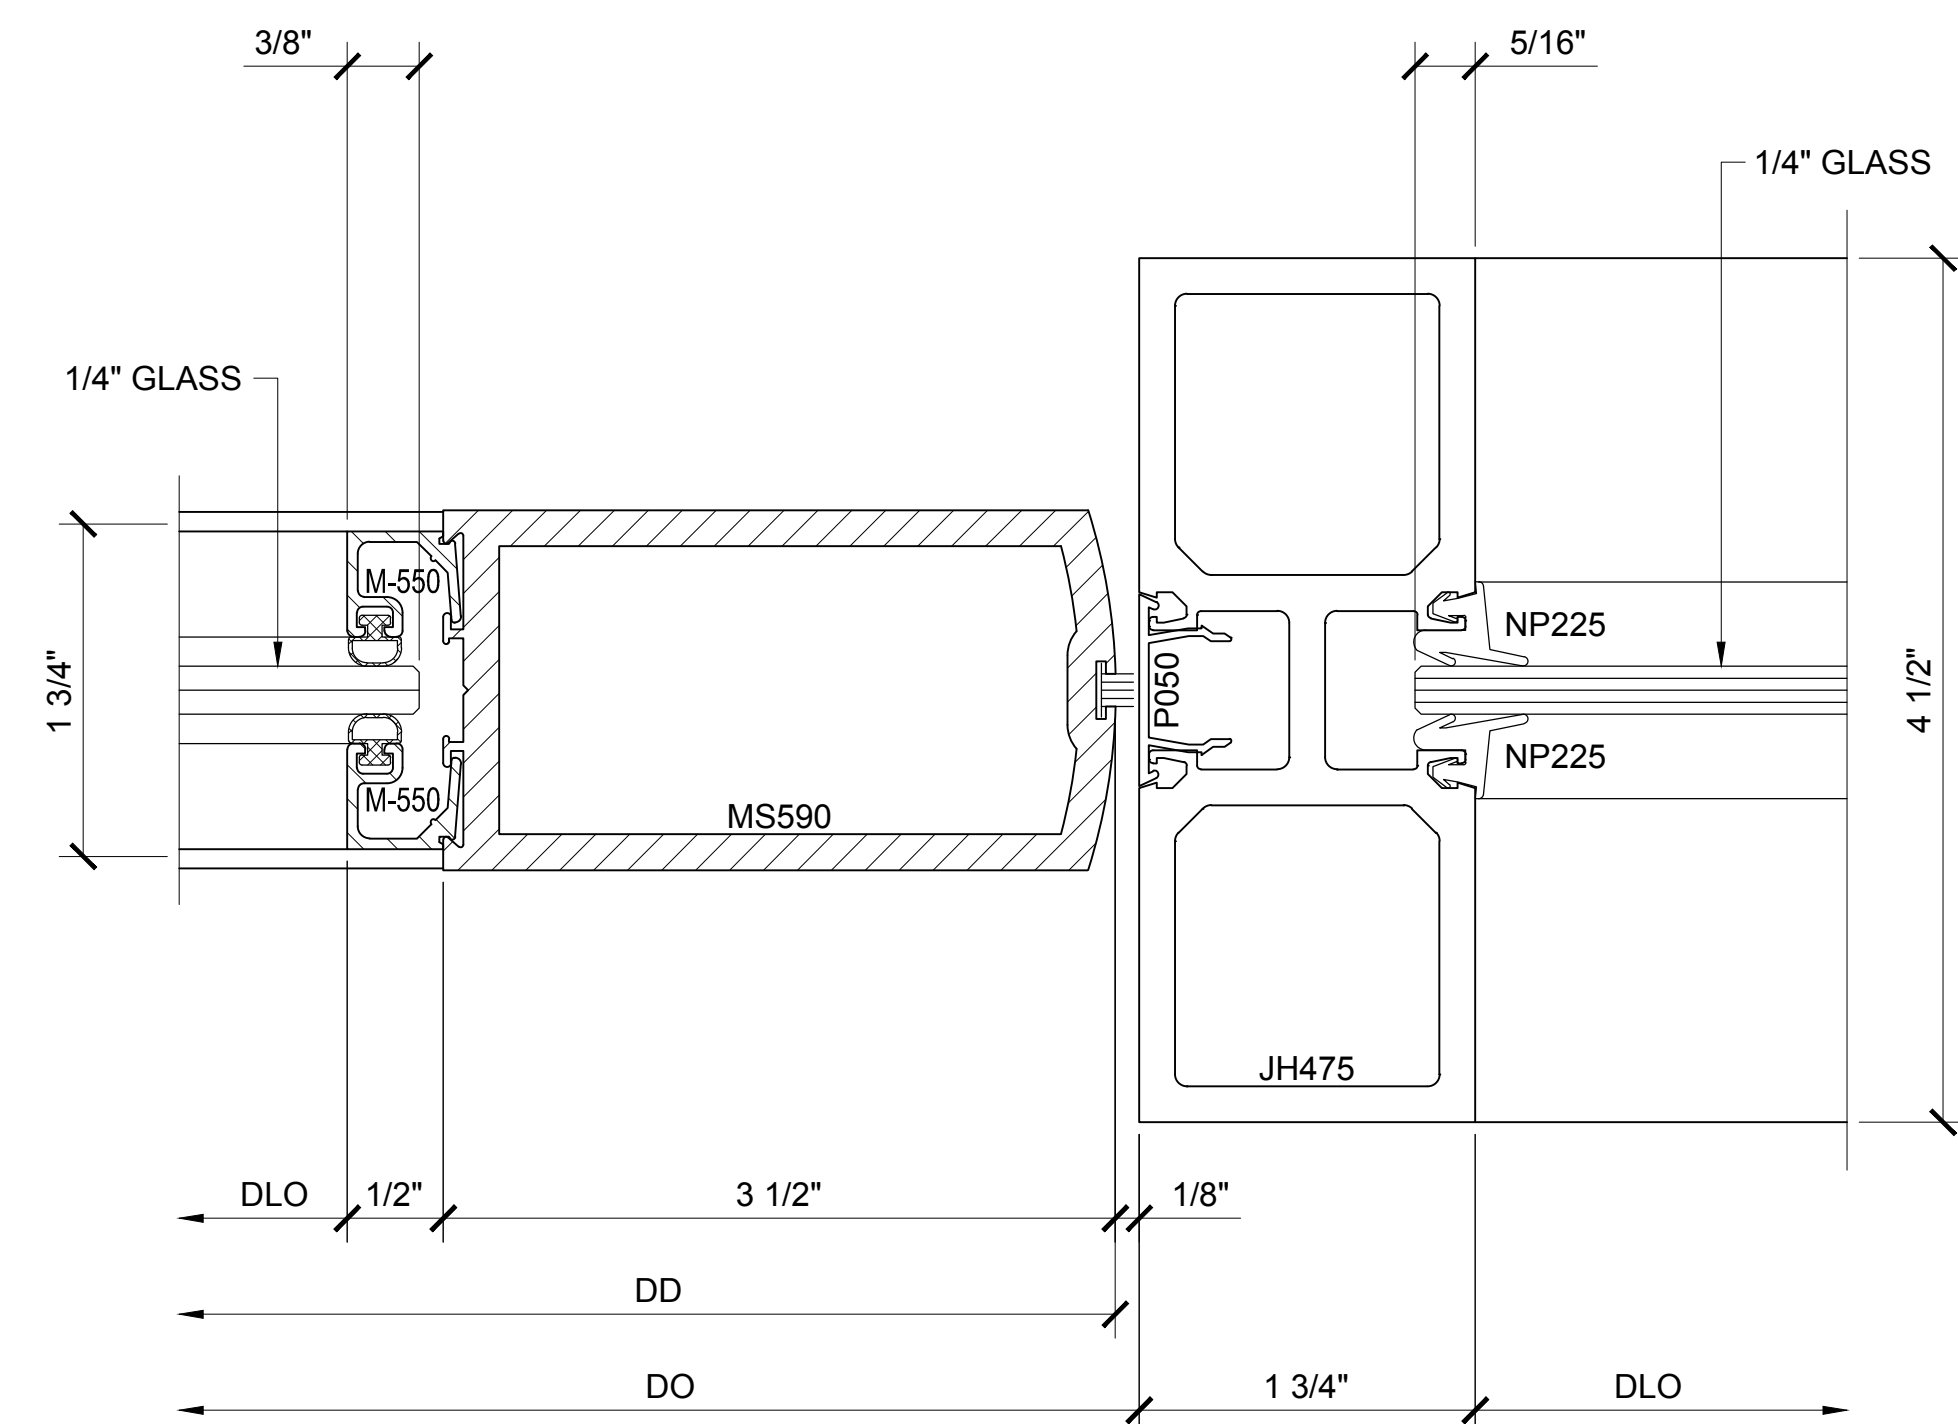

SECTION DETAIL @ DOOR JAMB

10

MEDIUM STILE OFFSET HUNG SERIES 800 DOOR DETAILS (W/ 1 3/4" WIDE FRAMING)

Revisions By:


CAL
U.S. ALUMINUM
C.R. LAURENCE CO. ARCHITECTURAL PRODUCTS
2503 E. Vernon Avenue, Los Angeles, CA 90058-1897
PH (800)-421-6144 FX: 800-597-7501 www.crlaurence.com

Discription:
U.S. ALUMINUM DURA FRONT
MEDIUM STILE SERIES 800
DOOR SYSTEM

Drawn By: AAD
Date: 10/31/12
Scale: AS NOTED
File Name: 800 MS DRS.dwg


Sheet

M1

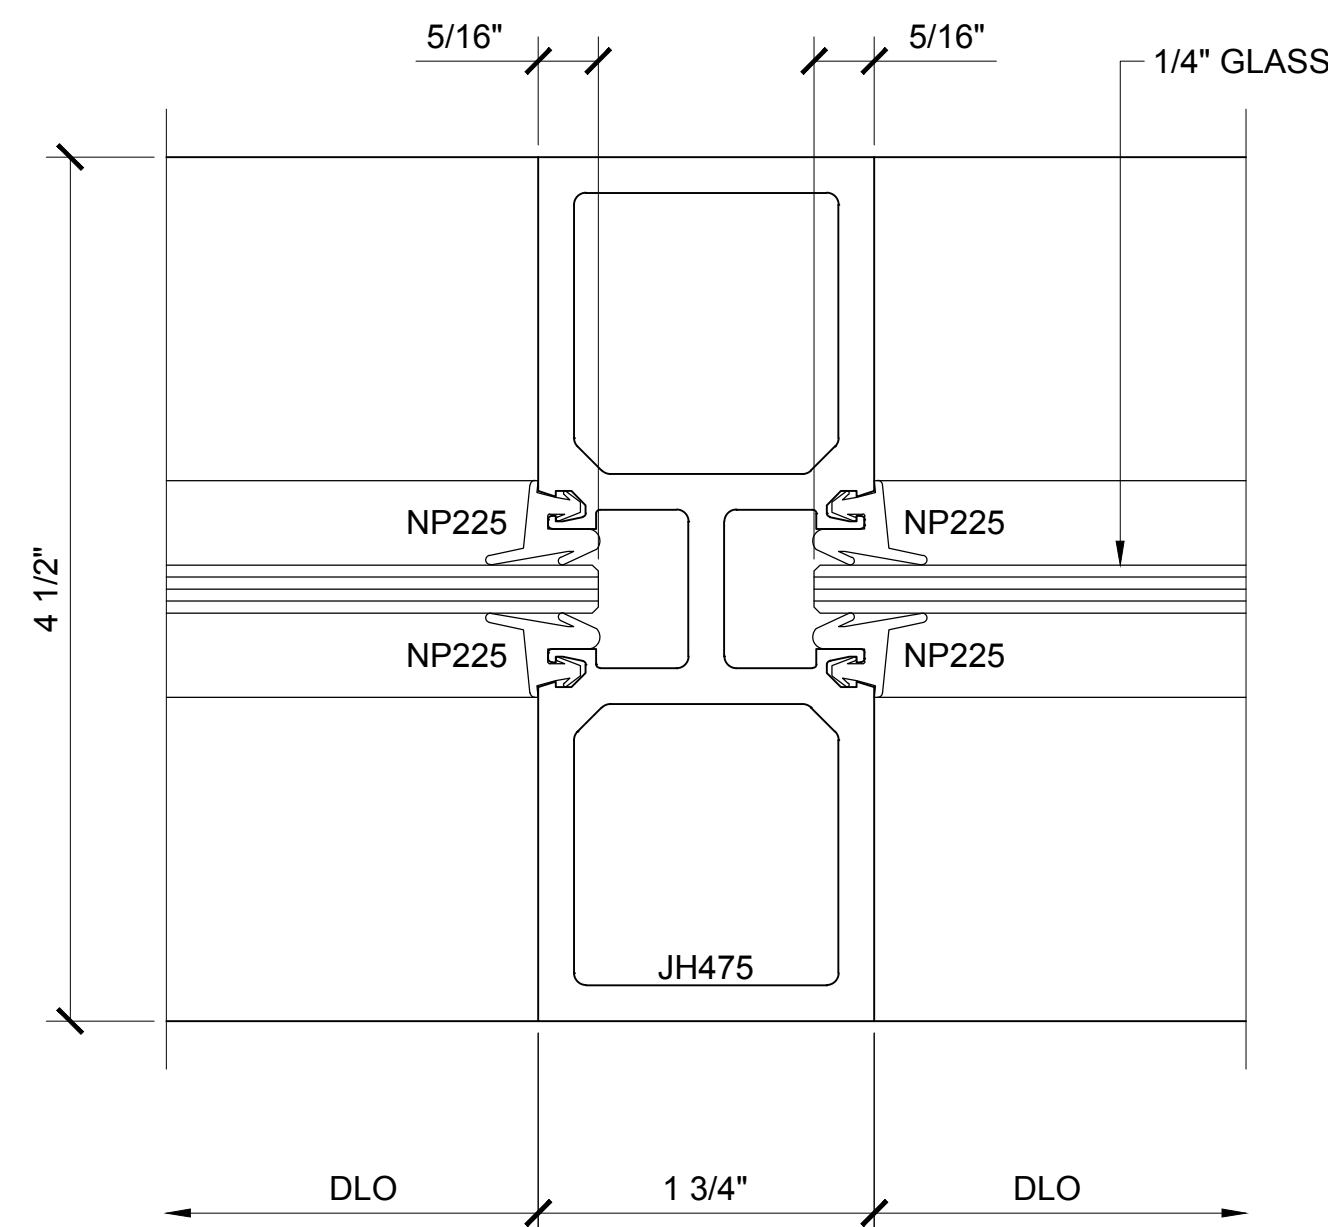


SECTION DETAIL @ VERTICAL

16

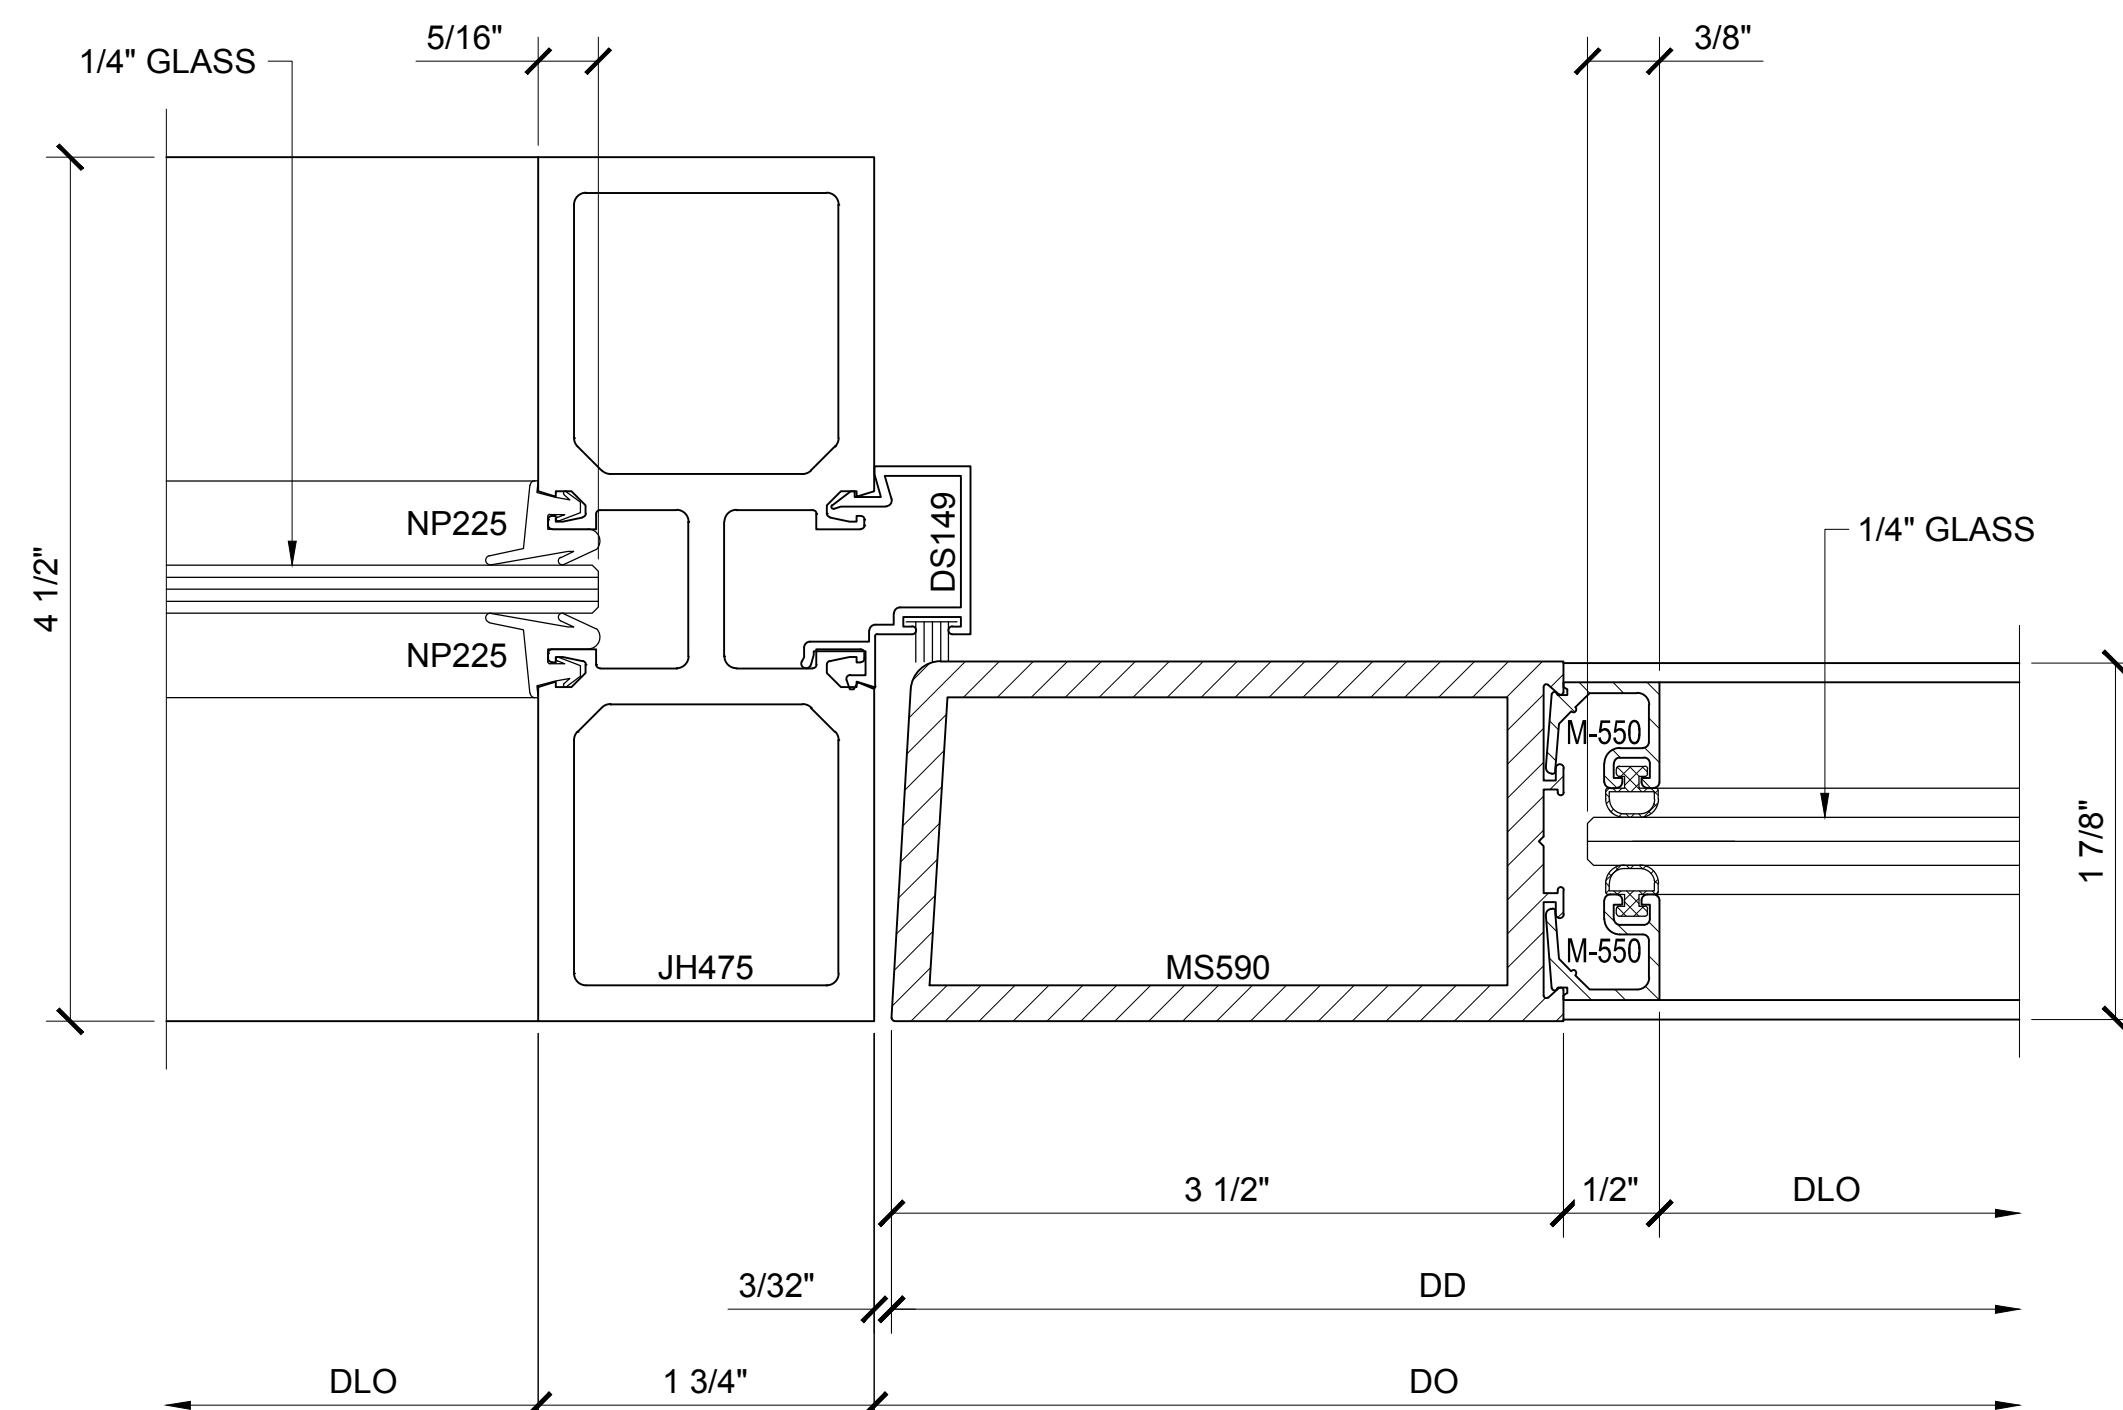

SECTION DETAIL @ DOOR JAMB

17

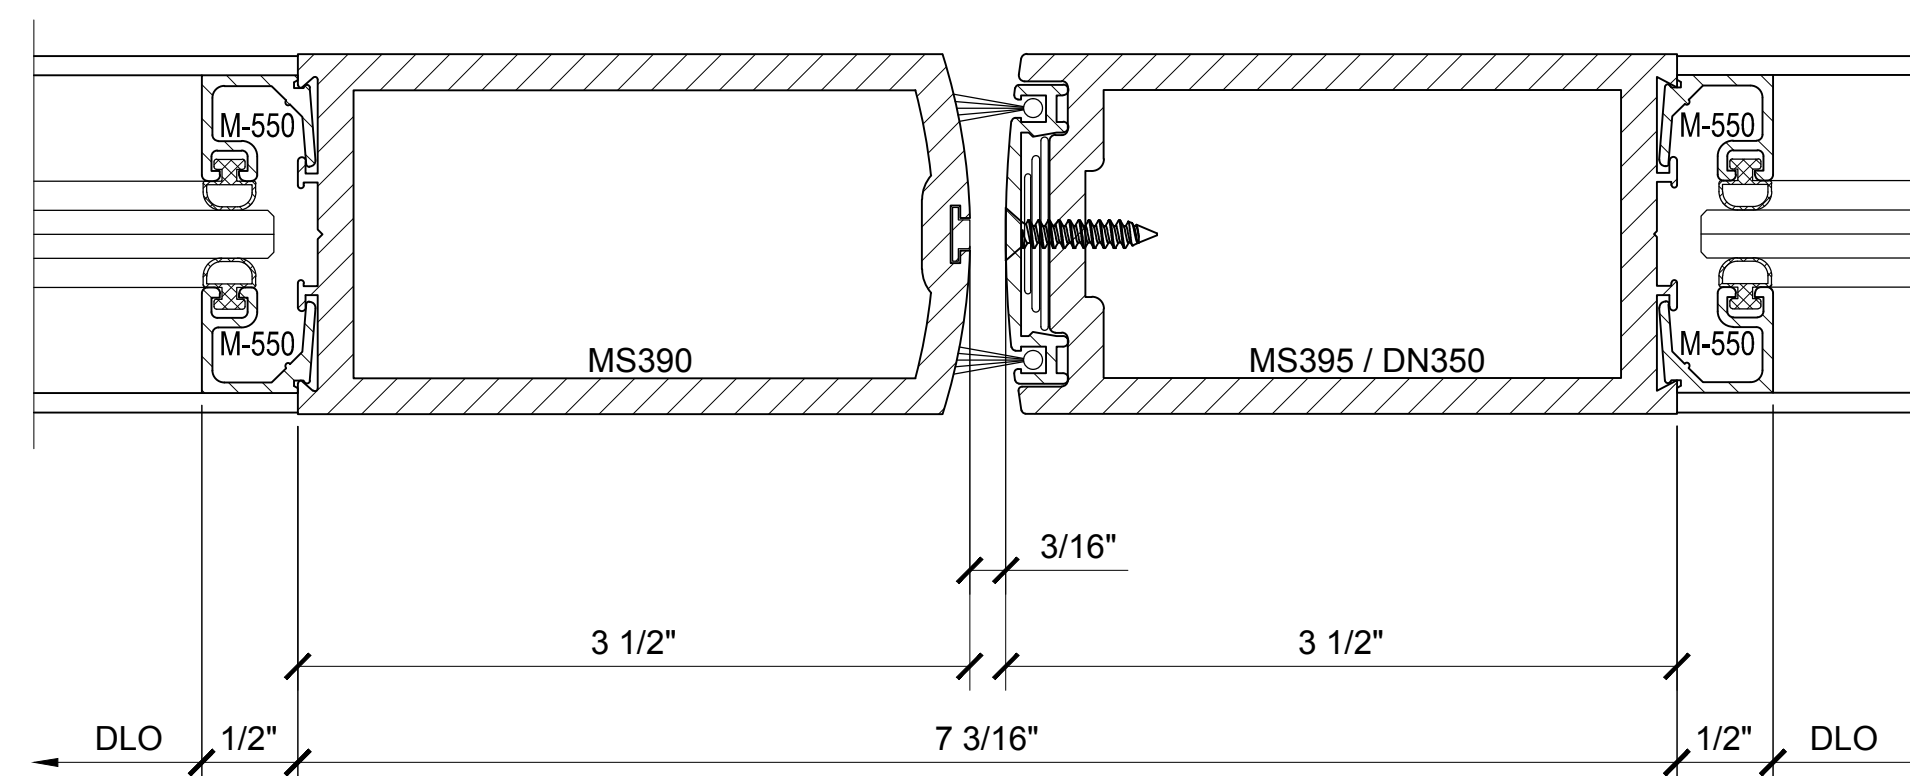

SECTION DETAIL @ MEETING STILES

18

MEDIUM STILE OFFSET HUNG SERIES 800 DOOR DETAILS (W/ 1 3/4" WIDE FRAMING)

Revisions By:

U.S. ALUMINUM
C.R. LAURENCE CO. ARCHITECTURAL PRODUCTS
2503 E. Vernon Avenue, Los Angeles, CA 90058-1897
PH (800)-421-4144 FX: 800-597-7501 www.crlaurence.com

Description:
U.S. ALUMINUM DURA FRONT
MEDIUM STILE SERIES 800
DOOR SYSTEM

Drawn By: AAD
Date: 10/31/12
Scale: AS NOTED
File Name: 800 MS DRS.dwg

Sheet

M2