


CRL EZ - SLIDE 180 SERIES TOP HUNG DOUBLE TRACK SLIDING DOOR

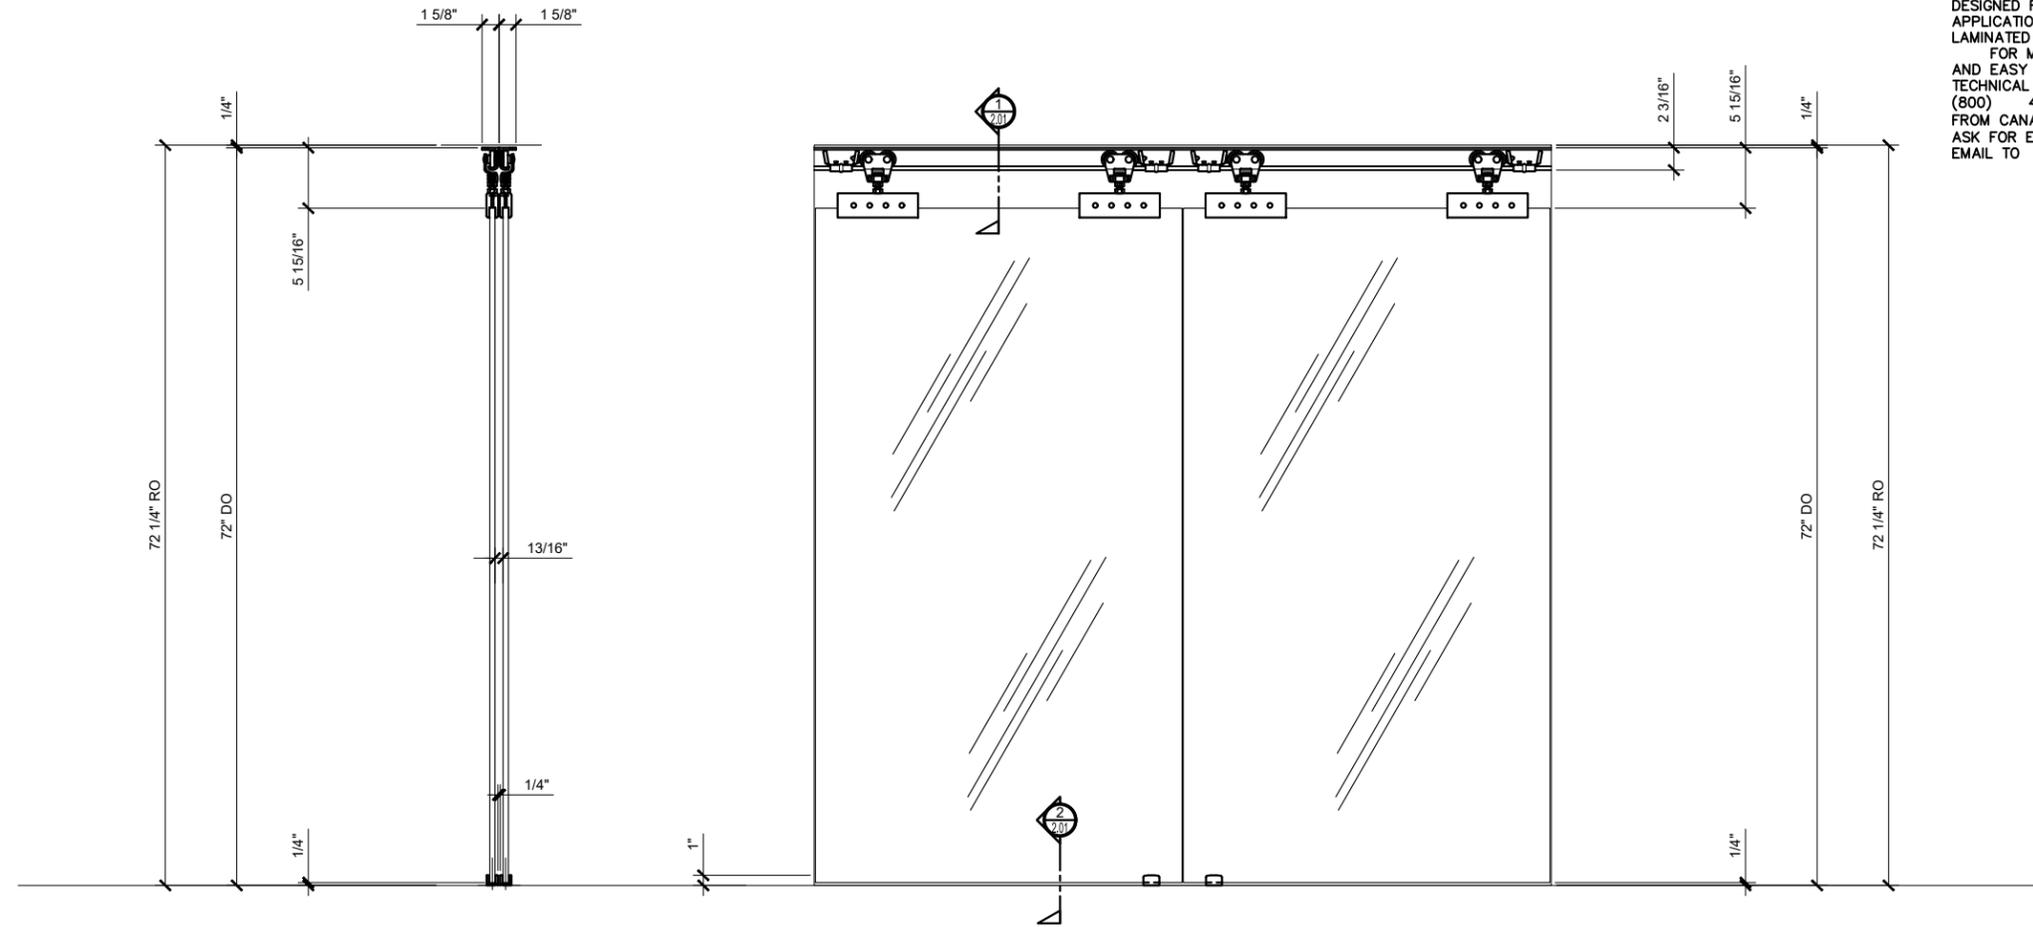

* 3/8" TO 1/2" (8 TO 10MM) TEMPERED GLASS

* NO NOTCHES OR HOLES NEEDED IN THE GLASS FOR INSTALLATION

* RATED FOR PANELS WEIGHING UP TO 396 POUNDS (180 KG)

* THE ONLY GLASS FABRICATION IS REQUIRED IS TO POLISH THE EDGES. IF HANDLES OR KNOBS ARE DESIRED HOLES WILL BE REQUIRED FOR THEIR MOUNTING. OPTIONAL BREAK METAL COVERS, MODEL THC1 ARE AVAILABLE ON SPECIAL ORDER TO HELP CONCEAL THE OPERATING HARDWARE.

*EVERYTHING TO COMPLETE A SINGLE PANEL SLIDER APPLICATION IS AVAILABLE IN OUR EASY TO ORDER KIT (EXCEPT THE TEMPERED GLASS AND PULL)

NOTE: THE EZ-SLIDE SYSTEM IS NOT DESIGNED FOR USE IN SHOWER OR STEAM ROOM APPLICATIONS AND SHOULD NOT BE USED WITH LAMINATED GLASS.

FOR MORE INFORMATION ON THIS VERSATILE AND EASY TO INSTALL SYSTEM, CONTACT CRL TECHNICAL SALES AT (800) 421-6144 IN THE U.S. (877) 421-6144 FROM CANADA, OR (323) 588-1281 INTERNATIONAL. ASK FOR EXT. 17700. YOU CAN ALSO SEND AN EMAIL TO ARCHITECTURAL@CRLAURENCE.COM

① TYPICAL CRL E-Z SLIDE 180 SERIES TOP HUNG DOUBLE TRACK ELEVATION WITH SECTION
 ARCH REF: NONE
 1-1/2"=1'-0"

STRUCTURAL DISCLAIMER:
 ALL CUSTOMERS WHO IN ANY WAY UTILIZE THIS PRODUCT ARE SOLELY RESPONSIBLE TO CONSULT A STRUCTURAL ENGINEER TO DETERMINE THE SUITABILITY OF THE PRODUCT FOR THE INTENDED USE AND SITE CONDITIONS. ALL INSTALLERS MUST BE QUALIFIED AND HAVE PROFESSIONAL KNOWLEDGE ABOUT COMPLIANCE WITH LOCAL, STATE AND FEDERAL REGULATIONS, SAFETY FACTORS, AND THE APPROPRIATE CHOICE OF FIXING MATERIAL AND PROCEDURES.

STANDARD ABBREVIATIONS	
RO	ROUGH OPENING
FD	FRAME DIMENSION
DLO	DAYLIGHT OPENING
DO	DOOR OPENING
DD	DOOR DIMENSION
GD	GLASS DIMENSION
DP	DIMENSION POINT

Revisions By:	
	
2503 E. Vernon Avenue, Los Angeles, CA 90058-1897 PH (800) 421-6144 FX 800-587-7501 www.crlaurence.com	
Description: CRL EZ - SLIDE 180 SERIES TOP HUNG DOUBLE TRACK SLIDING DOOR FOR 3/8" AND 1/2" GLASS	
Drawn By: JGM	Date: 02/22/19
Scale: AS NOTED	File Name:
EZ_Slide_180_Top_Hg_Db_Track.dwg	
Sheet	
1.01	

Revisions By:




2503 E. Vernon Avenue, Los Angeles, CA 90058-1897
PH (800) 421-6144 FX 800-587-7501 www.crlaurence.com

Description:
CRL EZ - SLIDE 180 SERIES
TOP HUNG DOUBLE TRACK
SLIDING DOOR
FOR 3/8" AND 1/2" GLASS


Drawn By: JGM
Date: 02/22/19
Scale: AS NOTED
File Name:
EZ_Slide_180_Top_Hg_Db_Track.dwg
Sheet

2.01

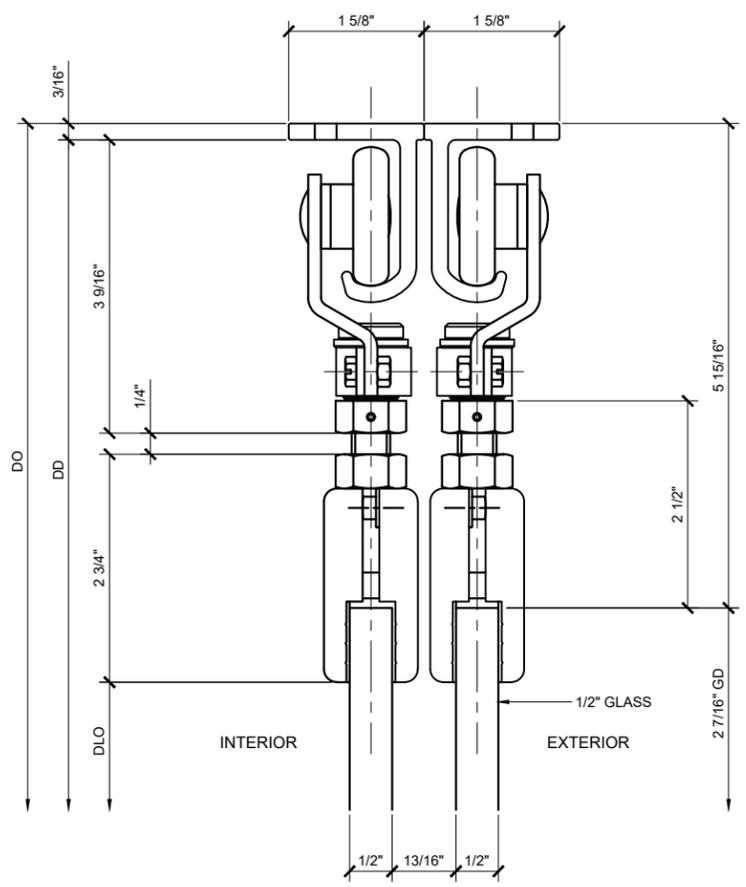

① SECTION DETAIL AT HEAD

ARCH REF: NONE 1'-0"=1'-0"

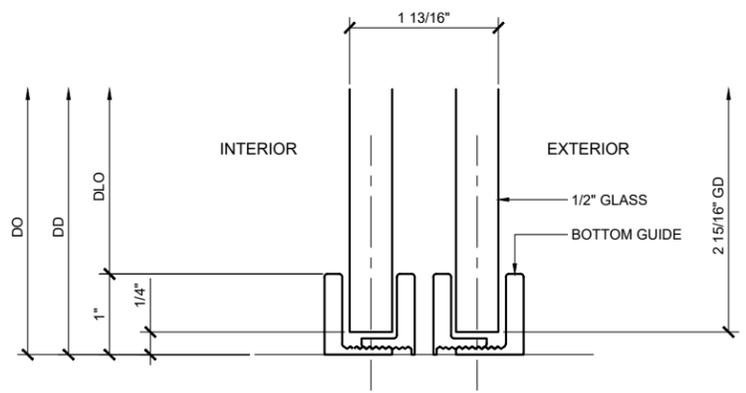

② SECTION DETAIL AT SILL

ARCH REF: NONE 1'-0"=1'-0"

CRL EZ SLIDE 180 SERIES TOP HUNG DOUBLE TRACK SLIDING DOOR