


CRL FALLBROOK SERIES WITH ALL GLASS DOOR

THE FALLBROOK SERIES USES MONOLITHIC TEMPERED GLASS ON THE DOORS AND MONOLITHIC GLASS ON THE FIXED PANELS. THE FRONT LOAD DRY GLAZING DOES NOT HAVE EXPOSED FASTENERS, AND THE NARROW PROFILE FRAMES ALLOW CREATION OF A FLOATING APPEARANCE, THUS PROVIDING MORE OF THE 'ALL-GLASS' LOOK DESIRED BY MORE DESIGNERS AND ARCHITECTS WHO WANT TO MINIMIZE THE HARDWARE AND EXPOSE MORE GLASS.

FOR ADDITIONAL INFORMATION, PLEASE VISIT US ONLINE AT CRLAURENCE.COM/OFFICE-PARTITIONS OR CONTACT TECHNICAL SALES AT (800) 421-6144 IN THE U.S., (877) 421-6144 FROM CANADA, OR (323) 588-1281 INTERNATIONAL. ASK FOR EXTENSION 7770. YOU CAN ALSO SEND EMAIL TO PARTITIONS@CRLAURENCE.COM.

STRUCTURAL DISCLAIMER:
ALL CUSTOMERS WHO IN ANY WAY UTILIZE THIS PRODUCT ARE SOLELY RESPONSIBLE TO CONSULT A STRUCTURAL ENGINEER TO DETERMINE THE SUITABILITY OF THE PRODUCT FOR THE INTENDED USE AND SITE CONDITIONS. ALL INSTALLERS MUST BE QUALIFIED AND HAVE PROFESSIONAL KNOWLEDGE ABOUT COMPLIANCE WITH LOCAL, STATE AND FEDERAL REGULATIONS, SAFETY FACTORS, AND THE APPROPRIATE CHOICE OF FIXING MATERIAL AND PROCEDURES.

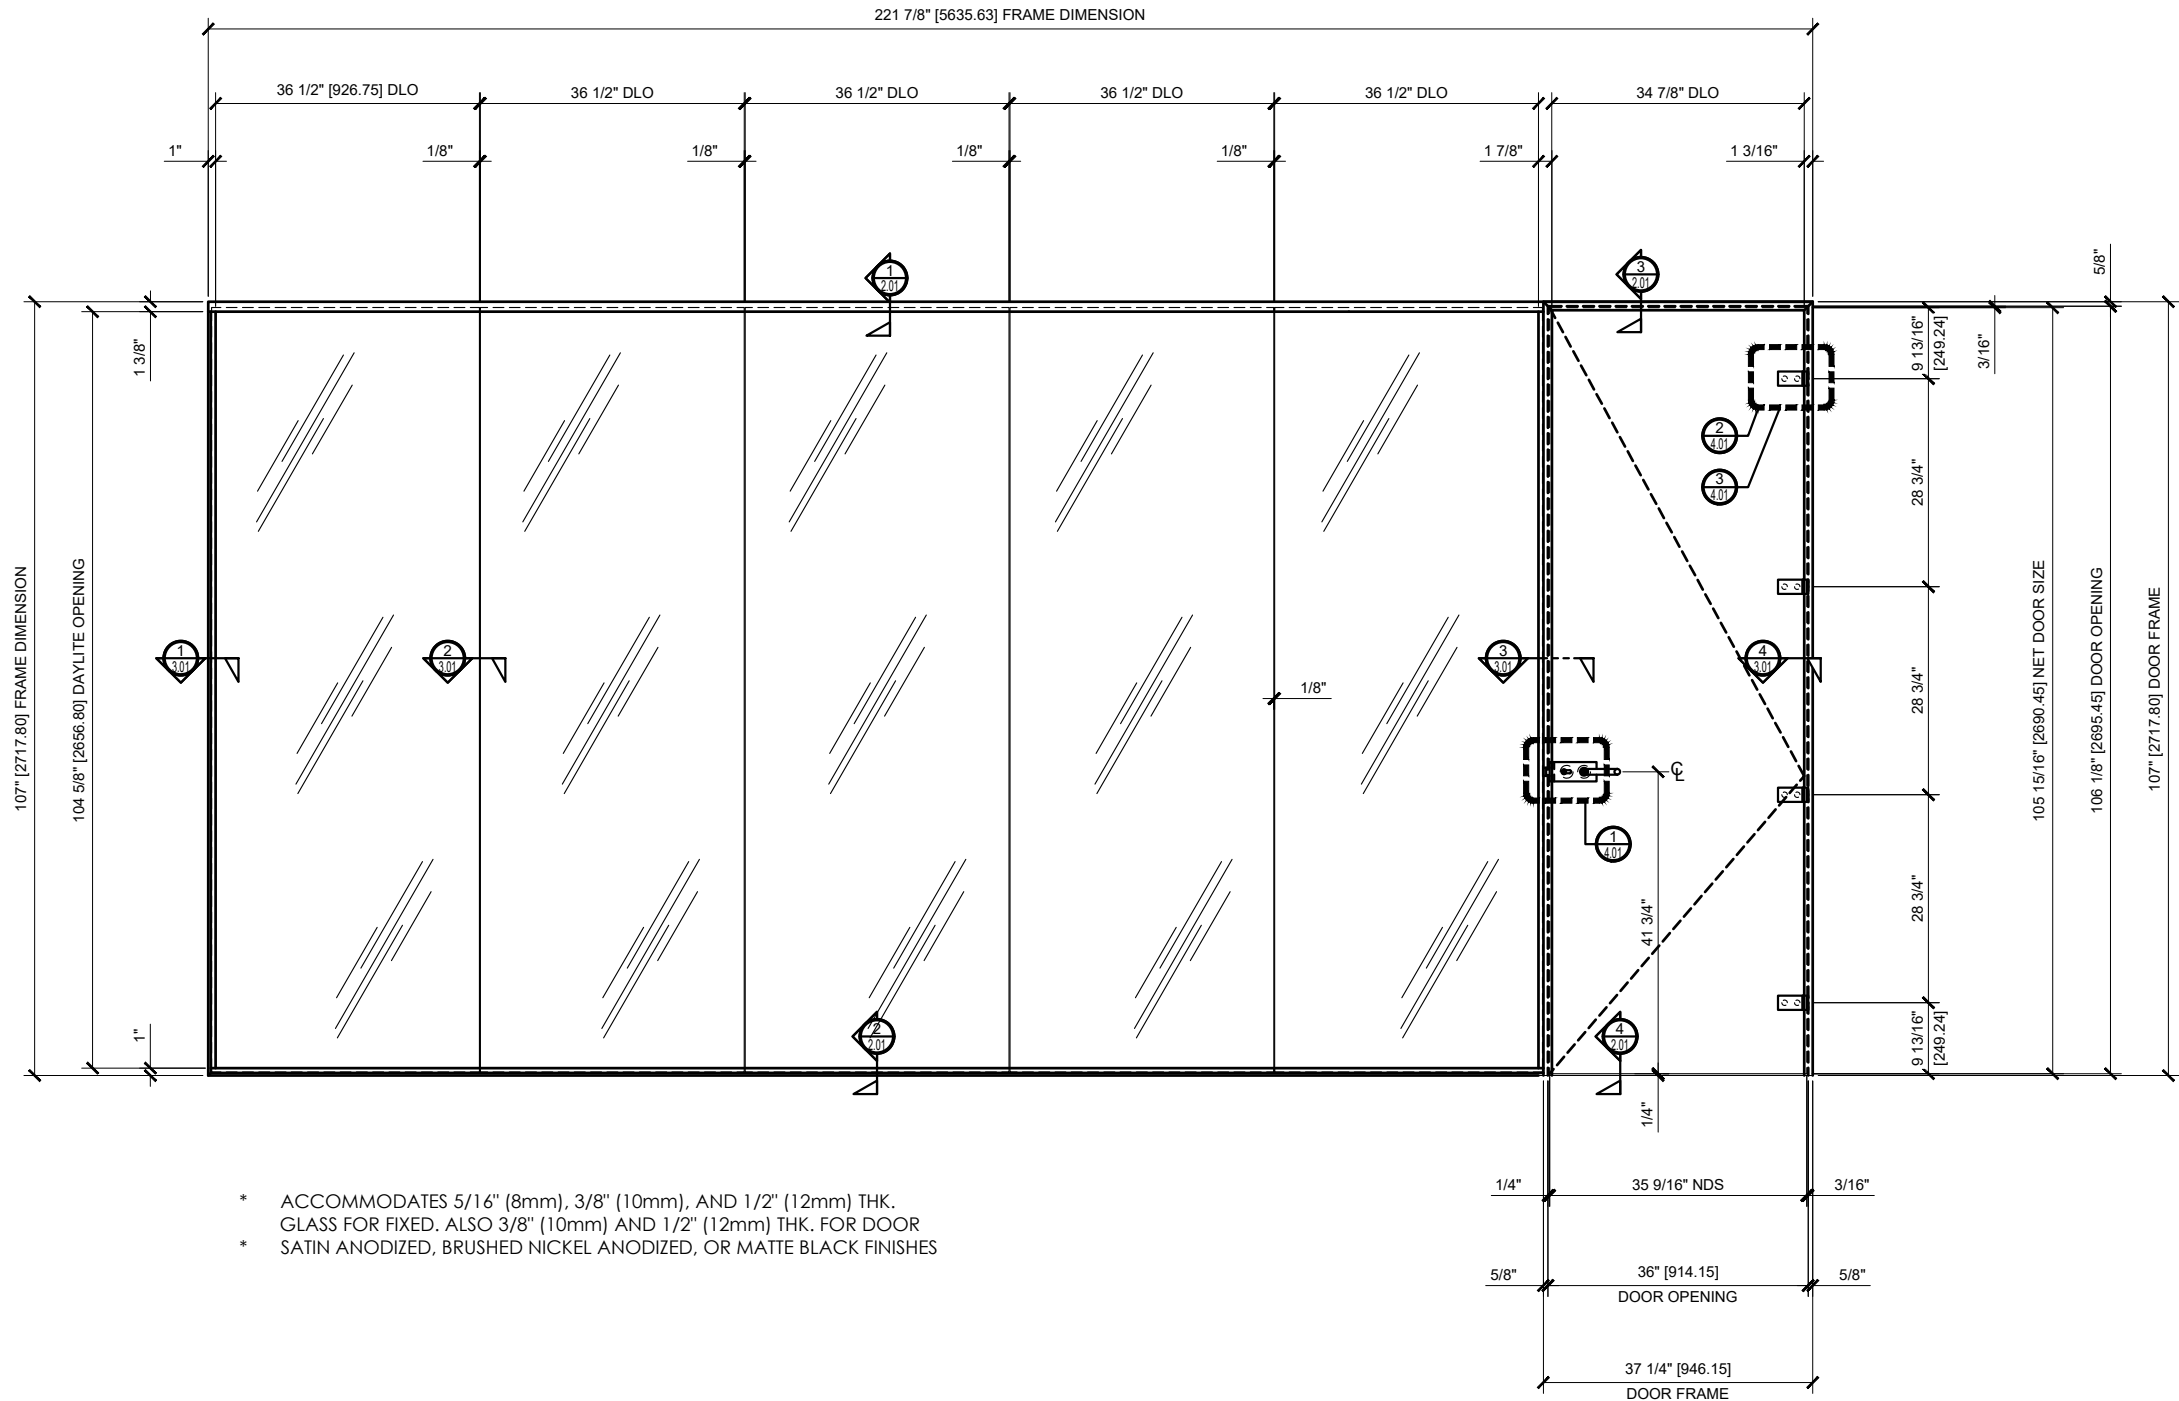


CRL FALLBROOK SERIES WITH ALL GLASS DOOR

THE FALLBROOK SERIES USES MONOLITHIC TEMPERED GLASS ON THE DOORS AND MONOLITHIC GLASS ON THE FIXED PANELS. THE FRONT LOAD DRY GLAZING DOES NOT HAVE EXPOSED FASTENERS, AND THE NARROW PROFILE FRAMES ALLOW CREATION OF A FLOATING APPEARANCE, THUS PROVIDING MORE OF THE 'ALL-GLASS' LOOK DESIRED BY MORE DESIGNERS AND ARCHITECTS WHO WANT TO MINIMIZE THE HARDWARE AND EXPOSE MORE GLASS.

FOR ADDITIONAL INFORMATION, PLEASE VISIT US ONLINE AT CRLAURENCE.COM/OFFICE-PARTITIONS OR CONTACT TECHNICAL SALES AT (800) 421-6144 IN THE U.S., (877) 421-6144 FROM CANADA, OR (323) 588-1281 INTERNATIONAL. ASK FOR EXTENSION 7770. YOU CAN ALSO SEND EMAIL TO PARTITIONS@CRLAURENCE.COM.

STRUCTURAL DISCLAIMER:

ALL CUSTOMERS WHO IN ANY WAY UTILIZE THIS PRODUCT ARE SOLELY RESPONSIBLE TO CONSULT A STRUCTURAL ENGINEER TO DETERMINE THE SUITABILITY OF THE PRODUCT FOR THE INTENDED USE AND SITE CONDITIONS. ALL INSTALLERS MUST BE QUALIFIED AND HAVE PROFESSIONAL KNOWLEDGE ABOUT COMPLIANCE WITH LOCAL, STATE AND FEDERAL REGULATIONS, SAFETY FACTORS, AND THE APPROPRIATE CHOICE OF FIXING MATERIAL AND PROCEDURES.

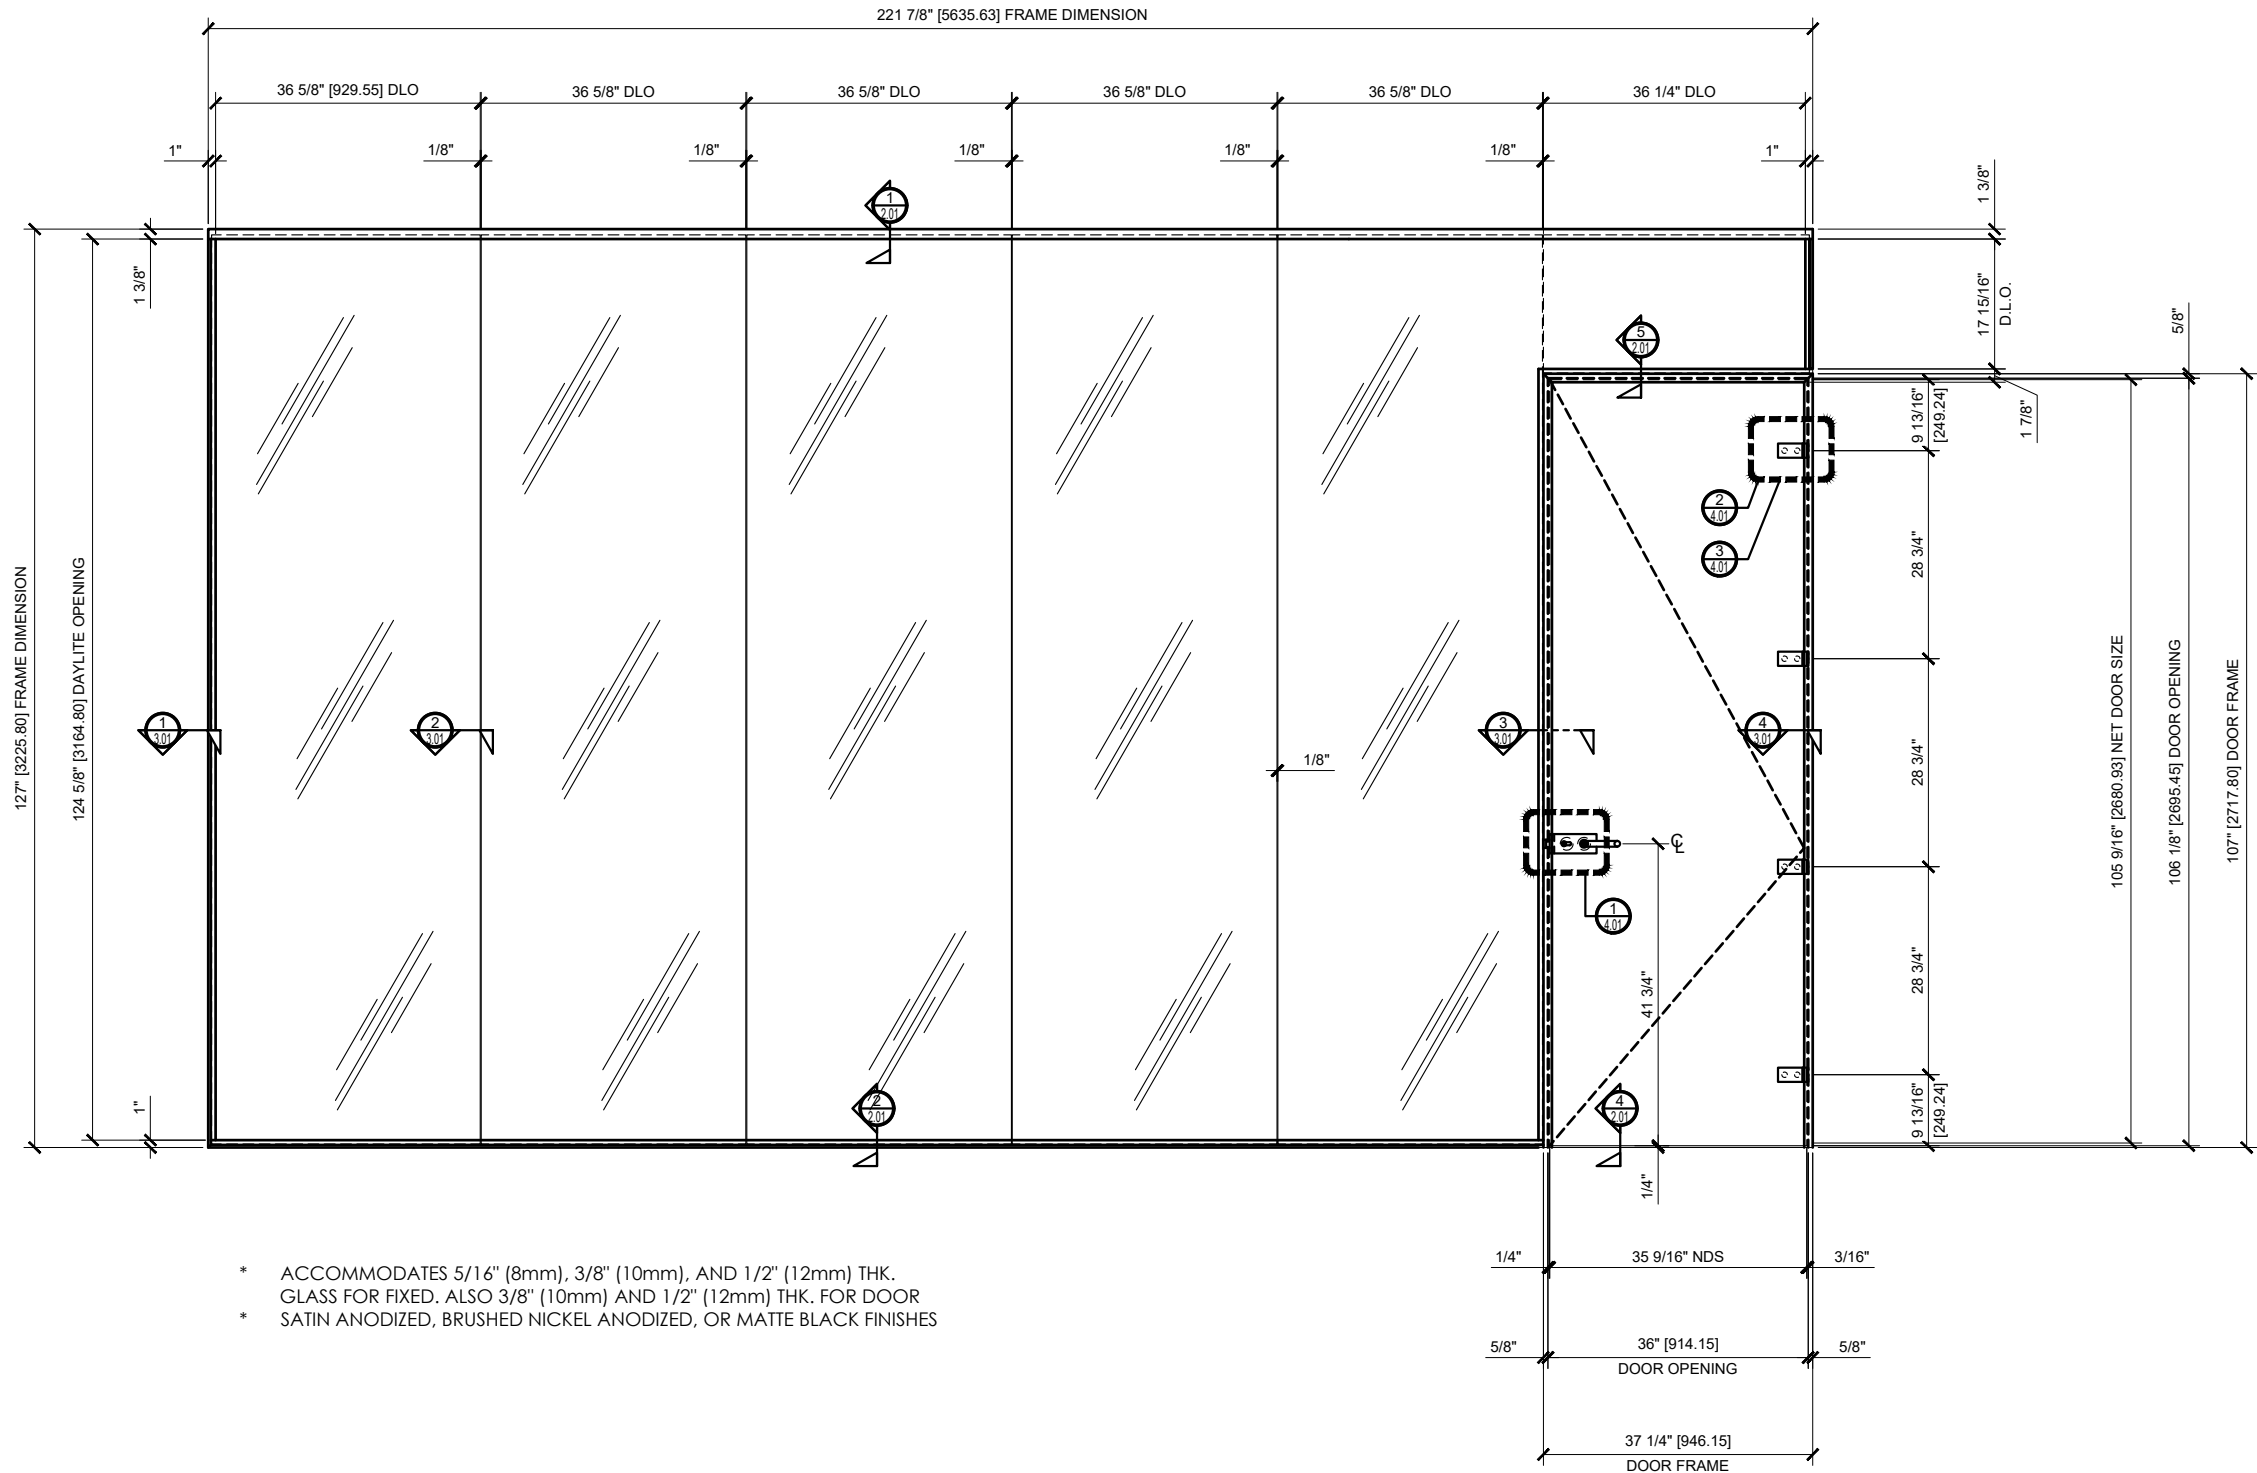

1 FALLBROOK OFFICE FRONT SYSTEM W TRANSOM

ARCH REF: NONE

1"=1'-0"

Revisions By:

CRL

2503 E. Vernon Avenue, Los Angeles, CA 90058-1897
PH (800) 421-6144 FX: (800) 387-7301 WWW: www.crlaurence.com

Description:
FALLBROOK SERIES
OFFICE FRONT
SYSTEM

Drawn By:

Date: 2/5/19

Scale: NA

File Name:

SYS0102A_FALLBROOK OFFICE FRON

Sheet

1.02

FALLBROOK, DOOR AND HINGE LIMITATION

Maximum door width = 36" (914mm)





Maximum door height = 118" (2997mm)

Maximum door weight = 190lbs (86kg)

Number of hinges required:

- 2 hinges - door weight up to 110lbs (50kg) OR door height up to 80" (2032mm)
- 3 hinged - door weight over 110lbs (50kg) and up to 190lbs (86kg) OR door heights 80" to 98-7/16"
- 4 hinges - door height over 98-7/16" to maximum height 118" (3000mm) regardless of weight.

Recommended hinge locations:

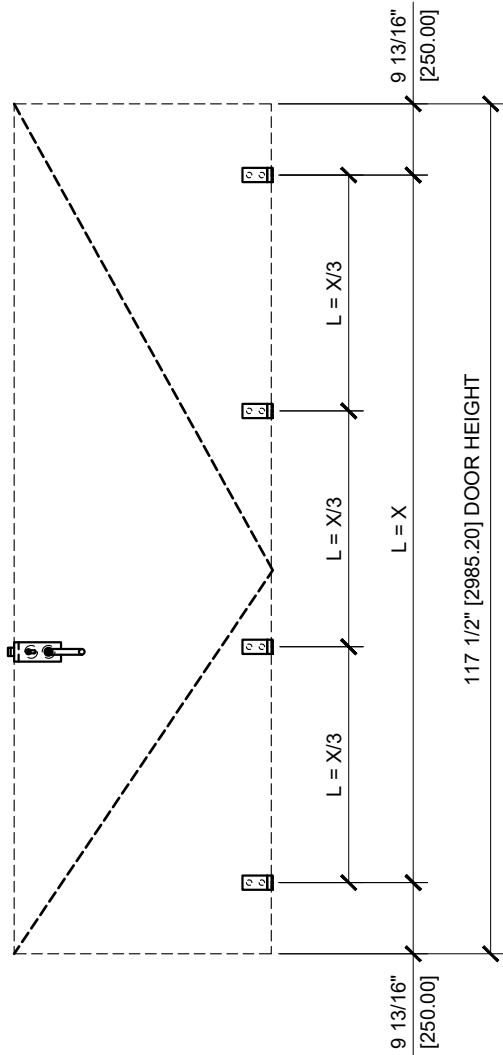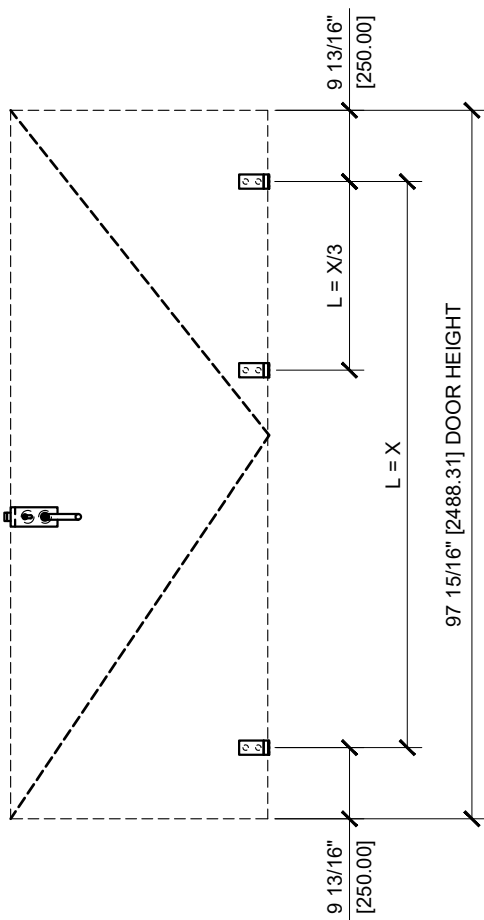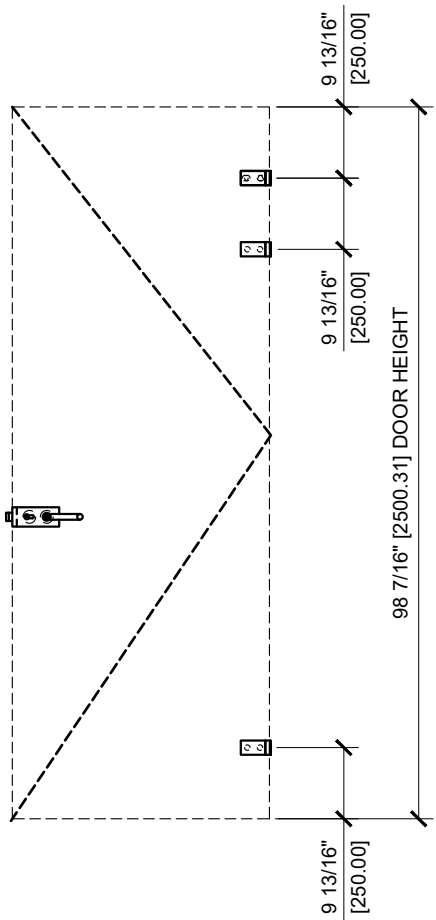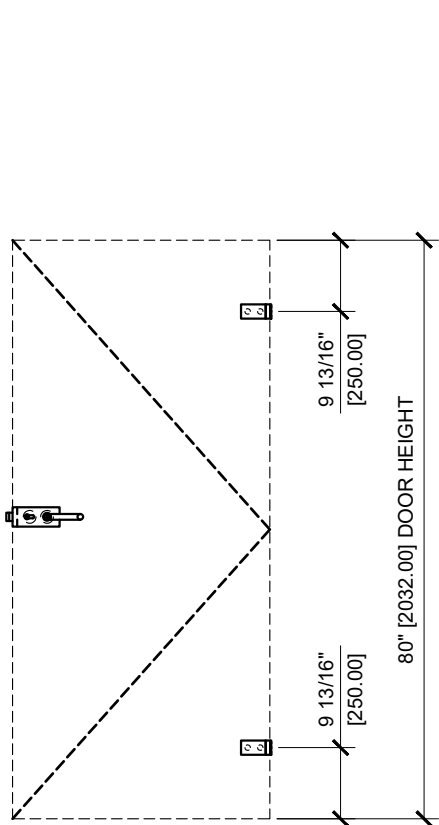

Revisions By:

CRL

2503 E. Vernon Avenue, Los Angeles, CA 90058-1897
PH: (800) 421-6144 FX: (800) 367-7301 www.crluence.com

Description:
FALLBROOK SERIES
OFFICE FRONT
SYSTEM

Drawn By:

Date: 2/5/19


Scale: NA

File Name:


SYS0102A_FALLBROOK OFFICE FRON

Sheet


1.03

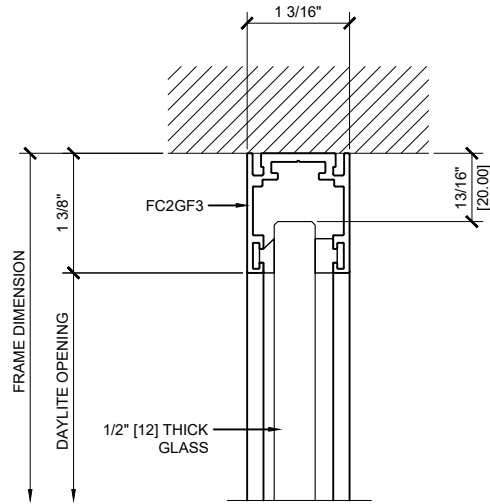


① SIDELITE HEAD DETAIL
ARCH REF: NONE 1'-0"=1'-0"

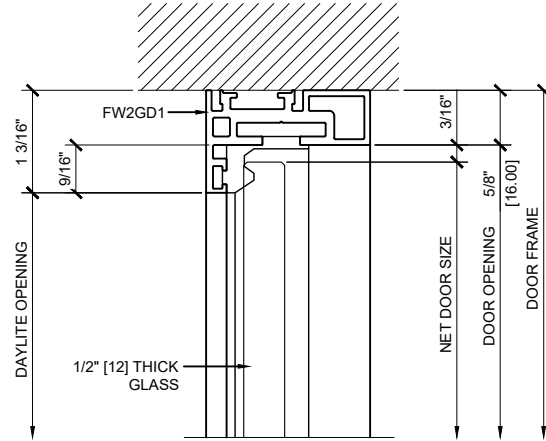


③ SWING IN DOOR HEAD DETAIL
ARCH REF: NONE 1'-0"=1'-0"

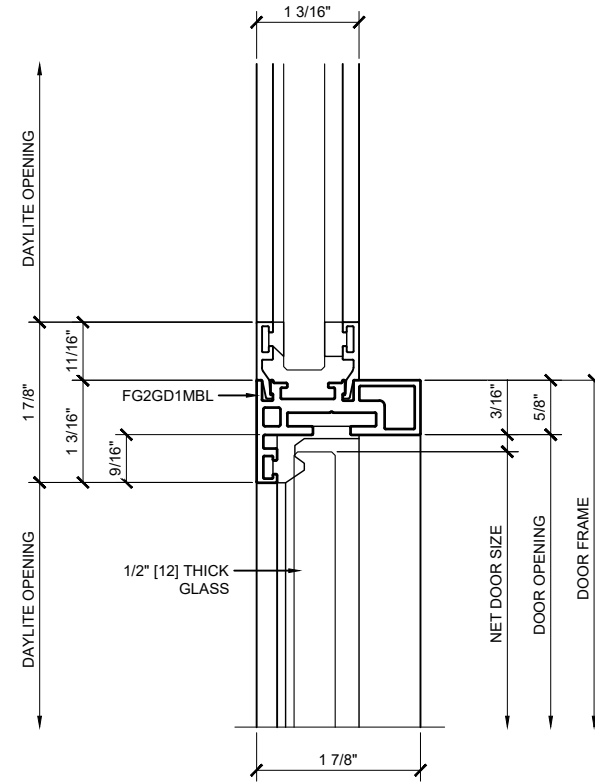

⑤ TRANSOM DETAIL
ARCH REF: NONE 1'-0"=1'-0"

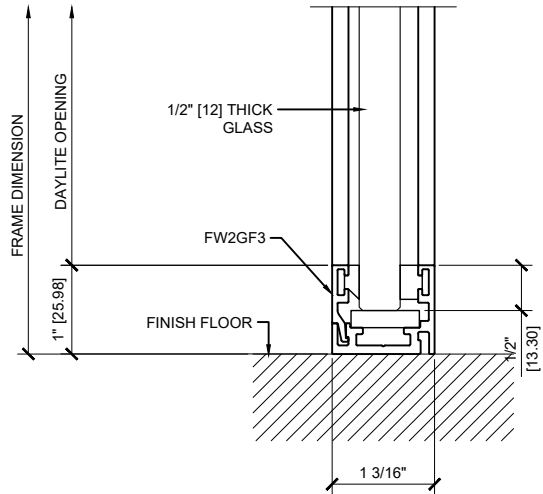

② SIDELITE SILL DETAIL
ARCH REF: NONE 1'-0"=1'-0"

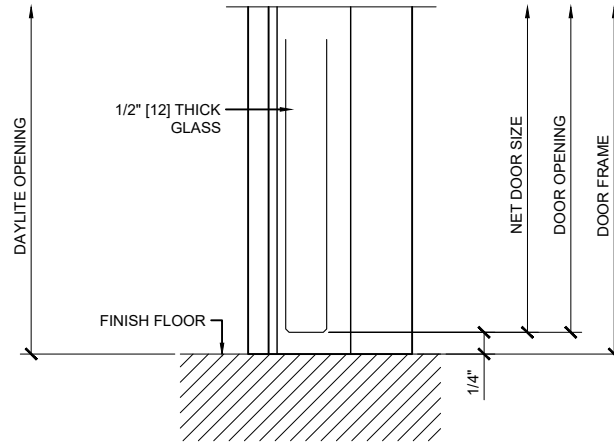

④ SWING IN DOOR SILL DETAIL
ARCH REF: NONE 1'-0"=1'-0"

Revisions By:

CRL

2503 E. Vernon Avenue, Los Angeles, CA 90058-1877
PH: (800) 421-6144 FX: (800) 367-7301 www.crlaurence.com

Description:
FALLBROOK SERIES
OFFICE FRONT
SYSTEM

Drawn By:

Date: 2/5/19


Scale: NA

File Name:


YS0102A_FALLBROOK OFFICE FRON

Sheet


2.01

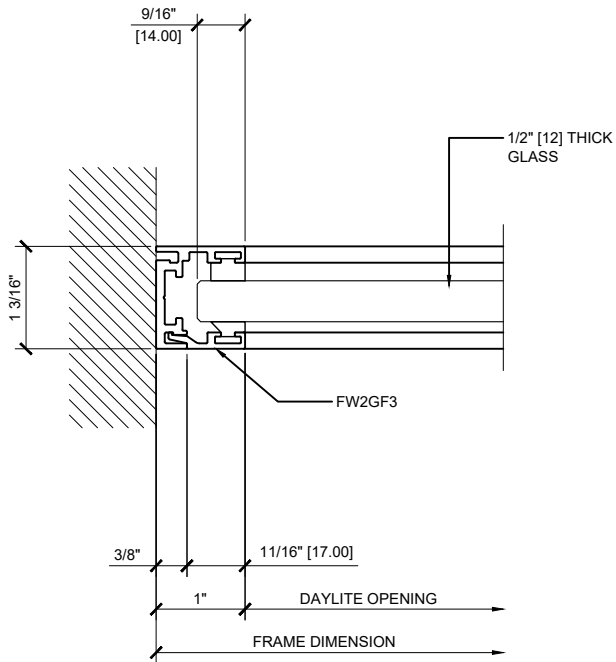


① SIDELITE JAMB DETAIL
 ARCH REF: NONE 1'-0"=1'-0"

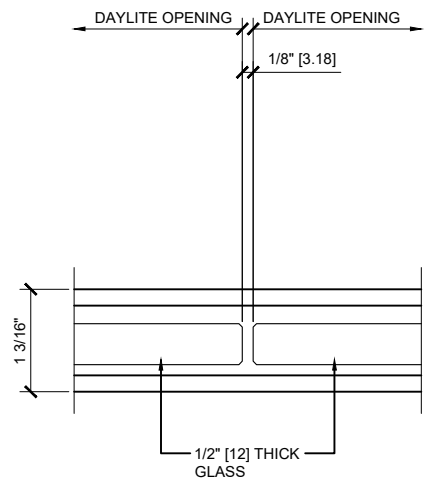

② SIDELITE GLASS JOINT DETAIL
 ARCH REF: NONE 1'-0"=1'-0"

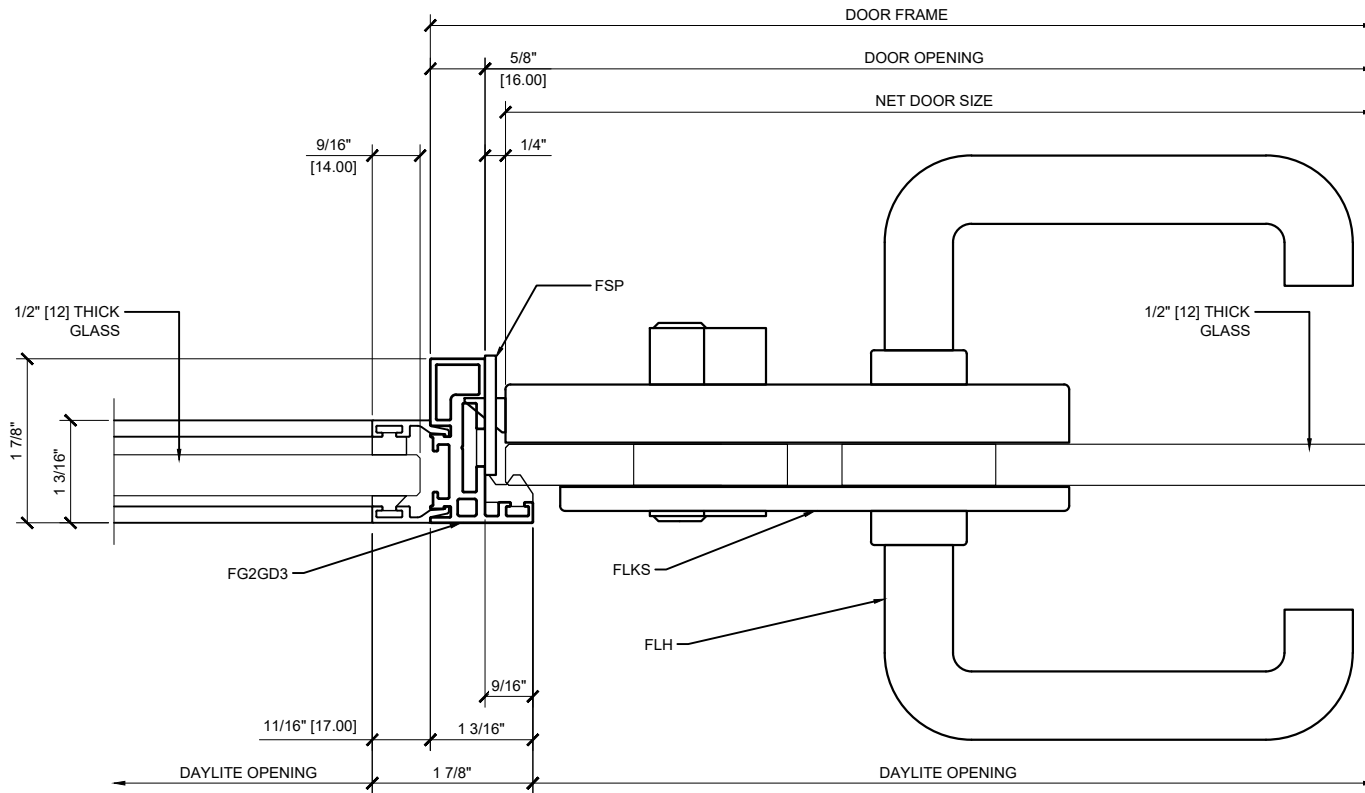

③ SIDELITE / SWING IN DOOR JAMB DETAIL
 ARCH REF: NONE 1'-0"=1'-0"

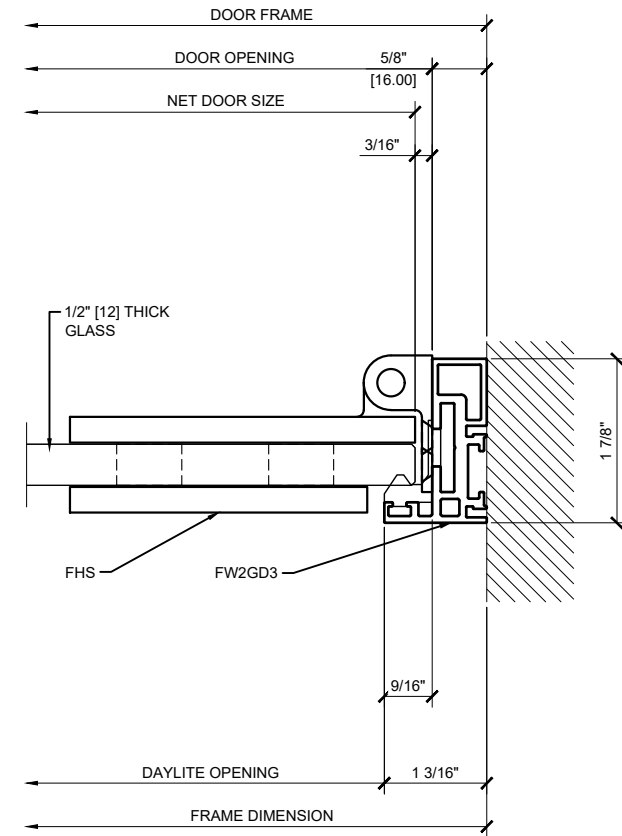

④ SWING IN DOOR JAMB DETAIL
 ARCH REF: NONE 1'-0"=1'-0"

Revisions By:

CRL

2503 E. Vernon Avenue, Los Angeles, CA 90058-1877
 PH: (800) 421-6144 FX: (800) 387-7301 www.crlbarance.com

Description:
**FALLBROOK SERIES
 OFFICE FRONT
 SYSTEM**

Drawn By:

Date: 2/5/19

Scale: NA


File Name:

SYS0102A_FALLBROOK OFFICE FRON


Sheet

3.01


GLASS PREP

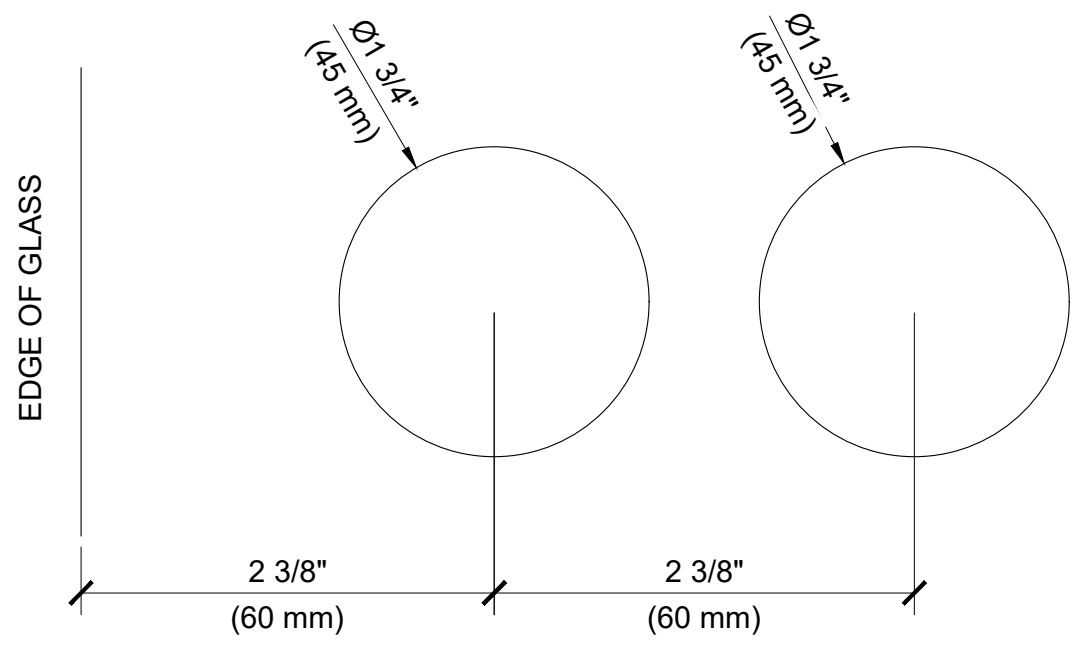

1 FLKSxx LOCK
FLSxx LATCH
N.T.S.

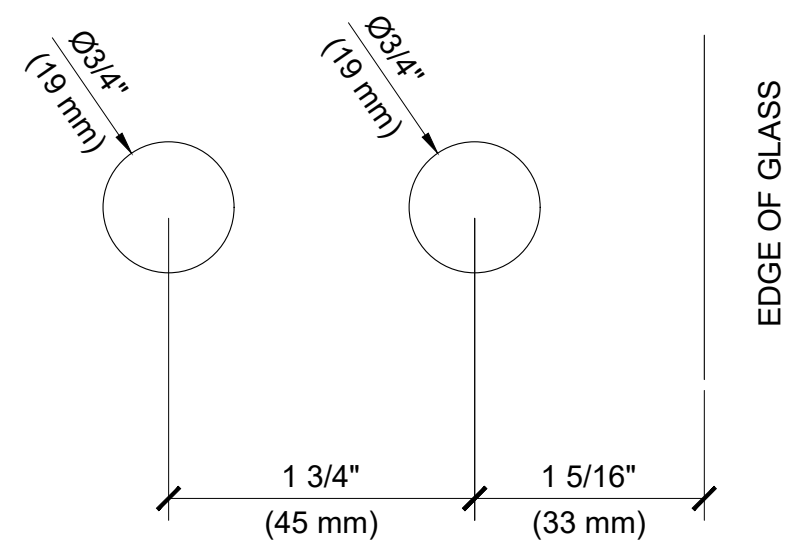

2 FHSxx HINGE
N.T.S.

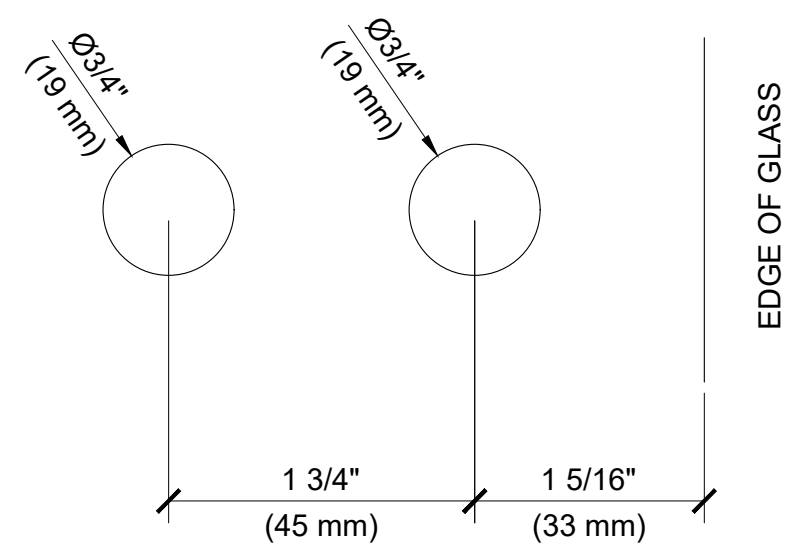

3 FHDxx HINGE
N.T.S.

Revisions By:

CRL

2503 E. Vernon Avenue, Los Angeles, CA 90058-1877
PH: (800) 421-6144 FX: (800) 367-7301 www.crlaurence.com

Description:
FALLBROOK SERIES
OFFICE FRONT
SYSTEM

Drawn By:
Date: 2/5/19
Scale: NA
File Name:
SYS0102A_FALLBROOK OFFICE FRON
Sheet