


CRL FALLBROOK XL NY SERIES WITH ALL GLASS DOOR

THE FALLBROOK XL NY SERIES USES MONOLITHIC TEMPERED GLASS ON THE DOORS, INSULATING GLASS CAN BE USED ON THE FIXED PANELS TO REDUCE SOUND TRANSMISSION AND KEEP NOISE TO A MINIMUM. THE FRONT LOAD DRY GLAZING DOES NOT HAVE EXPOSED FASTENERS, AND THE NARROW PROFILE FRAMES ALLOW CREATION OF A FLOATING APPEARANCE, THUS PROVIDING MORE OF THE 'ALL-GLASS' LOOK DESIRED BY MORE DESIGNERS AND ARCHITECTS WHO WANT TO MINIMIZE THE HARDWARE AND EXPOSE MORE GLASS.

FOR ADDITIONAL INFORMATION, PLEASE VISIT US ONLINE AT CRLAURENCE.COM/OFFICE-PARTITIONS OR CONTACT TECHNICAL SALES AT (800) 421-6144 IN THE U.S., (877) 421-6144 FROM CANADA, OR (323) 588-1281 INTERNATIONAL. ASK FOR EXTENSION 7770. YOU CAN ALSO SEND EMAIL TO PARTITIONS@CRLAURENCE.COM.


STRUCTURAL DISCLAIMER:

ALL CUSTOMERS WHO IN ANY WAY UTILIZE THIS PRODUCT ARE SOLELY RESPONSIBLE TO CONSULT A STRUCTURAL ENGINEER TO DETERMINE THE SUITABILITY OF THE PRODUCT FOR THE INTENDED USE AND SITE CONDITIONS. ALL INSTALLERS MUST BE QUALIFIED AND HAVE PROFESSIONAL KNOWLEDGE ABOUT COMPLIANCE WITH LOCAL, STATE AND FEDERAL REGULATIONS, SAFETY FACTORS, AND THE APPROPRIATE CHOICE OF FIXING MATERIAL AND PROCEDURES.

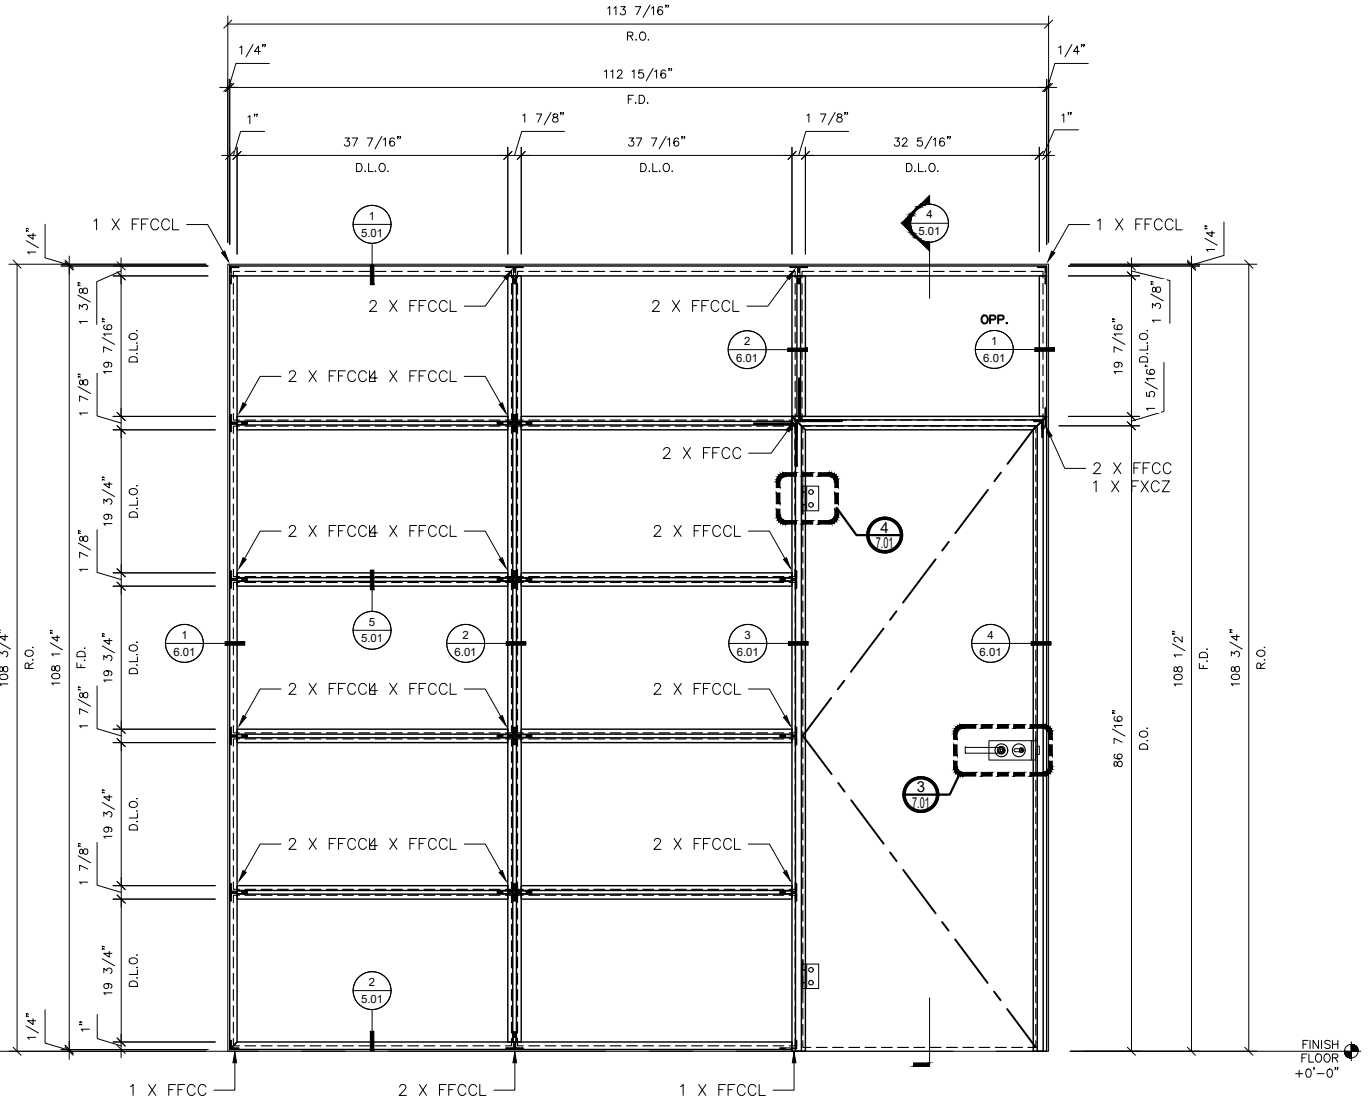


1 FALLBROOK XL NY SERIES ELEVATION W/ TRANSOM


CLIP LEGEND:

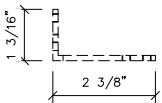


: FFCCL

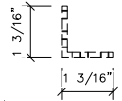

: FFCC

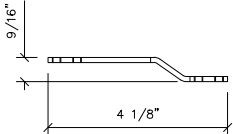

: FXCZ

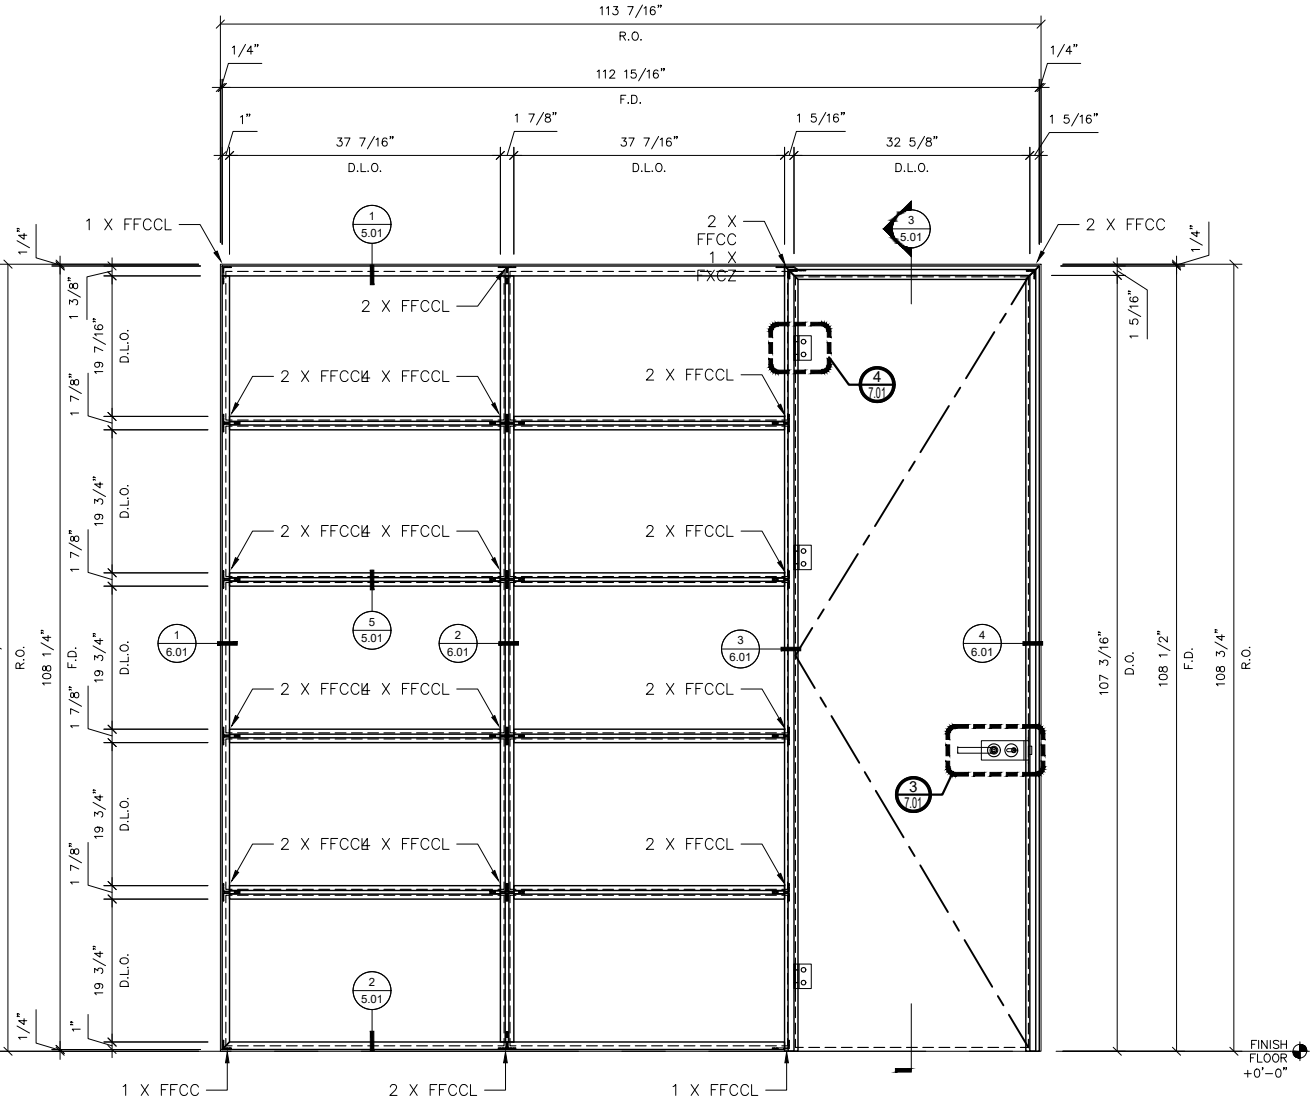

2 FALLBROOK XL NY SERIES ELEVATION W/O TRANSOM

- * ACCOMMODATES 13/16" (20mm), 7/8" (22mm), AND 1" (24mm) THK. GLASS FOR FIXED. ALSO 3/8" (10mm) AND 1/2" (12mm) THK. FOR DOOR
- * SATIN ANODIZED, BRUSHED NICKEL ANODIZED, OR MATTE BLACK FINISHES

Revisions By:

CRL

2503 E. Vernon Avenue, Los Angeles, CA 90058-1897
PH (800) 421-6144 FX (800) 387-7301 WWW.CRLAURENCE.COM

Description:
CRL FALLBROOK XL NY
SERIES PARTITION SYSTEM
FOR USE 3/8" - 1" GLASS

Drawn By: RPD

Date: 07/10/23

Scale: AS NOTED

File Name:

Fallbrook_XL_NY

Sheet

2.01

CRL FALLBROOK XL NY SERIES WITH ALL GLASS DOOR

THE FALLBROOK XL NY SERIES USES MONOLITHIC TEMPERED GLASS ON THE DOORS, INSULATING GLASS CAN BE USED ON THE FIXED PANELS TO REDUCE SOUND TRANSMISSION AND KEEP NOISE TO A MINIMUM. THE FRONT LOAD DRY GLAZING DOES NOT HAVE EXPOSED FASTENERS, AND THE NARROW PROFILE FRAMES ALLOW CREATION OF A FLOATING APPEARANCE, THUS PROVIDING MORE OF THE 'ALL-GLASS' LOOK DESIRED BY MORE DESIGNERS AND ARCHITECTS WHO WANT TO MINIMIZE THE HARDWARE AND EXPOSE MORE GLASS.

FOR ADDITIONAL INFORMATION, PLEASE VISIT US ONLINE AT CRLAURENCE.COM/OFFICE-PARTITIONS OR CONTACT TECHNICAL SALES AT (800) 421-6144 IN THE U.S., (877) 421-6144 FROM CANADA, OR (323) 588-1281 INTERNATIONAL. ASK FOR EXTENSION 7770. YOU CAN ALSO SEND EMAIL TO PARTITIONS@CRLAURENCE.COM.

STRUCTURAL DISCLAIMER:


ALL CUSTOMERS WHO IN ANY WAY UTILIZE THIS PRODUCT ARE SOLELY RESPONSIBLE TO CONSULT A STRUCTURAL ENGINEER TO DETERMINE THE SUITABILITY OF THE PRODUCT FOR THE INTENDED USE AND SITE CONDITIONS. ALL INSTALLERS MUST BE QUALIFIED AND HAVE PROFESSIONAL KNOWLEDGE ABOUT COMPLIANCE WITH LOCAL, STATE AND FEDERAL REGULATIONS, SAFETY FACTORS, AND THE APPROPRIATE CHOICE OF FIXING MATERIAL AND PROCEDURES.

Revisions By:


CRL

2503 E. Vernon Avenue, Los Angeles, CA 90059-1897
PH (800) 421-6144 FX (800) 387-7301 WWW.CRLAURENCE.COM


CRL FALLBROOK XL NY
SERIES PARTITION SYSTEM
FOR USE 3/8" - 1" GLASS

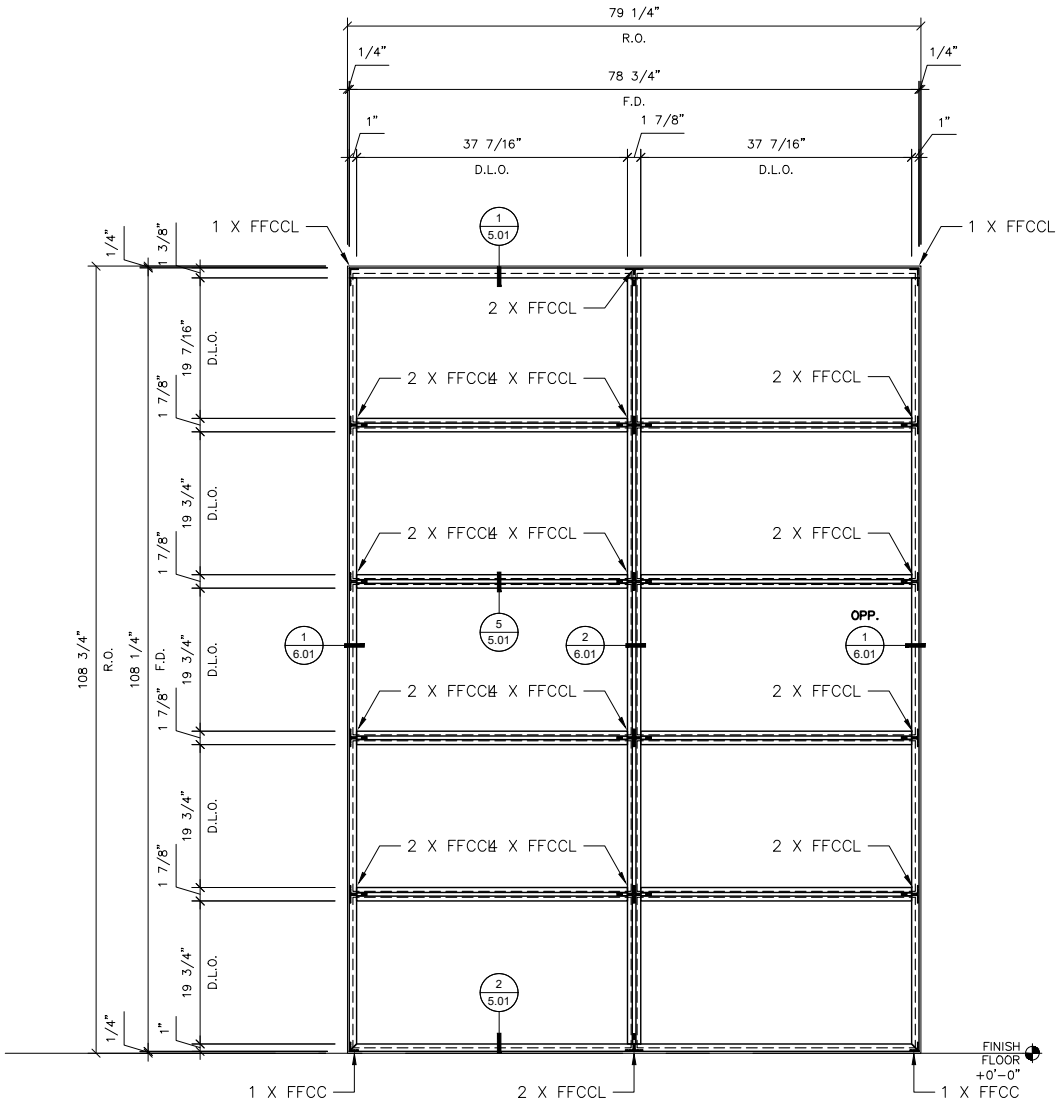


CLIP LEGEND:

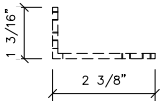

: FFCCL

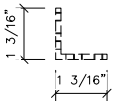

: FFCC

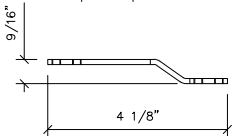

: FXCZ

1 FALLBROOK XL NY SERIES ELEVATION

- * ACCOMMODATES 13/16" (20mm), 7/8" (22mm), AND 1" (24mm) THK. GLASS FOR FIXED. ALSO 3/8" (10mm) AND 1/2" (12mm) THK. FOR DOOR
- * SATIN ANODIZED, BRUSHED NICKEL ANODIZED, OR MATTE BLACK FINISHES

Drawn By: RPD

Date: 07/10/23

Scale: AS NOTED

File Name:

Fallbrook_XL.NY

Sheet

FALLBROOK, DOOR AND HINGE LIMITATION

Maximum door width = 36" (914mm)





Maximum door height = 118" (2997mm)

Maximum door weight = 190lbs (86kg)

Number of hinges required:

- 2 hinges - door weight up to 110lbs (50kg) OR door height up to 80" (2032mm)
- 3 hinged - door weight over 110lbs (50kg) and up to 190lbs (86kg) OR door heights 80" to 98-7/16"
- 4 hinges - door height over 98-7/16" to maximum height 118" (3000mm) regardless of weight.

Recommended hinge locations:

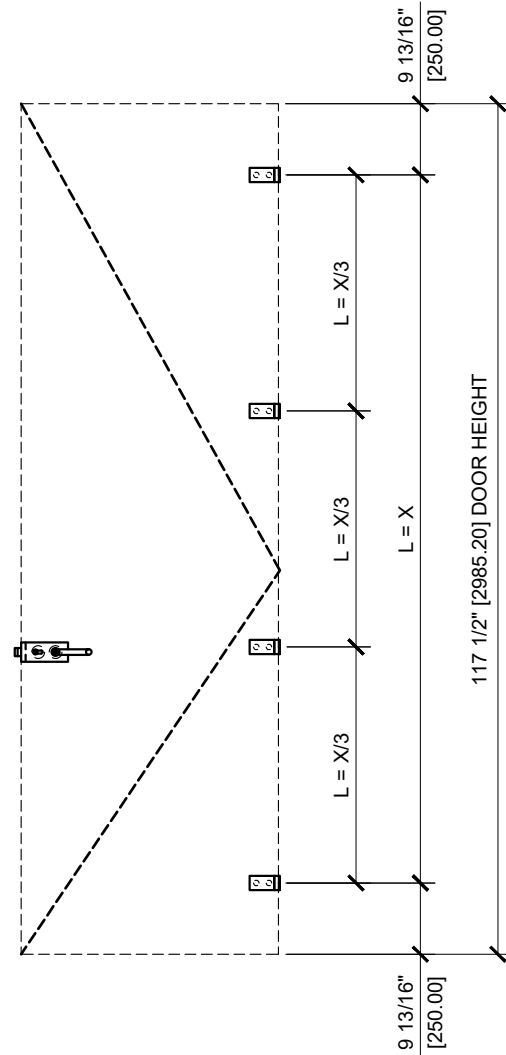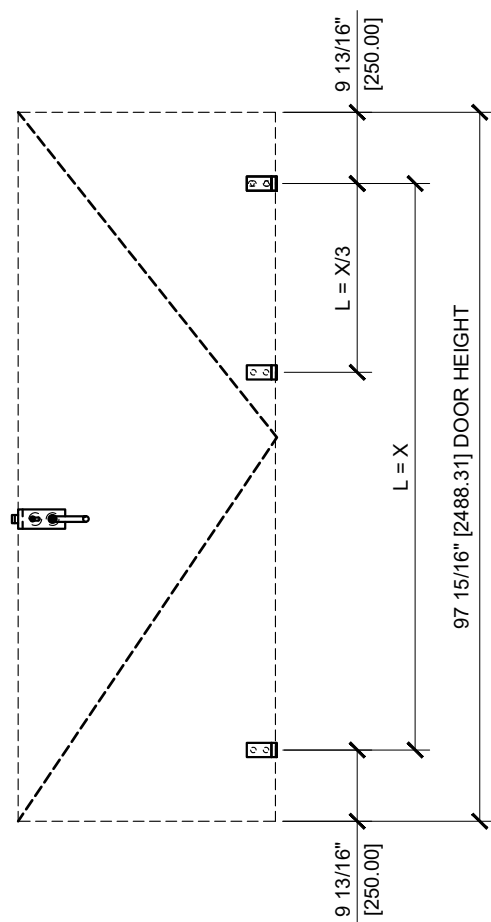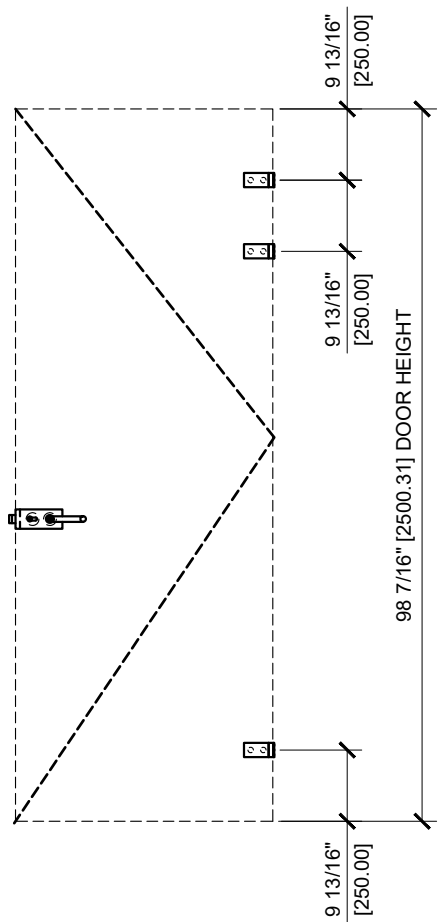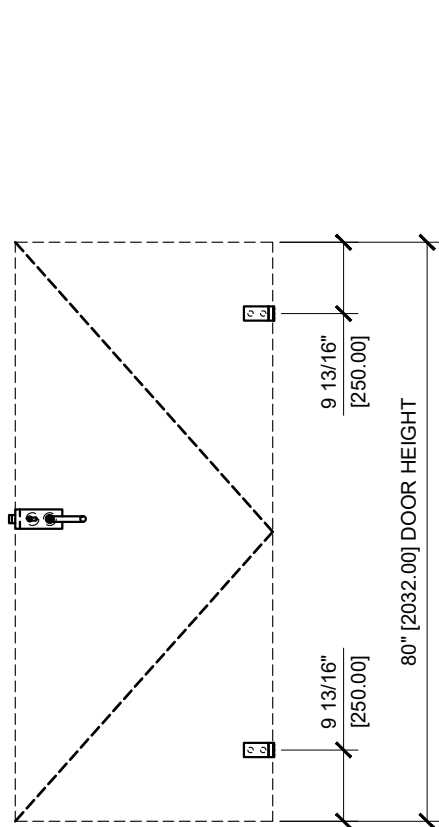

Revisions By:

CRL.

2503 E. Vernon Avenue, Los Angeles, CA 90058-1897
PH (800) 421-6144 FX (800) 387-7301 www.clearence.com

Description:

CRL FALLBROOK XL NY
SERIES PARTITION SYSTEM
FOR USE 3/8" - 1" GLASS

Drawn By: RPD

Date: 07/10/23

Scale: AS NOTED

File Name:

Fallbrook_XL.NY

Sheet

2.03

Revisions By:

CRL

2503 E. Vernon Avenue, Los Angeles, CA 90058-1897
PH (800) 421-6144 FX 800-387-7301 www.crlusa.com


--

Description: CRL FALLBROOK XL NY SERIES PARTITION SYSTEM FOR USE 3/8" - 1" GLASS
--


--

Drawn By: RPD
Date: 07/10/23
Scale: AS NOTED
File Name:
Fallbrook_XL.NY


Sheet
5.01

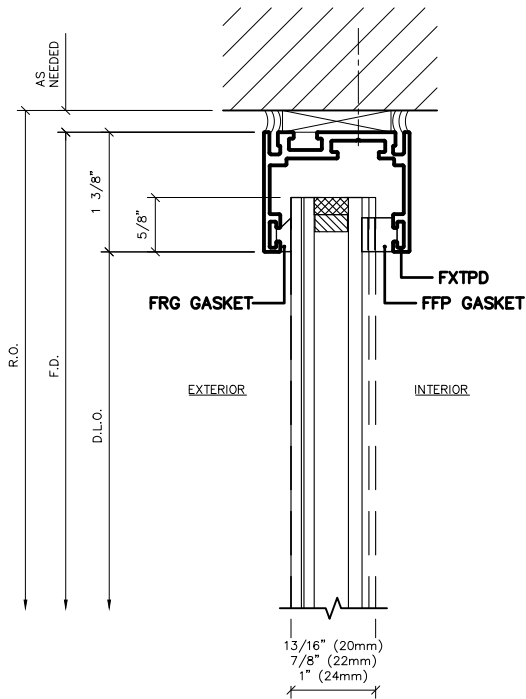


1 HEAD DETAIL @ FRAME XL 20-24.76
1'-0" = 1'-0" ARCH REF: -/-

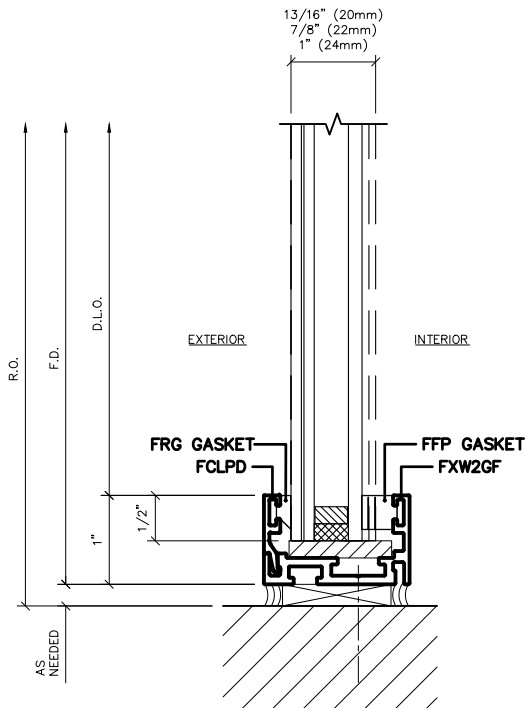


2 SILL DETAIL @ FRAME XL 20-24.76
1'-0" = 1'-0" ARCH REF: -/-

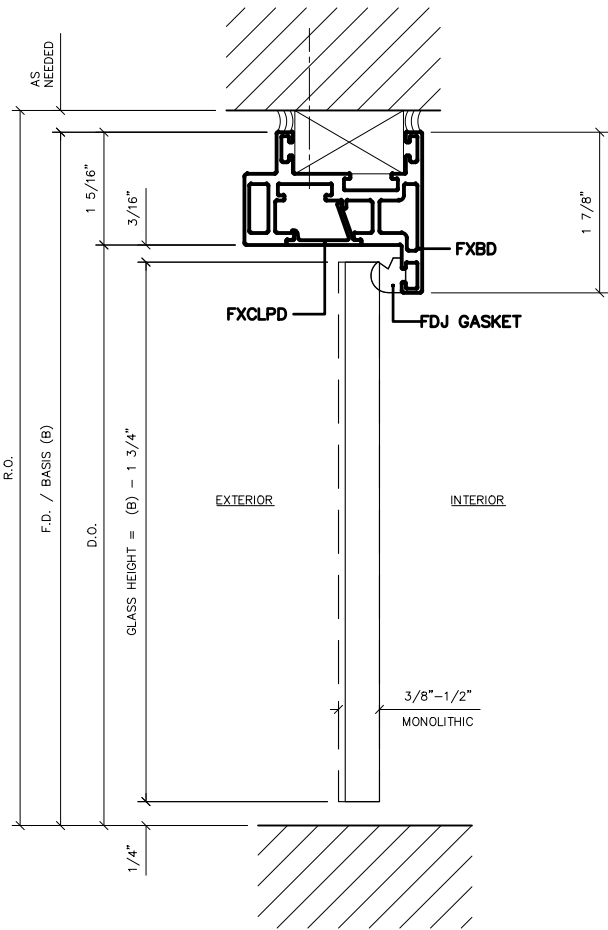


3 DOOR HEAD DETAIL W/O TRANSOM
1'-0" = 1'-0" ARCH REF: -/-

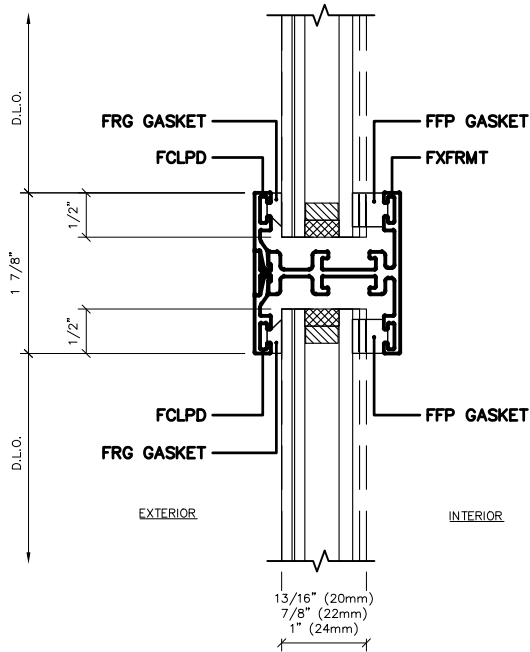


5 HORIZONTAL DETAIL @ FRAME XL 20-24.76
1'-0" = 1'-0" ARCH REF: -/-

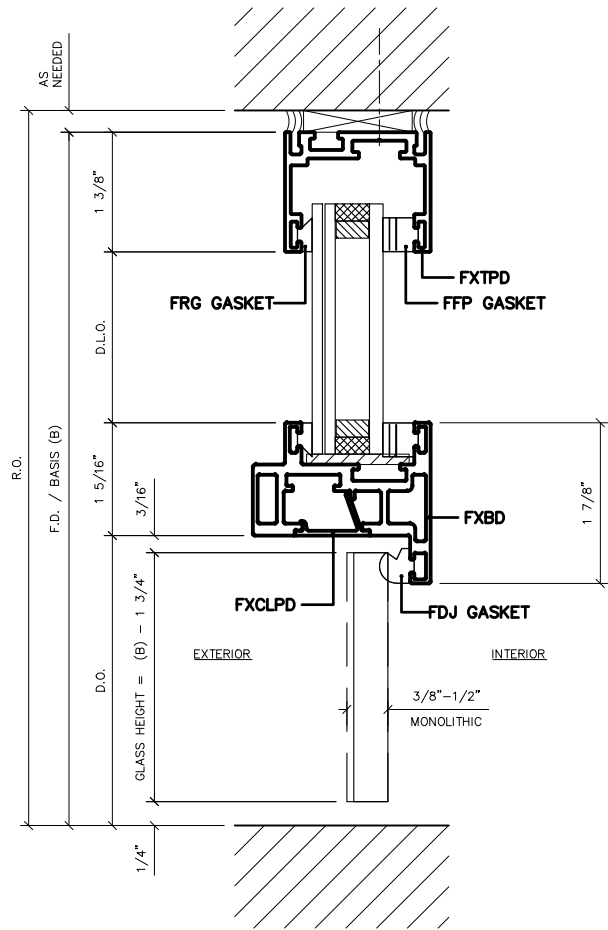


4 DOOR HEAD DETAIL W/ TRANSOM
1'-0" = 1'-0" ARCH REF: -/-

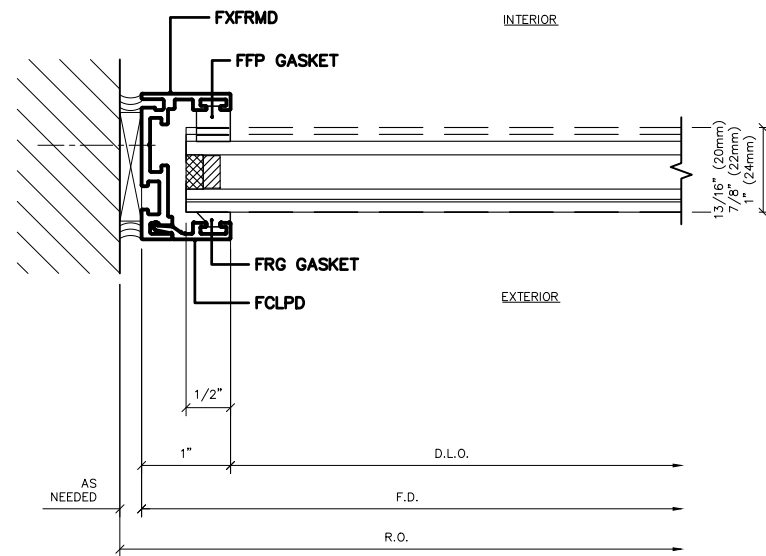


① JAMB DETAIL @ FRAME XL 20-24.76
1'-0\"/>

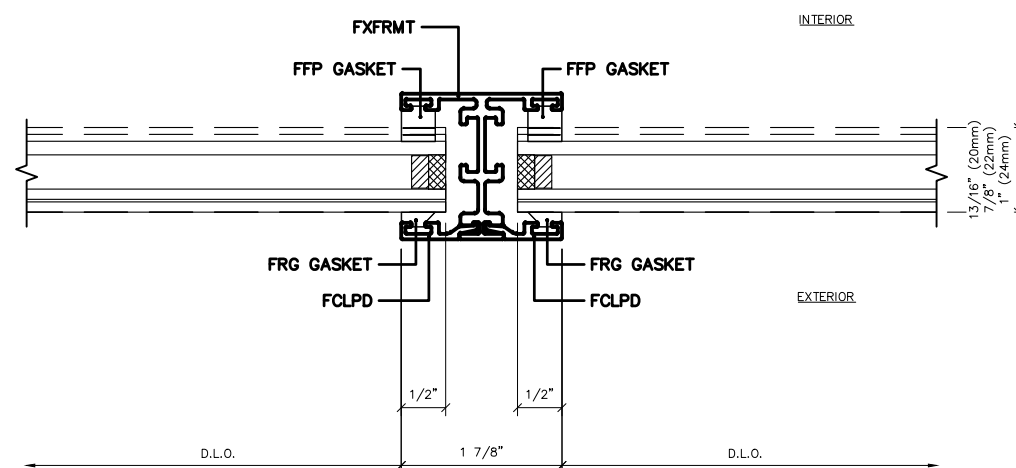

② VERTICAL DETAIL @ FRAME XL 20-24.76
1'-0\"/>

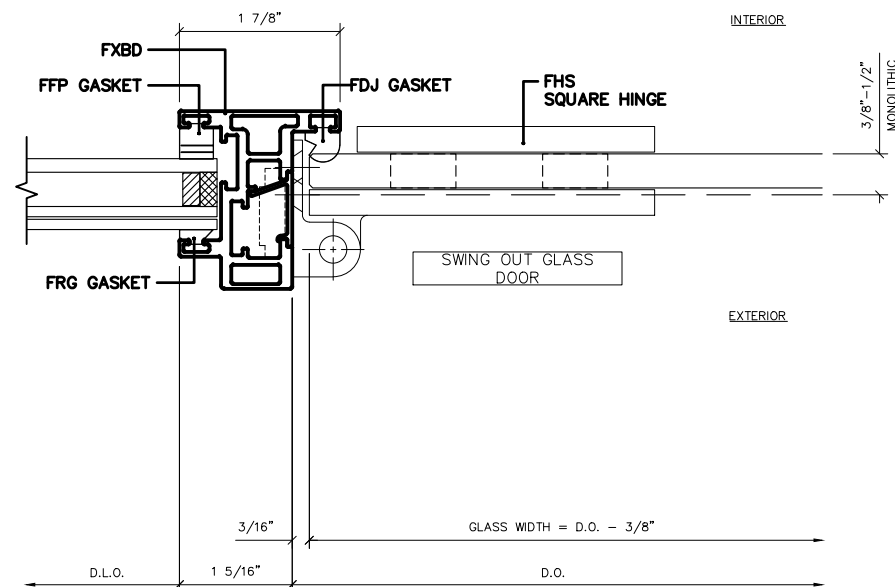

③ DOOR JAMB DETAIL @ HINGE
1'-0\"/>

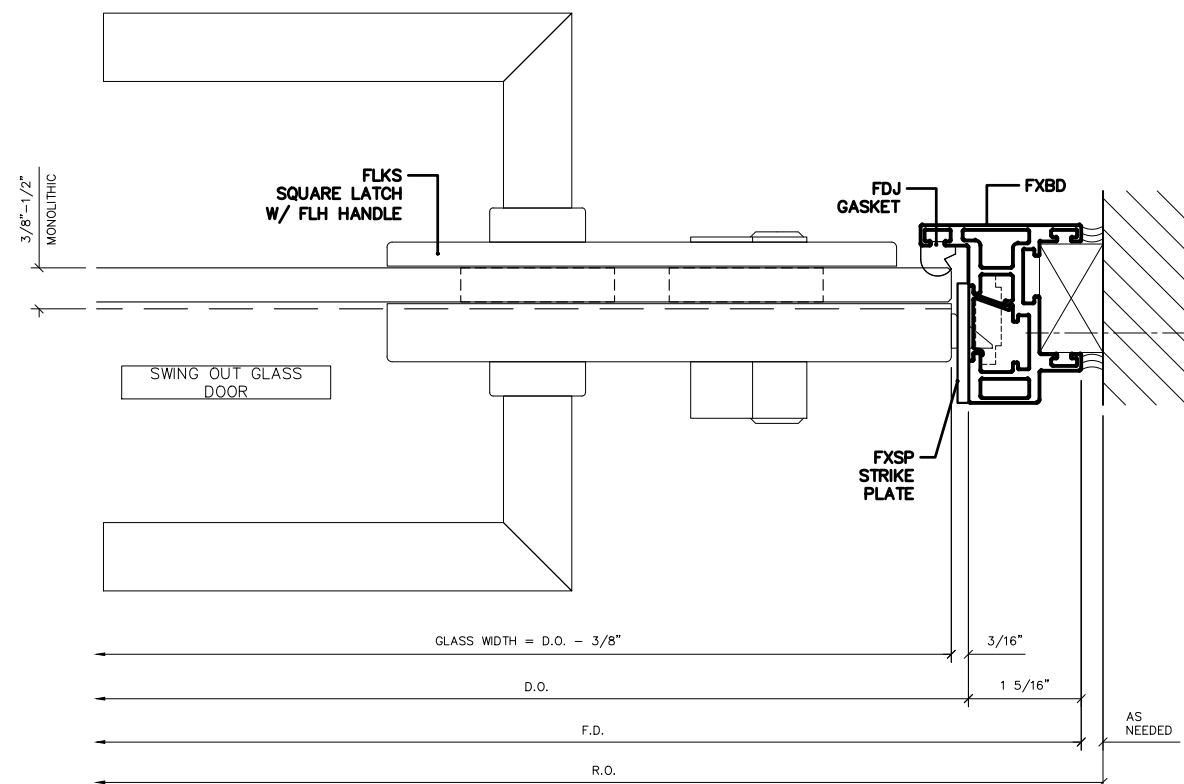

④ DOOR JAMB DETAIL @ LOCK
1'-0\"/>

Revisions By:

CRL

2503 E. Vernon Avenue, Los Angeles, CA 90058-1897
PH (800) 421-6144 FAX (800) 387-7301 www.crlinc.com

Description:
CRL FALLBROOK XL NY
SERIES PARTITION SYSTEM
FOR USE 3/8" - 1" GLASS

Drawn By: RPD

Date: 07/10/23

Scale: AS NOTED


File Name:

Fallbrook_XL NY


Sheet

6.01


GLASS PREP

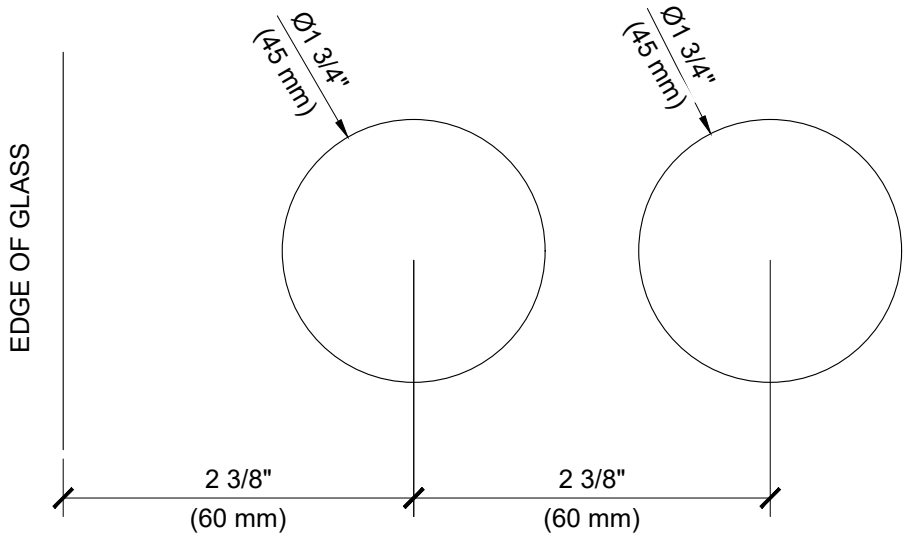


1 FLKSxx LOCK
FLSxx LATCH
N.T.S. ARCH. REF.:

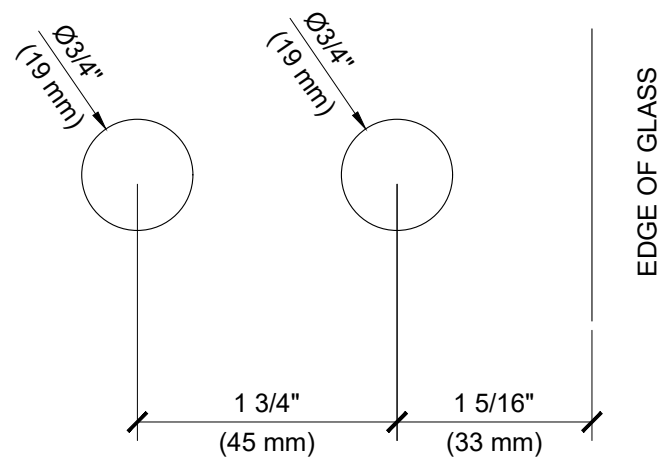

2 FHSxx HINGE
N.T.S. ARCH. REF.:

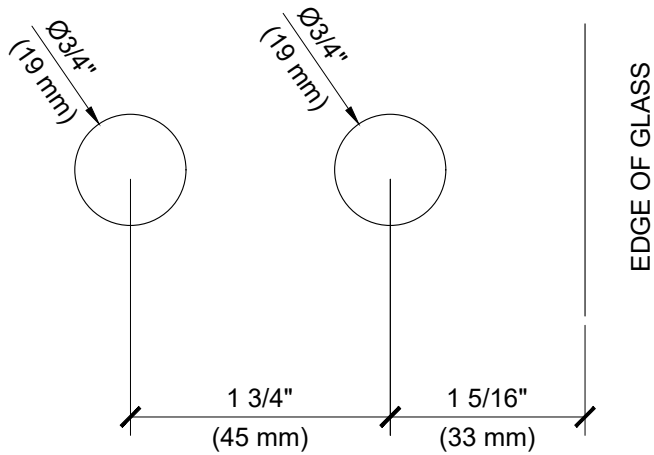

3 FHDxx HINGE
N.T.S. ARCH. REF.:

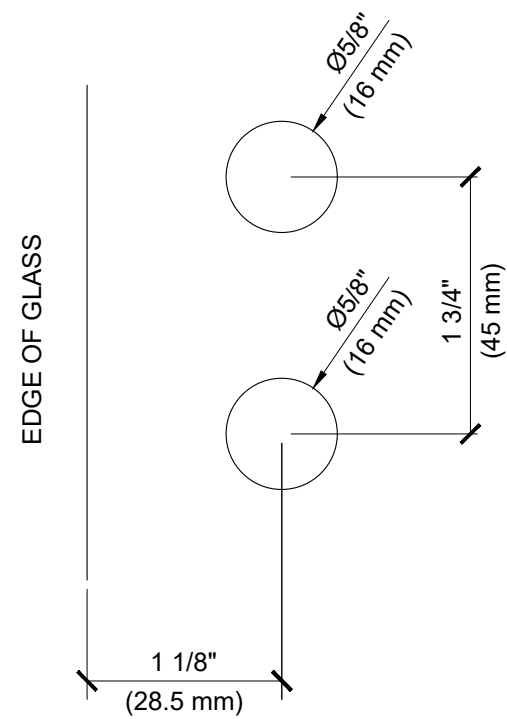

4 FDHDxx HINGE
FDHSxx HINGE
N.T.S. ARCH. REF.:

Revisions By:

CRL
2503 E. Vernon Avenue, Los Angeles, CA 90058-1897
PH (800) 421-6144 FX (800) 387-1301 www.crlus.com

Description:
CRL FALLBROOK XL NY
SERIES PARTITION SYSTEM
FOR USE 3/8" - 1" GLASS

Drawn By: RPD
Date: 07/10/23
Scale: AS NOTED
File Name:
Fallbrook_XL NY

Sheet